




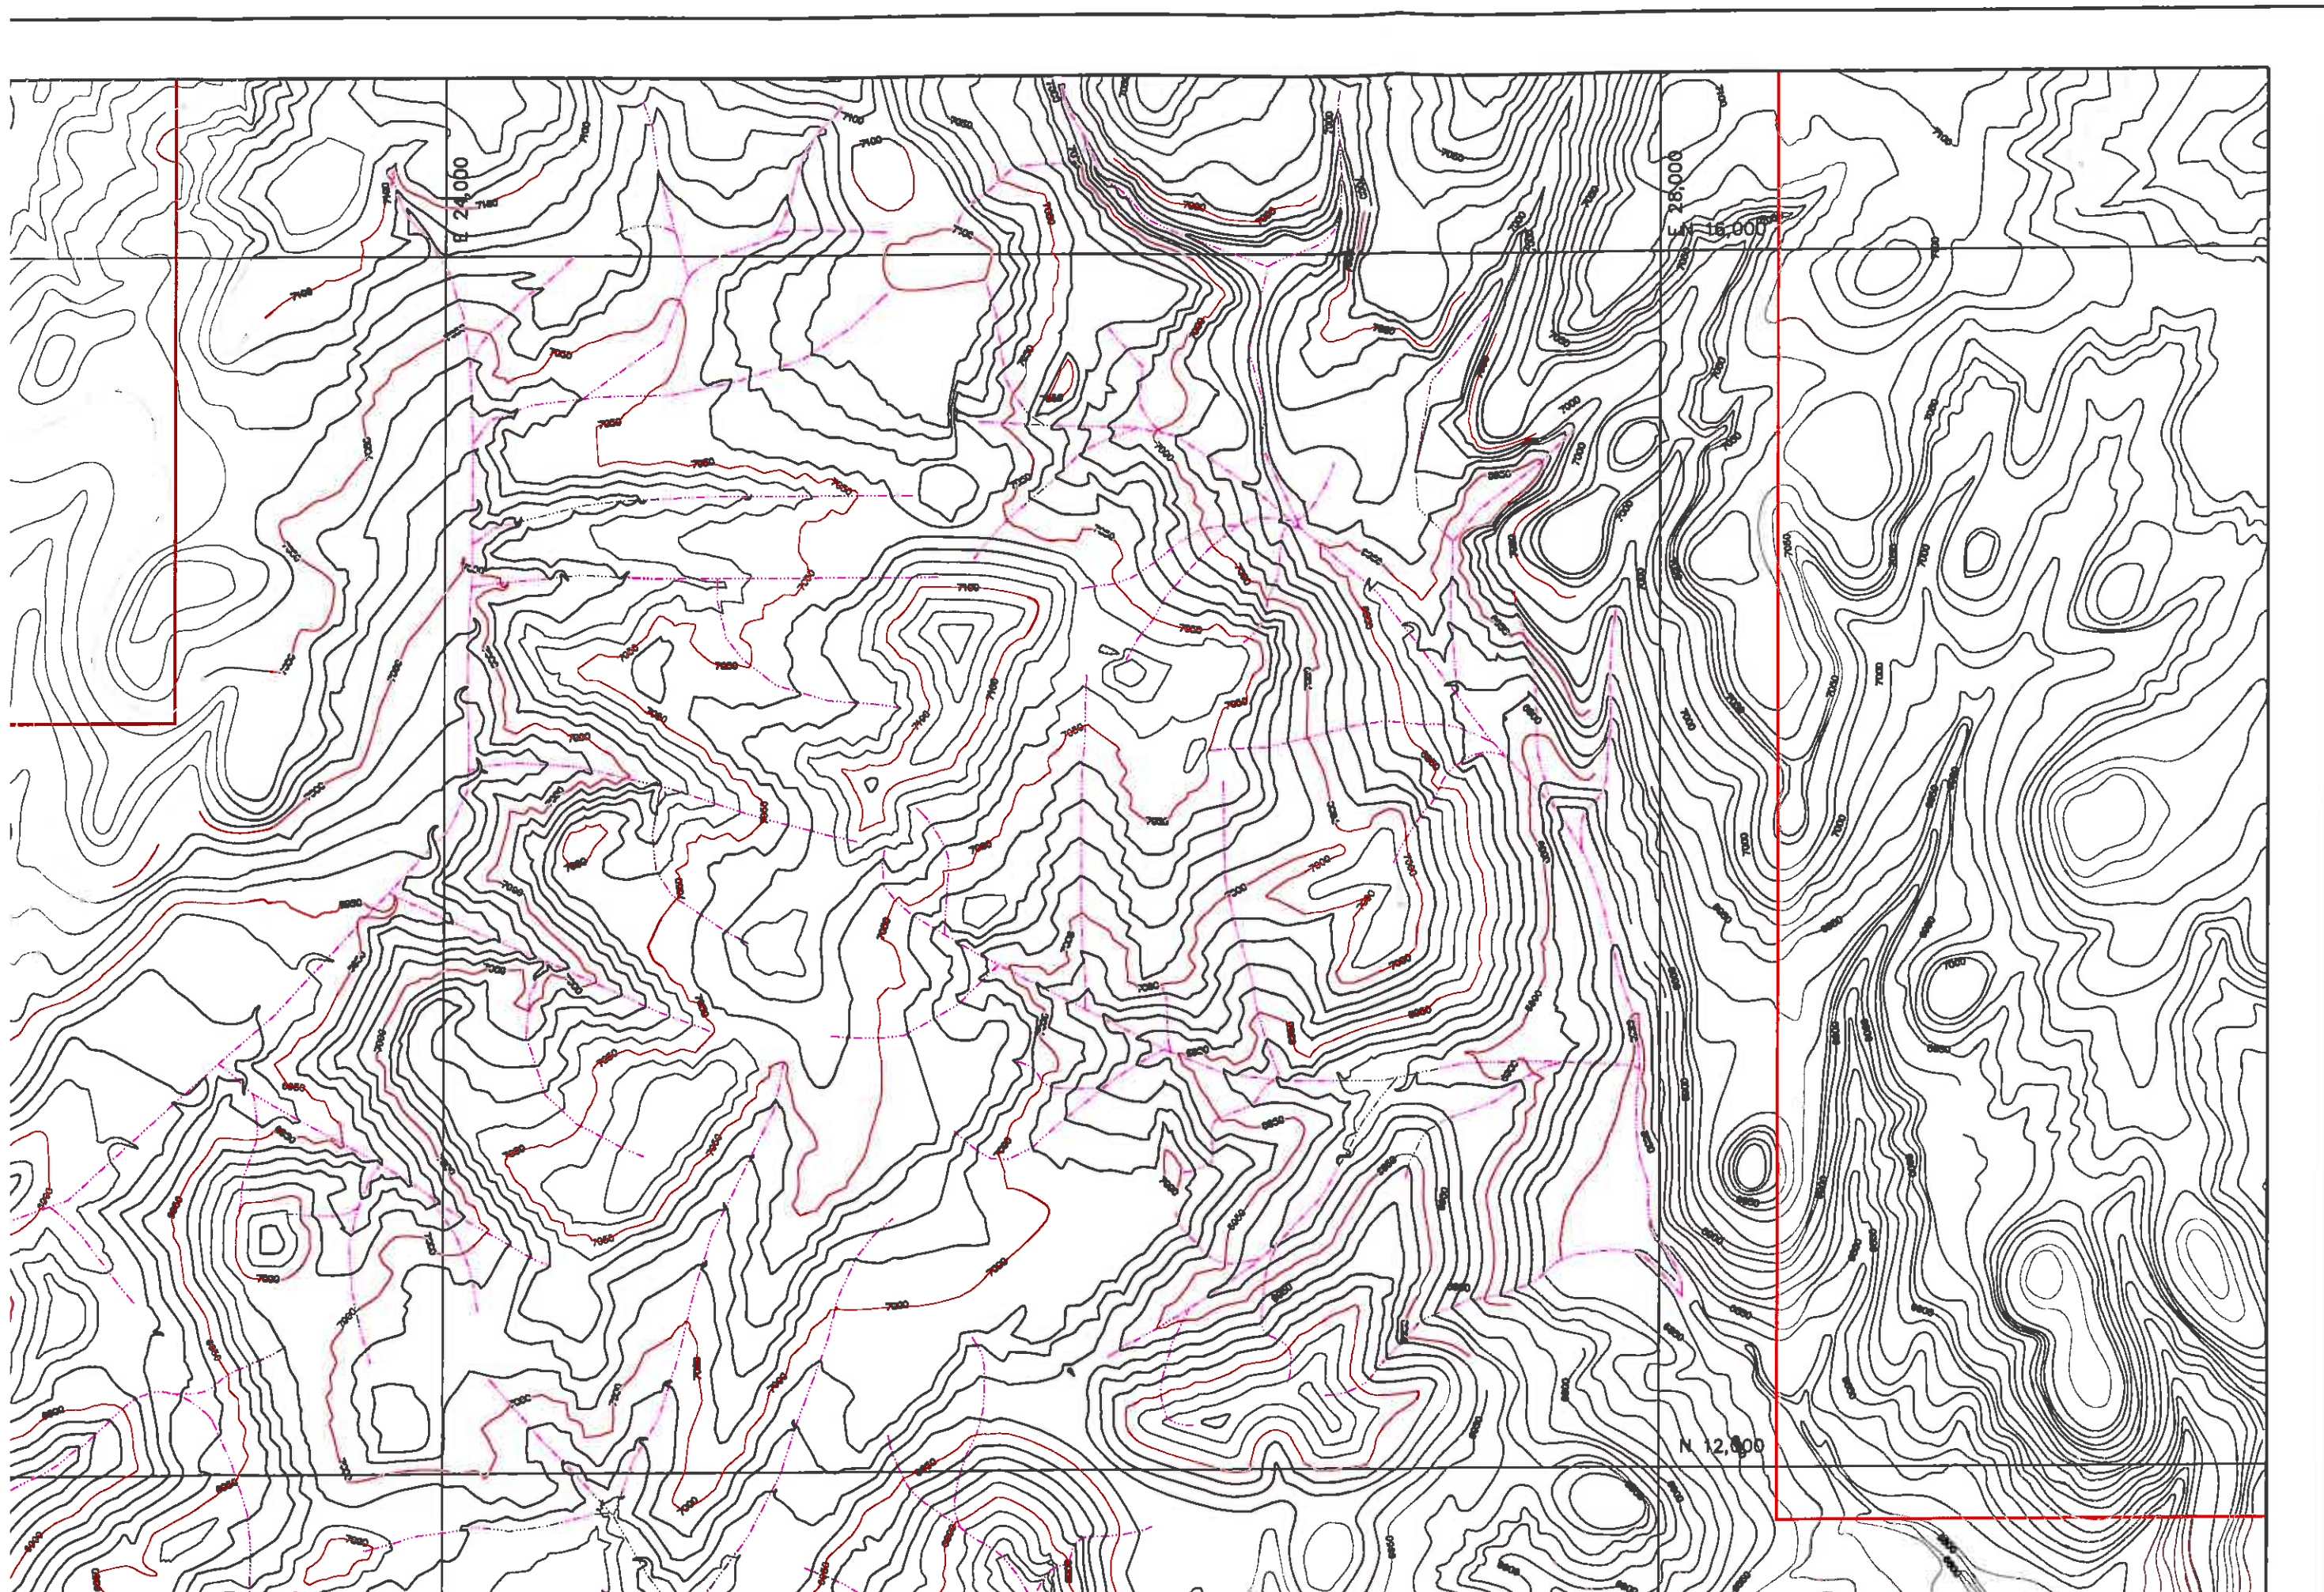


E 16,000

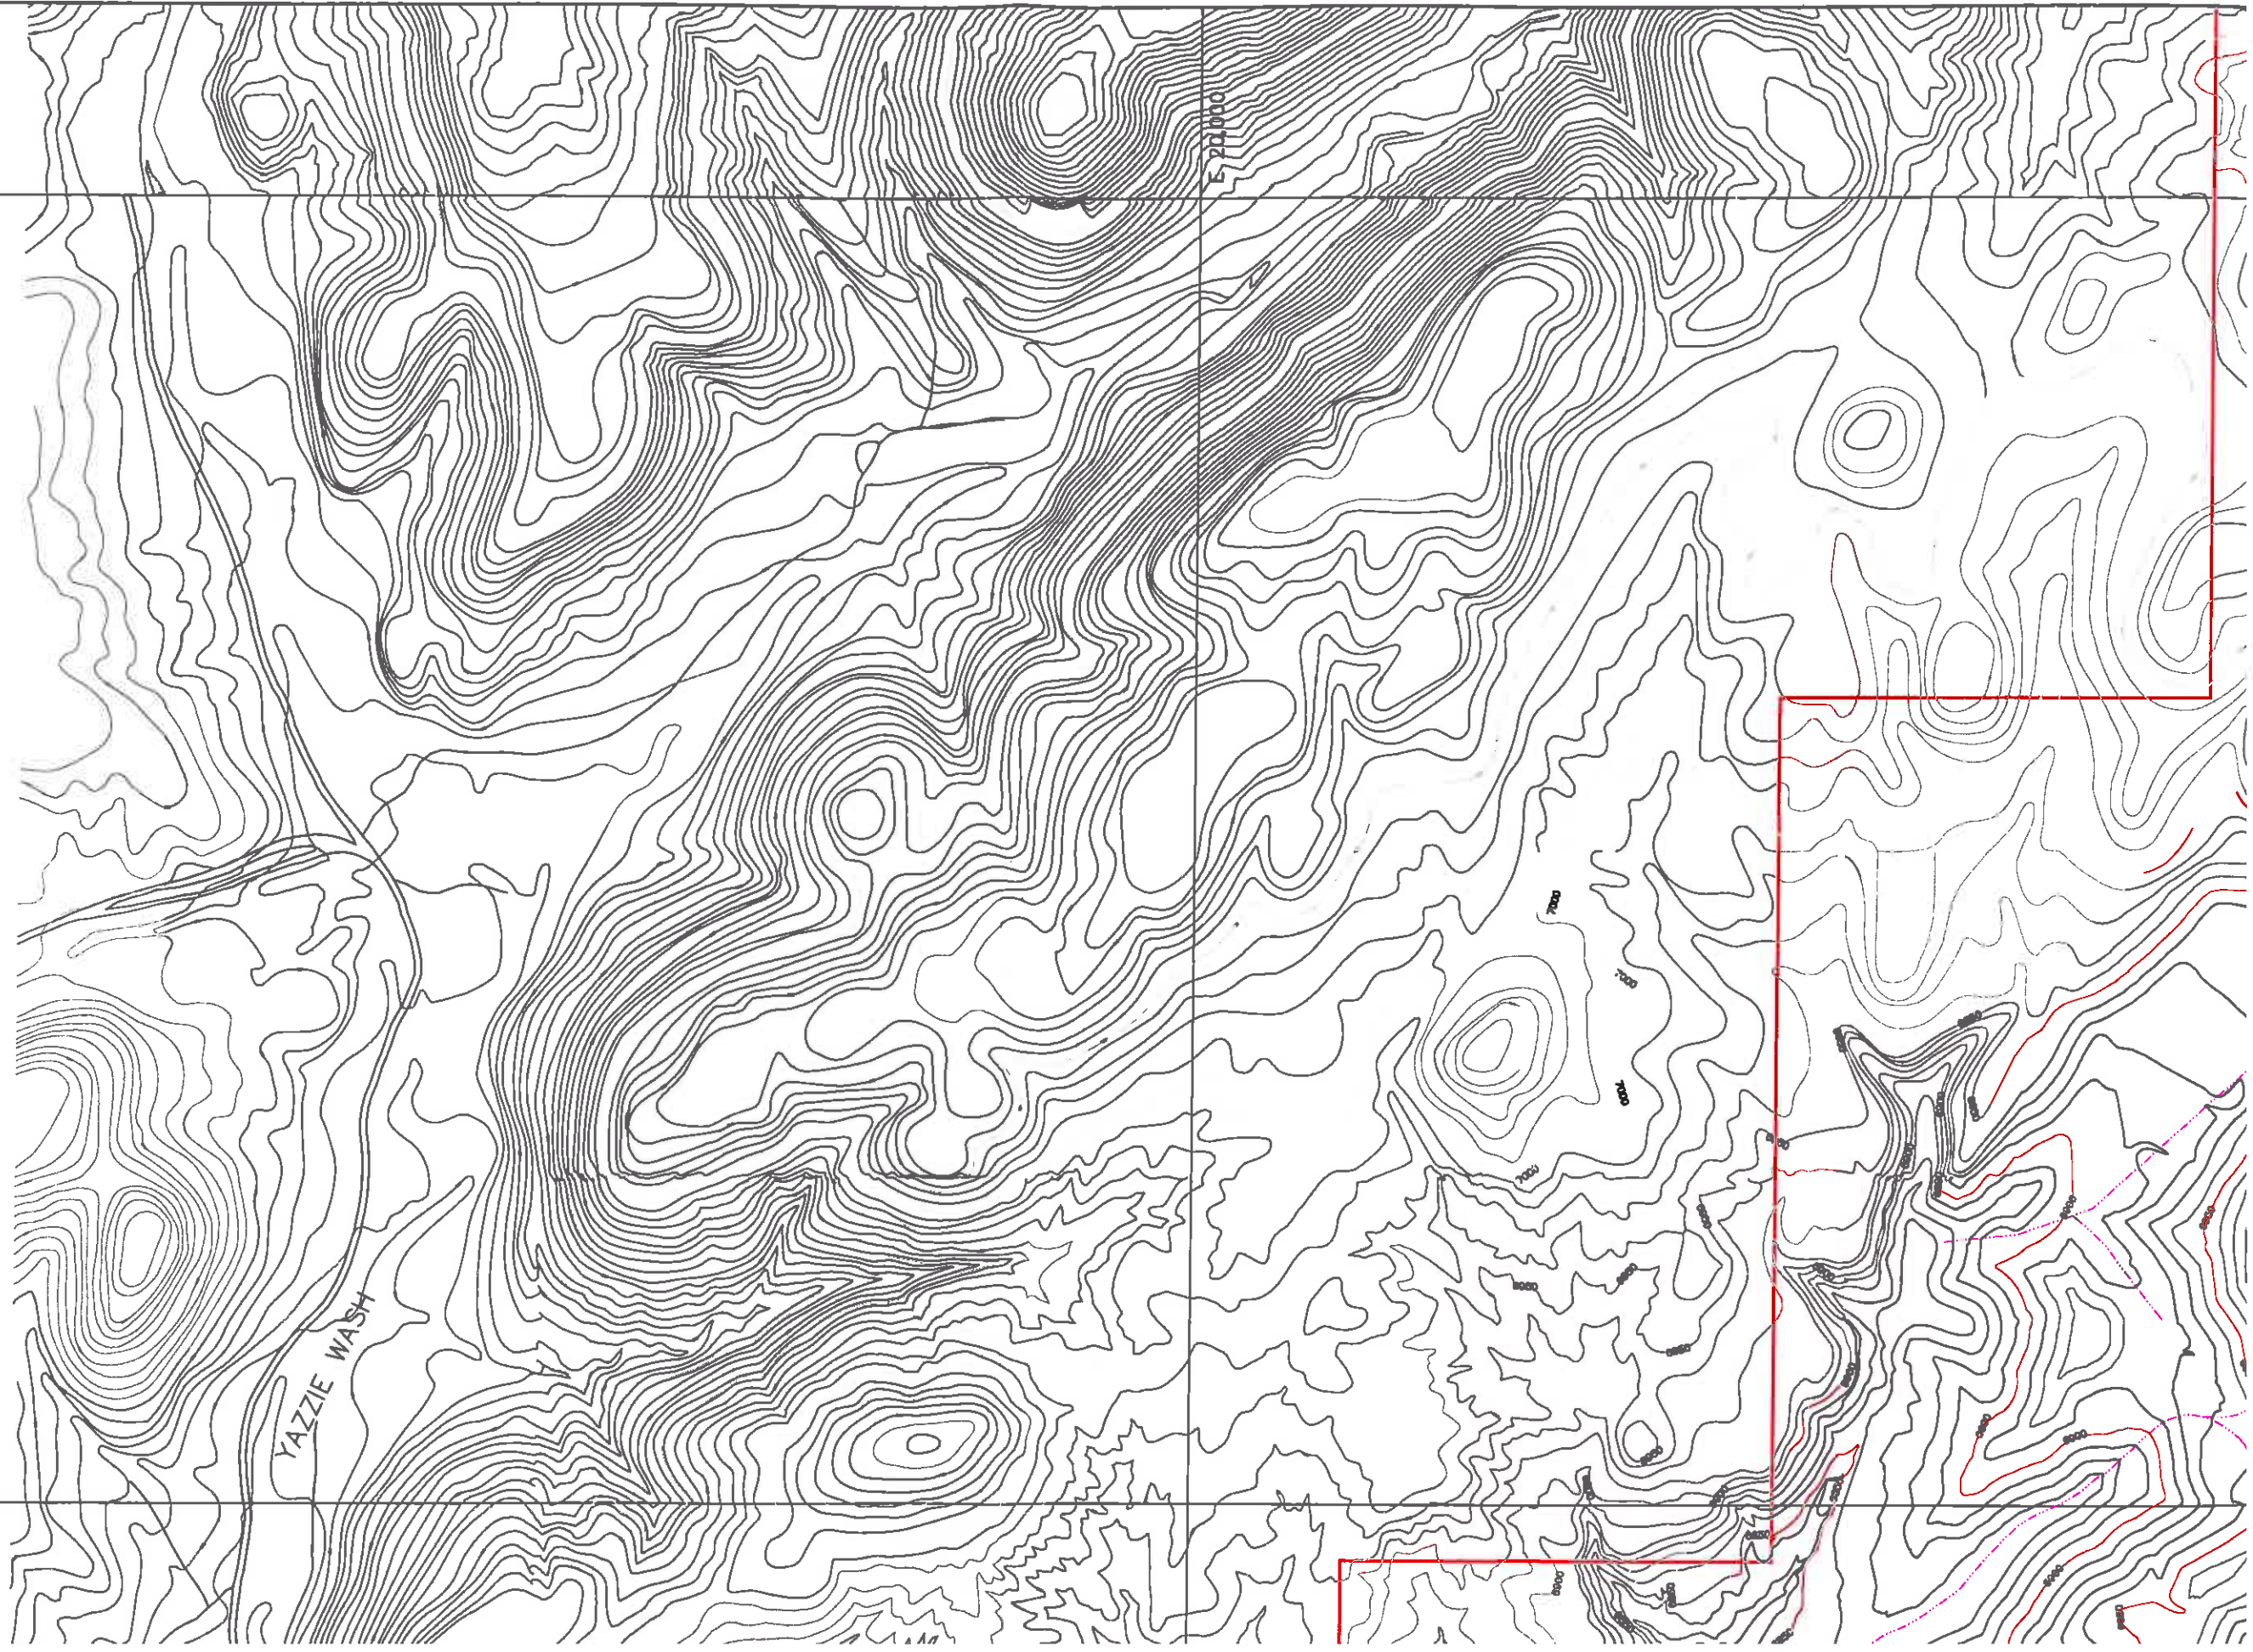



E 20,000

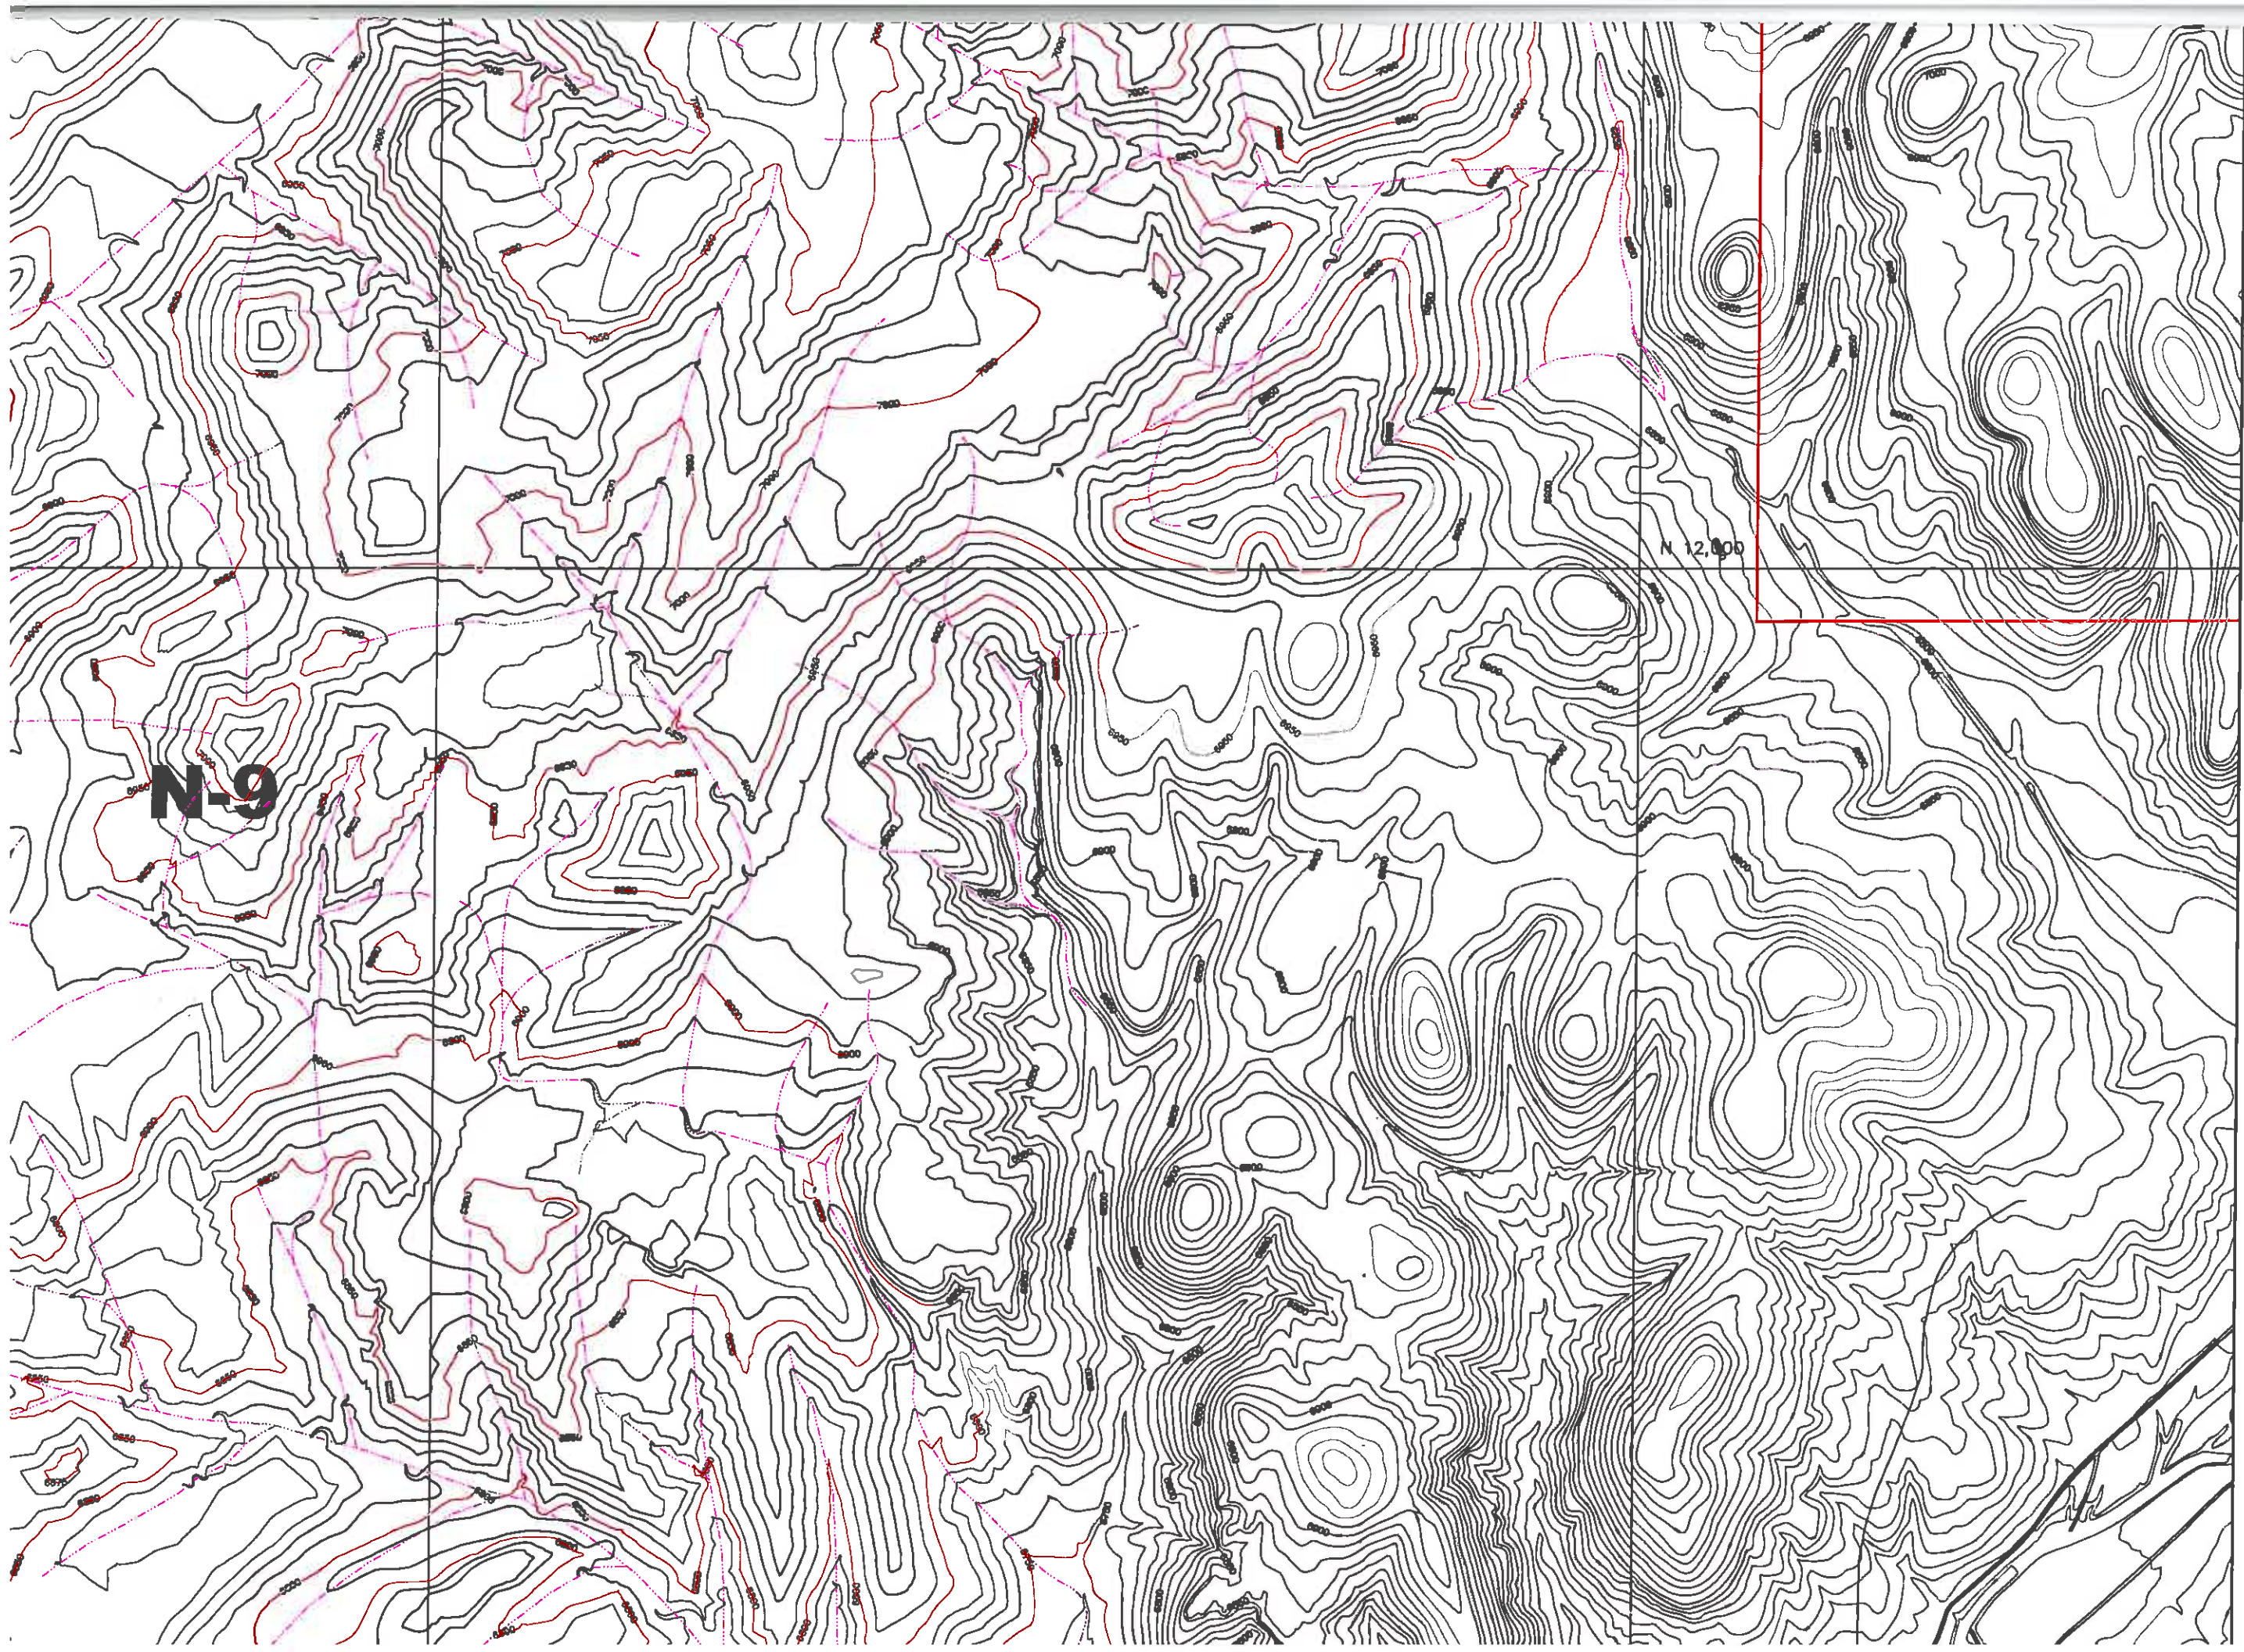

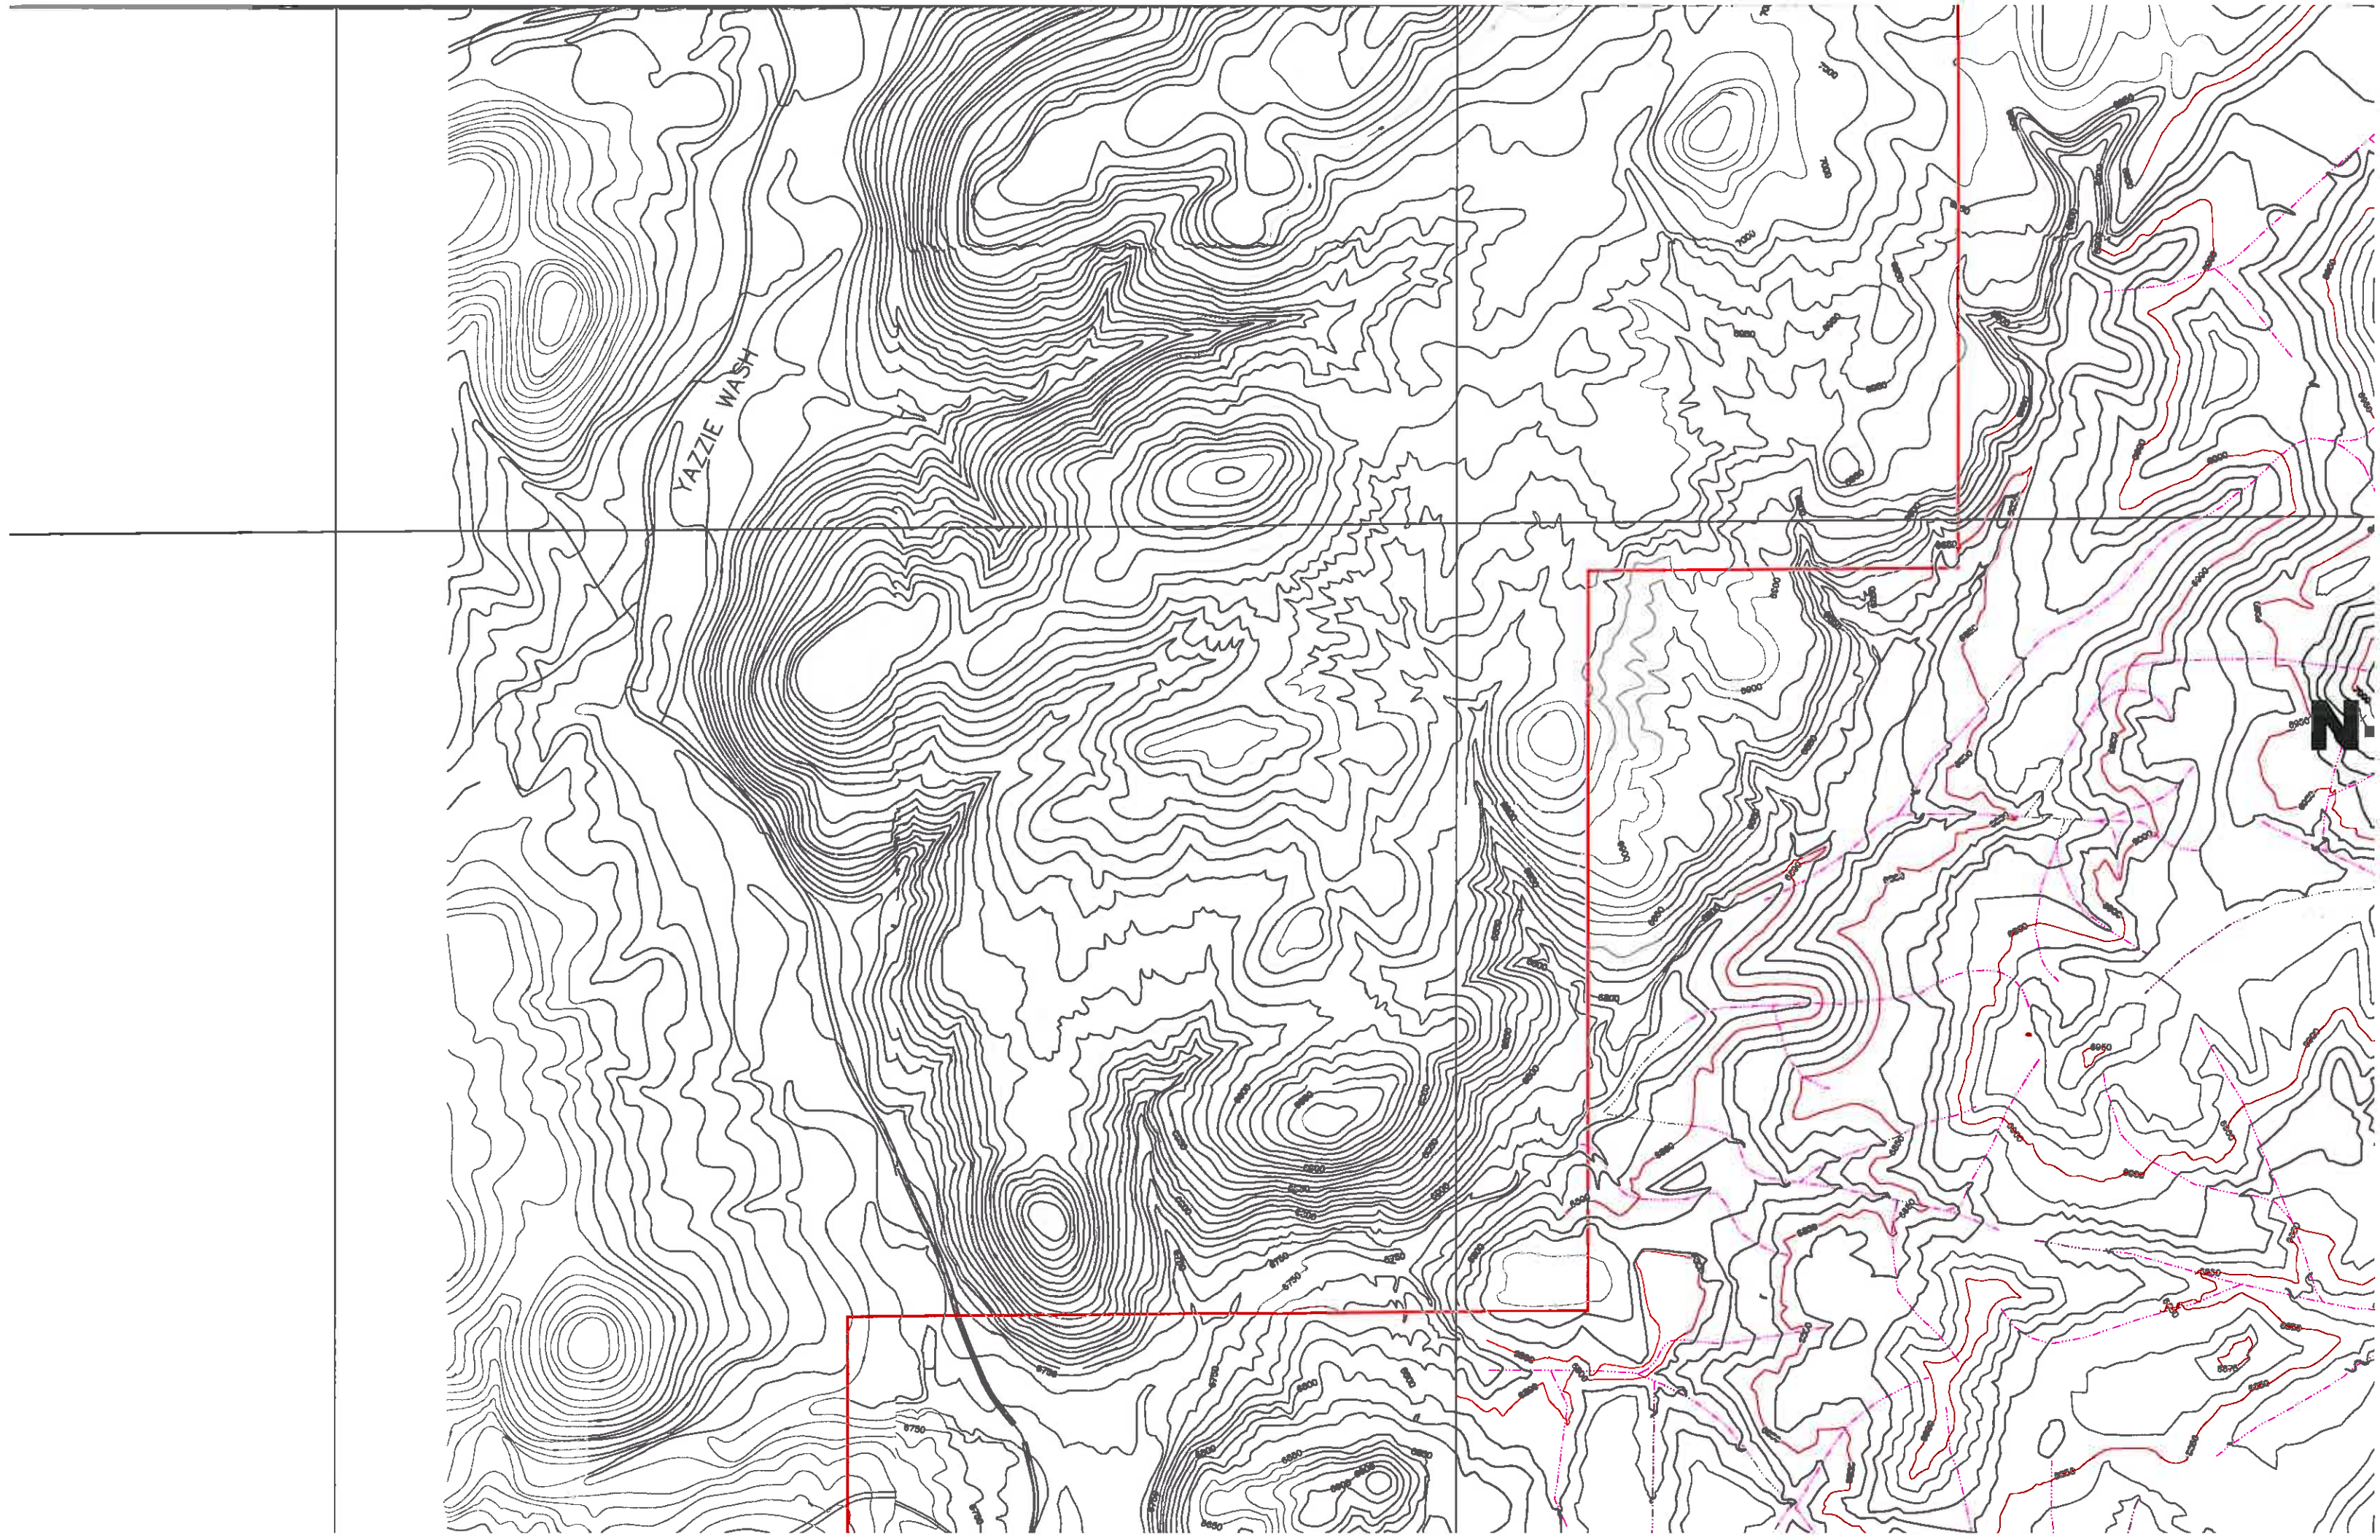




N 12,000

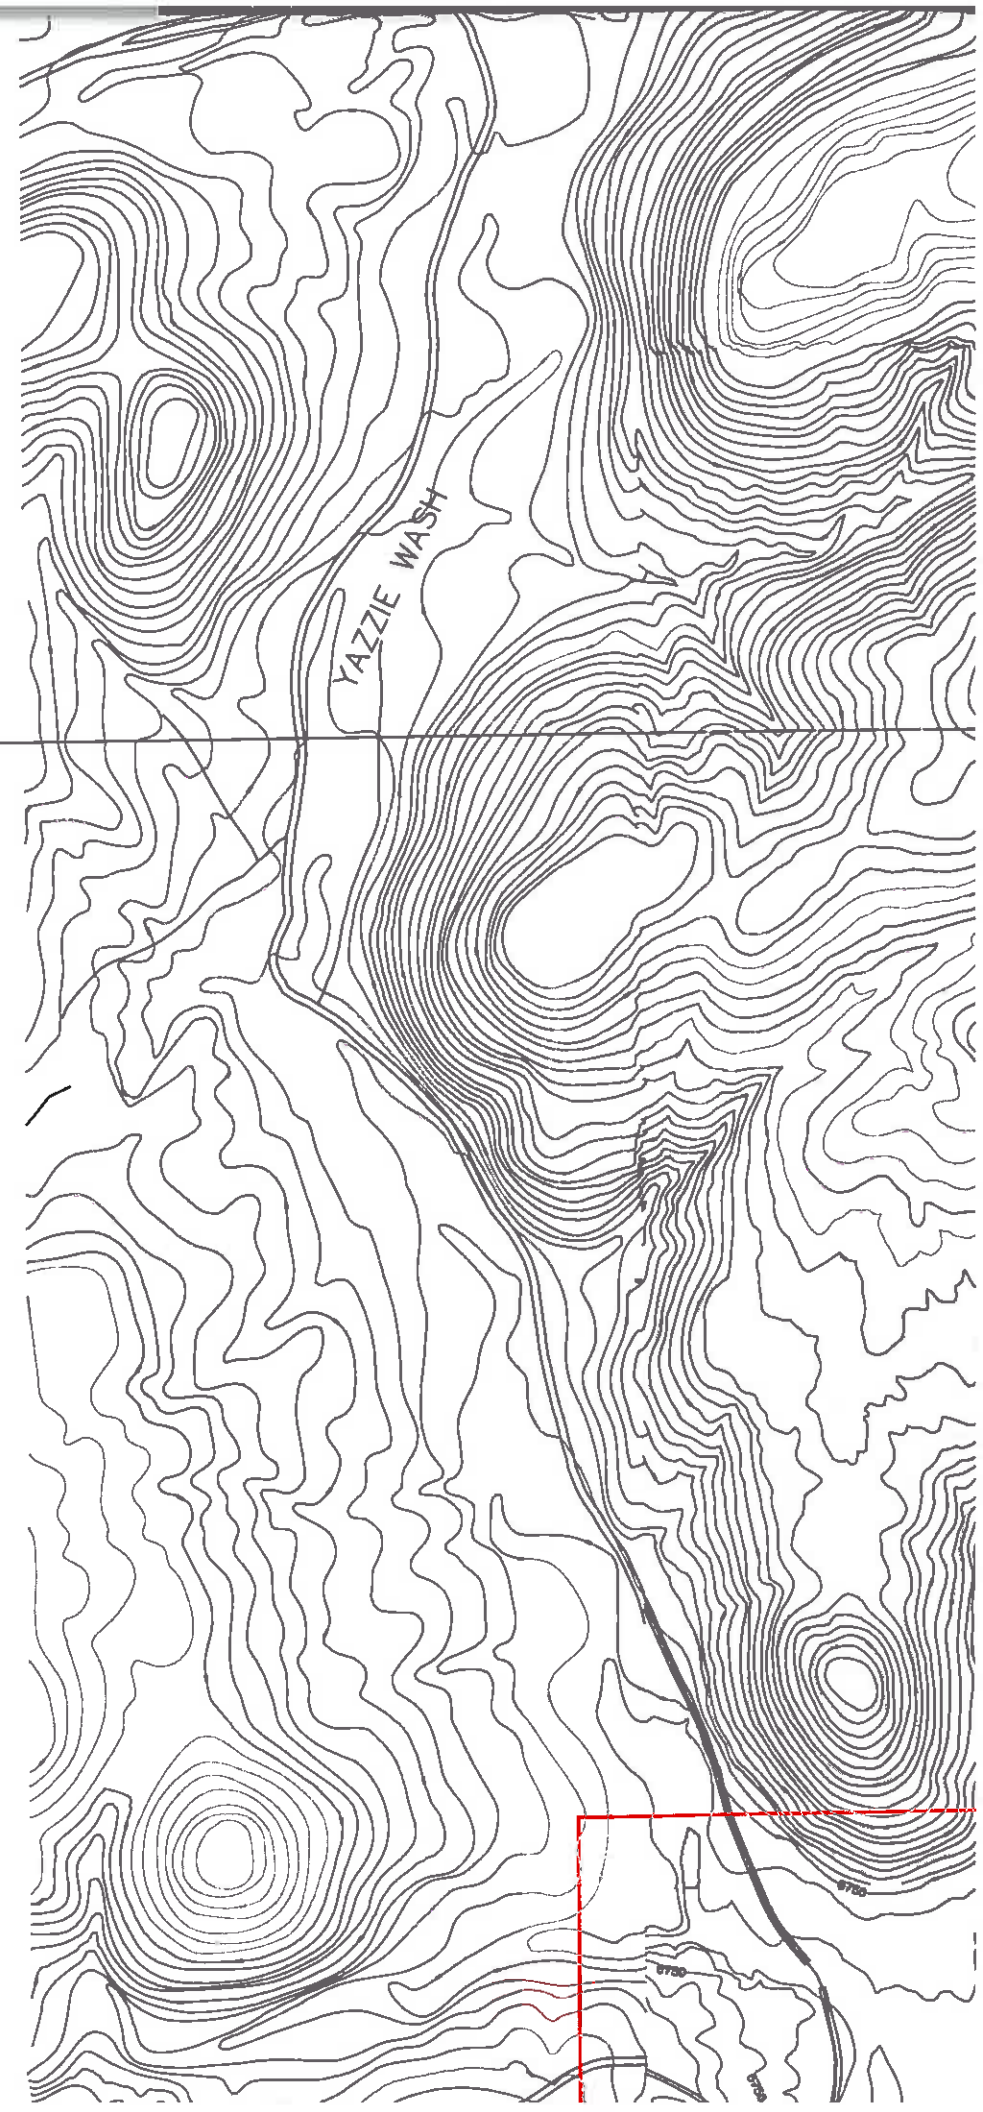

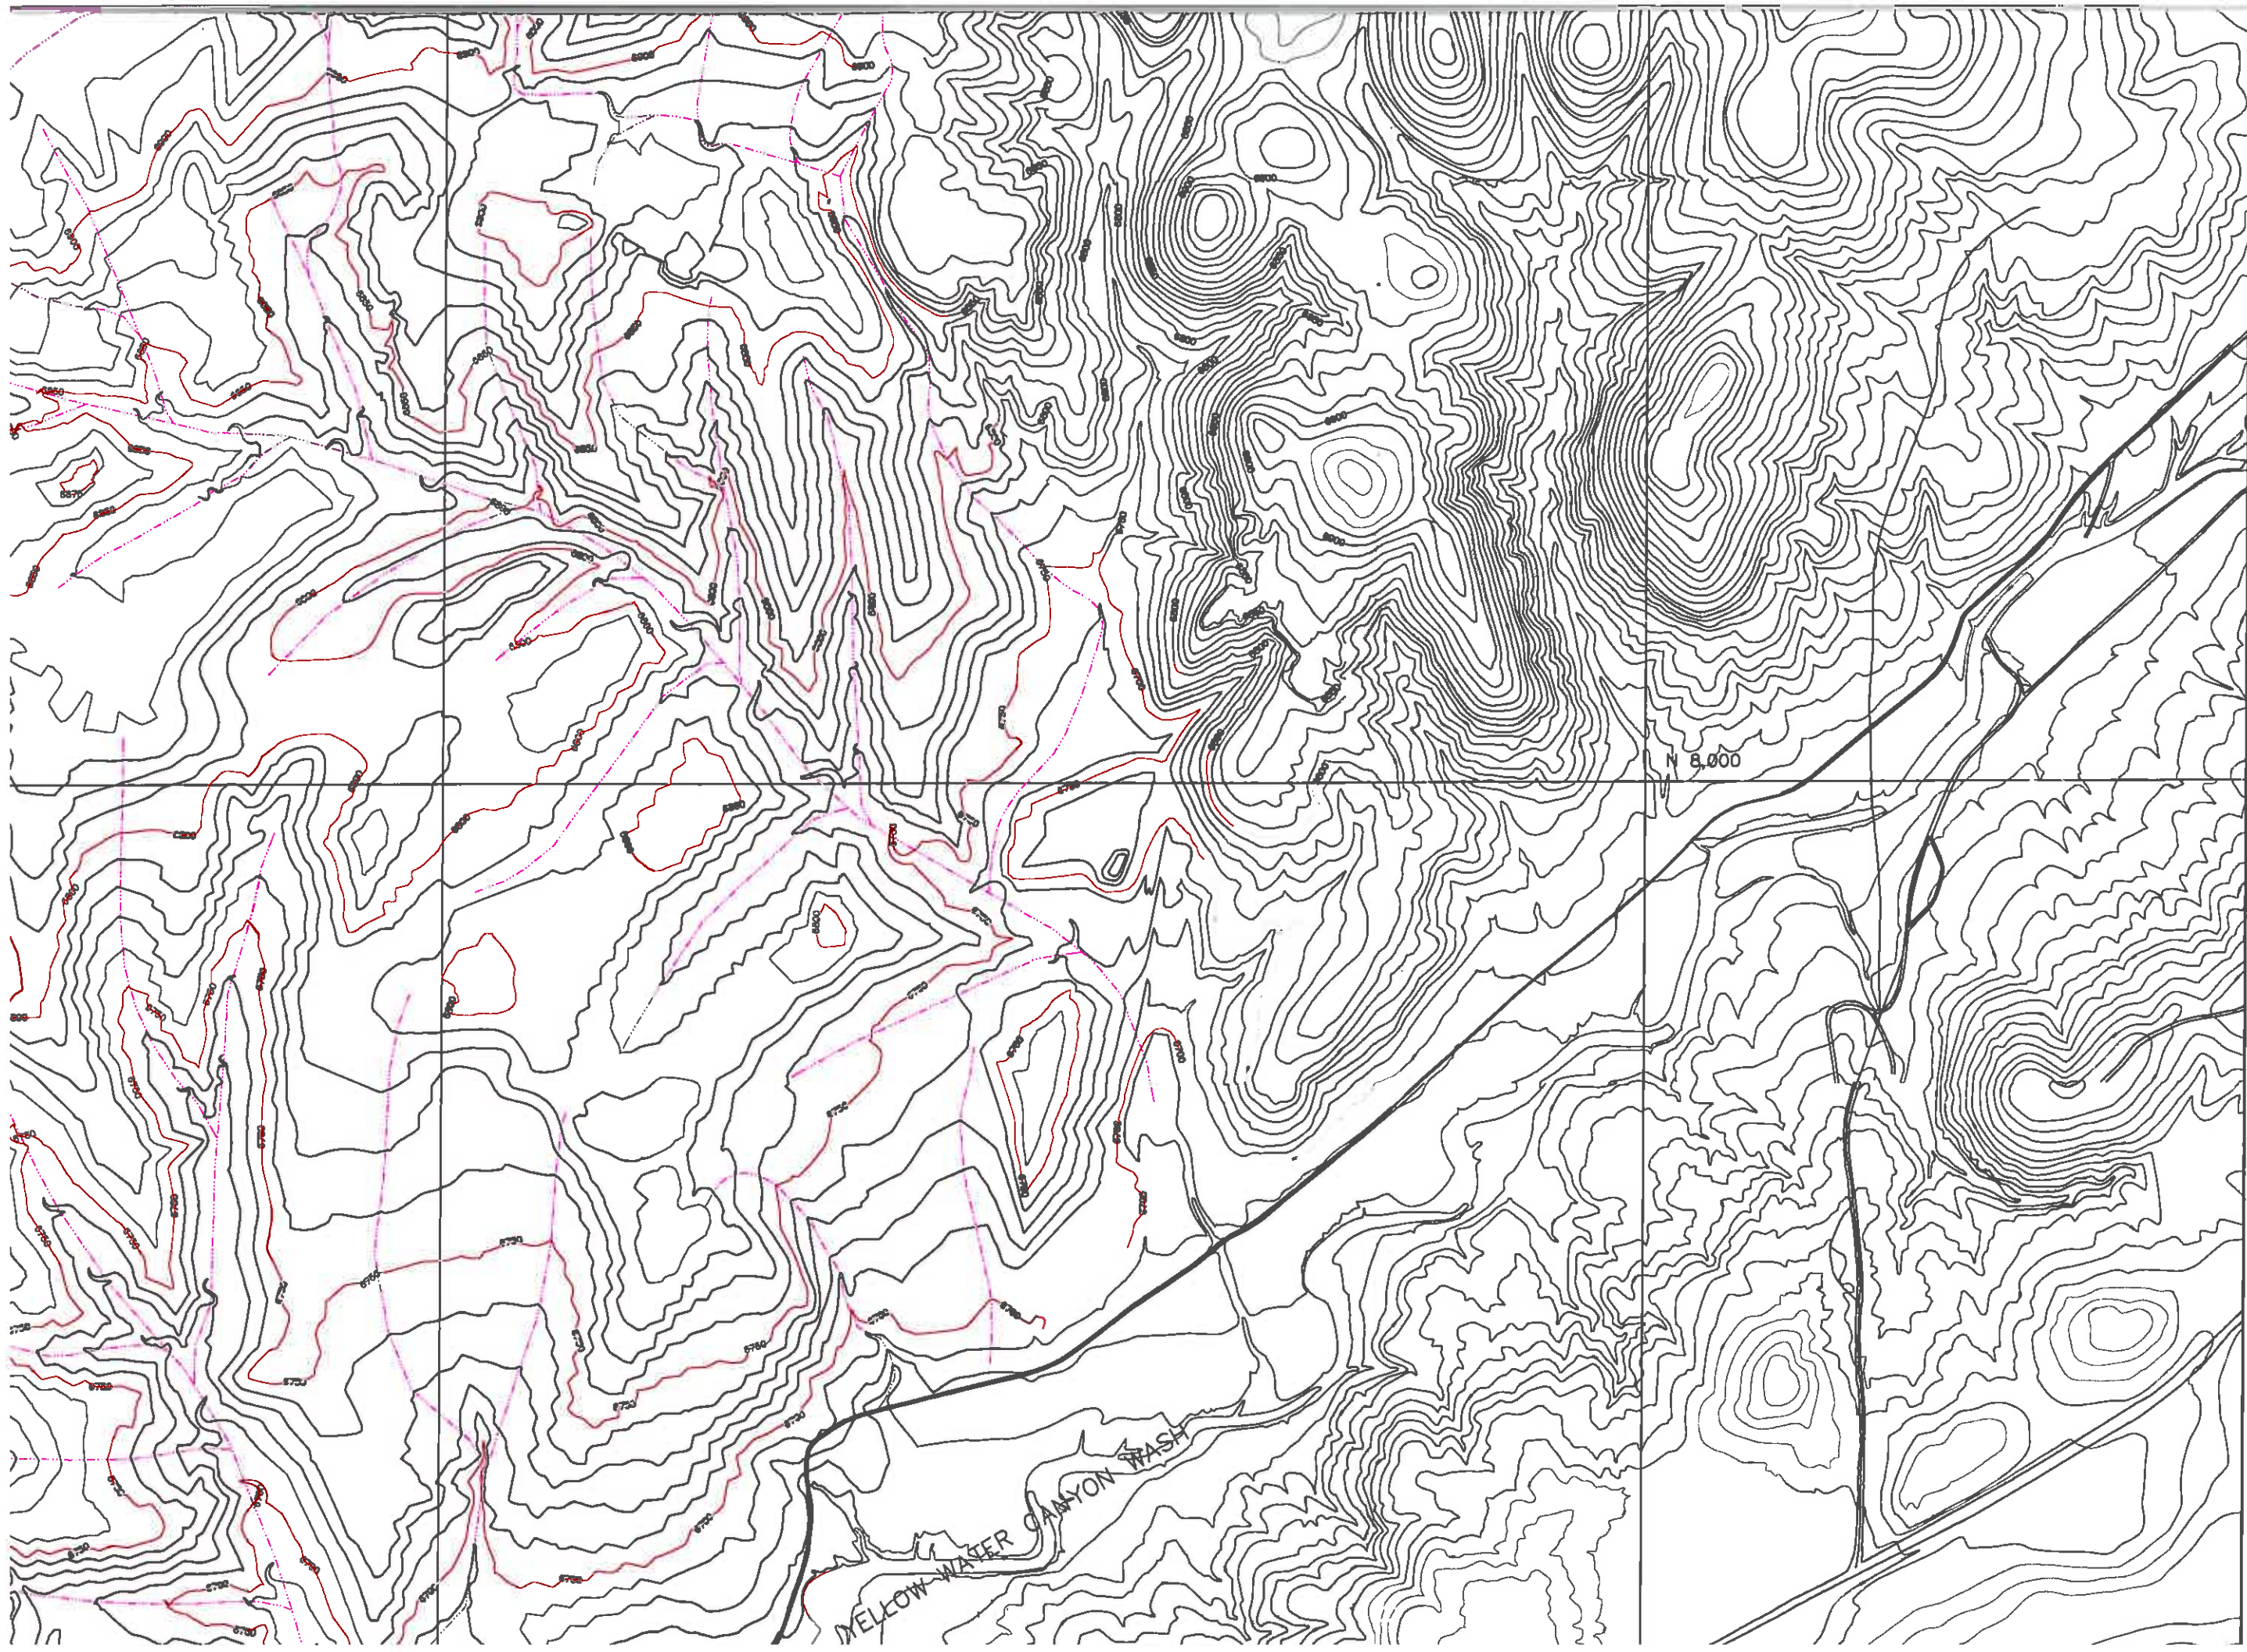

YELLOW-WATER CANYON WASH

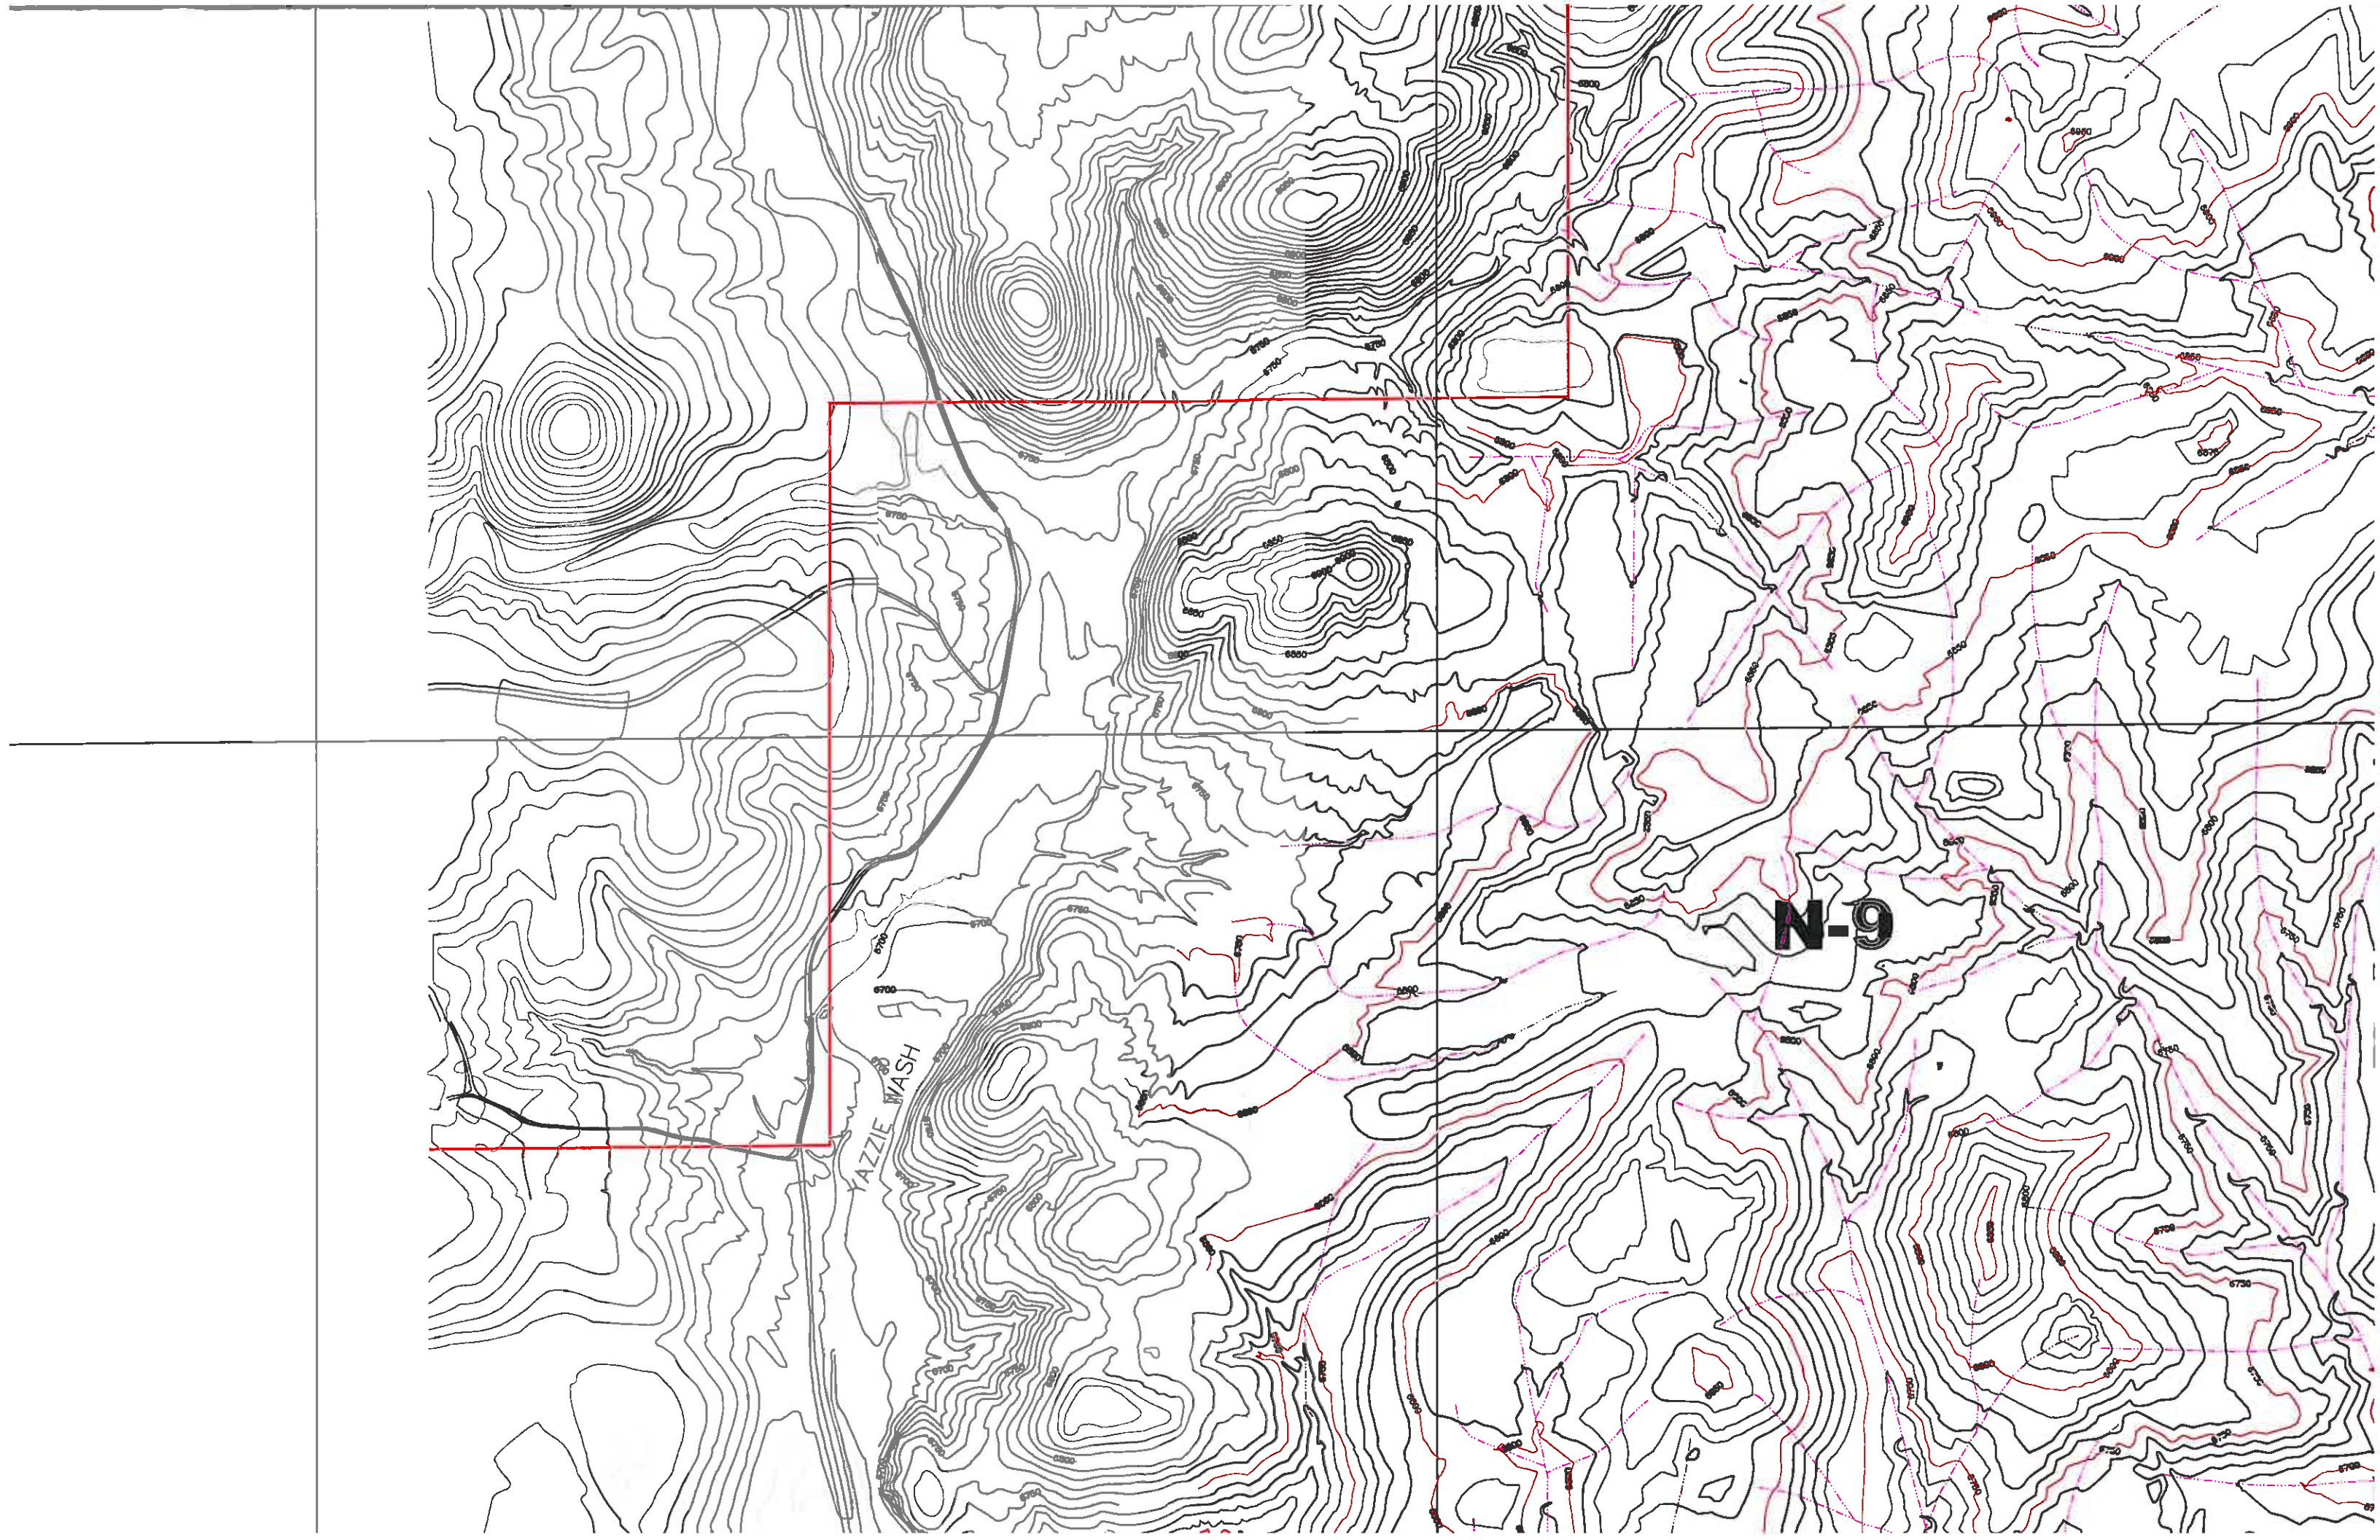

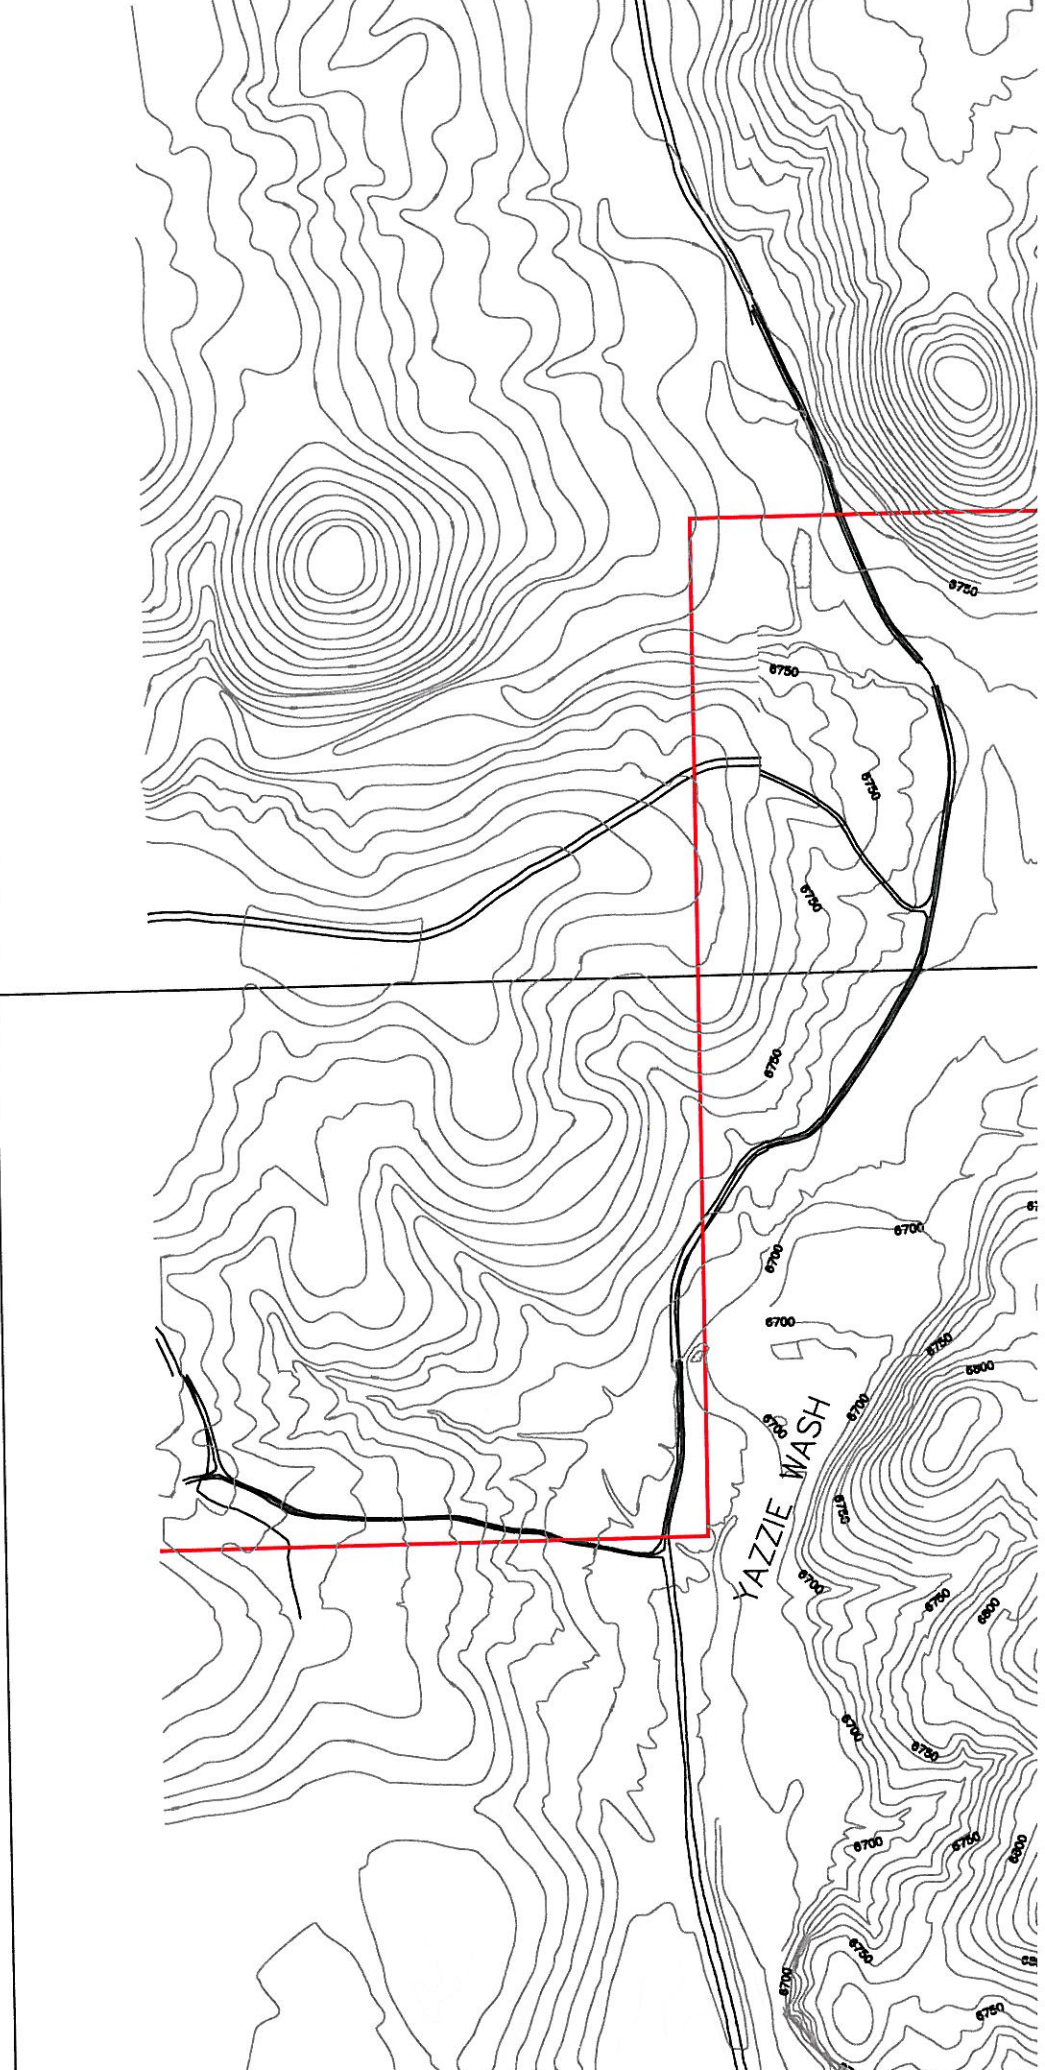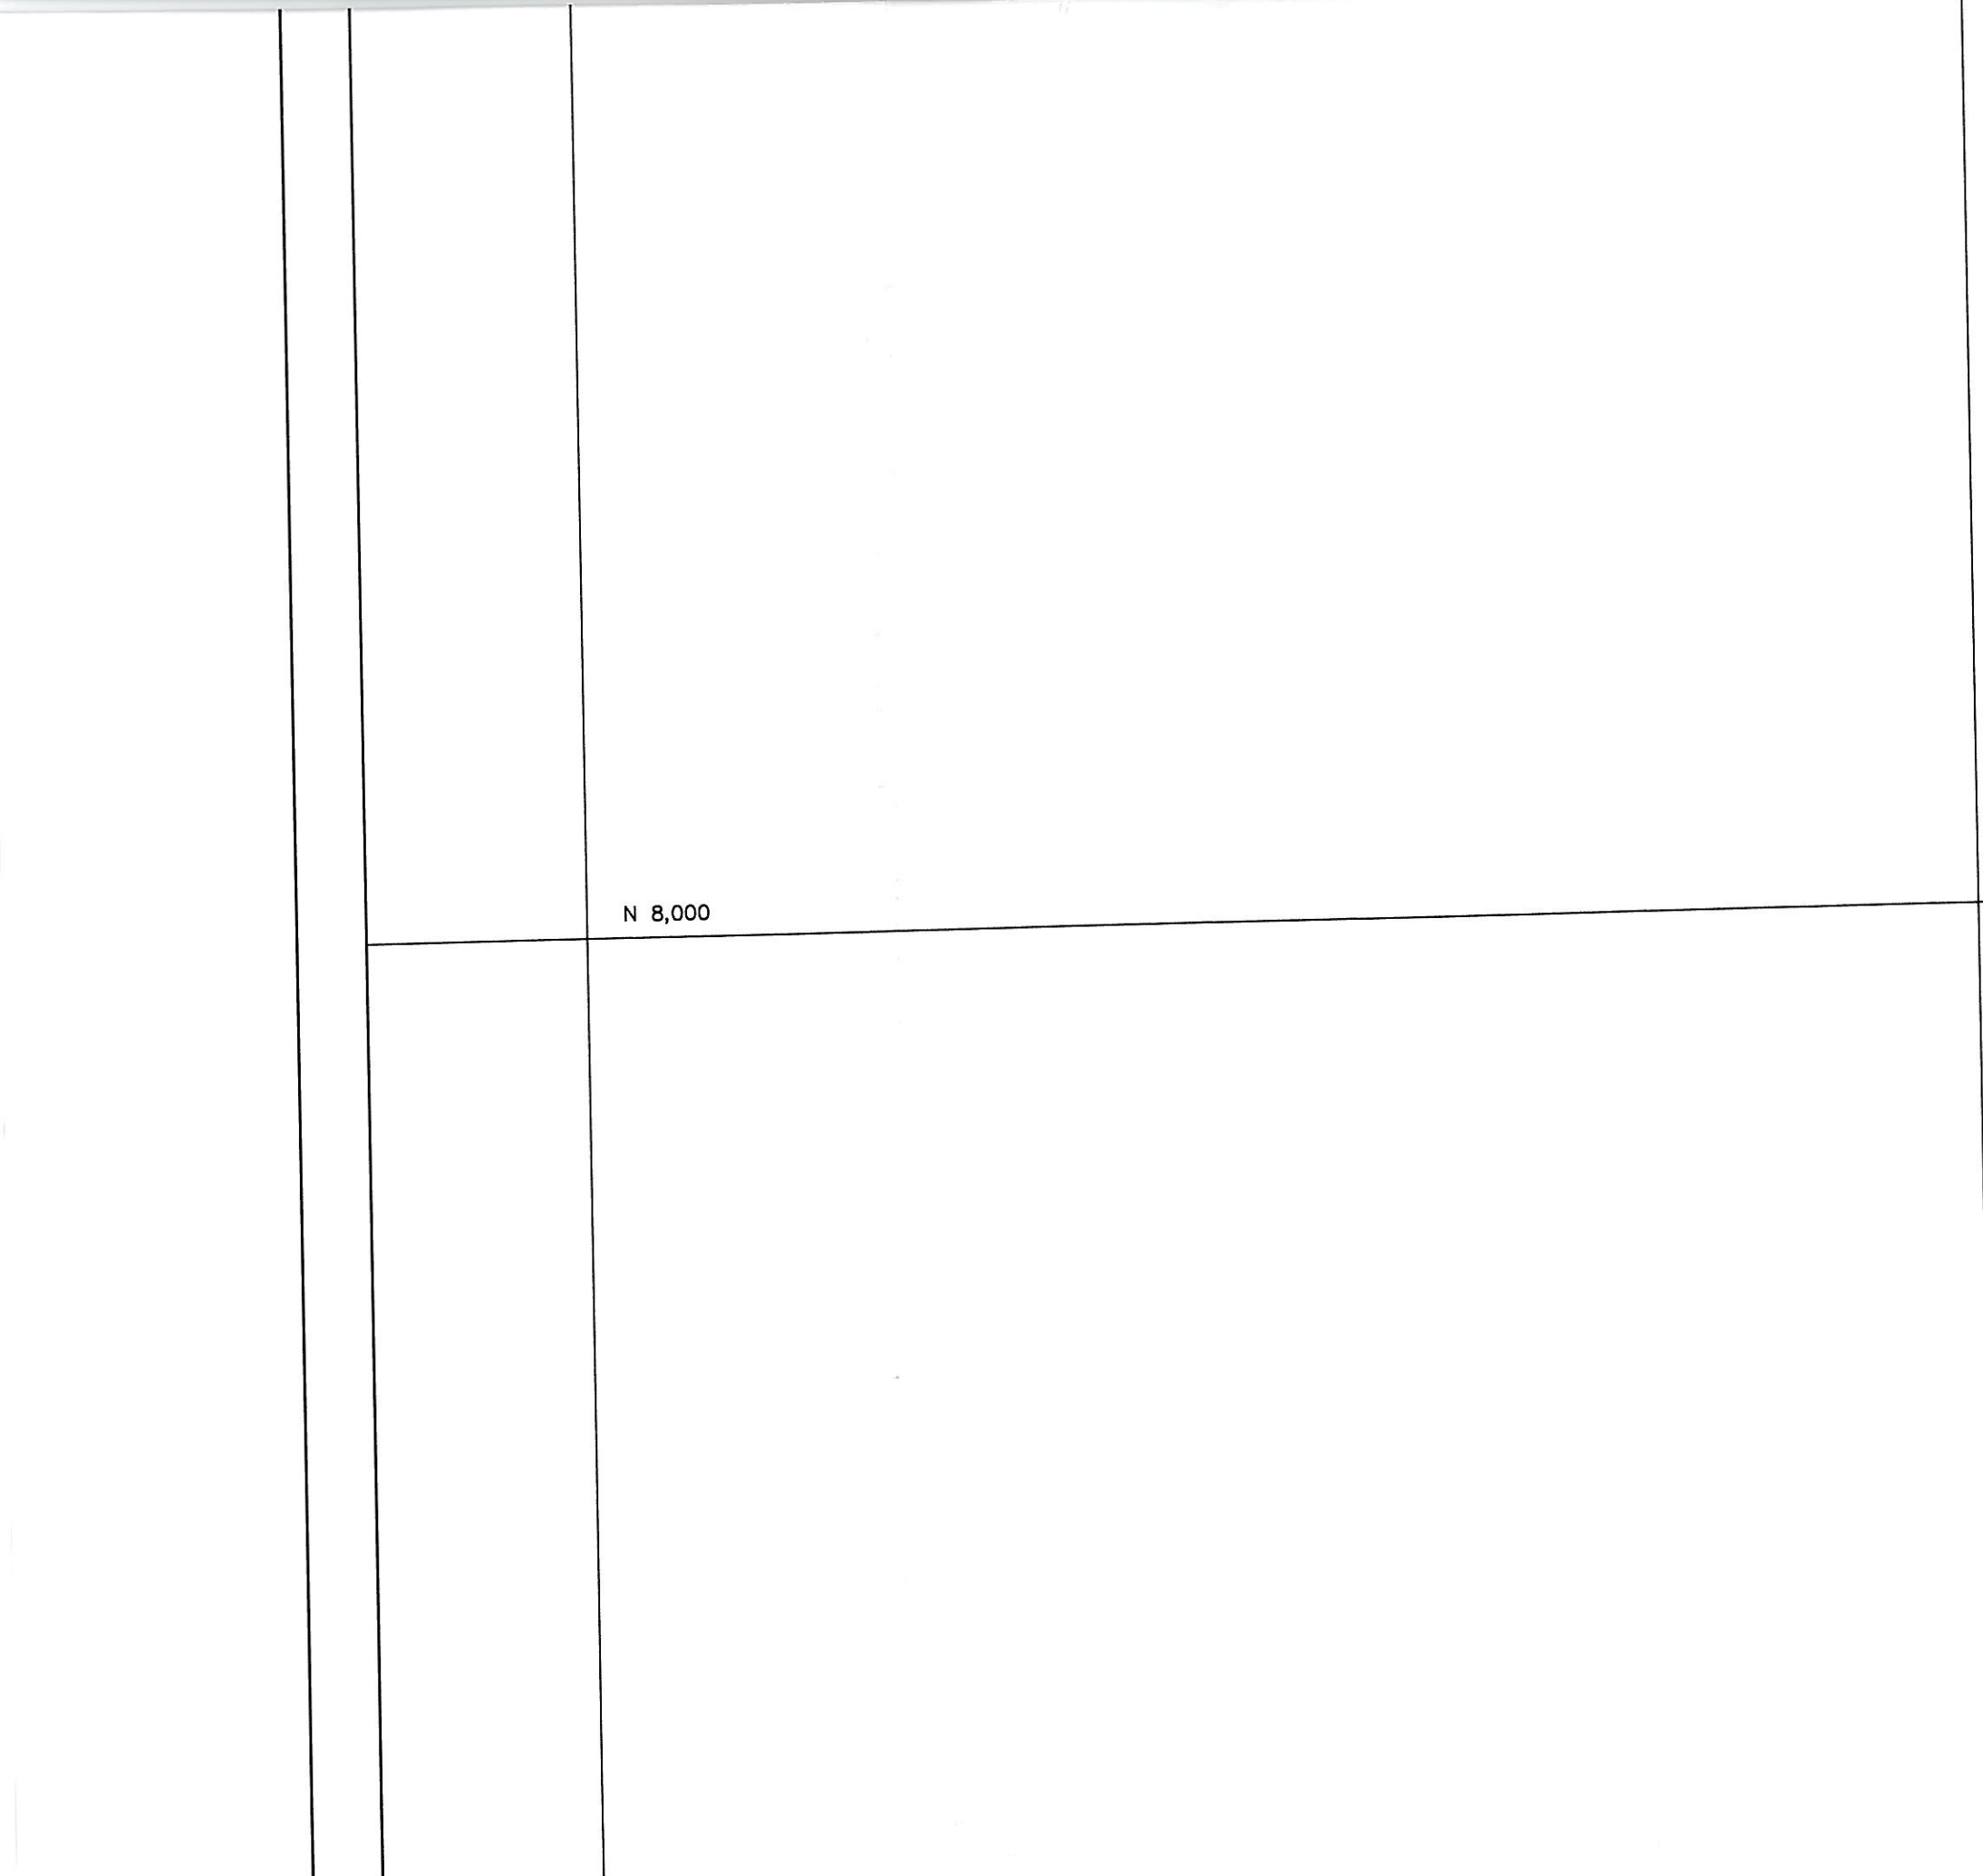

NOTES:


1) Reclaimed outcrops transitioning into natural ground shall be sloped in accordance with the approved permit.

2) All reclaimed drainage channels, including terraces, downdrains, and main reclamation channels will be located in accordance with the requirements in the approved Chapter 26, Surface Stabilization Plan.

Therefore, the PMT drainage density is determined by including all of the reclaimed drainage structures.


E 12,000
N 4,000

E 16,000

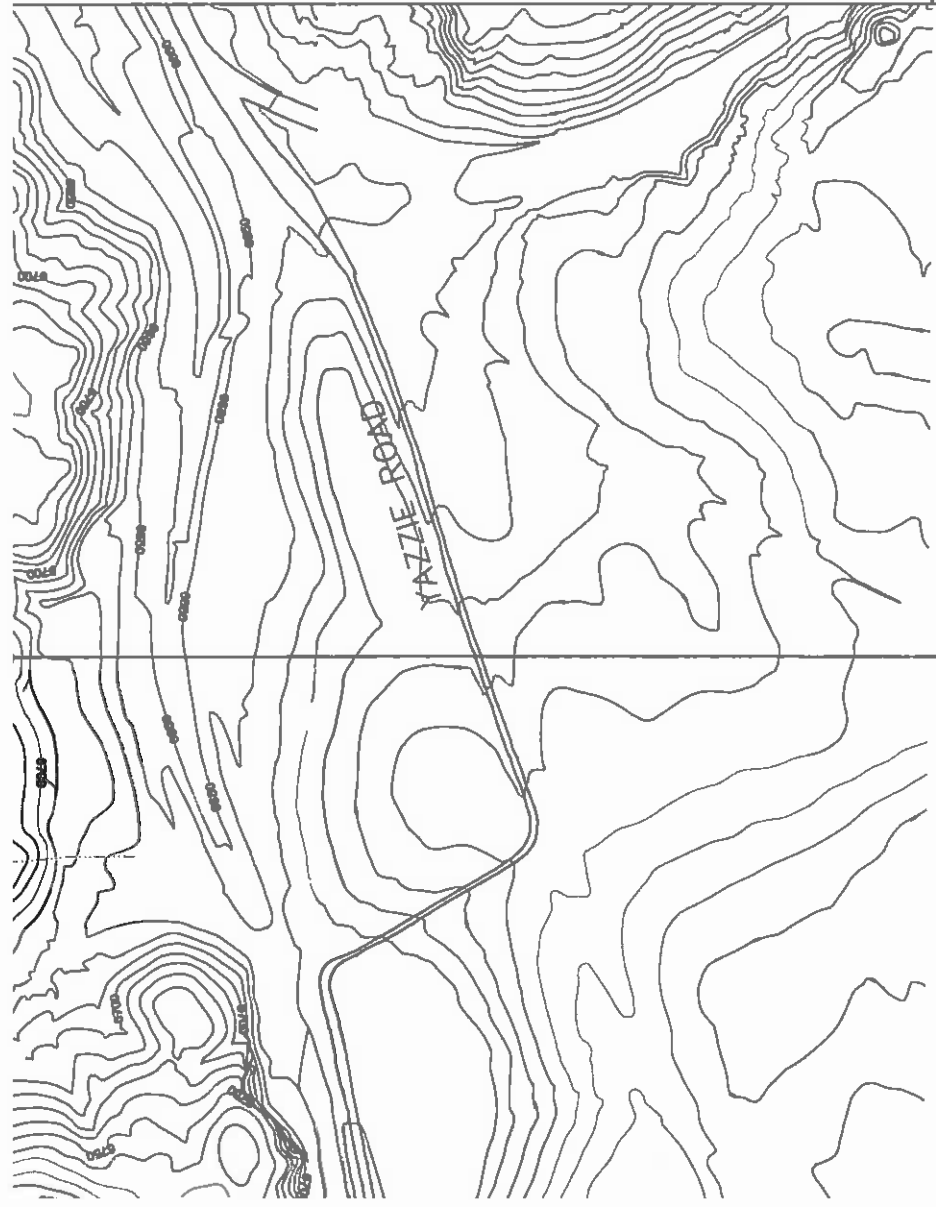

1000'

H-6	J-6	K-6	L-6	
H-7	J-7	K-7	L-7	M-7
		K-8	L-8	M-8
		K-9	L-9	M-9
		K-10	L-10	M-10
		K-11	L-11	M-11
				M-12

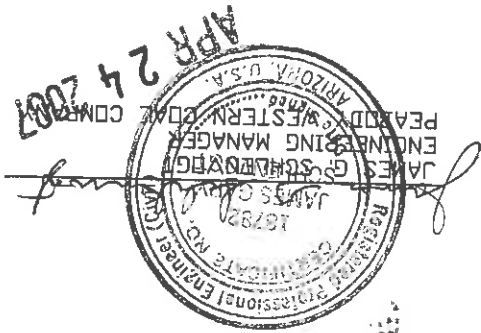

REVISIONS			
CHK'D	DESCRIPTION		
02/02/05	JGS	N-8 5-YR. MINE PLAN REV.	
08/02/05	RSL	N-8 DRAINAGES	
04/24/07	JGS	N-8 5-YR. PMT REV.	

DRAWING NO. 85352, SHEET K6	
ESTIMATED POSTMINING TOPOGRAPHIC MAP	
KAYENTA MINE	
PEABODY WESTERN COAL COMPANY	
P. O. BOX 650 KAYENTA, ARIZONA 86033	
DESIGNED BY: GA	SCALE: 1"=500'
DRAWN BY: PEK	DRAWING DATE: 02/07/06
CHECKED BY: JGS	PHOTO DATE: 05-83
CONTOUR INT.: 10'	DWG FILE: K6 POSTMINE

DRAINAGE PLAN.DWG

