



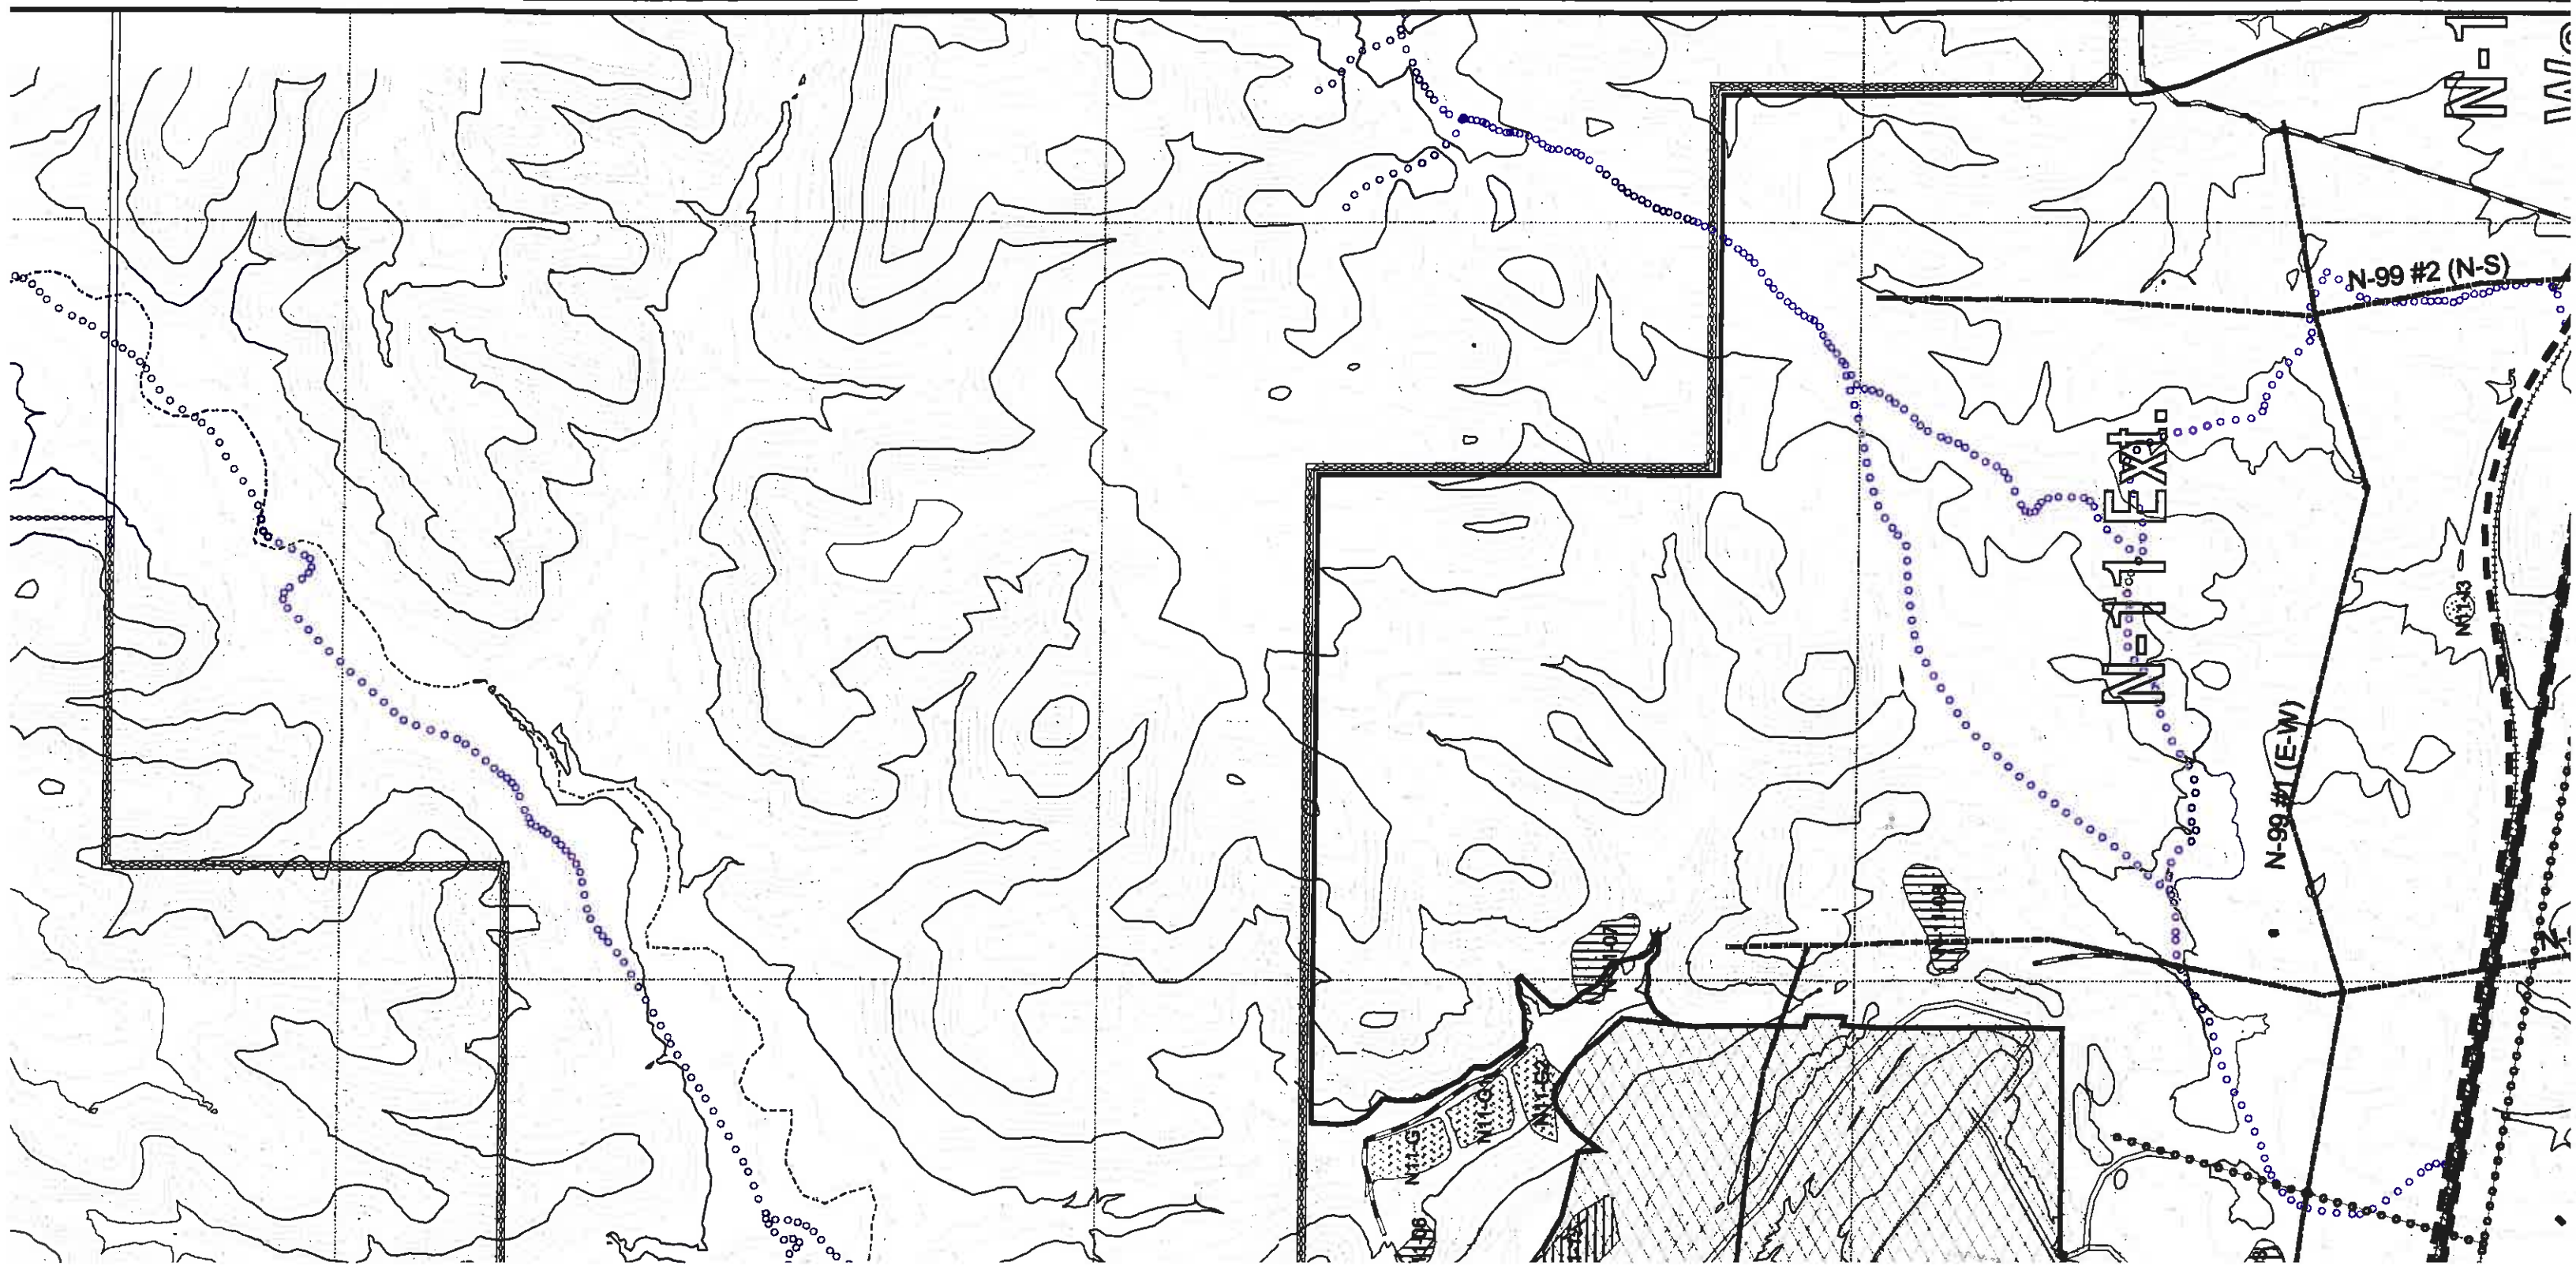


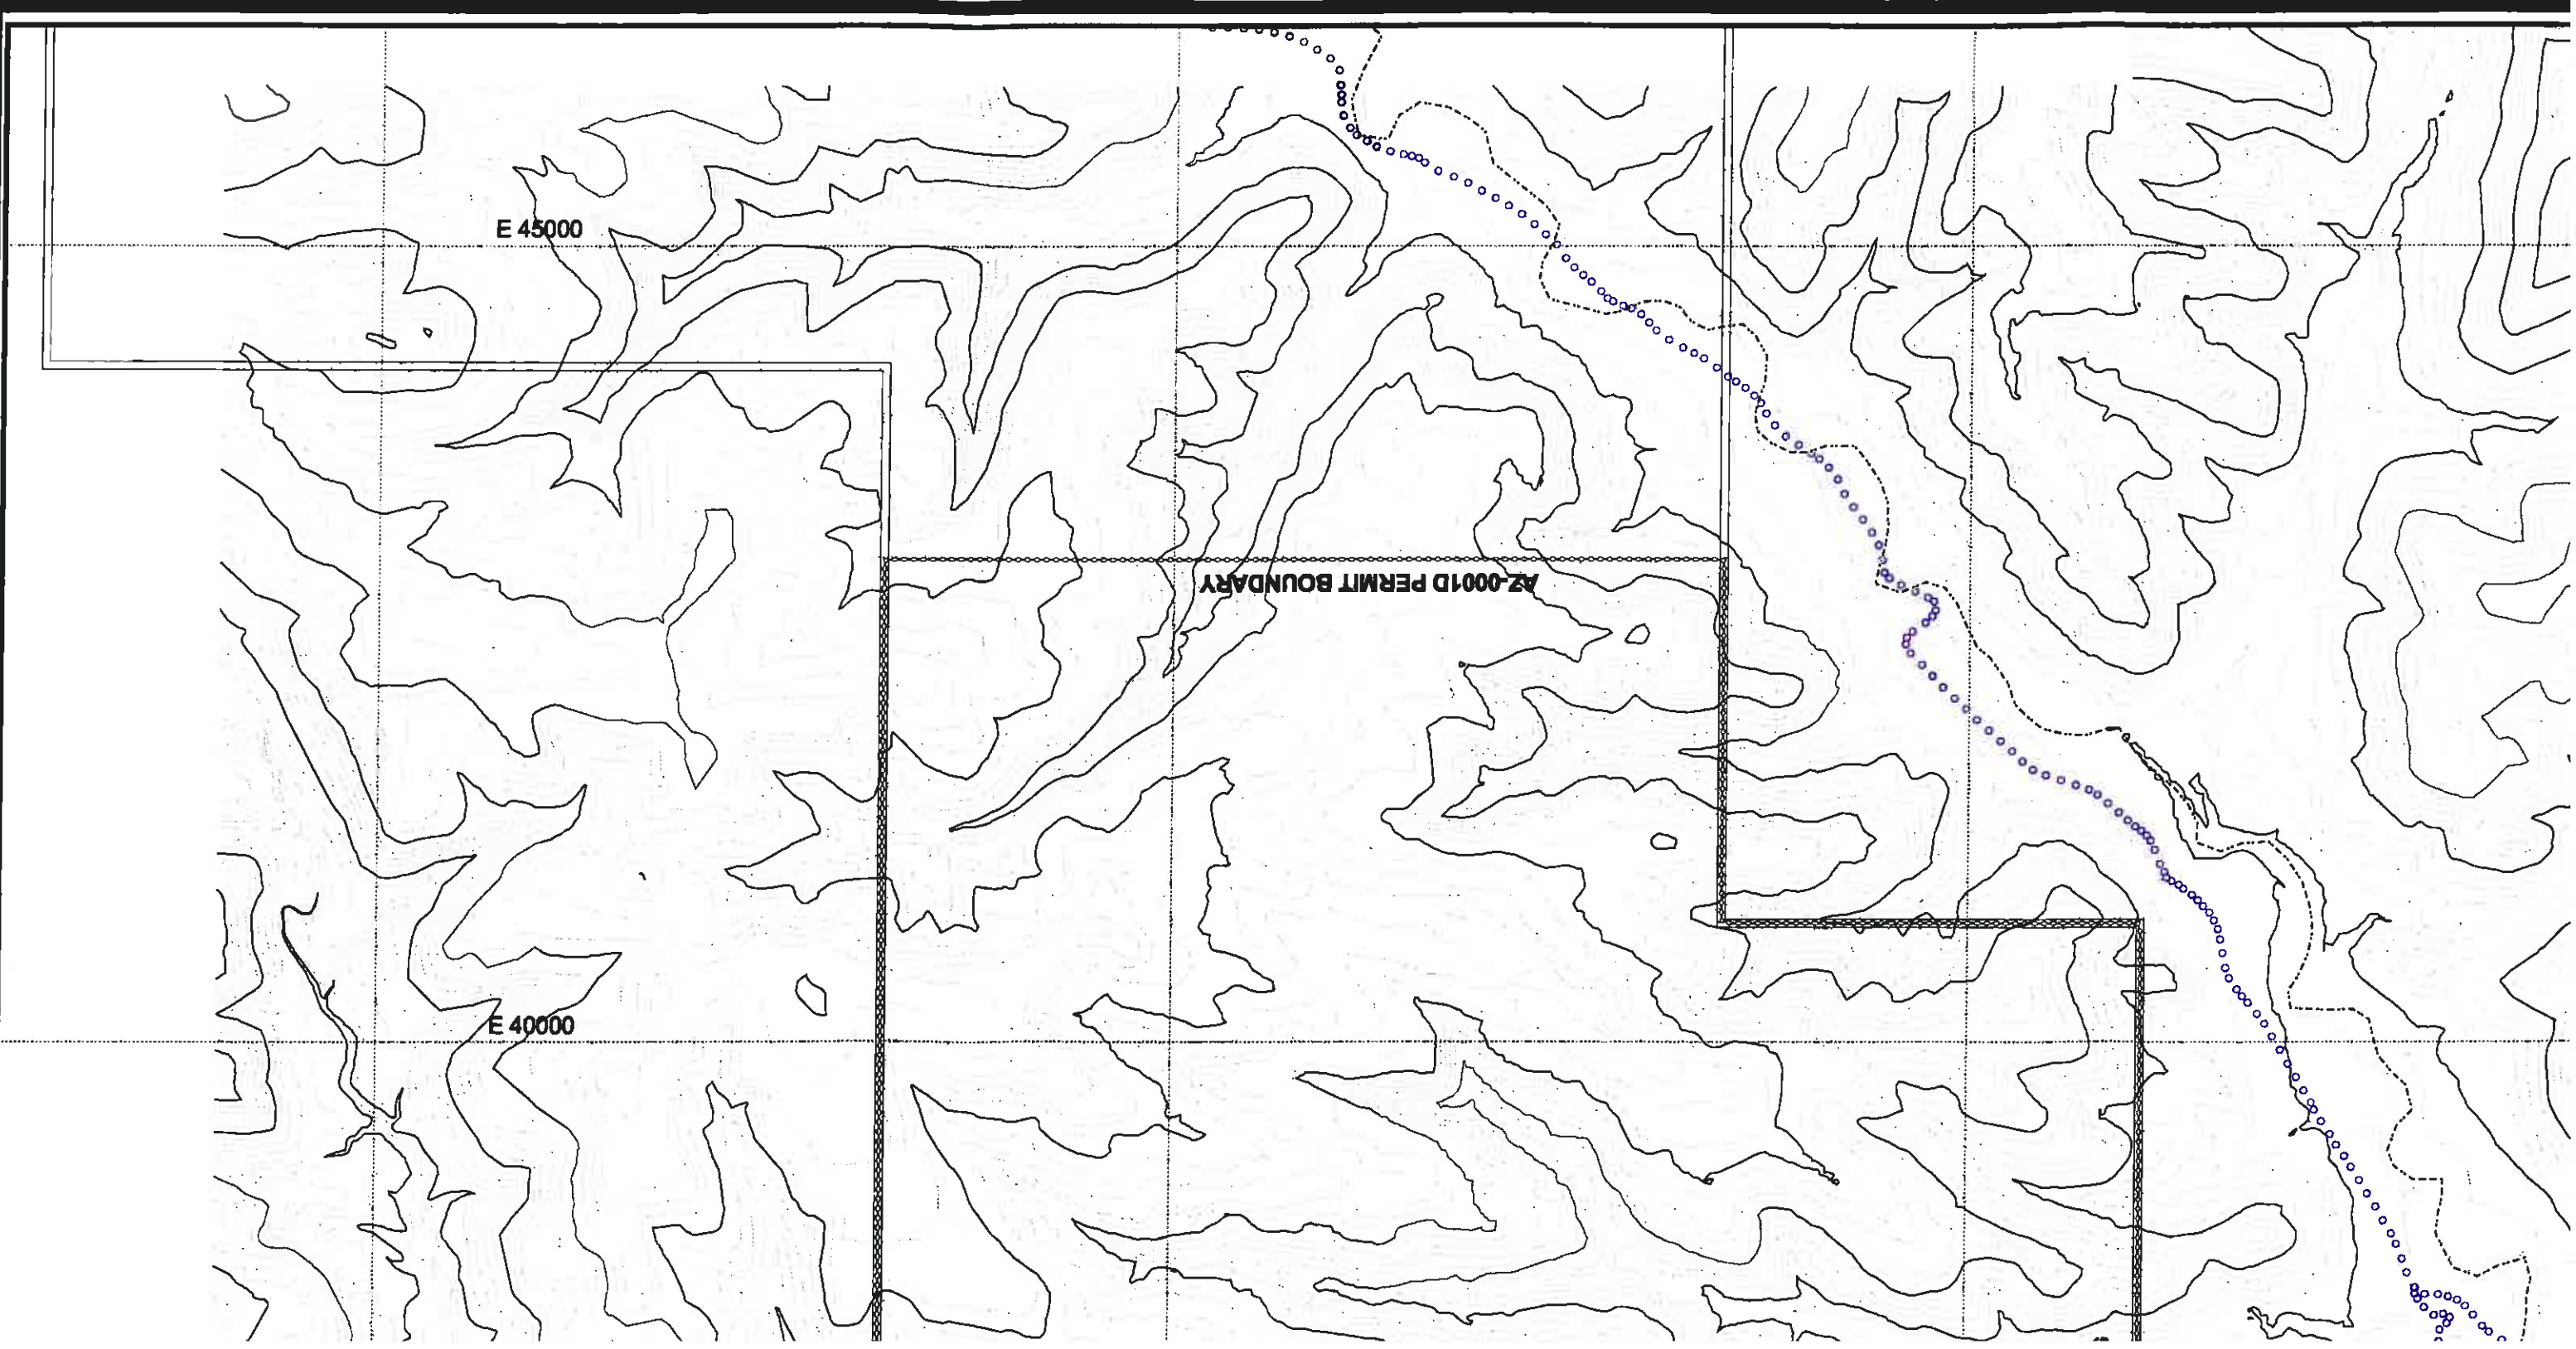

E 45000


AZ-0001D PERMIT BOUNDARY

E 40000

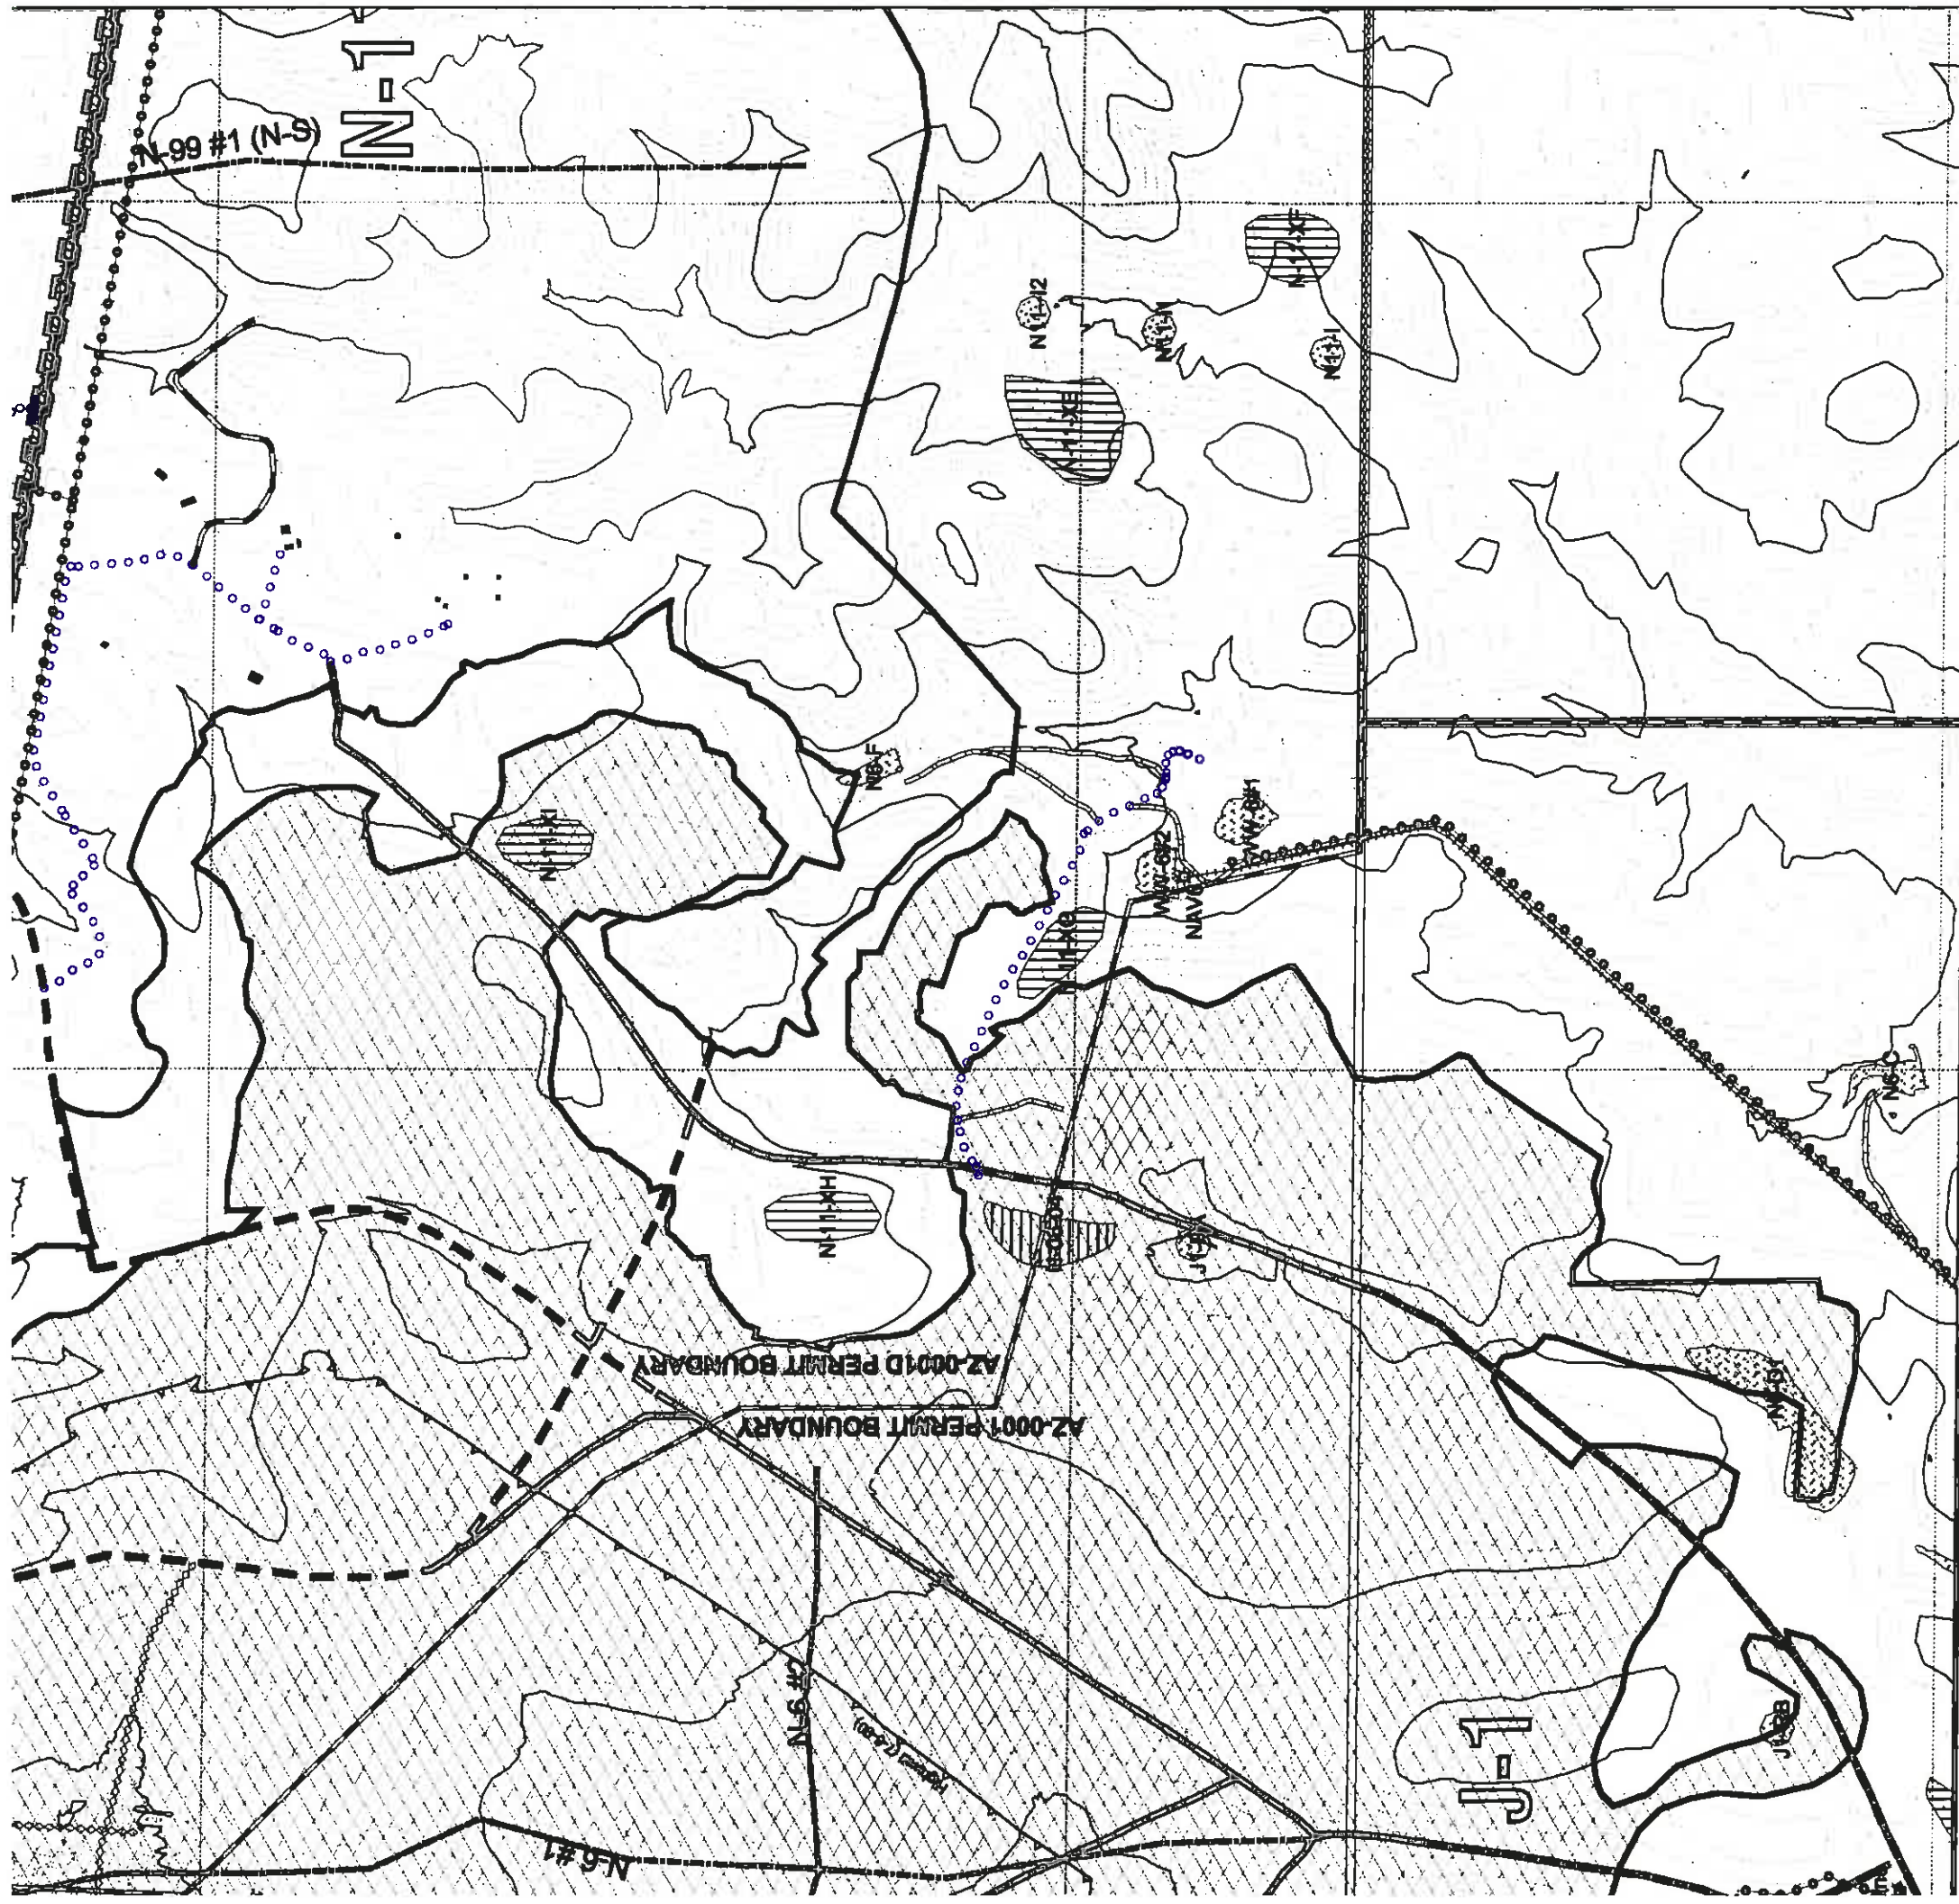

REVISIONS

CHK'D	DATE	DESCRIPTION
JGS	2-12-03	N-11 Topsoil Stockpile Rev.
GA	2-24-03	N-11/N-6 Mineplan, Topsoil, Fac. Rev.
JGS	10-06-03	Mine Plan Rev.
JGS	1-20-04	5 Yr. Mineplan Rev.
JGS	6-5-04	Powerline Rev.
JGS	01-14-05	N-9 5 Yr. Mineplan Rev
JGS	02-25-05	Permit Renewal
JGS	08-15-05	N-9 Facilities Rev.
JGS	08-15-05	N-09 & N-08 Facilities Rev.
JGS	12-15-05	N-09 Sequence Rev.
JGS	01-20-06	OSM Response

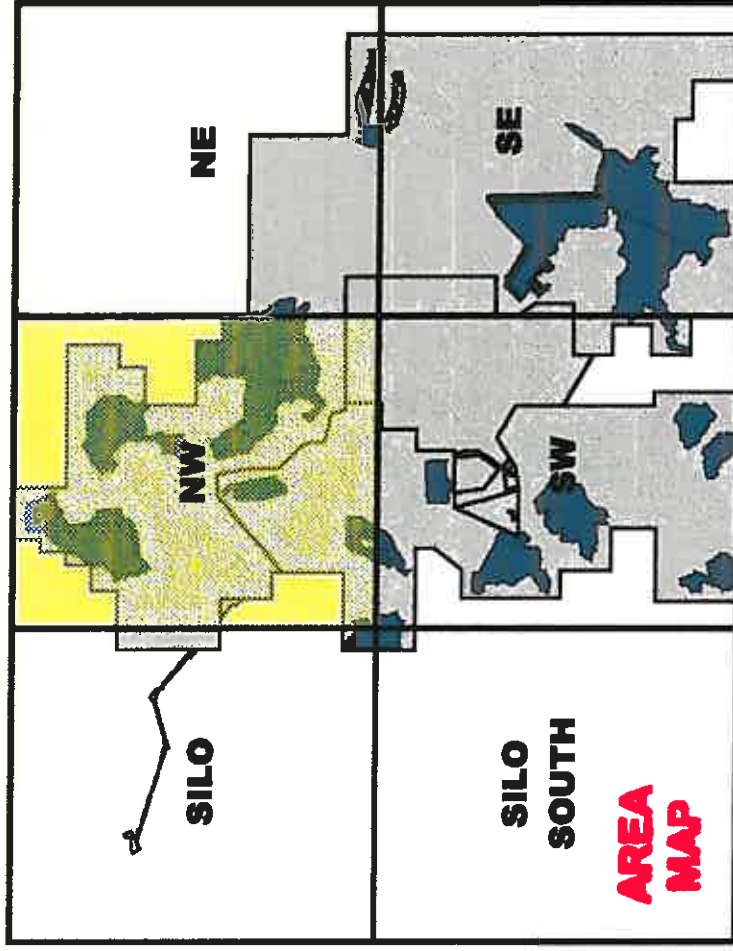


PO Box


Produced For:




Map Scale: 1 in


Photo Date:


s:\gis\bm_data_n09\project

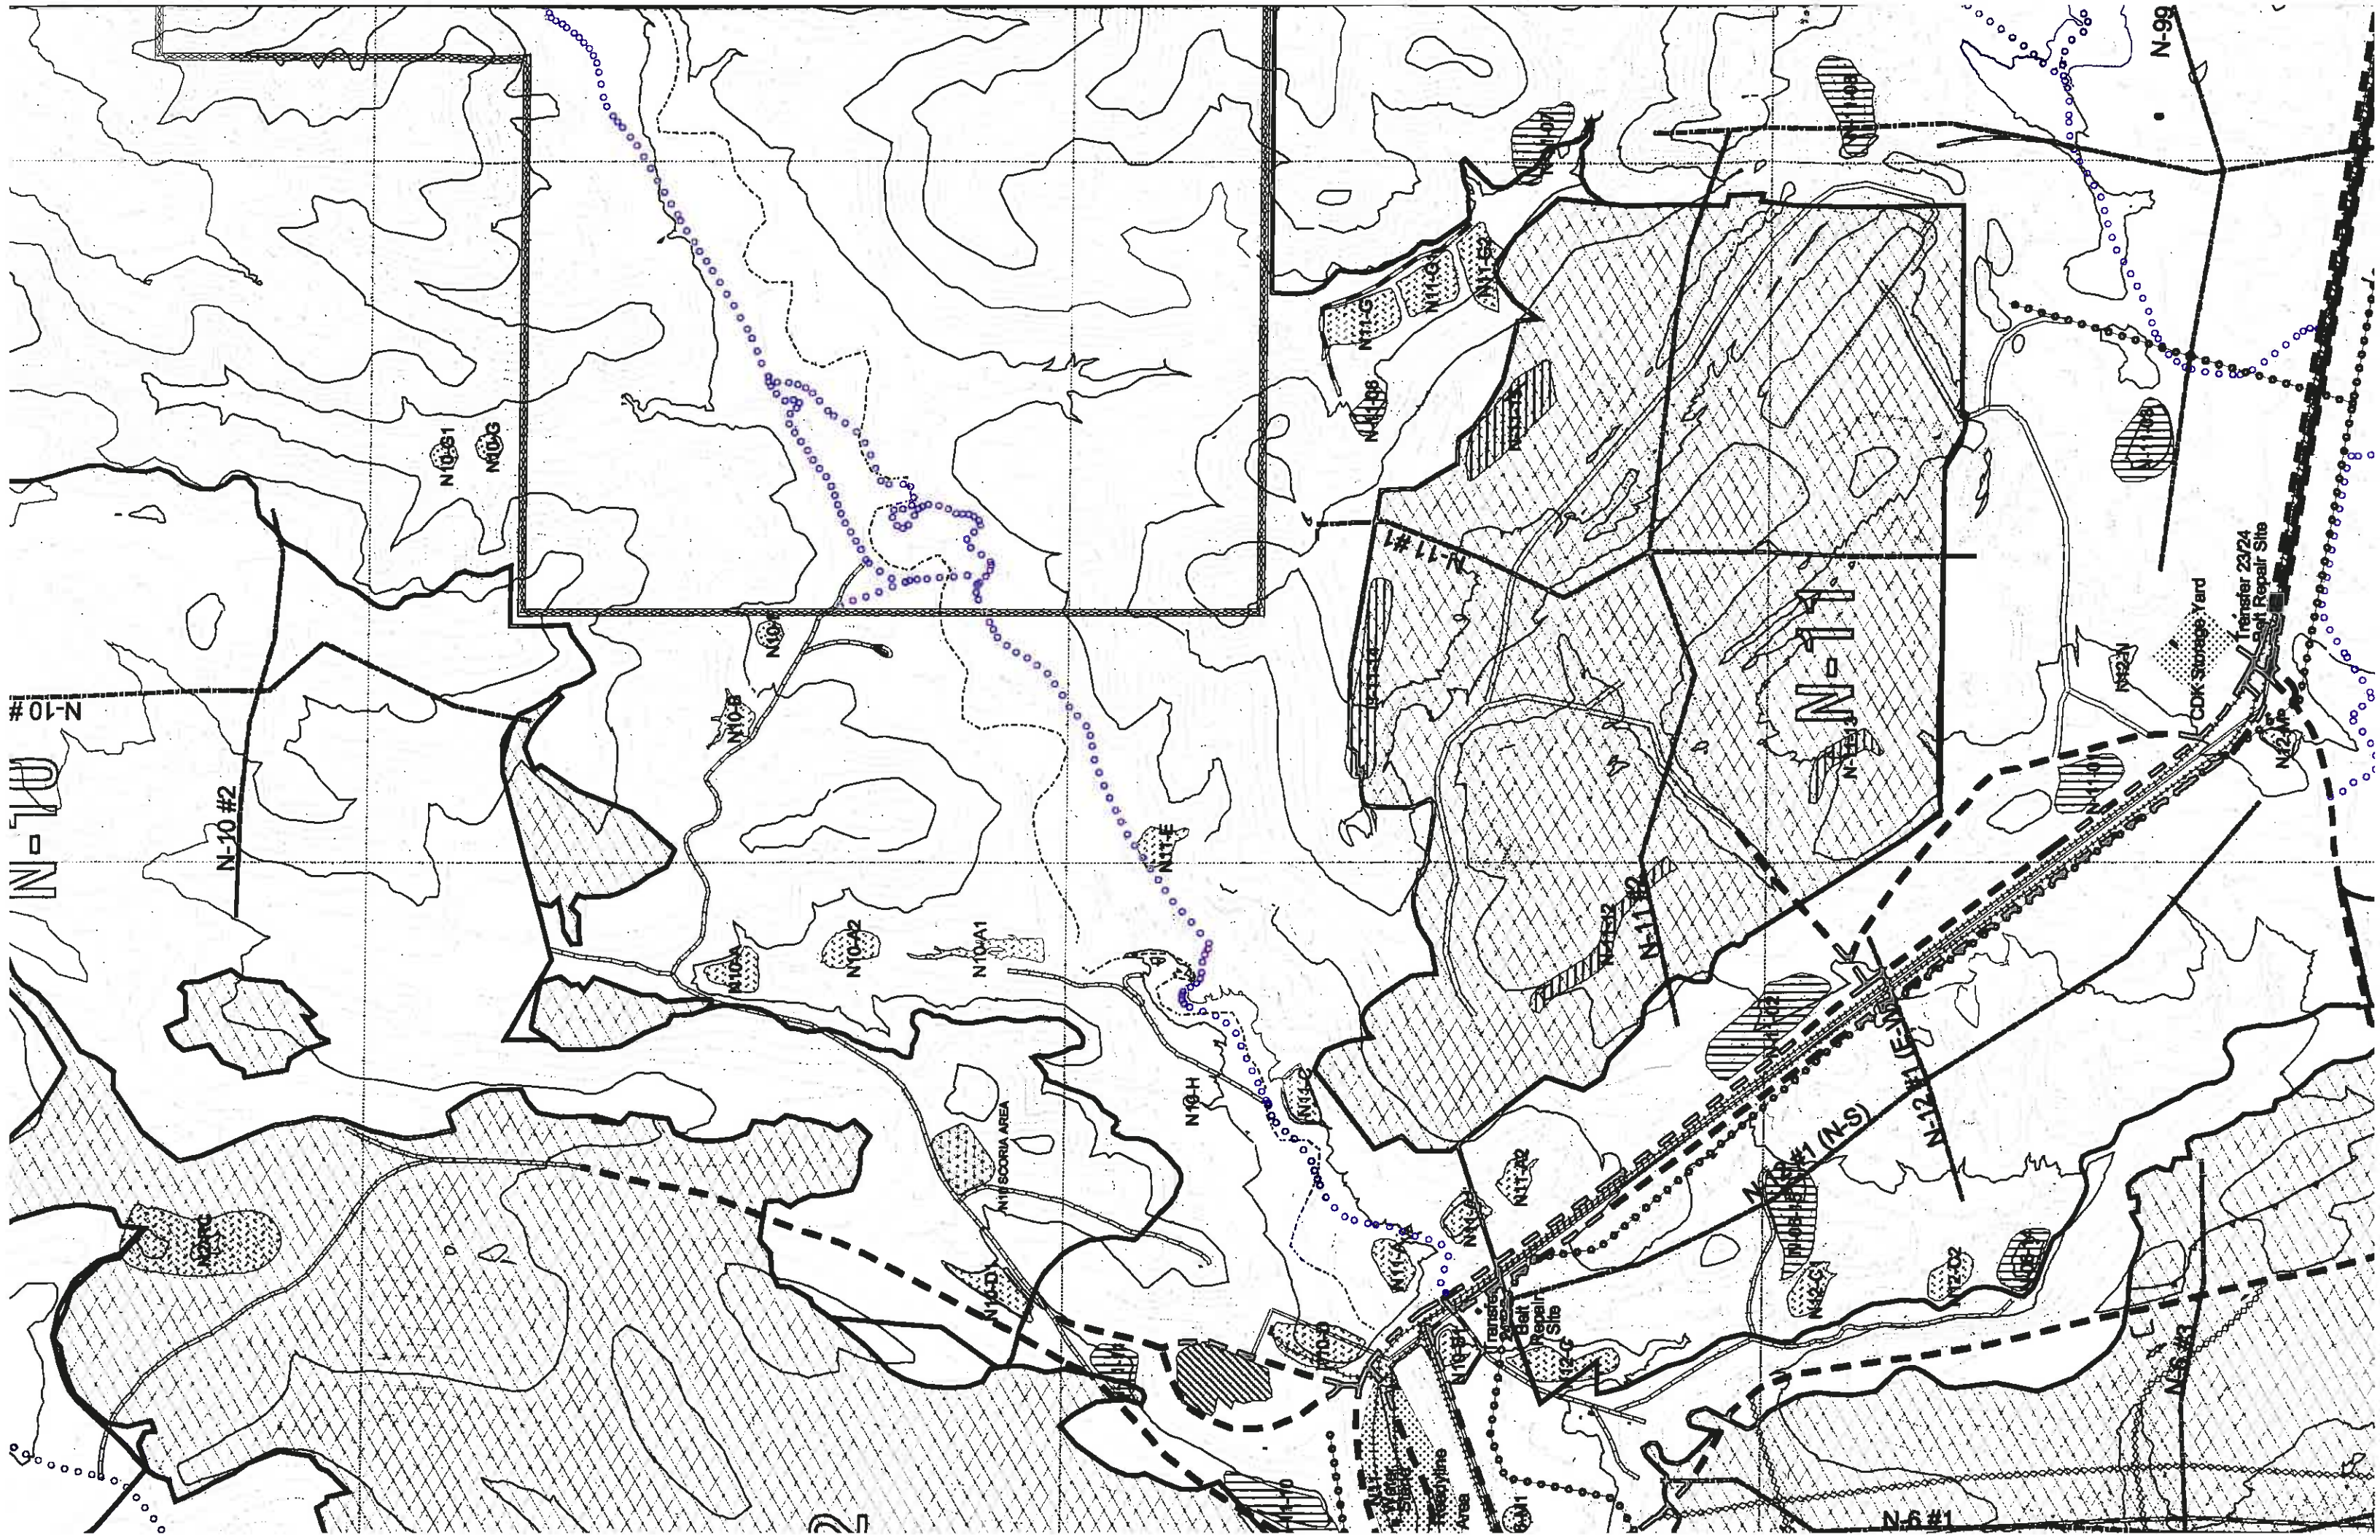


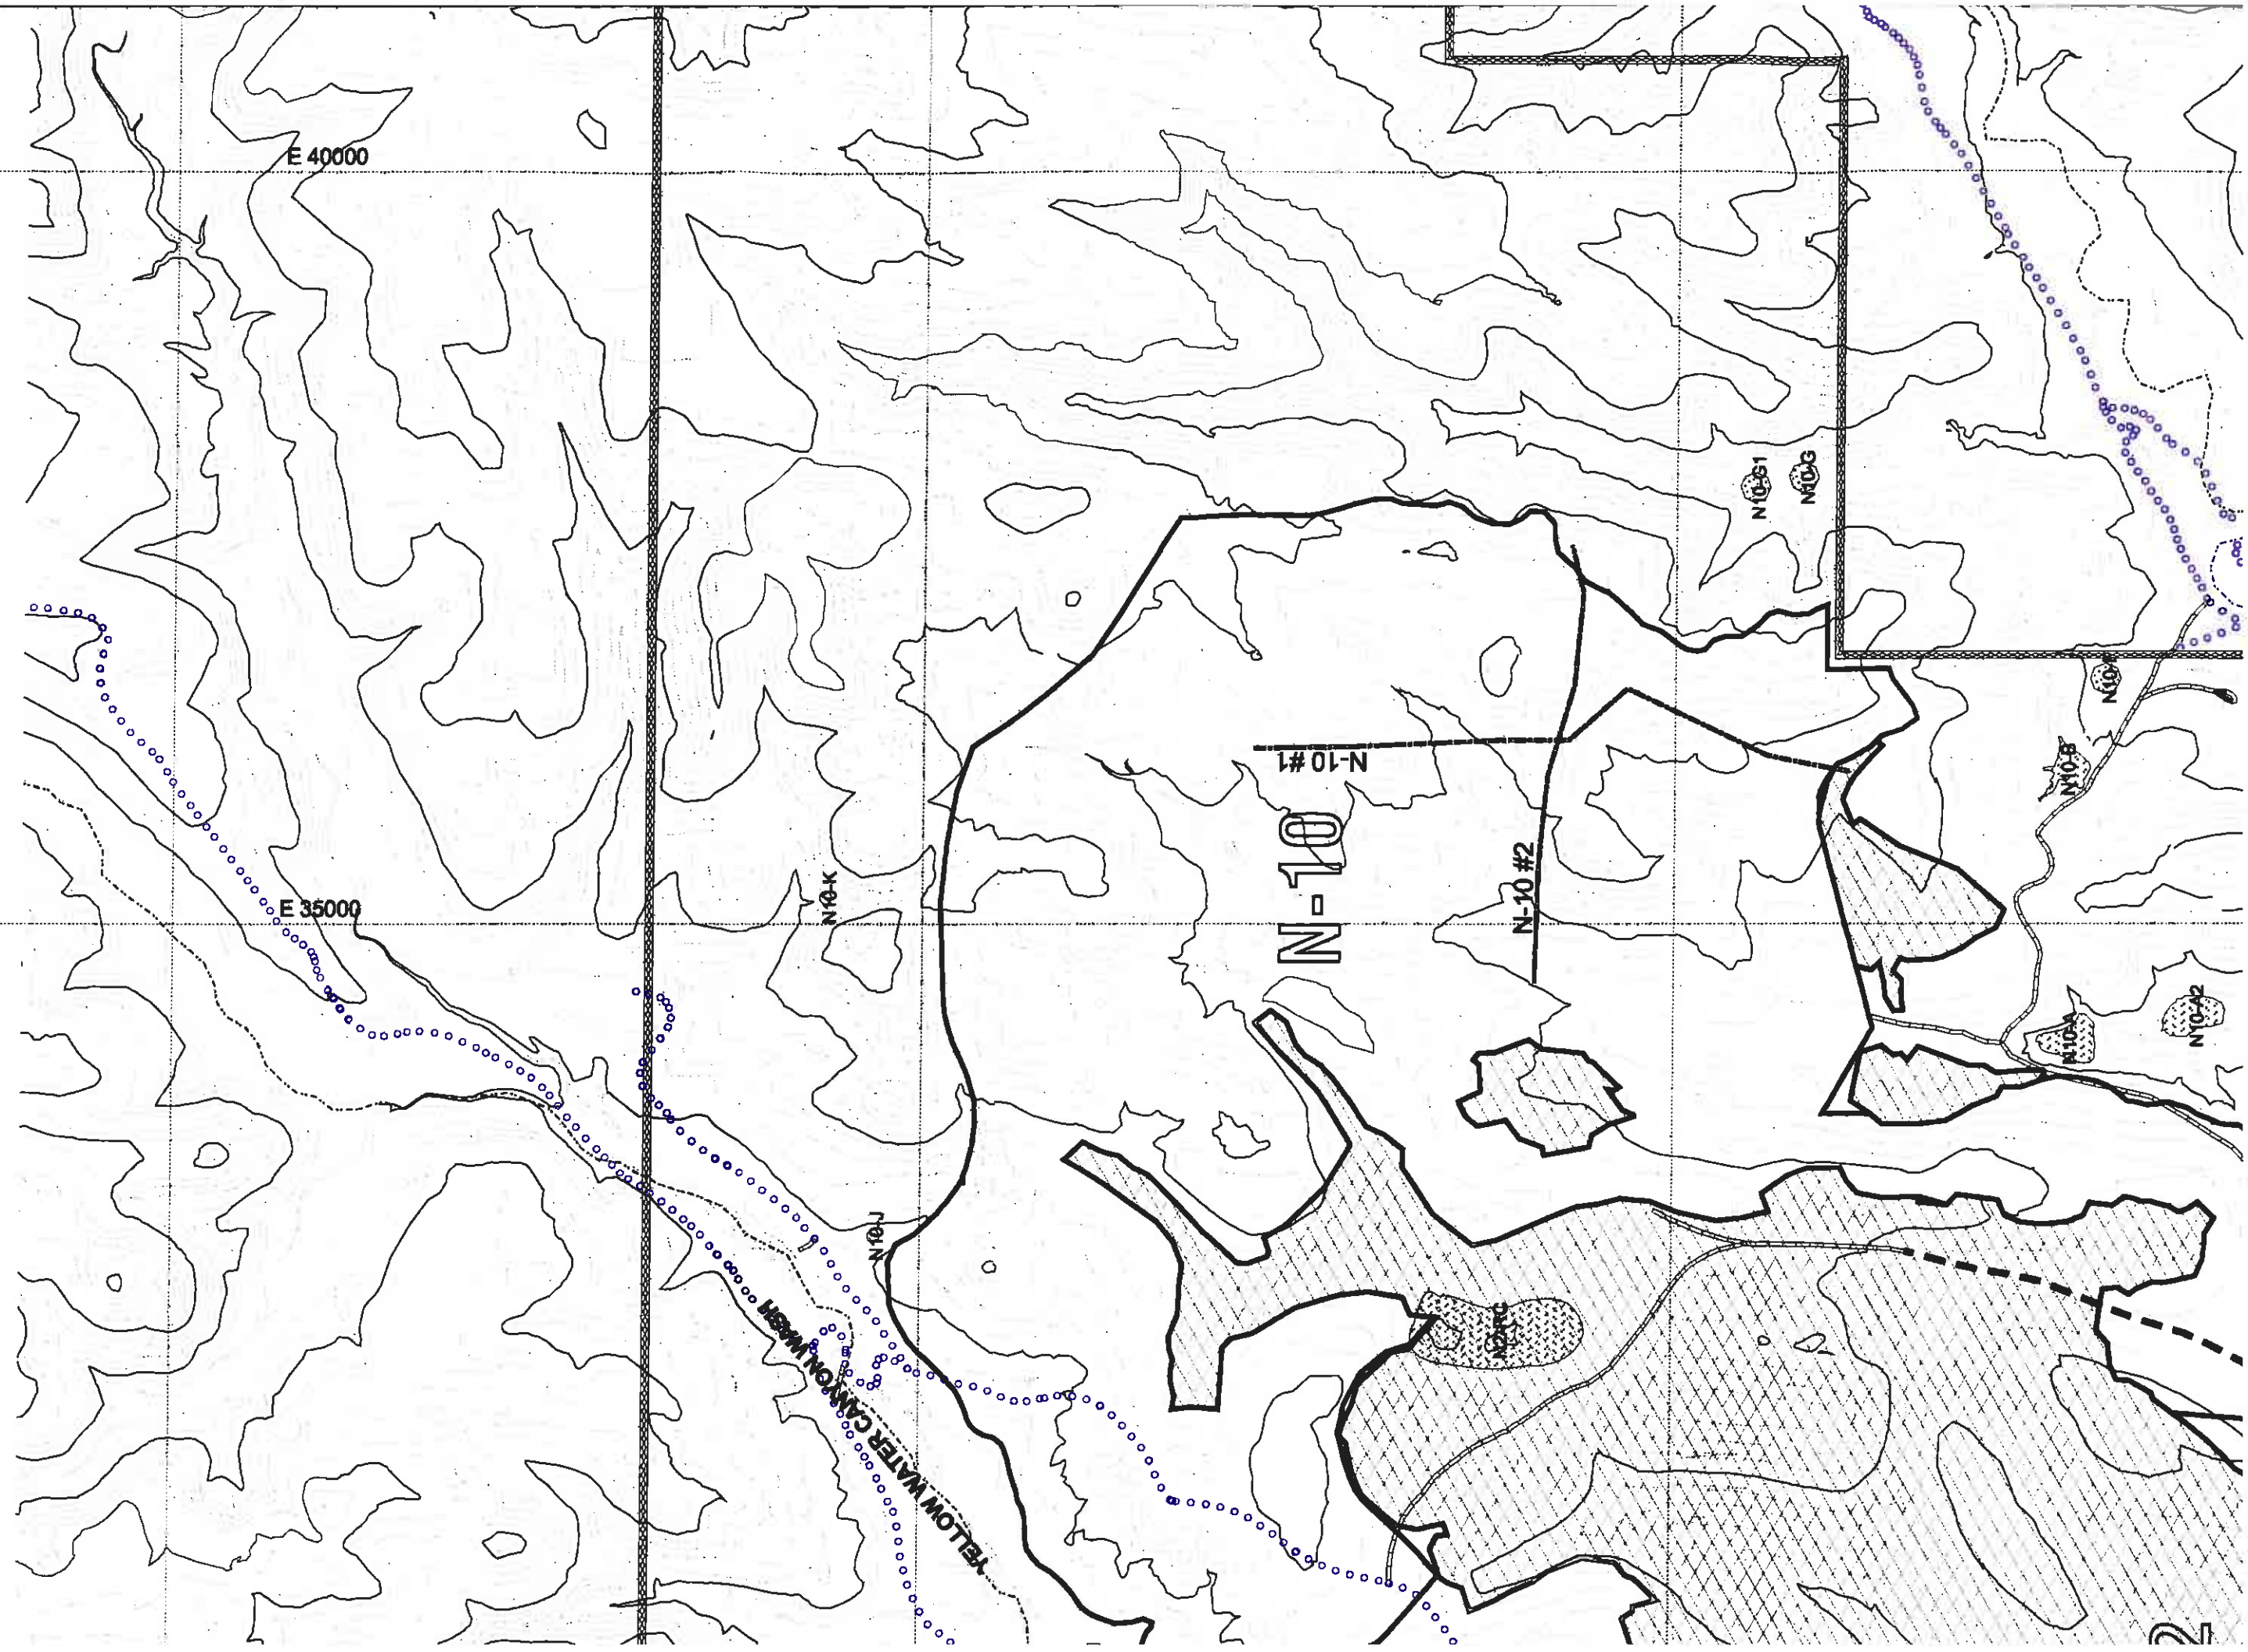


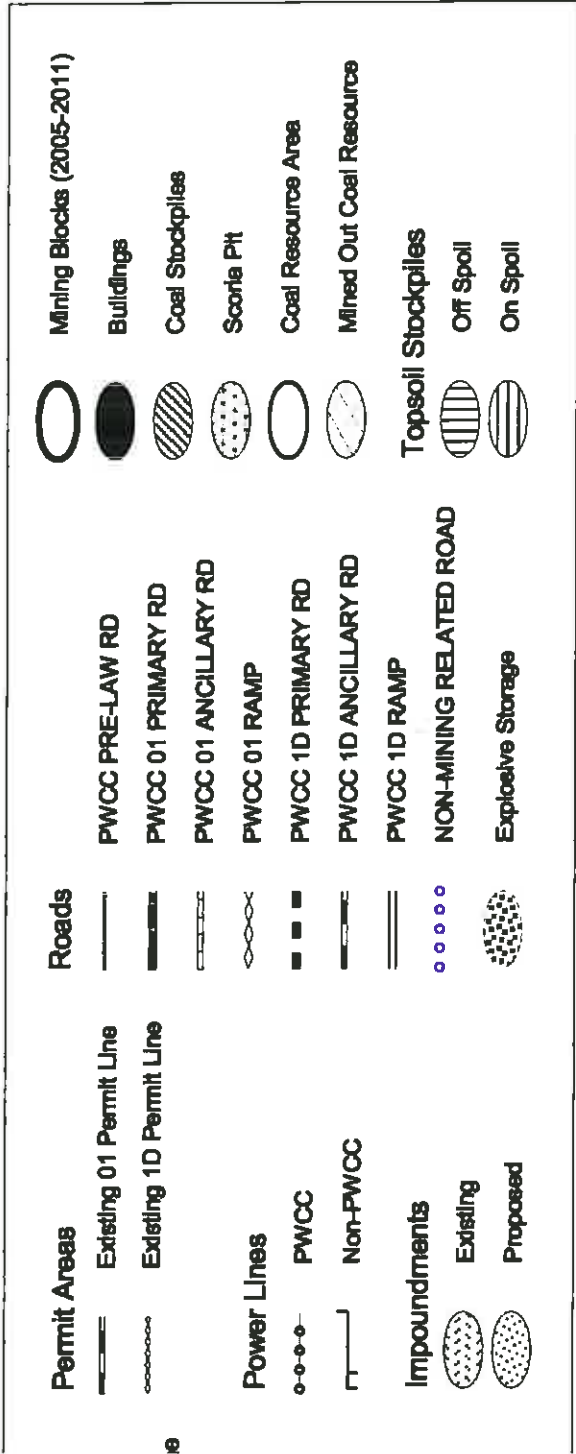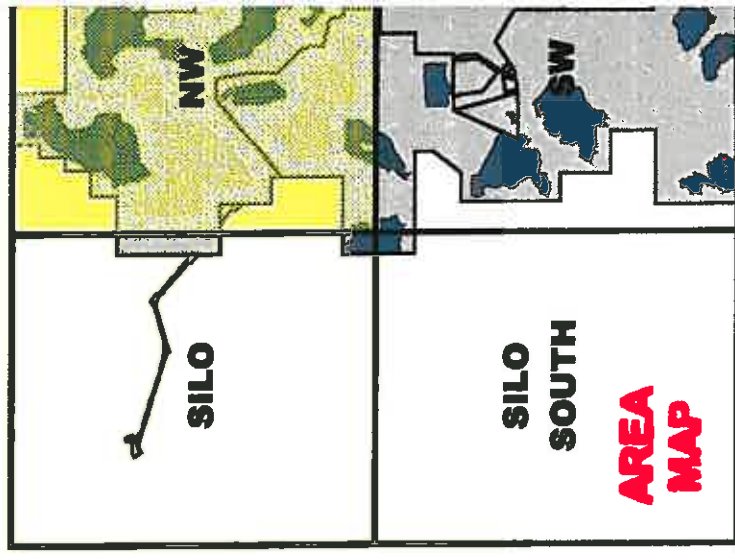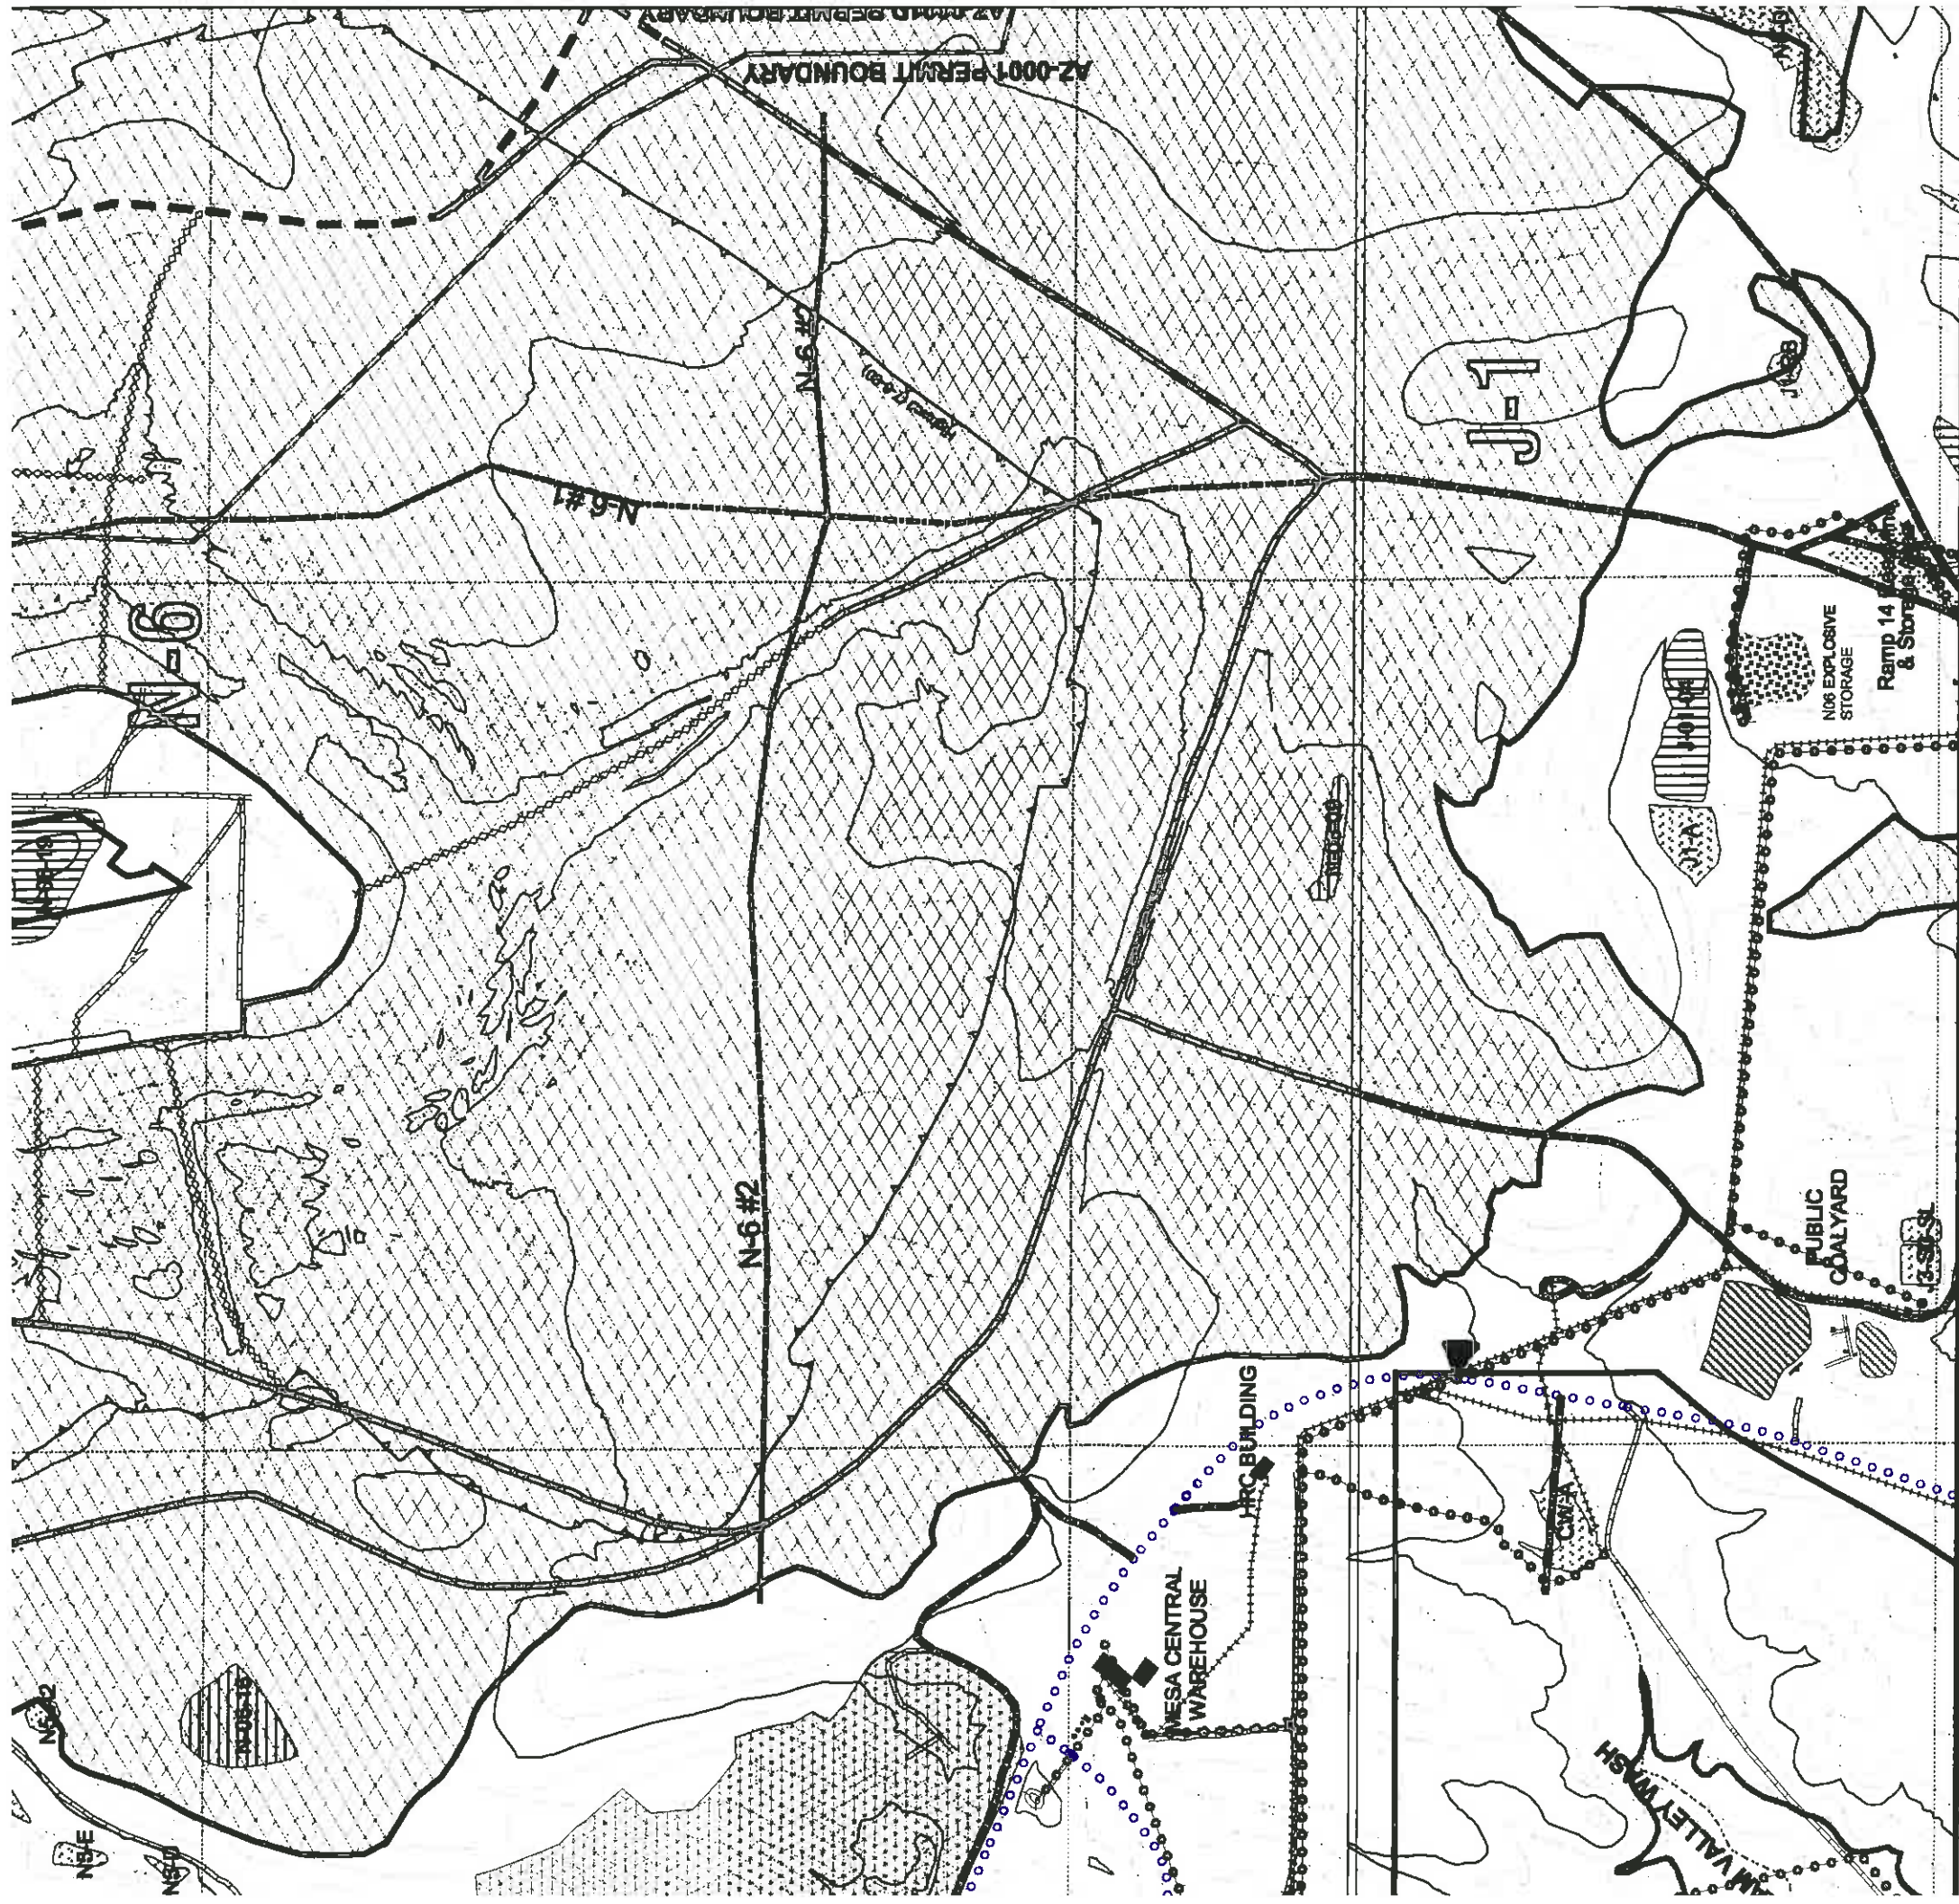


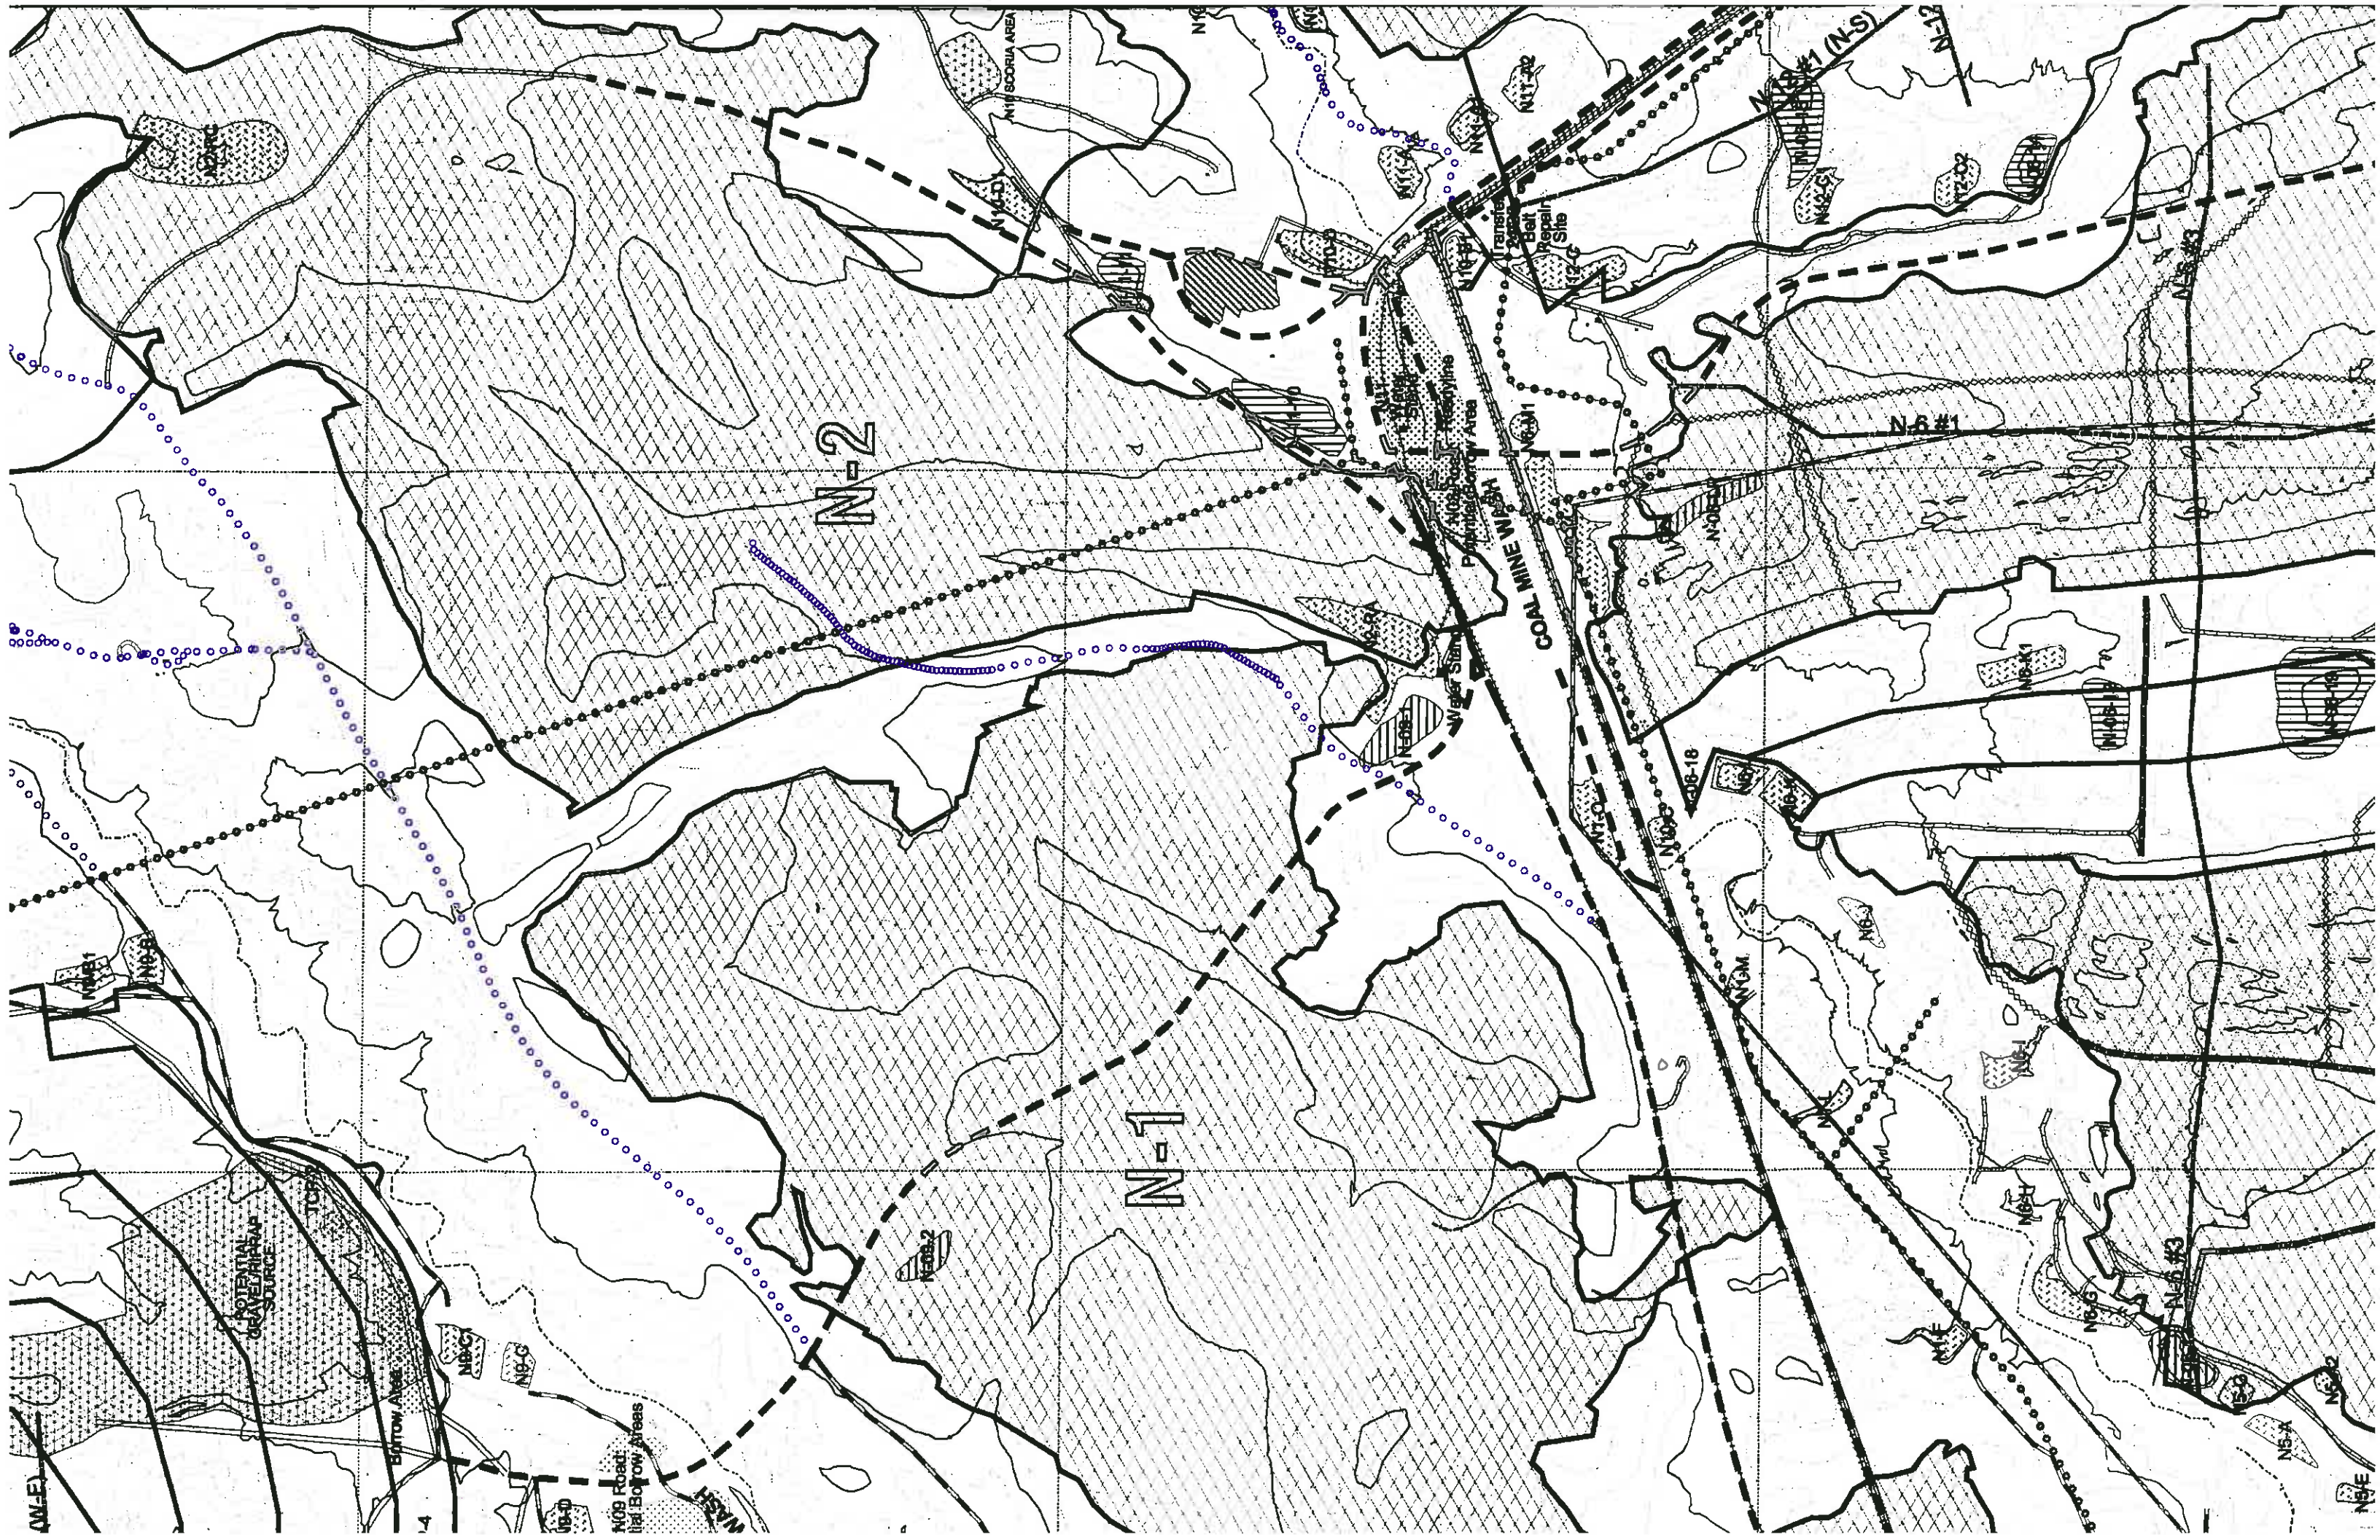

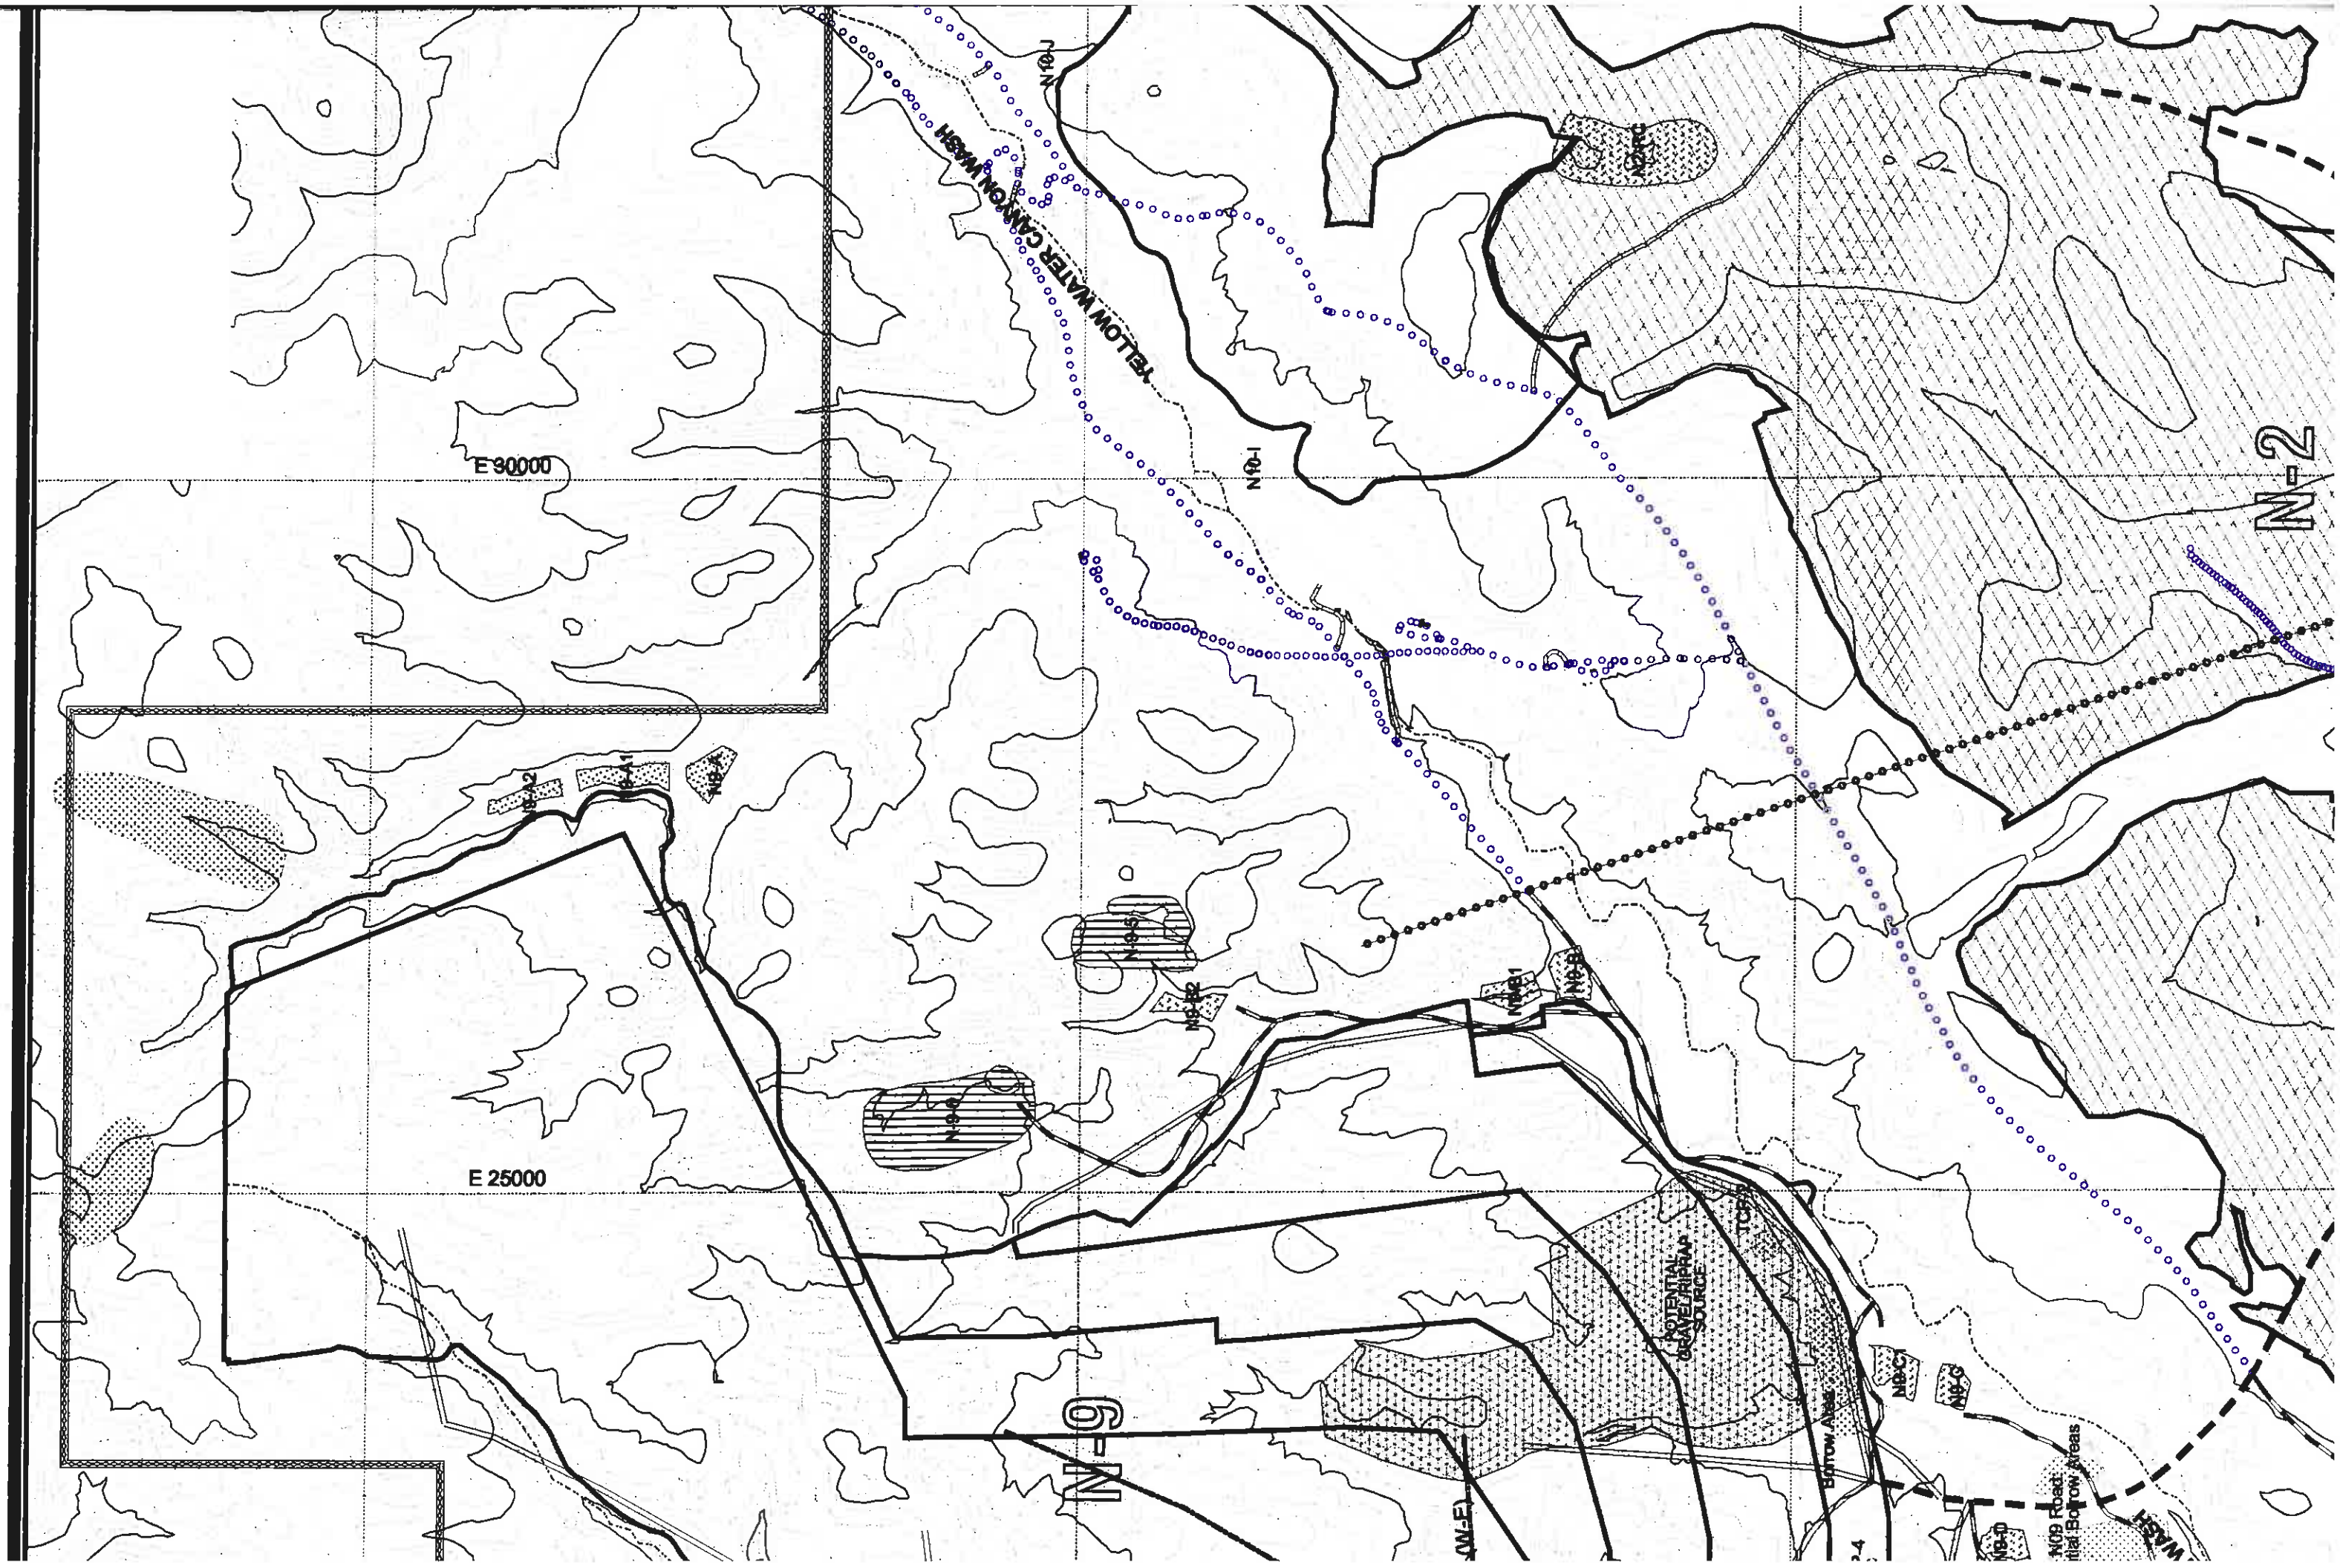

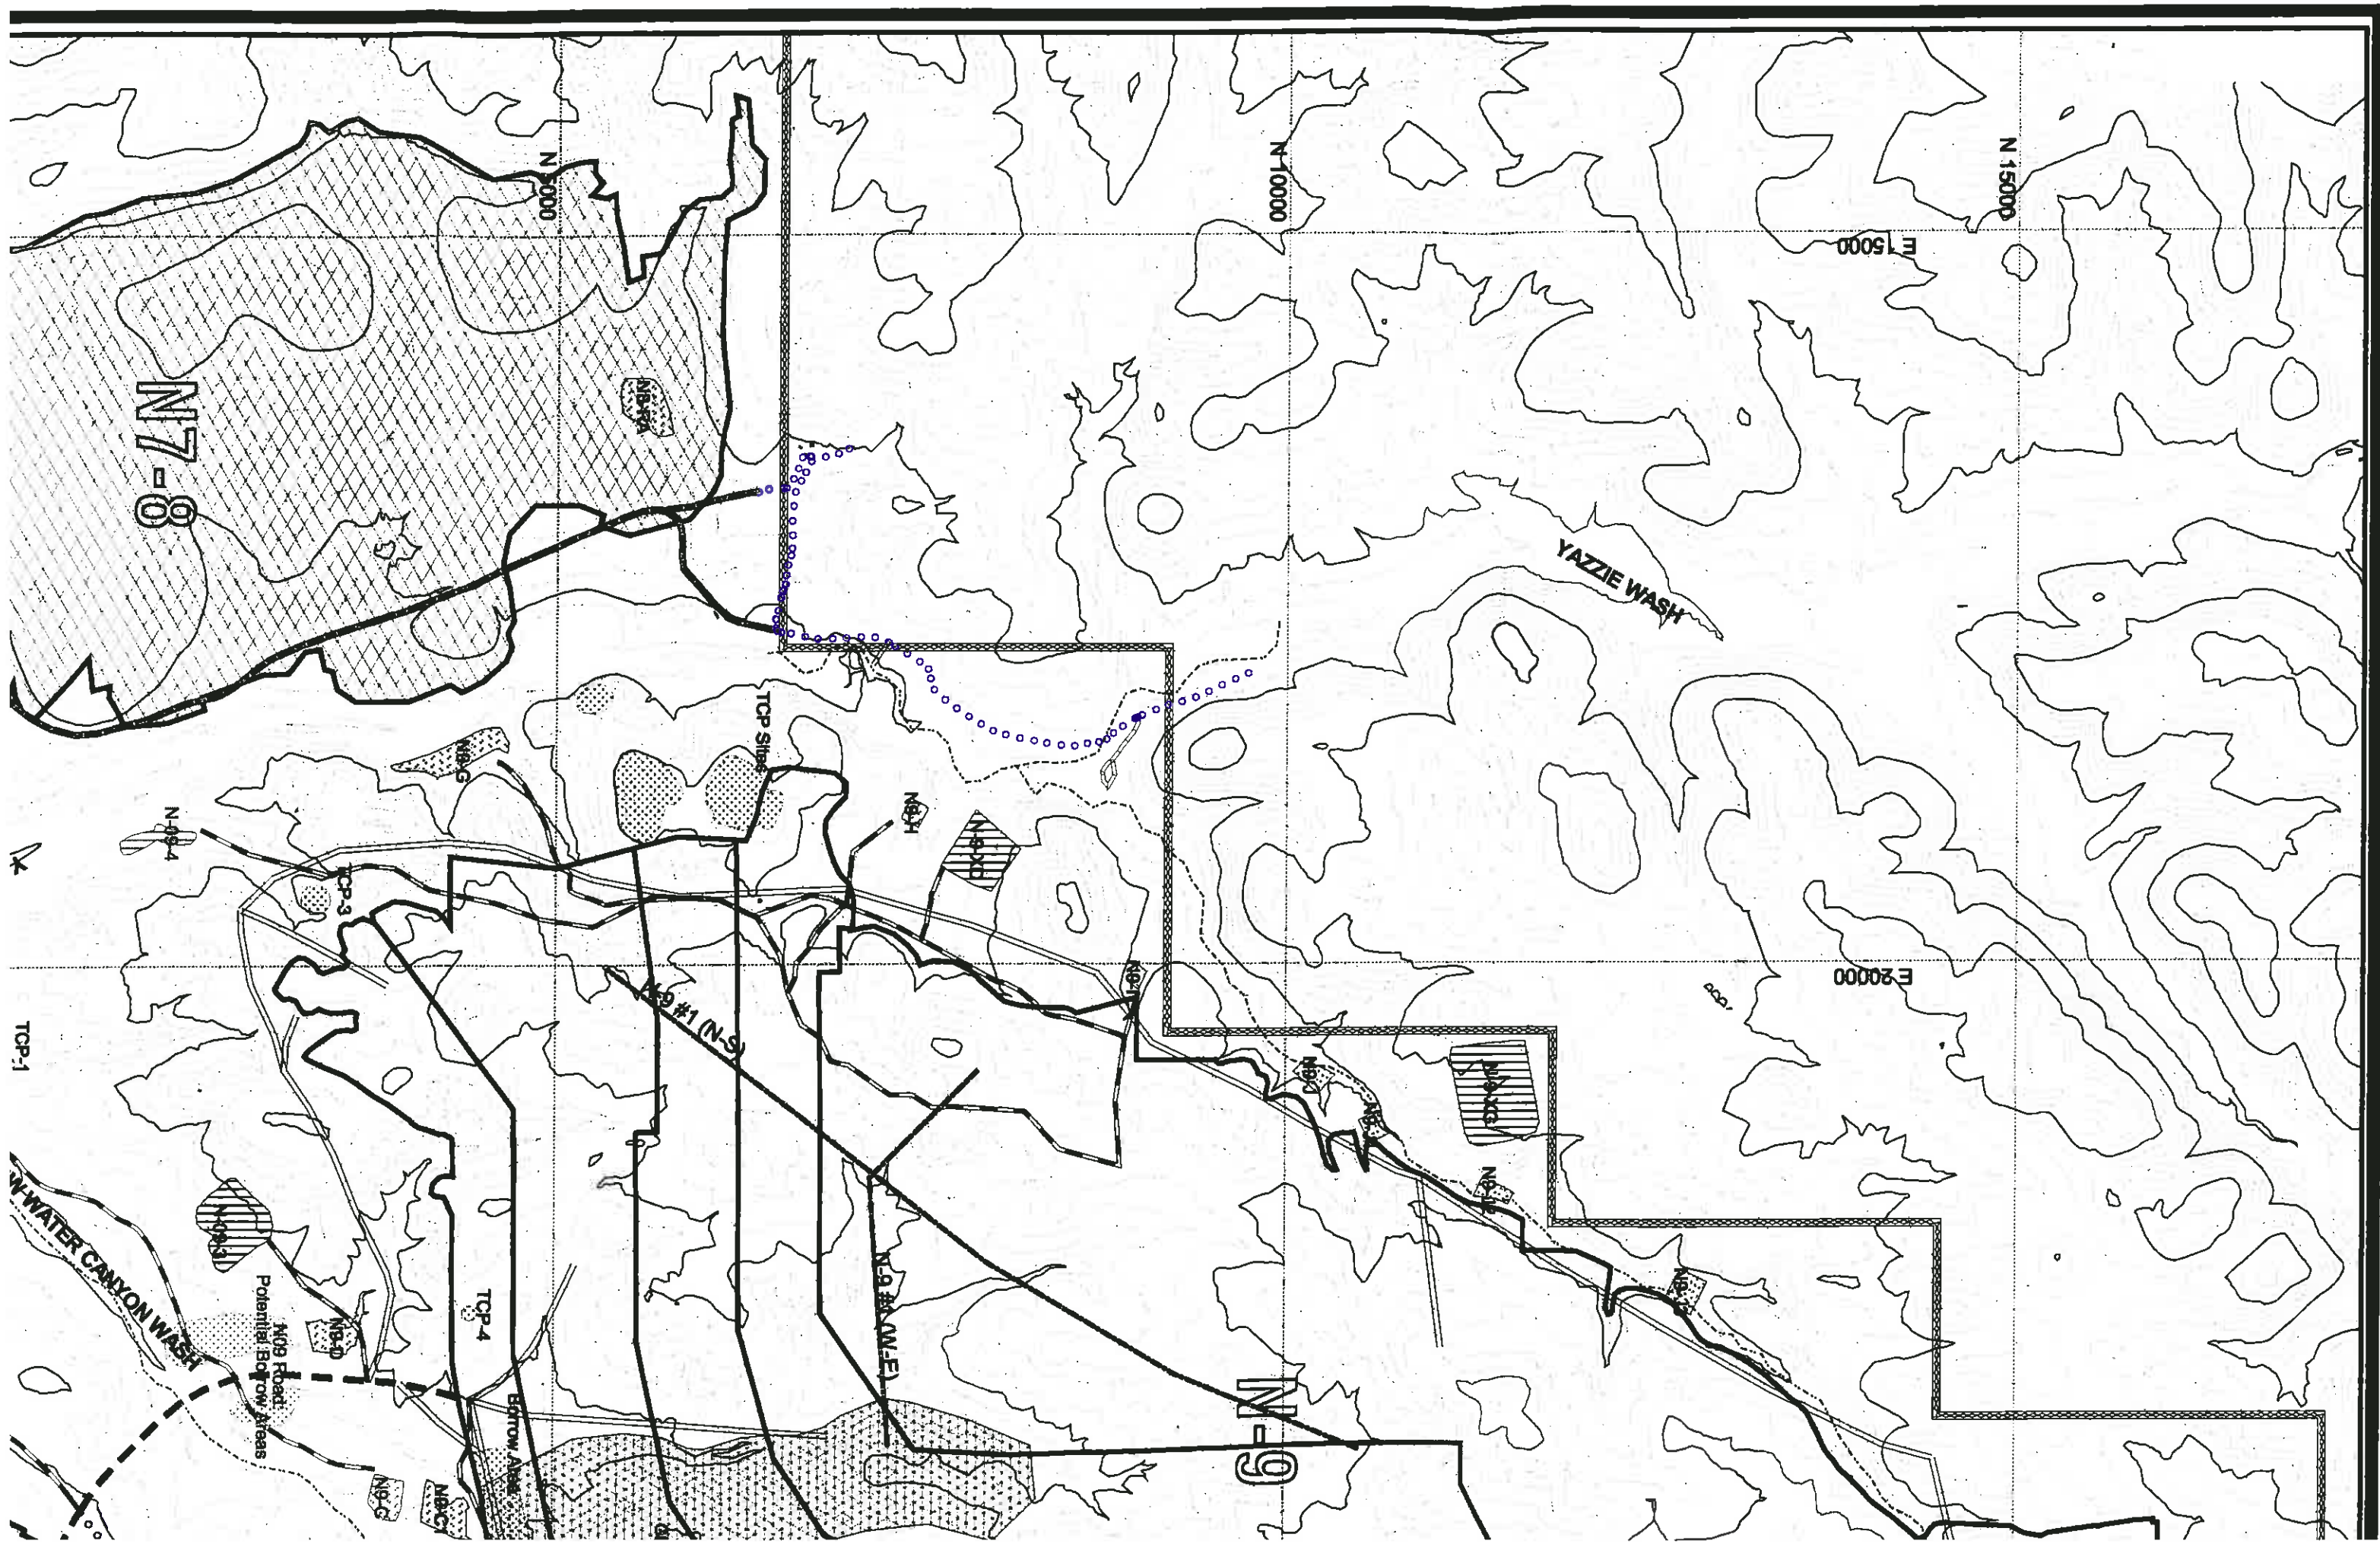

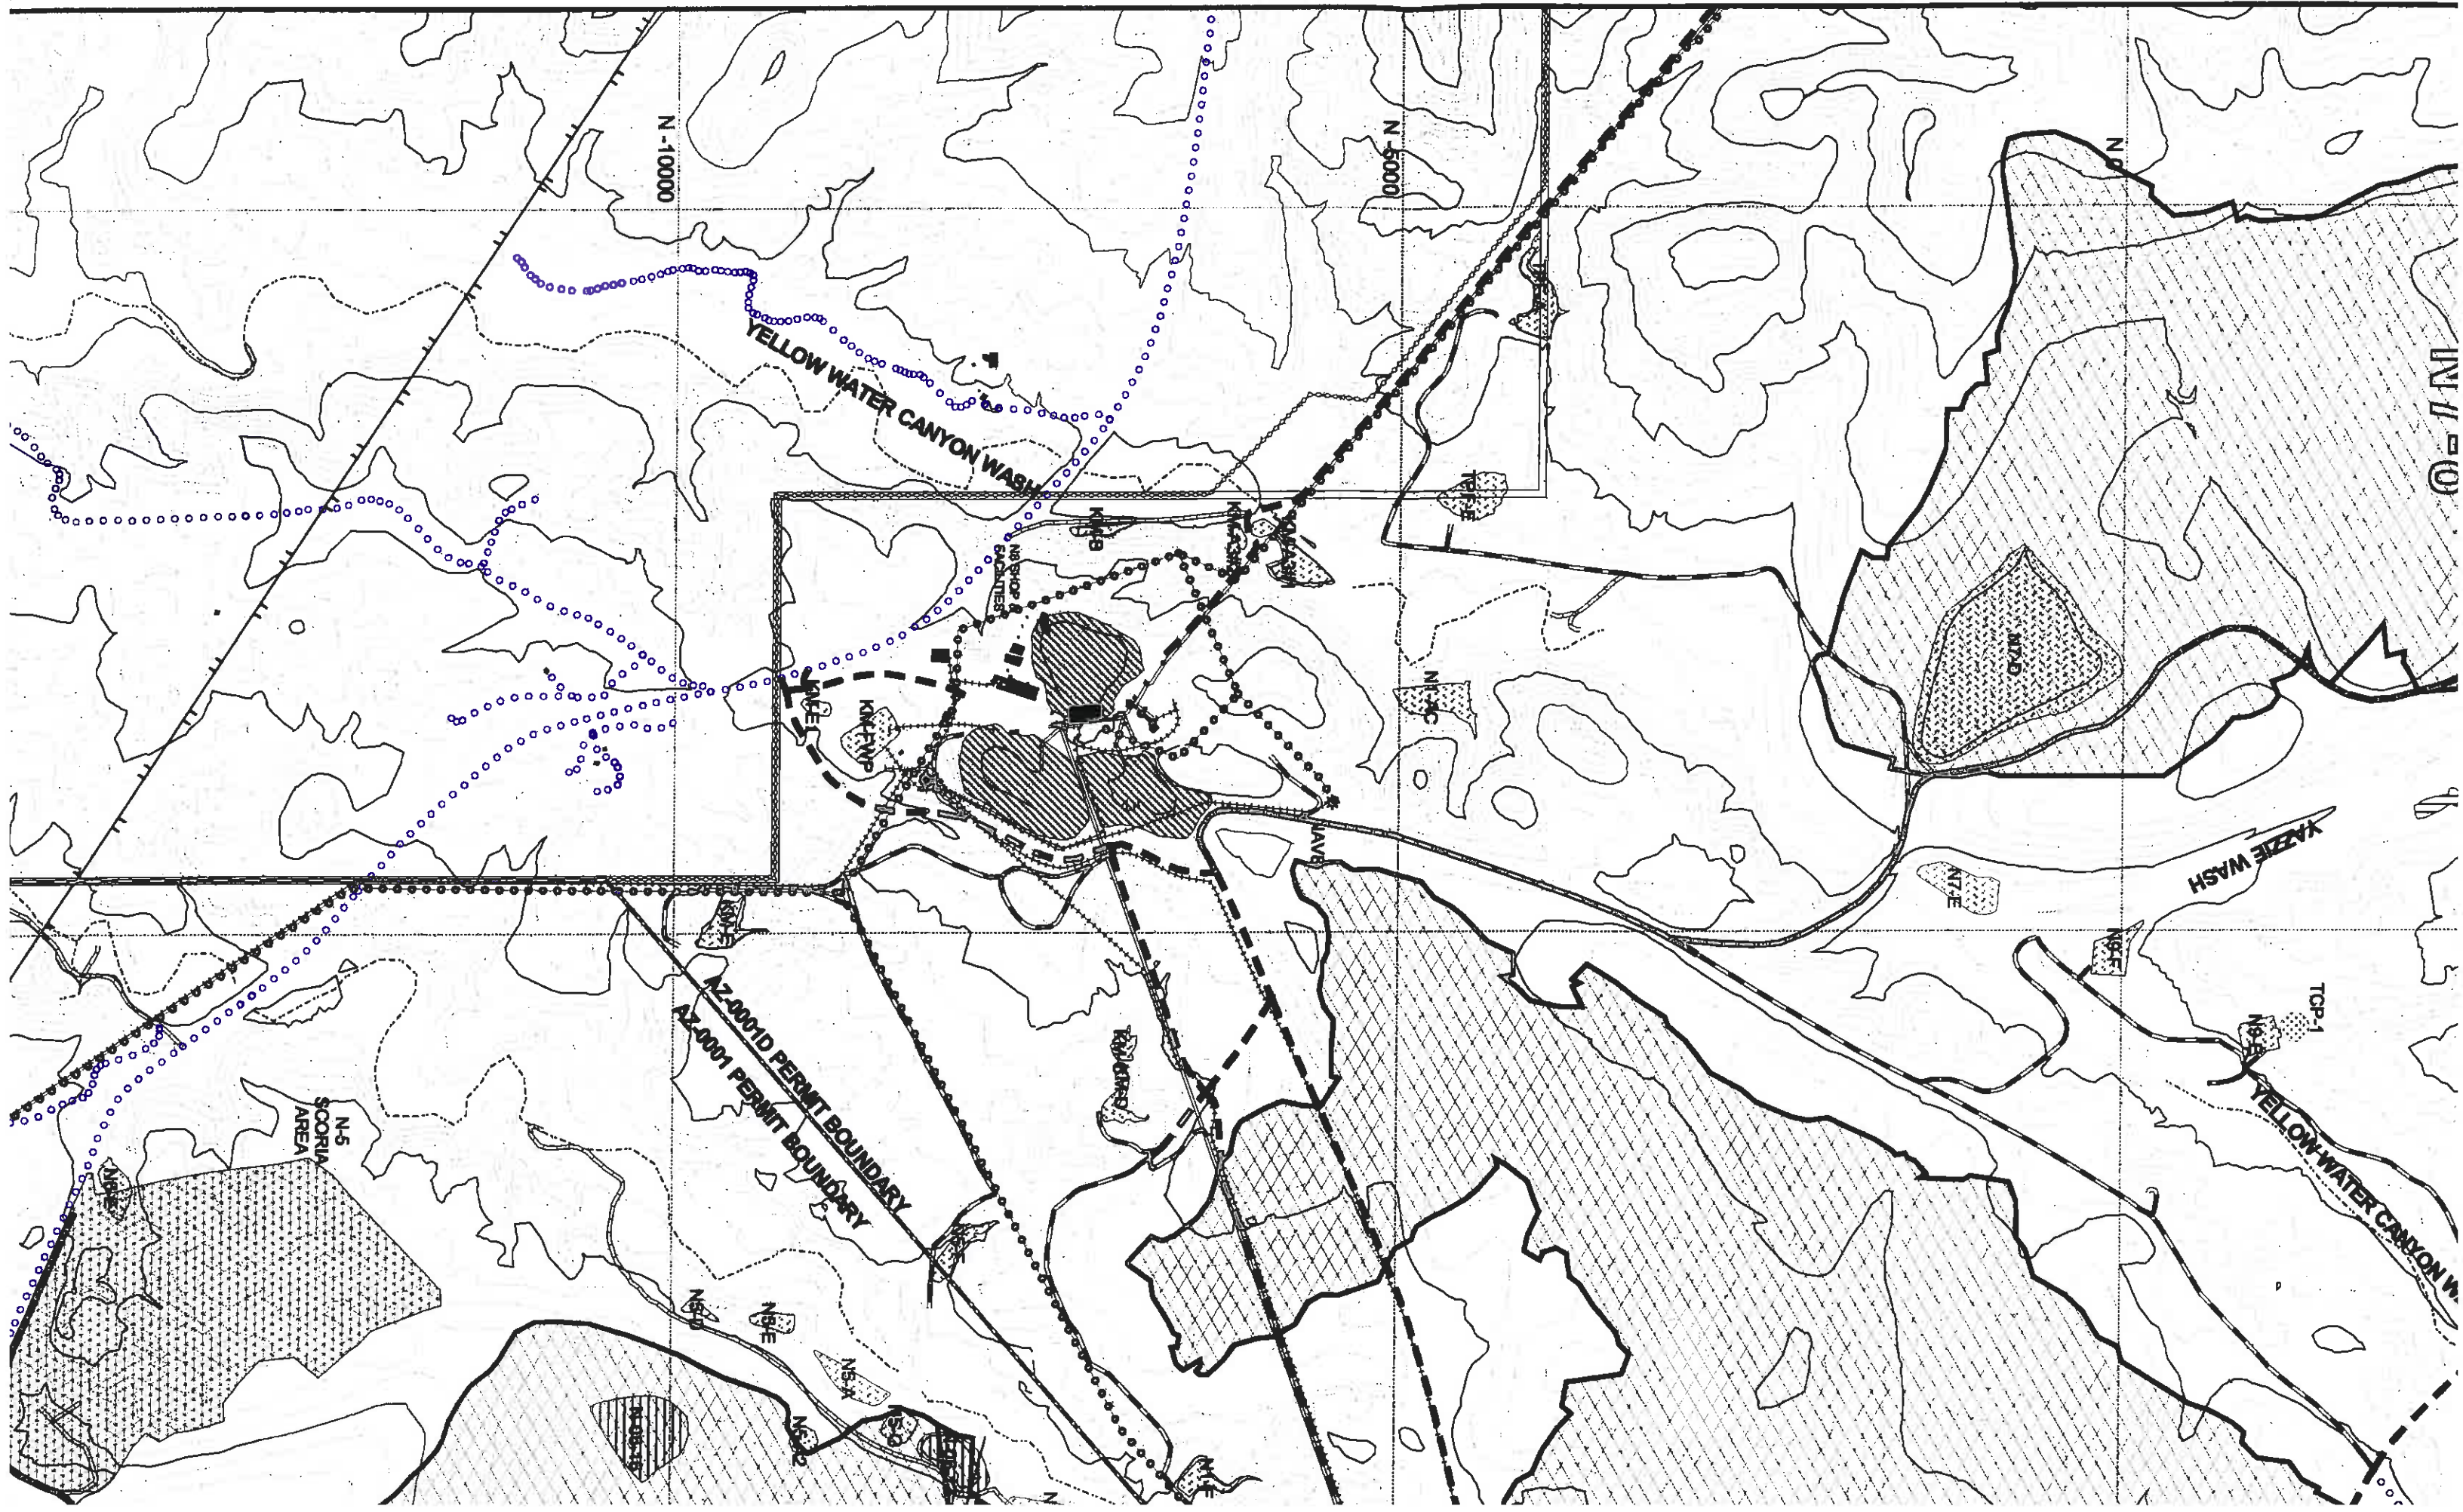

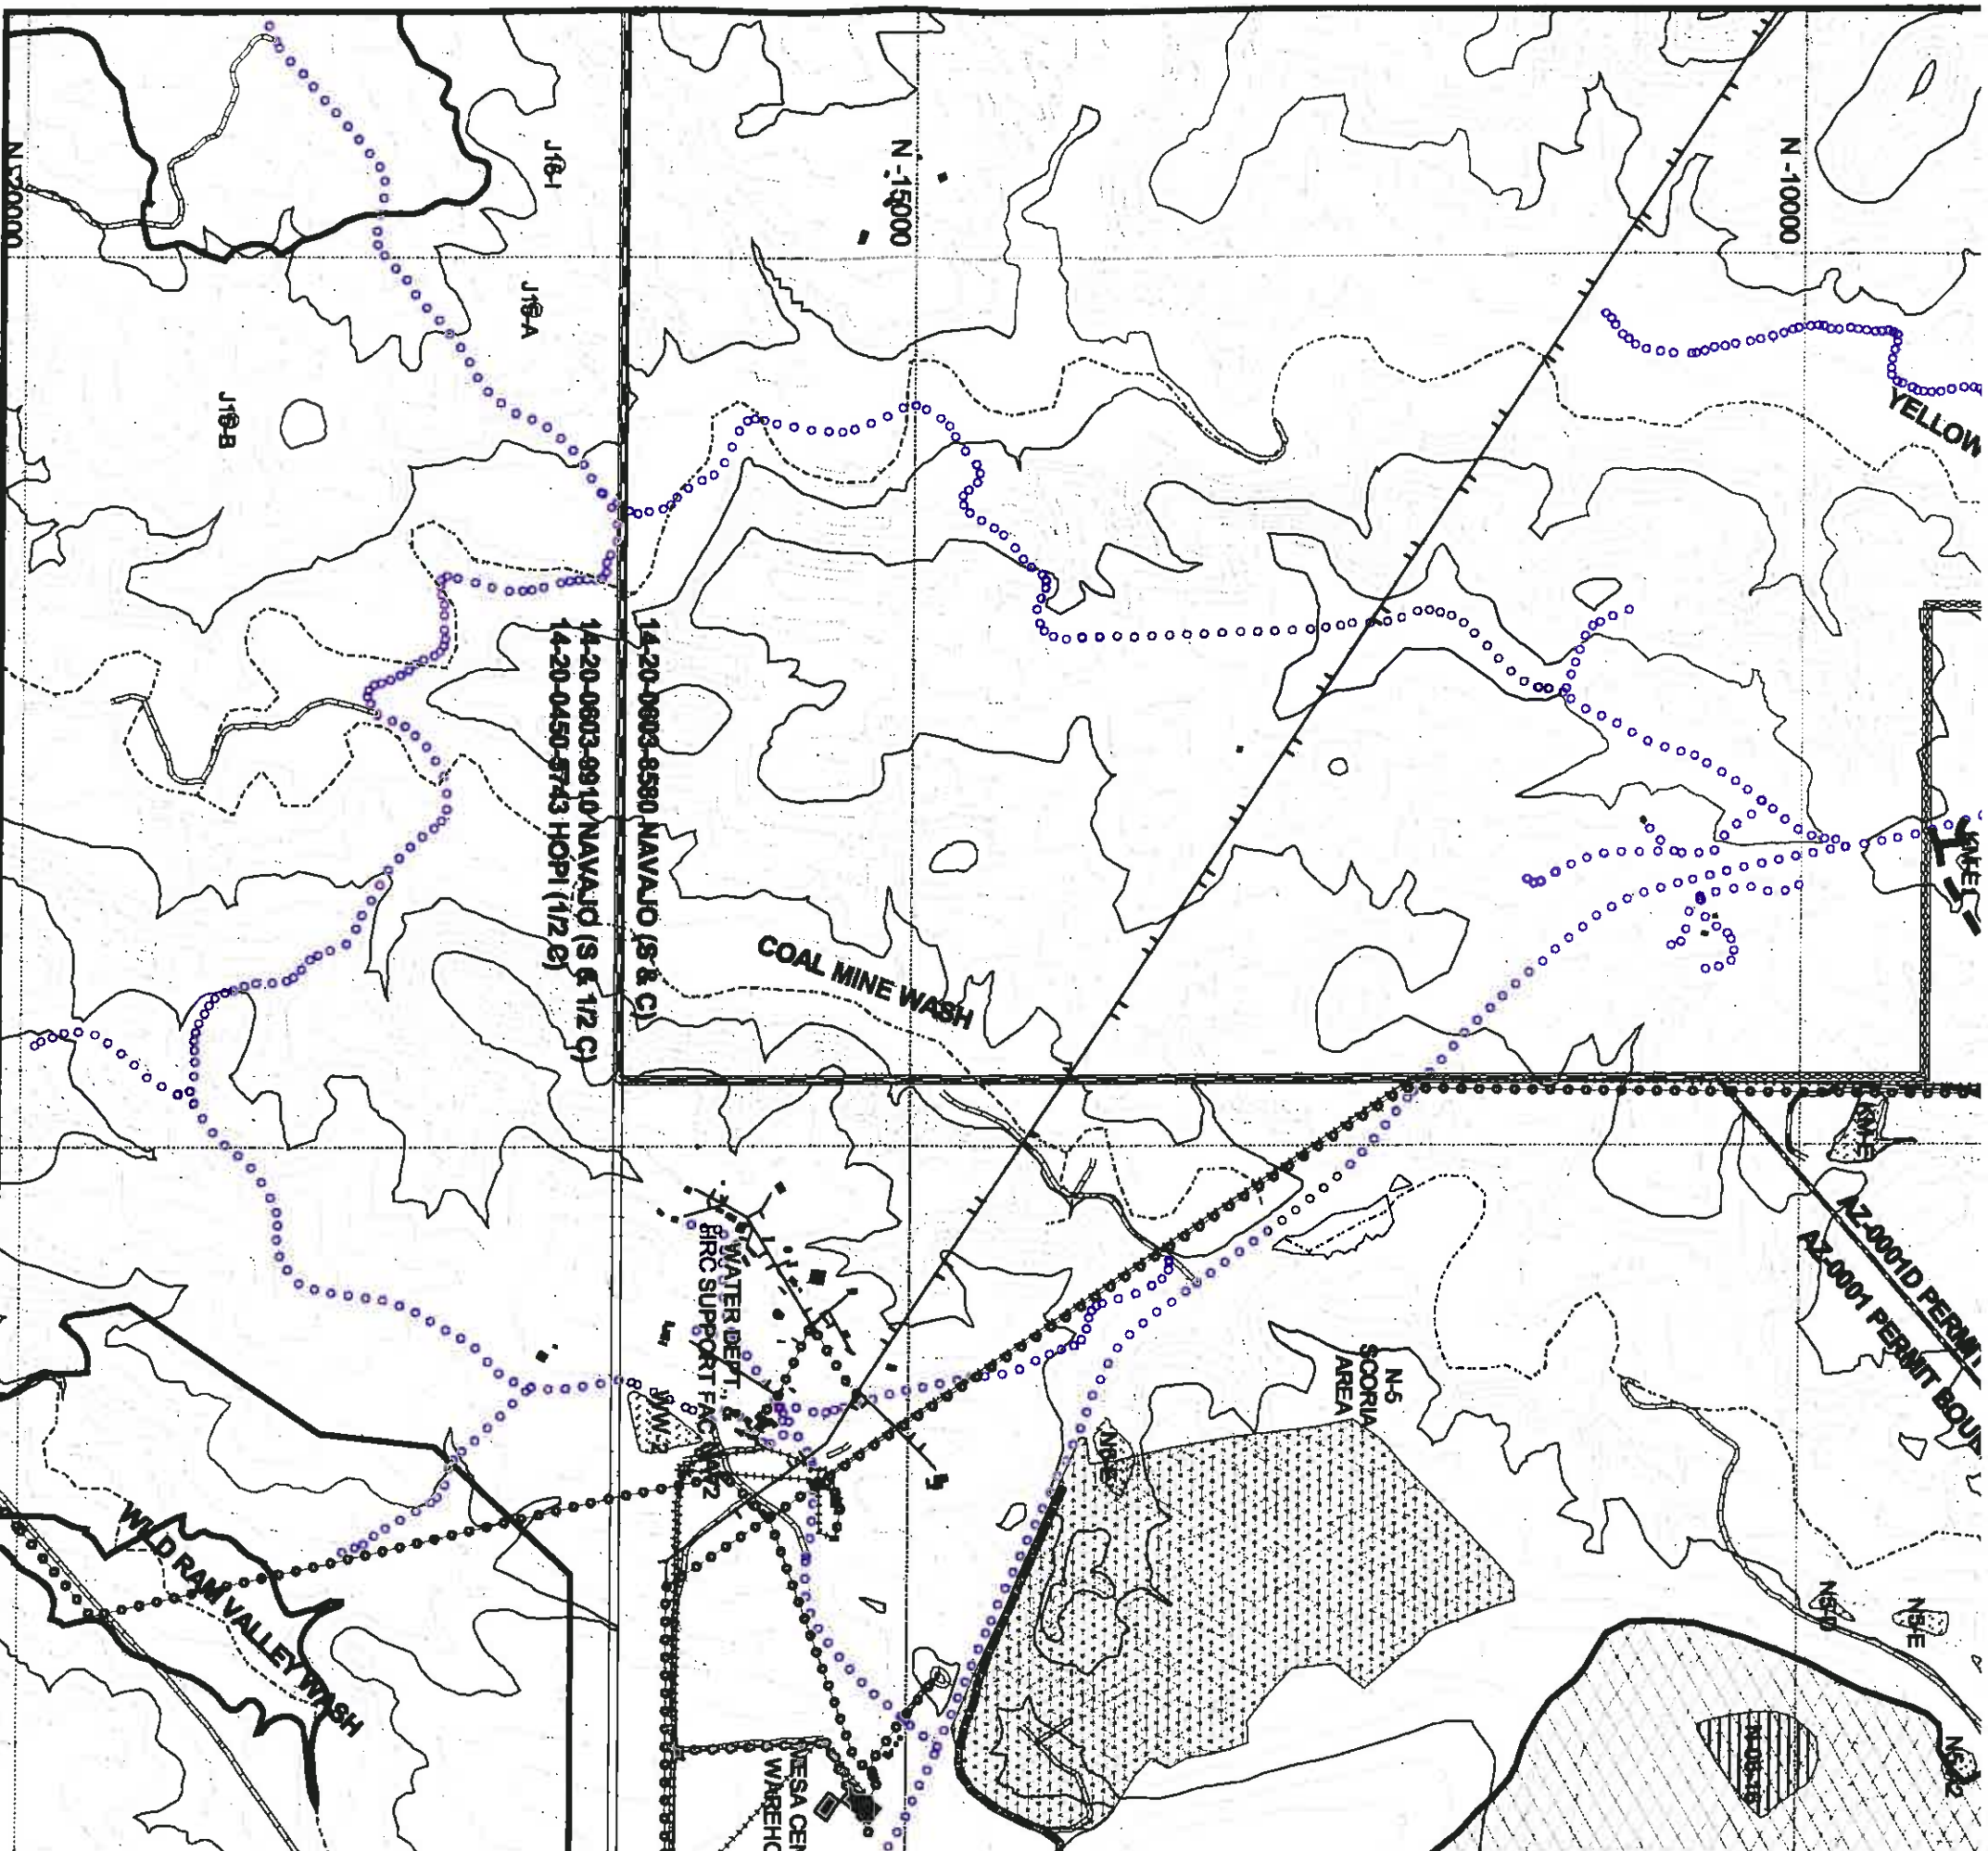


ENGINEER'S CERTIFICATION



JAMES G. SCHLENVOGT DATE

JAN 24 2006

Engineering Supervisor
Peabody Western Coal Company

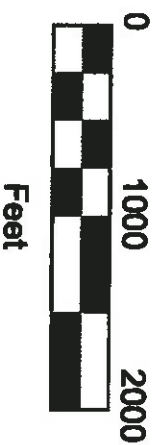

✱ Navajo Water Well	Permit Areas
— Geologic Cross-section	— Existing 01
----- Navajo-Hopi Partition Line	----- Existing 1C
- - - Major Drainage	
— Waterlines	Power Lines
... Sewage Facilities	----- PWCC
— Highwall (7-6-90)	— Non-PWCC
— PWCC Conveyor	
— PWCC Lease Line	
	Impoundments
	Existing
	Proposed