
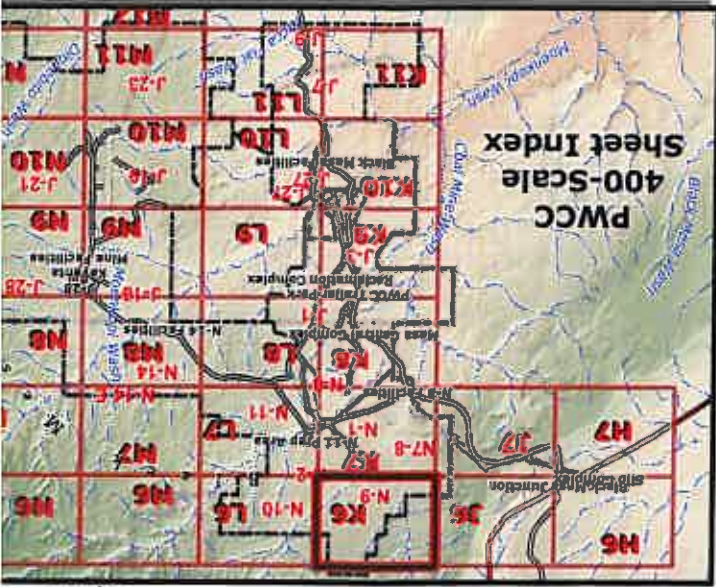


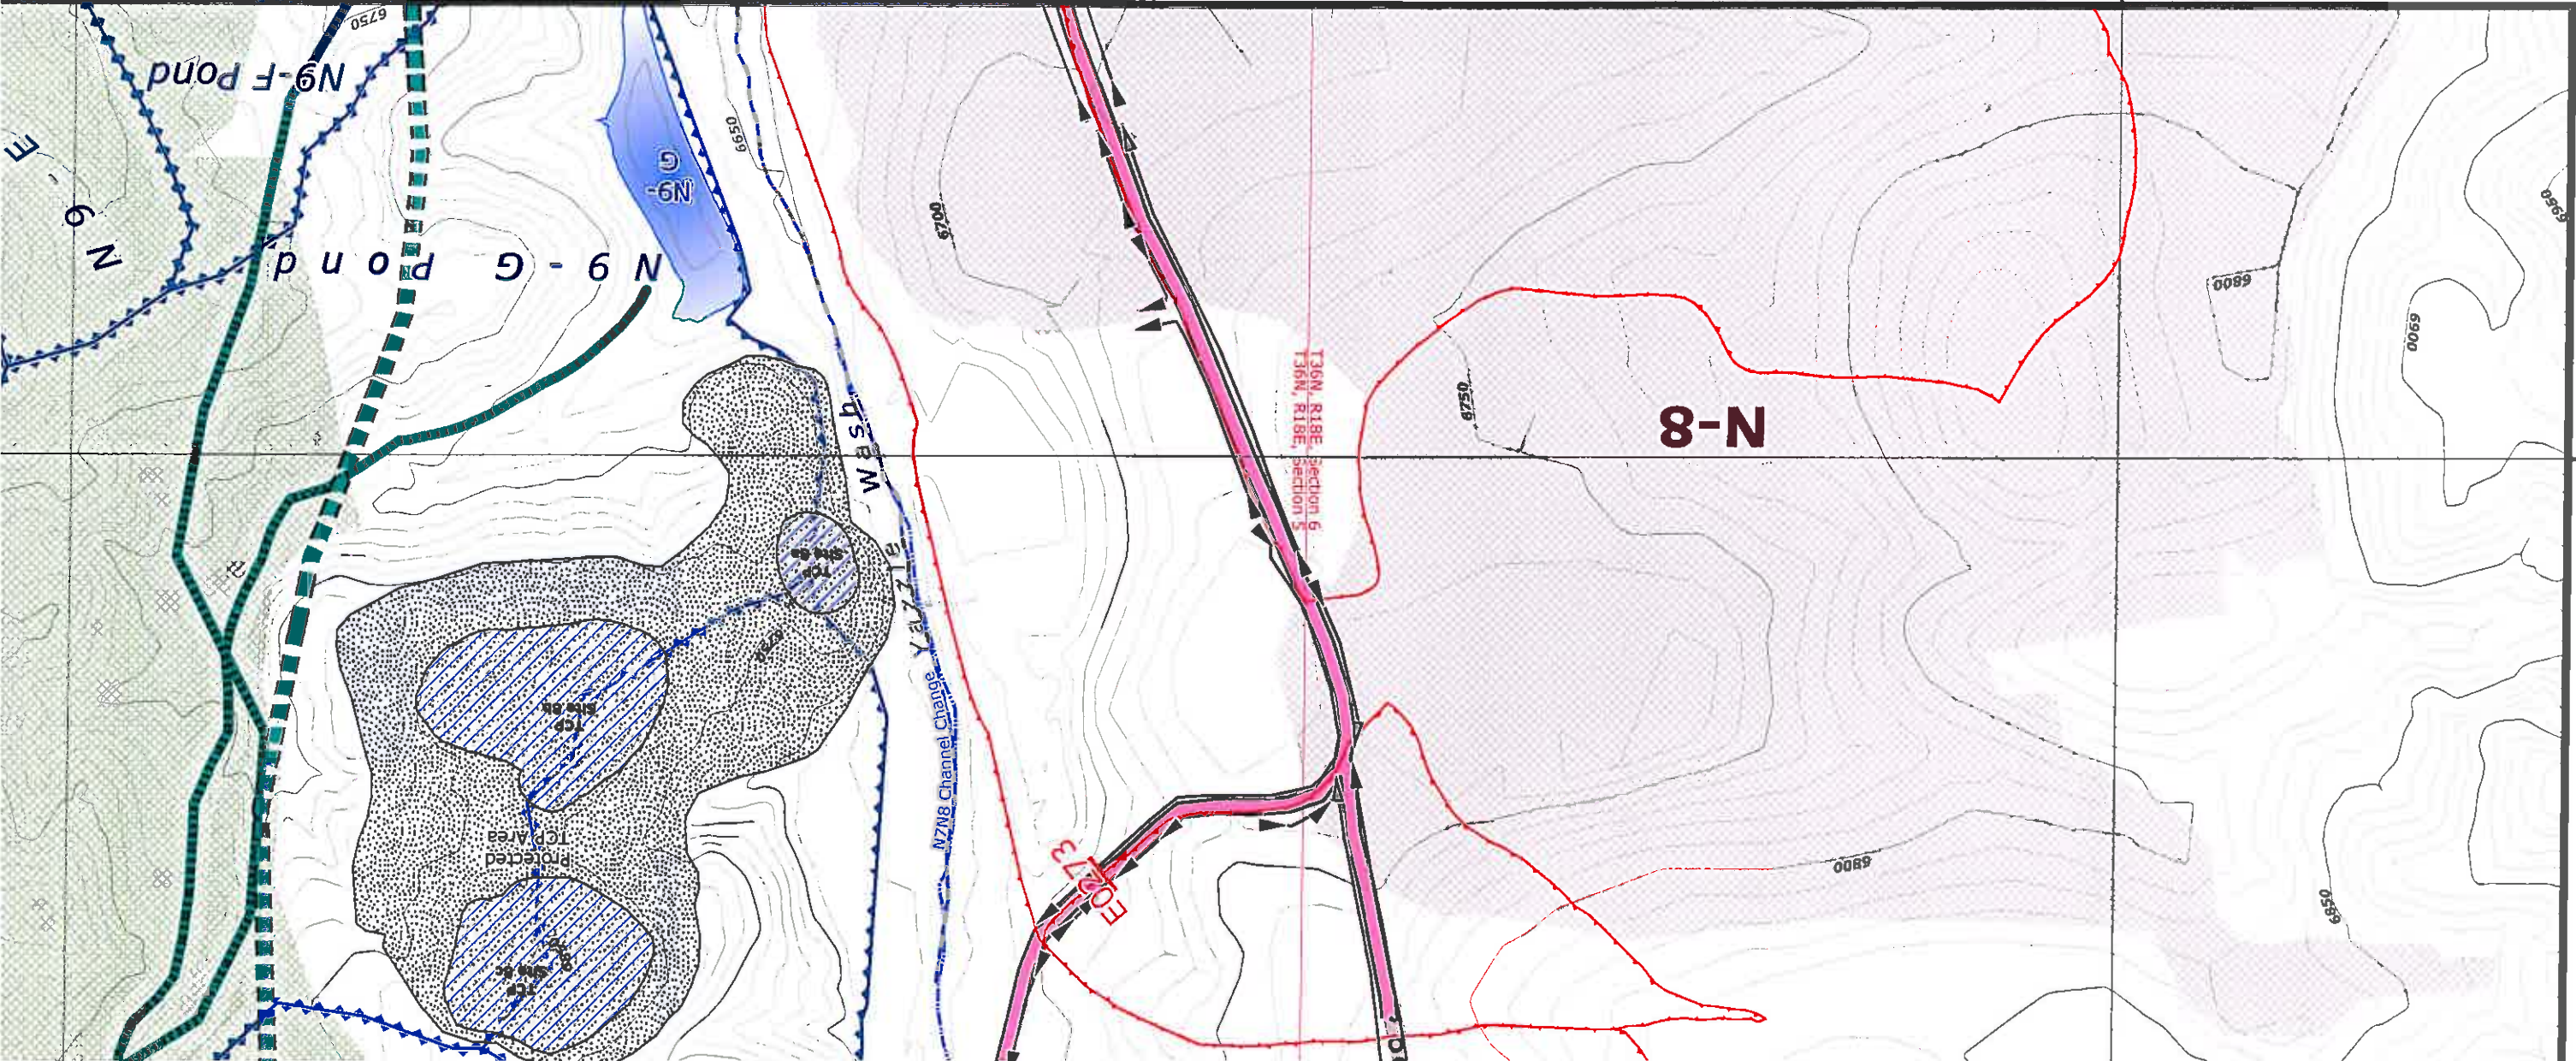

85400 NOTES:

1. SEE DRAWING NO. 85360 FOR THE MINING AFFECTED LANDS.
2. SEE DRAWING NO. 85405 FOR THE GENERAL LOCATION OF THESE STRUCTURES.
3. SEE DRAWING NO. 85460-85490 FOR THE MINE SUPPORT FACILITIES MAP.
4. SEE DRAWING NO. 93500 FOR THE LOCATION OF THE ENVIRONMENTAL MONITORING SITES.
5. SEE CHAPTERS 6-7 AND 20-26 FOR INFORMATION ON THE FACILITIES AND RECLAMATION PLAN.

"DRAINAGE DIRECTION ON FILL EMBANKMENTS ONLY APPLY WHEN MSHA SAFETY BERM EXISTS."

"PRIMARY ROADS HAVE BEEN CONSTRUCTED OR RECONSTRUCTED AS DESIGNED AND IN ACCORDANCE WITH THE APPROVED PLAN."

MAP REVISIONS	
CHK'D	DATE
JGS	Jan 14, 2005
JGS	Jun 15, 2005
JGS	Sep 30, 2005
JGS	Dec 15, 2009
JGS	Jan 20, 2006
JGS	Feb 4, 2006
JGS	Feb 24, 2006
GW	Apr 12, 2006
JGS	May 9, 2006
JGS	Jul 12, 2006
JGS	Aug 30, 2006
JGS	Dec 21, 2007
JGS	Apr 25, 2008
JGS	Jun 17, 2008
DESCRIPTION	
N09 5 Year Mineplan Rev	
N09 Facilities Revision	
N09 & N06 Facilities Revision	
N09 Sequence Revision	
OSM Response	
N06 Road As-Built Response	
N09 Facilities Revision	
TCPs and Roads Revision	
N09 Road As-Built	
Airport Rd / WW6 Waterline Revision	
Road Alignment Revision	
Software Upgrade / Mine-wide feature updates	
Airport Revision	
OSM Response	

ENGINEER'S CERTIFICATION

JAMES G. SCHLENVOGT
18782
CERTIFICATE NO.
REGISTERED PROFESSIONAL ENGINEER (CIVIL)
ARIZONA, U.S.A.
DATE SIGNED
EXPIRES 06/30/2011

James G. Schlenvogt
Engineering Manager
Peabody Western Coal Company

Date **SEP 25 2008**



Mine Area Facilities and Structures

- PWCC Buildings and Structures
- Coal Stockpile
- Scoria Pit
- PWCC Powerline
- Non-PWCC Powerline
- Explosives Storage Facility
- Non-PWCC Buildings / Residences

Water Impoundment Features

- Existing
- Proposed
- Reclaimed
- Impoundment/SAE Watershed Boundary

Culvert Features

- Existing
- Proposed
- Culvert Watershed Boundary

Mining Status Data

- Future Mining Areas
- Mined-Out Areas
- Highwall (7/6/1990)

Drainages and Diversions

- Major Drainage
- Road Drainage Direction
- Diversions

Other Water Features


- PWCC Water Line
- Navajo Water Well
- Sewage Facility / Lagoon

Administrative Boundaries


- 01 Permit Line
- ID Permit Line
- PWCC Lease Line
- Pre-Law Areas
- Navajo-Hopi Partition Line


Transport Features


- PWCC Convey
- SRP/NGS Rail
- PWCC
- Permit 01
- Permit 1D
- Non-Mining Related R
- Non-Mining Highway

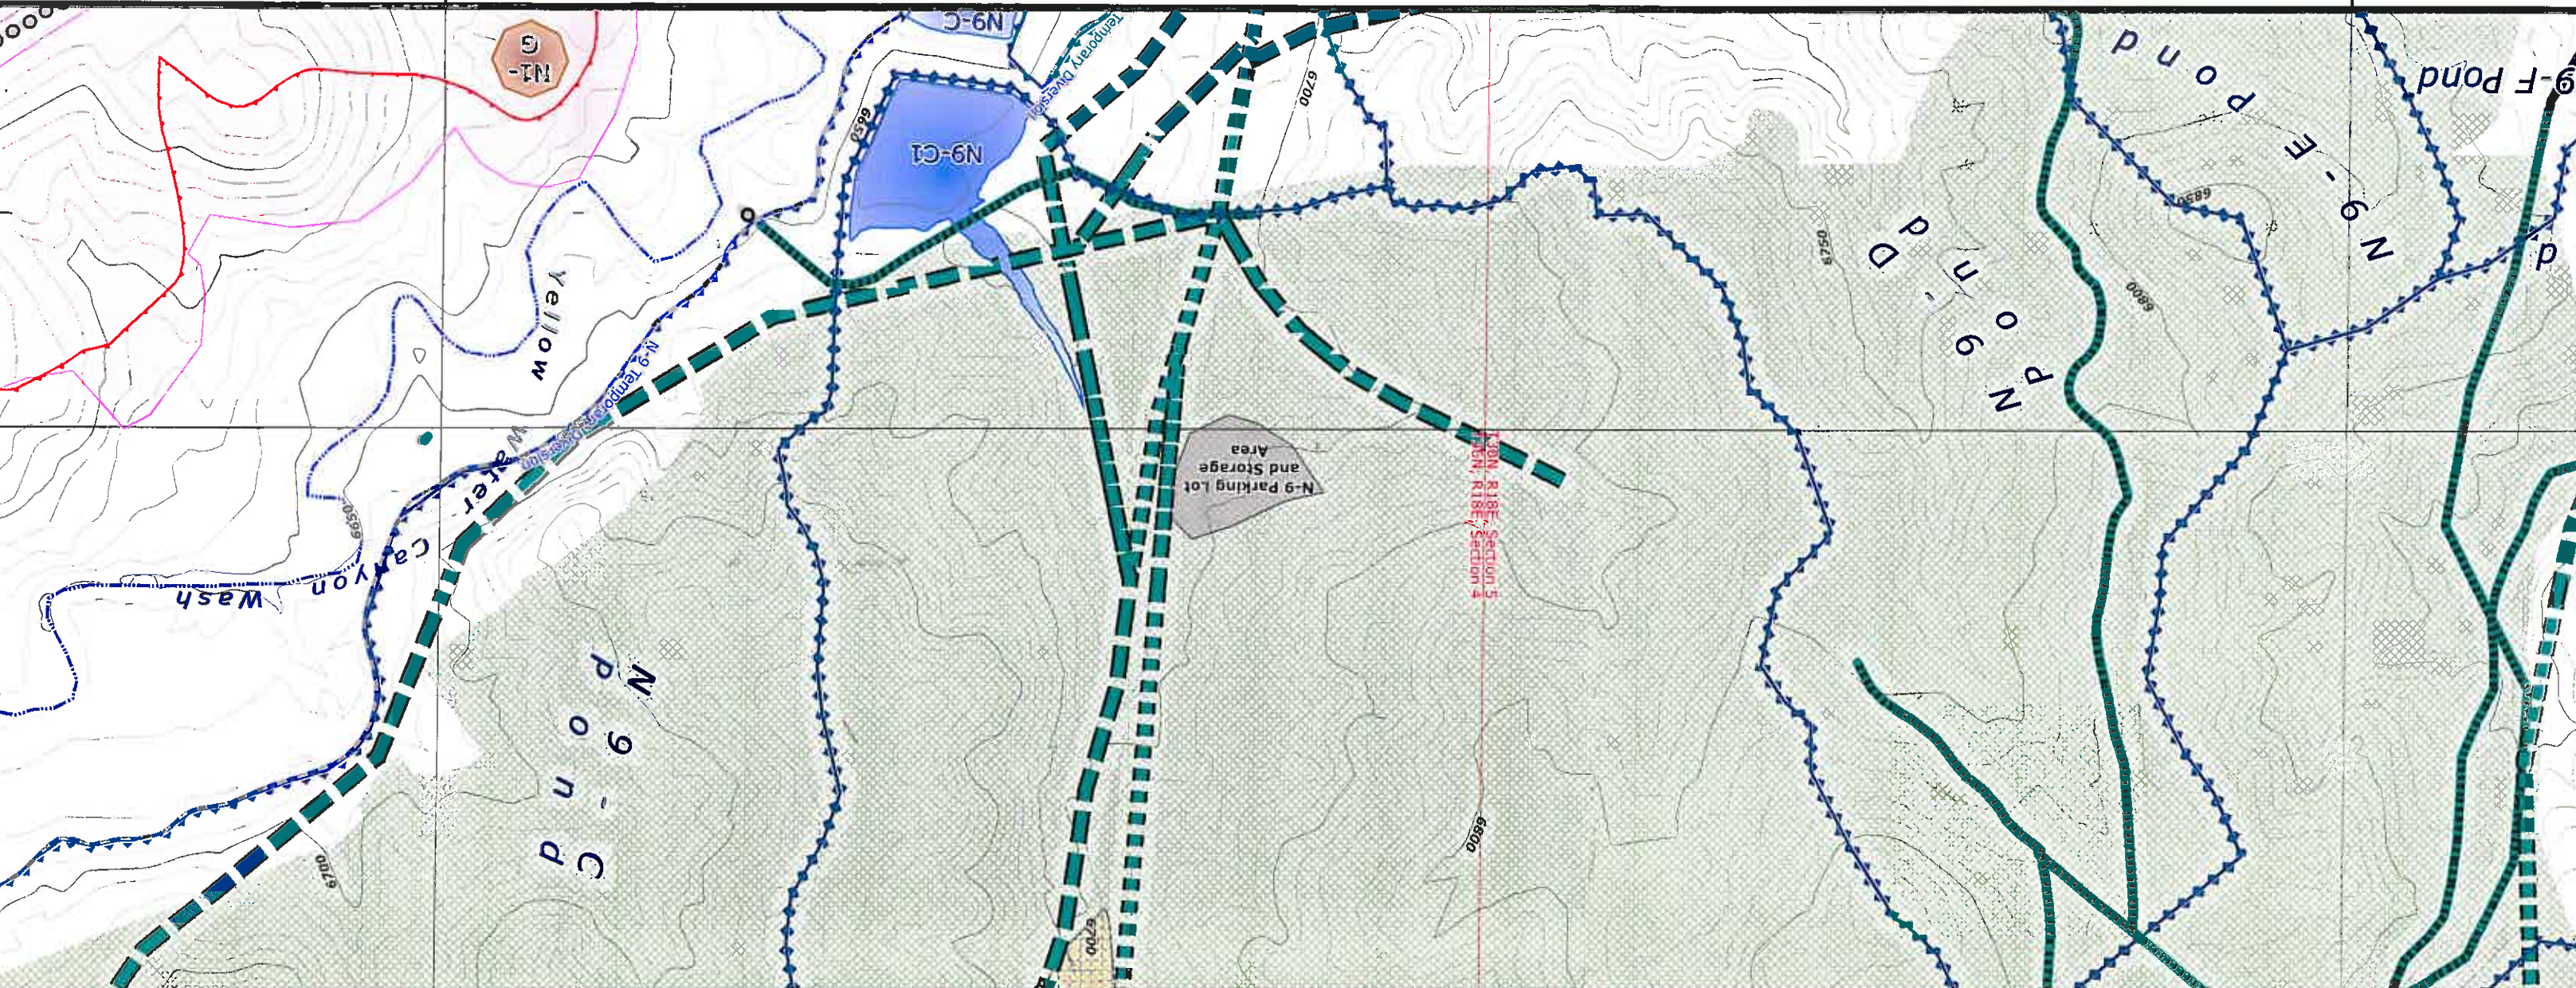



PEABODY
WESTERN
Black Mesa Complex
 PO Box 650
 Kayenta, Arizona 86033

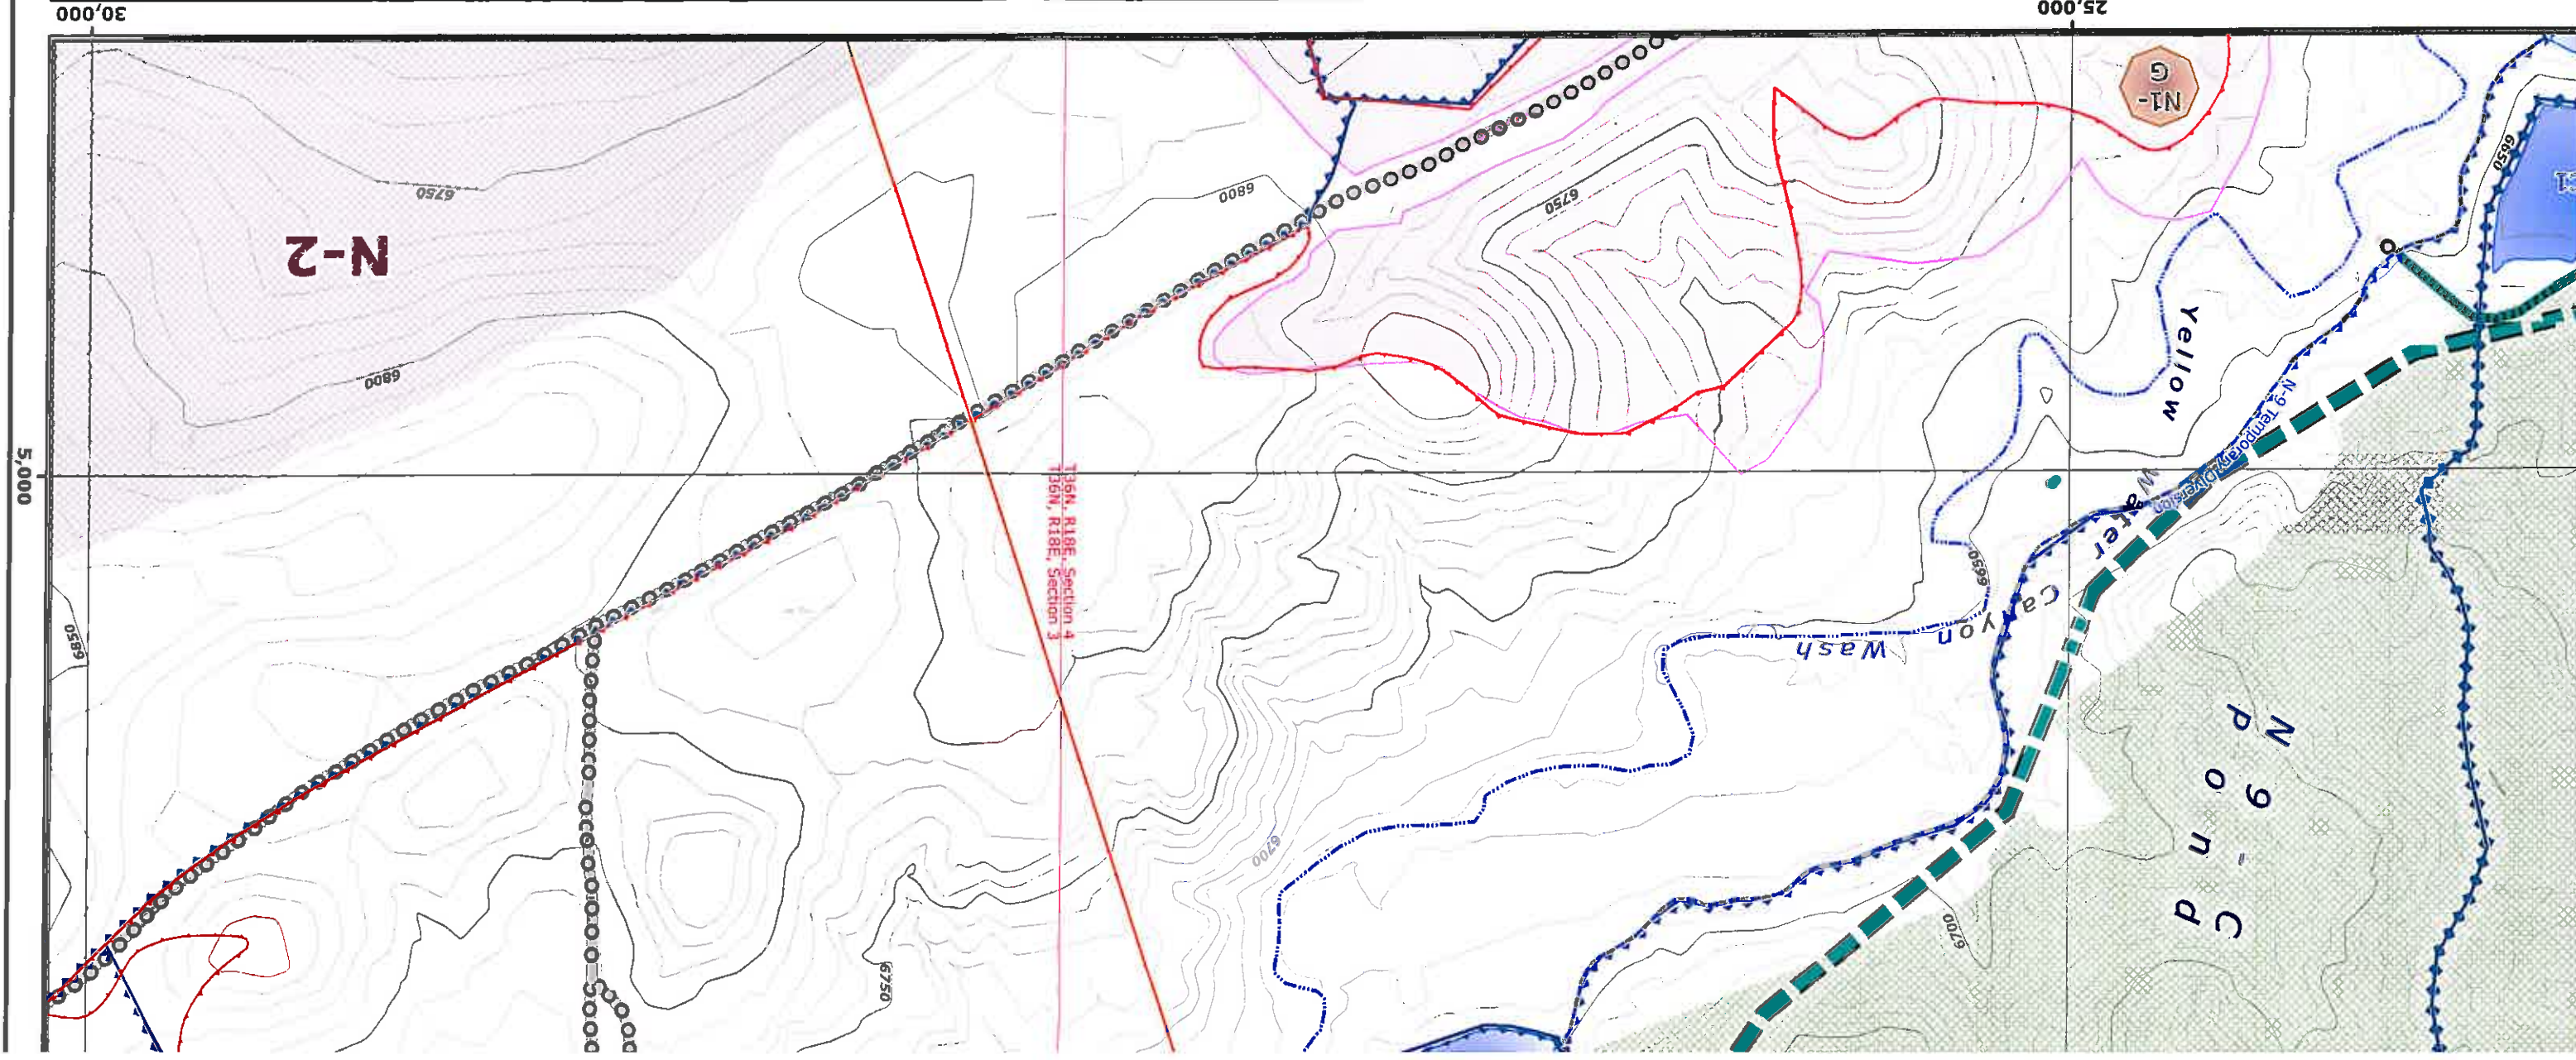

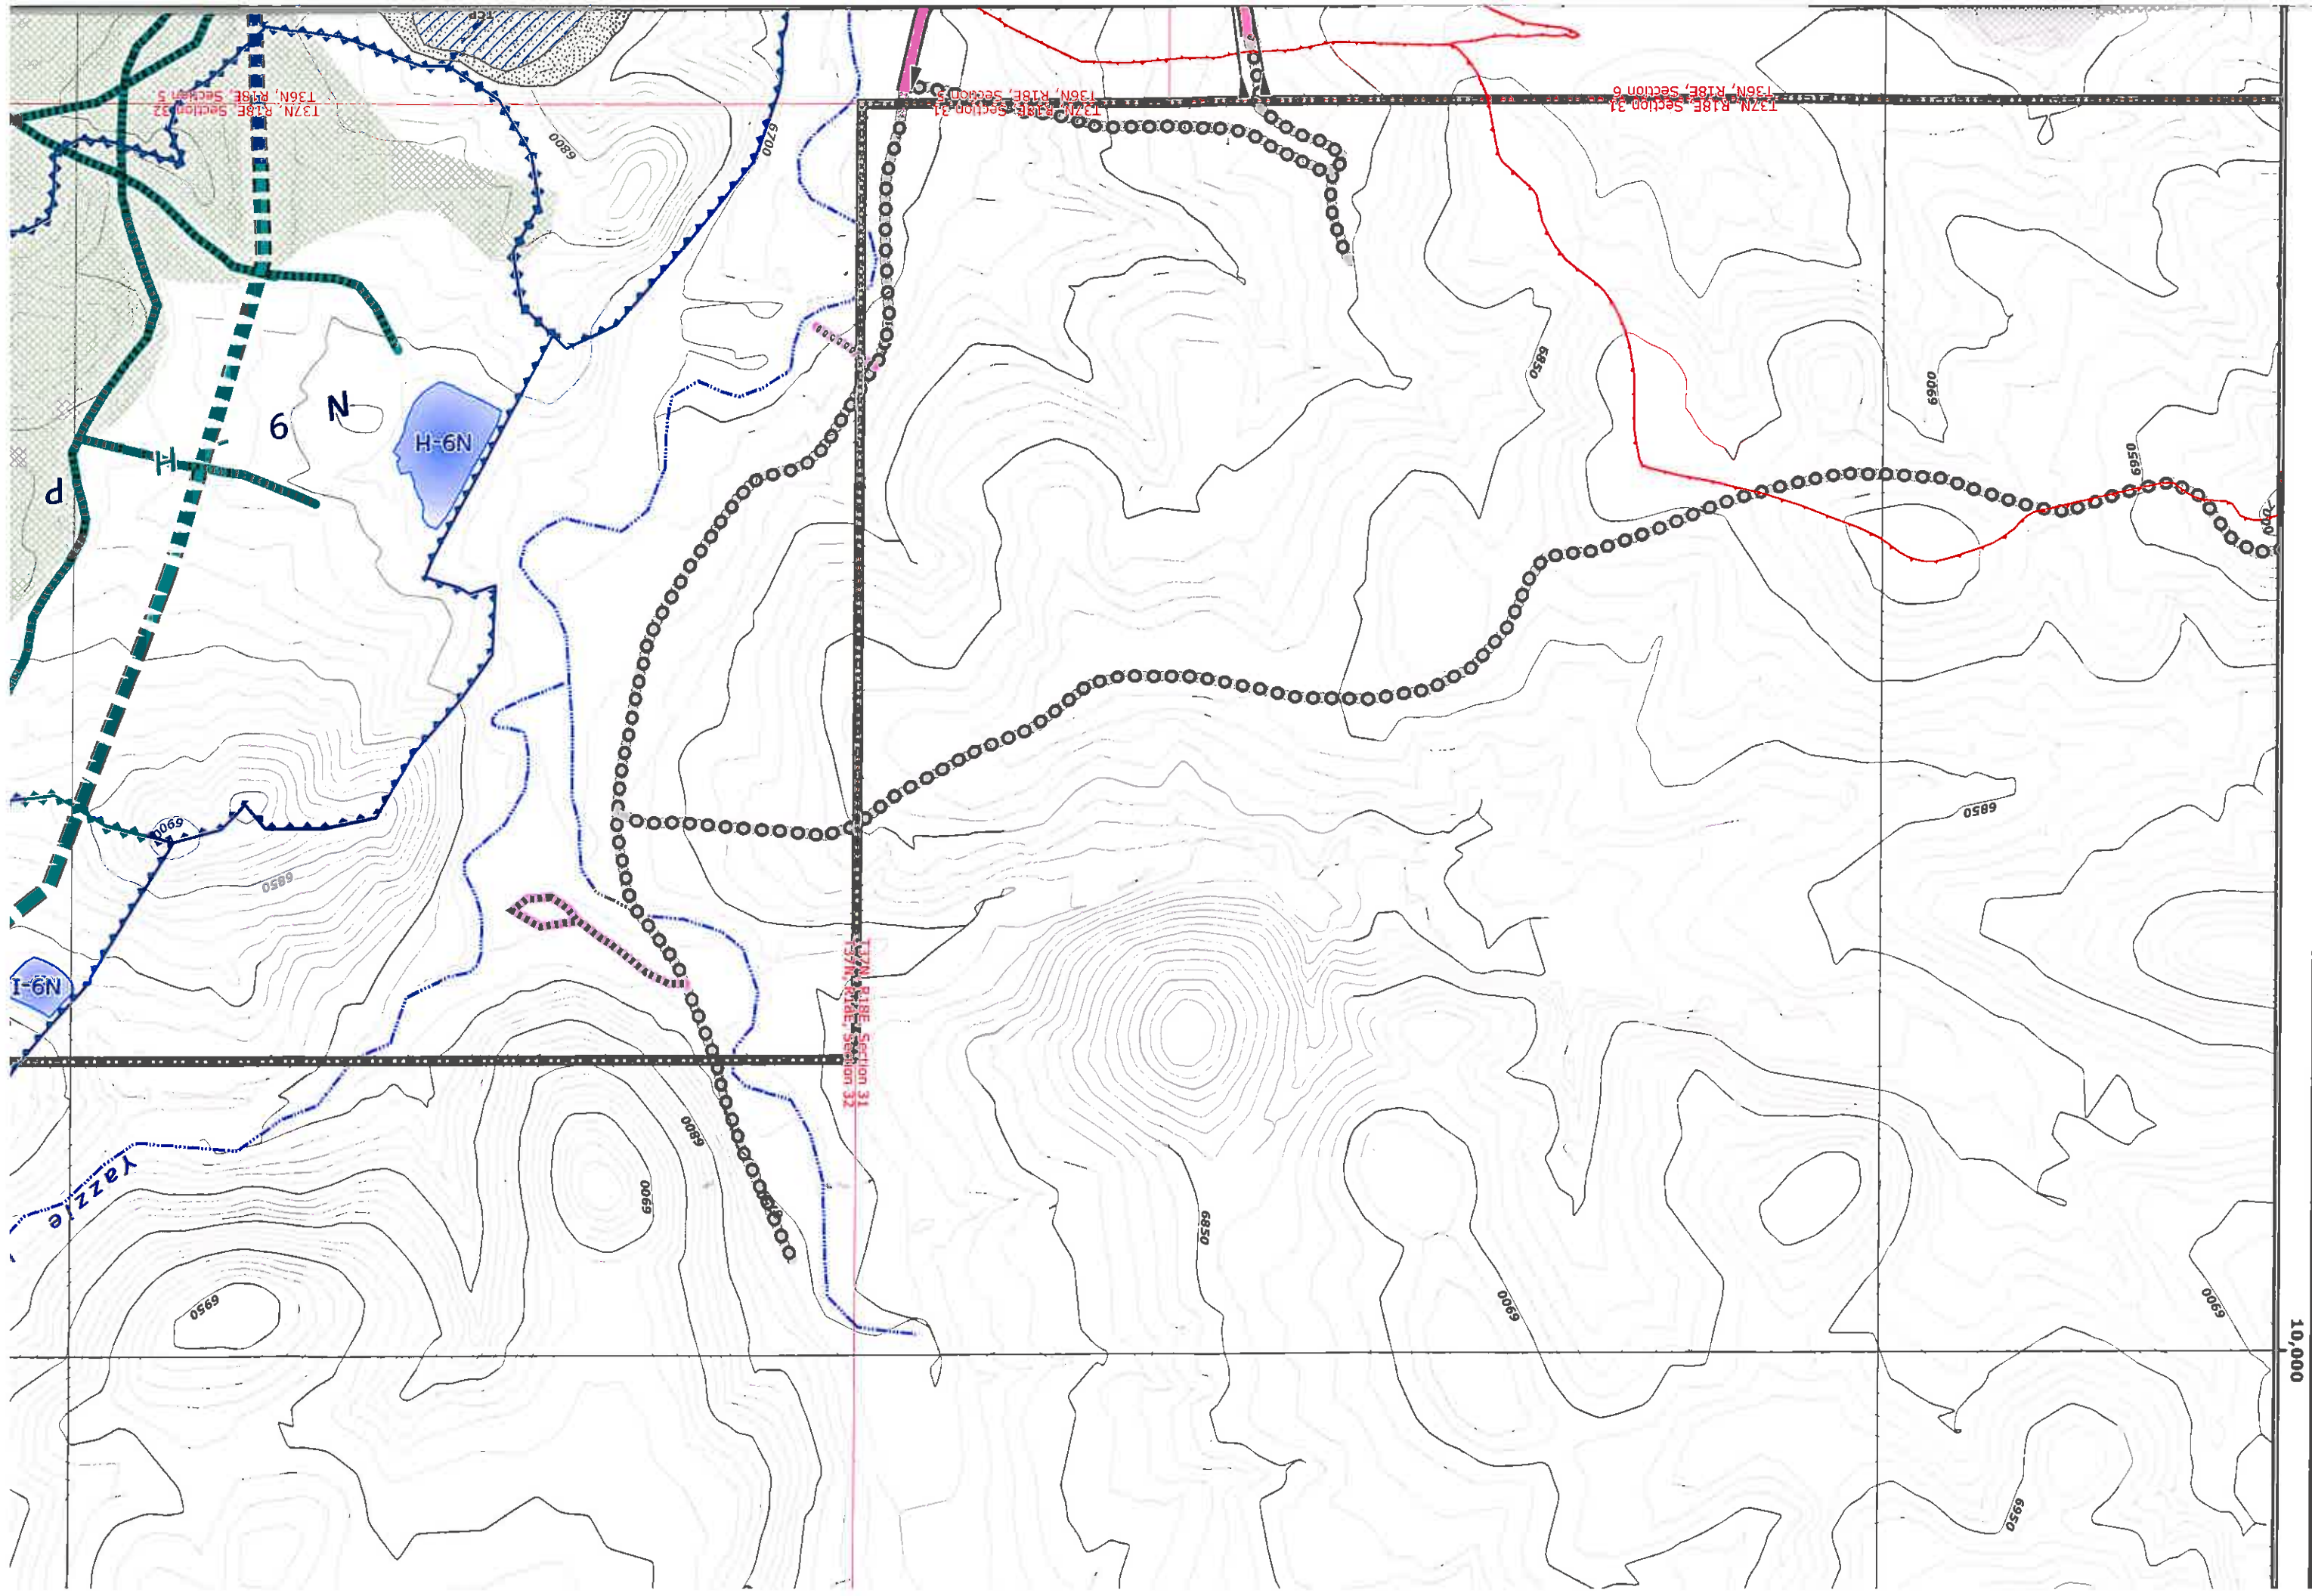

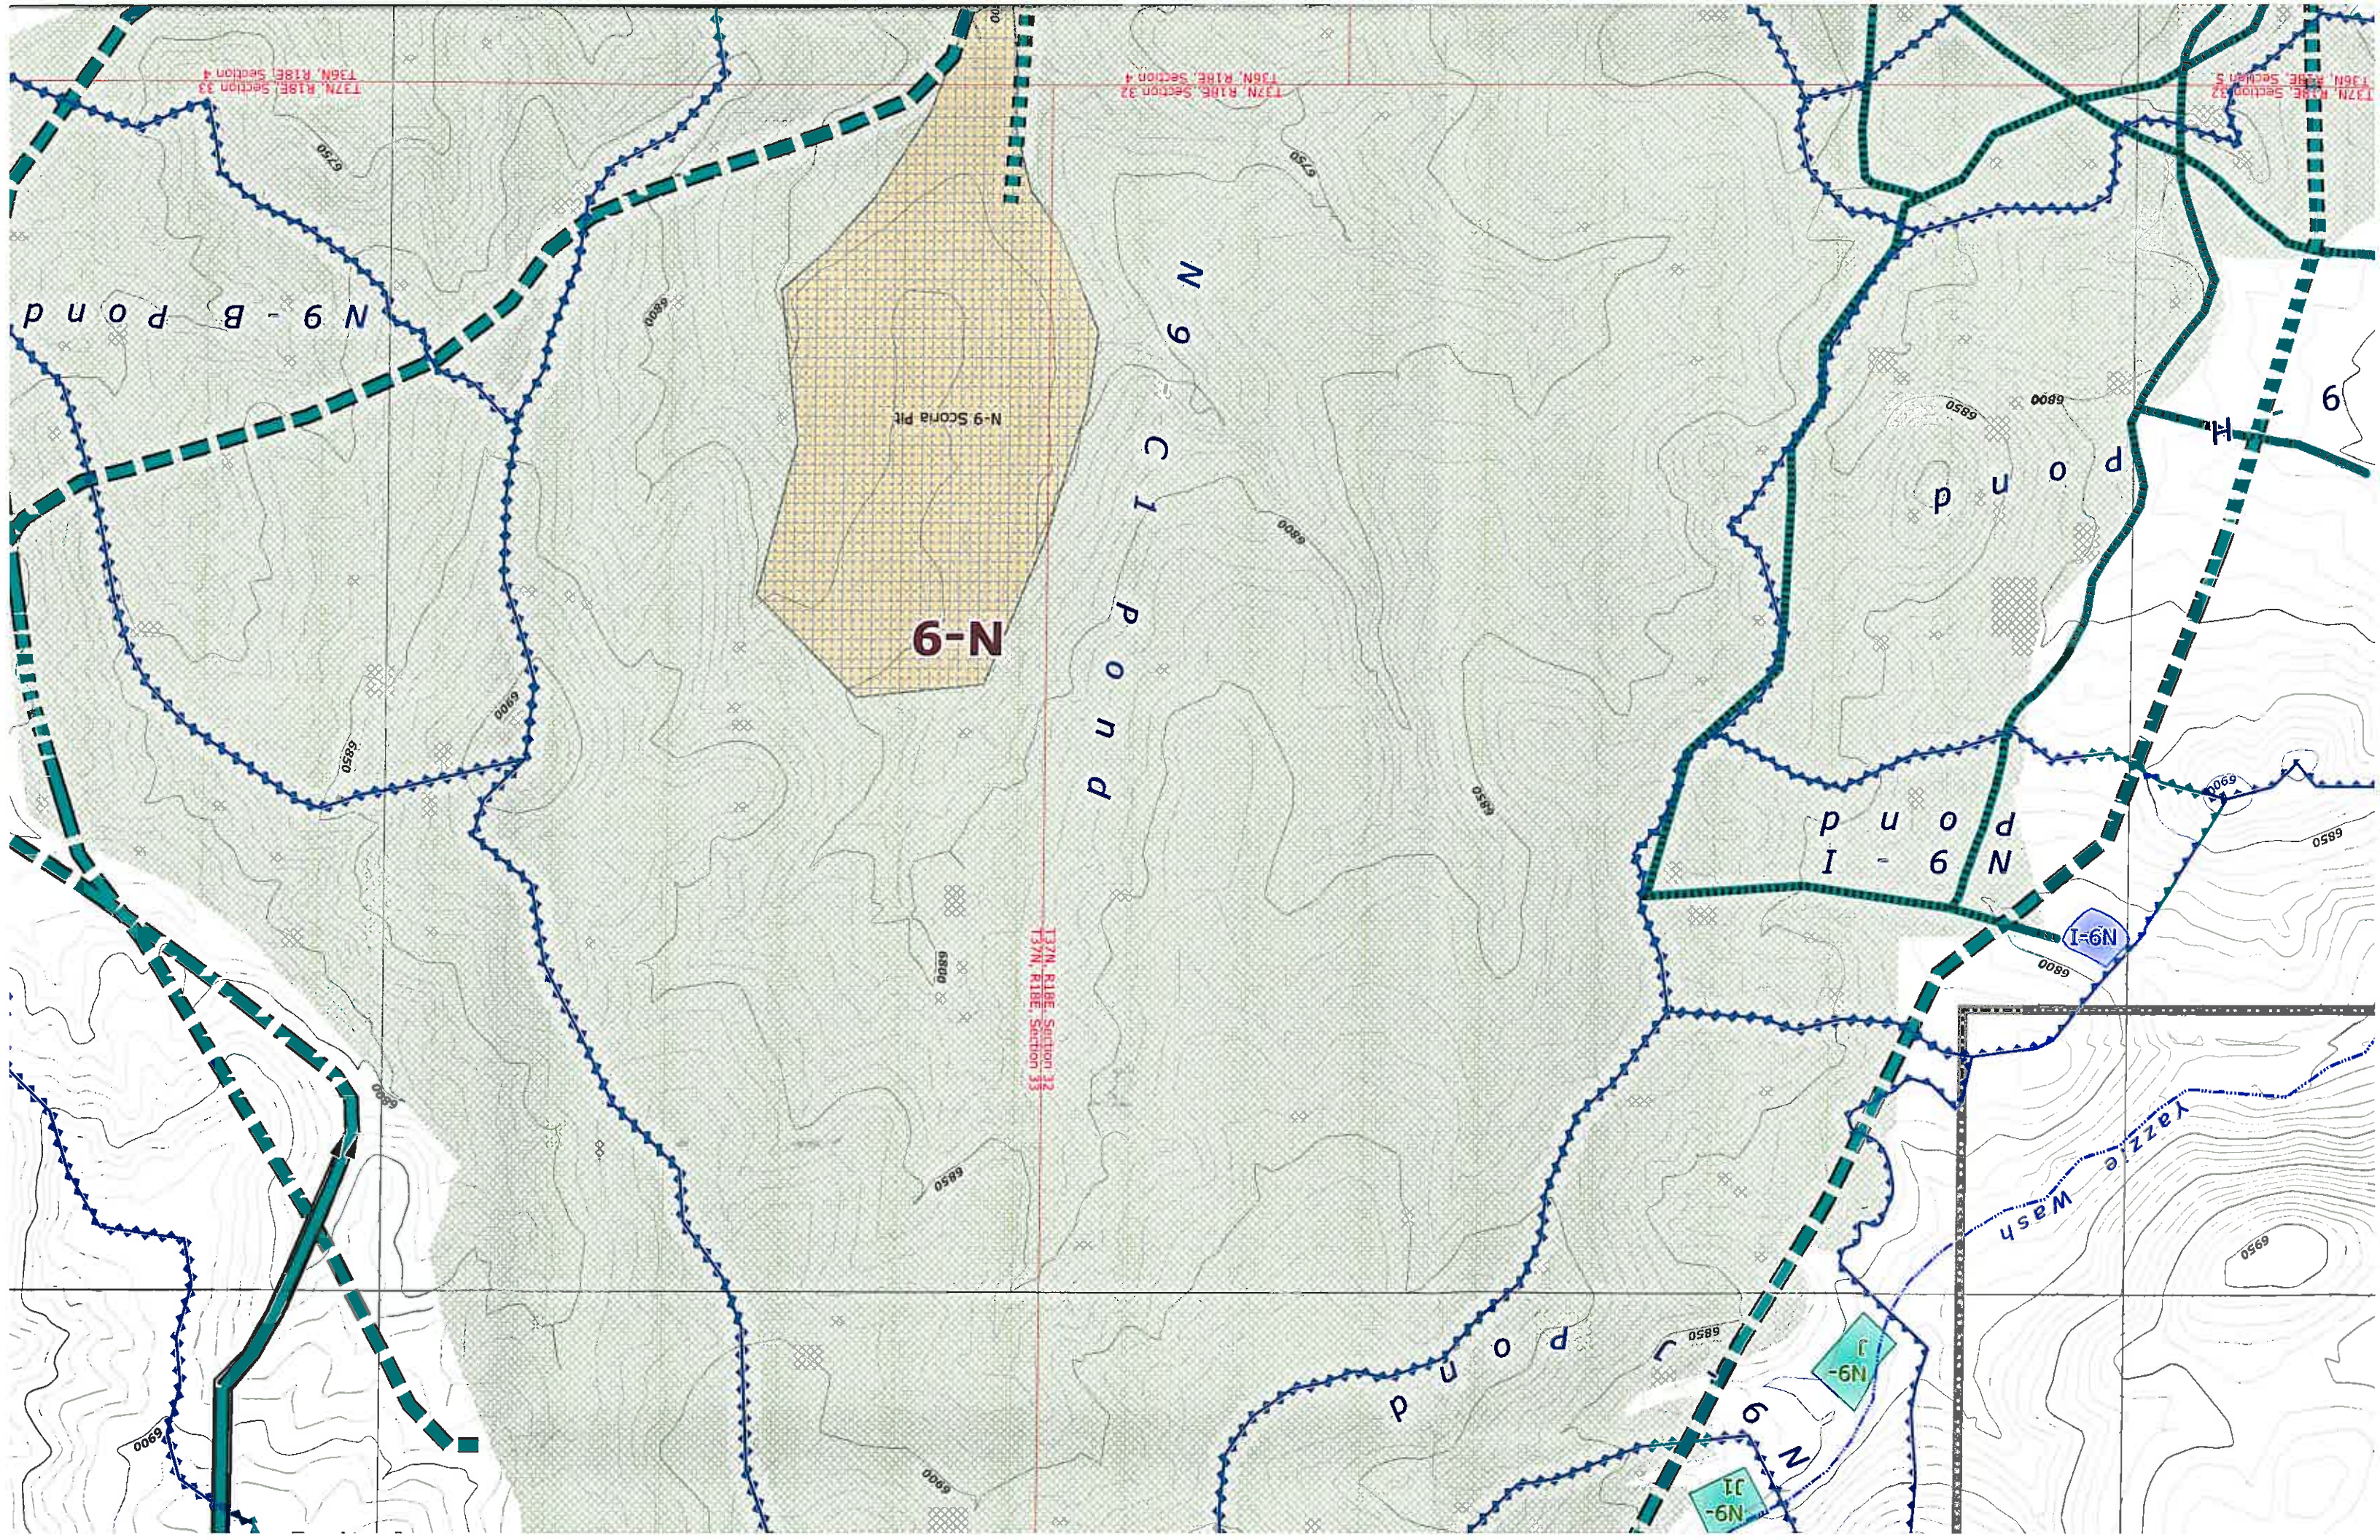


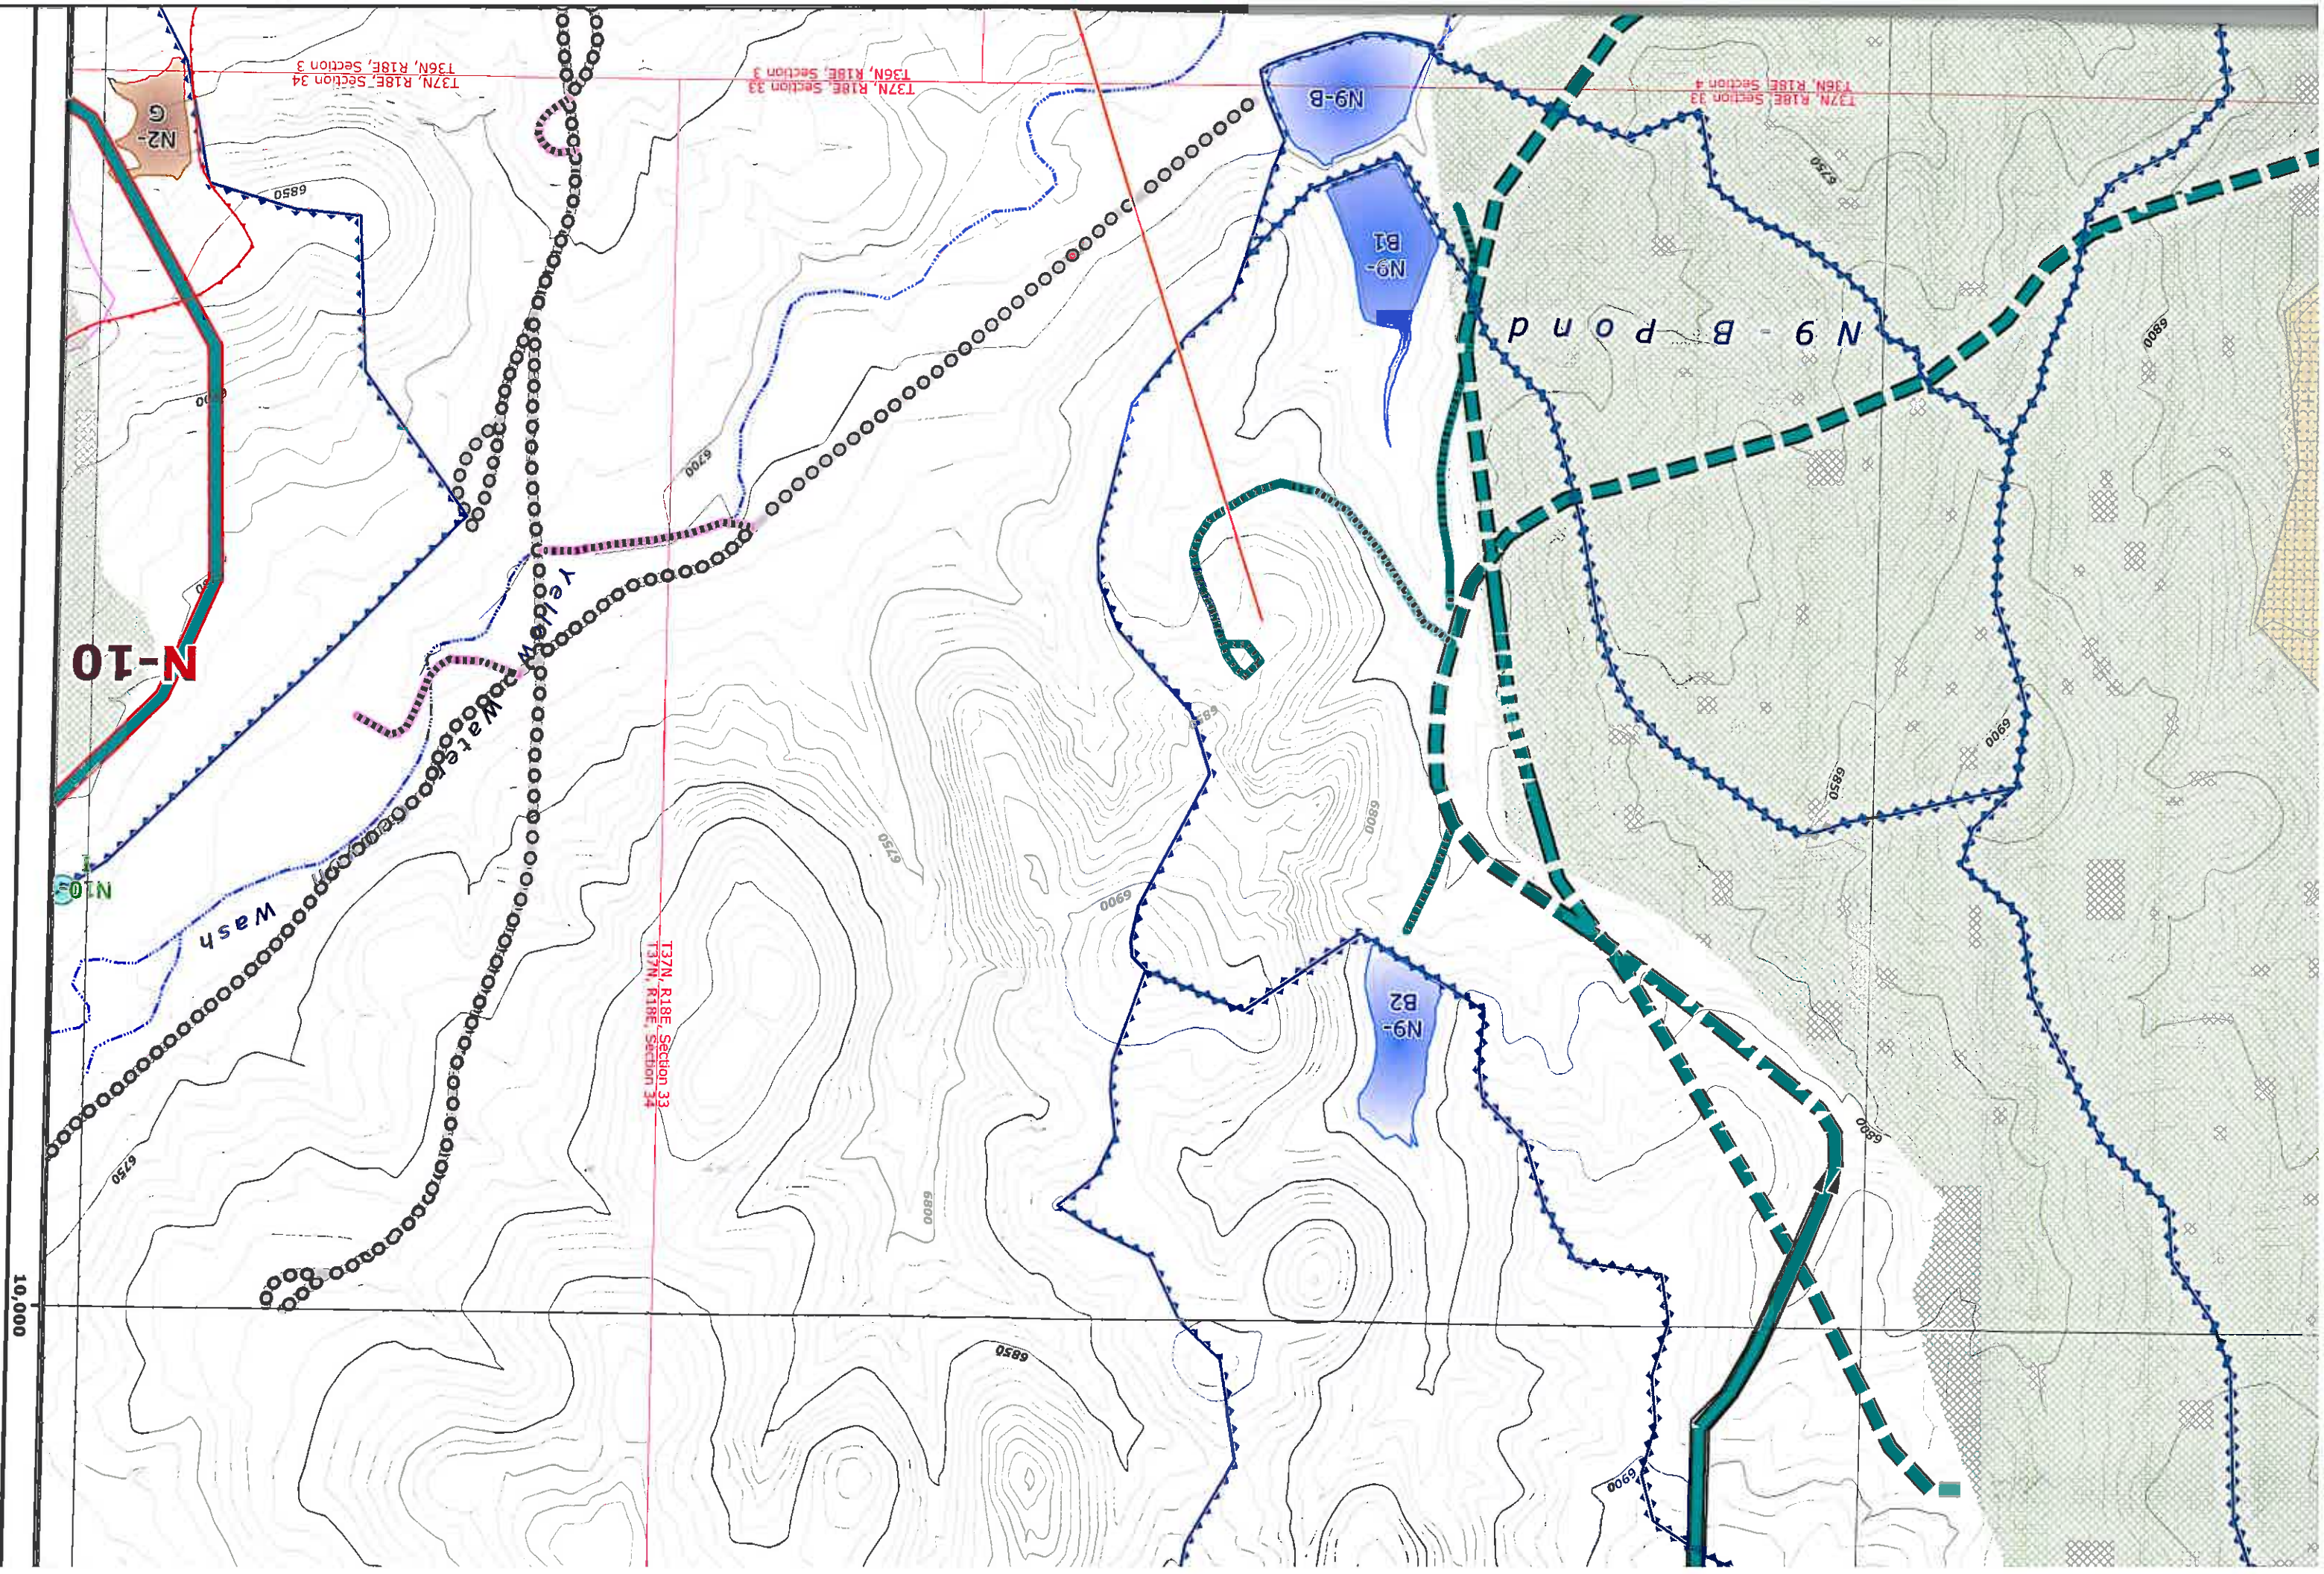


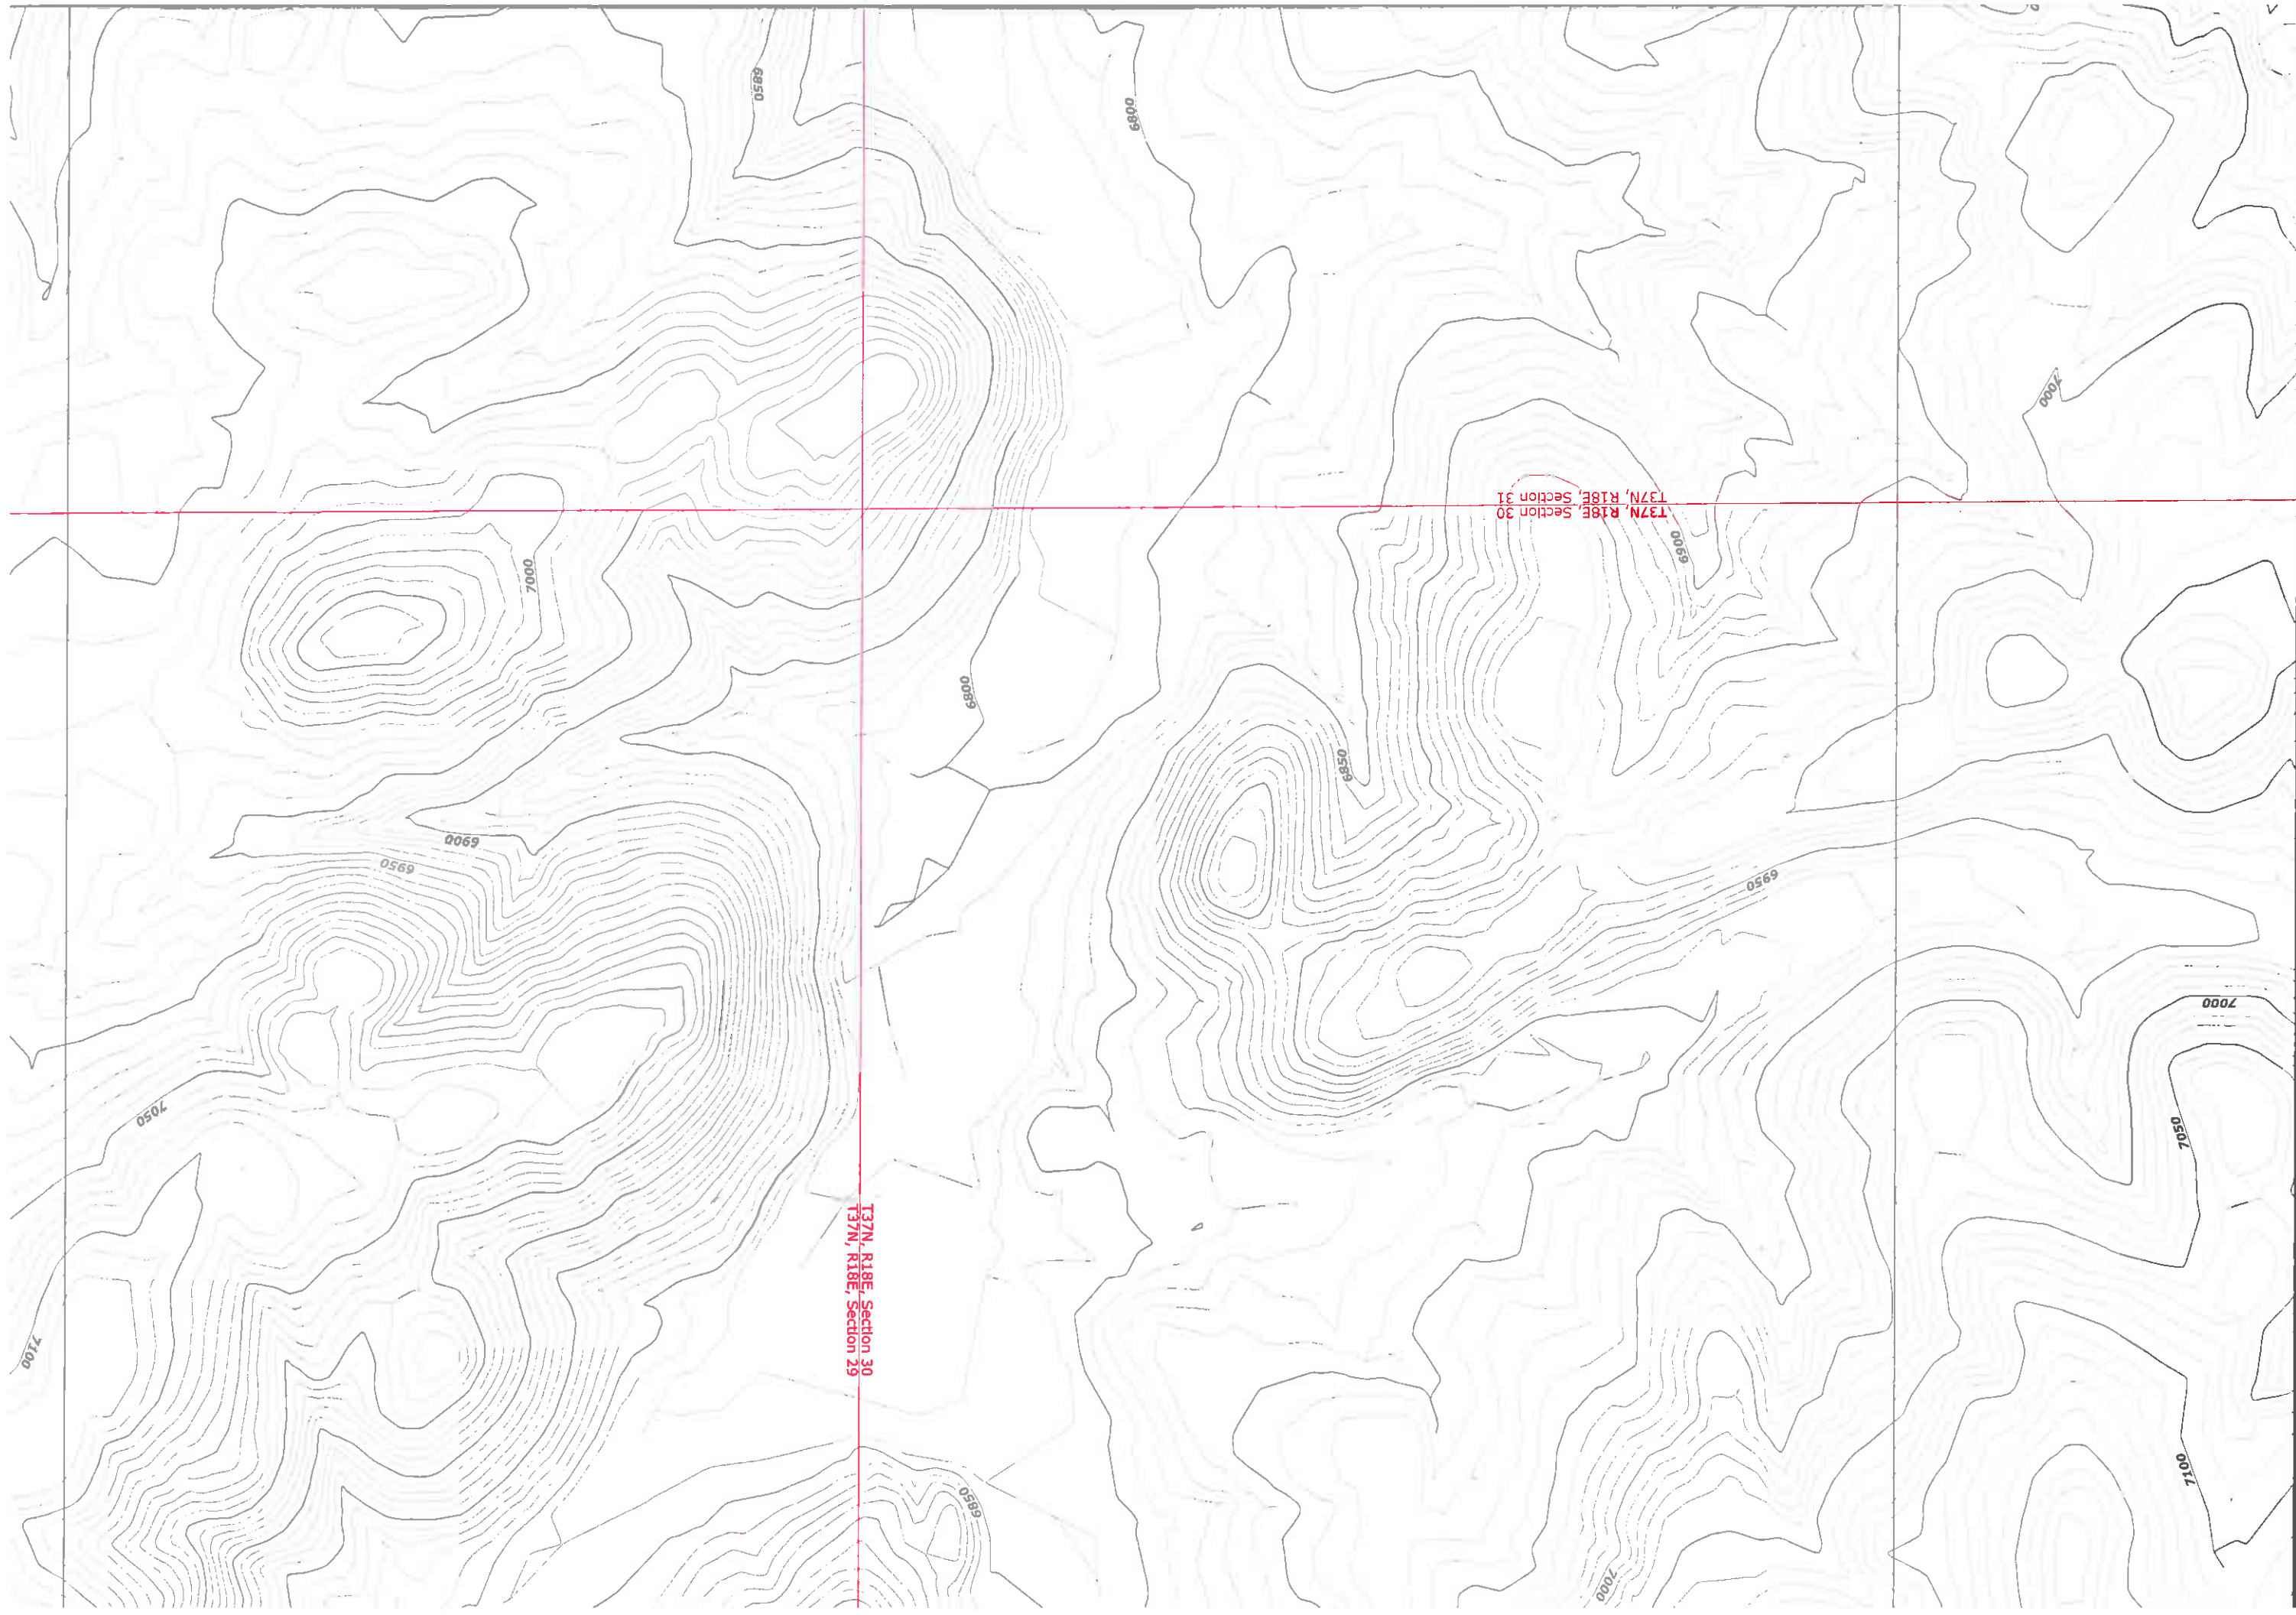

T37N, R18E, Section 30
T37N, R18E, Section 29

T37N, R18E, Section 30
T37N, R18E, Section 31

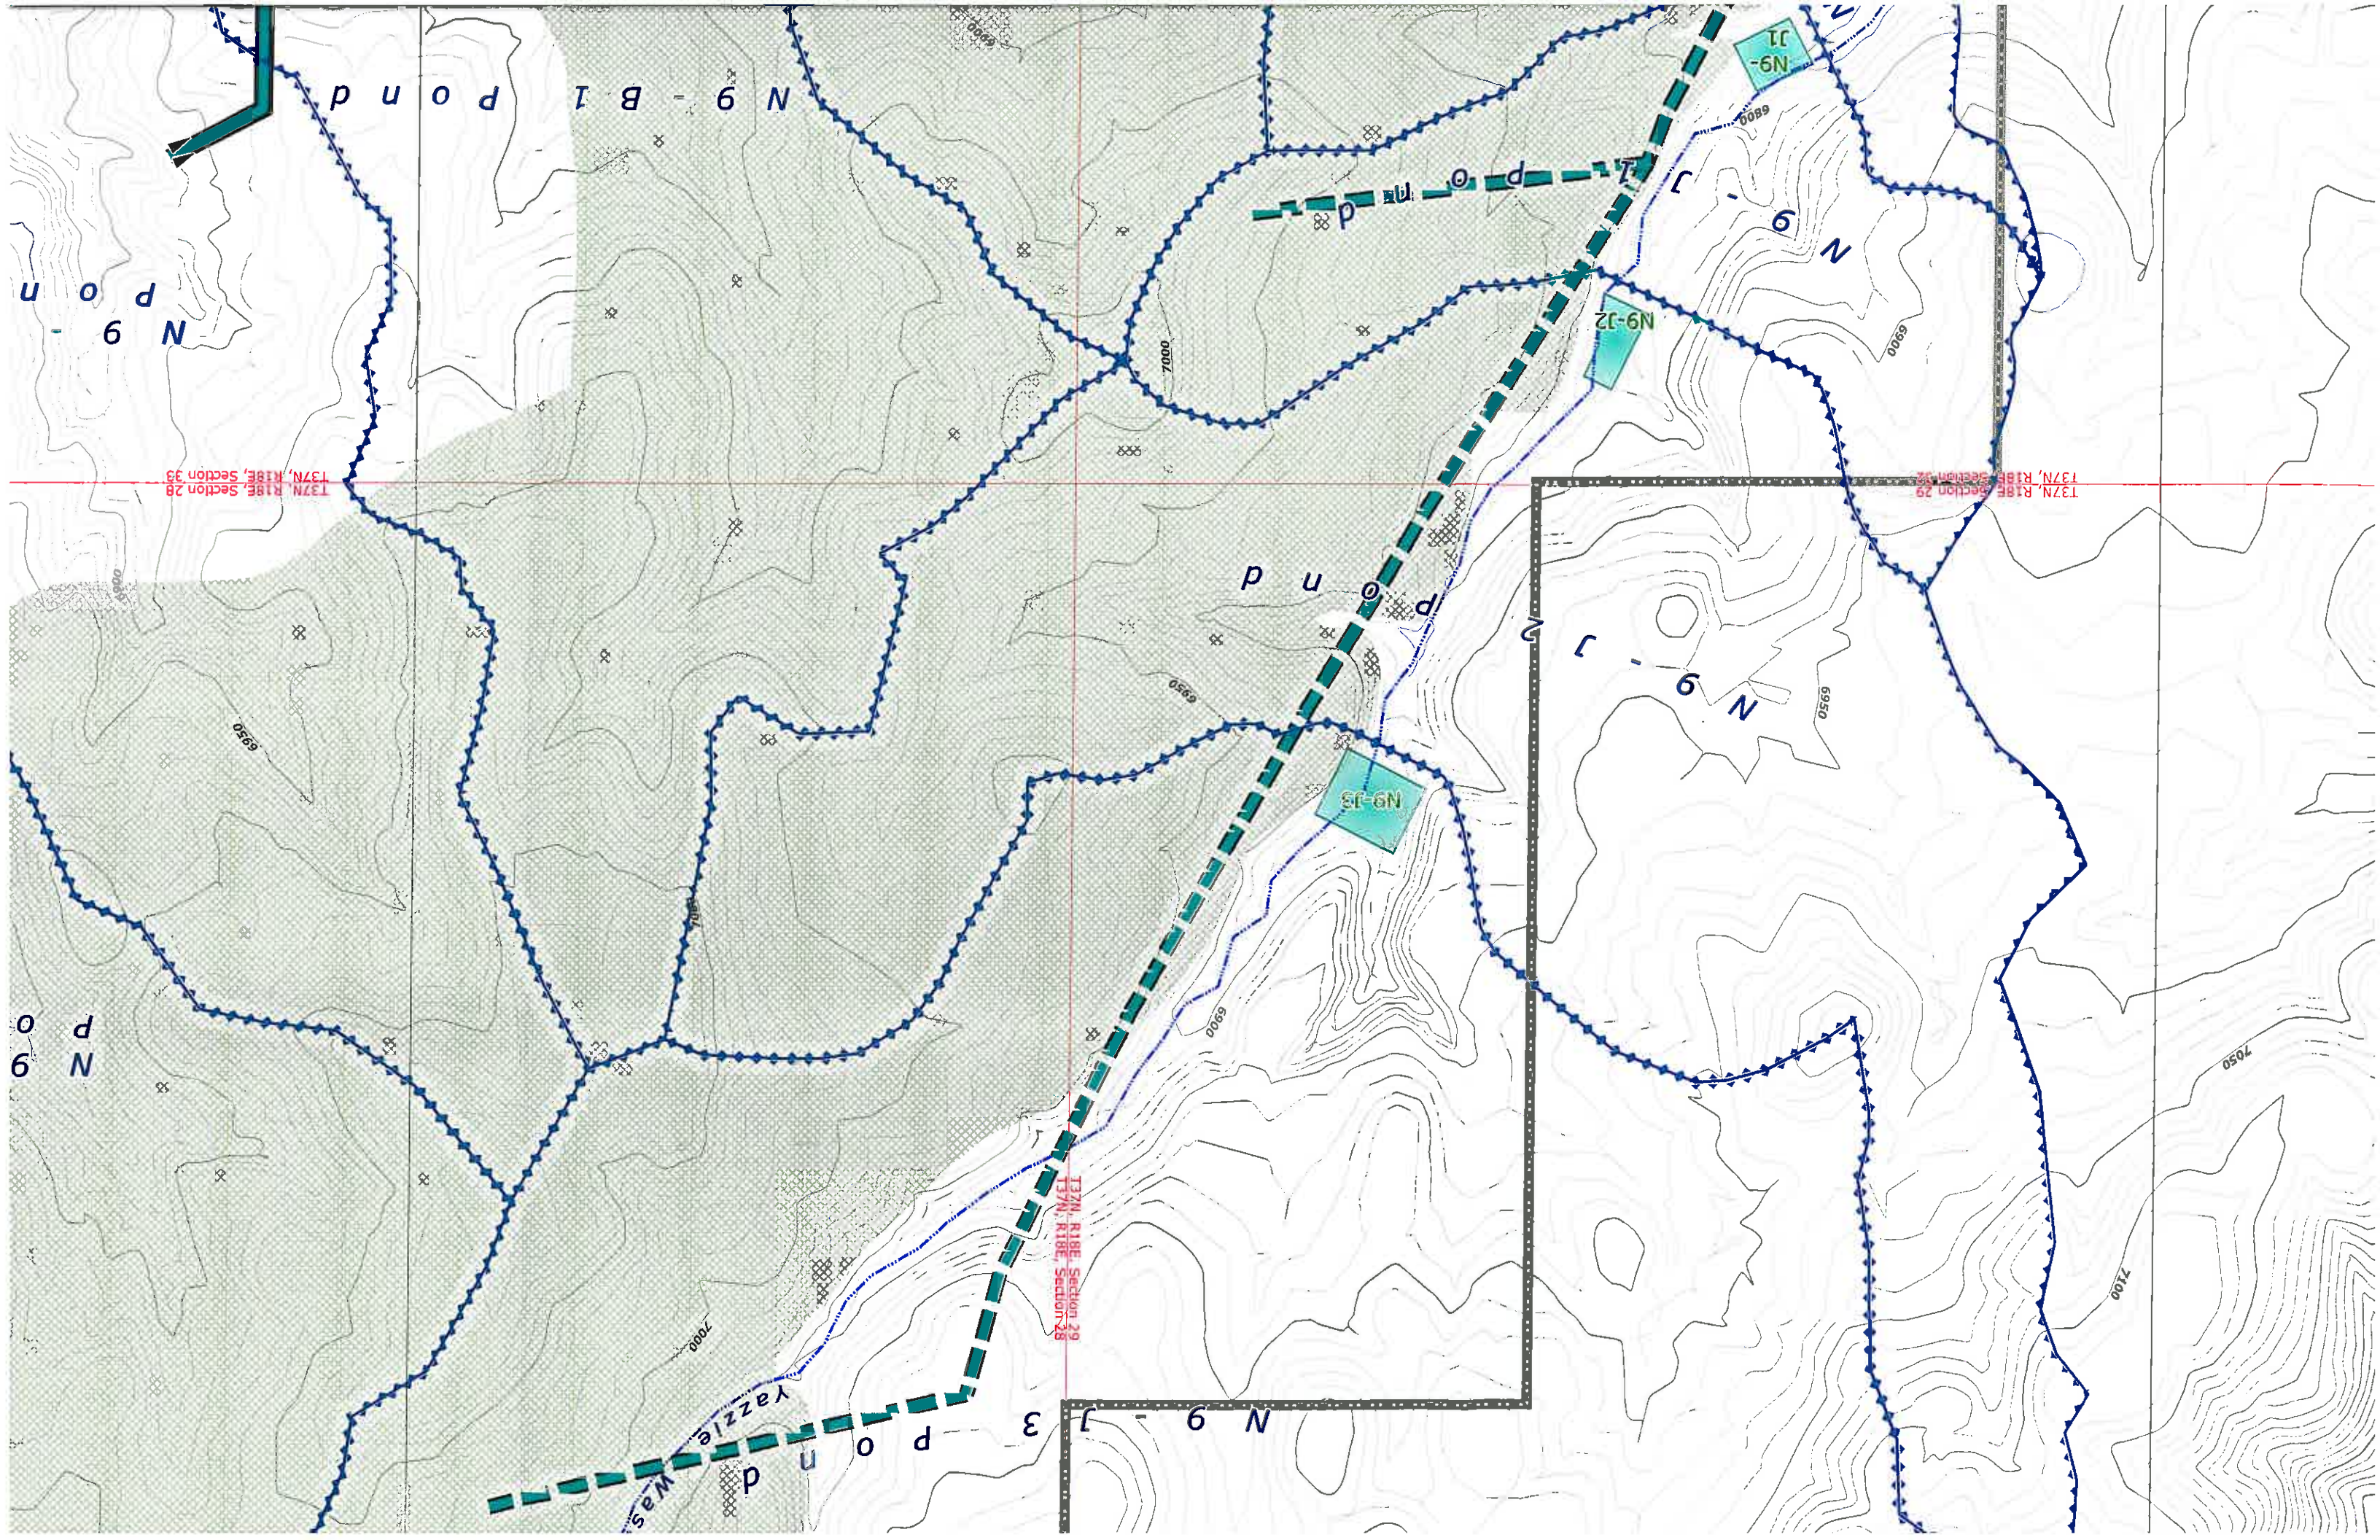


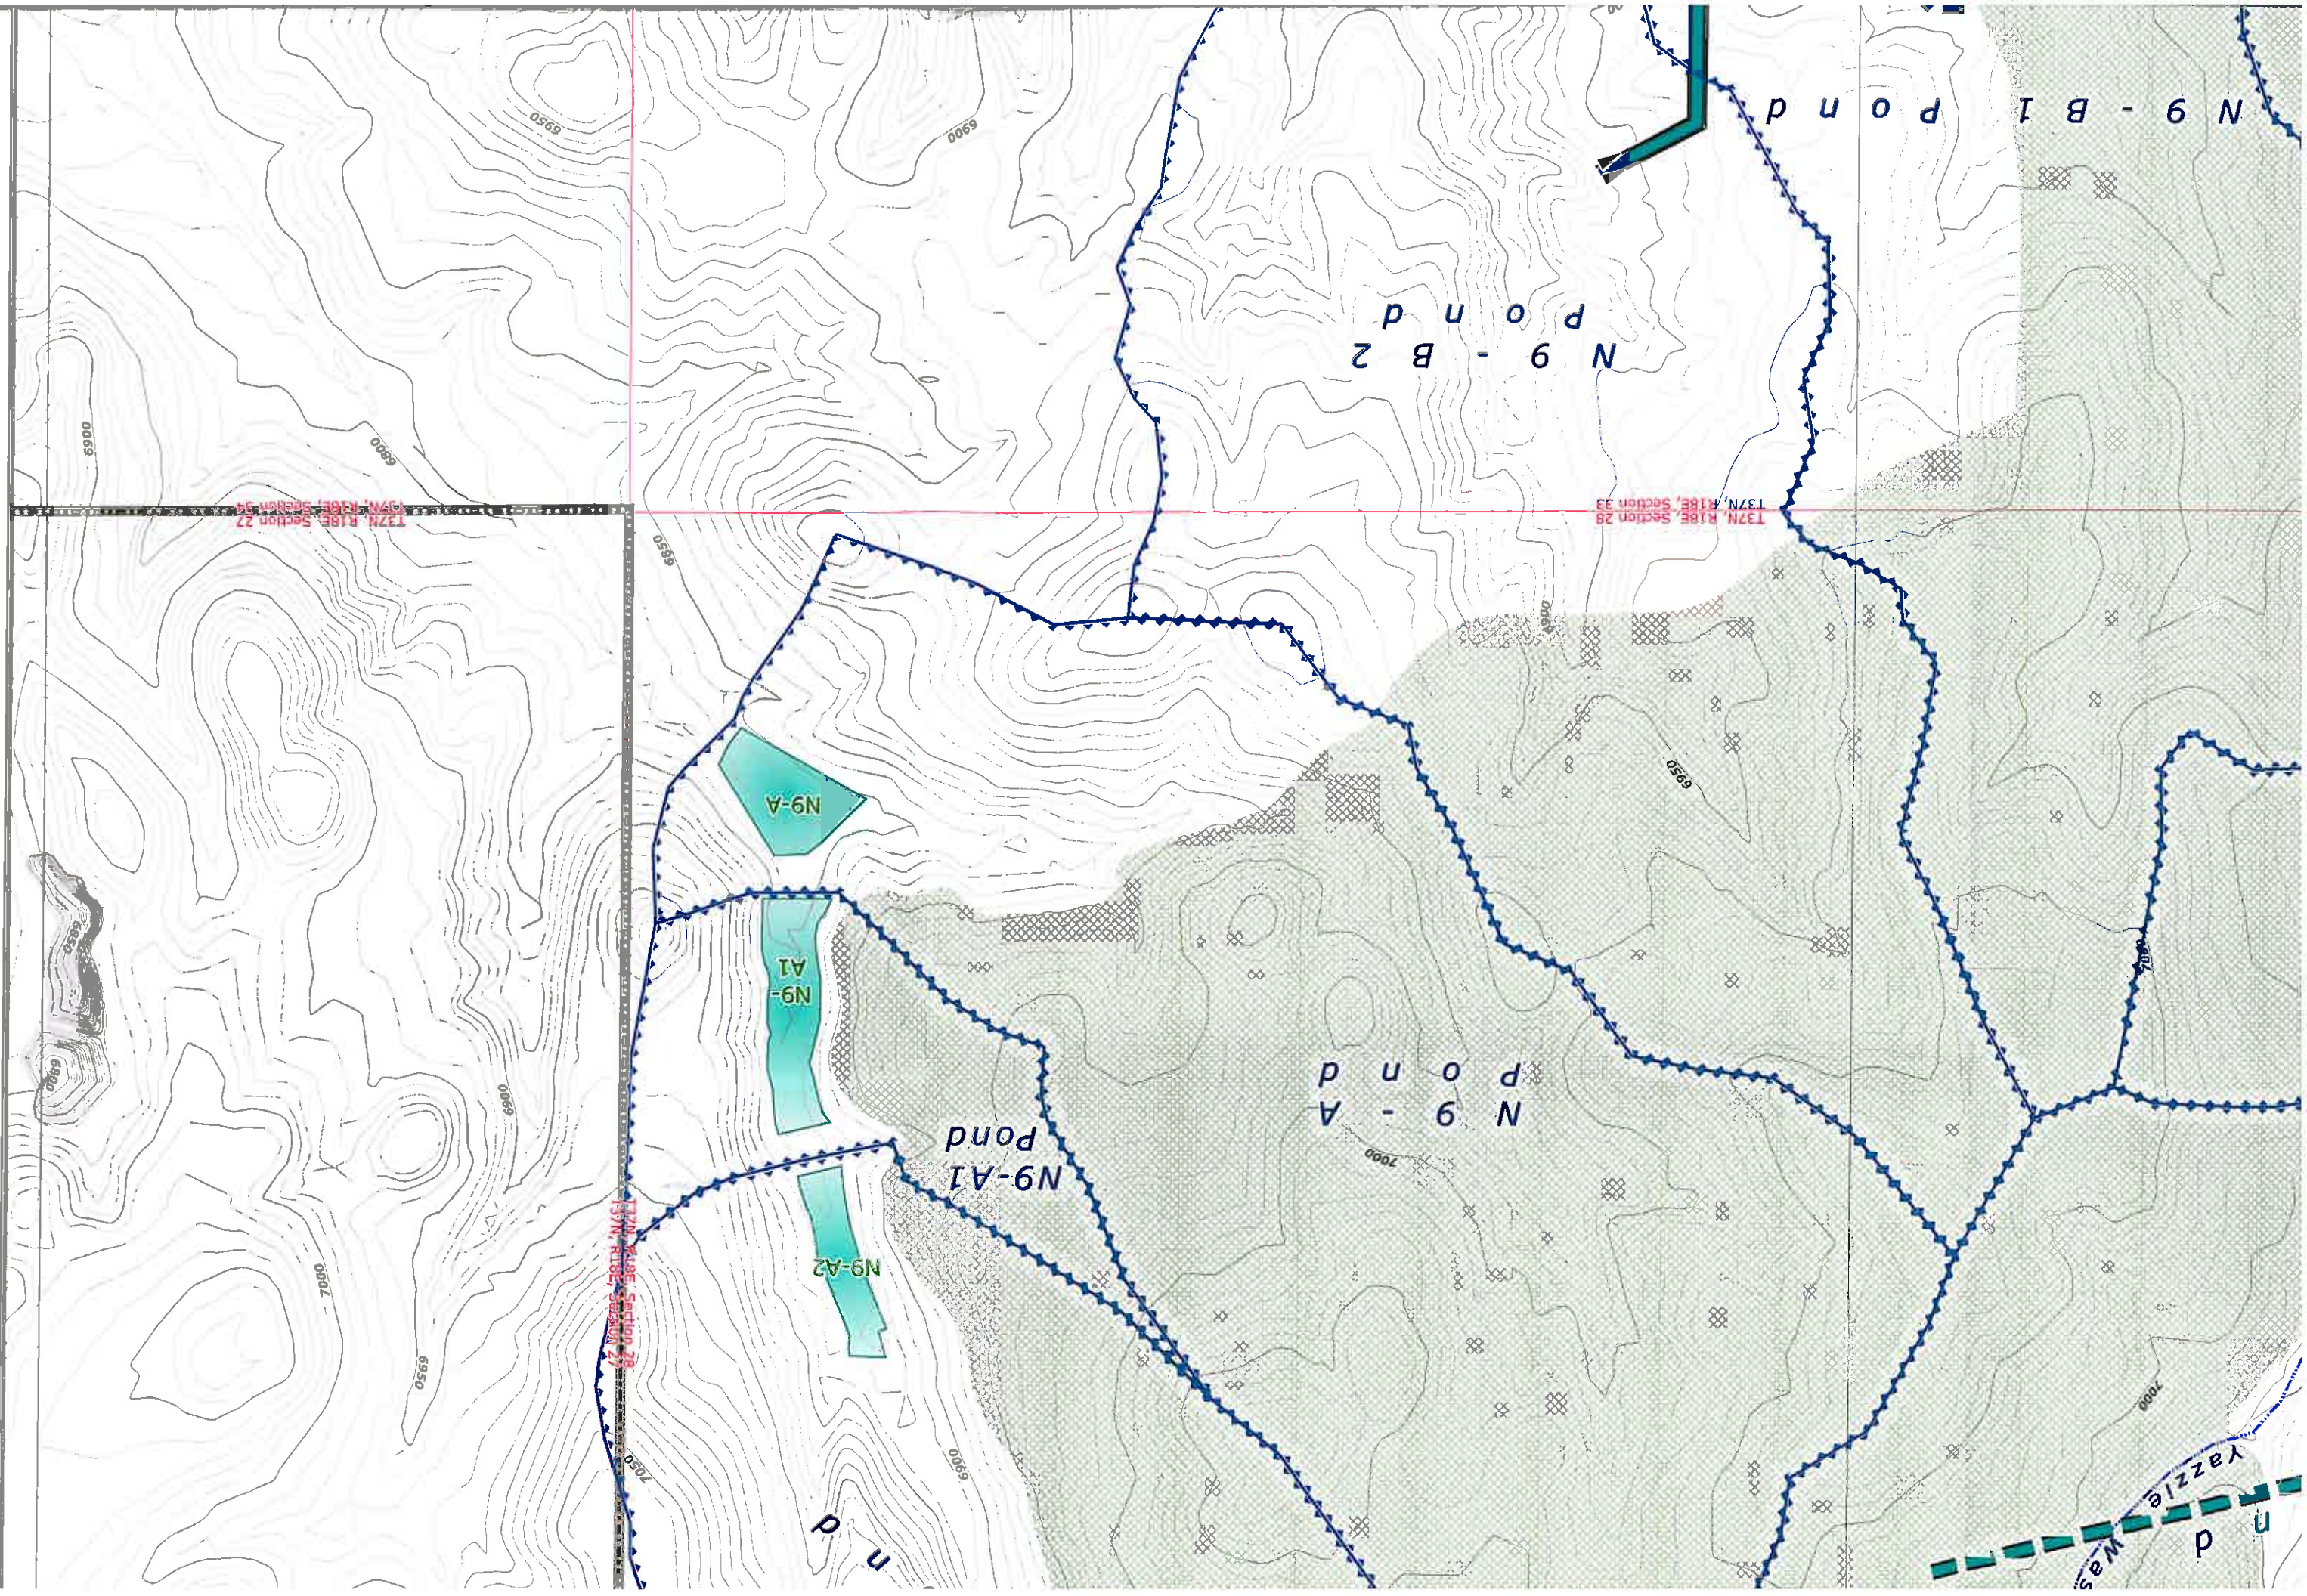

25,000

30,000

15,000

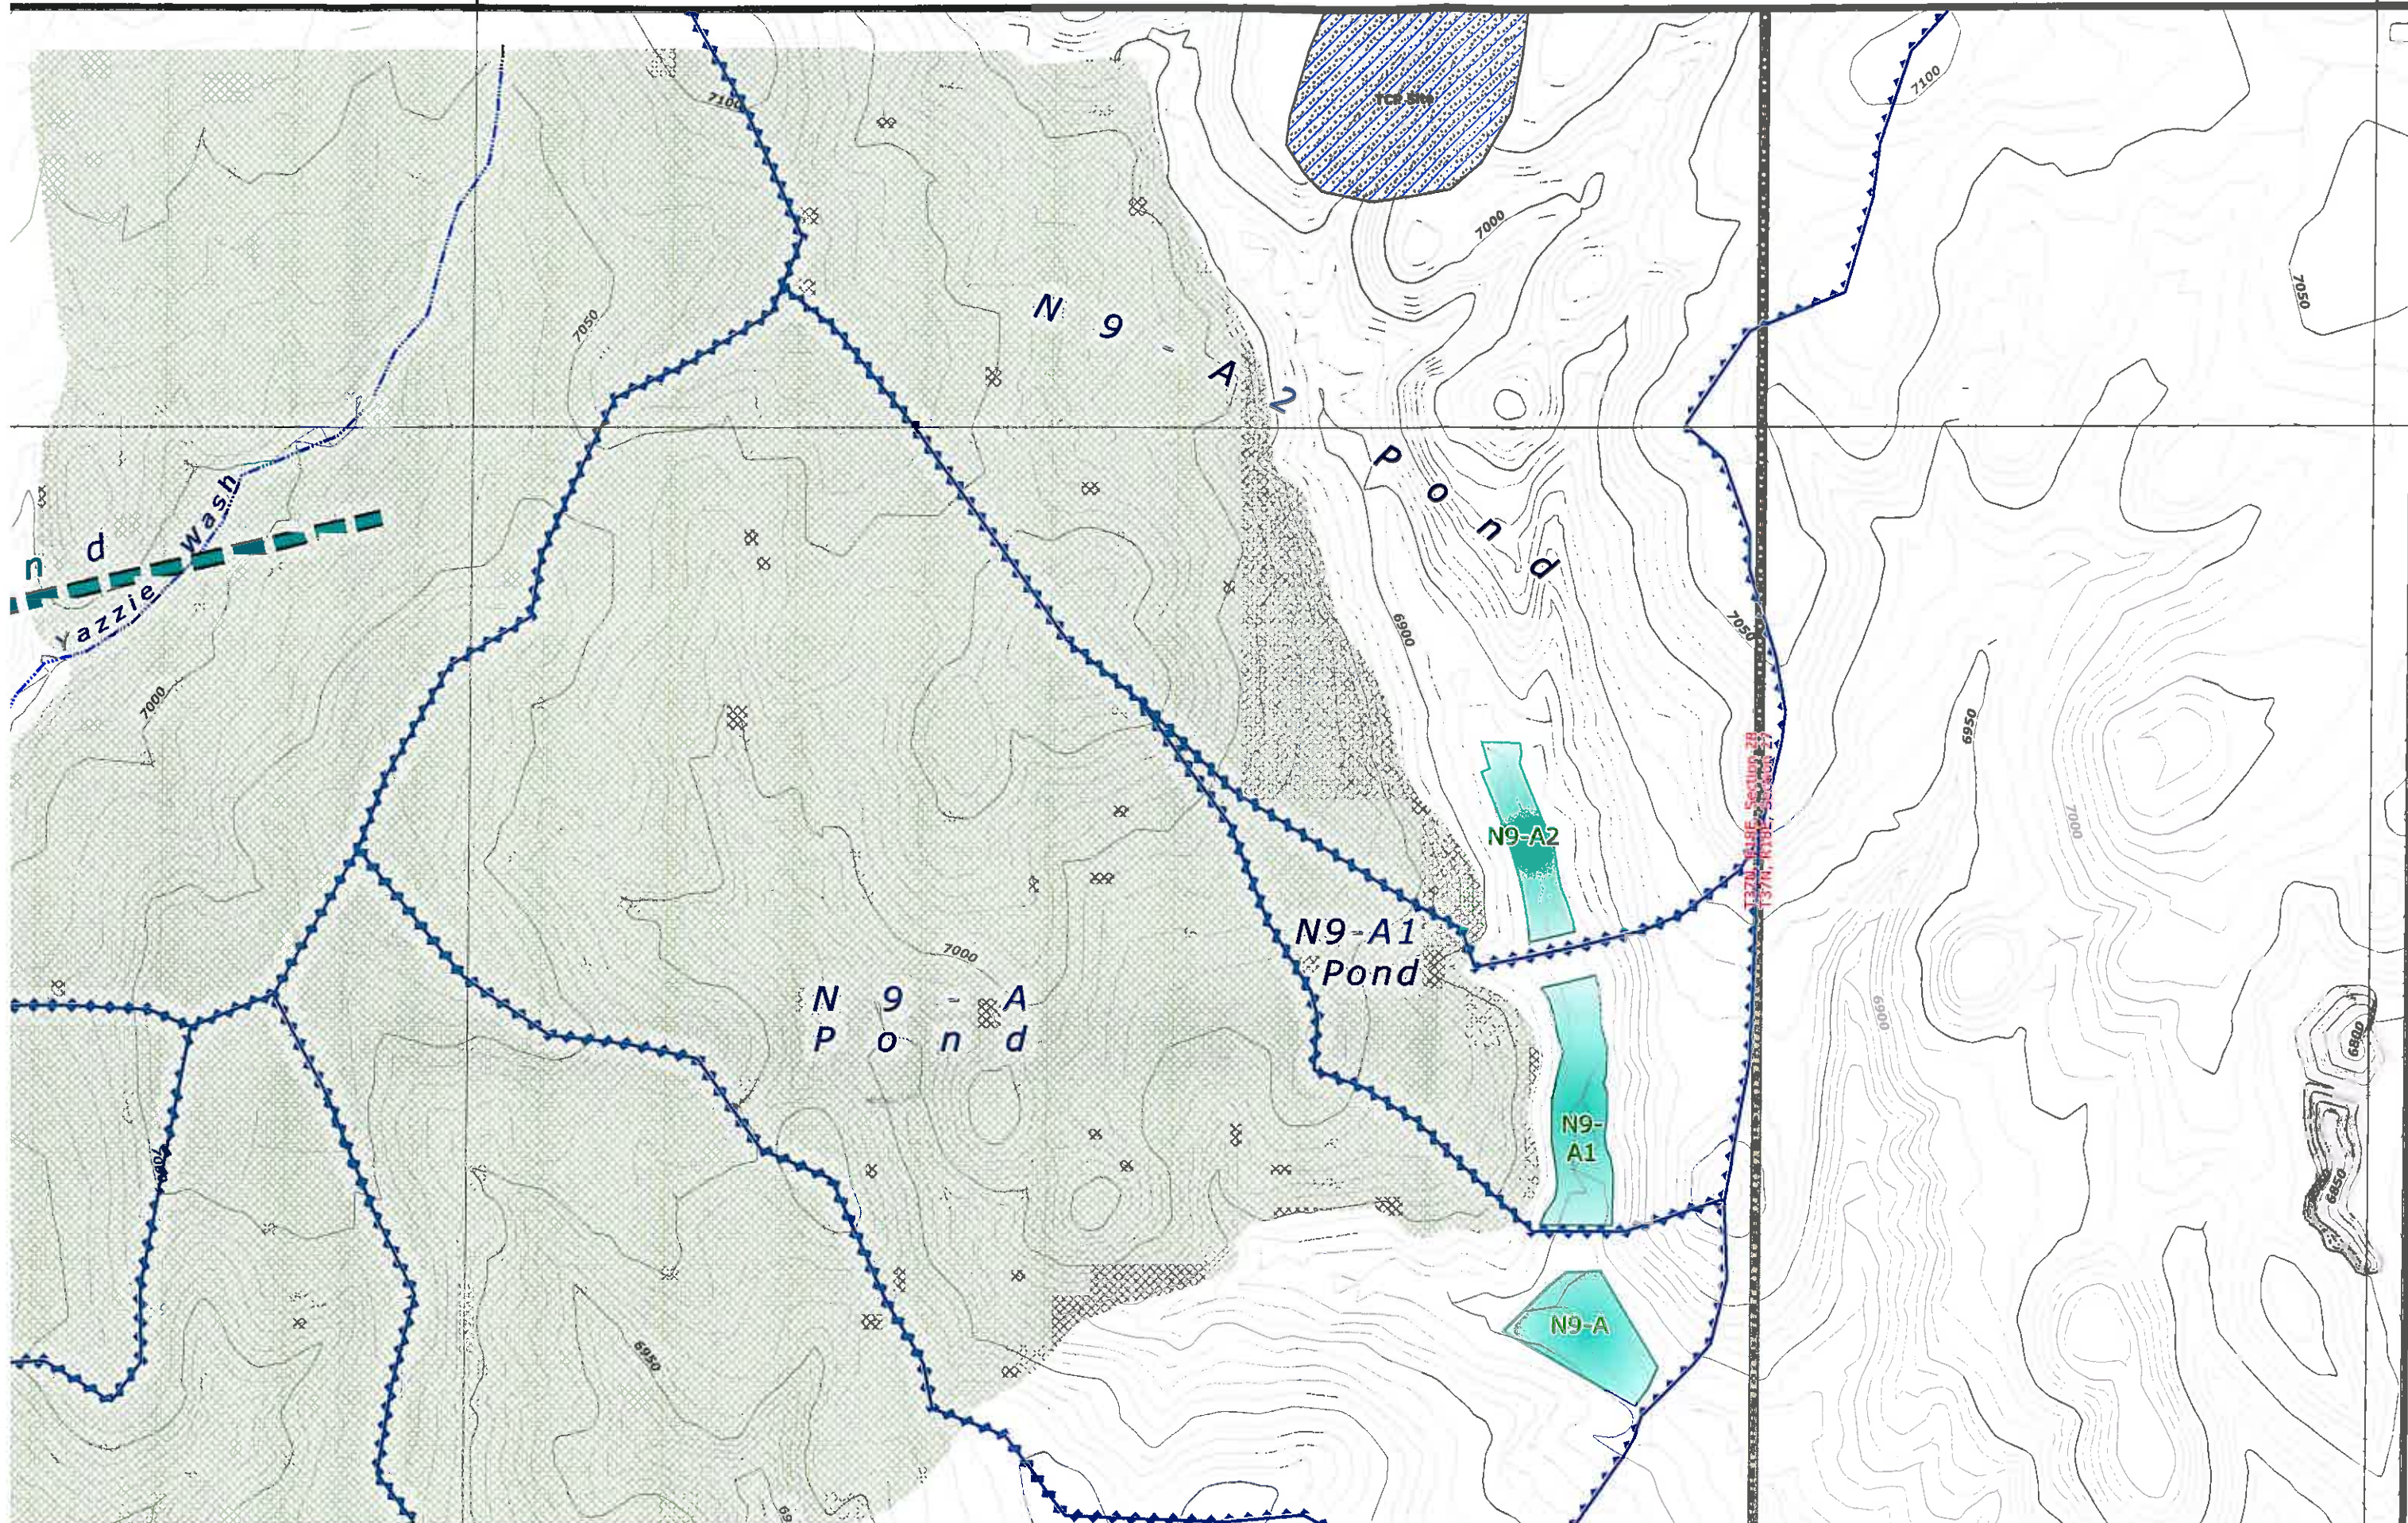

20,000

