


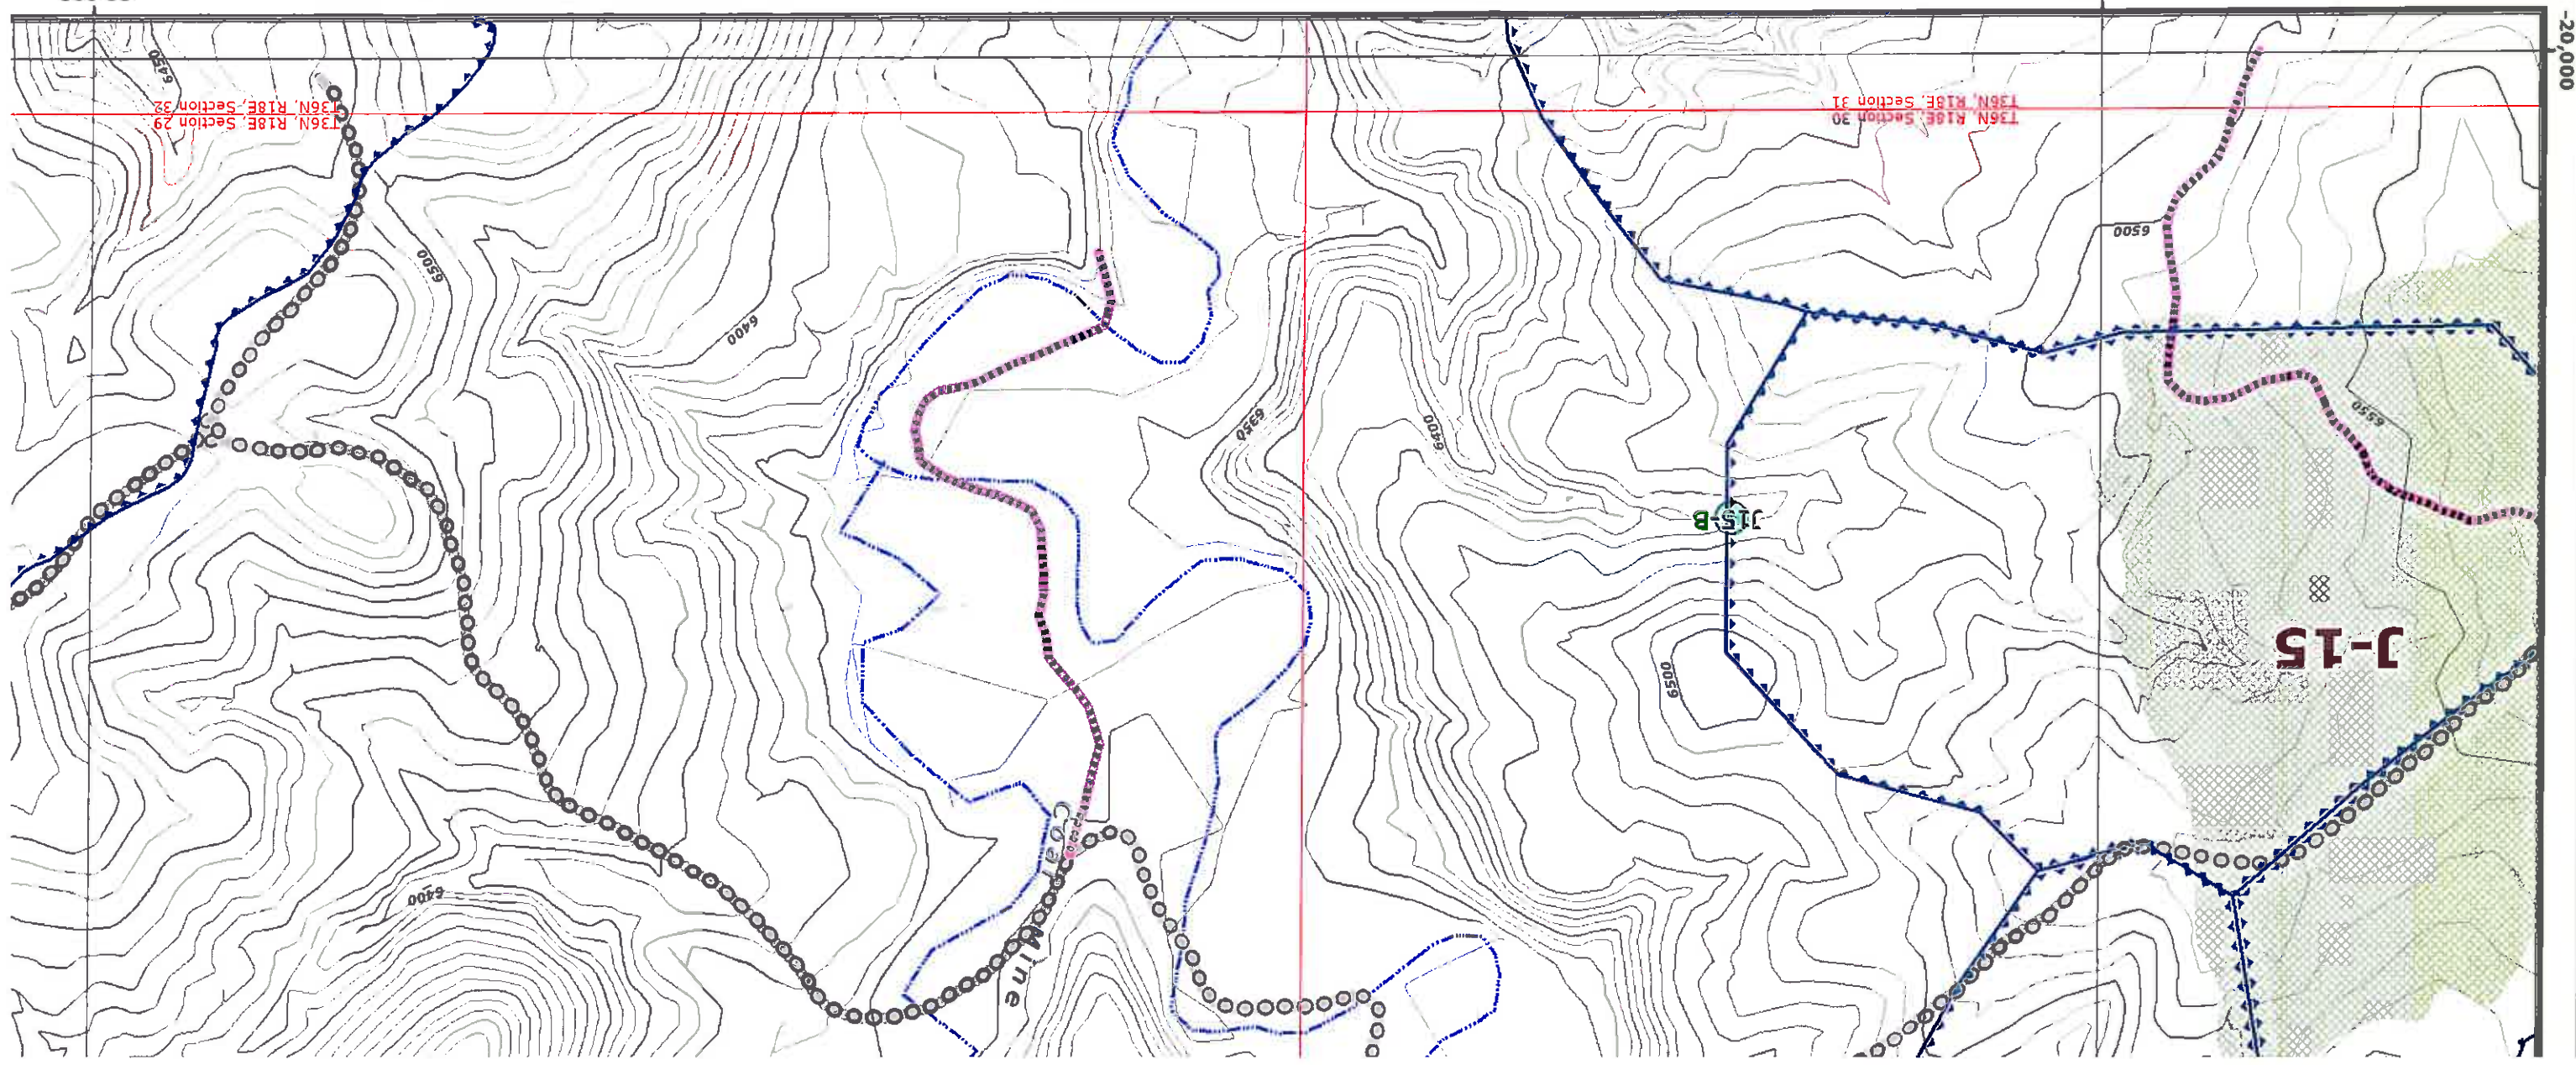


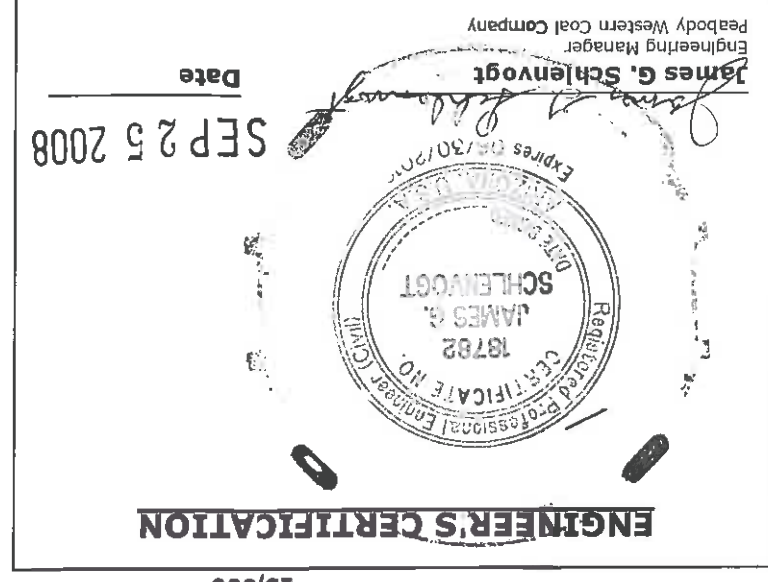



MAP REVISIONS	
CHK'D	DATE
JGS	Jan 14, 2005
JGS	Jun 15, 2005
JGS	Sep 30, 2005
JGS	Dec 15, 2005
JGS	Jan 20, 2006
JGS	Feb 4, 2006
JGS	Feb 24, 2006
GW	Apr 12, 2006
JGS	May 9, 2006
JGS	Jul 12, 2006
JGS	Aug 30, 2006
JGS	Dec 21, 2007
JGS	Apr 25, 2008
JGS	Jun 17, 2008

- 85400 NOTES:
1. SEE DRAWING NO. B5360 FOR THE MINING AFFECTED LANDS.
 2. SEE DRAWING NO. B5405 FOR THE GENERAL LOCATION OF THESE STRUCTURES.
 3. SEE DRAWING NO. B5460-B5490 FOR THE MINE SUPPORT FACILITIES MAP.
 4. SEE DRAWING NO. 93500 FOR THE LOCATION OF THE ENVIRONMENTAL MONITORING SITES.
 5. SEE CHAPTERS 6-7 AND 20-26 FOR INFORMATION ON THE FACILITIES AND RECLAMATION PLAN.
- "DRAINAGE DIRECTION ON FILL EMBANKMENTS ONLY APPLY WHEN MSHA SAFETY BERM EXIST".
- "PRIMARY ROADS HAVE BEEN CONSTRUCTED OR RECONSTRUCTED IN ACCORDANCE WITH THE APPROVED PLAN."

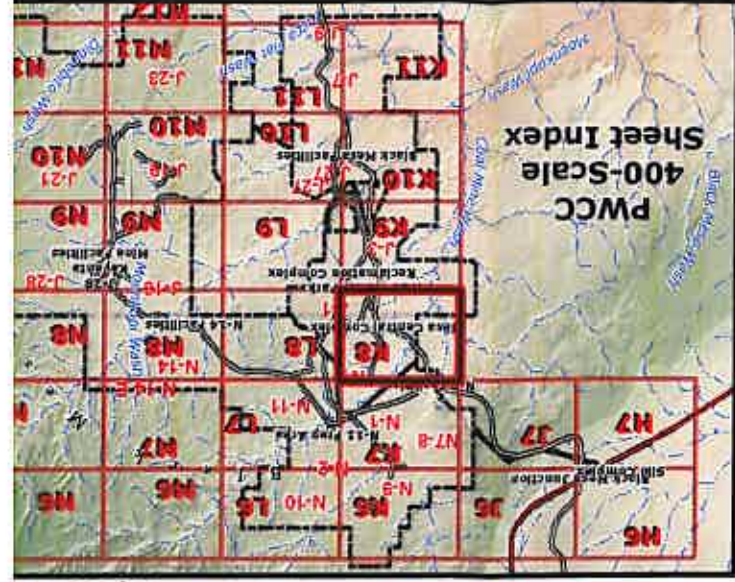

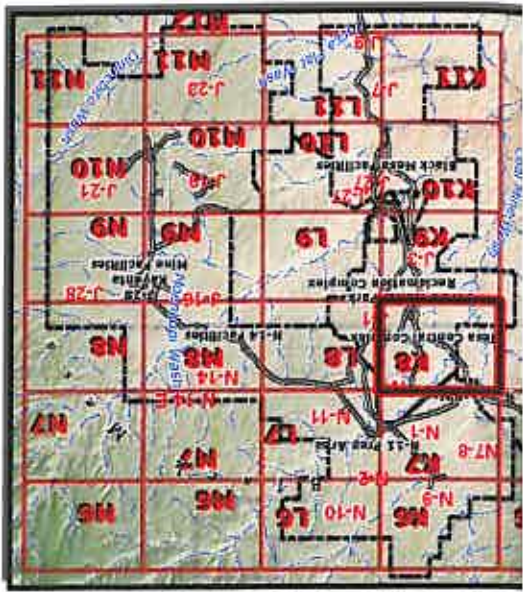


20,000

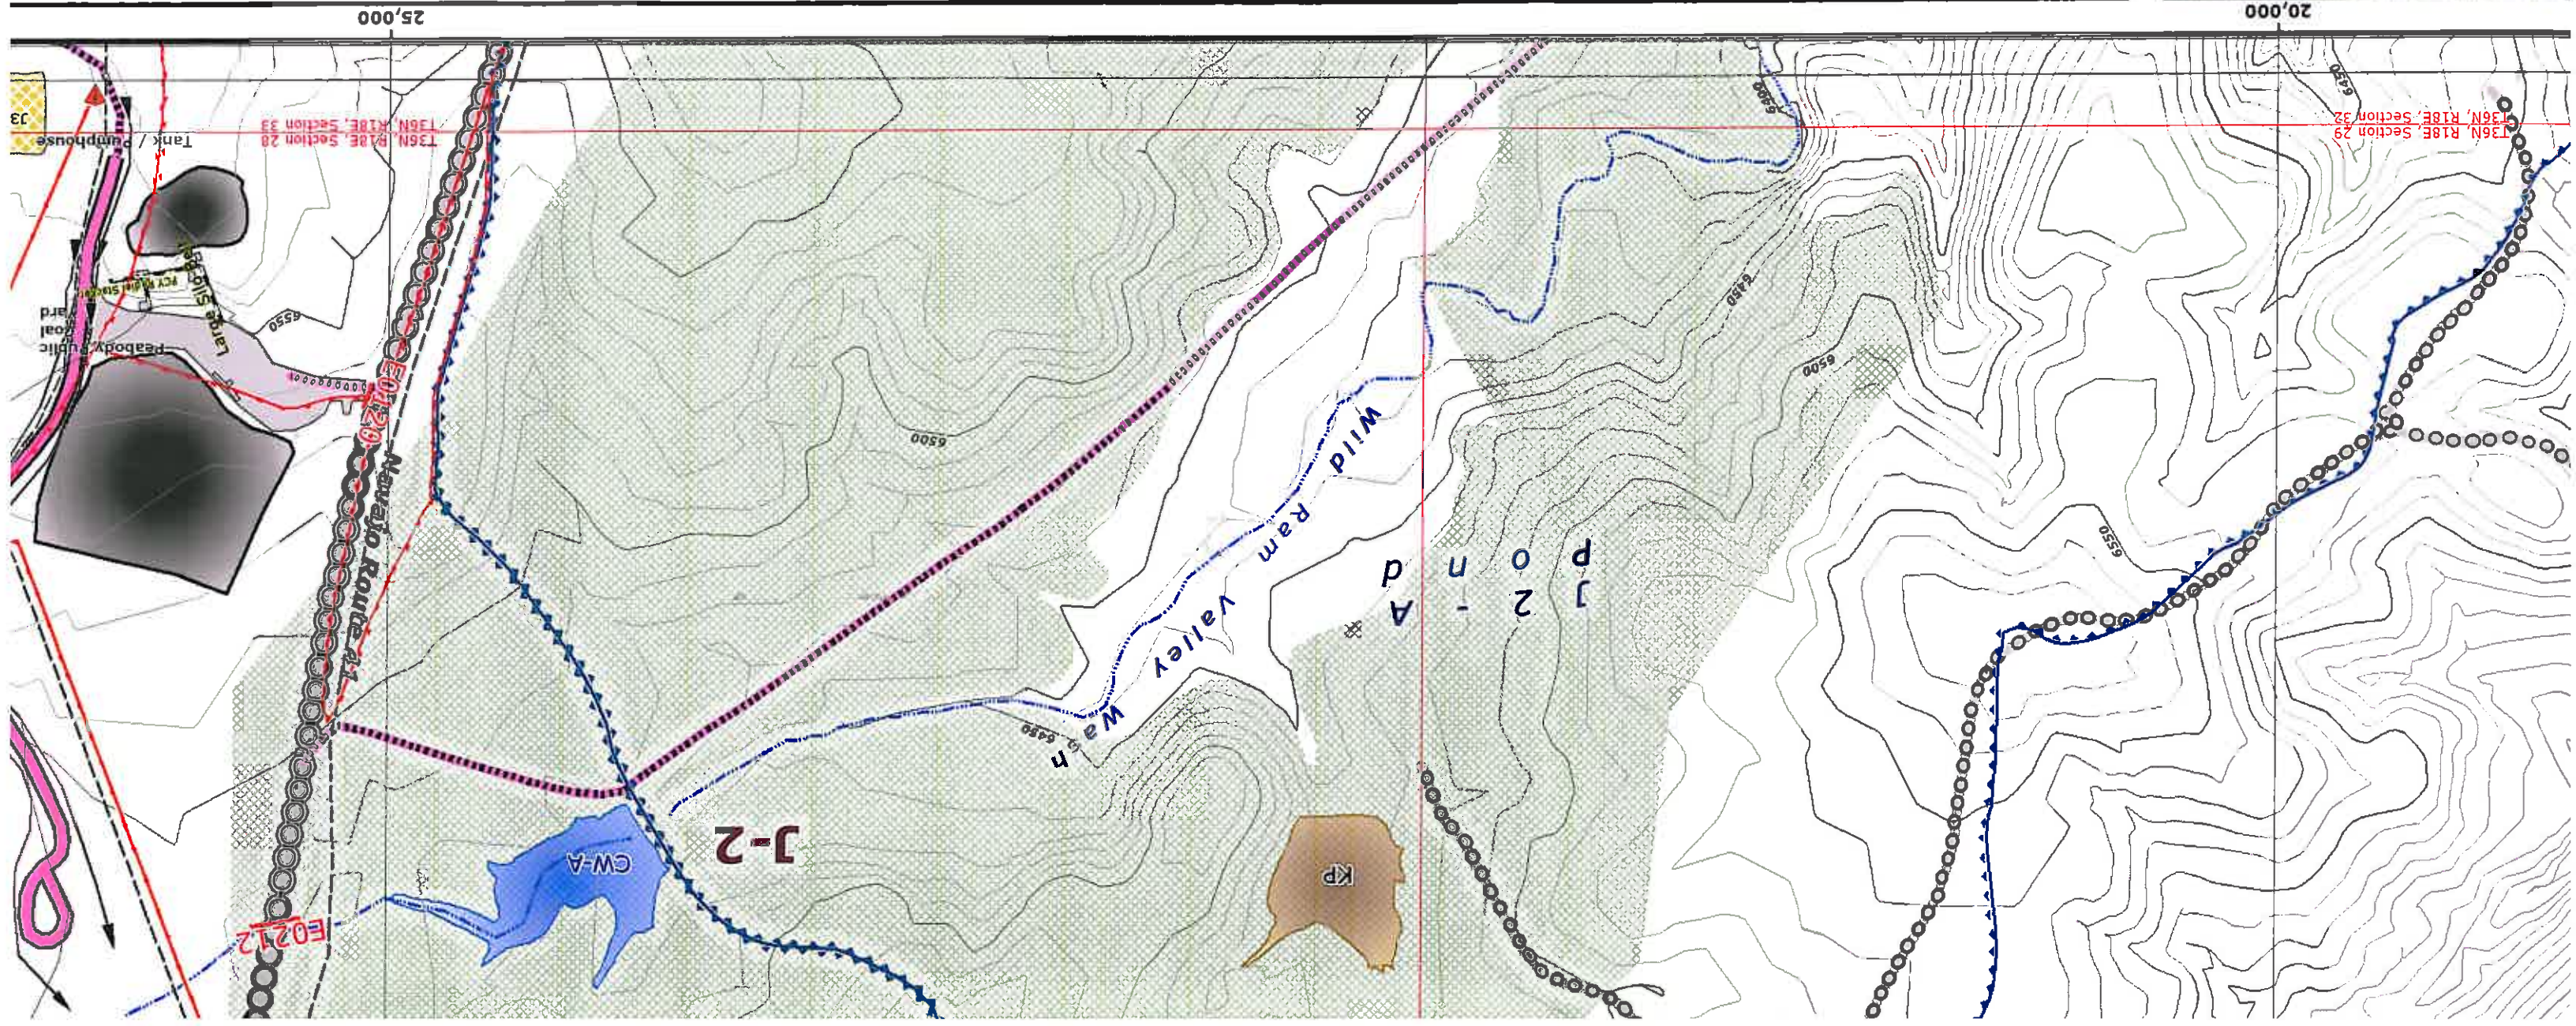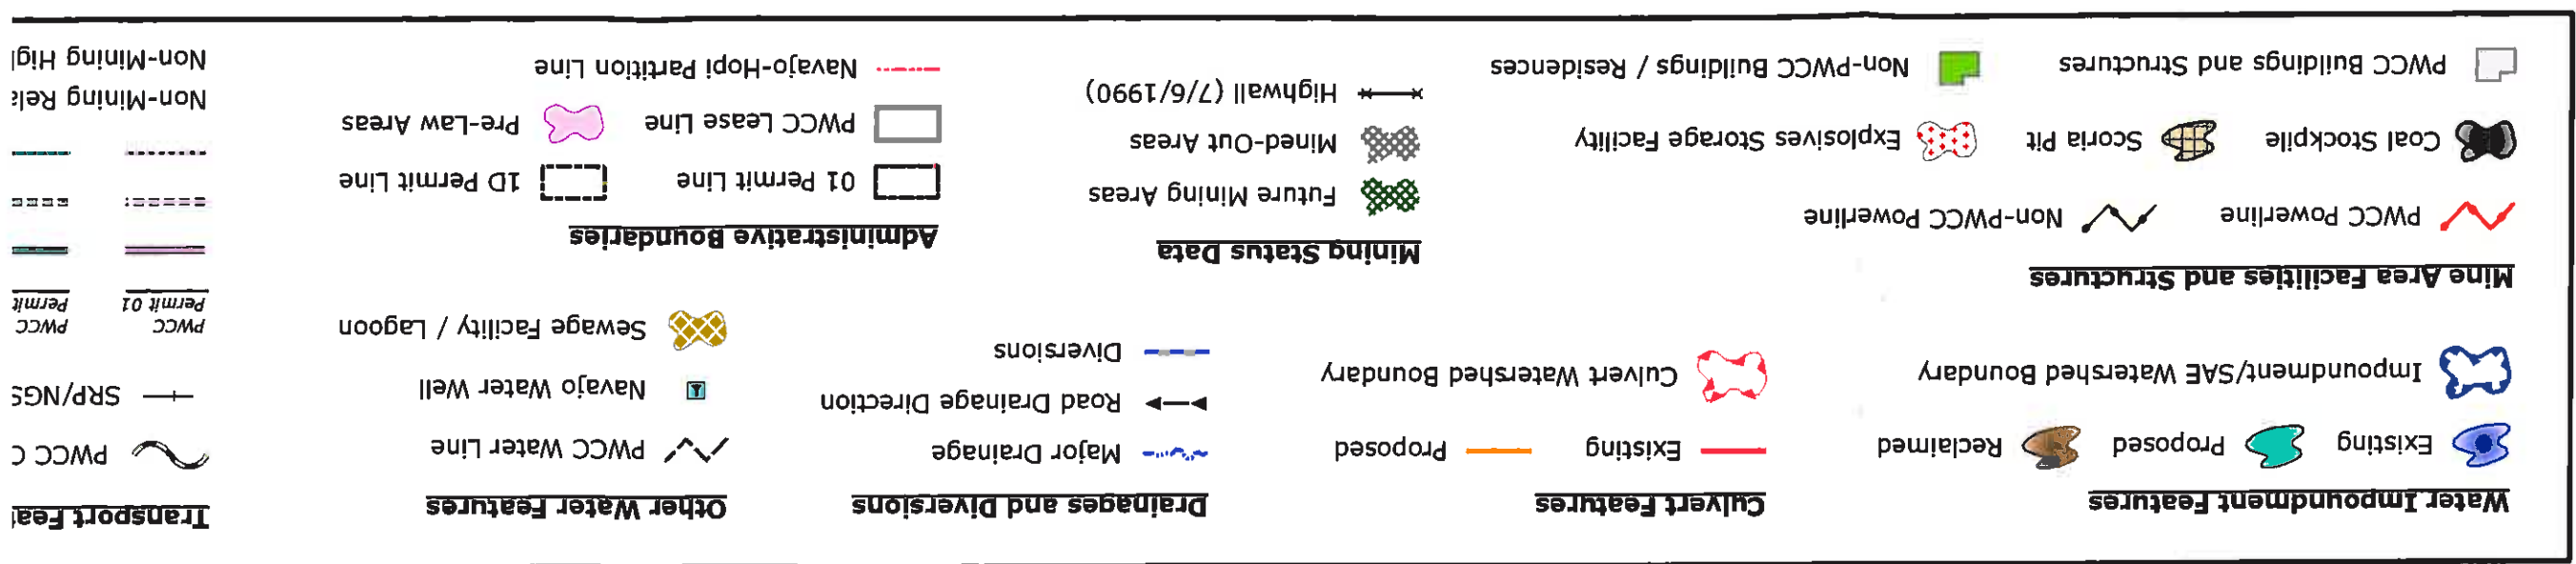


25,000


PEABODY WESTERN
Black Mesa Complex
PO Box 650
Kayenta, Arizona 86033

A horizontal bar representing a 10-foot interval. The bar is divided into 40 equal segments, each representing 1 inch. Below the bar, a scale is marked from 0 to 400 in increments of 100. To the right of the bar, text indicates '1 inch = 400 Feet' and '10 foot interval'.

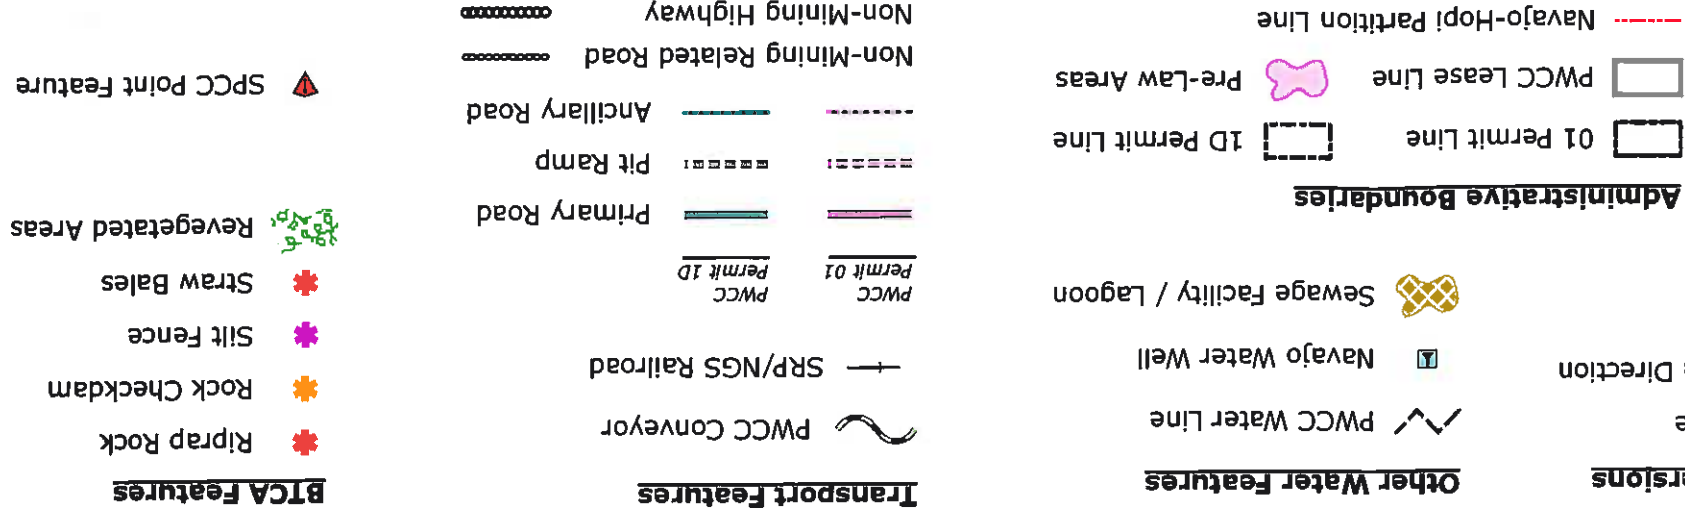


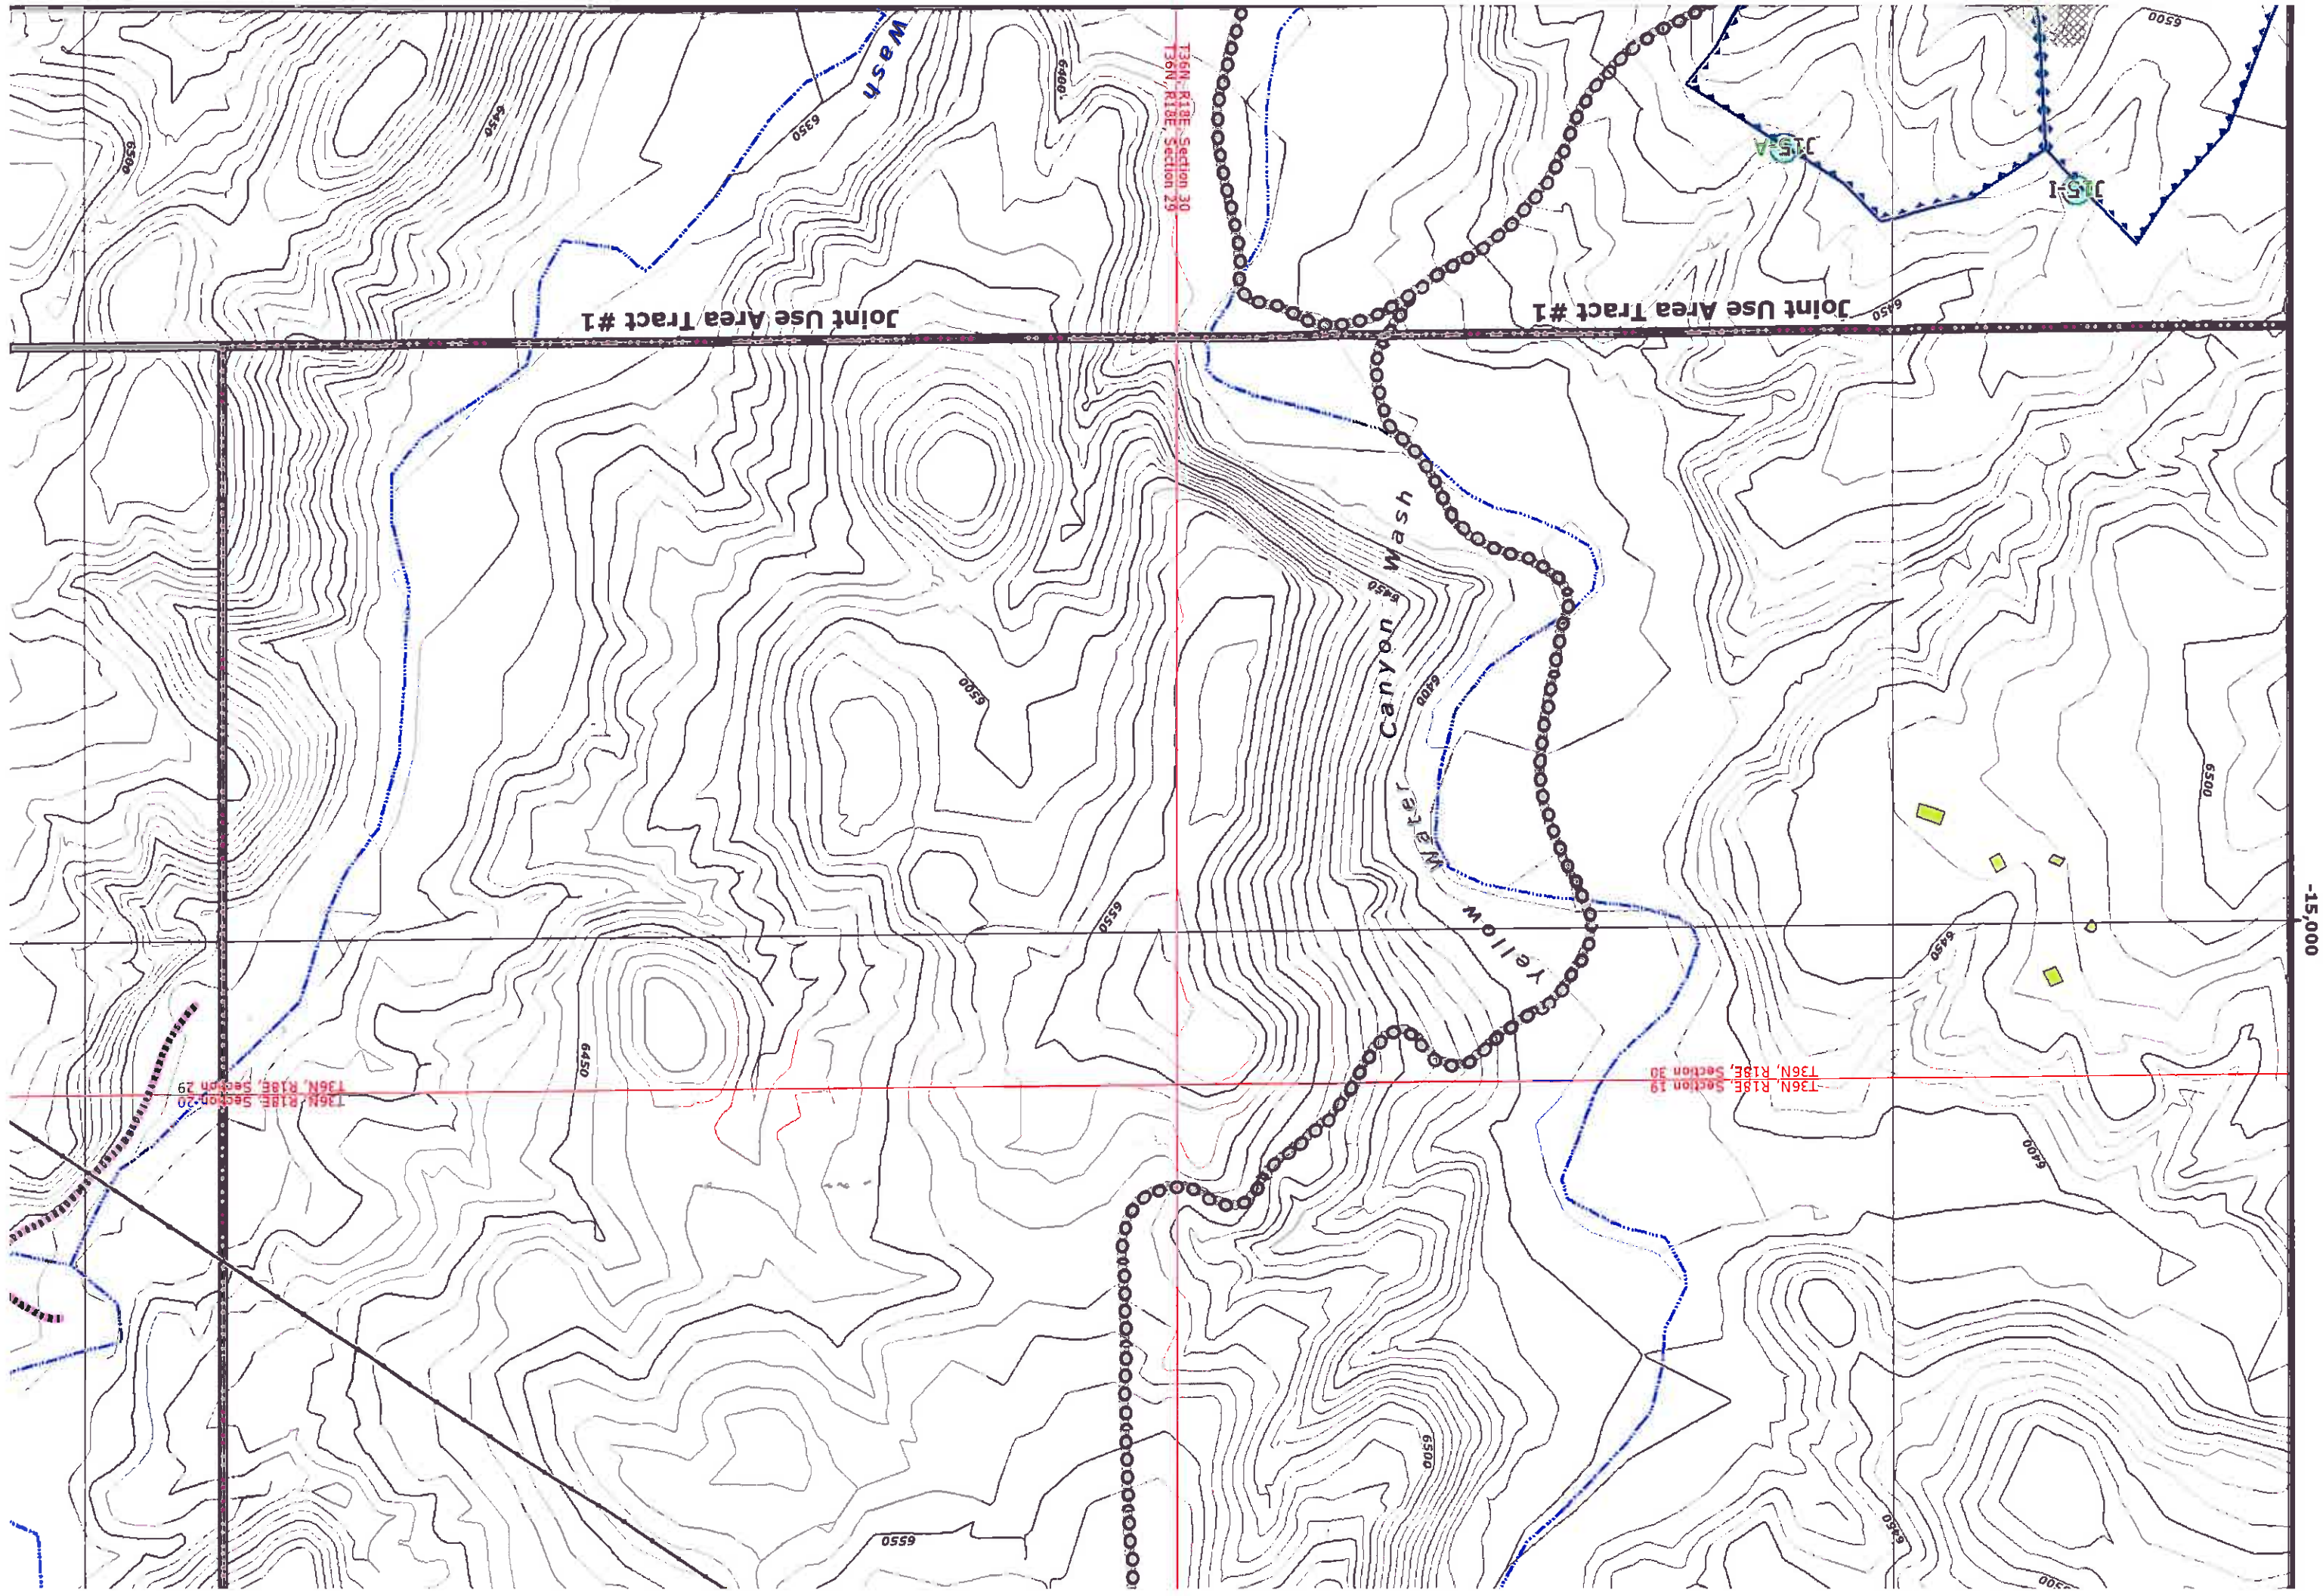



-15,000

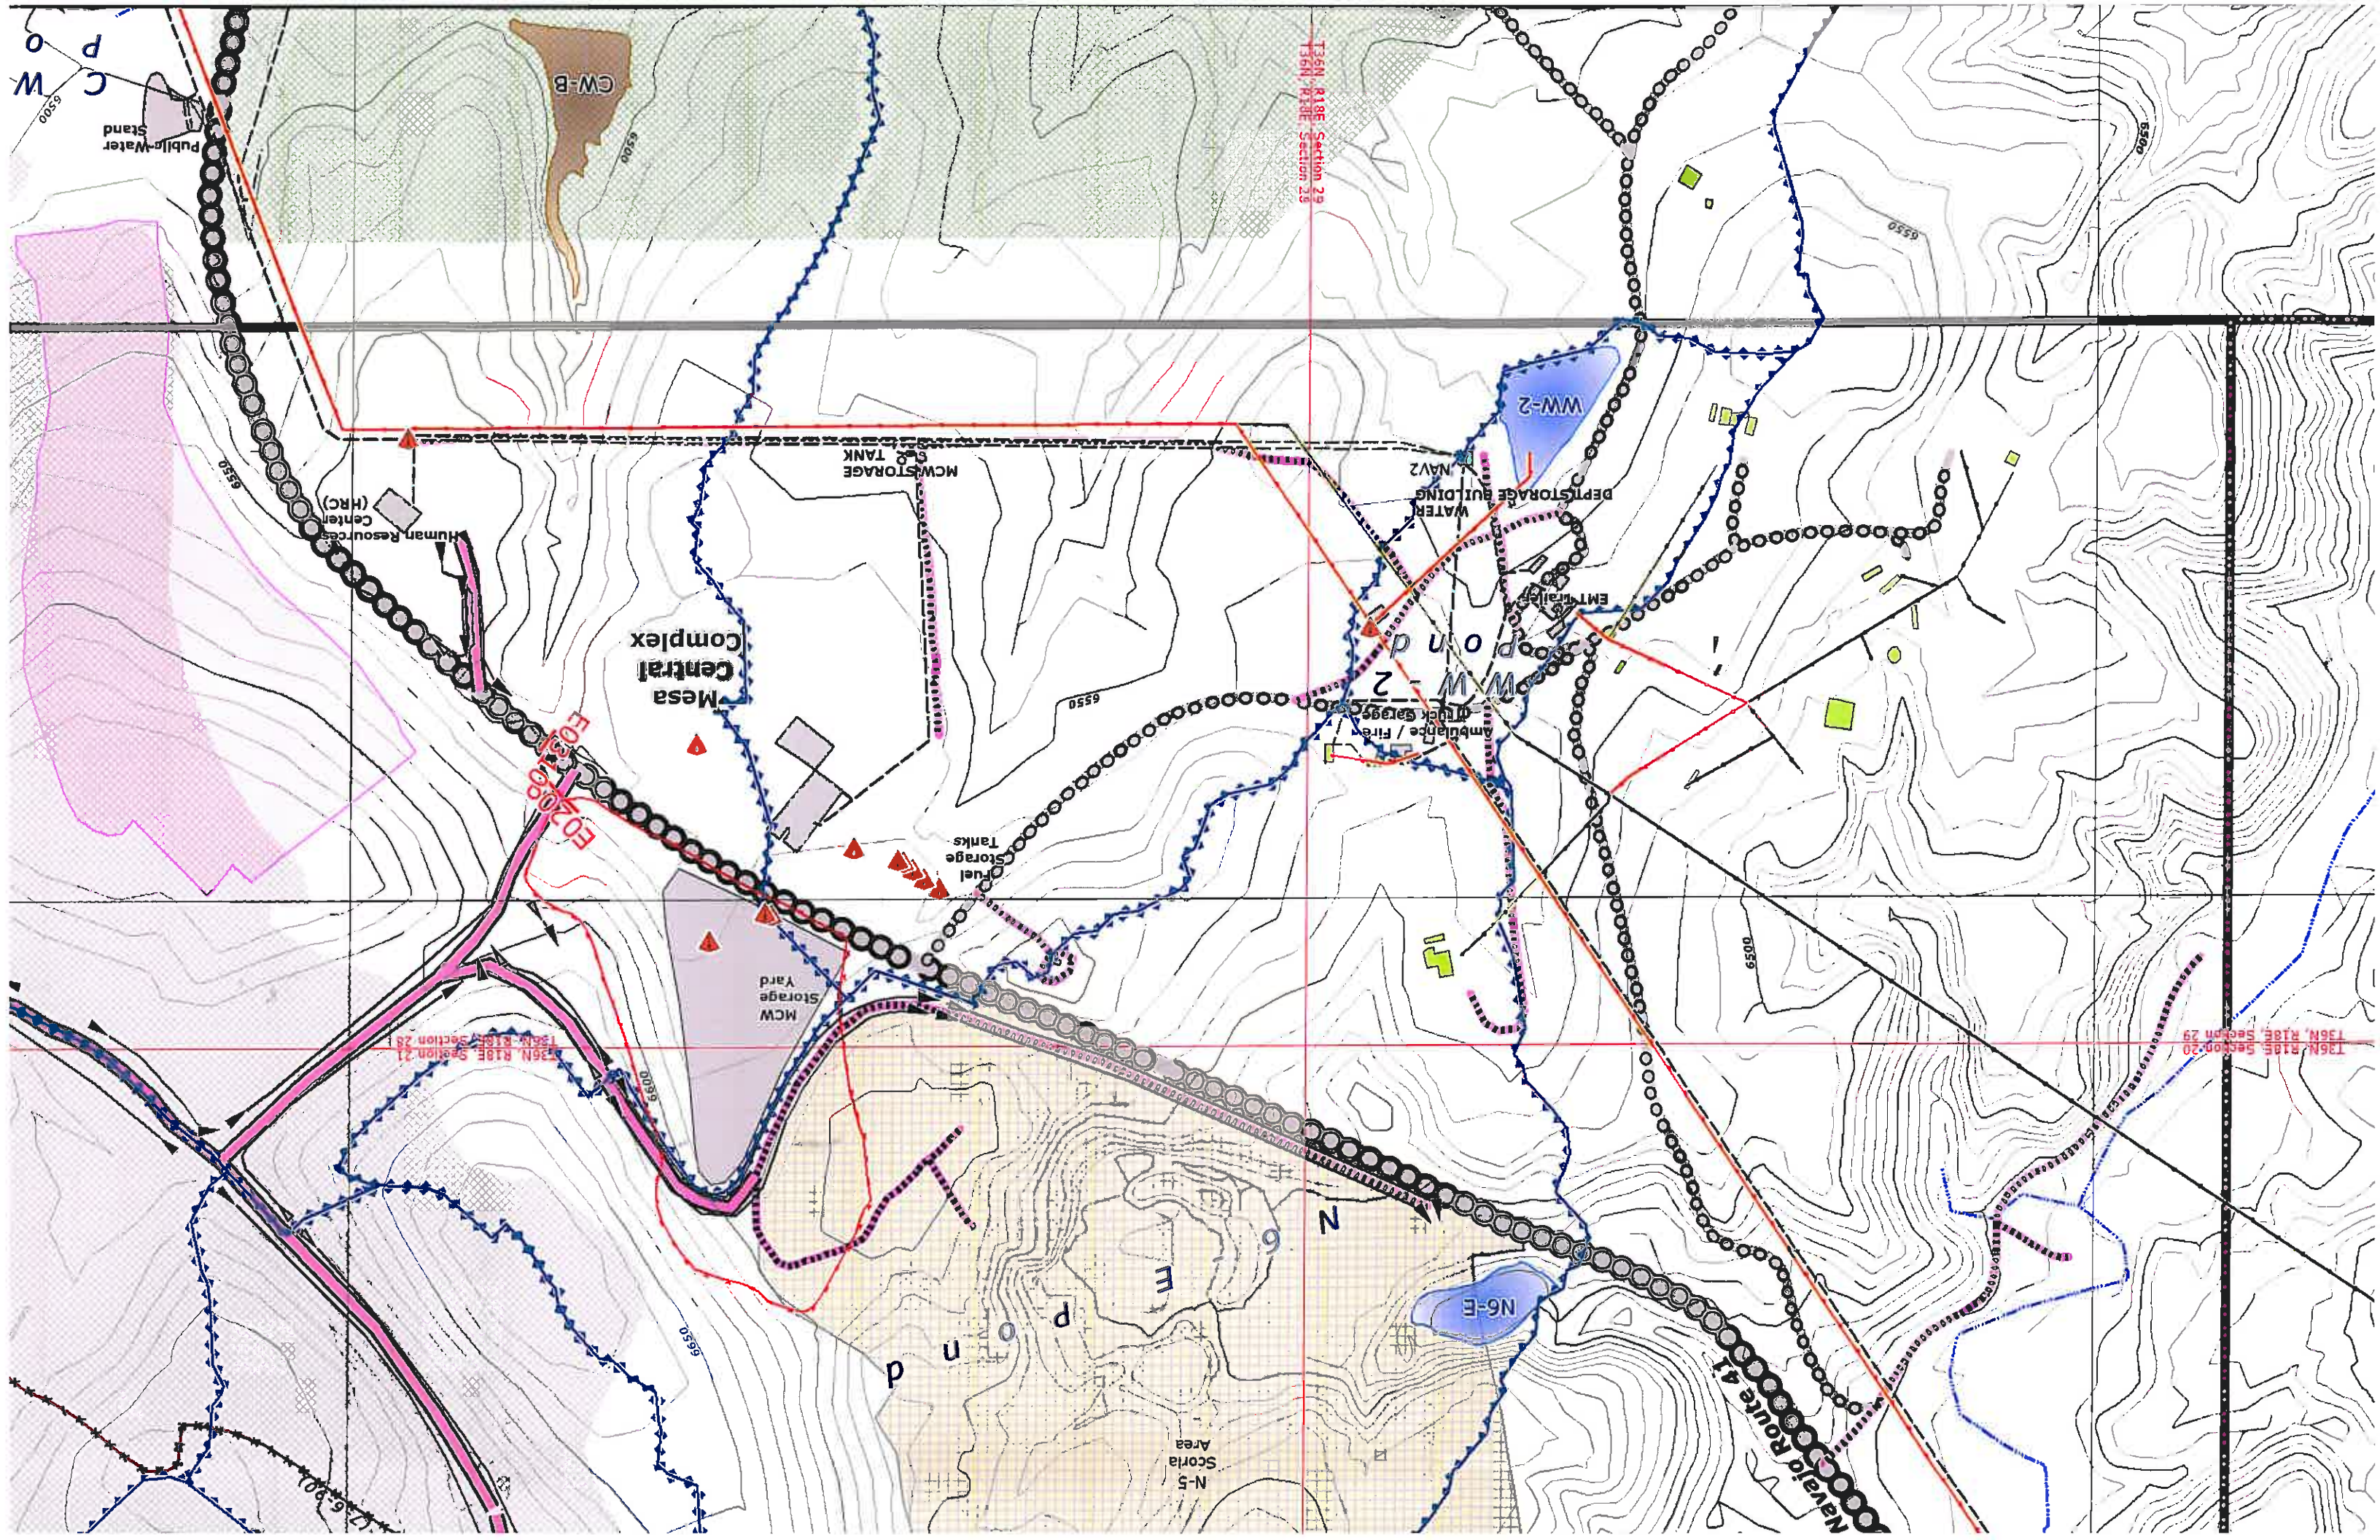


-15,000

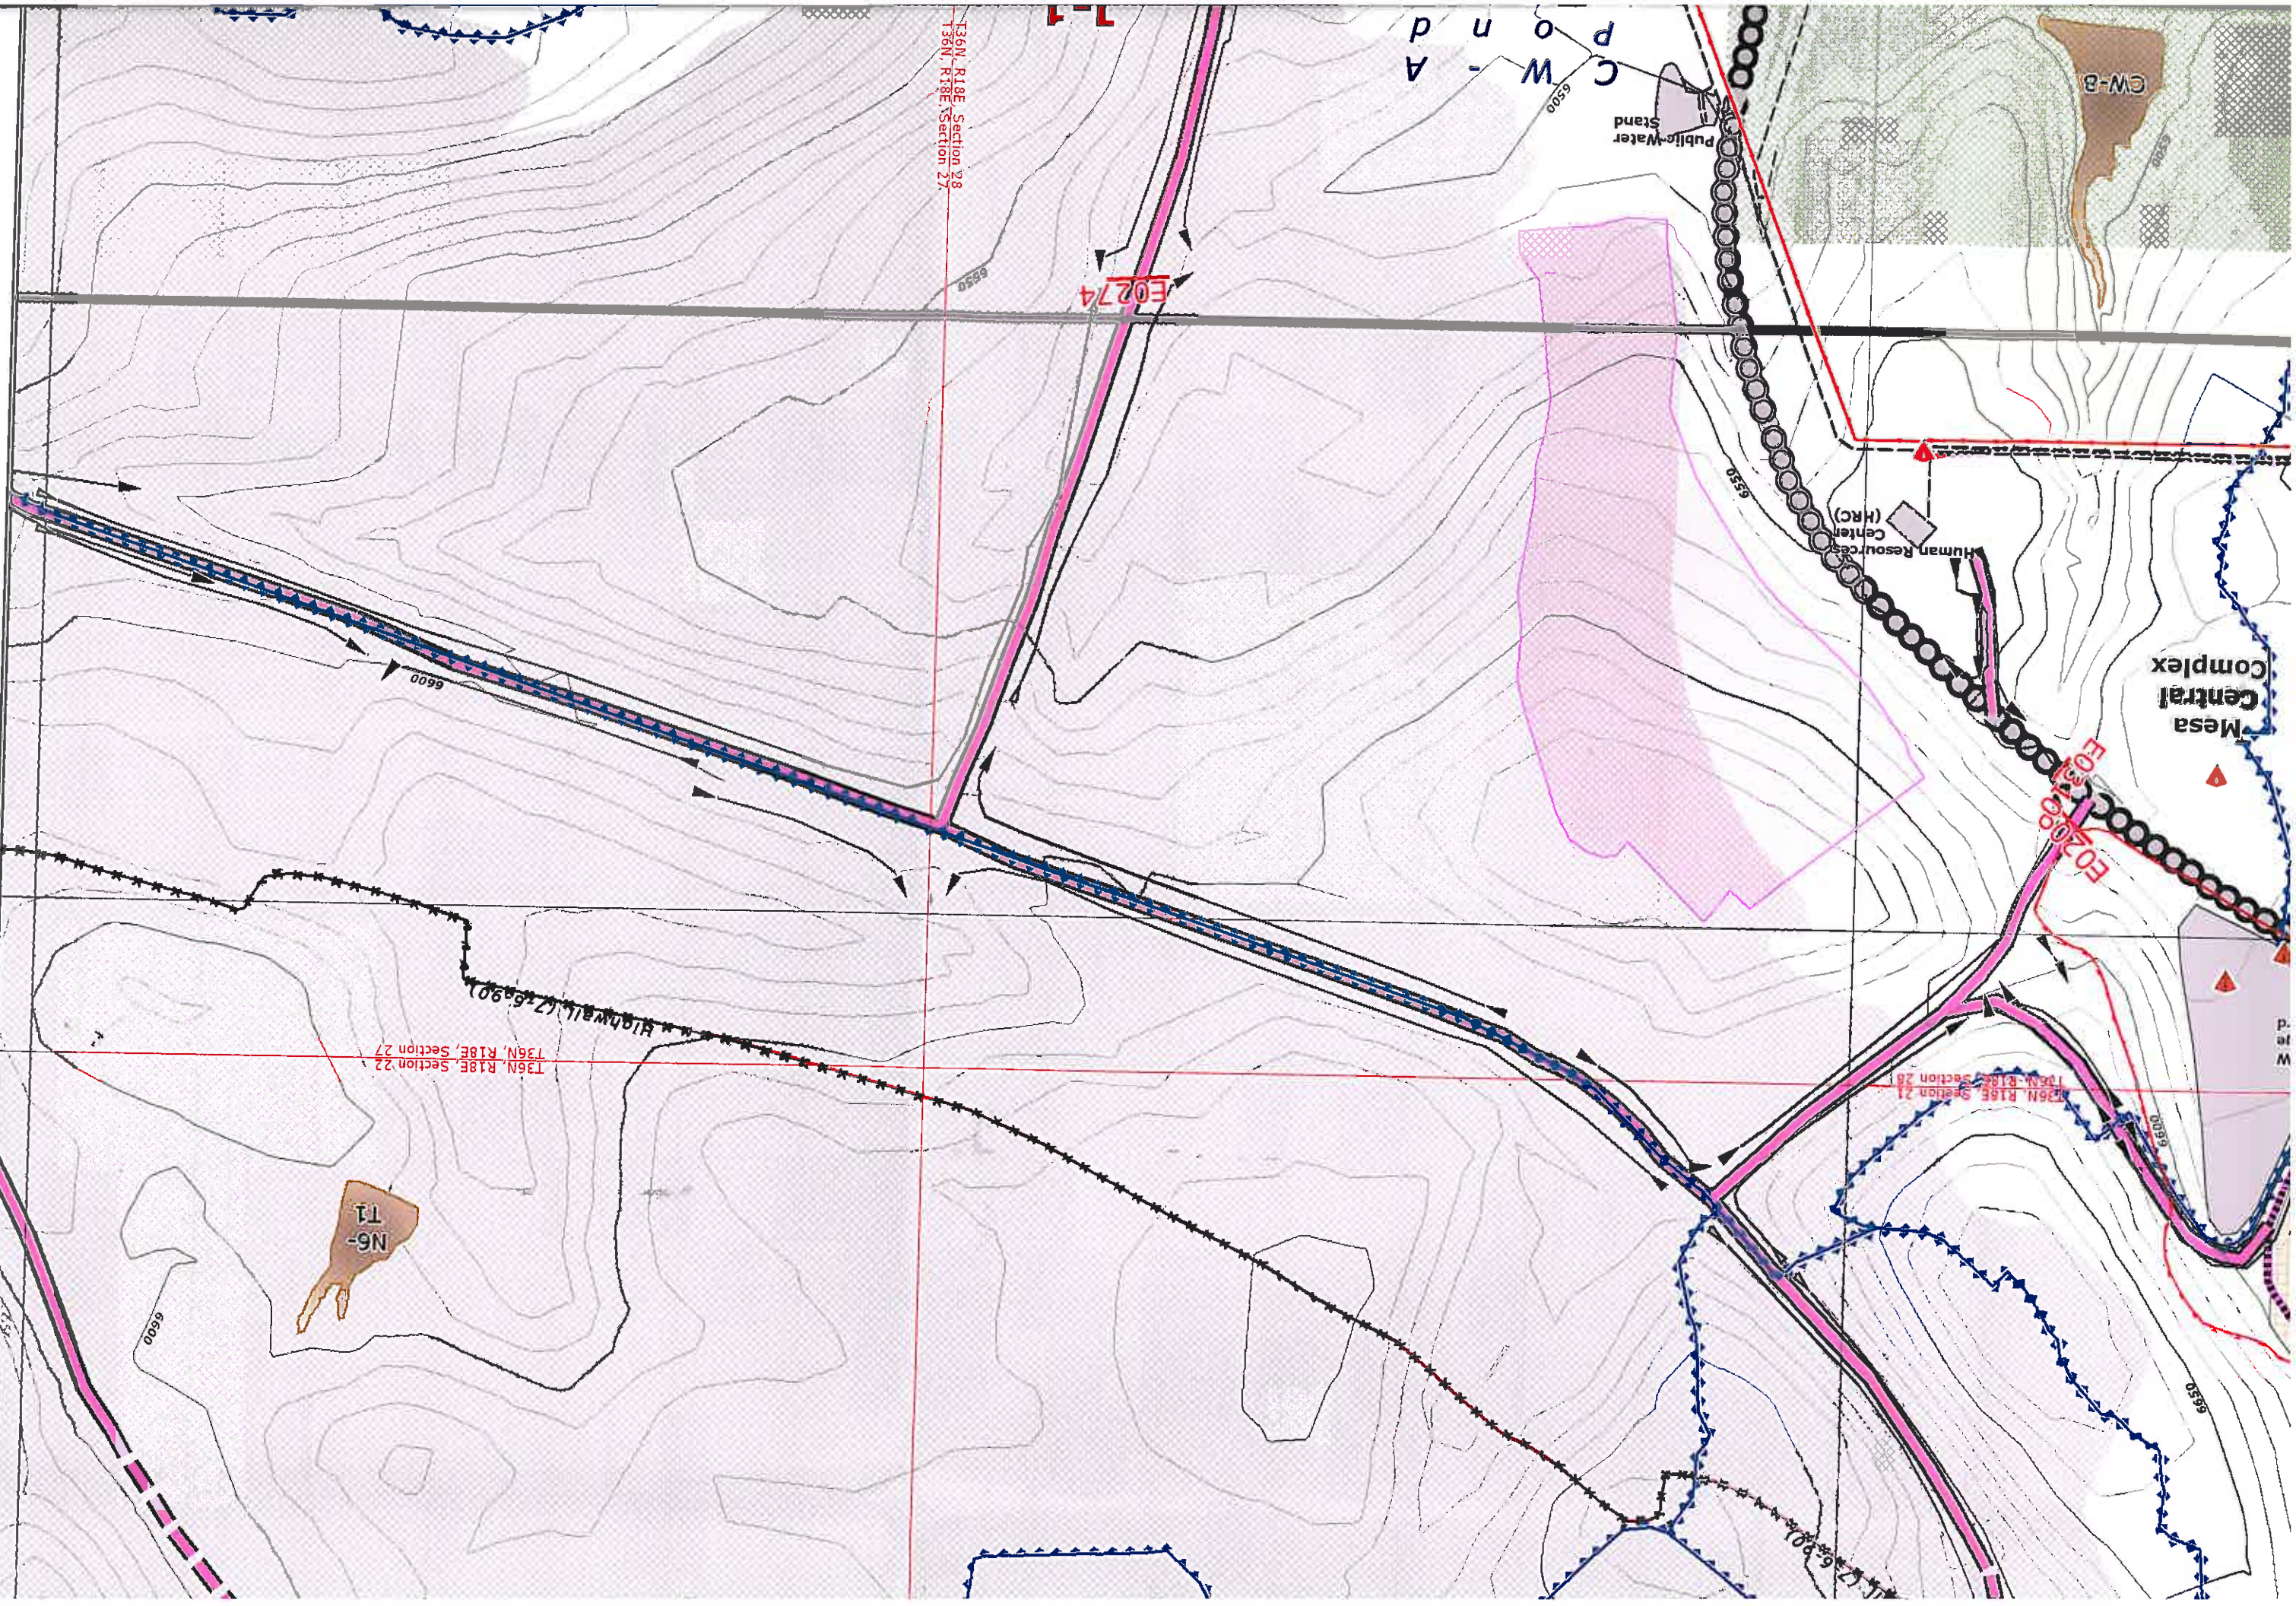

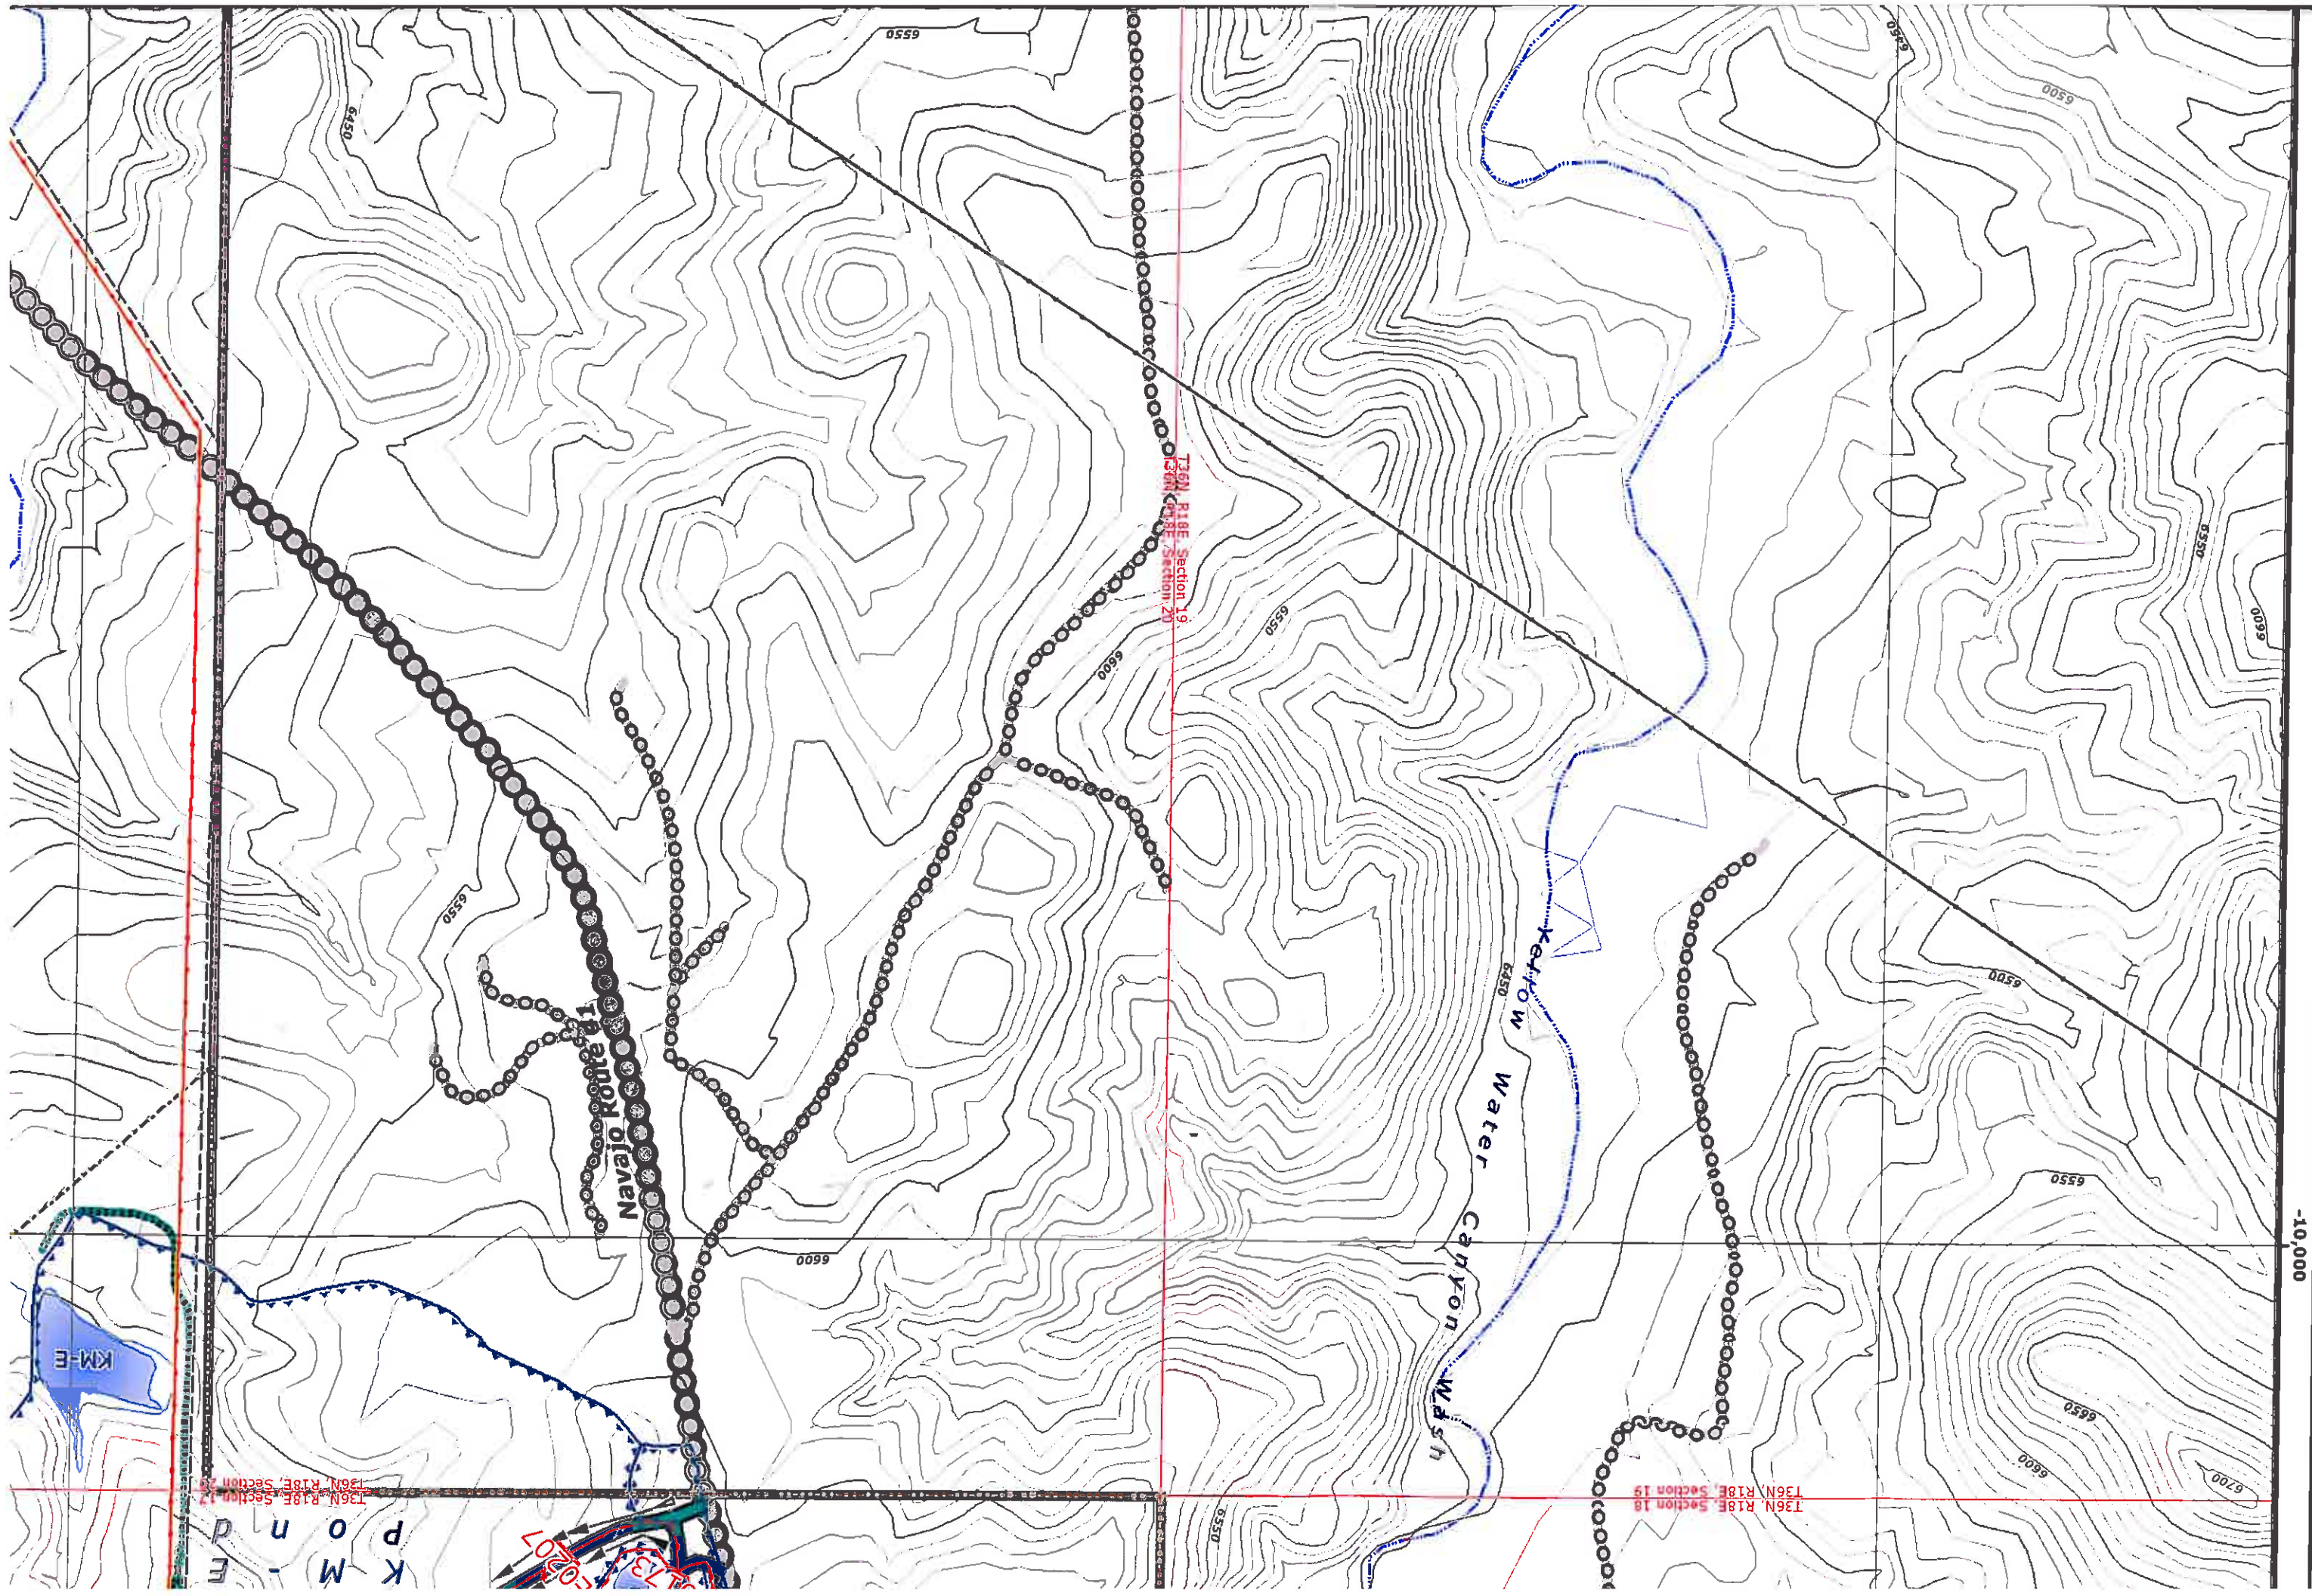

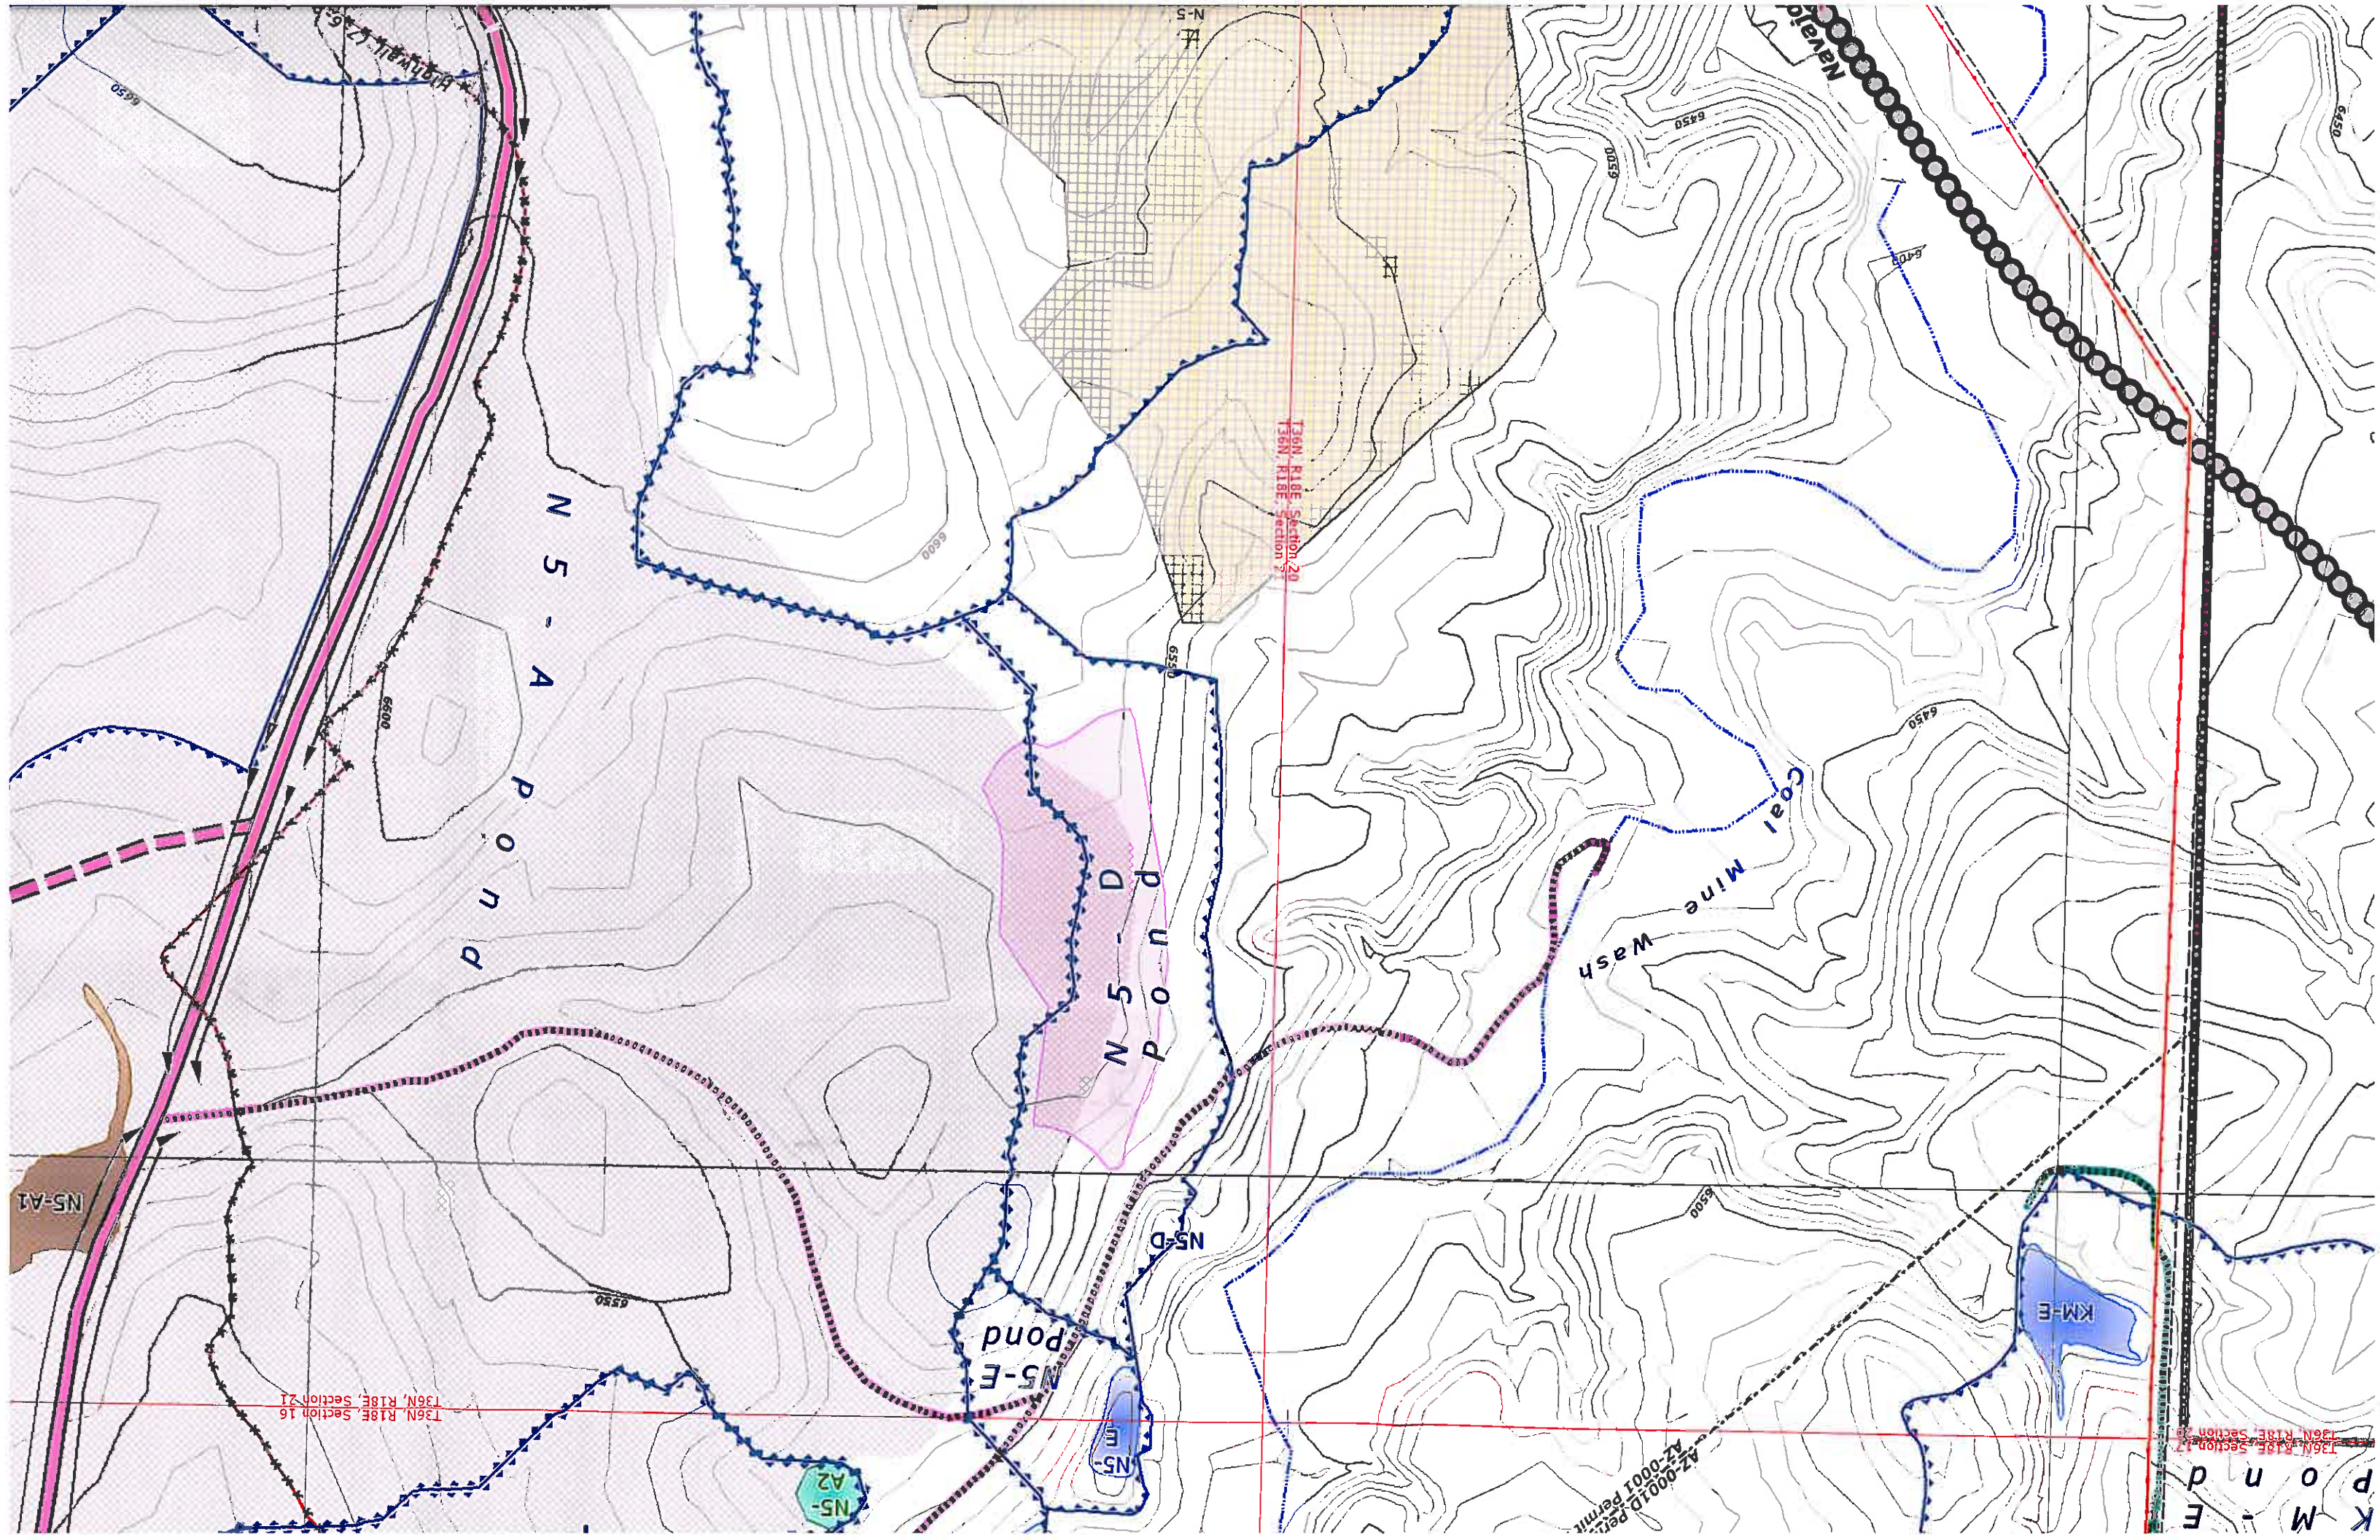

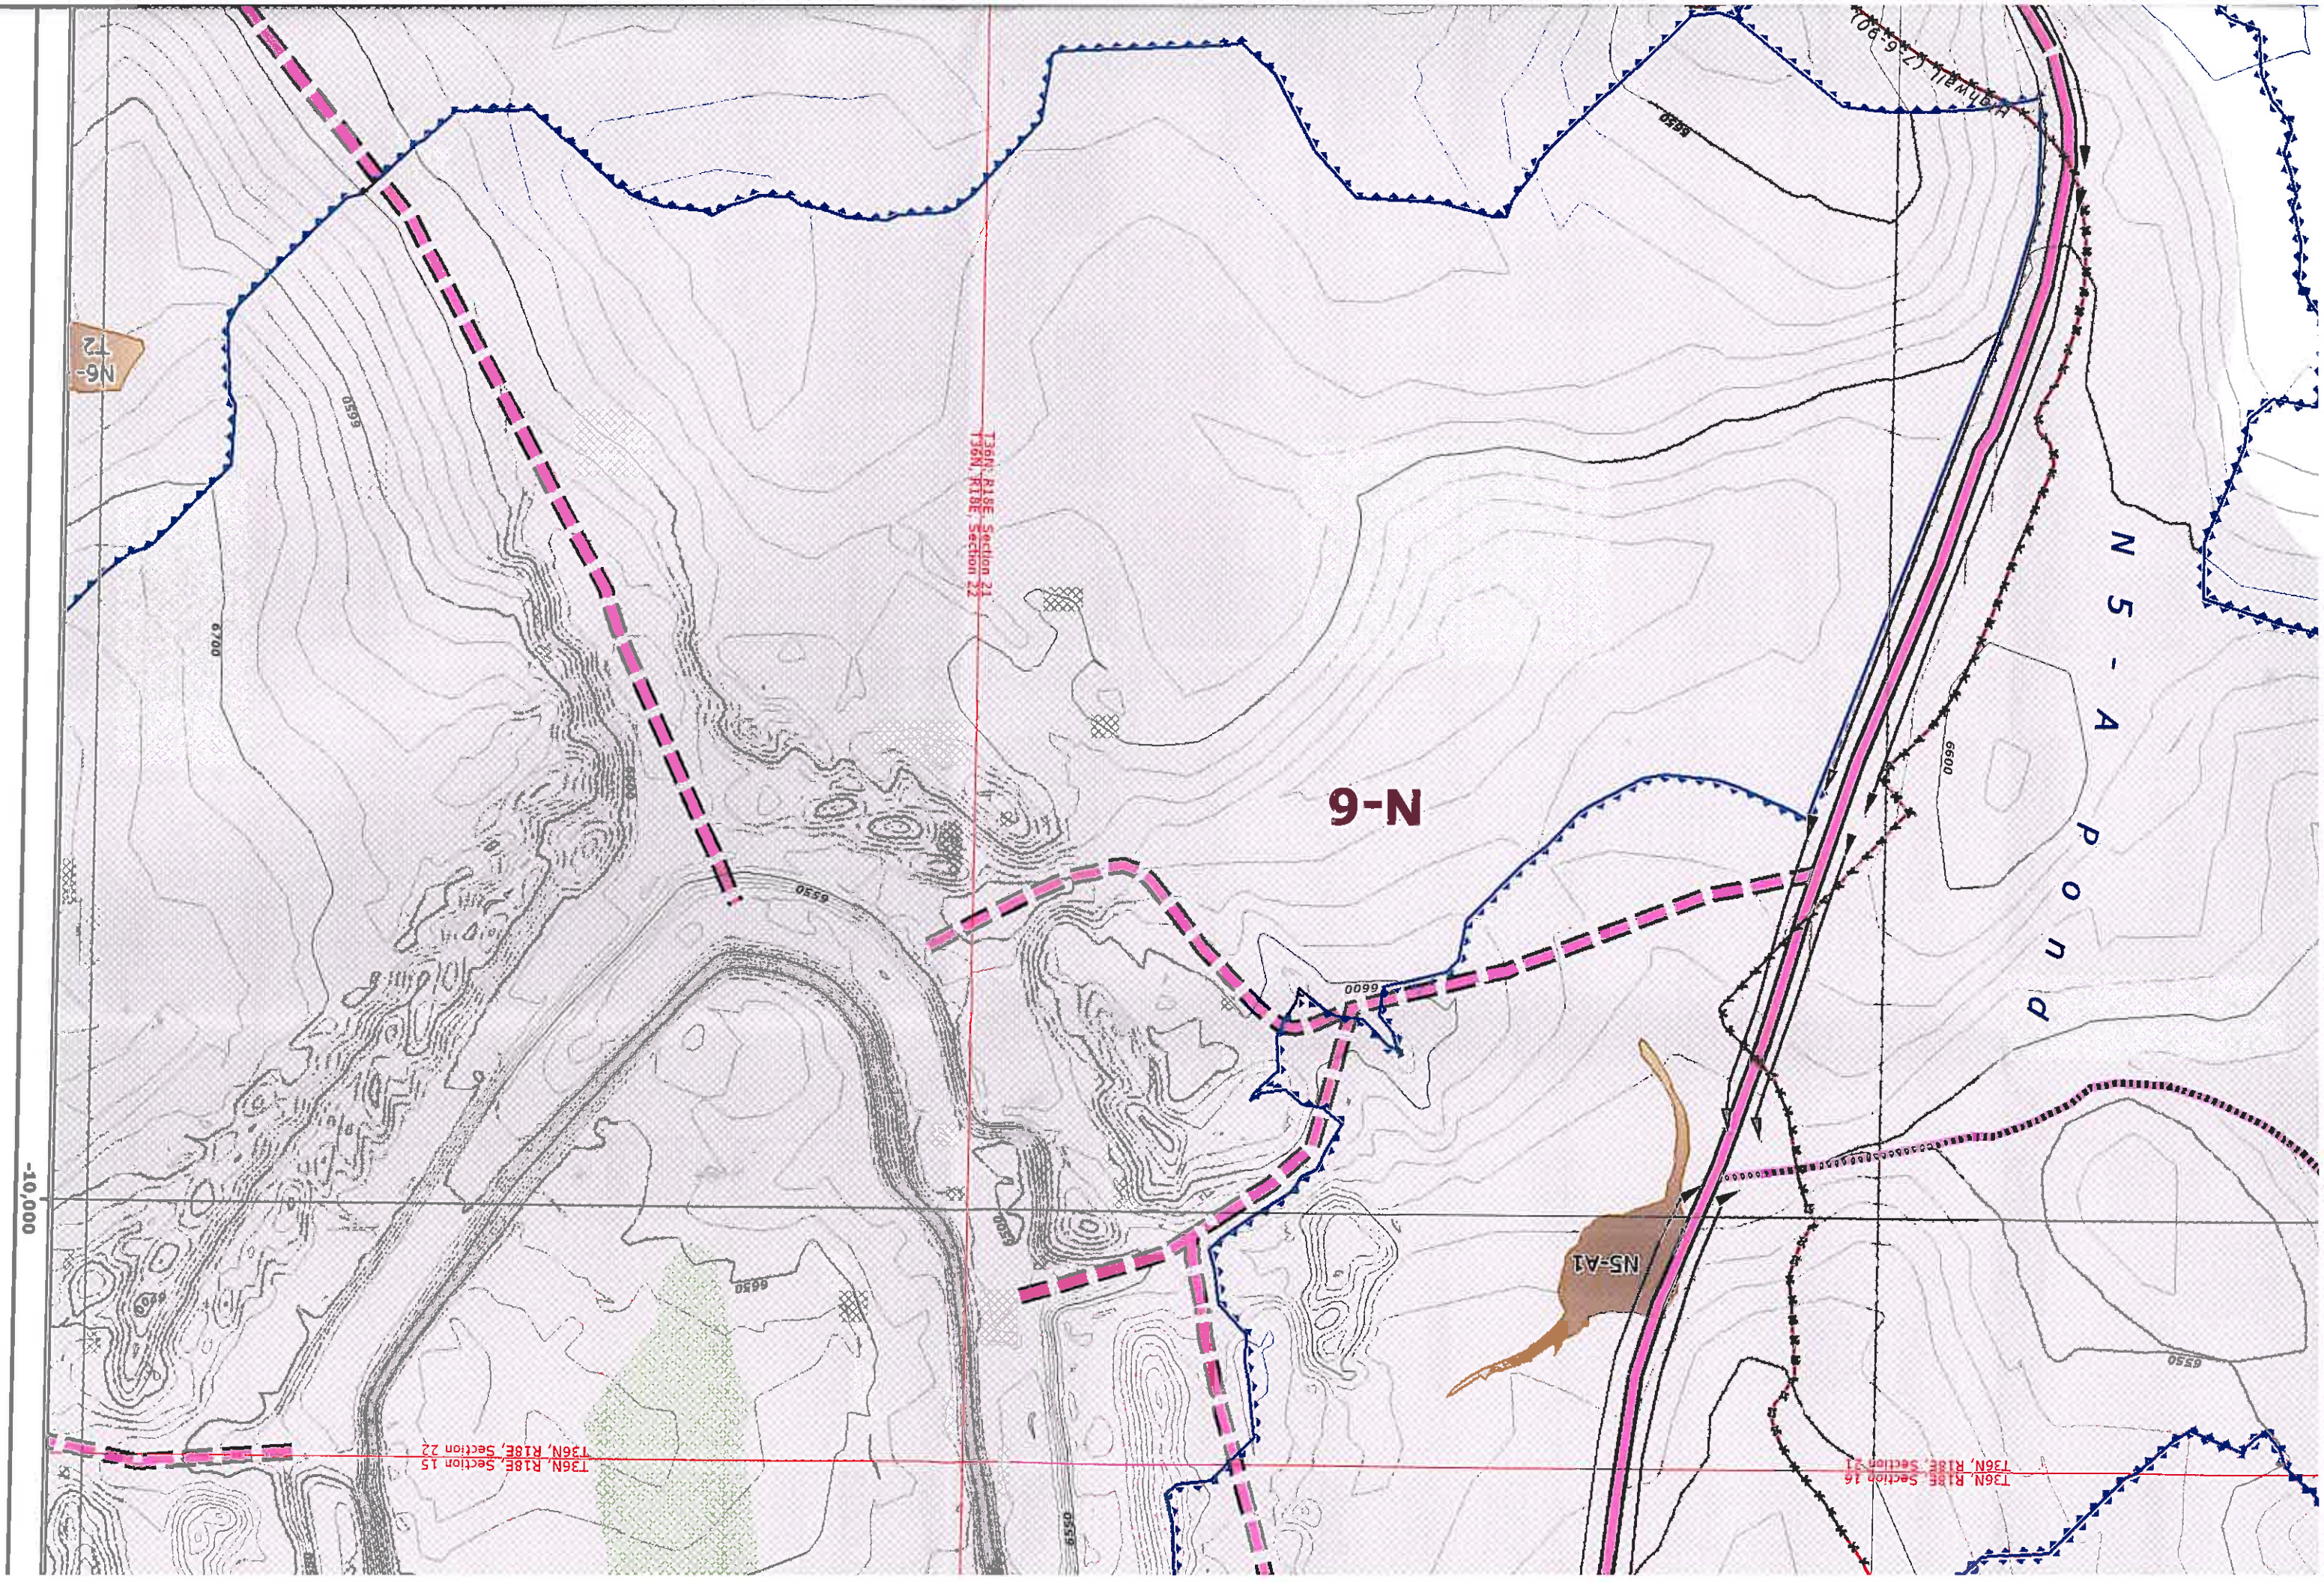

N6-12

T36N, R18E, Section 21
T36N, R18E, Section 22

9-N

N 5 - A
P o n d

NS-A1

T36N, R18E, Section 15
T36N, R18E, Section 22

T36N, R18E, Section 16
T36N, R18E, Section 21

-10,000

