


40,000


45,000

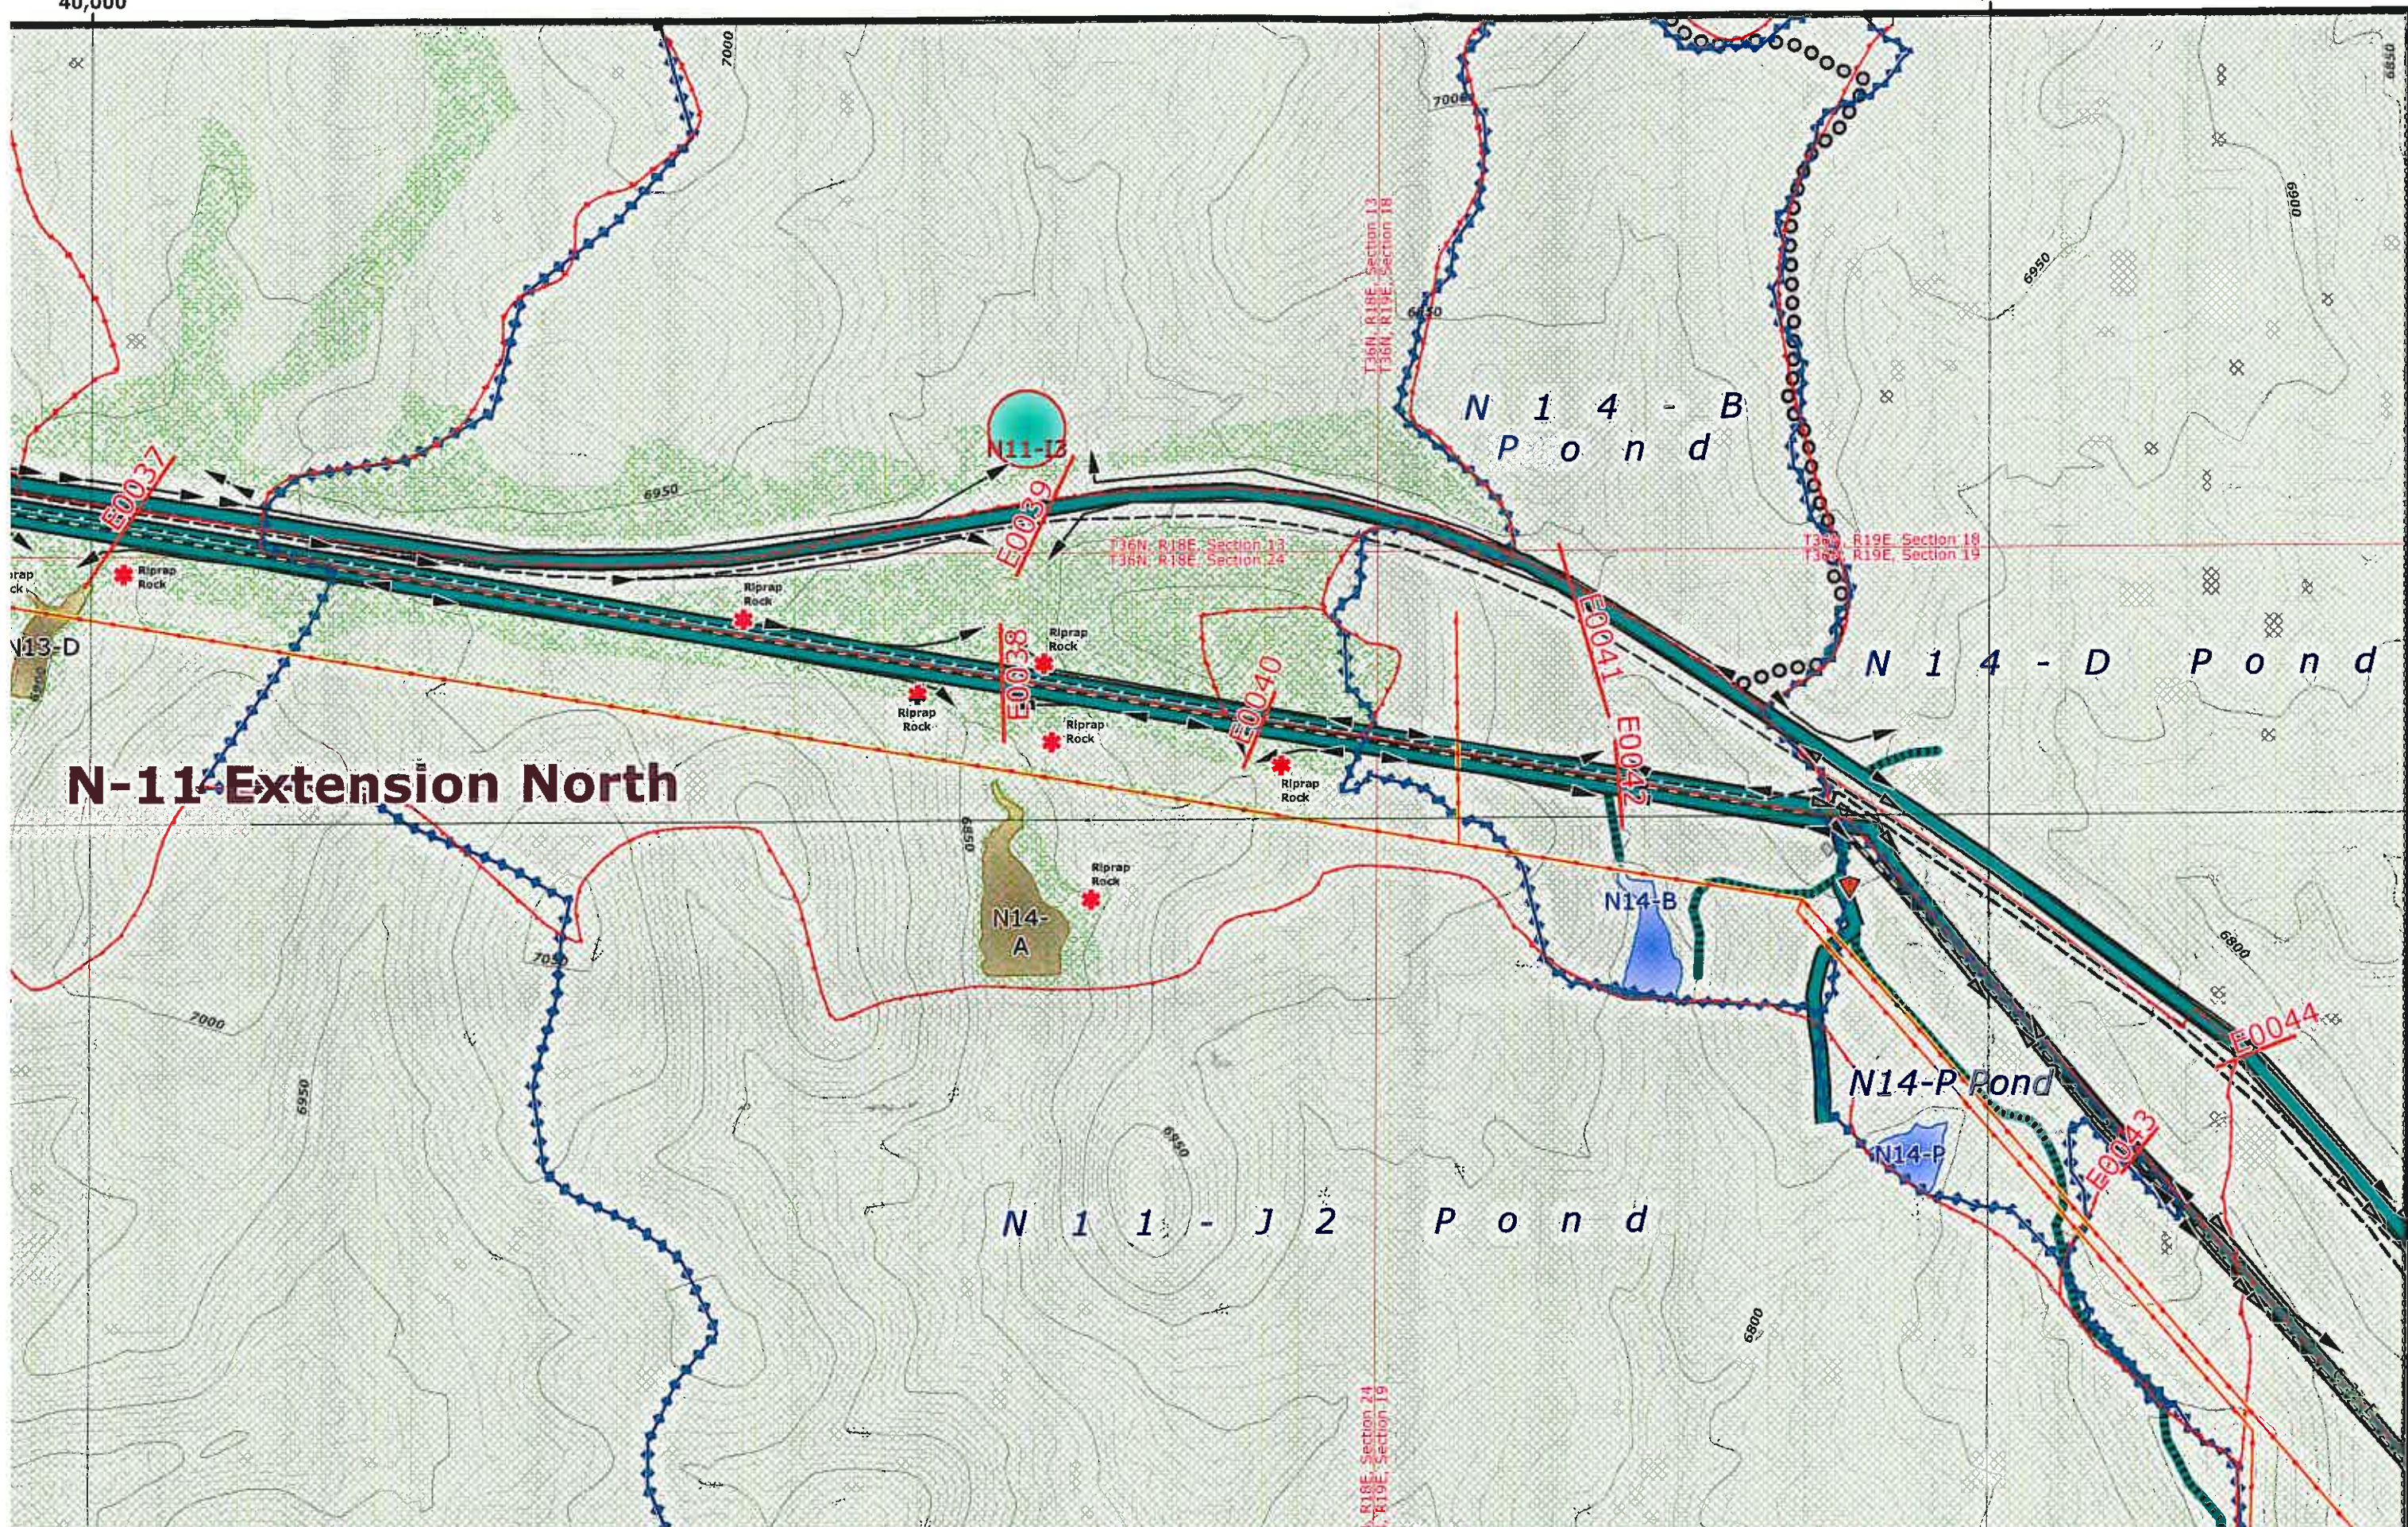

-10,000

35,000

40,000

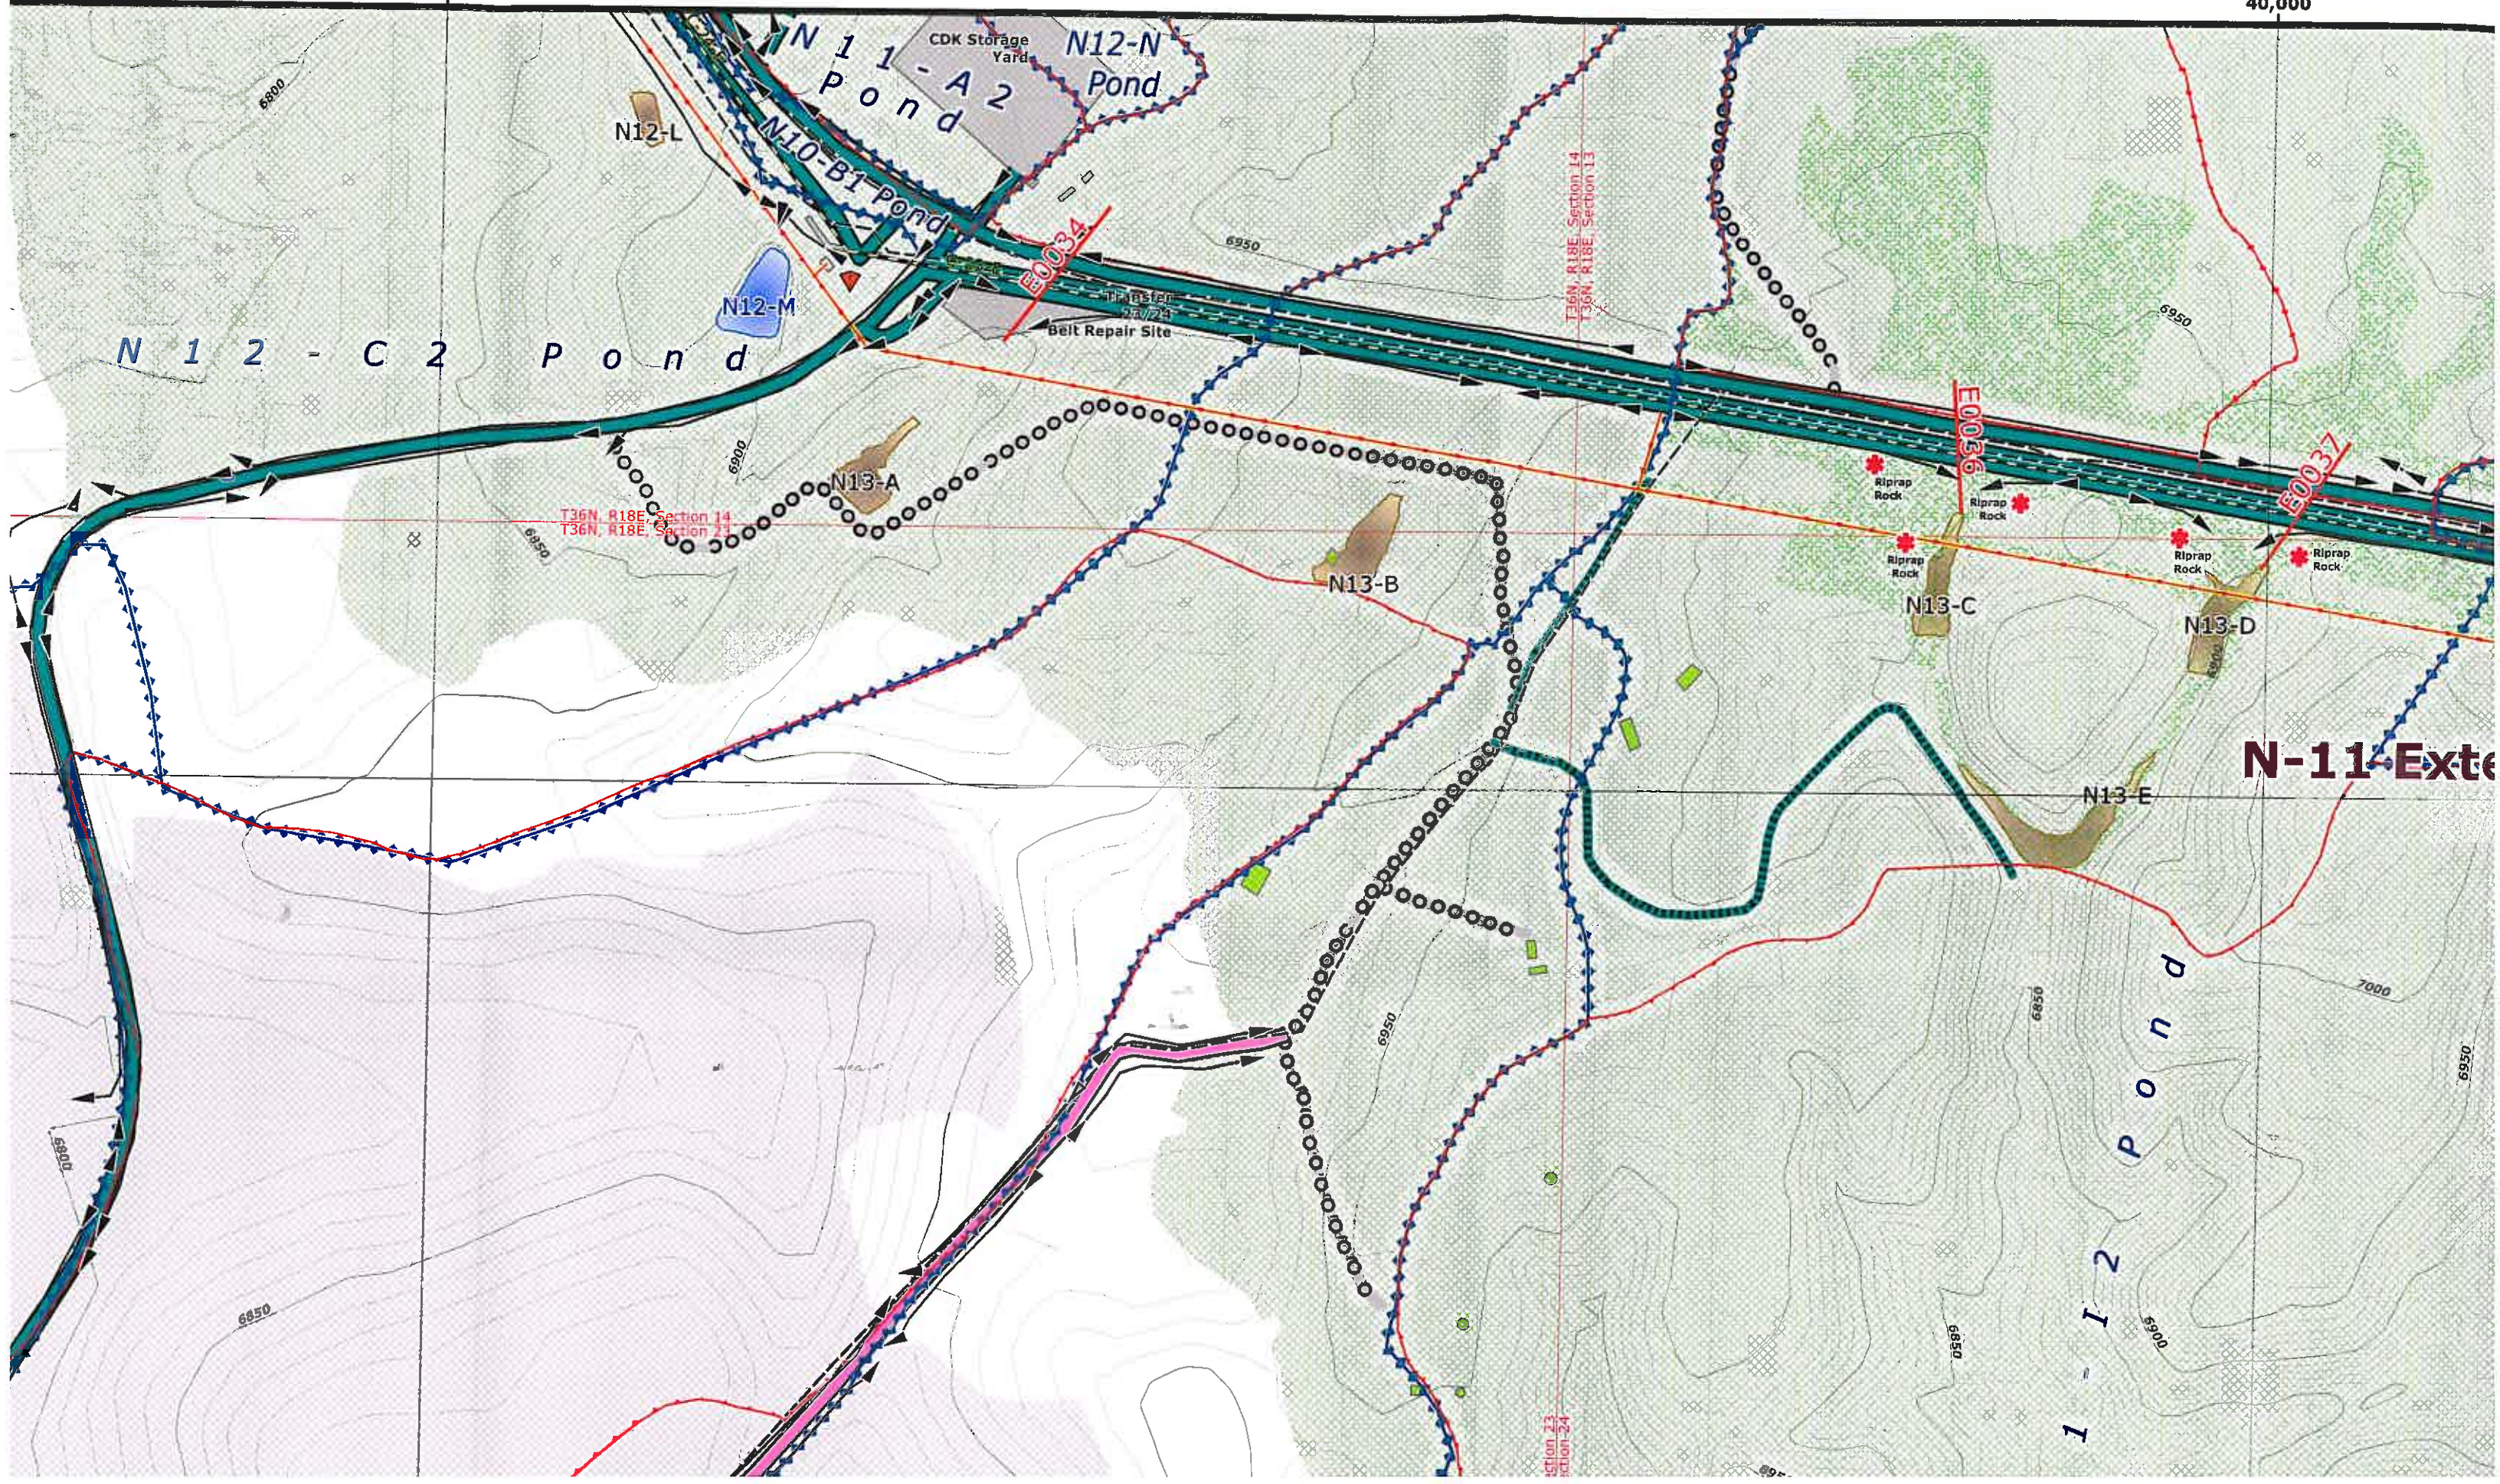

30,000

35,000

-10,000

N 1 2 - C 2 P o n d

N-6

T36N, R18E, Section 15
T36N, R18E, Section 22


T36N, R18E, Section 15
T36N, R18E, Section 14

T36N, R18E, Section 14
T36N, R18E, Section 23

N12-L

N12-M

N13

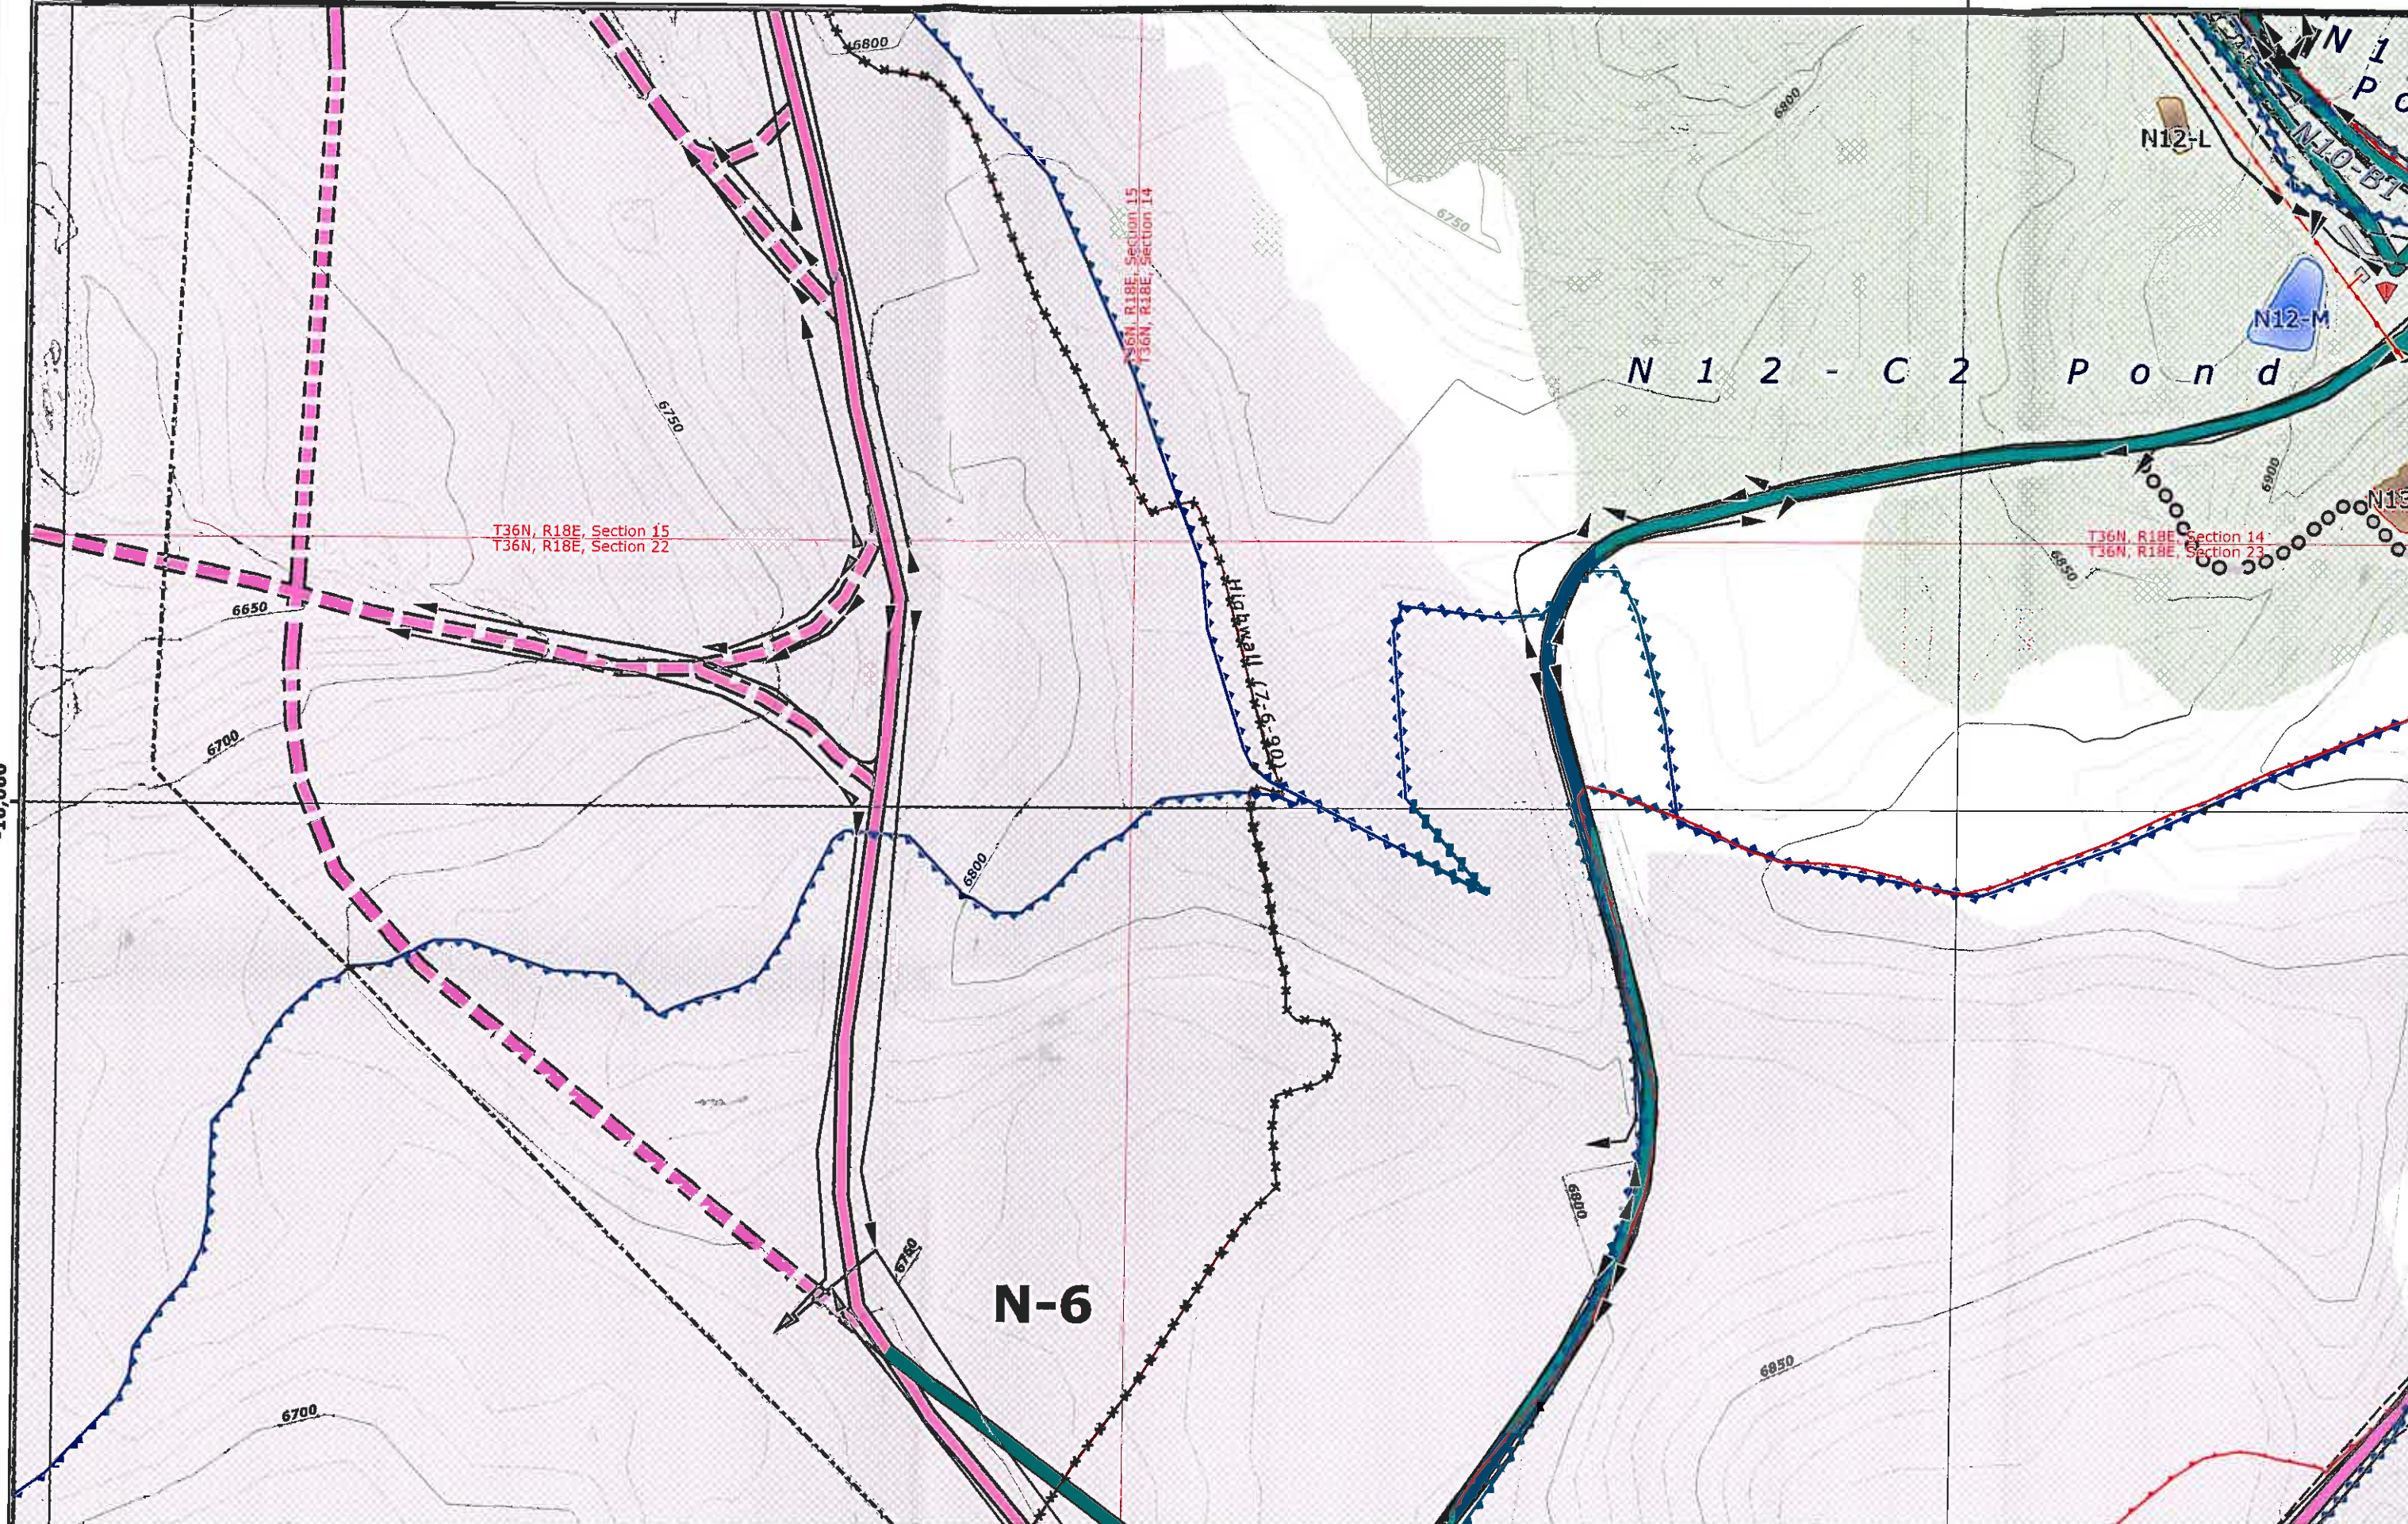

xtension South

N 1 1 - J 2 P o n d

N14-P Pond

N14-P

E0043

E0044

T36N, R18E, Section 24
T36N, R19E, Section 19


N11-J2
N11-J2

T36N, R19E, Section 19
T36N, R19E, Section 30

T36N, R18E, Section 24
T36N, R18E, Section 25

N P o n d J 1

n d

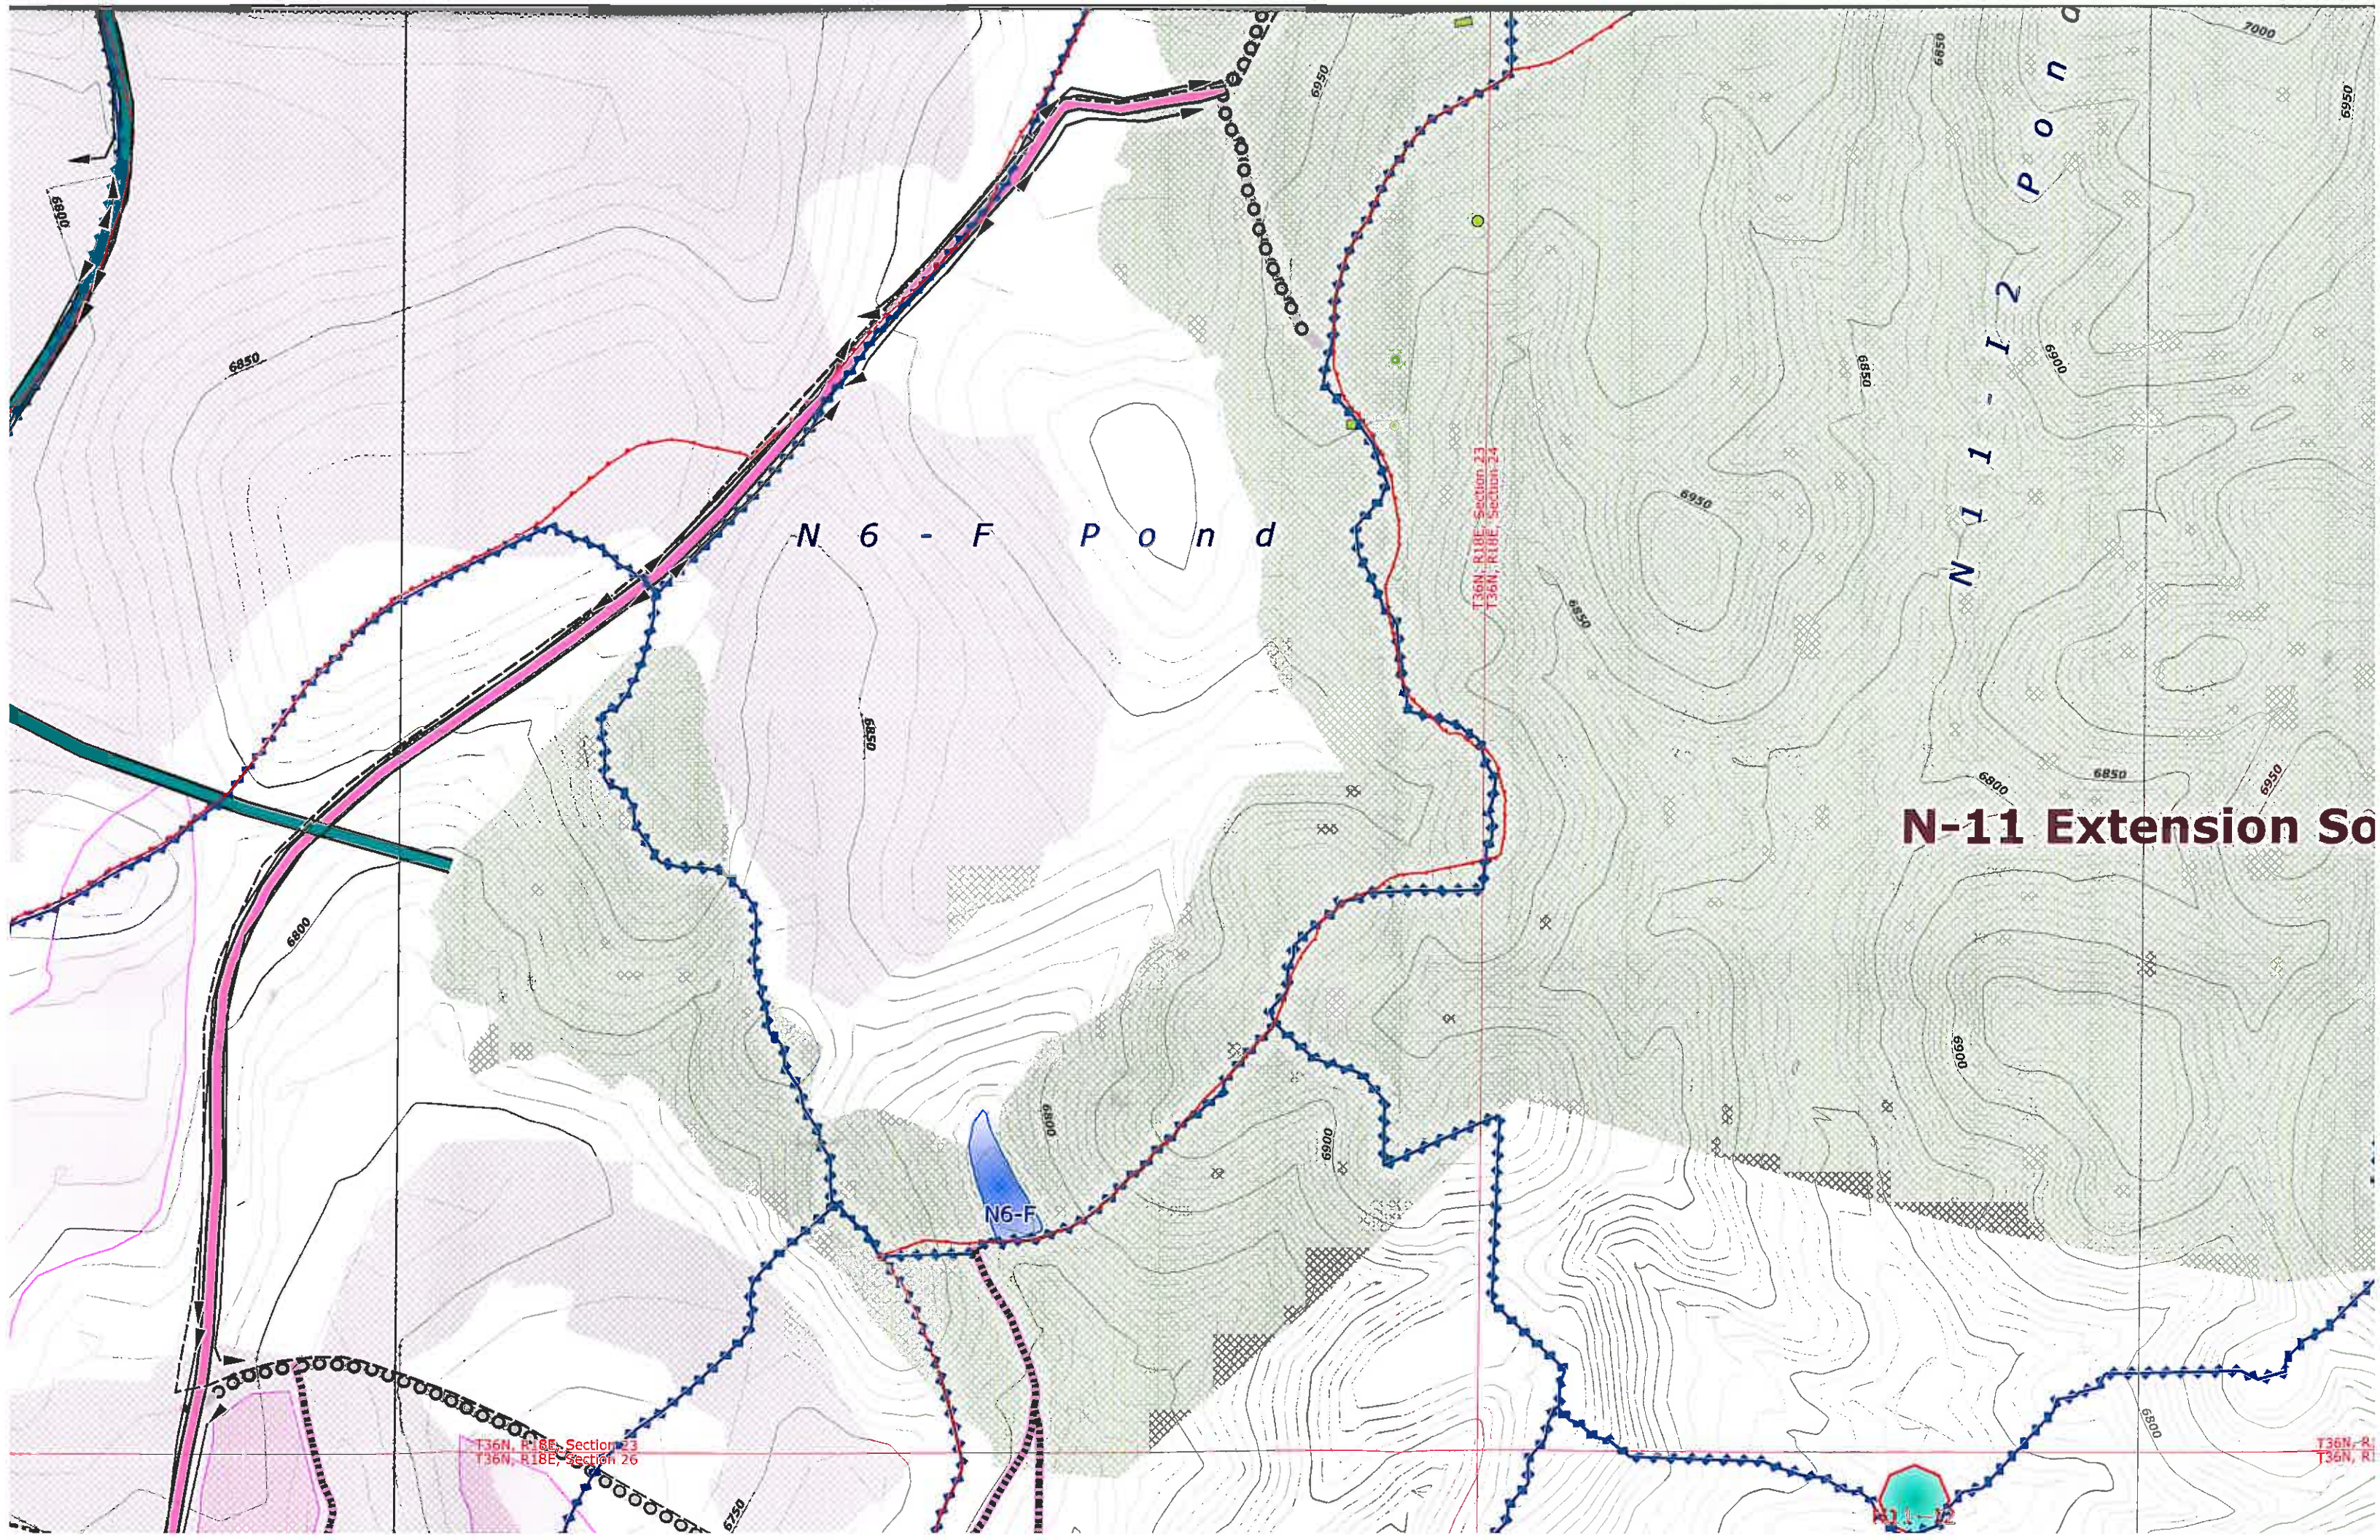

N-11 Extension So

T36N, R18E, Section 23
T36N, R18E, Section 24

T36N, R18E, Section 23
T36N, R18E, Section 24

N-6

N6-T2


C
P
O
N
D

Highway (7.6-90)


AZ-0001 Permit Boundary
AZ-0001D Permit Boundary

T36N, R18E, Section 22
T36N, R18E, Section 27

T36N, R18E, Section 23
T36N, R18E, Section 26

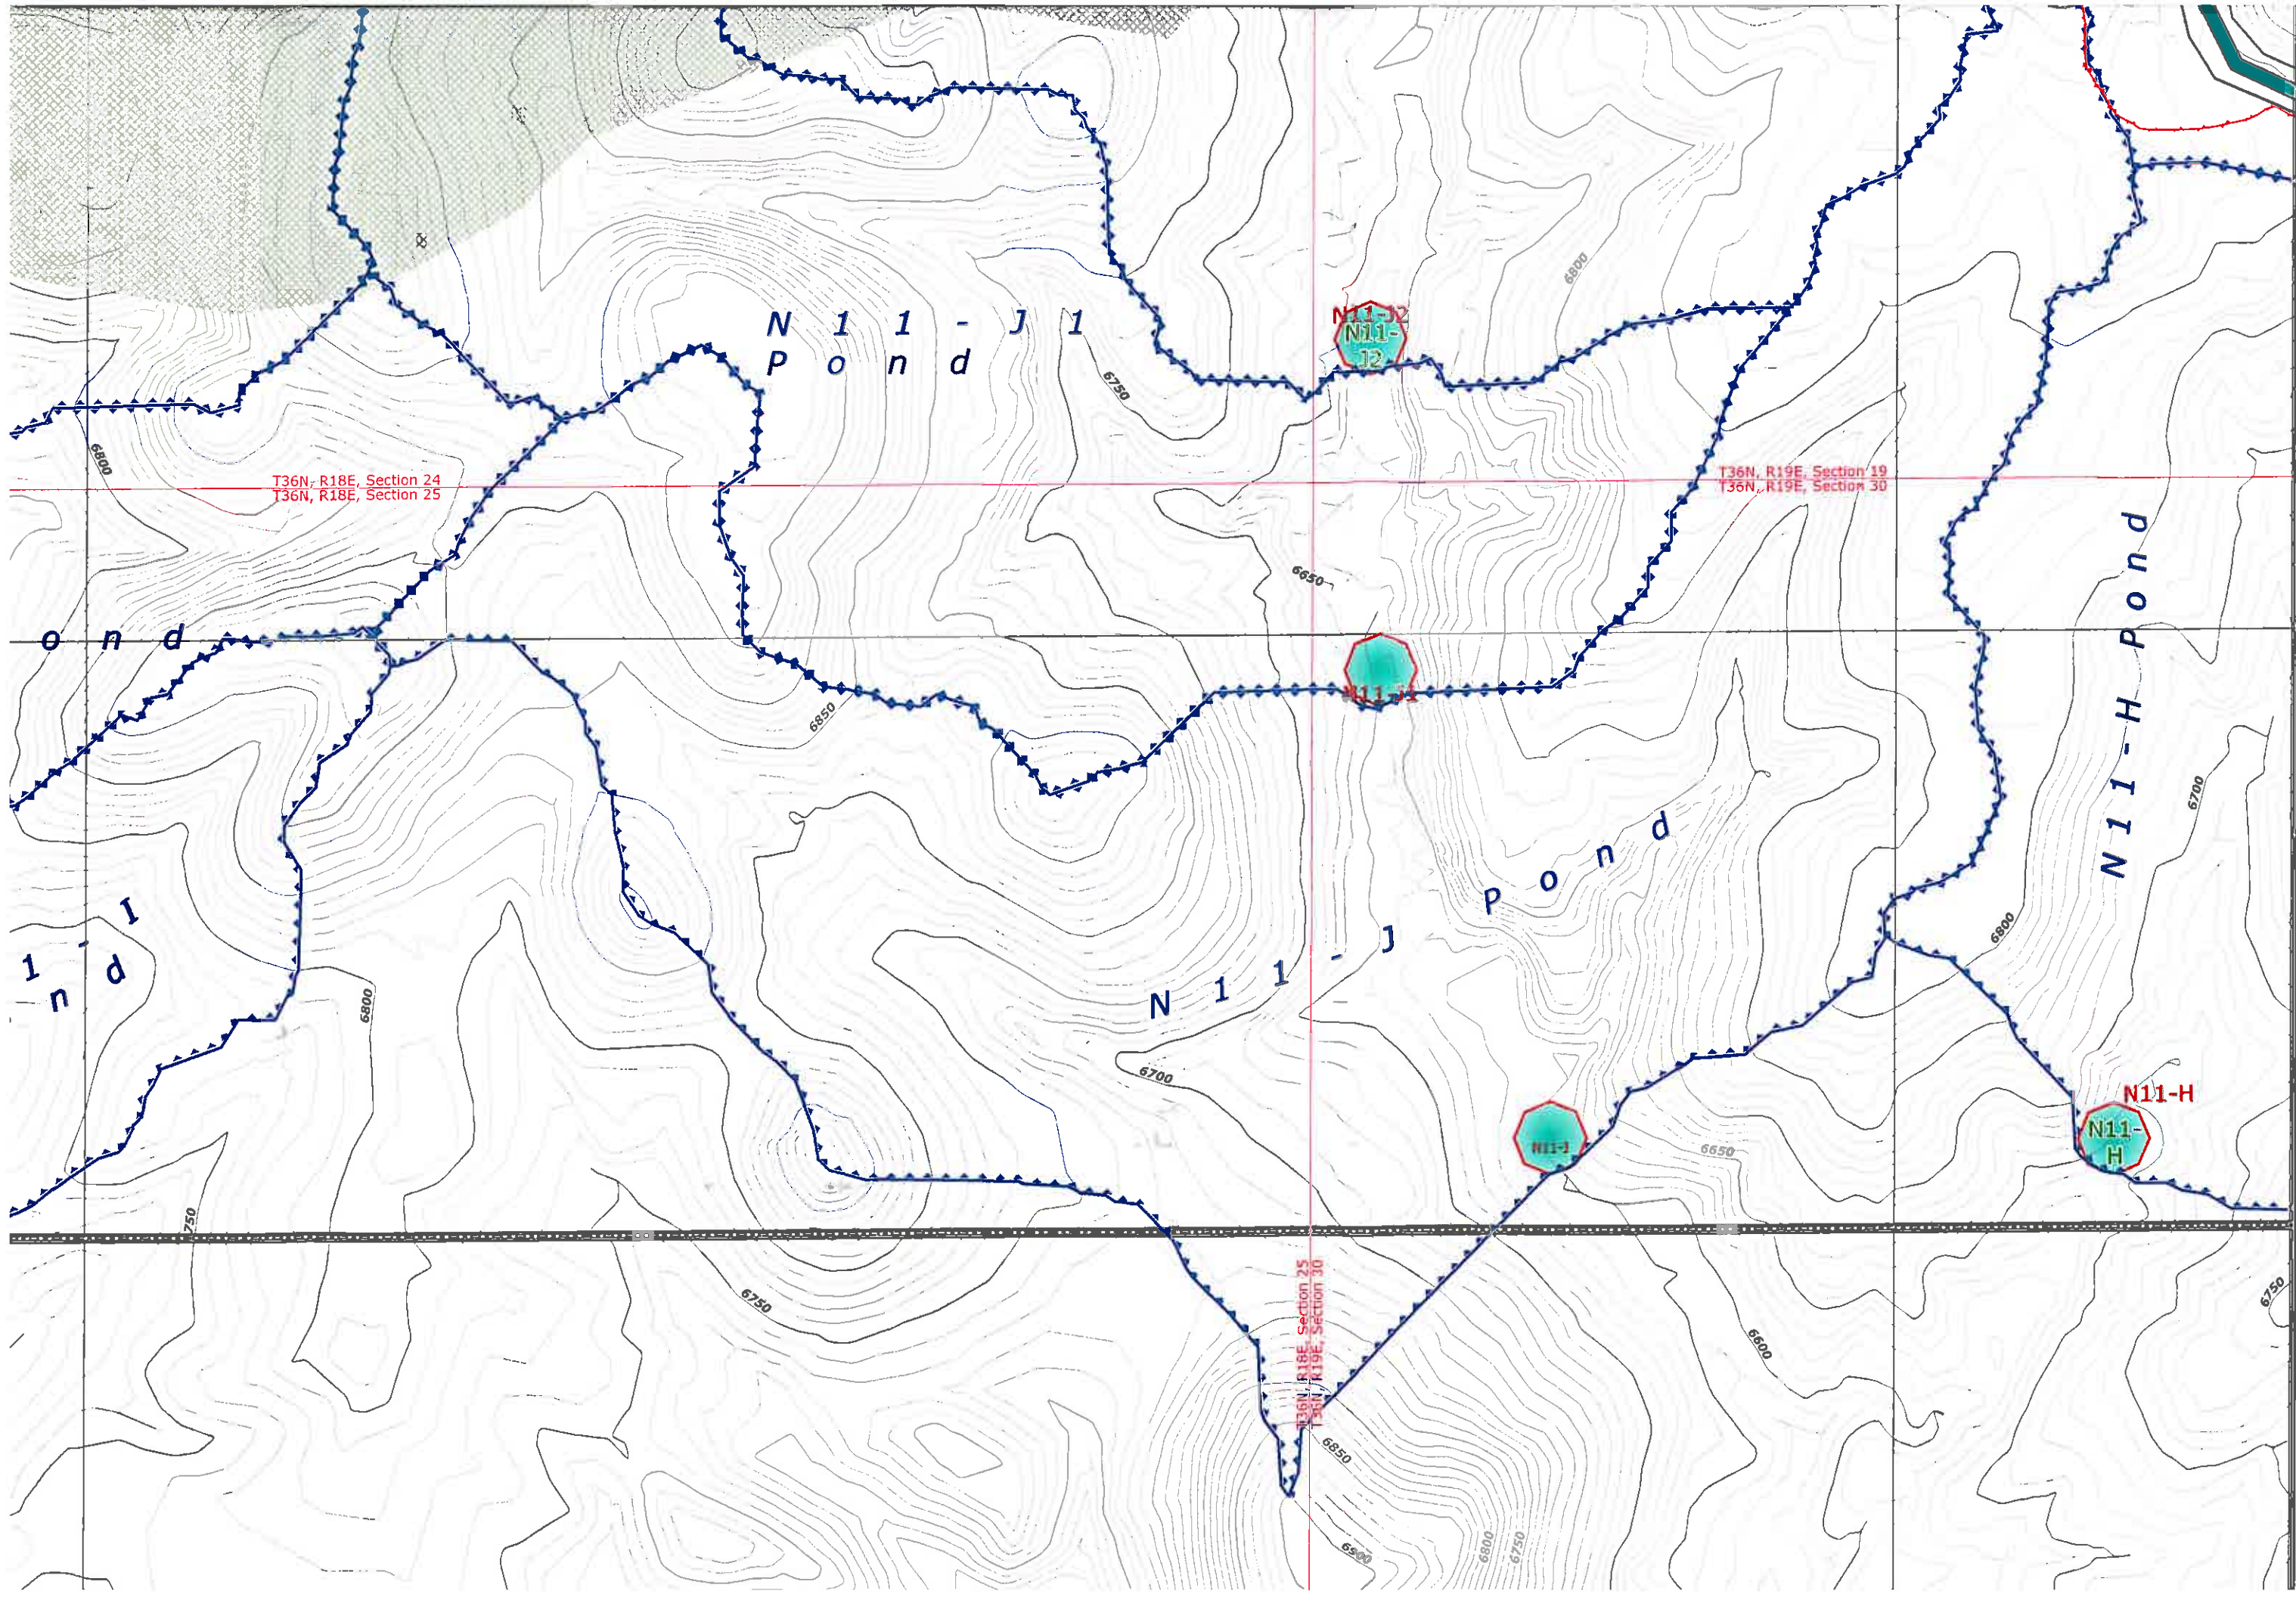

15,000

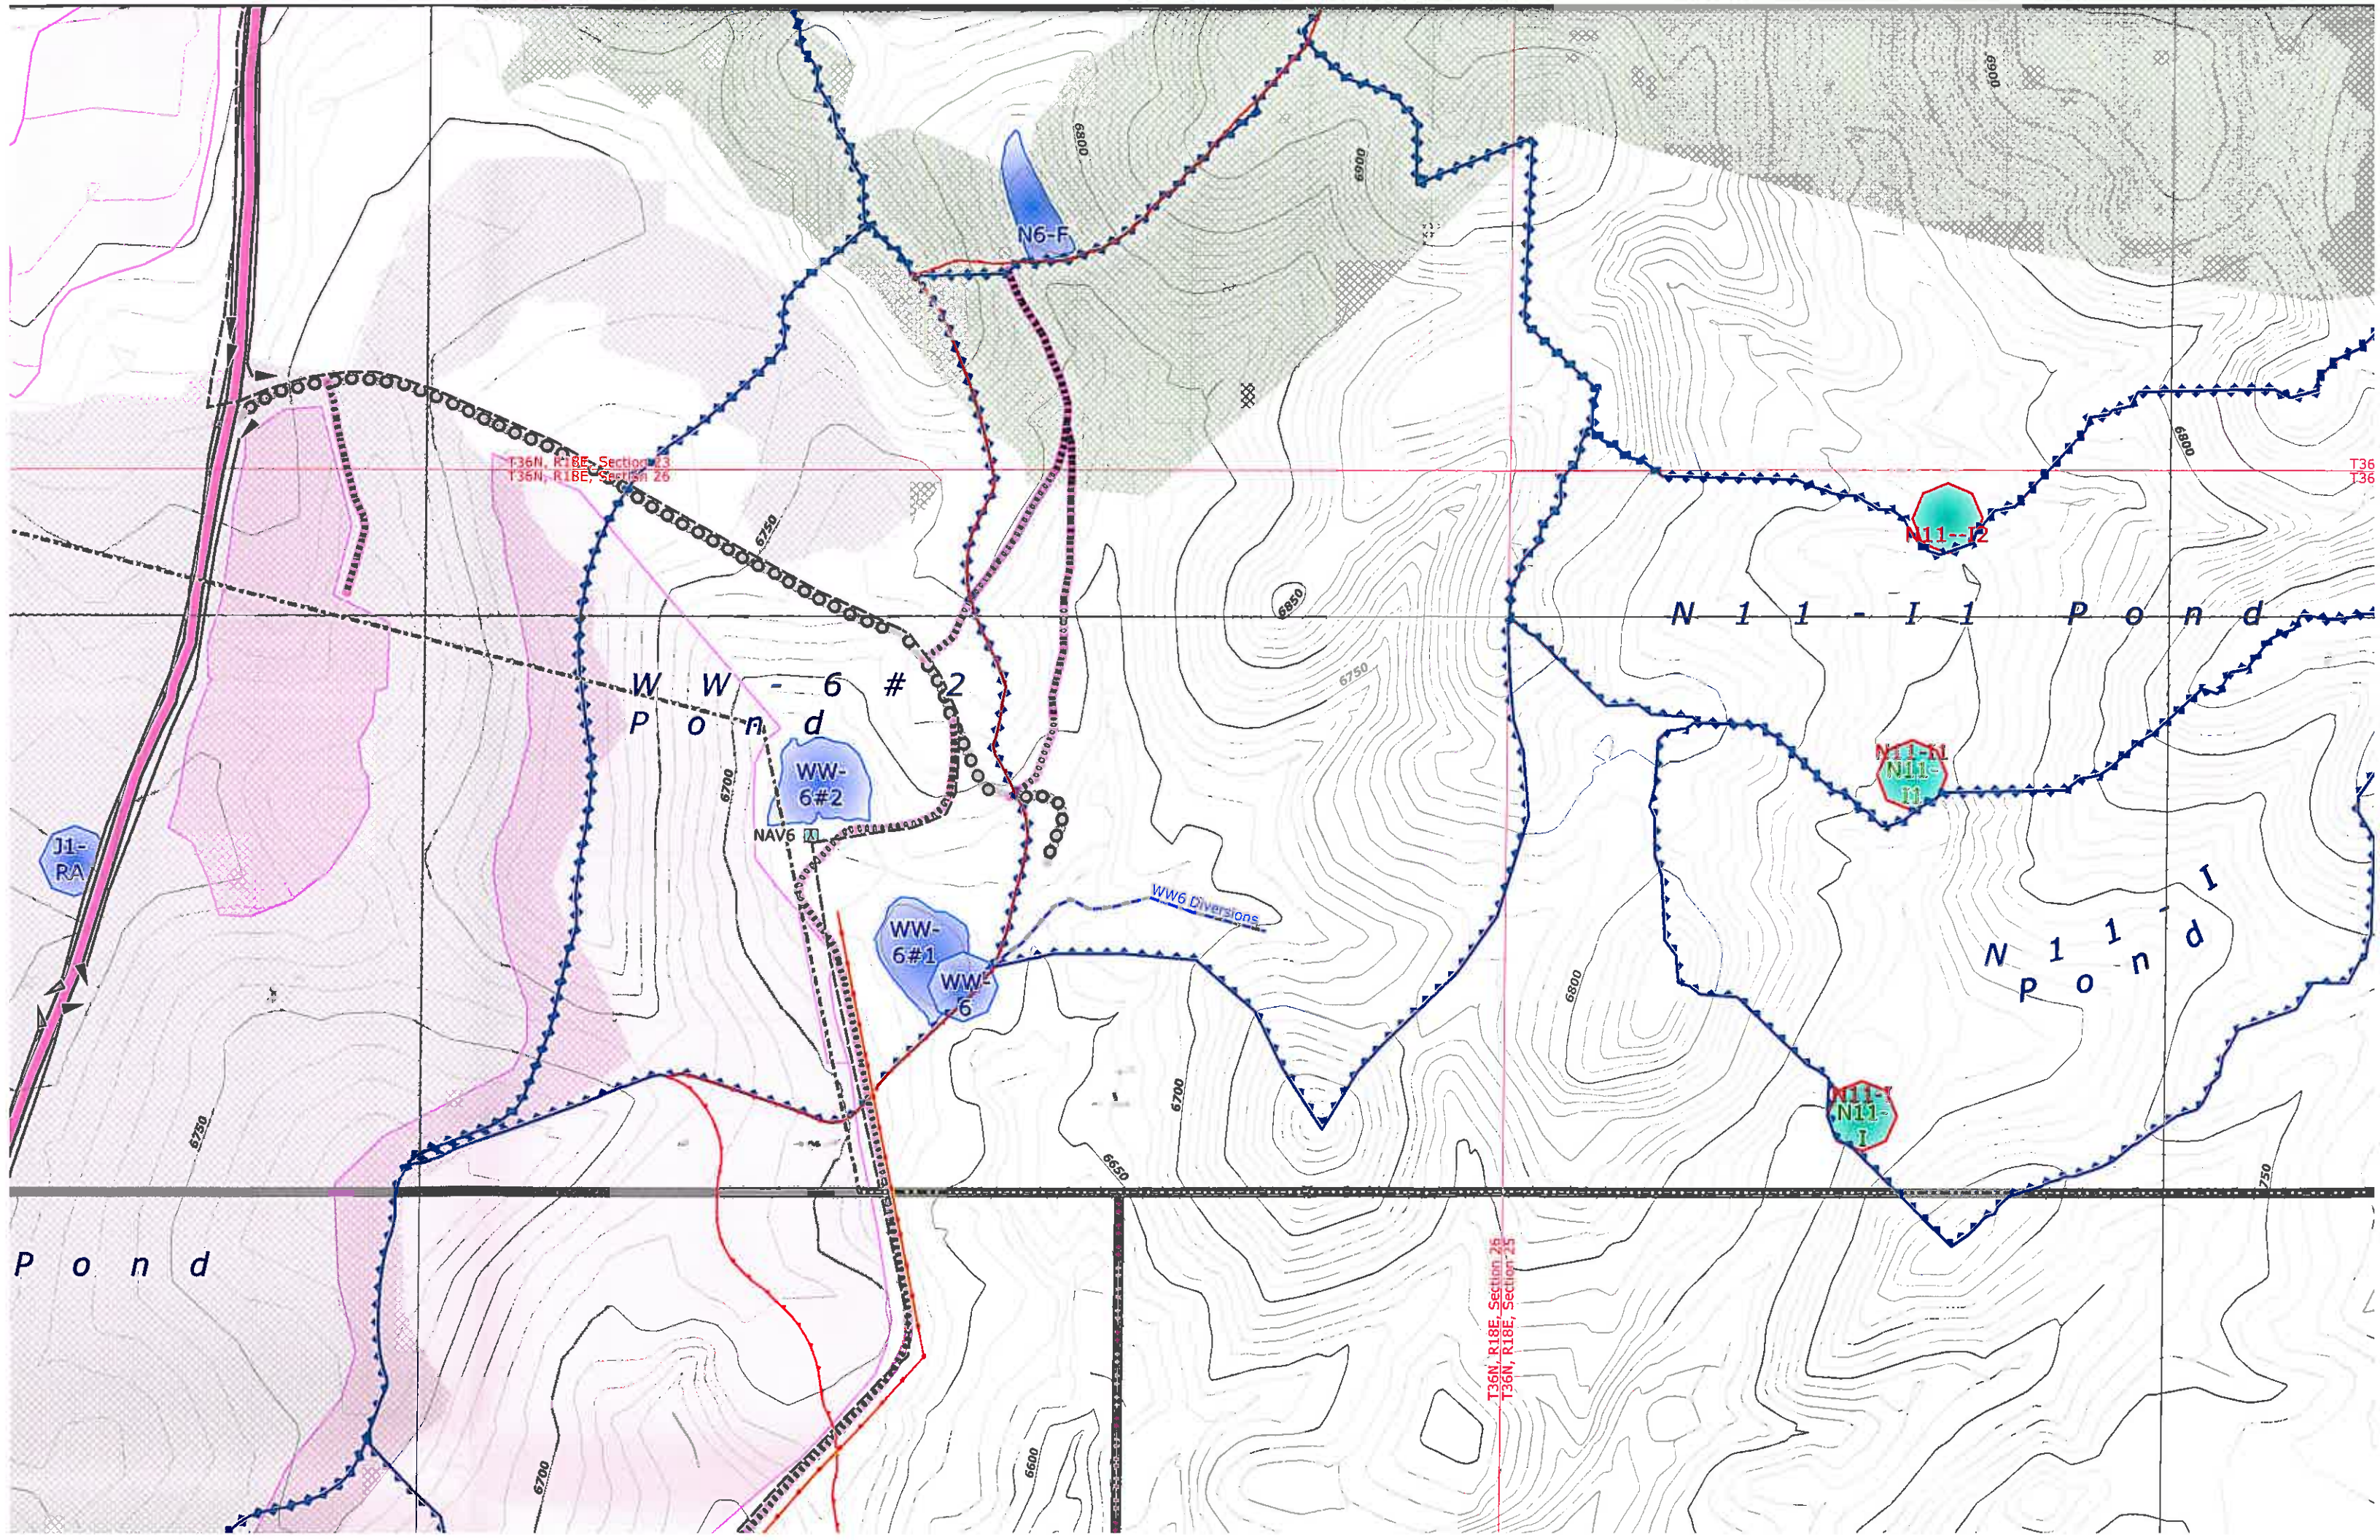

-15,000

Highway (7-6-90)

T36N, R18E, Section 22
T36N, R18E, Section 27

E6271
E6272

J-1

T36N, R18E, Section 27
T36N, R18E, Section 26

AZ-0001 Permit Bound
AZ-0001D Permit Bound

C
P
O

J1-
RA

N 6 - D 1 P o n d

T36N, R18E, Section 23
T36N, R18E, Section 26

W
P
O
n
d

WW-
6#2

NAV6

ENGINEER'S CERTIFICATION

James G. Schlenvogt

Engineering Manager

Peabody Western Coal Company

James G. Schlenvogt

Expires 06/30/2010

ARIZONA U.S.A.

DATE SIGNED

SCHLENVOGT

18782

CERTIFICATE NO.

Registered Professional Engineer (CIVIL)

SEP 25 2008

Date

CHK'D	DATE	DESCRIPTION
JGS	Jan 14, 2005	N09 5 Year Mineplan Rev
JGS	Jun 15, 2005	N09 Facilities Revision
JGS	Sep 30, 2005	N09 & N06 Facilities Revision
JGS	Dec 15, 2005	N09 Sequence Revision
JGS	Jan 20, 2006	OSM Response
JGS	Feb 4, 2006	N06 Road As-Built Response
JGS	Feb 24, 2006	N09 Facilities Revision
GW	Apr 12, 2006	TCRs and Roads Revision
JGS	May 9, 2006	N09 Road As-Built
JGS	Jul 12, 2006	Airport Rd / WW6 Waterline Revision
JGS	Aug 30, 2006	Road Alignment Revision
JGS	Dec 21, 2007	Software Upgrade / Mine-wide feature updates
JGS	Apr 25, 2008	Airport Revision
JGS	Jun 17, 2008	OSM Response

- MAP REVISIONS
- 85400 NOTES:
1. SEE DRAWING NO. 85360 FOR THE MINING AFFECTED LANDS.

2. SEE DRAWING NO. 85405 FOR THE GENERAL LOCATION OF THESE STRUCTURES.



3. SEE DRAWING NO. 85460-85490 FOR THE MINE SUPPORT FACILITIES MAP.



4. SEE DRAWING NO. 93500 FOR THE LOCATION OF THE ENVIRONMENTAL MONITORING SITES.


5. SEE CHAPTERS 6-7 AND 20-26 FOR INFORMATION ON THE FACILITIES AND RECLAMATION PLAN.

"DRAINAGE DIRECTION ON FILL EMBANKMENTS ONLY APPLY WHEN MSHA SAFETY BERM EXIST".

"PRIMARY ROADS HAVE BEEN CONSTRUCTED OR RECONSTRUCTED AS DESIGNED AND IN ACCORDANCE WITH THE APPROVED PLAN."

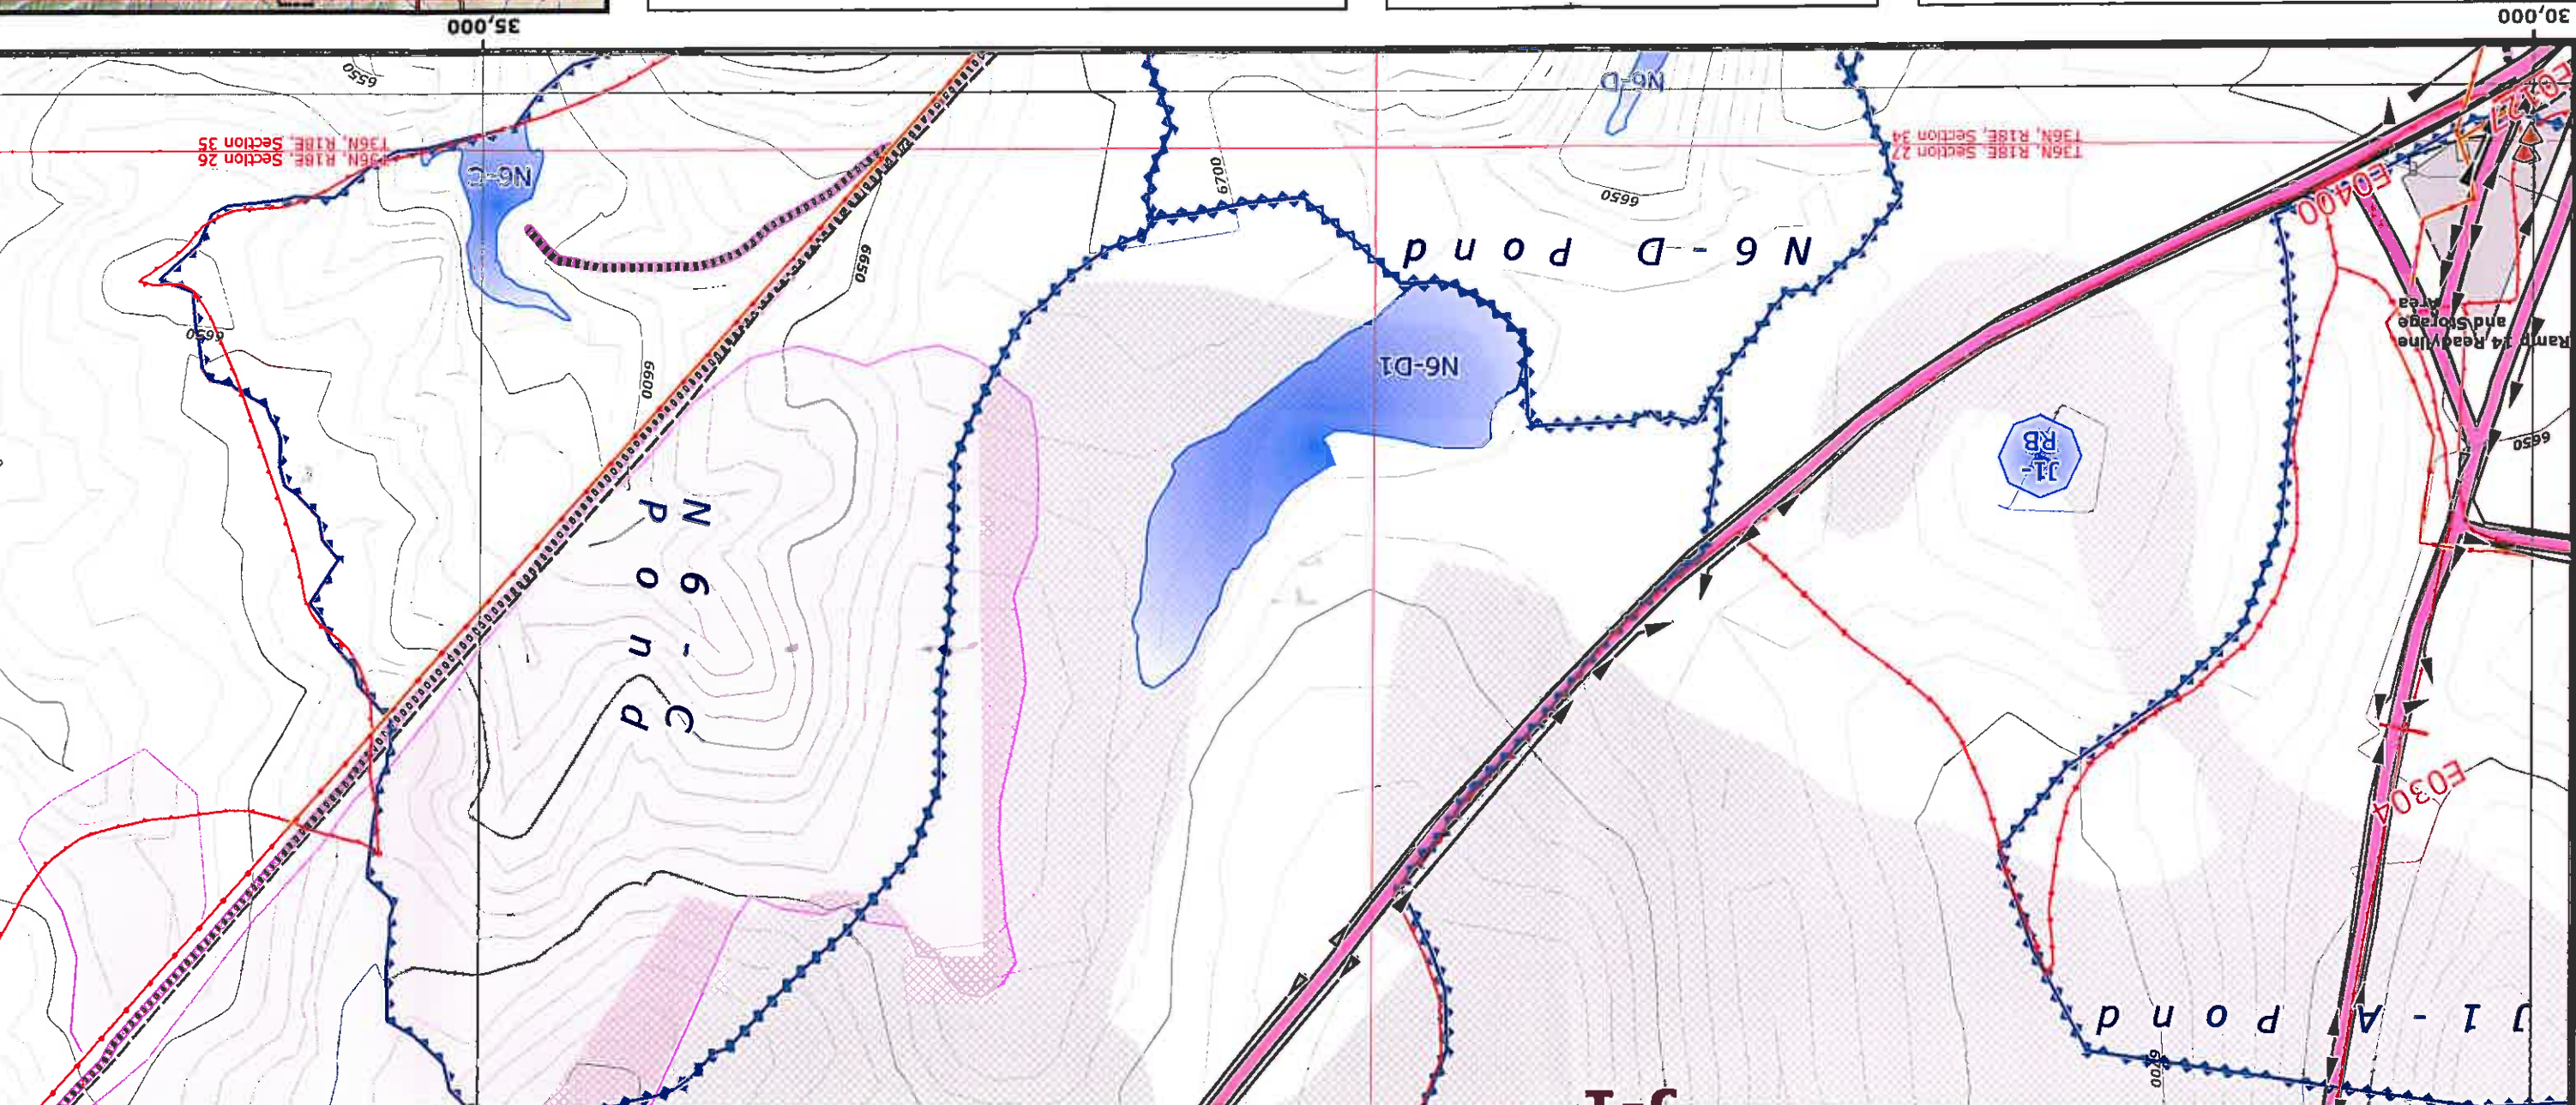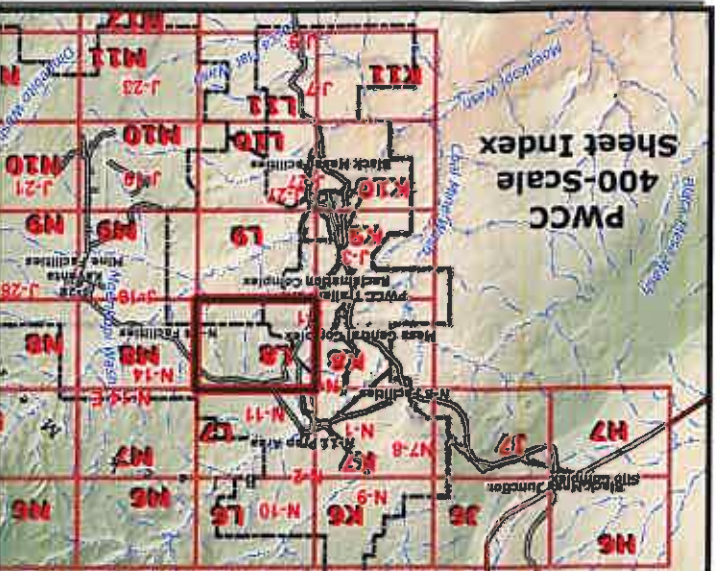

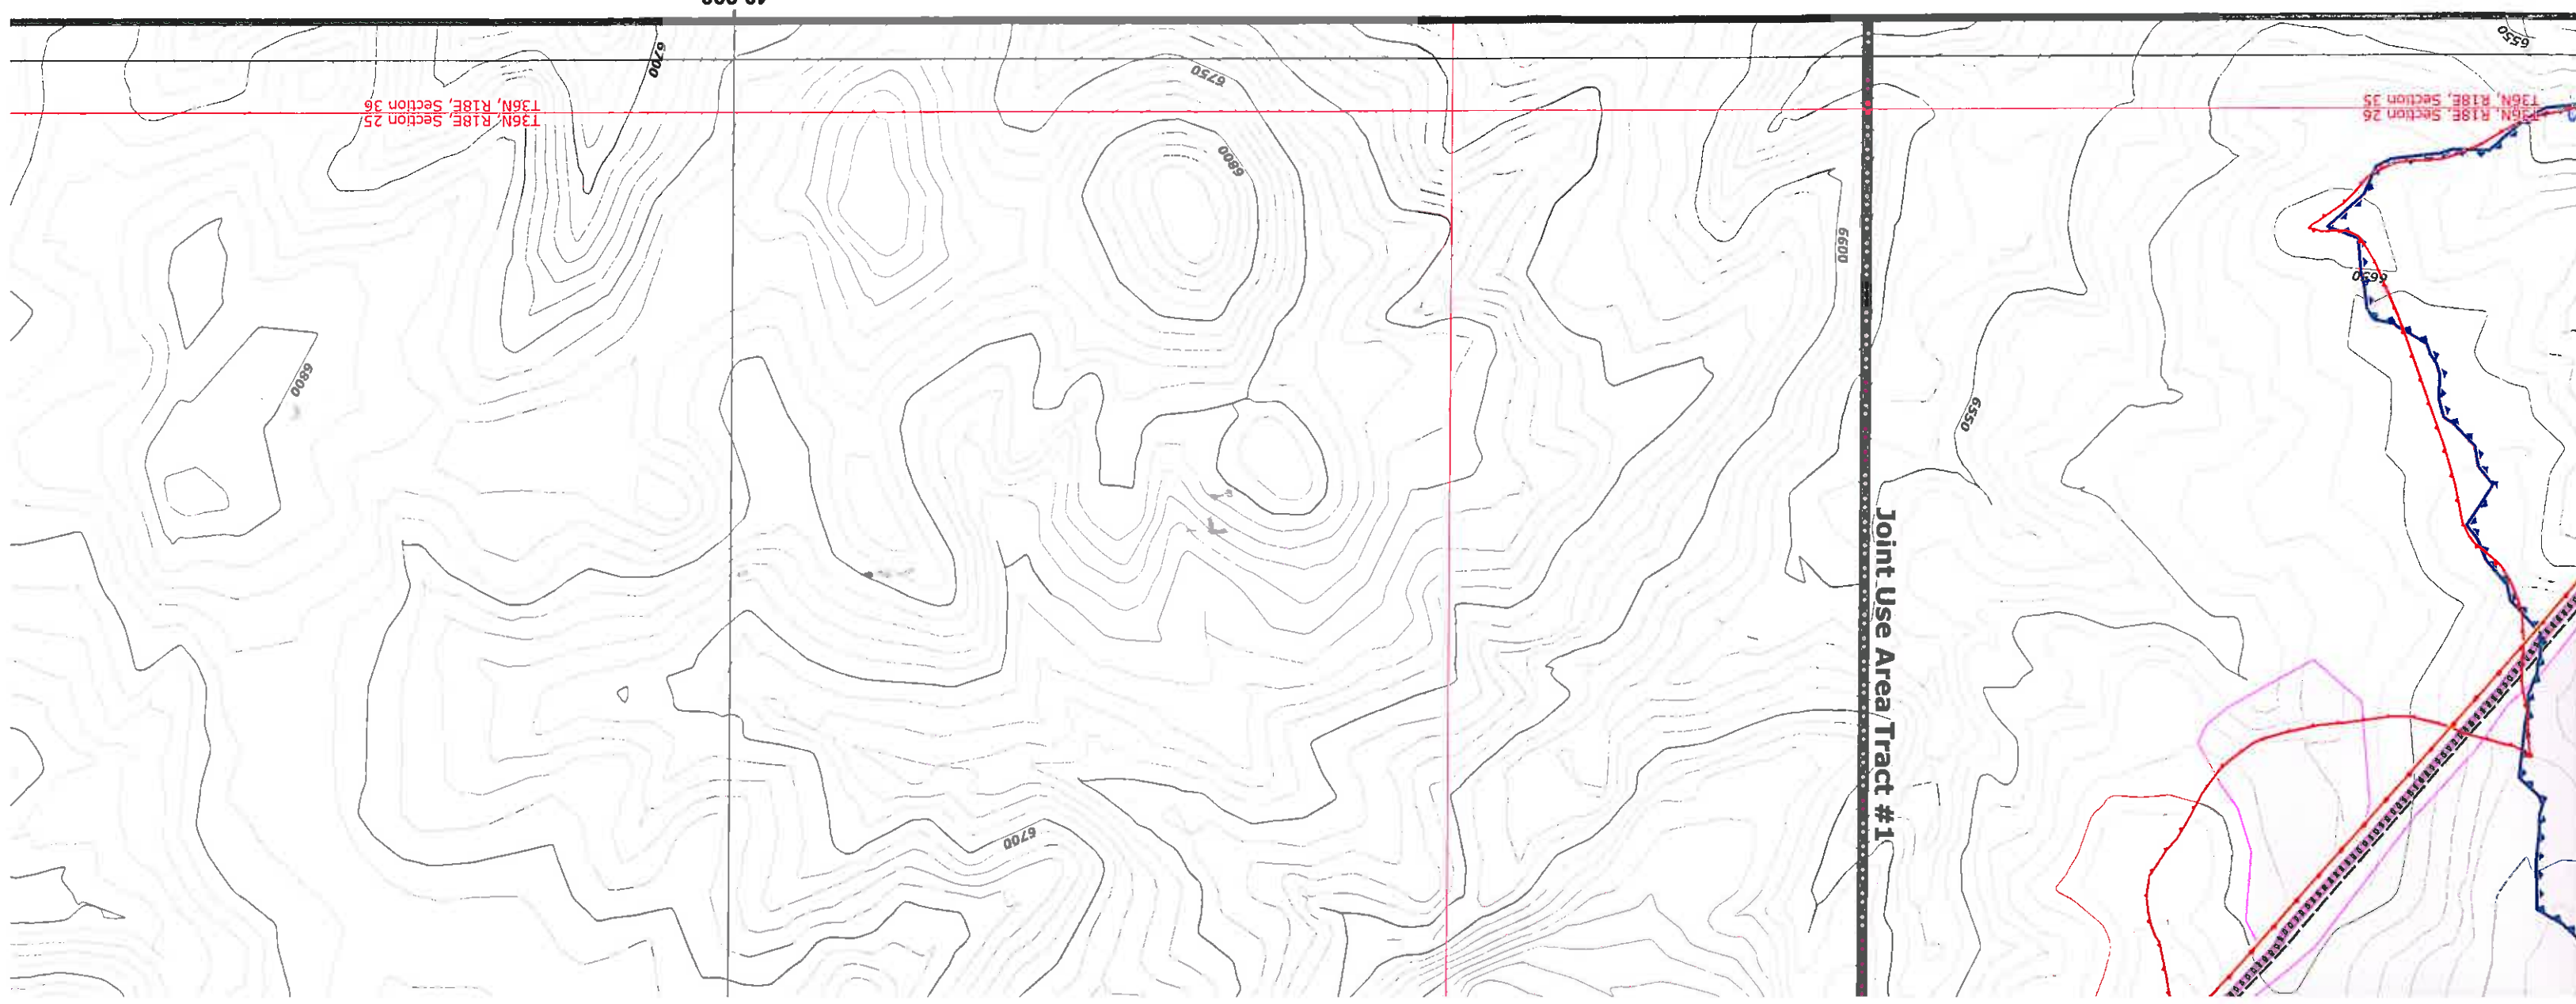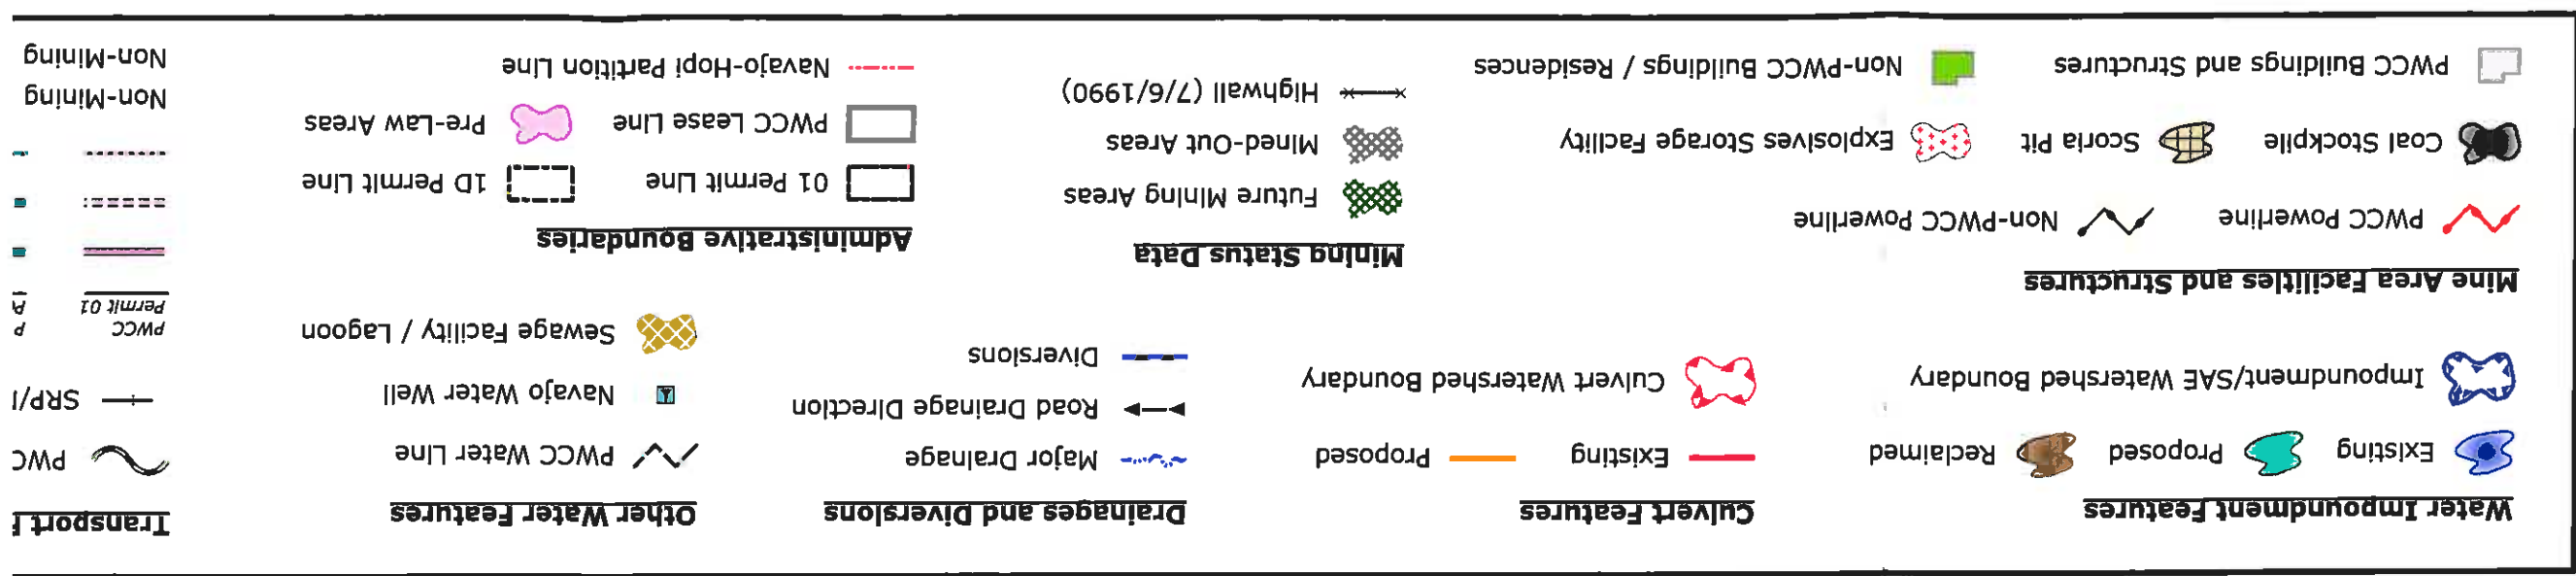

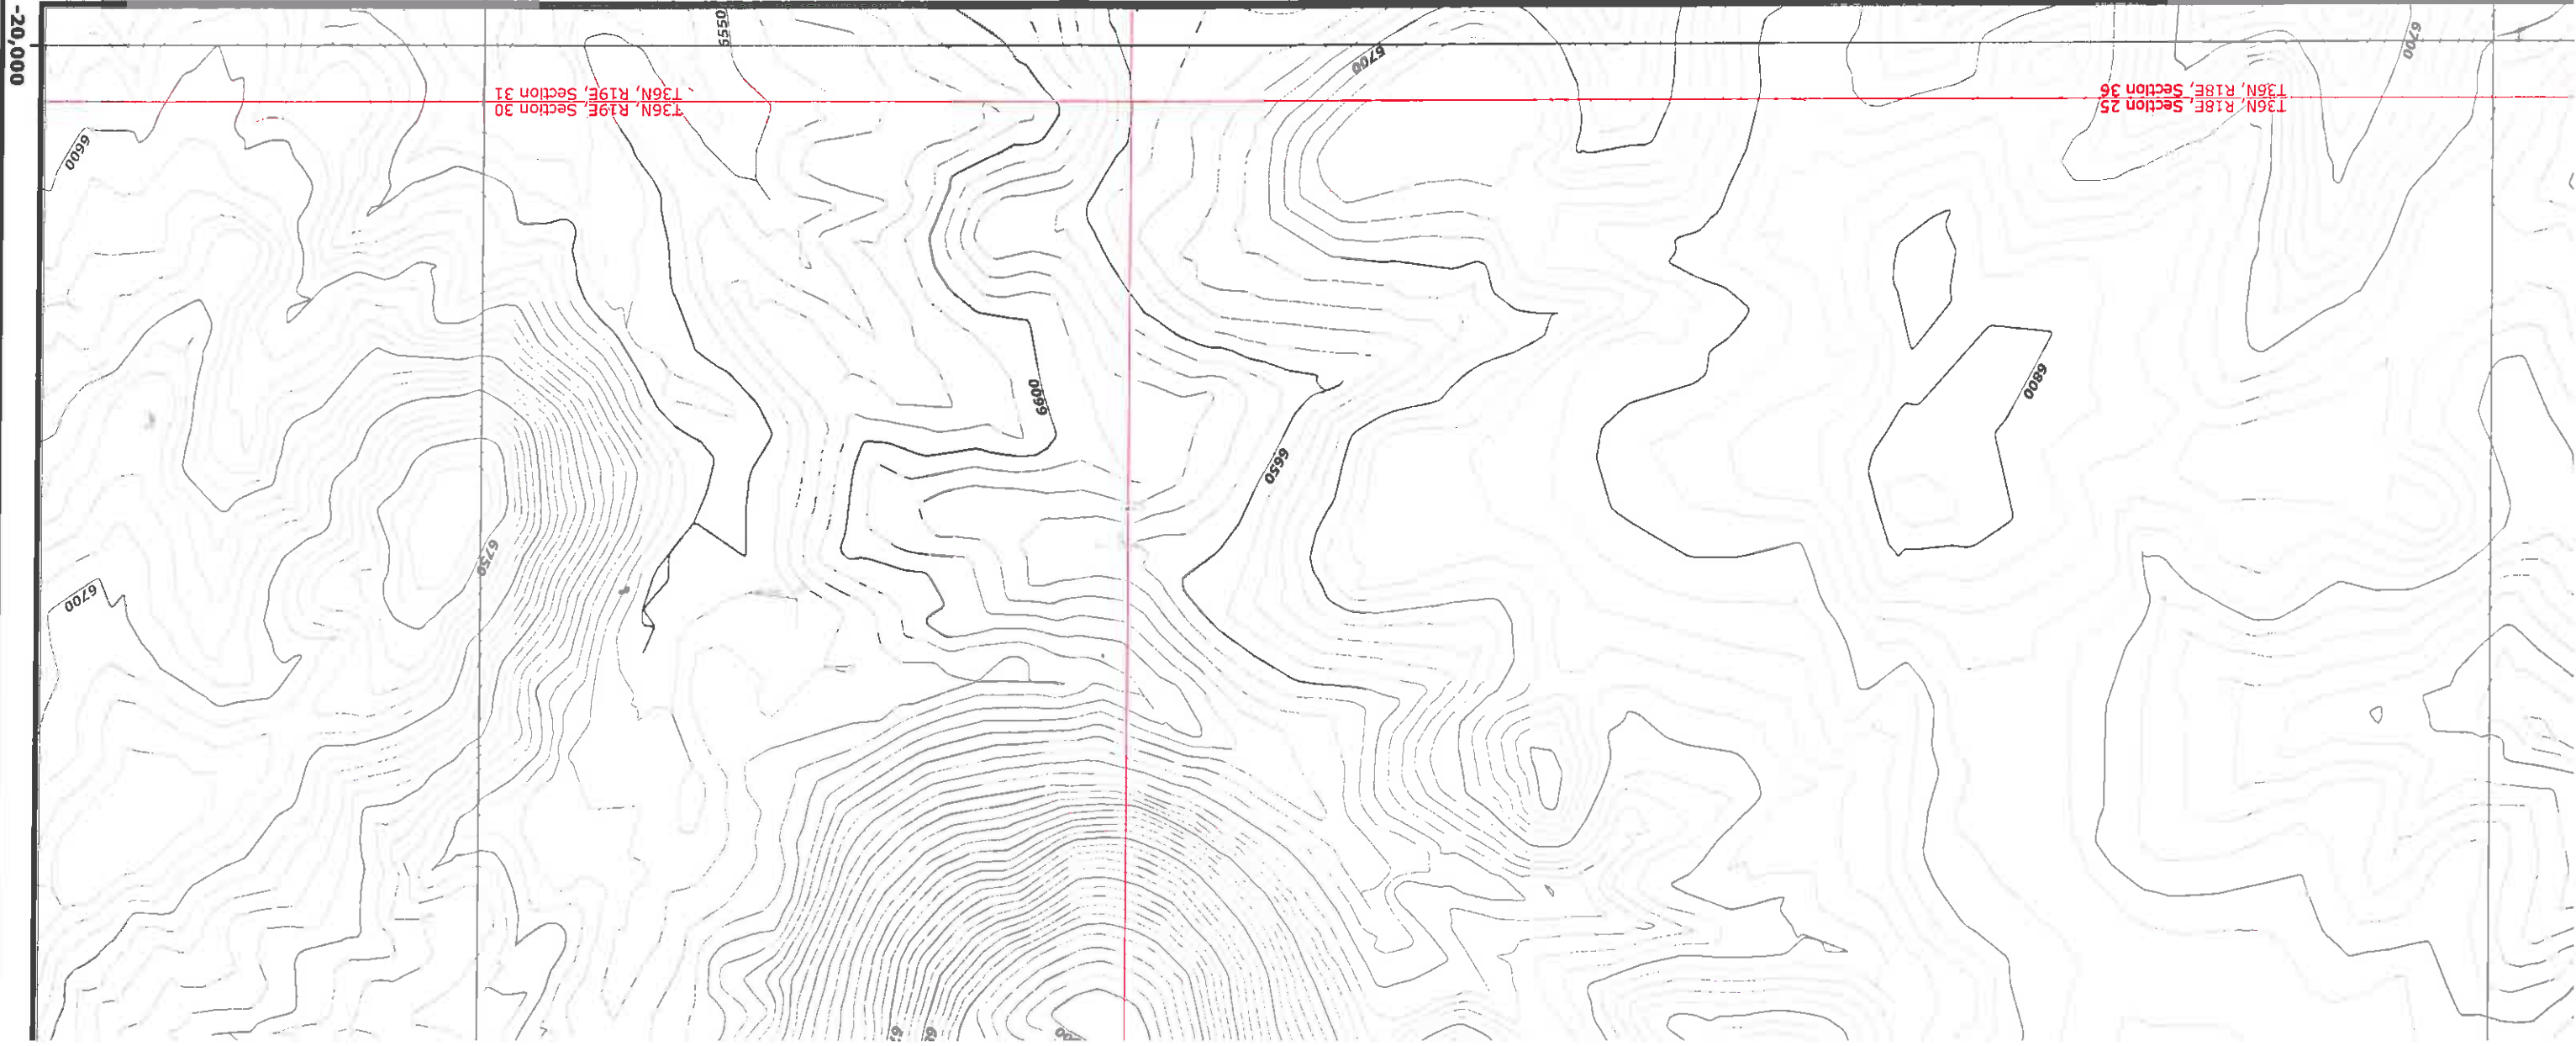

Diversions
Drainage Direction
ns

Other Water Features
PWCC Water Line
Navajo Water Well

Sewage Facility / Lagoon

Administrative Boundaries
01 Permit Line
PWCC Lease Line
Navajo-Hopi Partition Line
1D Permit Line
Pre-Law Areas

Transport Features
PWCC Conveyor
SRP/NGS Railroad

BTCA Features
Riprap Rock
Rock Checkdam
Silt Fence
Straw Bales
Revegetated Areas
SPCC Point Feature

Permit 01
Primary Road
Pit Ramp
Ancillary Road
Non-Mining Related Road
Non-Mining Highway

Drainage Area and Facilities Map

Drawing #85400

Sheet L8

Produced by PWCC GIS
Sep 25, 2008

1 Inch = 400 Feet
10 foot Interval
Indexes at 50 Feet

PEABODY WESTERN
Black Mesa Complex
PO Box 650
Kayenta, Arizona 86033