


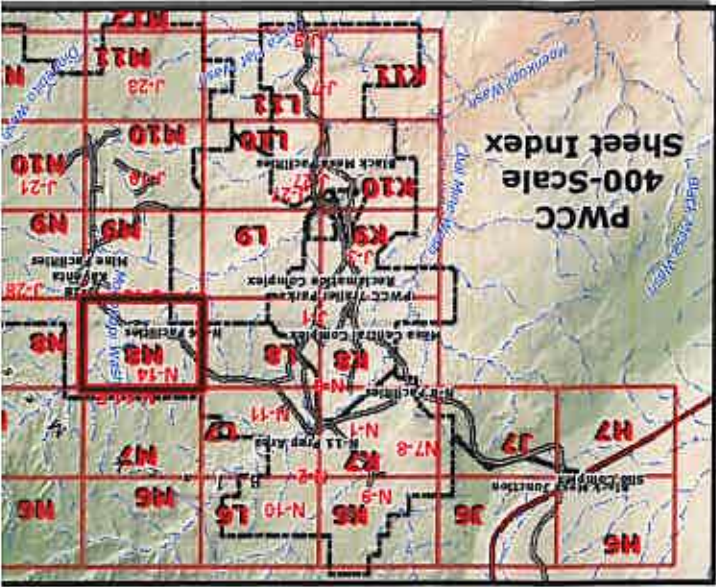

85400 NOTES:

1. SEE DRAWING NO. 85360 FOR THE MINING AFFECTED LANDS.
2. SEE DRAWING NO. 85405 FOR THE GENERAL LOCATION OF THESE STRUCTURES.
3. SEE DRAWING NO. 85460-85490 FOR THE MINE SUPPORT FACILITIES MAP.
4. SEE DRAWING NO. 93500 FOR THE LOCATION OF THE ENVIRONMENTAL MONITORING SITES.
5. SEE CHAPTERS 6-7 AND 20-26 FOR INFORMATION ON THE FACILITIES AND RECLAMATION PLAN.

"DRAINAGE DIRECTION ON FILL EMBANKMENTS ONLY APPLY WHEN MSHA SAFETY BERM EXIST".

"PRIMARY ROADS HAVE BEEN CONSTRUCTED OR RECONSTRUCTED AS DESIGNED AND IN ACCORDANCE WITH THE APPROVED PLAN."


MAP REVISIONS	
CHKD	DATE
JGS	Jan 14, 2005
JGS	Jan 15, 2005
JGS	Sep 30, 2005
JGS	Dec 15, 2005
JGS	Jan 20, 2006
JGS	Feb 4, 2006
JGS	Feb 24, 2006
GW	Apr 12, 2006
JGS	May 8, 2006
JGS	Jul 12, 2006
JGS	Aug 30, 2006
JGS	Dec 21, 2007
JGS	Apr 25, 2008
JGS	Jun 17, 2008


ENGINEER'S CERTIFICATION

Date **SEP 25 2008**

James G. Schlenvogt
Engineering Manager
Peabody Western Coal Company

REGISTERED PROFESSIONAL ENGINEER (CIVIL)
JAMES G. SCHLENOVGT
18782
ARIZONA, U.S.A.
EXPIRES 06/30/2010

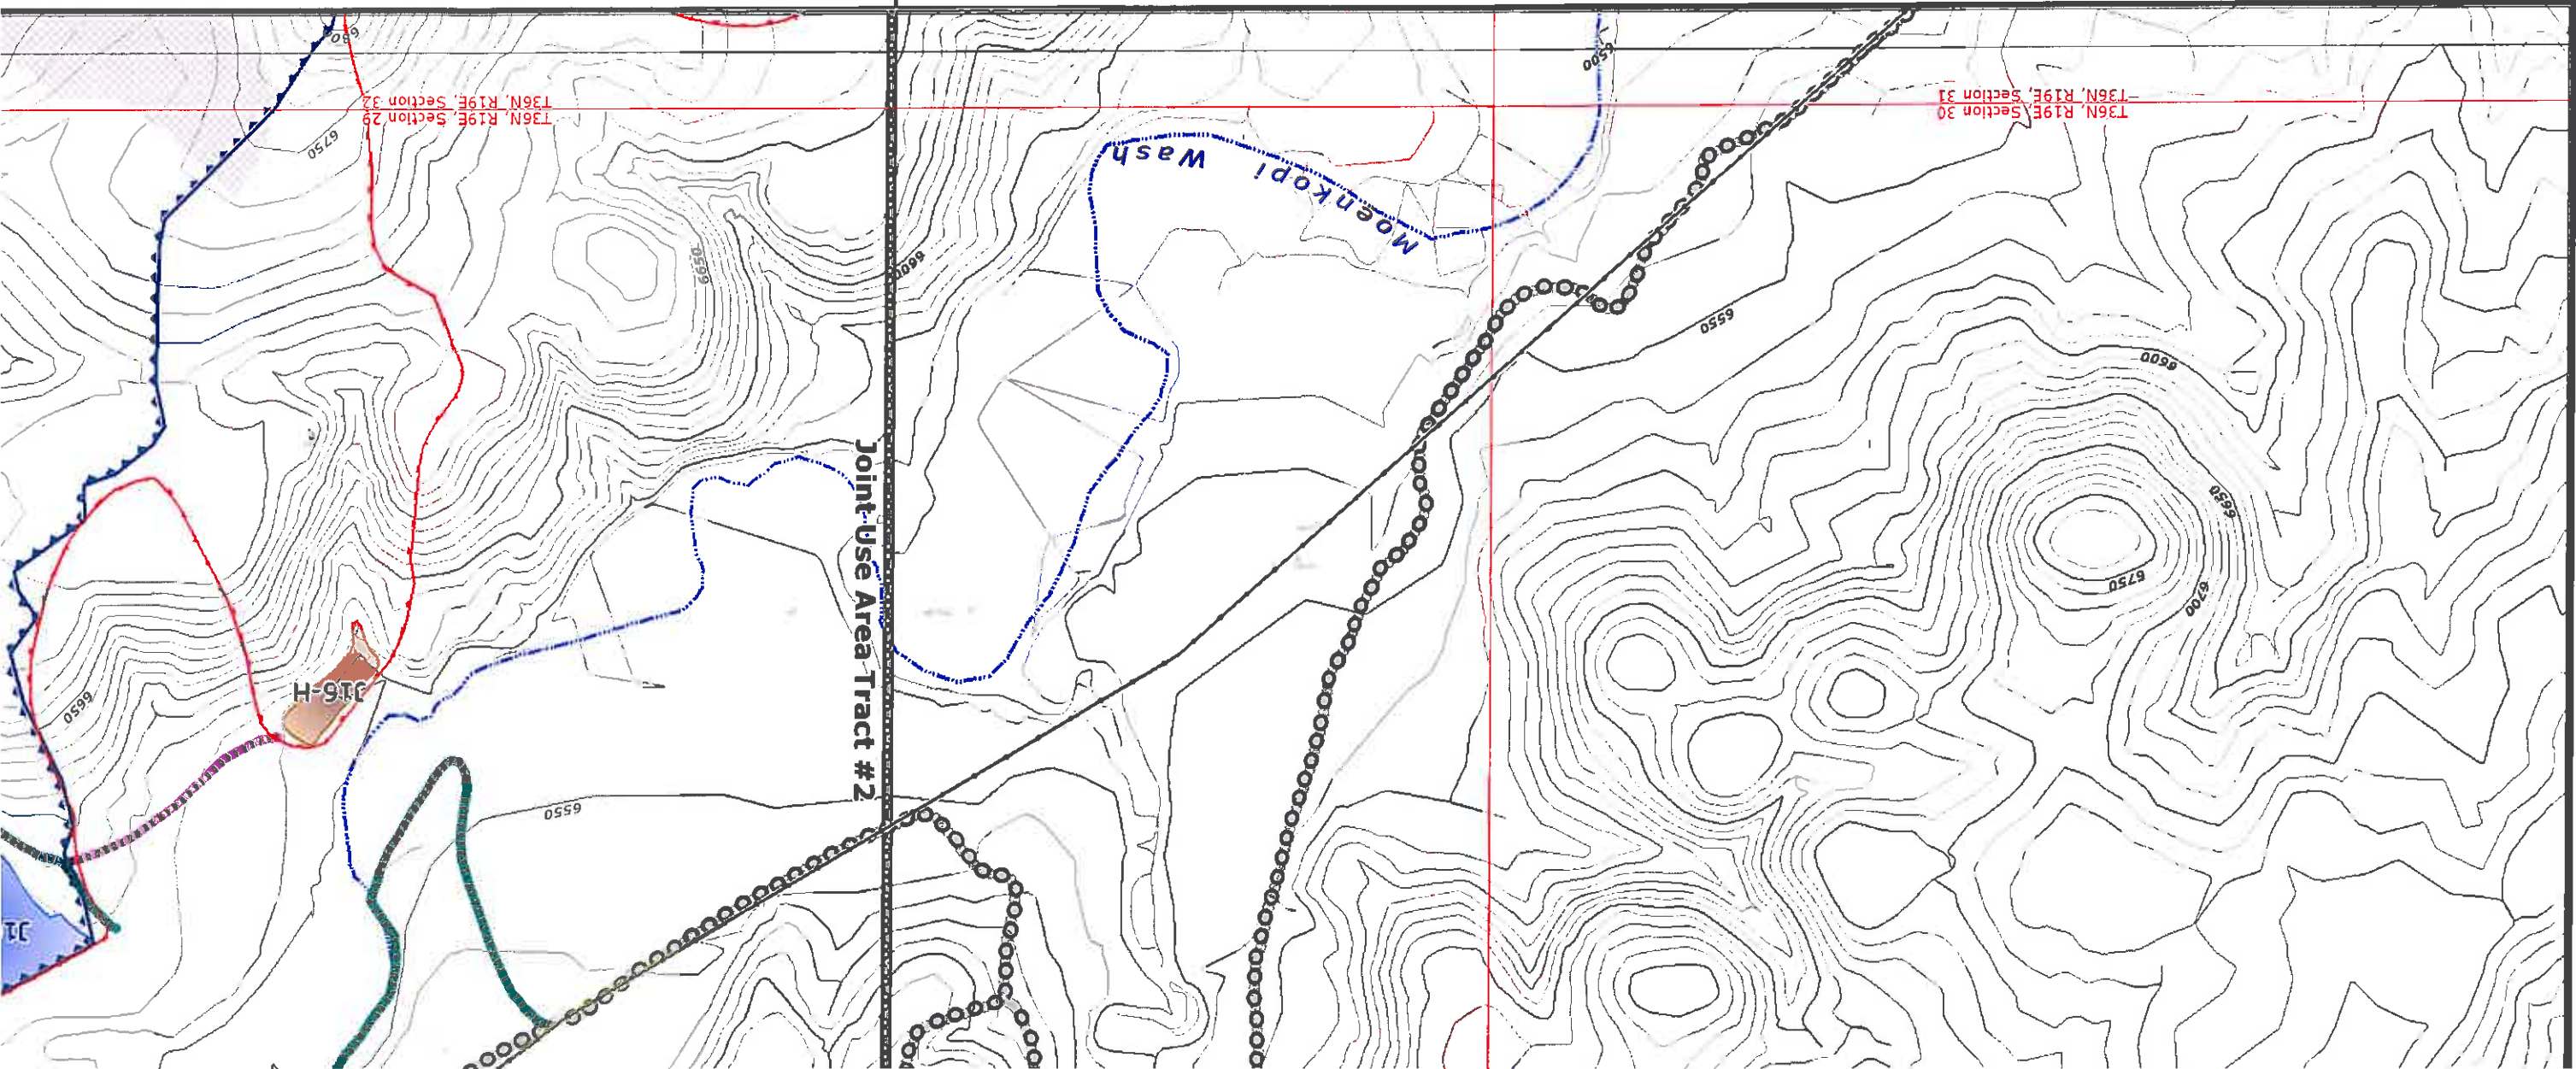

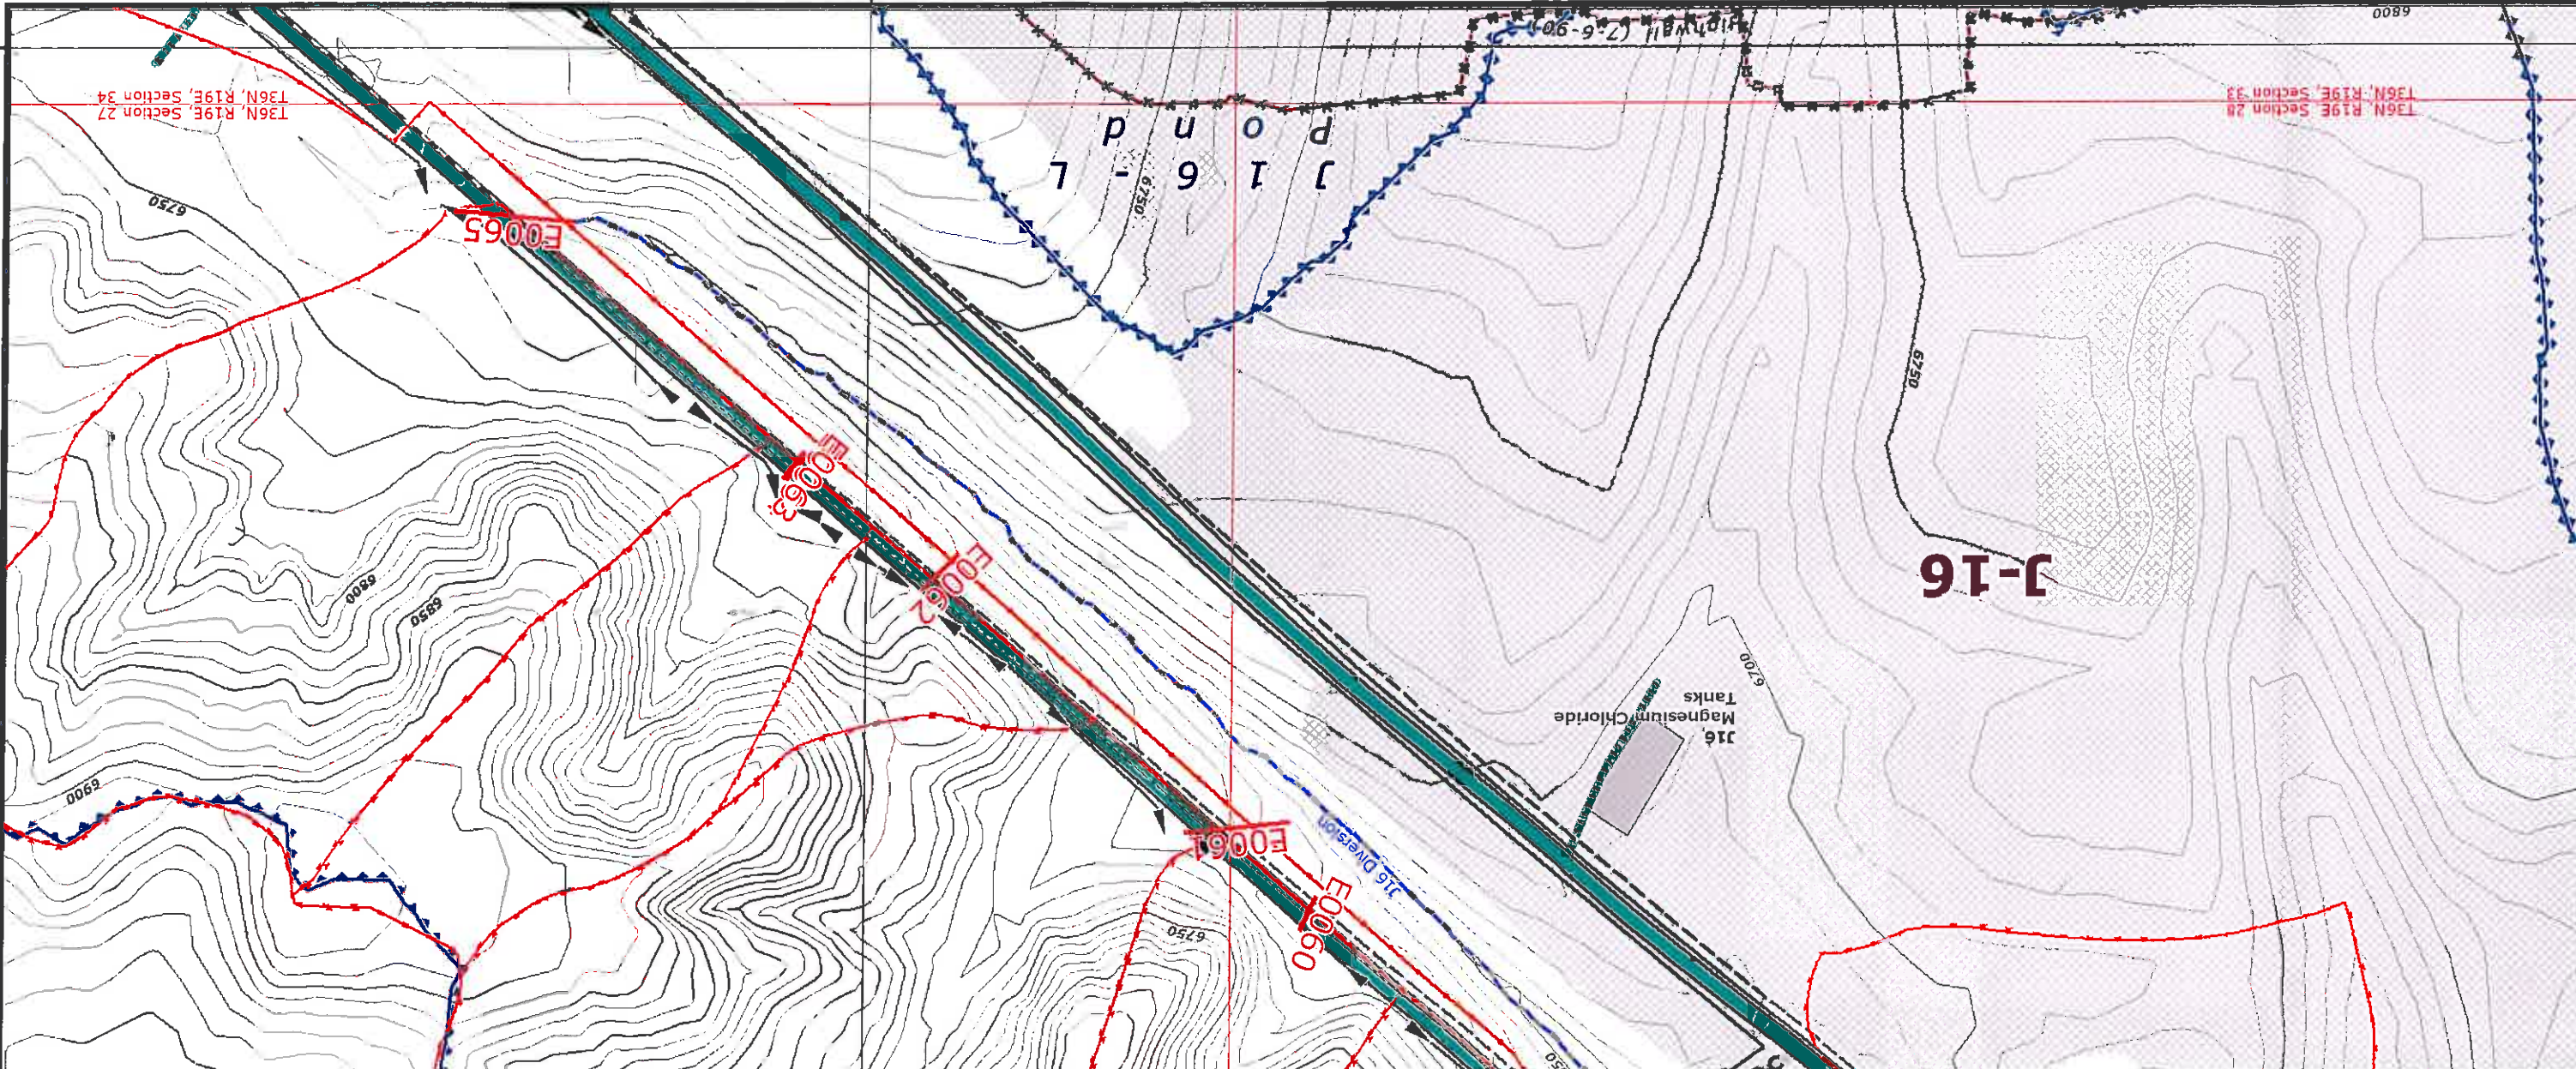

Diversions

- Drainage Direction
- Drainage

Other Water Features

- PWCC Water Line
- Navajo Water Well
- Sewage Facility / Lagoon

Administrative Boundaries

- 01 Permit Line
- PWCC Lease Line
- Pre-Law Areas
- Navajo-Hopi Partition Line

Transport Features

- PWCC Conveyor
- SRP/NGS Railroad
- PWCC Permit 01
- PWCC Permit 1D
- Primary Road
- Pit Ramp
- Ancillary Road
- Non-Mining Related Road
- Non-Mining Highway

BTCA Features

- Riprap Rock
- Rock Checkdam
- Silt Fence
- Straw Bales
- Revegetated Areas
- SPCC Point Feature

Drainage Area and Facilities Map

Drawing #85400

Sheet M8

Produced by PWCC GIS

Sep 12, 2008

1 inch = 400 Feet

10 foot interval

Indexes at 50 feet


0 100 200 400 Feet


PEABODY WESTERN


Black Mesa Complex

PO Box 650


Kayenta, Arizona 86033

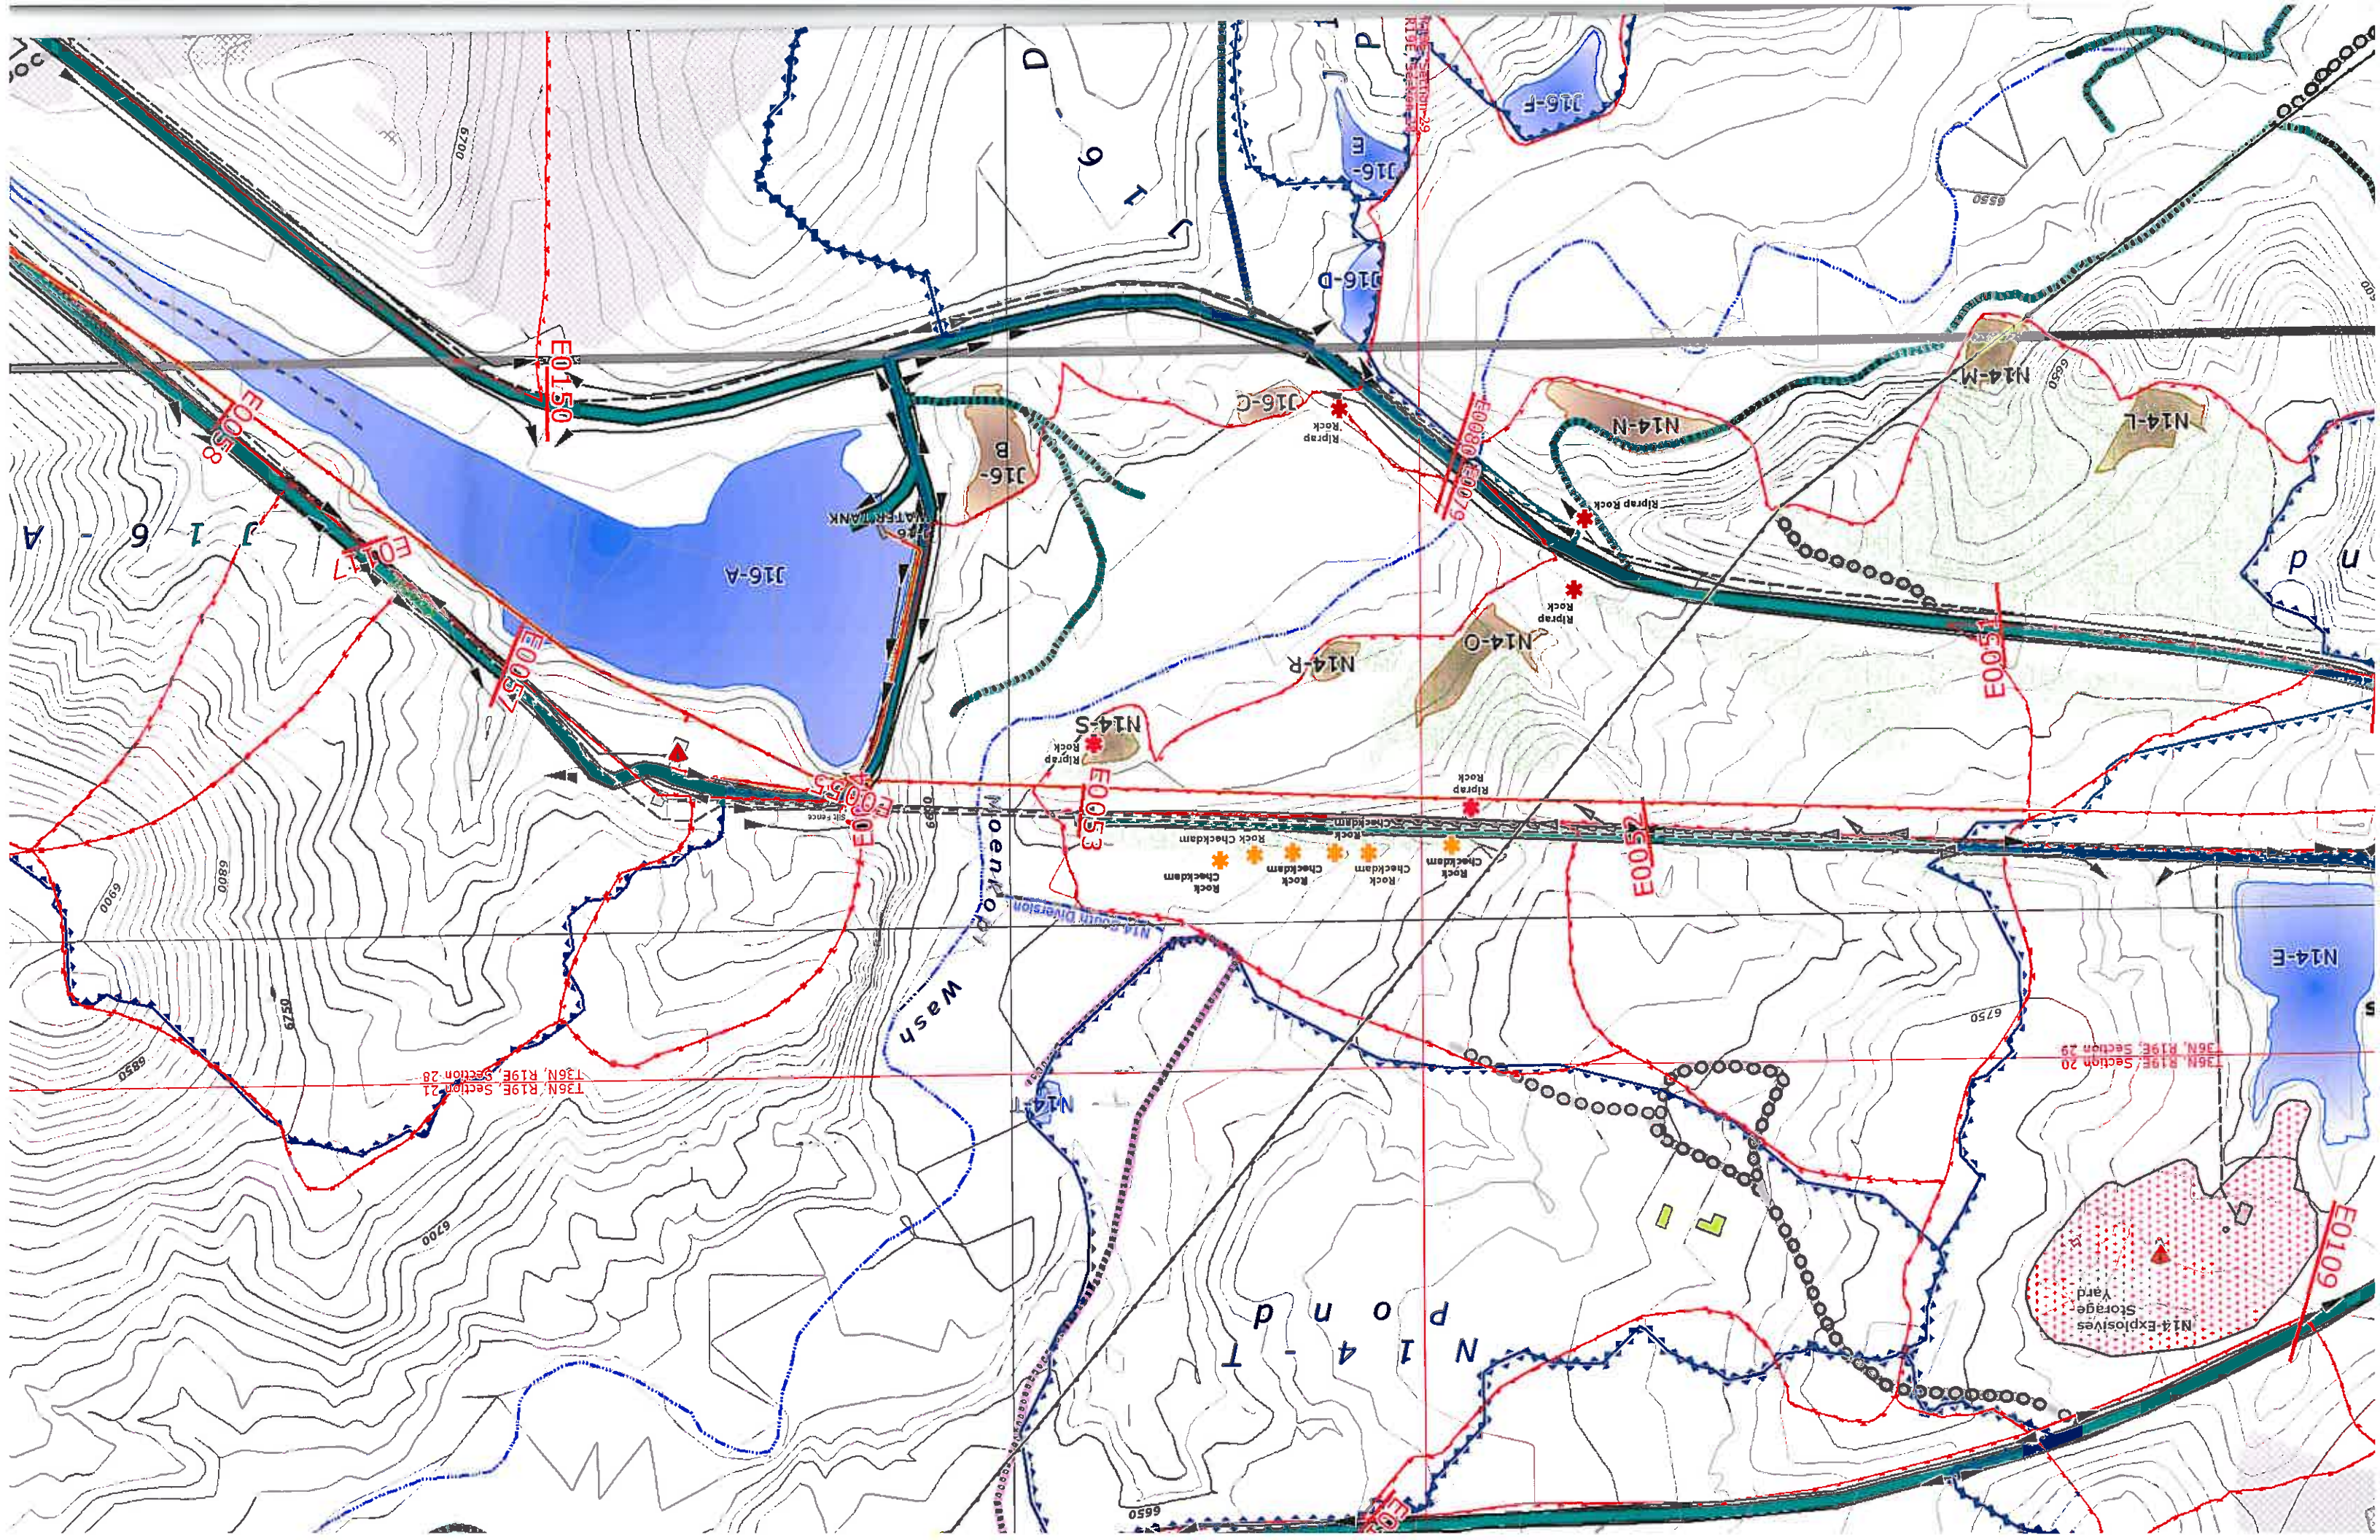


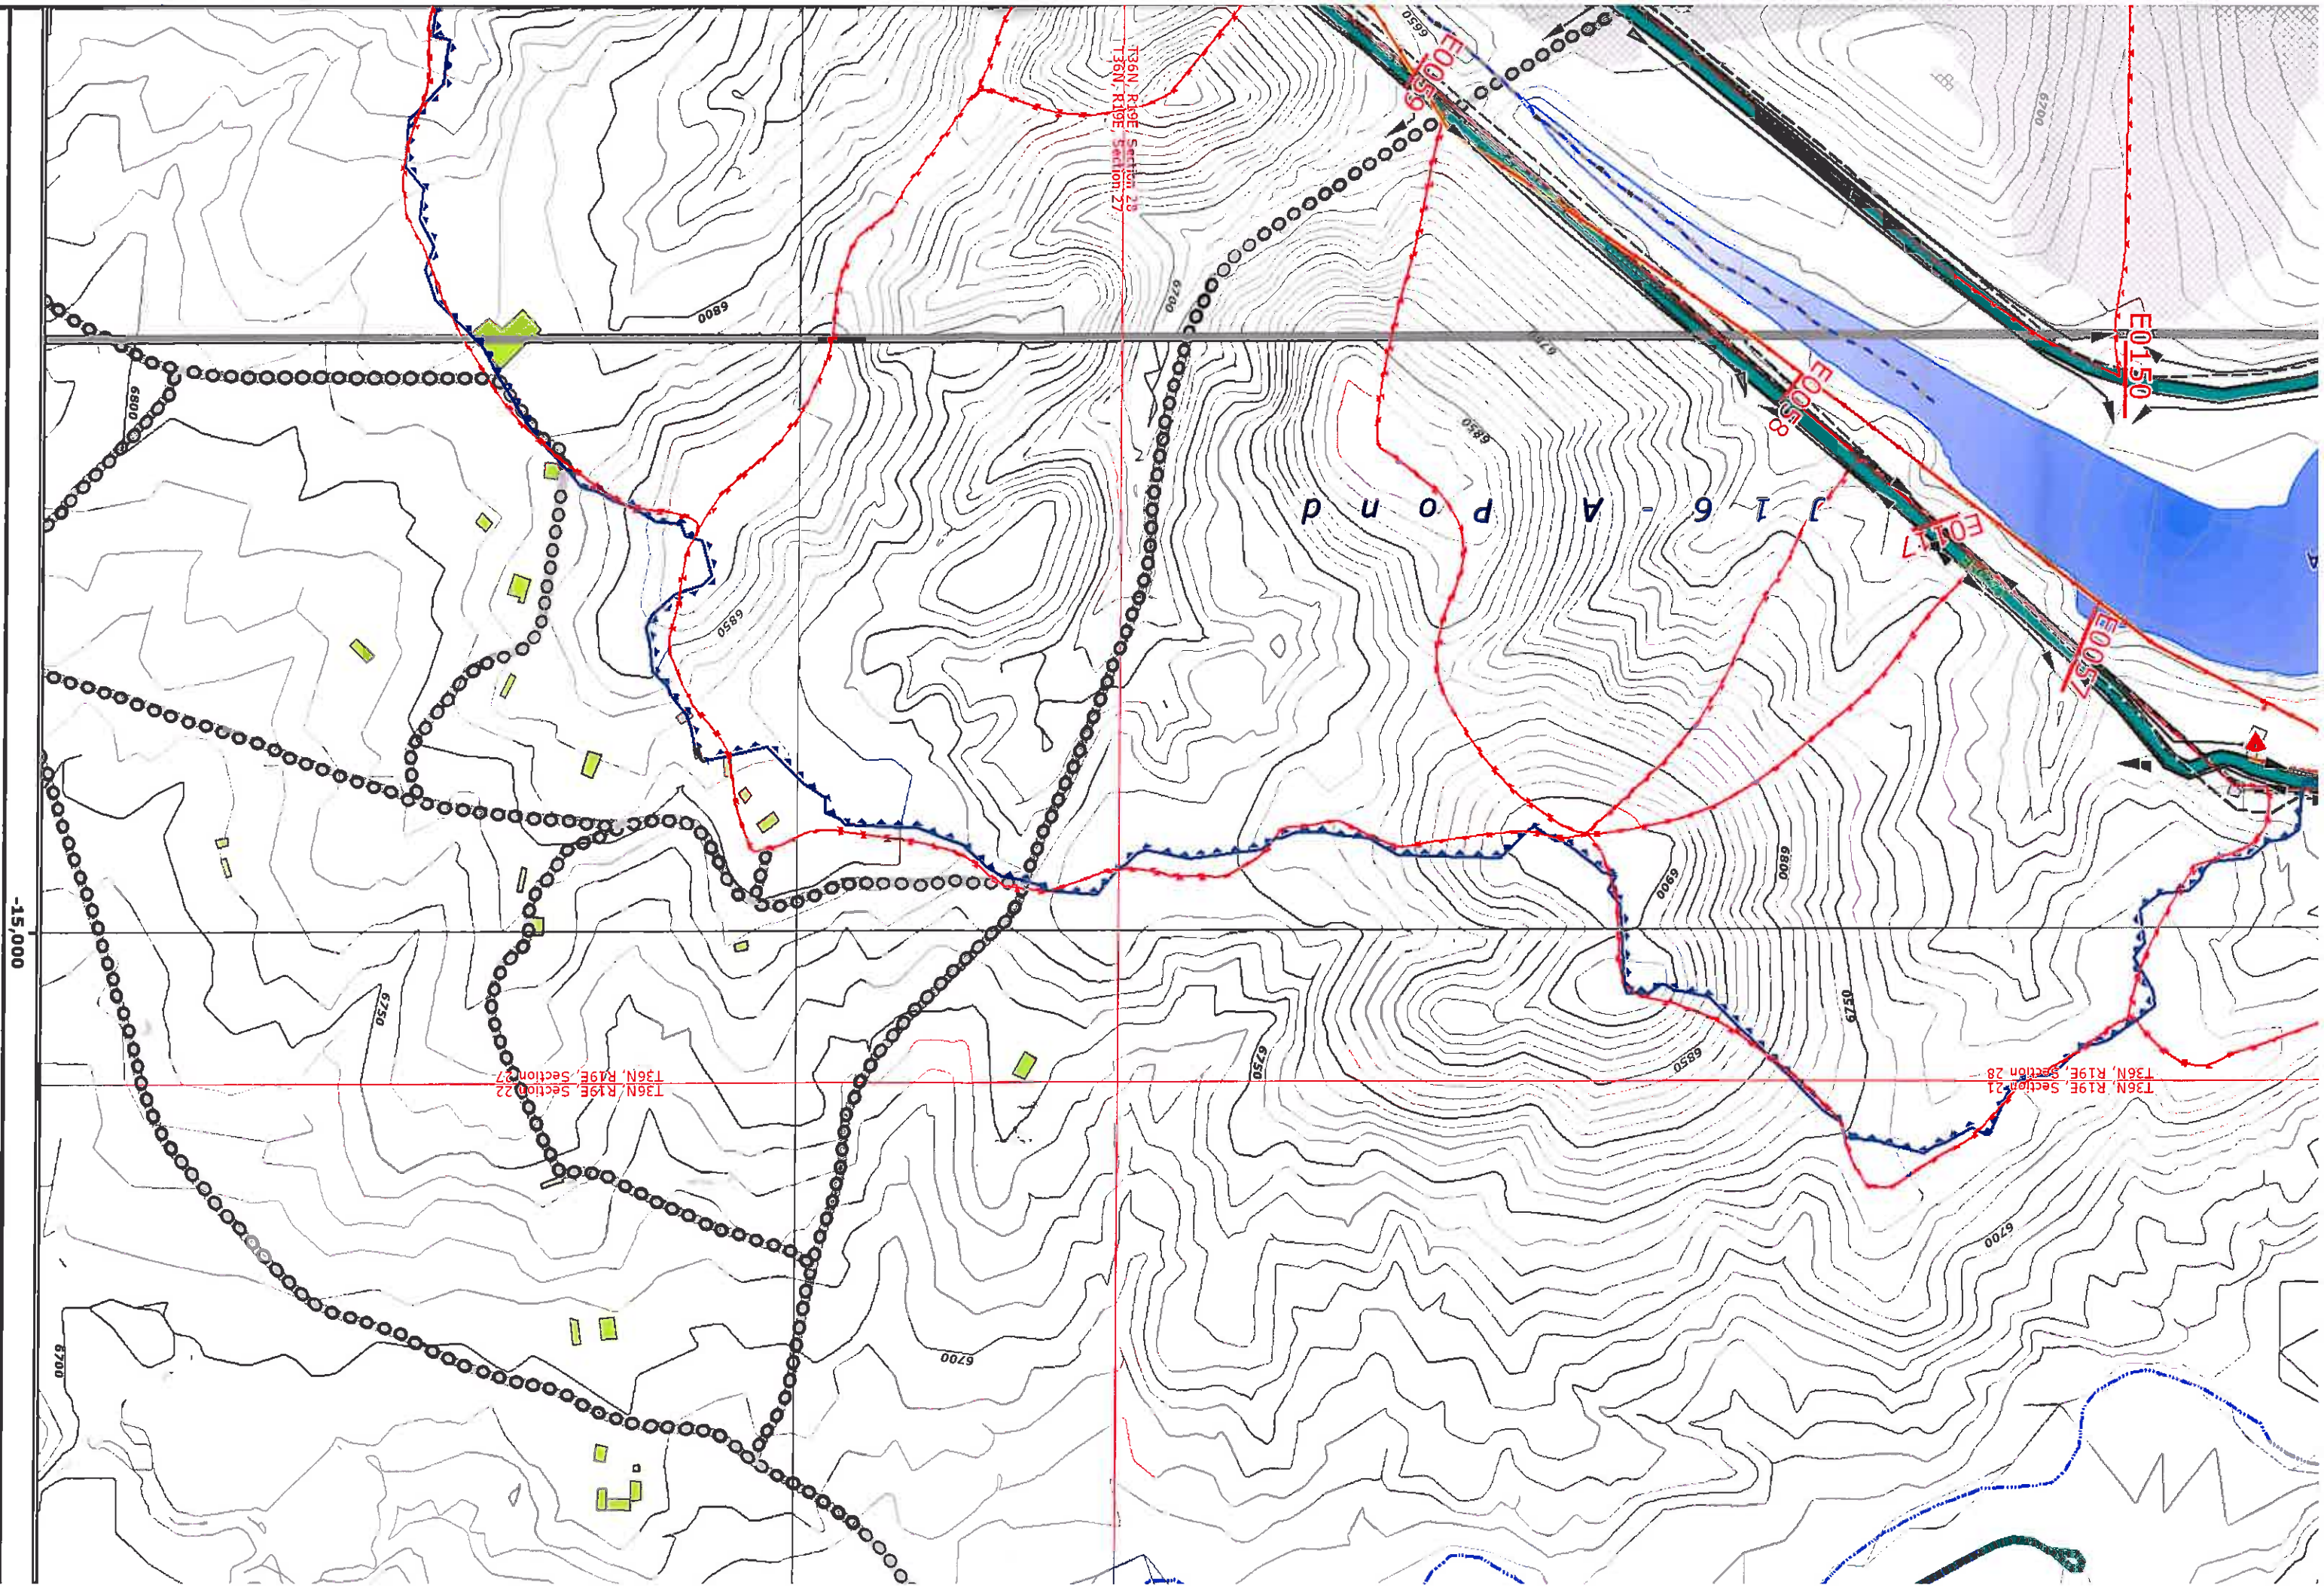


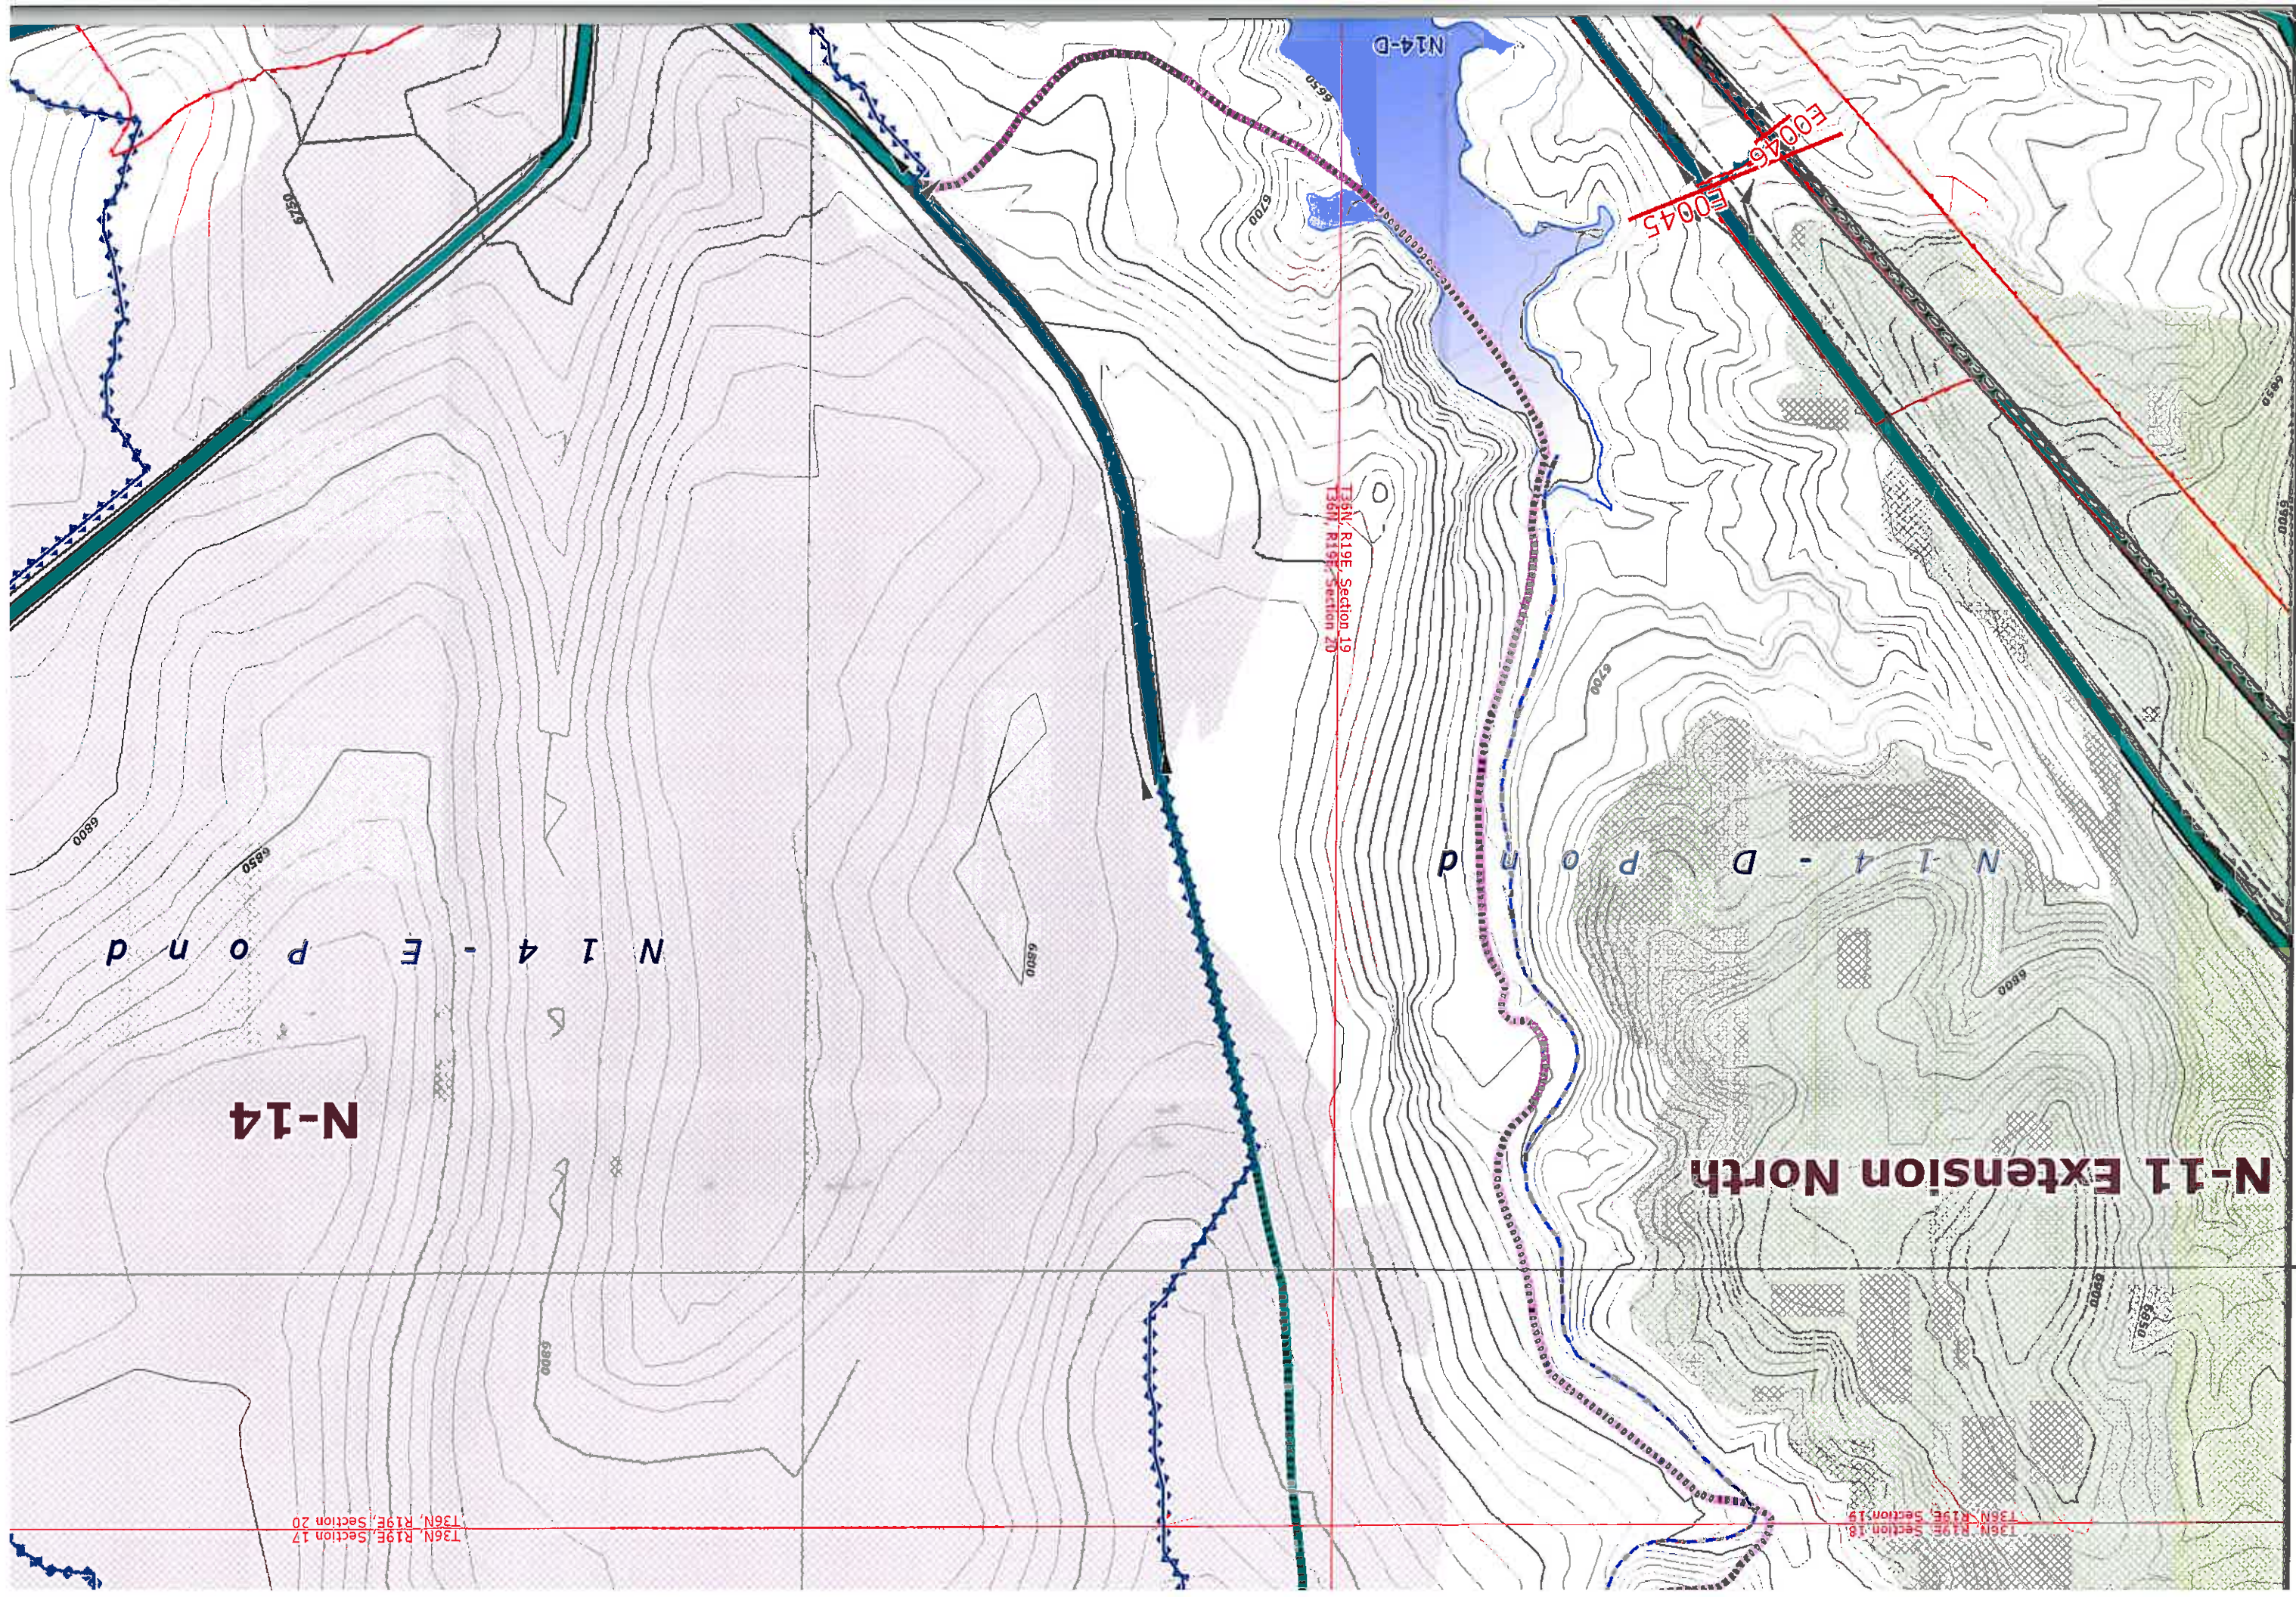

-10,000

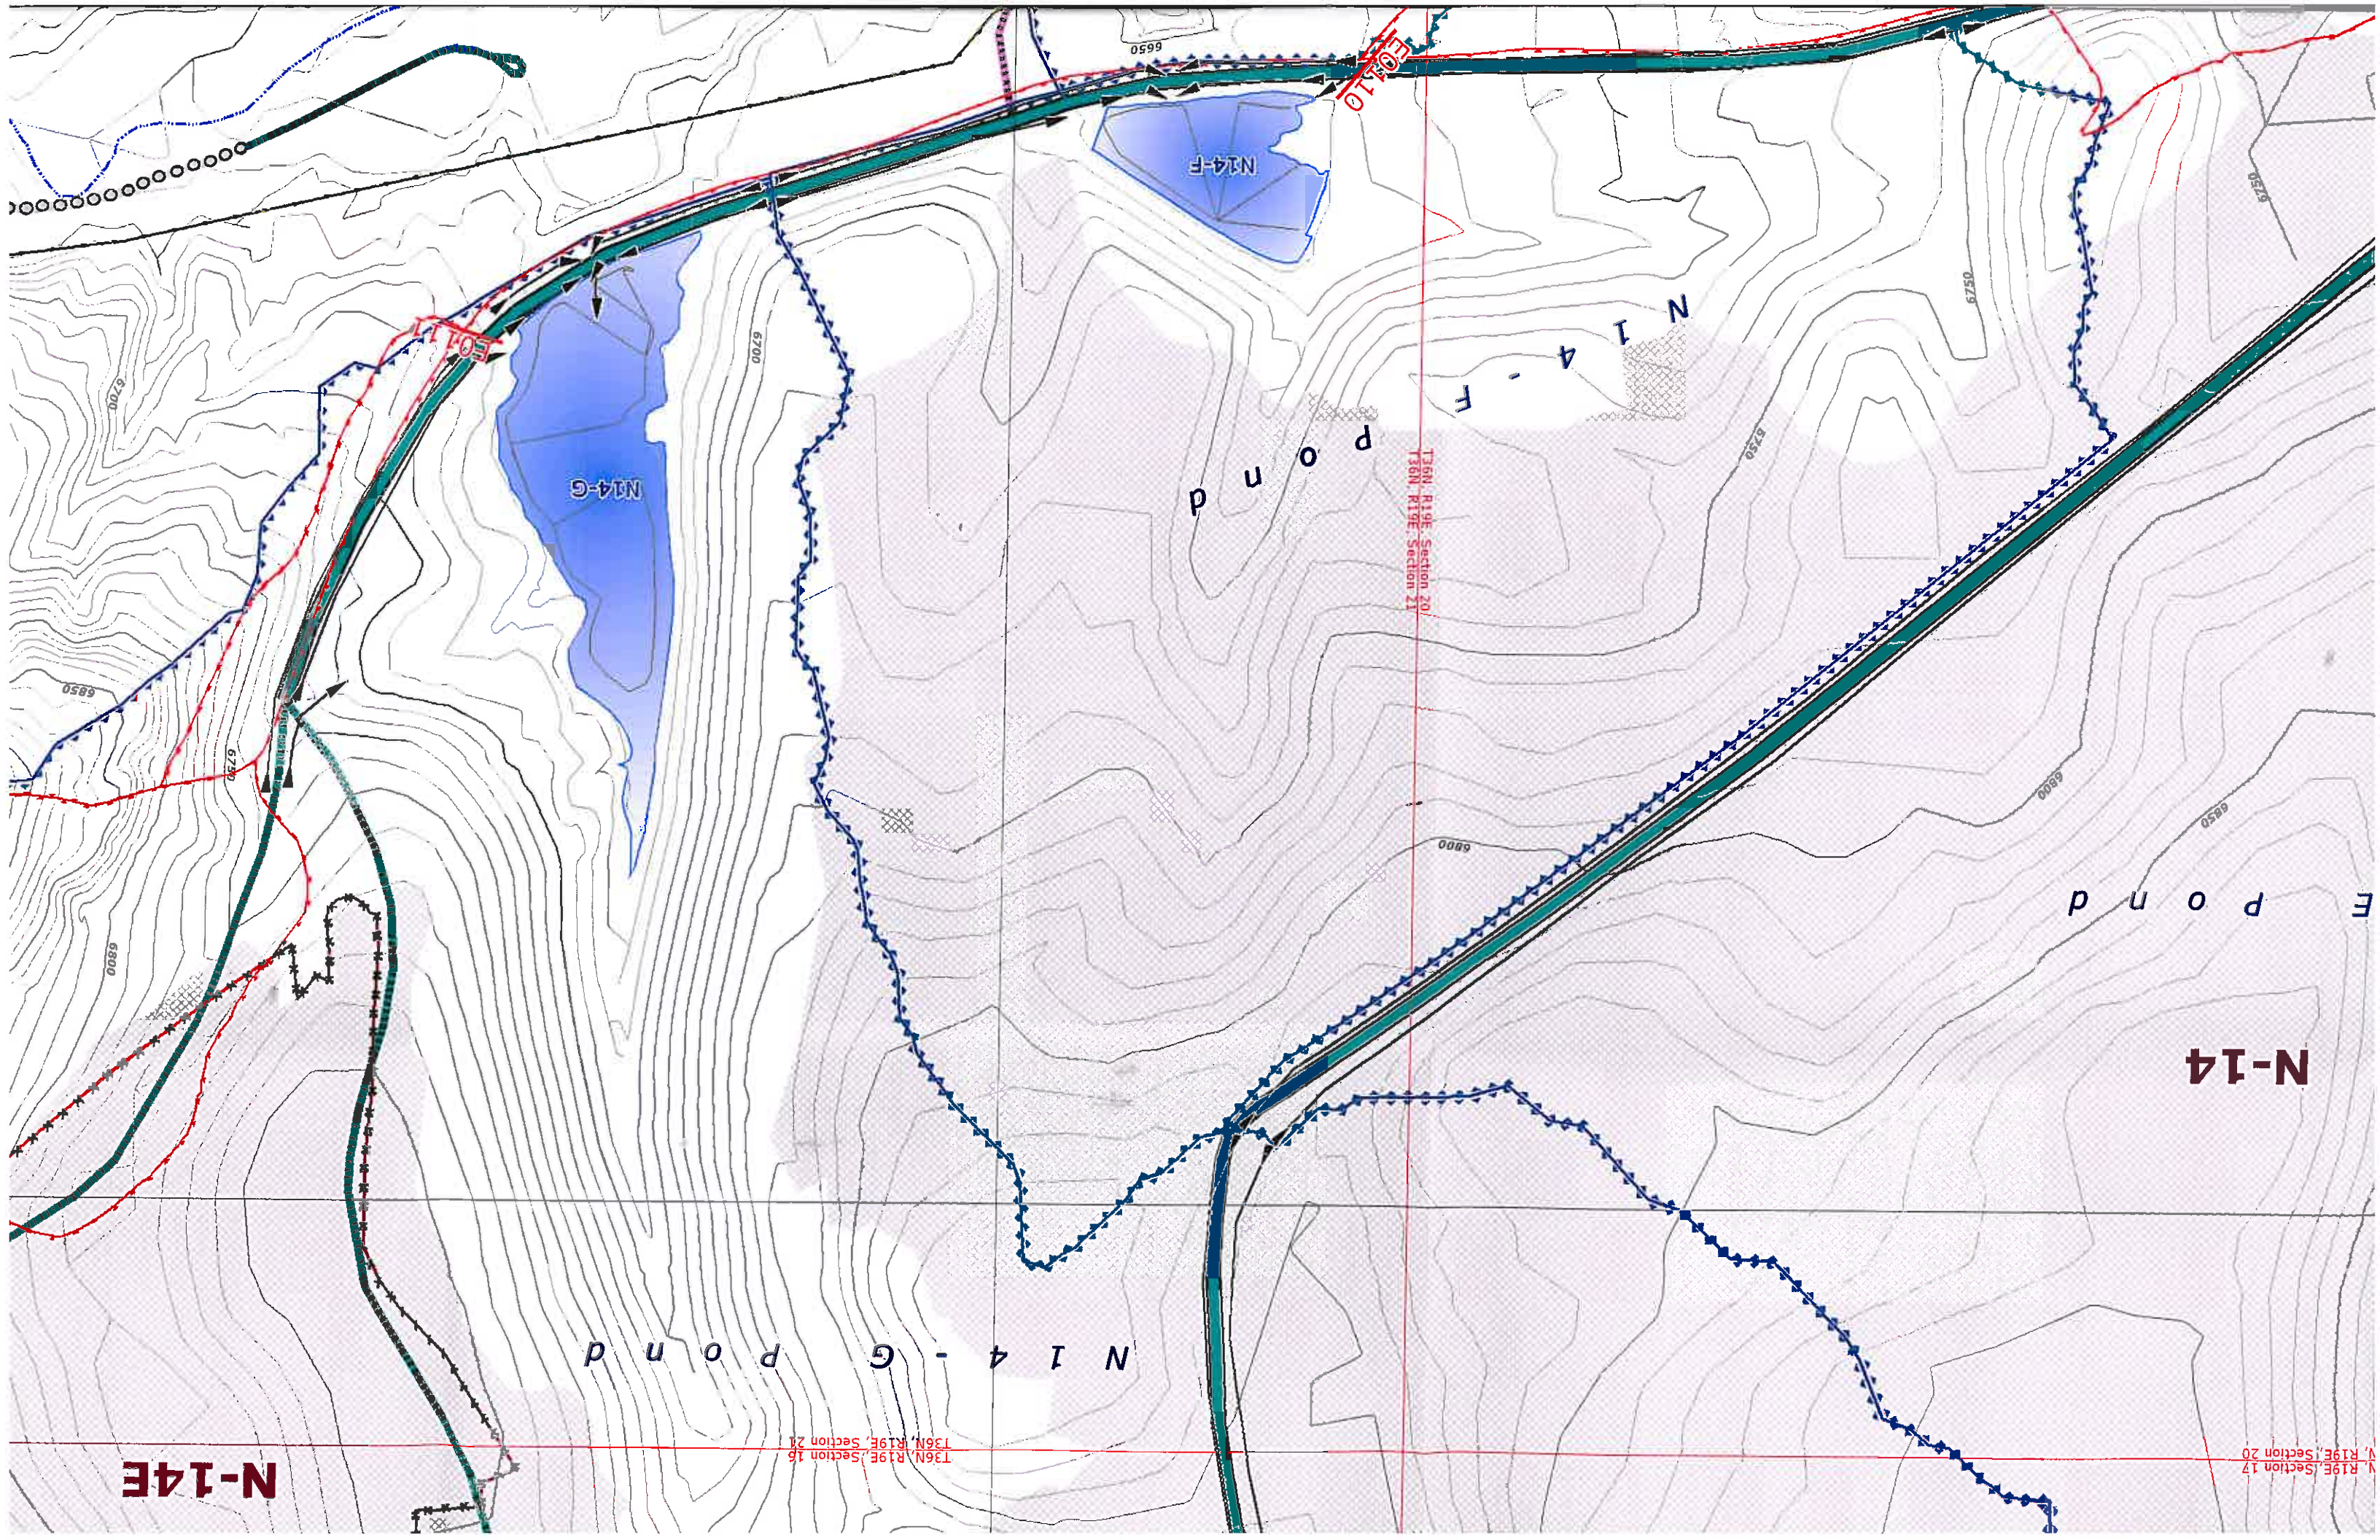

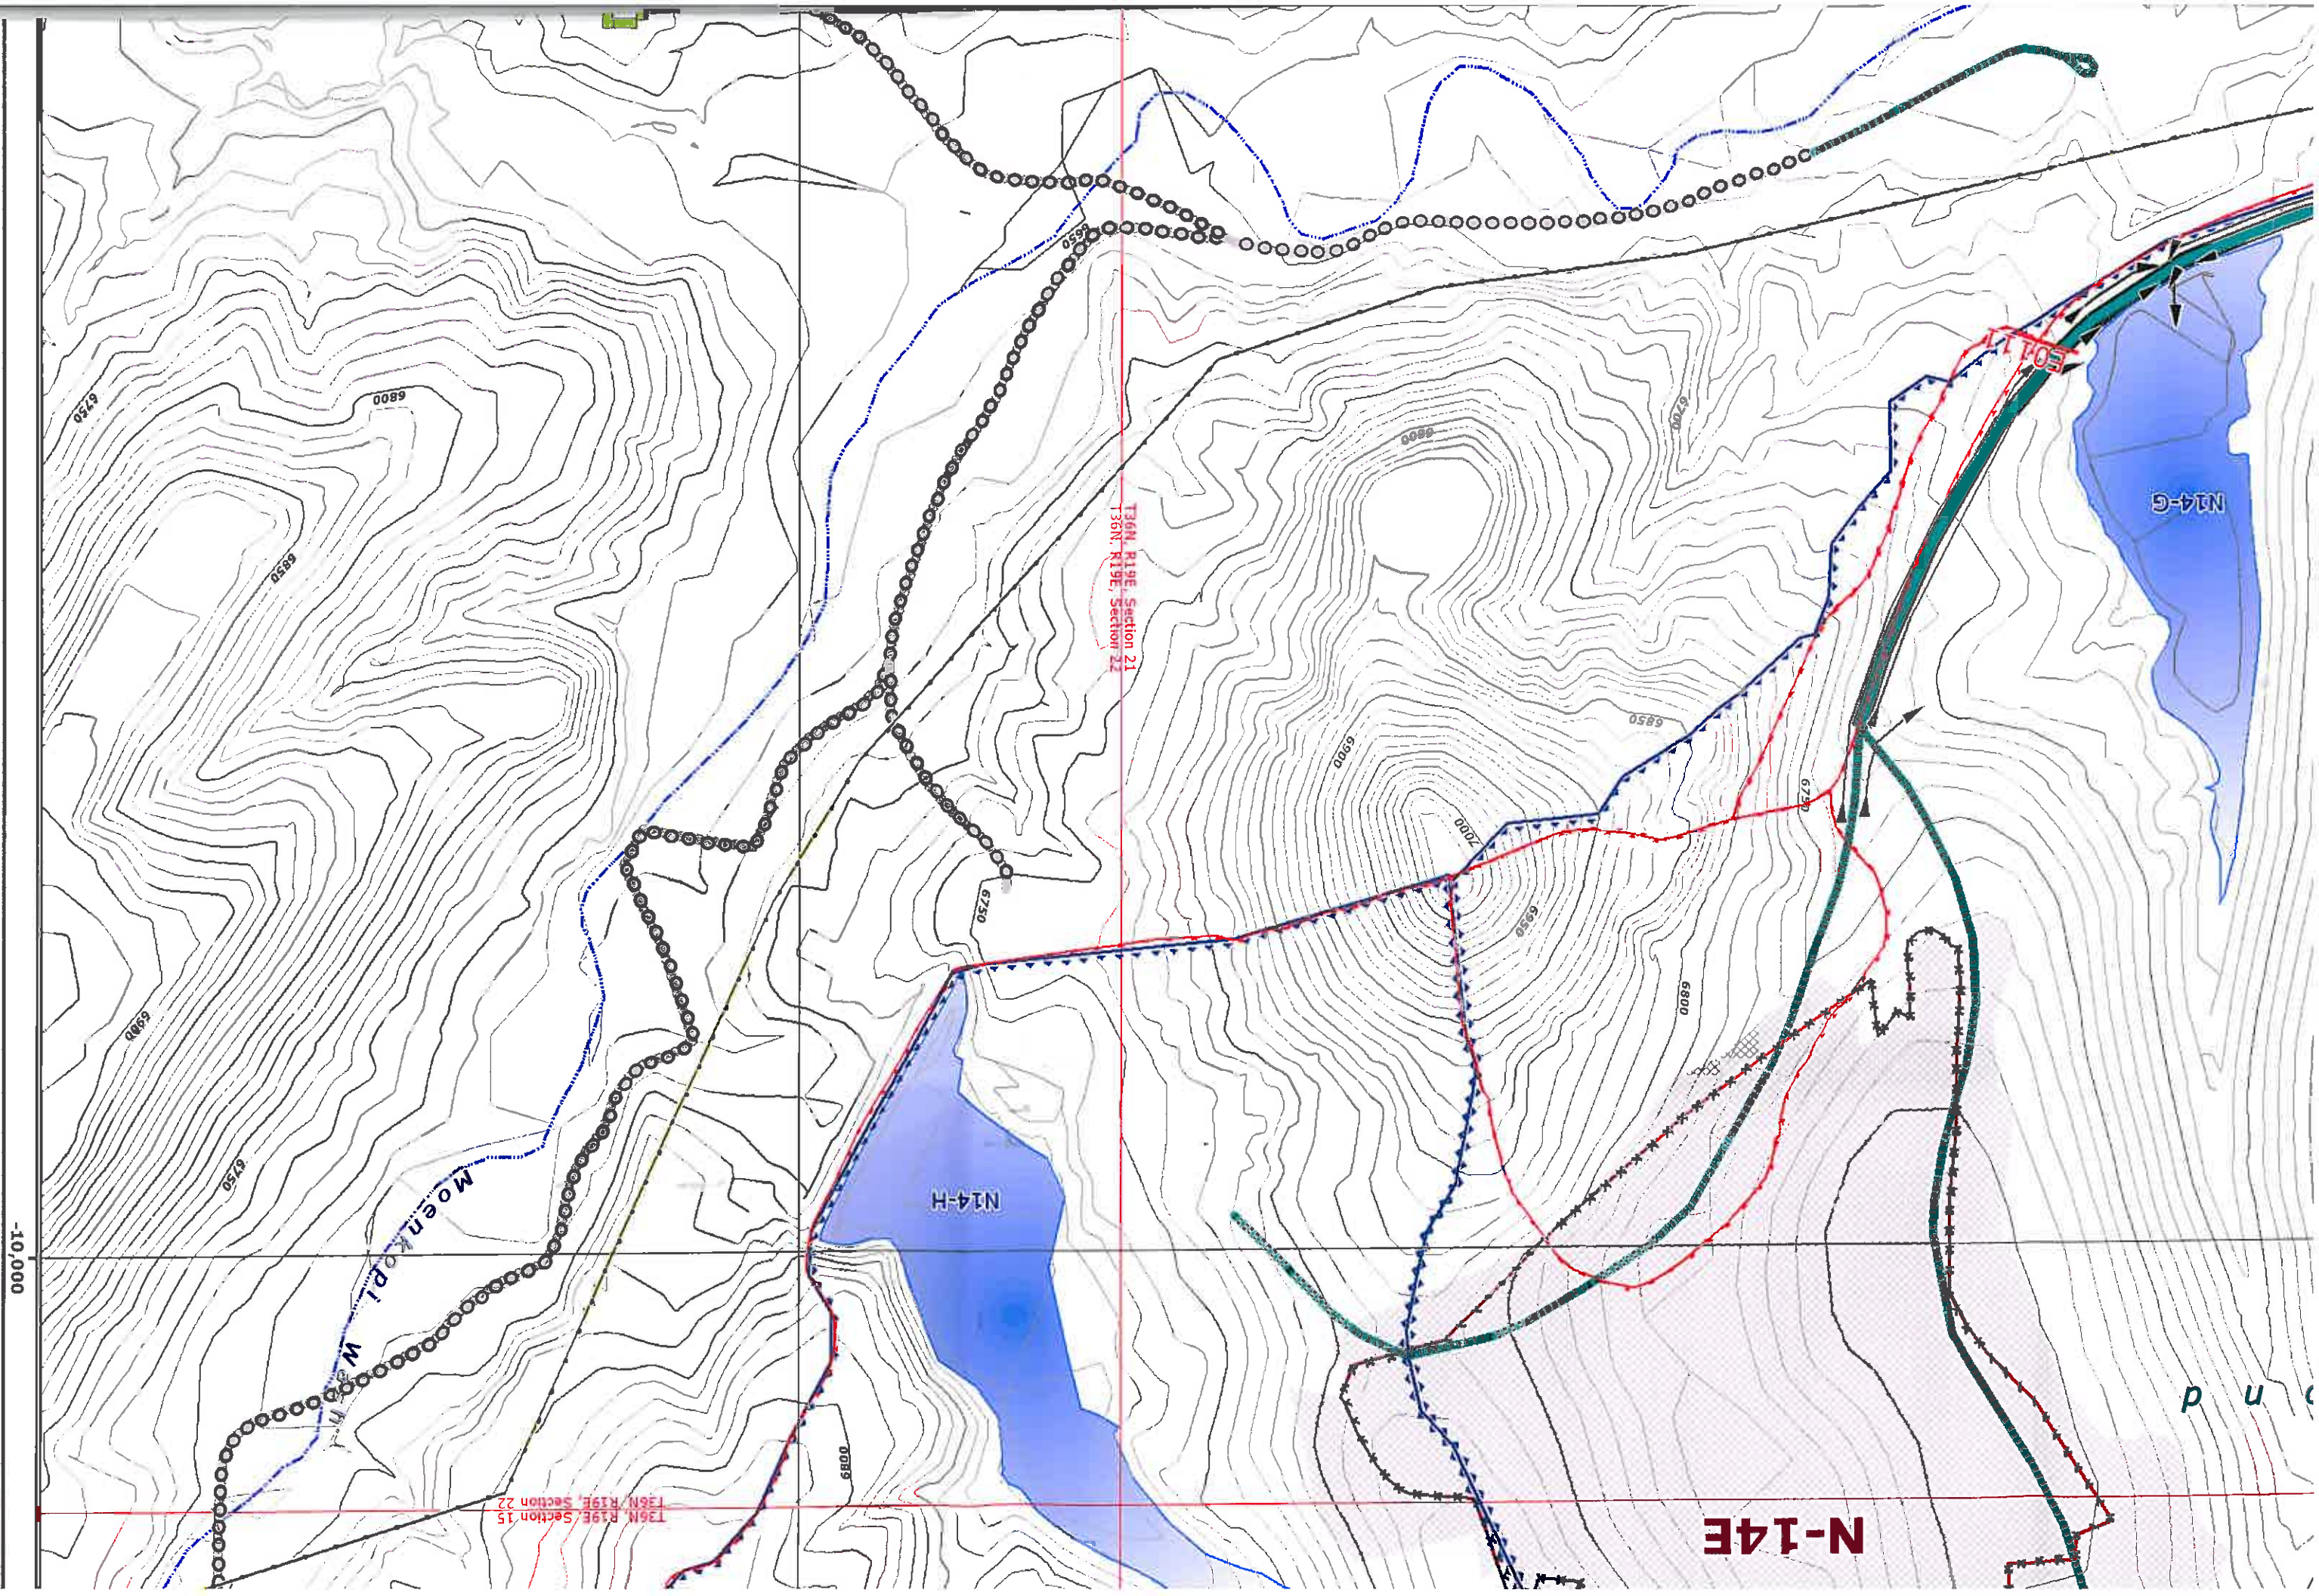

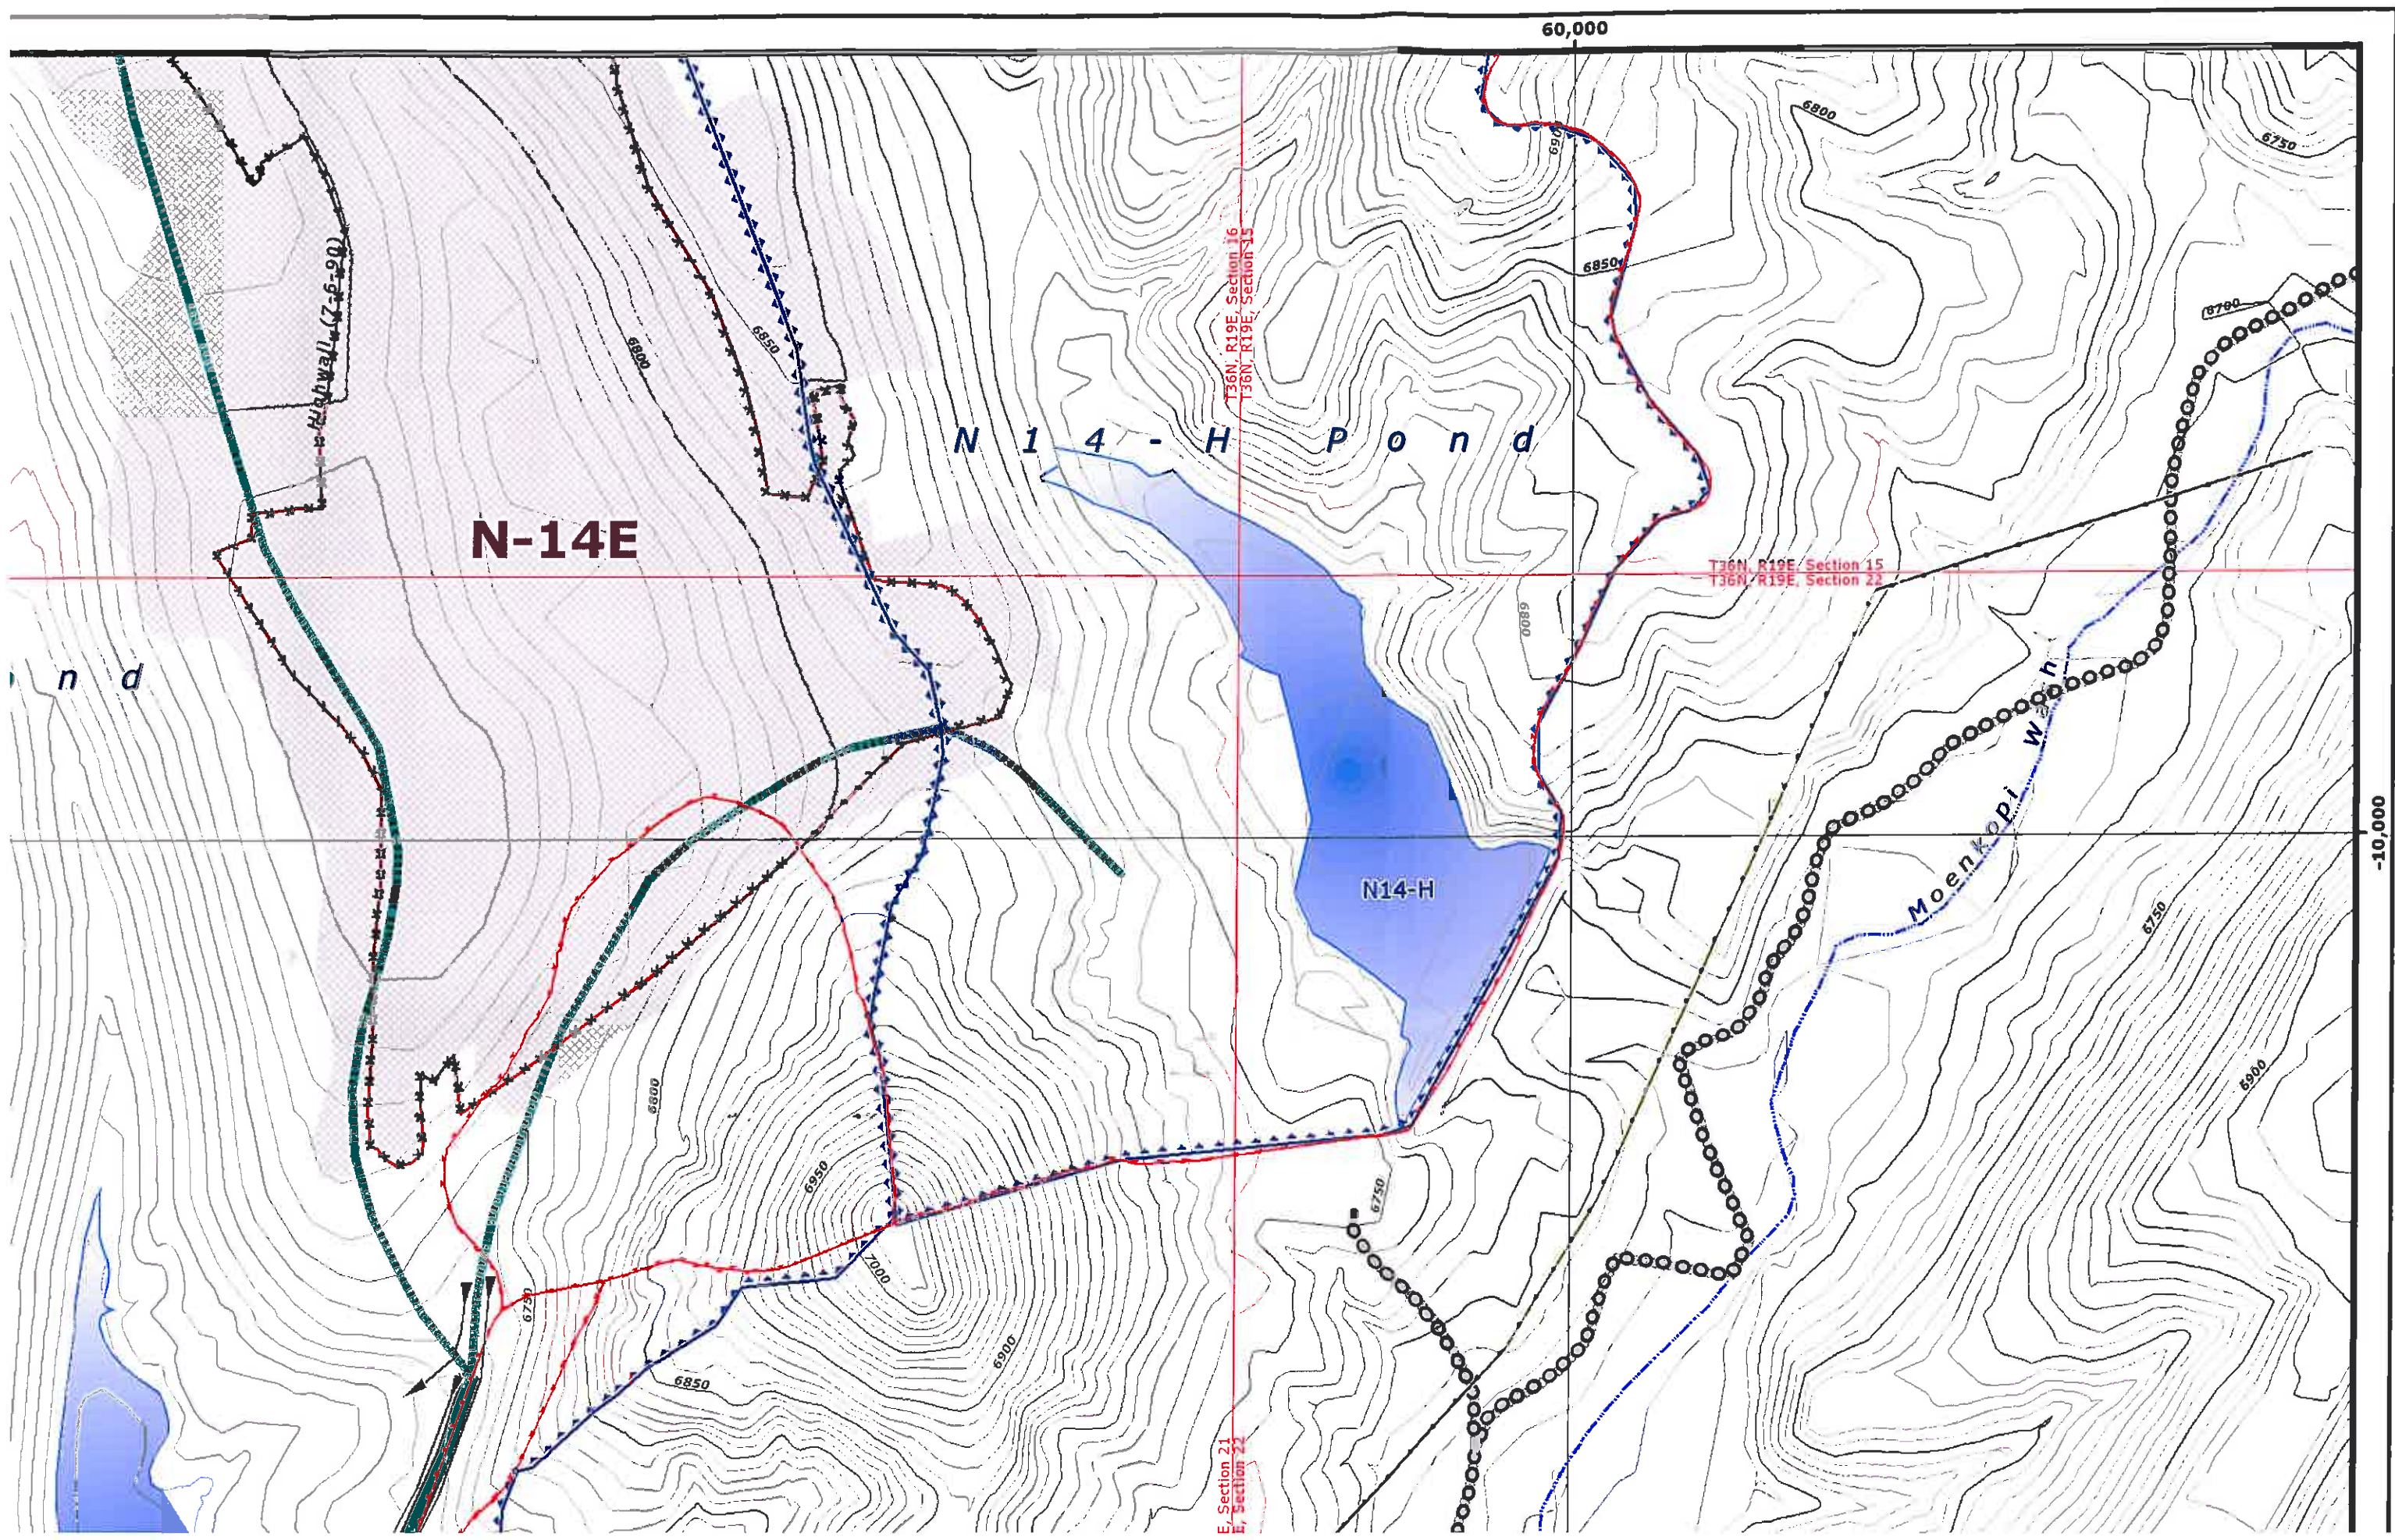

50,000

55,000

Highway (7-6-90)

T36N, R19E, Section 17
T36N, R19E, Section 20

T36N, R19E, Section 17
T36N, R19E, Section 16

T36N, R19E, Section 16
T36N, R19E, Section 21

N-14

N 1 4 - E P o n d

N 1 4 - G P o n d

ction 20
ction 21

50,000

-10,000

N-11 Extension North

N-14

N 1 4 - D p o n d

N 1 4 - E P o n d

Highwall (7-6-90)

T36N, R19E, Section 18
T36N, R19E, Section 19

T36N, R19E, Section 17
T36N, R19E, Section 20

T36N, R19E, Section 18
T36N, R19E, Section 17

ction 19
ction 20

N 1 4 - D p o n d