


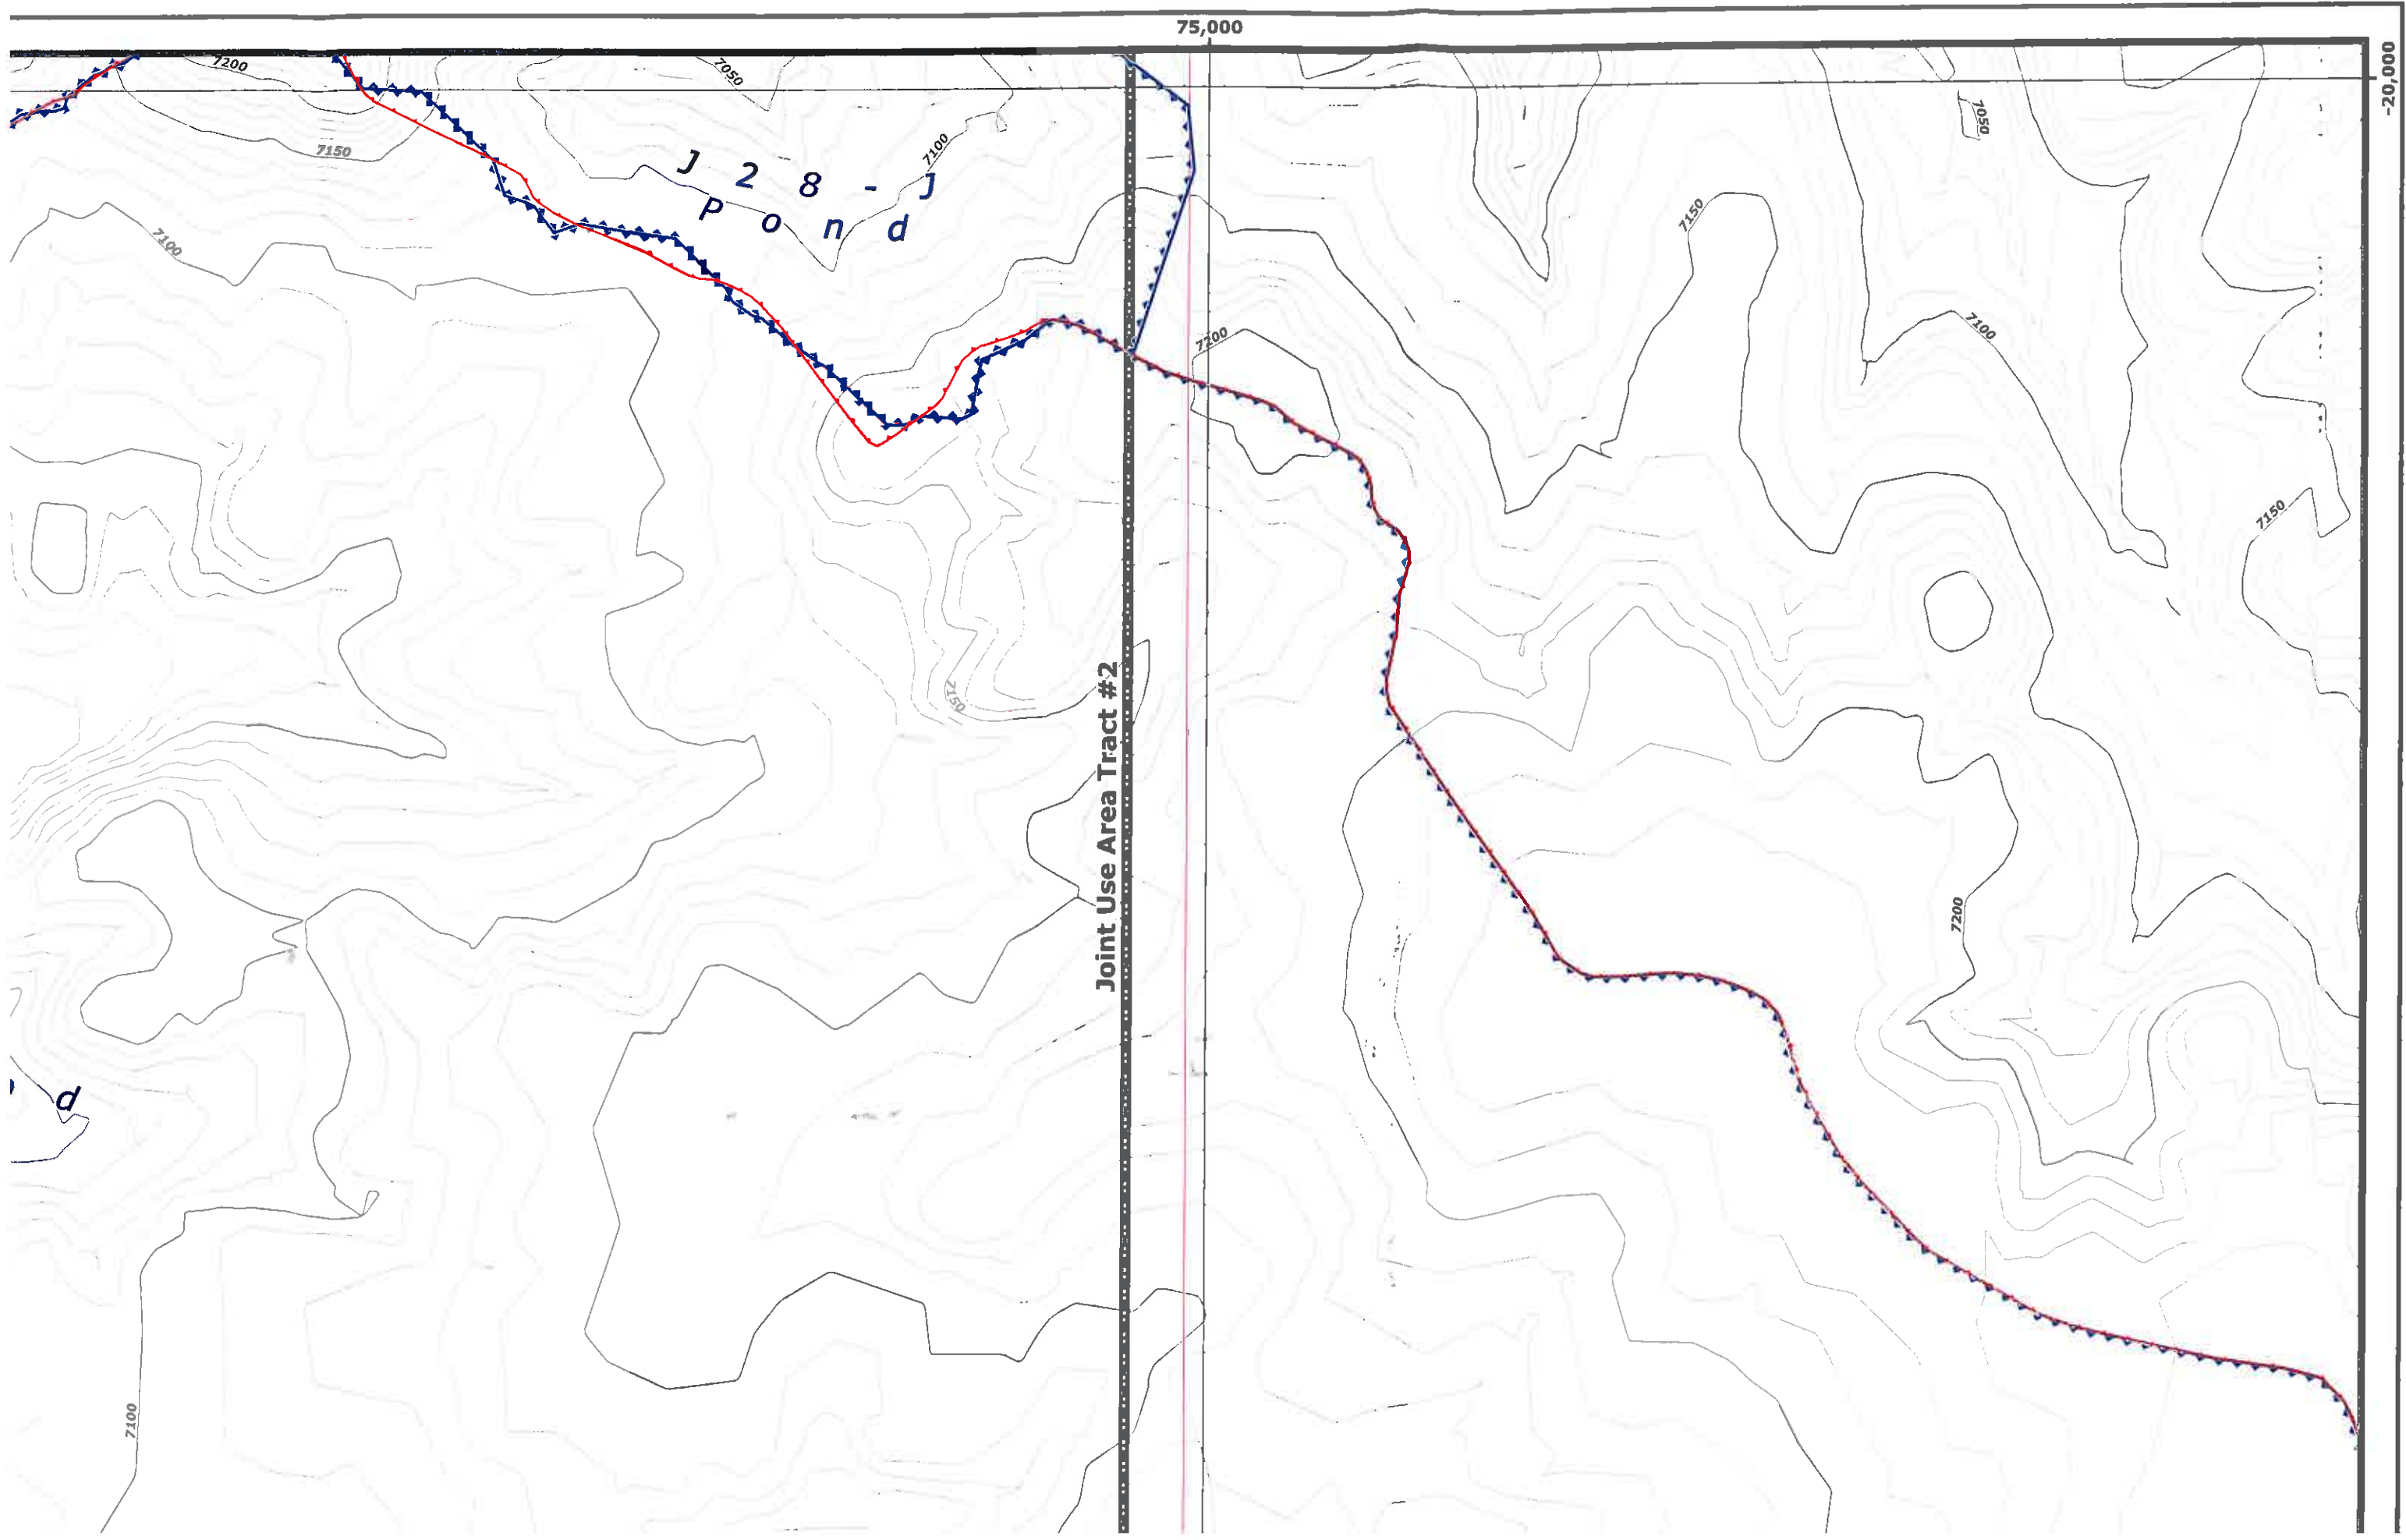



Joint Use Area Tract #2


J 28 - J
Pond

75,000

-20,000

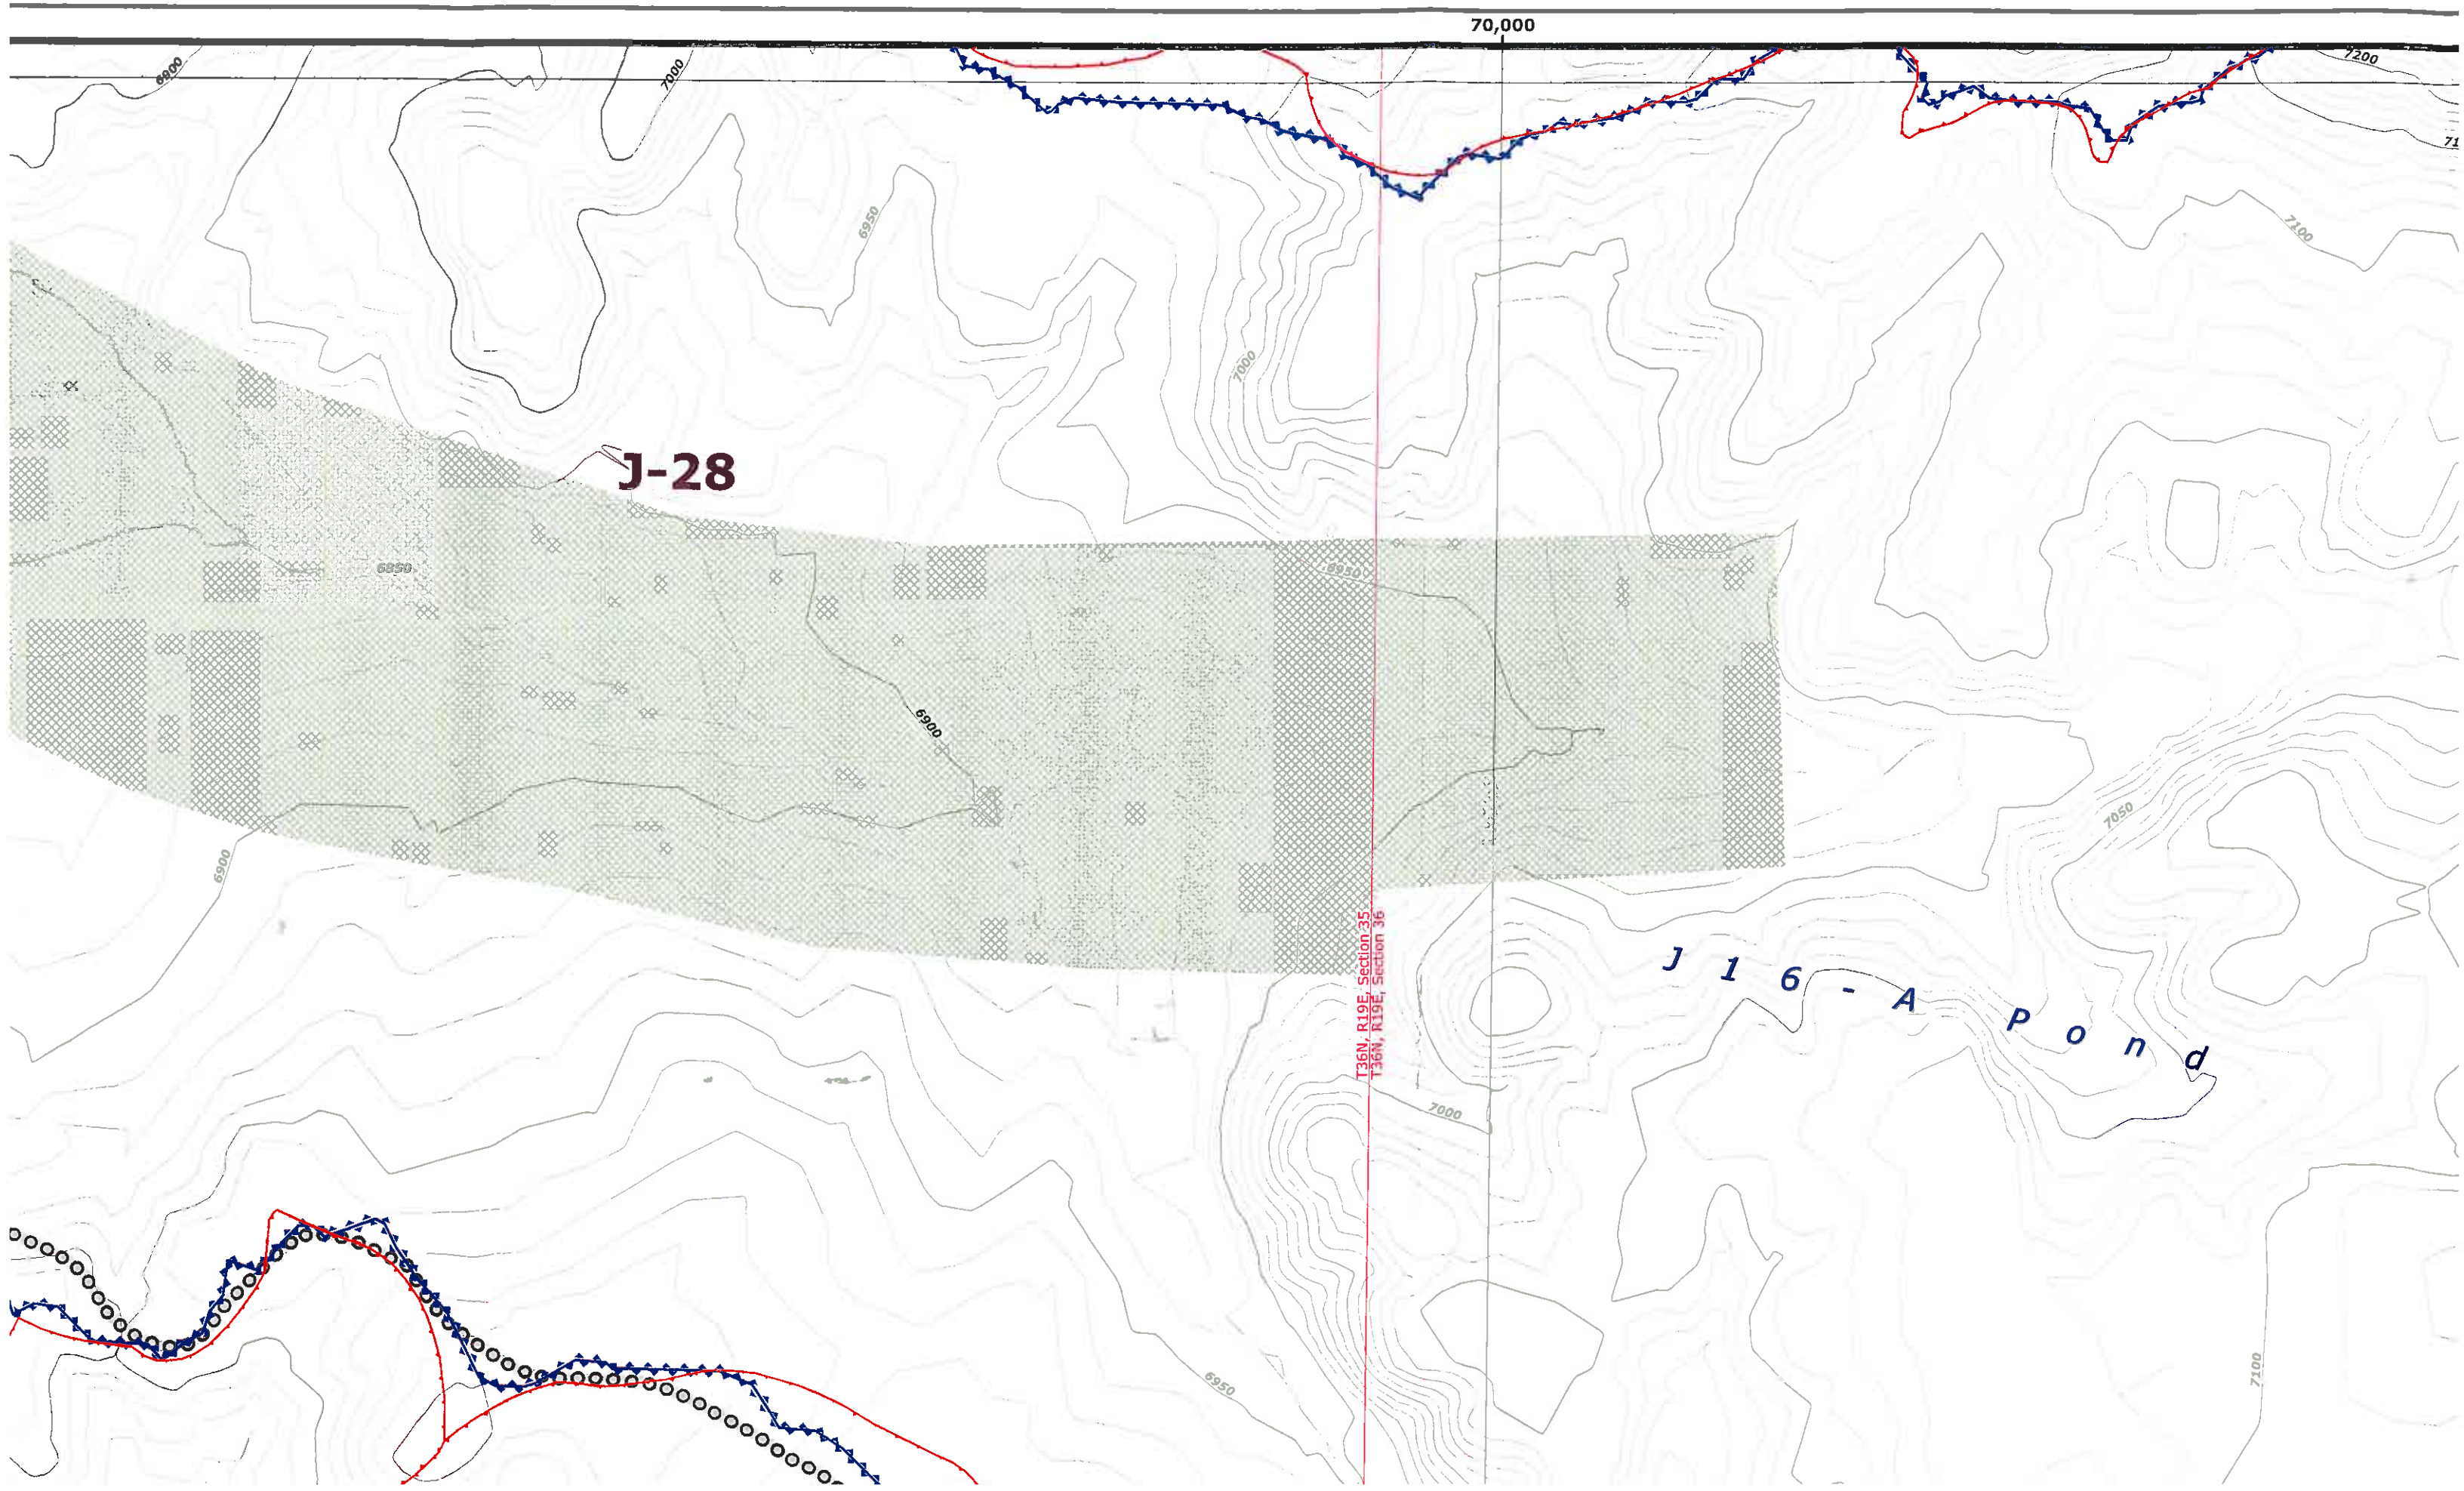

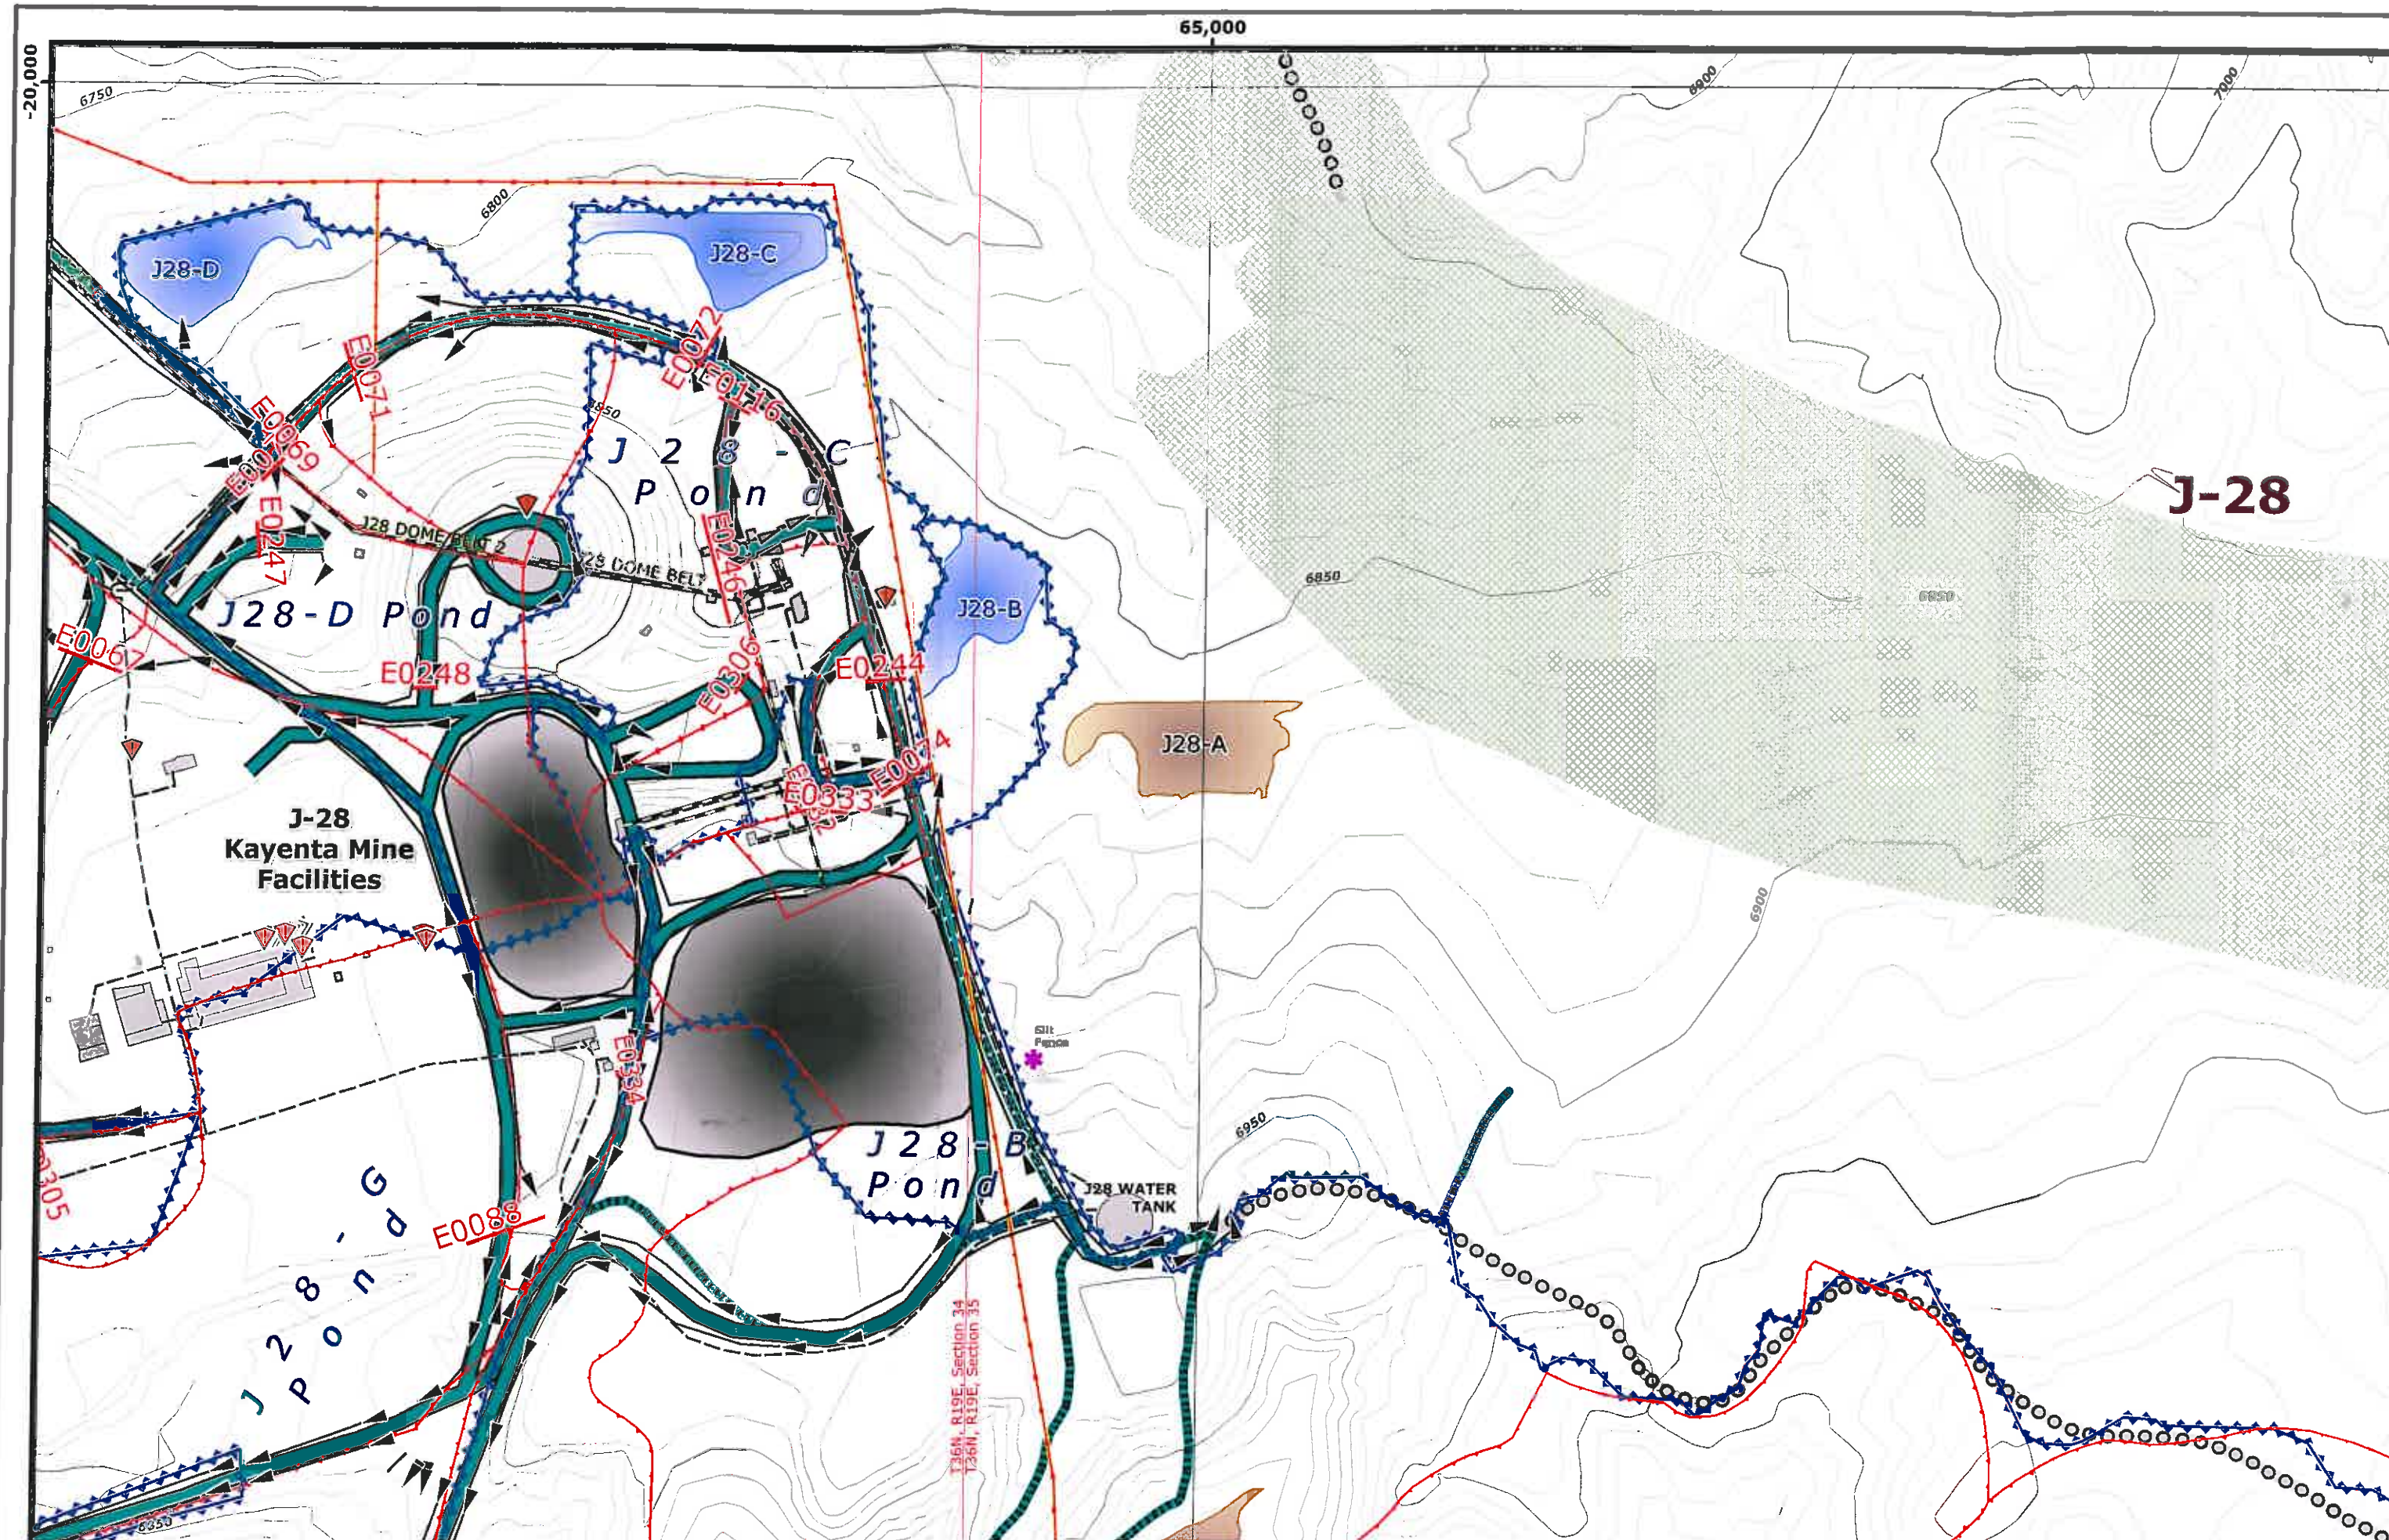


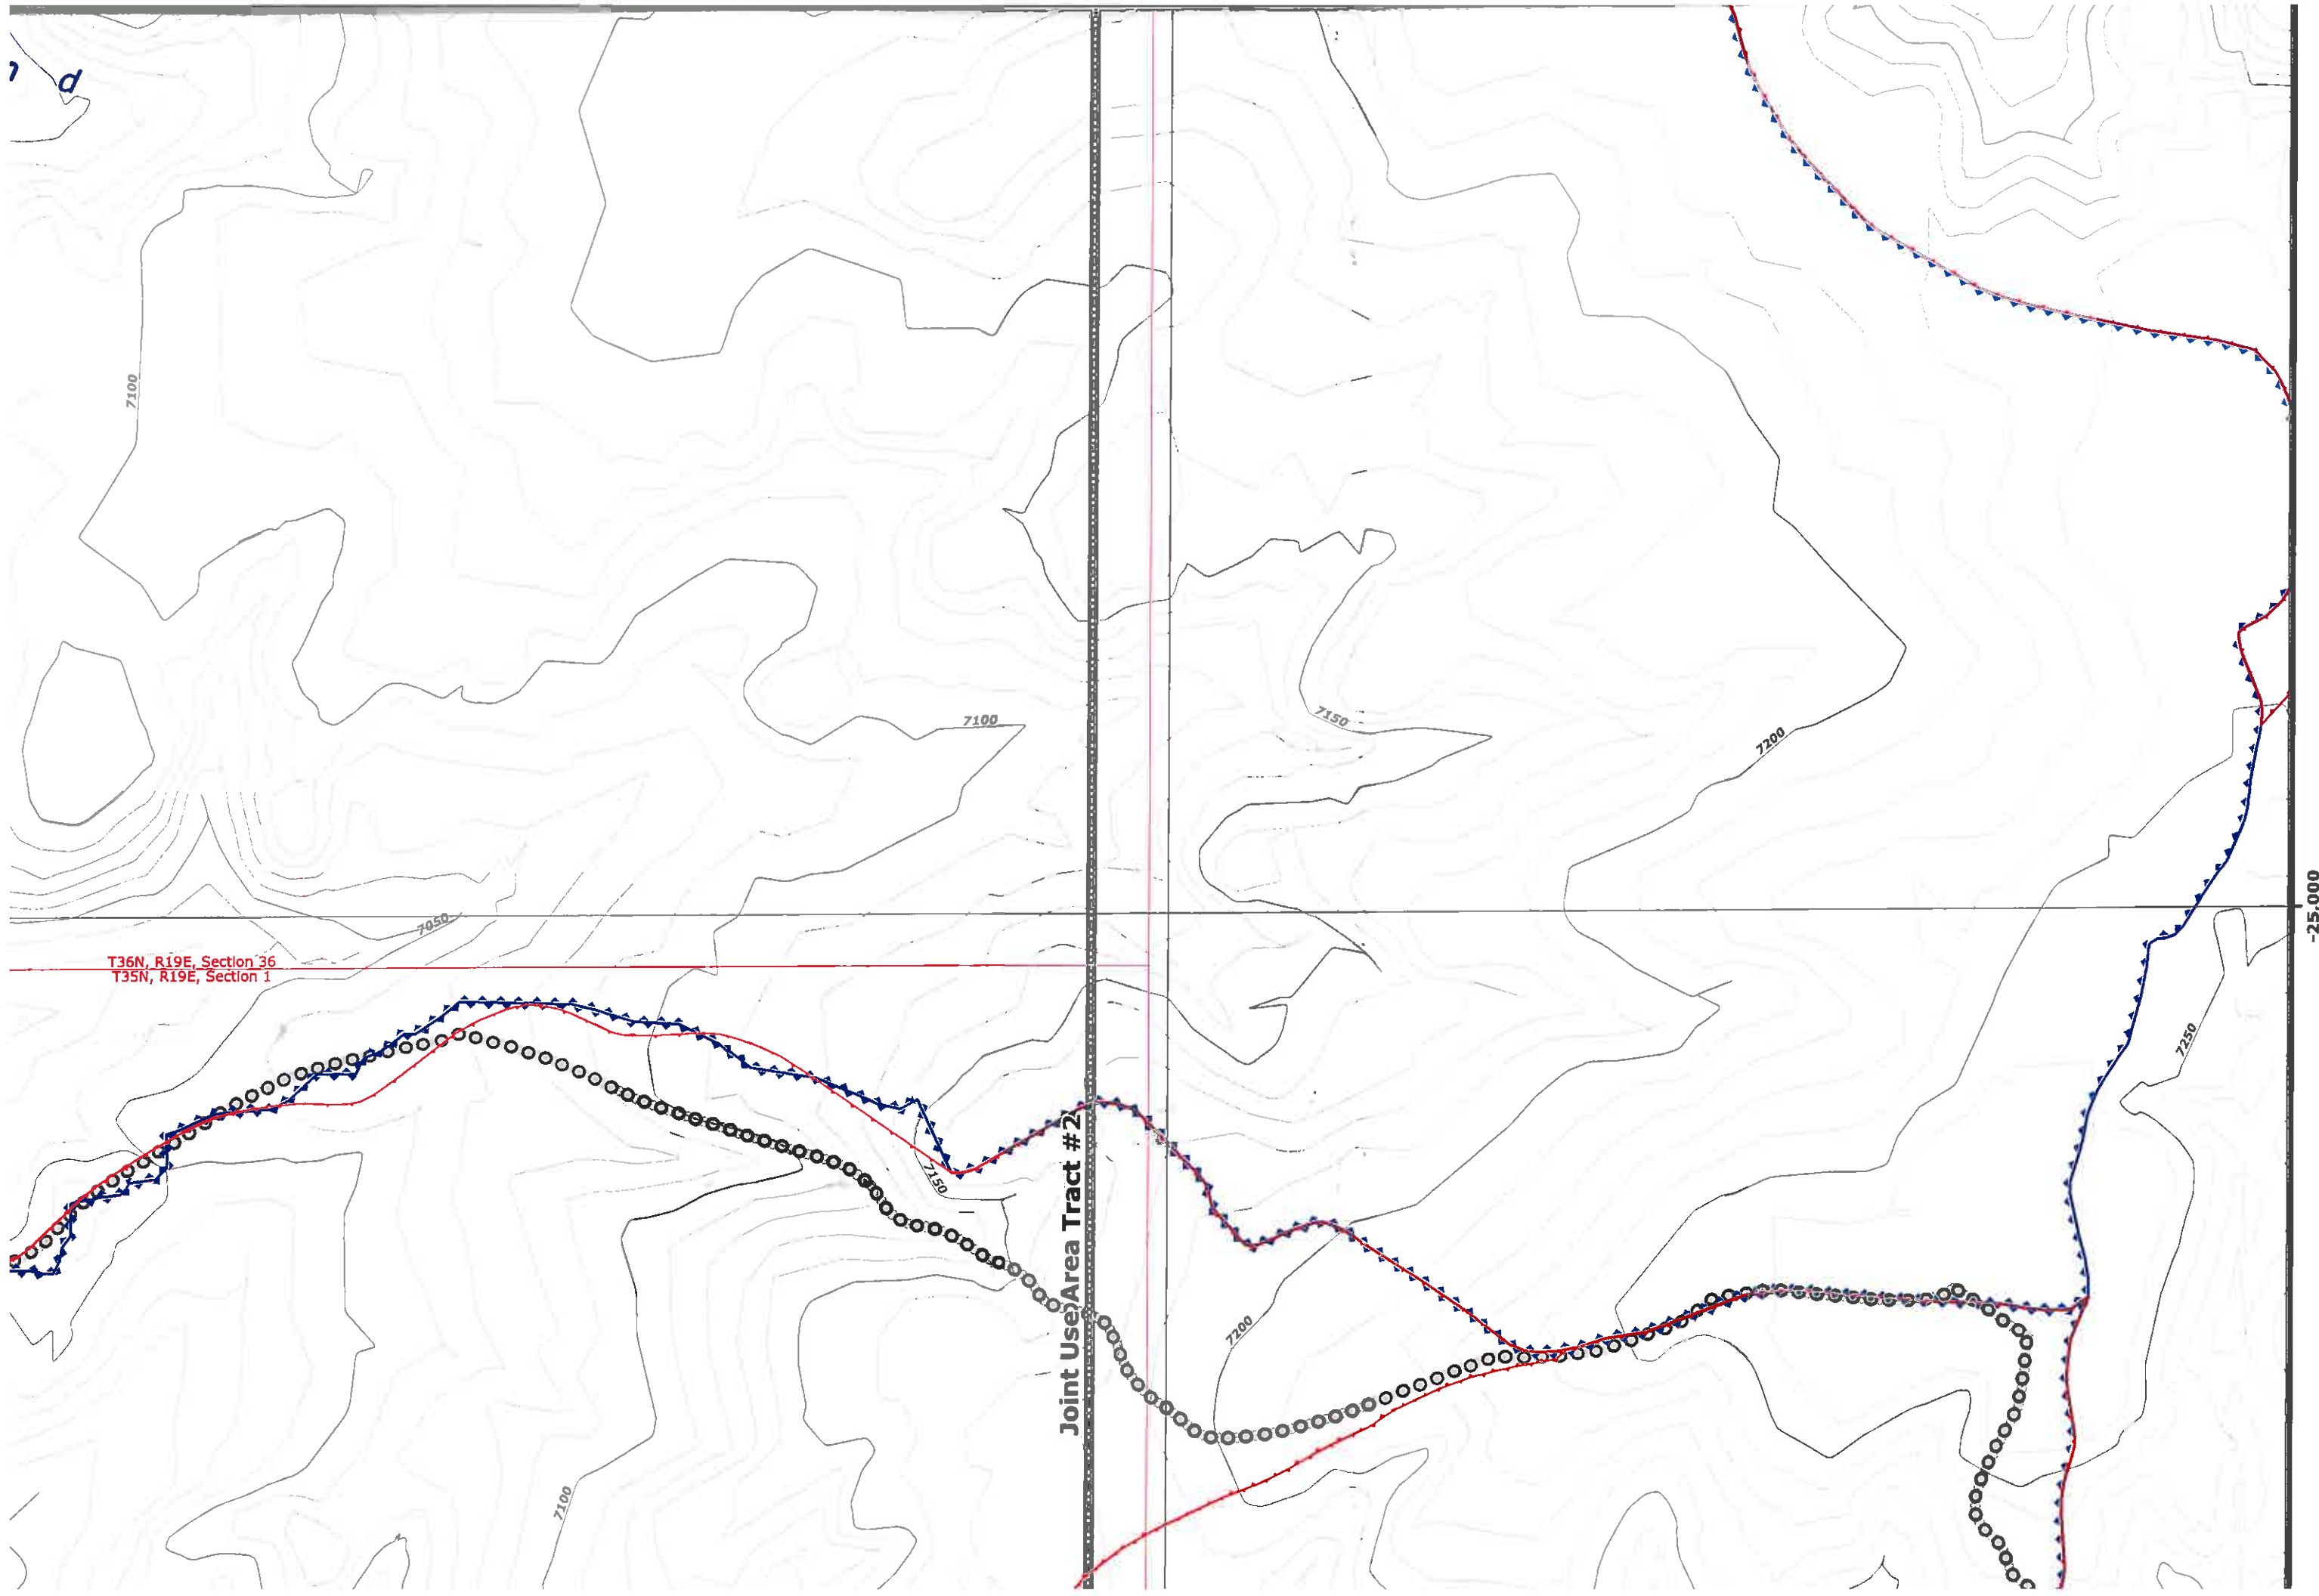

T36N, R19E, Section 36
T35N, R19E, Section 1

Joint Use Area Tract #2


25,000

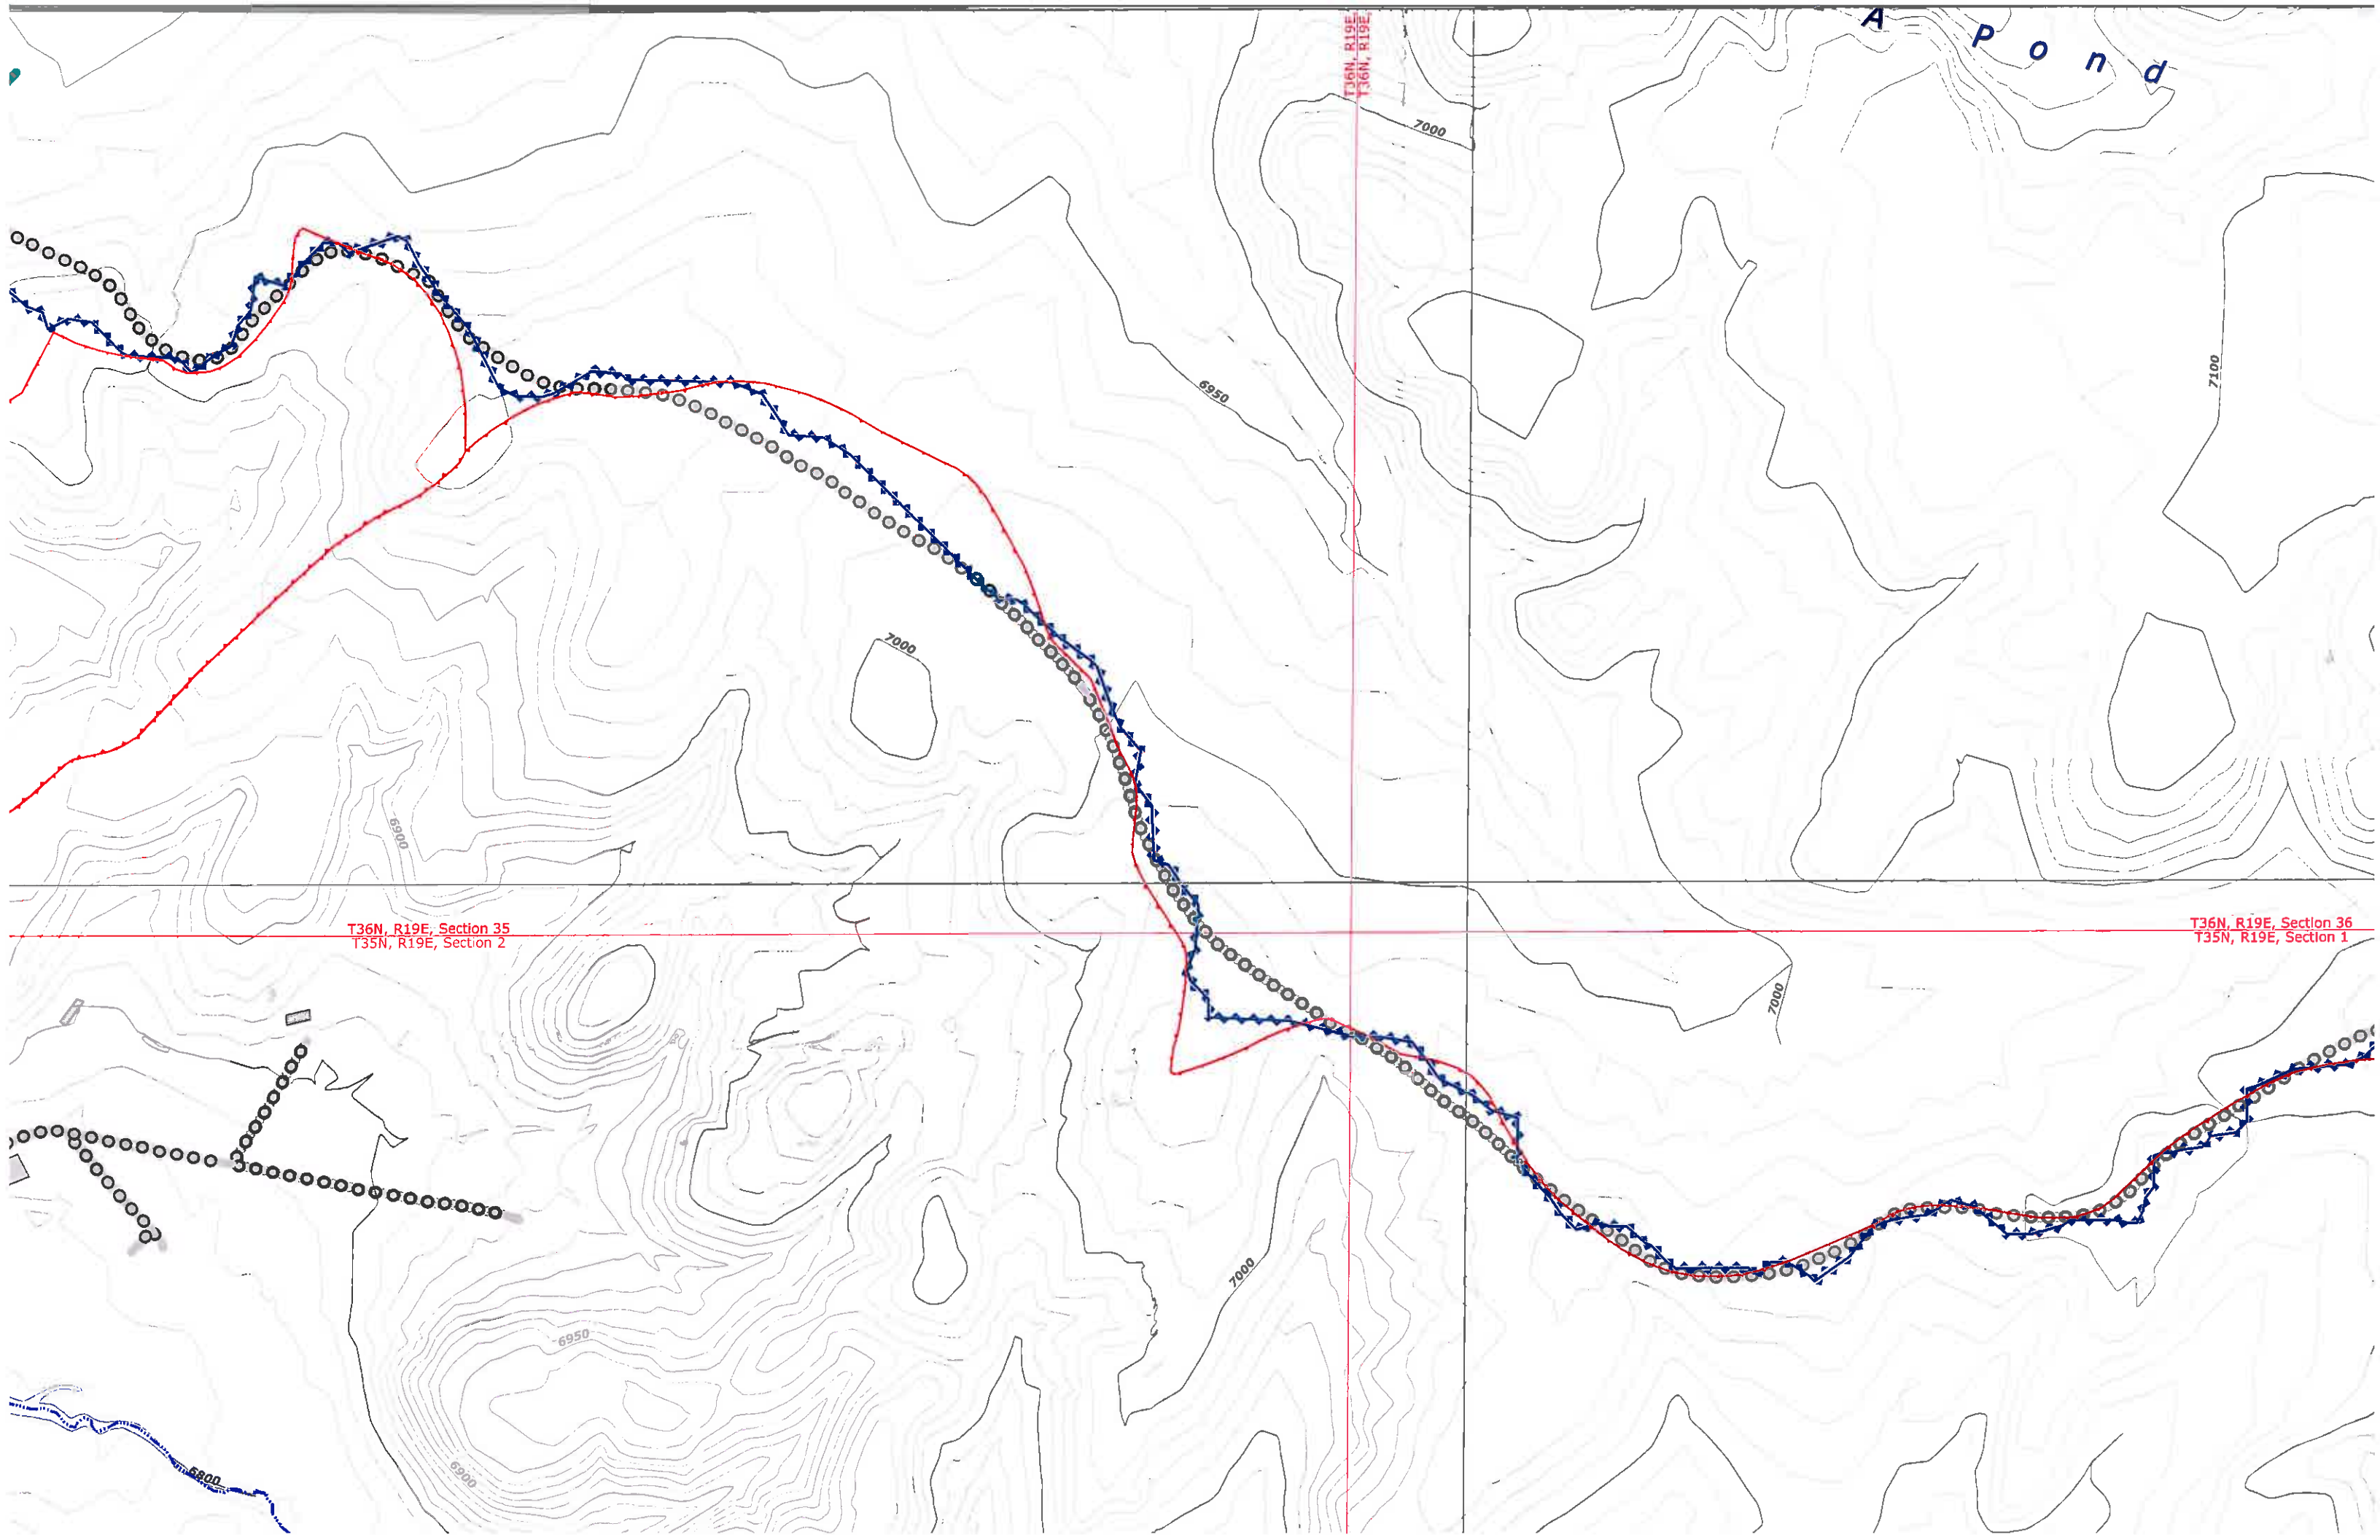



T36N, R19E, Section 35
T35N, R19E, Section 2


T36N, R19E, Section 36
T35N, R19E, Section 1


A P o n d

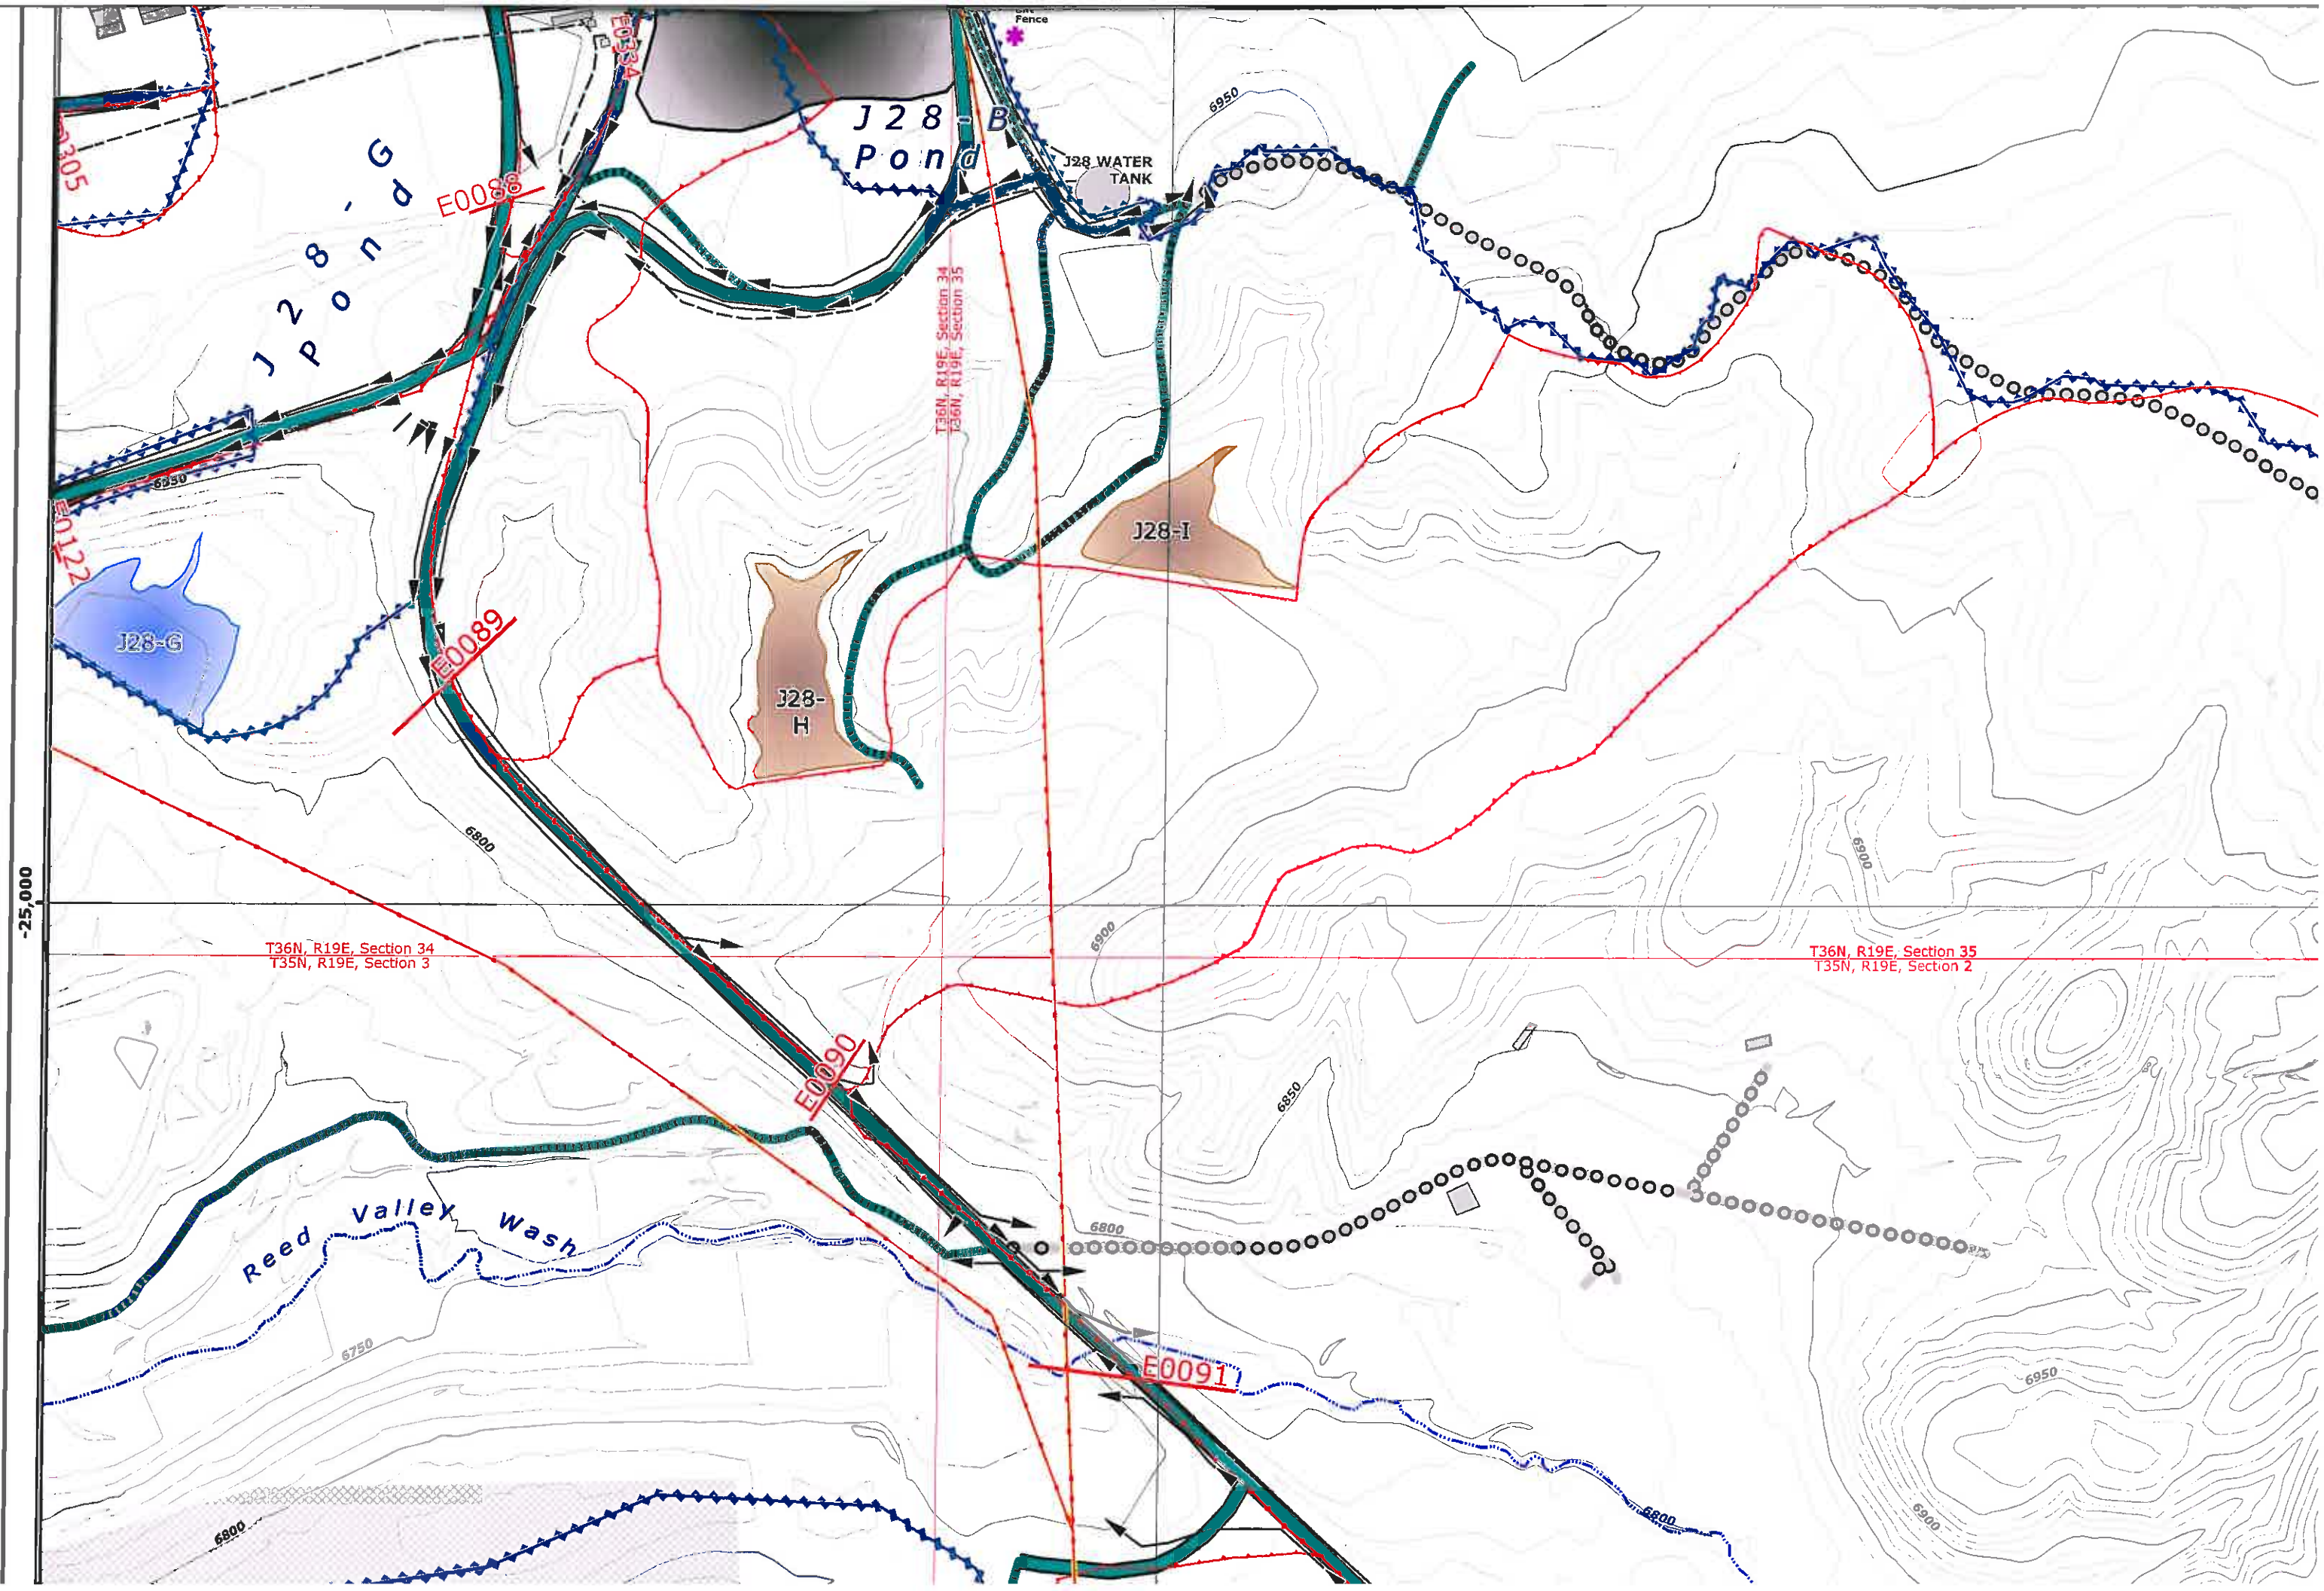

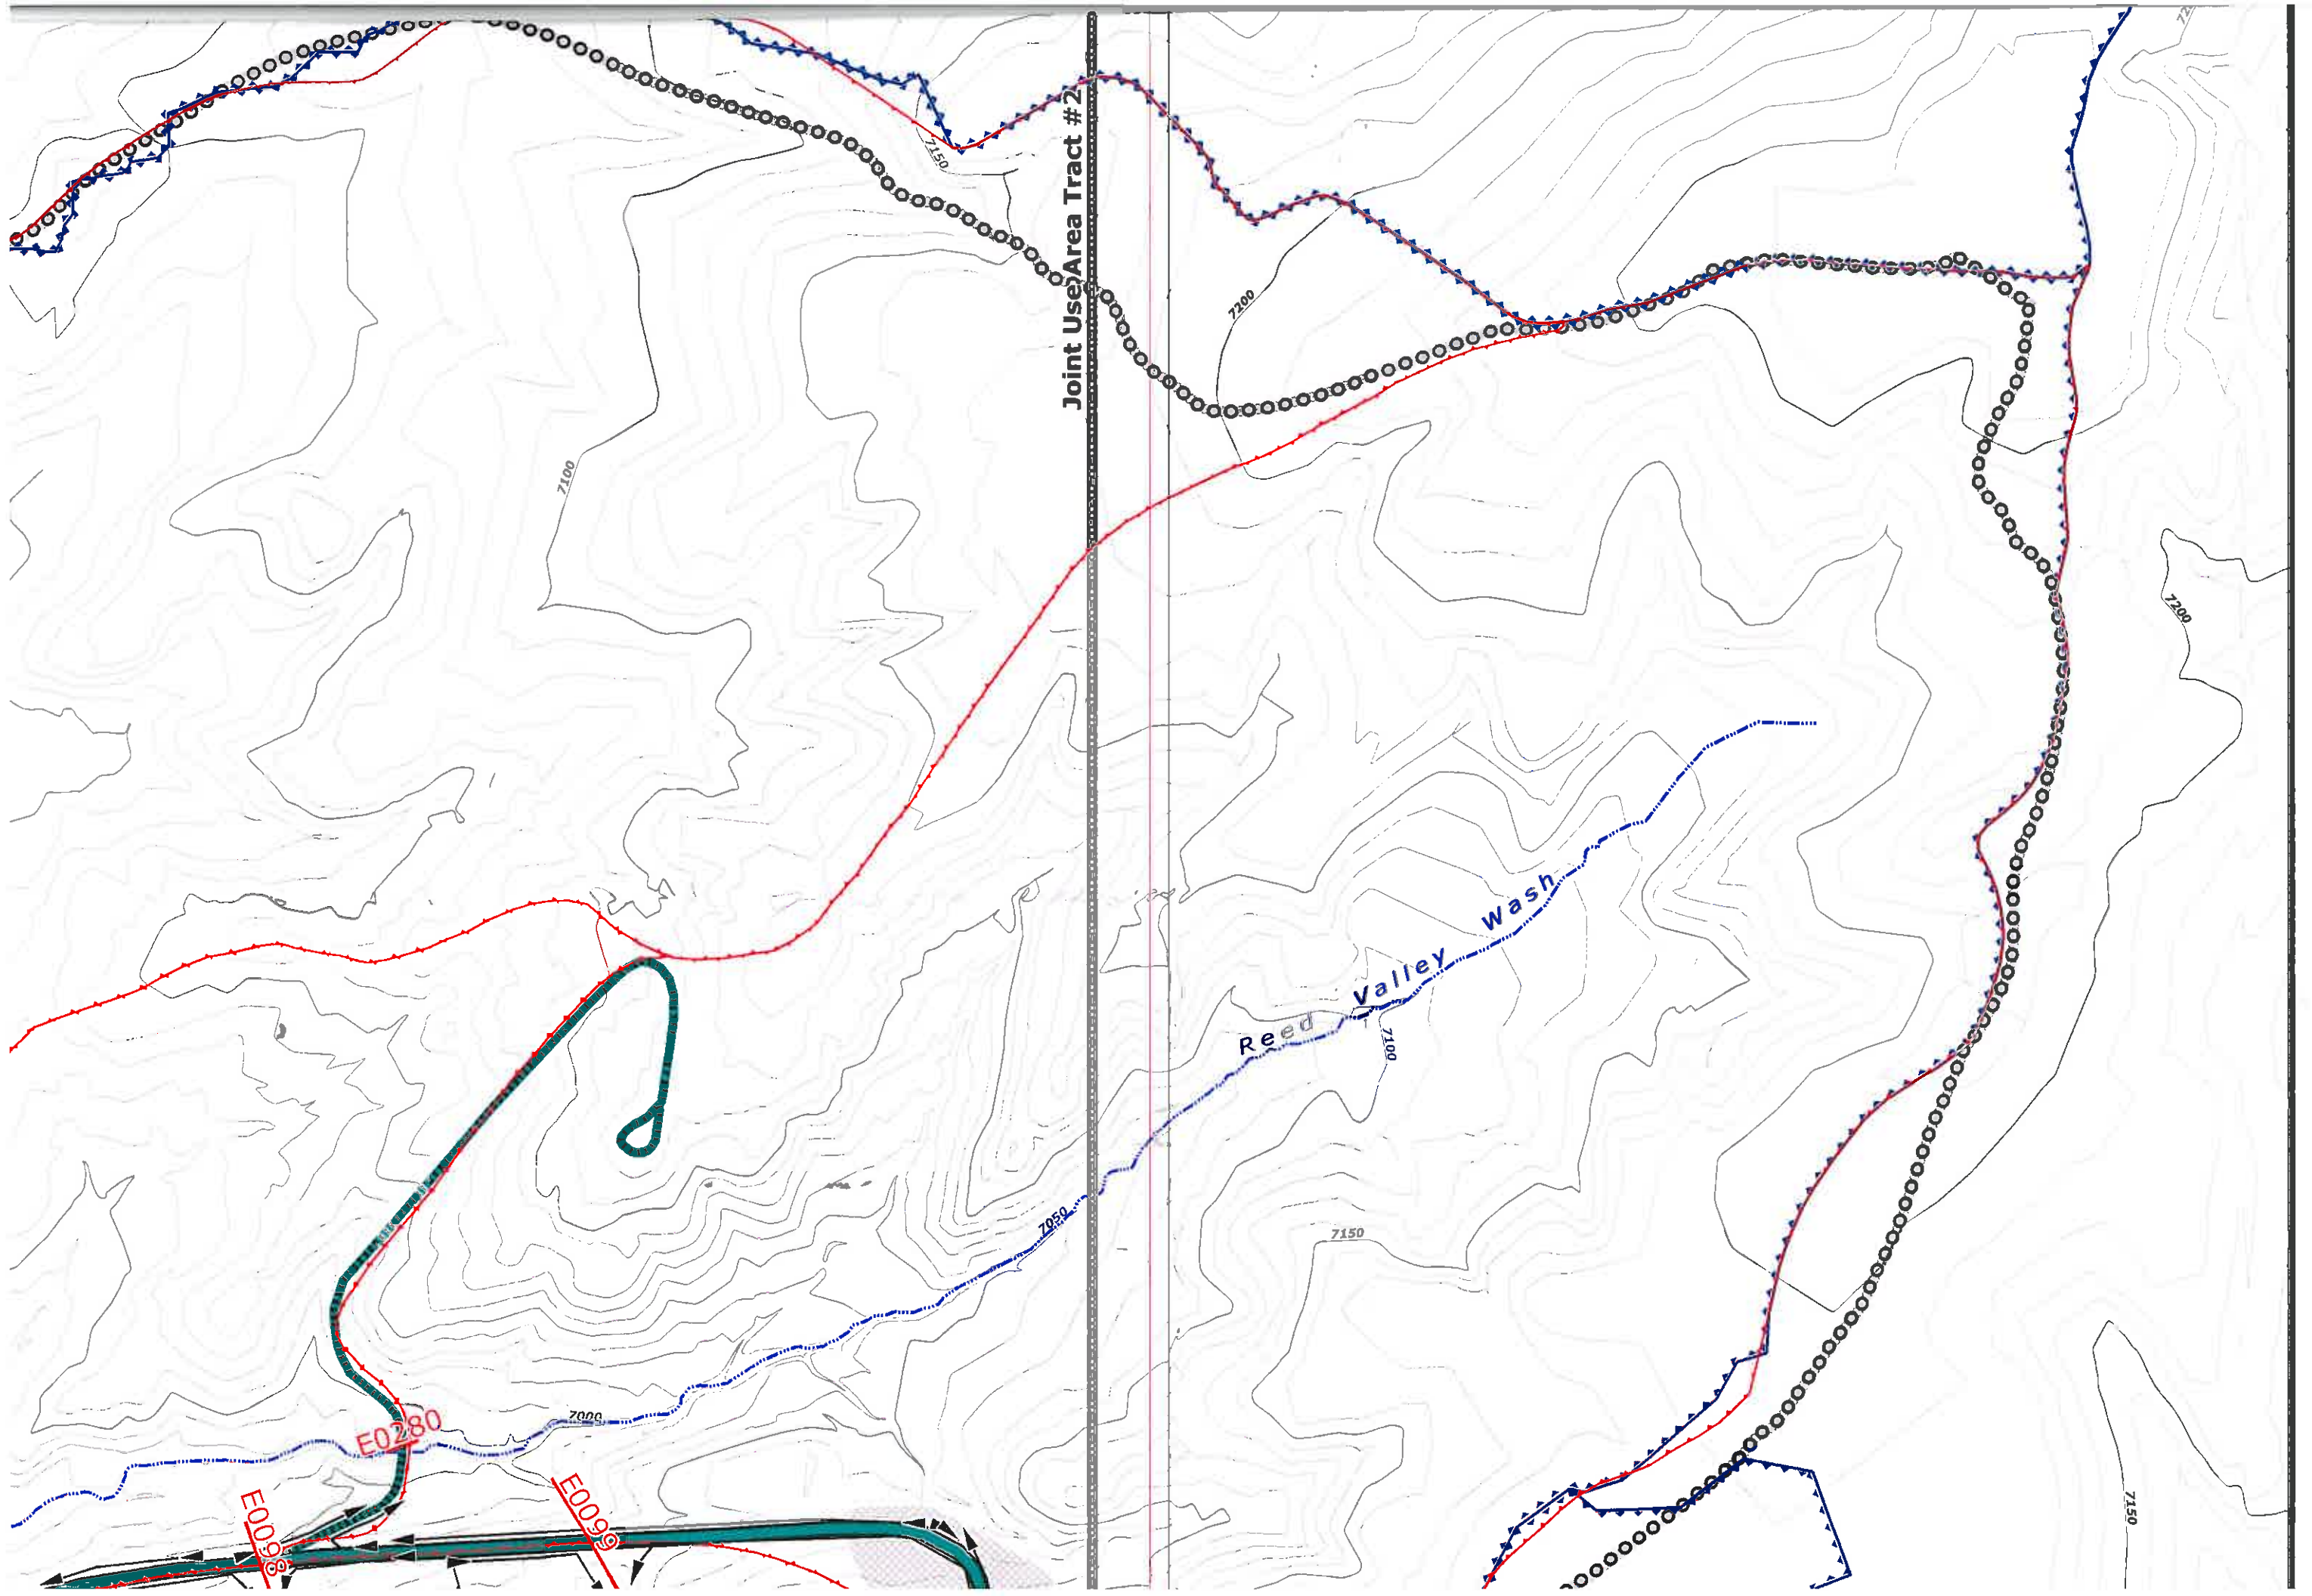

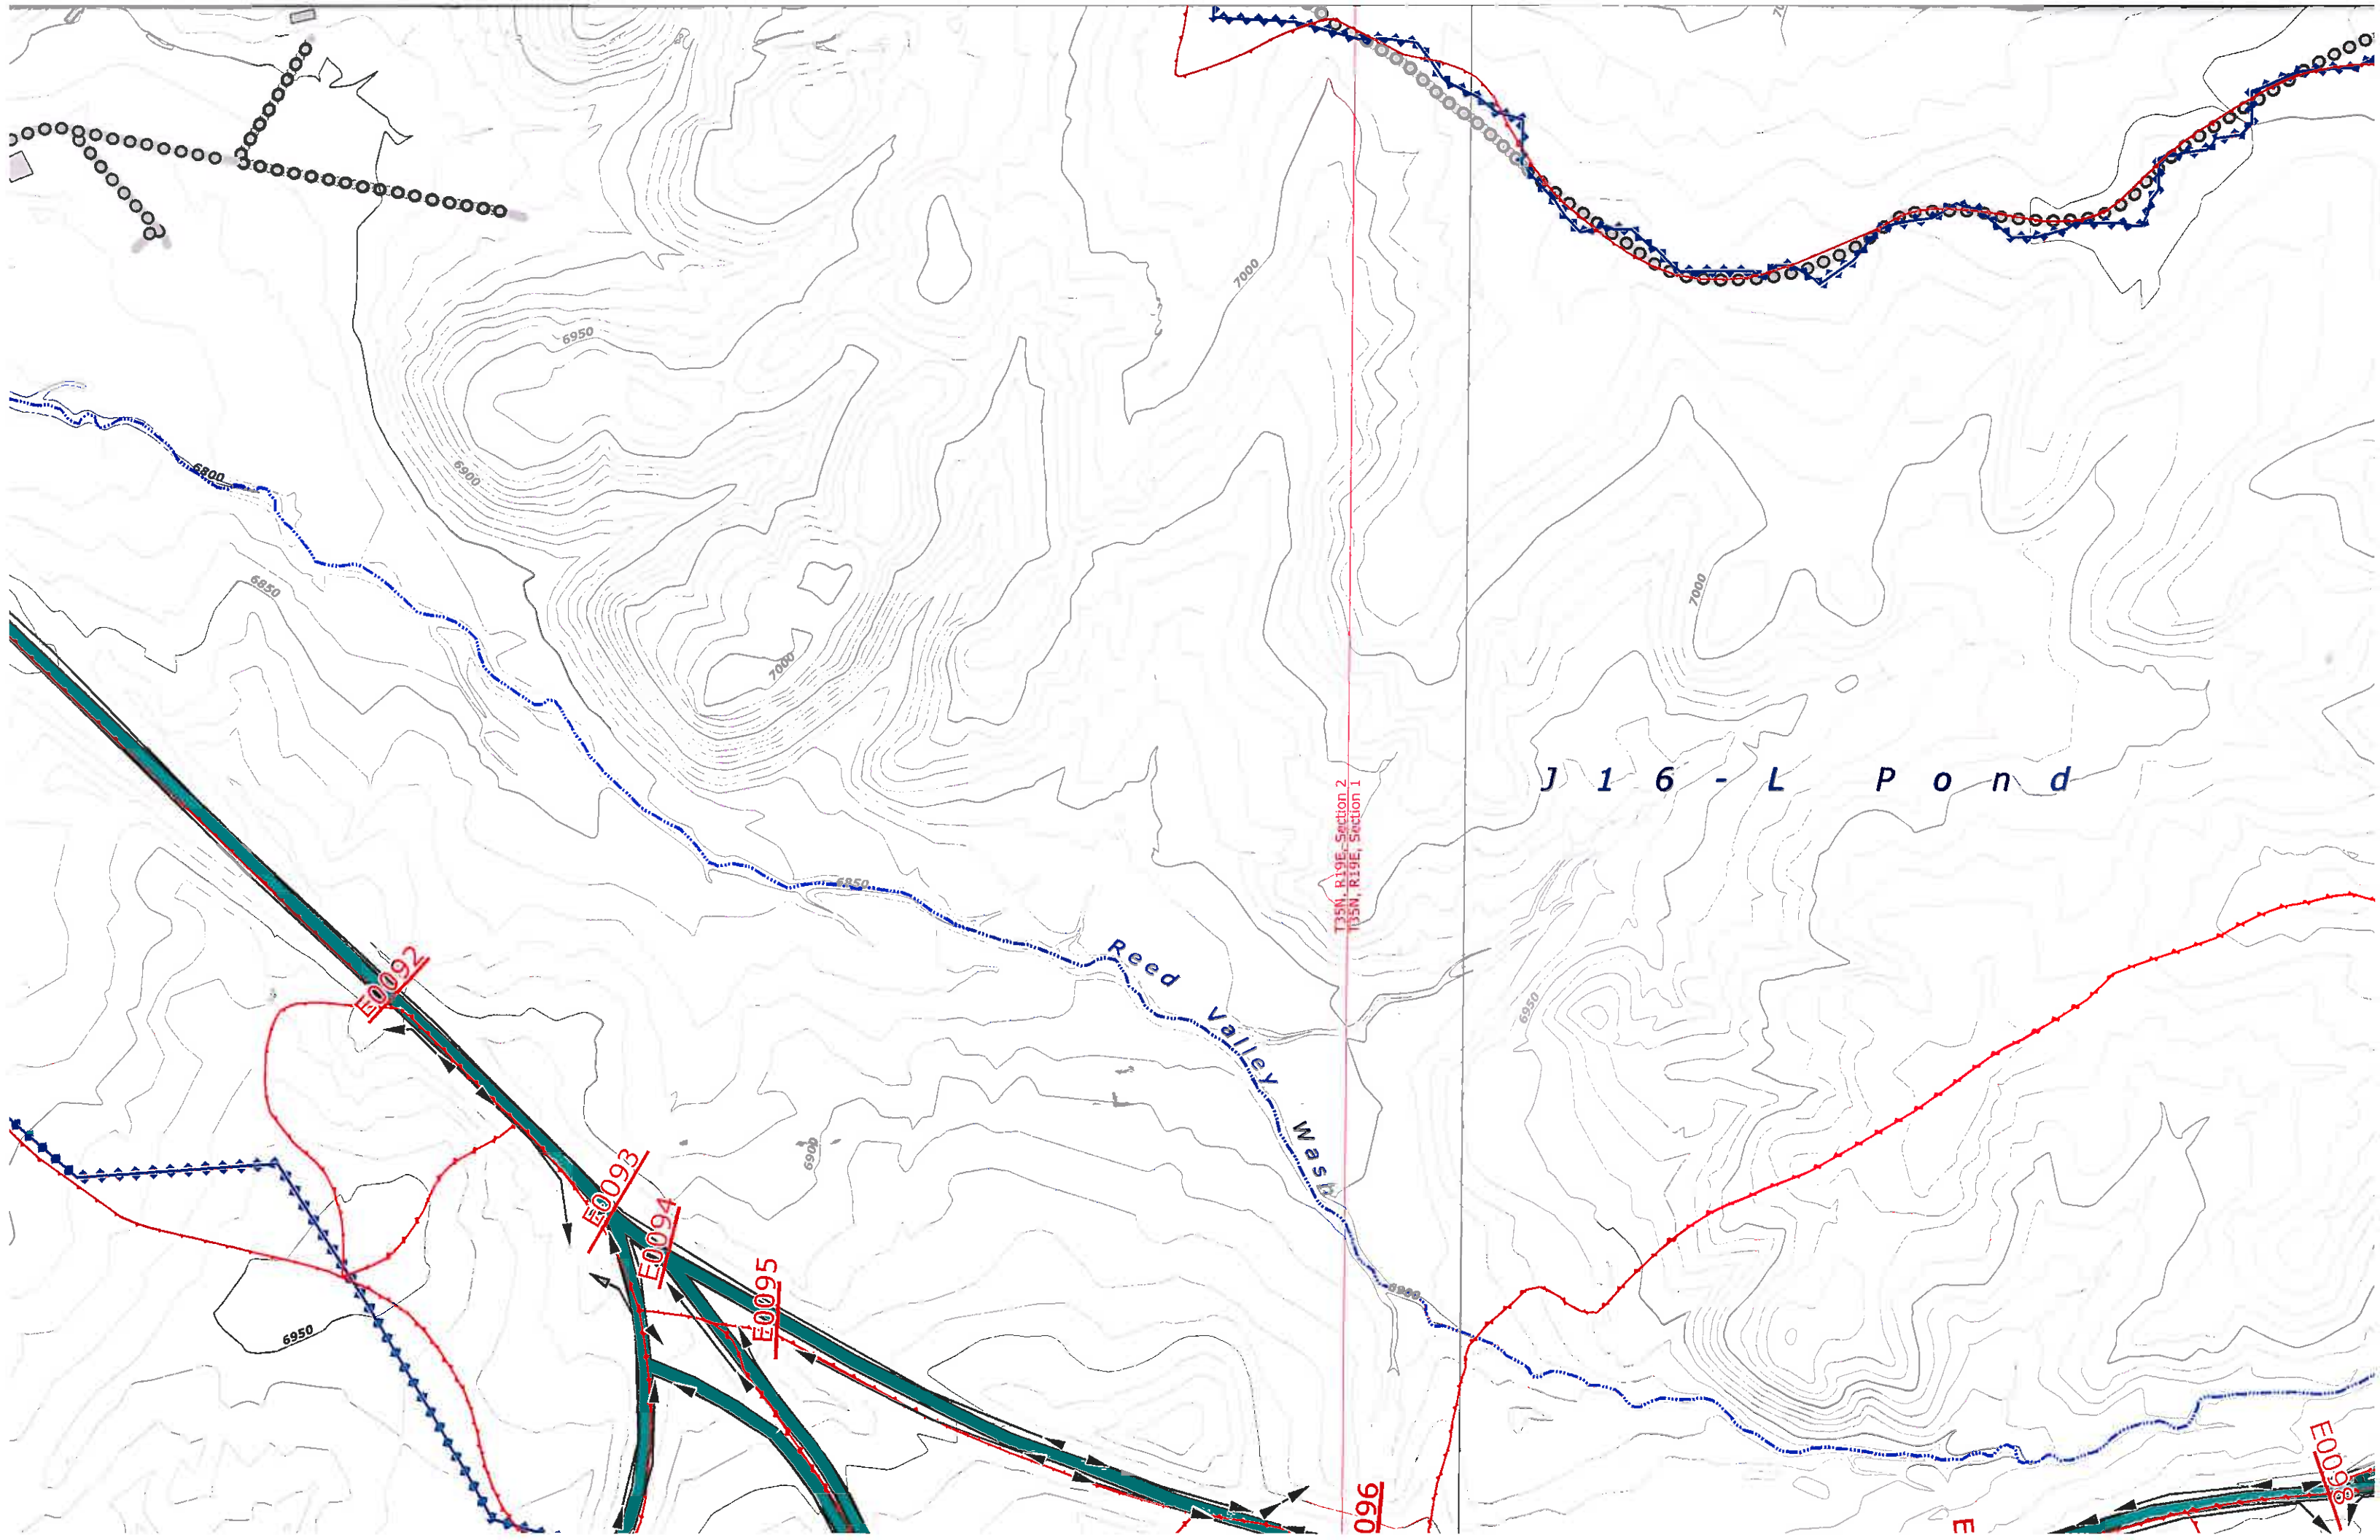

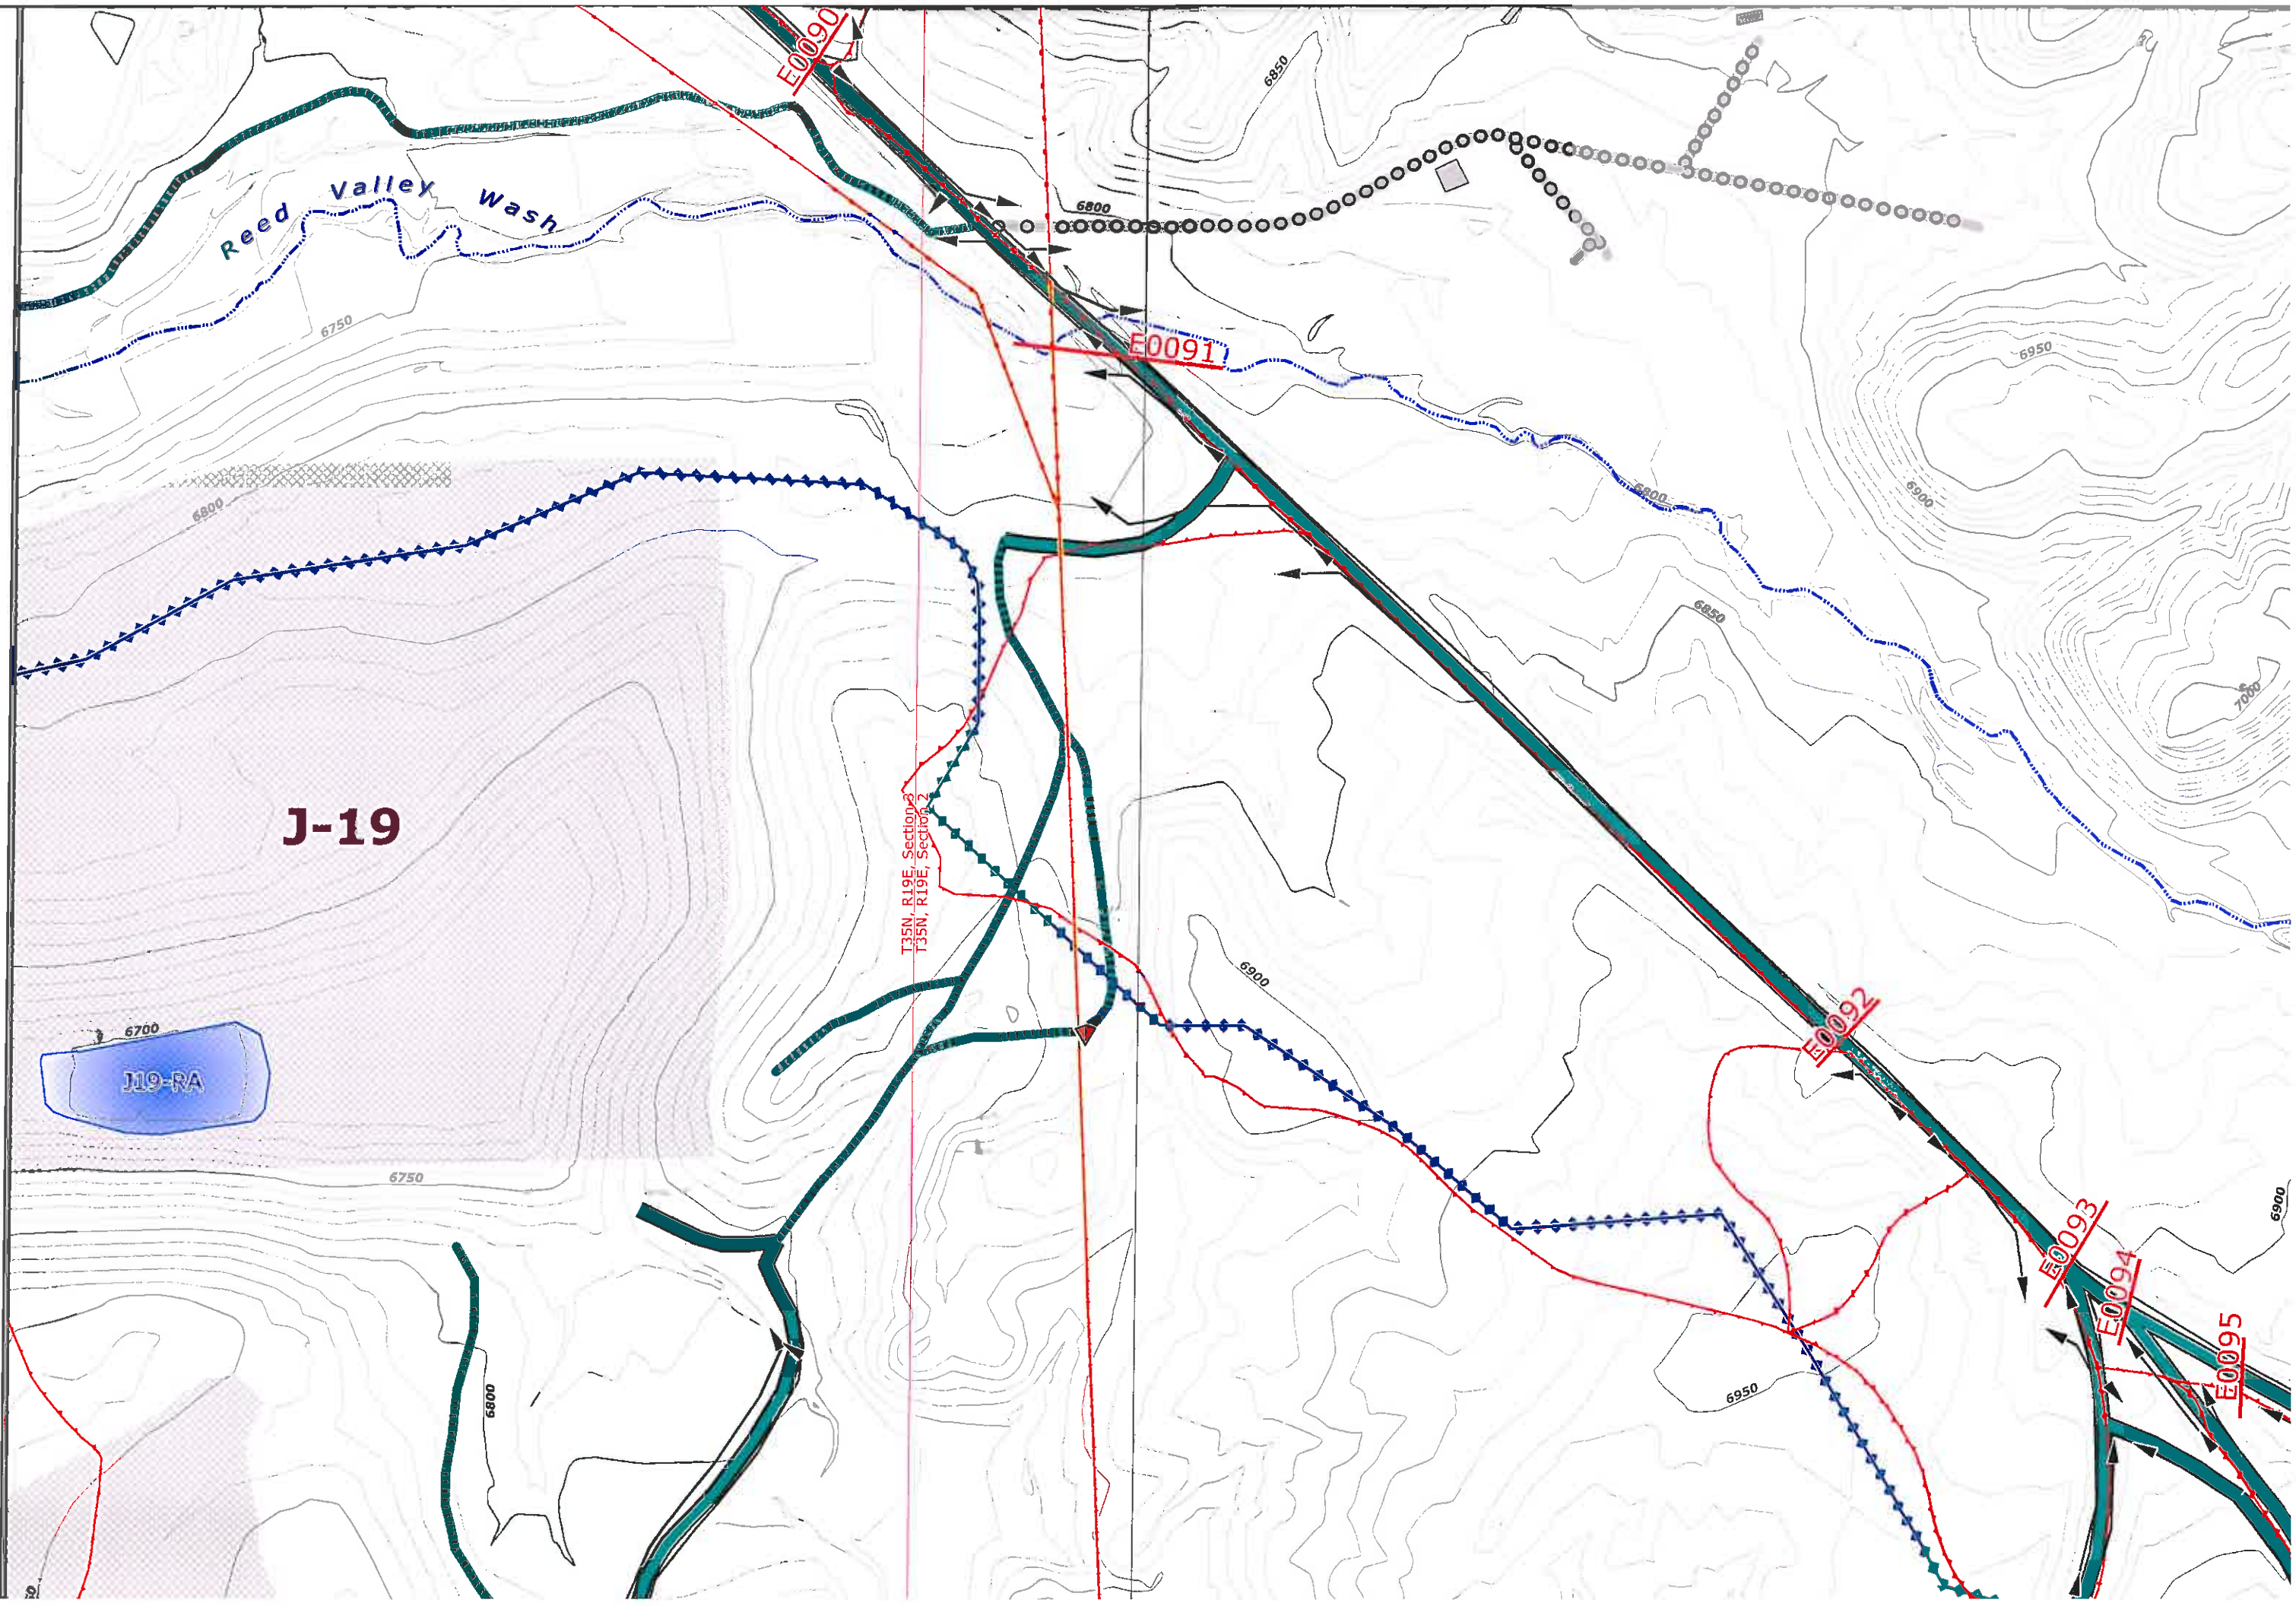

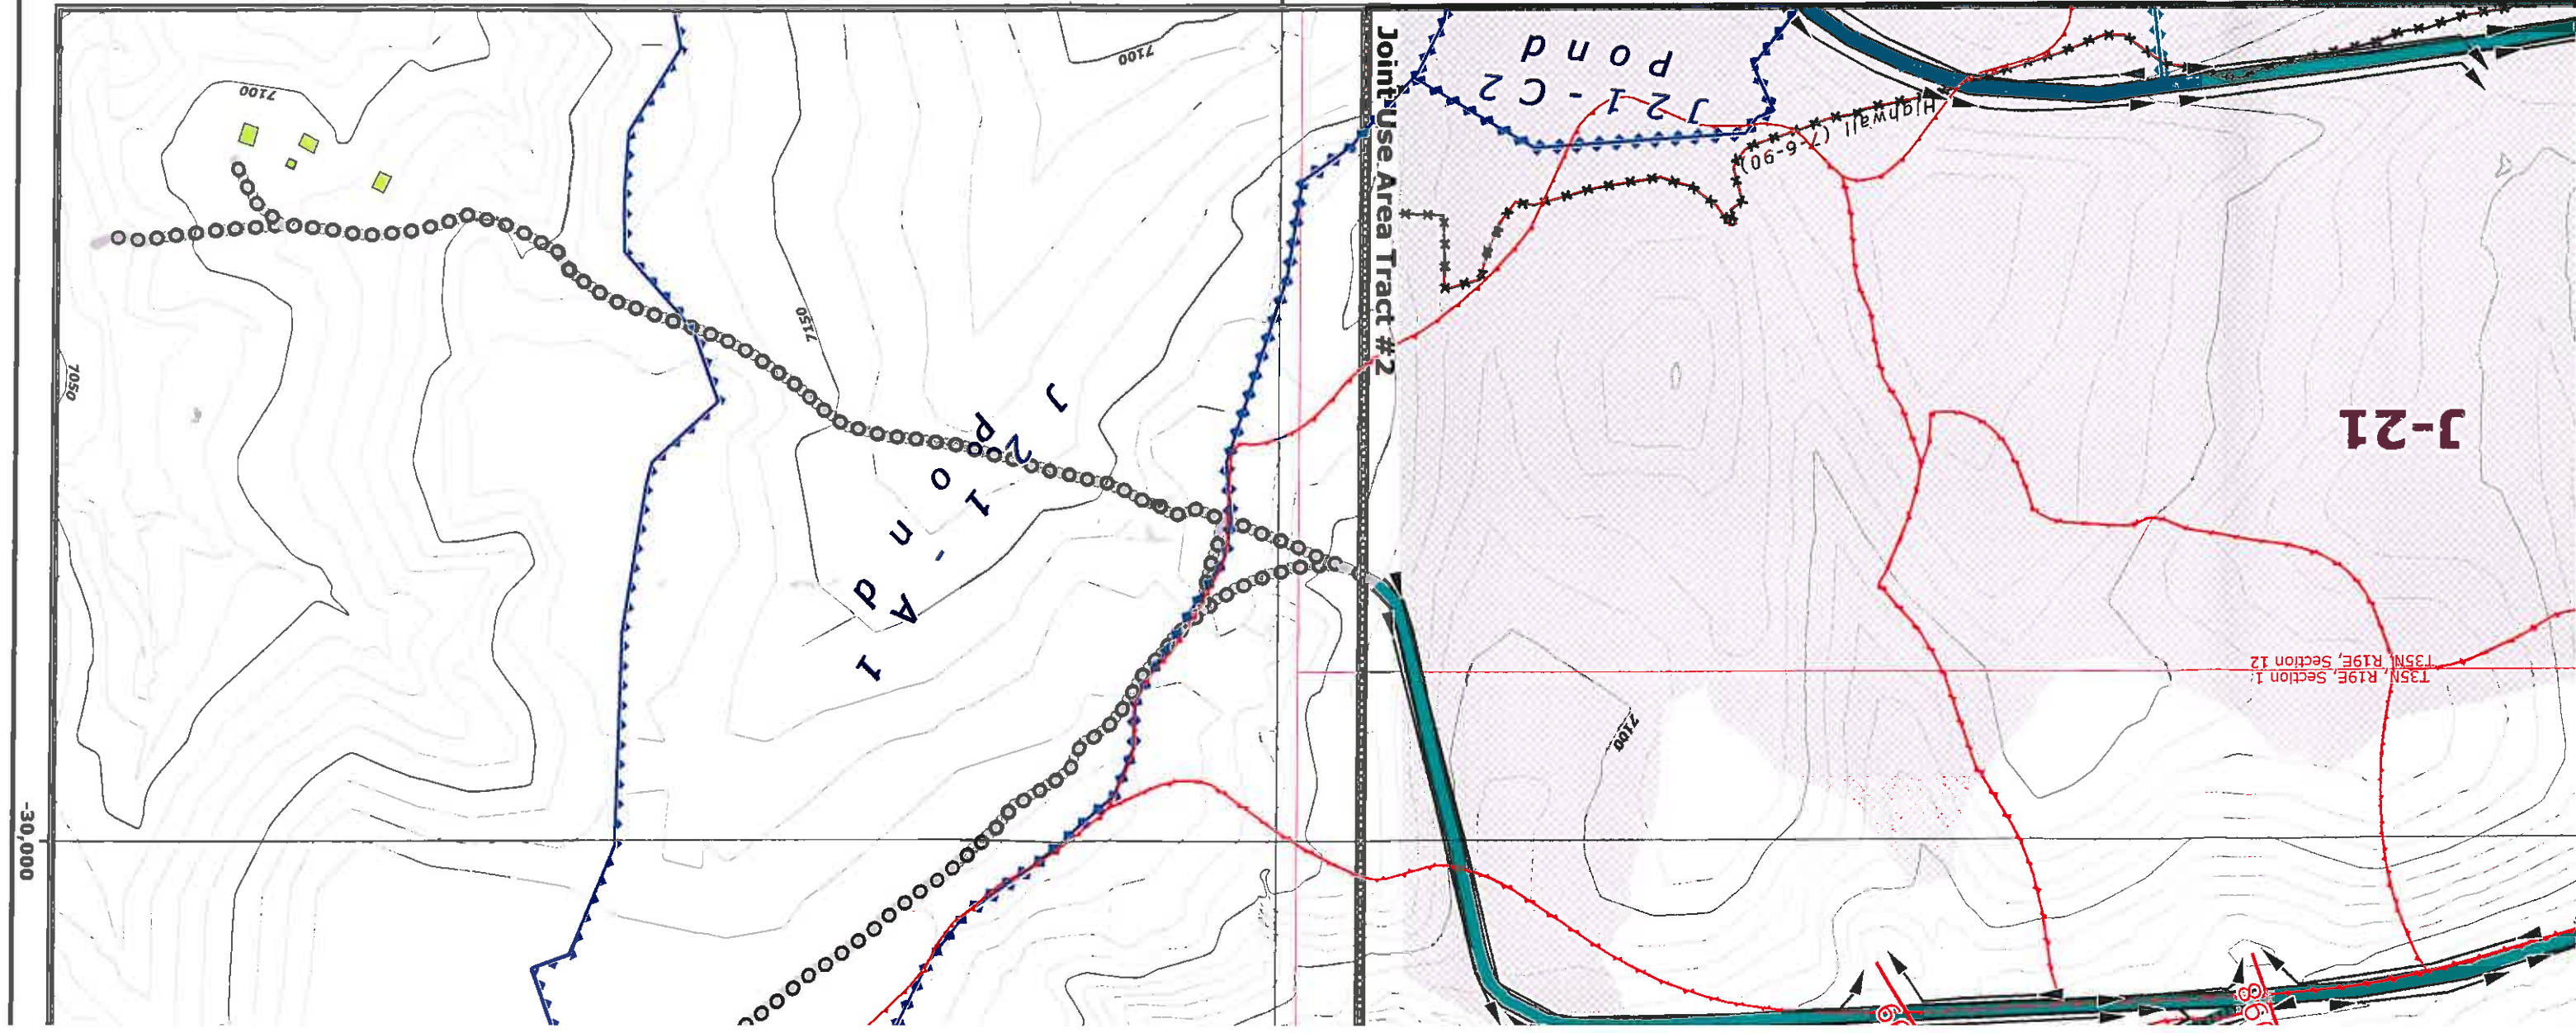

Drainage Area and Facilities Map
Drawing #85400
Sheet N9

Produced by PWCC GIS
Sep 25, 2008

1 Inch = 400 Feet
0 100 200 400 Feet
10 foot Interval
Indexes at 50 feet

PEABODY WESTERN
Black Mesa Complex
PO Box 650
Kayenta, Arizona 86033

and Diversions

- Drainage Direction
- PWCC Water Line
- Navajo Water Well
- Sewage Facility / Lagoon

Other Water Features

- PWCC Water Line
- Navajo Water Well
- Sewage Facility / Lagoon

Administrative Boundaries

- 01 Permit Line
- 1D Permit Line
- PWCC Lease Line
- Navajo-Hopi Partition Line

Transport Features

- PWCC Conveyor
- SRP/NGS Railroad
- PWCC Permit 01
- PWCC Permit 1D
- Primary Road
- Pit Ramp
- Ancillary Road
- Non-Mining Related Road
- Non-Mining Highway

BTCA Features

- Riprap Rock
- Rock Checkdam
- Silt Fence
- Straw Bales
- Revegetated Areas
- SPCC Point Feature