


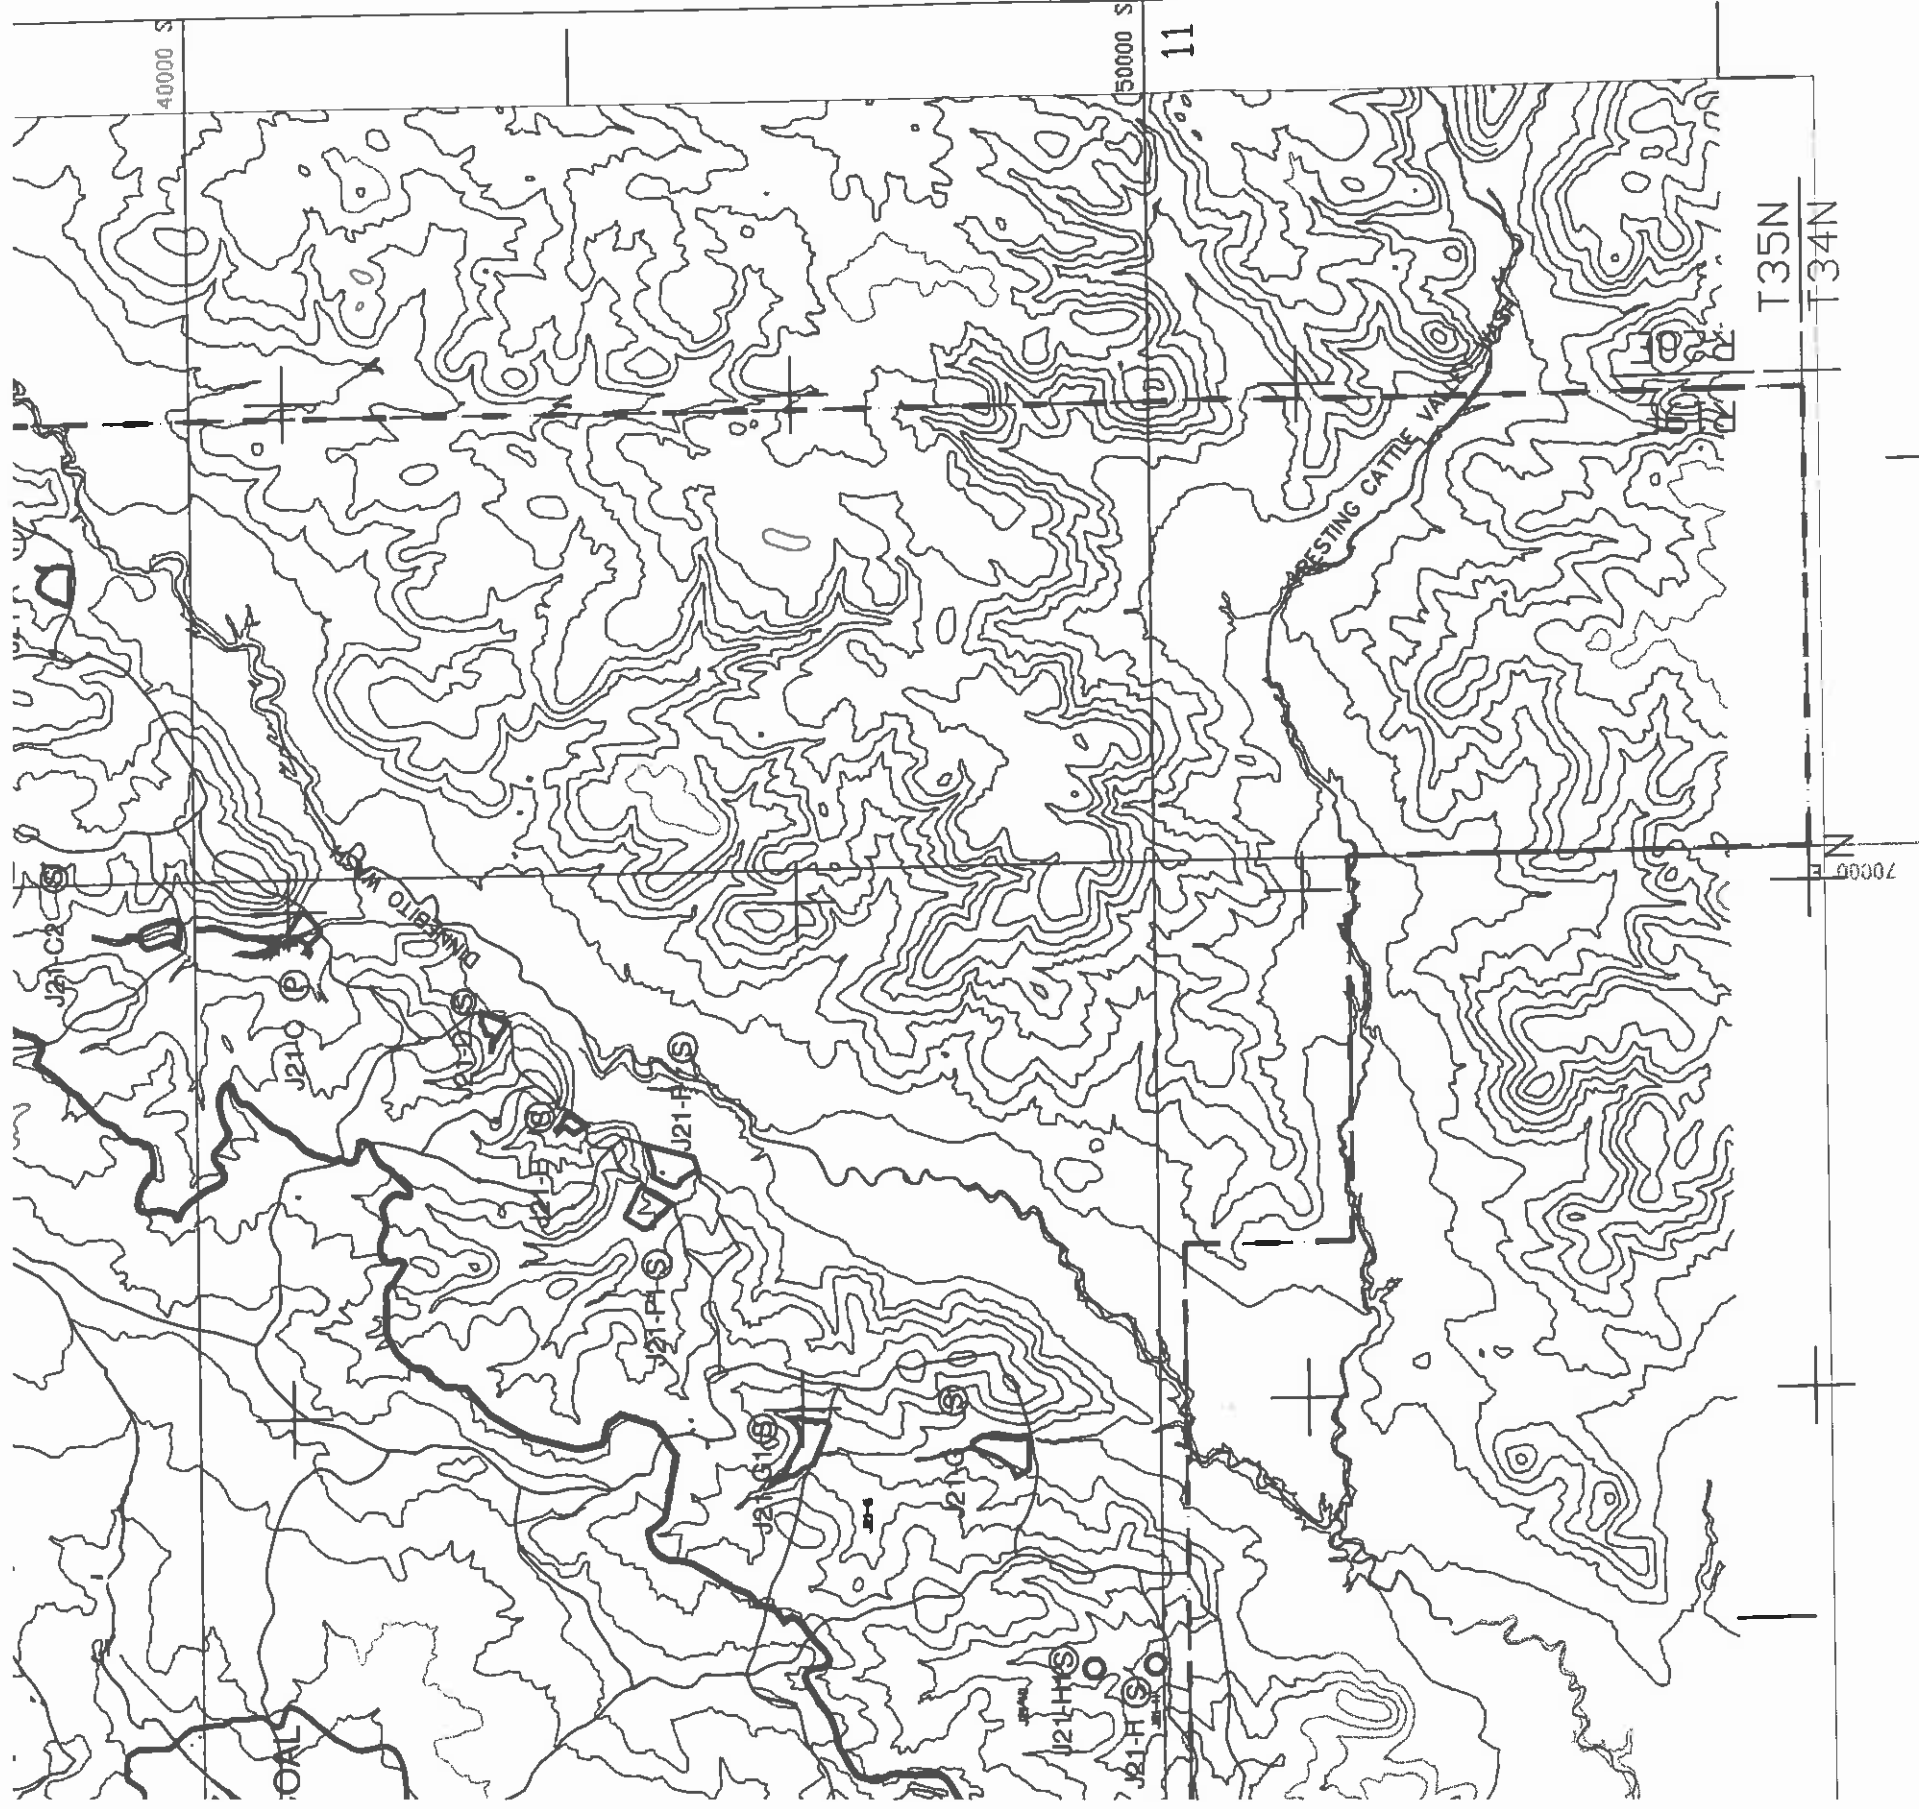



SHEET INDEX


M-7	N-7
M-8	N-8
M-9	N-9
M-10	N-10
M-11	N-11


REVISIONS		DRAWING# 85405	
CHK'D	DATE	(Sheet 2 of 2)	
JGS	12/2/96	SEDIMENT & WATER CONTROL	
JGS	10/10/97	STRUCTURES MAP	
JGS	2/13/98	KAYENTA AND BLACK MESA MINES	
JGS	2/21/00	PEABODY WESTERN P.O. BOX 650 KAYENTA AZ, 86033	
JGS	12/07/01	DESIGNED BY:PWCC	
JGS	01/20/04	DRAWN BY:PWCC	
JGS	12/23/04	CHECKED BY:JGS	
JGS	12/15/05	CONTOUR INTERVAL:40'	
JGS		SCALE:1"=2000'	
JGS		DRAWING DATE:12-09-04	
JGS		PHOTO DATE:11-19-84	

DRAWING FILE: 120234_N9_85405_2of2.DWG

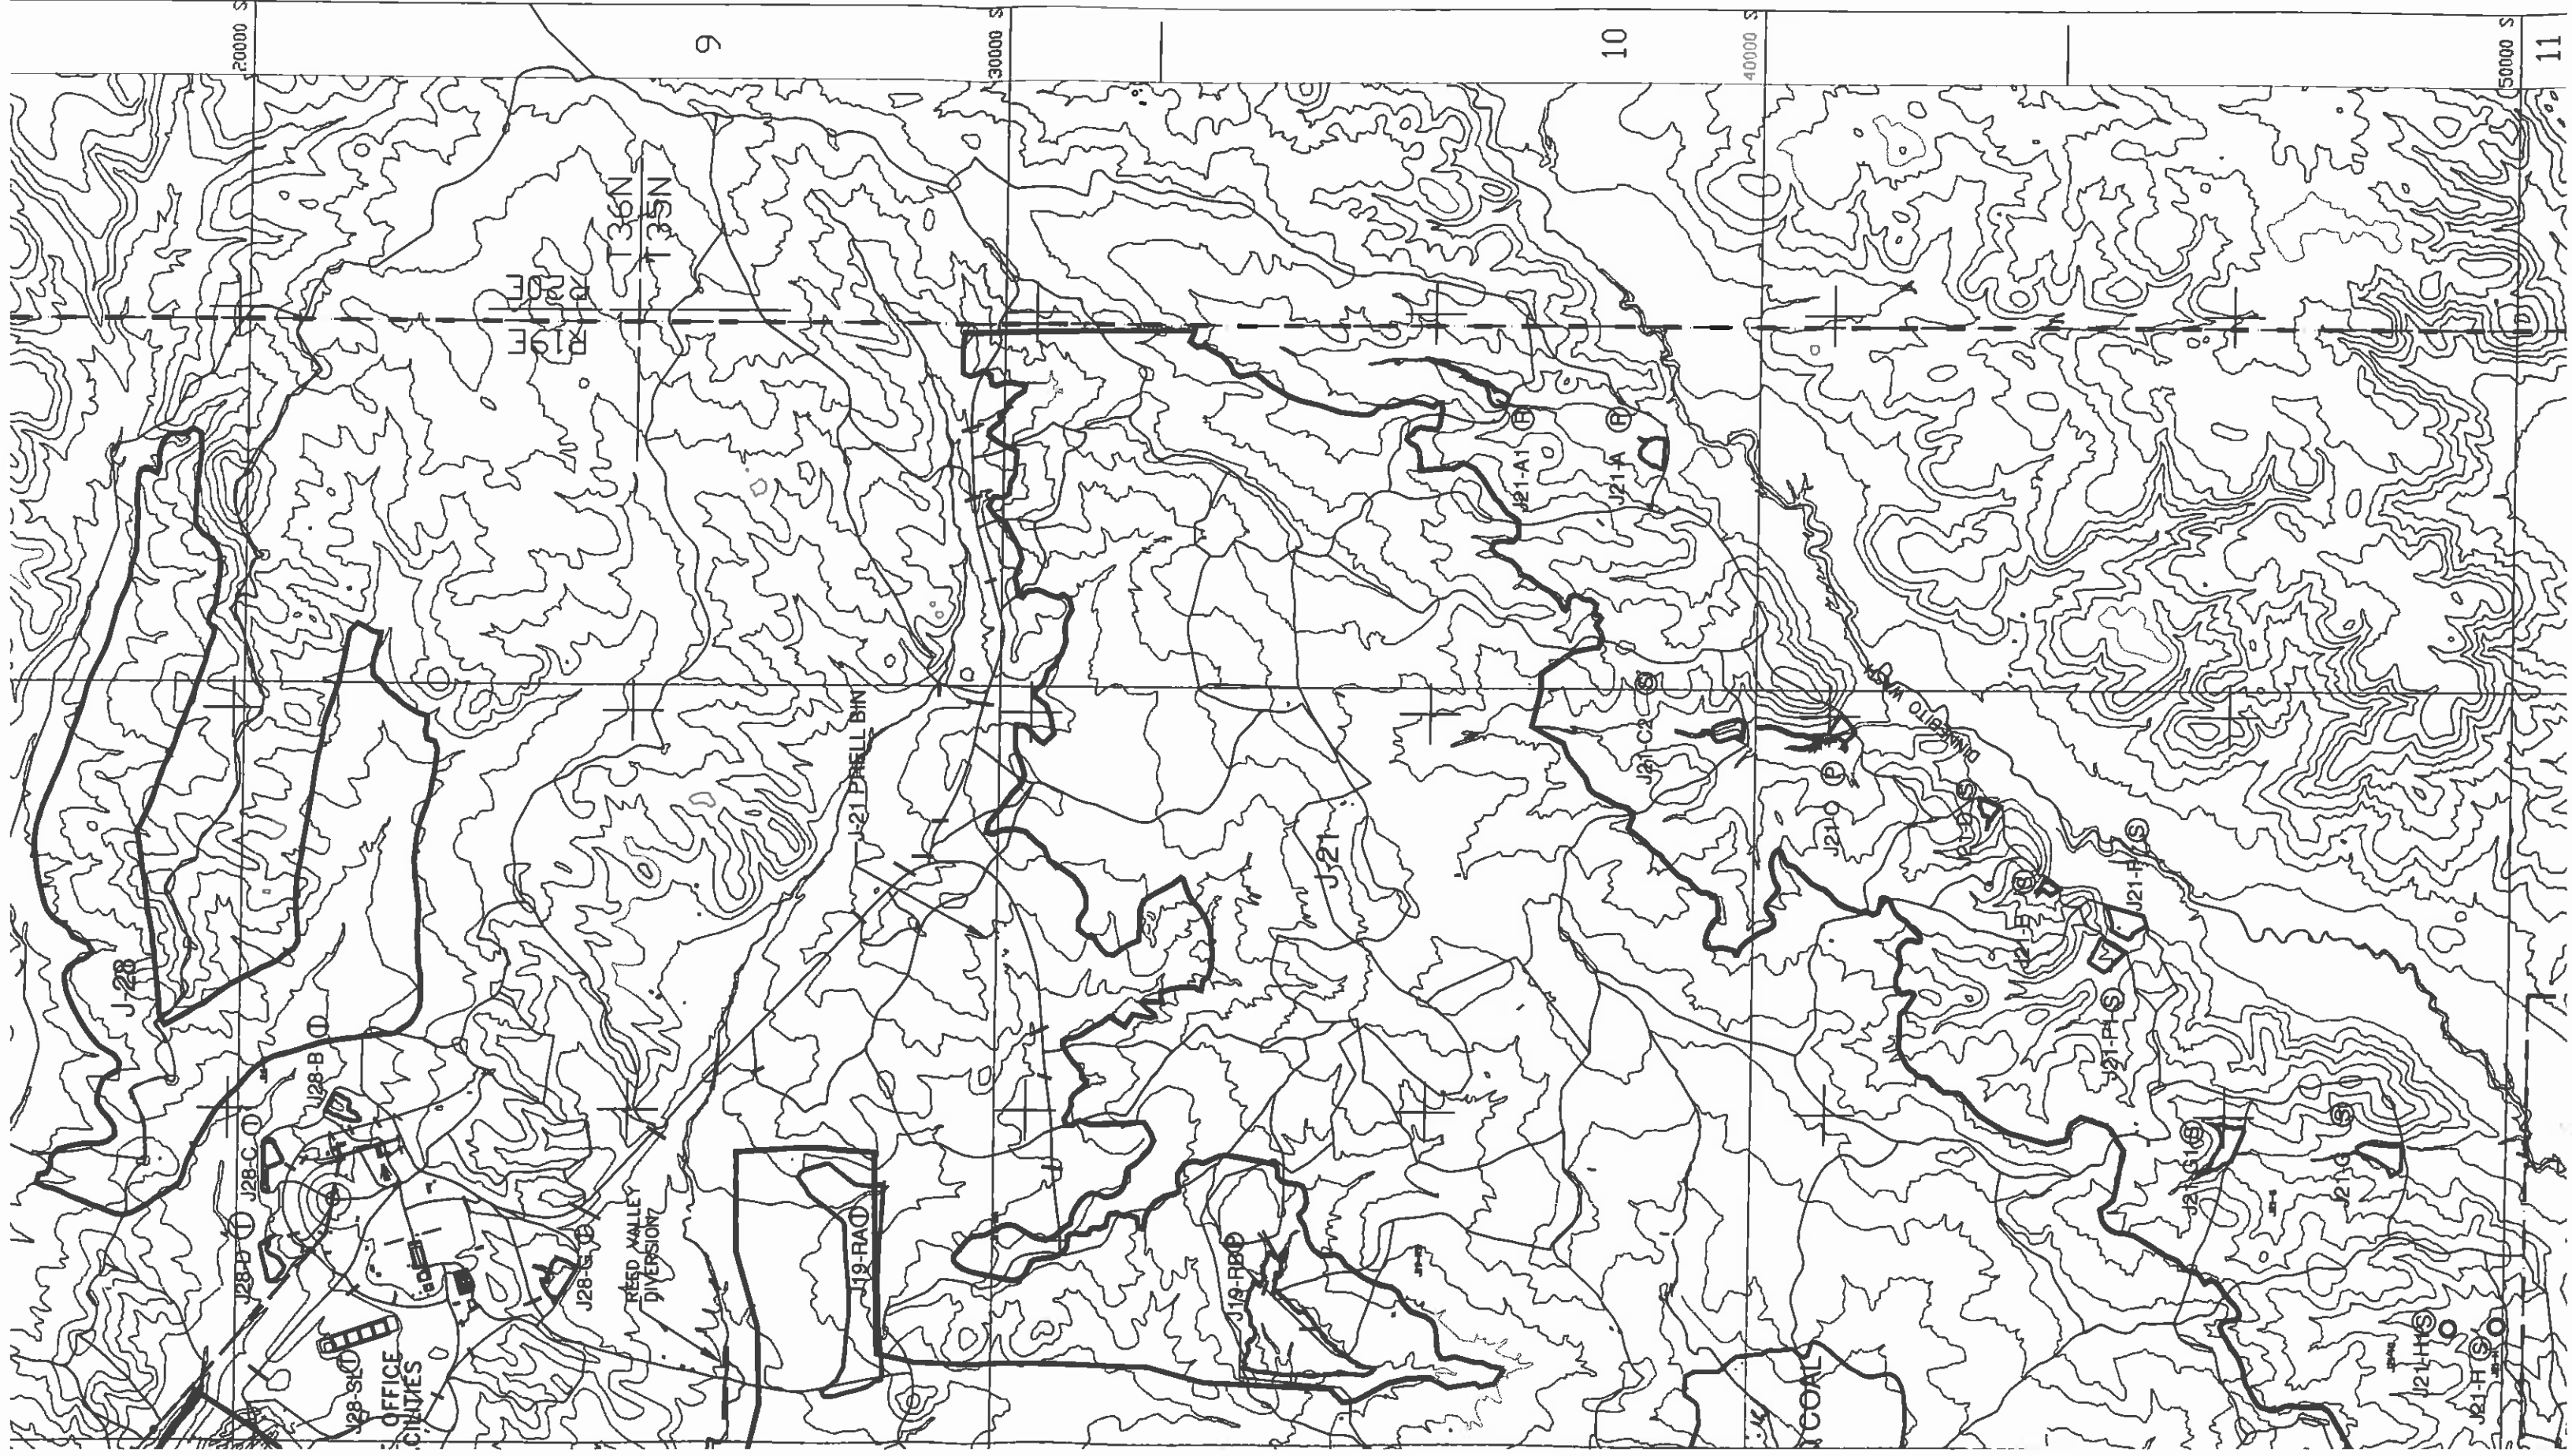

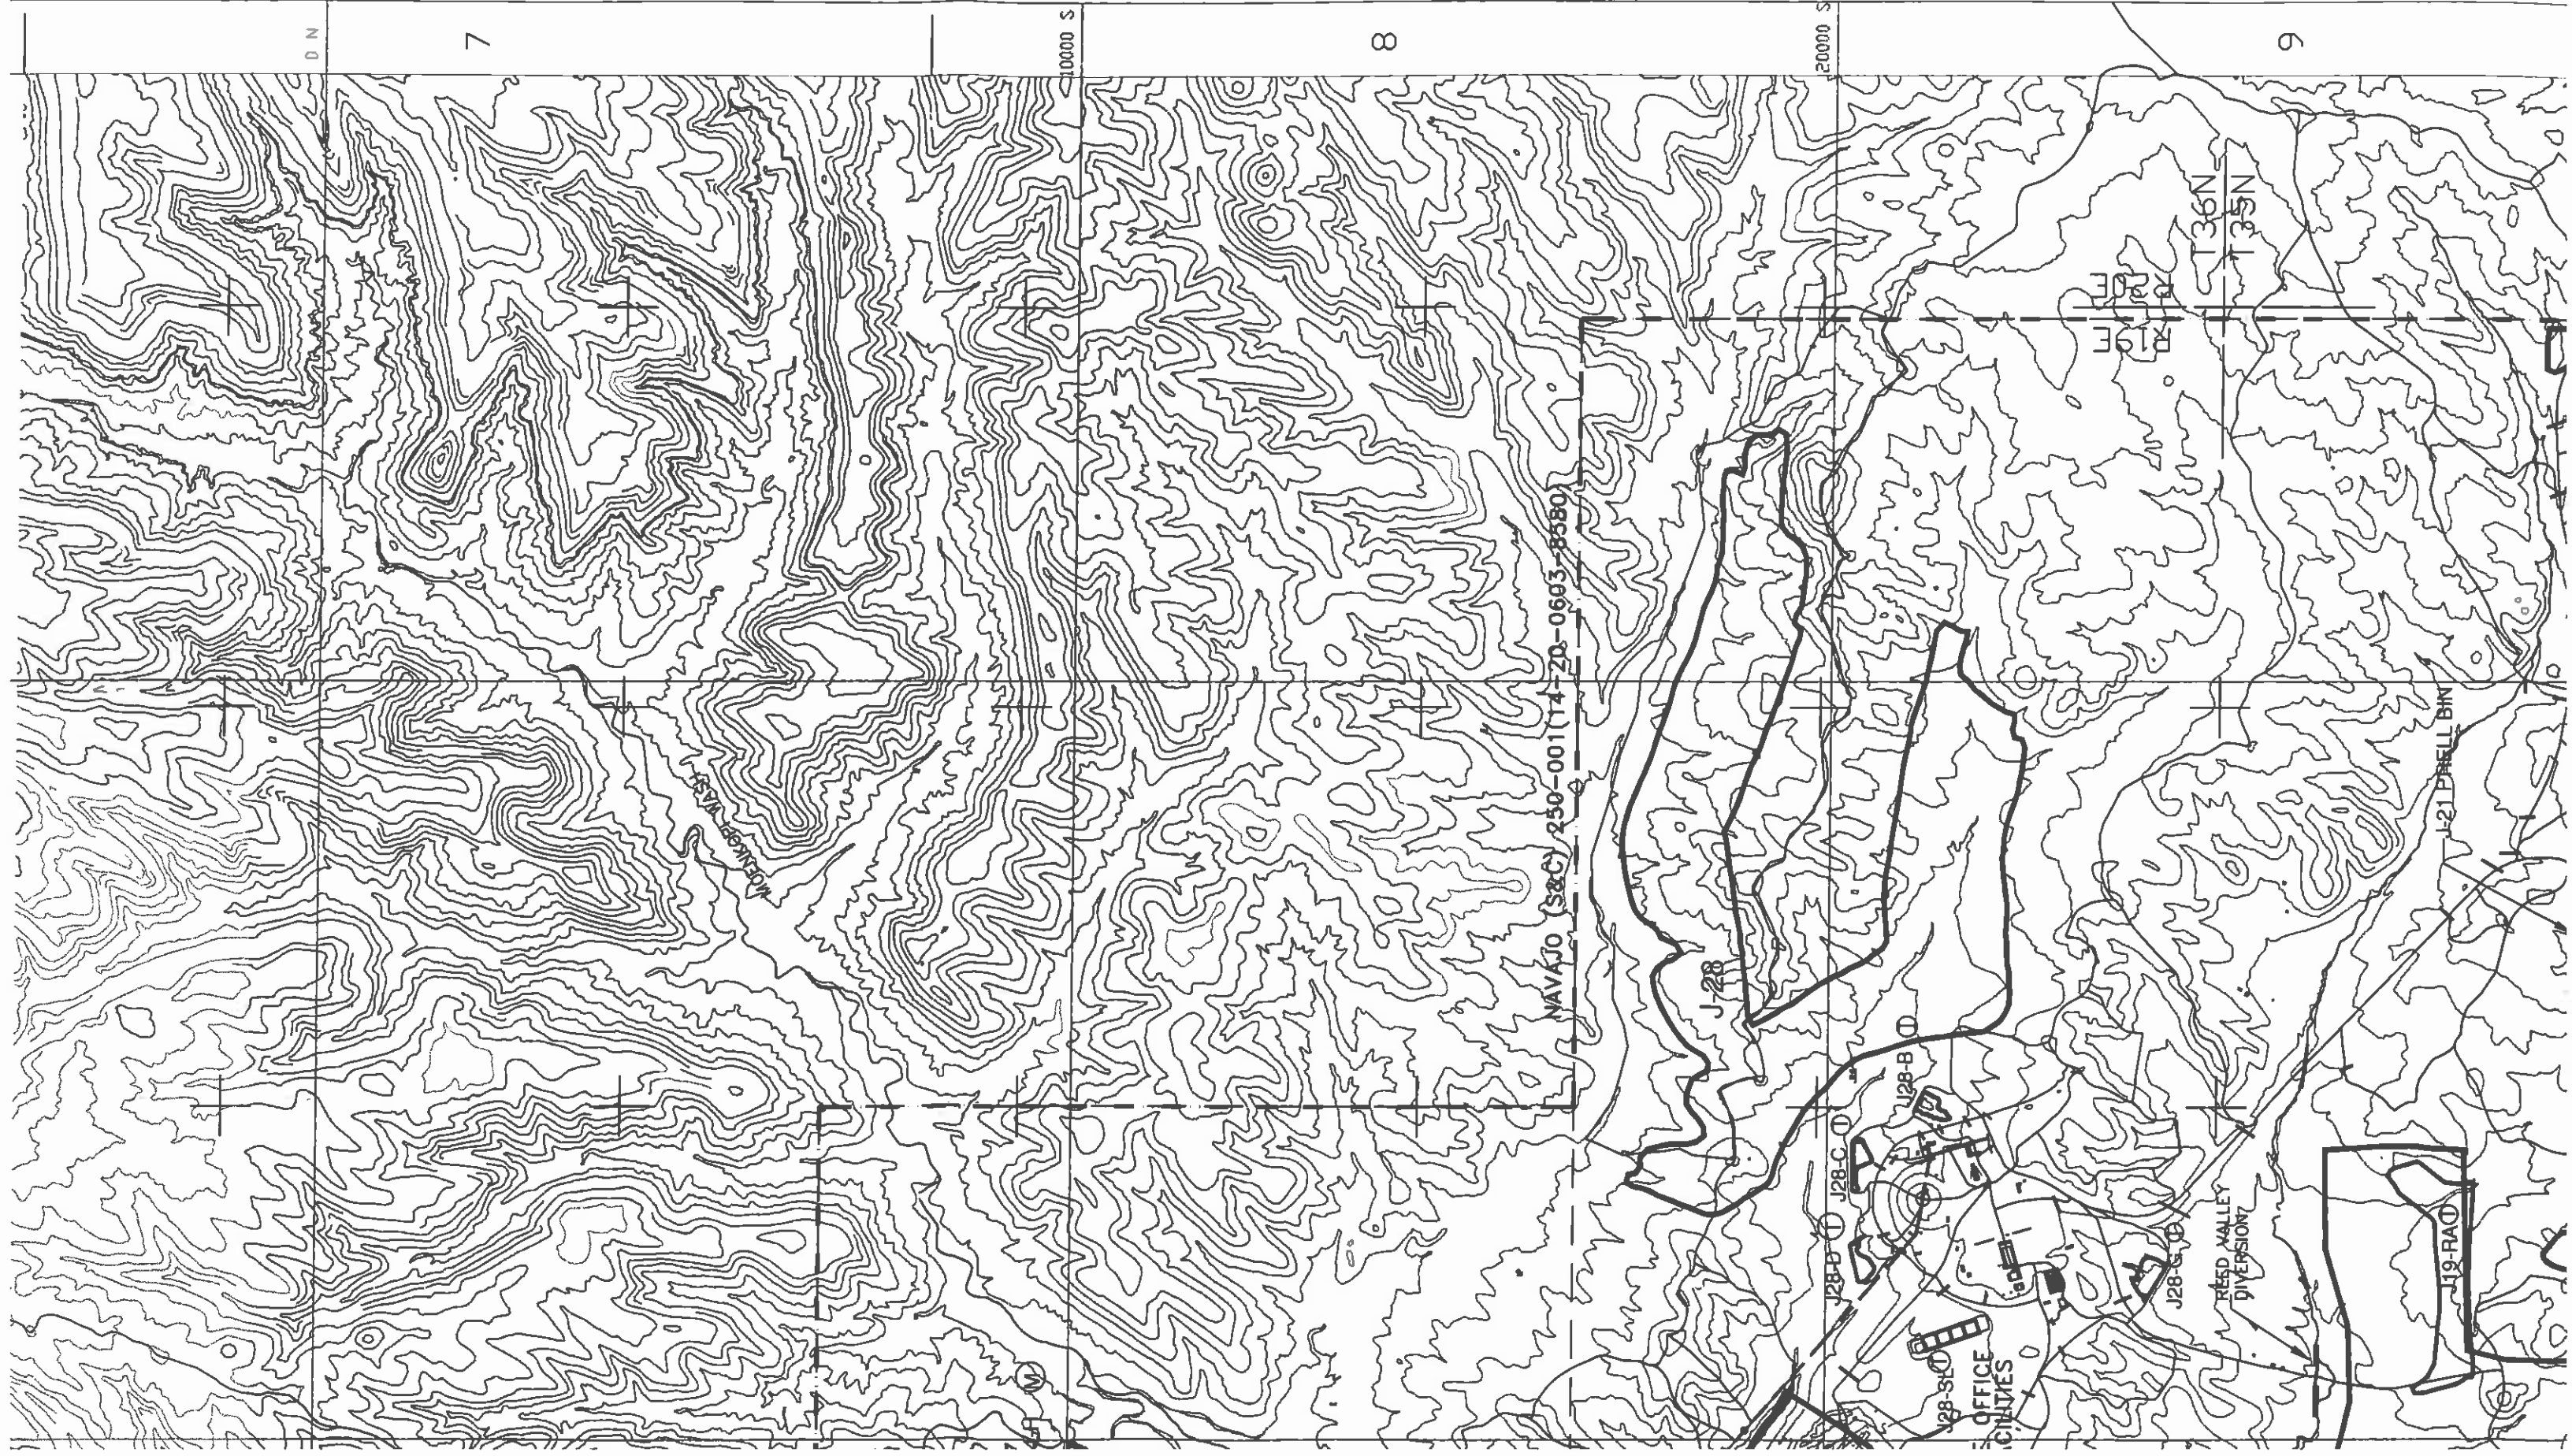

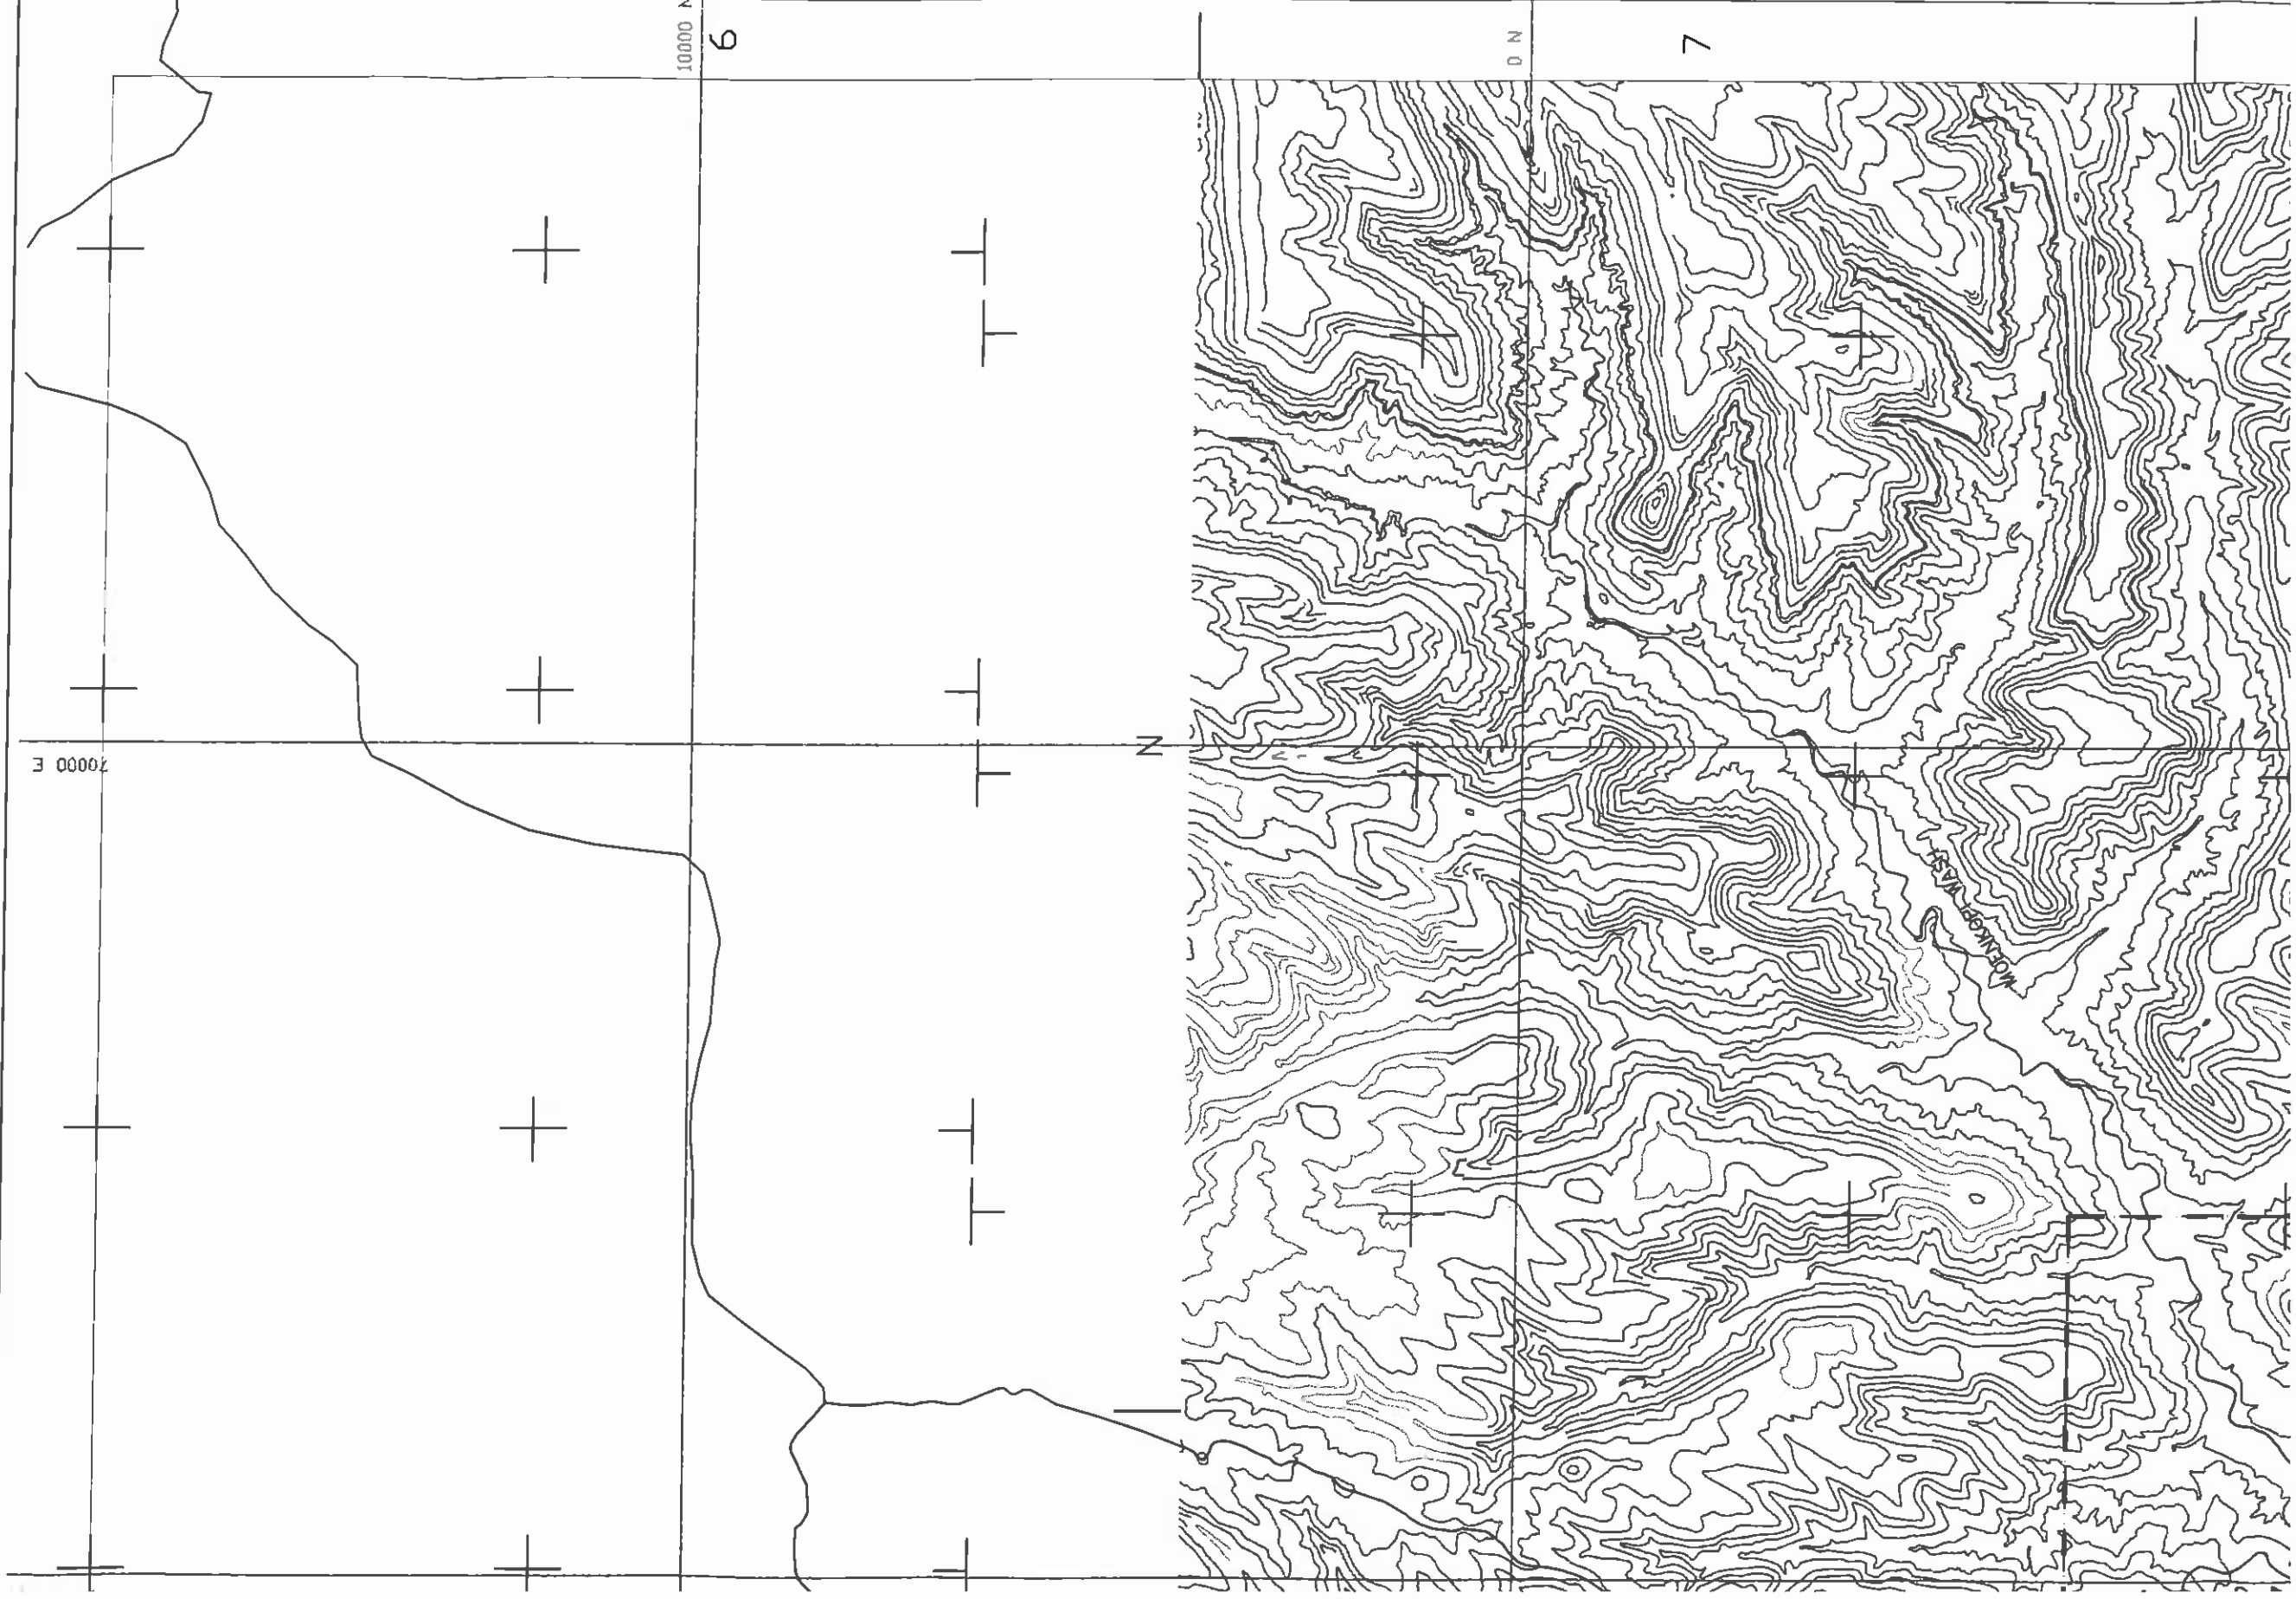

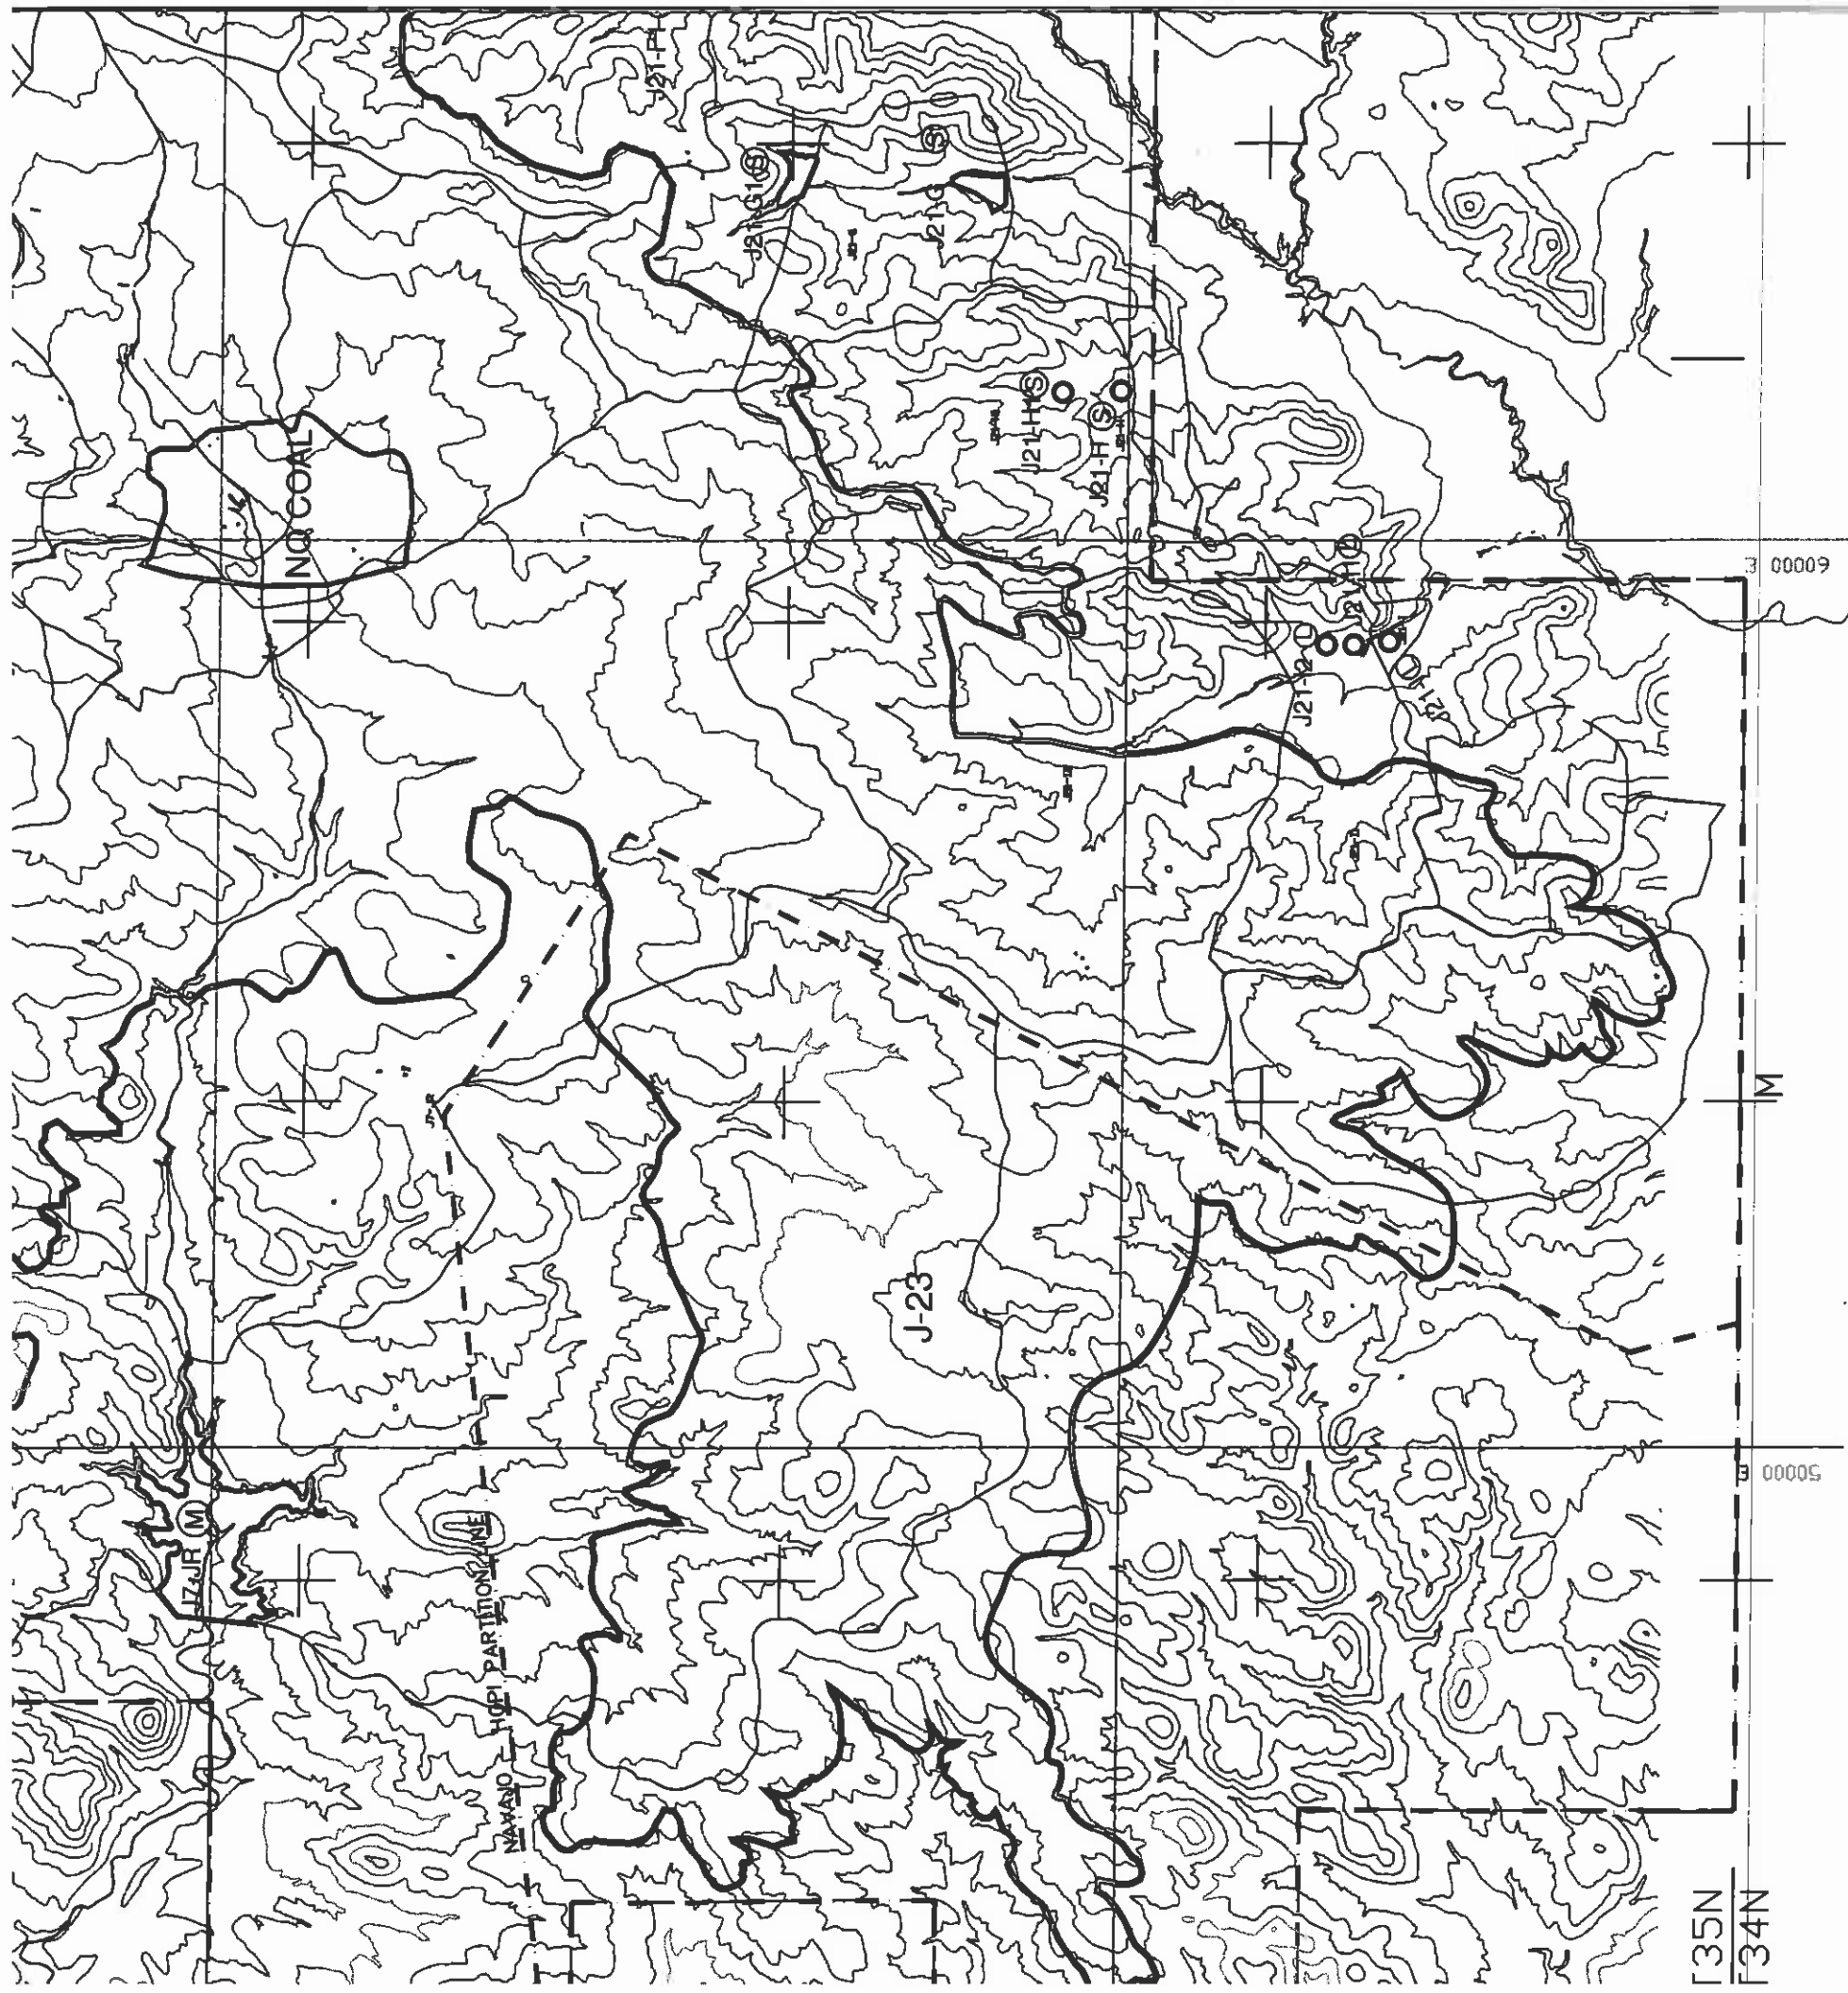

J35N
J34N

50000

M


50000

1, Chapter 6,
Plan* and


ENGINEER'S CERTIFICATION


18782
JAMES B. BAKER
REGISTERED PROFESSIONAL ENGINEER (CIVIL)
AF 1720


DEC 13 2005
DATE

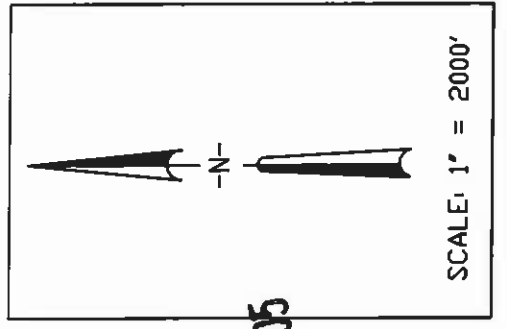



SHEET INDEX		RE	
K-6	L-6	CHK'D	DATE
K-7	L-7	JGS	12/2/96 S
K-8	L-8	JGS	10/10/97 J
K-9	L-9	JGS	2/13/98 J
K-10	L-10	JGS	2/13/98 J
K-11	L-11	JGS	2/21/00 D
		JGS	12/07/01 S
		JGS	01/20/04 S
		JGS	12/23/04 N
		JGS	12/15/05 N

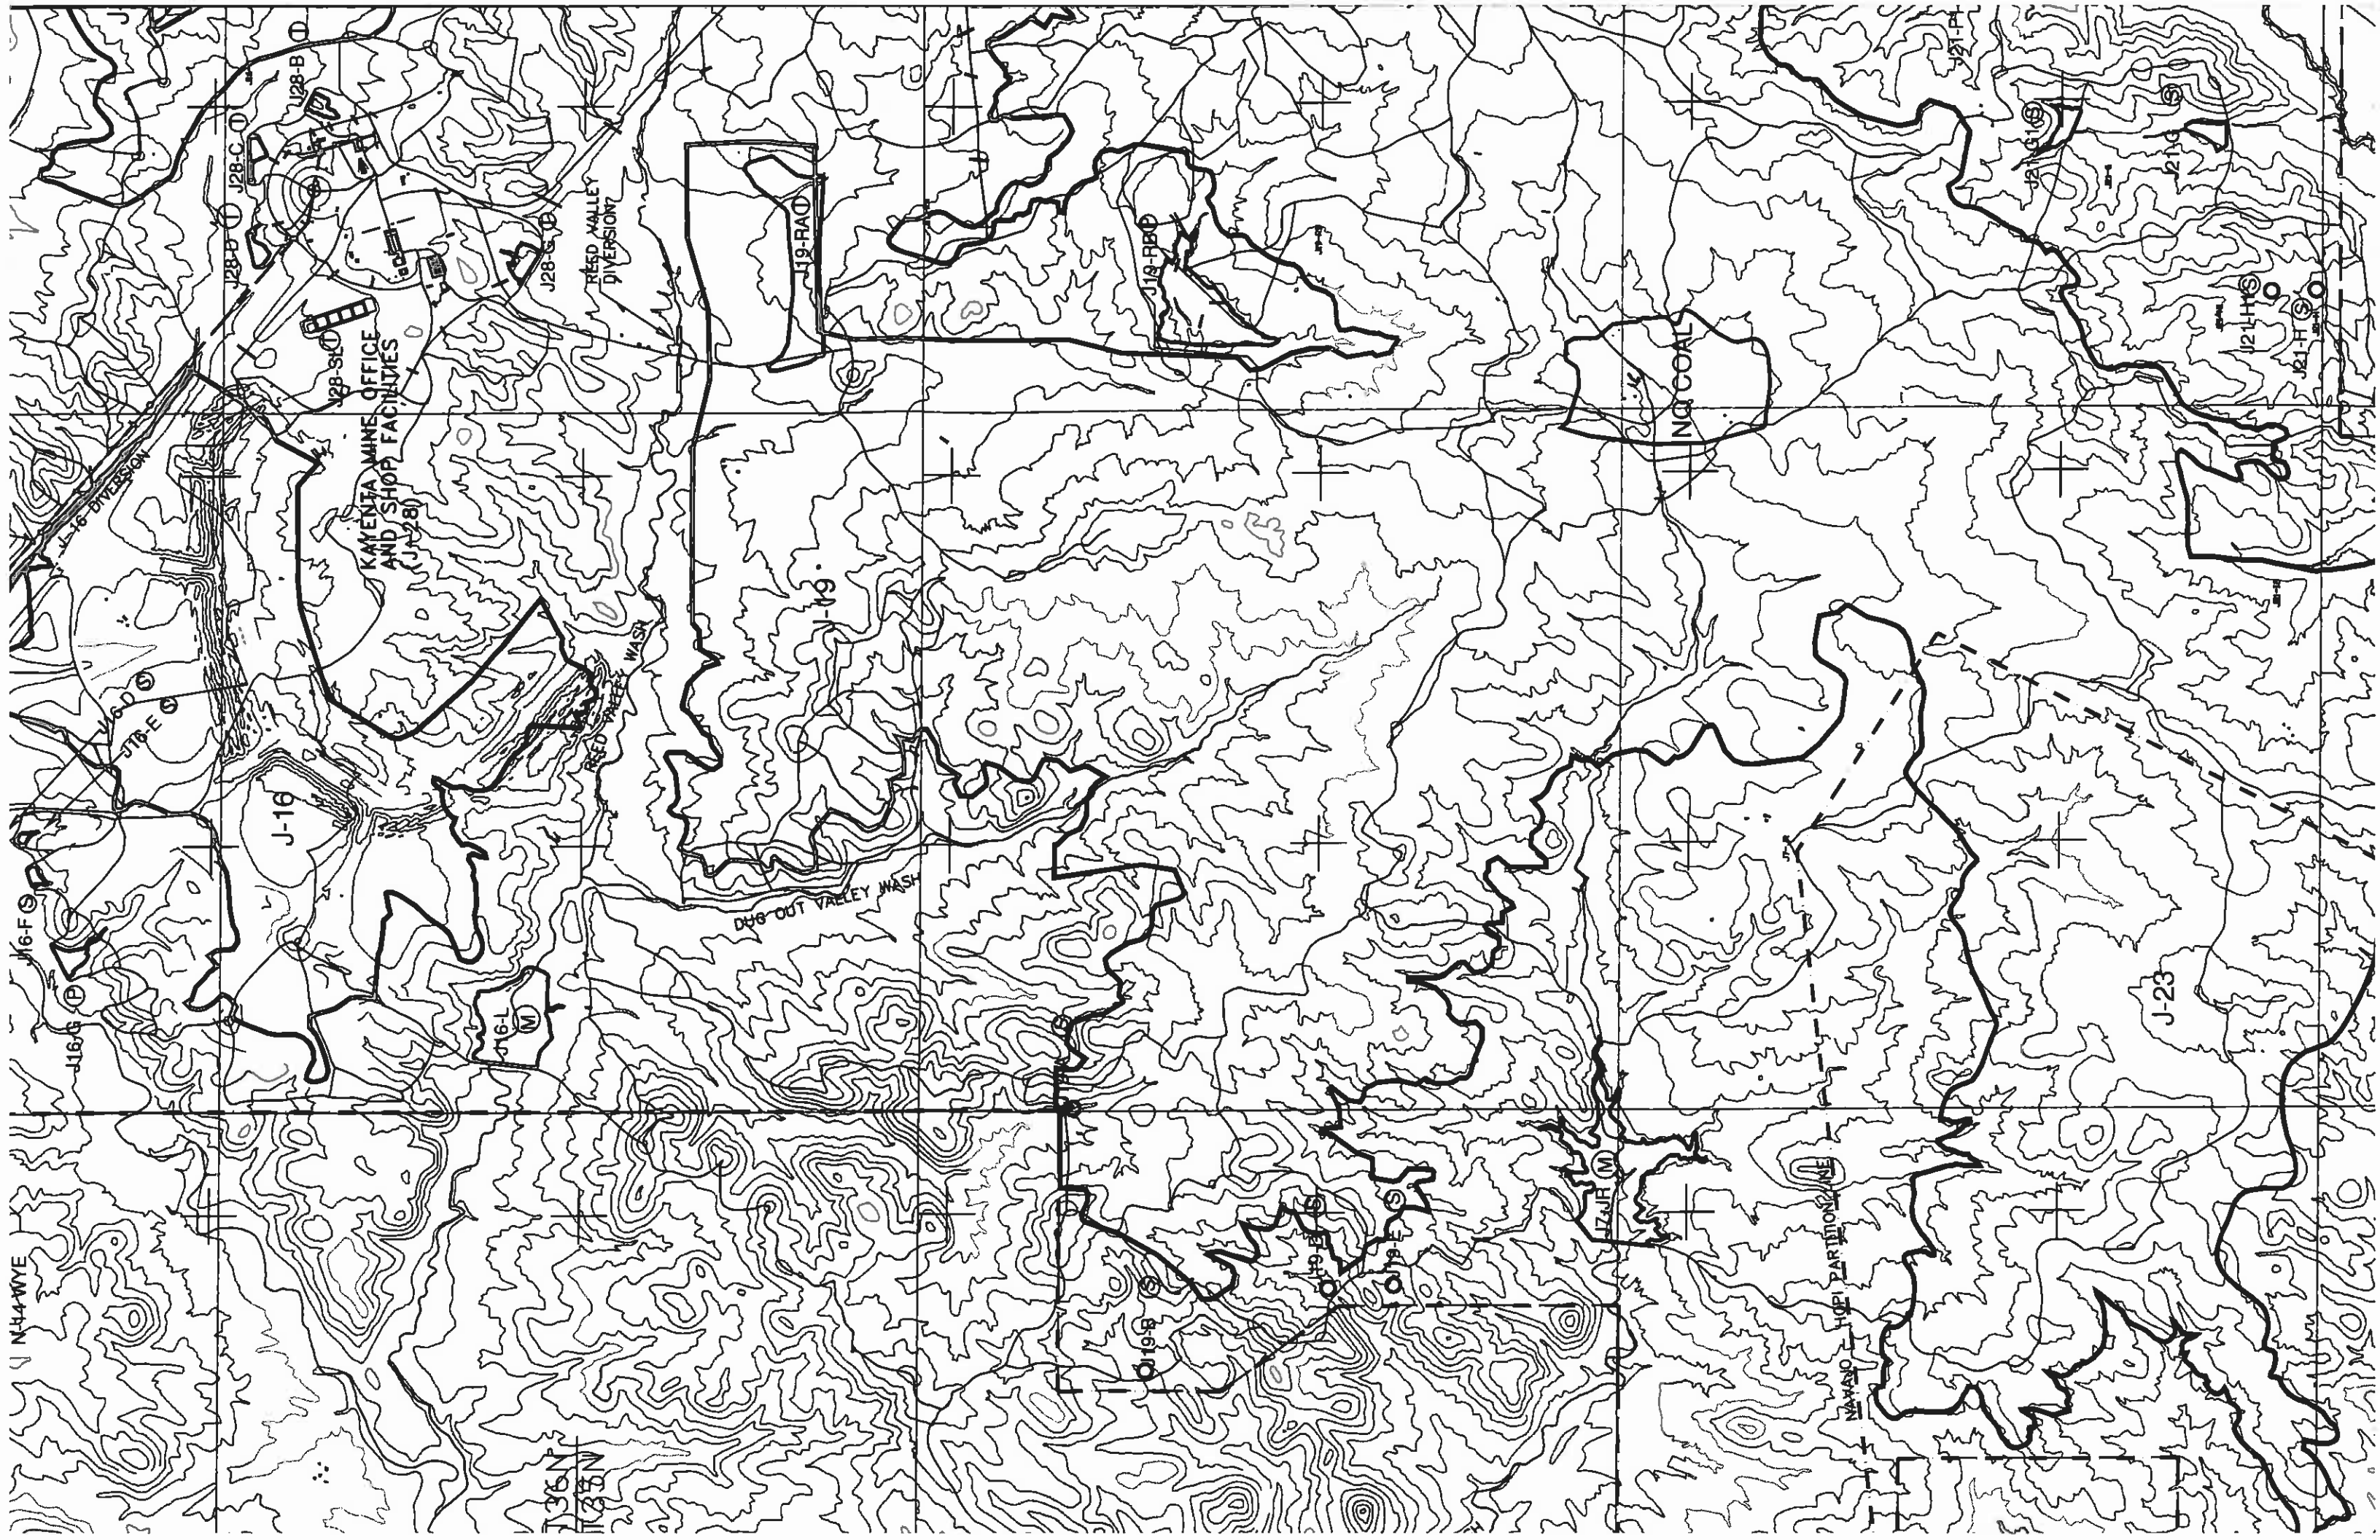


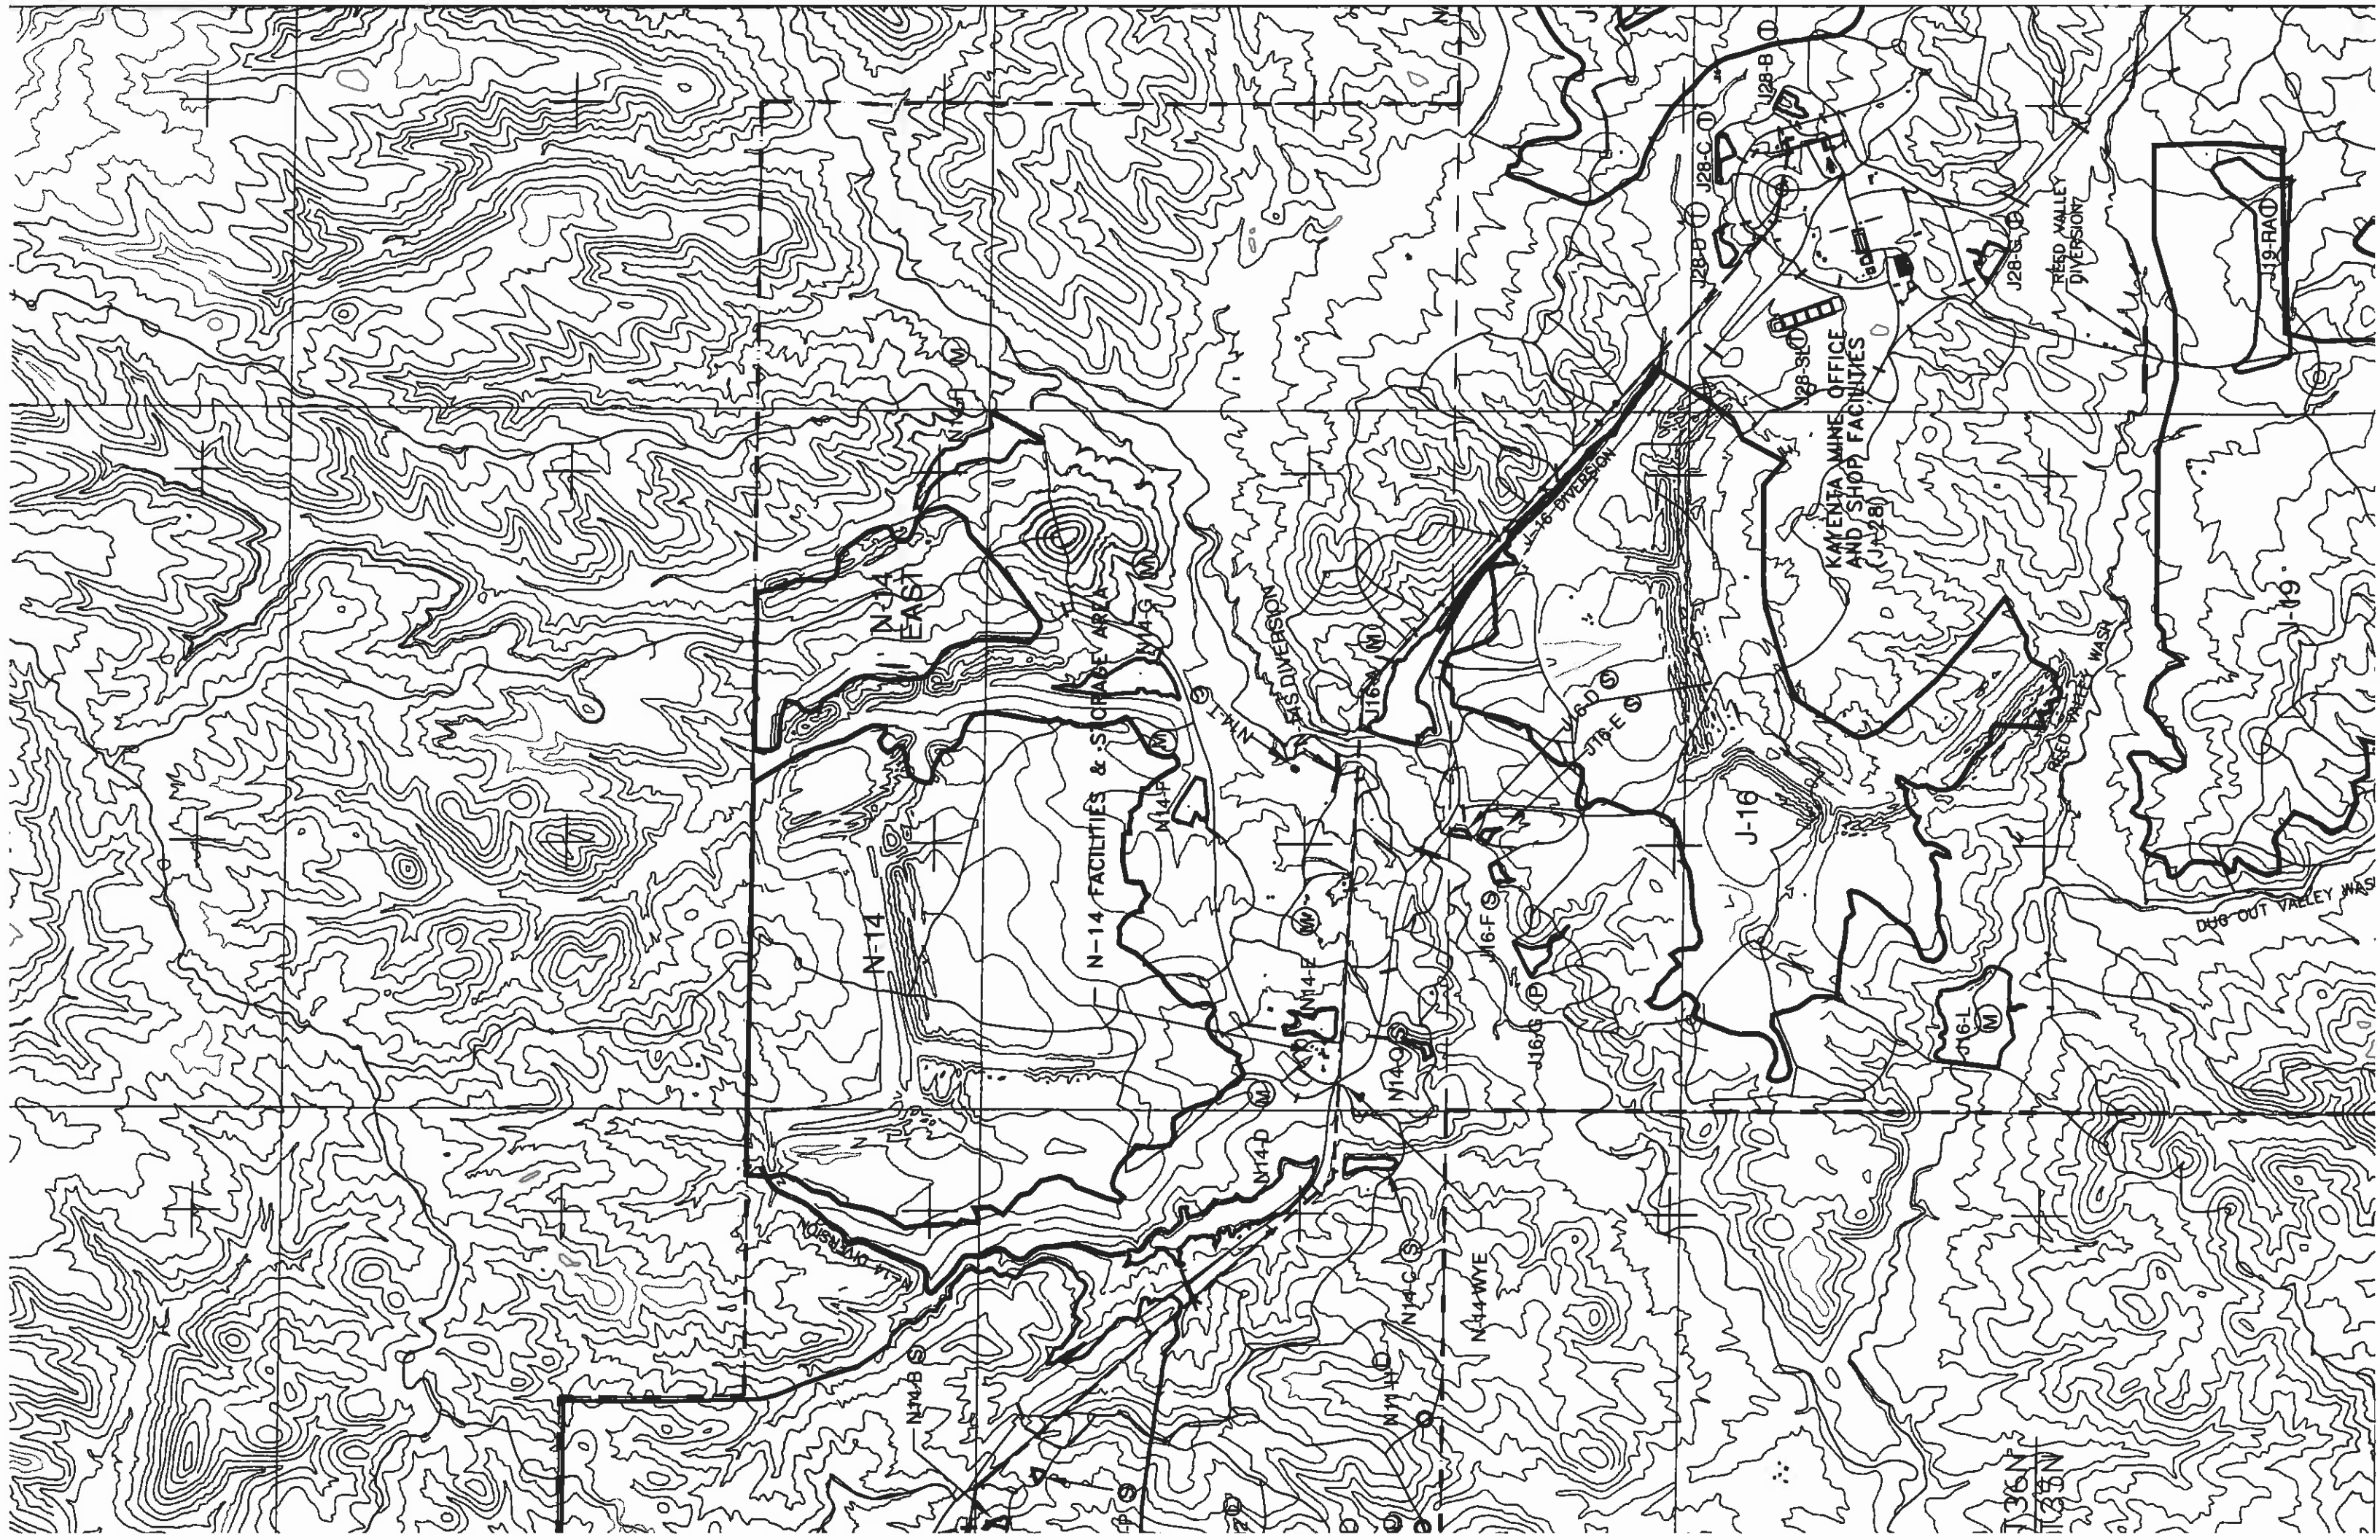


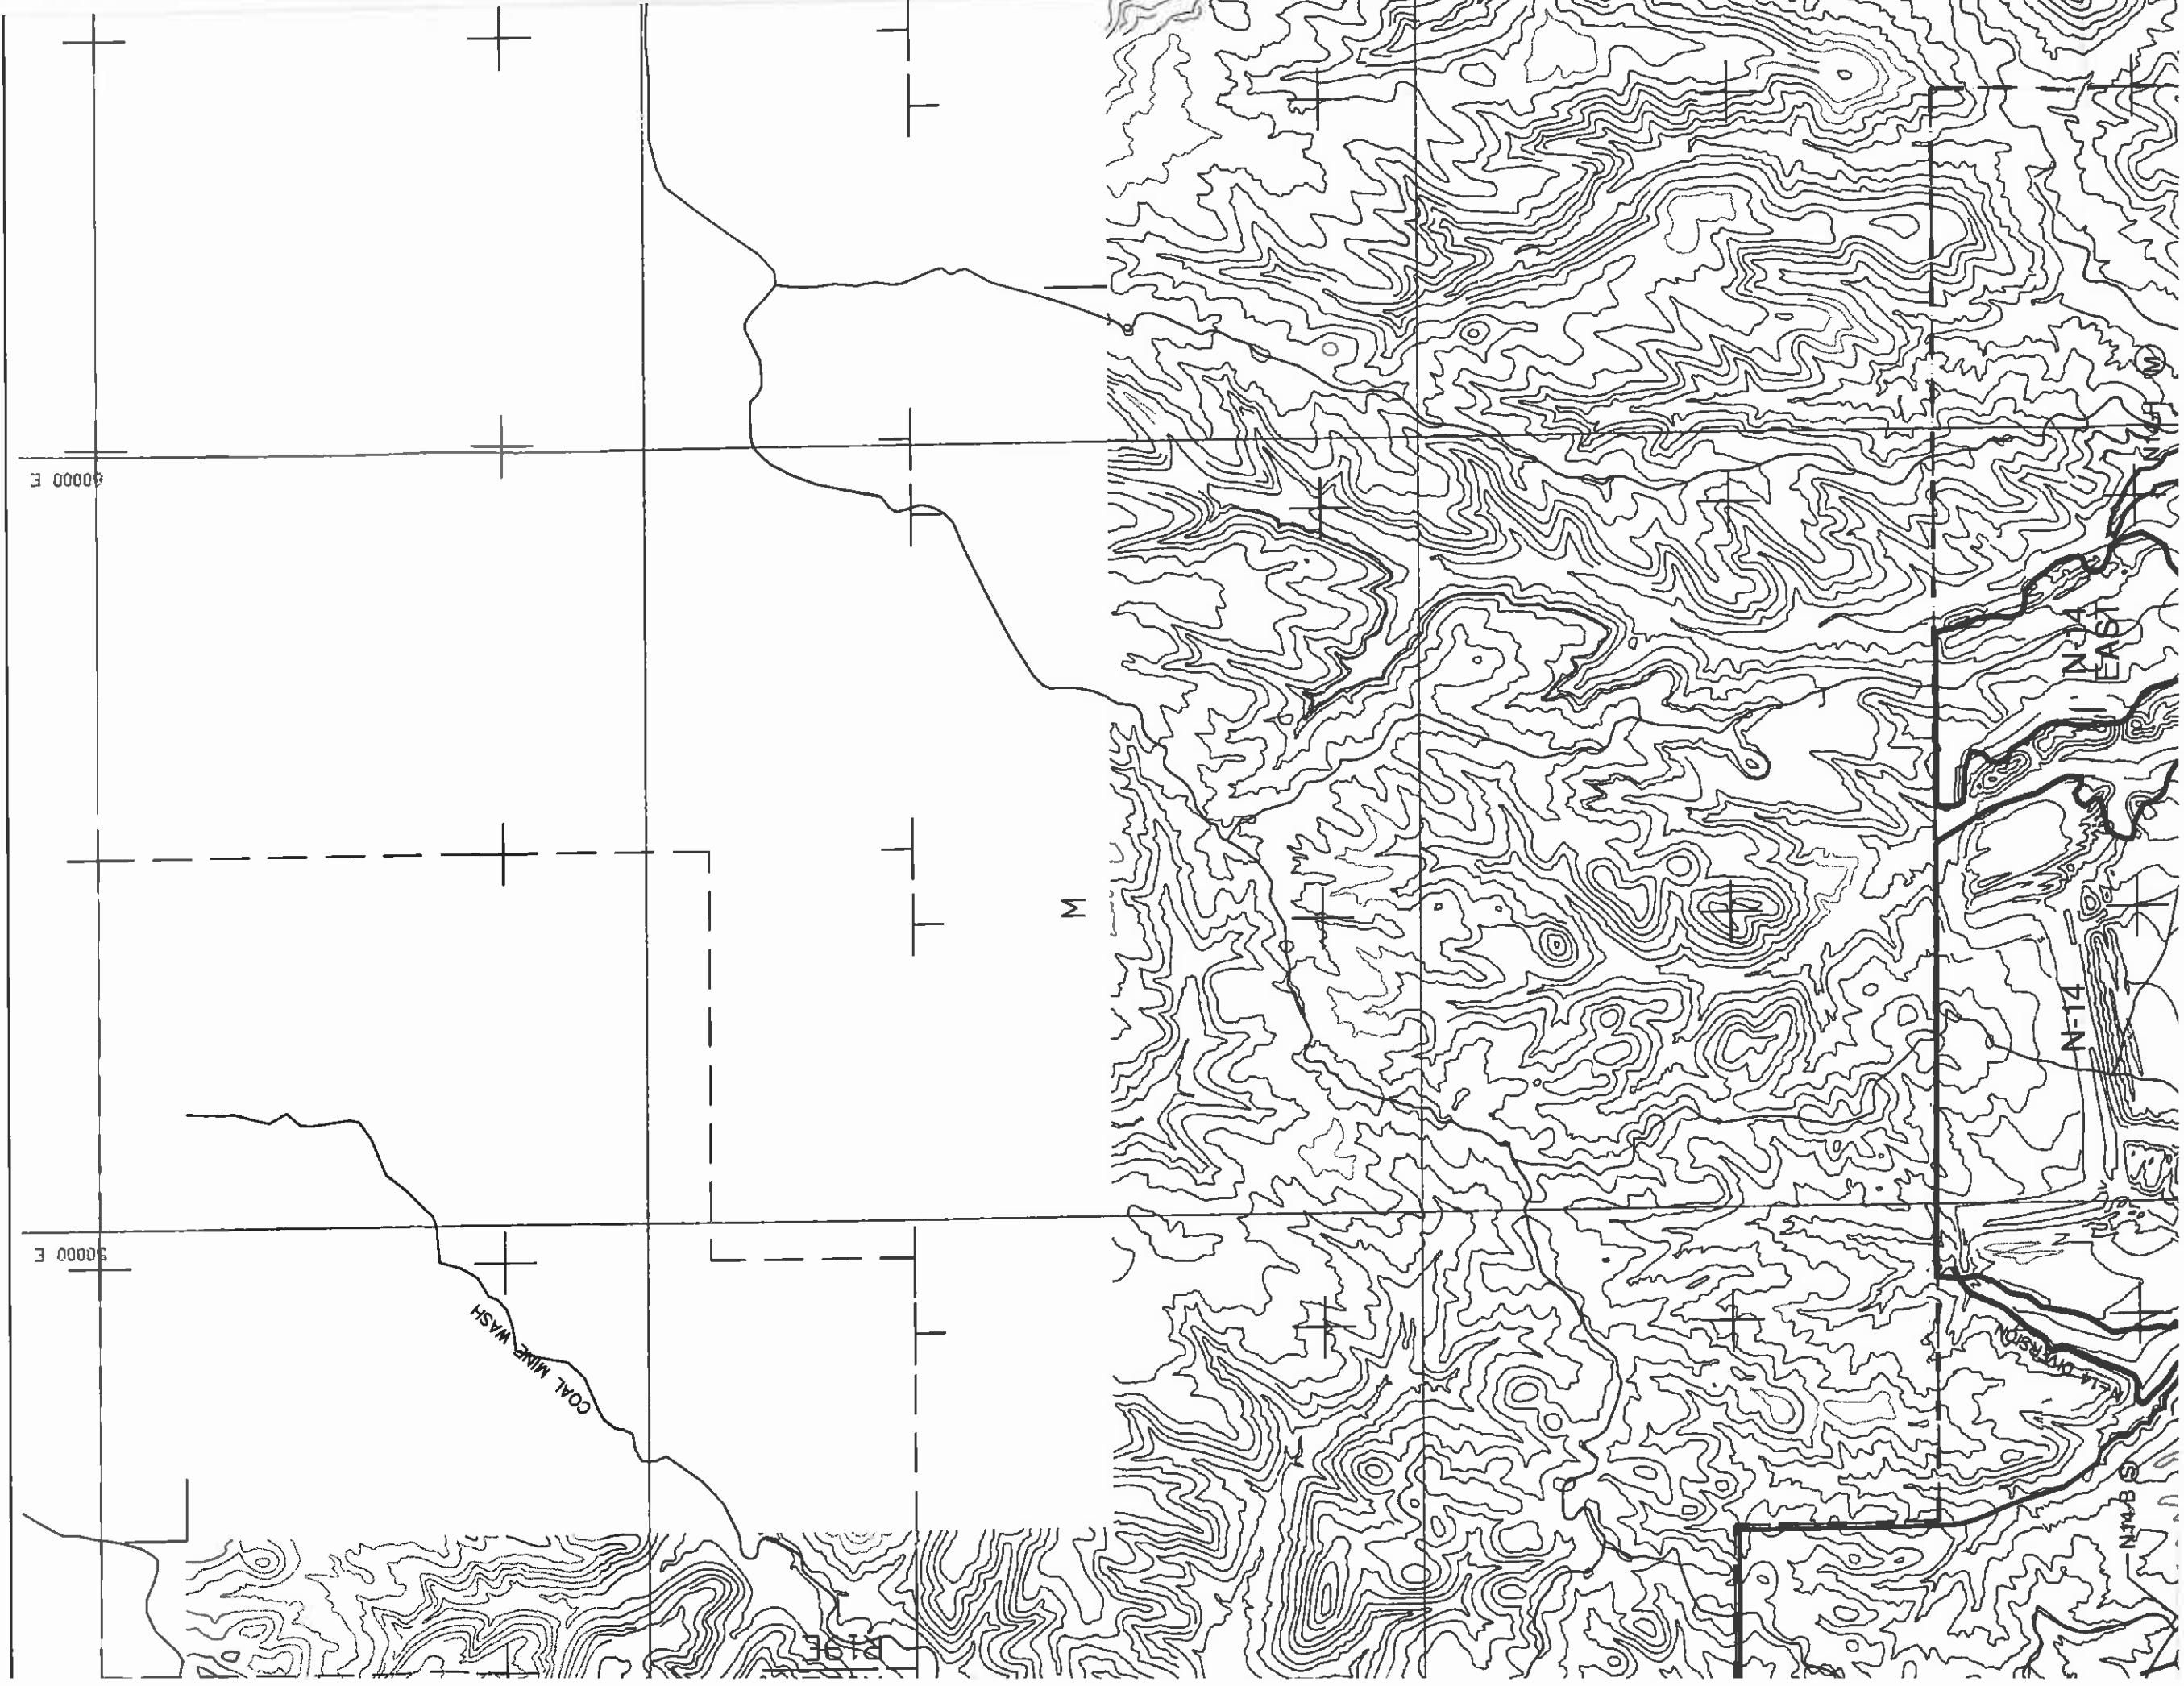


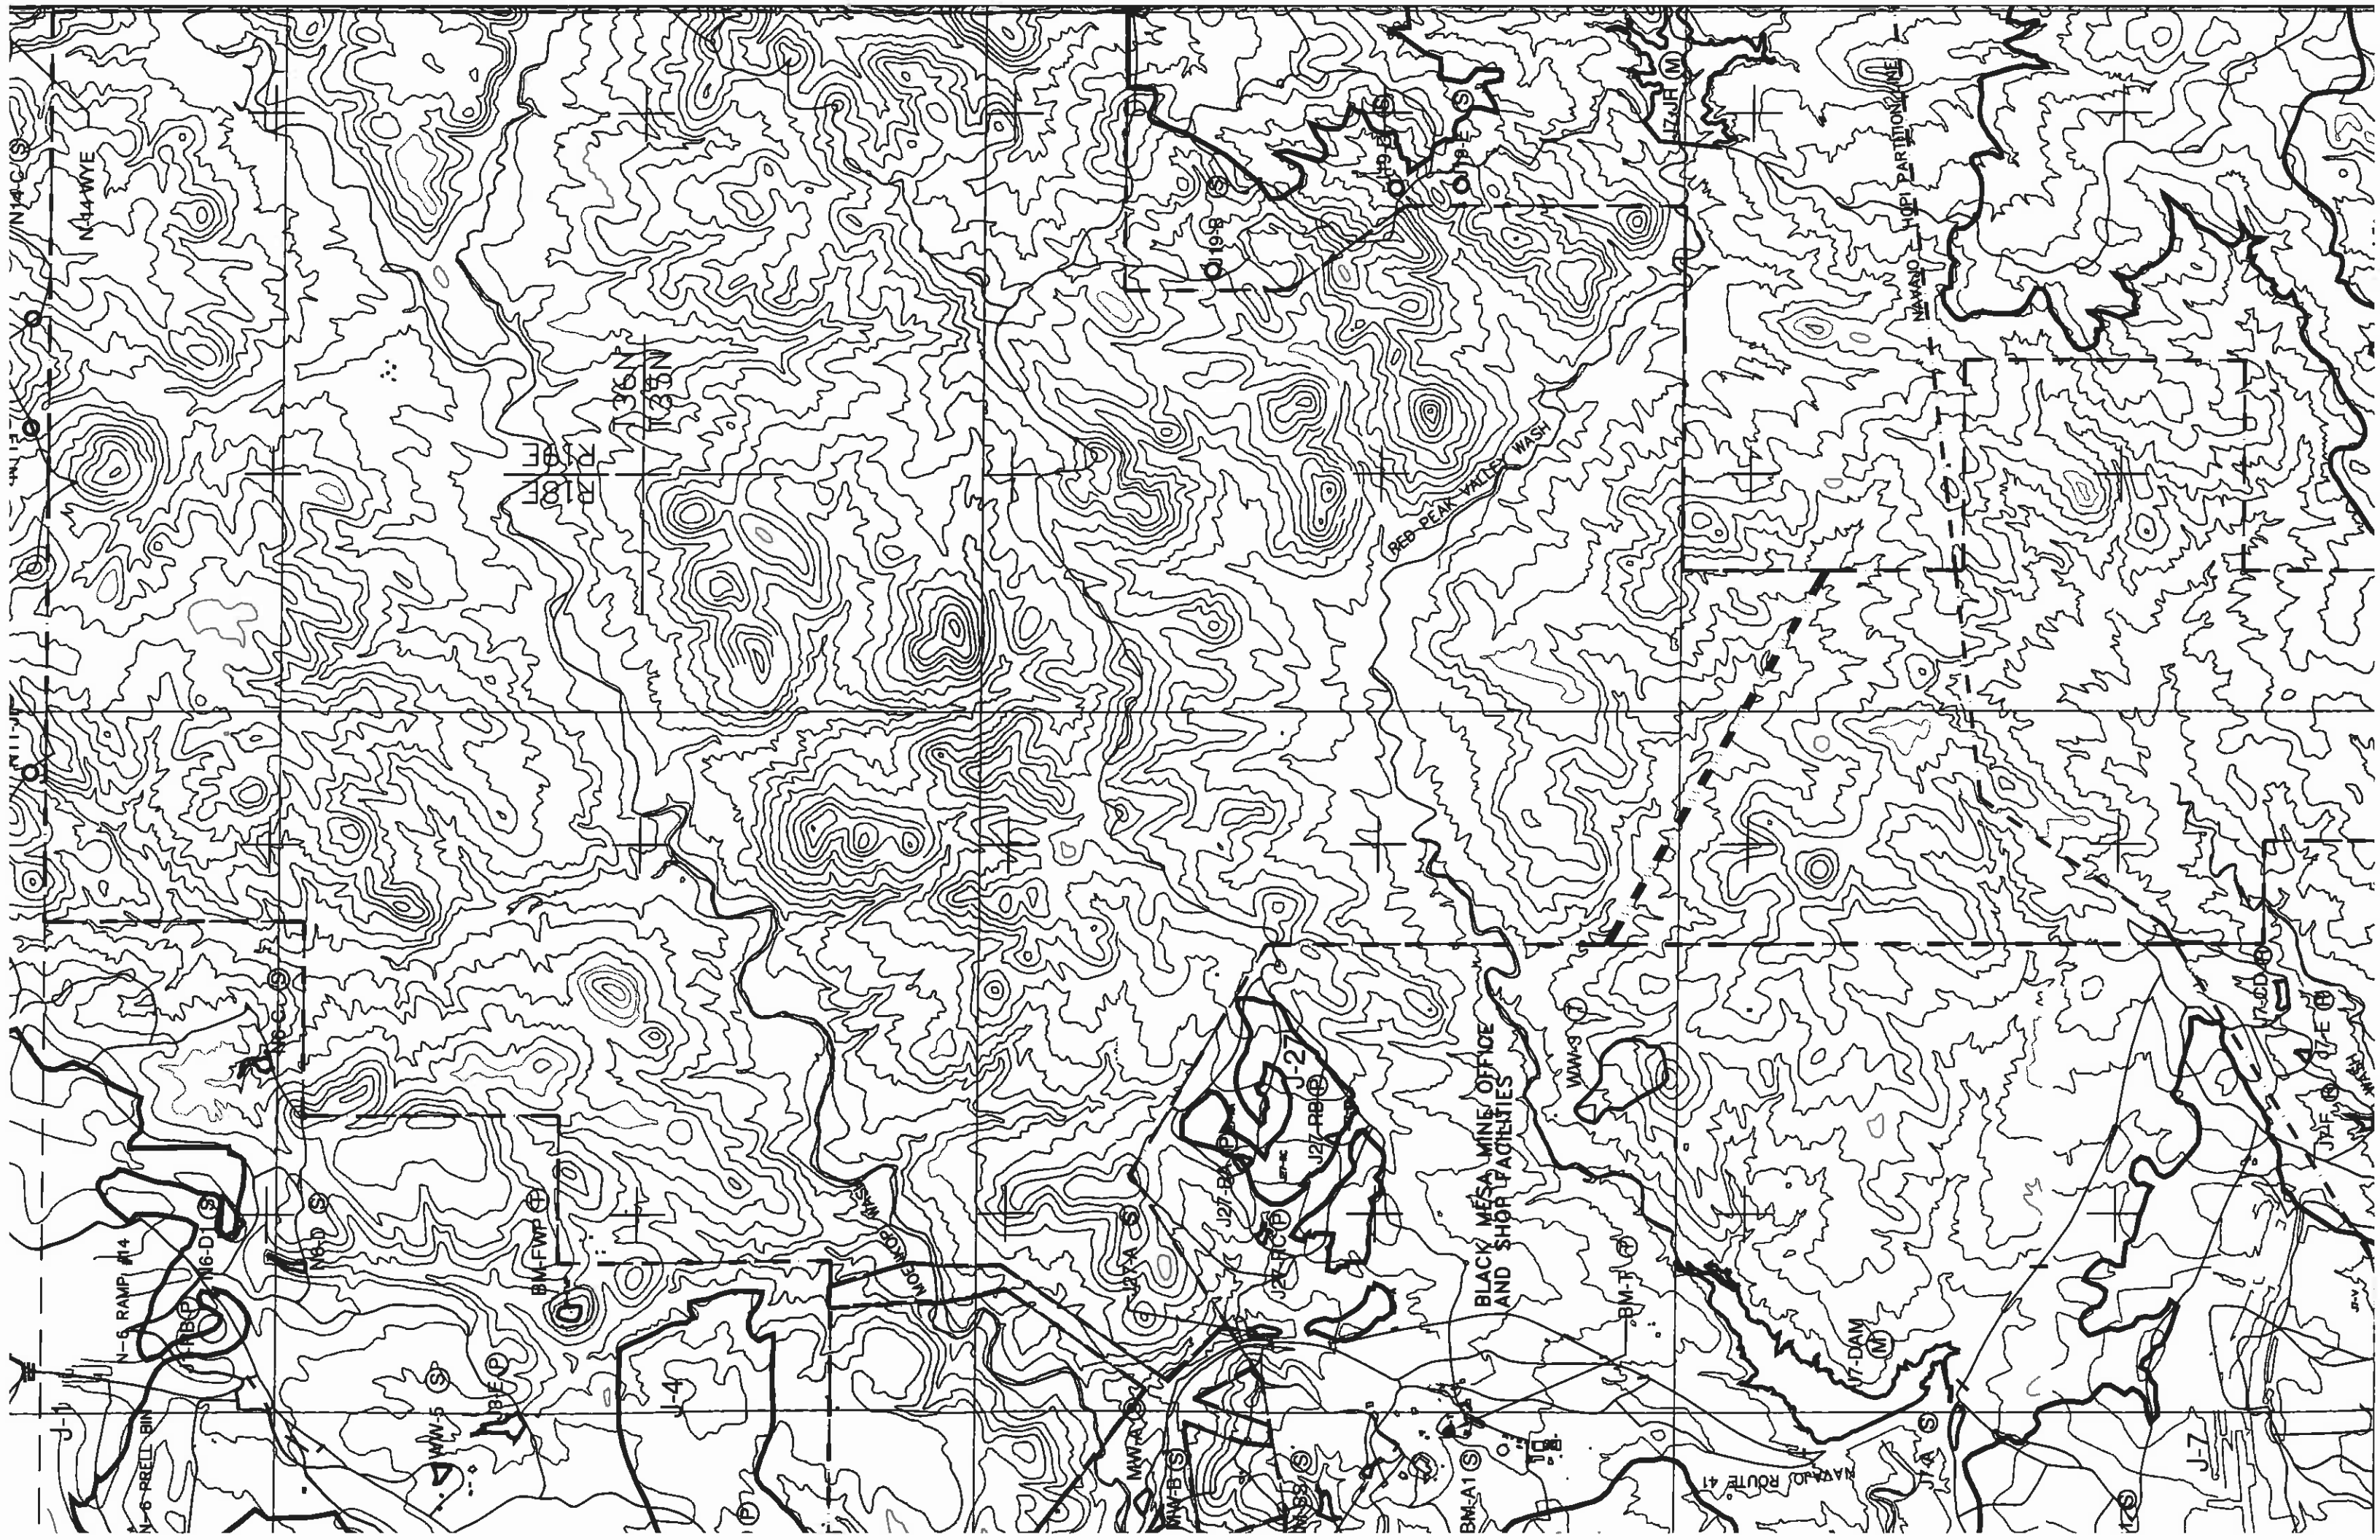


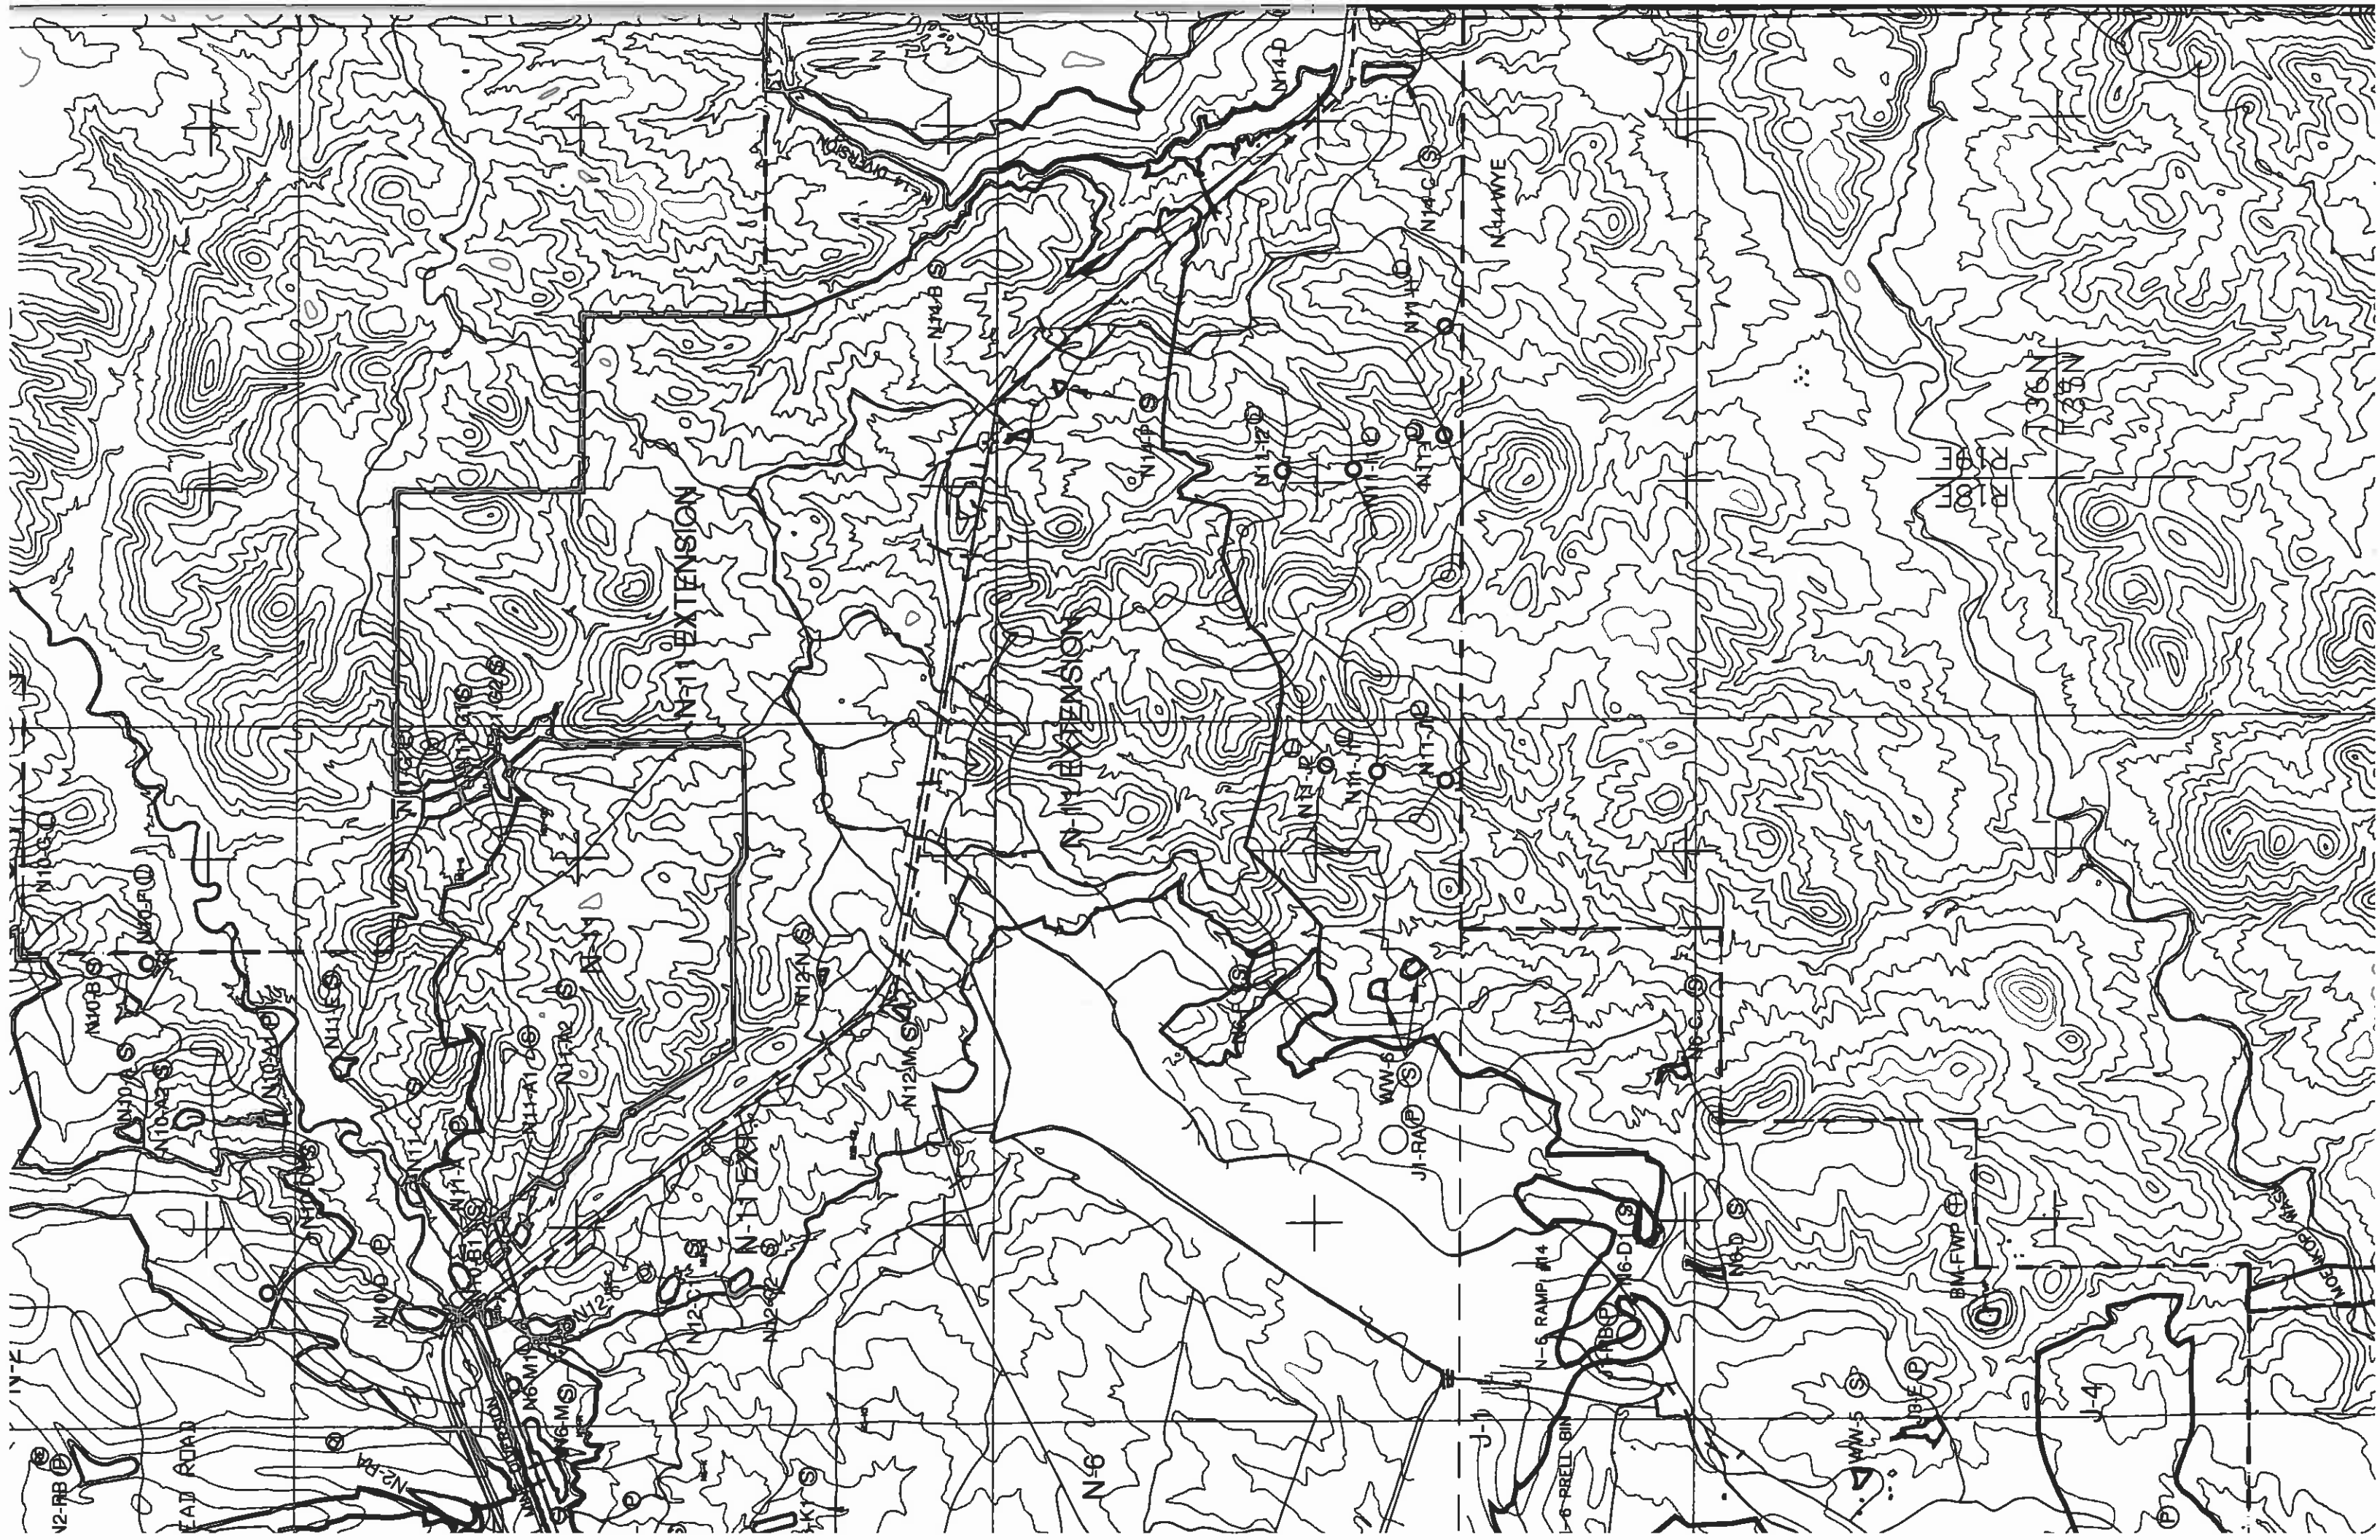

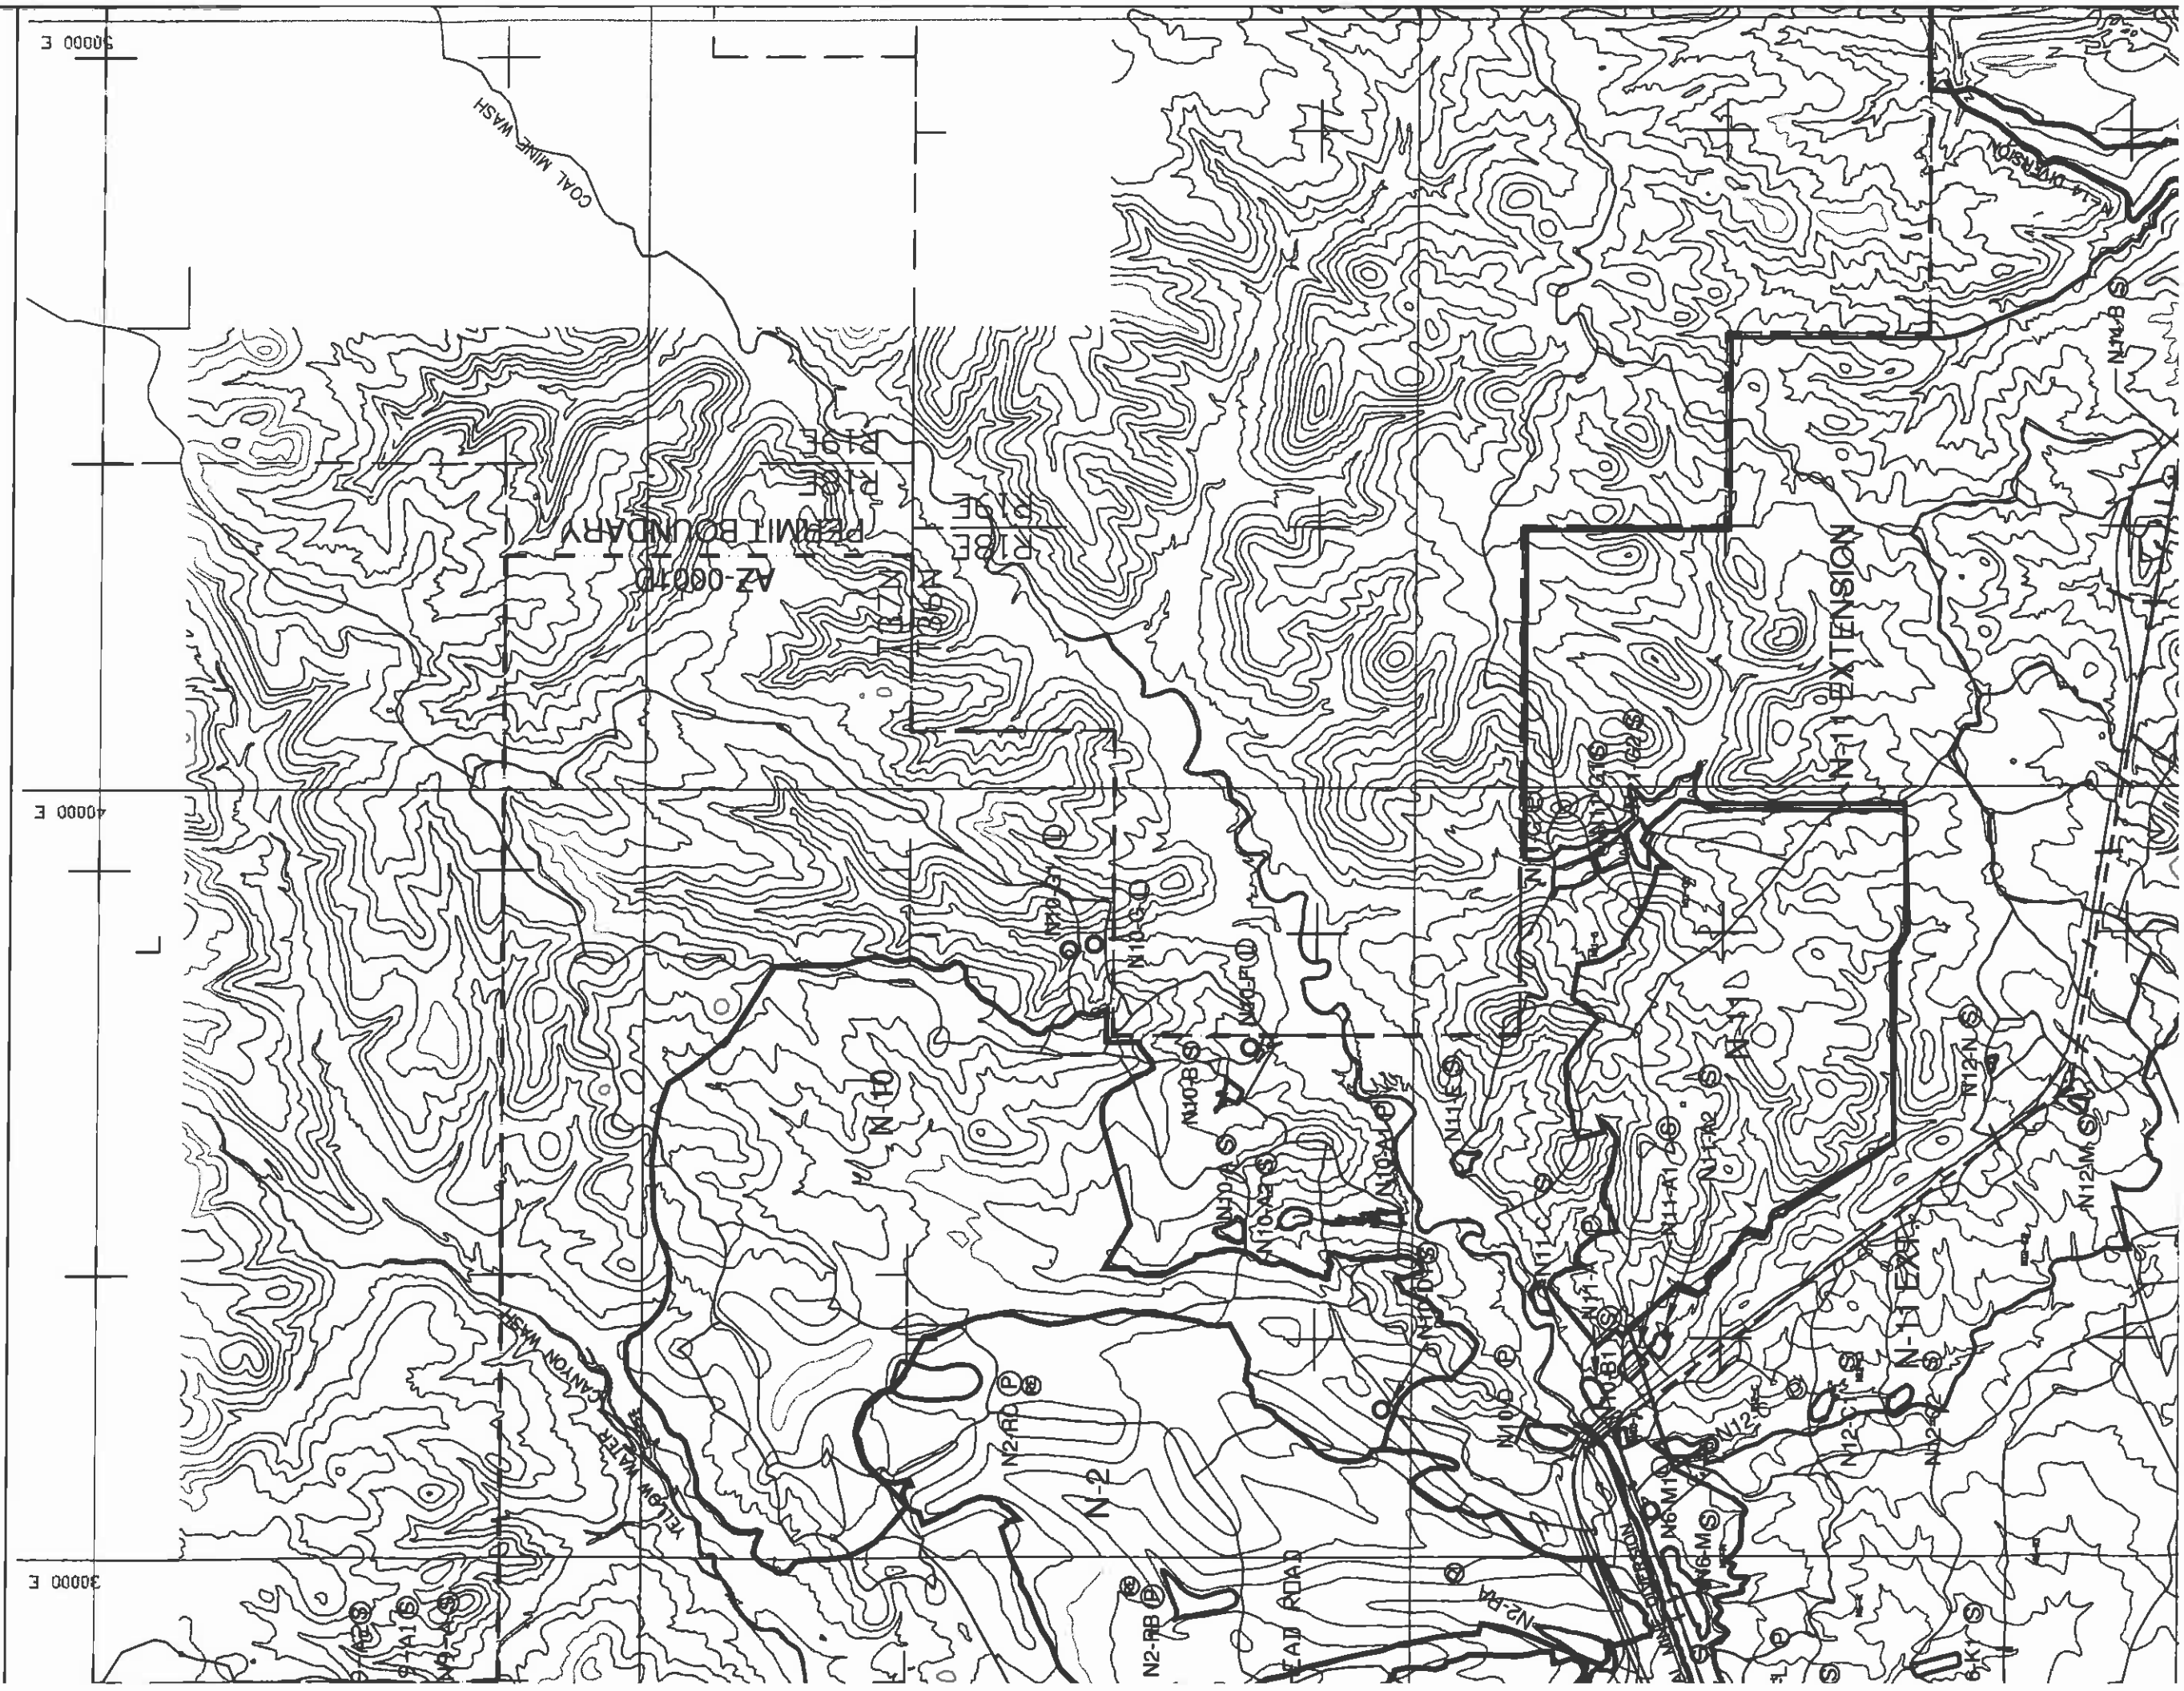

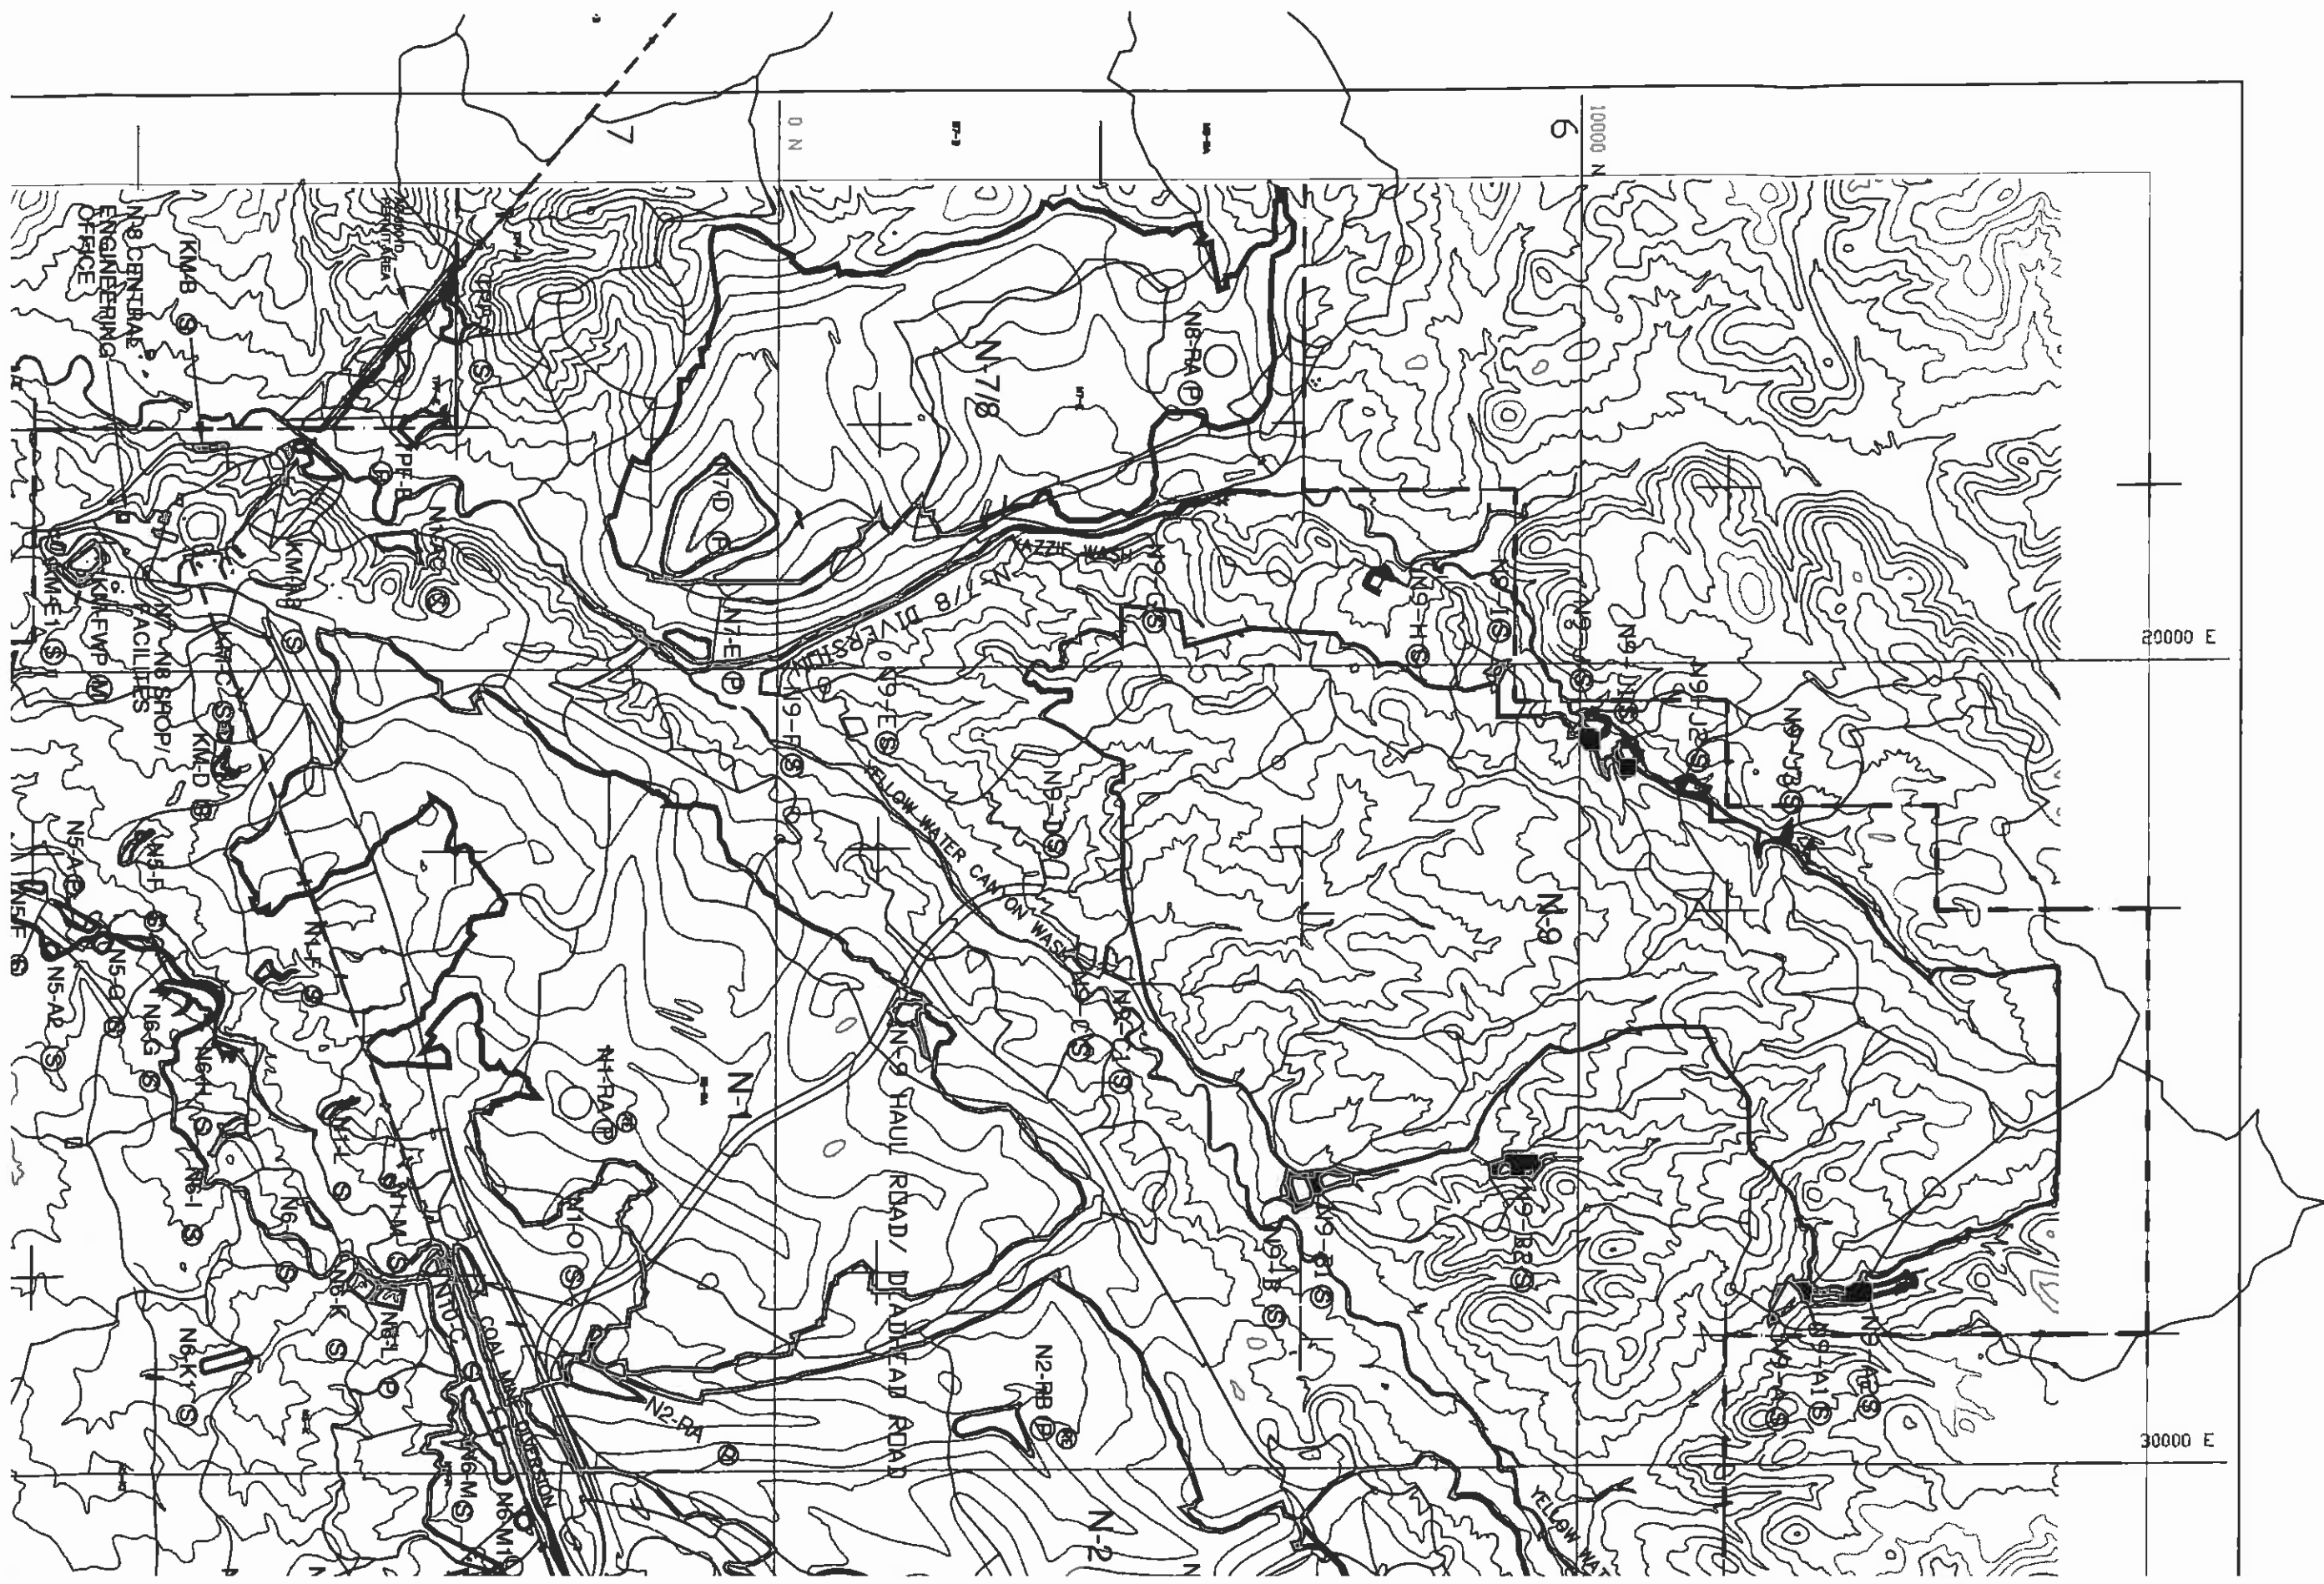

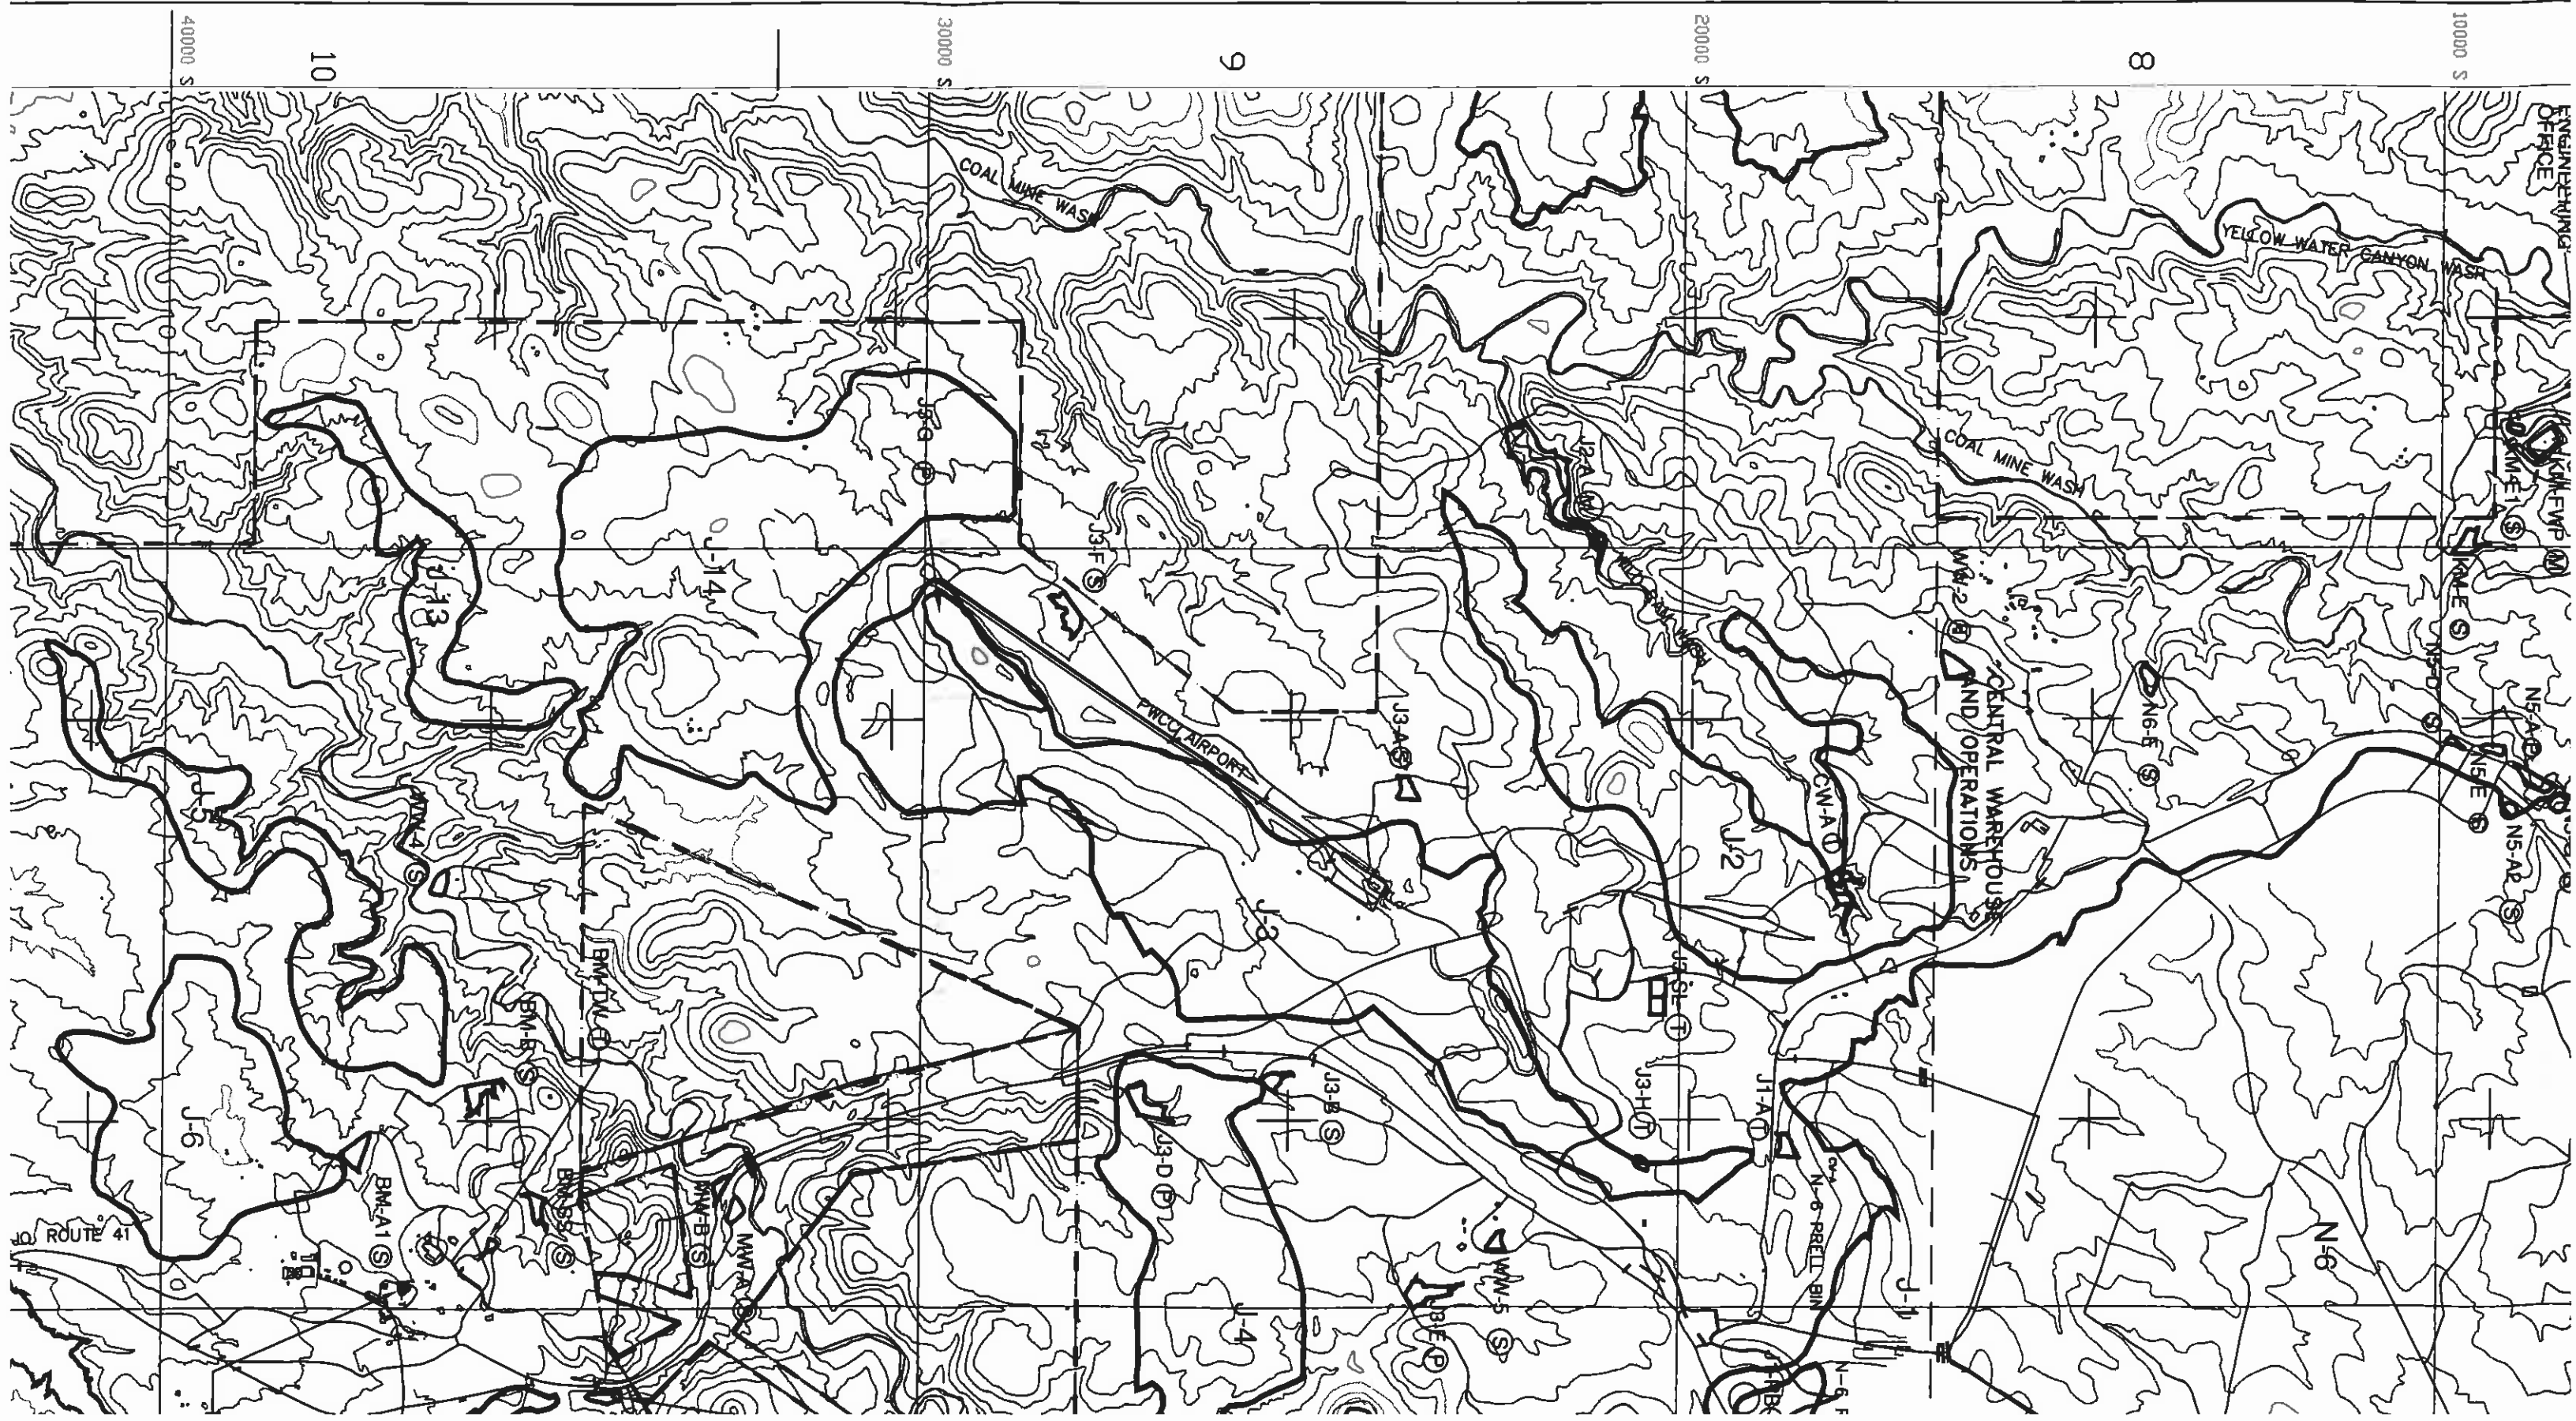

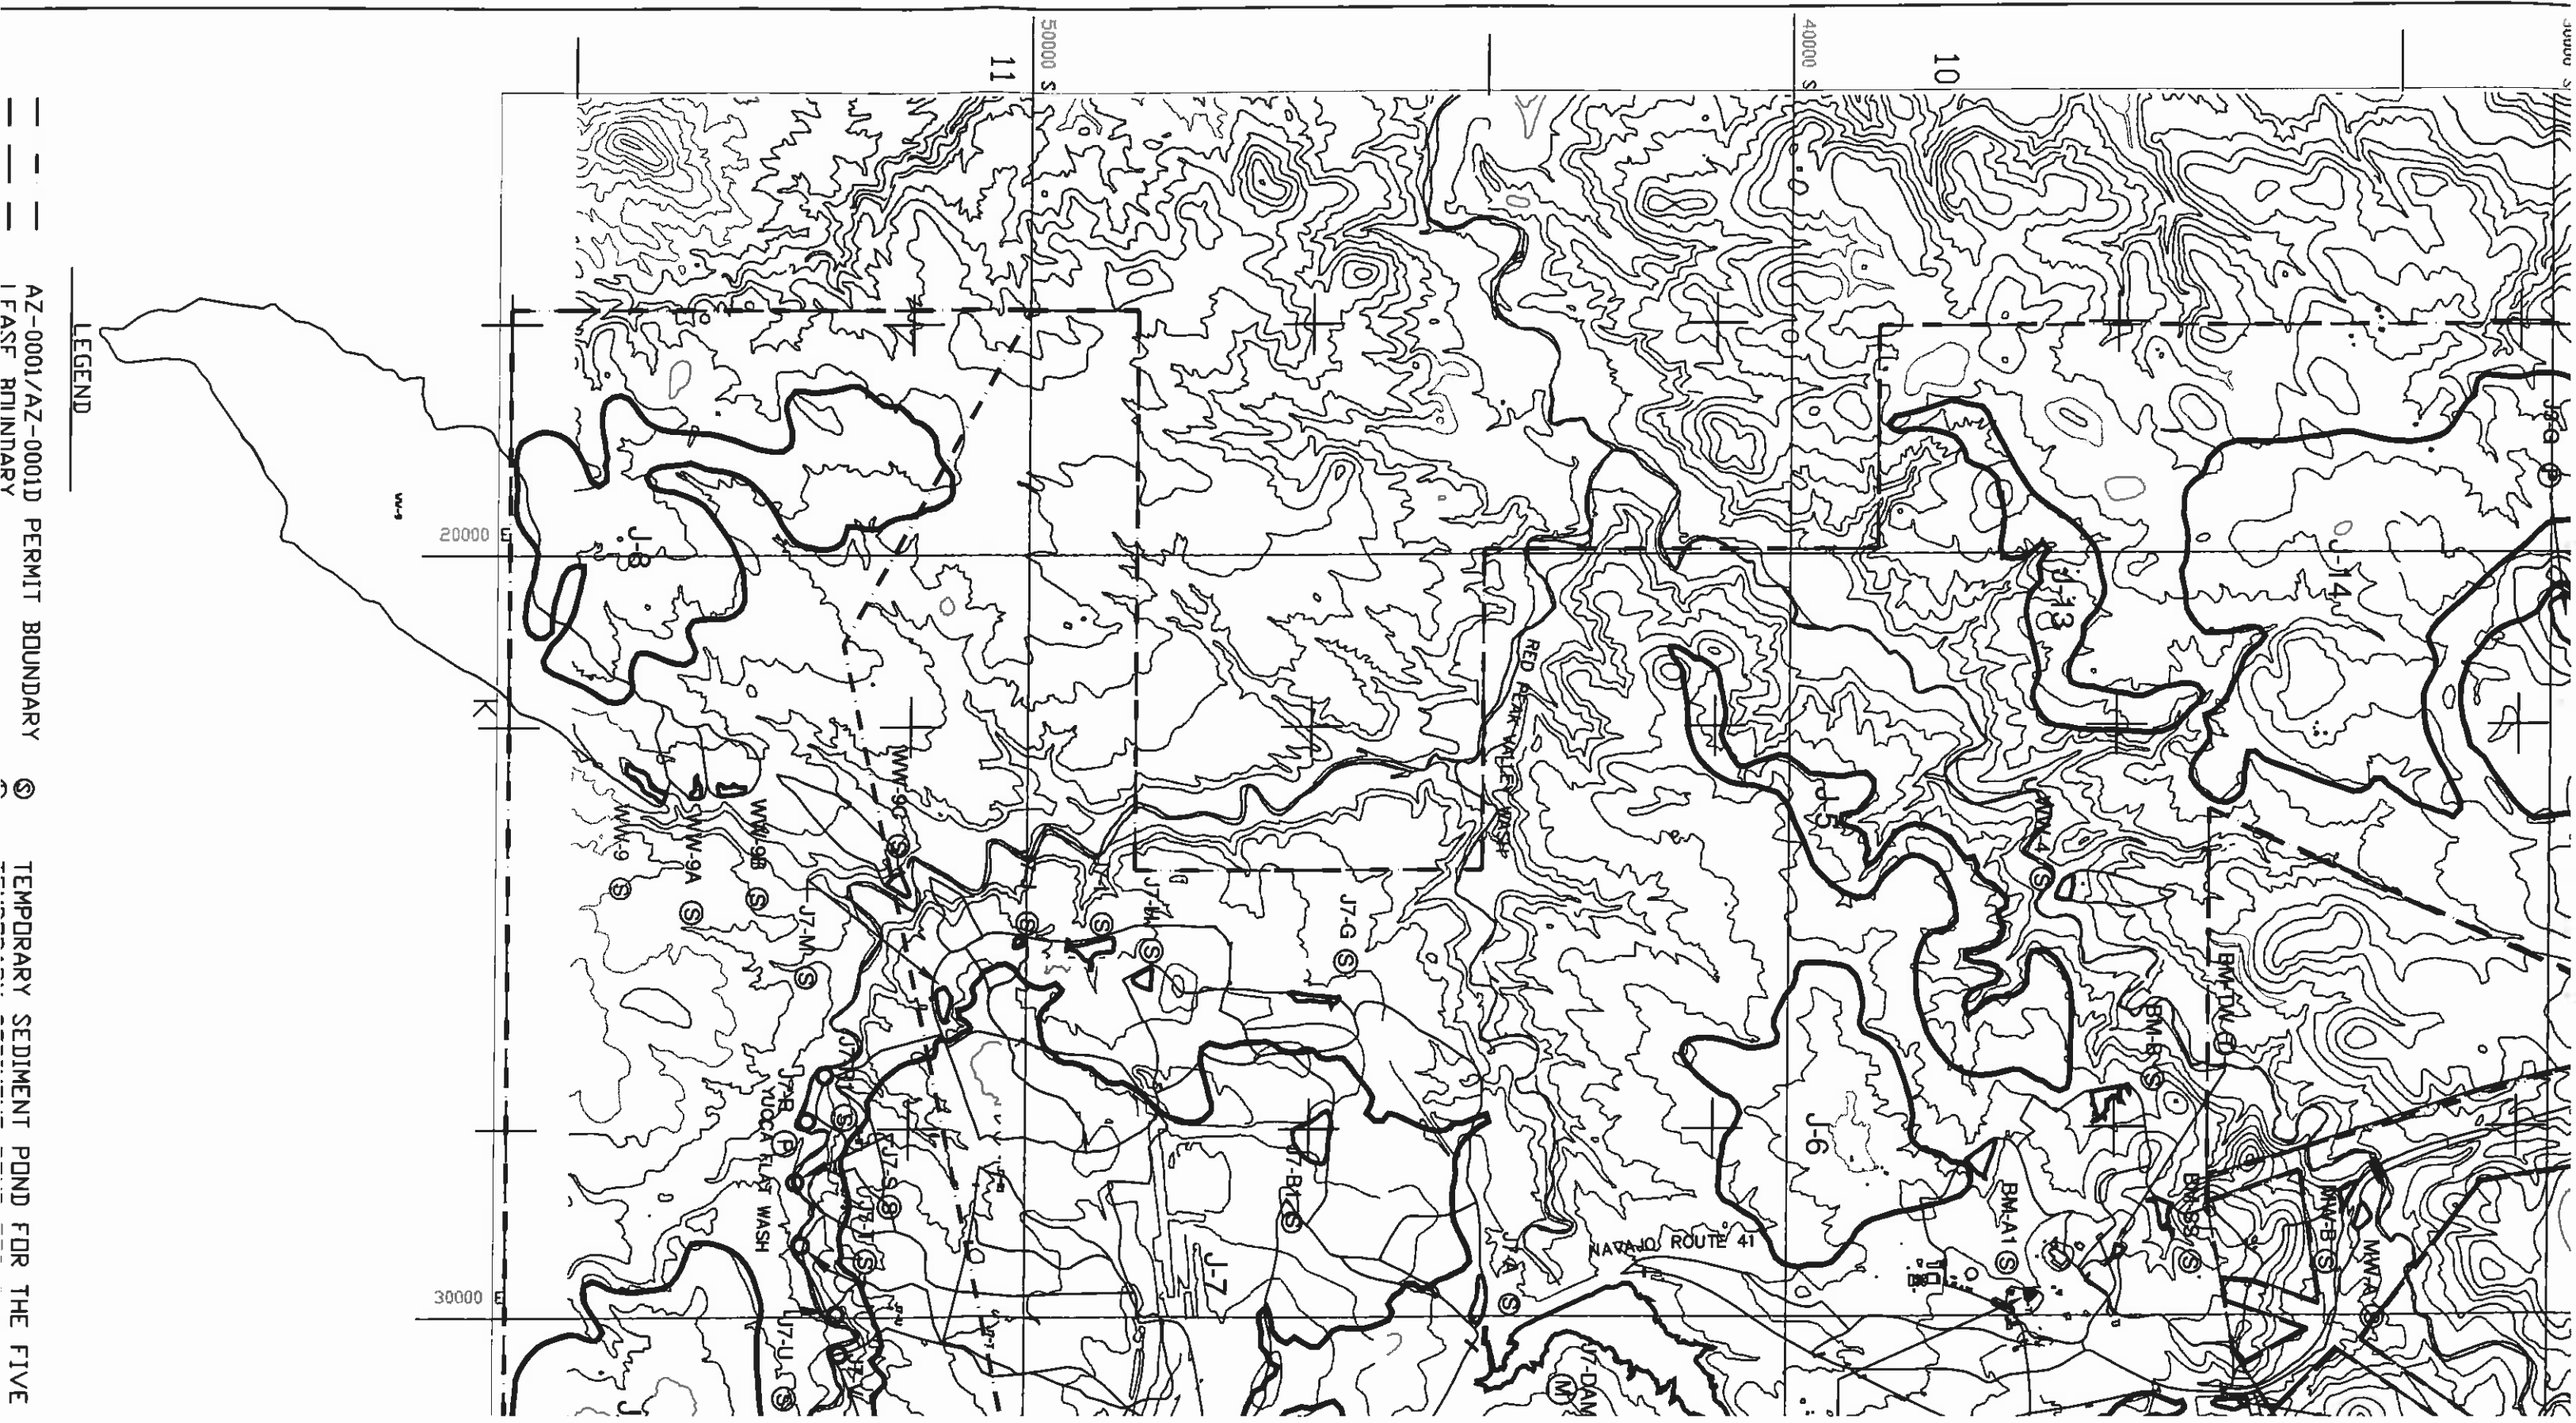


LEGEND





AZ-0001/AZ-0001D PERMIT BOUNDARY



TEMPORARY SEDIMENT POND FOR THE FIVE

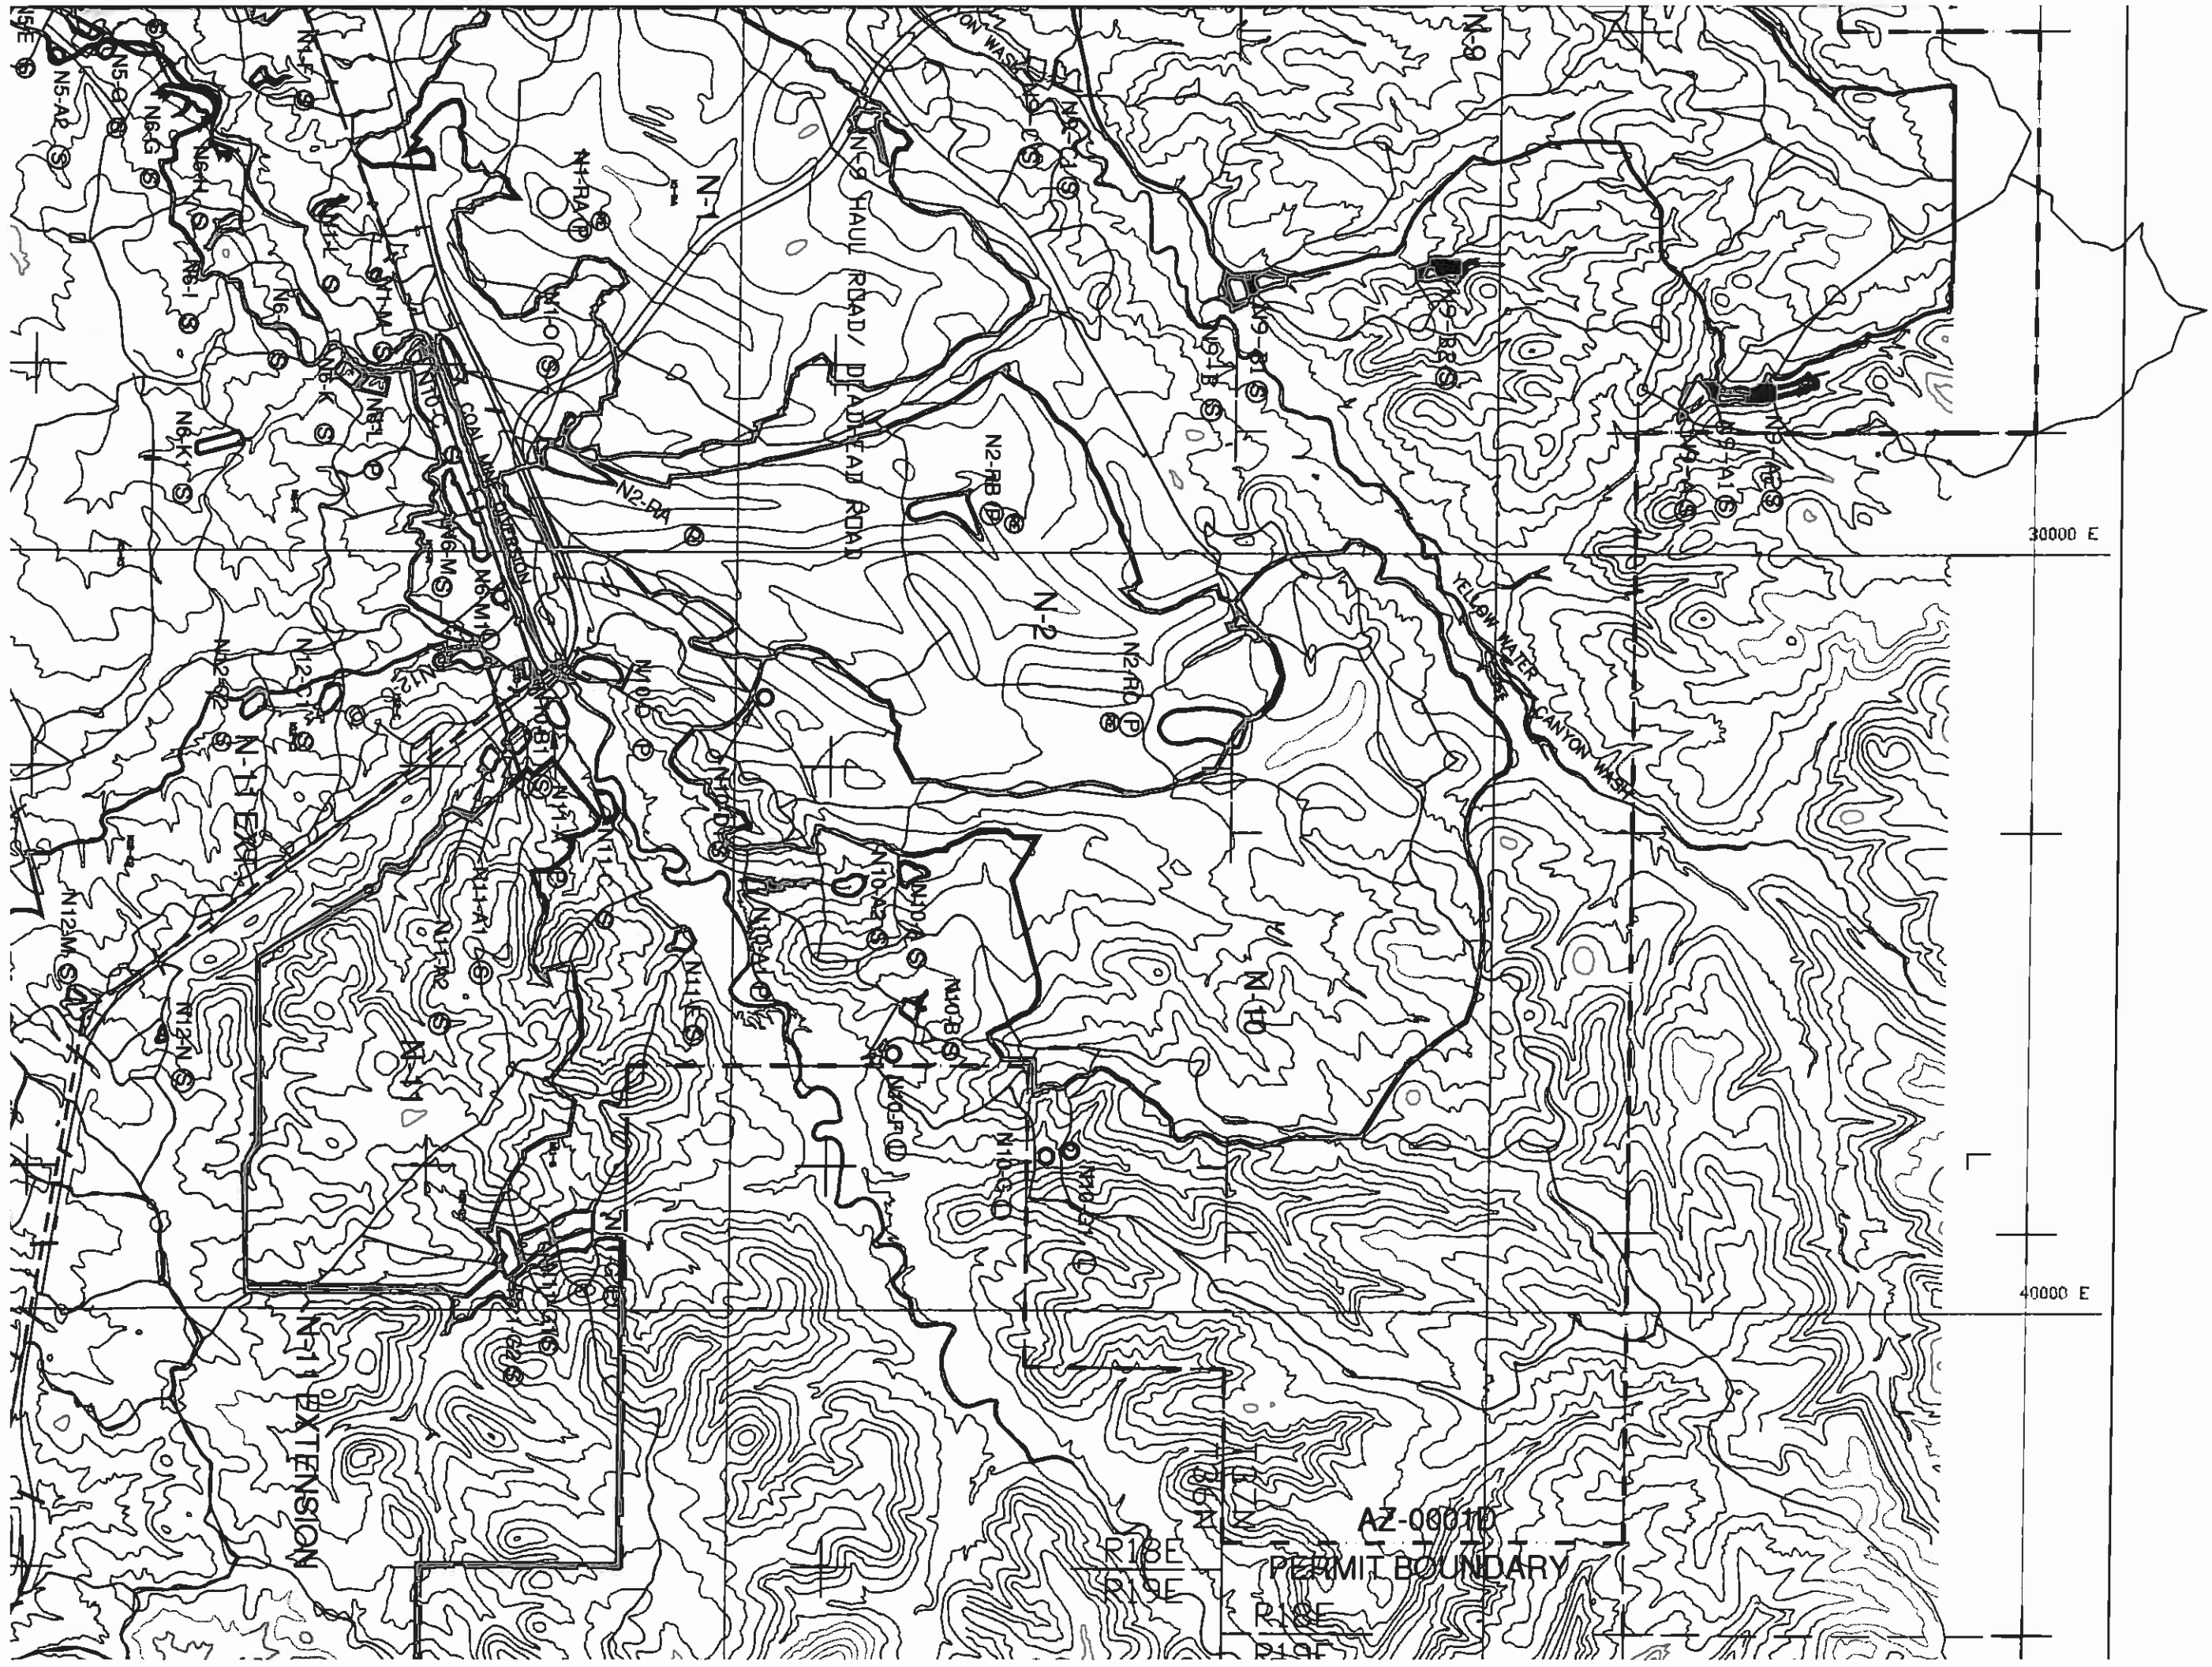


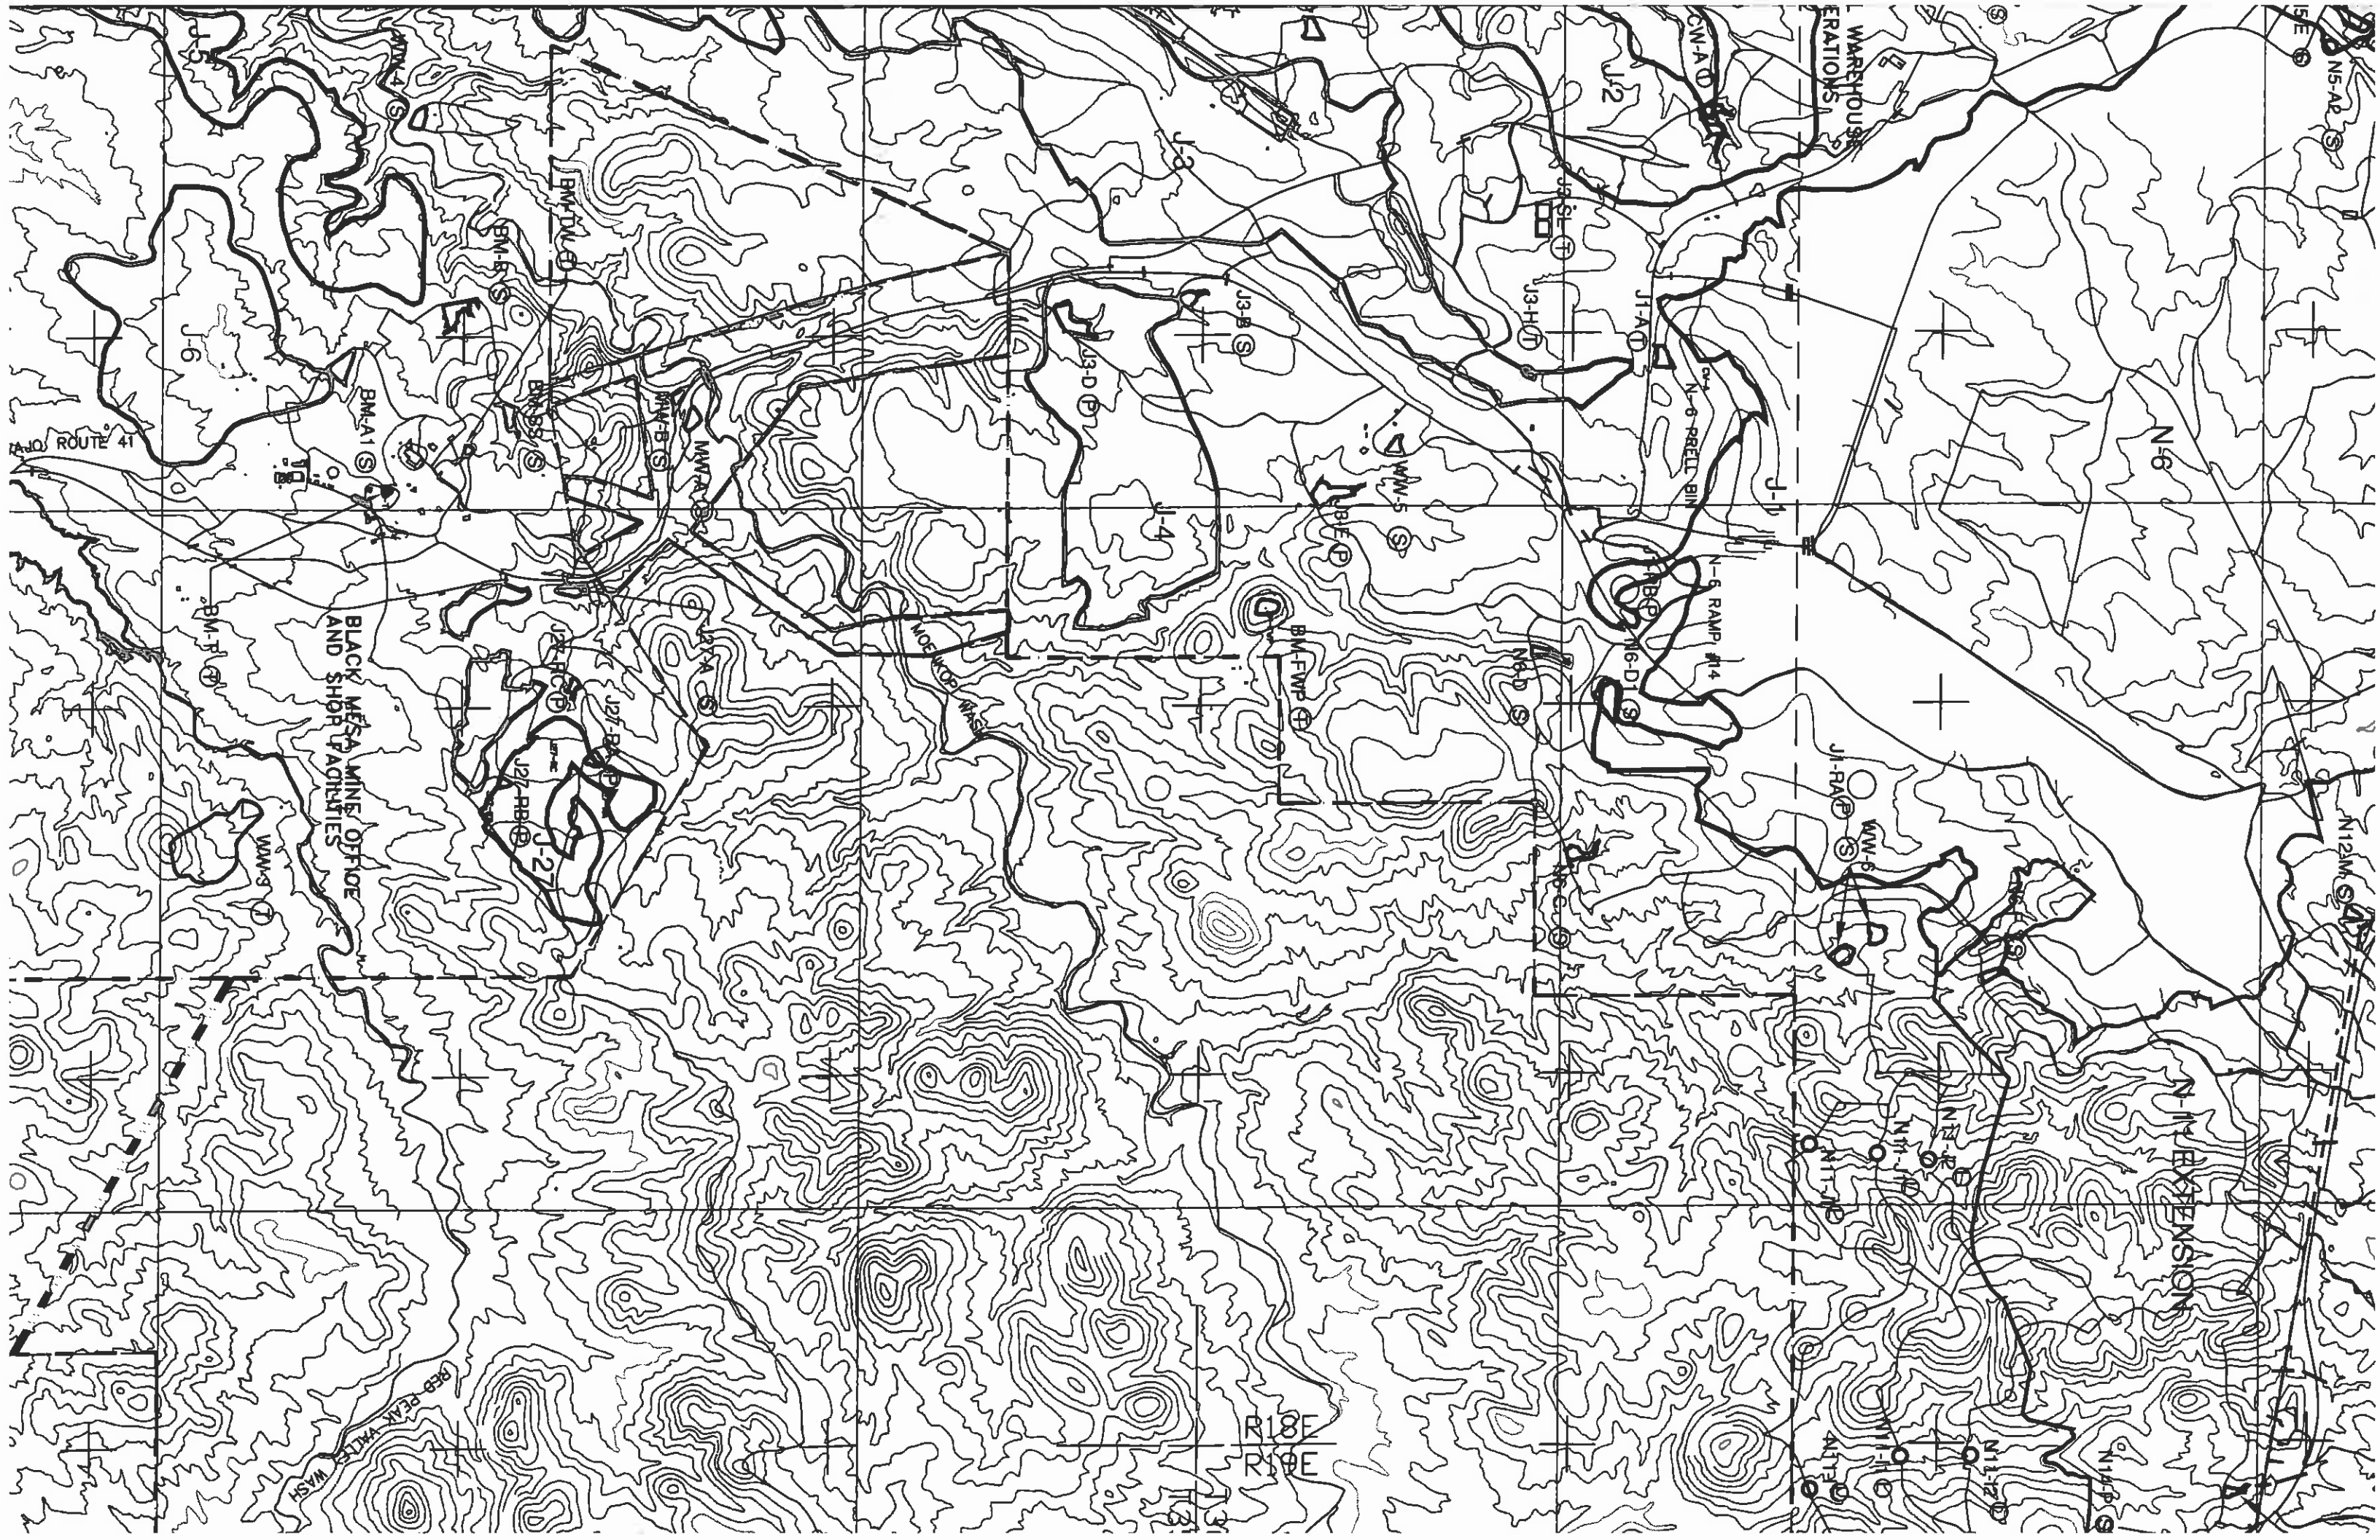


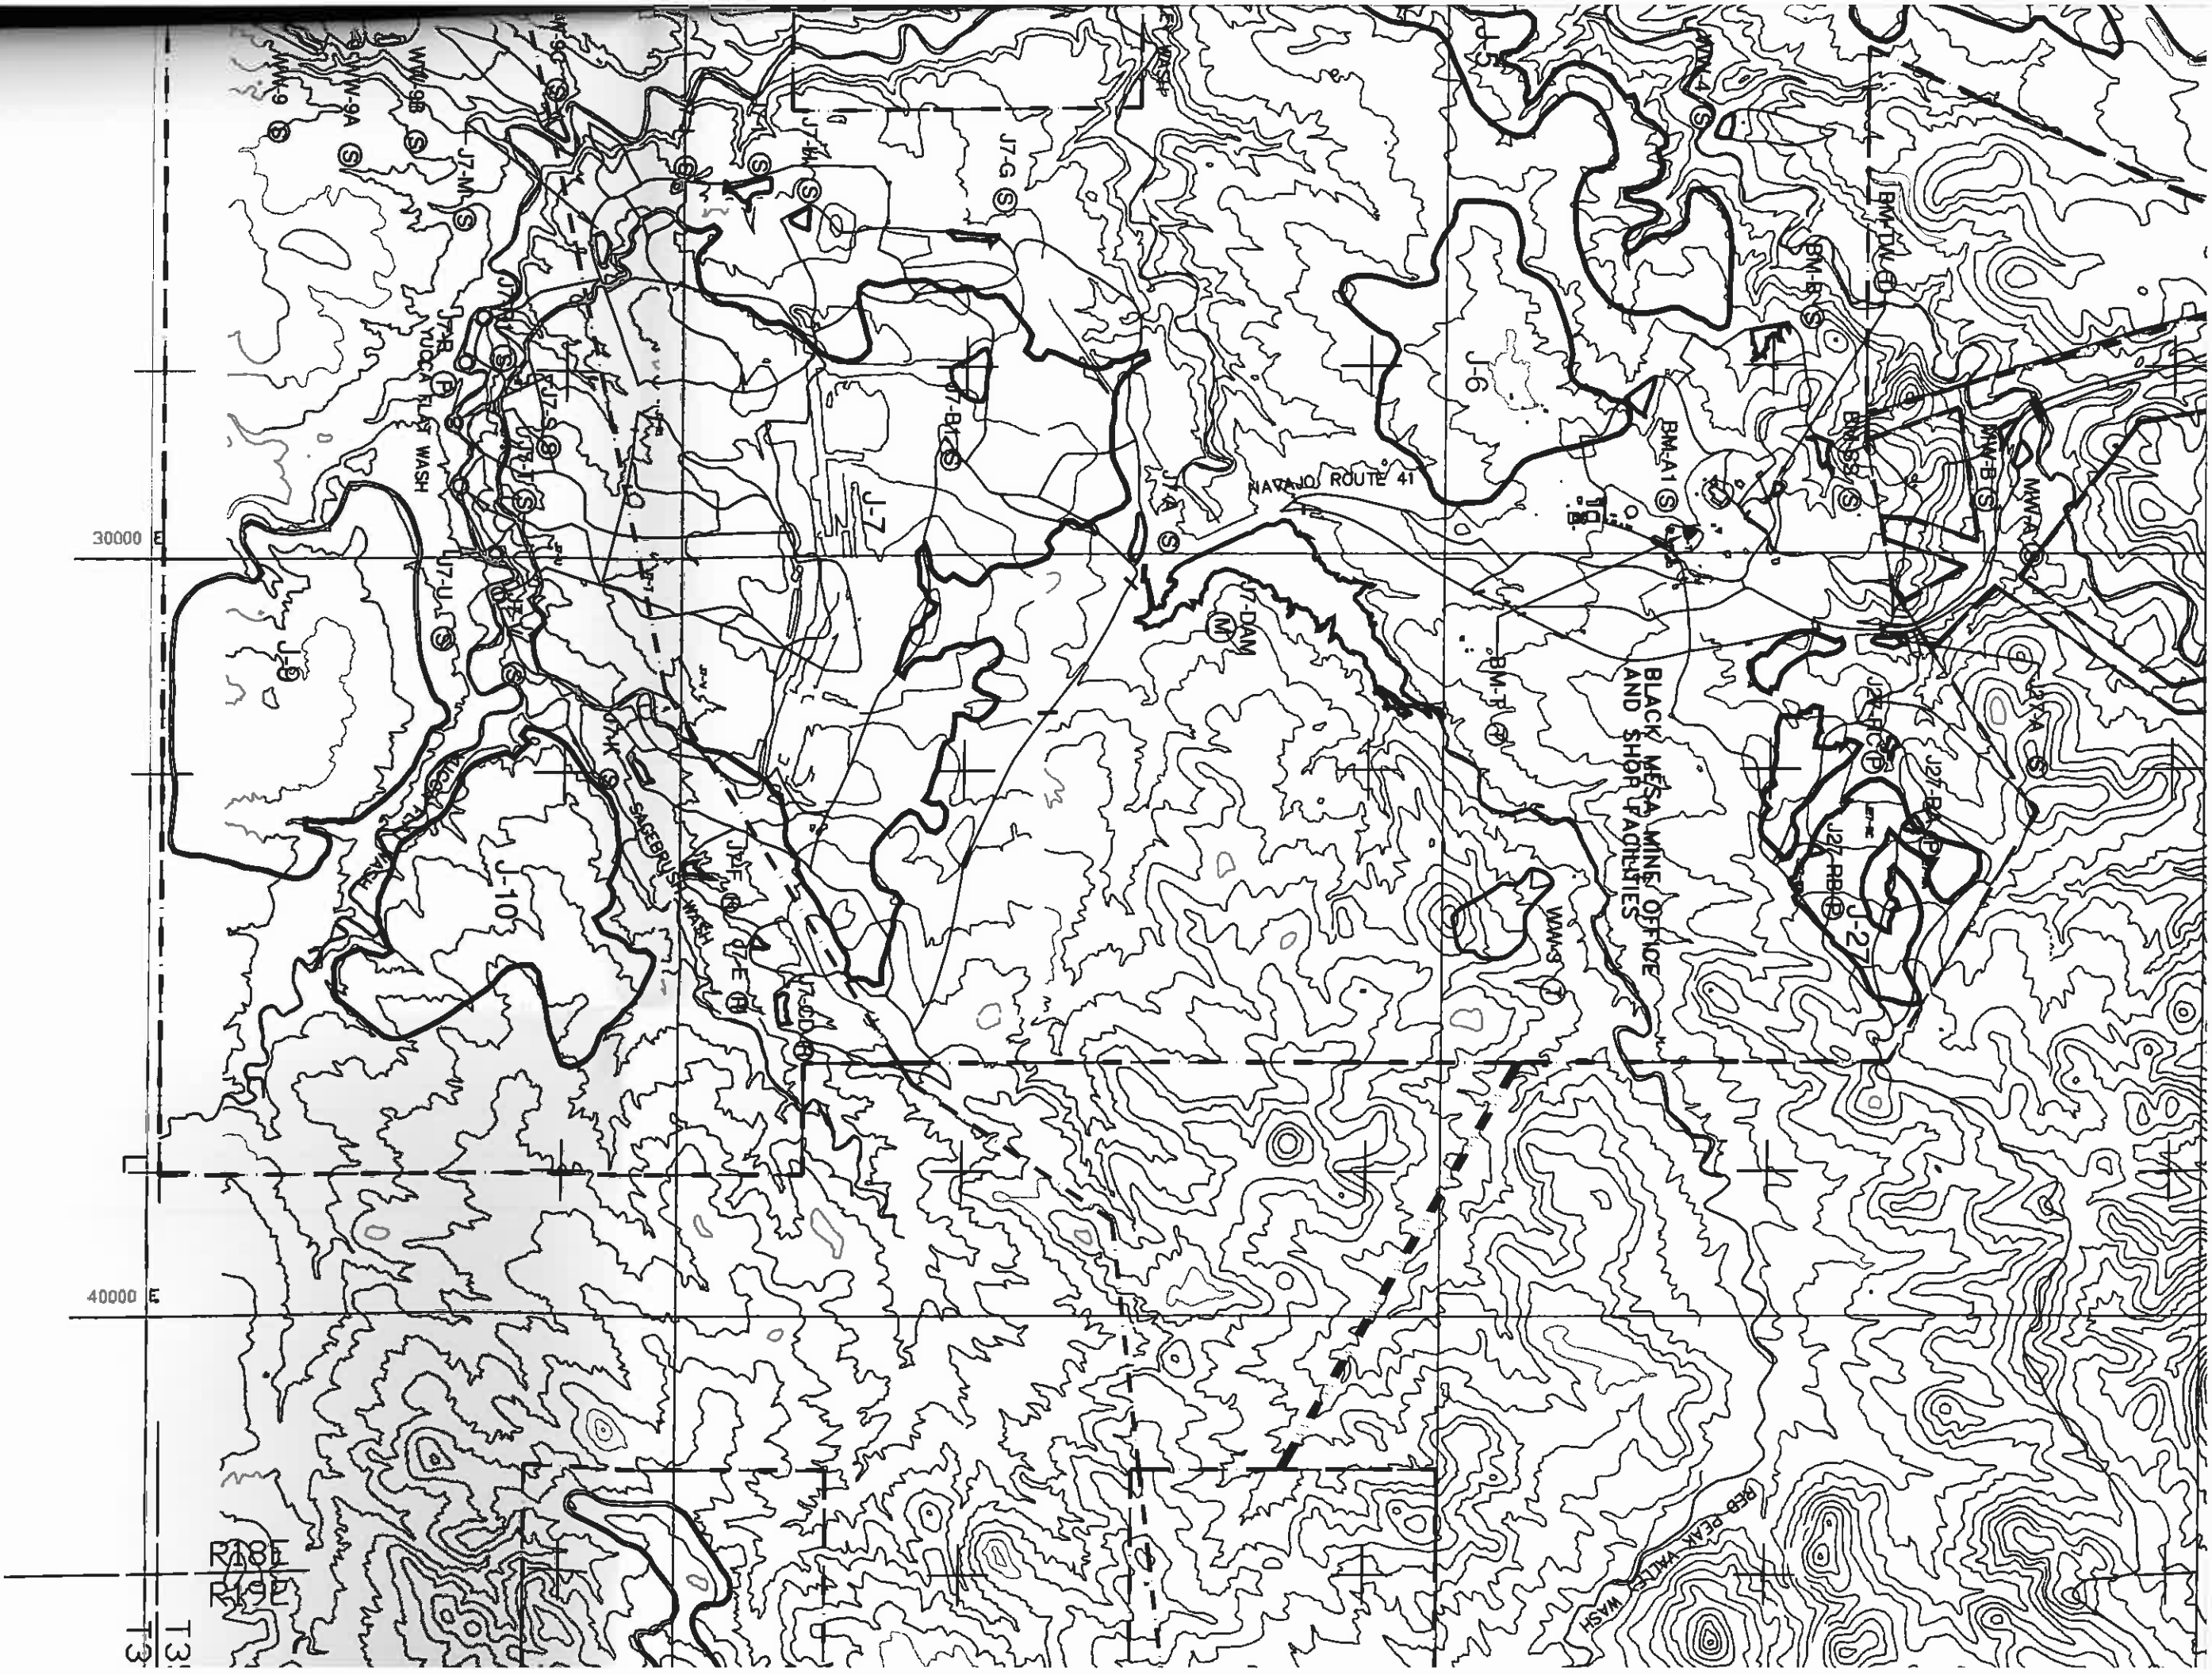

TEMPORARY SEDIMENT POND FOR THE FIVE YEAR TERM (2006-2010)
TEMPORARY SEDIMENT POND FOR THE REMAINING LIFE-OF-MINE (2011-2023)


NOTES:
1. For additional information, see Volume 1,
"Geological and Hydrological Data"

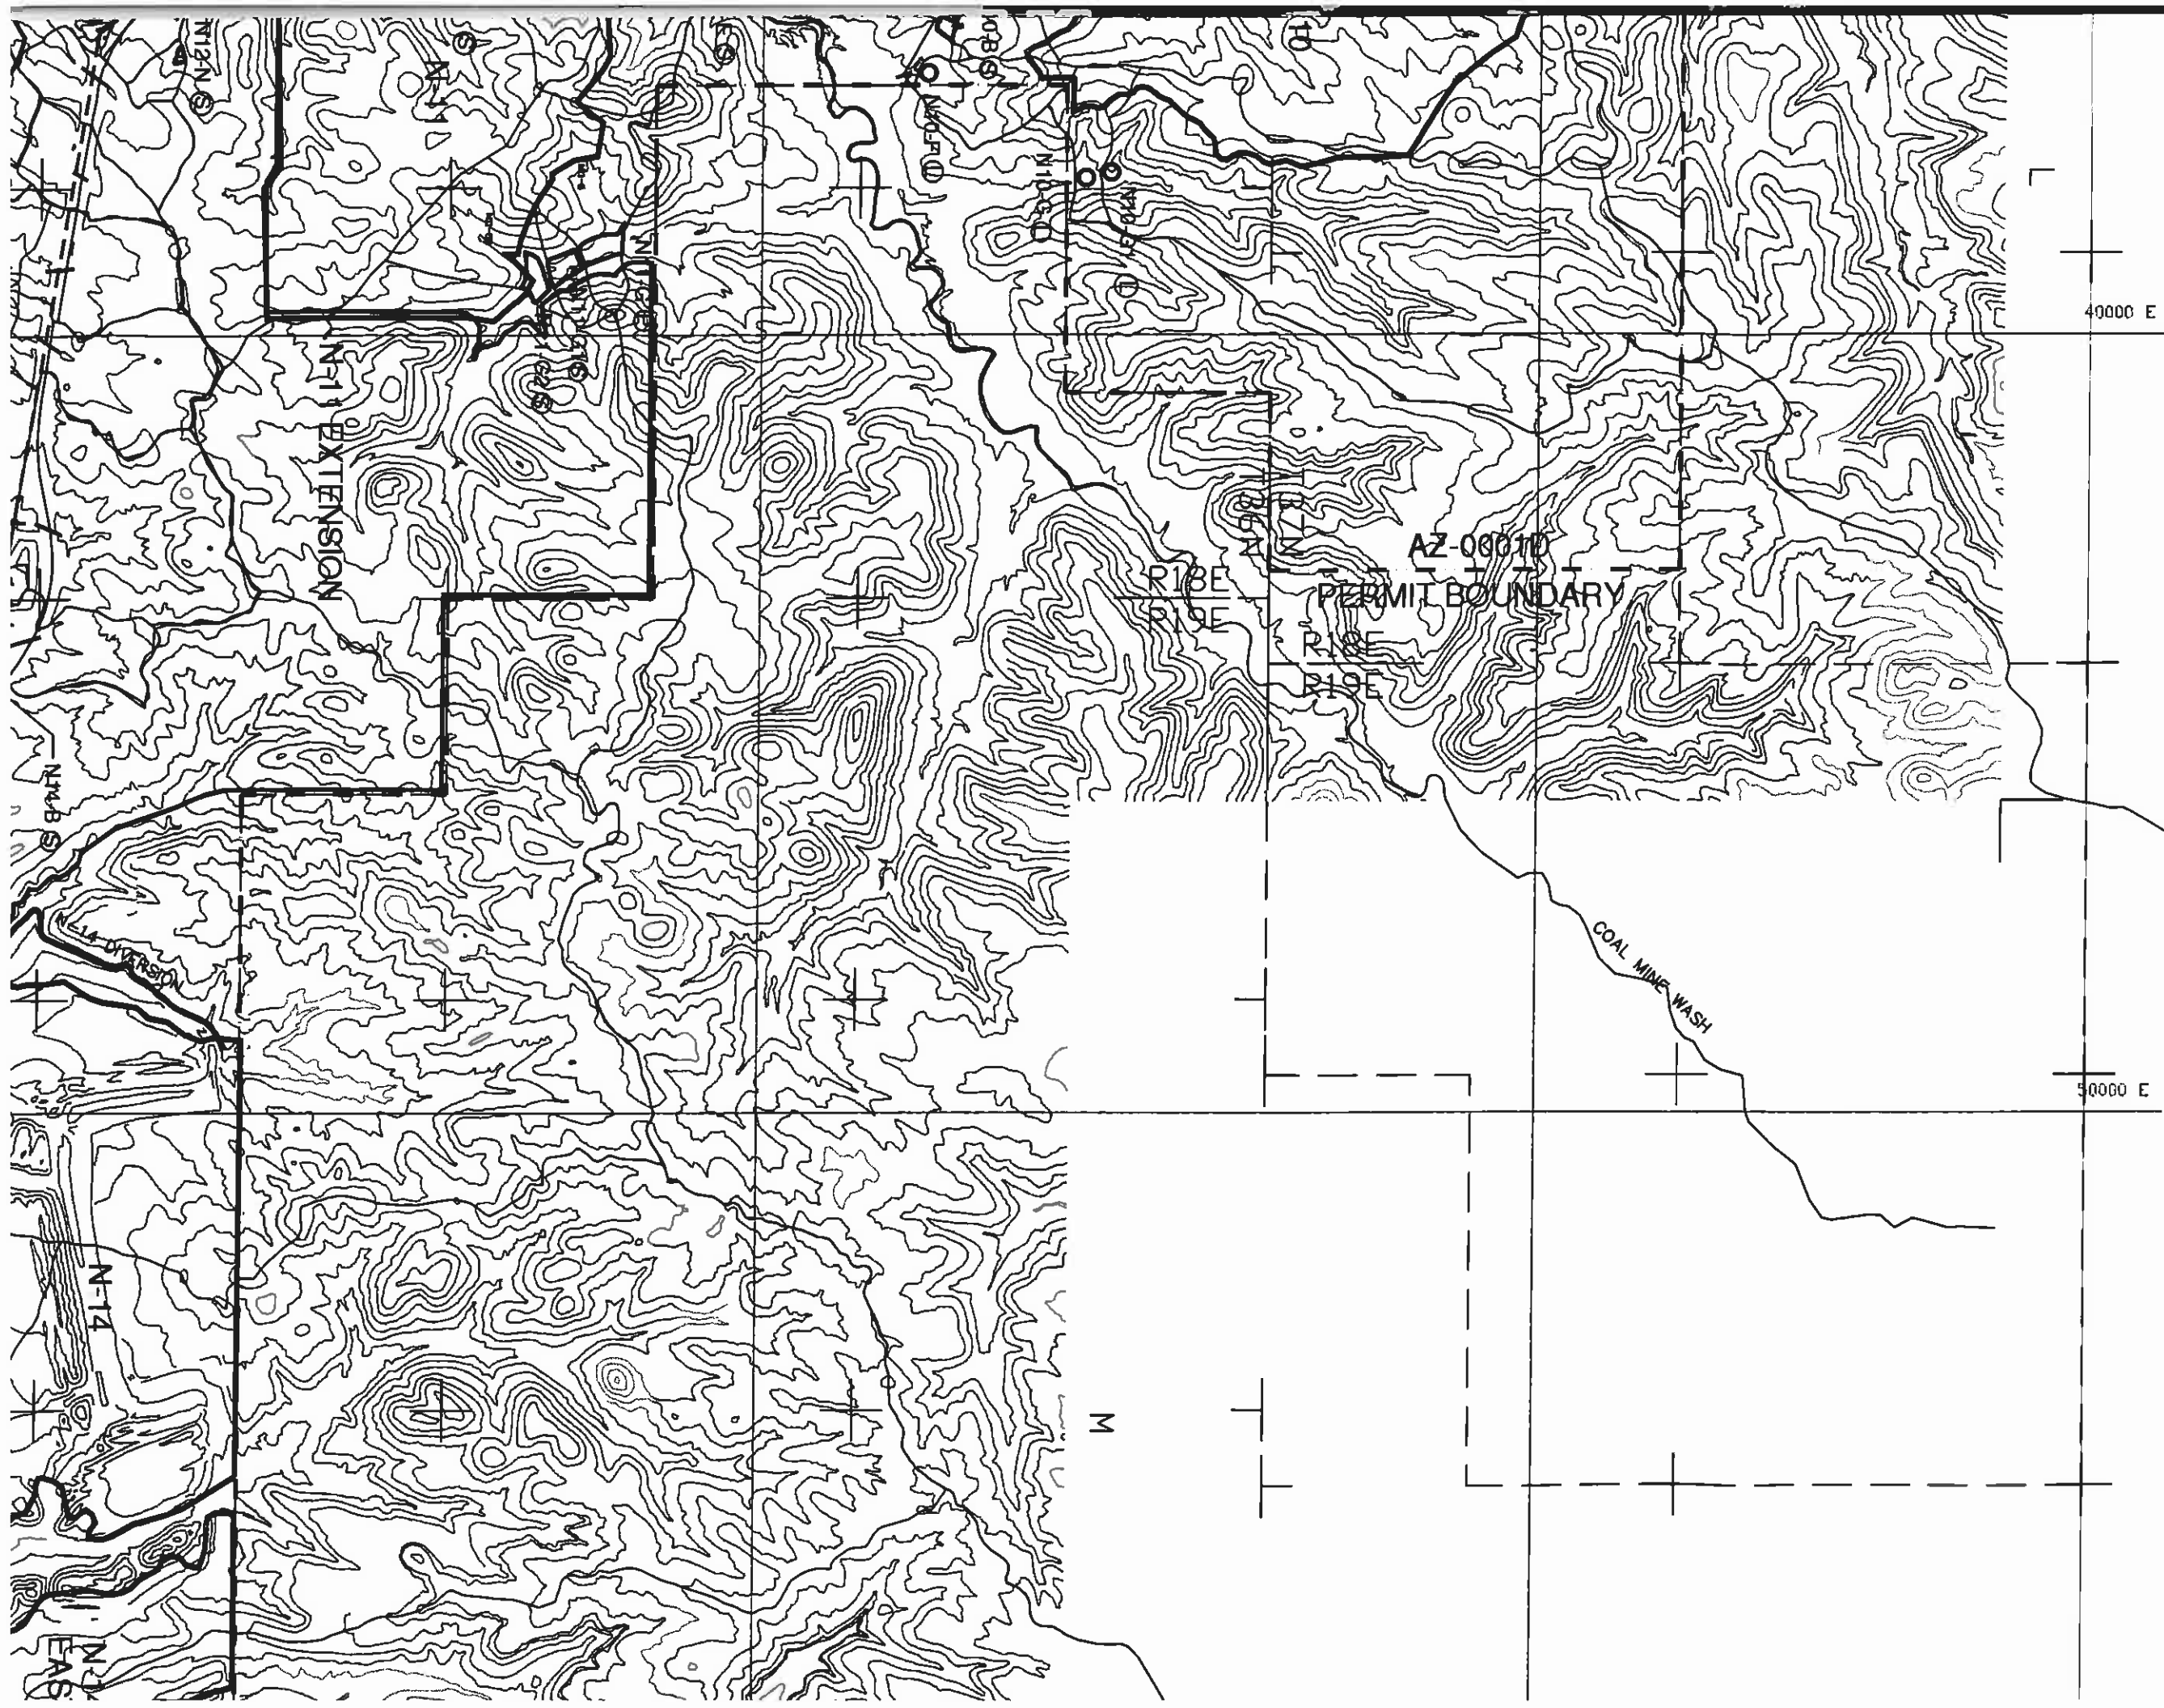

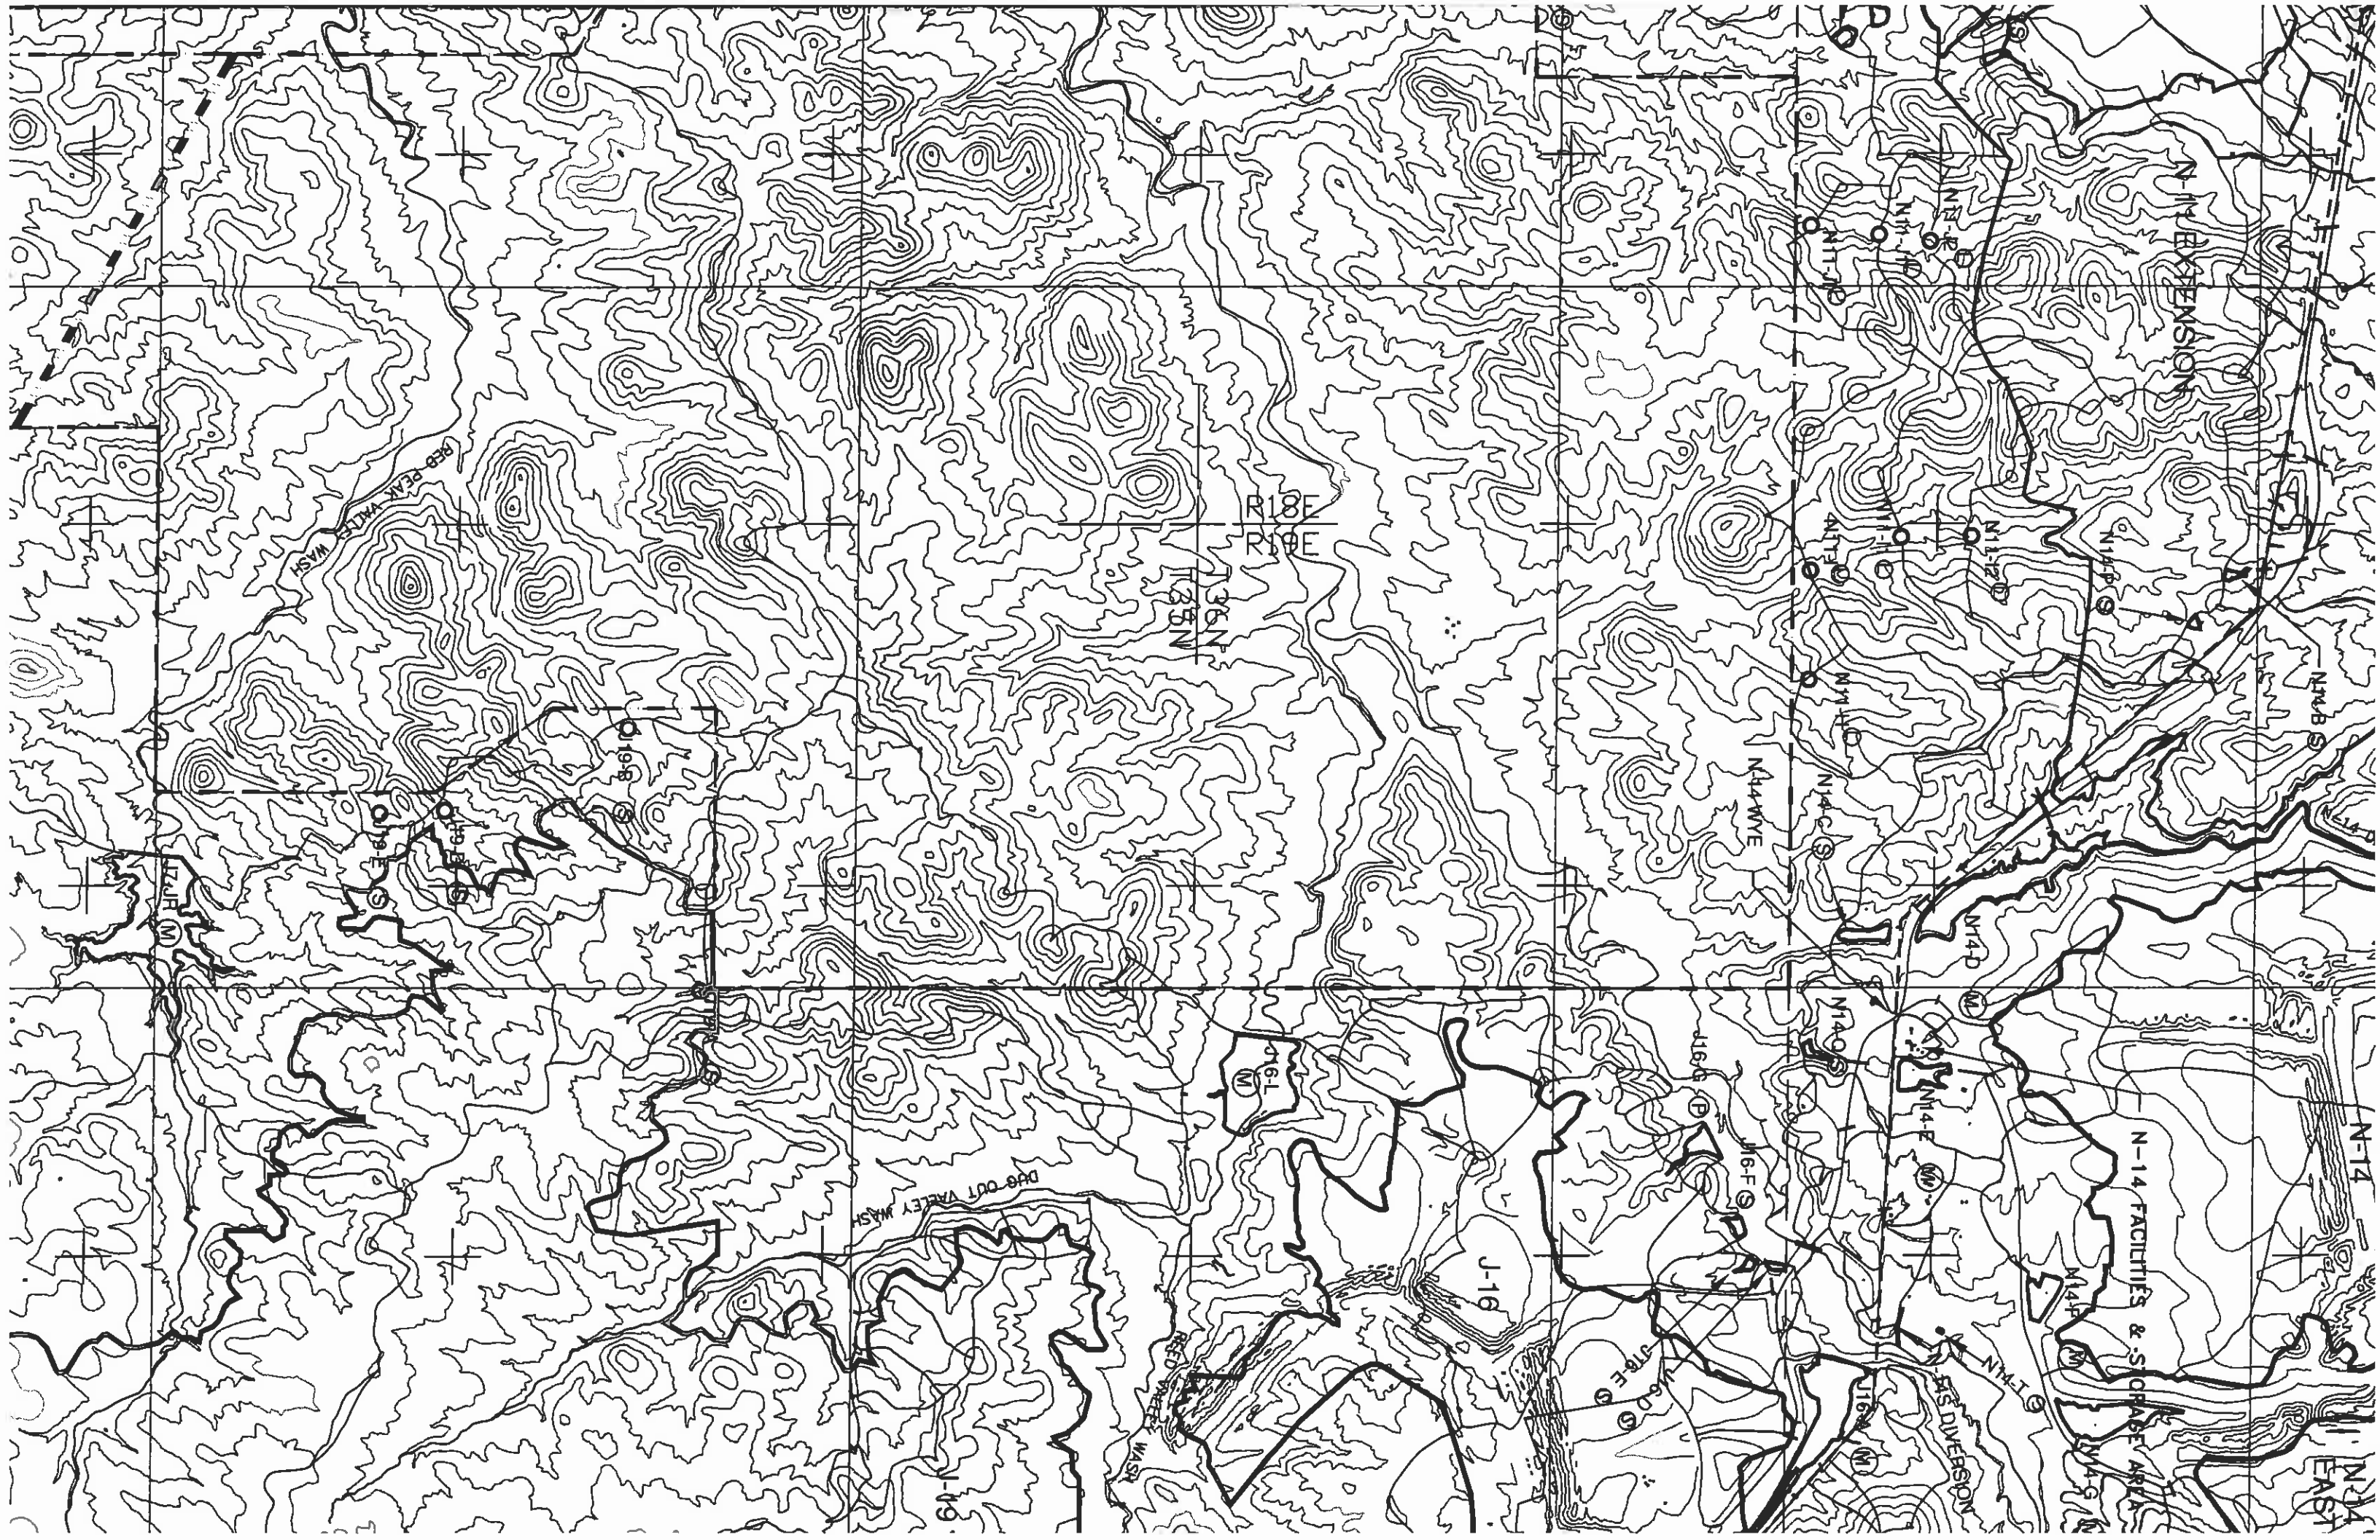



NOTES:
1. For additional information, see Volume 1, Chapter 6,

ENGINEER'S CERTIFICATION
Professional Engineer
Qualification

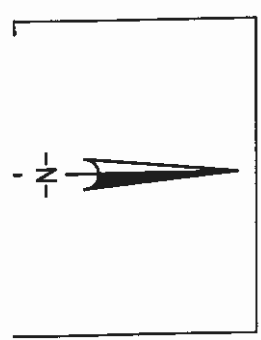


↑	↓	←	→
---	---	---	---

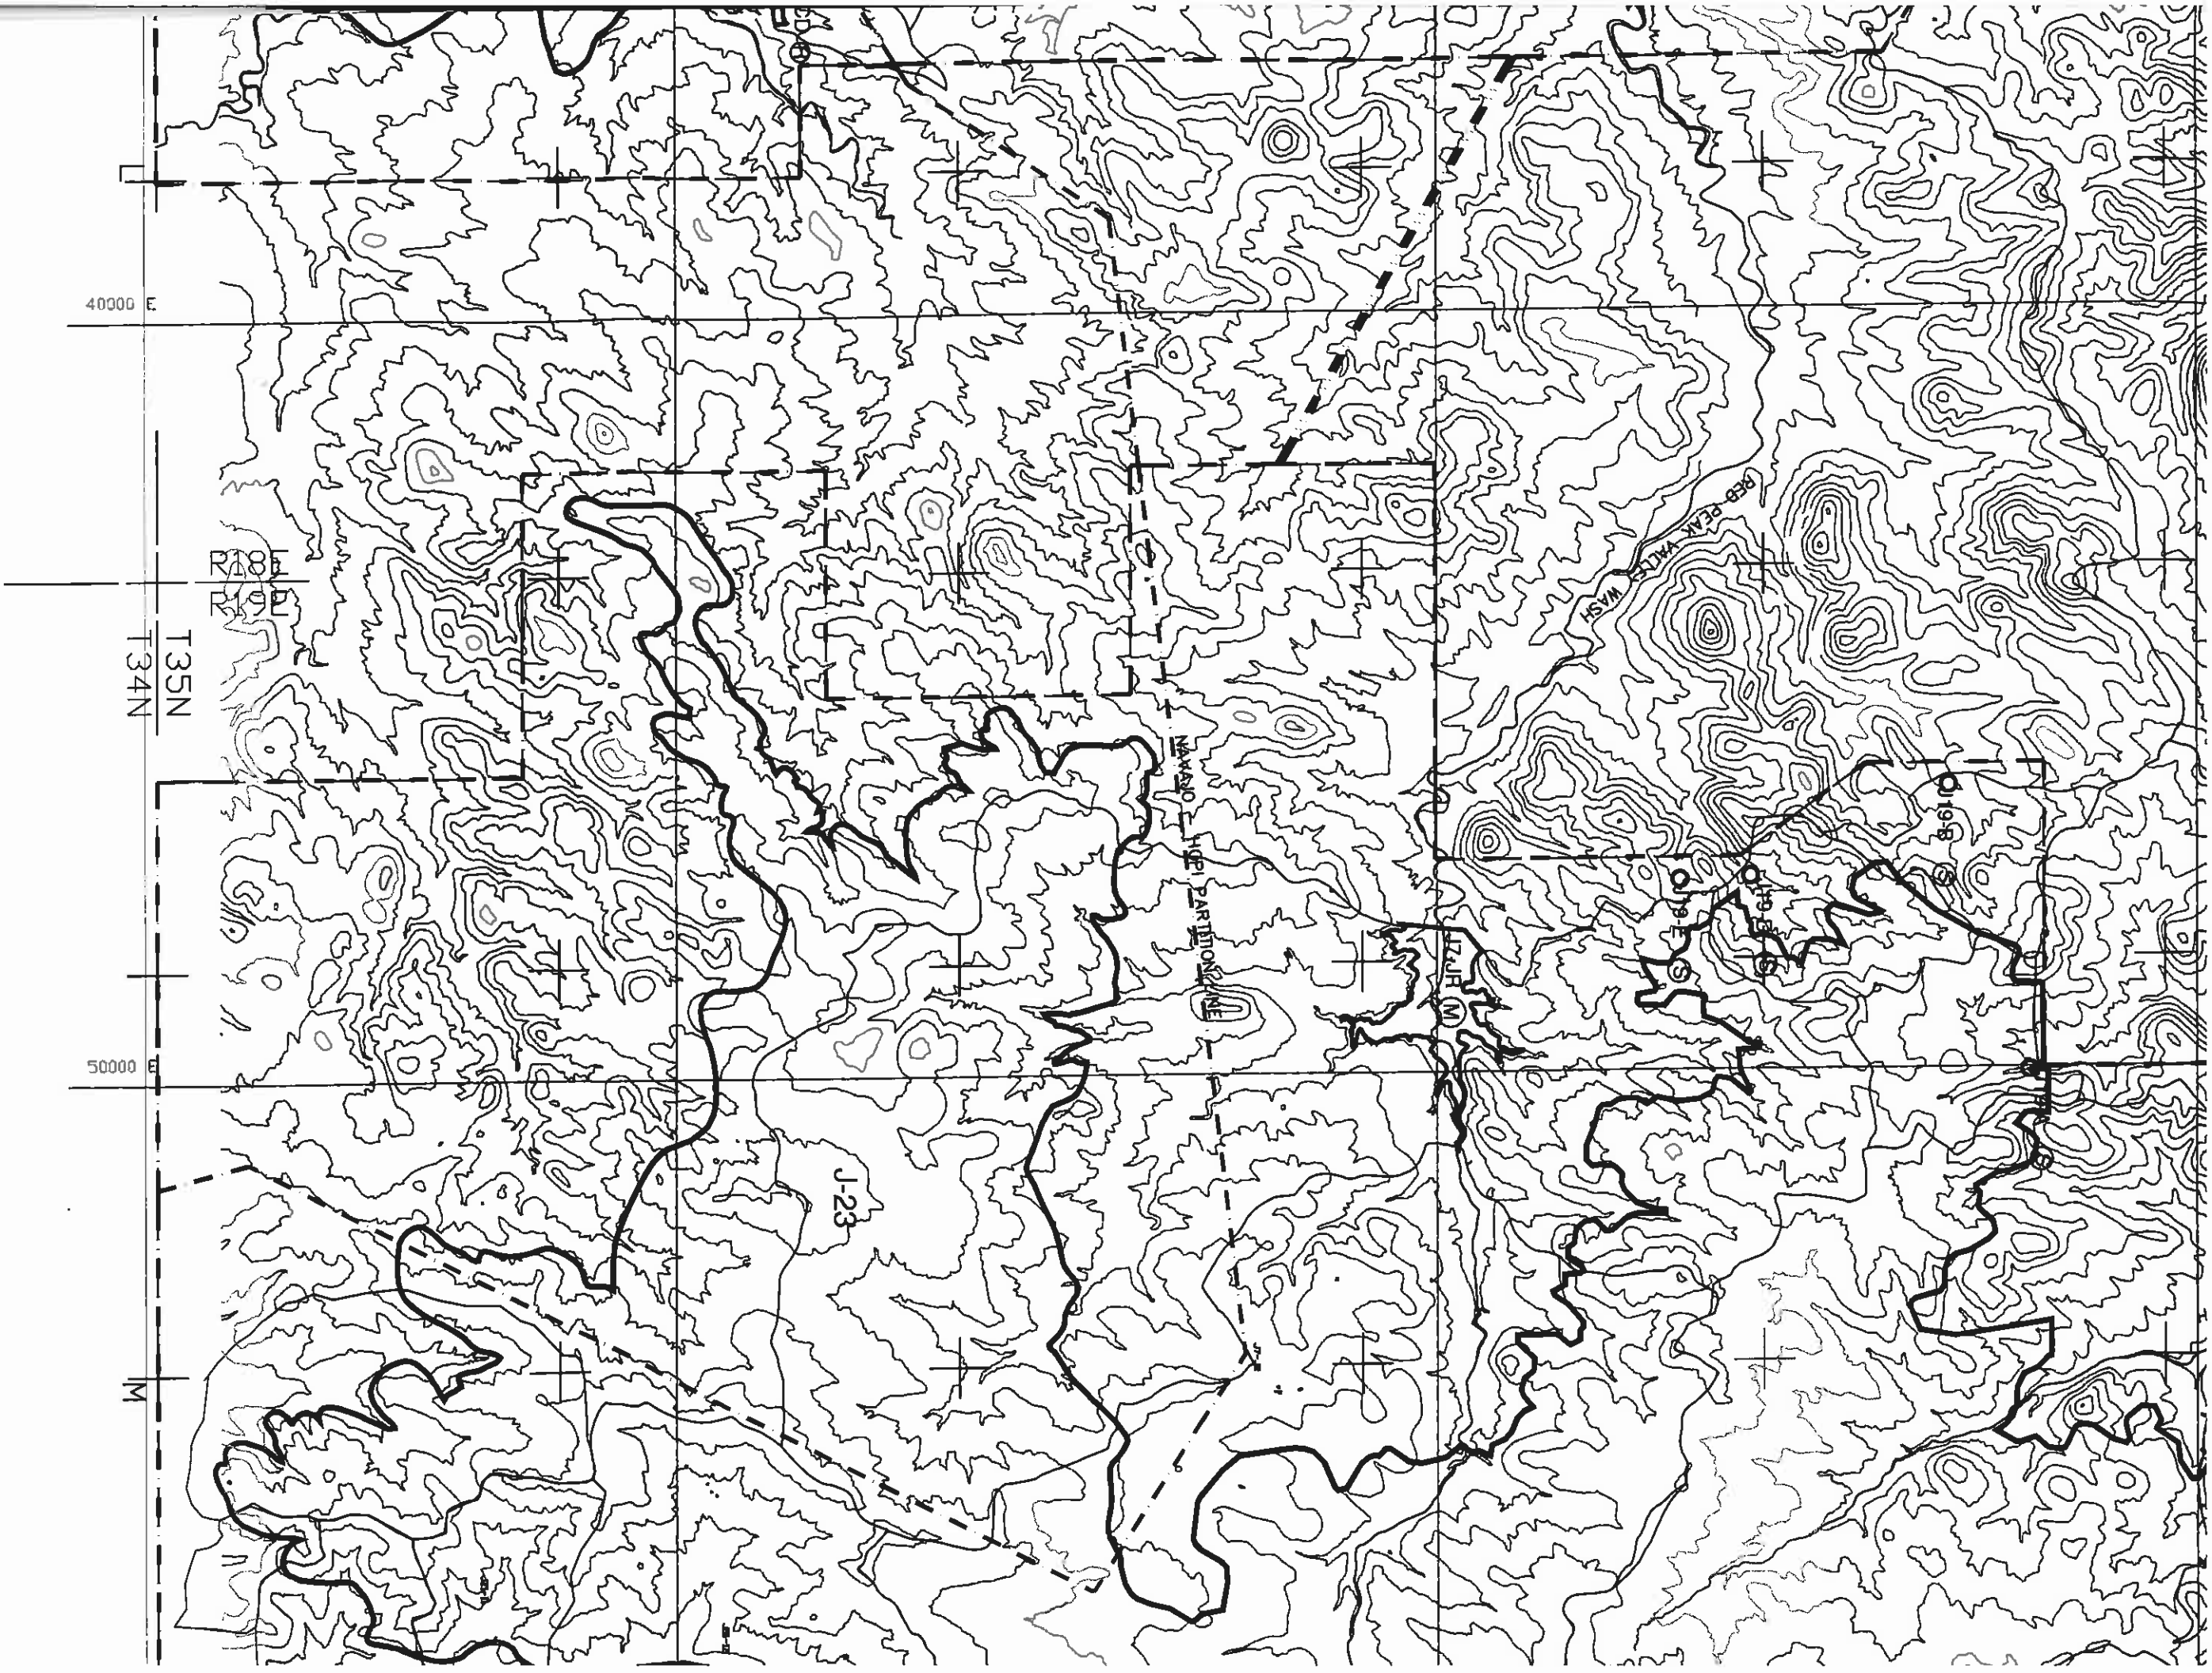

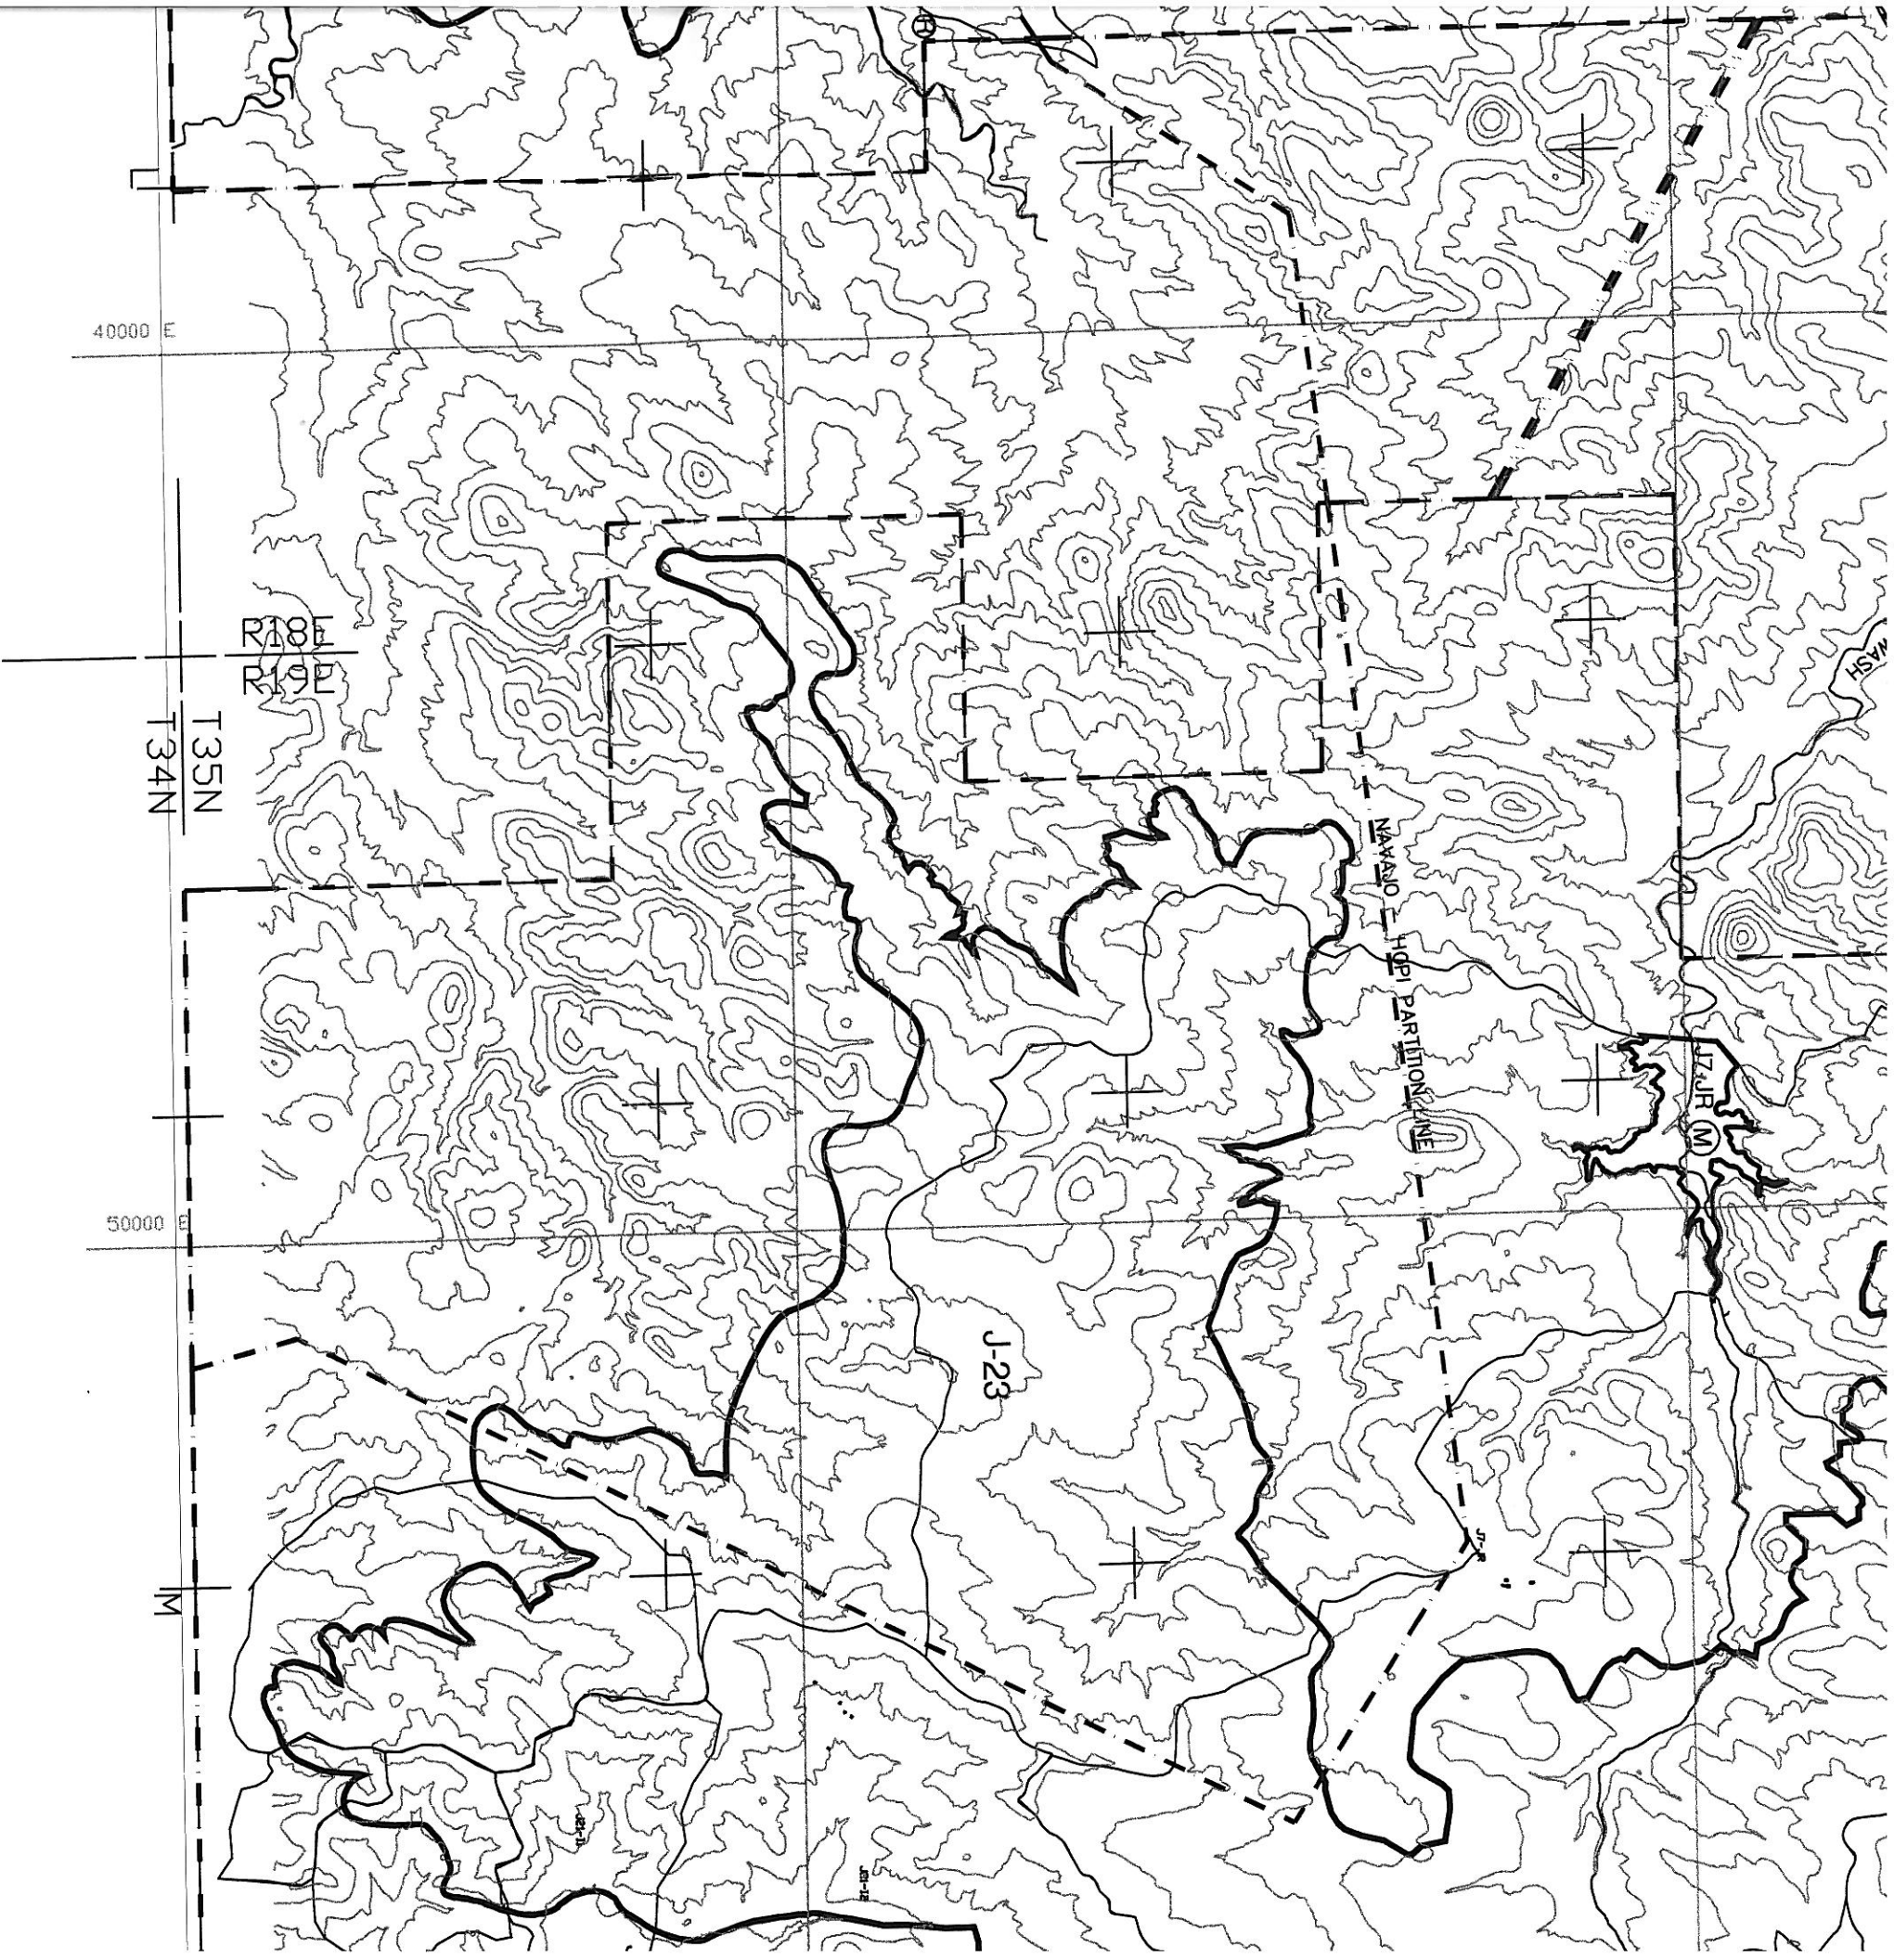


NOTES:

1. For additional information, see Volume 1, Chapter 6, 'Sediment and Water Control Facility Plan' and Drawing No. 85400

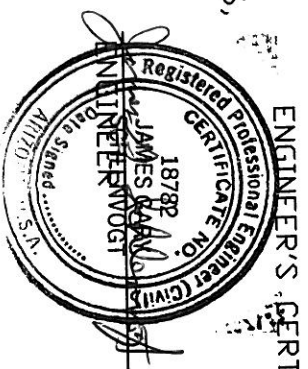

DEC 13 2005
DATE

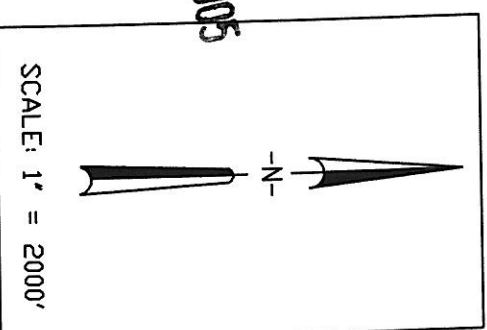

K-6
K-7
K-8
K-9
K-1
K-1