




**TYPICAL PLAN VIEW
(NOT TO SCALE)**

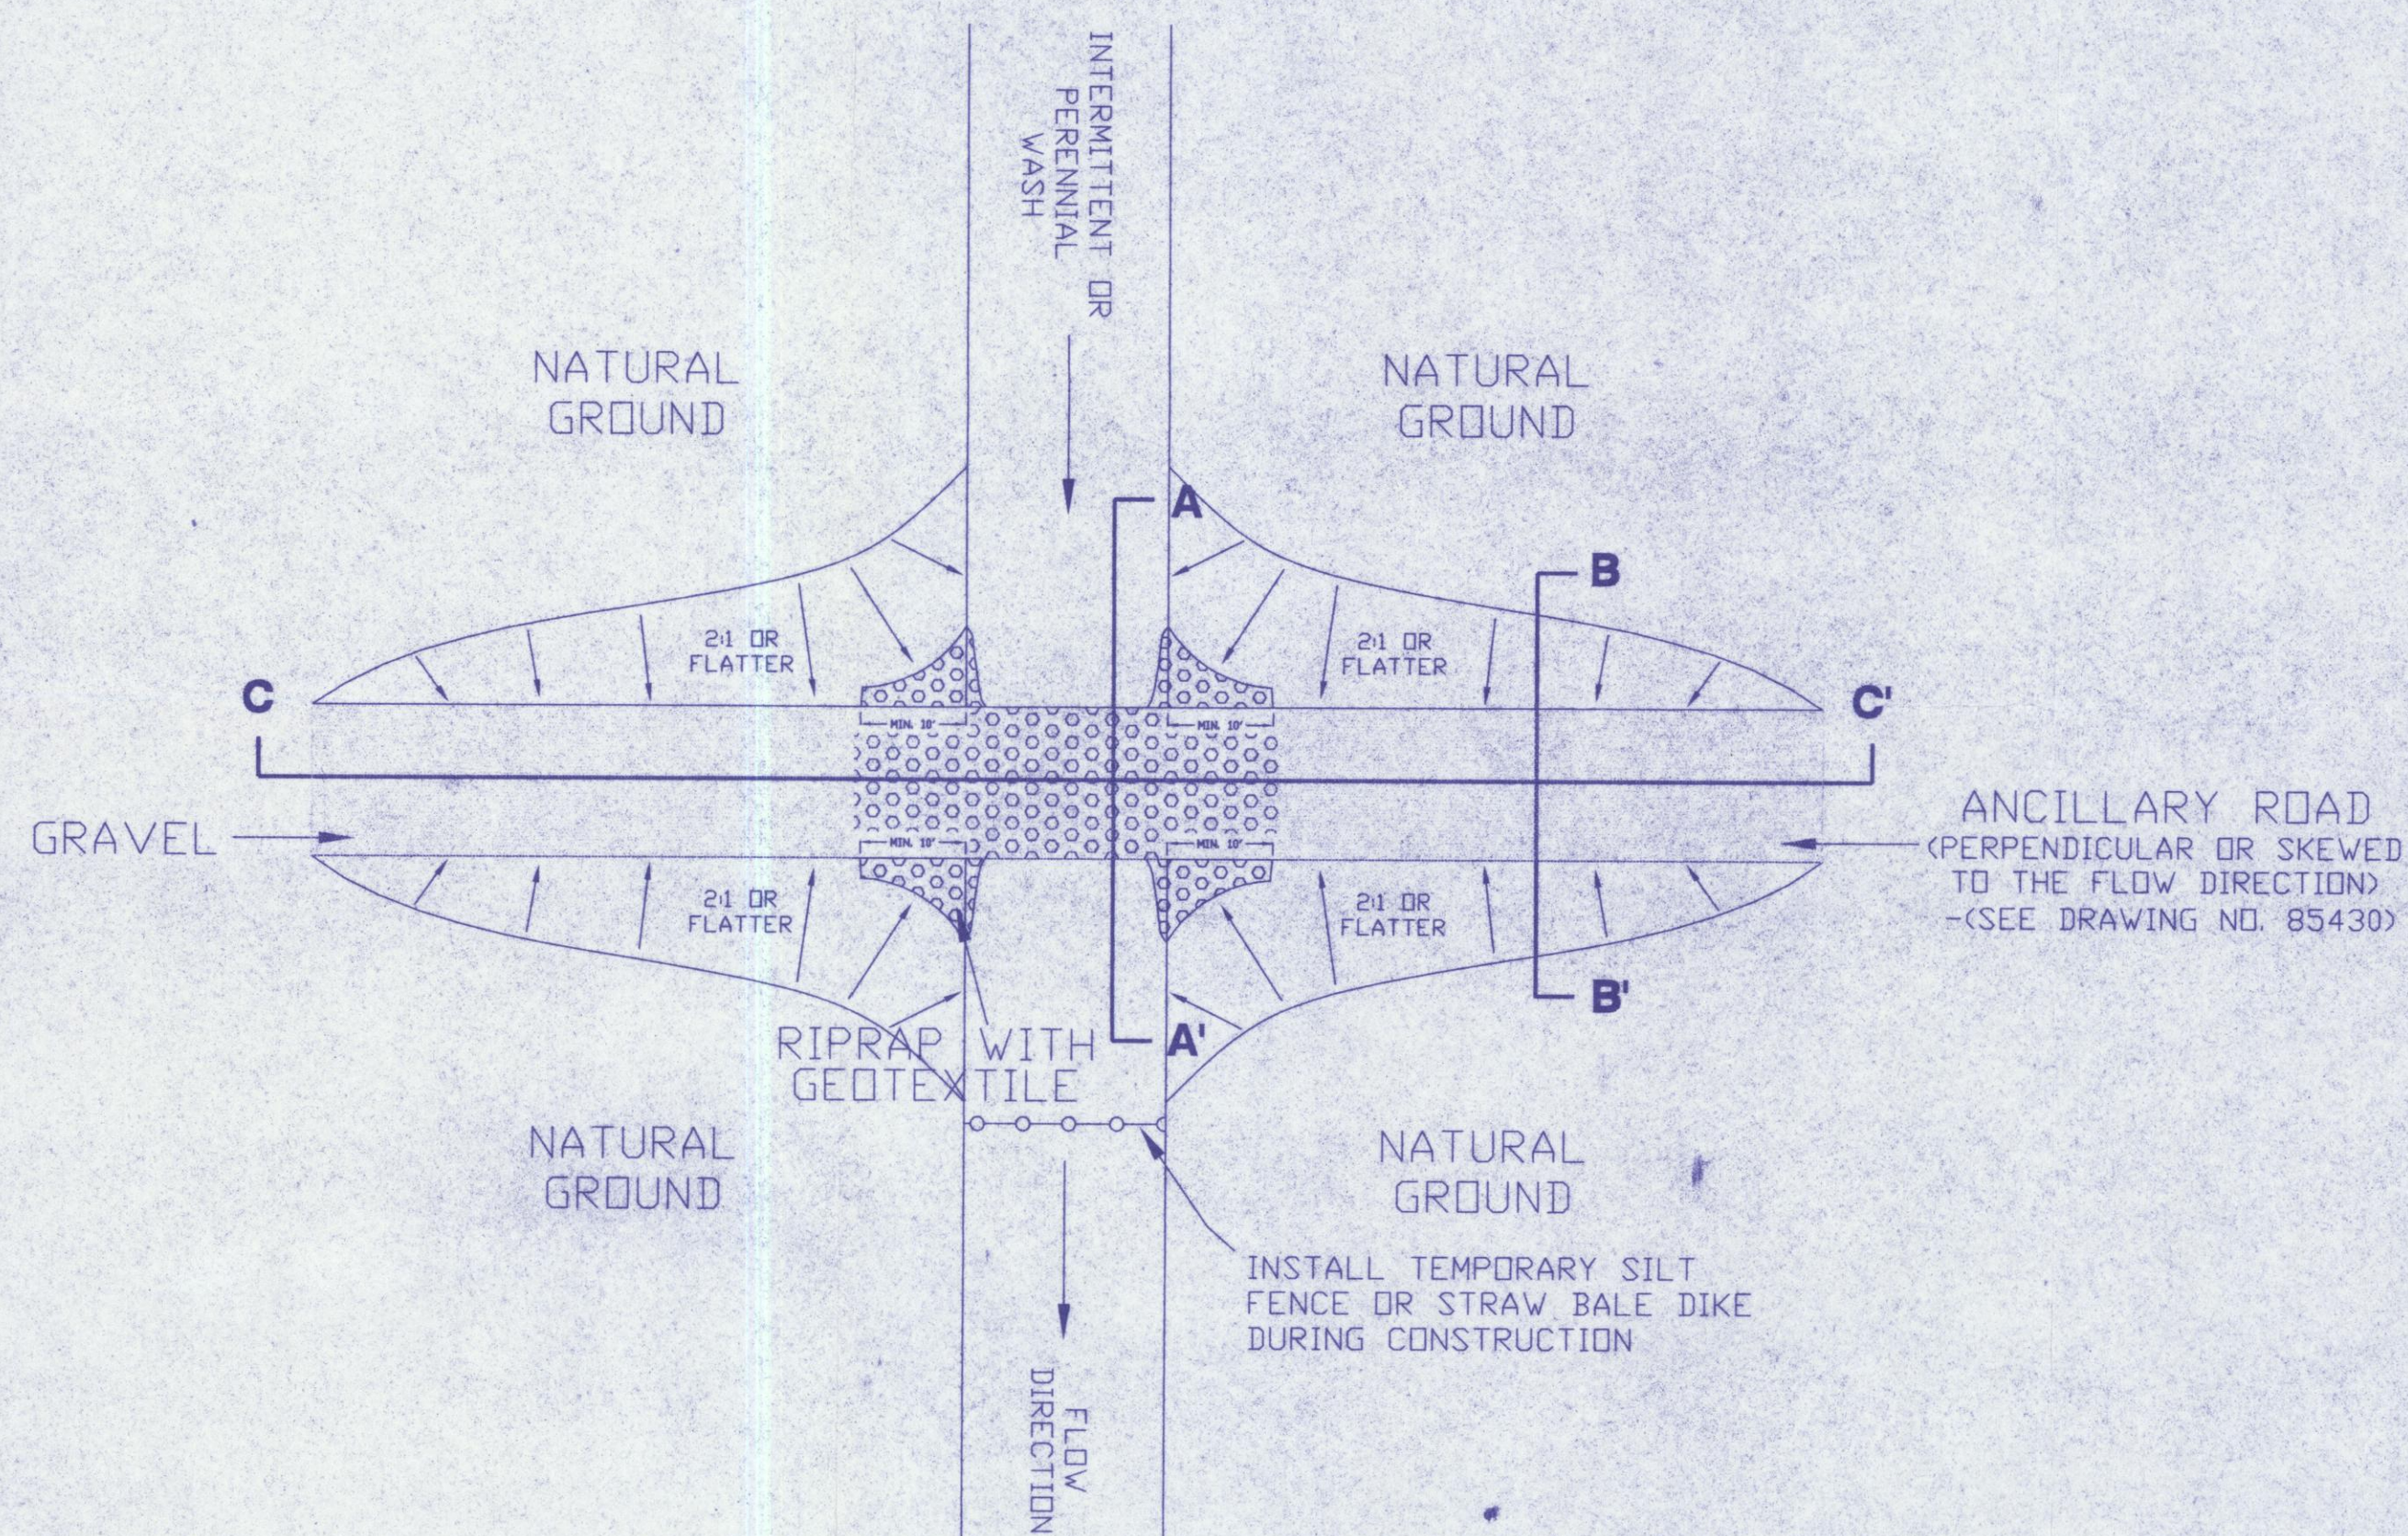


**TYPICAL ANCILLARY ROAD
CROSS-SECTION A - A'
(NOT TO SCALE)**

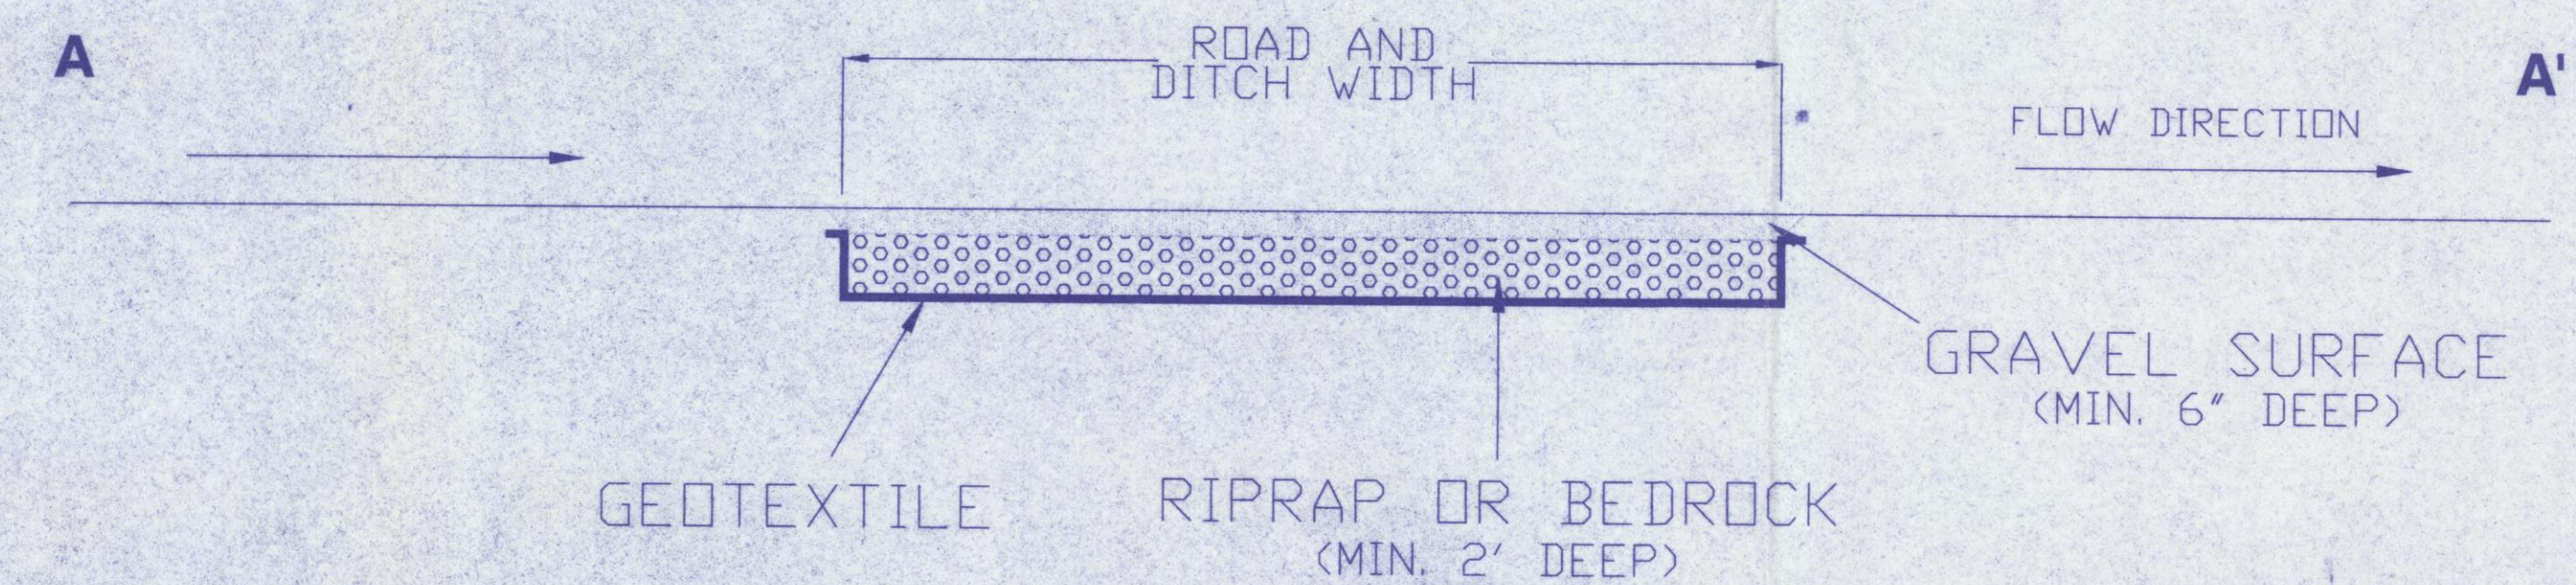

**TYPICAL ANCILLARY ROAD
CROSS-SECTION B - B'
(NOT TO SCALE)**

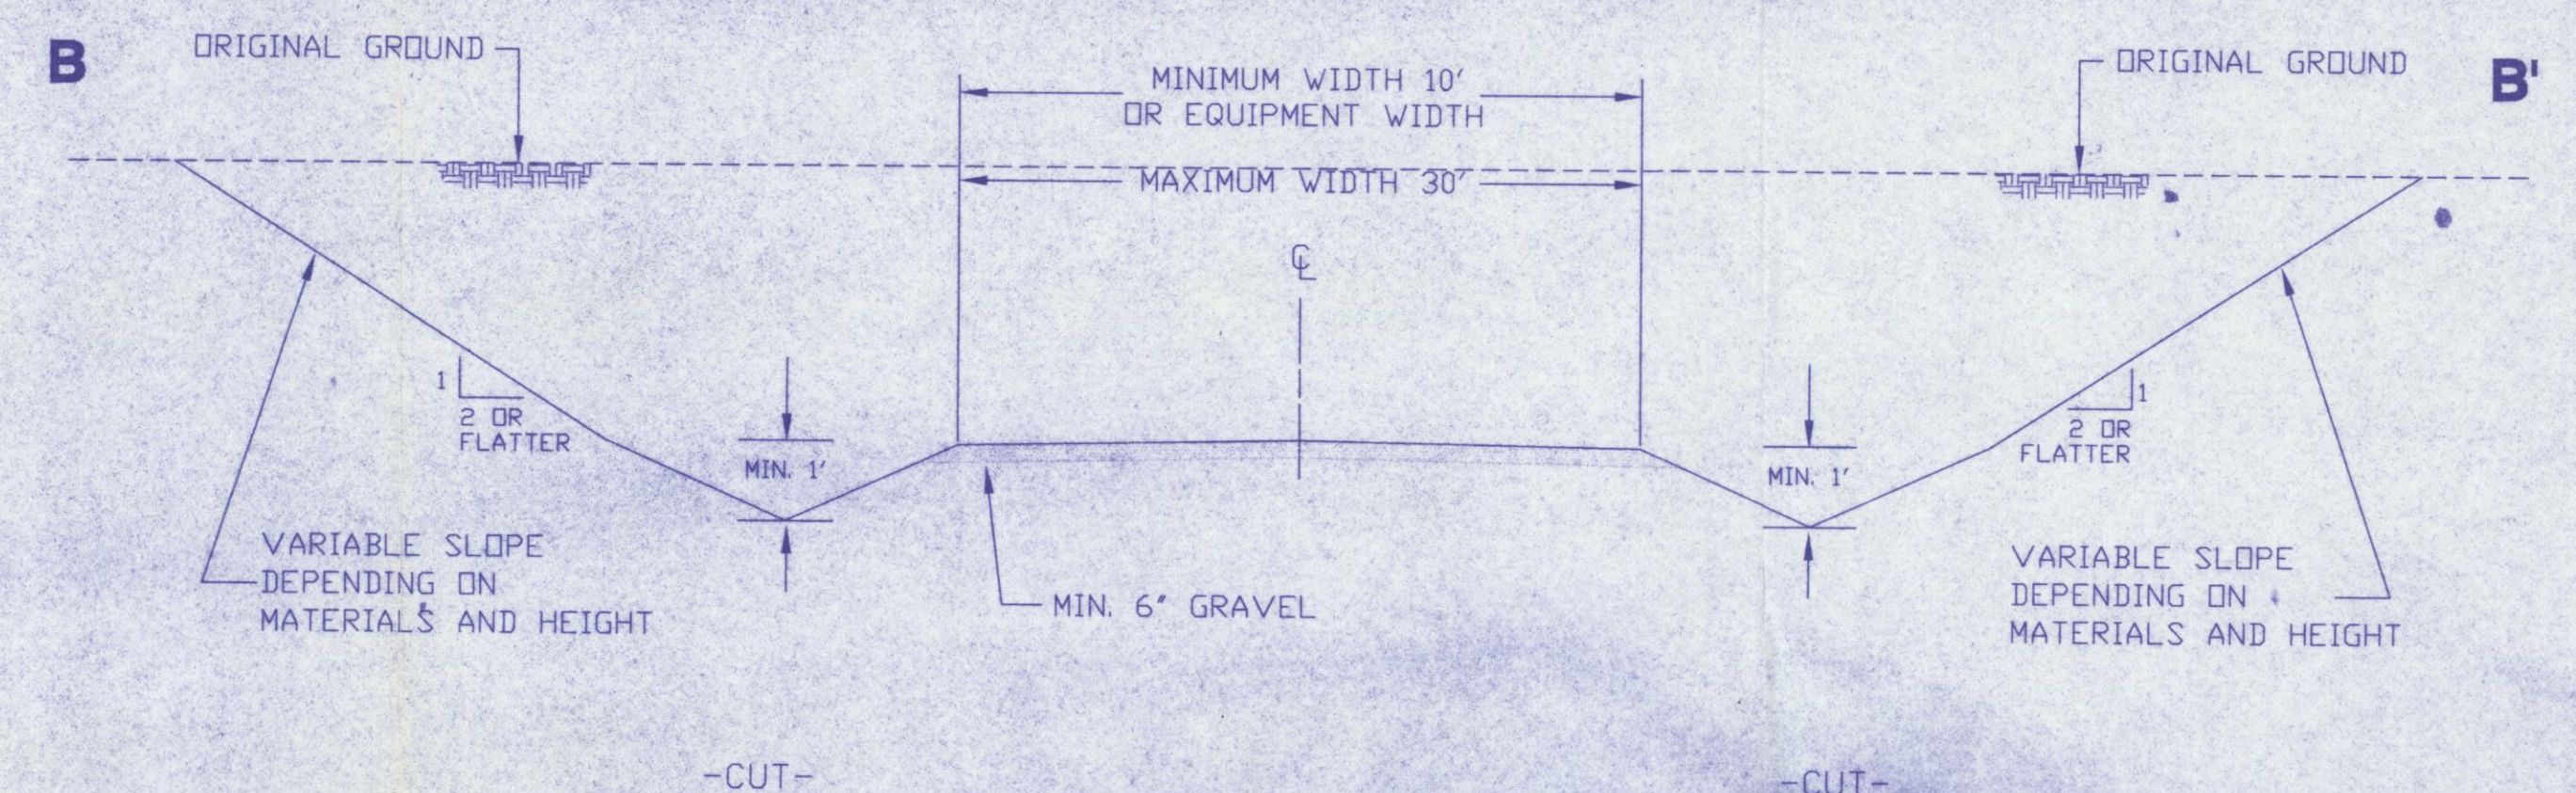

**TYPICAL ANCILLARY ROAD
CROSS-SECTION C-C'
(NOT TO SCALE)**

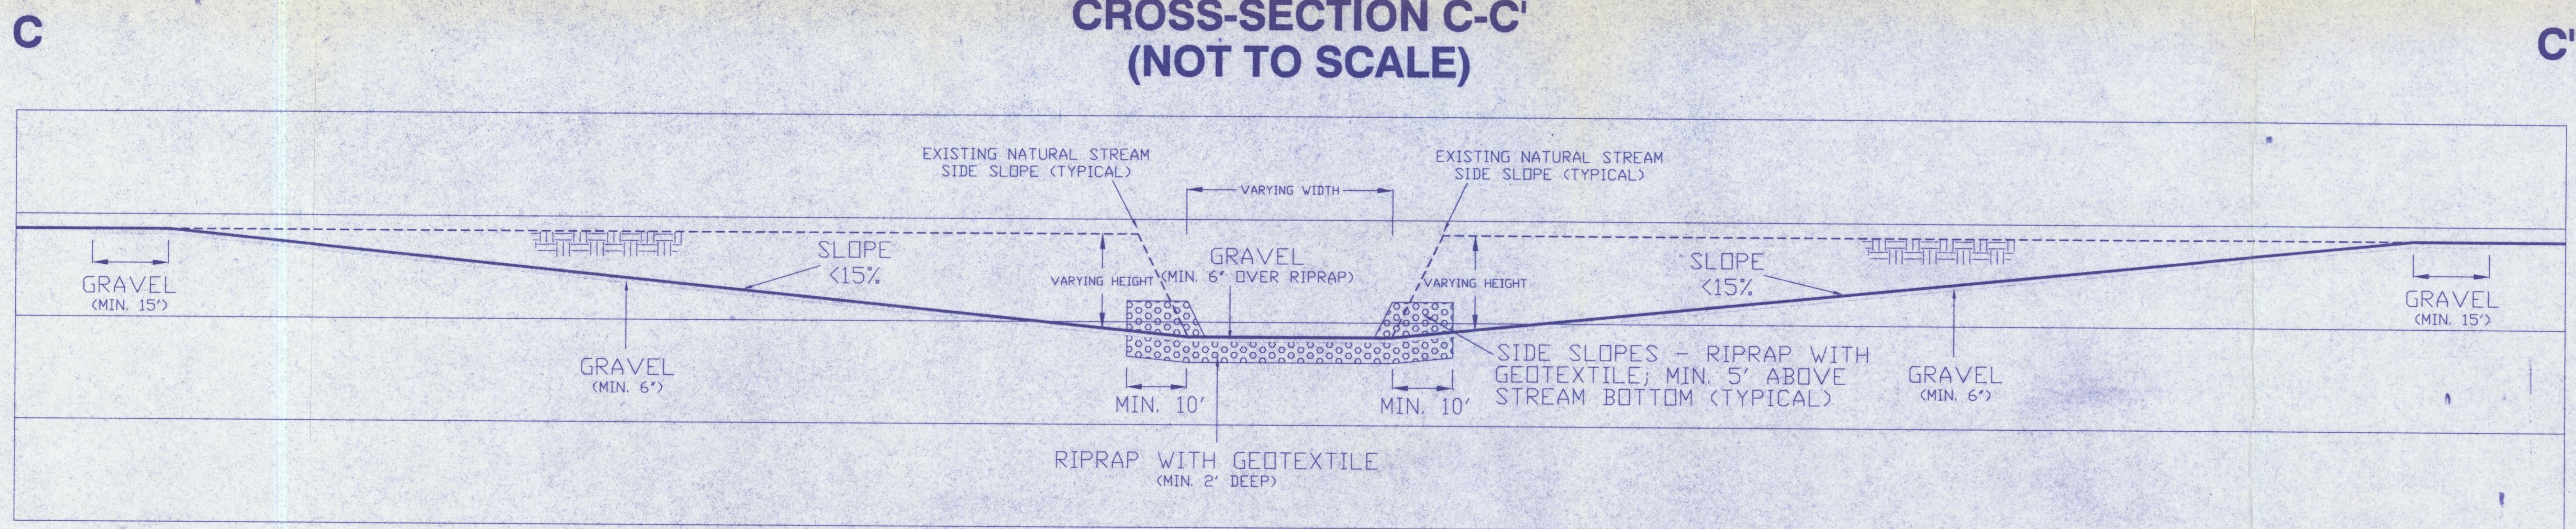

- NOTES:
1. SEE VOLUME 1, CHAPTER 6, "TRANSPORTATION FACILITIES" FOR ADDITIONAL INFORMATION AND SPECIFICATIONS.
 2. TYPICAL ROAD SECTIONS - SEE DRAWING NO. 85430.
 3. DIMENSIONS AND SLOPES SHOWN ABOVE ARE APPROXIMATE AND WILL VARY BASED ON LOCAL SITE CONDITIONS AND CONSTRUCTION/MAINTENANCE PRACTICES.
 4. AFTER CONSTRUCTION, RECLAIM ADJACENT SIDE SLOPES AND DISTURBANCE AREA.
 5. ALL TEMPORARY ROADS NO LONGER REQUIRED TO SUPPORT MINING OR RECLAMATION ACTIVITIES WILL BE RECLAIMED IN ACCORDANCE WITH THE APPROVED RECLAMATION PLAN.

ENGINEER'S CERTIFICATION
 JAMES SCHILL
 COMPLIANCE ENGINEERING MANAGER
 PEABODY WESTERN COAL COMPANY

ARIZONA P.E. 18782
 DATE: OCT 29 1996

REVISIONS			DRAWING NO. 85432	
DATE	CHK'D	DESCRIPTION	TYPICAL INTERMITTENT OR PERENNIAL STREAM ANCILLARY ROAD CROSSING	
			BLACK MESA COMPLEX	
			PEABODY WESTERN COAL COMPANY	
			1300 SOUTH YALE ST. FLAGSTAFF, ARIZONA 86001	
			DESIGNED BY: PWCC	SCALE: AS SHOWN
			DRAWN BY: SMM	DRAWING DATE: 10-28-96
			CHECKED BY: JGS	DWG FILE: TYPICA~1.DWG