


MATCH LINE STA. 26
(SEE SHEET 1 OF 2)

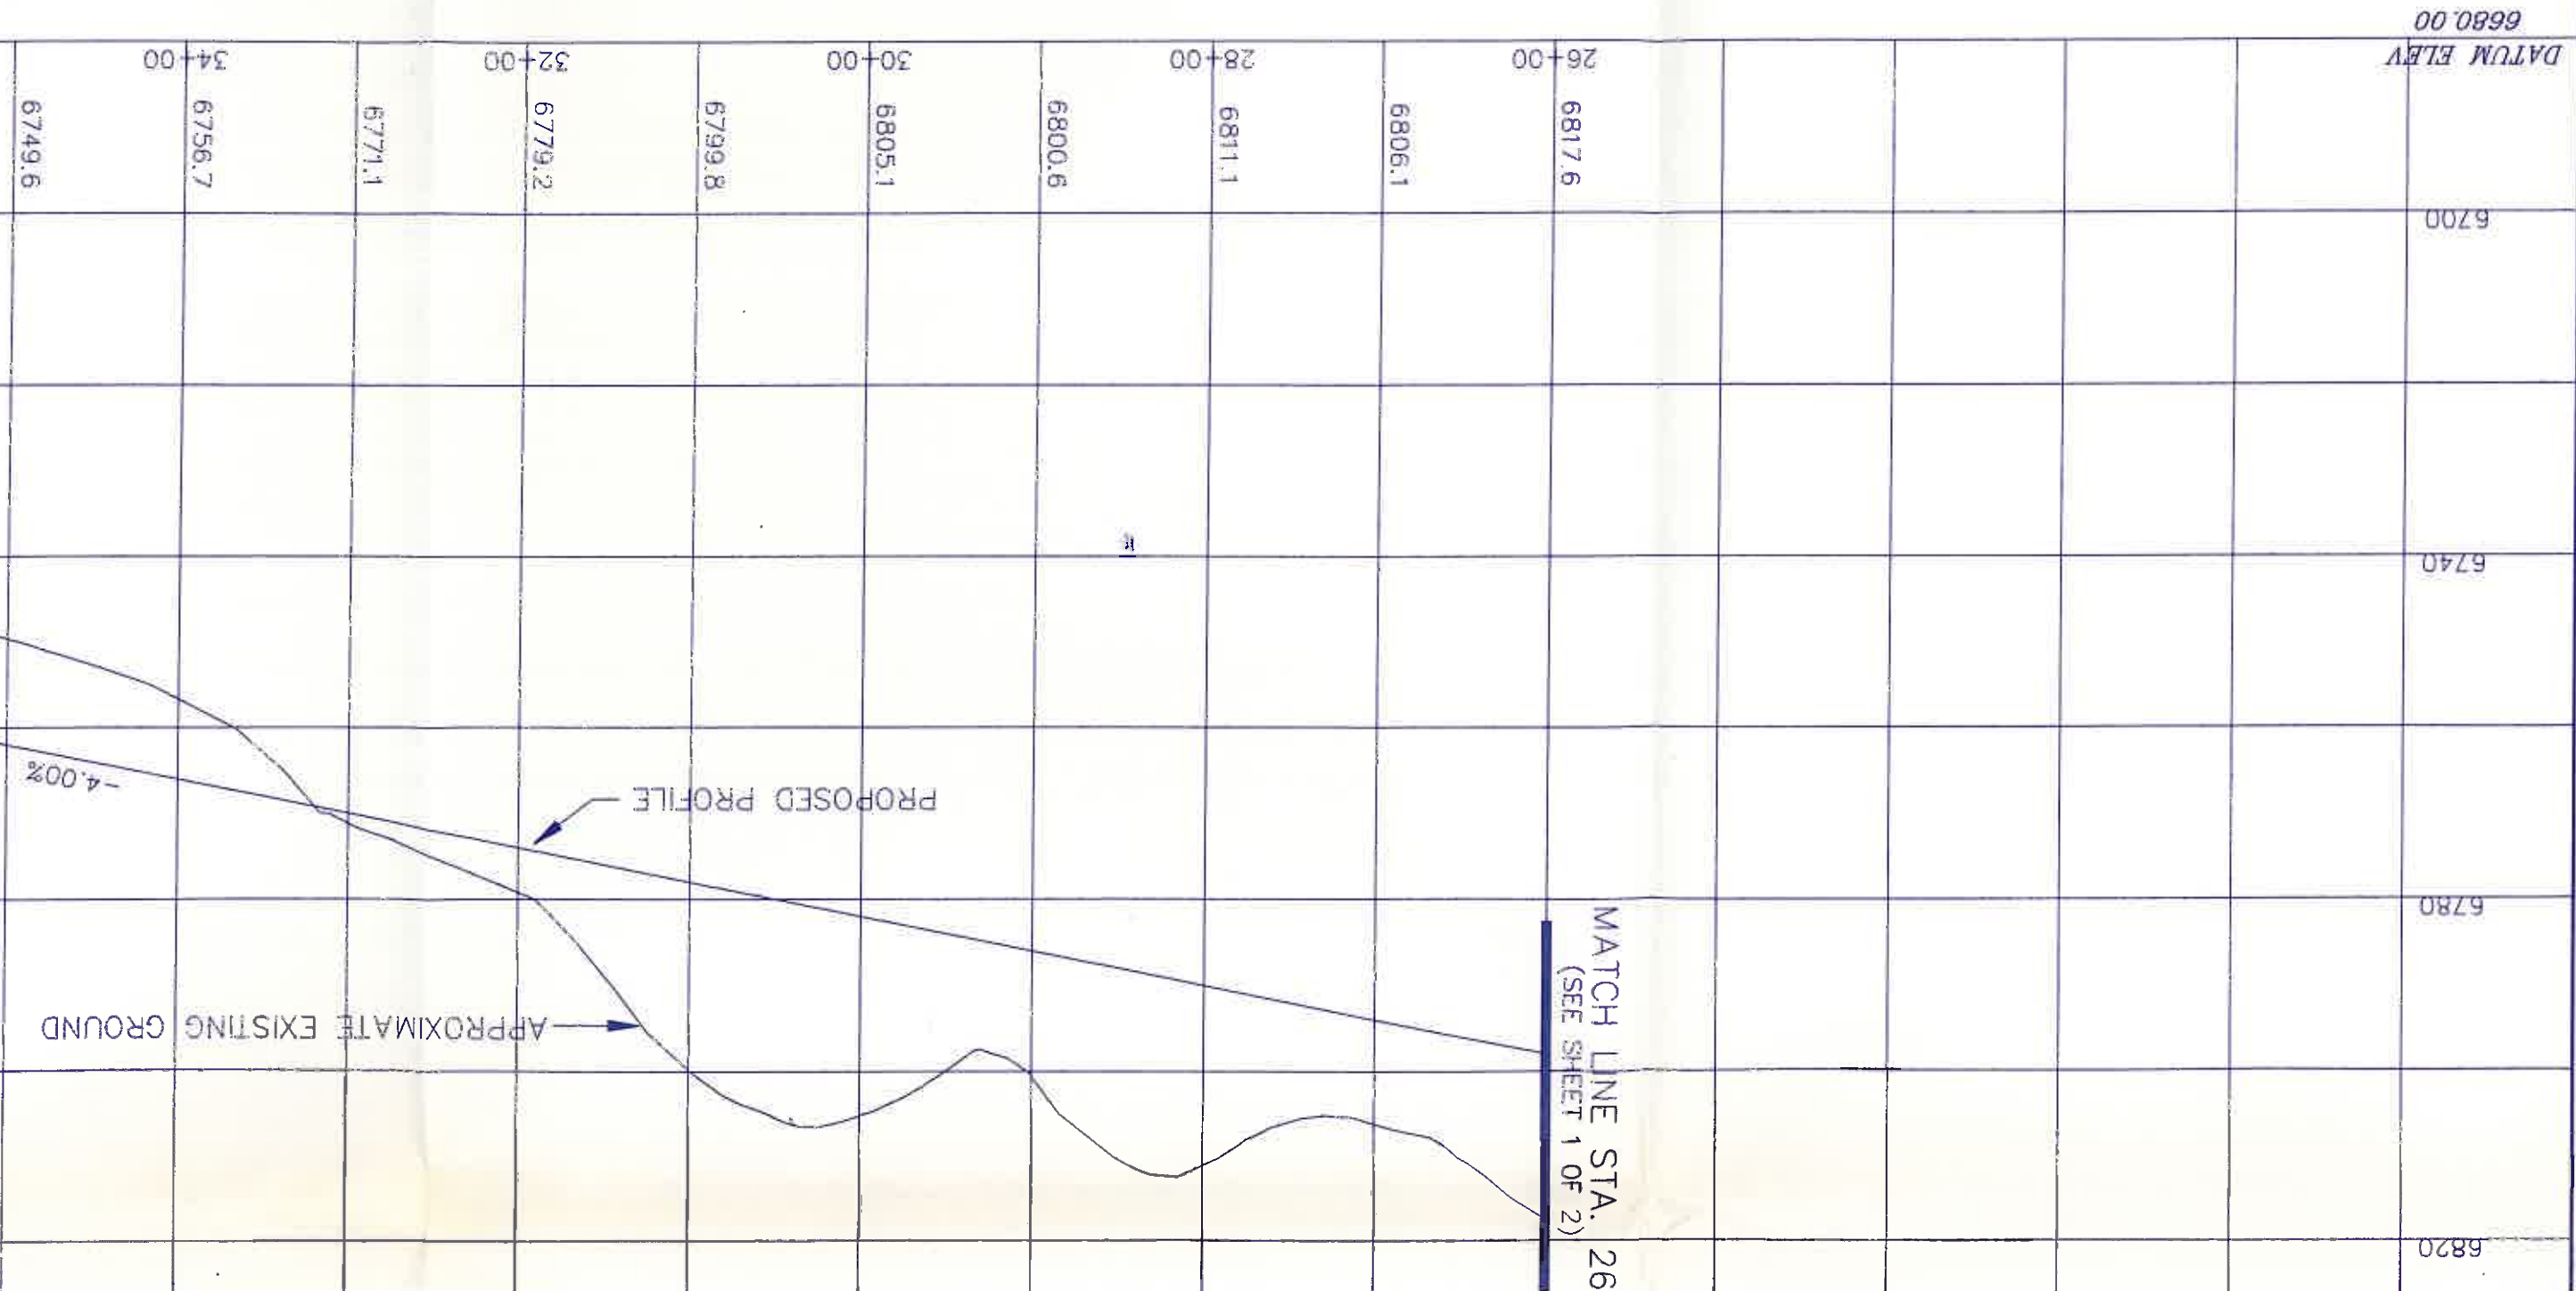

- NOTES:
- A-A' (See Chapter 6, Figure 26 for Typical Cross-Section. Design width = 75').
 - See Black Mesa PAP Chapter 6 for Construction Specifications.
 - See Chapter 6, Attachment N, Volume 7 for Black Mesa Complex Geotechnical Inspection Report.
 - Salvage topsoil in accordance with the approved topsoil salvage plan.
 - Reclamation of the road side slopes and the associated disturbance shall be in accordance with the approved reclamation plan.

will be in accordance

Technical Inspection Report.

DRAWN BY:

PCC

DATE:

10-14-91

REVISION:

9-15-92


APPROVED:

JGS

SCALE

HORIZ: 1"=100'

VERT: 1"=20'

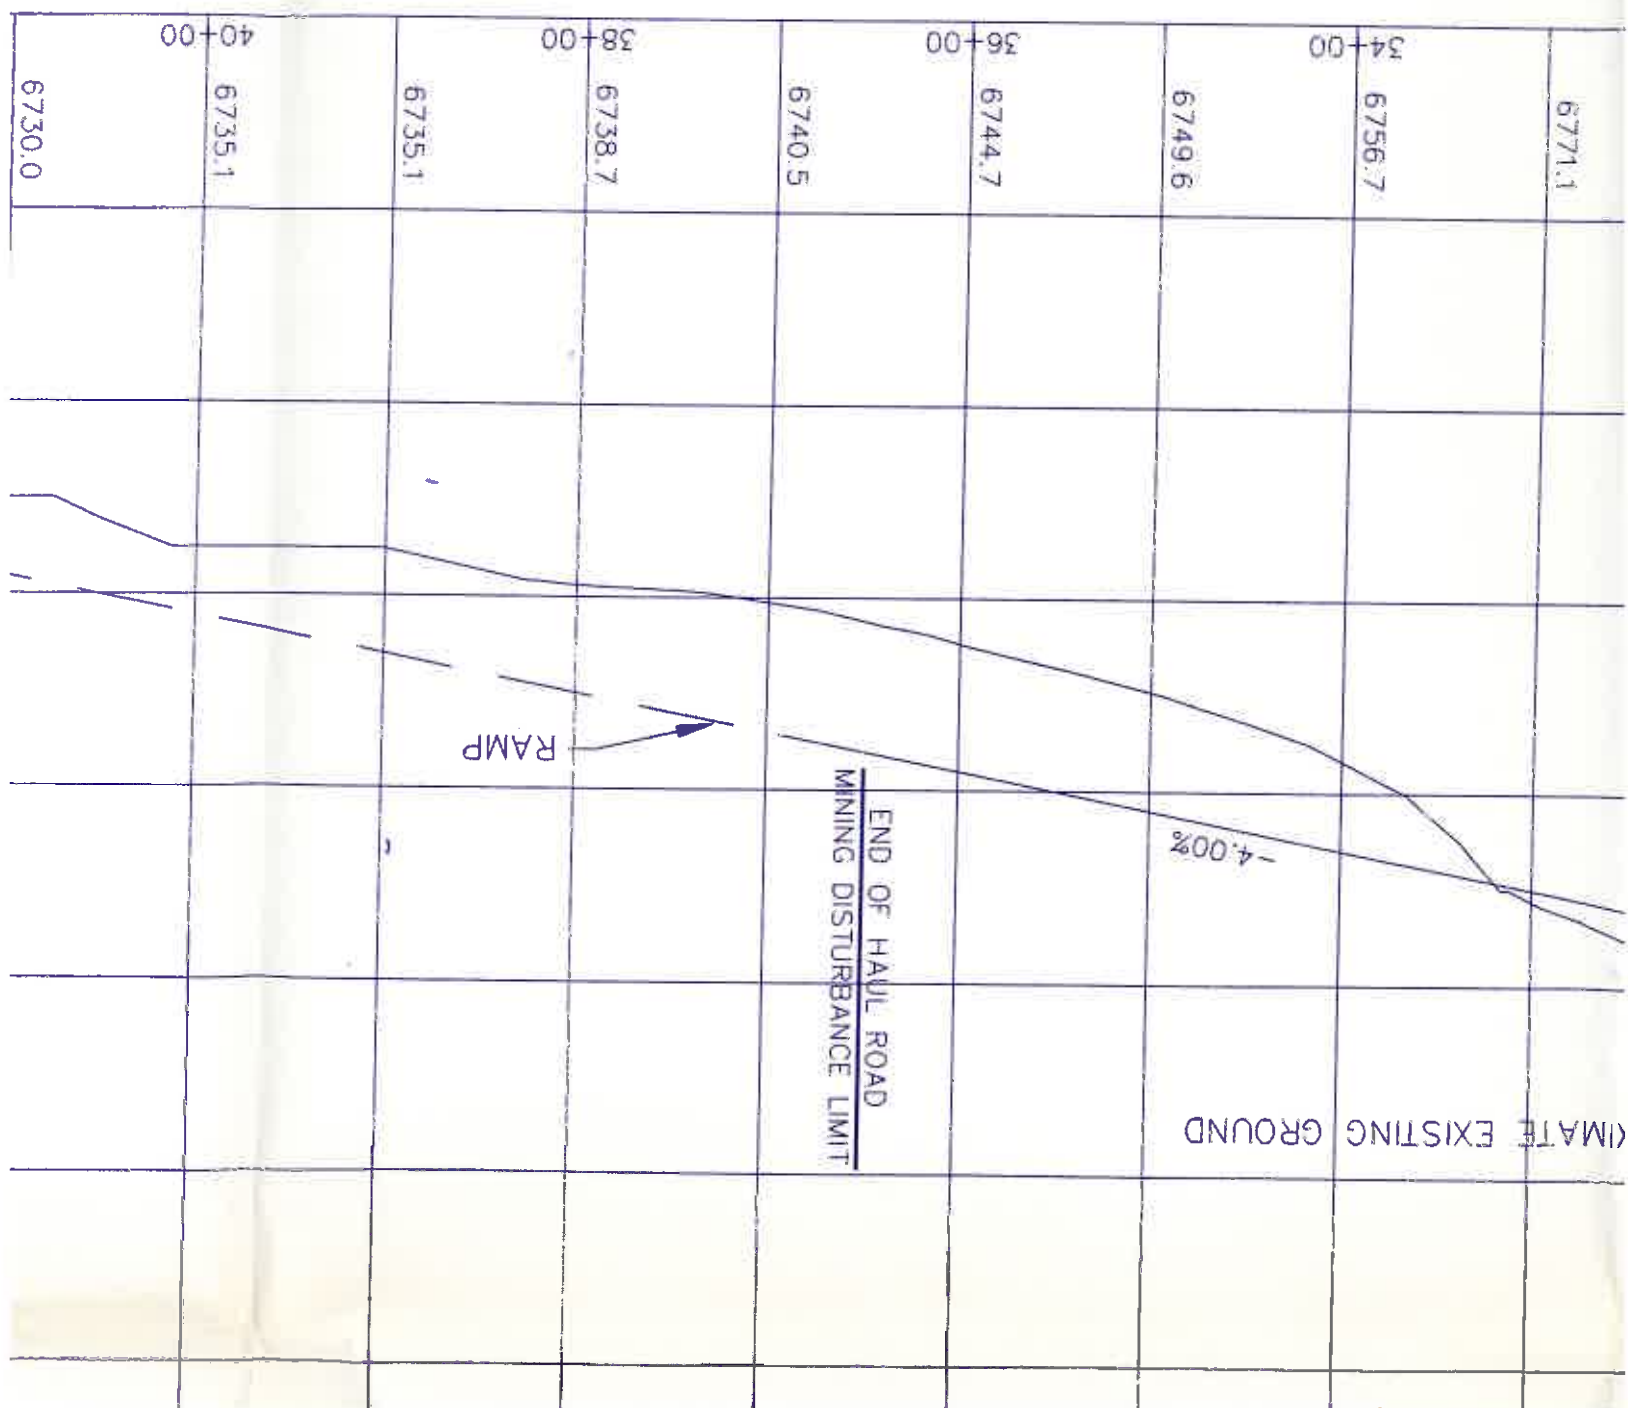


VISION: 15-92
PROVED: 15-92

SCALE
HORIZ: 1"=100'
VERT: 1"=20'


PHOTO DATE: 10-14-91
SHEET 2 OF 2 SHEETS


PEABODY COAL COMPANY
1300 SOUTH YALE, FLAGSTAFF, AZ 86001


DRAWING NO. 85440
J-19 HAUL ROAD
KAYENTA MINE

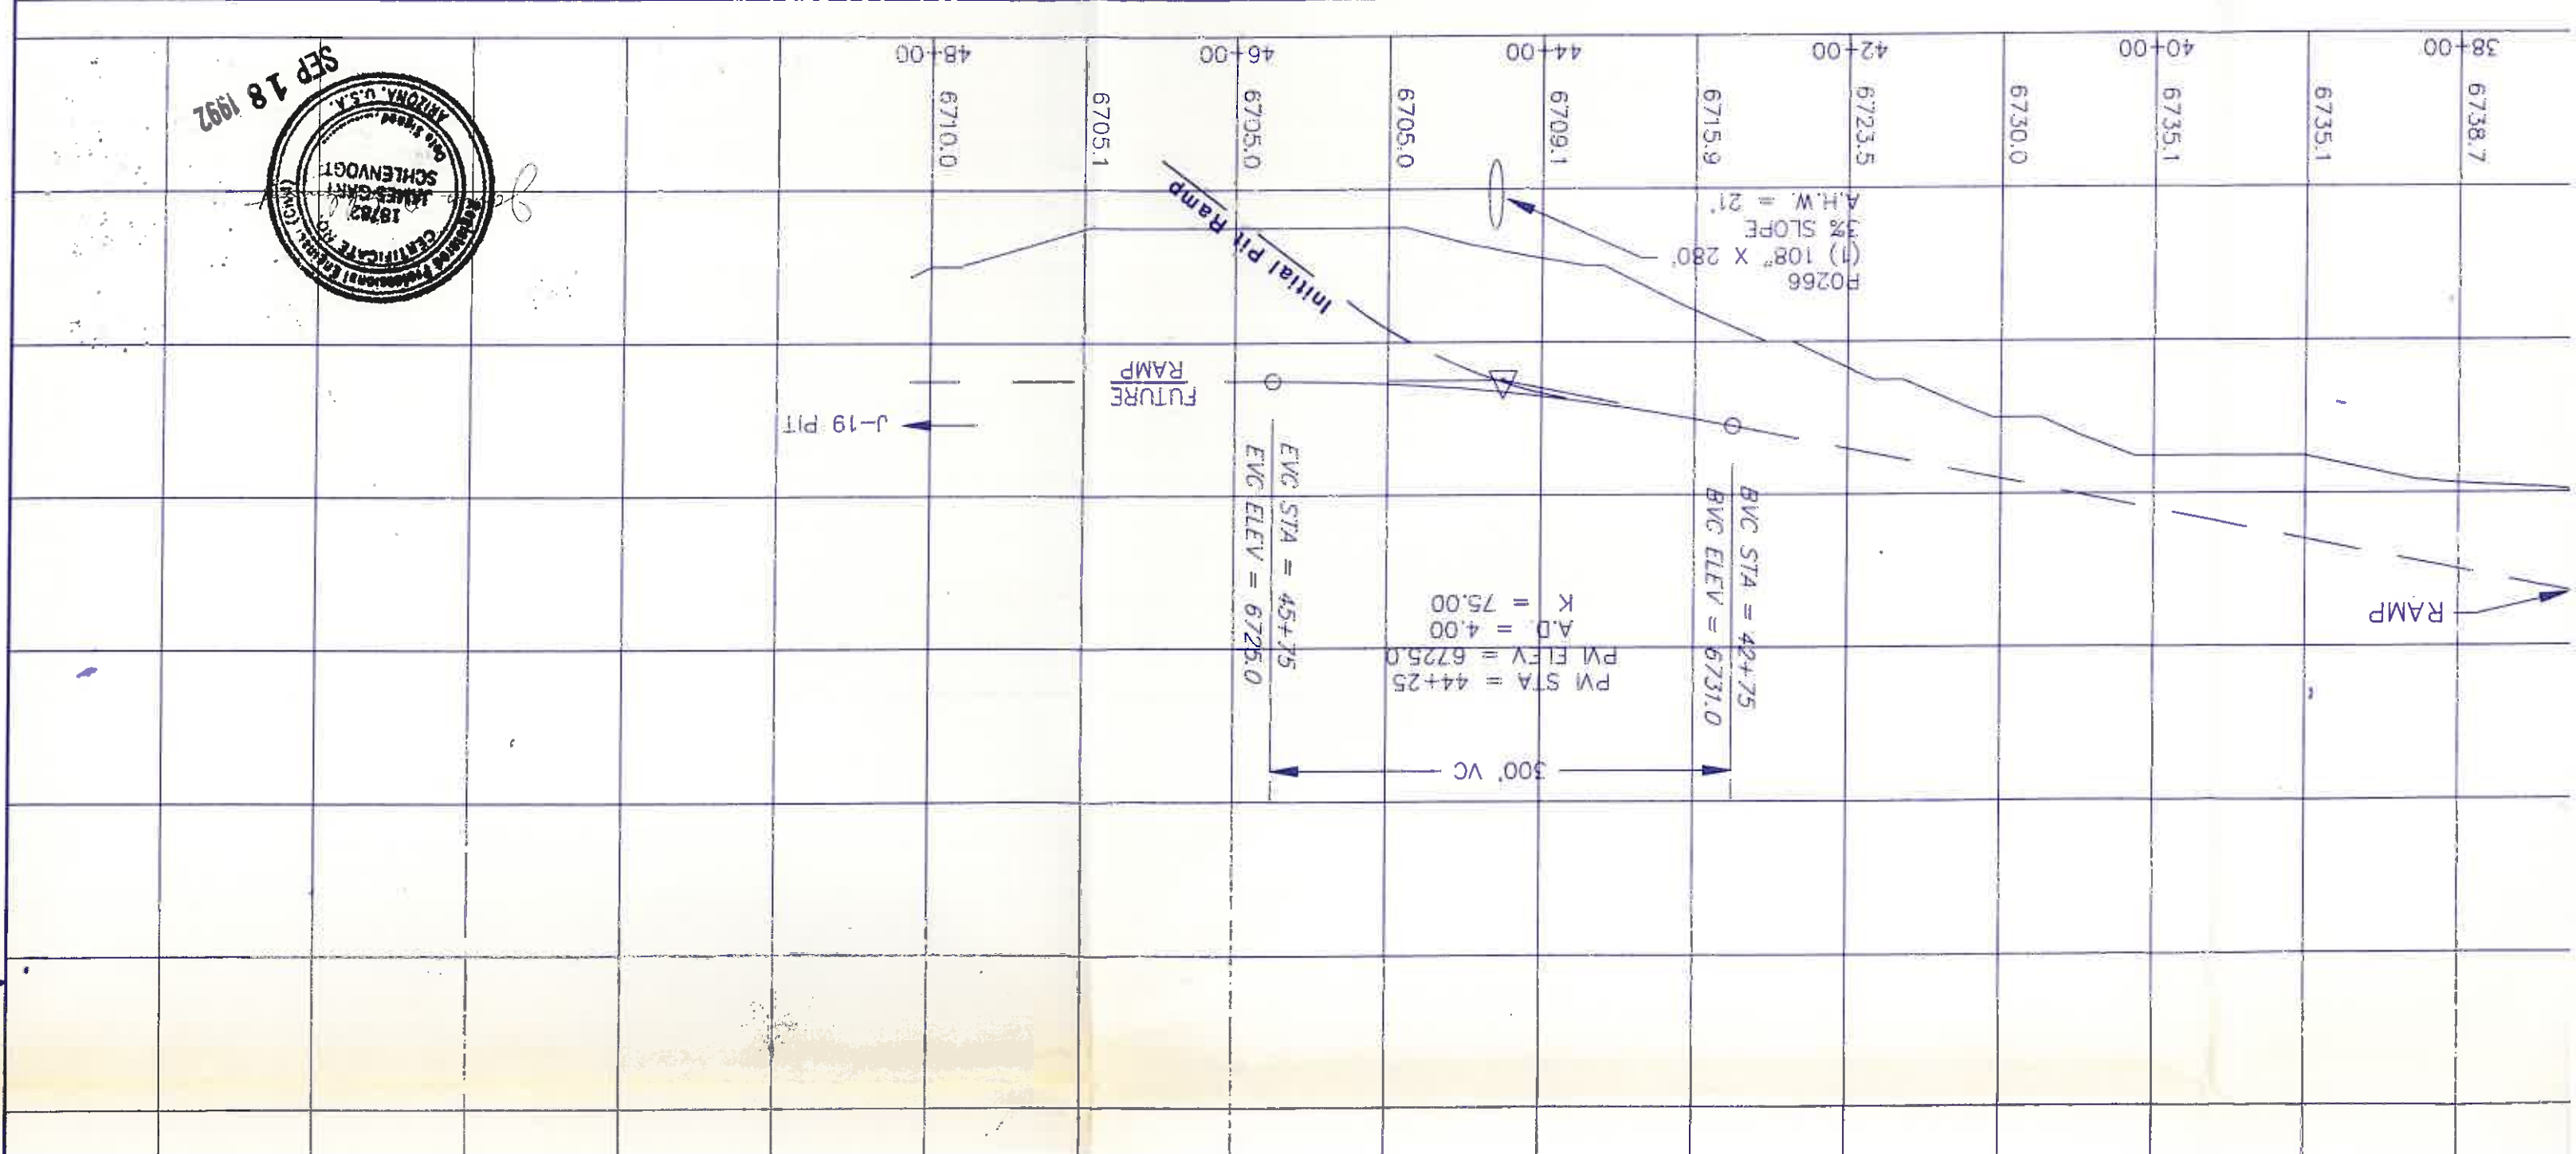

2) 26+00

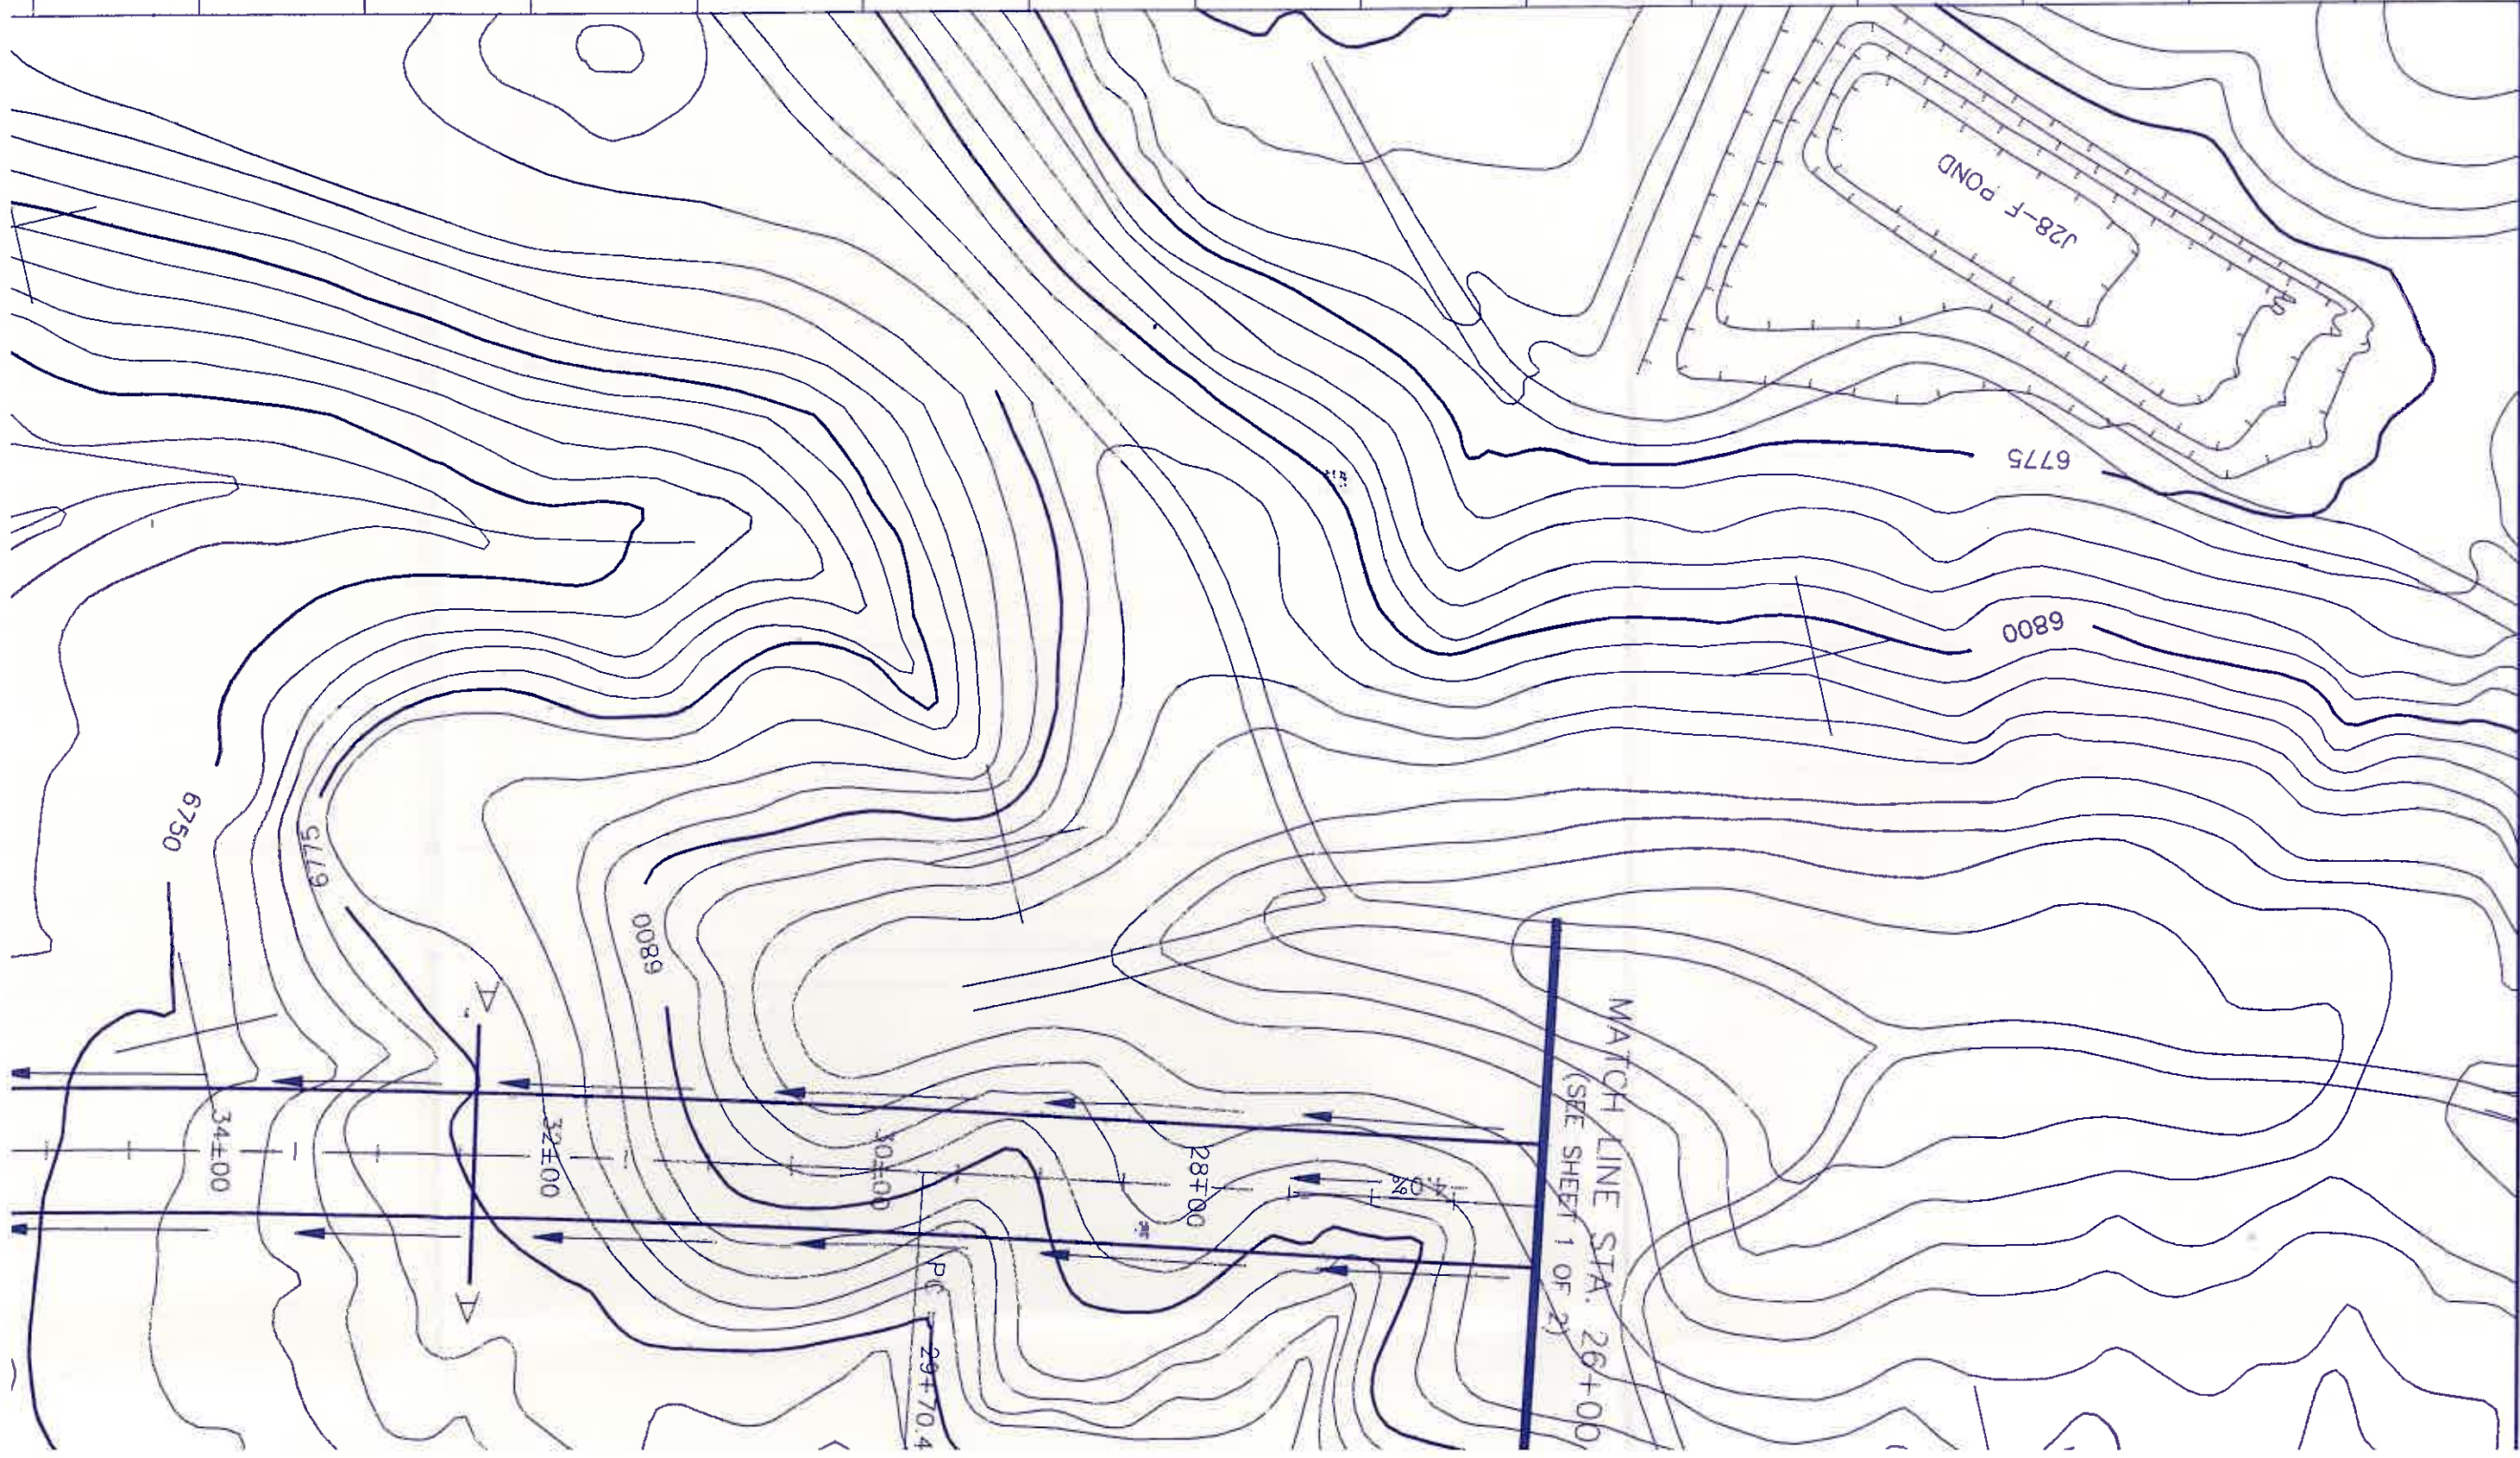

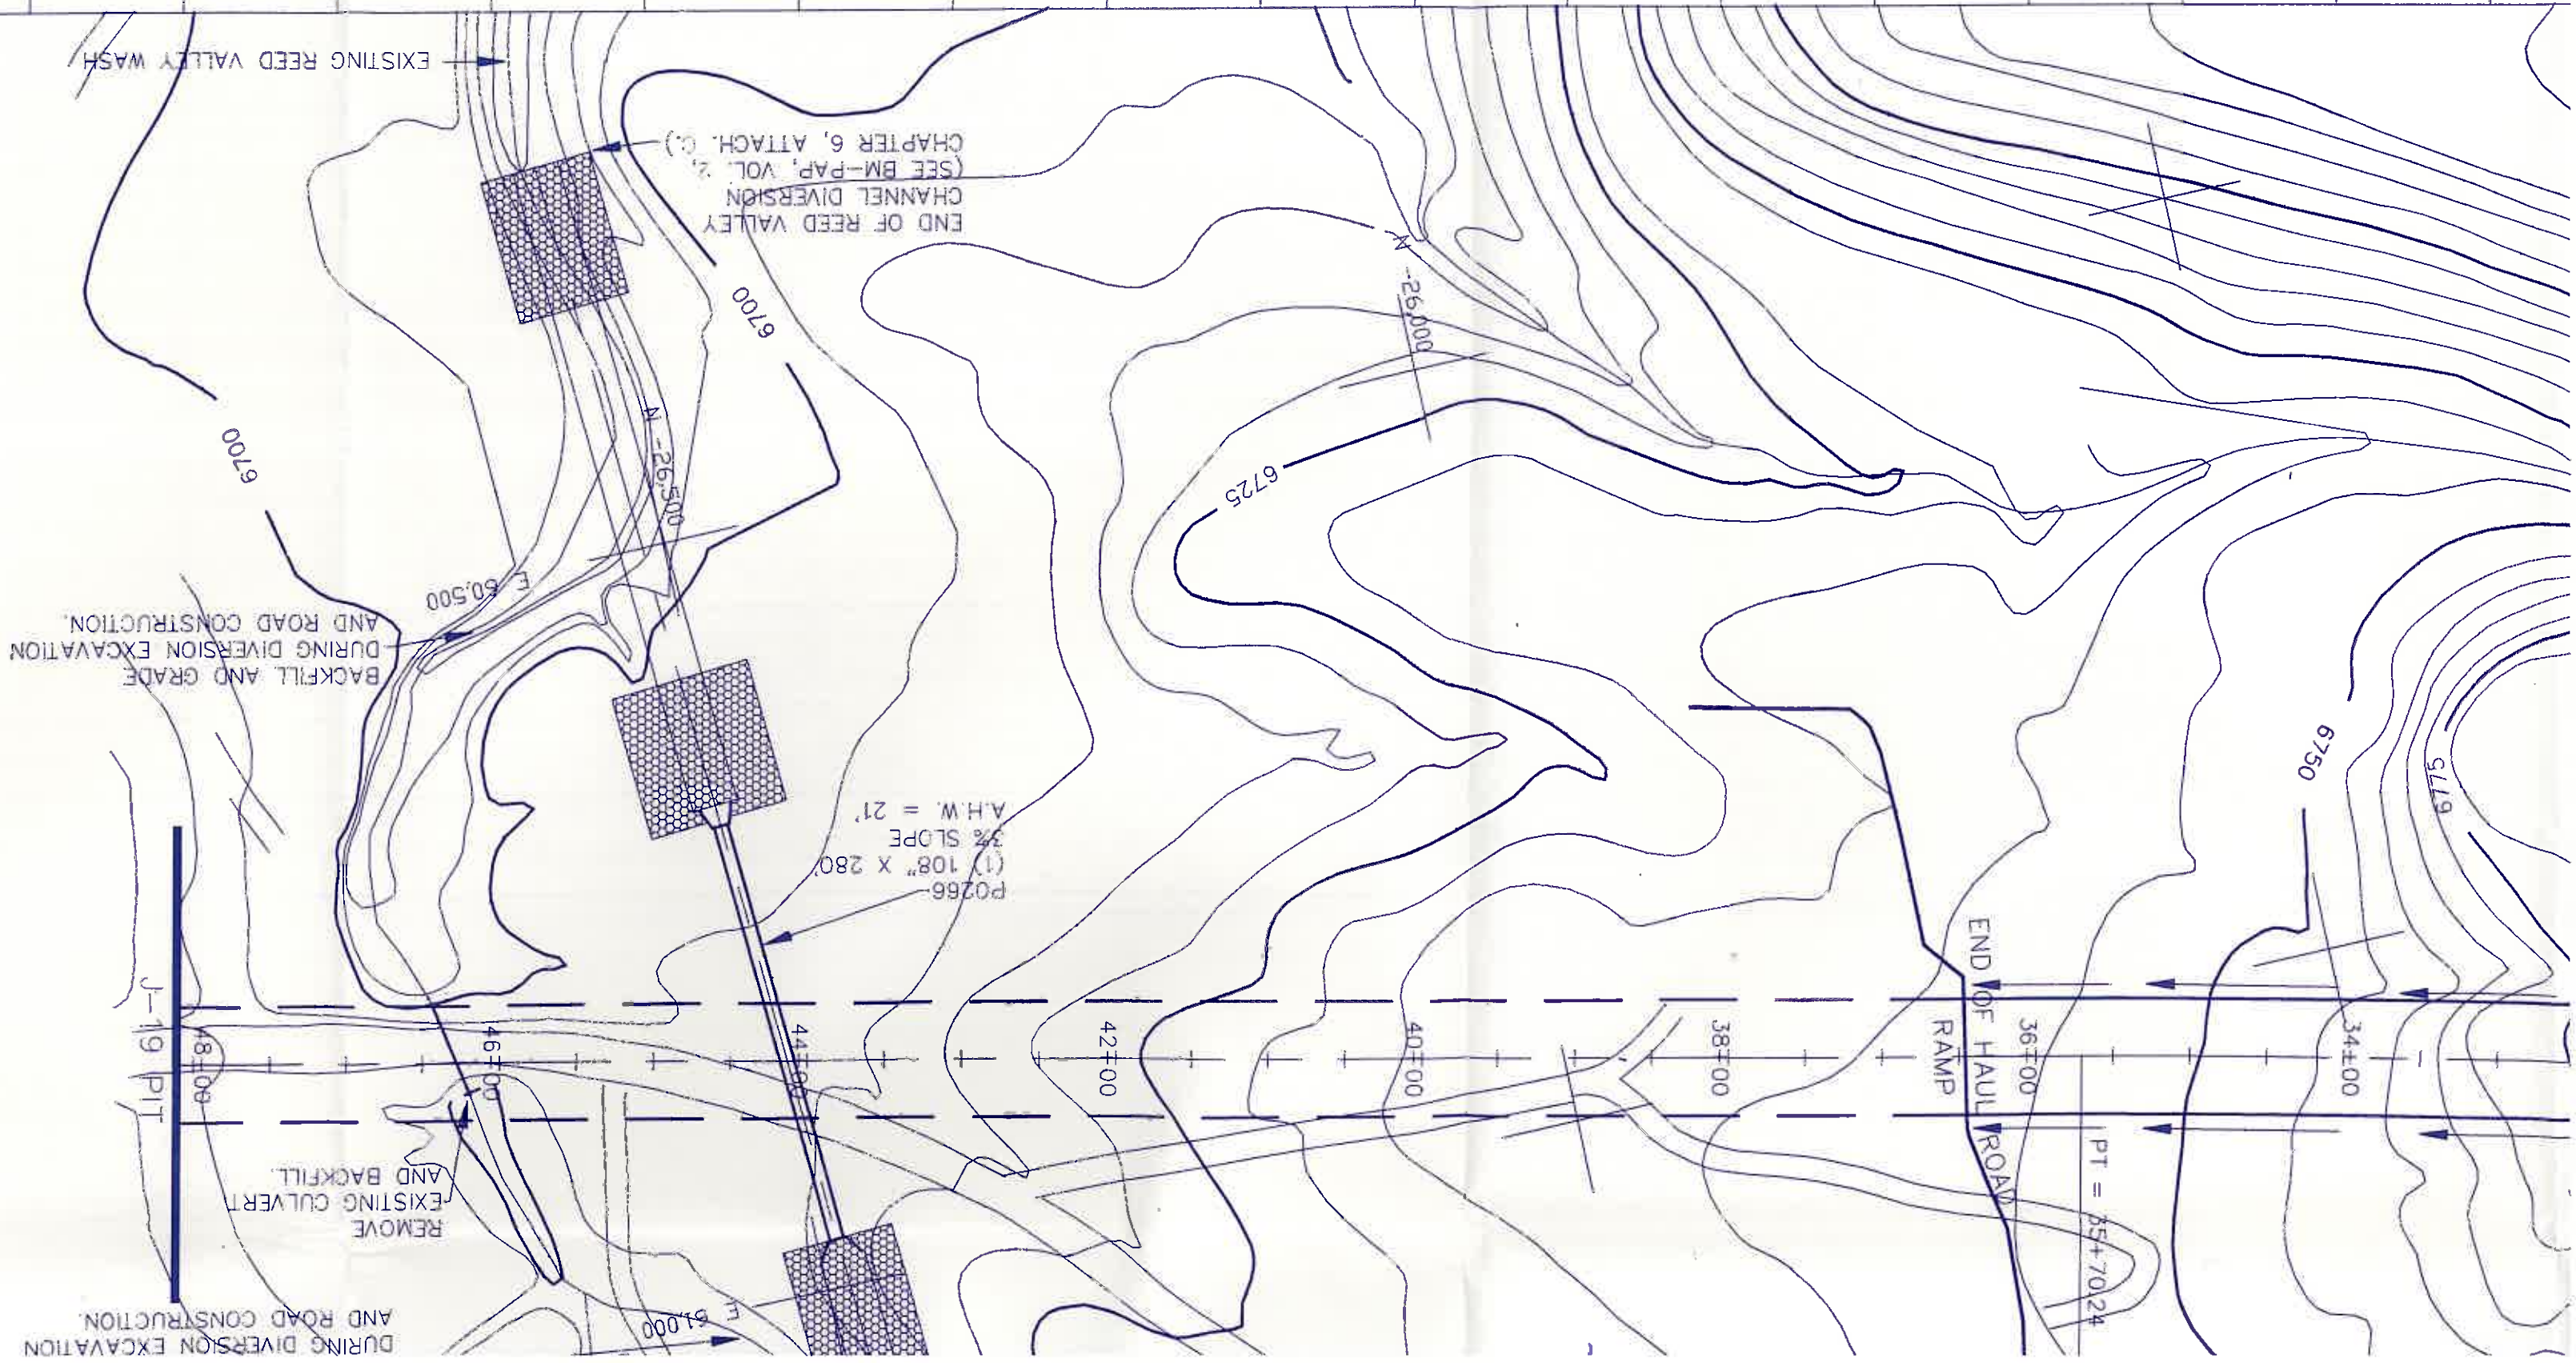

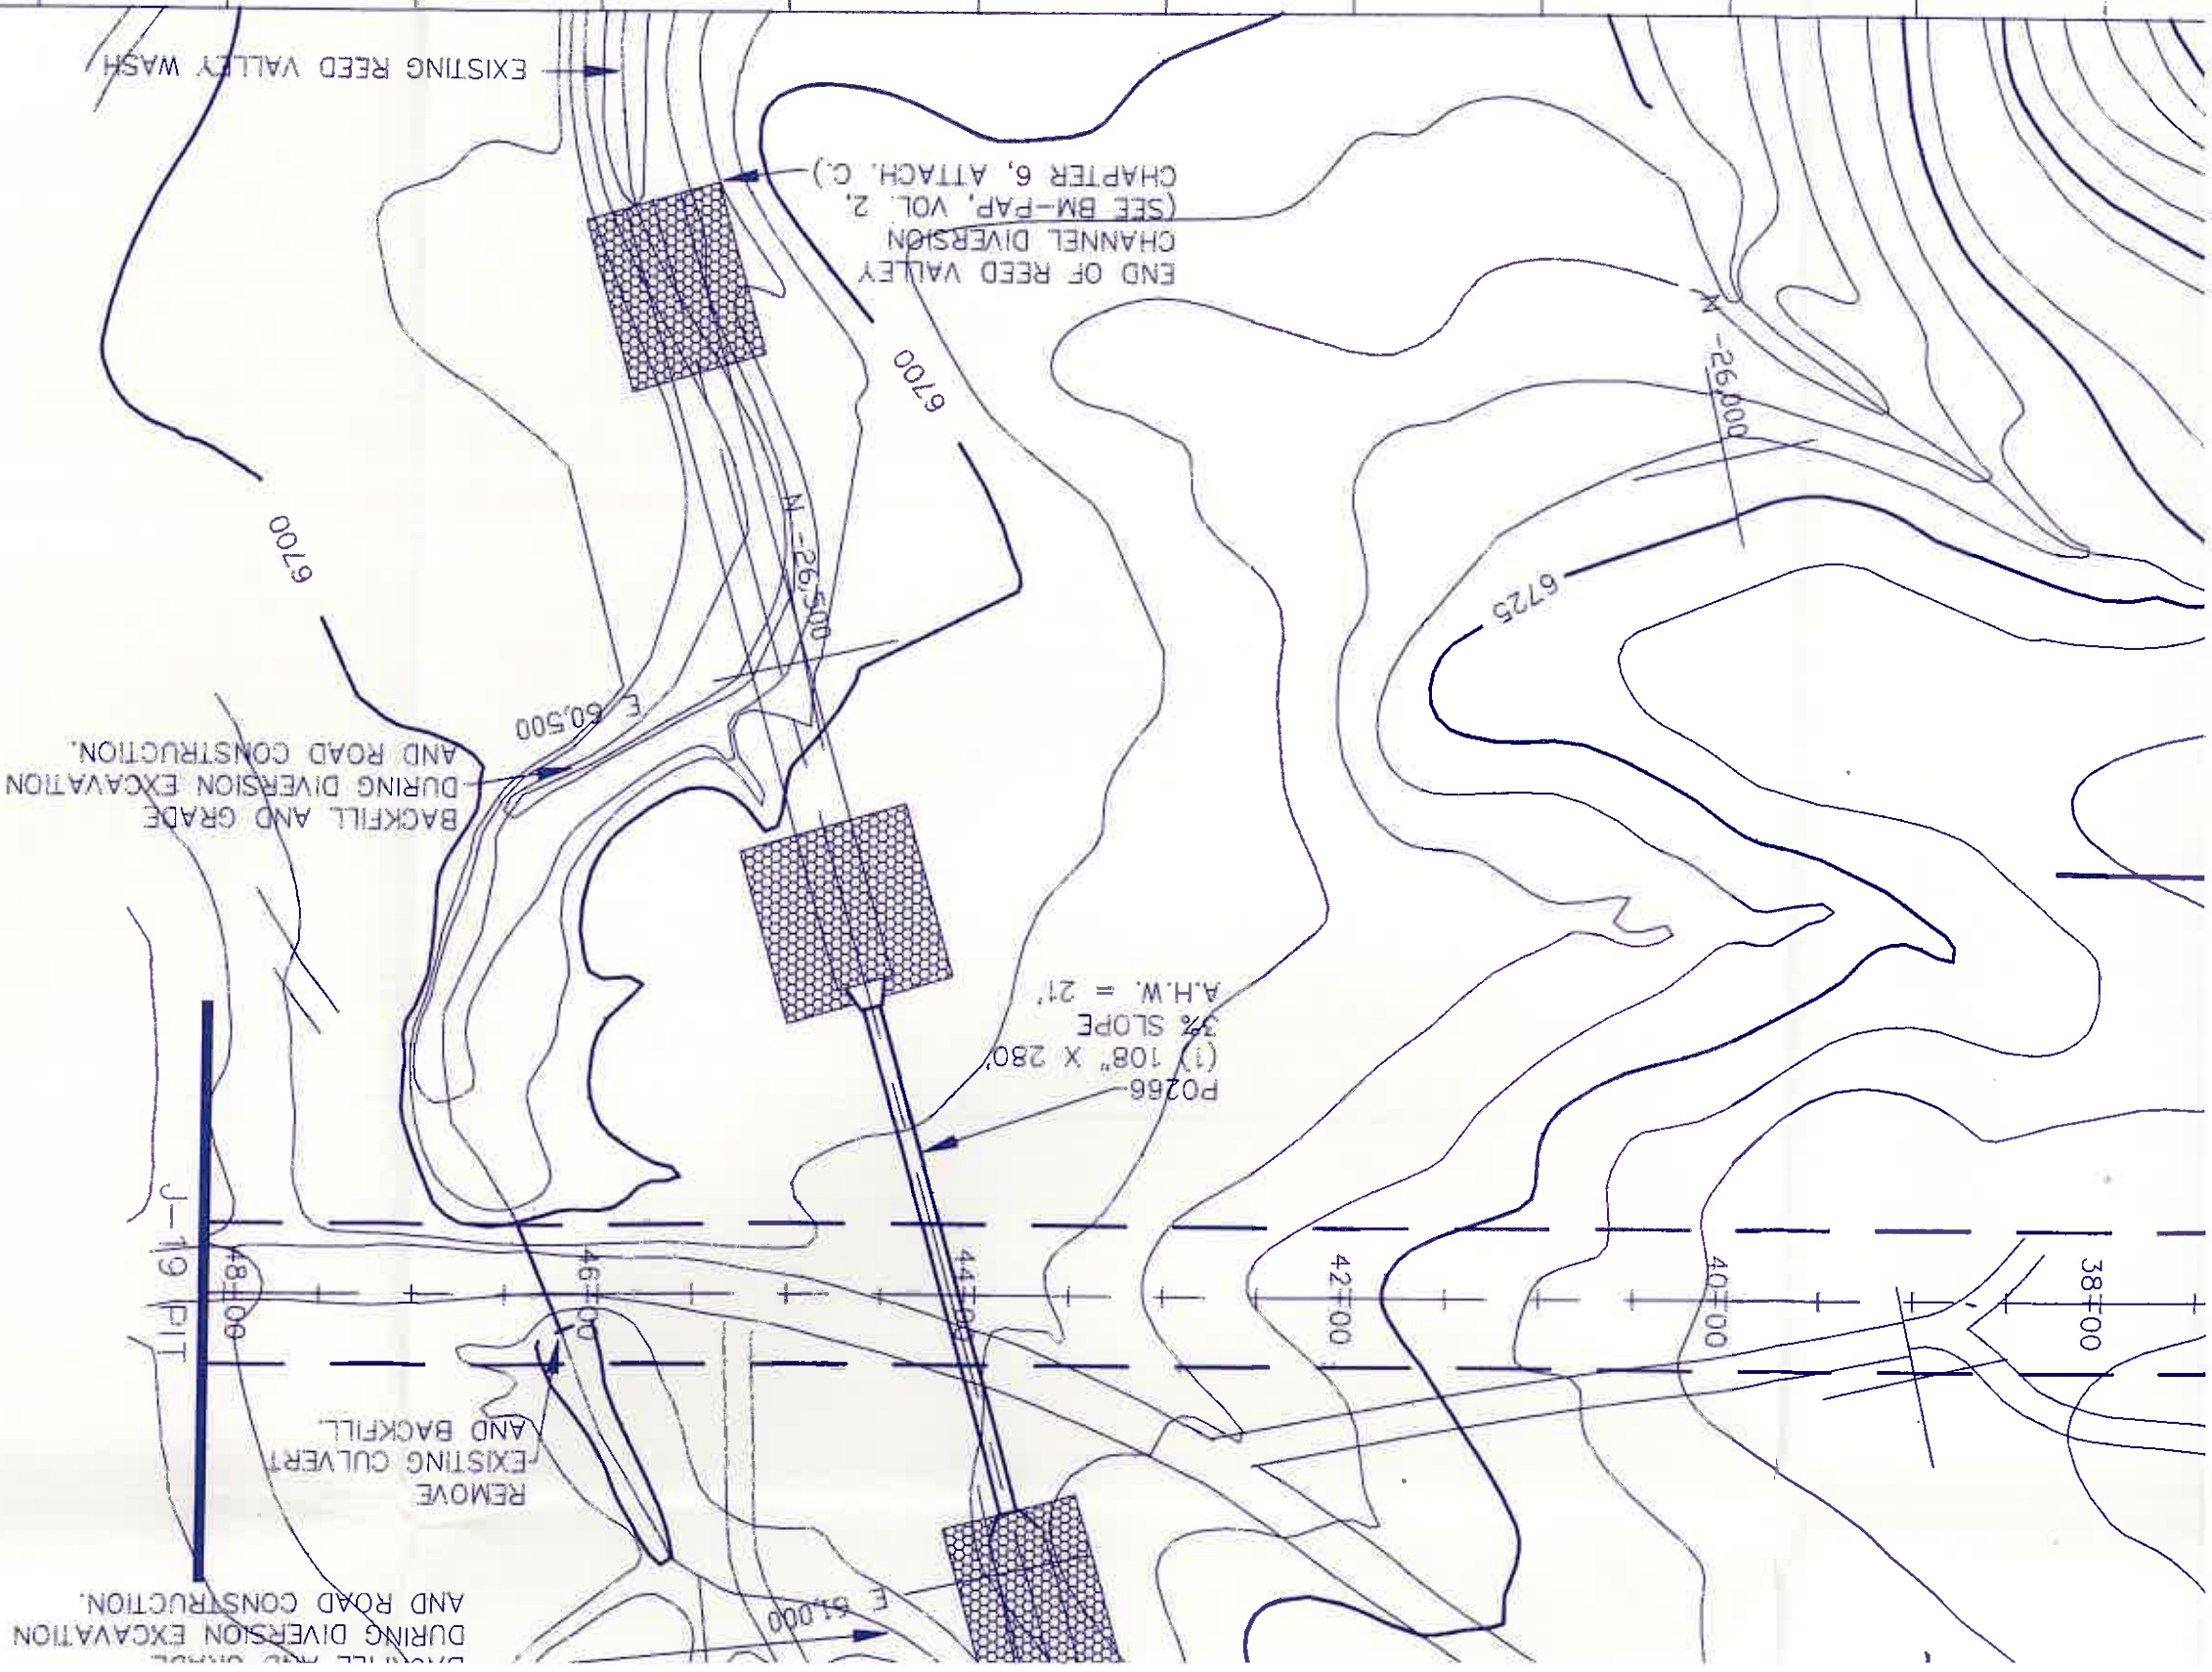

PLAN VIEW

SCALE: 1"=100'



