






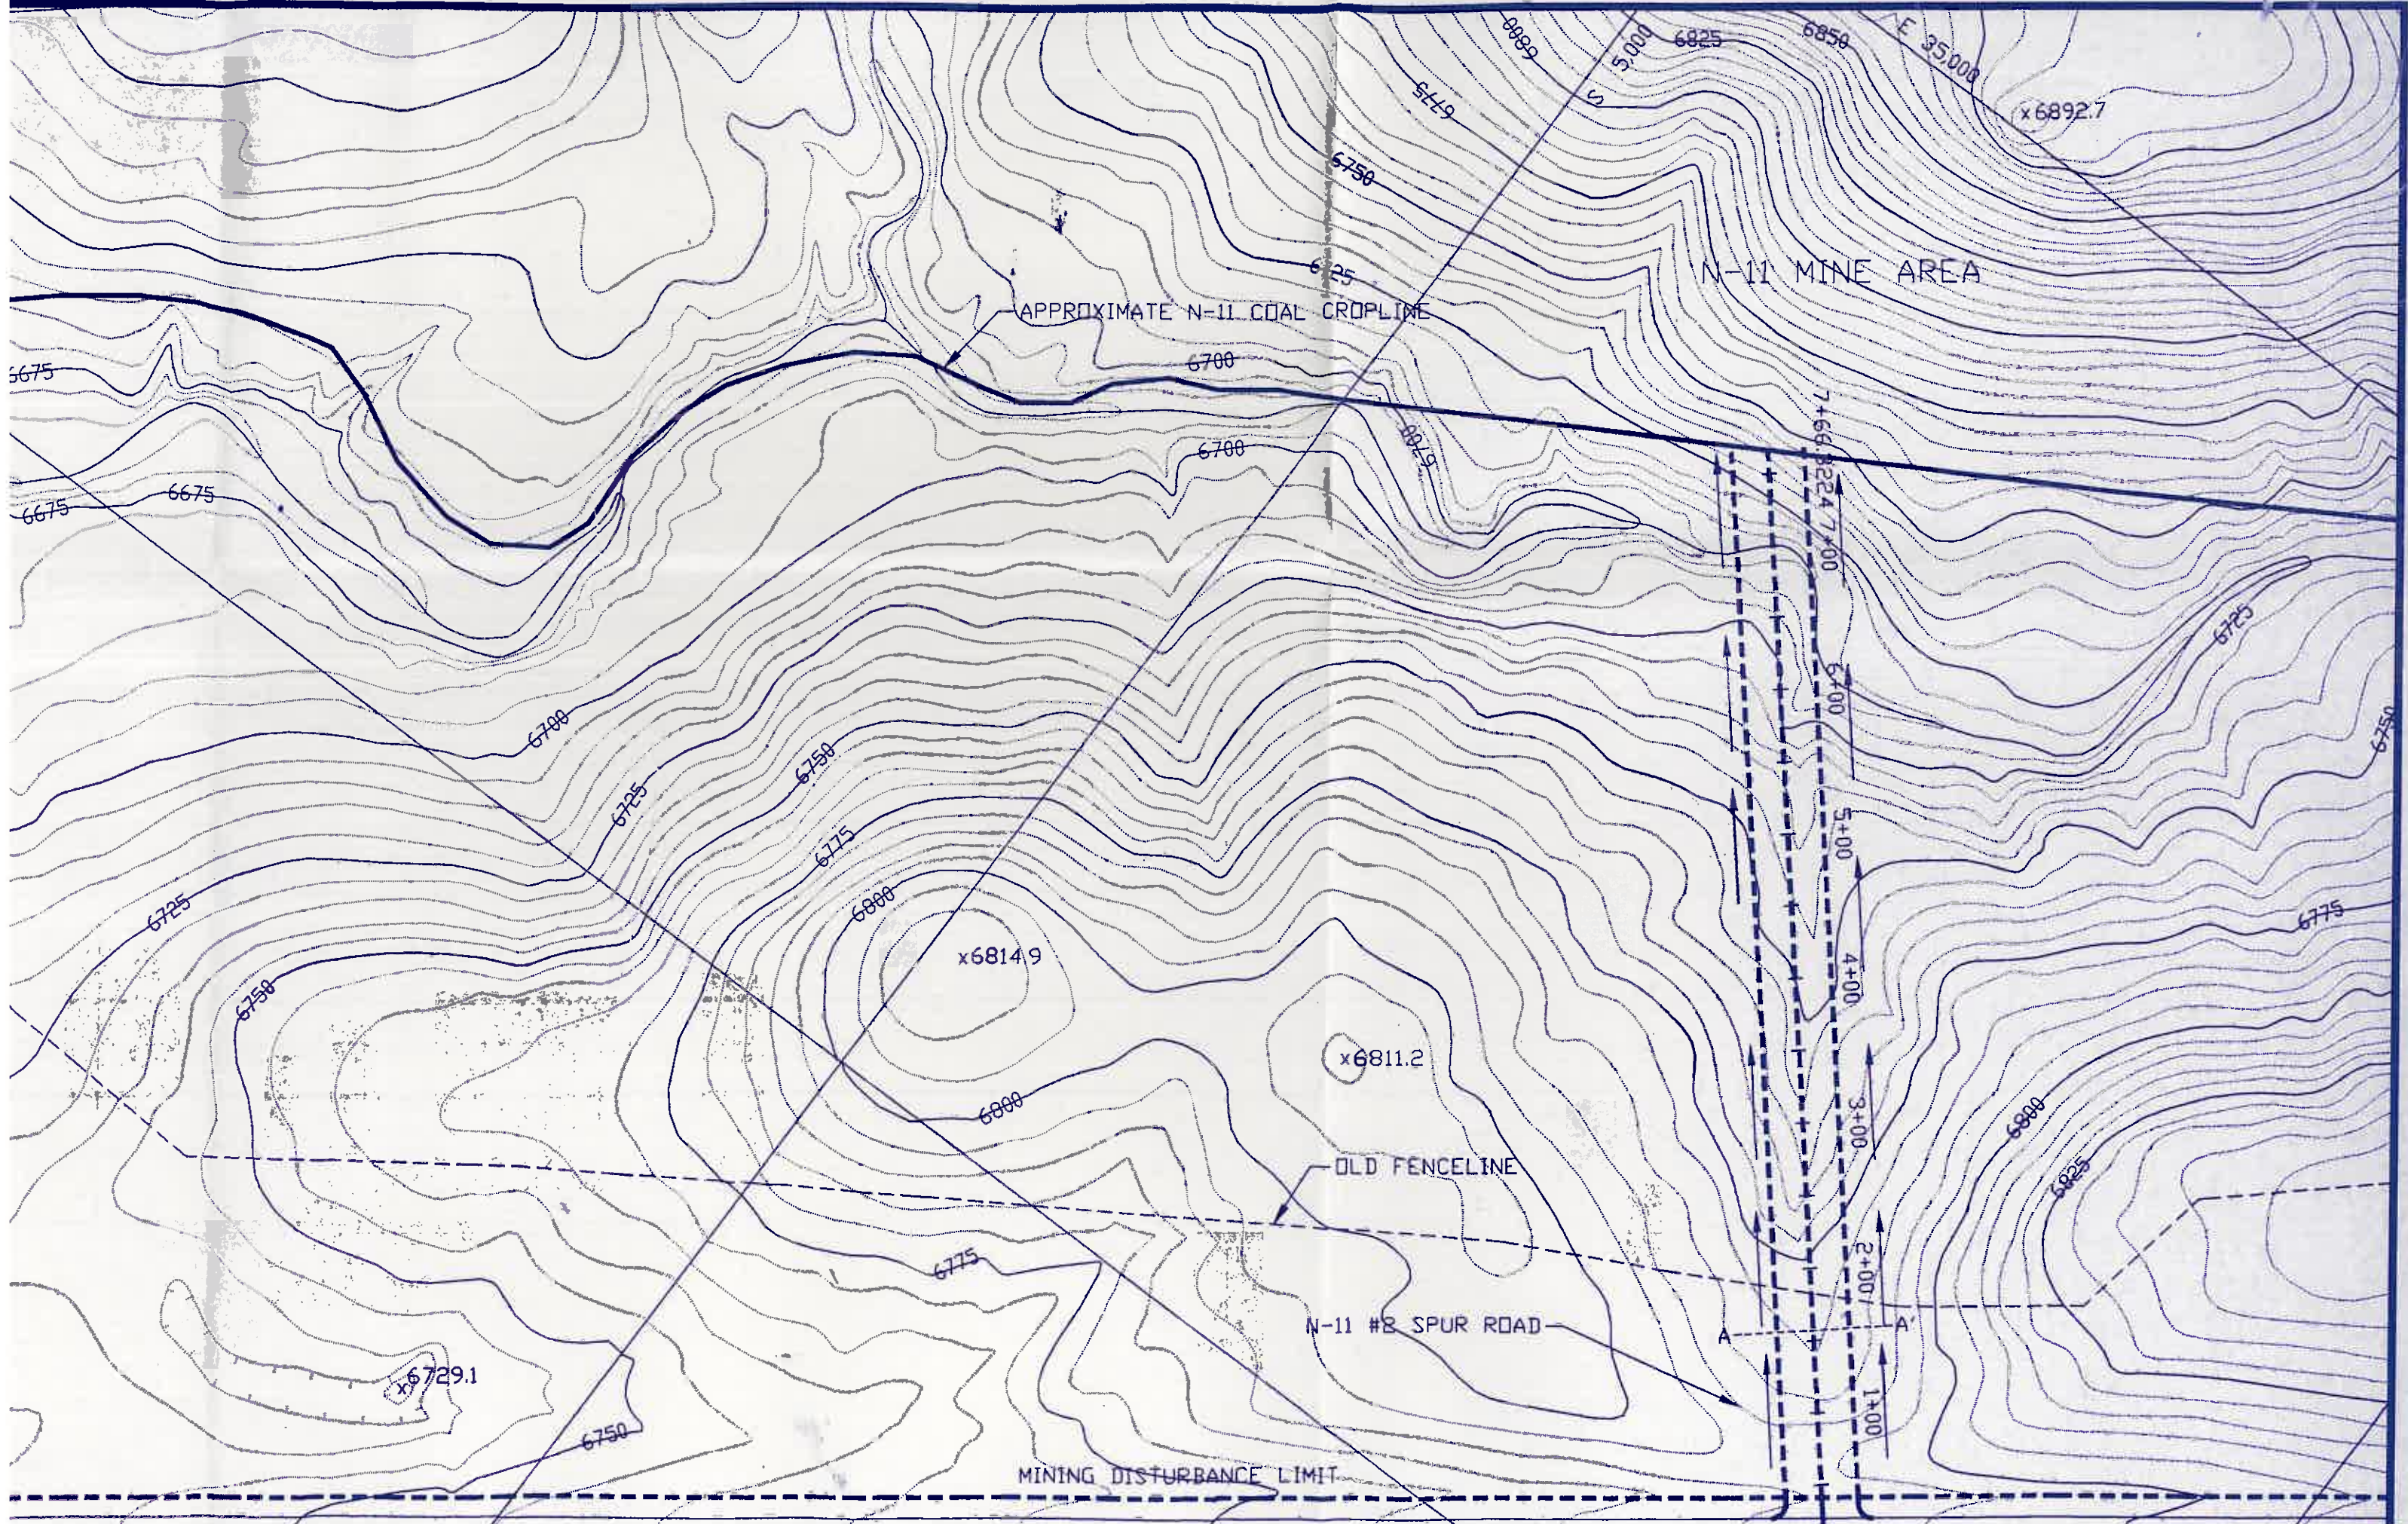

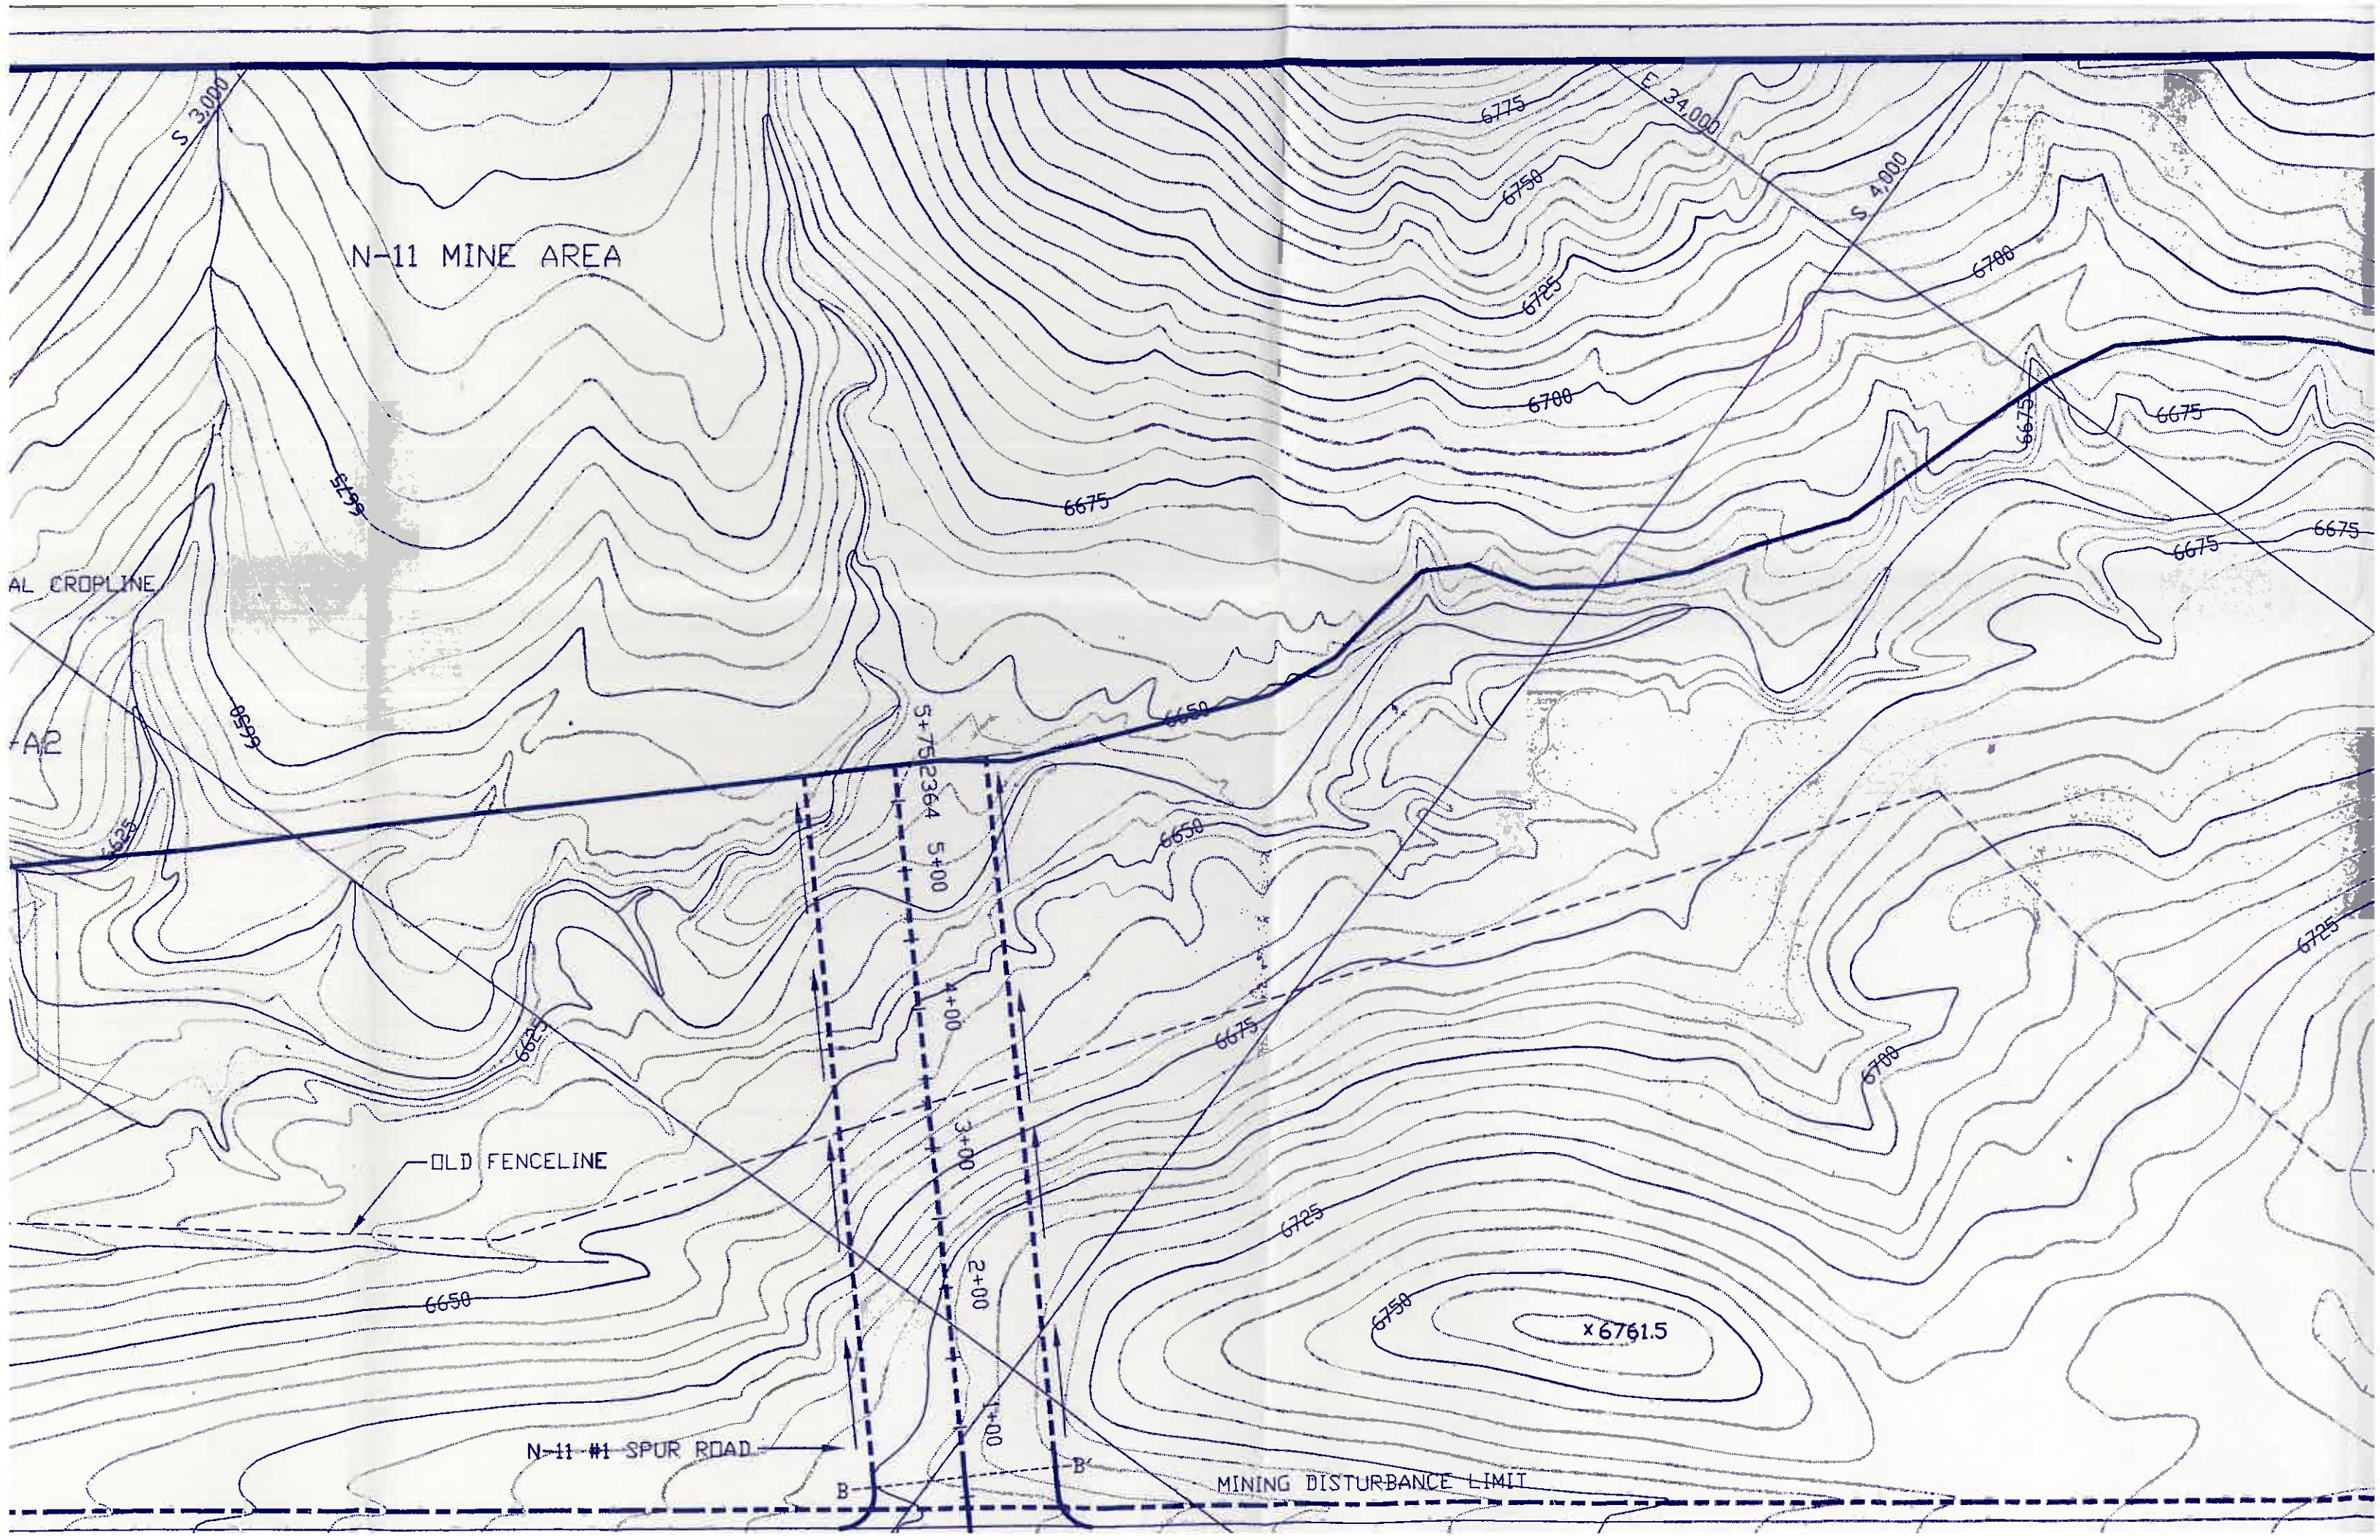

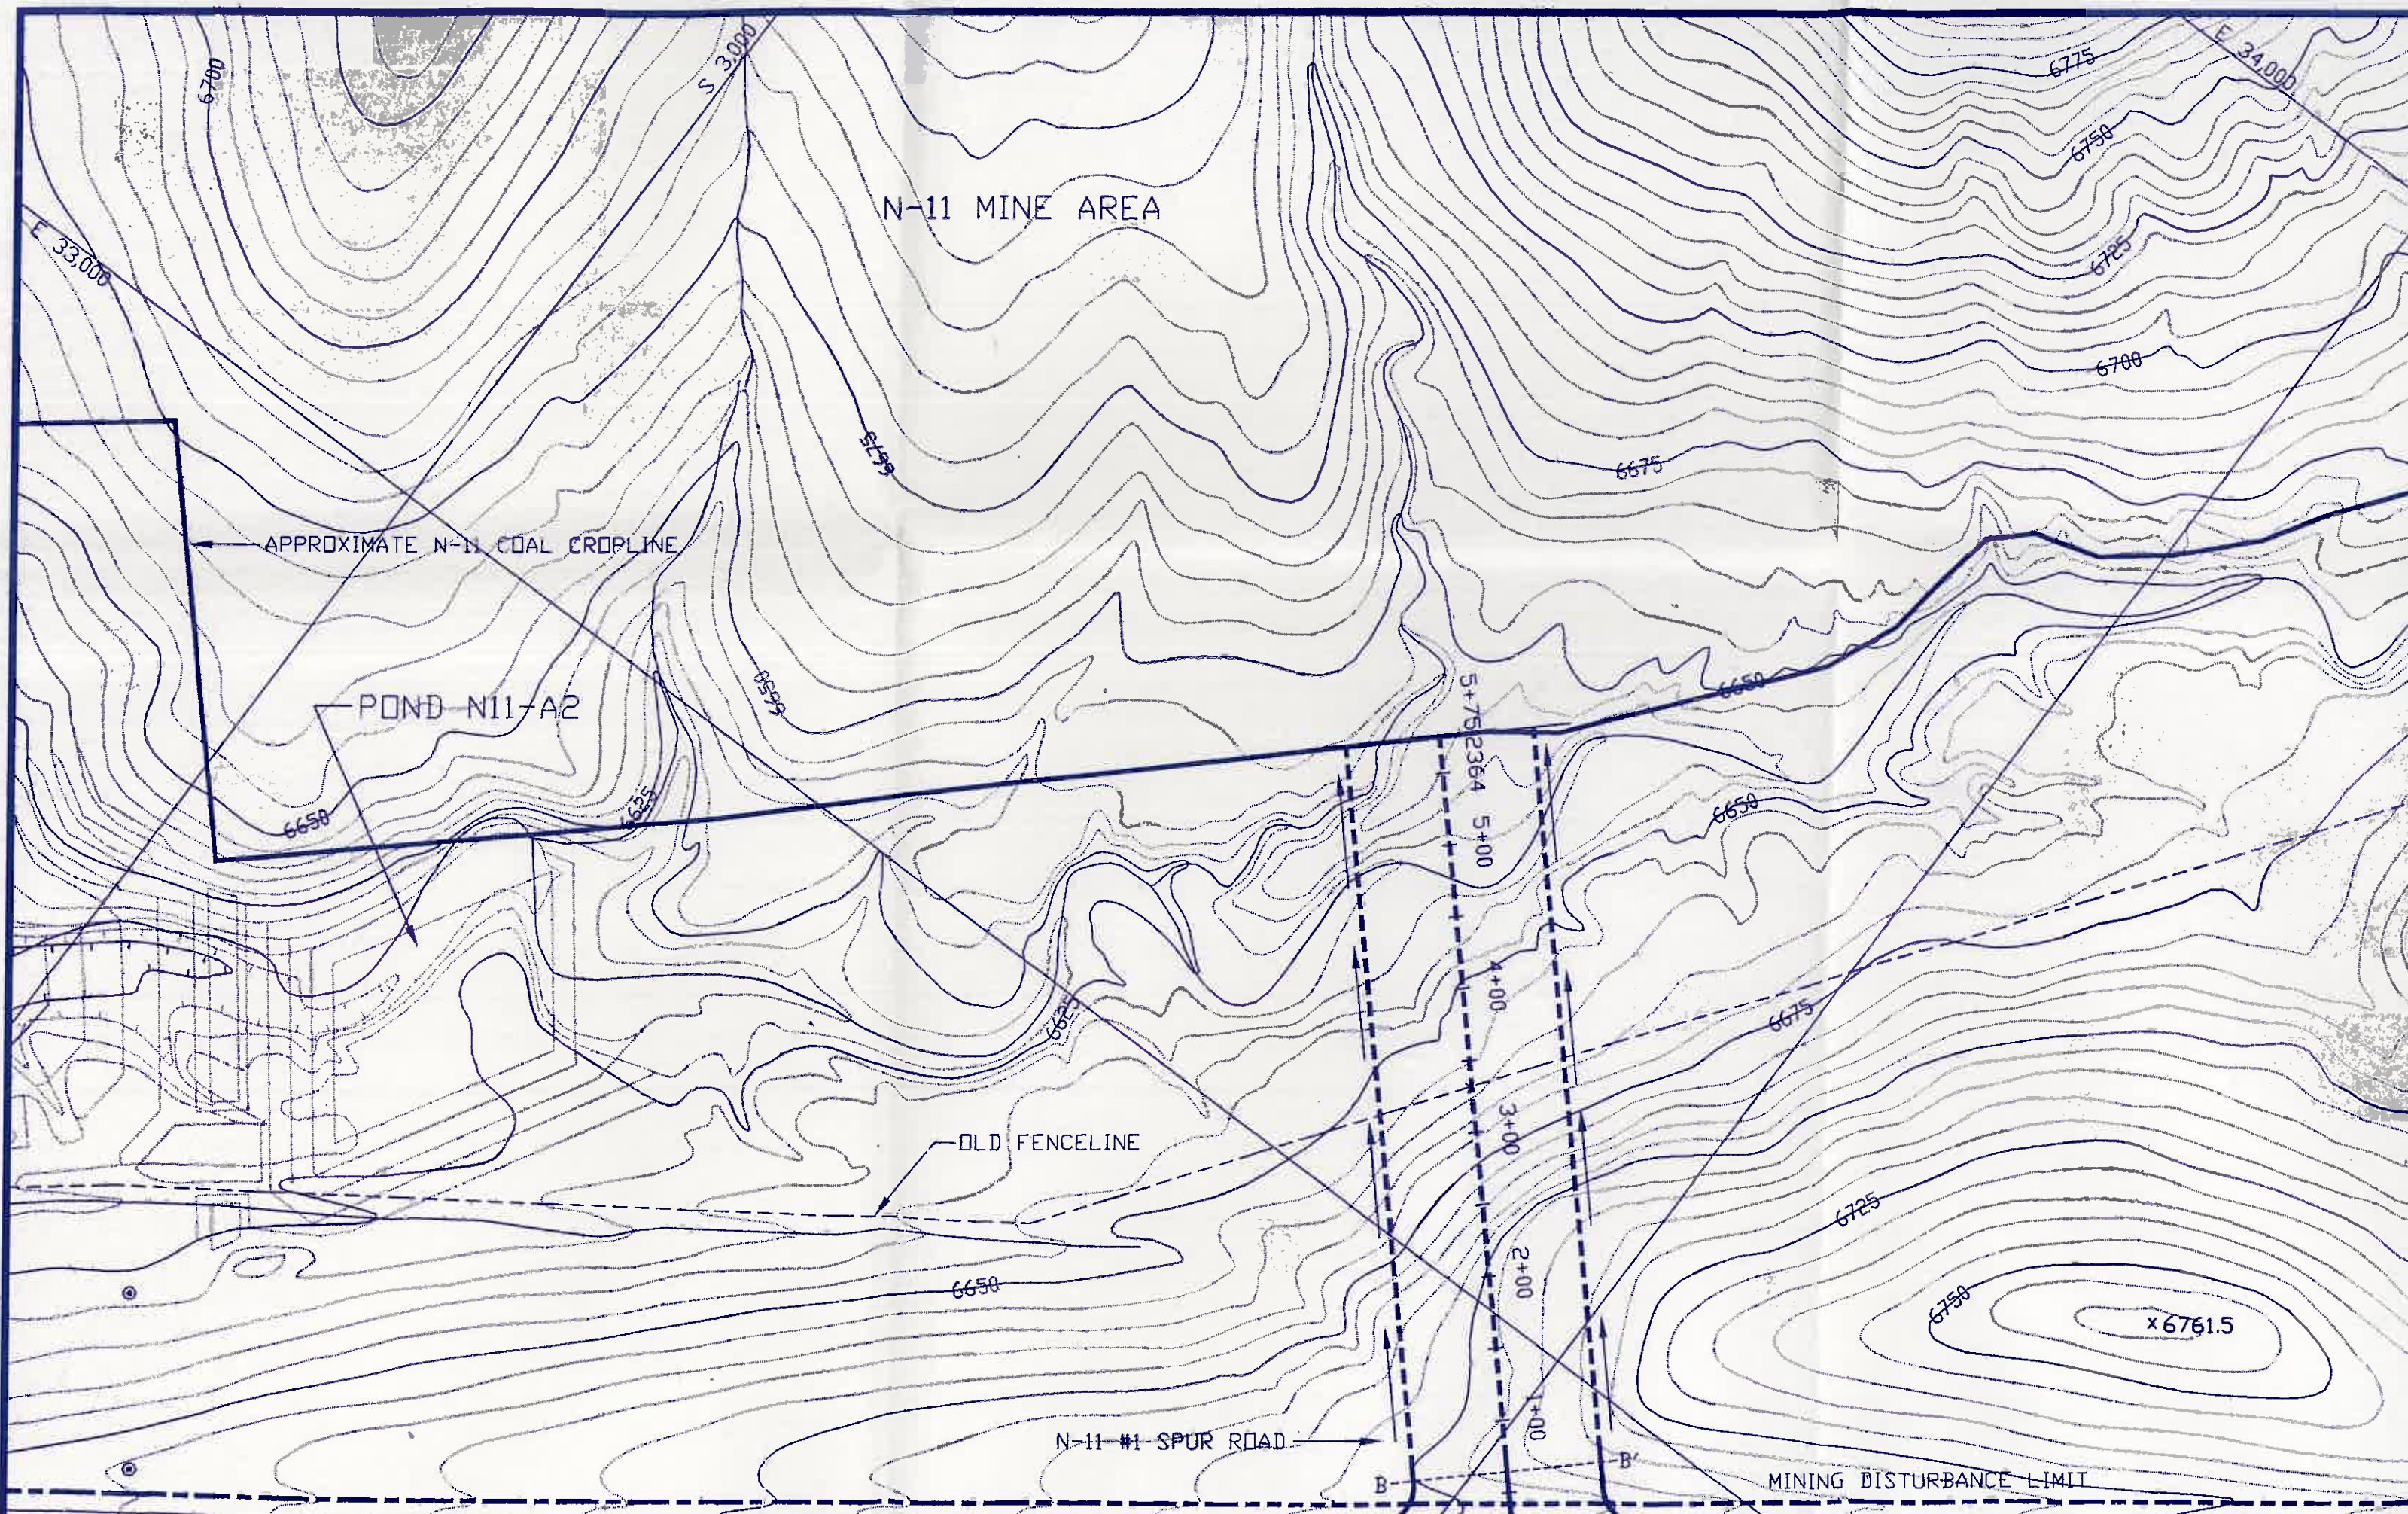


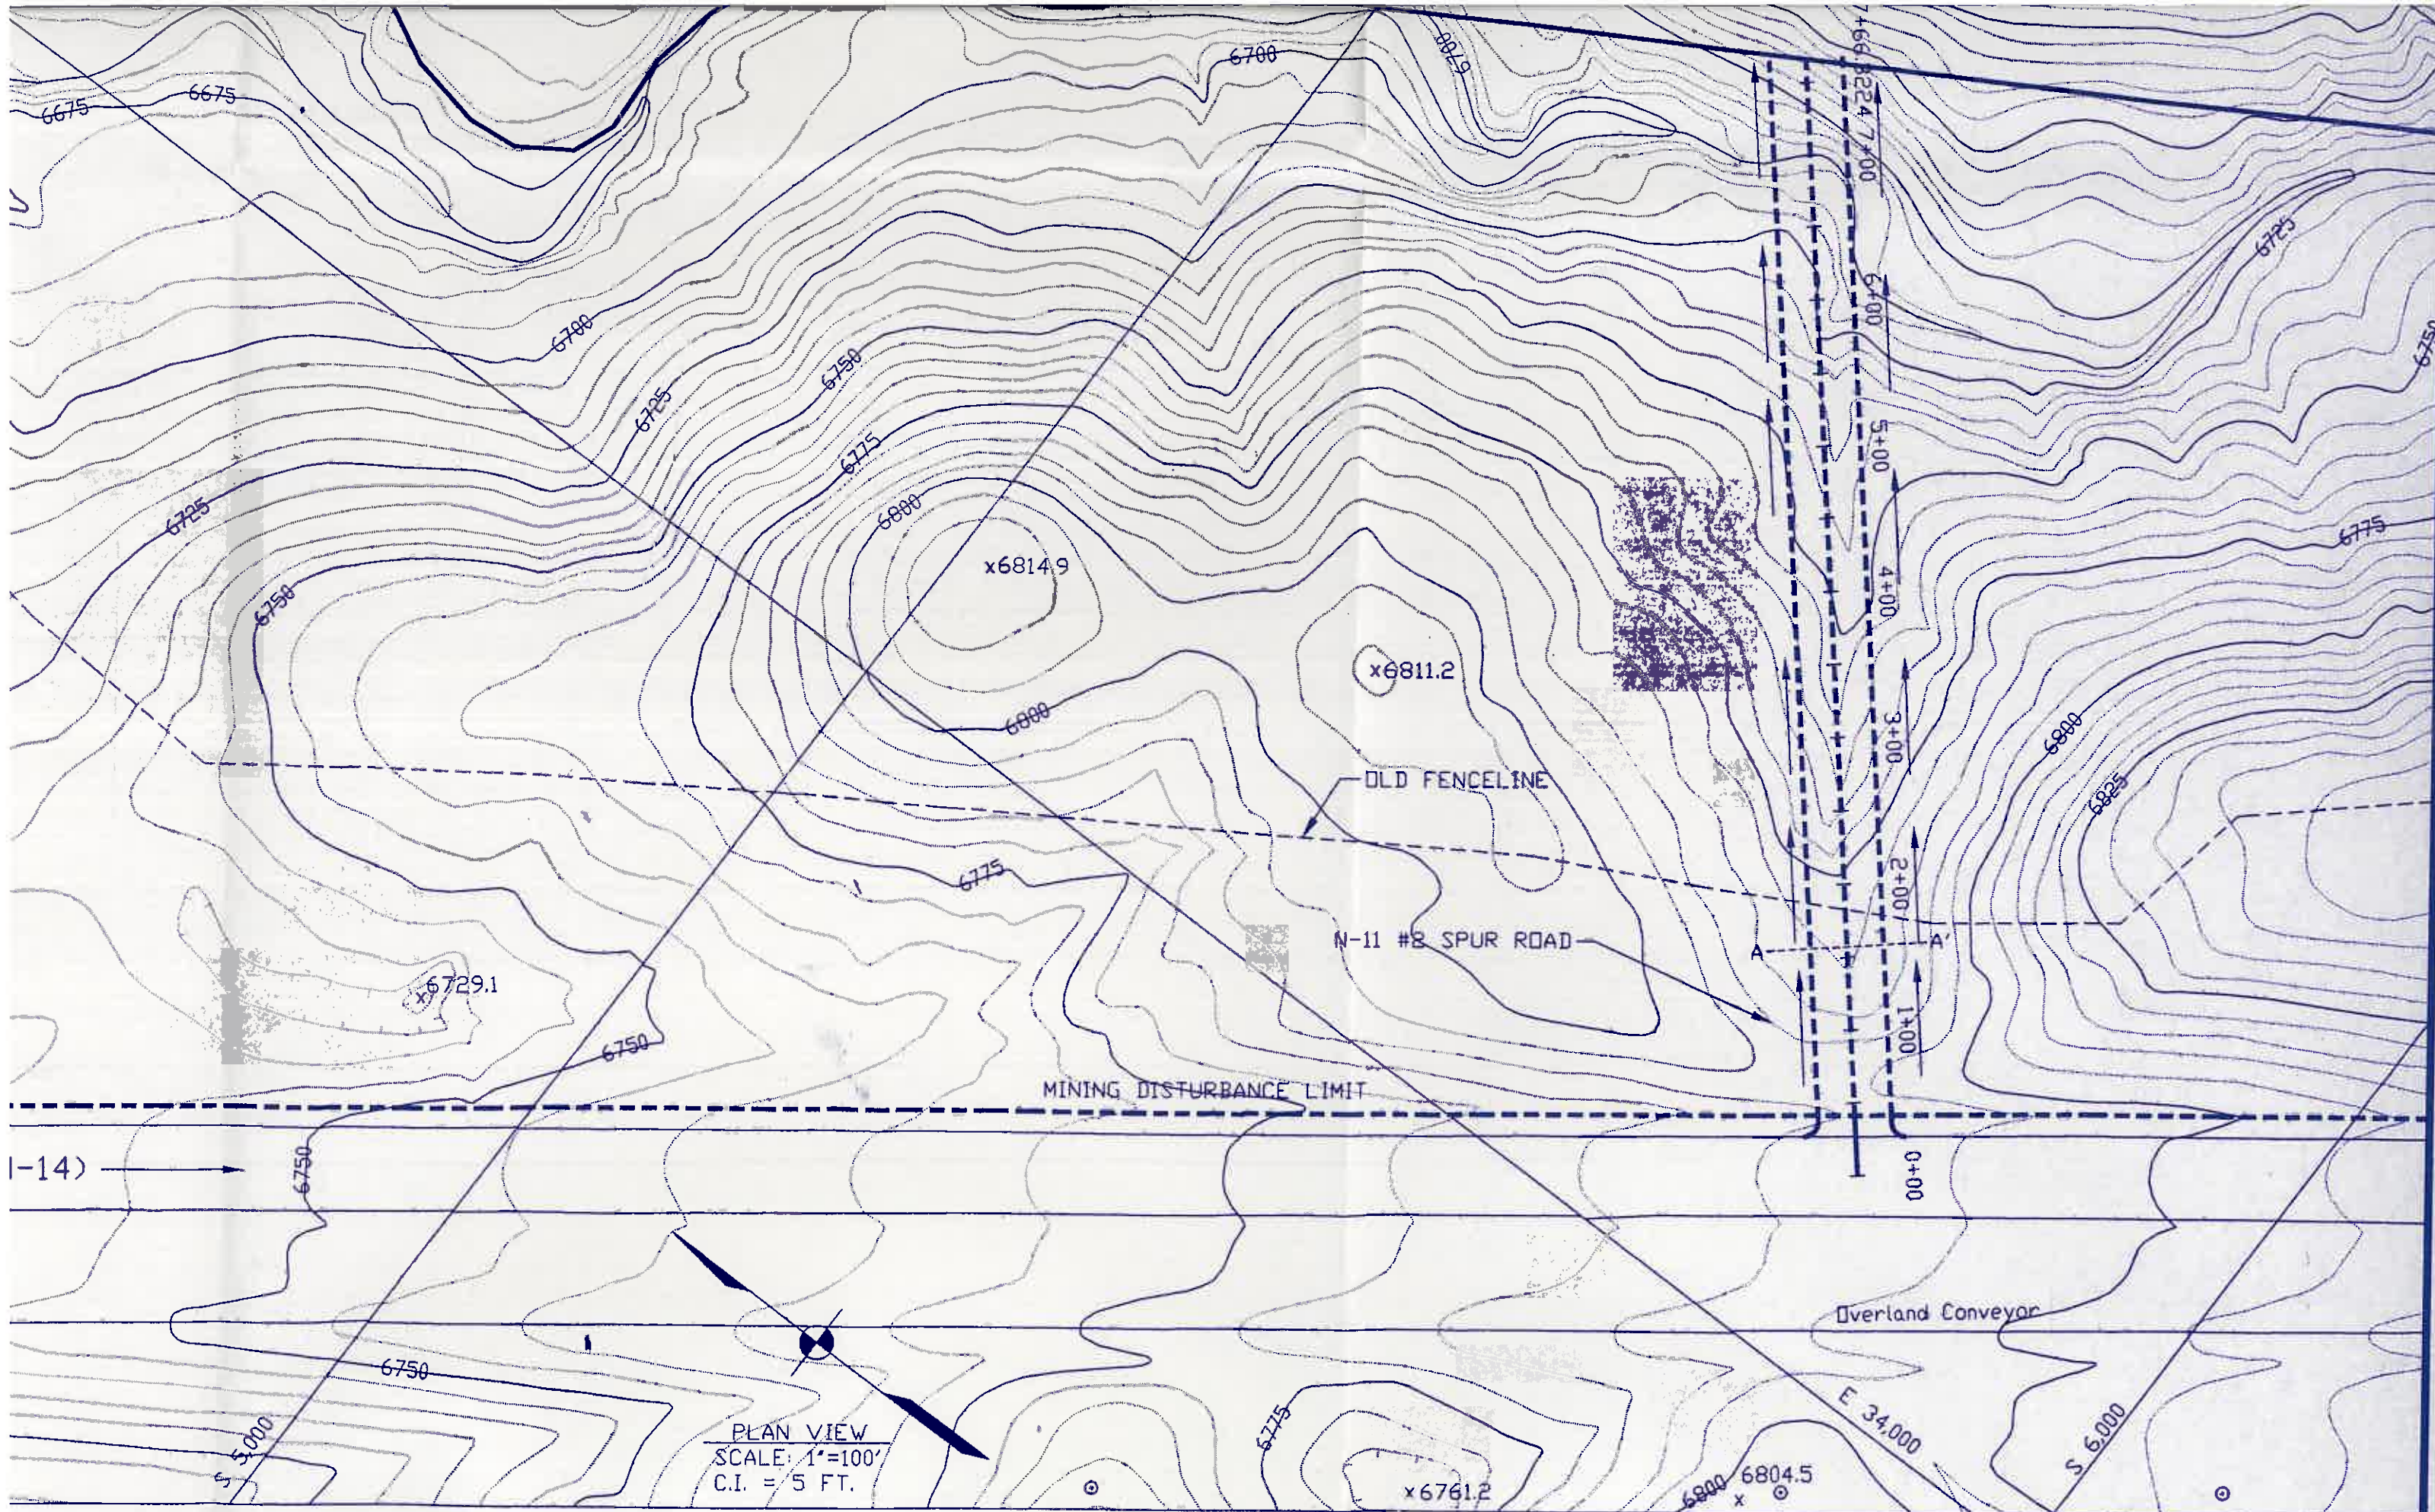

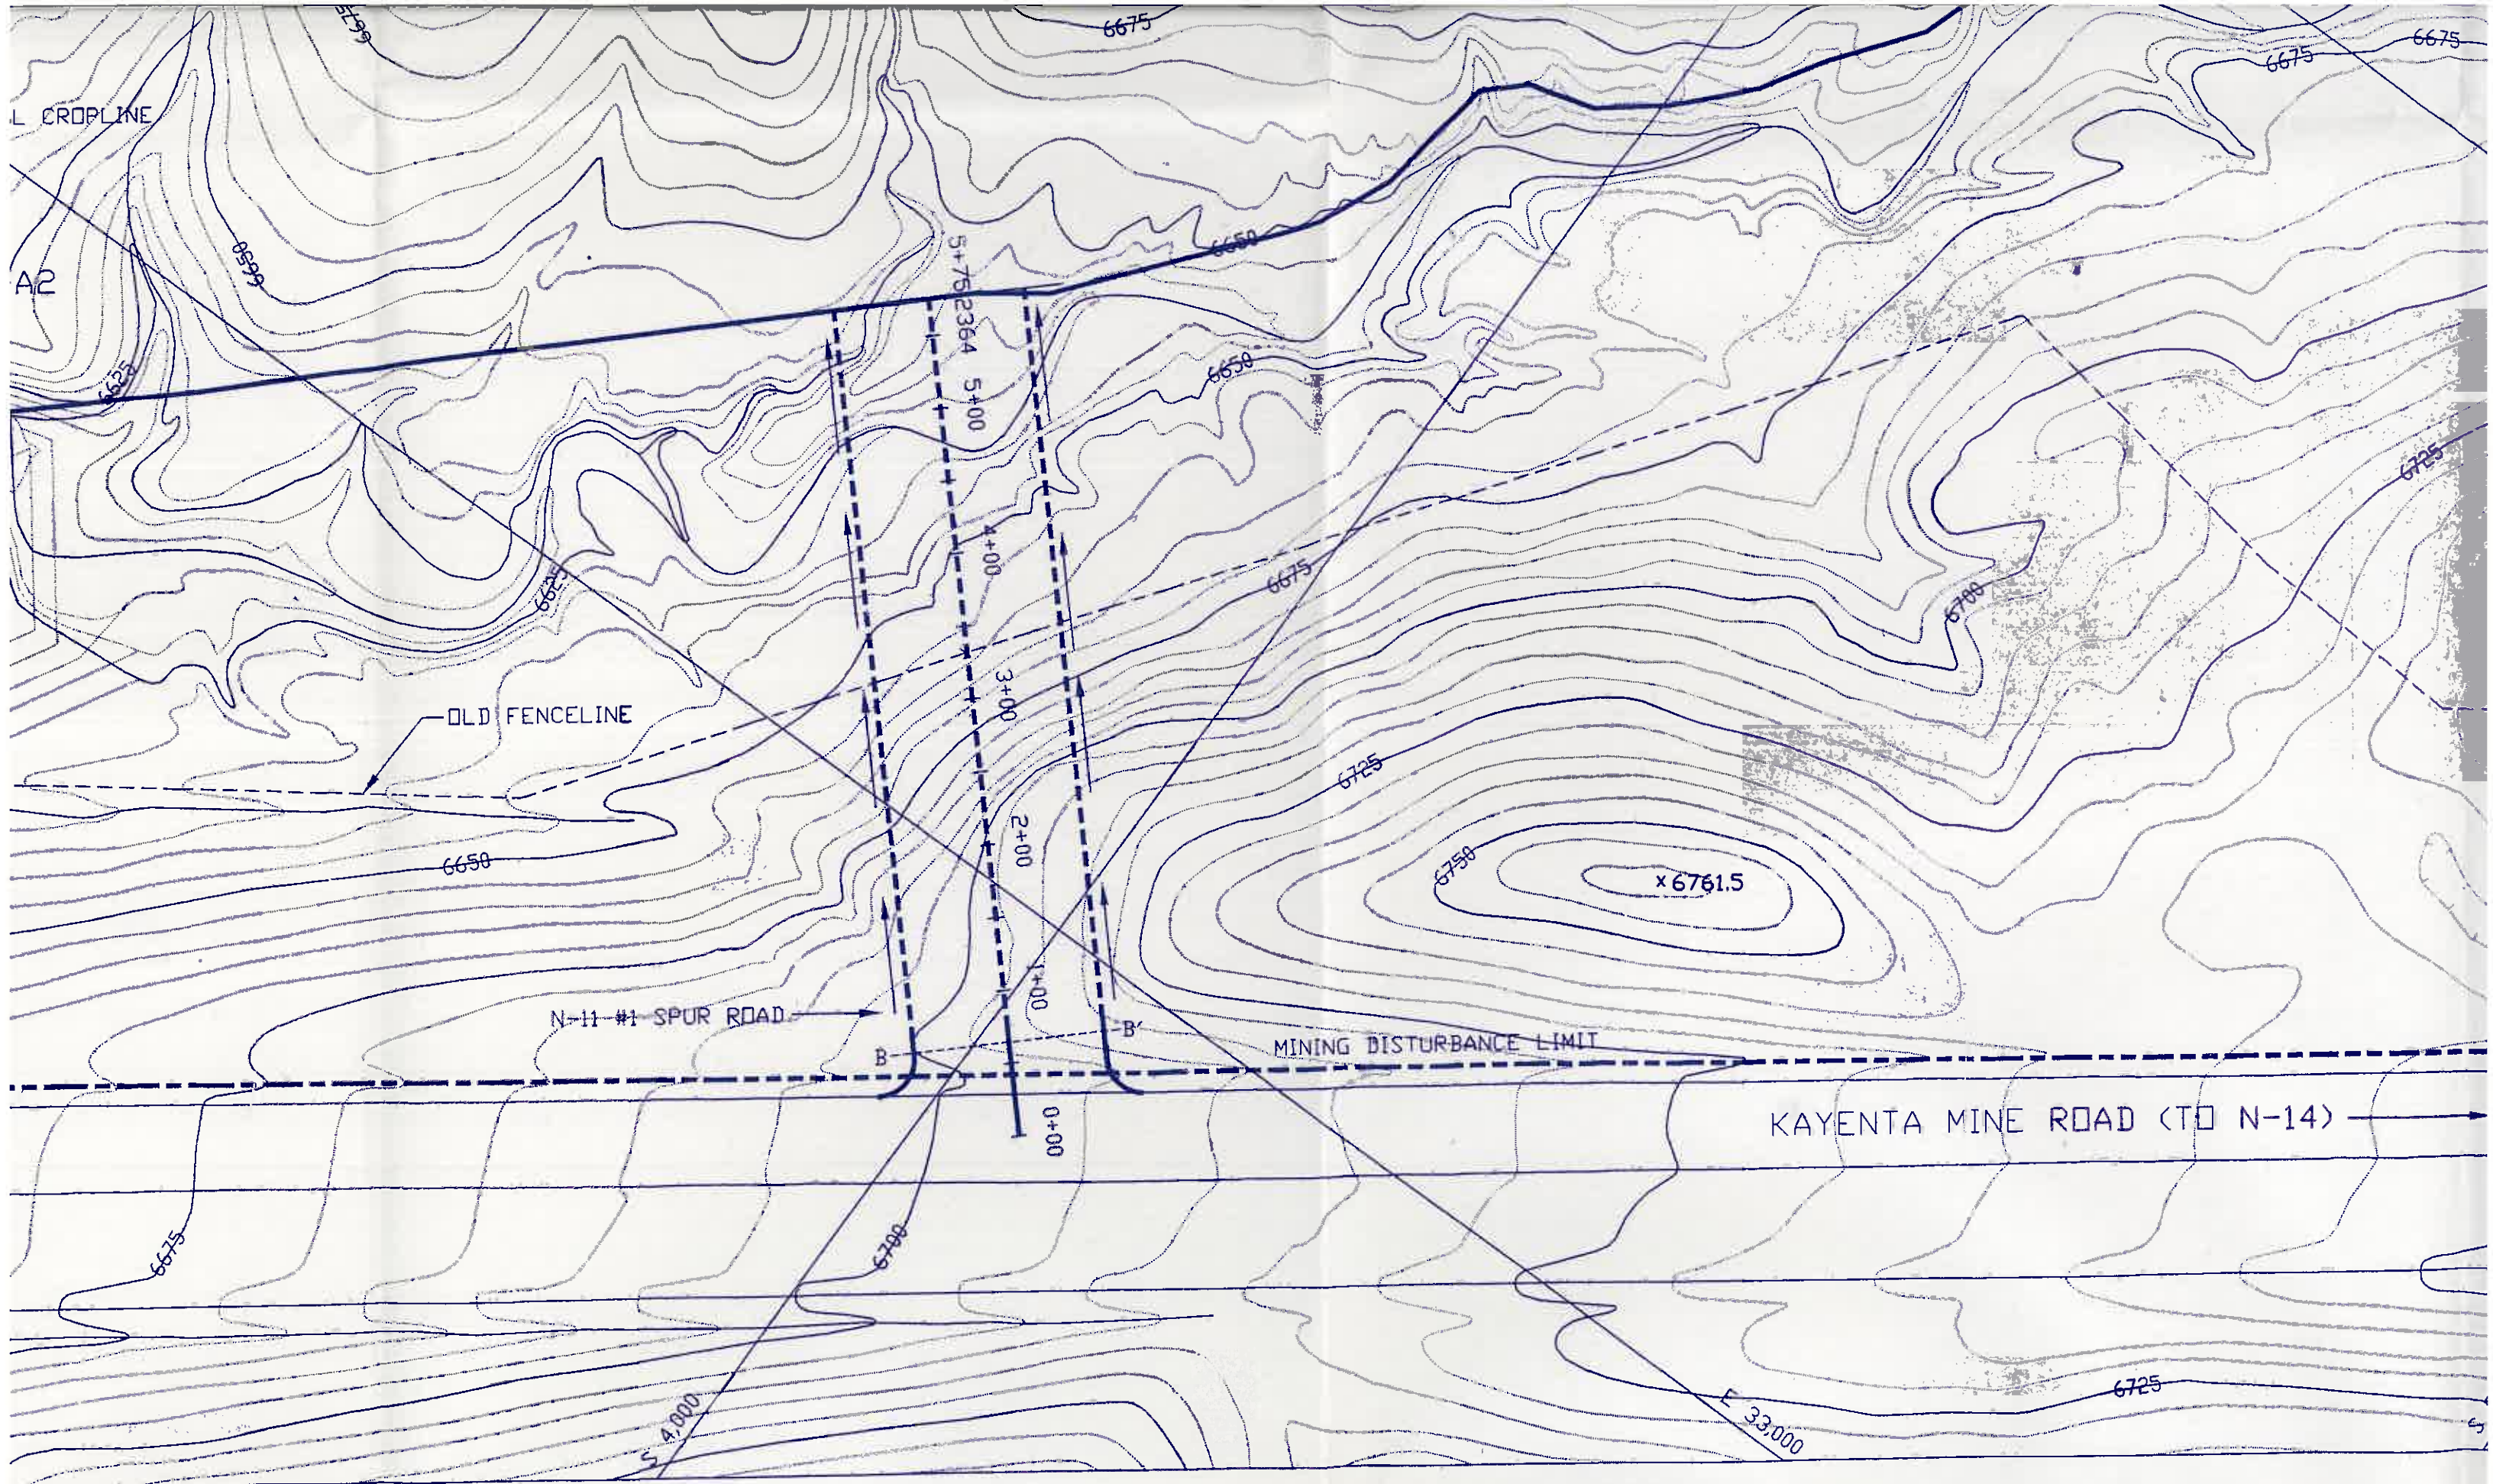


PVI STA = 2+00
PVI ELEV = 6784
A.D. = 11.6000
K = 17.2414


1+00 6788 3+00 6768

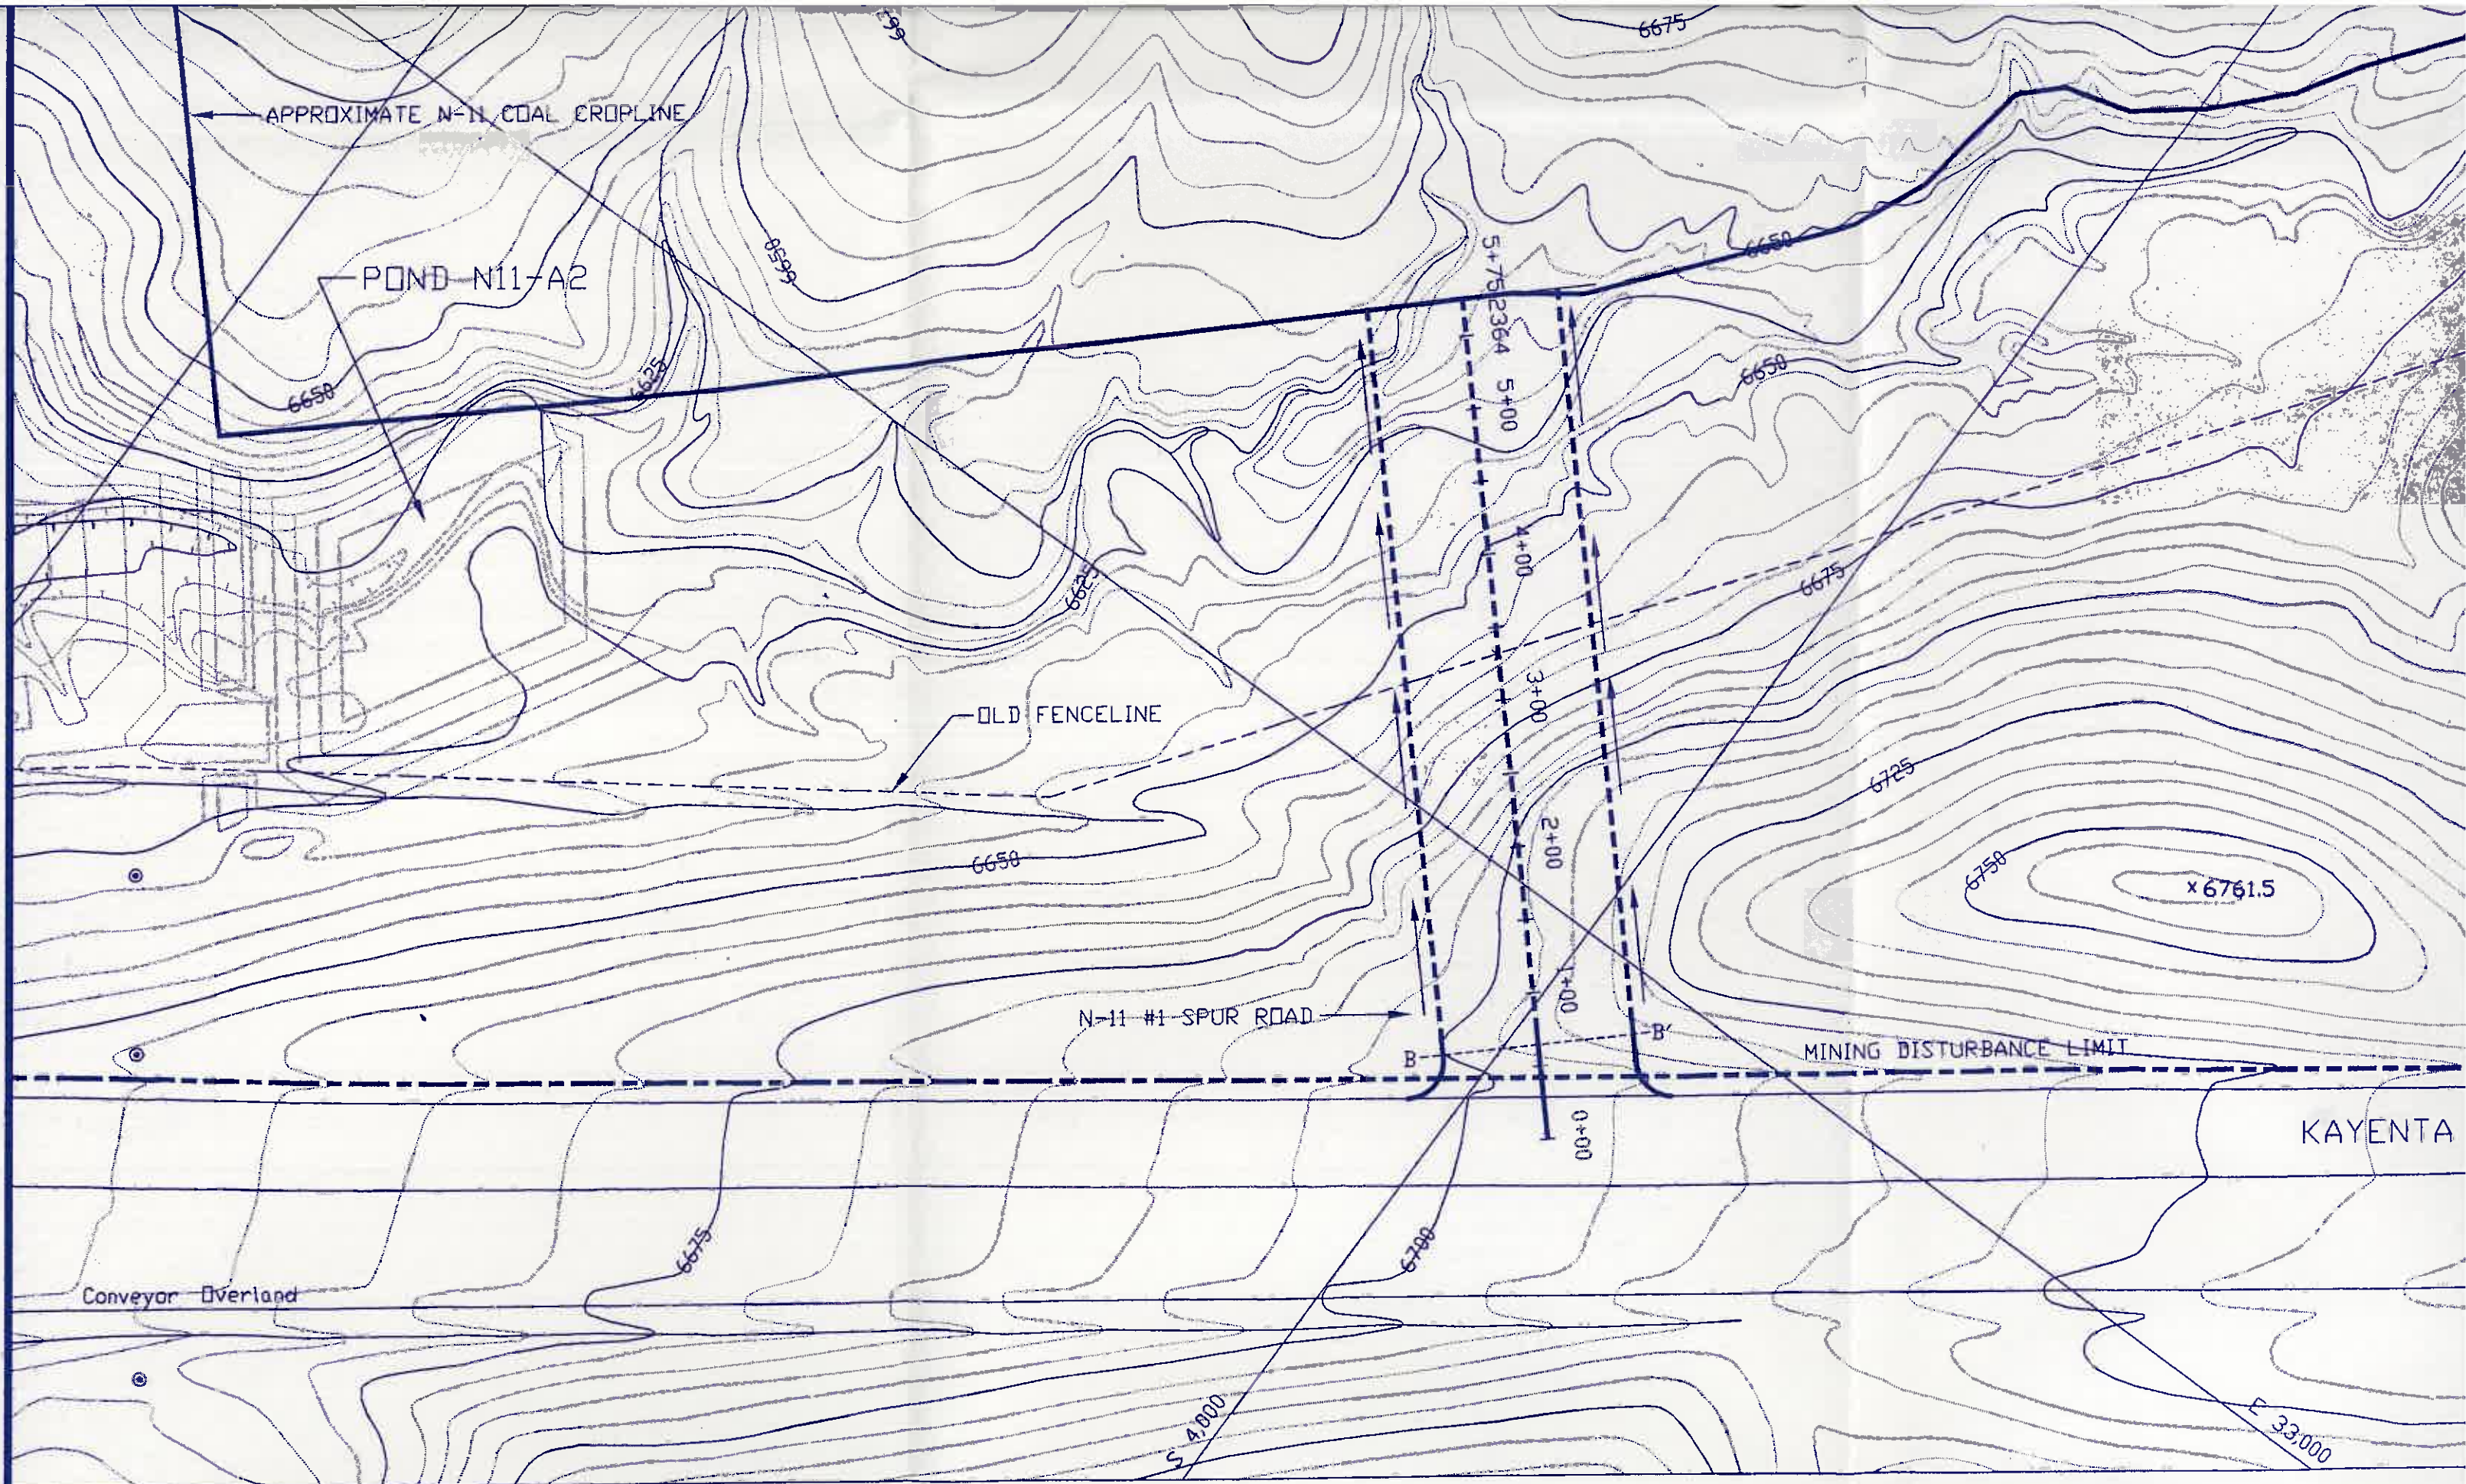


PVI STA = 2+00
PVI ELEV = 6784
A.D. = 11.6000
K = 17.2414

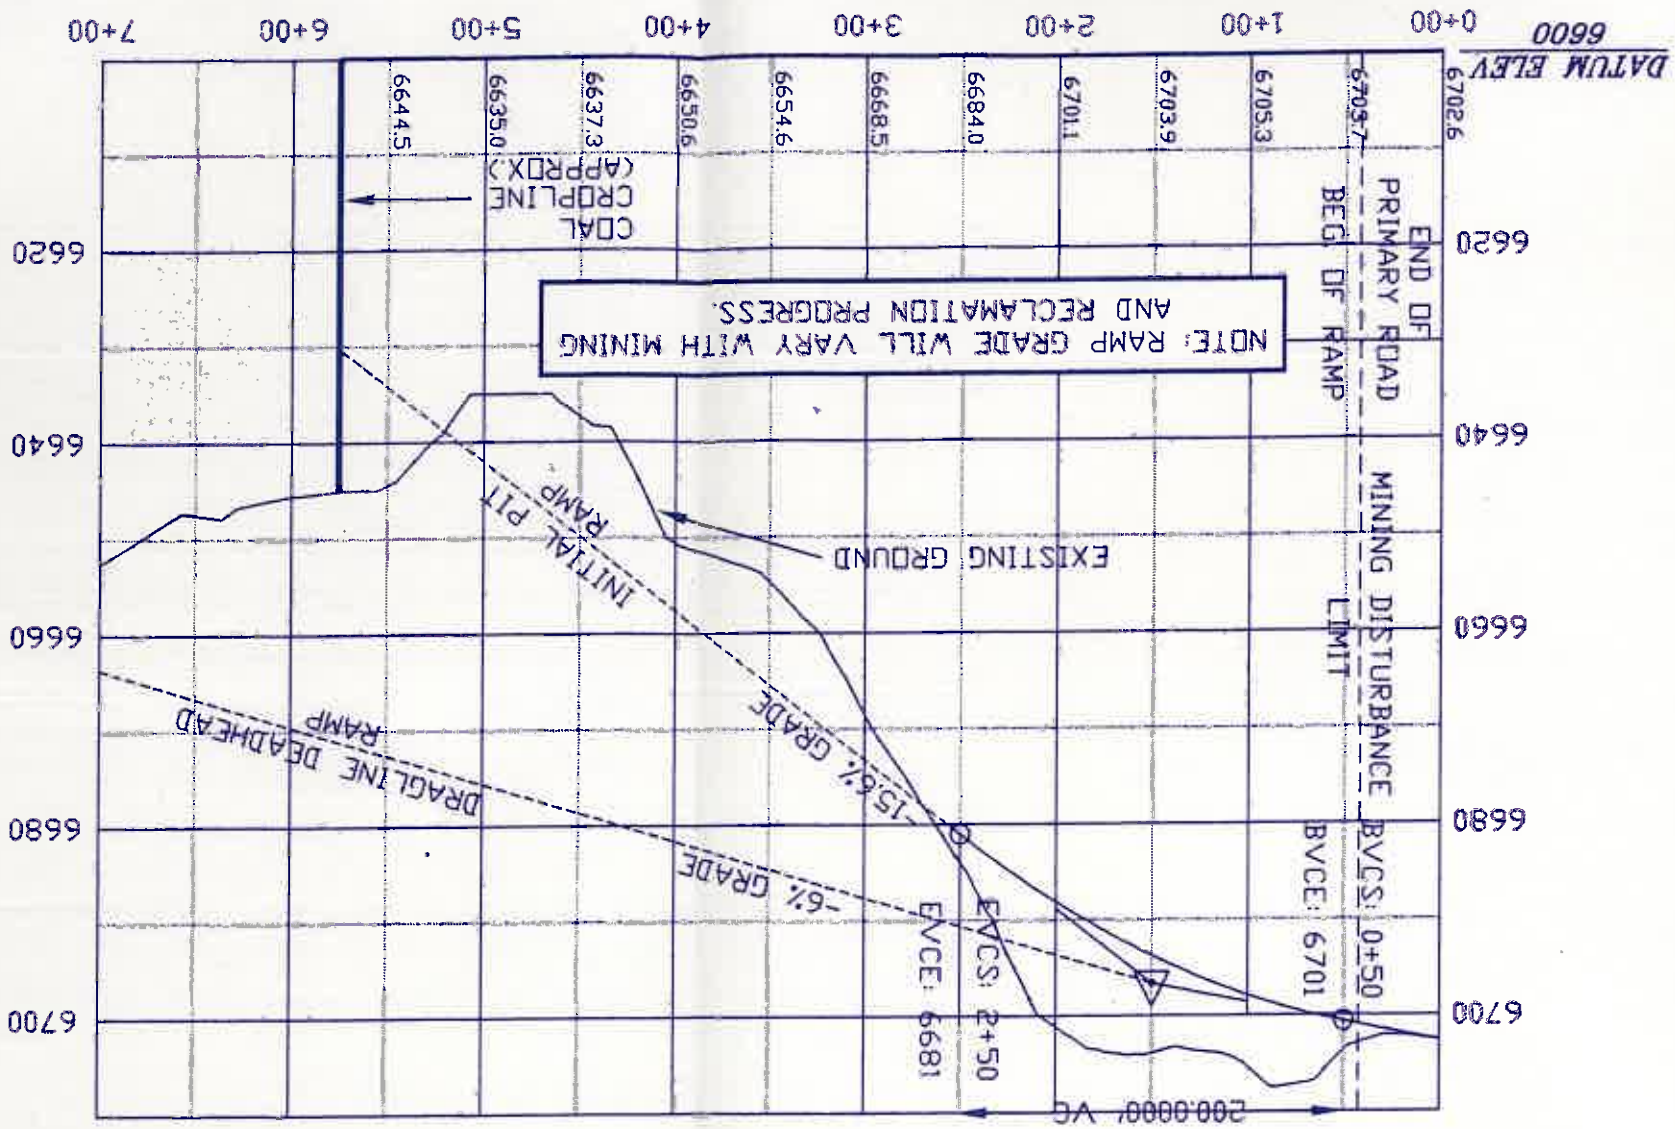

PVI STA = 1+50
PVI ELEV = 6697
A.D. = 11.6000
K = 17.2414

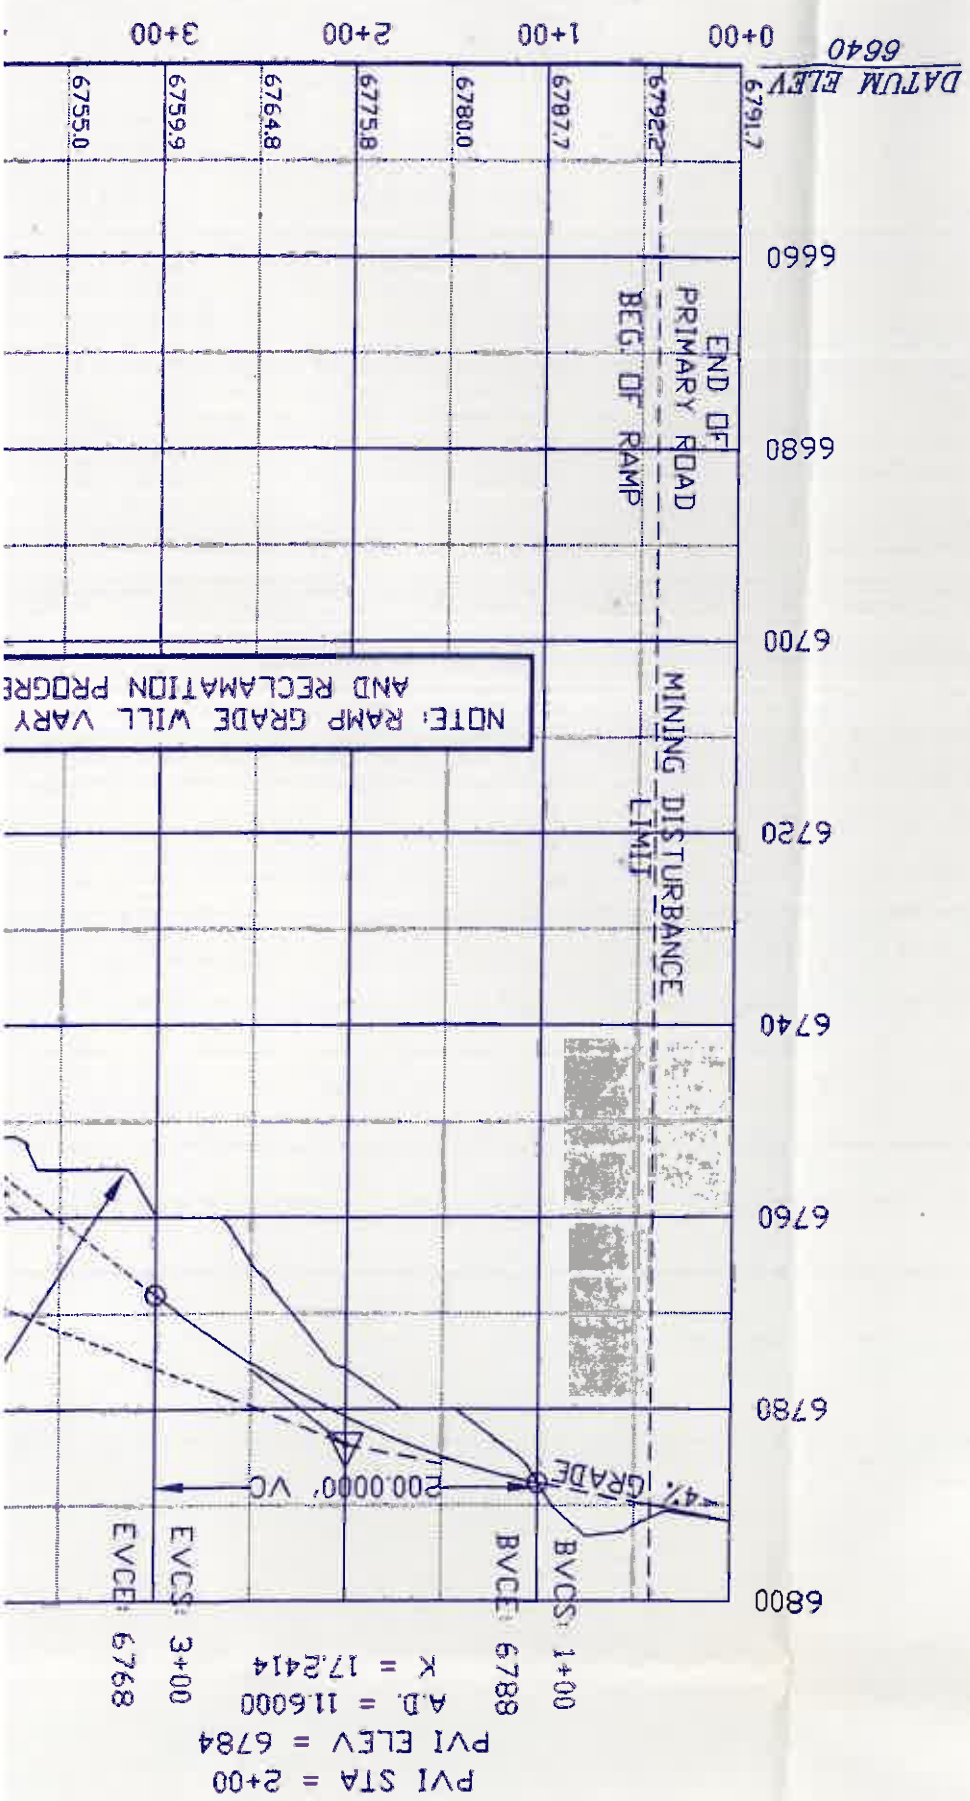


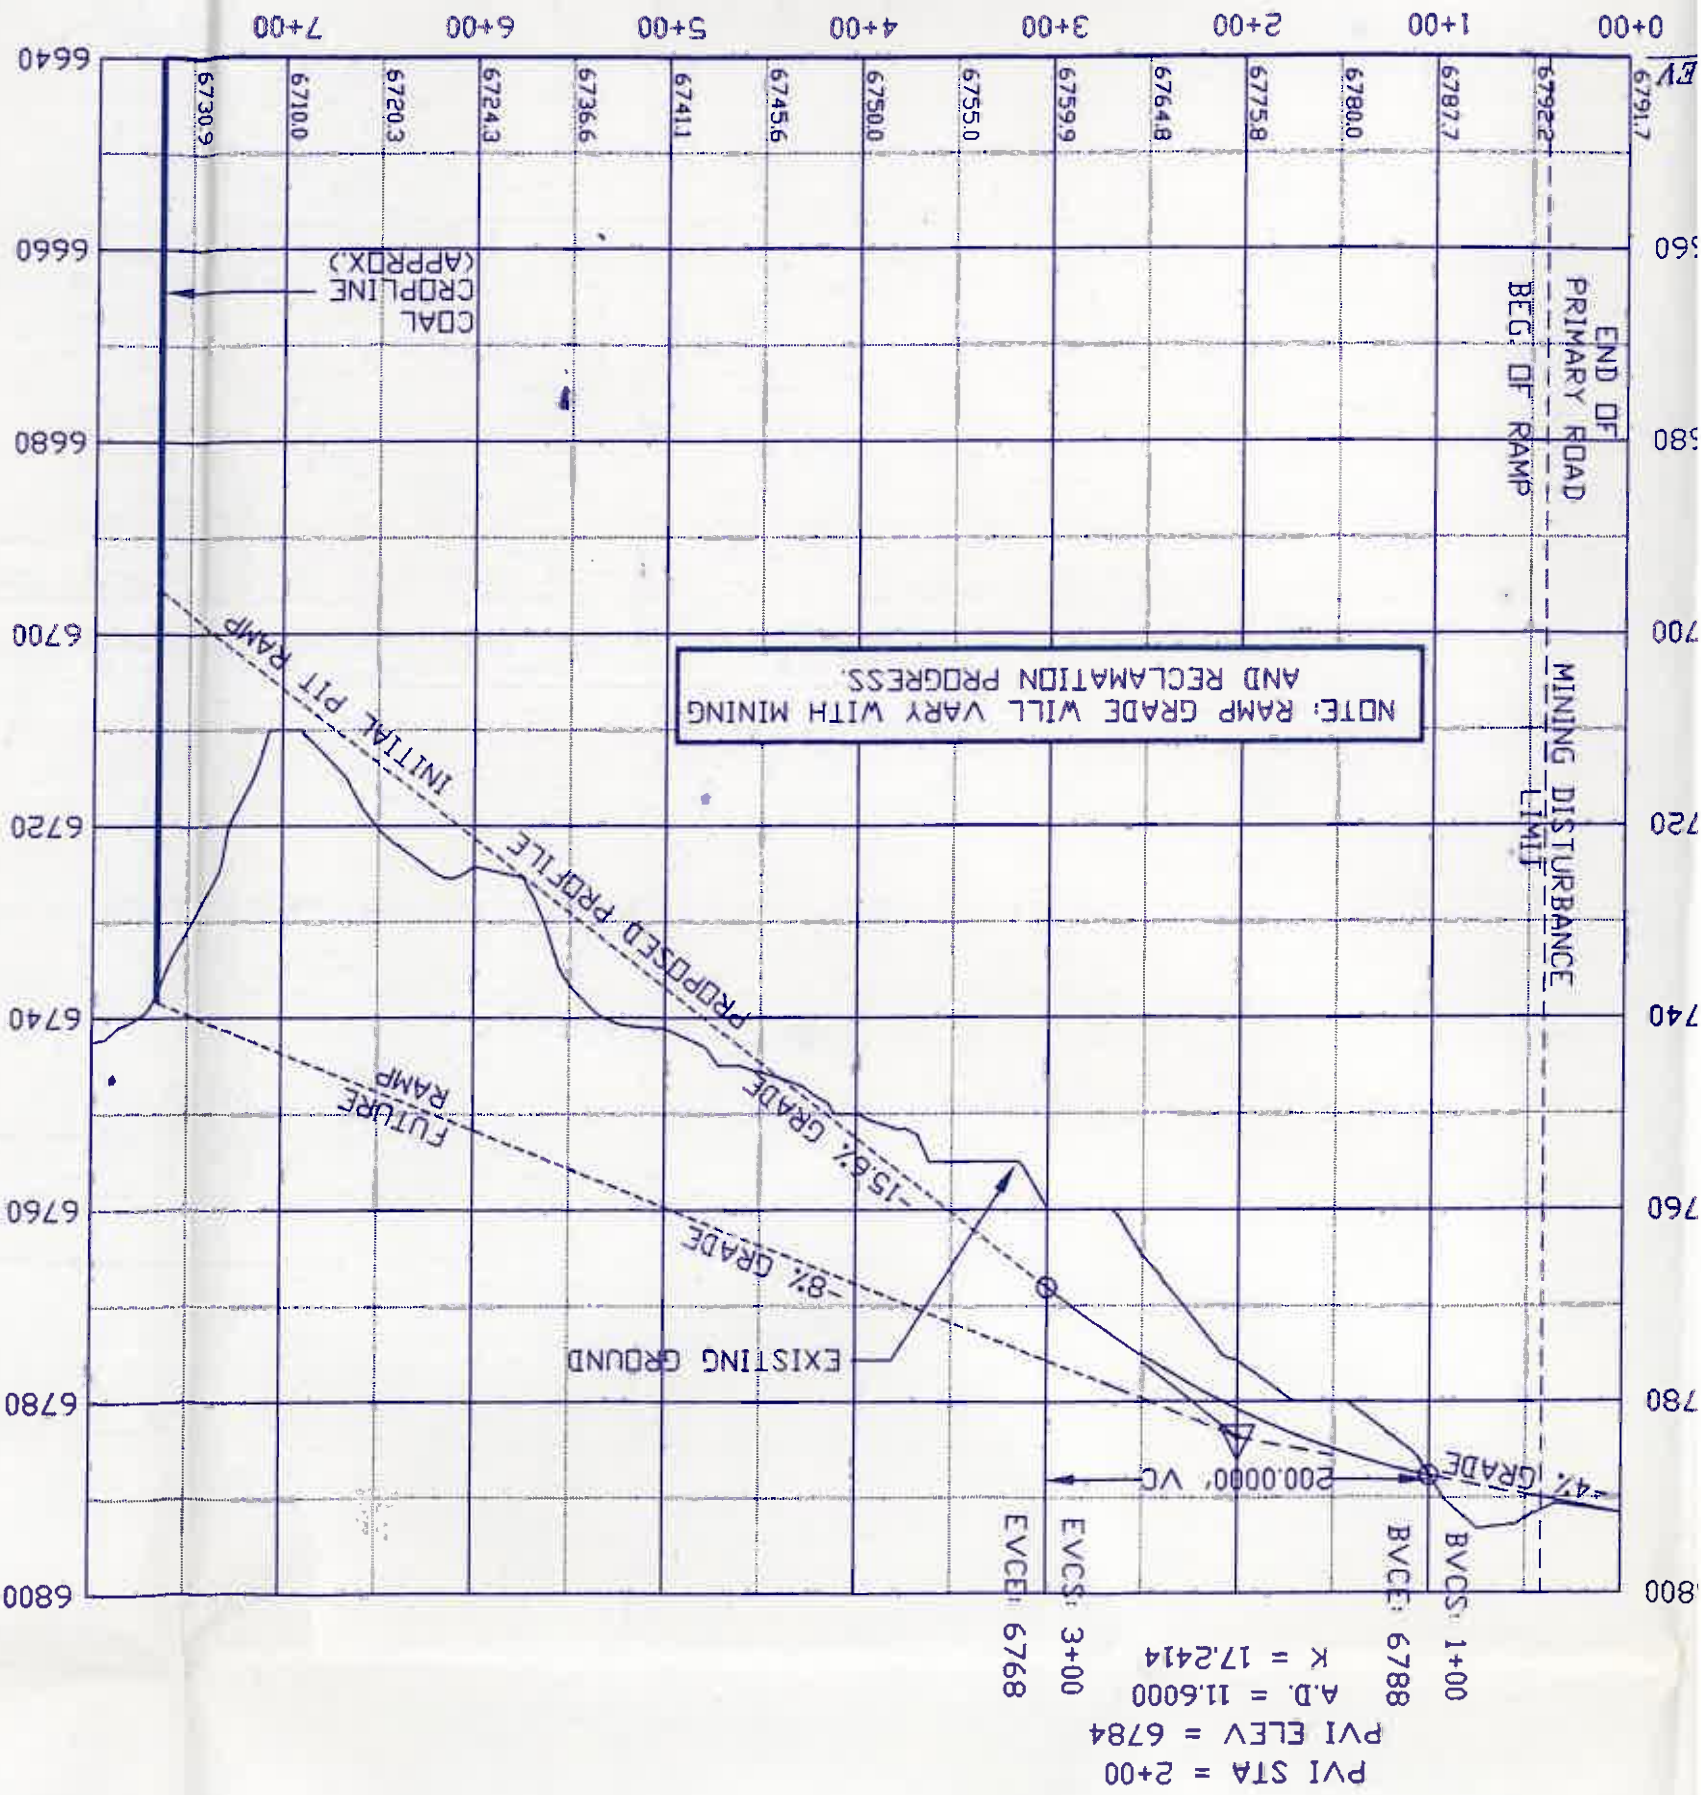

NOTES:

- 1) See Drawing No. 85210 for General Location.
- 2) See Black Mesa PAP Chapter 6 for Construction Specifications.
- 3) Salvage topsoil in accordance with approved topsoil salvage plan.
- 4) Reclamation of the road side slopes and the associated disturbance in accordance with the approved reclamation plan.
- 5) See Chapter 6, Attachment N, Volume 7 for Black Mesa Complex Inspection Report.
- 6) Typical Cross-Section A-A' (See Chapter 6, Figure 26 for Typical Design width = 50')
- 7) Typical Cross-Section B-B' (See Chapter 6, Figure 27 for Typical Design width = 130')

I certify that
 under my
 authority
 and
 seal
 of the
 State of
 Arizona
 the
 above
 work
 was
 done
 in
 accordance
 with
 the
 requirements
 of the
 Arizona
 Engineering
 Act.

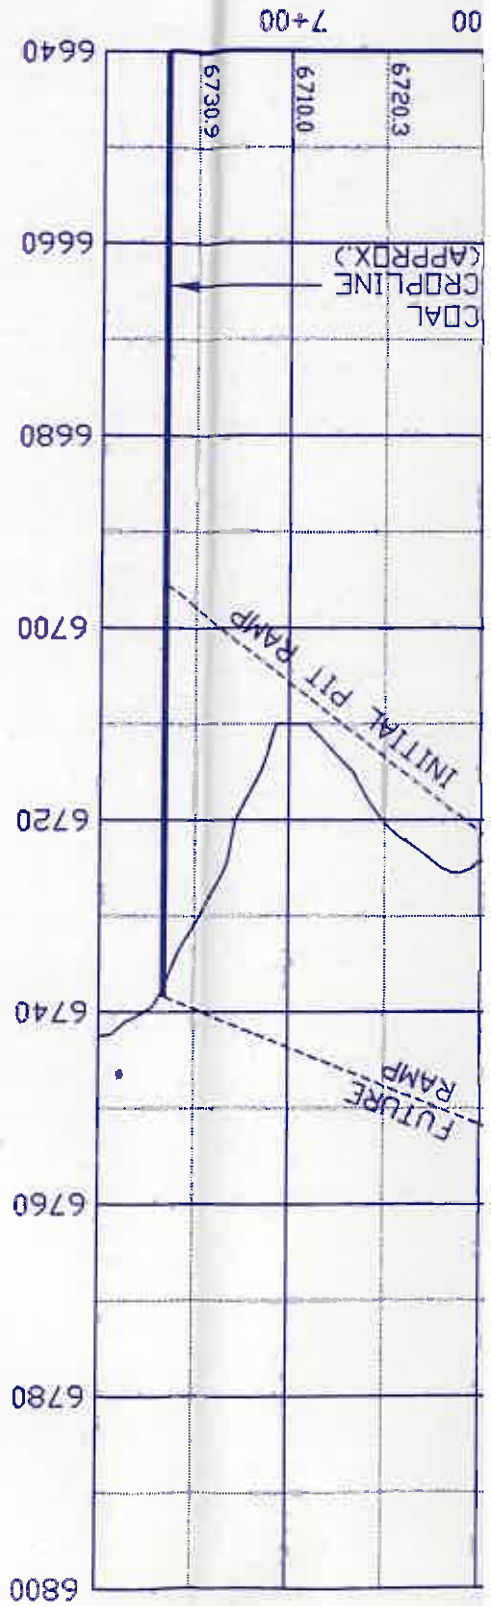

- NOTES:
- 1) See Drawing No. 85210 for General Location.
 - 2) See Black Mesa PAP Chapter 6 for Construction Specifications.
 - 3) Salvage topsoil in accordance with approved topsoil salvage plan.
 - 4) Reclamation of the road side slopes and the associated disturbance shall be in accordance with the approved reclamation plan.
 - 5) See Chapter 6, Attachment N, Volume 7 for Black Mesa Complex Geotechnical Inspection Report.
 - 6) Typical Cross-Section A-A' (See Chapter 6, Figure 26 for Typical Cross-Section. Design width = 50')
 - 7) Typical Cross-Section B-B' (See Chapter 6, Figure 27 for Typical Cross-Section. Design width = 130')

DRAWING NO. 85484	
N-11 HAUL ROAD SPURS	
(SHEET 1 OF 2)	
KAYENTA MINE	
PEABODY WESTERN 1300 S. YALE FLAGSTAFF, AZ 86001	
DESIGNED BY: PWCC	SCALE: 1"=100'
DRAWN BY: PWCC	DRAWING DATE: 12/22/93
CHECKED BY: PWCC	PHOTO DATE: 5/12/83
CONTOUR INTERVAL: 5'	

I certify that this Primary Road was designed and prepared by me or under my direct supervision in accordance with the certification required by 30 CFR 780.37(b) and the information contained hereon is true to the best of my knowledge and belief.

JUL 22 1994

Date

James P. B. No. 18782

