




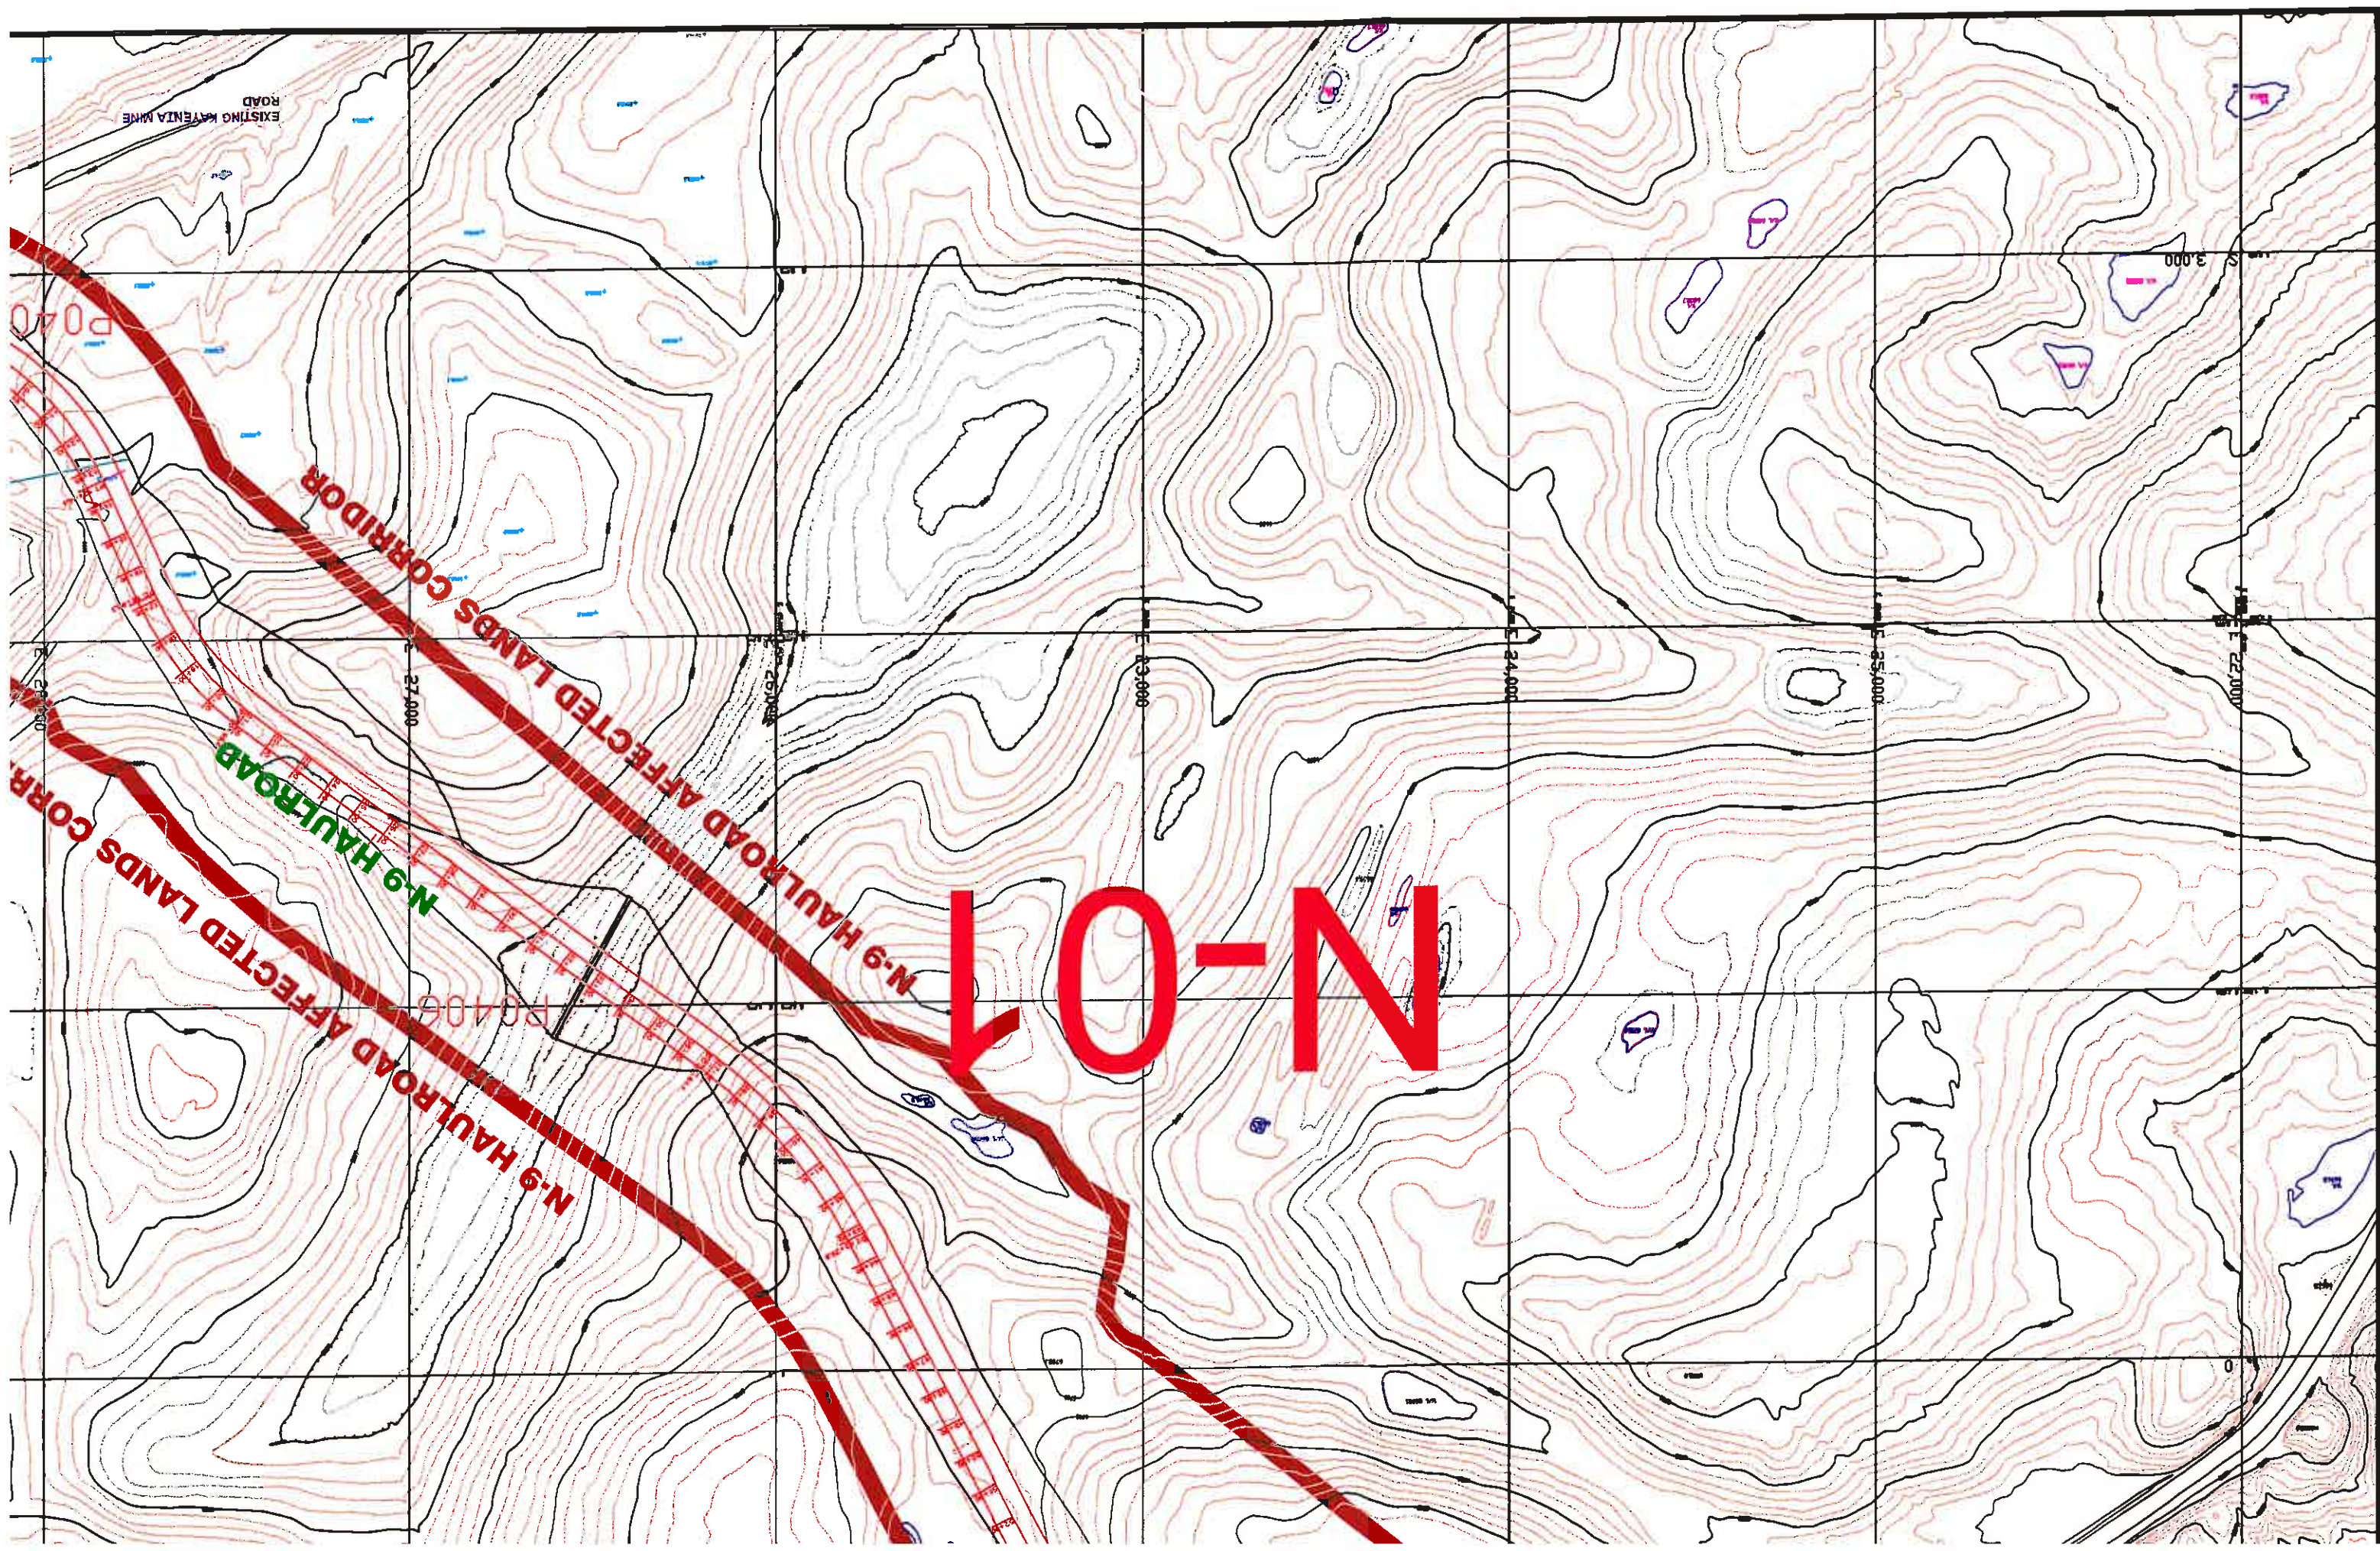

NOT
1)
2)
3)
4)

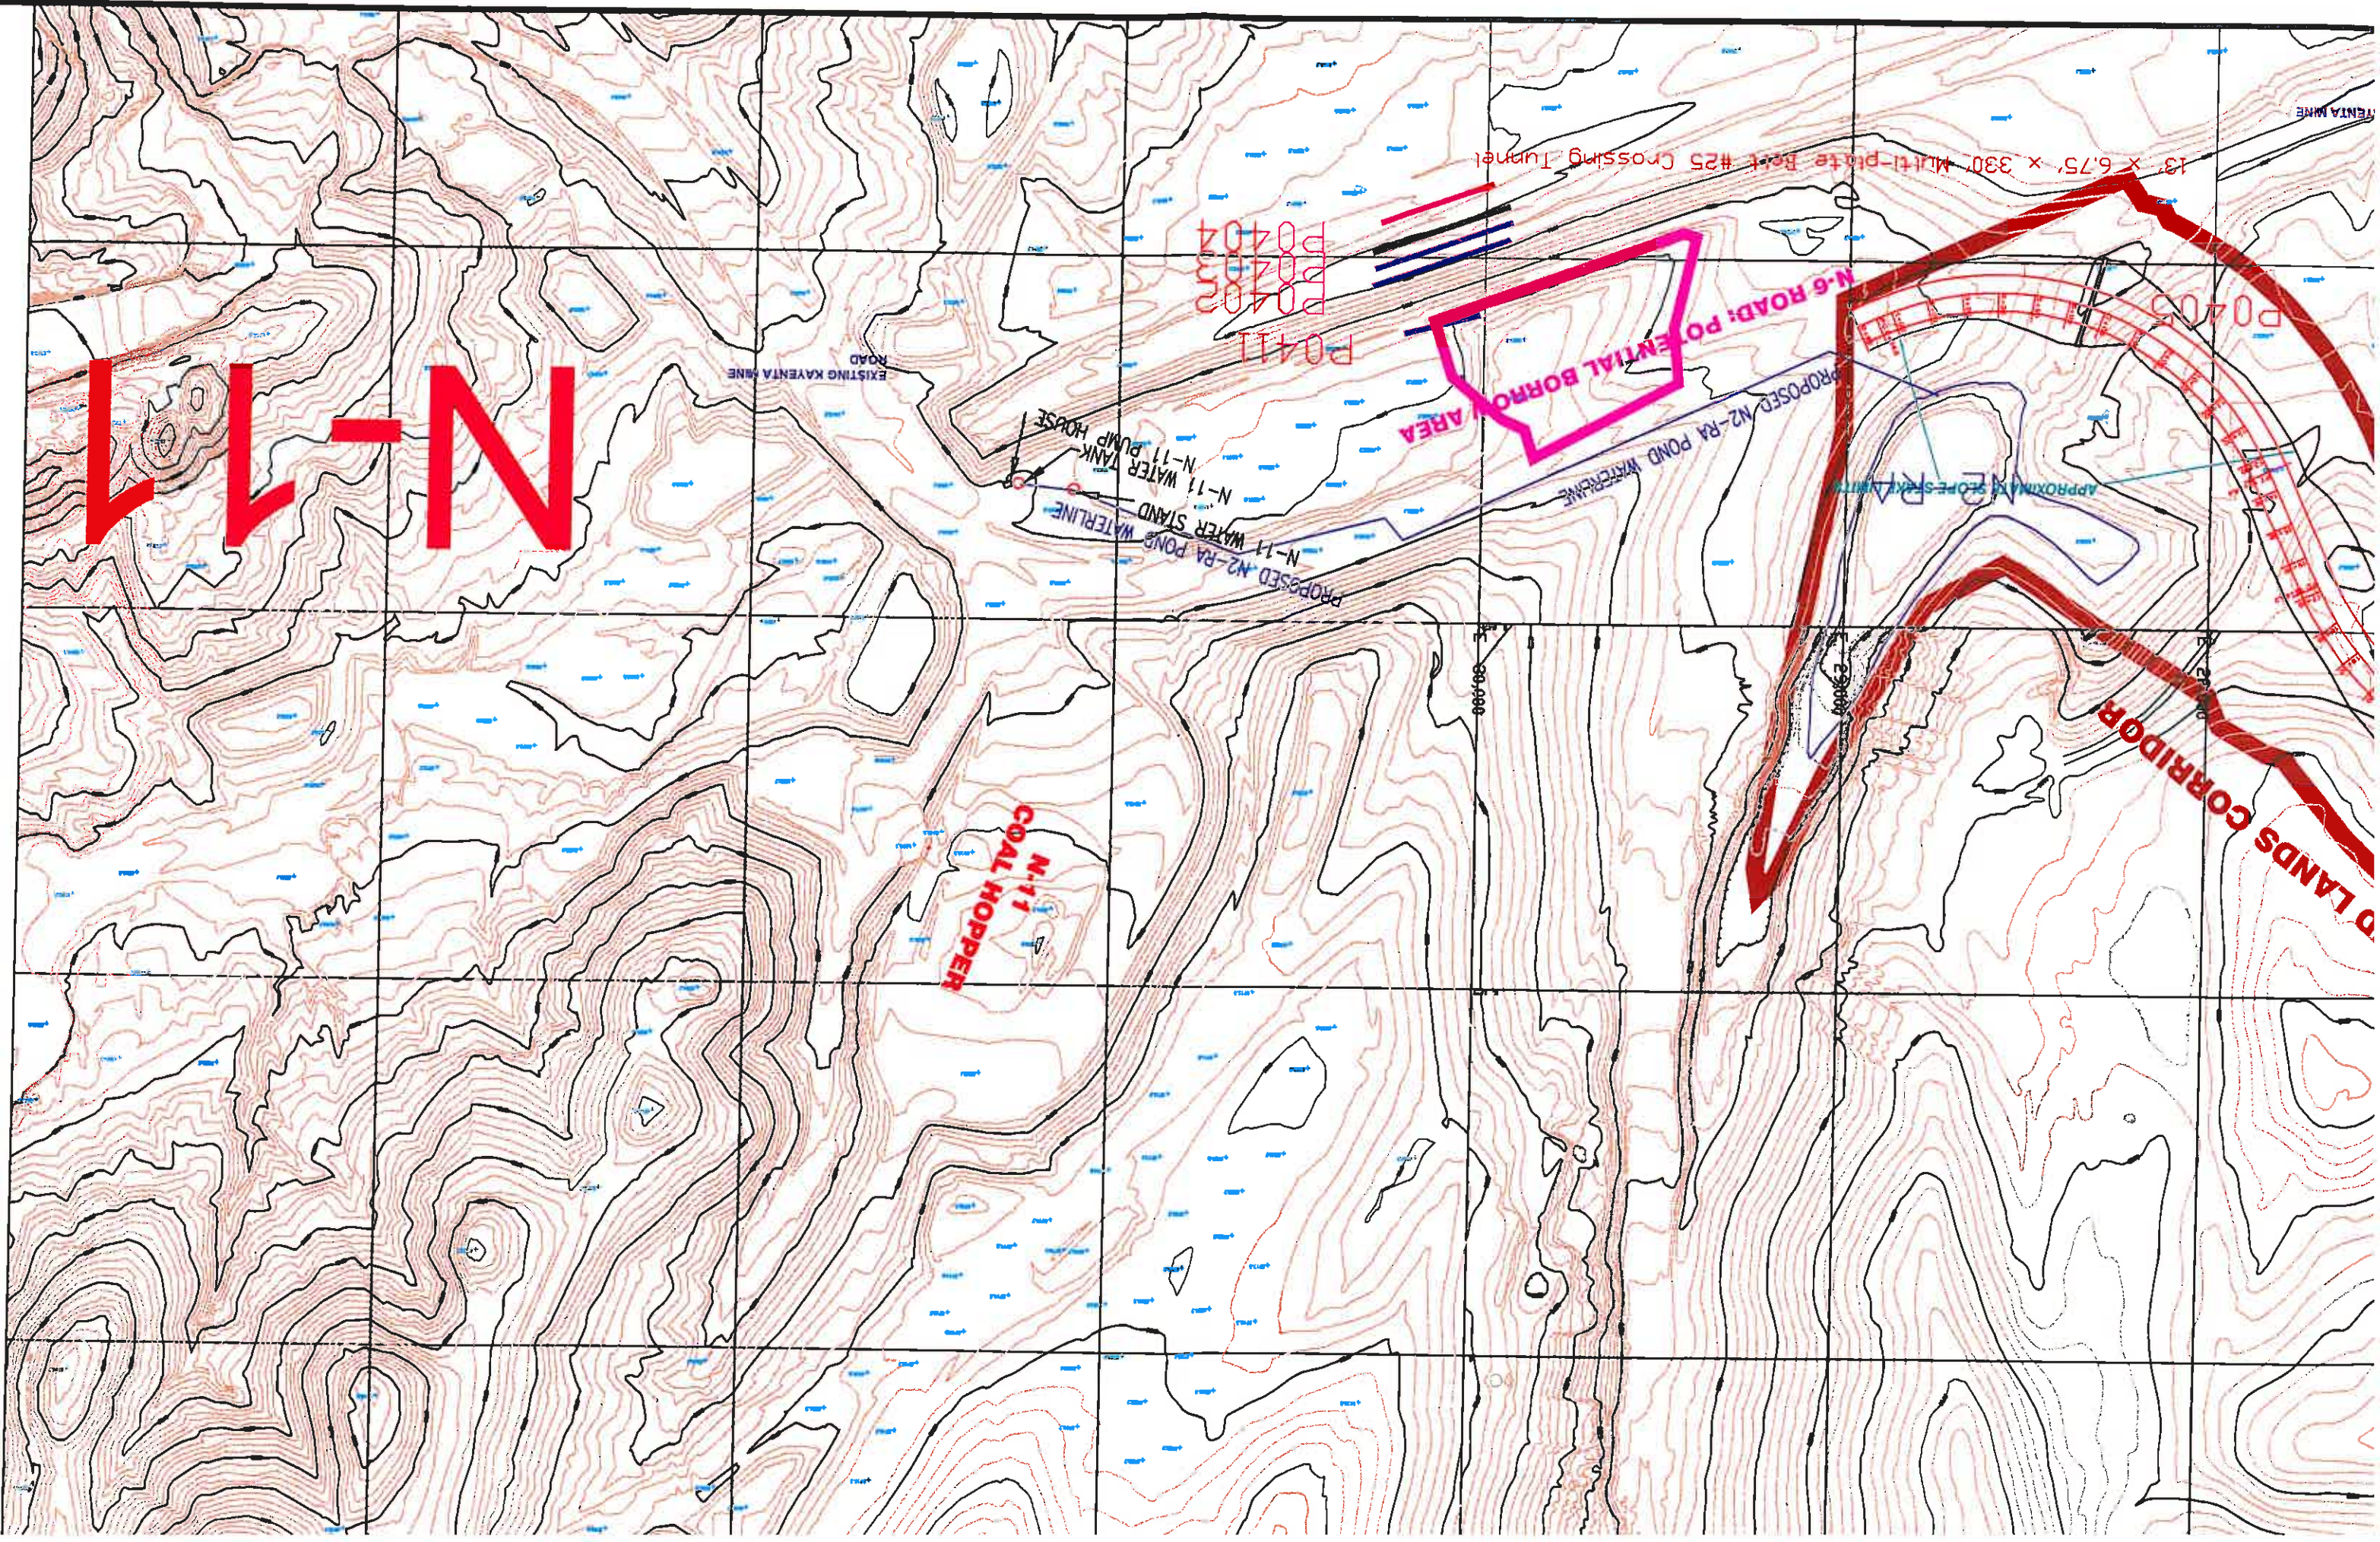

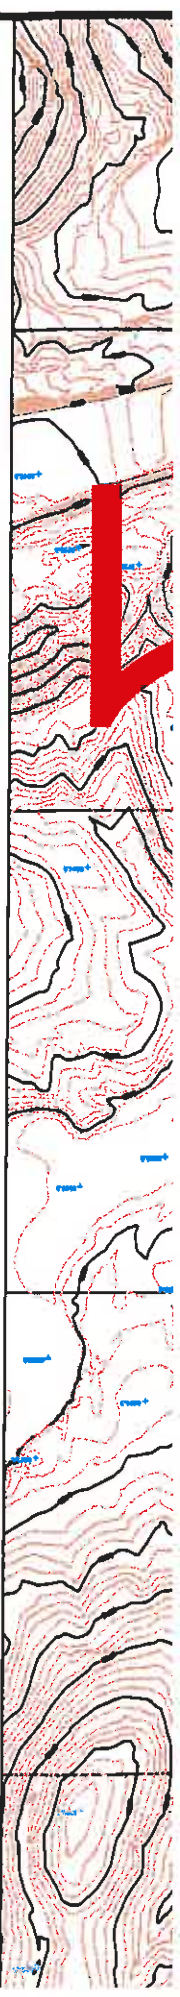

NOTES:


- 1) General location, see Drawing No. 85400, Sheets K-7 & L-7 and Drawing No. 85210.
- 2) See Chapter 6, Kayenta PAP for Construction Specifications.
- 3) Salvage topsoil in accordance with approved salvage plan.
- 4) Reclamation of the disturbed area shall be in accordance with the approved reclamation plan.

Professional Engineer's Certification
JAMES G. SCHLENGER
18782
Engineering Supervisor
PEABODY WESTERN COAL COMPANY
ARIZONA P.E. 18782
JUN 06 2005



REVISIONS			DRAWING NO. 85496 PROPOSED N-9 PRIMARY ROAD DESIGN PLAN & PROFILE		KAYENTA MINE PEABODY WESTERN COAL COMPANY P.O. BOX 650 KAYENTA ARIZONA, 86033		DESIGNED BY: PHCI SCALE: 1" = 400'		DRAWN BY: MG CHECKED BY: J.G.S. CONTOUR INT.: 5'			
DATE	CHK'D	DESCRIPTION										
06/10/05	JGS	N-9 ROAD REV.										


PROPOSED PLAN & PROFILE - MAIN HAULROAD

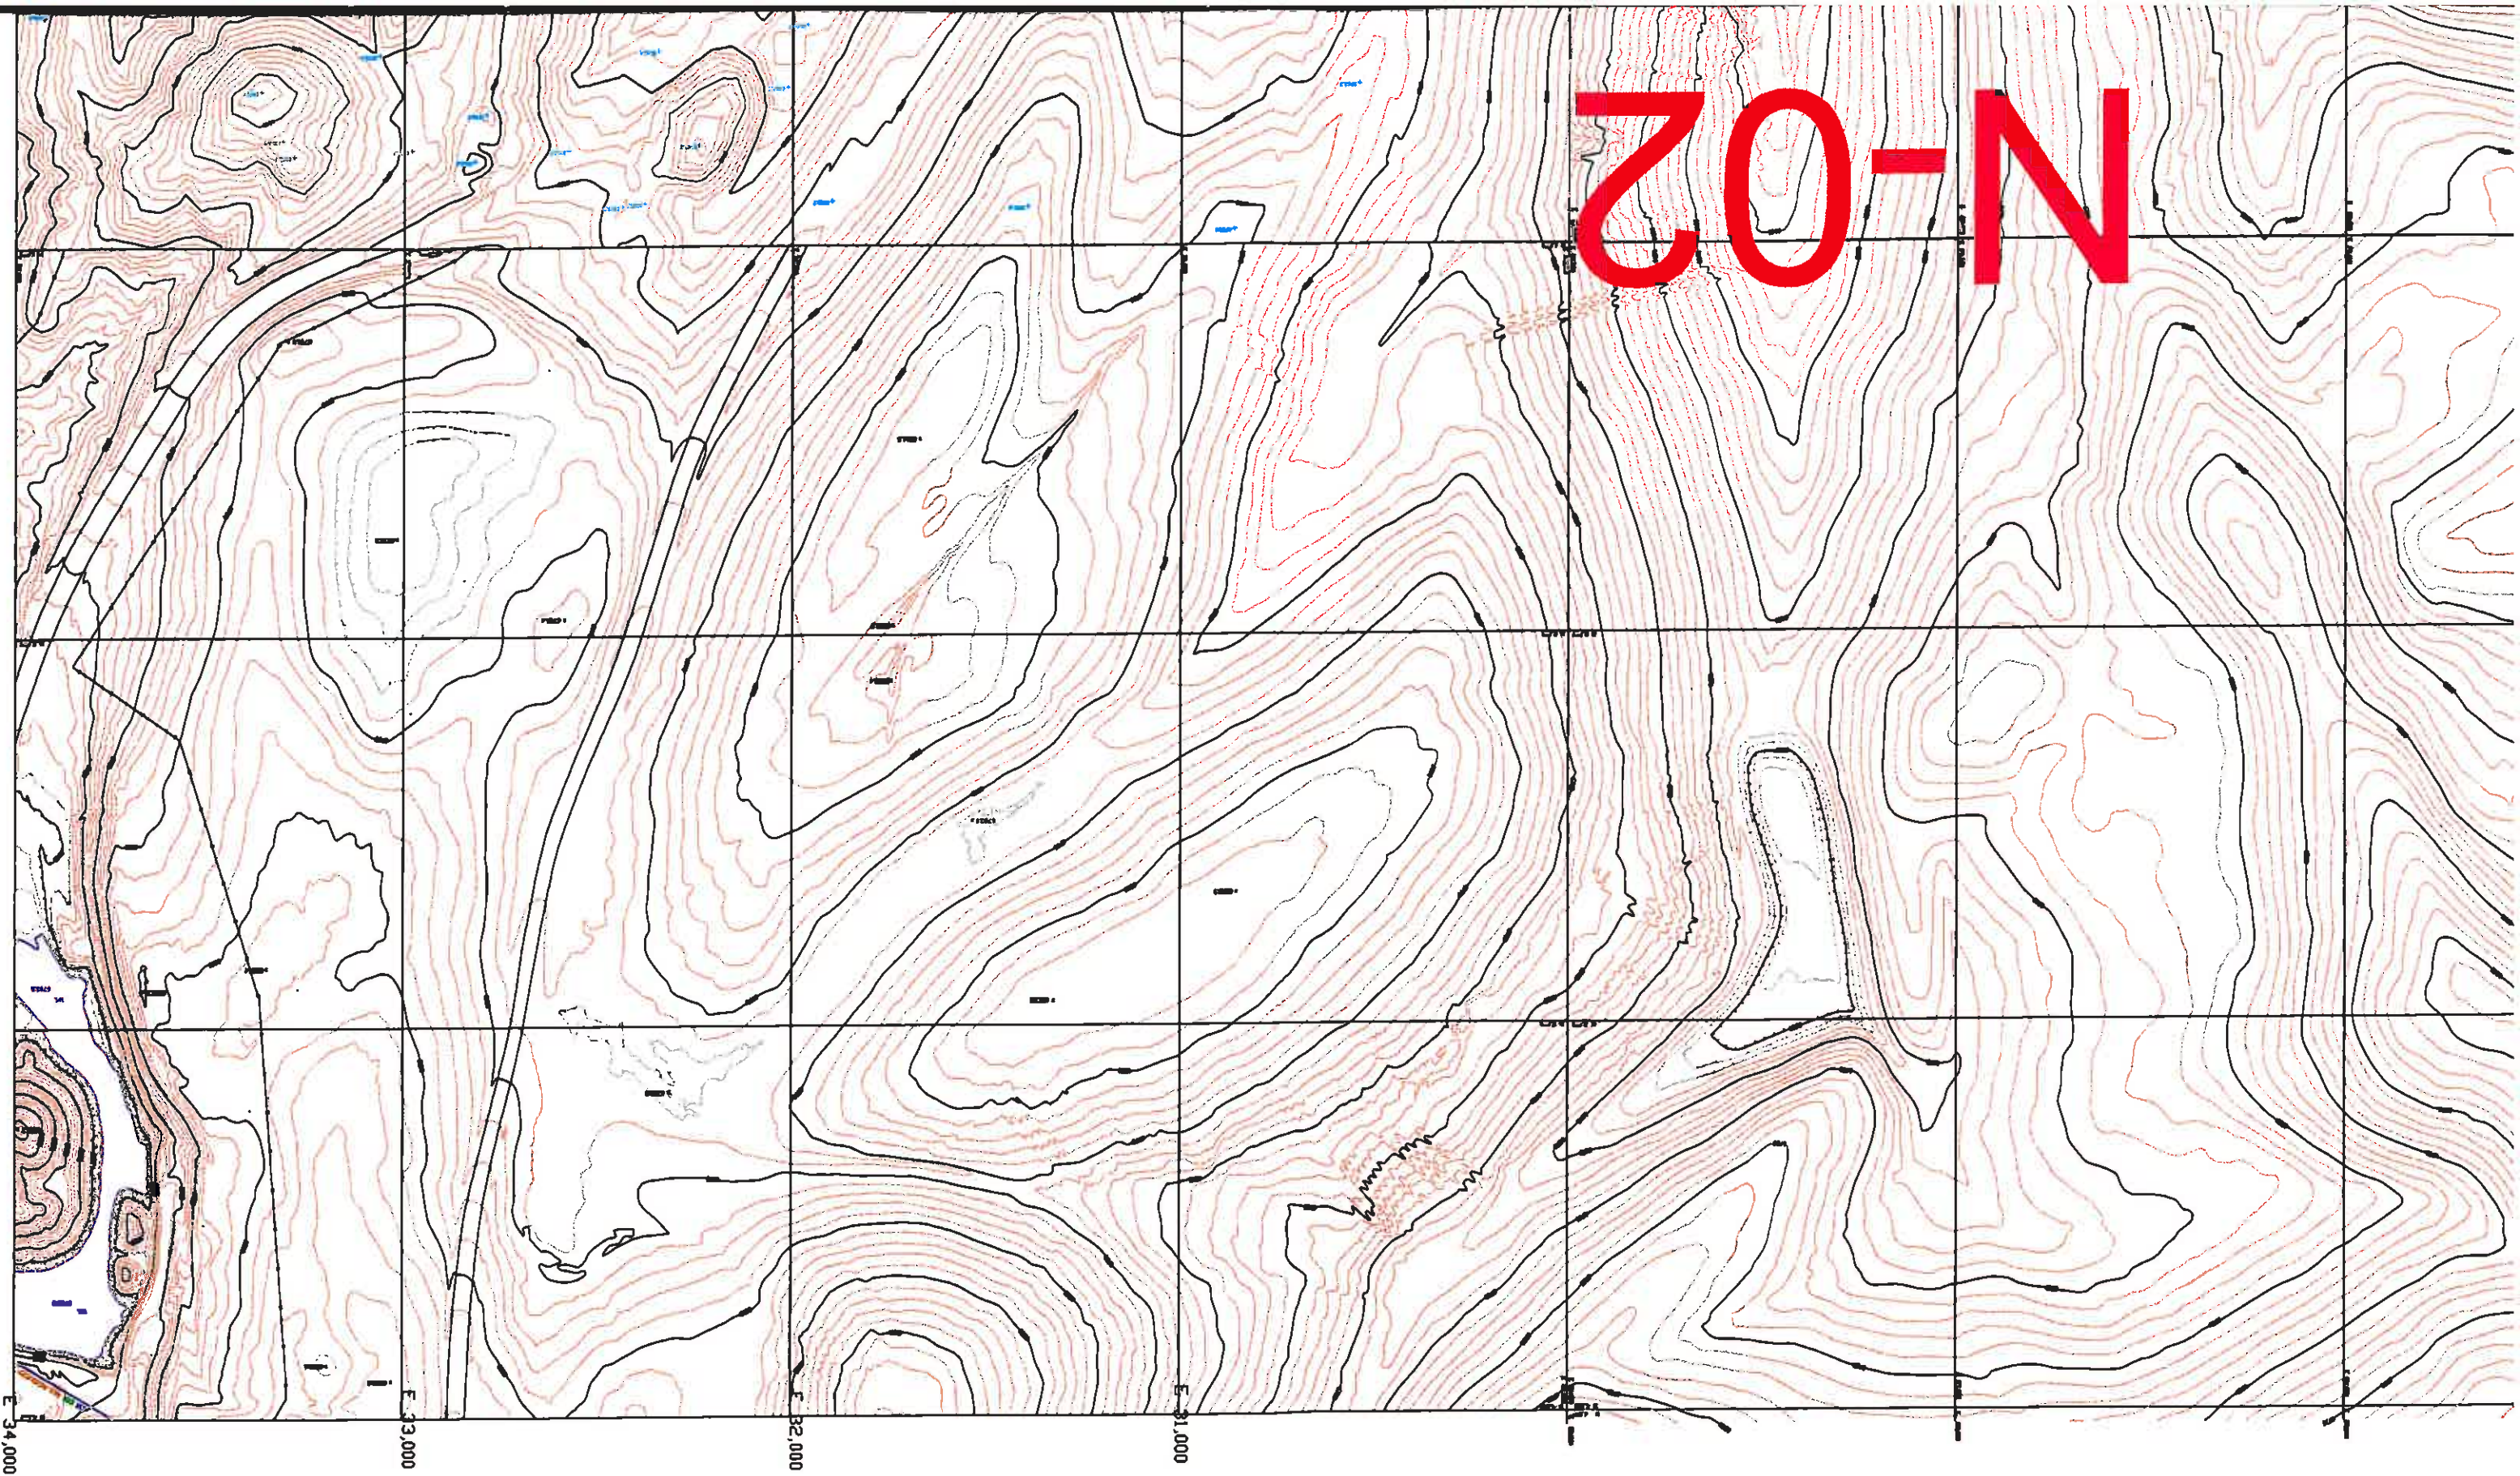





PROPOSED ROADWAY TEMPLATE


(SEE TYPICAL CROSS-SECTION: PRIMARY ROAD #2, DRAWING NO. 85430)

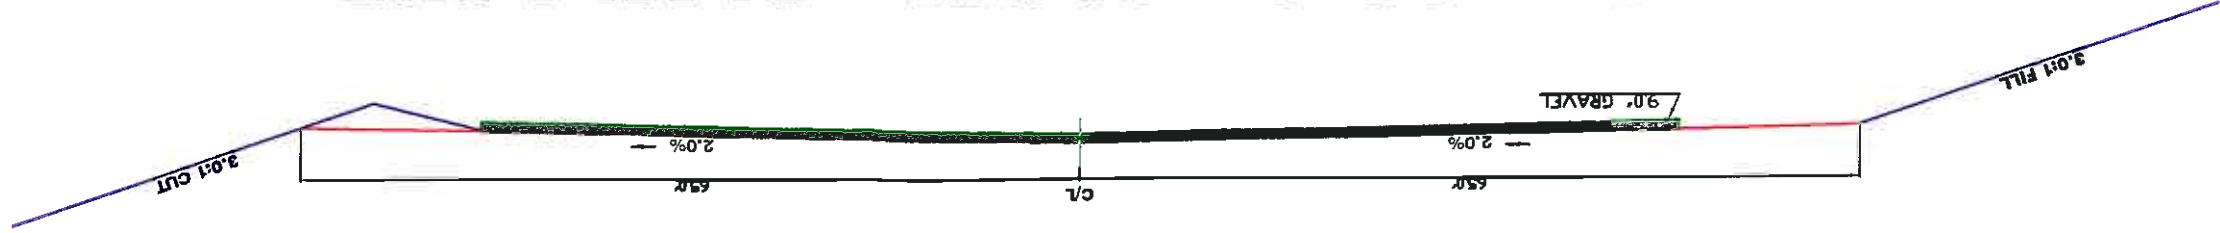

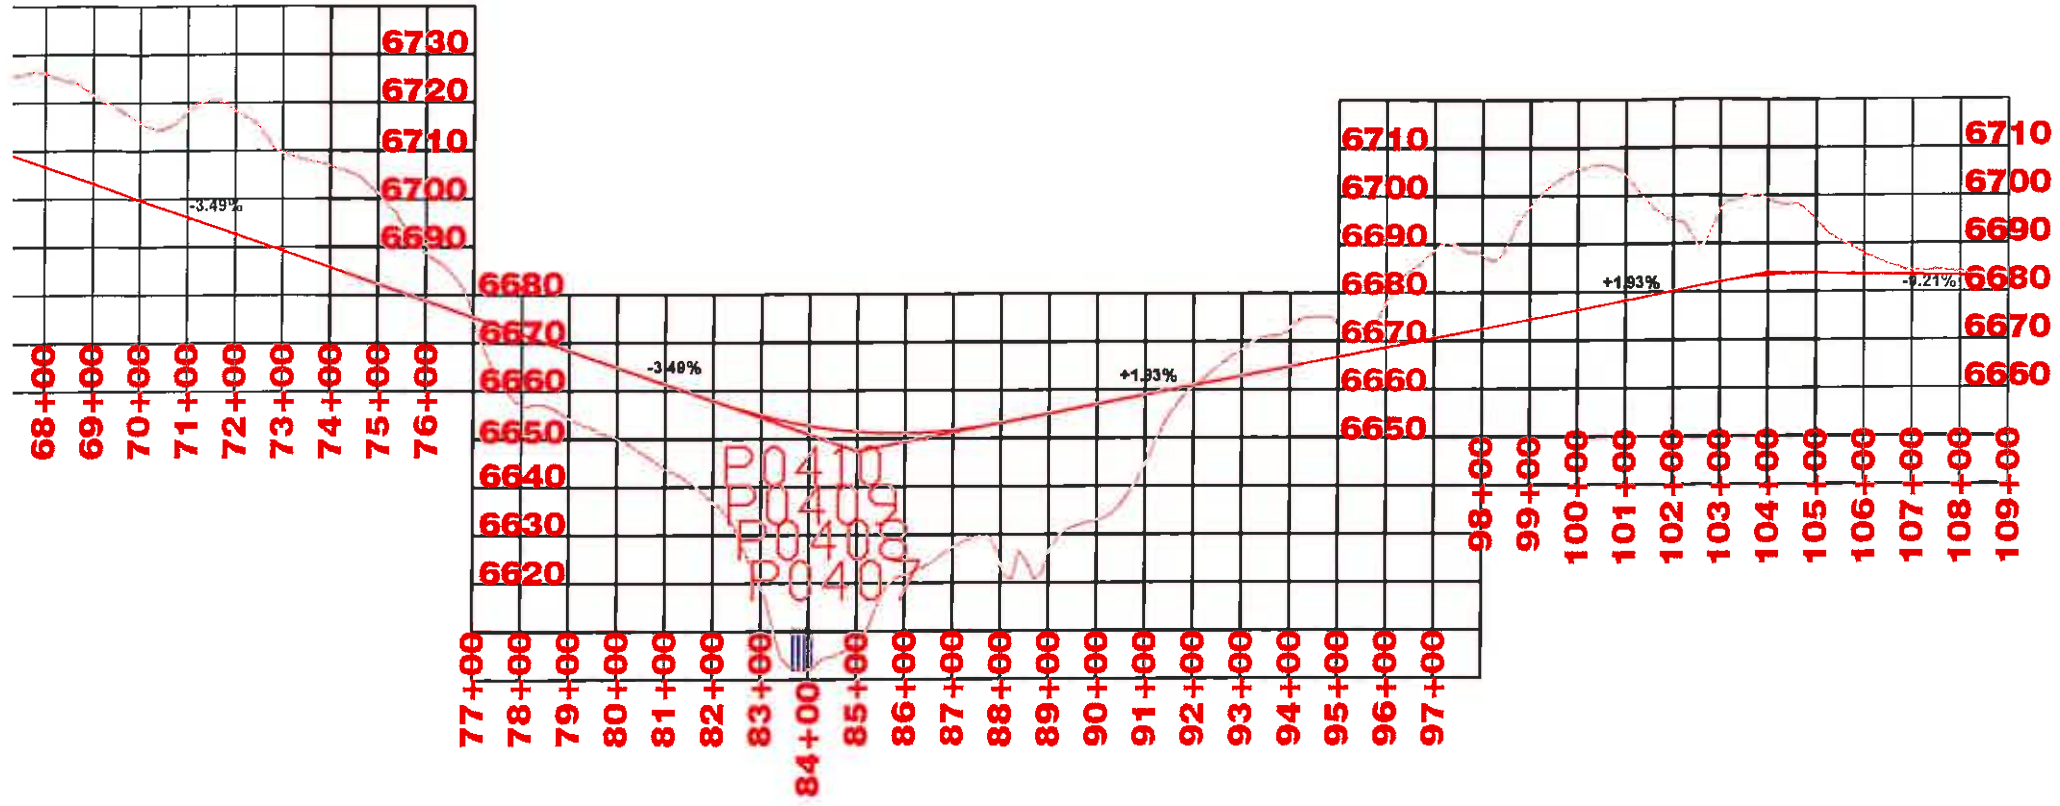


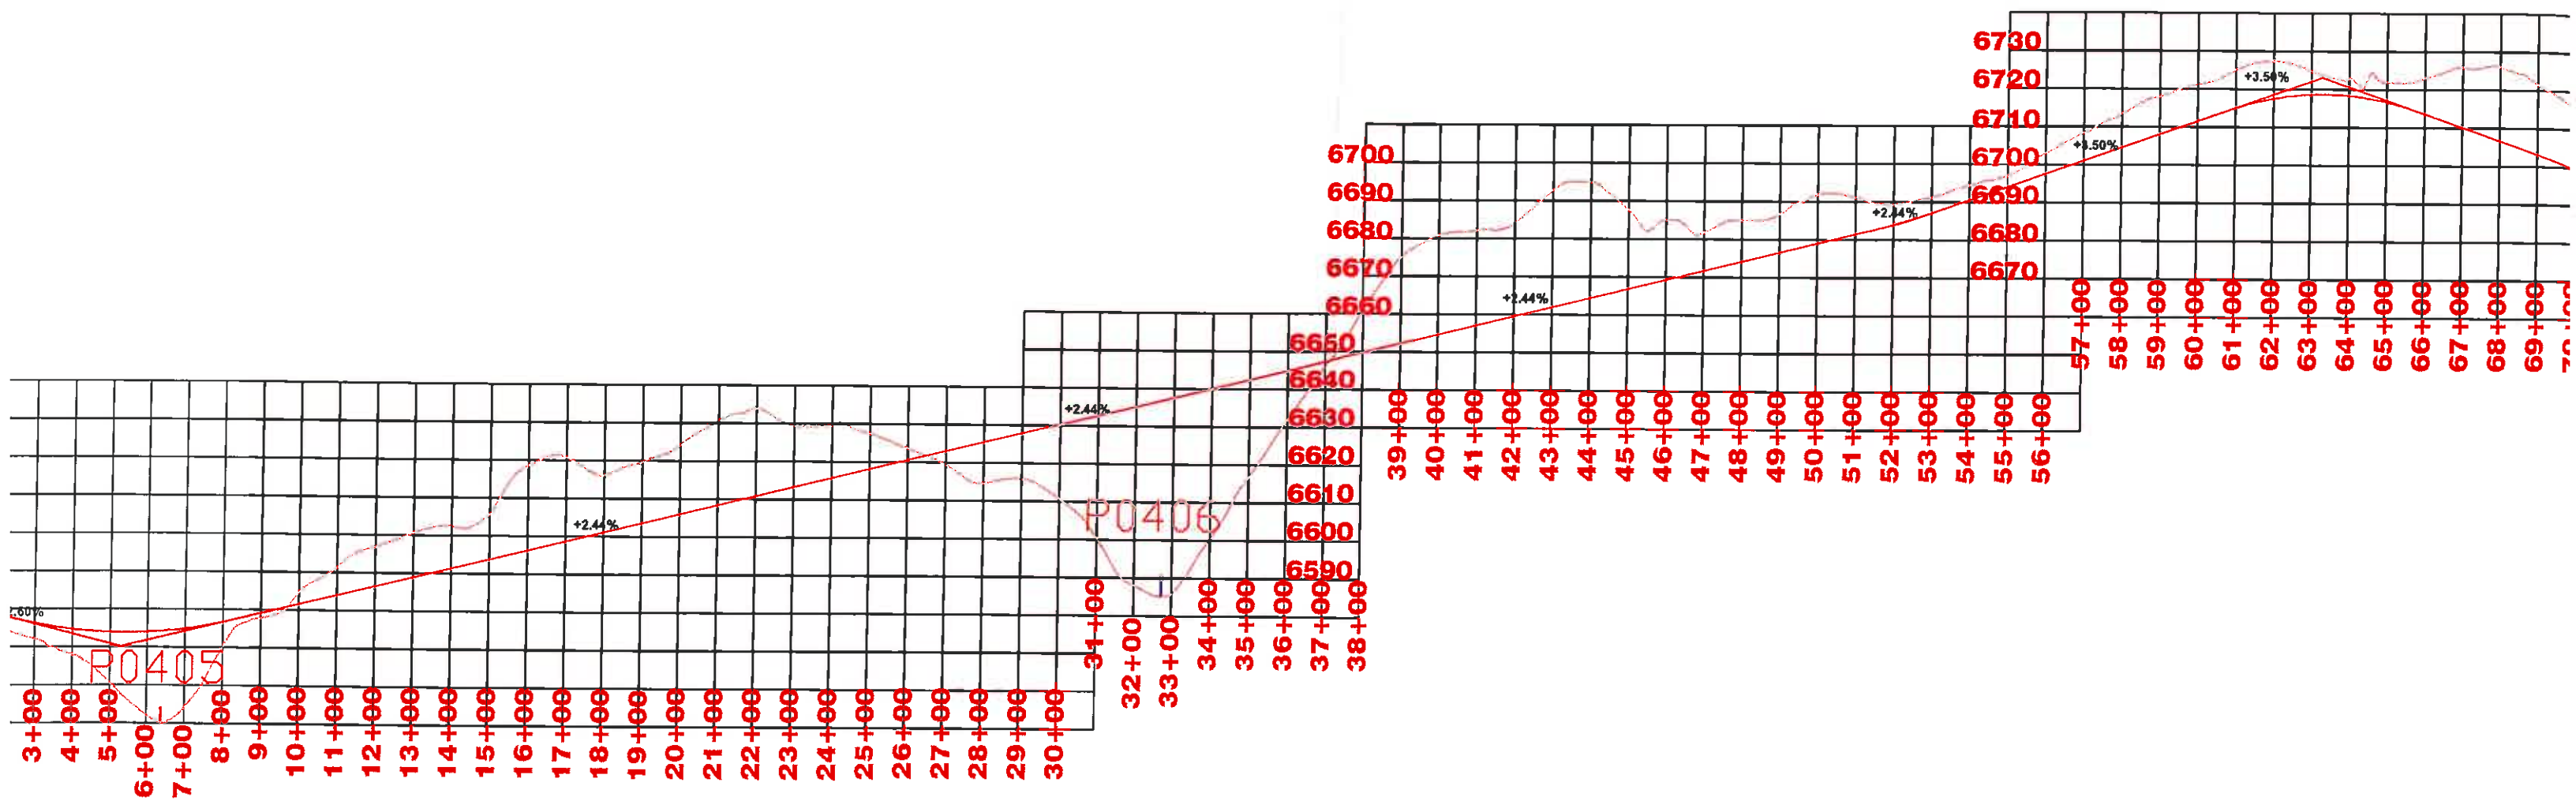

PROPOSED PLAN & PROFILE - MAIN HAULROAD

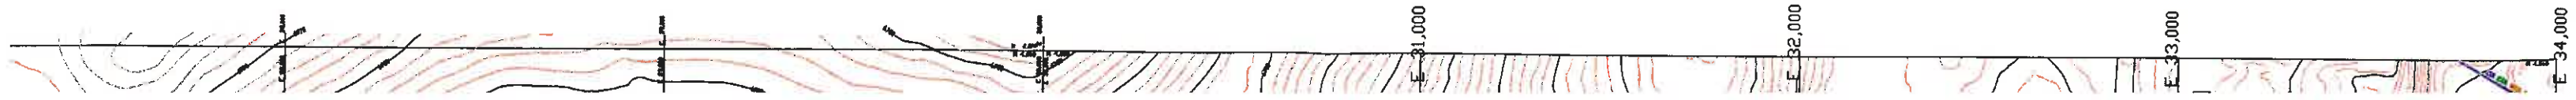

N-09

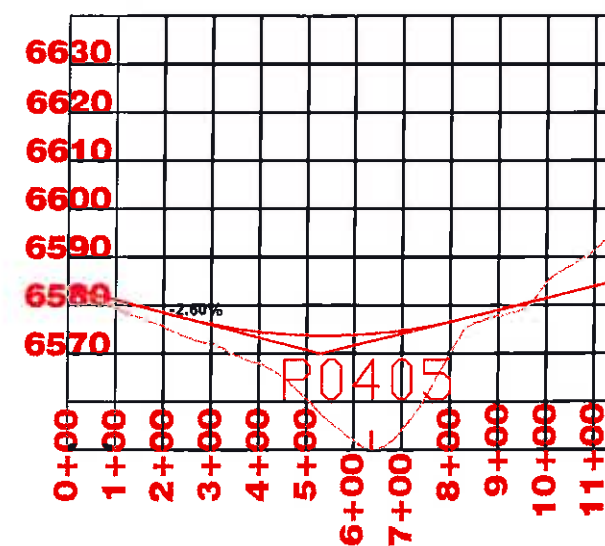

PROPOS