


55,000 E

13,000 S

12,000 S

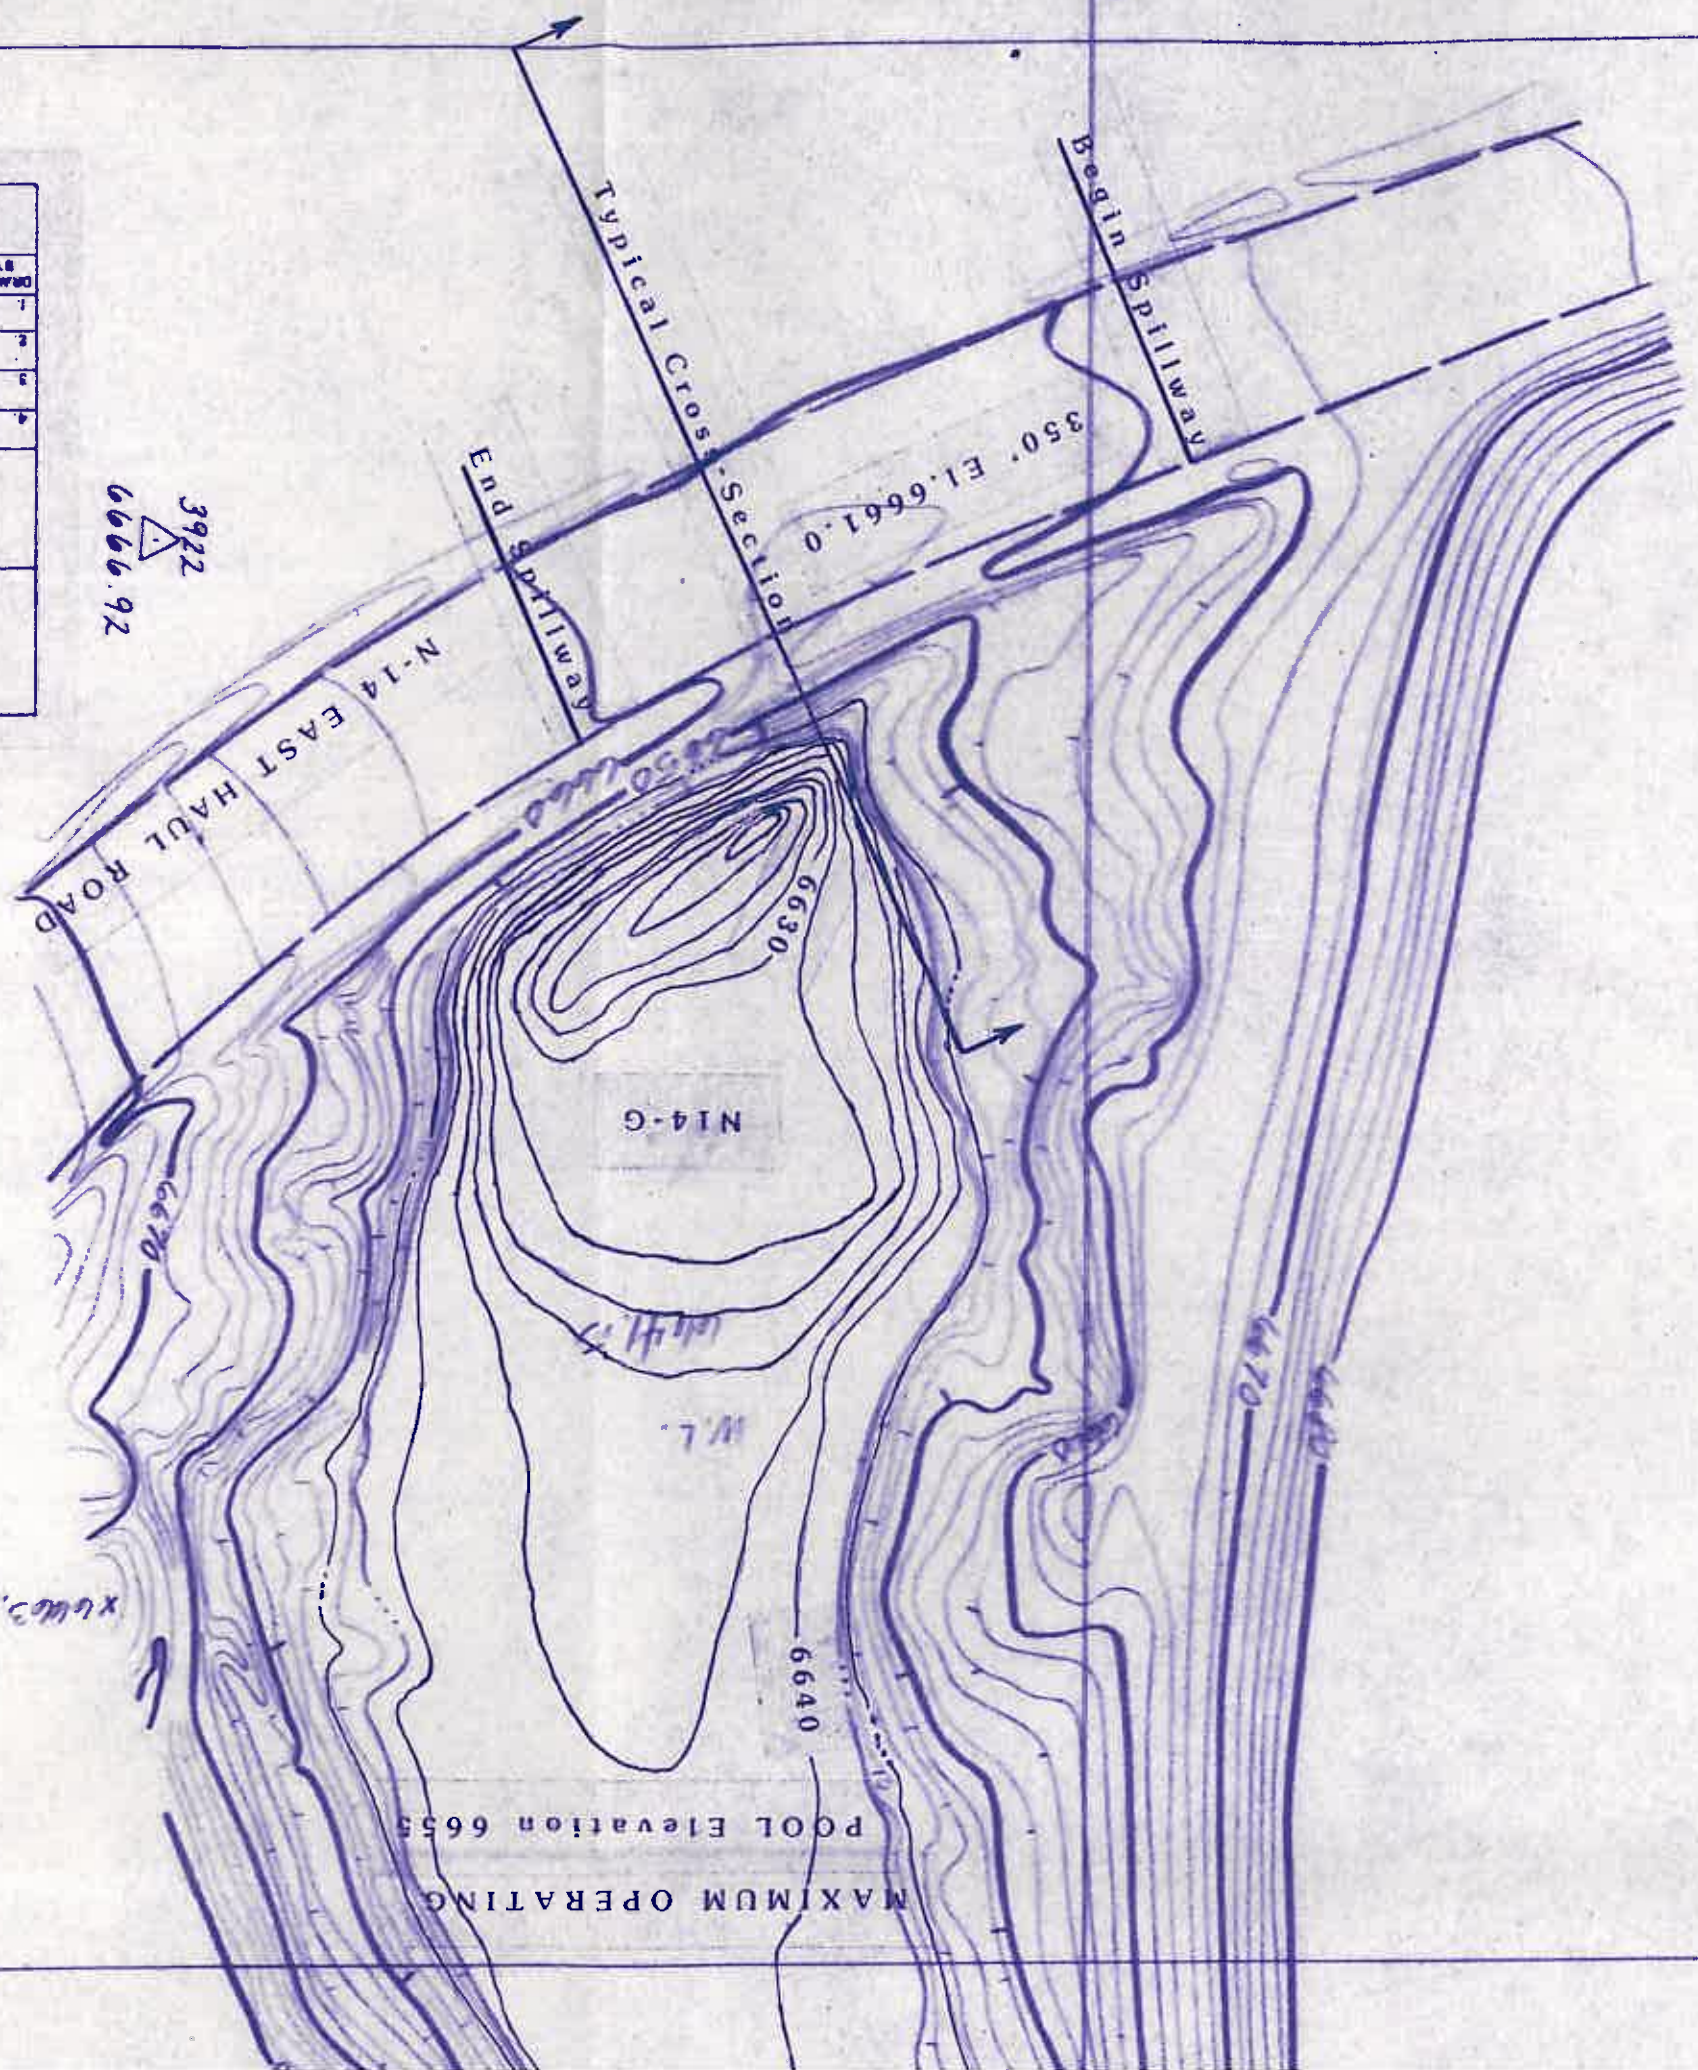

NO.	DATE	BY	APP'D
1			
2			
3			
4			
5			

3972
 6666.92

MAXIMUM OPERATING
 POOL Elevation 6655

N14-G

6640

6630

350' El. 6661.0

N-14 EAST HAUL ROAD

End Spillway

Begin Spillway

Typical Cross-Section

3972

6666.92

57,000 E

13,000 S

PEABODY COAL COMPANY
BLACK MESA-KAYENTA MINE
P.O. BOX 625
KAYENTA, ARIZONA 86033

N14-G DAM
I.D. No. 1211-AZ-9-0007


NO.	DATE	BY	DESCRIPTION
1			
2			

Photo No. 840810(8-10-84)


DRG. NO. 85426
SHEET NO. 1011
DRAWN BY CH
DATE 7-15-85
SCALE 1"=100'
CL 2



RECEIVED
BLM, PHOENIX DIST. OFF.
PHOENIX, ARIZONA
DEC 17 1985
AM 2:18 PM
12/12/1985

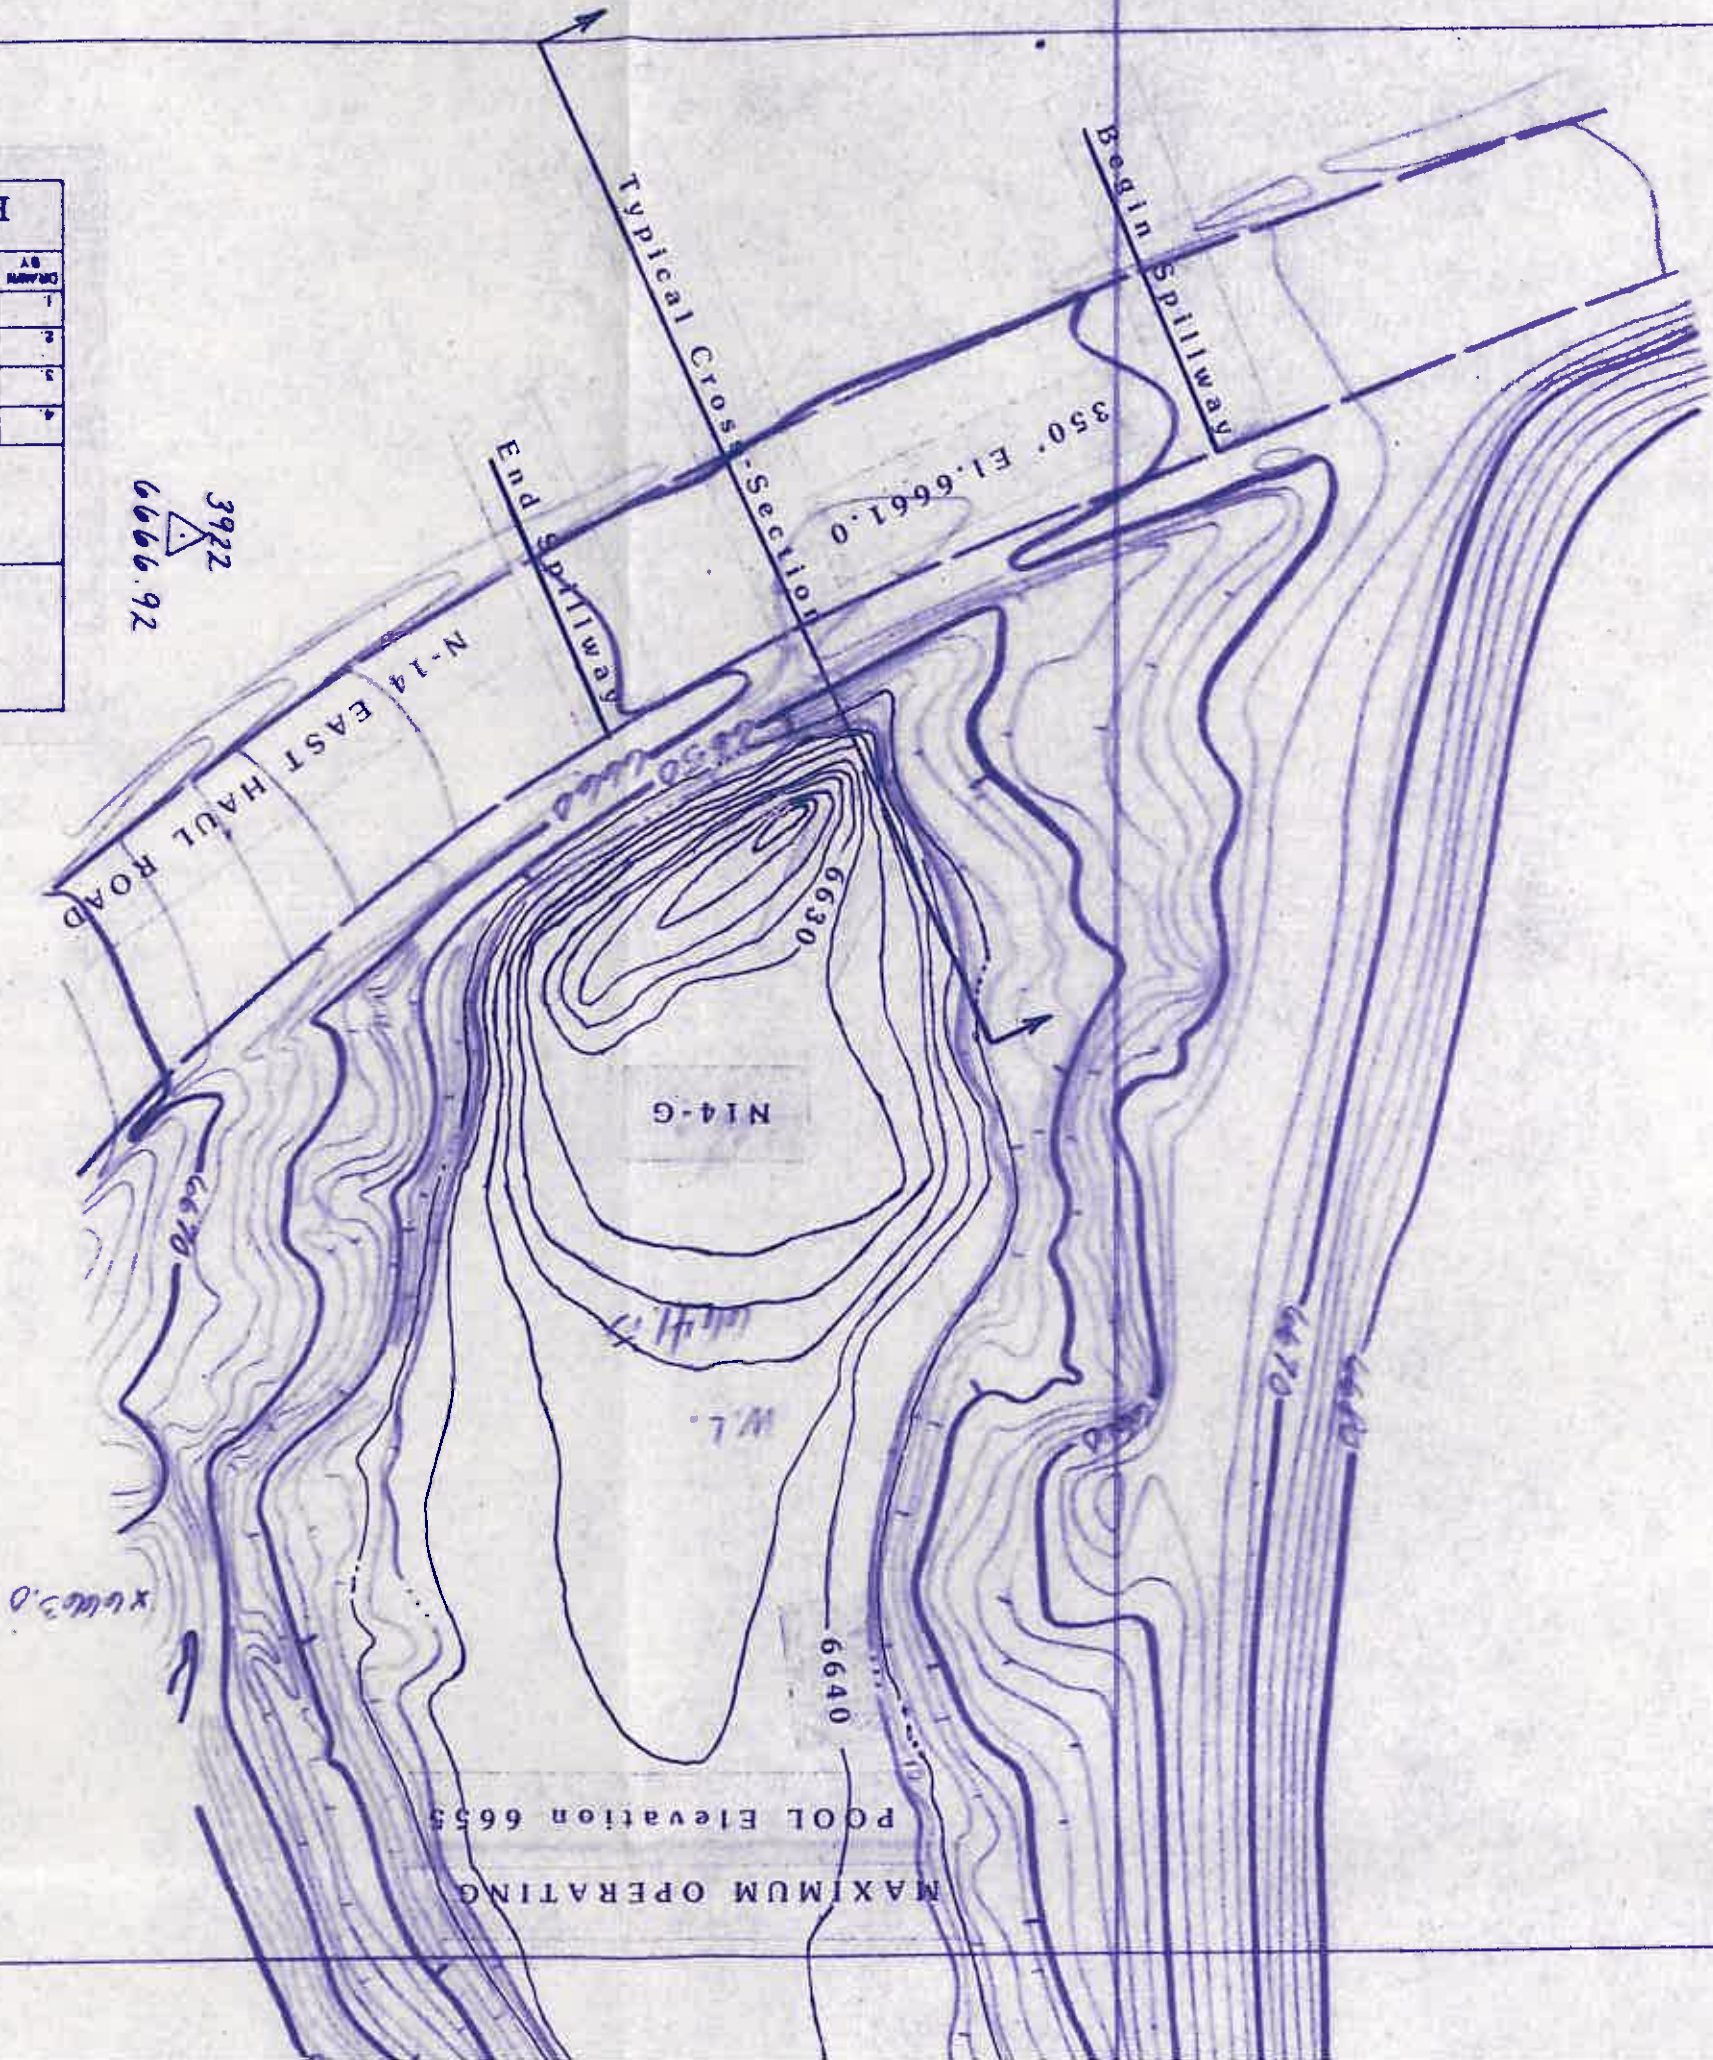

12,000 S

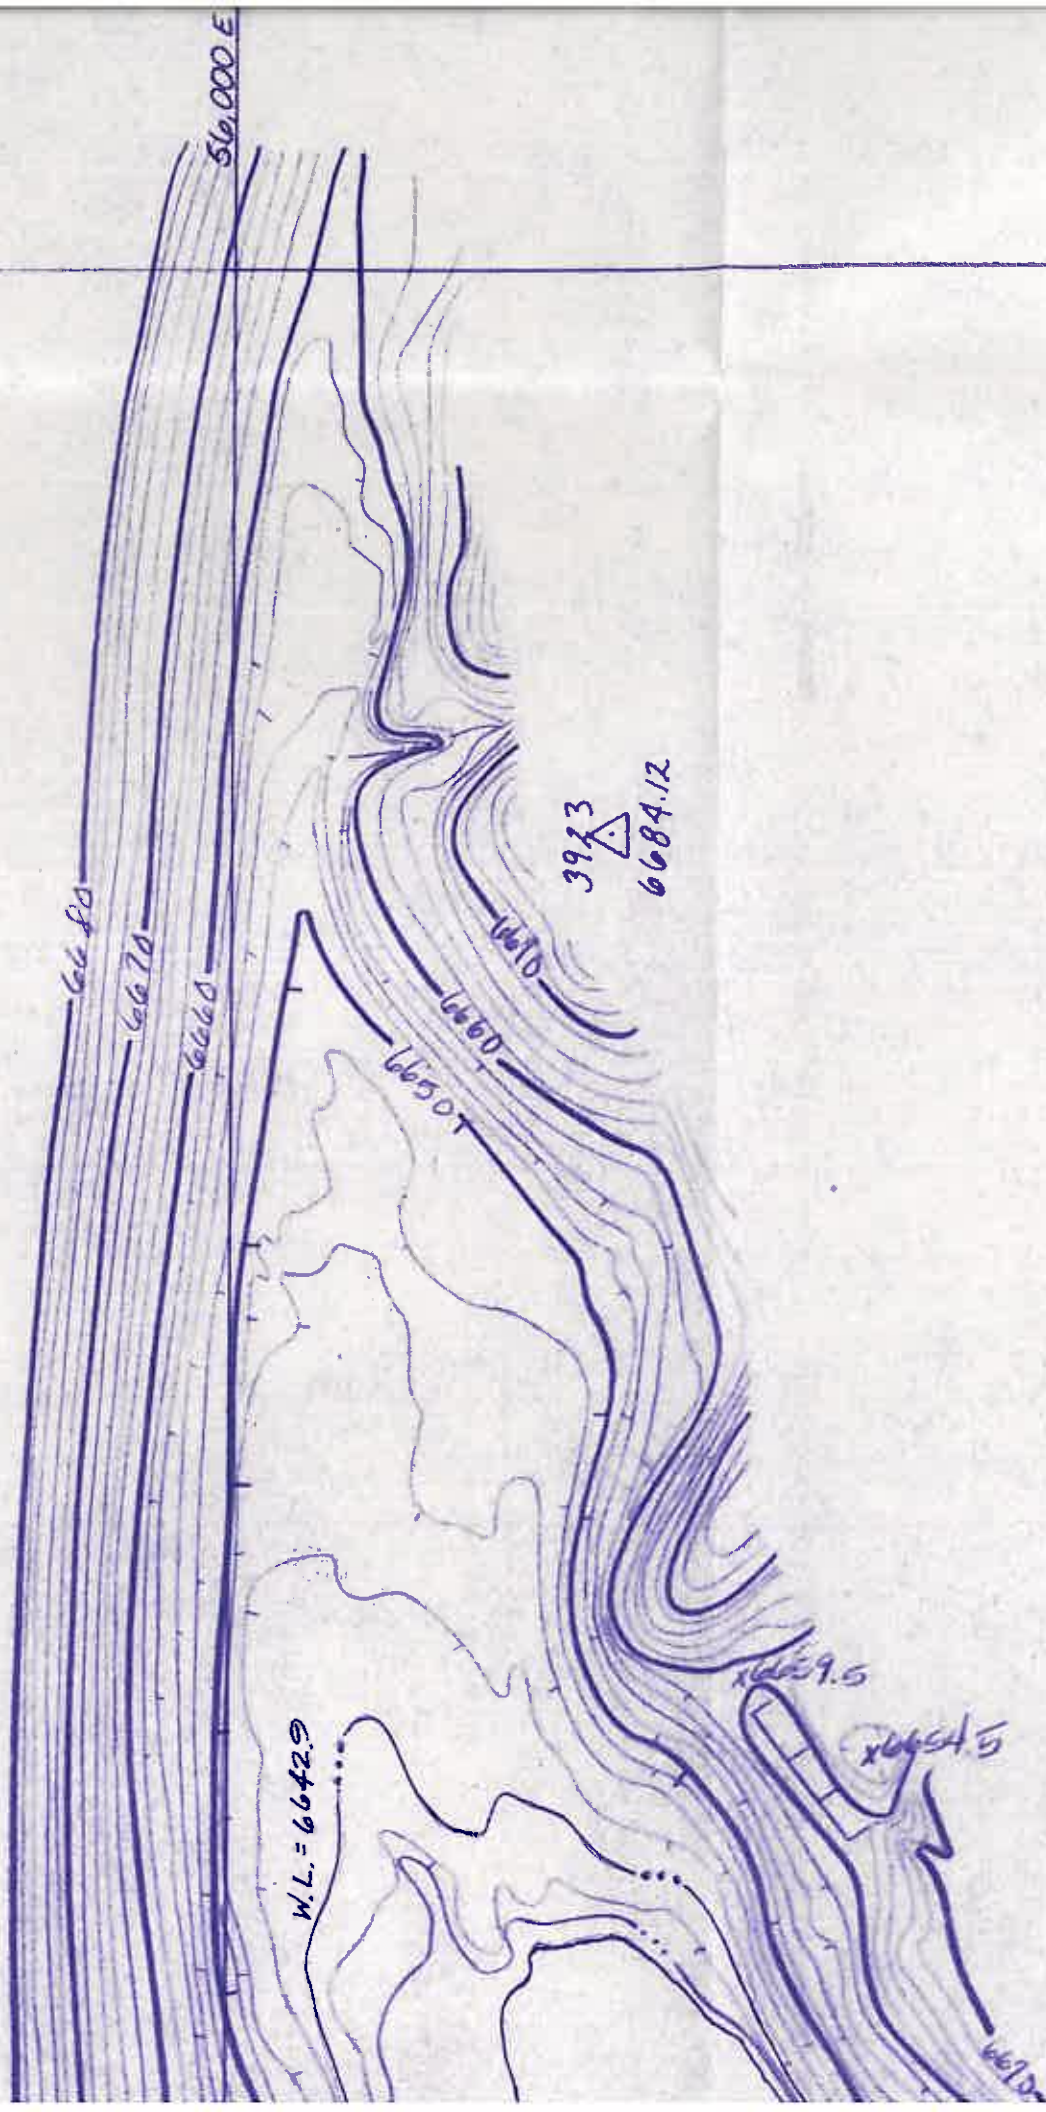

11,000 S

57,000 E

55,000 E

11,000 S

