


**Stream Buffer Zone Map
 Drawing No. 85642
 (NW Sheet)**


**Black Mesa Complex
 PO Box 650, Kayenta, Arizona 86033**


Prepared For:	Jim Schlenvogt	Map By:	J. Hamilton
Scale:	1 Inch = 1000 Feet	Contour Interval:	20
Plot Date:		Photo Resolution:	N/A
File Name:	m_data_000projectstreambuf.apr		

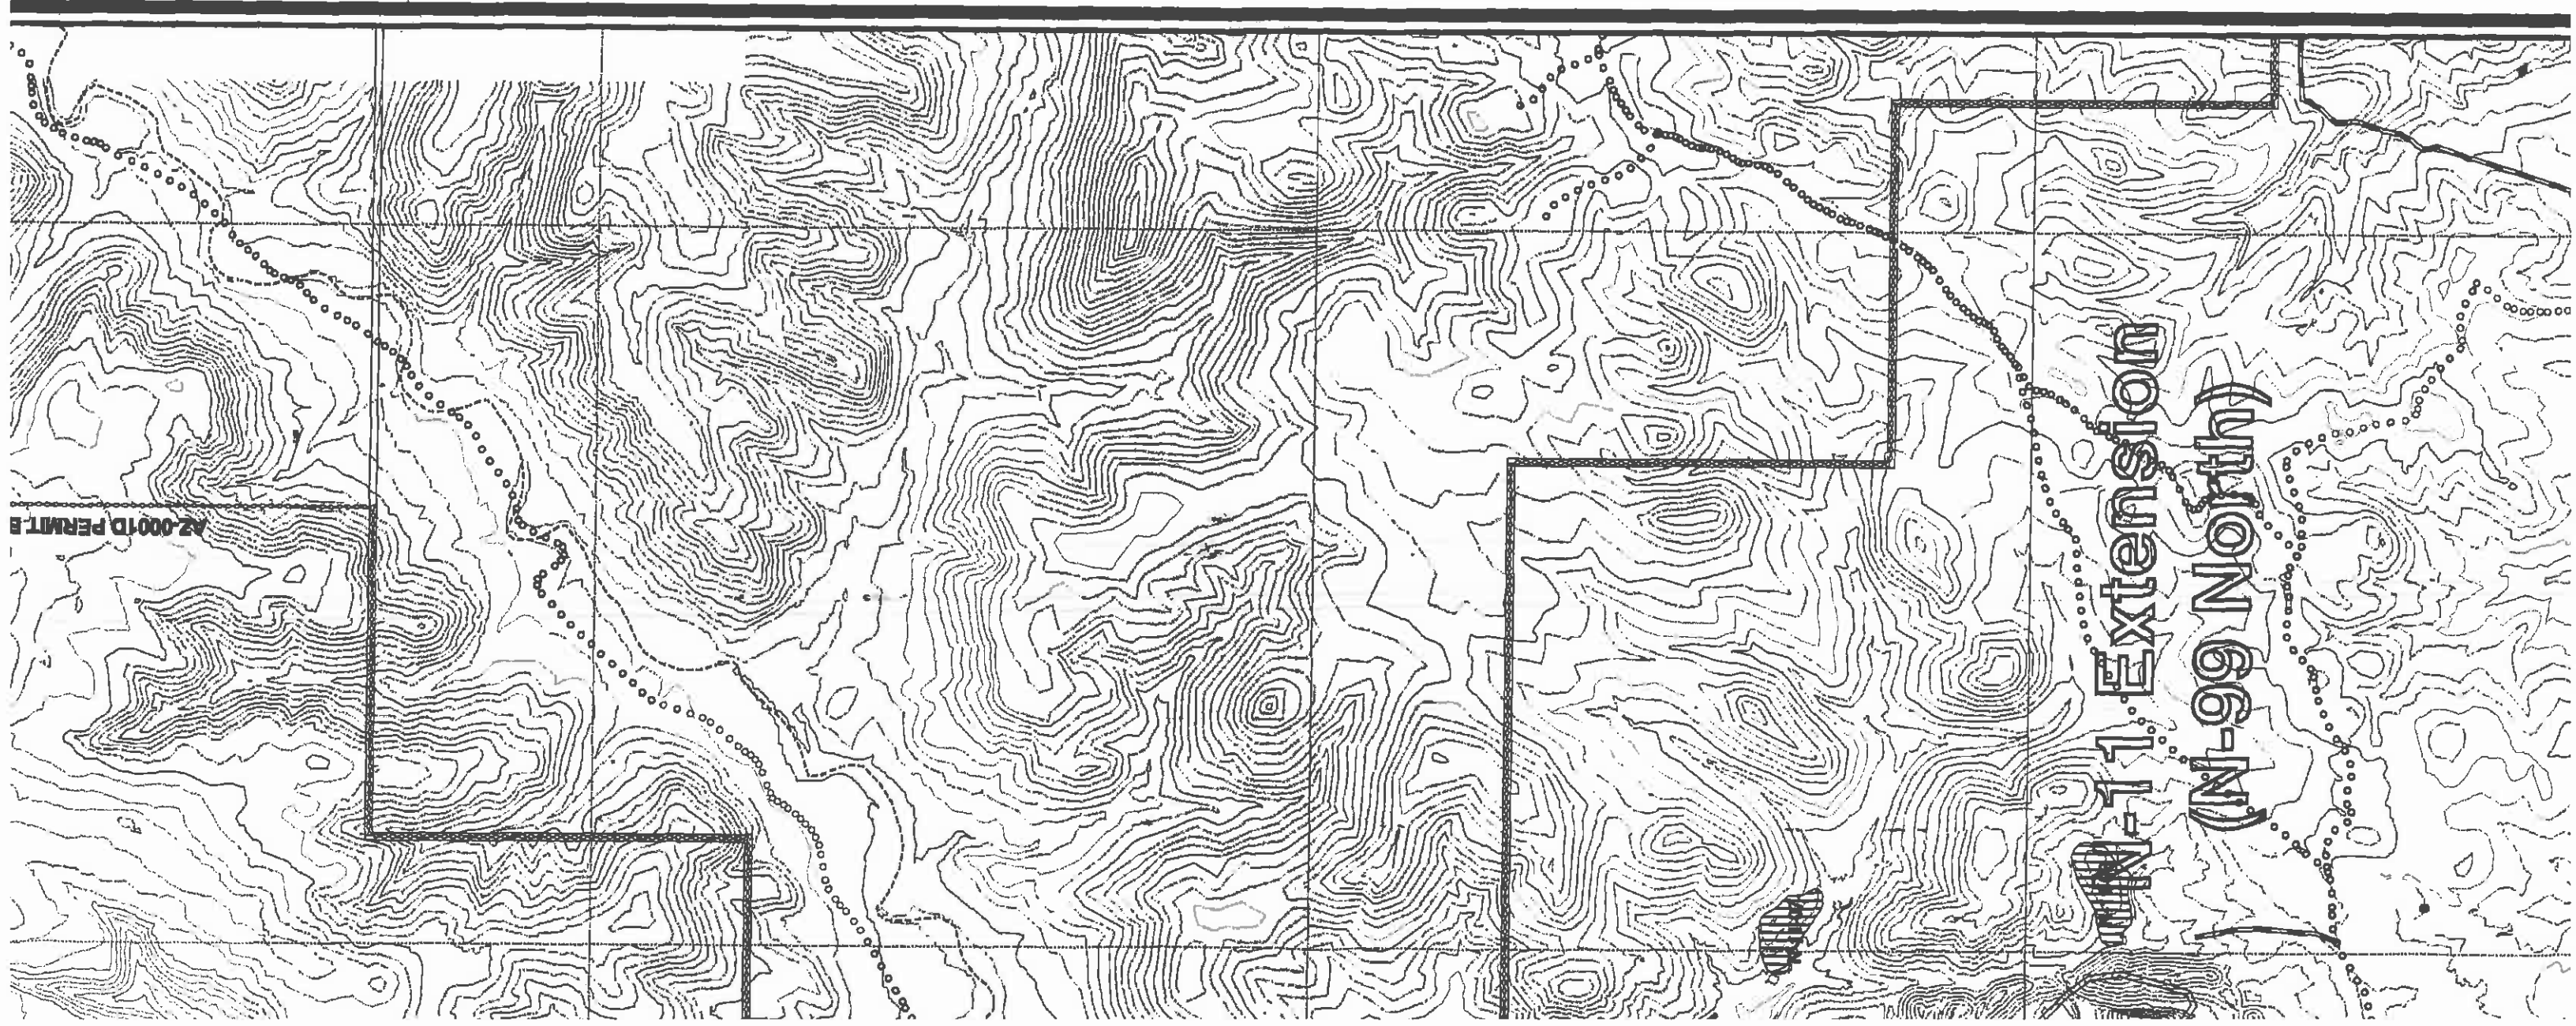

**N-11 Extension
(N-99 North)**

A2-0001D PERMIT-B

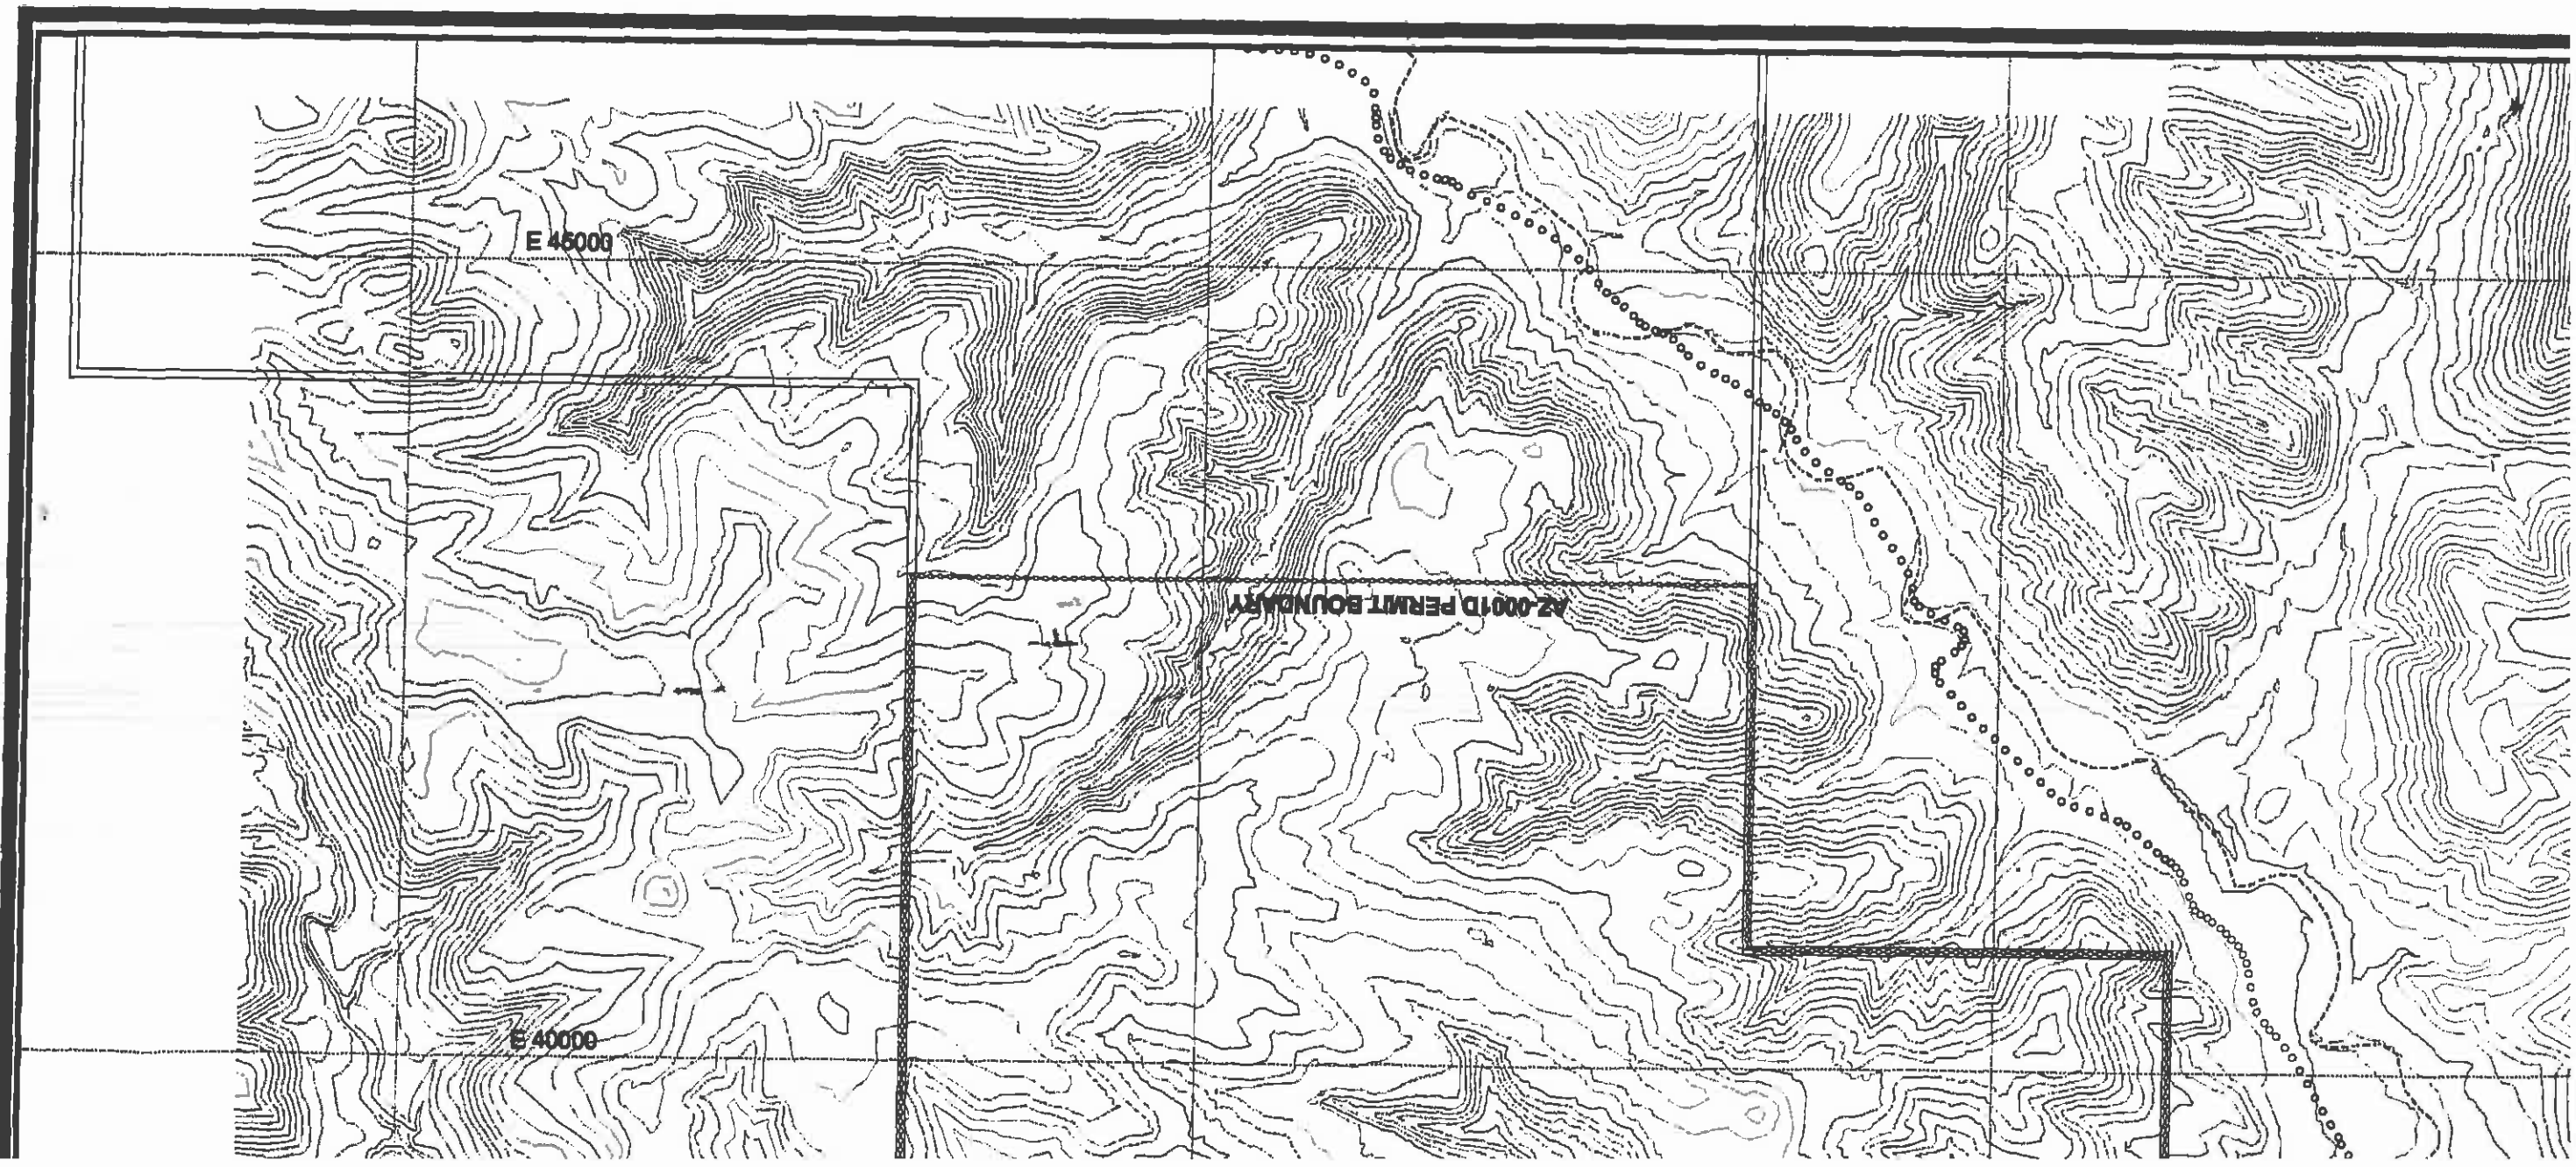

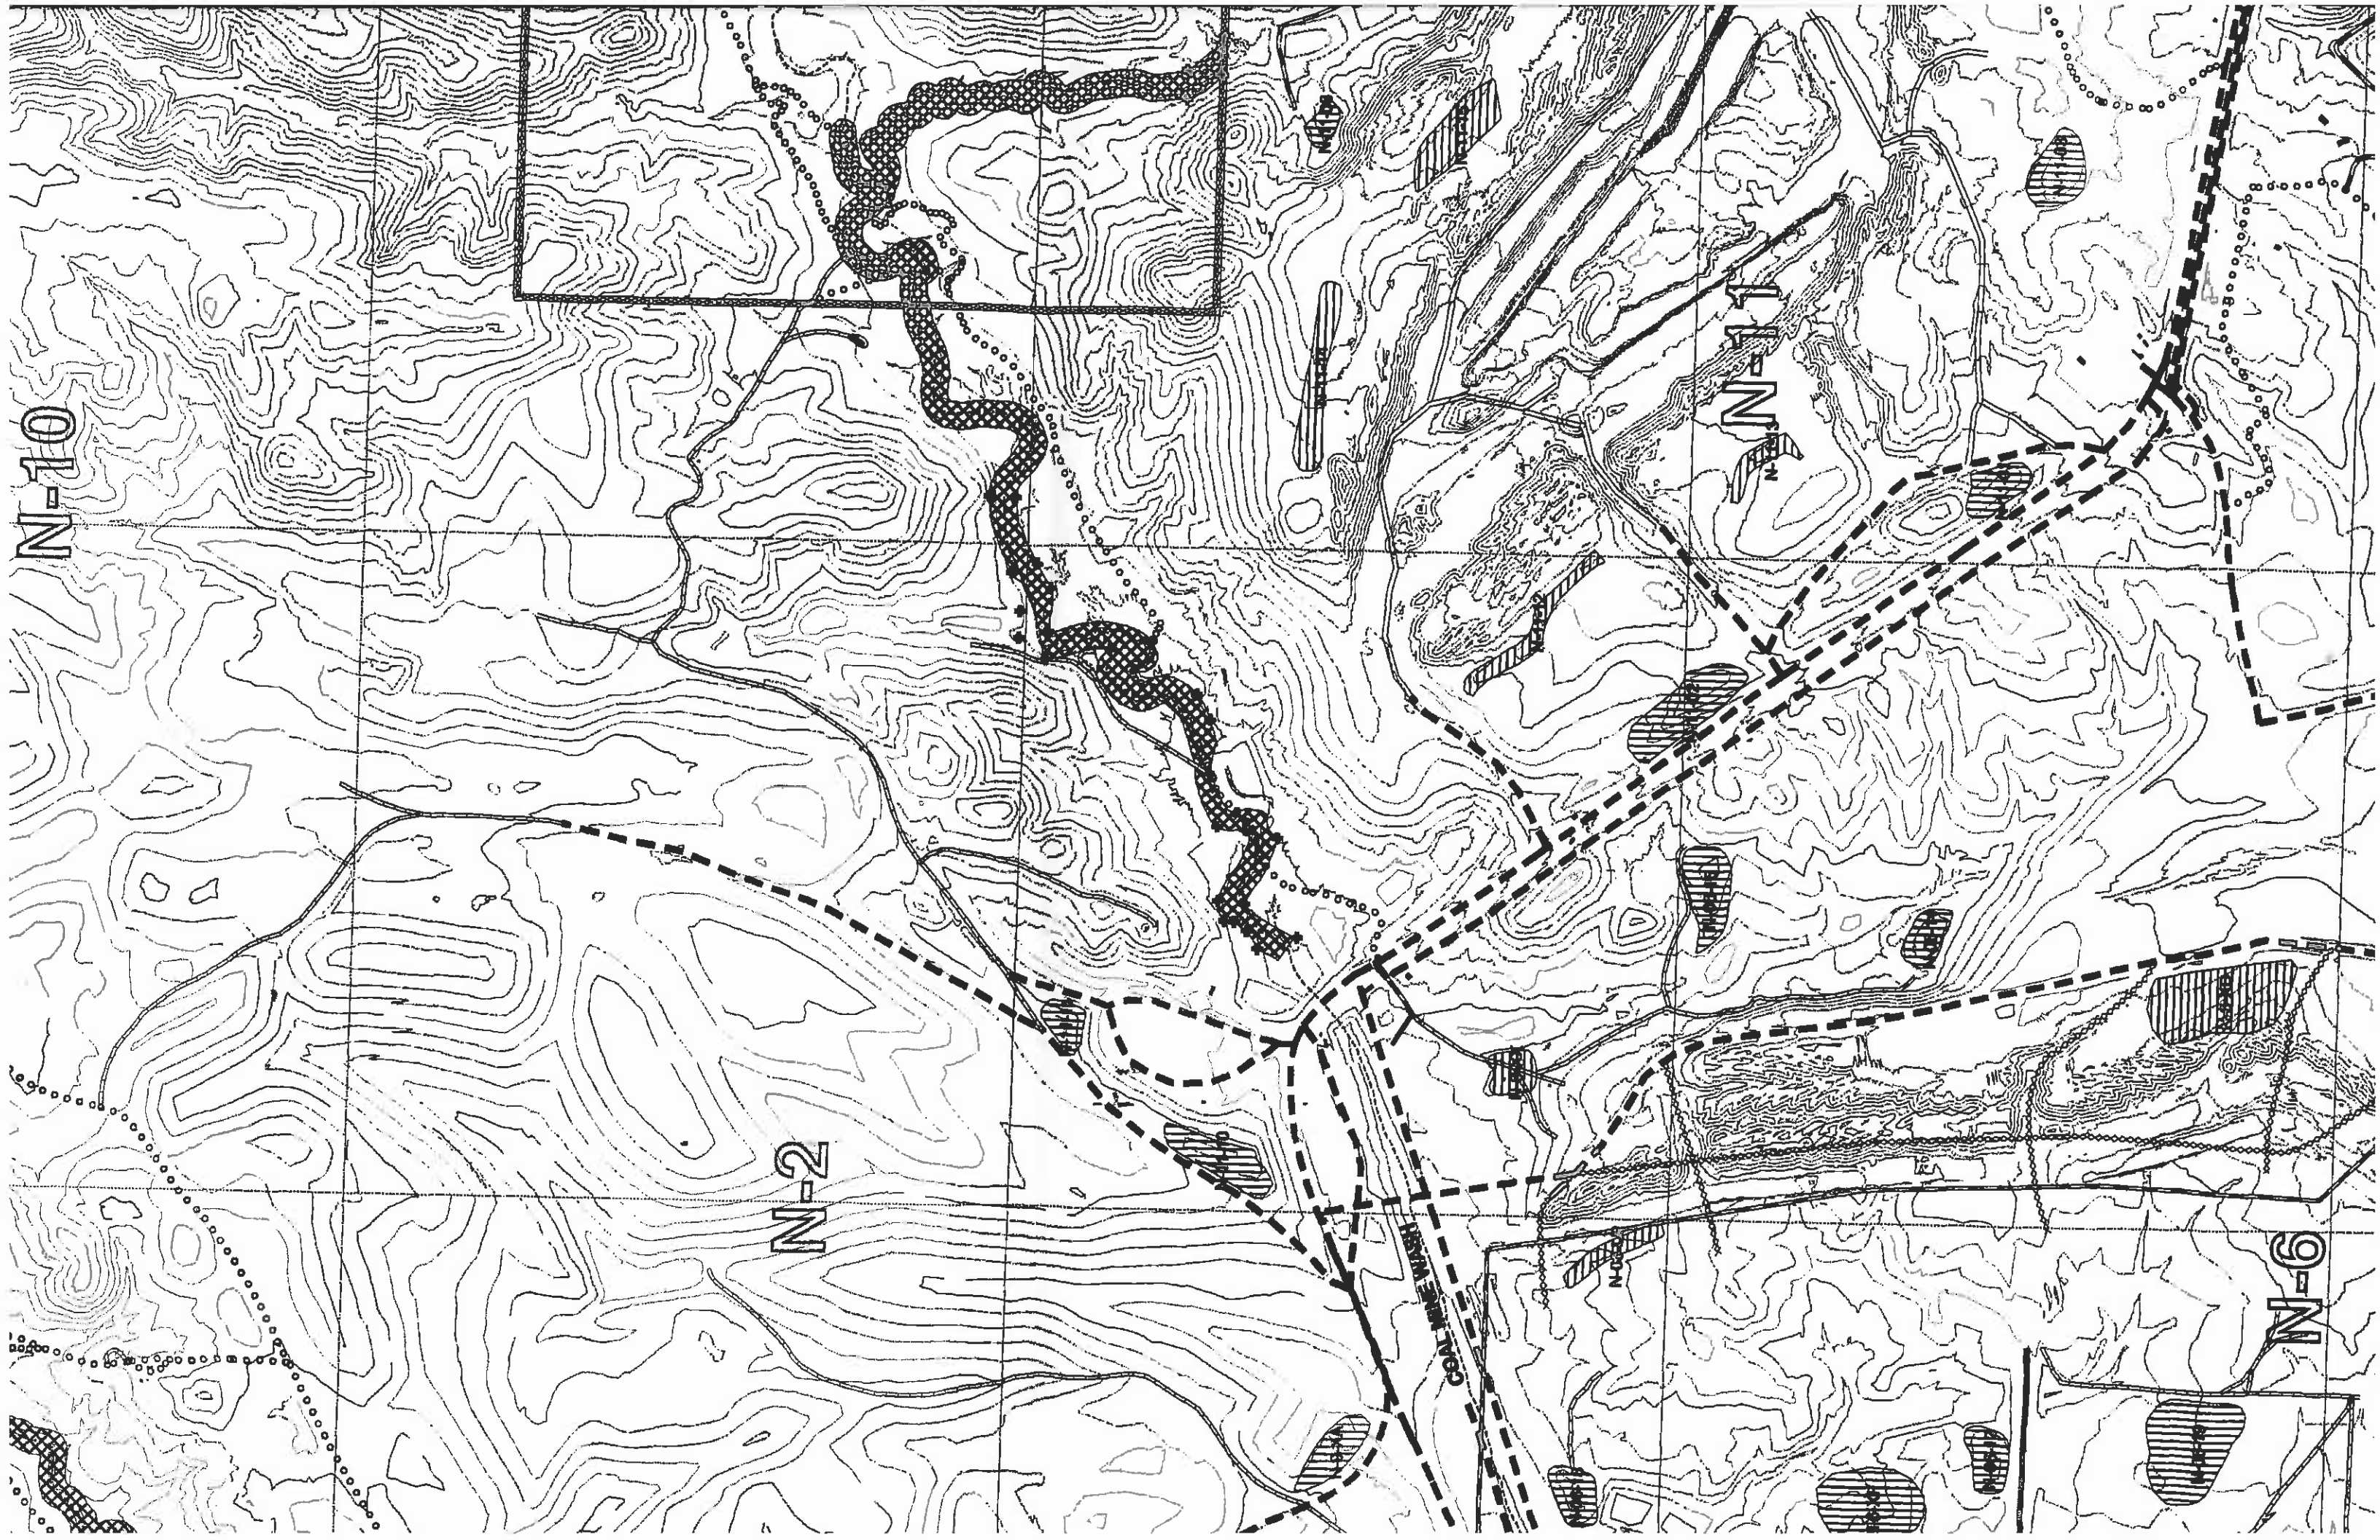


N-10

N-2

N-11

N-6

COAL LINE

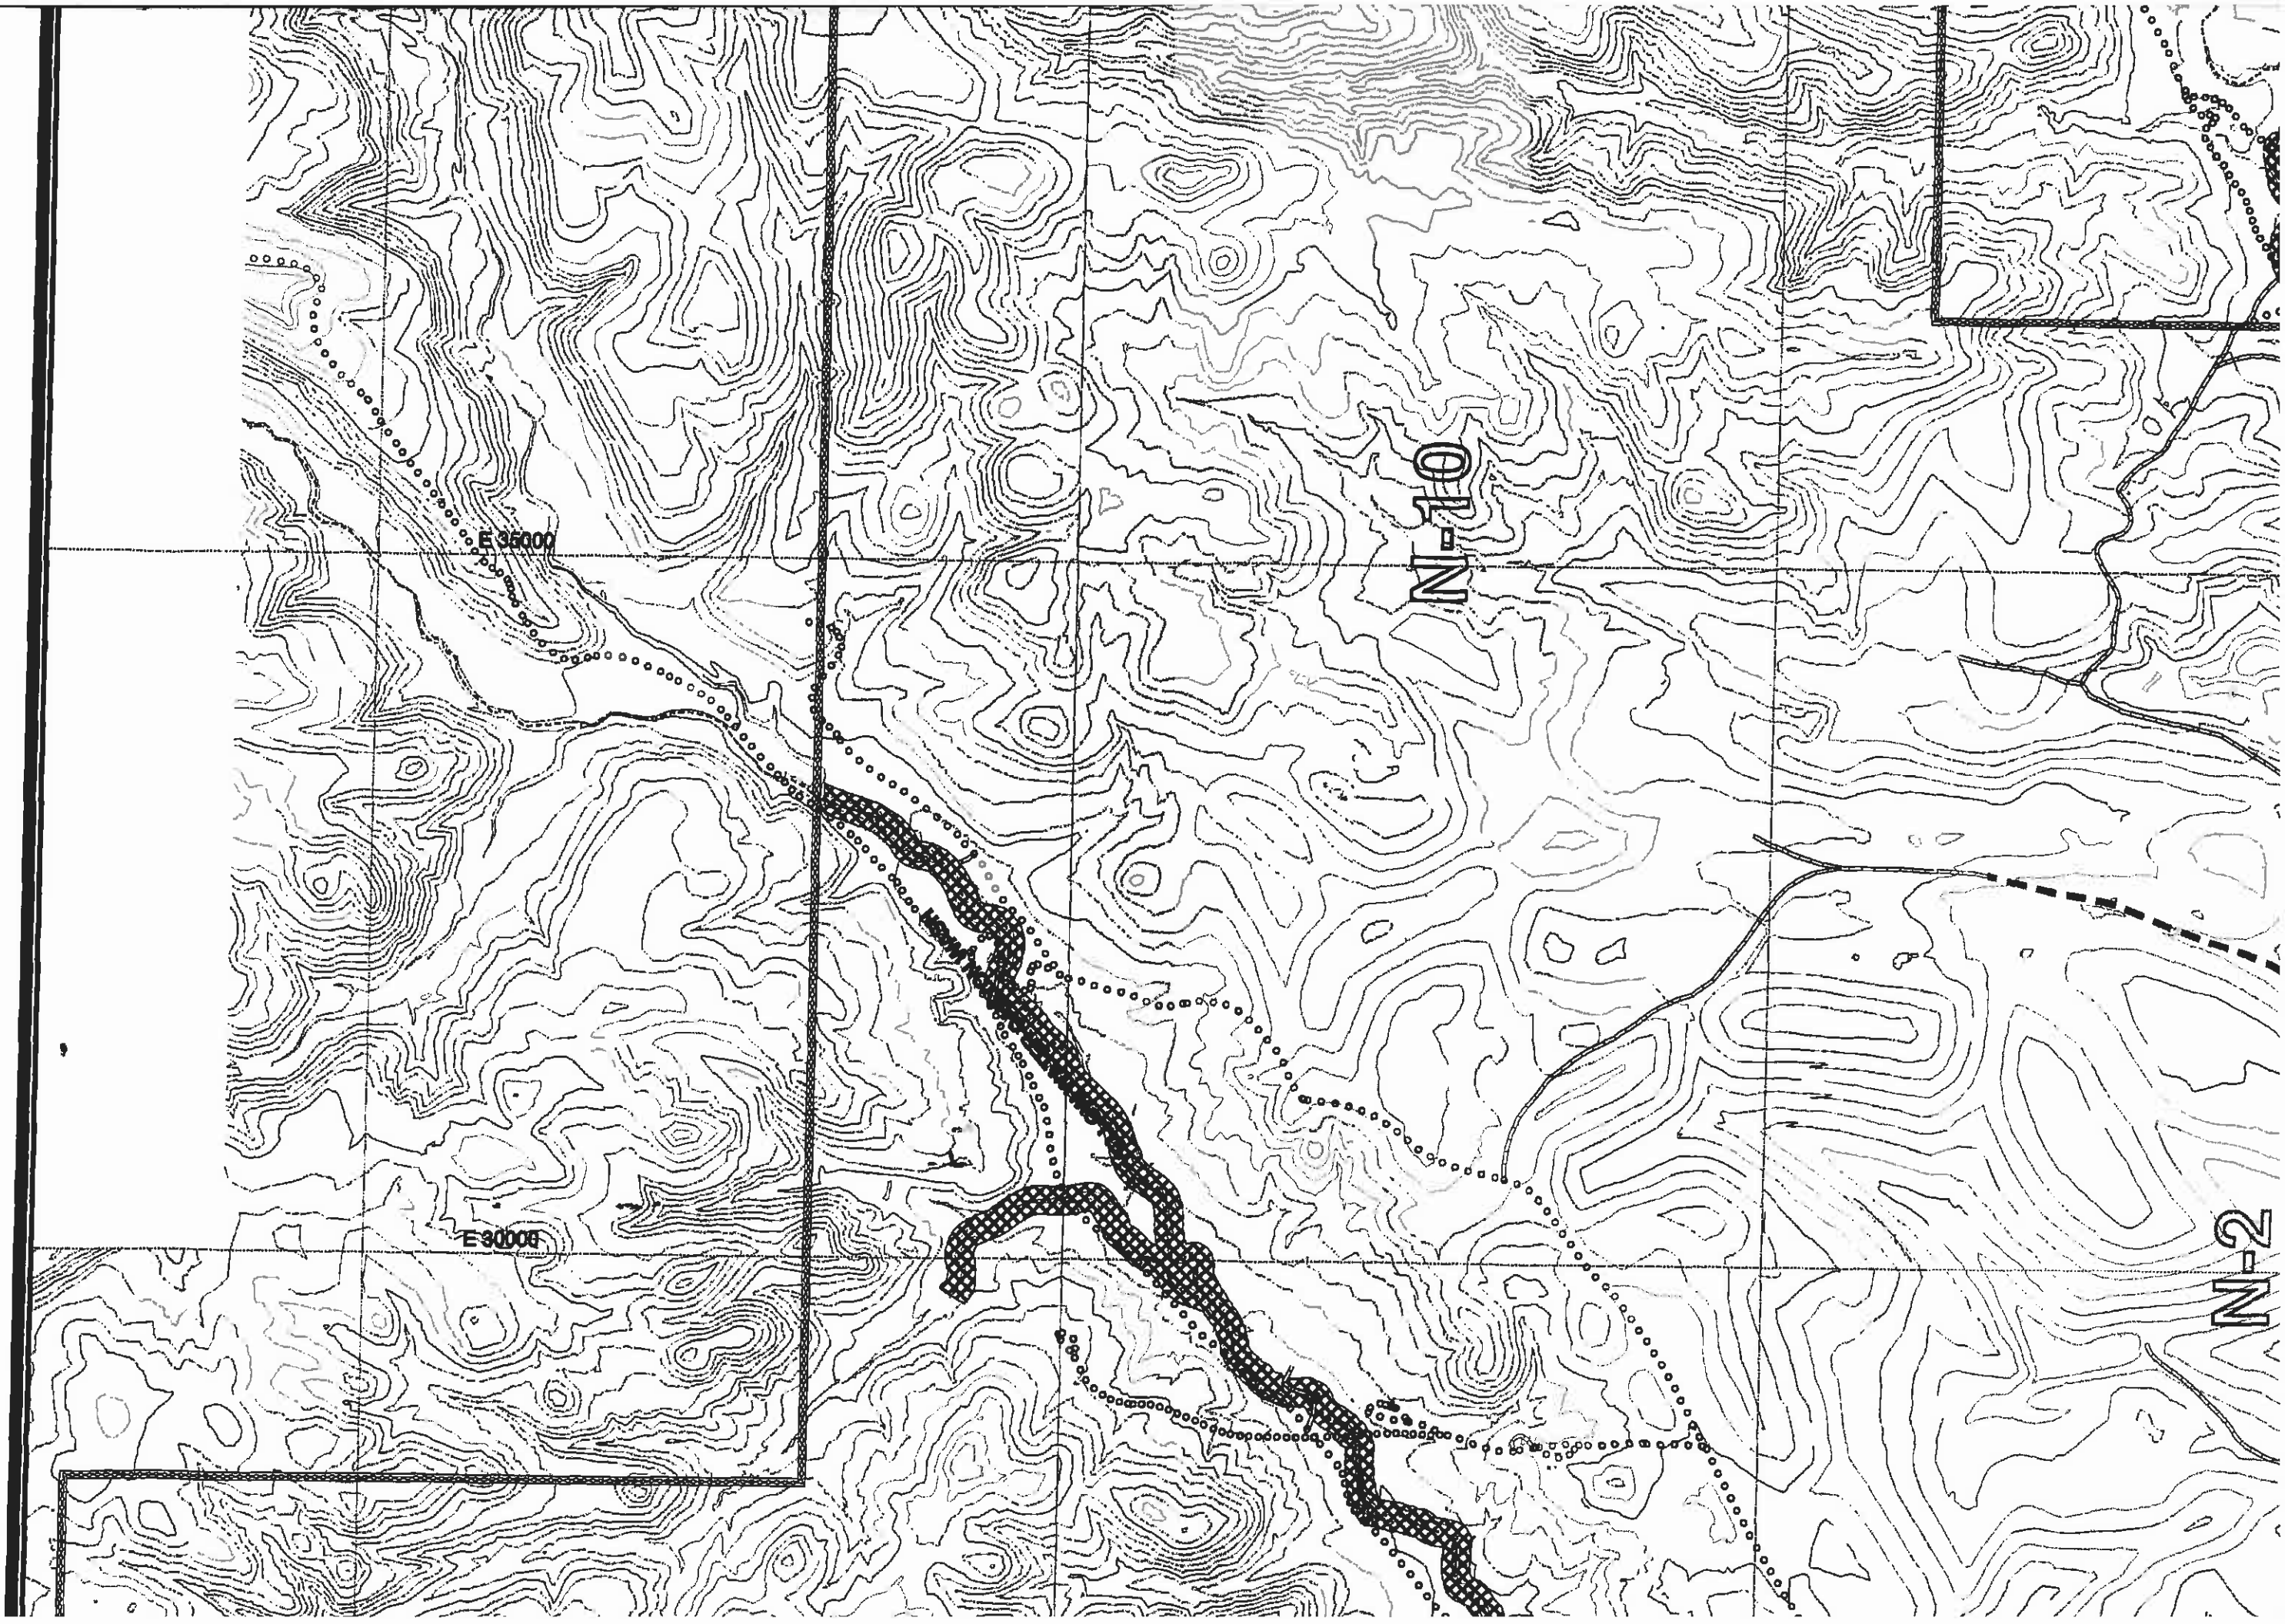

E 35000

E 30000

N-10


N-2


7-8

6-N

E 20000

E 25000

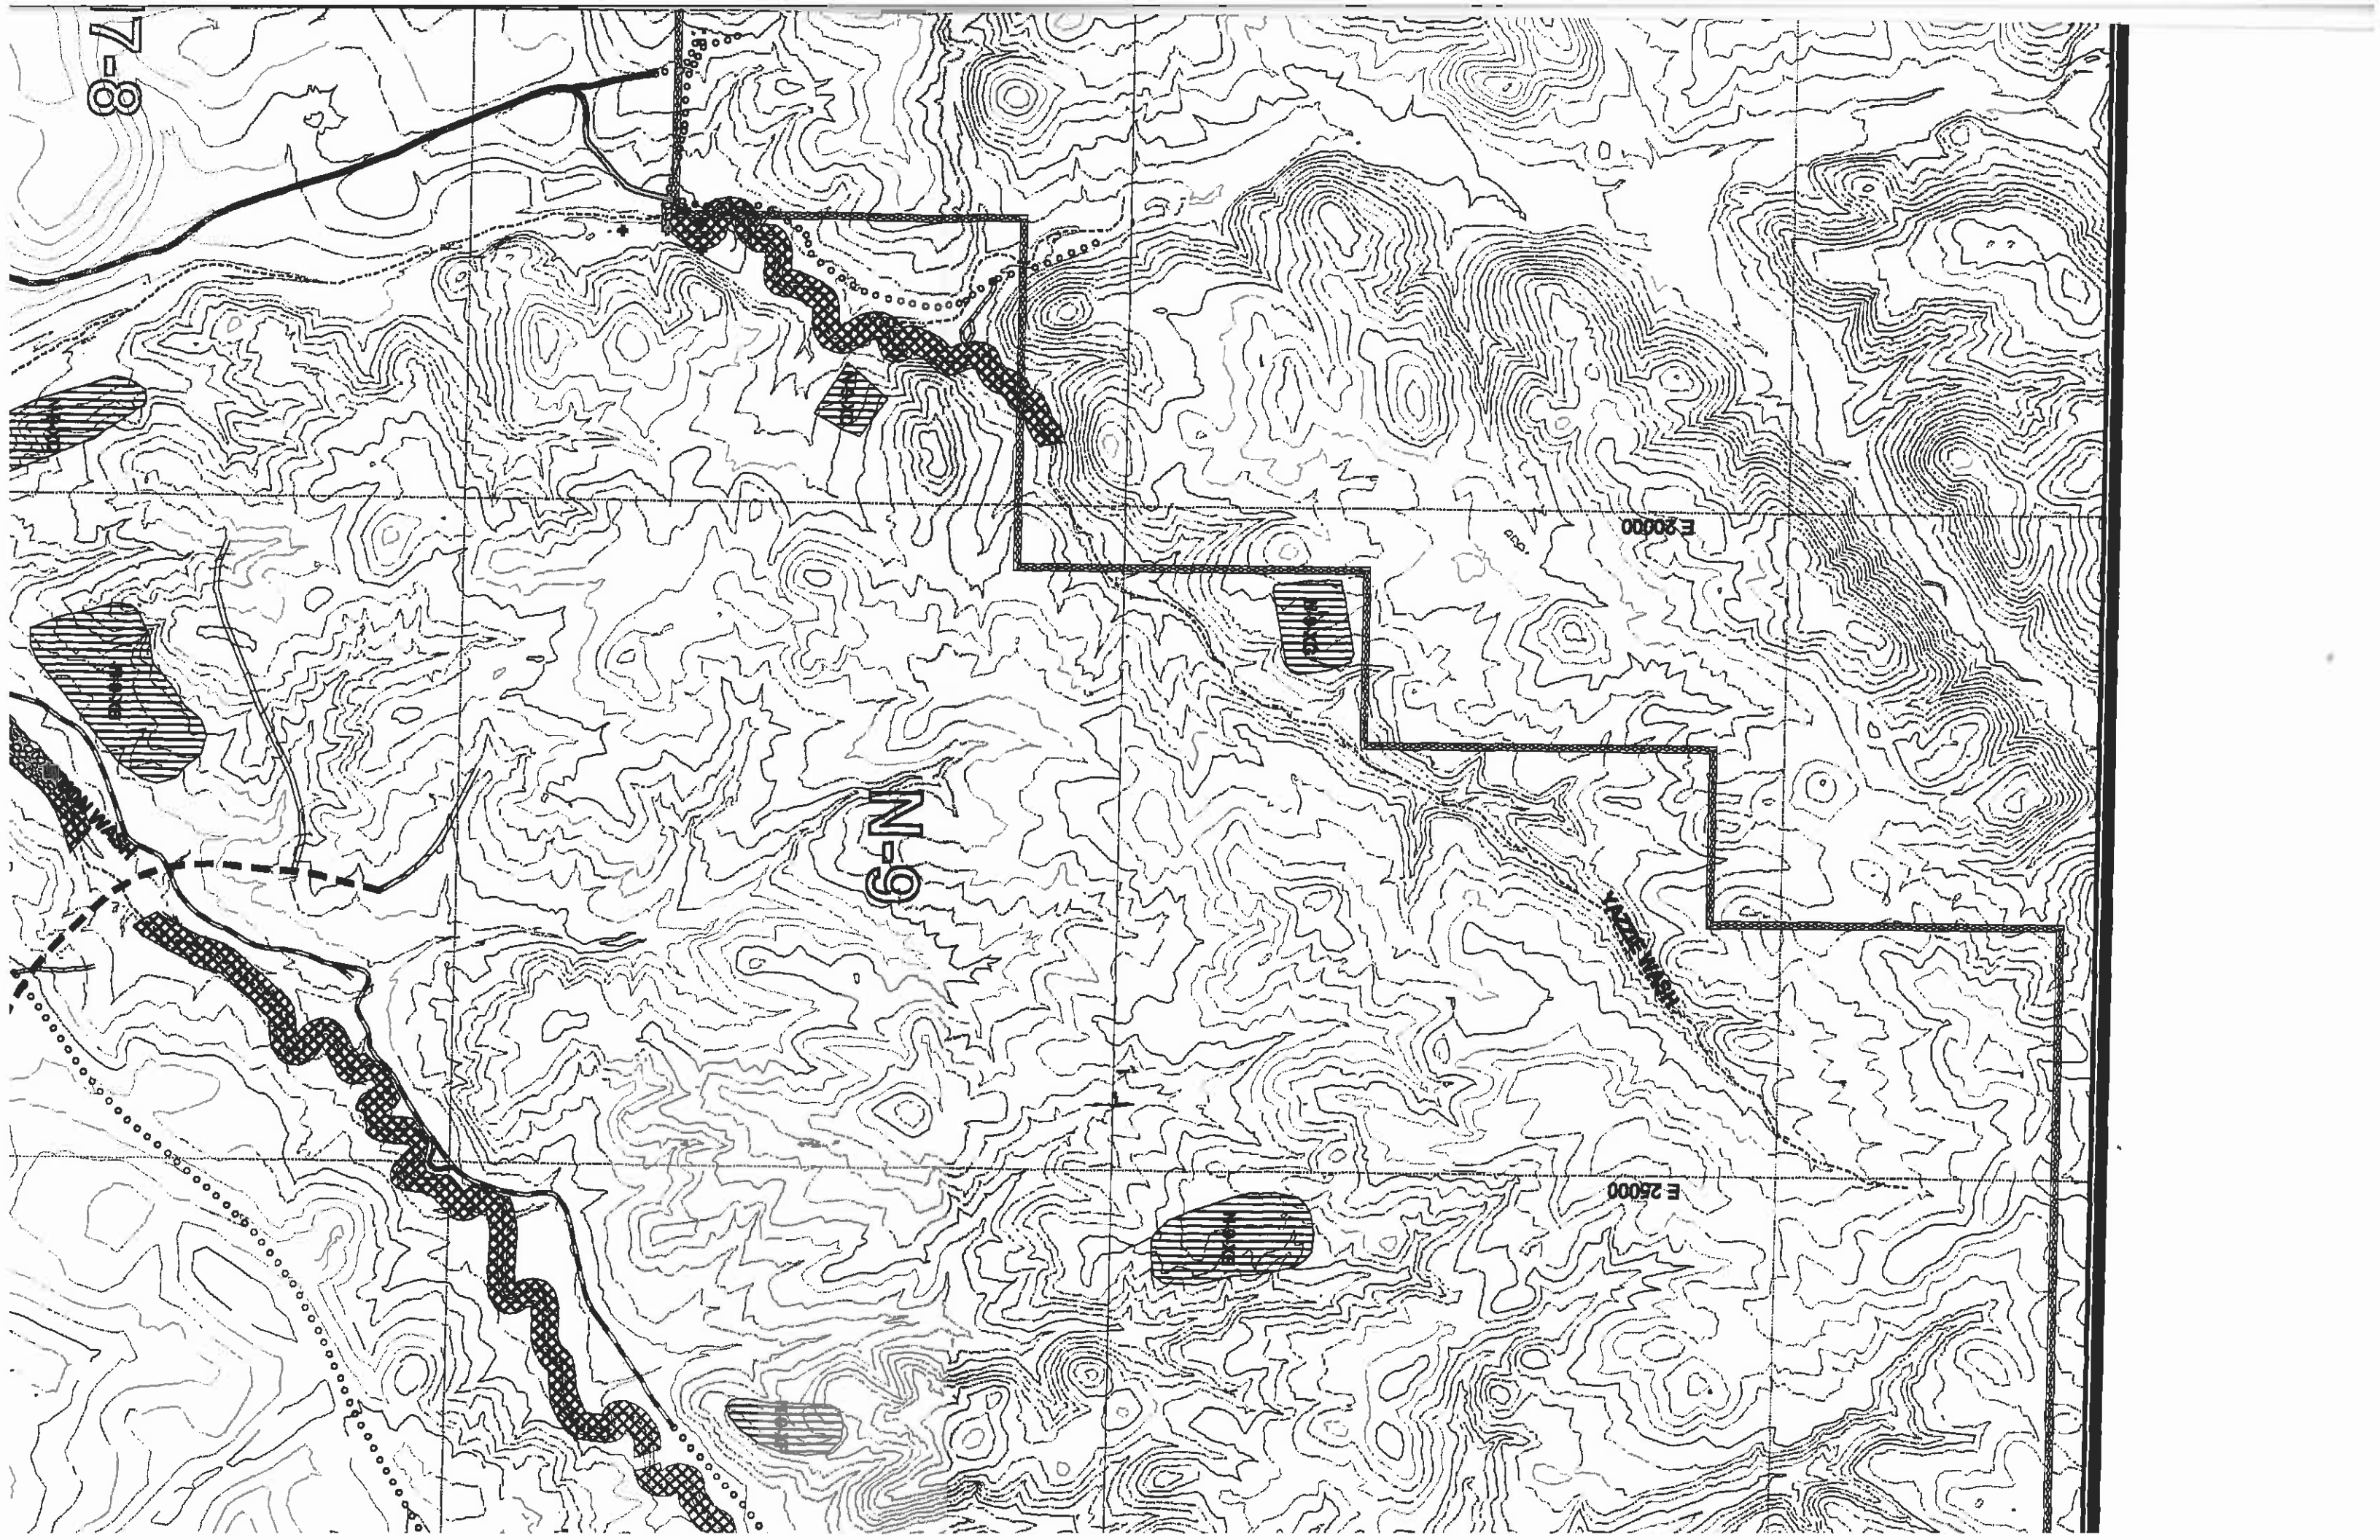

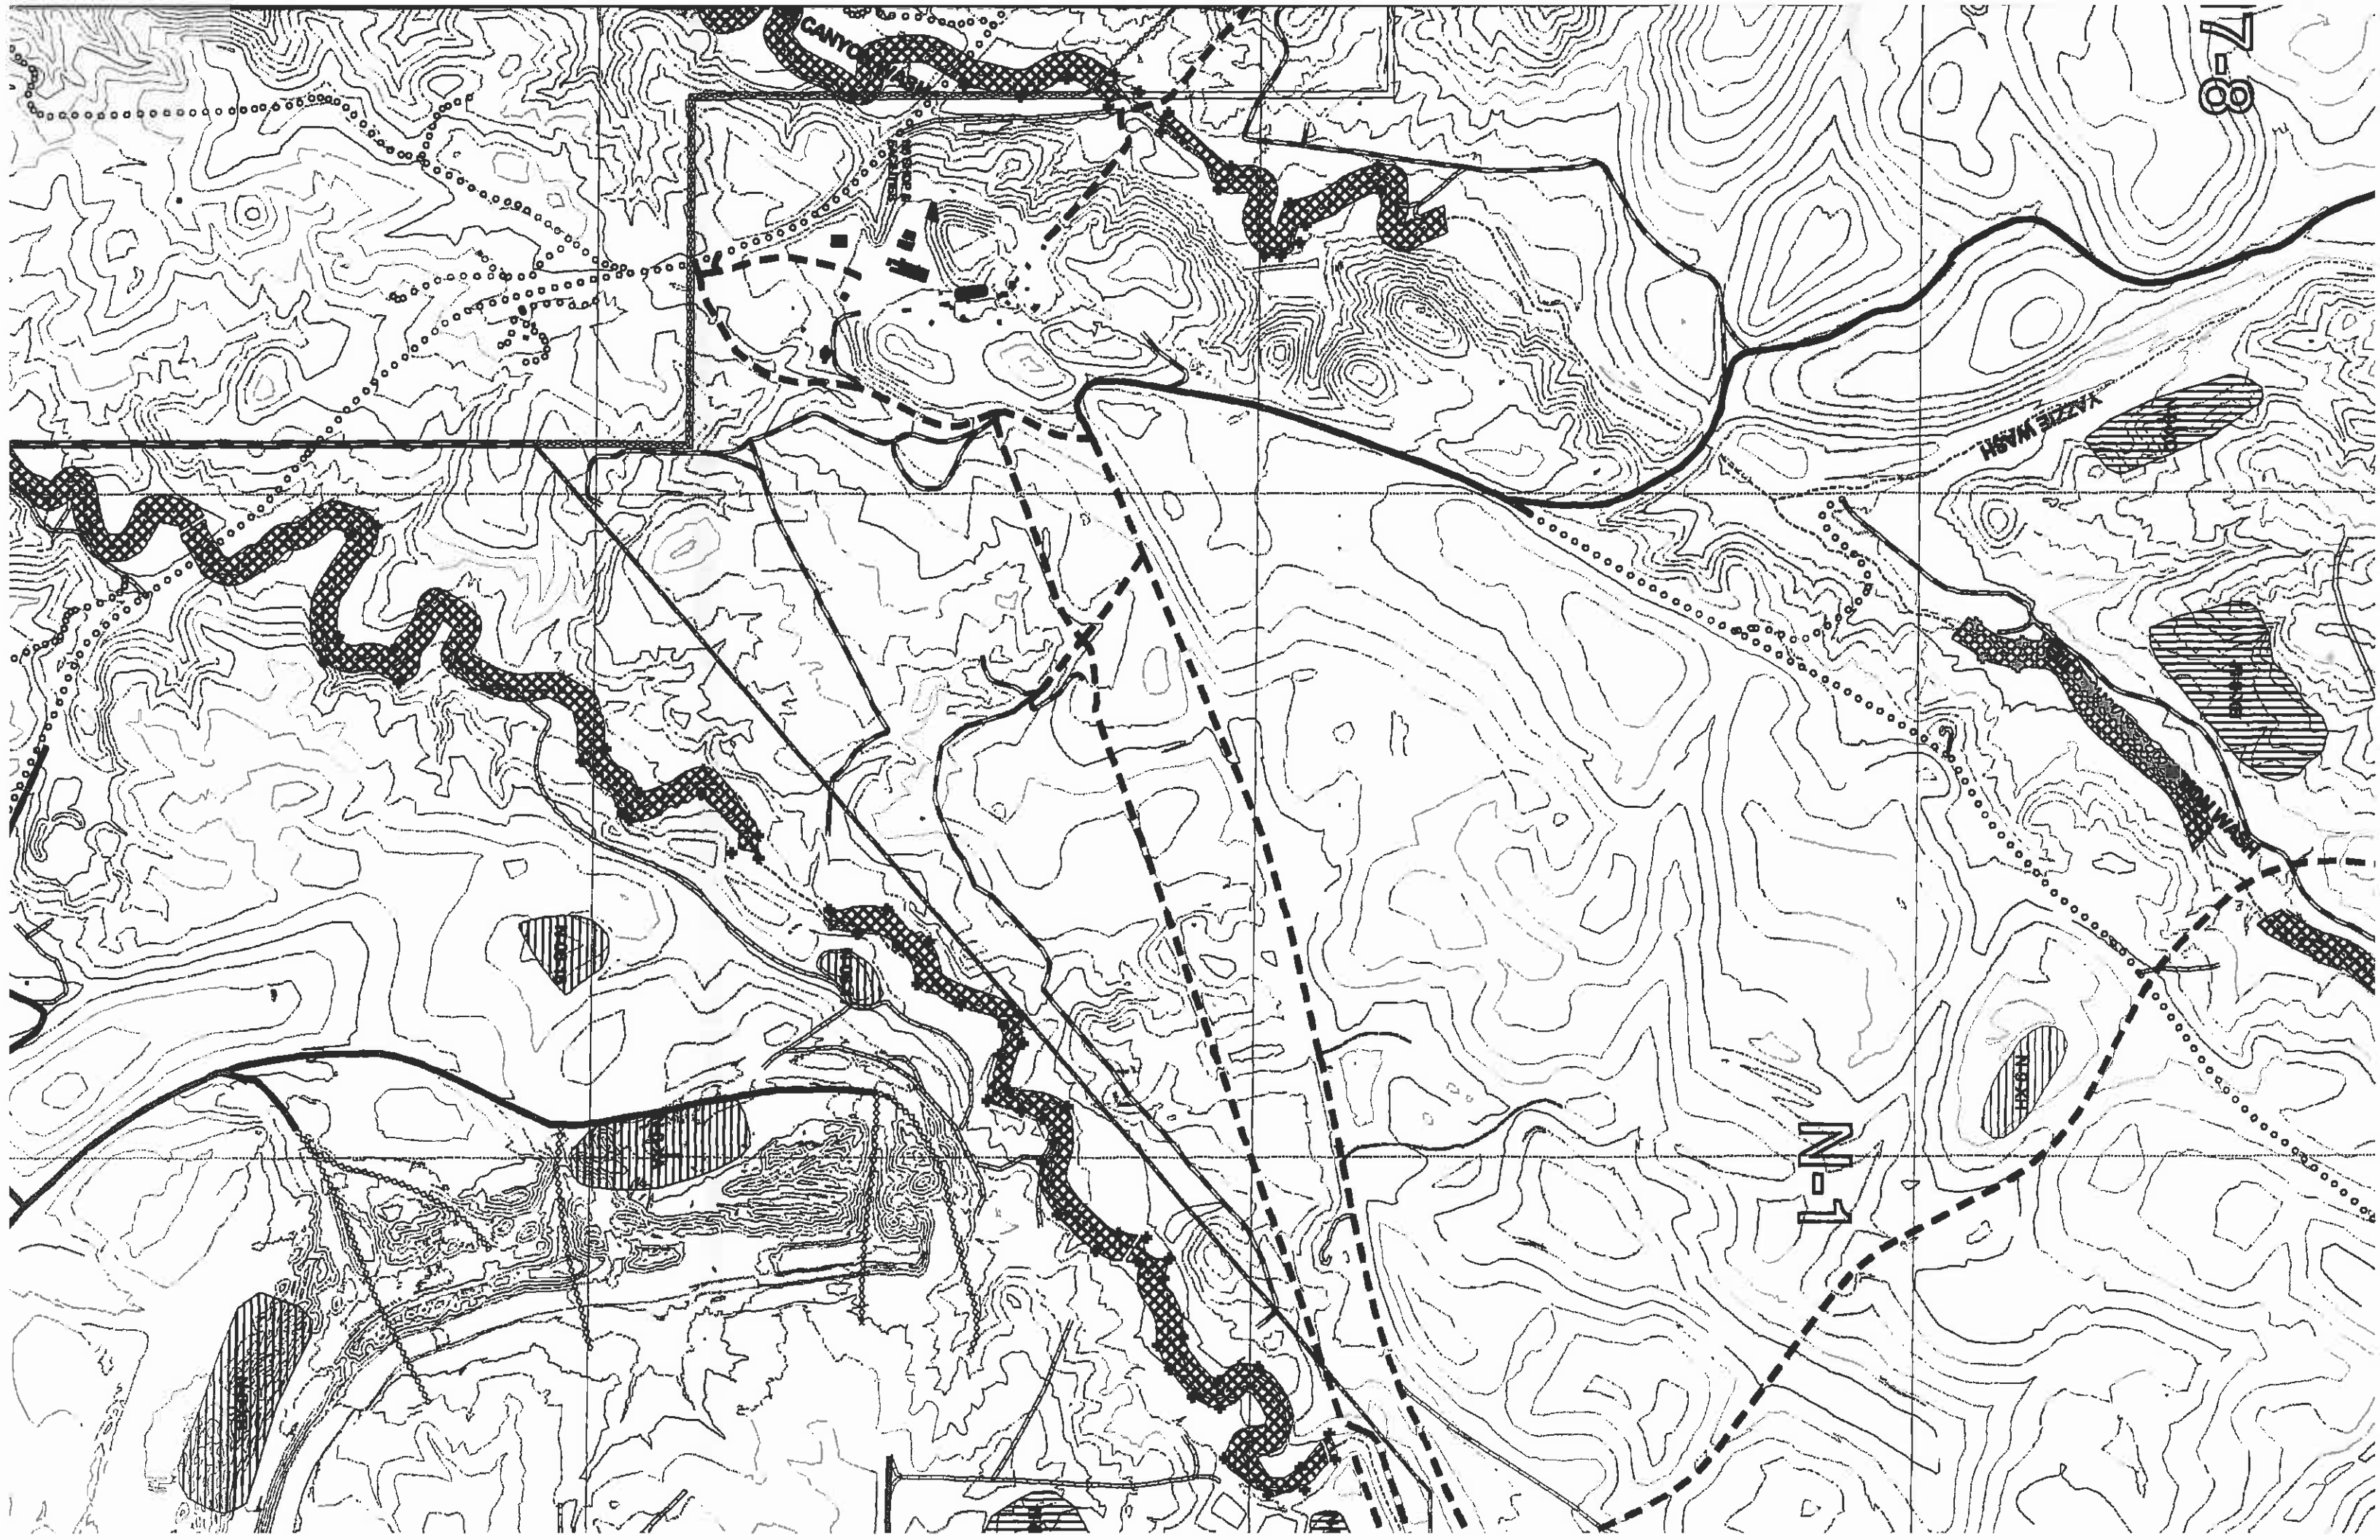


CANYON

YAZIE WASH

7-8


N-1

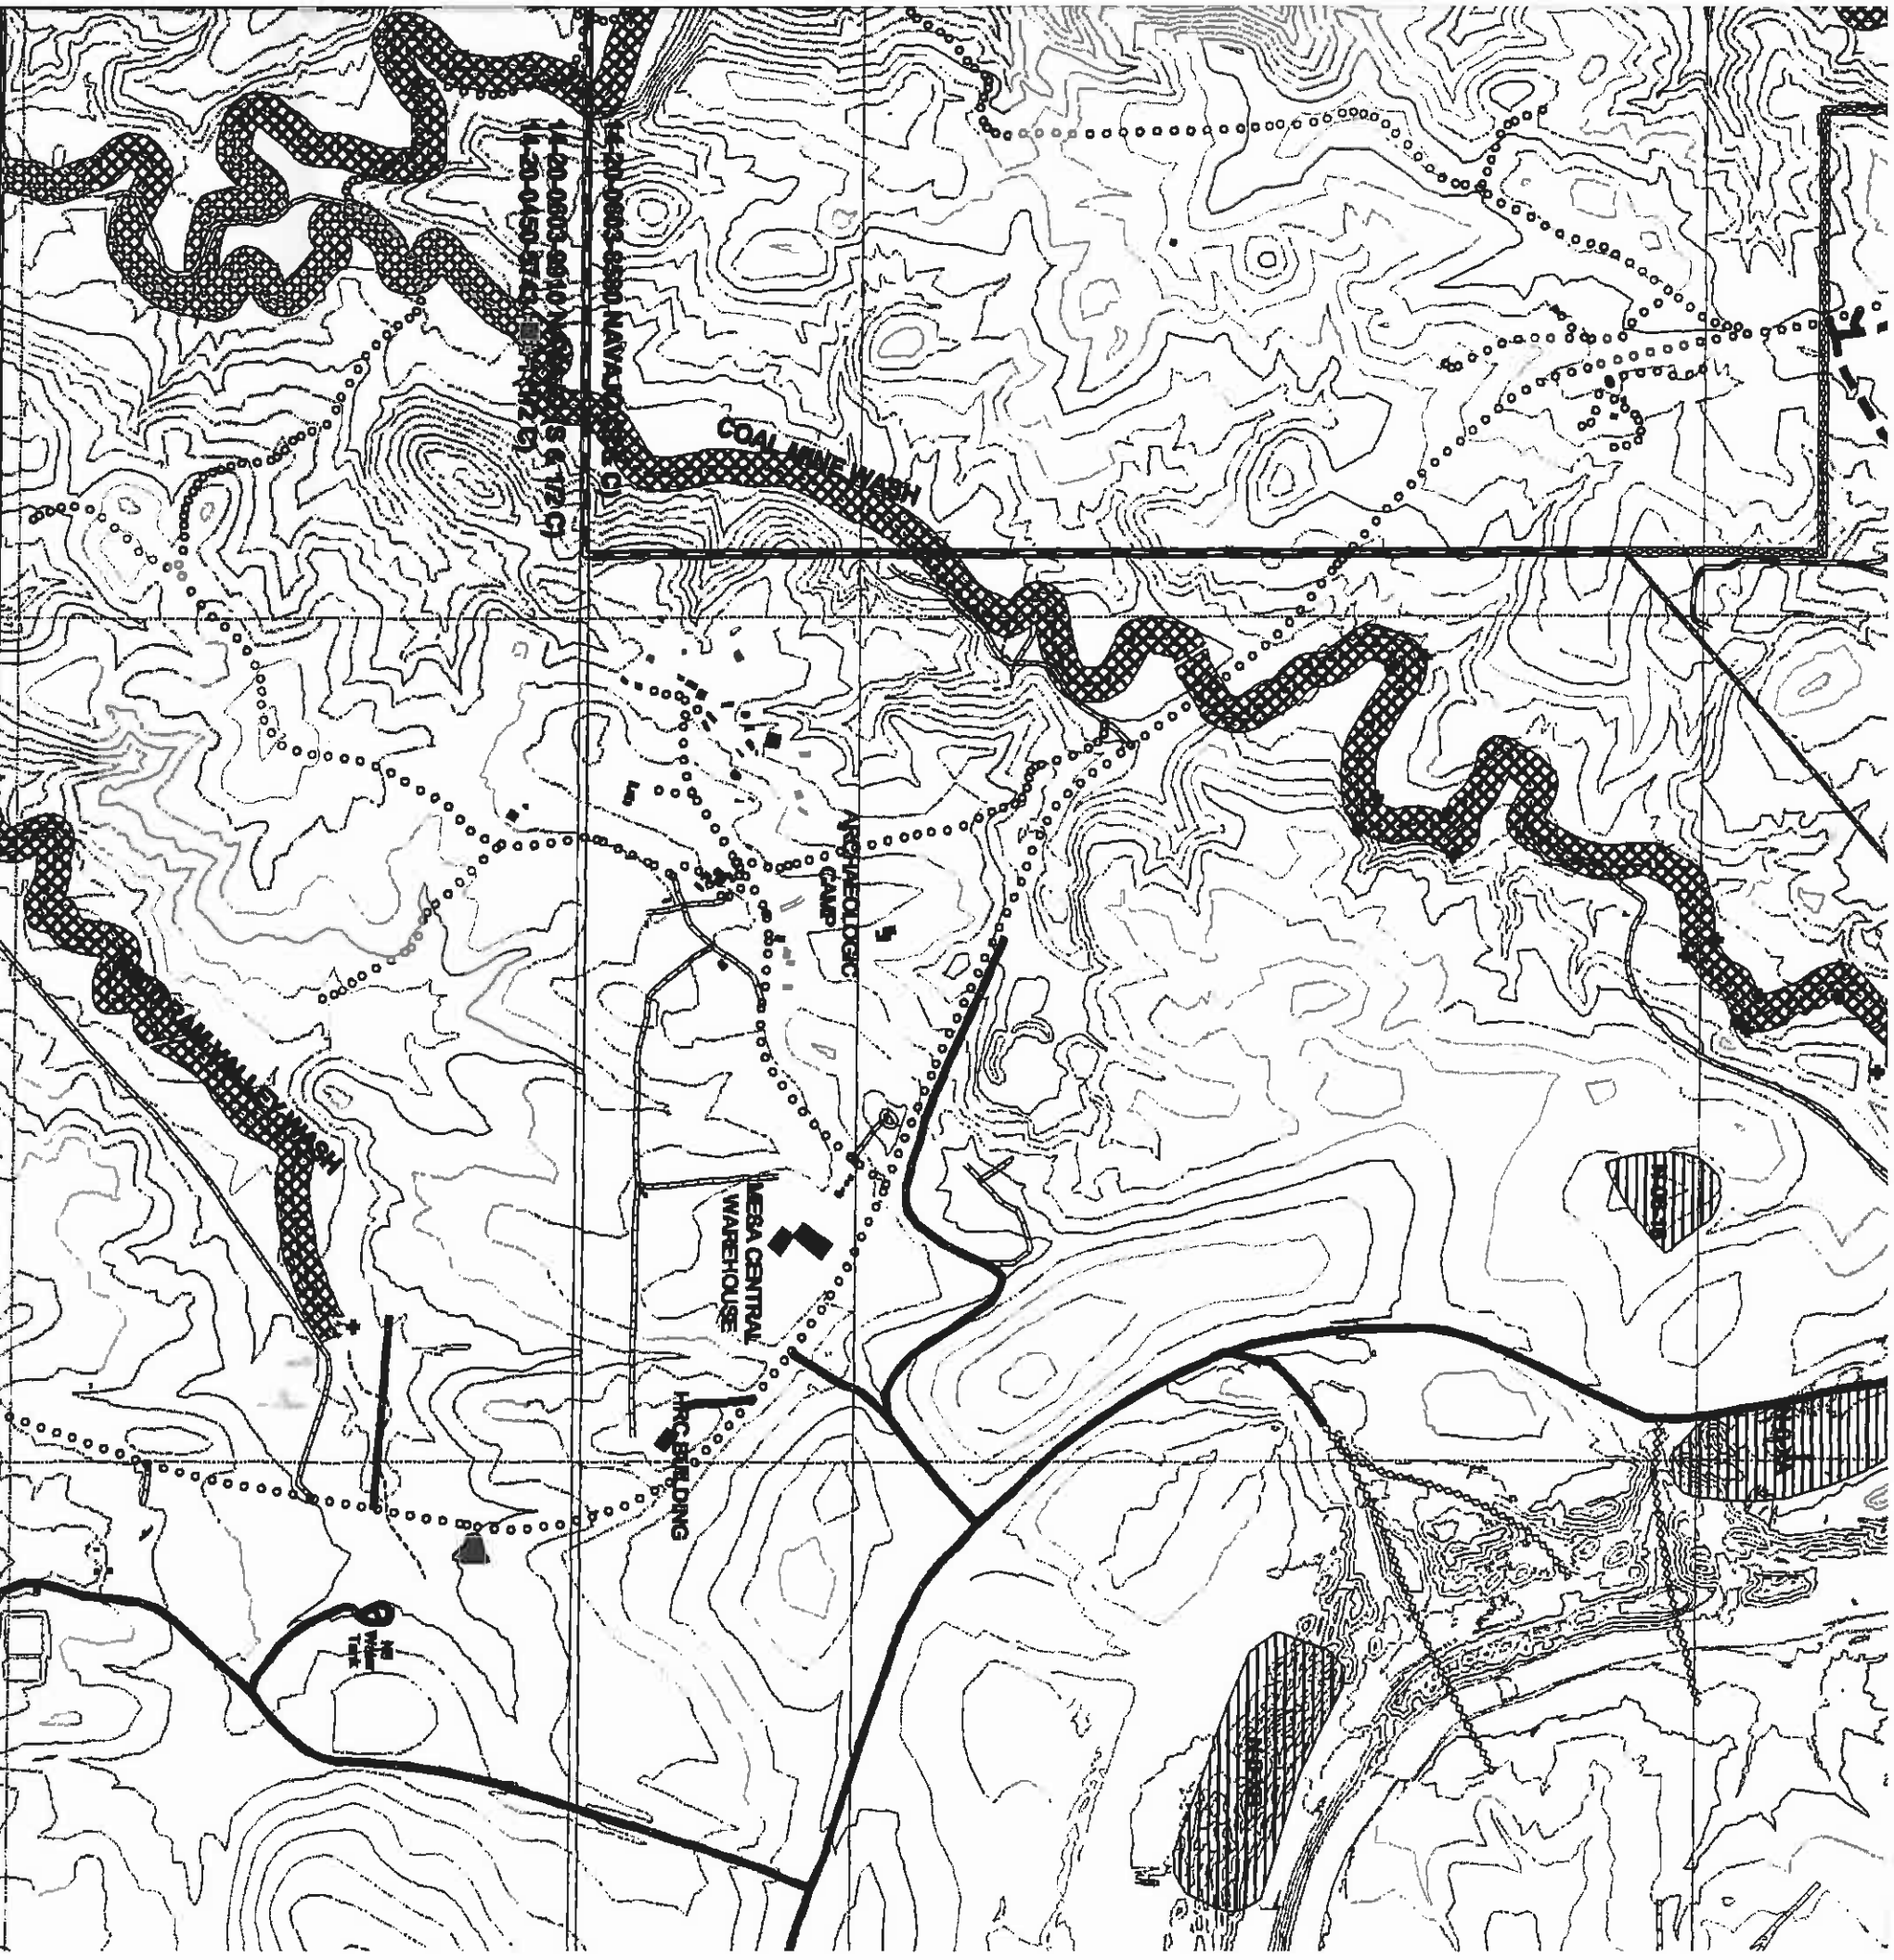


CERTIFICATION

INVOGT DATE JAN 14 2005

Company

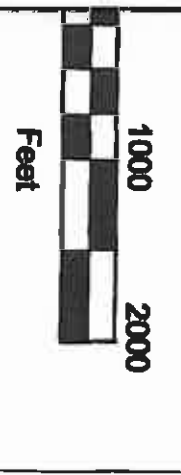



Permit Areas		Roads		Topsoil S	
-----	Navajo-Hopi Partition Line	————	PWOC PRE-LAW RD		
-----	Major Drainage	————	PWOC 01 PRIMARY RD		
=====	PWOC Lease Line	————	PWOC 01 ANCIllARY RD		
-----	Permit Areas	-----	PWOC 01 RAMP		
-----	Existing 01 Permit Line	-----	PWOC 1D PRIMARY RD		
-----	Existing 1D Permit Line	-----	PWOC 1D ANCIllARY RD		
		-----	PWOC 1D RAMP		
		-----	NON-MINING RELATED ROAD		

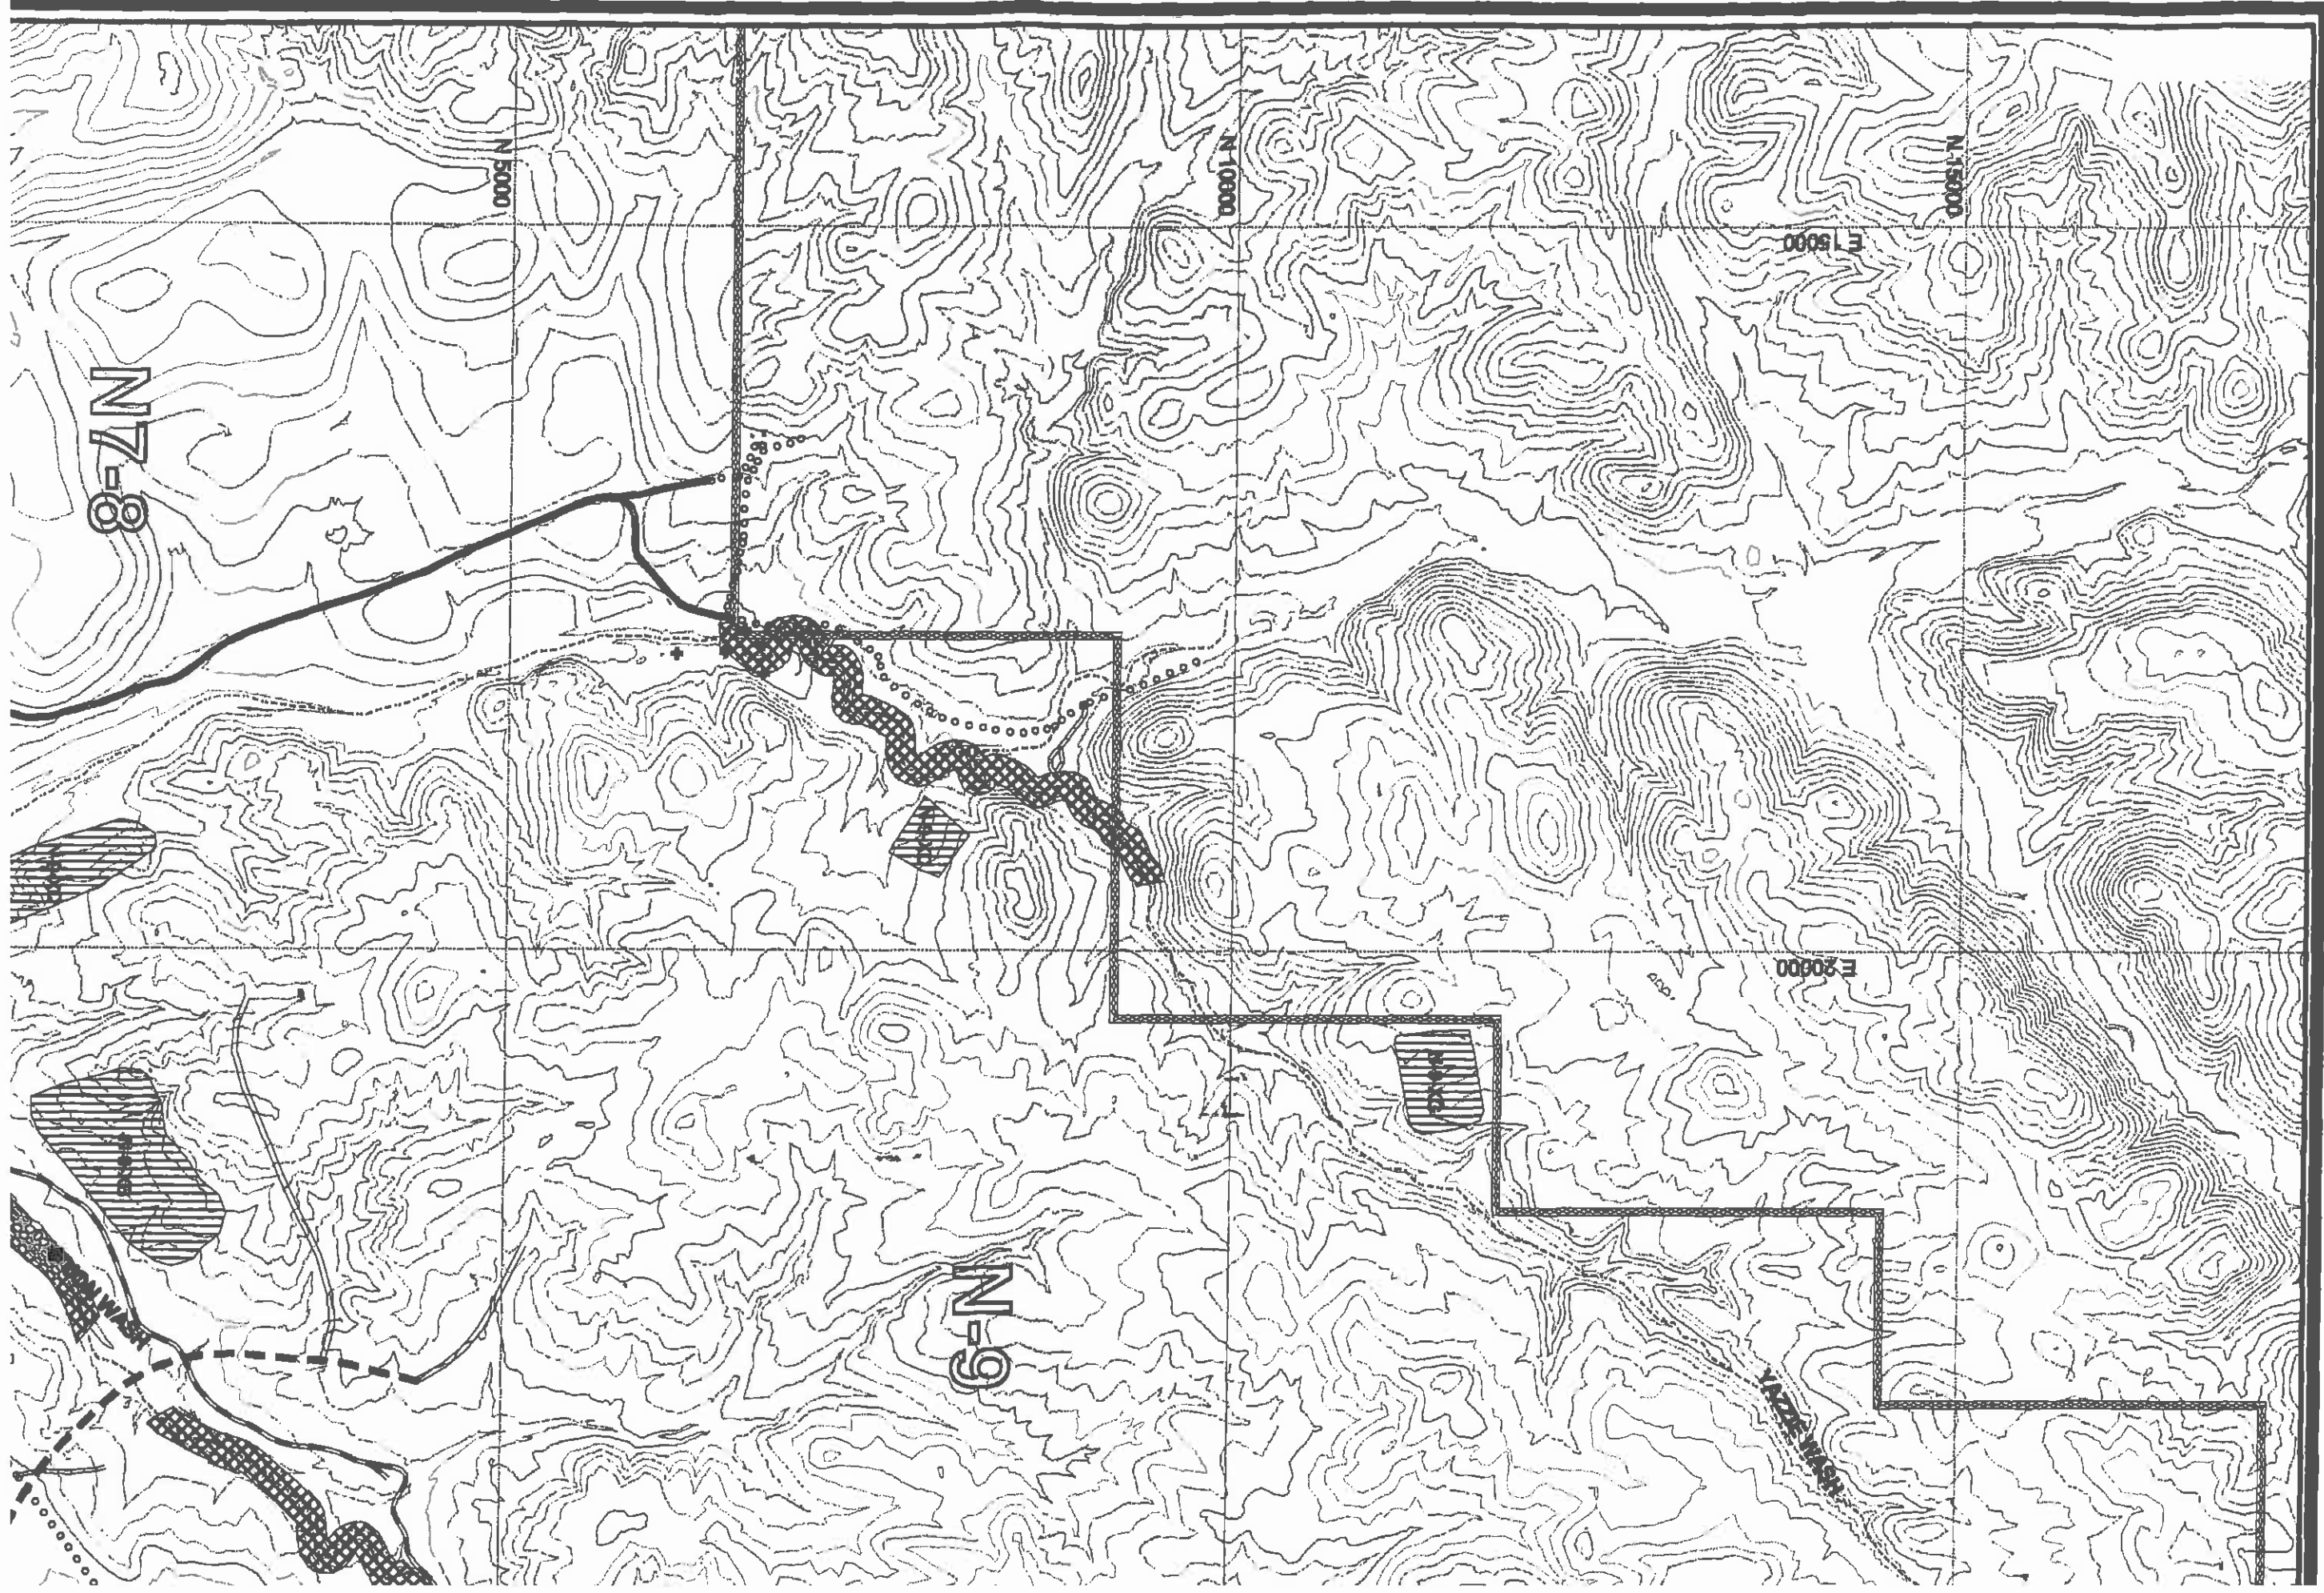

N 7-8

6-N

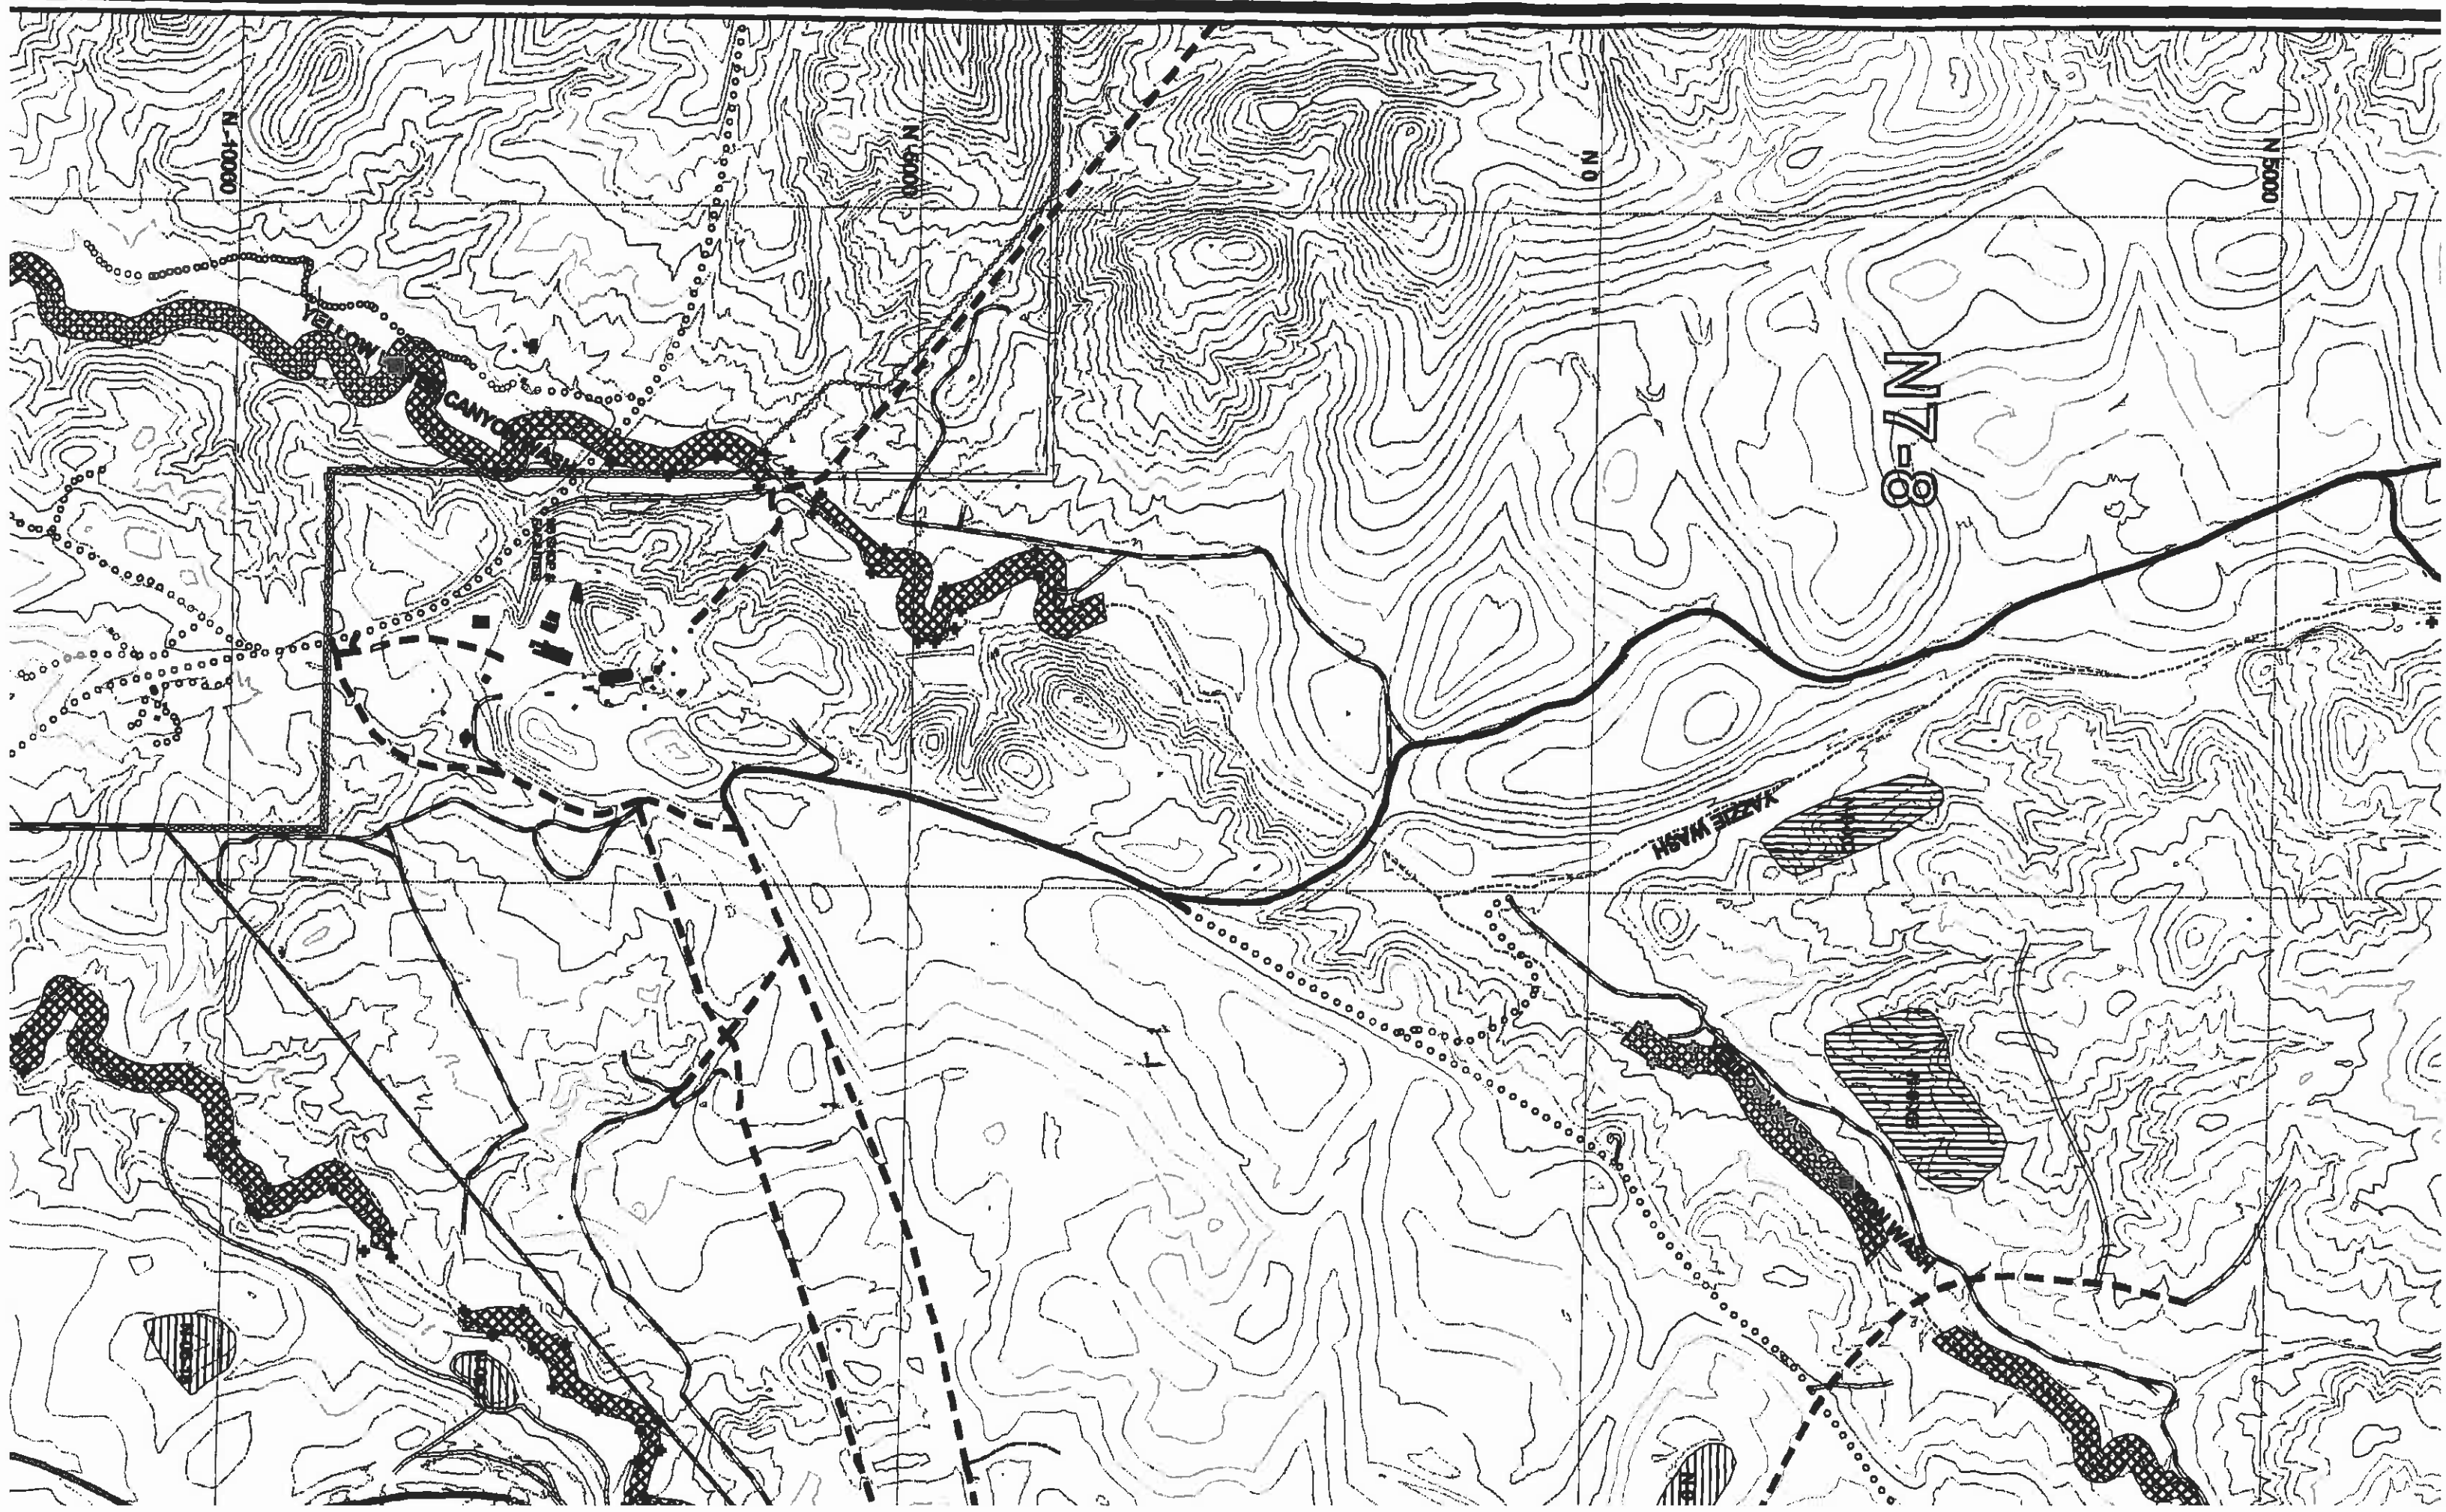

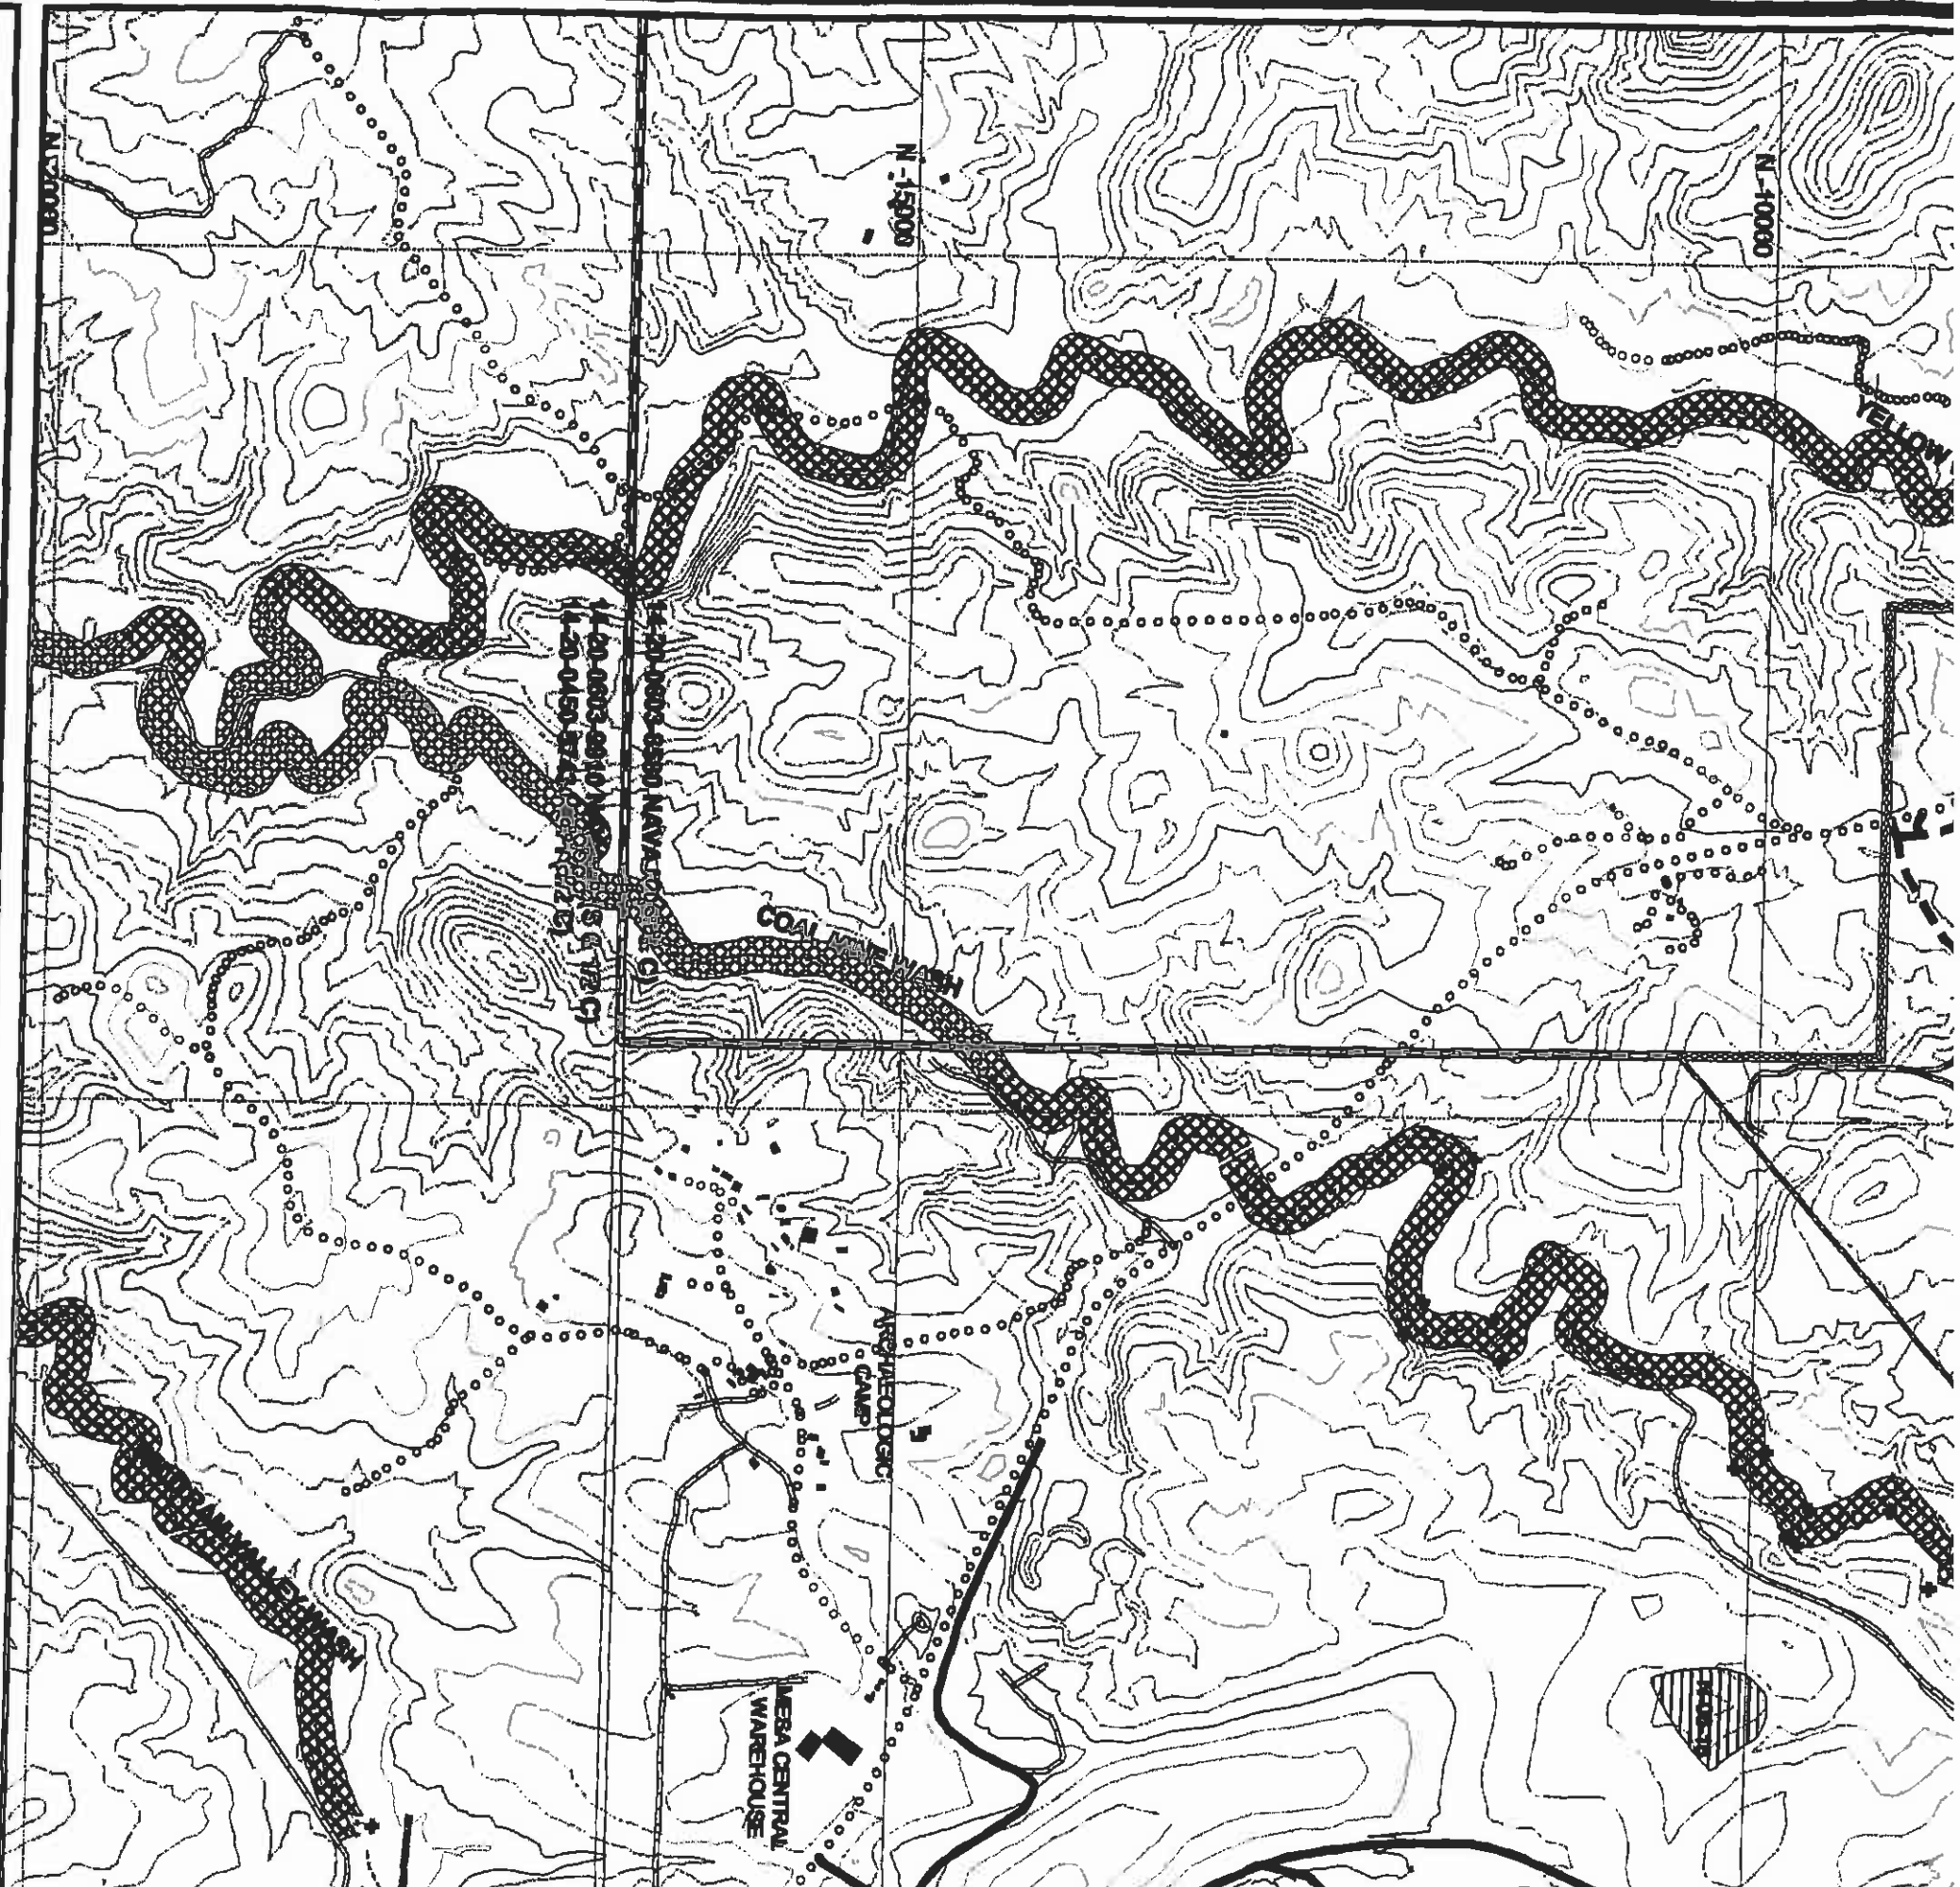


11-01-0003-0010 MESA CENTRAL WAREHOUSE
 11-20-0150-0721 ARQUELOVIC CAMP

ENGINEER'S CERTIFICATION



JAMES G. SCHLENVOGT DATE **JAN 14 2005**

Engineering Supervisor
 Peabody Western Coal Company

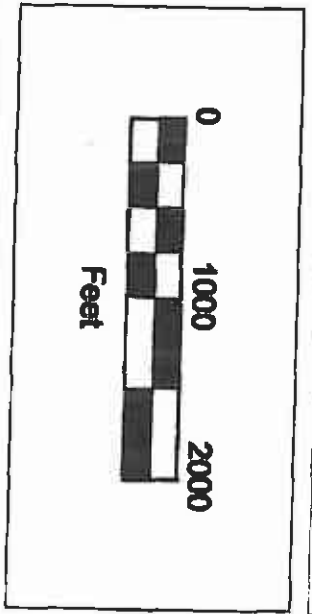

- Navigo-Hcol Partition Line
- Major Drainage
- ==== PWCC Lease Line
- Permit Areas
- Existing 01 Permit Line
- Existing 1D Permit Line