



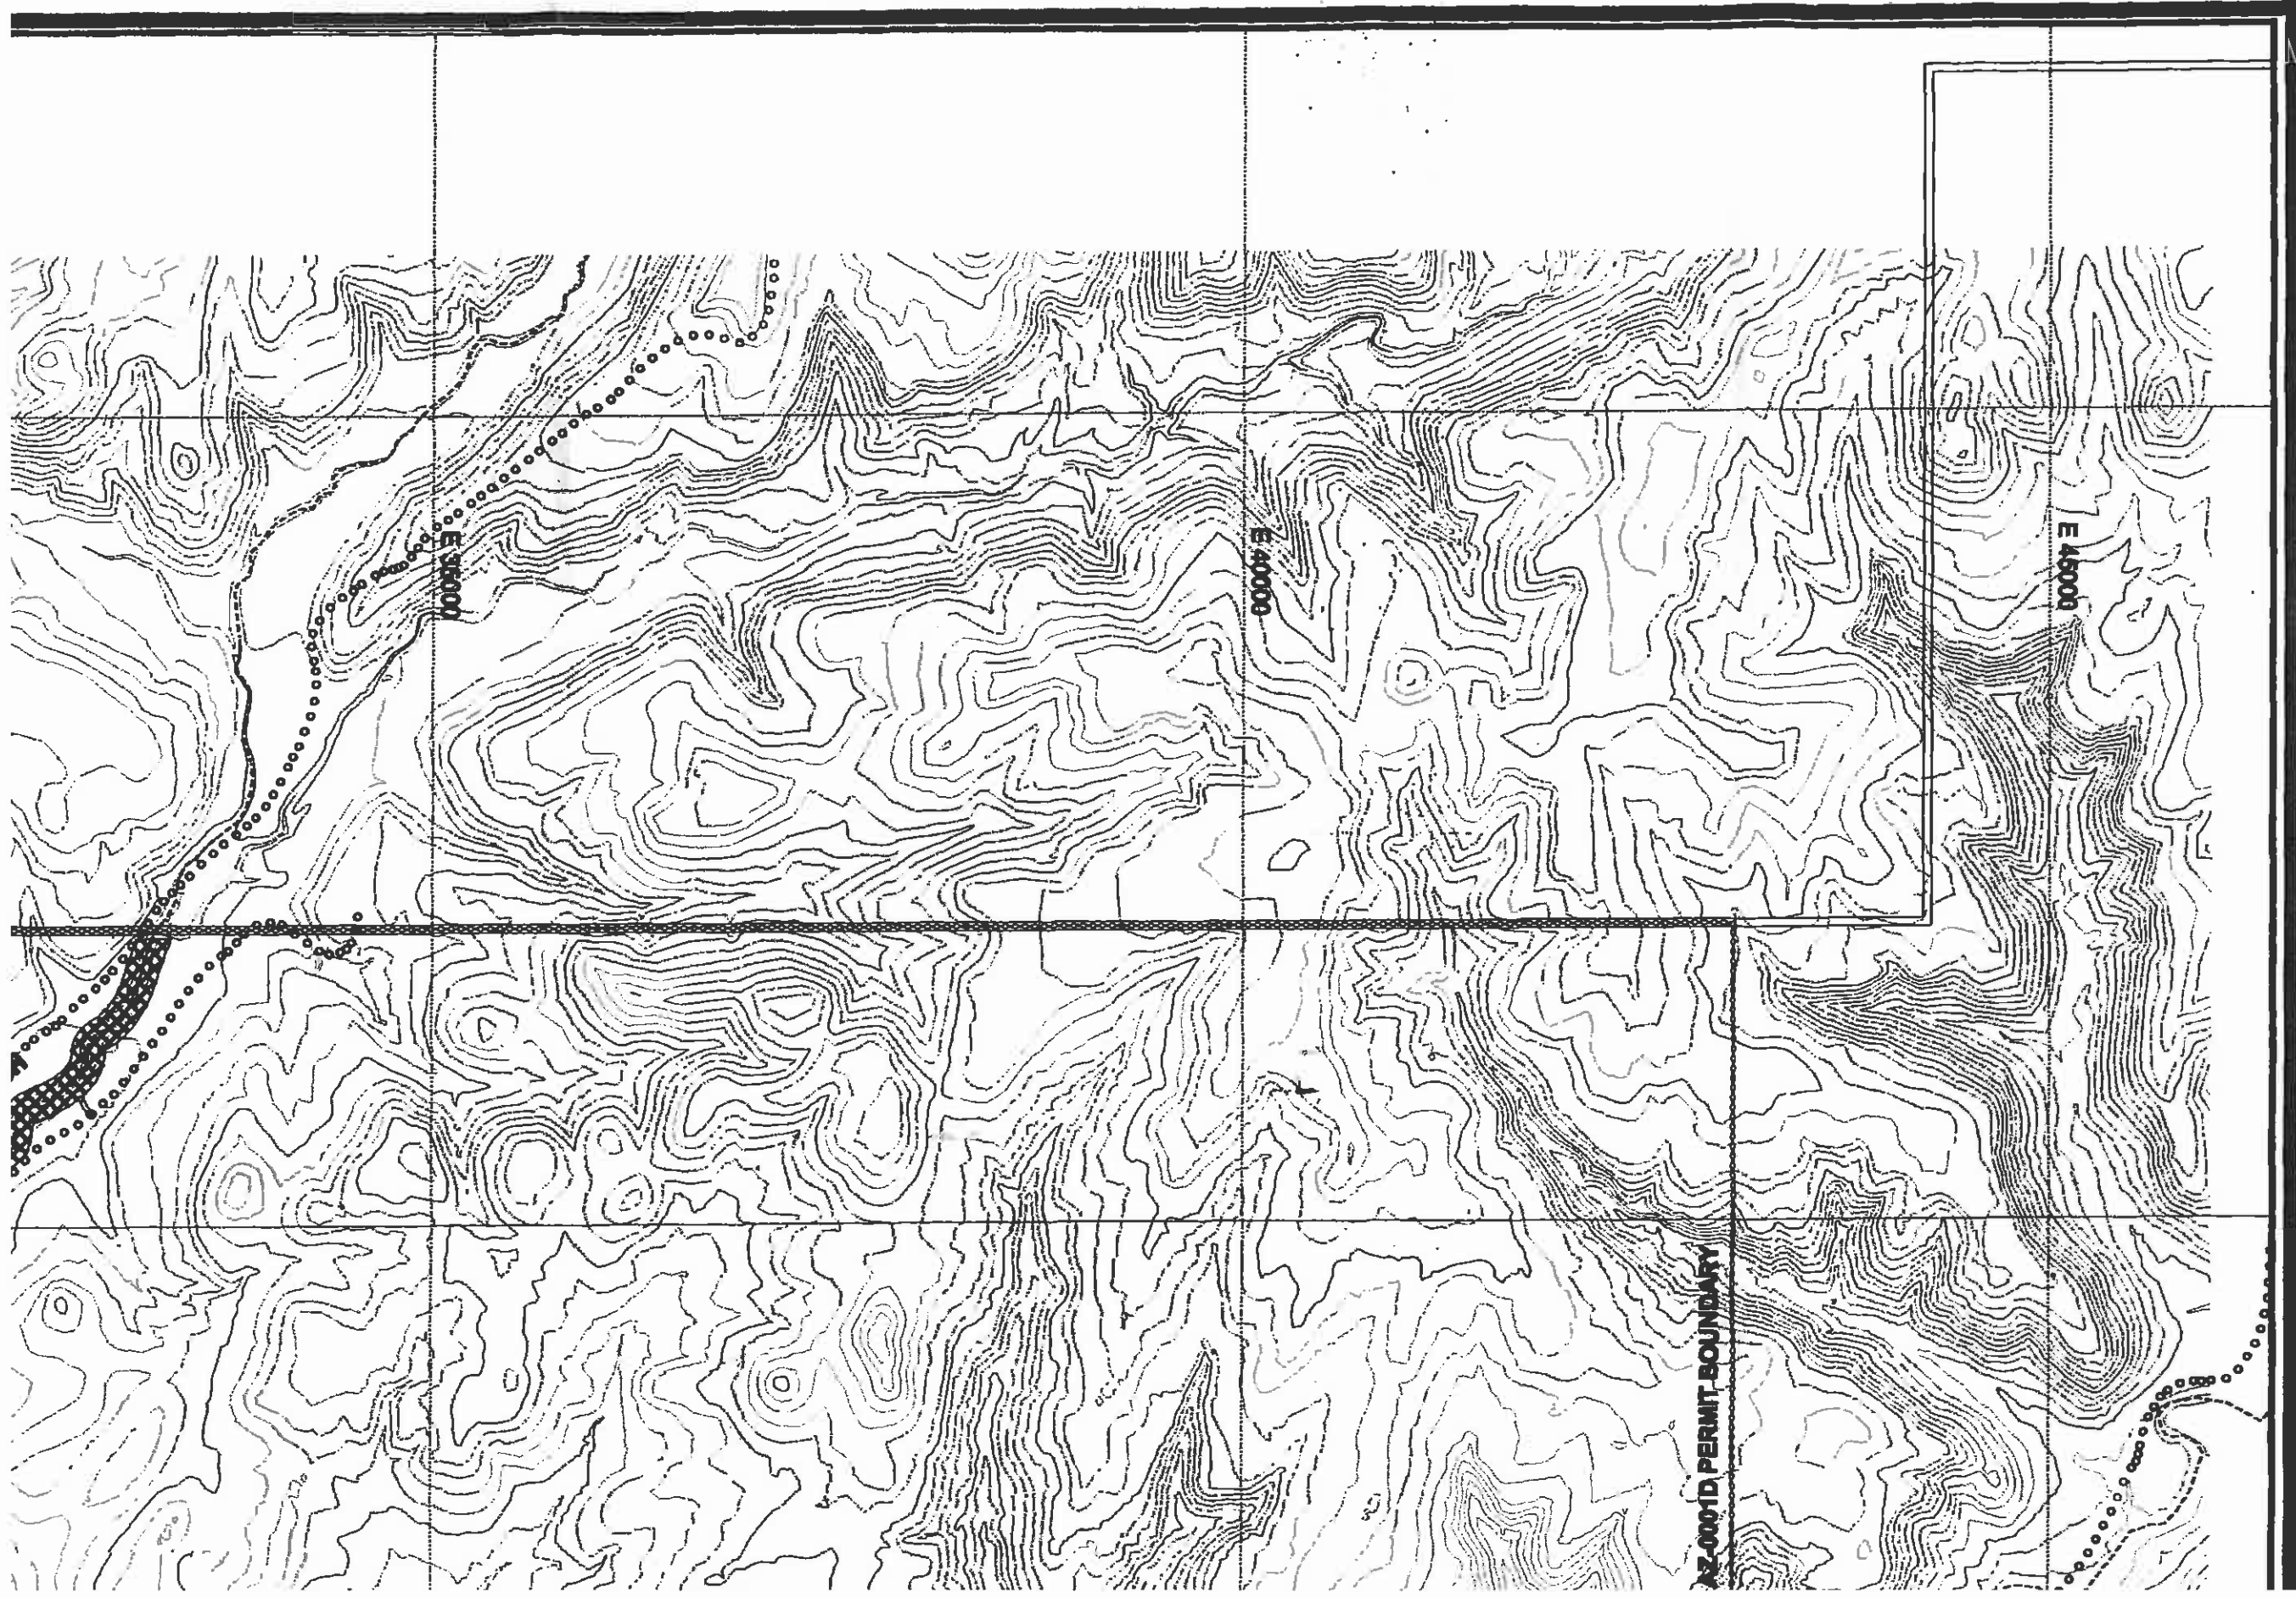

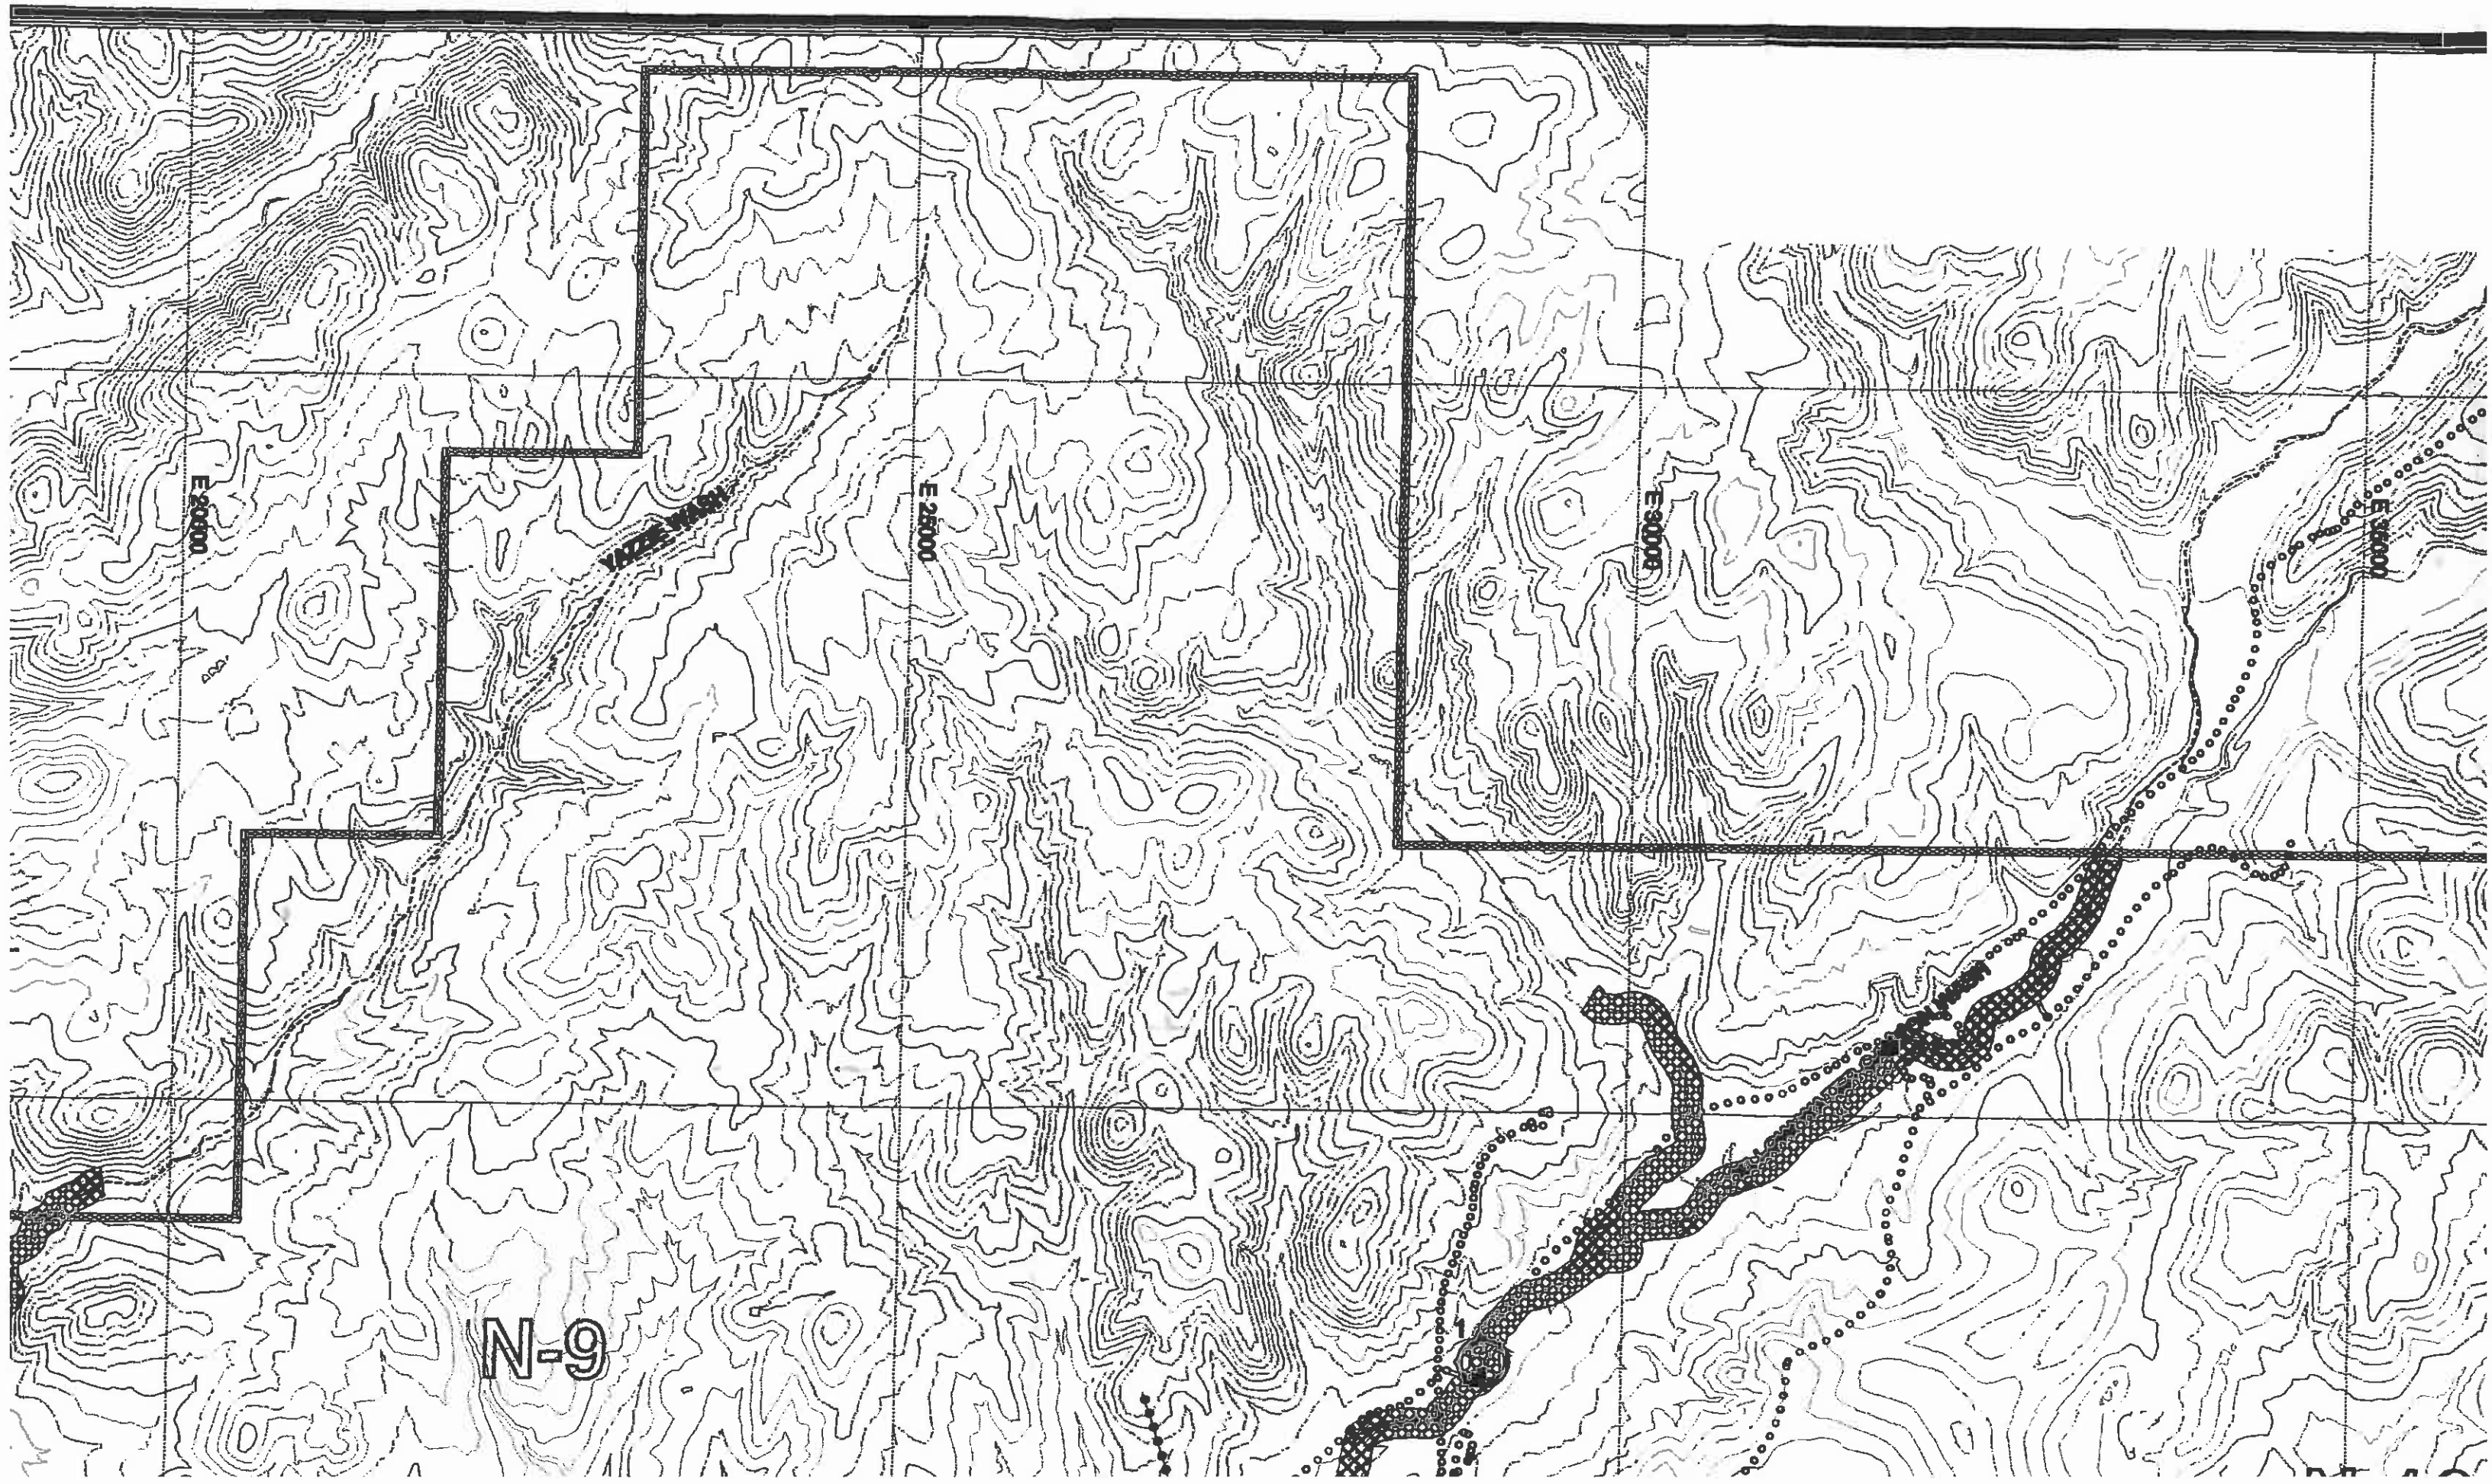


E 3000

E 2500

E 3000

E 3500

N-9

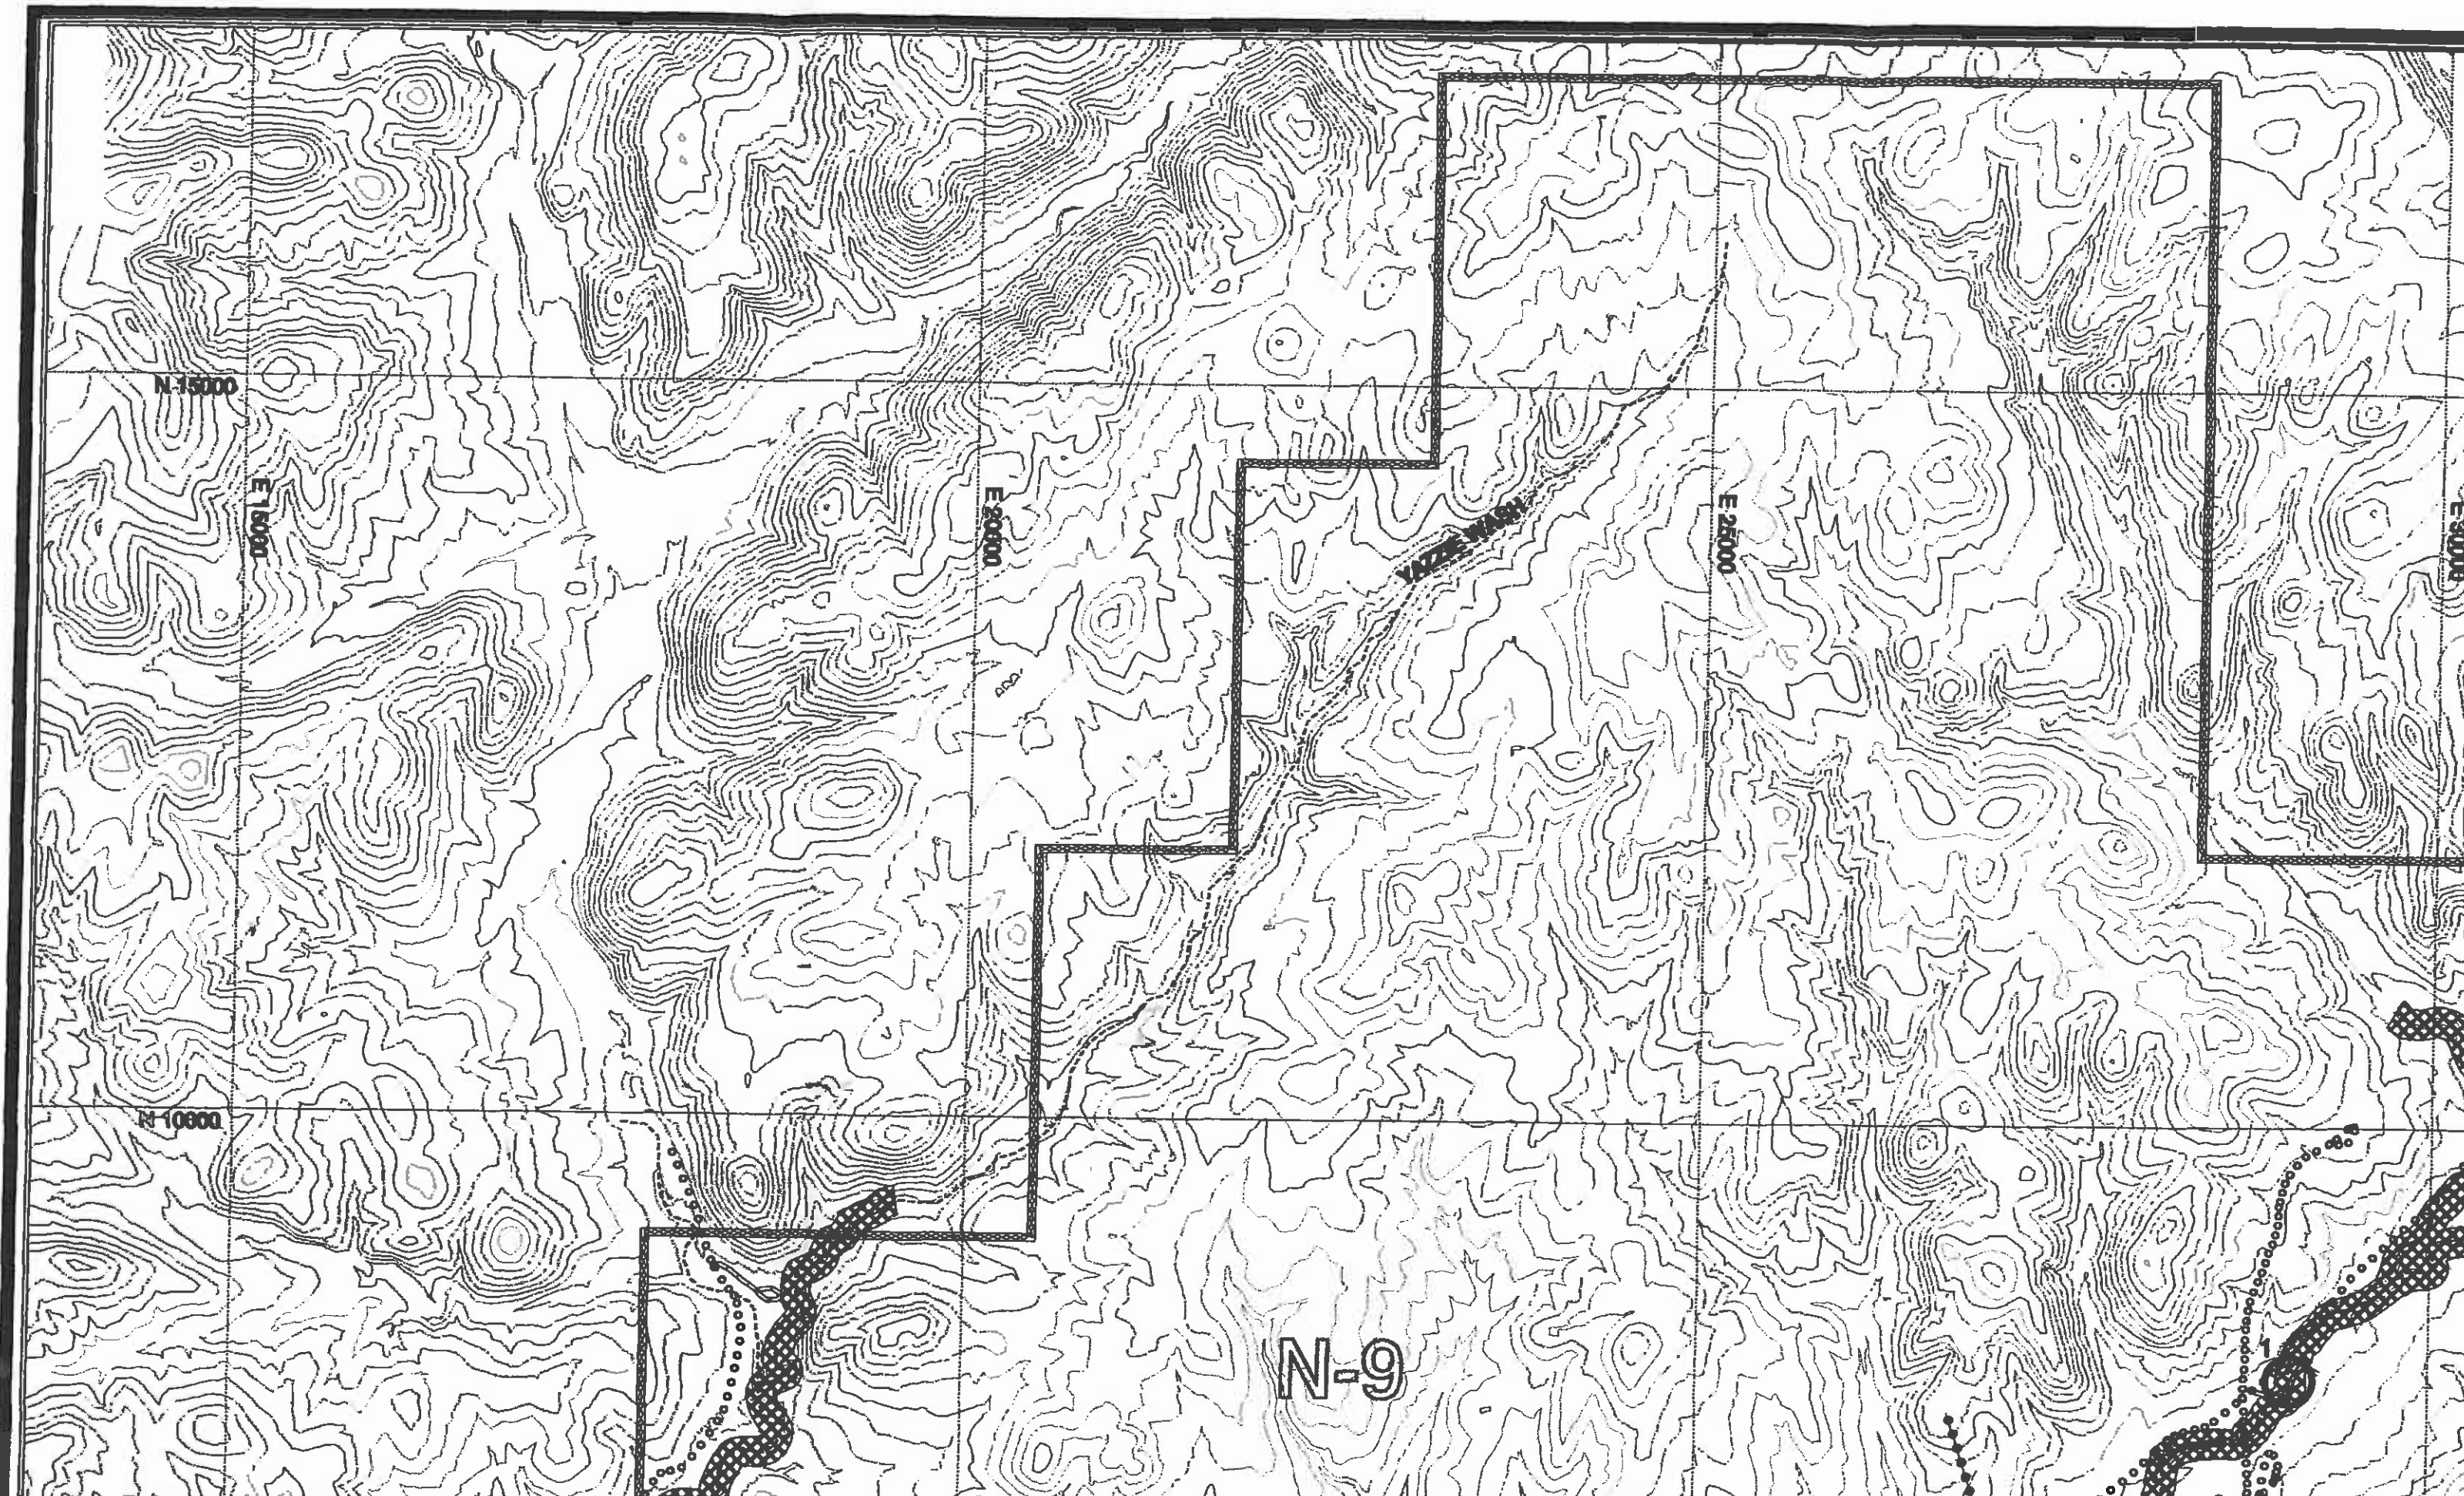

N-15000

E-16000

E-20000

E-25000


E-30000


N-10000


N-9


N-10

AS-0001D PERMIT BO

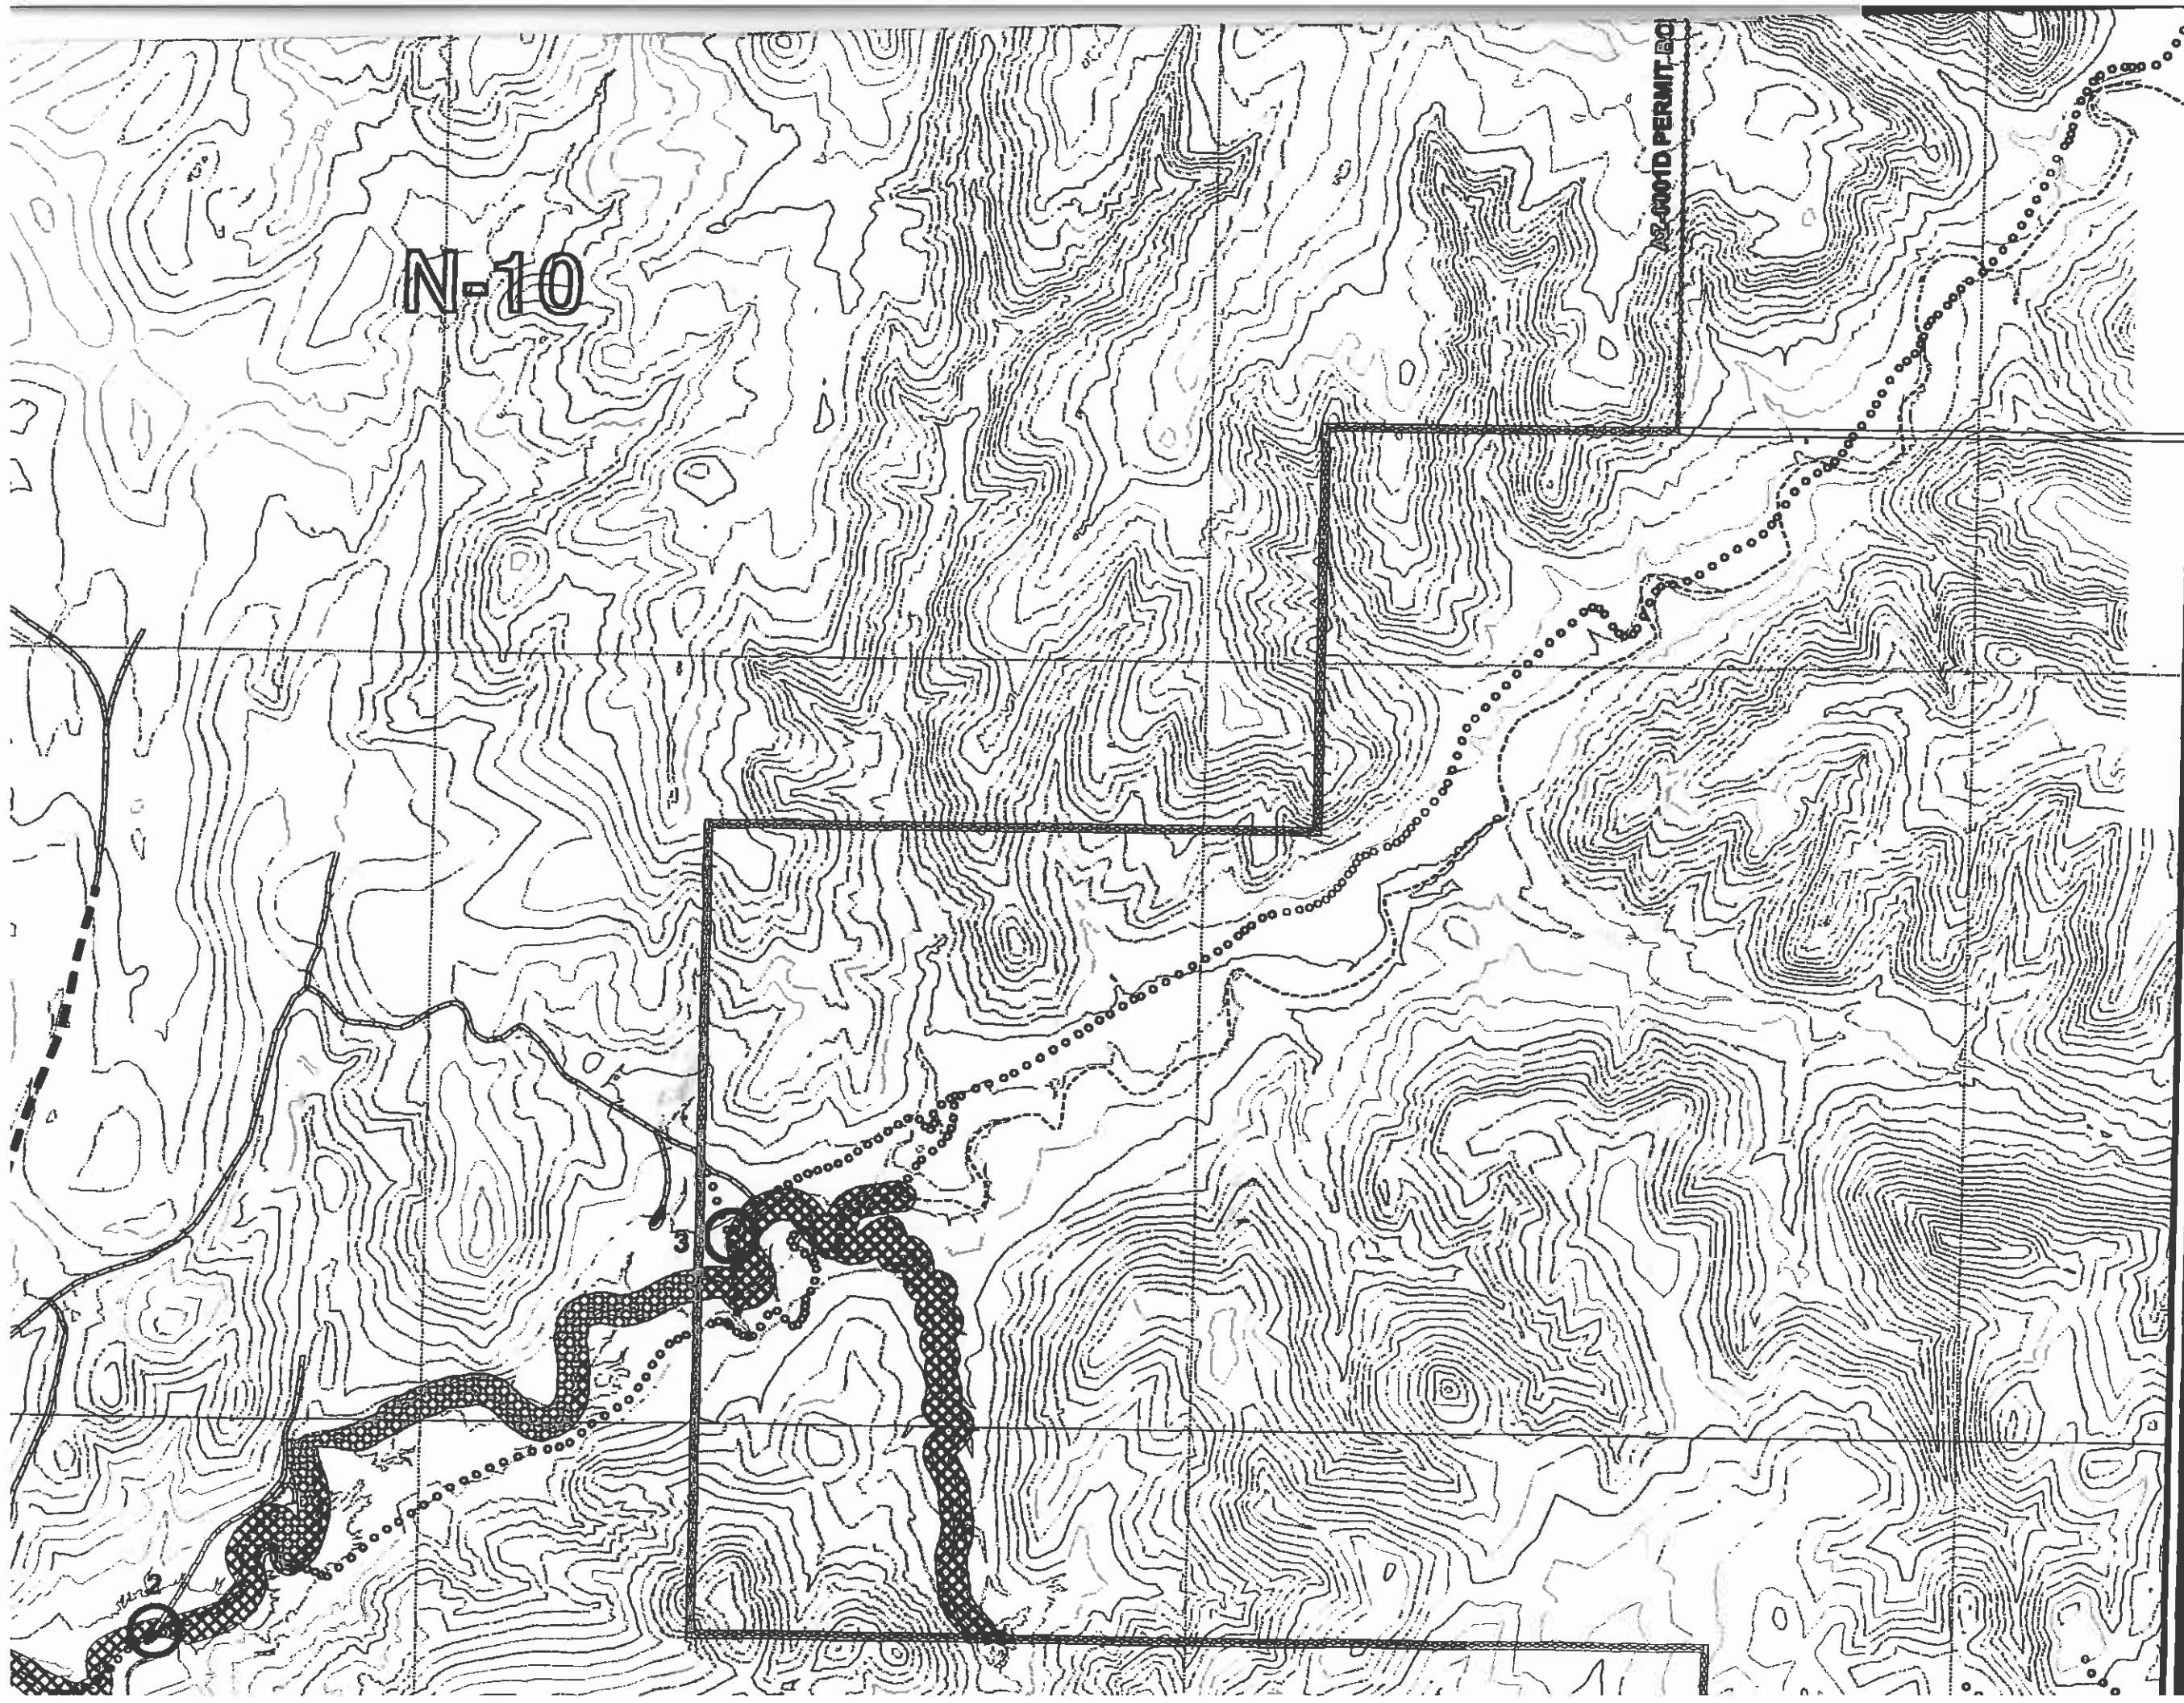

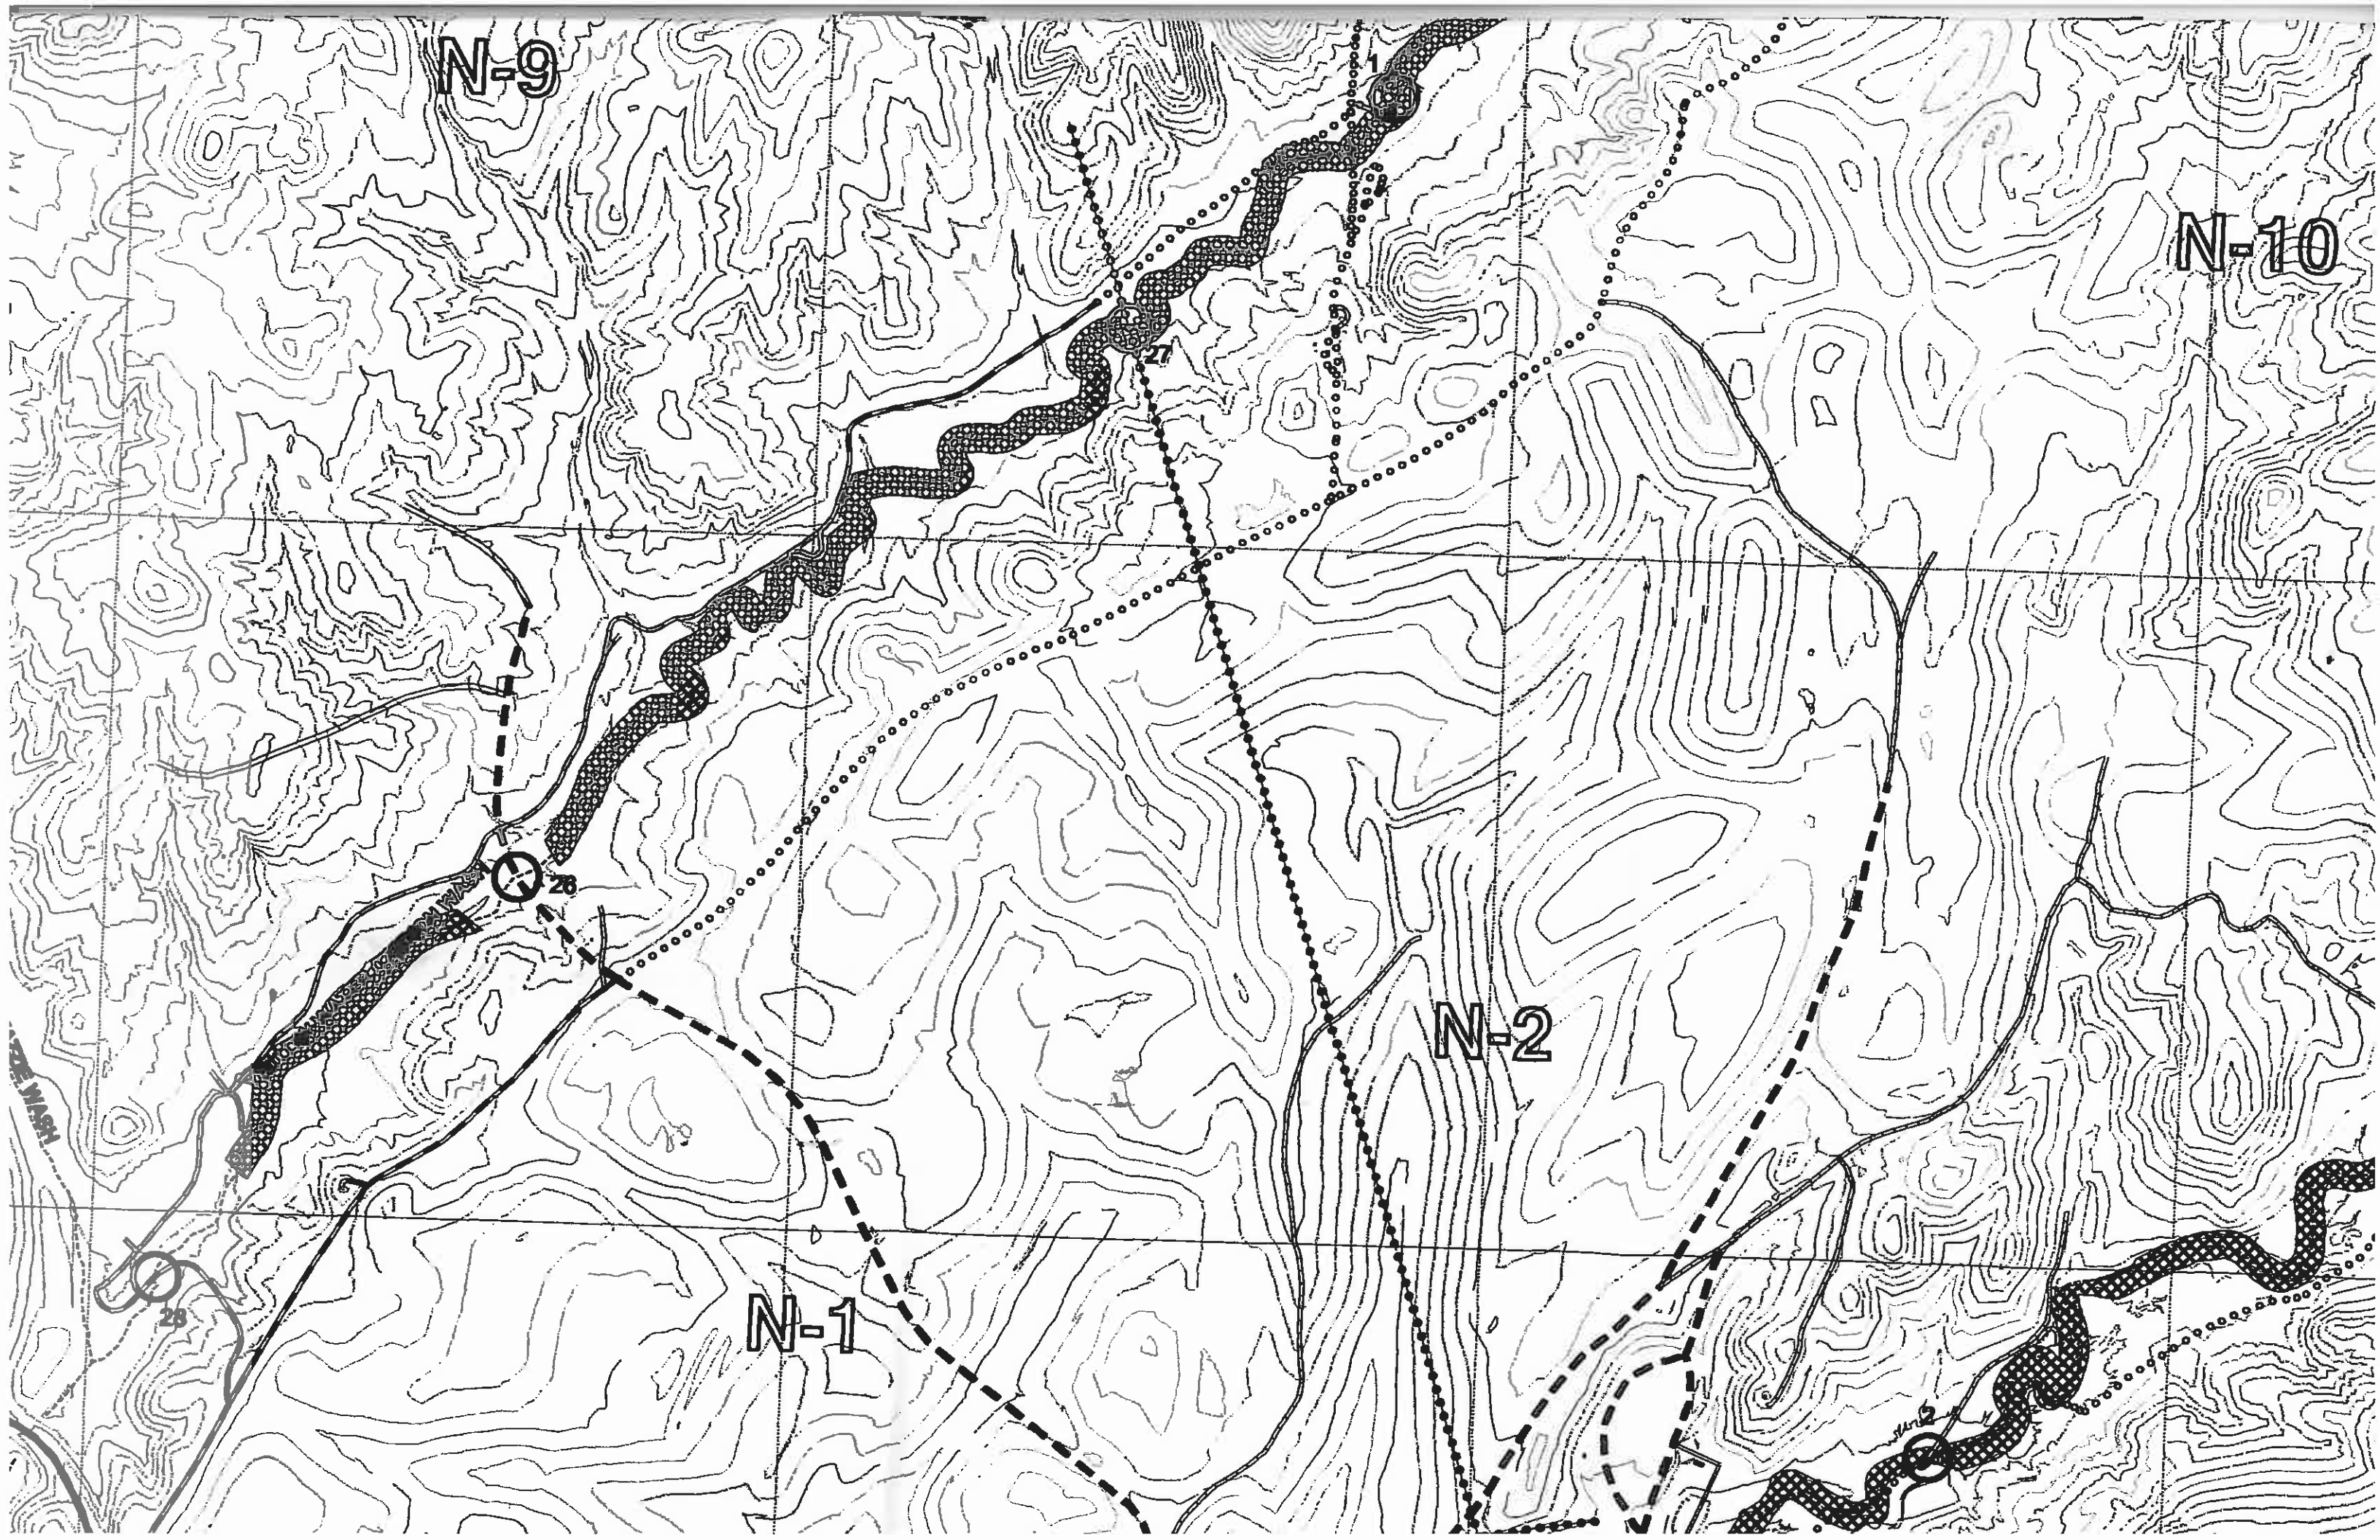

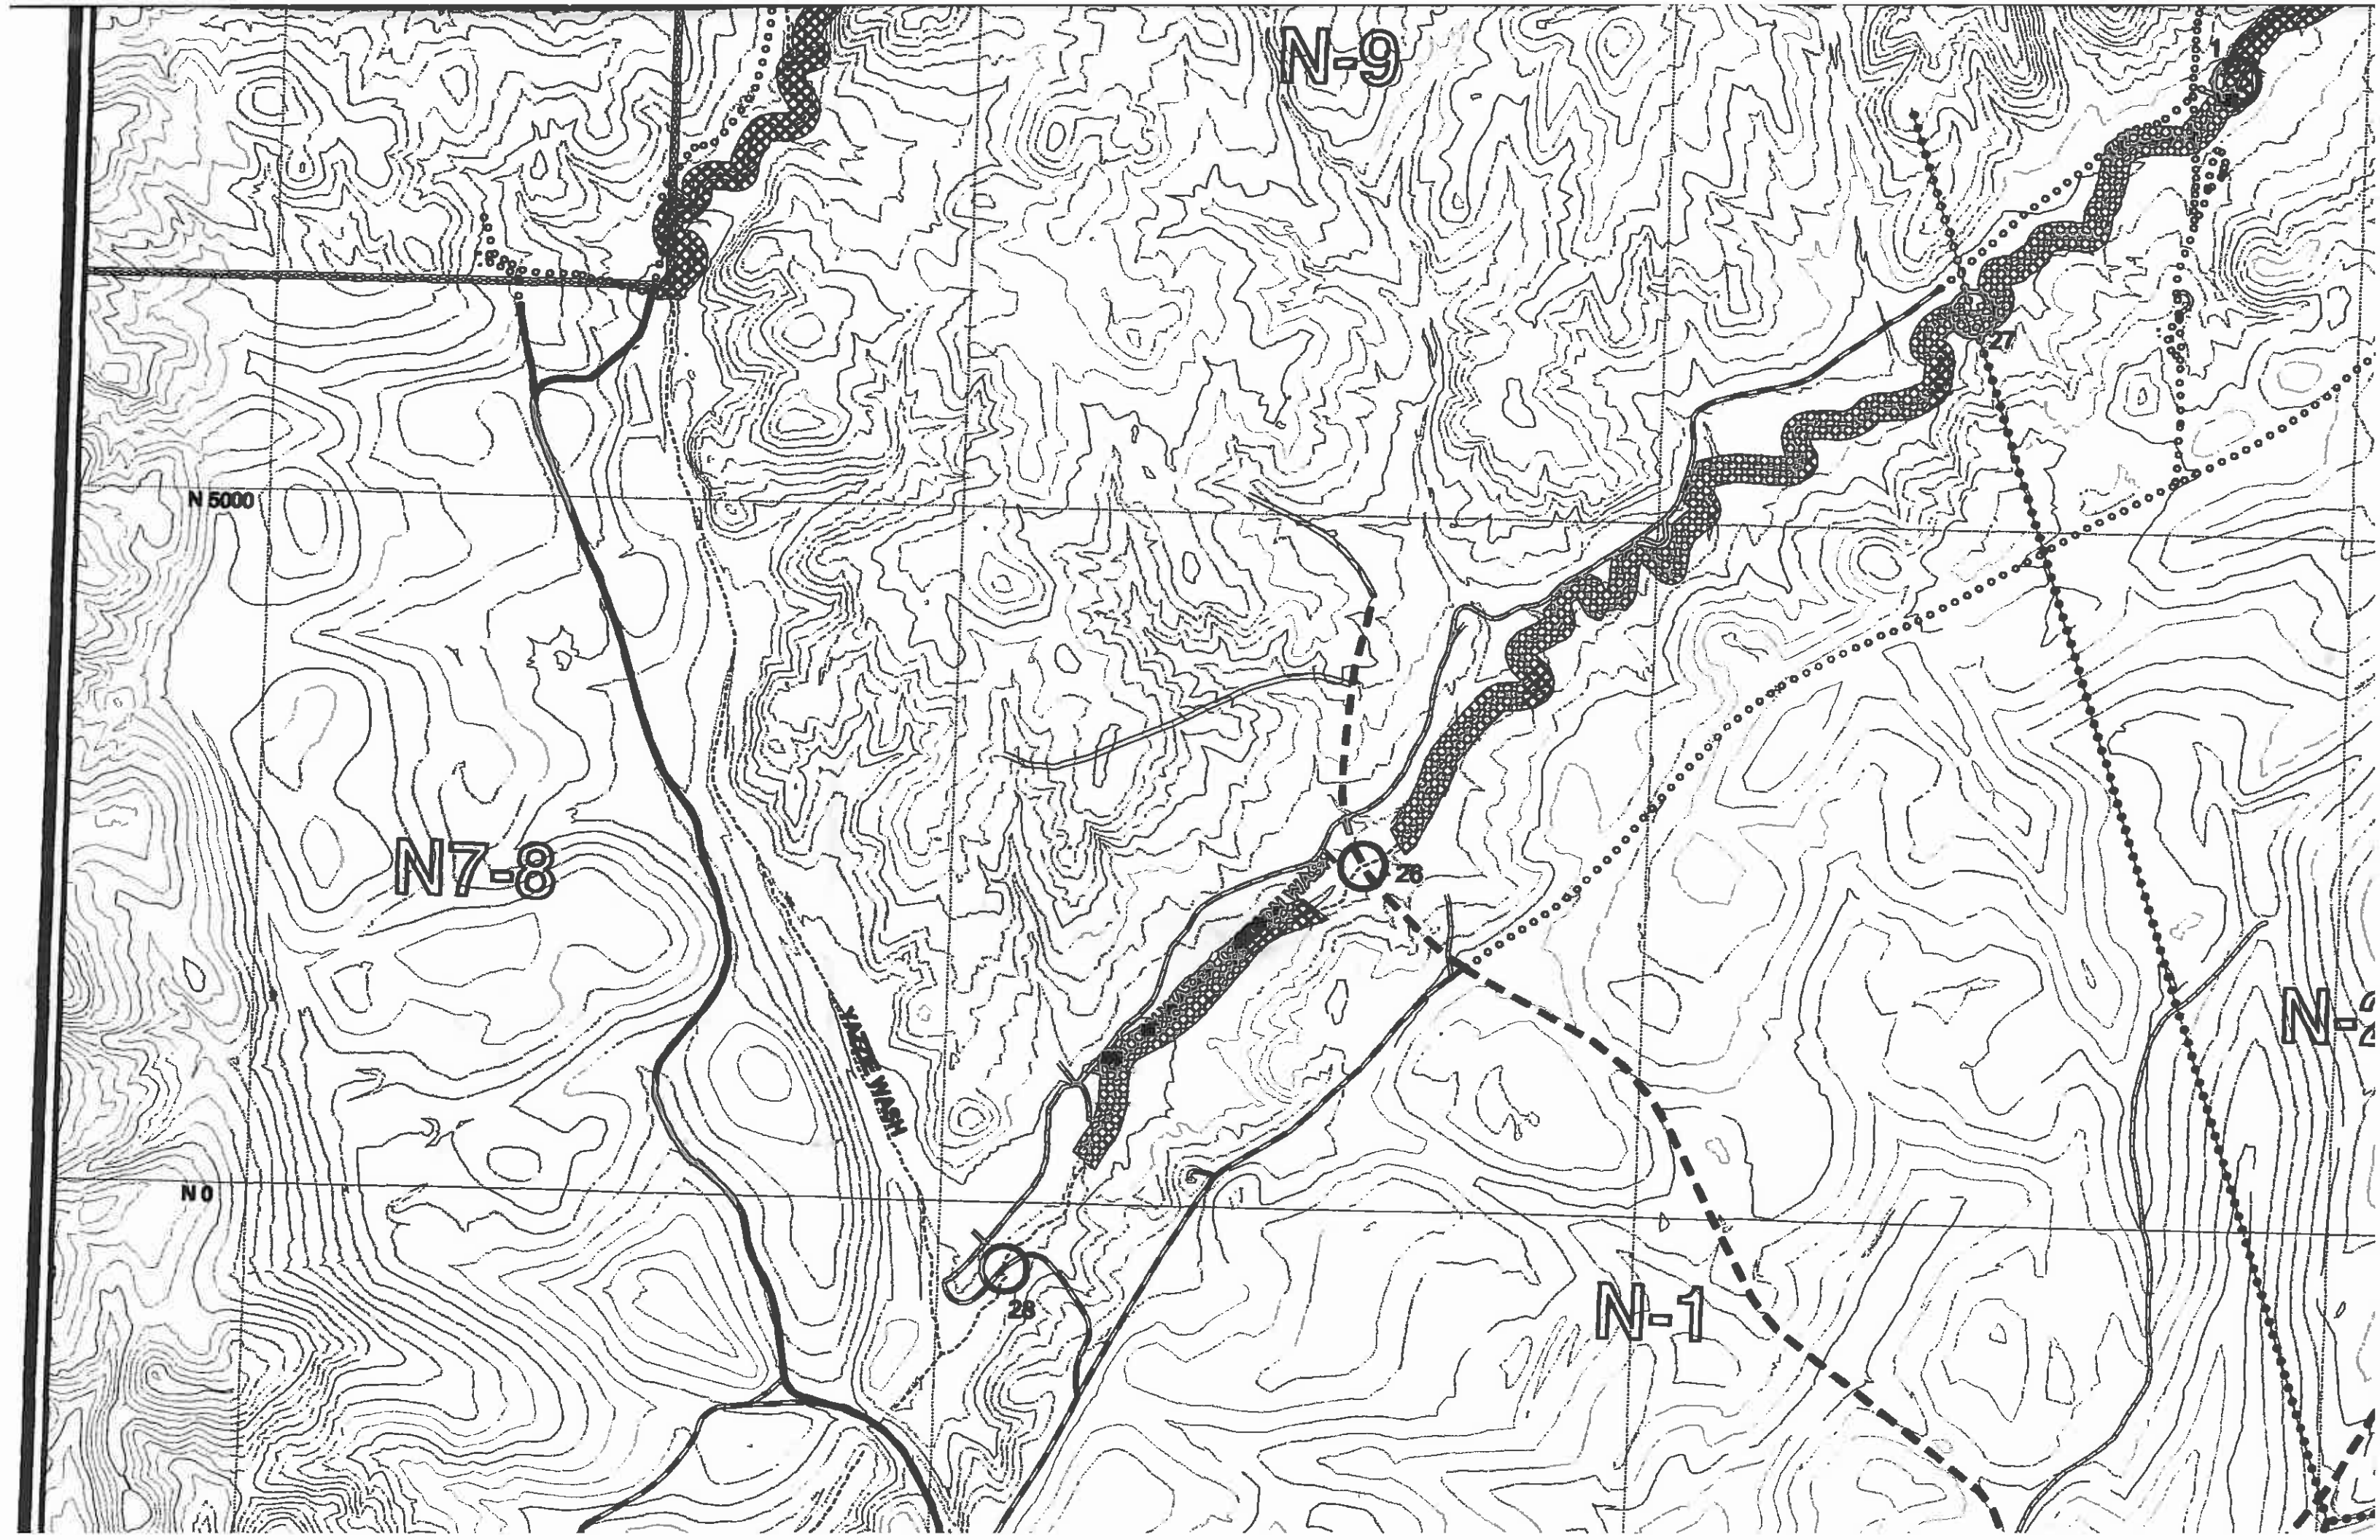


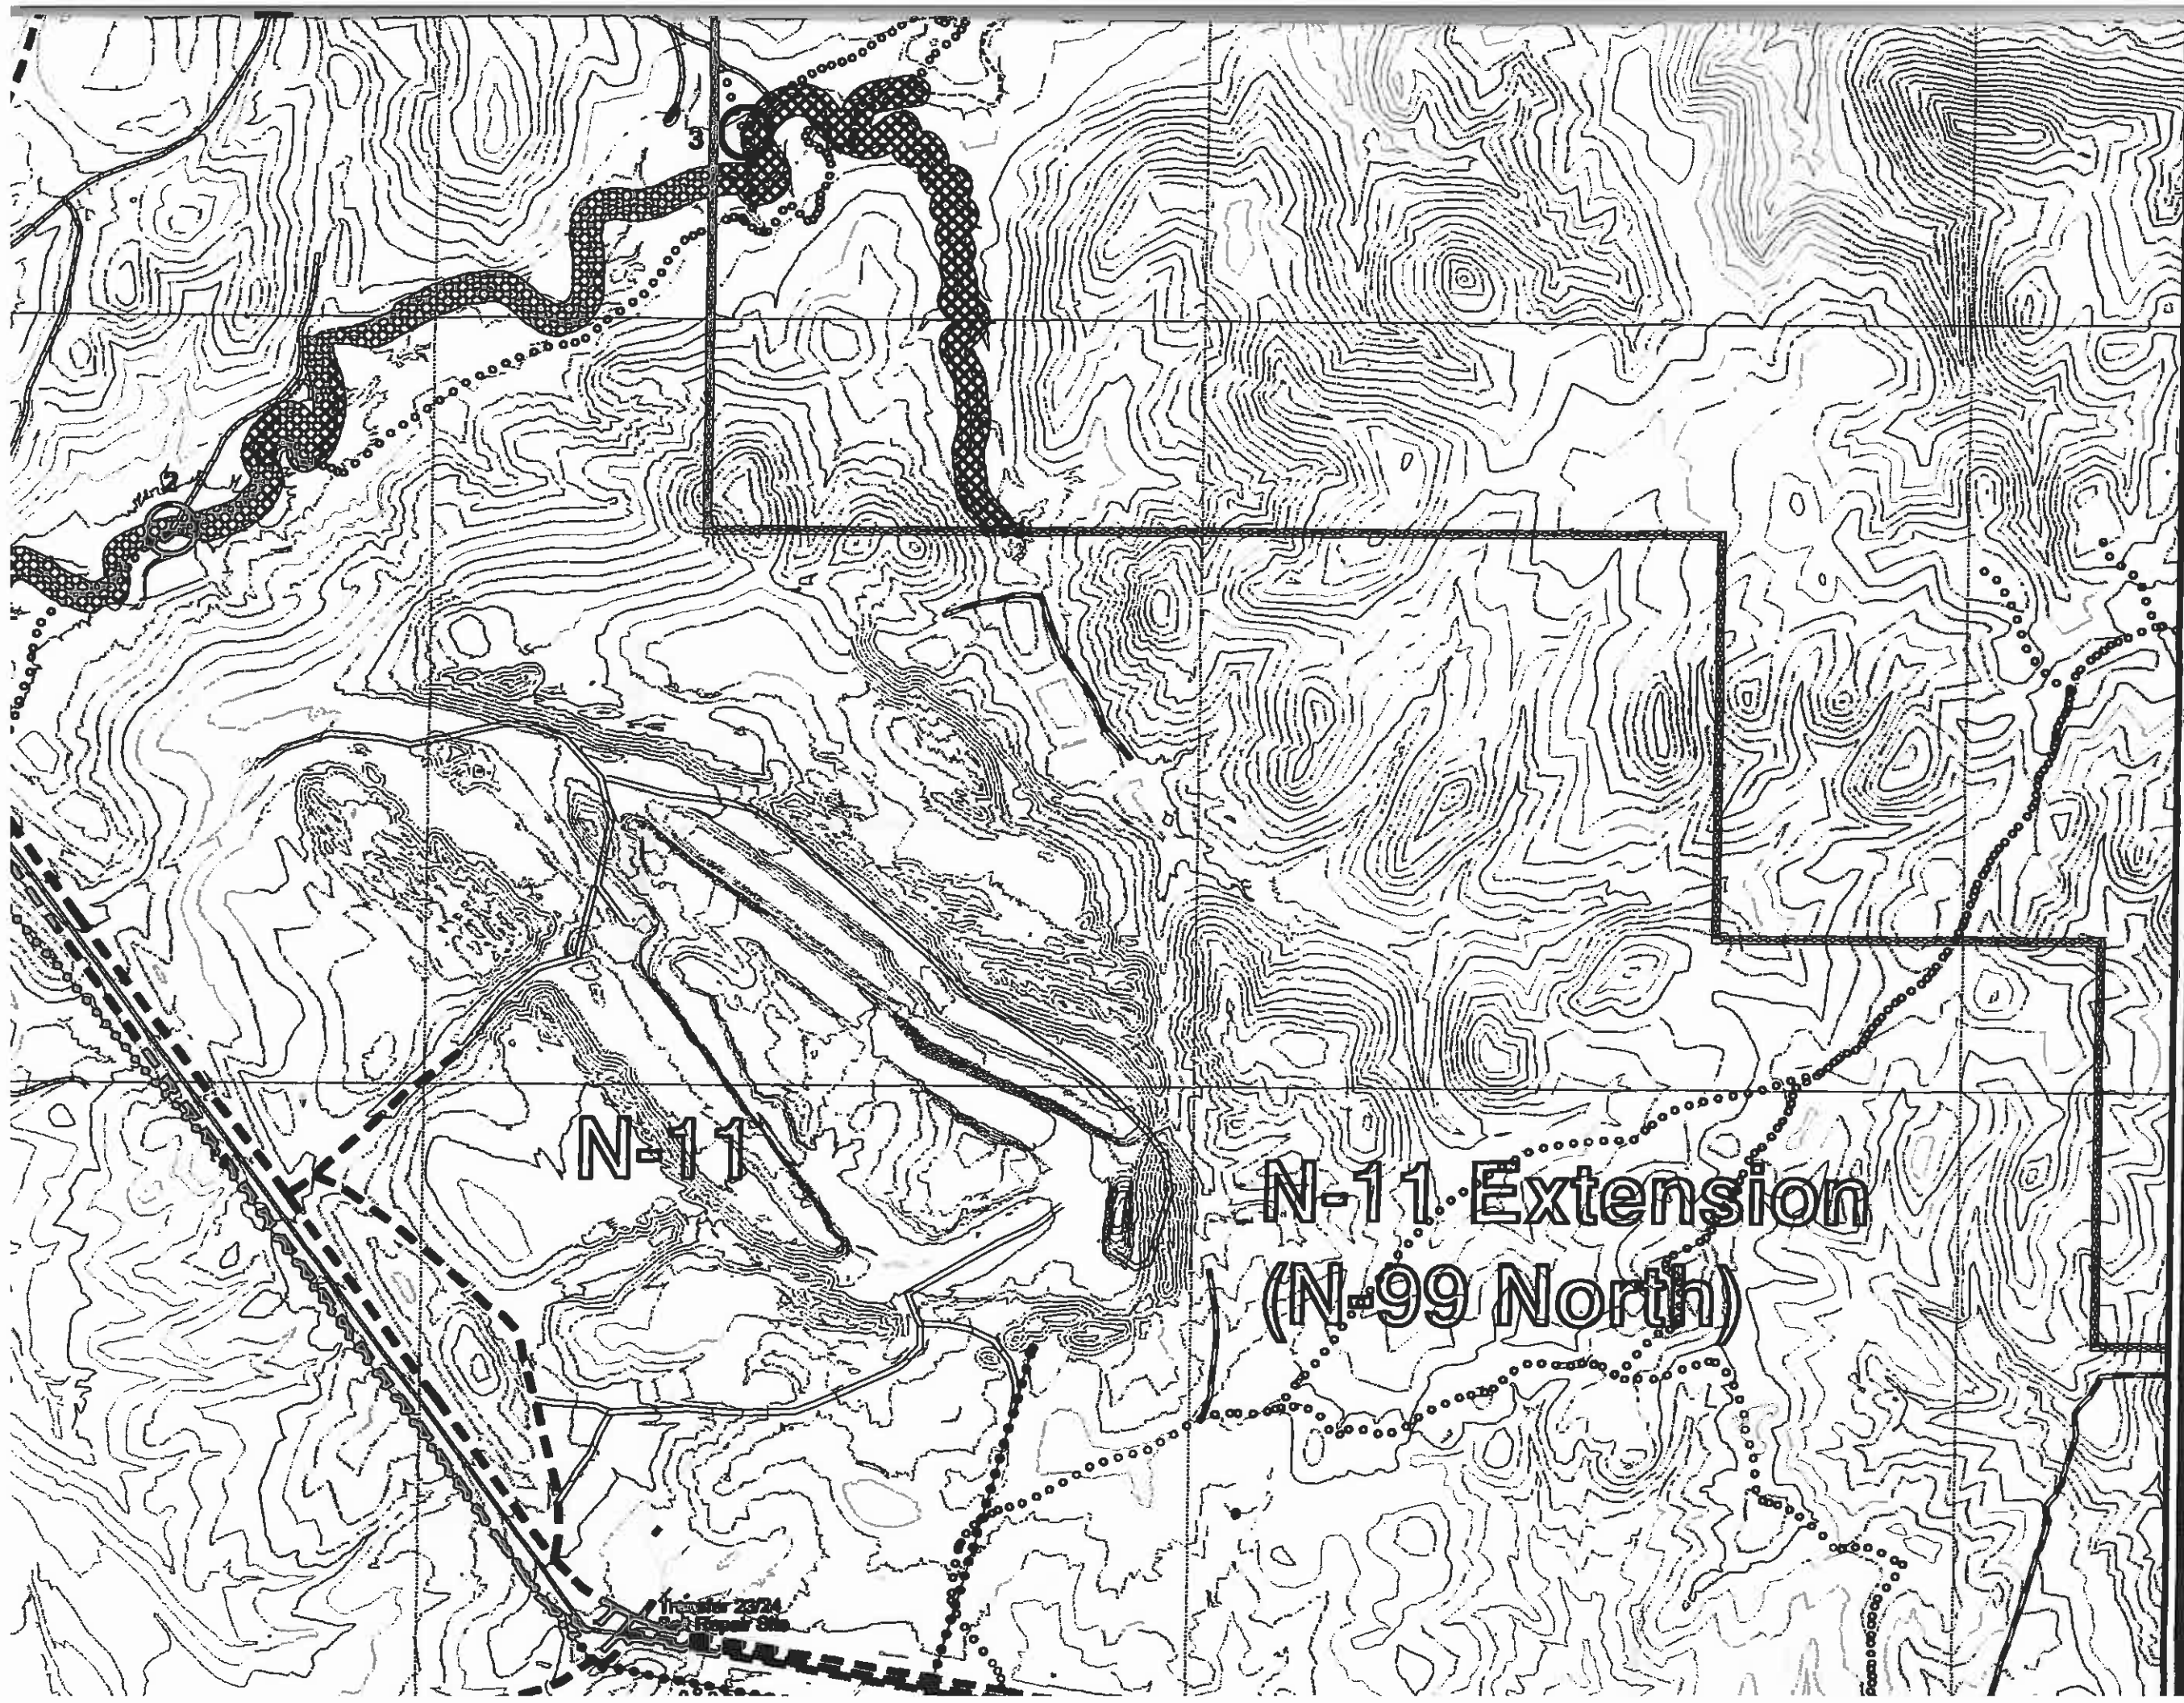

N-11

N-11 Extension
(N-99 North)

Transfer 23/24
to Page 89

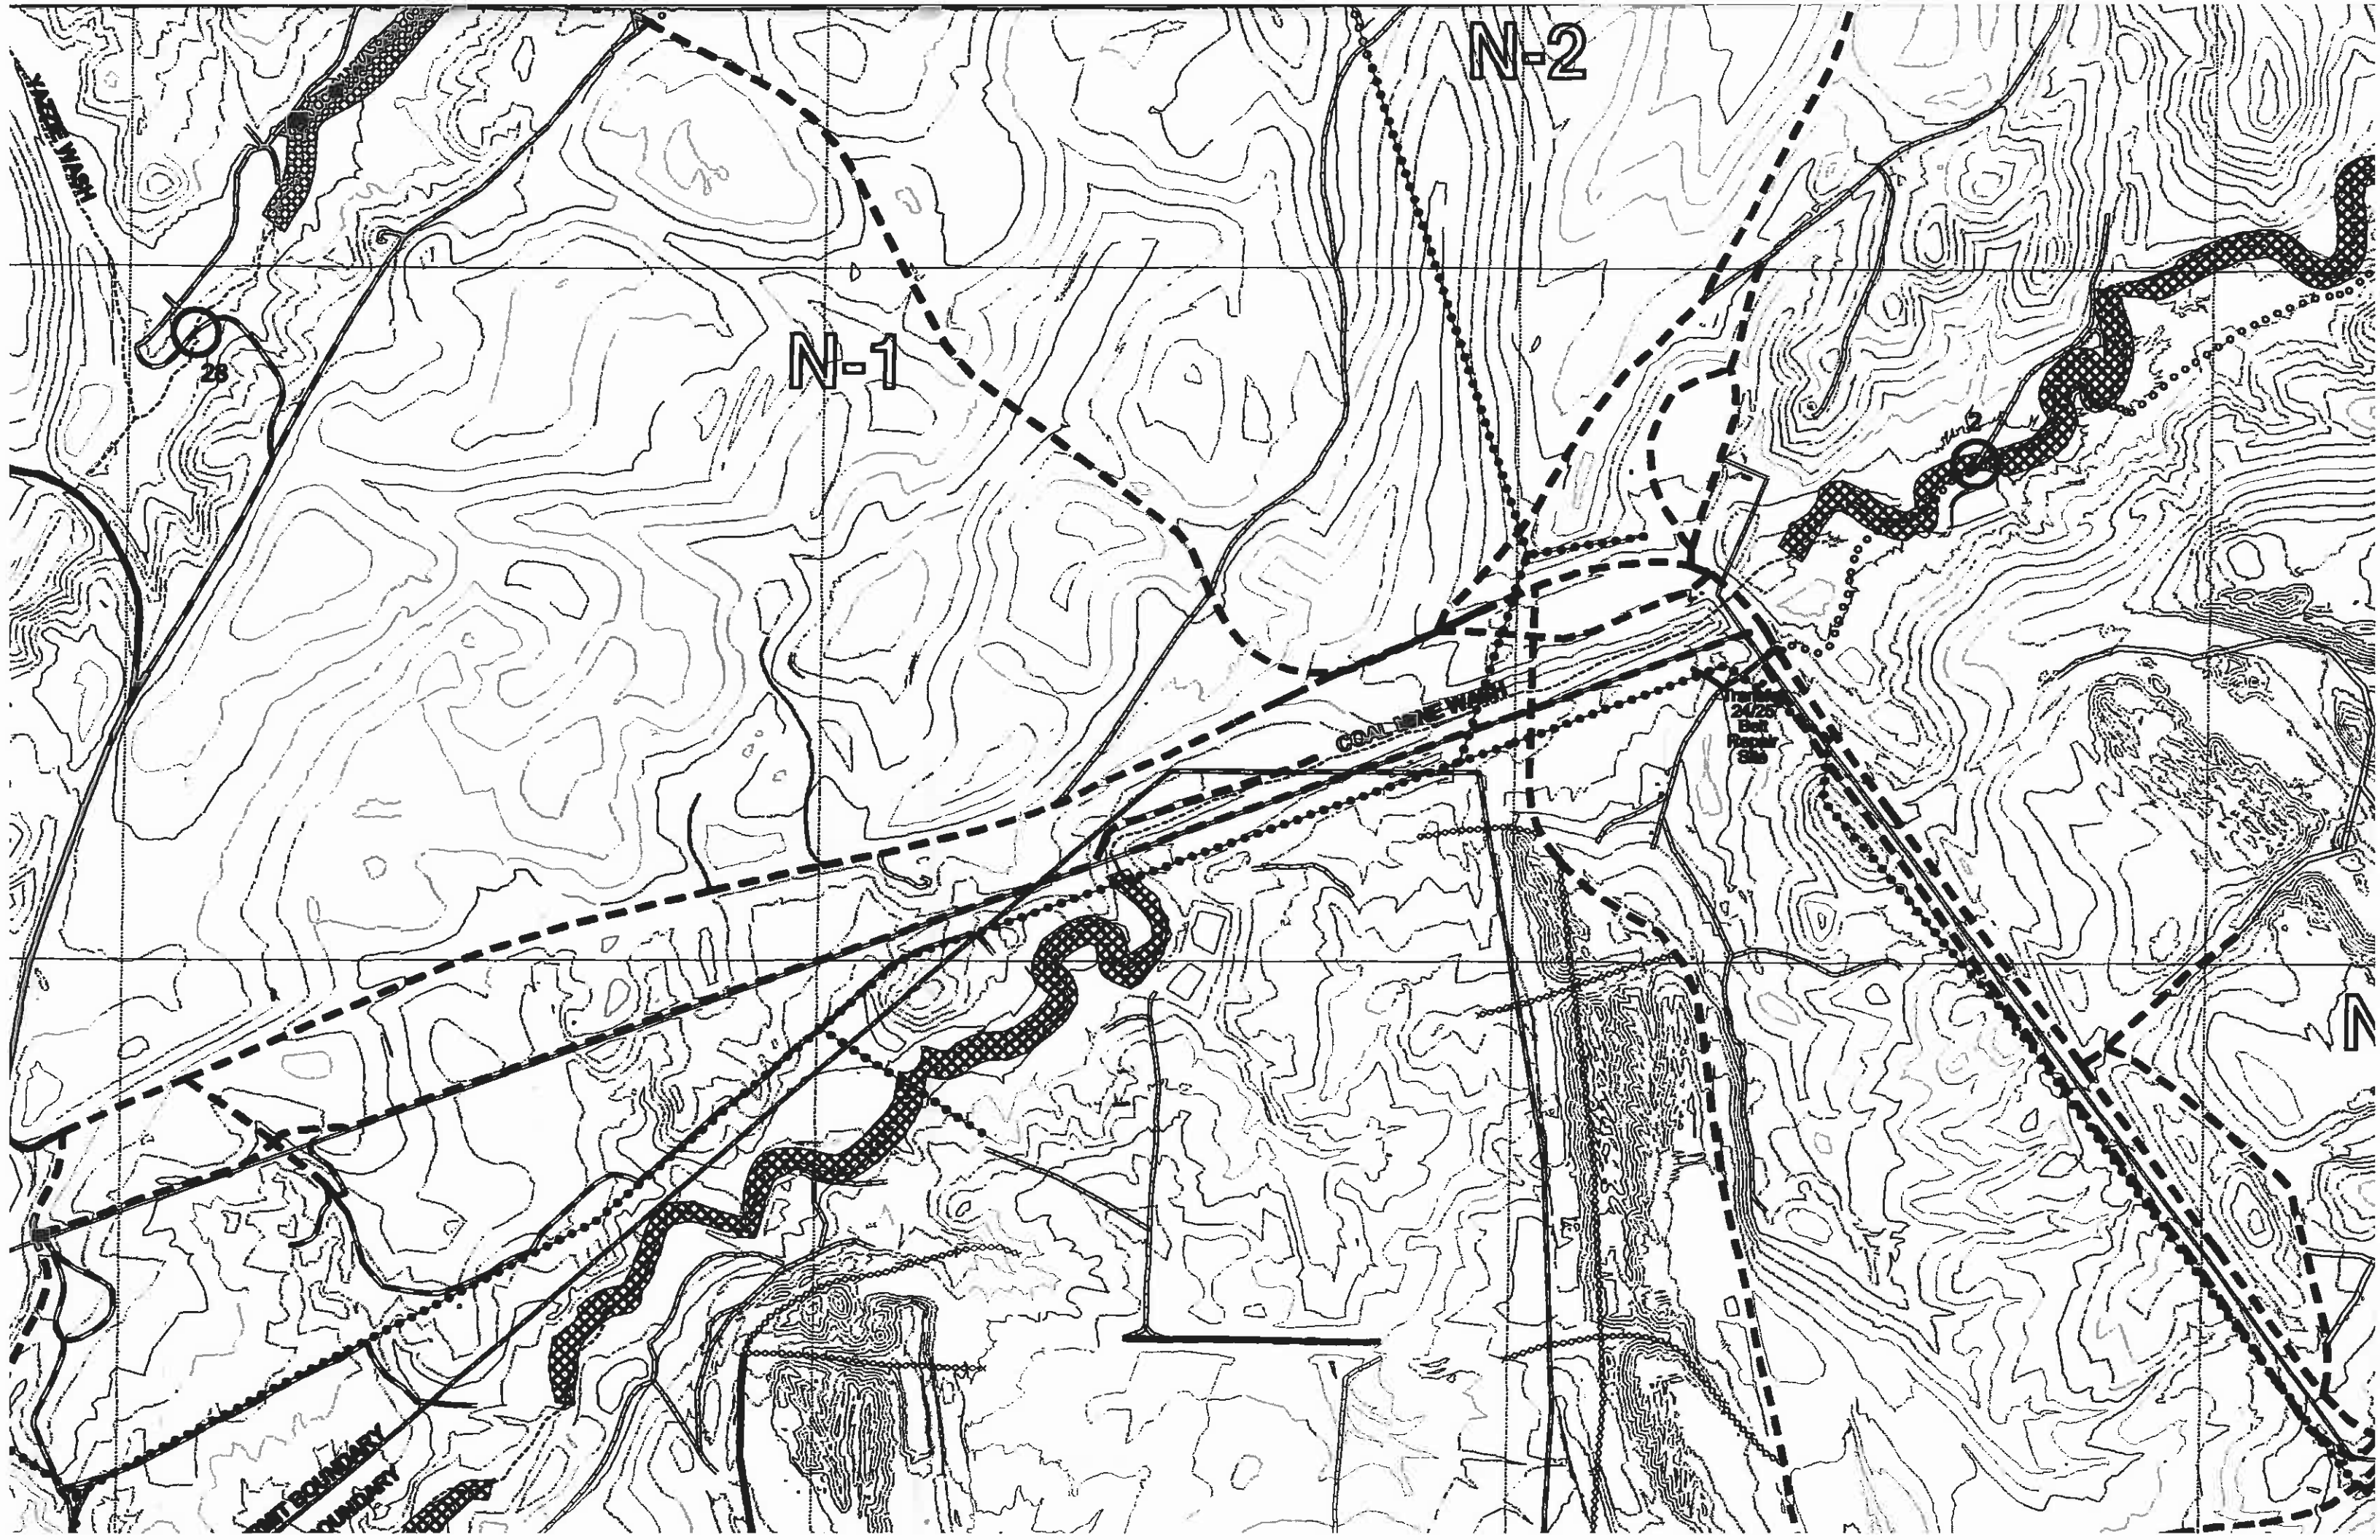


N-2


N-1

GOAL LINE WASH

2425 Bolt

PROPERTY BOUNDARY

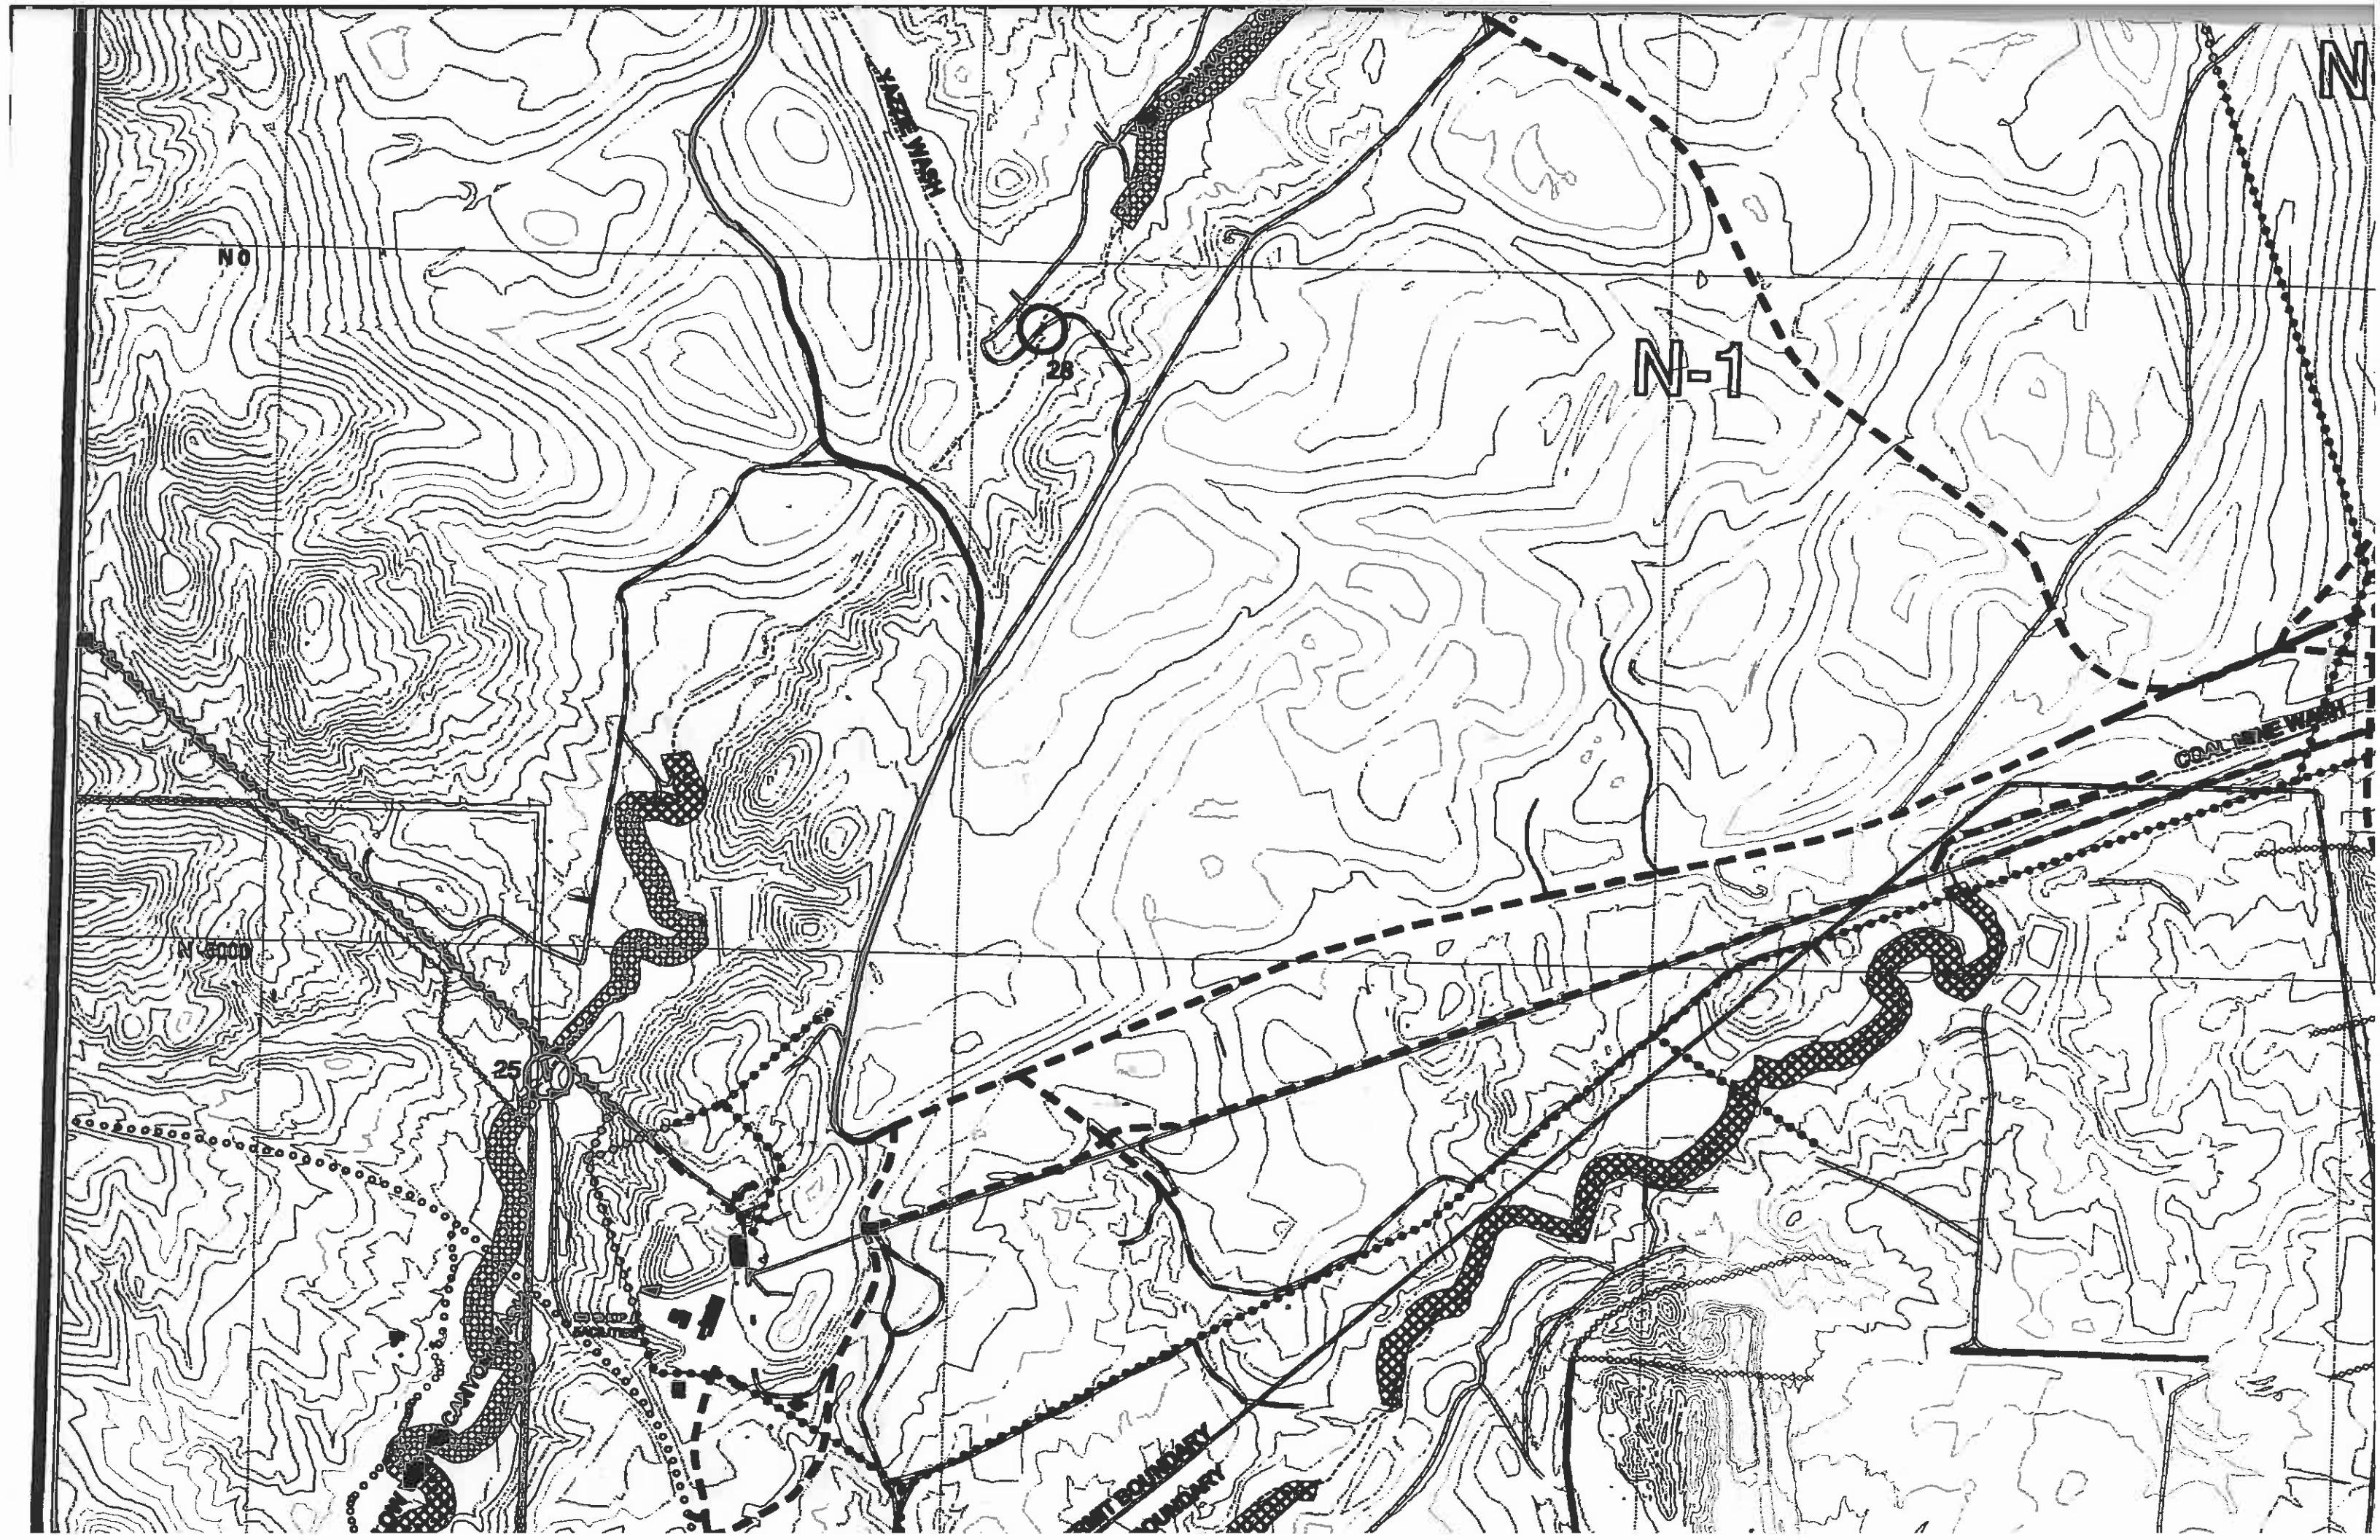

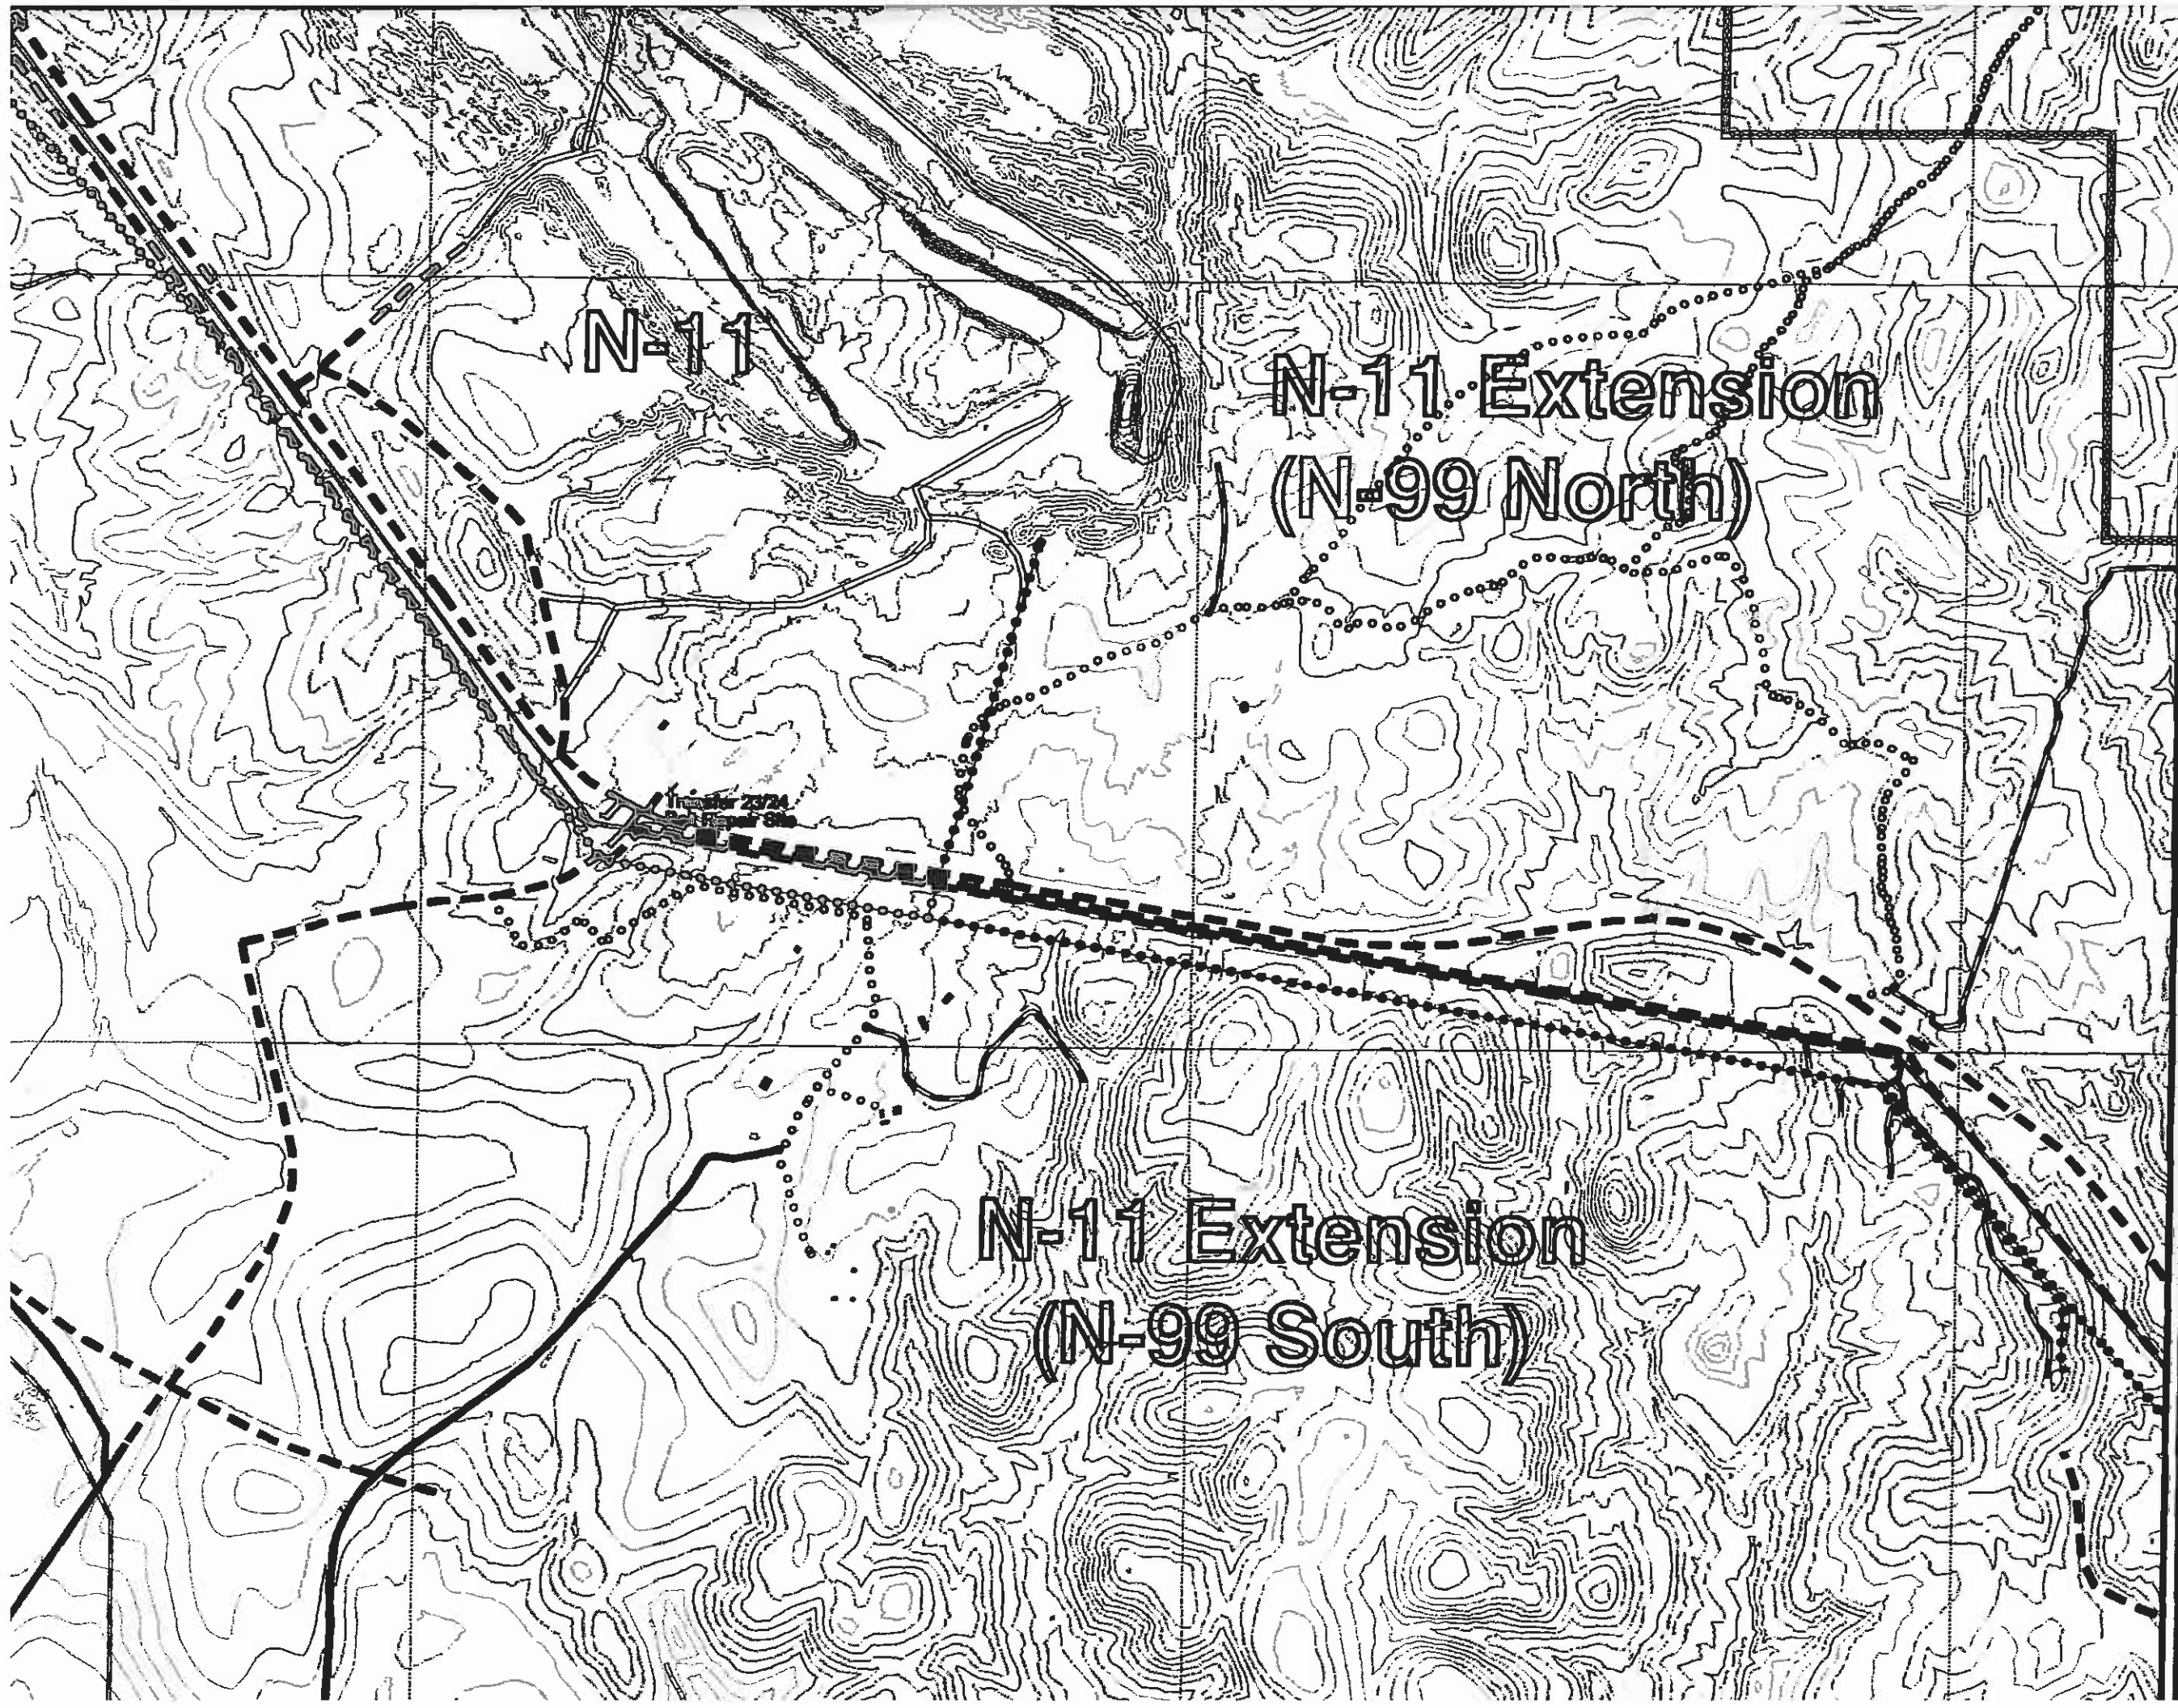



N-11


N-11 Extension
(N-99 North)

Transfer Station

N-11 Extension
(N-99 South)

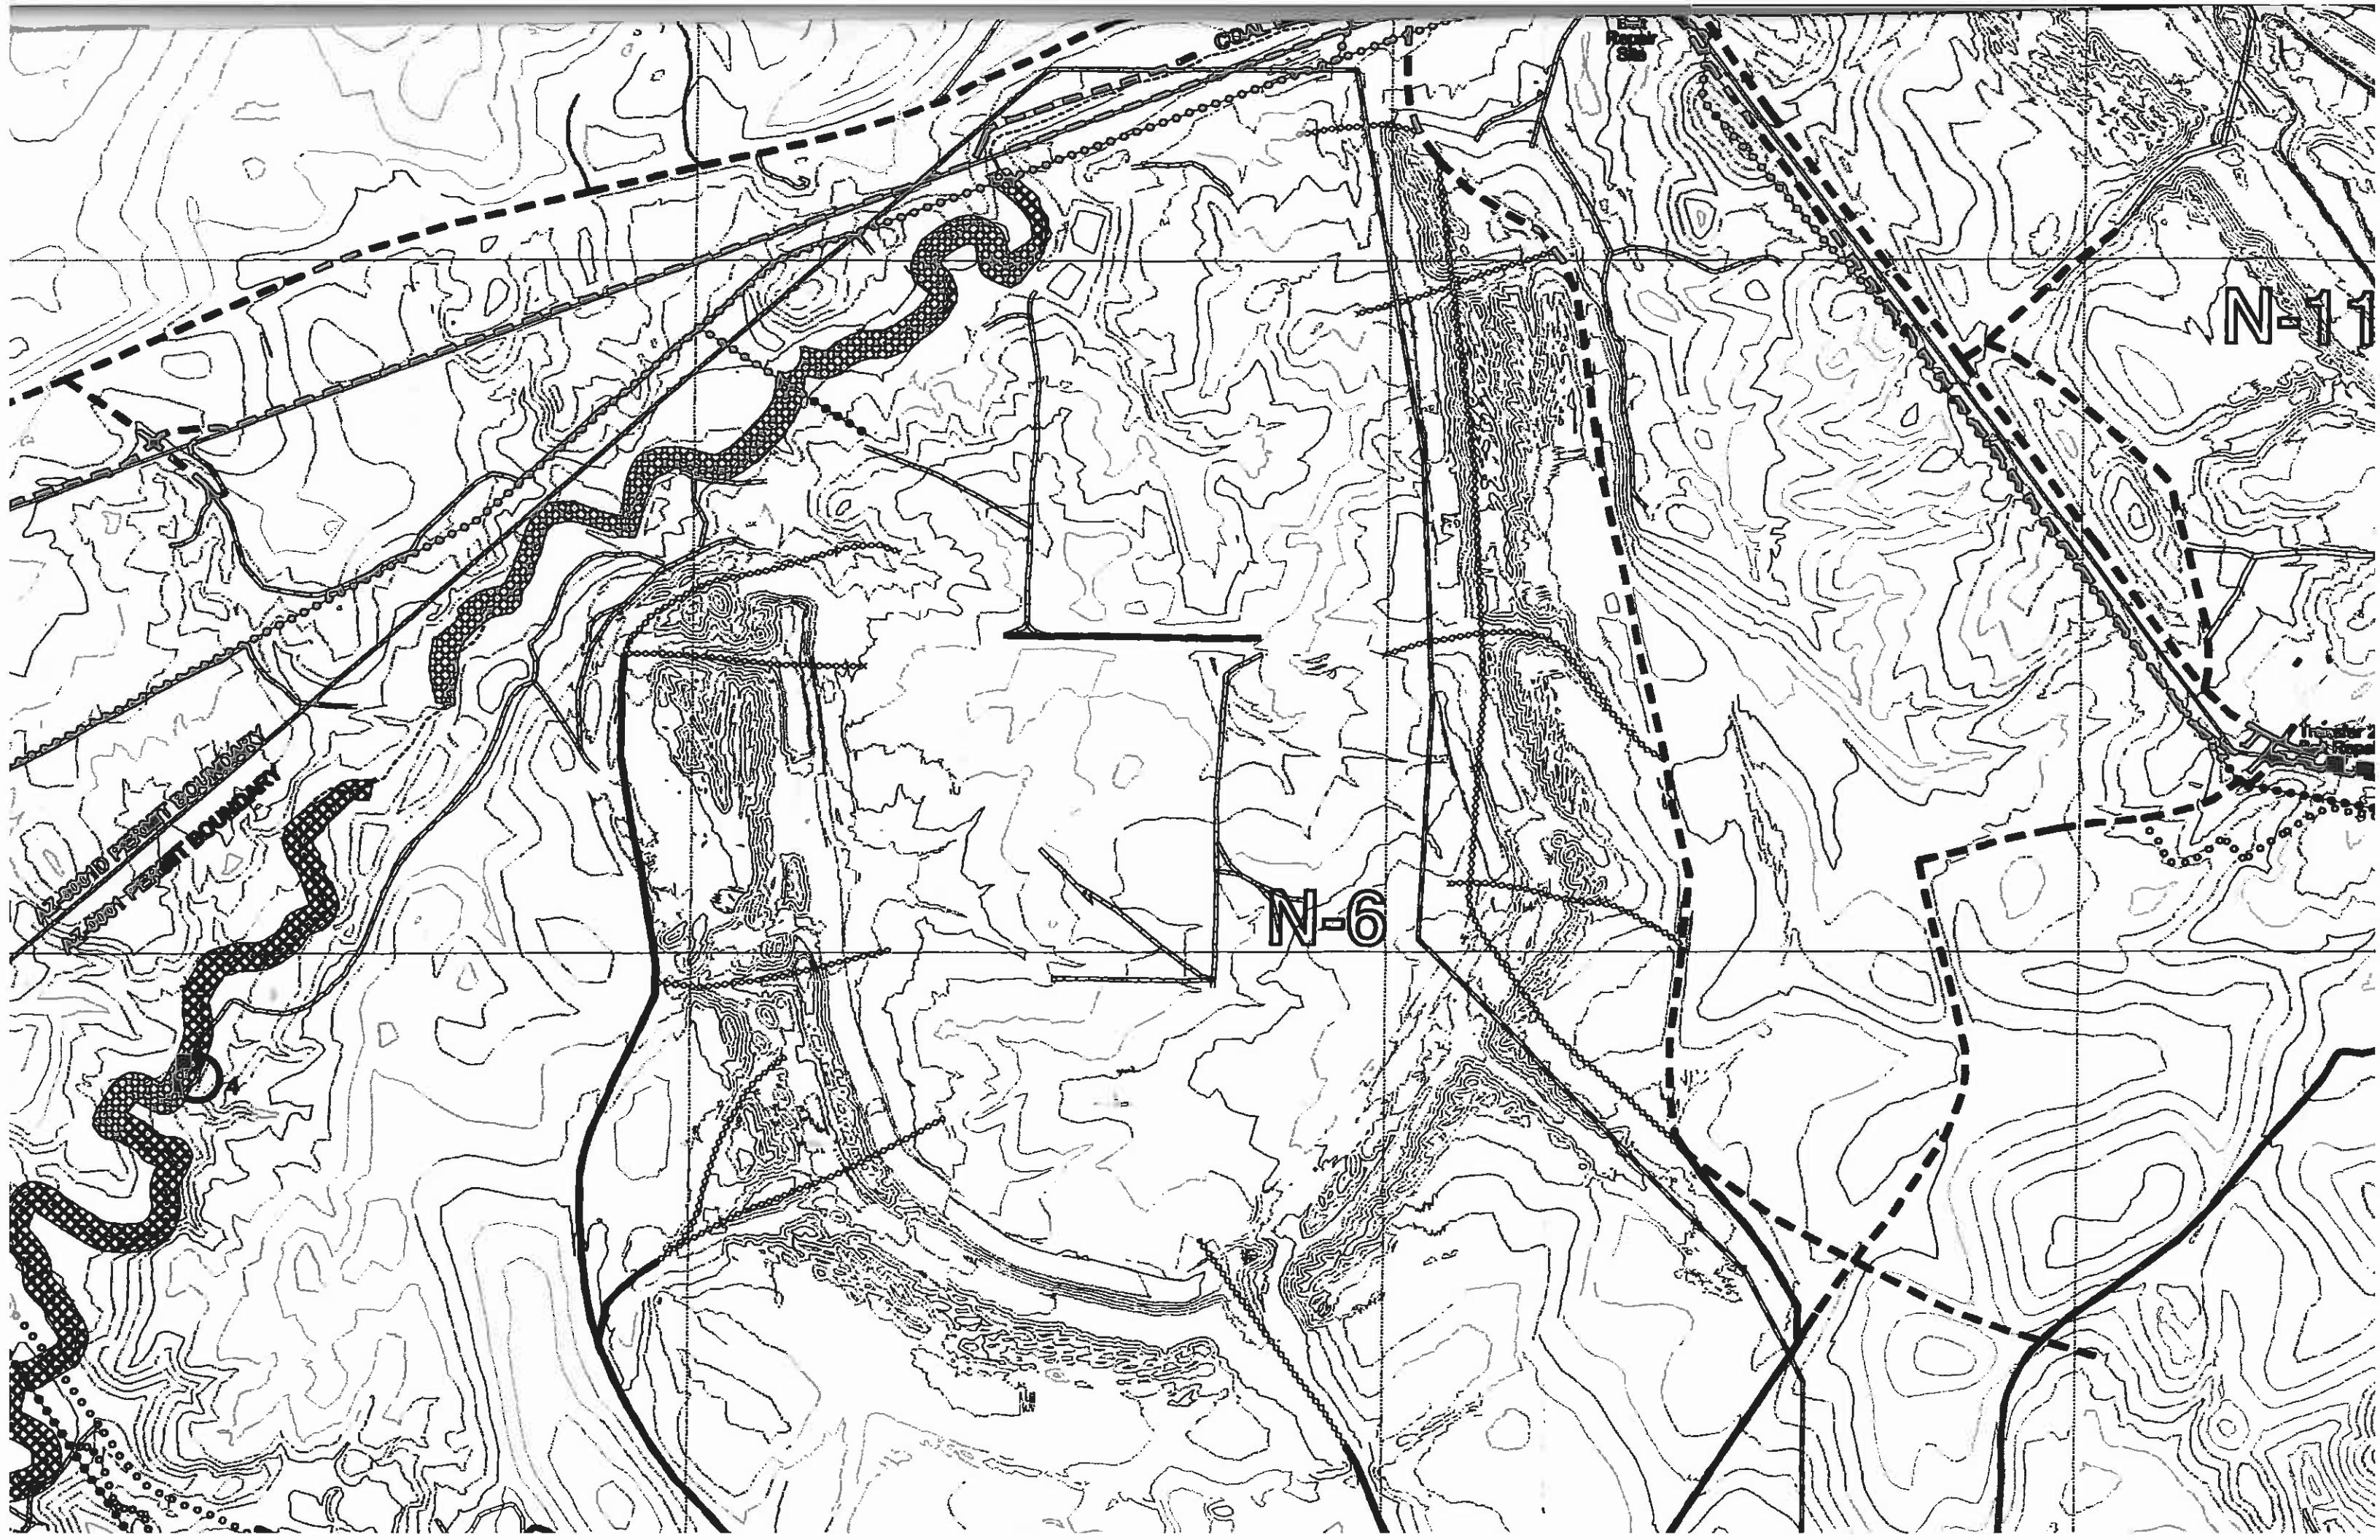

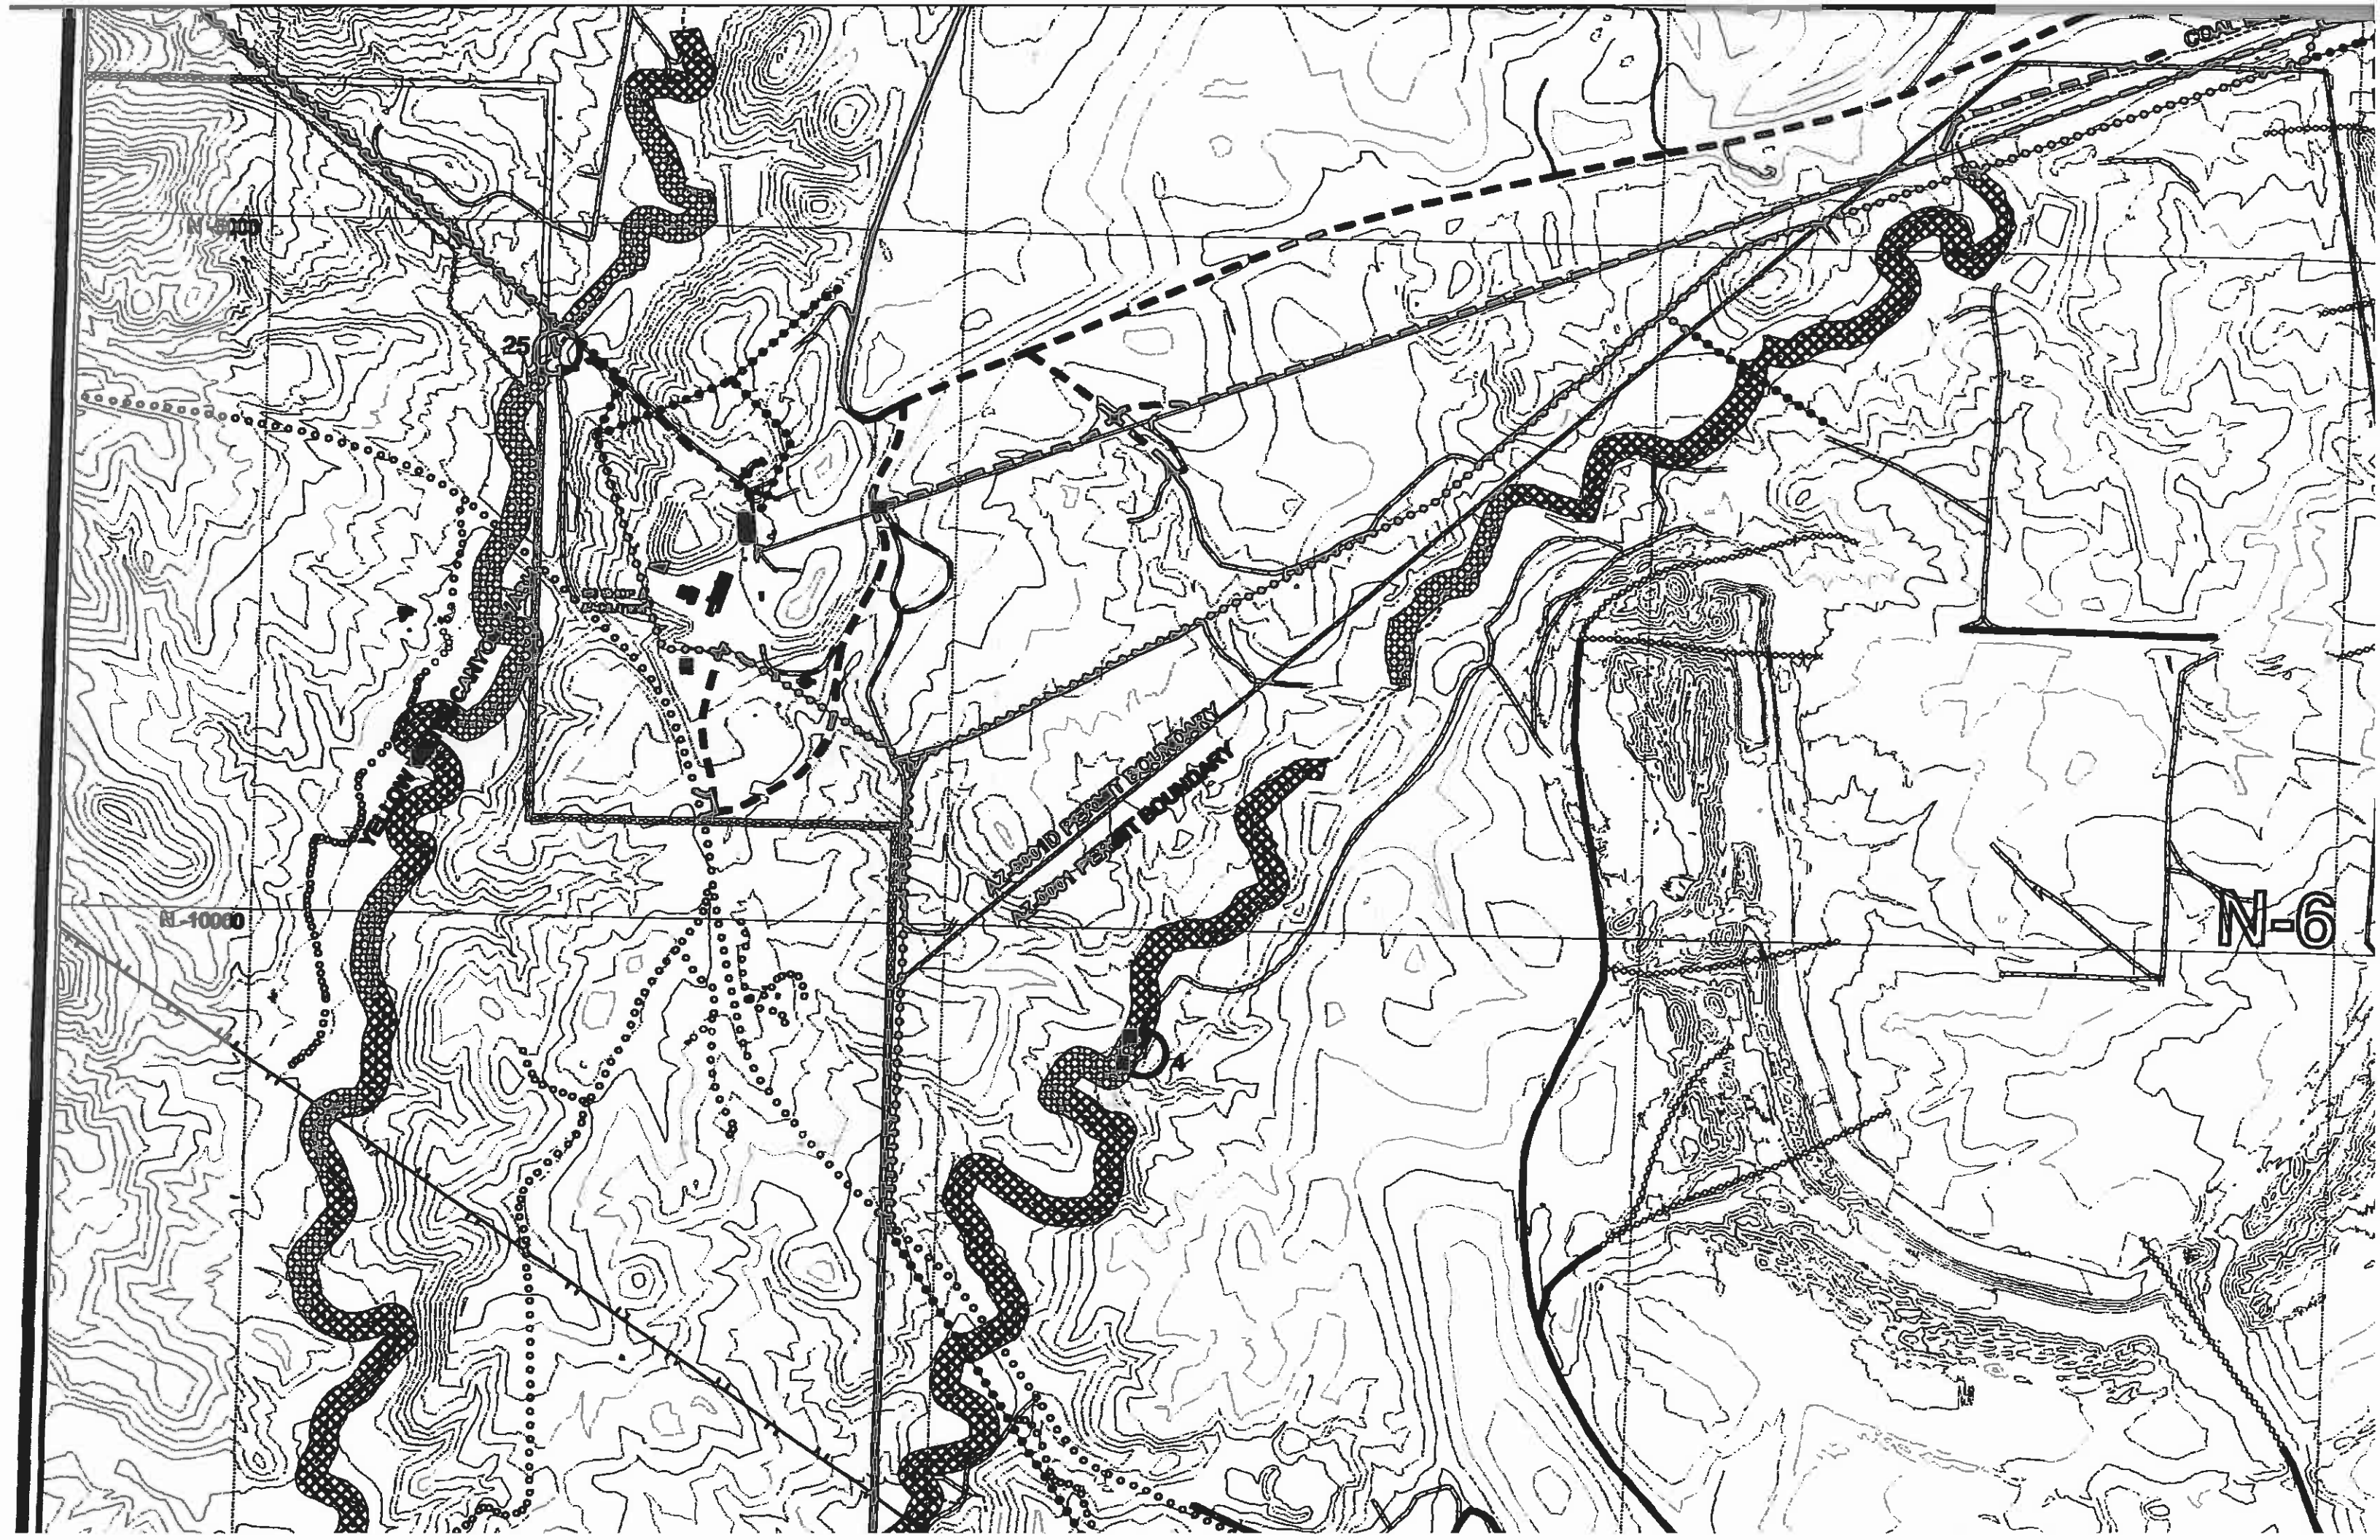

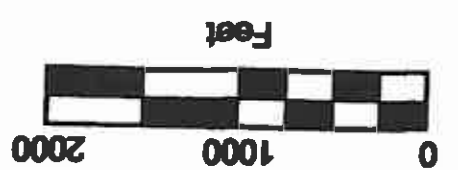





ENGINEER'S CERTIFICATION




RANDOLPH L. ZEHN

Manager, Mine Engineering & Services
Peabody Western Coal Company

SEP 2 2005


DATE

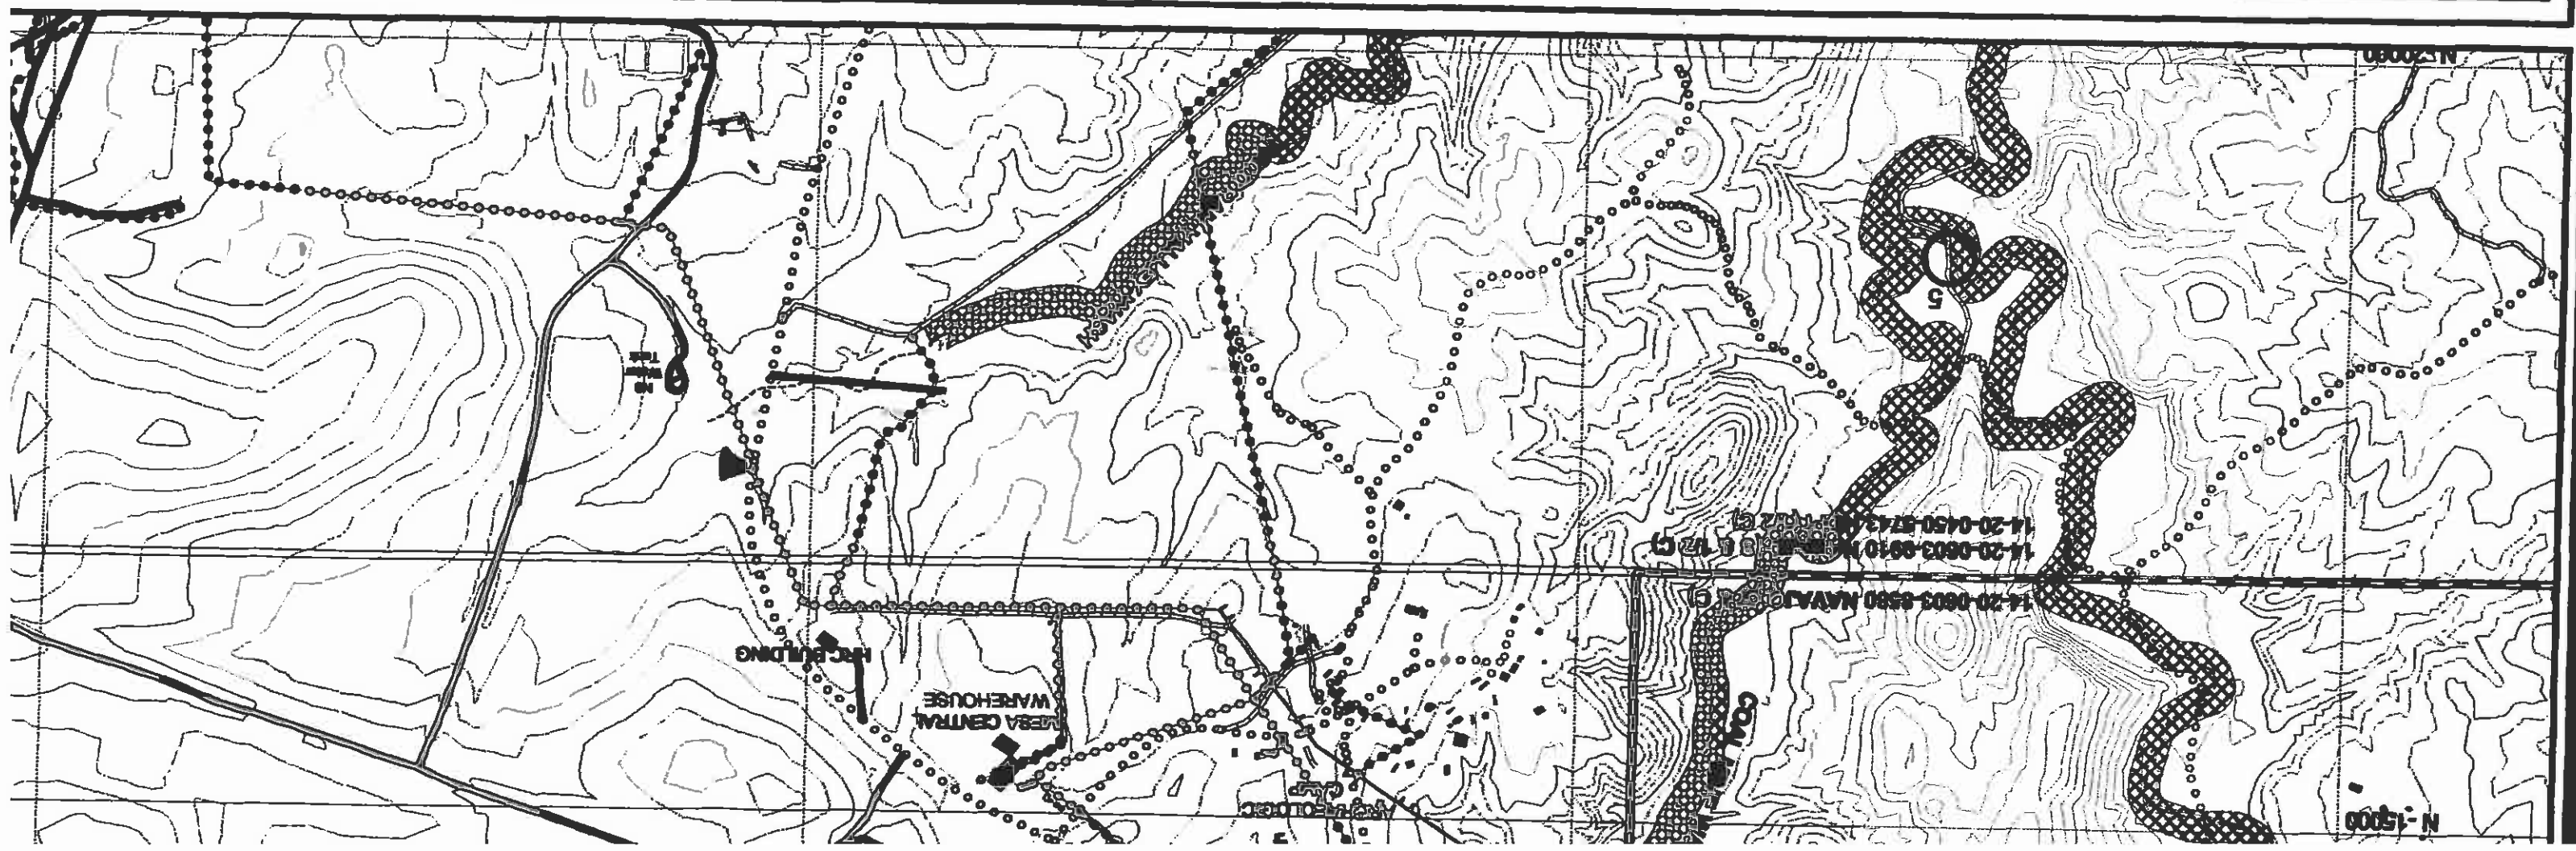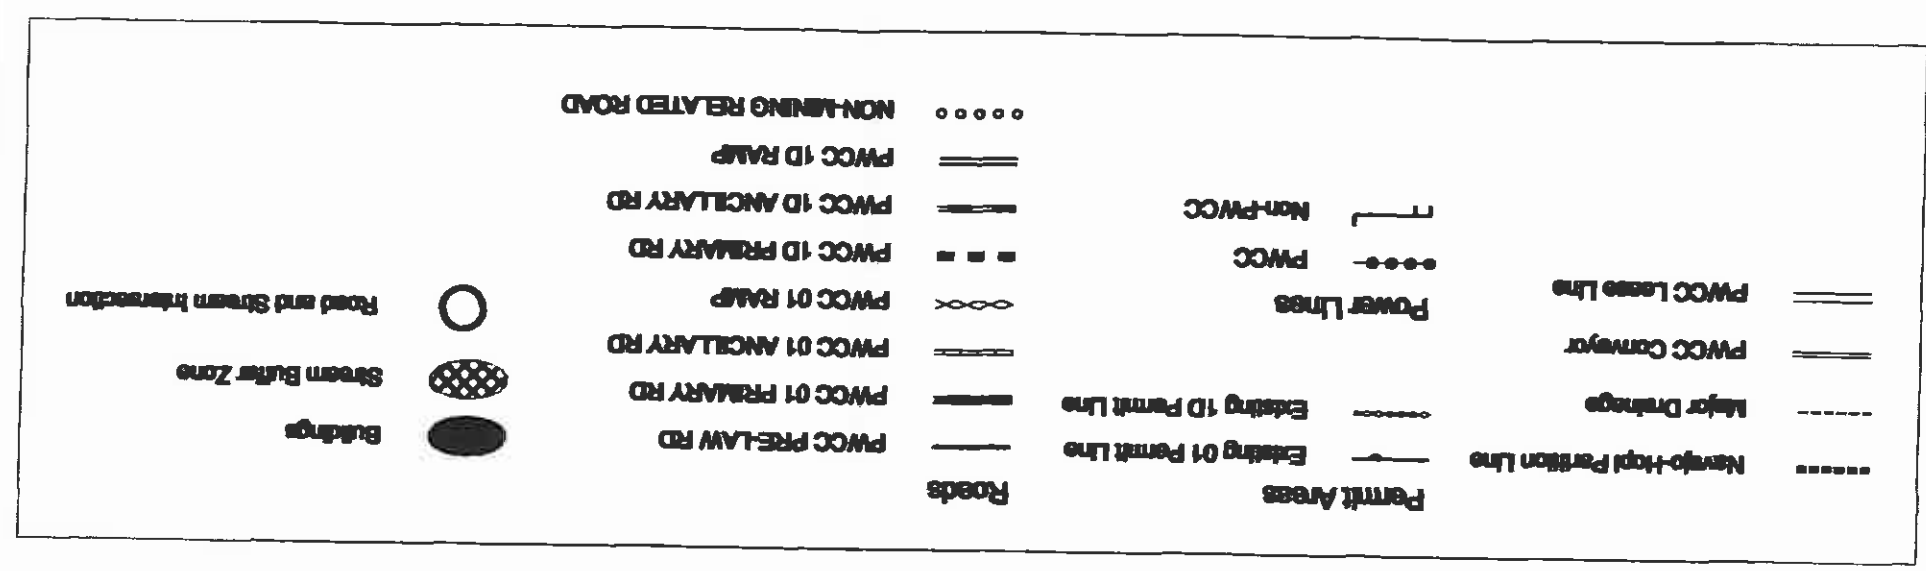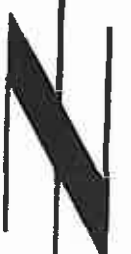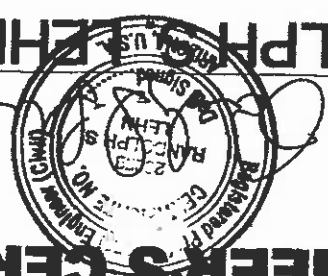

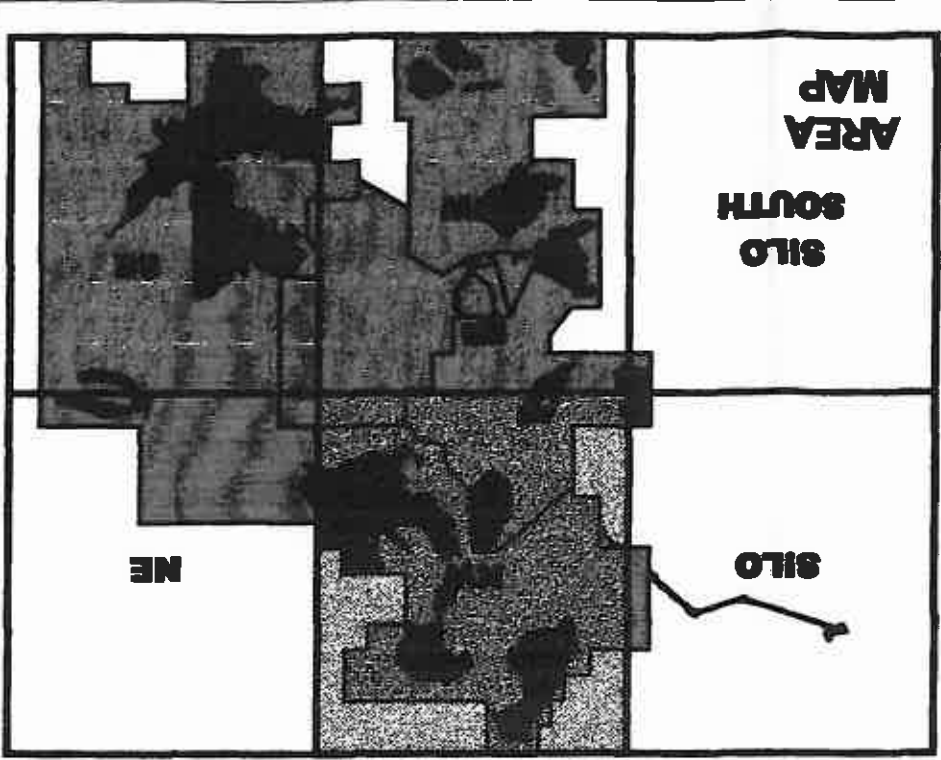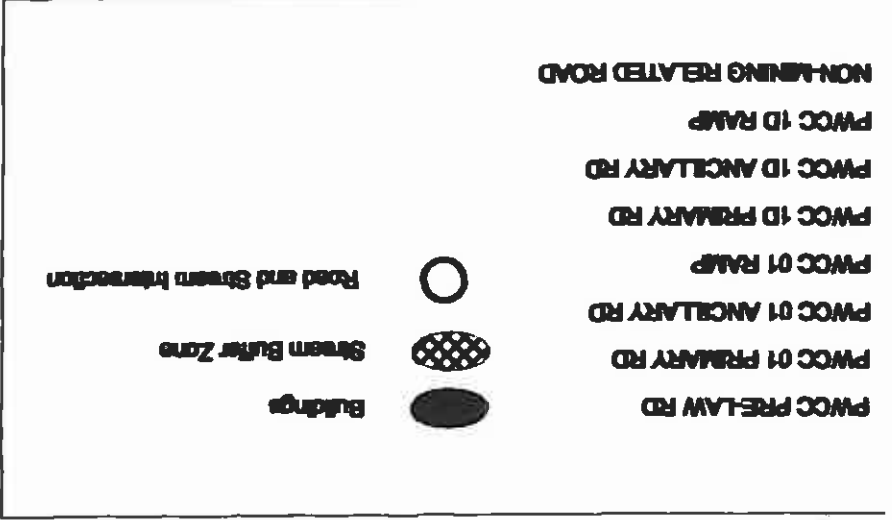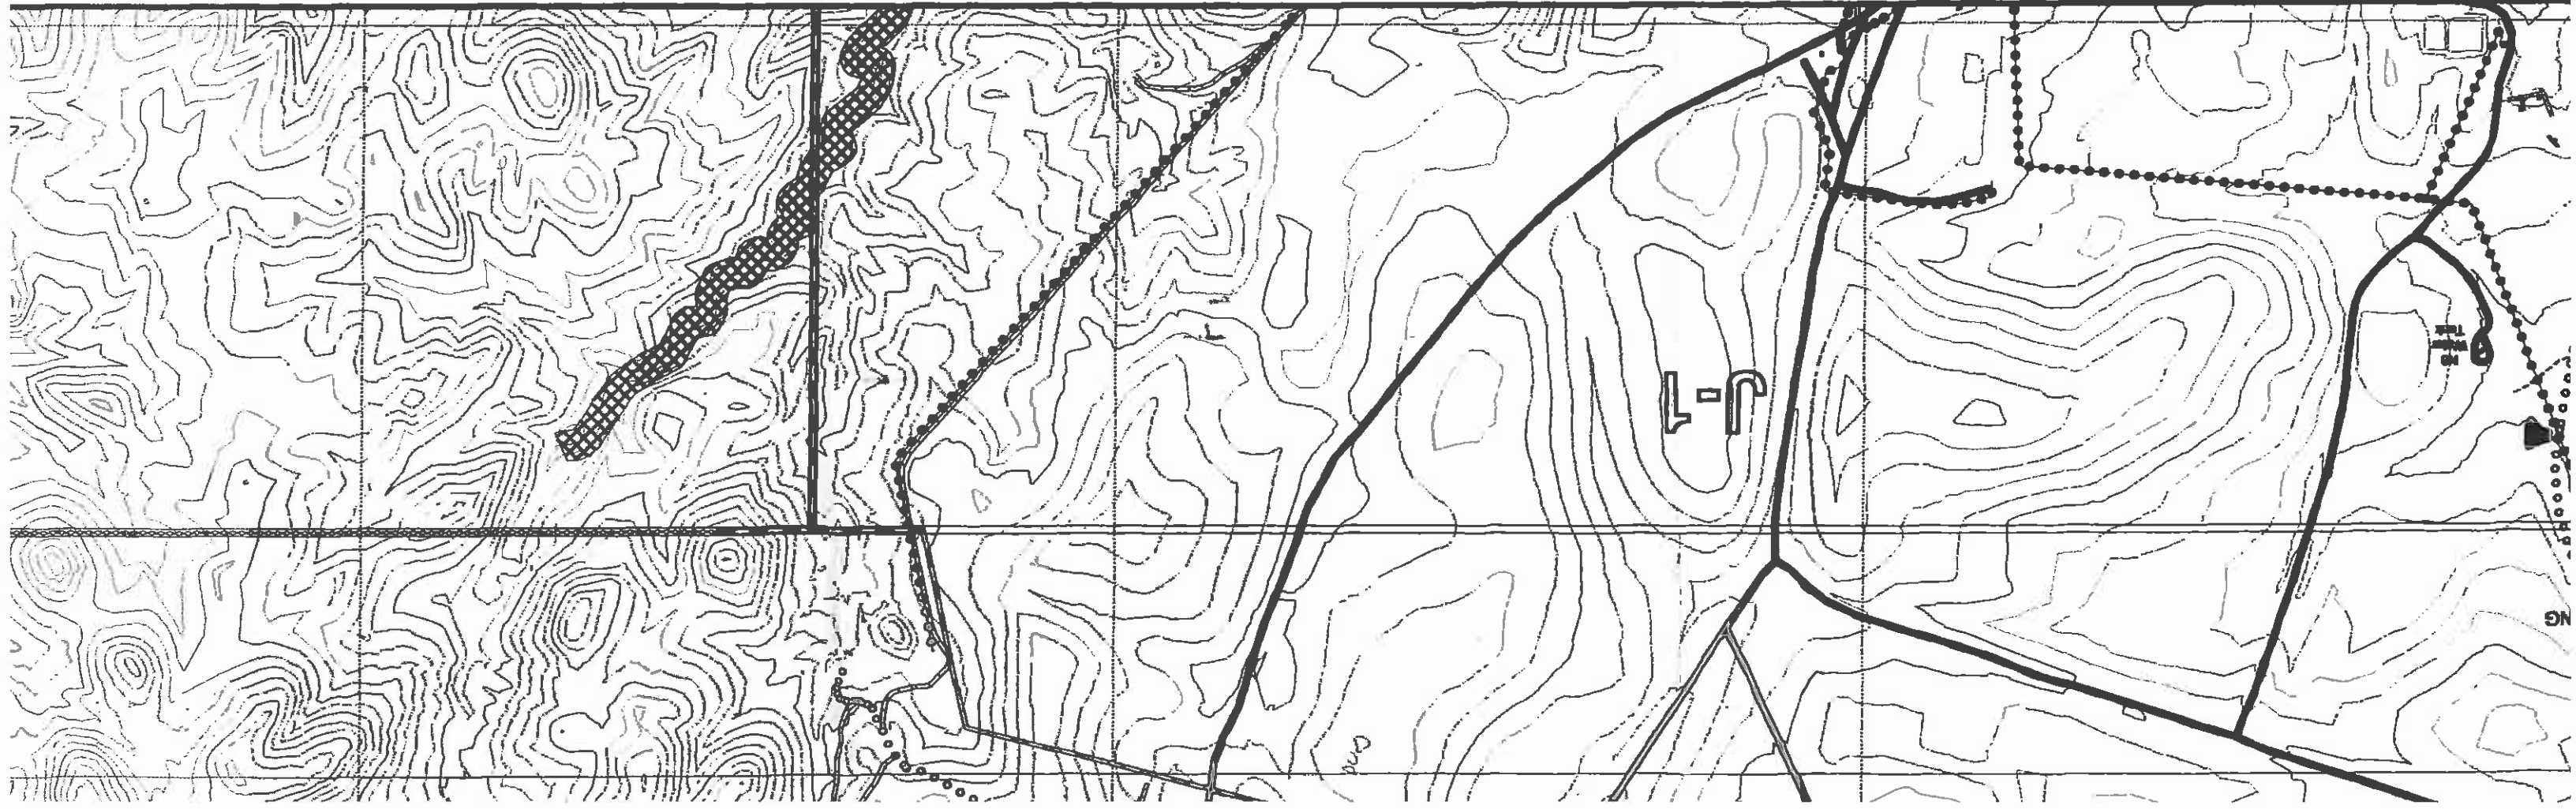

REVISIONS			CHKD	DATE	DESCRIPTION
JGS	2-14-86	Buffer Signs Update			
JGS	5-28-87	OSM Revisions			
JGS	10-15-87	OSM Response			
JGS	1-20-04	5 Yr. Mine Plan Rev.			
JGS	1-14-06	N-09 5 Yr. Mineplan Rev.			

At-Grade Road Cross	Drawn	(1)
Black M	PO Box 650, Kay	Jim Schlenker
Produced For:	Map Scale: 1 inch = 1000 Feet	Photo Date:
c:\gish\m_data\mgs\pdschlenker\pdschlenker.mxd		

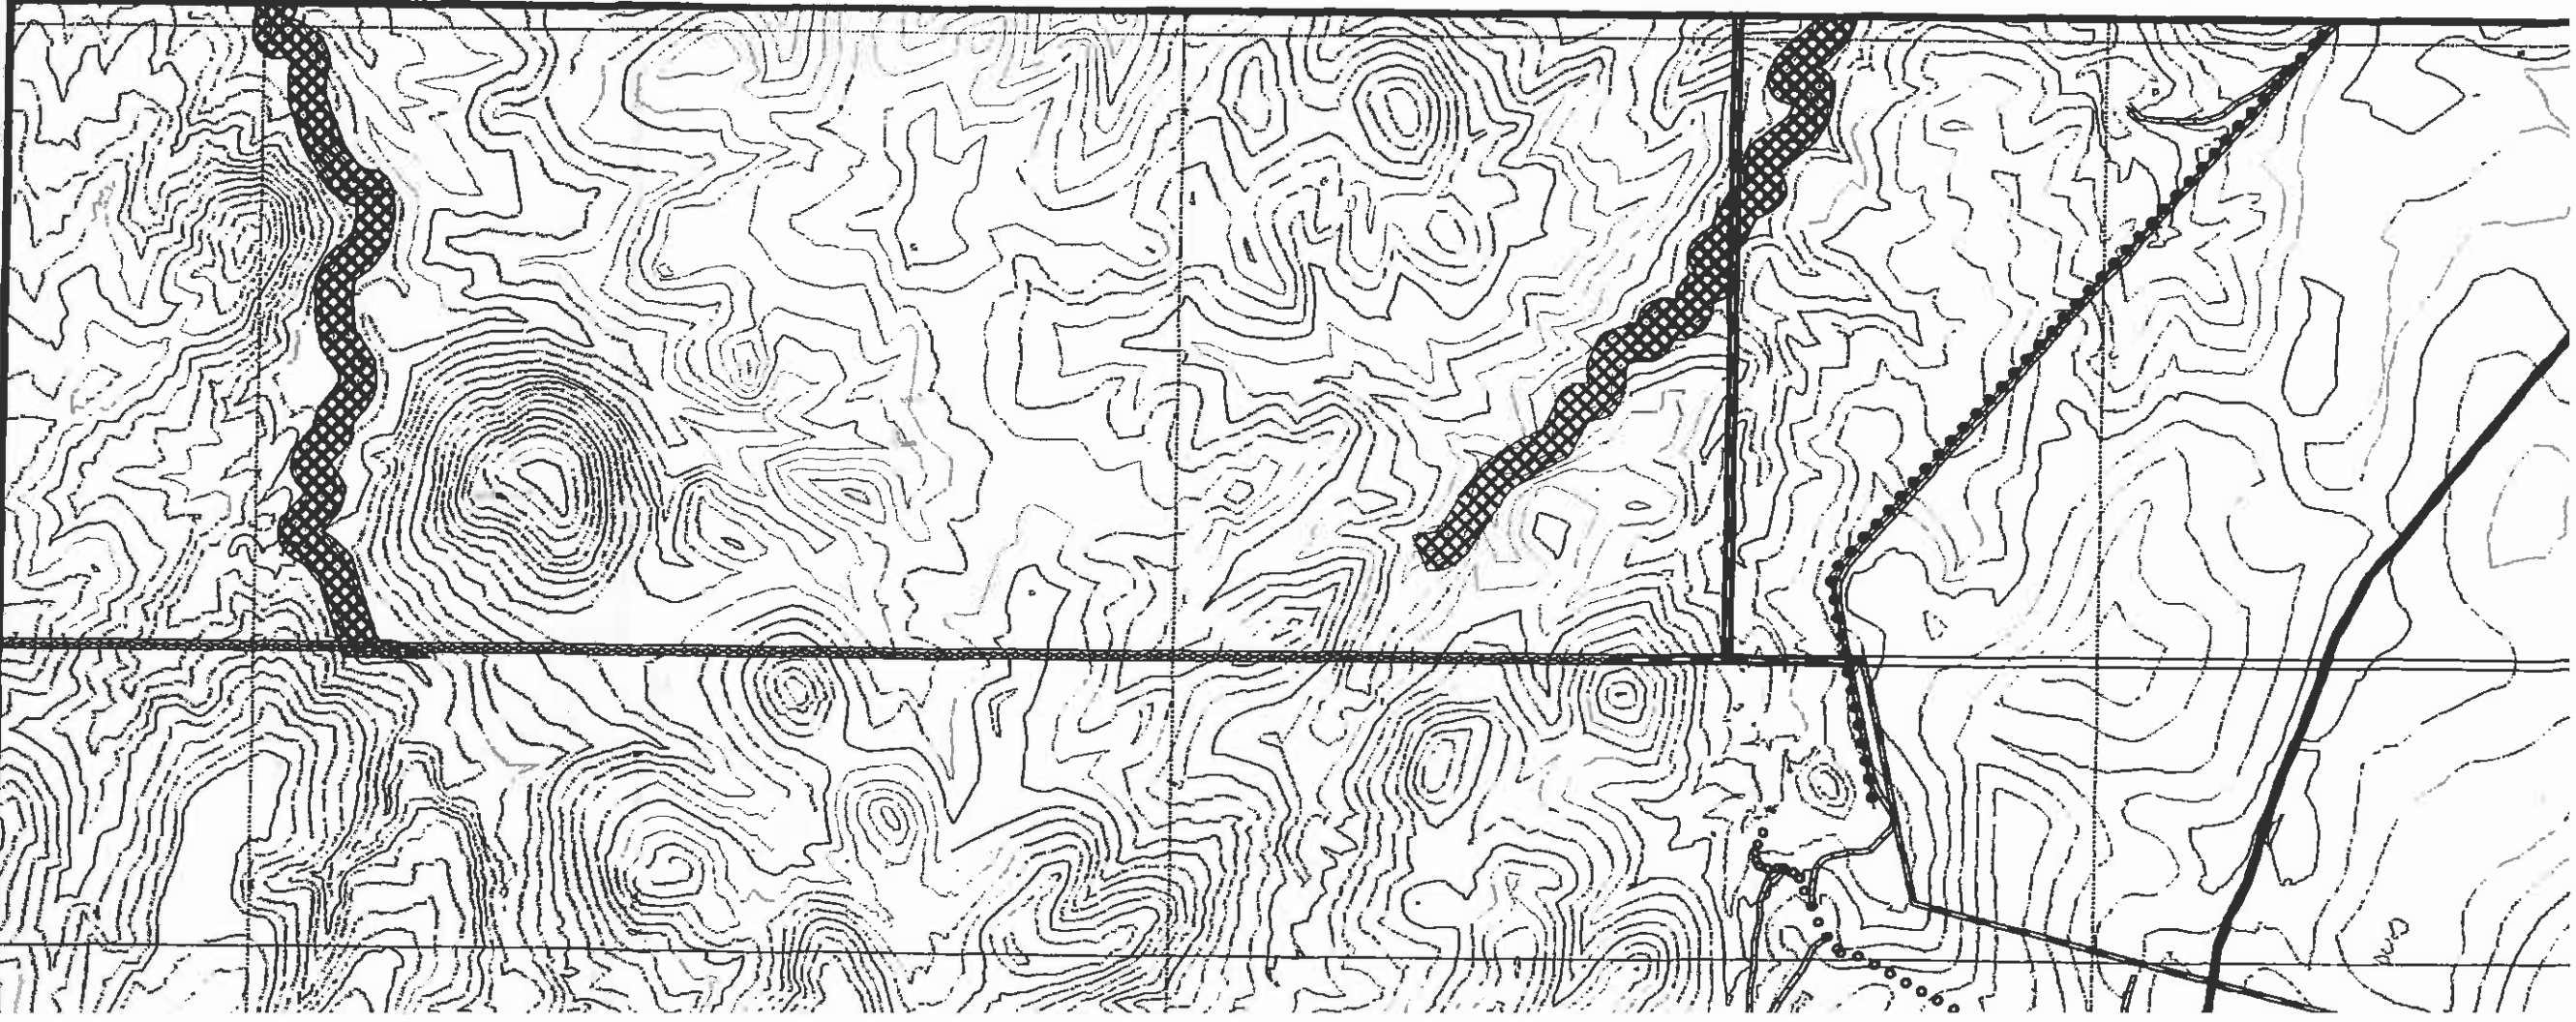


At-Grade Road Crossing/Stream Buffer Zone Map

Drawing No. 85642A

(NW Sheet)

Black Mesa Complex
PO Box 650, Kayenta, Arizona 86033

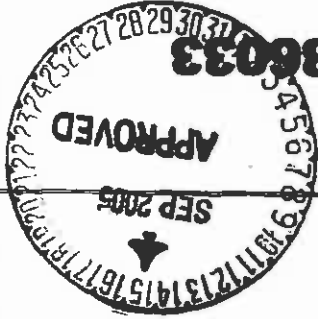

Map By: J. Hamilton

Produced For: Jim Schlenvogt

Map Scale: 1 inch = 1000 Feet

Contour Interval: 20


Photo Resolution: N/A


Plot Date: September 1, 2005

Photo Date: e:\jshen_data\n08project\gradcrossing.mxd

REVISIONS

CHKD	DATE	DESCRIPTION
JGS	2-14-95	Buffer Sign Update
JGS	5-28-97	OSM Revisions
JGS	10-15-97	OSM Response
JGS	1-20-04	5 Yr. Mine Plan Rev.
JGS	1-14-05	N-09 5 Yr. Mineplan Rev.

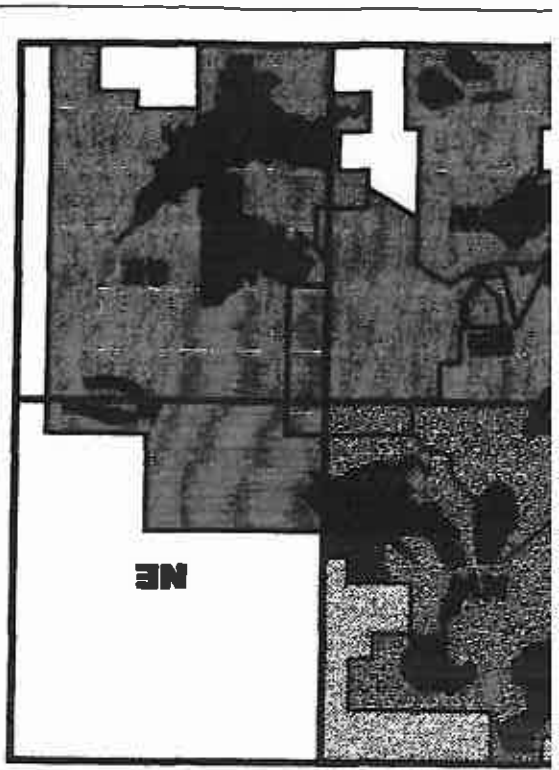

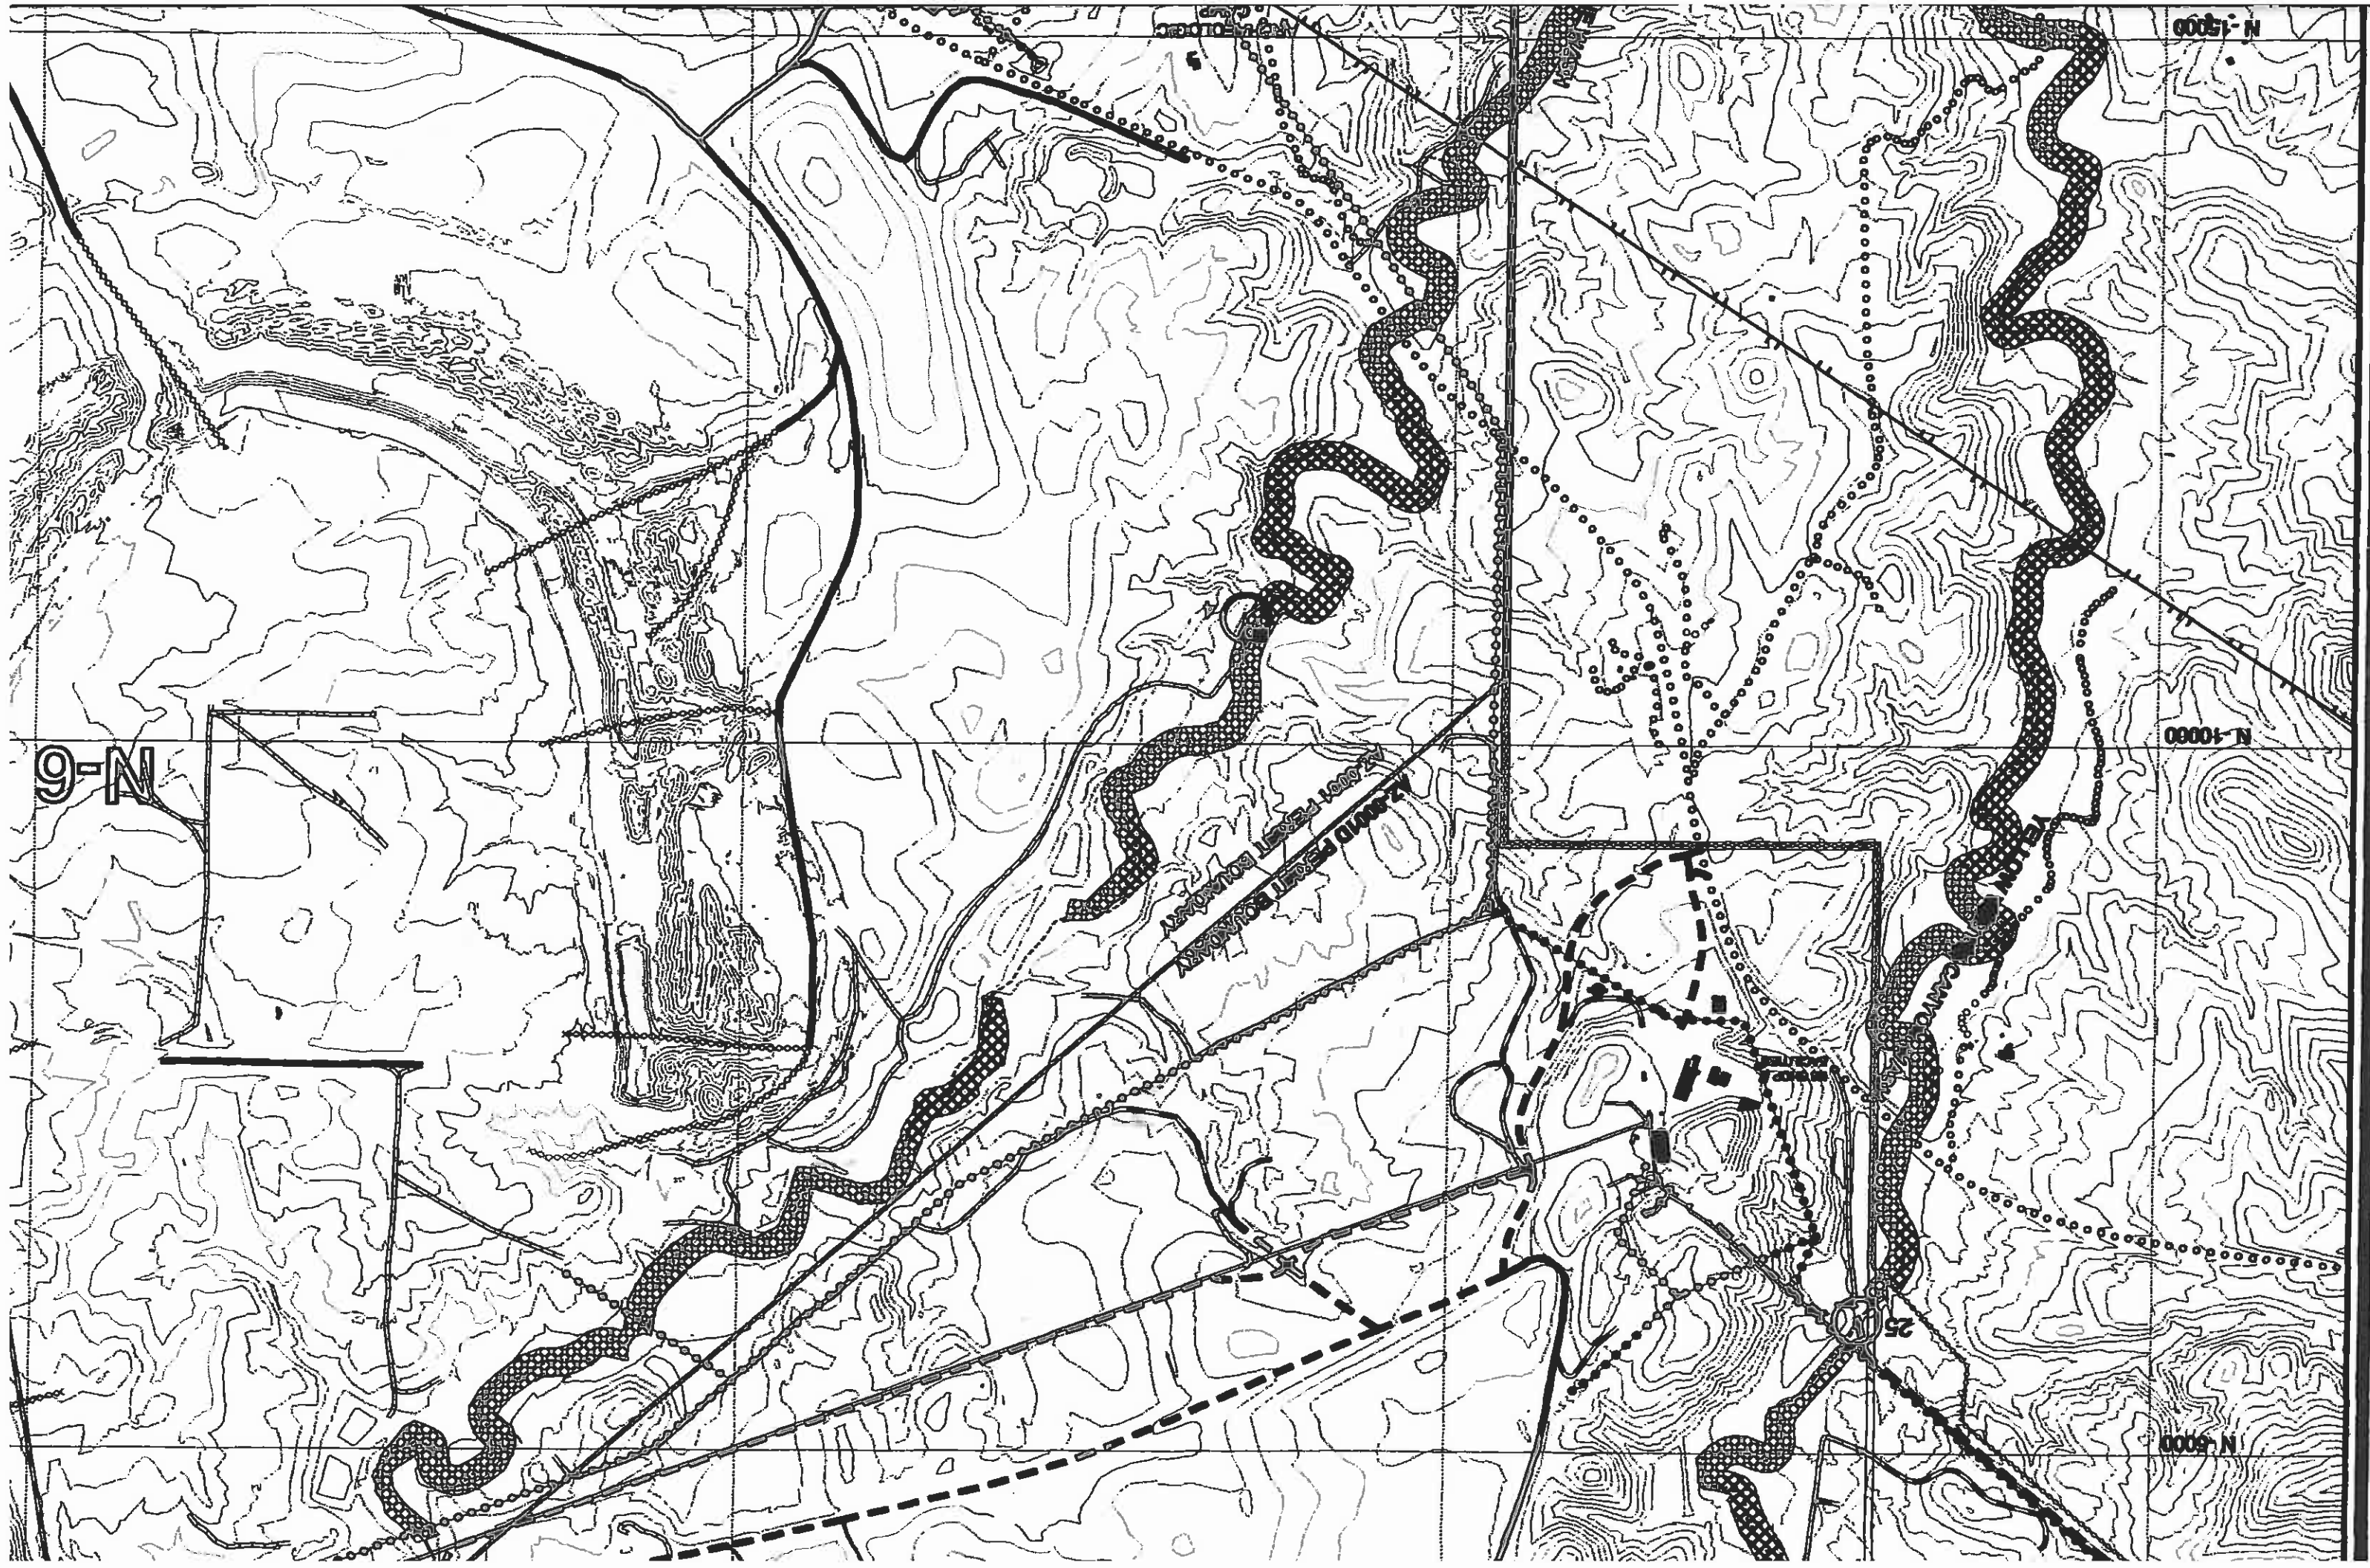




N-1 Extension
(N-9 South)

N-9

N-11
(N-9)

N-1

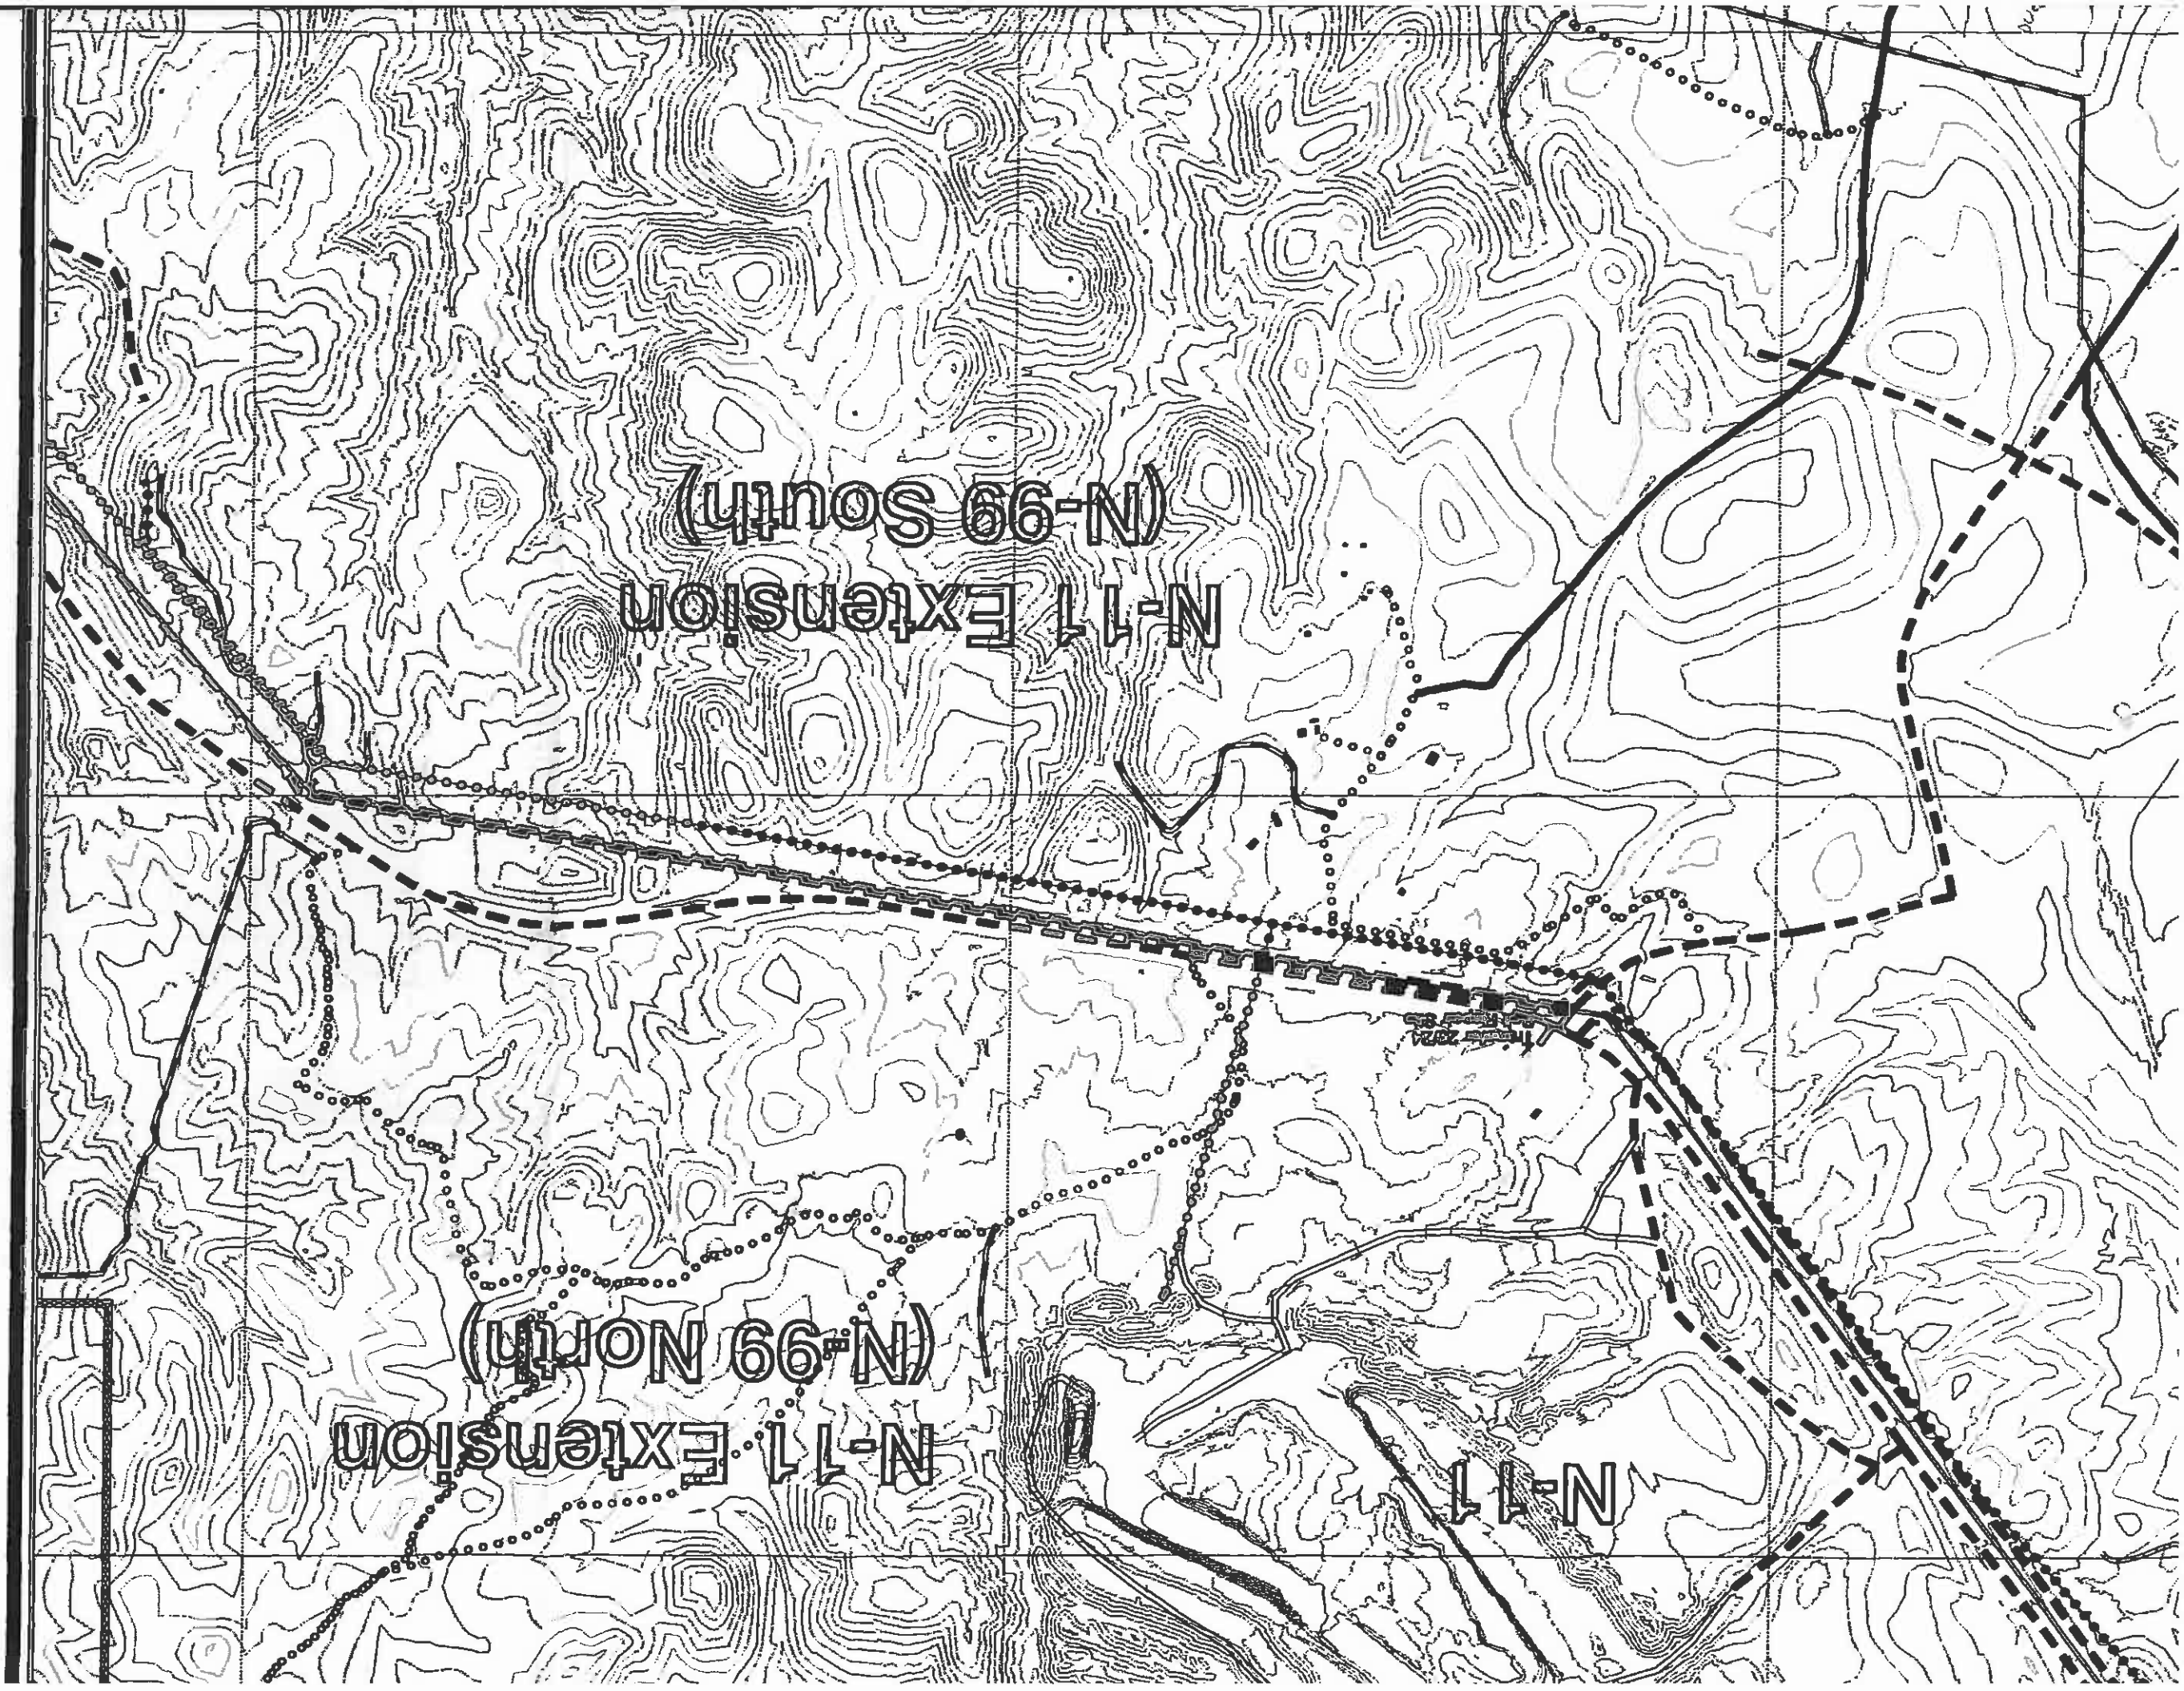


(N-99 South)


N-11 Extension

(N-99 North)

N-11 Extension

N-11

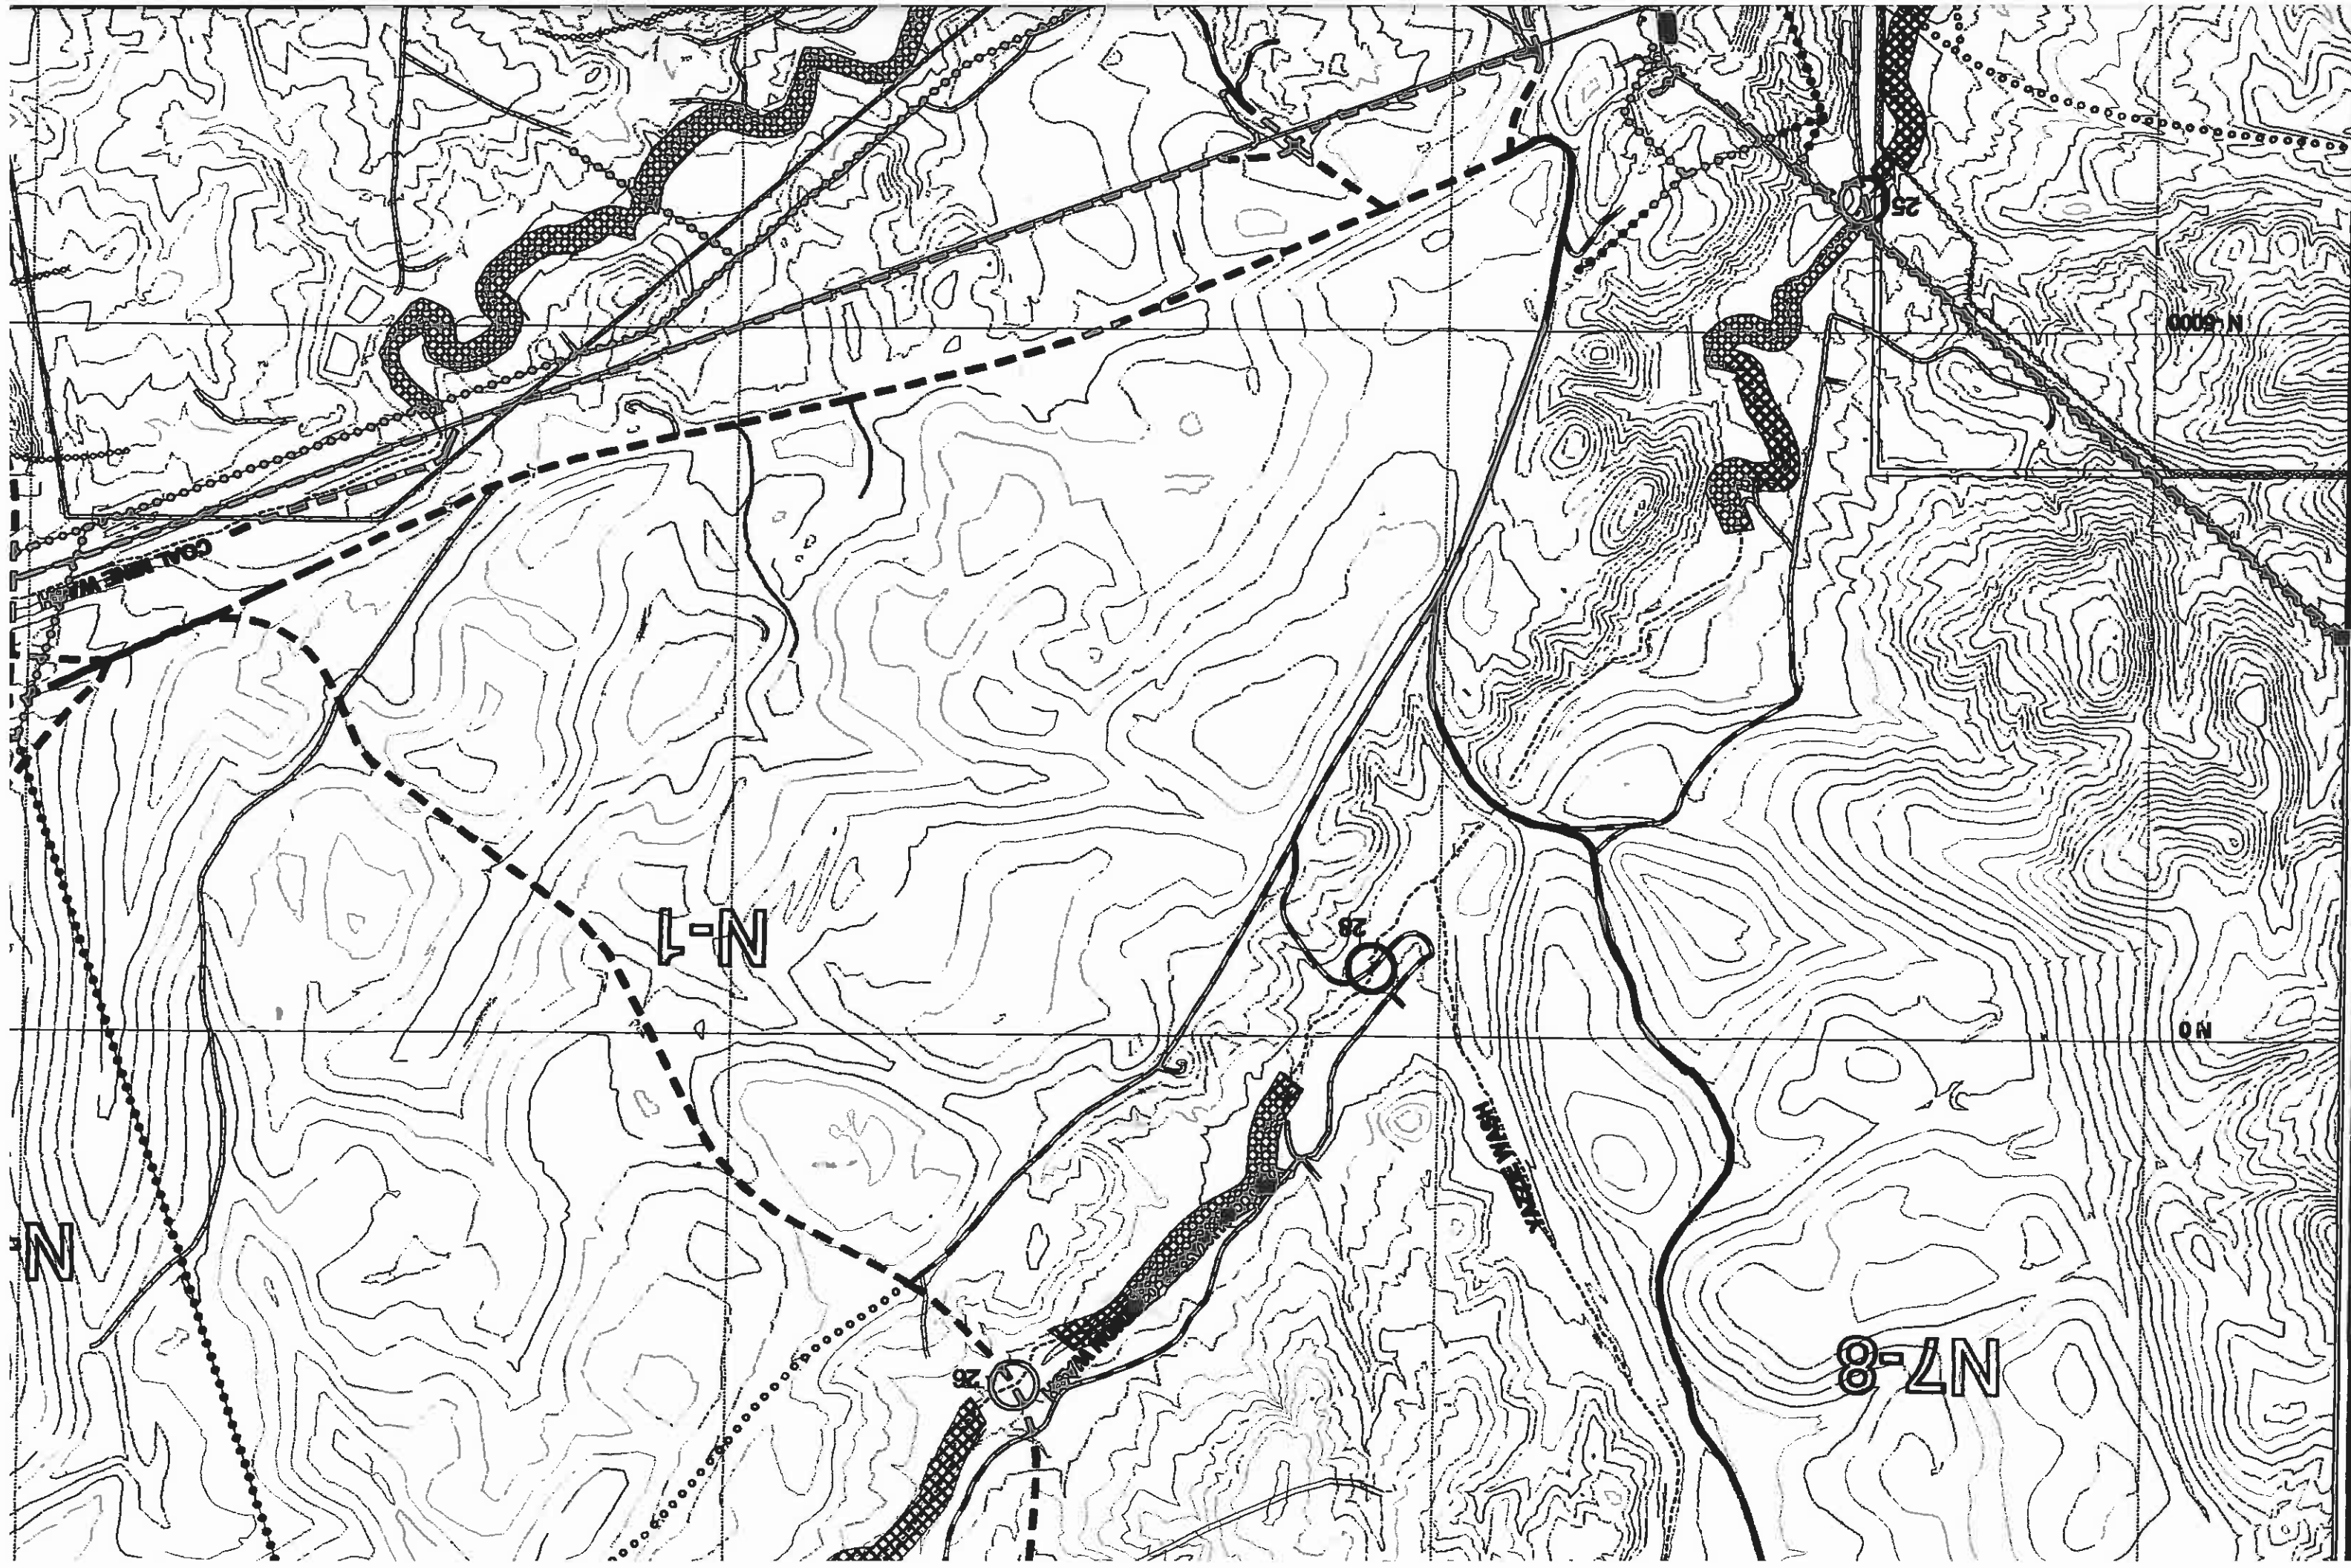

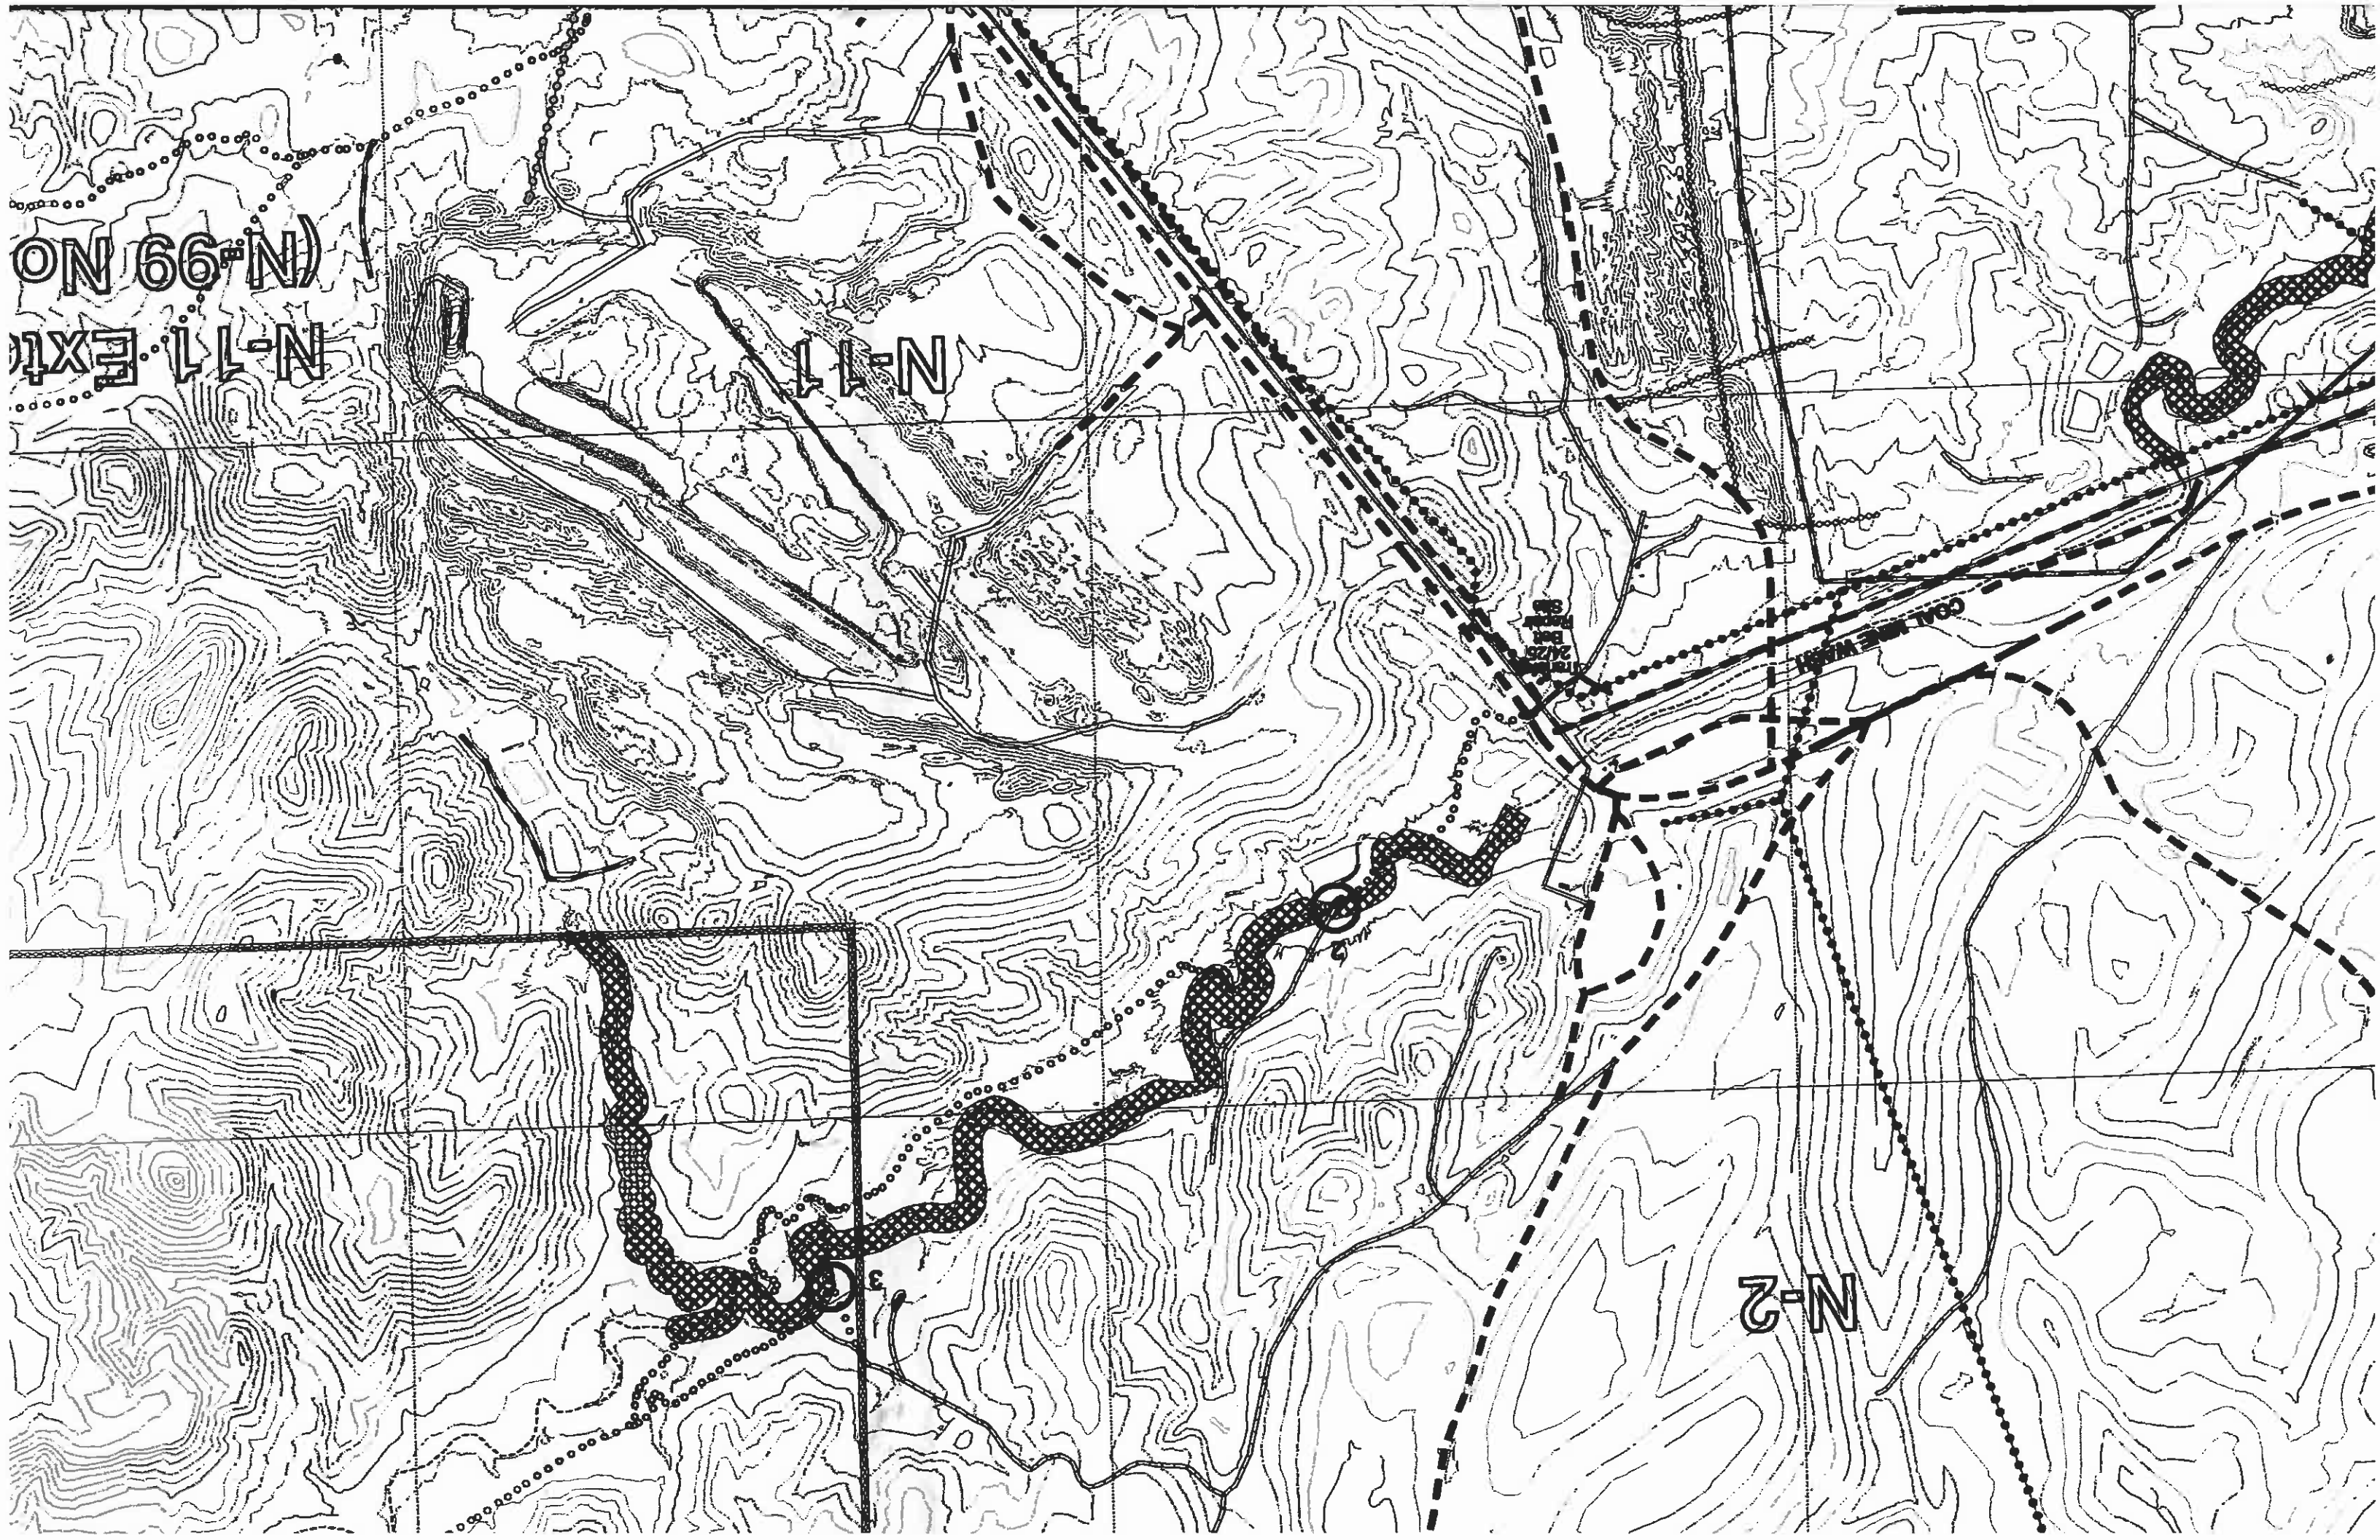

ON 66-N)
(N-99 NO
N-11-Ext

N-1

N-2

24/25
11/25
11/25
11/25

COAL LINE WITH

