


- NOTES
- 1) THIS MAP COMPLIES WITH NATIONAL MAP ACCURACY STANDARDS
 - 2) FIELD SURVEYS PERFORMED TO 3RD ORDER ACCURACIES BY
 - 3) TOPOGRAPHIC/PLANIMETRIC BASE MAP COMPILED FROM NEAR
 - 4) STEREOCOMPILATION, FINAL DRAFTING, AND PHOTOGRAPHIC
 - 5) 4000' GRIDS BASED ON PEABODY COAL COMPANY COORDINATE
 - 6) RECLAIMED OUTCROPS TRANSITIONING INTO NATURAL GROUND SHALL BE
- REPRODUCTIONS PERFORMED BY
COOPER AERIAL SURVEY CO.
NOVEMBER 19, 1984 BY COOPER AERIAL SURVEY CO.
VERTICAL NEGATIVE AERIAL PHOTOGRAPHY EXPOSED ON

PEABODY LEASEHOLD BOUNDARY
N-6
POSTMINING SURFACE CONTOURING EXTENT
(SEE CHAPTER 21)
MINING HIGHWALL AS OF 1-1-86
RECLAMATION WATERSHED BOUNDARY, I.D. No.=
RESERVE AREA-XXW (SEE DRAWING No. 85332)
5 YEAR (1993) COAL RECOVERY LINE
DRAINAGE CHANNEL (RECLAIMED)
PROPOSED PERMANENT POND OR DAM; I.D. No.=
AREA-XX POND/DAM
CROSS SECTION LOCATION; I.D. No.=RESERVE AREA
-XX(SEE DRAWING No. 85205)
N6-II

**NOTE:-5 YEAR POSTMINING CONTOURS AT C.I.=10'
- L.O.M. POSTMINING CONTOURS AT C.I.=20'**

LEGEND

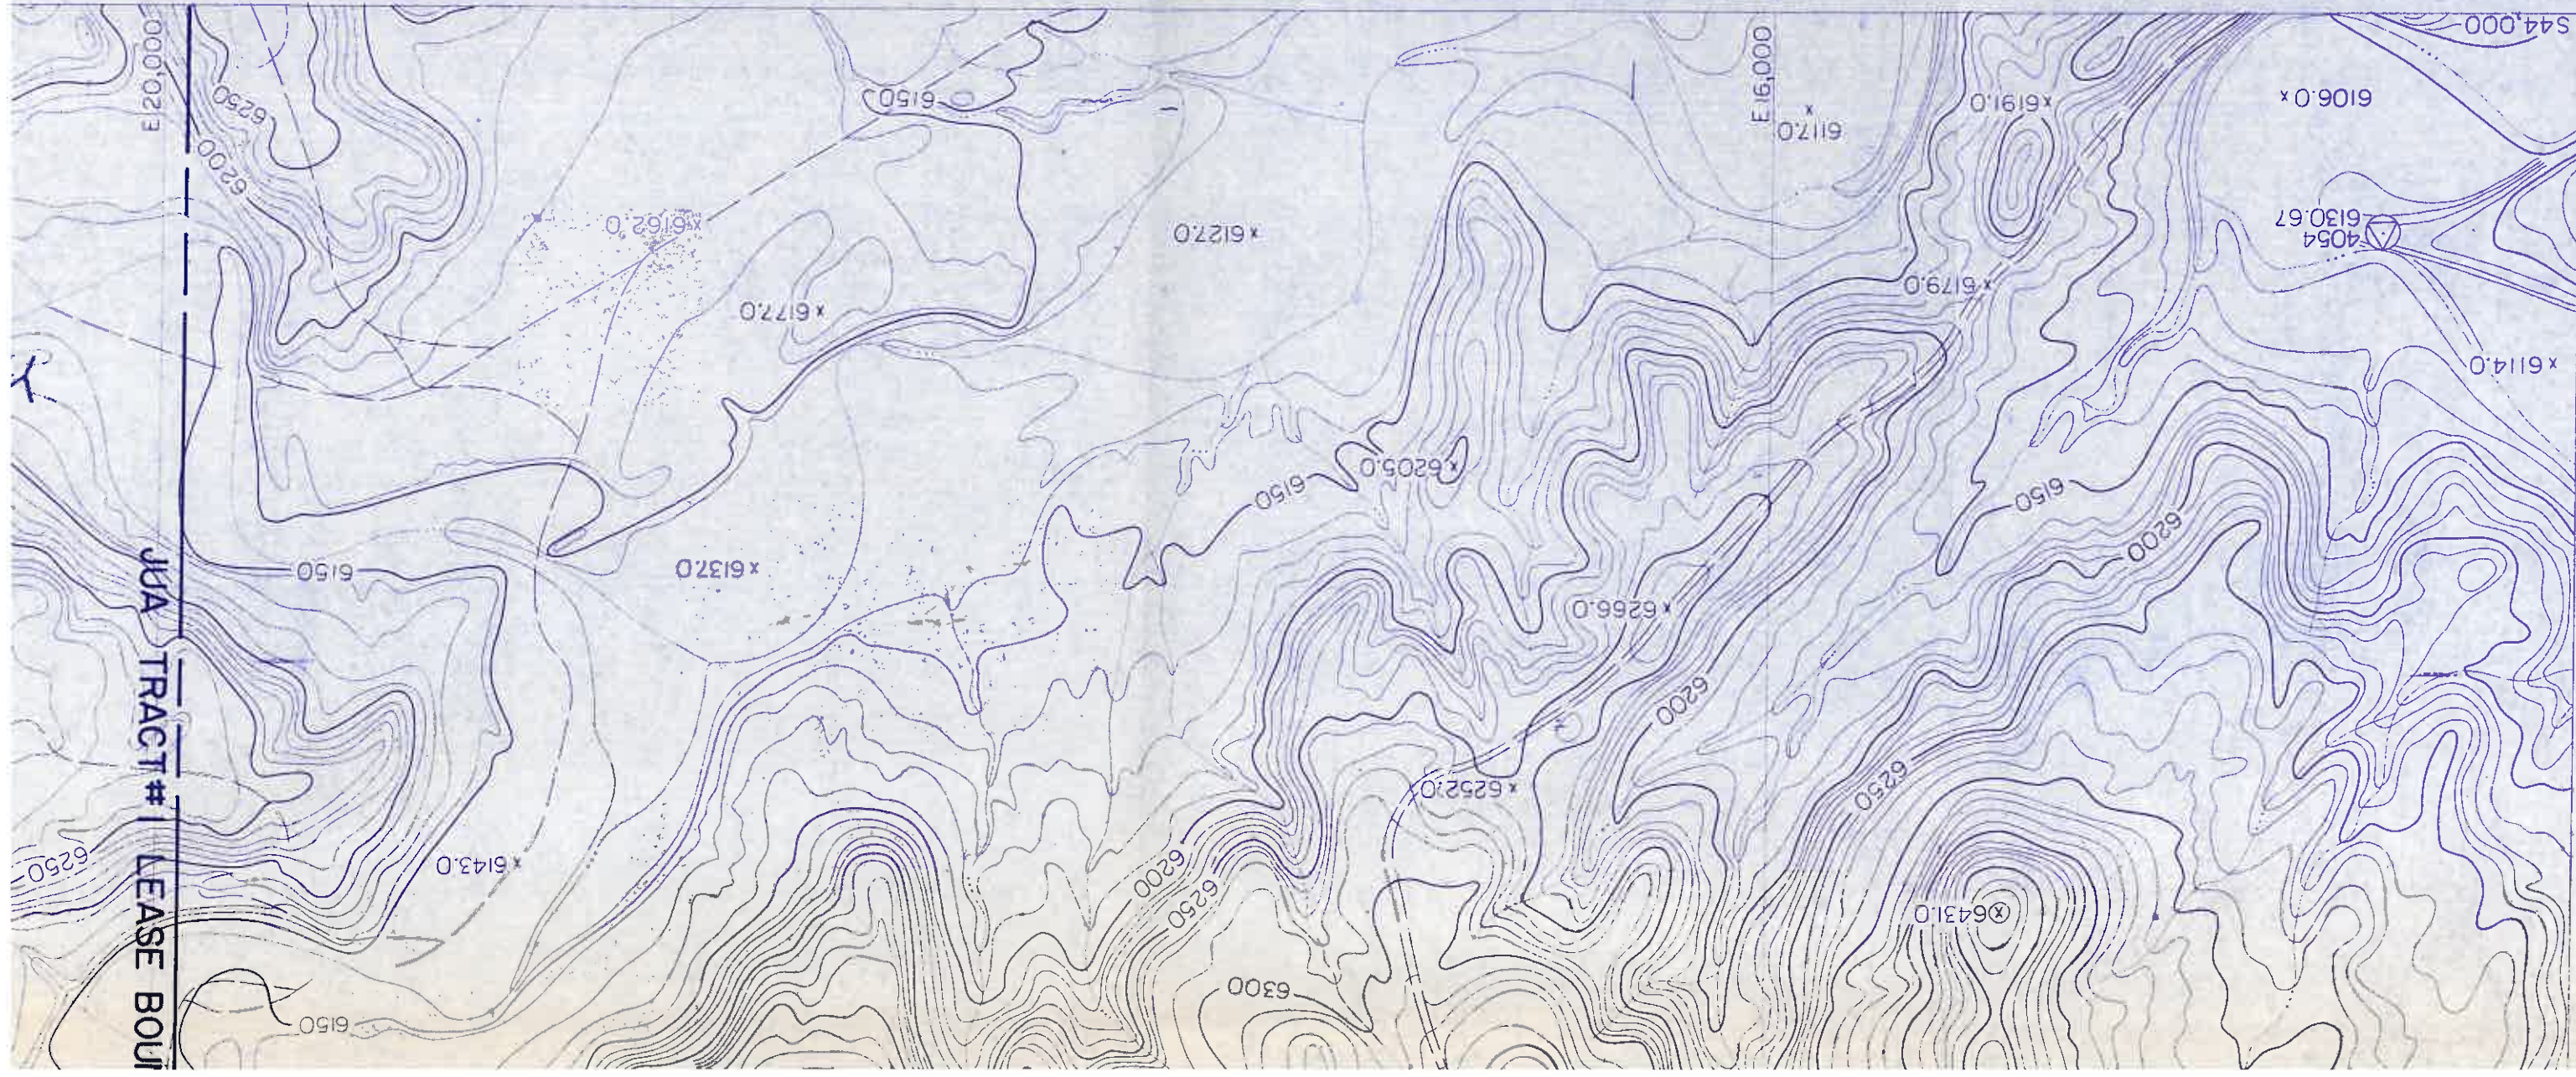


NOTE--5 YEAR POSTMINING CONTOURS AT C.I.=10'
-- L.O.M. POSTMINING CONTOURS AT C.I.=20'


LEGEND
G EXTENT
ARY, I.D. No.=
MING No. 85352)
INE
R DAM, I.D. No.=
-RESERVE AREA





SHEET INDEX

H-6	J-6
H-7	J-7

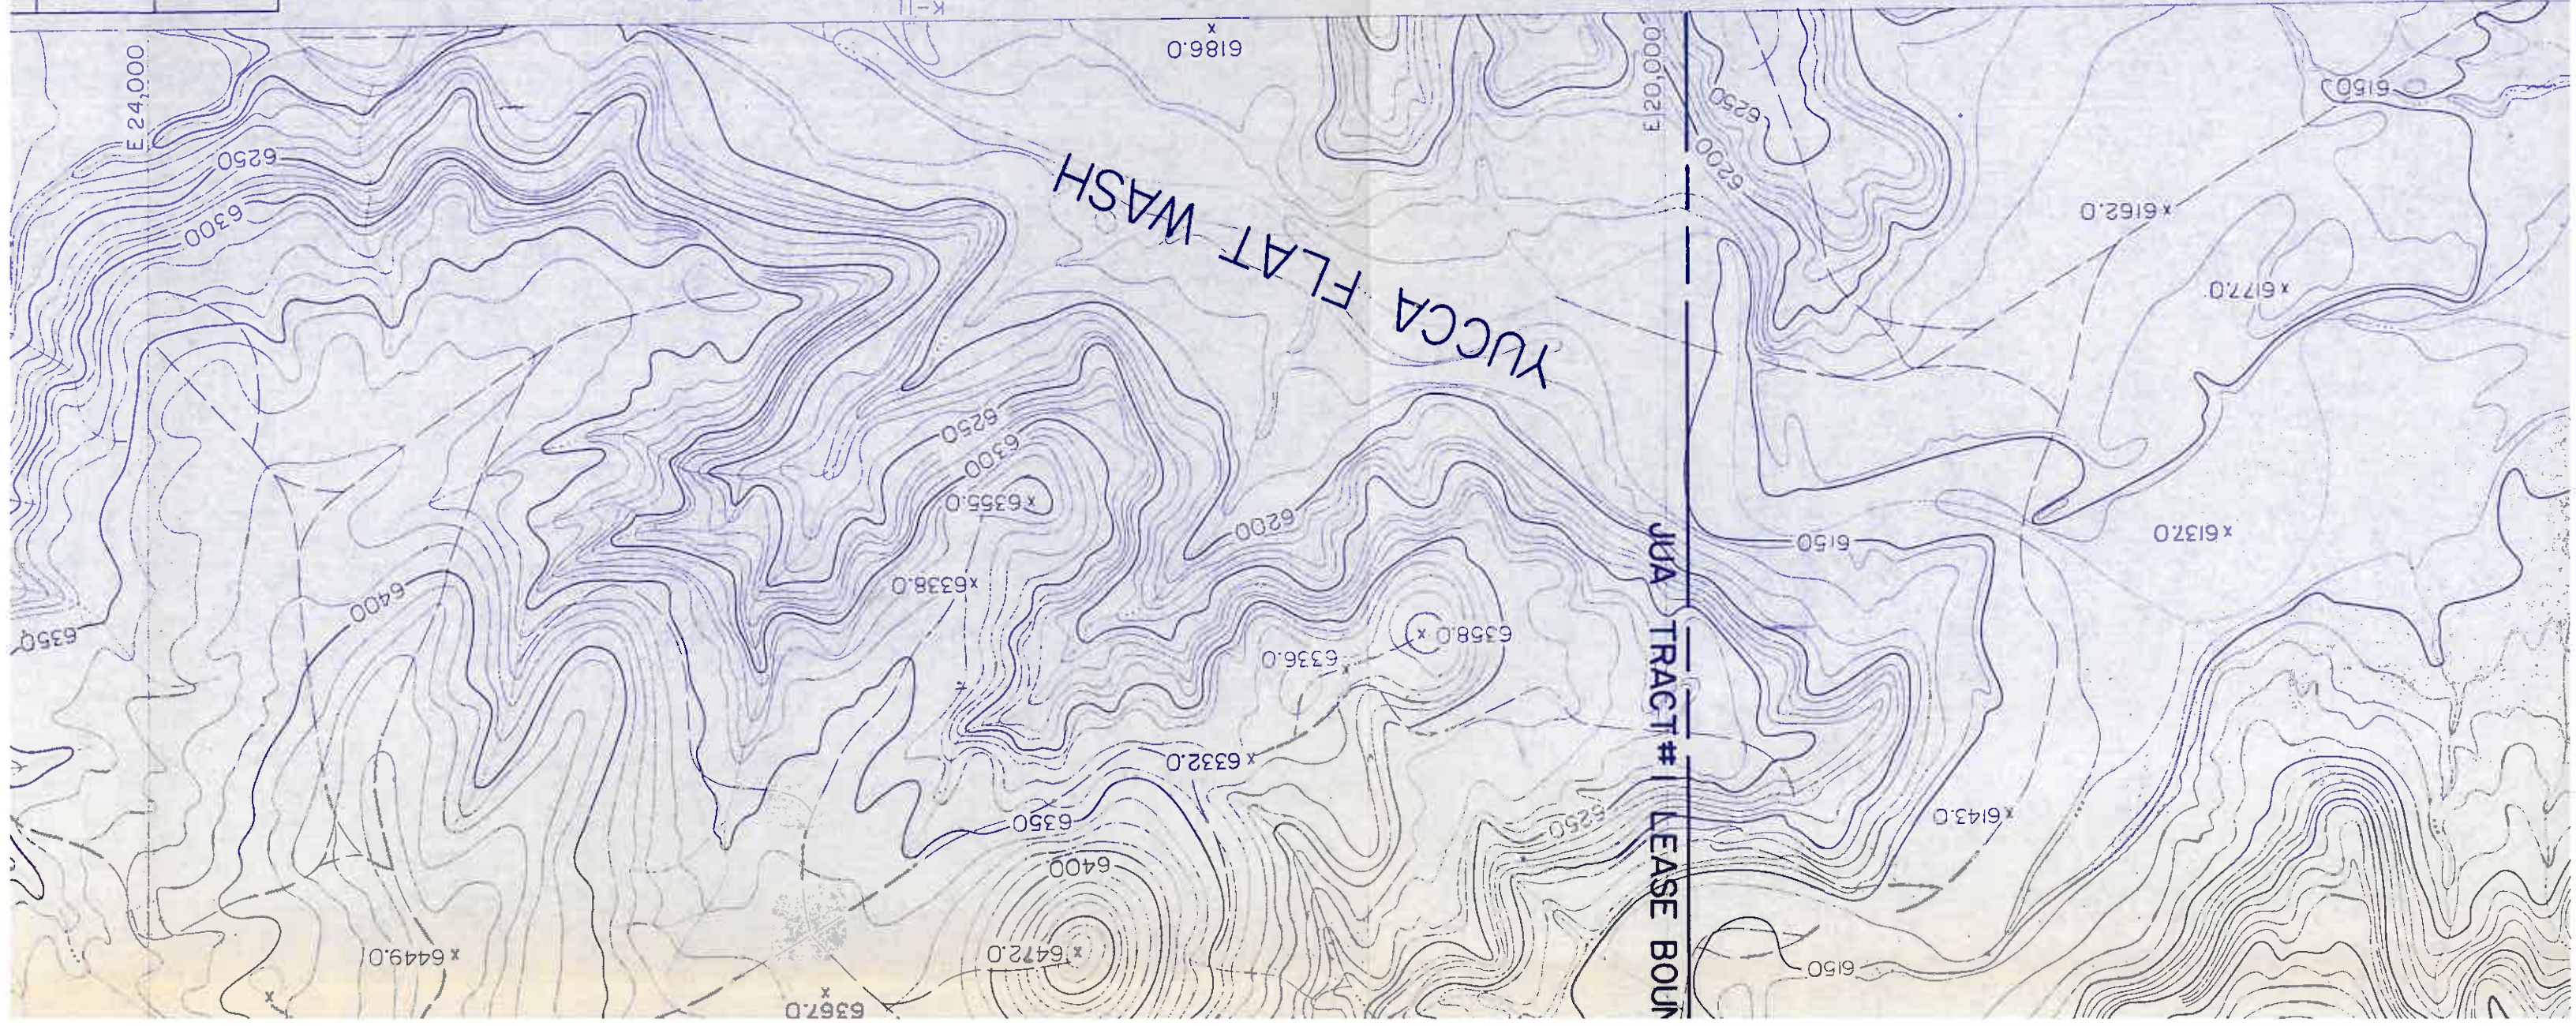

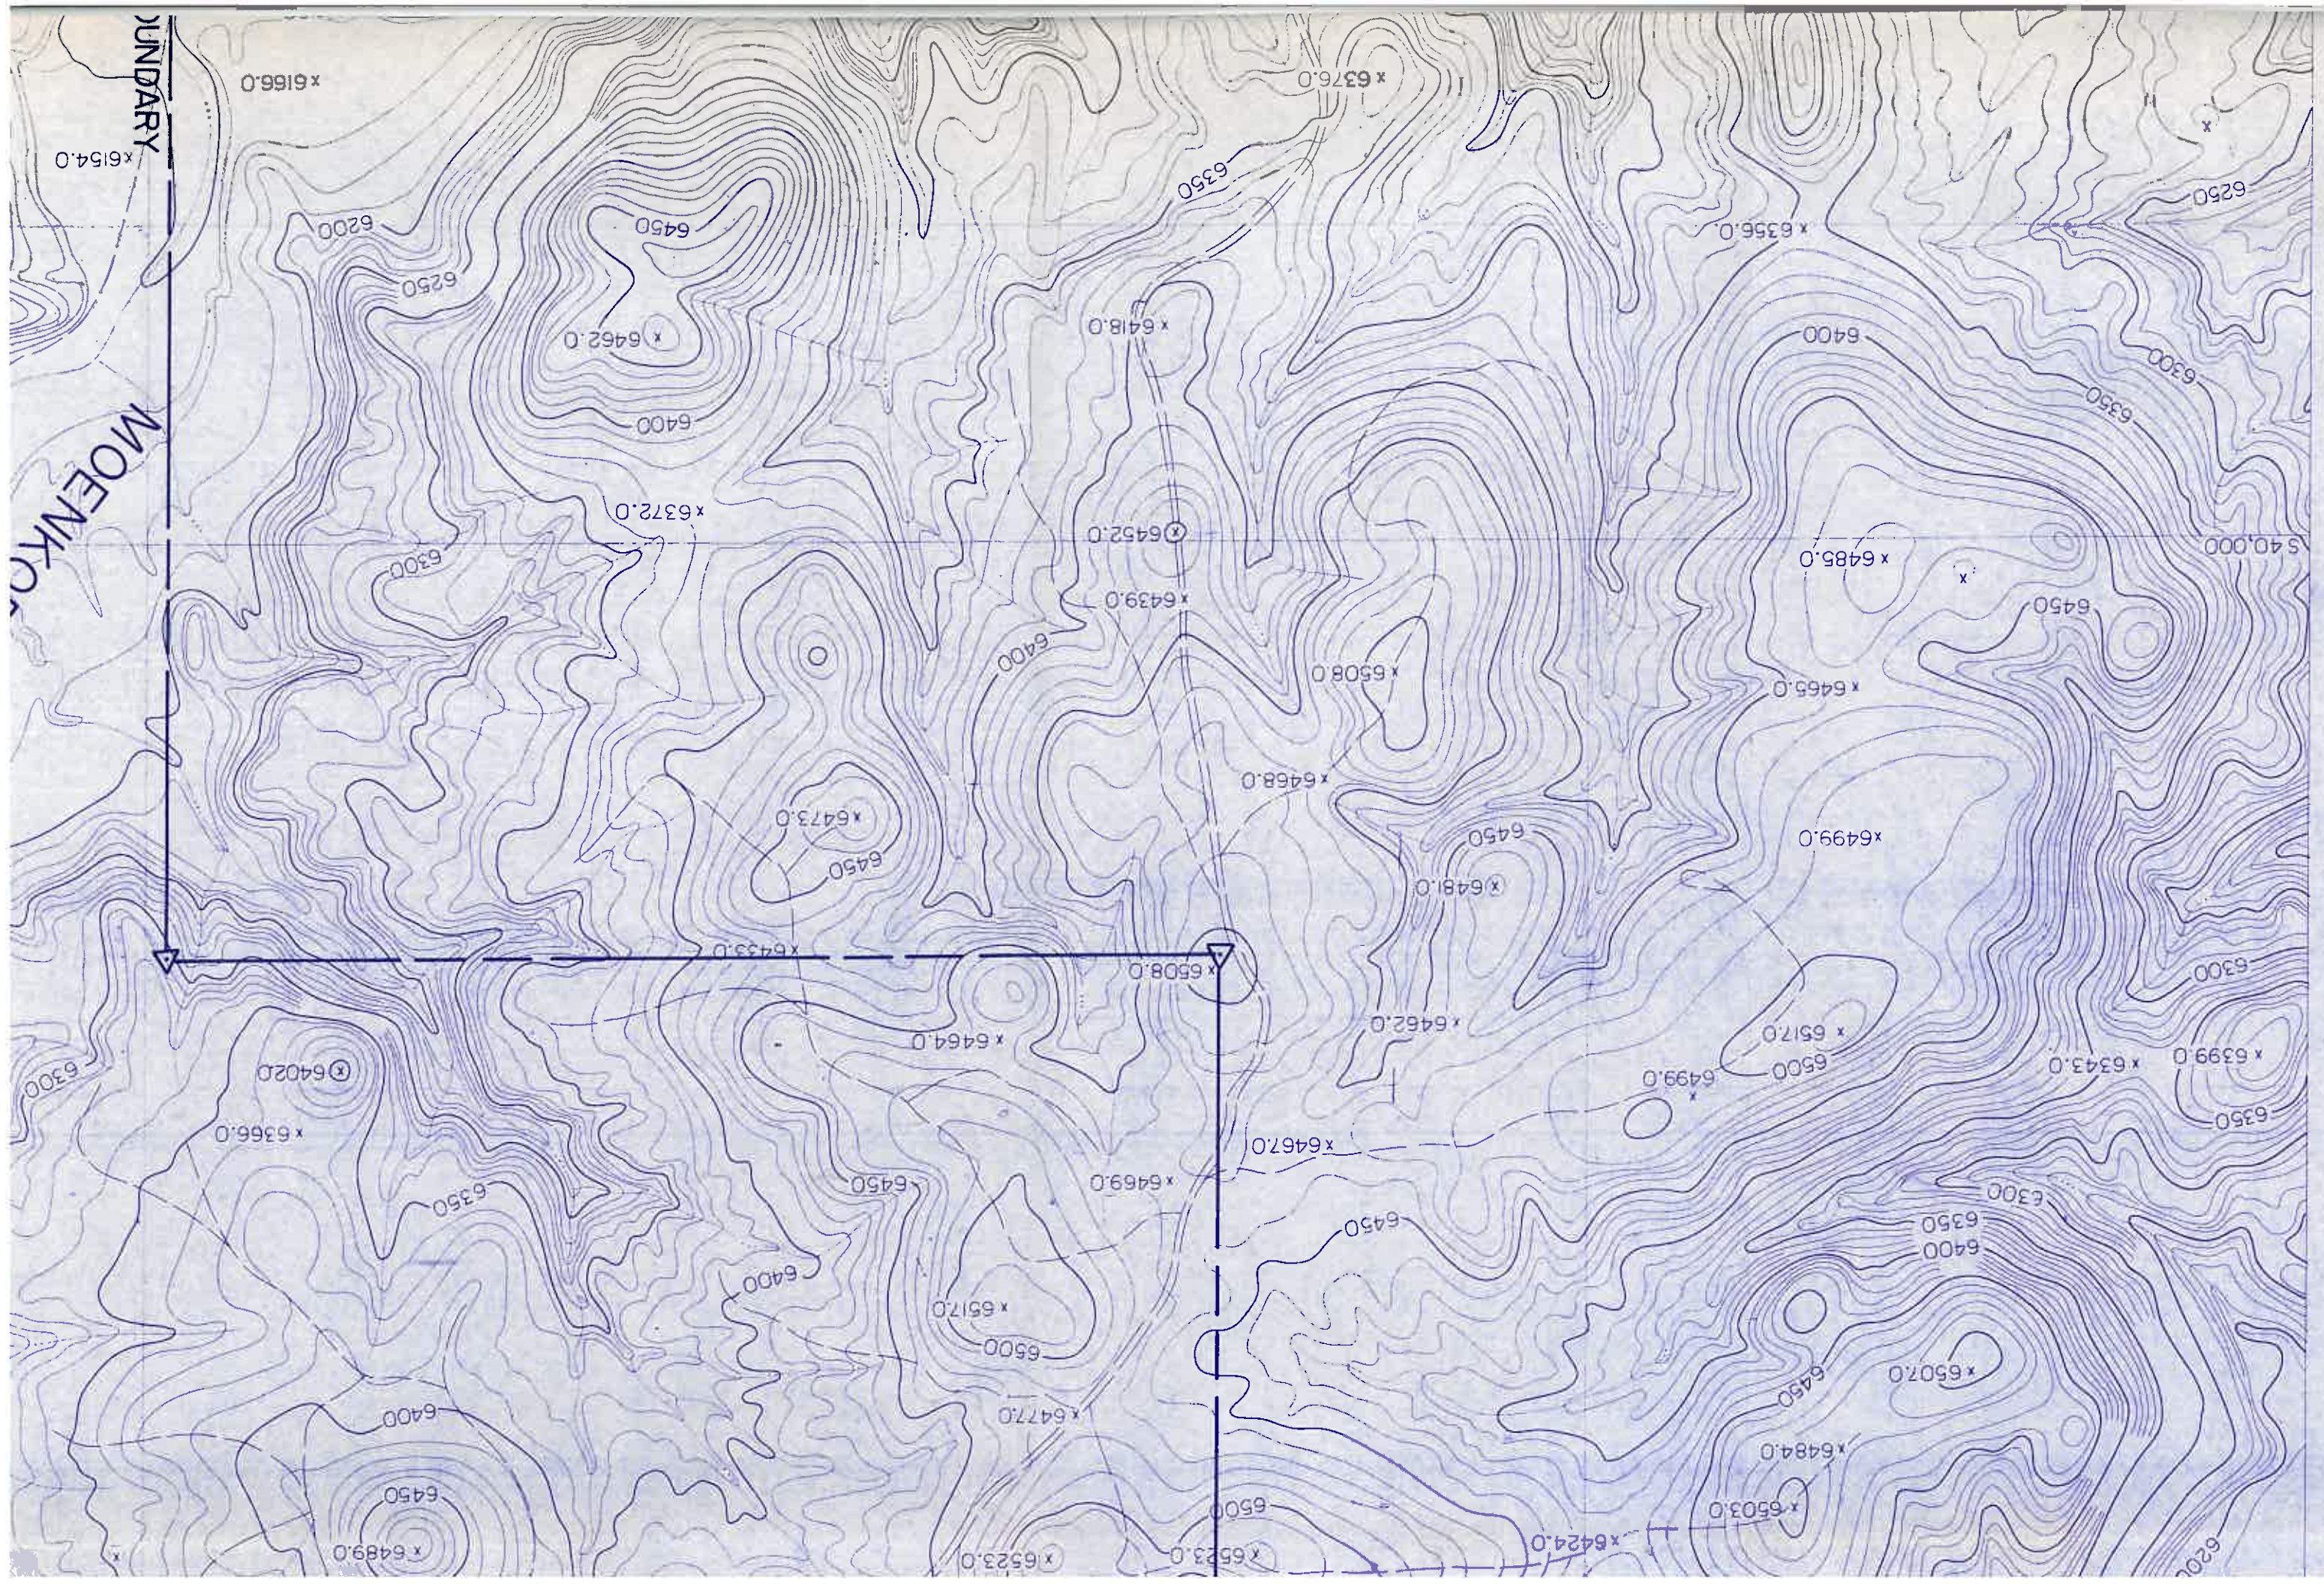

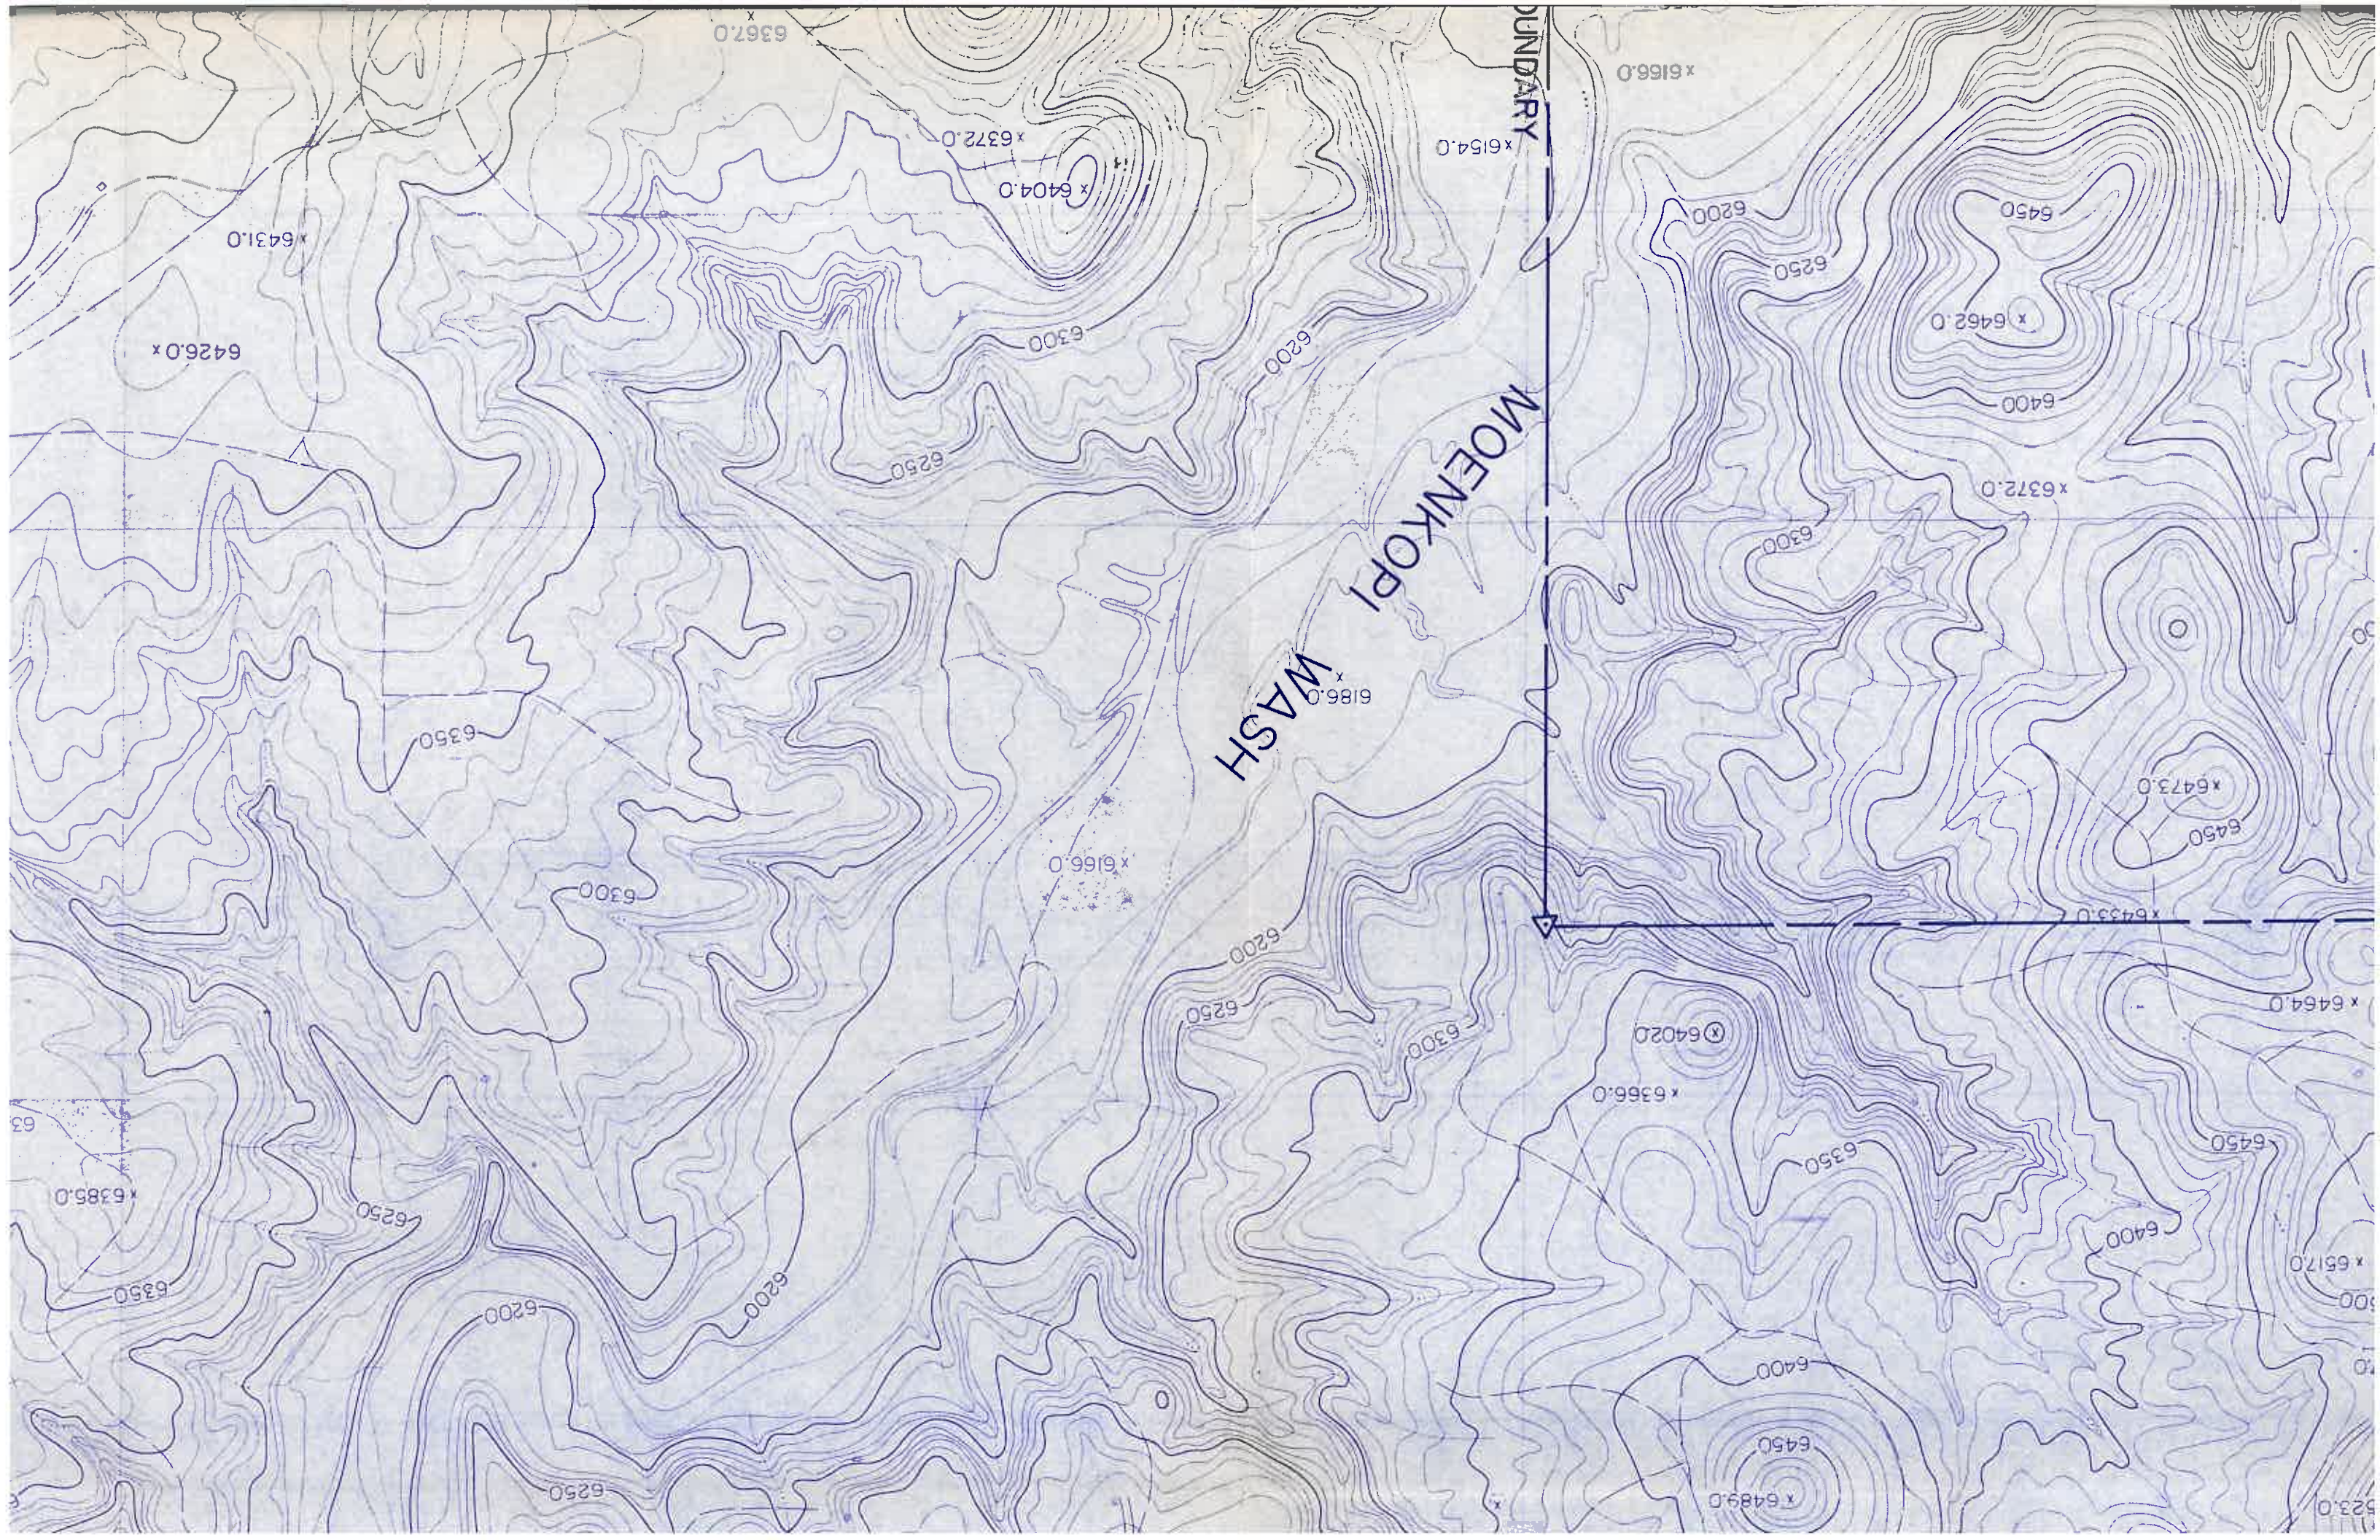


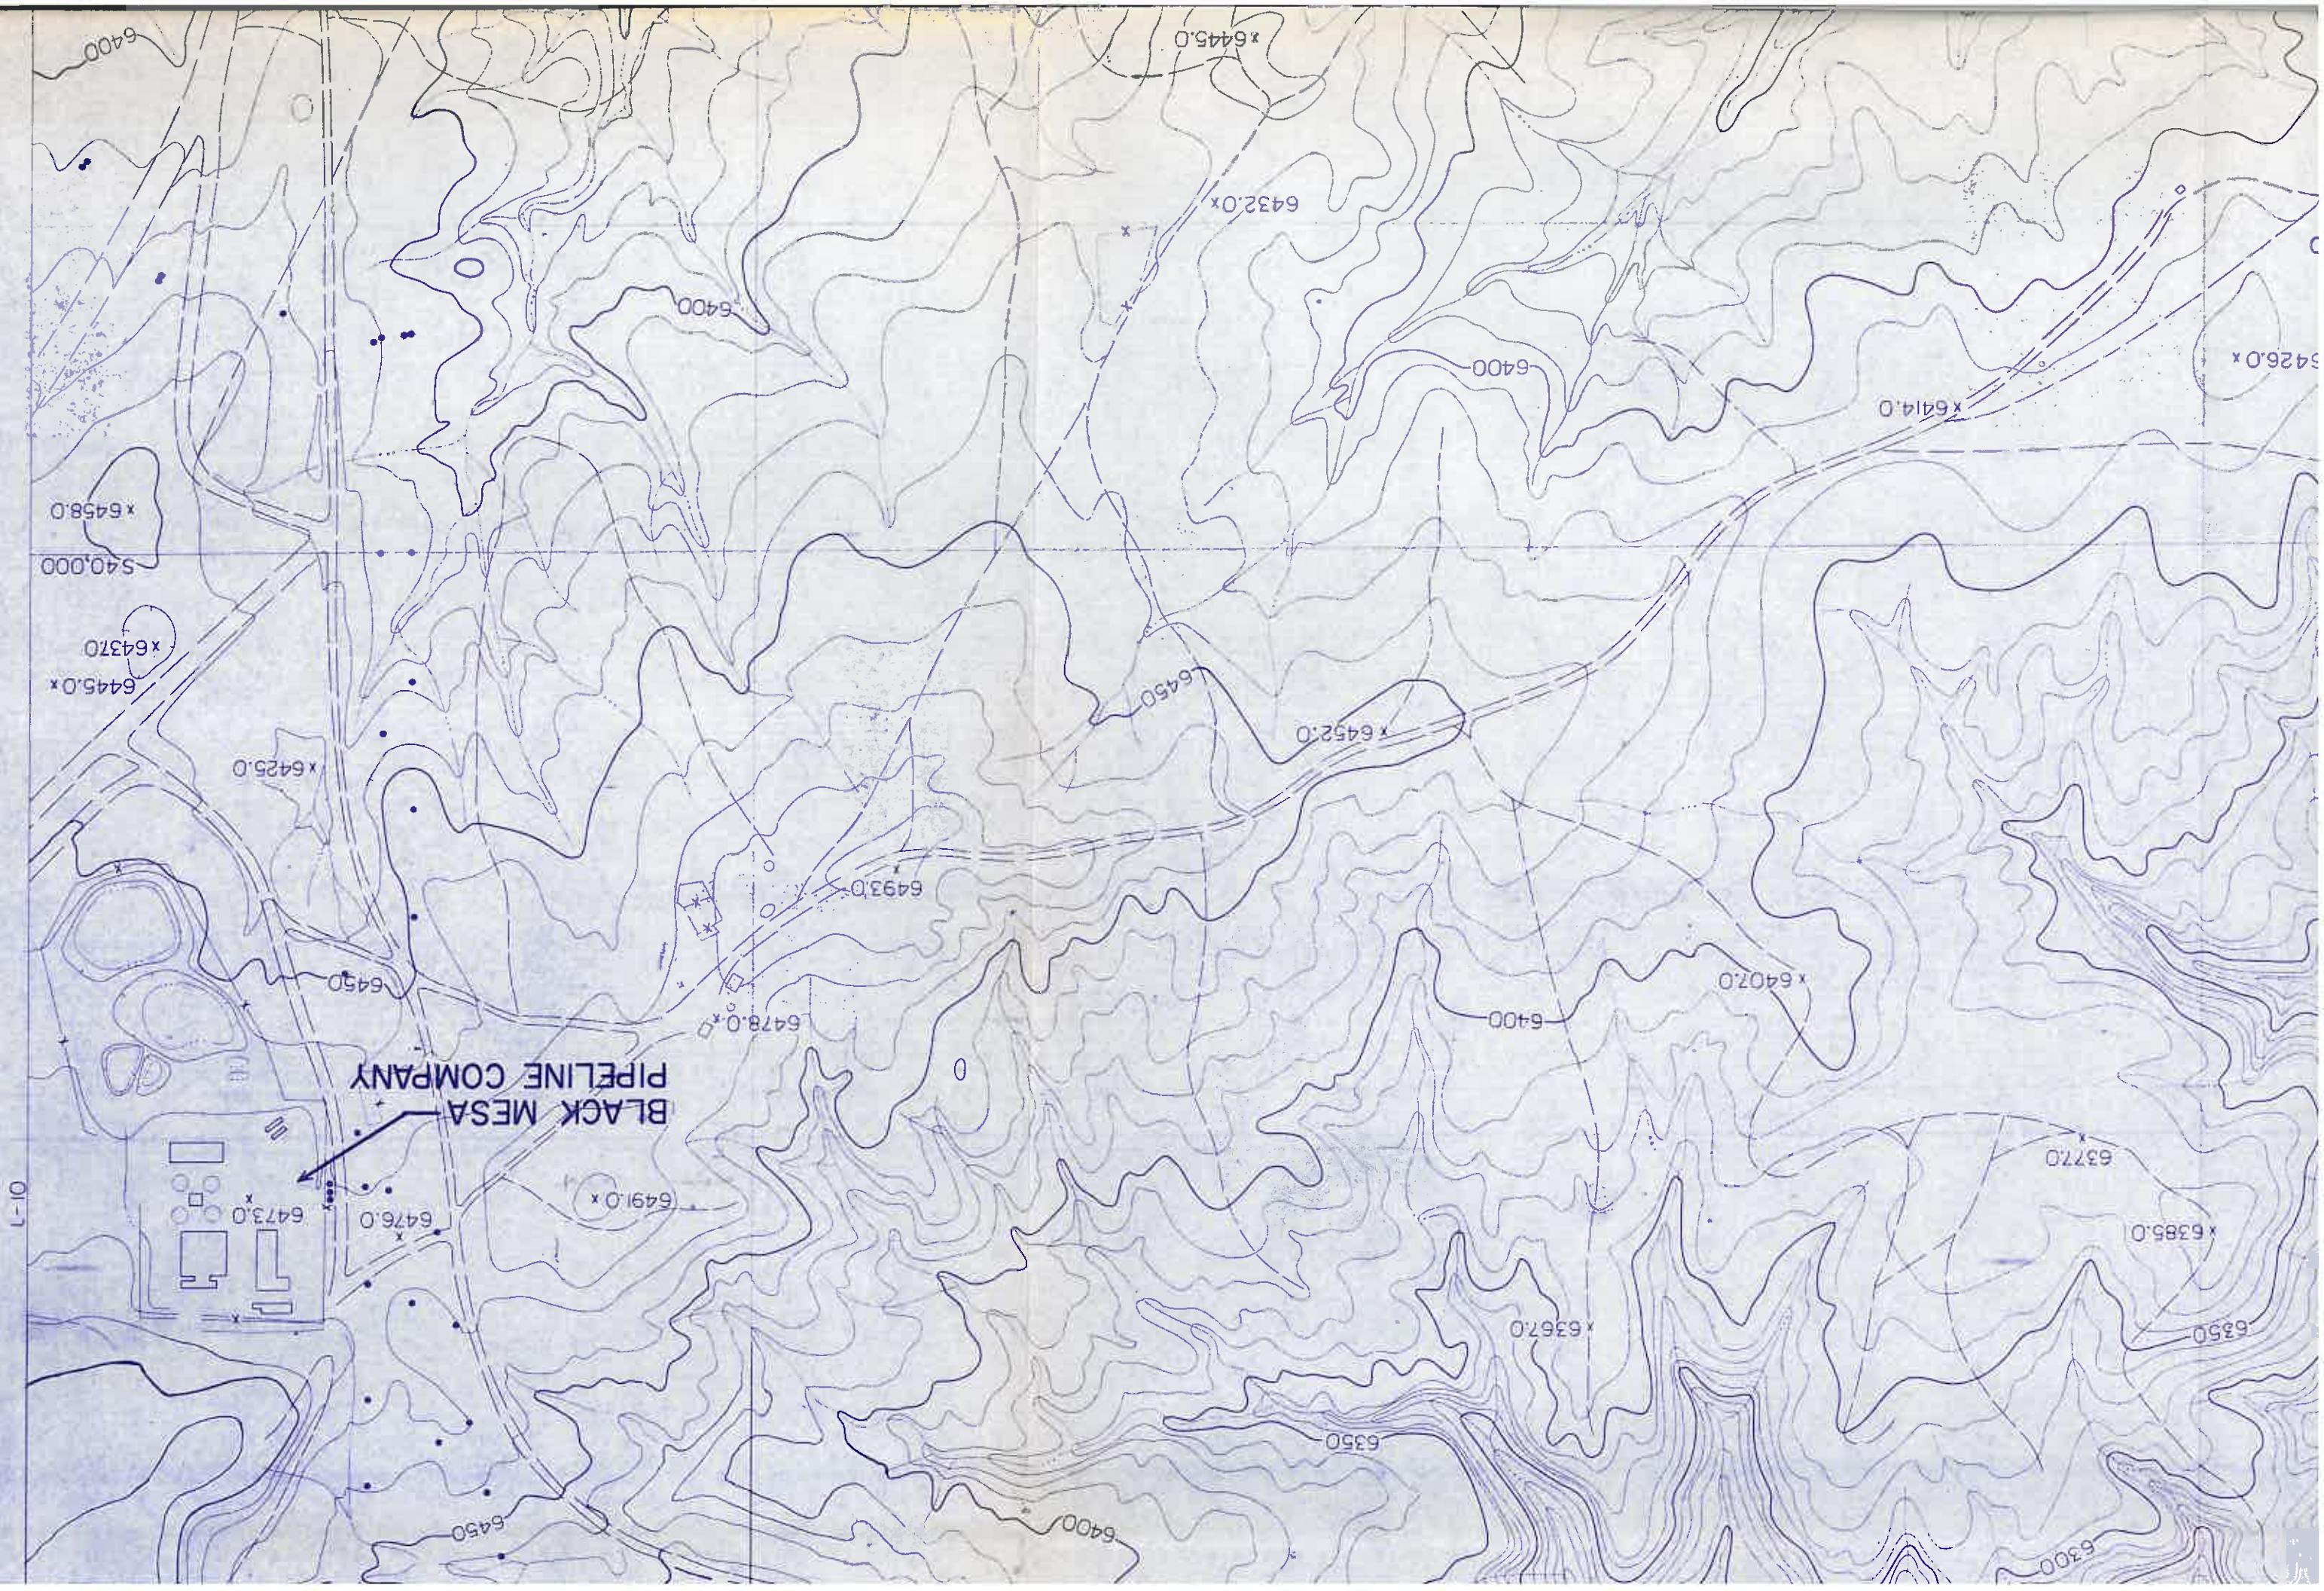


BLACK MESA
PIPELINE COMPANY

01-1



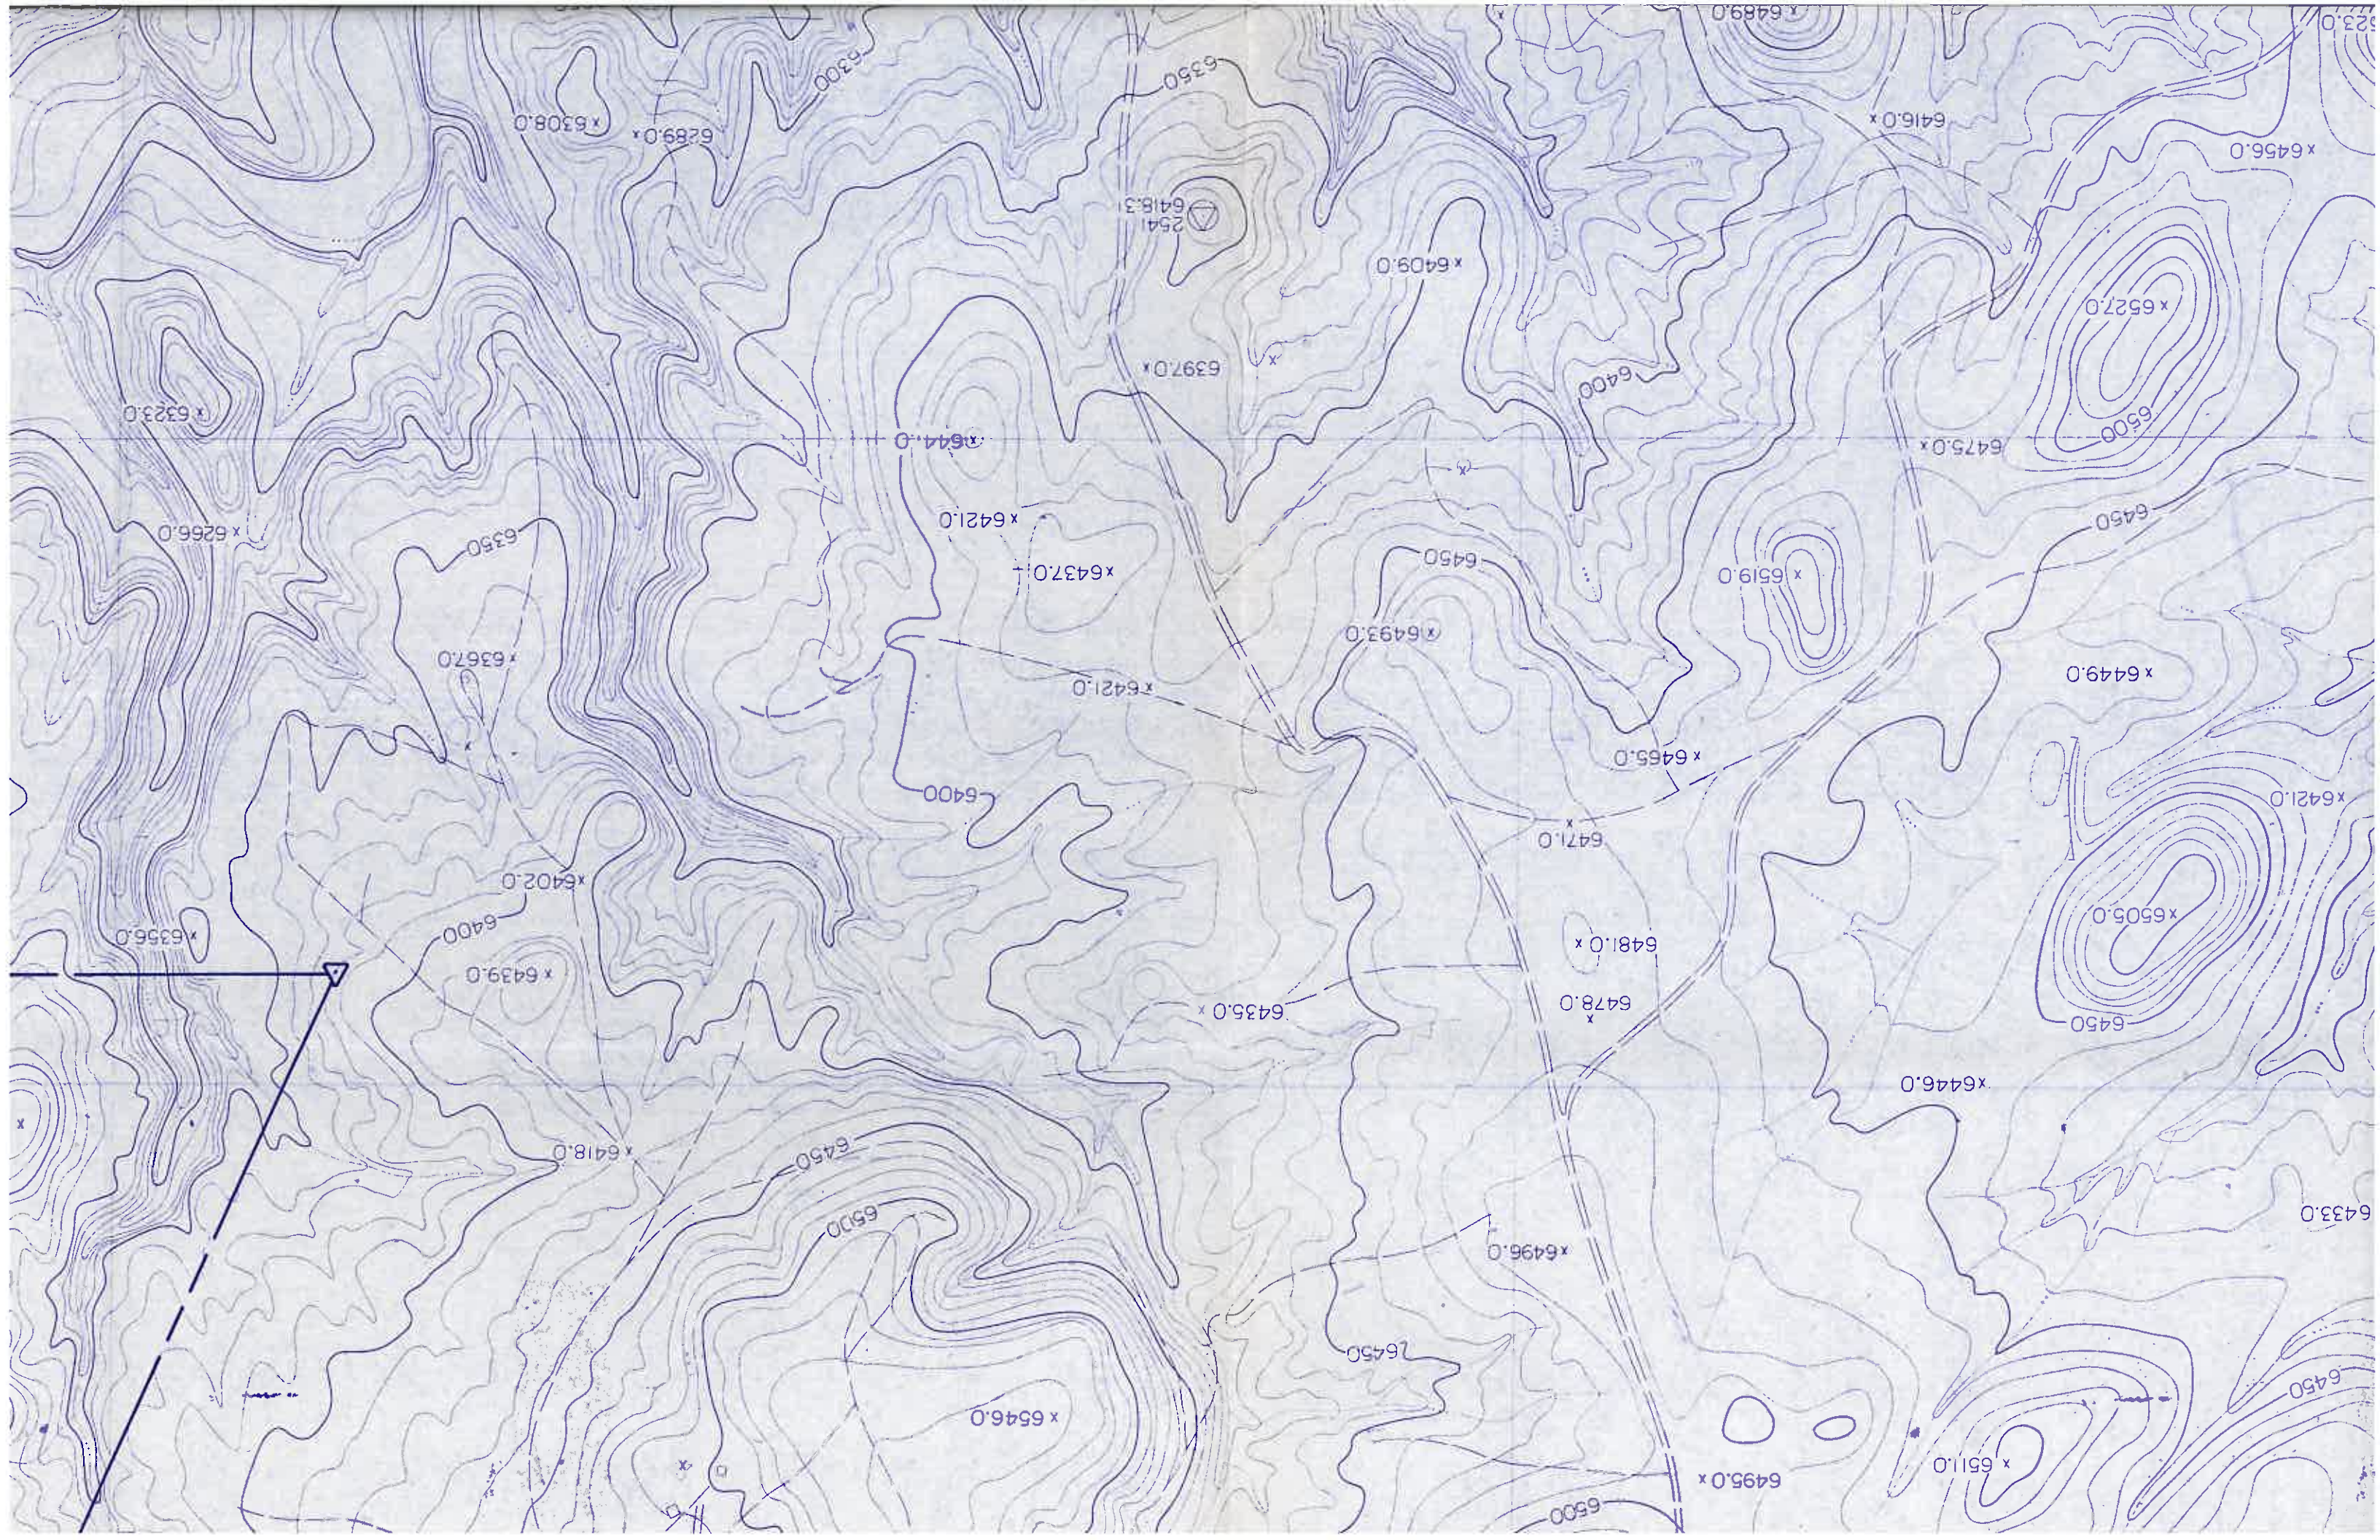

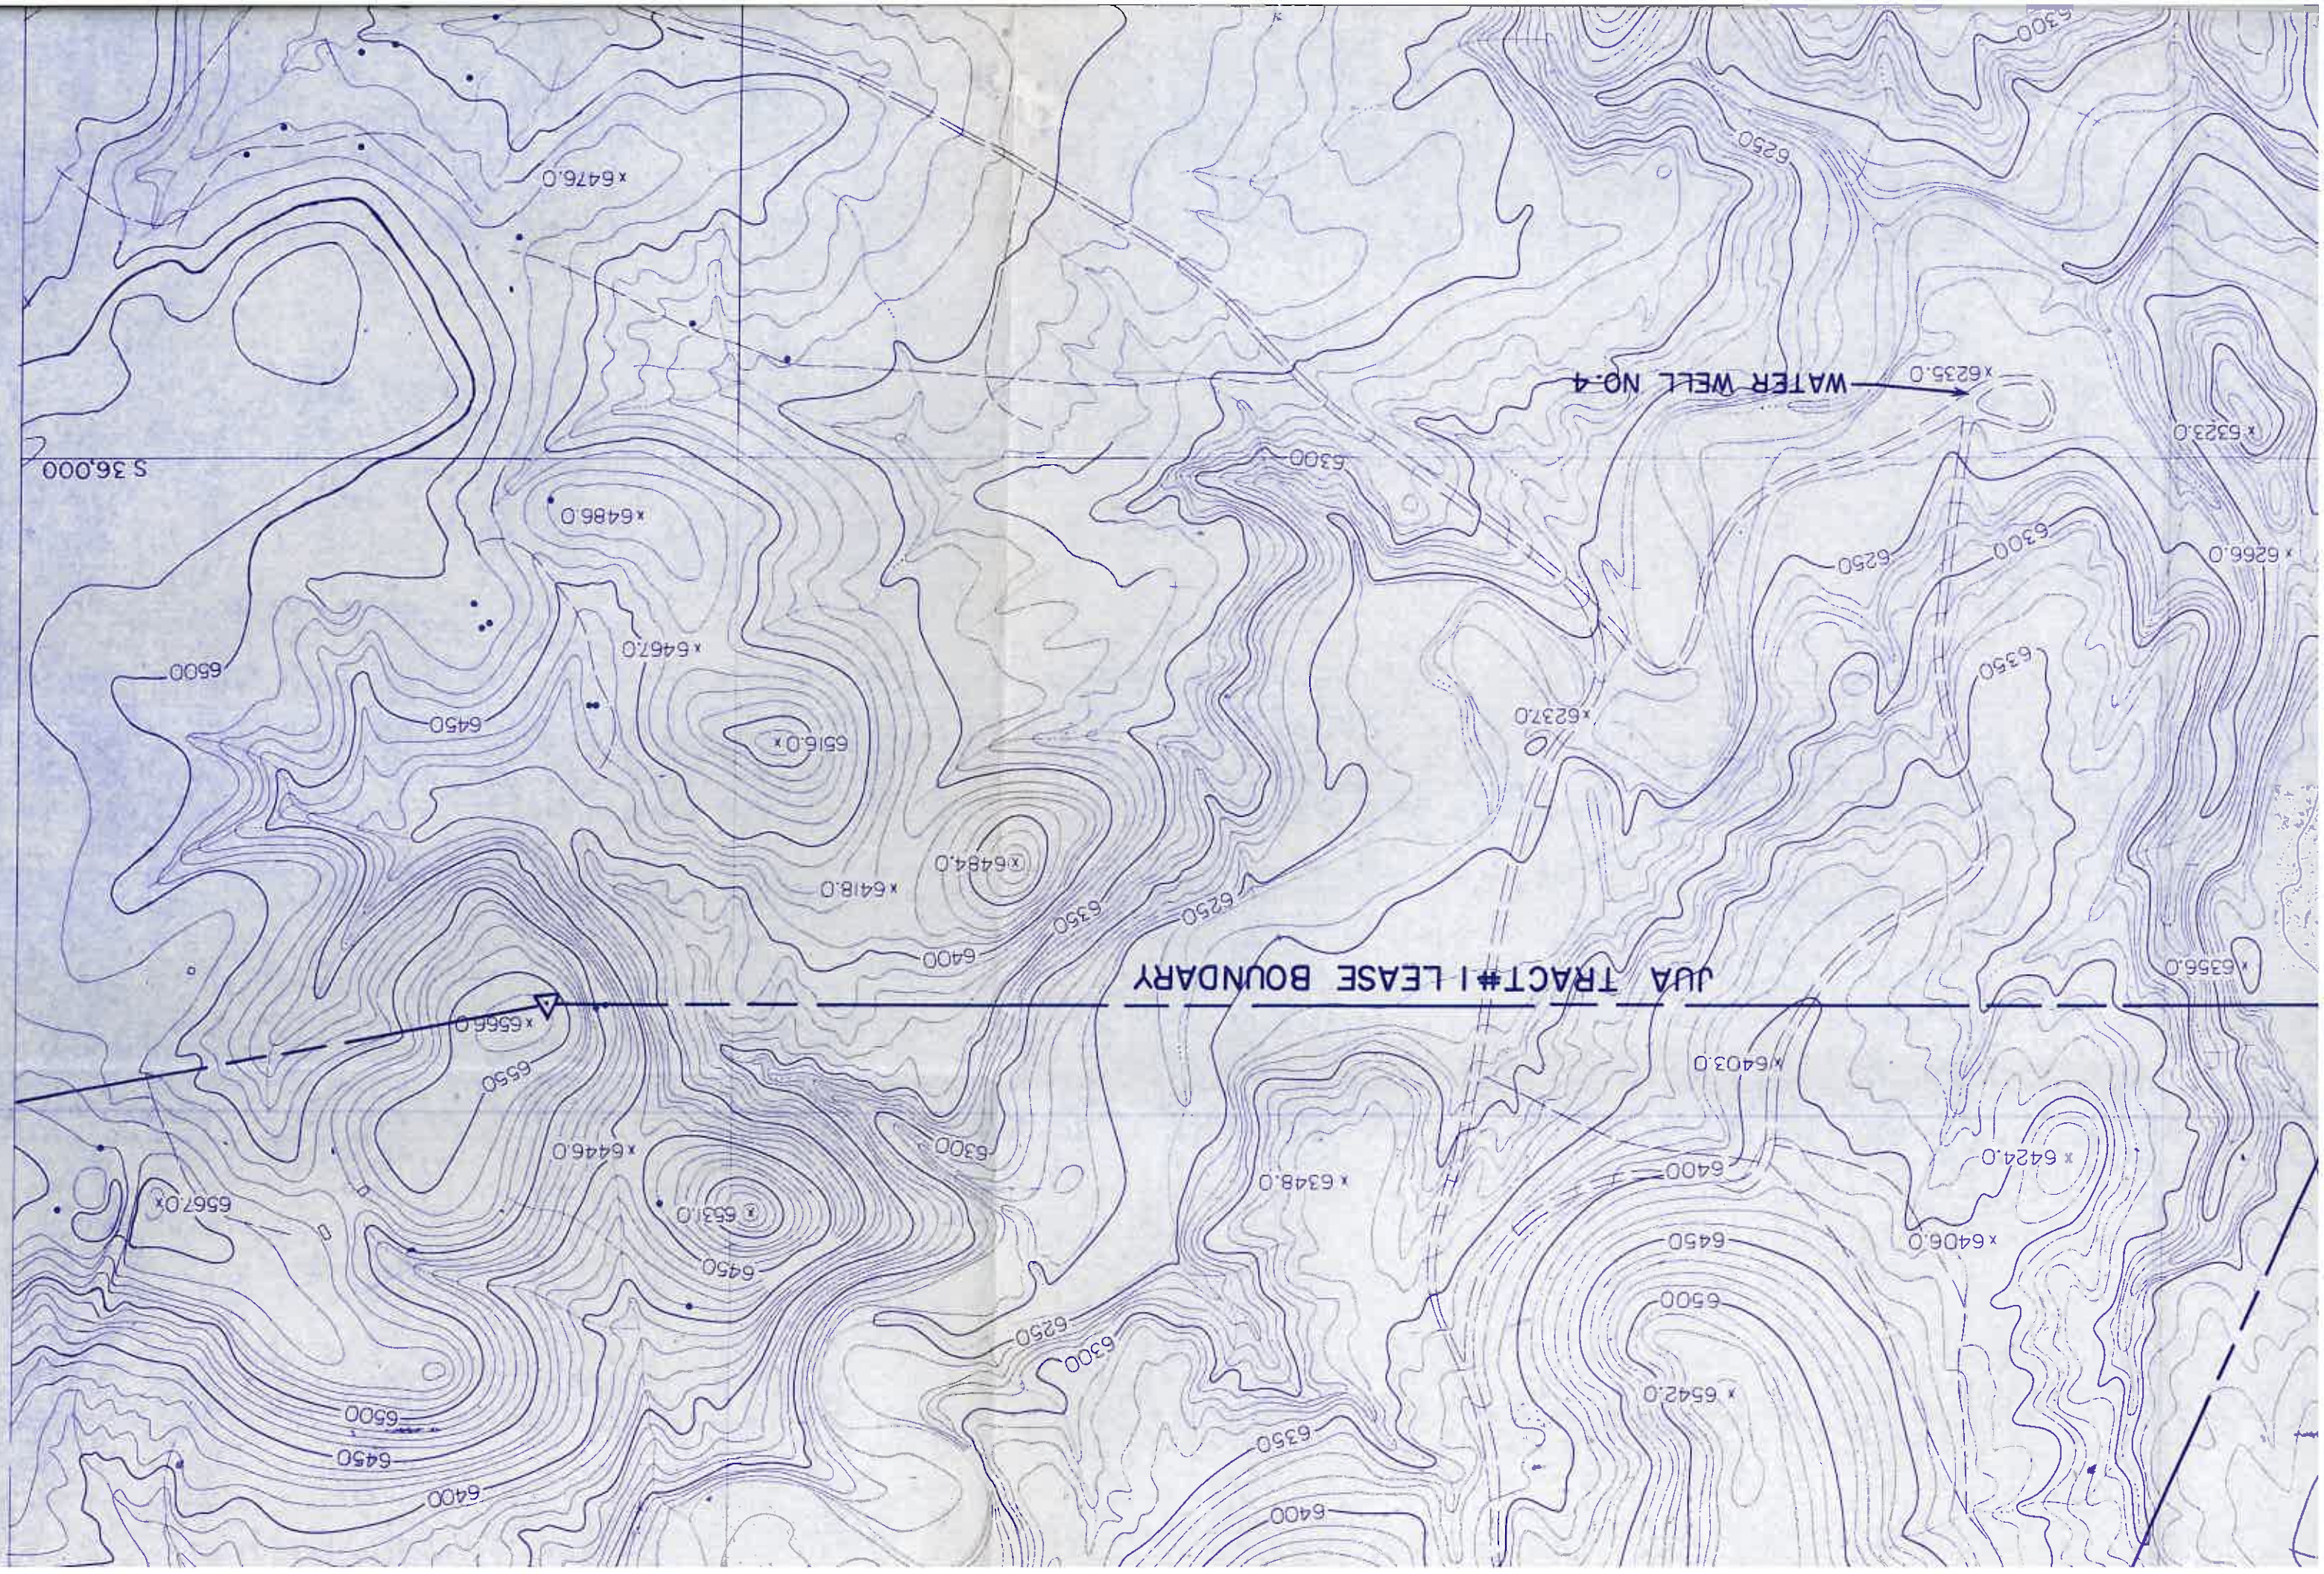

JUA TRACT#1 LEASE BOUNDARY

WATER WELL NO. 4

S 36.000

x 6476.0

x 6486.0

x 6467.0

x 6516.0

x 6484.0

x 6418.0

x 6566.0

x 6446.0

x 6531.0

x 6567.0

x 6237.0

x 6235.0

x 6323.0

x 6266.0

x 6356.0

x 6403.0

x 6424.0

x 6406.0

x 6542.0

x 6348.0

x 6300.0

x 6350.0

x 6400.0

x 6450.0

x 6500.0

x 6450.0

x 6400.0

x 6300.0

x 6350.0

x 6250.0

x 6300.0

x 6250.0


x 6300.0


x 6350.0

x 6500.0

x 6450.0

x 6250.0

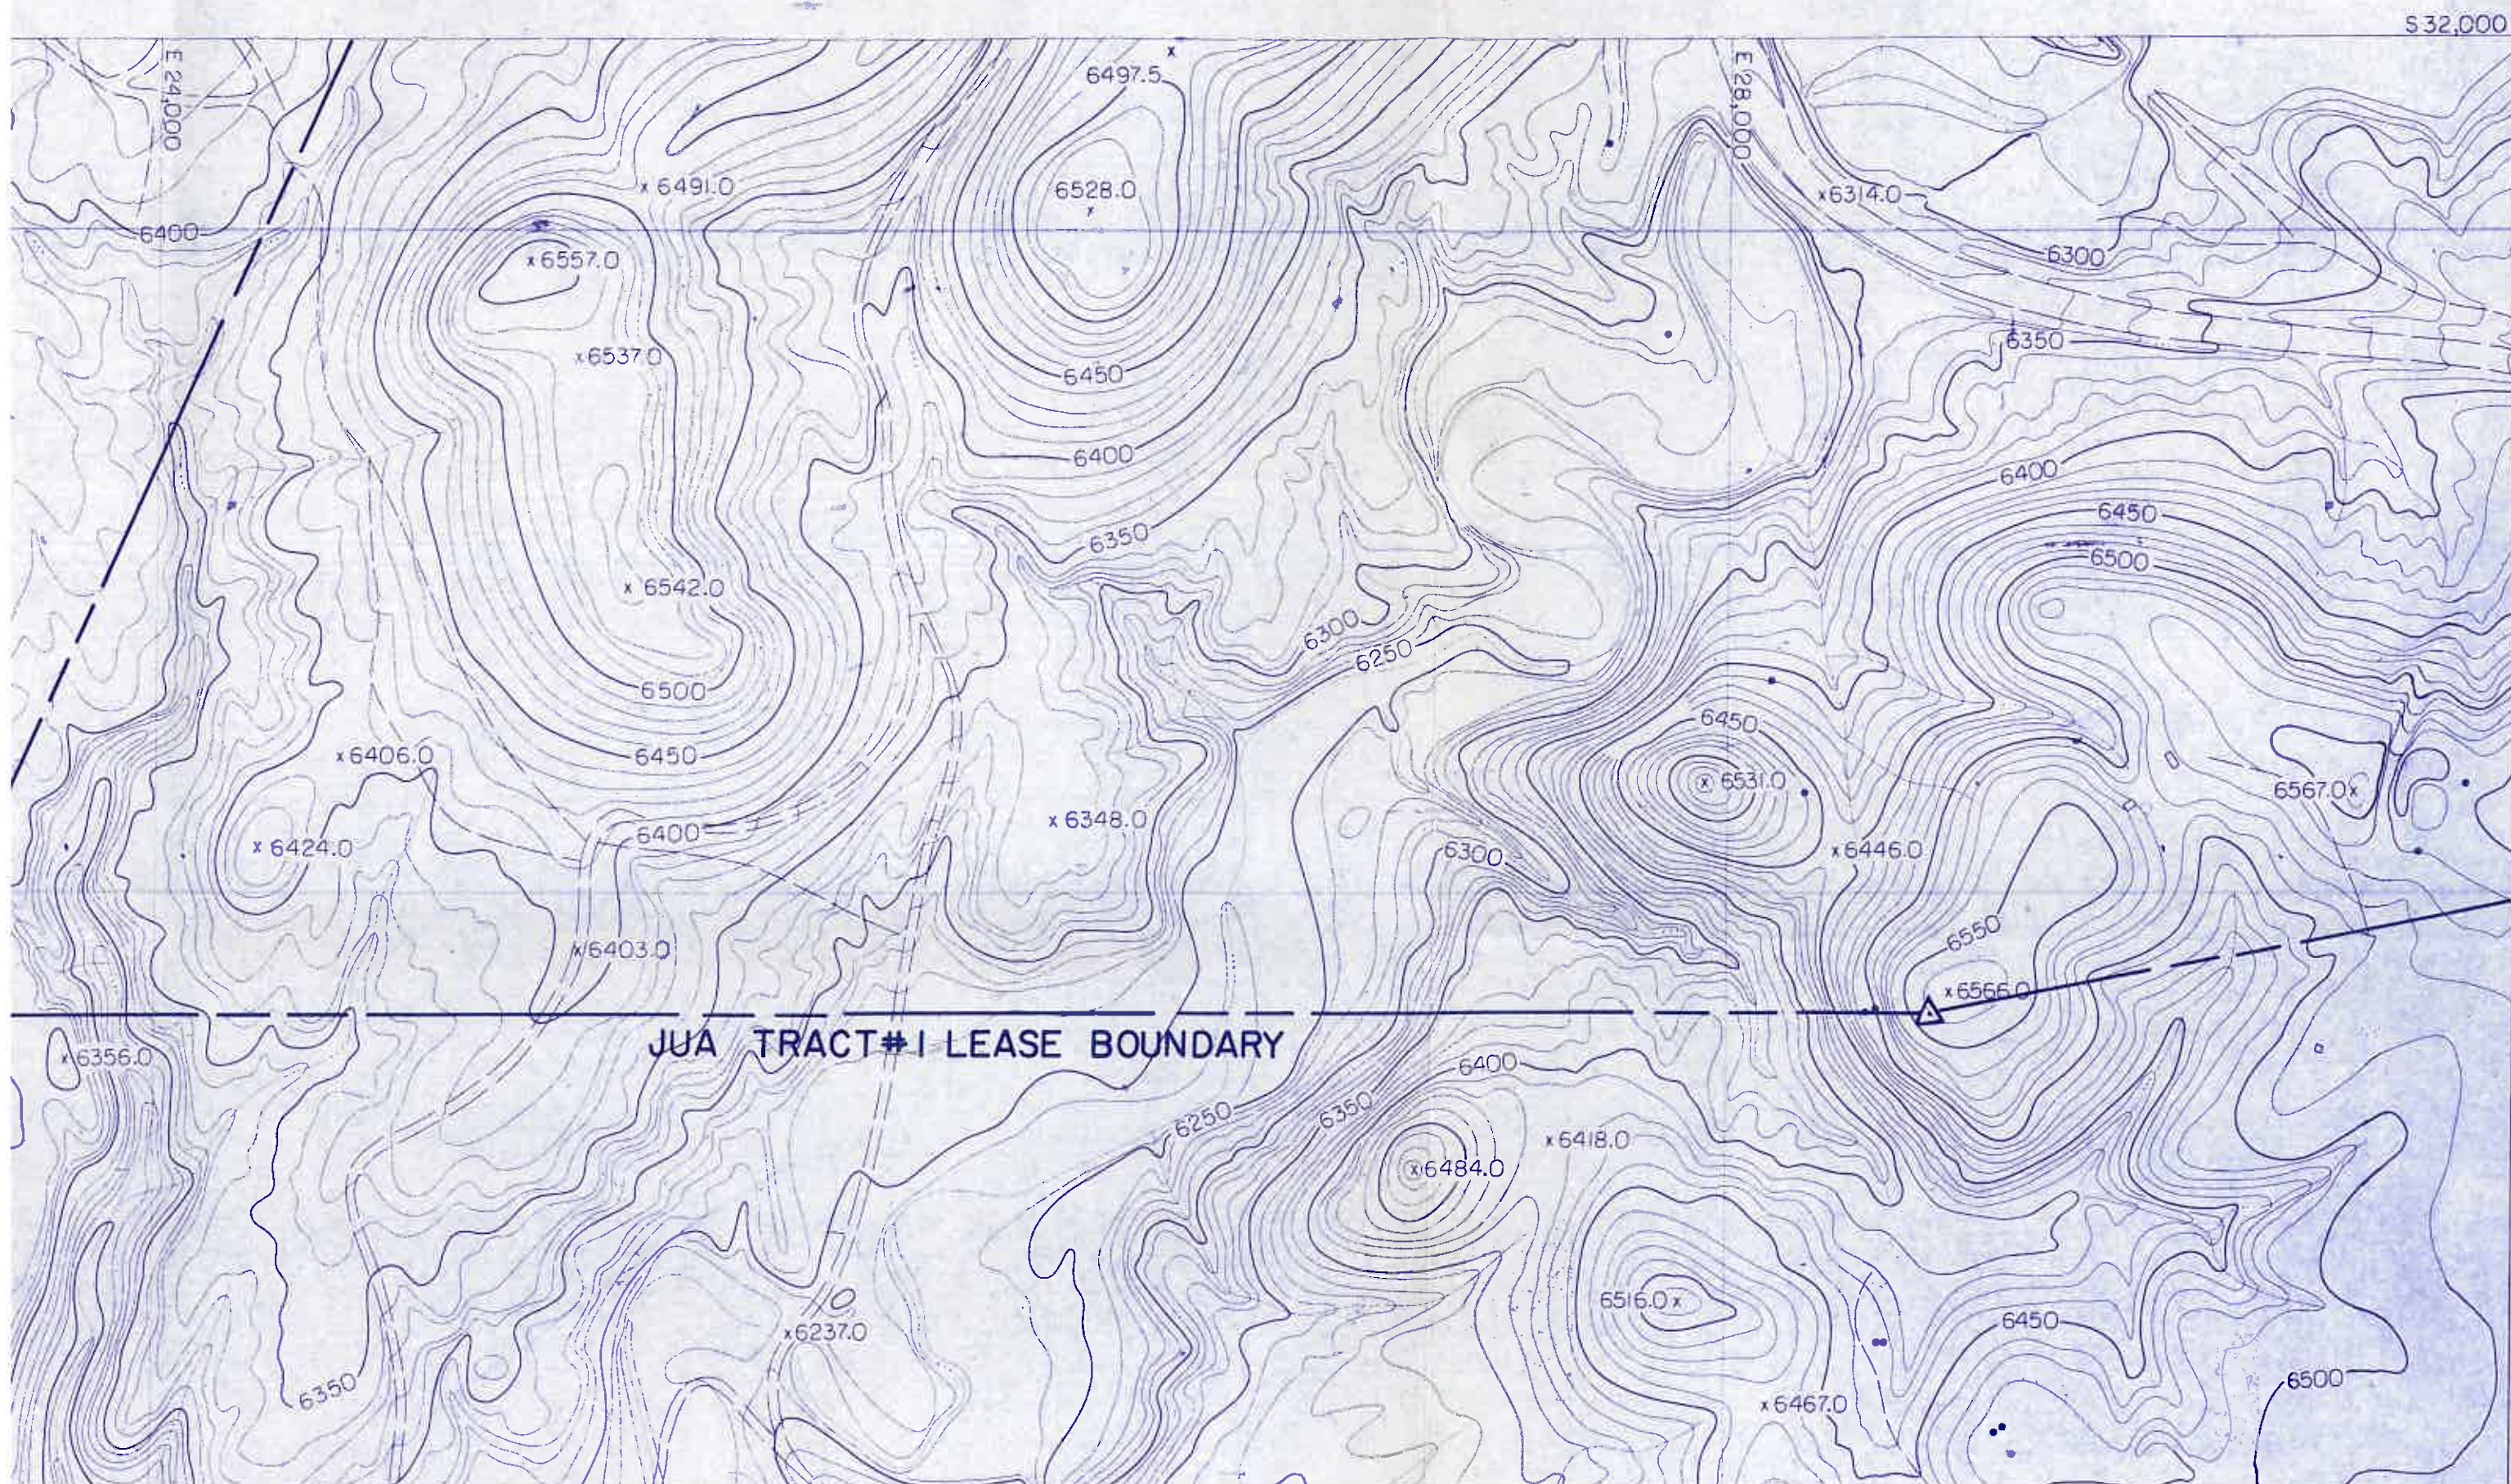

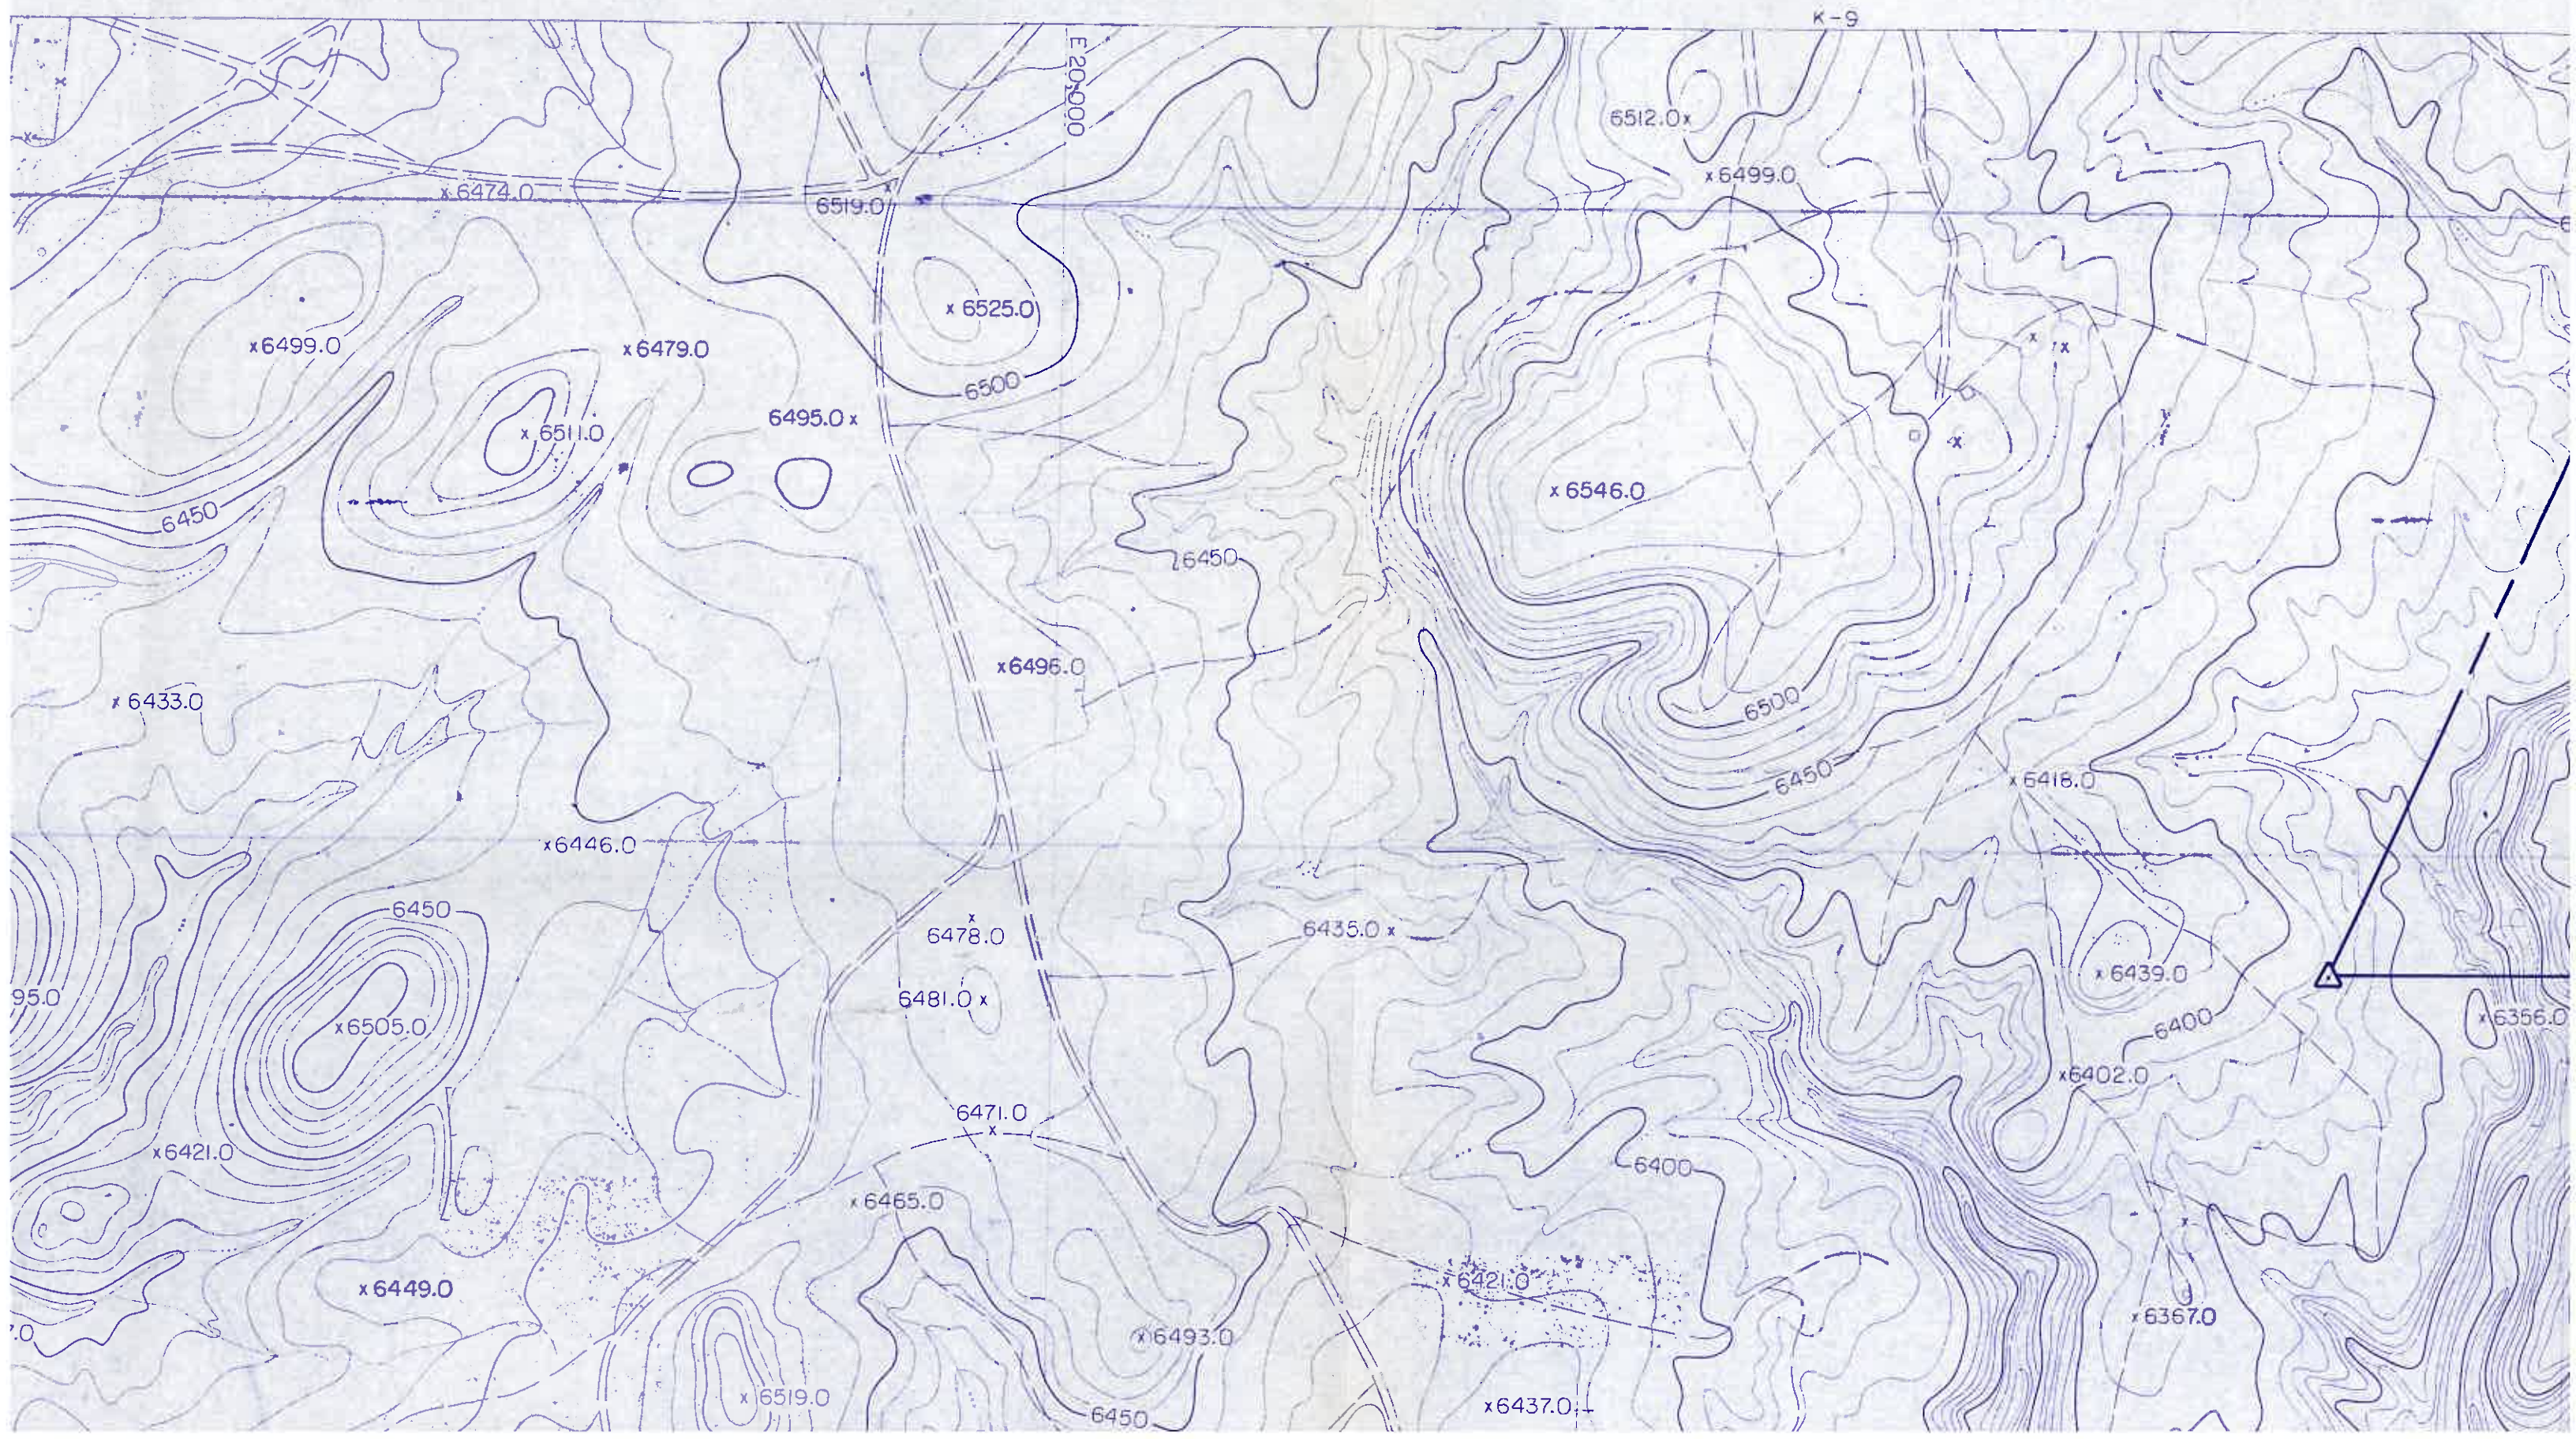

S 32,000

E 20,000

