




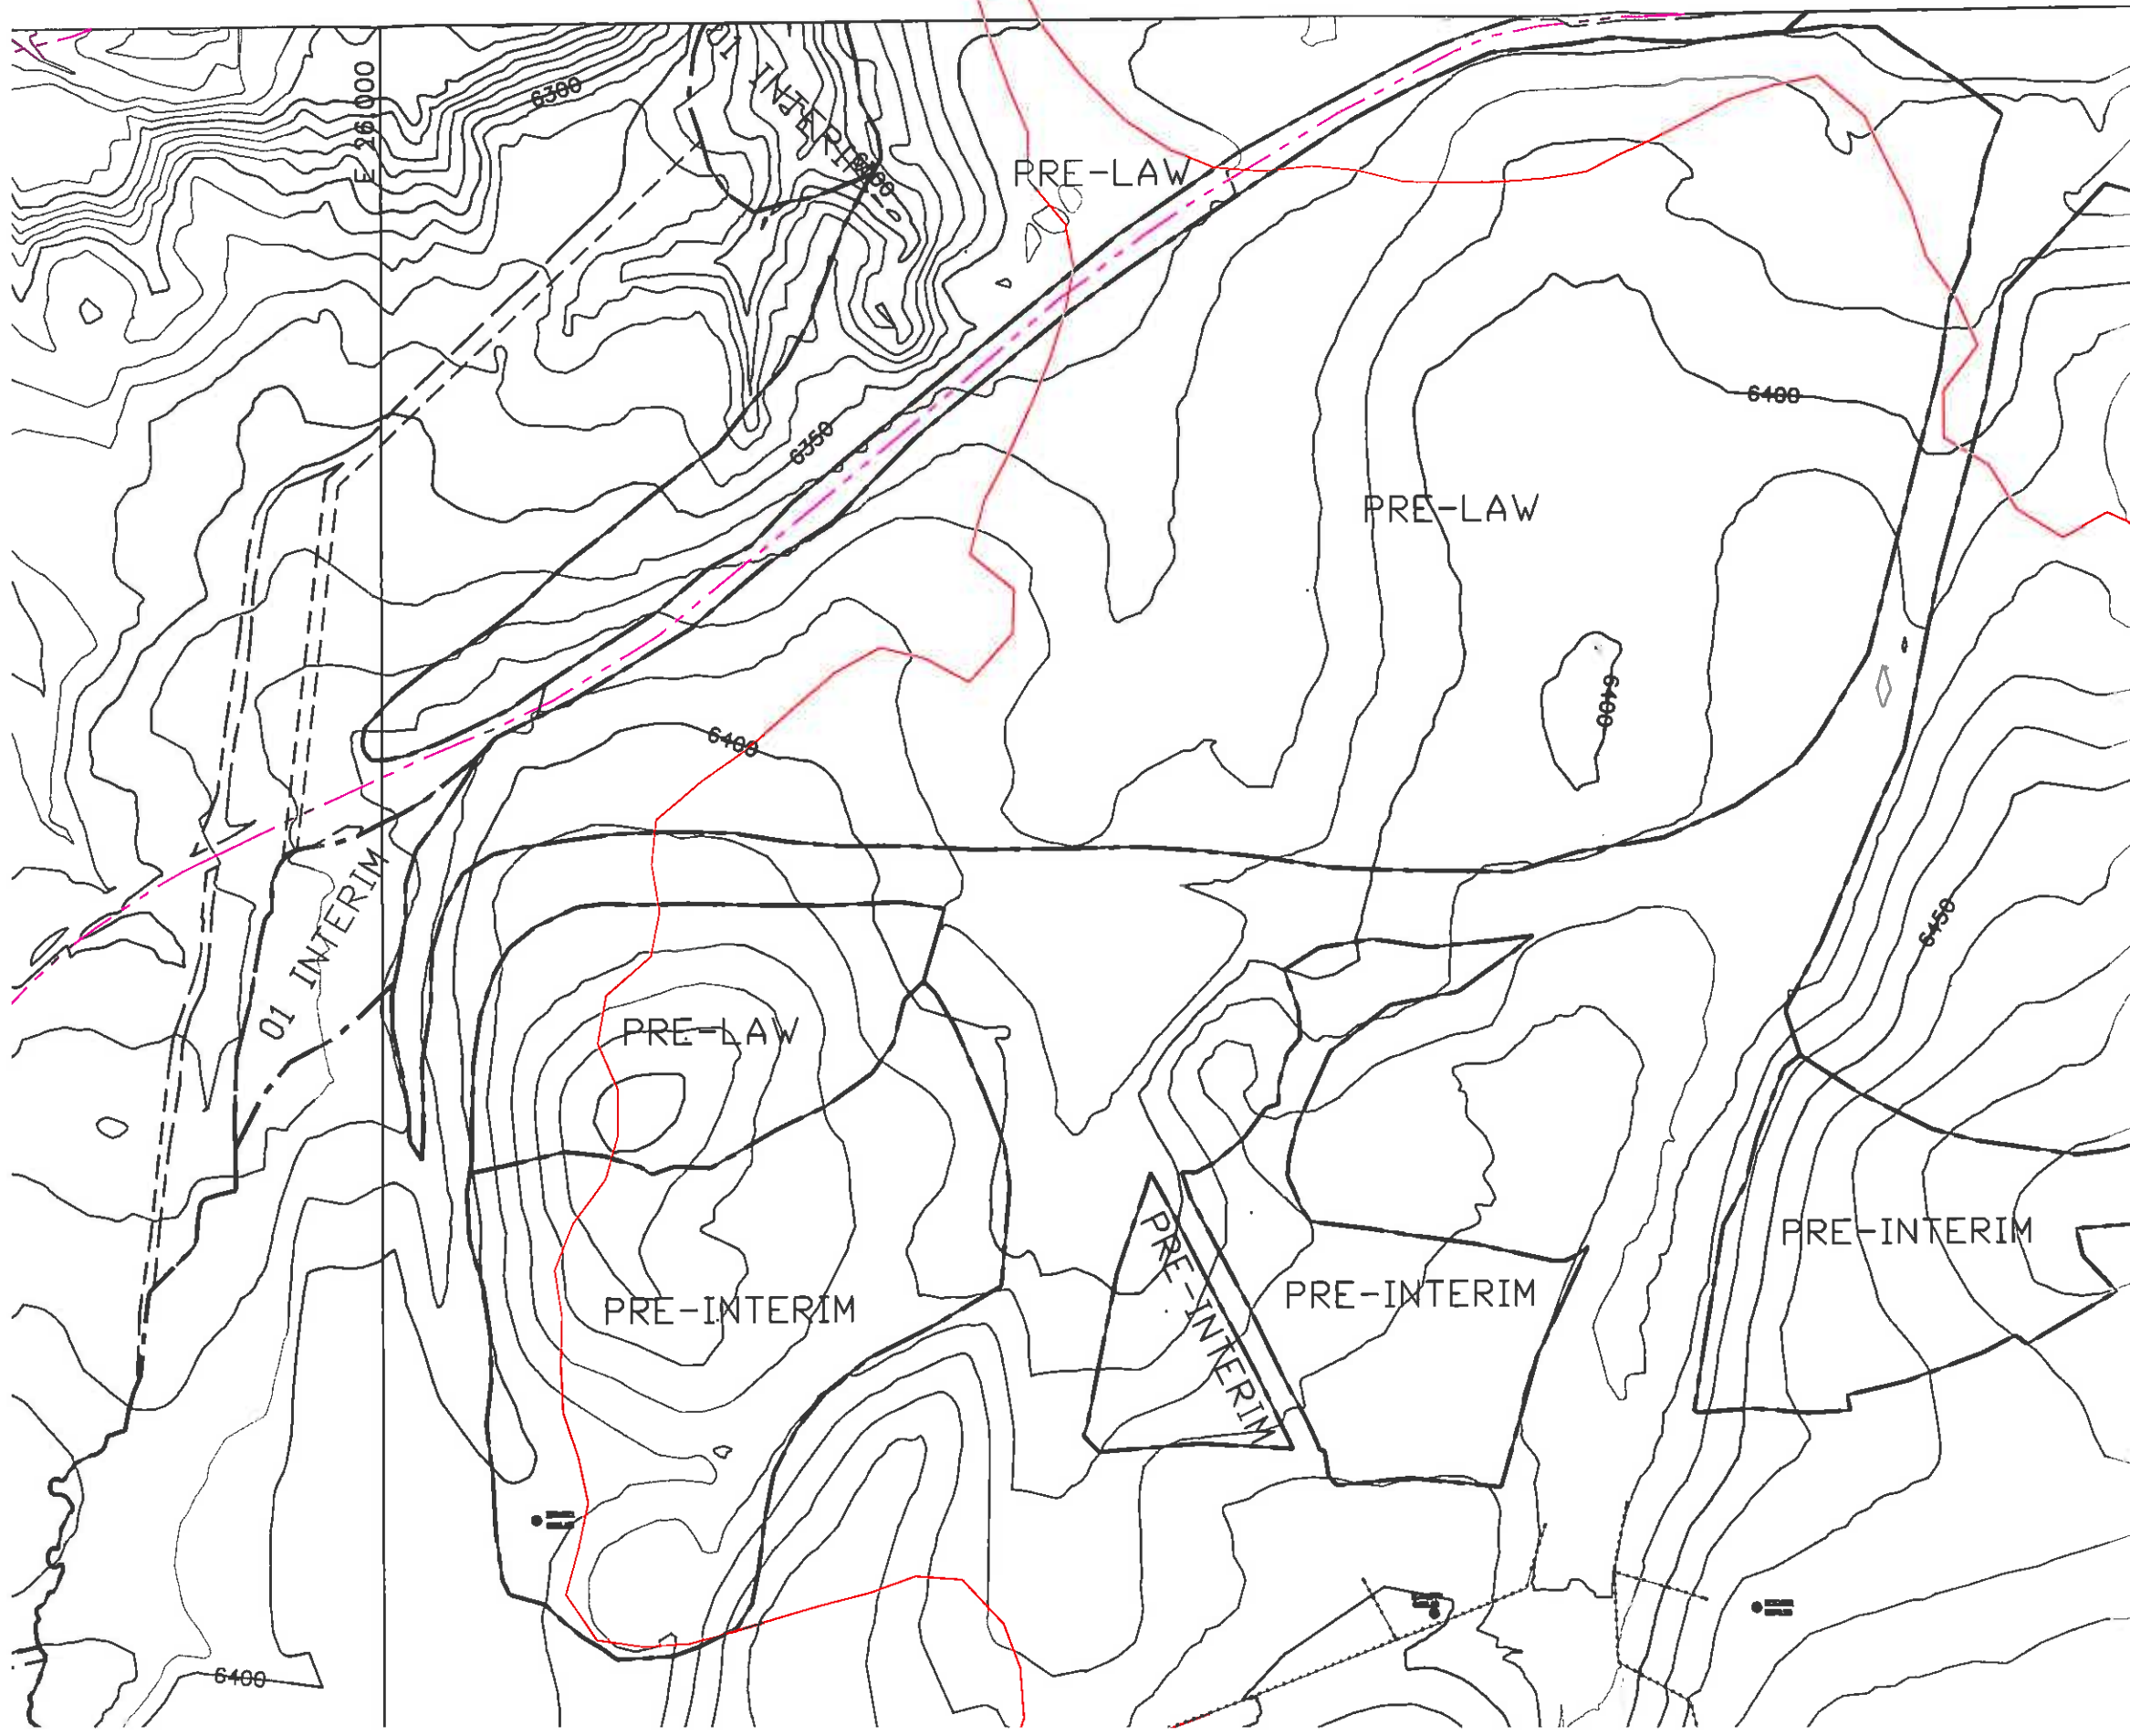




E 30,000

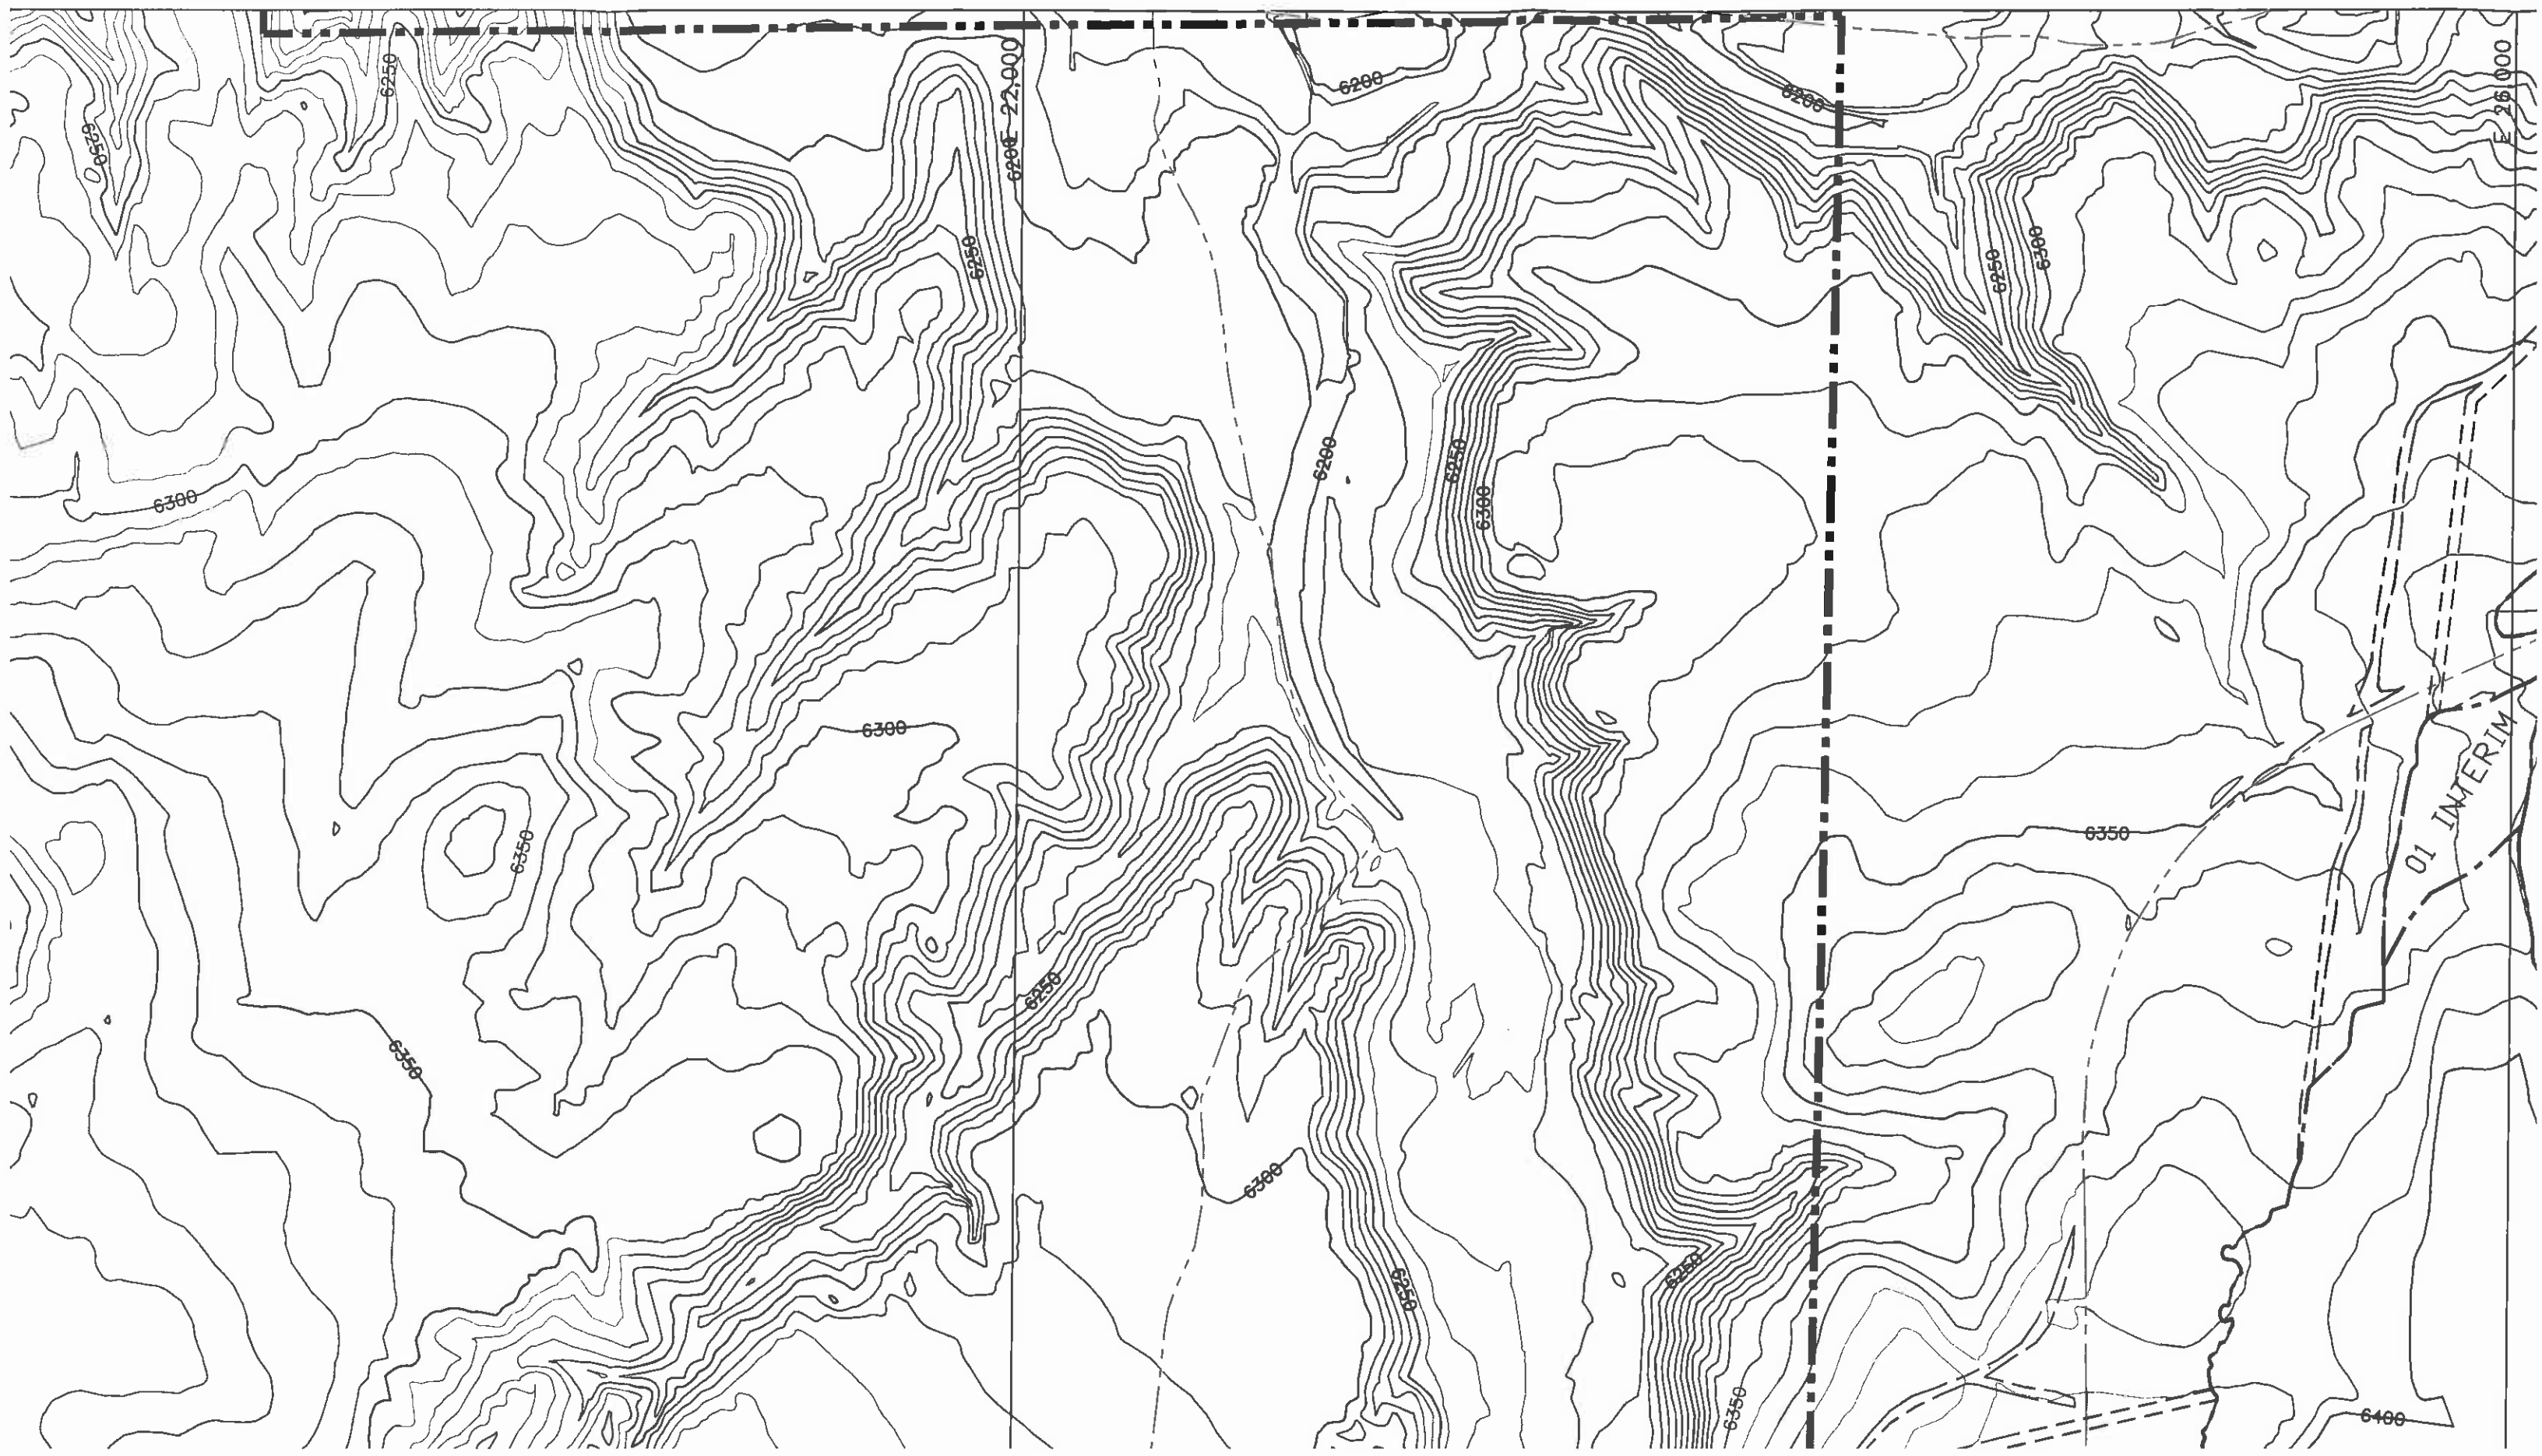



4,000

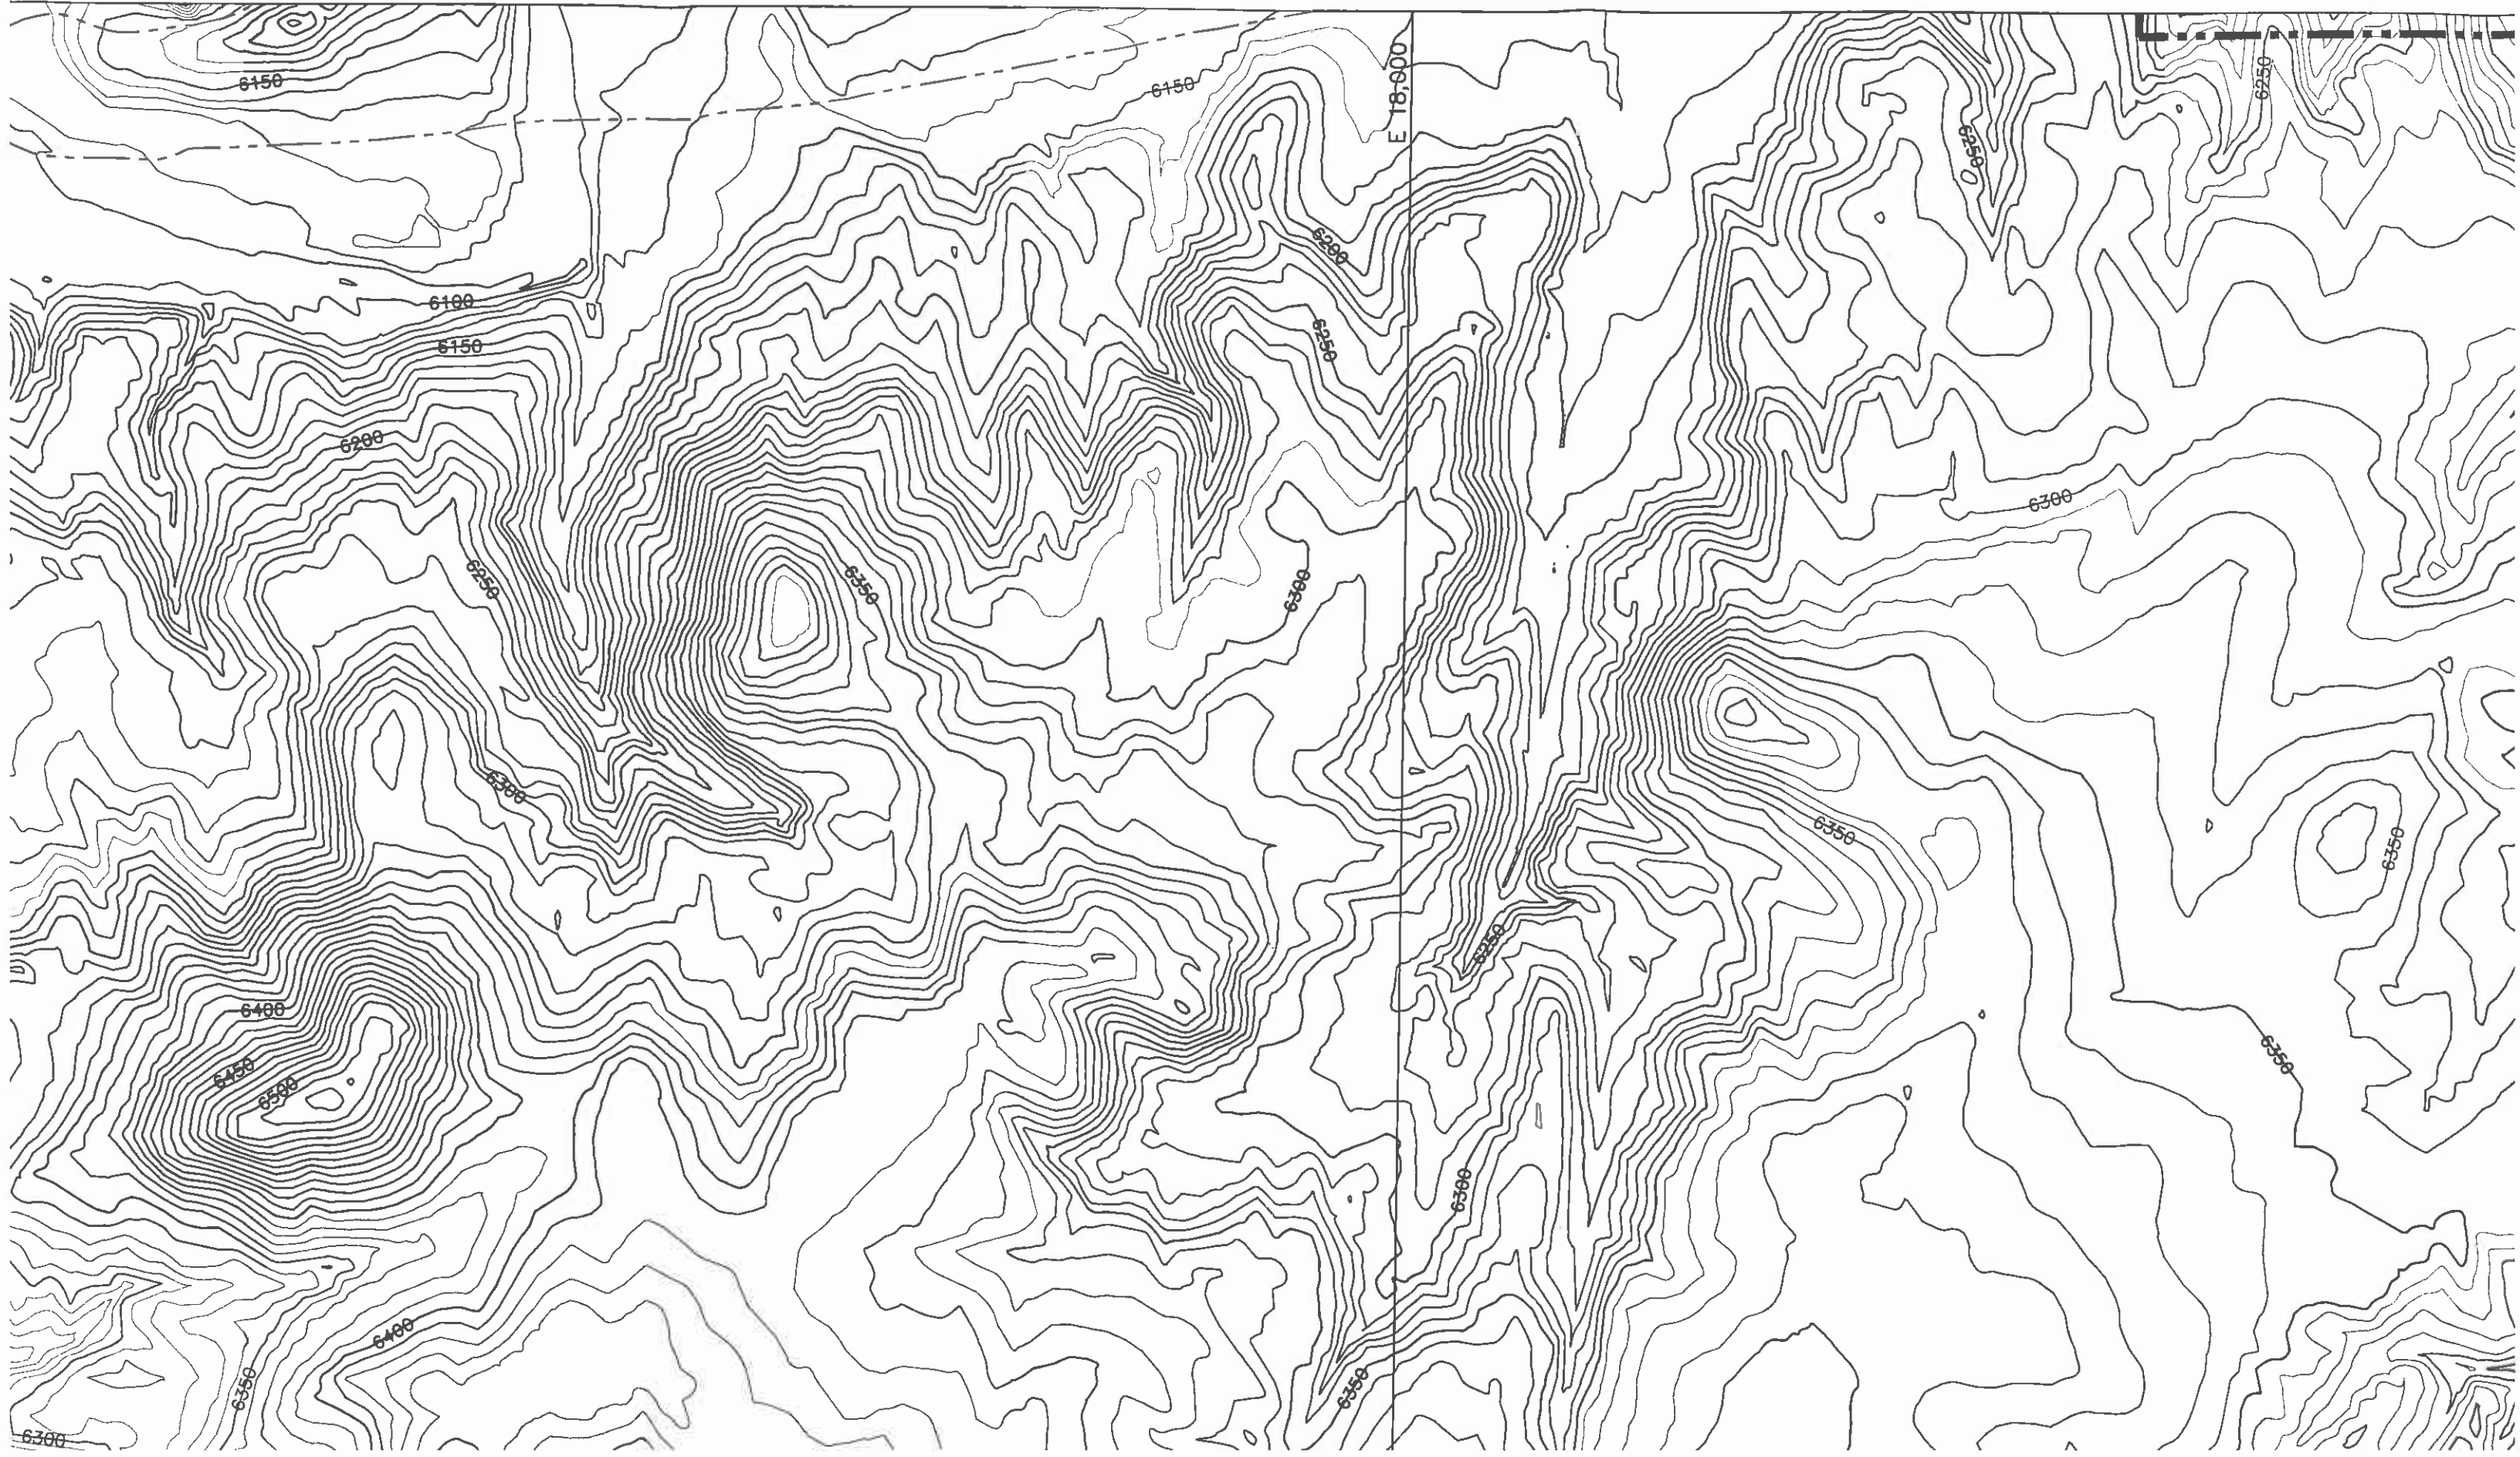


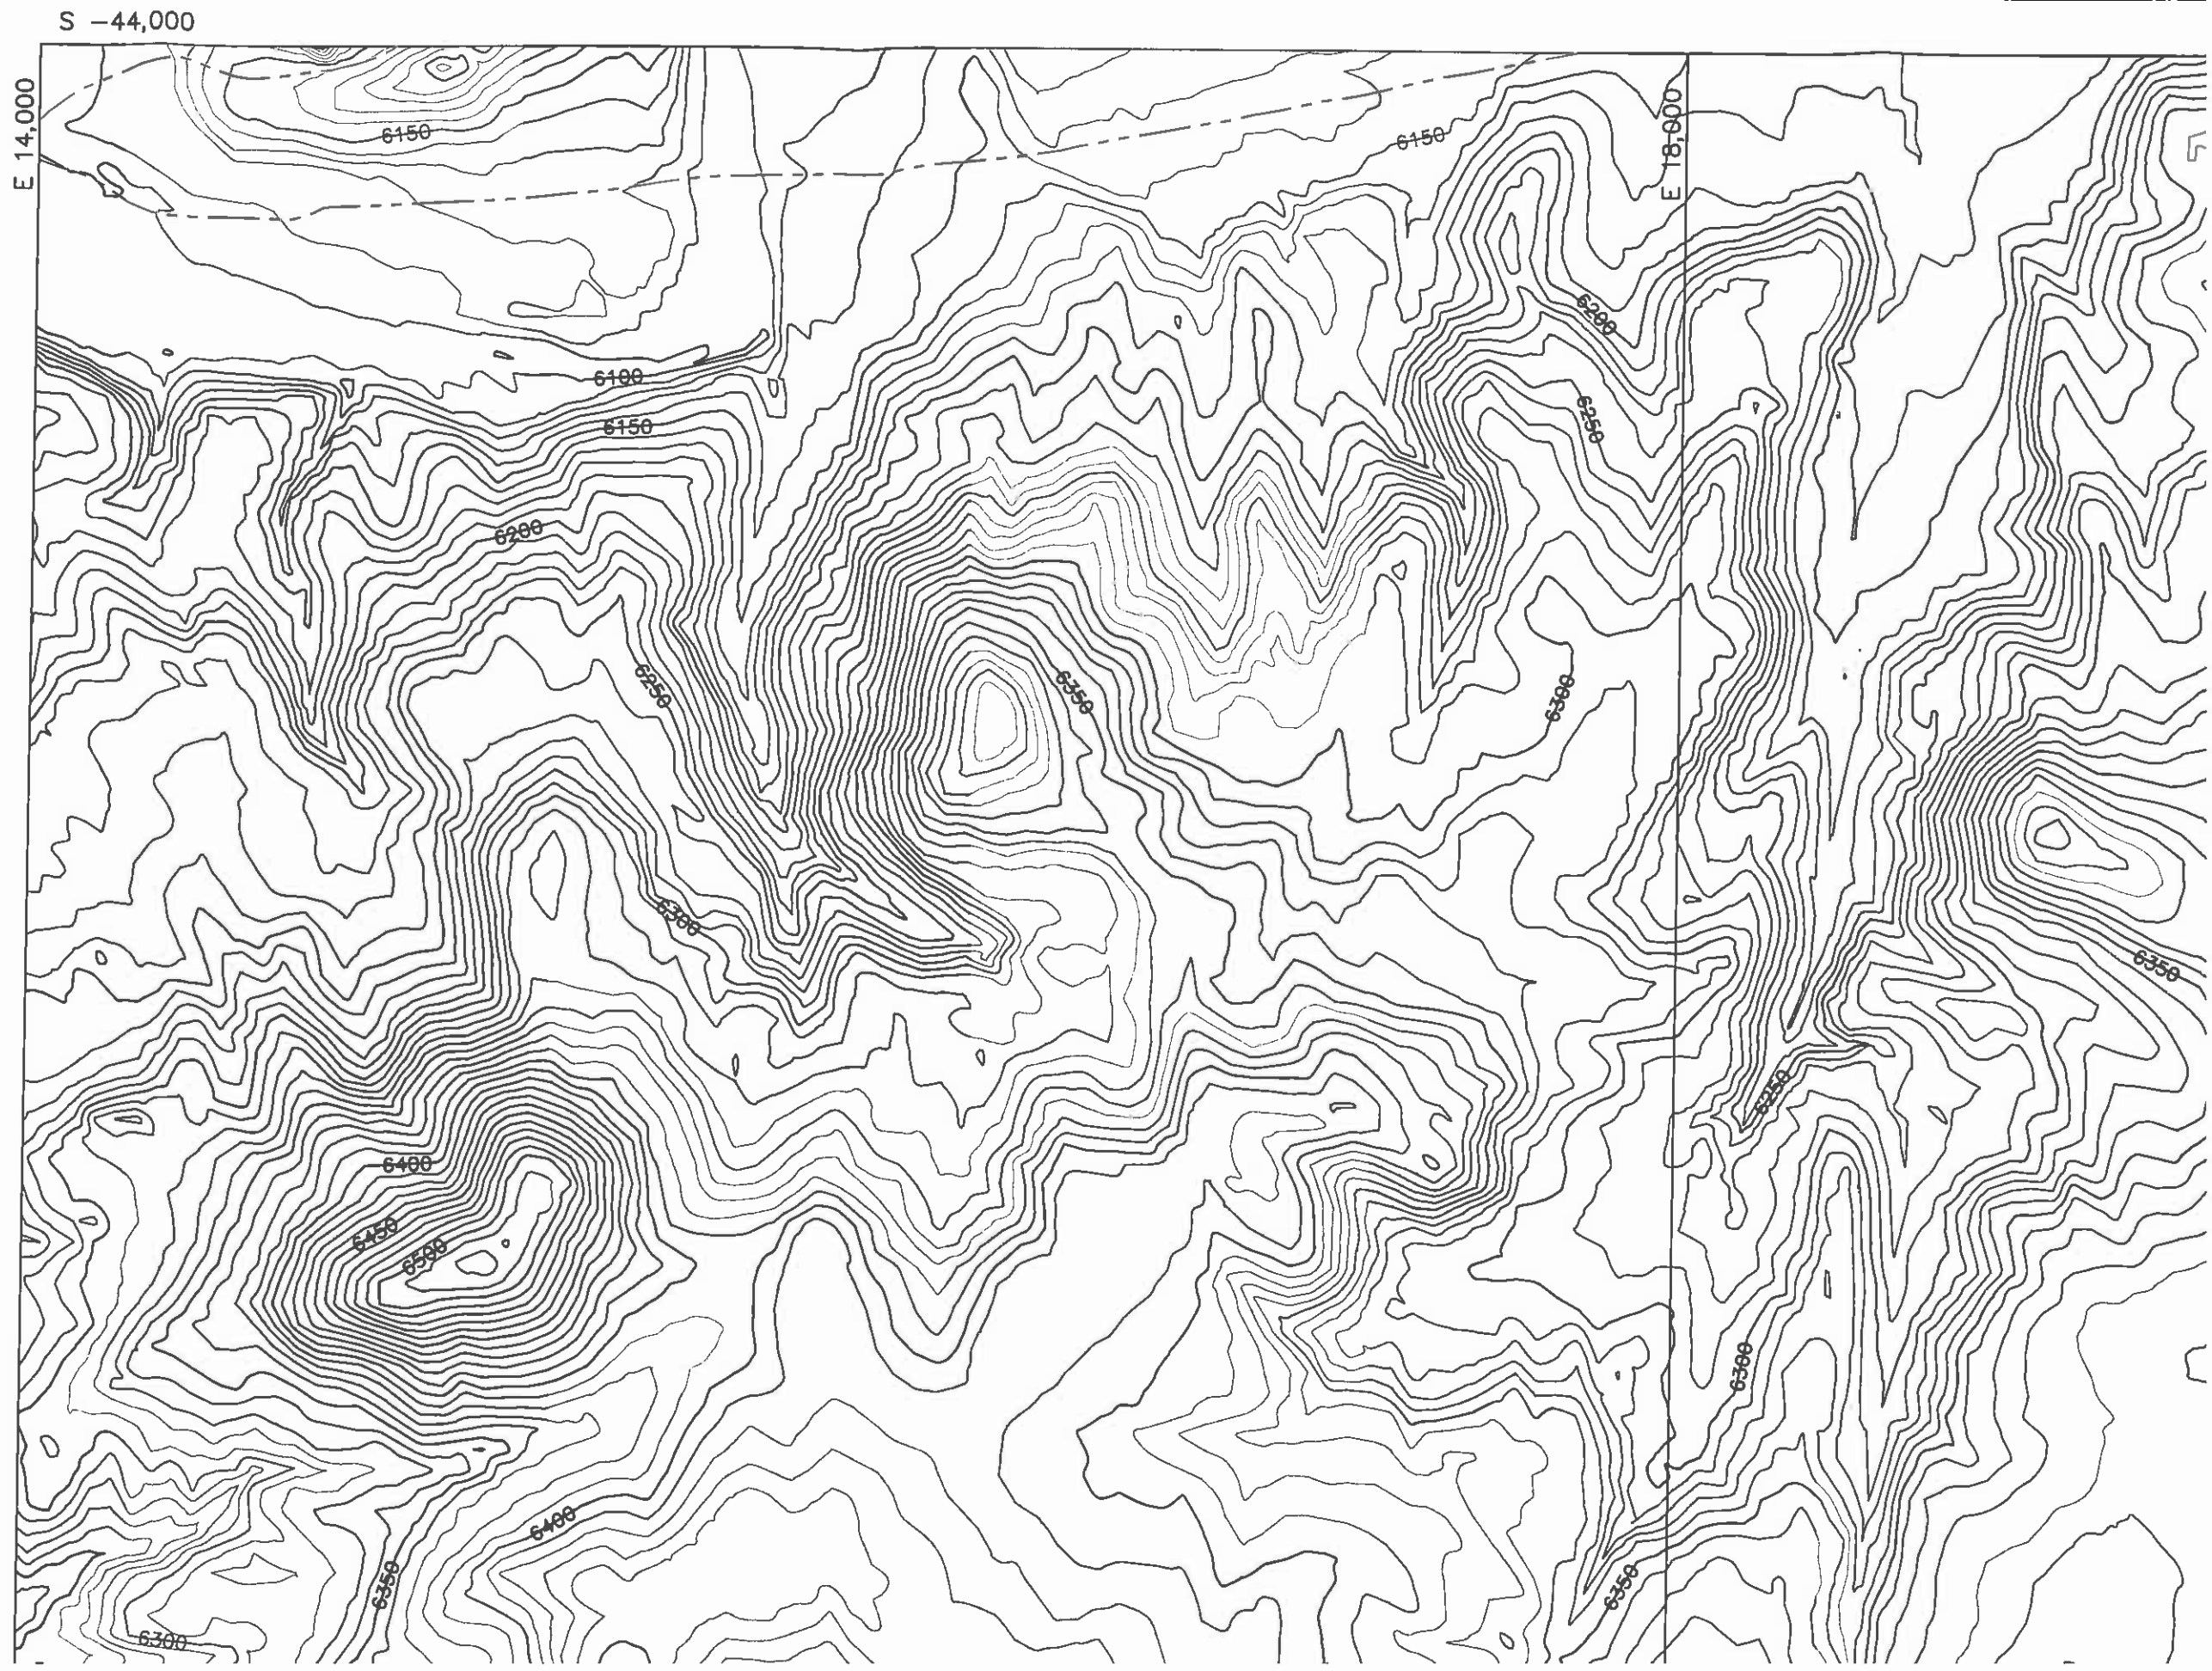


 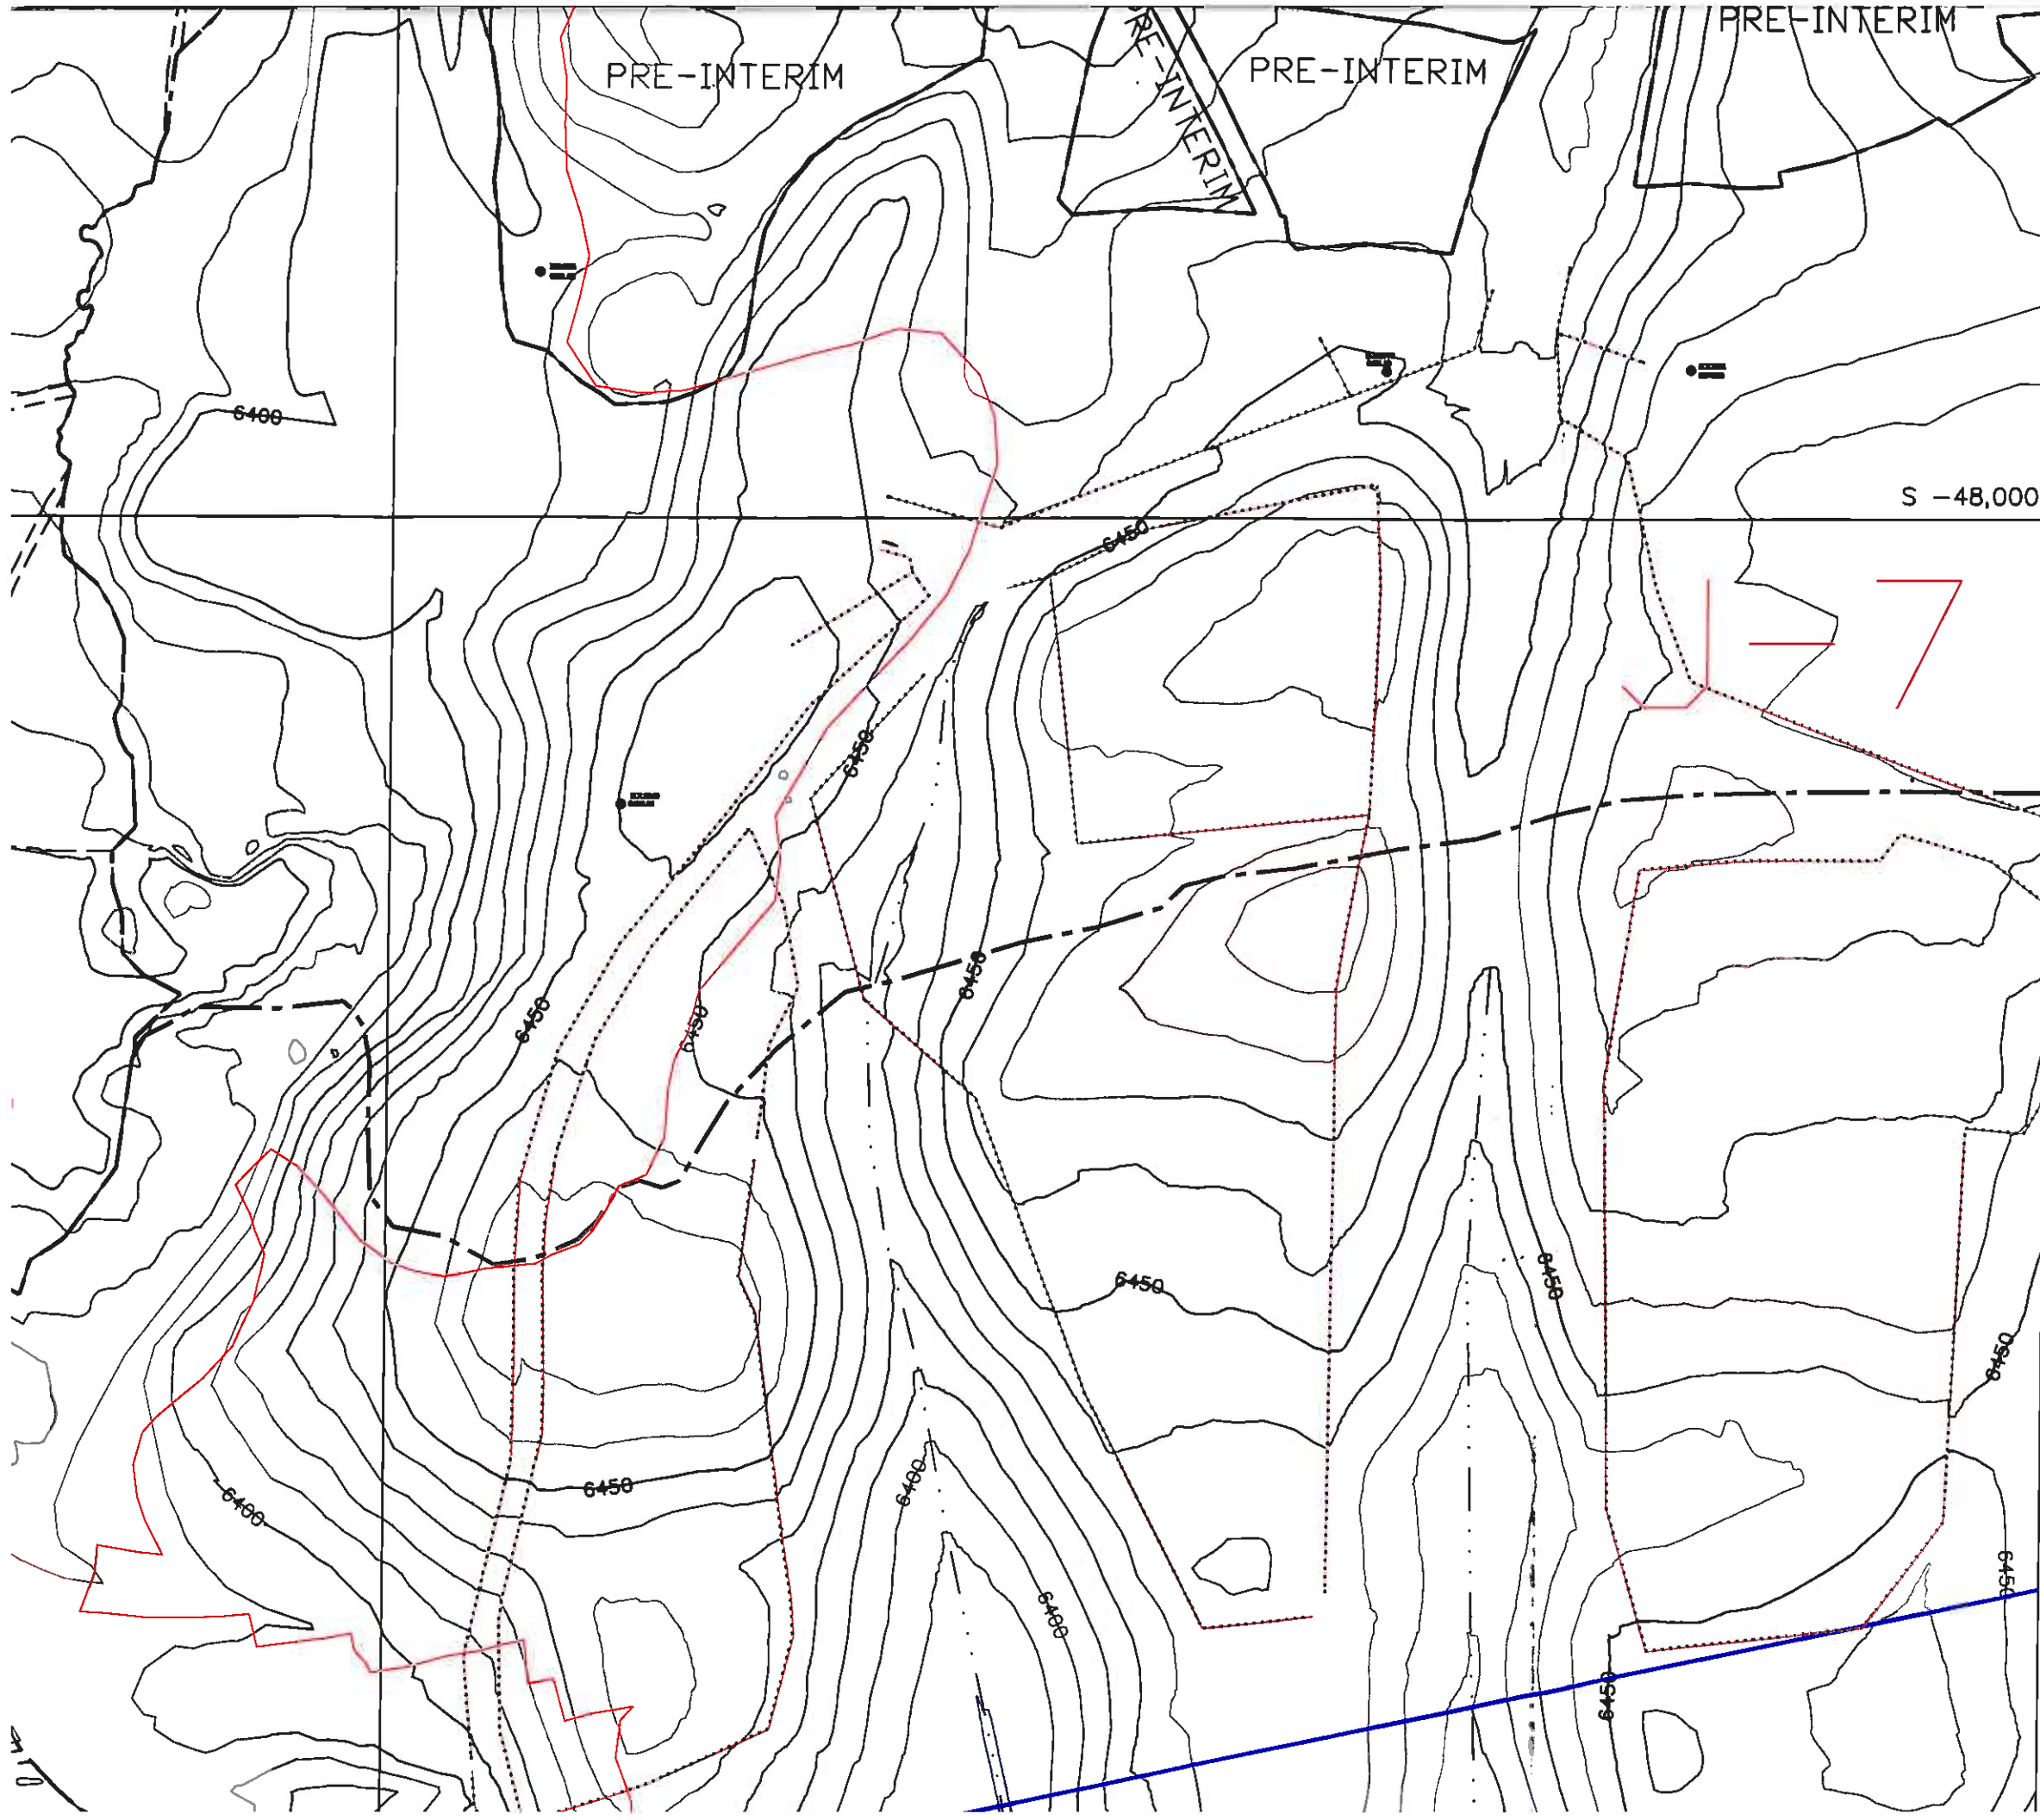


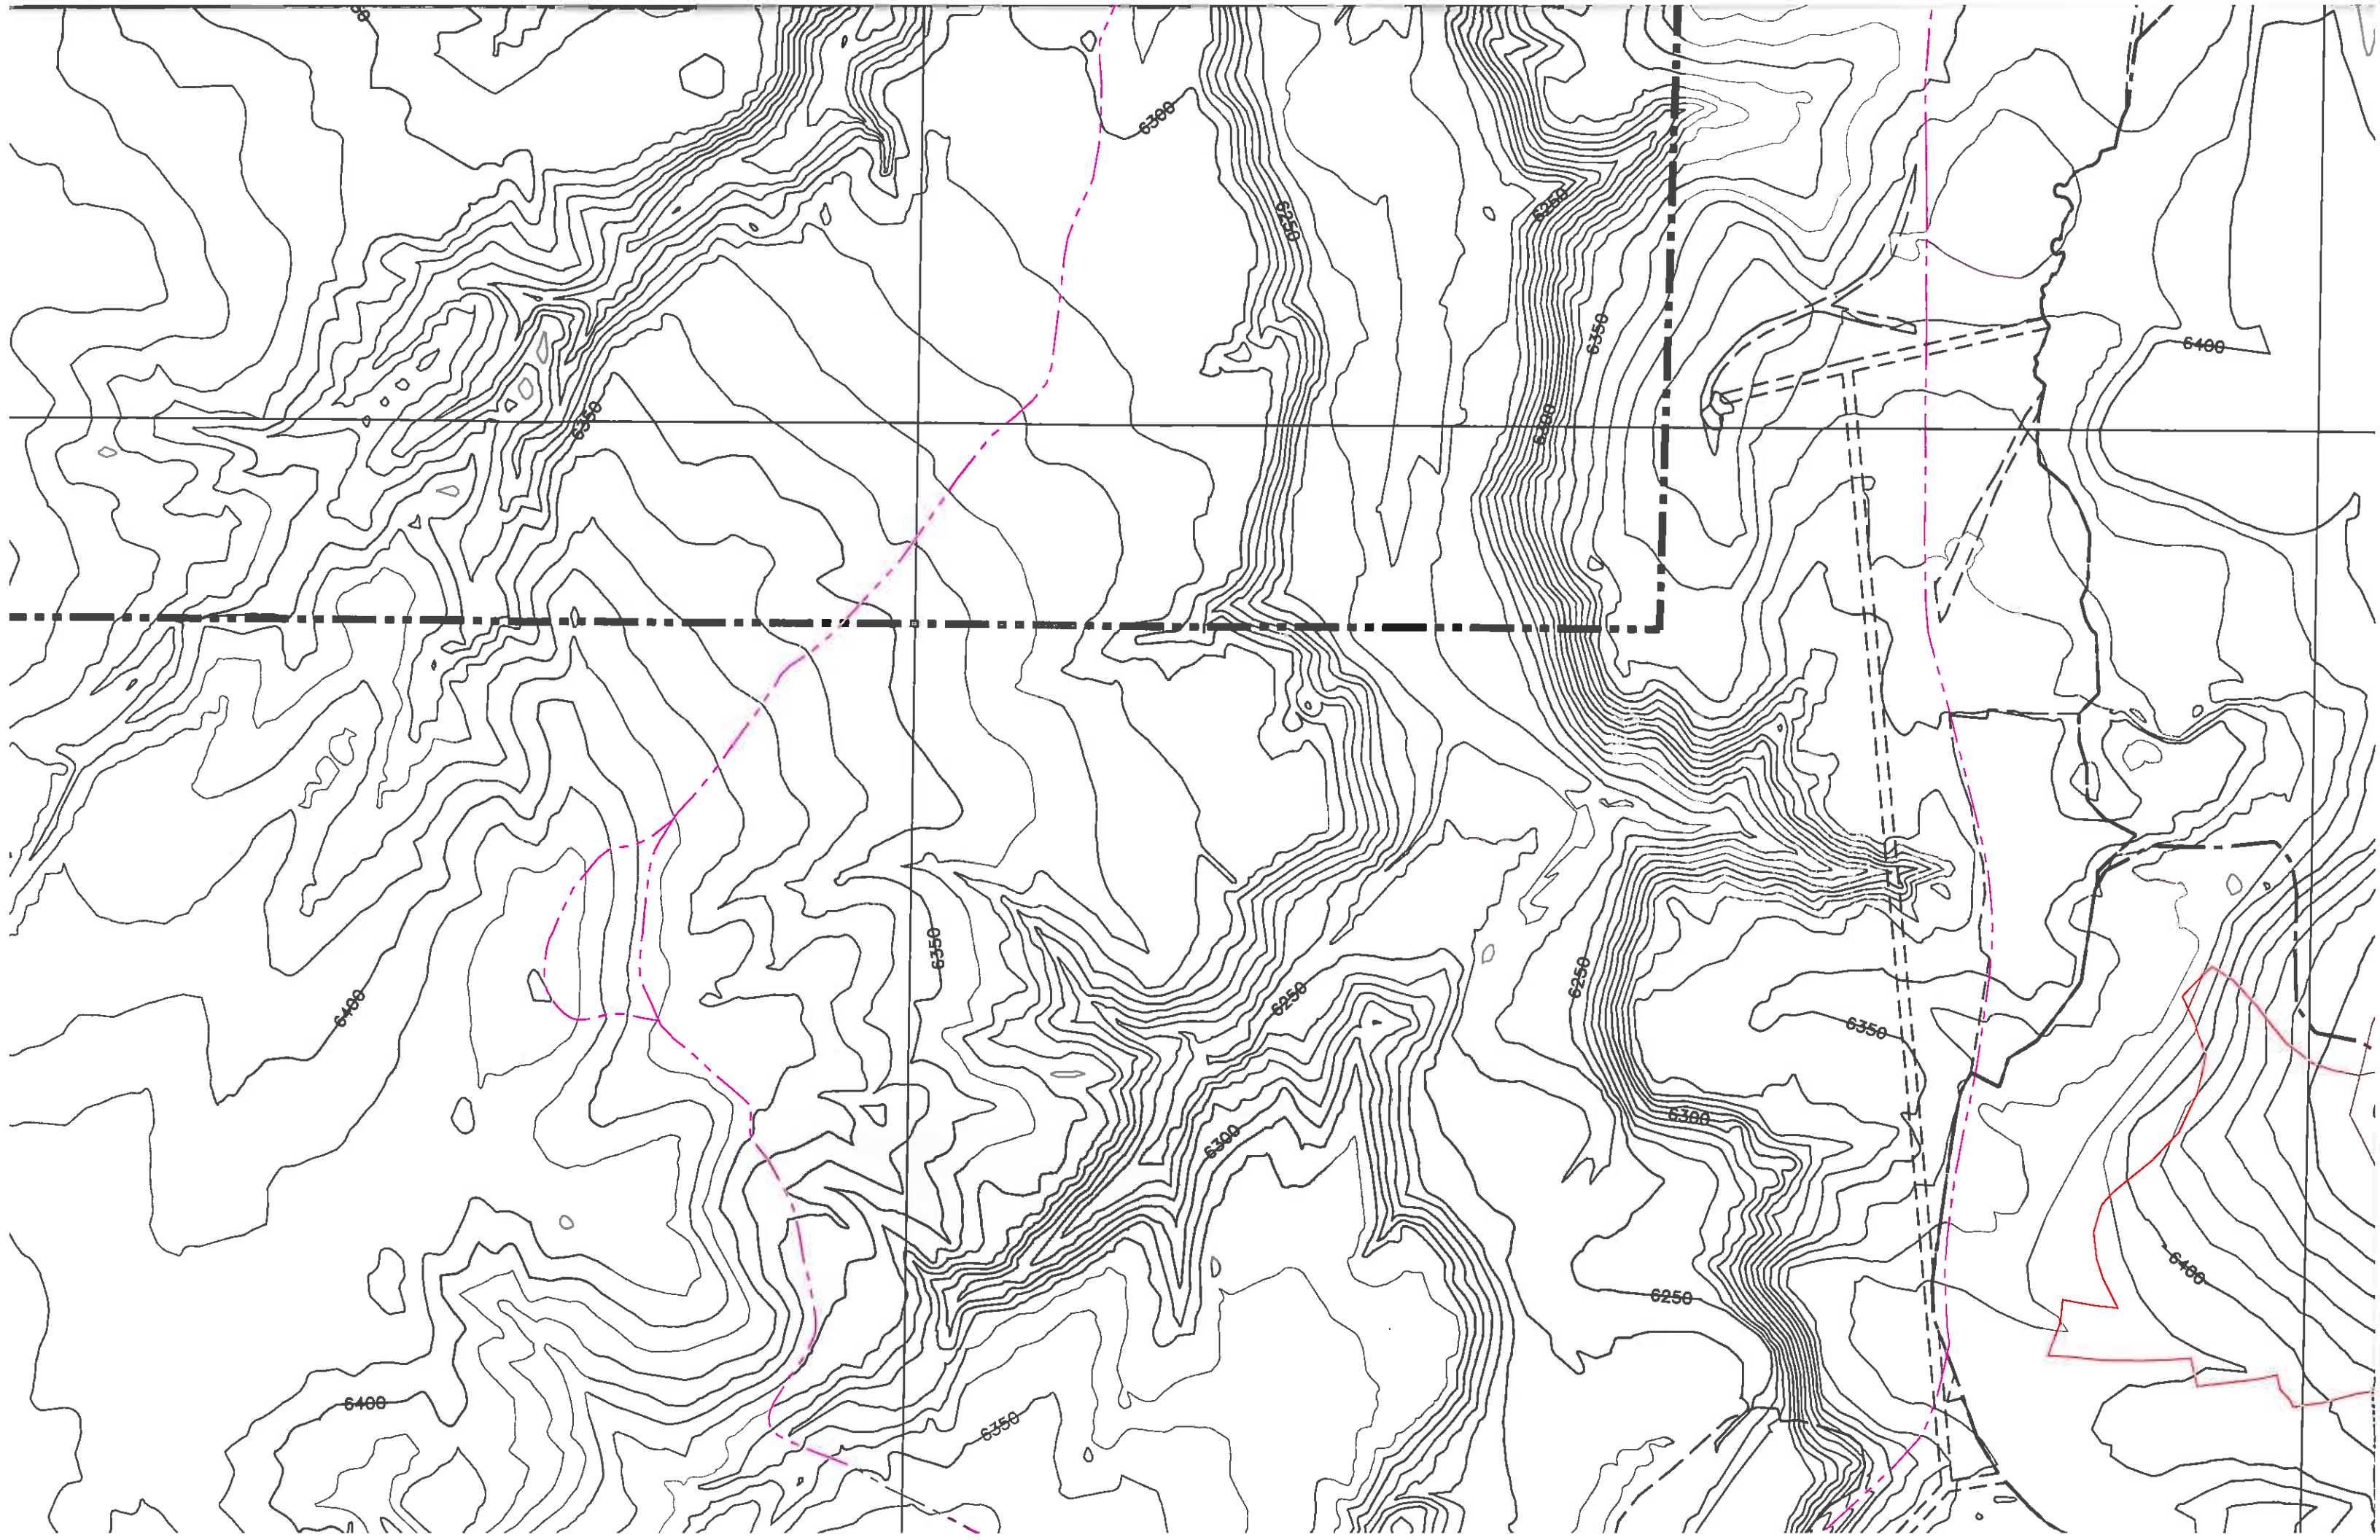


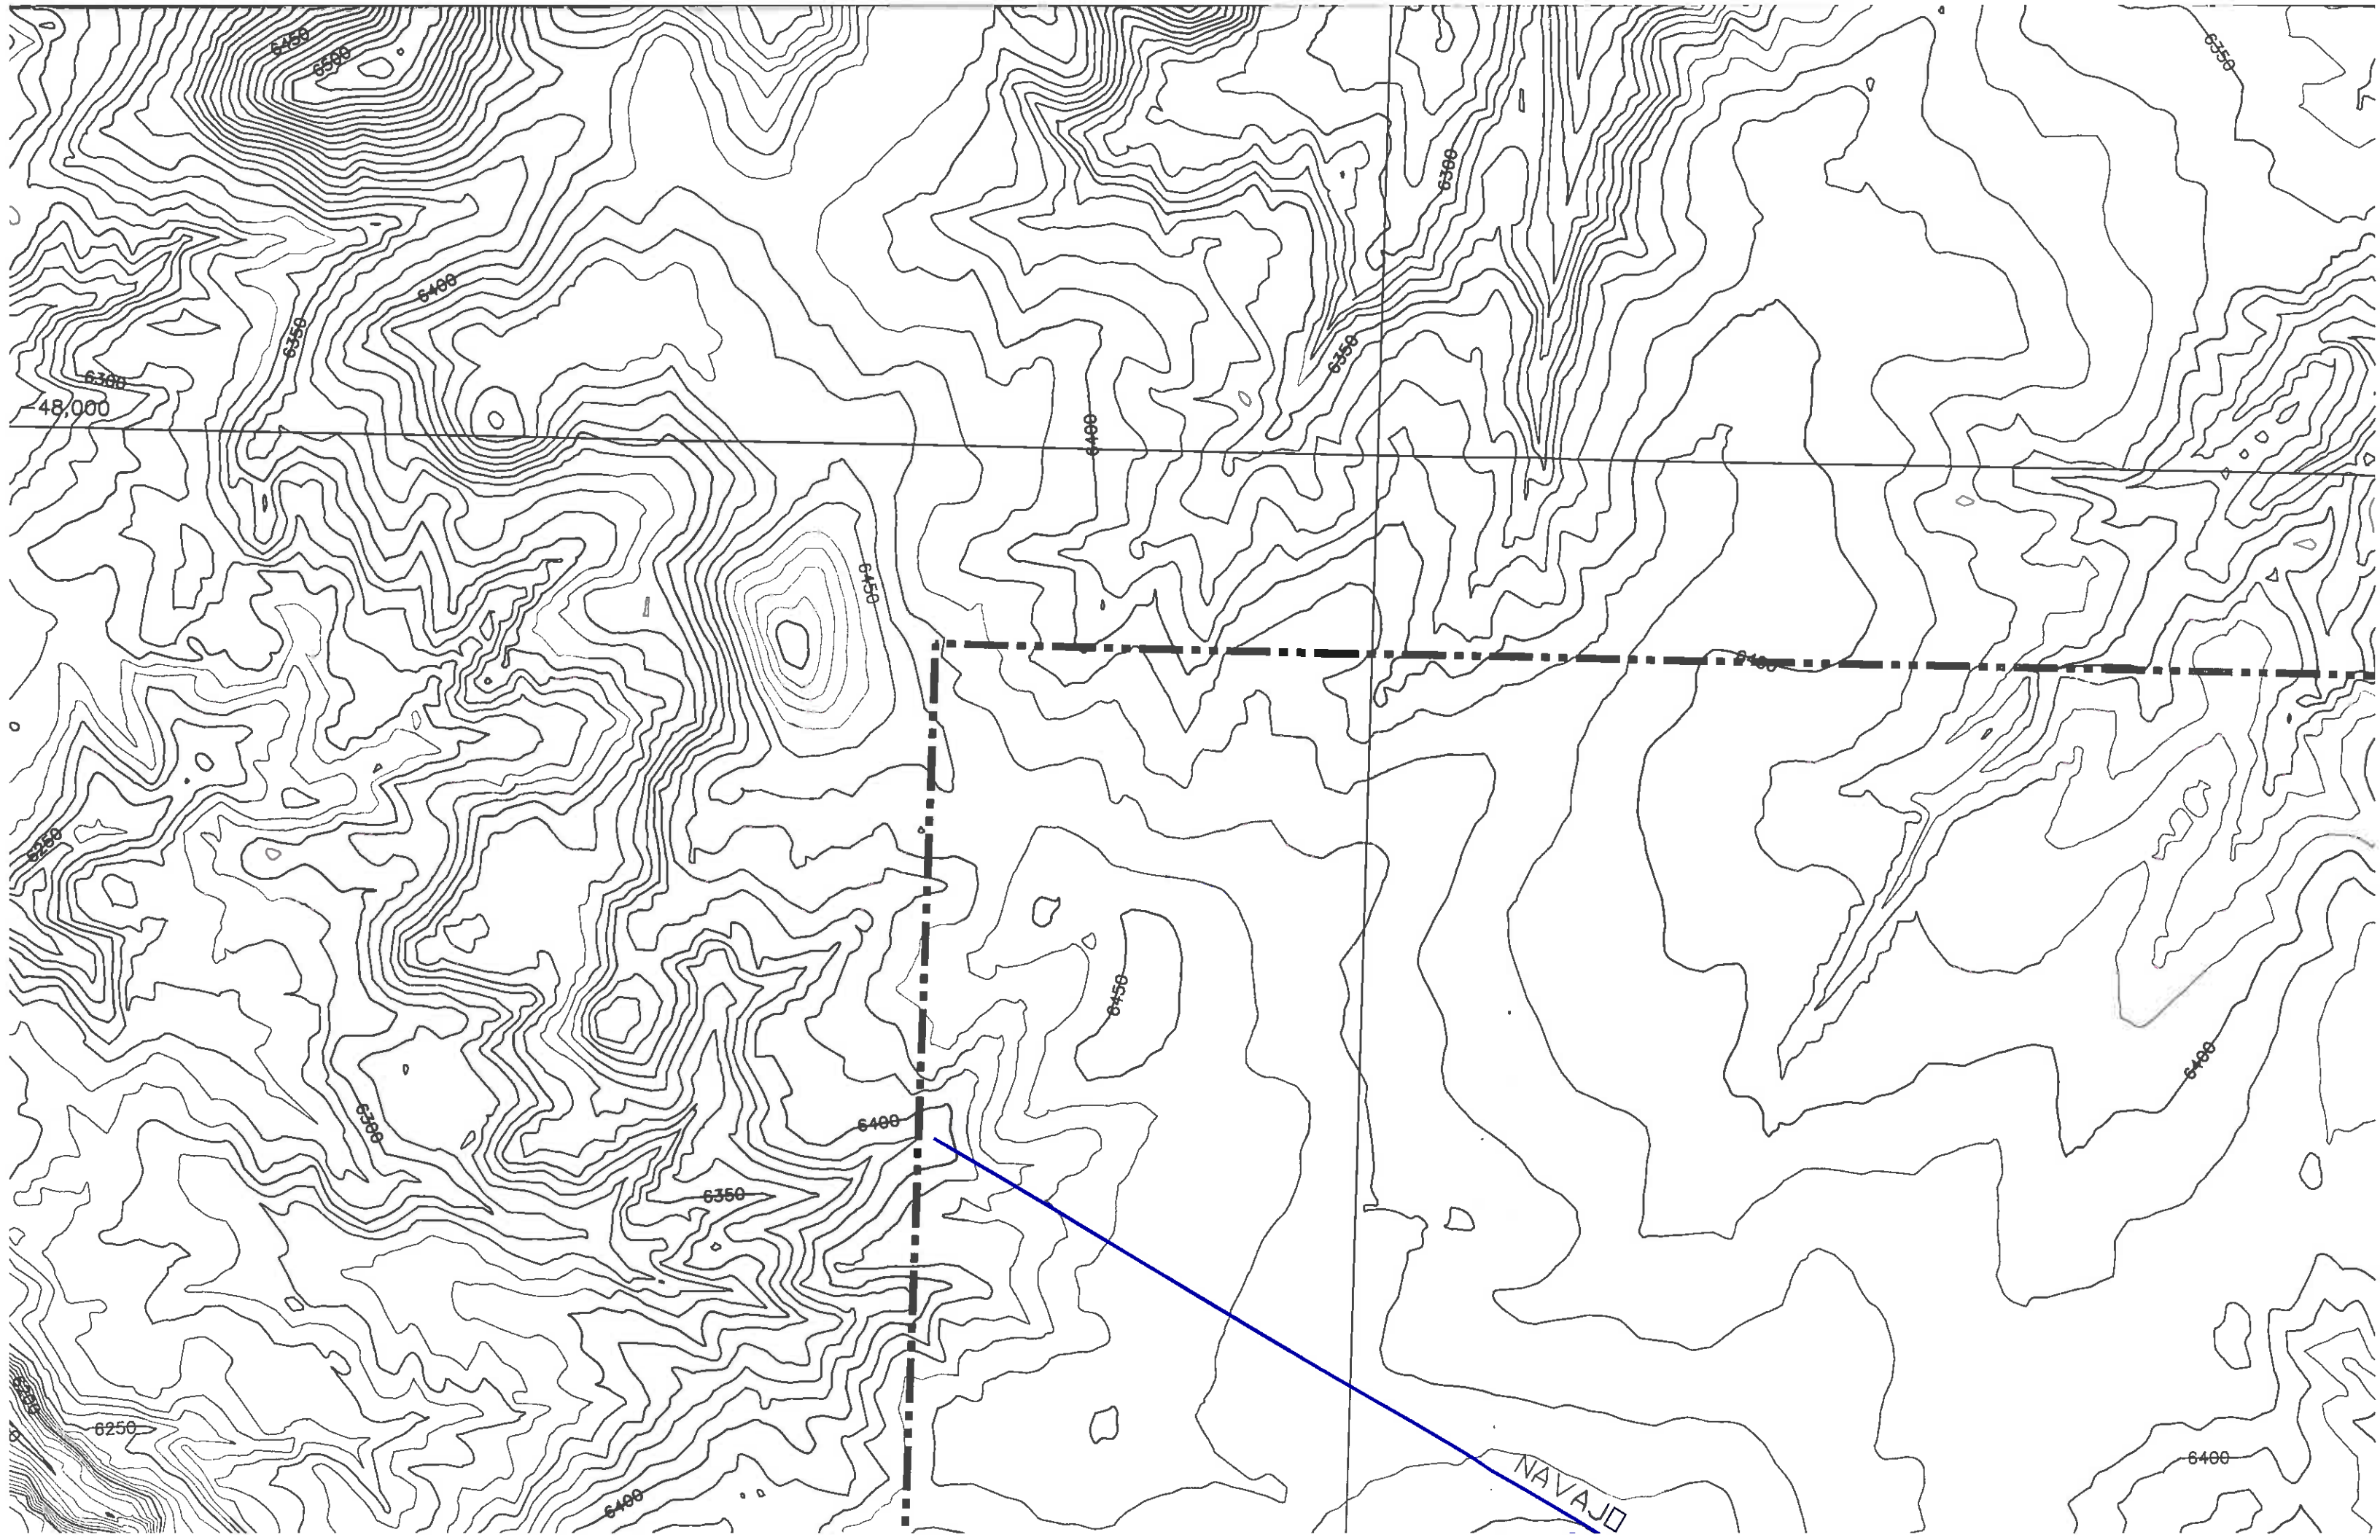


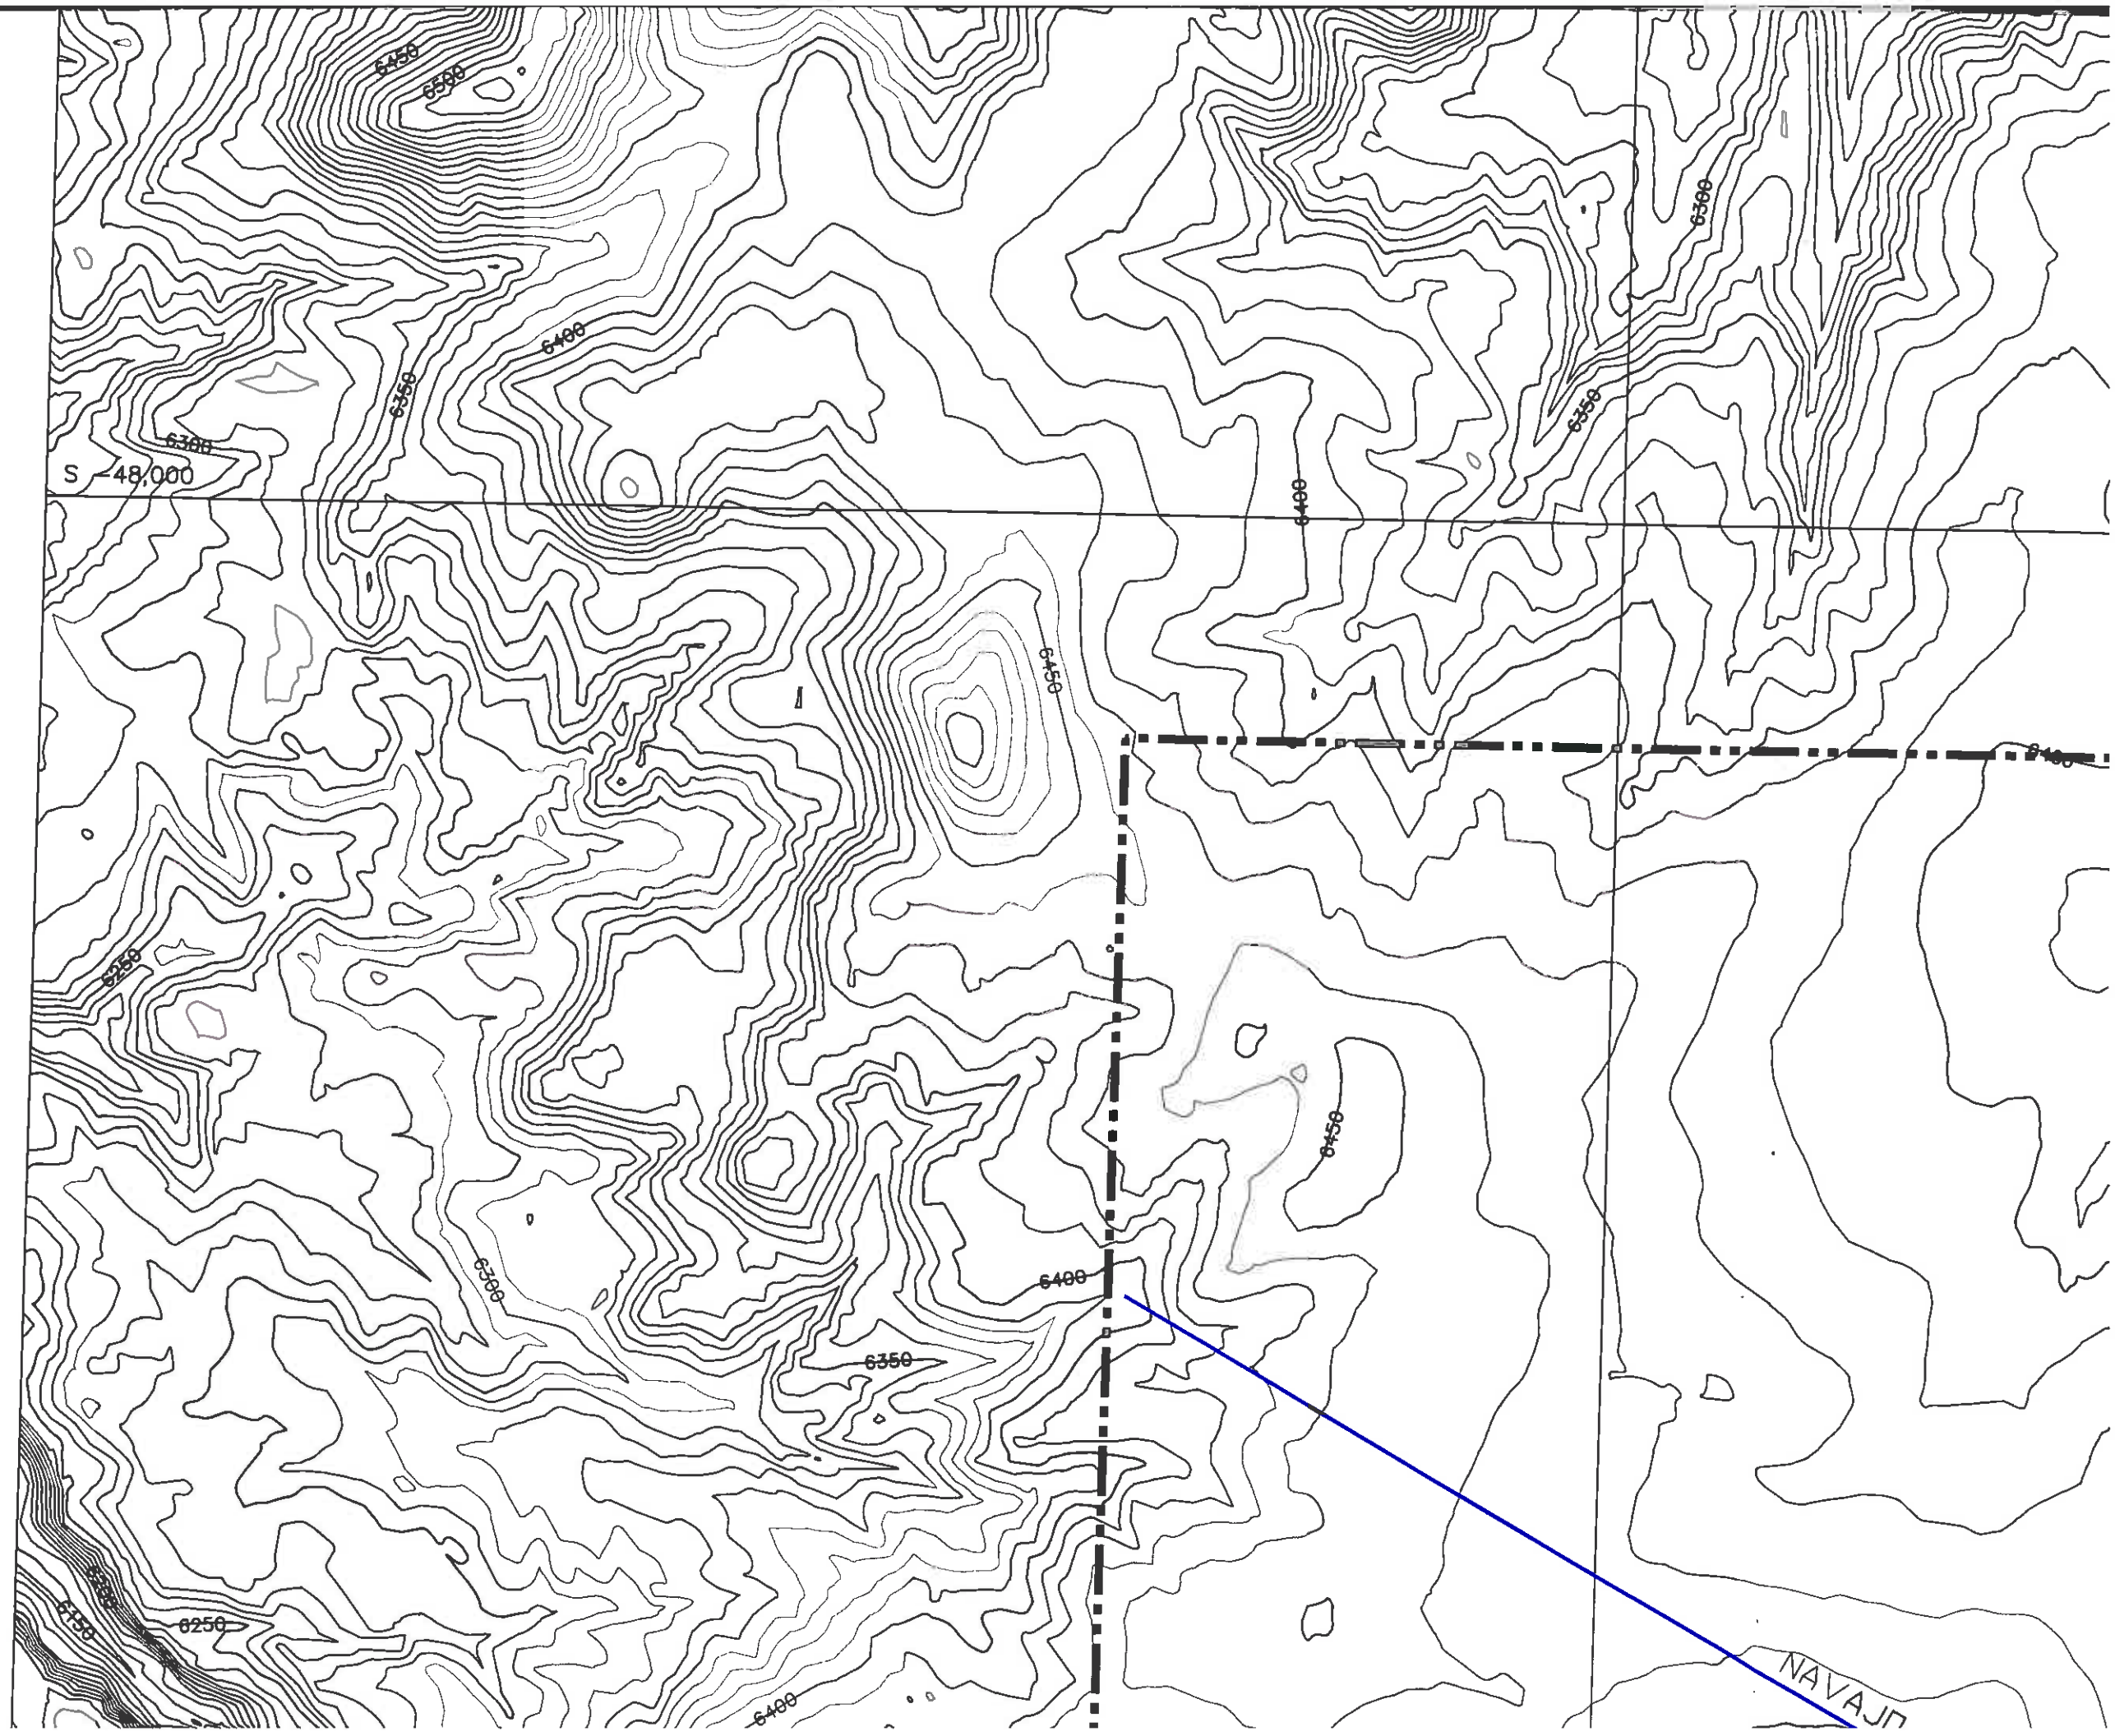


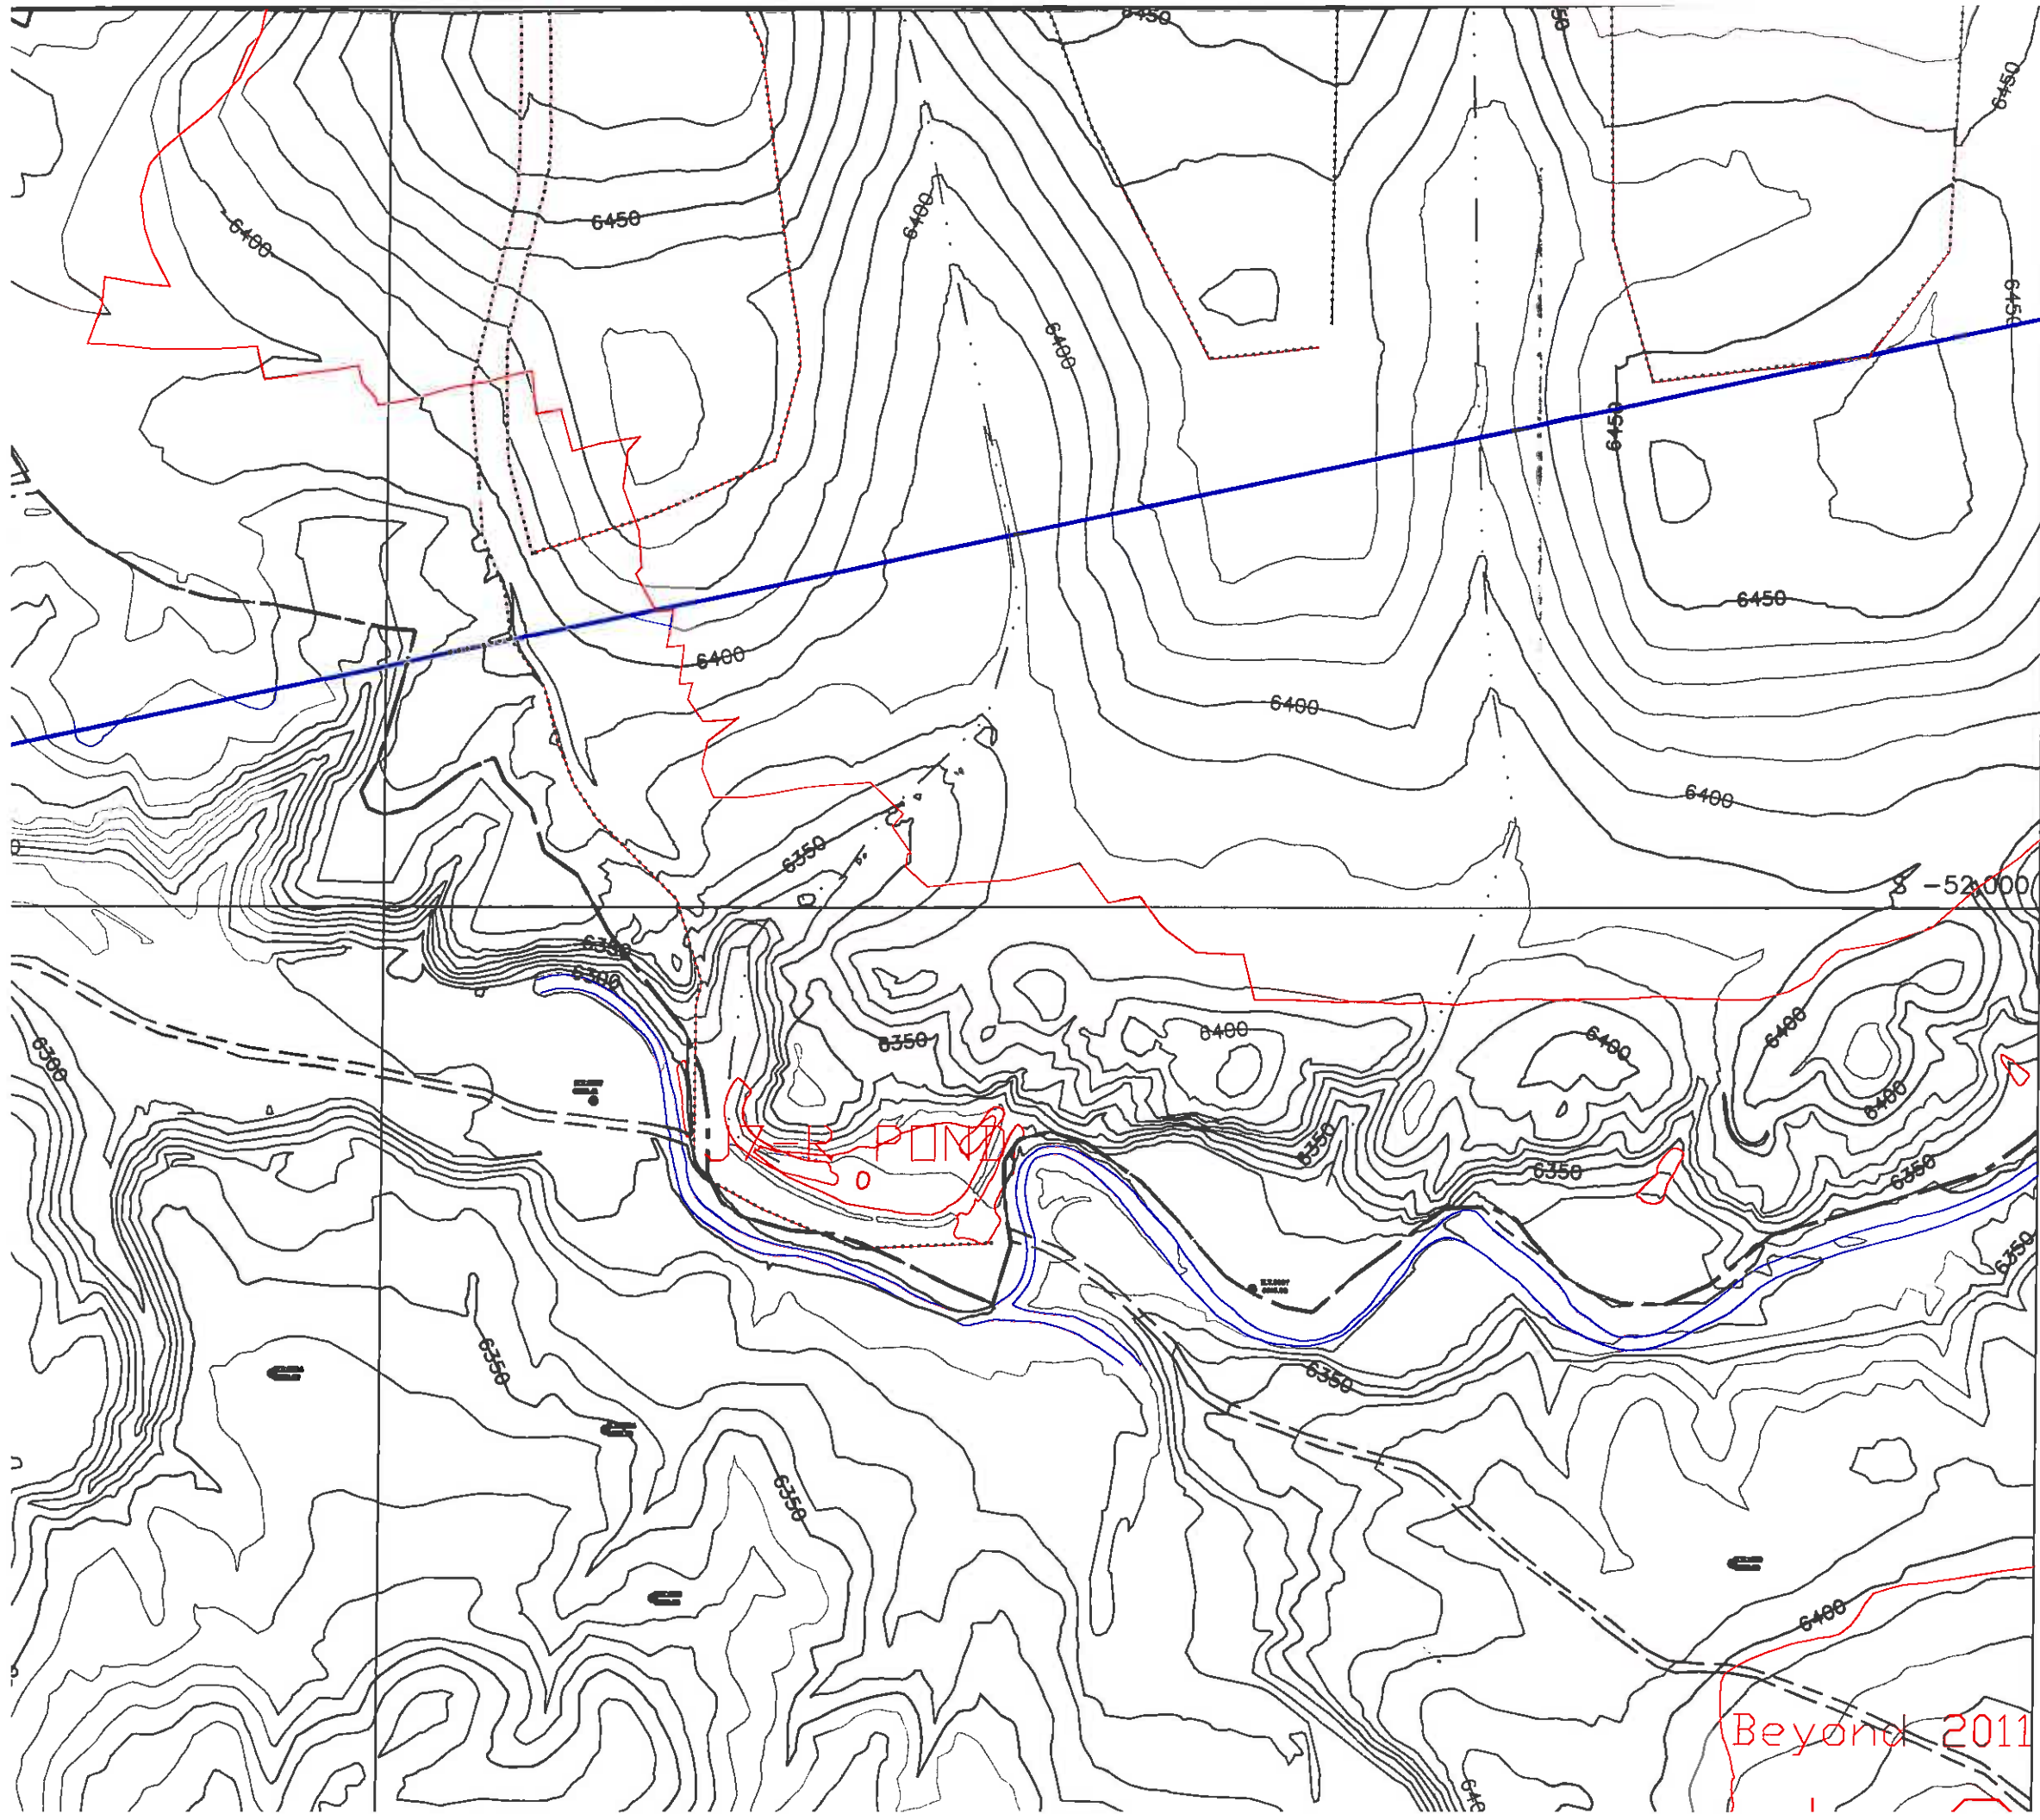

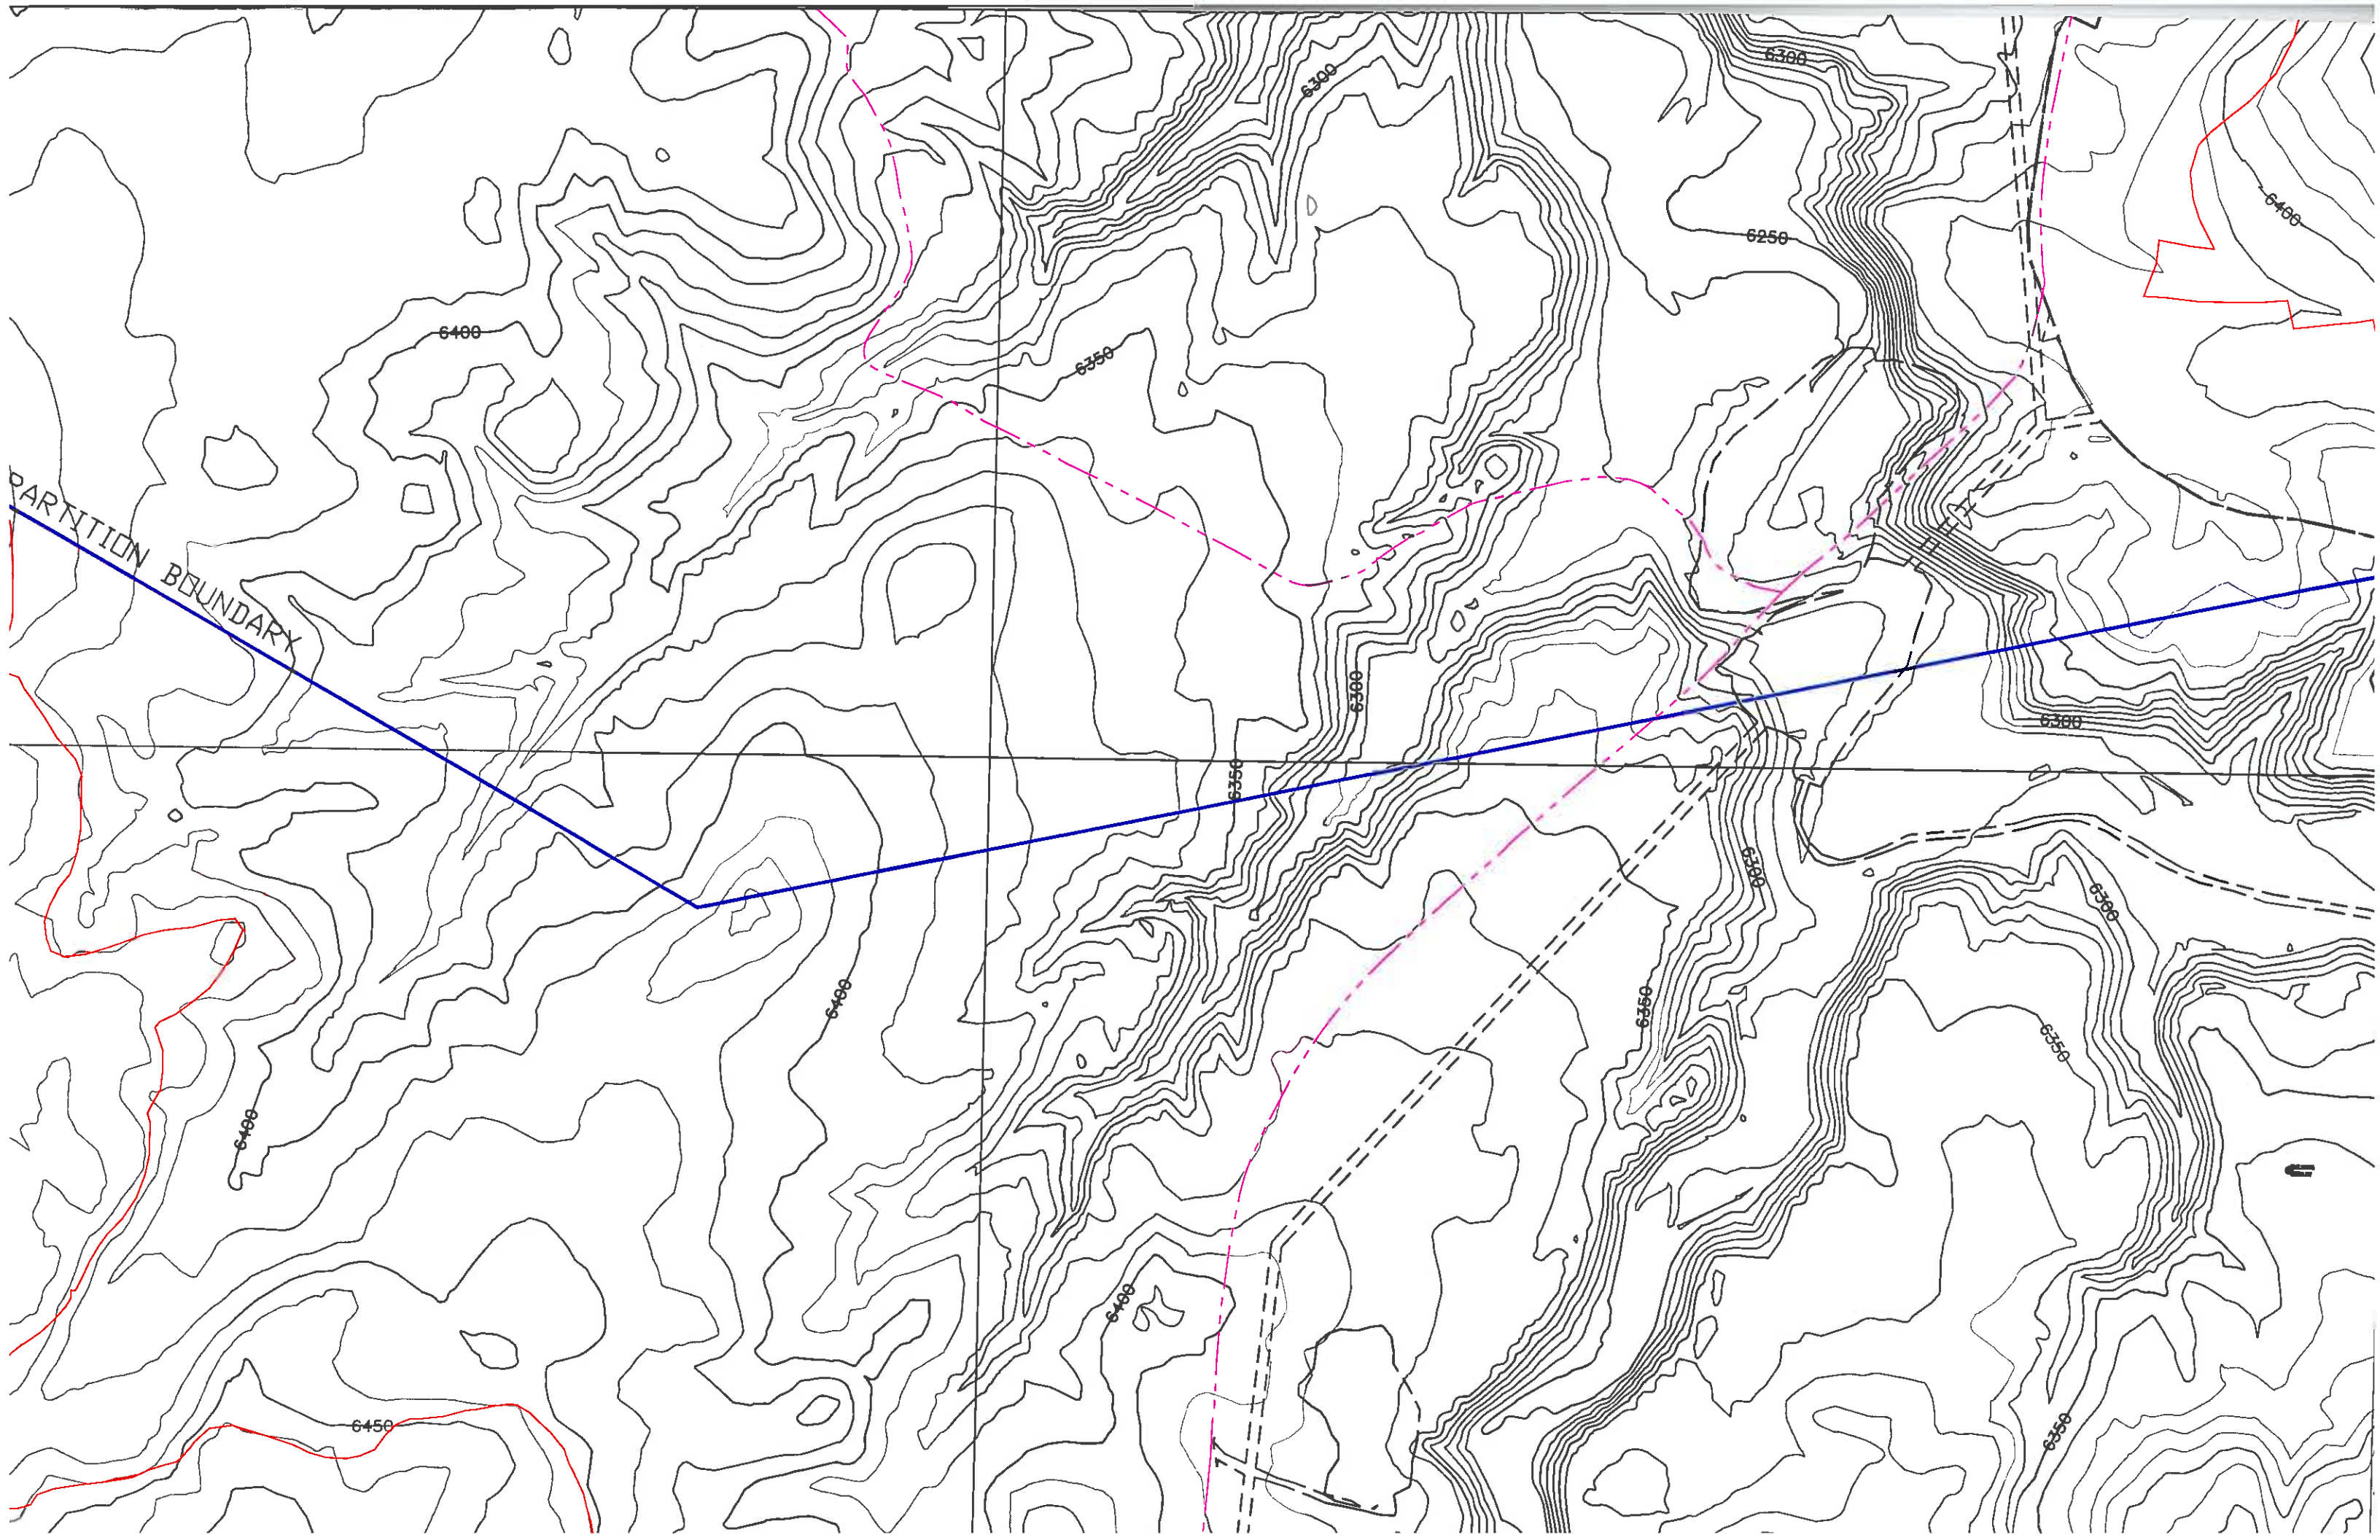

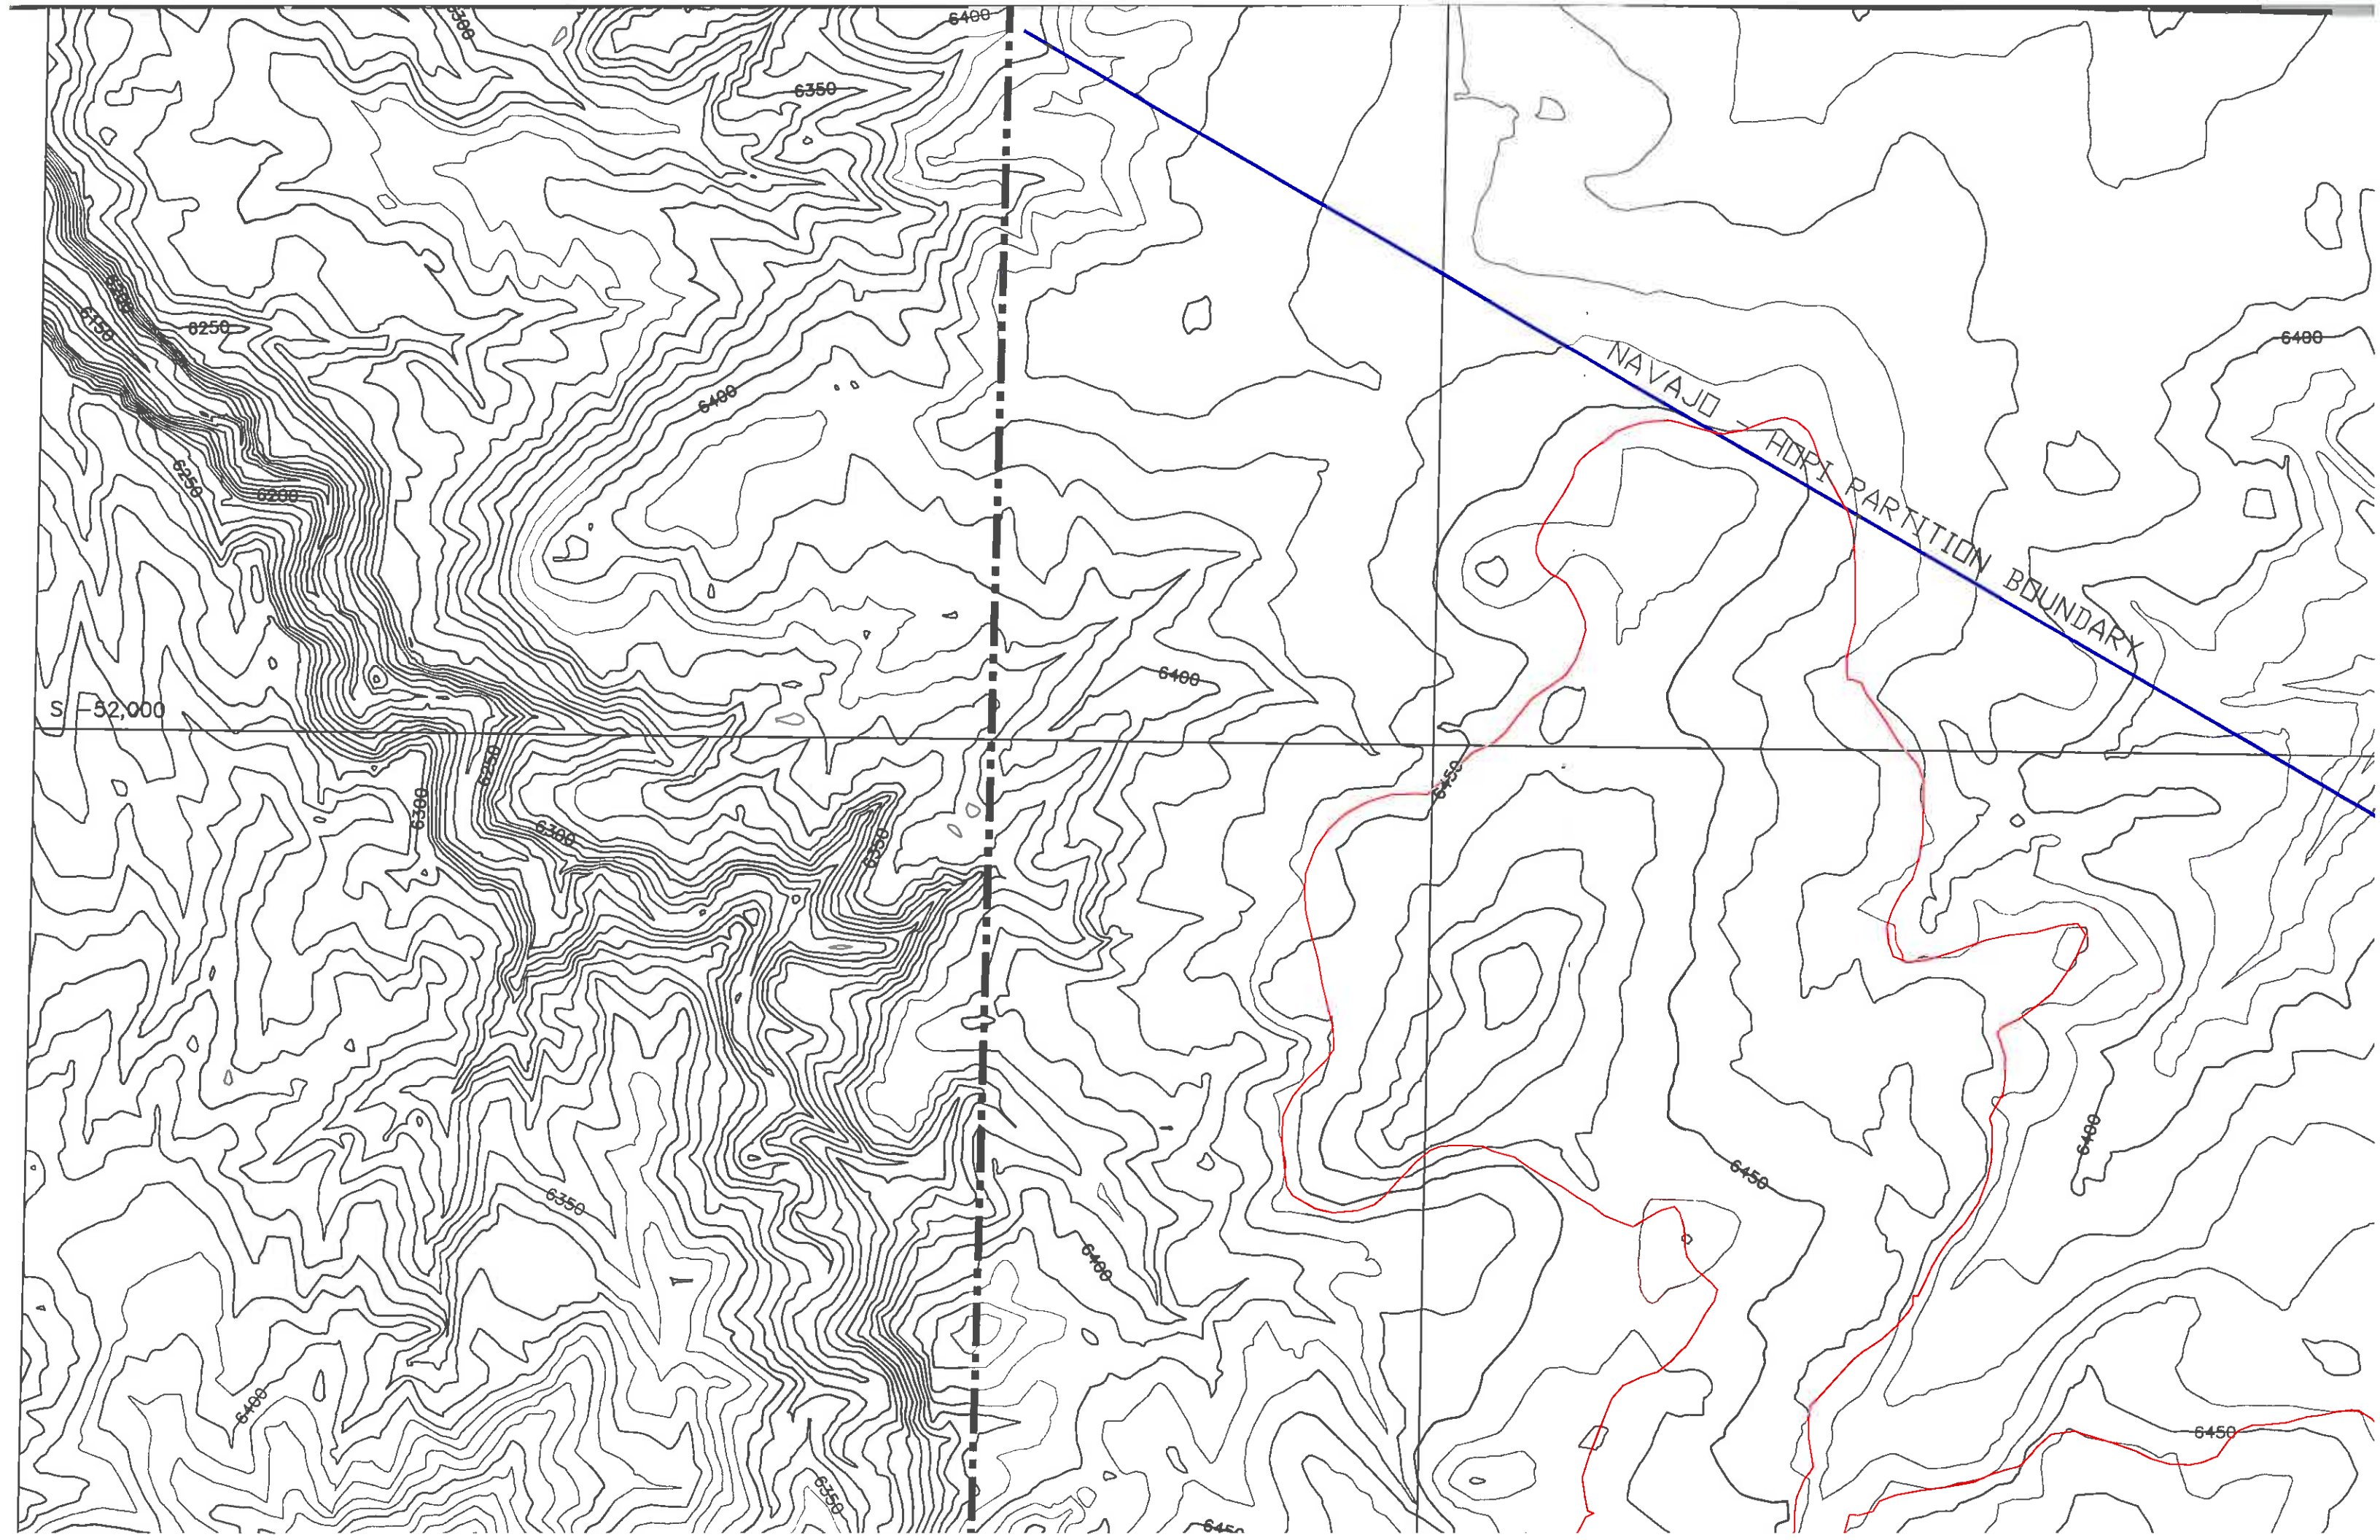

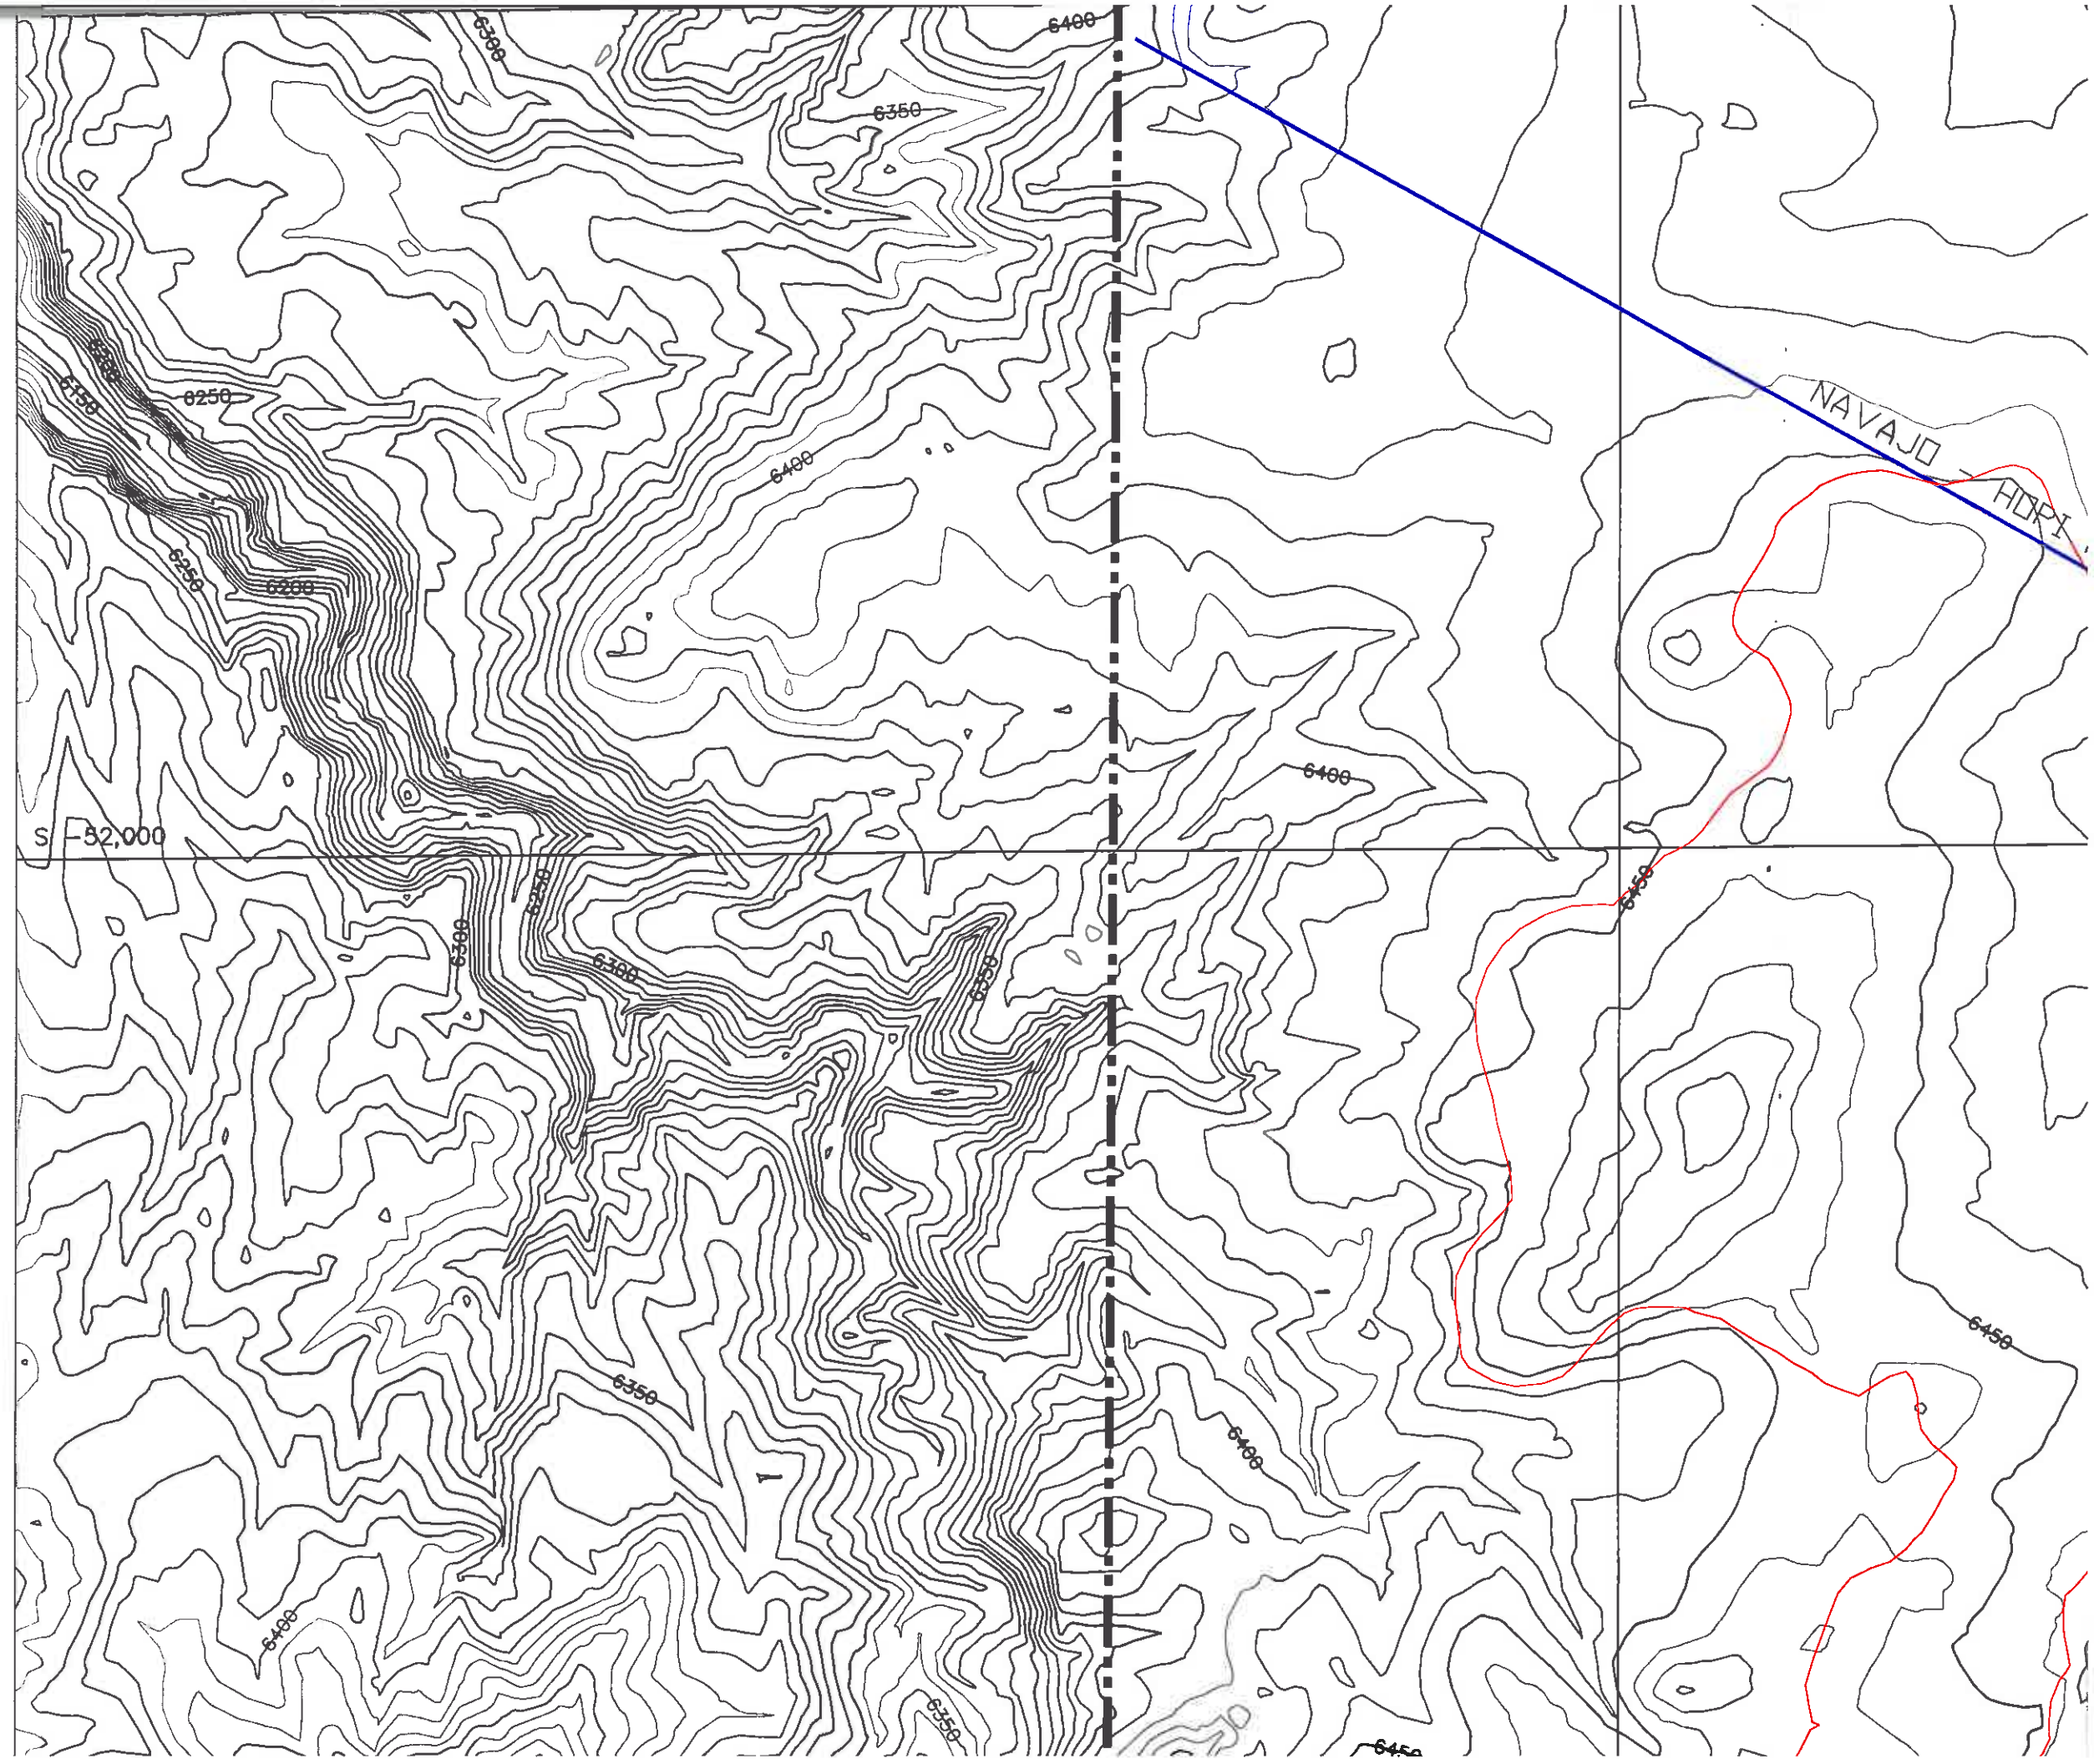

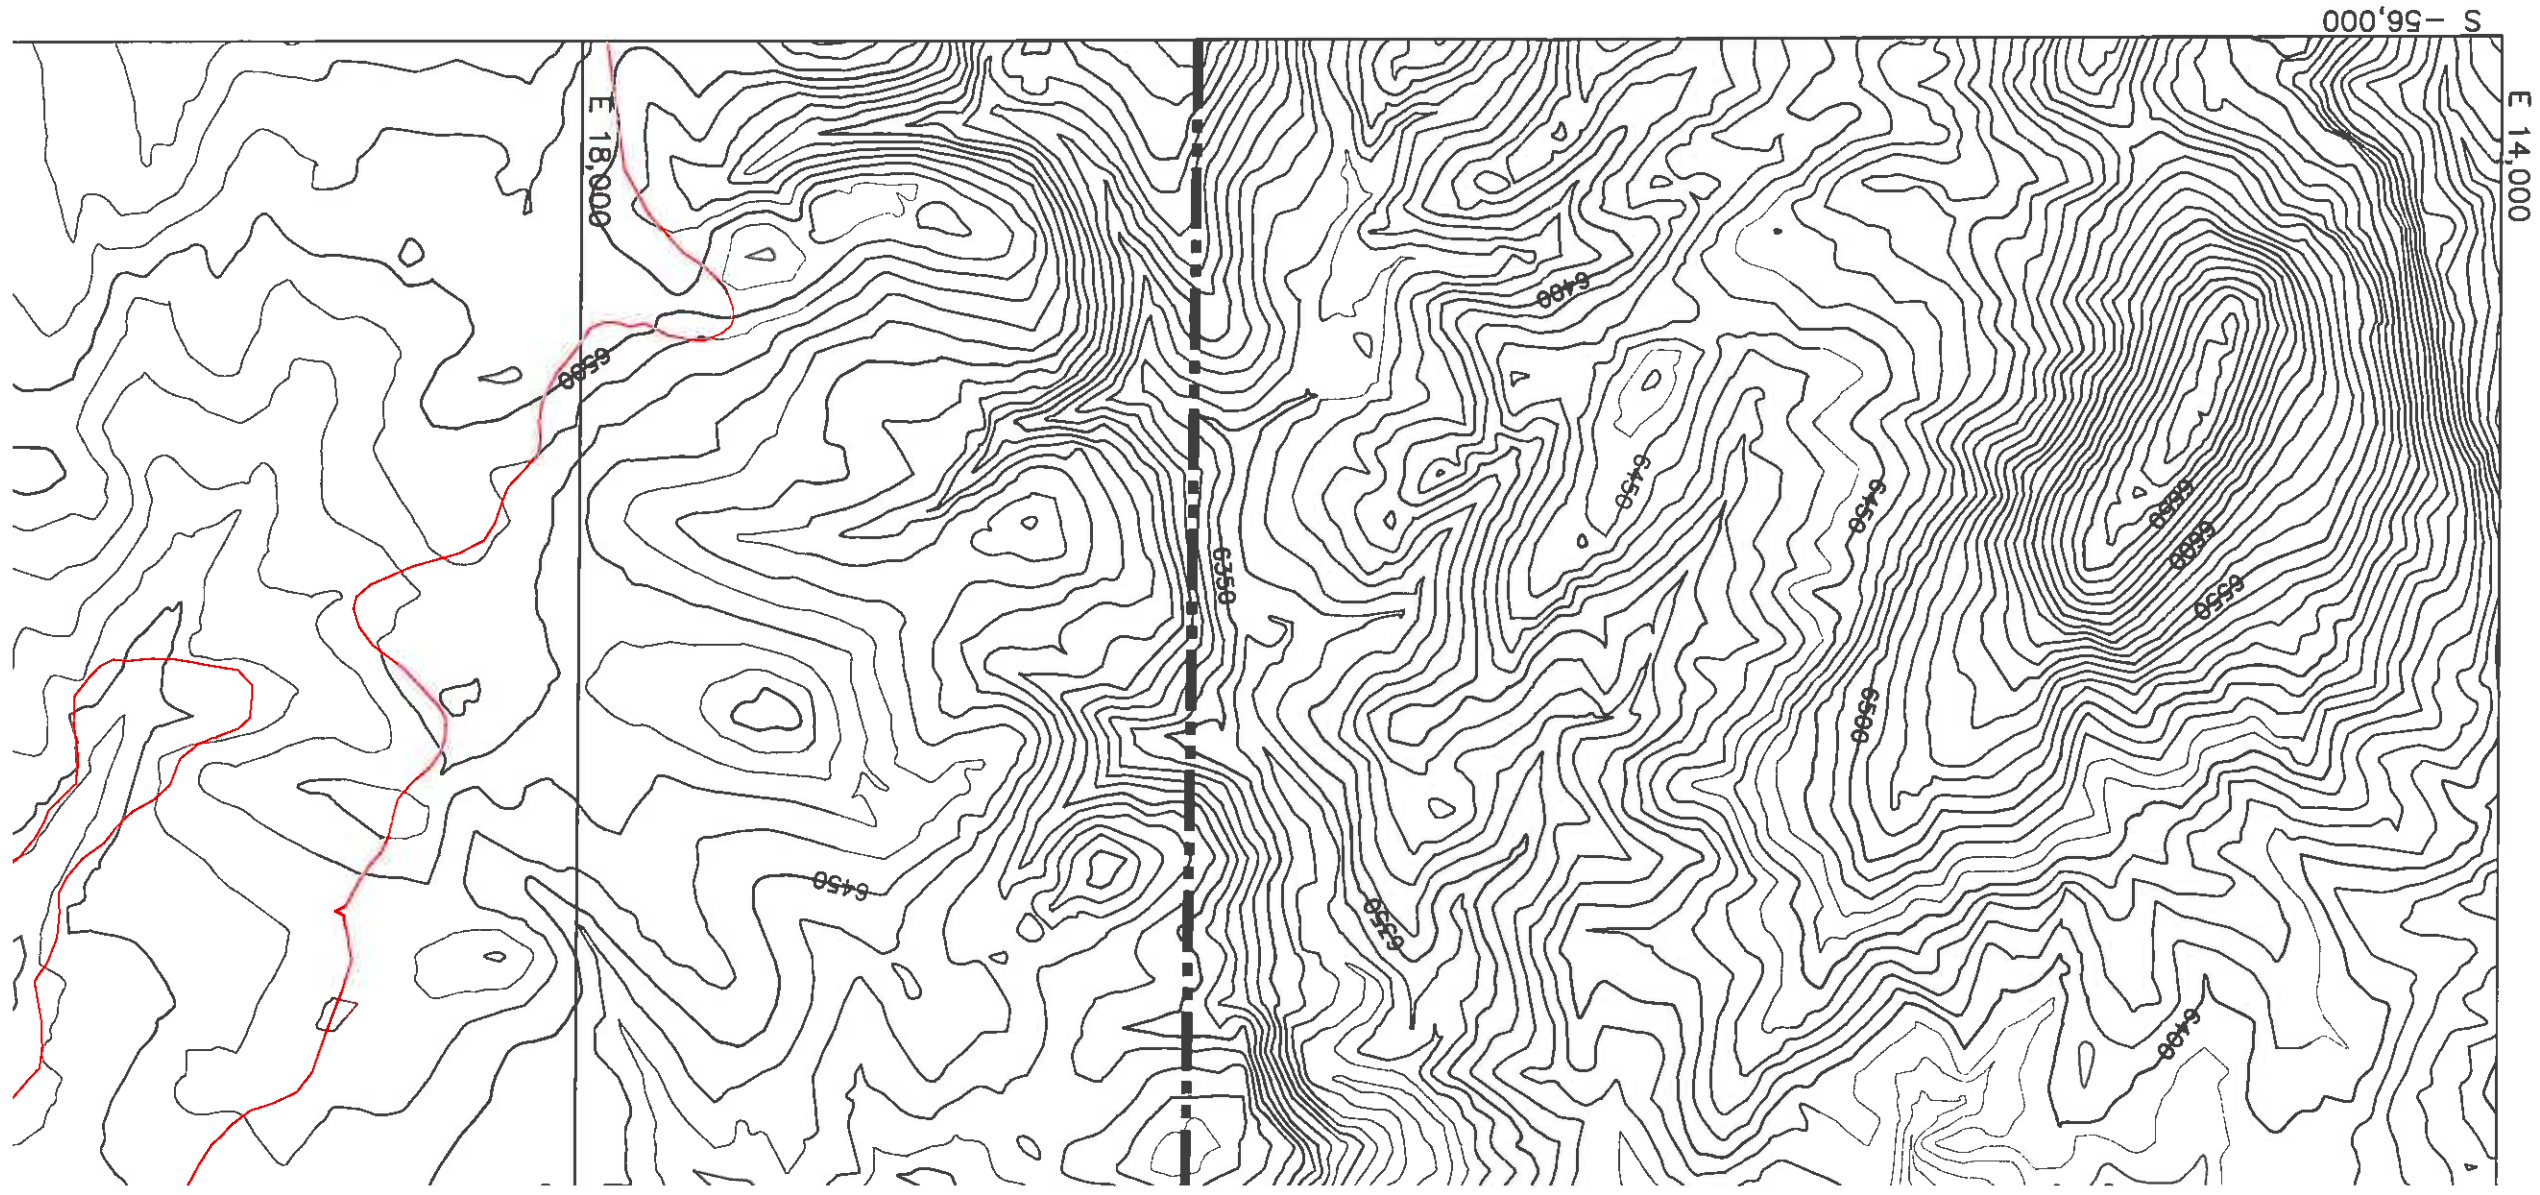

NOTES:

- 1) Reclaimed outcrops transitioning into natural ground shall be sloped in accordance with the approved permit.
 - 2) All reclaimed drainage channels, including terraces, downdrains, and main reclamation channels will be located in accordance with the requirements in the approved Chapter 26, Surface Stabilization Plan.
- Therefore, the PMT drainage density is determined by including all of the reclaimed drainage structures.

LEGEND

- PERMIT BOUNDARY
- PERMANENT ROAD
- NON MINING RELATED ROADS
- DRAINAGE CHANNEL
- LAW LINE
- COAL REMOVAL / RESOURCE AREA BOUNDARY
- FENCE

NDARY



	</
--	--	----

H-6	J-6	K-6	L-6	
H-7	J-7	K-7	L-7	M-7
		K-8	L-8	M-8
		K-9	L-9	M-9
		K-10	L-10	M-10
		K-11	L-11	M-11
				M-12

ENGINEER'S CERTIFICATION




PEABODY ENGINEERING SUPERVISOR

ARIZONA P.E. 18782
DATE: **NOV 22 2006**

REVISIONS		
DATE	CHK'D	DESCRIPTION
7/08/05	JGS	J-7 PMT REV.
11/22/06	JGS	J-7 PMT REV.

DRAWING NO. 85352, SITE ESTIMATED POST TOPOGRAPHIC	
BLACK MESA MI	
PEABODY WESTERN COAL CO	
P. O. BOX 650 KAYENTA, ARIZONA	
DESIGNED BY: MW	SCALE: 1"=
DRAWN BY: JH	DRAWING D.
CHECKED BY: JGS	PHOTO DAT
CONTOUR INT.: 10'	DWG FILE: 0706

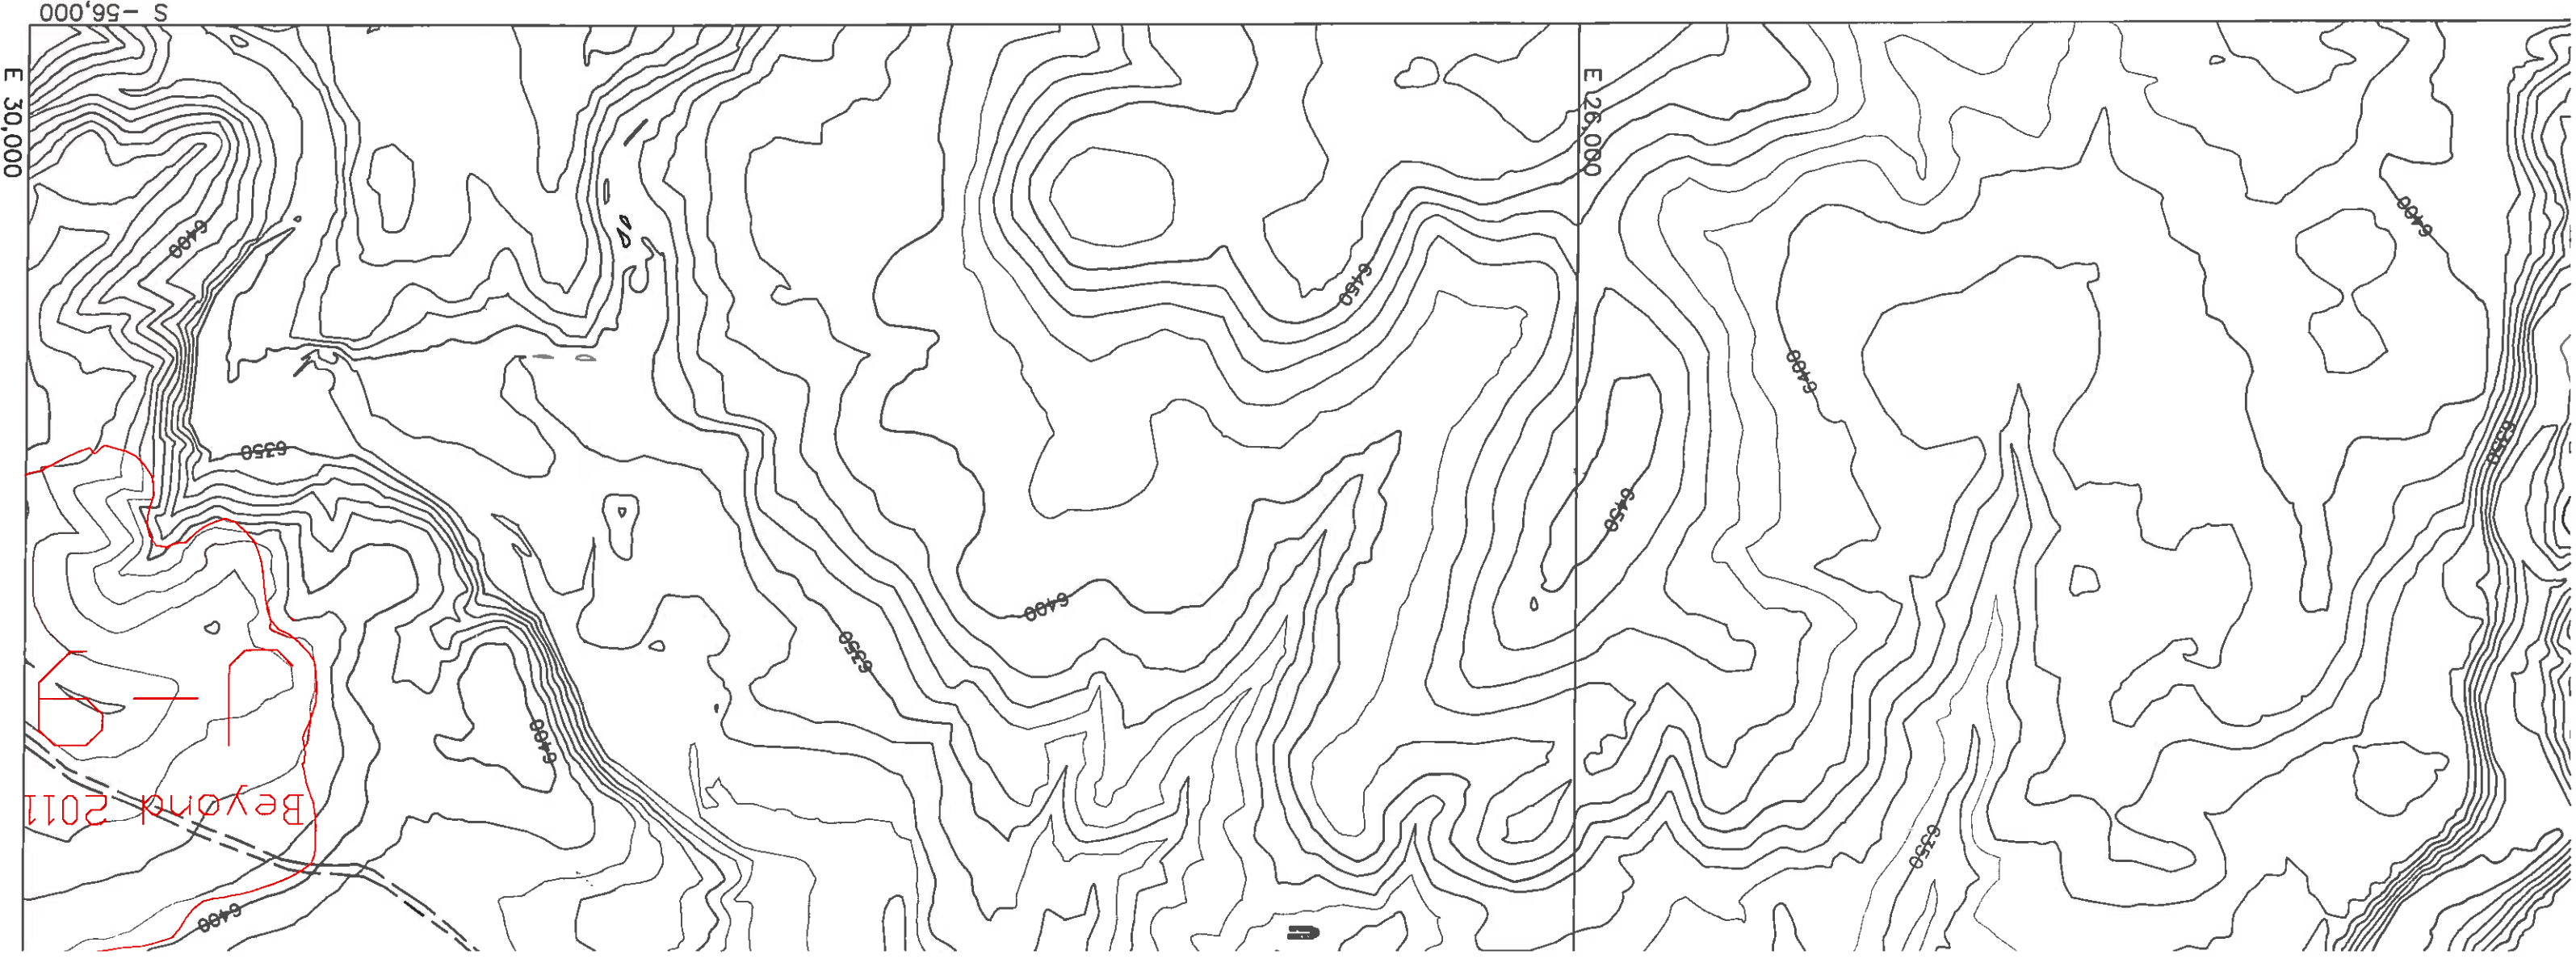

DRAWING NO. 85352, SHEET K-11		ESTIMATED POSTMINING TOPOGRAPHIC MAP	
BLACK MESA MINE		P. O. BOX 650 KAYENTA, ARIZONA 86033	
DESIGNED BY: MW		SCALE: 1"=400'	
DRAWN BY: JH		DRAWING DATE: 11-22-06	
CHECKED BY: JGS		PHOTO DATE: 05-97	
CONTOUR INT.: 10'		DWG FILE: 070805_K11 Postmine.DWG	

REVISIONS

DATE	CHK'D	DESCRIPTION
7/08/05	JGS	J-7 PMT REV.
11/22/06	JGS	J-7 PMT REV.

ENGINEER'S CERTIFICATION

ARIZONA P.E. 18782
NOV 22 2006
DATE:

