



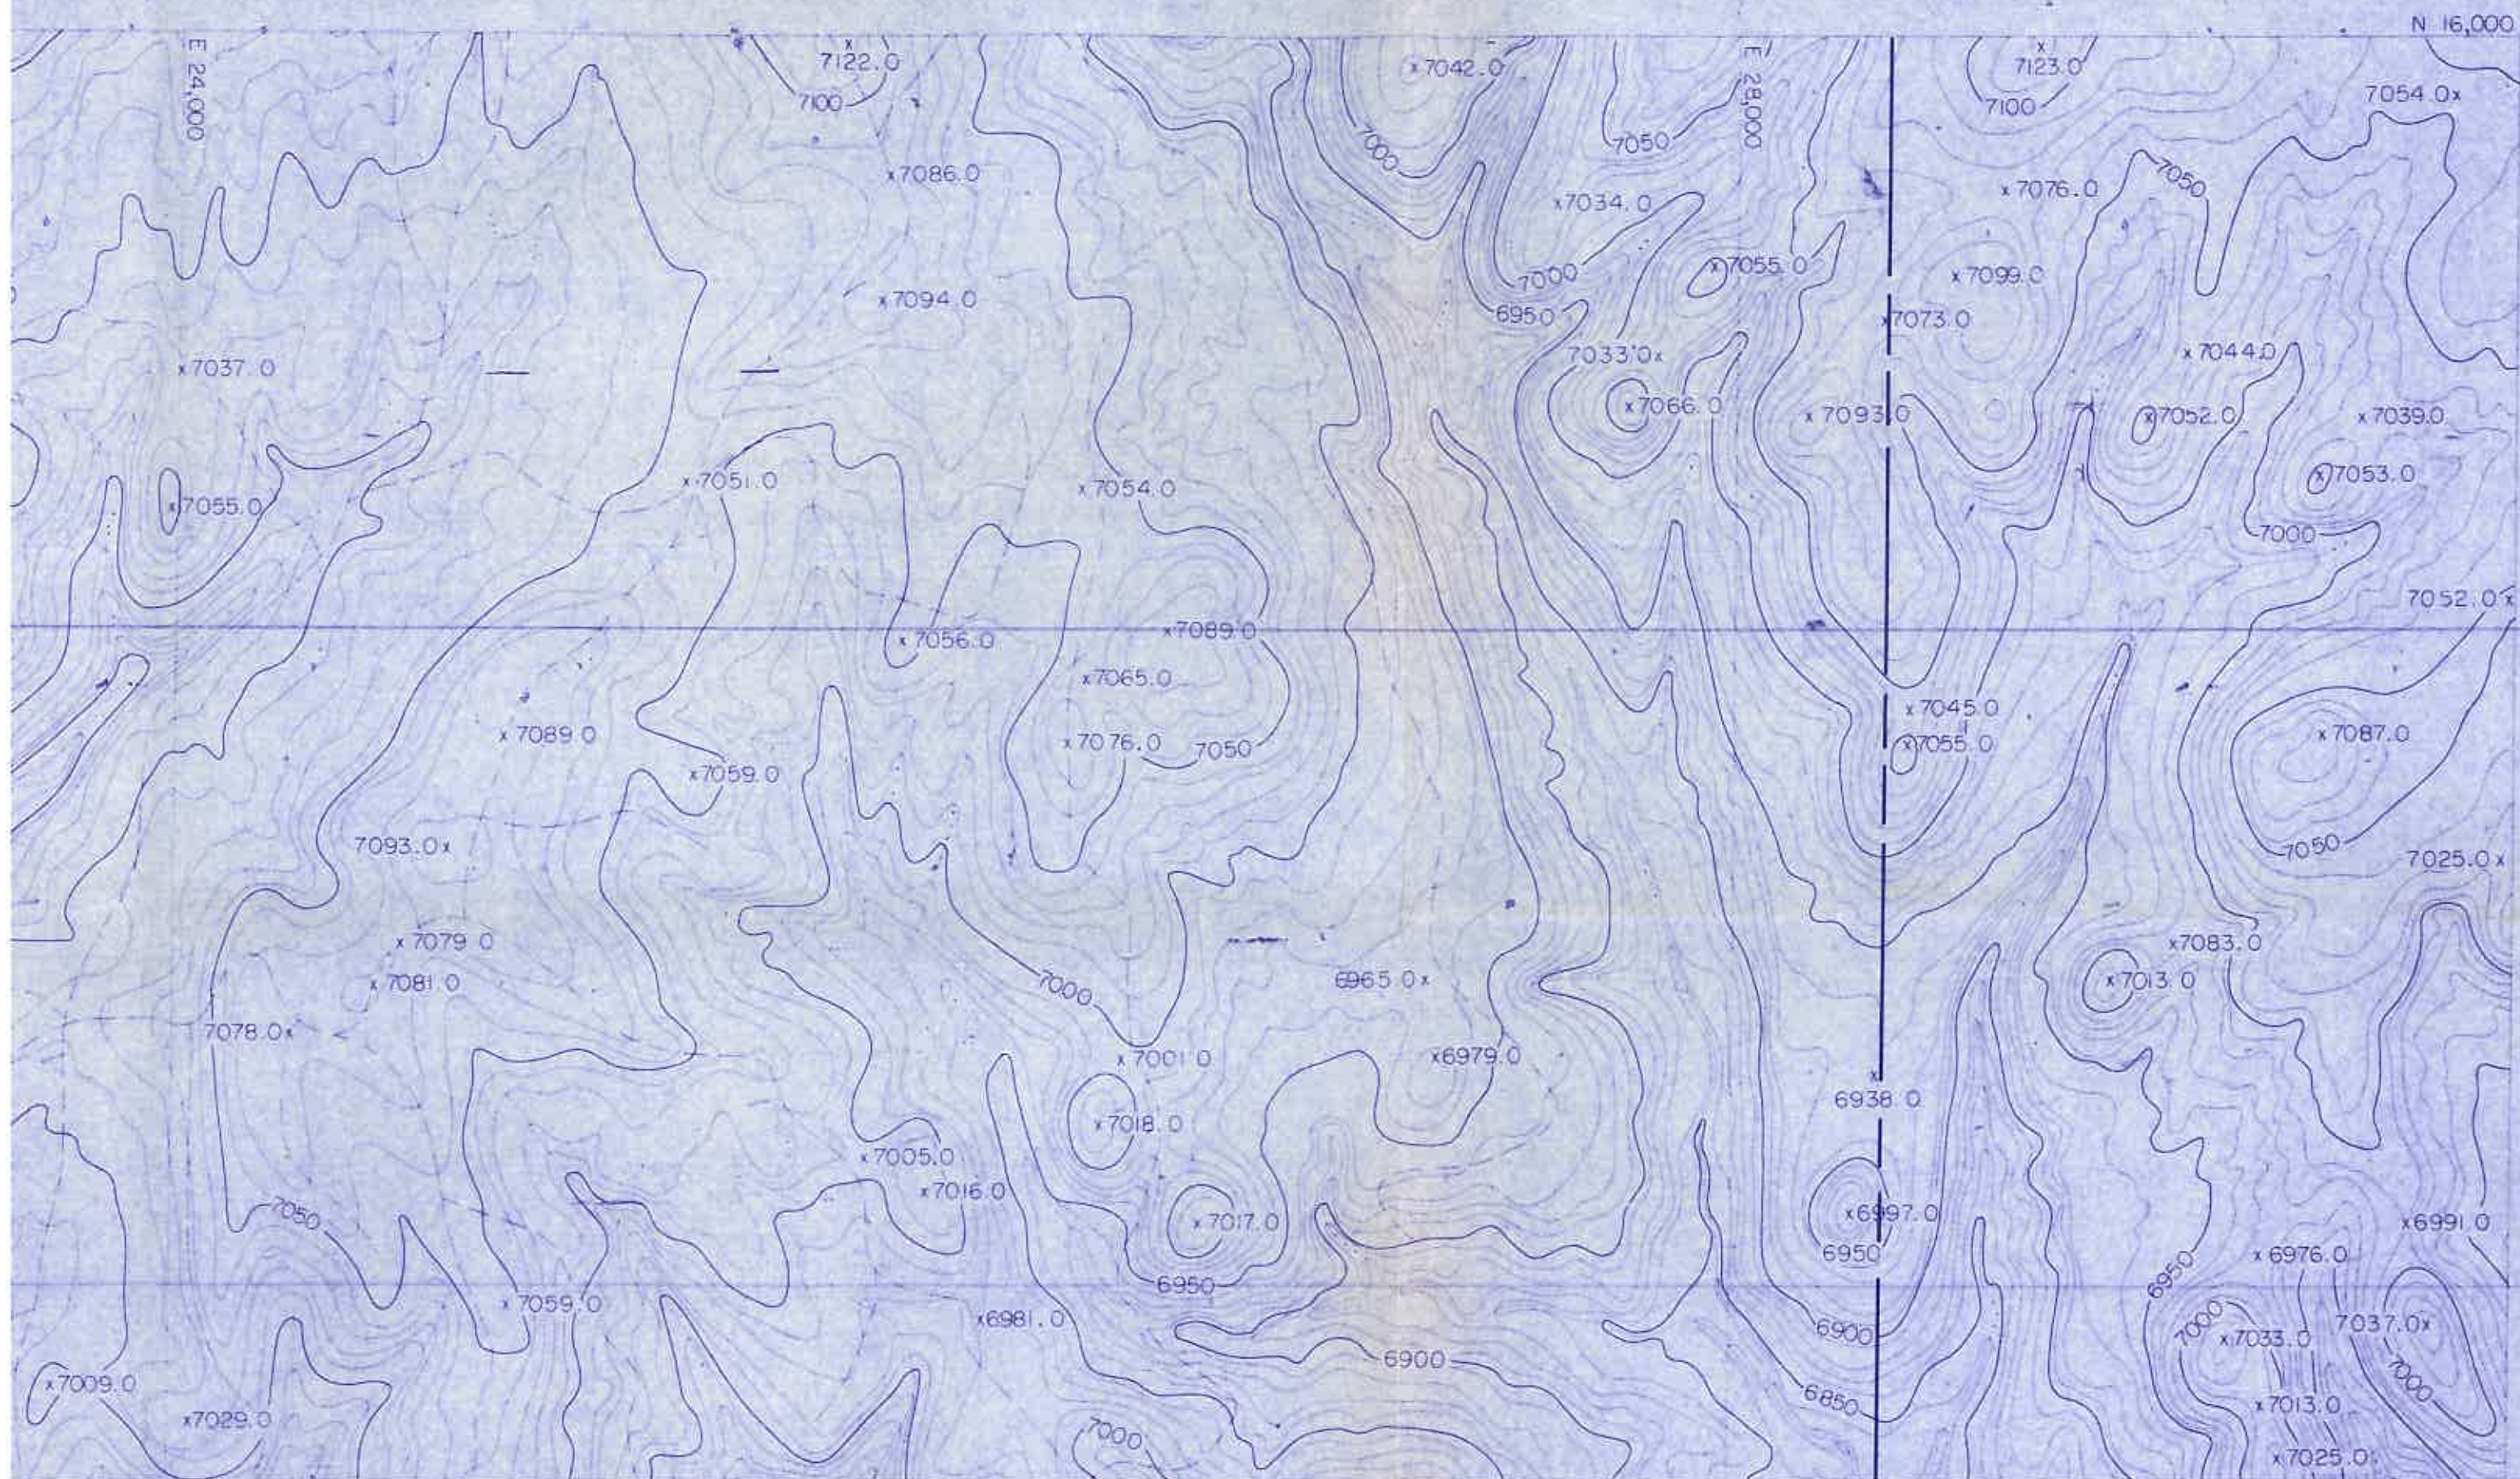


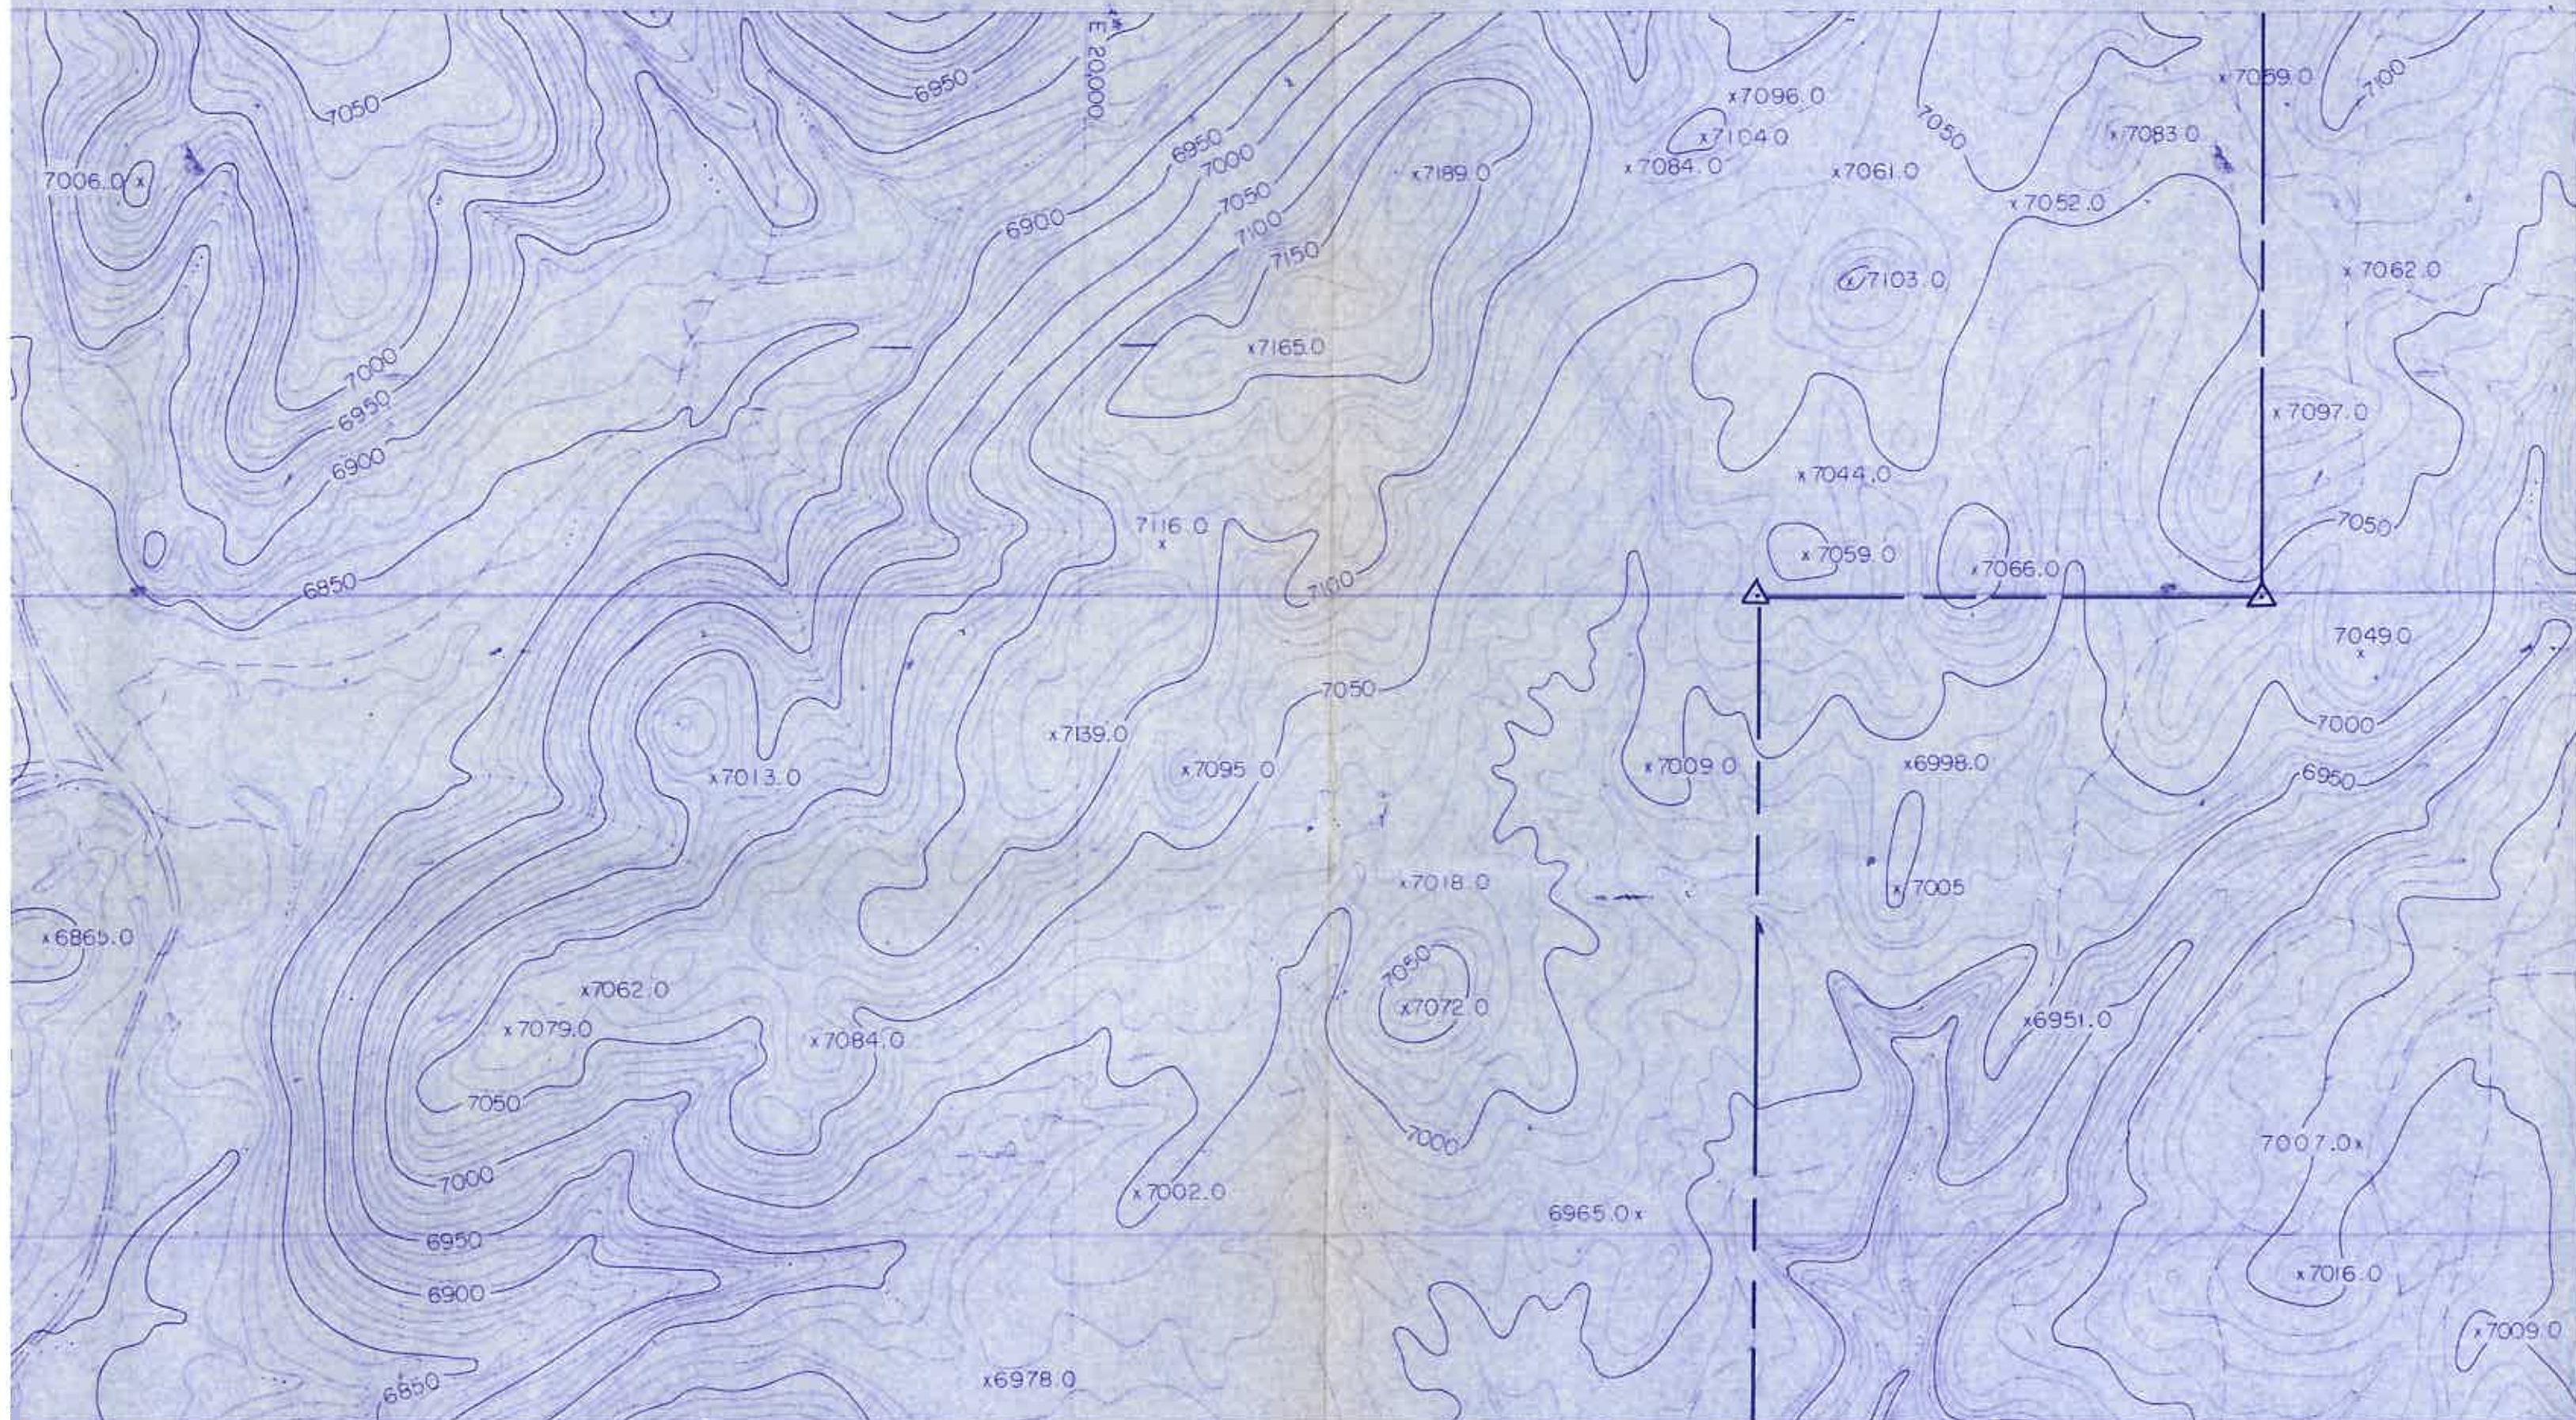



N 16,000


E 16,000


E 20,000

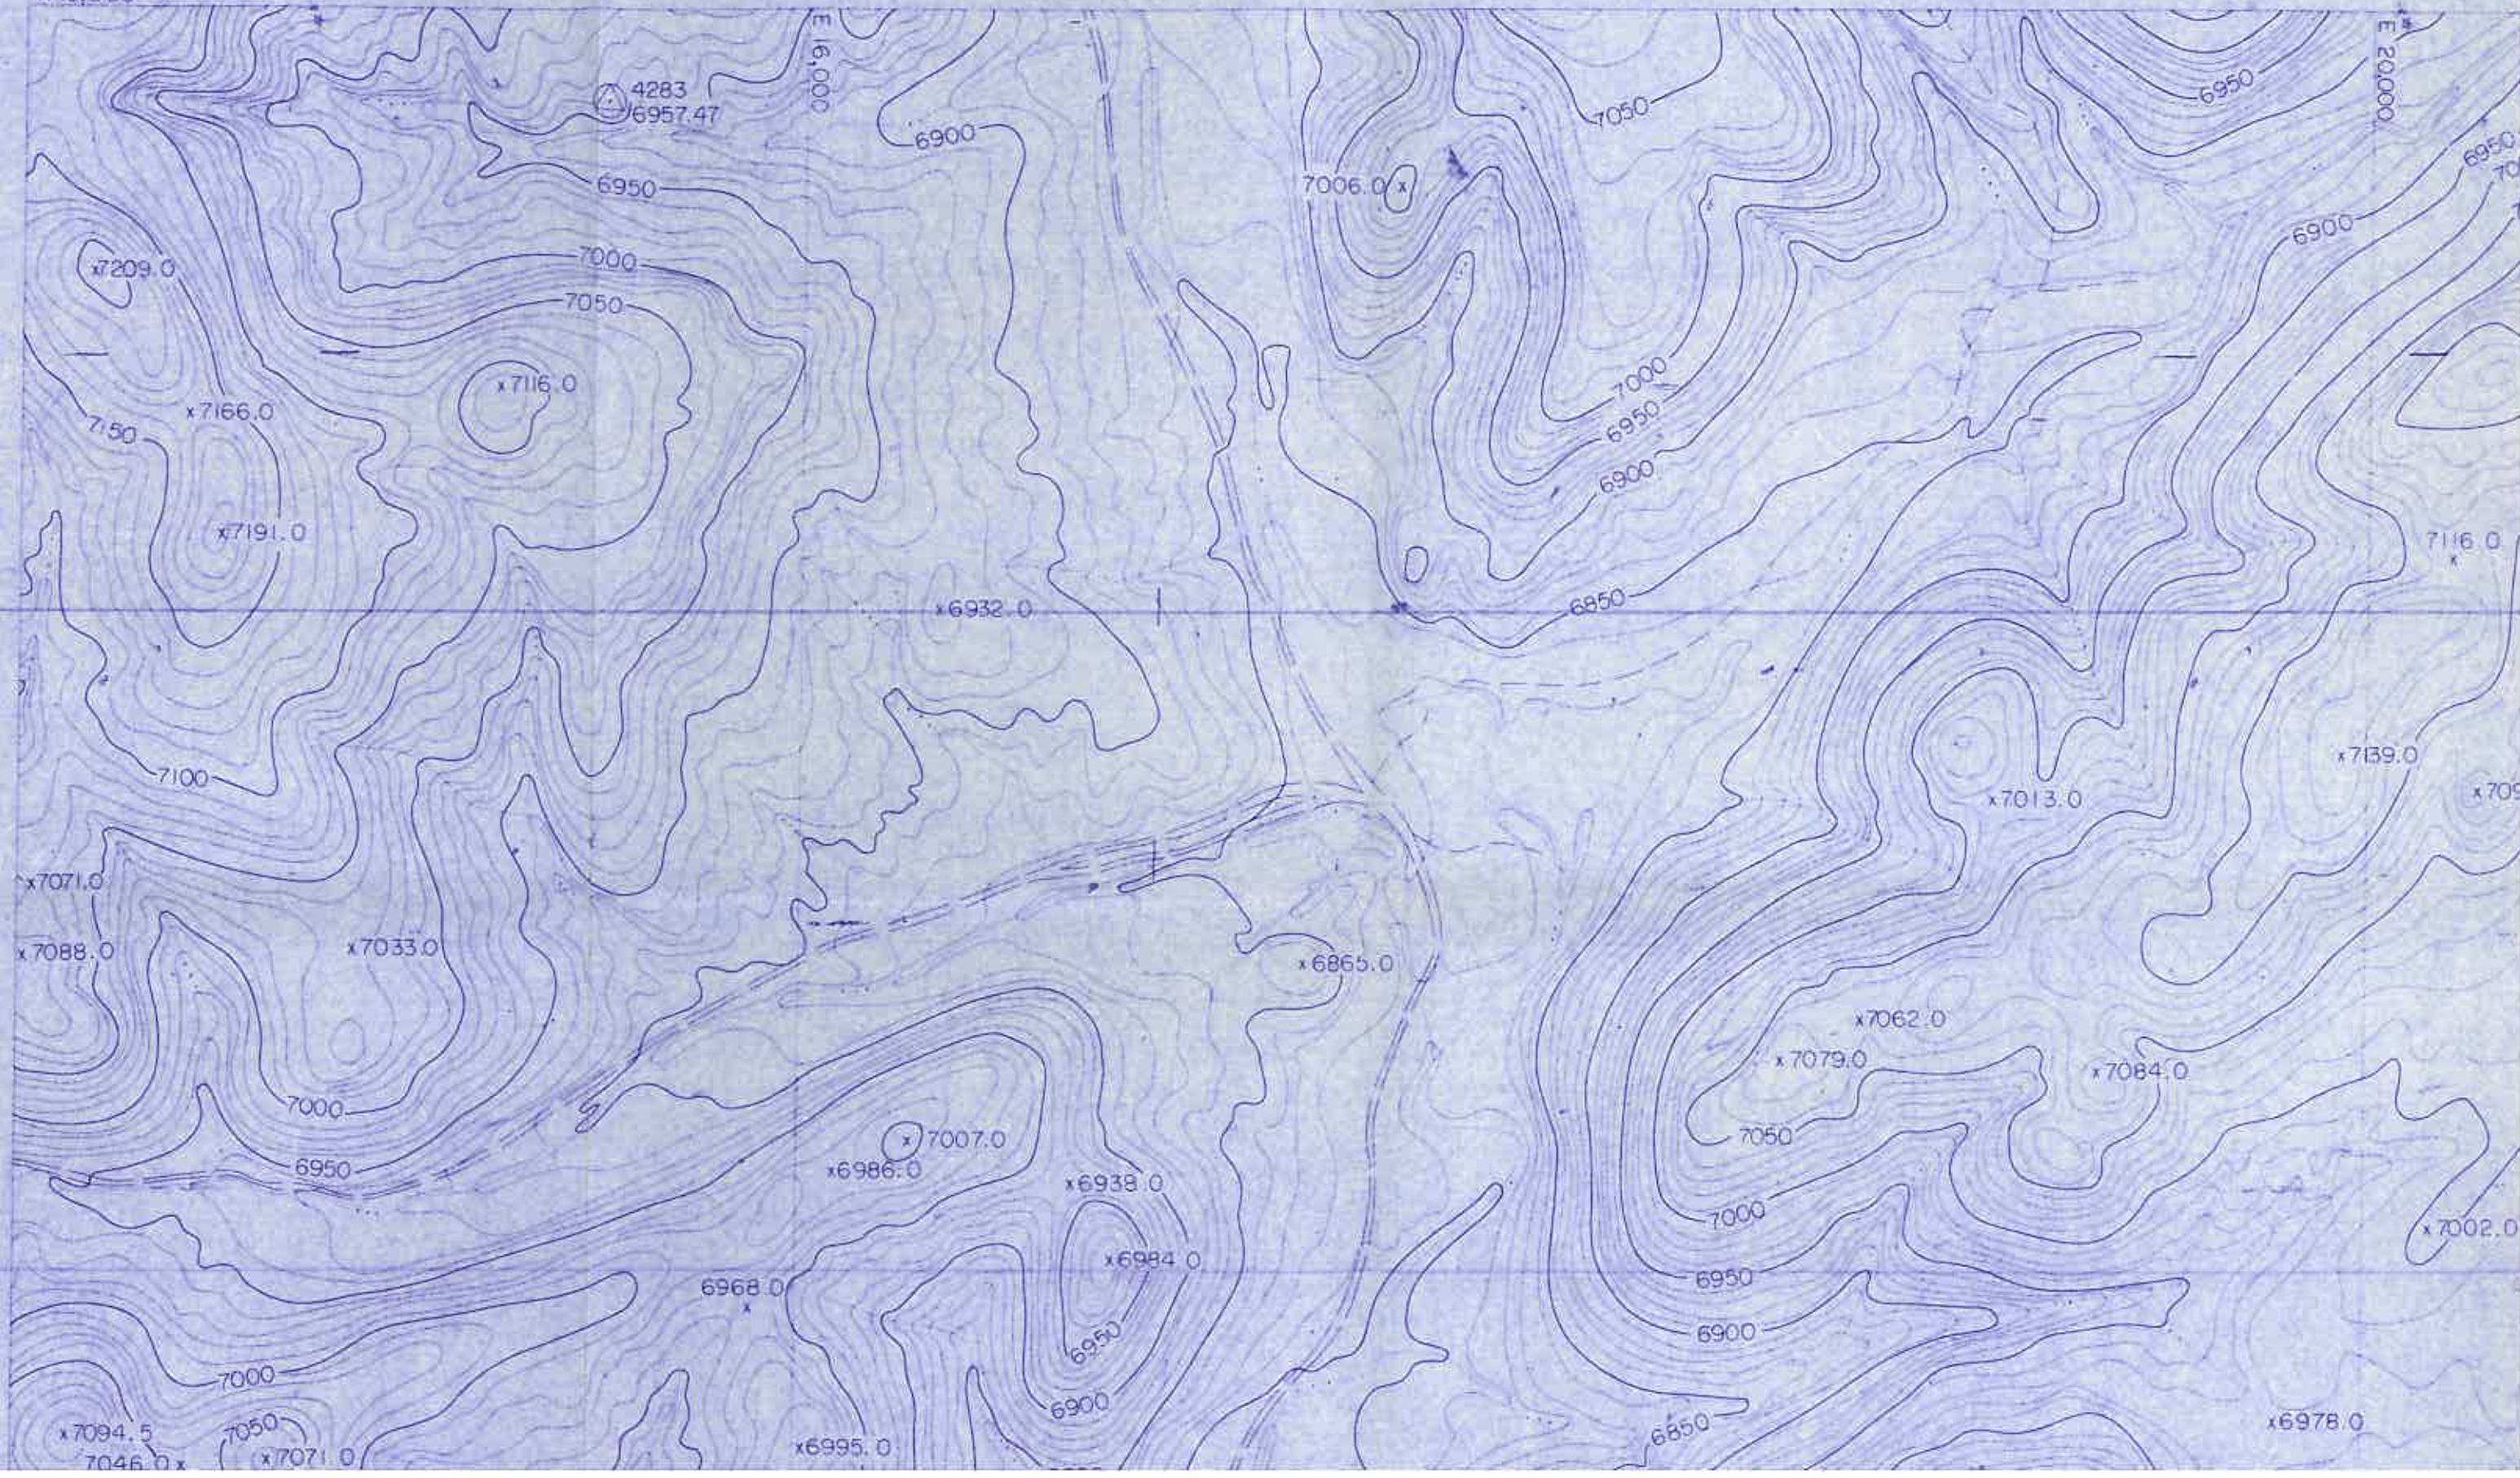


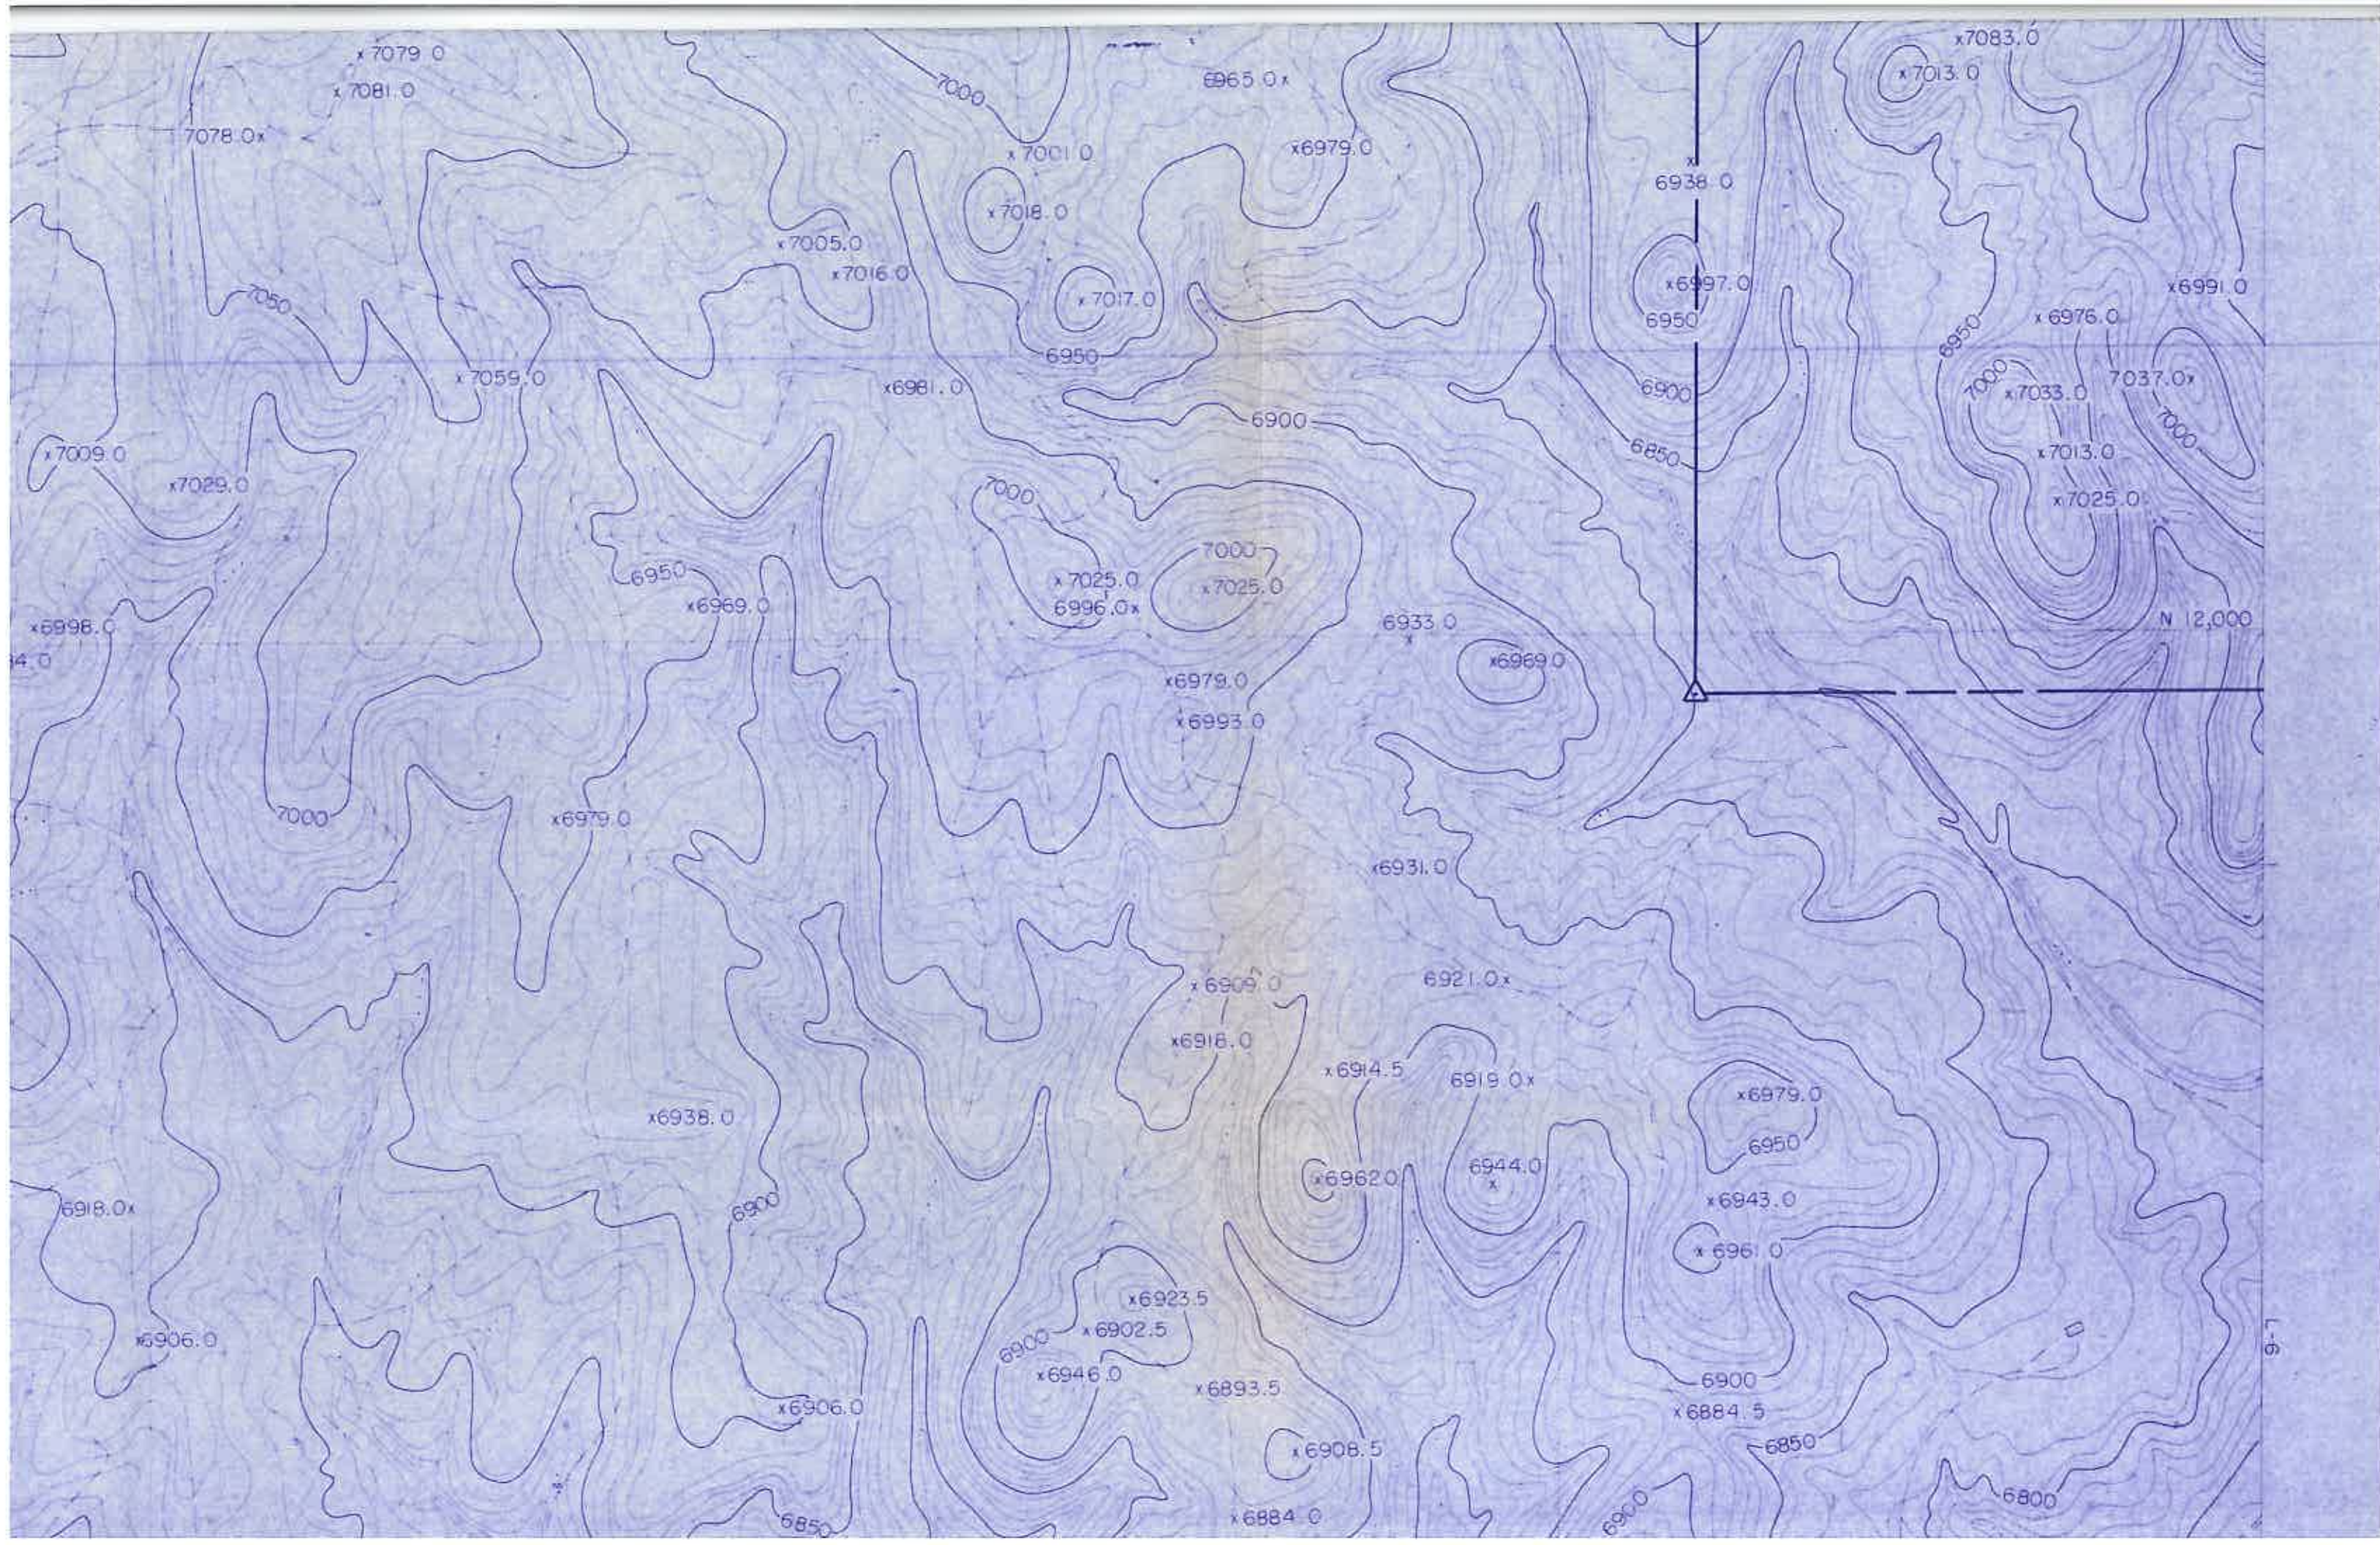


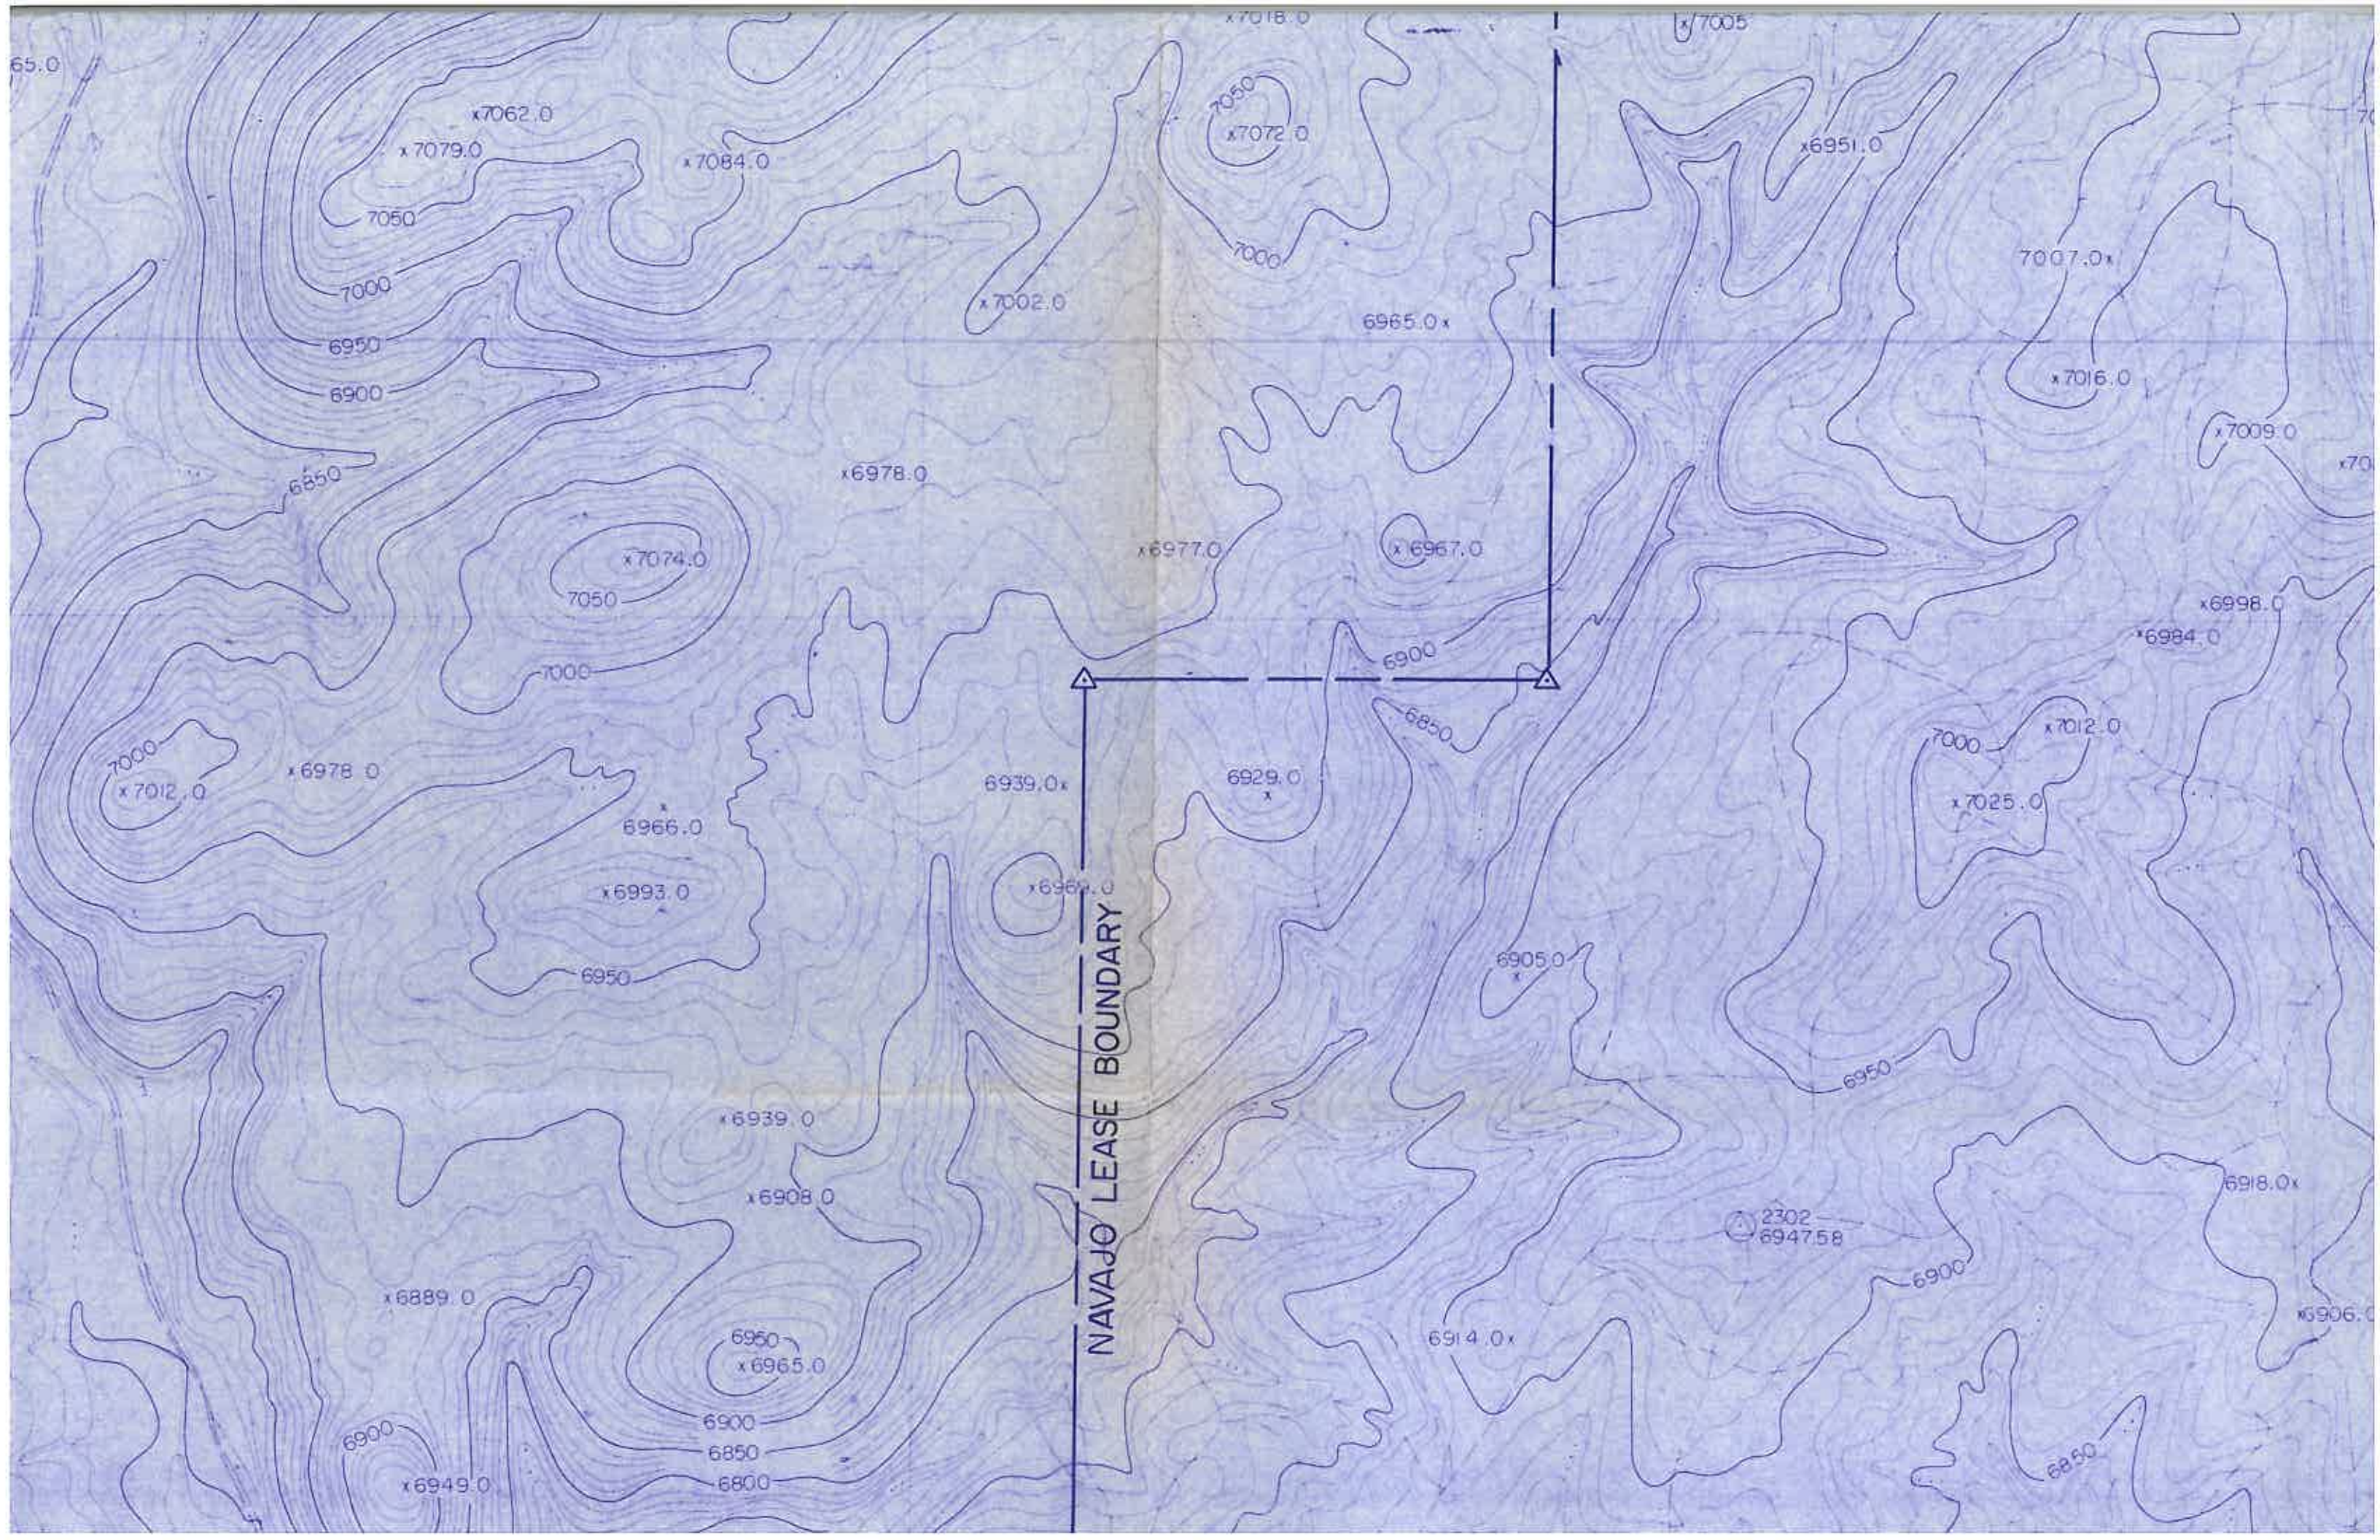

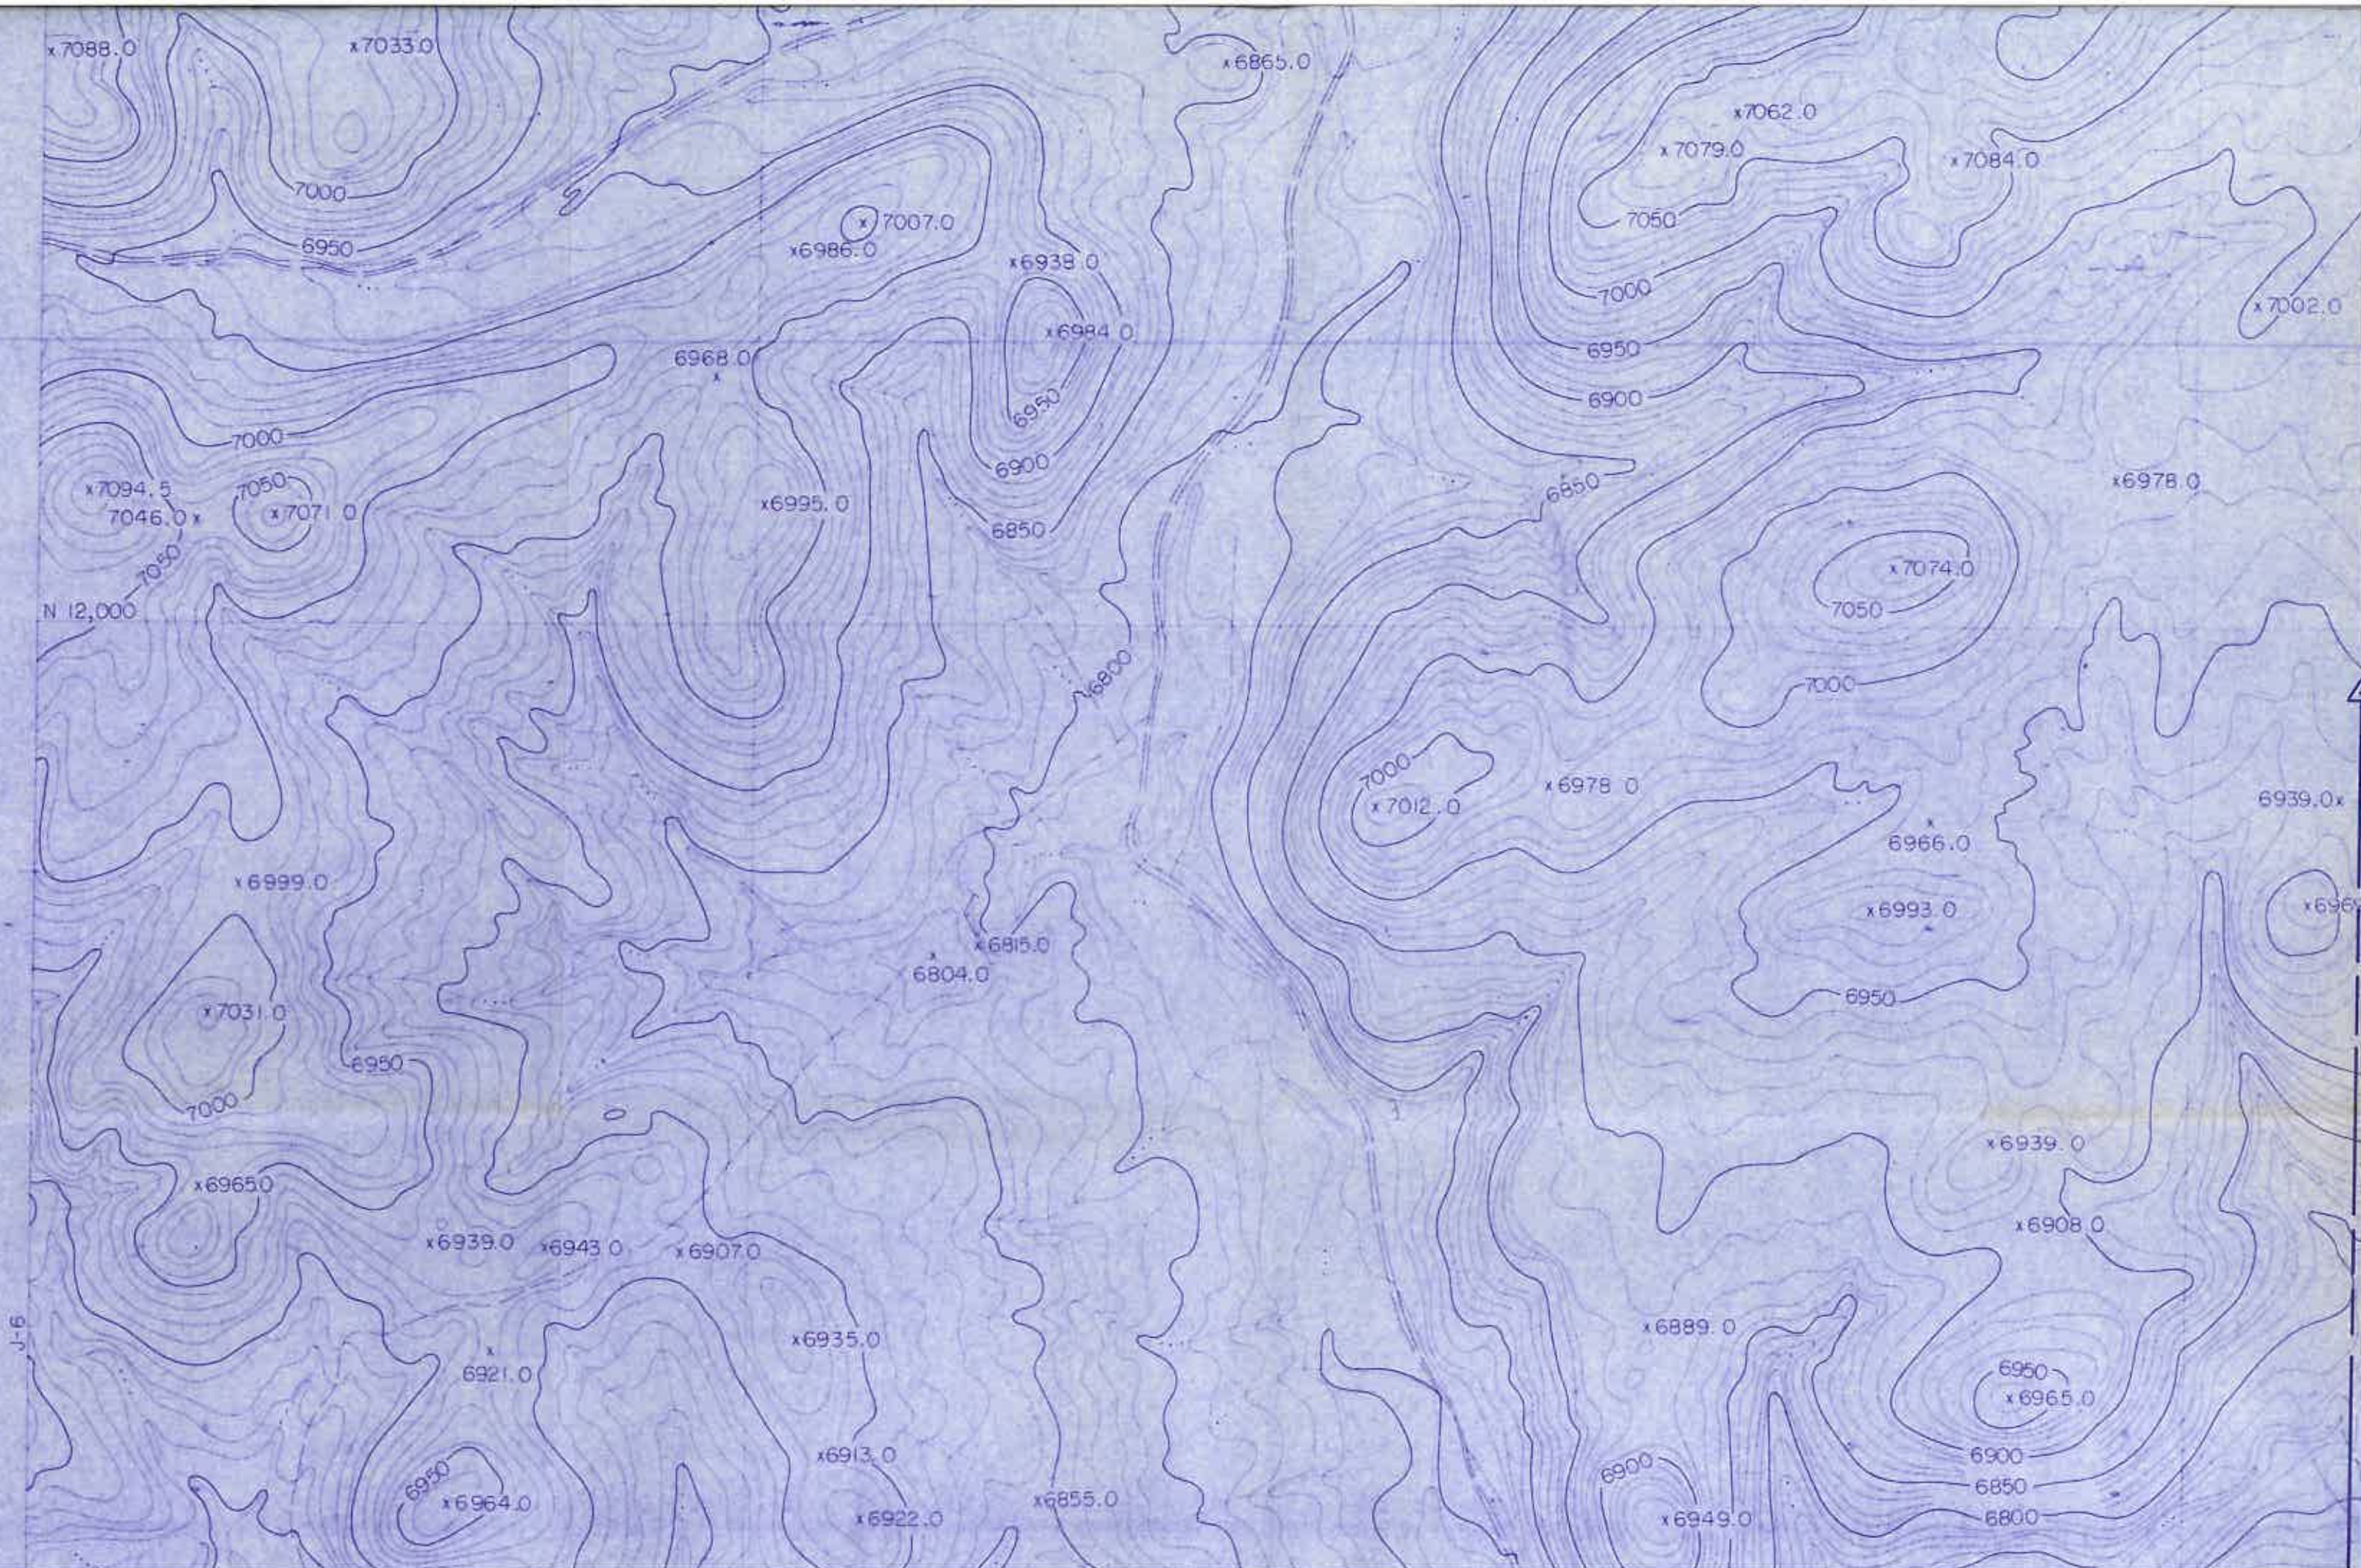

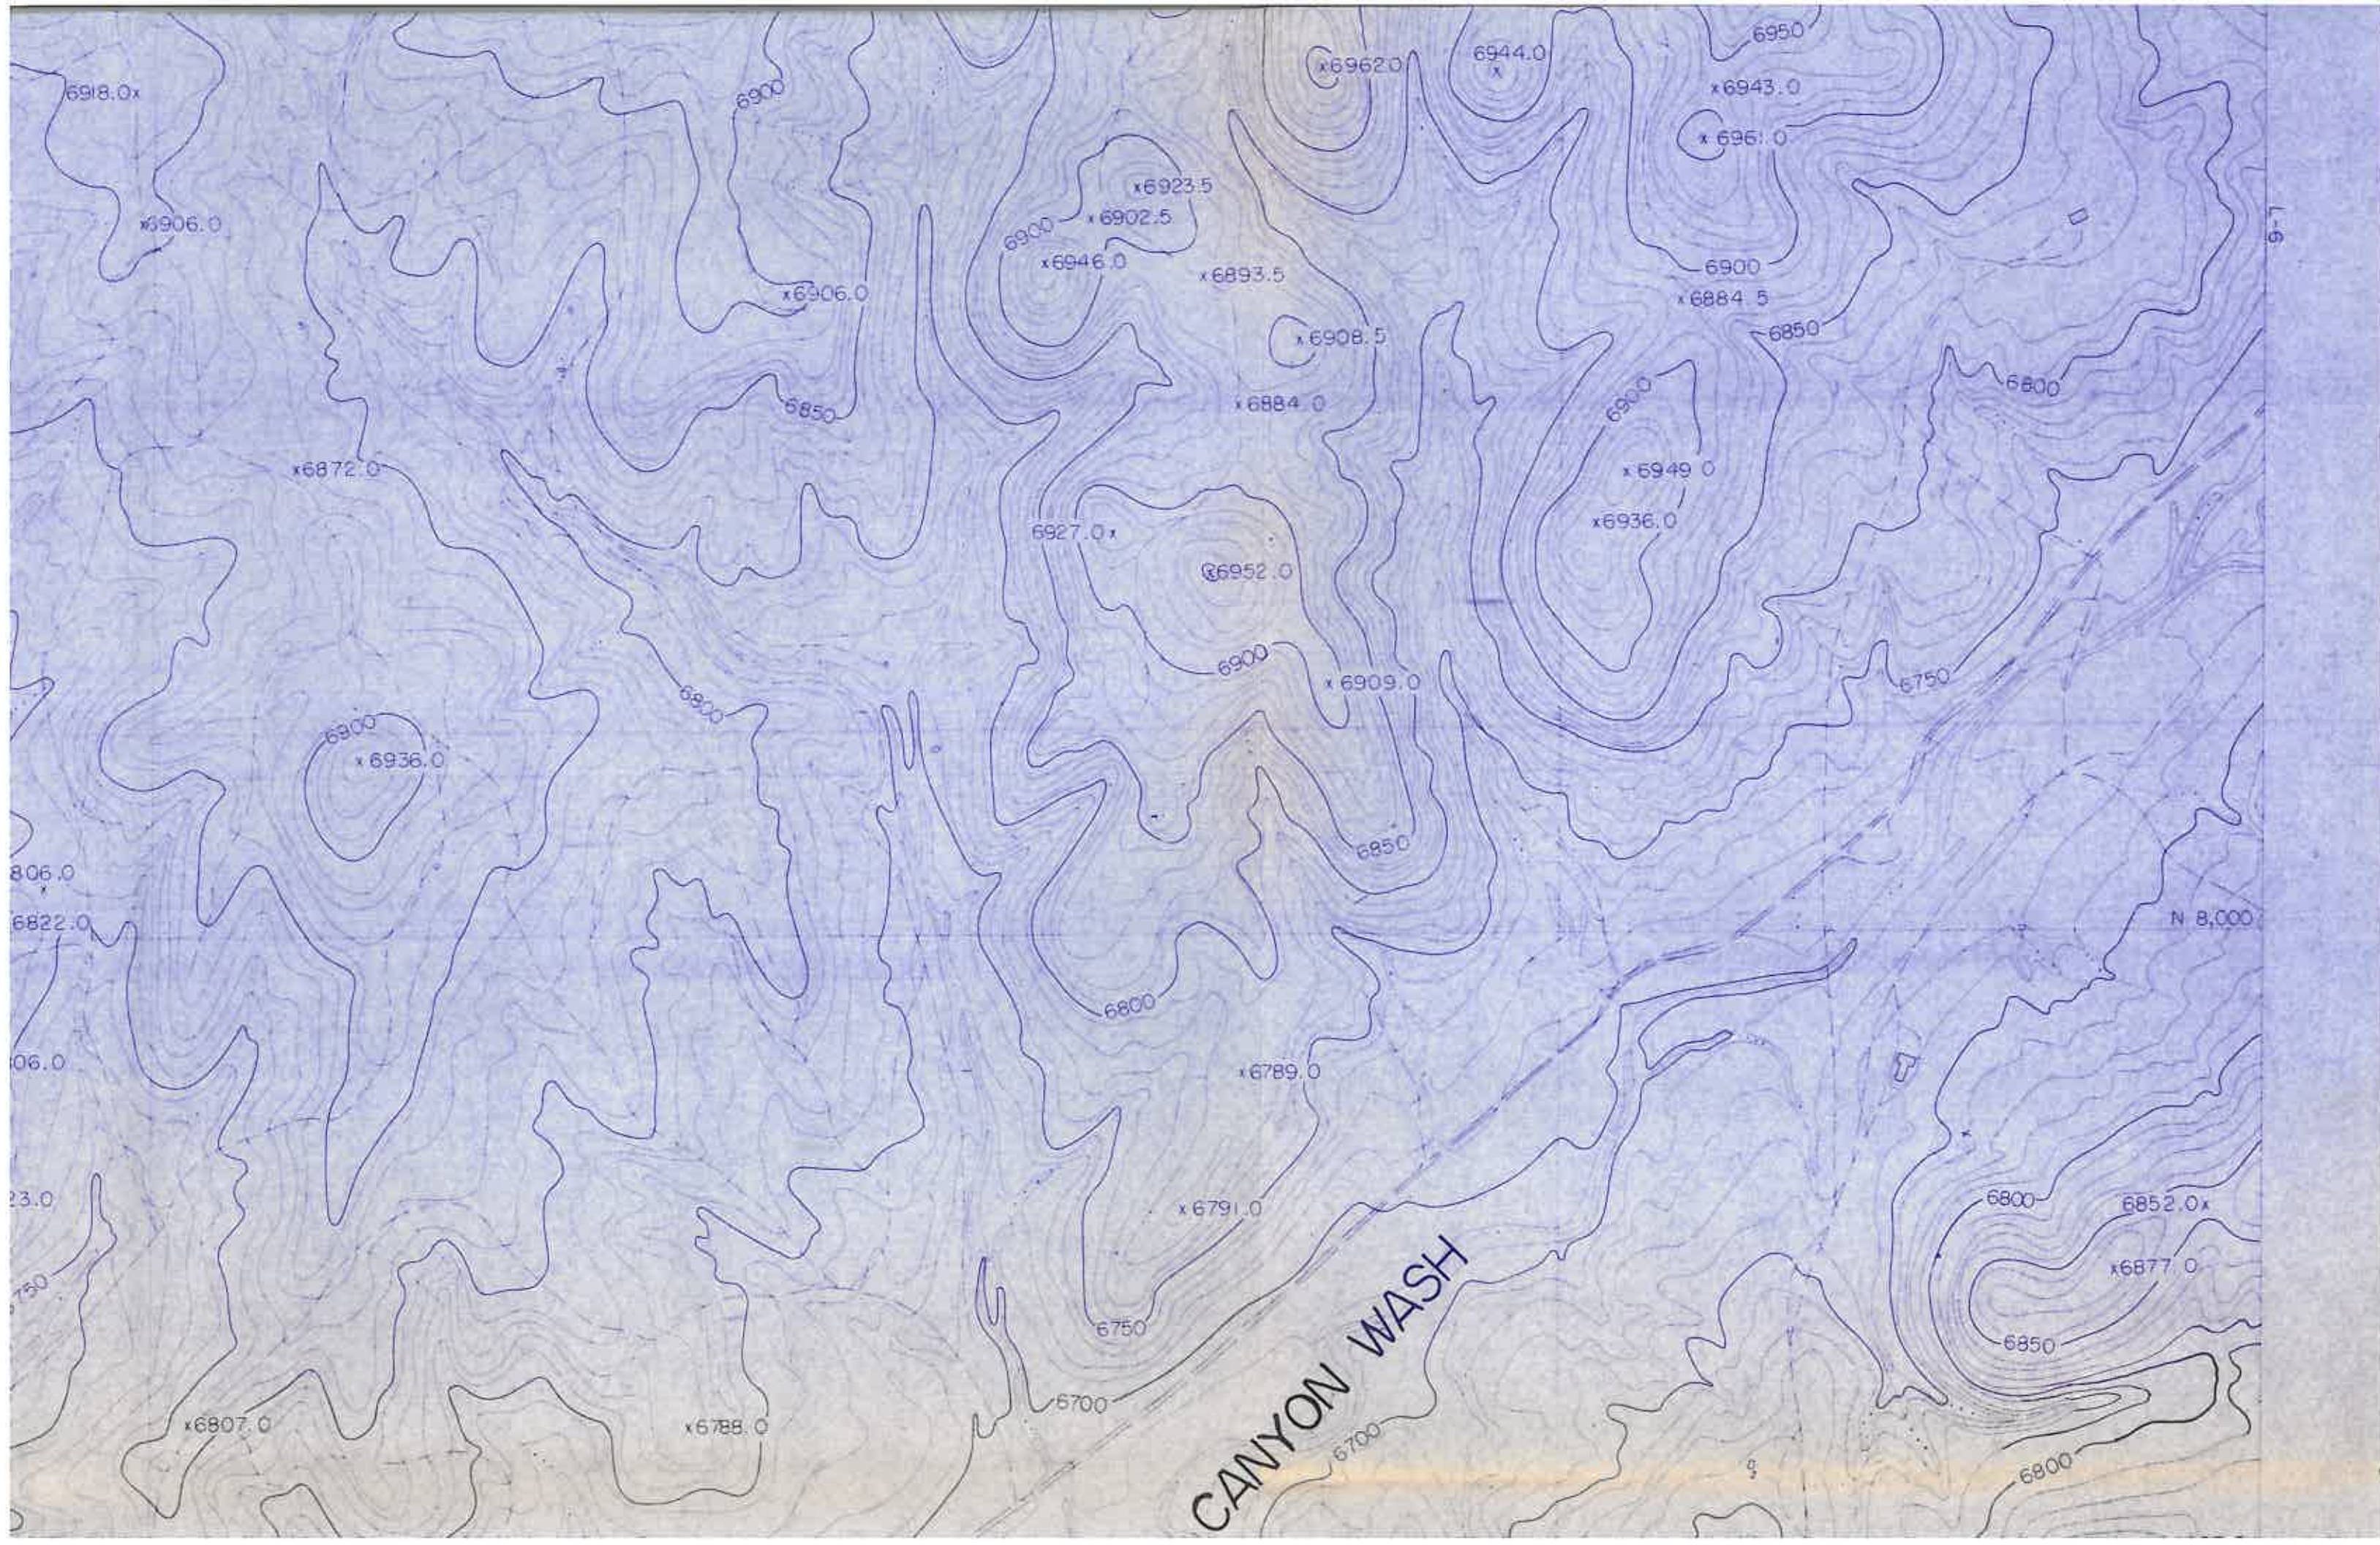

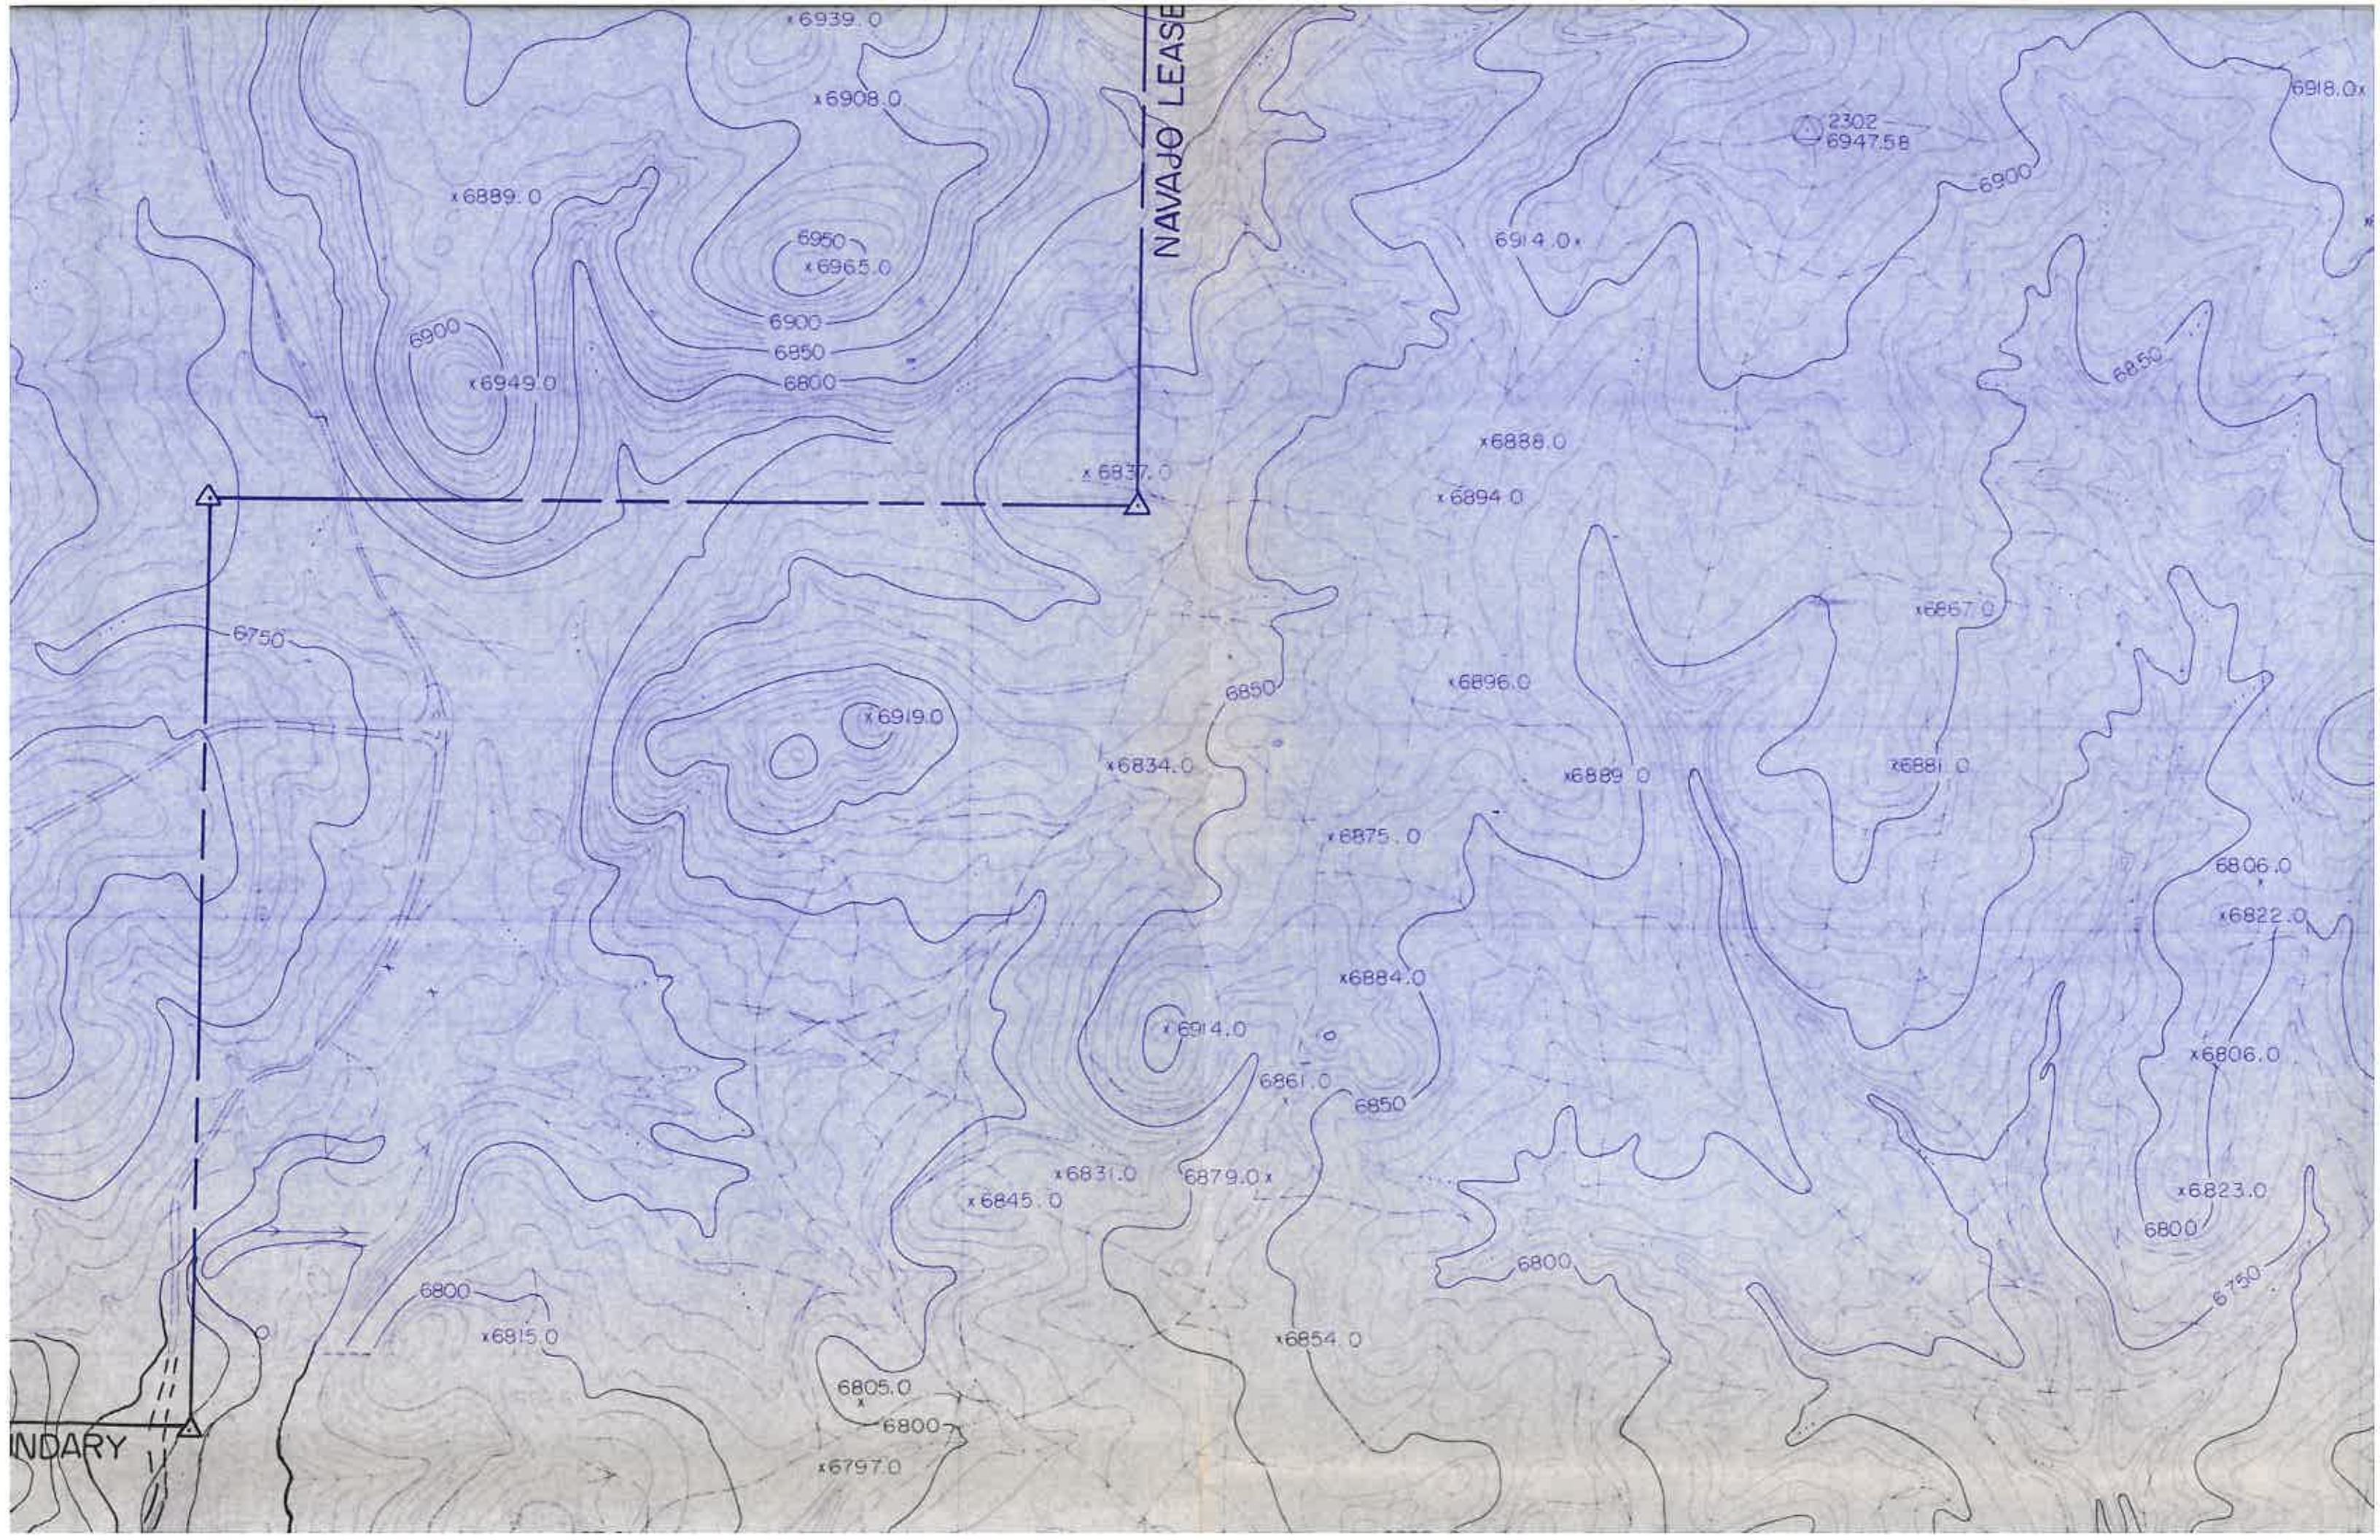

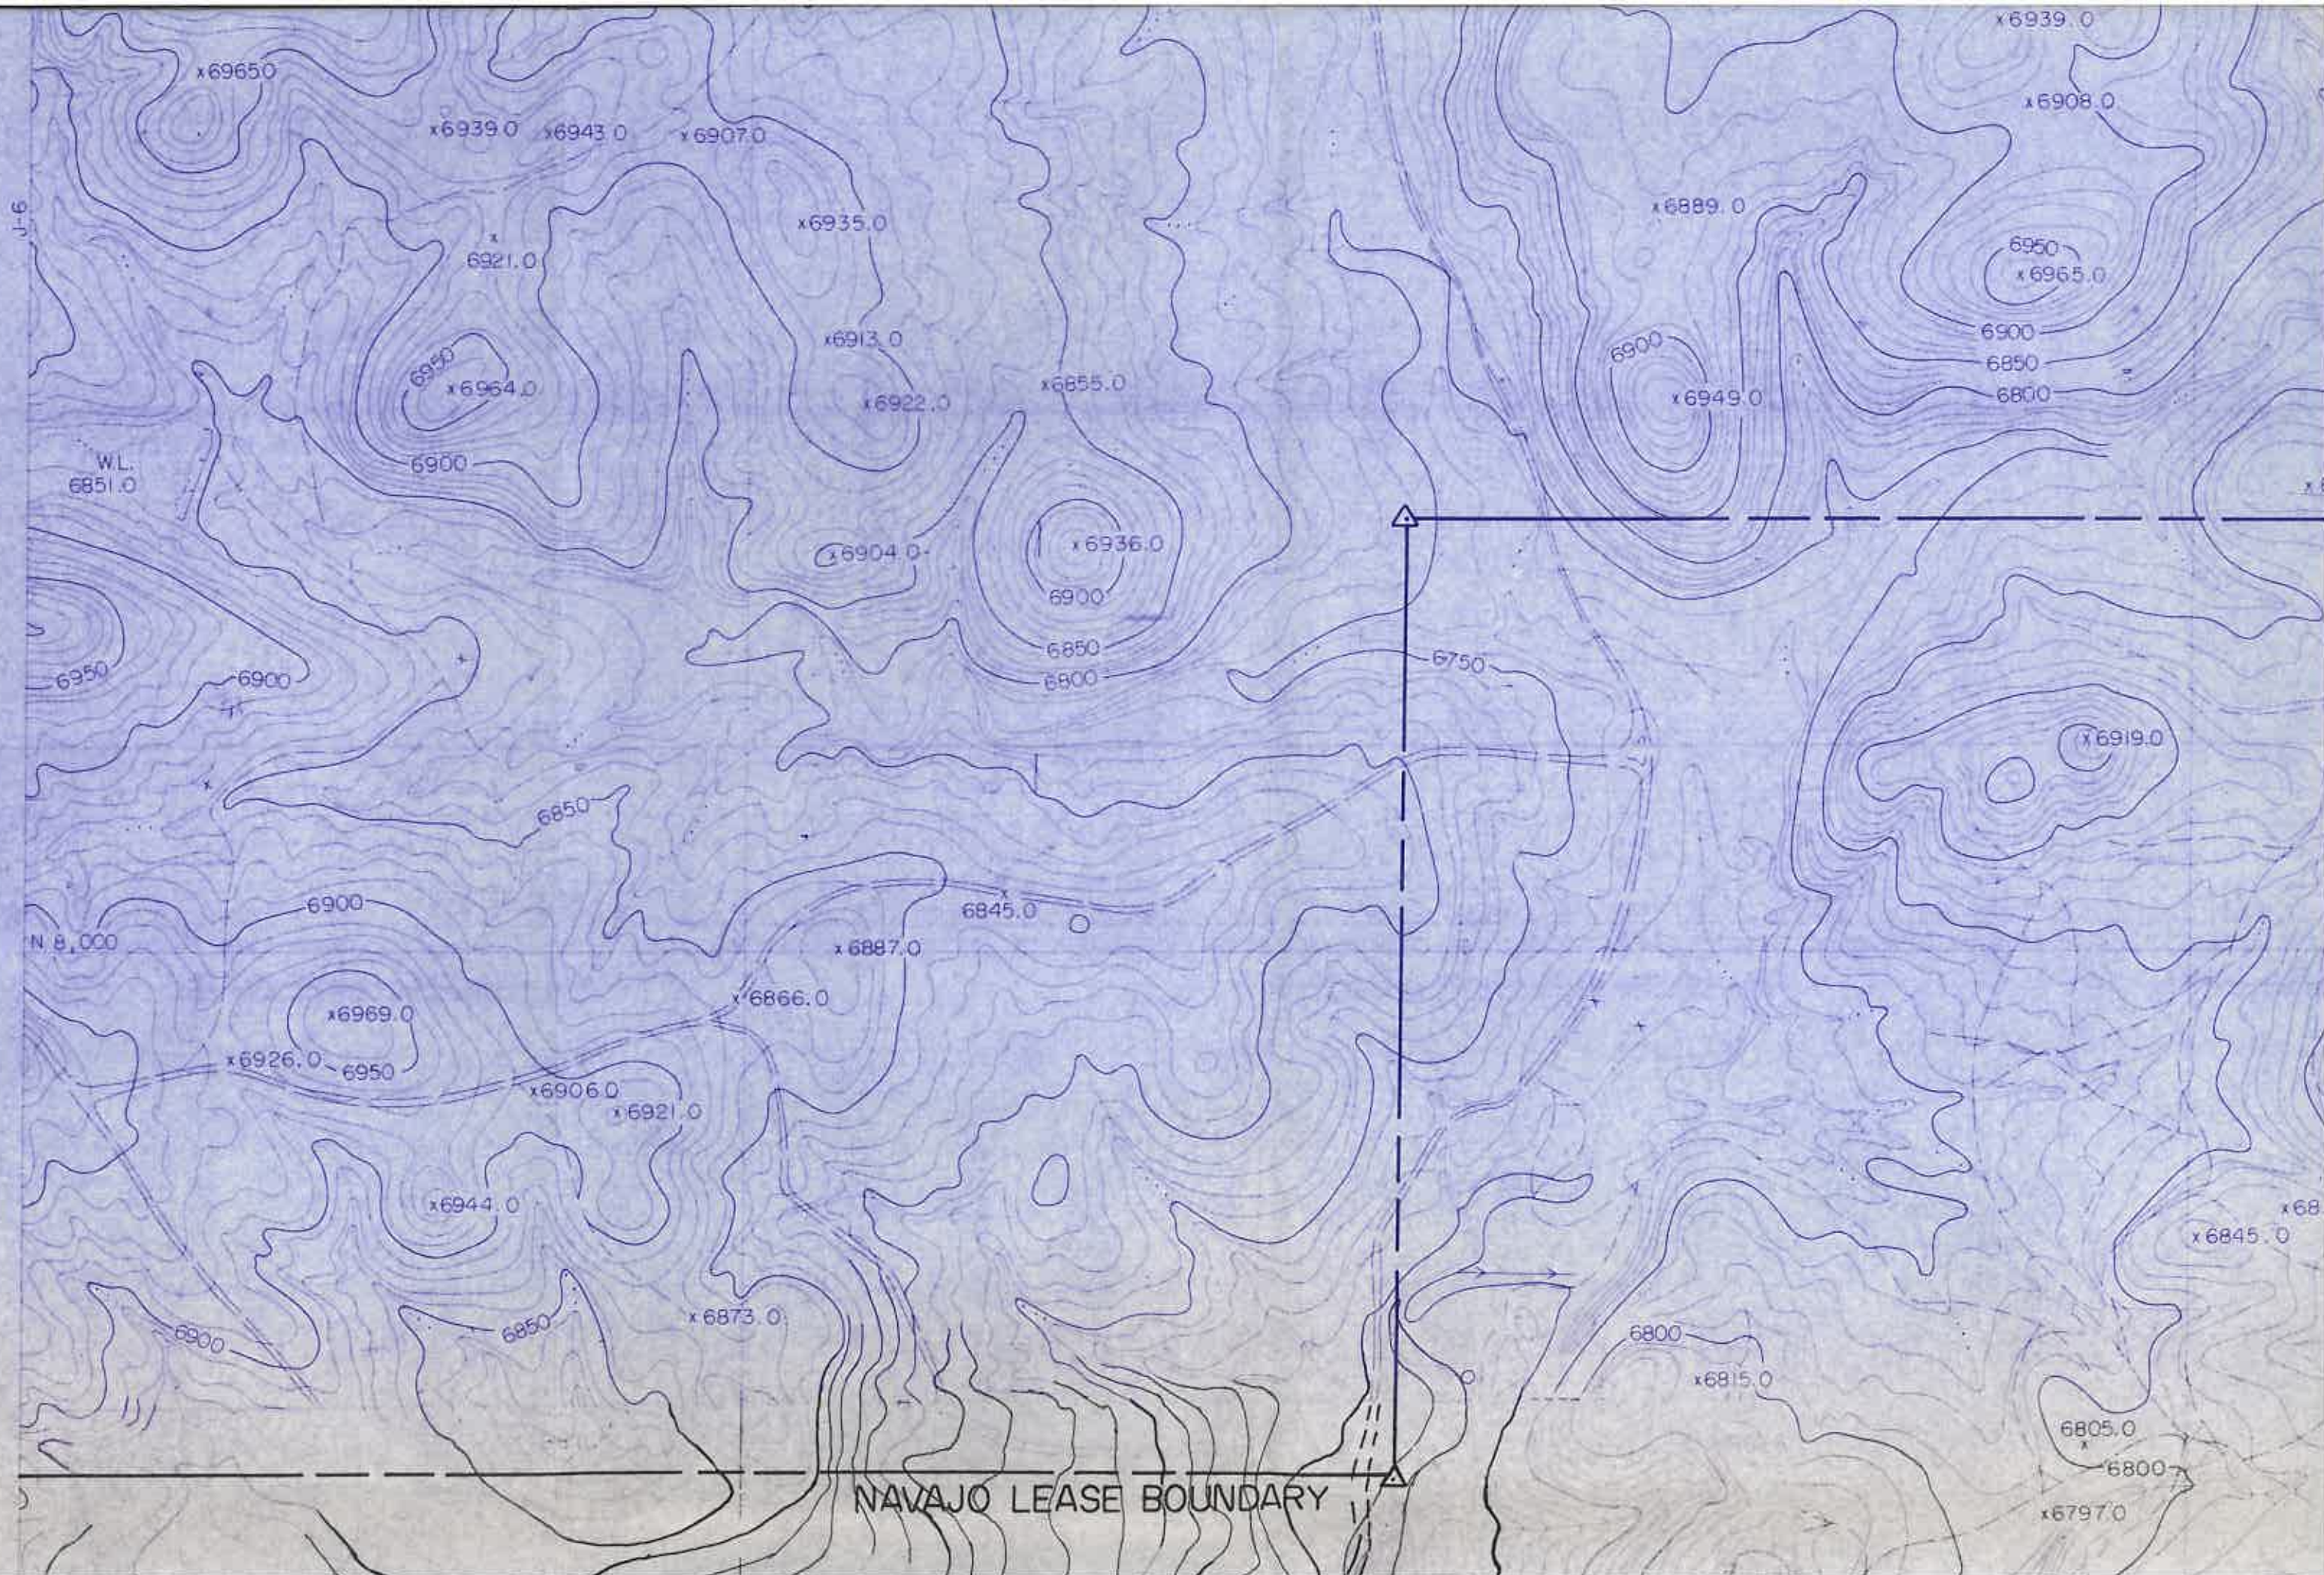

NAVAJO LEASE BOUNDARY

N 7/8

LEGEND

- PEABODY LEASEHOLD BOUNDARY
- COAL RESOURCE AREA
- POSTMINING SURFACE CONTOURING EXTENT (SEE CHAPTER 21)
- MINING HIGHWALL AS OF 1-1-86
- RECLAMATION WATERSHED BOUNDARY, I.D. No.=
- RESERVE AREA-XXV(SEE DRAWING No. 85352)
- 5 YEAR (1993) COAL RECOVERY LINE
- DRAINAGE CHANNEL (RECLAIMED)
- PROPOSED PERMANENT POND OR DAM; I.D. No.=
- AREA-XX POND/DAM
- CROSS SECTION LOCATION, I.D. No.= RESERVE AREA
- XX(SEE DRAWING No. 85205)

NOTE:-5 YEAR POSTMINING CONTOURS AT CL=10'
- L.O.M. POSTMINING CONTOURS AT CL=20'

RECLAIMED OUTCROPS TRANSFORMING INTO NATURAL GROUND SHALL BE SLOPED 4:1 OR FLATTER (CHAPTER 21)

NOTES:

