




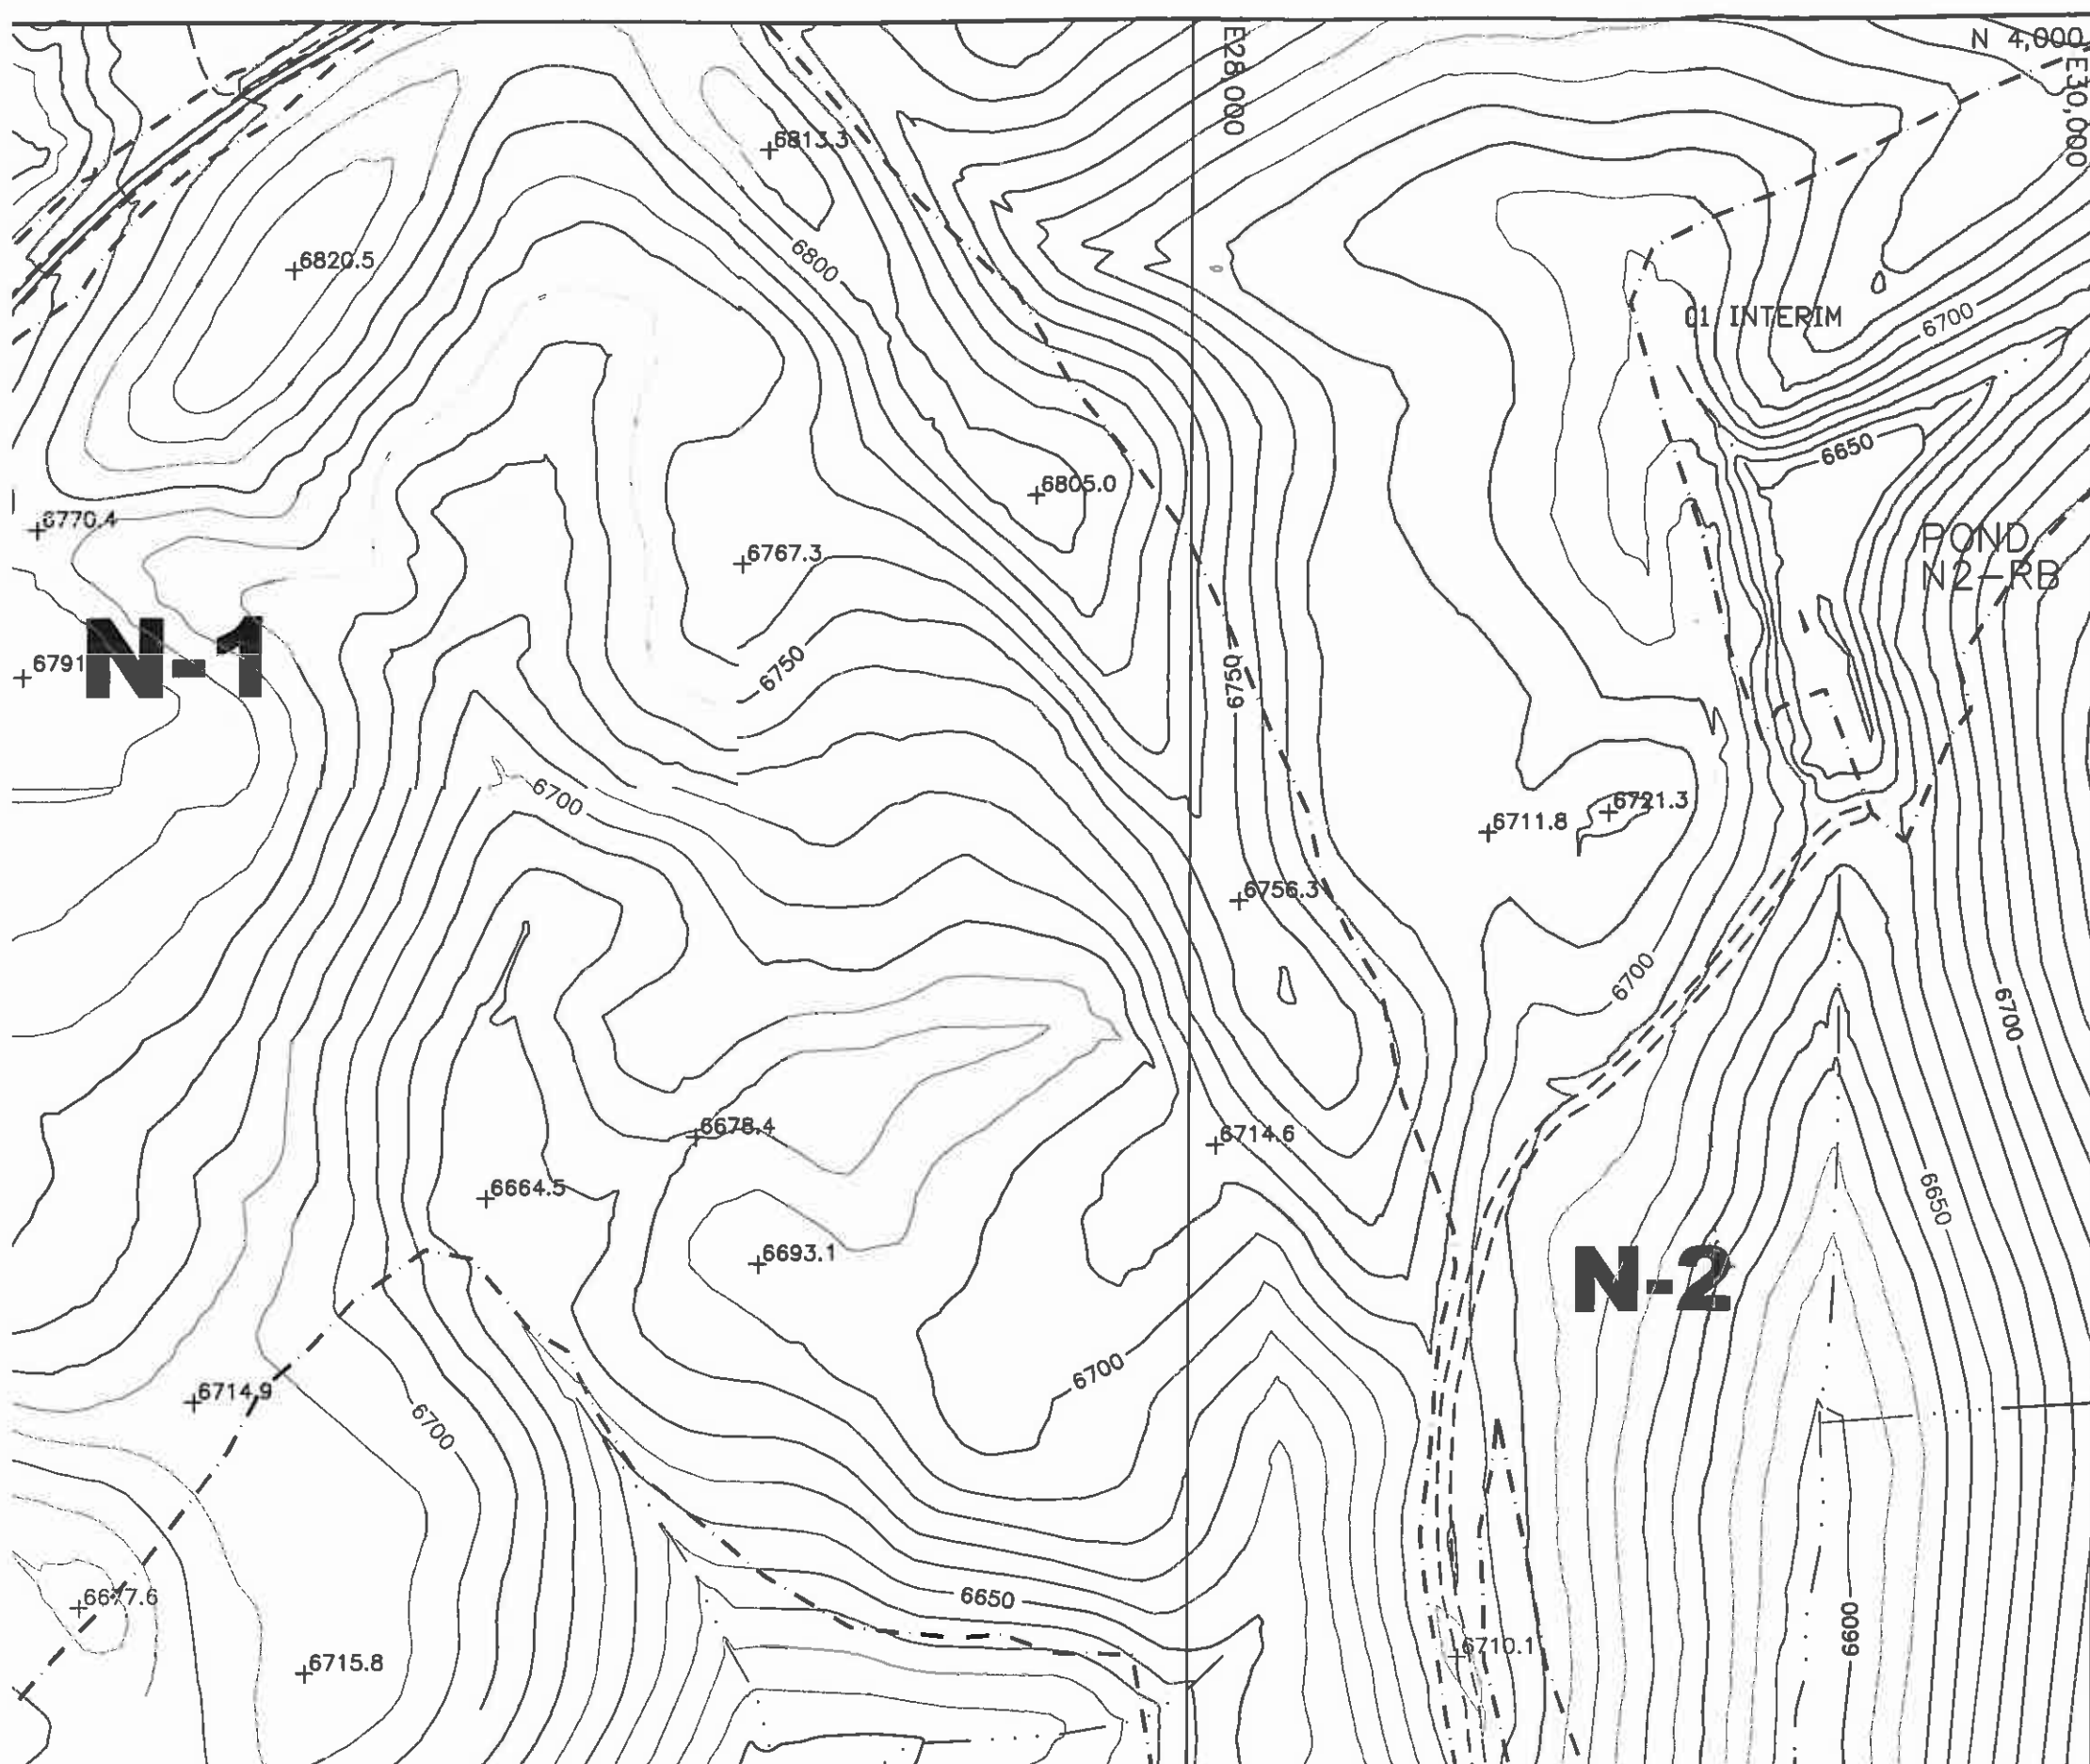


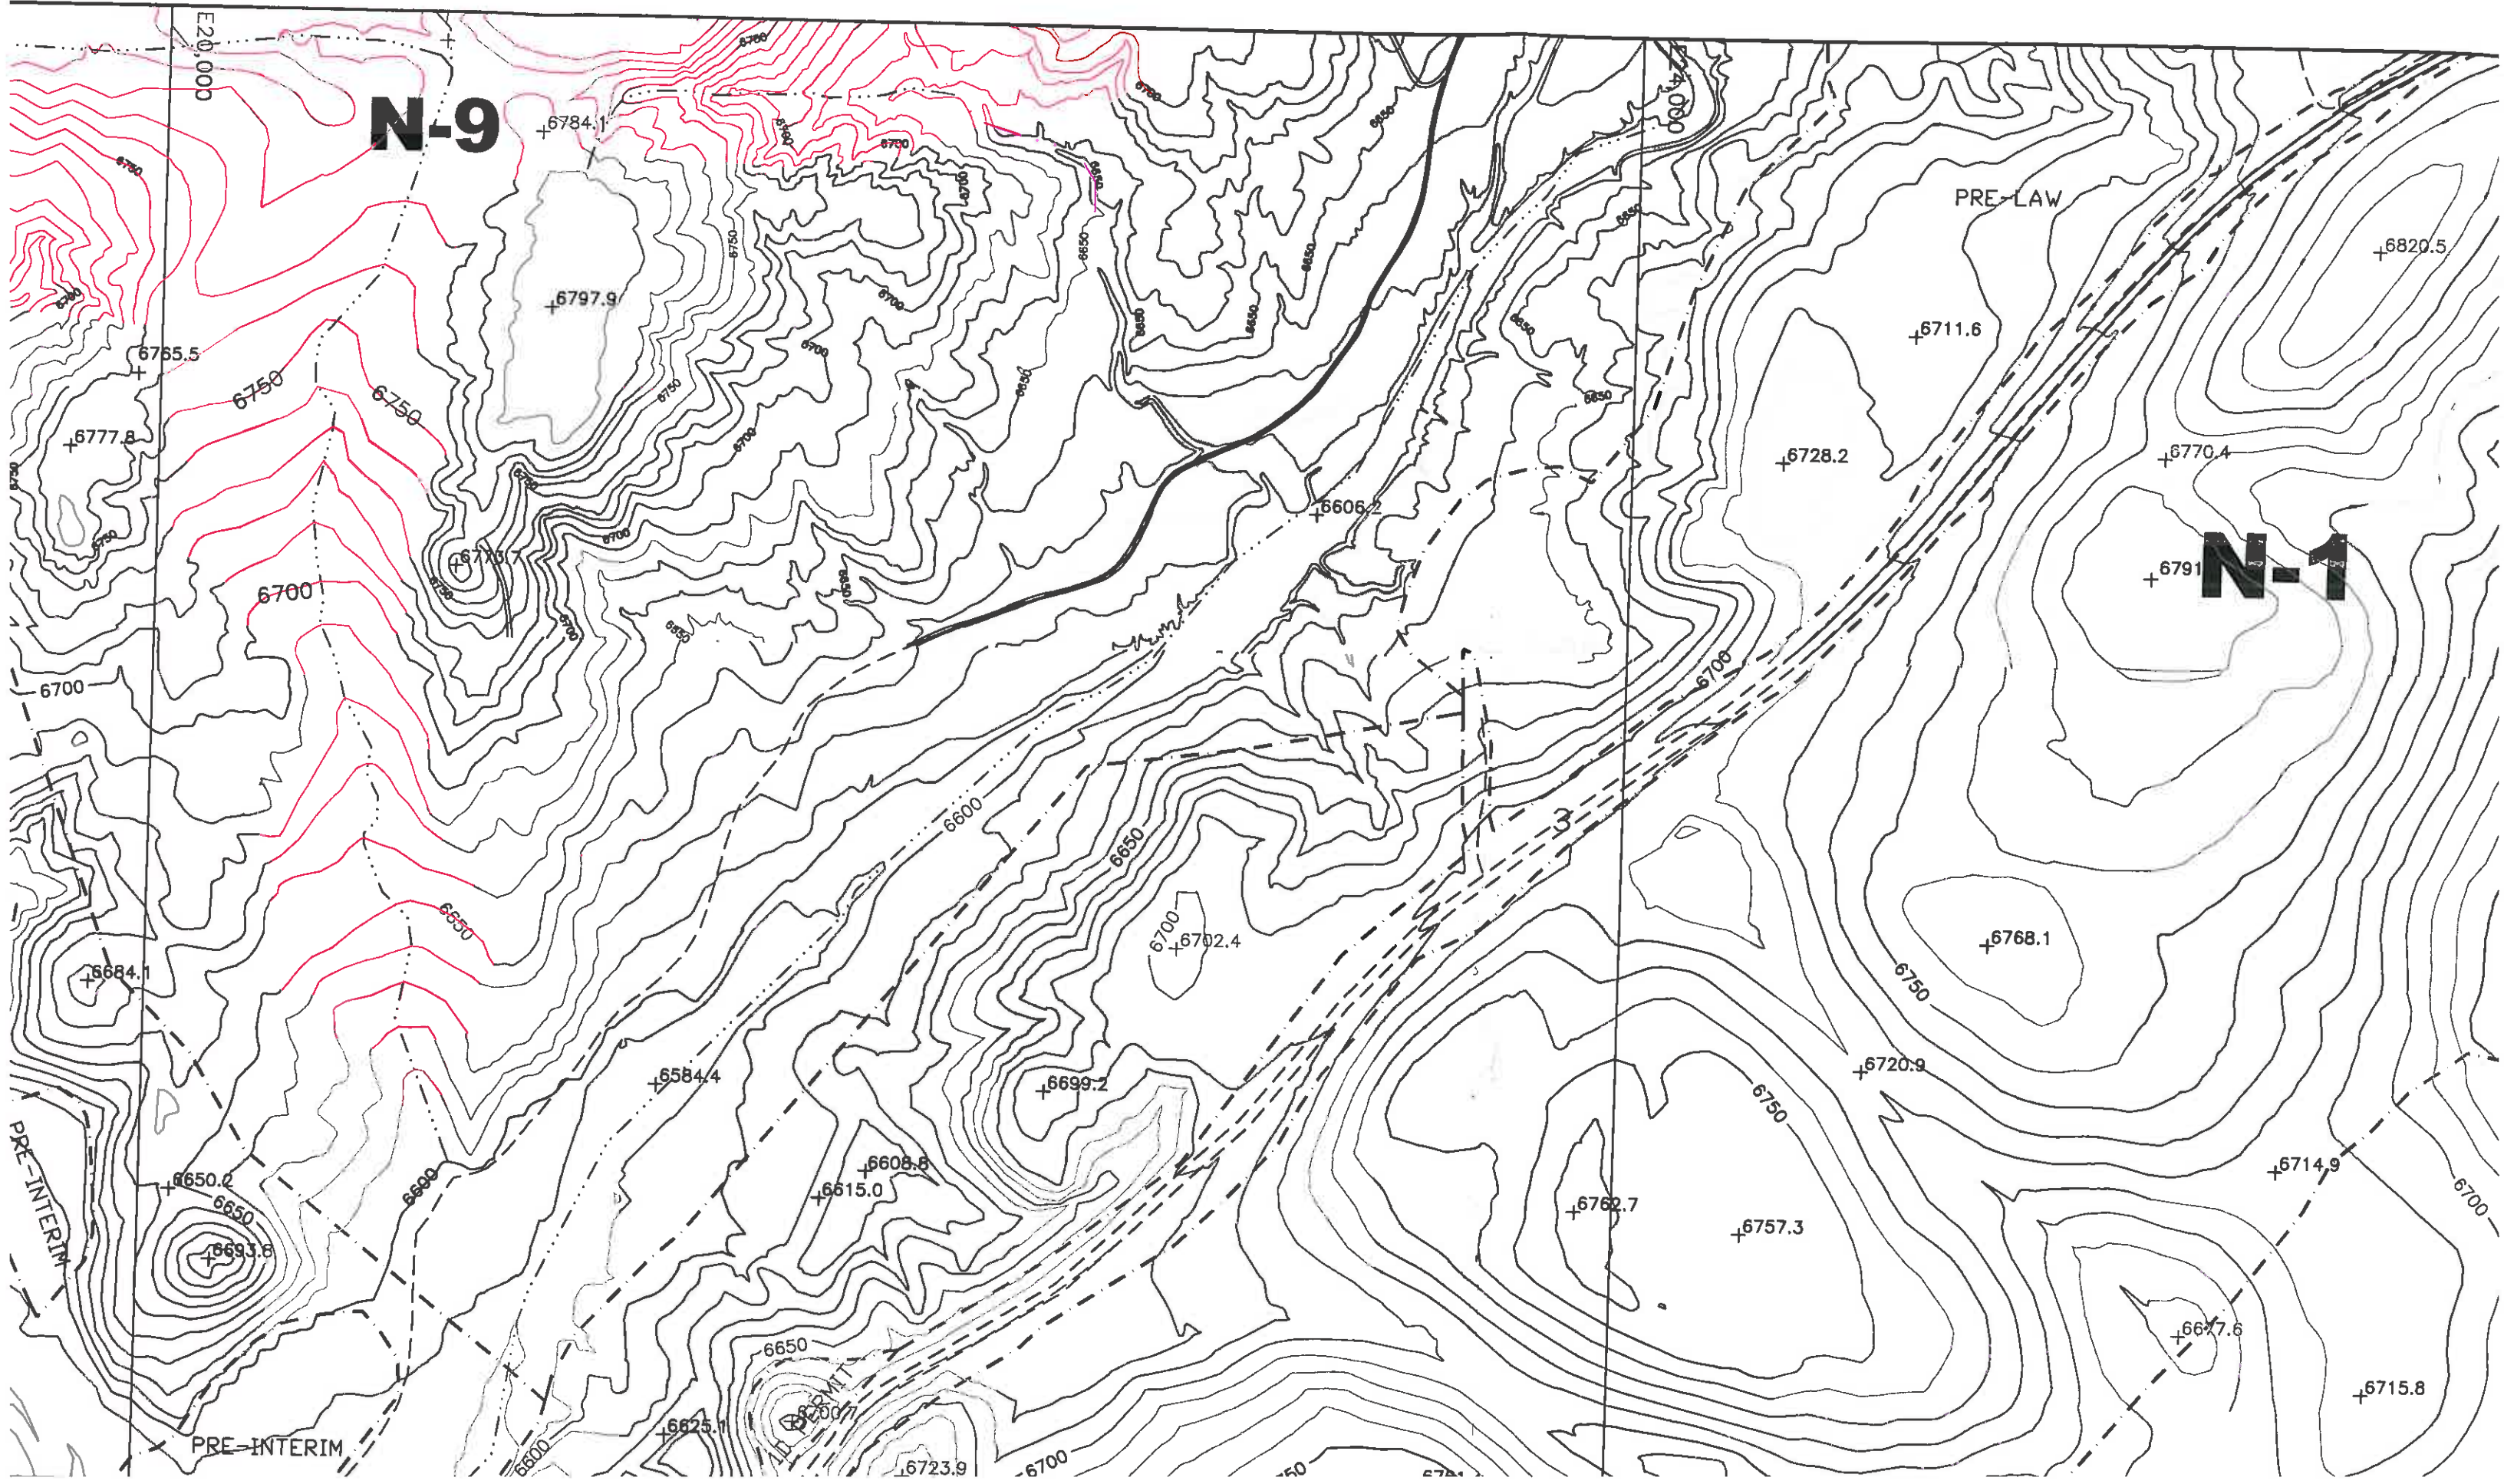


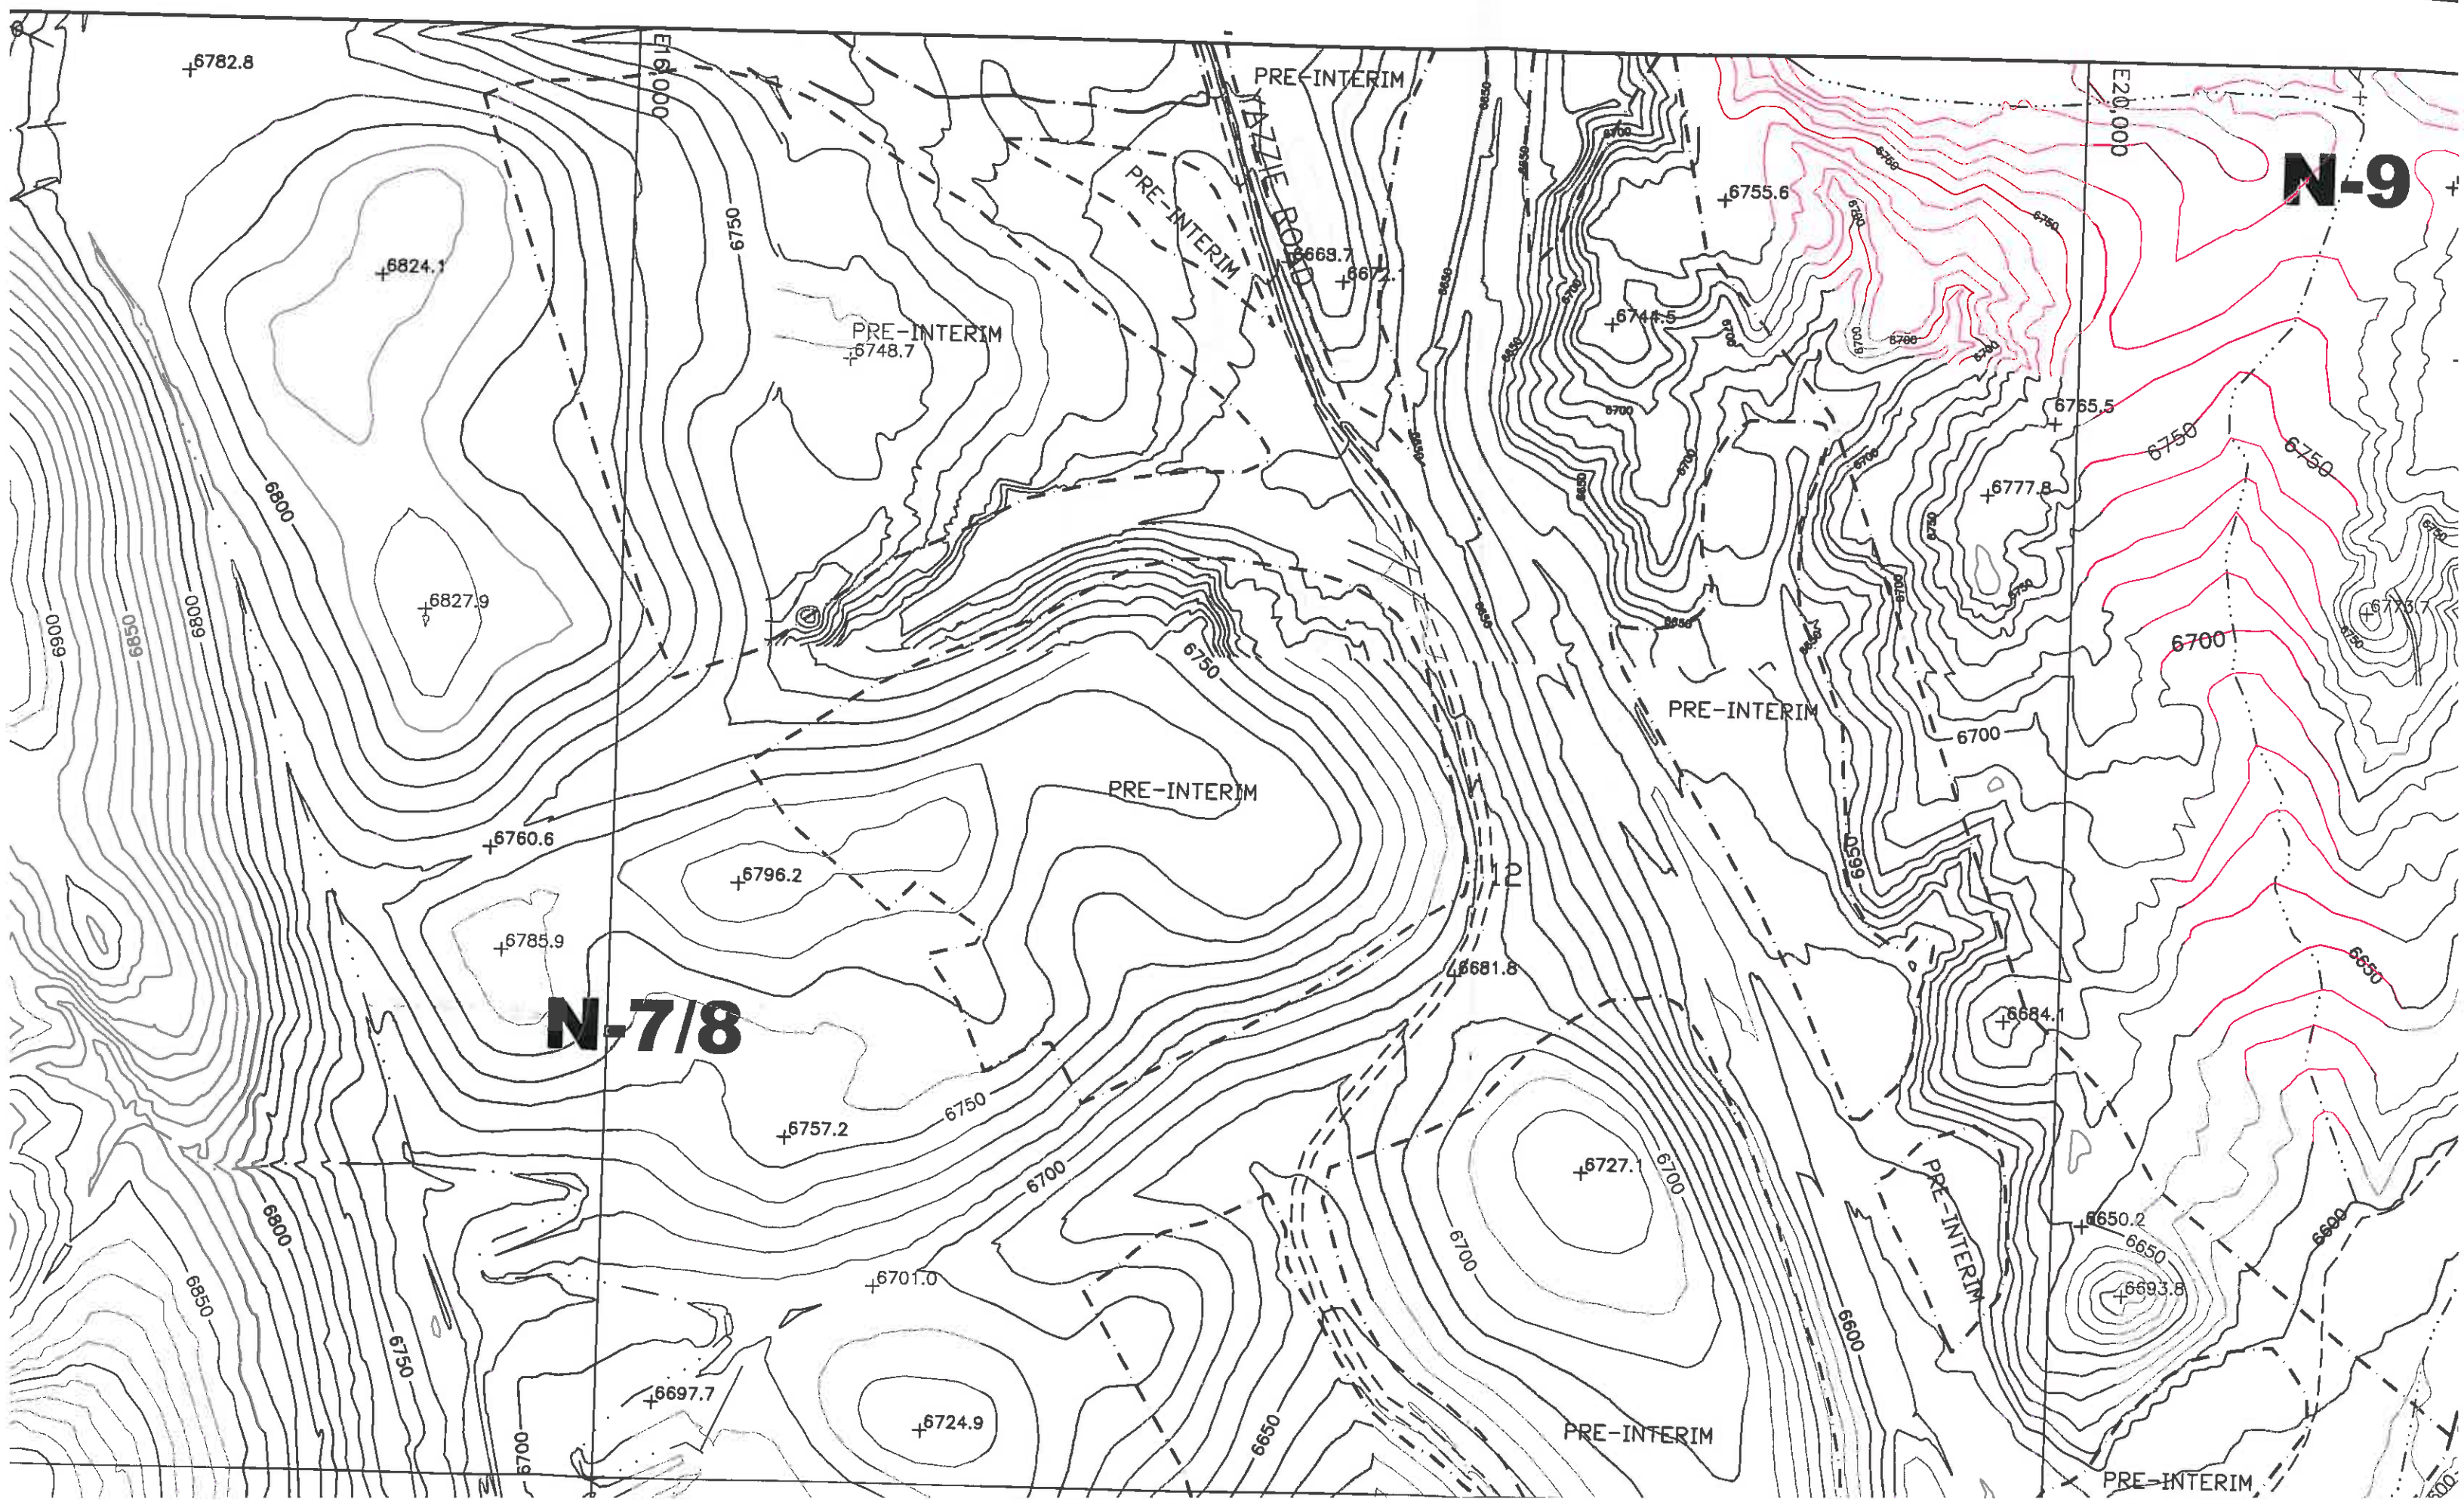






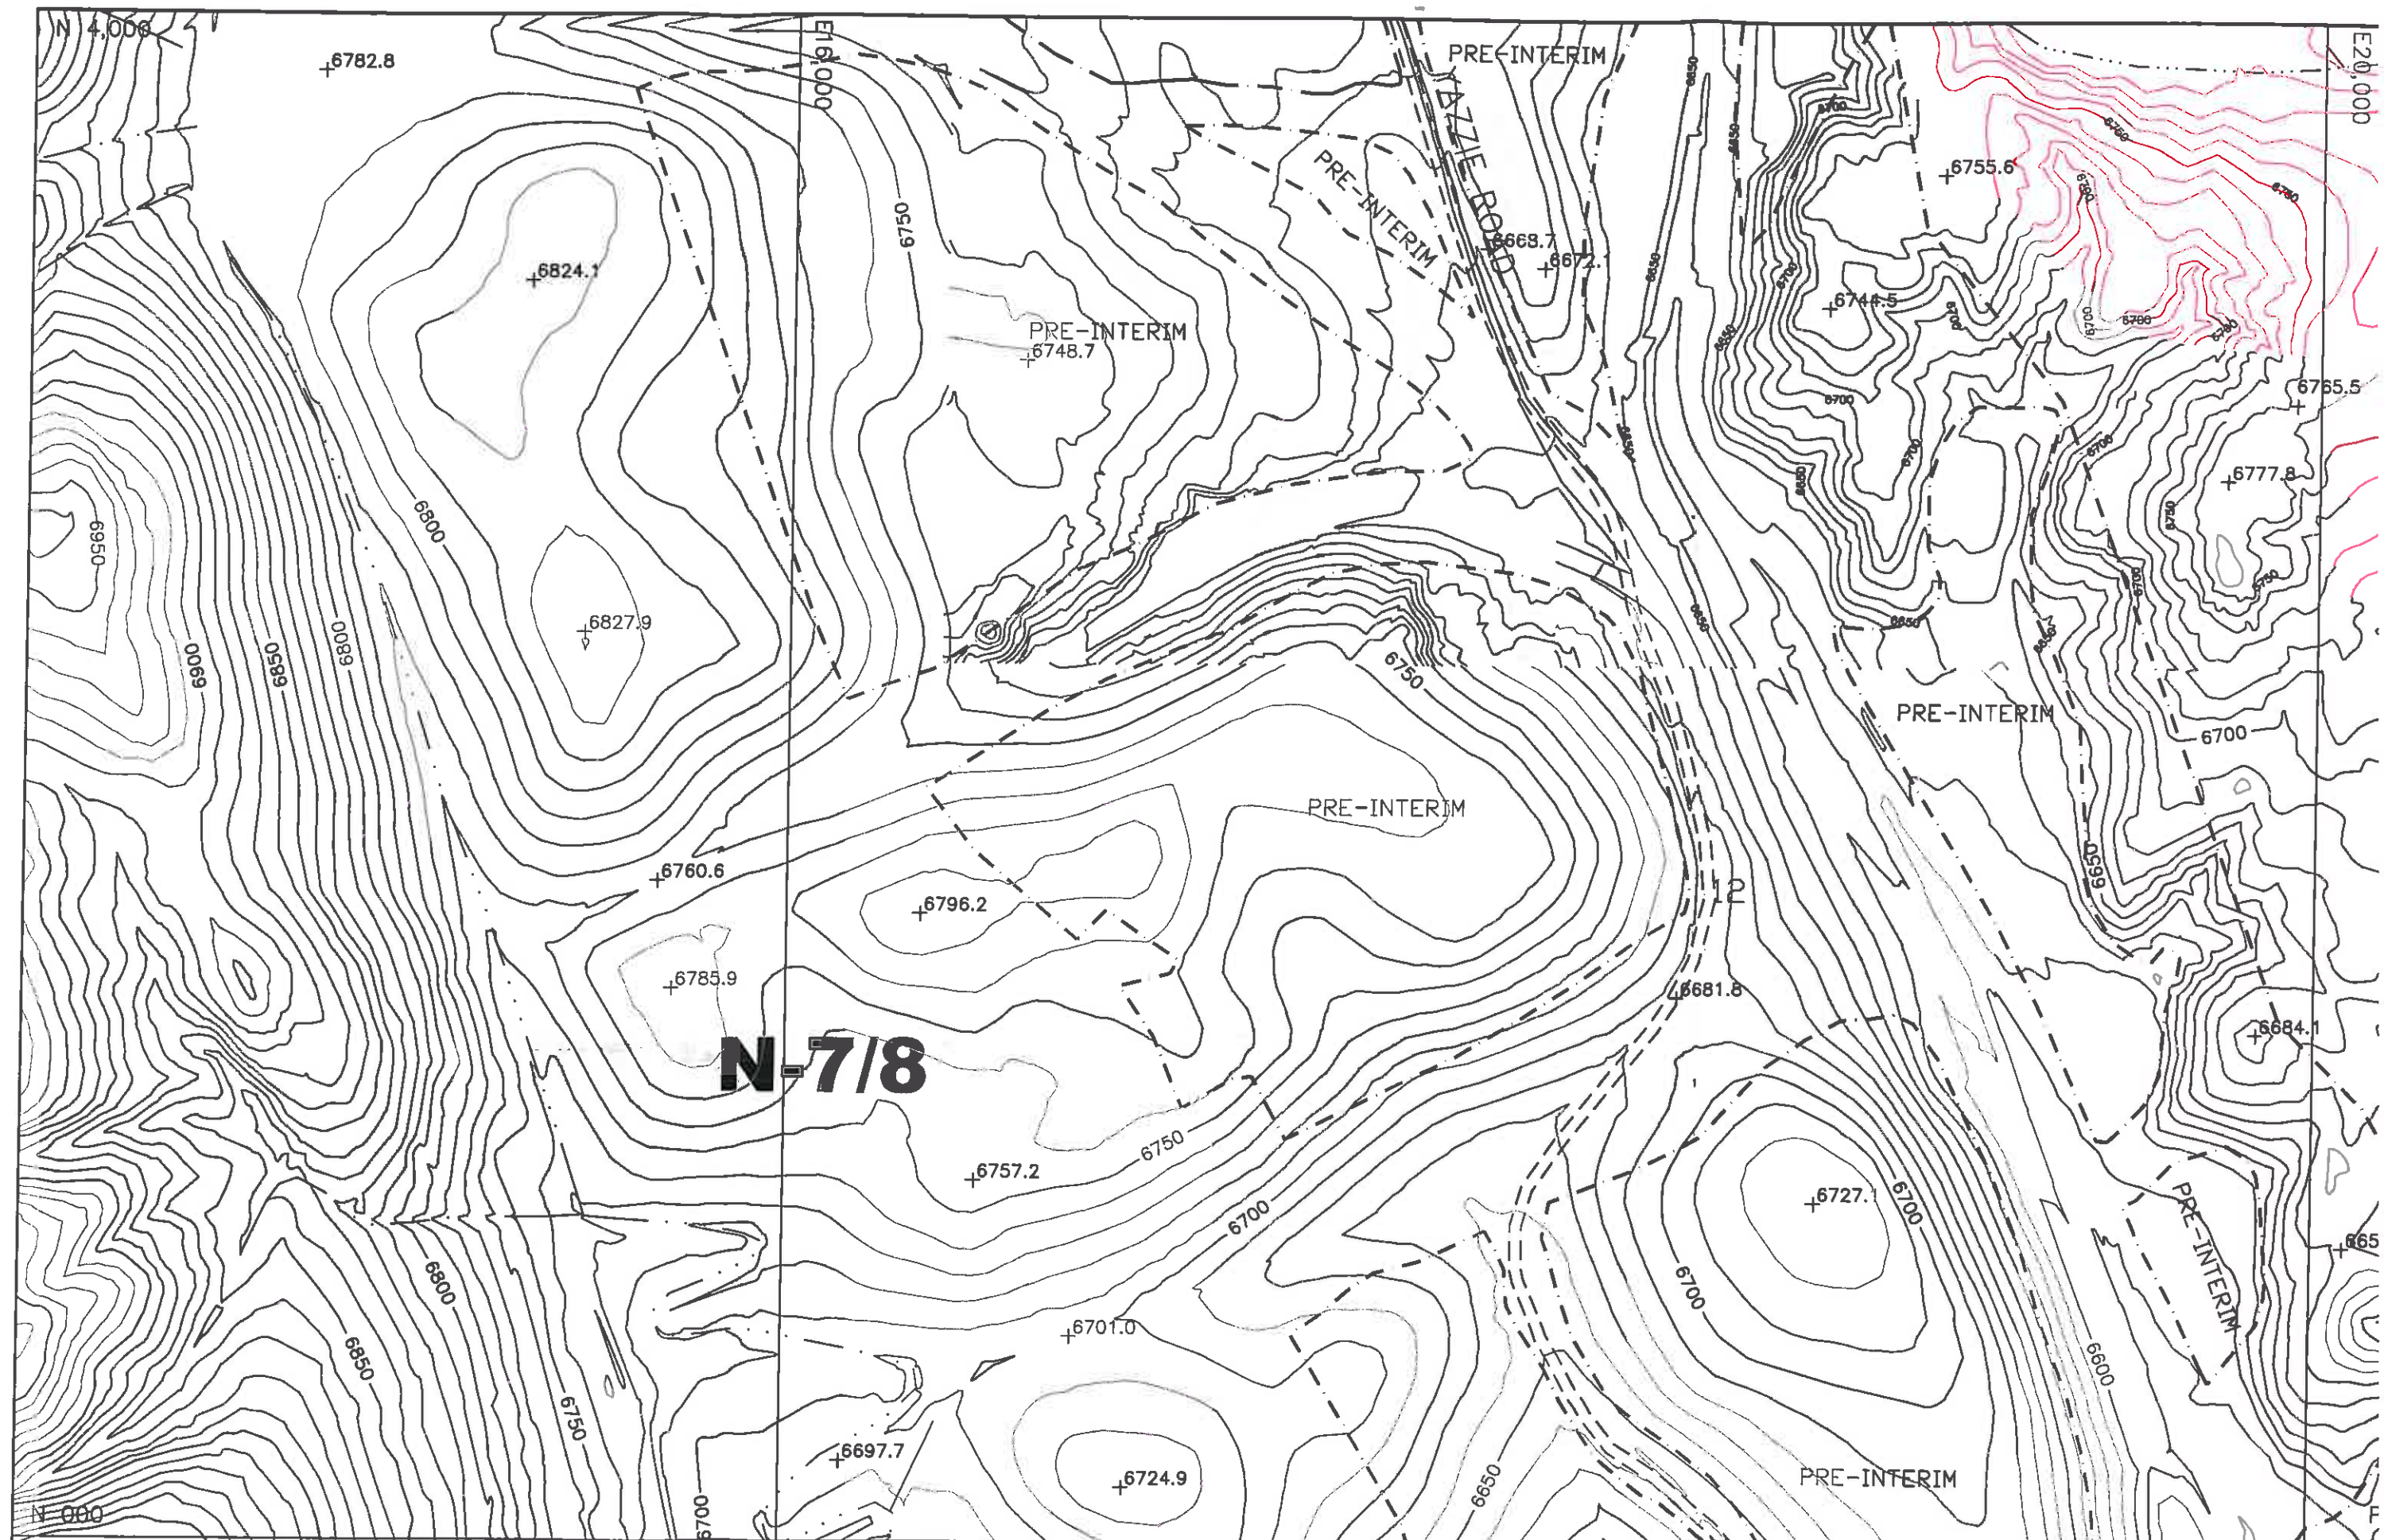


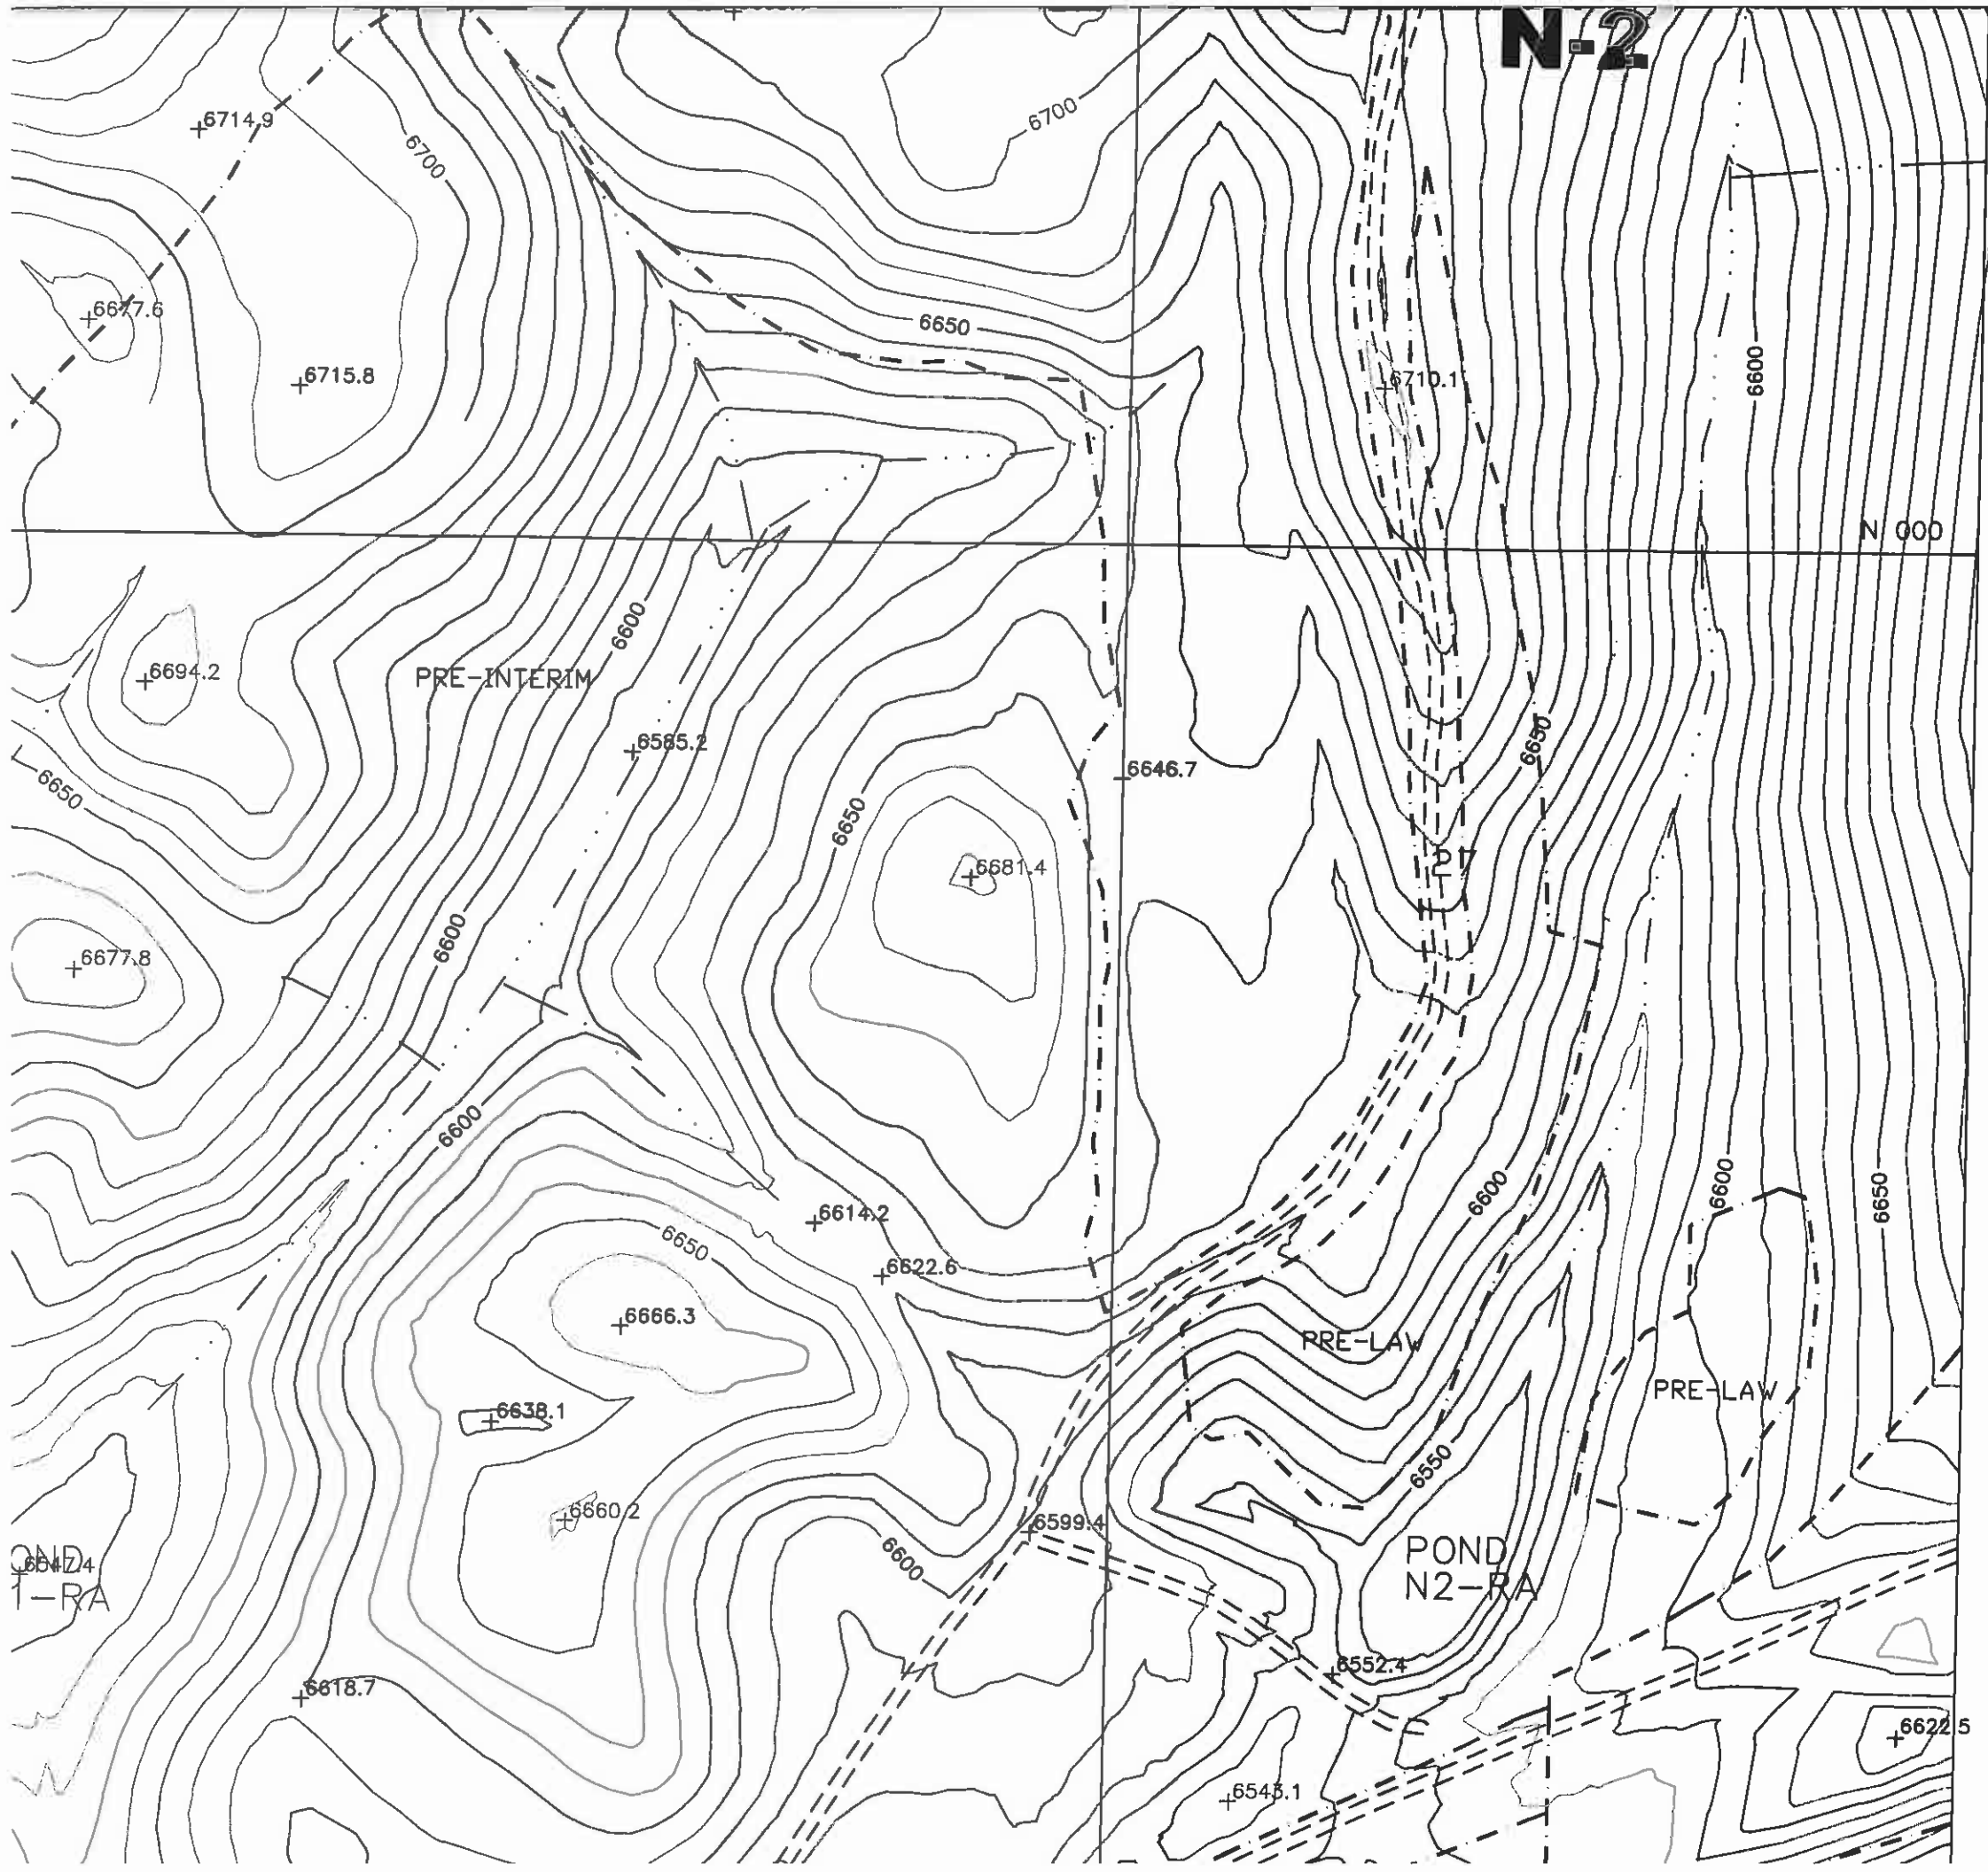



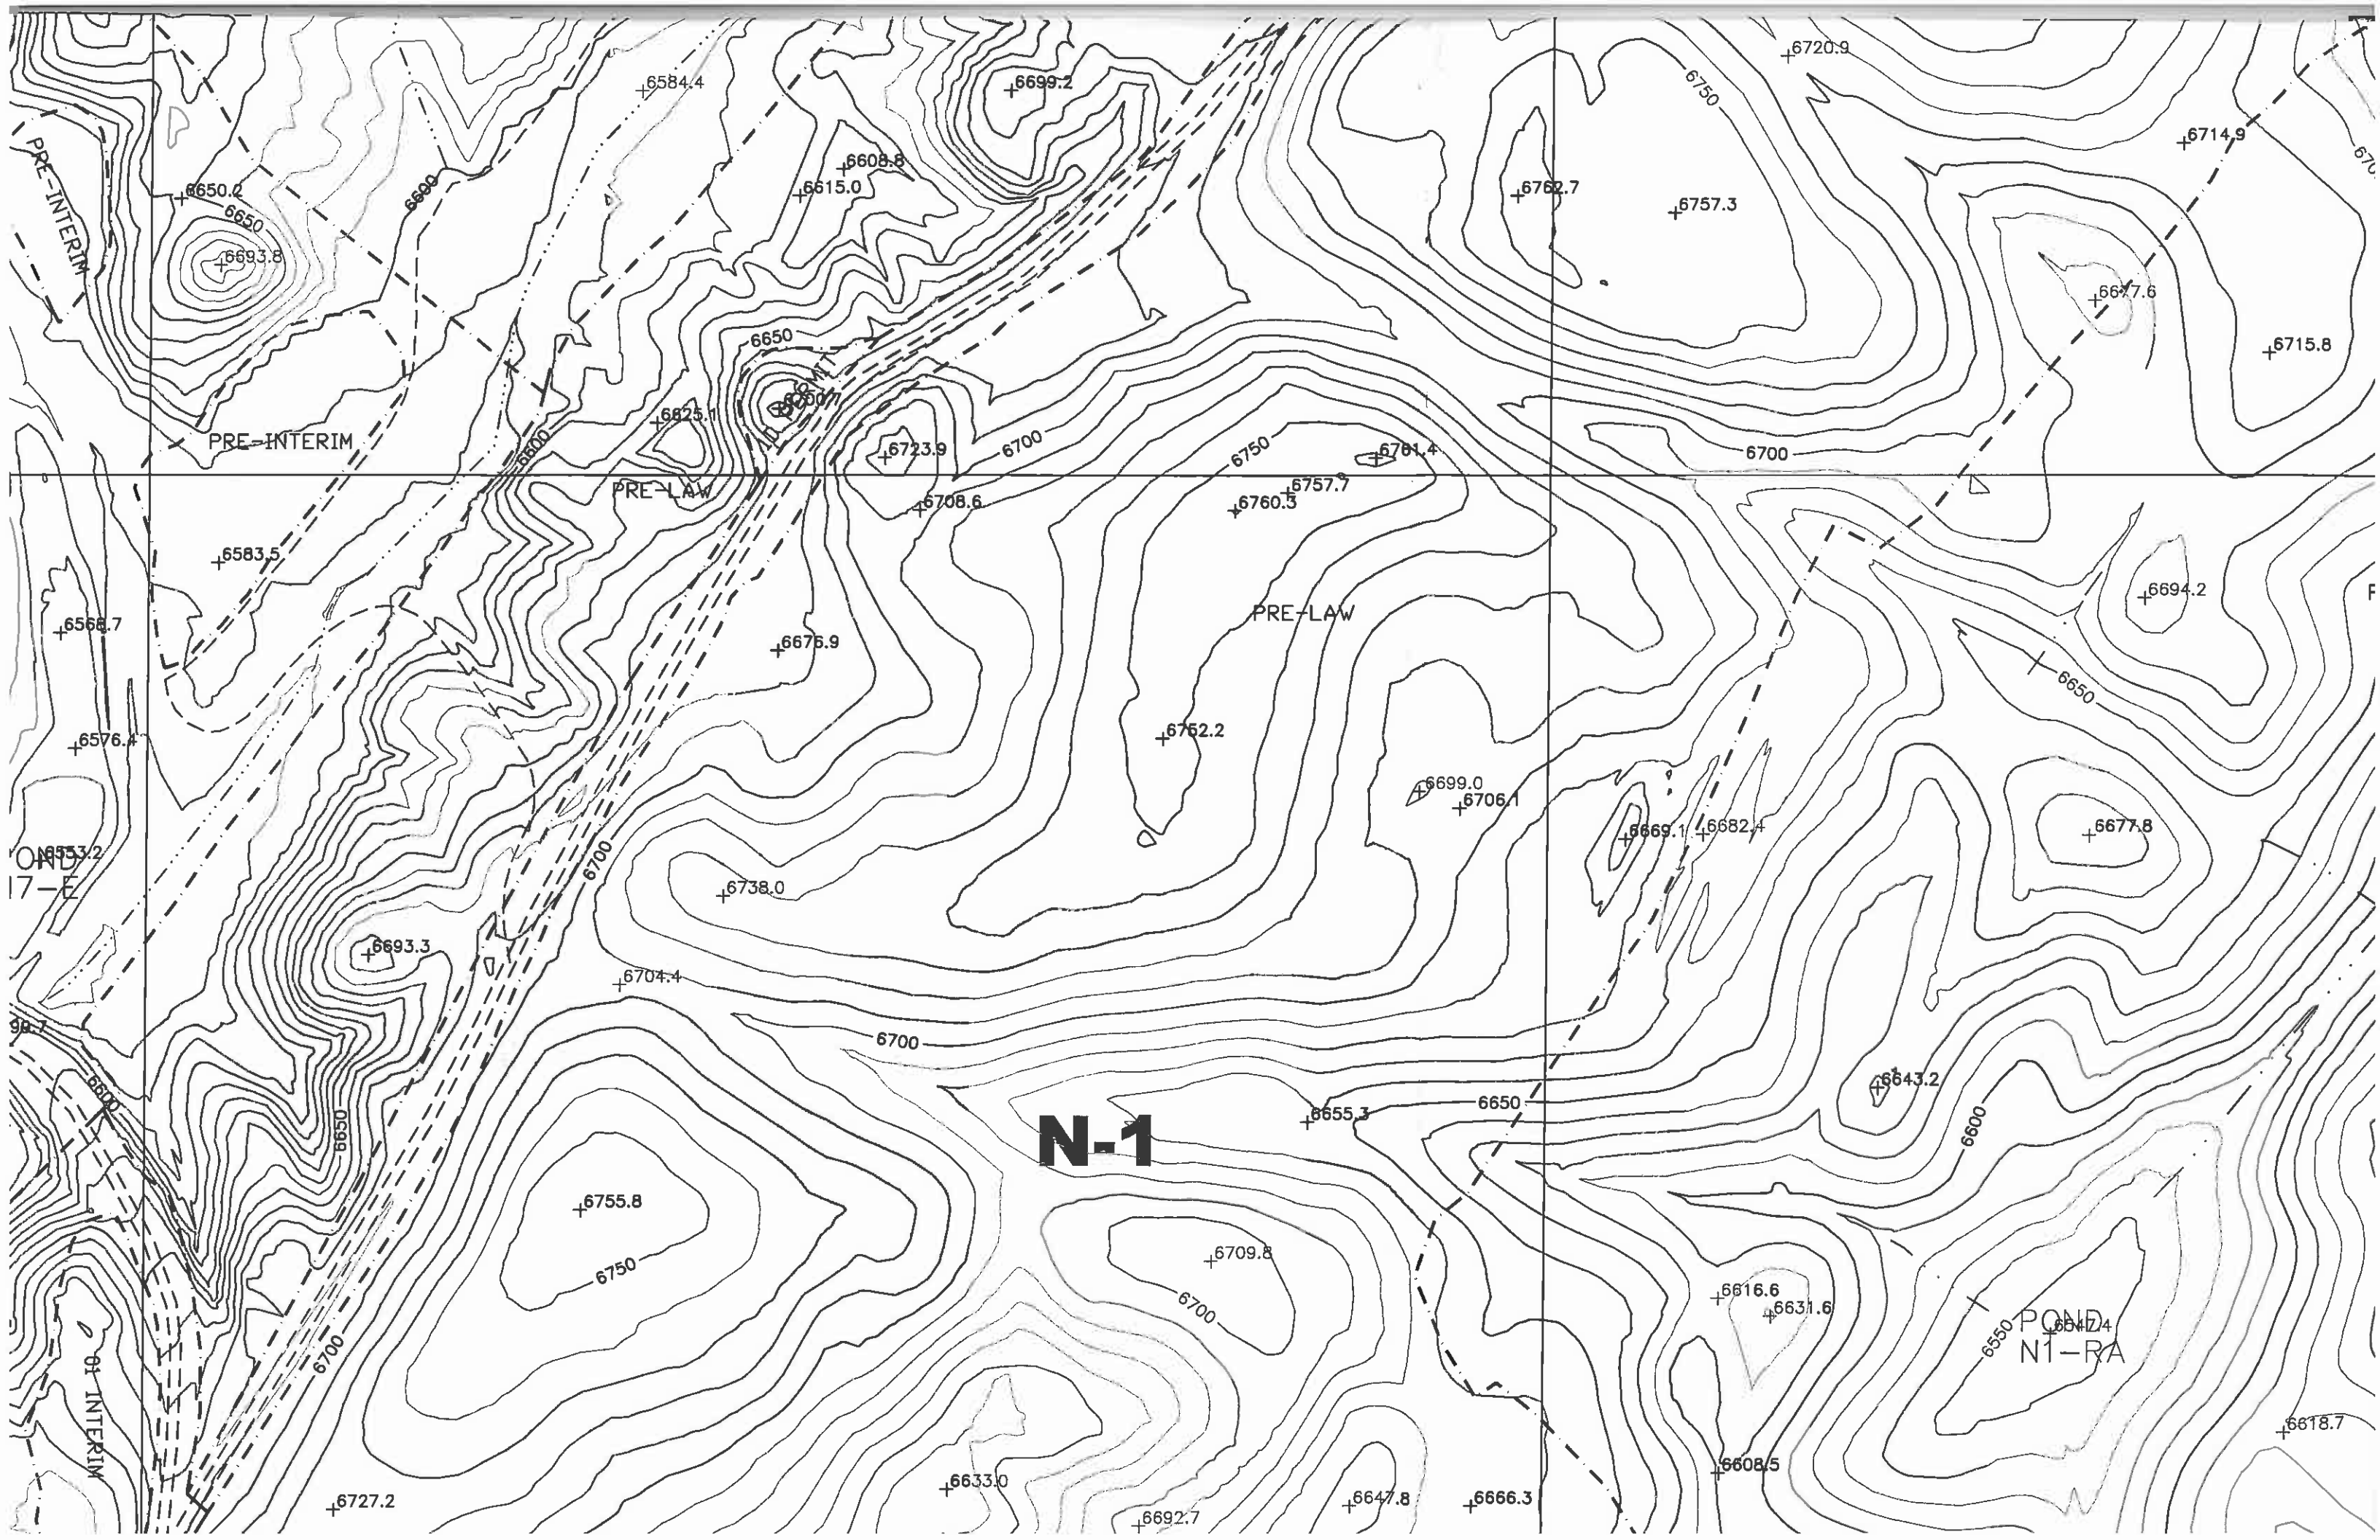


N-7/8

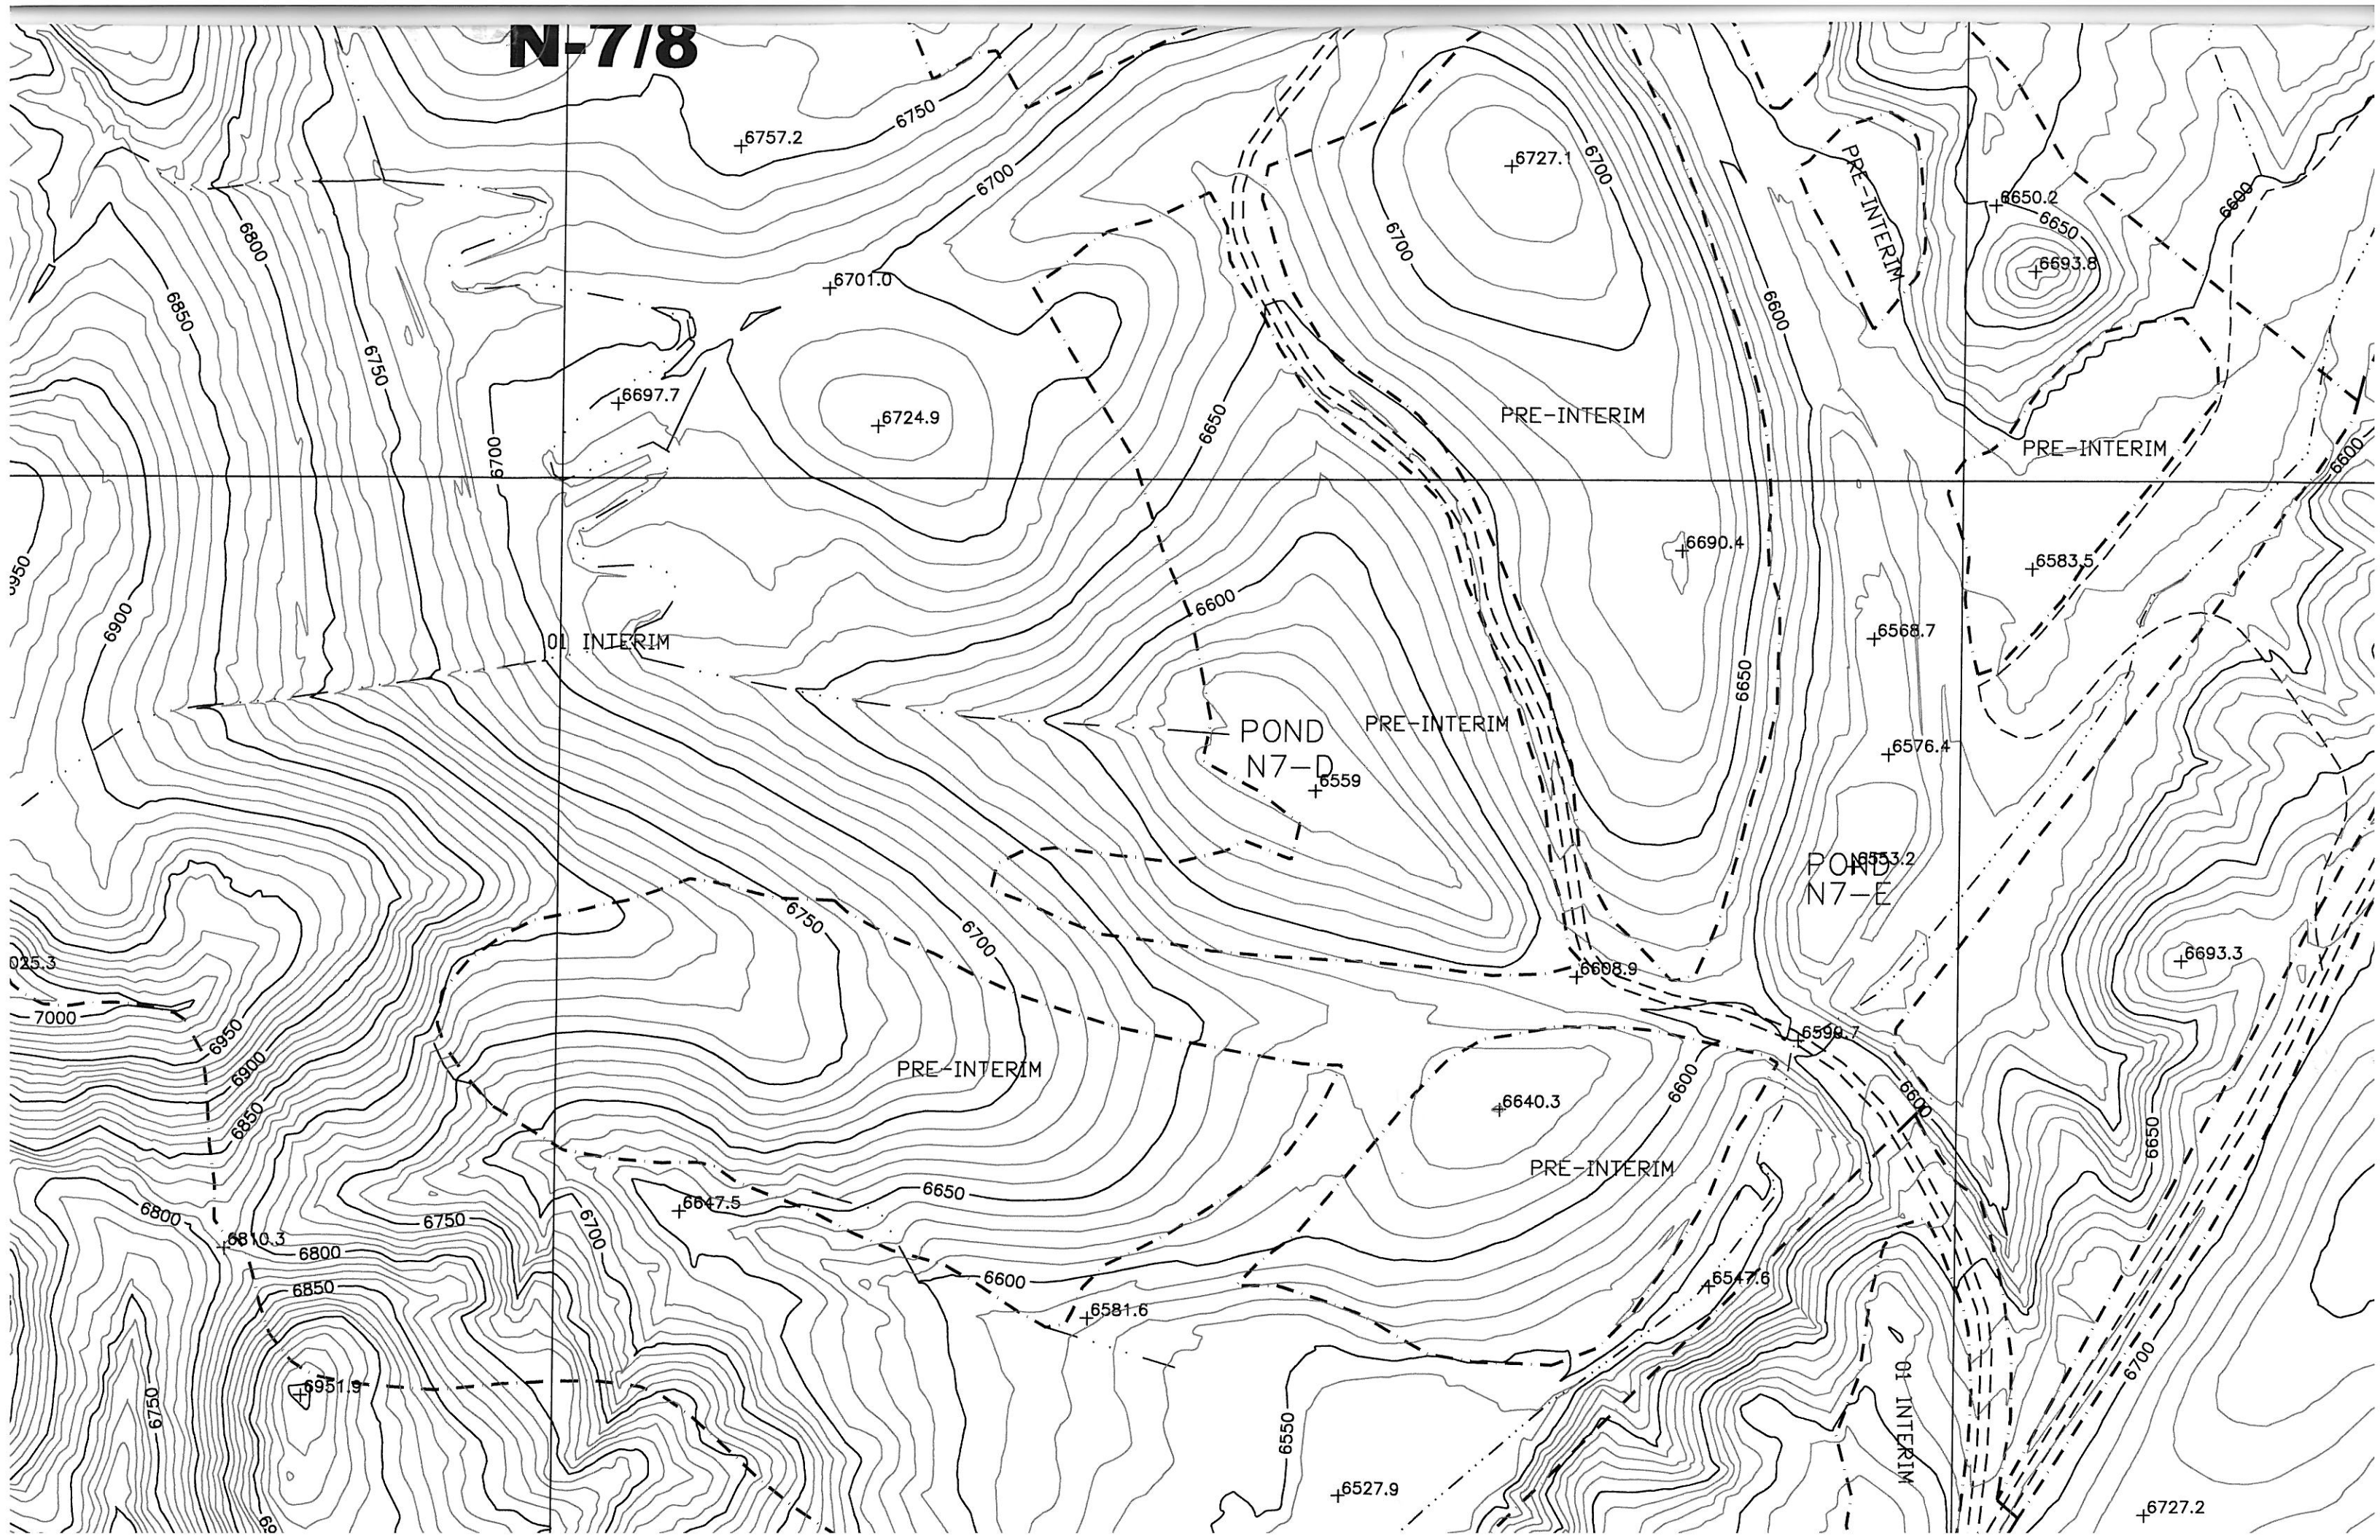





N-7/8

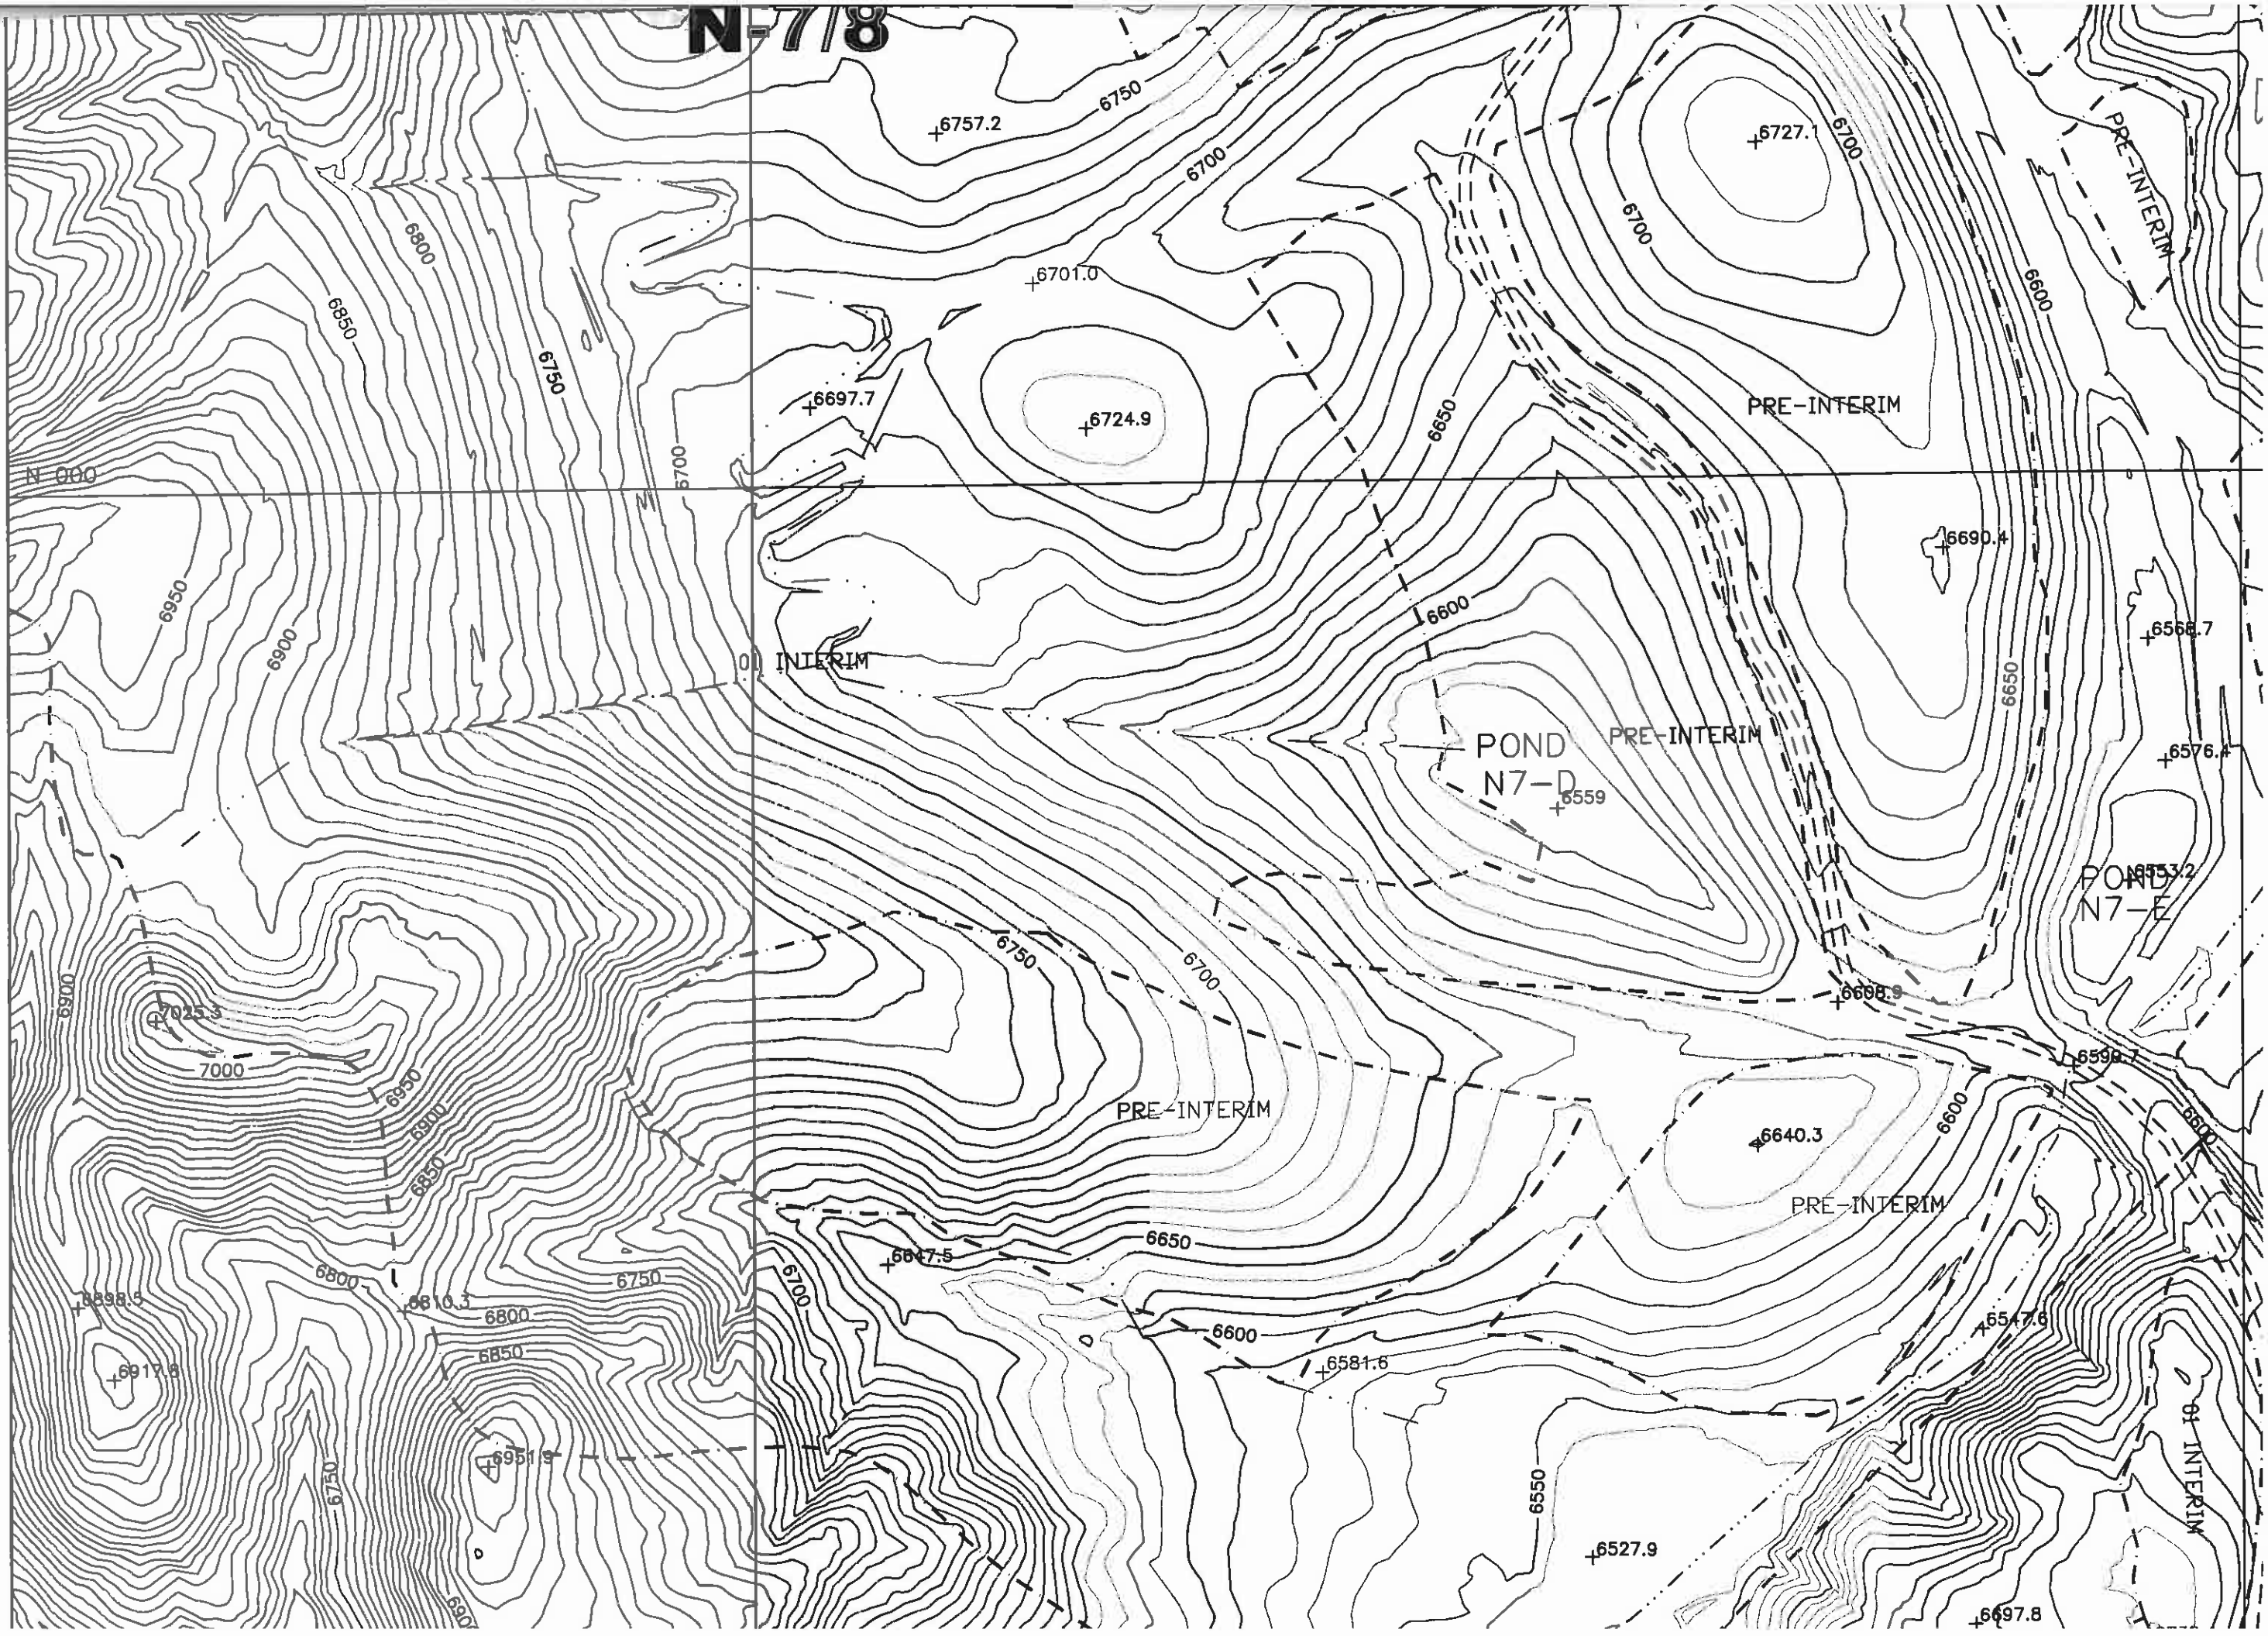





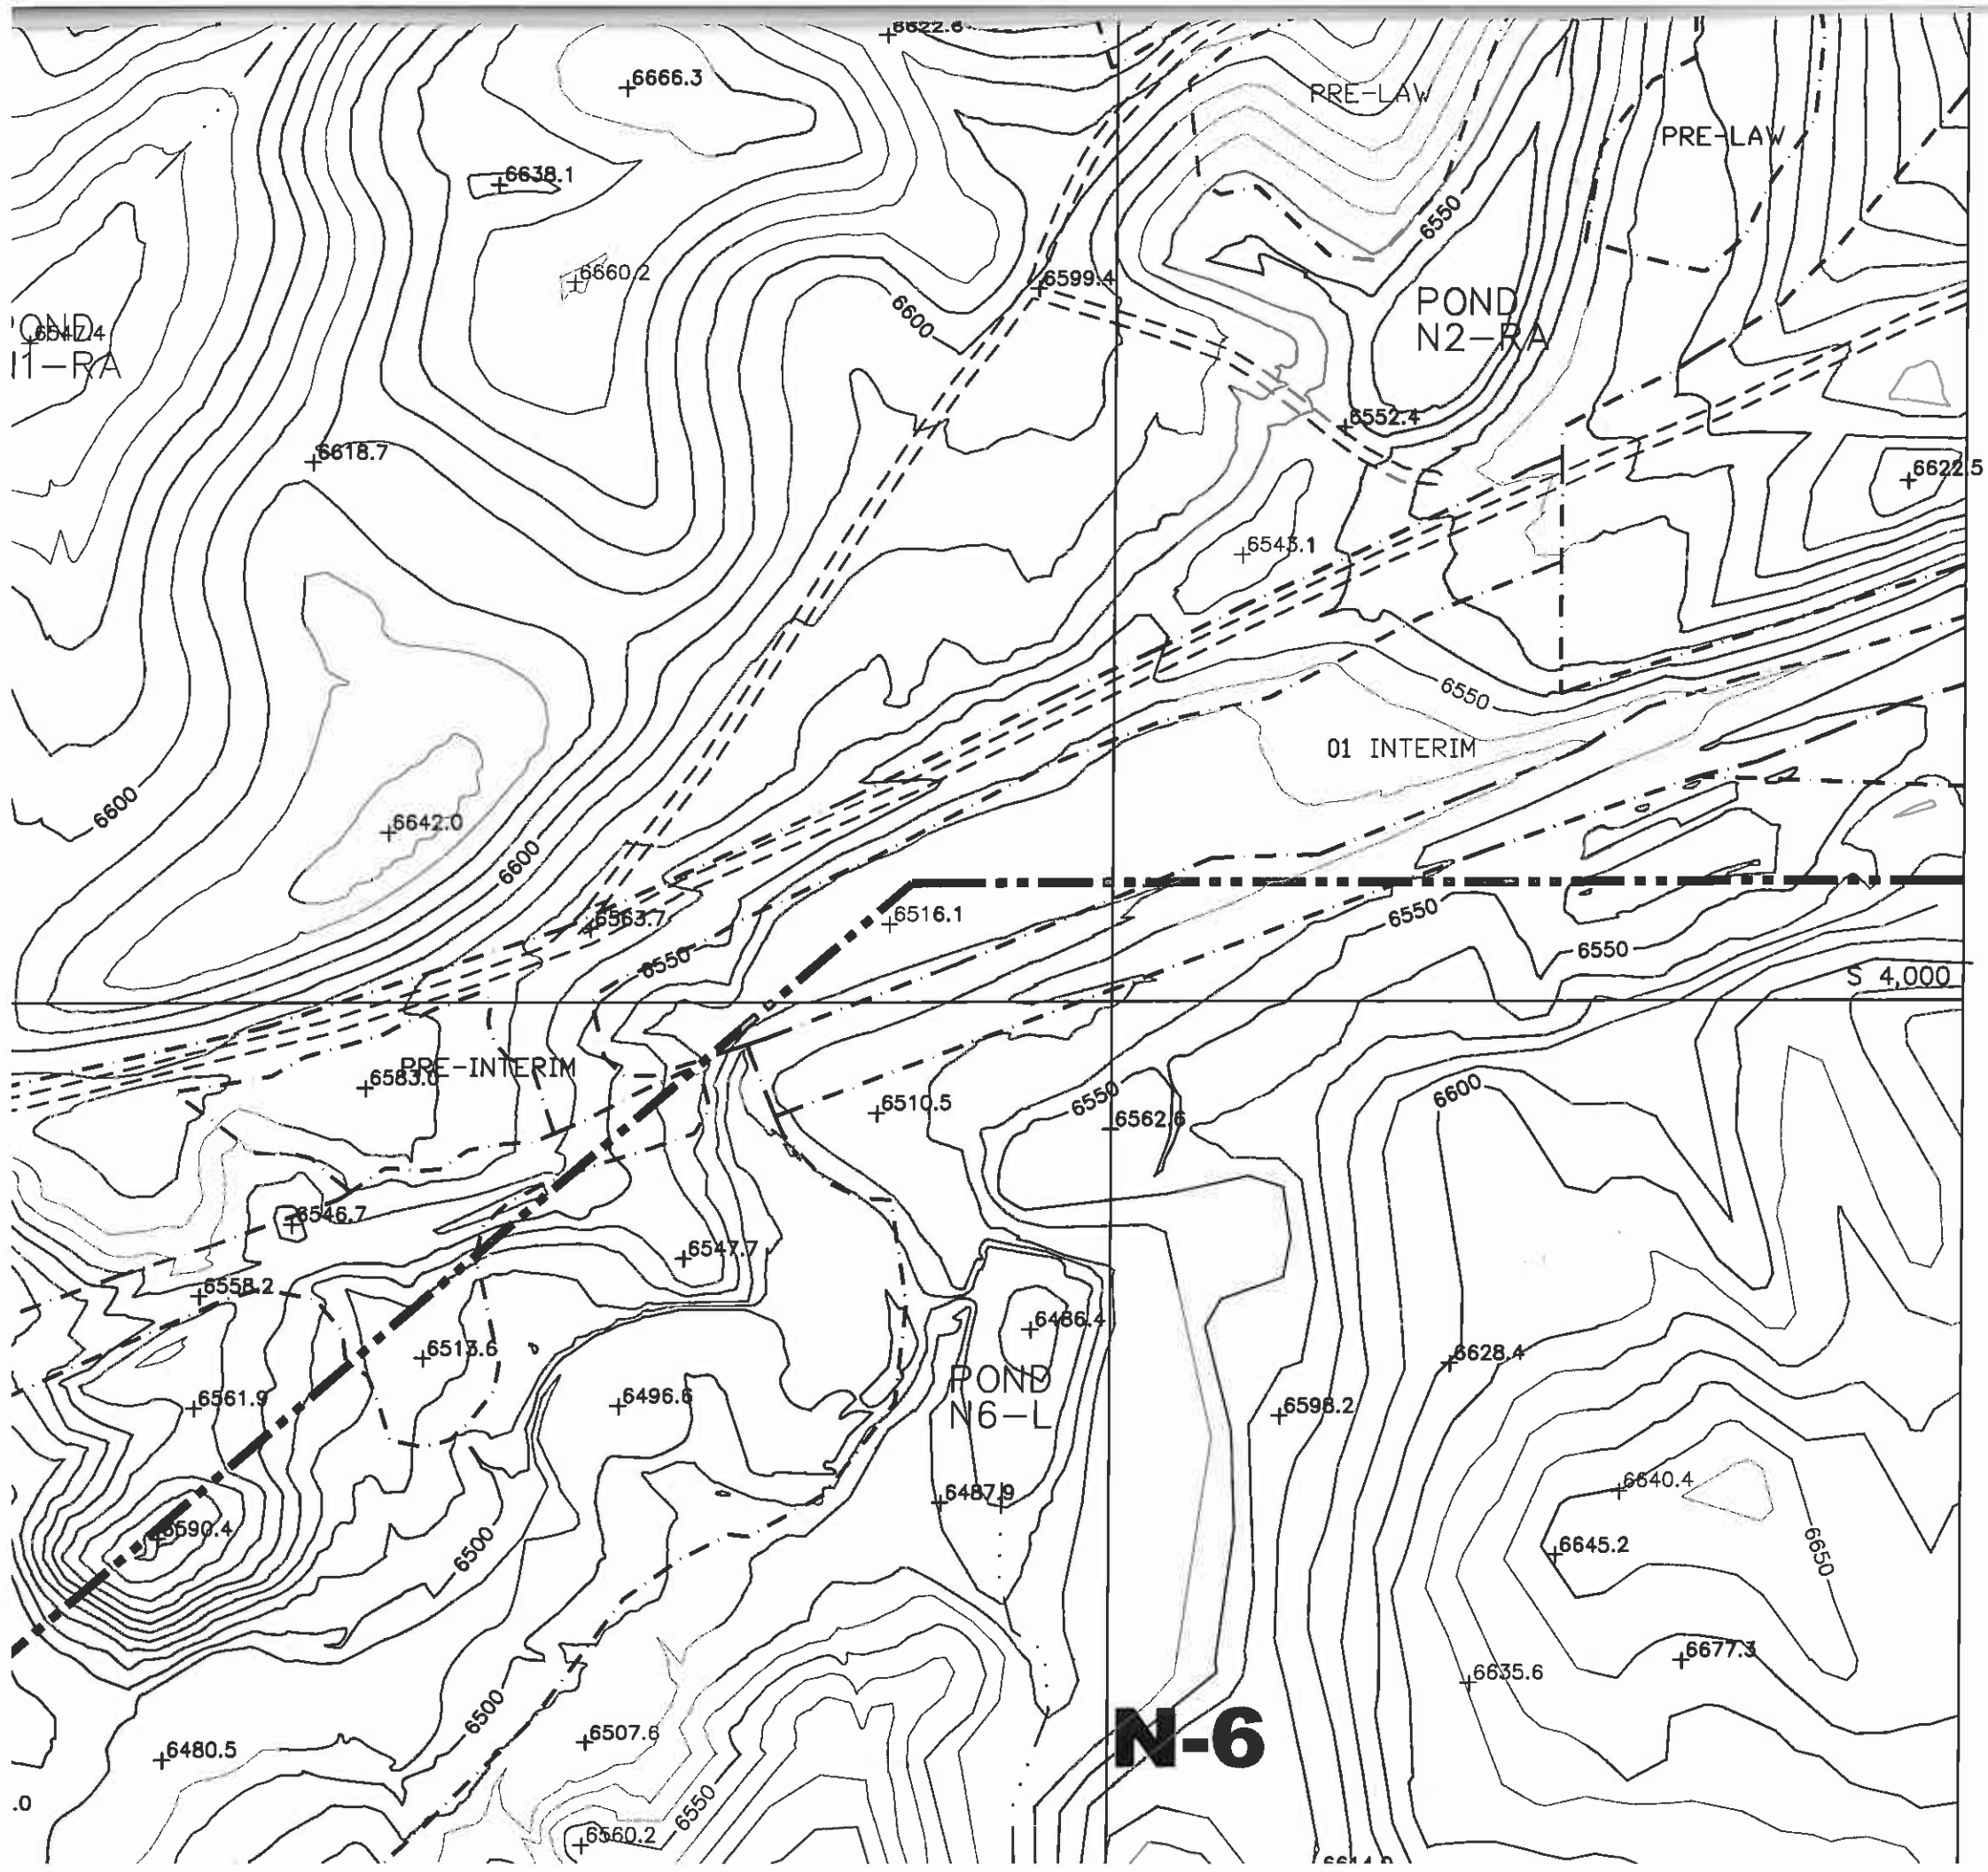

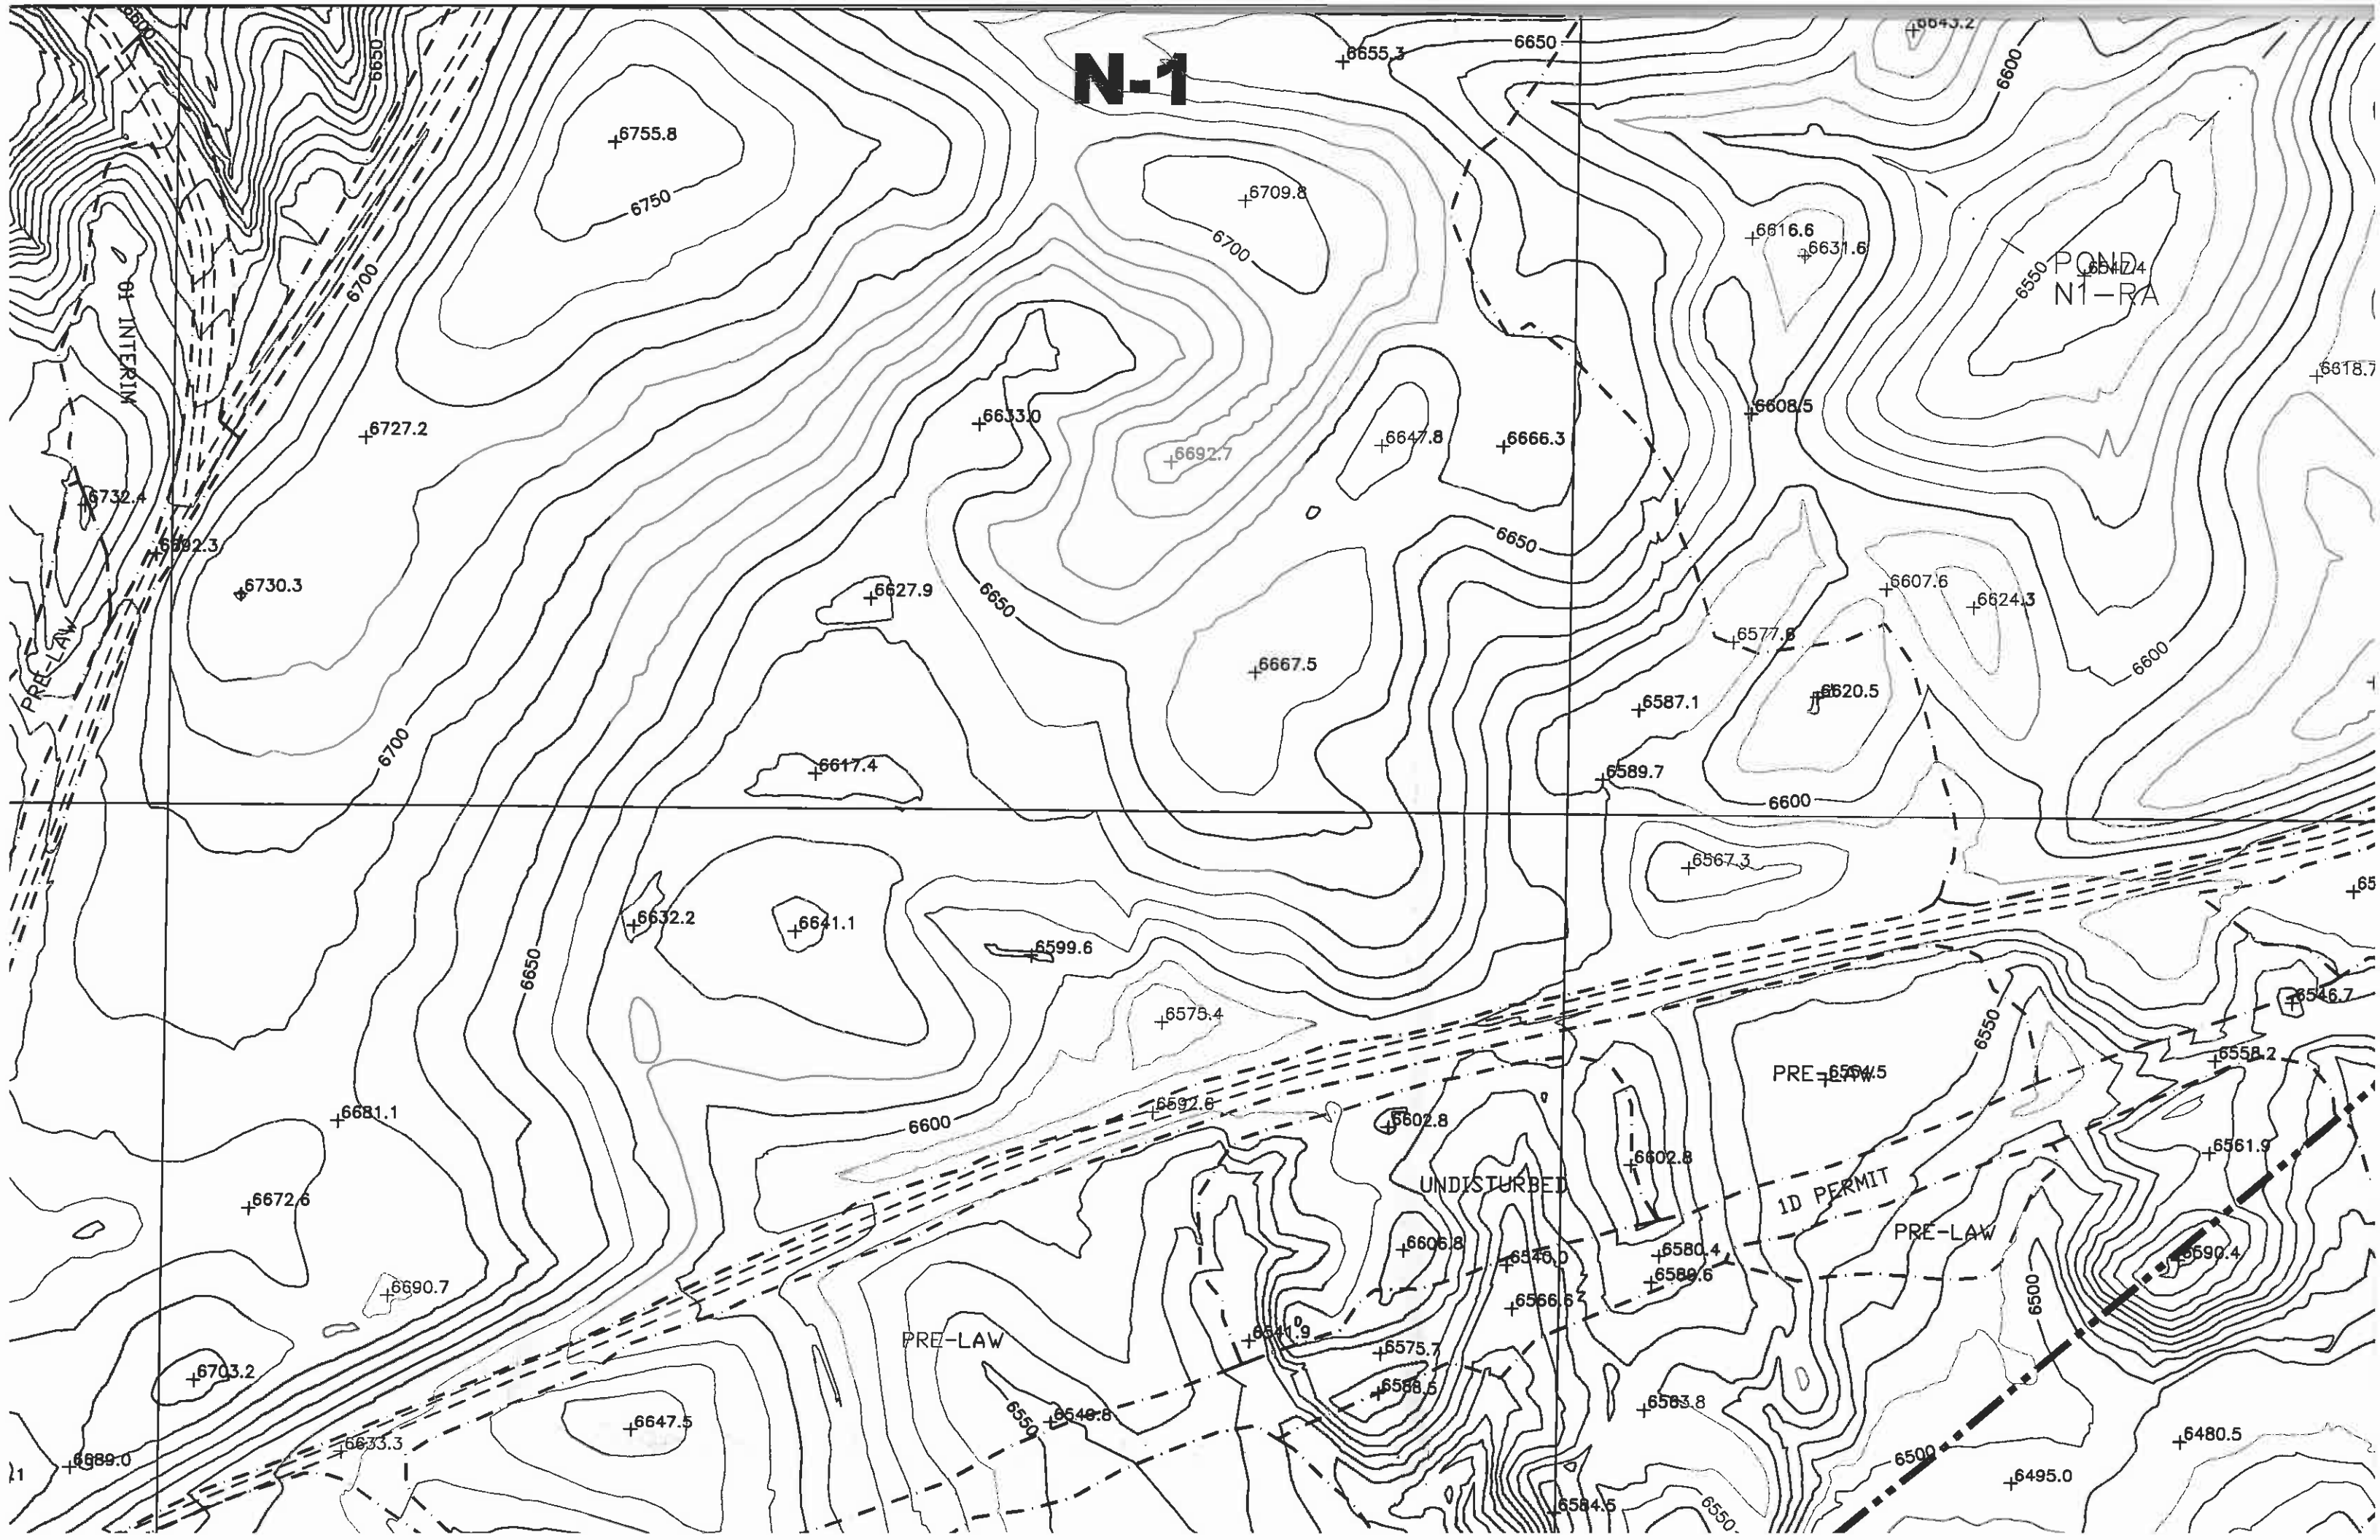



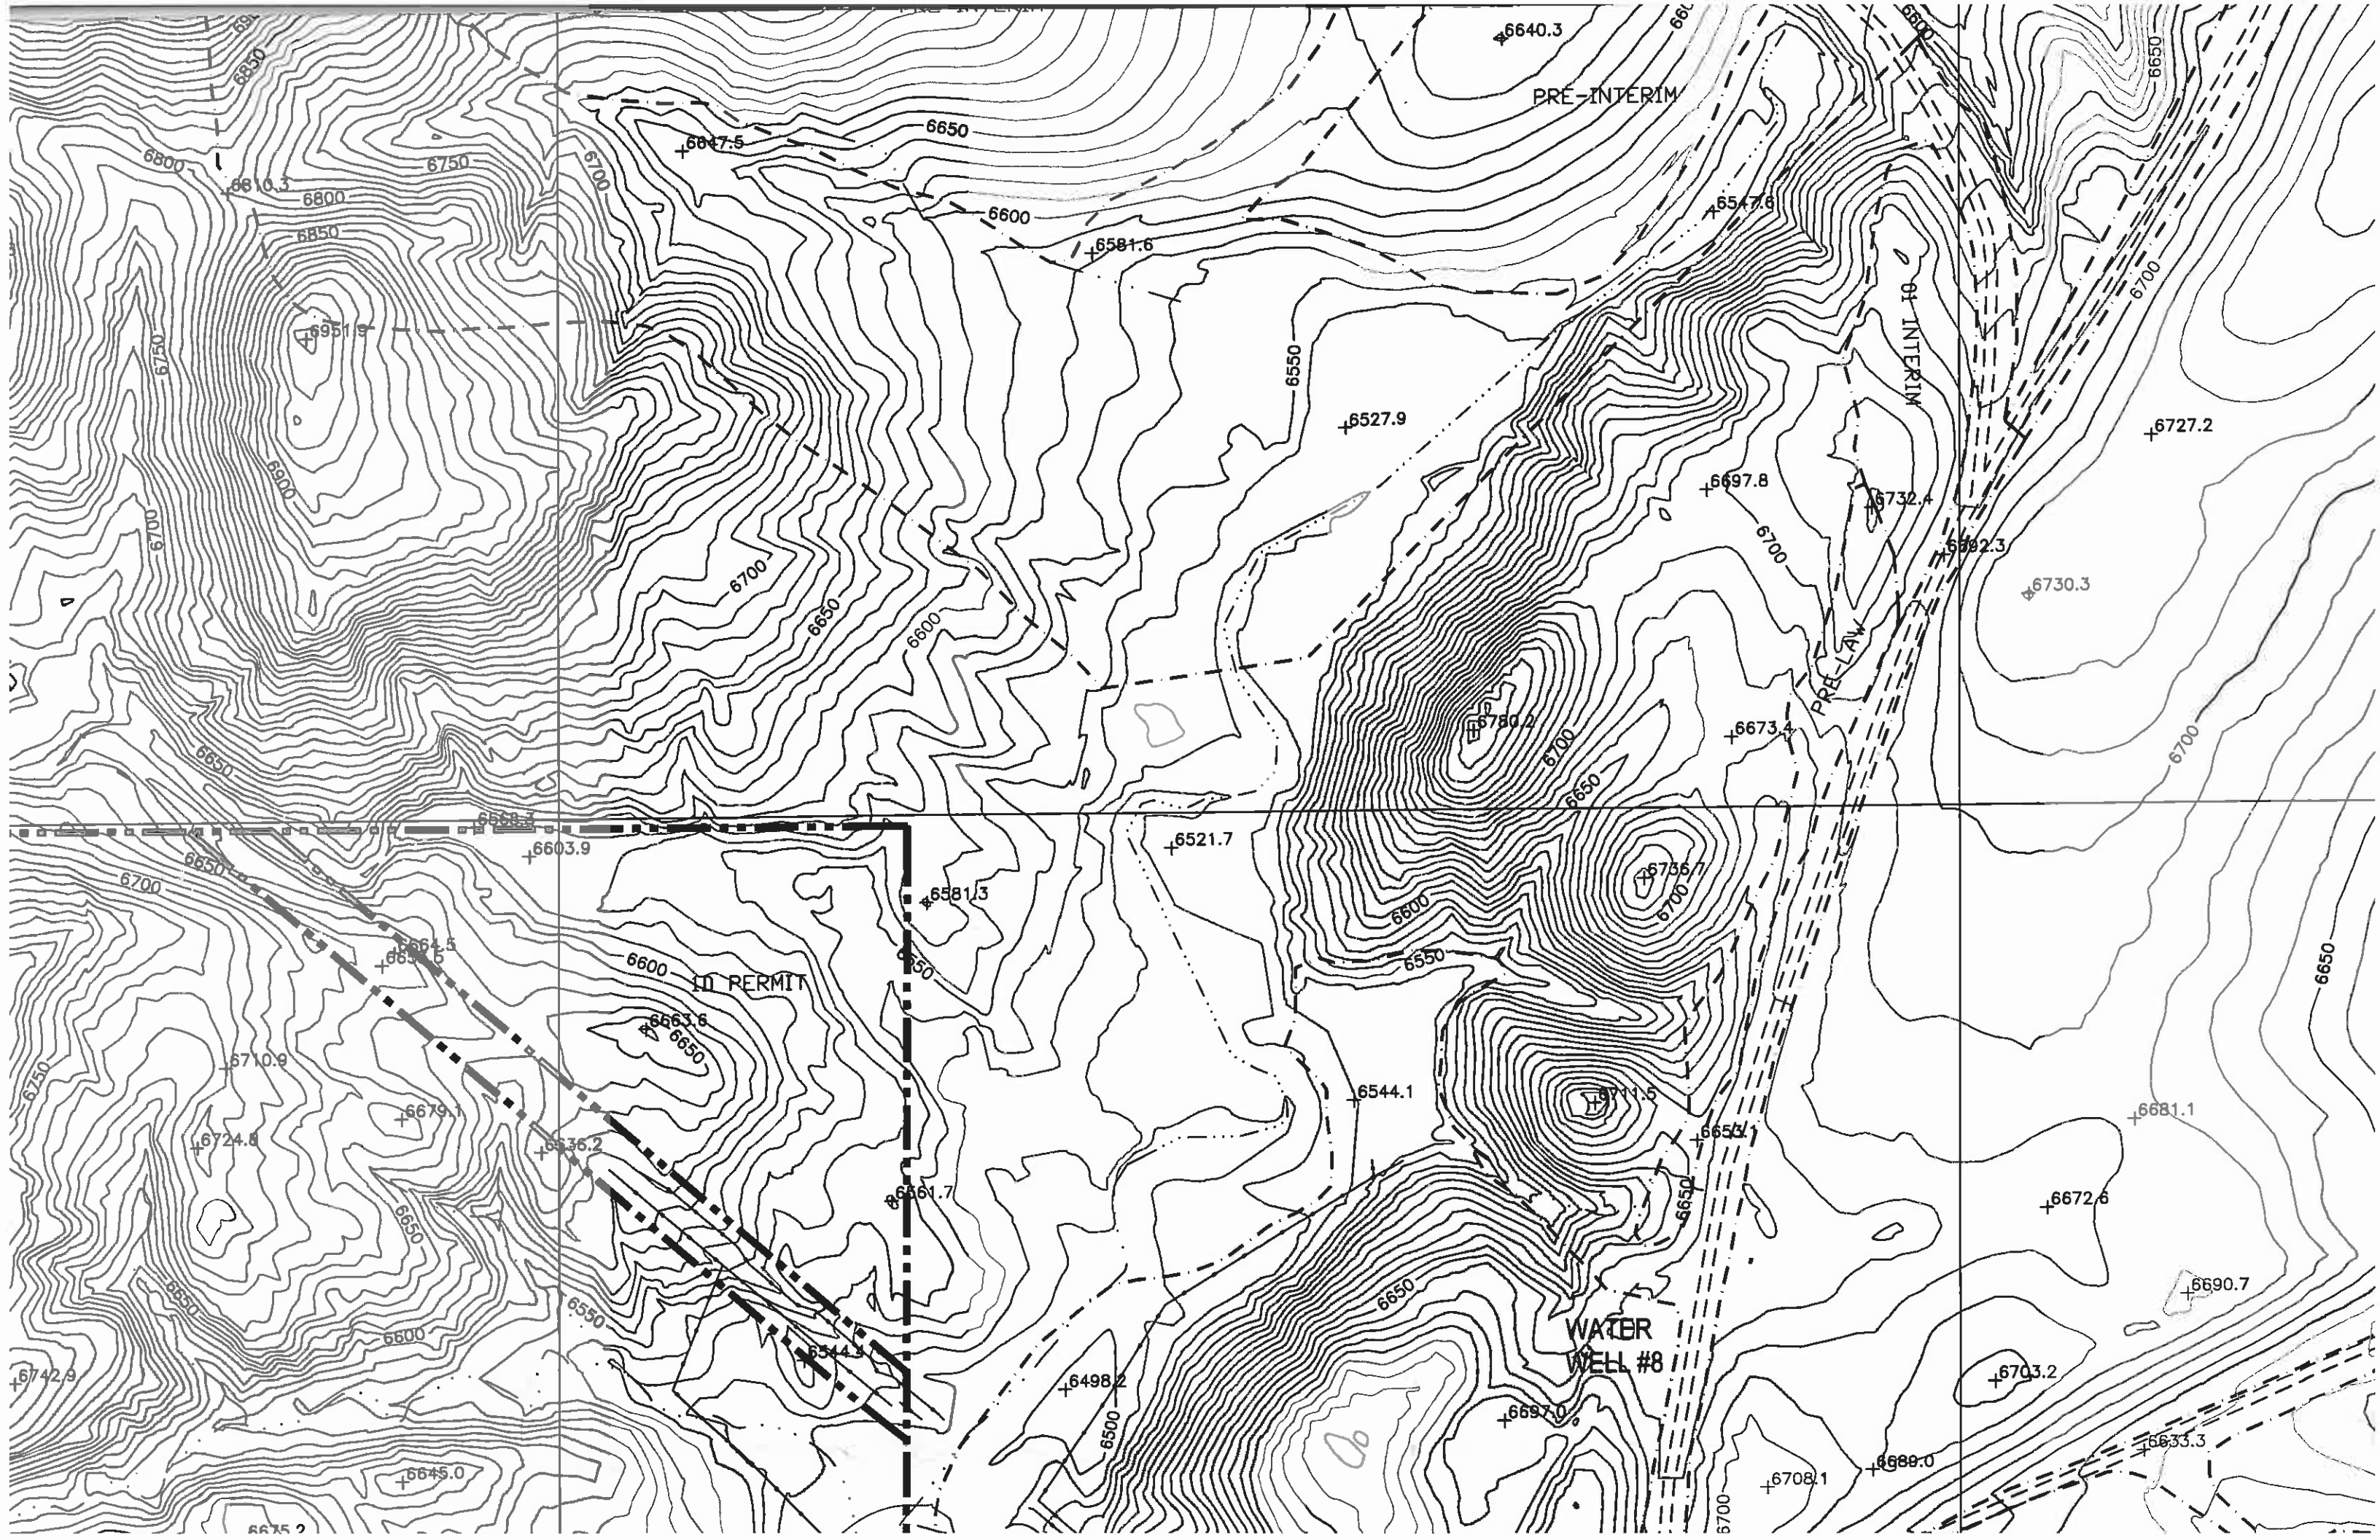

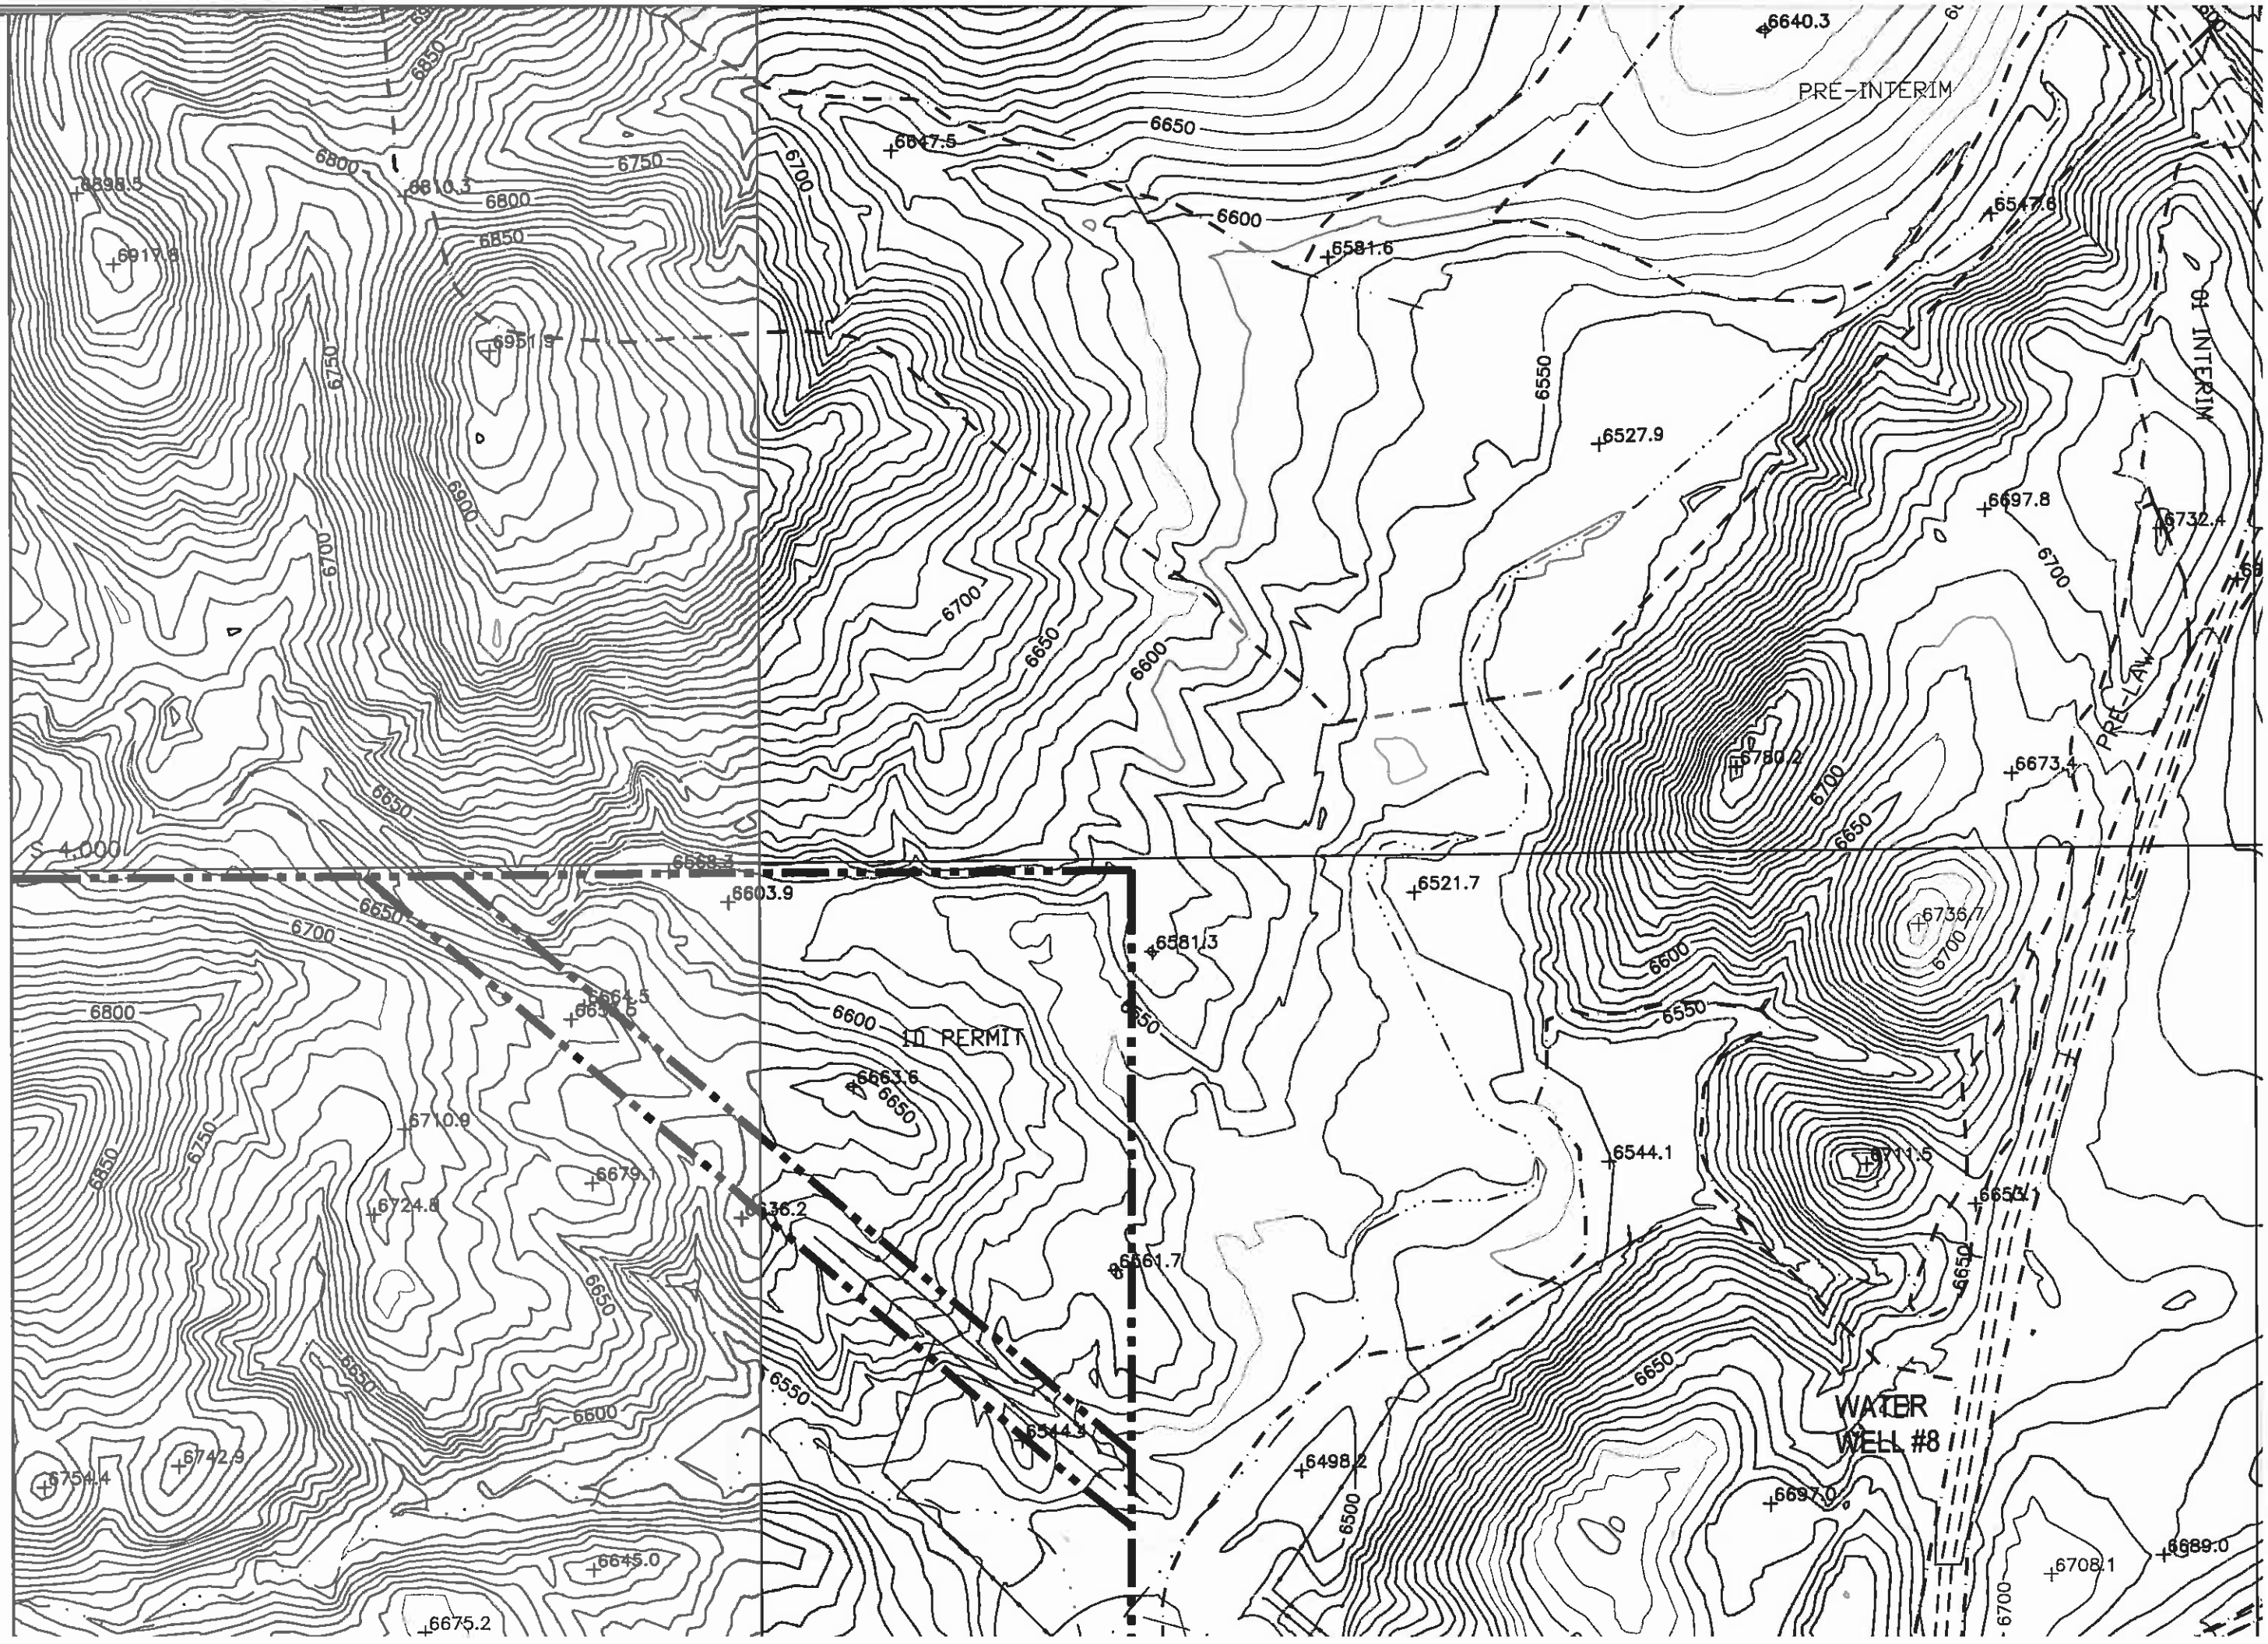



NOTES:

- 1) Reclaimed outcrops transitioning into natural ground shall be sloped in accordance with the approved permit.
- 2) All reclaimed drainage channels, including terraces, downdrains, and main reclamation channels will be located in accordance with the requirements in the approved Chapter 26, Surface Stabilization Plan. Therefore, the PMT drainage density is determined by including all of the reclaimed drainage structures.

- PERMIT BOUNDARY
- PERMANENT ROAD
- NON MINING RELATED ROADS
- DRAINAGE CHANNEL

LEGEND

