





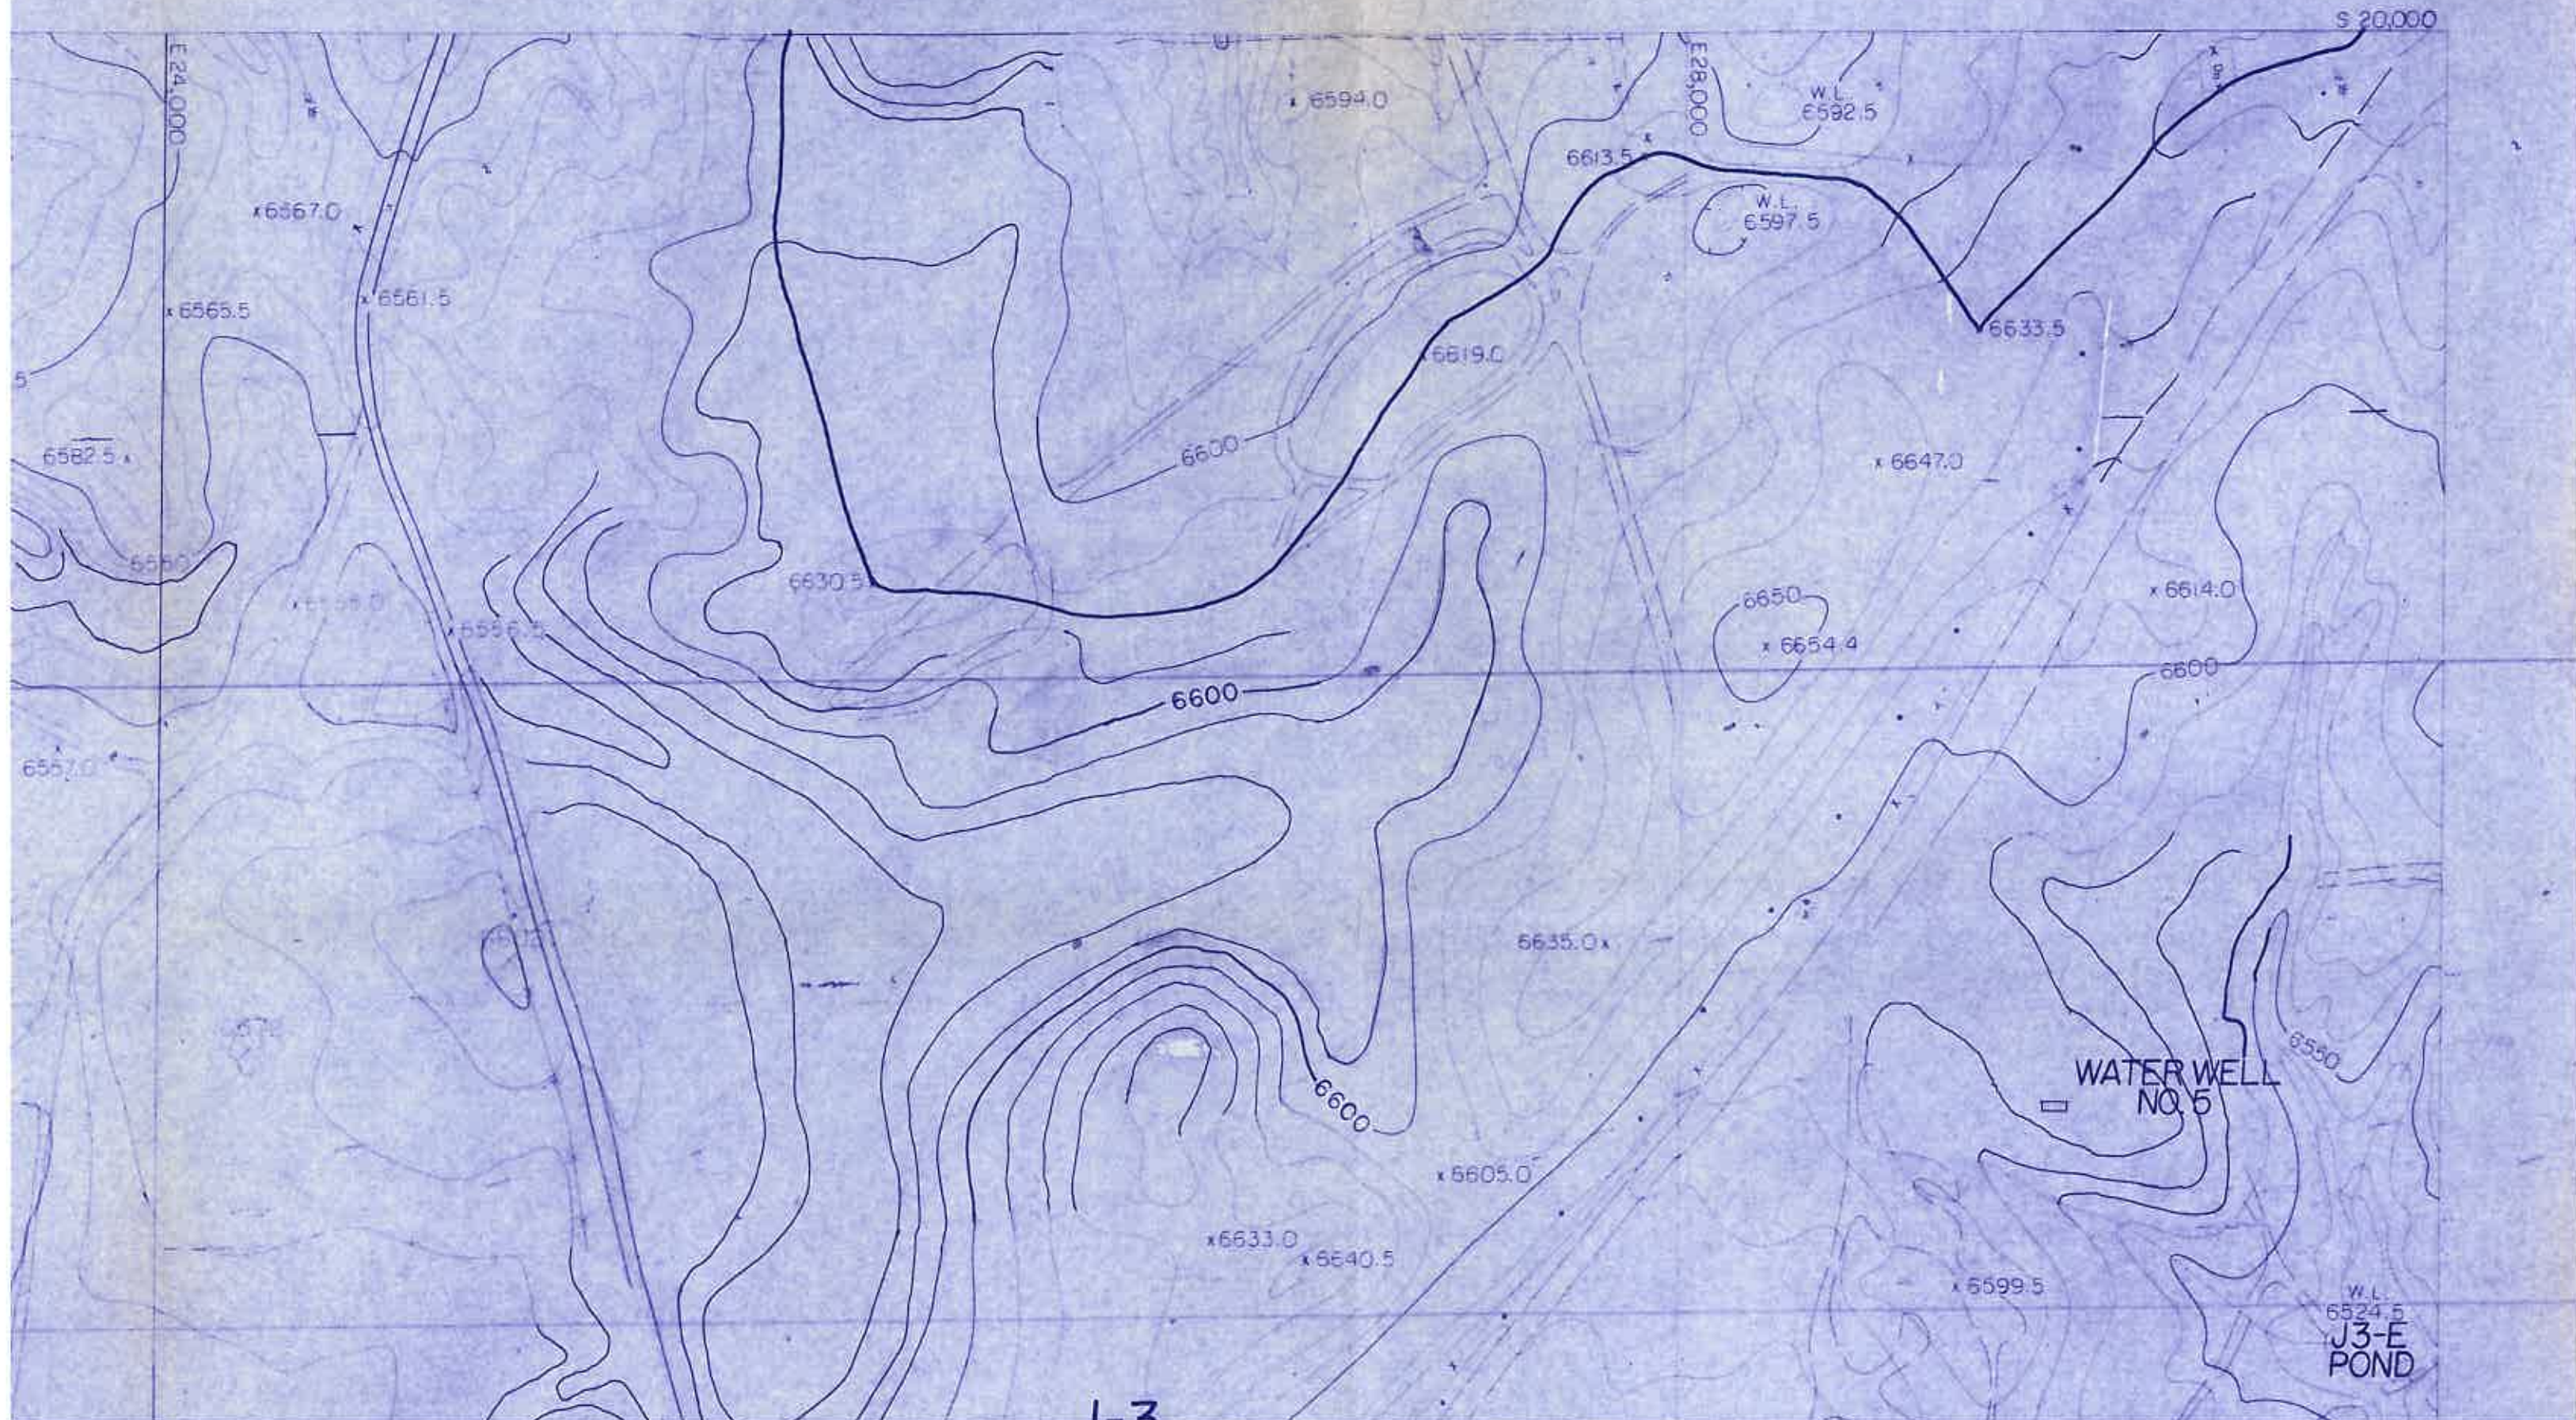

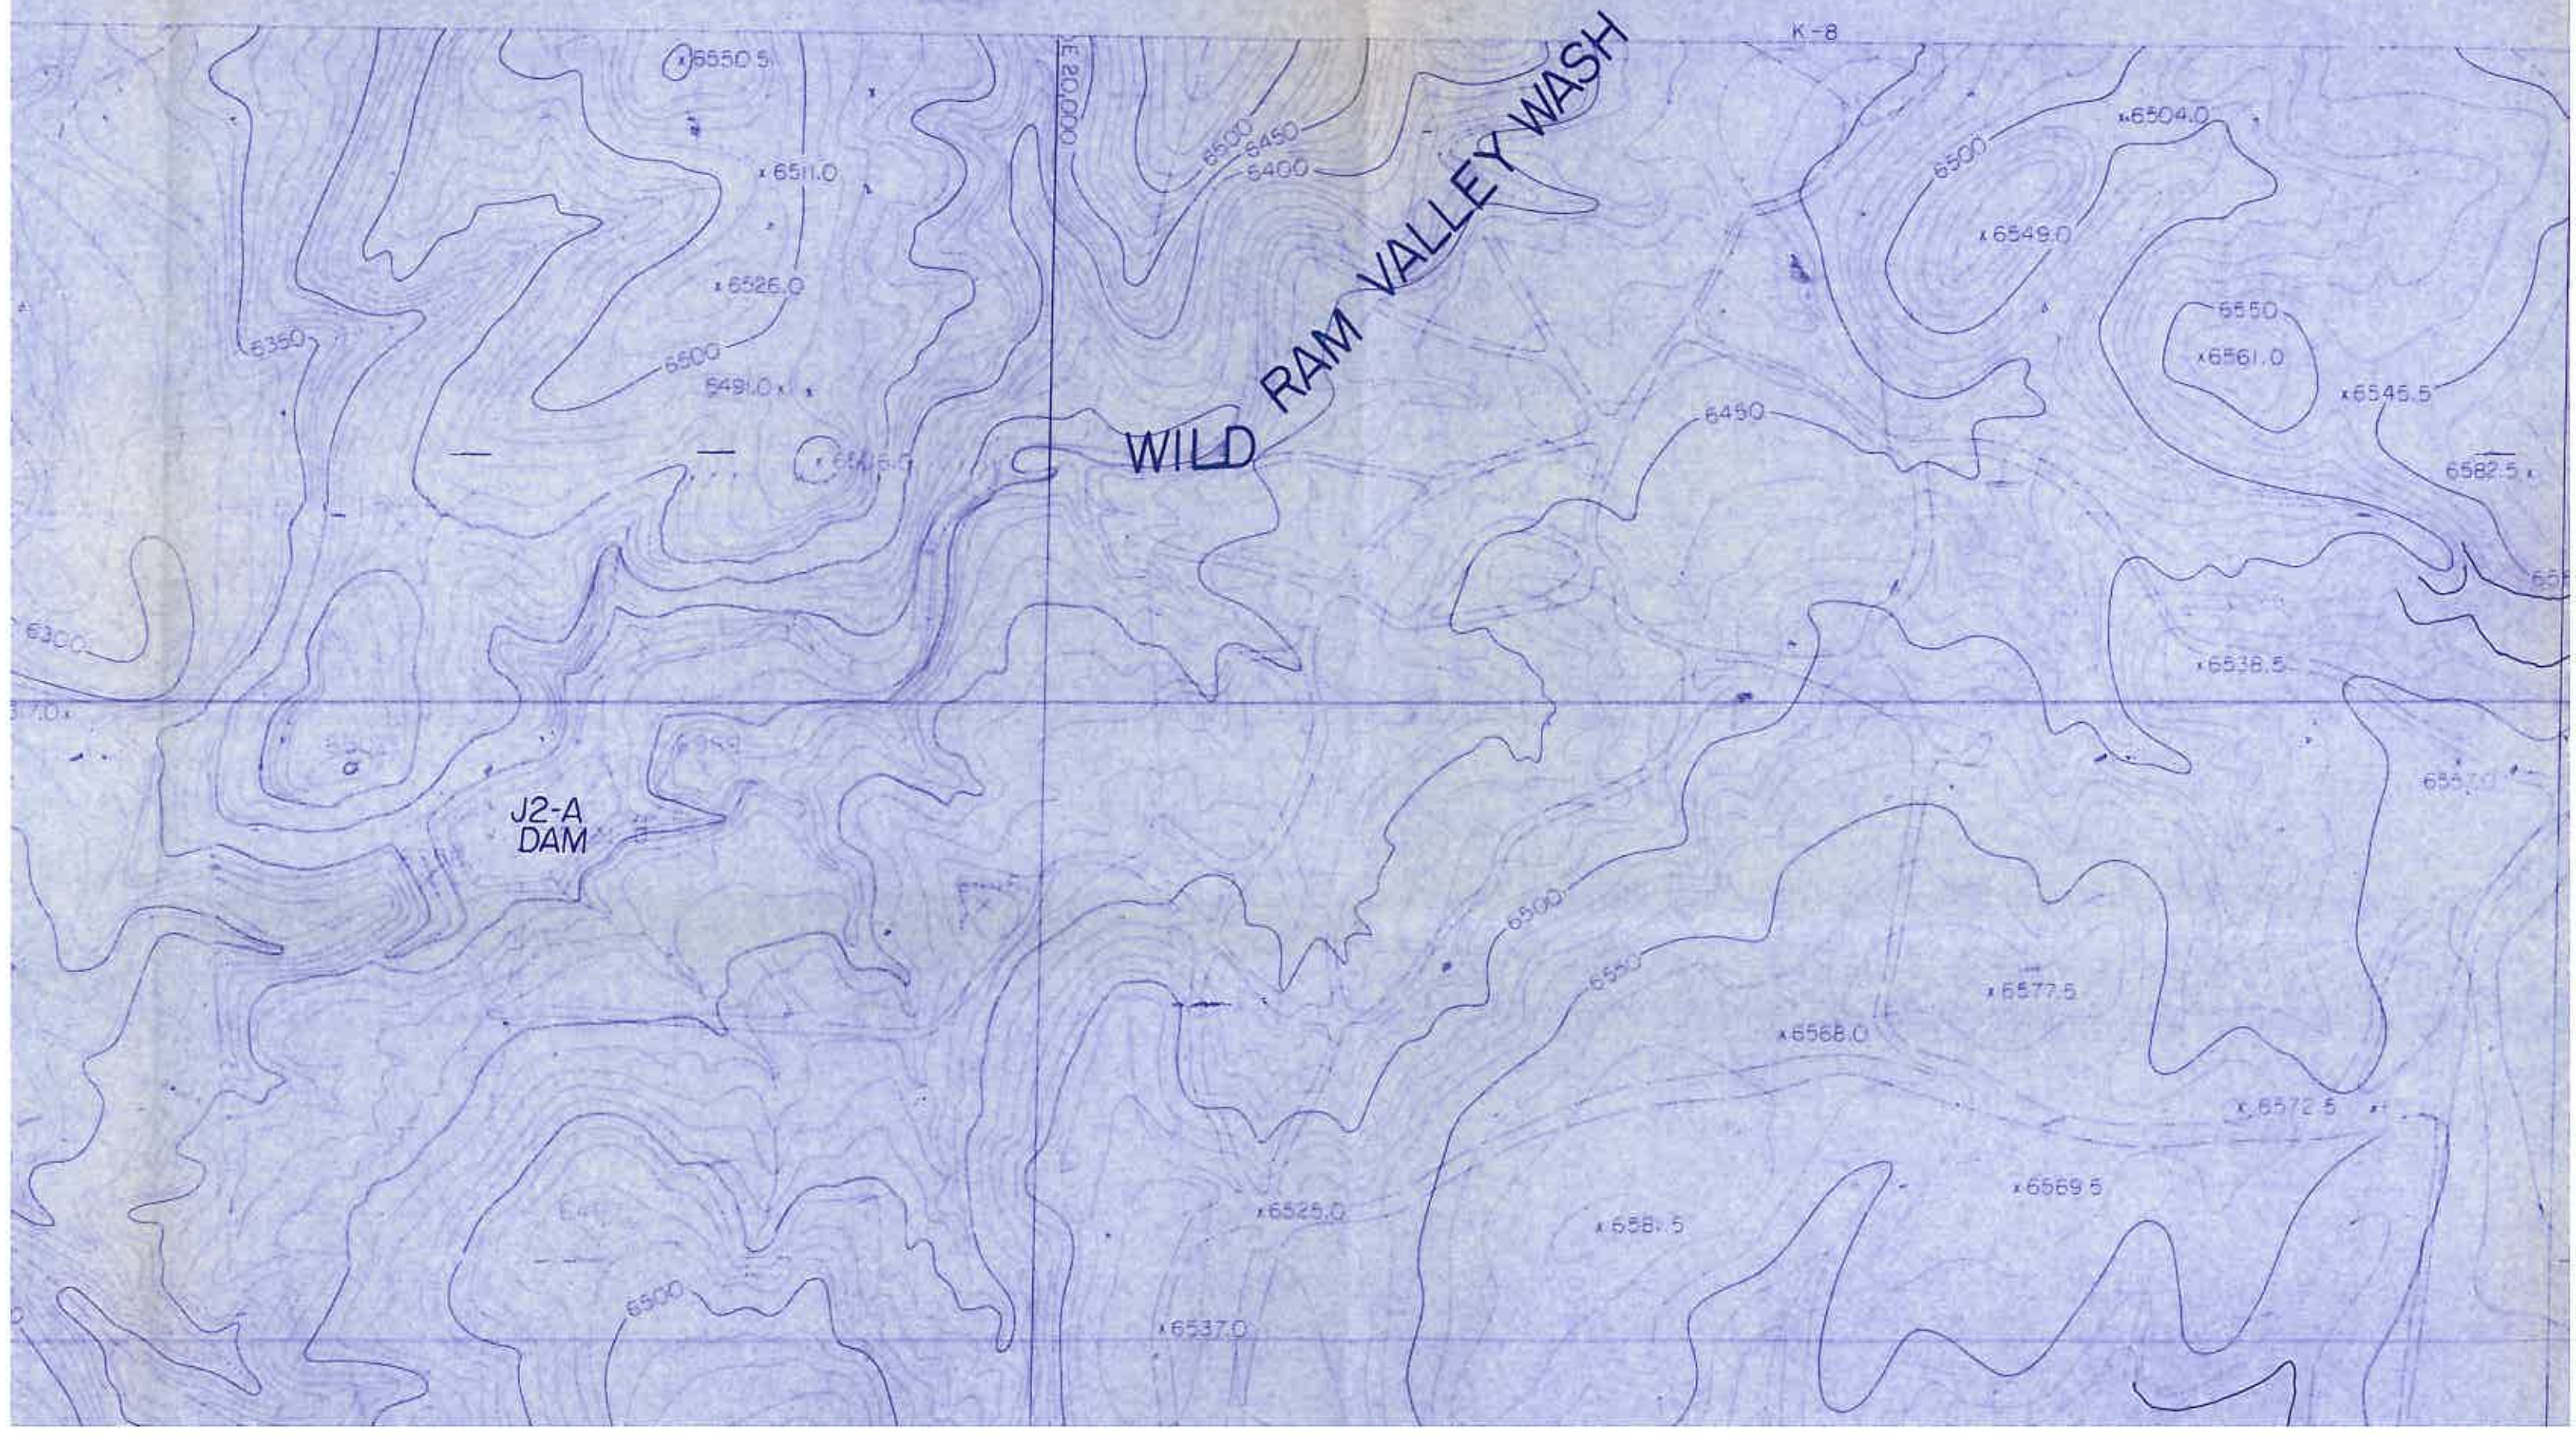


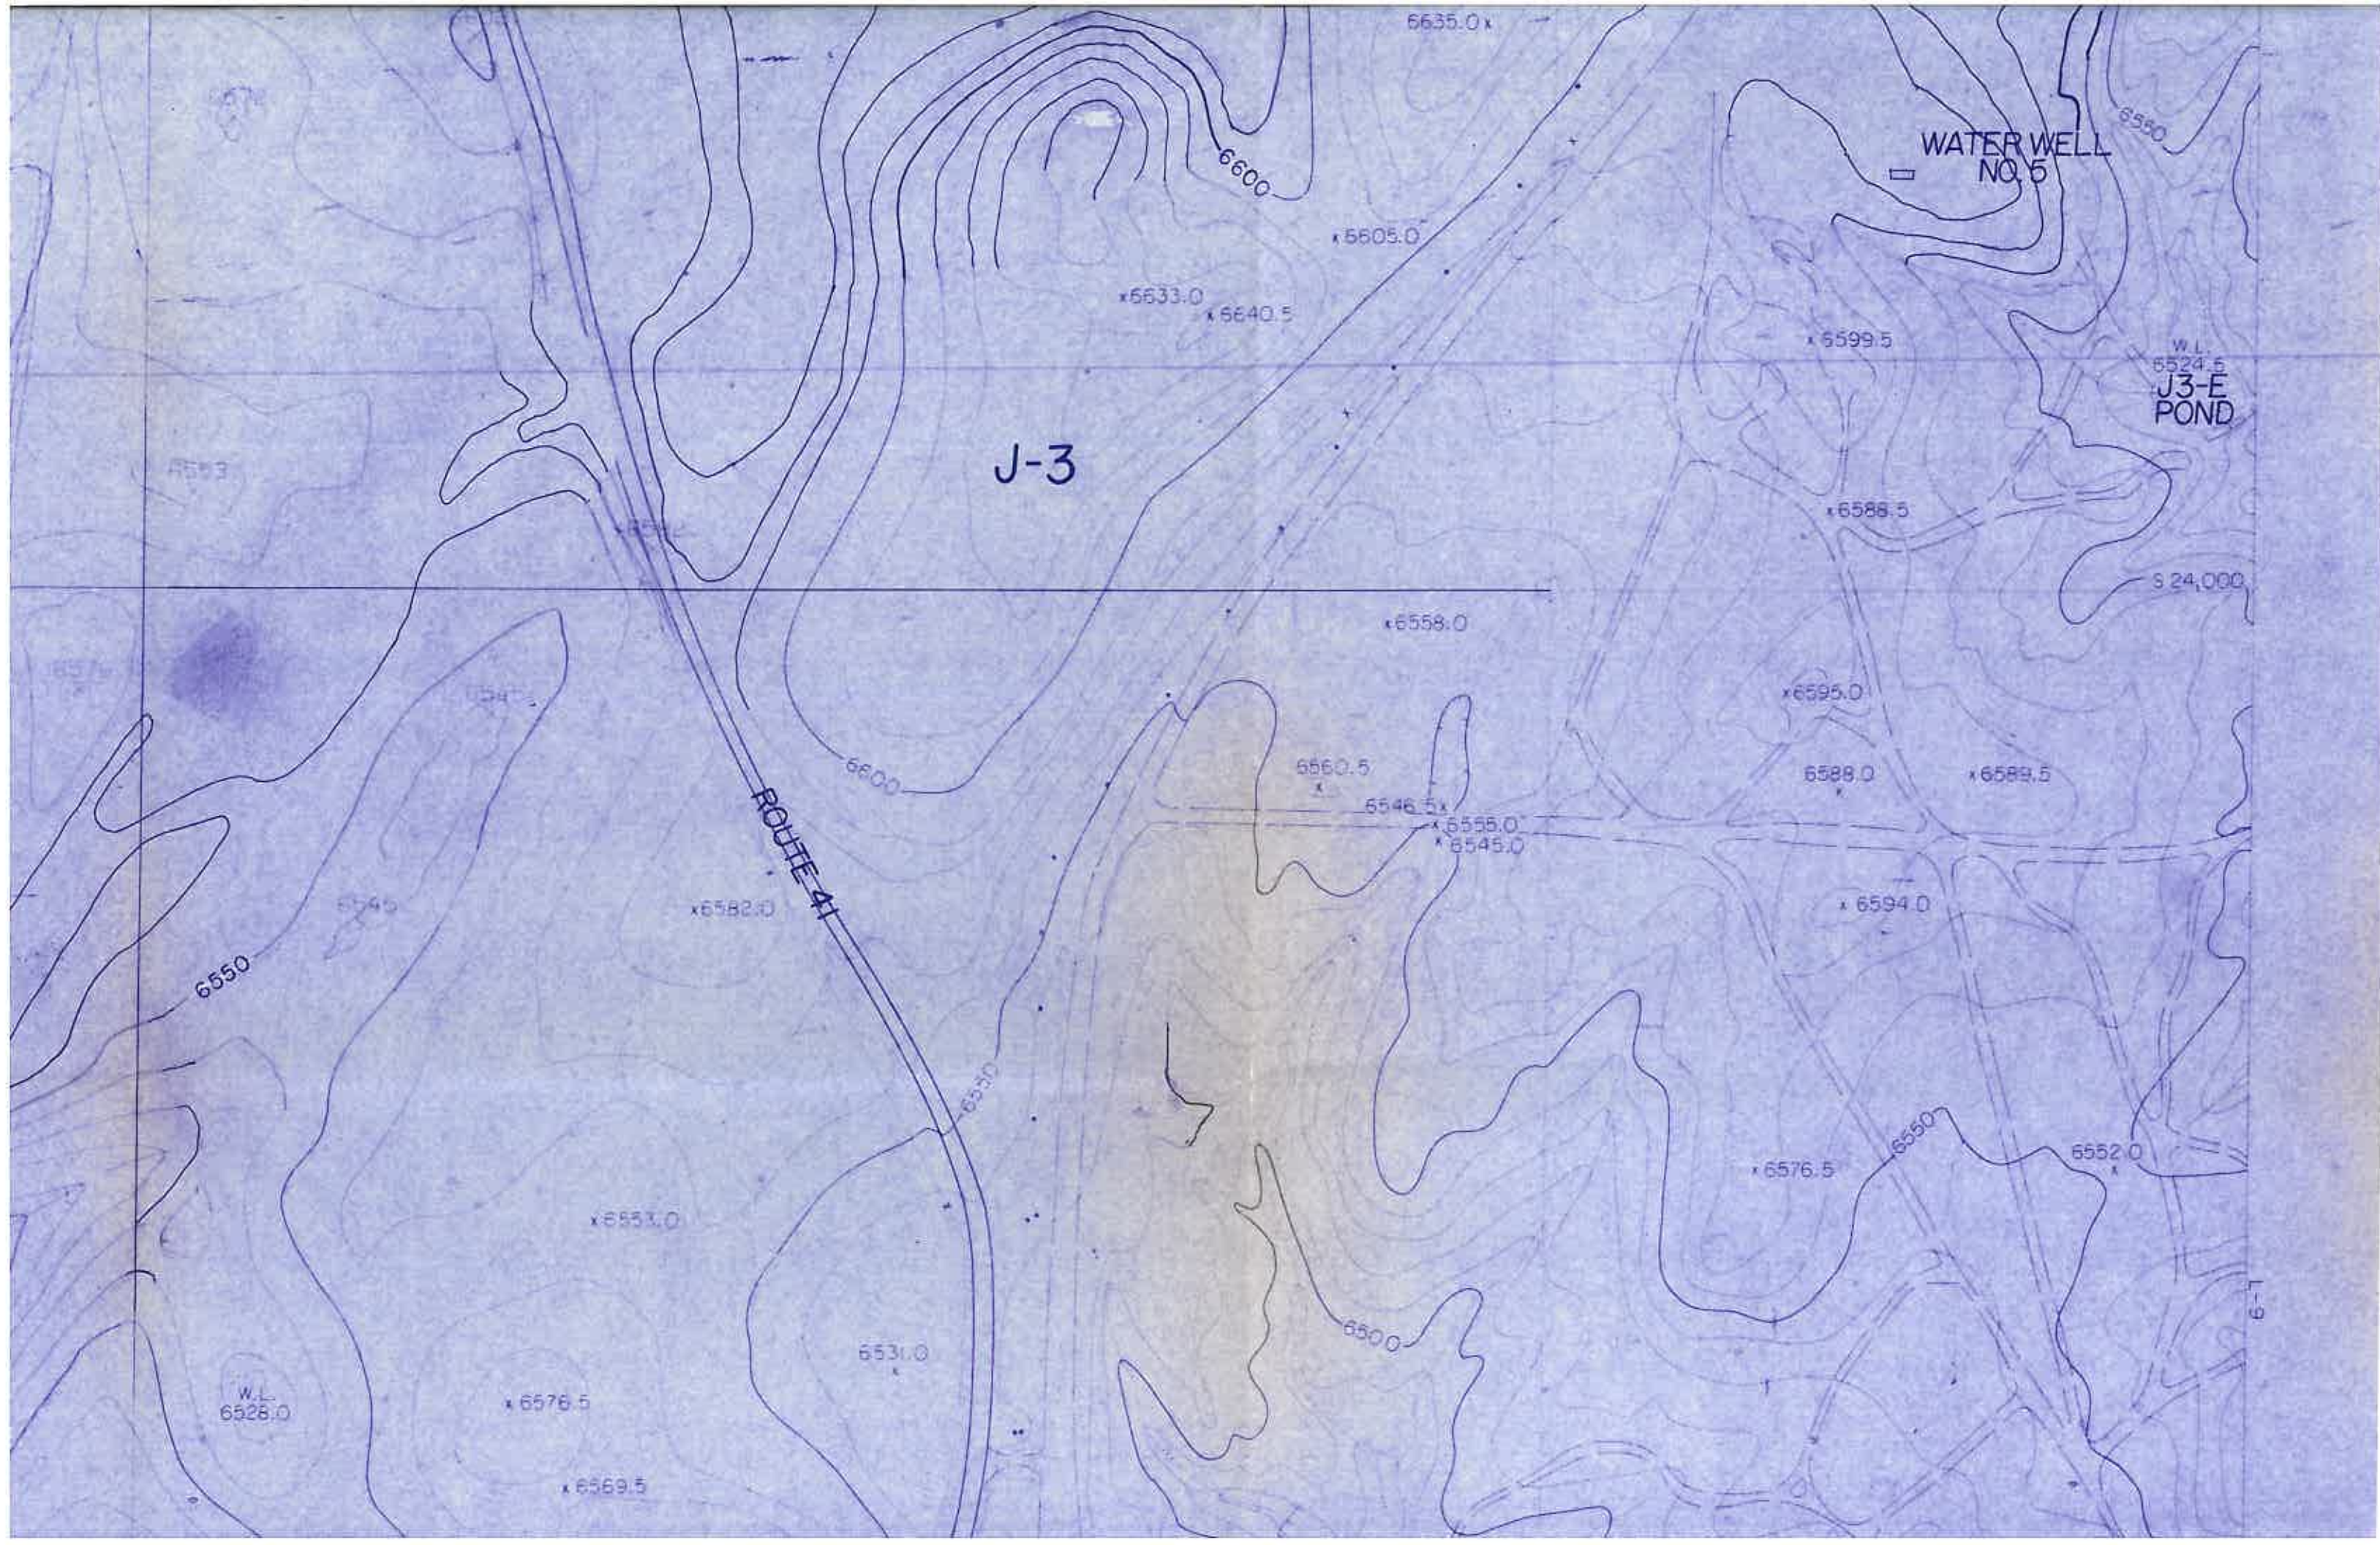


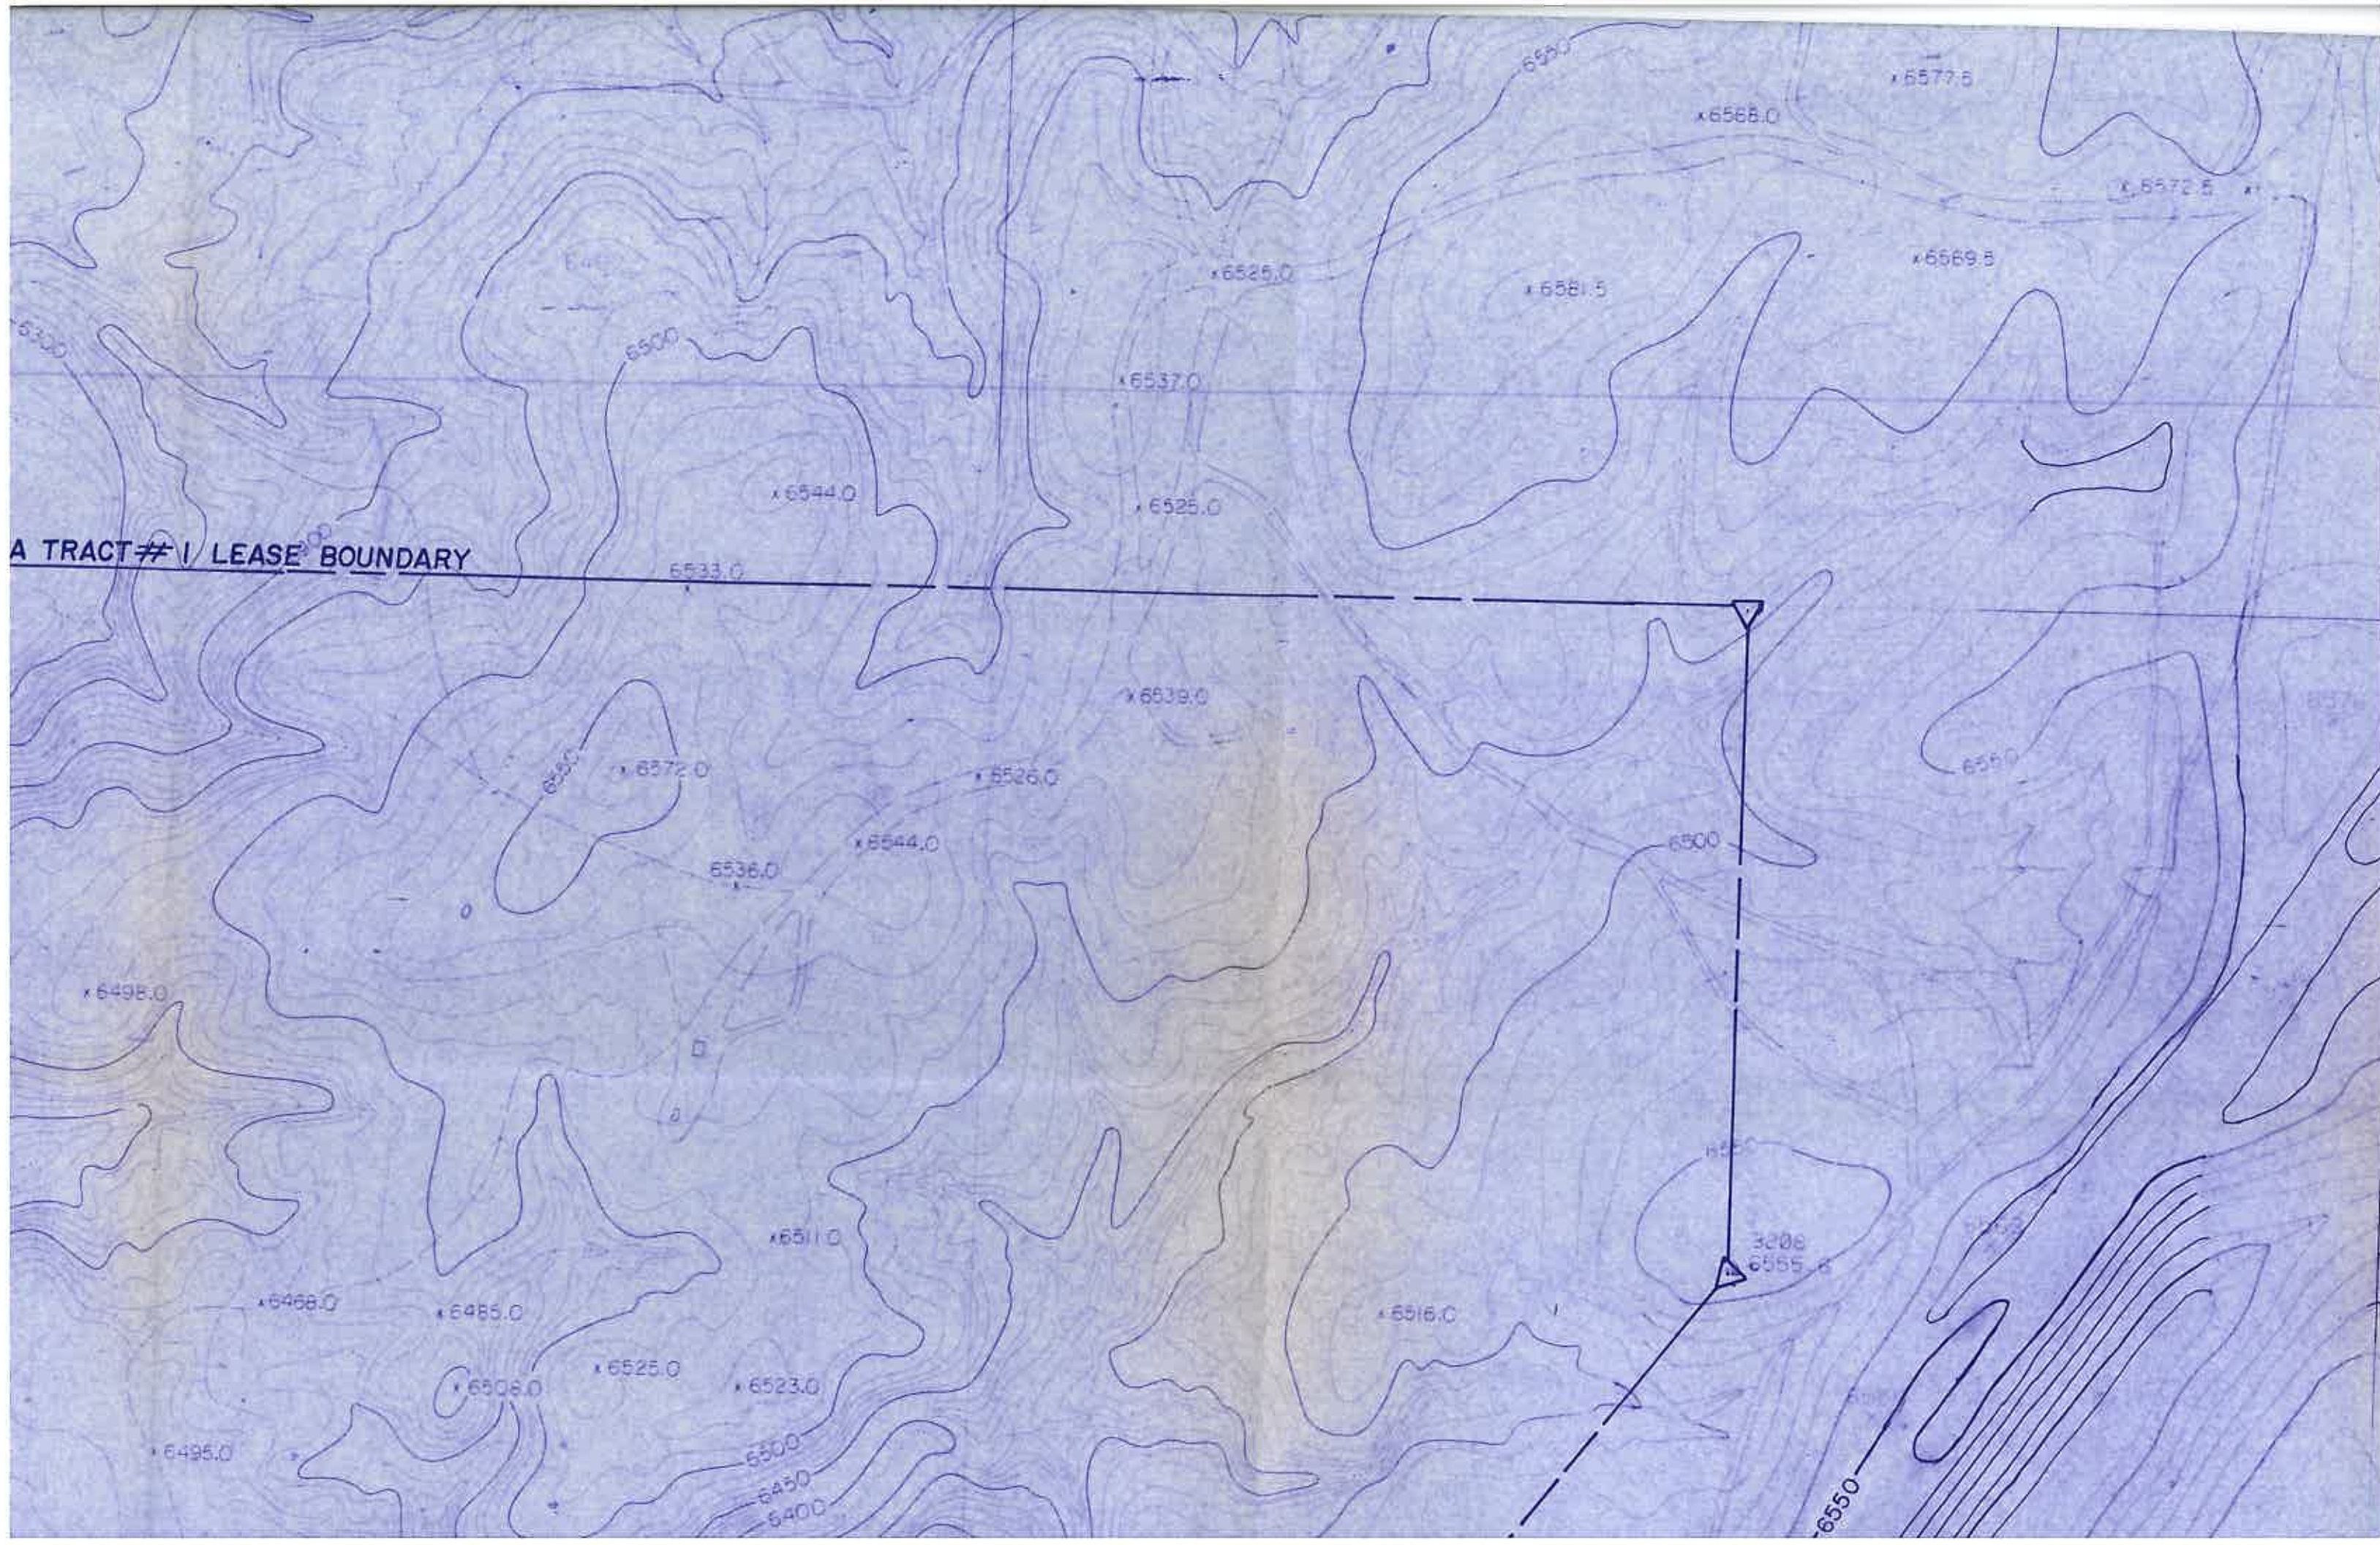

COAL MINE WASH


JUA TRACT #1 LEASE BOUNDARY

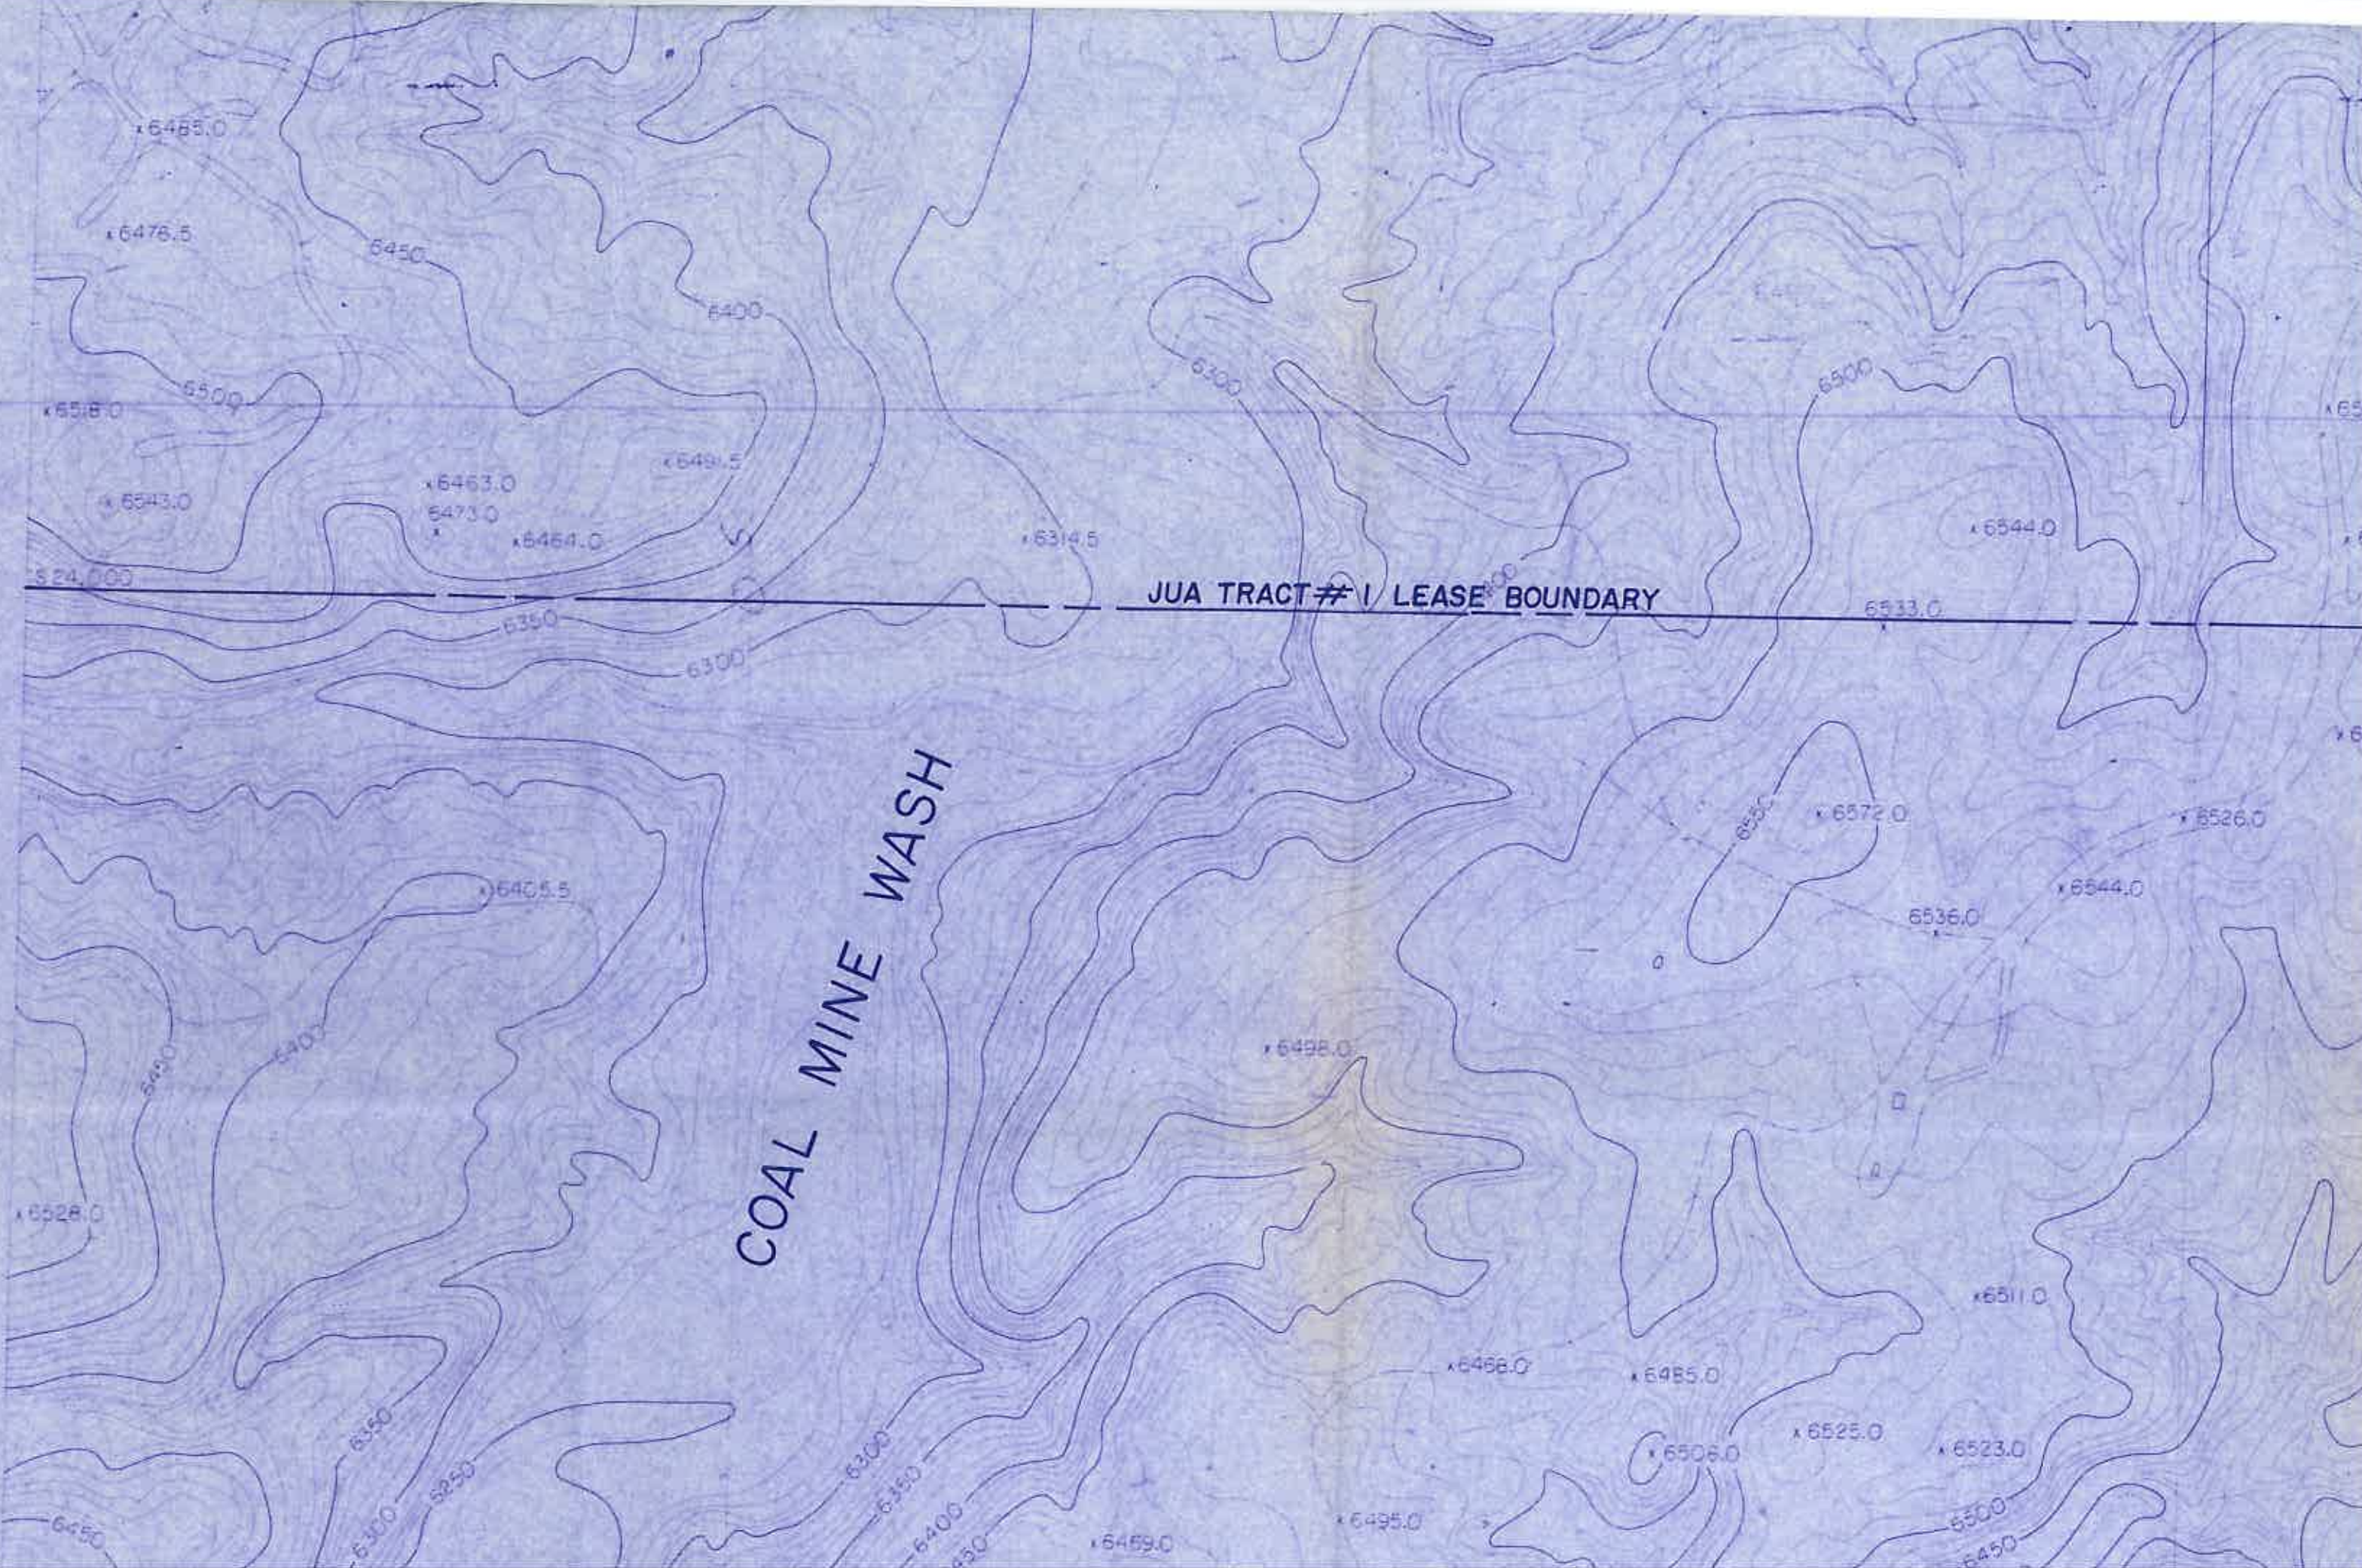

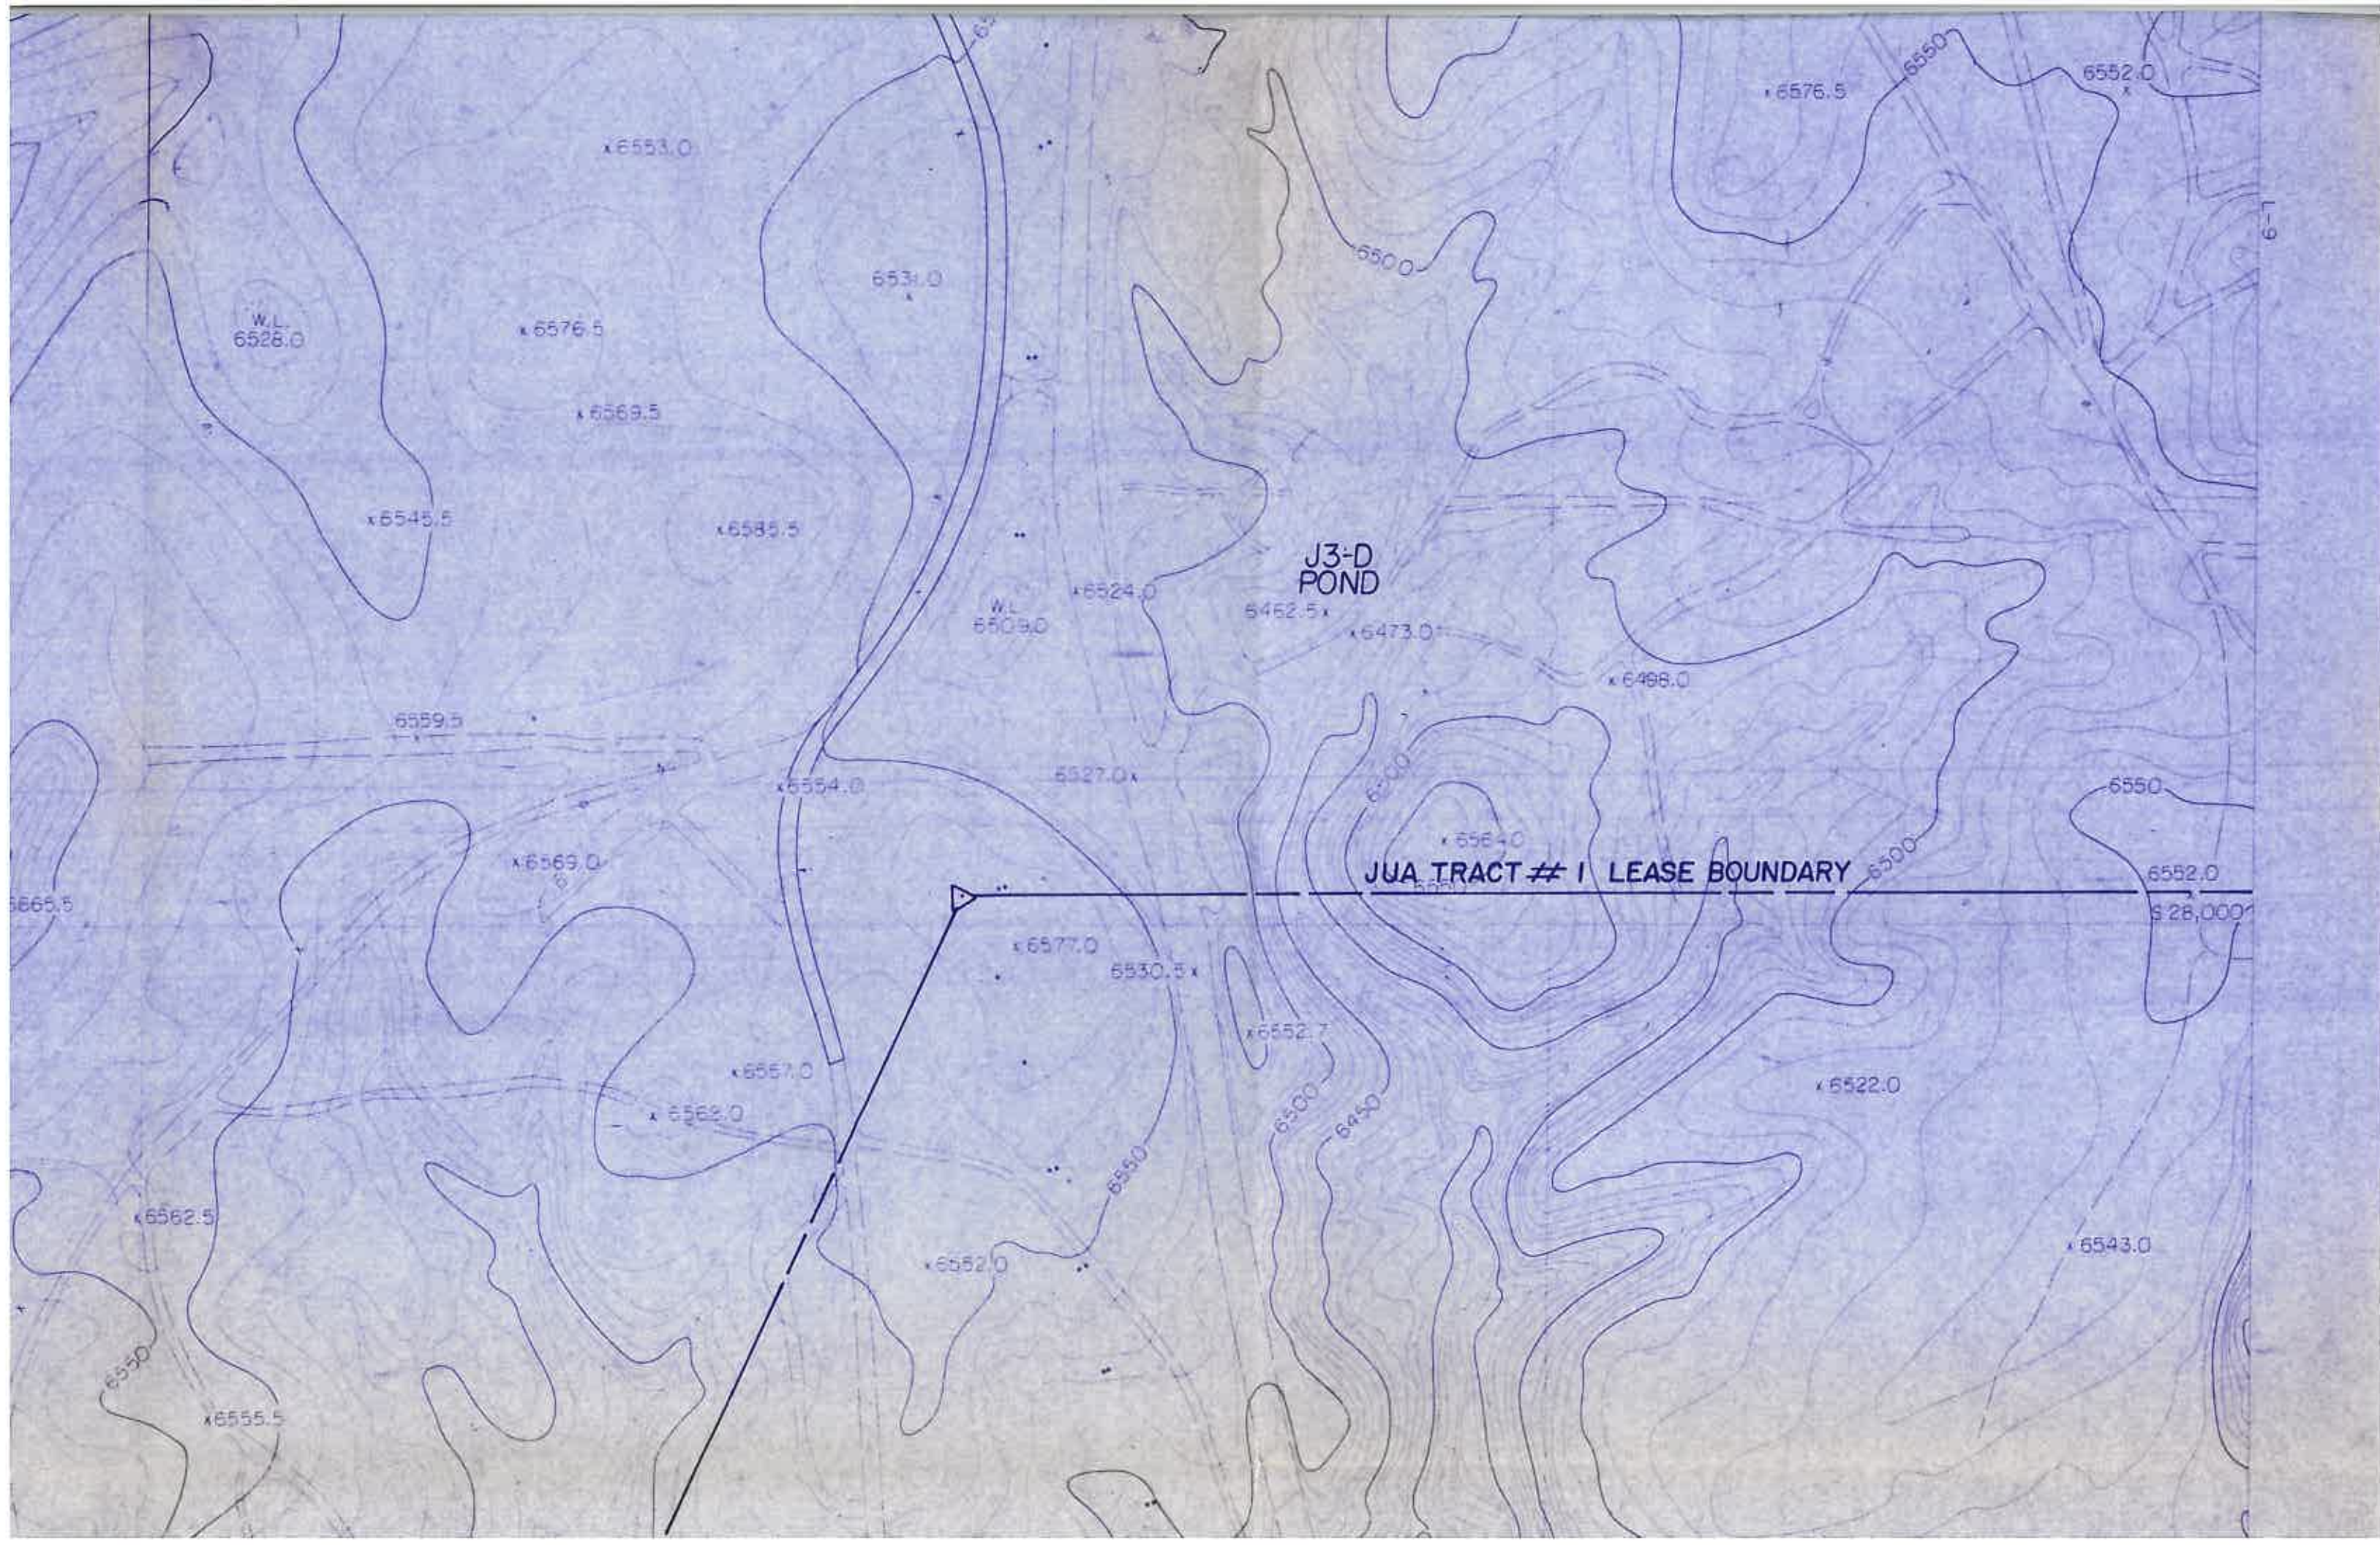



COAL

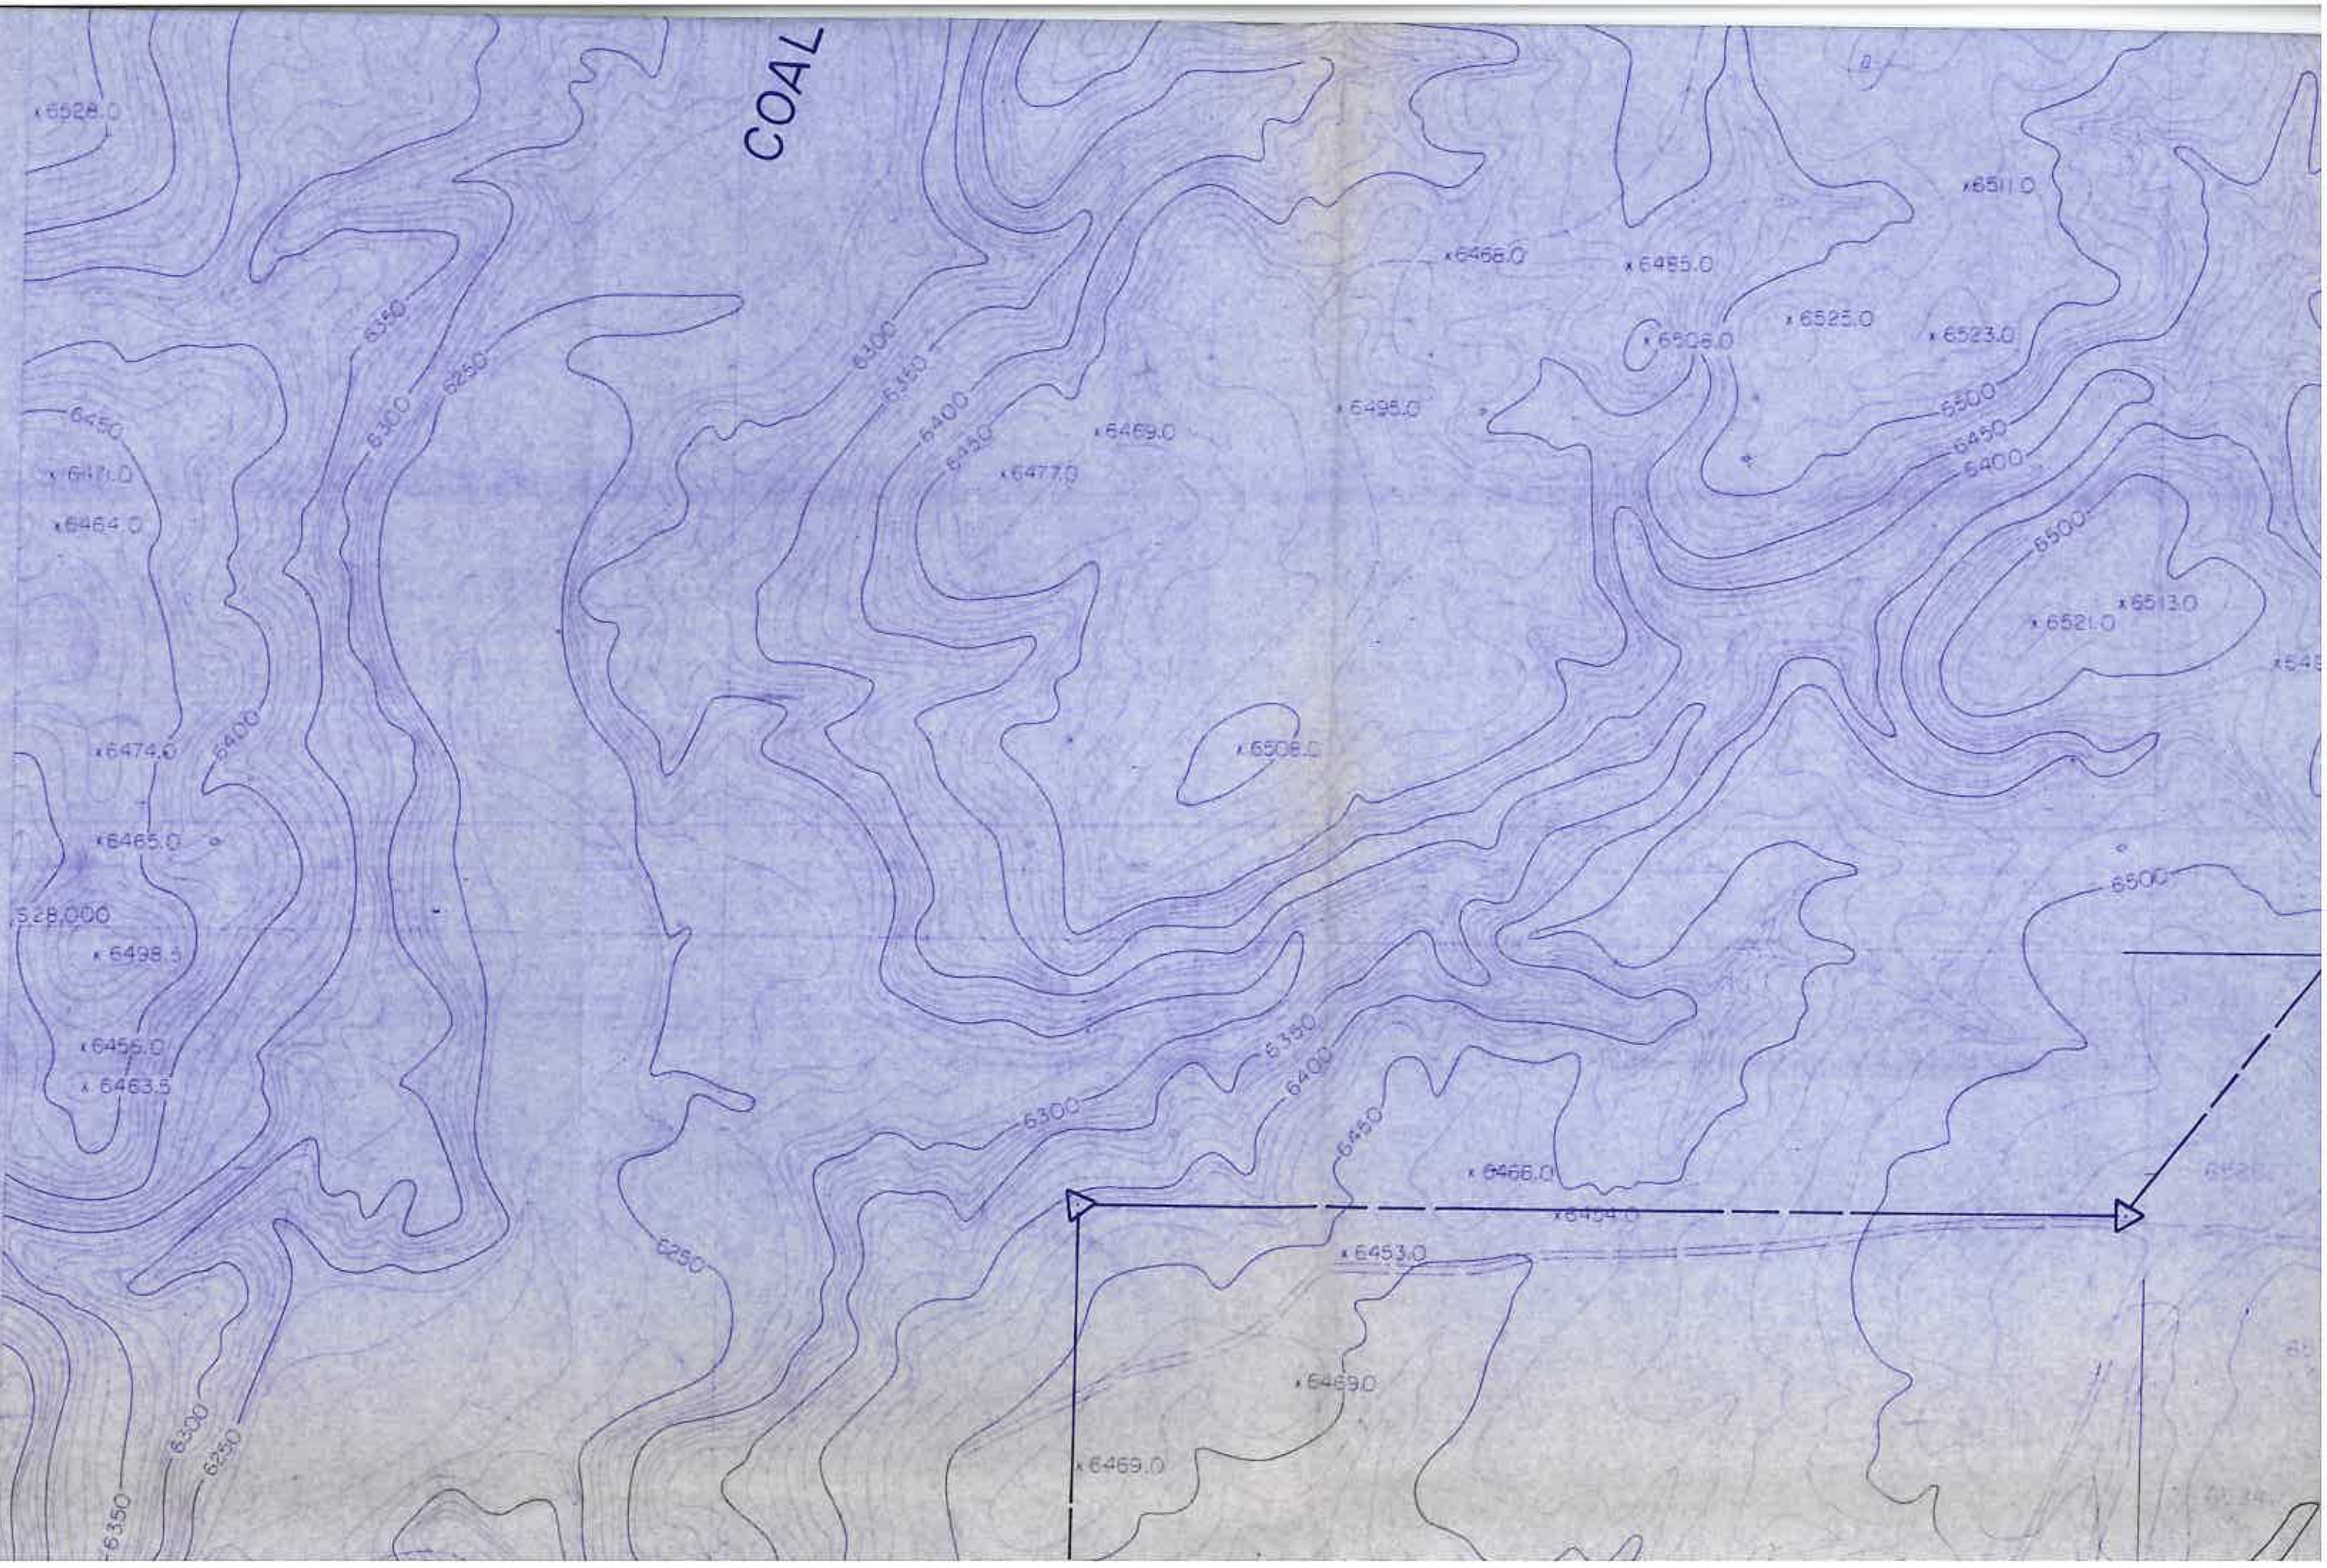

SHEET INDEX		H-6	J-6	K-6	L-6	
		H-7	J-7	K-7	L-7	M-7
				K-8	L-8	M-8
				K-9	L-9	M-9
				K-10	L-10	M-10
				K-11	L-11	M-11
						N-11



ENGINEER'S CERTIFICATION

ARIZONA P.E. 18782

DATE: JAN 04 1989

Peabody Coal Company

DRAWN BY		DATE	REVISION DESCRIPTION
BY			
APPROVED BY			
DATE			
SHEET NO.		ESTIMATED POSTMINING TOPOGRAPHIC MAP (1986-1993 COAL RECOVERY PERIOD)	
K-9		P.C.C.	
85352		12/23/88	
85352		1=400'	
85352		62,100'	

PEABODY COAL COMPANY
BLACK MESA - KAYENTA MINE
P.O. BOX 625
KAYENTA, ARIZONA 86033

