


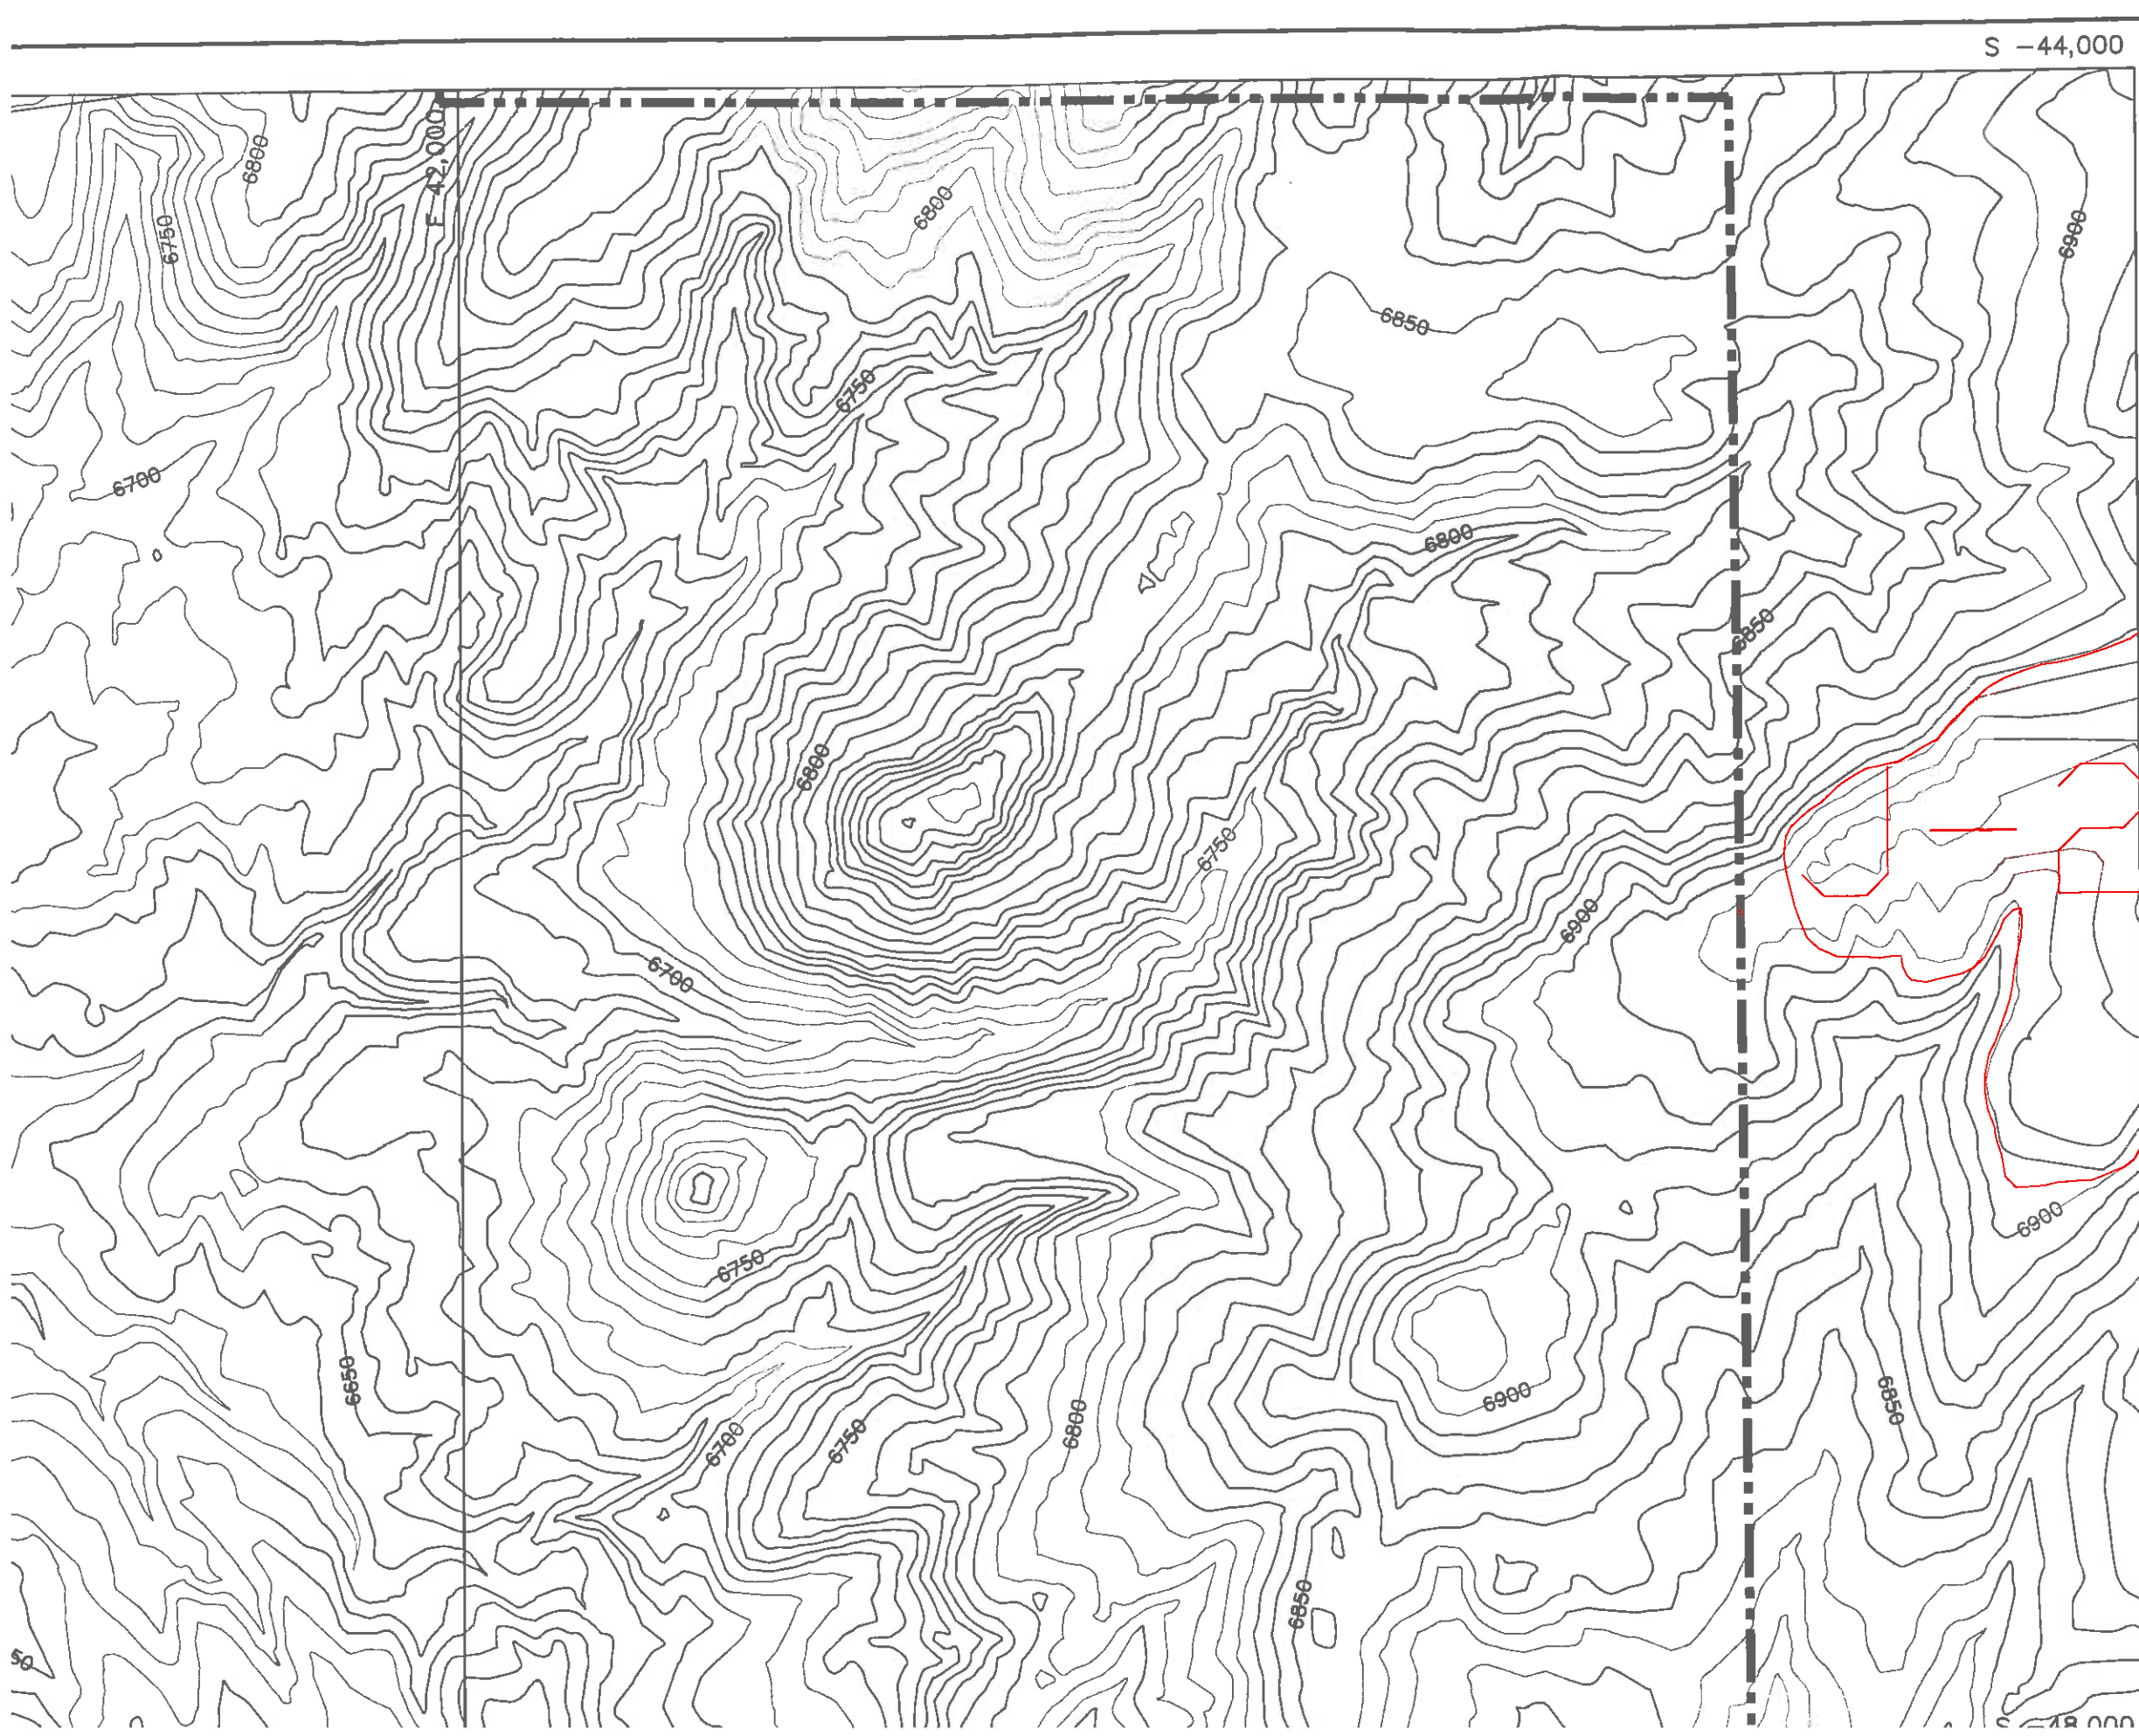


S -44,000

E 46,000


423


S -48,000

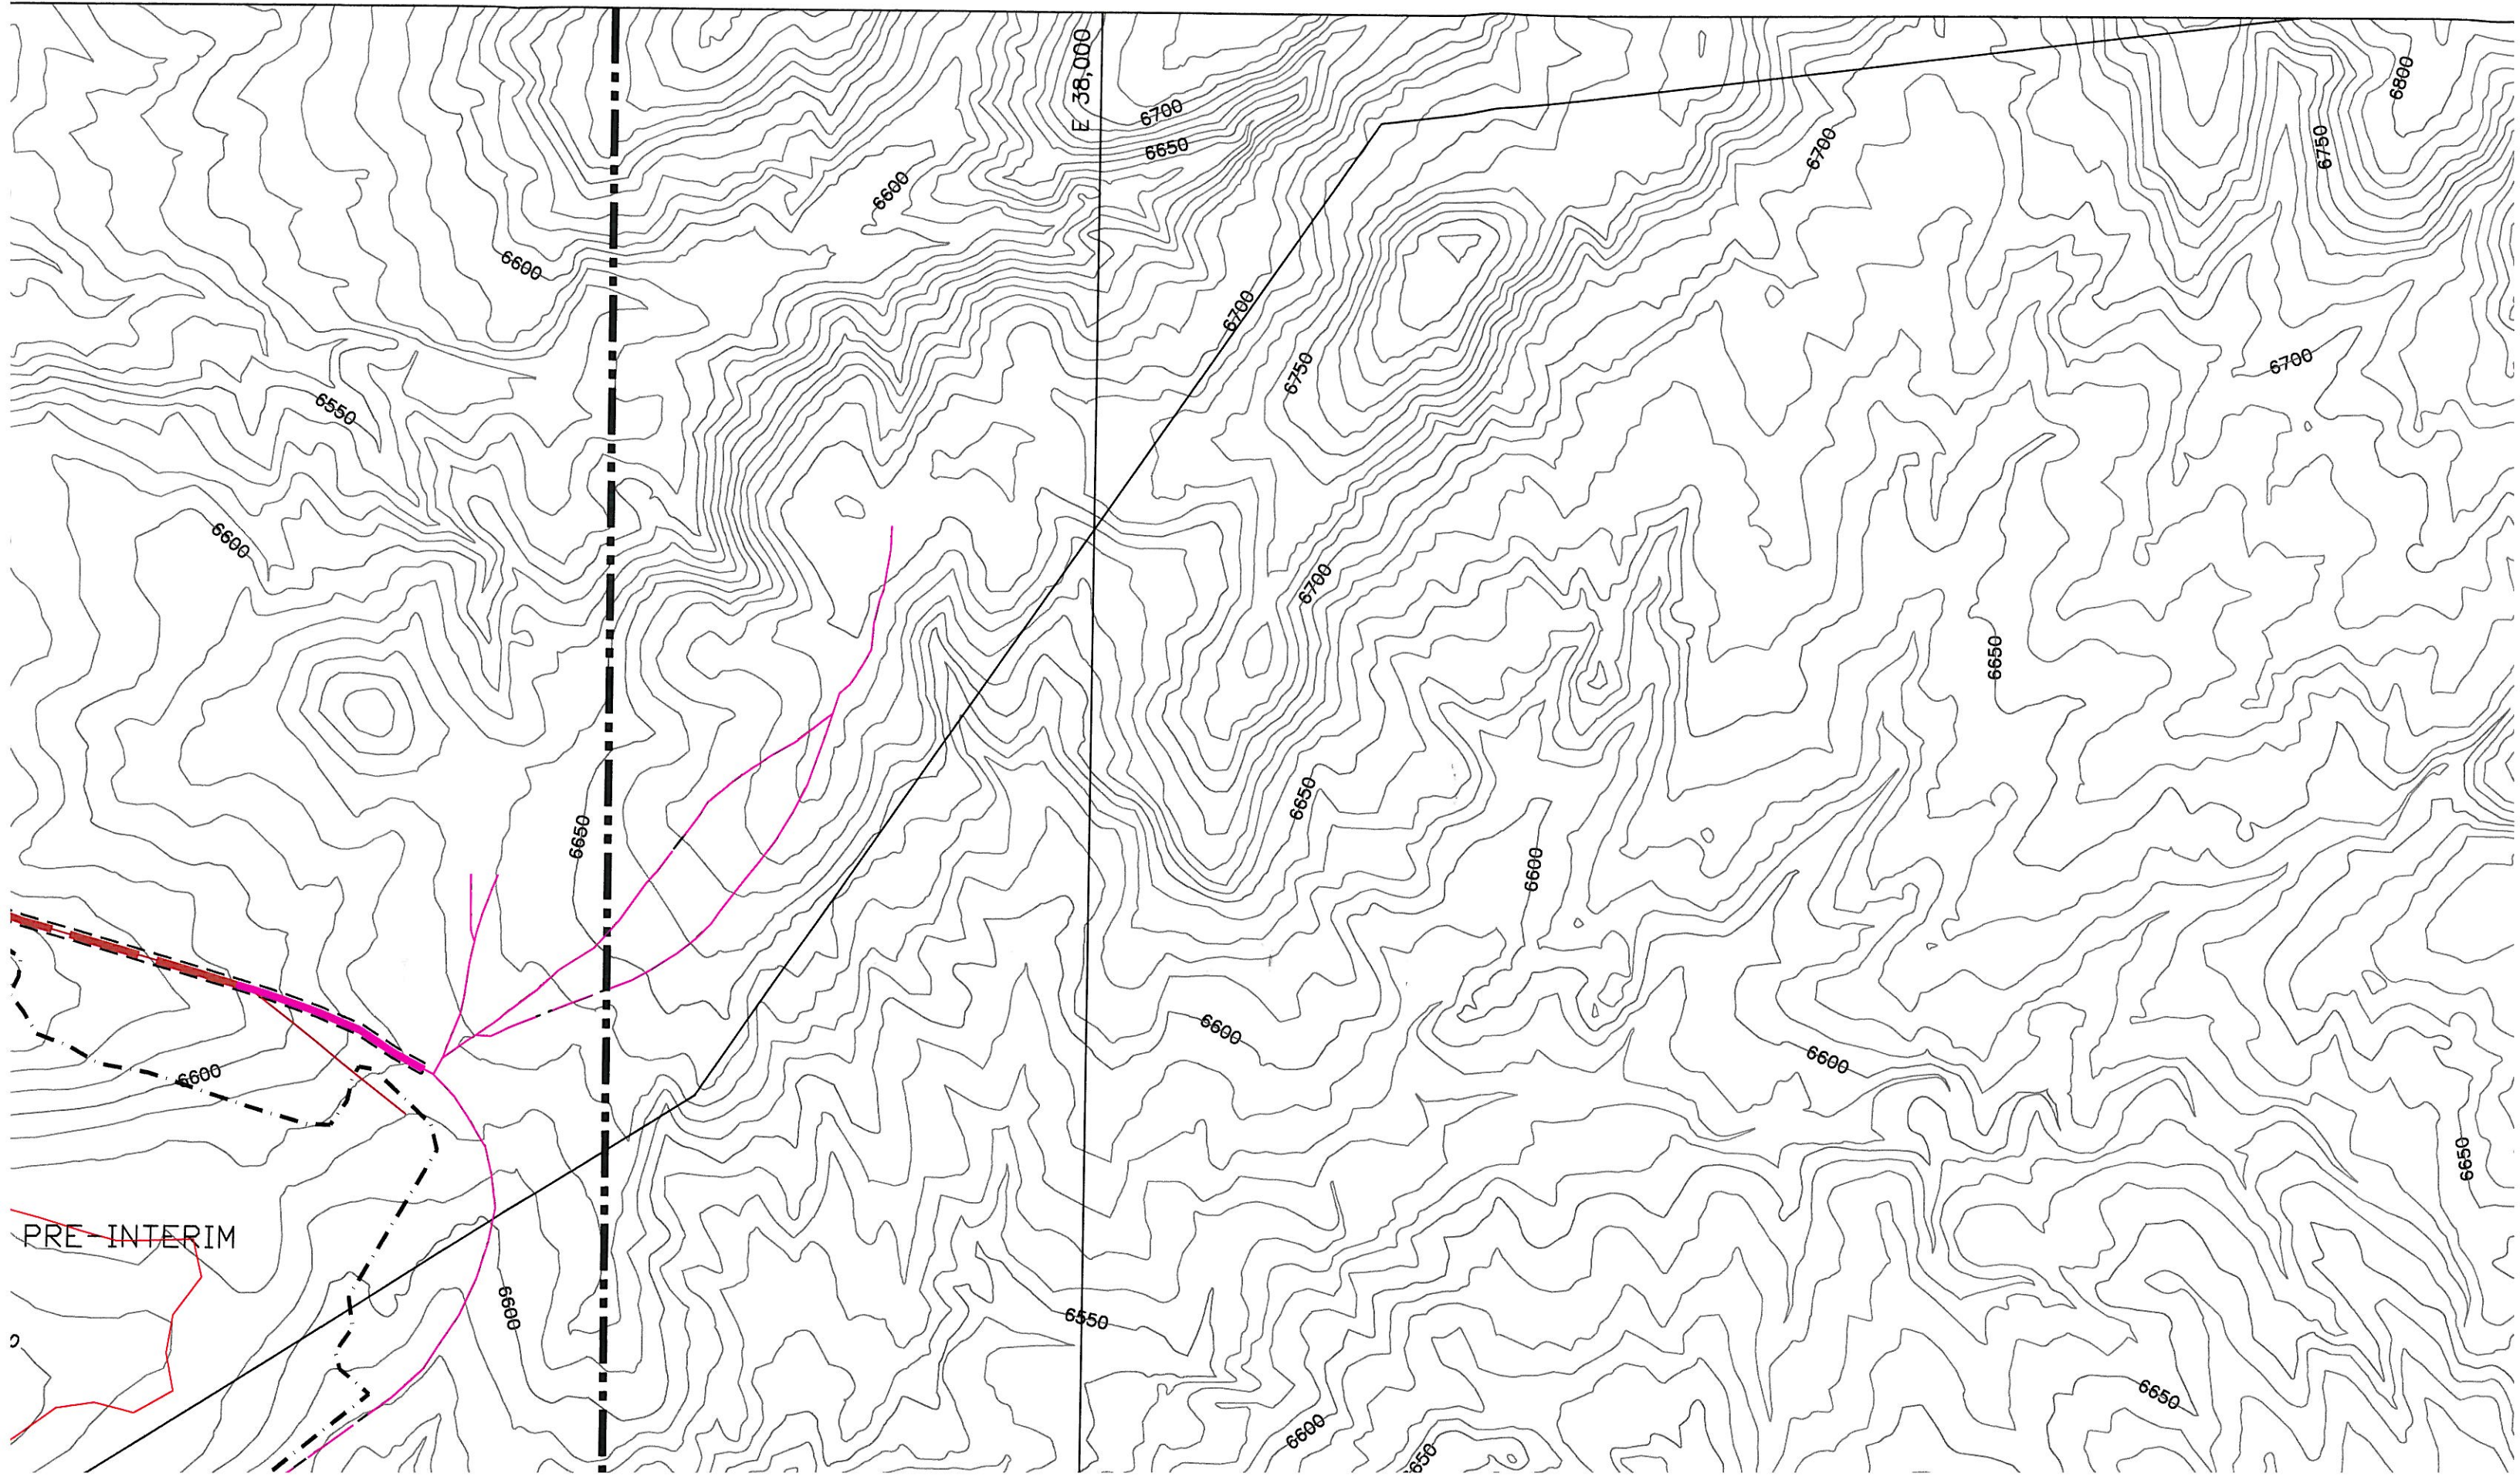



E 38,000


PRE-INTERIM

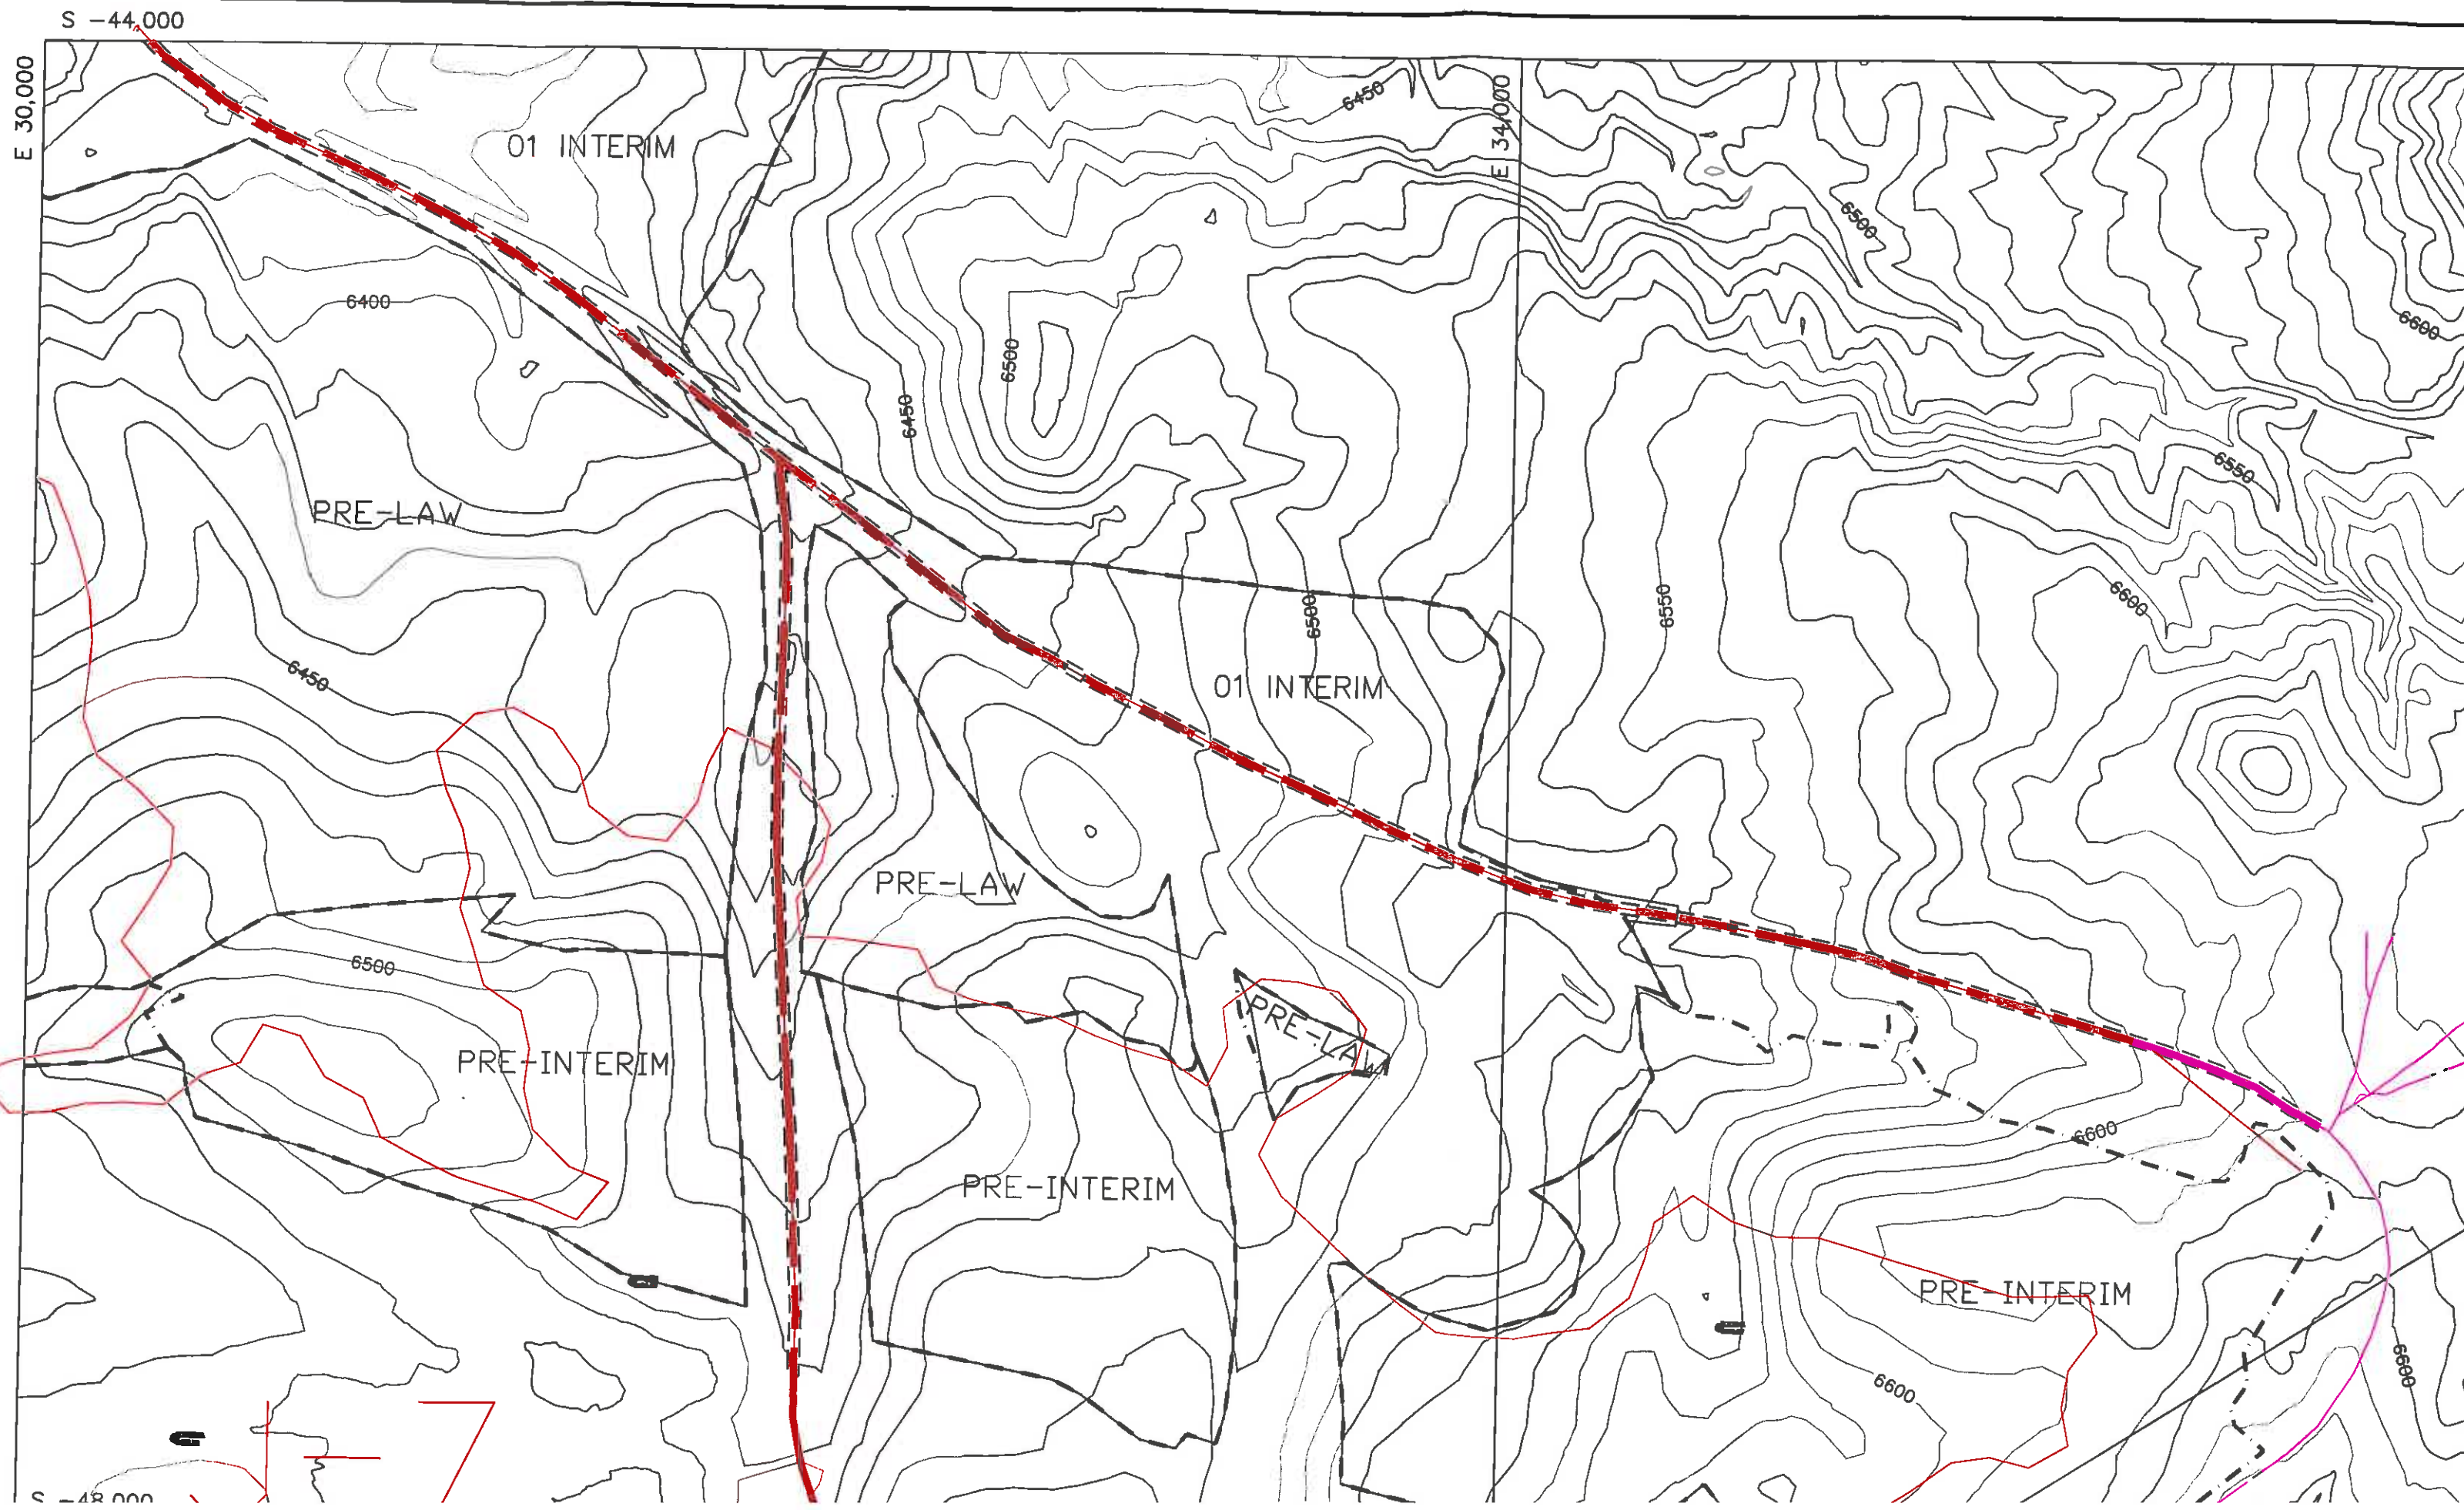


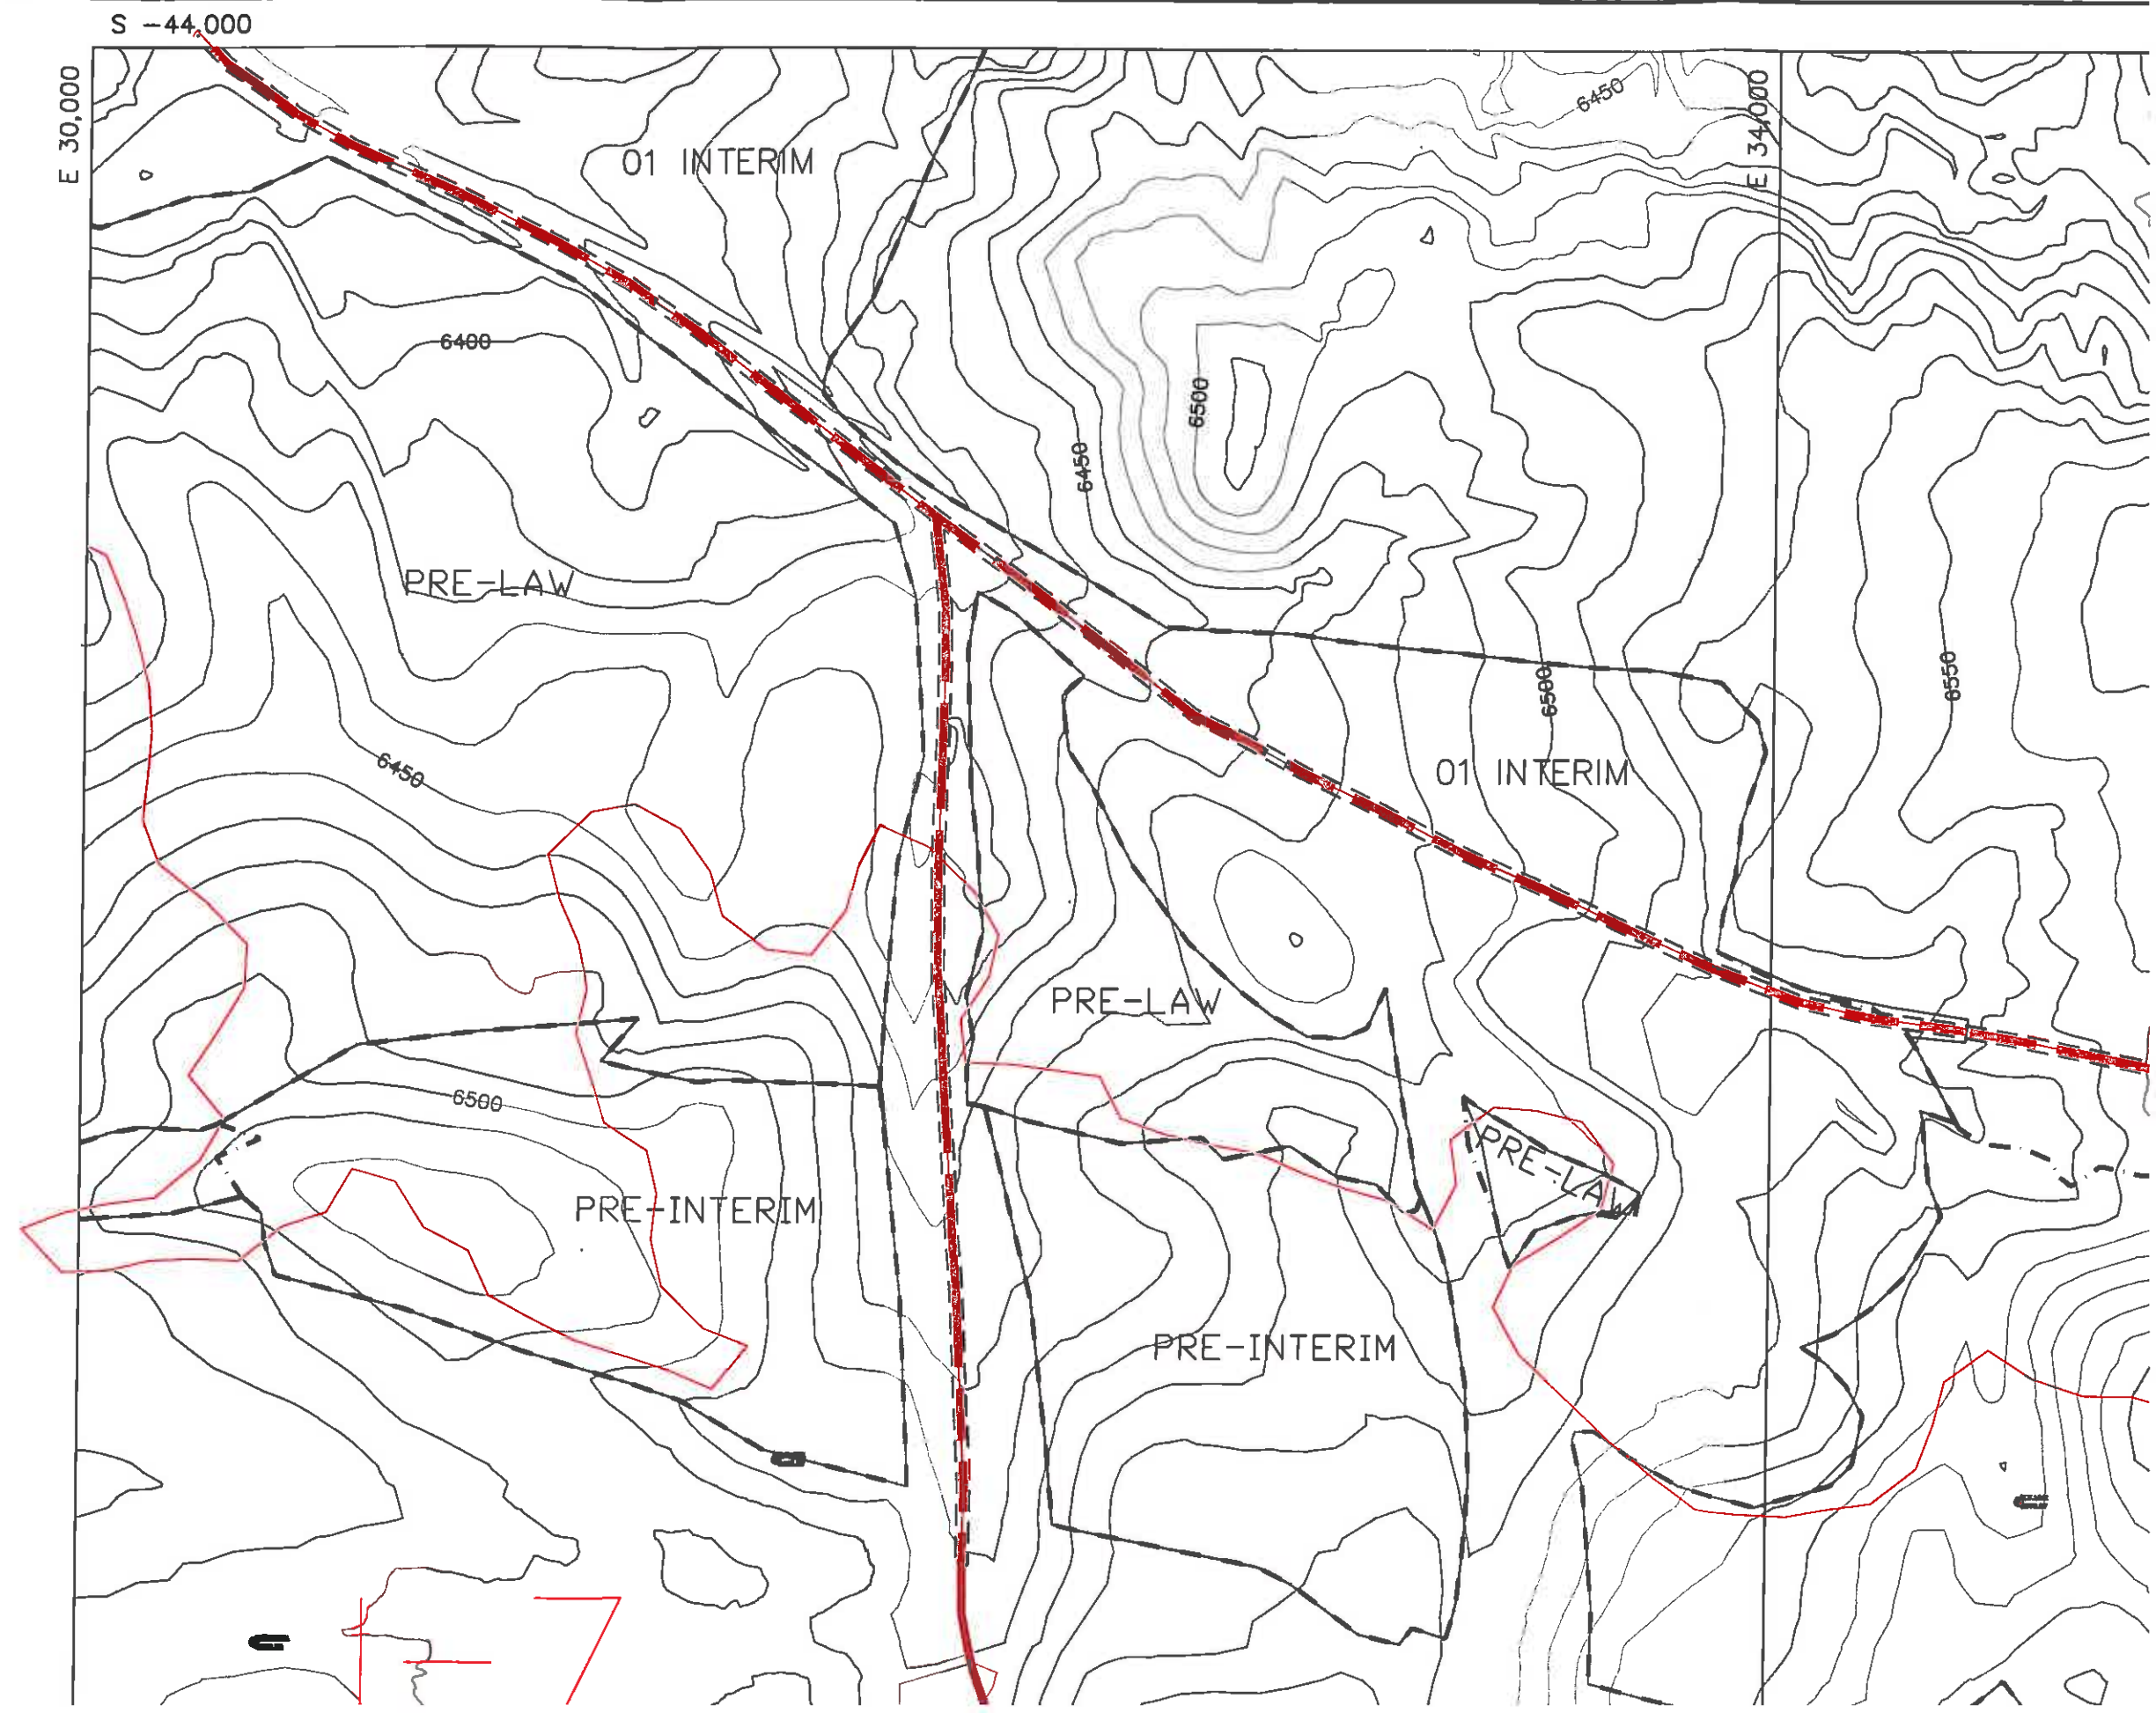


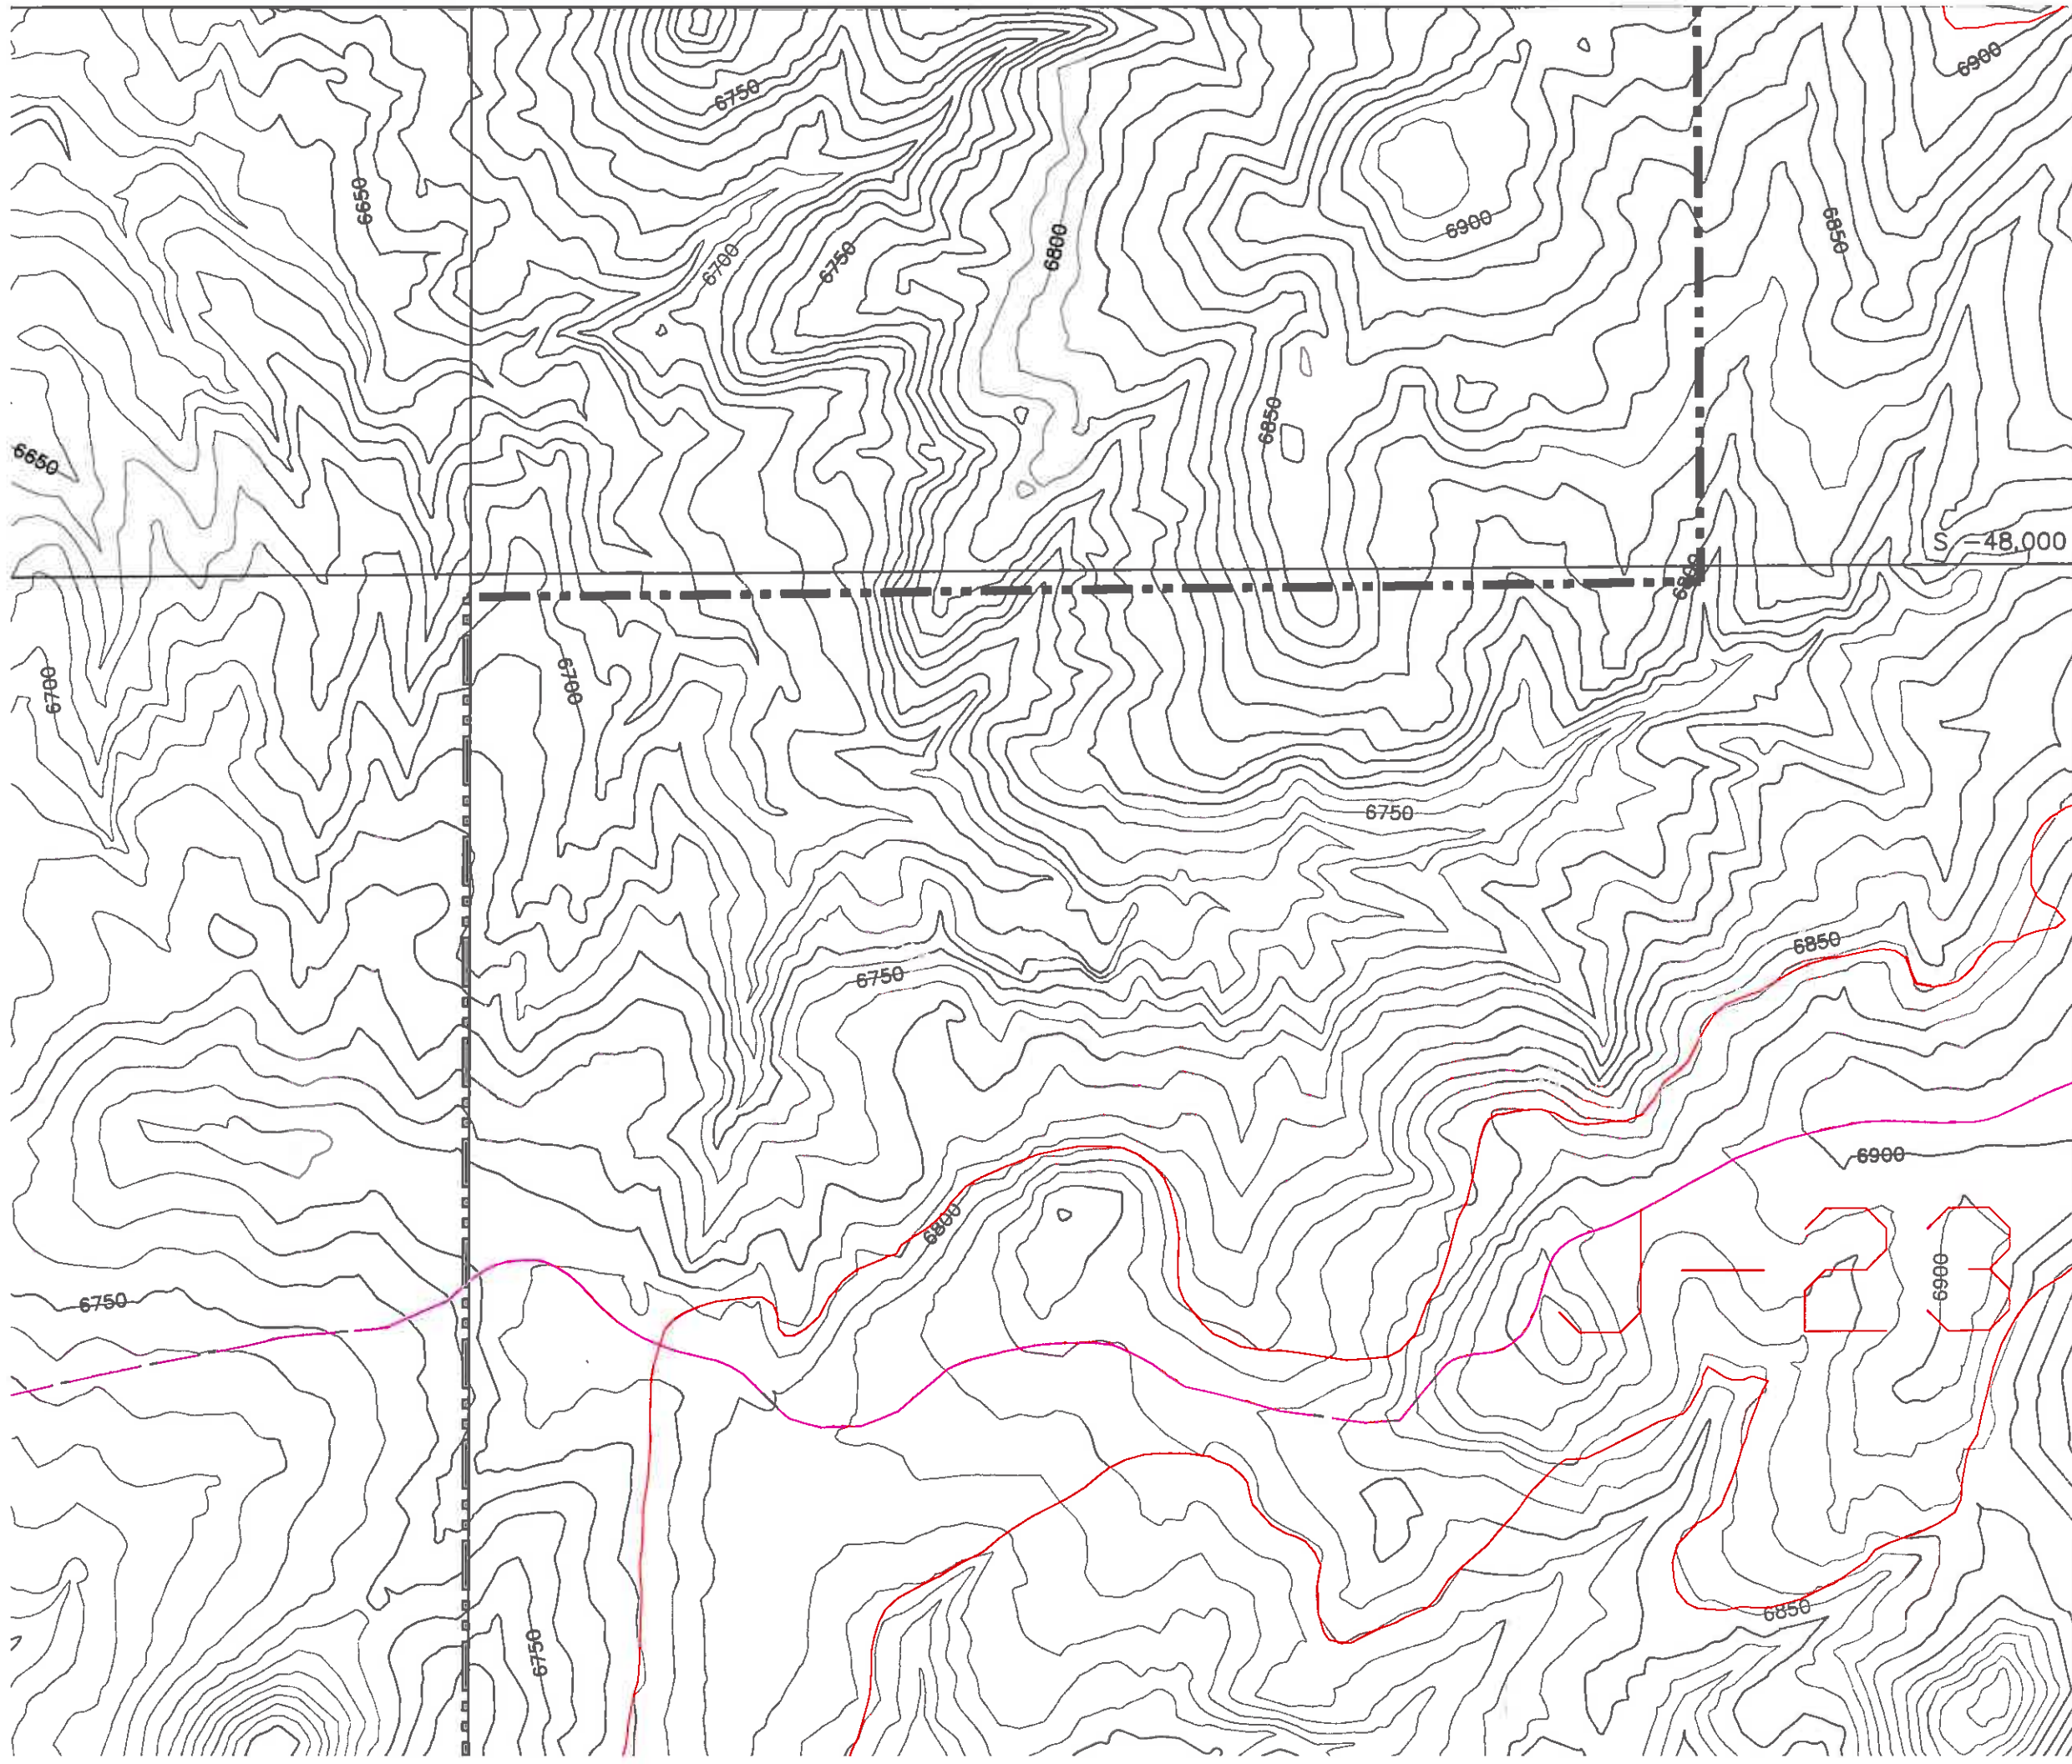


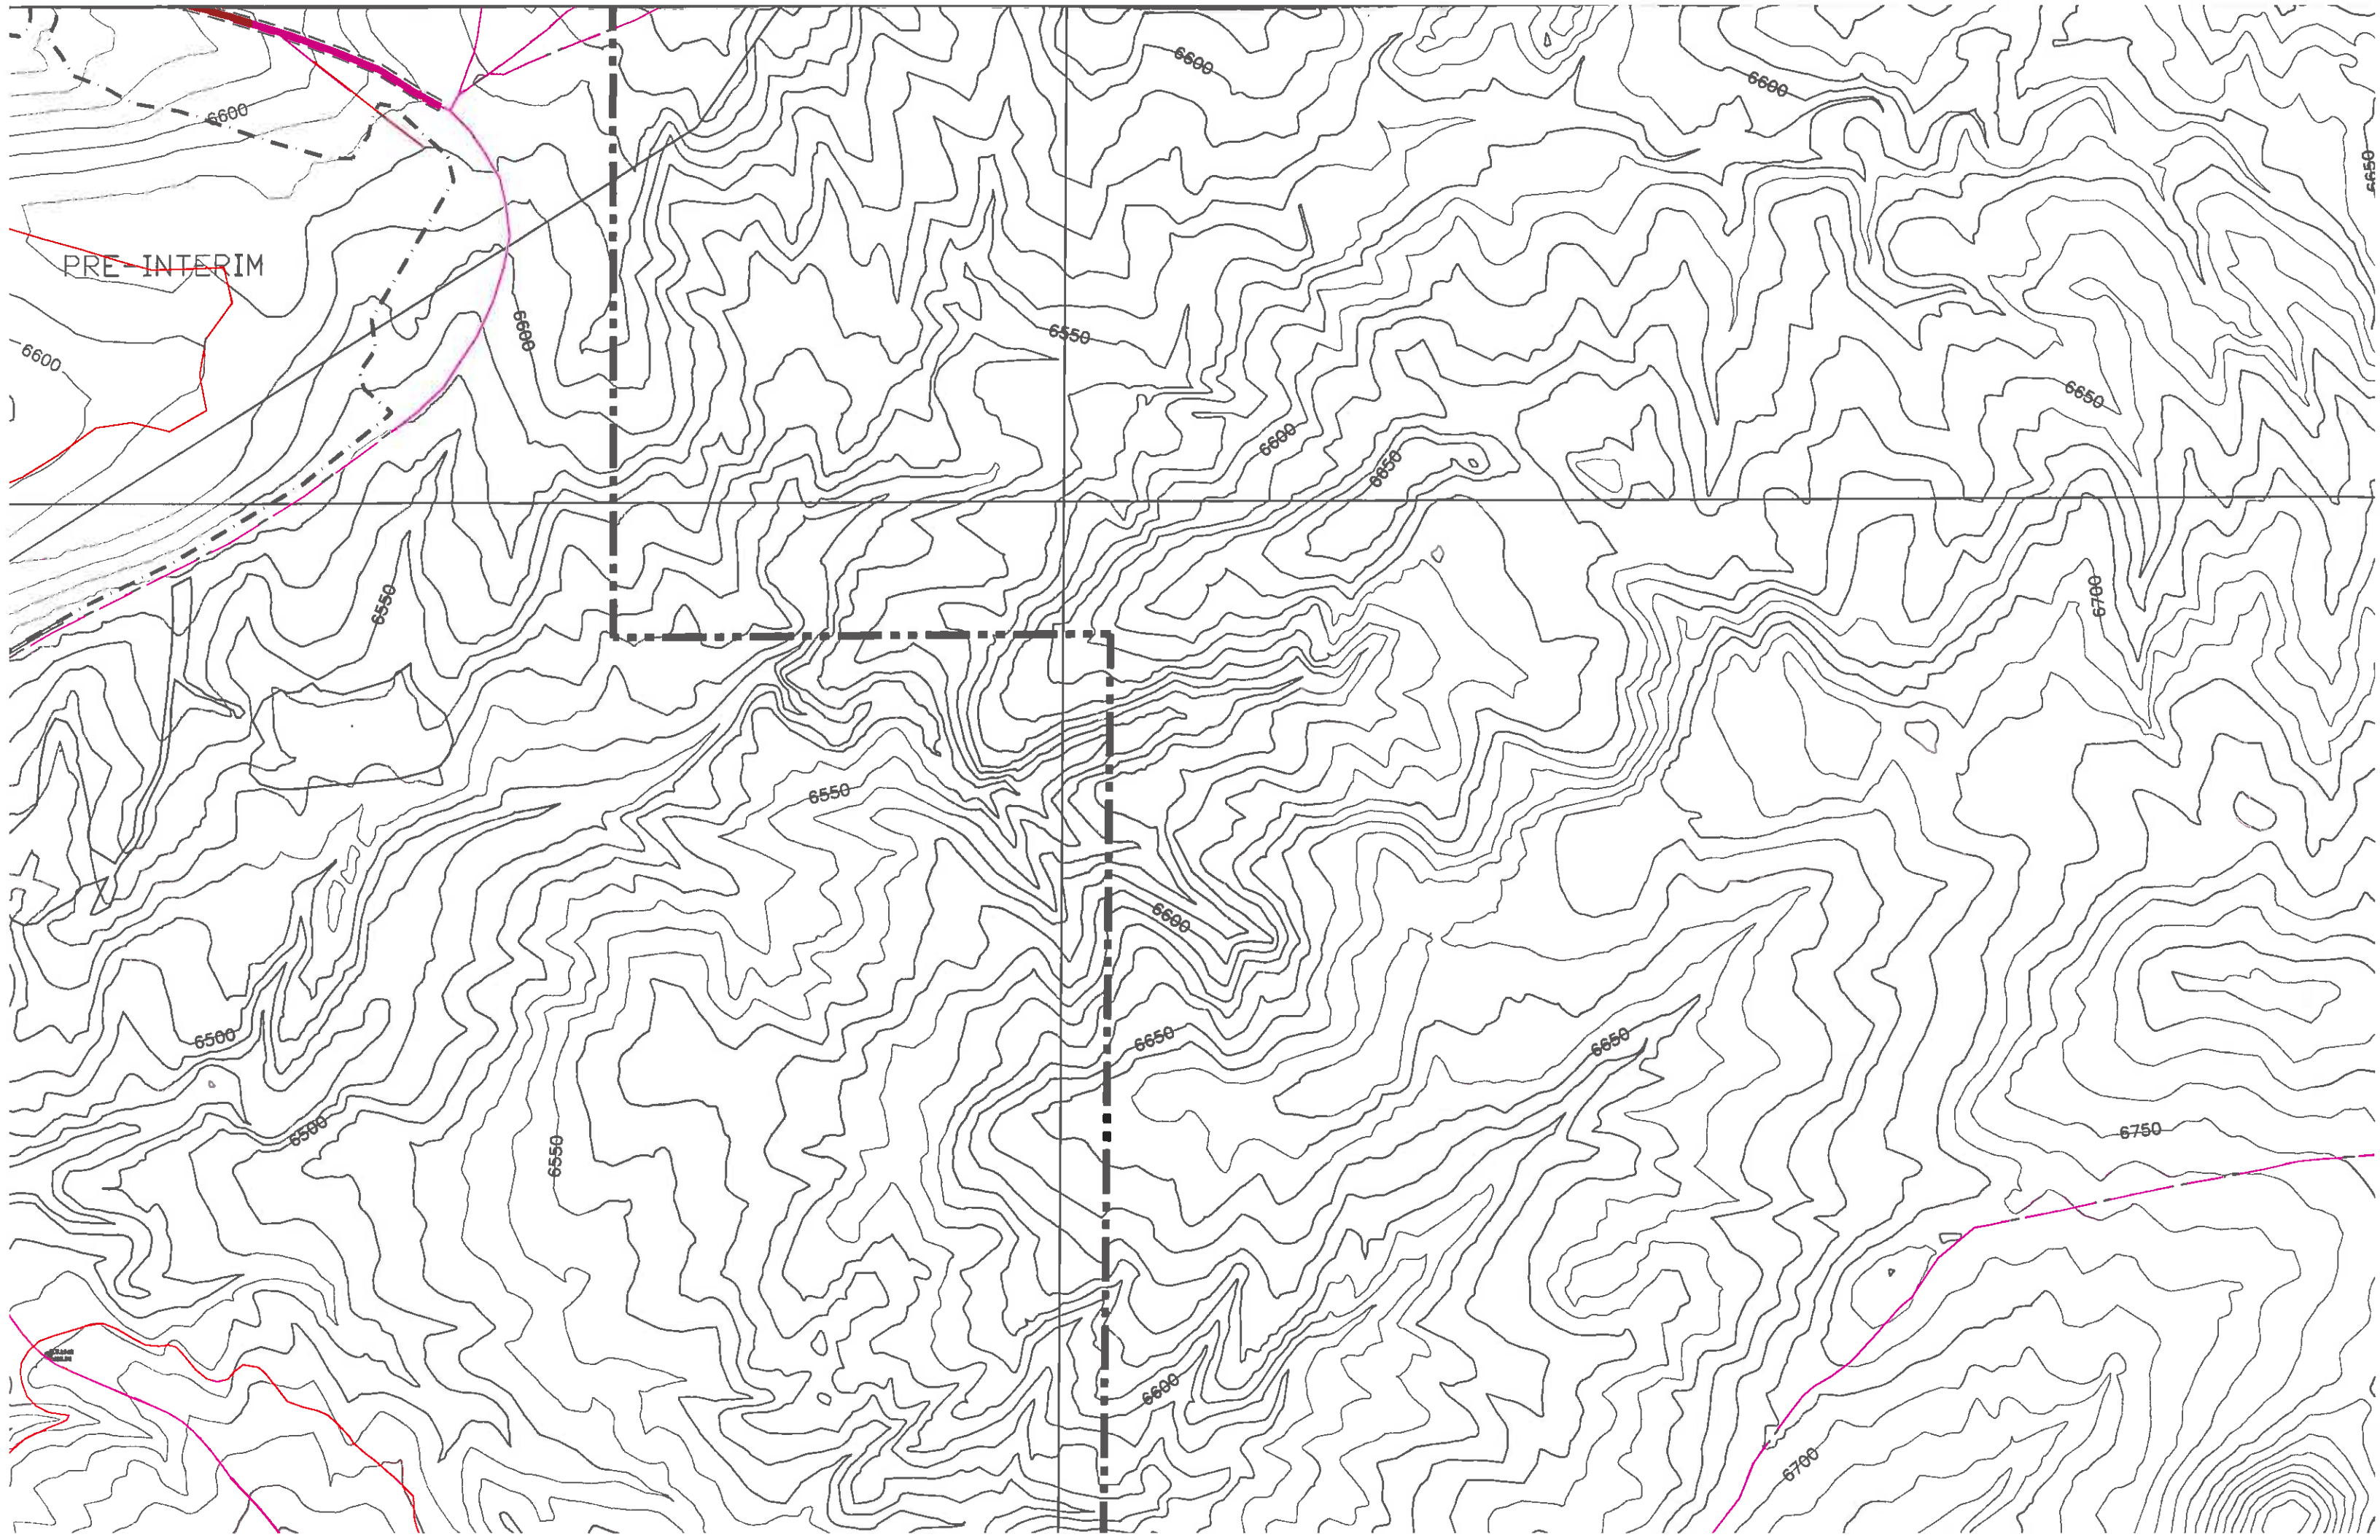

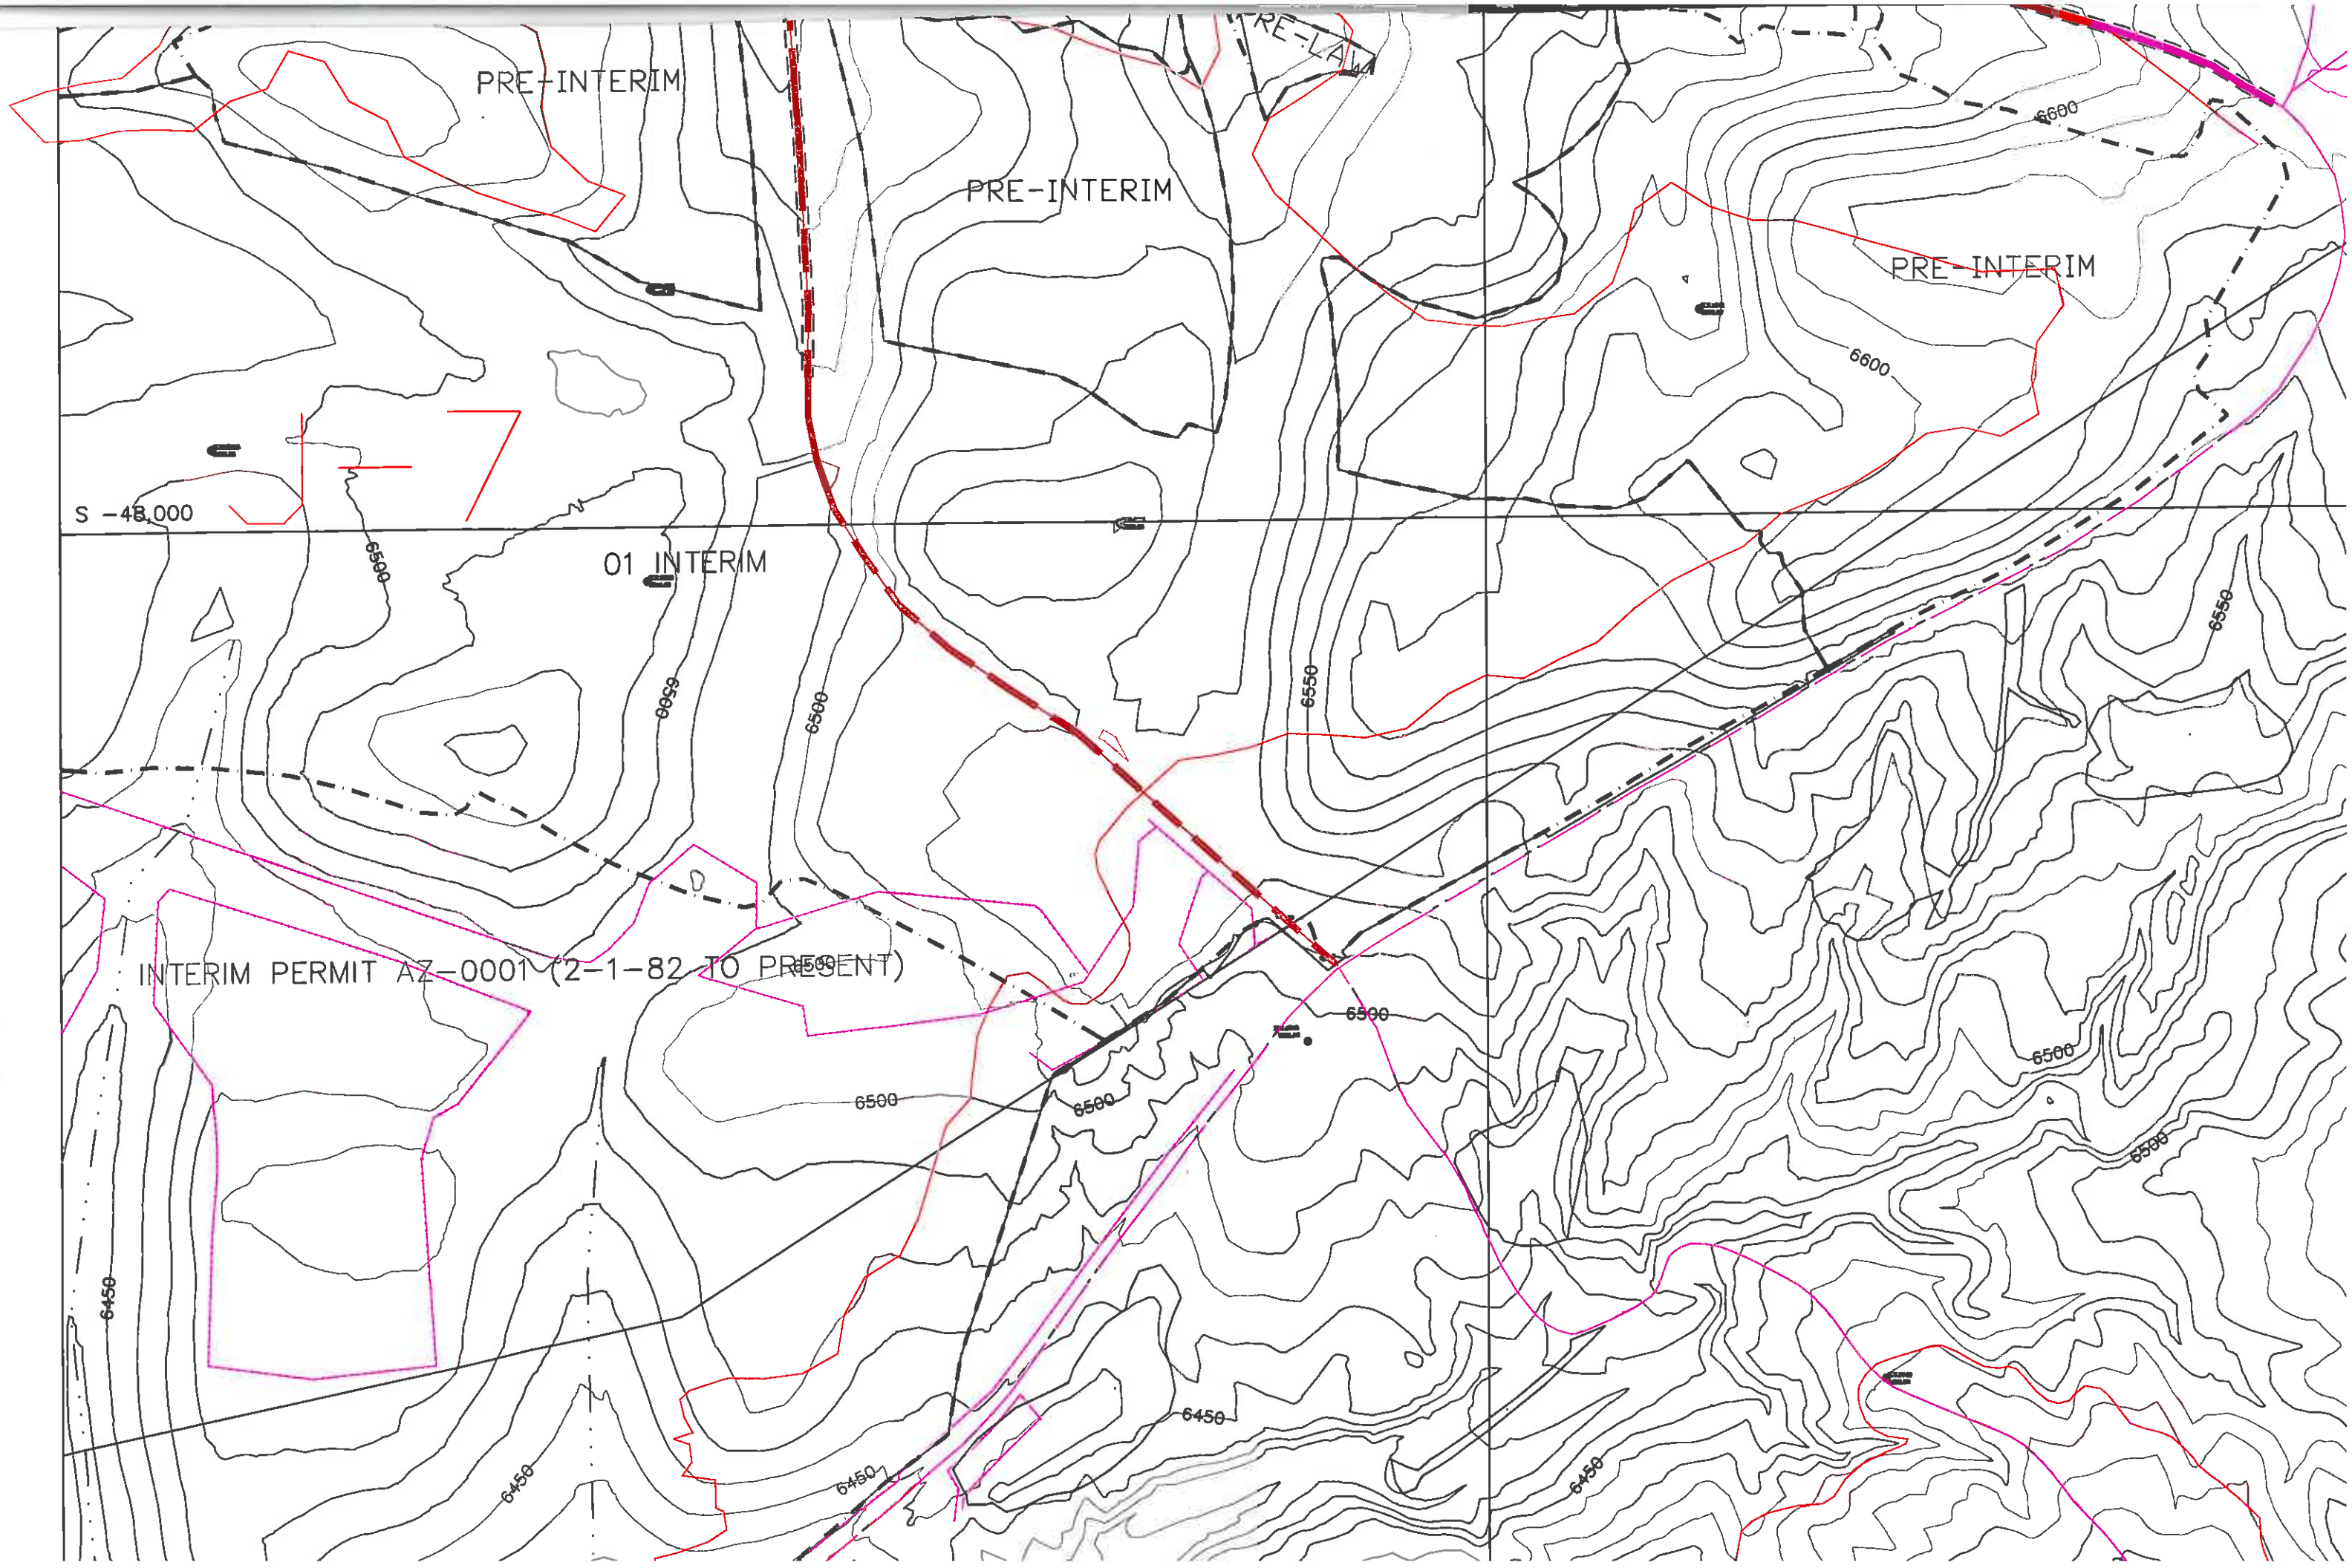

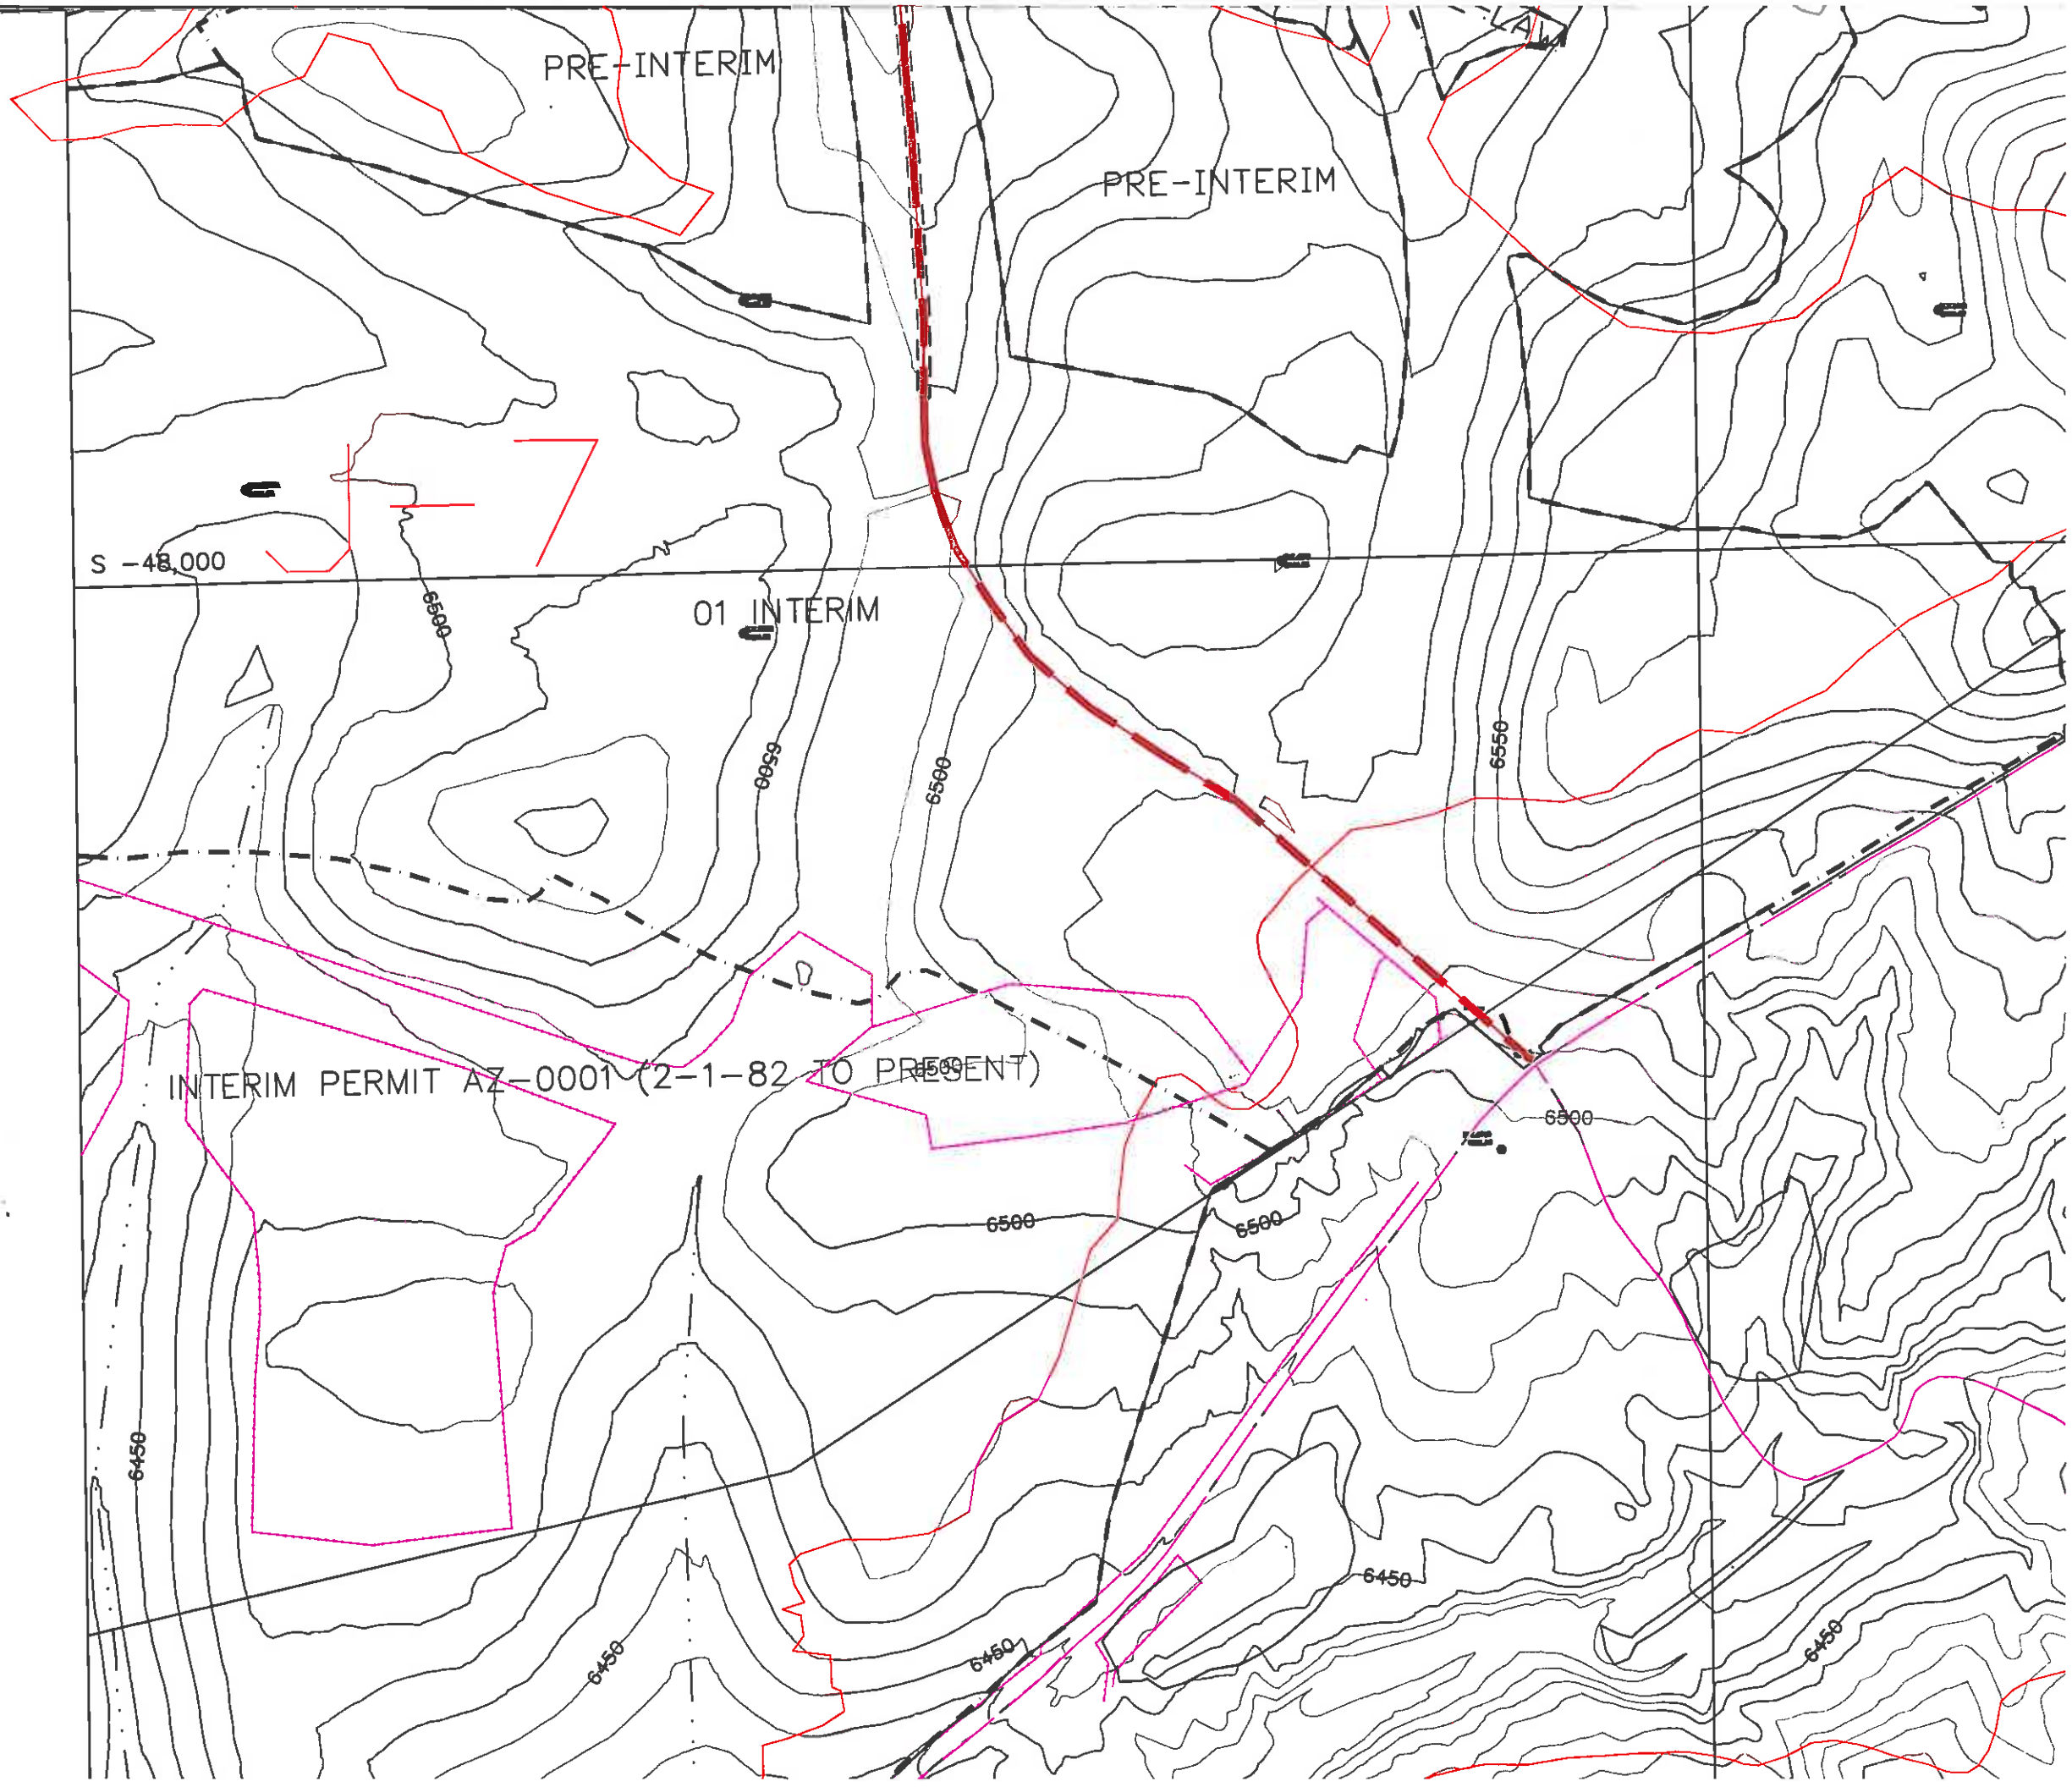

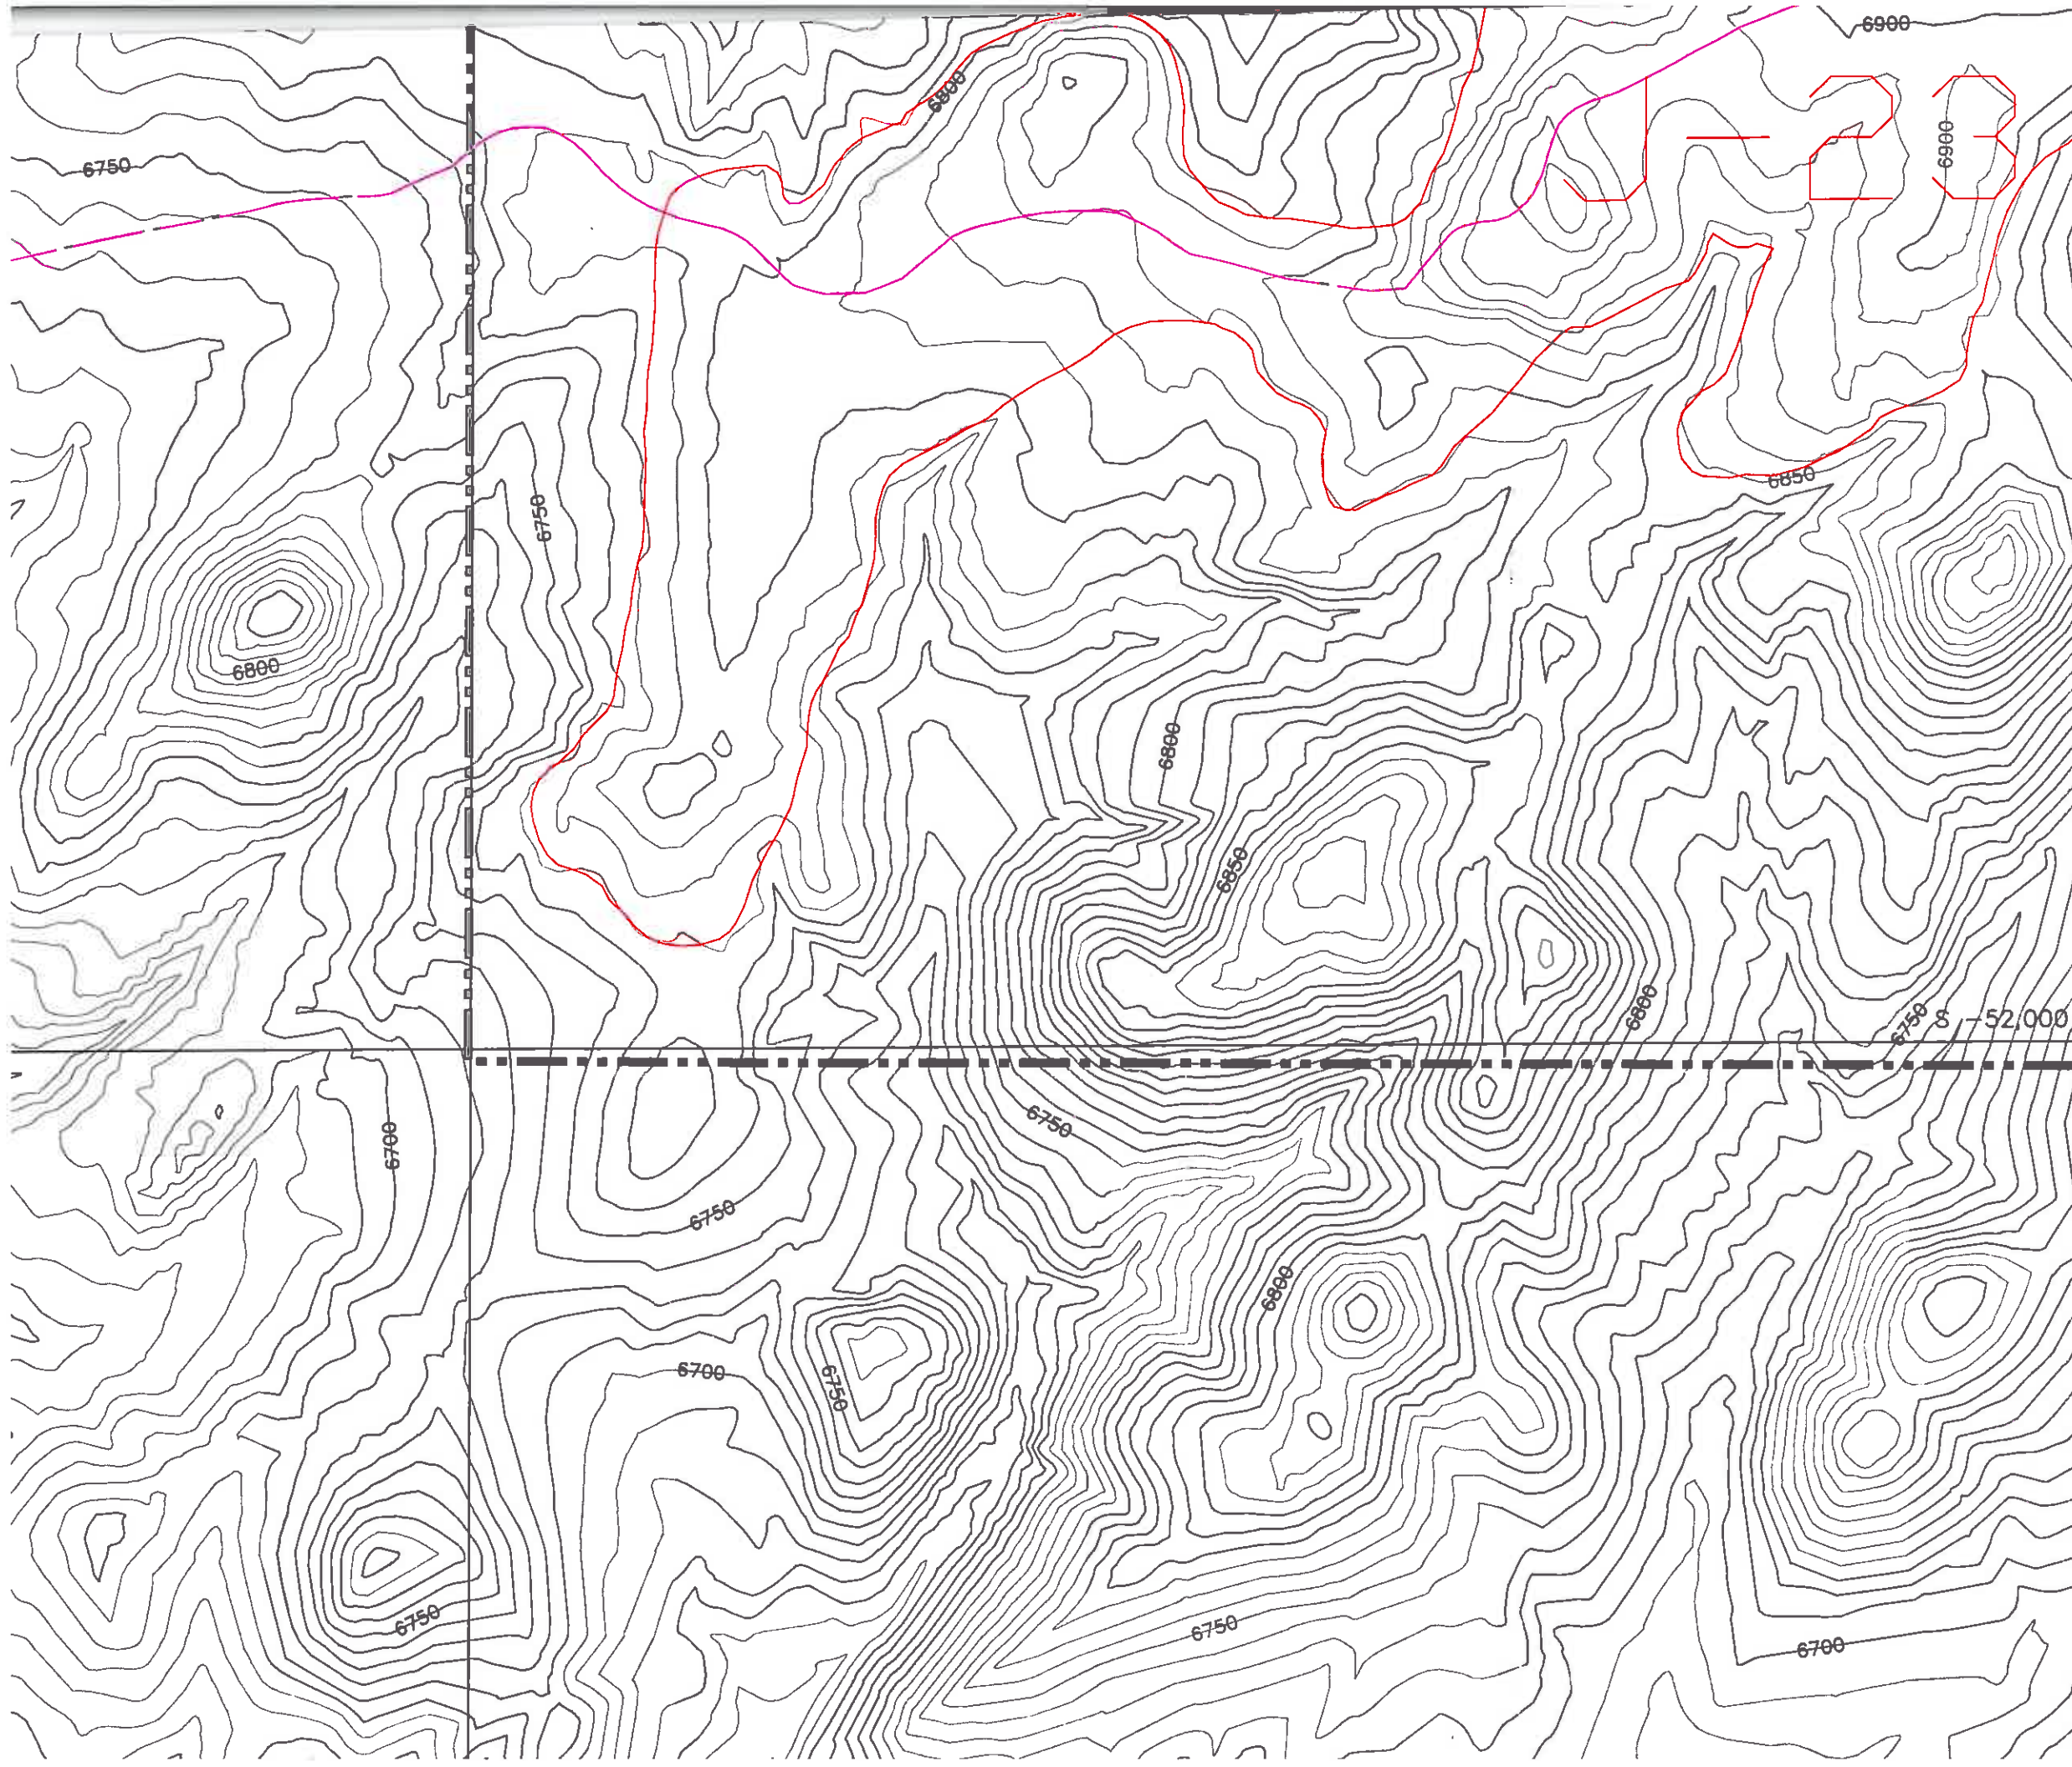


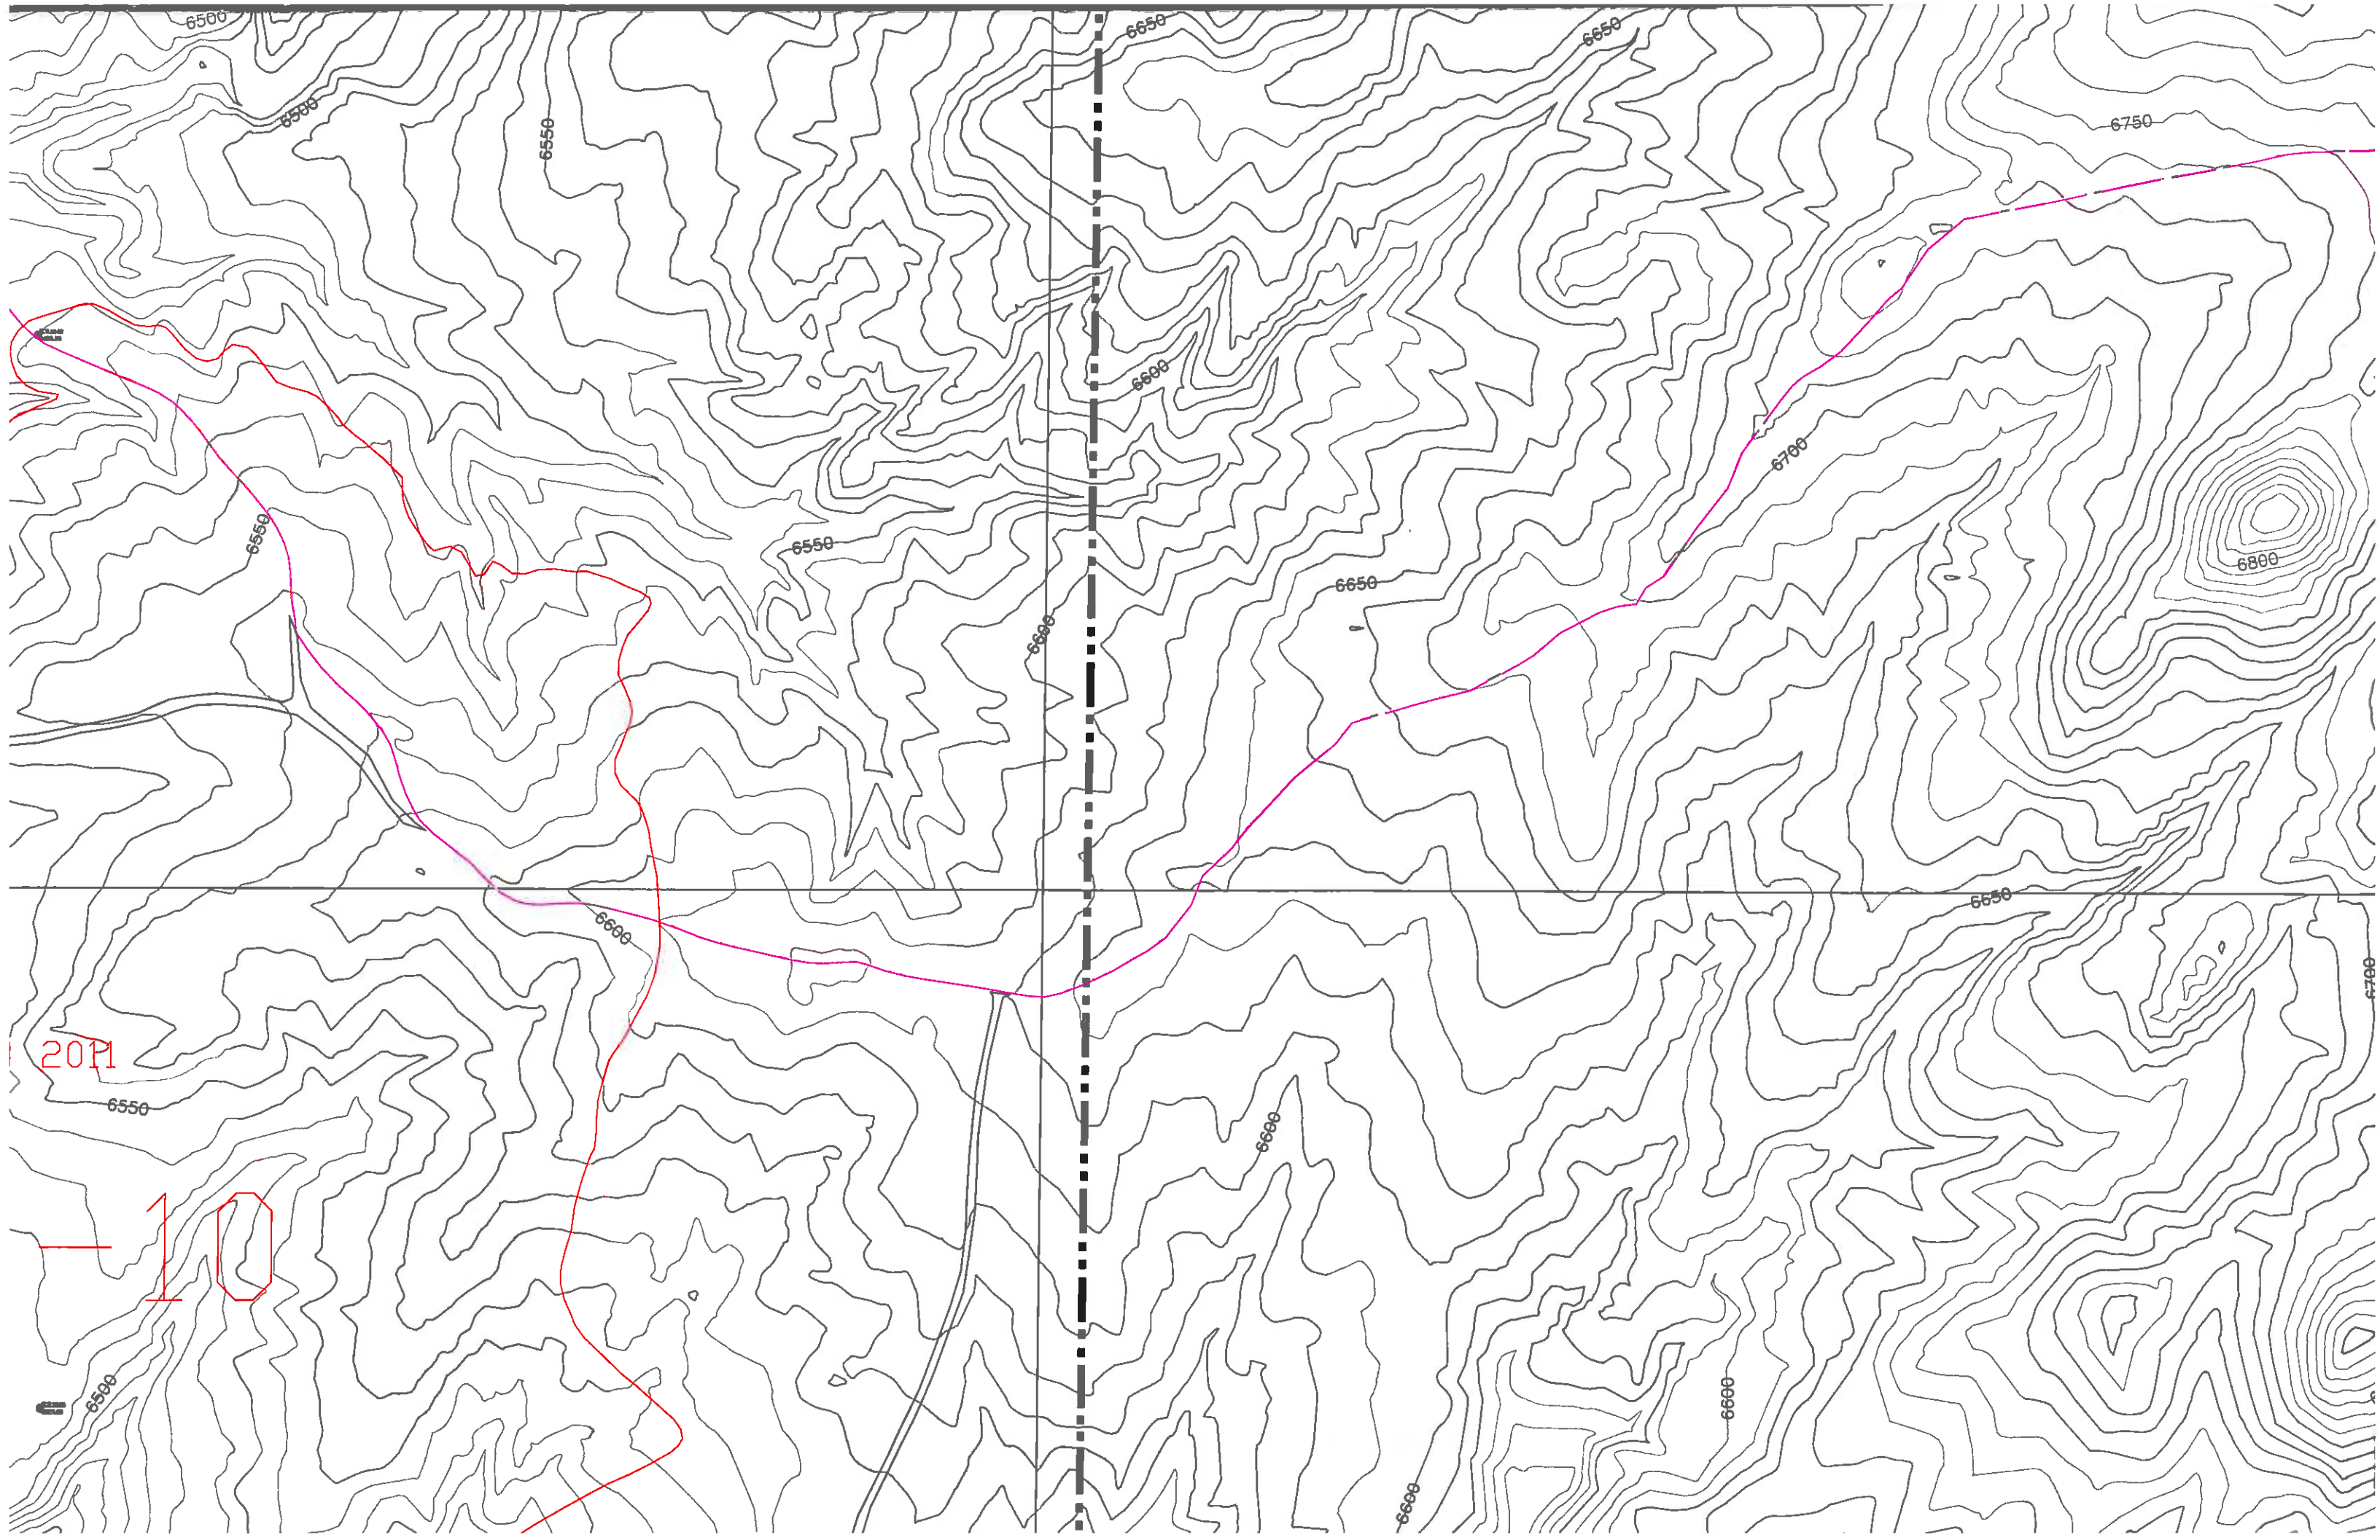


3:1 SLOPE INTERFACE
AREA - FIELD FIT
SLOPE


Beyond 2011

J-10

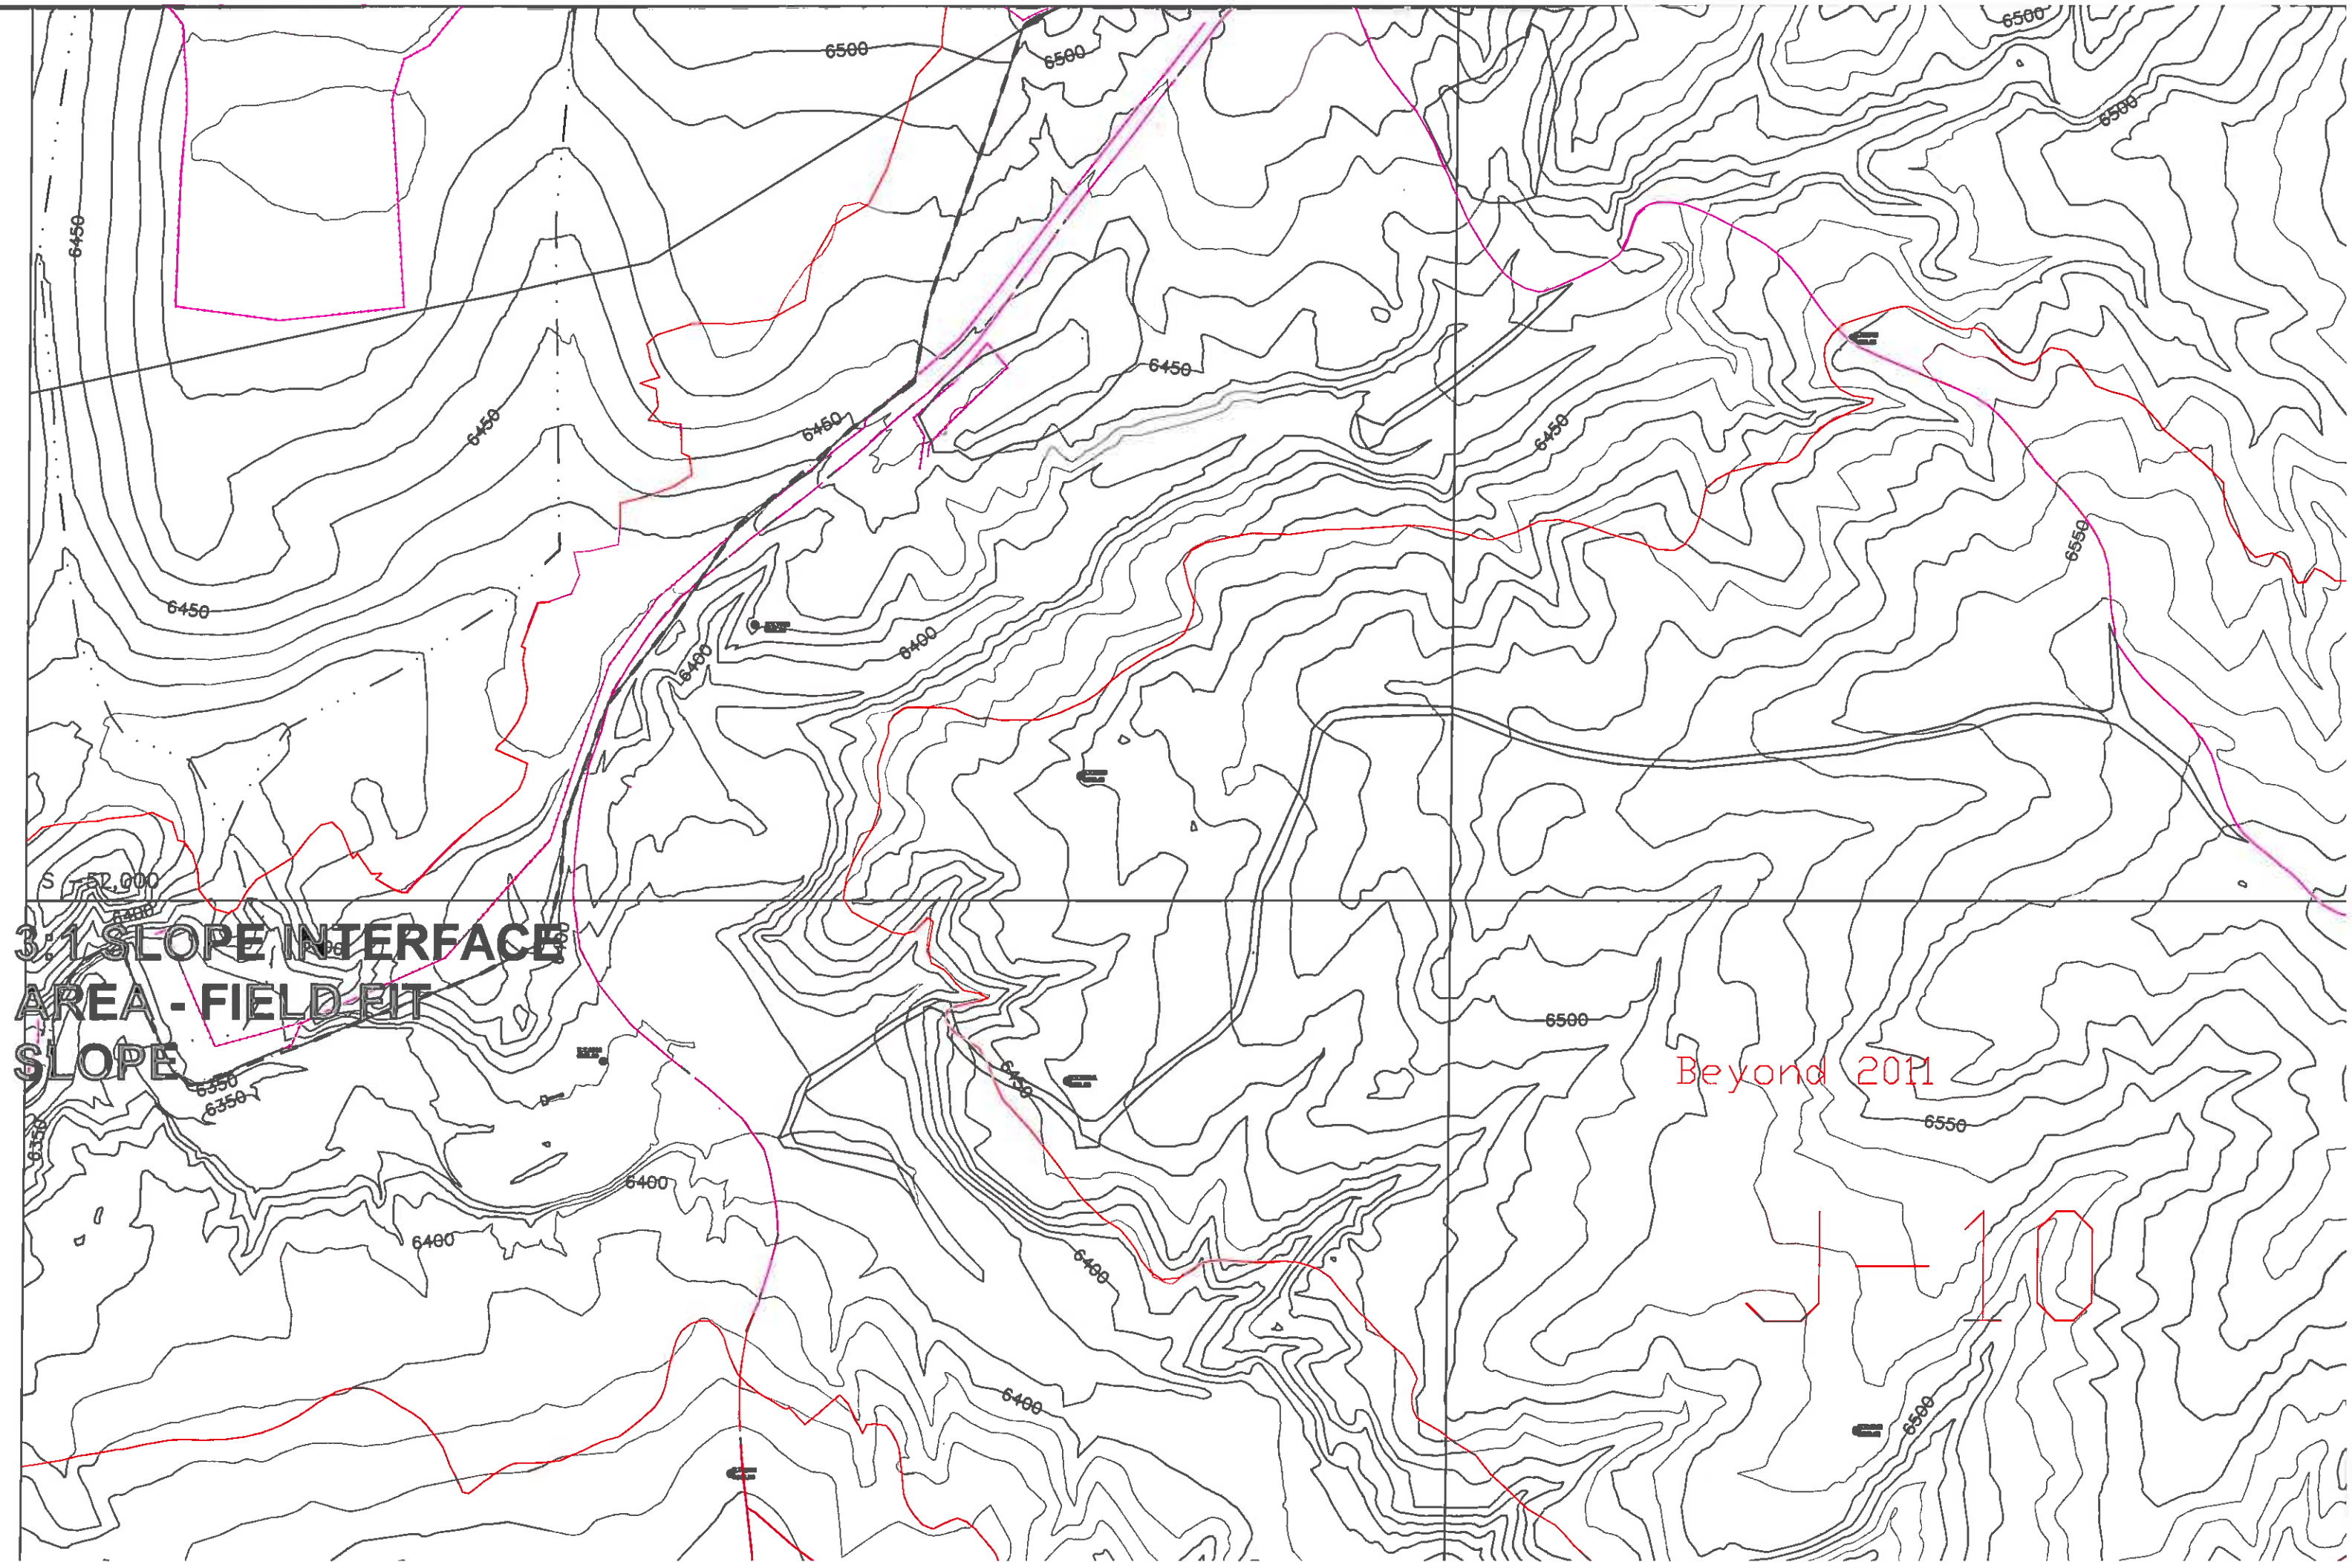

**3:1 SLOPE INTERFACE
AREA - FIELD FIT
SLOPE**

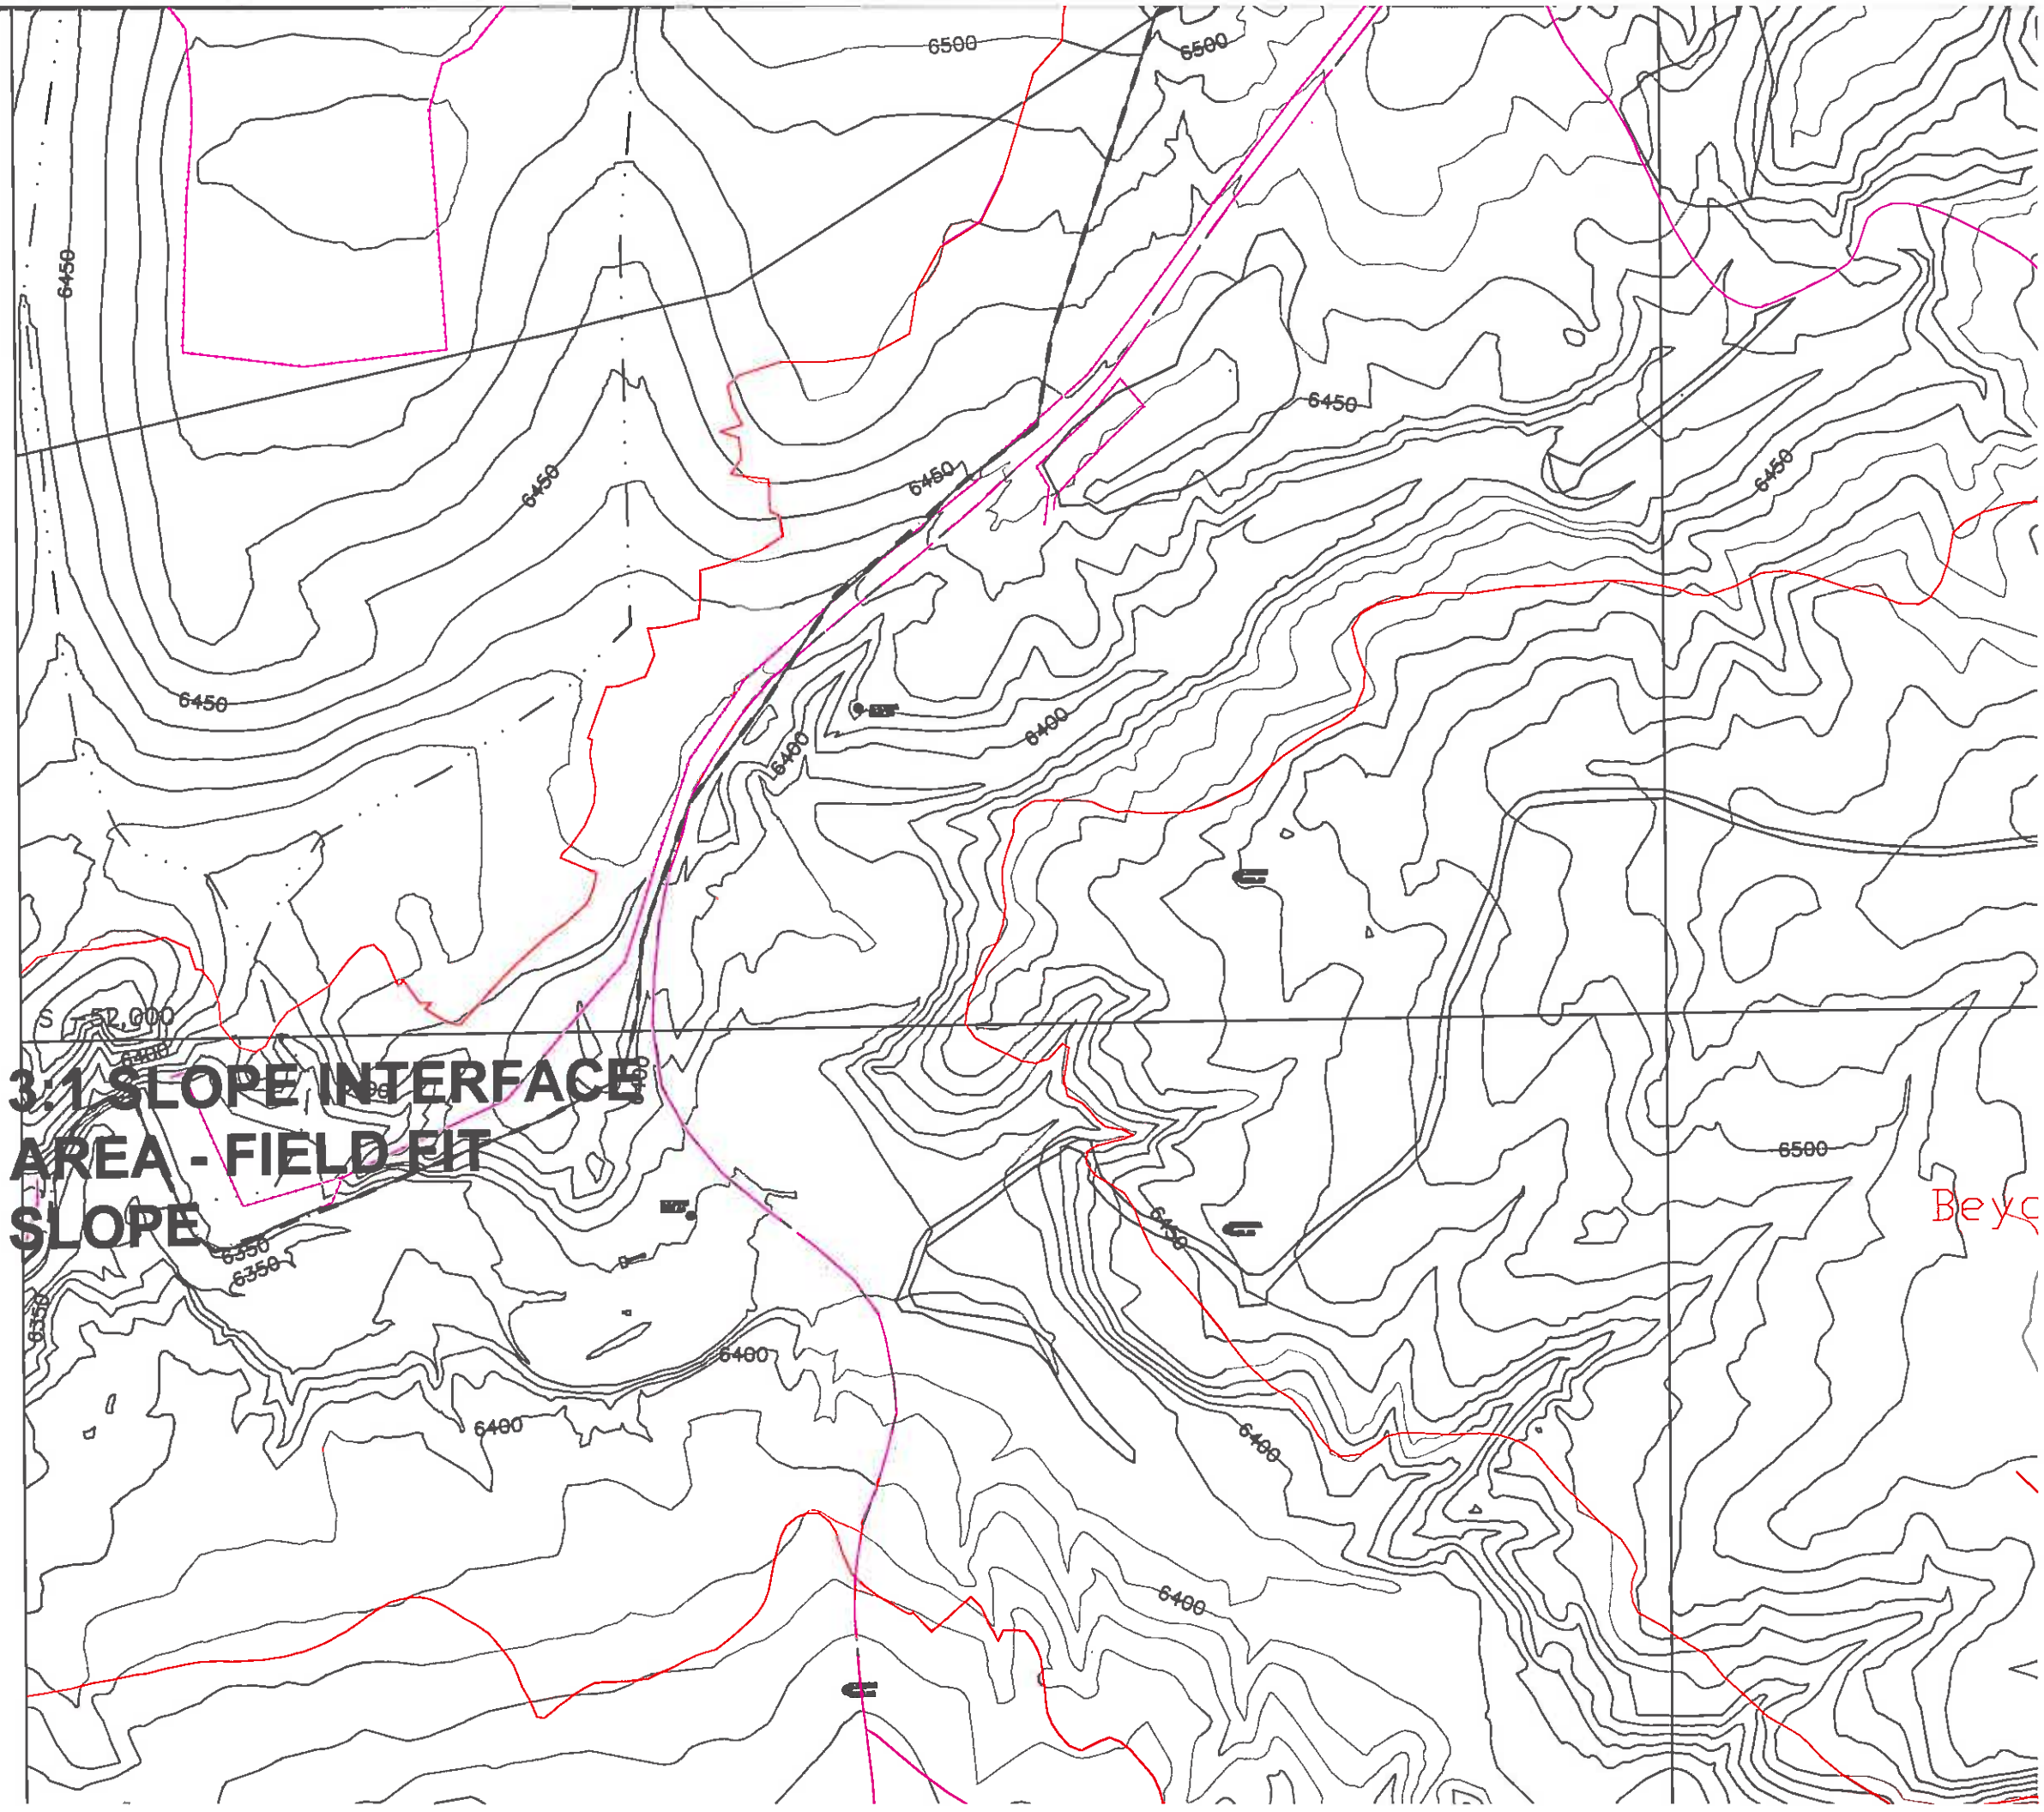


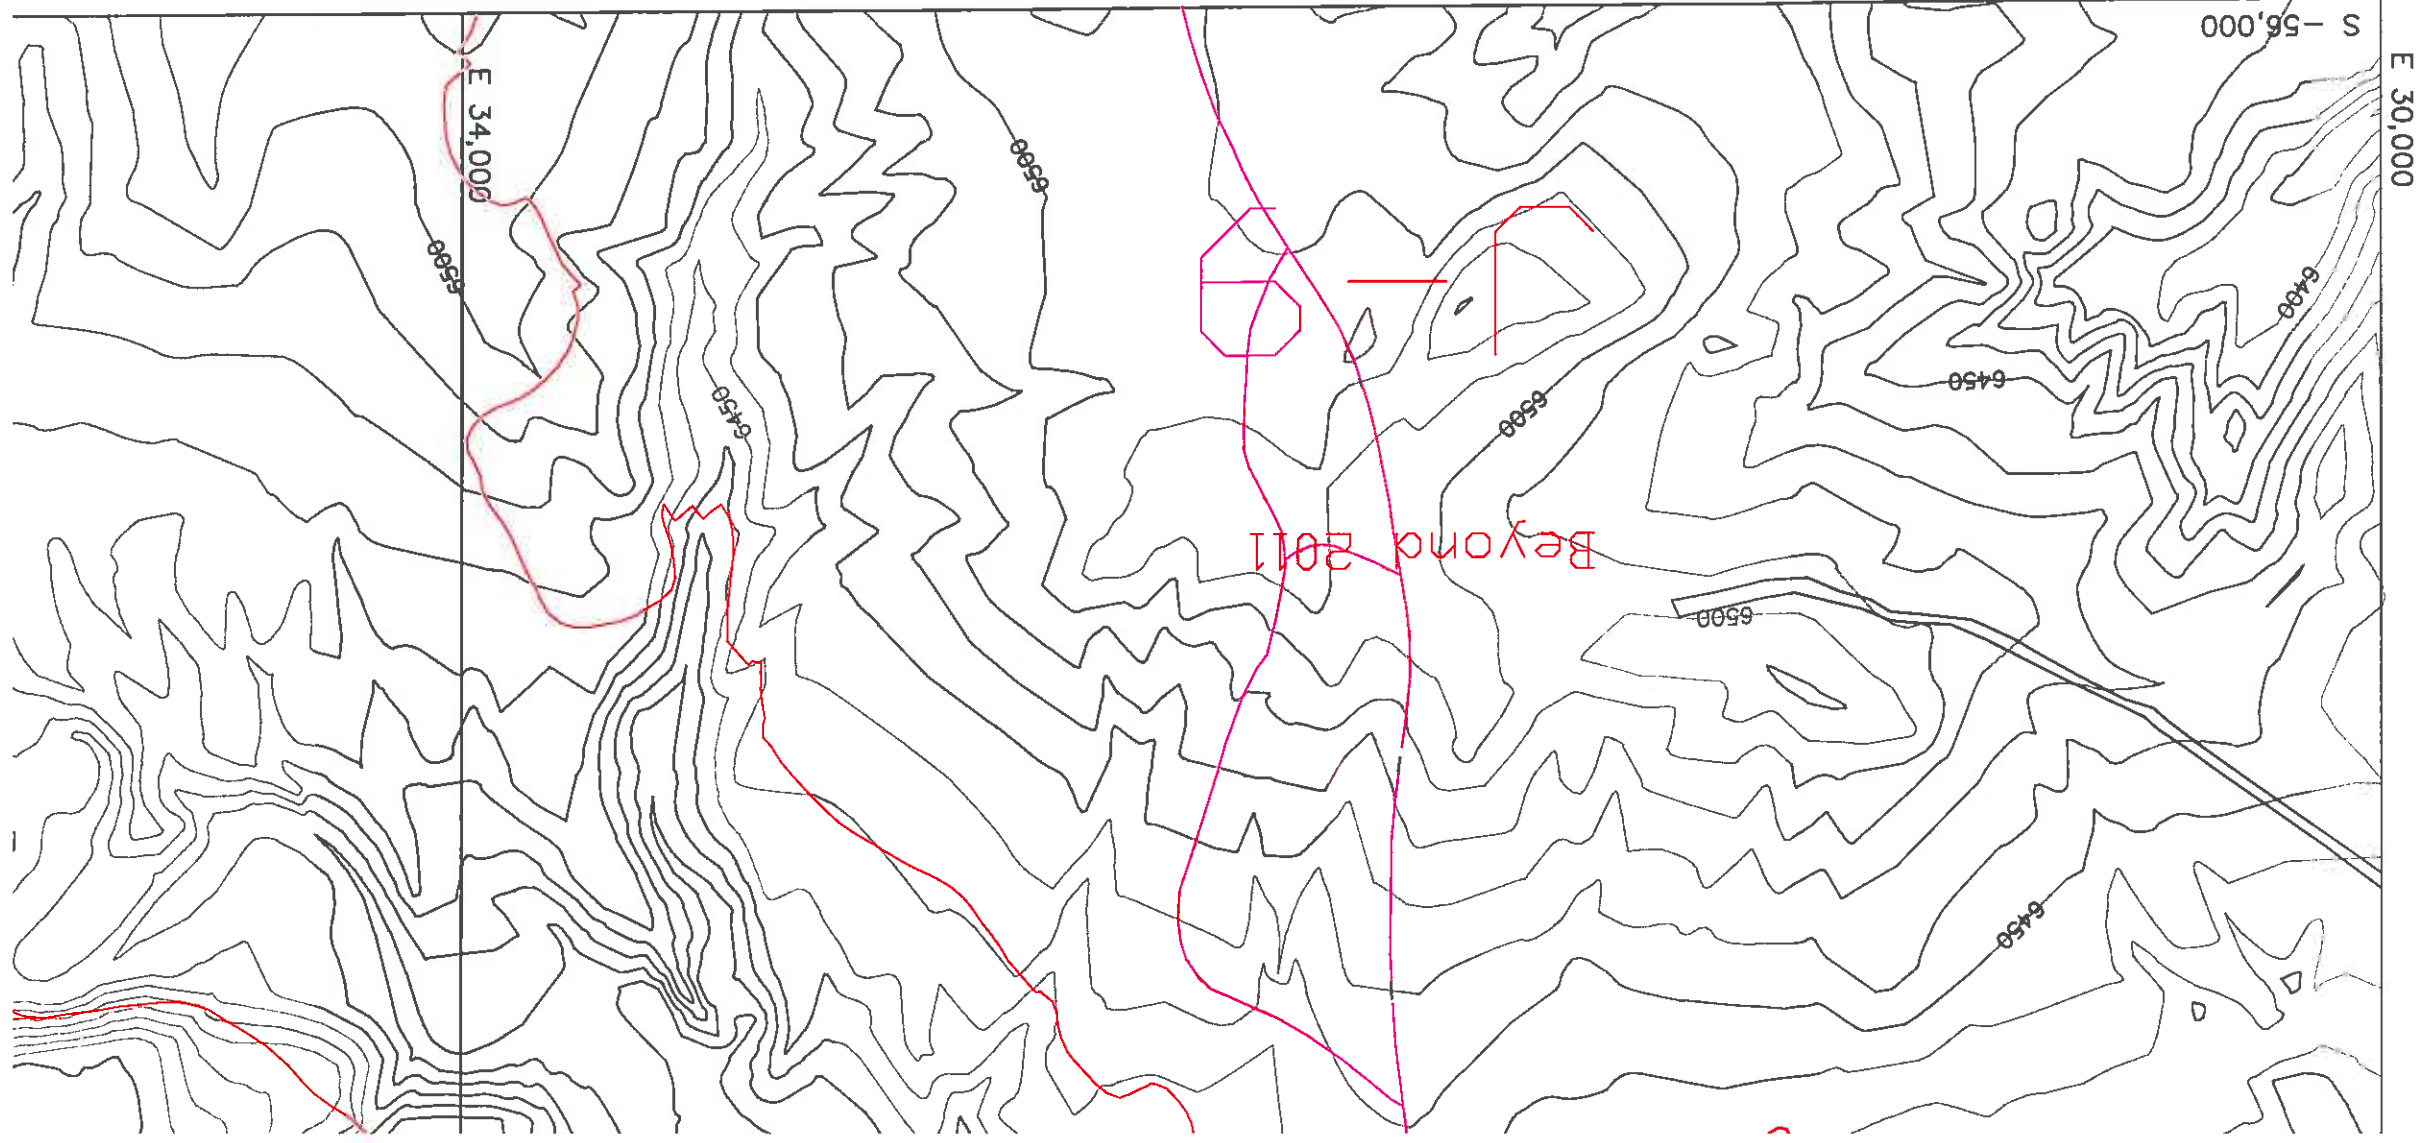

NOTES:


- 1) Reclaimed outcrops transitioning into natural ground shall be sloped in accordance with the approved permit.
 - 2) All reclaimed drainage channels, including terraces, downdrains, and main reclamation channels will be located in accordance with the requirements in the approved Chapter 26, Surface Stabilization Plan.
- Therefore, the PMT drainage density is determined by including all of the reclaimed drainage structures.

PE	—————
CD	—————
LA	—————
DR	—————
NC	—————
PE	—————
PE	—————

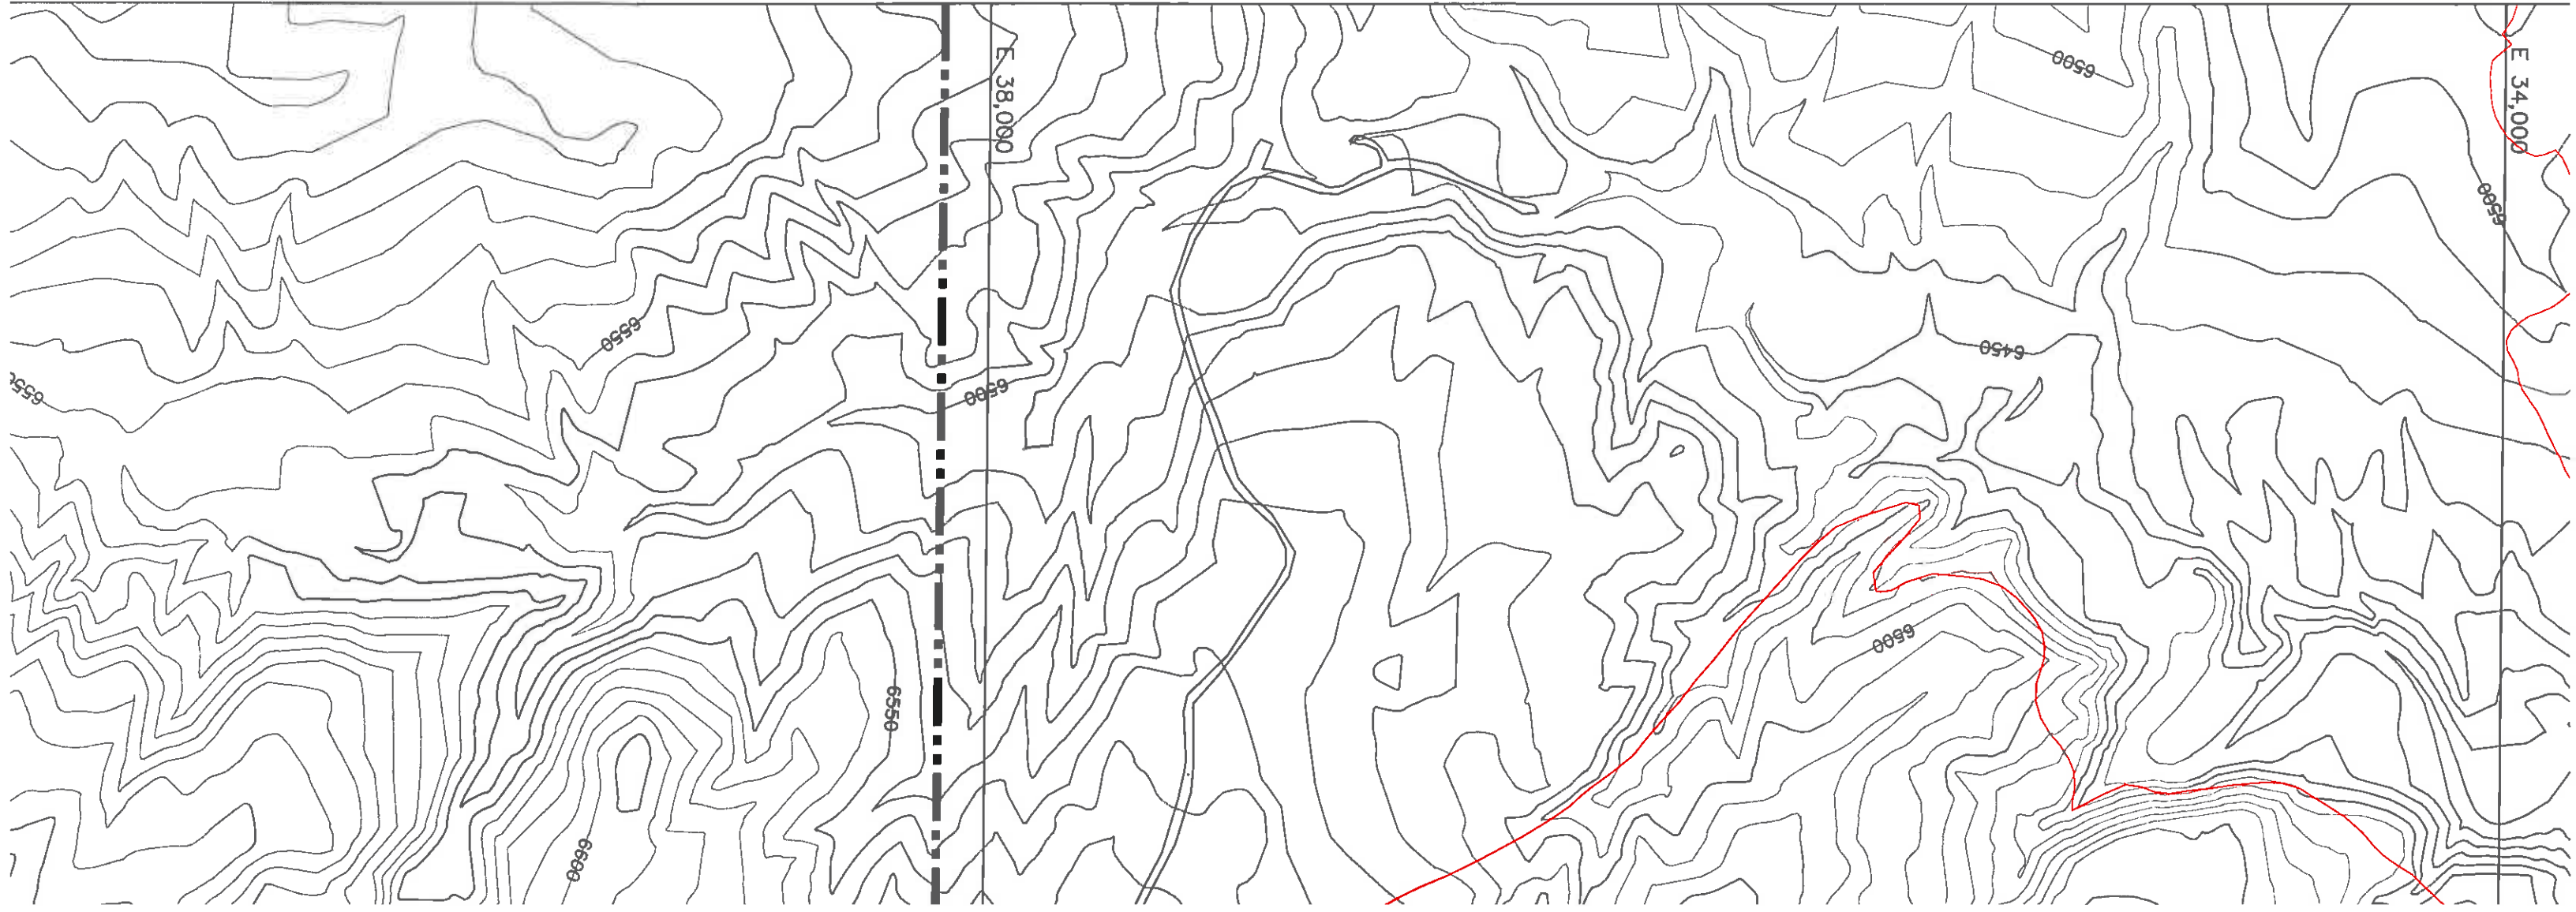


LEGEND

- PERMIT BOUNDARY
- PERMANENT ROAD
- NON MINING RELATED ROADS
- DRAINAGE CHANNEL
- LAW LINE
- COAL REMOVAL/ RESOURCE AREA BOUNDARY
- FENCE

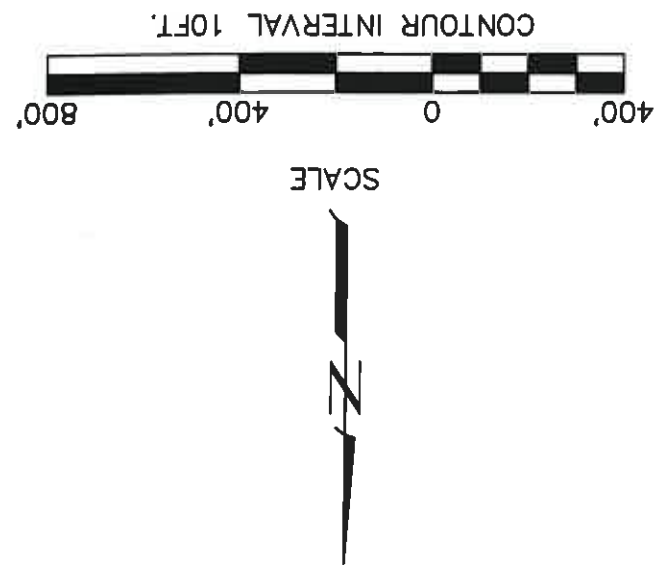


H-6	J-6	K-6	L-6						
H-7	J-7	K-7	L-7	M-7	N				
K-8	L-8	M-8	N						
K-9	L-9	M-9	N						
K-10	L-10	M-10	N						
K-11	L-11	M-11	N						
				M-12					

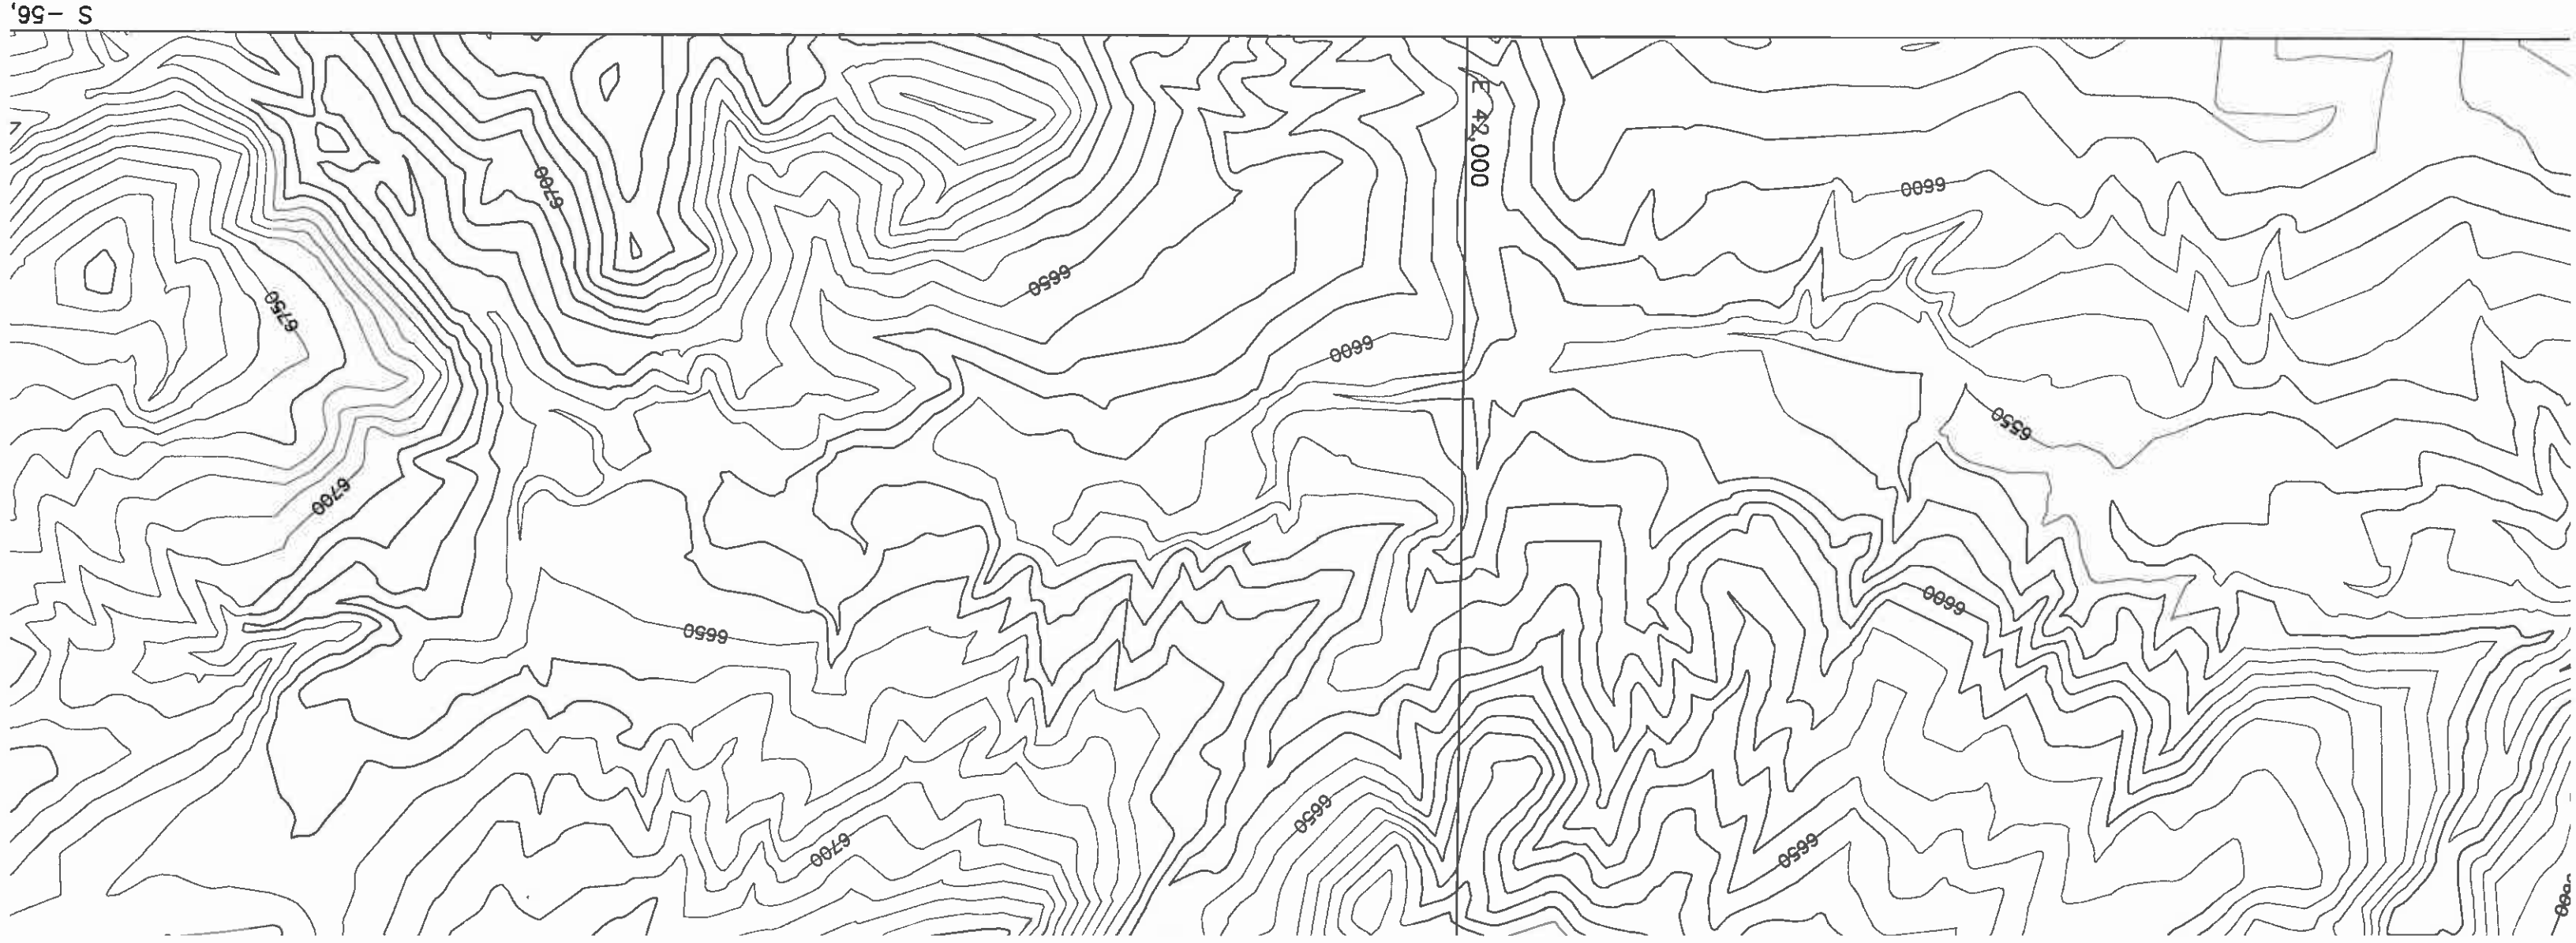

S - 56,


H-6	J-6	K-6	L-6		
H-7	J-7	K-7	L-7	M-7	N-7
		K-8	L-8	M-8	N-8
		K-9	L-9	M-9	N-9
		K-10	L-10	M-10	N-10
		K-11	L-11	M-11	N-11
				M-12	

ENGINEER'S CERTIFICATION

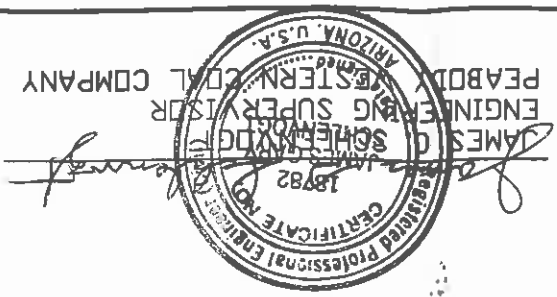

ARIZONA P.E. 18782
DATE: **NOV 22 2006**

REVISIONS				DATE	CHK'D	DESCRIPTION
				7/08/05	JGS	J-7 PMT REV.
				11/22/06	JGS	J-7 PMT REV.
B1 PEAR P. O. B						DESIGNED BY:
						DRAWN BY: JH
						CHECKED BY: J
						CONTOUR INT.:

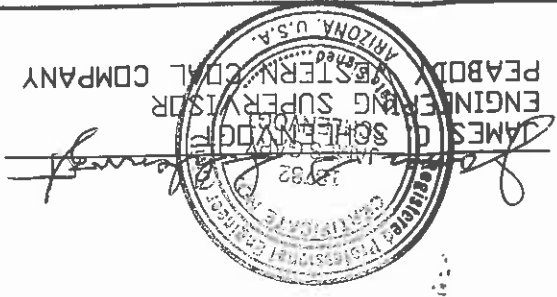

ARIZONA P.E. 18782
DATE: **NOV 2 2006**

ENGINEER'S CERTIFICATION

REVISIONS		
DATE	CHK'D	DESCRIPTION
7/08/05	JGS	J-7 PMT REV.
11/22/06	JGS	J-7 PMT REV.

DRAWING NO. 85352, SHEET L-11 ESTIMATED POSTMINING TOPOGRAPHIC MAP	
BLACK MESA MINE PEABODY WESTERN COAL COMPANY P. O. BOX 650 KAYENTA, ARIZONA 86033	
DESIGNED BY: MW	SCALE: 1"=400'
DRAWN BY: JH	DRAWING DATE: 11-22-06
CHECKED BY: JGS	PHOTO DATE: 05-97
CONTOUR INT.: 10'	DWG FILE: 112206.L11 Postmine.DWG

