



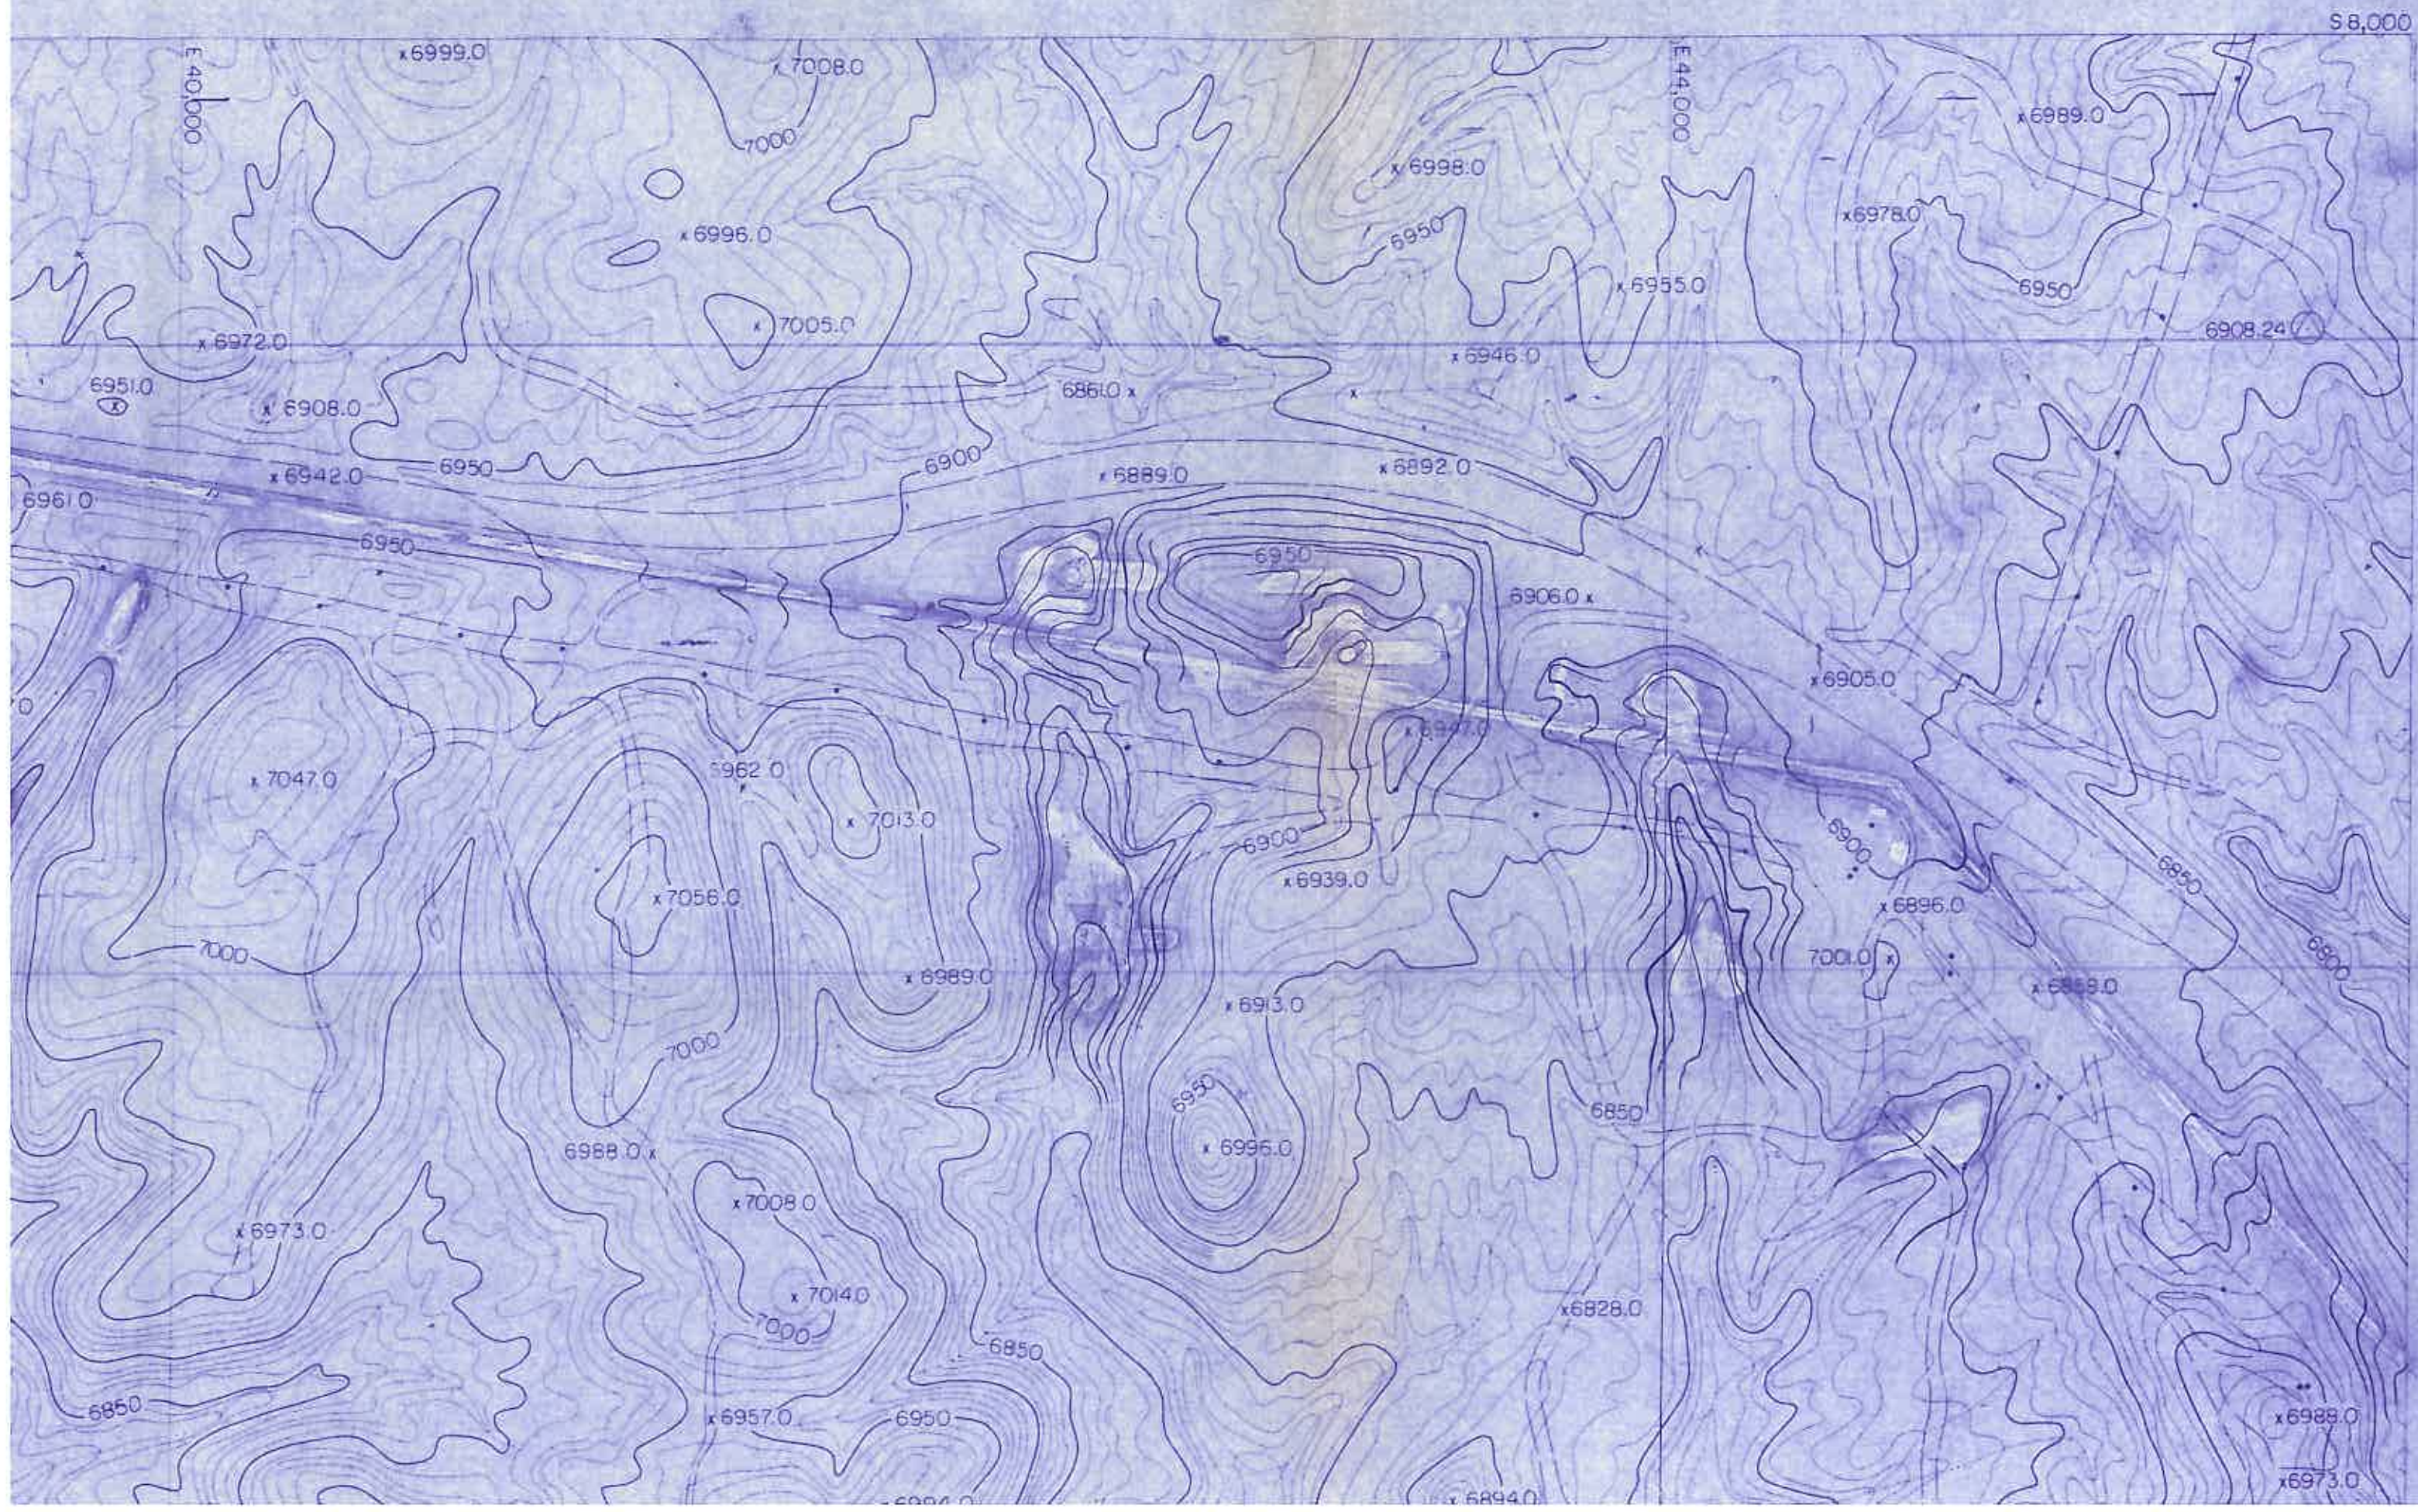

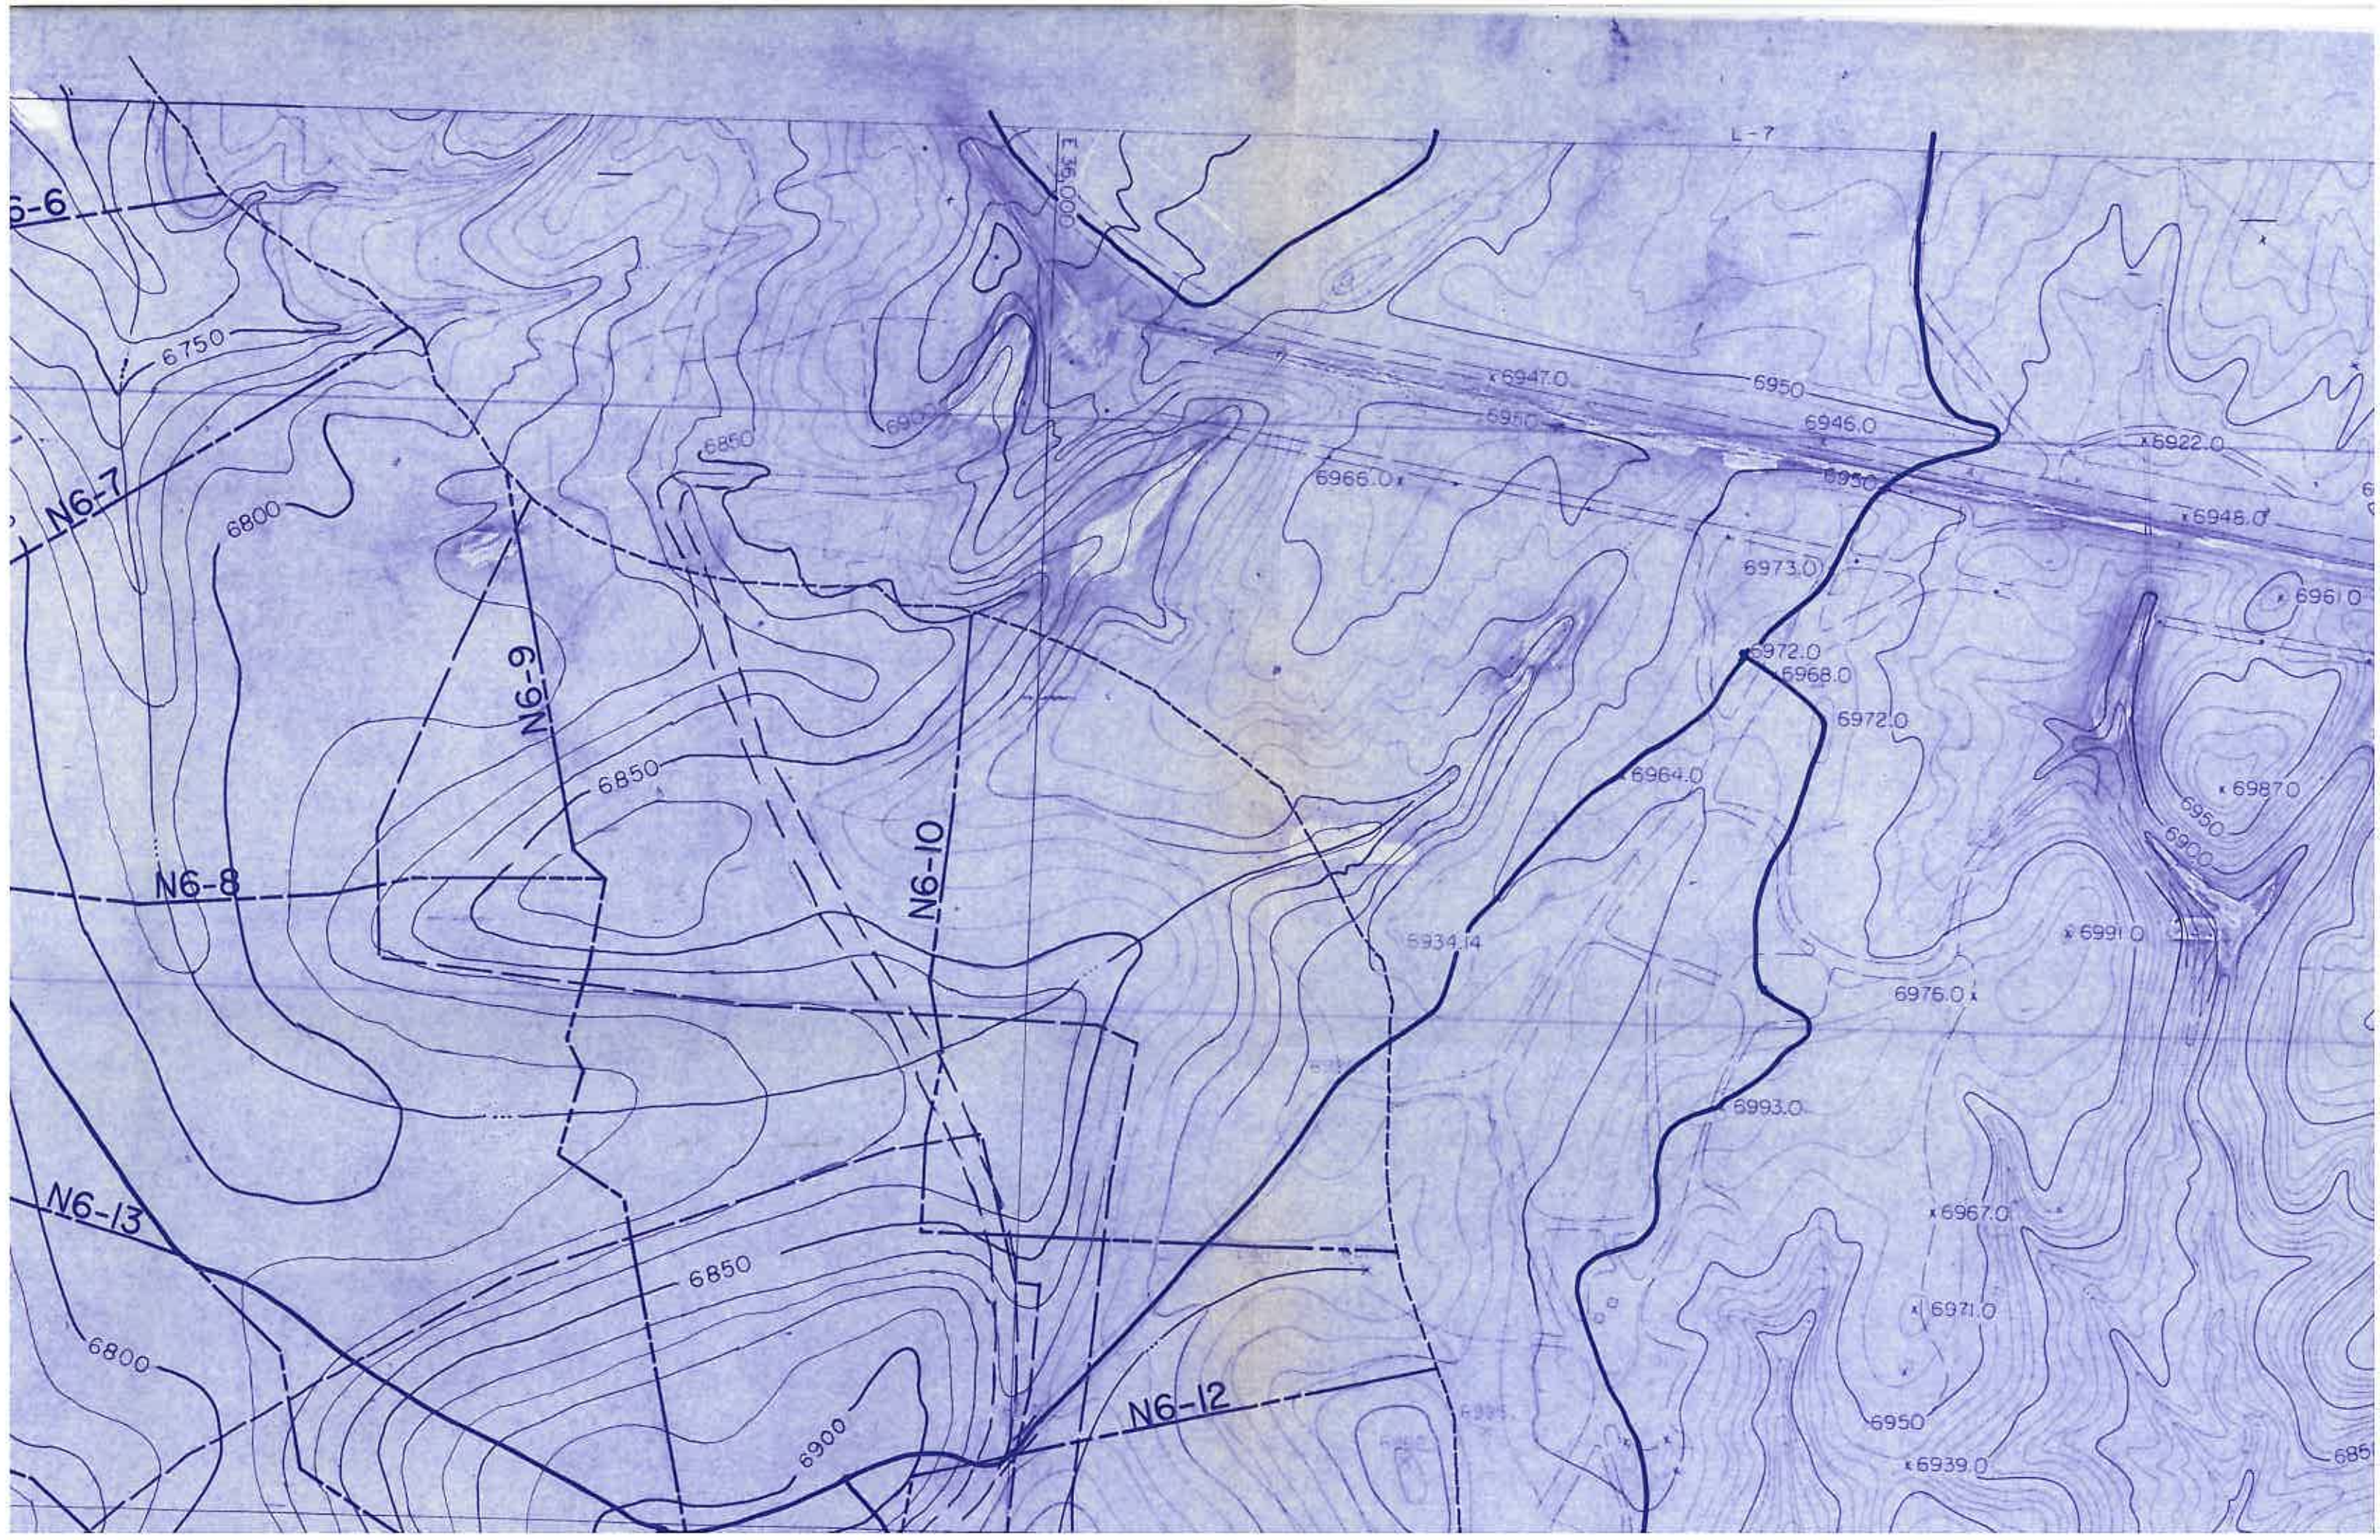

S 8,000

E 36,000

E 32,000

N6-6

N6-7

N6-8

N6-13

N6-14

N6-9


N6-10


x 67240

S 12,000


N-6




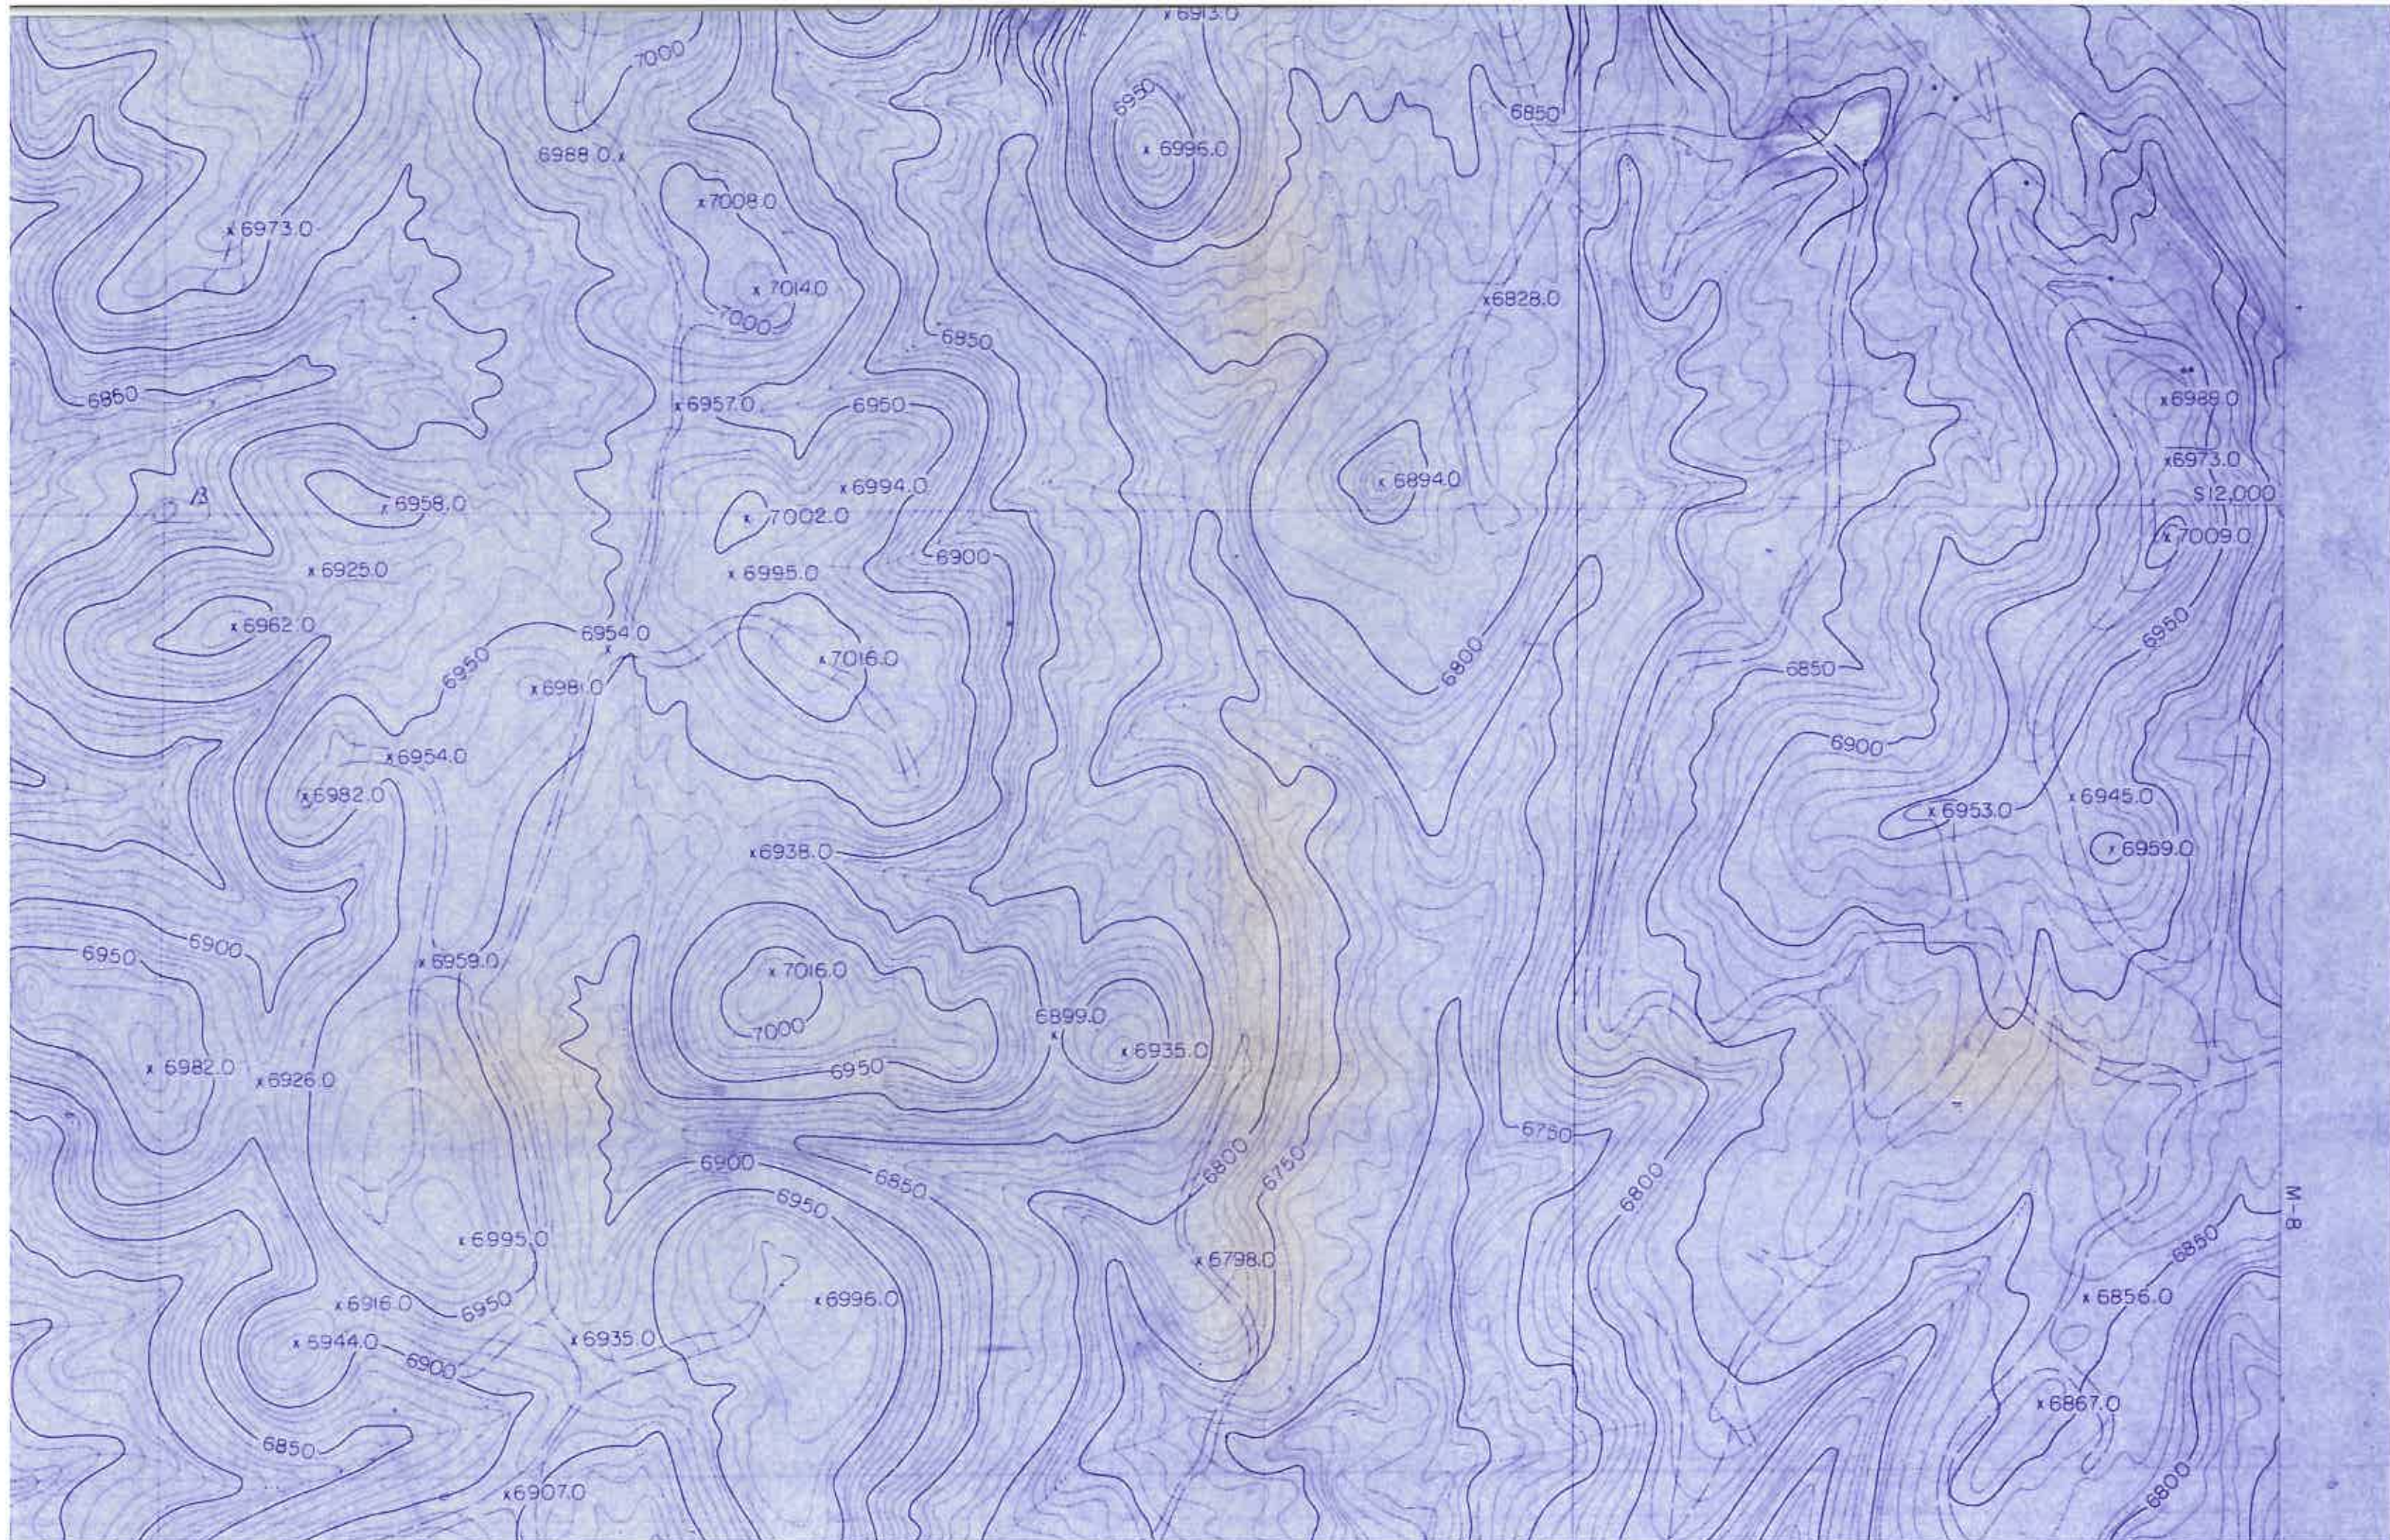

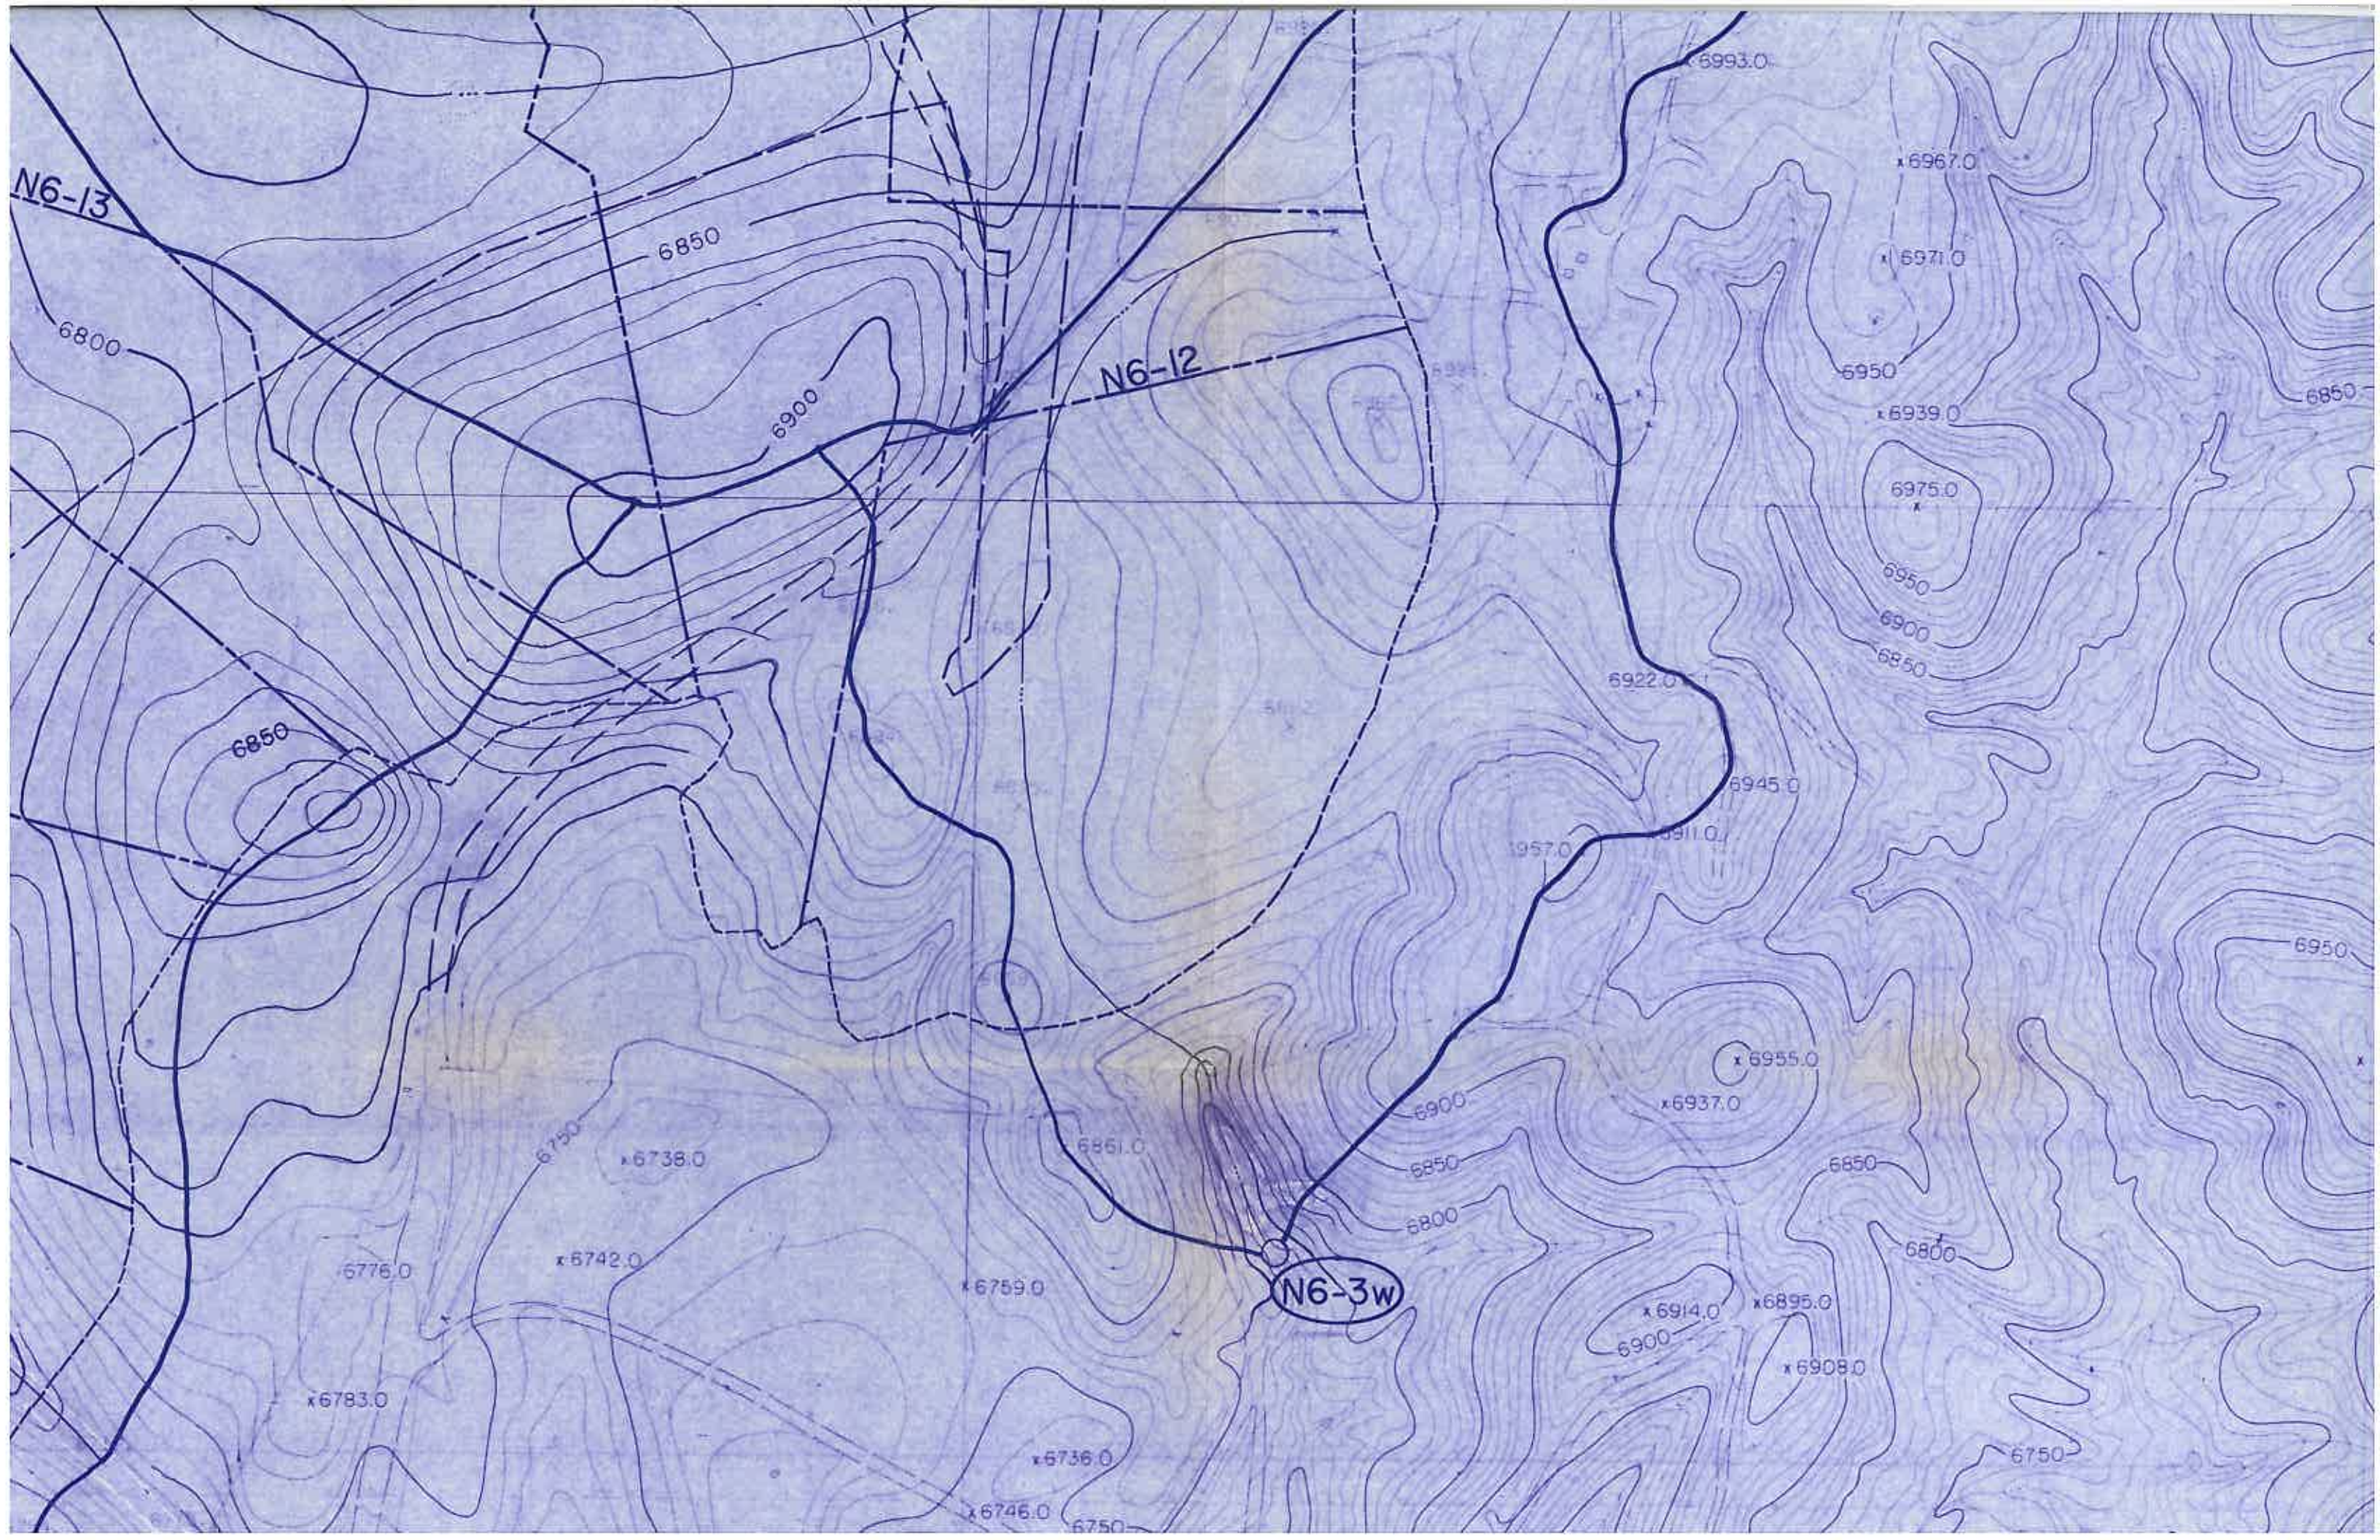



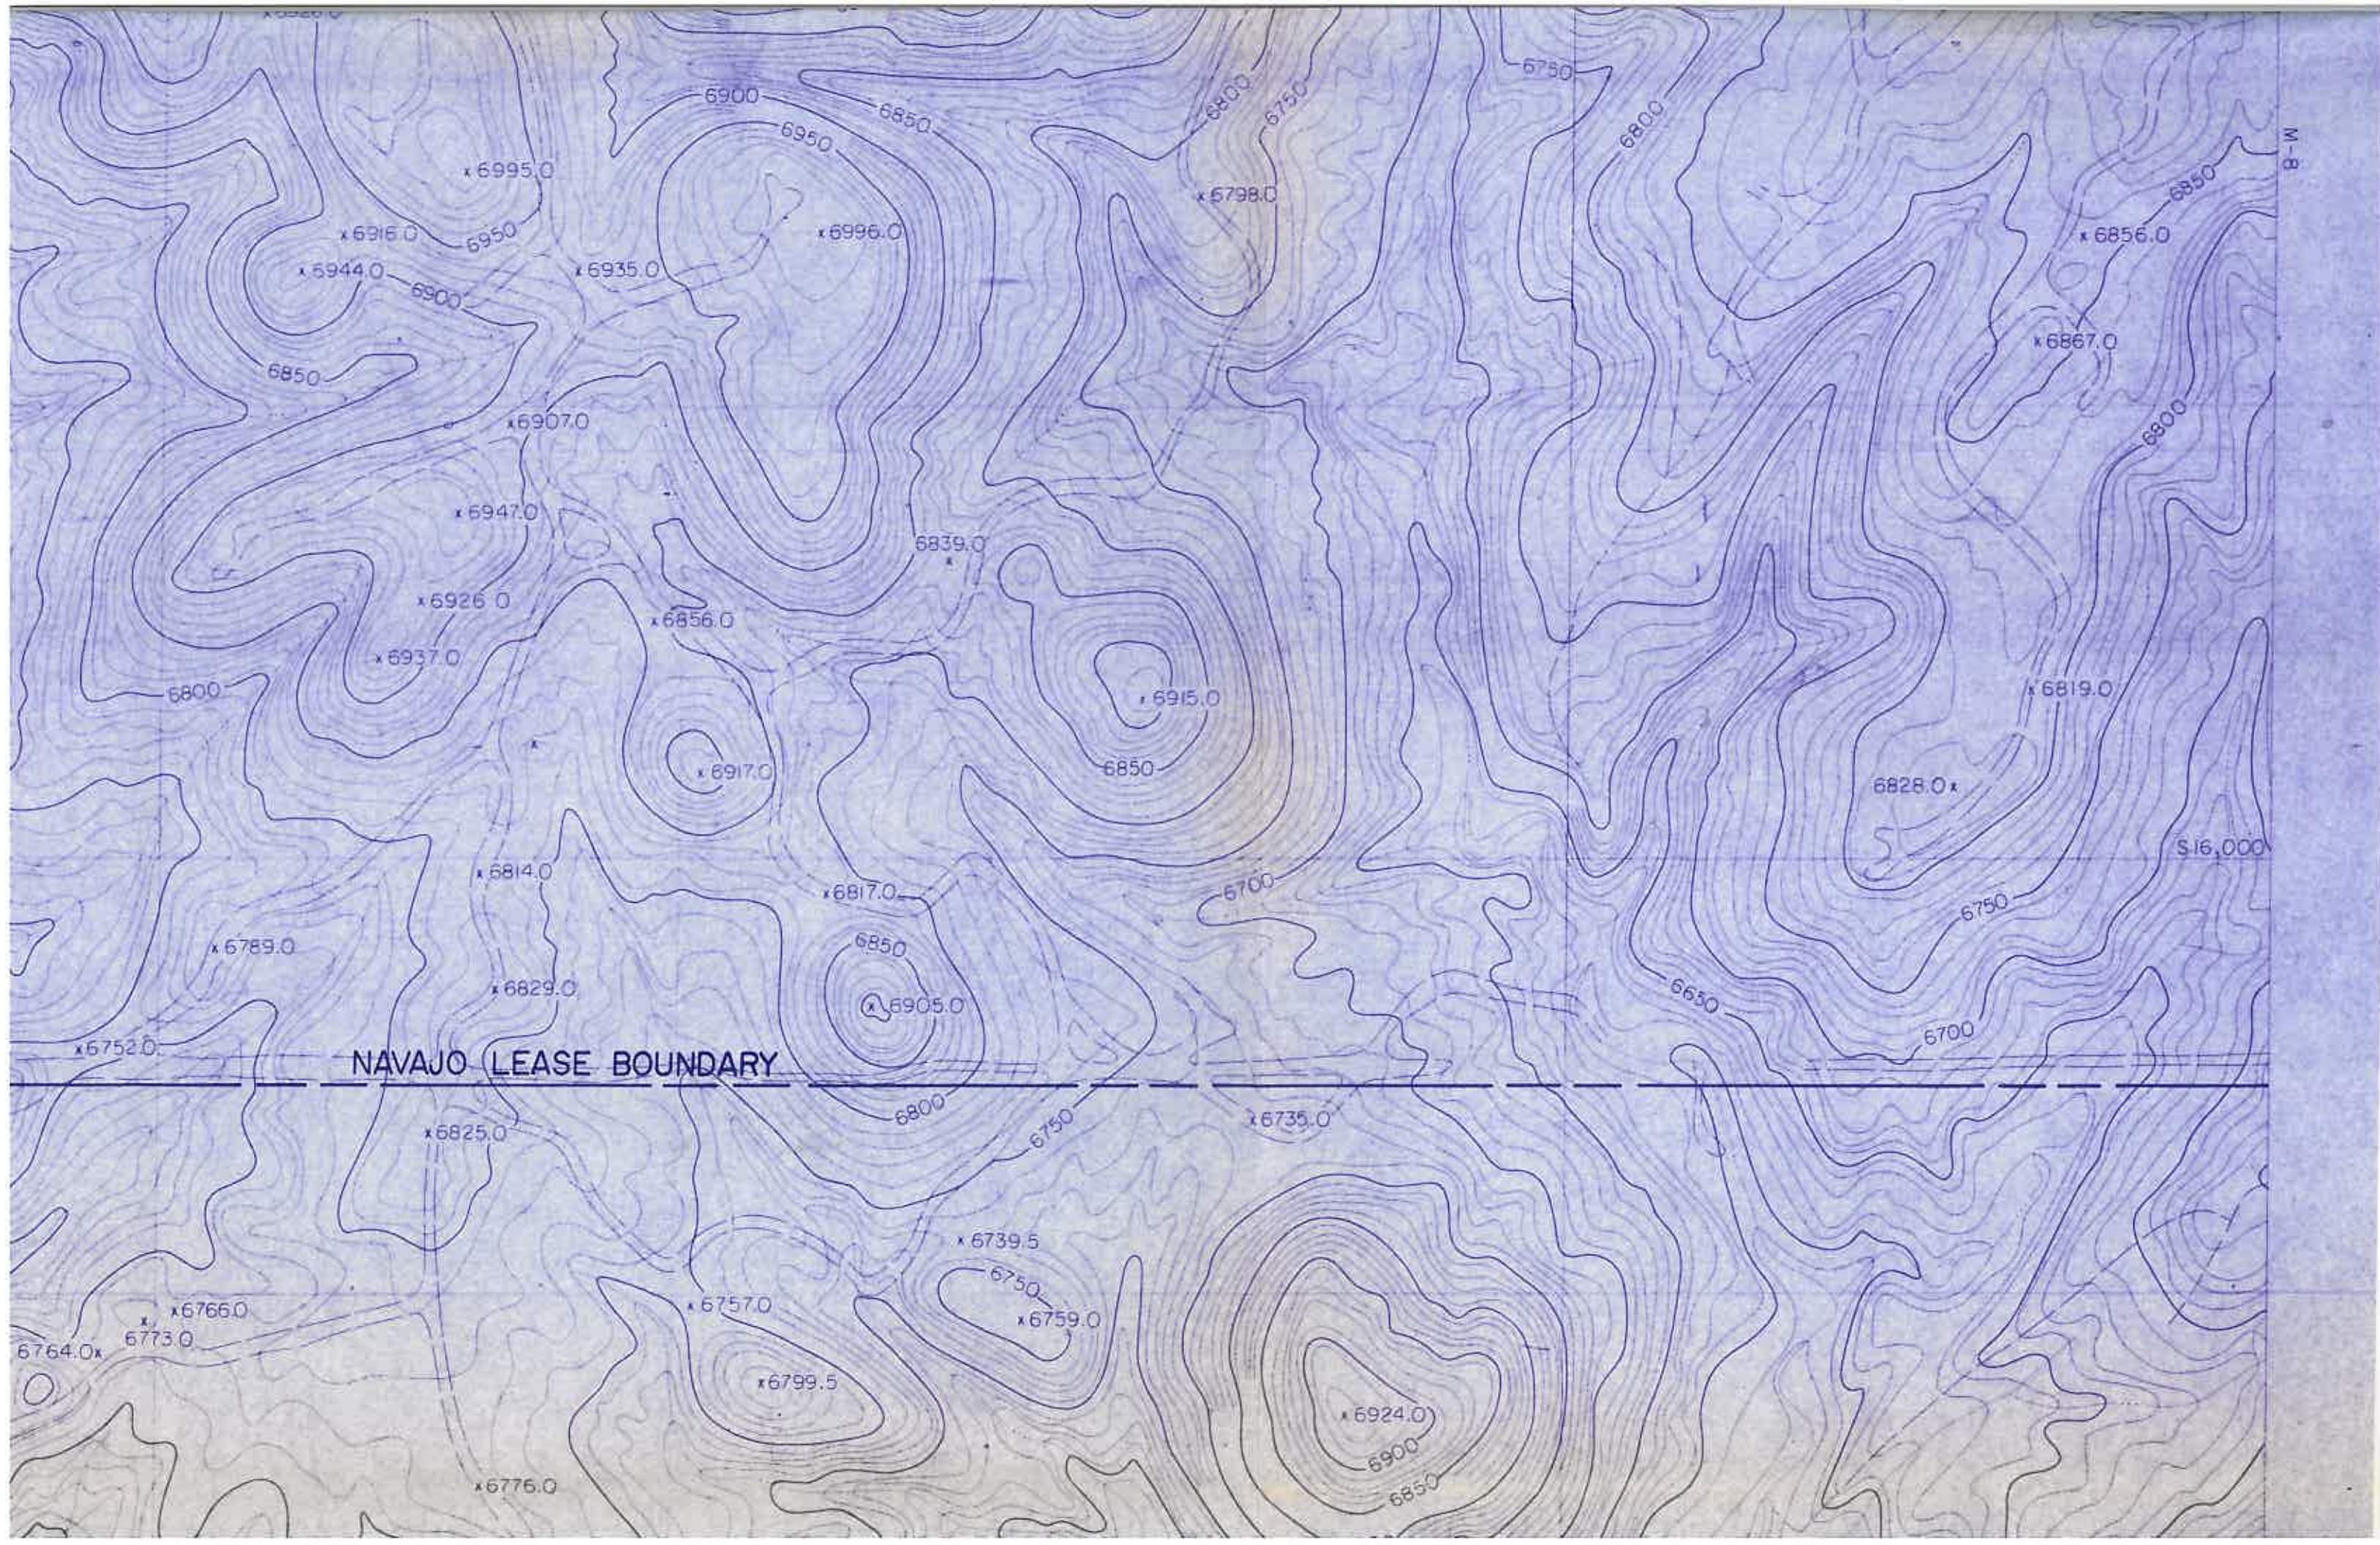

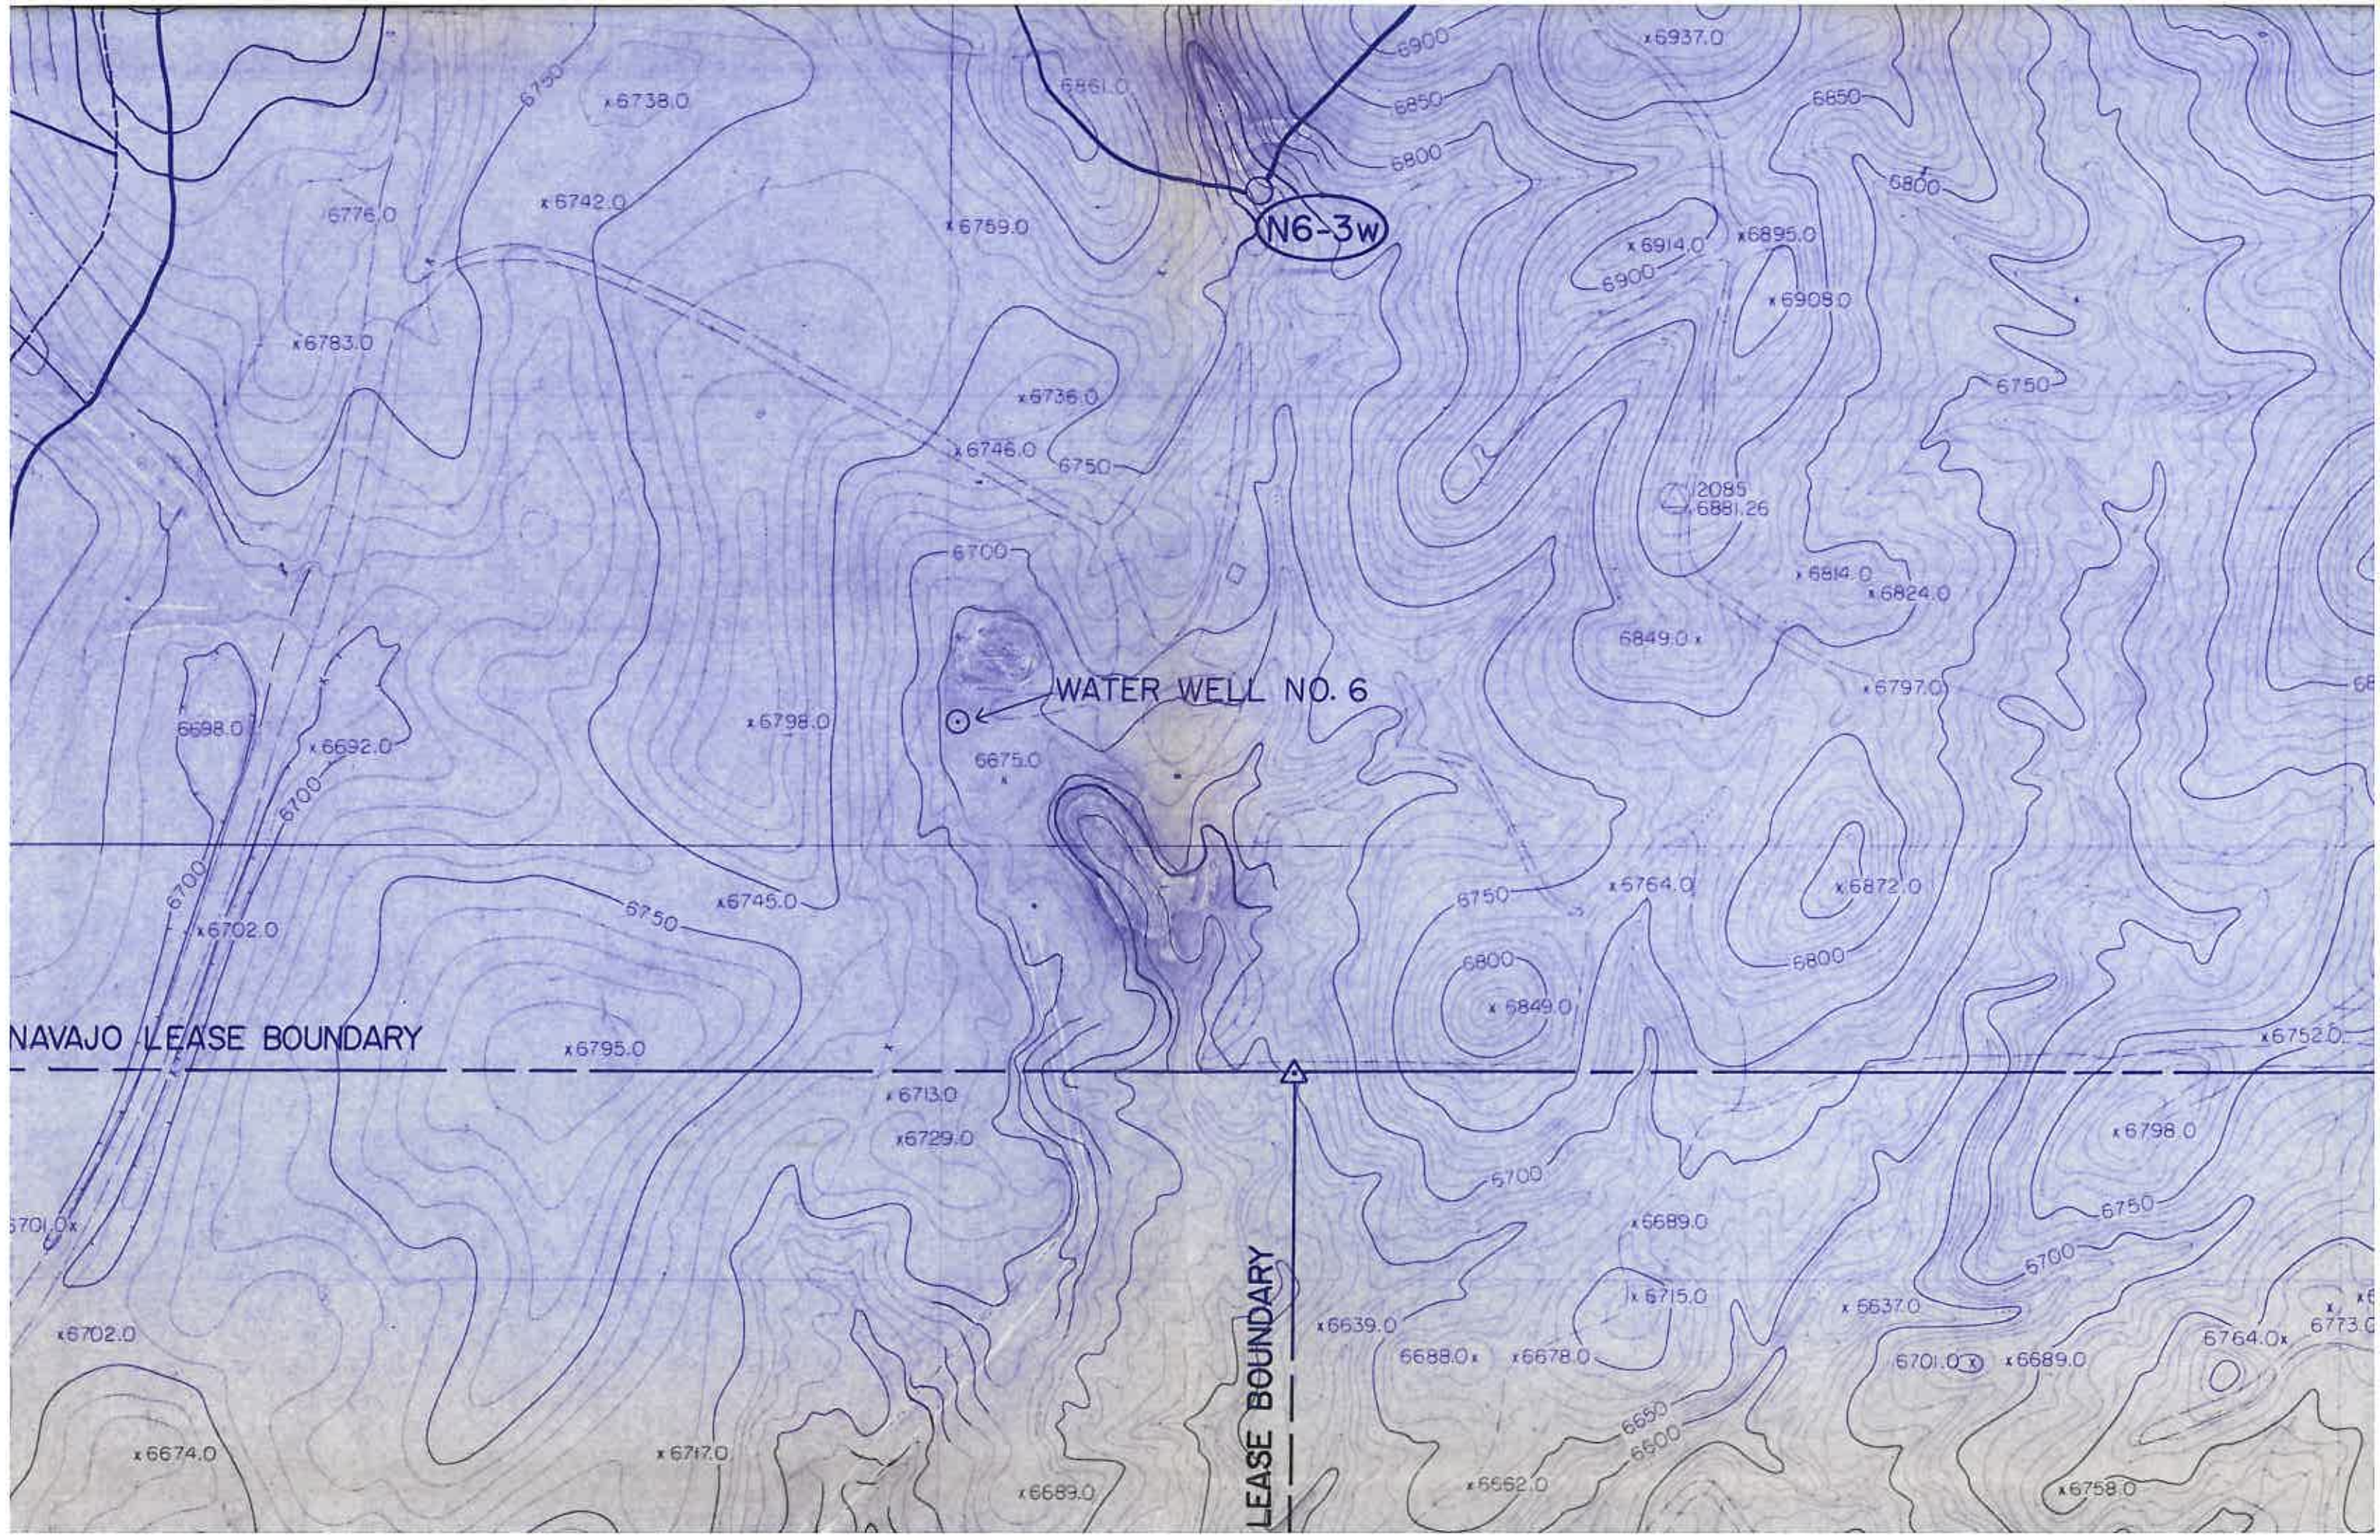


N6-3w

WATER WELL NO. 6


NAVAJO LEASE BOUNDARY

LEASE BOUNDARY



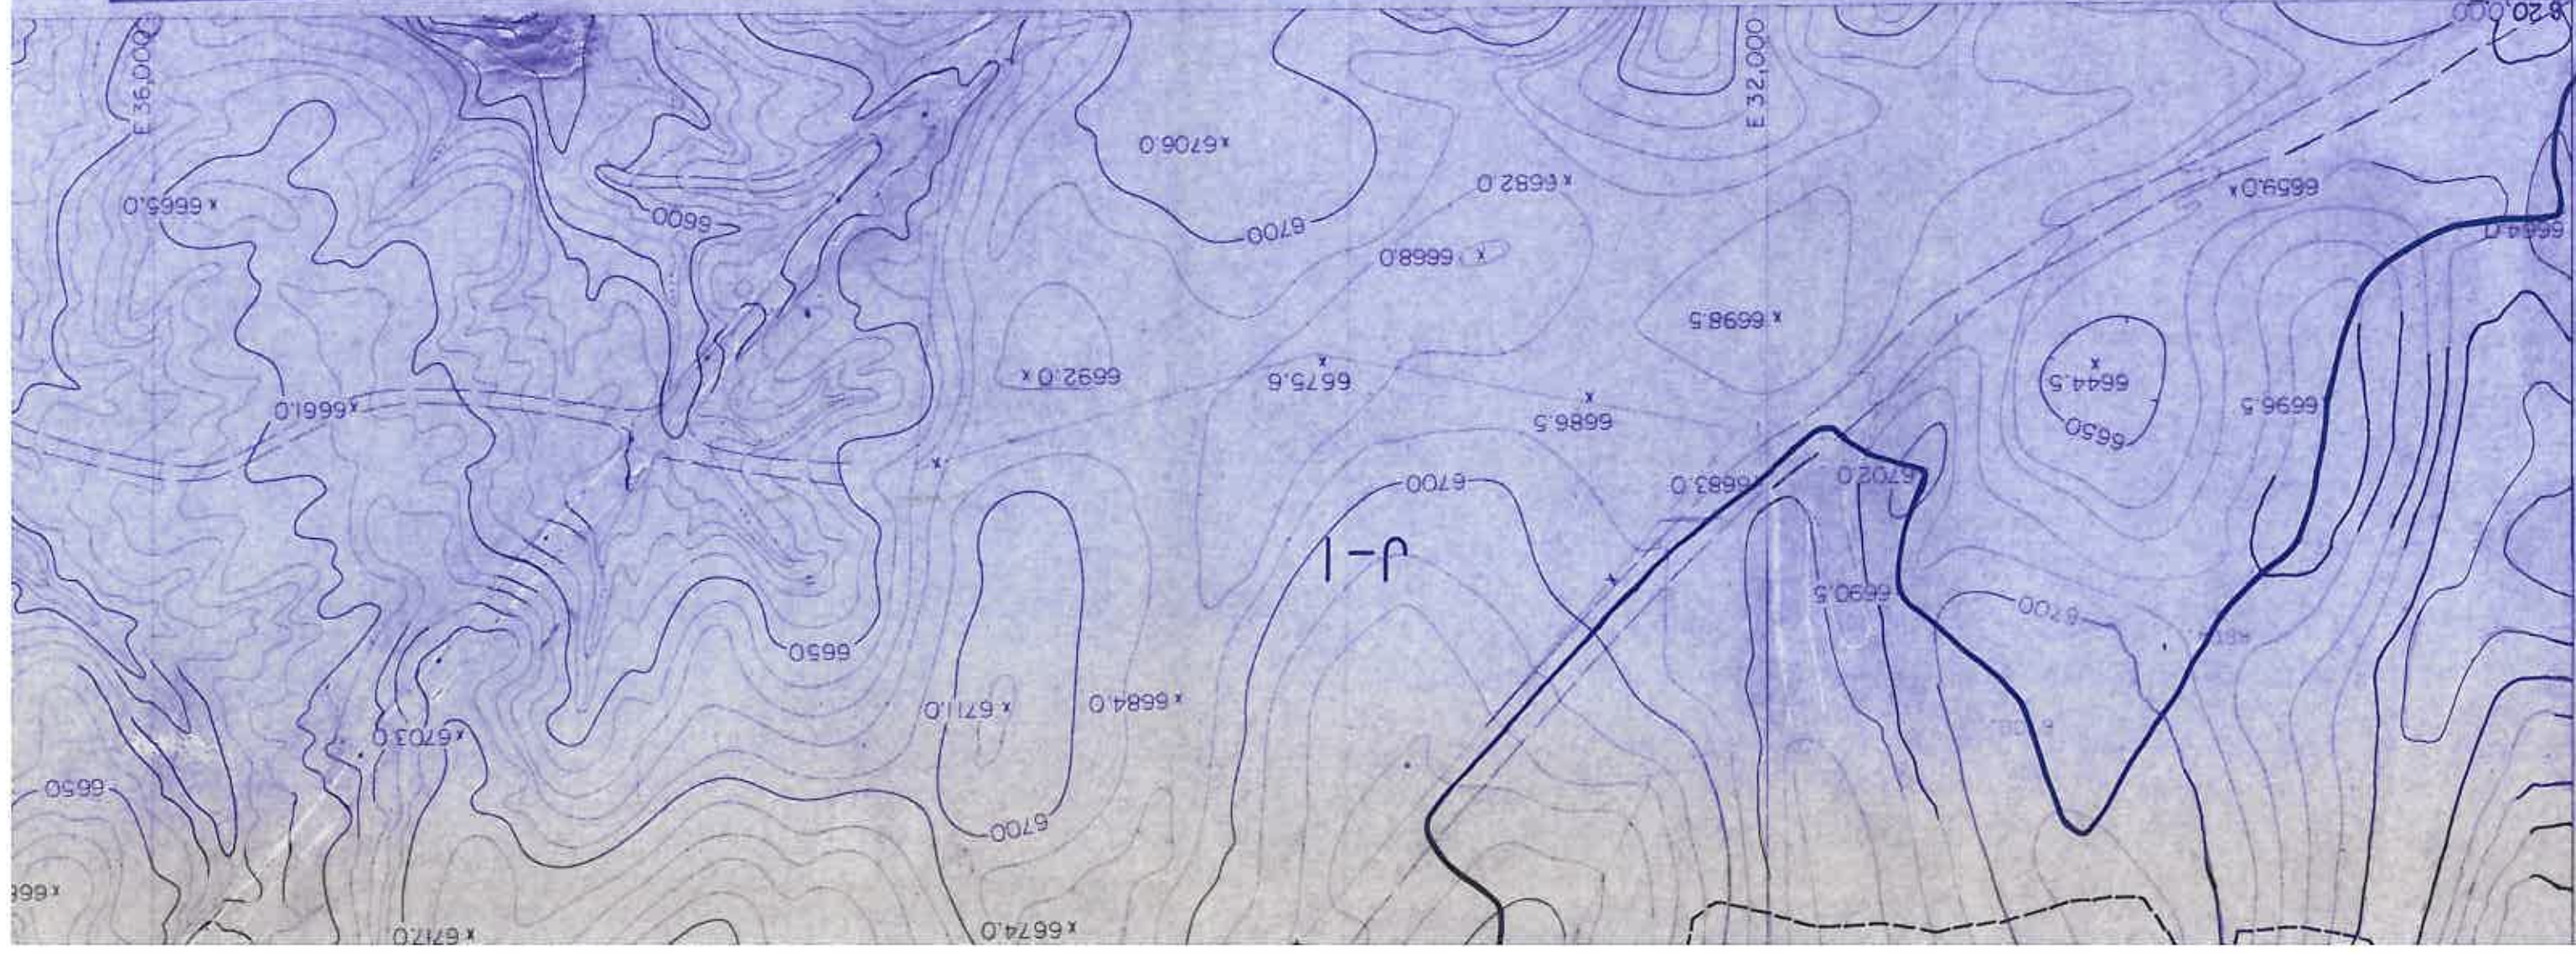

NOTES:
1) RECTANGLED OR SLOPED TRANSFORMING INTO NATURAL GROUND SHALL BE SLOPED 4:1 OR FLATTER (CHAPTER 24)

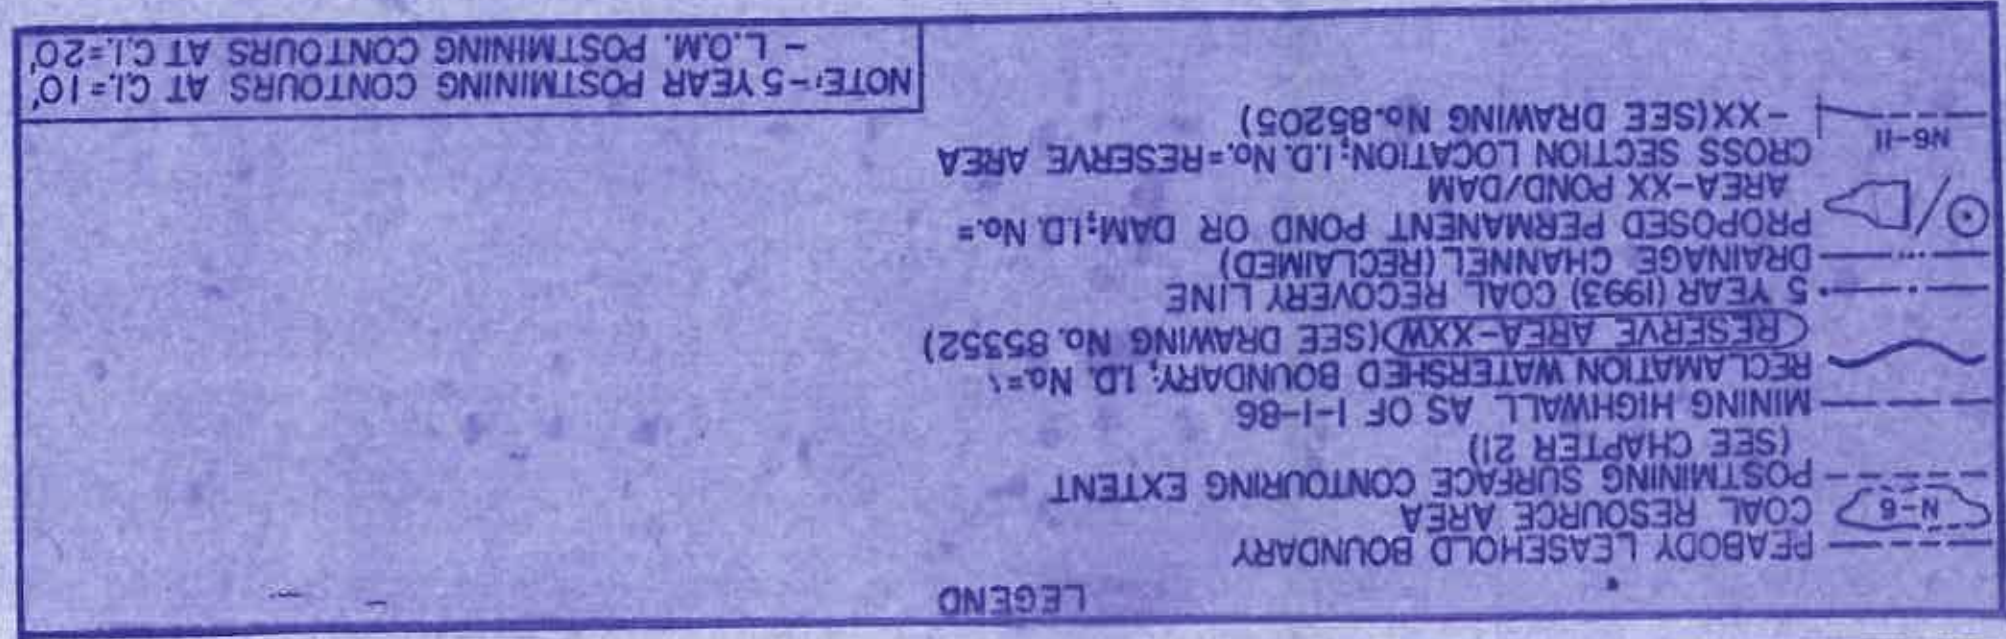

NOTE: -5 YEAR POSTMINING CONTOURS AT C.I.=10'
 - L.O.M. POSTMINING CONTOURS AT C.I.=20'

LEGEND
 NG EXTENT
 IDARY, ID. No. 1
 RAWING No. 85352)
 LINE
 OR DAM; ID. No. =
 o.=RESERVE AREA



SHEET INDEX

H-6	J-6
H-7	J-7

L-9

JUA TRACT #2 LEASE

