



# PRIMARY ROAD #3A TYPICAL PRIMARY ACCESS ROAD CROSS-SECTION

(MAIN USE: MINE VEHICLE ACCESS ROAD, PRIMARILY ON-HIGHWAY TYPE VEHICLES)  
(TEMPORARY ROADS USED LONGER THAN SIX MONTHS AND PERMANENT PRIMARY ROADS)

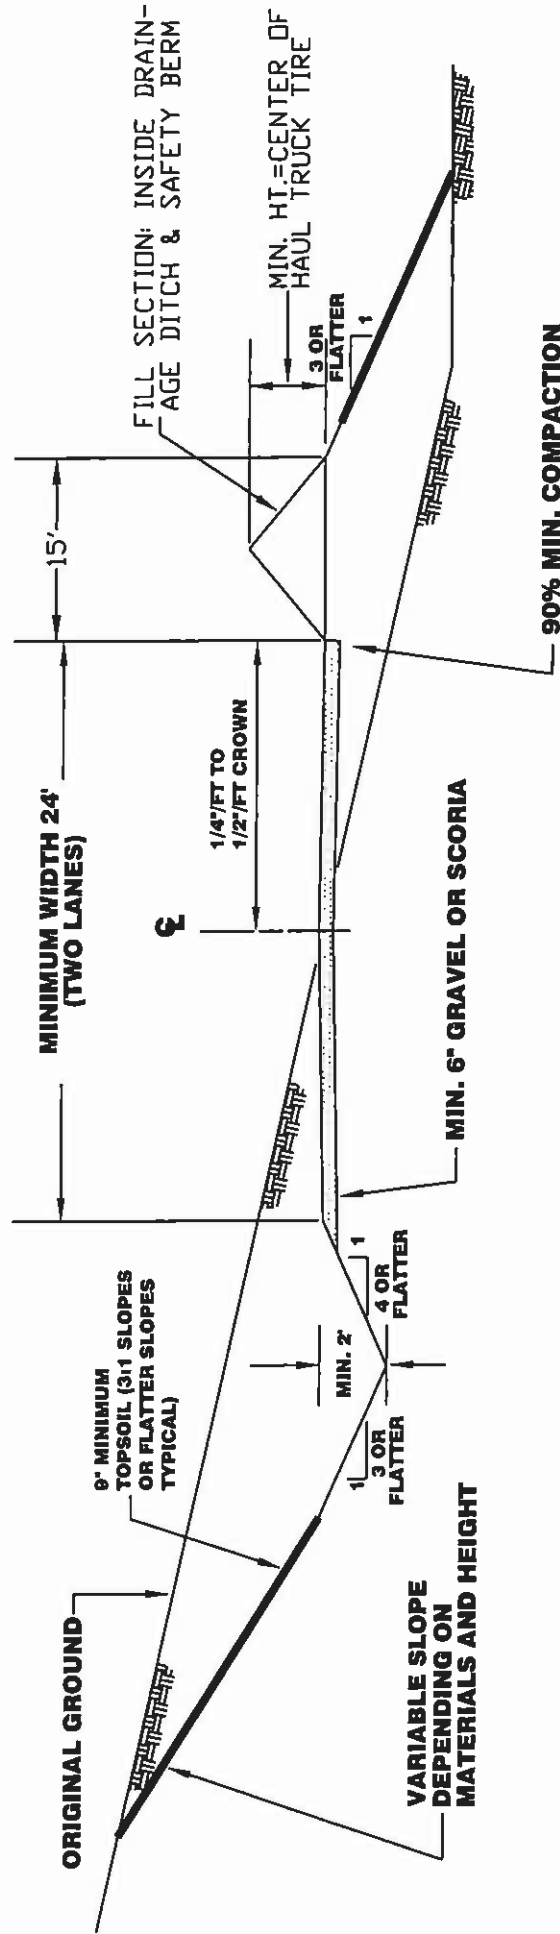

-CUT-

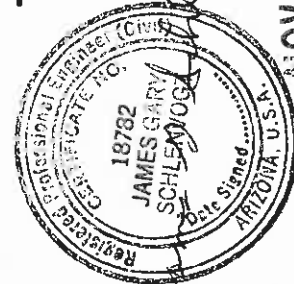

NOV 22 2006

PRIMARY ROAD #3A
TYPICAL PRIMARY ACCESS ROAD SECTION
BLACK MESA / KAYENTA MINES
PEABODY WESTERN 1300 S. YALE FLAGSTAFF, AZ 86001
DESIGNED BY: P.W.C.C. SCALE: NONE
DRAWN BY: P.W.C.C. DRAWING DATE: 11/22/06
CHECKED BY: P.W.C.C. PHOTO DATE: NONE

NOTE: See Chapter 6, pg. 126 and Attachments M, N, O, P, and Q for additional information.