

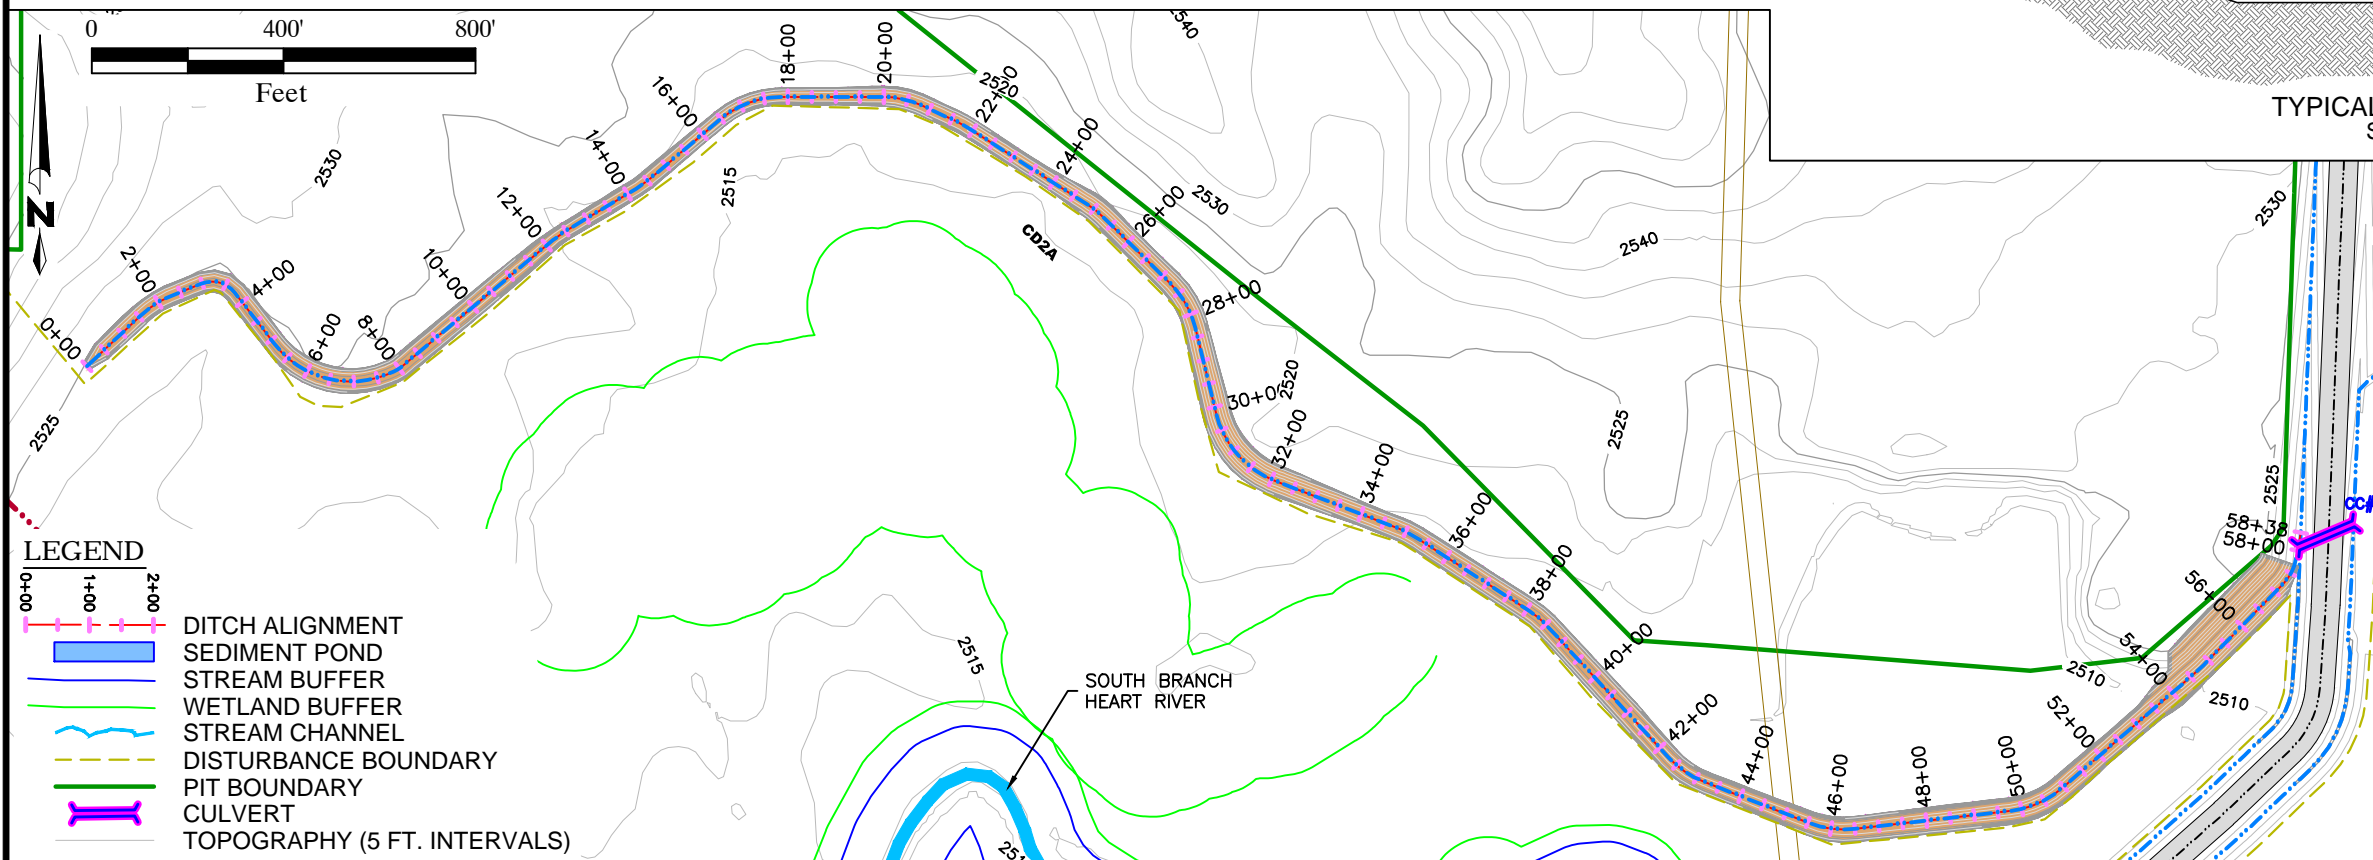


CD-2A

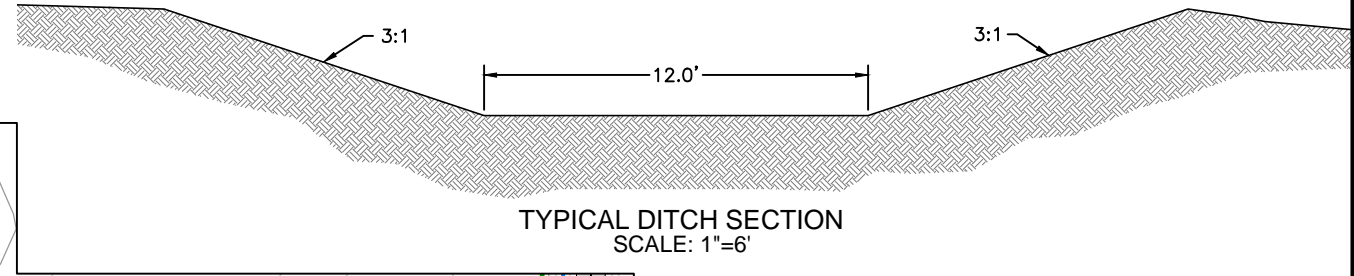

REV	DATE	DES	COMPLETENESS COMMENT	JLS	CWB	JRH
09/21/10						
			REVISION DESCRIPTION	CADD	CHK	RW

PROJECT: SOUTH HEART COAL LLC  
SOUTH HEART LIGNITE MINE  
SOUTH HEART, NORTH DAKOTA

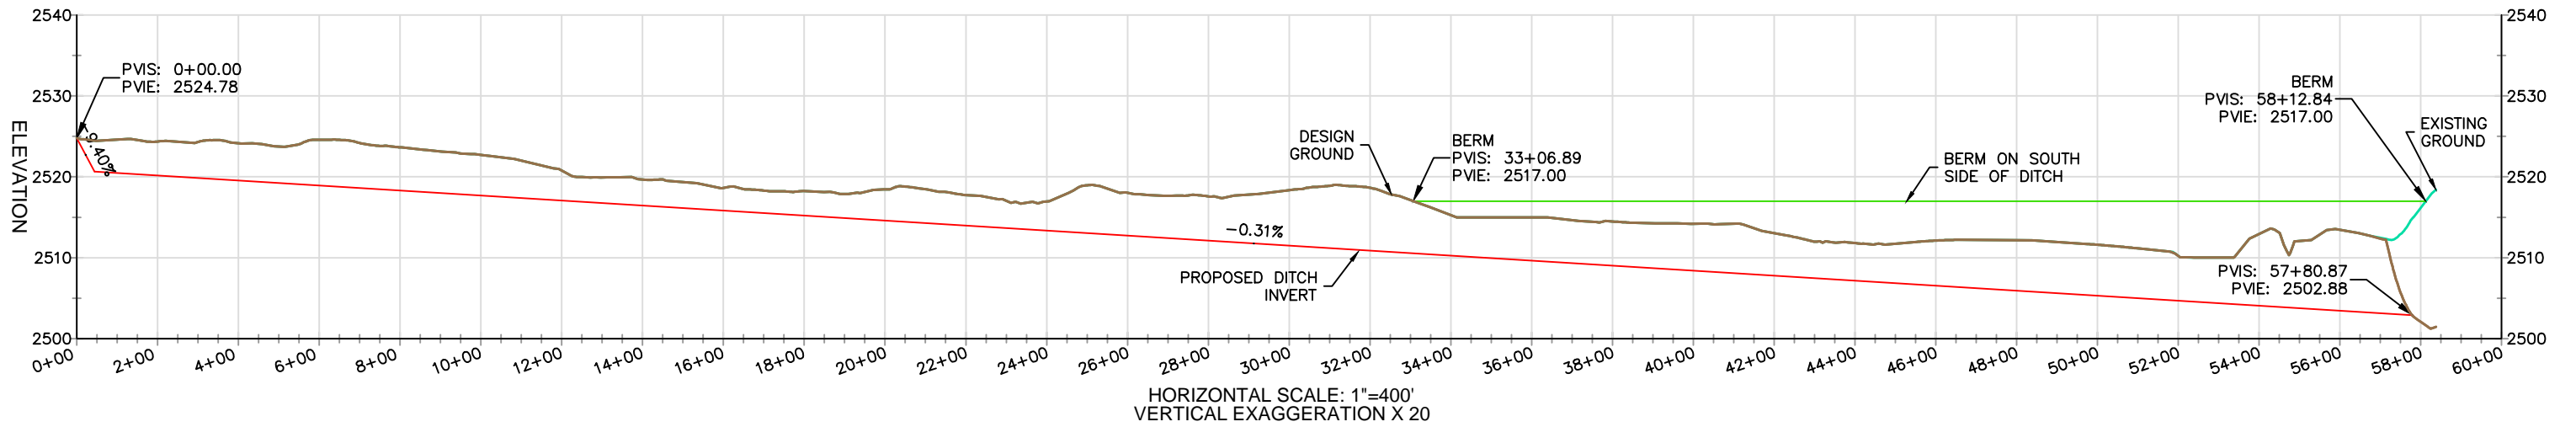

TITLE: DITCH CD-2A

**REFERENCE**  
T139N R98W  
Permit Boundary: IEI, 11/12/2009.  
Mine Pit Boundary: Norwest, 01/20/2010.  
Township, Range and Section: ND HUB, 6/20/2006.  
Drainage Ways: Digitized from aerial photography, 6/19/2007.  
Contours: Generated from aerial photography stereo pairs, 6/19/2007.  
Projection: StatePlane, North Dakota South, NAD27, Feet.  
Contours are set at 5' intervals, unless otherwise specified.

<b>NORWEST CORPORATION</b>	PROJECT No.	23-428403	FILE No.	Ponds & Ditches.dwg
	DESIGN	APO	2/15/10	SCALE AS SHOWN
	CADD	JLS	2/15/10	REV. 1
	CHECK	JRH	2/15/10	
REVIEW	JRH	2/15/10	Figure 3.6-5	