


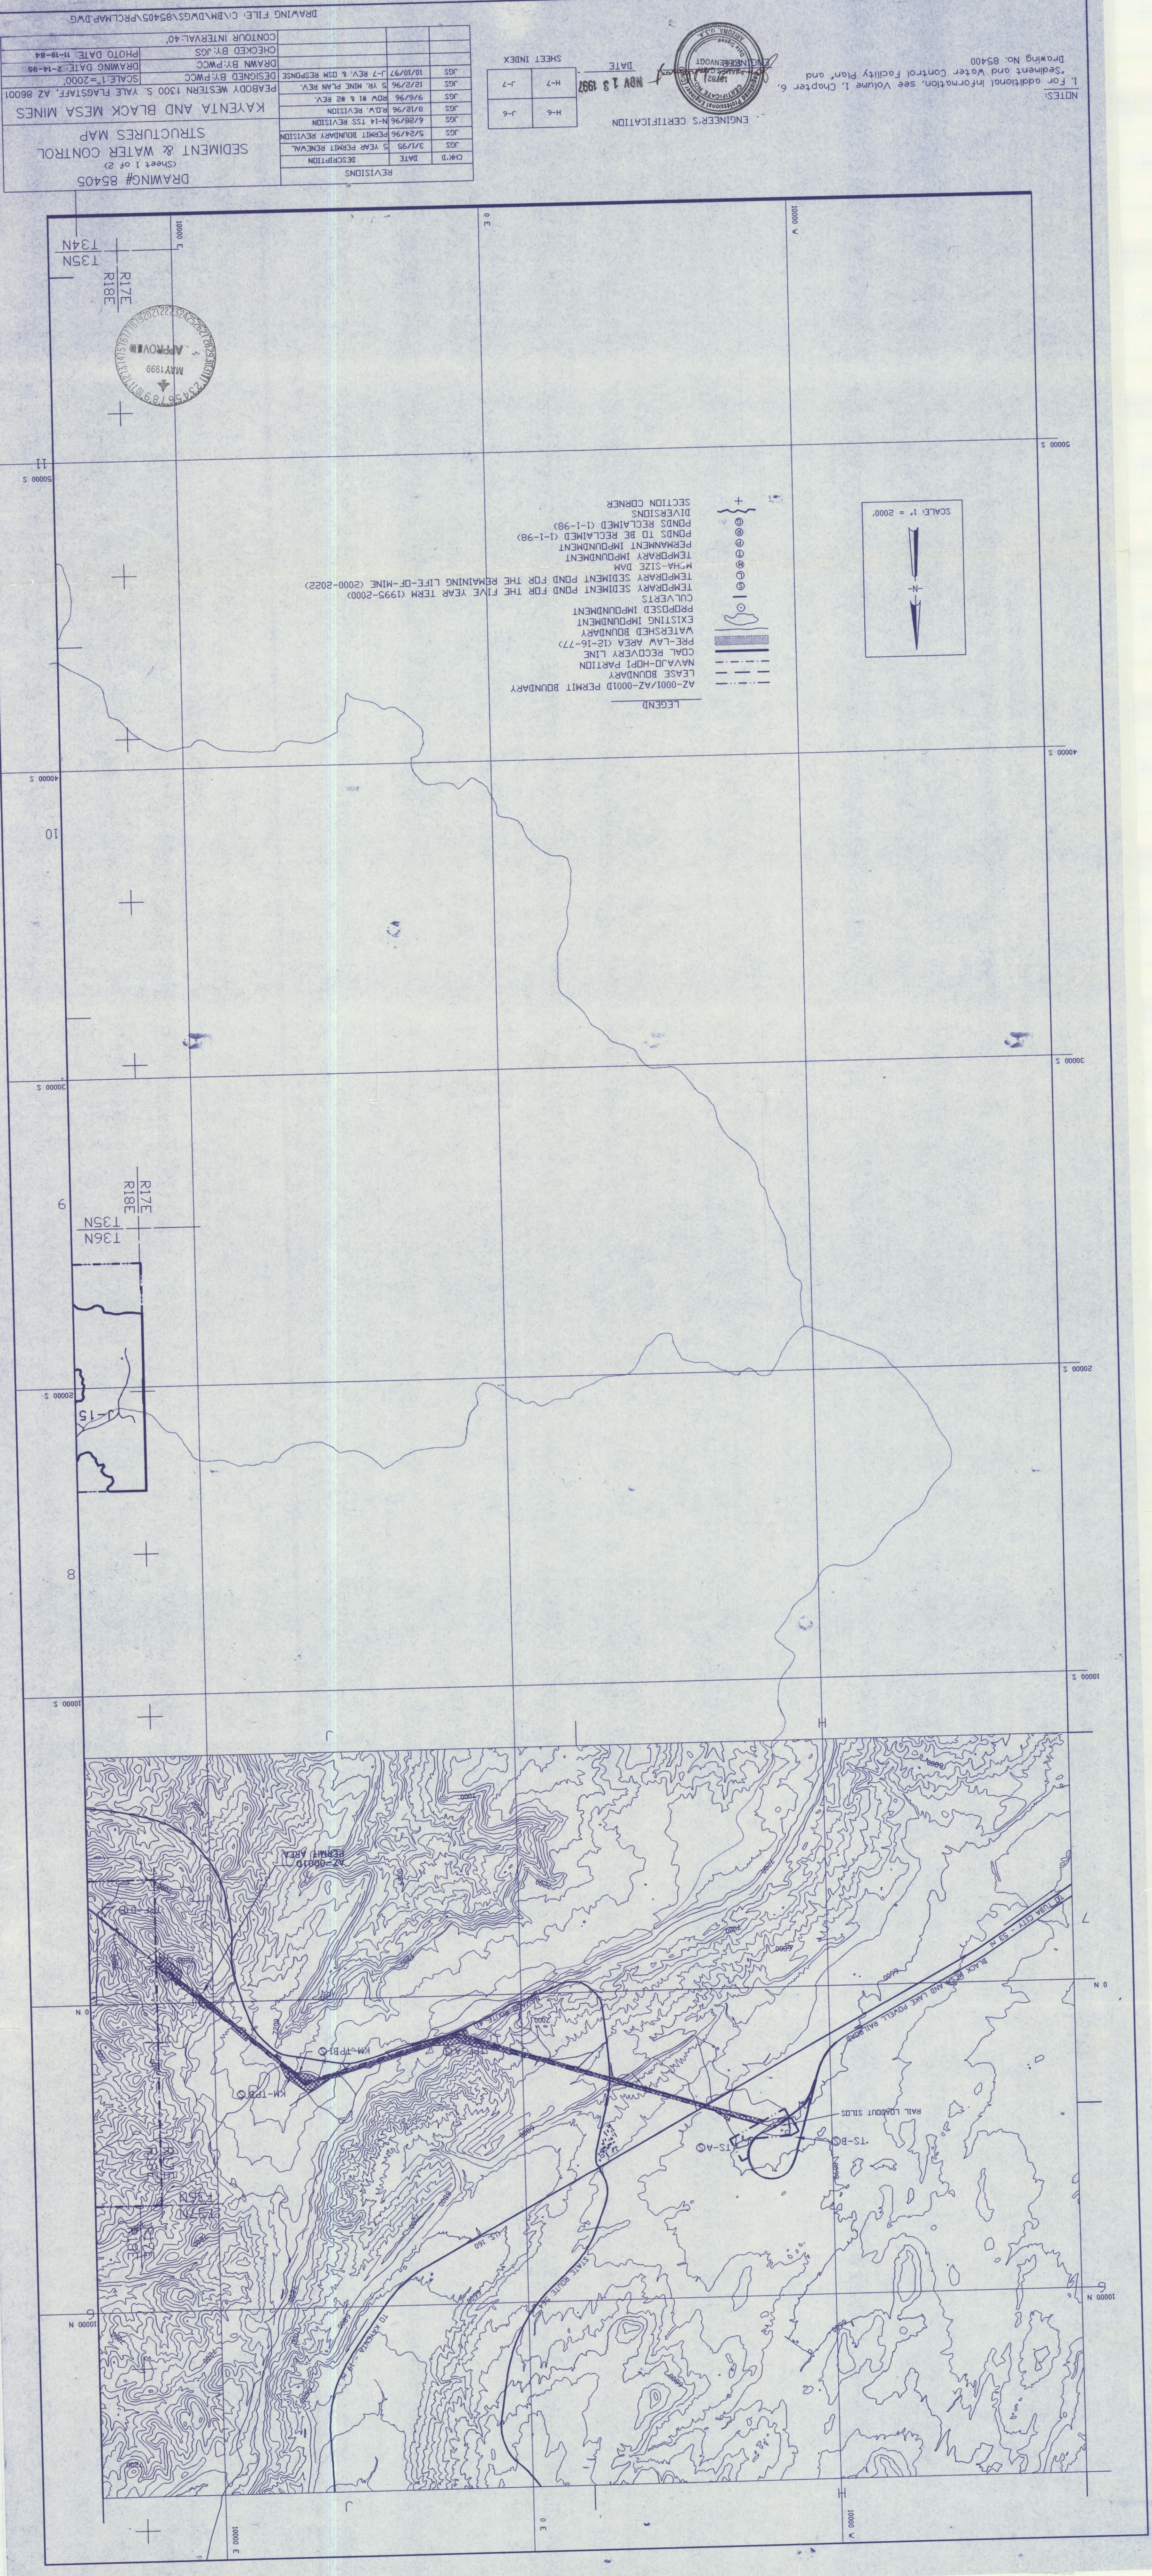

DRAWING# 85405	
SEDIMENT & WATER CONTROL	
STRUCTURES MAP	
KAYENTA AND BLACK MESA MINES	
DRAWING DATE: 11-19-84	
SCALE: 1" = 2000'	
DESIGNED BY: PWC	
DRAWN BY: PWC	
CHECKED BY: JCS	
CONTOUR INTERVAL: 40'	
REVISIONS:	
DATE	DESCRIPTION
3/1/95	5 YEAR PERMIT RENEWAL
5/24/96	PERMIT RENEWAL REVISION
6/28/96	N-14 ISS REVISION
9/12/96	REDA REVISION
5/16/96	POW M & BE REV
12/2/96	5 YR. MON. PLAN REV
10/10/97	J-7 REV. & DSM RESPONSE
JCS	
J-7	
M-6	
J-6	

ENGINEER'S CERTIFICATION	
DATE: NOV 13 1997	
SHEET INDEX	
M-7	J-7
M-6	J-6

NOTES:
1. For additional information, see Volume 1, Chapter 6, "Sediment and Water Control Facility Plan" and Drawing No. 85400.
2. For additional information, see Volume 1, Chapter 6, "Sediment and Water Control Facility Plan" and Drawing No. 85400.

