


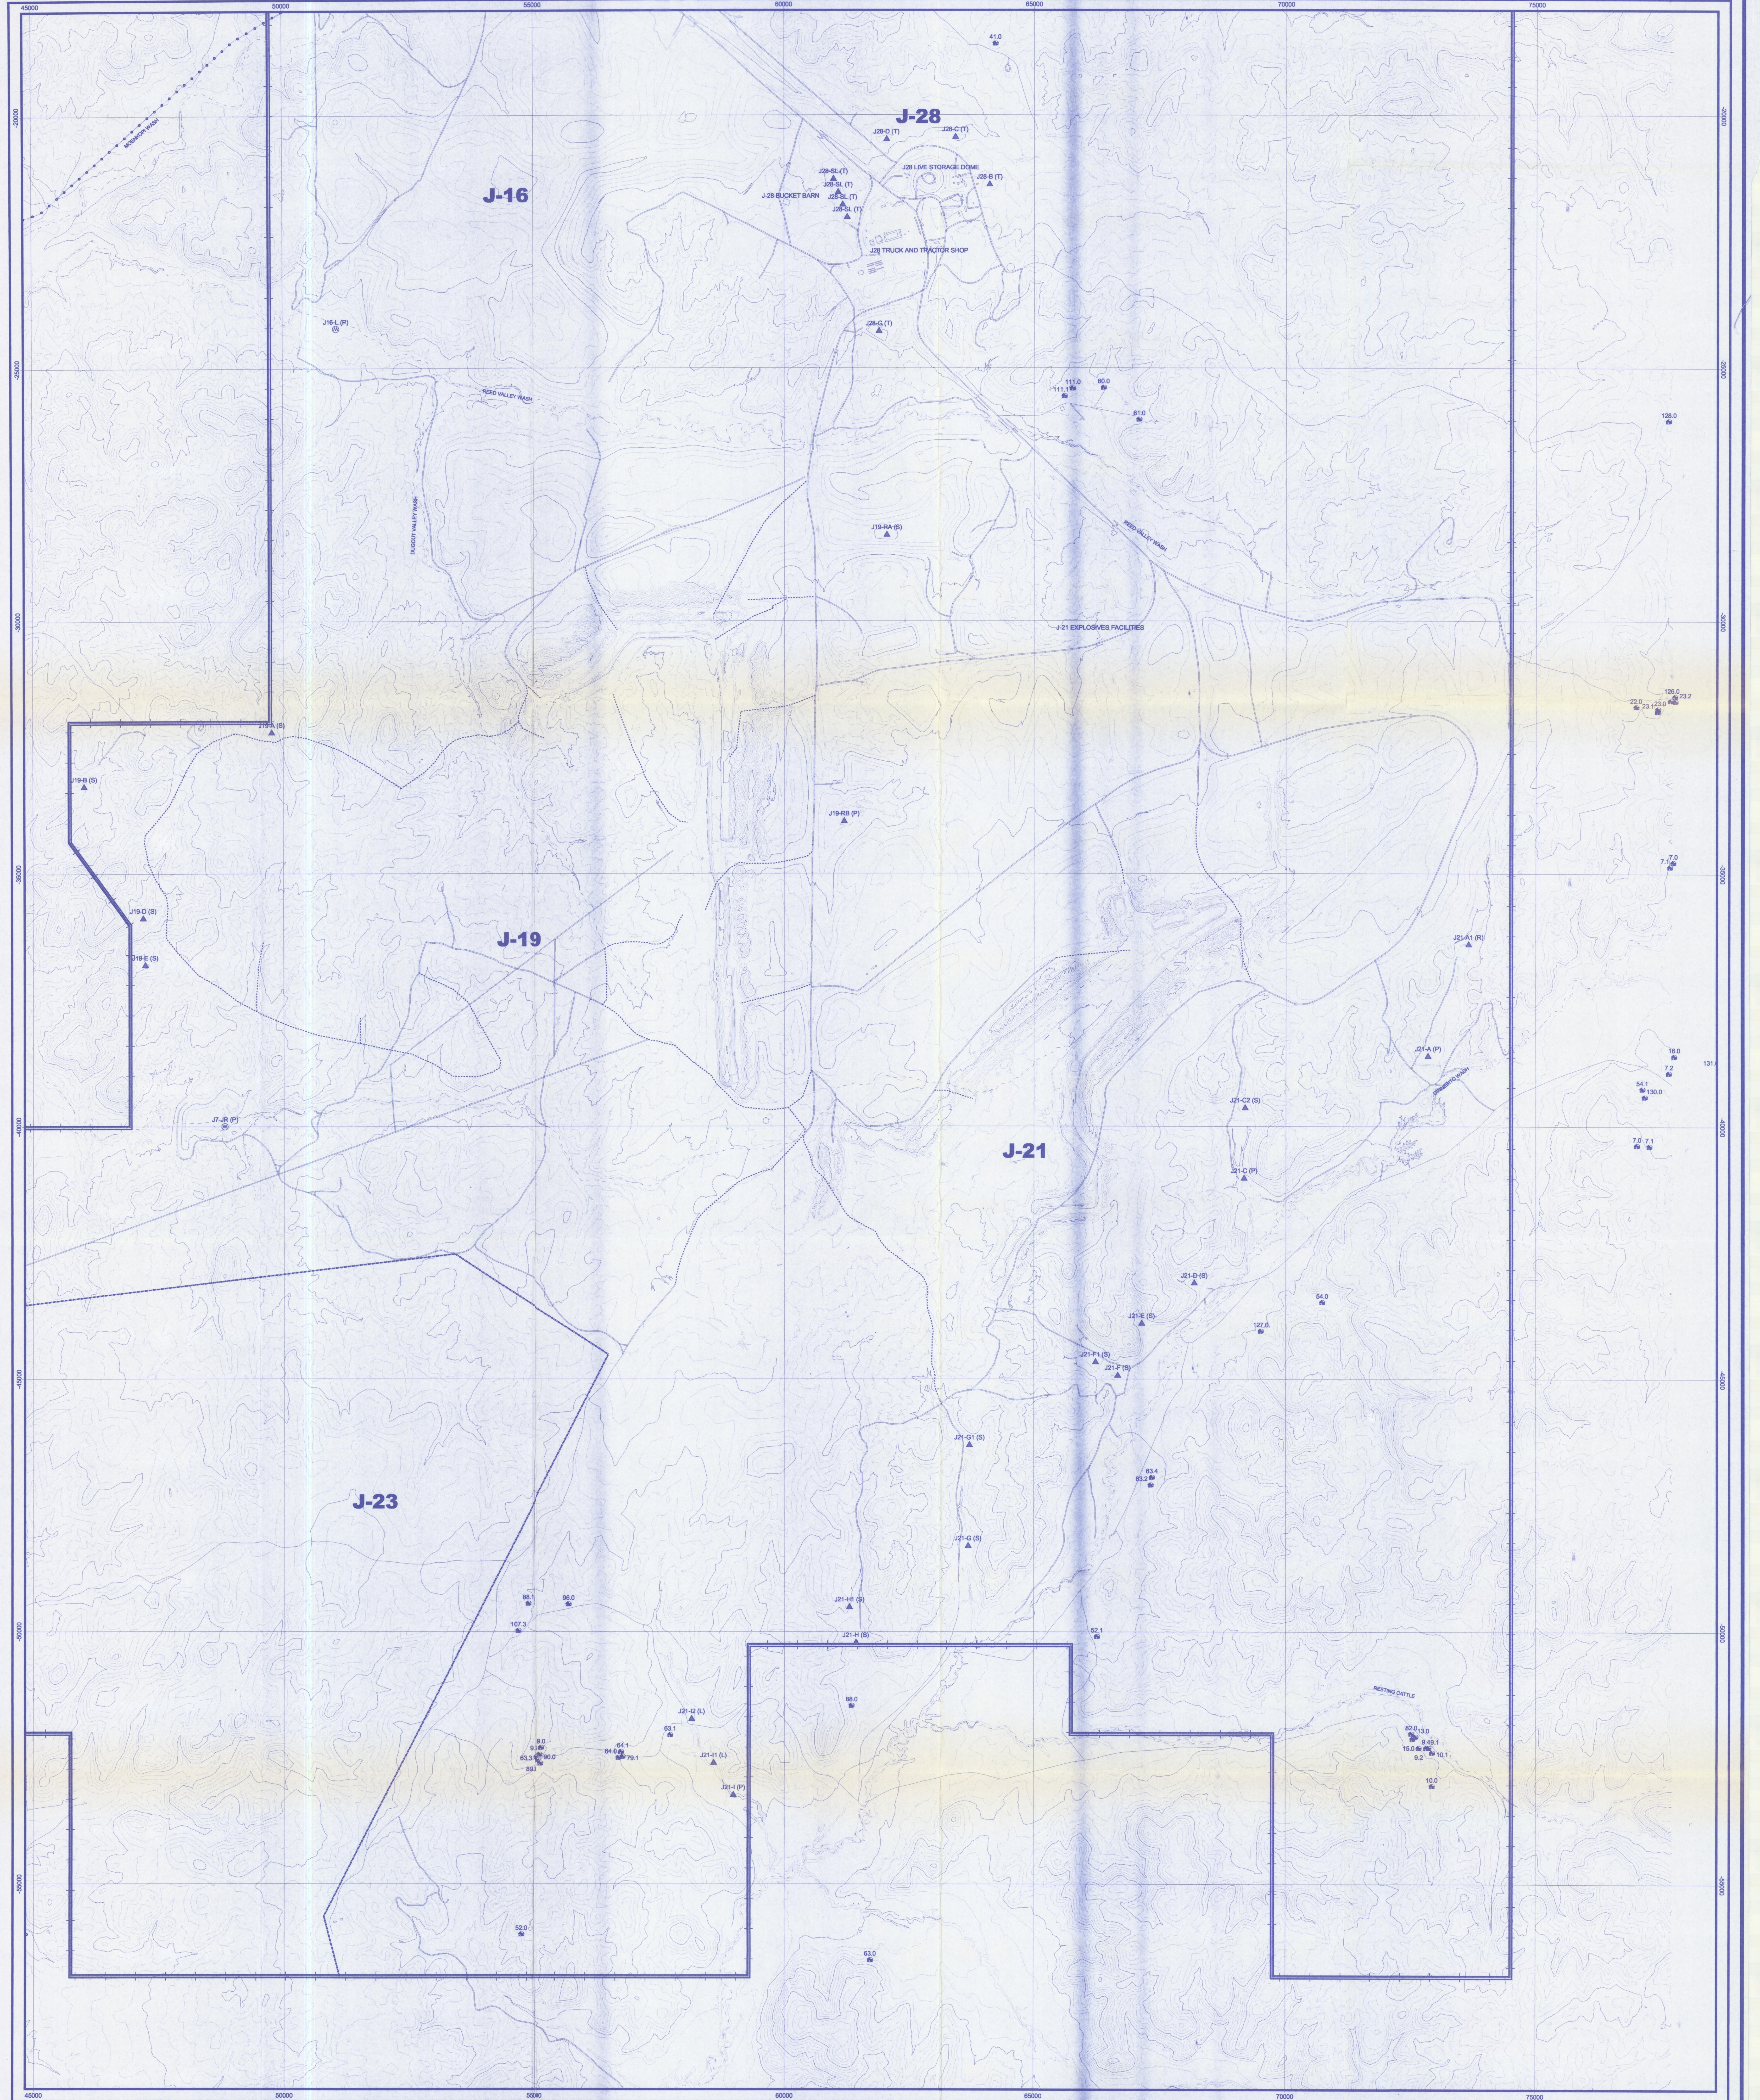

ENGINEER'S CERTIFICATION
JAMES G. SCHLENOVGT
Engineer/Reclamation Manager
Peabody Western Coal Company

DATE
DEC 15, 2003

1000 0 1000 Feet

(LOCAL RESIDENT LIST SEE CHAPTER 6, ATTACHMENT "V")

RESIDENT	NON-PWCC LIGHT DUTY ROAD	EXISTING AZ-0001 PERMIT LINE
PWCC BUILDINGS	NON-PWCC PRIMARY ROAD	EXISTING AZ-0001D PERMIT LINE
CLASS A POND	PWCC ANCILLARY ROAD	LEASE LINE
MSHA DAM	PWCC PRIMARY ROAD	NAVAJO/HOPI PARTITION LINE
BM & LP RAILROAD	PWCC RAMPS	NON-PWCC POWERLINE

NOTES:
1. SEE DRAWING NO. 85400 FOR MINE PLAN.
2. SEE DRAWING NO. 85400 - 85409 FOR MINE SEDIMENT AND WATER CONTROL STRUCTURES, ROADS, AND FACILITIES MAP.
3. SEE DRAWING NO. 85480 - 85490 FOR MINE SUPPORT FACILITIES MAP.
4. SEE DRAWING NO. 85500 FOR THE LOCATION OF THE ENVIRONMENTAL MONITORING SITES.
5. SEE CHAPTERS 5, 6, 7, 20, 21, 22, 23 AND 26 OR ADDITIONAL INFORMATION ON THE MINE PLAN, FACILITIES AND RECLAMATION PLAN.

AREA MAP

CHKD	DATE	DESCRIPTION
JGS	03-01-95	5 YEAR PERMIT RENEWAL
JGS	05-18-95	OSM RESPONSE
JGS	09-08-98	ROW #1 AND #2 REV.
JGS	10-10-97	J-27 MINE PLAN REV.
JGS	02-13-98	J-21/J-27 PERMIT REV.
JGS	10-15-97	PERMIT REV.
JGS	02-15-00	PERMIT REV.
JGS	12-07-01	5 YEAR MINE PLAN REV.
JGS	01-25-04	5 YEAR MINE PLAN REV.

(SHEET 6 OF 6, SE QUAD)
IMPOUNDMENTS HAZARD MAP
DRAWING NO. 85408
Kayenta Mine, Black Mesa Complex
PO Box 650, Kayenta, Arizona 86033

Produced For:	Jim Schlenvogt	Map By:	PWCC-KM/ERD
Map Scale:	1 inch = 1000 Feet	Contour Interval:	20'
d:\projects\85408_n89.apr		Plot Date:	Thursday January 15, 2004