
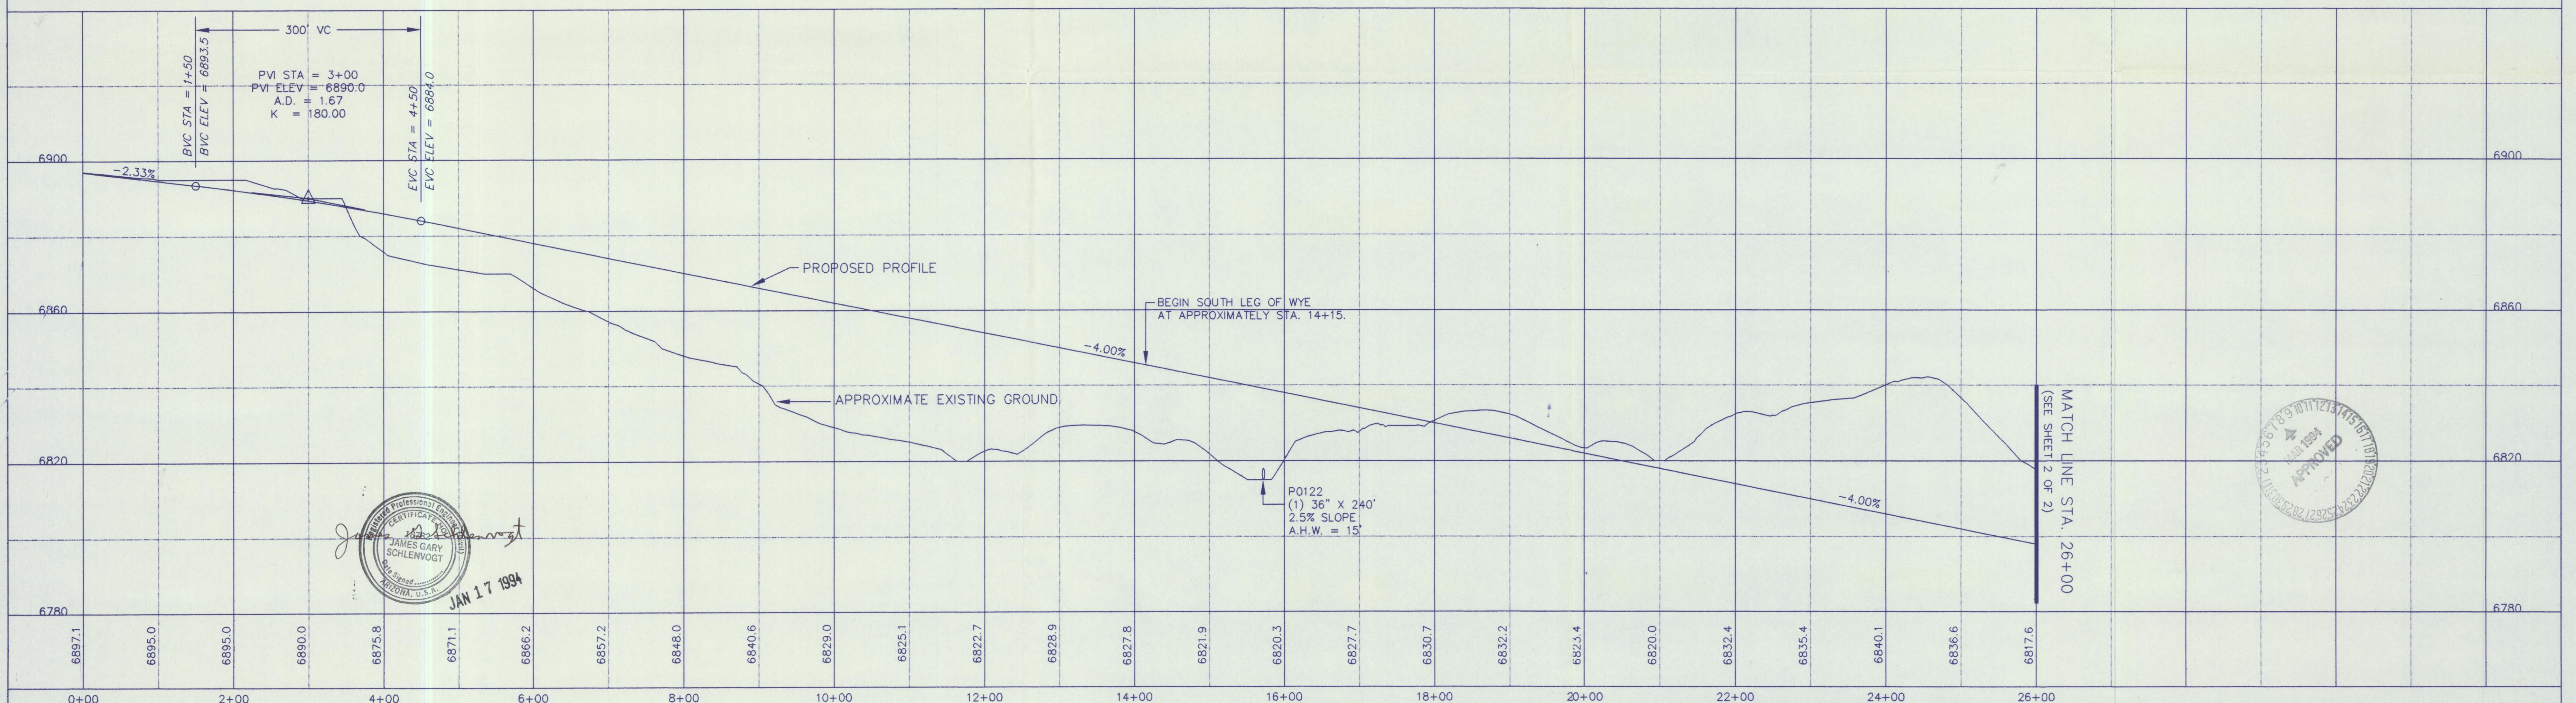


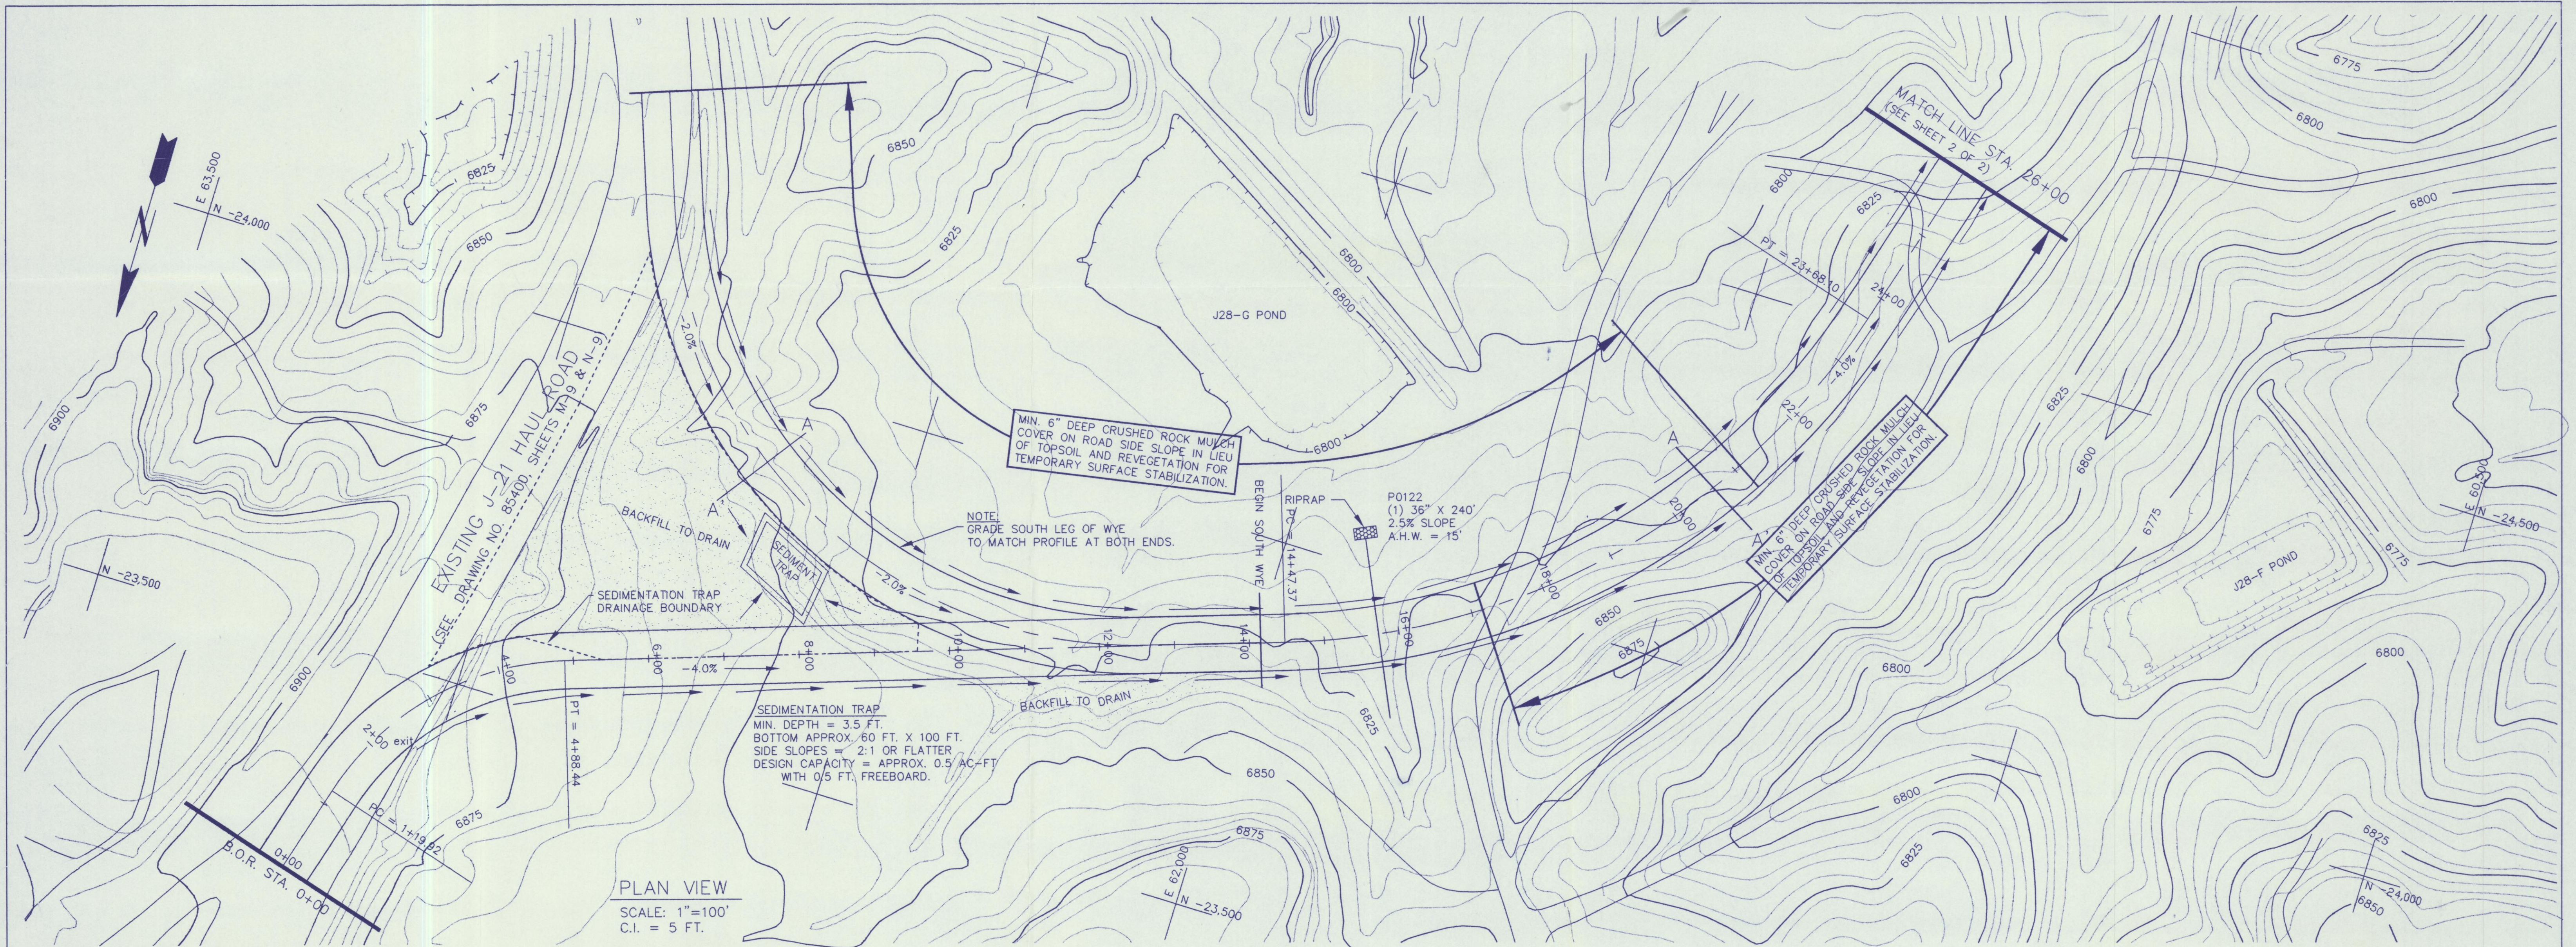

NOTES:

- A-A' (See Chapter 6, Figure 26 for Typical Cross-Section. Design width = 75').
- See Black Mesa PAP Chapter 6 for Construction Specifications.

- See Chapter 6, Attachment N, Volume 7 for Black Mesa Complex Geotechnical Inspection Report.
- Salvage topsoil in accordance with the approved topsoil salvage plan.
- Reclamation of the road side slopes and the associated disturbance shall be in accordance with the approved reclamation plan and indicated on this drawing.

DRAWN BY:
PWCC
DATE:
10-14-91

REVISION:
9-15-92, 1-12-94
APPROVED:
JGS

SCALE
HORIZ: 1"=100'
VERT: 1"=20'

PHOTO DATE: 10-14-91
SHEET 1 OF 2 SHEETS

PEABODY WESTERN COAL CO.
1300 SOUTH YALE, FLAGSTAFF, AZ 86001

DRAWING NO. 85440
J-19 HAUL ROAD - NORTH LEG OF WYE
KAYENTA MINE