
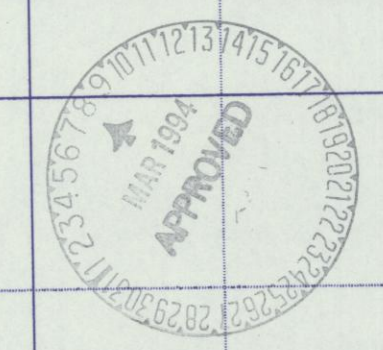
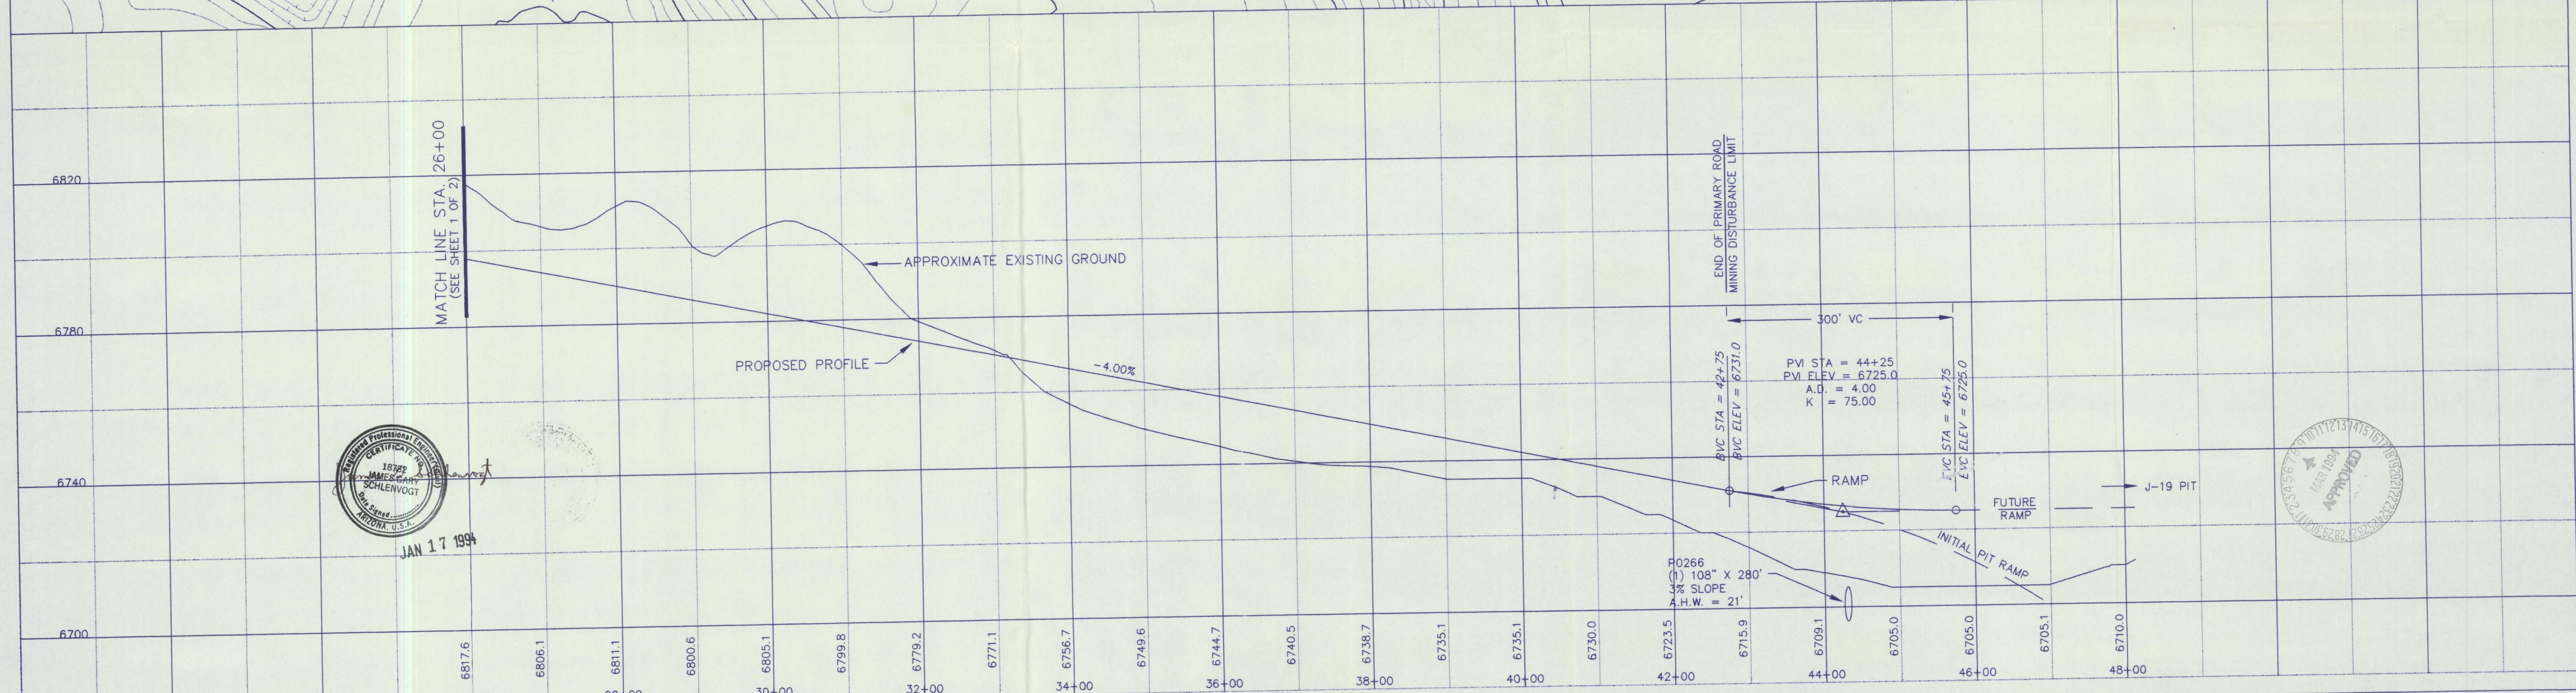


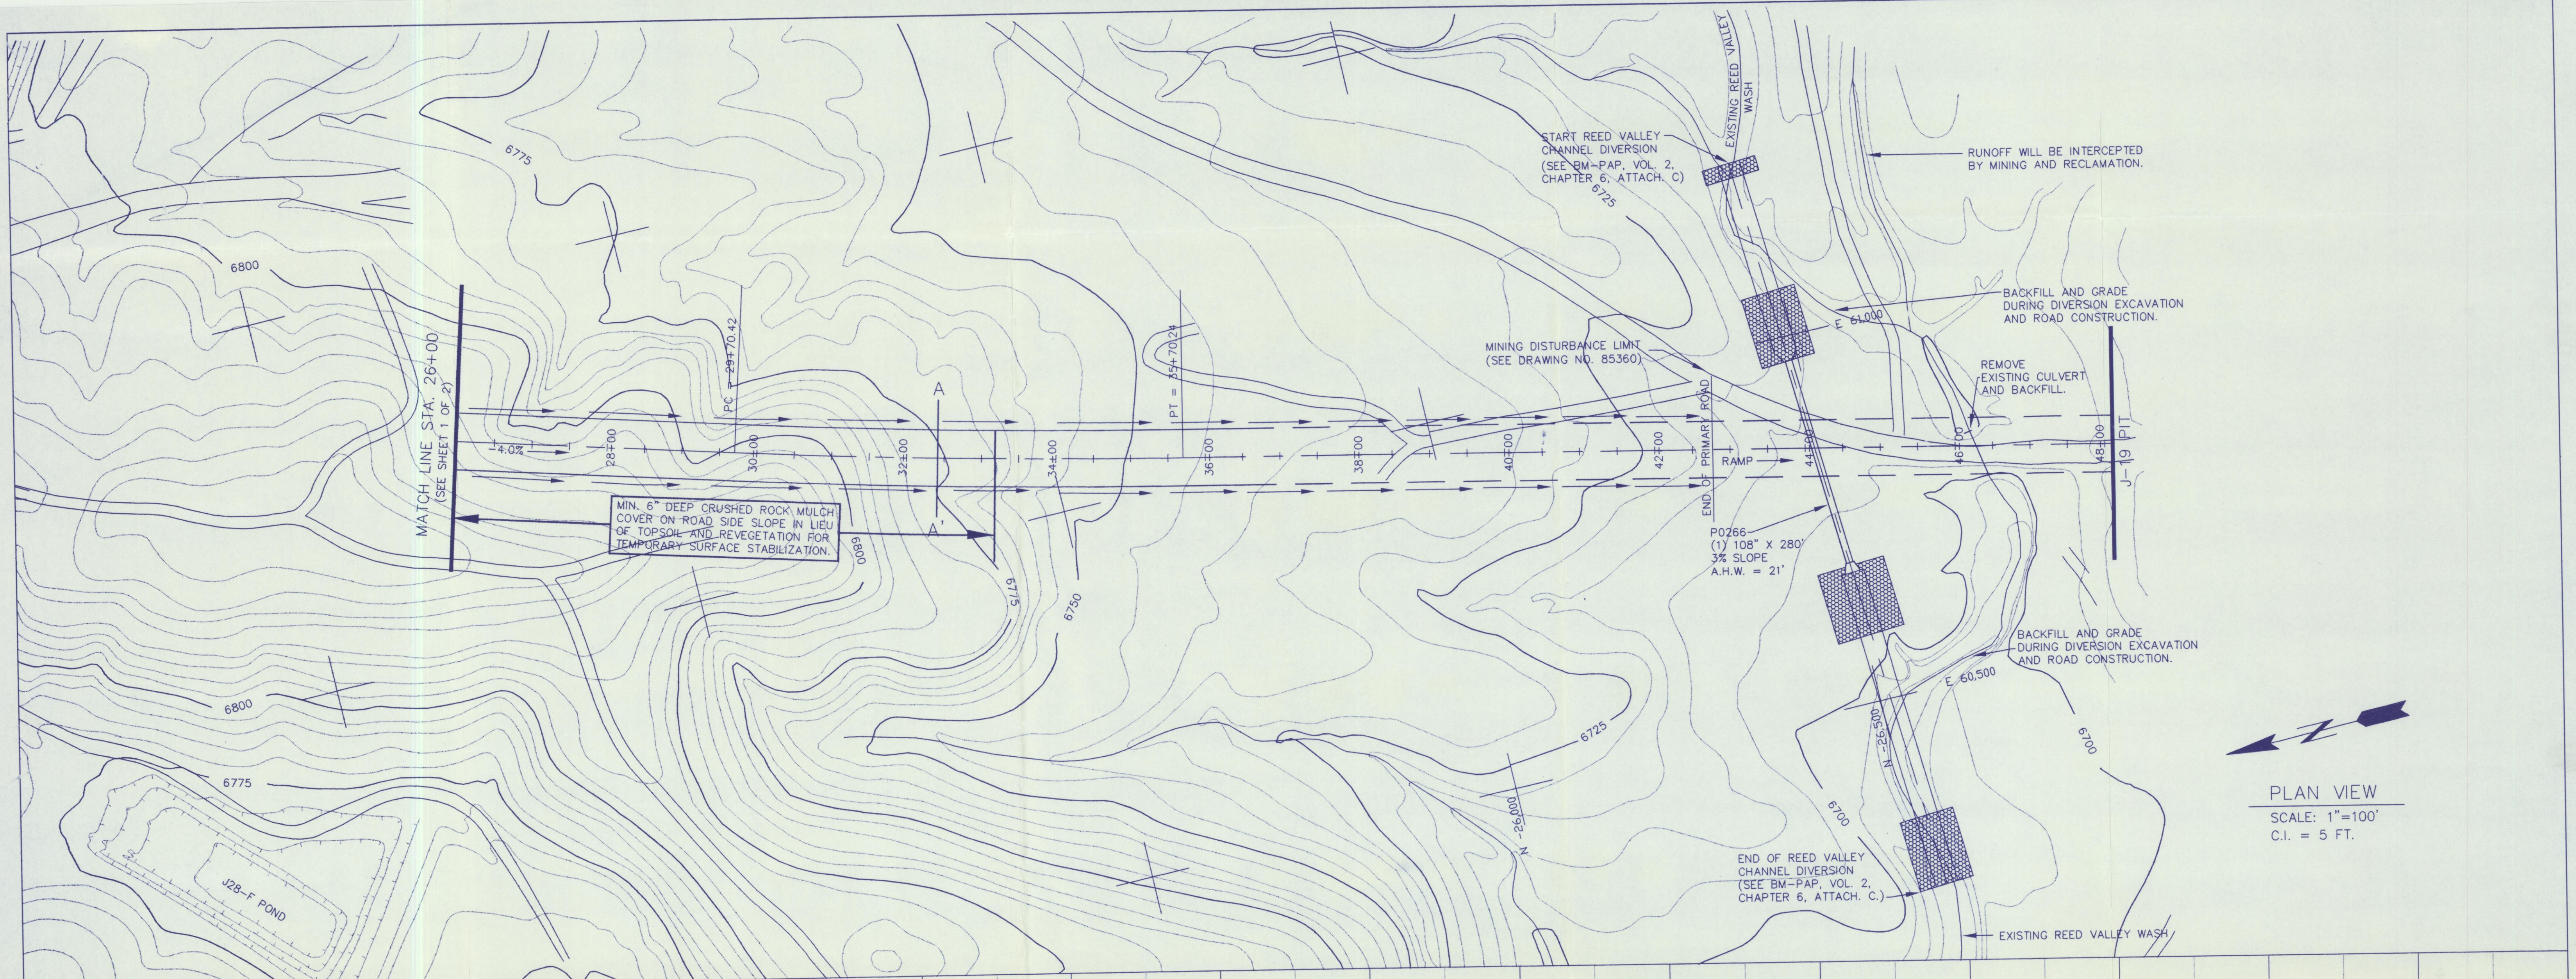

DATUM ELEV 6680.00 NOTES: - A-A' (See Chapter 6, Figure 26 for Typical Cross-Section. Design width = 75'). - See Black Mesa PAP Chapter 6 for Construction Specifications.	- See Chapter 6, Attachment N, Volume 7 for Black Mesa Complex Geotechnical Inspection Report. - Salvage topsoil in accordance with the approved topsoil salvage plan. - Reclamation of the road side slopes and the associated disturbance shall be in accordance with the approved reclamation plan and indicated on this drawing.	DRAWN BY: PWCC DATE: 10-14-91	REVISION: 9-15-92, 1-12-94 APPROVED: JGS	SCALE HORIZ: 1"=100' VERT: 1"=20'	PHOTO DATE: 10-14-91 SHEET 2 OF 2 SHEETS	PEABODY WESTERN COAL CO. 1300 SOUTH YALE, FLAGSTAFF, AZ 86001	DRAWING NO. 85440 J-19 HAUL ROAD KAYENTA MINE 2 of 2
---	--	---	--	--	--	--	--