



19,750s

J-2
MINING
AREA CROPLINE

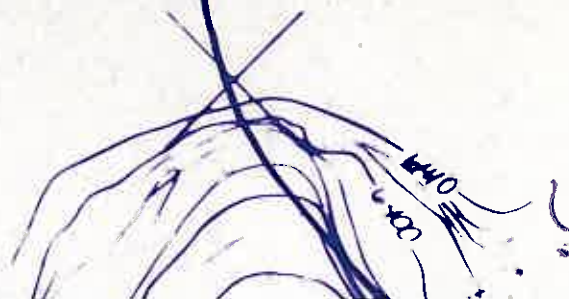

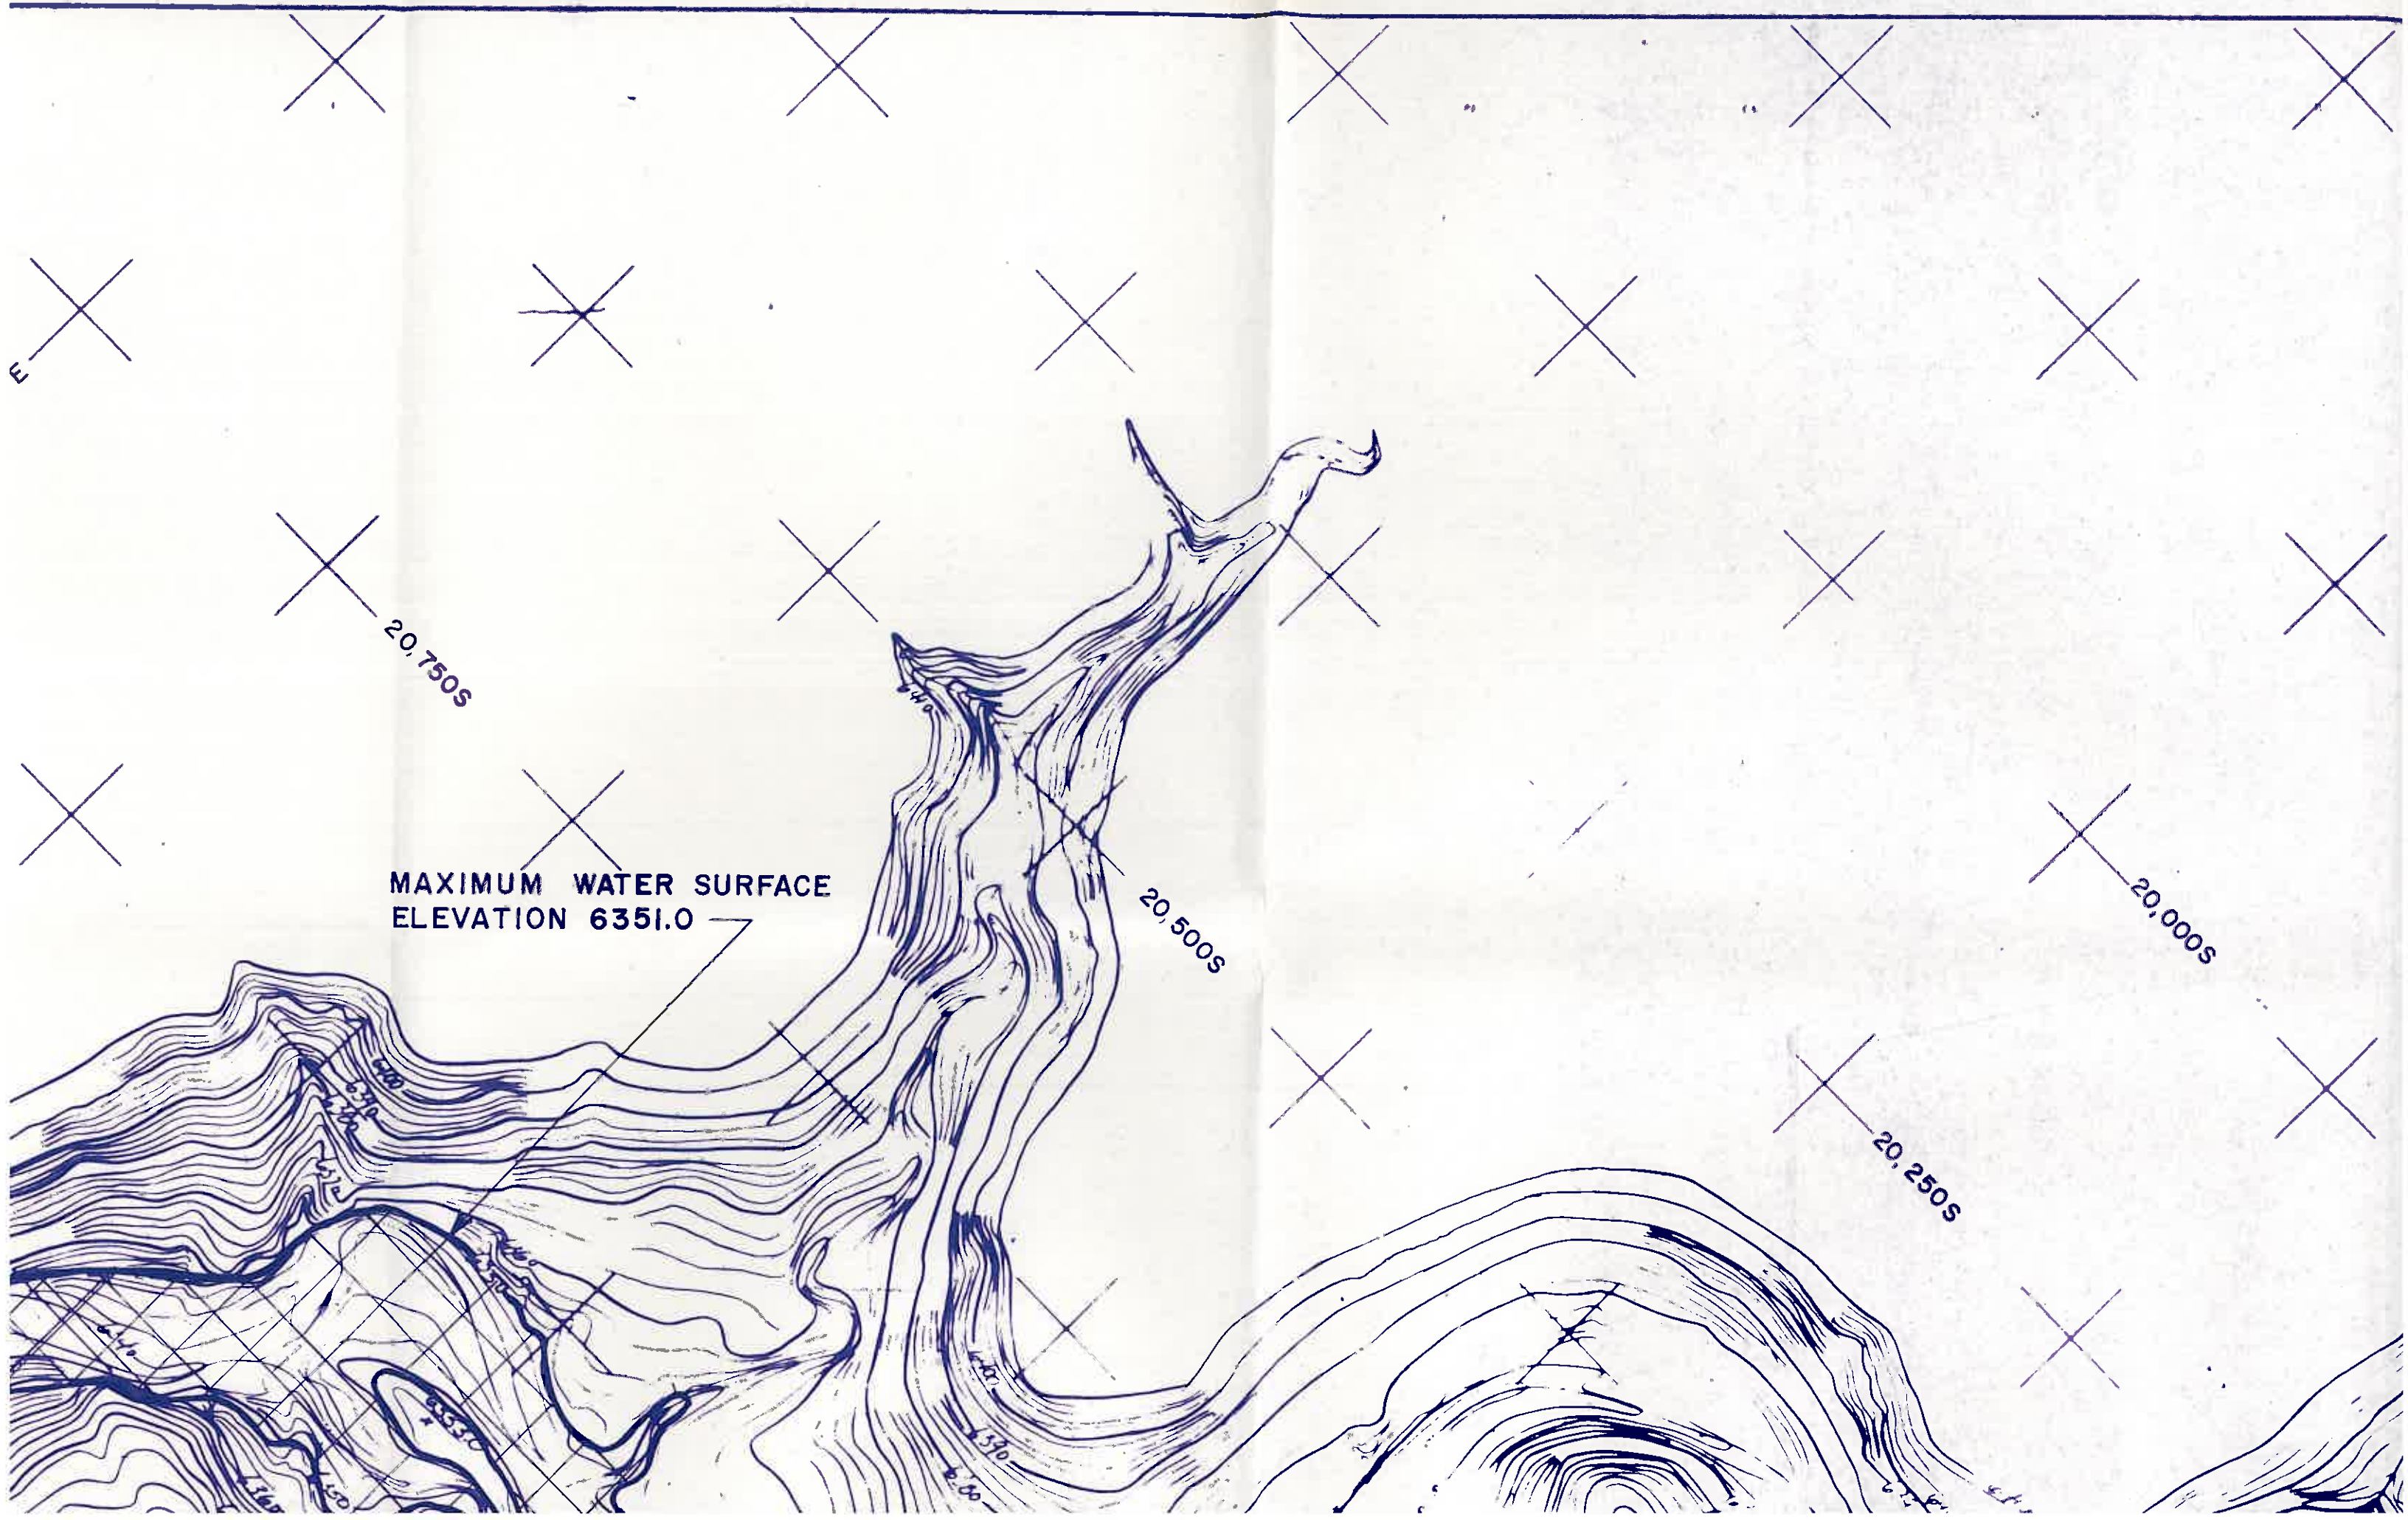


MAXIMUM WATER SURFACE
ELEVATION 6351.0

20,750s

20,500s

20,000s

20,250s

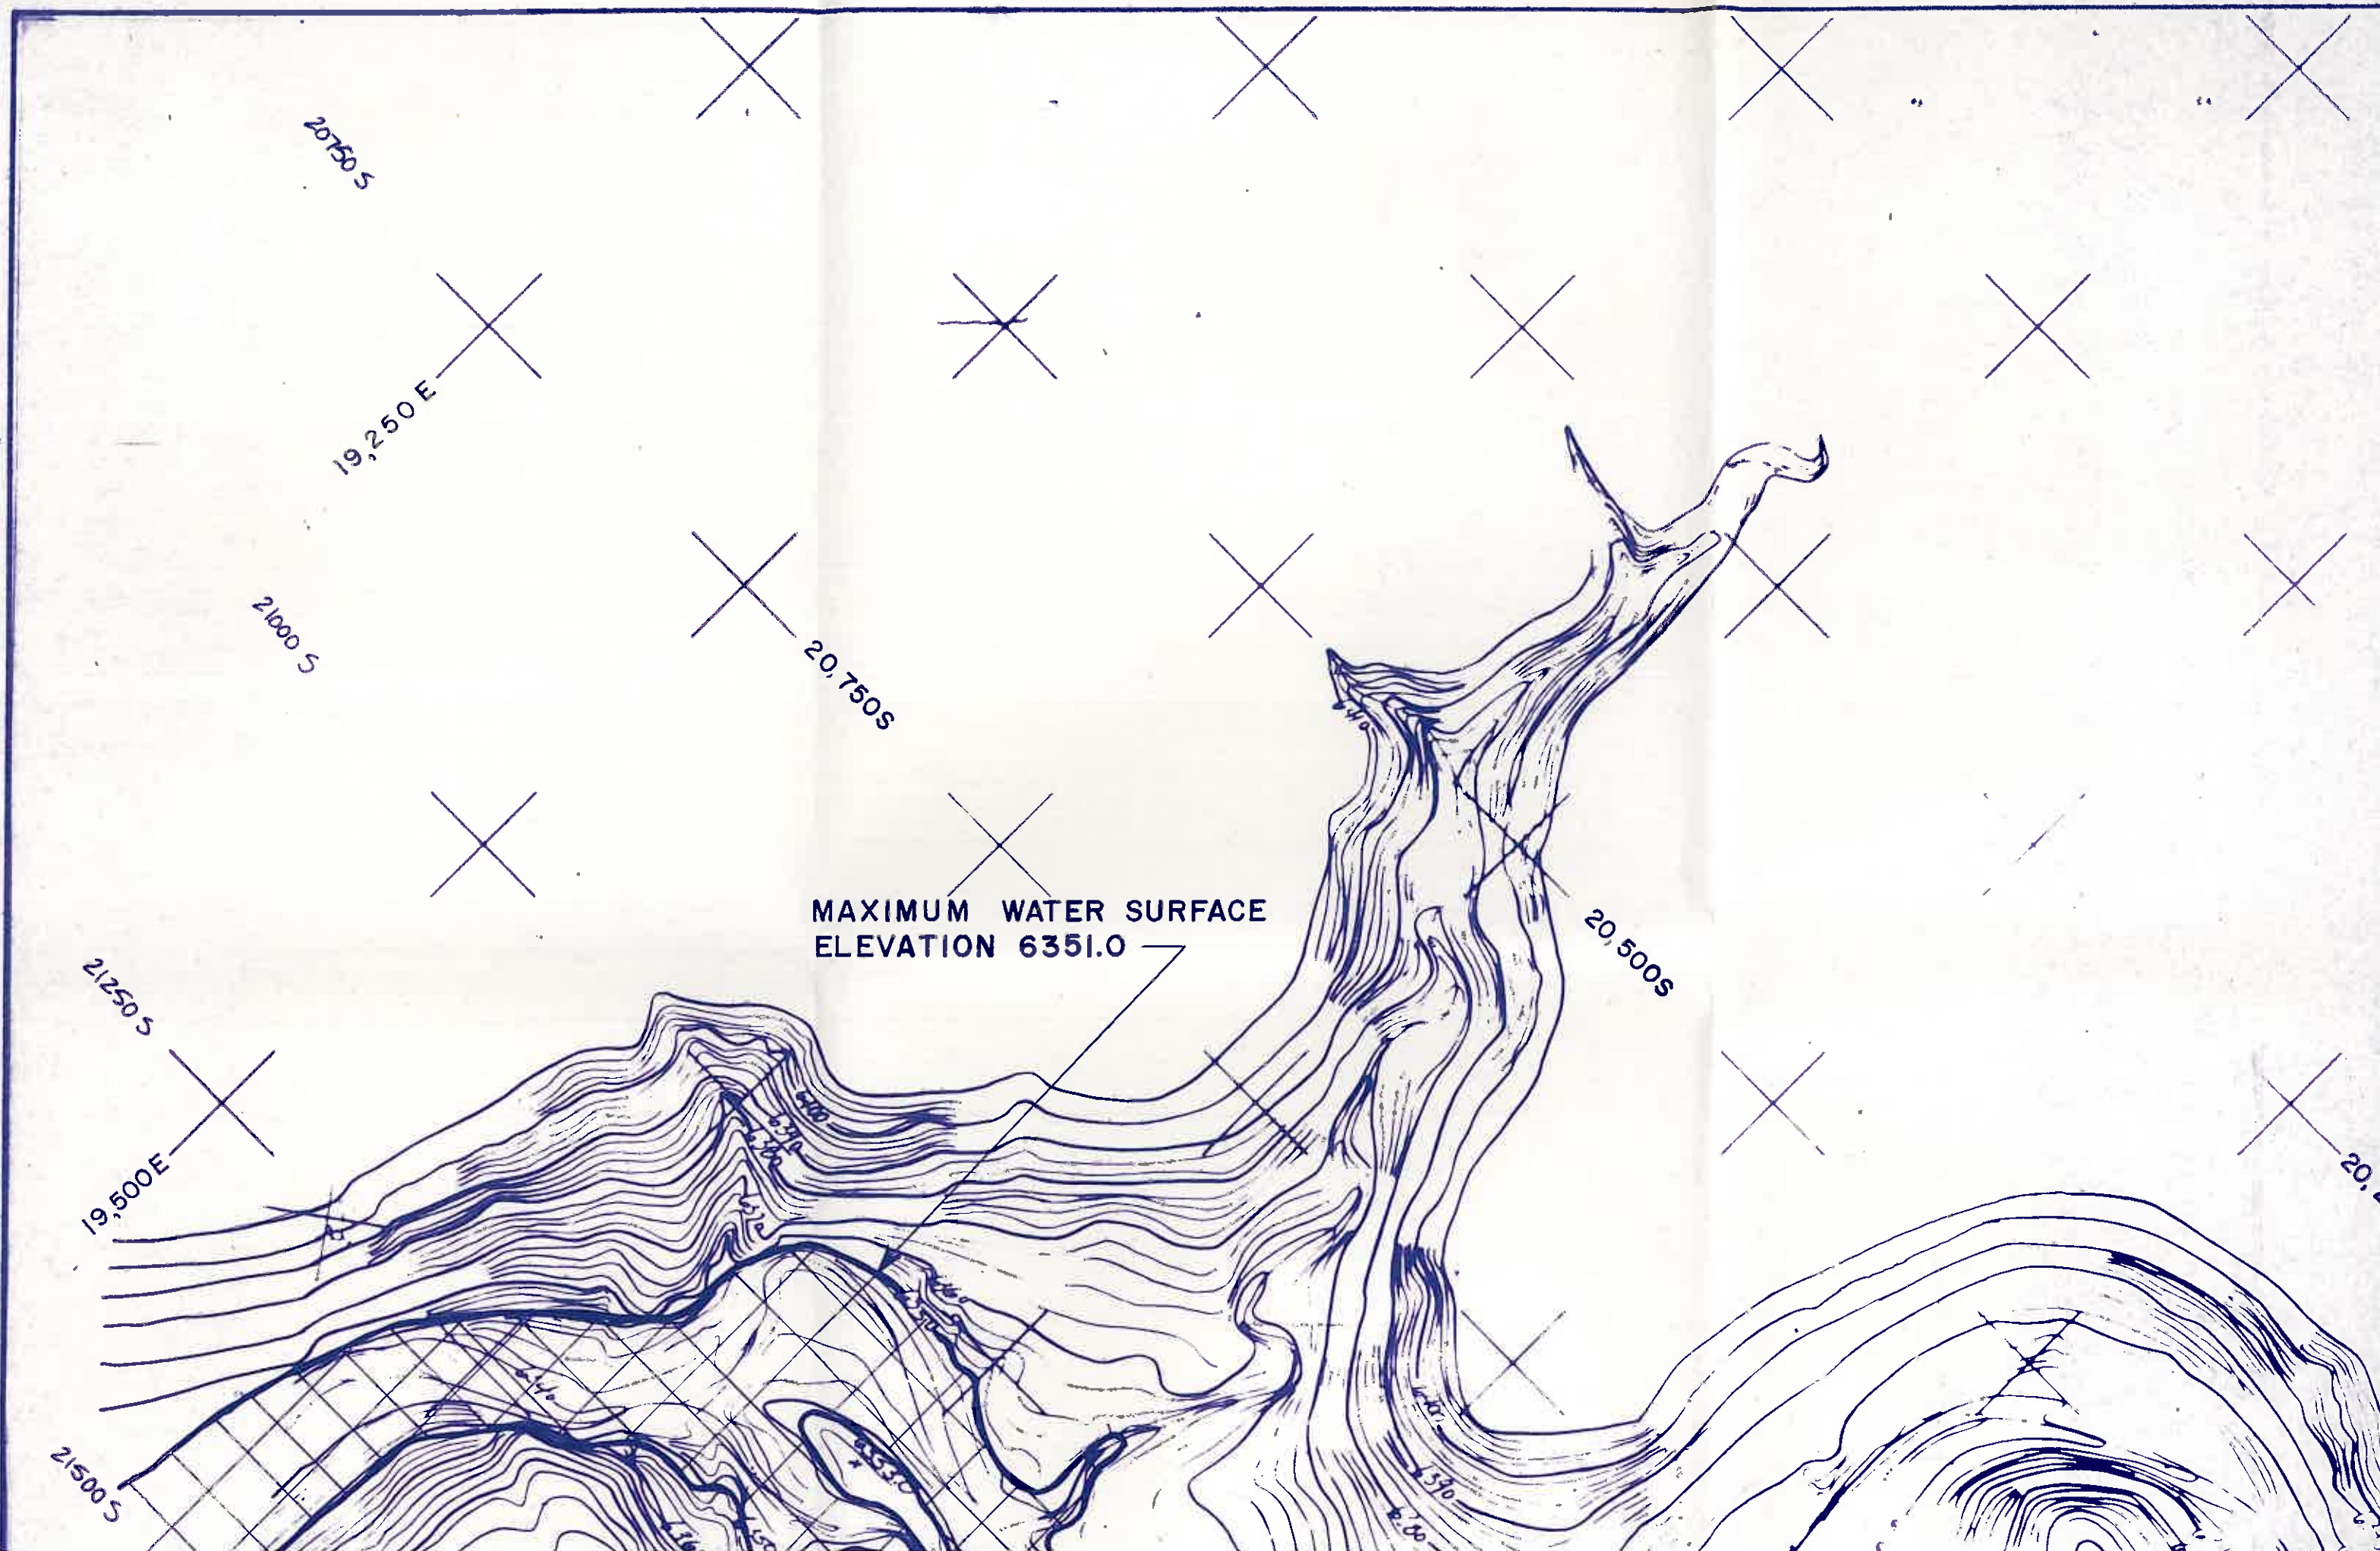

20750 S

19,250 E

21000 S

20,750 S


20,500 S

MAXIMUM WATER SURFACE
ELEVATION 6351.0

21250 S

19,500 E

21500 S

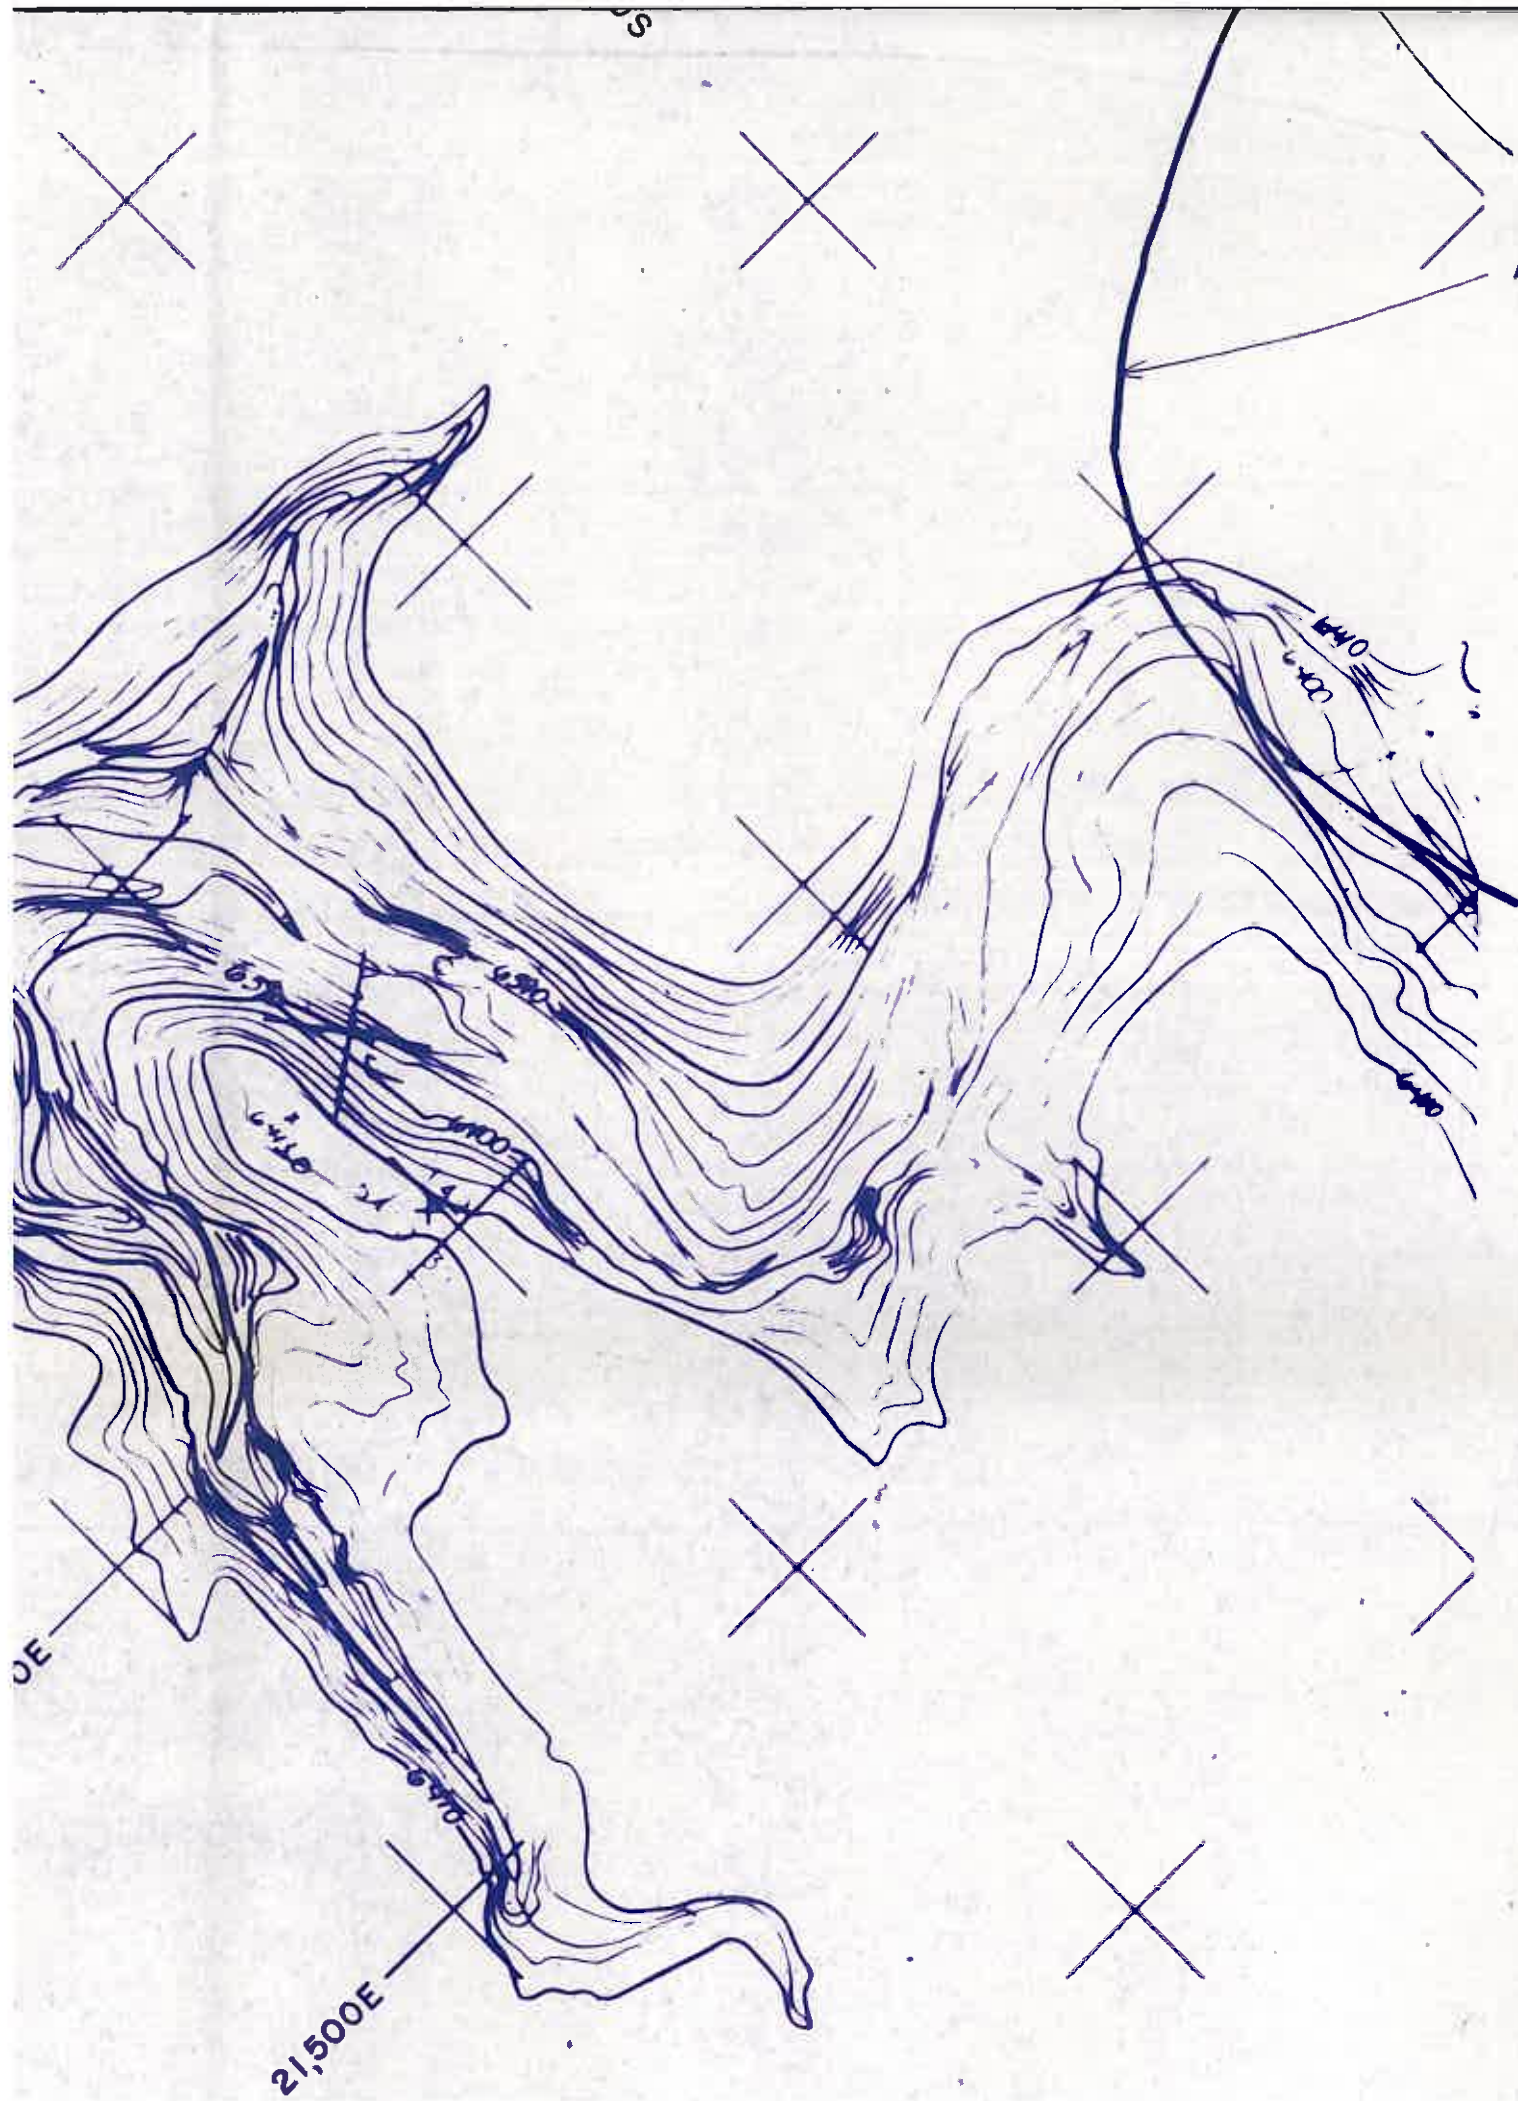

J-2
MINING
AREA CROPLINE

RECEIVED


BLM, PHOENIX DIST. OFF.
PHOENIX, ARIZONA


DEC 17 1985


AM 7 8 9 10 11 12 1 2 3 4 5 6 PM



Scale: 1" = 100'

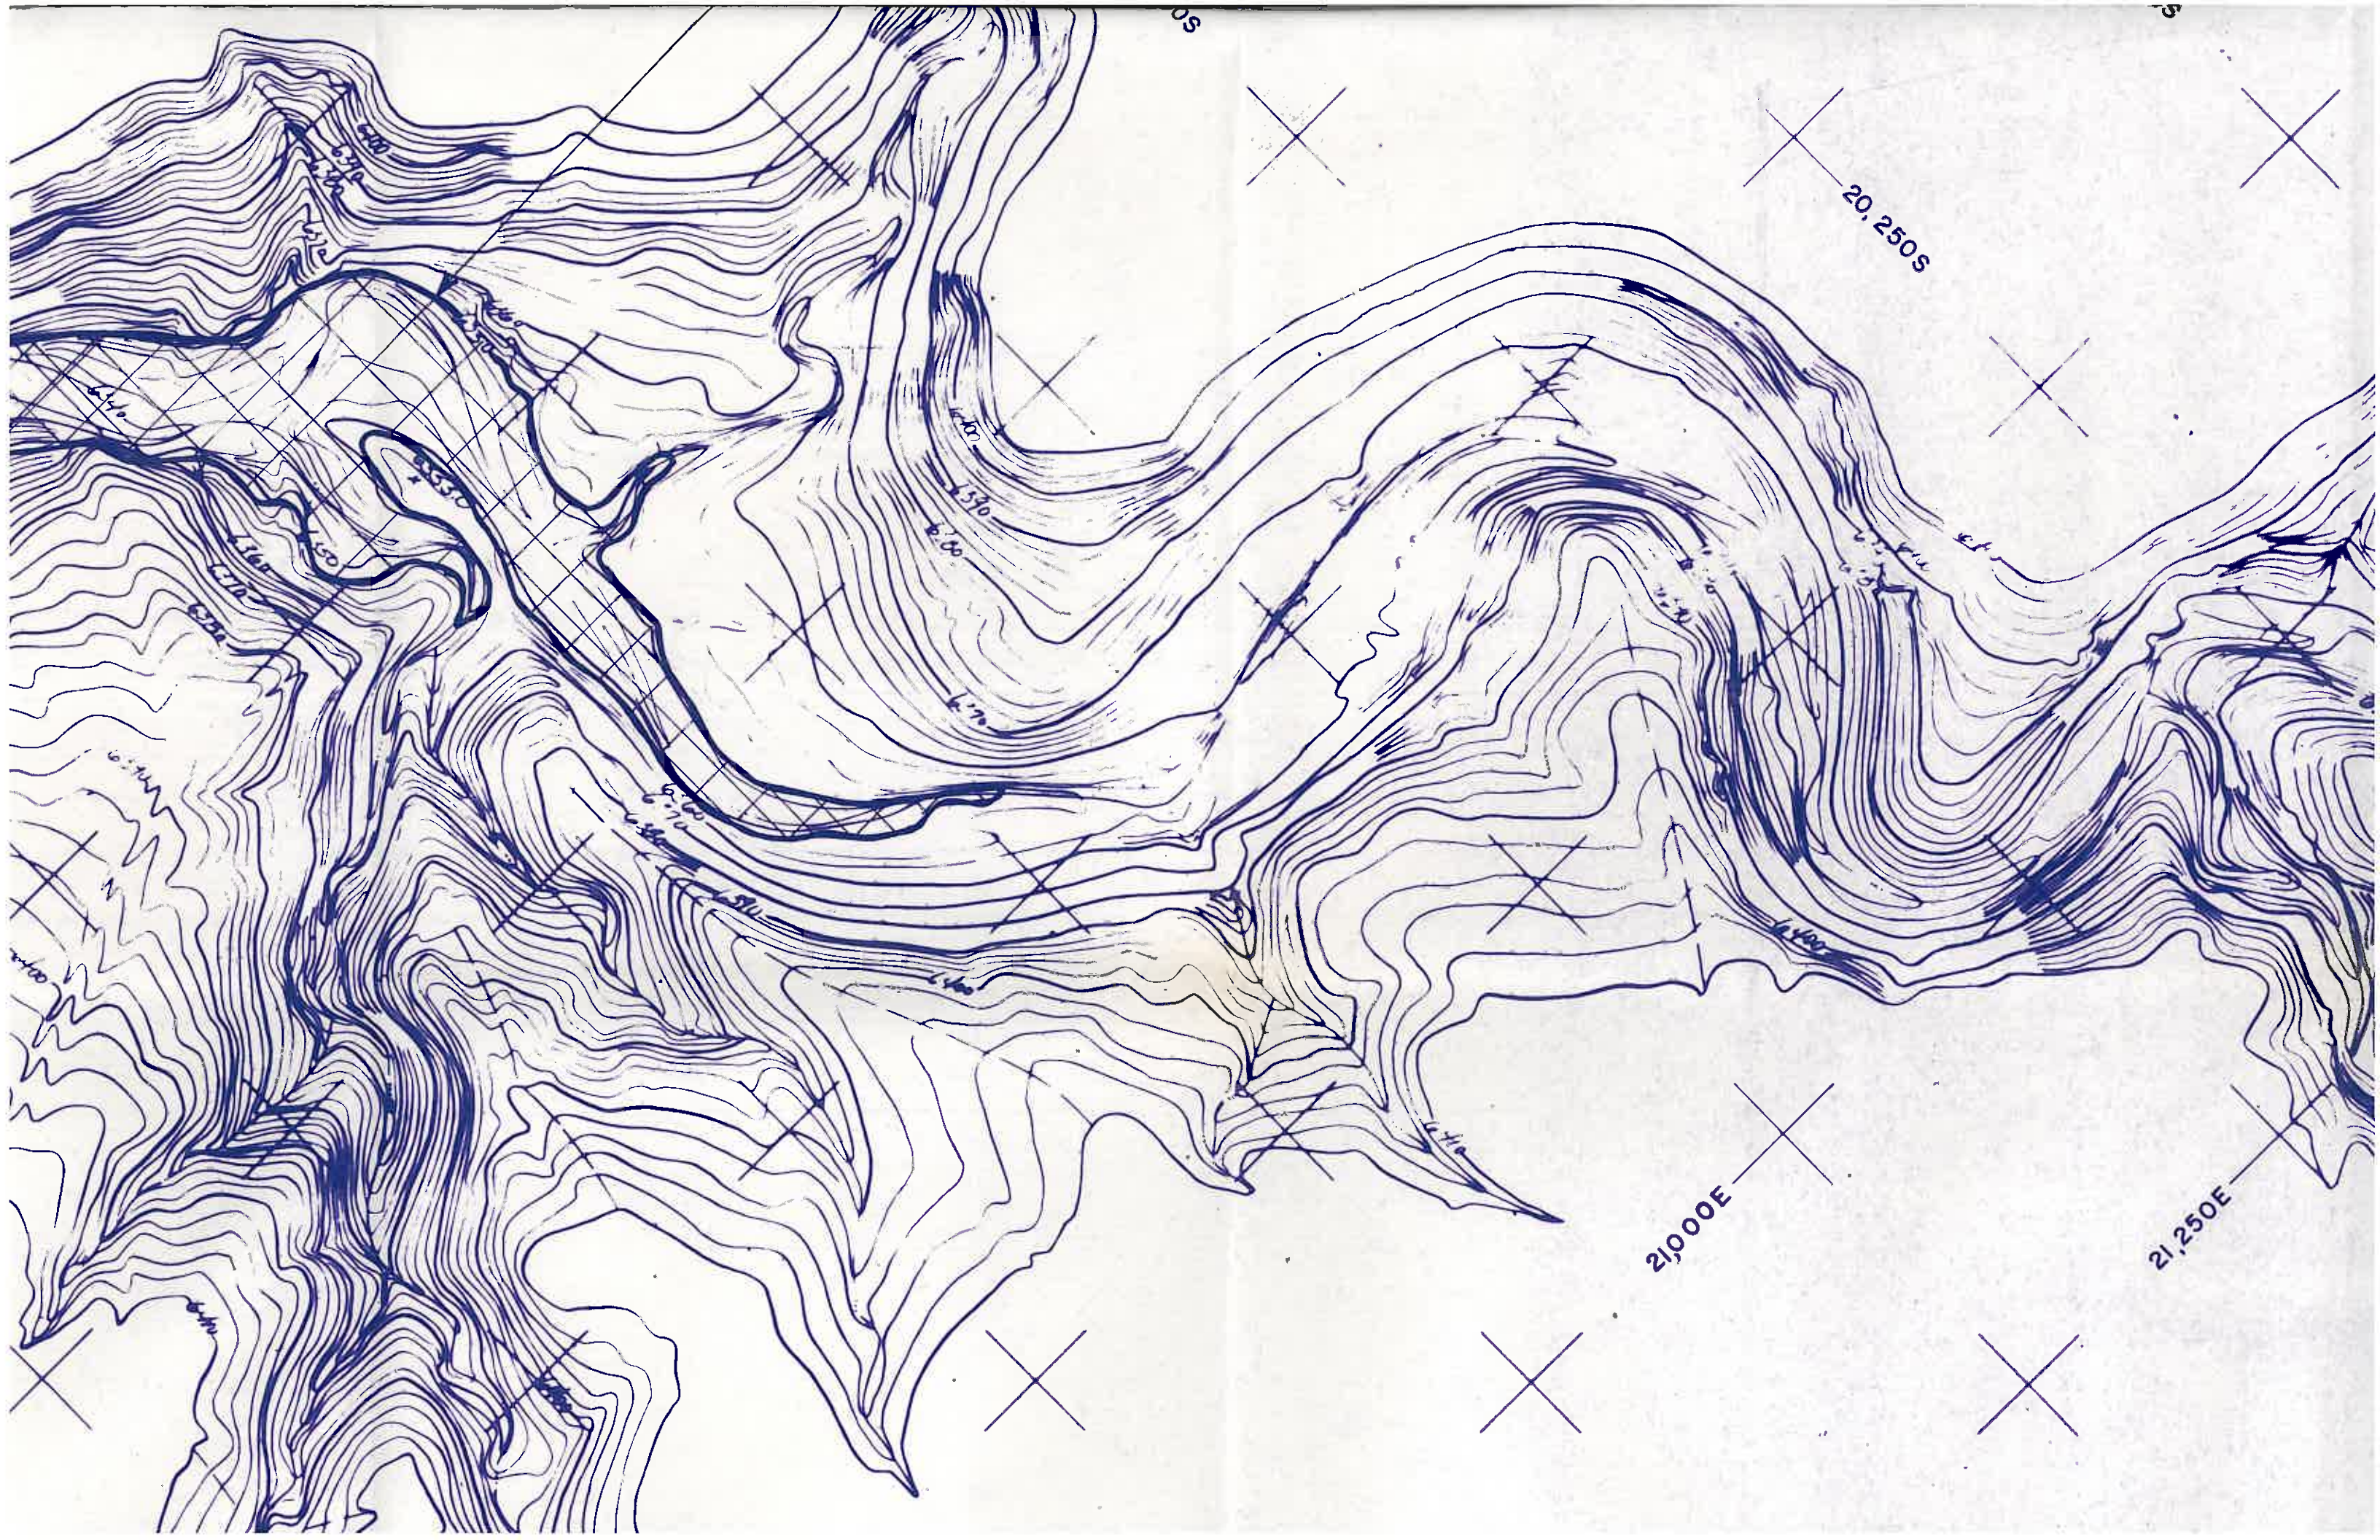

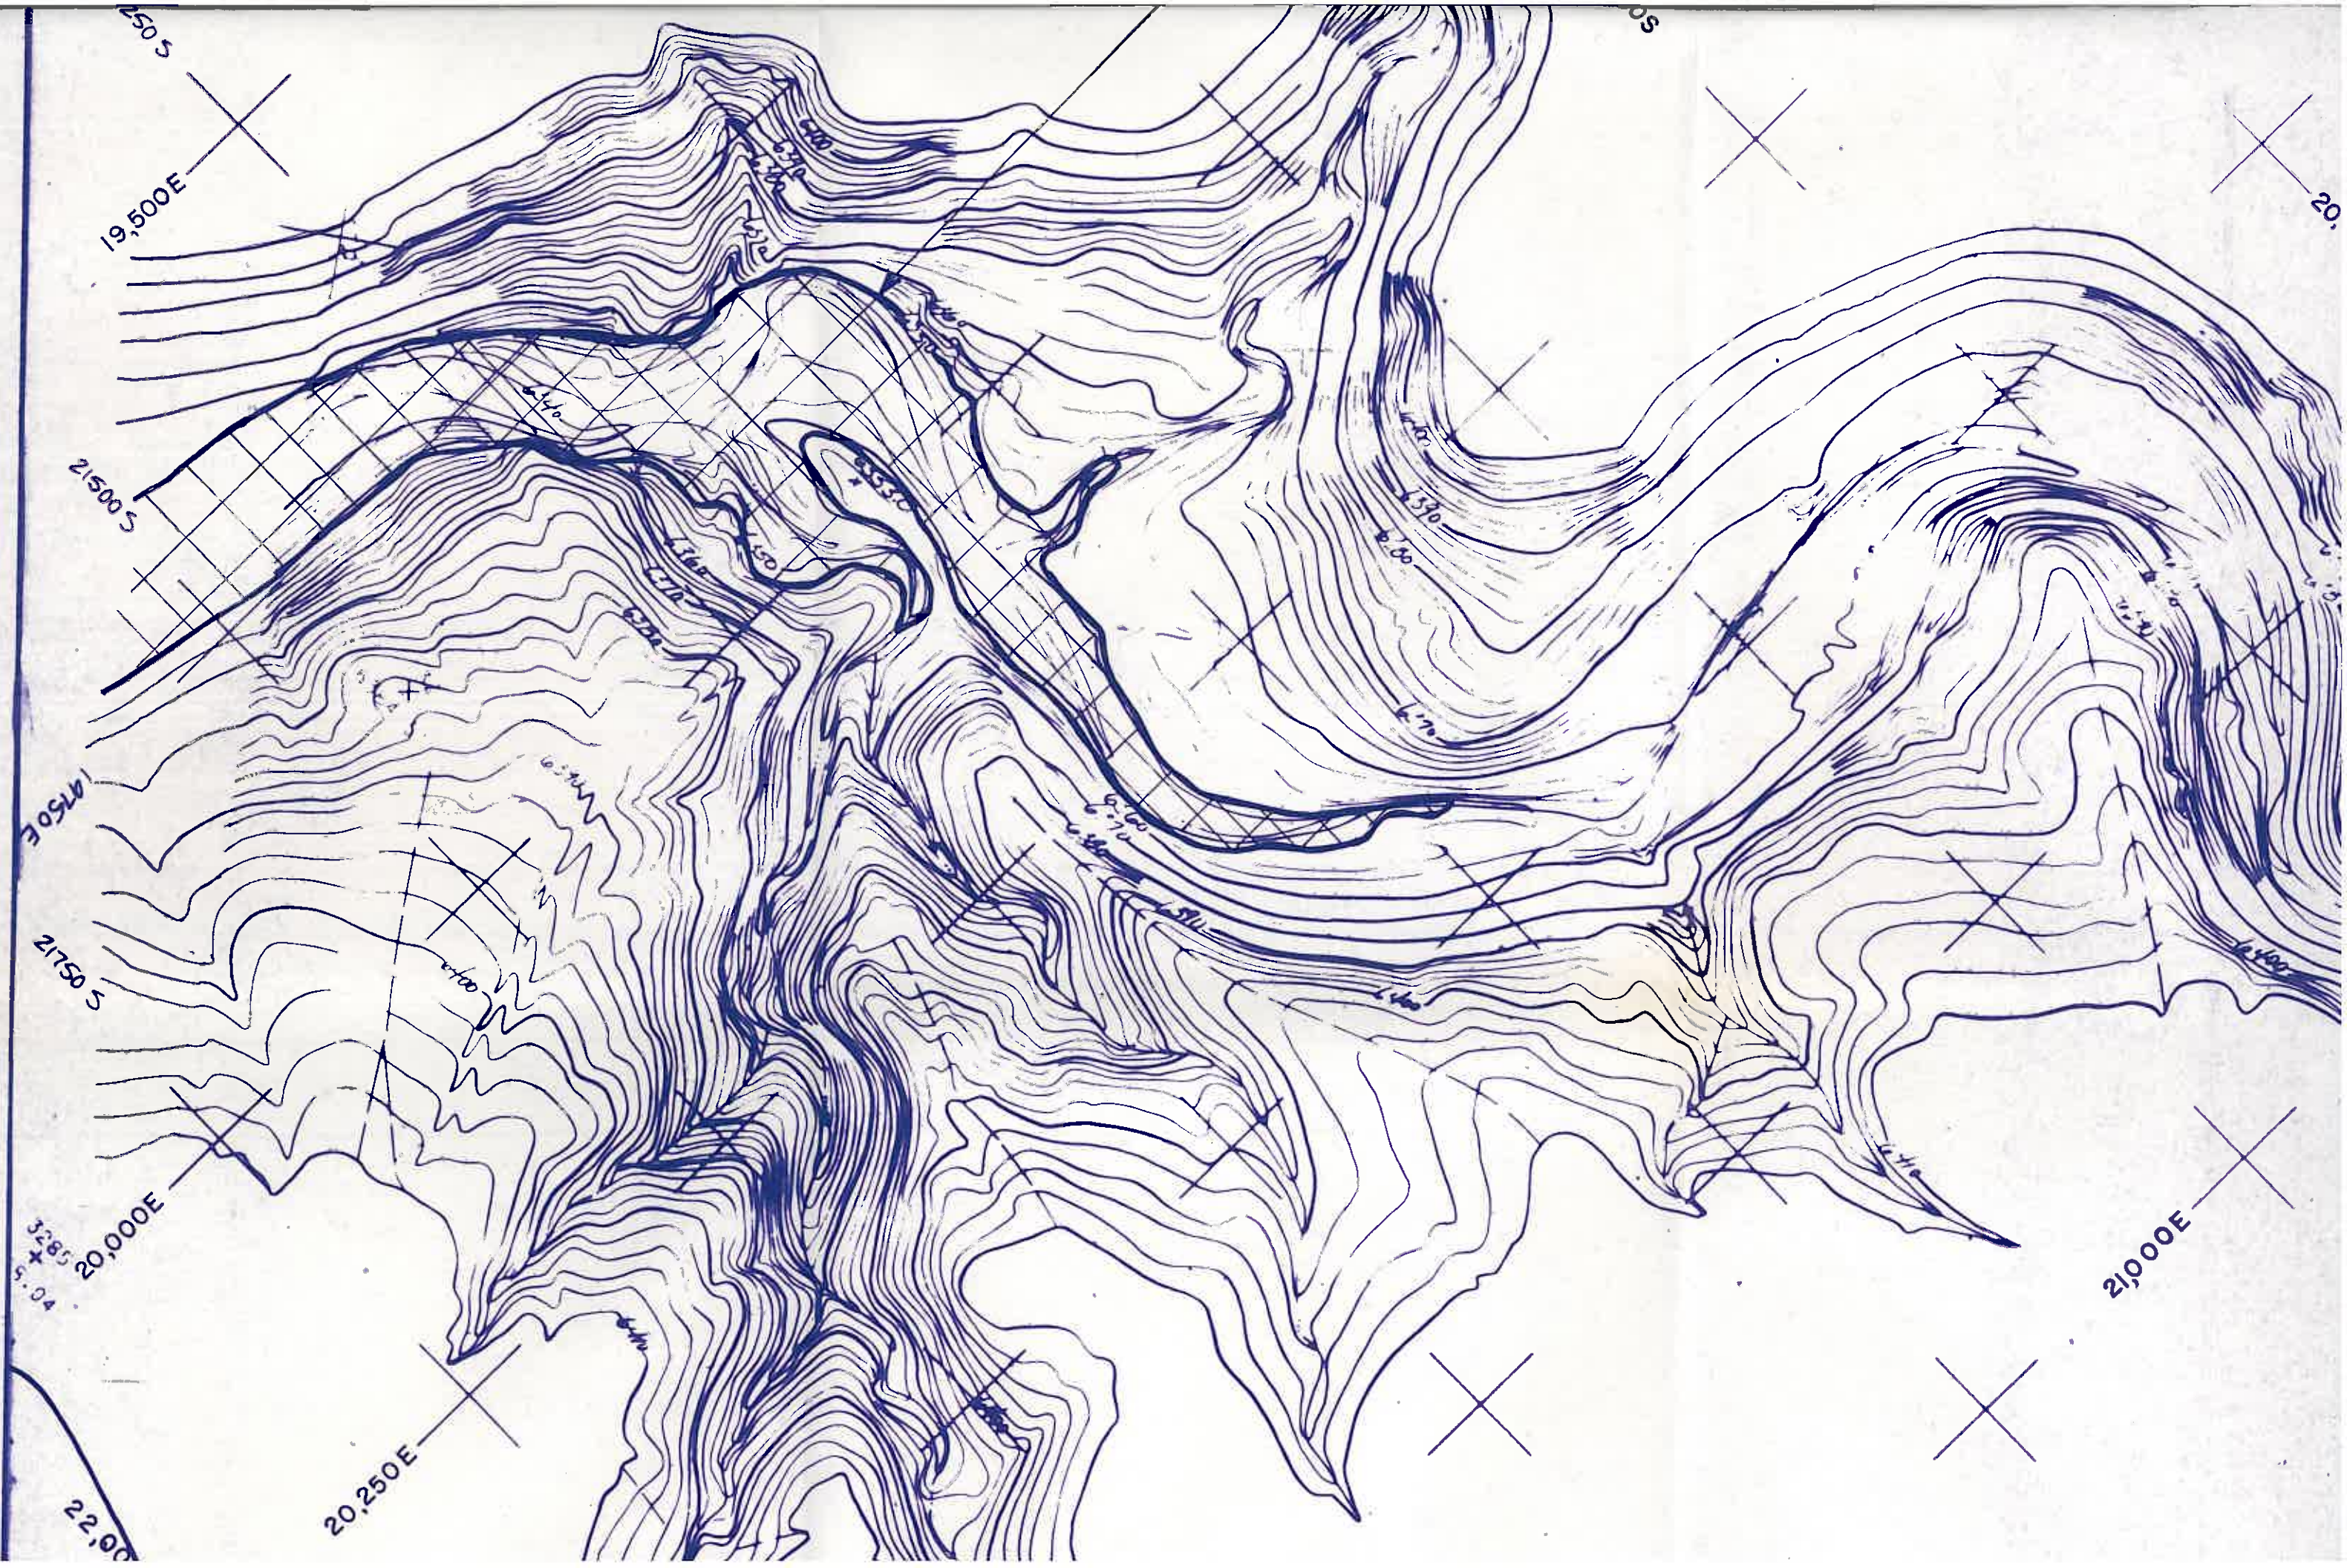

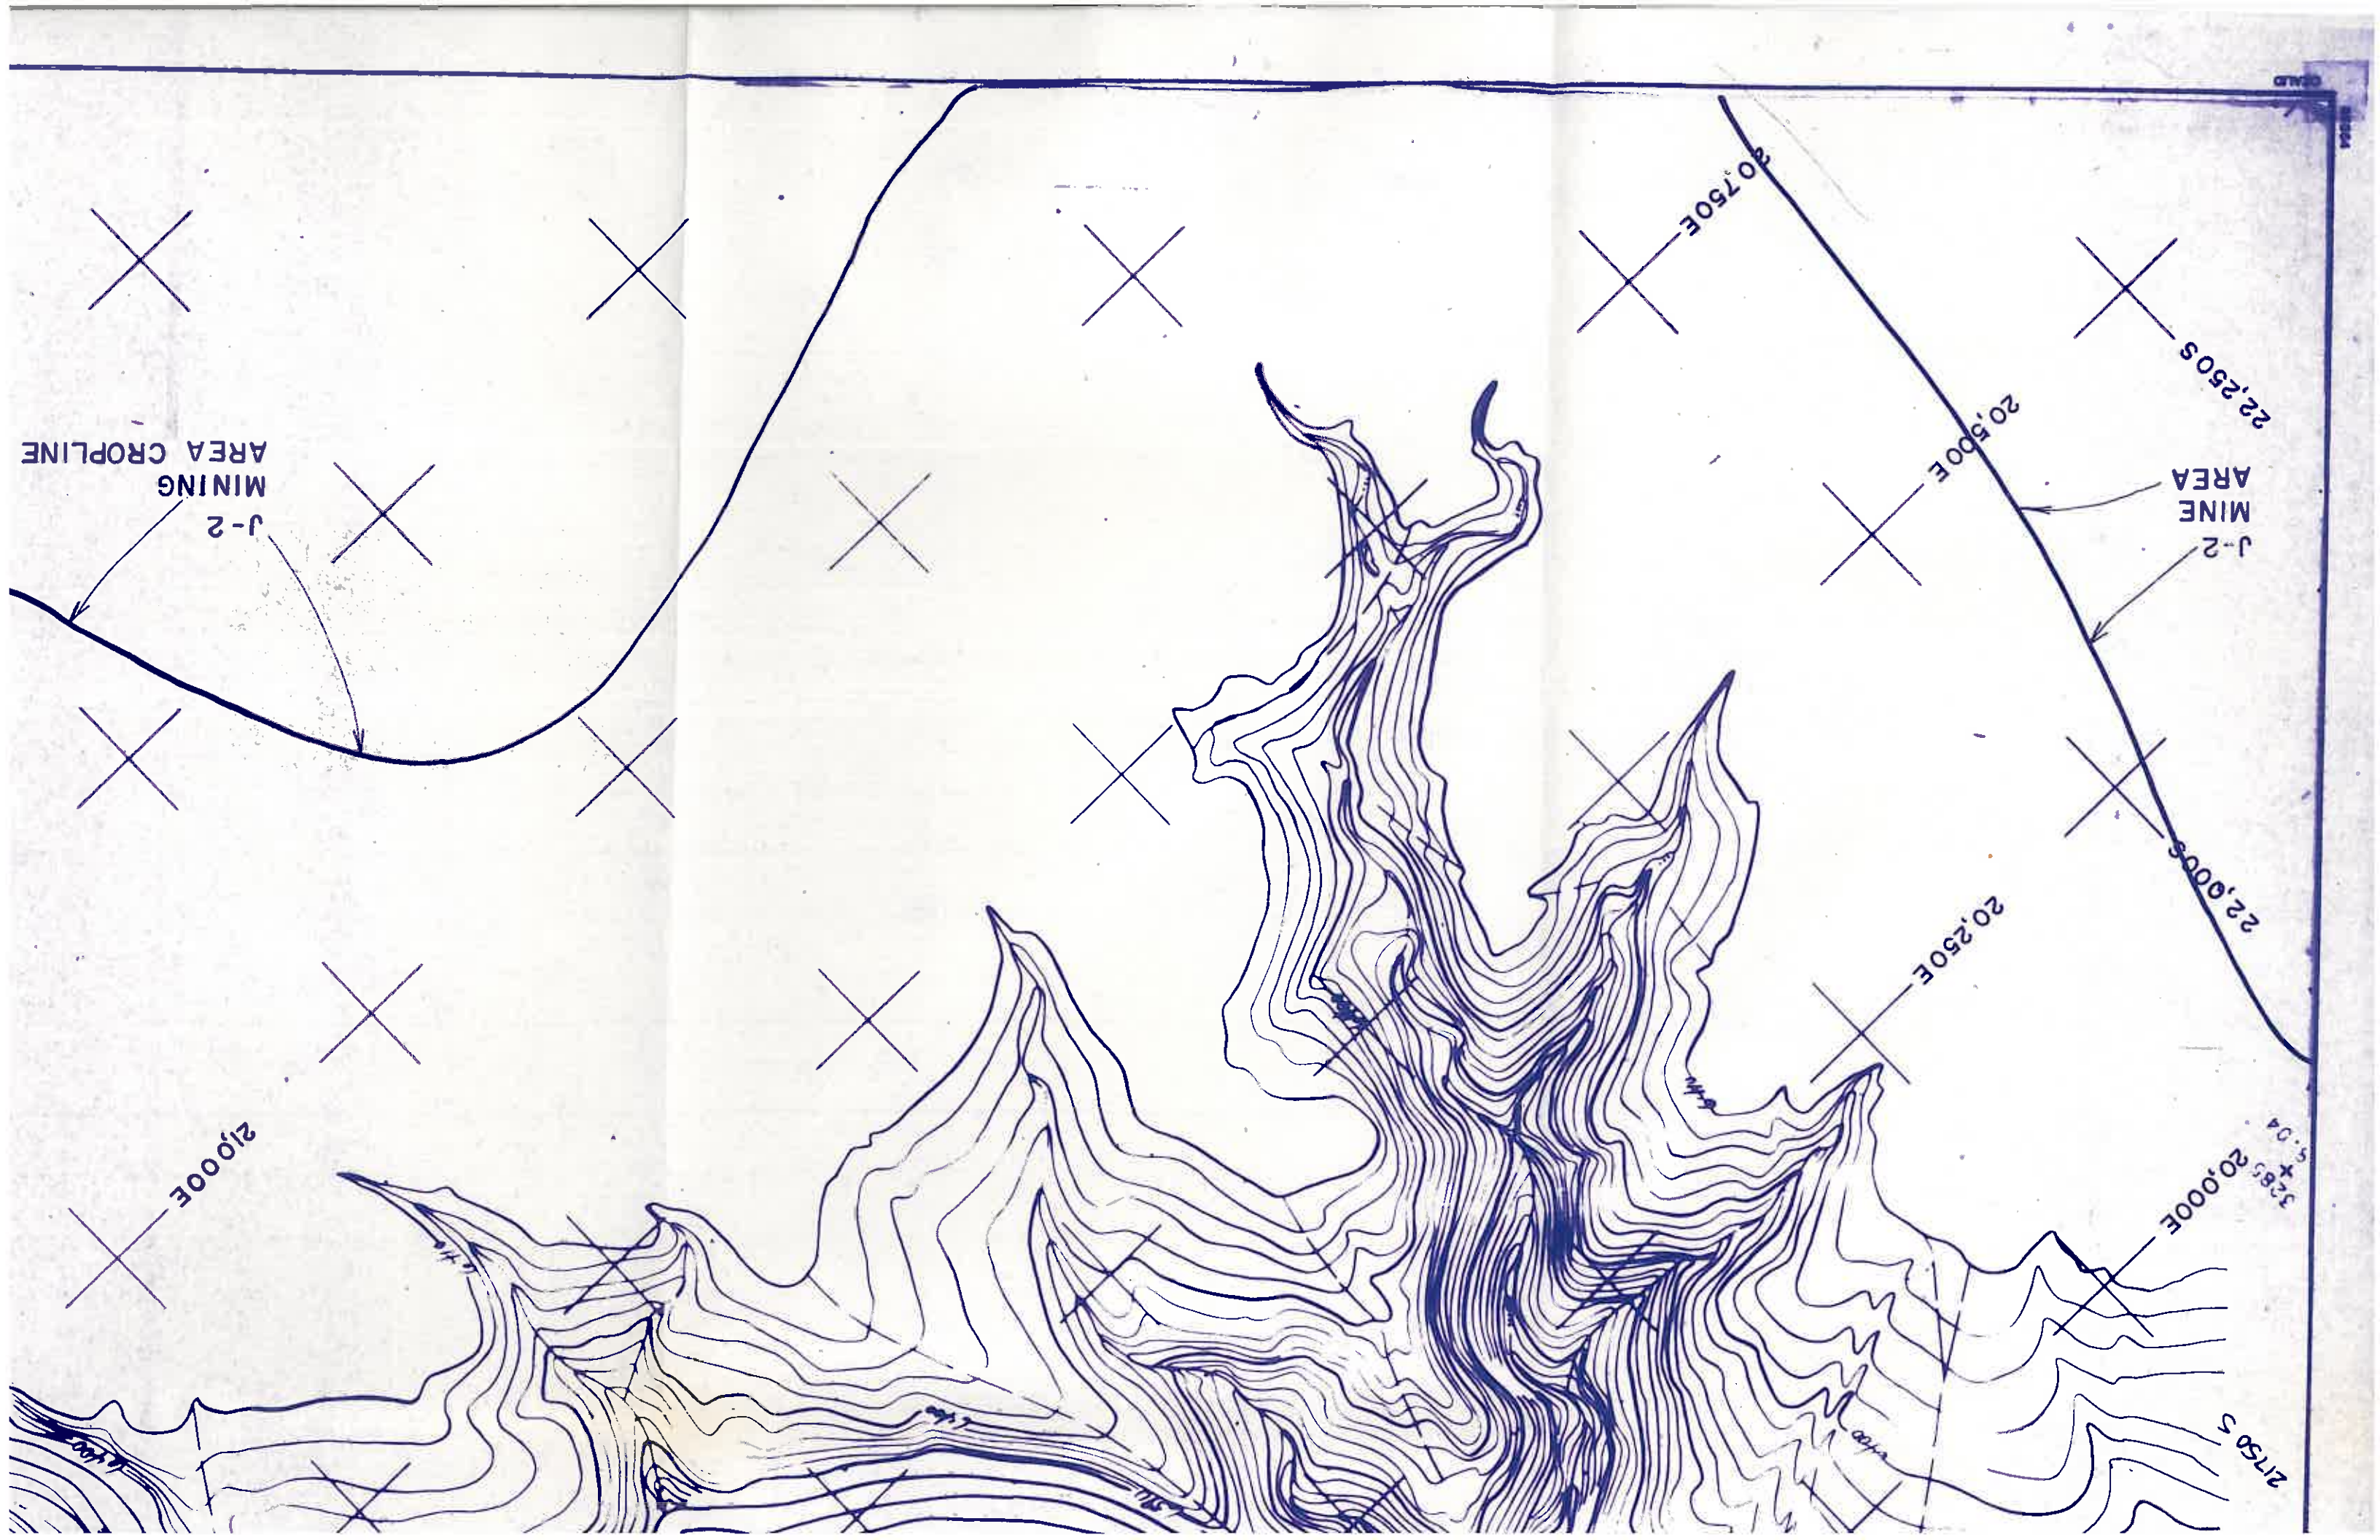

MINE AREA

J-2

MINING AREA CROPLINE

J-2

BY	DATE	BY	DATE
1		1	
2		2	
3		3	
4		4	


REFERE



James Gary
2/27/85

Laurence Albright
1/28/85

J-2
MINING
AREA CROPLINE

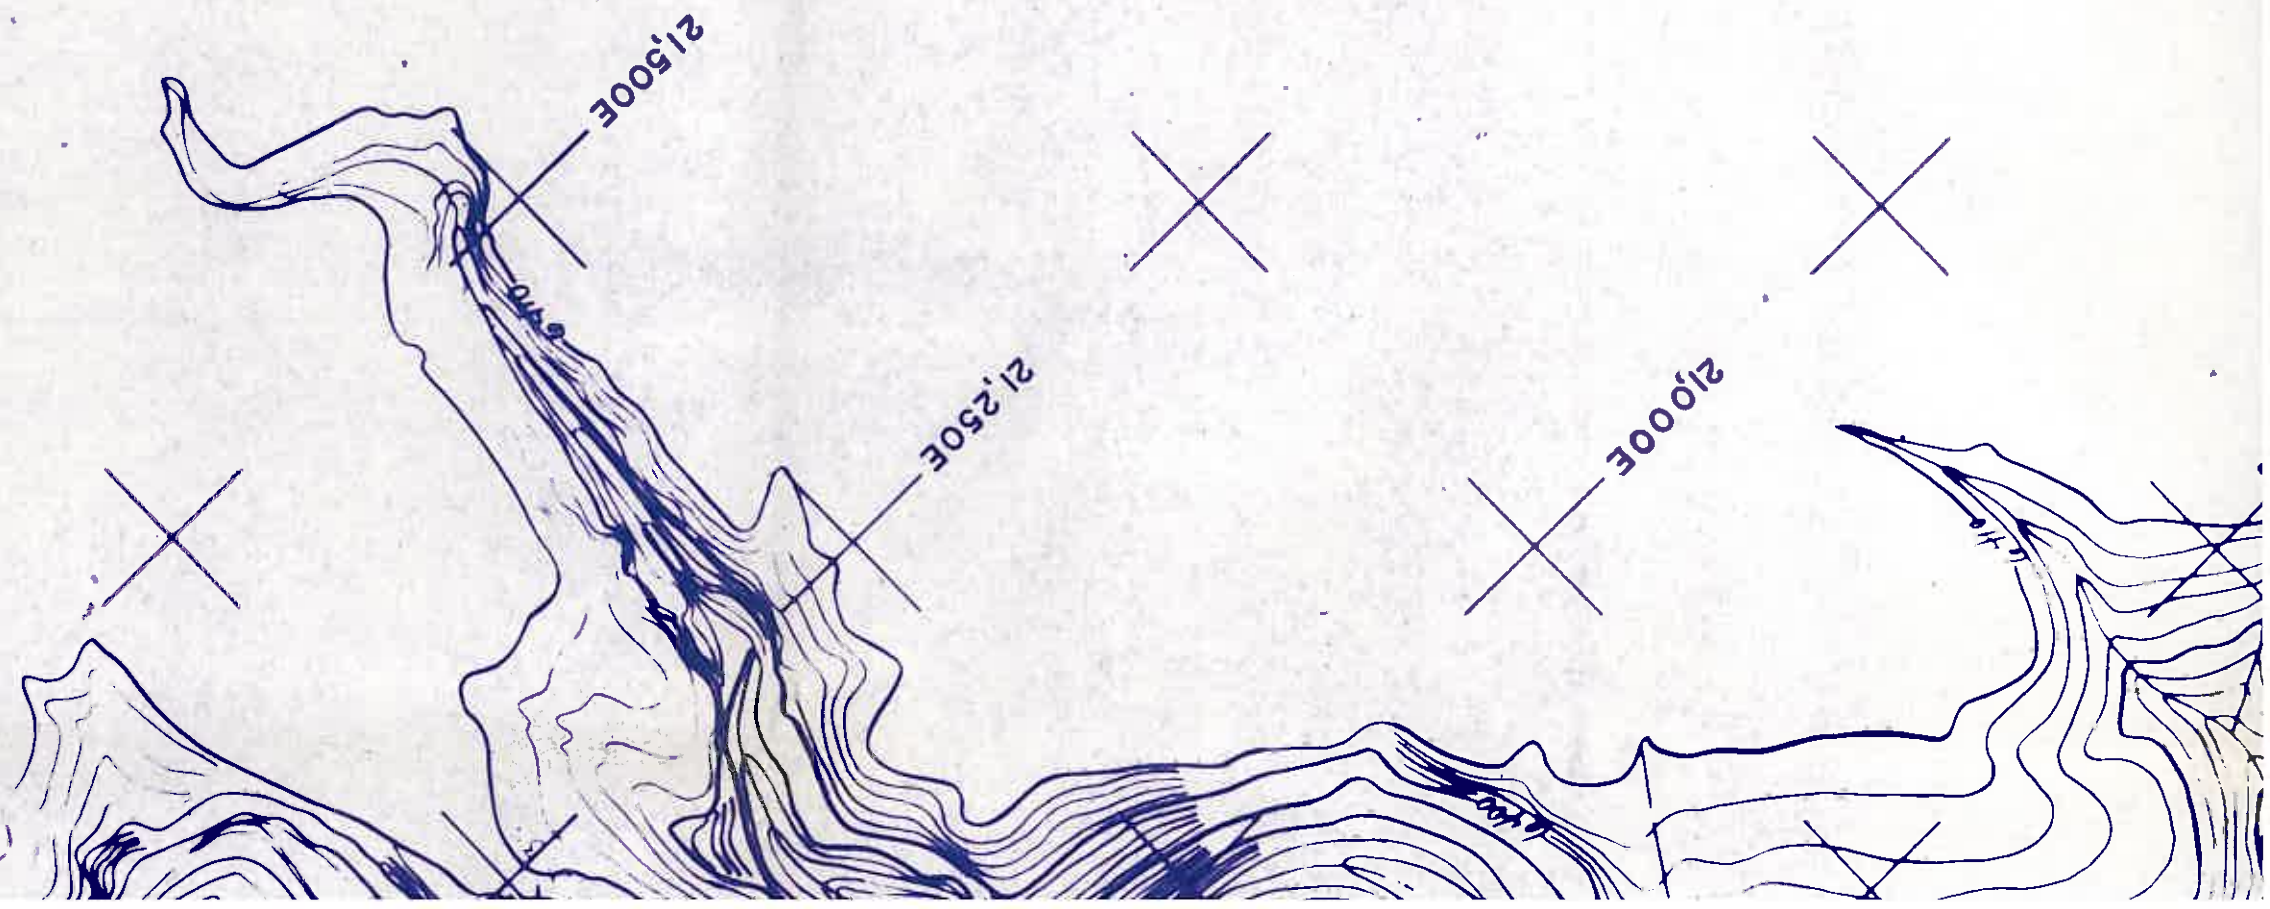

RECEIVED
BLM, PHOENIX DIST. OFF.,
PHOENIX, ARIZONA
DEC 17 1985
AM 2/8/91 11/21/81 12/14/516

Scale: 1" = 100'
0 50 100 150 200 Feet




REFERENCE DRAWING: COOPER AERIAL SURVEY CO.
23 OCT 1984

PEABODY COAL COMPANY
BLACK MESA-KAYENTA MINE
P.O. BOX 625
KAYENTA, ARIZONA 86033

J2-A DAM
I.D. No. 1211-AZ-9-0011

ORG. No.	85410
SHEET No.	2 of 2
DRAWN BY	C.H.
DATE:	3-19-85
SCALE:	1"=100'
C.T.	2

BY	APP'D	DATE	REVISION DESCRIPTION
1			
2			
3			
4			

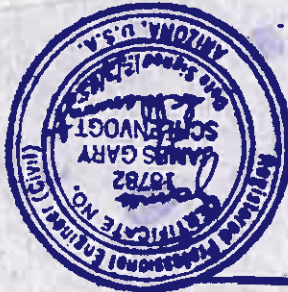

James Gary Seal
2/20/85

Laurence A. Brown
2/20/85

