


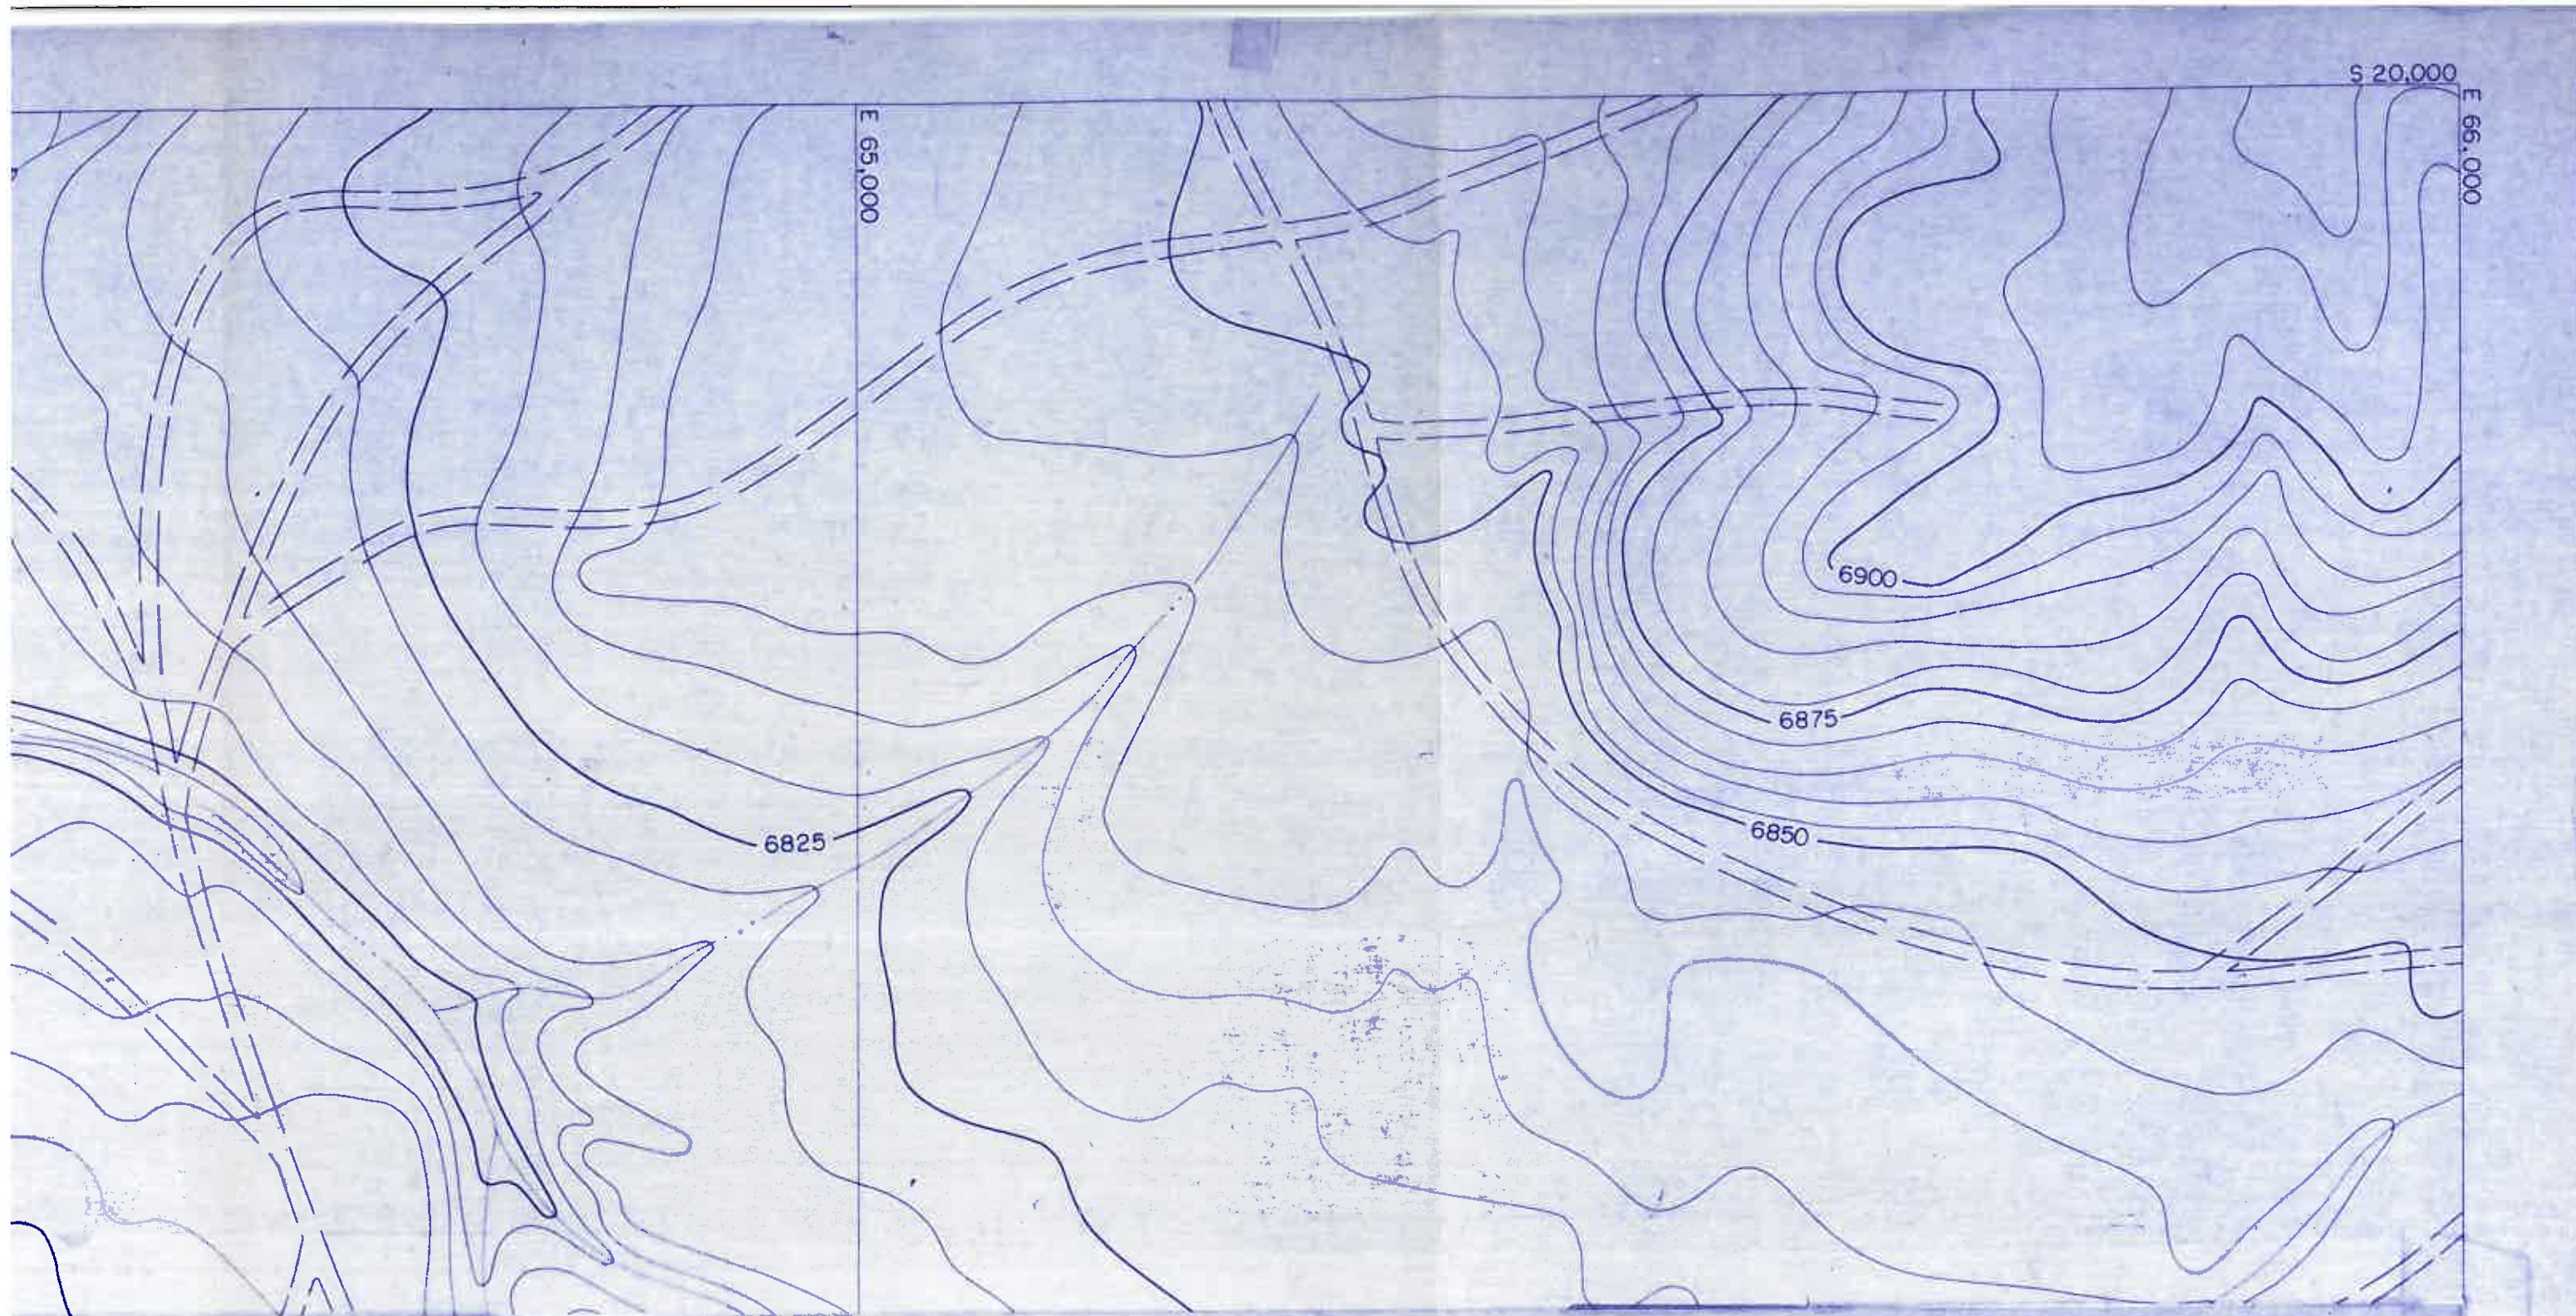


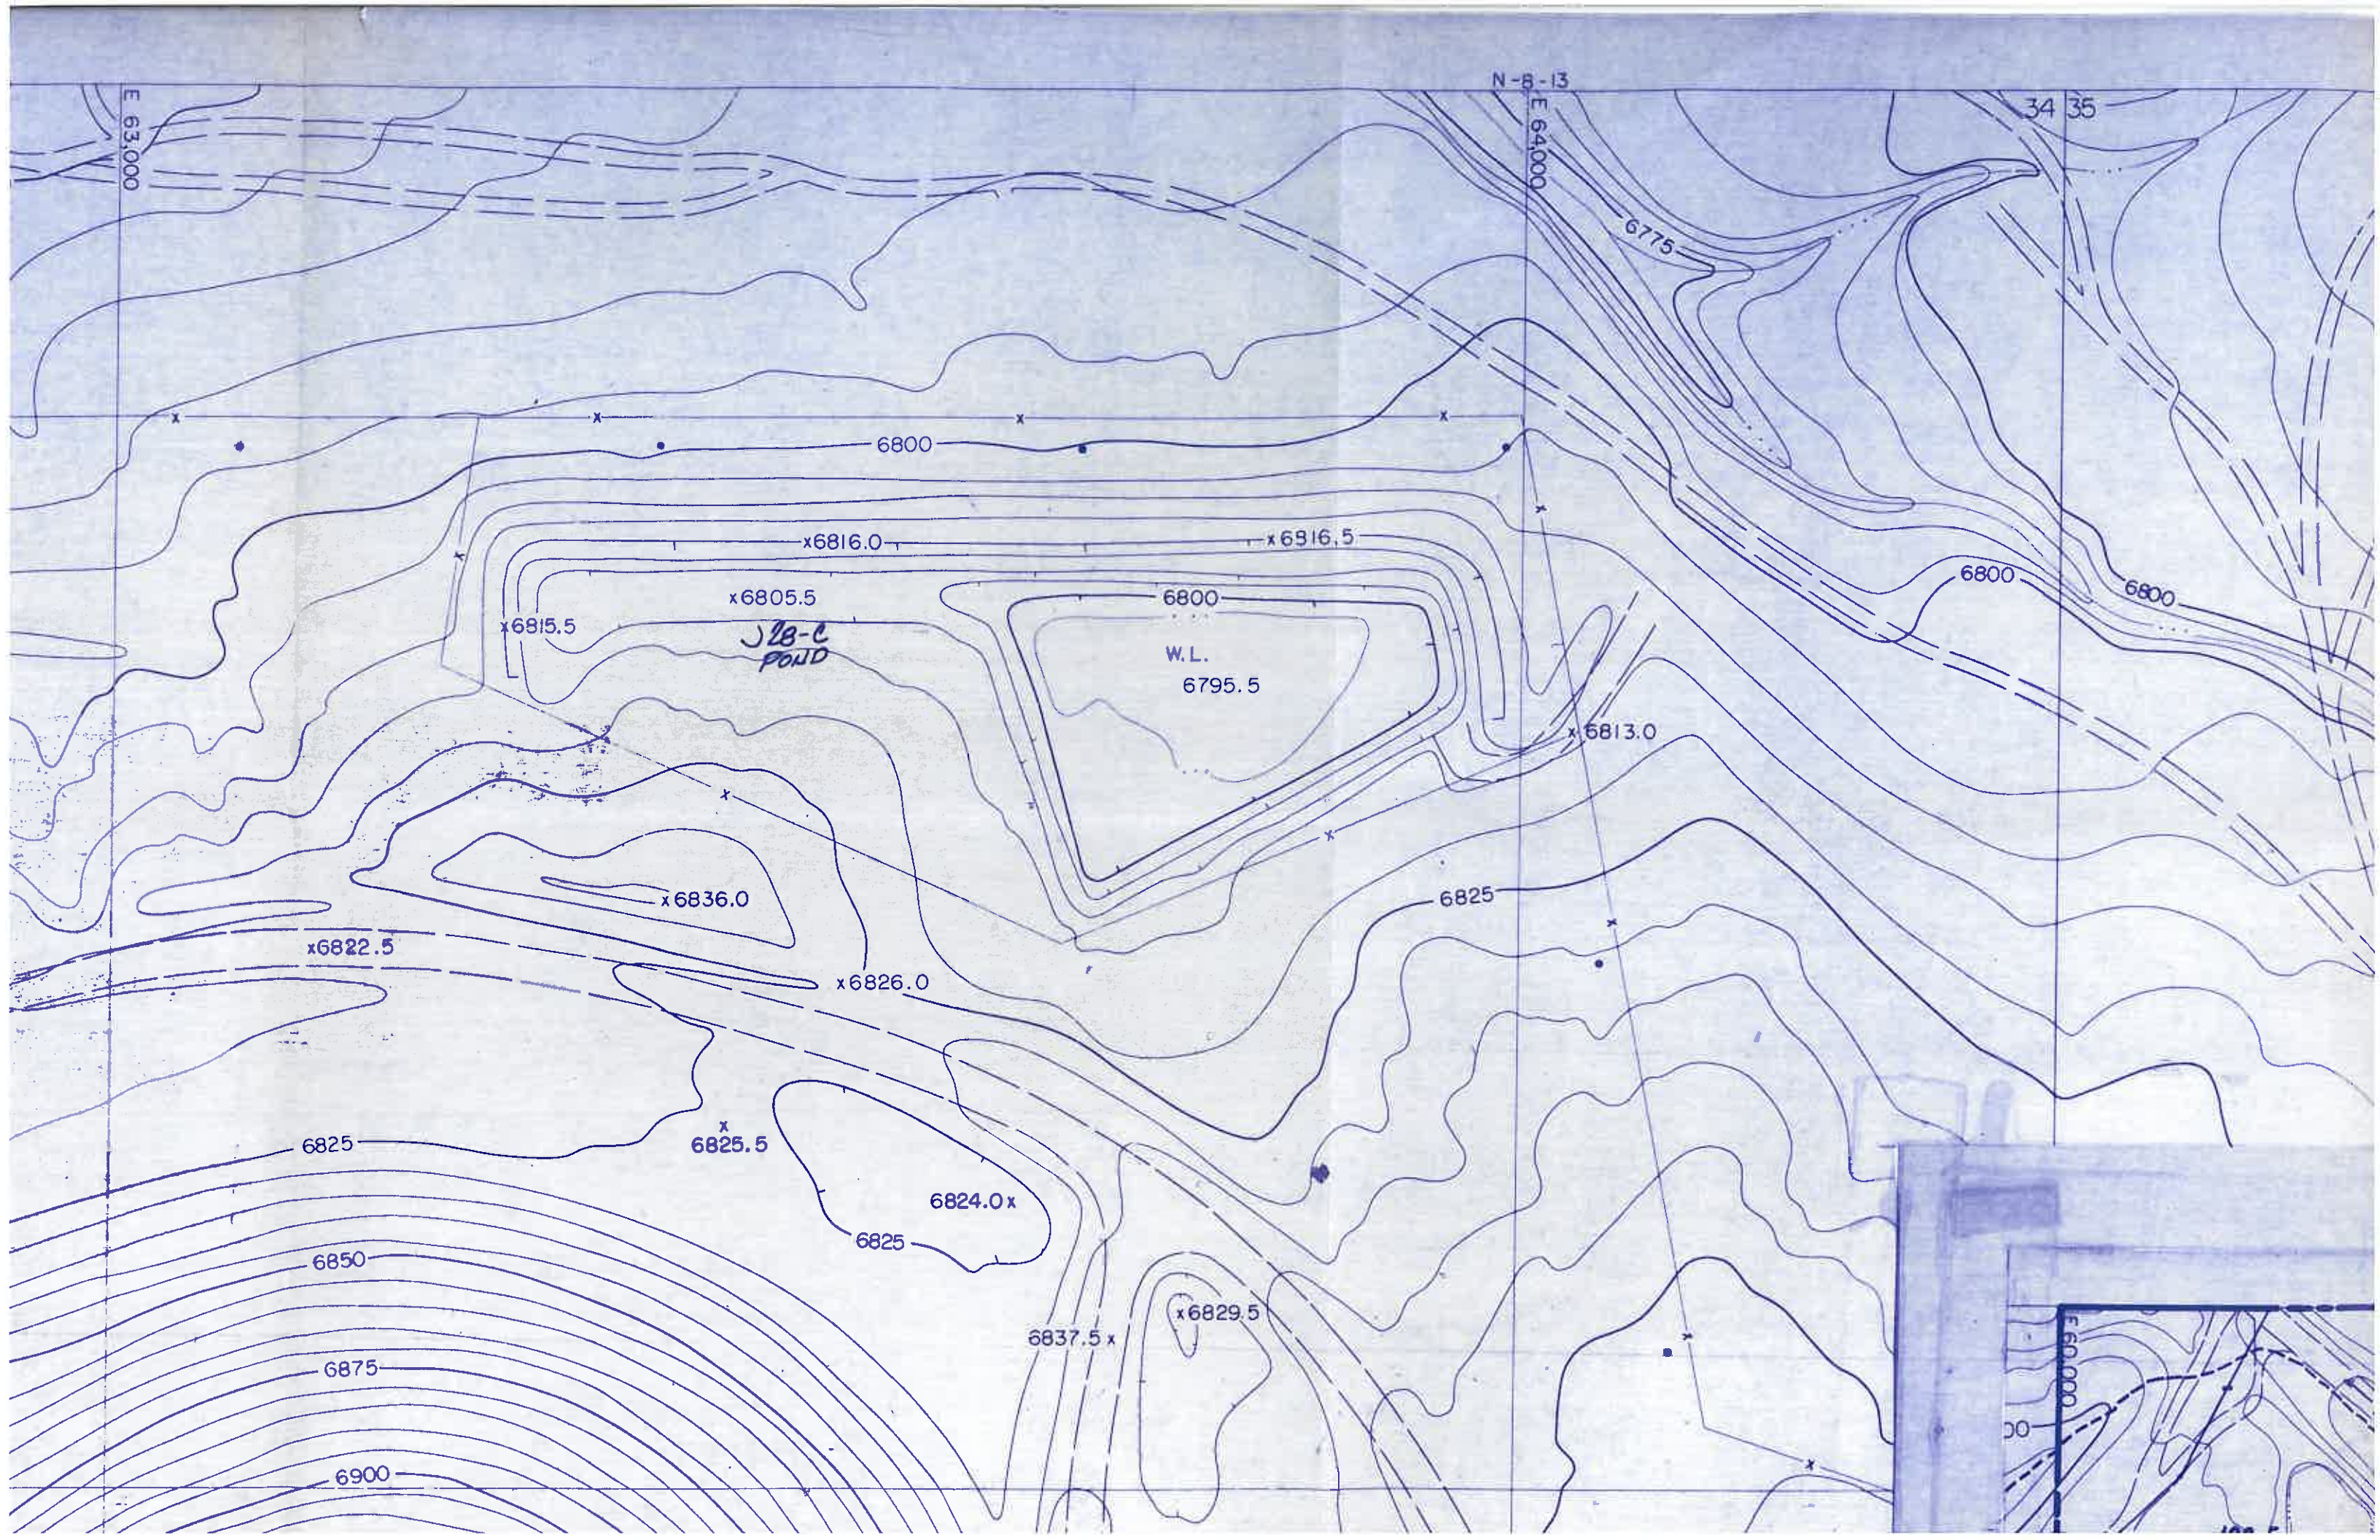

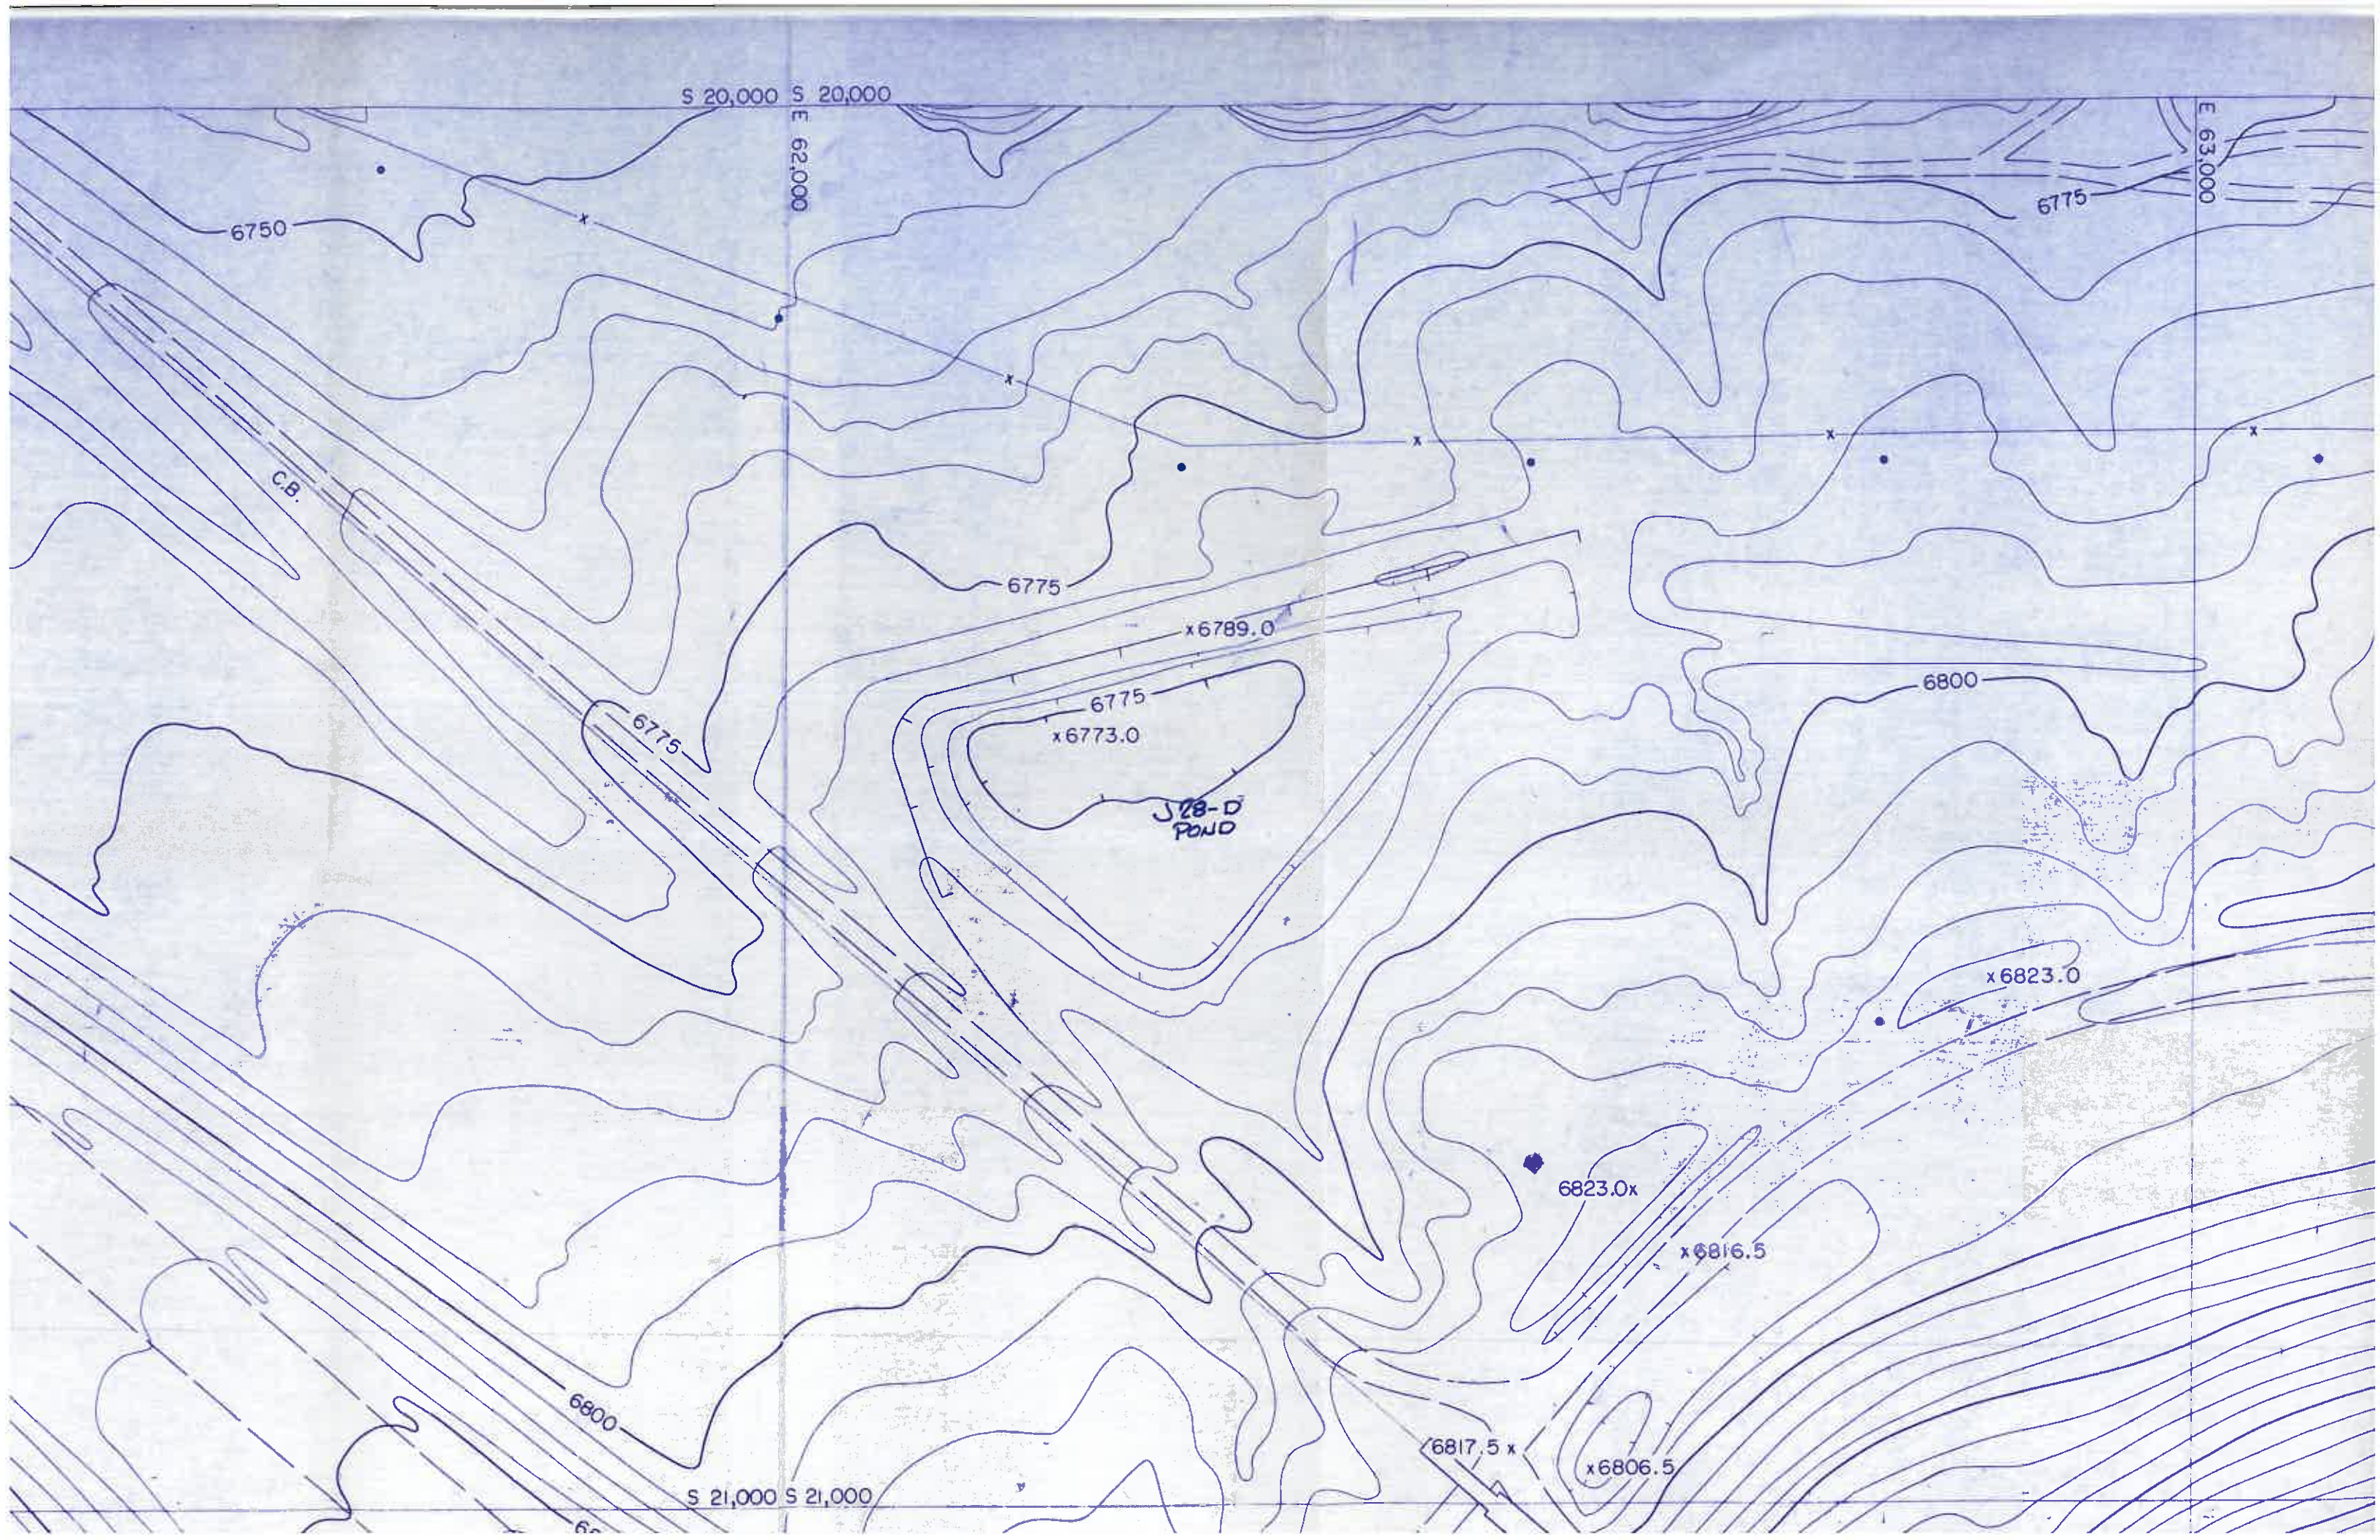

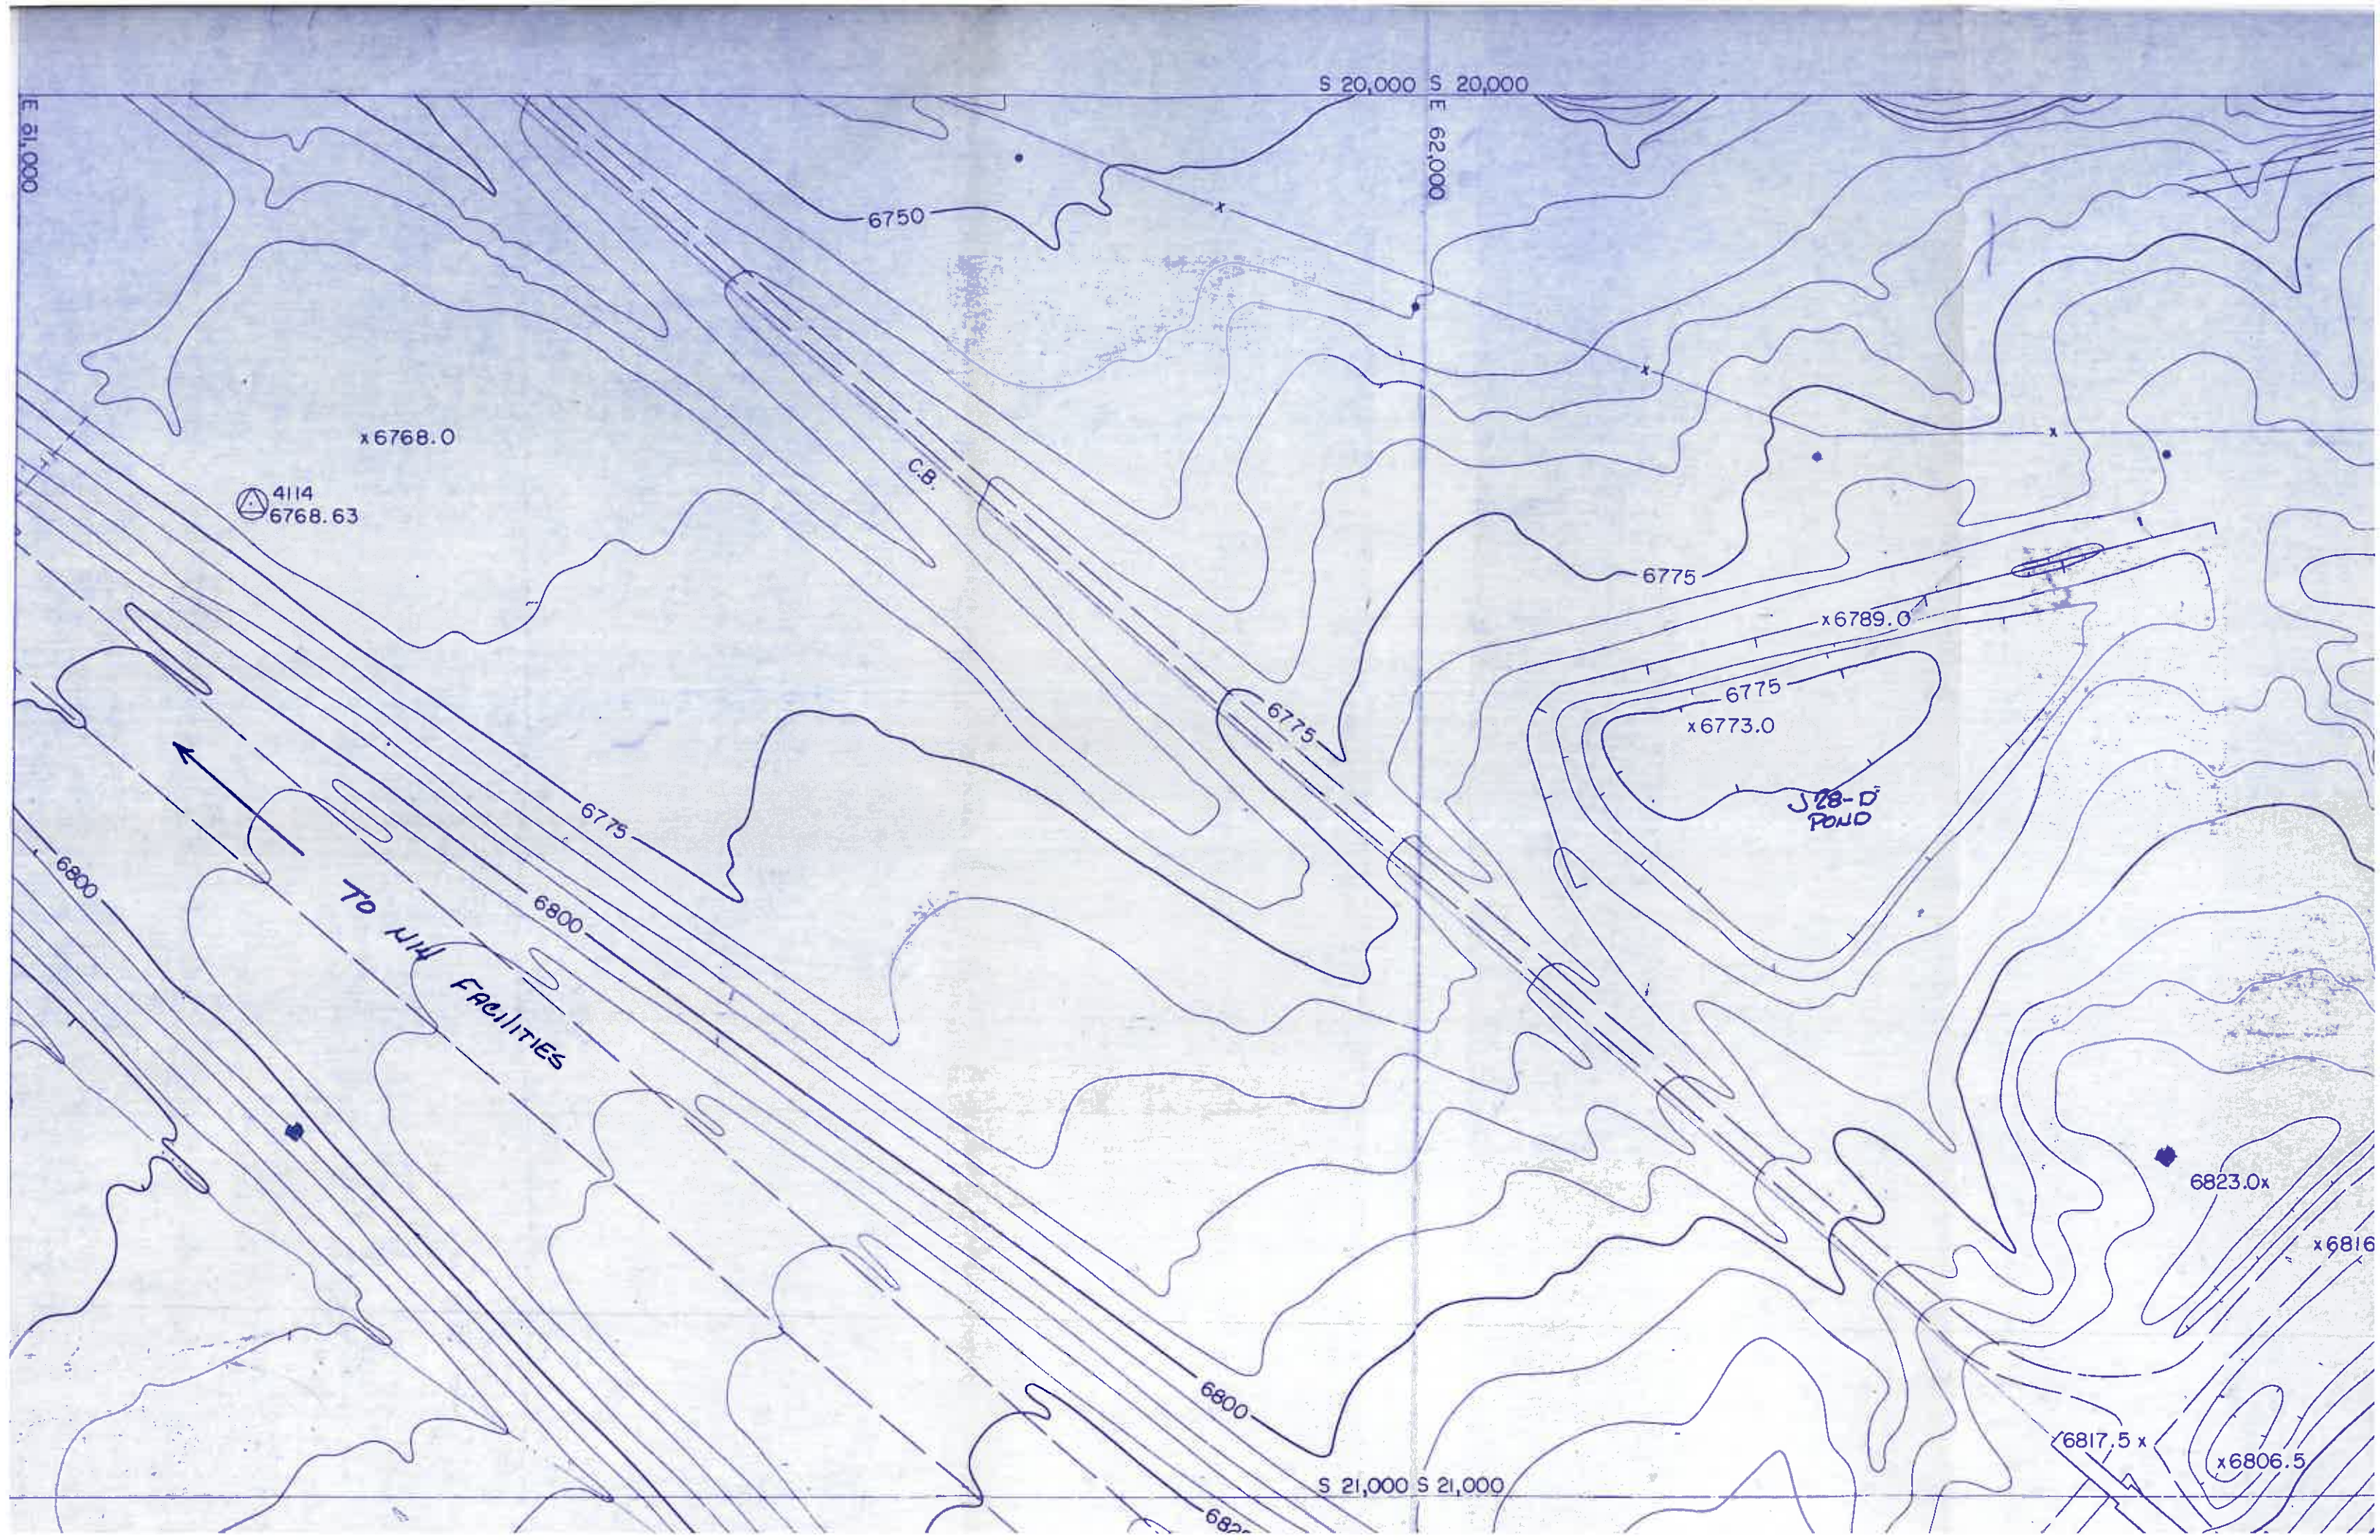

S 20,000 S 20,000

E 62,000

E 61,000

6750

x6768.0

4114
6768.63

C.B.

6775

x6789.0

6775
x6773.0

J28-D
POND

6775

6800

TO HIGH
FACILITIES

6775

6800



S 21,000 S 21,000


6823.0x


x6816


x6817.5


x6806.5

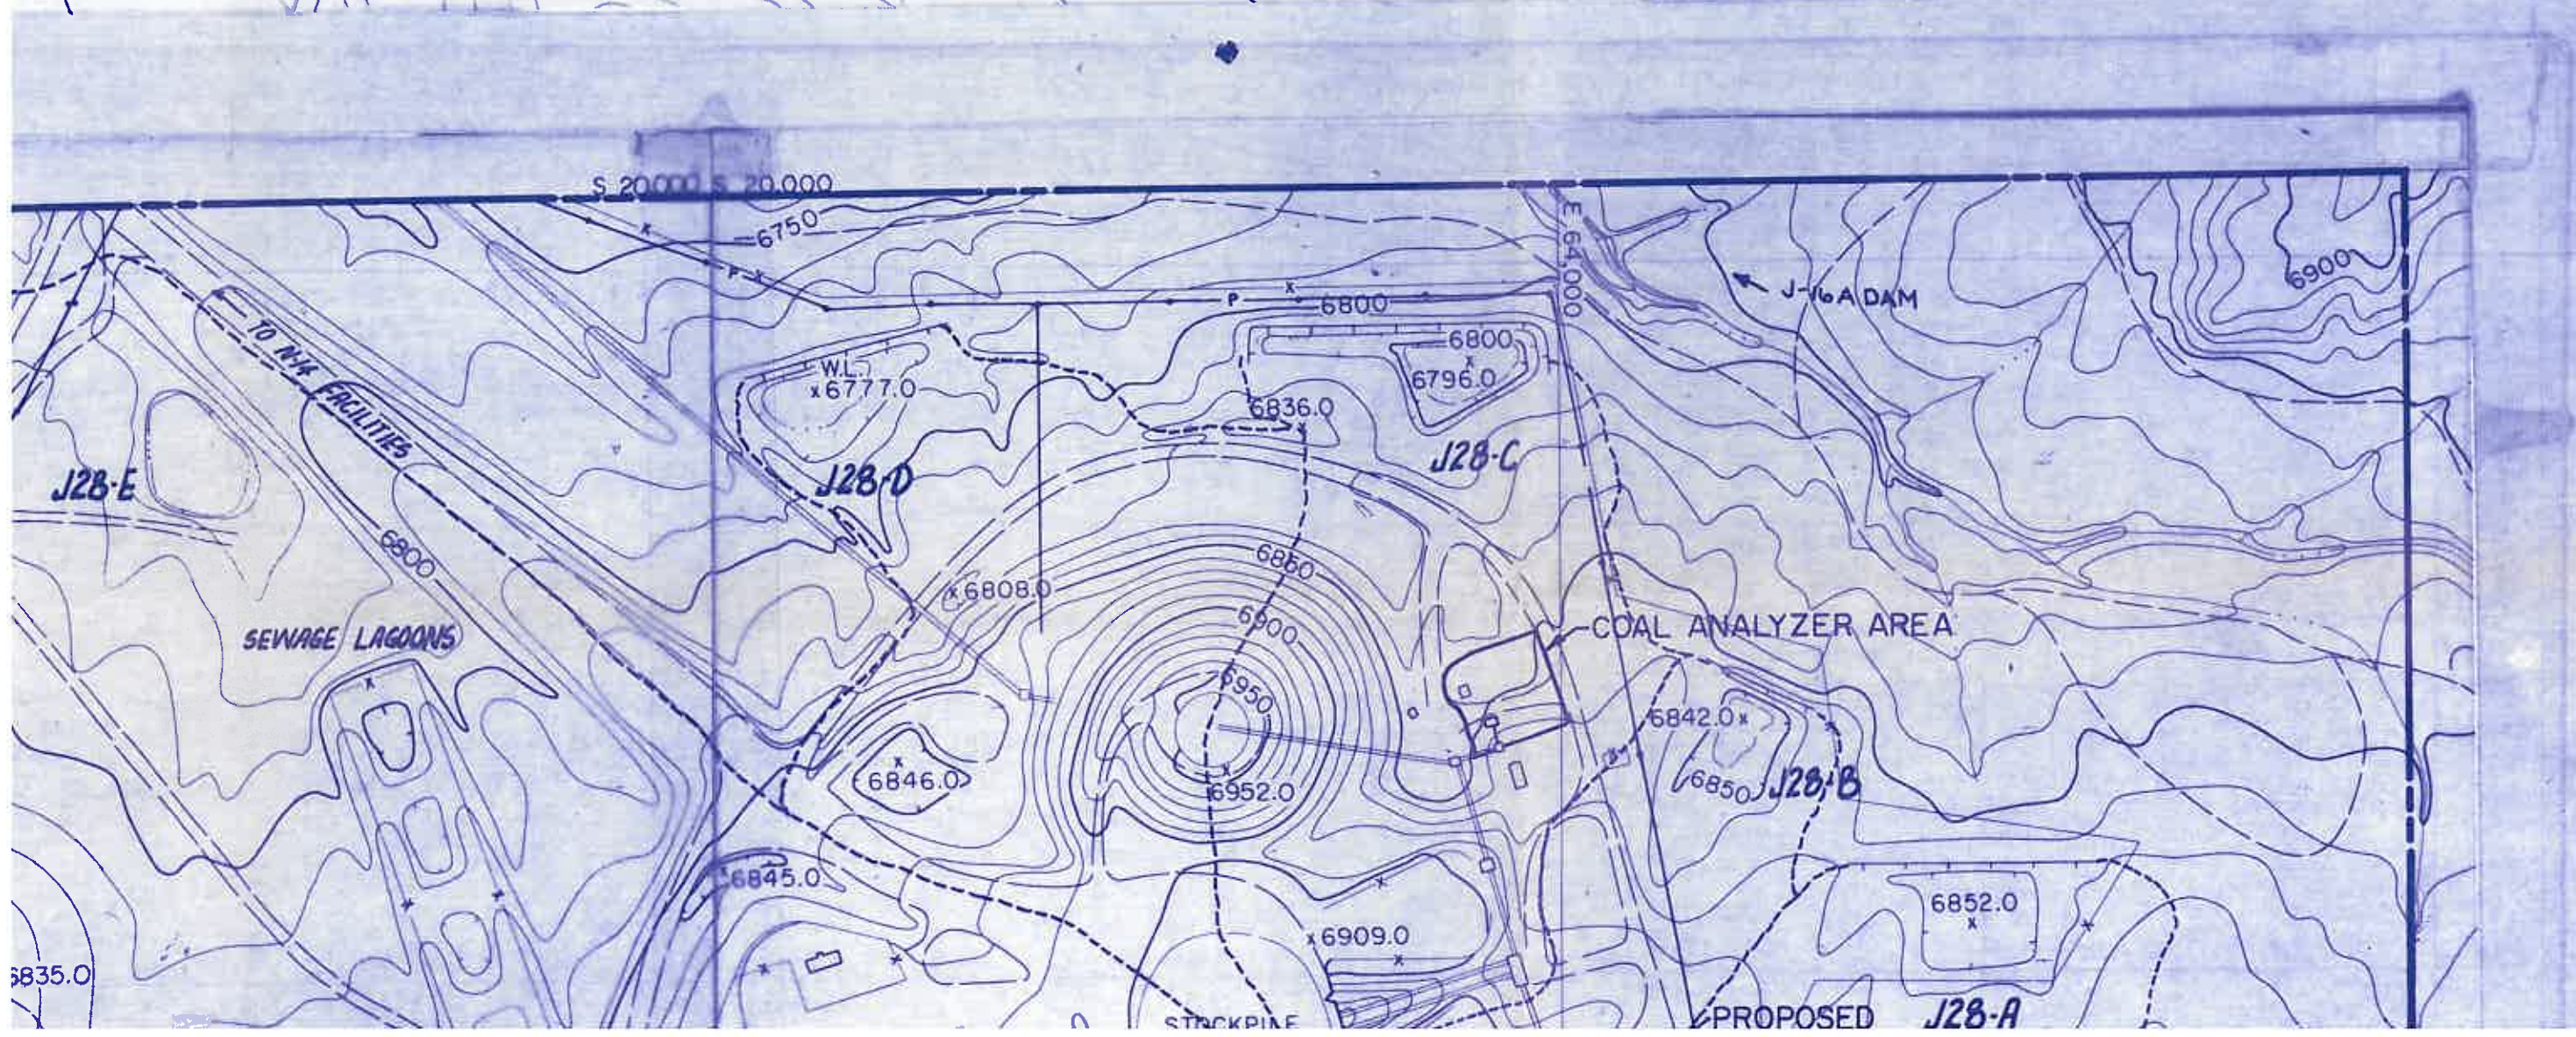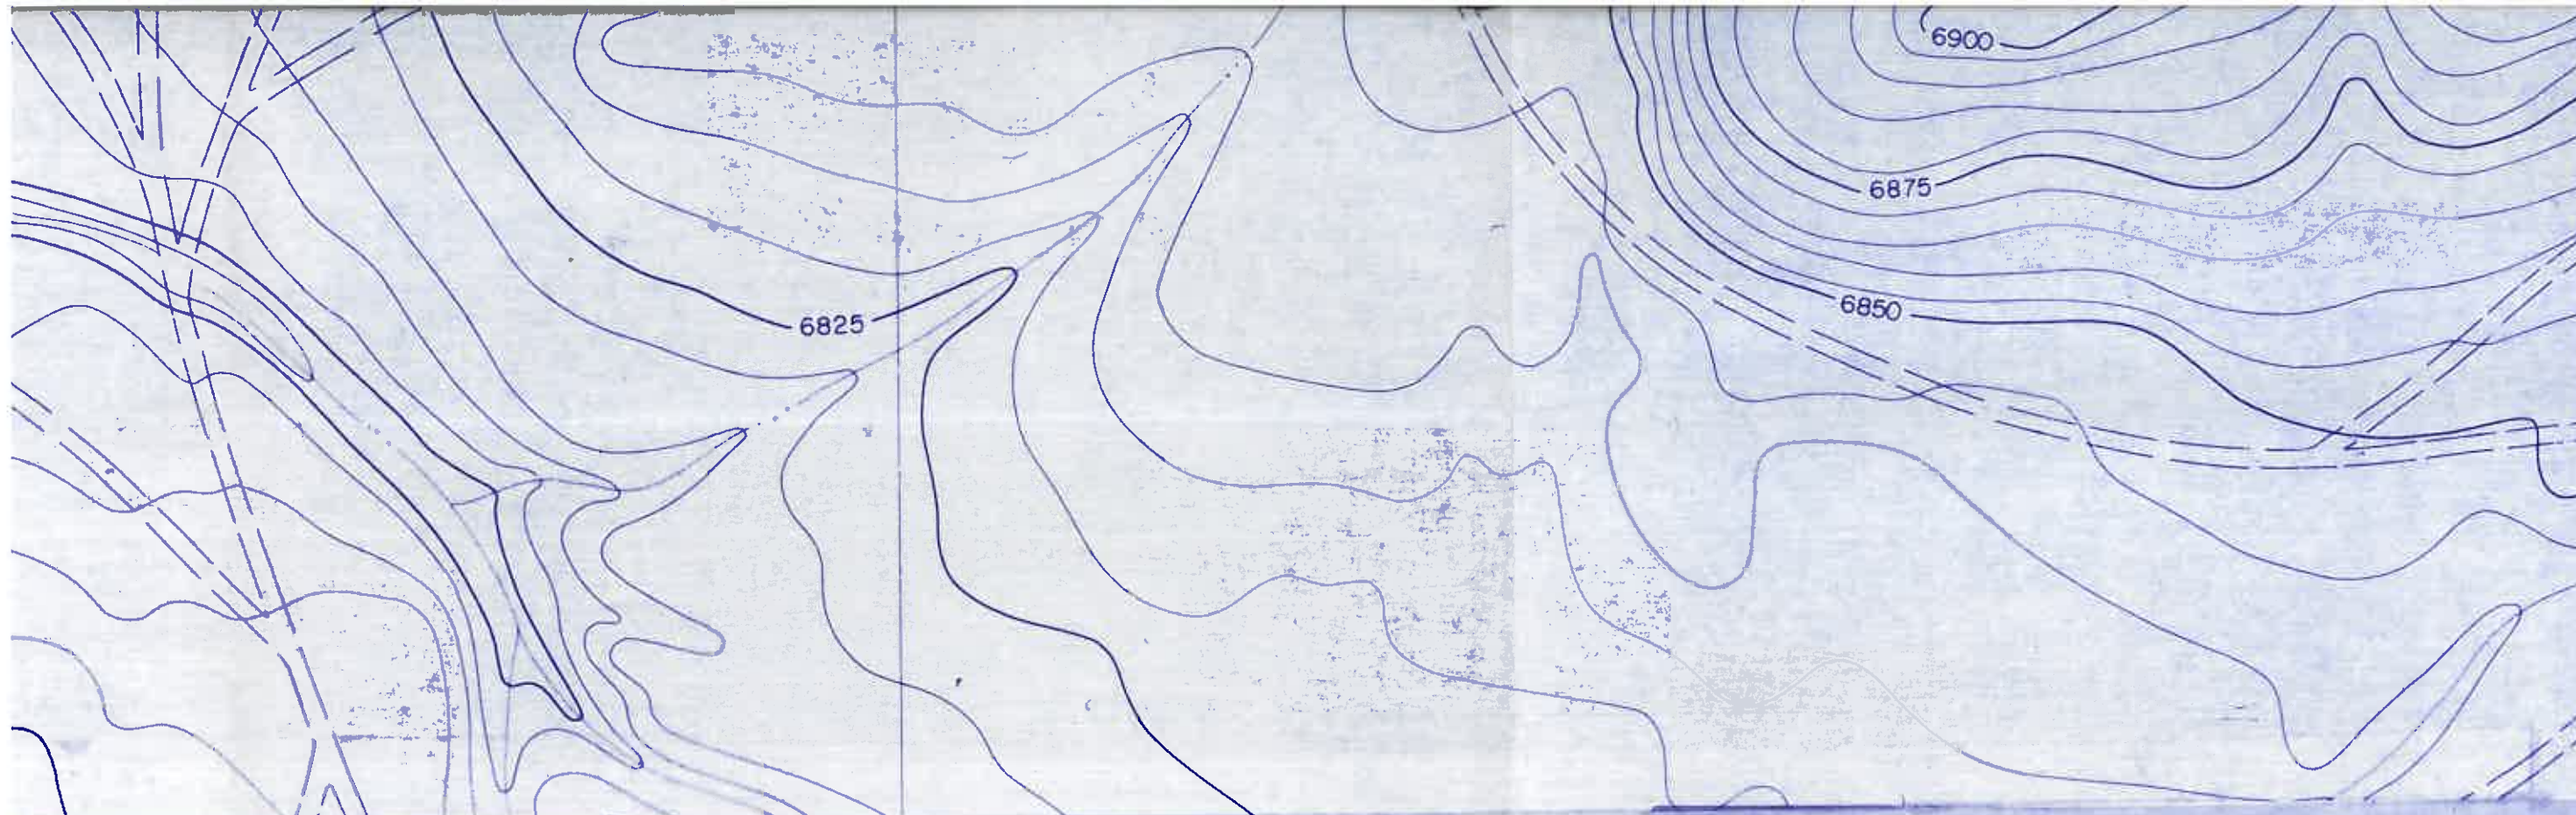


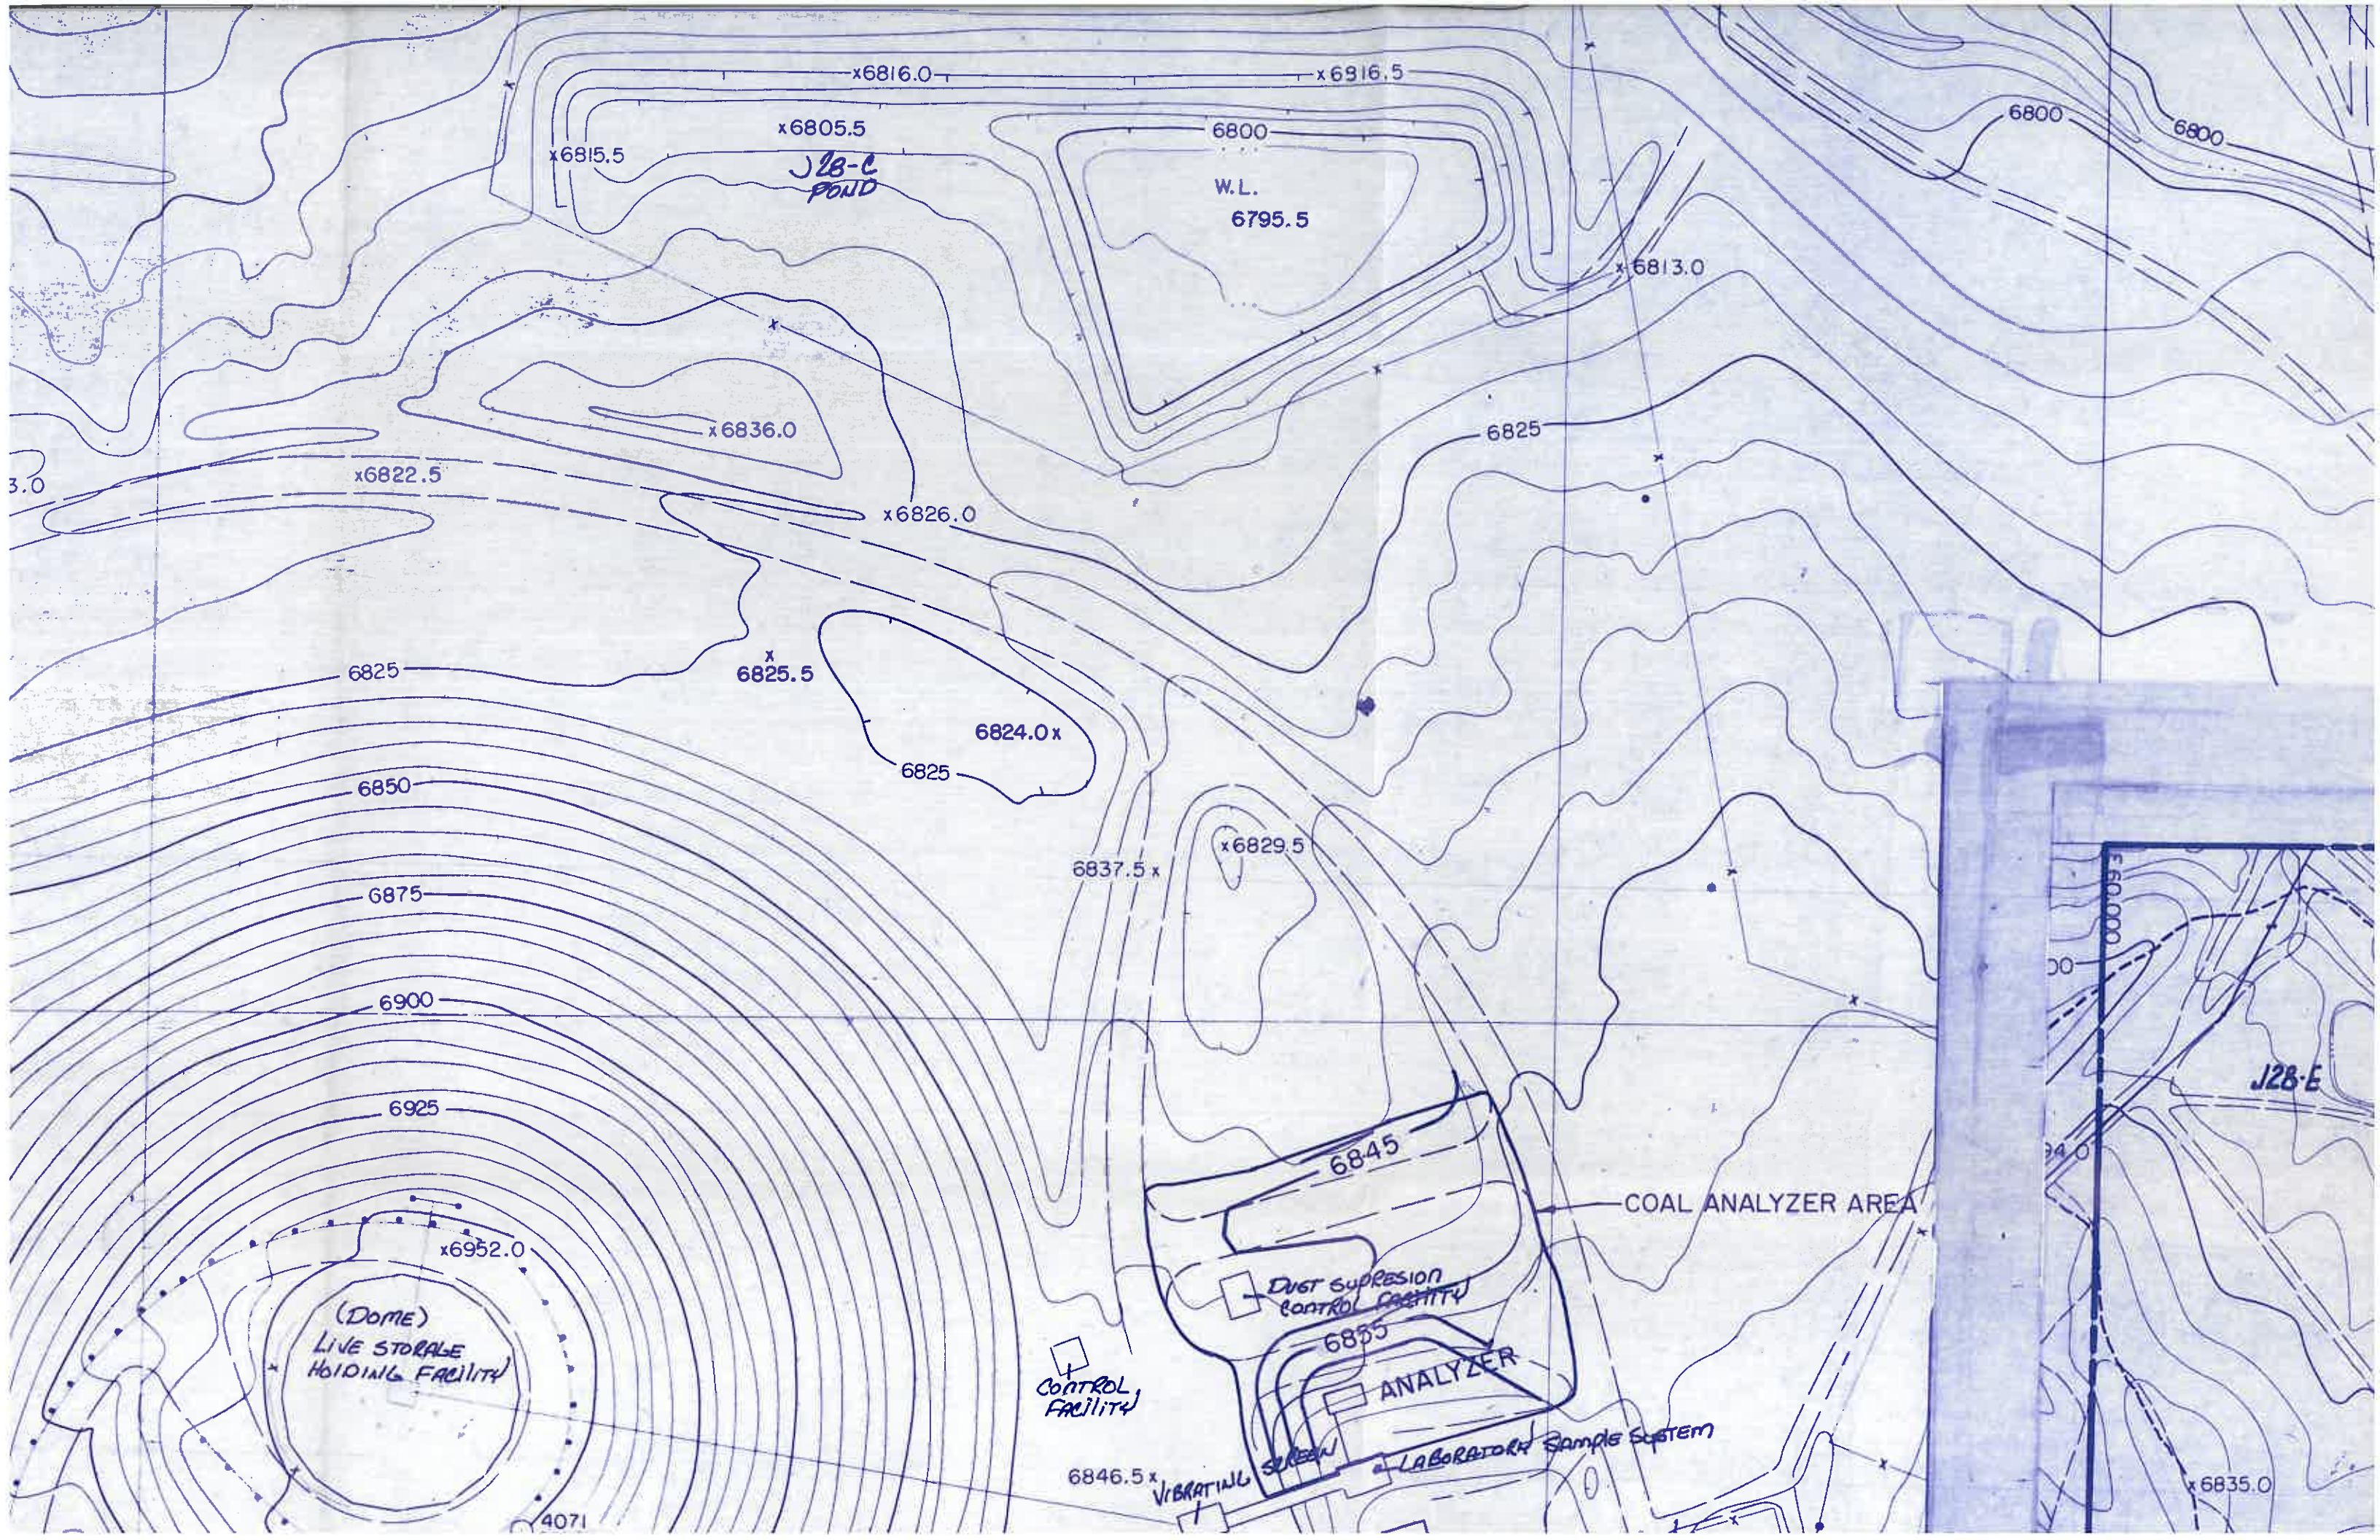


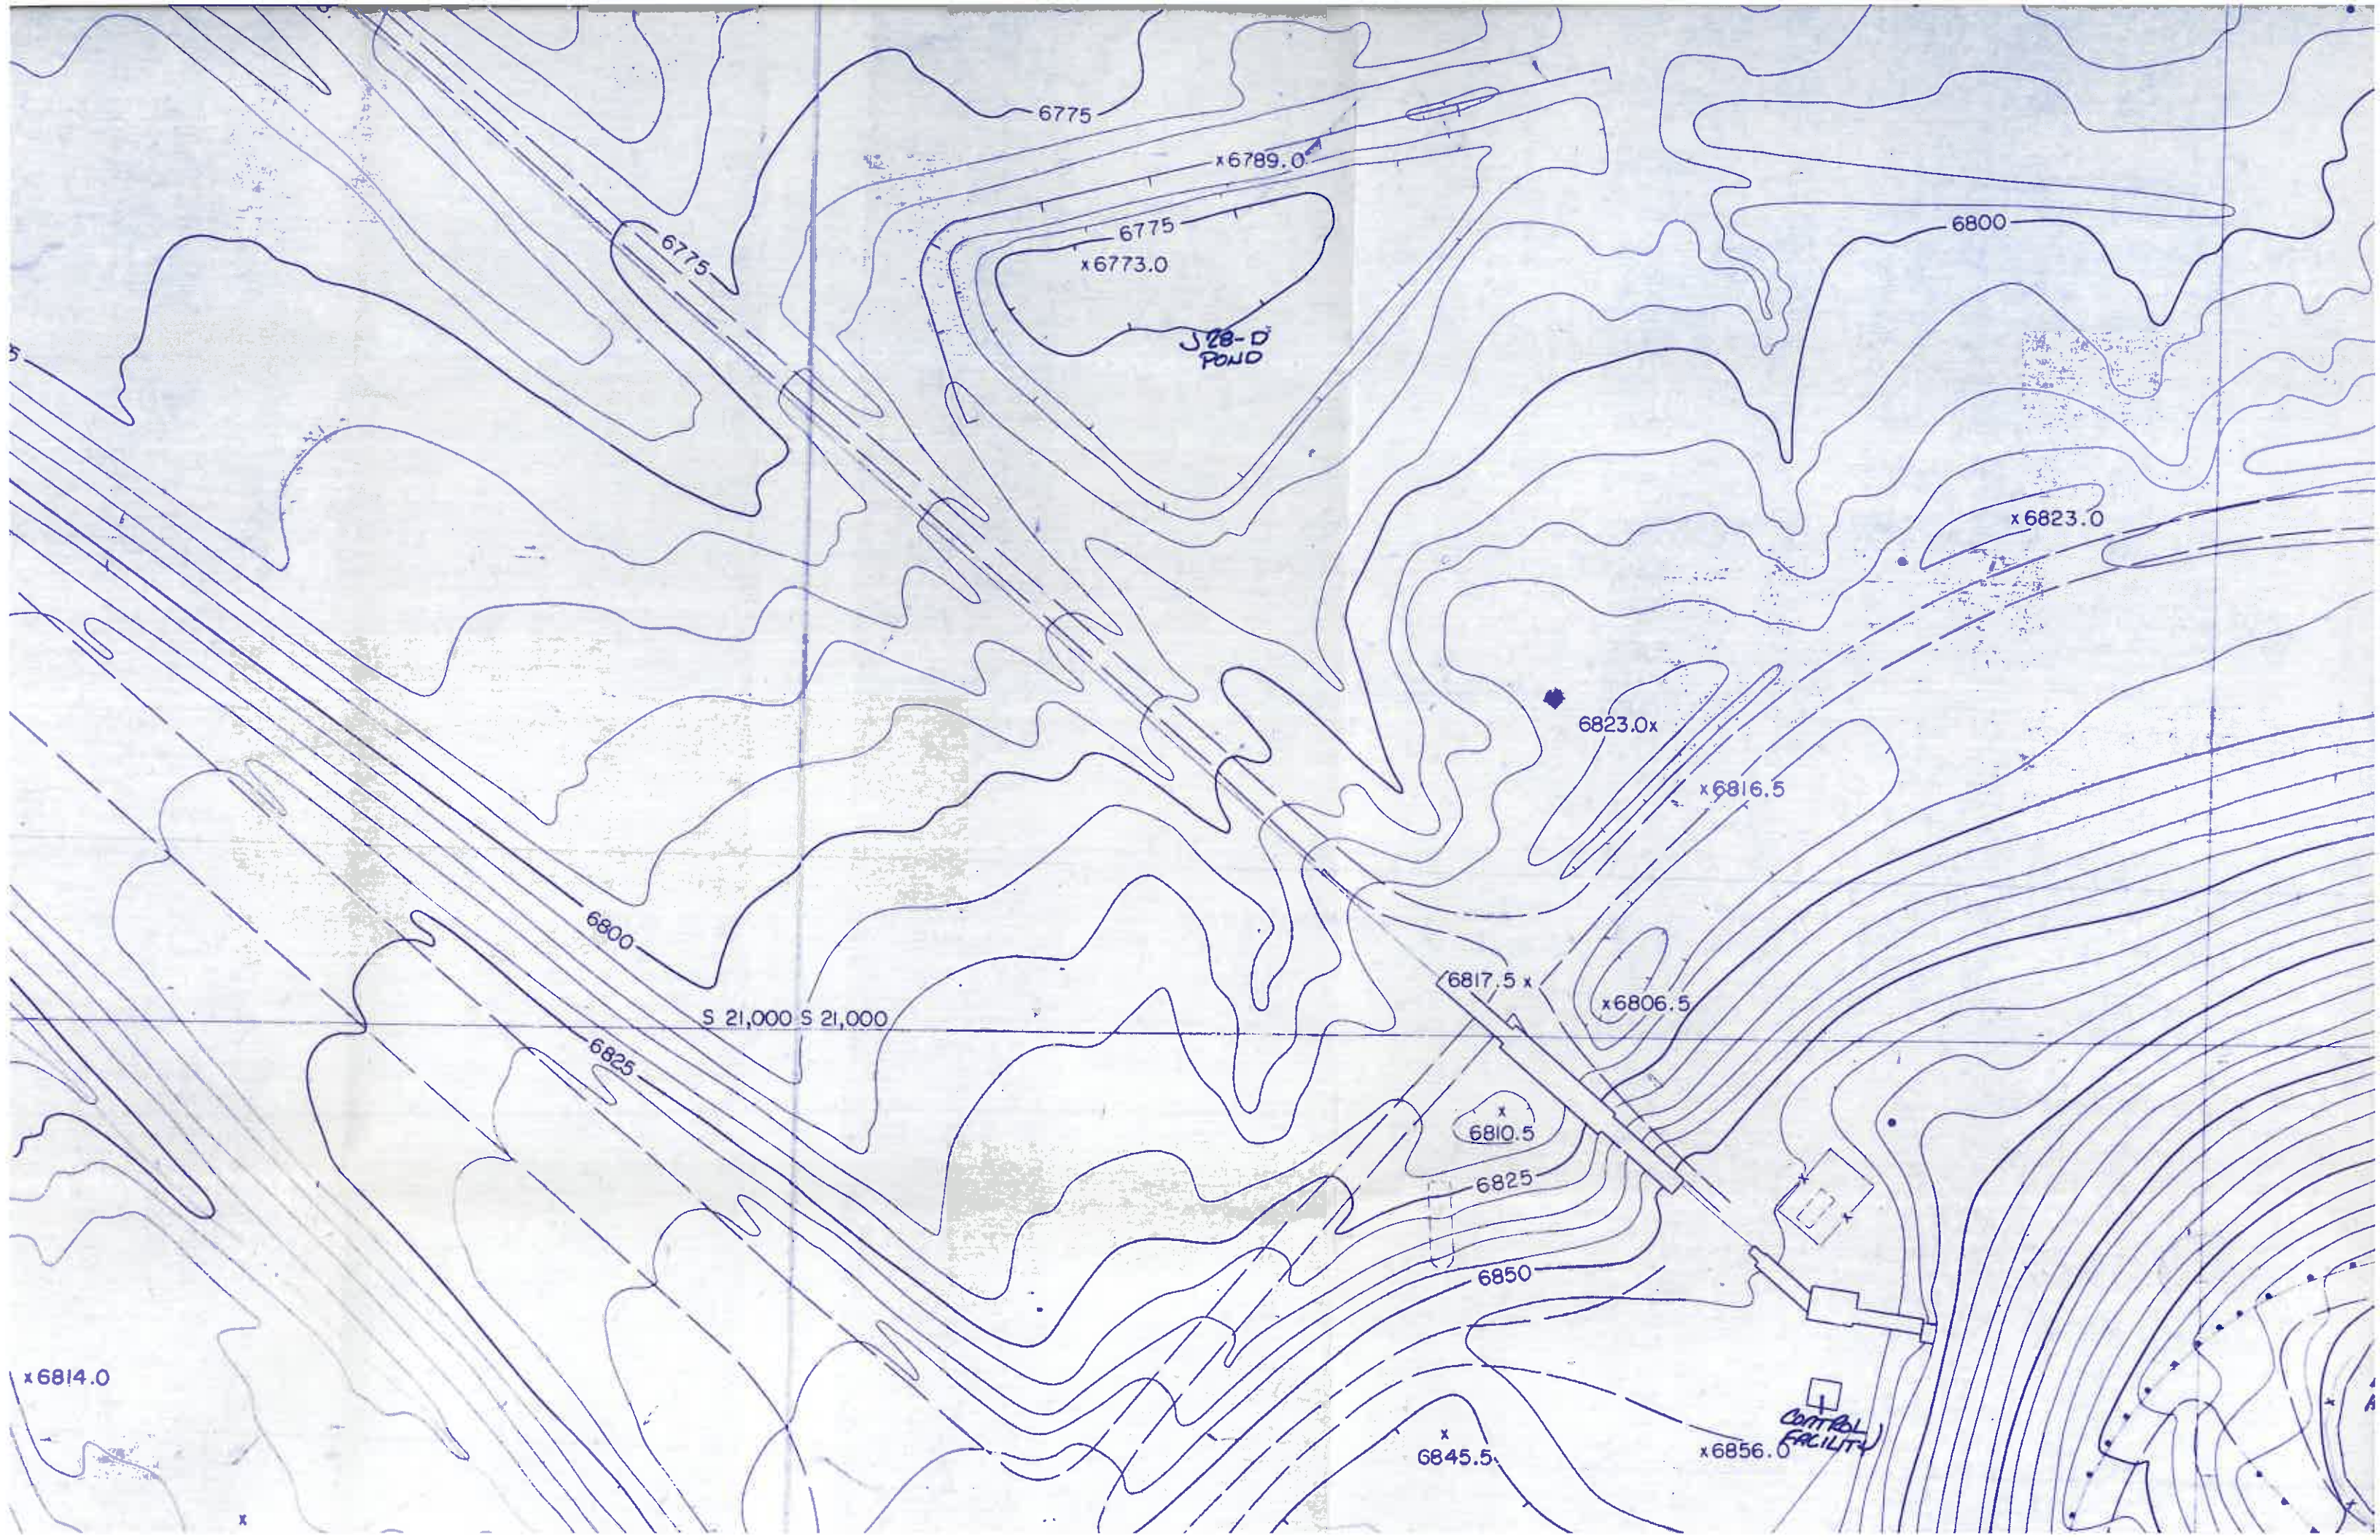


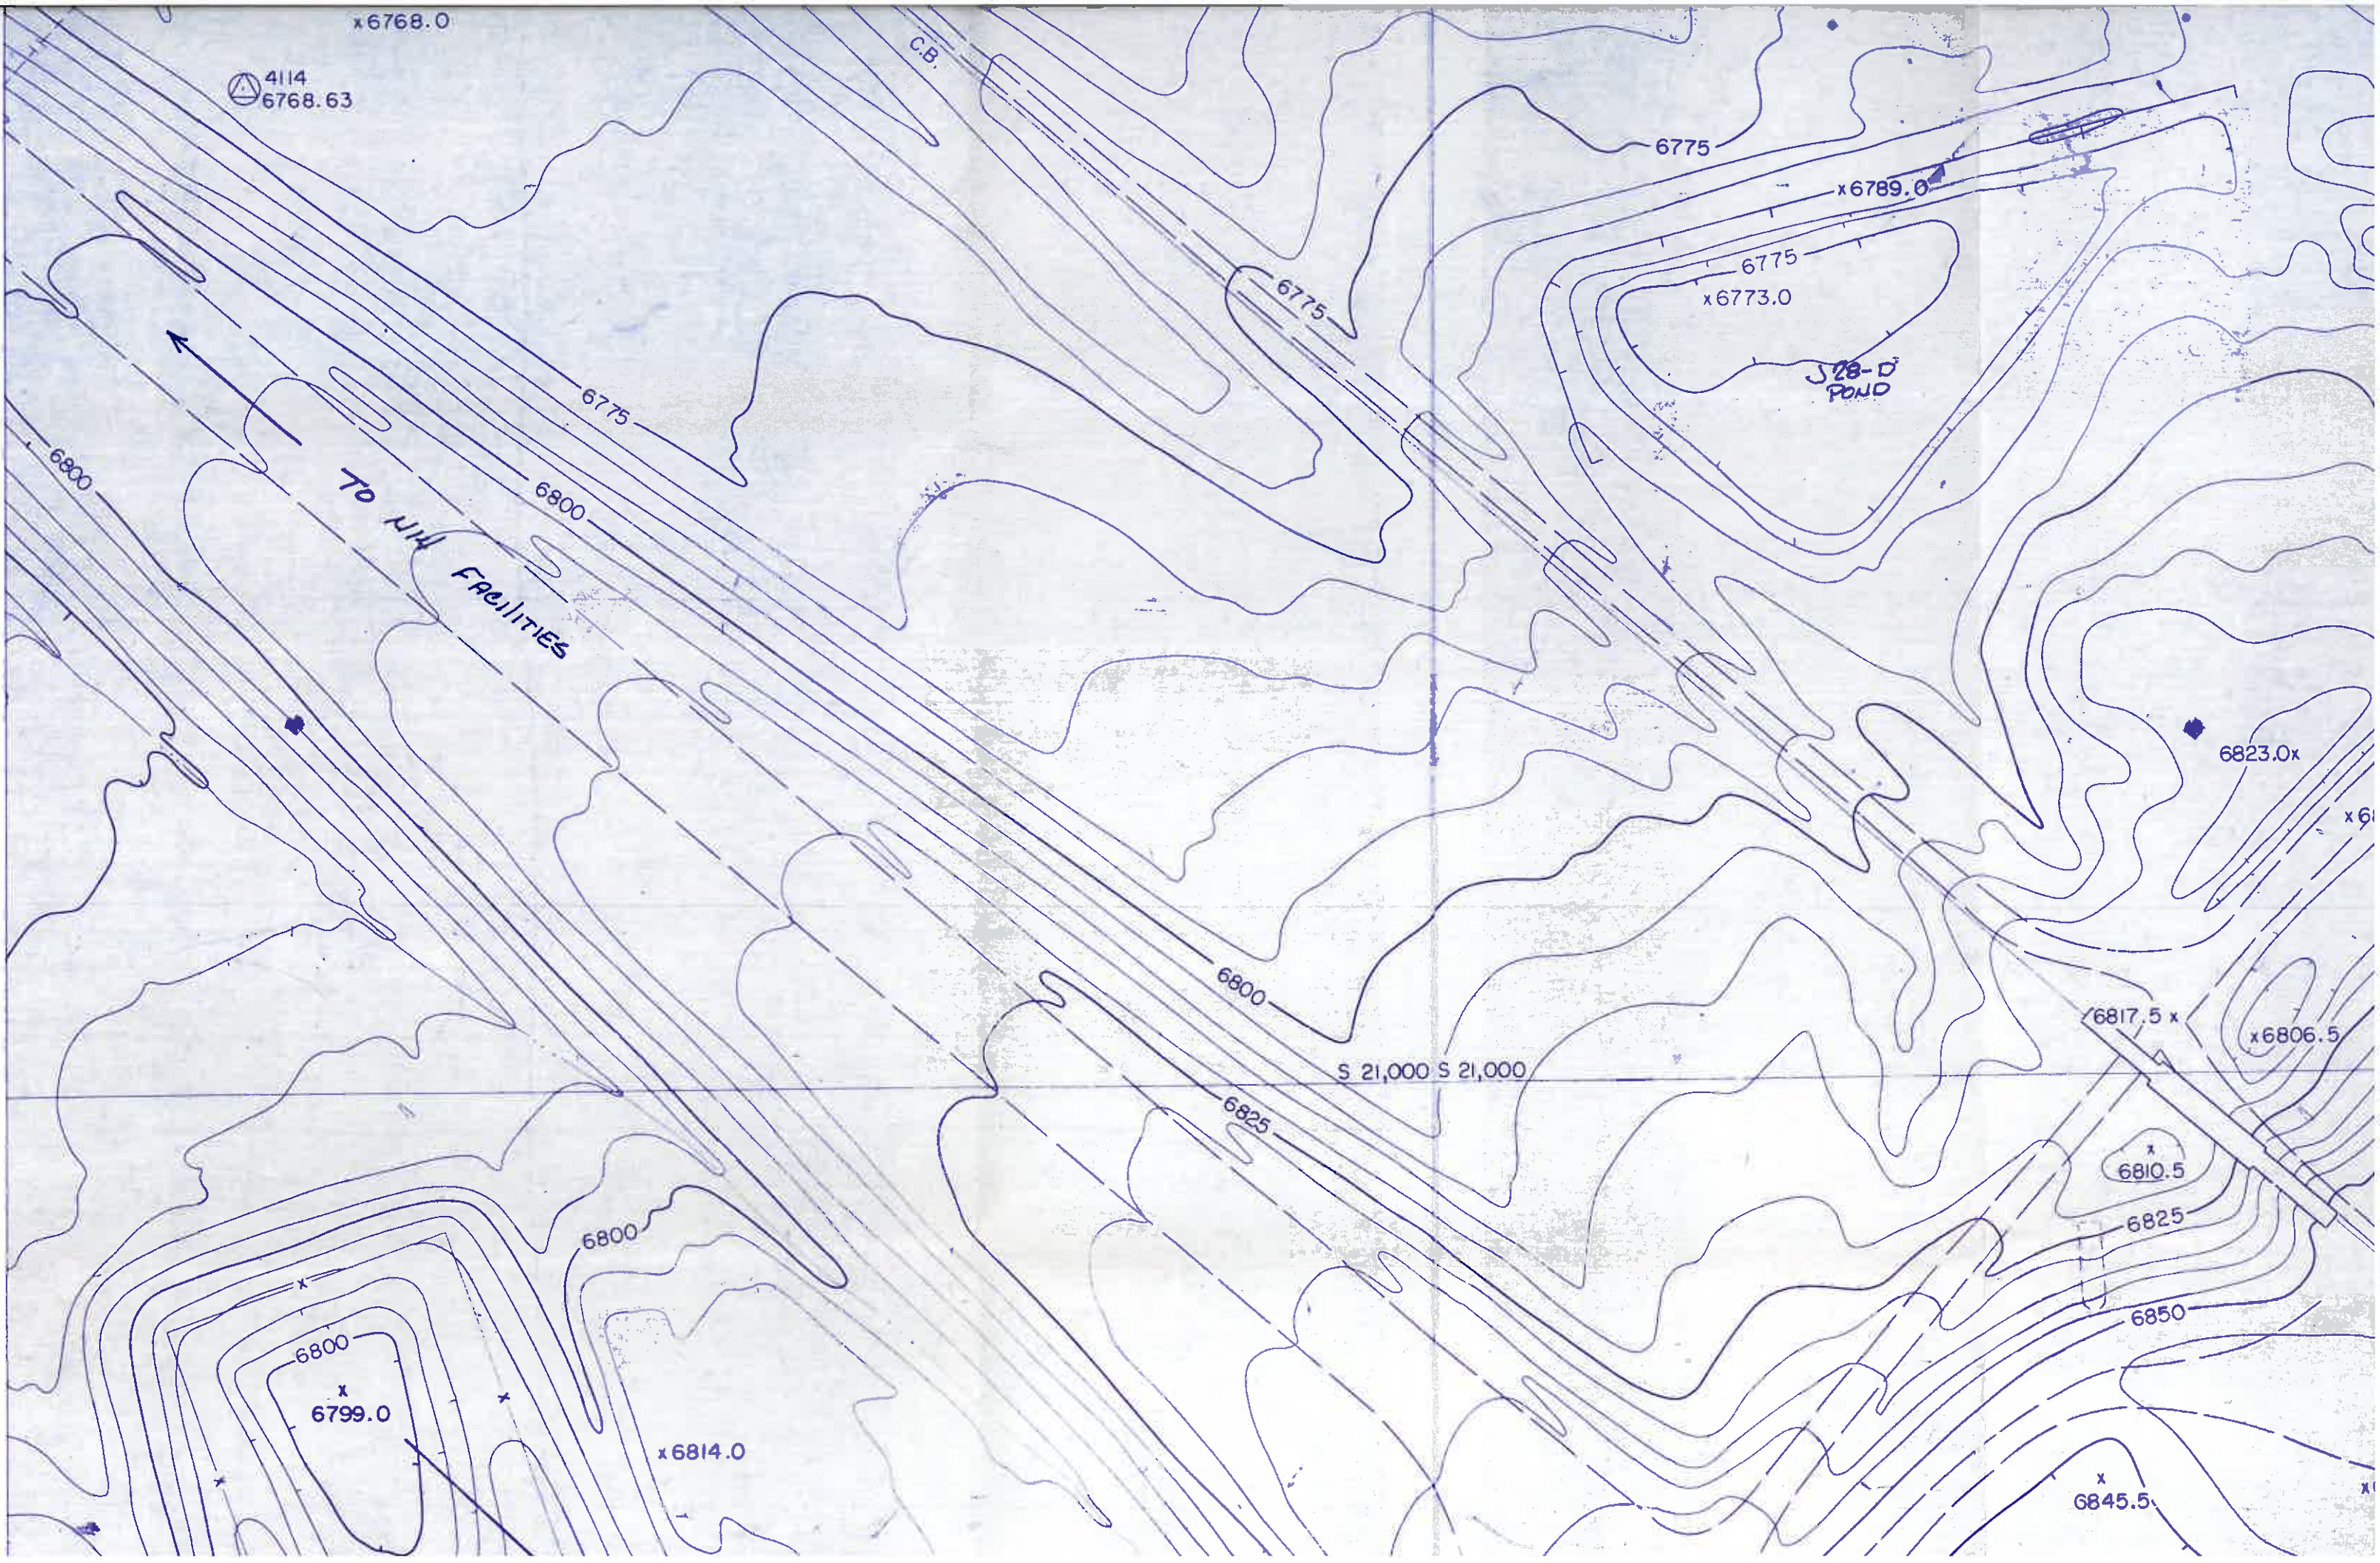

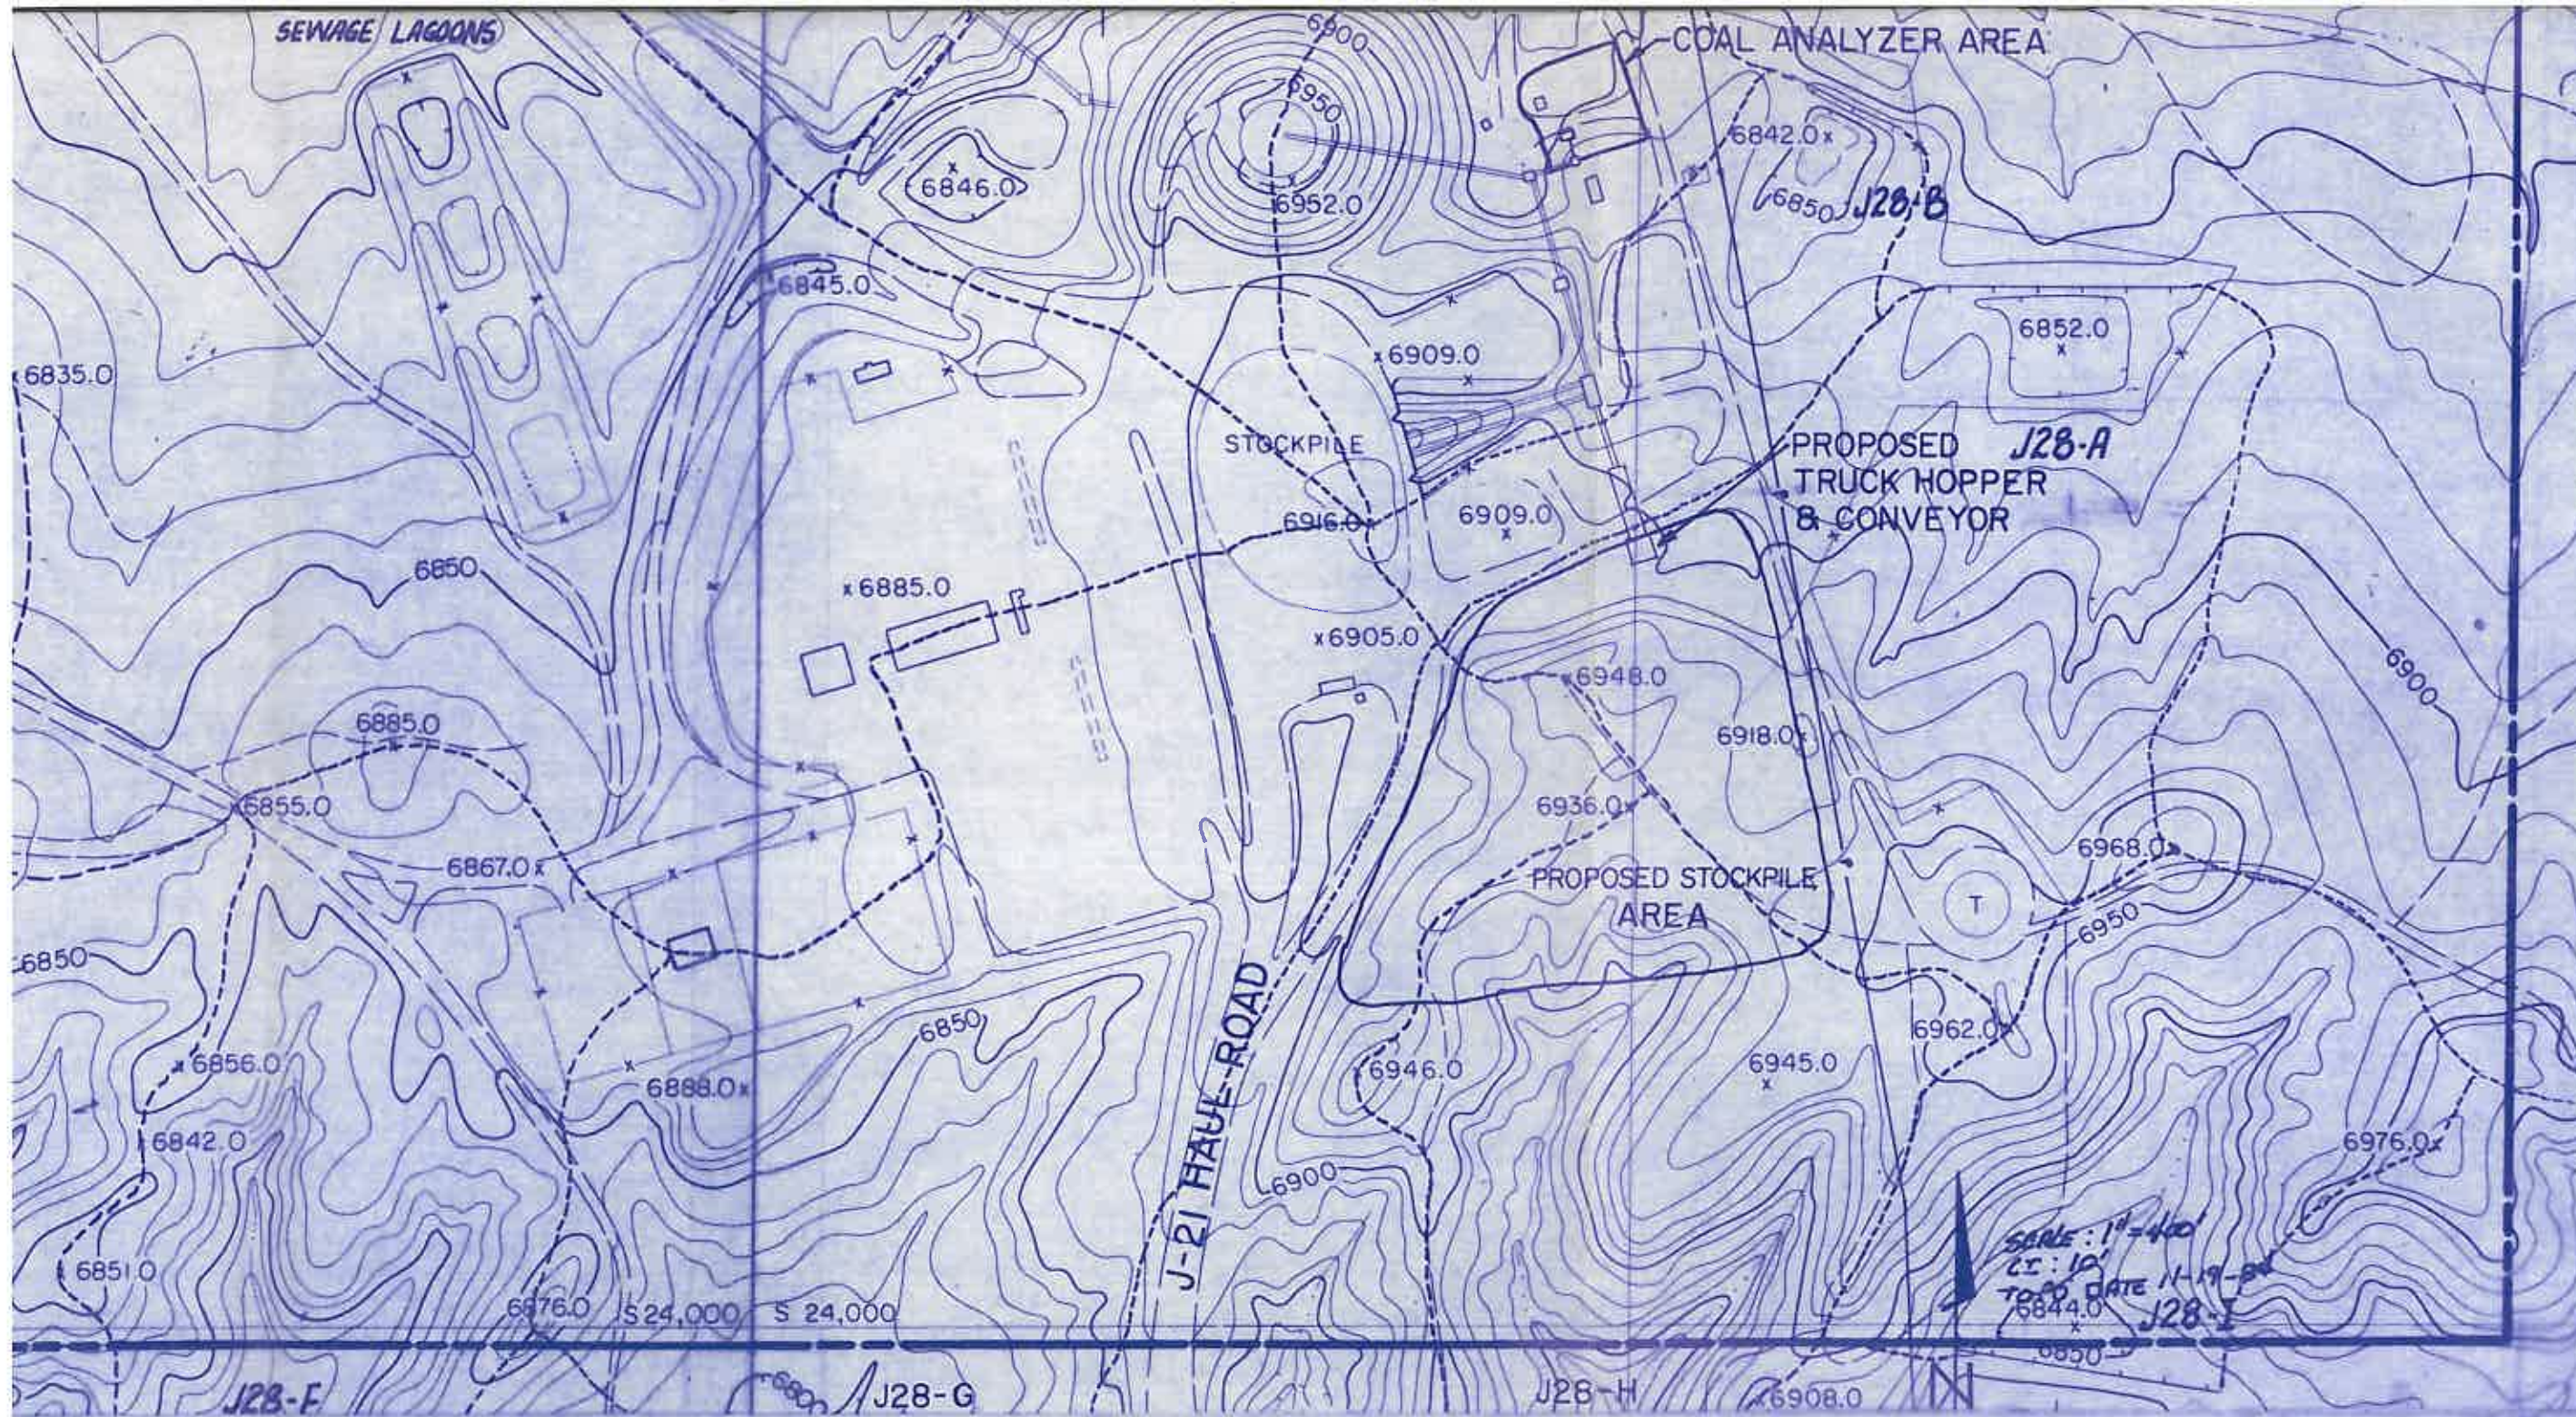

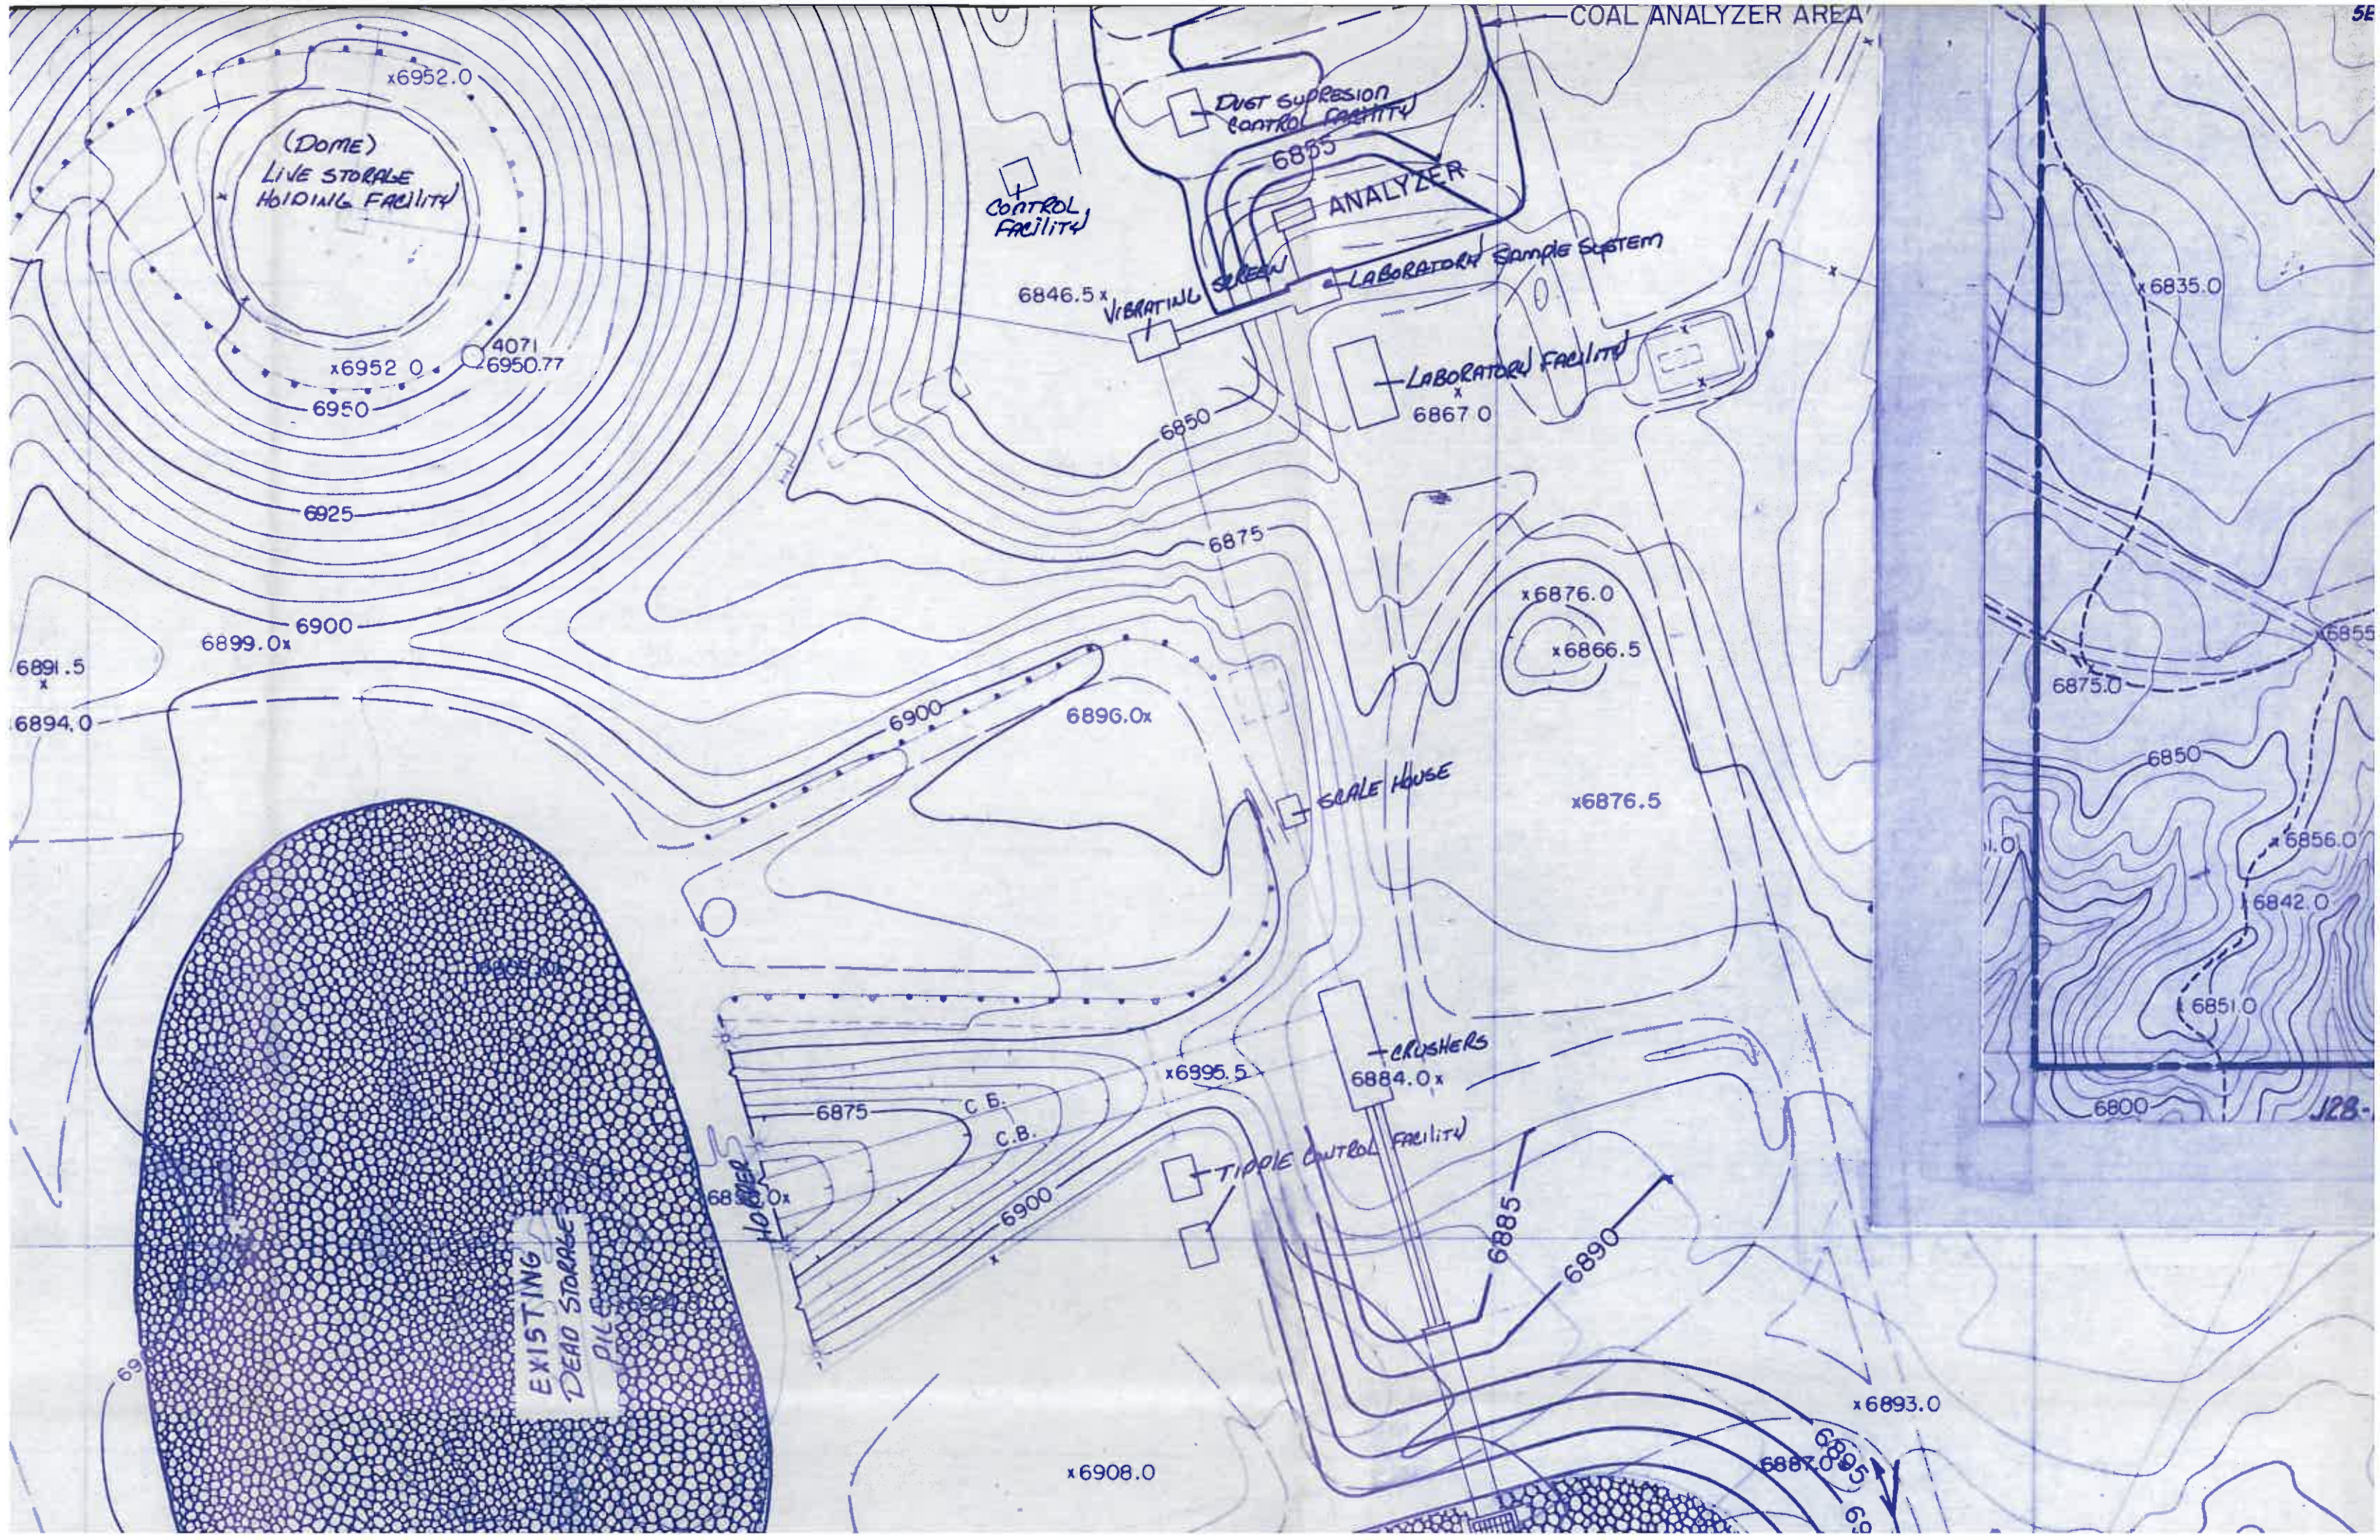

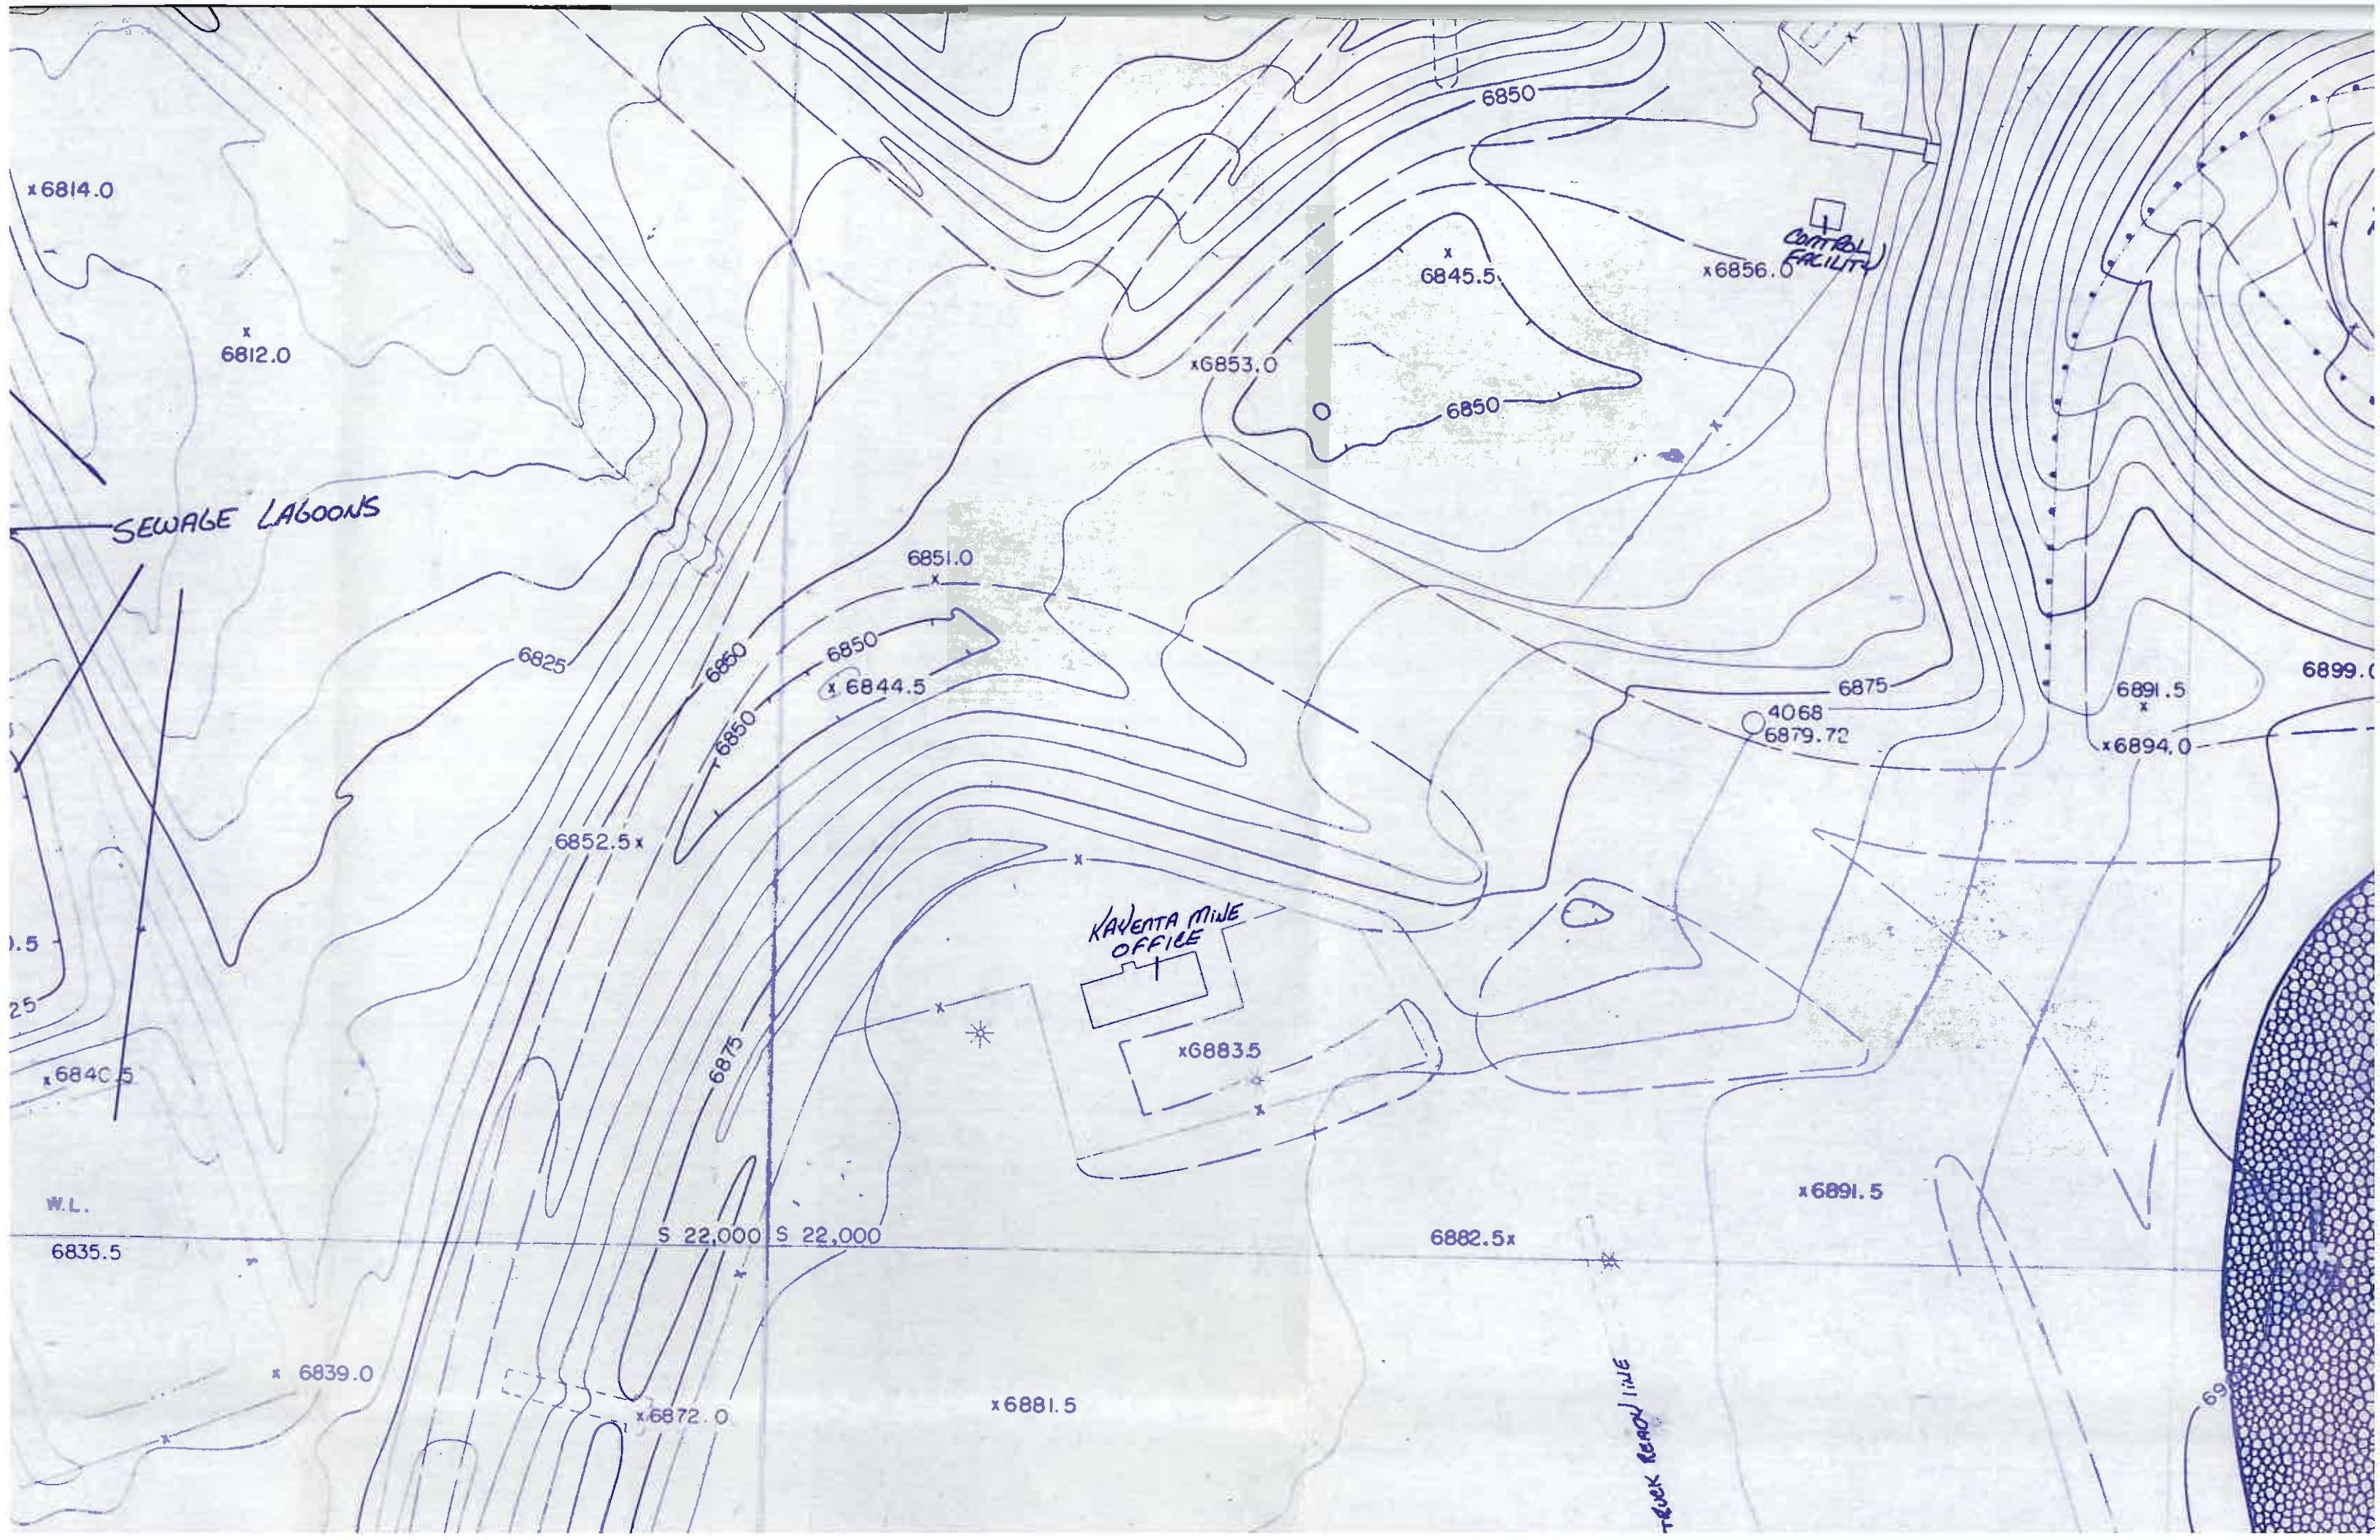

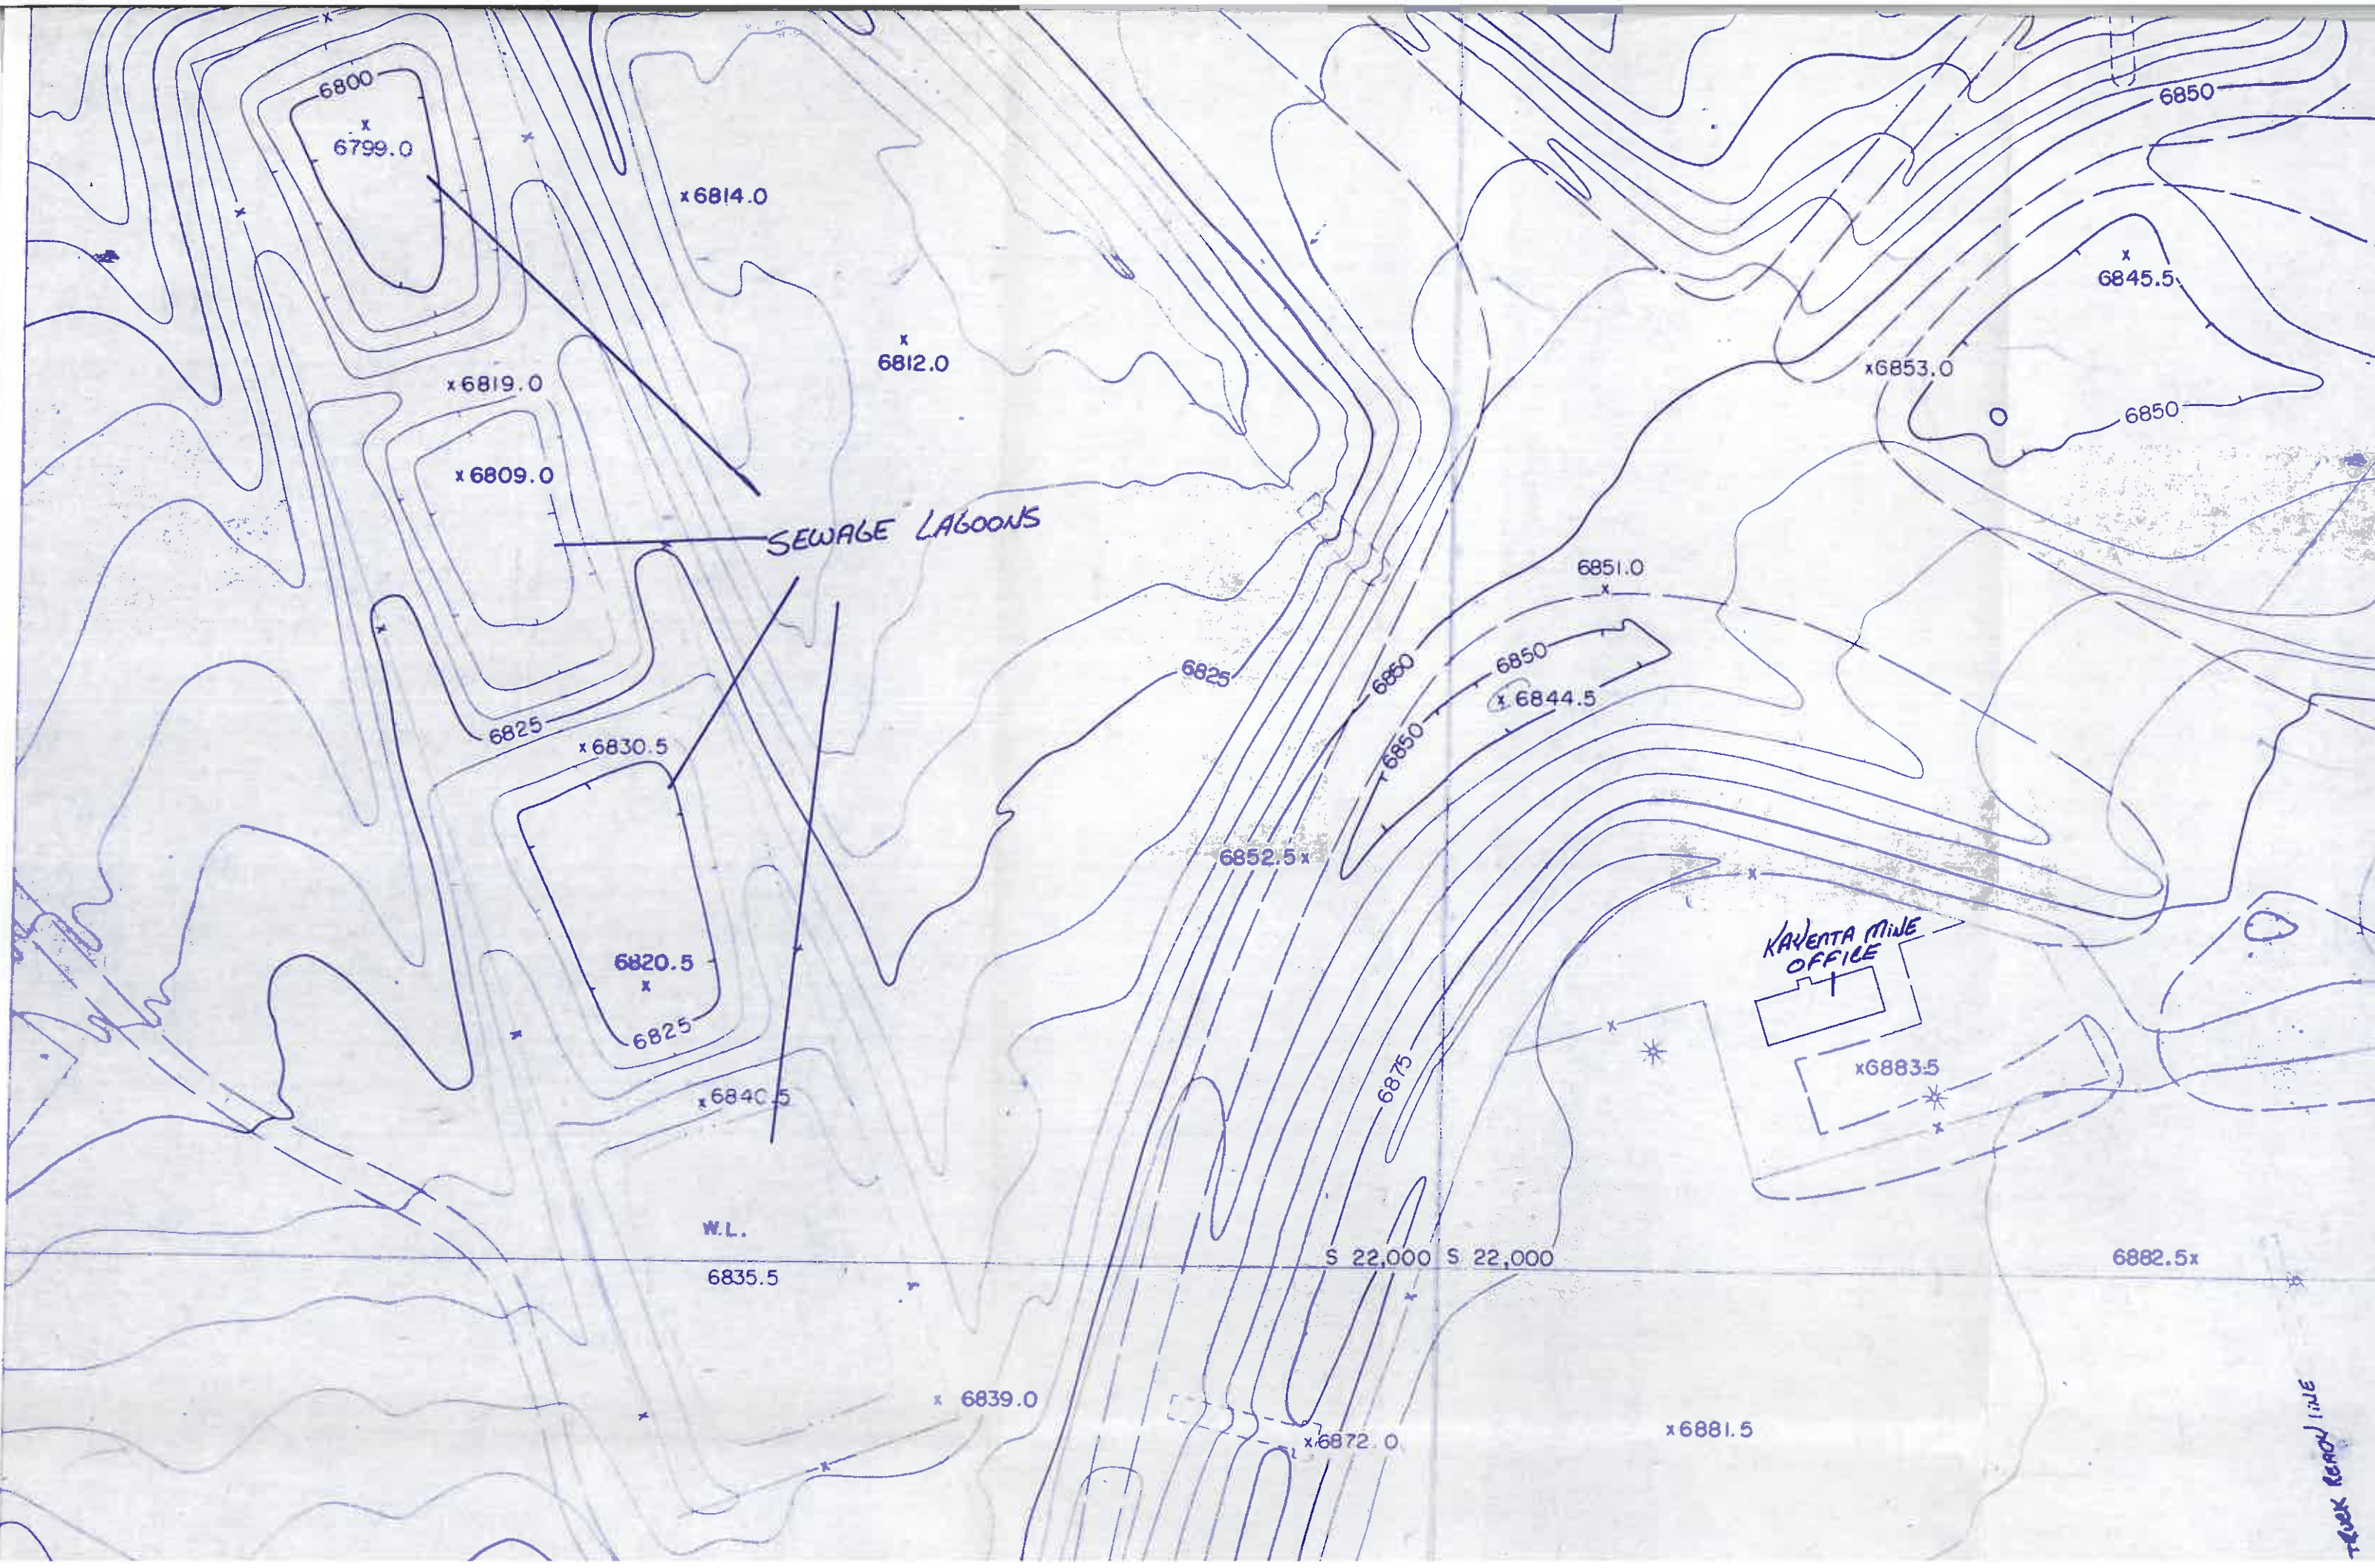

6800

x 6799.0

x 6814.0

x 6812.0

x 6819.0

x 6809.0

SEWAGE LAGOONS

6825

x 6830.5

6820.5

6825

x 6840.5

W.L.

6835.5

x 6839.0

x 6872.0

x 6881.5

6882.5x

KAVENTA MINE
OFFICE

x 6883.5

6852.5x

6851.0

x 6844.5

x 6845.5

x 6853.0

6850


6850


6850

6875

S 22,000 S 22,000

200X ROAD LINE

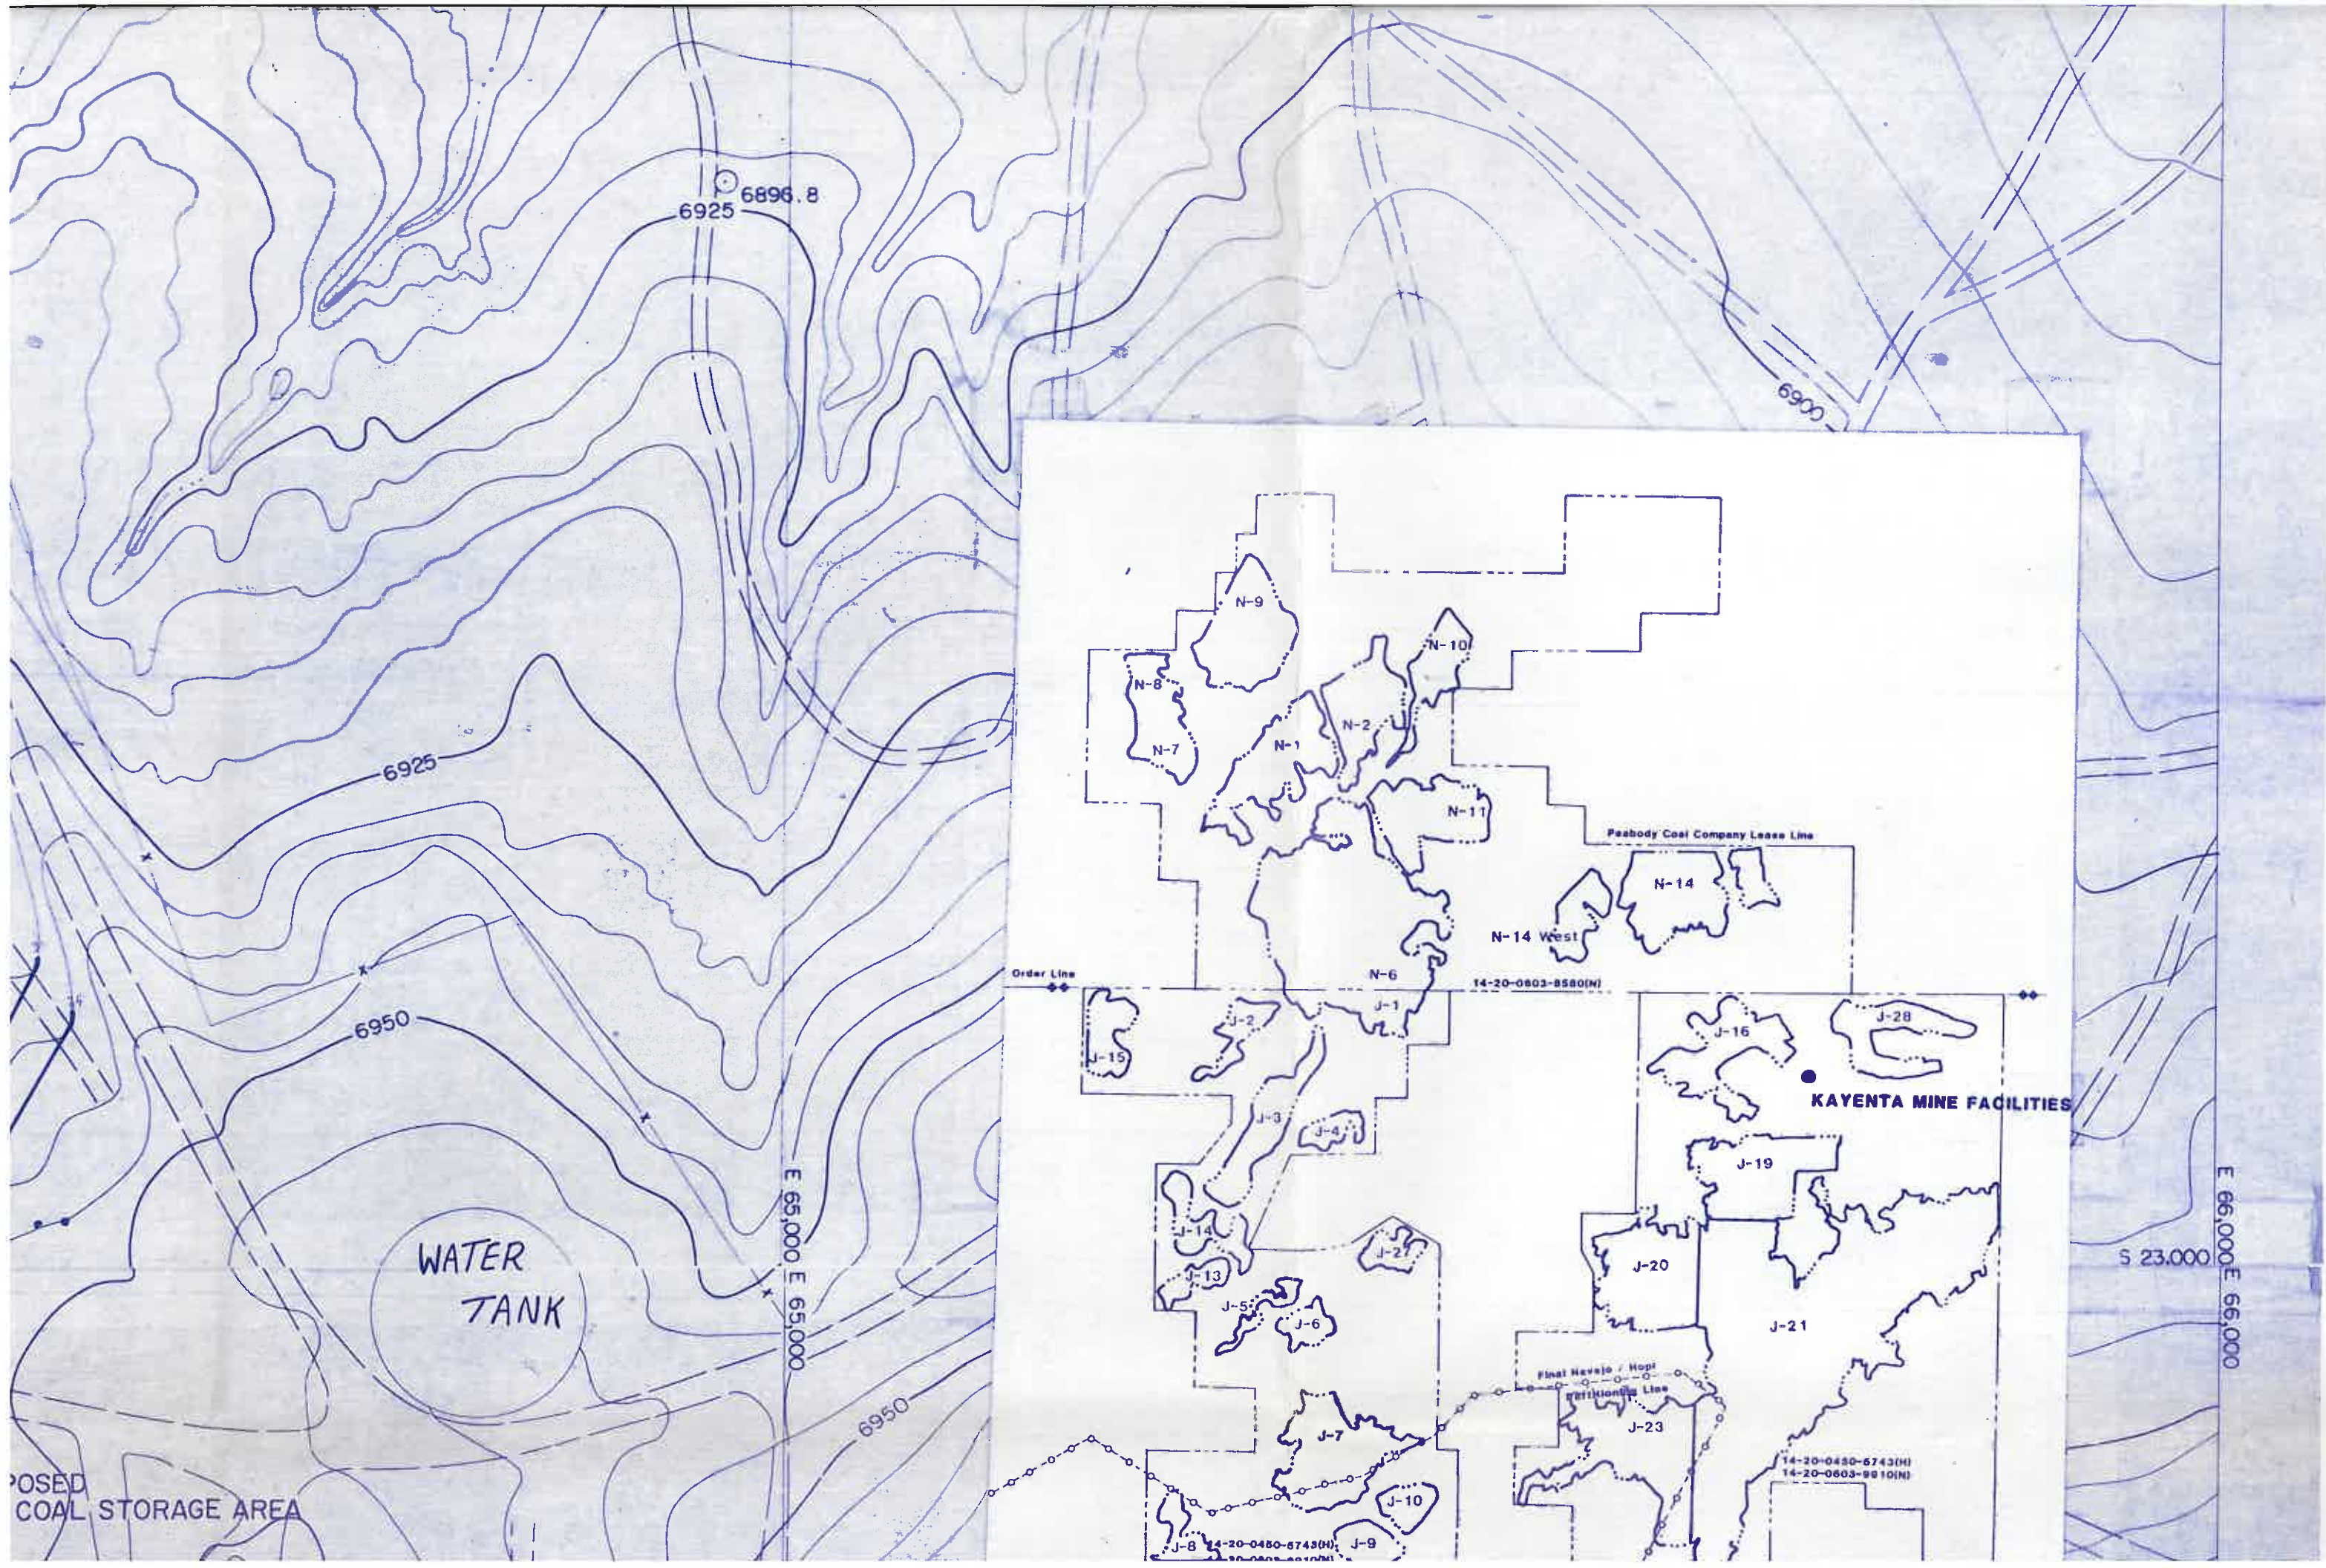

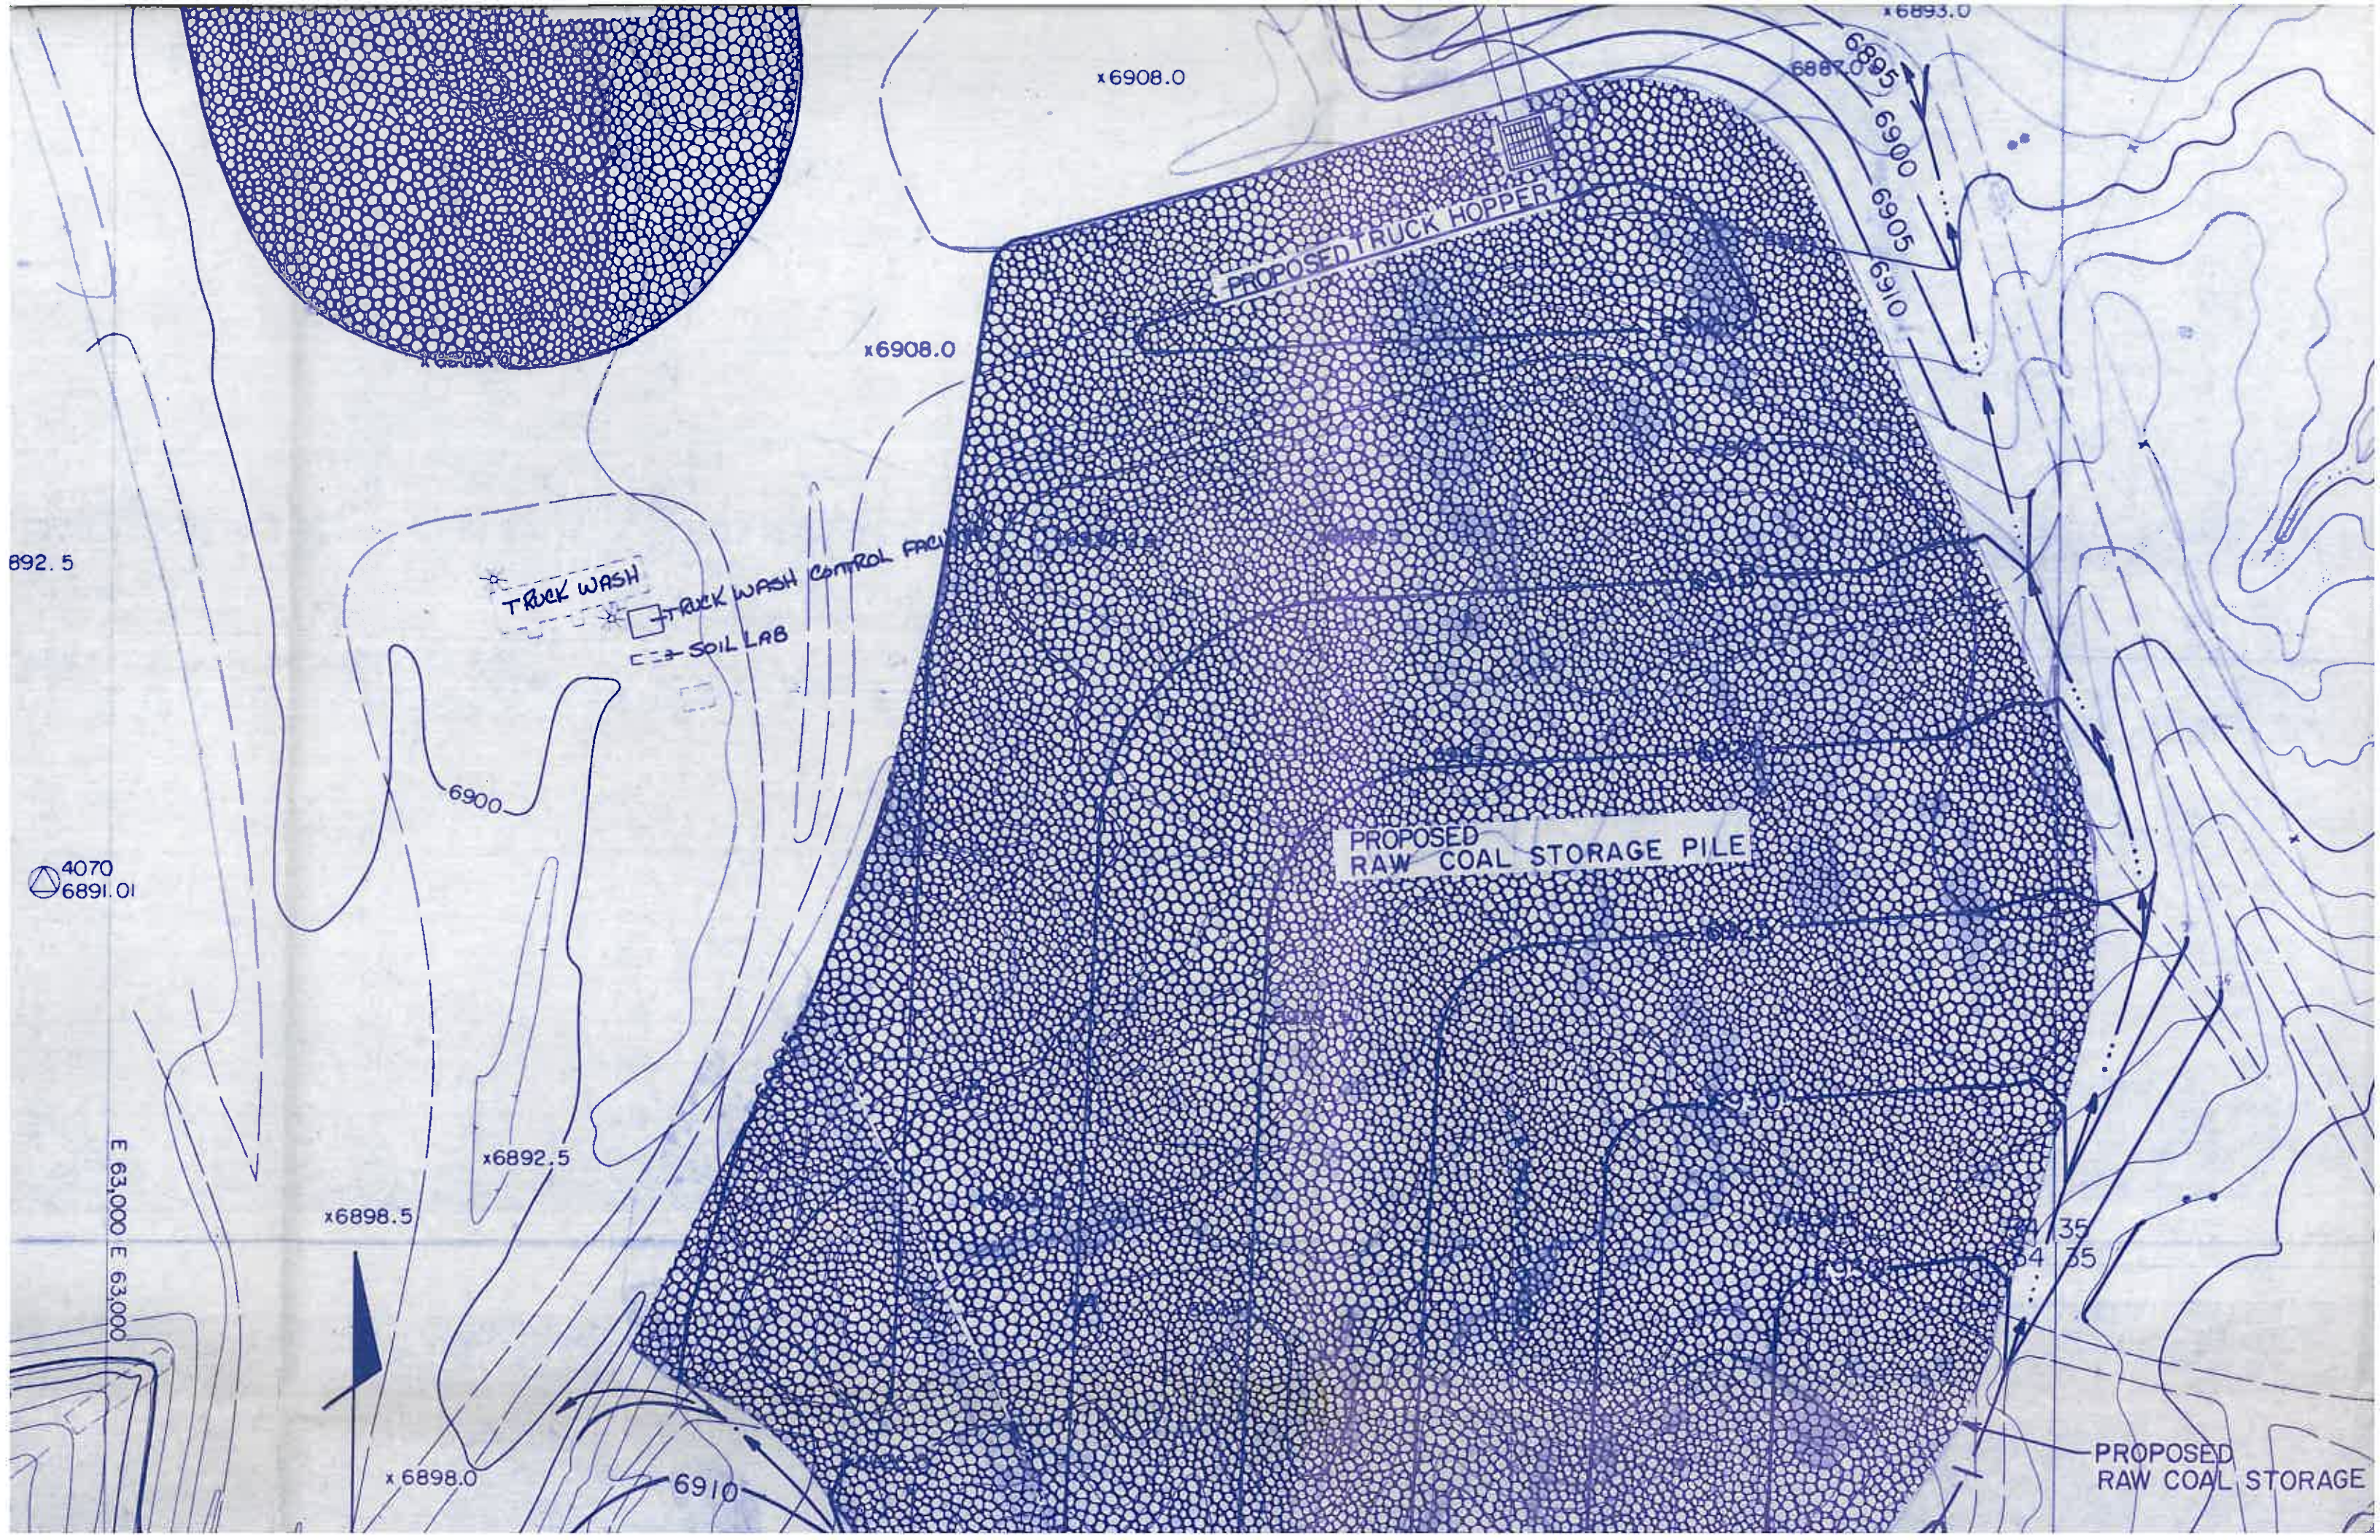

x6908.0

x6893.0

x6908.0

TRUCK WASH

TRUCK WASH CONTROL FACILITY

SOIL LAB

6900

4070
6891.01

E 63,000 E 63,000

x6898.5


x6892.5

x6898.0


6910


PROPOSED
RAW COAL STORAGE PILE

PROPOSED
RAW COAL STORAGE

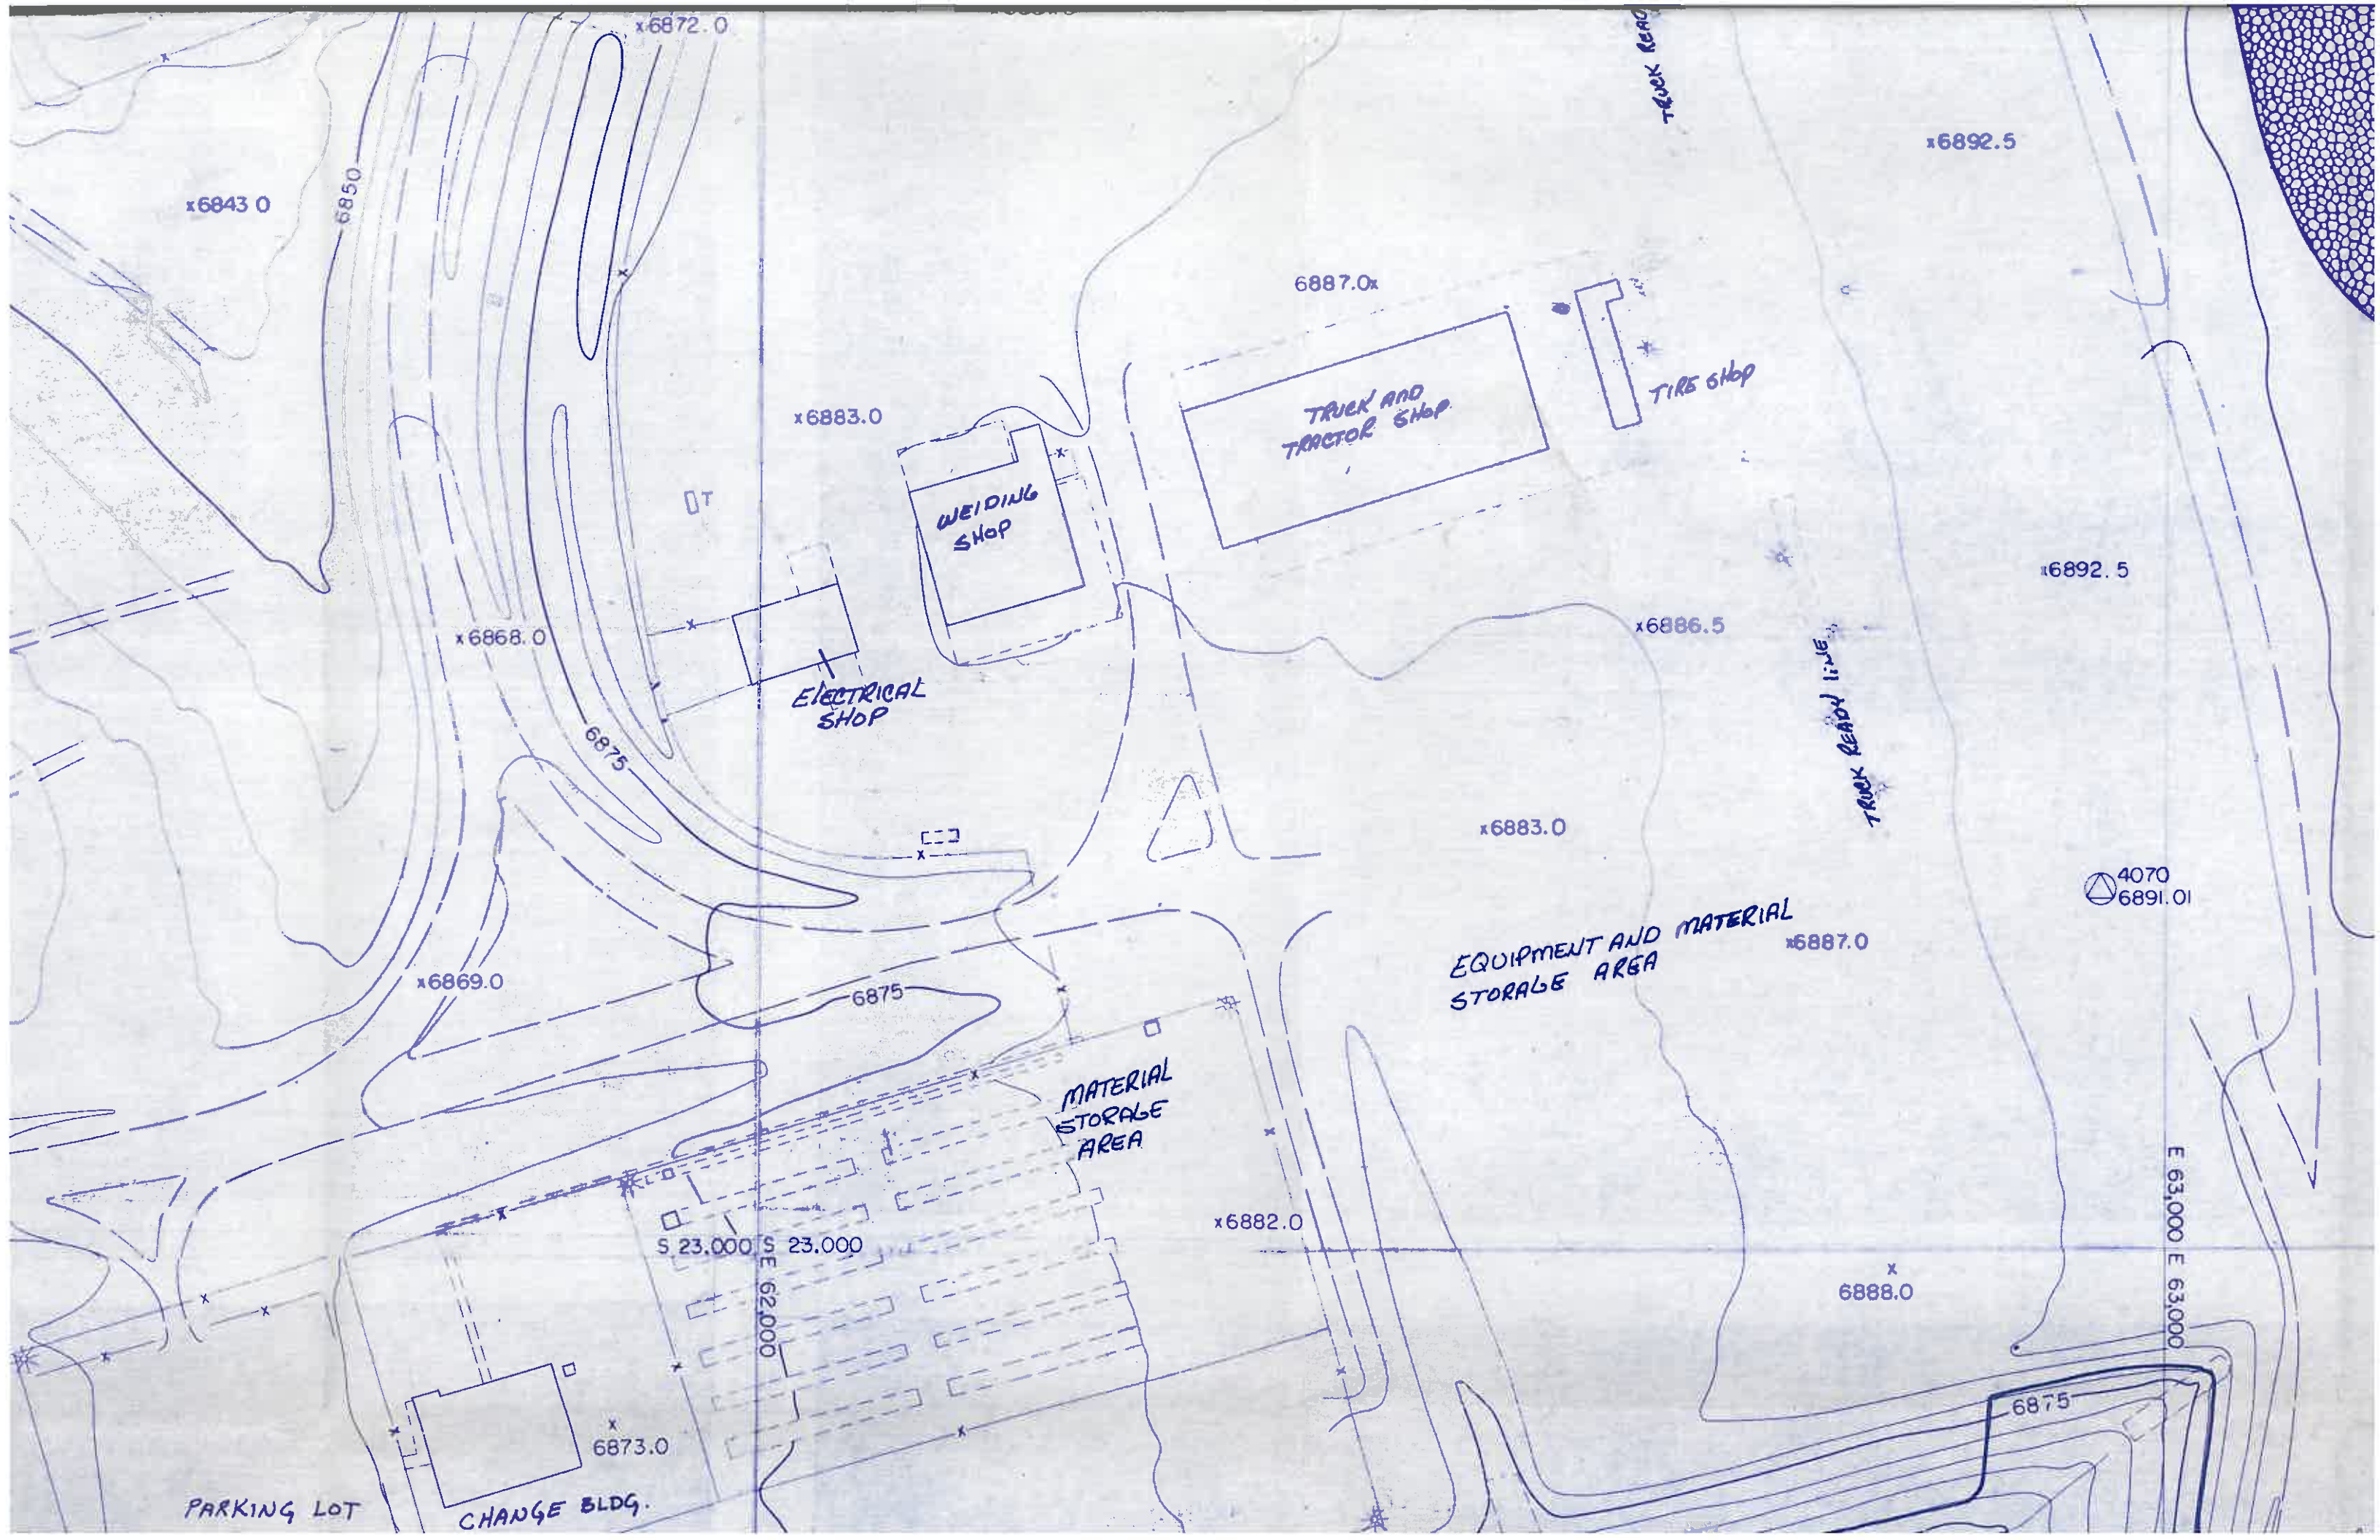



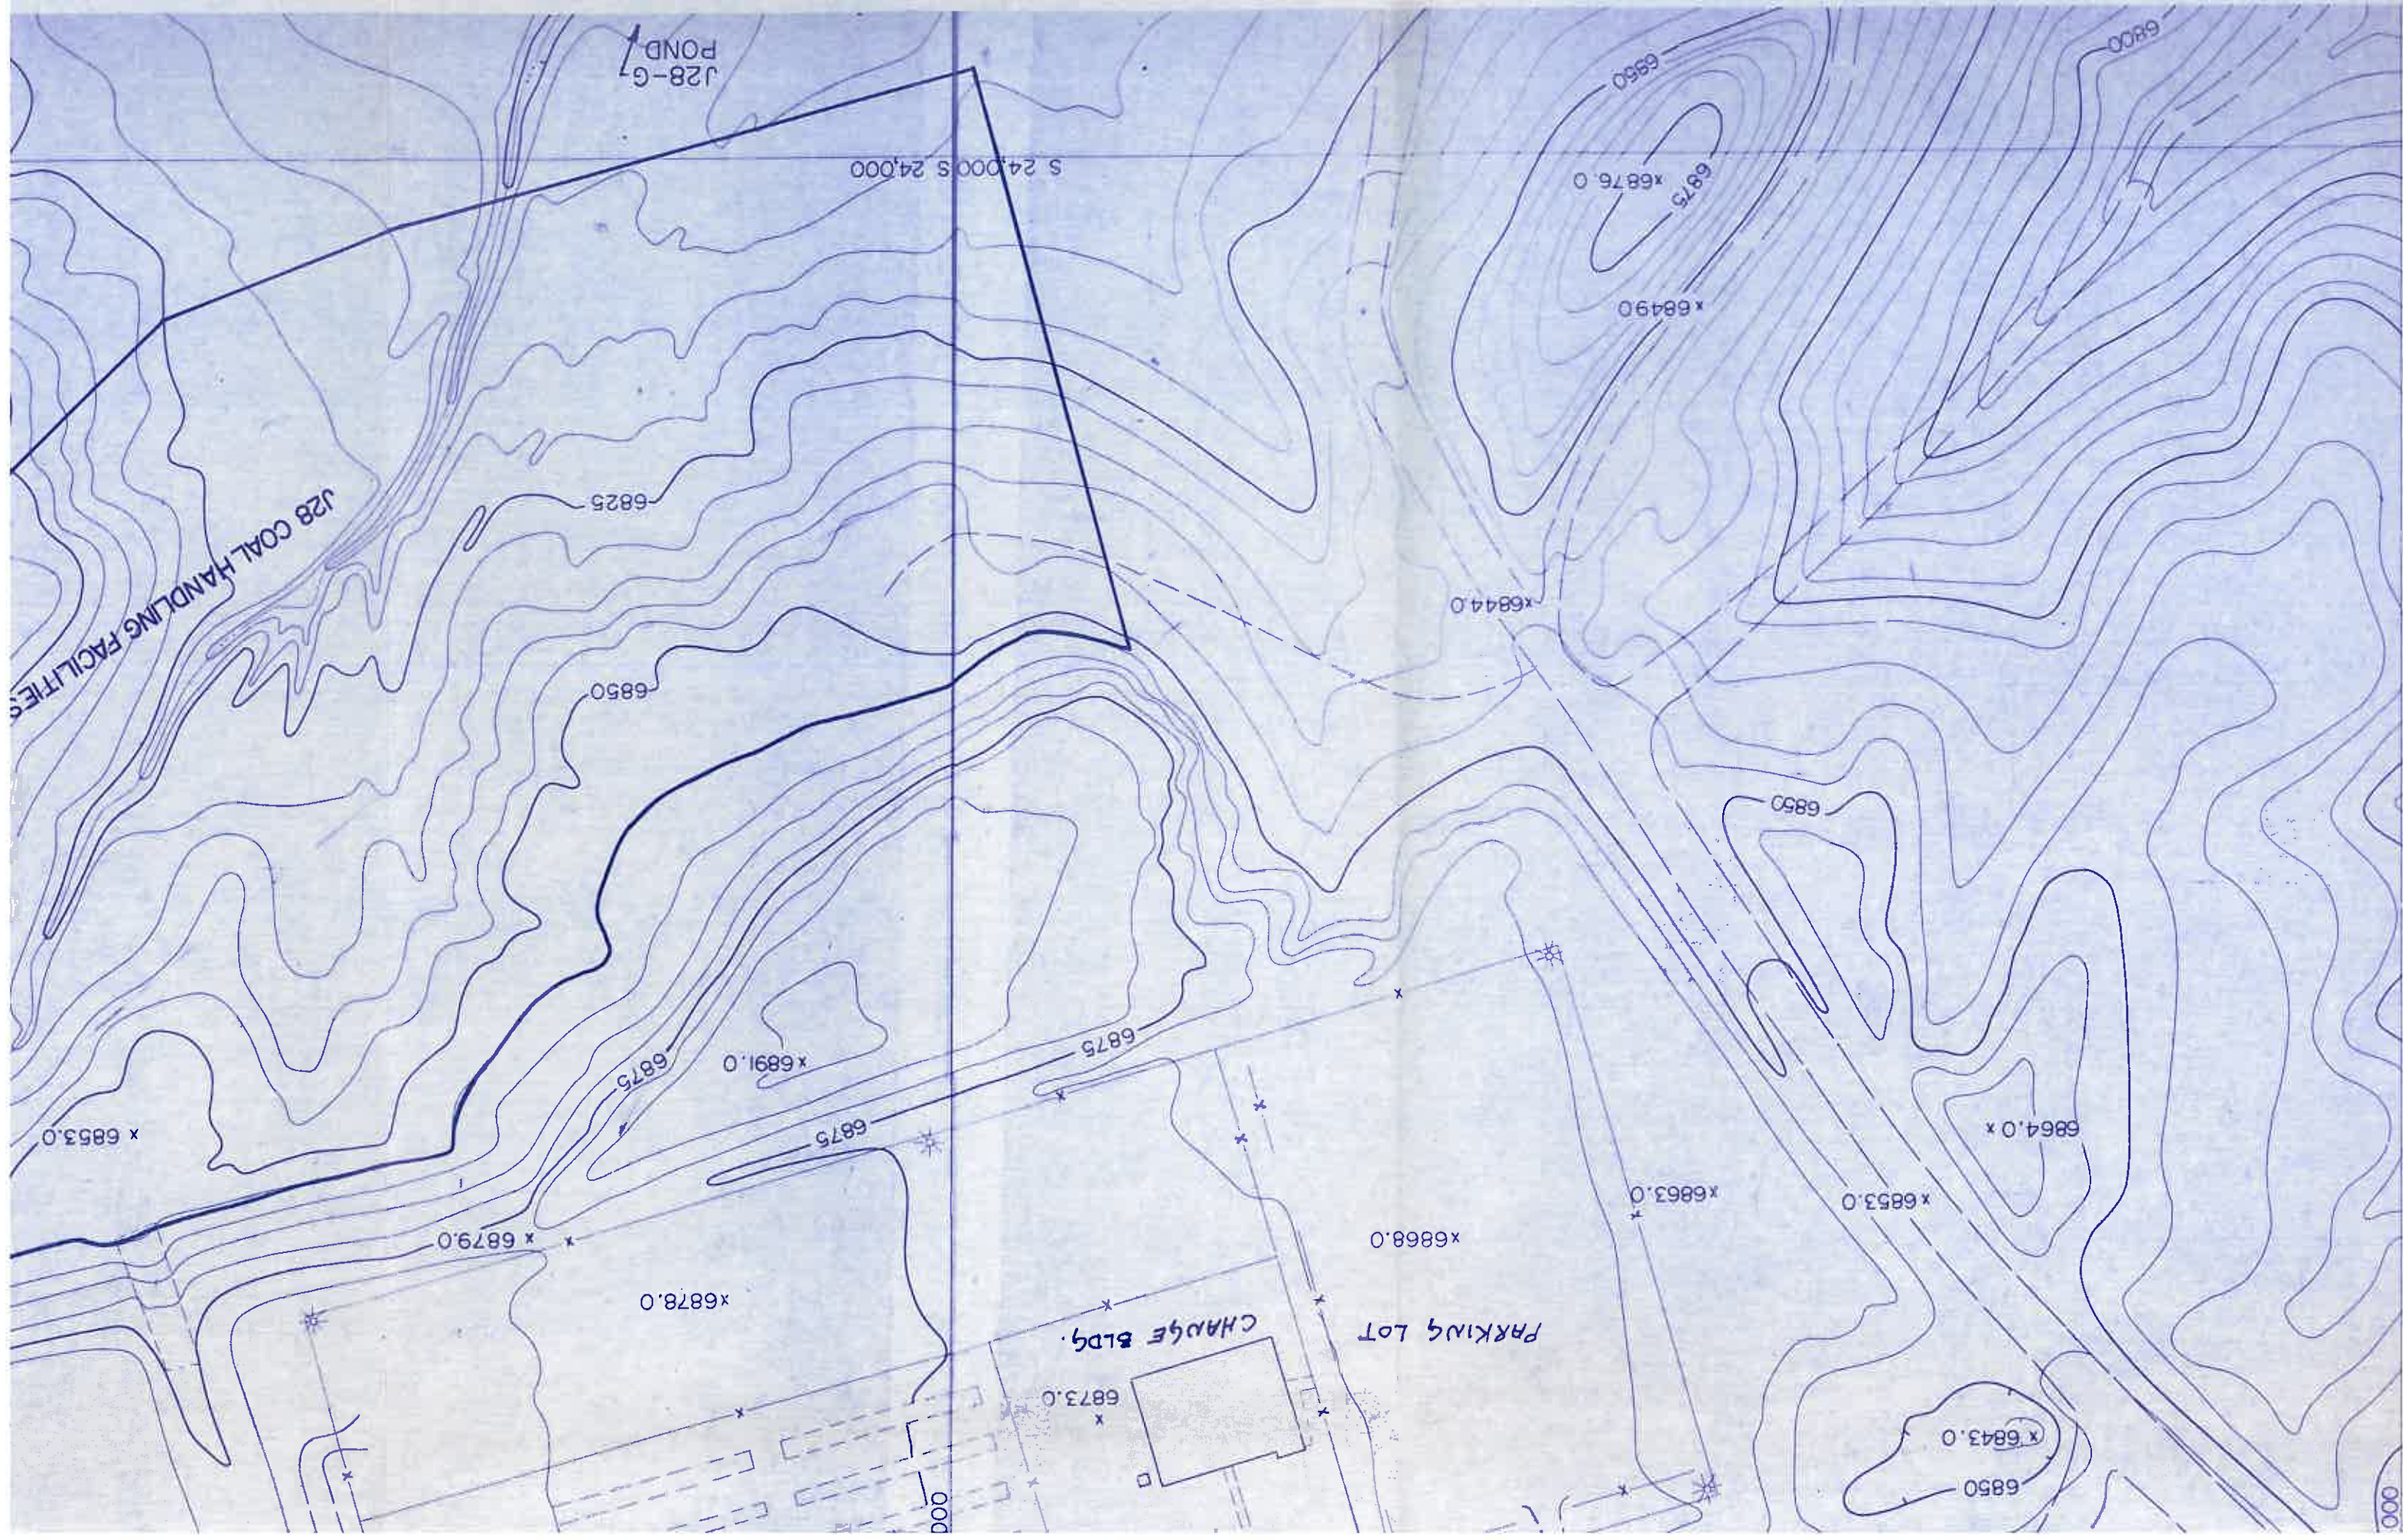

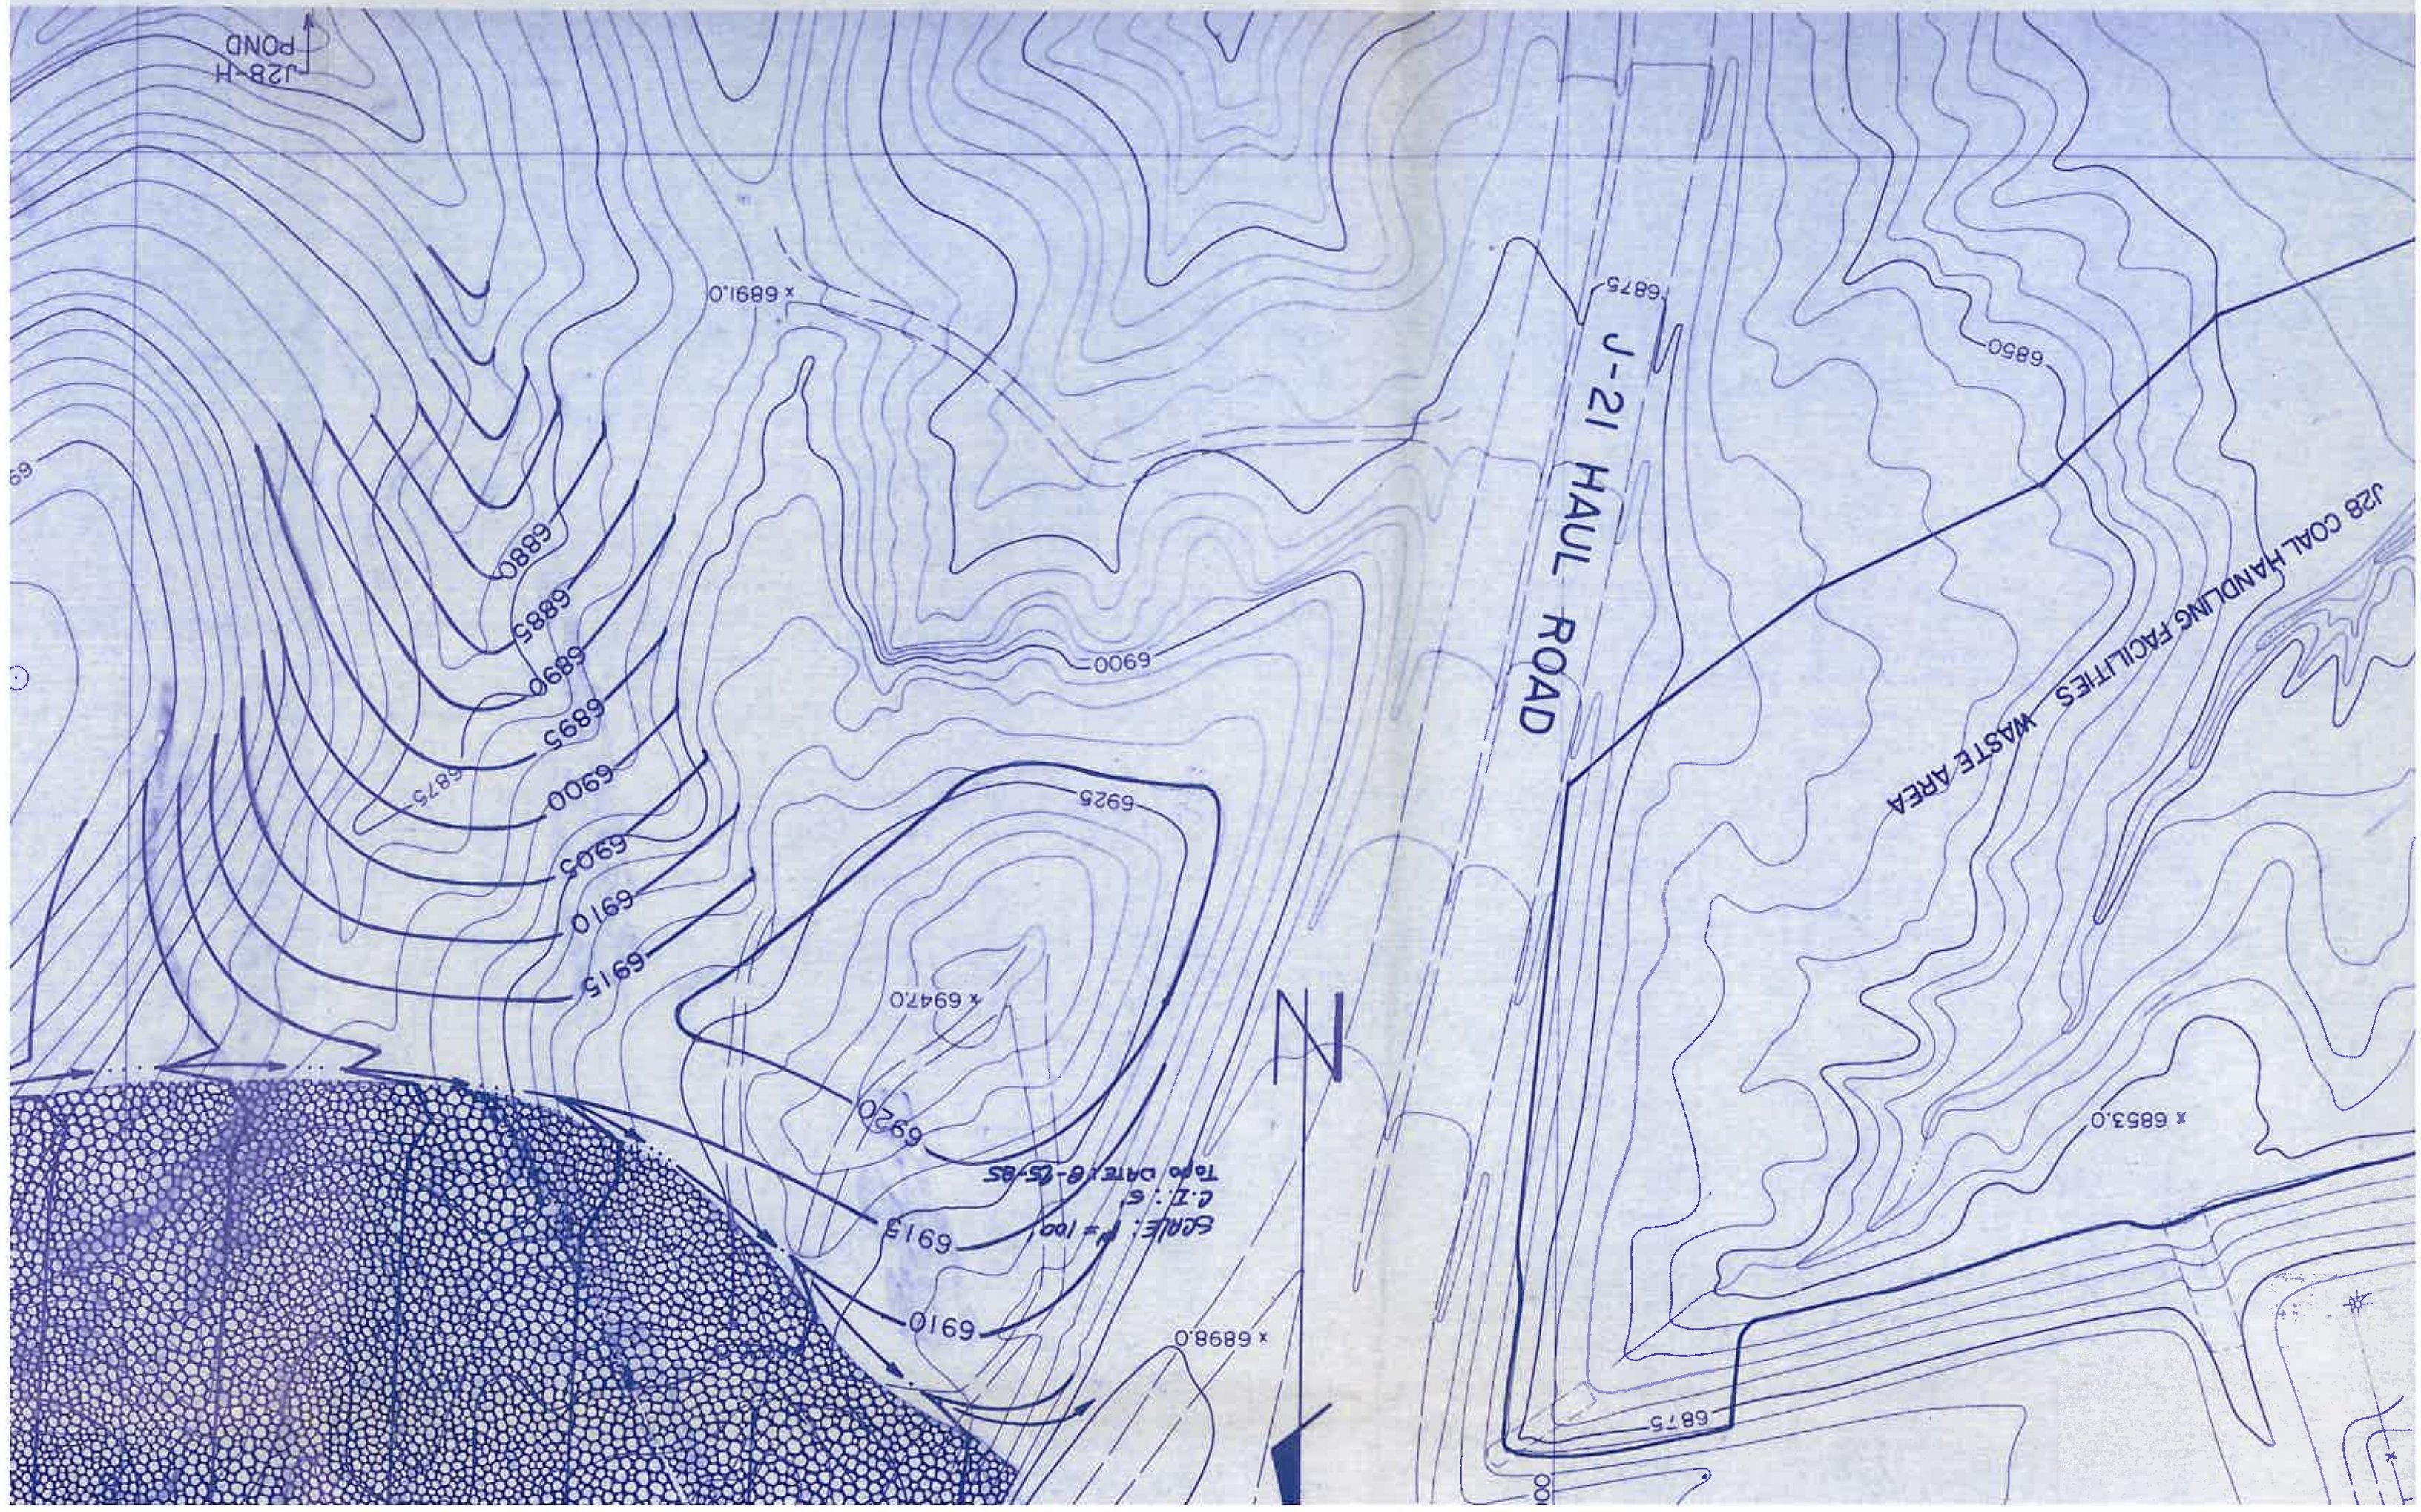



J28-H
POND

x 6899.0

6861.0

x 6841.0

28-1
Pond

6850



6900

6925

6938.40

6875

6900

6925


SCALE: 1"=100'
C.I.: 5'
TOPO DATE: 11-19-84

PROPOSED
RAW COAL STORAGE AREA

(SEE DRAWING NUMBER 85400.N-9 FOR

REVISION	DATE	BY	APP'D	DATE

PEABODY COAL
BLACK MESA-KAYE
P.O. BOX 6
KAYENTA, ARIZONA
KAYENTA N
FACILITIES
PCC PCC 4/4/90 COAL HANDLING FA

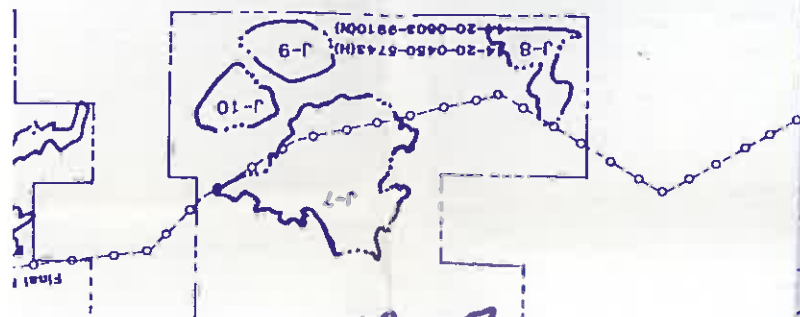

RECEIVED
MAY 2 1990
BUREAU OF LAND MANAGEMENT
PHX. 00 - DIV. OF MINERALS


(SEE DRAWING NUMBER 85400, N-9 FOR DRAINAGE CONTROL)

PEABODY COAL COMPANY BLACK MESA-KAYENTA MINE P.O. BOX 625 KAYENTA, ARIZONA 86033		KAYENTA MINE FACILITIES		PCC PCC 4/4/90 COAL HANDLING FACILITIES		DATE 12-88		NOTED	
DRAWING NO. 85400		SHEET NO. 8 OF 7		LAYOUT NO. NLM		DATE 12-88		NOTED	
REVISION DESCRIPTION		DATE		BY		BY		NOTED	



APR 04 1990

SCALE: 1"=100'
C.I.: 5'
TOPO DATE: 11-19-84

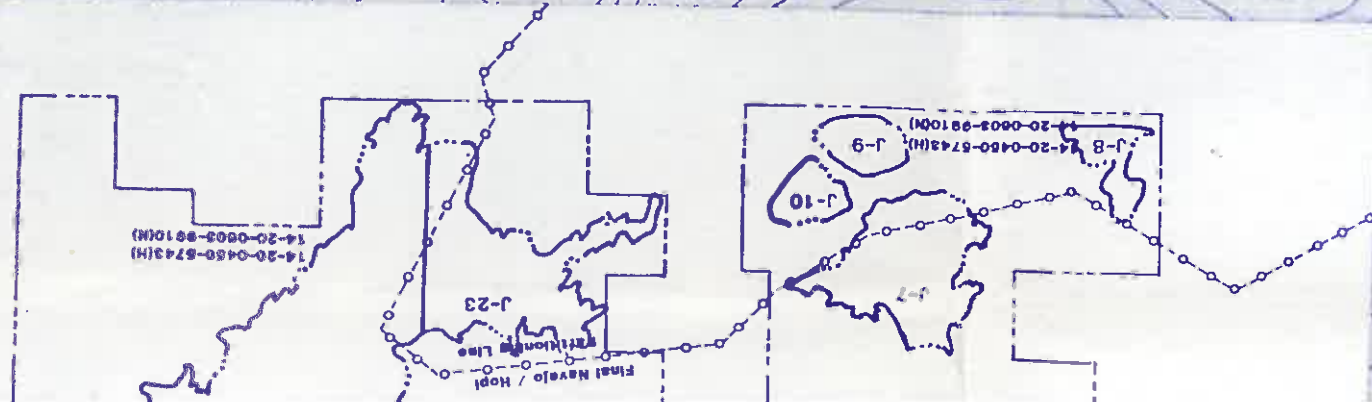

PROPOSED
RAW COAL STORAGE AREA