



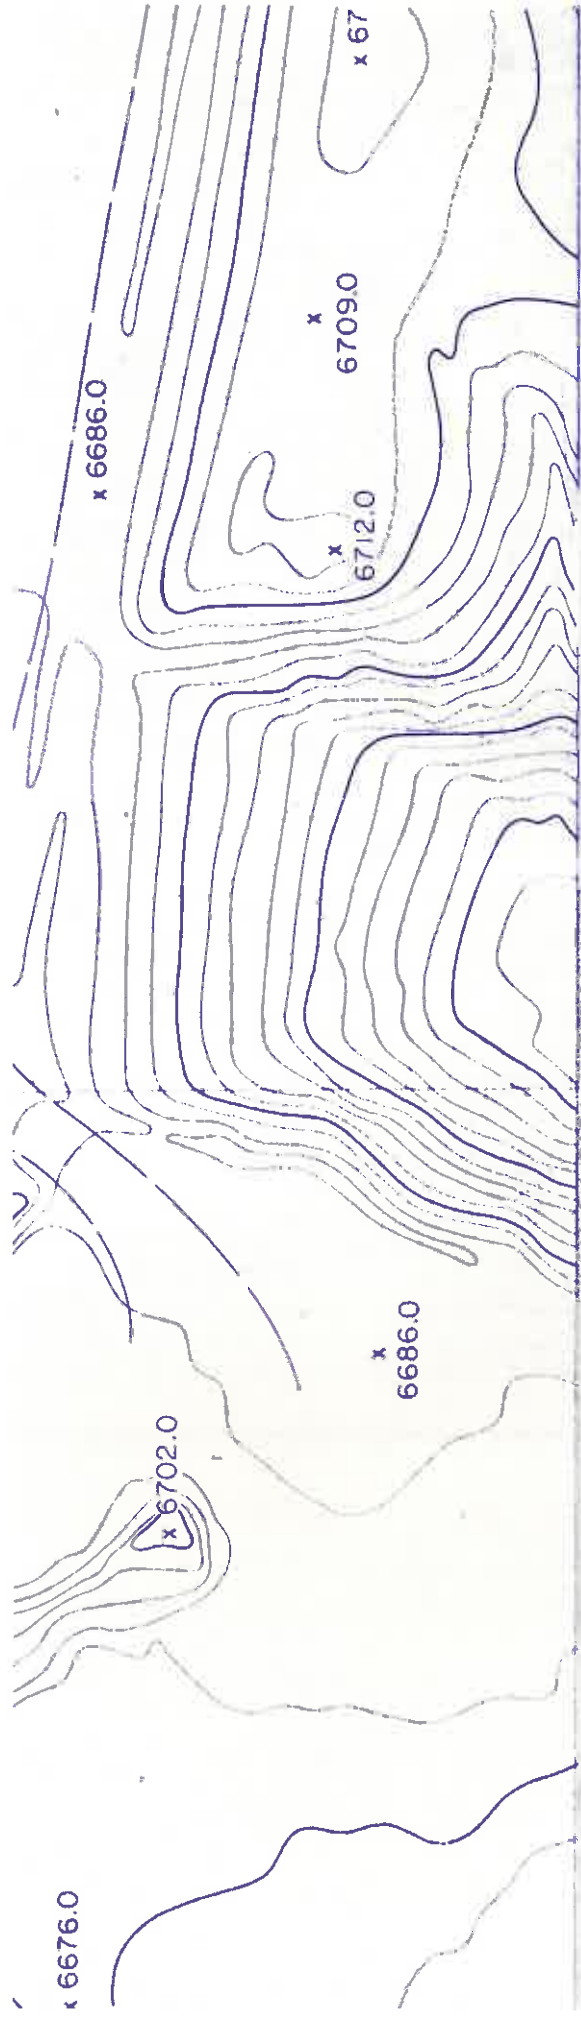




RECEIVED
BLM, PHOENIX DIST. OFF.
PHOENIX, ARIZONA
DEC 17 1985
AM 7:18
PM 12:12
7:18

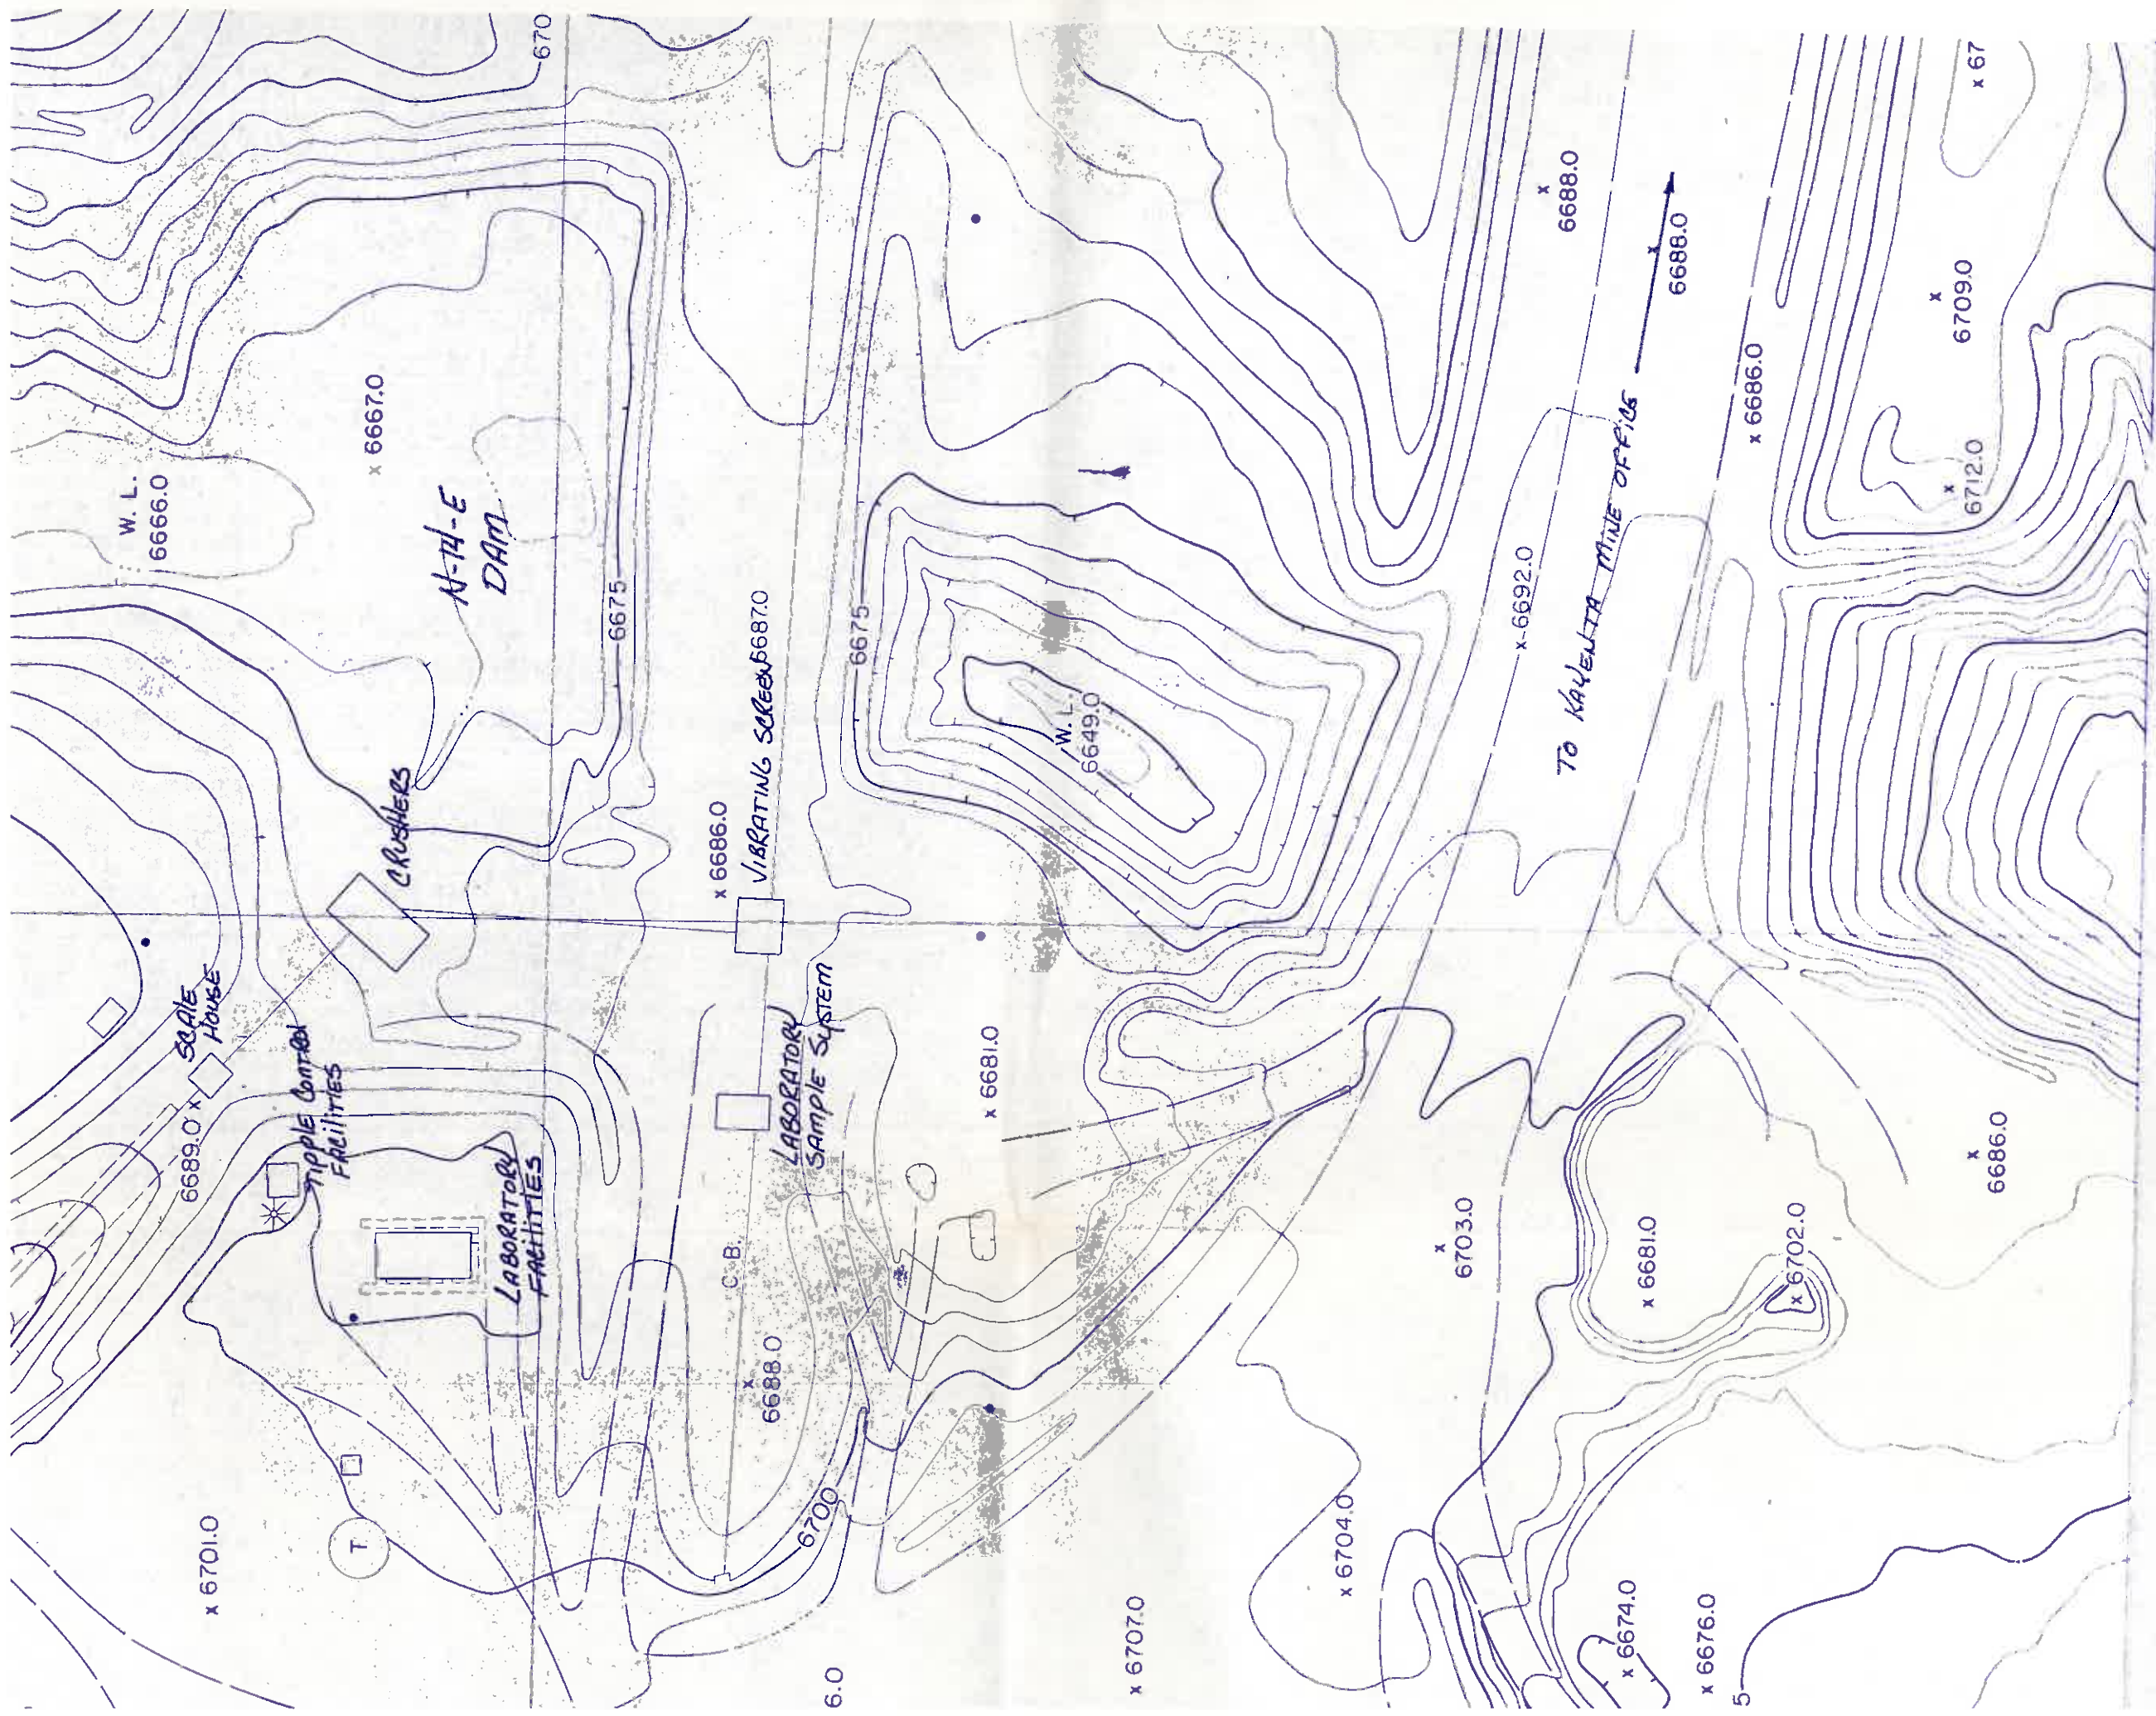

PEABODY COAL COMPANY BLACK MESA - KAYENTA MINE P.O. BOX 625 KAYENTA, ARIZONA 86033		DATE 12-85 SCALE noted CL noted
KAYENTA N14 FACILITIES		DATE 12-85 SCALE noted CL noted
1	DATE	REVISION DESCRIPTION
2	DATE	REVISION DESCRIPTION
3	DATE	REVISION DESCRIPTION
4	DATE	REVISION DESCRIPTION



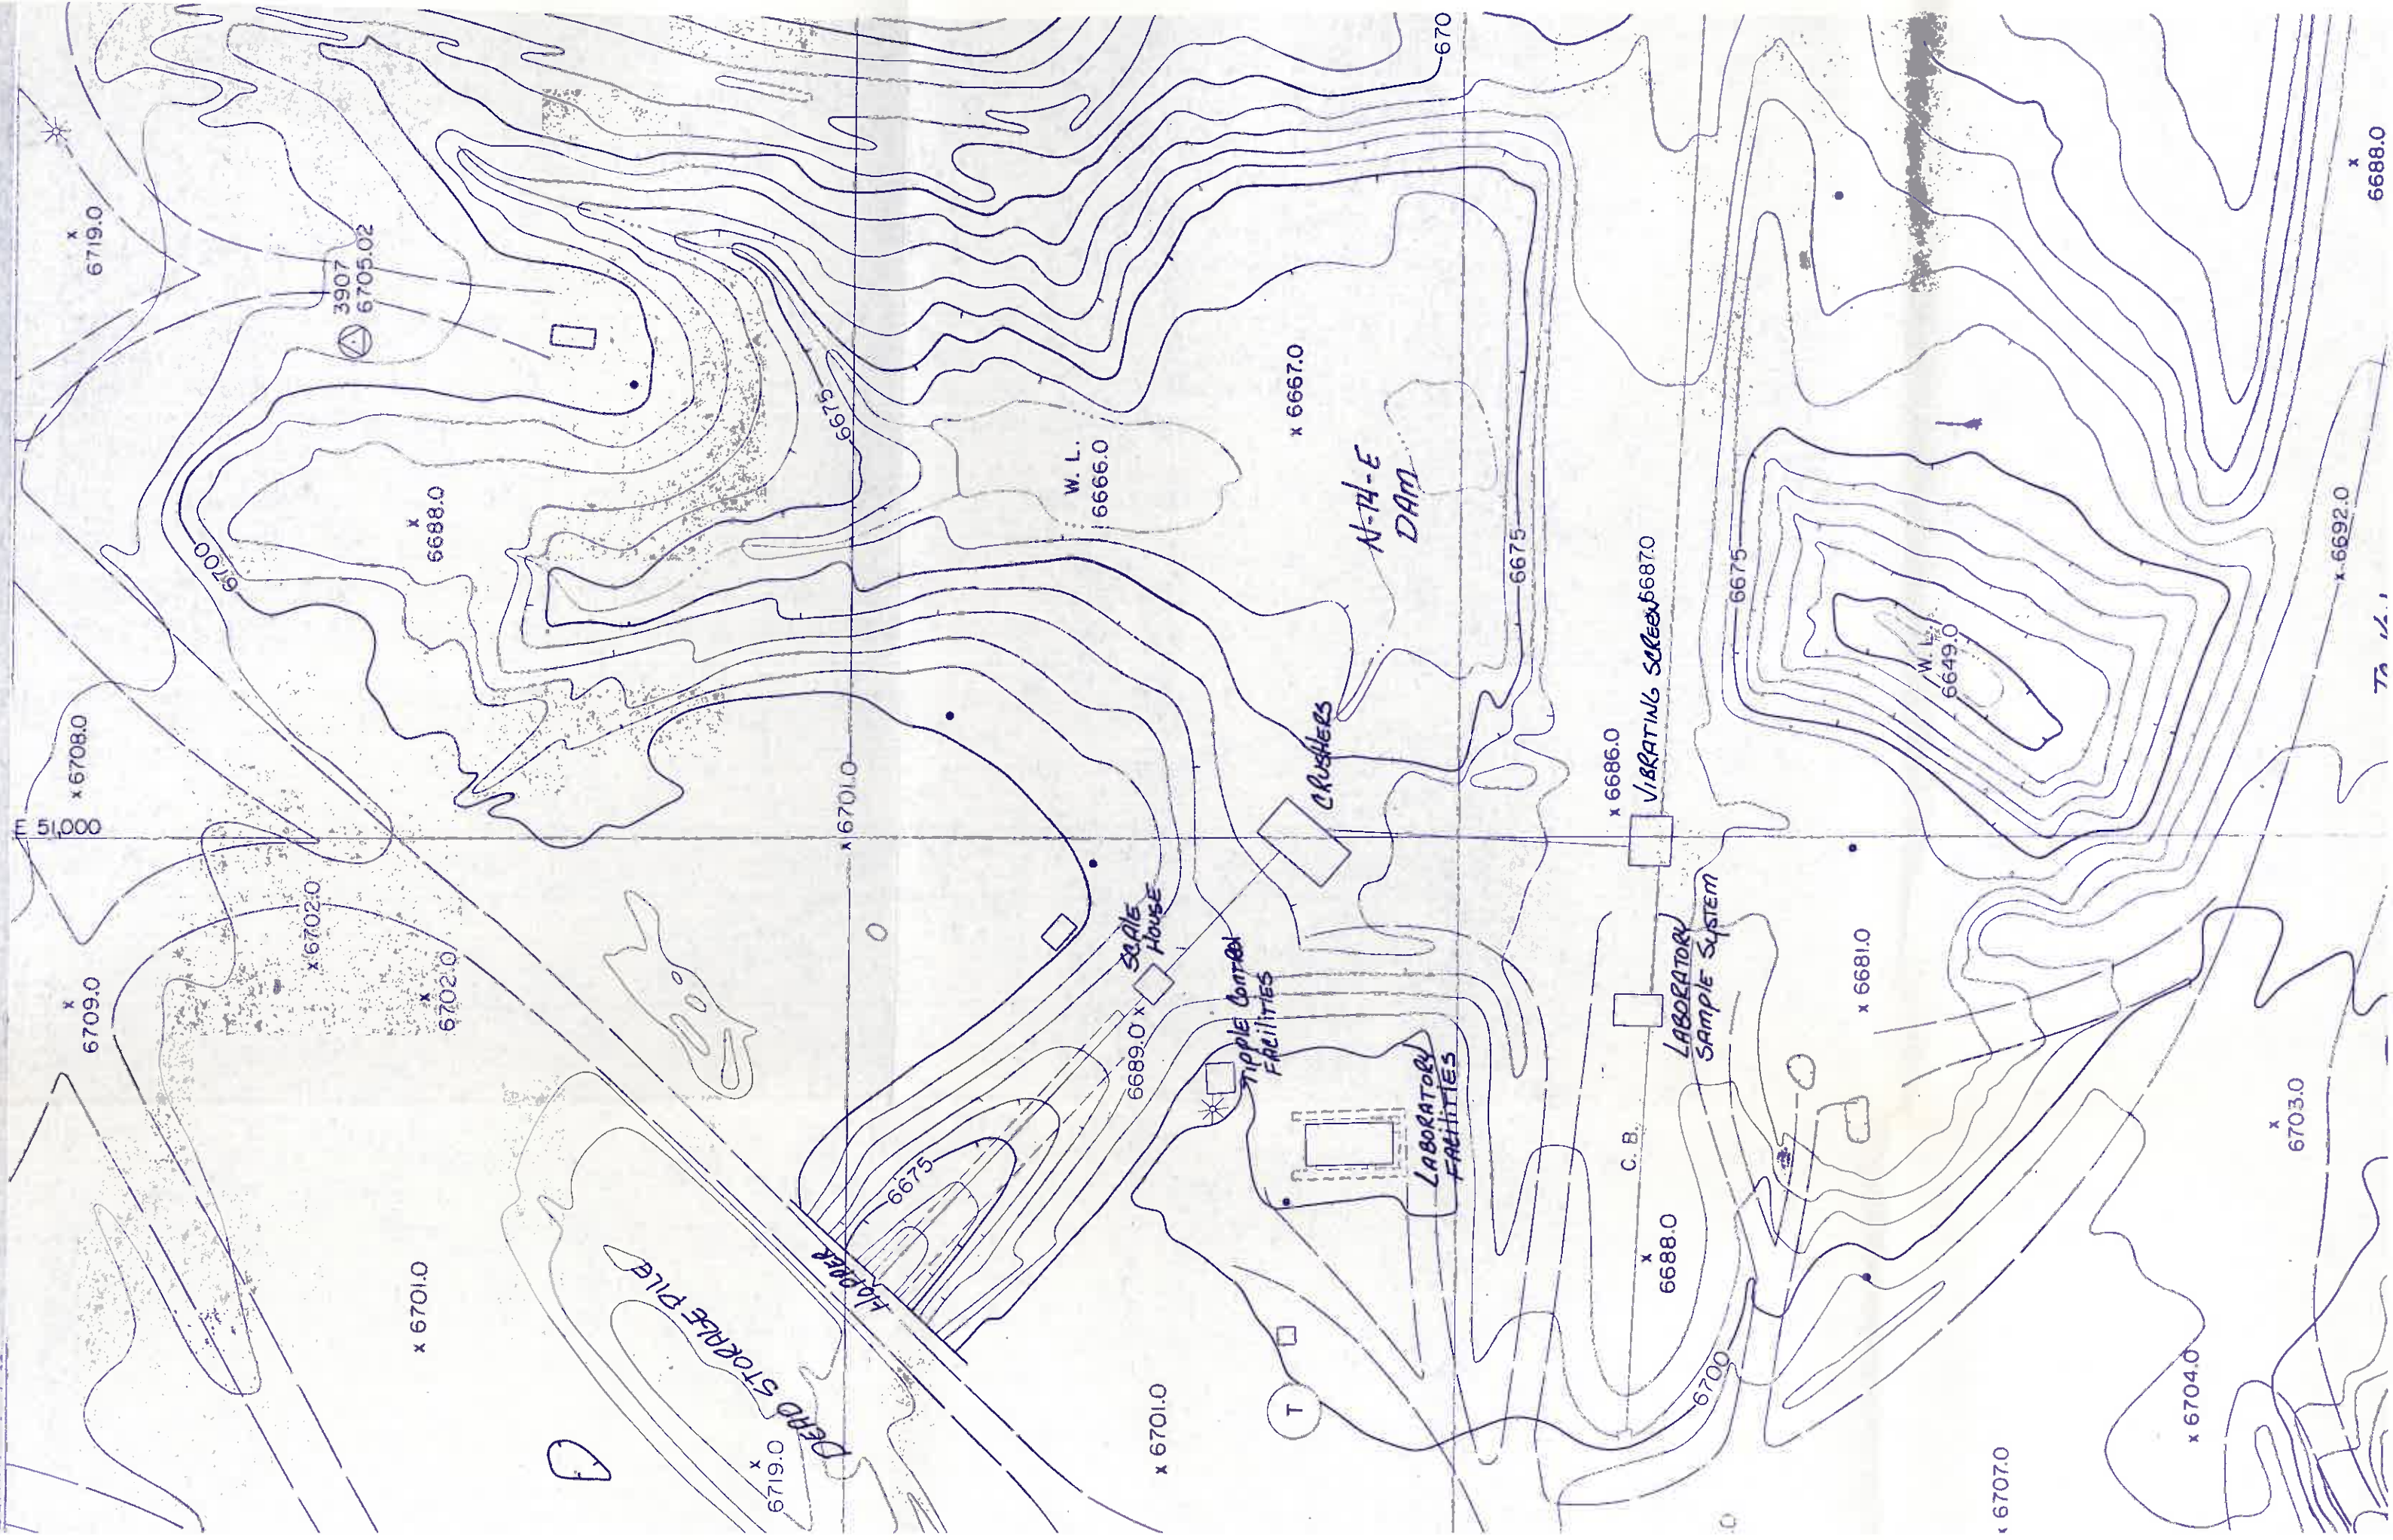

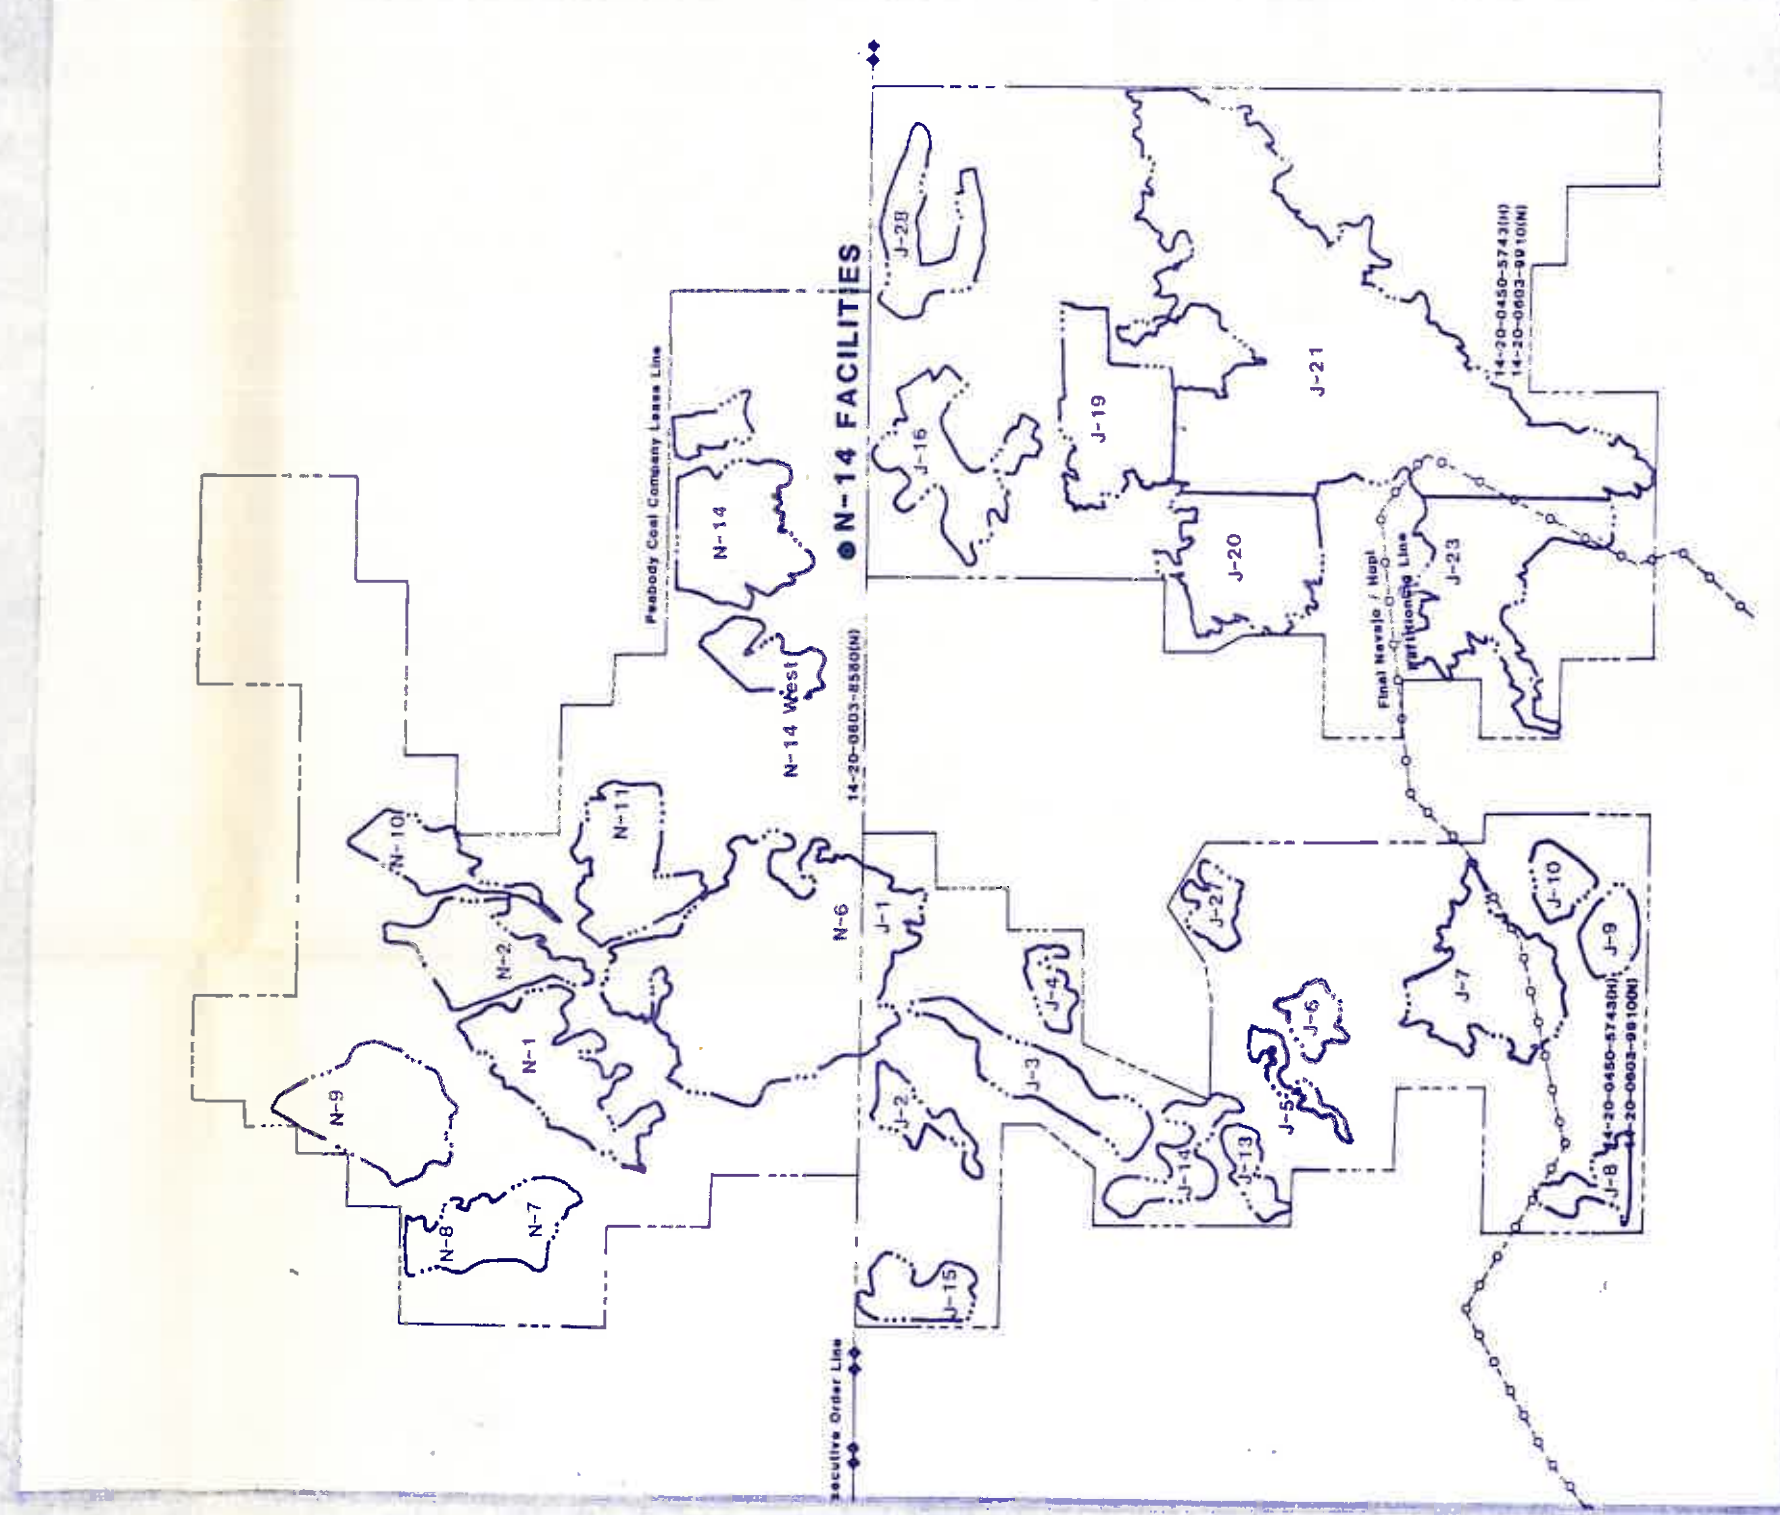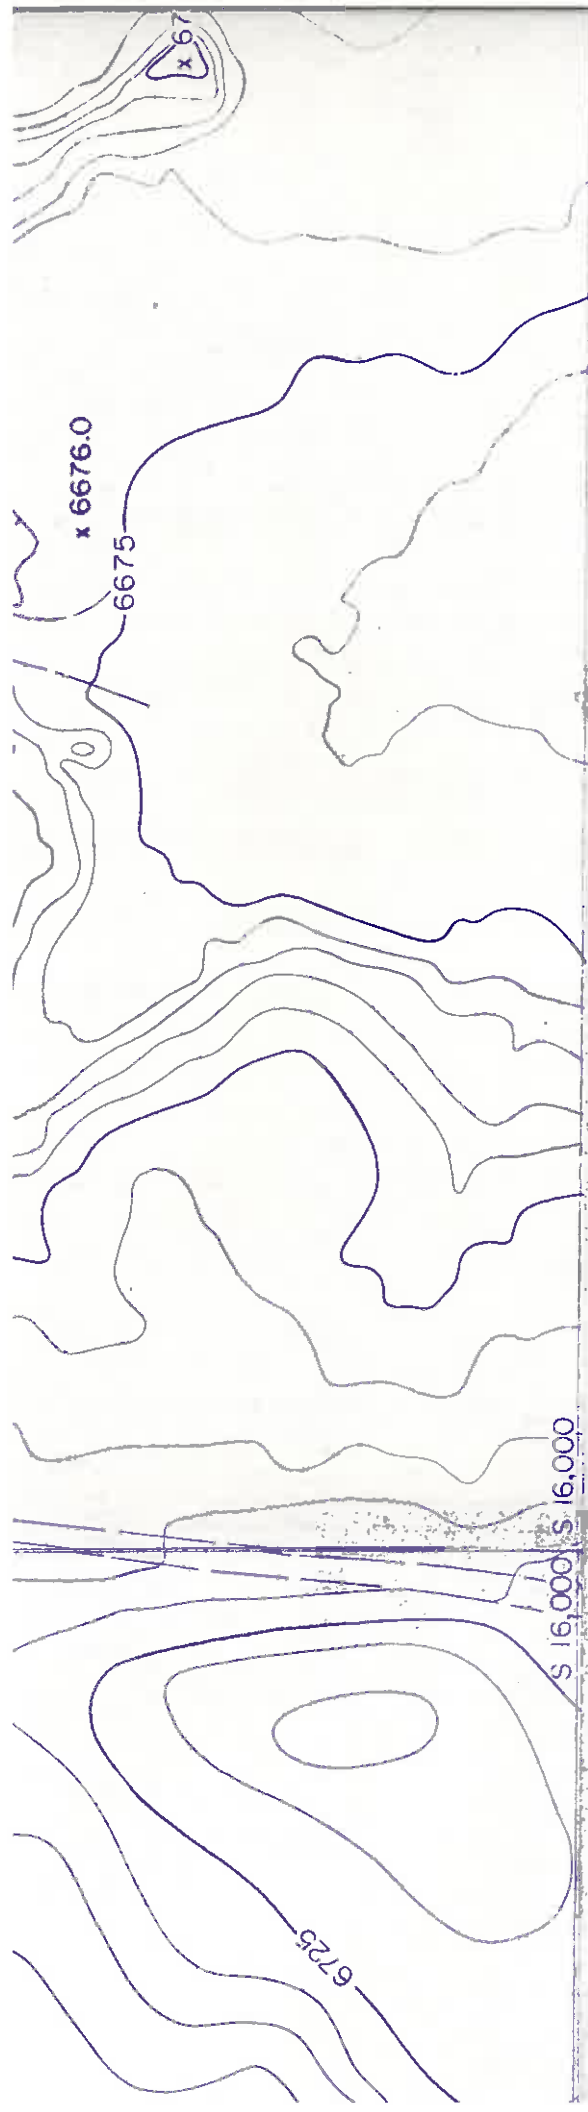



E 50,000

6700

6725

x 6701.0

x 6702.0

6700

DEAD STORAGE PILE

x 6719.0

x 6698.0

6700

x 6698.0

x 6701.0

x 6702.0

1/4" = 1" = 100'

1/8" = 5'

DATE 8-25-85

S 15,000 S 15,000

6675

6700

x 6706.0

x 6688.0

6700

3813

6718.35

x 6721.0

x 6707.0

REPAIR SHED

ELECTRONIC STORAGE FACILITY




x 6714.0
MATERIAL STORAGE AREA



TANKS

x 6707.0

x 6704.0

670

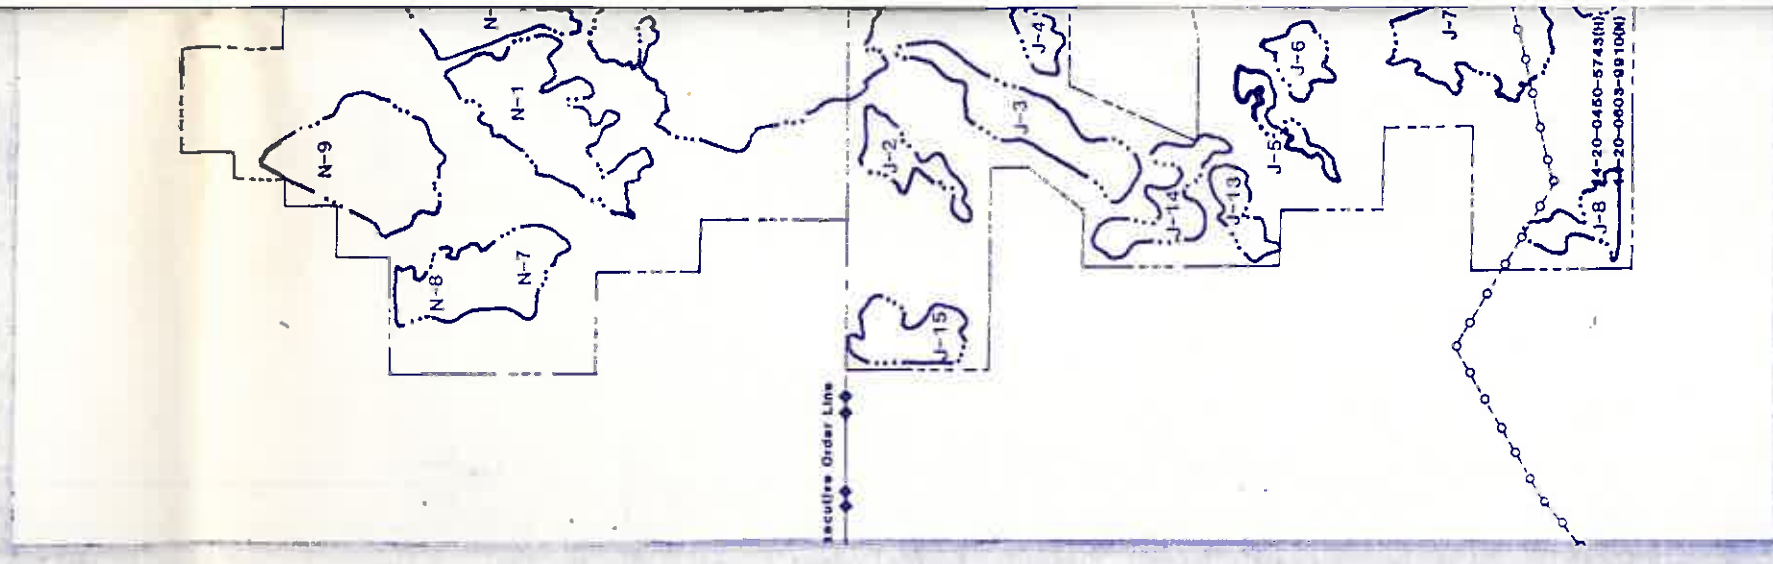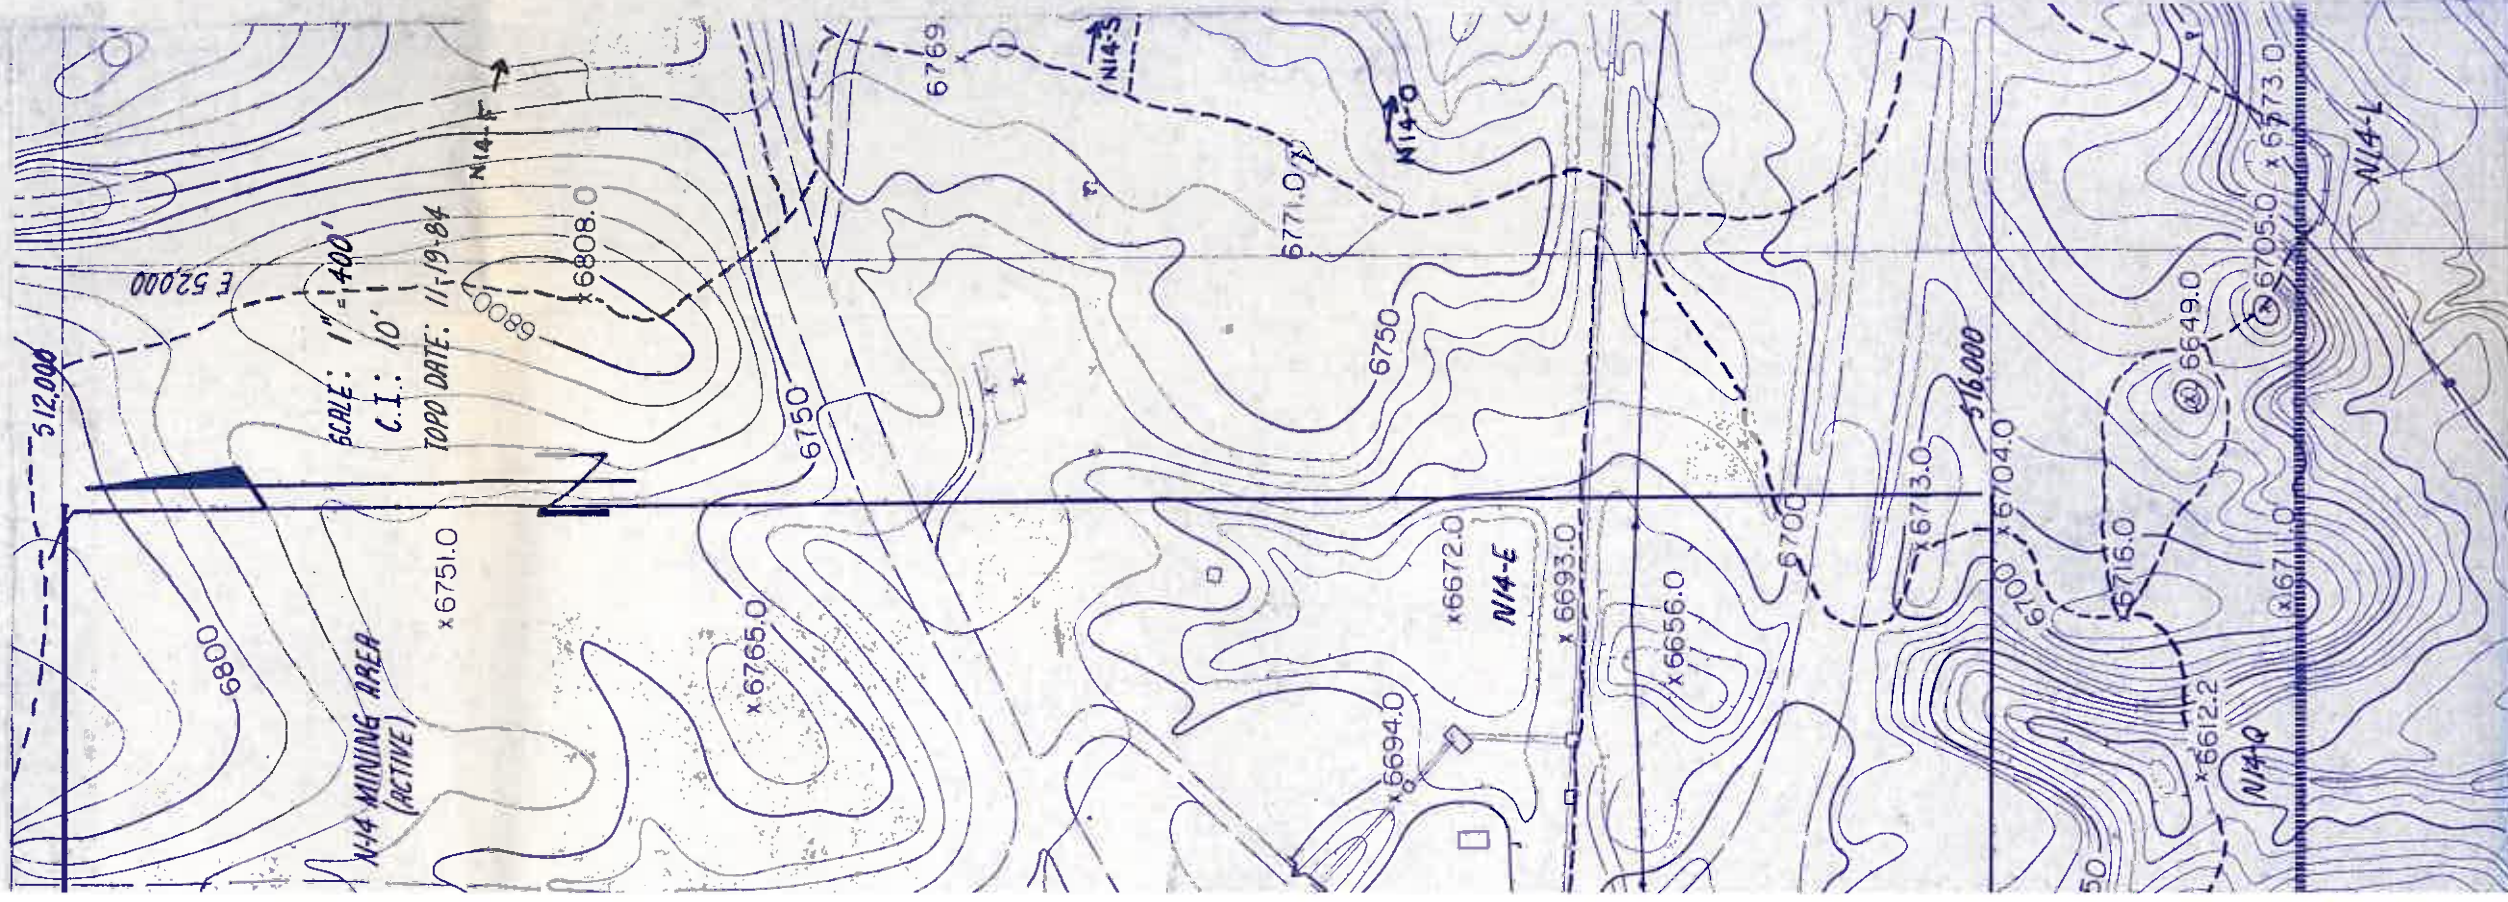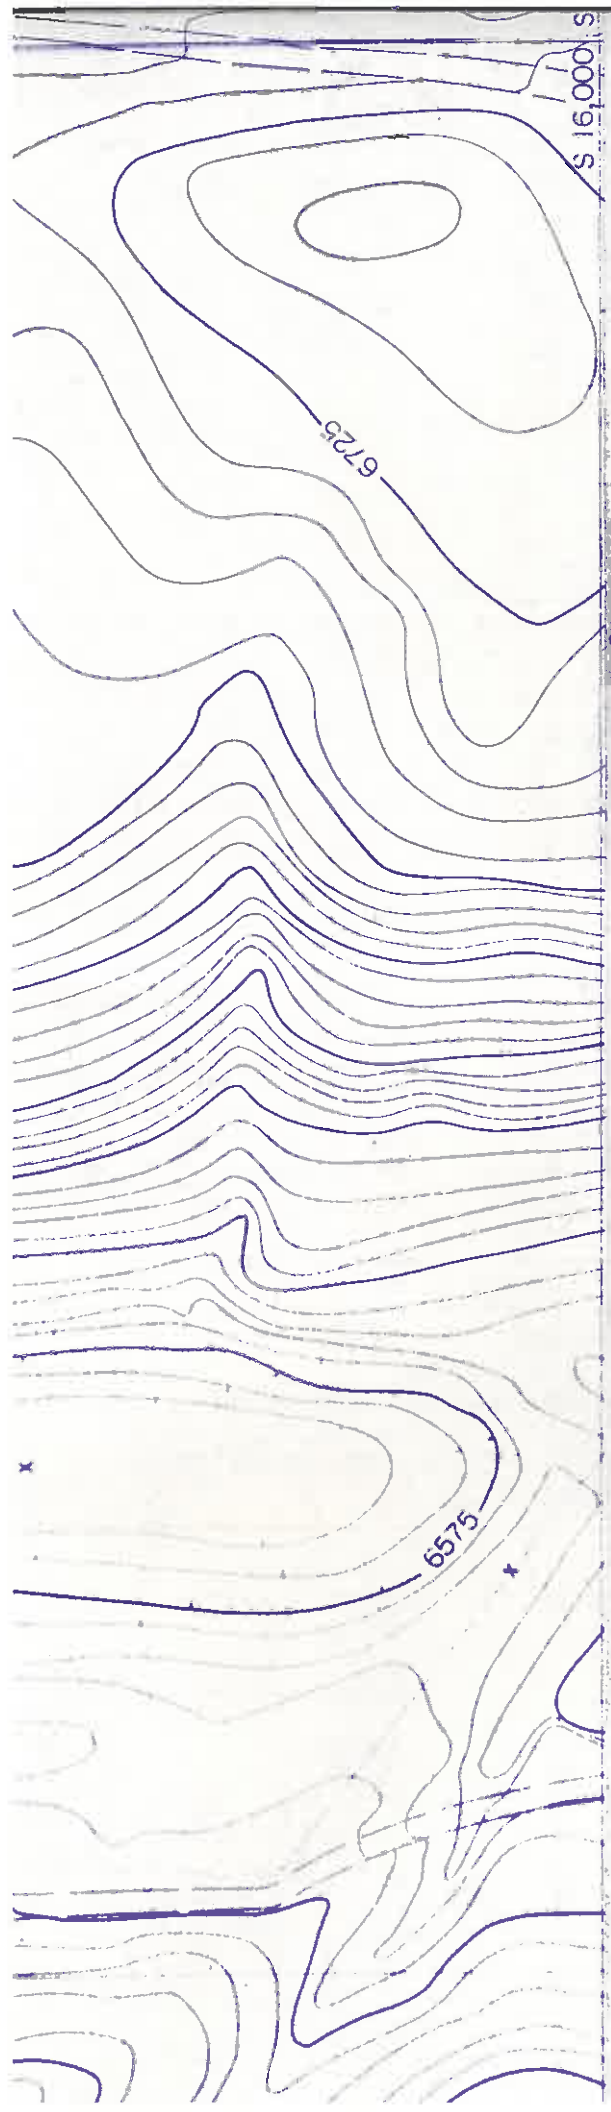

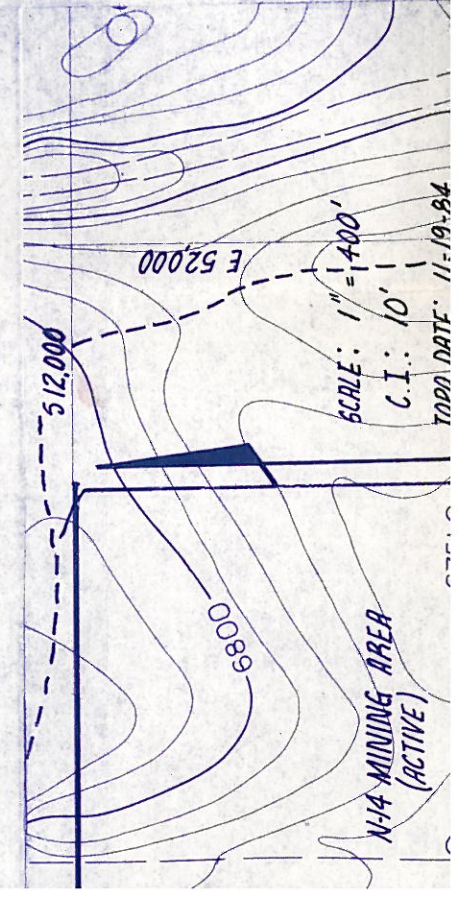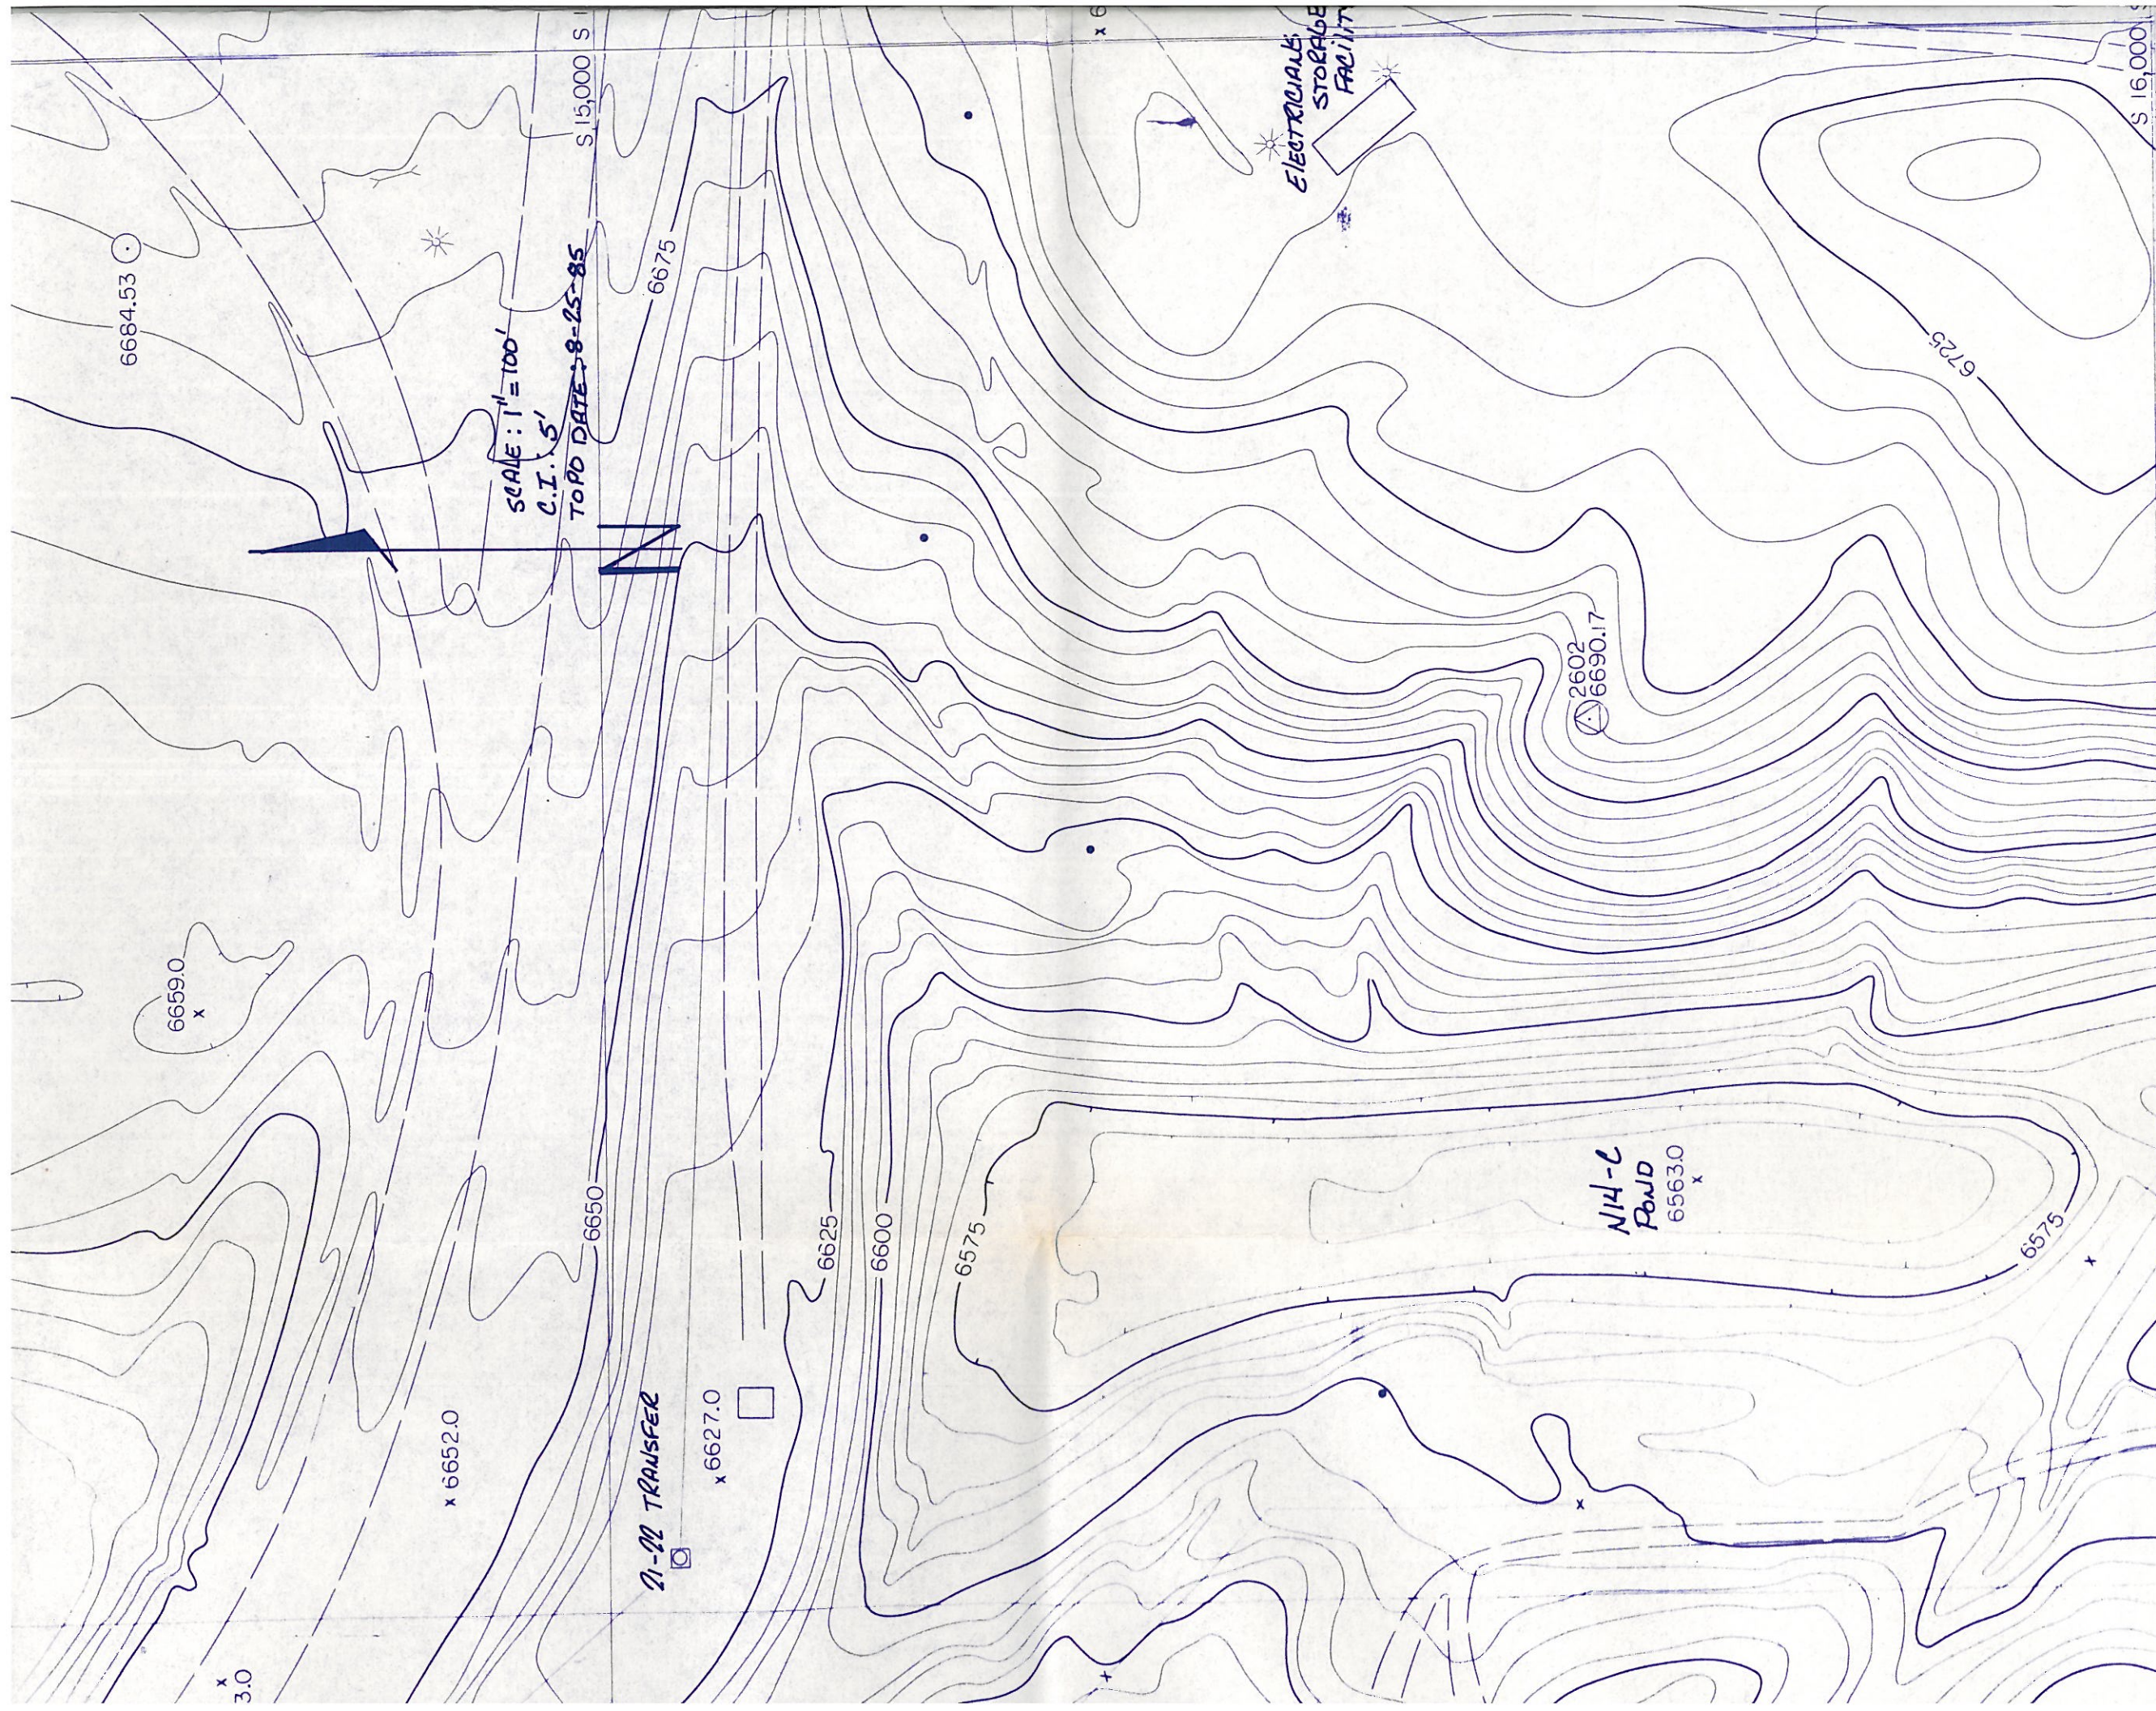

E 50,000

E 49,000

114-D
DAM

20
29

6684.53

6659.0

x 6652.0

6650

21-22 TRANSFER

x 6627.0

6625


6600


6575

ELECTRICAL
STORAGE
FACILITY

SCALE: 1" = 100'
C.I. 1/5'
TOPO DATE: 8-25-85

S 15,000 S

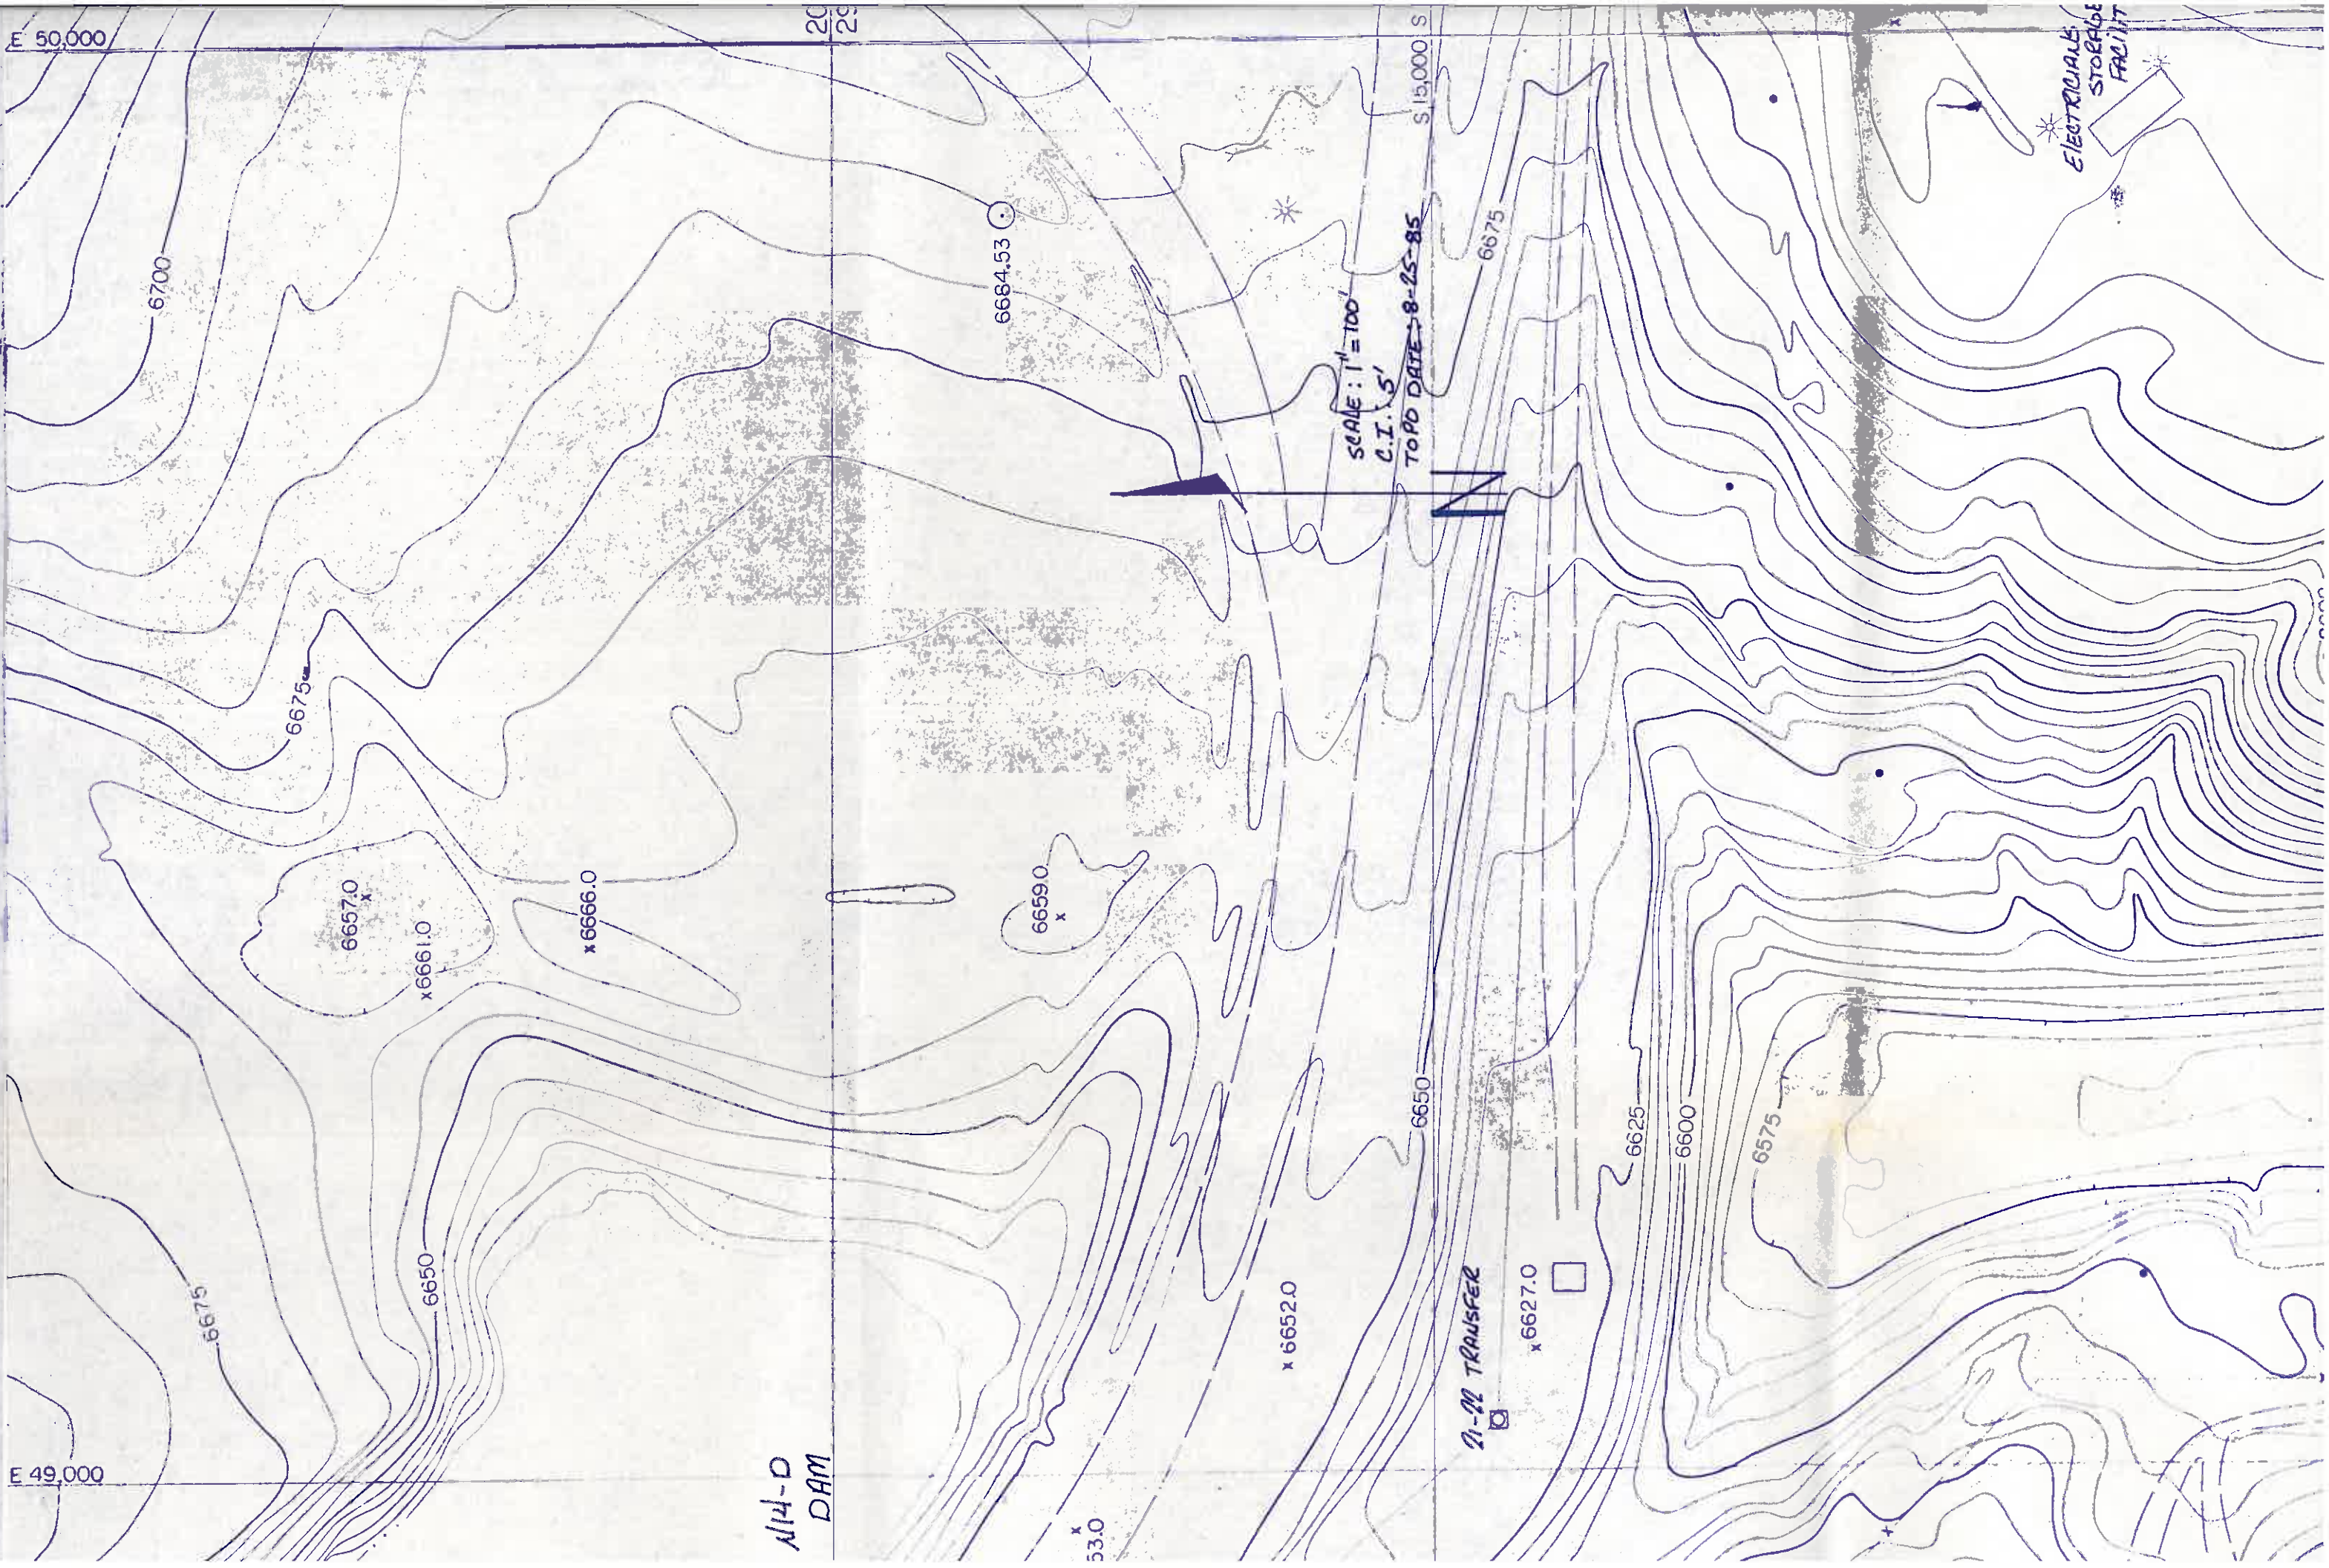

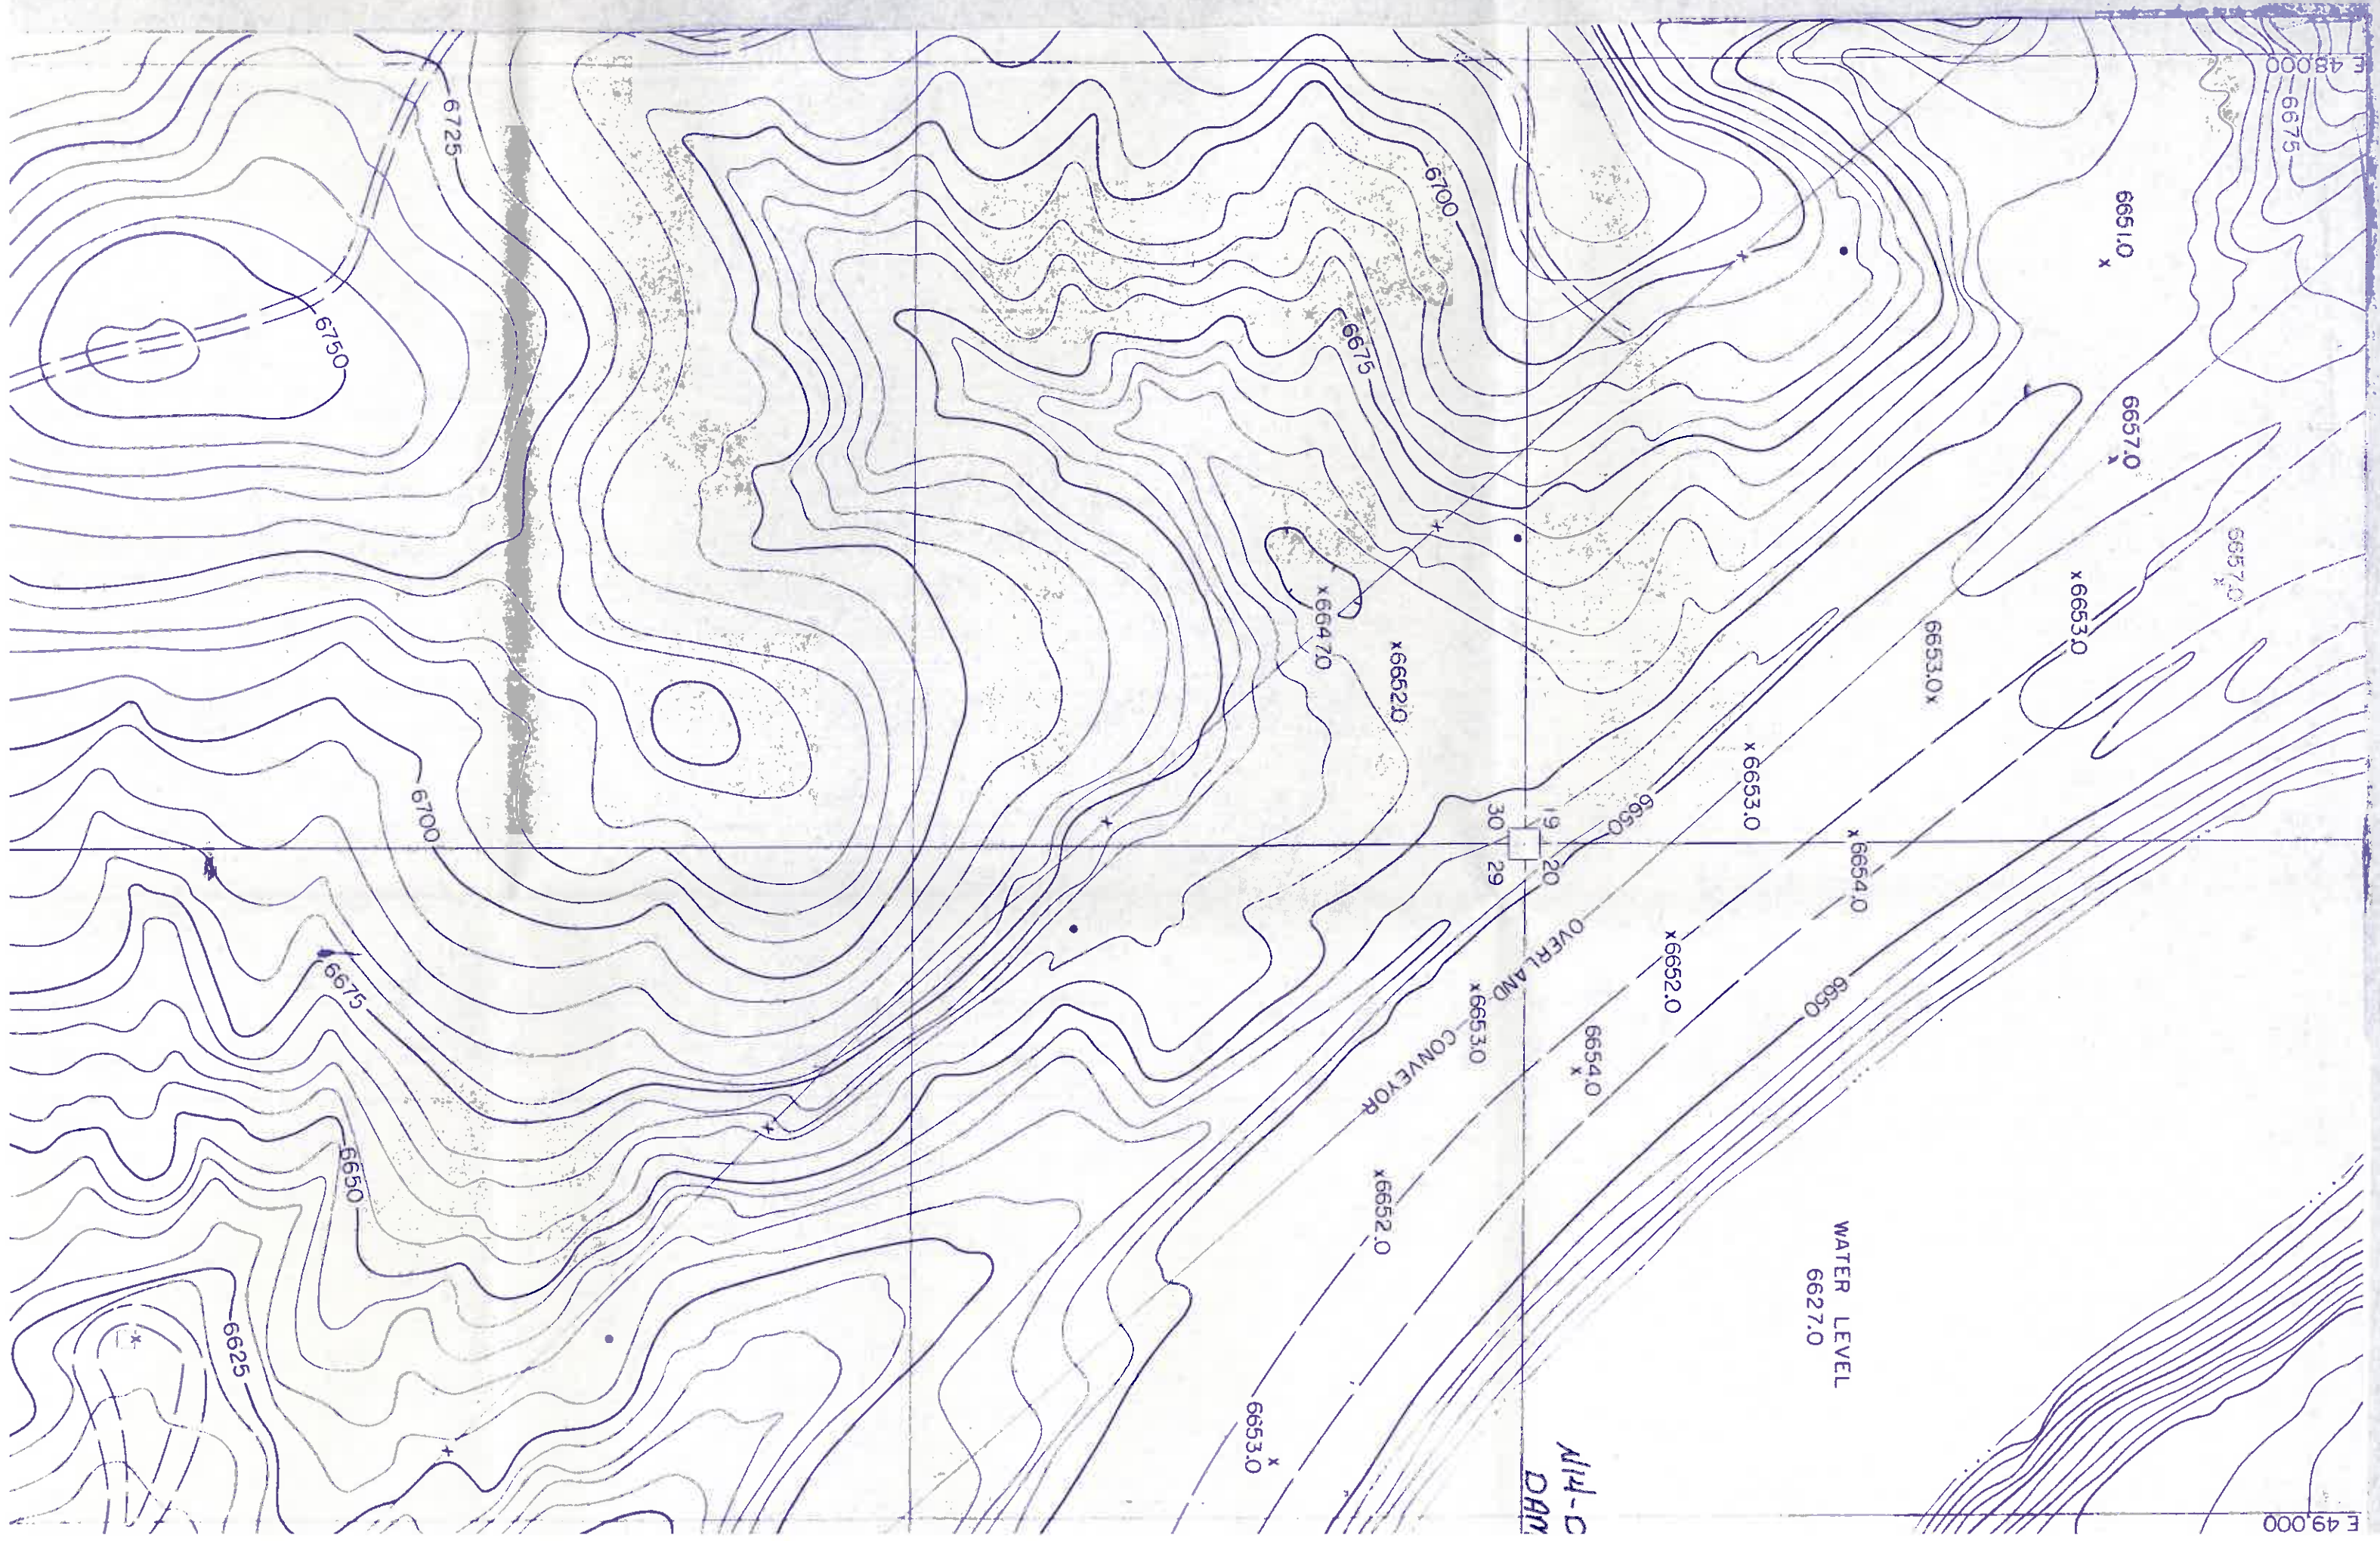

E 48000
6675

6651.0 x

6657.0 x

6657.0 x

x 6653.0

6653.0 x

x 6654.0

x 6653.0

x 6652.0

6654.0 x

x 6653.0

x 6652.0

6653.0 x

x 6647.0

x 6652.0

6675

6700

6725

6750

6700

6675

6650

6625

114-C
DAN

WATER LEVEL
6627.0

E 49000

