




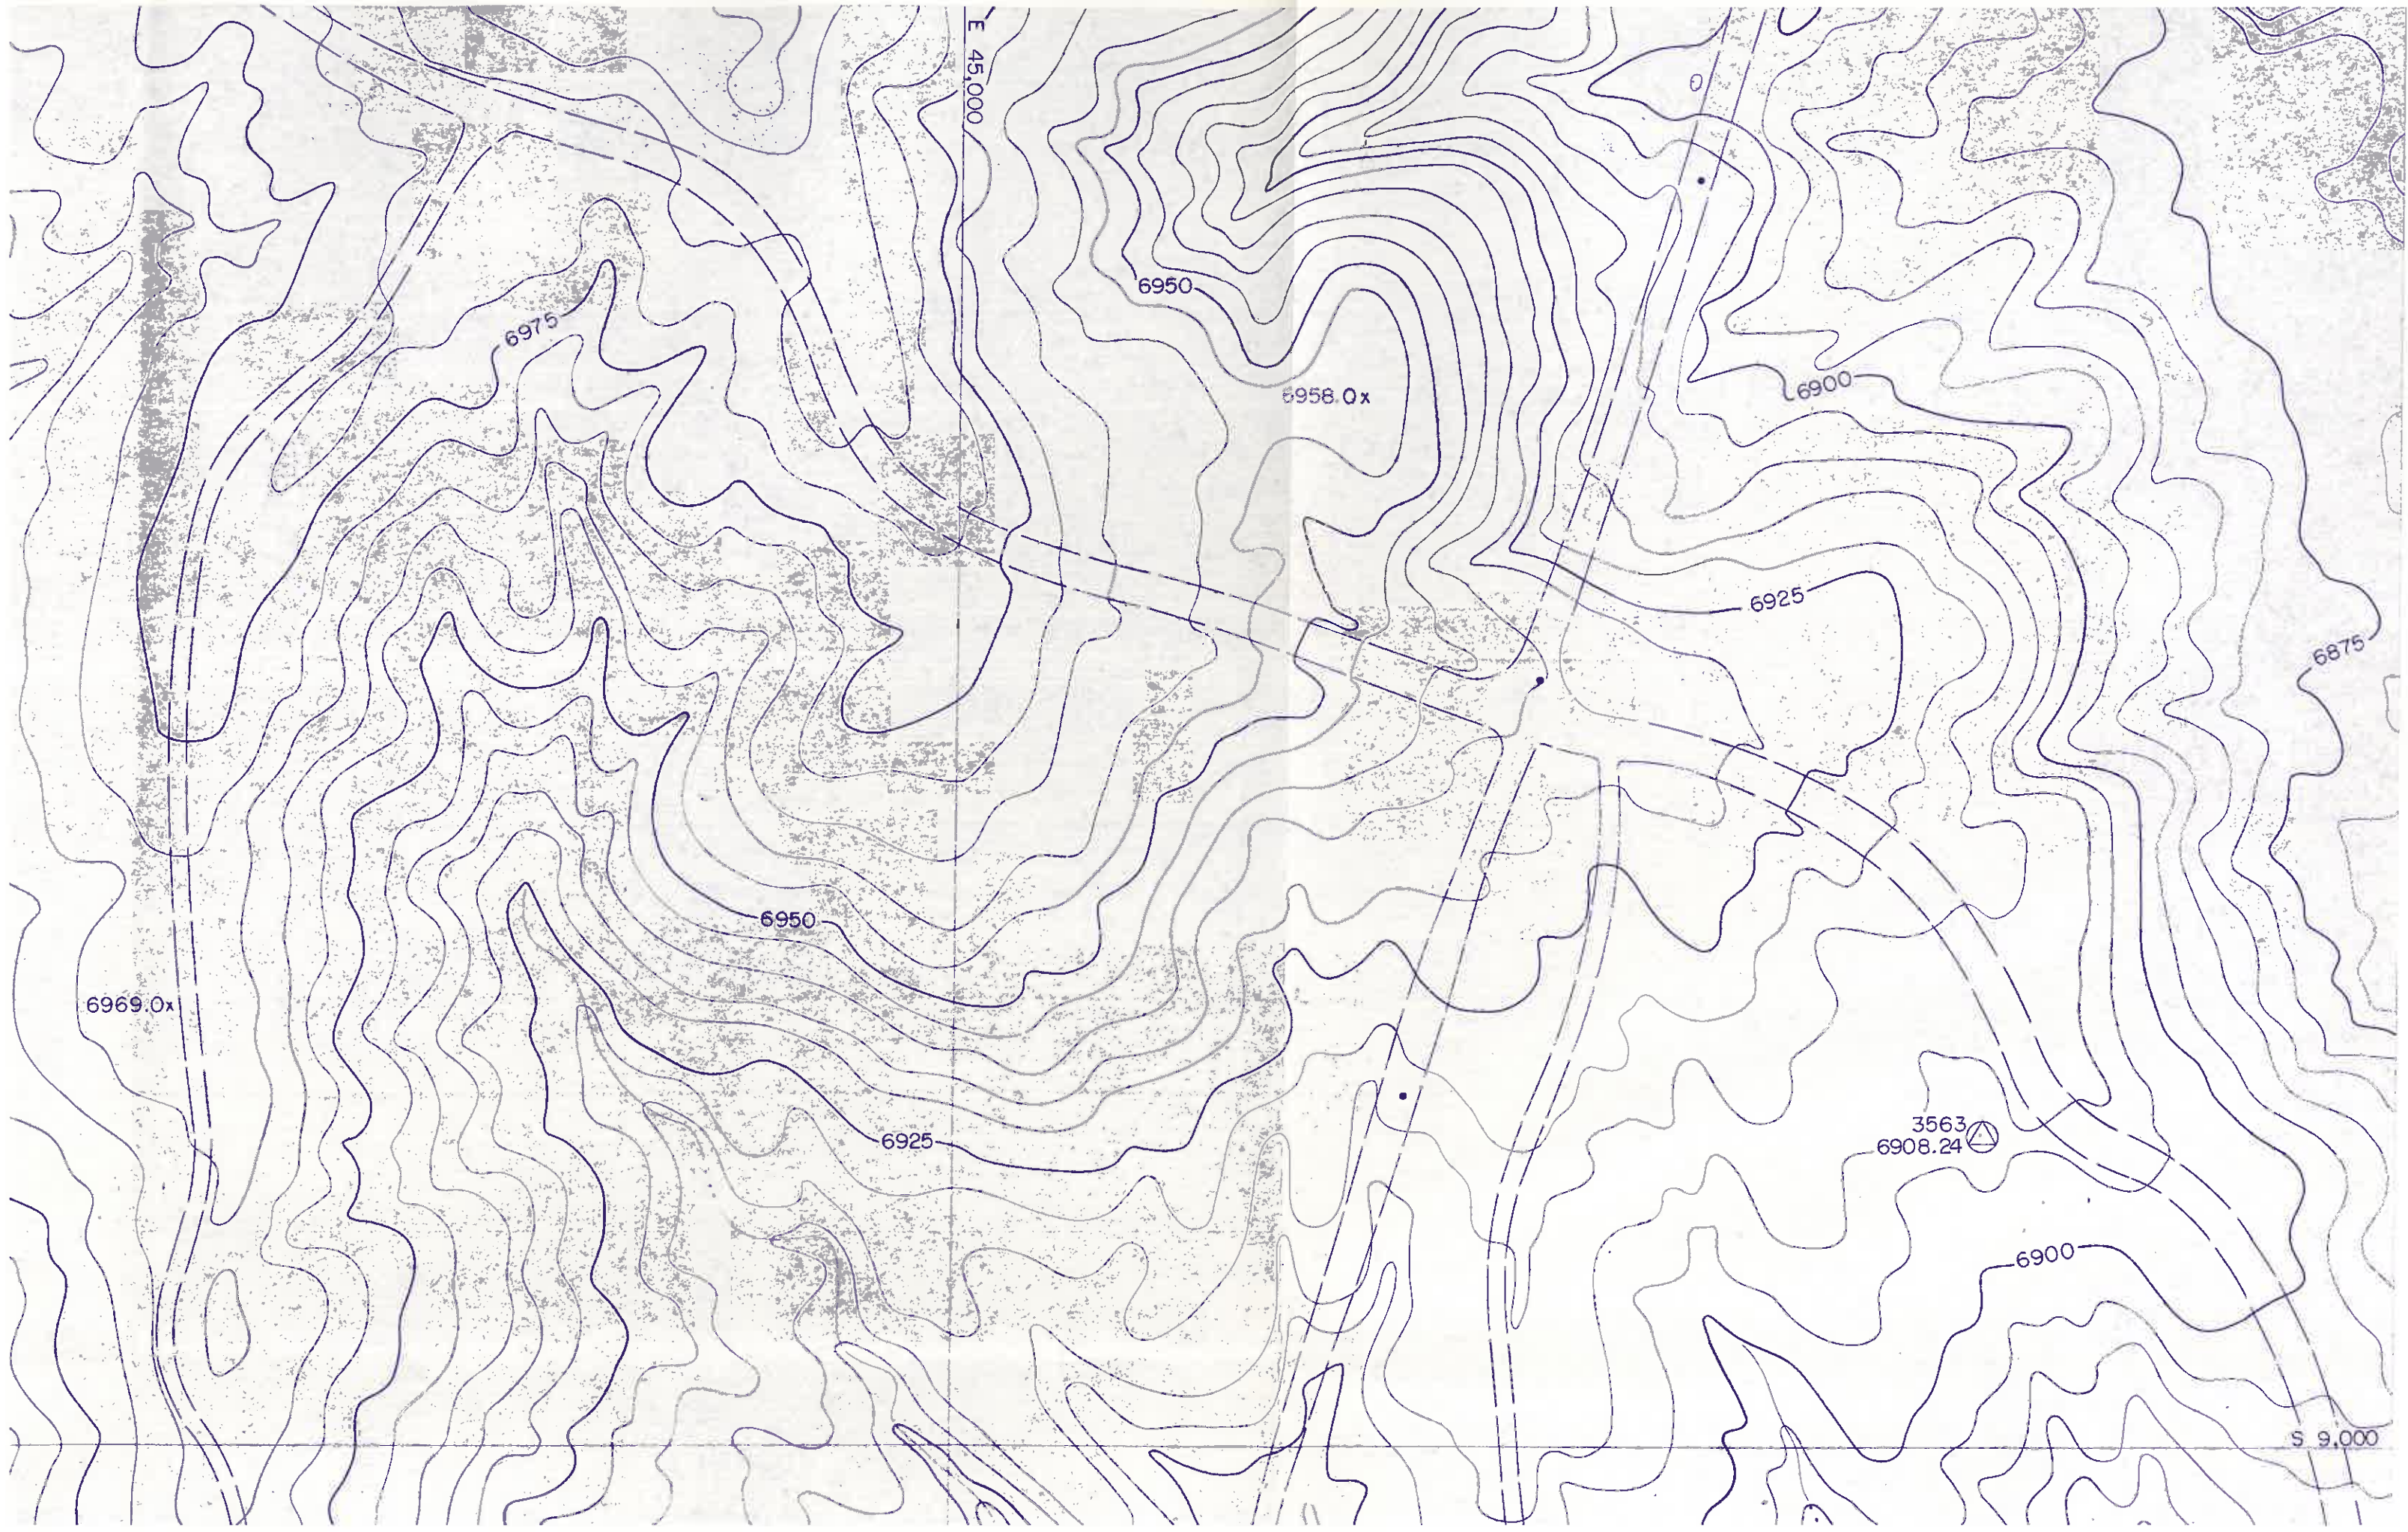


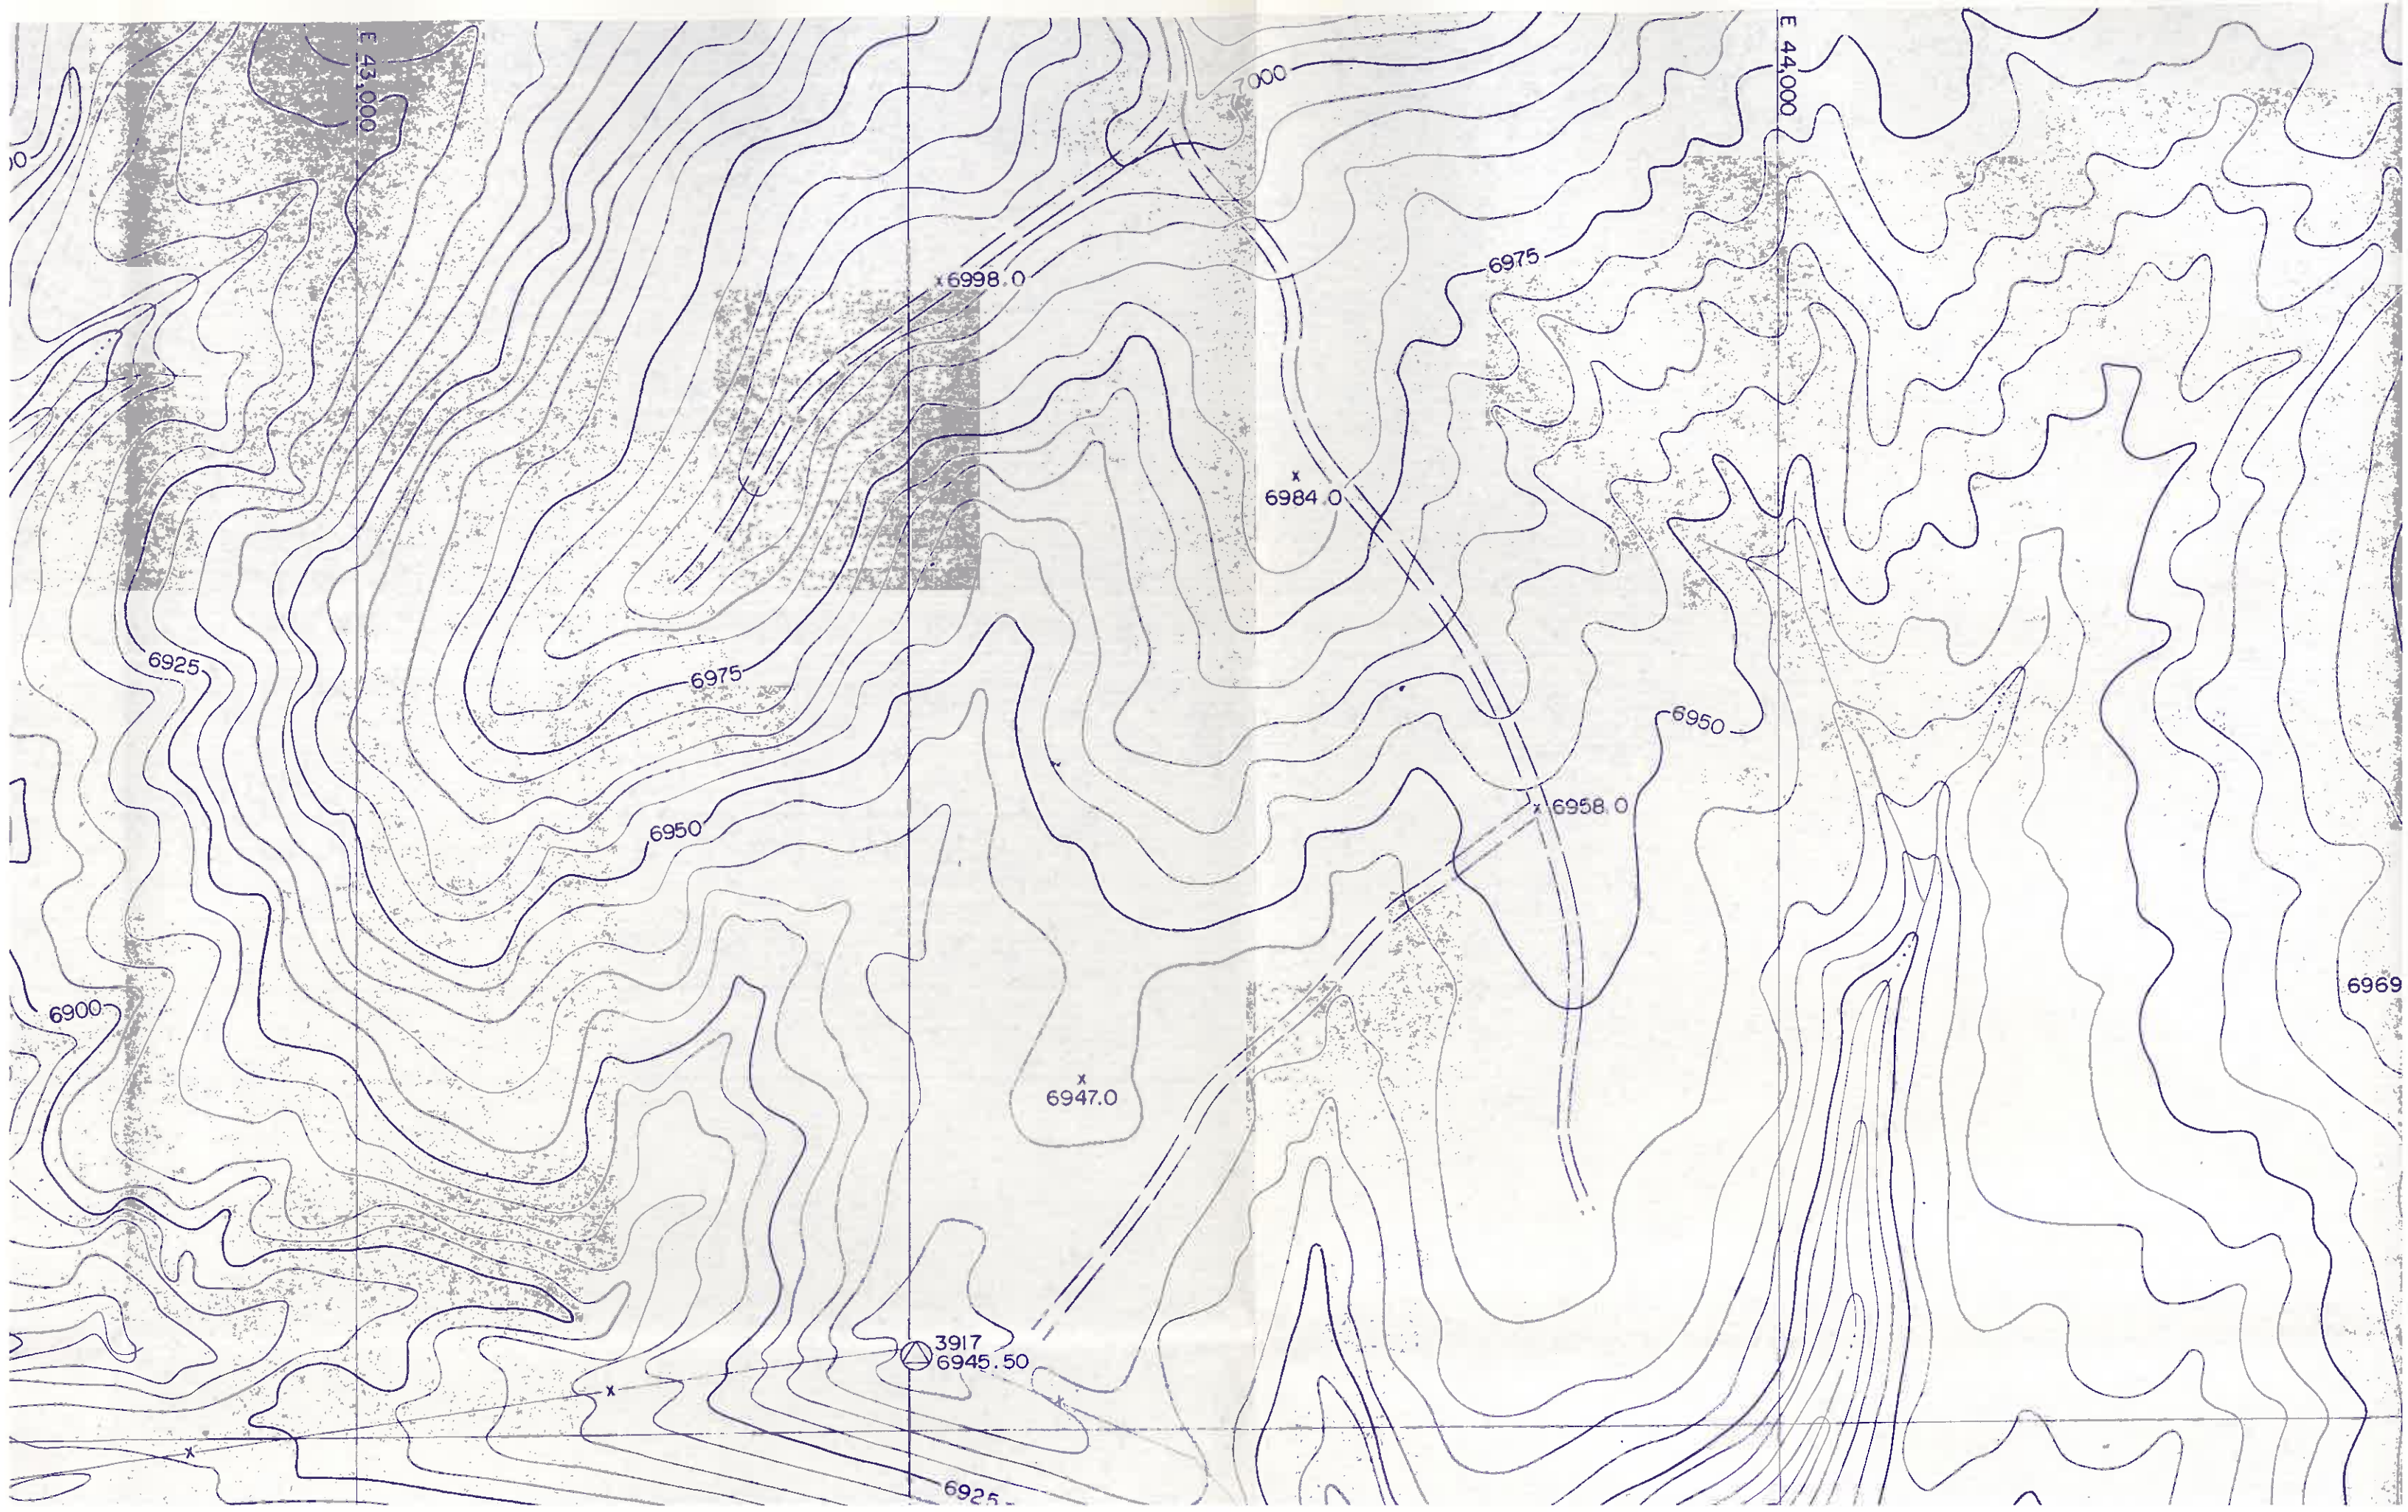


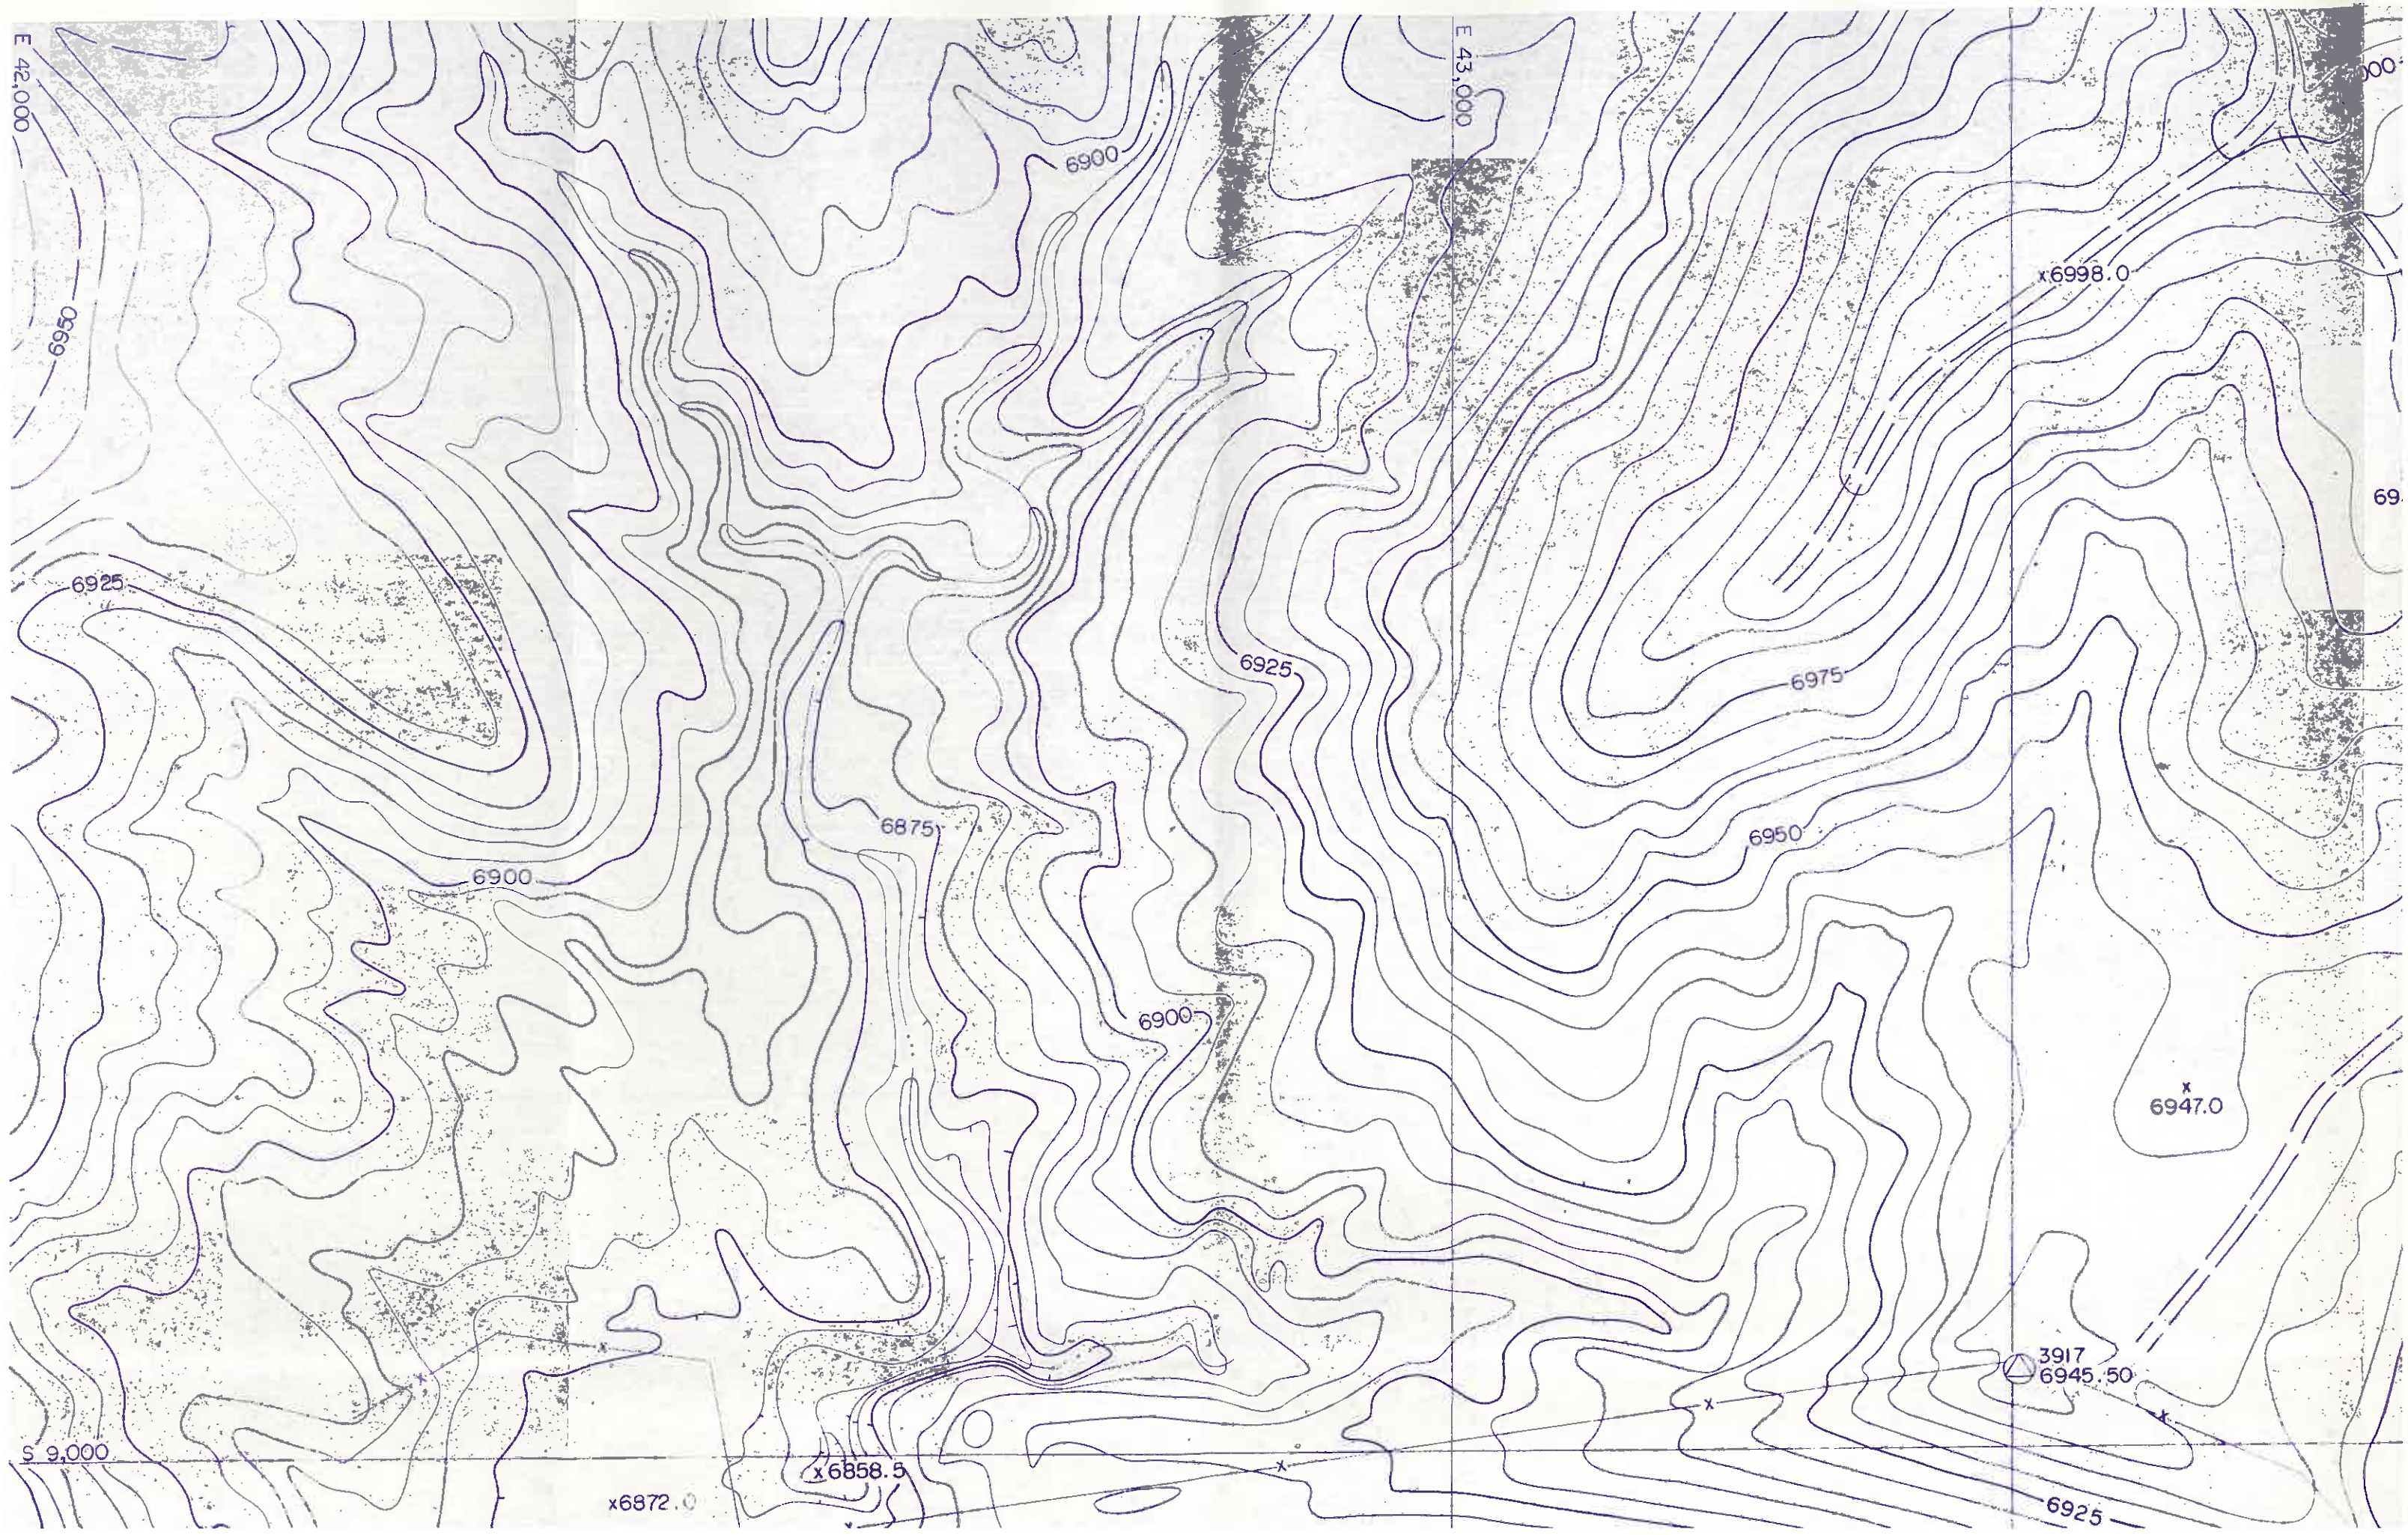

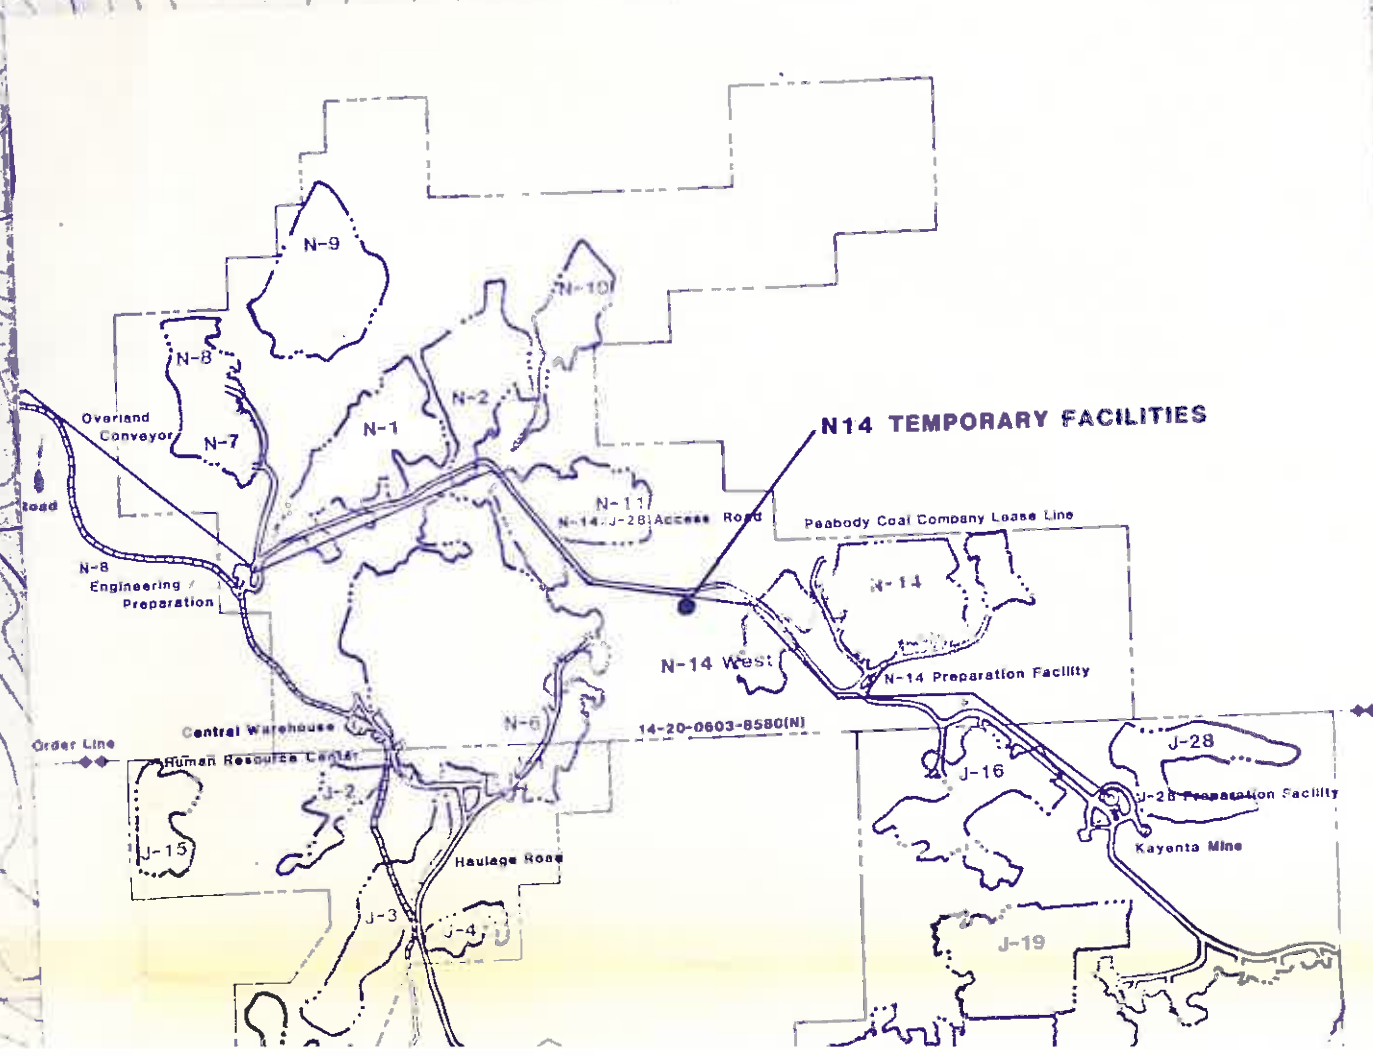

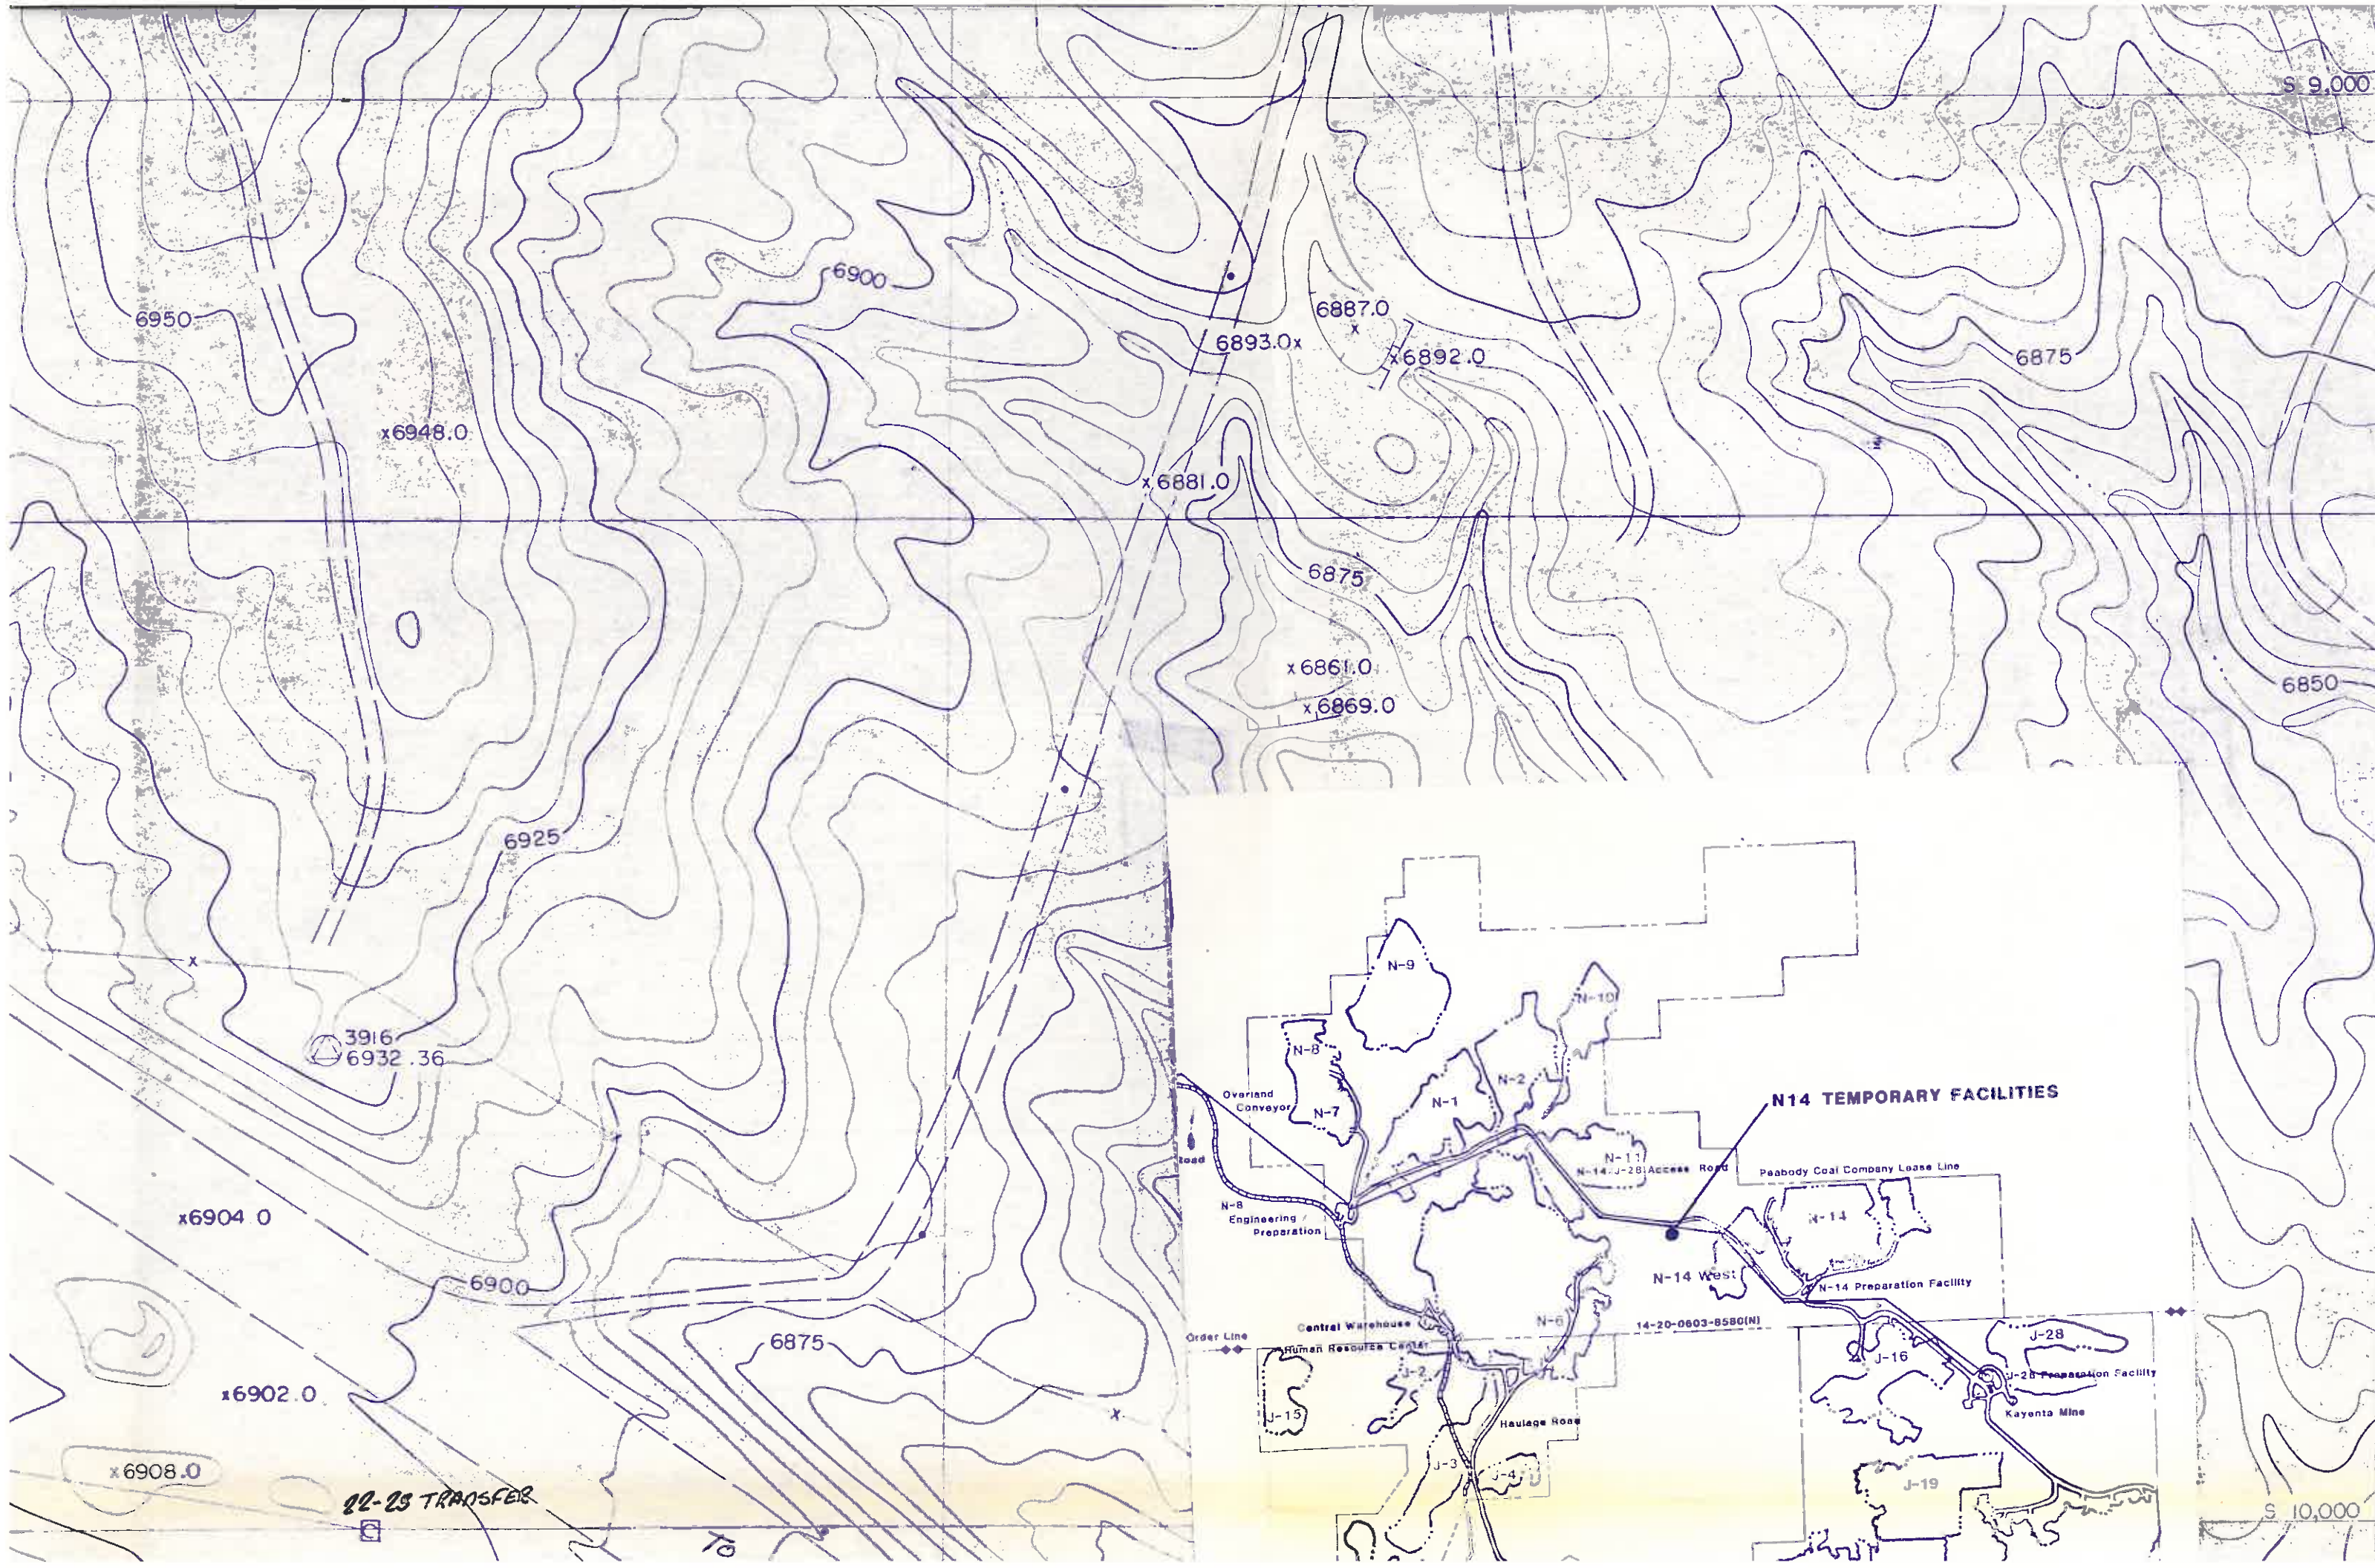

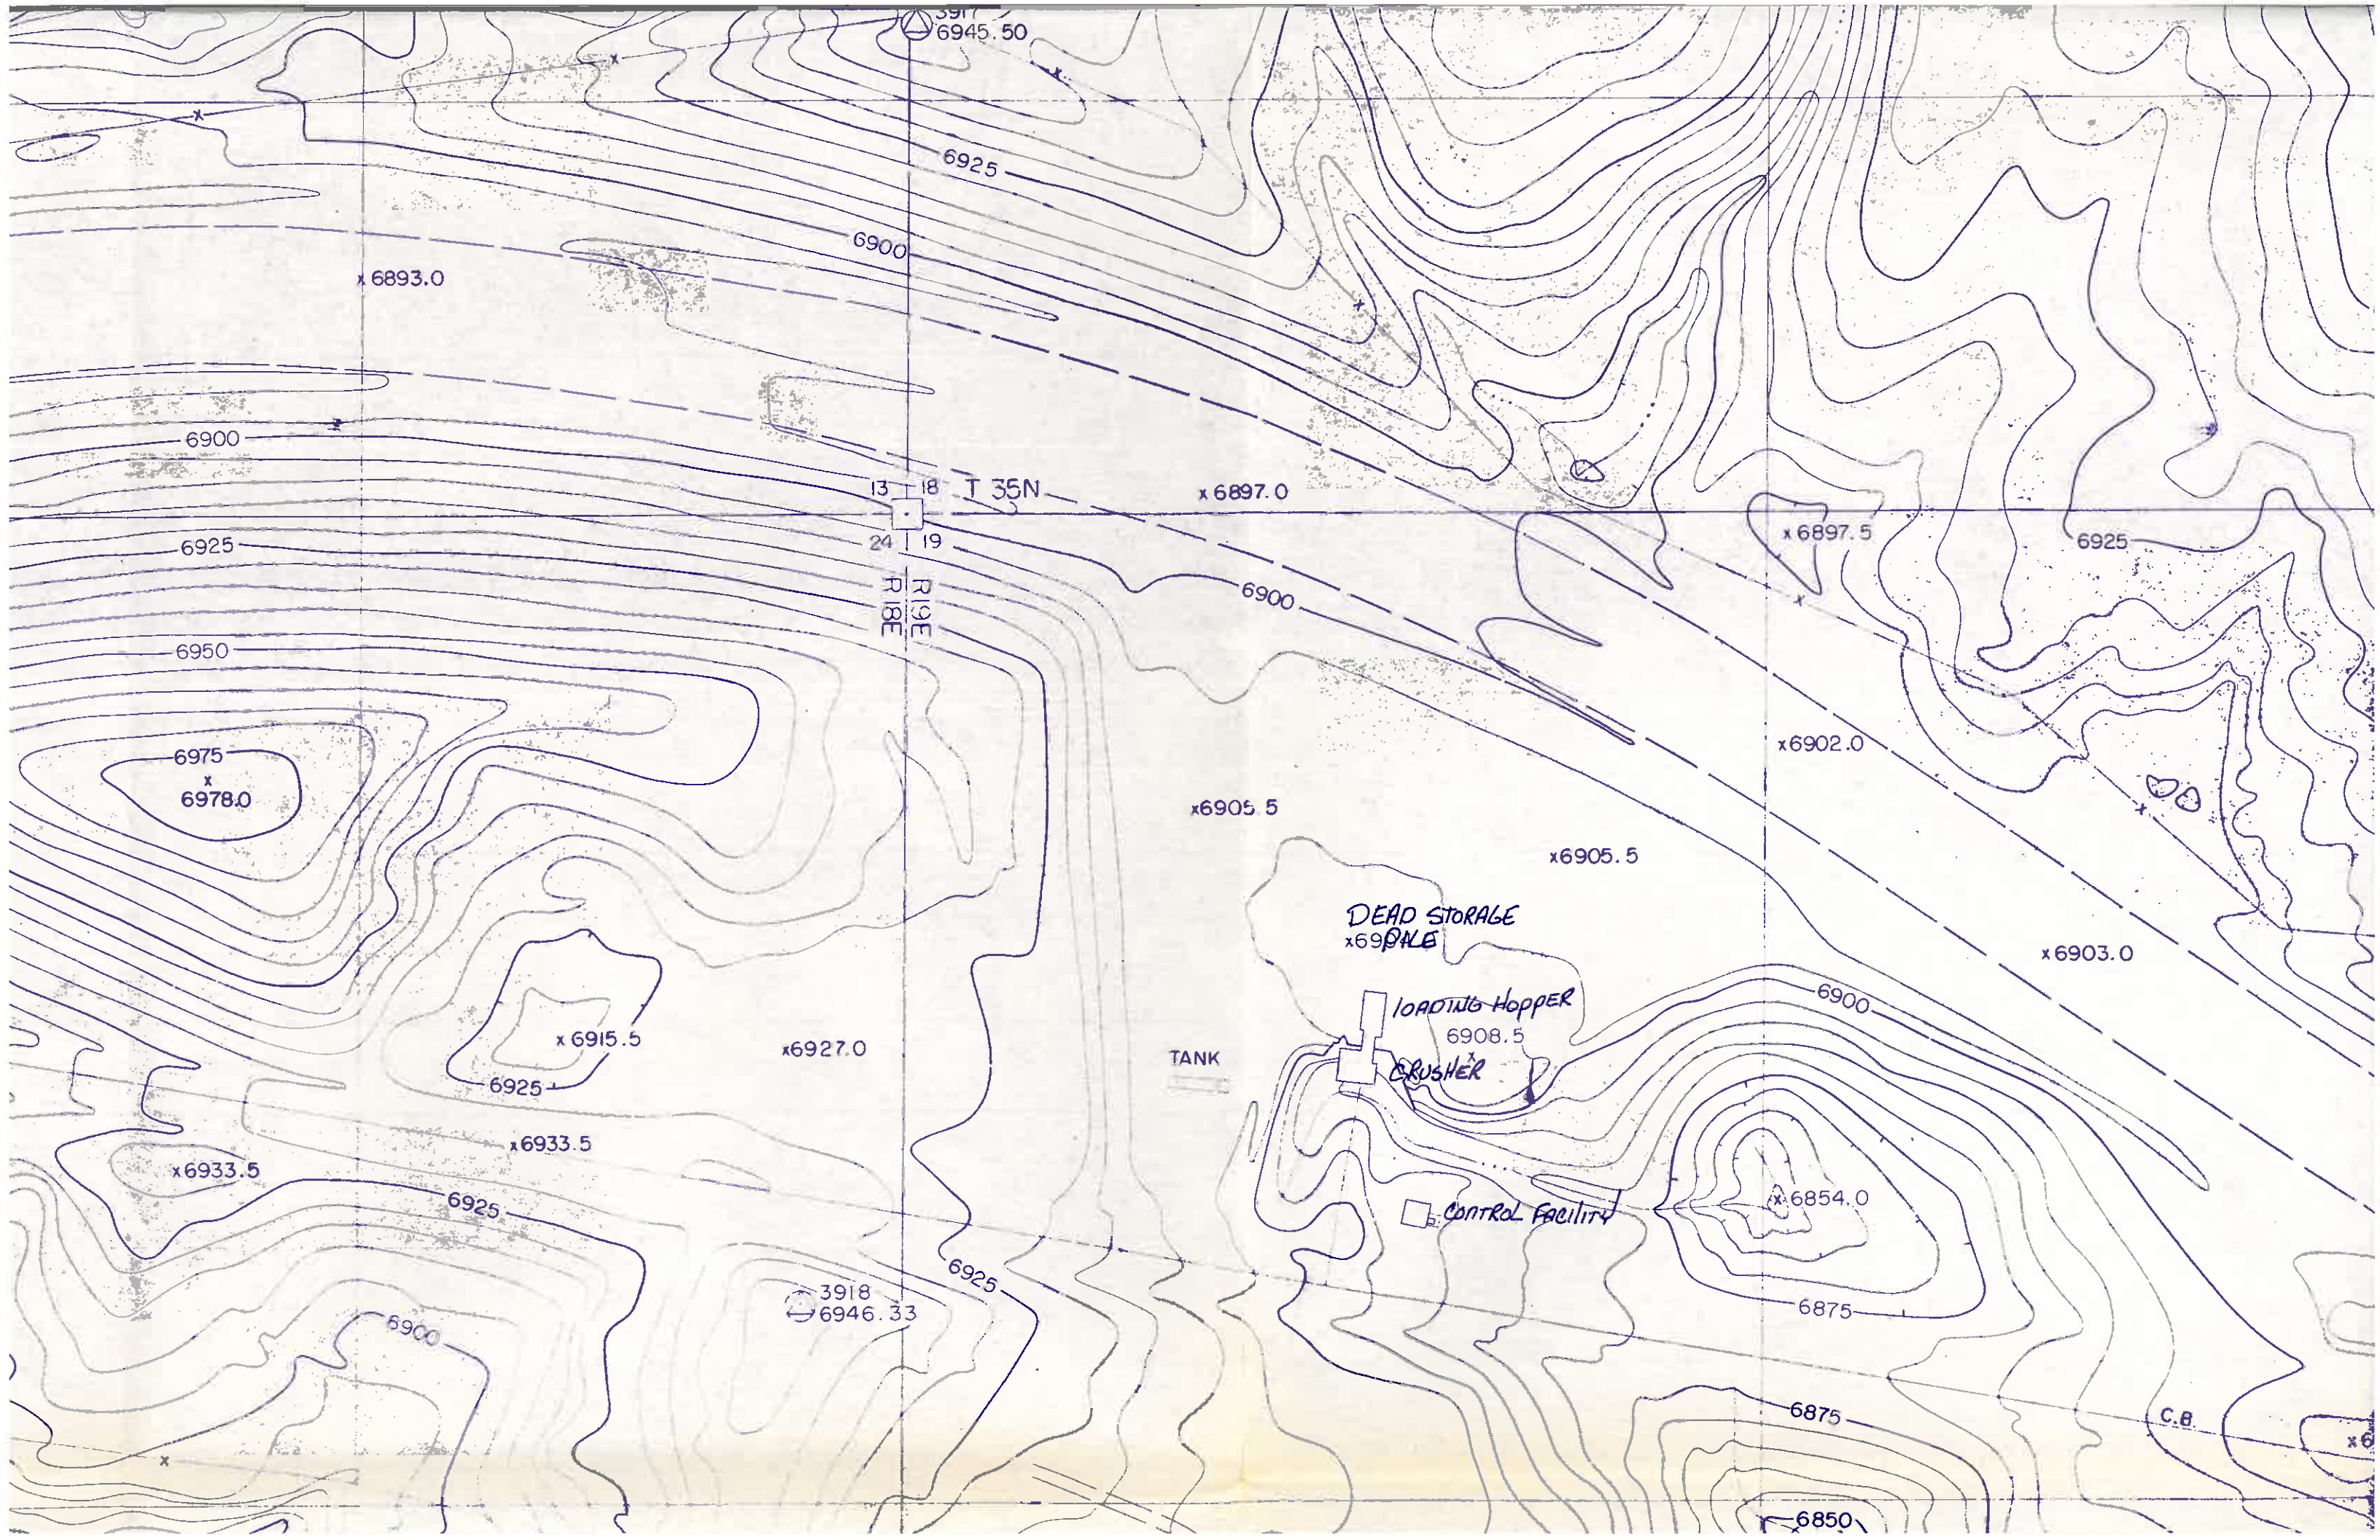

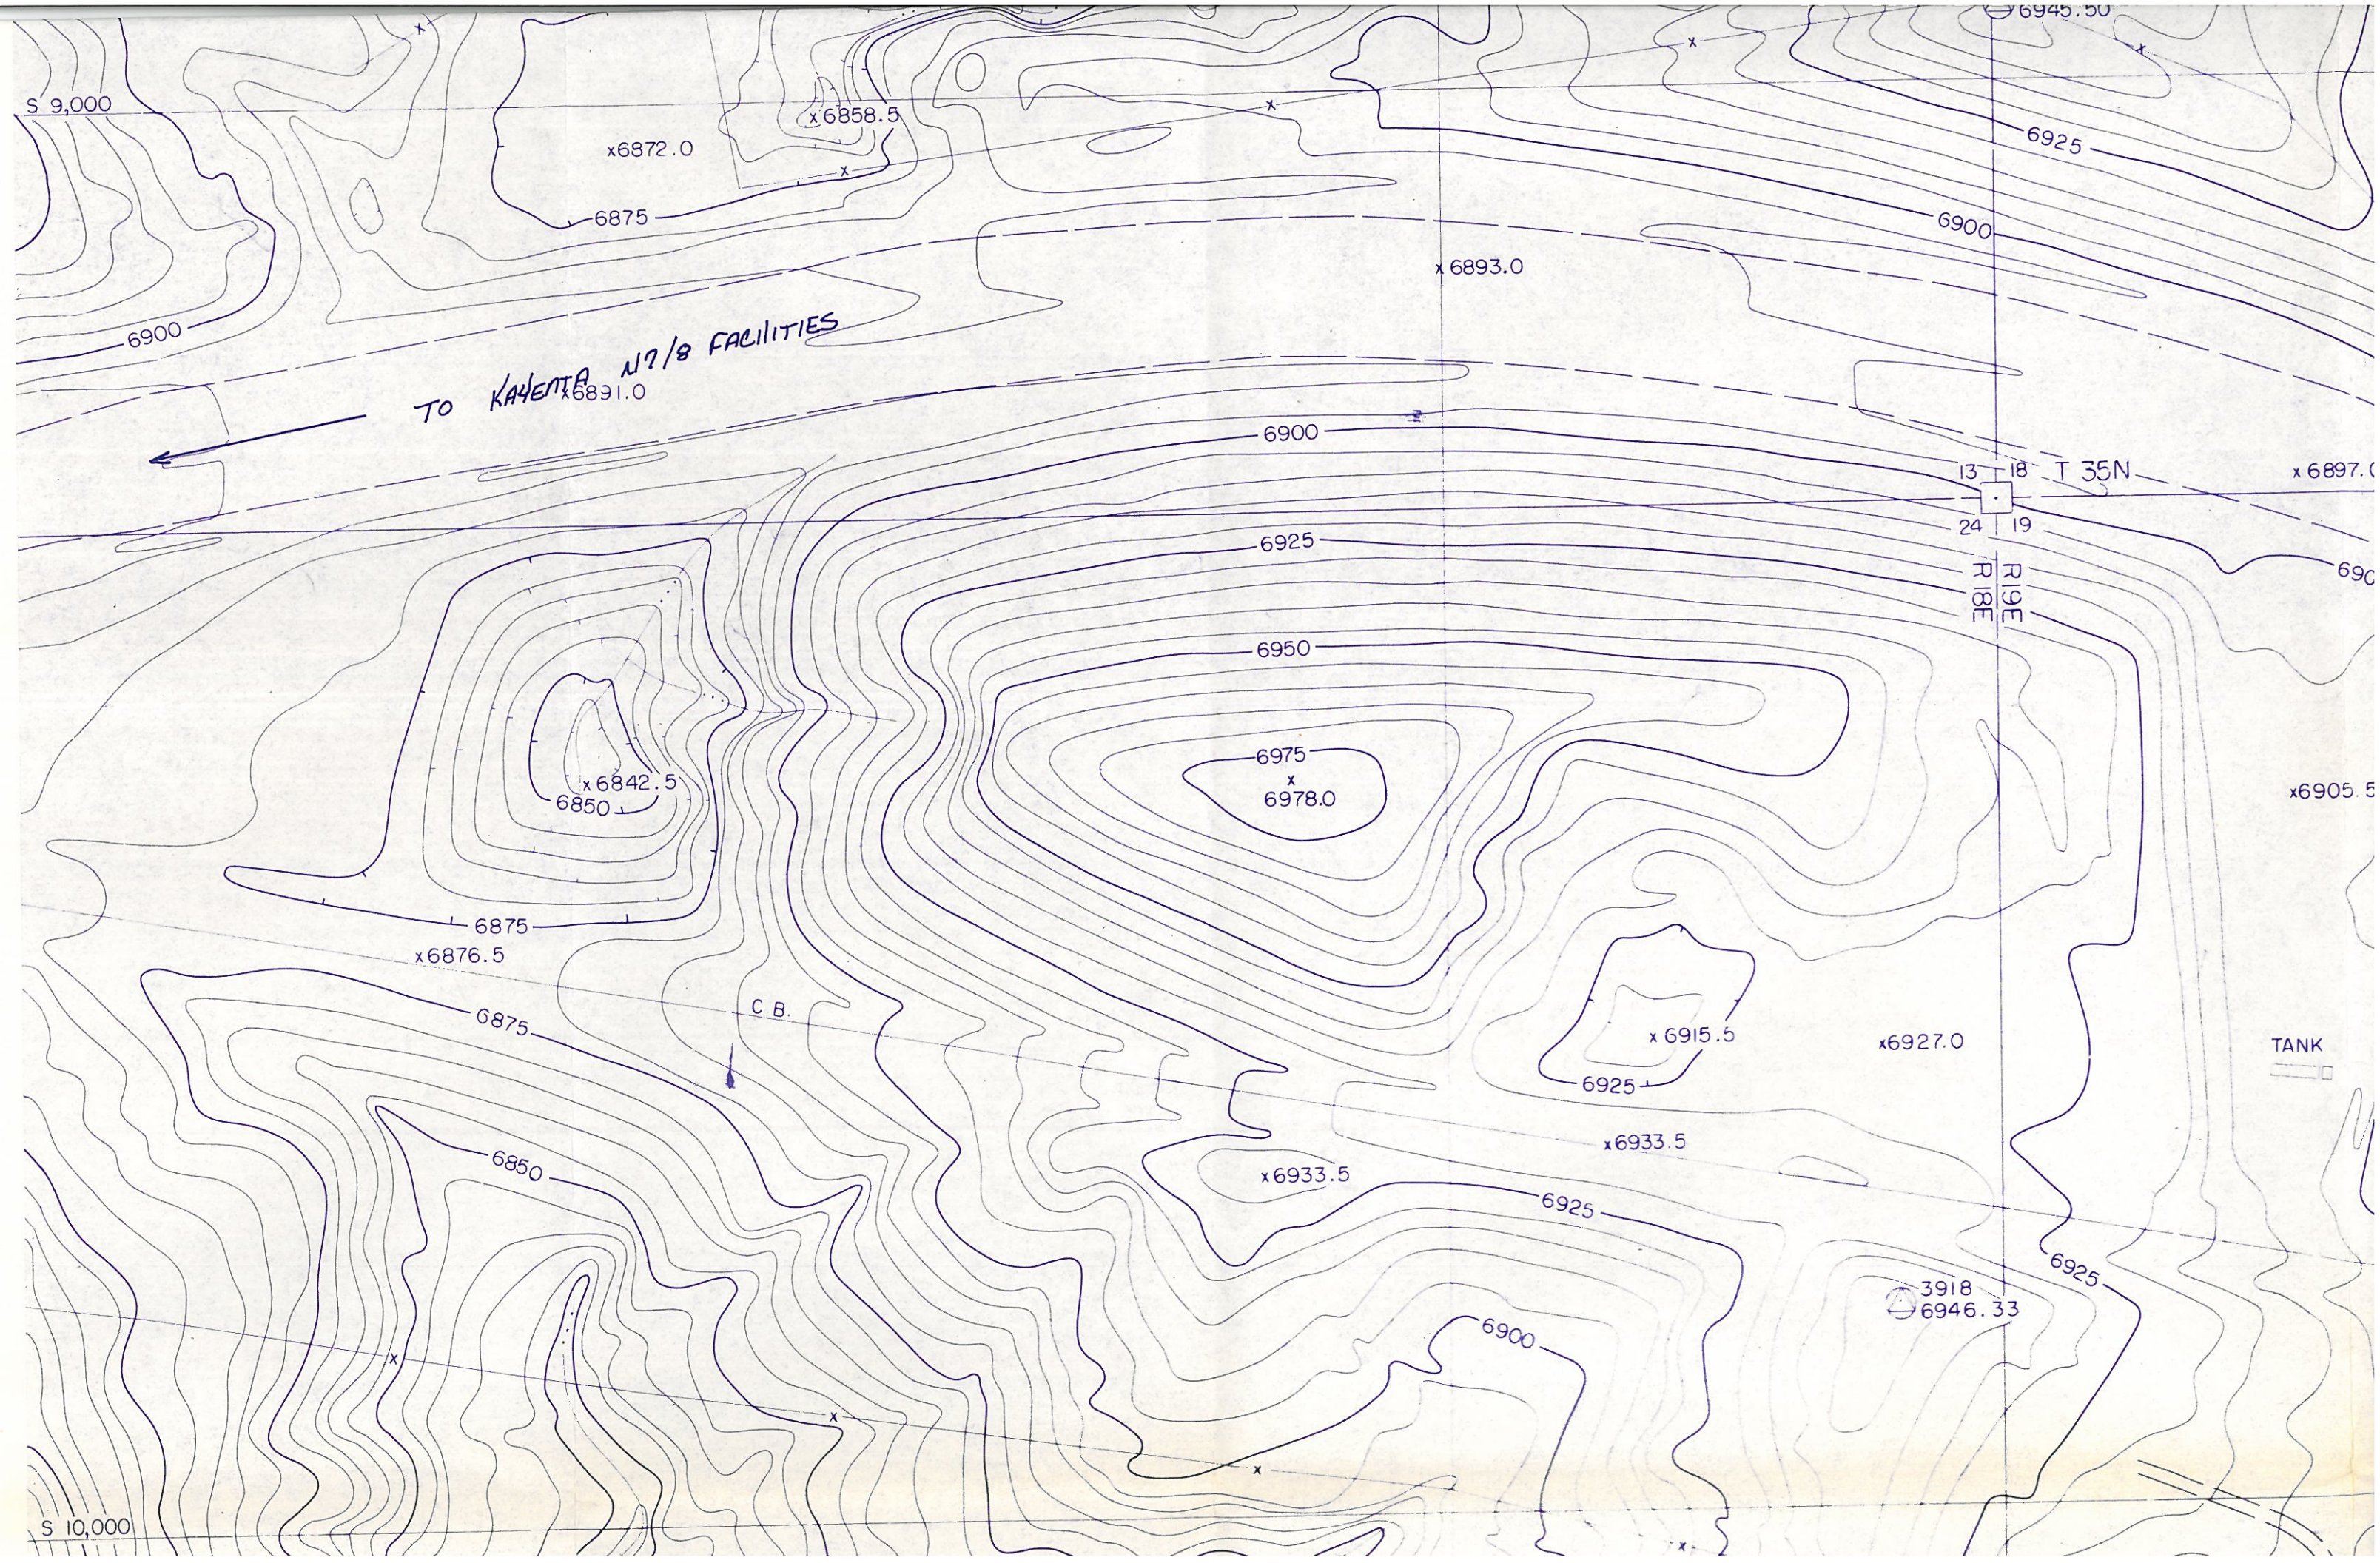




SCALE: 1" = 100'
L.I.: S
TOD DATE: 8-25-85

N

E 43,000

S 10,000


S 11,000

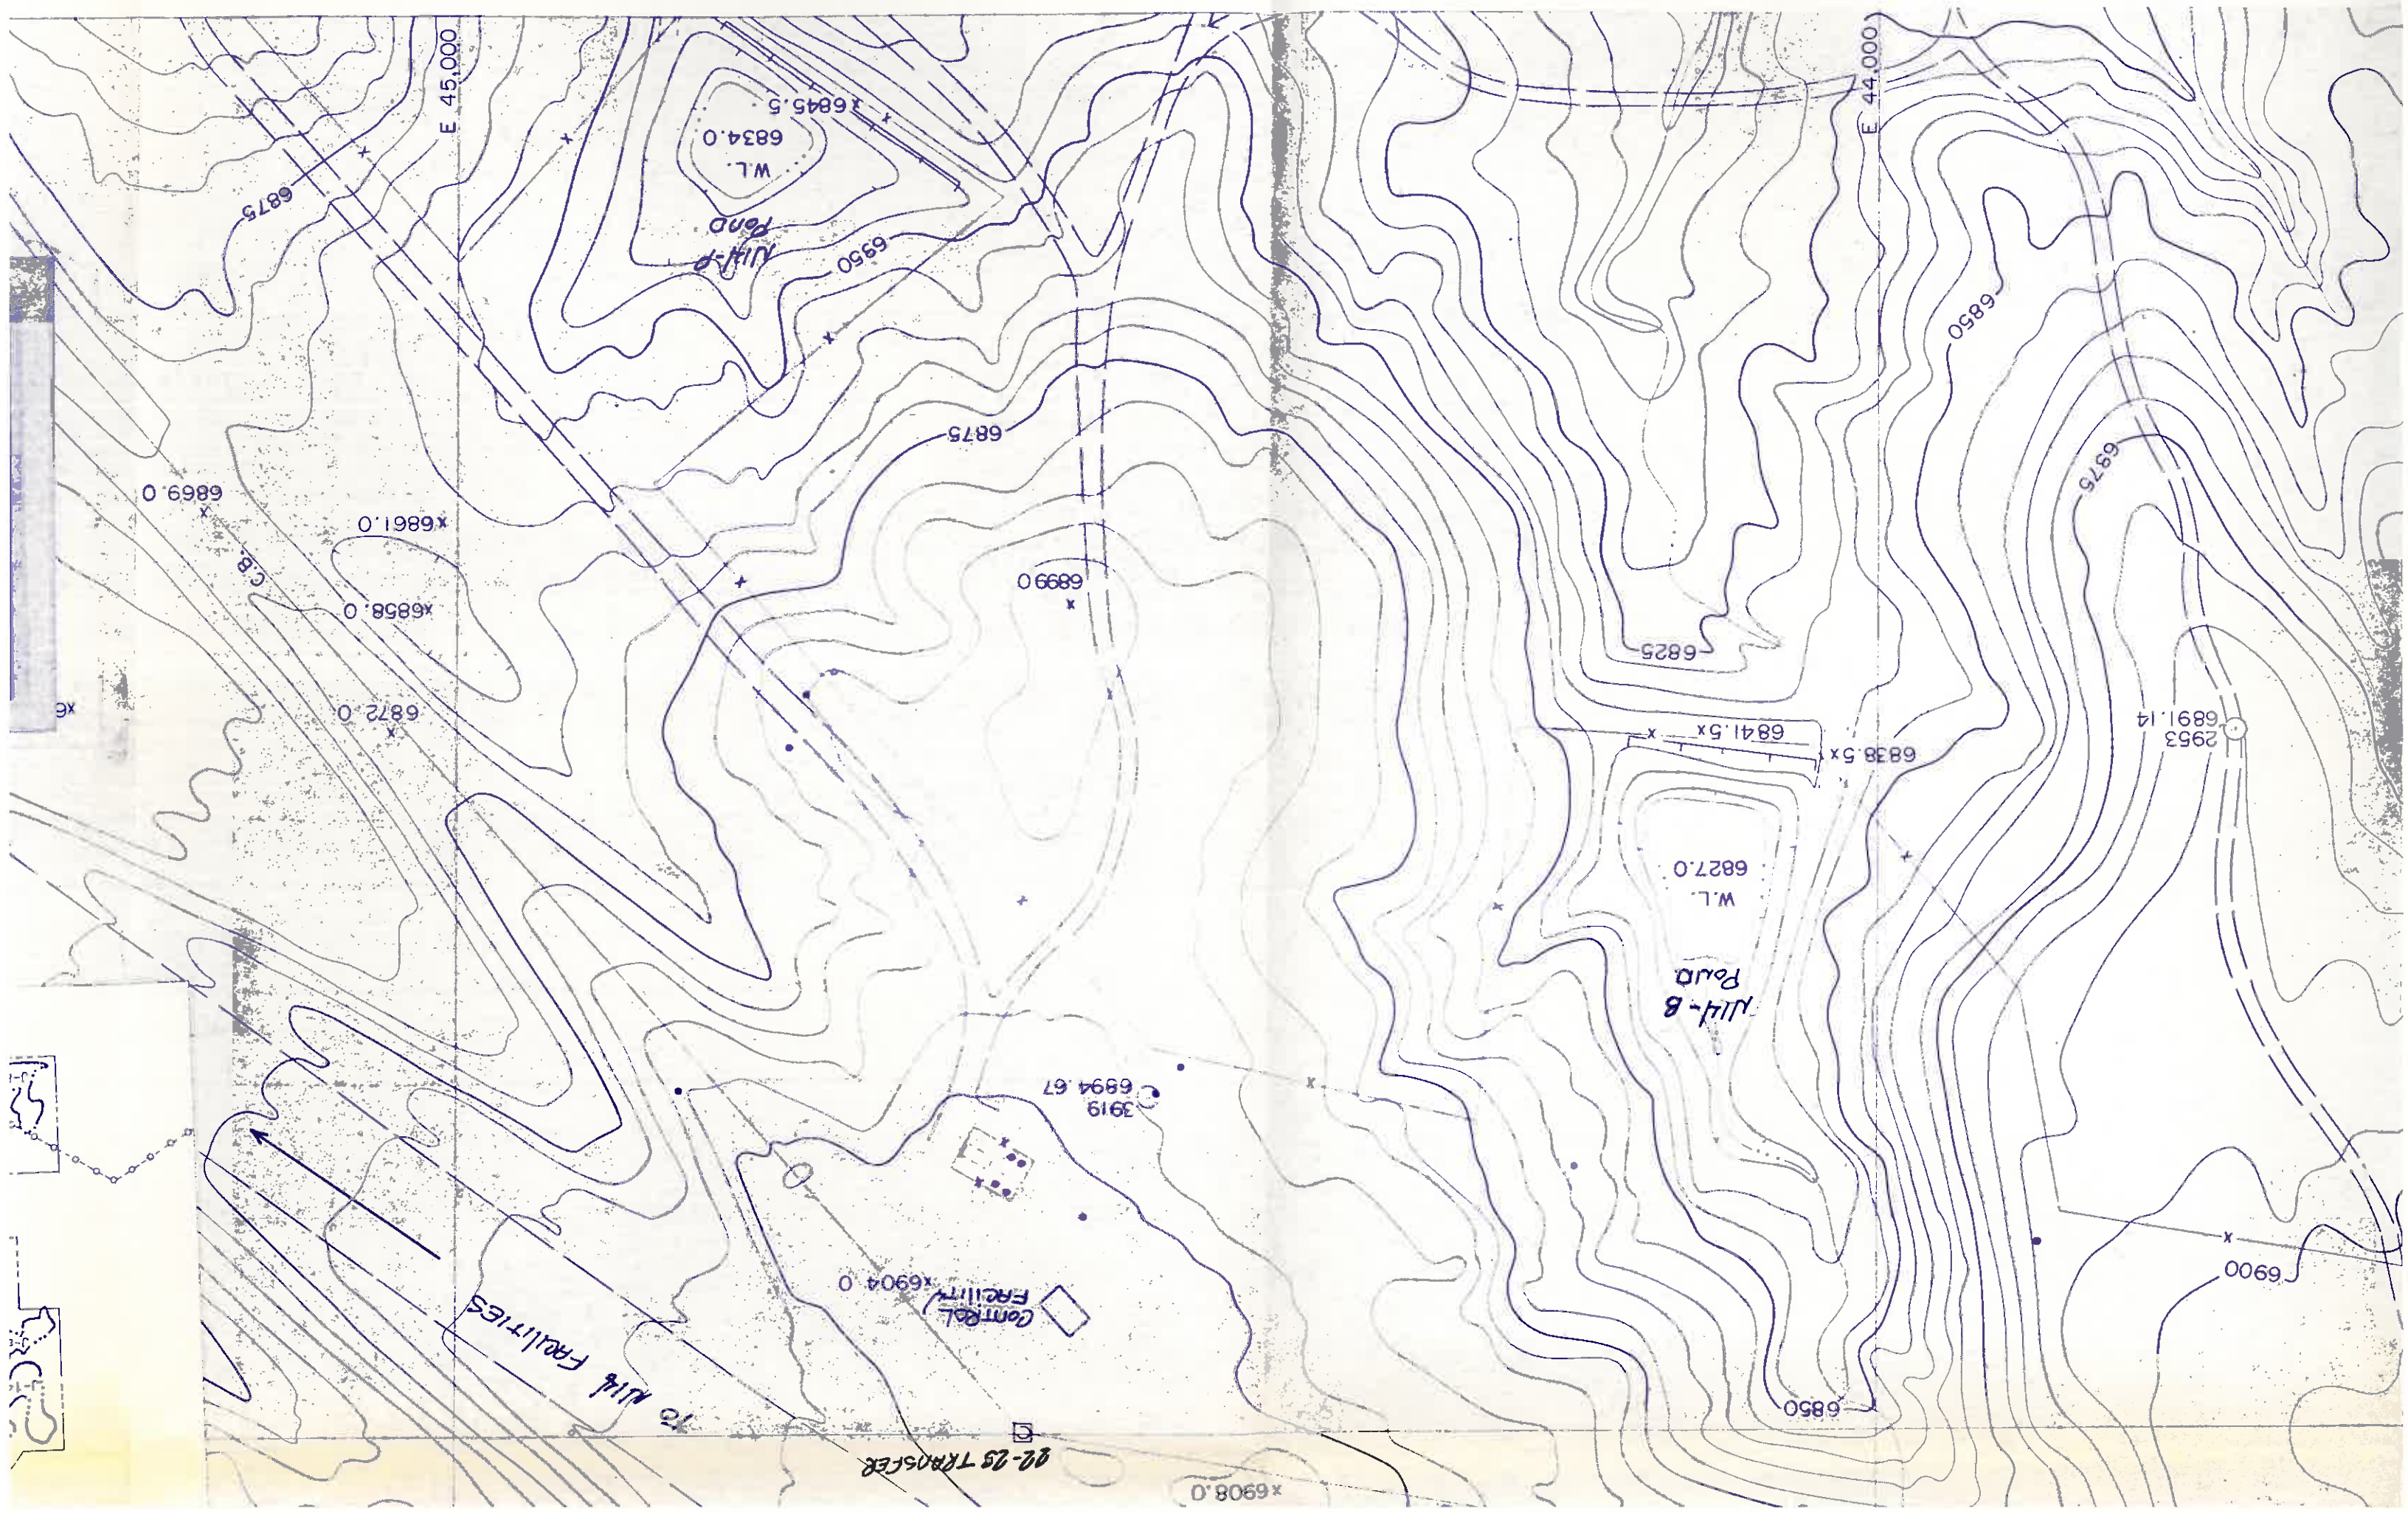

BLM, PHOENIX DIST. OFF.
PHOENIX, ARIZONA
DEC 17 1985
PM 2 56



PEABODY COAL COMPANY					
BLACK MESA-KAYENTA MINE					
P.O. BOX 625					
KAYENTA, ARIZONA 86033					
KAYENTA N14					
TEMPORARY FACILITIES					
DATE:	12-05	SCALE:	noted	CL	noted
DRAWN BY	RH	CHECKED BY	TOT	SHEET NO.	65-180
APPROVED BY		DATE		REVISION DESCRIPTION	CL
1					
2					
3					
4					

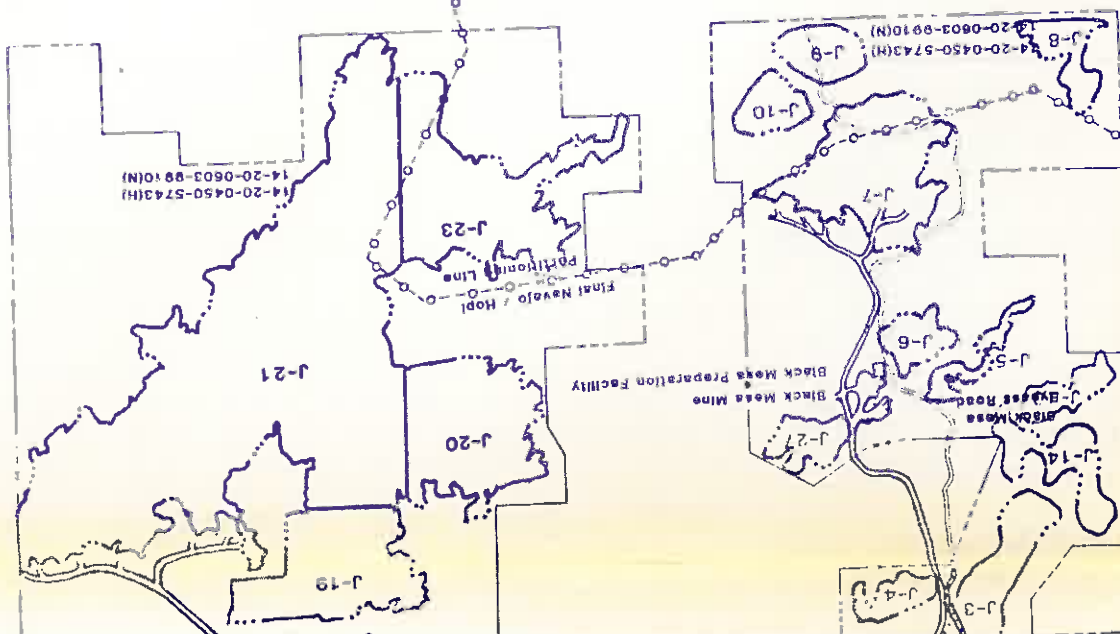

~~02-23 TRANSFER~~

To All Facilities

CONTROL
FRAGILITY

3919
6894.67