


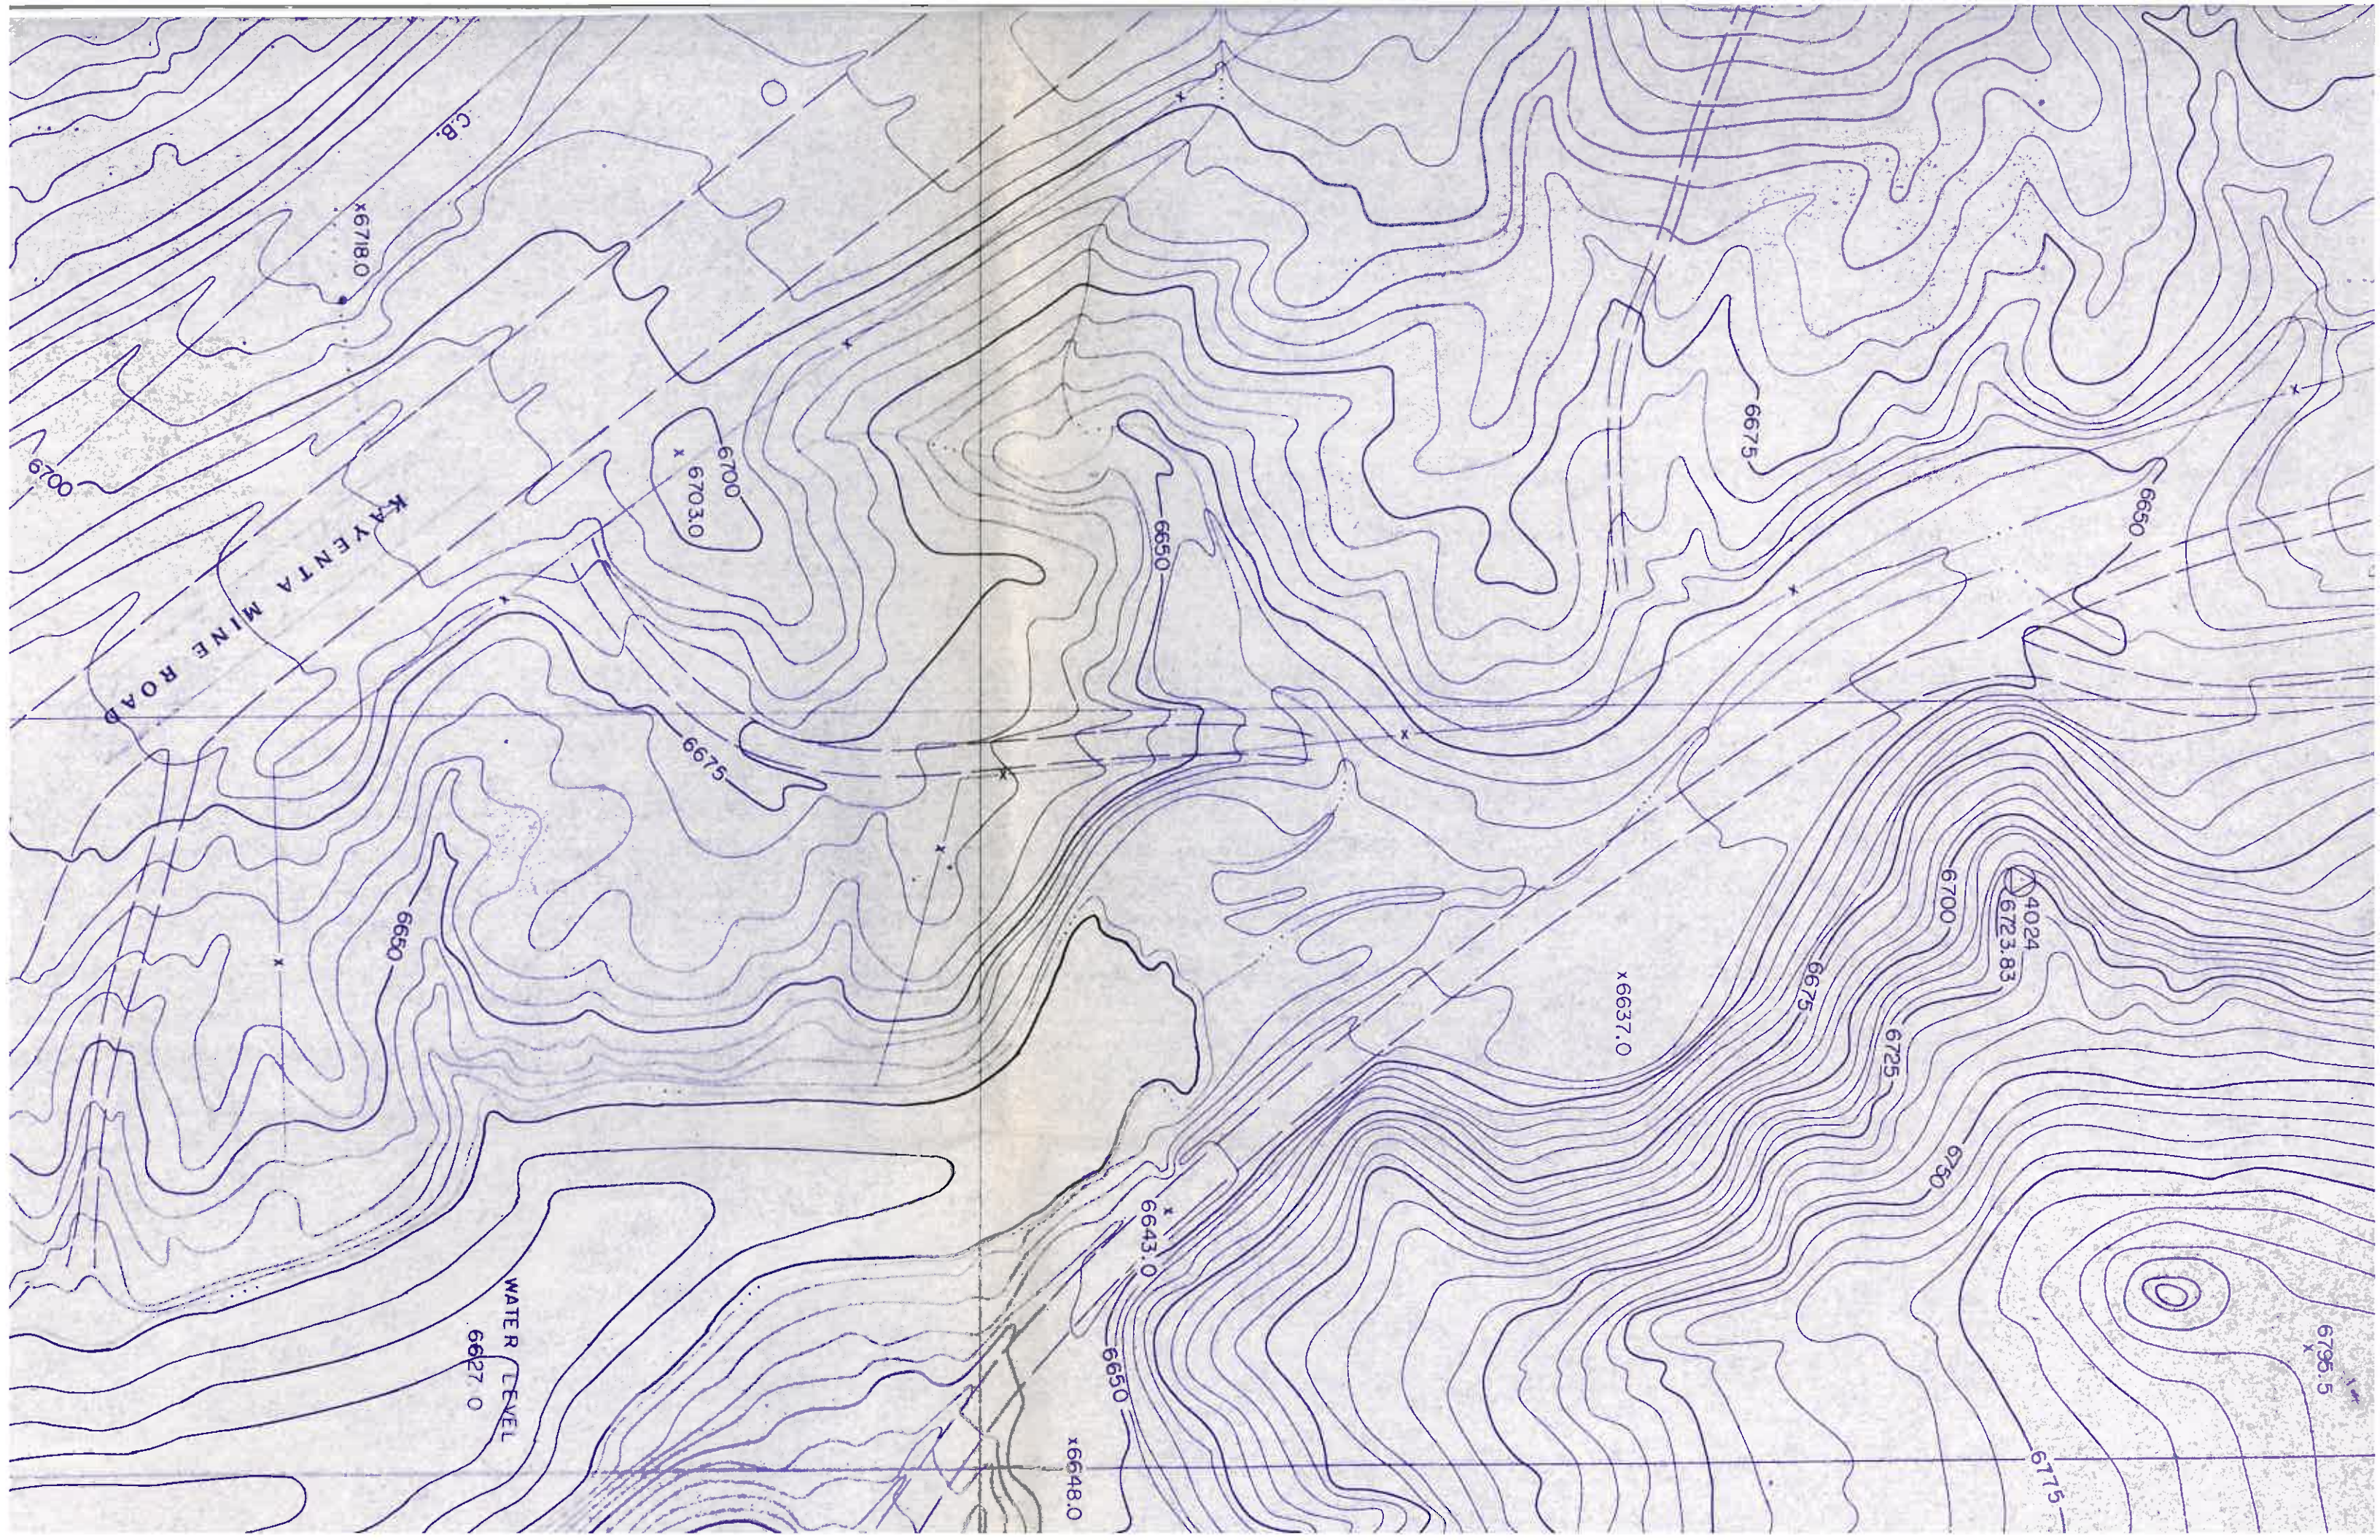



C.B.

x6718.0

x6700
x6703.0

6675

6650

WATER LEVEL
6627.0

KAVENIA MINE ROAD

x6748.0

6725

2683
6719.55

E 48.000 F 48.000

6675

6675

6651.0
x

6657.0
x

6657.0
x

6653.0
x


x6653.0


x6654.0


Begin Spillway

19 20

19 20
30 29

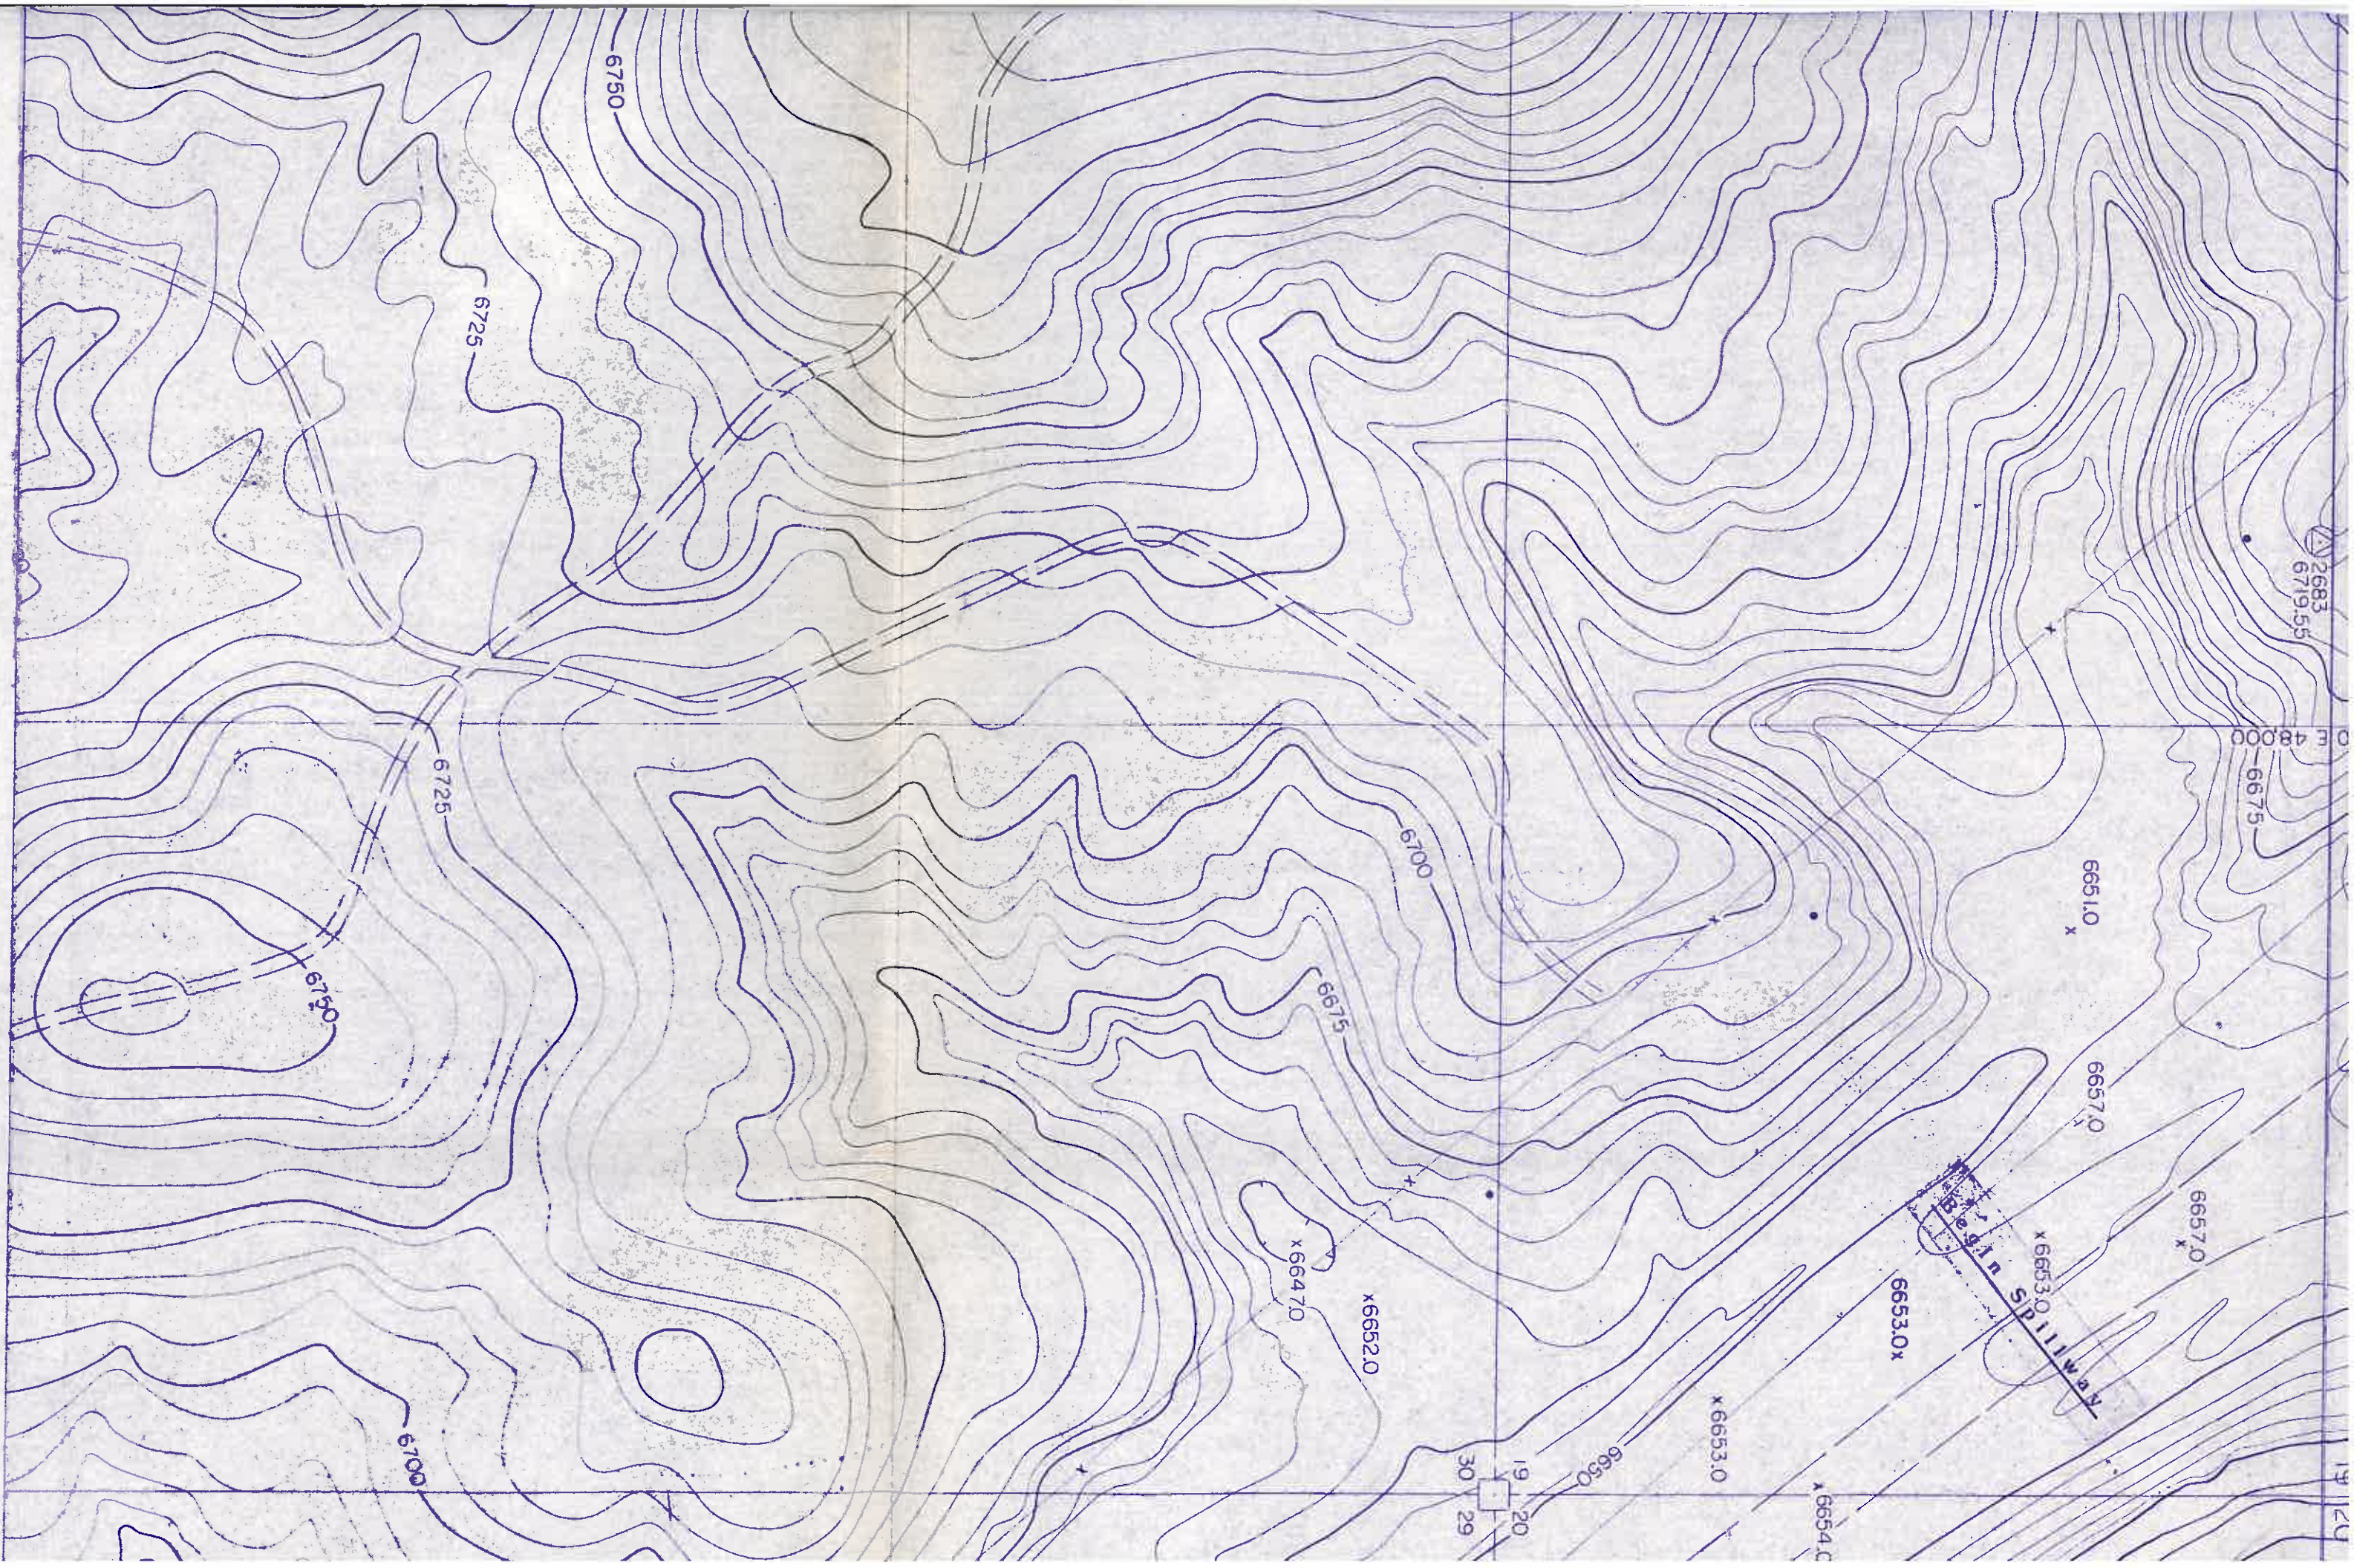

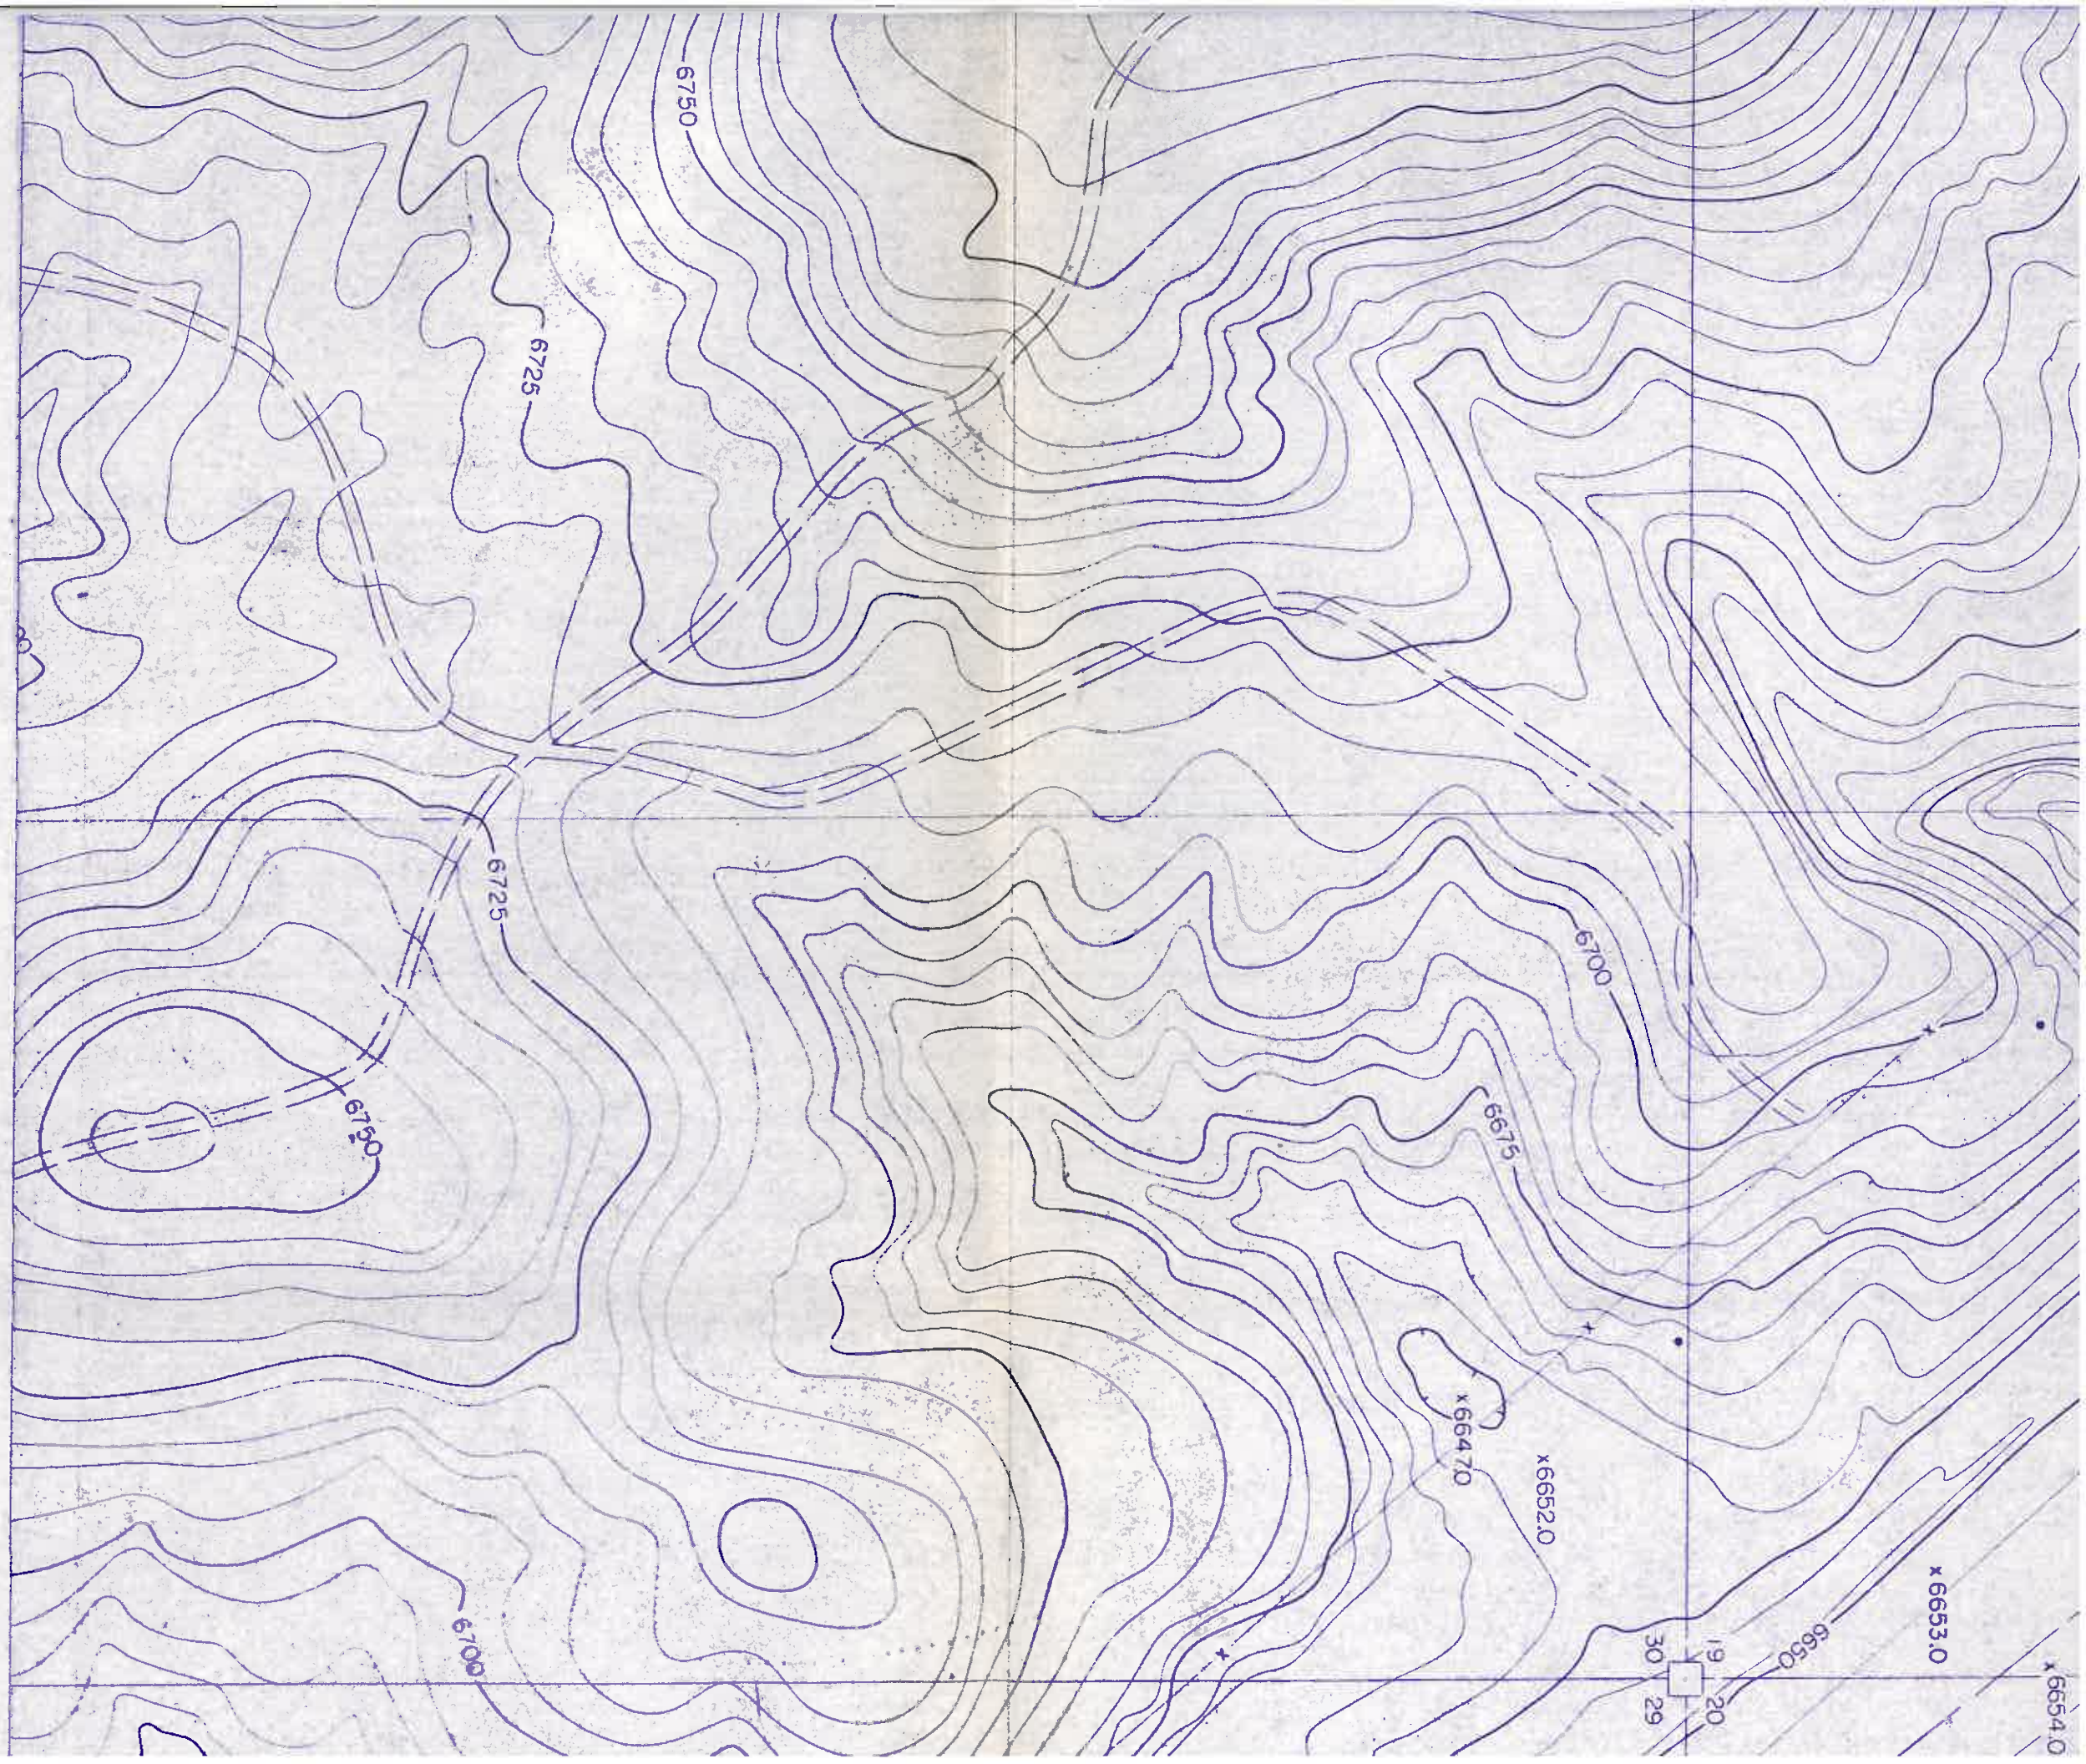

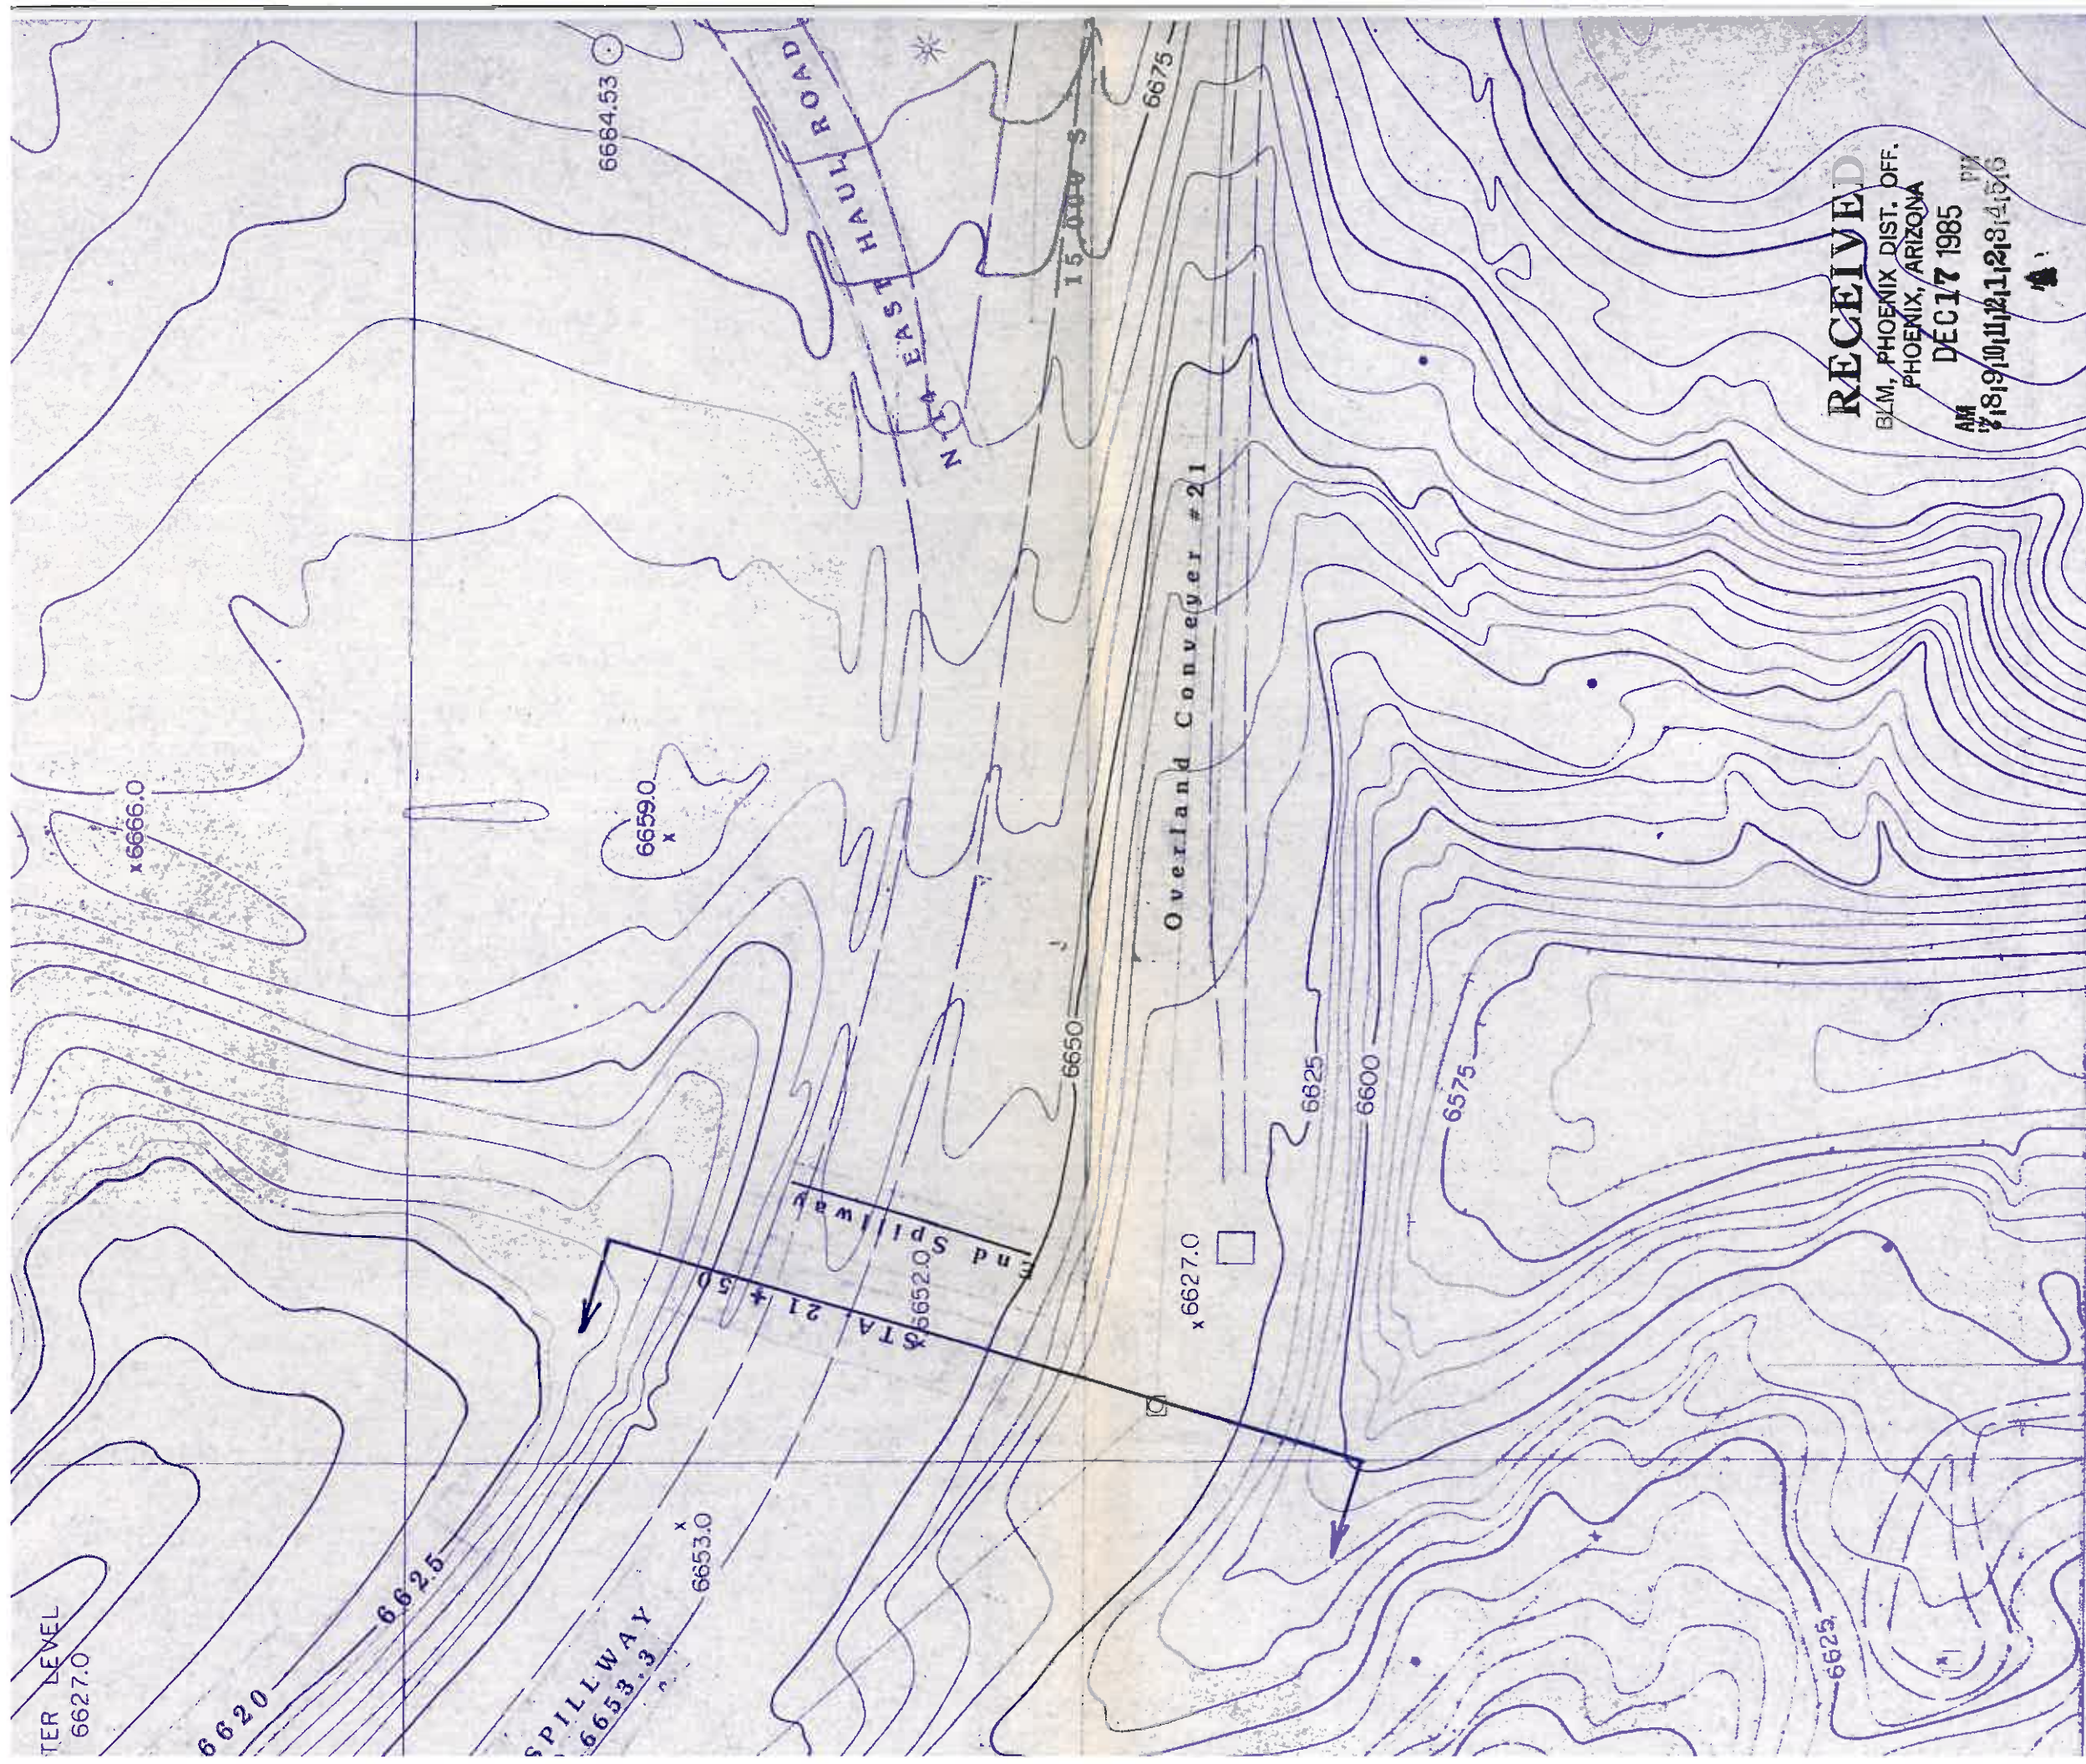

RECEIVED

BLM, PHOENIX DIST. OFF.
PHOENIX, ARIZONA

DEC 17 1985

AM
DEC 1 1985

8, 9, 10, 11, 12, 1, 2, 3, 4, 5, 6

五




PEABODY COAL COMPANY
BLACK MESA-KAYENTA MINE
P.O. BOX 625
KAYENTA, ARIZONA 86033

N14-D DAM

I.D. No. 1211-AZ-9-0004

N14-D DAM				I.D. No. 1211-AZ-9-0004				Dwg. No.	85420
								SHEET No.	1 of 1
								CRAWN BY	C.H.
								DATE	7-23-85
								SCALE:	1"=100'

Photo Date: (8-25-85)

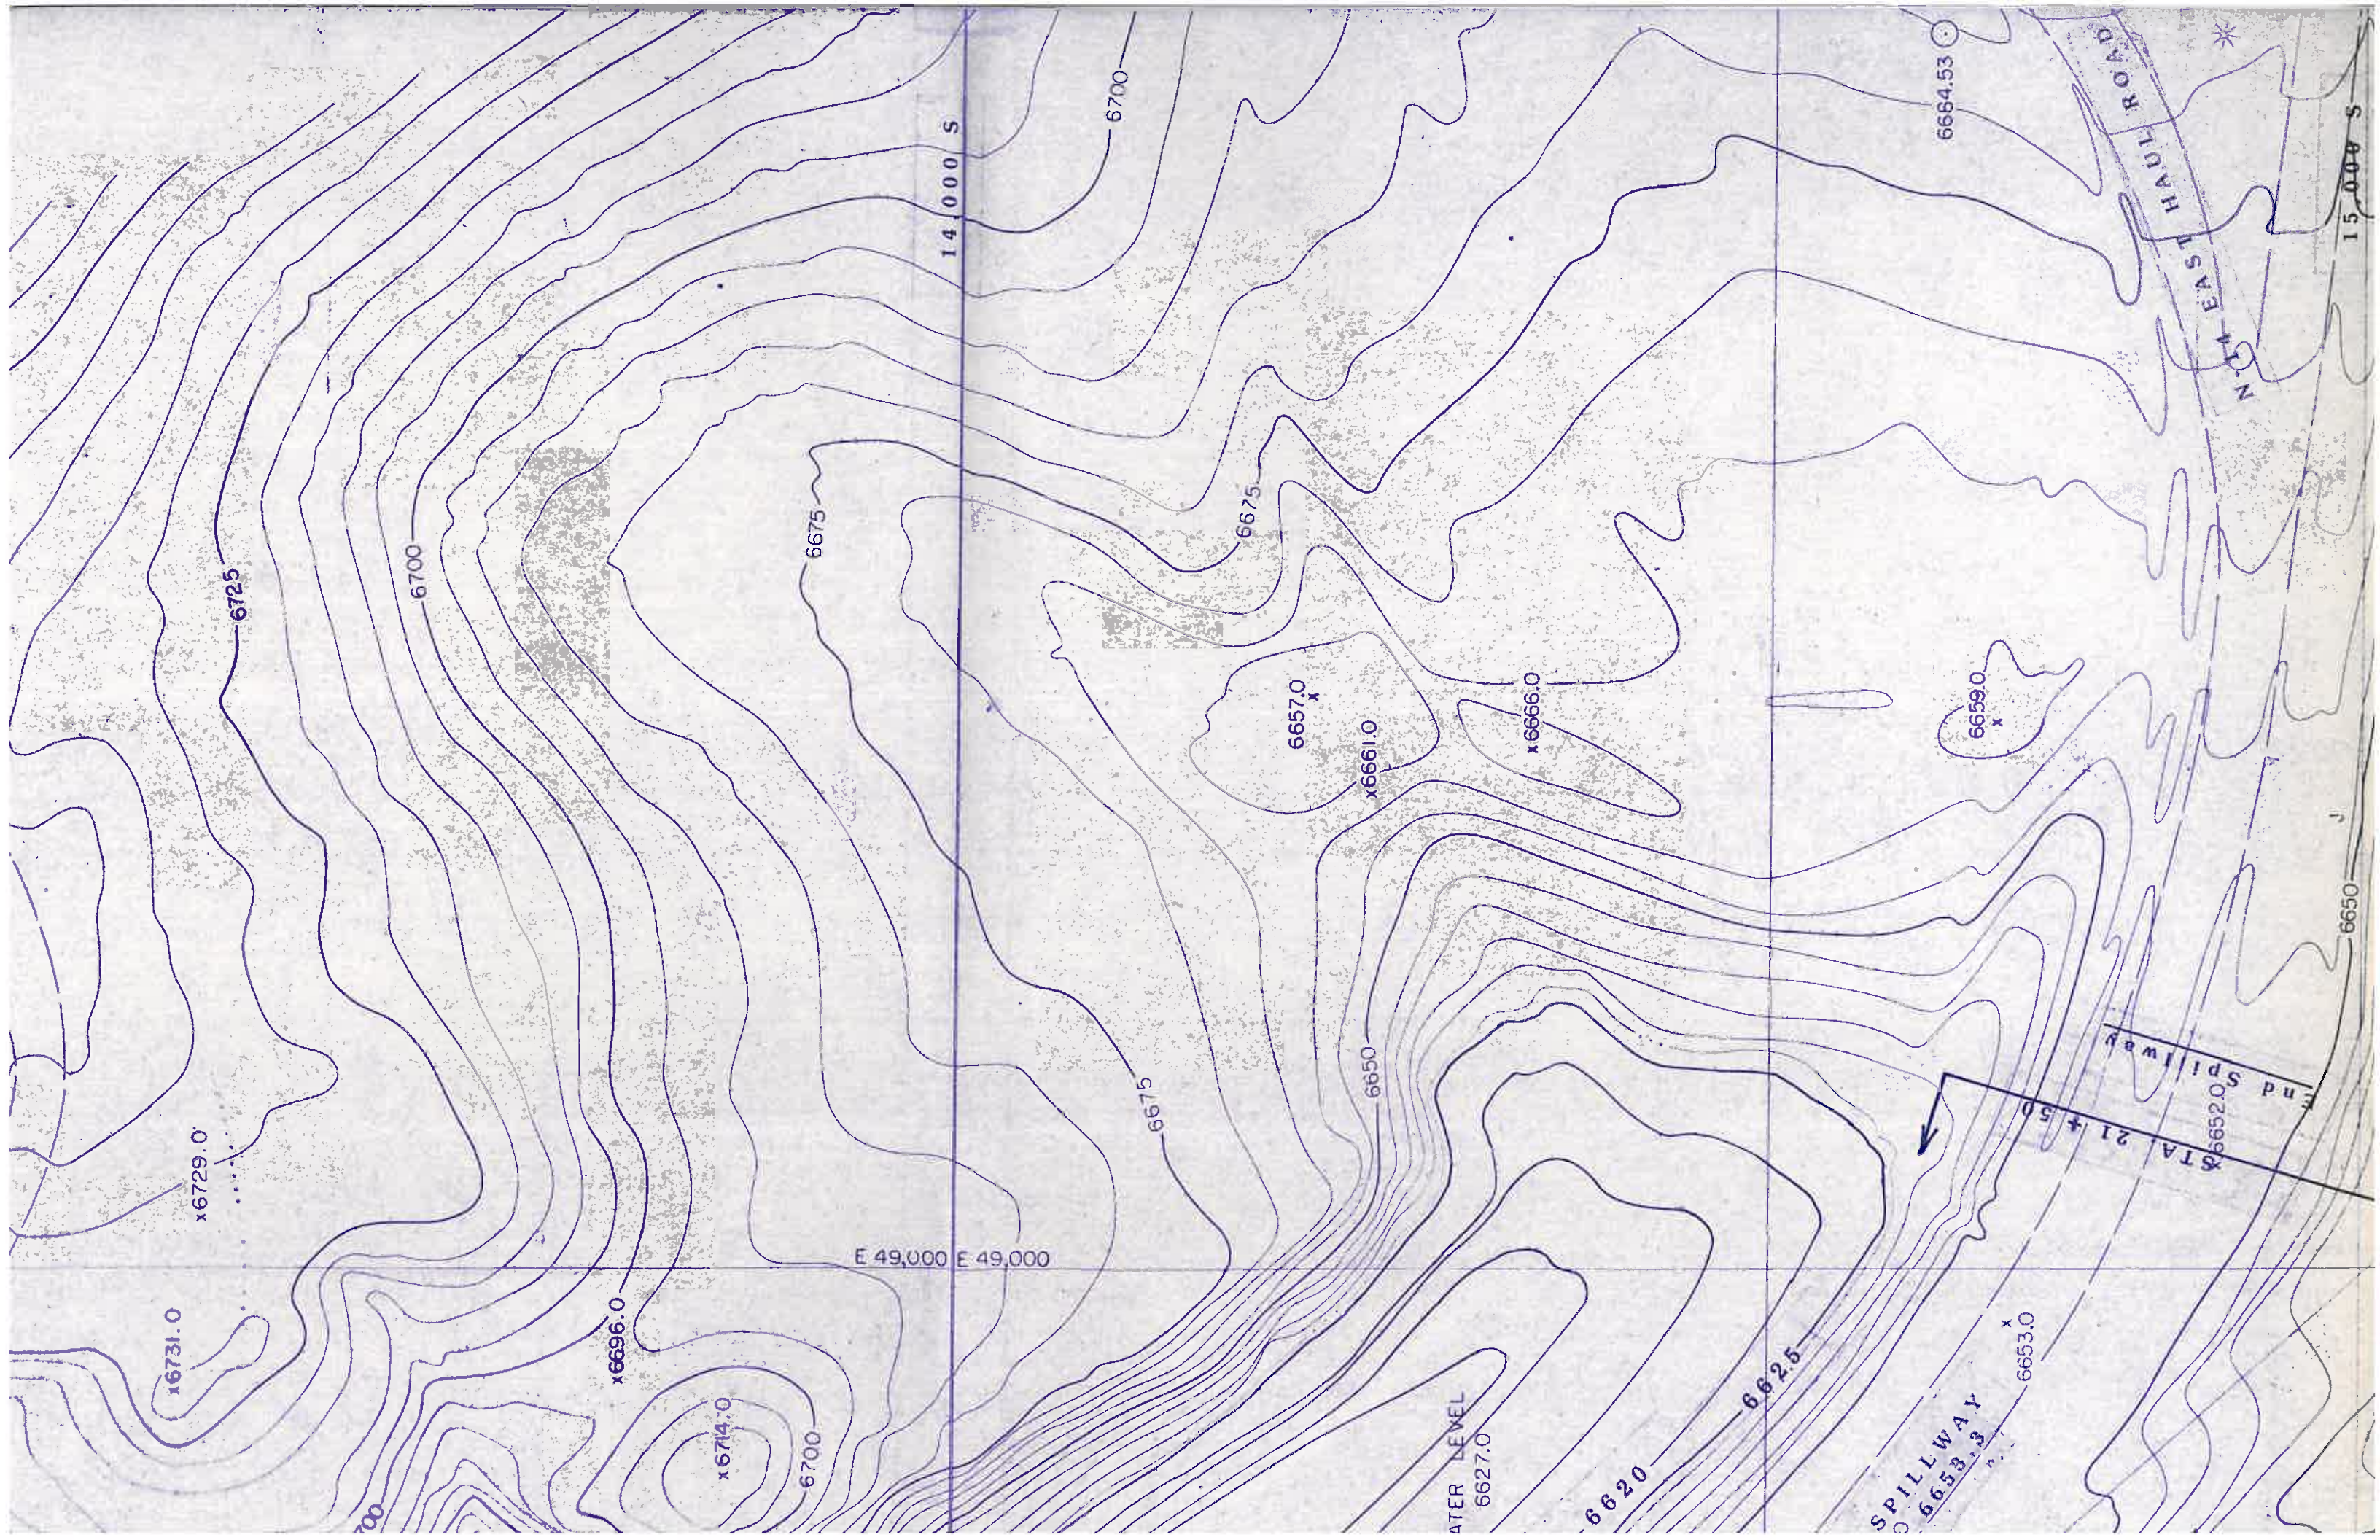

x6731.0

x6729.0

6725

6700

x6696.0

x6714.0

6700

6675

E 49,000 E 49,000

14,000 S

6700

6675

6675

x6657.0

x6661.0

6650

x6666.0

WATER LEVEL
6627.0

6620

6625

SPILLWAY
6653.3

x6653.0

STA 21+50


End Spillway

x6659.0

6664.53

6650

15,000 S

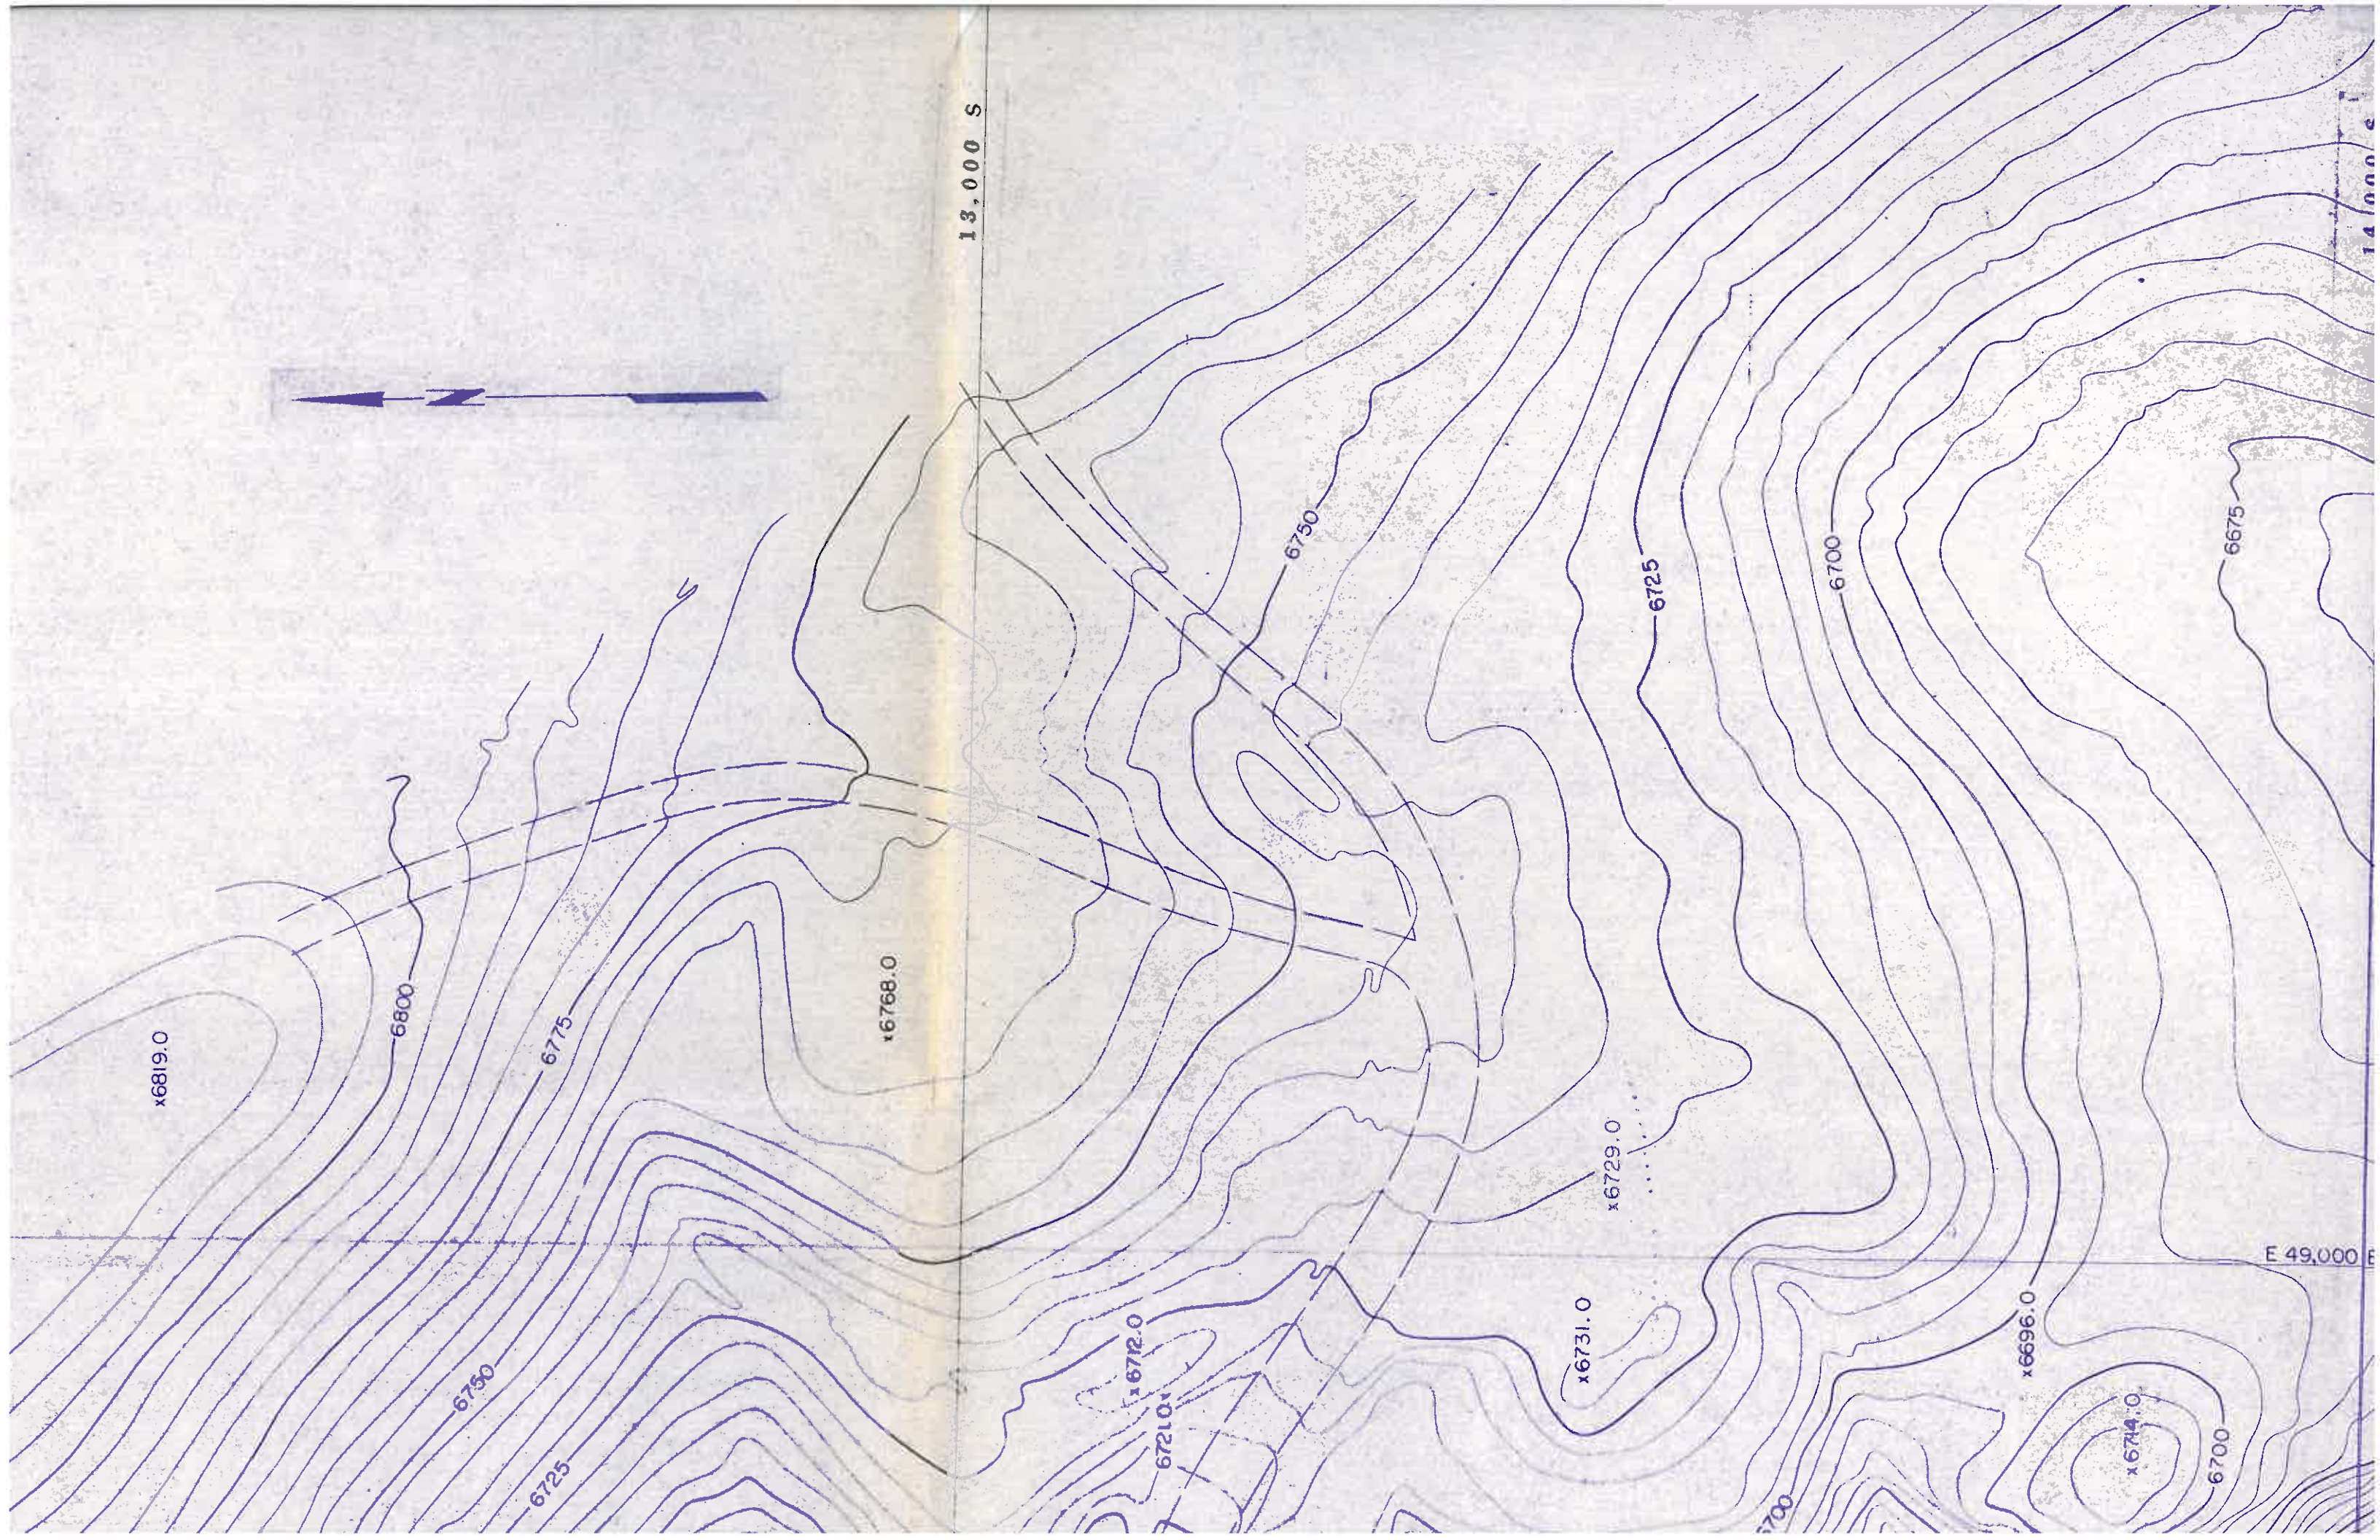

13,000 S

E 49,000 E

x6819.0

6800

6775

x6768.0

6750

6725

6700

6675

6750

6725

x6712.0

6721.0


x6731.0

x6729.0

x6696.0

x6714.0

6700

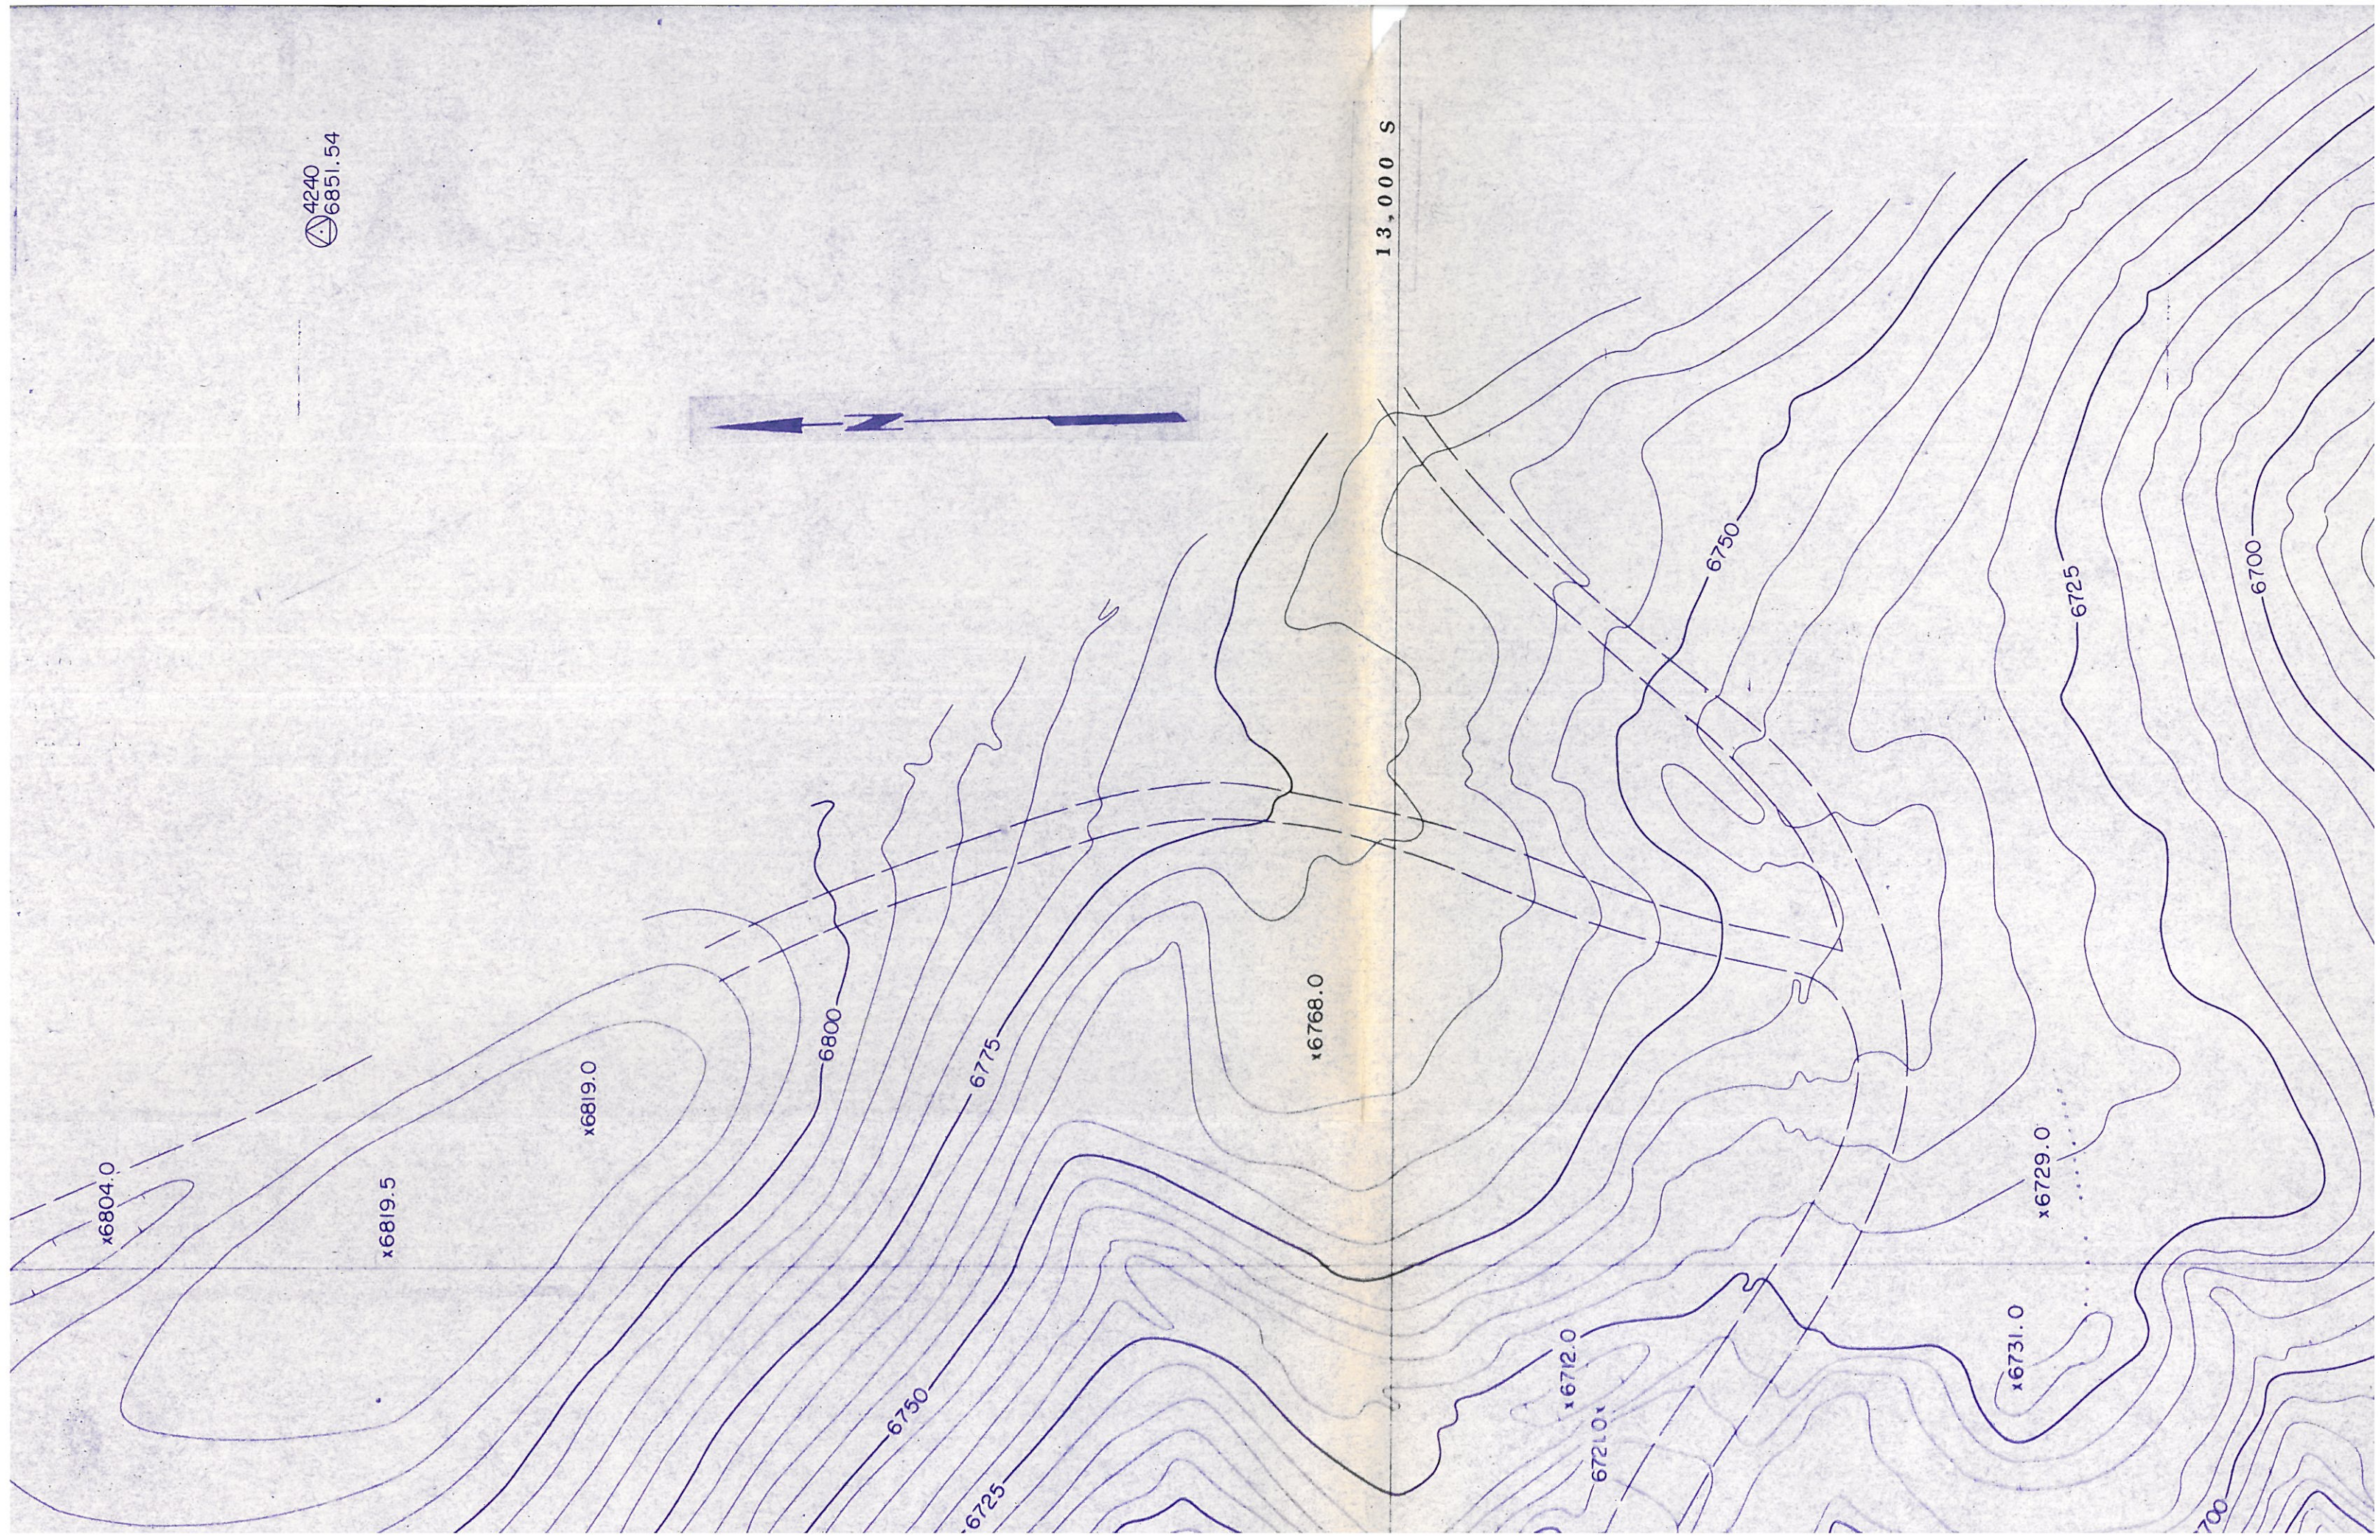

4240
6851.54

13,000 S

x6804.0

x6819.5

x6819.0

6800

6775

x6768.0

6750

6725

x6712.0

6721.0


x6731.0


x6729.0


6750


6725

6700

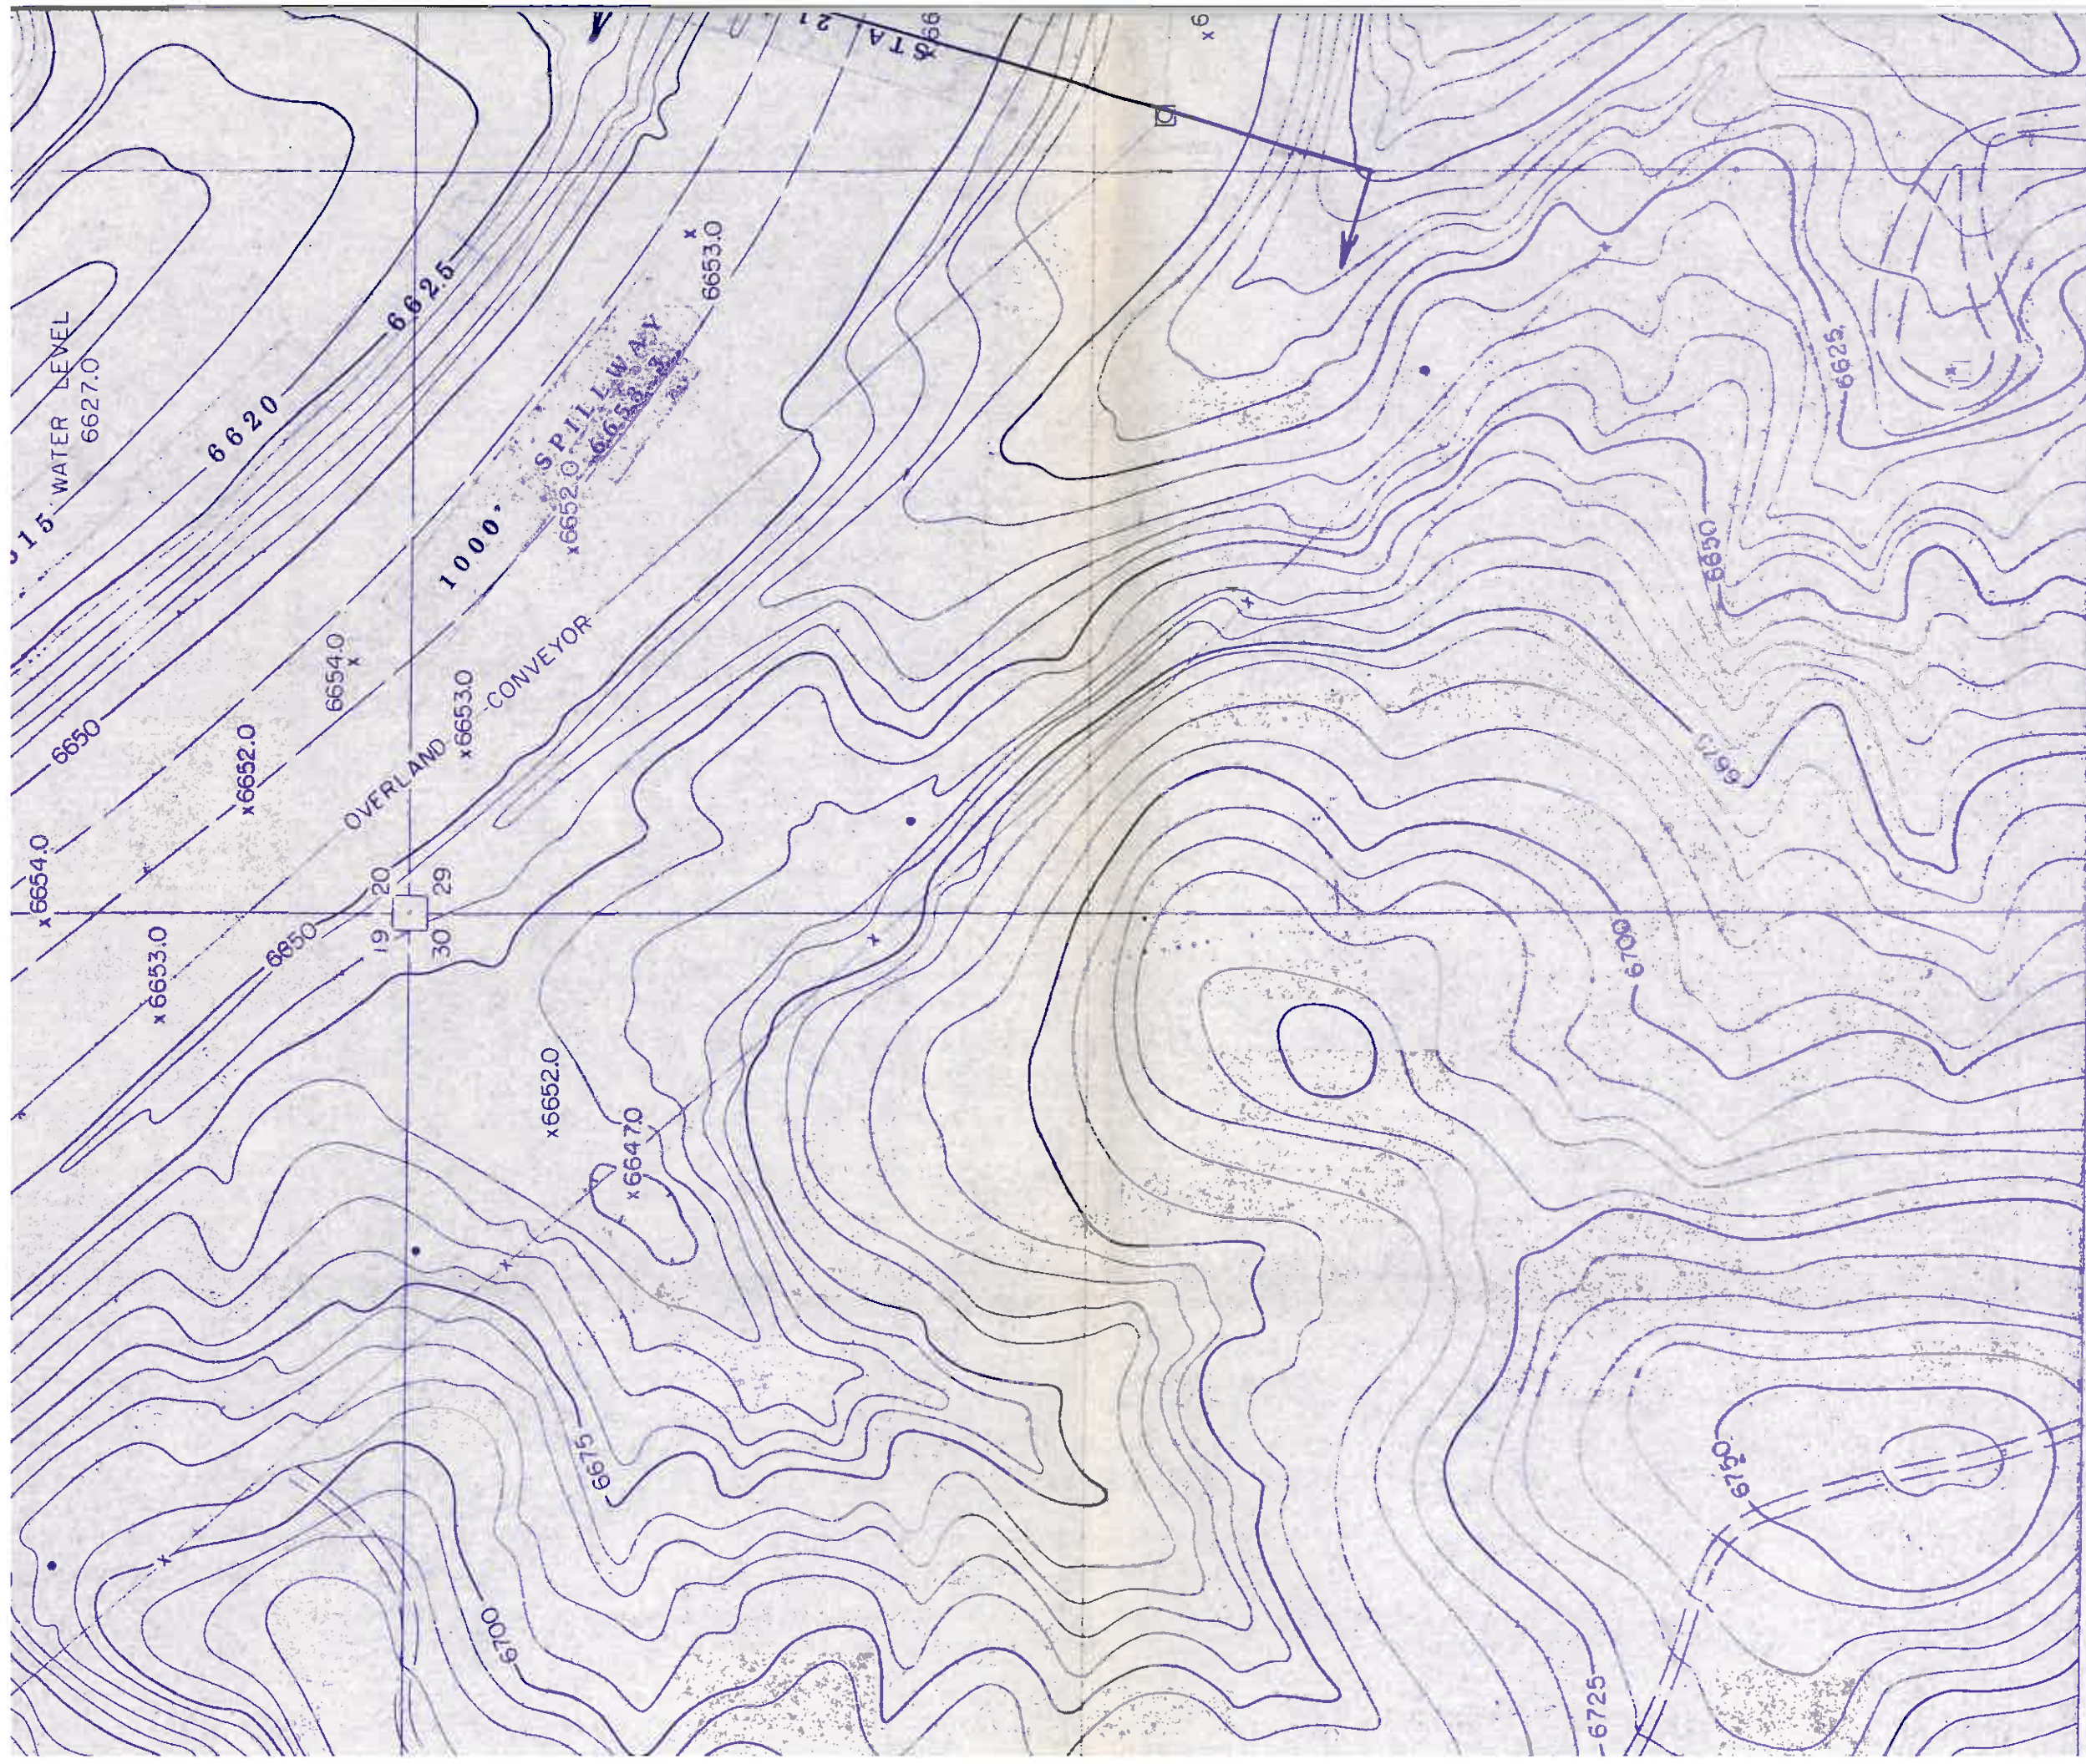

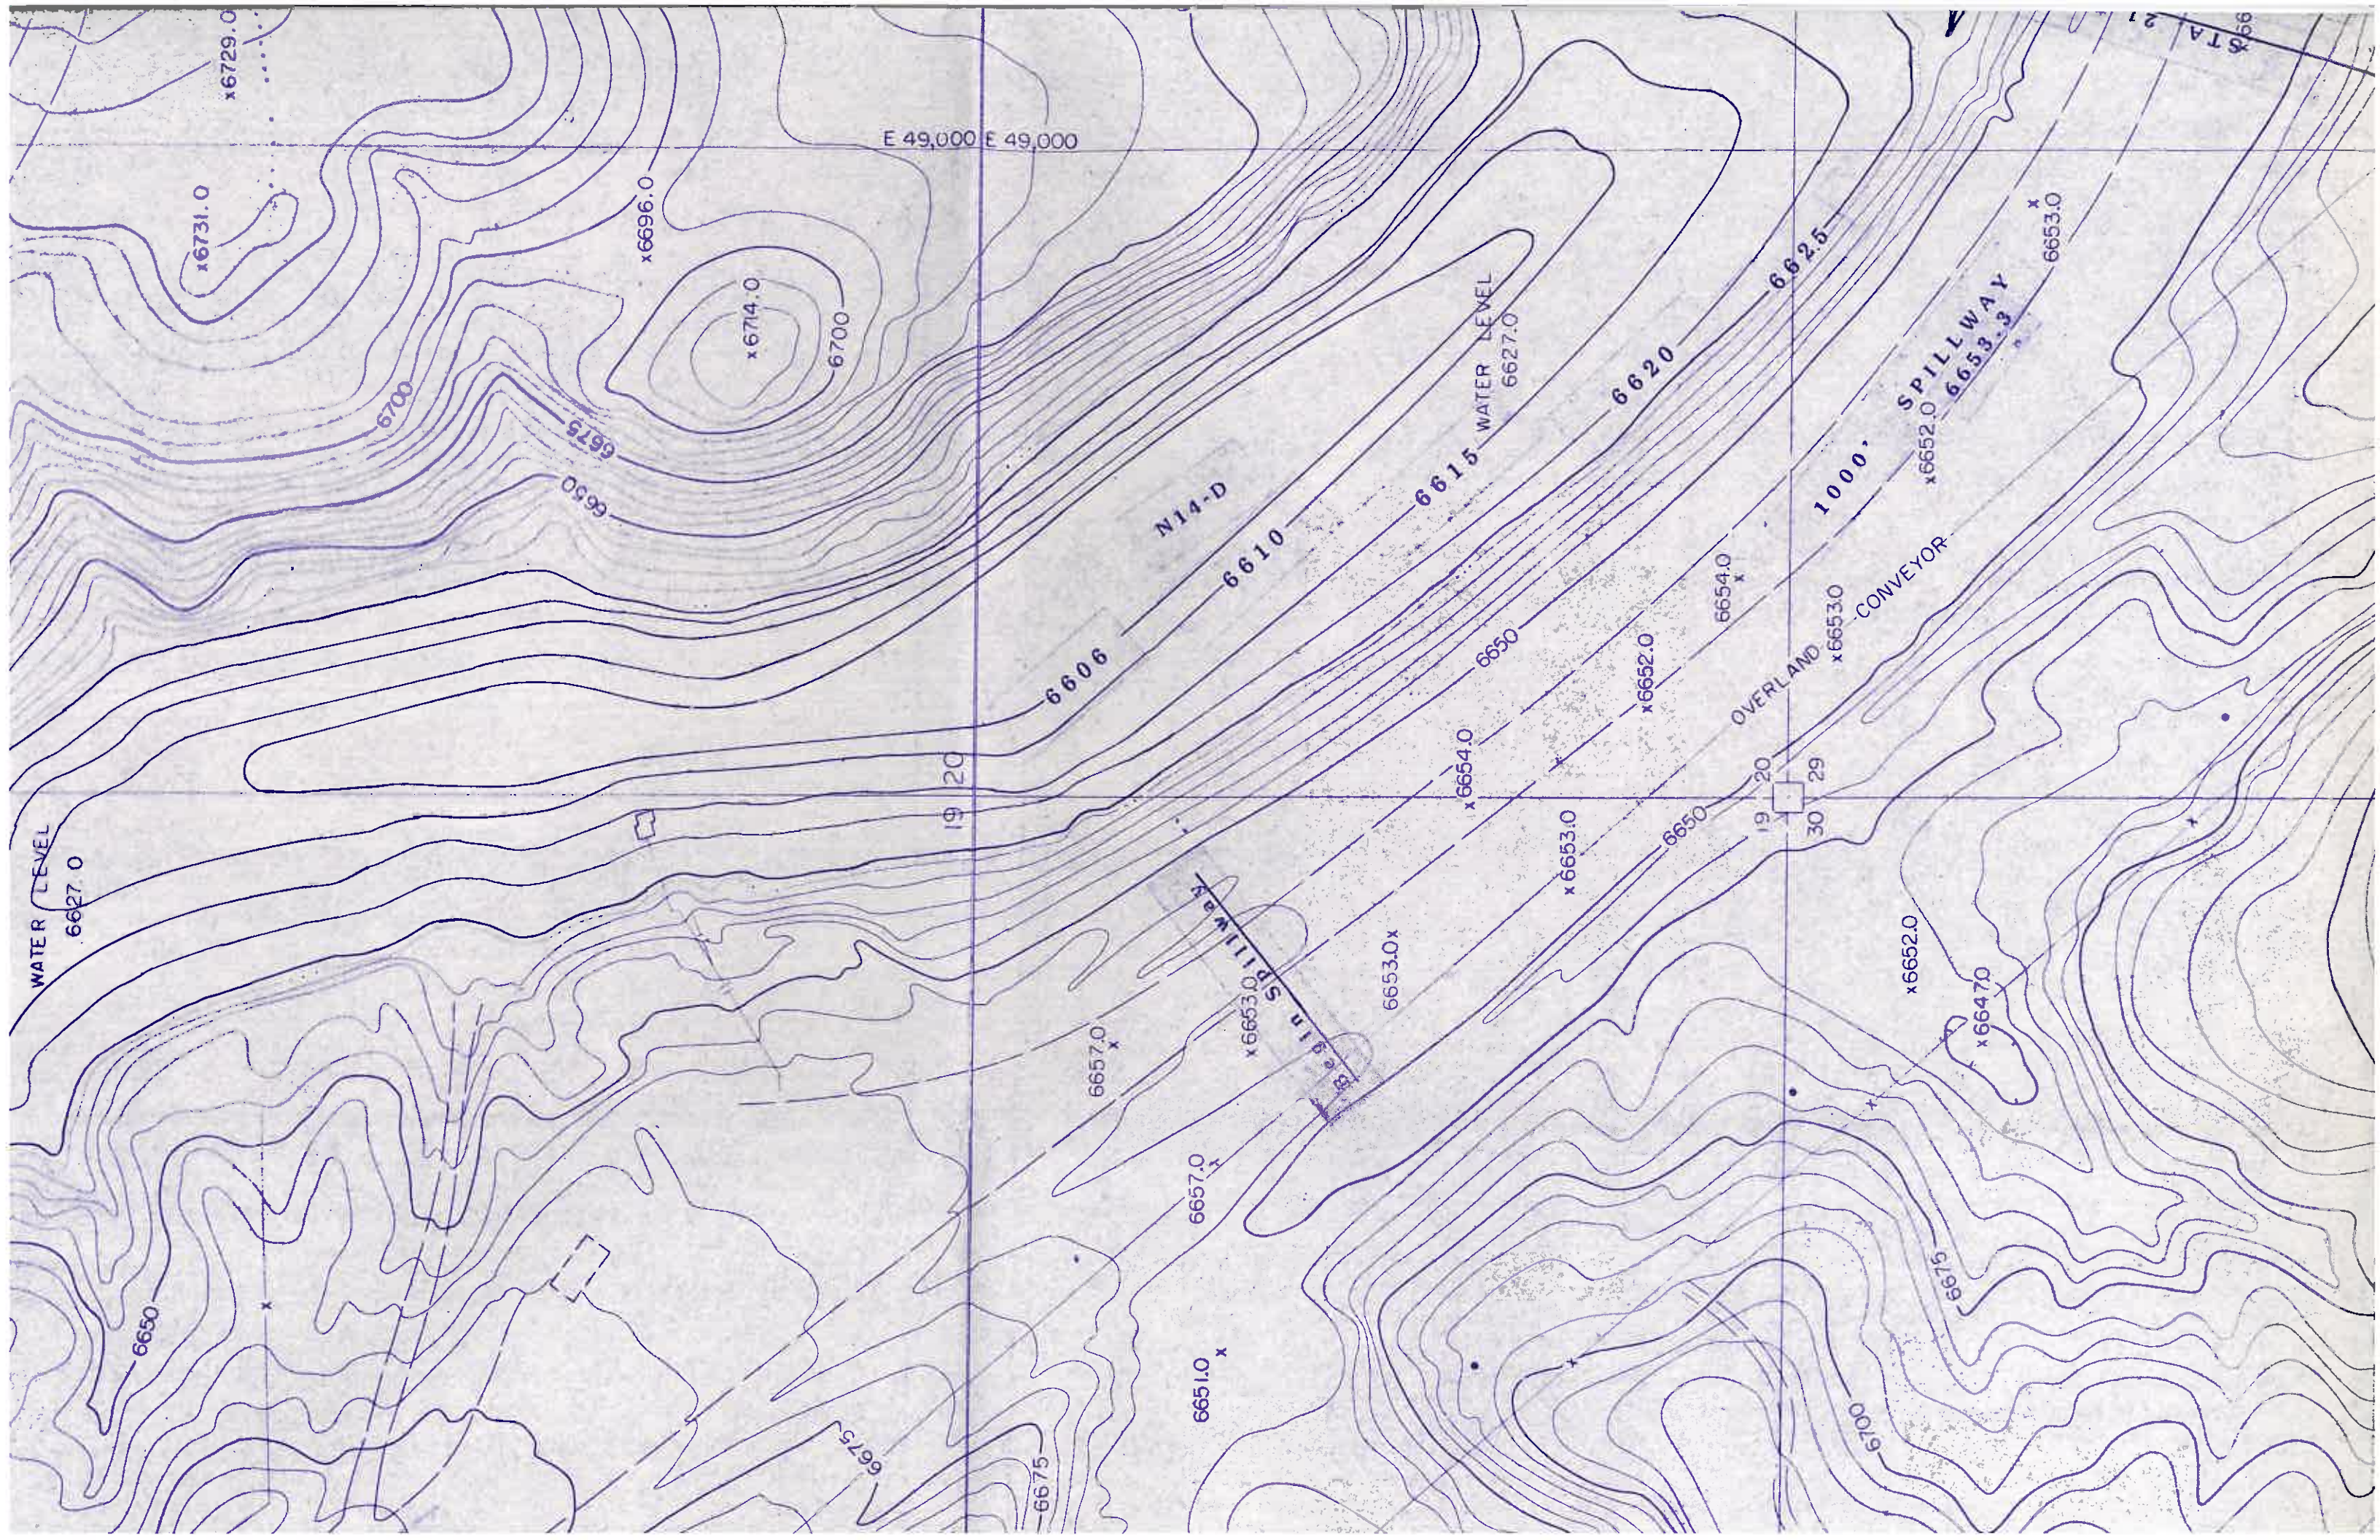

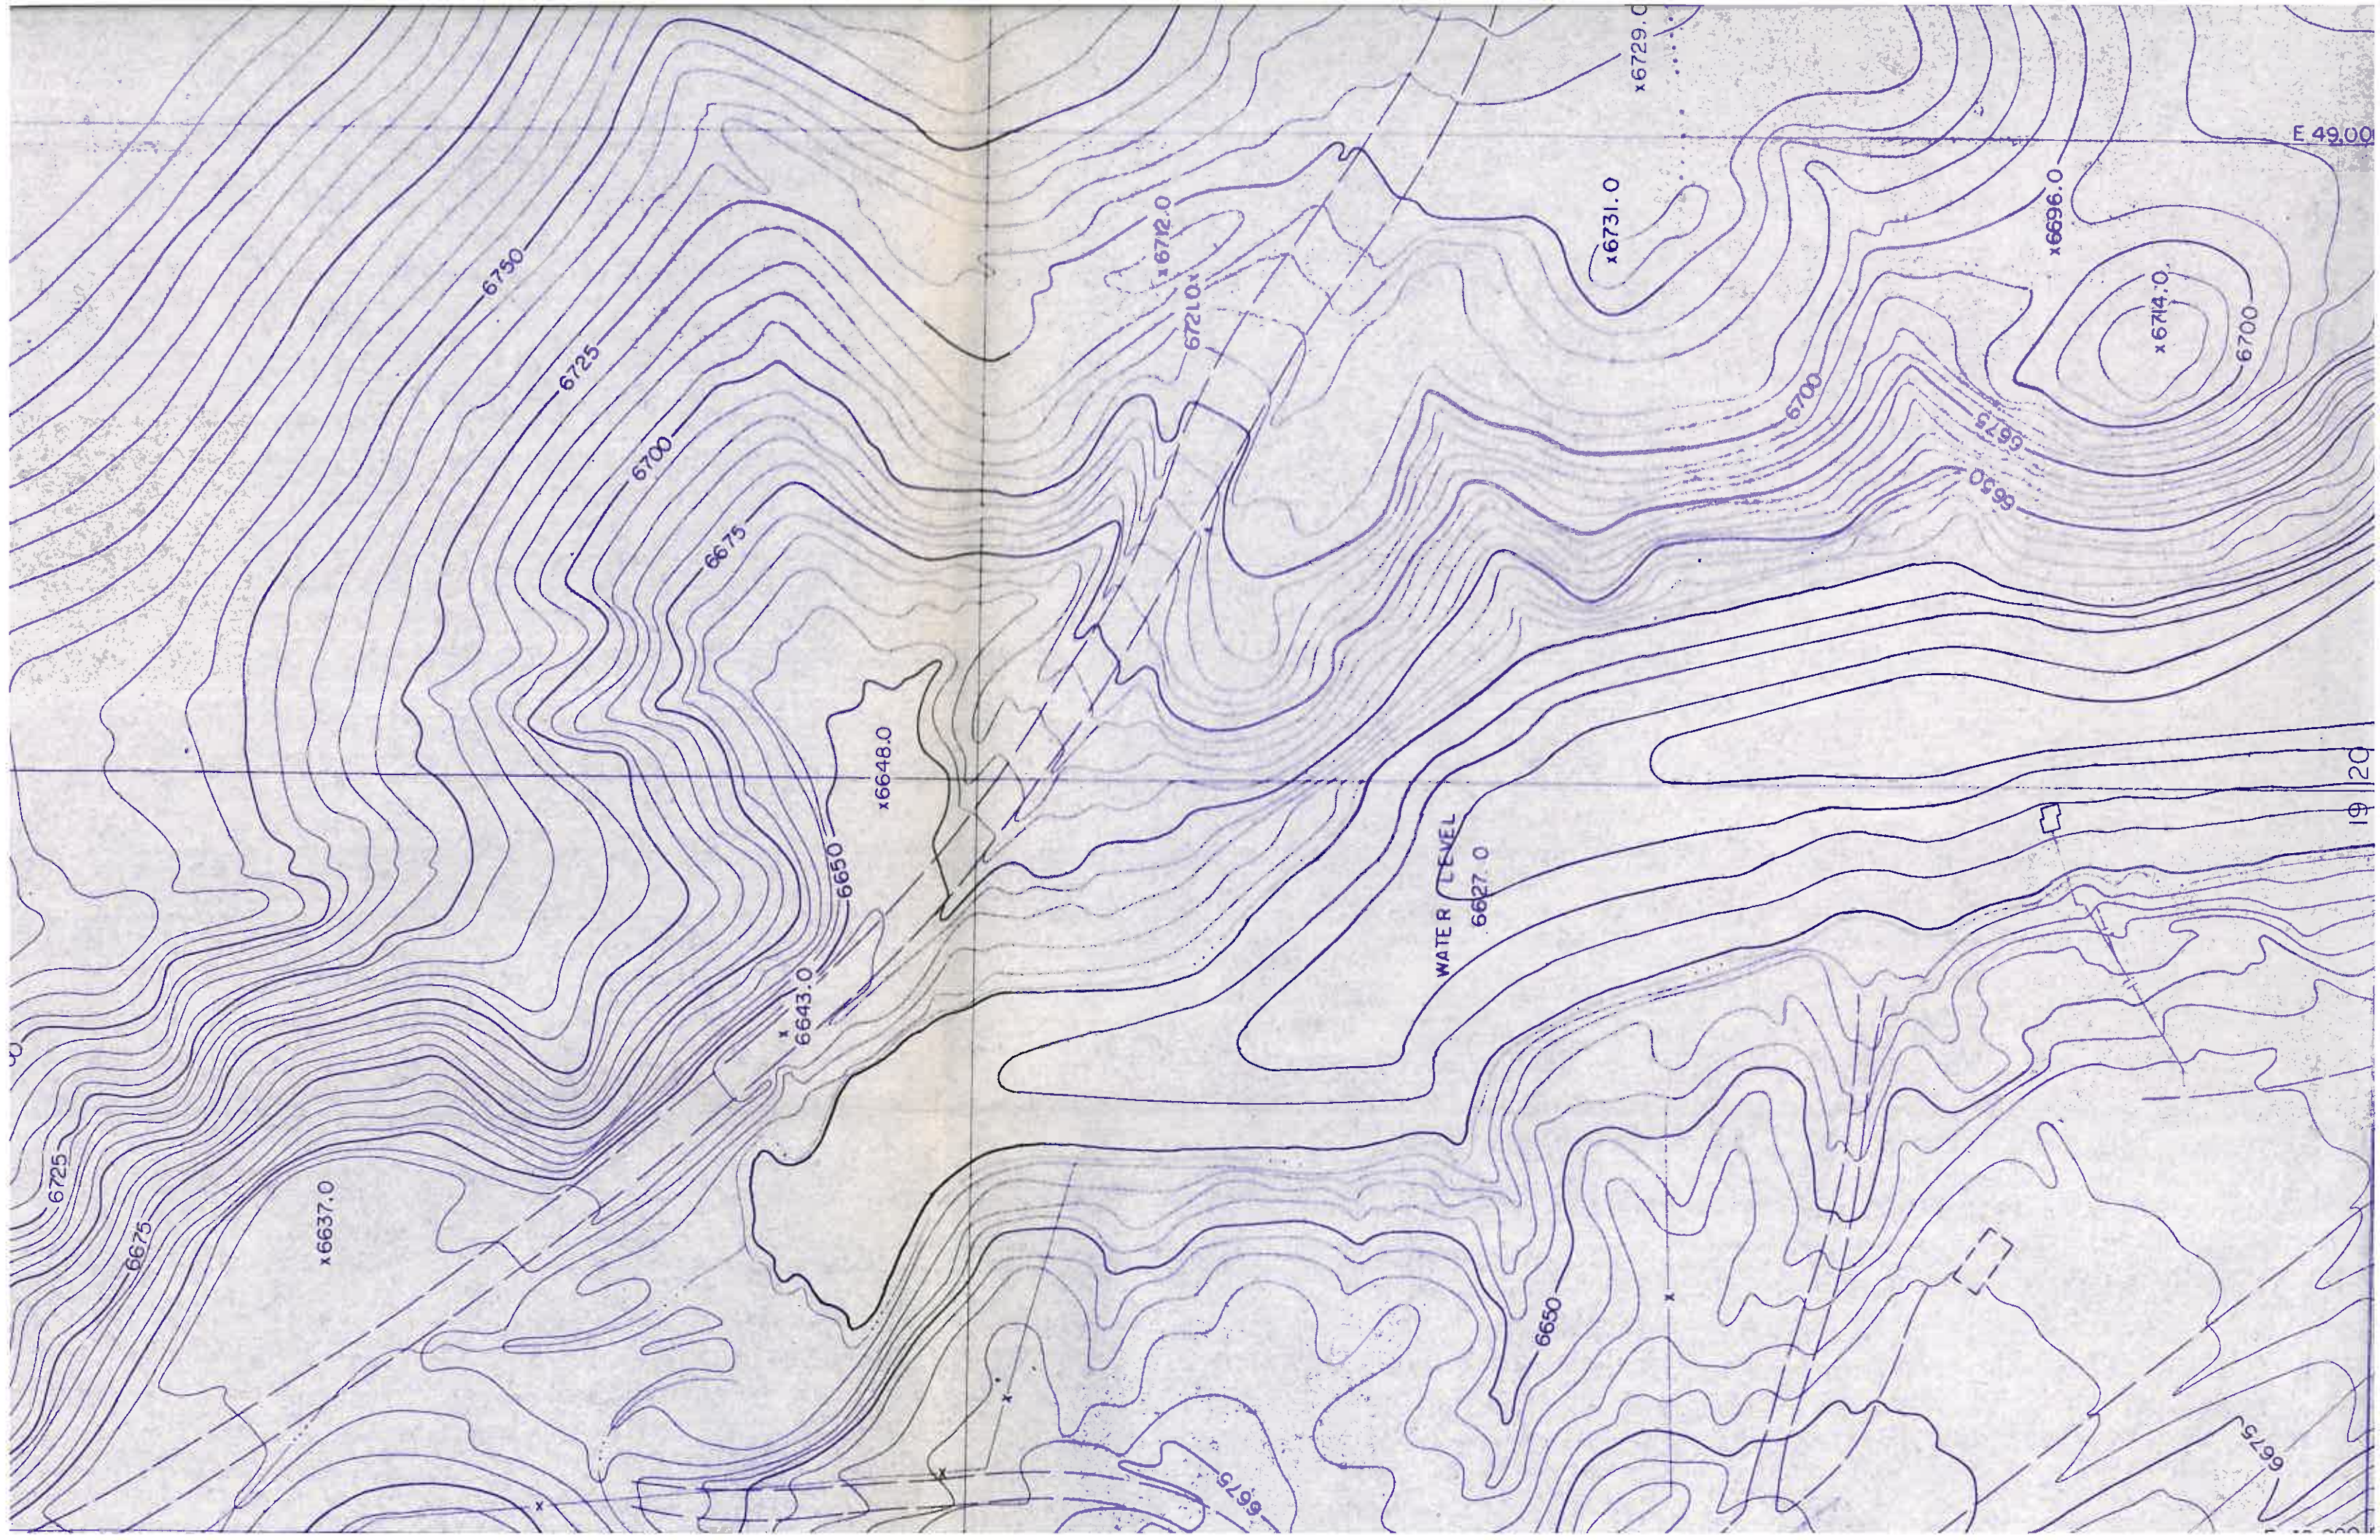

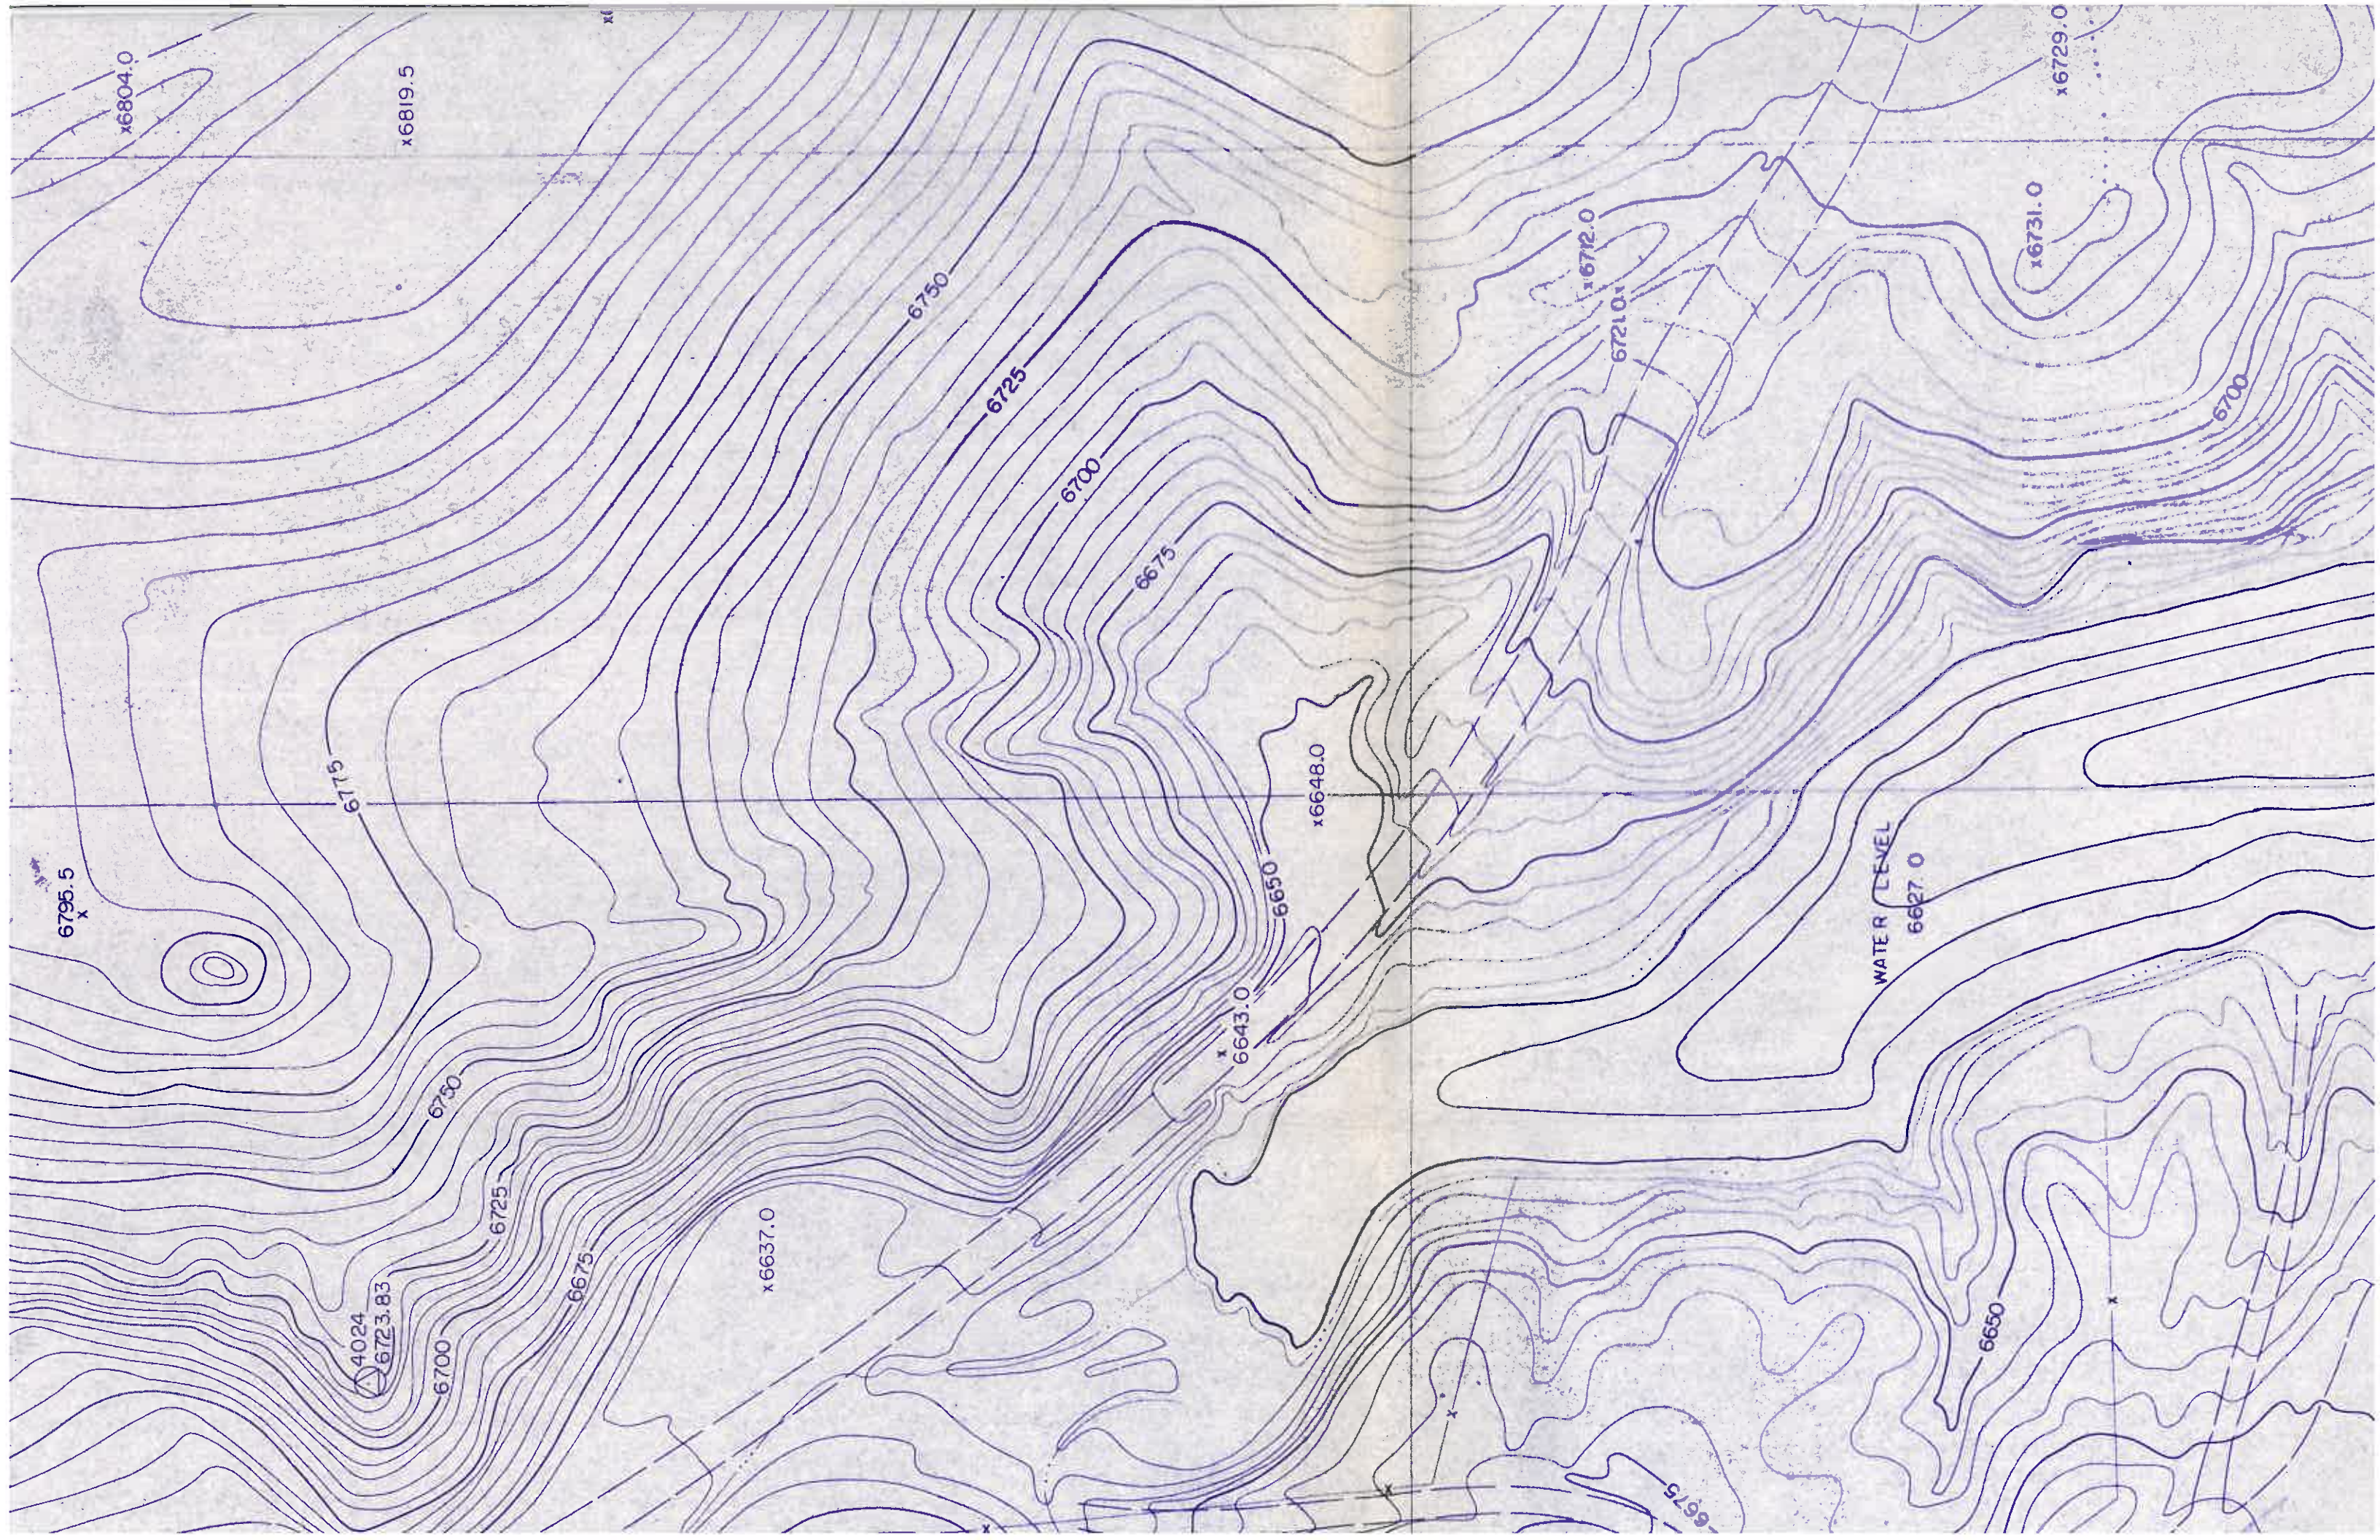

6795.5
x

x6804.0

x6819.5

6719

4024

6723.83

6700

6730

6725

6675

x6637.0

6750

6725

6700

6675

x6643.0

6650

x6648.0

x6722.0

6721.0

x6731.0

x6729.0

6700

WATER LEVEL

6627.0

6650

6675