



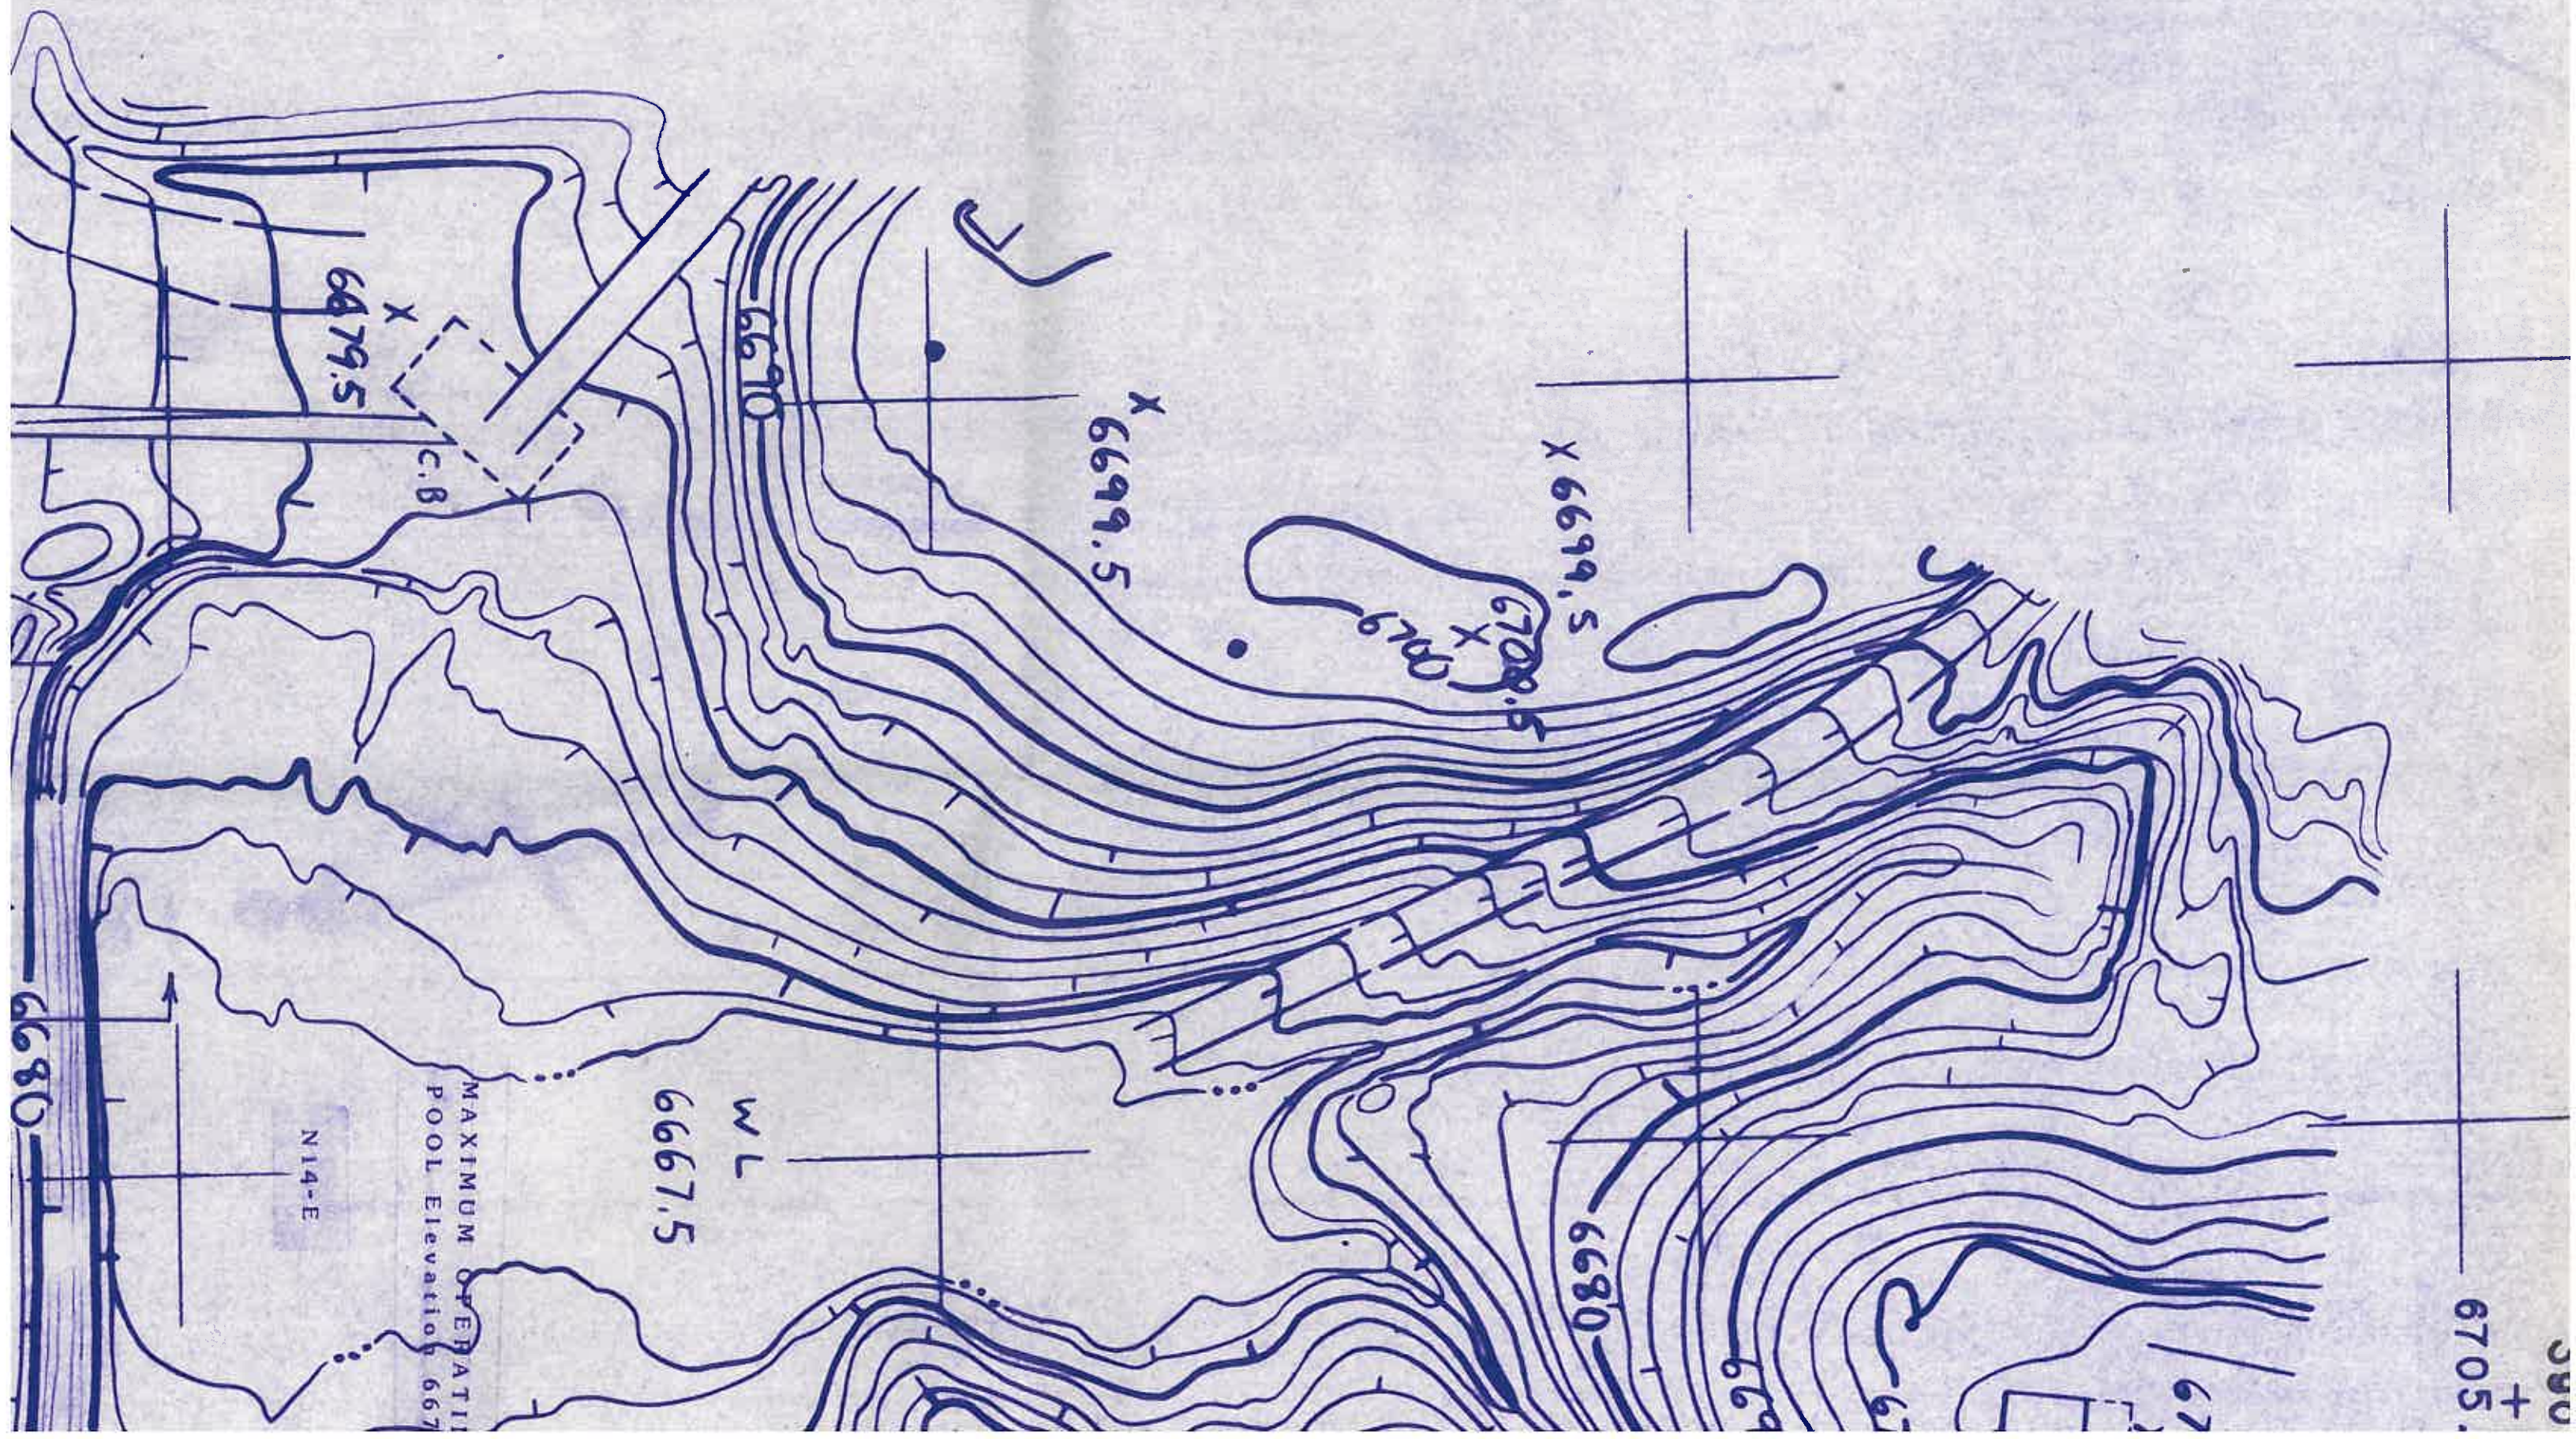
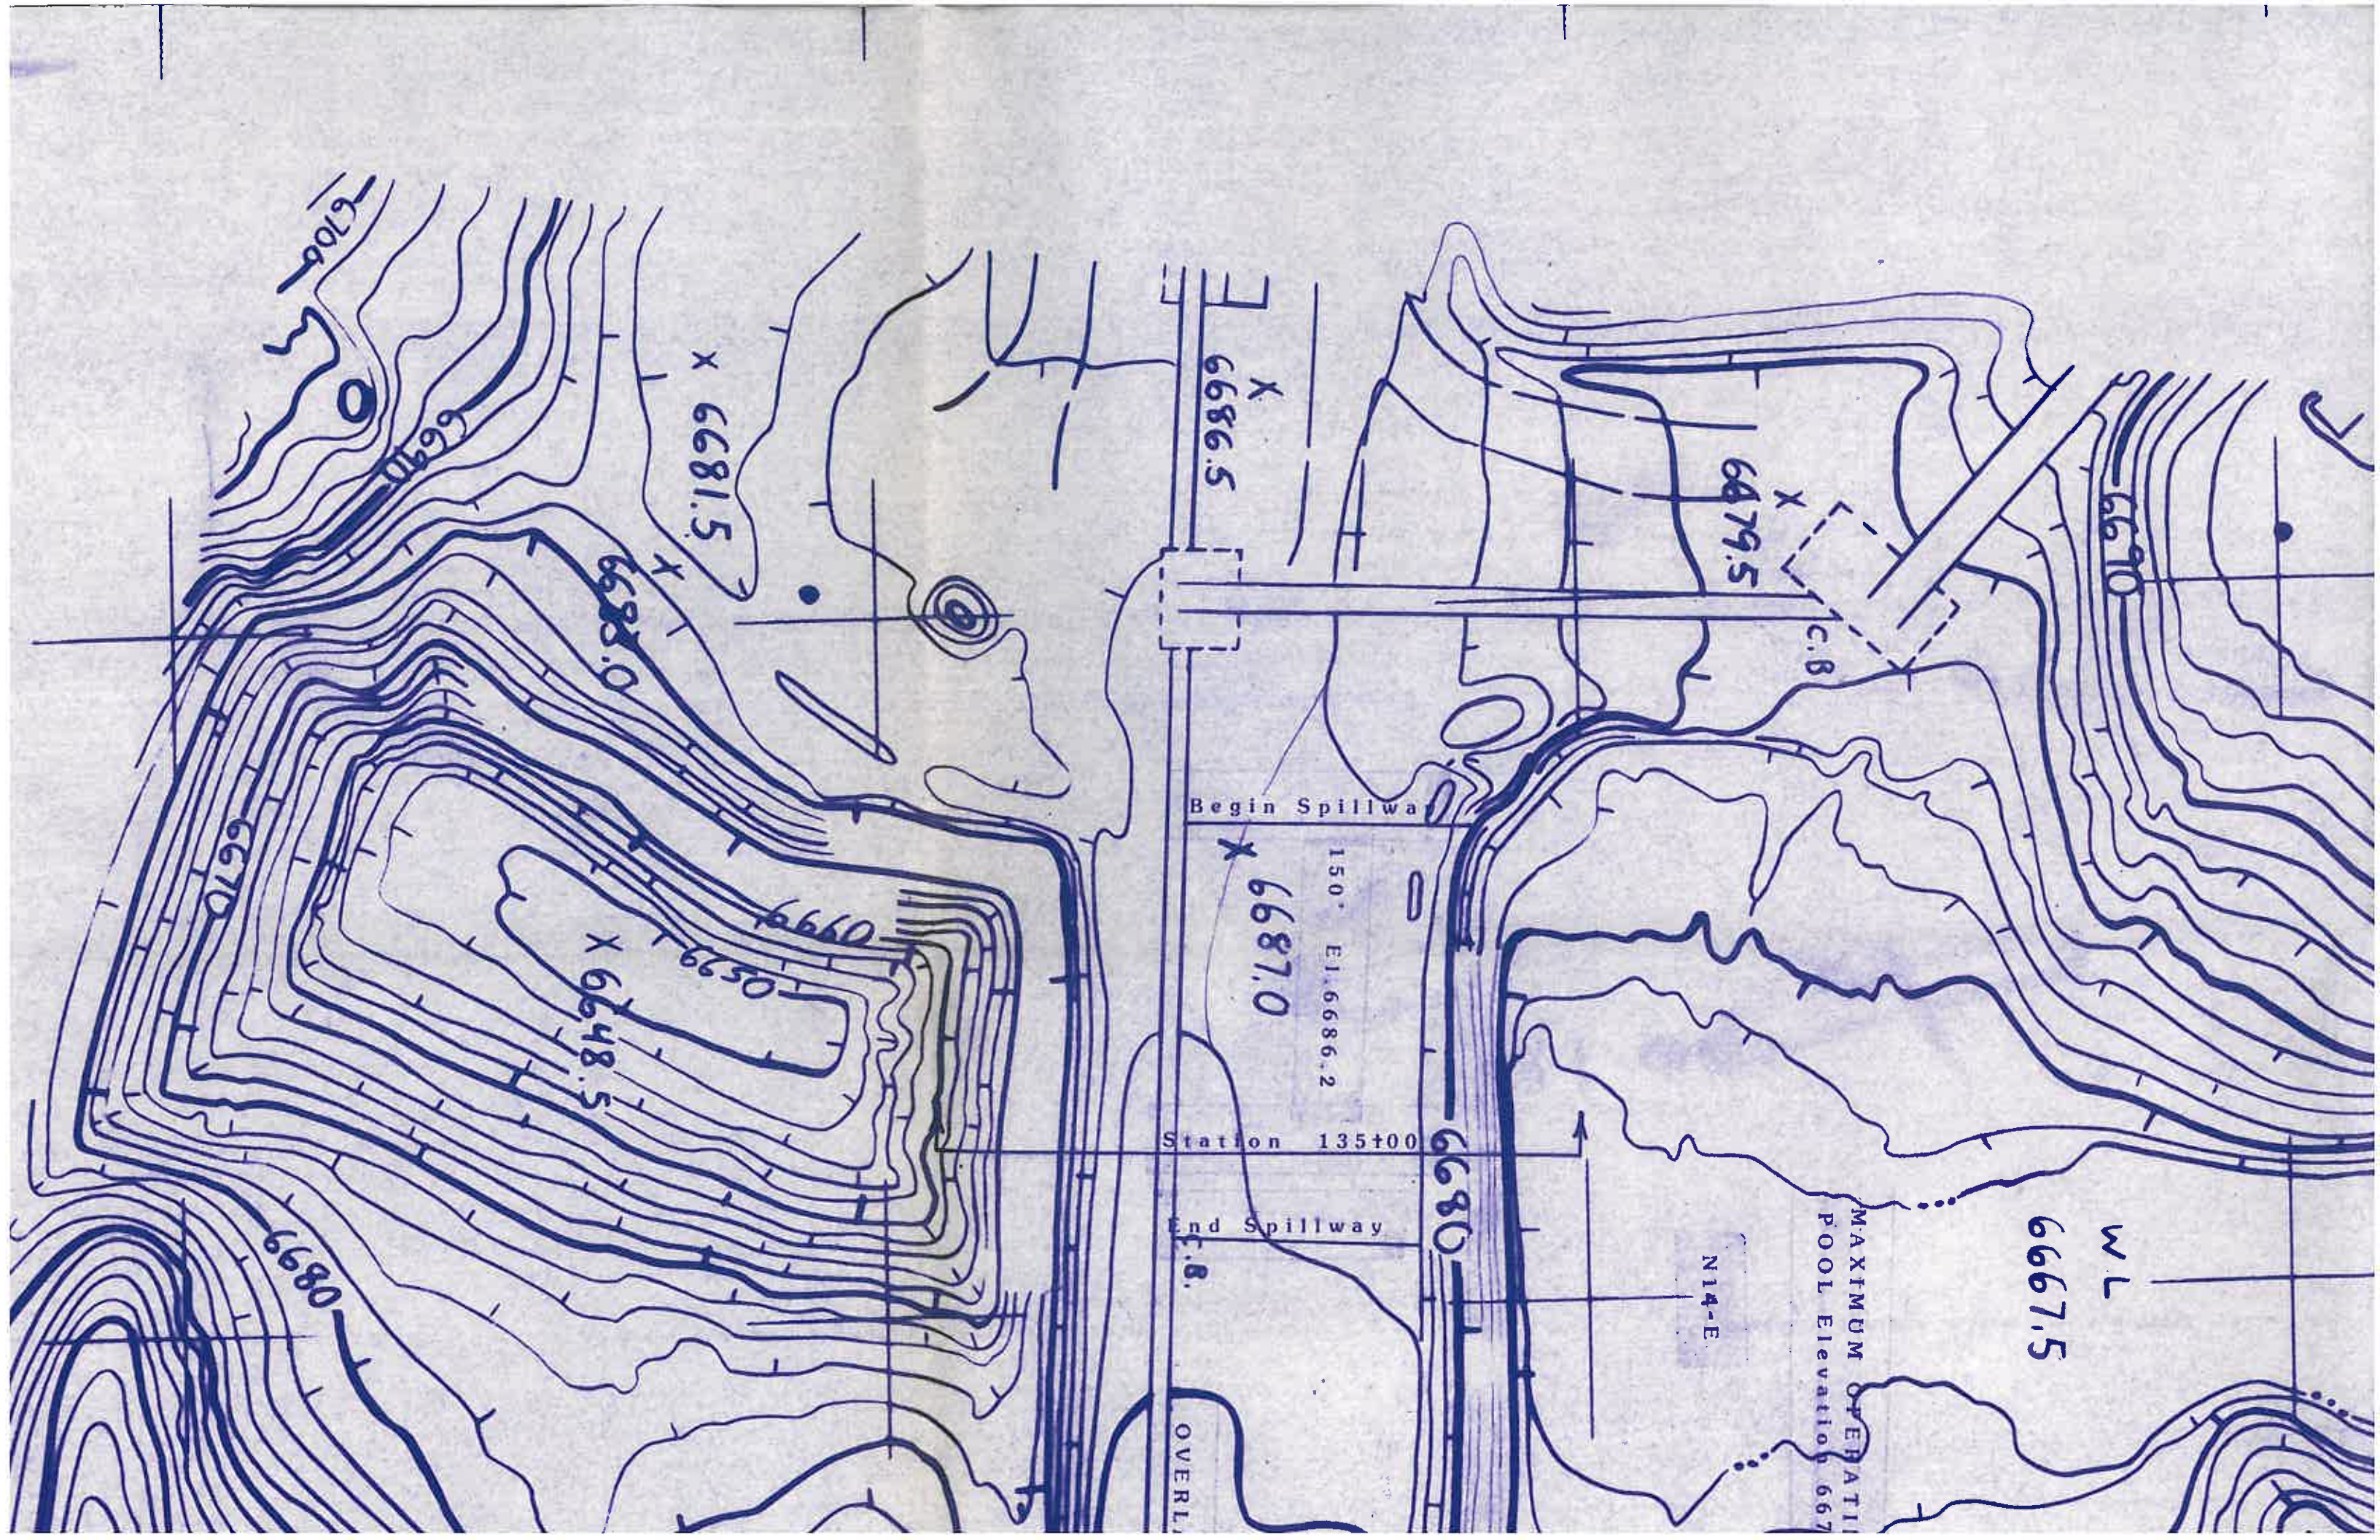
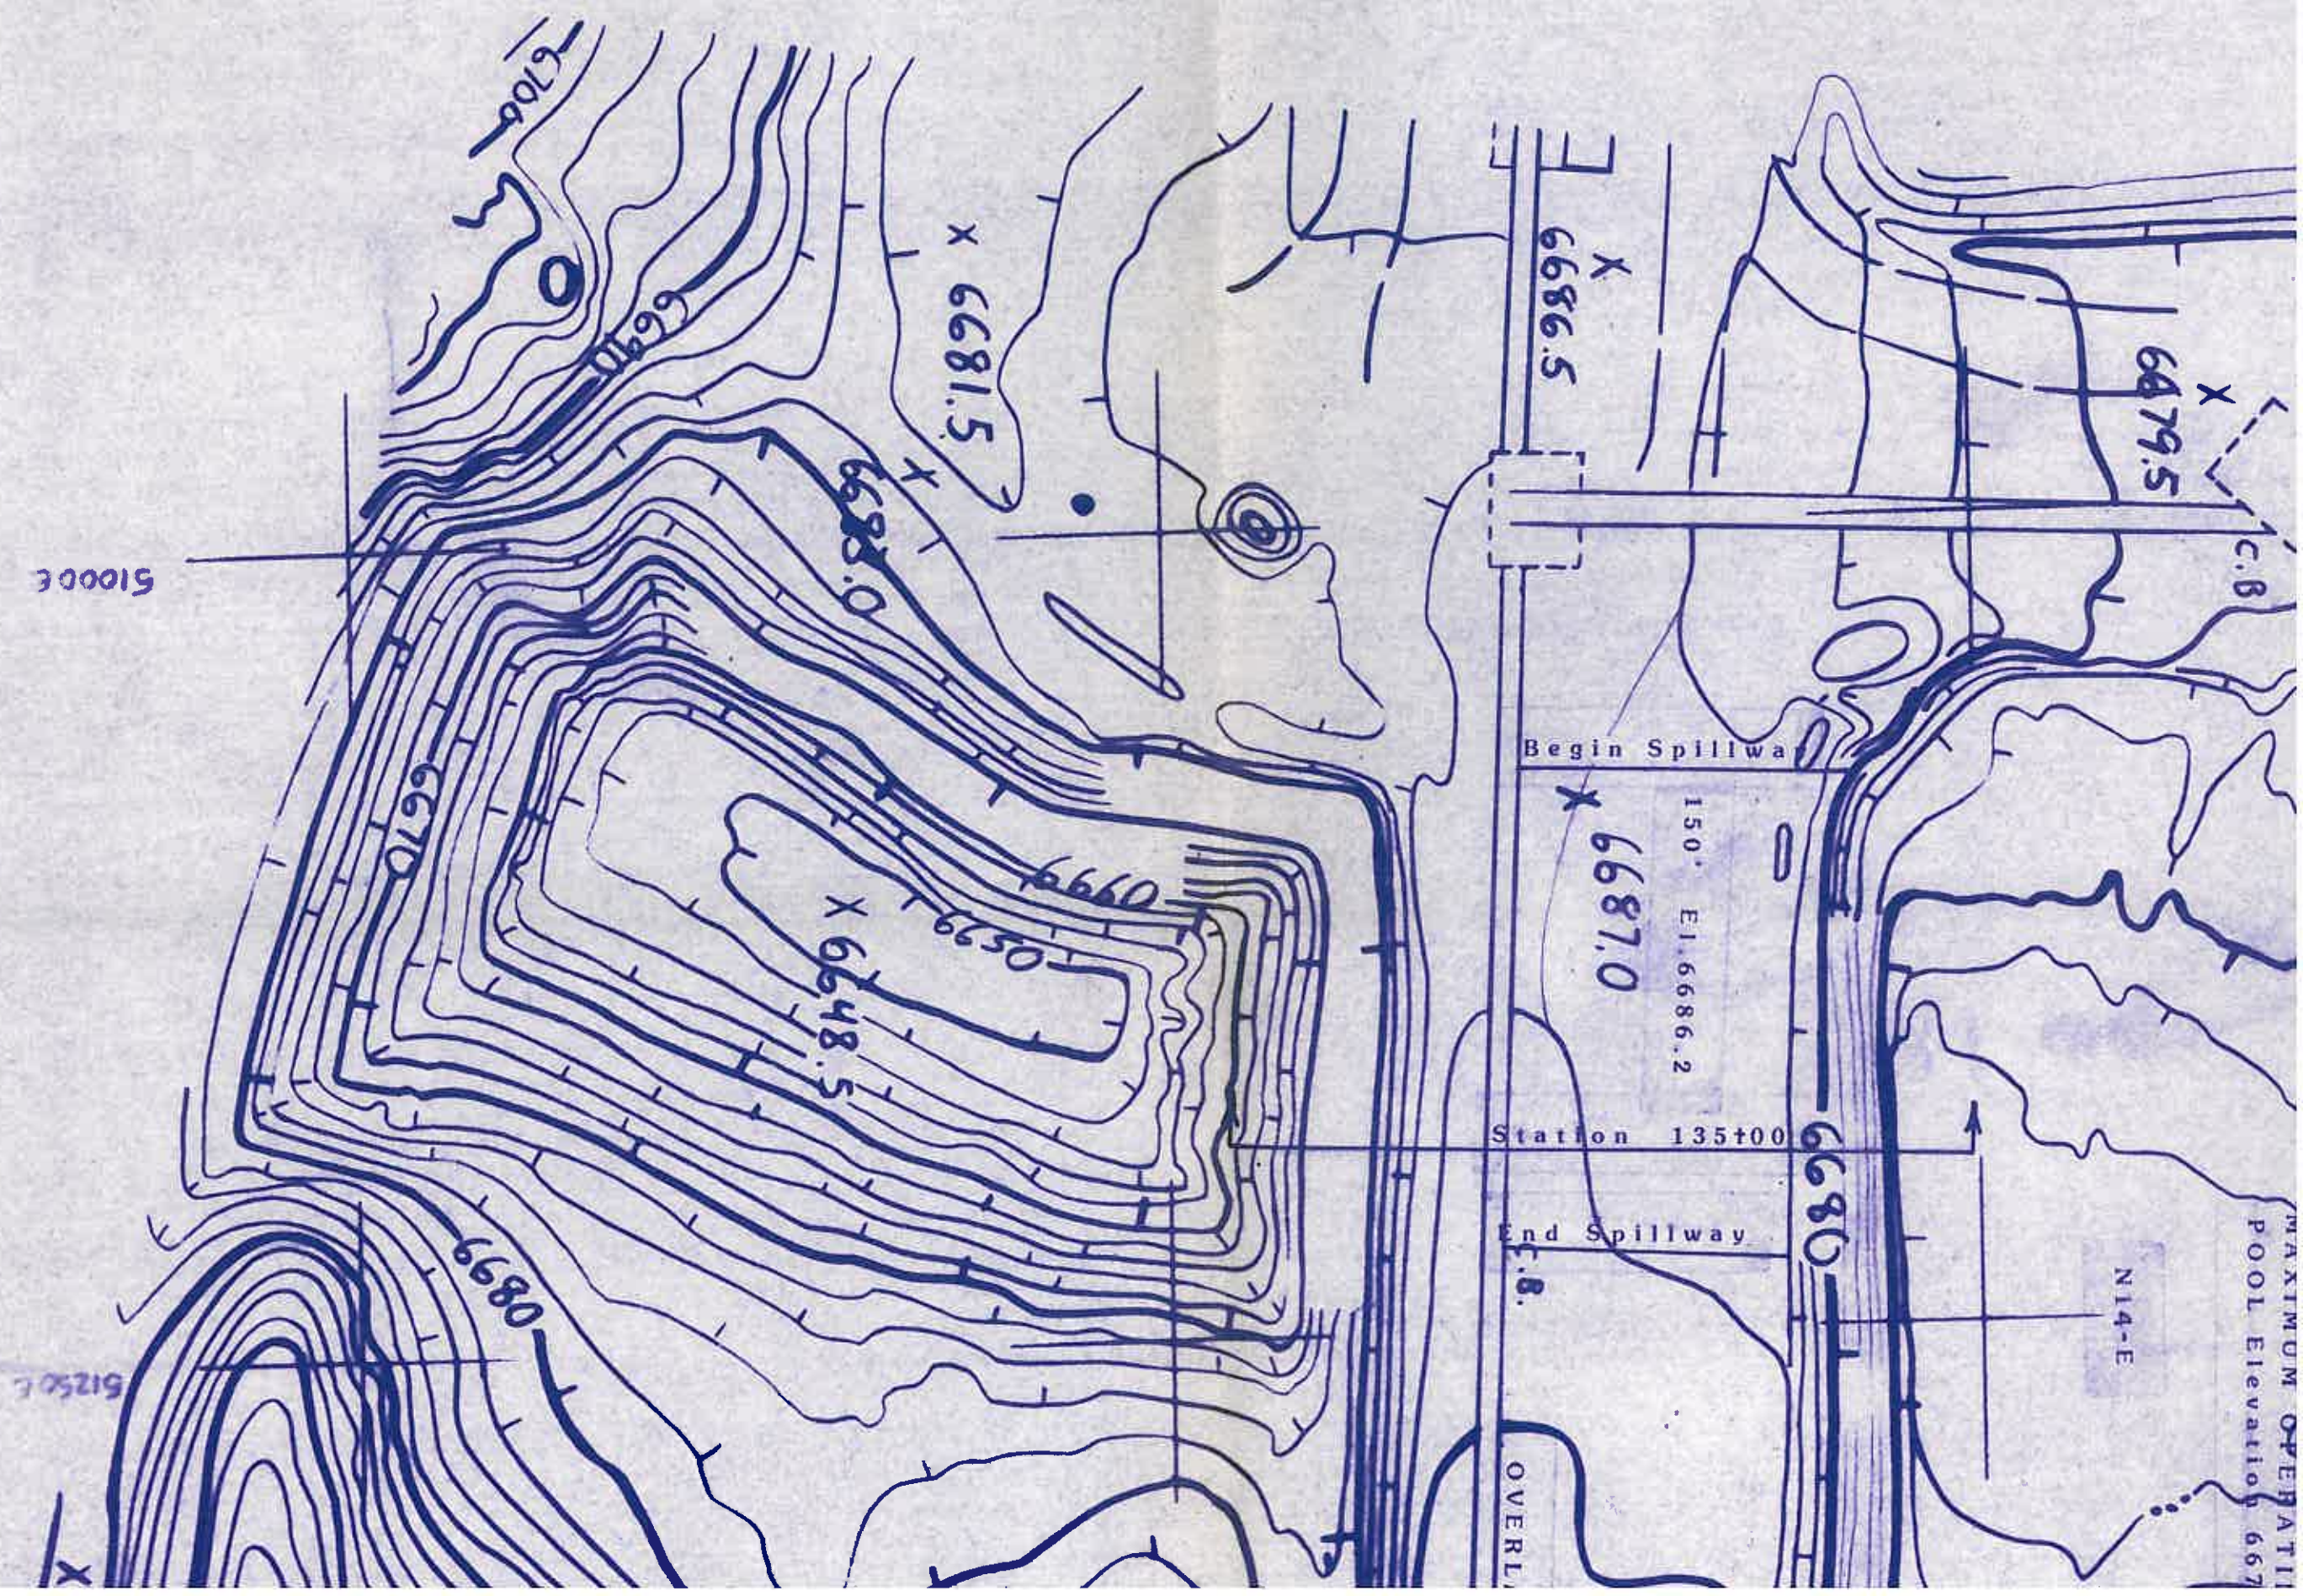
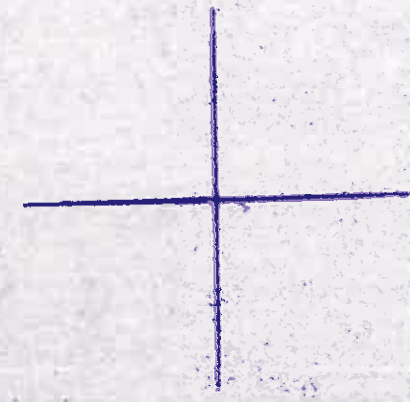


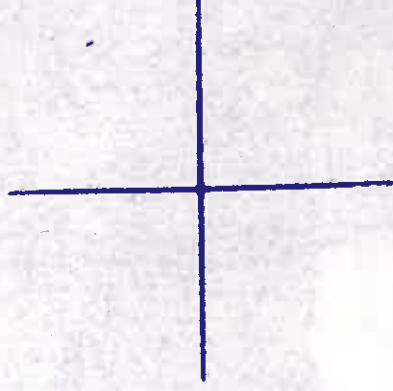

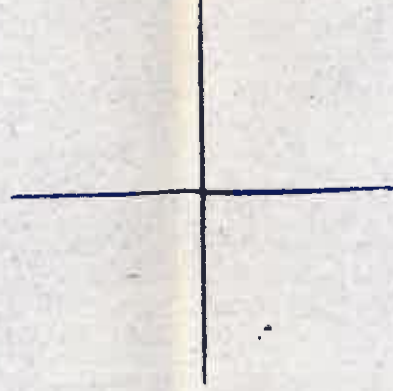

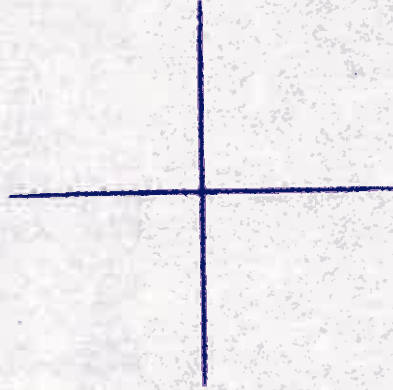

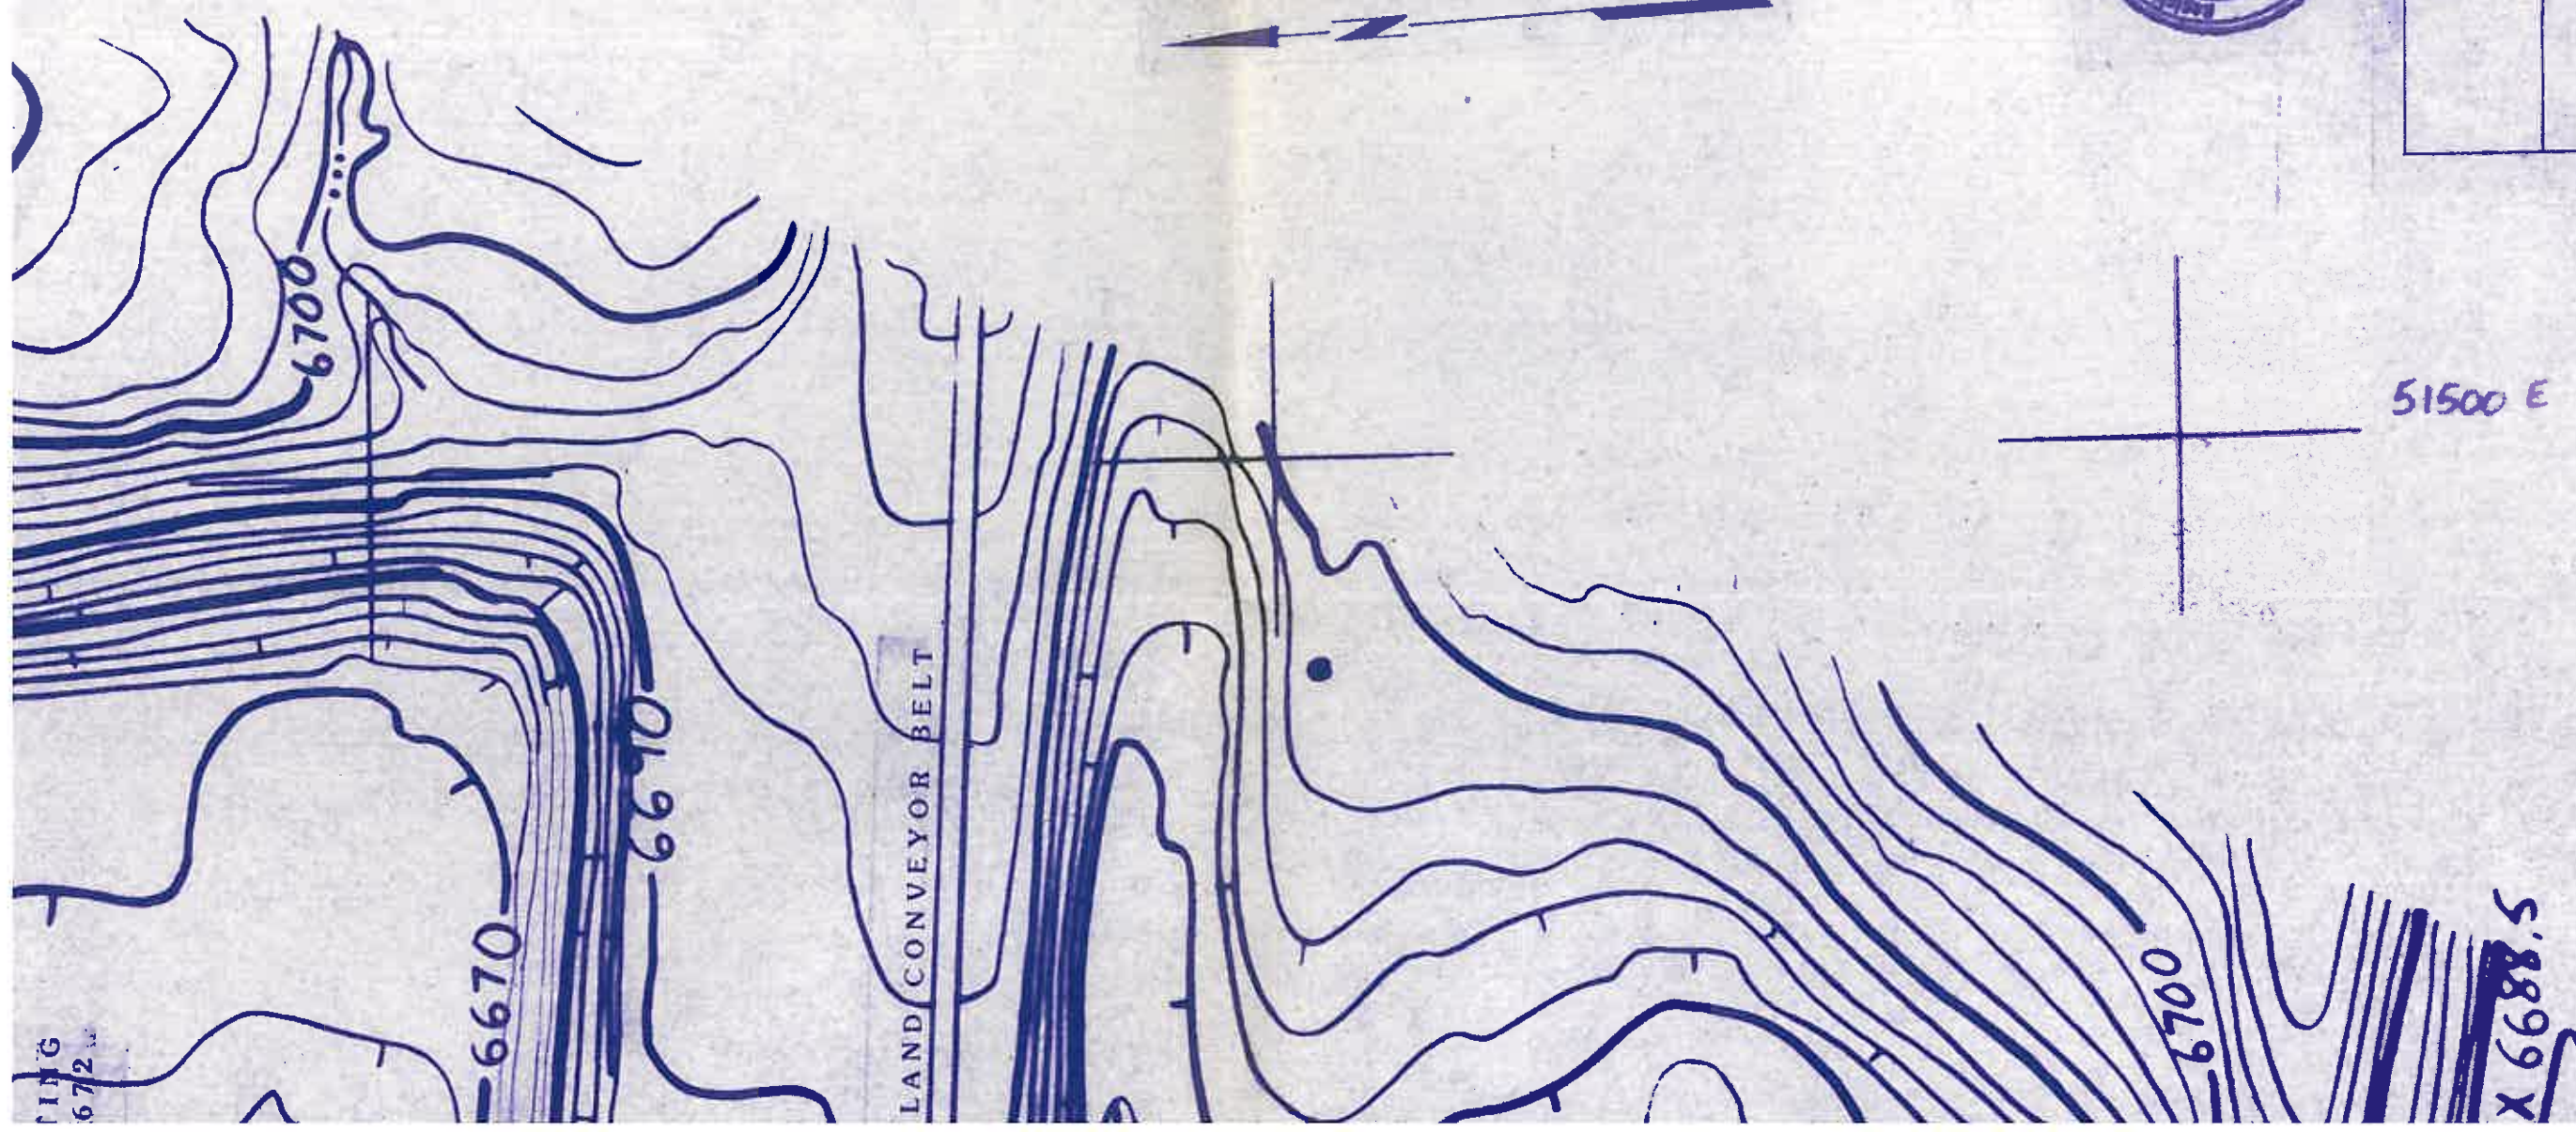


N14-E DAM



RECEIVED
BLM, PHOENIX DIST. OFF.
PHOENIX, ARIZONA
DEC 17 1985
AM 8:18 PM 11:12
112134156


PEABODY COAL COMPANY BLACK MESA-KAYENTA MINE P.O. BOX 625 KAYENTA, ARIZONA 86033		DATE 85422
I.D. No. 1211-AZ-9-0005		SHEET No. 1 of 1
4.		DATE BY C.H.
3.		DATE 7-21-85
2.		SCALE 1"=50'
1.		REVISION DESCRIPTION C 2
Photo No. 840534 (7-1-84)		

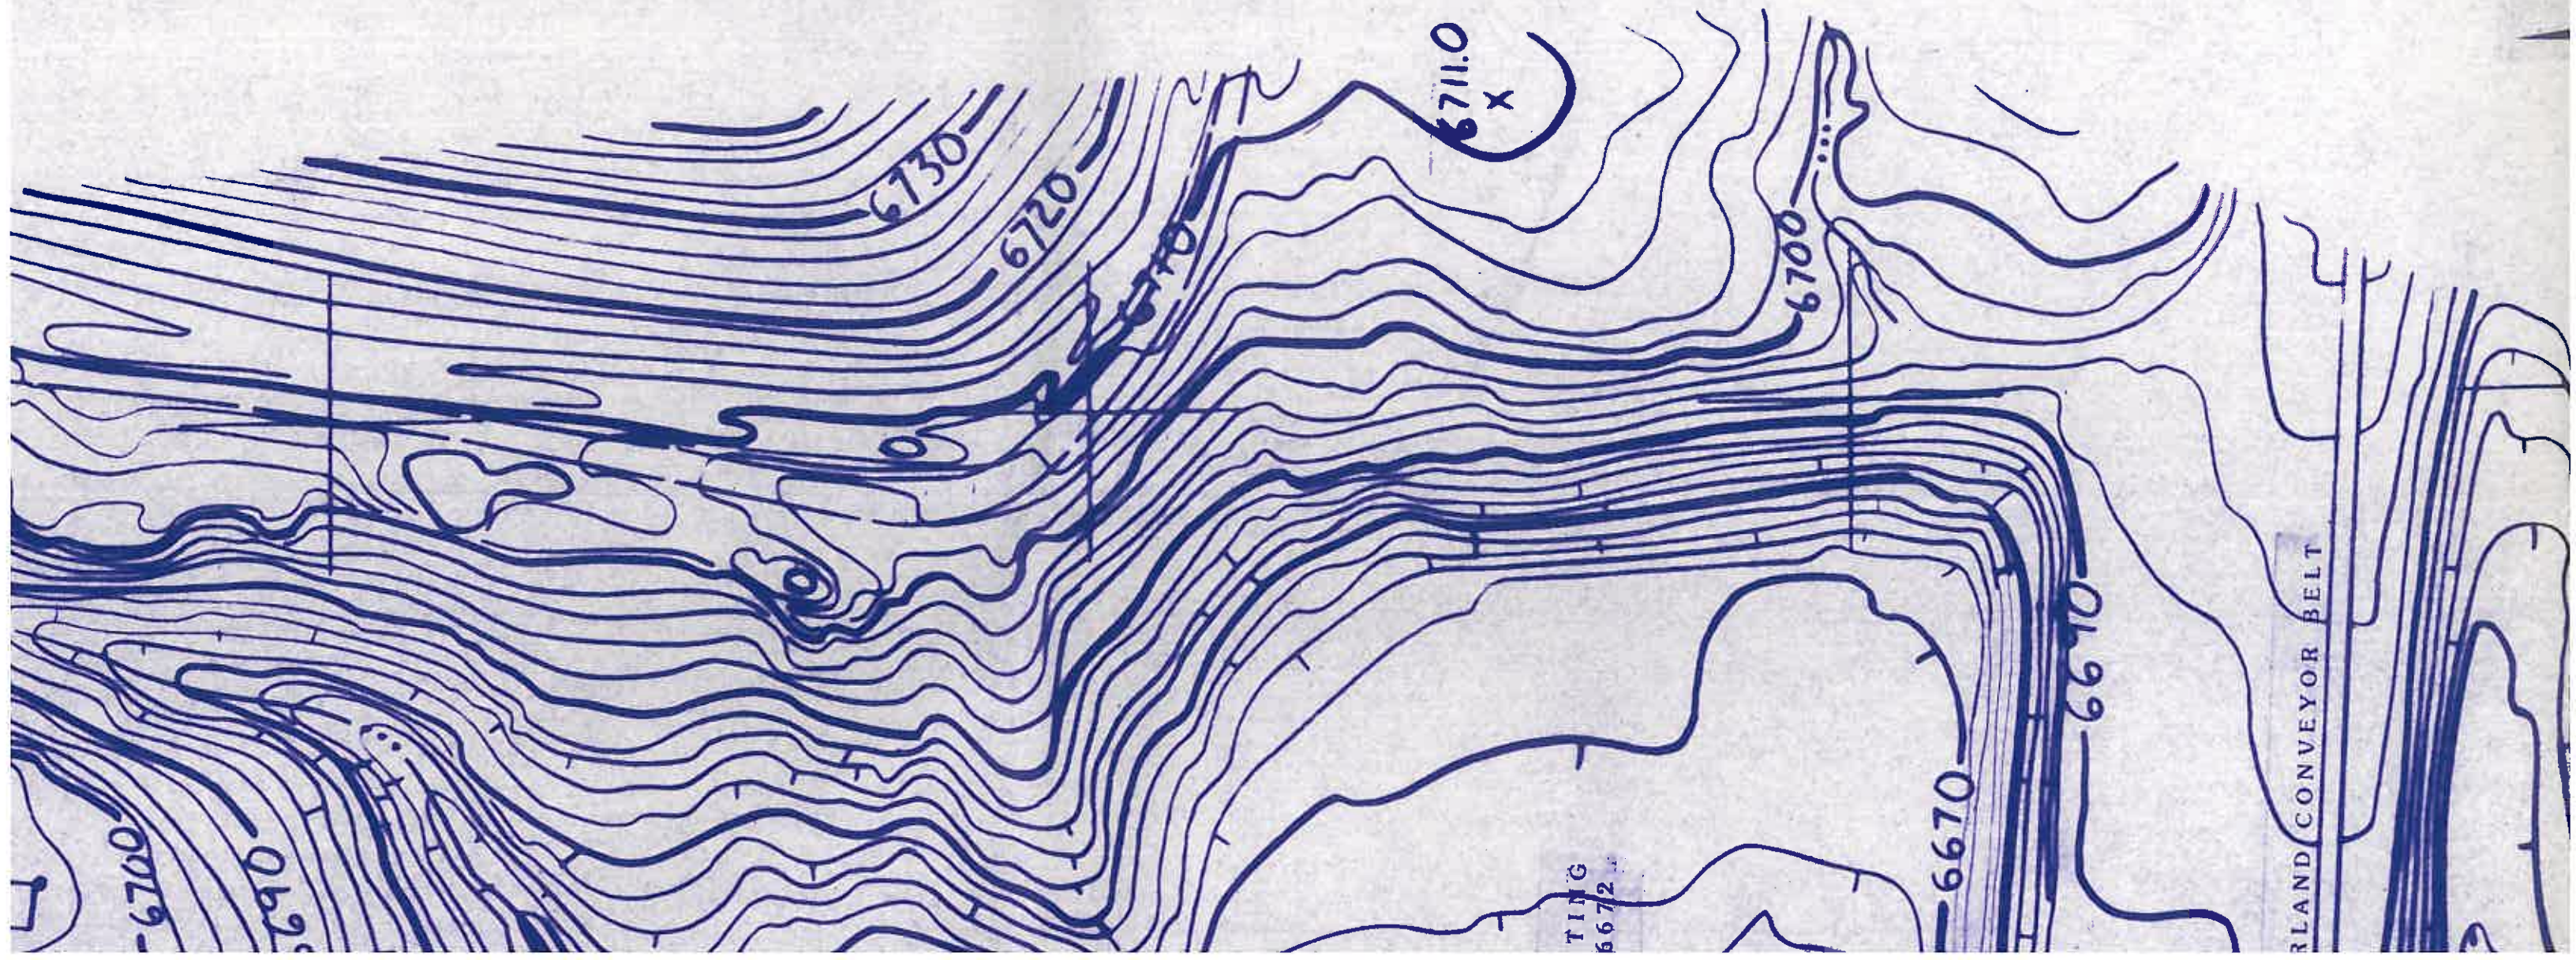


TING
6672

RLAND CONVEYOR BELT


N-14 E

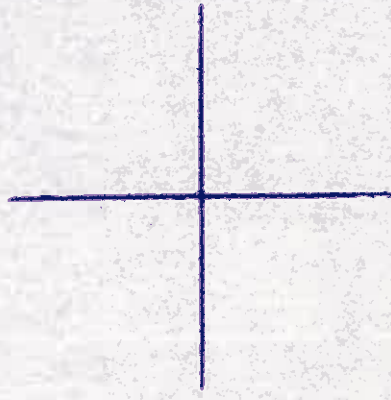

14500 S


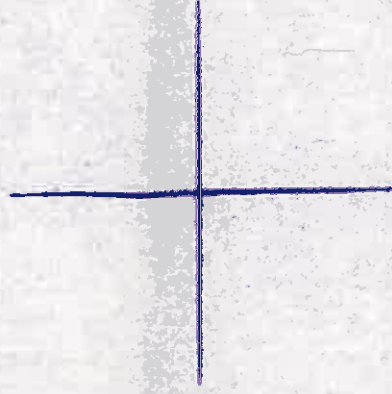


14750 S


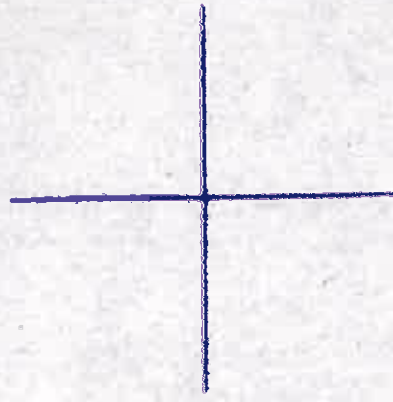


15000 S


+ 5.02

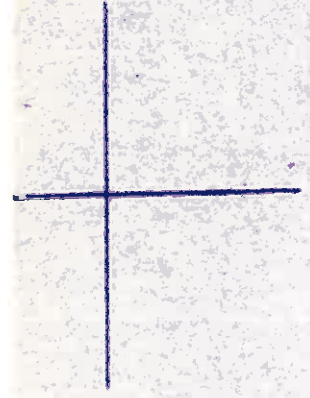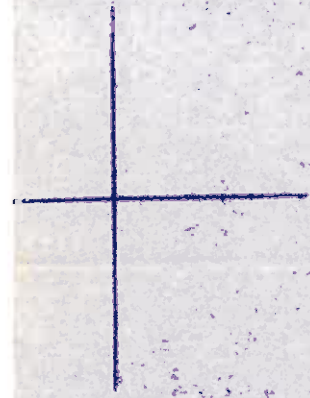

14250

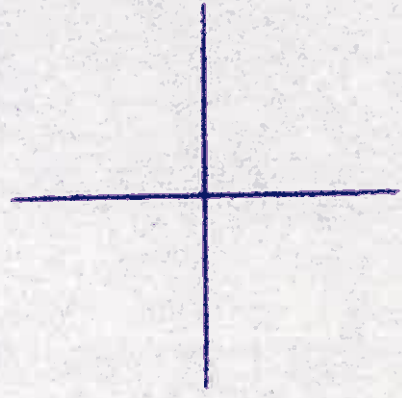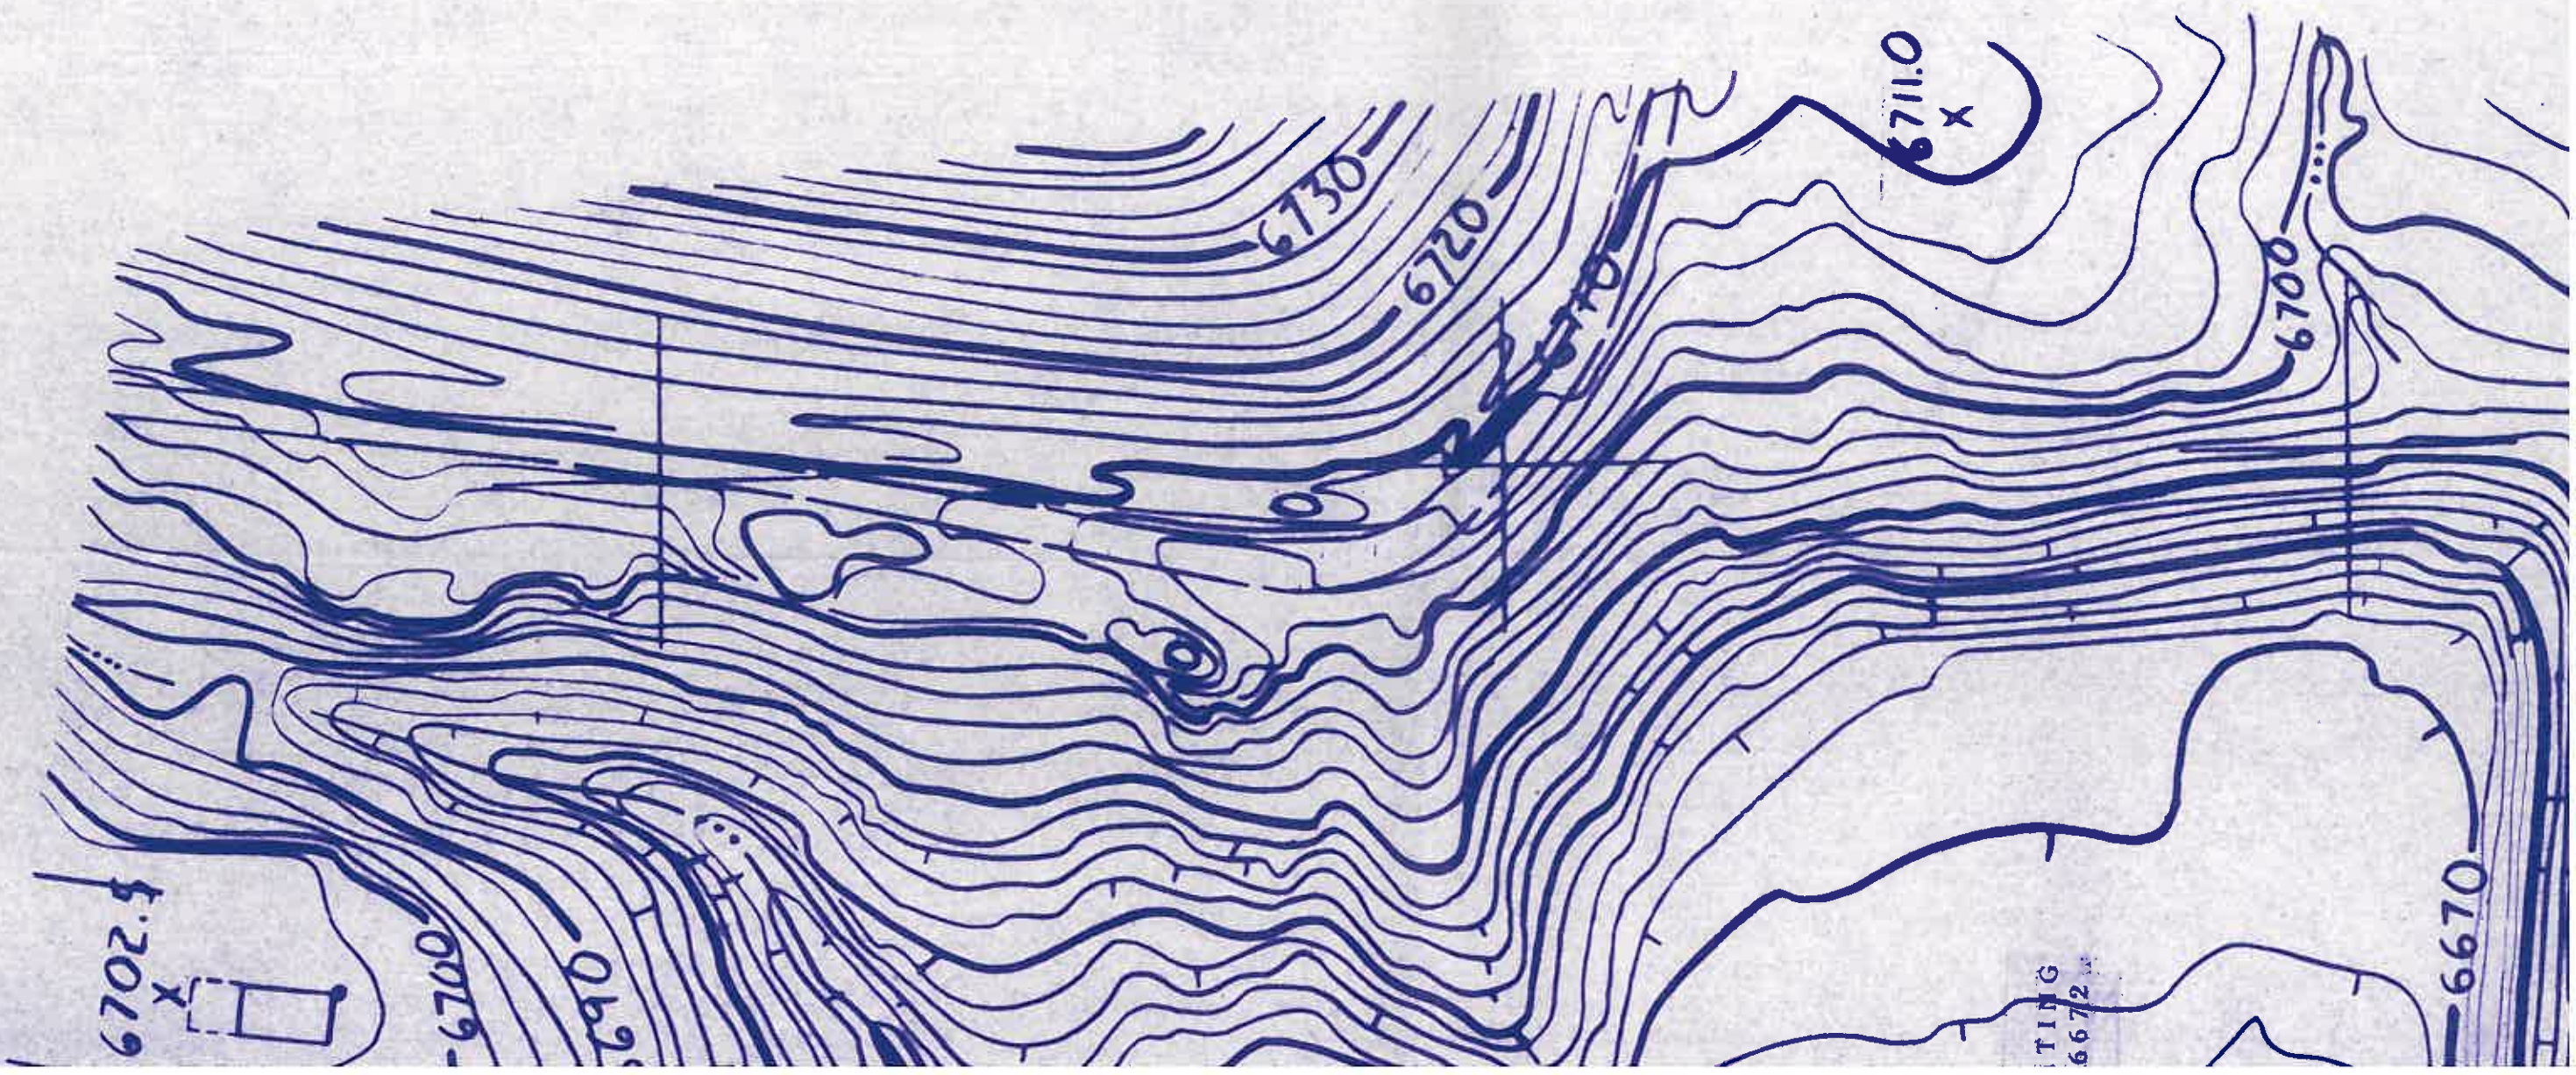


14500 S

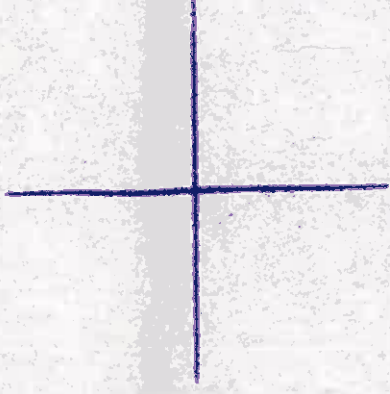

14750 S

N-14 E

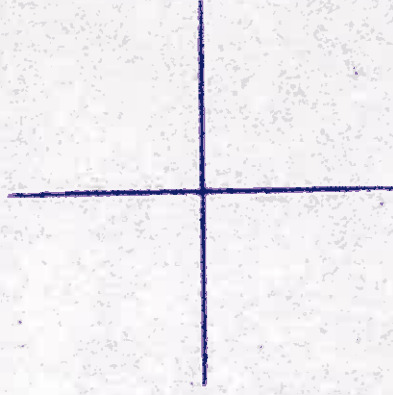

15000 S