


25,000

30,000

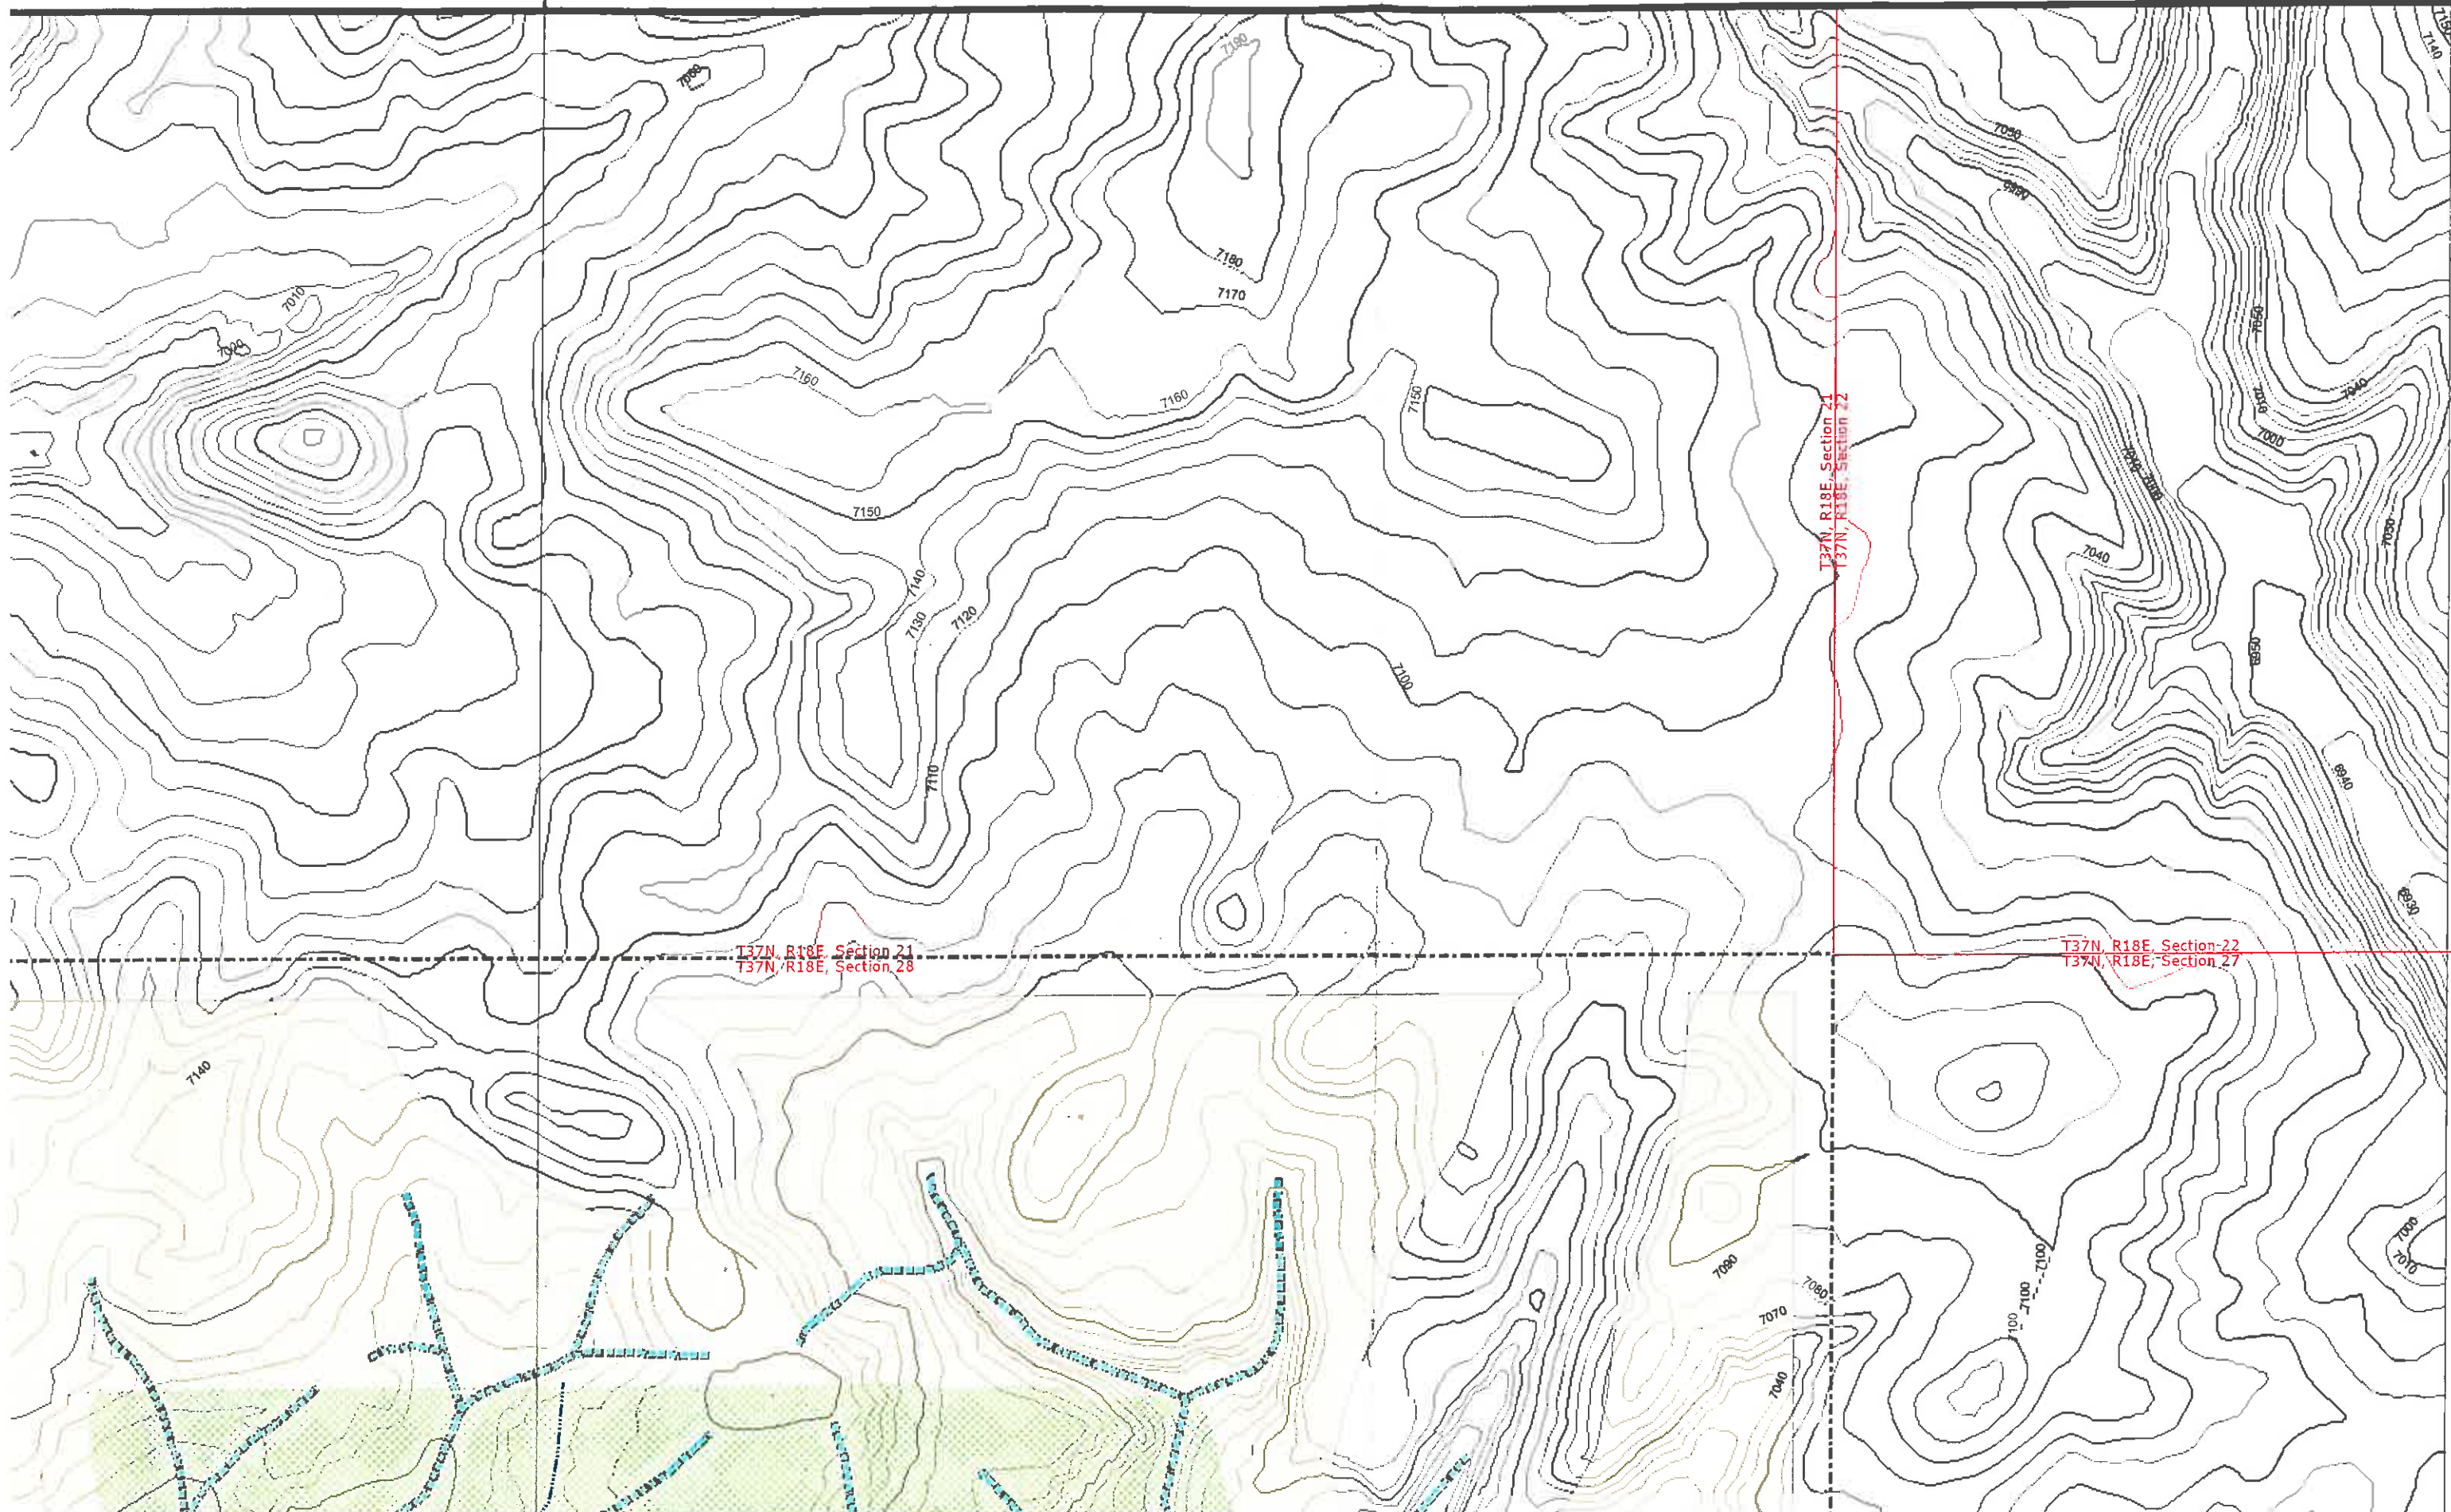


20,000

T37N, R18E, Section 19
T37N, R18E, Section 20


T37N, R18E, Section 20
T37N, R18E, Section 29


T37N, R18E, Section 20
T37N, R18E, Section 21

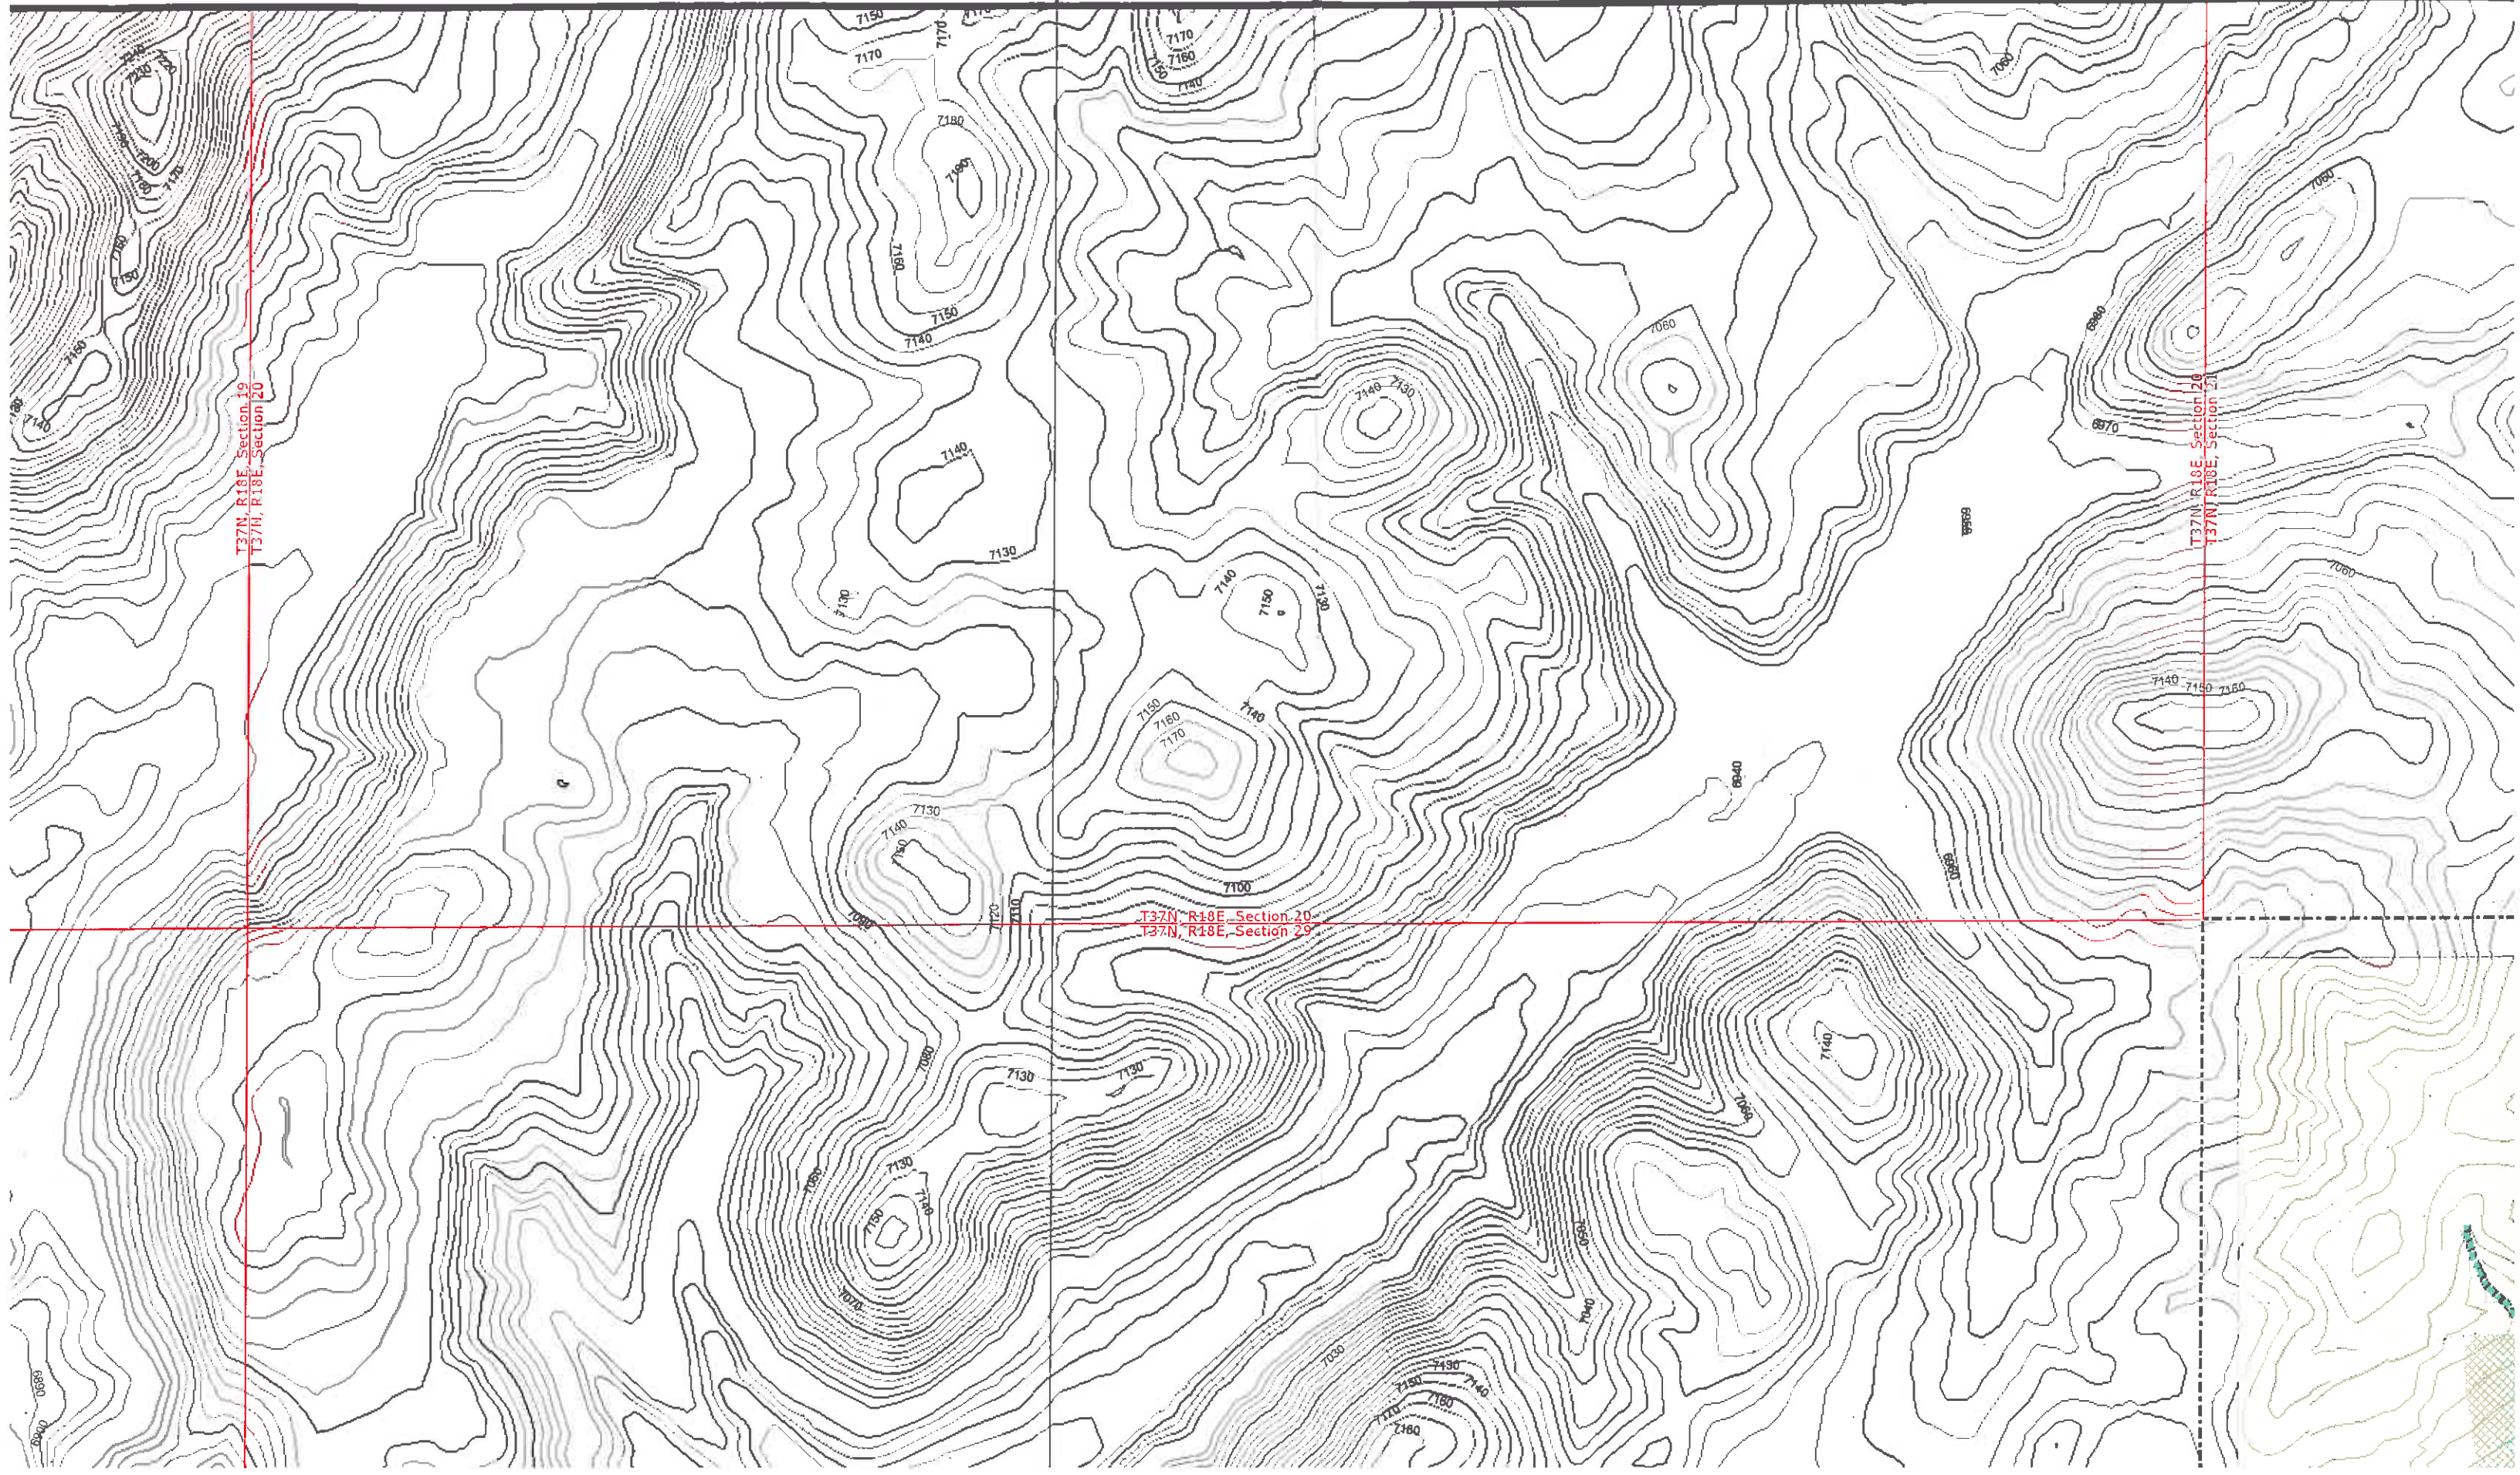


15,000

20,000

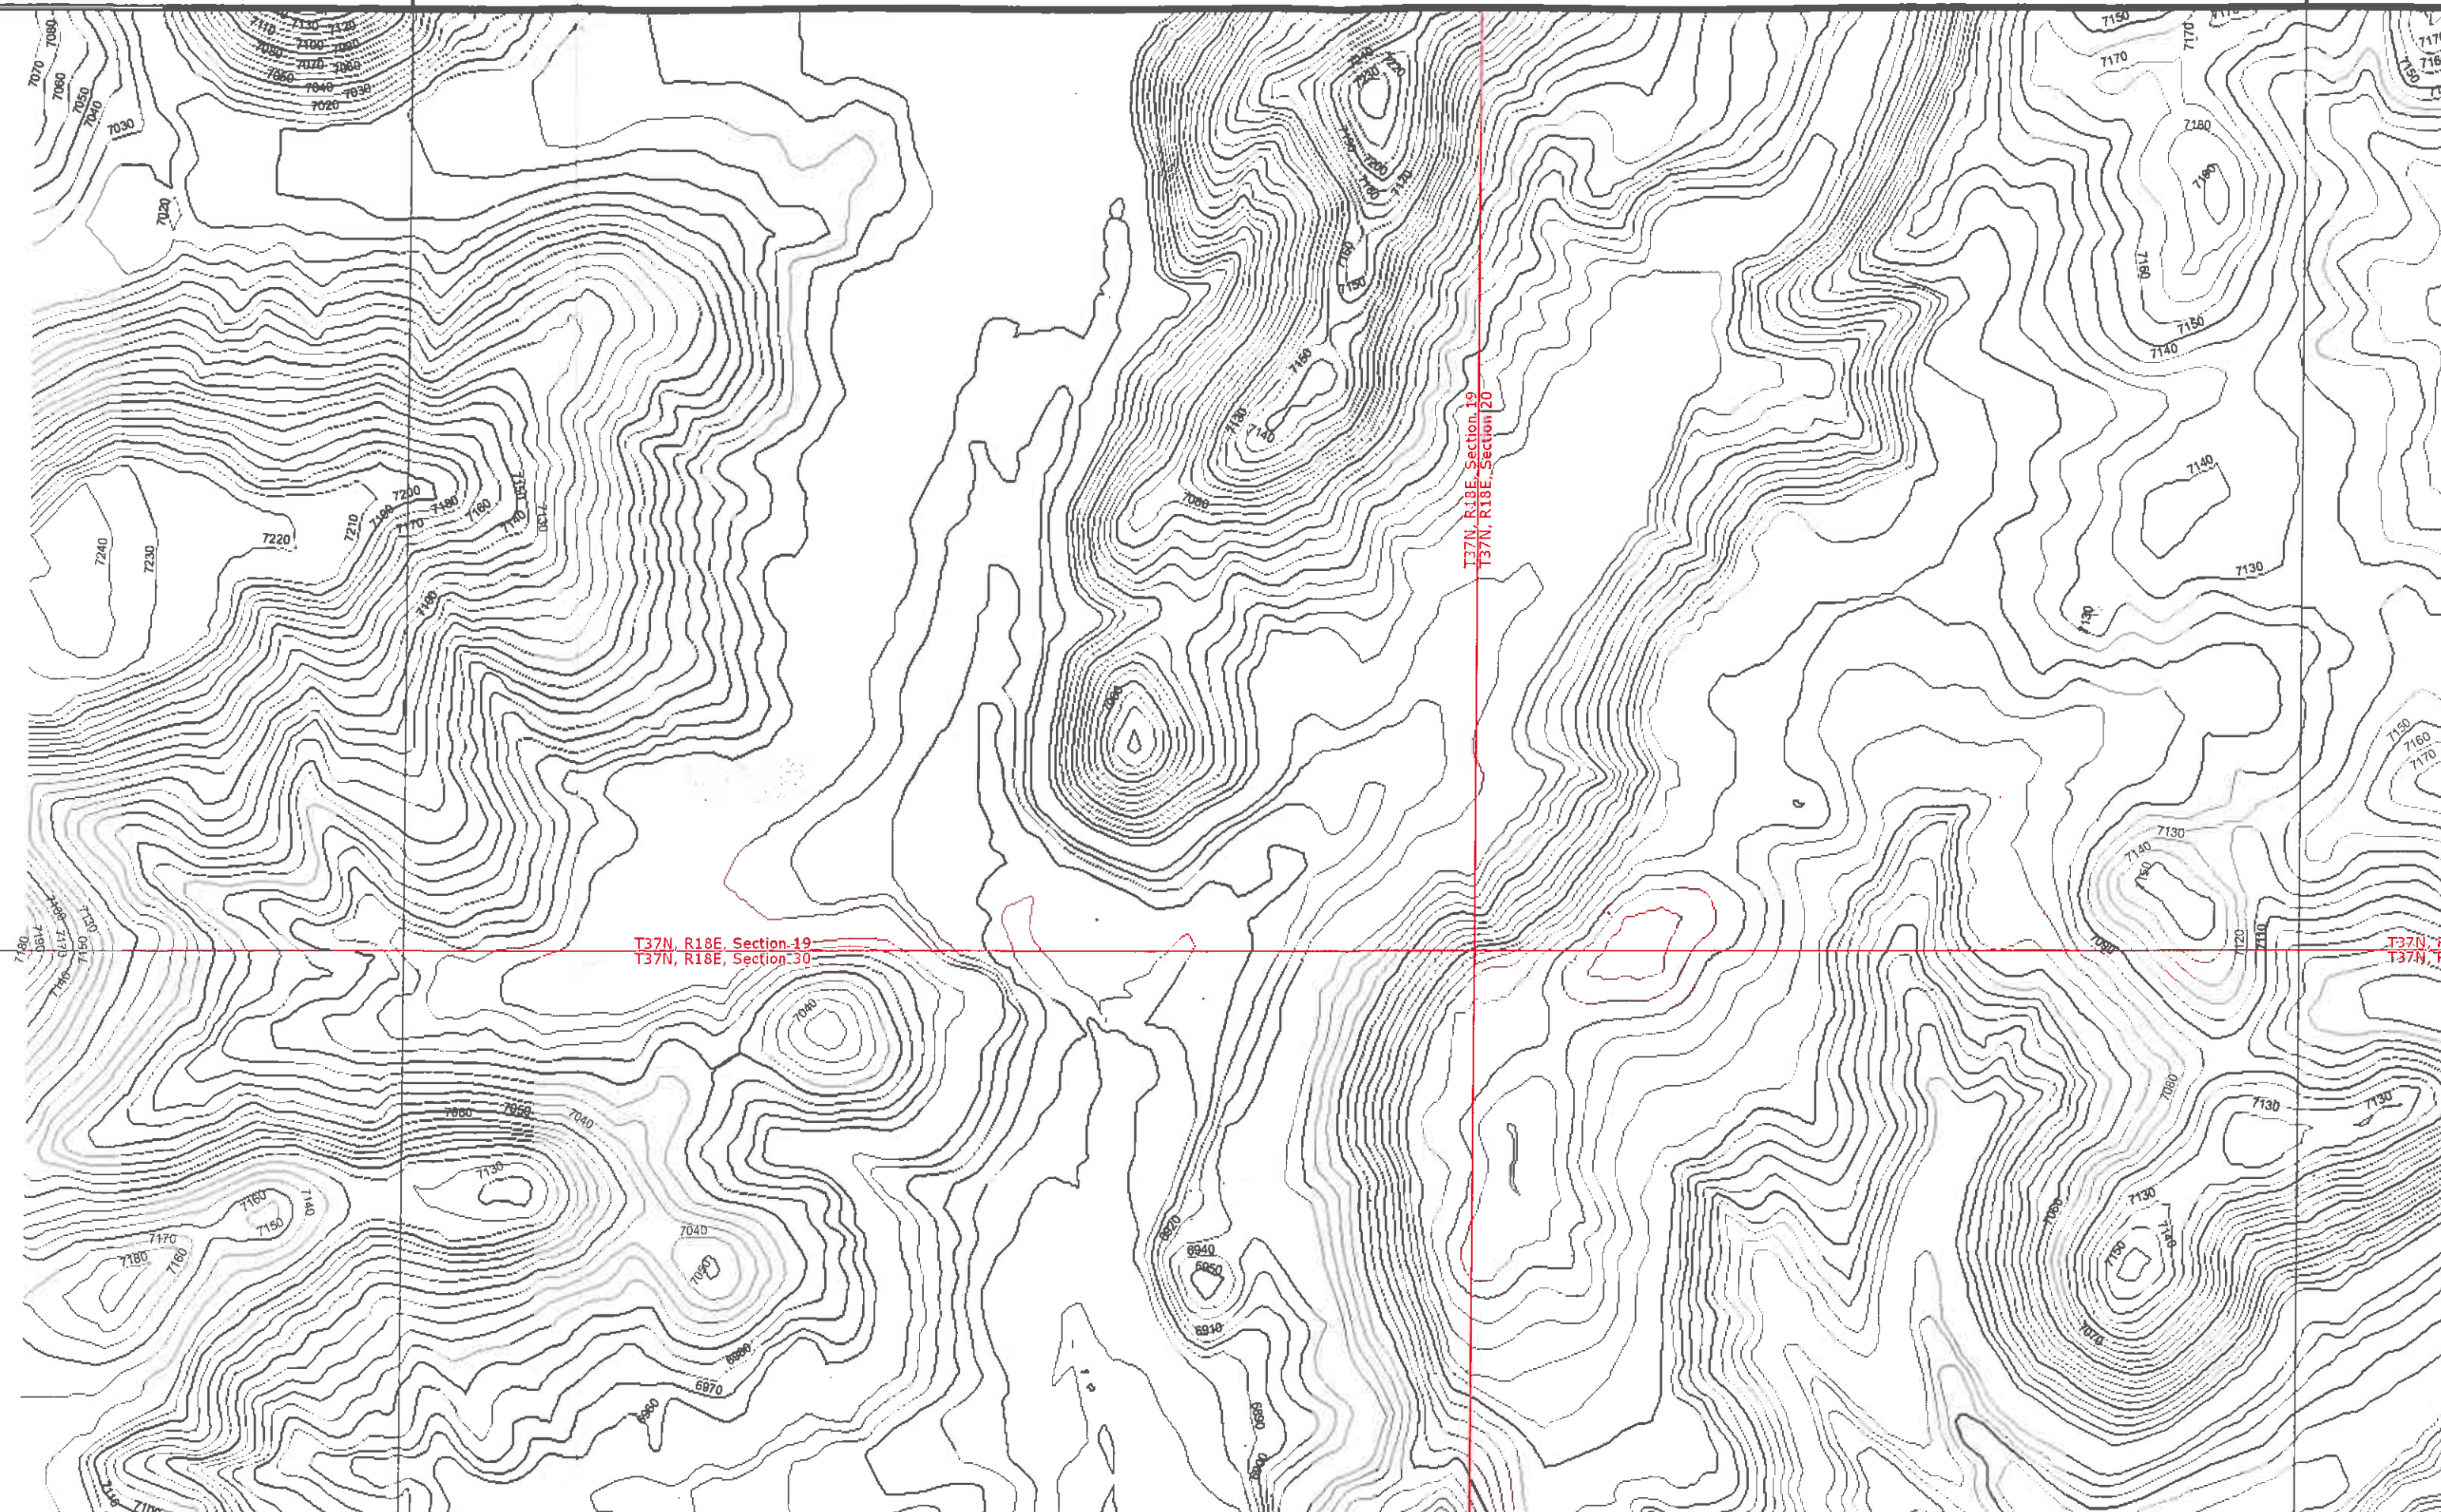

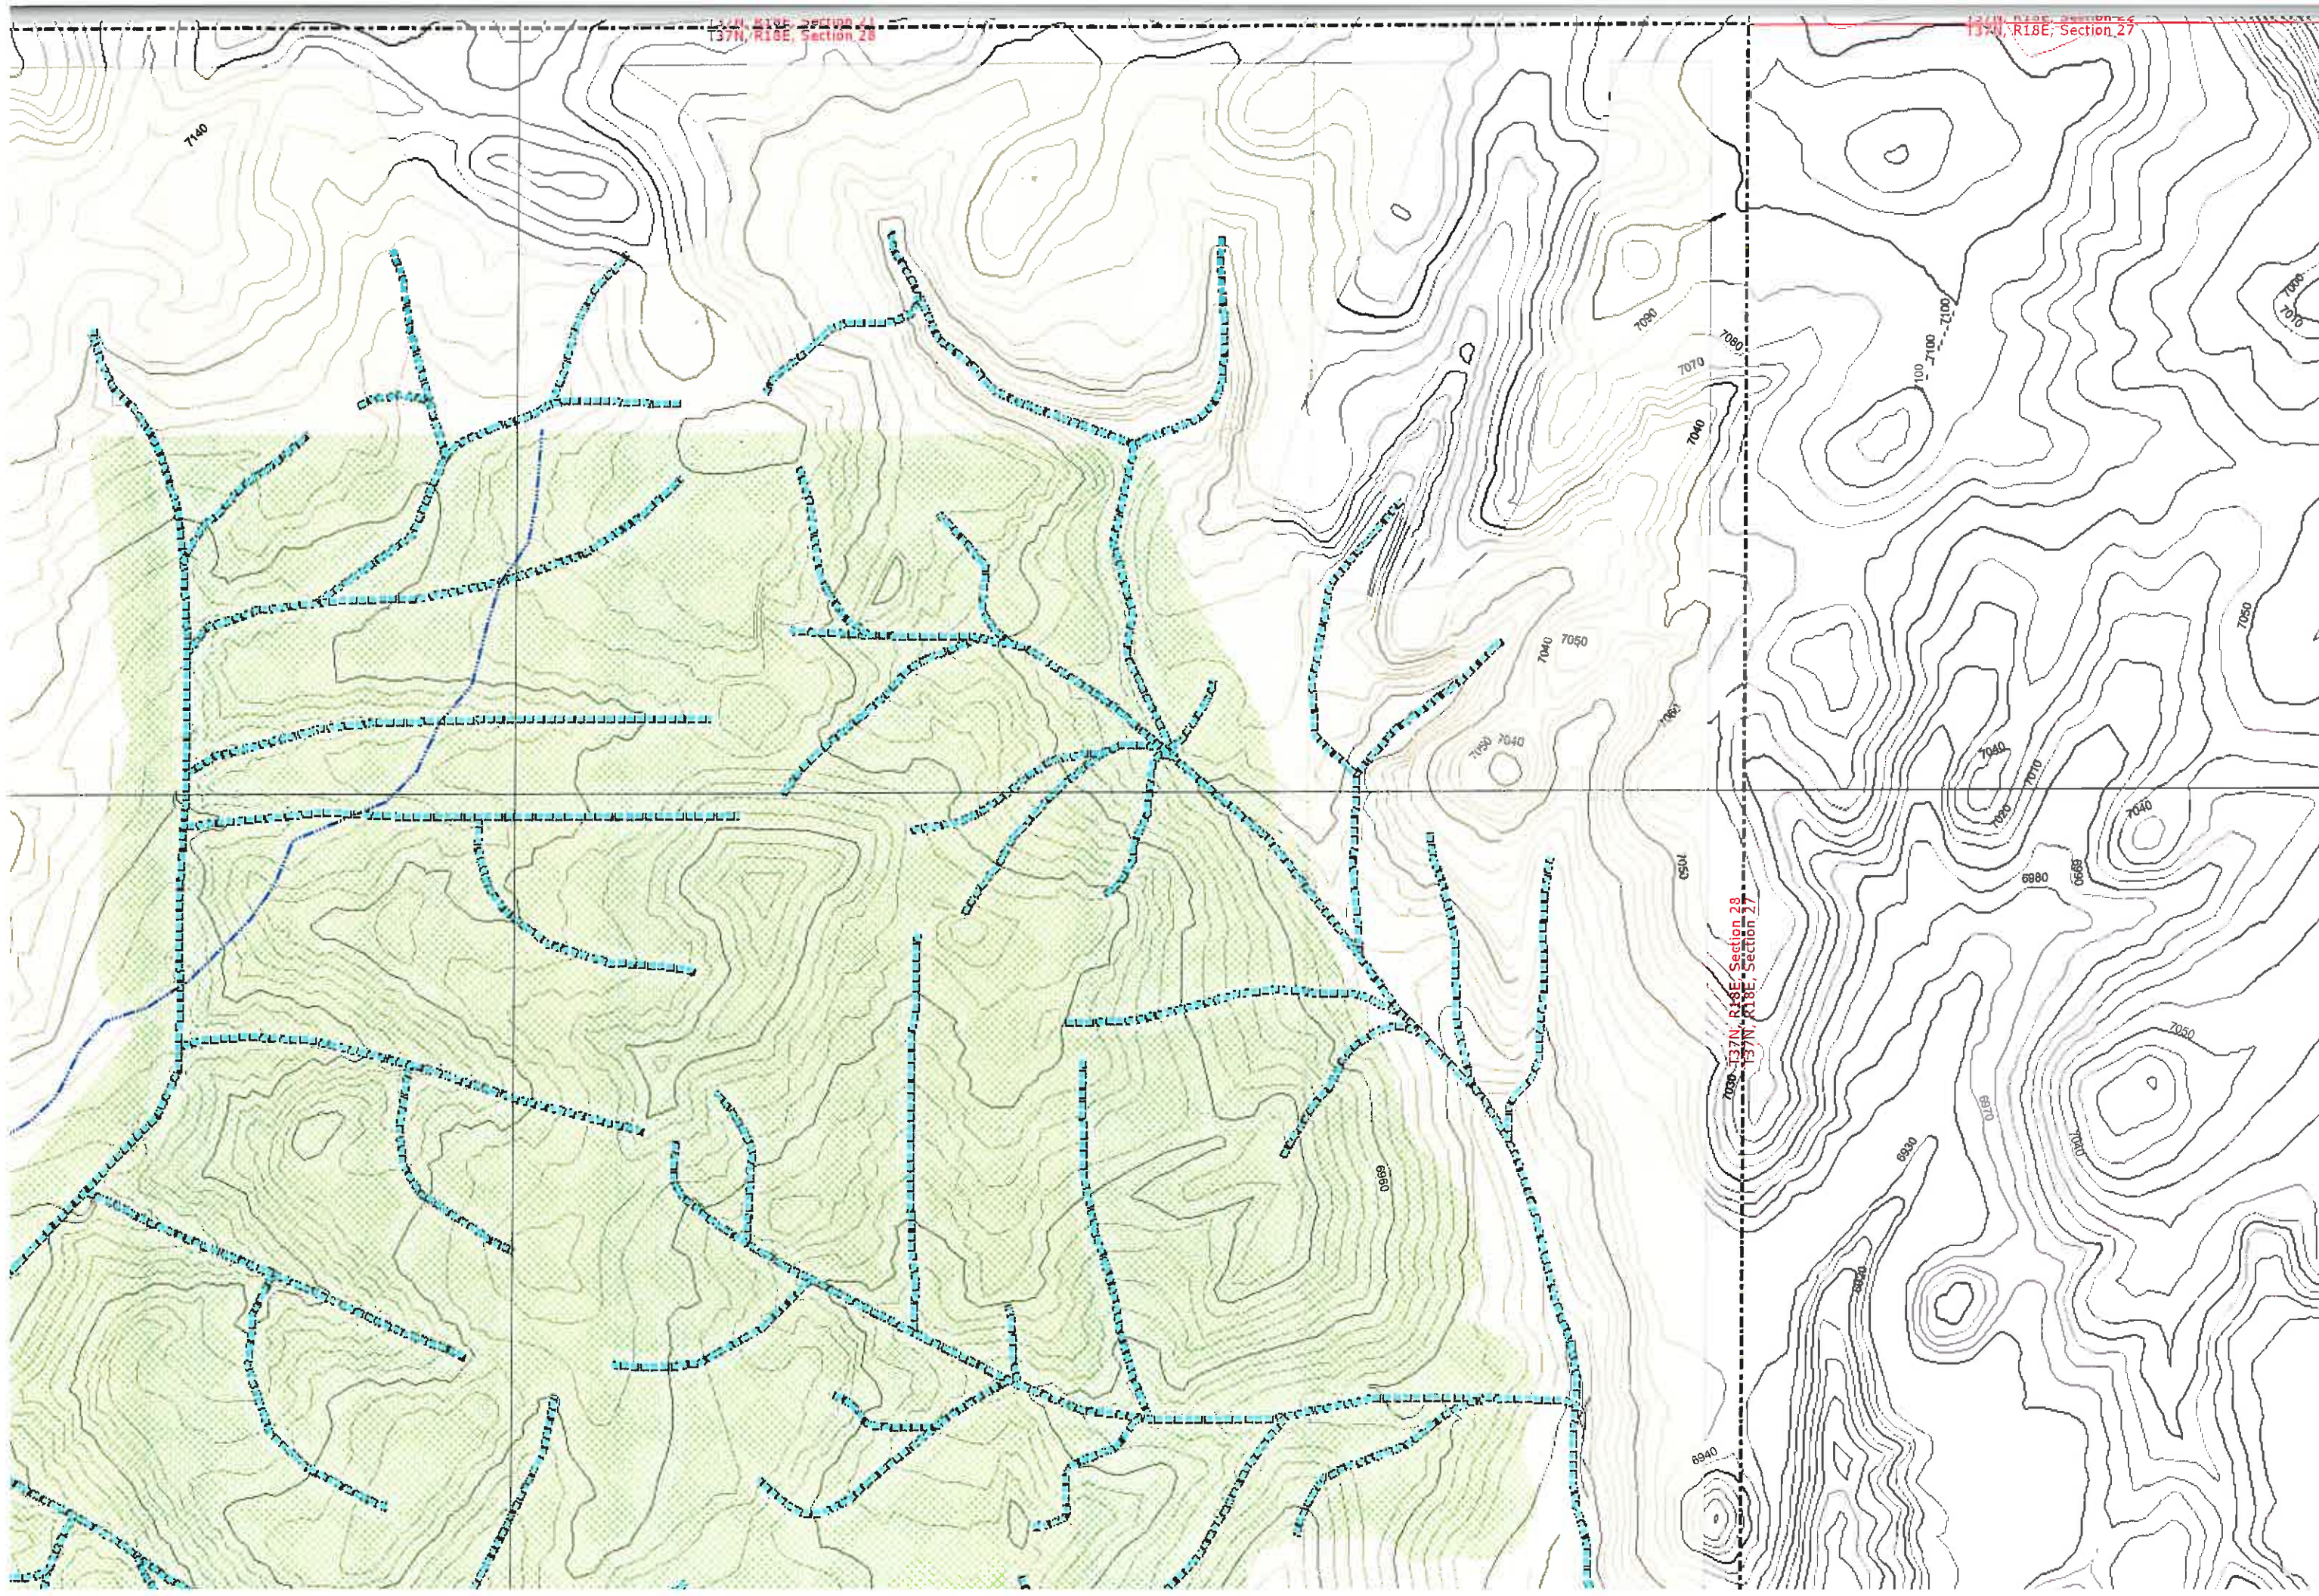

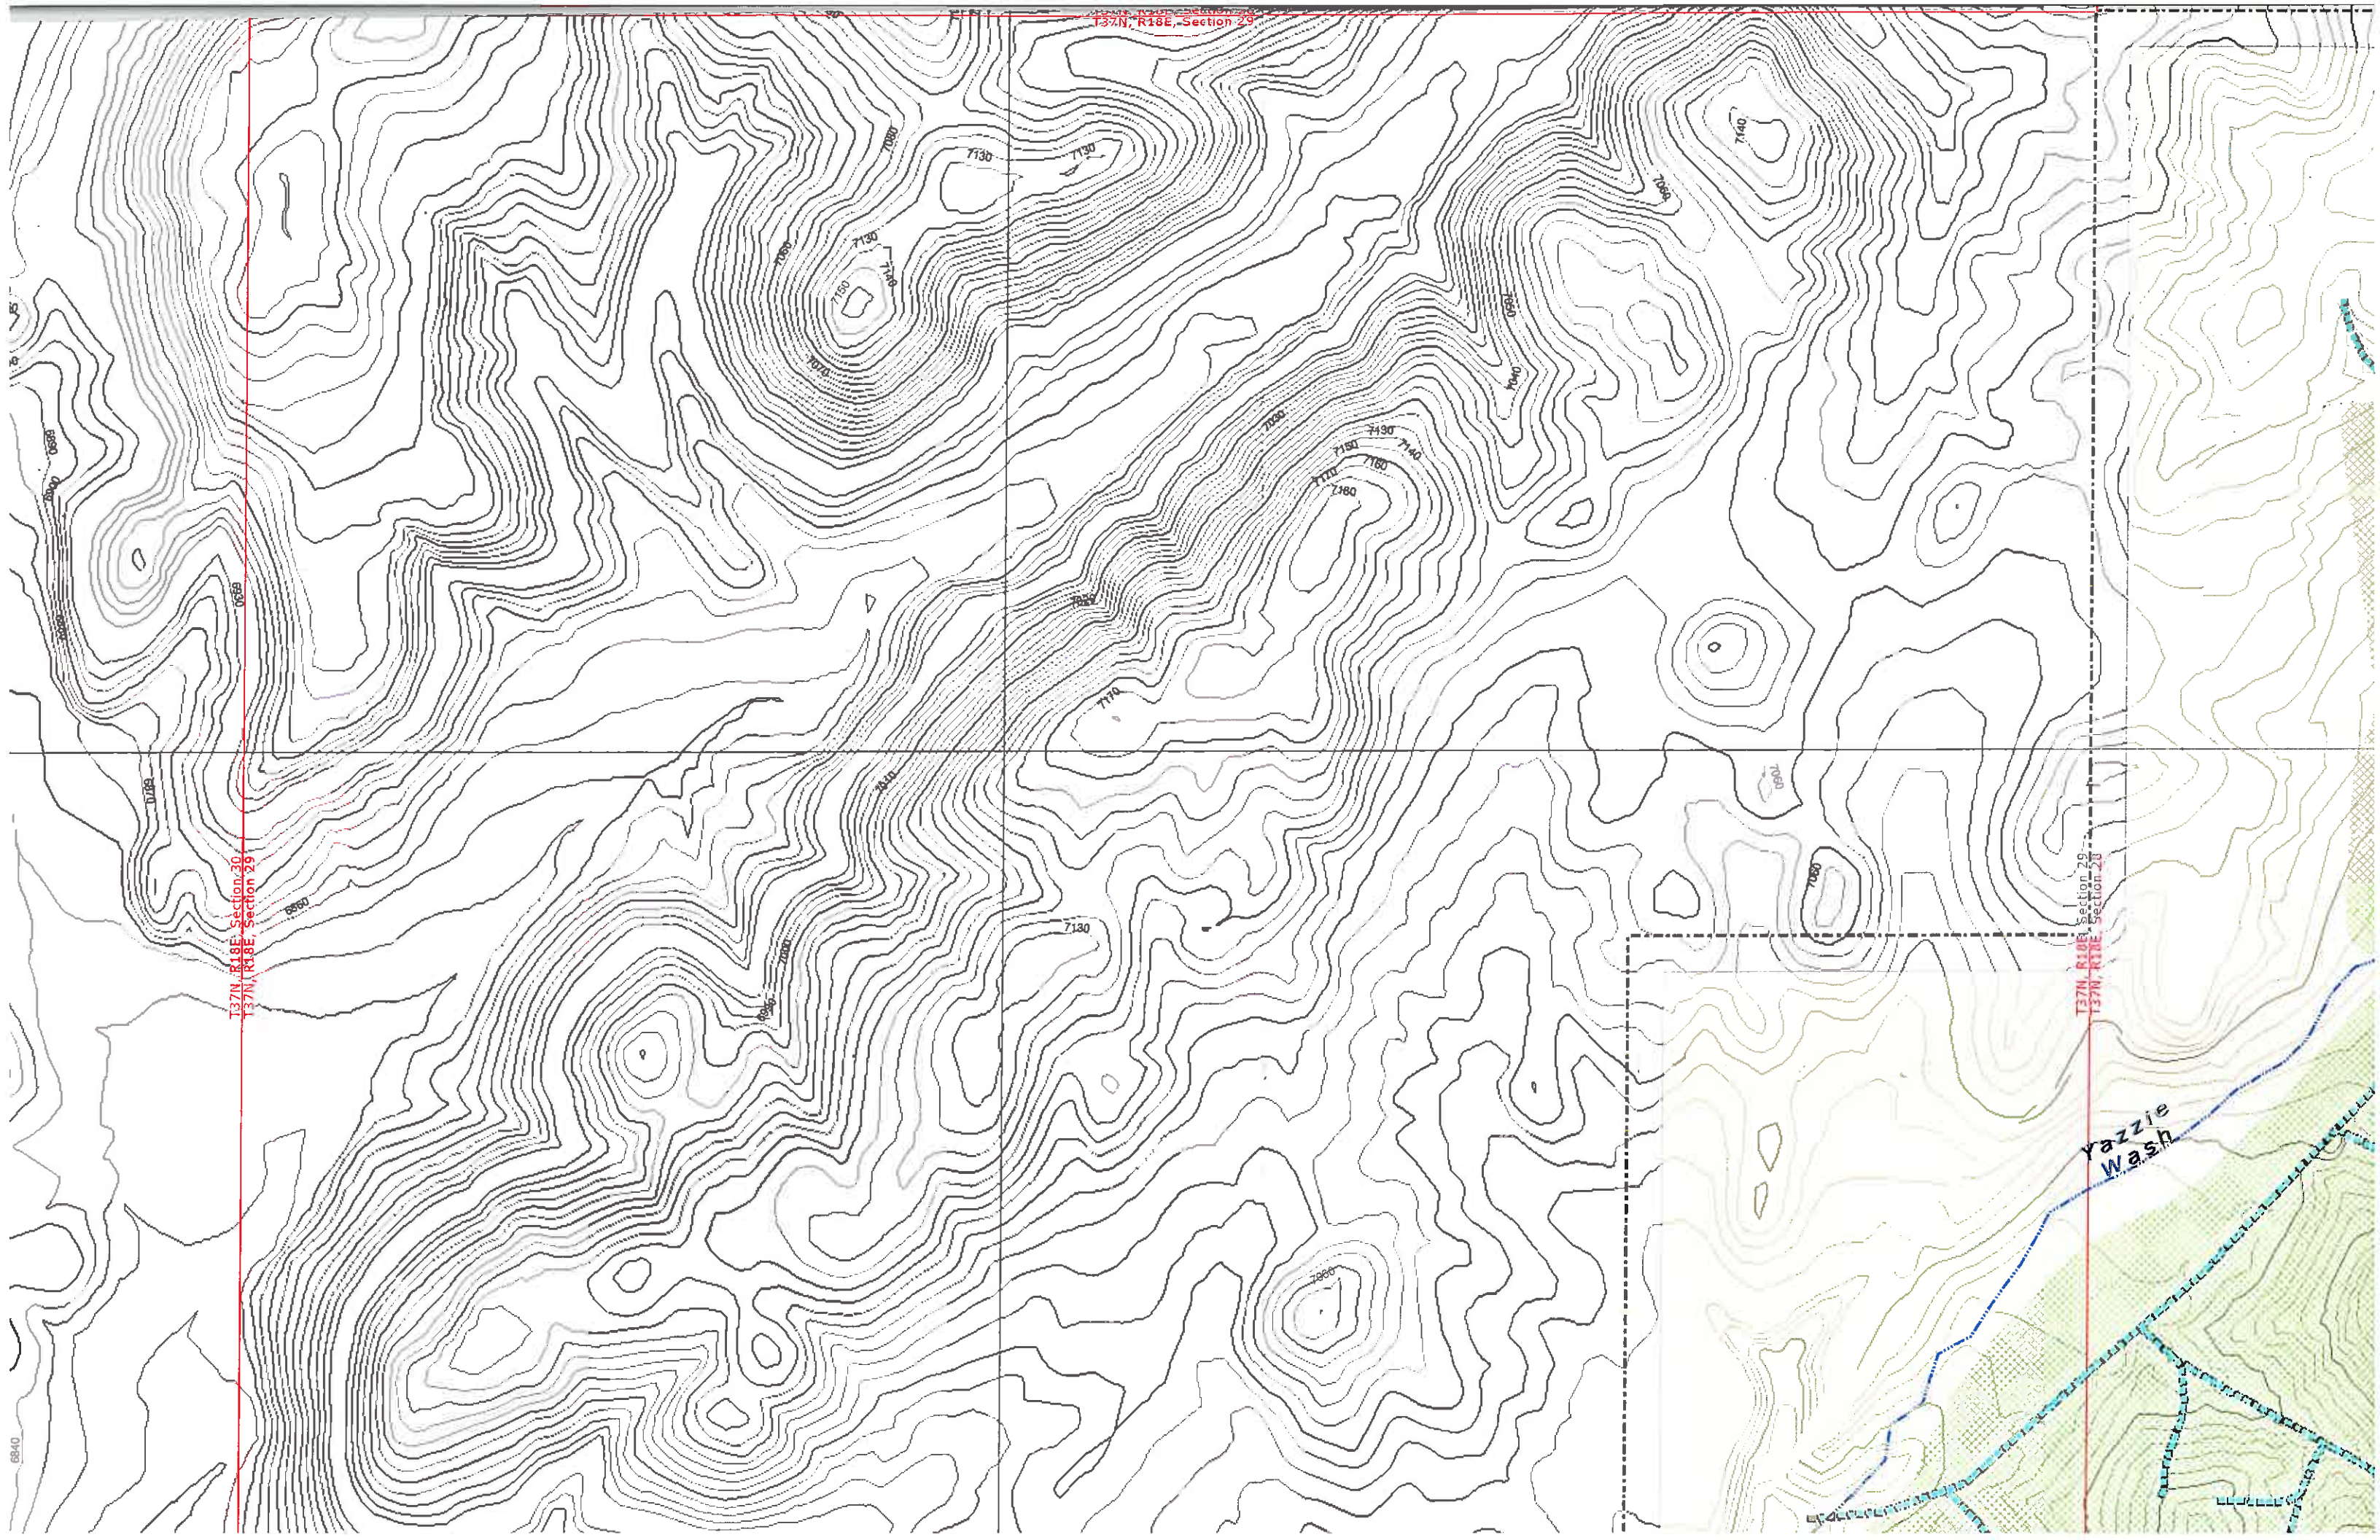

T37N, R18E, Section 29


T37N, R18E, Section 29
T37N, R18E, Section 29


T37N, R18E, Section 29
T37N, R18E, Section 29


Yazzie Wash

15,000

137N, R11E, Section 10
137N, R11E, Section 19

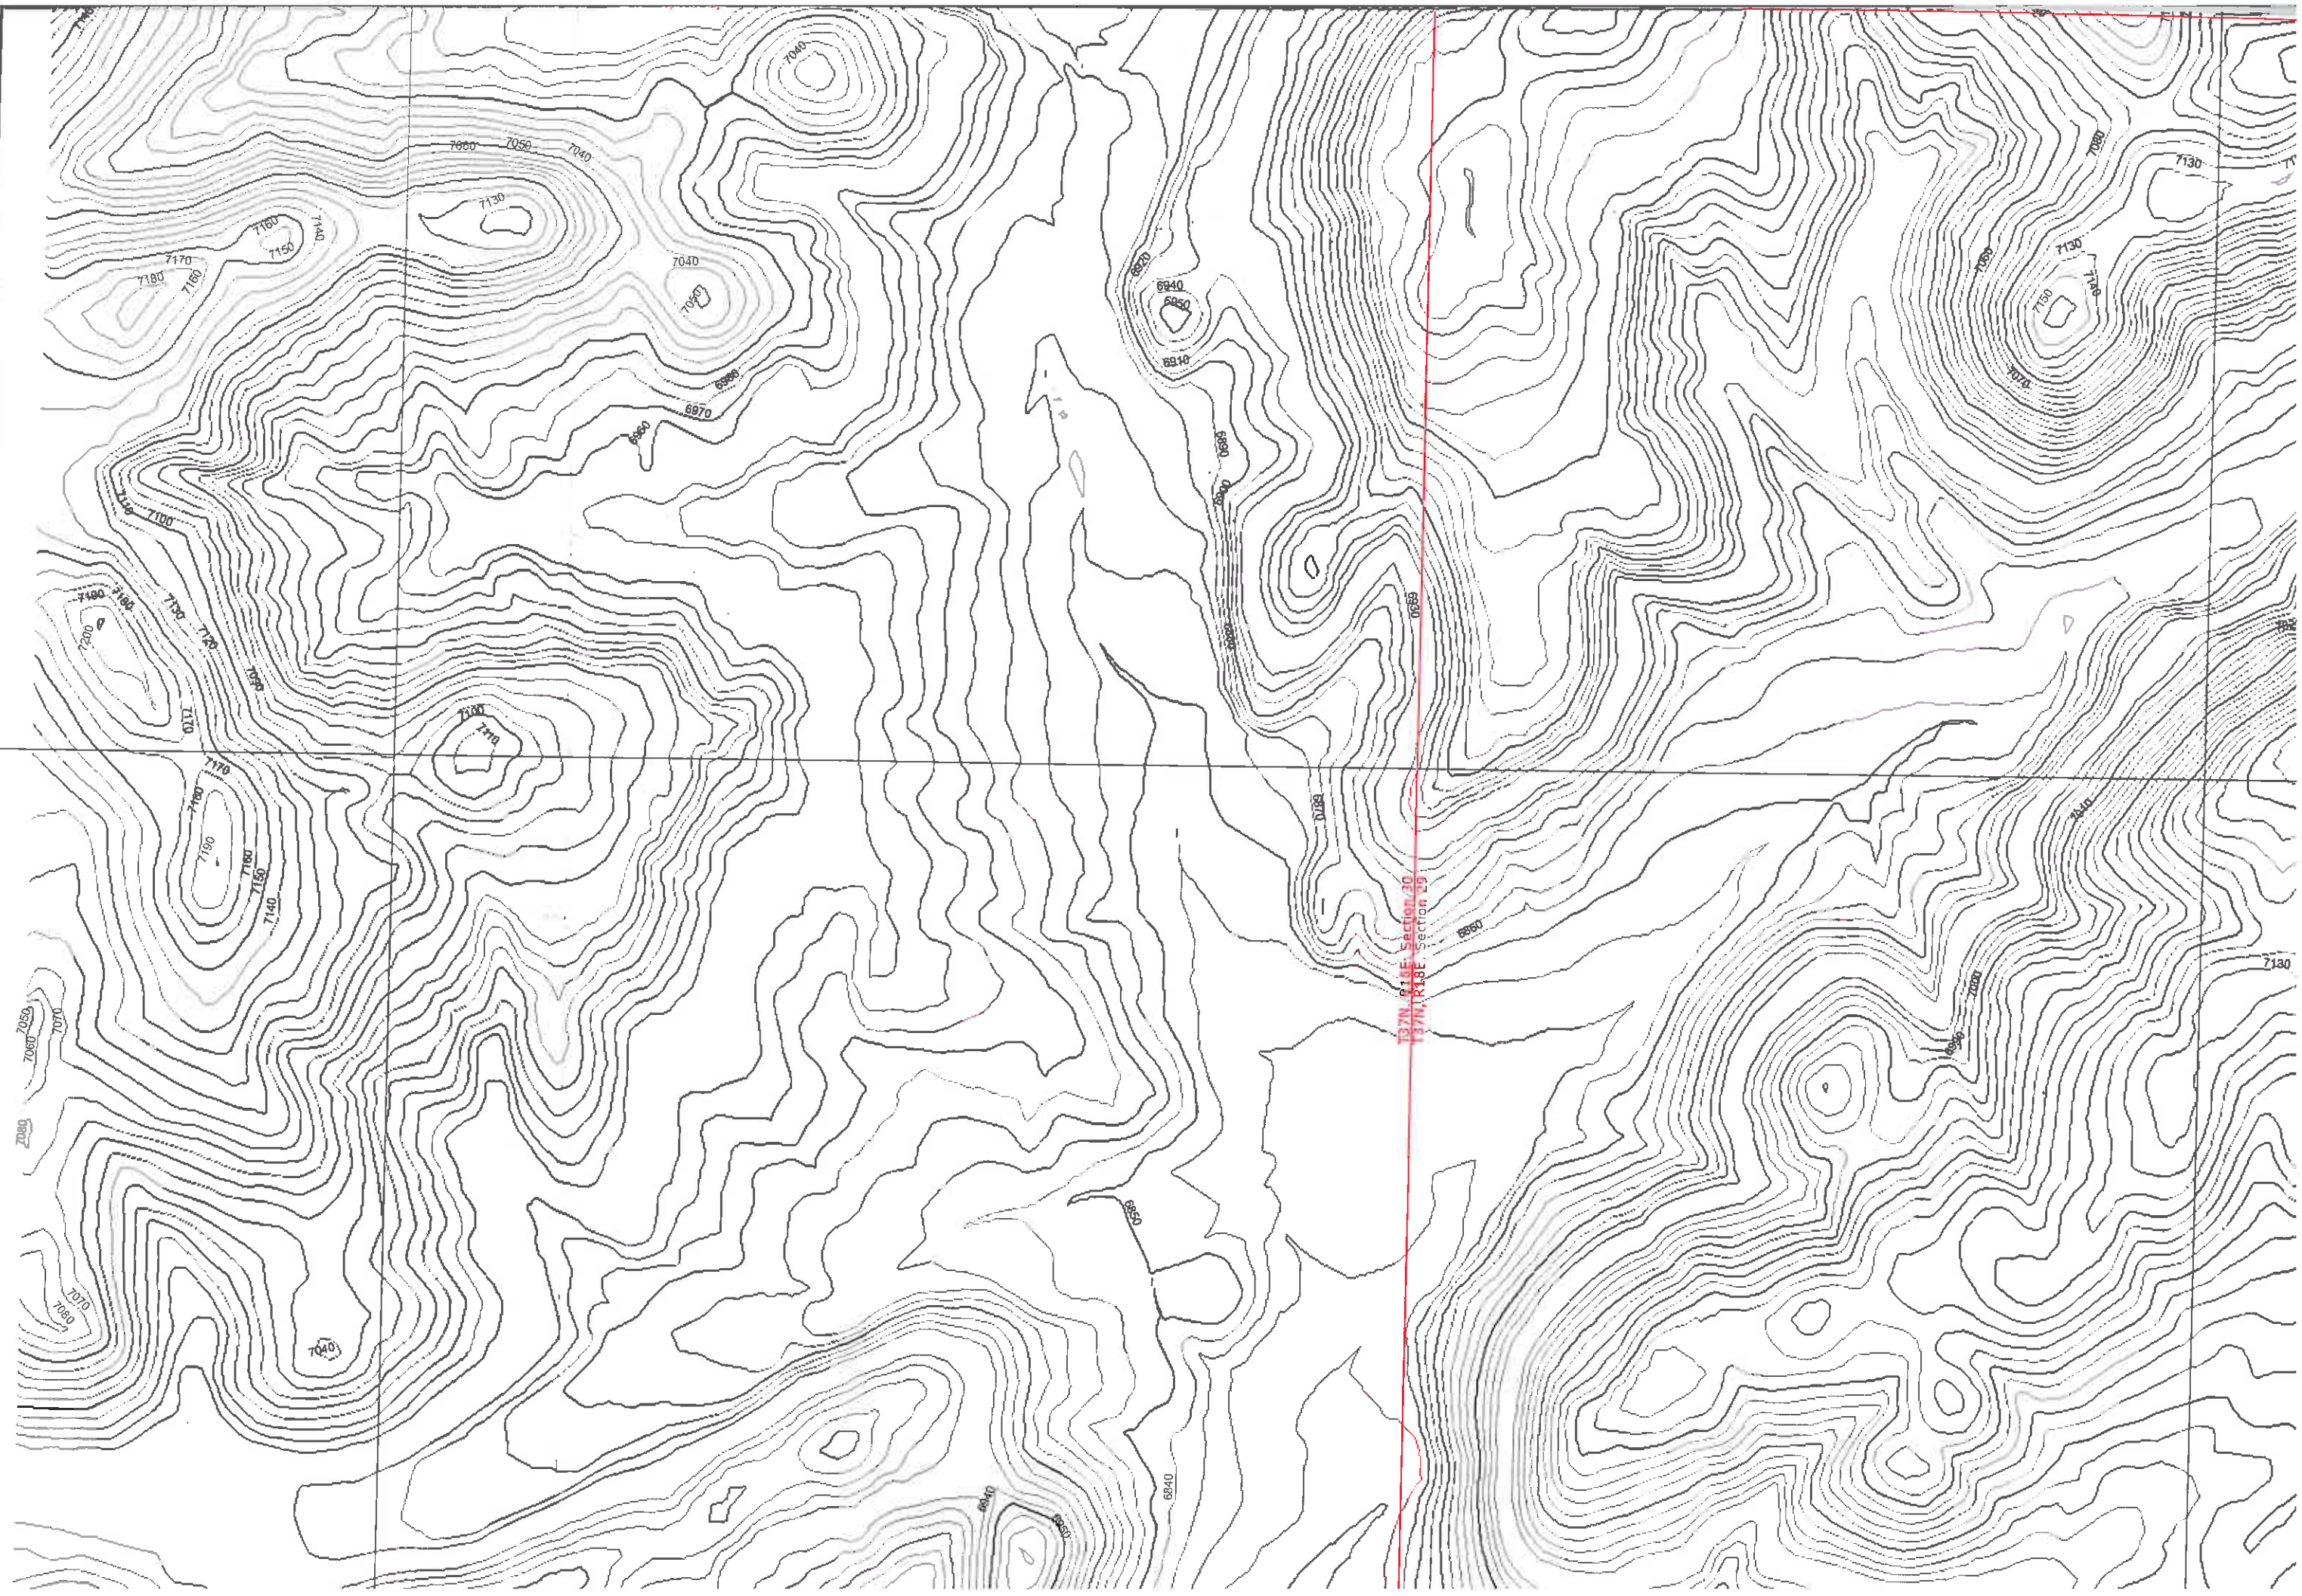

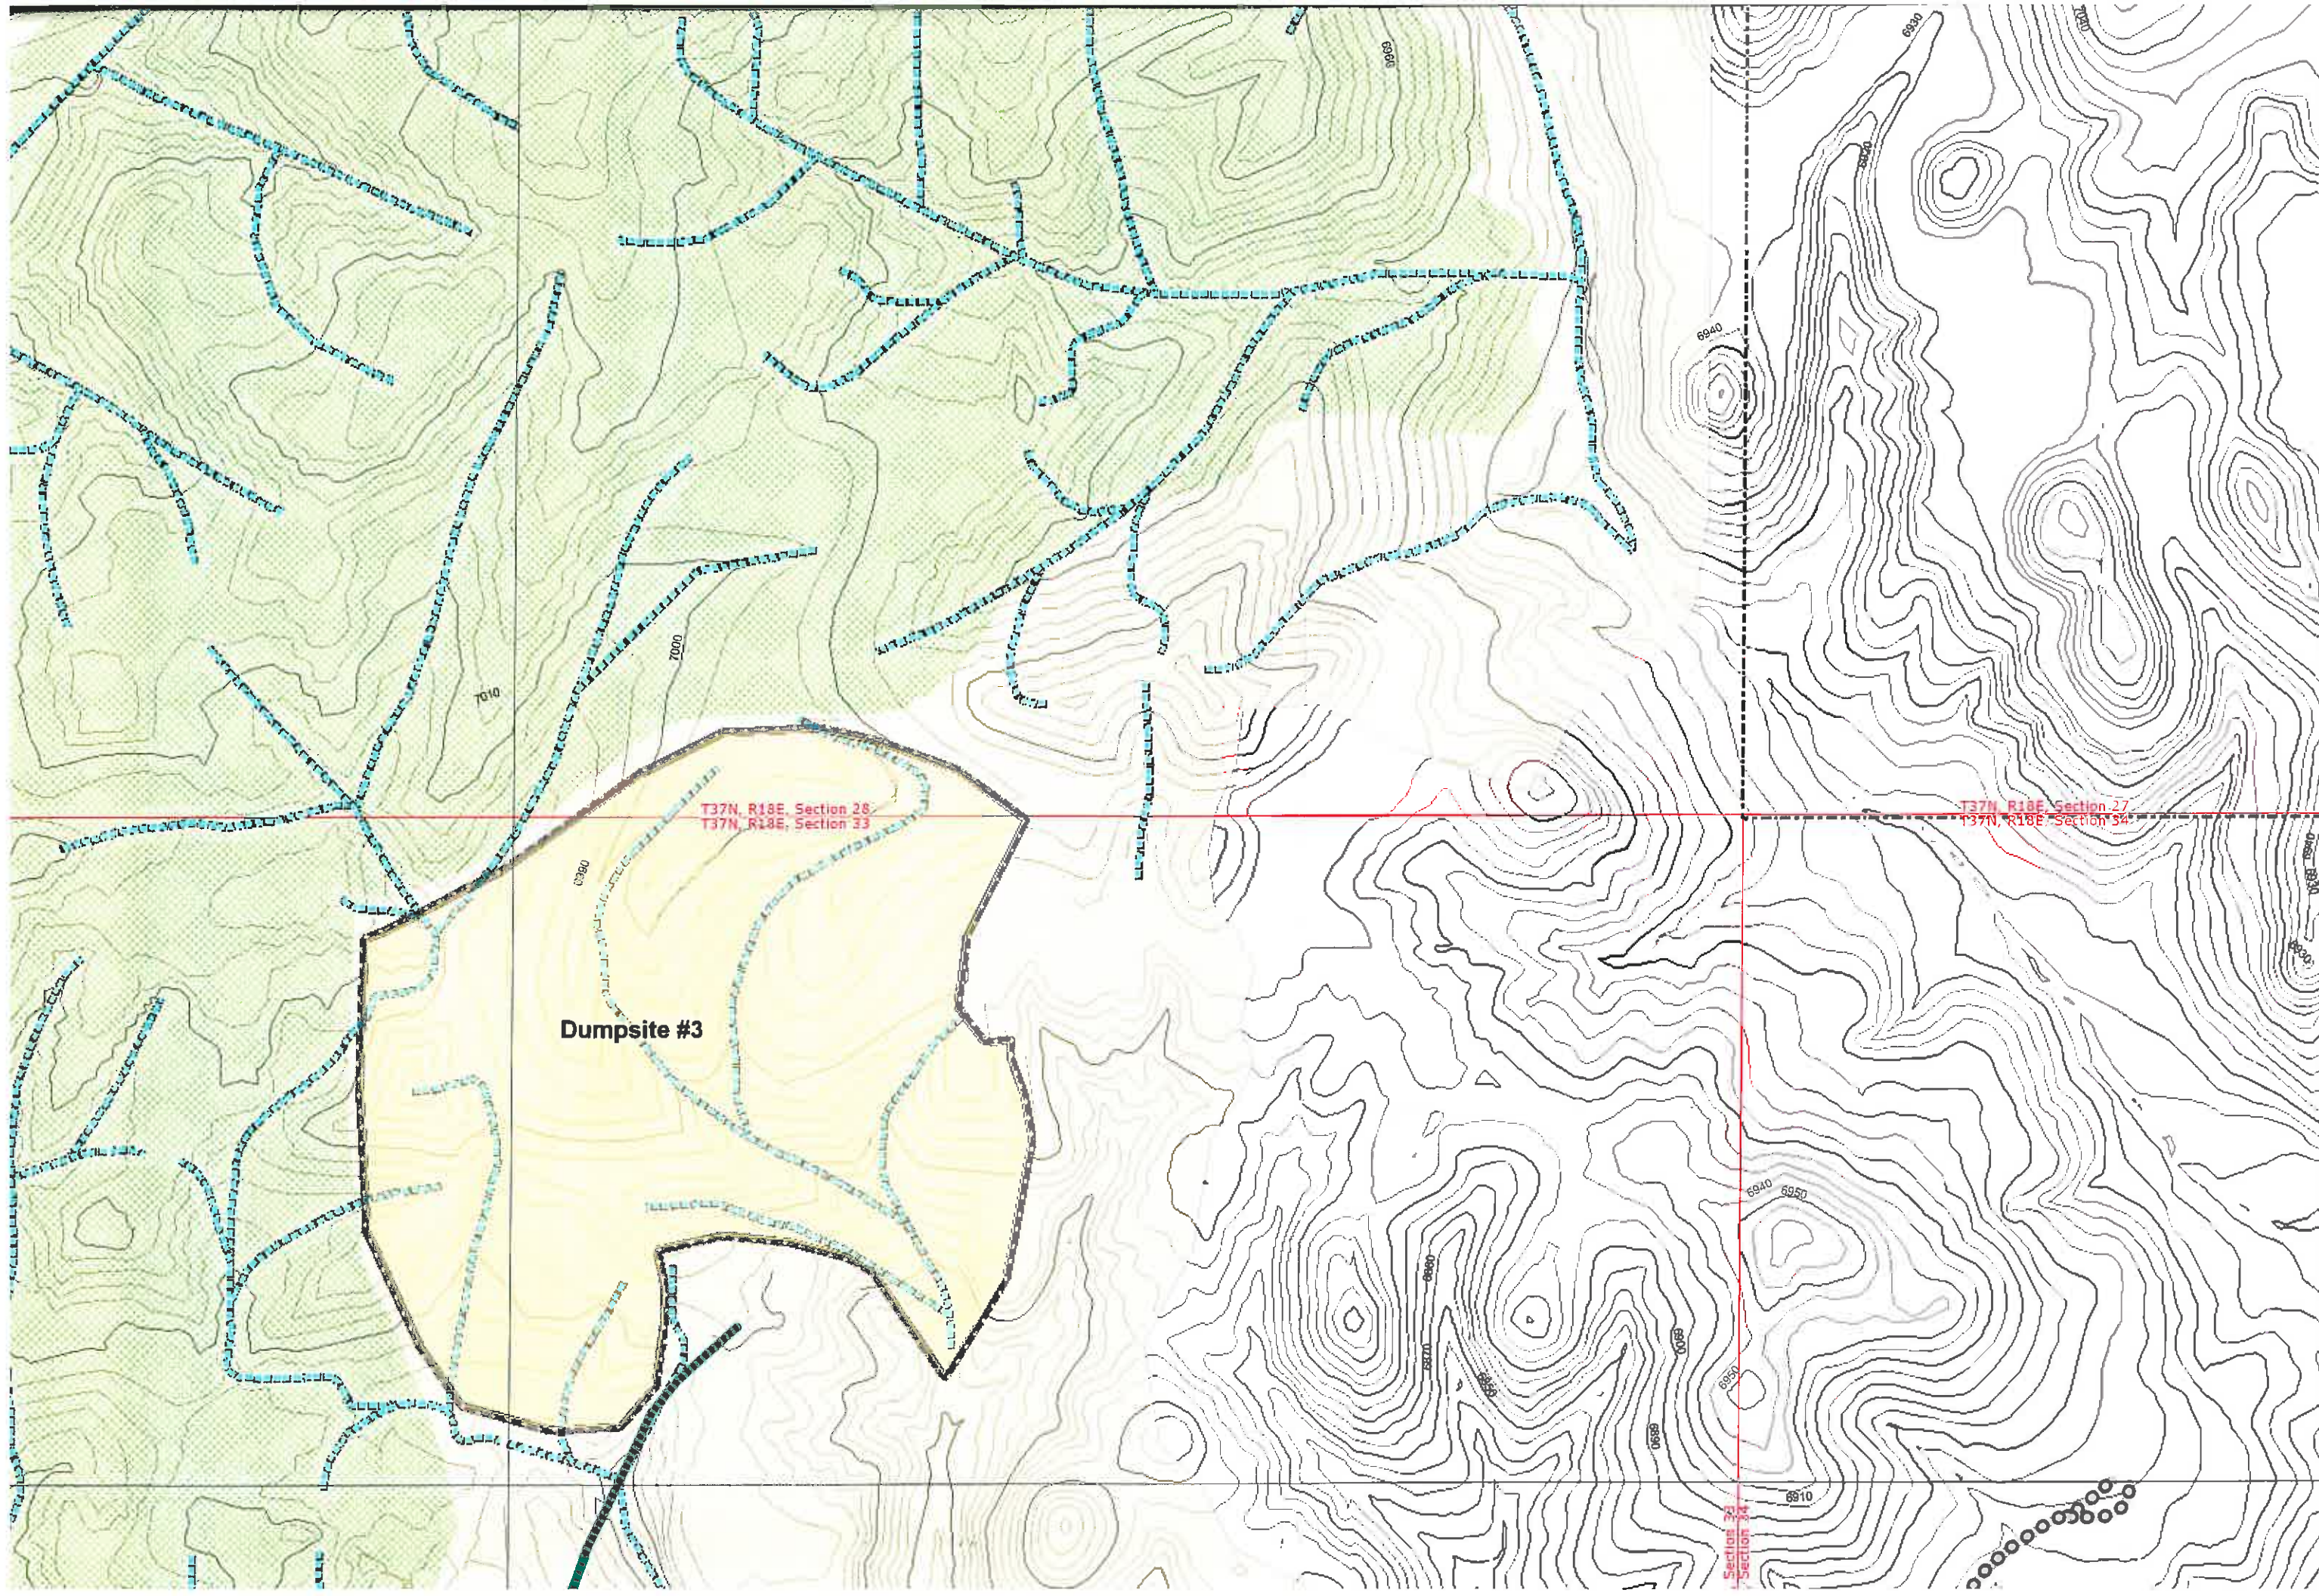

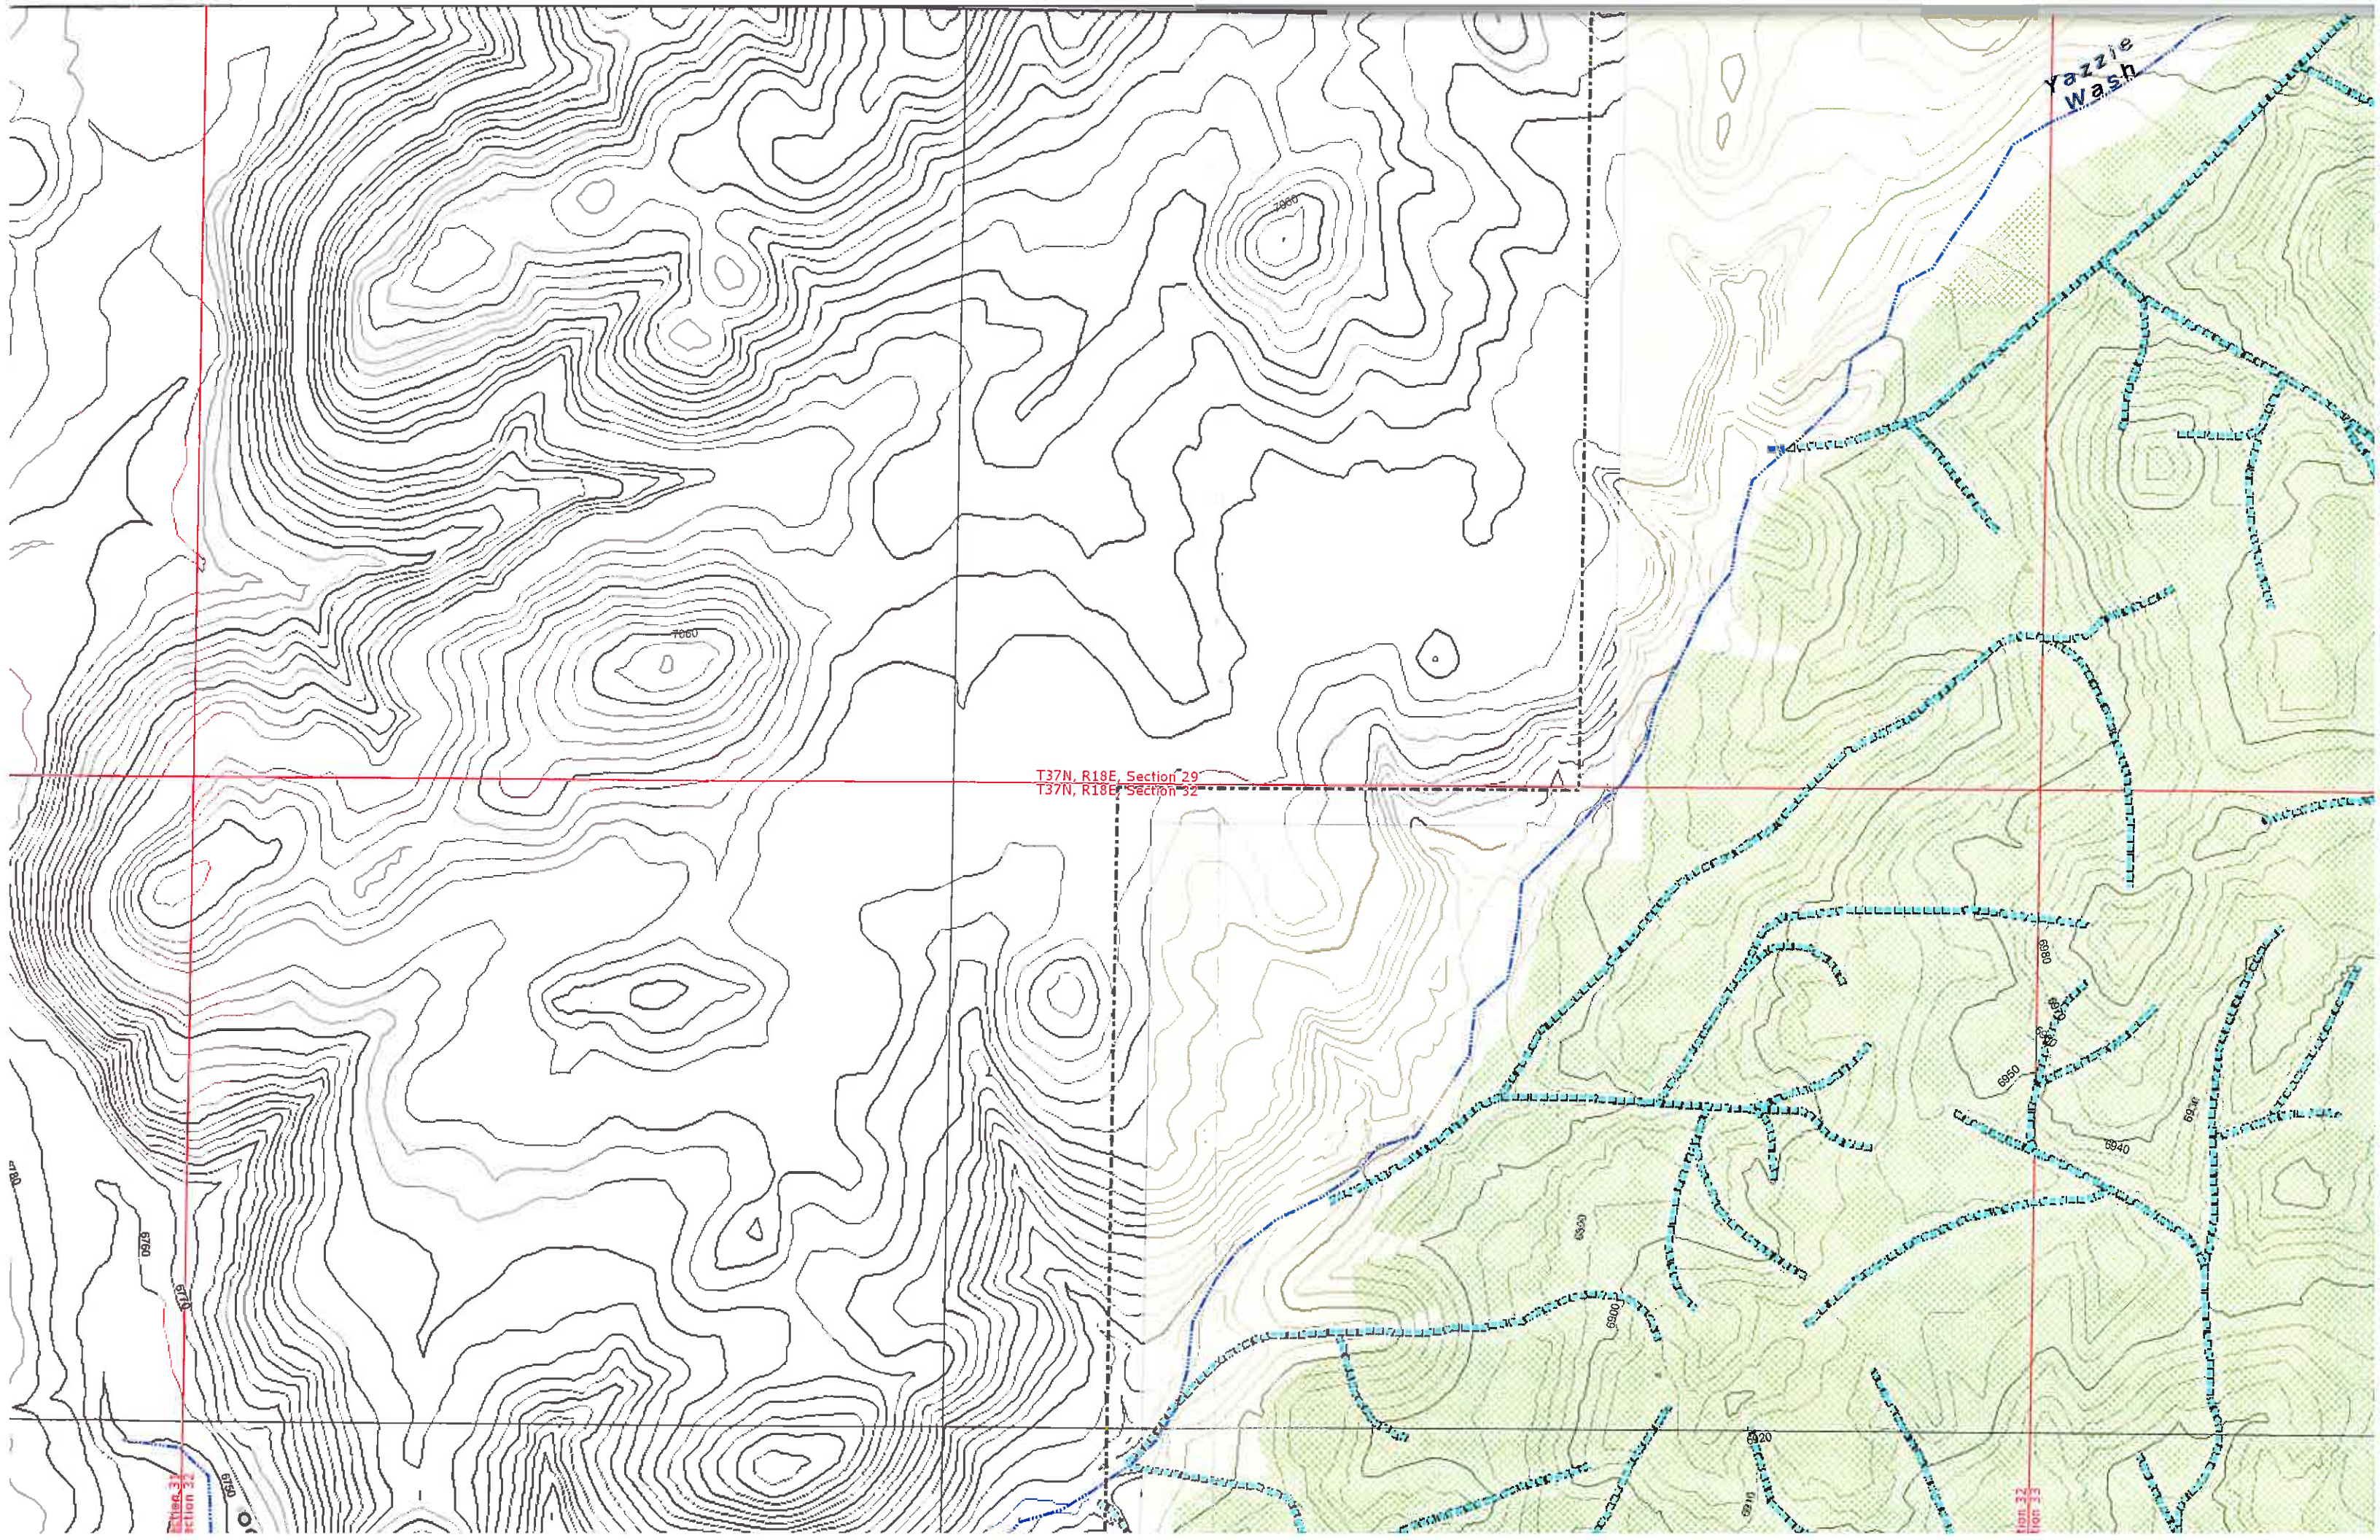


T37N, R18E, Section 29
T37N, R18E, Section 32

Yazoo Wash

Section 32

Section 32

10,000

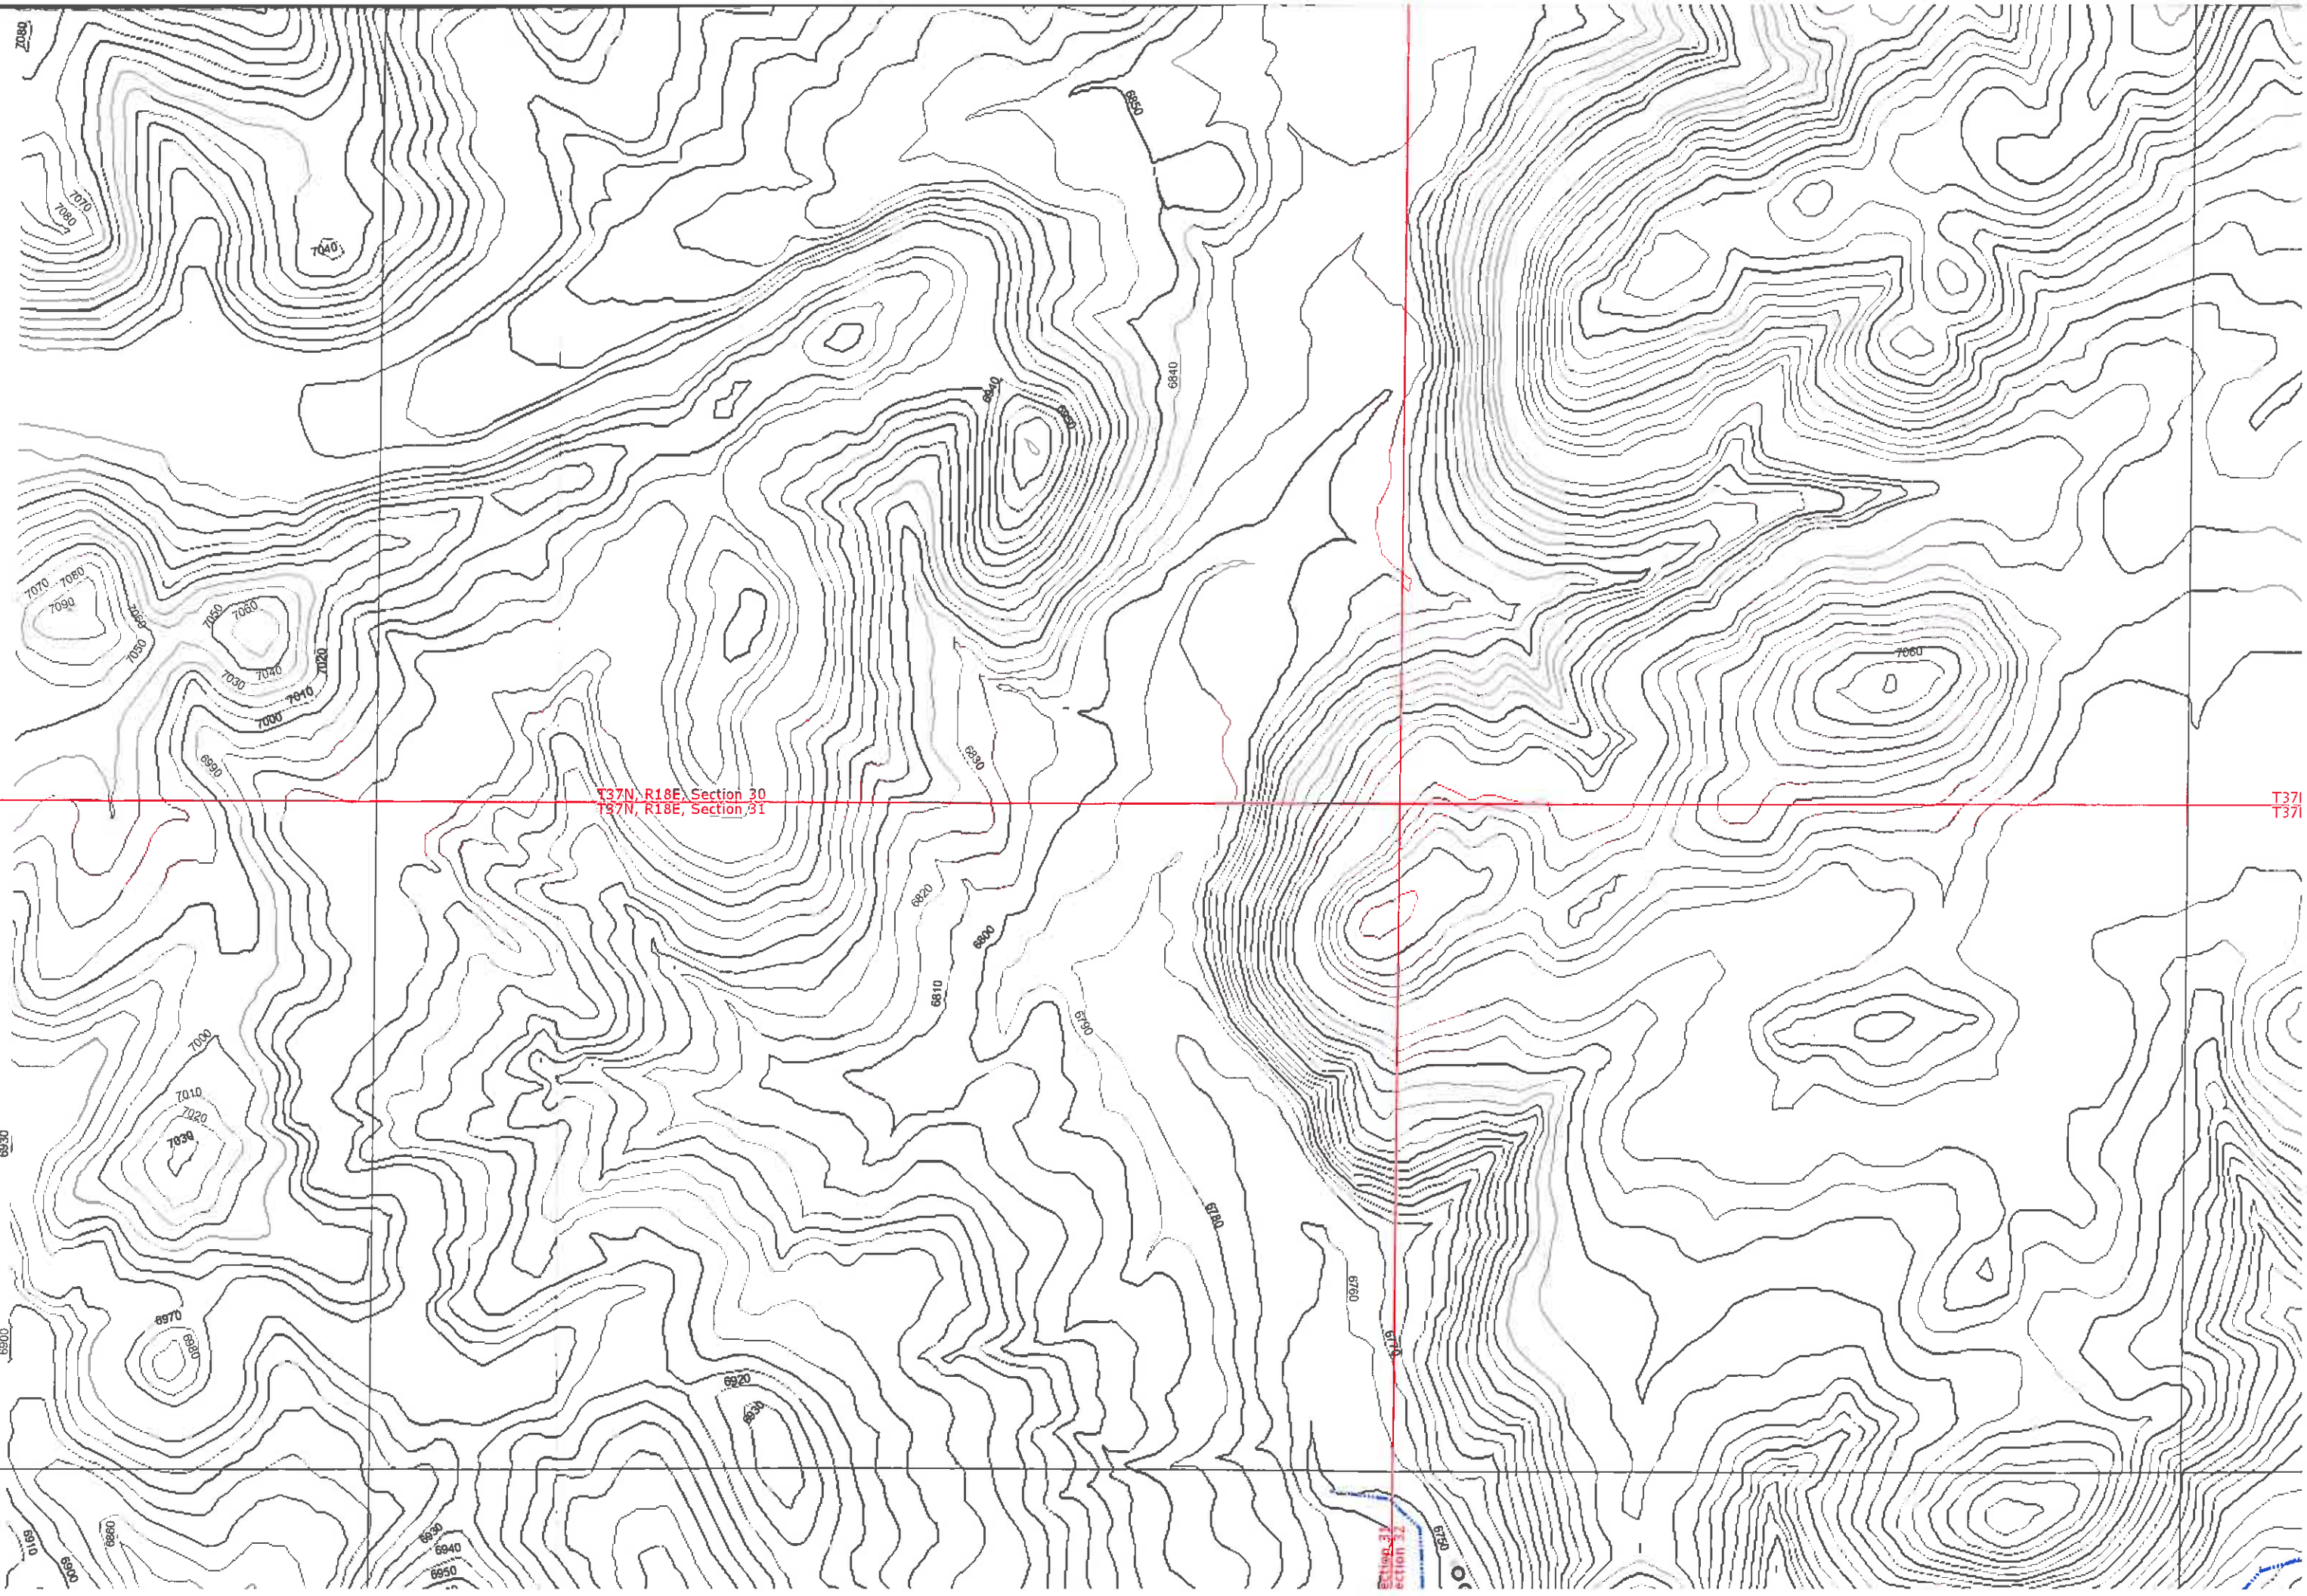

T37N, R18E, Section 30
T37N, R18E, Section 31

T37N
T37E

Section 31
Section 32

ENGINEER'S CERTIFICATION

Professional Engineer (Civil)

37842

GARY

ALTSISI

Date Signed: 4-21-08

ARIZONA U.S.A.

EXPIRES: 09/30/08

Gary Altsisi P.E.
Reclamation Supervisor
Peabody Western Coal Company


Monday April 21, 2008

Date

MAP REVISIONS	
CHK'D	DATE
JGS	02/02/05
JGS	N-9 5 YEAR MINE PLAN REV.
JGS	N-9 PMT - OSM RESPONSE
JGS	09/10/07
JGS	01/31/08
JGS	04/21/08
GA	N-9 REV. PMT

NOTES:


1.) Reclaimed outcrops transitioning into natural ground shall be sloped in accordance with the approved permit.

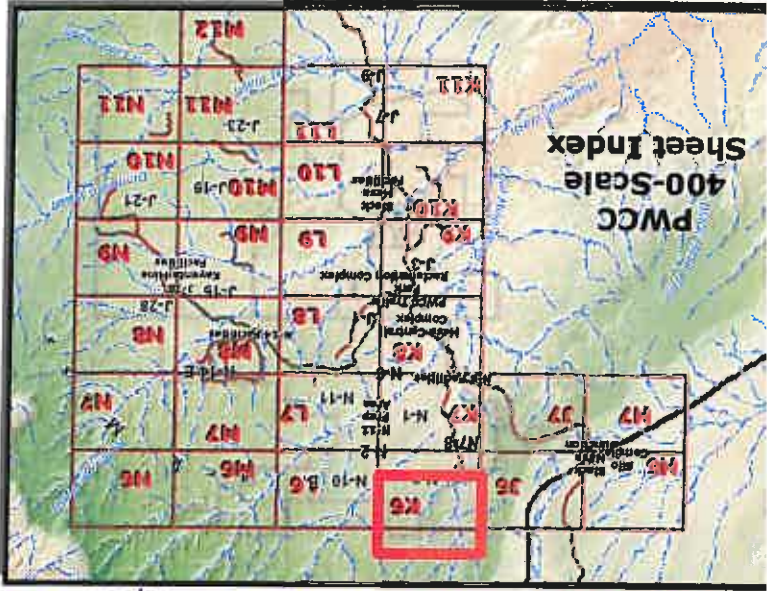

20,000

6720
11-08-YD

Yazzie

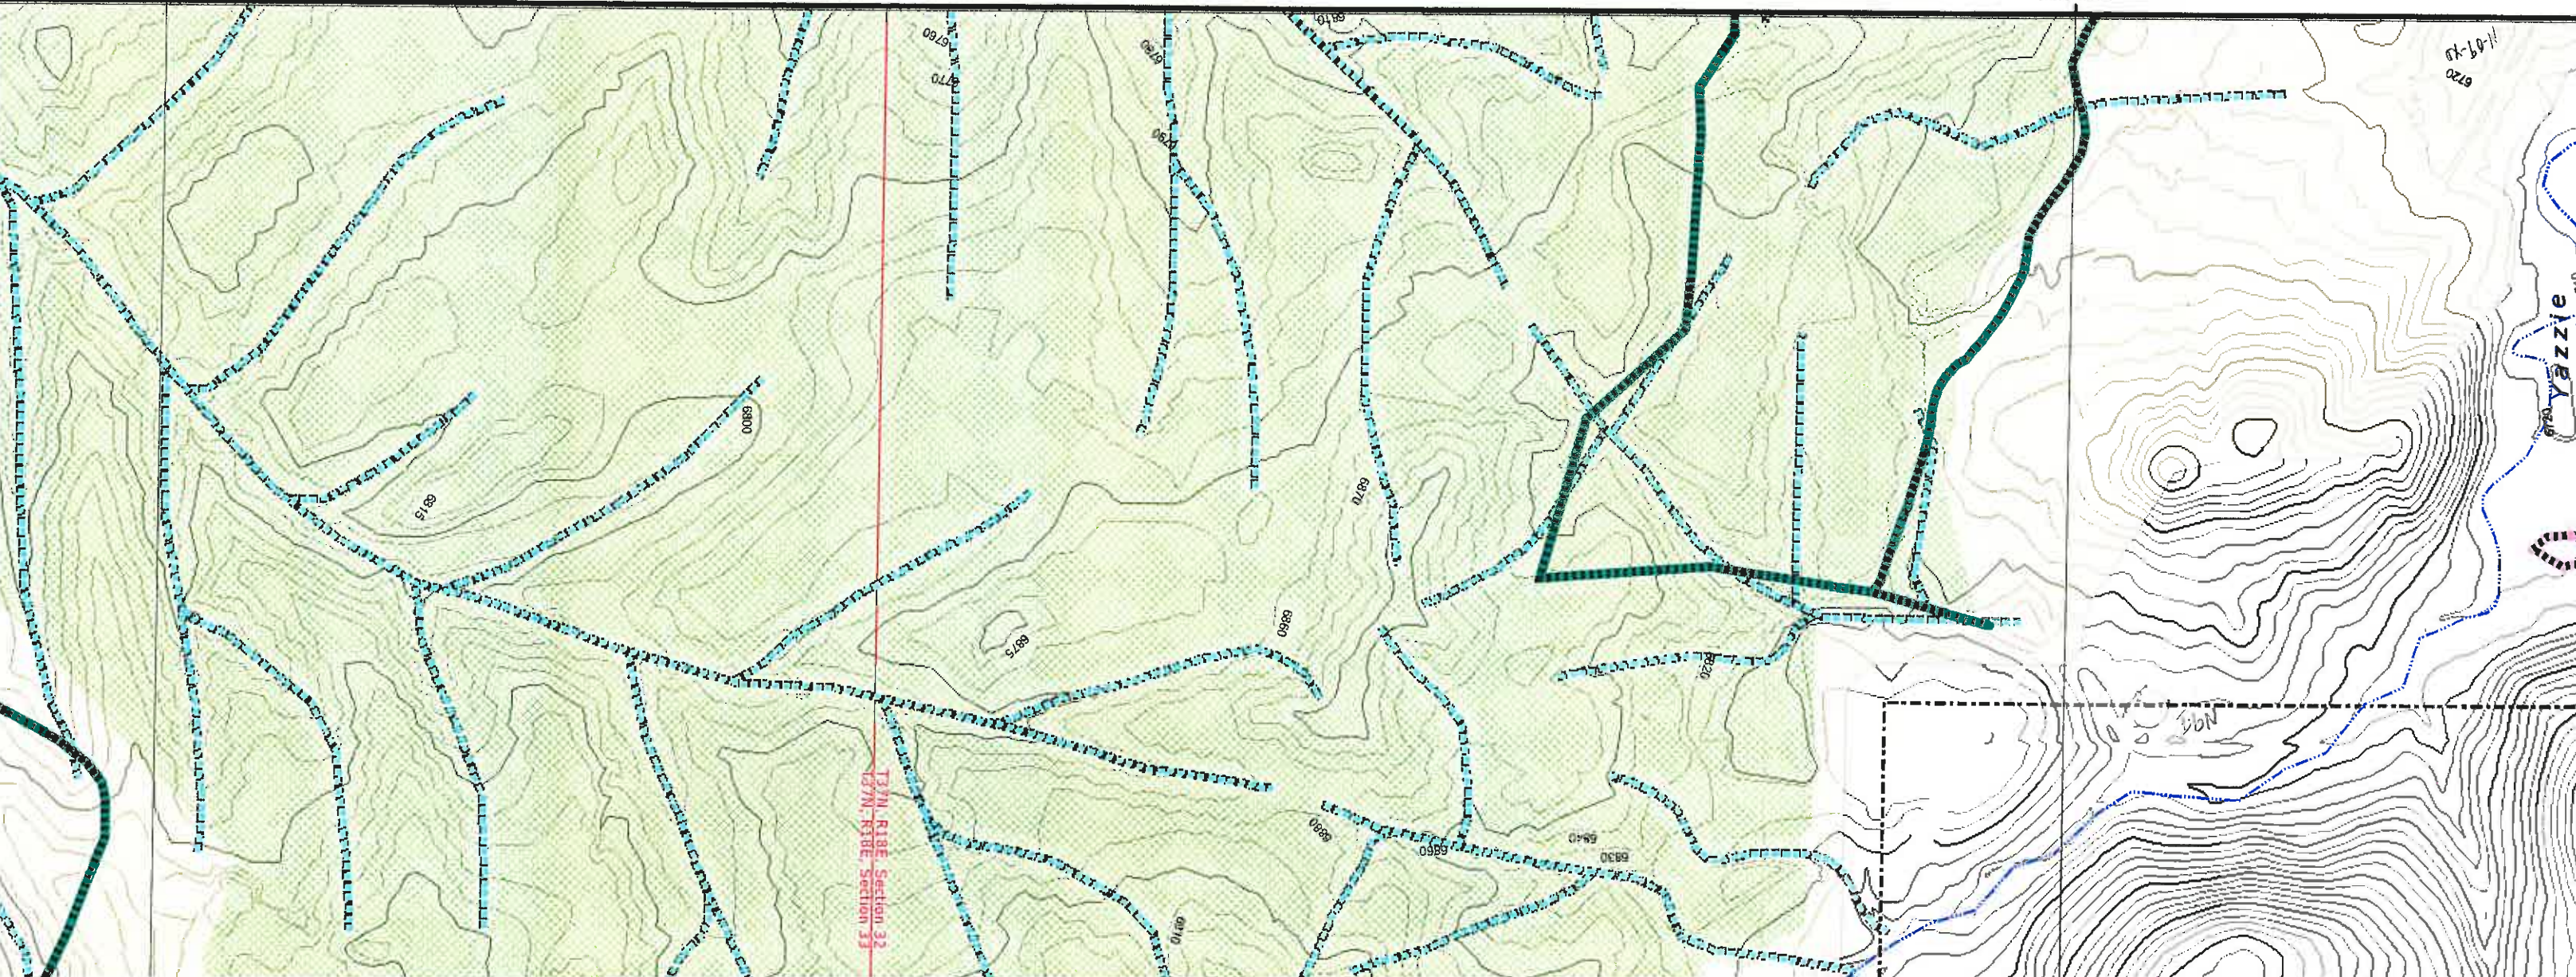

25,000

- Roads (1D)**
- Primary
 - Ramp
 - Ancillary
- Roads (01)**
- Primary
 - Ramp
 - Ancillary
- Roads (non-mine)**
- Local Route - Primary
 - Local Route - Secondary
- Administrative Boundaries**
- 01 Permit Line
 - 1D Permit Line
 - PWCC Lease Line
 - Navajo-Hopi Partition Line

- Jurisdictional Permit Boundaries**
- Permanent Permit AZ-0001D
 - Interim Permit AZ-0001 (February 2, 1982 through July 1, 1990)
 - Pre-Interim (December 16, 1977 through February 1, 1982)
 - Termination of Jurisdiction (Interim Release)

Col

Unit Boundaries

Permit AZ-0001D
December 16, 1977 through February 1, 1982
Permit AZ-0001 (February 2, 1982 through July 1, 1990)
of Jurisdiction (Interim Release)

Coal Resource Area

Mineplan (5-year) Fill
Mined Out Areas

Drainages

N09 Spoil Dumpsites
Major Drainage
Proposed Drainages

**Drawing No. 85352, Estimated
Postmining Topographic Map**

N09 North

Produced by PWCC GIS
Apr 21, 2008

1 inch = 400 Feet
50 foot Interval
Indexes at 50 feet

PEABODY WESTERN
Black Mesa Complex
PO Box 650
Kayenta, Arizona 86033

