


- NOTES
- 1) THIS MAP COMPLIES WITH NATIONAL MAP ACCURACY STANDARDS.
 - 2) FIELD SURVEYS PERFORMED TO 3RD ORDER ACCURACIES BY PEABODY COAL CO. ENGINEERING DEPARTMENT.
 - 3) TOPOGRAPHIC/PLANIMETRIC BASE MAP COMPILED FROM NEAR VERTICAL NEGATIVE AERIAL PHOTOGRAPHY EXPOSED ON NOVEMBER 19-1984 BY COOPER AERIAL SURVEY CO.
 - 4) STEREOCOMPILATION, FINAL DRAFTING, AND PHOTOGRAPHIC REPRODUCTIONS PERFORMED BY COOPER AERIAL SURVEY CO.
 - 5) 4000' GRIDS BASED ON PEABODY COAL COMPANY COORDINATE SYSTEM.
 - 6) RECLAIMED OUTCROPS TRANSITIONING INTO NATURAL GROUND SHALL BE SLOPED 4:1 ON FLATTER (CHAPTER 21)

PEABODY LEASEHOLD BOUNDARY (N-6)
COAL RESOURCE AREA (N-6)
POSTMINING SURFACE CONTOURING EXTENT (SEE CHAPTER 21)
MINING HIGHWALL AS OF 1-1-86
RECLAMATION WATERSHED BOUNDARY, I.D. No.=
RESERVE AREA-XXW (SEE DRAWING No. 85352)
5 YEAR (1993) COAL RECOVERY LINE
DRAINAGE CHANNEL (RECLAIMED)
PROPOSED PERMANENT POND OR DAM; I.D. No.=
AREA-XX POND/DAM
CROSS SECTION LOCATION; I.D. No.= RESERVE AREA
-XX (SEE DRAWING No. 85205)

LEGEND

NOTE: -5 YEAR POSTMINING CONTOURS AT C.I.=10' - L.O.M. POSTMINING CONTOURS AT C.I.=20'

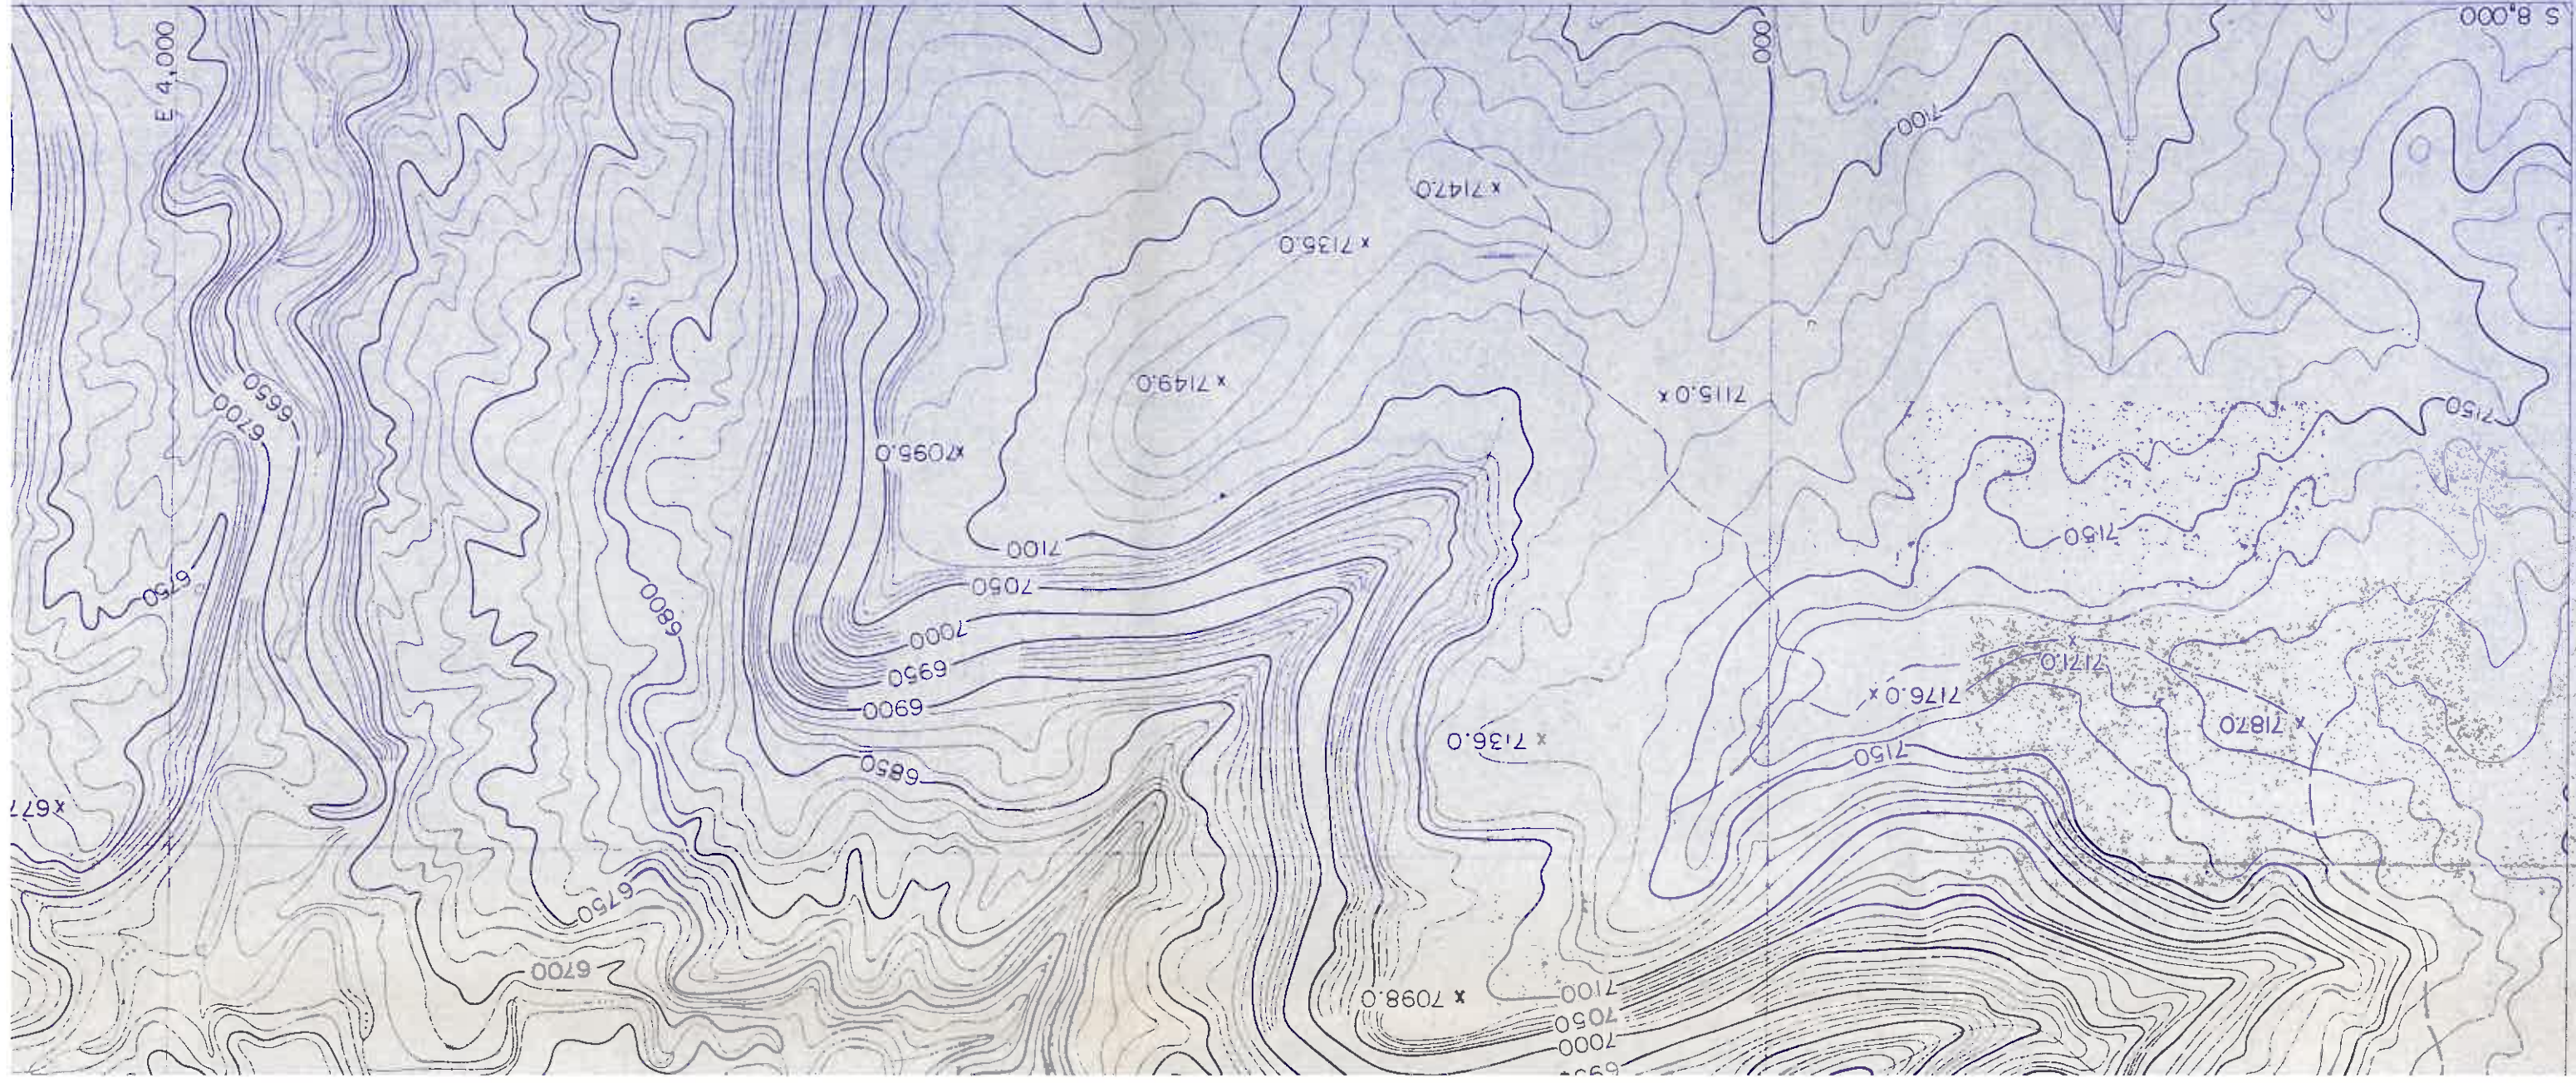

NOTE: - 5 YEAR POSTMINING CONTOURS AT C.I.=10'
 - L.O.M. POSTMINING CONTOURS AT C.I.=20'

LEGEND
 S EXTENT
 ARY, I.D. No.=
 WING No. 85352)
 NE
 R DAM; I.D. No.=
 - RESERVE AREA



SHEET INDEX

H-6	J-6
H-7	J-7



H-6	J-6	K-6	L-6	SHEET INDEX			
H-7	J-7	K-7	L-7				
K-8	M-8	L-8	M-9				
K-9	M-9	L-9	M-10				
K-10	M-10	L-10	M-11				
K-11	M-11	L-11	M-12				

PEABODY COAL COMPANY BLACK MESA - KAYENTA MINE P.O. BOX 625 KAYENTA, ARIZONA 86033		ESTIMATED POSTMINING TOPOGRAPHIC MAP (1986-1993 COAL RECOVERY PERIOD)		DATE: 12/23/88	SCALE: 1"=400'	CL: 10'
ORD. No.	85352	SHEET No.	J-7	DATE: 12/23/88	SCALE: 1"=400'	CL: 10'
DRAWN BY: P.C.C.		REVISION DESCRIPTION		DATE	BY	BY

