



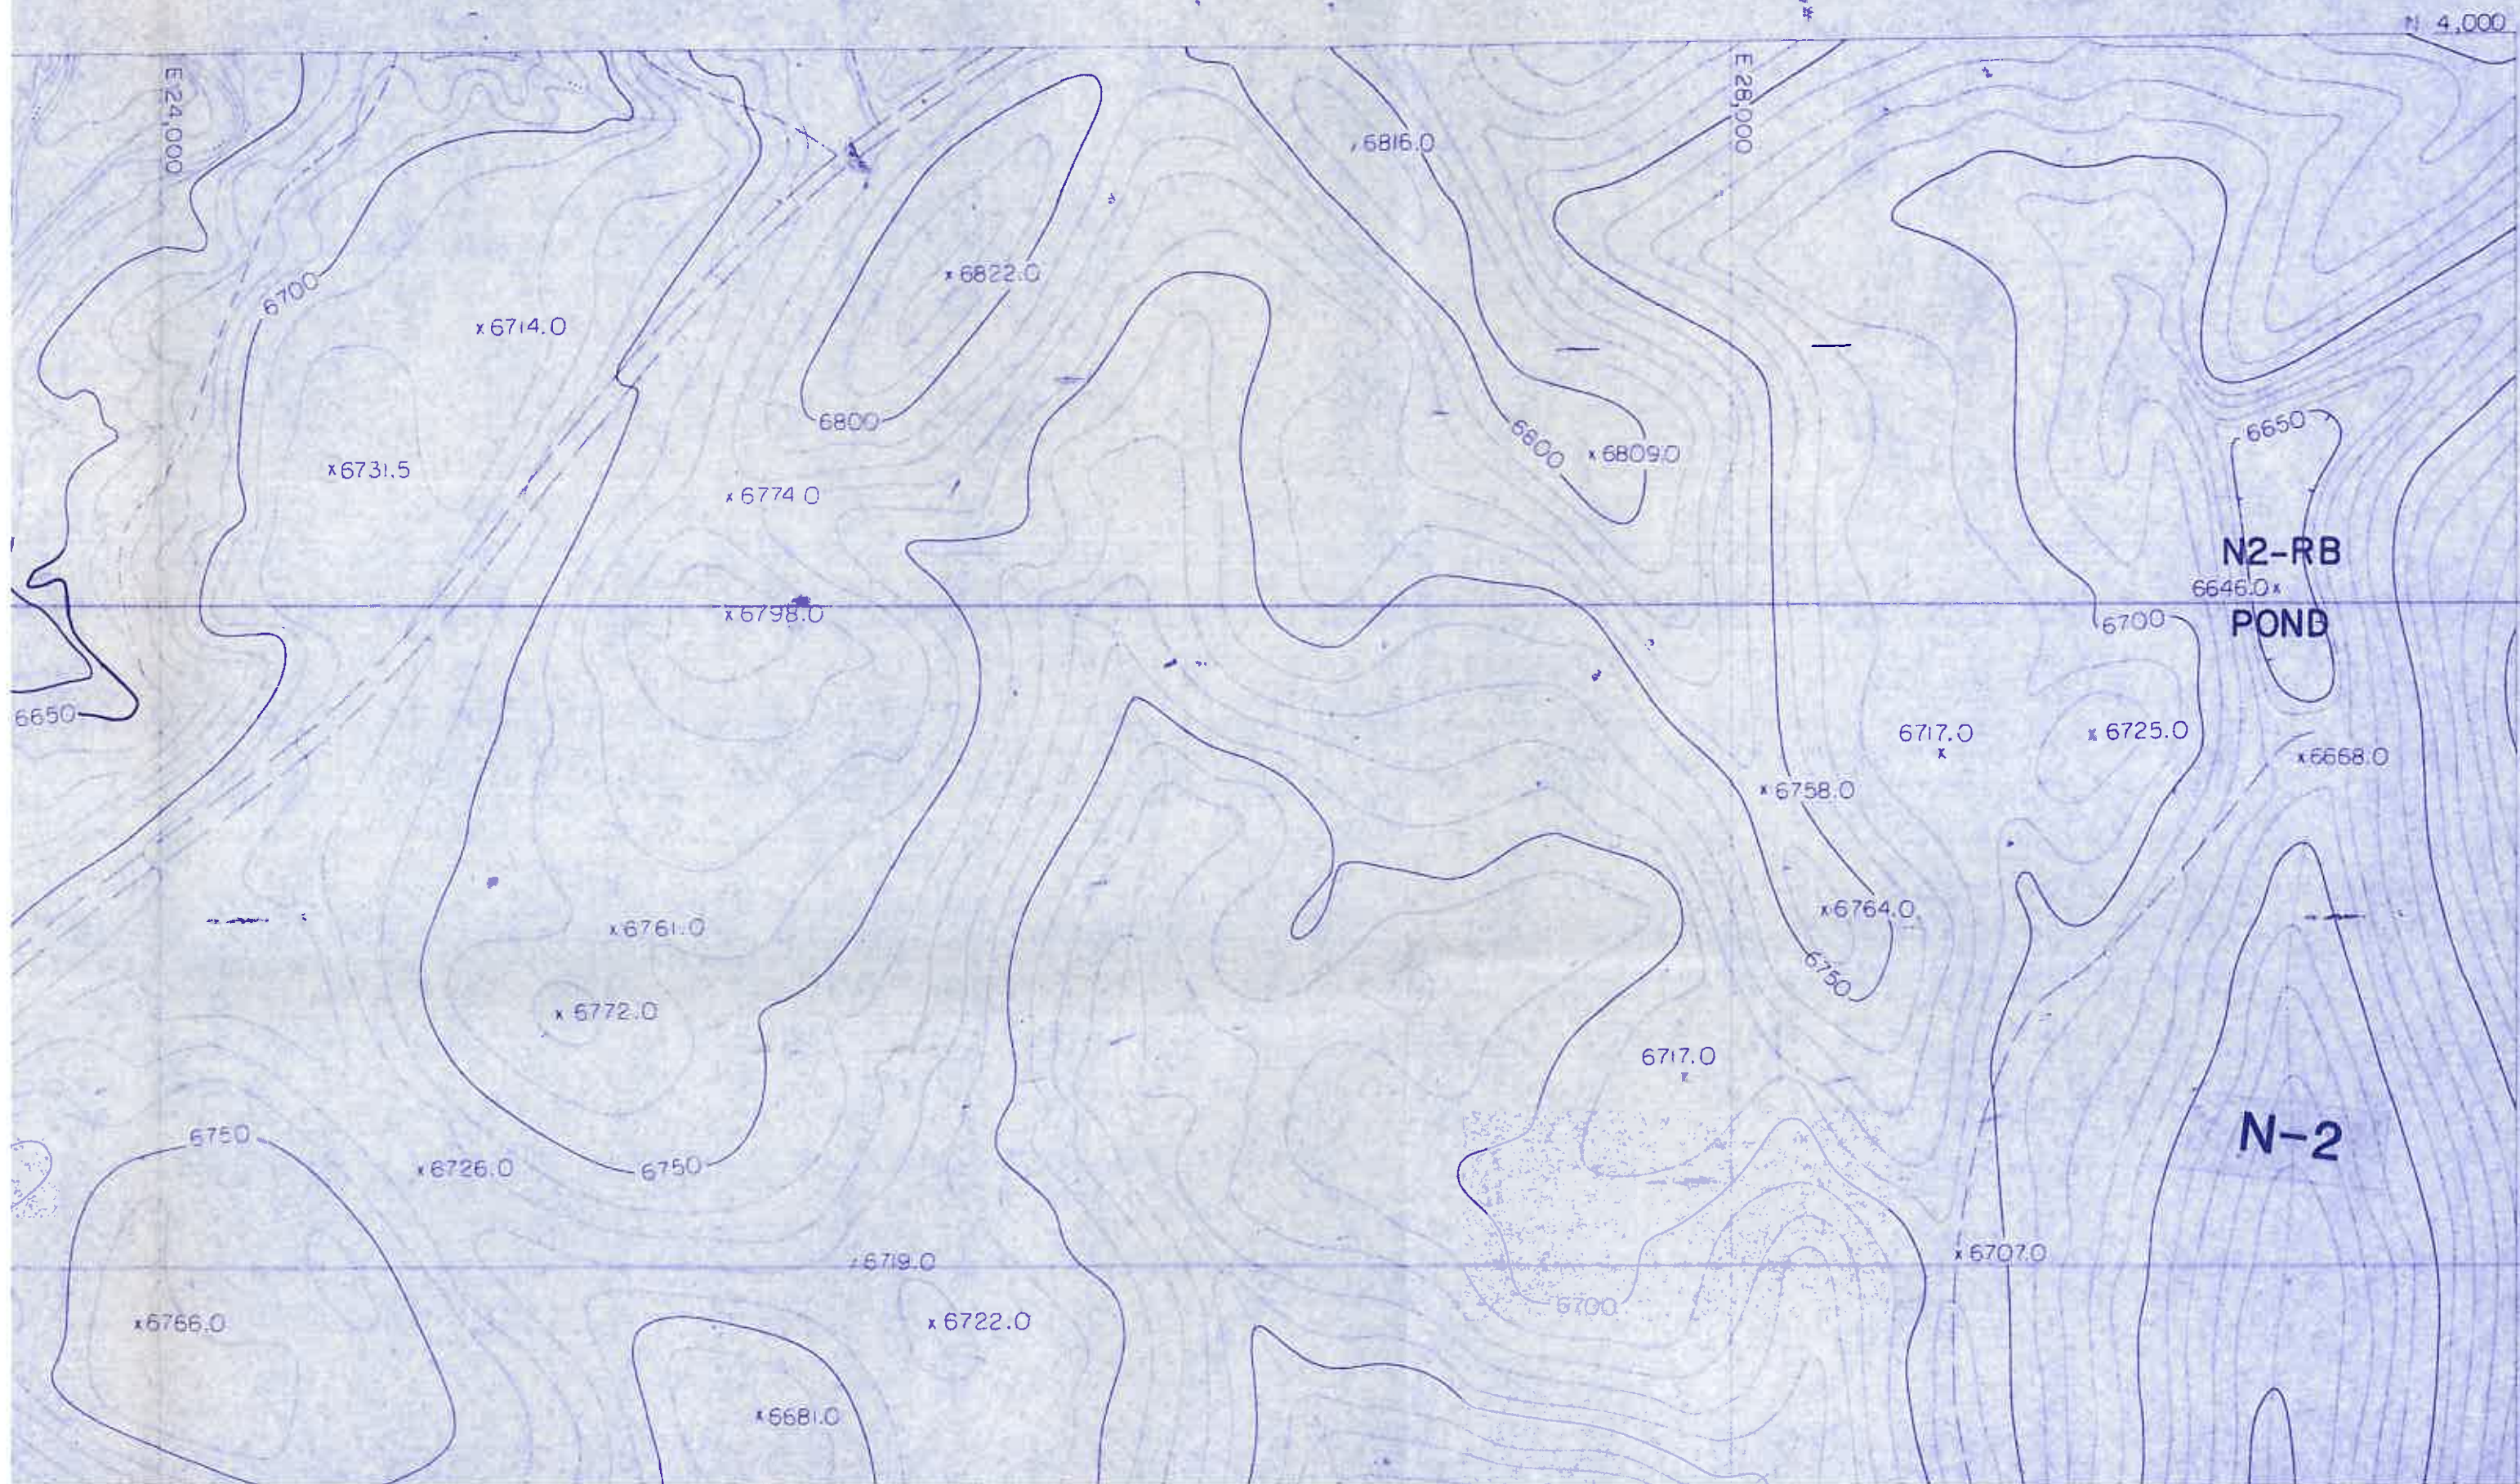

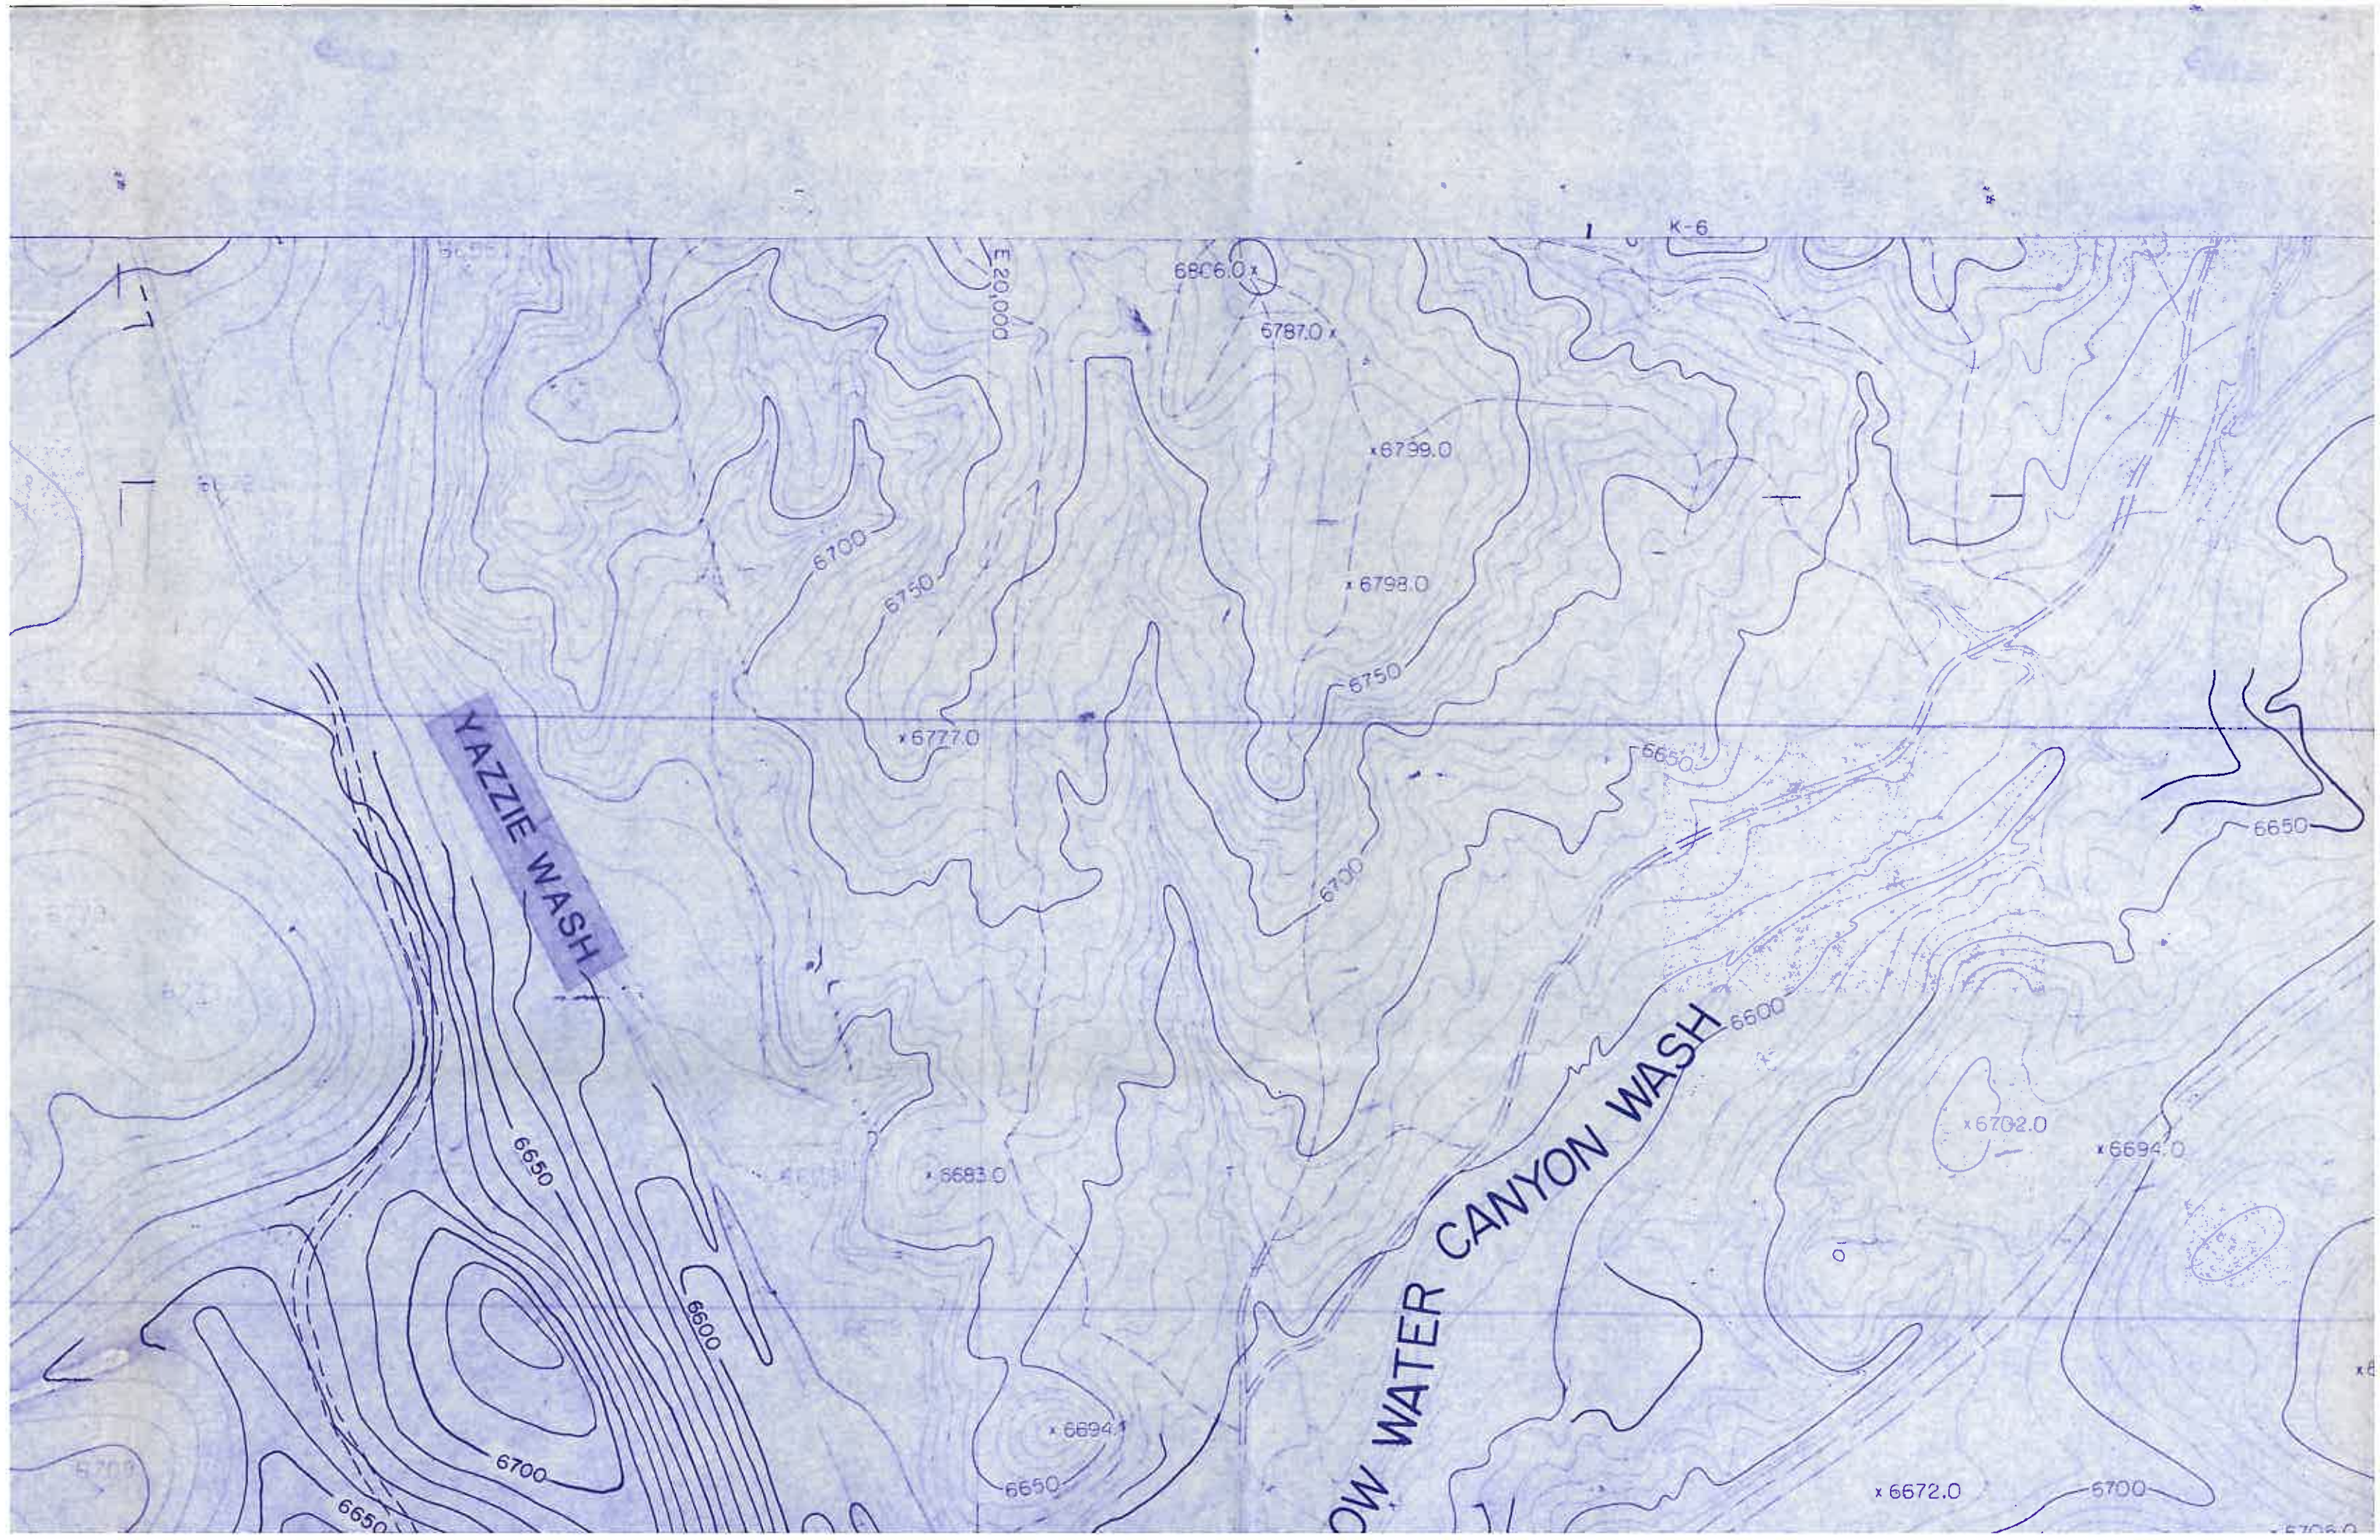


N 4 000


E 16000

E 20 000

YAZZIE WASH

N7/8

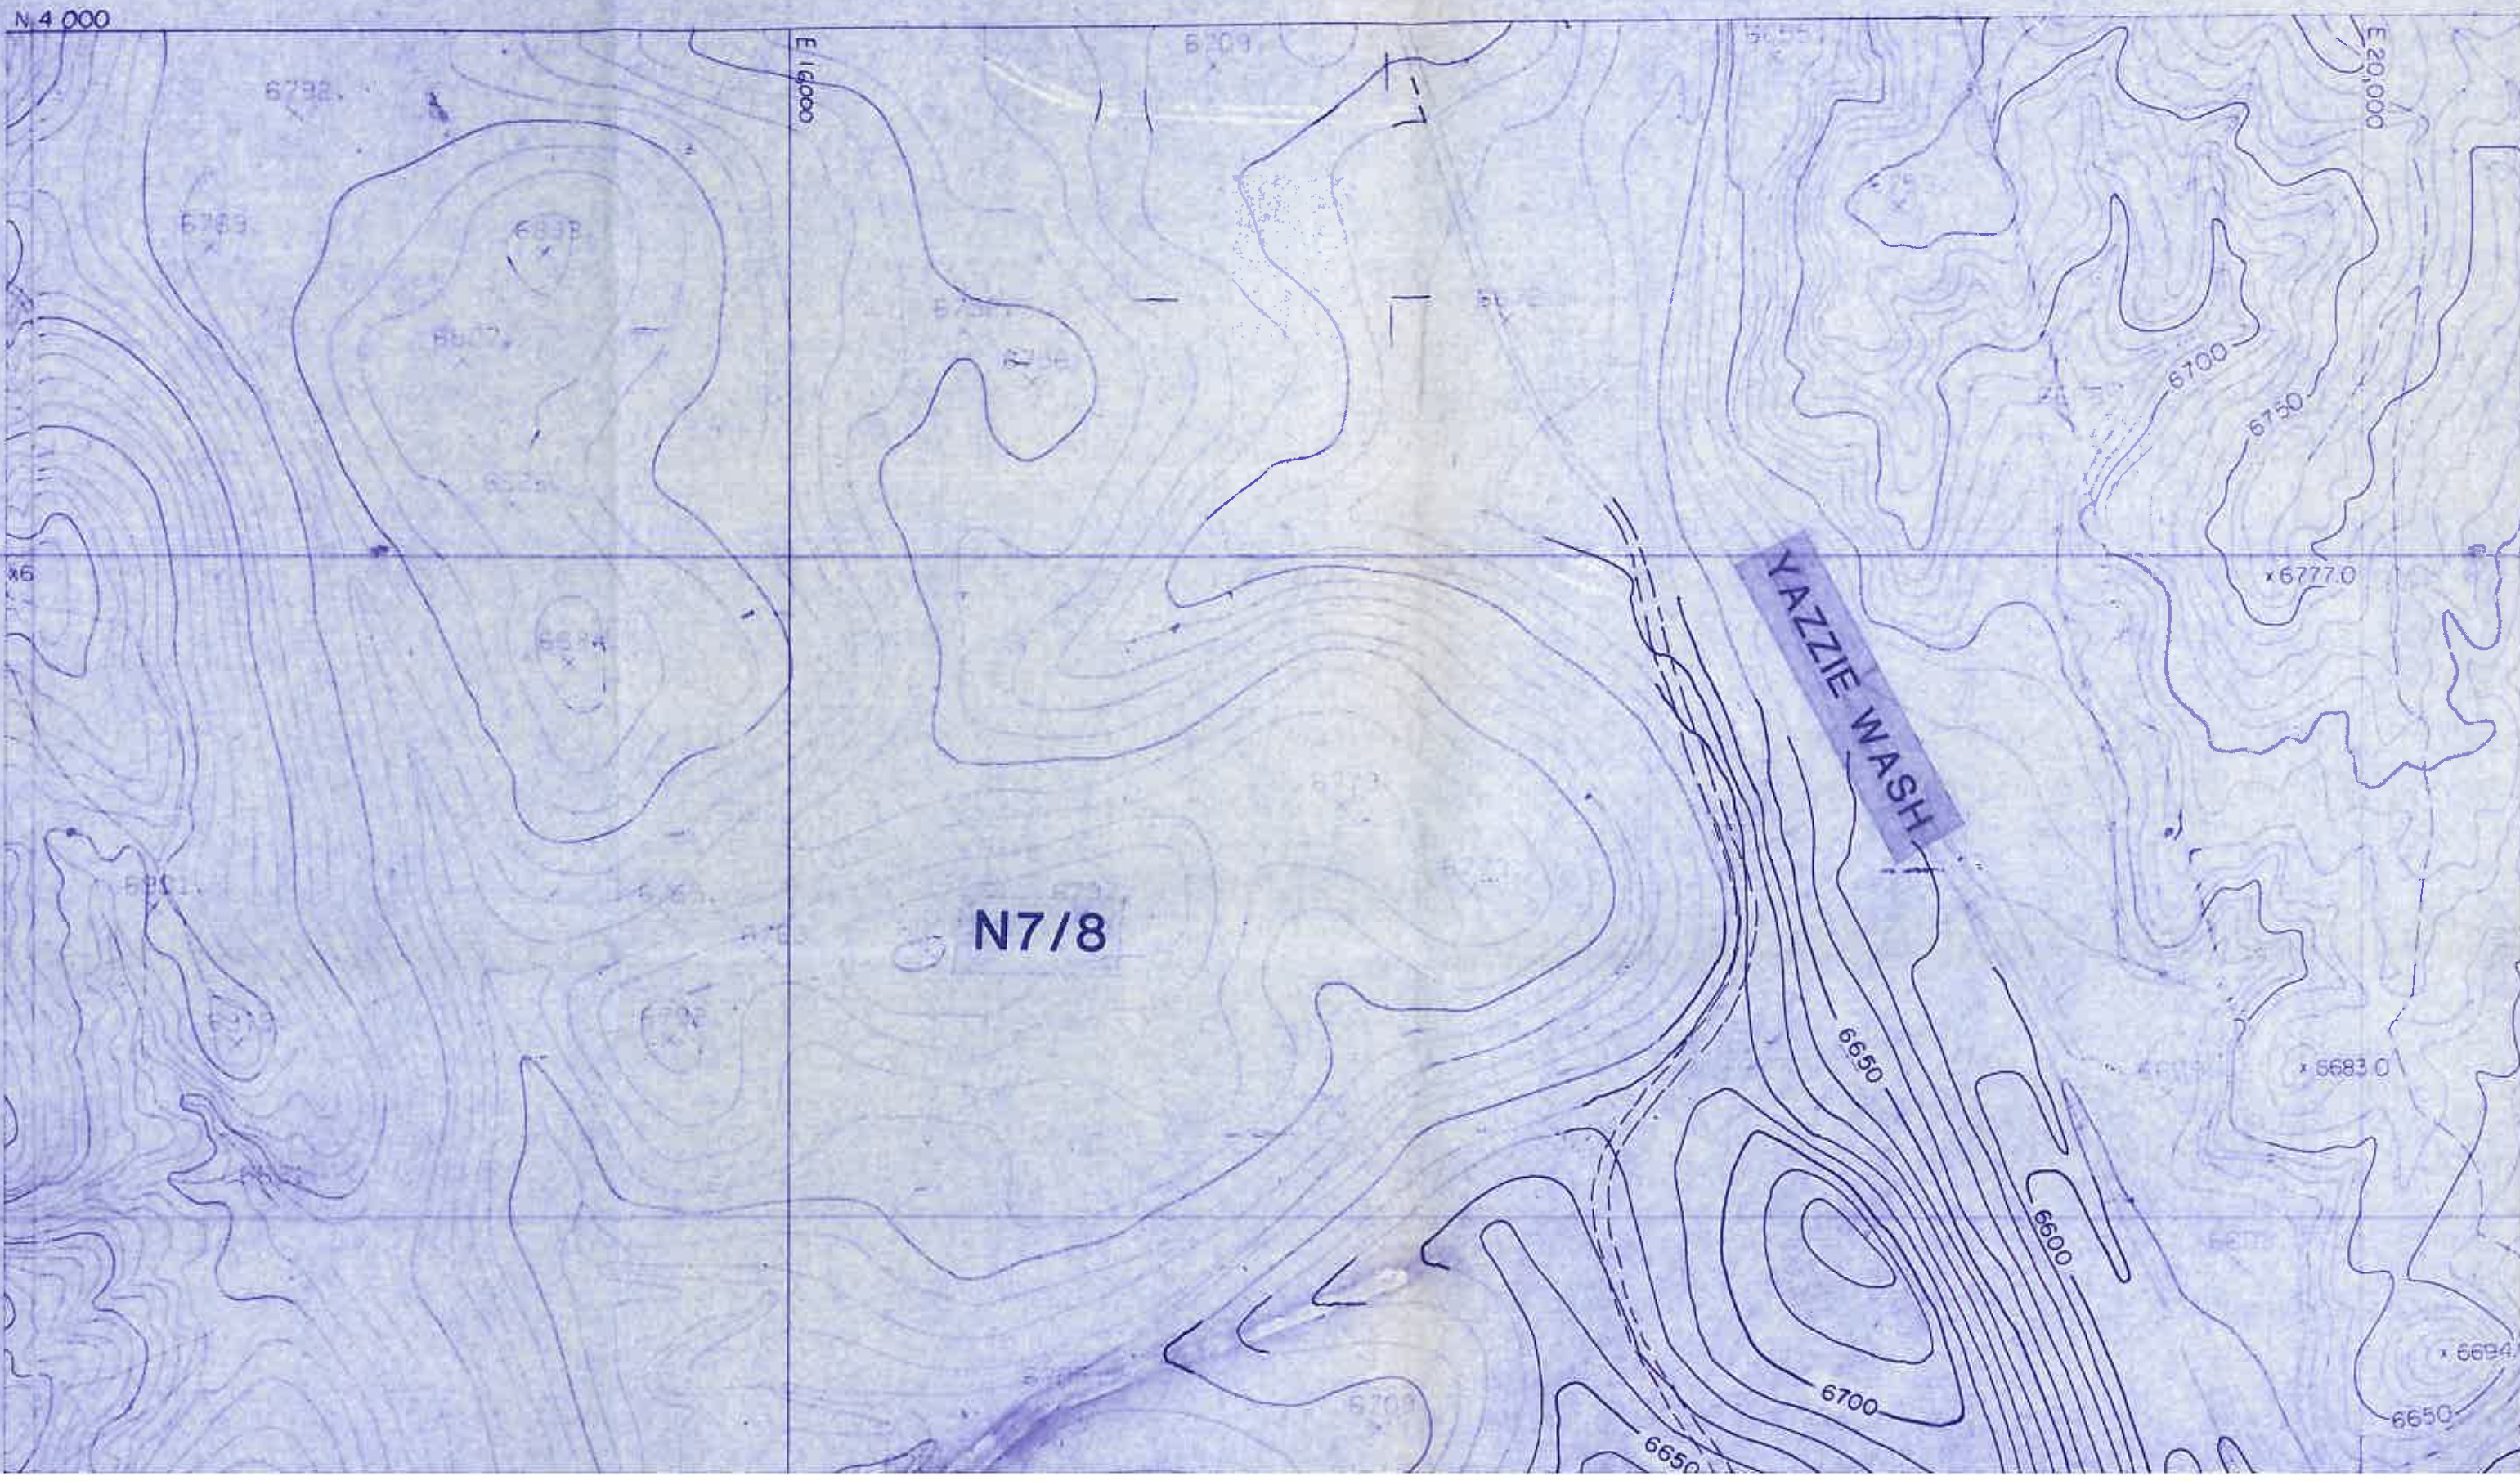

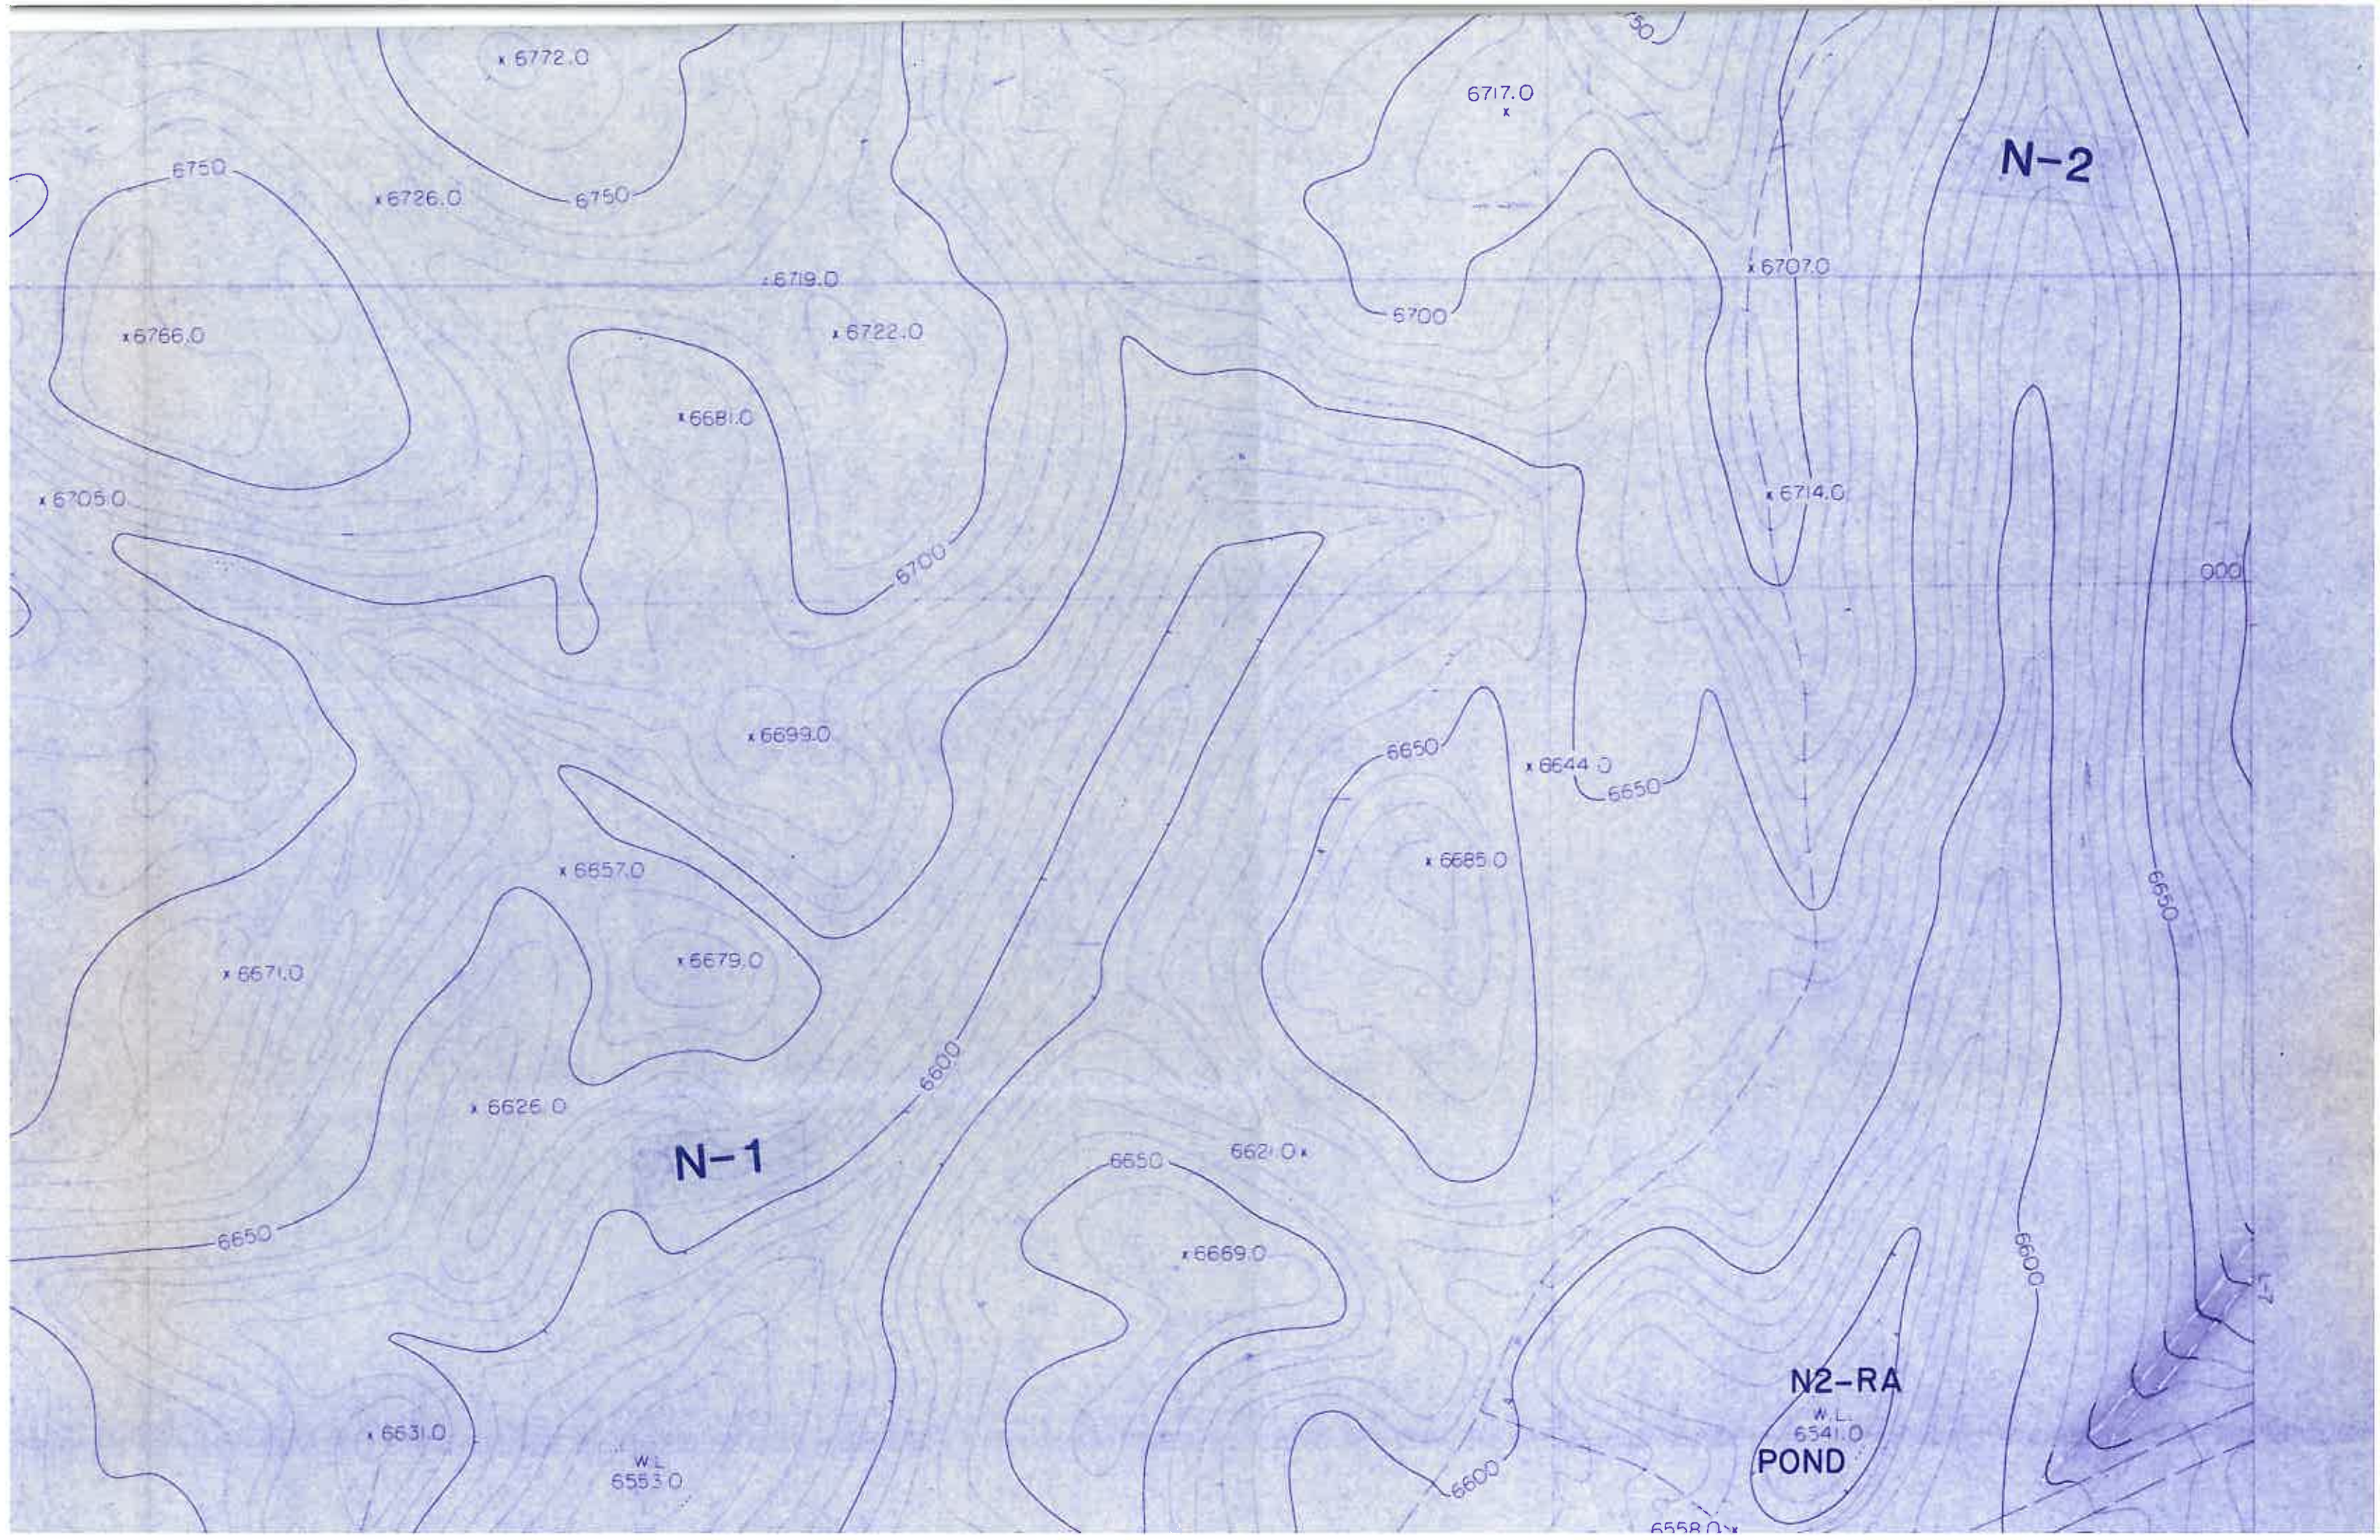

x 6772.0

6717.0
x

N-2

x 6726.0

x 6719.0

x 6707.0

x 6766.0

x 6722.0

6700

x 6705.0

x 6681.0

x 6714.0

6700

x 6693.0

6600

x 6657.0

6650

x 6644.0

6650

6650

x 6671.0

x 6679.0

x 6685.0

x 6626.0

6600

N-1

6621.0 x

6650

x 6669.0

6650

x 6631.0

W.L.
6553.0


N2-RA


W.L.
6541.0
POND


6600


6600

6558.0 x

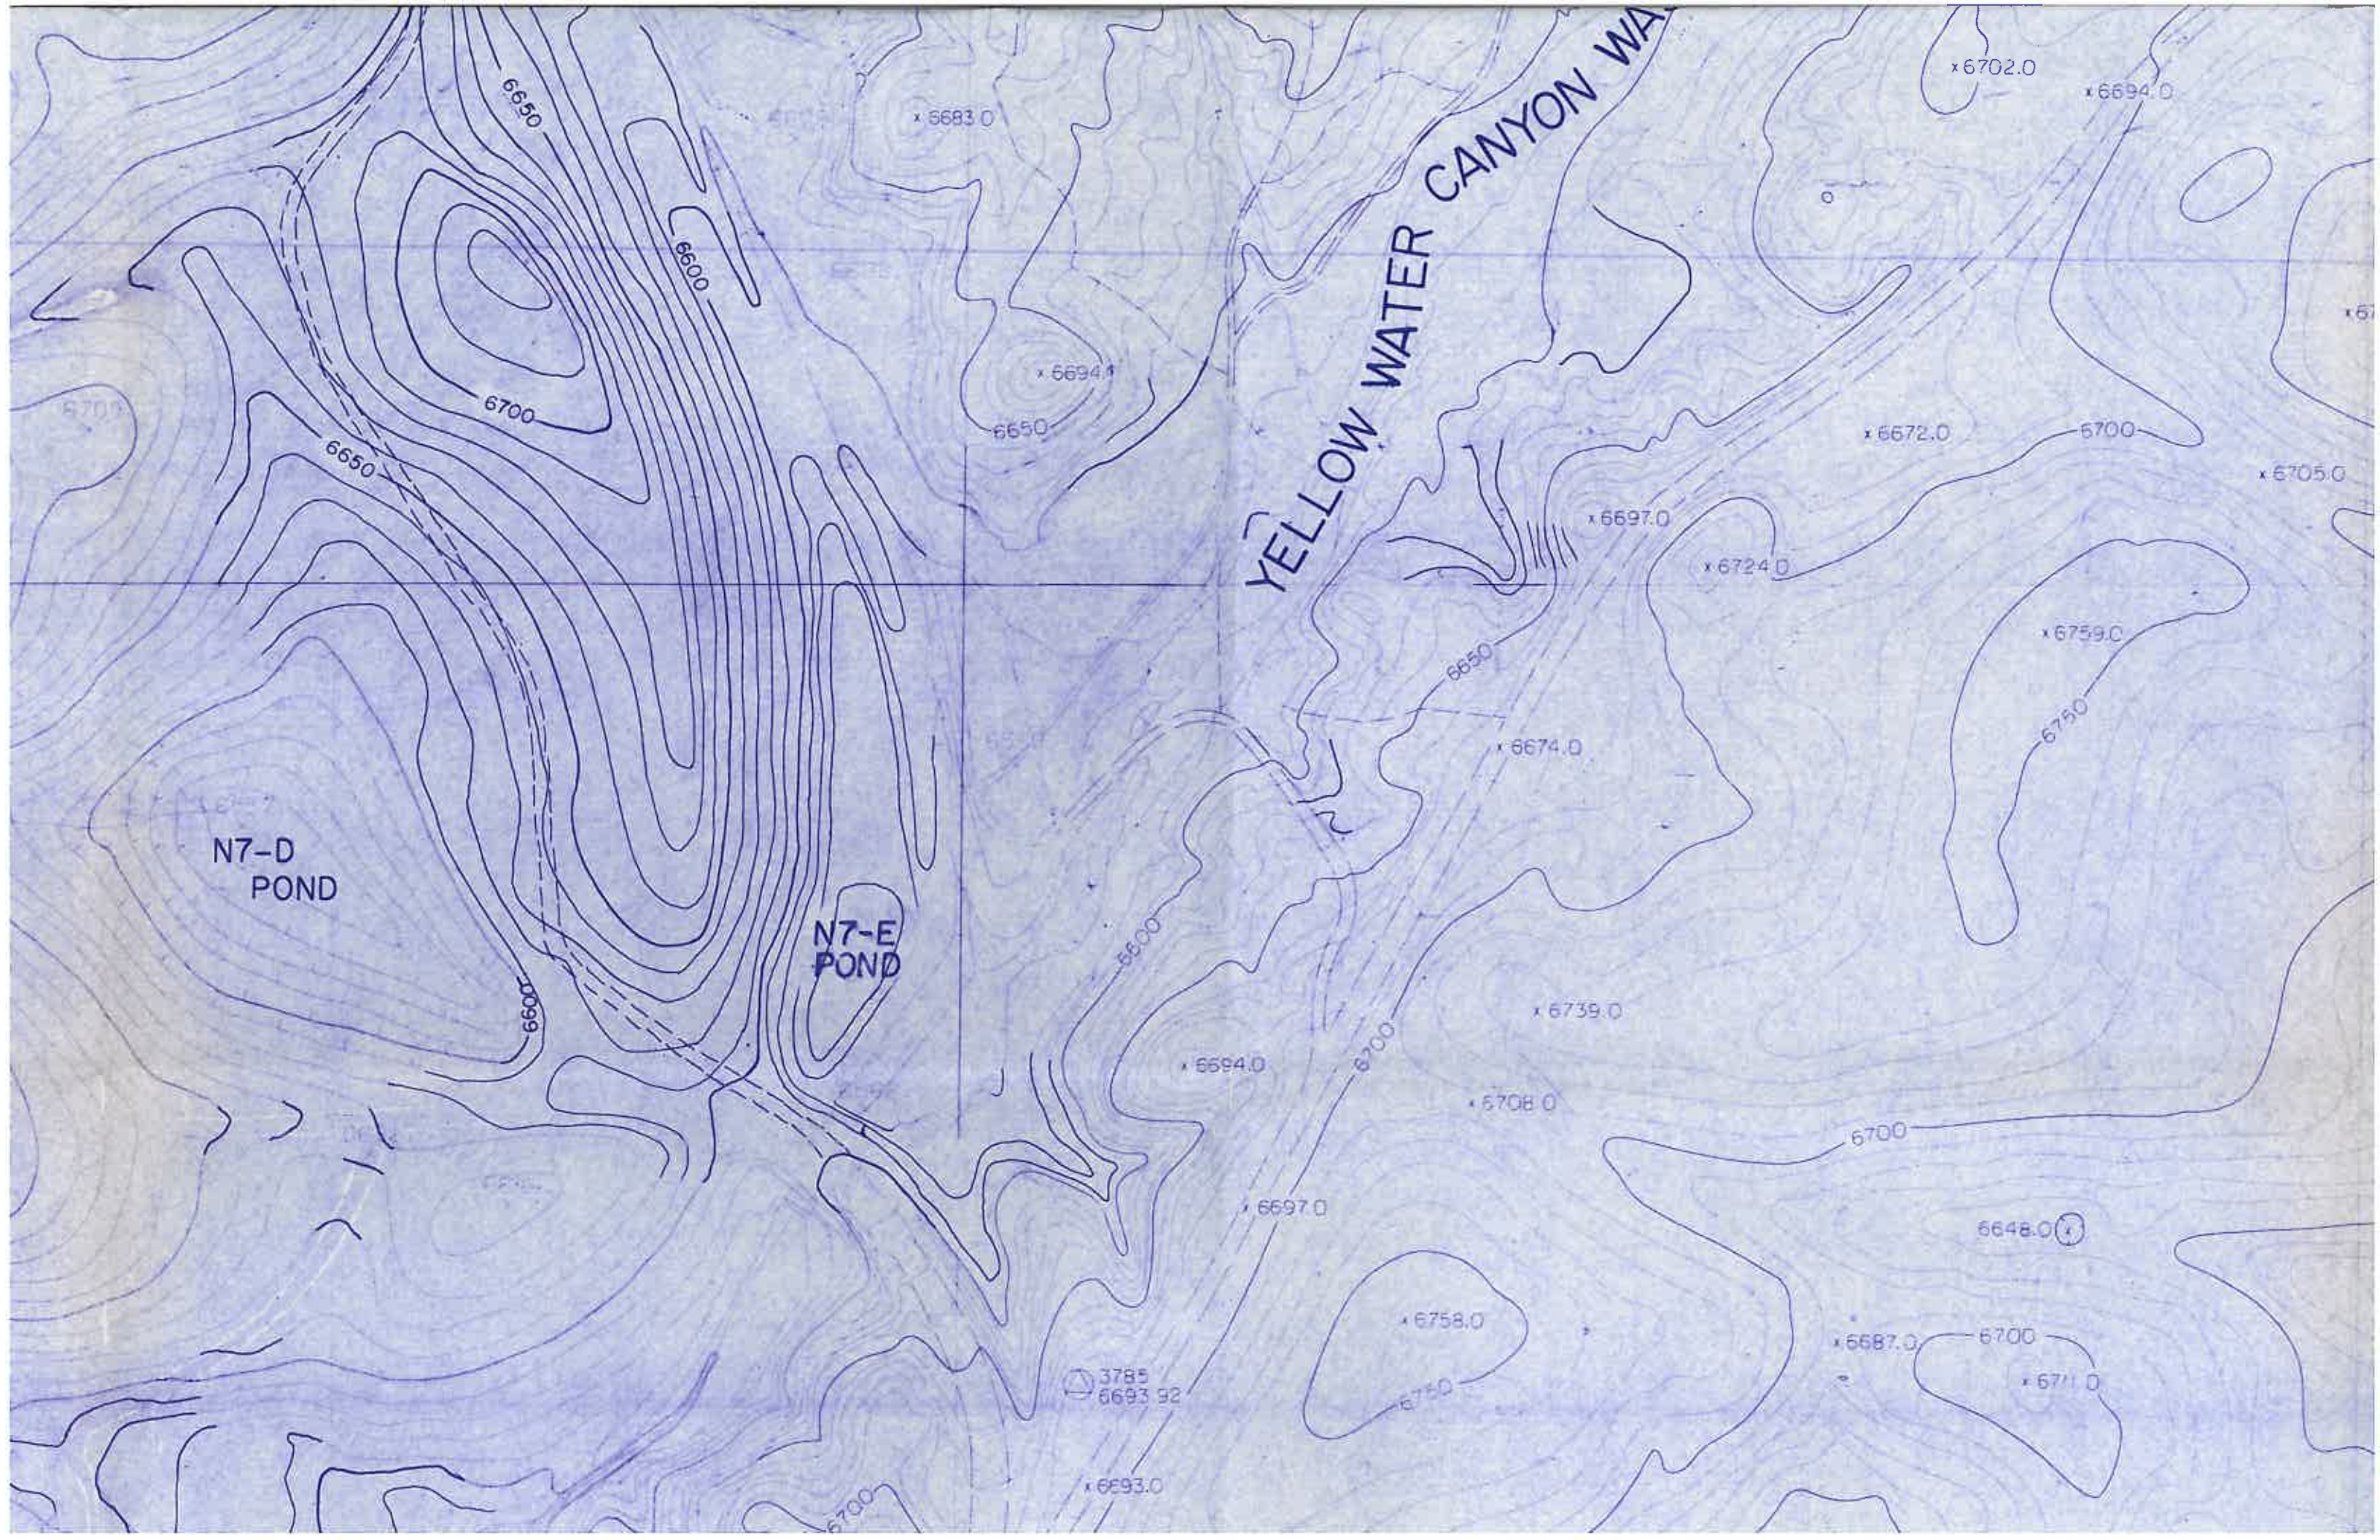

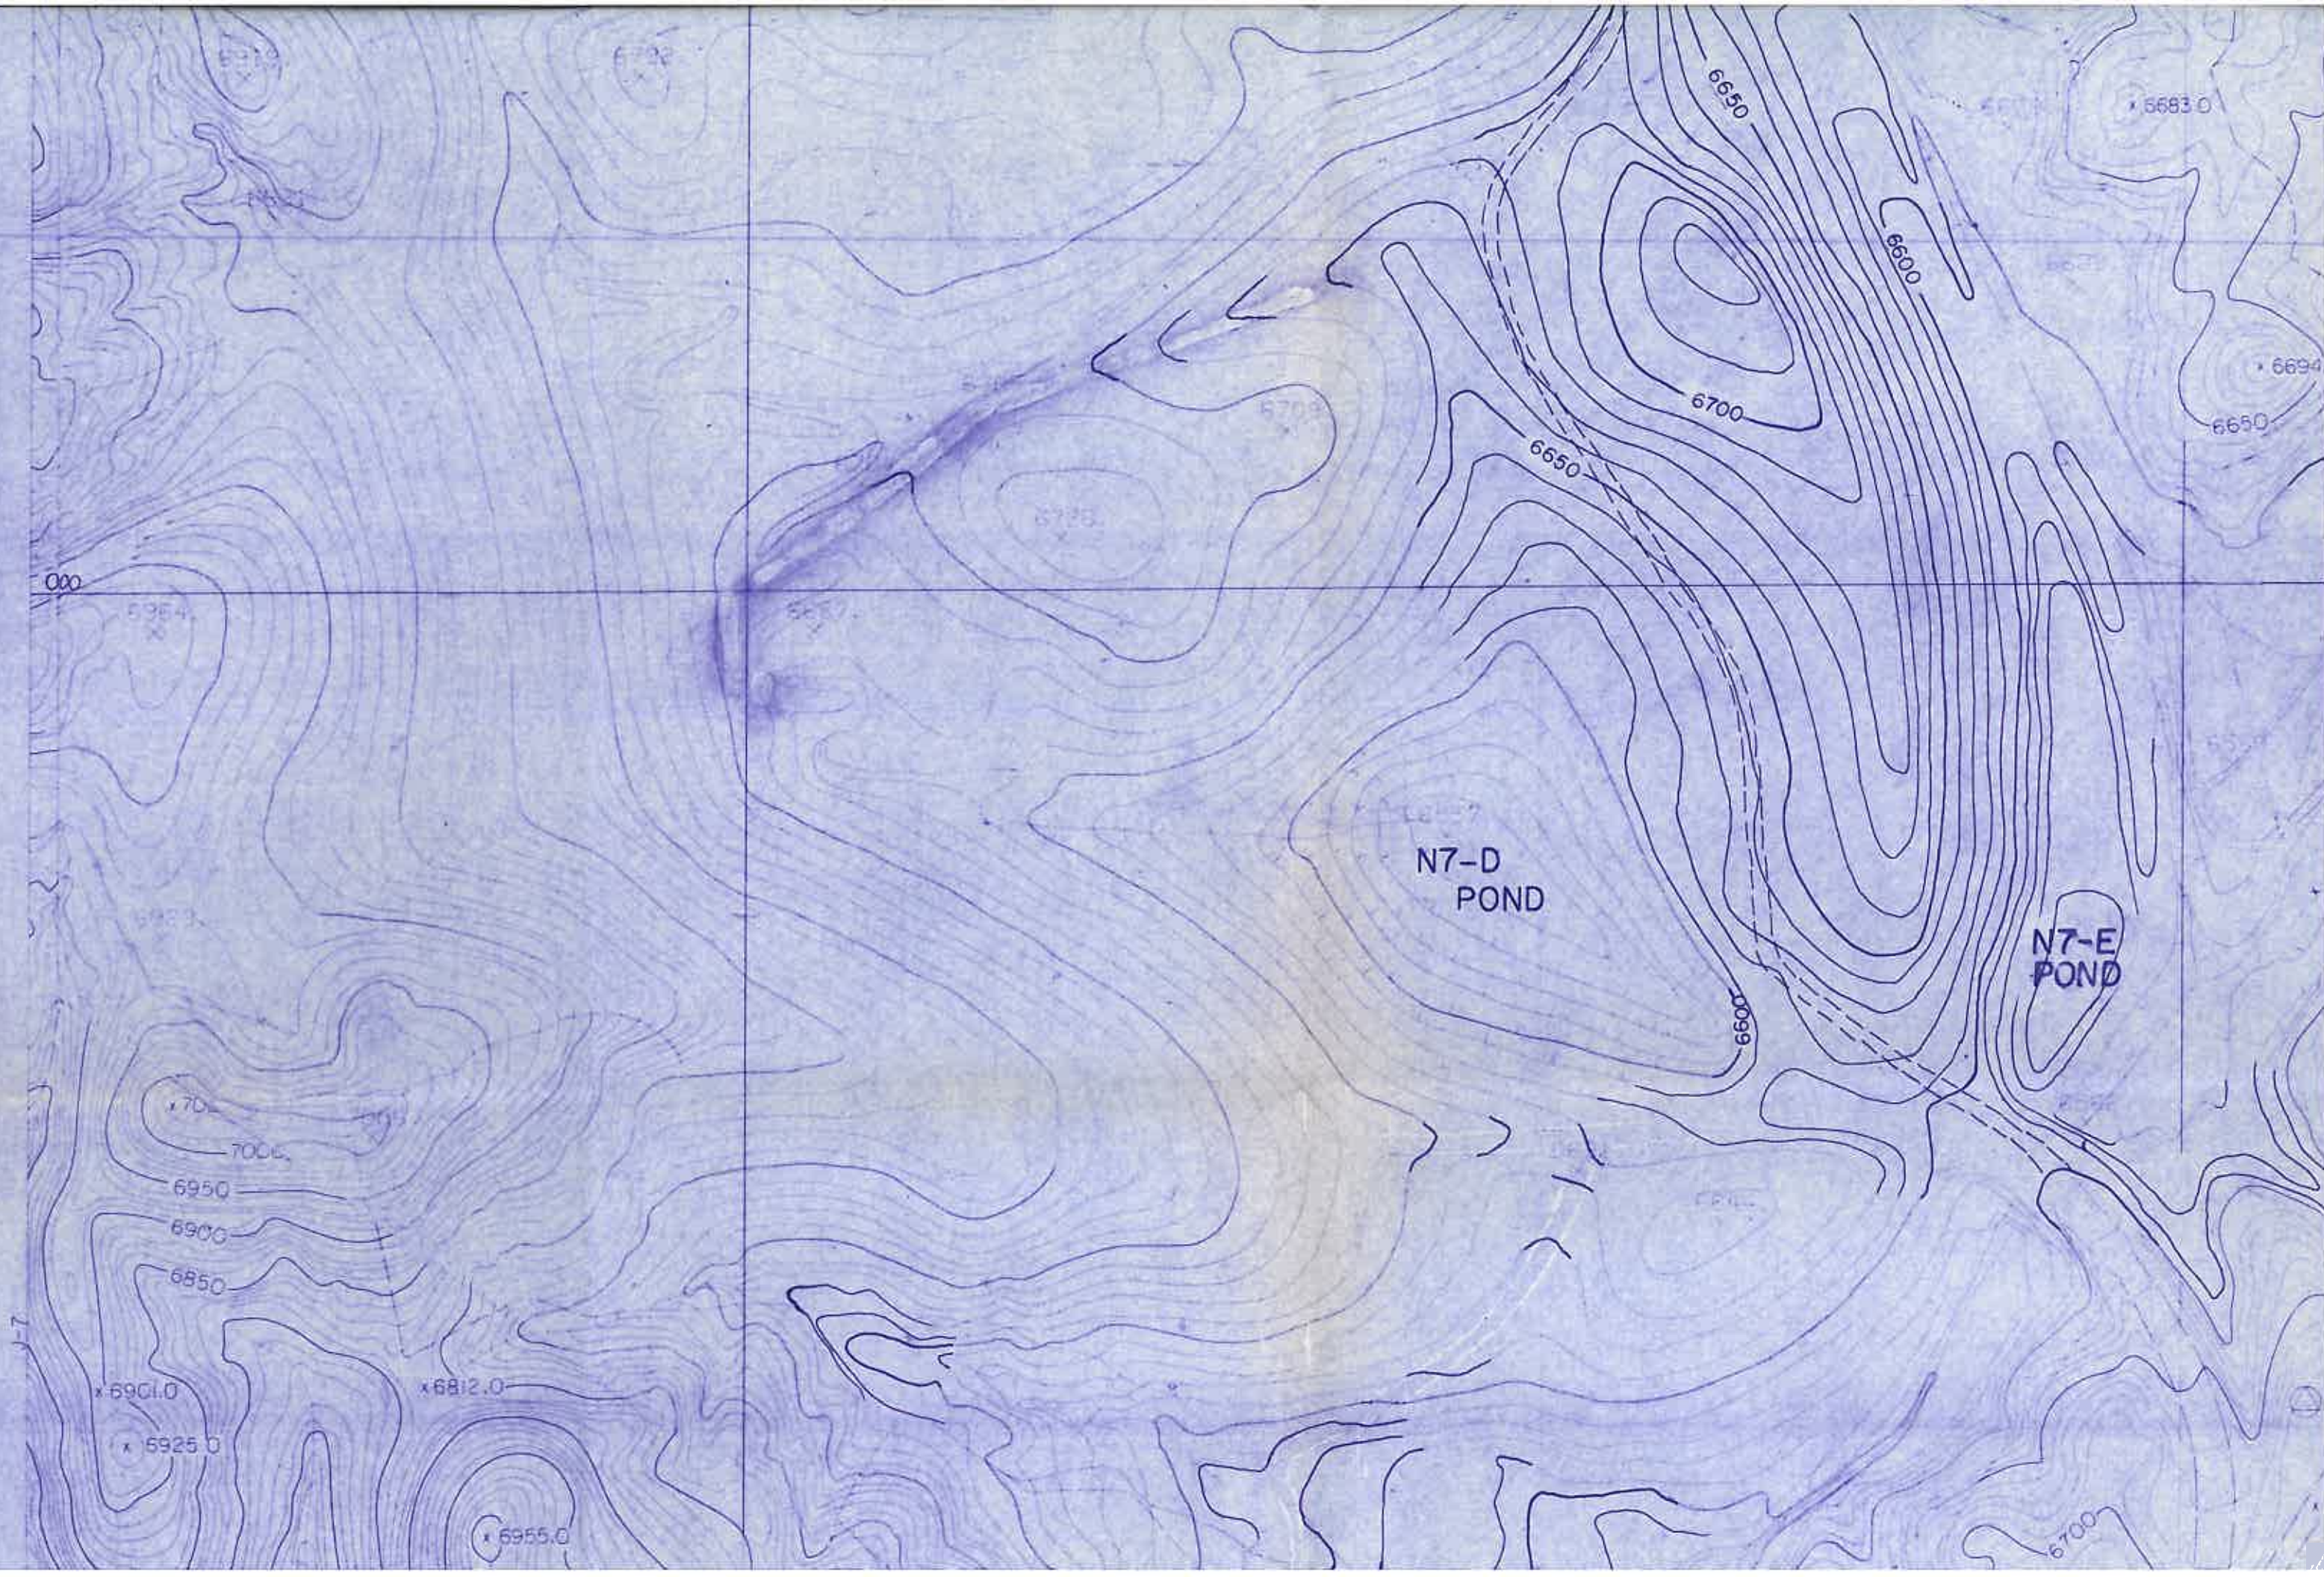

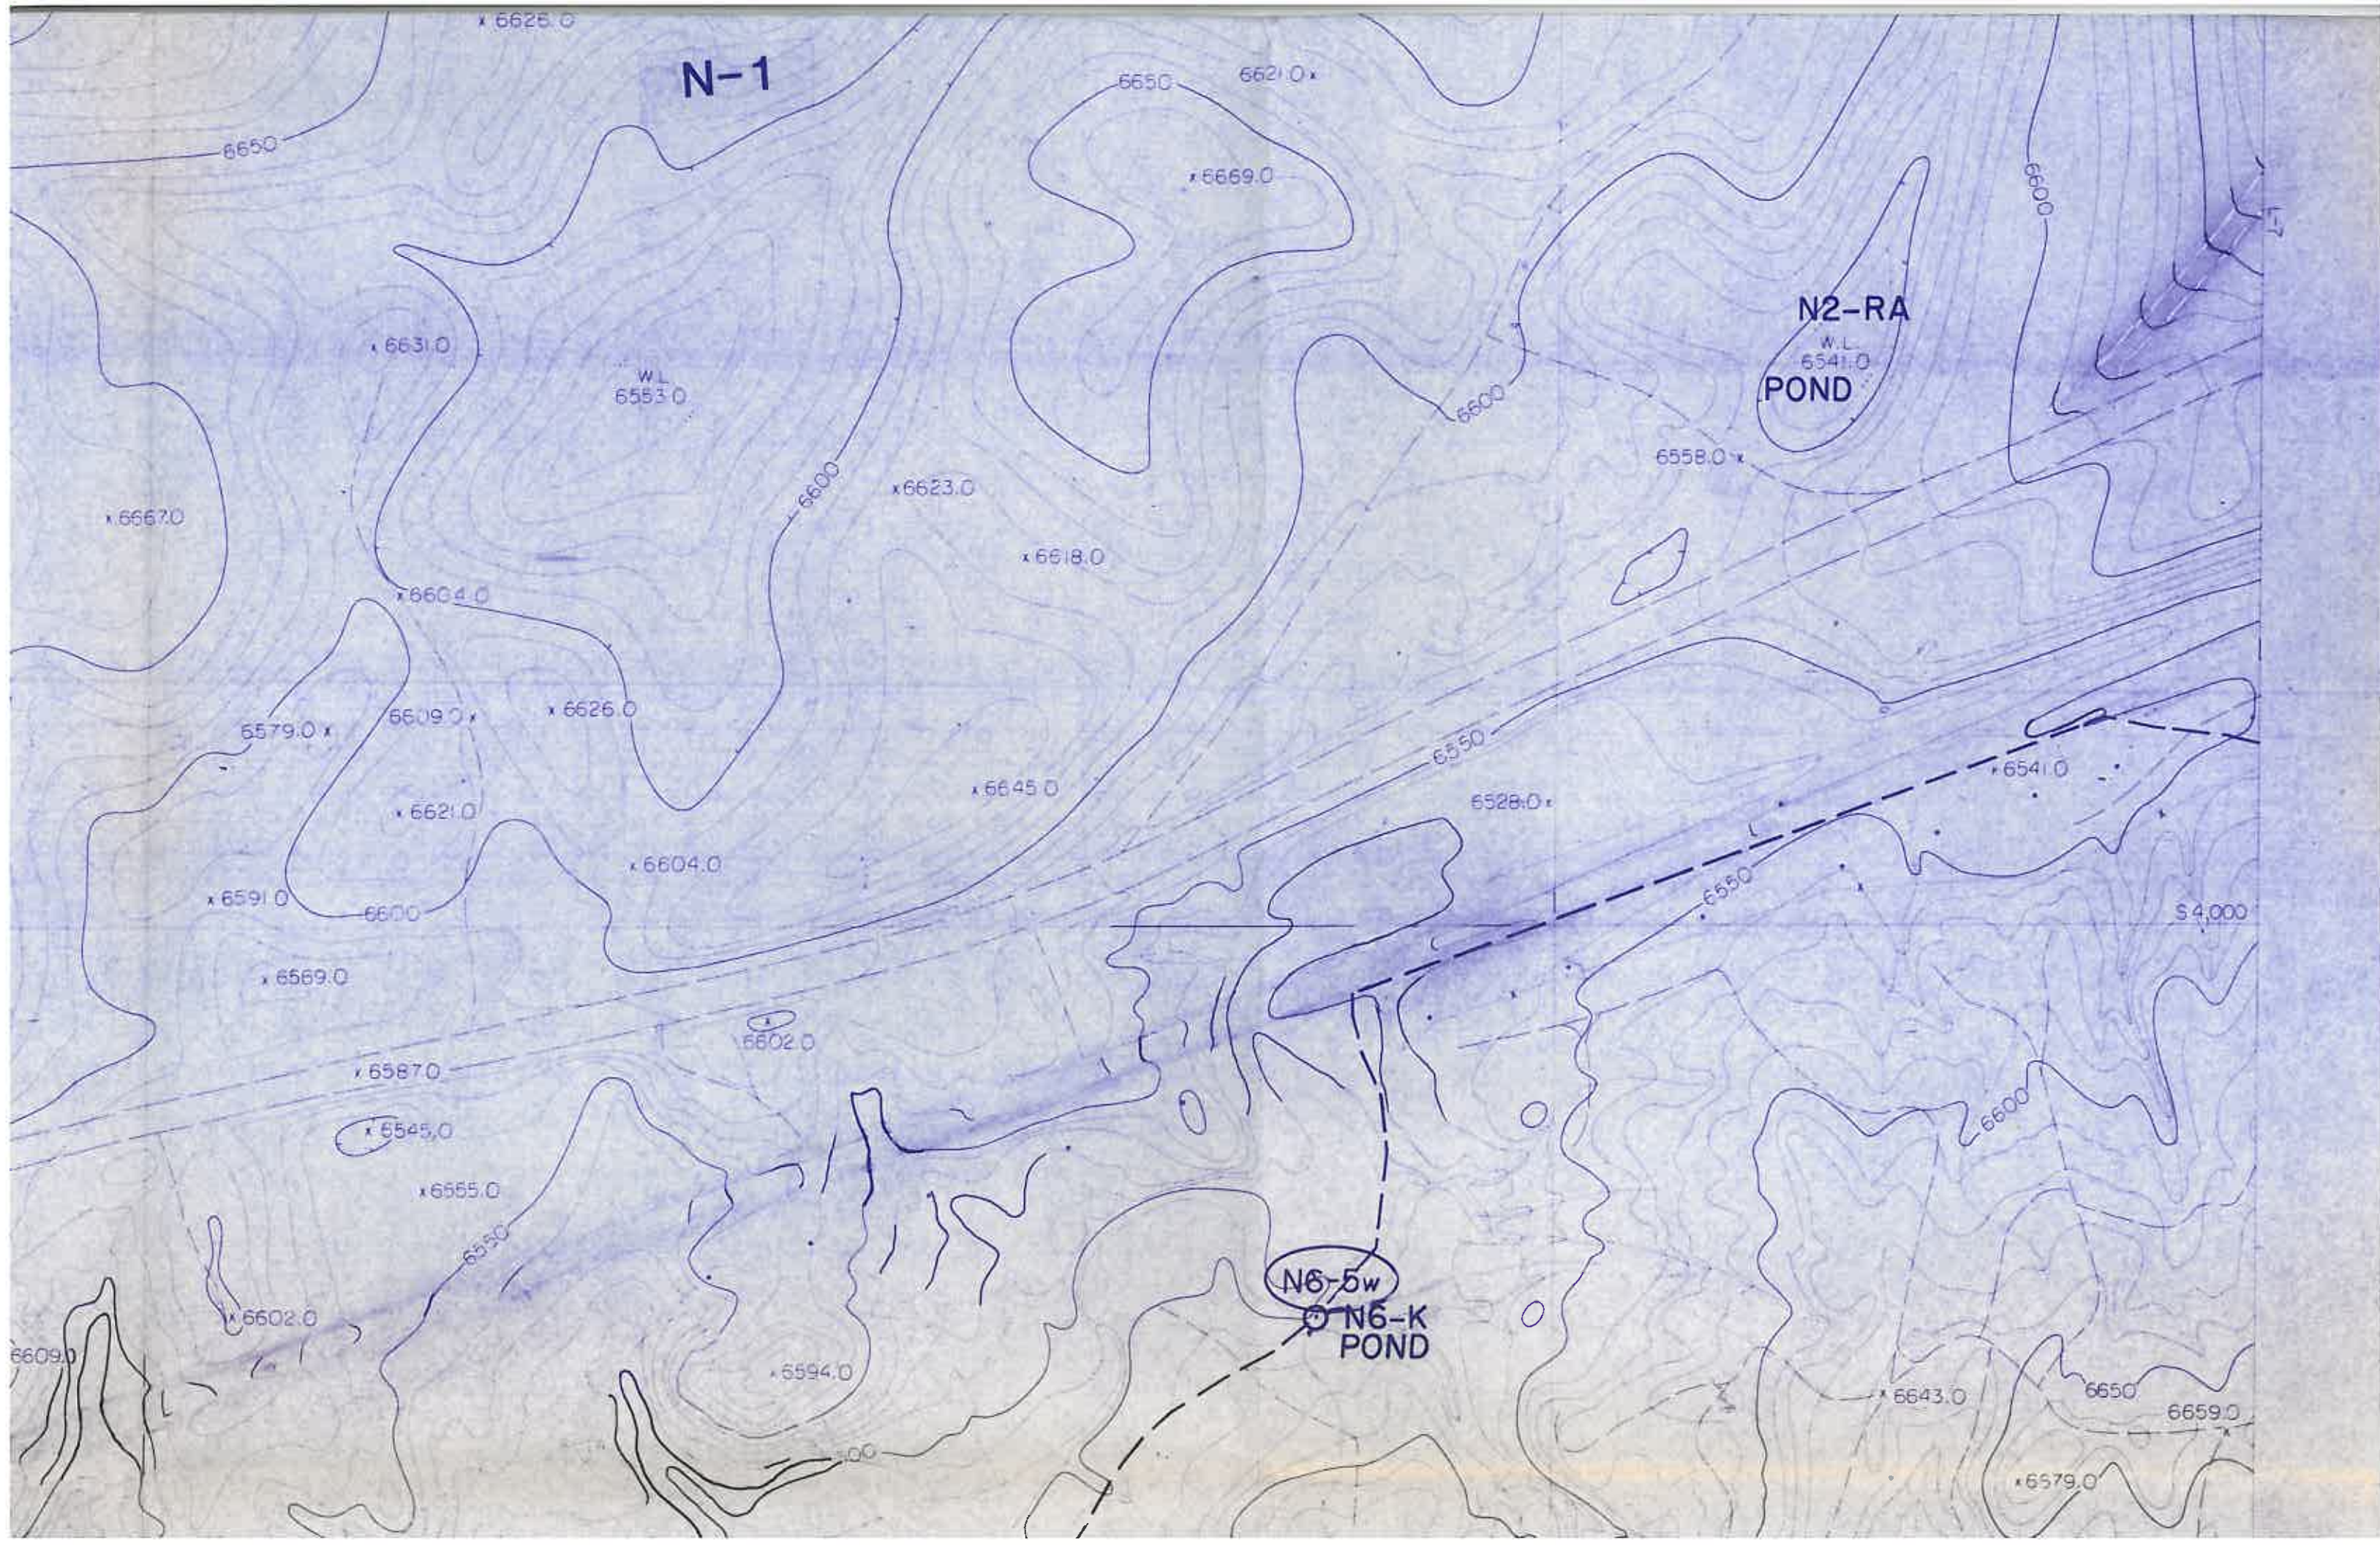

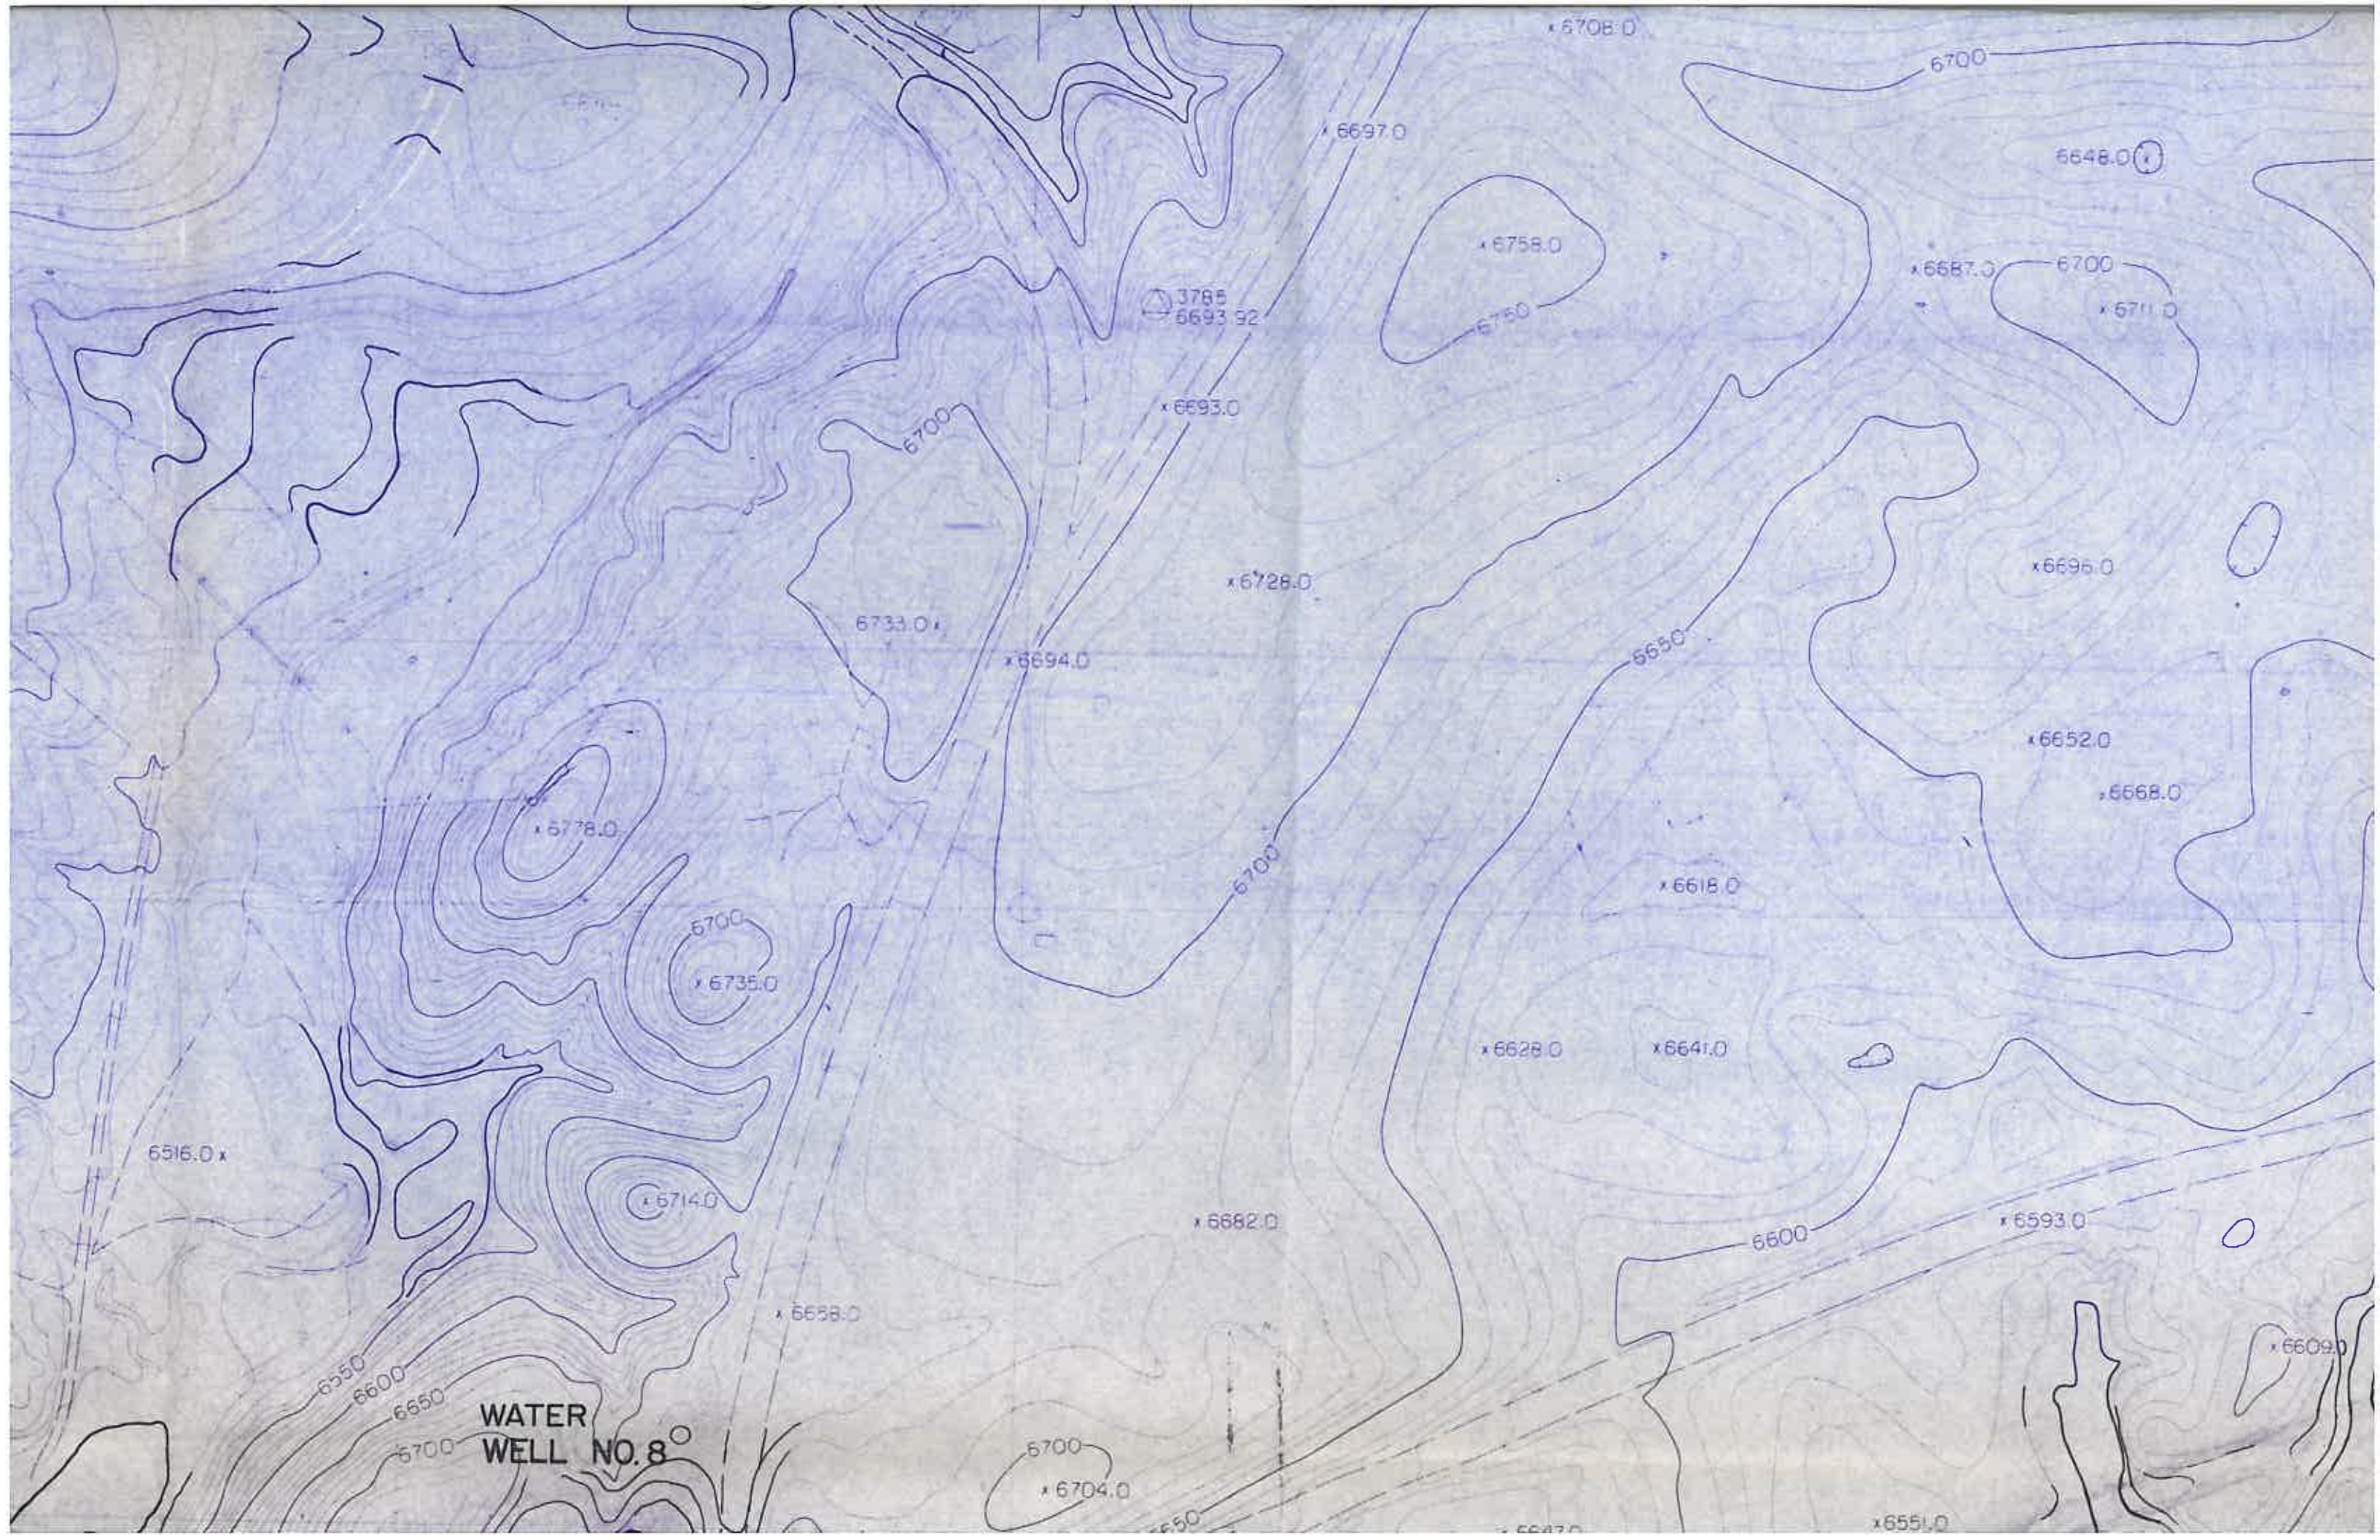

6708.0

6700

6697.0

6648.0

6758.0

3785
6693.92

6687.0

6700

6711.0

6693.0

6700

6726.0

6733.0

6694.0

6650

6696.0

6652.0

6668.0

6778.0

6700

6735.0

6700

6618.0

6628.0

6641.0

6516.0

6714.0

6682.0

6658.0

6600

6593.0


WATER
WELL NO. 8

6700

6704.0

6609.0


6551.0

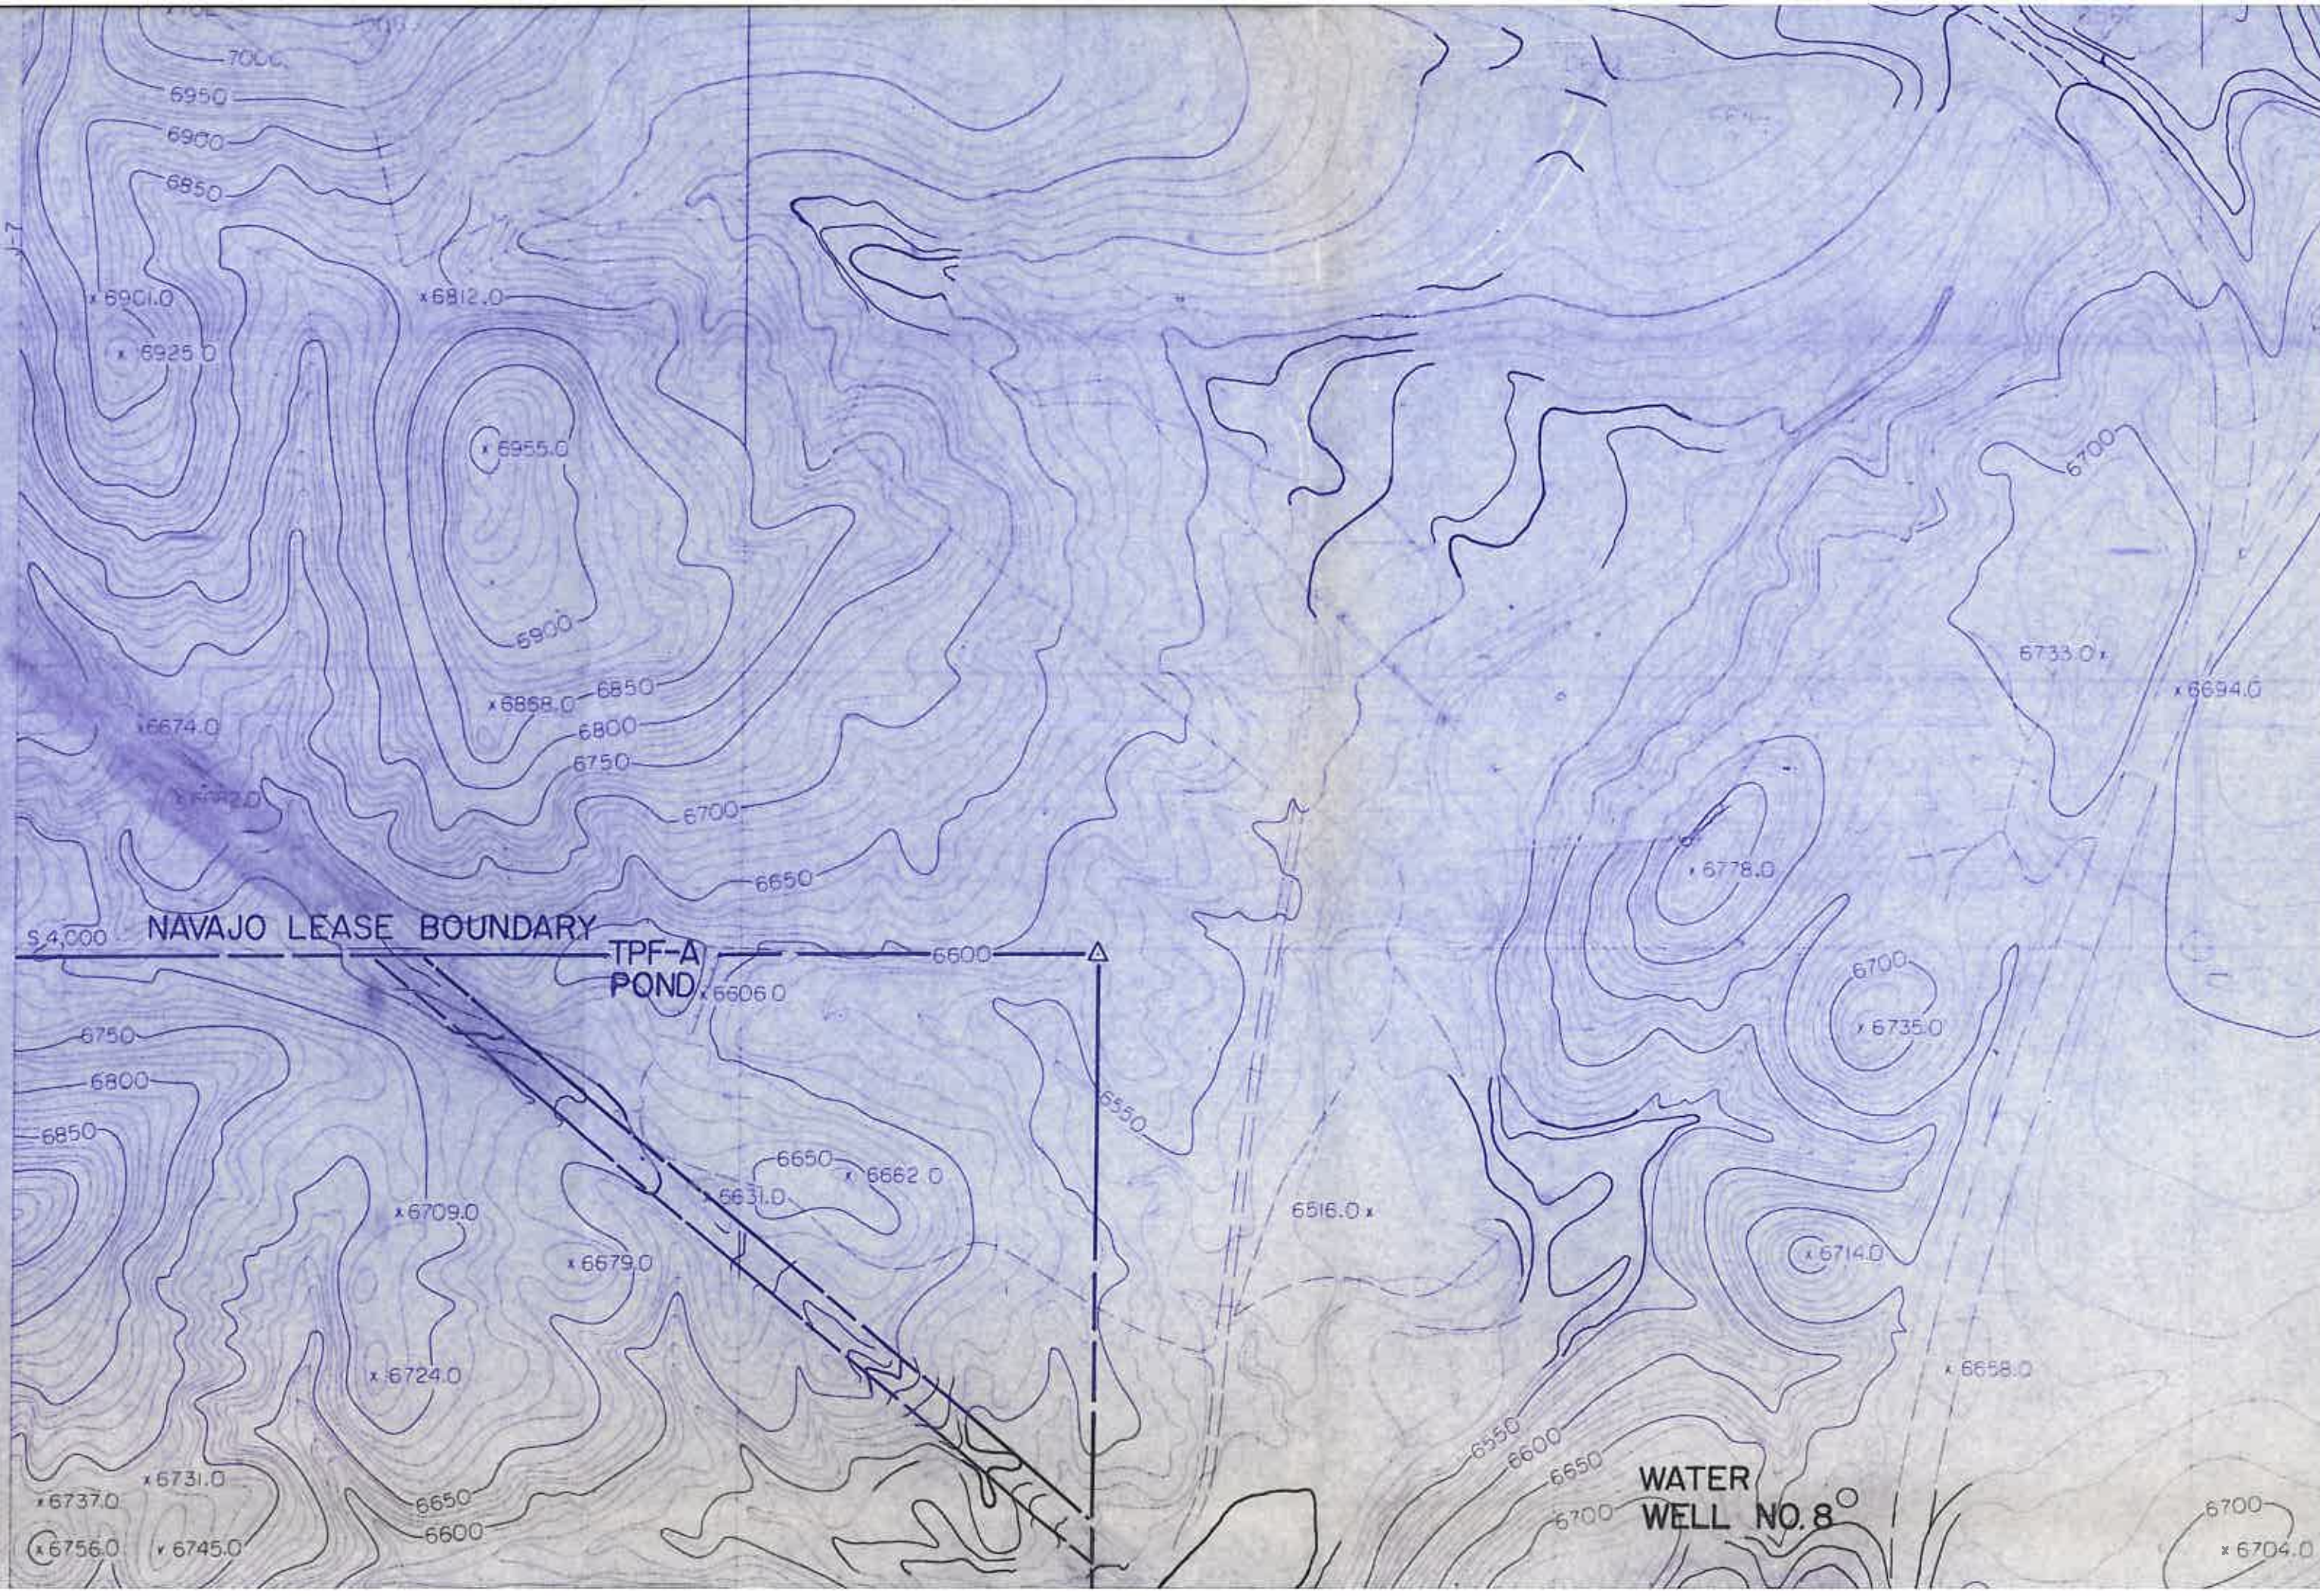


NOTES:
 1) RECLAIMED OUTSLOPES TRANSITIONING INTO NATURAL GROUND SHALL BE SLOPED 4:1 OR FLATTER (CHAPTER 21)

- PEABODY LEASEHOLD BOUNDARY
- COAL RESOURCE AREA
- POSTMINING SURFACE CONTOURING EXTENT (SEE CHAPTER 21)
- MINING HIGHWALL AS OF 1-1-86
- RECLAMATION WATERSHED BOUNDARY, I.D. No. =
- RESERVE AREA-XXV (SEE DRAWING No. 85352)
- 5 YEAR (1993) COAL RECOVERY LINE
- DRAINAGE CHANNEL (RECLAIMED)
- PROPOSED PERMANENT POND OR DAM; I.D. No. =
- AREA-XX POND/DAM
- CROSS SECTION LOCATION; I.D. No. = RESERVE AREA
- XX (SEE DRAWING No. 85205)

NOTE: -5 YEAR POSTMINING CONTOURS AT C.I.=10' - L.O.M. POSTMINING CONTOURS AT C.I.=20'

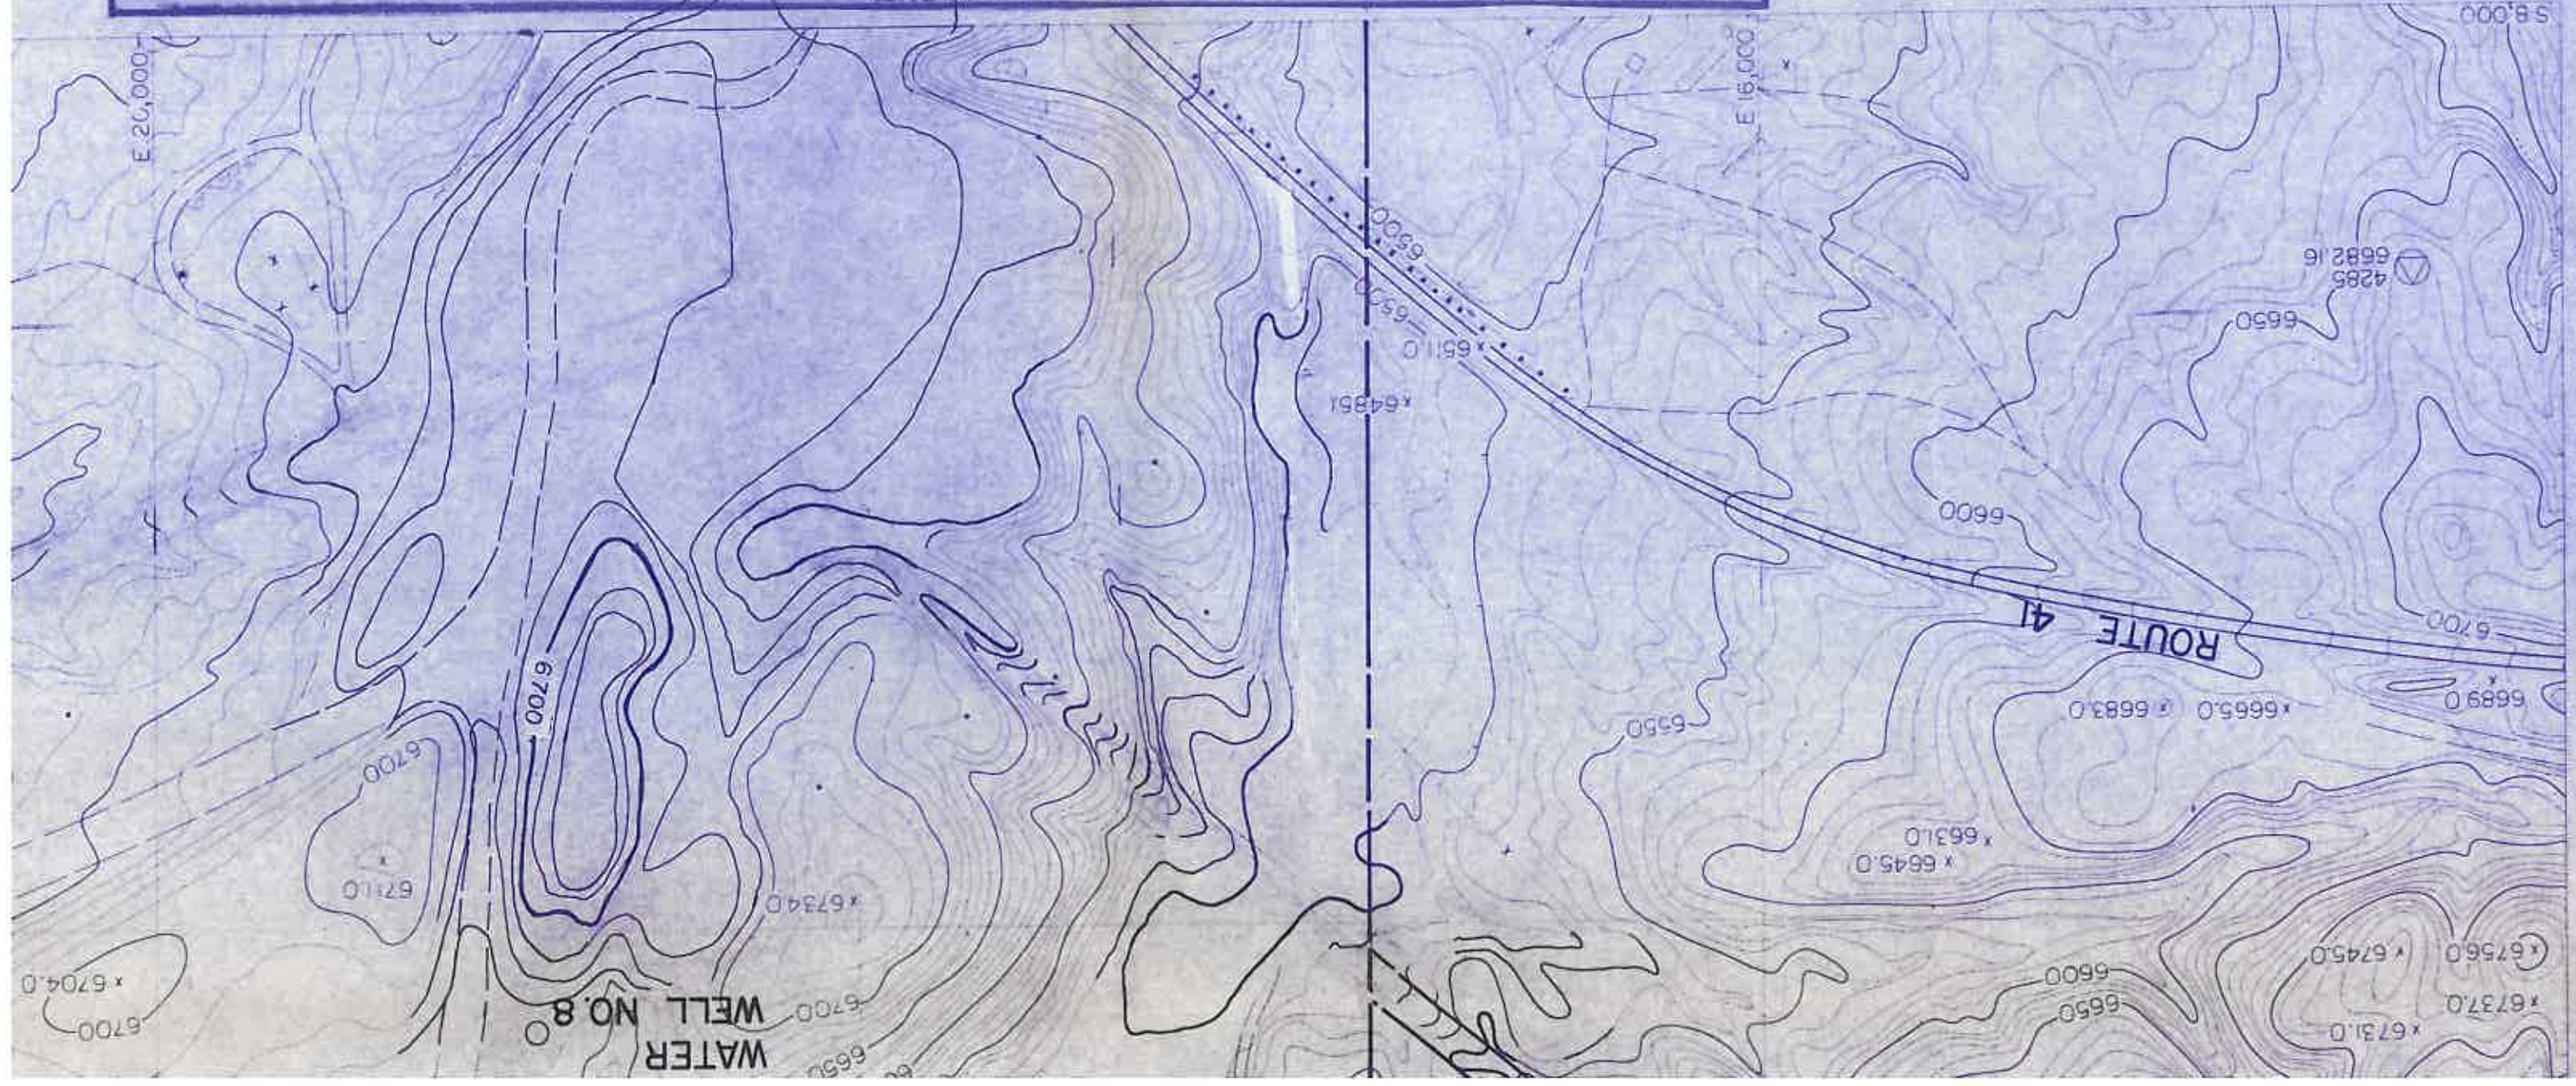

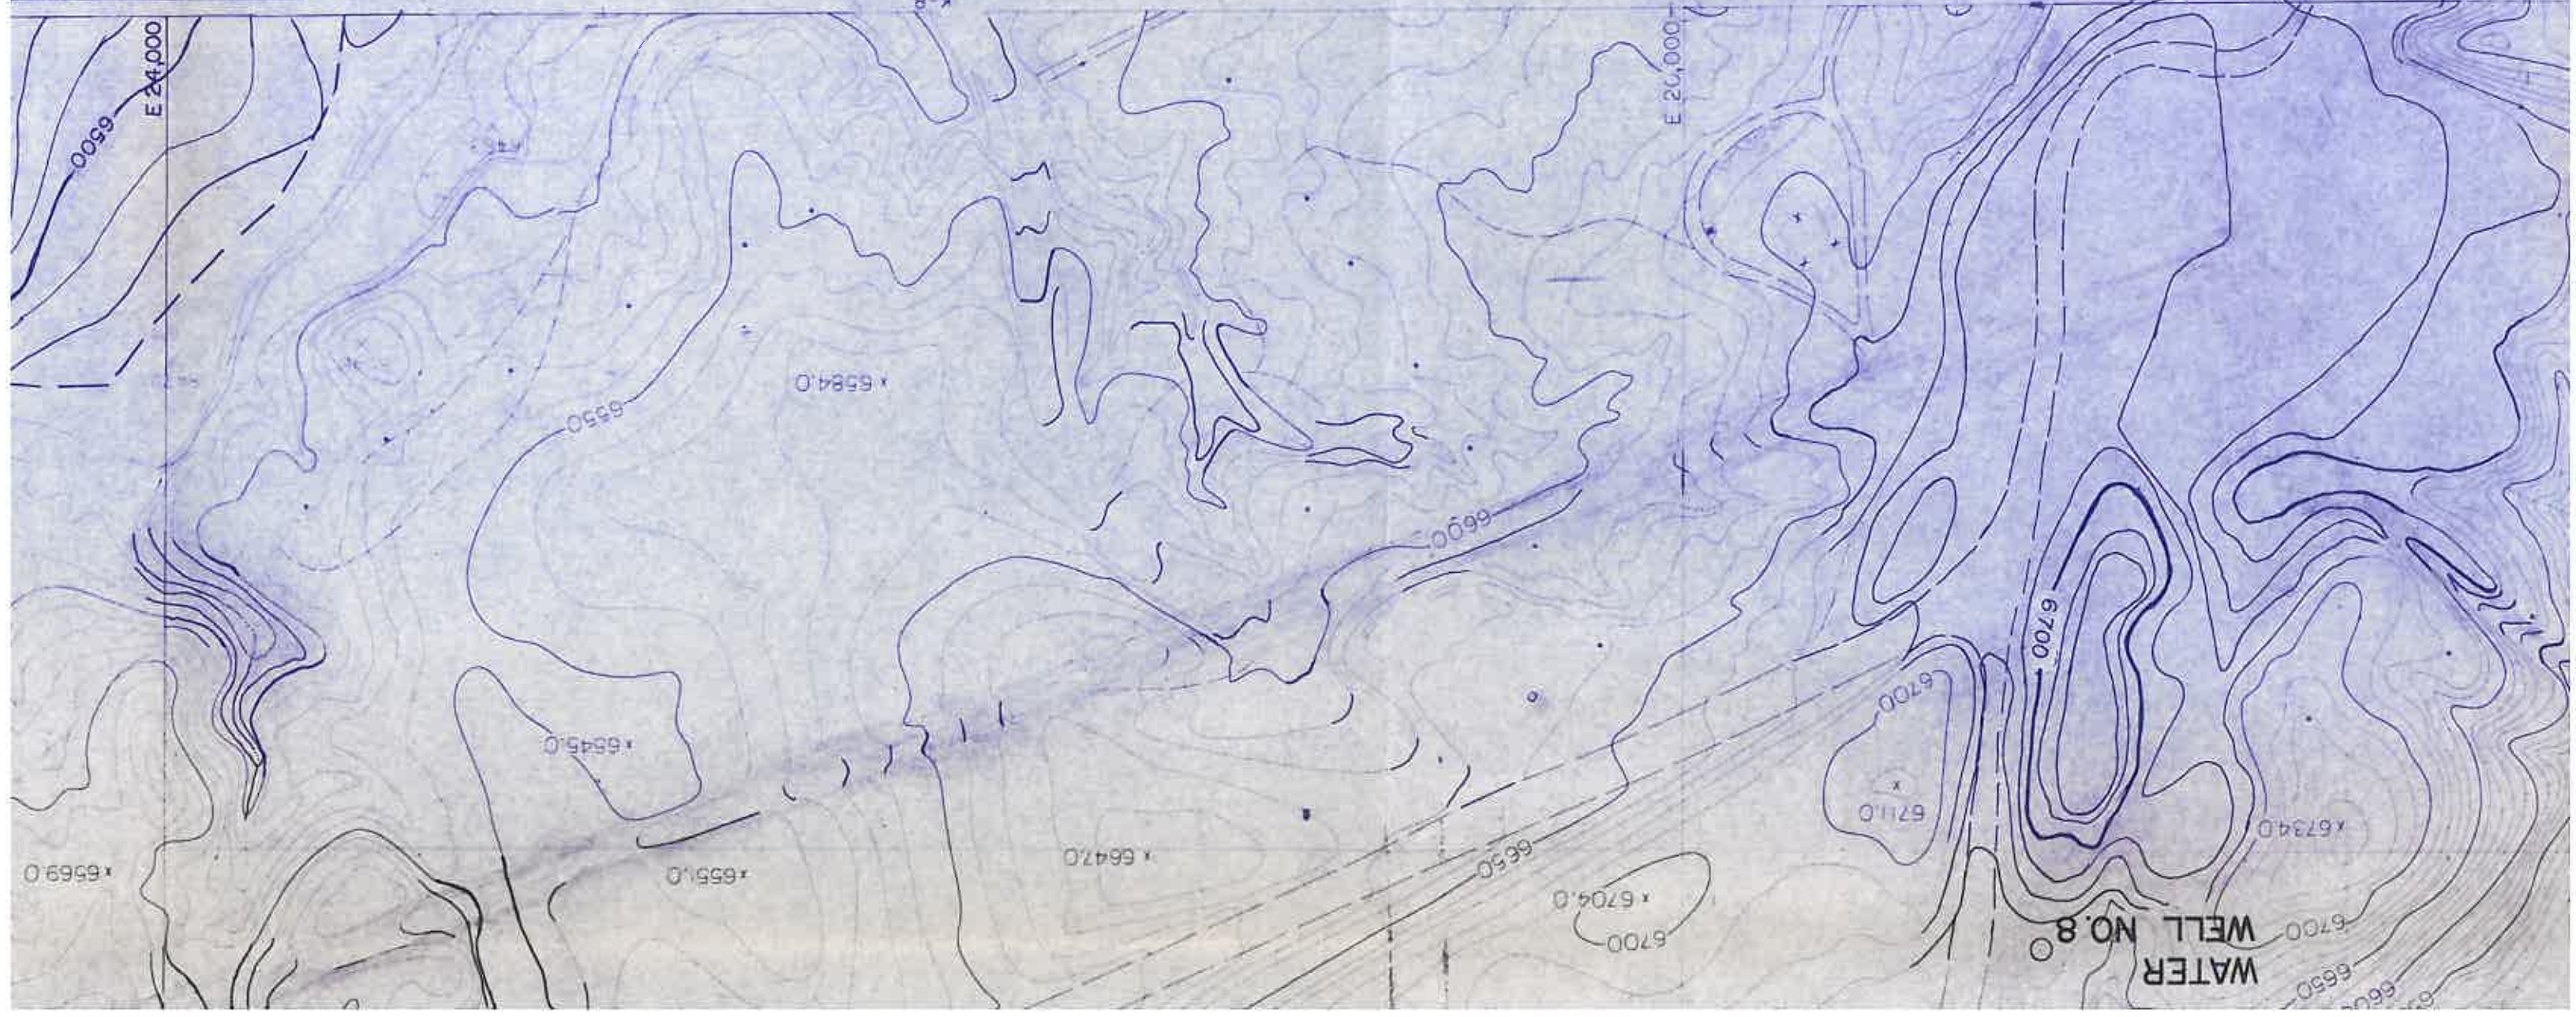

NOTE: - 5 YEAR POSTMINING CONTOURS AT C.I.=10'
- L.O.M. POSTMINING CONTOURS AT C.I.=20'

LEGEND
EXTENT
RY, I.D. No.=
ING No. 85352)
DAM; I.D. No.=
RESERVE AREA



SHEET INDEX	
H-6	J-6
H-7	J-7

