






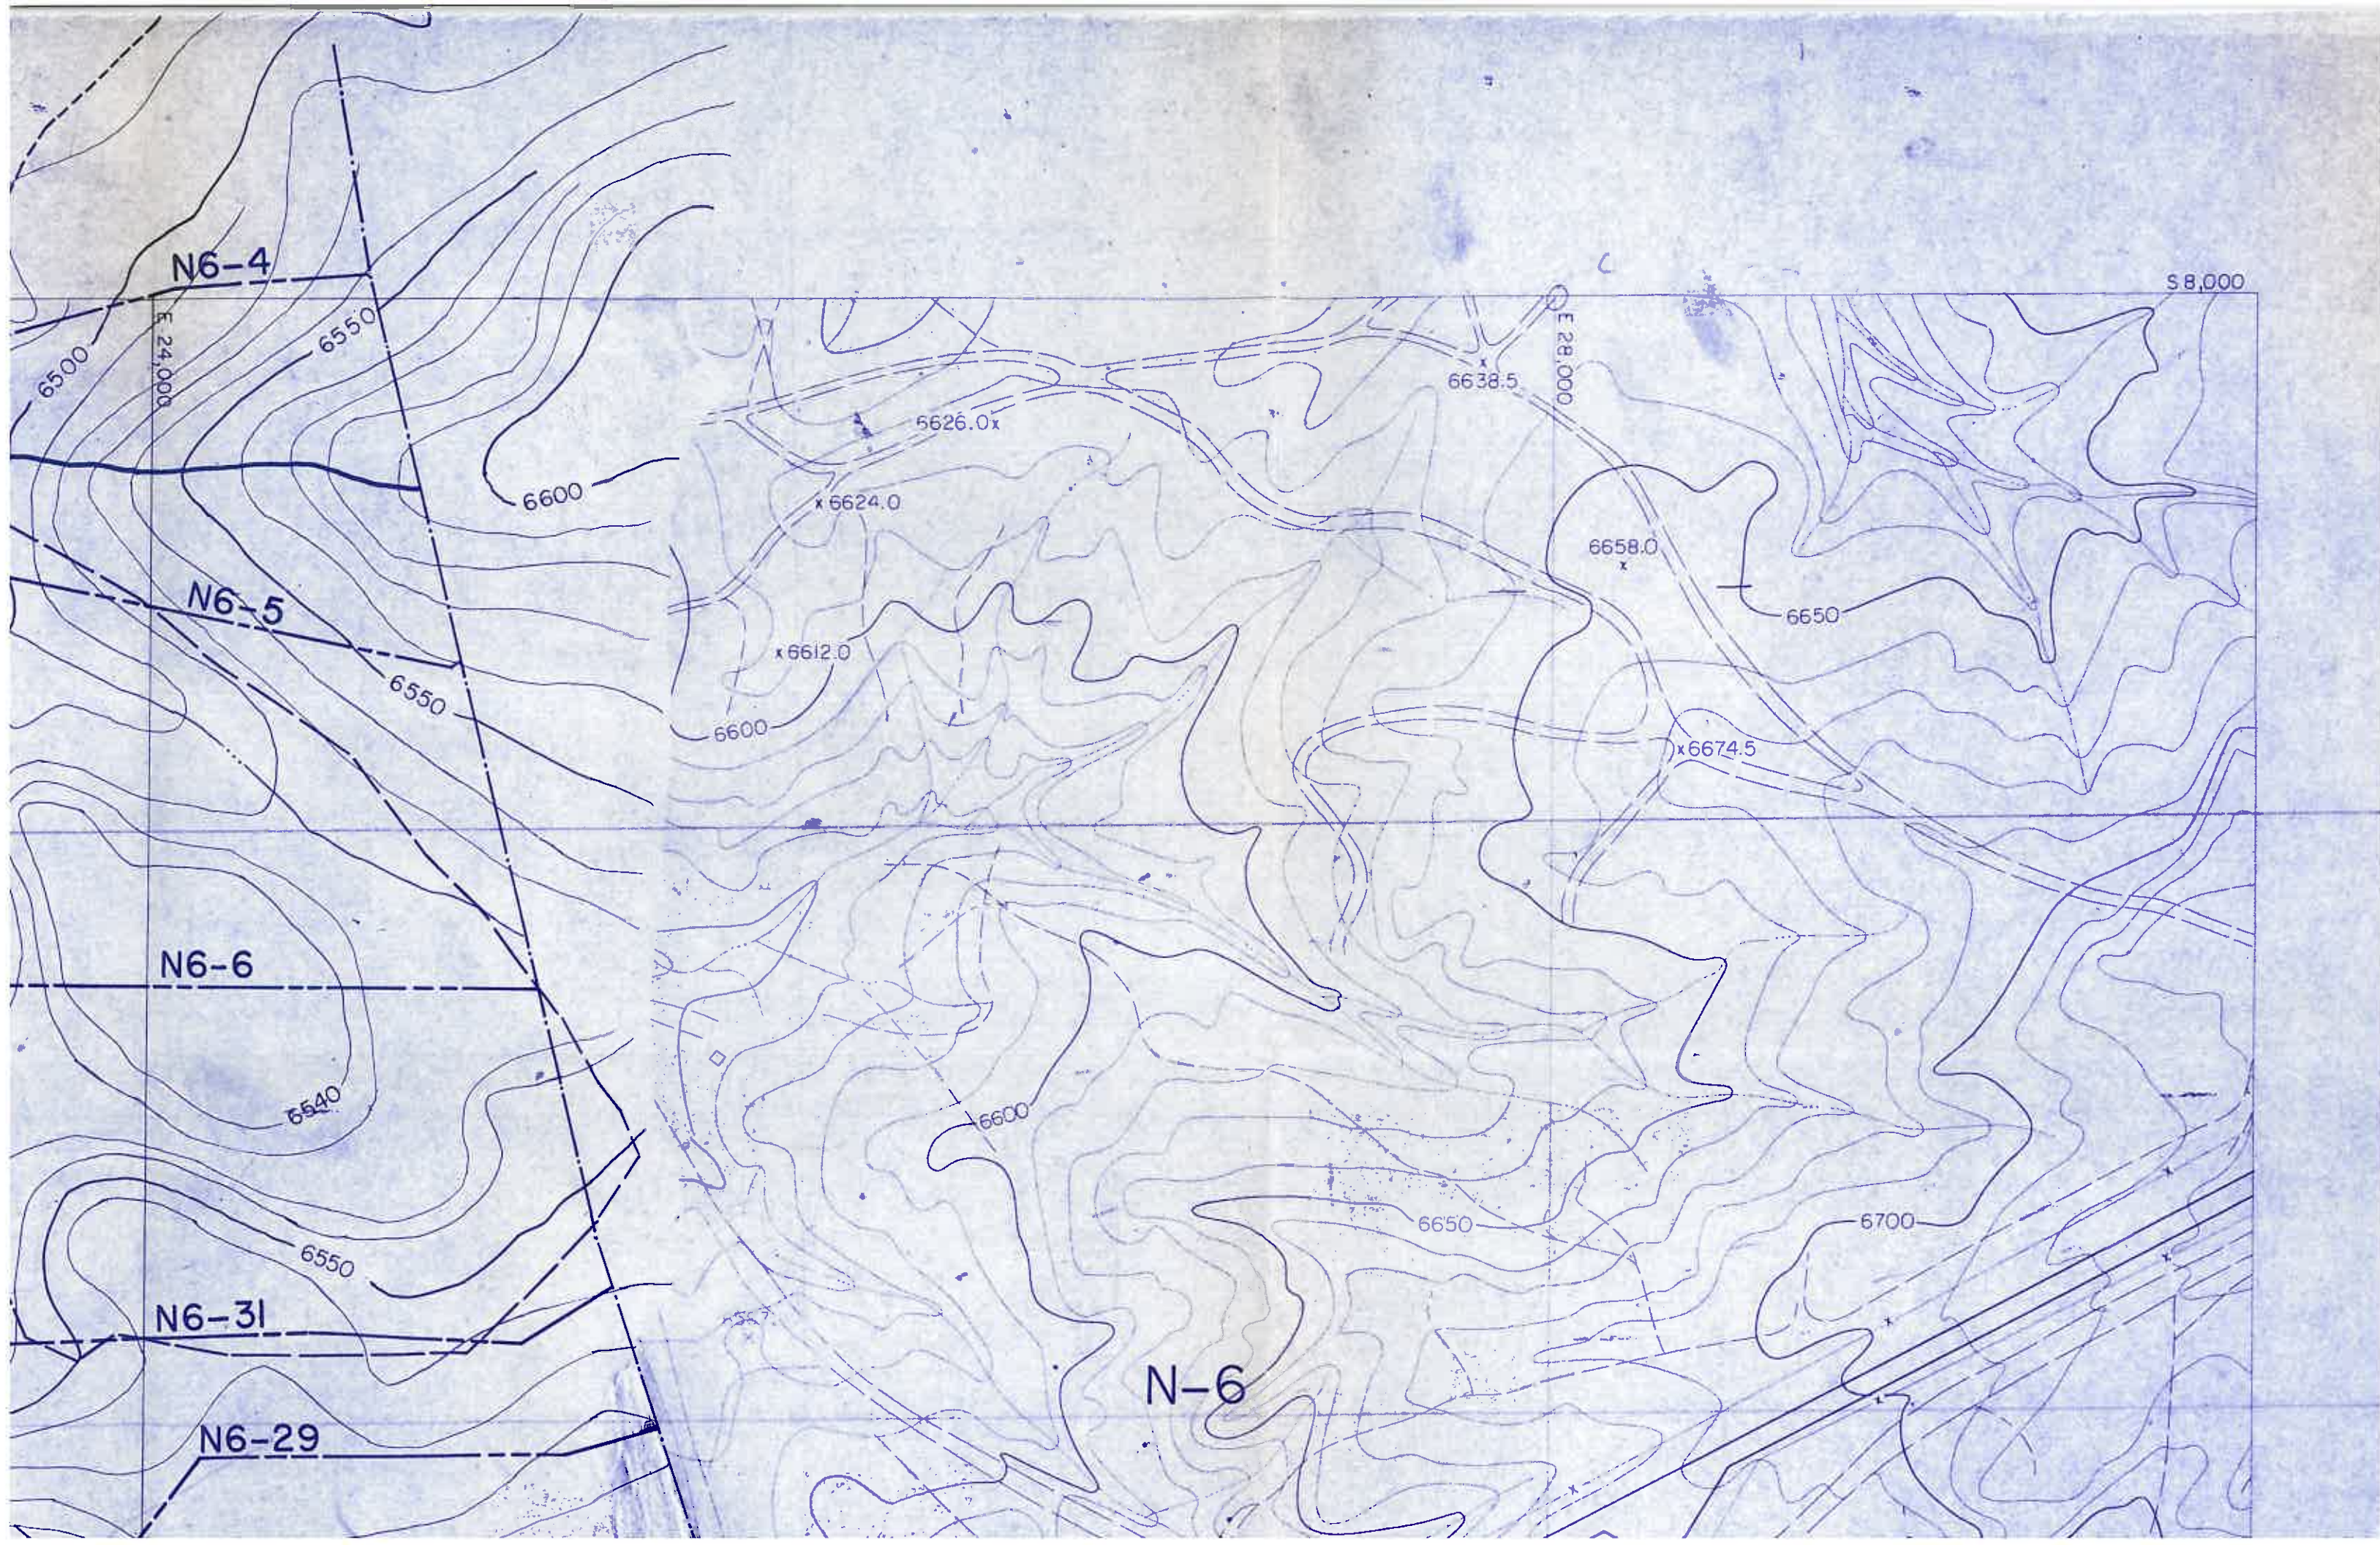

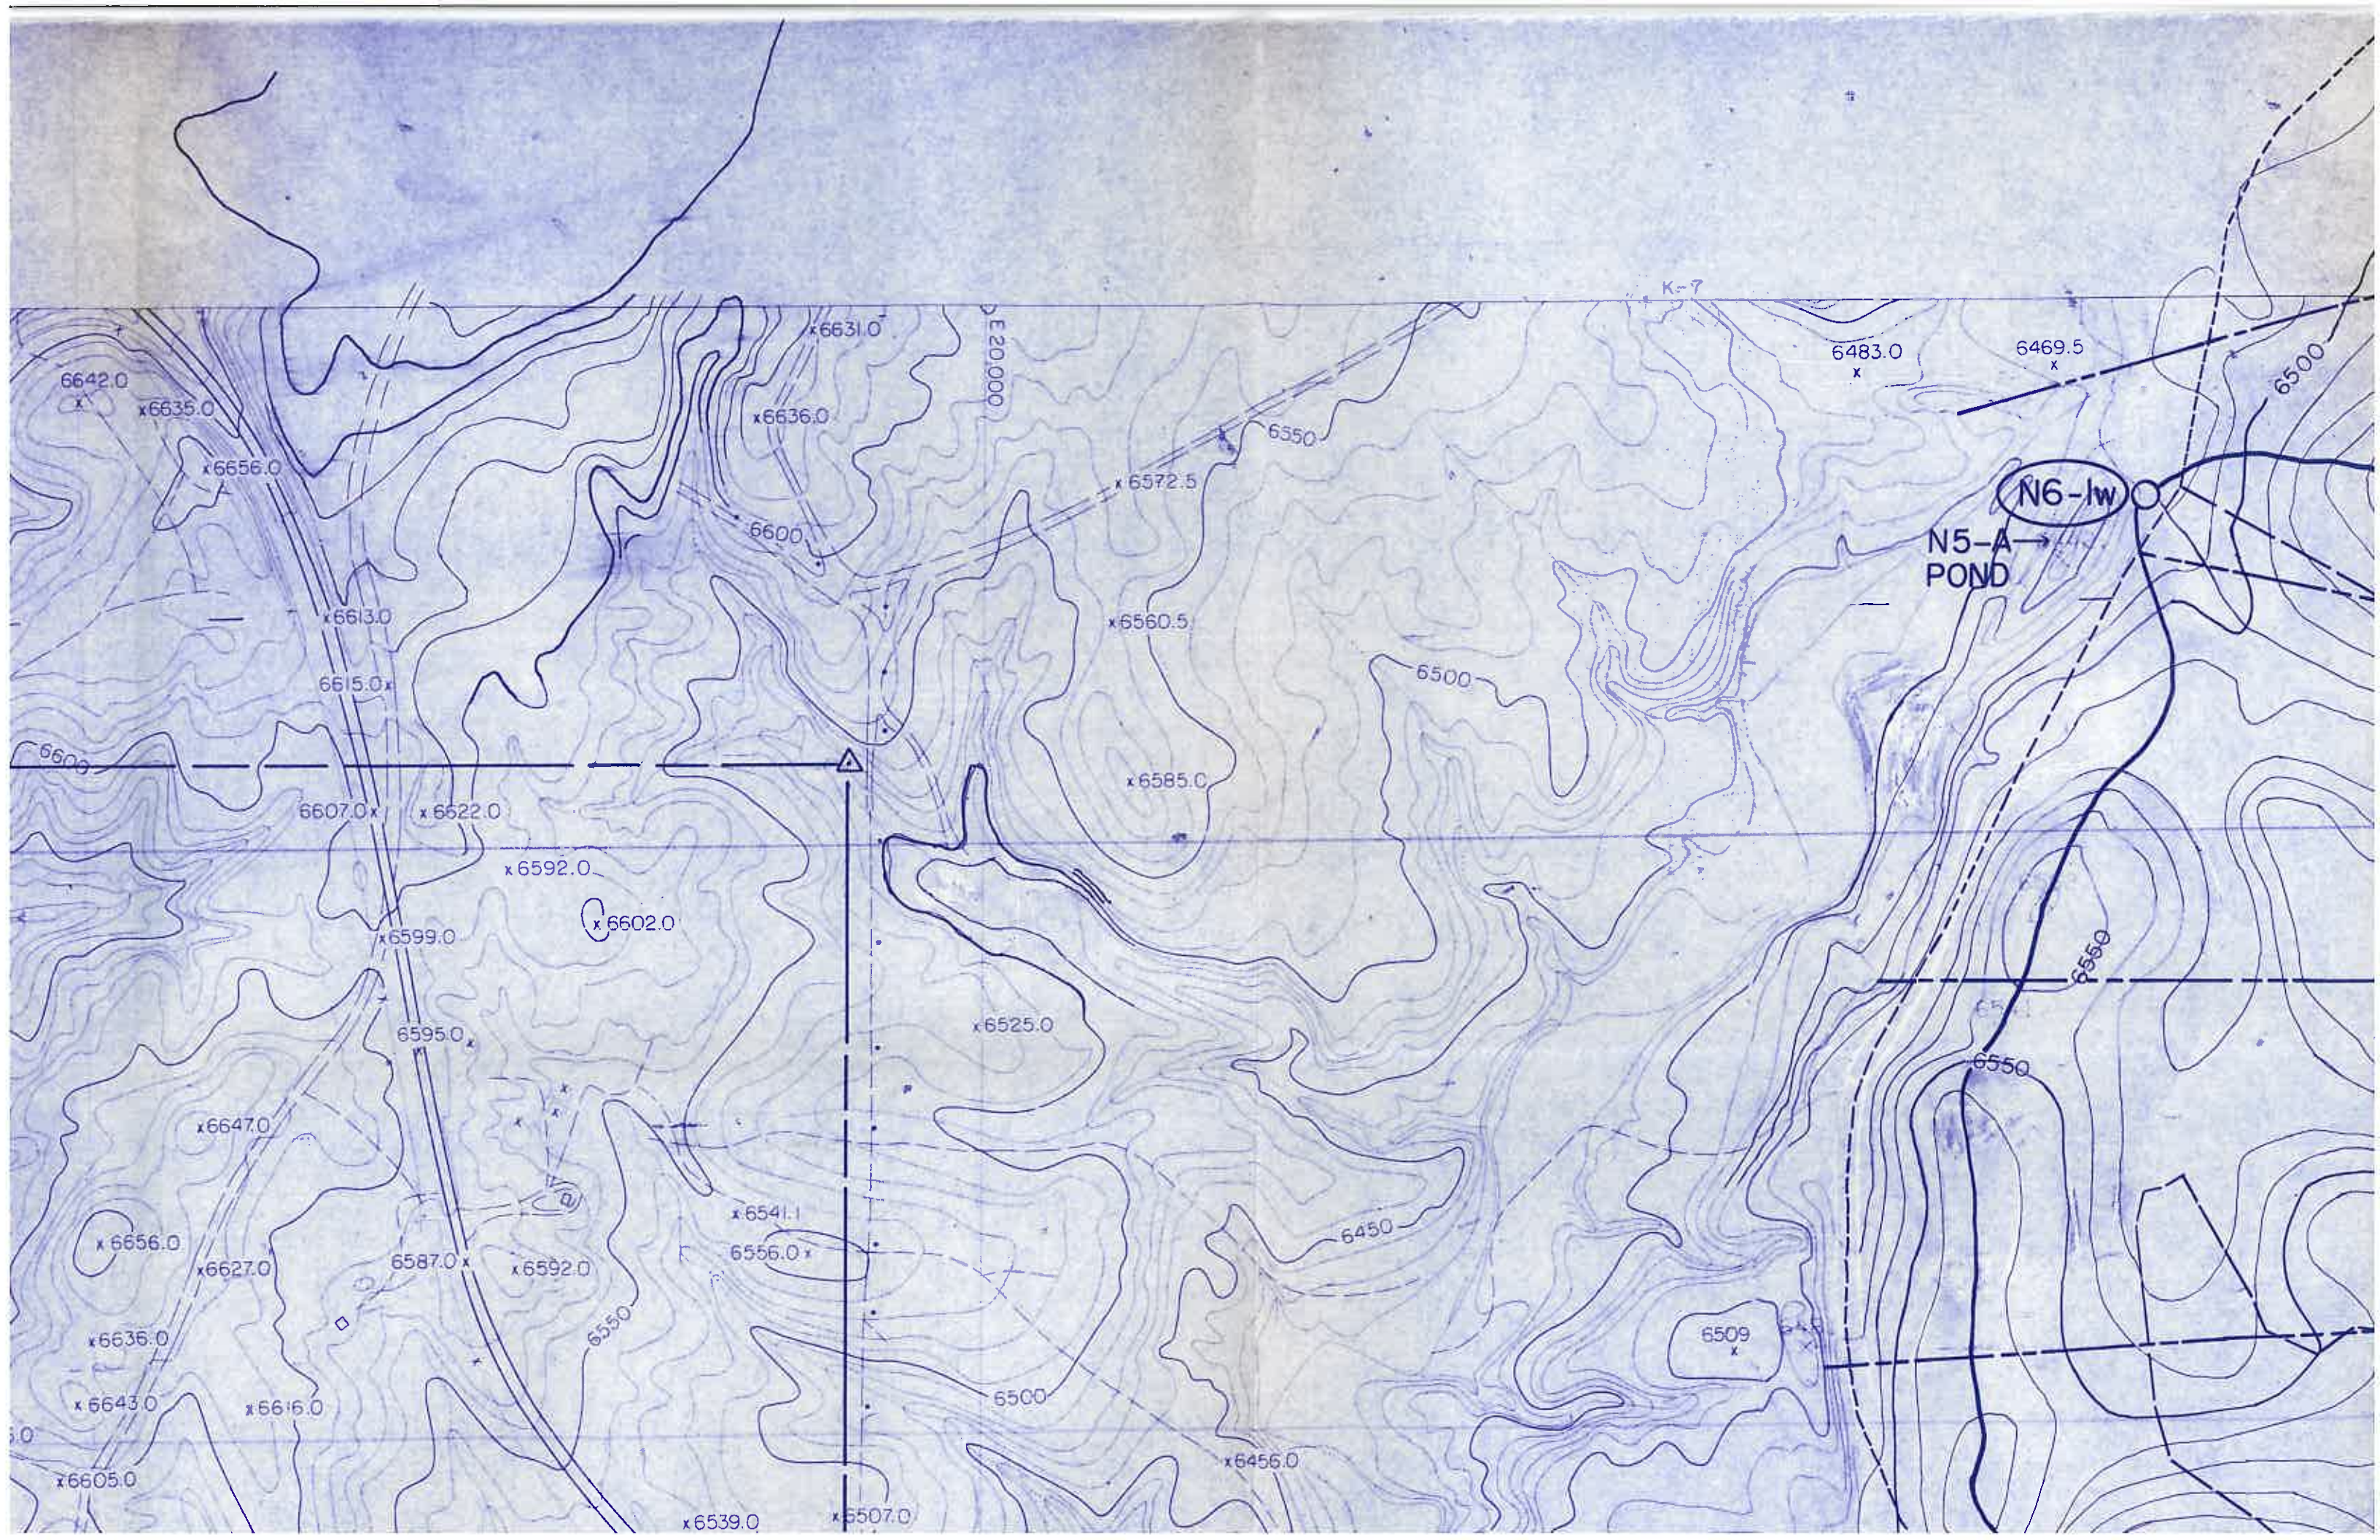


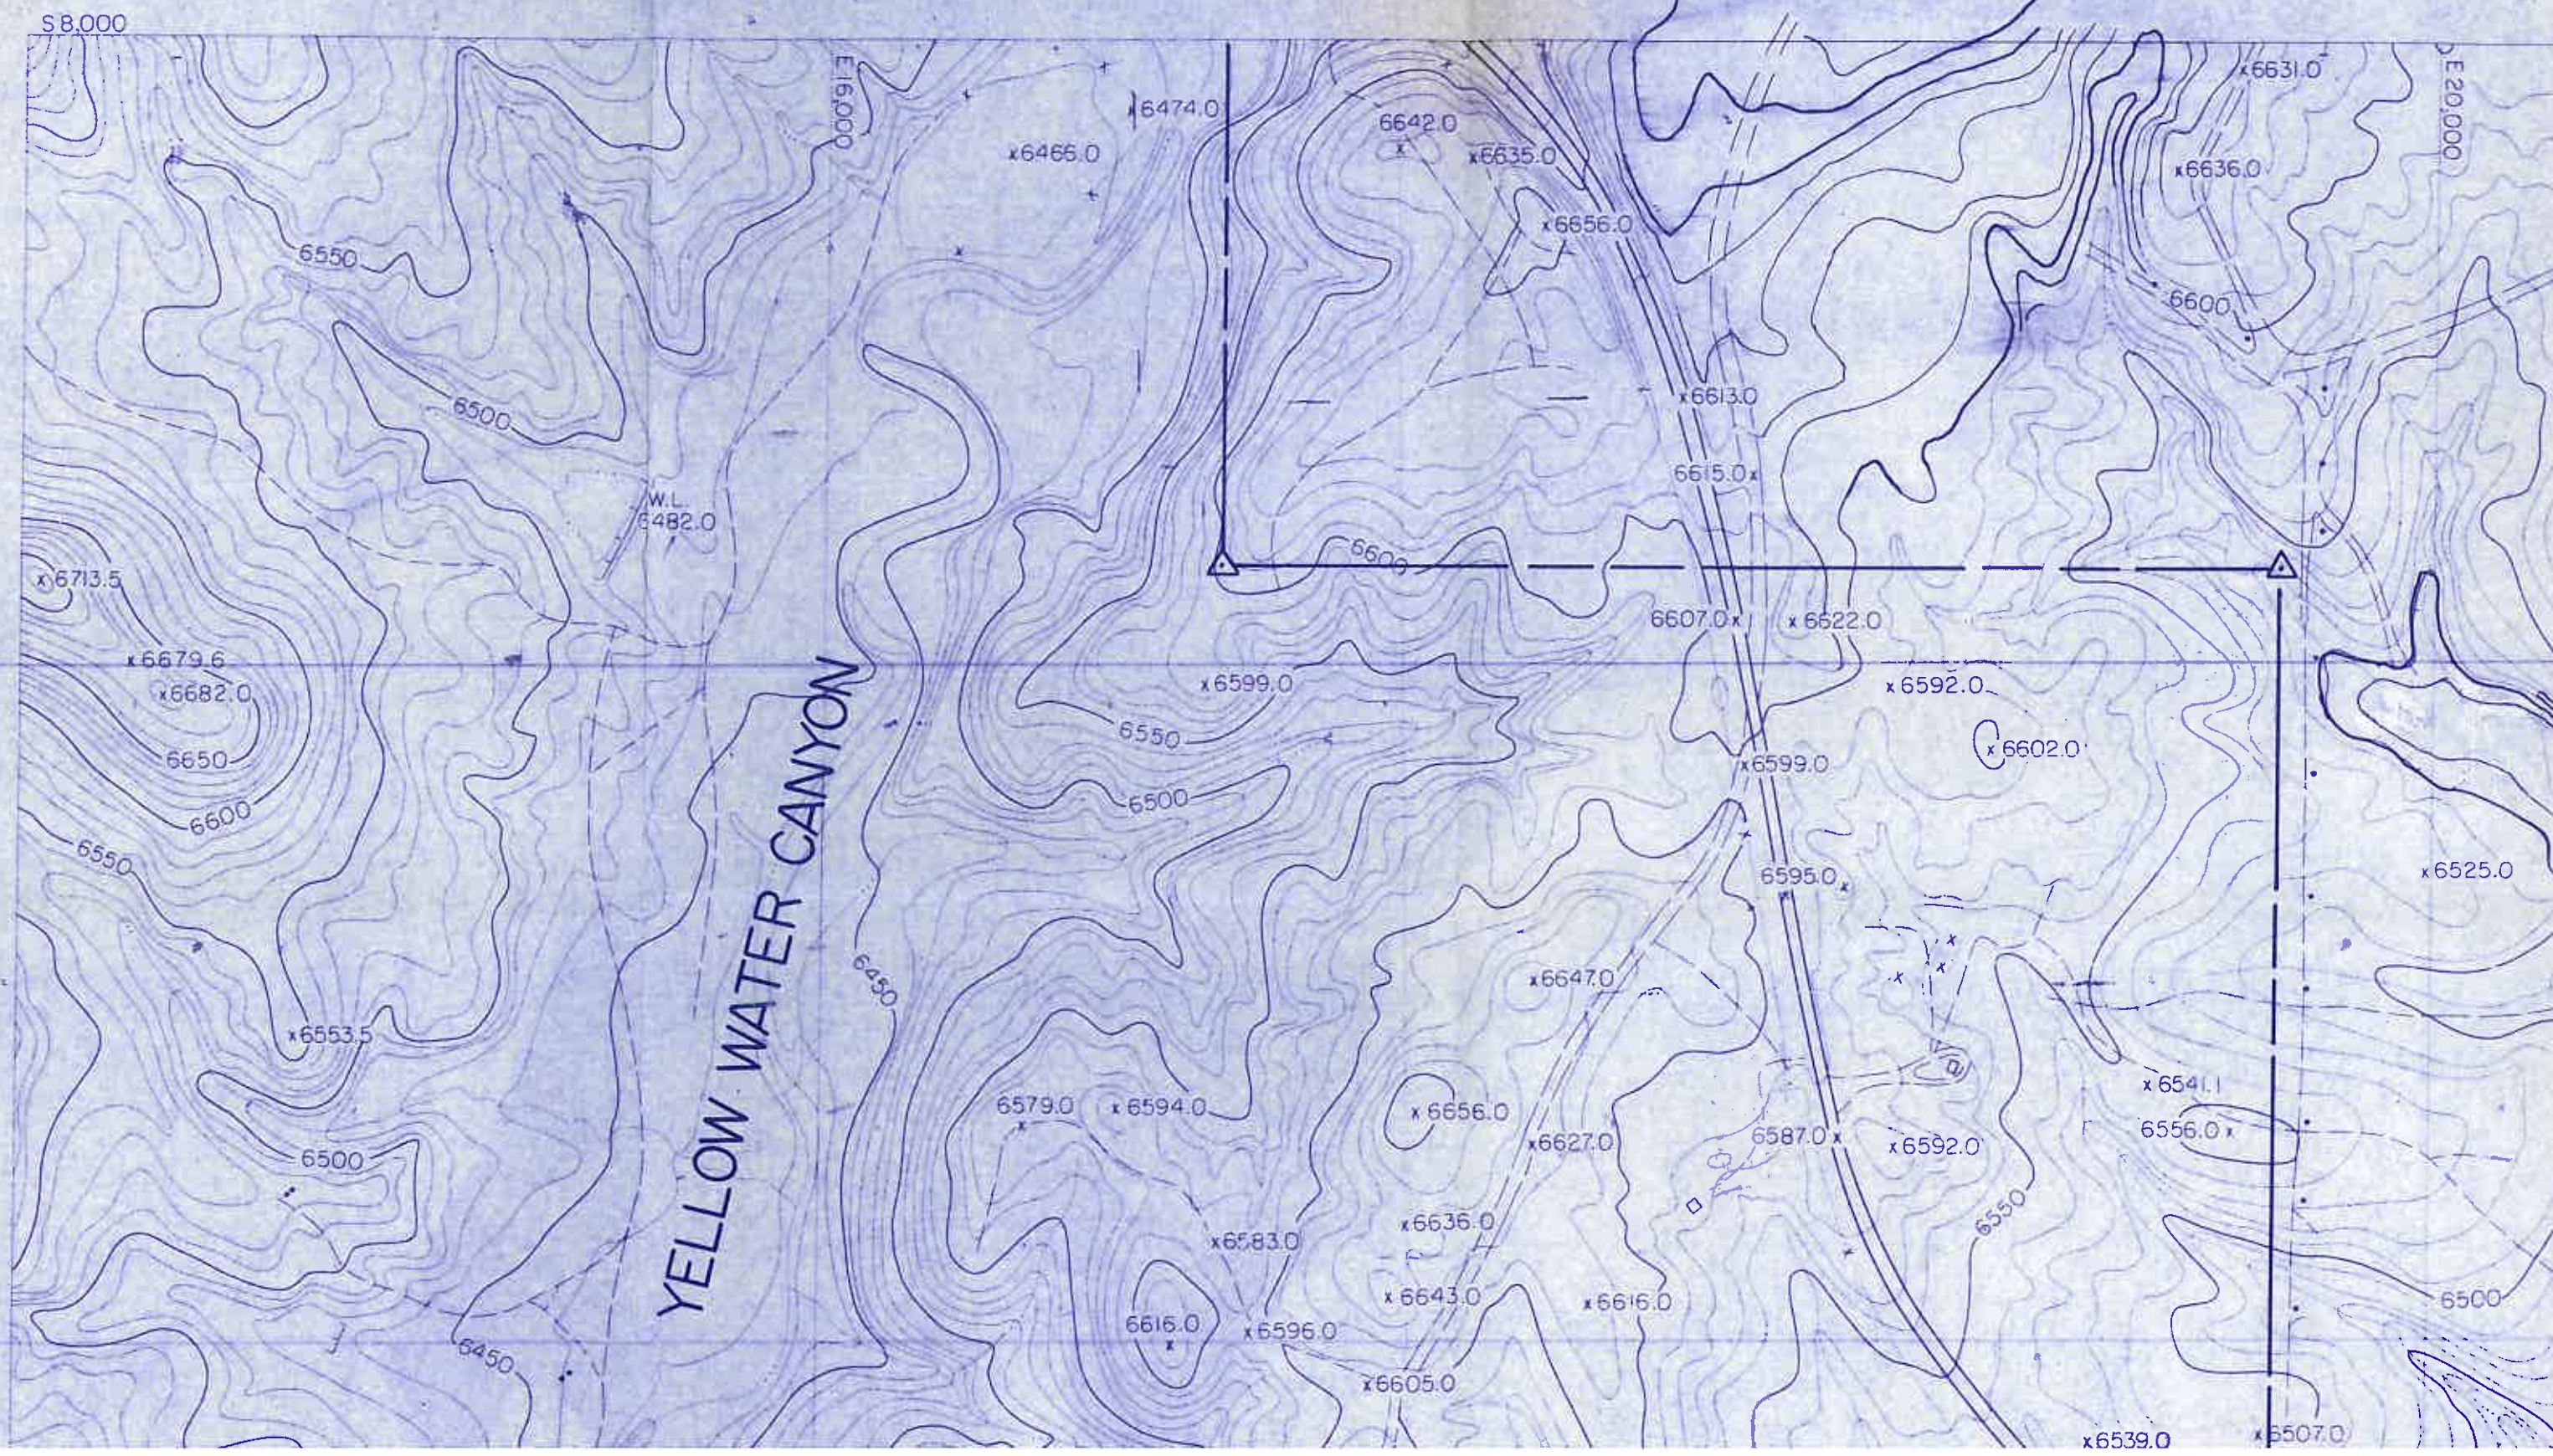


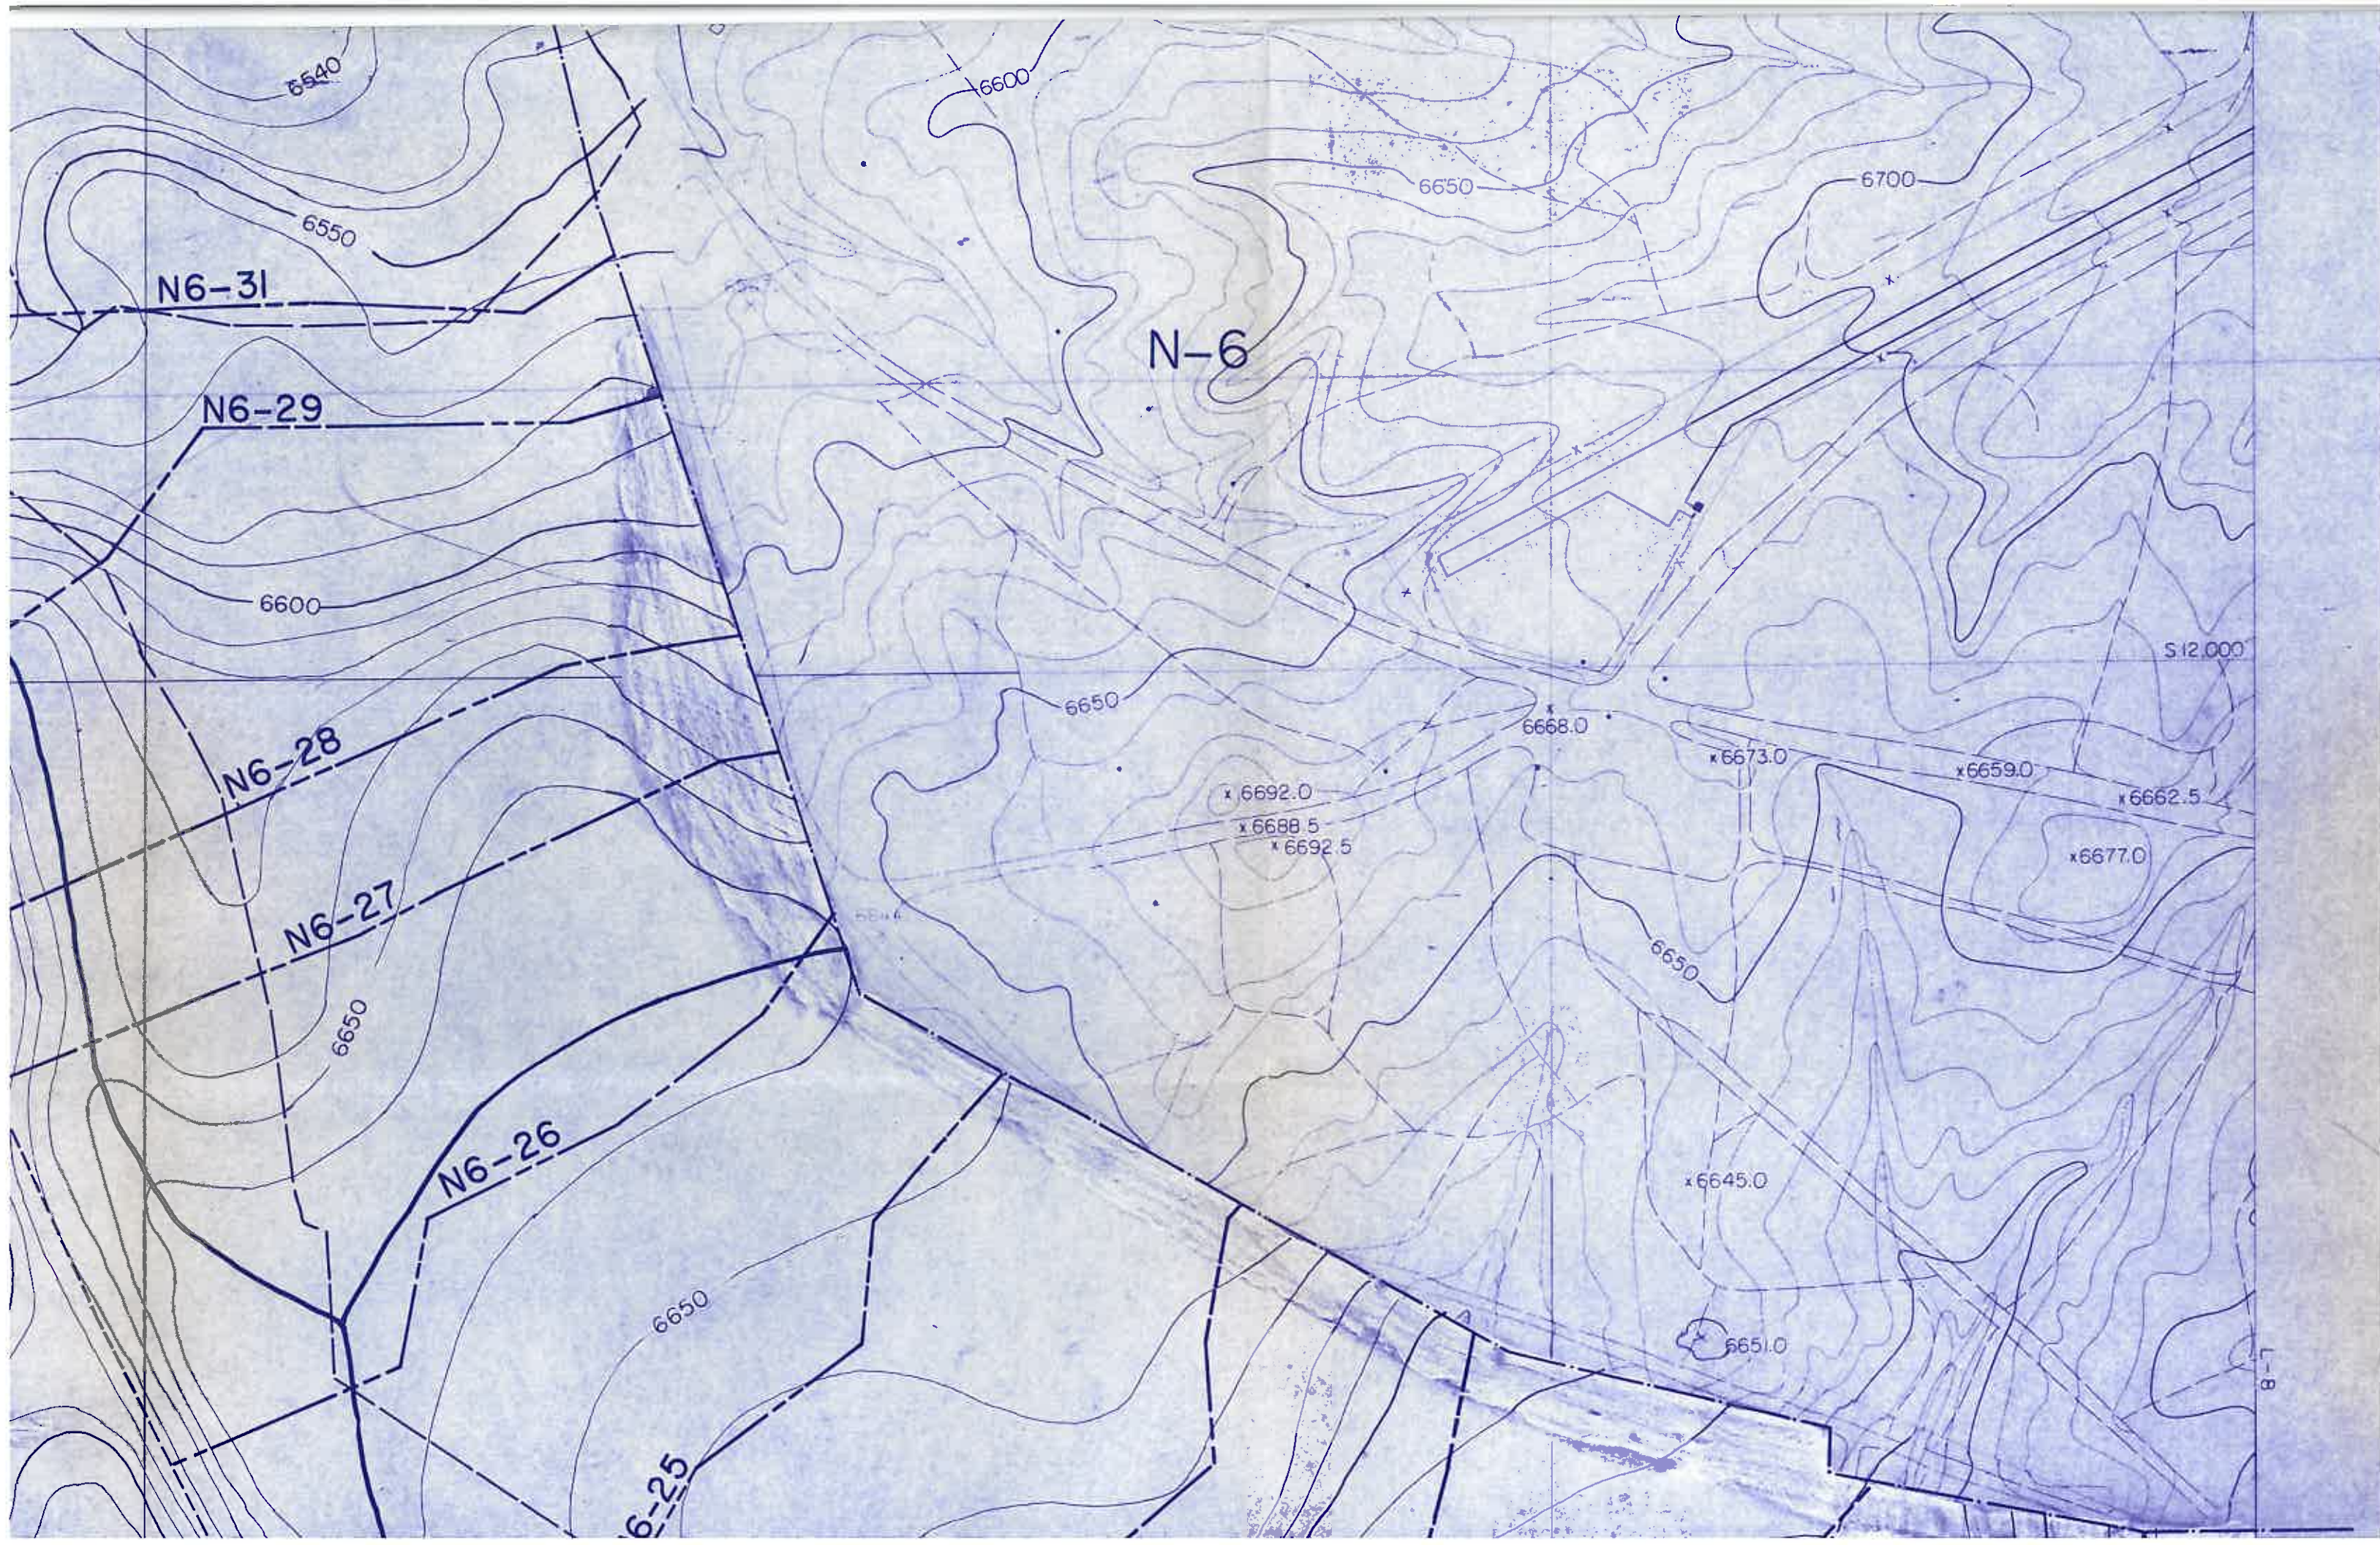


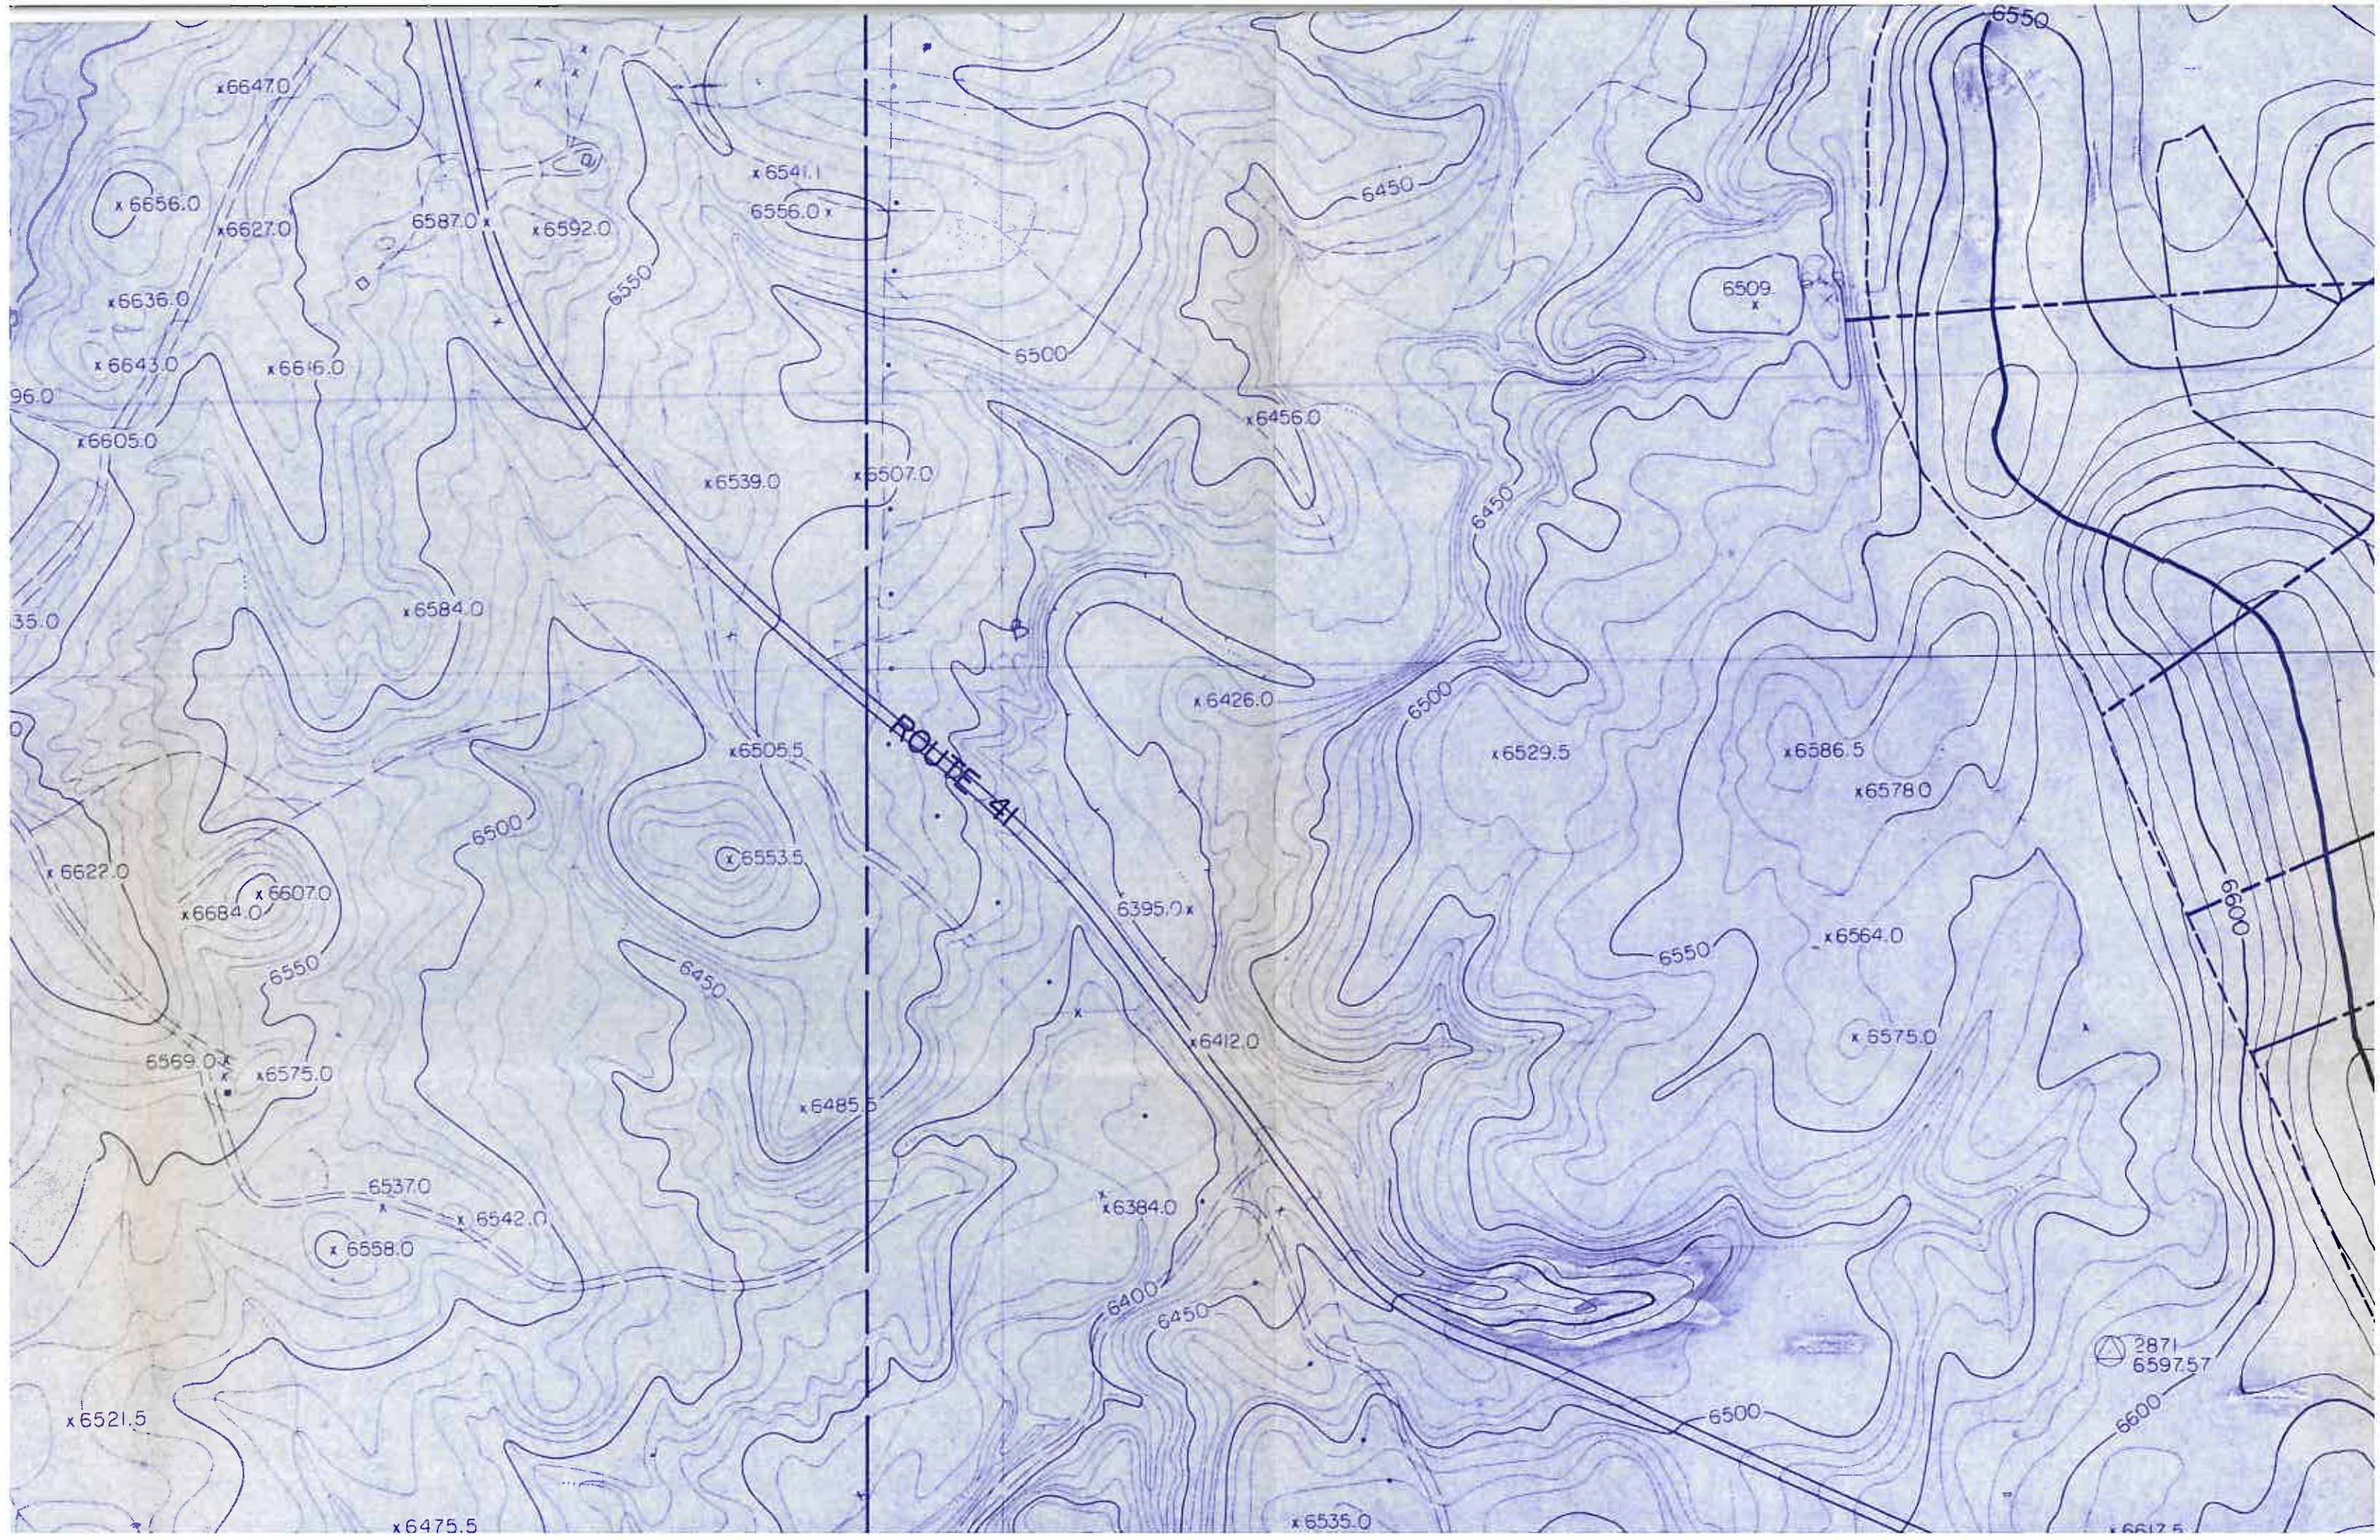



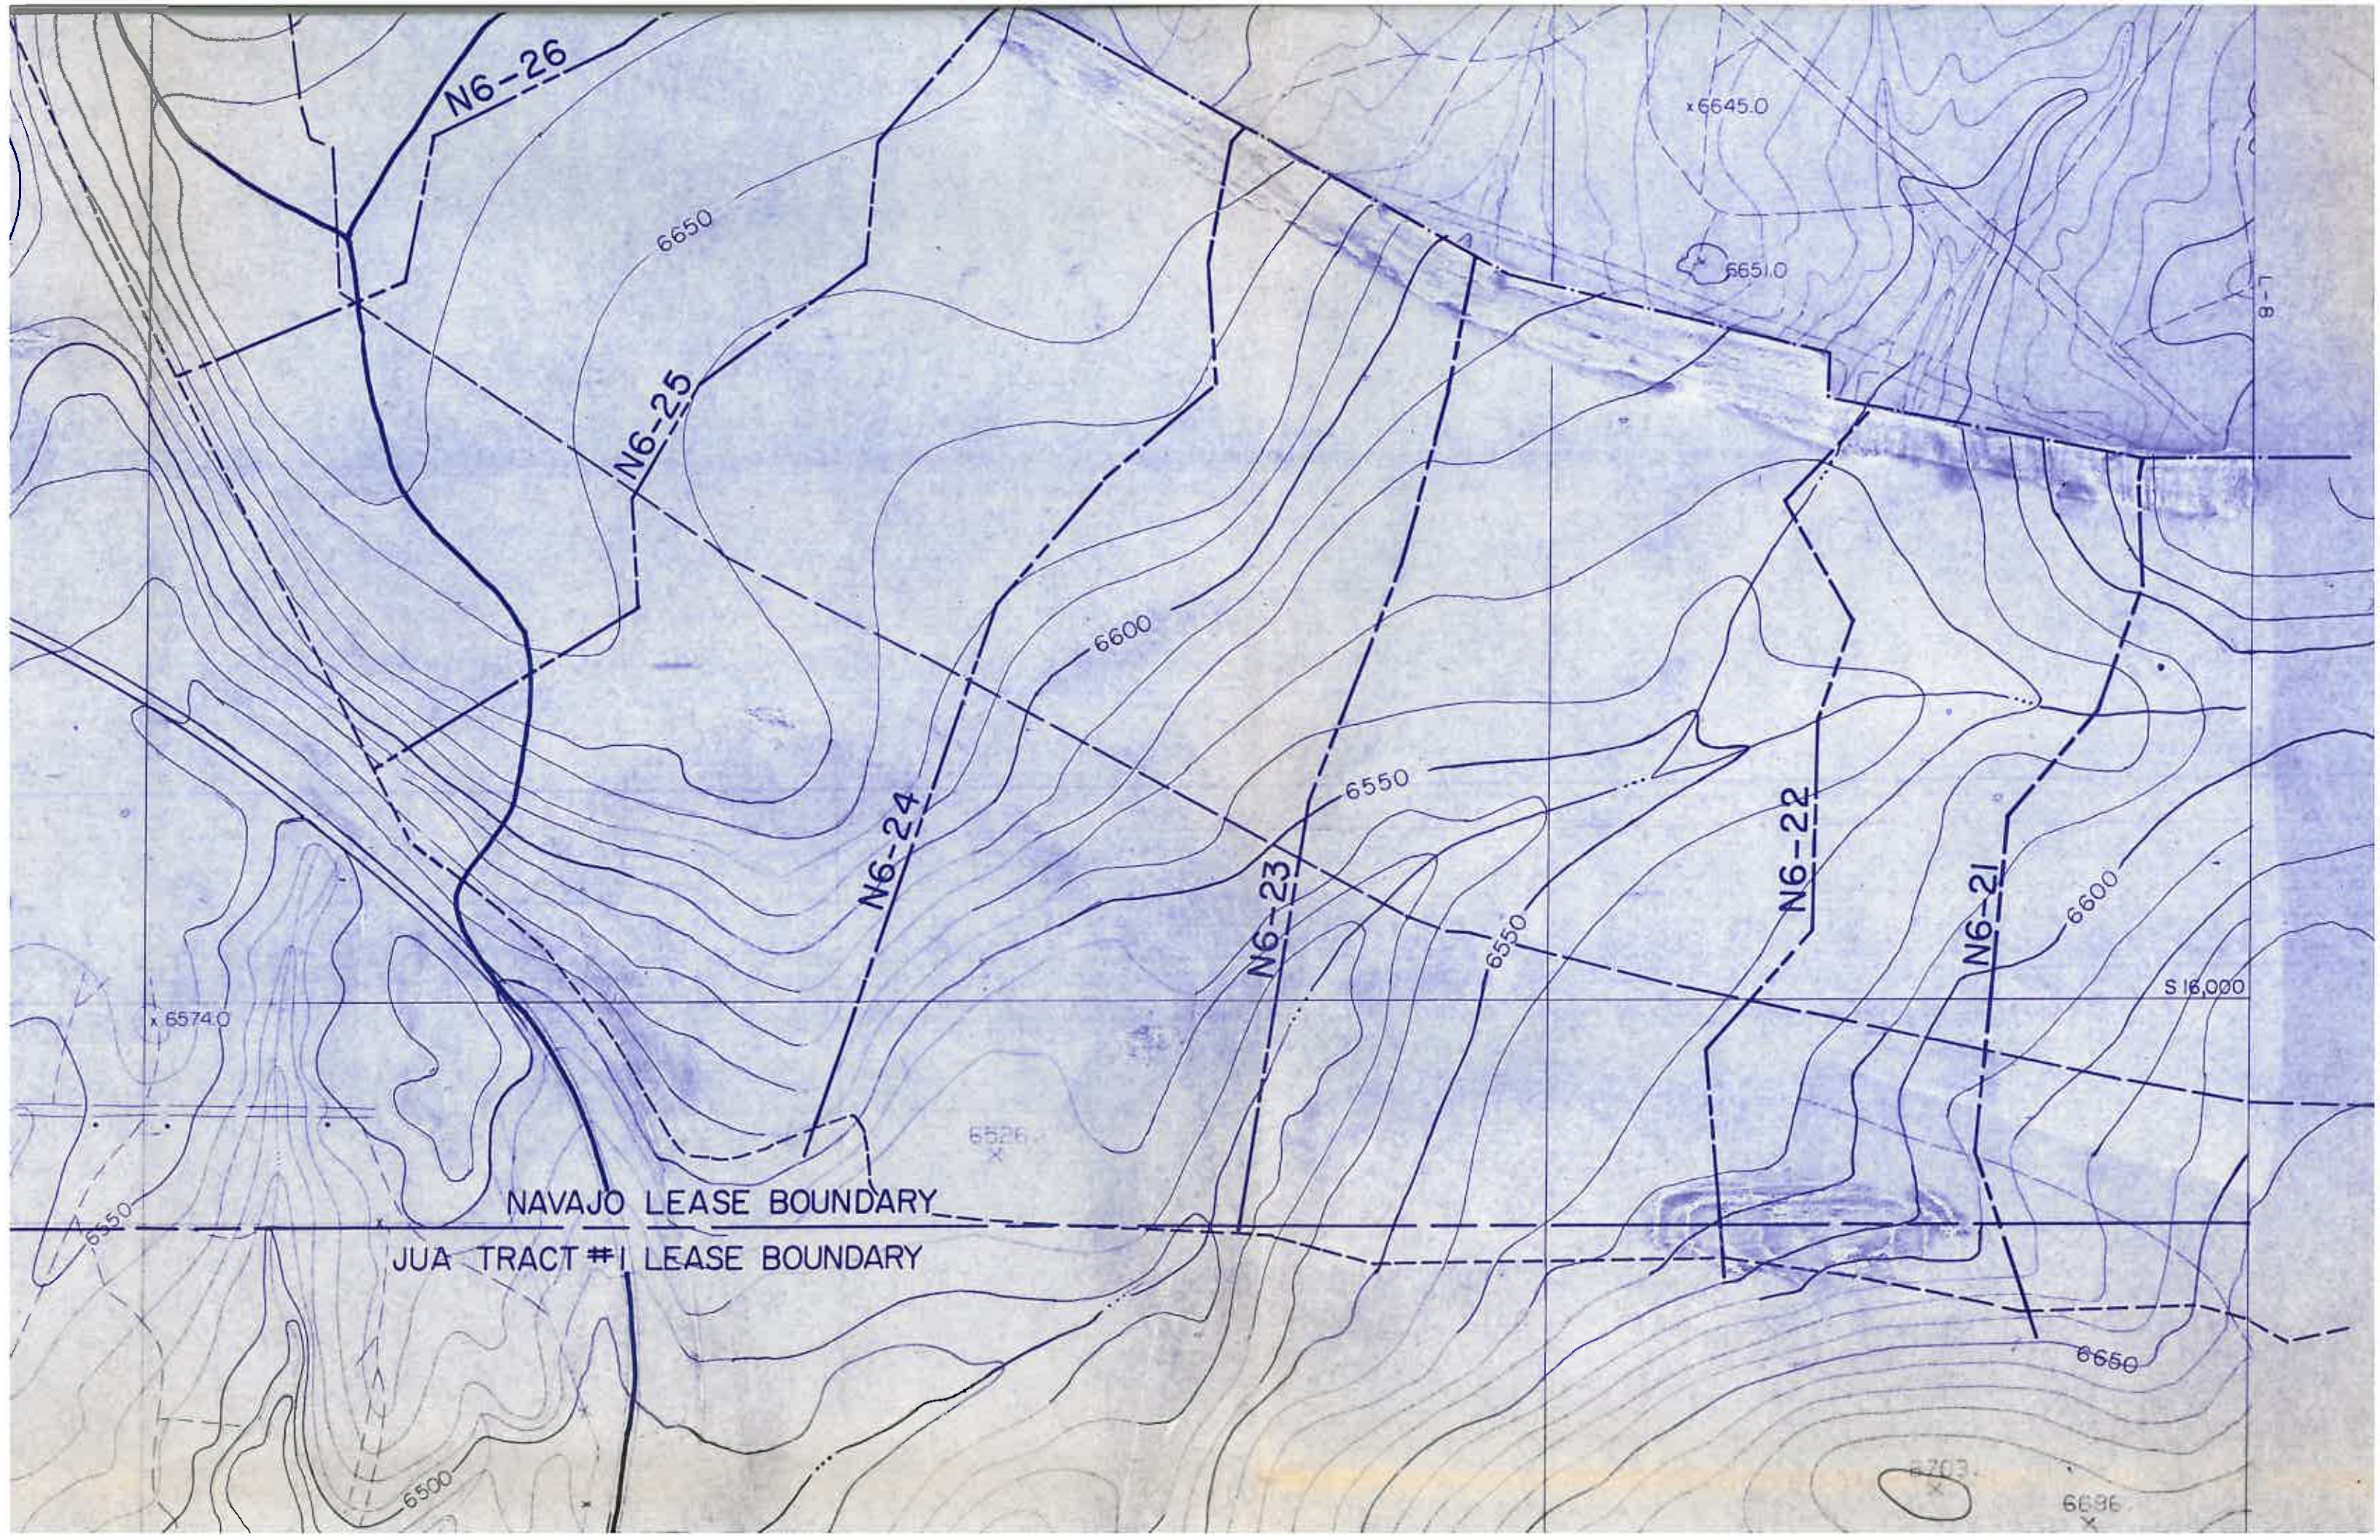

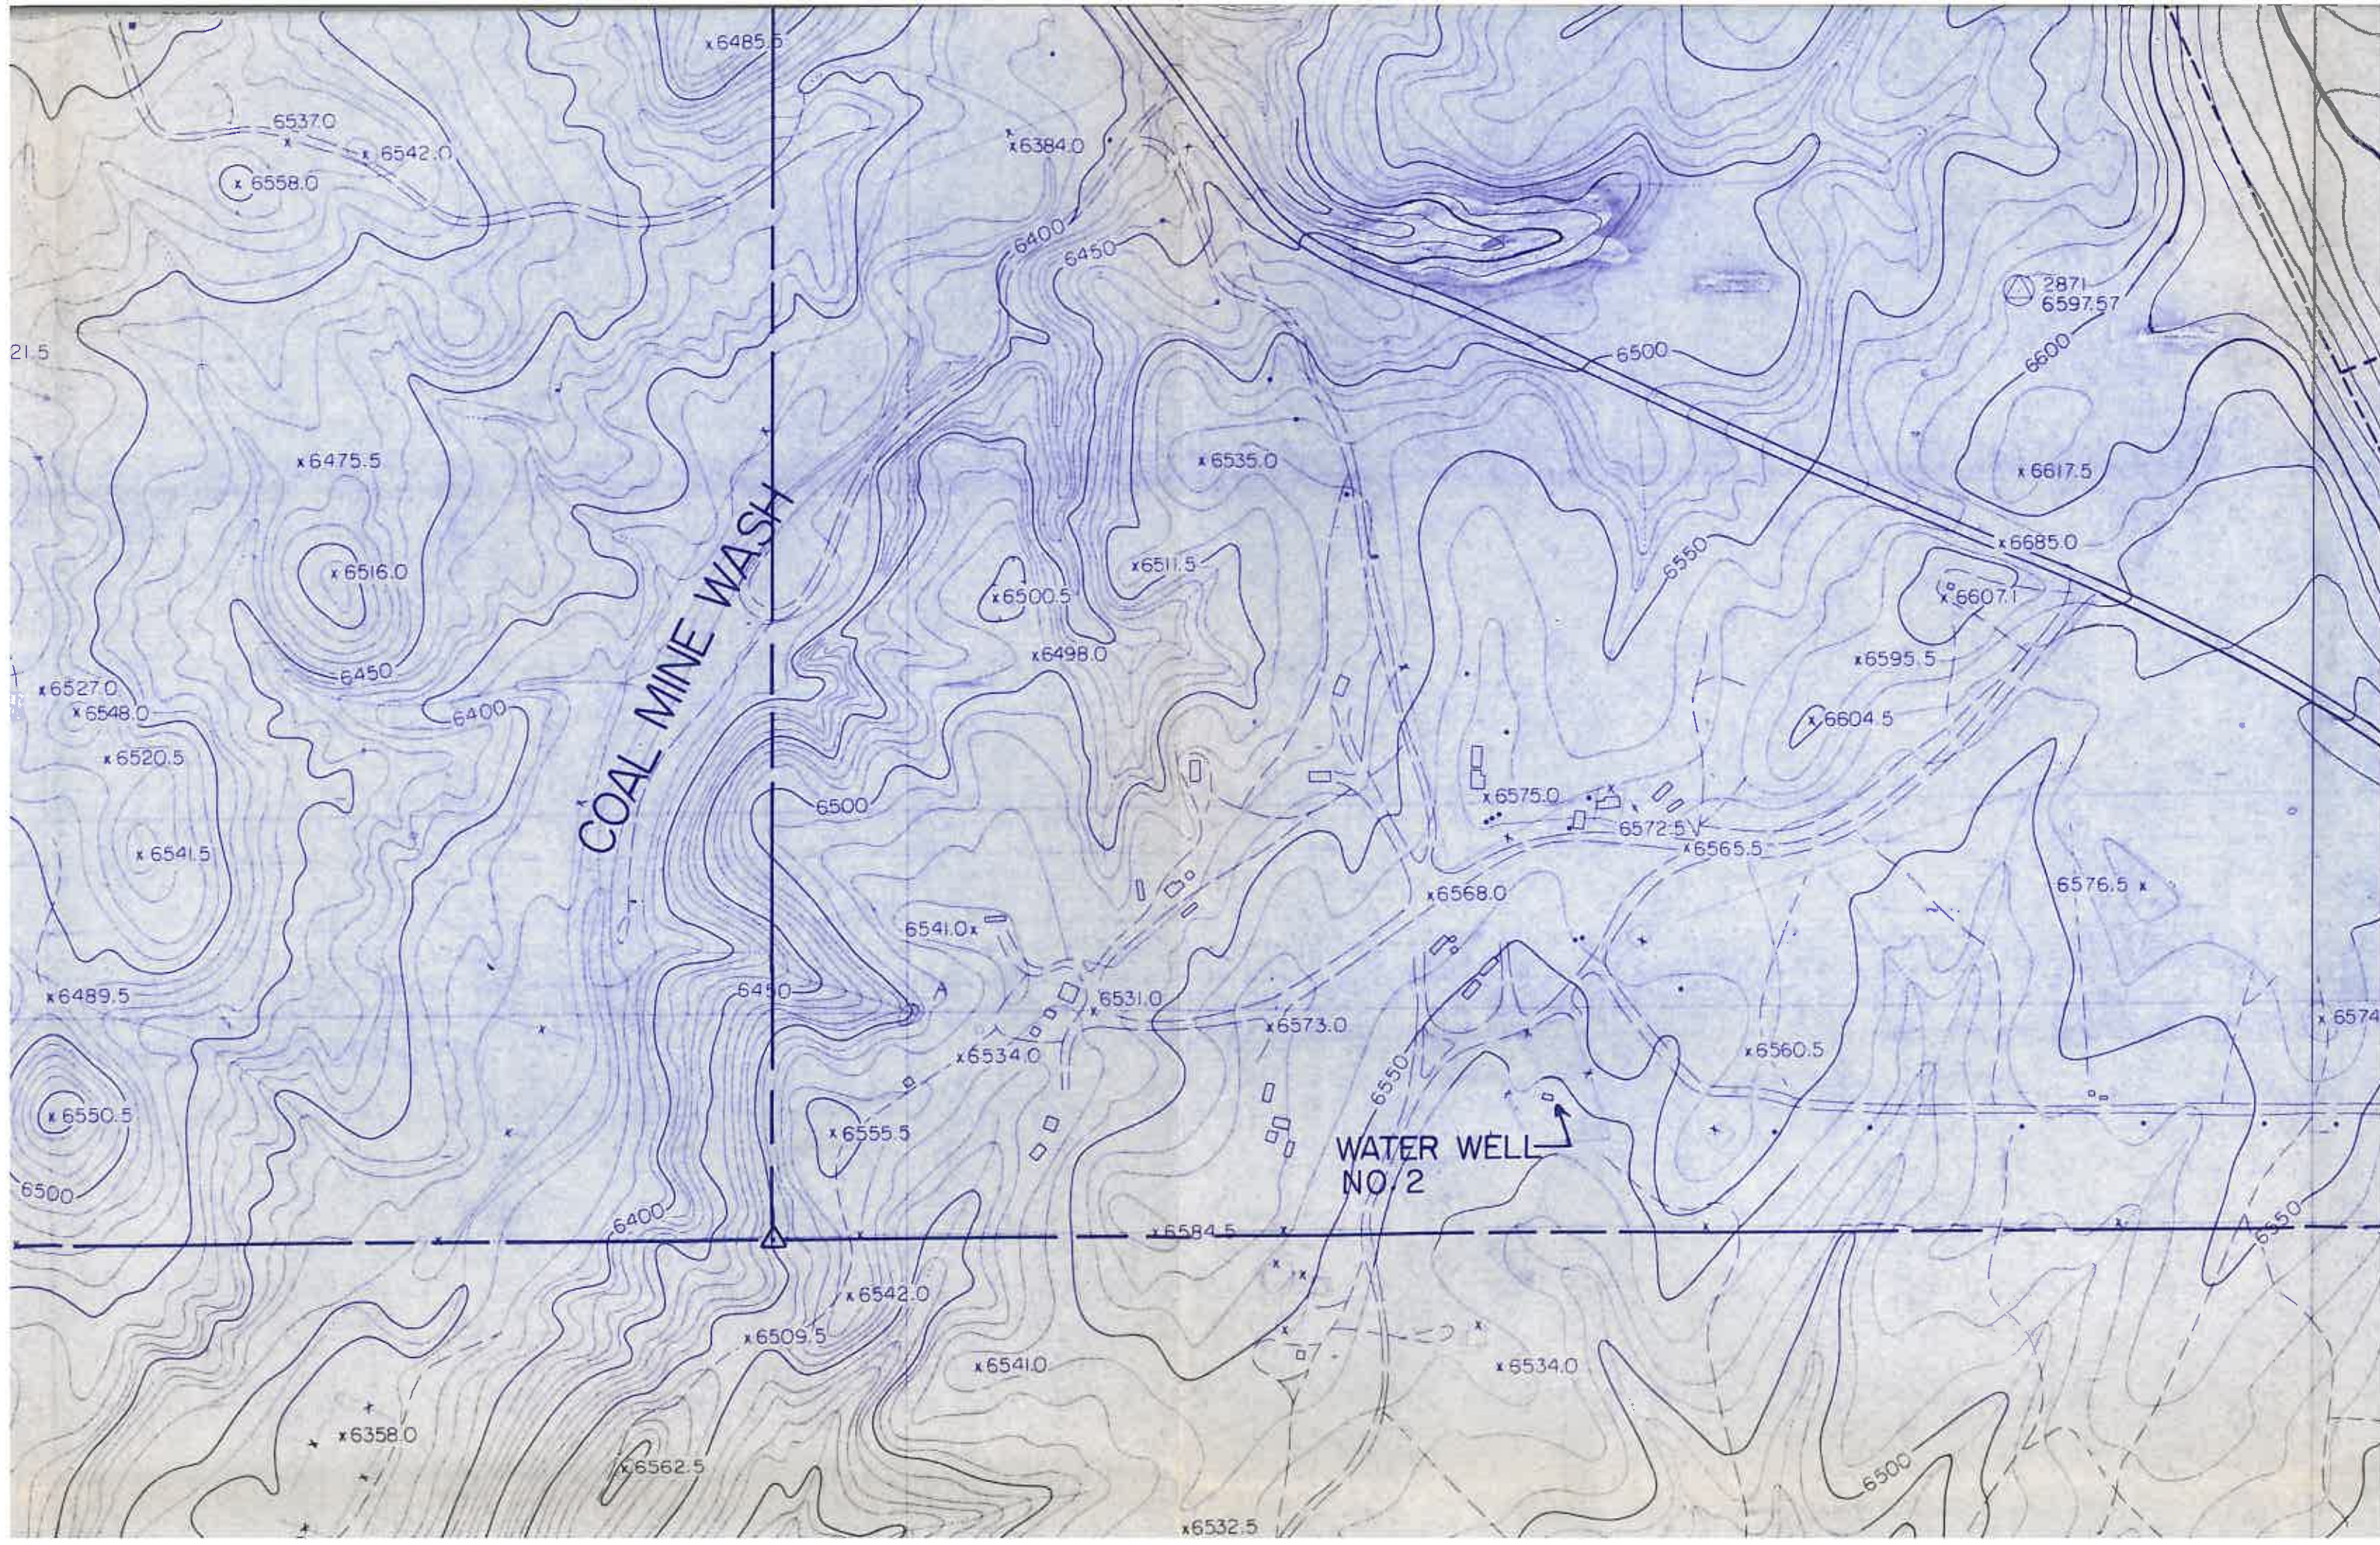

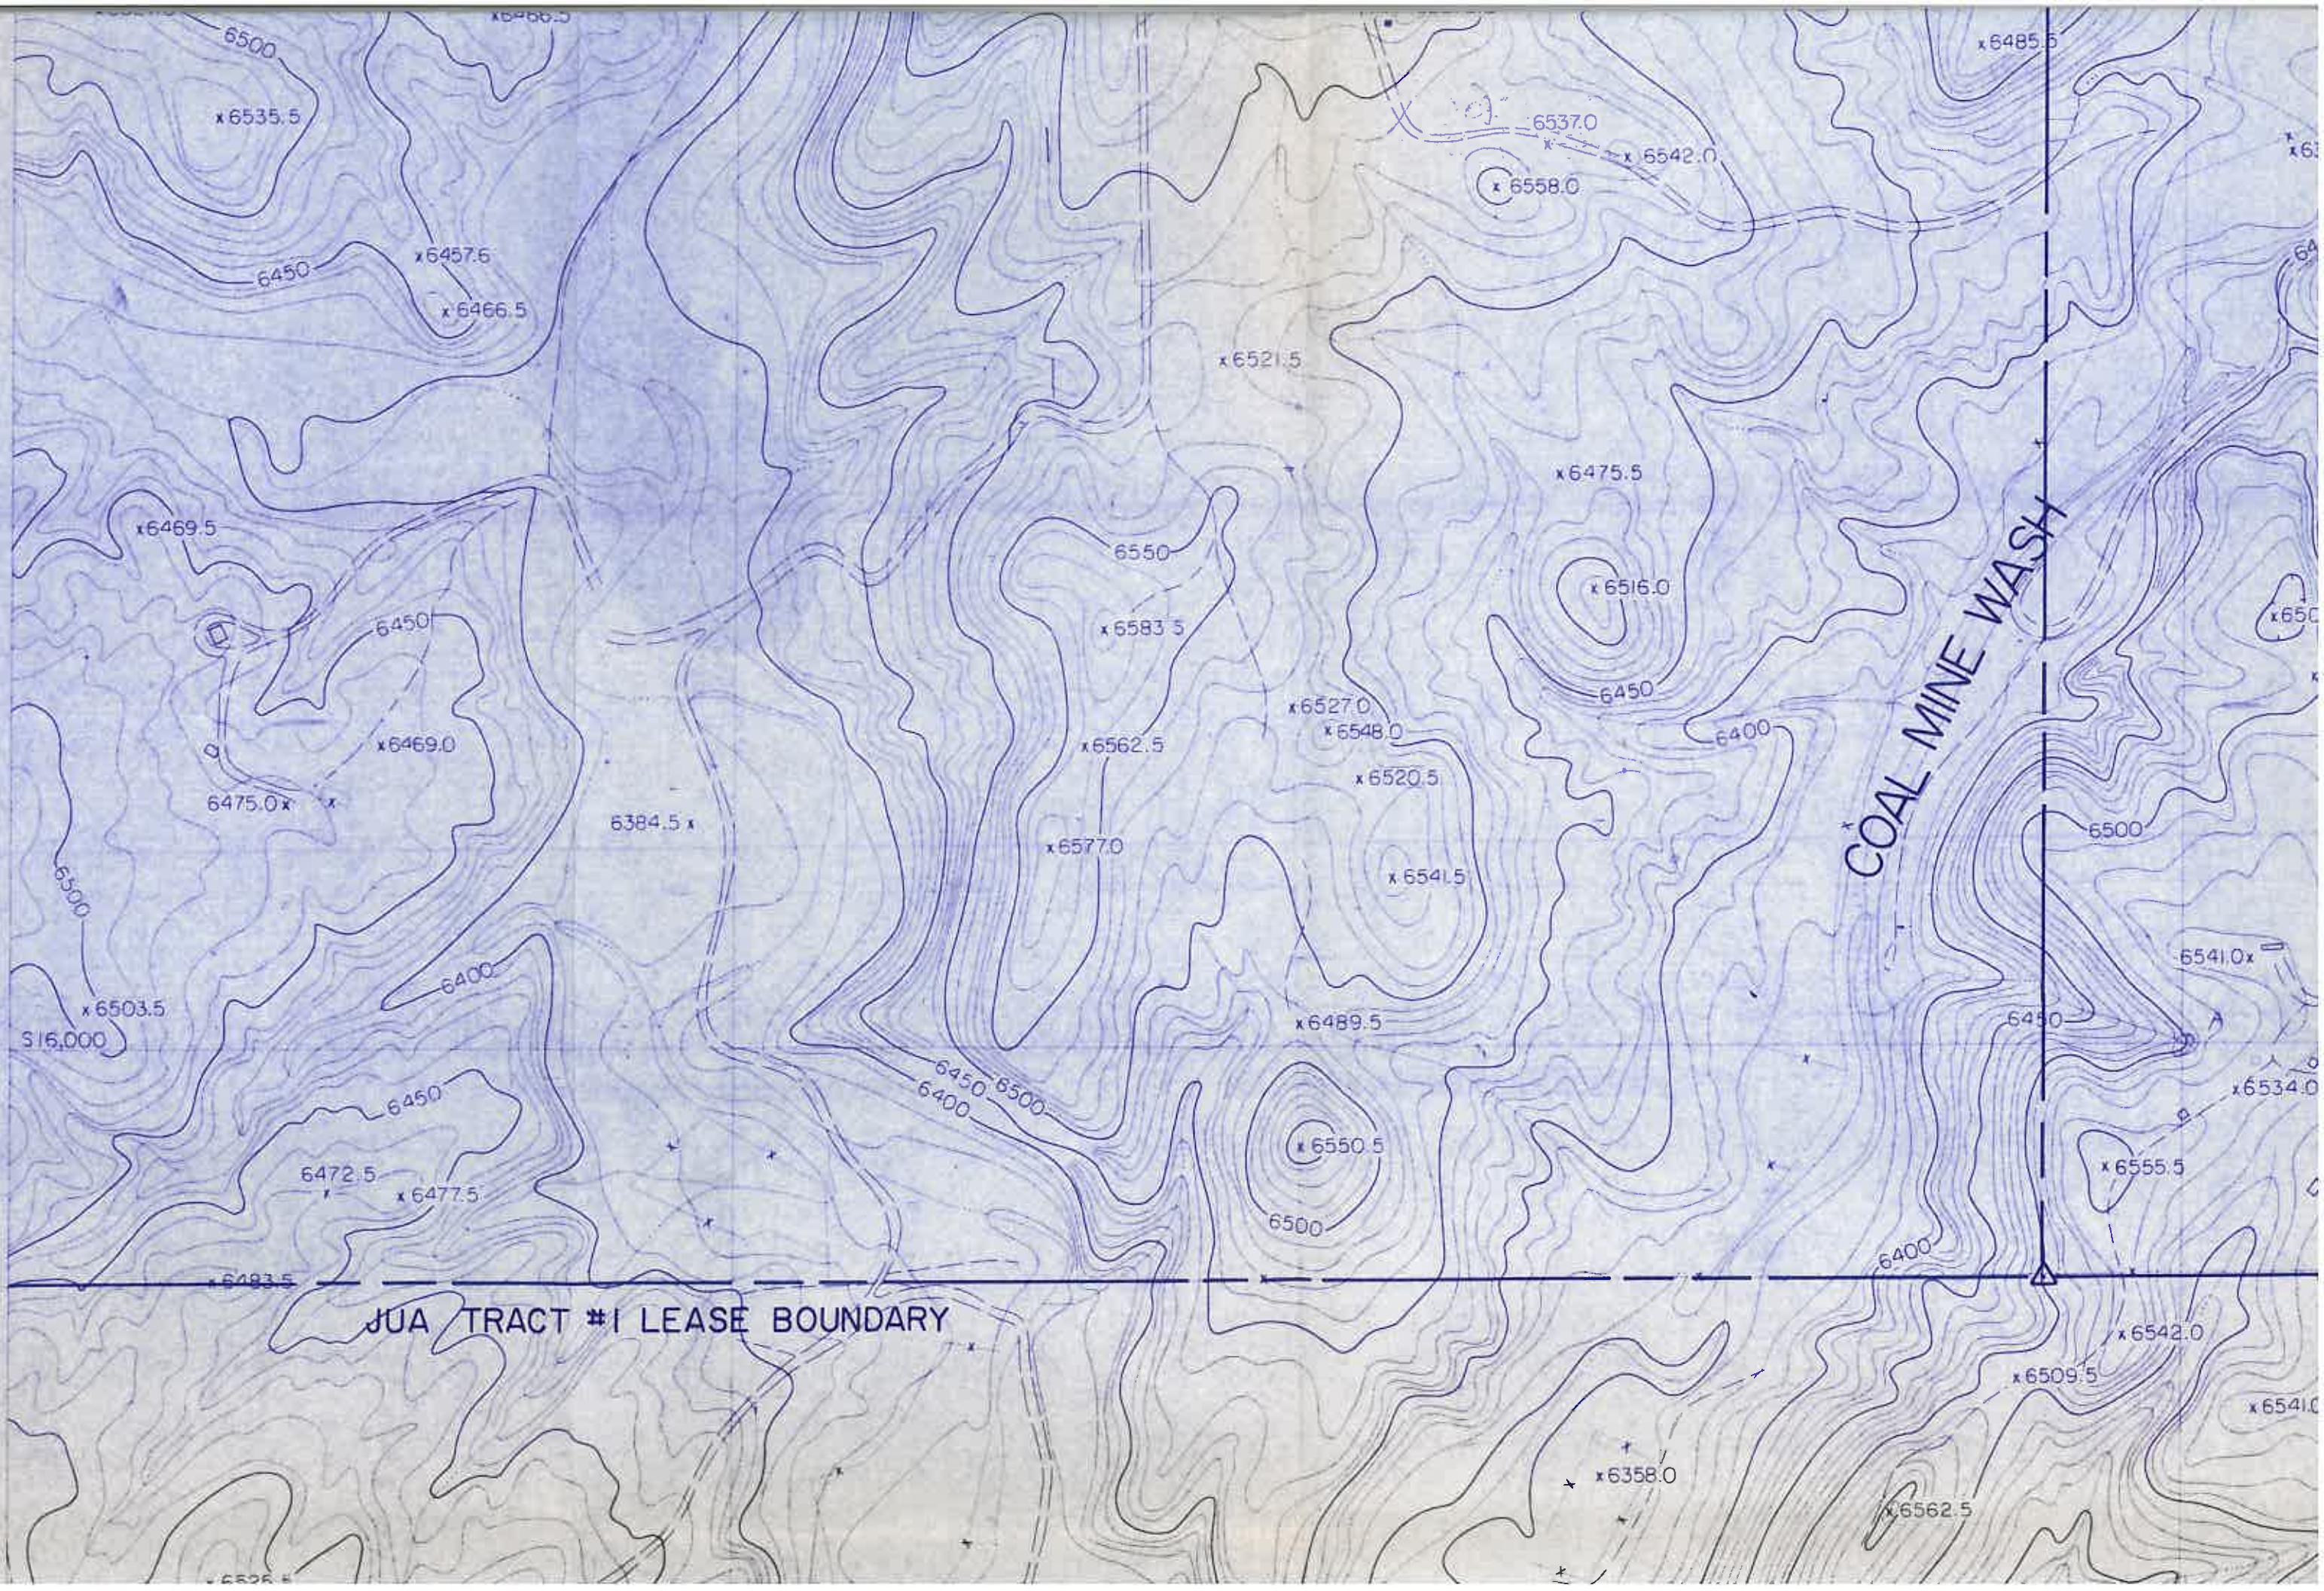

JUA TRACT #1 LEASE BOUNDARY

COAL MINE WASH



1) RECLAIMED OUTSLOPES TRANSITIONING INTO NATURAL GROUND SHALL BE SLOPED 4:1 OR FLATTER (CHAPTER 21)

NOTES:

PEABODY LEASEHOLD BOUNDARY
COAL RESOURCE AREA
PEABODY LEASEHOLD BOUNDARY

POSTMINING SURFACE CONTOURING EXTENT
(SEE CHAPTER 21)

RECLAMATION WATERSHED BOUNDARY, ID. No. =
RESERVE AREA-XXV (SEE DRAWING No. 85352)

5 YEAR (1993) COAL RECOVERY LINE
DRAINAGE CHANNEL (RECLAIMED)
PROPOSED PERMANENT POND OR DAM; I.D. No.=

AREA-XX POND/DAM
CROSS SECTION LOCATION: I.D. No.=RESERVE AREA

-XX(SEE DRAWING NO.85205)

NOTE:-5 YEAR POSTMINING CONTOURS AT CL=10'
- L.O.M. POSTMINING CONTOURS AT CL=20'


NOTE: -5 YEAR POSTMINING CONTOURS AT C.I.=10'
 - L.O.M. POSTMINING CONTOURS AT C.I.=20'

LEGEND
 NG EXTENT
 IDARY, I.D. No.=
 RAWING No. 85352)
 LINE
 OR DAM; I.D. No.=
 0.=RESERVE AREA



SHEET INDEX

H-6	J-6
H-7	J-7

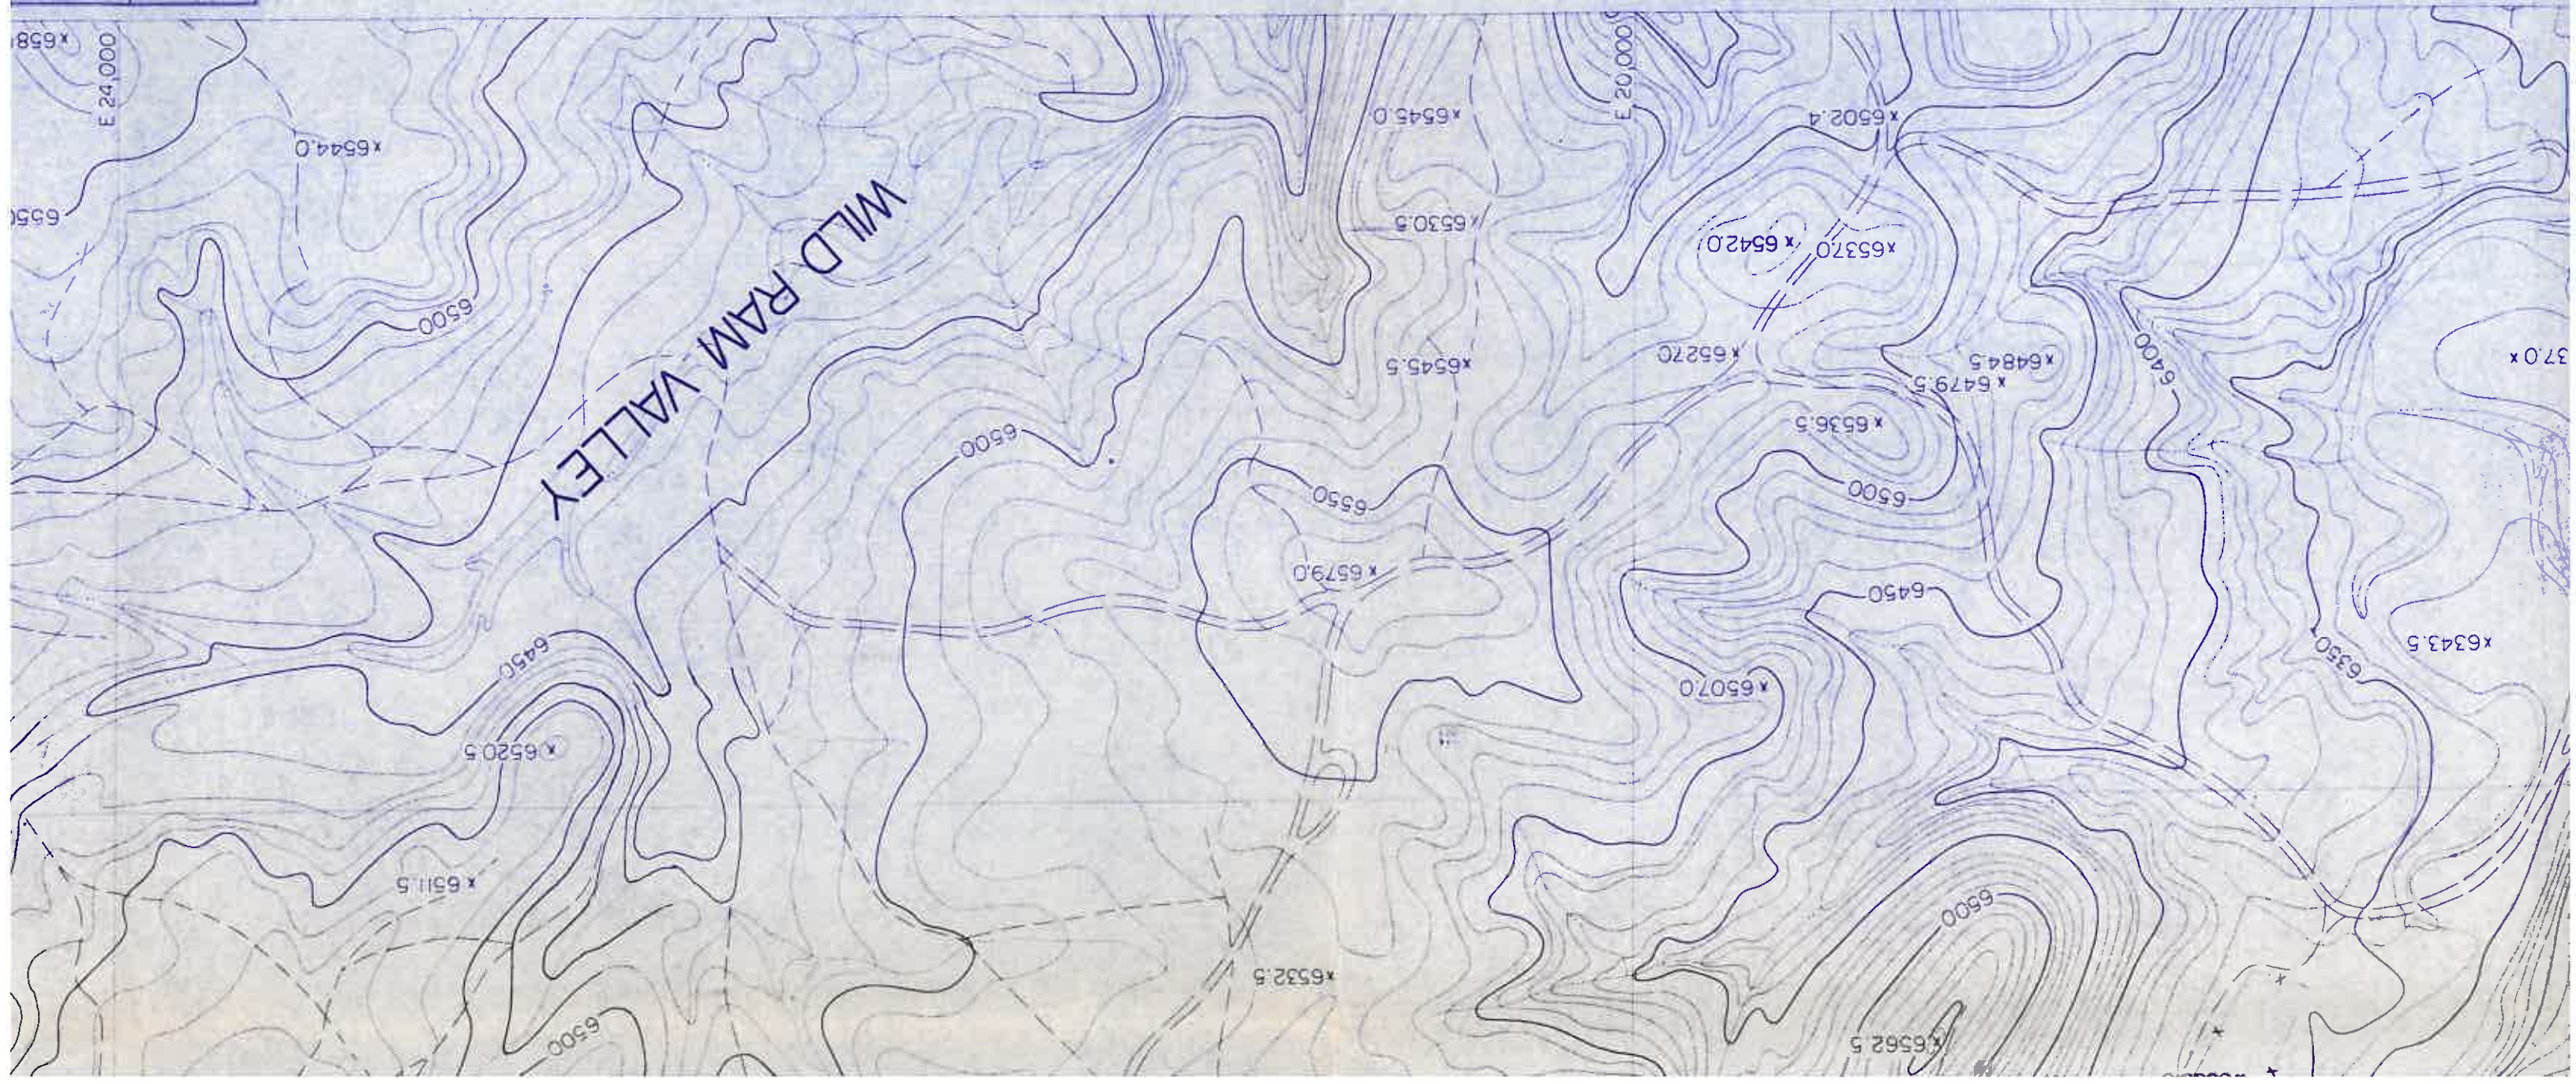

SHEET INDEX					
H-6	J-6	K-6	L-6		
H-7	J-7	K-7	L-7	M-7	N-7
		K-8	L-8	M-8	N-8
		K-9	L-9	M-9	N-9
		K-10	L-10	M-10	N-10
		K-11	L-11	M-11	N-11

ENGINEER'S CERTIFICATION

ARIZONA P.E. 18782

DATE: JAN 05 1989

Professional Engineer
James Schlegel
State of Arizona
P.E. No. 18782

Peabody Coal Company

PEABODY COAL COMPANY BLACK MESA - KAYENTA MINE P.O. BOX 625 KAYENTA, ARIZONA 86033		ESTIMATED POSTMINING TOPOGRAPHIC MAP (1986-1993 COAL RECOVERY PERIOD)		DRAWN BY: K-8		SHEET NO. 85352	
DATE: 12/23/88		SCALE: 1"=400'		CL. 10'		REVISION DESCRIPTION	
DATE		APP'D BY		DATE		REVISION DESCRIPTION	

