




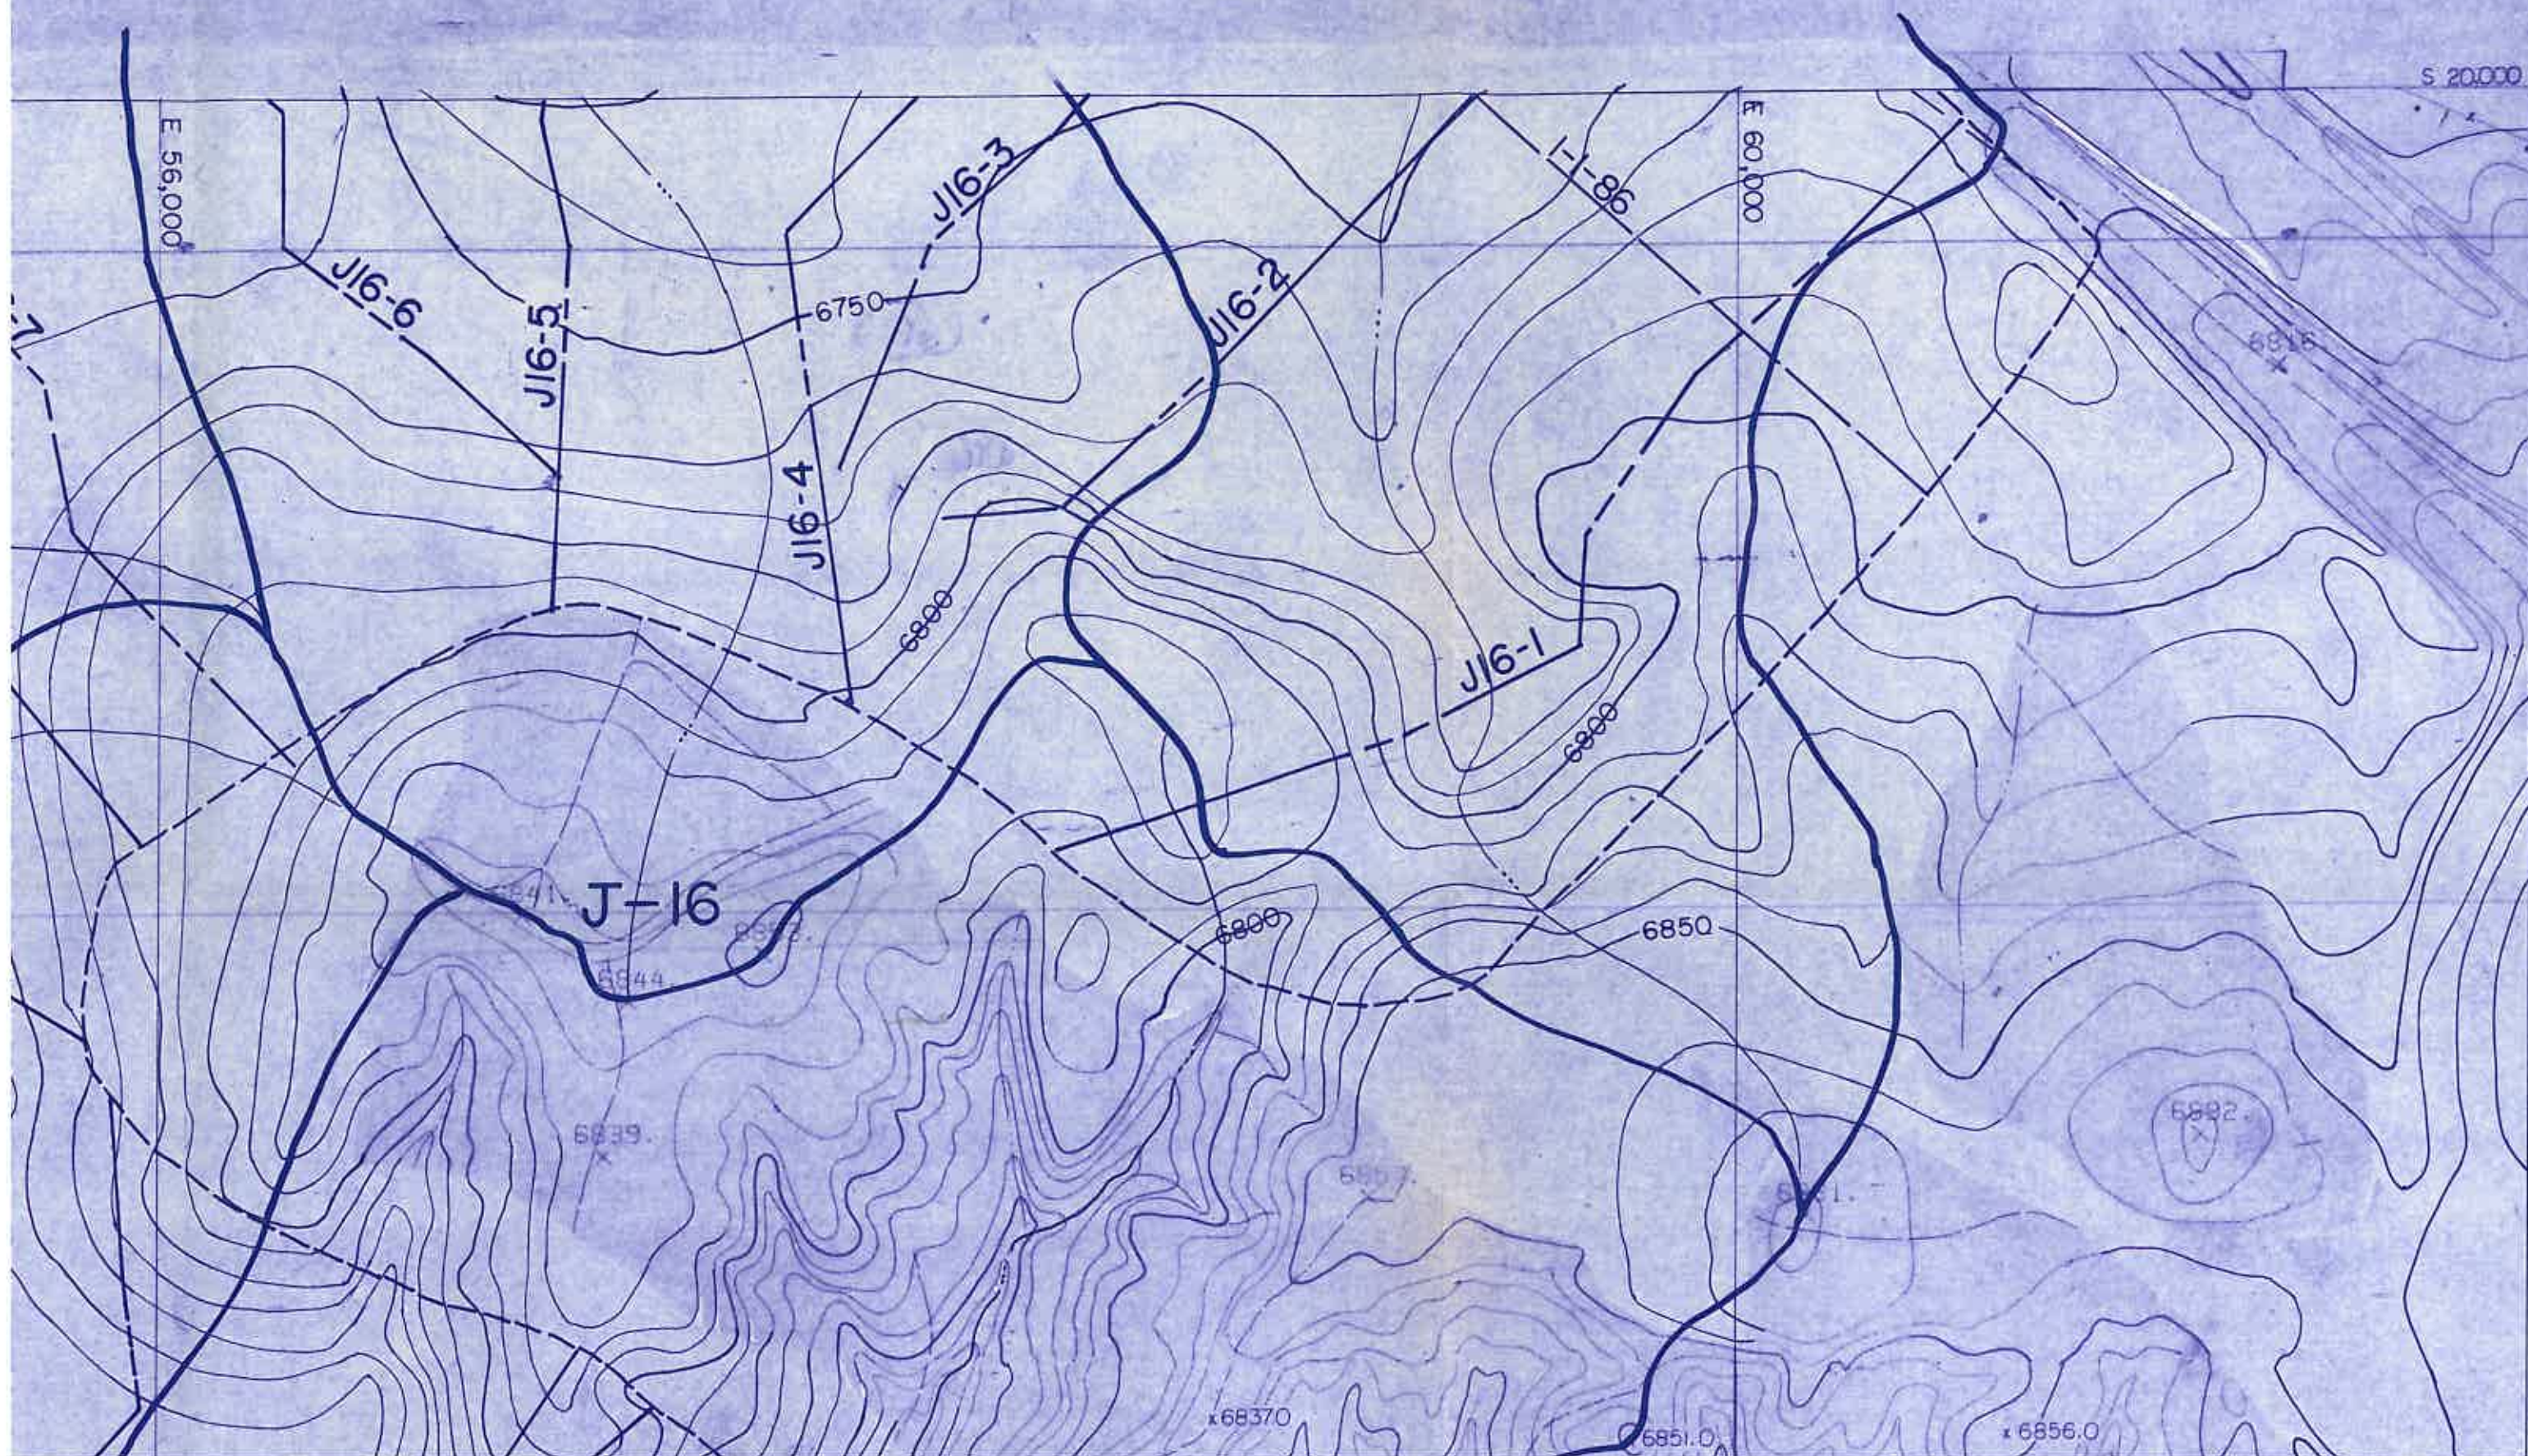

S 20,000


E 48,000


MOENKOPF WASH


REED VALLEY WASH


J16-11


J16-13

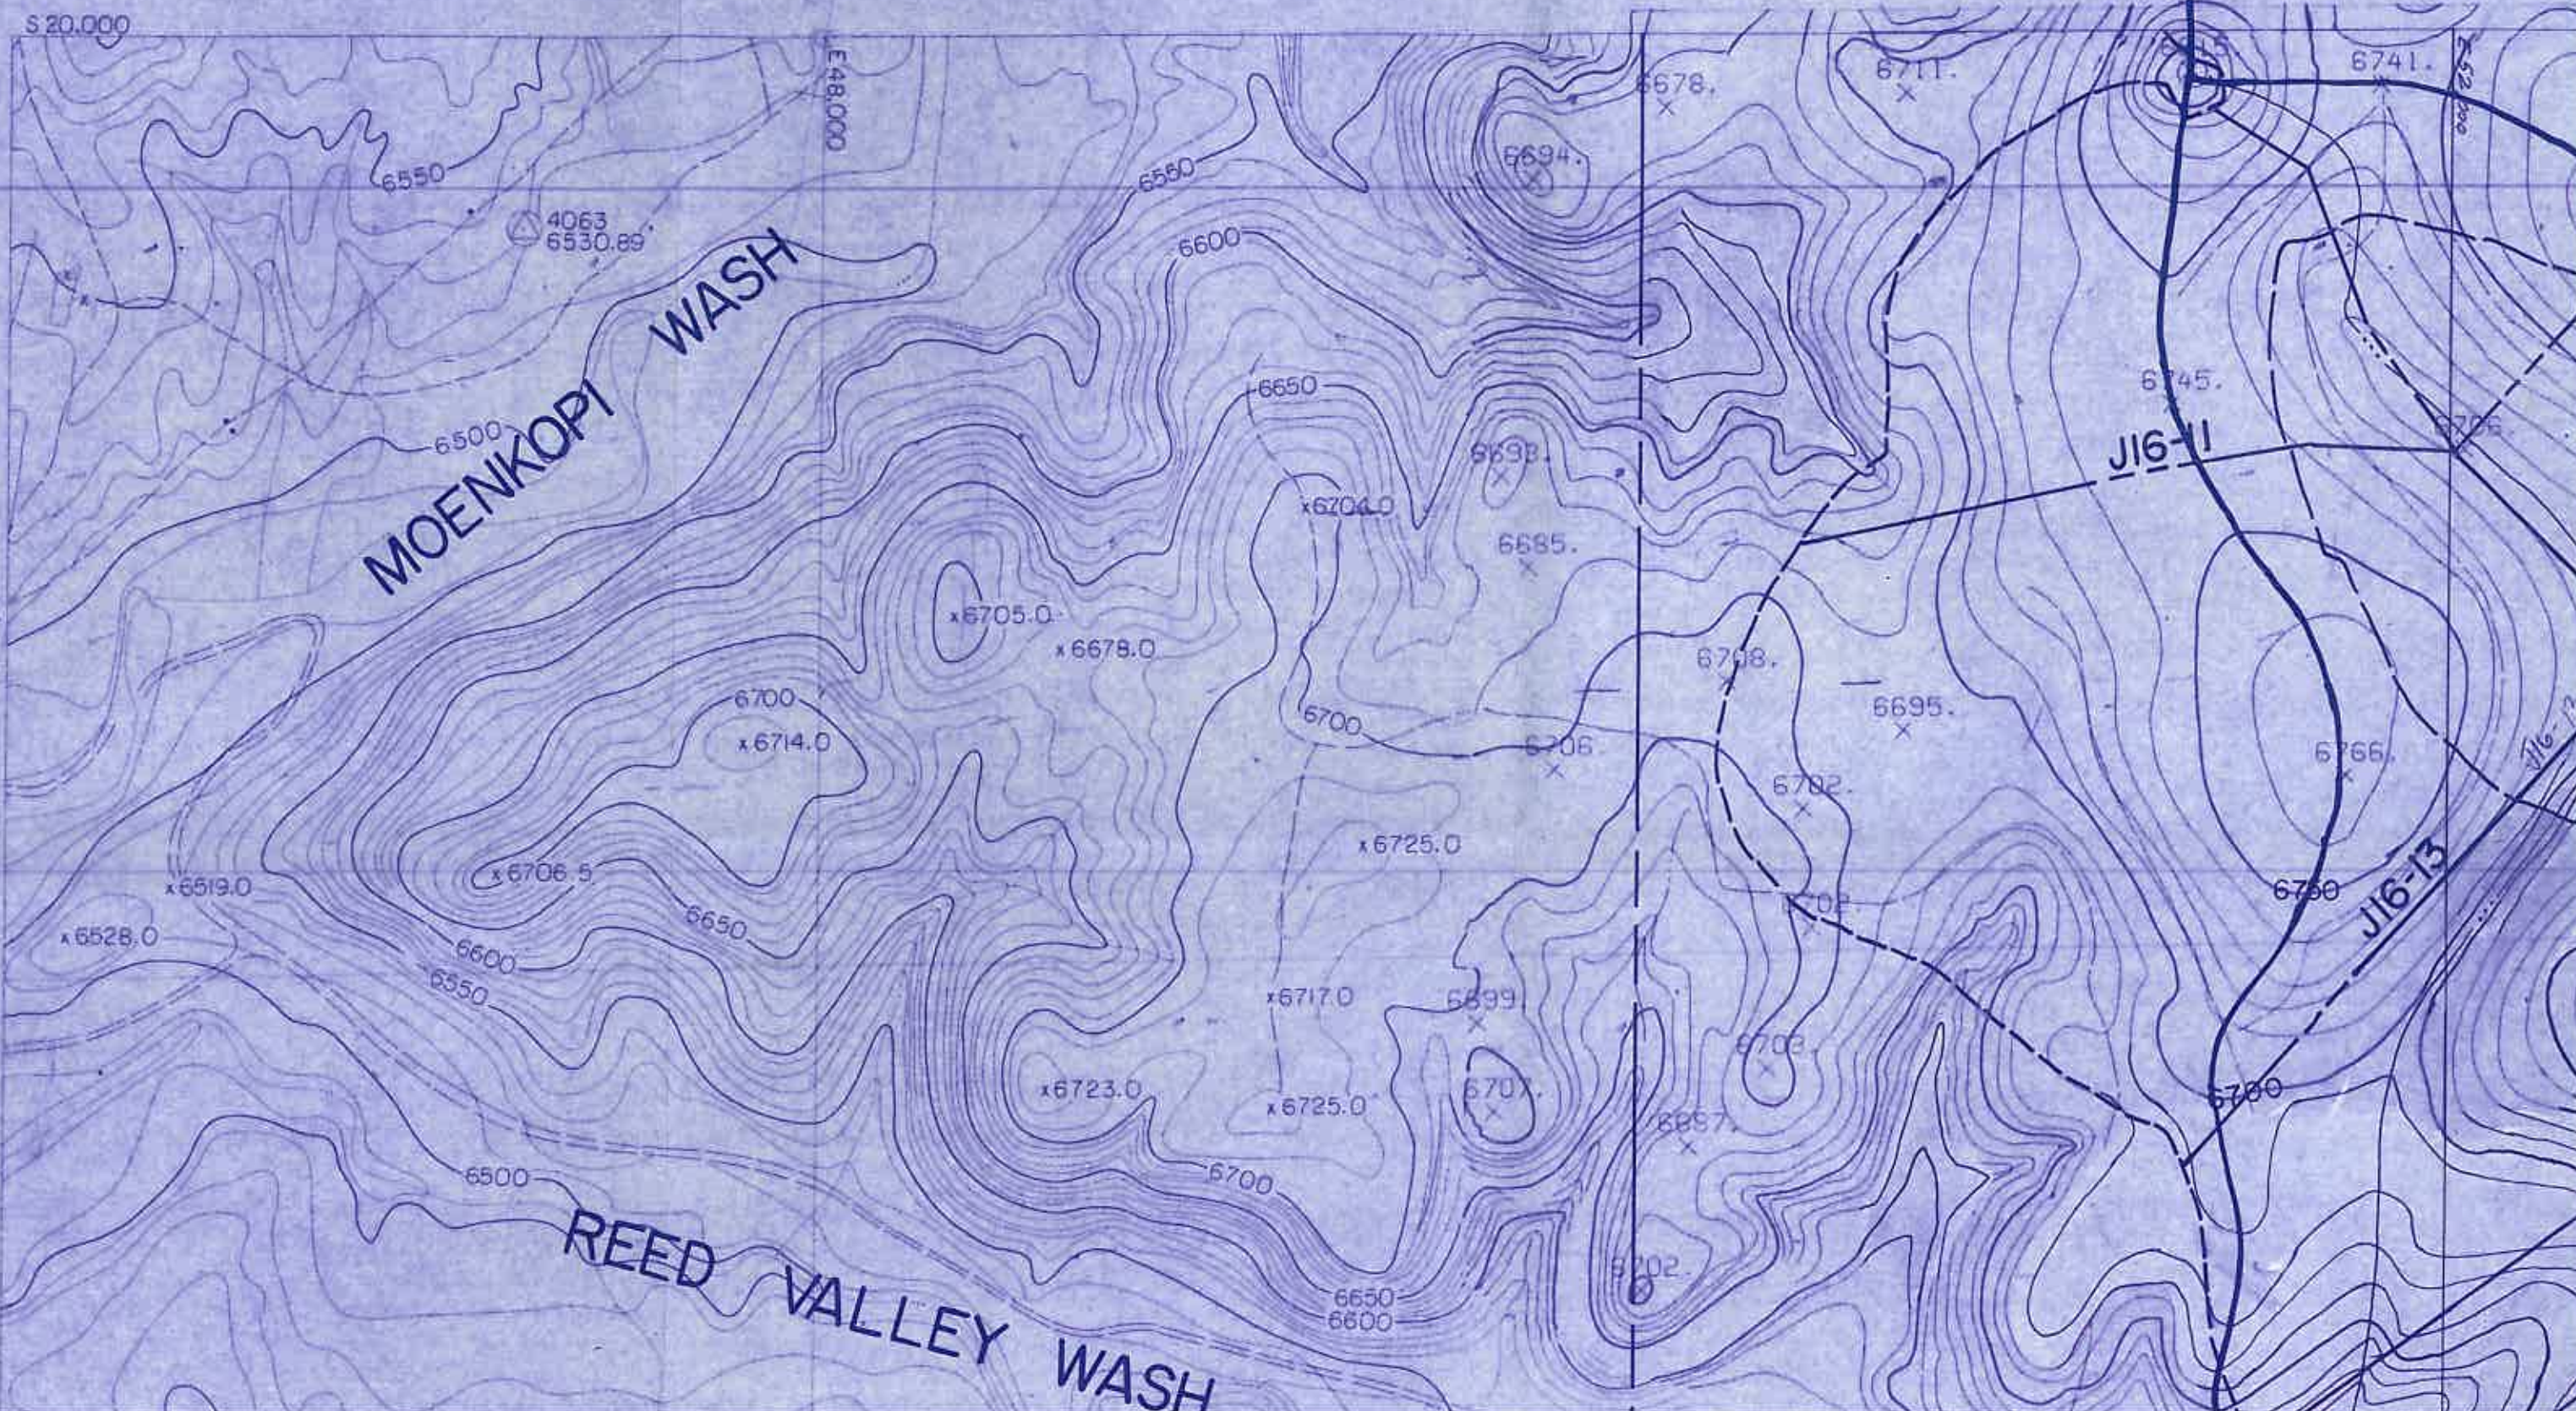


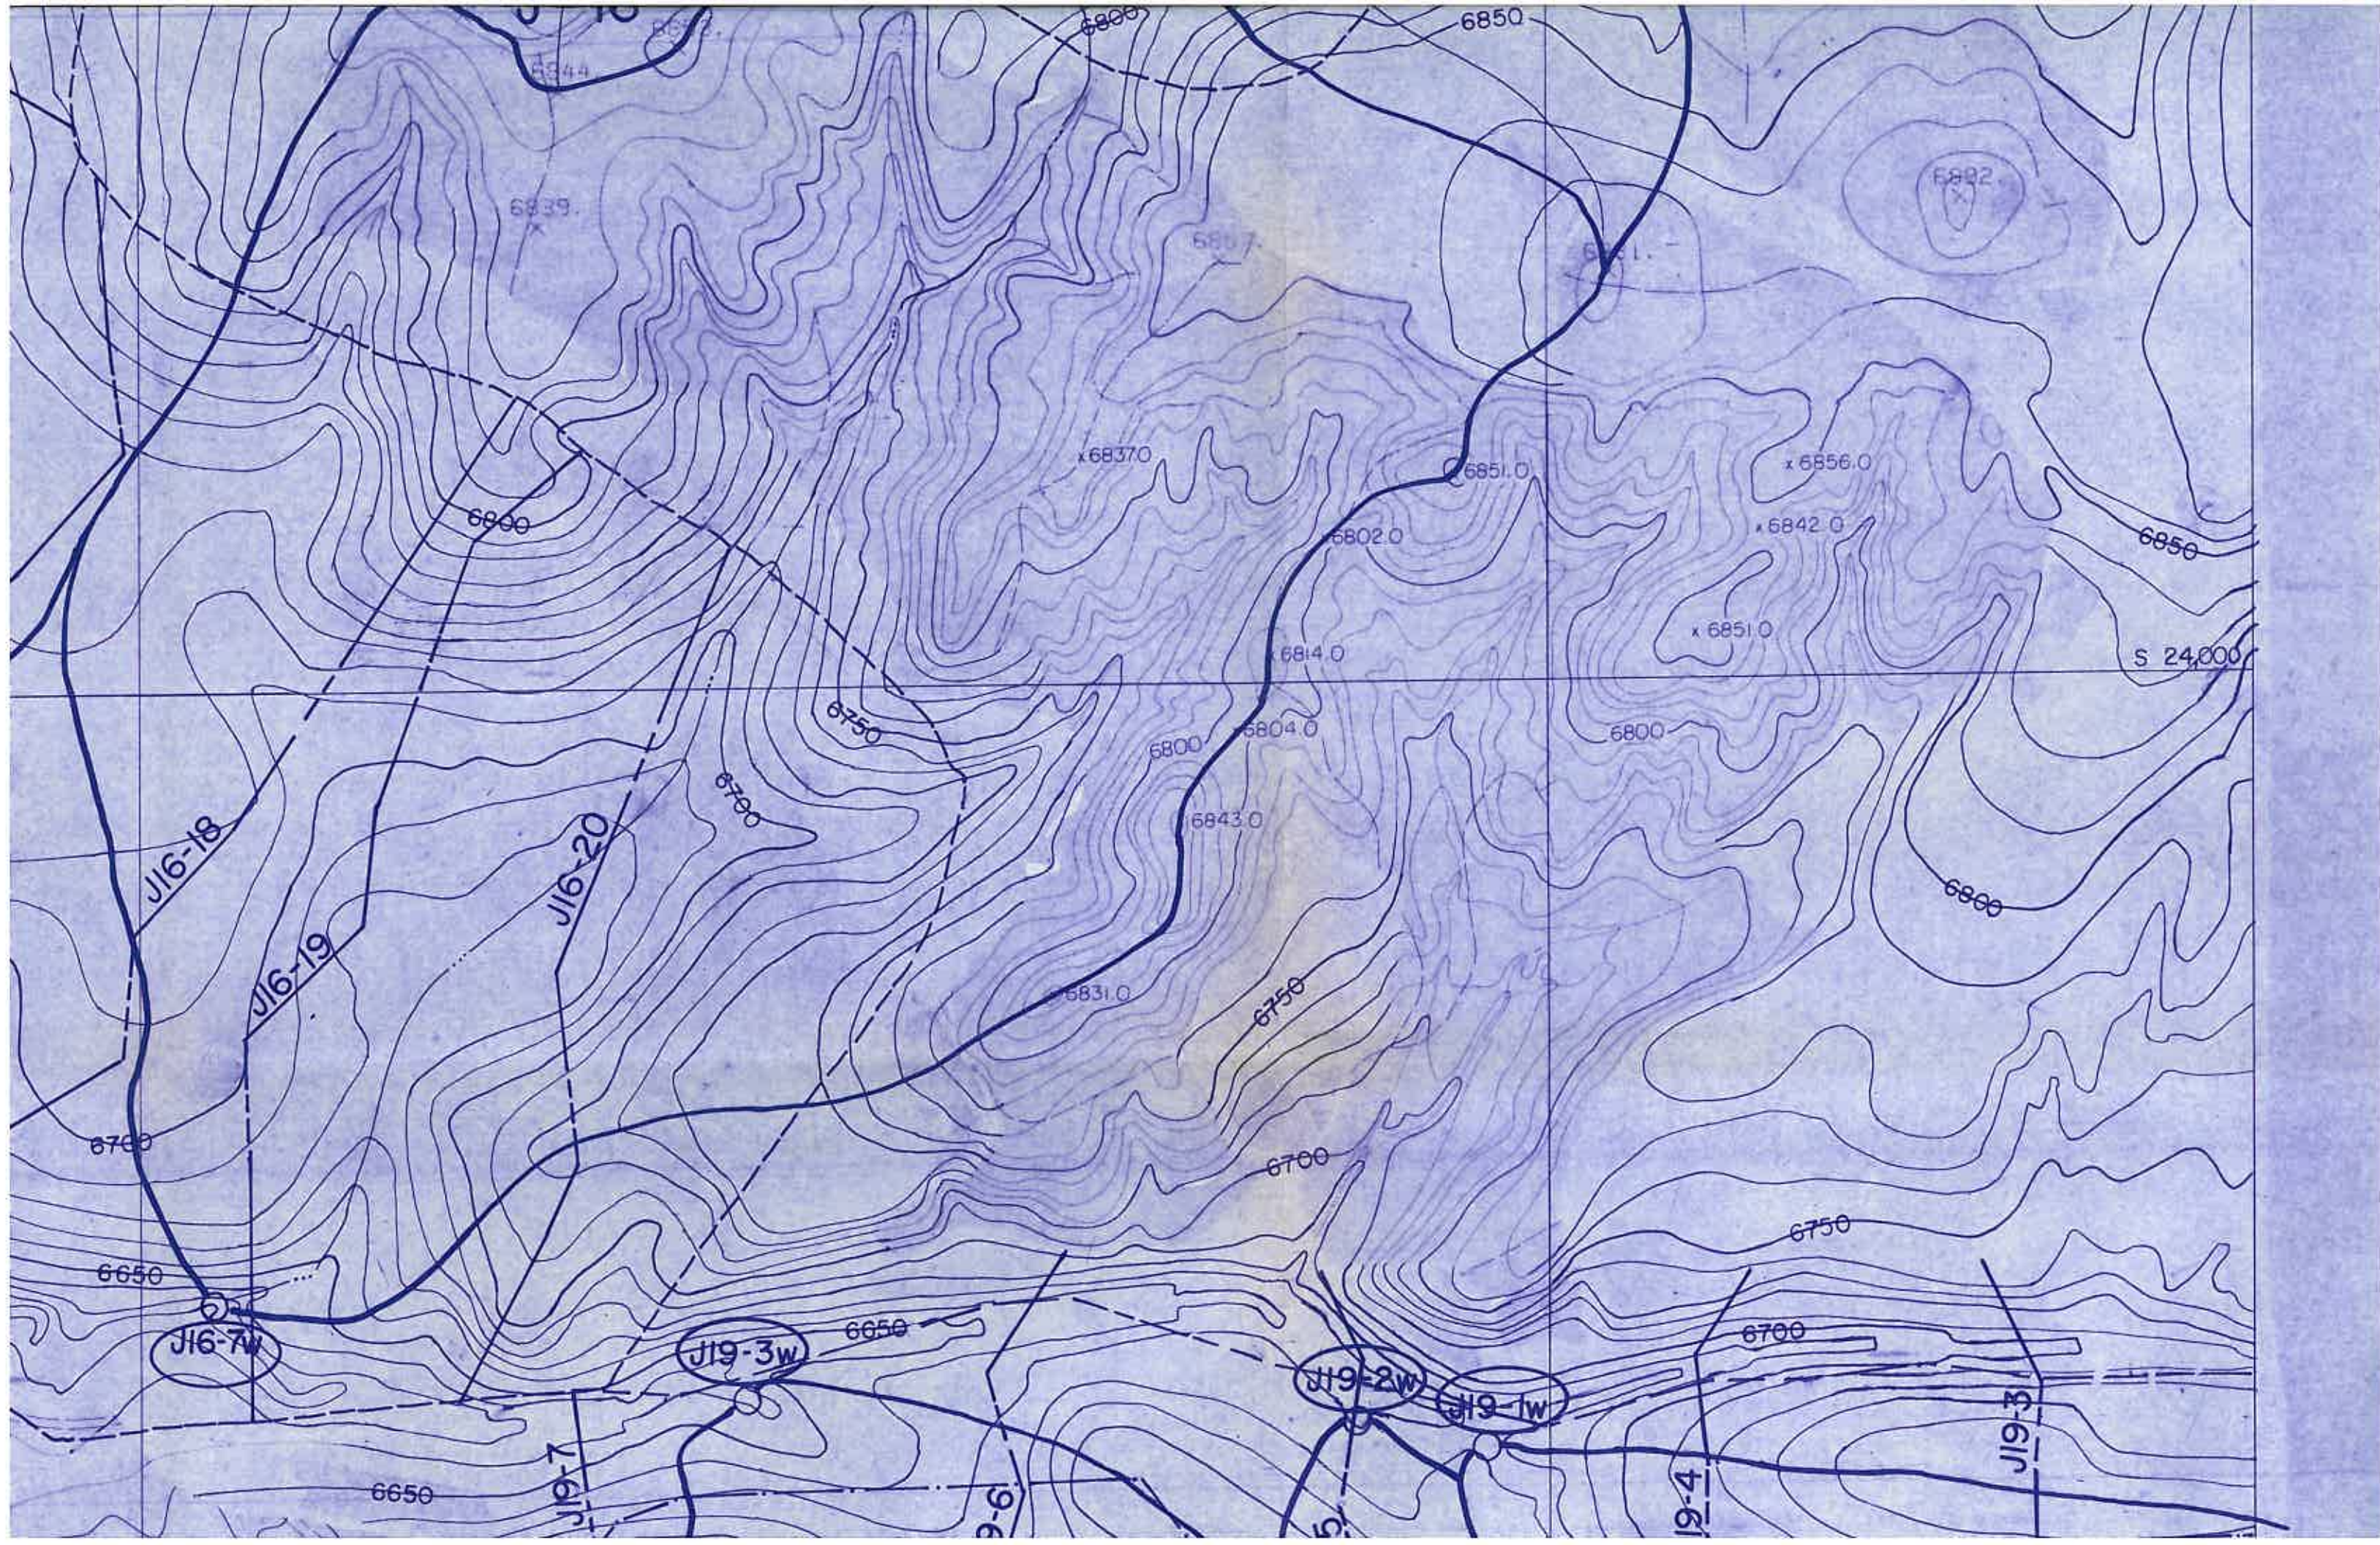


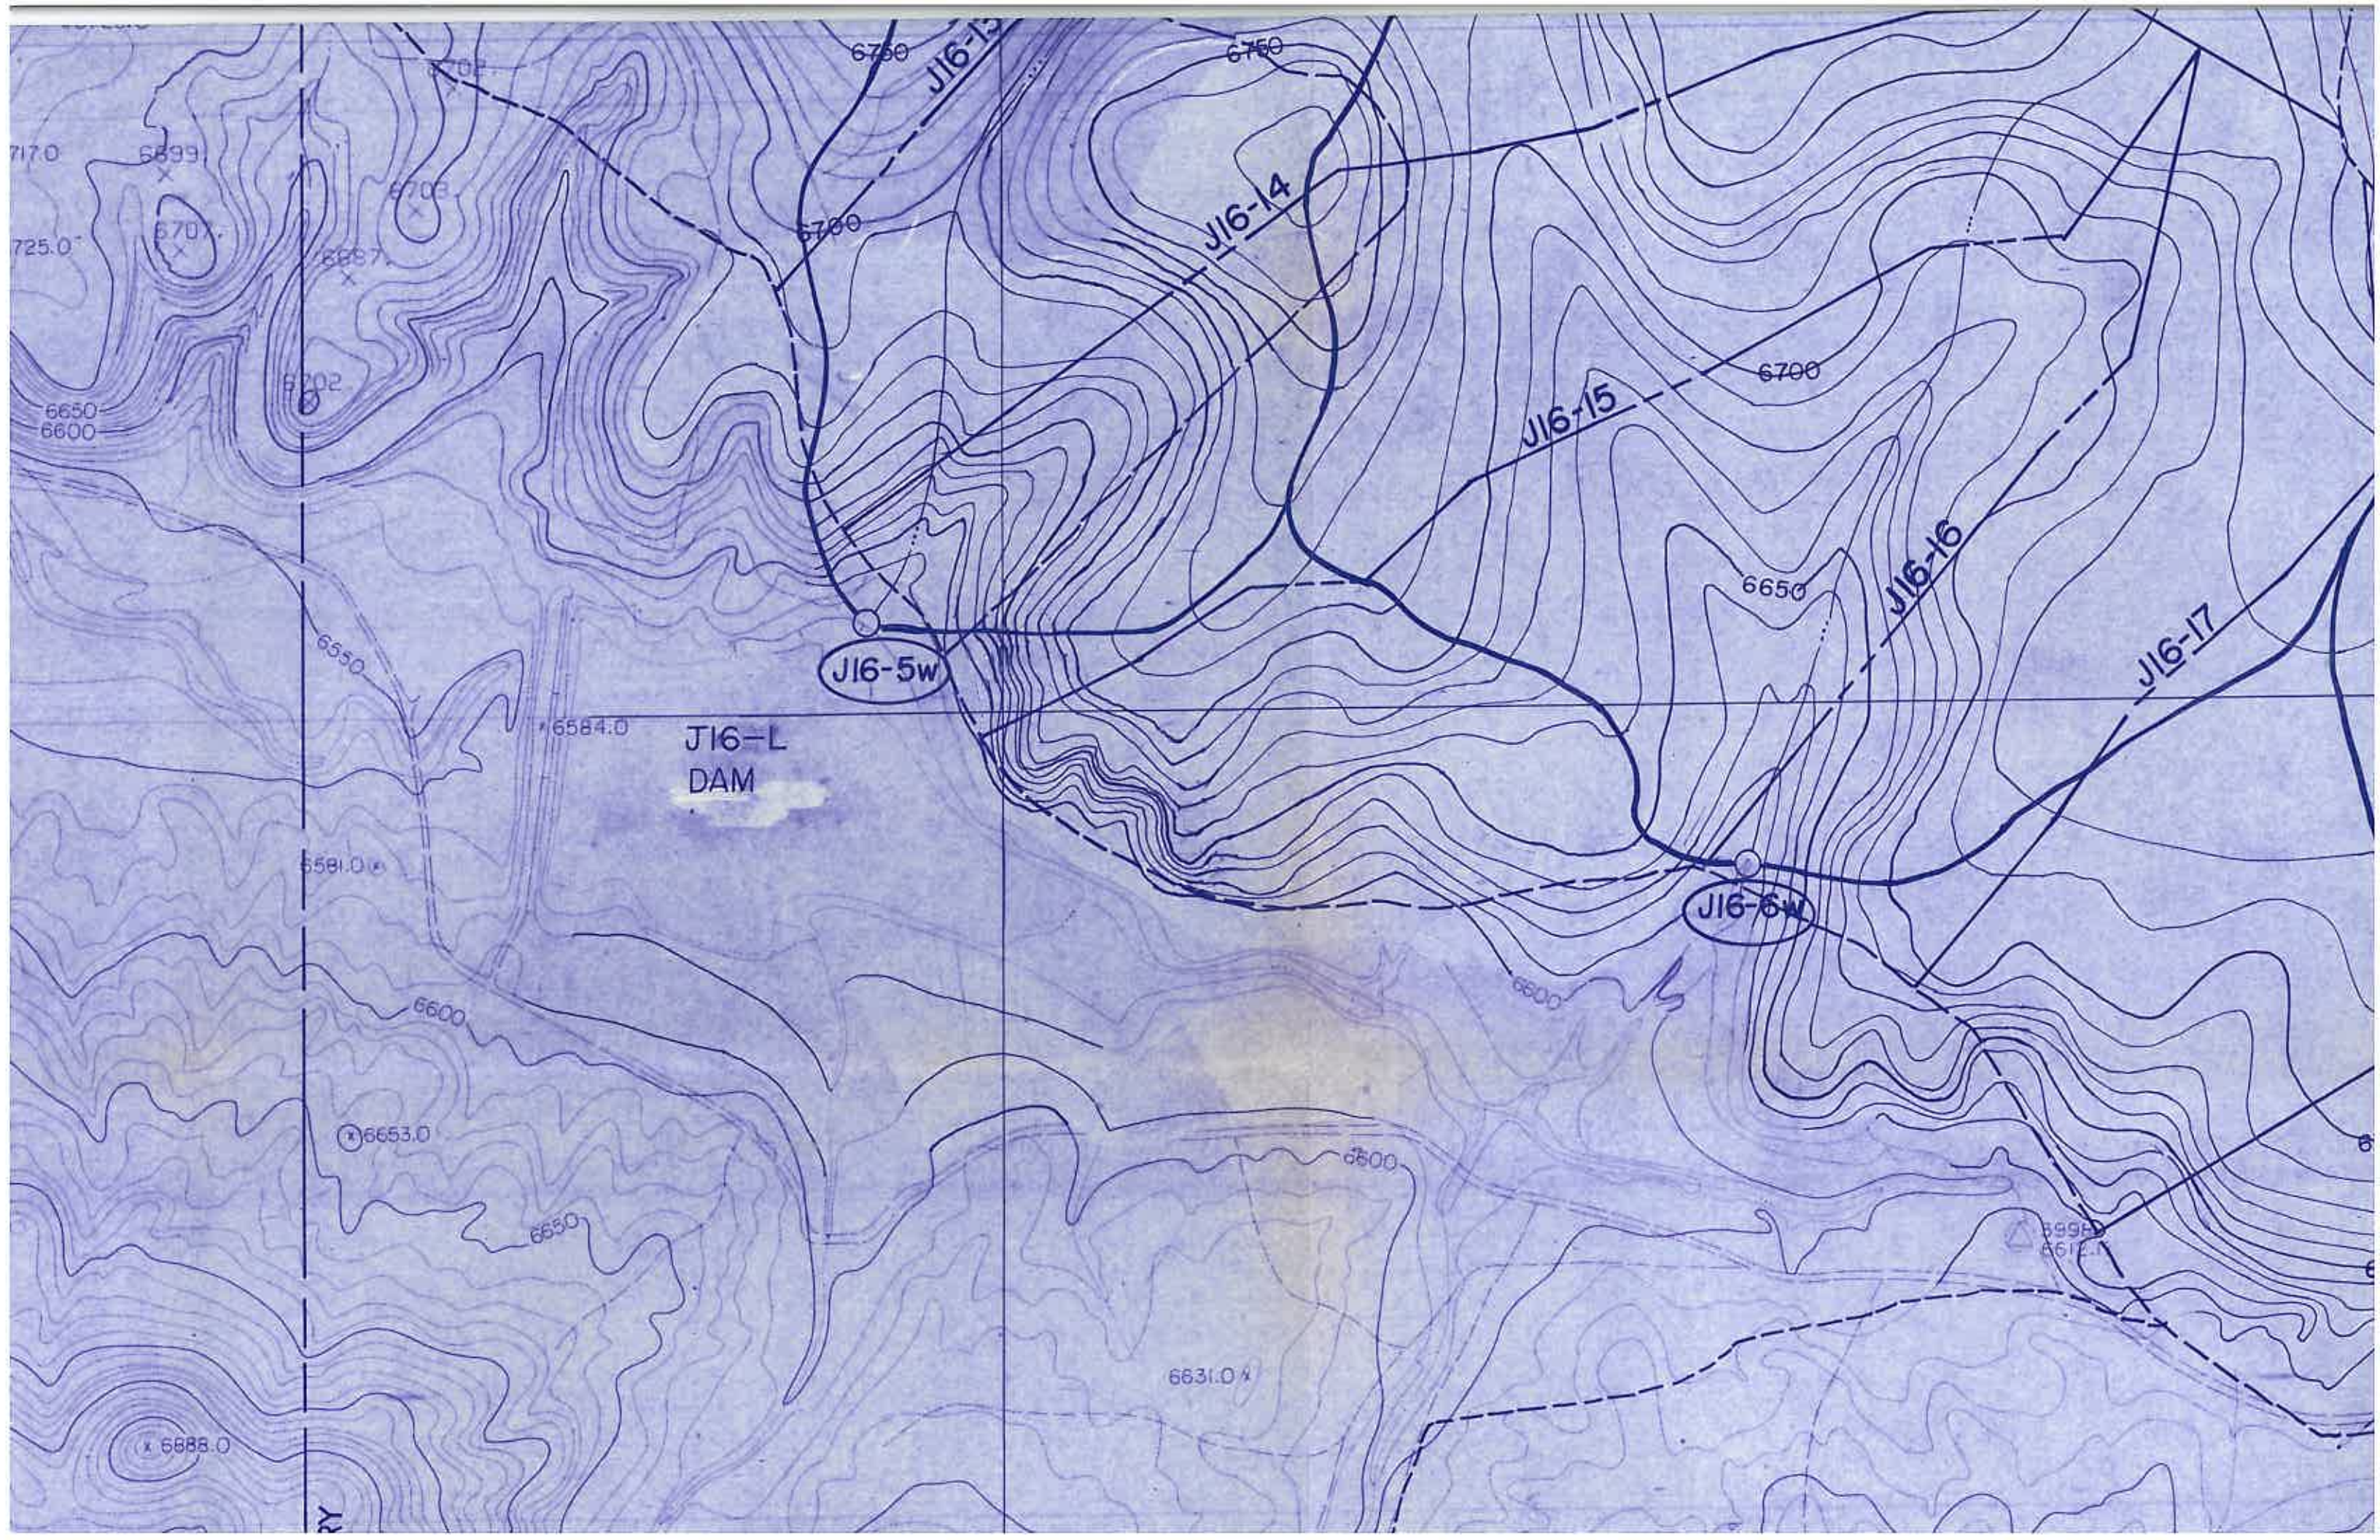

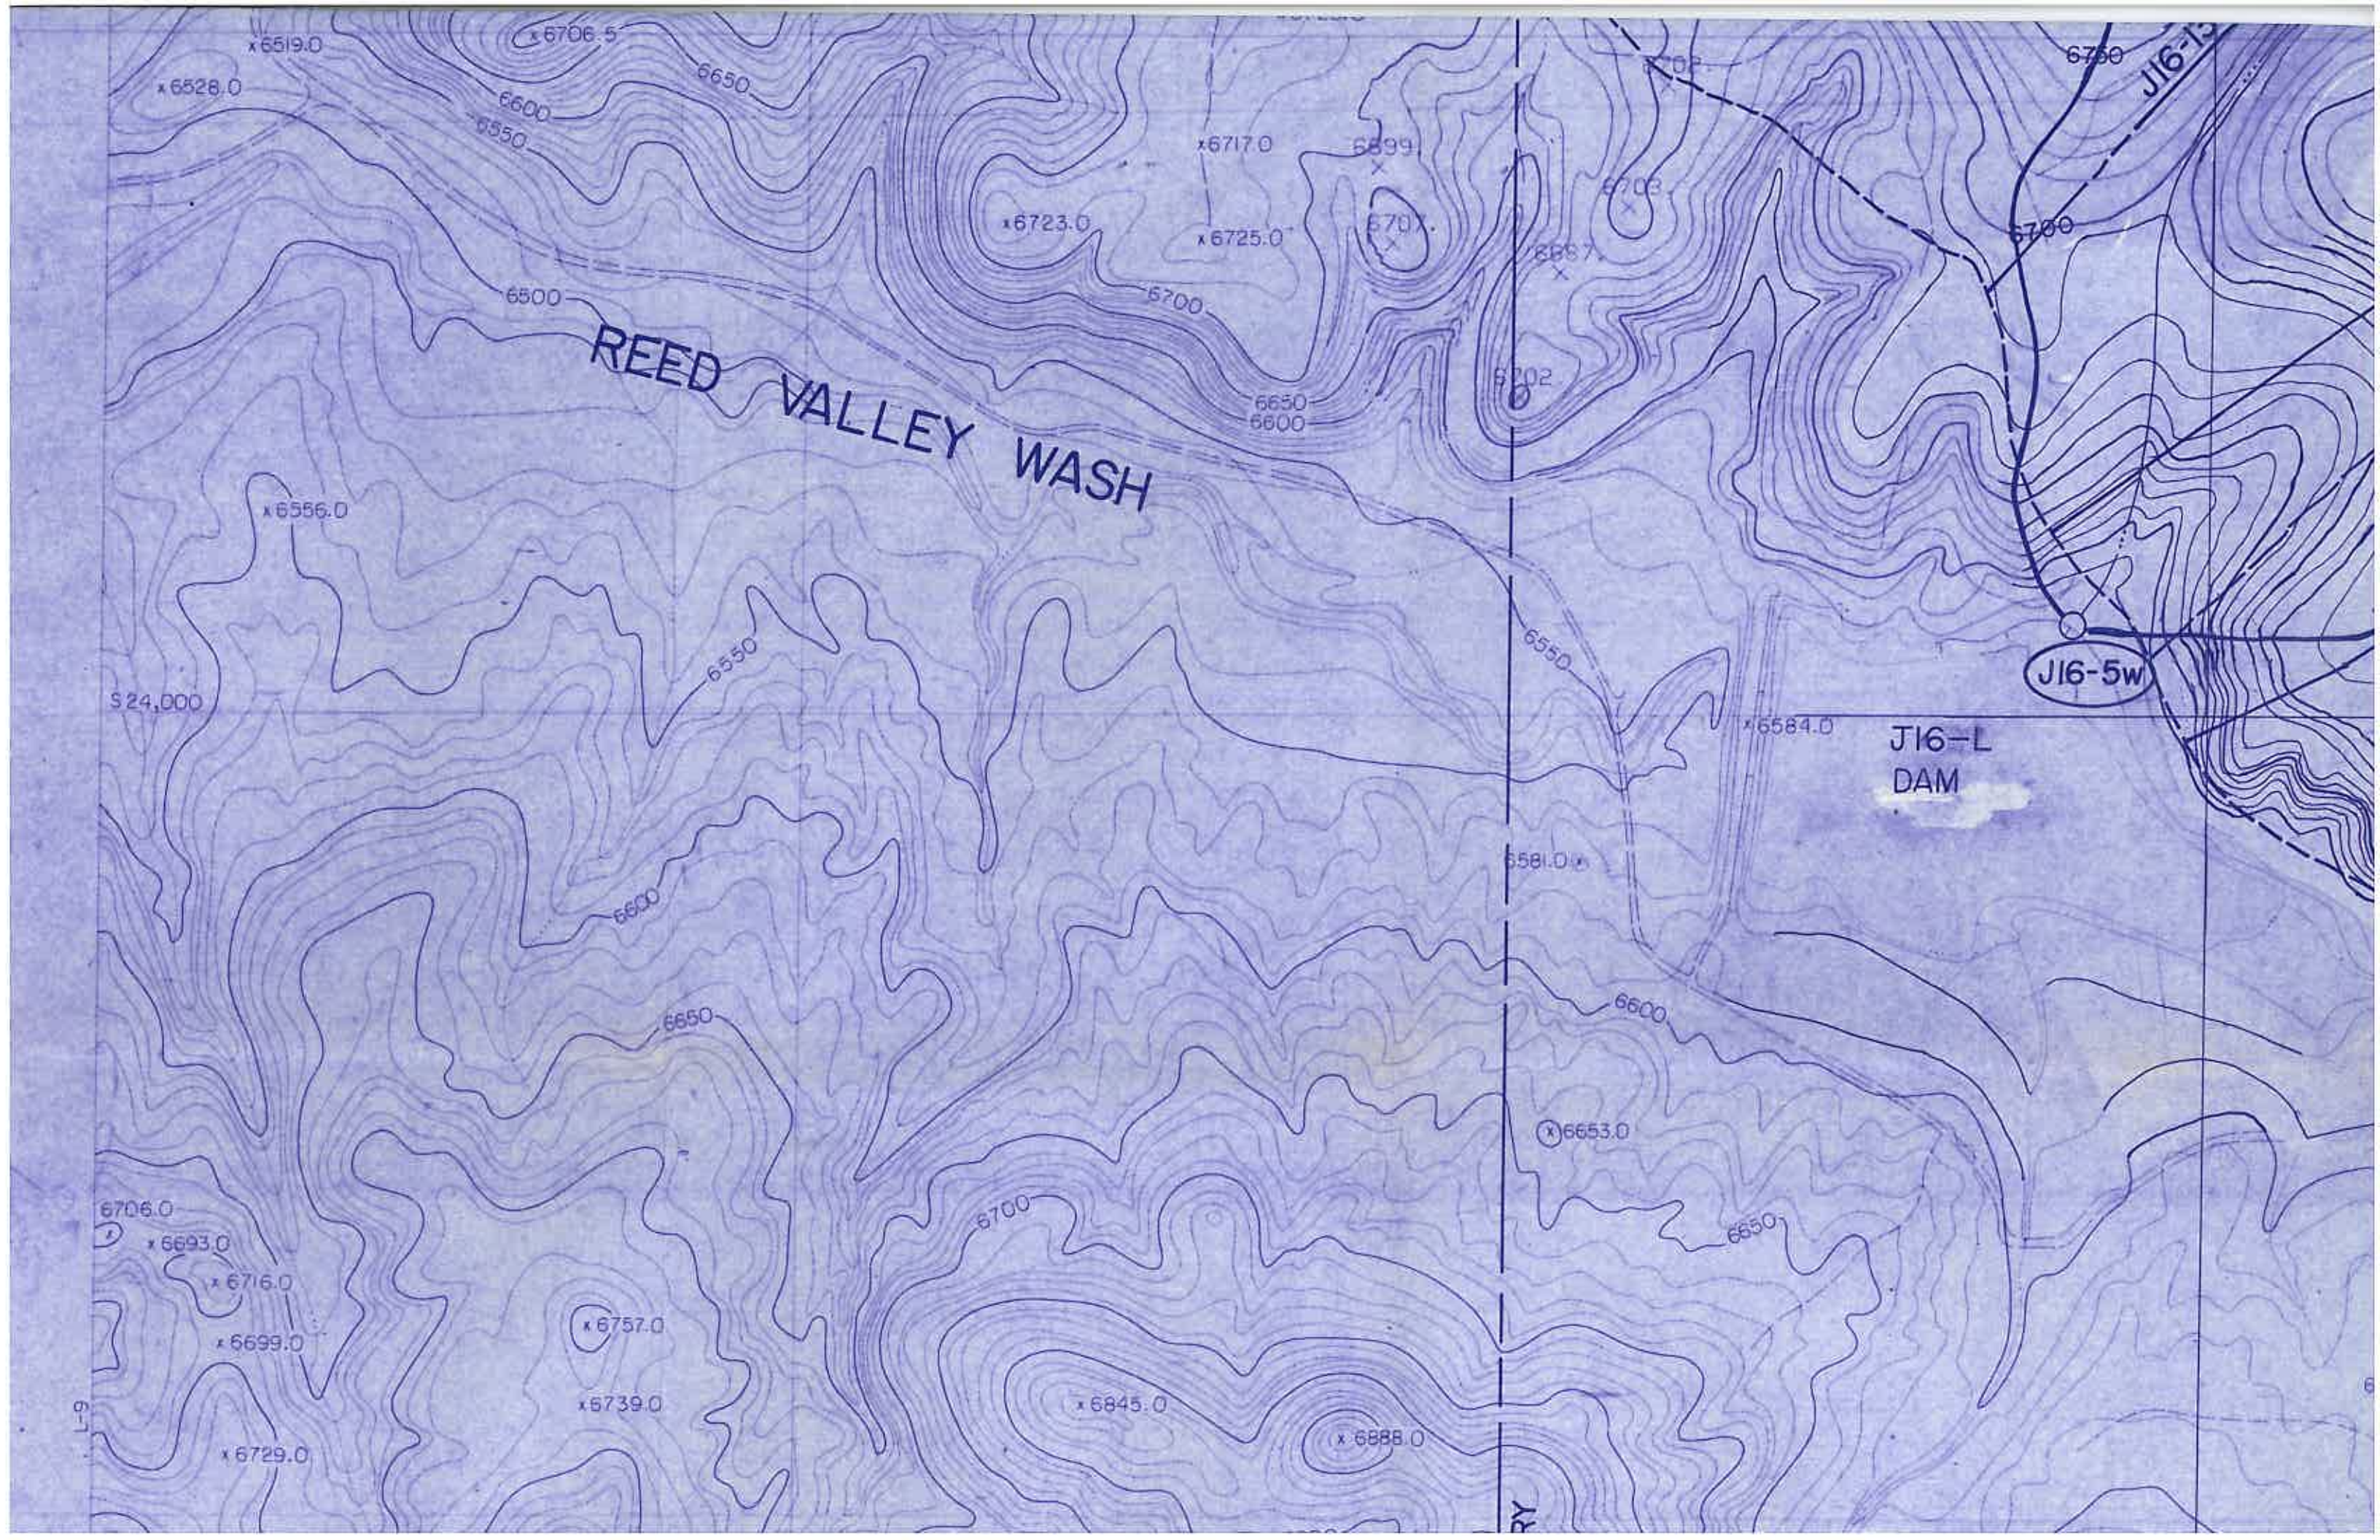

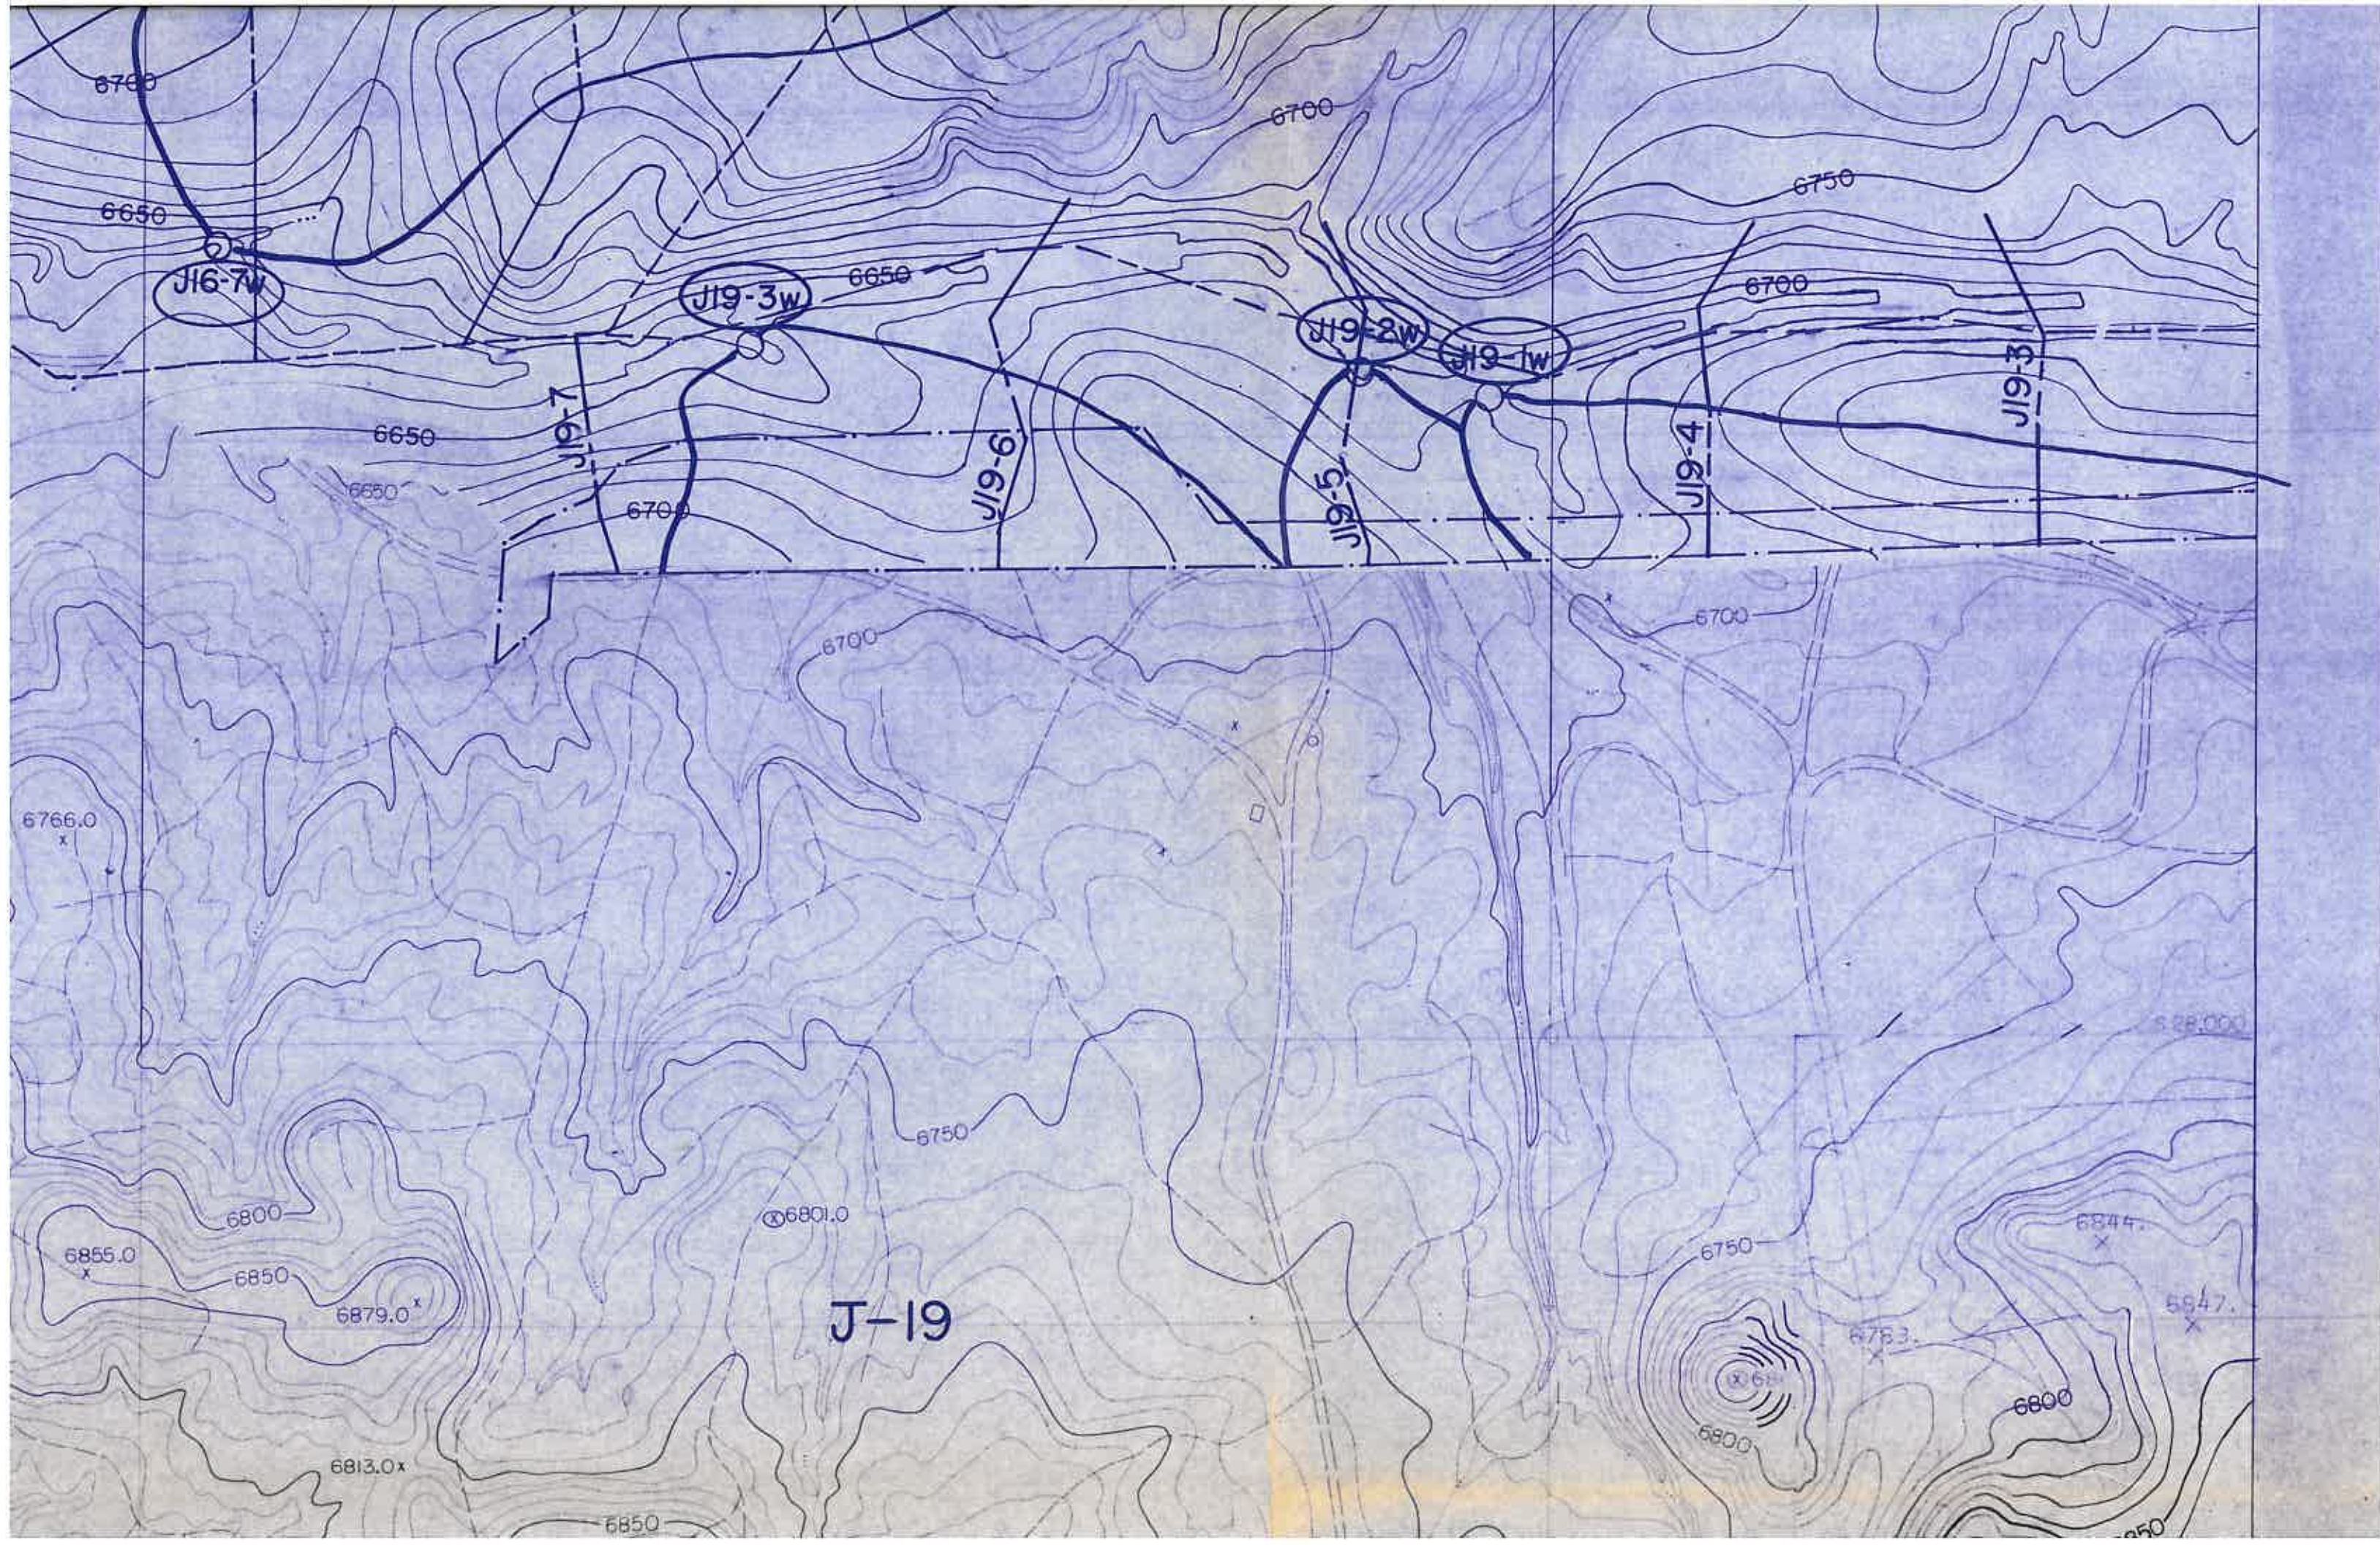

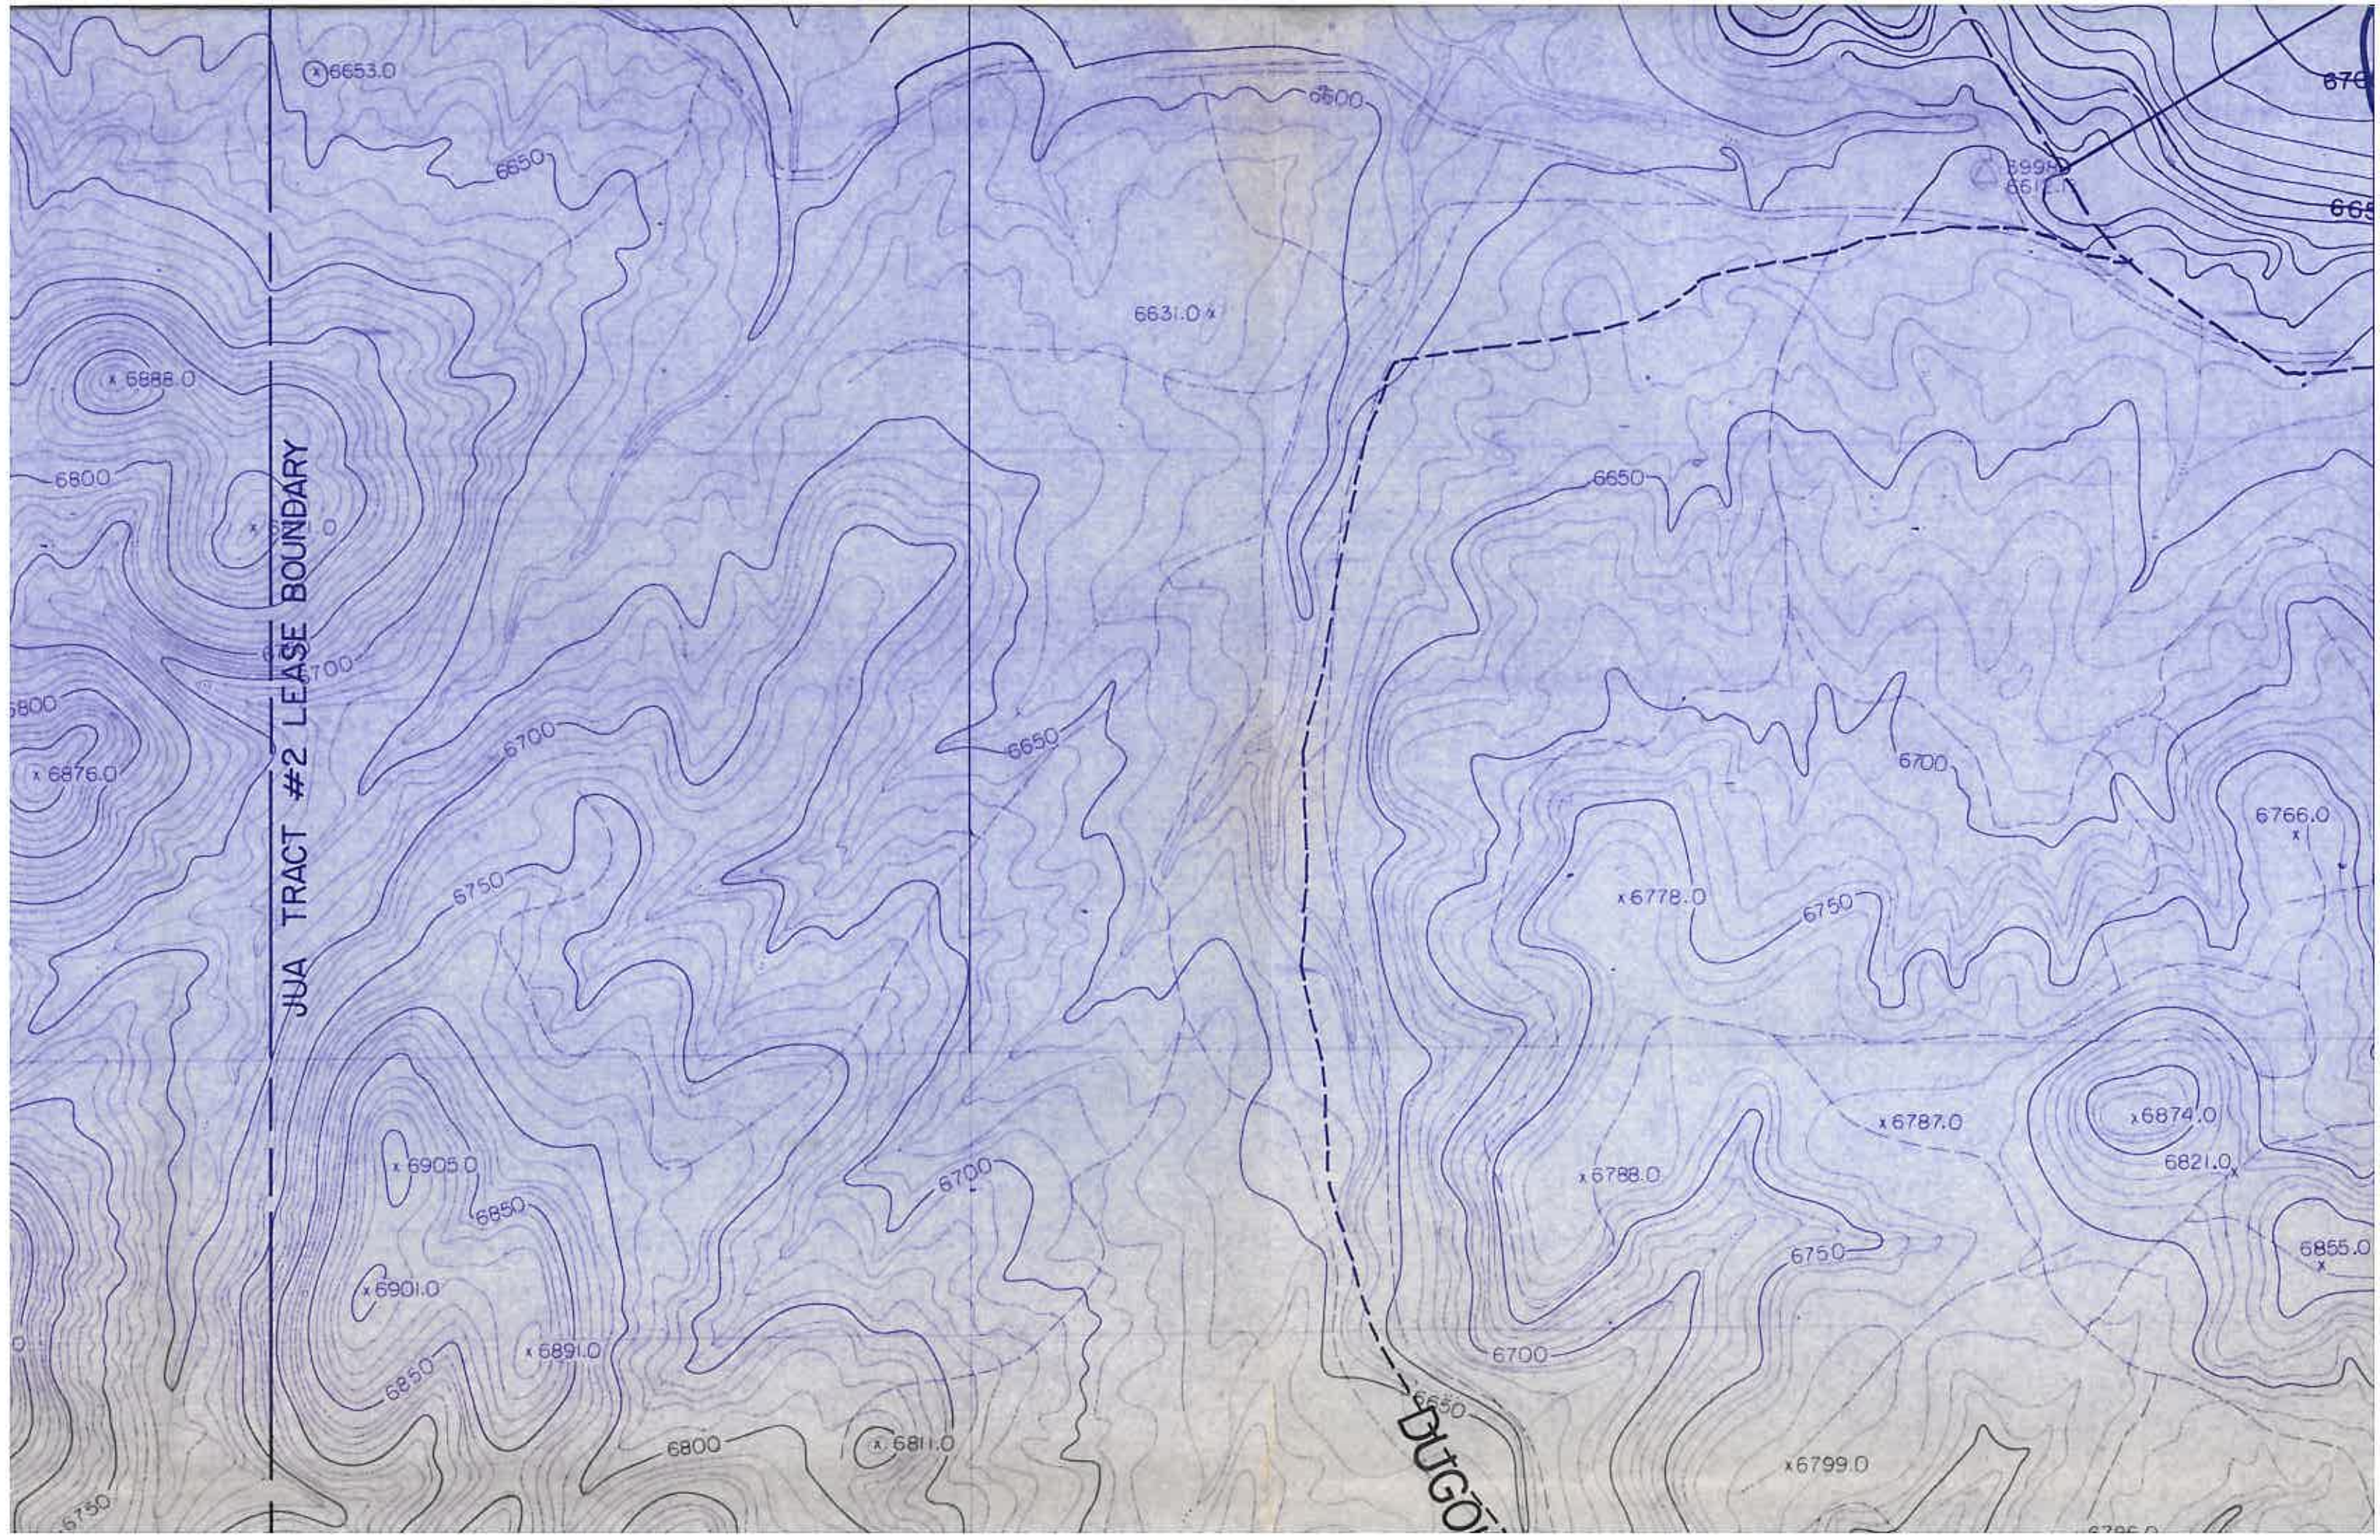

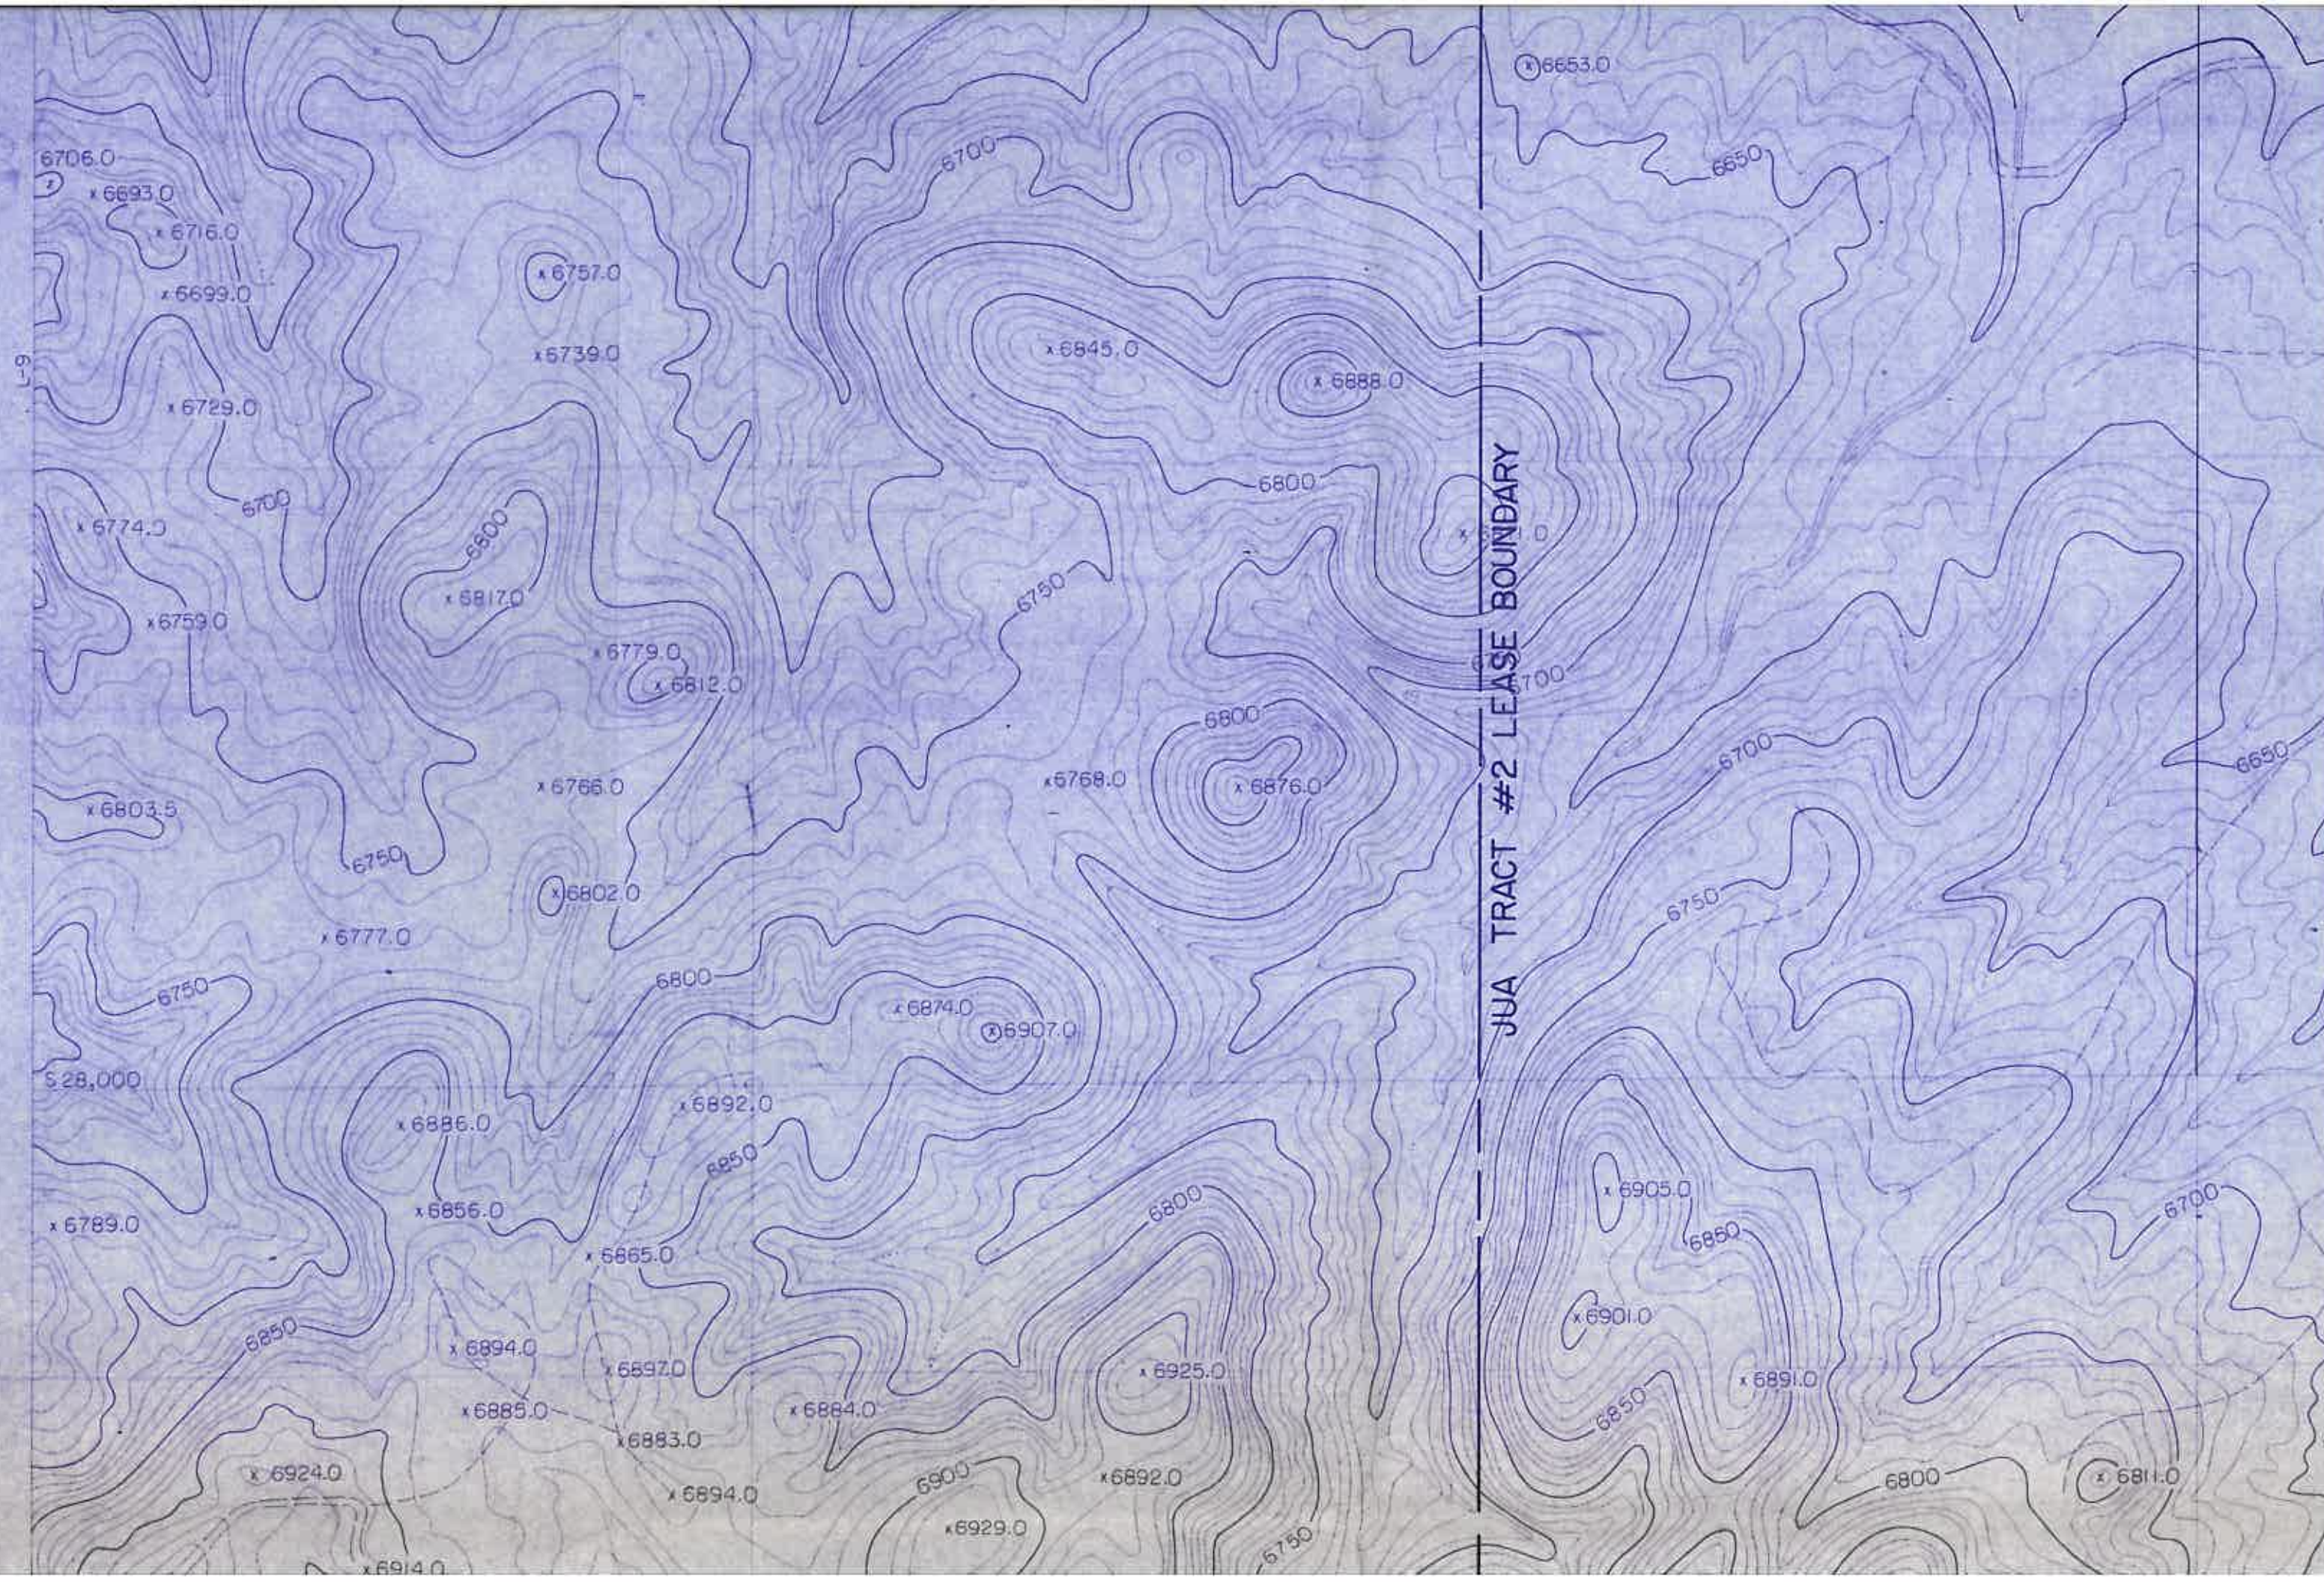


NOTES:
 1) RECLAIMED MATERIALS TRANSFORMED INTO NATURAL GROUND SHALL BE
 5-6 FEET 4:1 OR FLATTER (CHAPTER 21)

LEGEND

PEABODY LEASEHOLD BOUNDARY
 COAL RESOURCE AREA
 POSTMINING SURFACE CONTOURING EXTENT
 (SEE CHAPTER 21)

MINING HIGHWALL AS OF I-1-86
 RECLAMATION WATERSHED BOUNDARY, I.D. No.=
 RESERVE AREA-XXW (SEE DRAWING No. 85352)
 5 YEAR (1993) COAL RECOVERY LINE
 DRAINAGE CHANNEL (RECLAIMED)
 PROPOSED PERMANENT POND OR DAM, I.D. No.=
 AREA-XX POND/DAM
 CROSS SECTION LOCATION, I.D. No.=RESERVE AREA
 -XX (SEE DRAWING No. 85205)

NOTE:-5 YEAR POSTMINING CONTOURS AT CL=10'
 - L.O.M. POSTMINING CONTOURS AT CL=20'

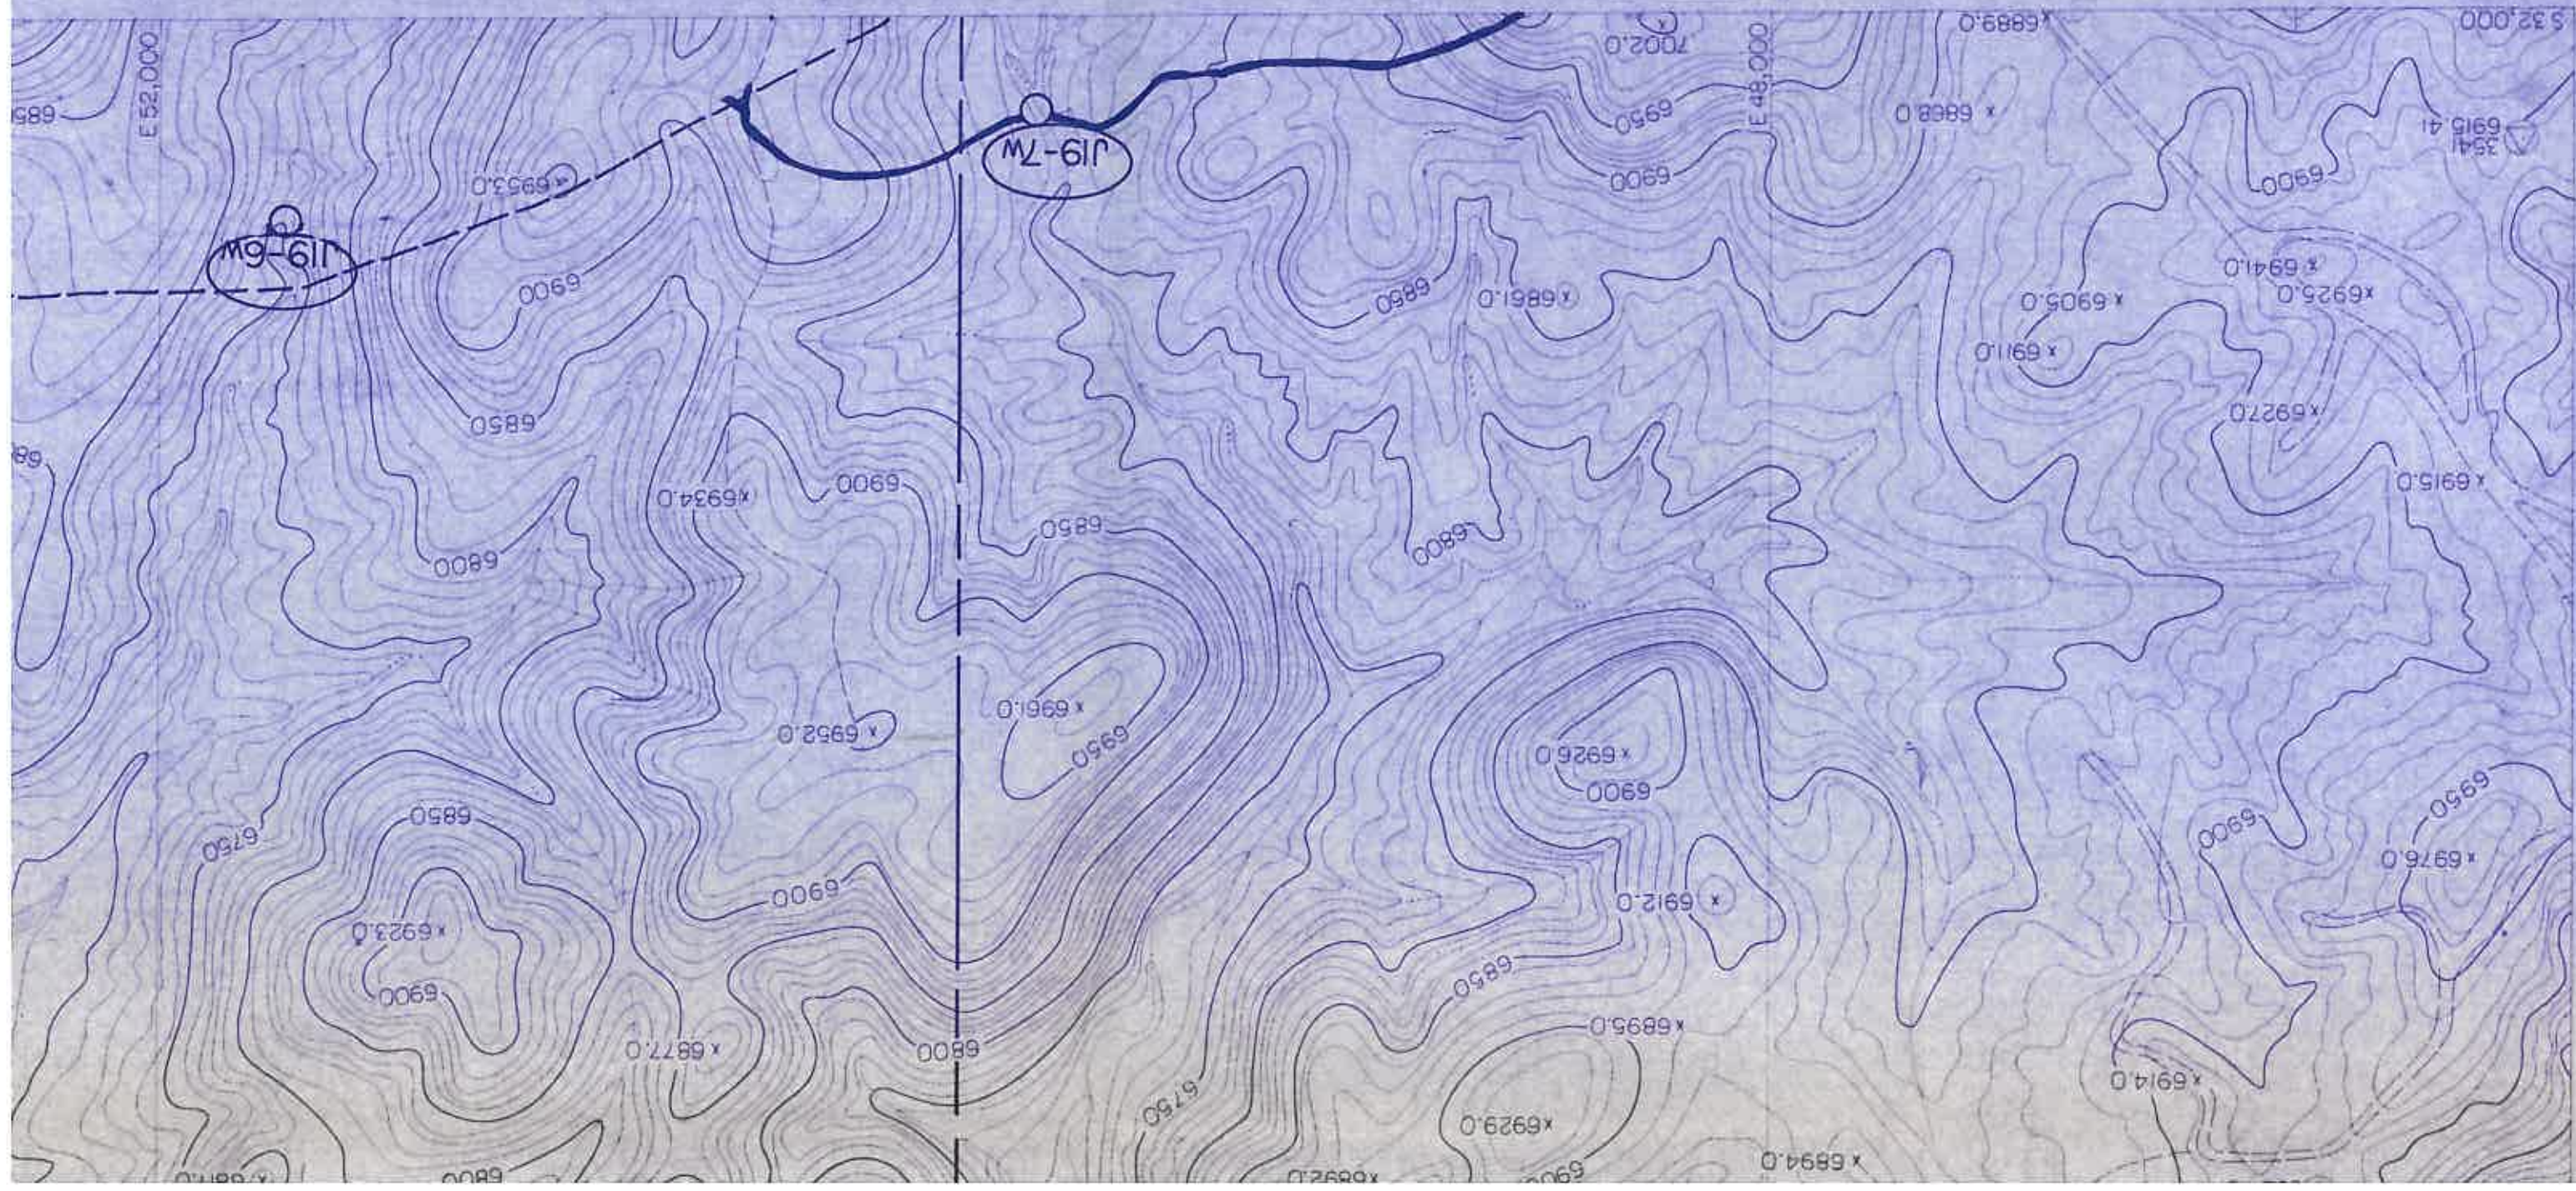

NOTE: - 5 YEAR POSTMINING CONTOURS AT CL=10'
 - L.O.M. POSTMINING CONTOURS AT CL=20'

RESERVE AREA

DAM; ID. No. =

6 No. 85352)
 ID. No. =

EXTENT

LEGEND



SHEET INDEX

H-7 J-7

H-6 J-6

M-10



H-6	J-6	K-6	L-6	
H-7	J-7	K-7	L-7	M-7
		K-8	L-8	M-8
		K-9	L-9	M-9
		K-10	L-10	M-10
		K-11	L-11	M-11
				N-11

SHEET INDEX



ENGINEER'S CERTIFICATION

ARIZONA P.E. 18782
DATE: JAN 04 1989

DRAWN BY		DATE	REVISION DESCRIPTION
M-9			
SHEET NO.			
85352			
P.C.C.			
DATE			
12/23/88			
SCALE			
1"=400'			
CL. 10'			

ESTIMATED POSTMINING TOPOGRAPHIC MAP
(1986-1993 COAL RECOVERY PERIOD)

PEABODY COAL COMPANY
BLACK MESA - KAYENTA MINE
P.O. BOX 625
KAYENTA, ARIZONA 86033

