


- NOTES:
- 1) THIS MAP COMPLIES WITH NATIONAL MAP ACCURACY STANDARDS
 - 2) FIELD SURVEYS PERFORMED TO 3RD ORDER ACCURACIES BY PEABODY COAL CO. ENGINEERING DEPARTMENT
 - 3) TOPOGRAPHIC/PLANIMETRIC BASE MAP COMPILED FROM NEAR VERTICAL NEGATIVE AERIAL PHOTOGRAPHY EXPOSED ON NOVEMBER 19, 1984 BY COOPER AERIAL SURVEY CO.
 - 4) STEREOCOMPILATION, FINAL DRAFTING, AND PHOTOGRAPHIC REPRODUCTIONS PERFORMED BY COOPER AERIAL SURVEY CO.
 - 5) 4000' GRIDS BASED ON PEABODY COAL COMPANY COORDINATE SYSTEM.
 - 6) RECLAIMED OUTCROPS TRANSITIONING INTO NATURAL GROUND SHALL BE SLOPED 4:1 OR FLATTER (CHAPTER 21)

PEABODY LEASEHOLD BOUNDARY
 COAL RESOURCE AREA
 POSTMINING SURFACE CONTOURING EXTENT
 (SEE CHAPTER 21)
 MINING HIGHWALL AS OF 1-1-86
 RECLAMATION WATERSHED BOUNDARY, I.D. No. RESERVE AREA-XXW (SEE DRAWING No. 85352)
 5 YEAR (1993) COAL RECOVERY LINE
 DRAINAGE CHANNEL (RECLAIMED)
 PROPOSED PERMANENT POND OR DAM; I.D. No. AREA-XX POND/DAM
 CROSS SECTION LOCATION; I.D. No. RESERVE AREA -XX (SEE DRAWING No. 85205)

LEGEND

NOTE: -5 YEAR POSTMINING CONTOURS AT C.I.=10' - L.O.M. POSTMINING CONTOURS AT C.I.=20'

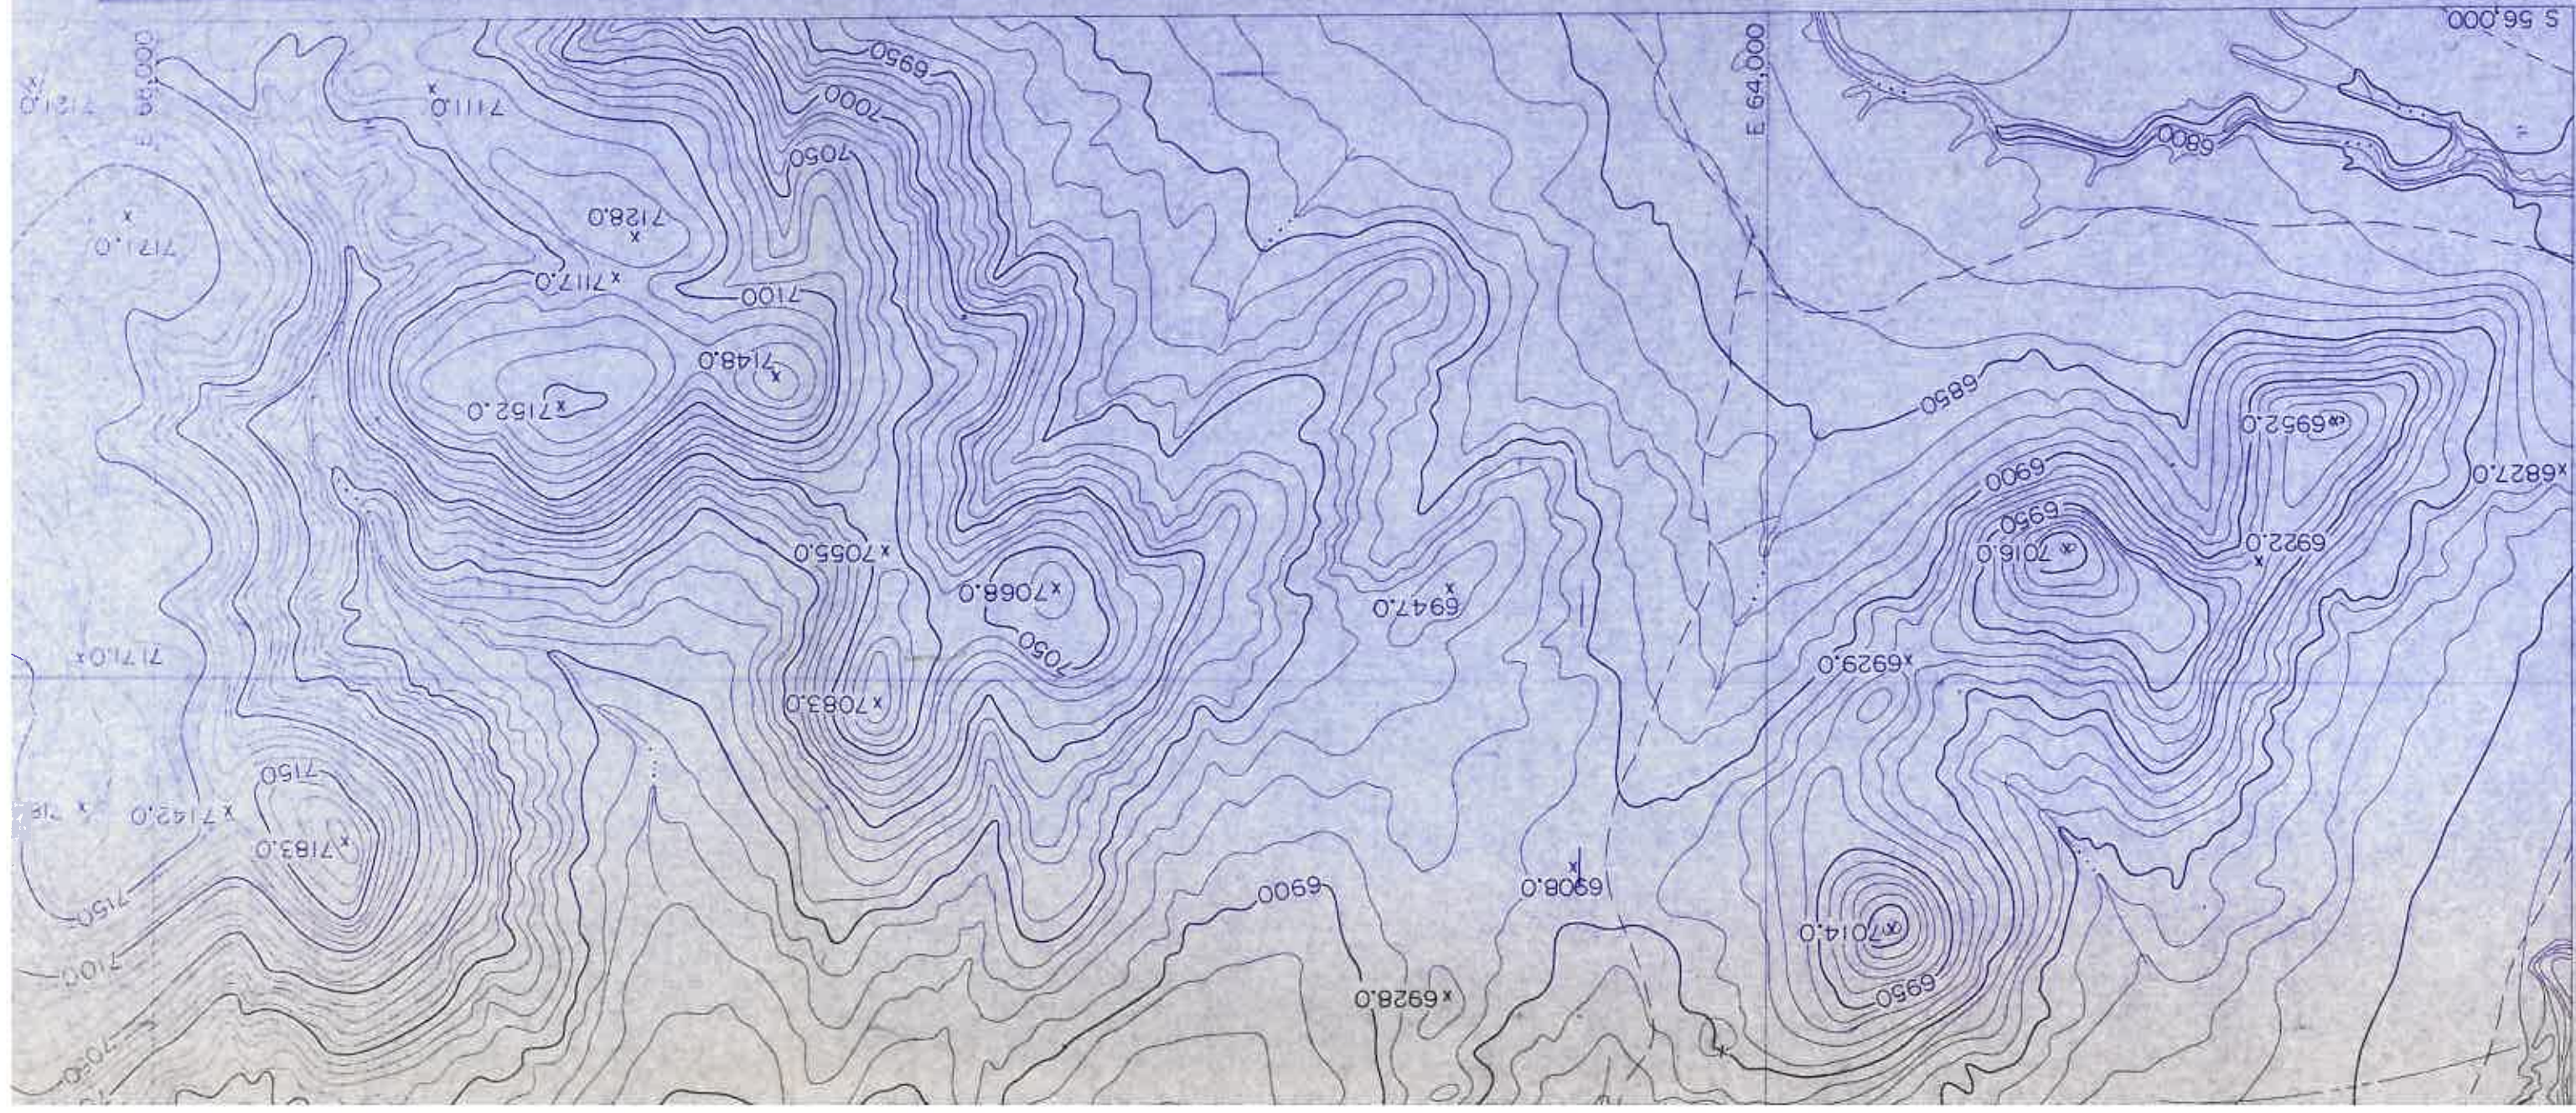



E-5 YEAR POSTMINING CONTOURS AT C.I.=10
- L.O.M. POSTMINING CONTOURS AT C.I.=20





SHEET INDEX

H-6	J-6	K-6	L-6	
H-7	J-7	K-7	L-7	M-7
K-8	L-8	M-8		
K-9	L-9	M-9		
K-10	L-10	M-10		
K-11	L-11	M-11		

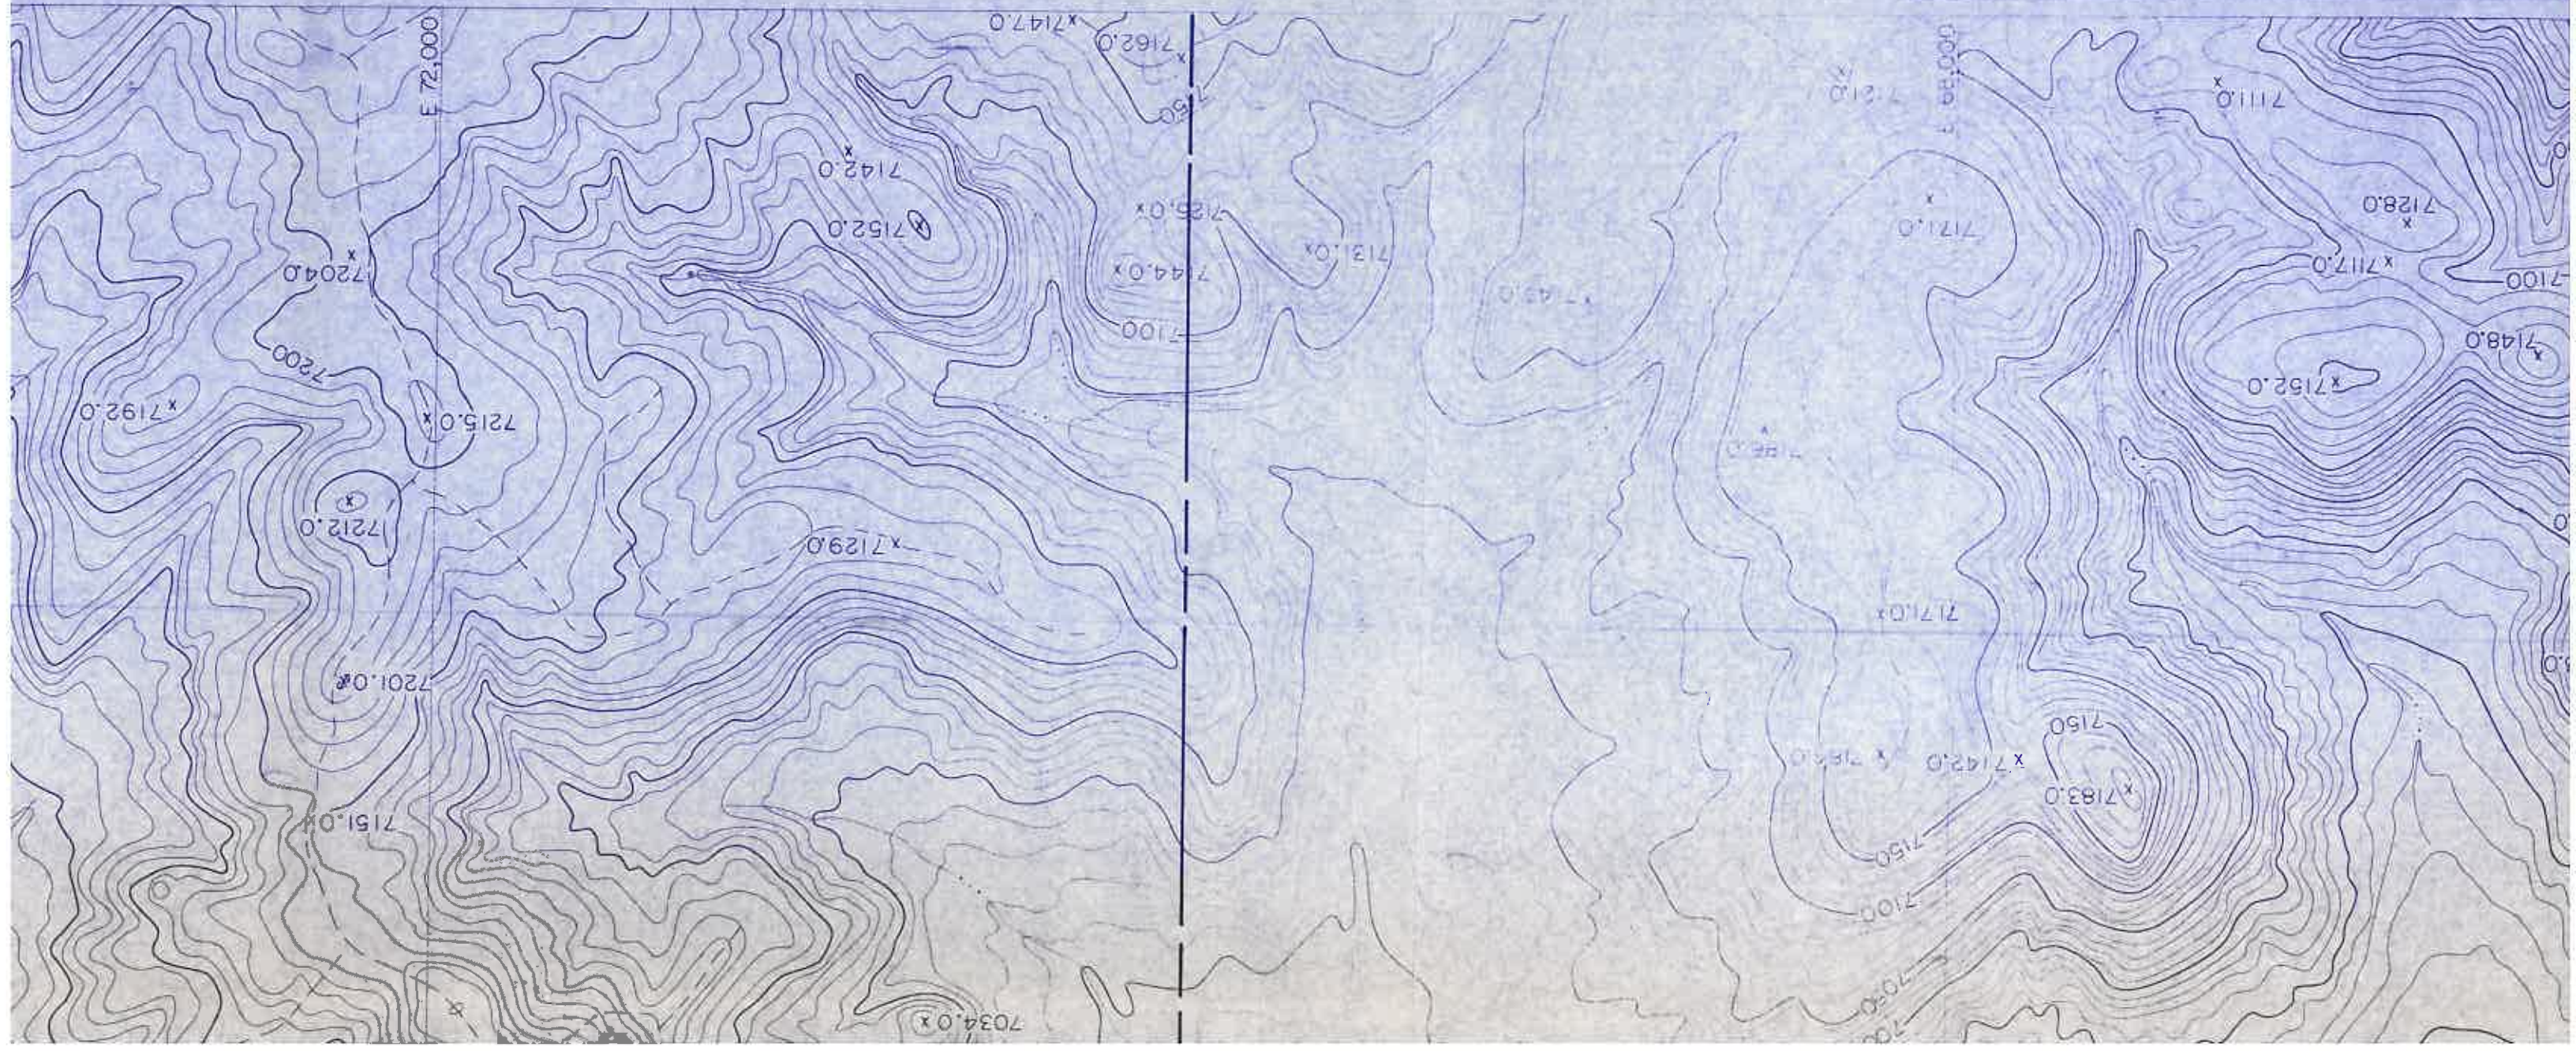

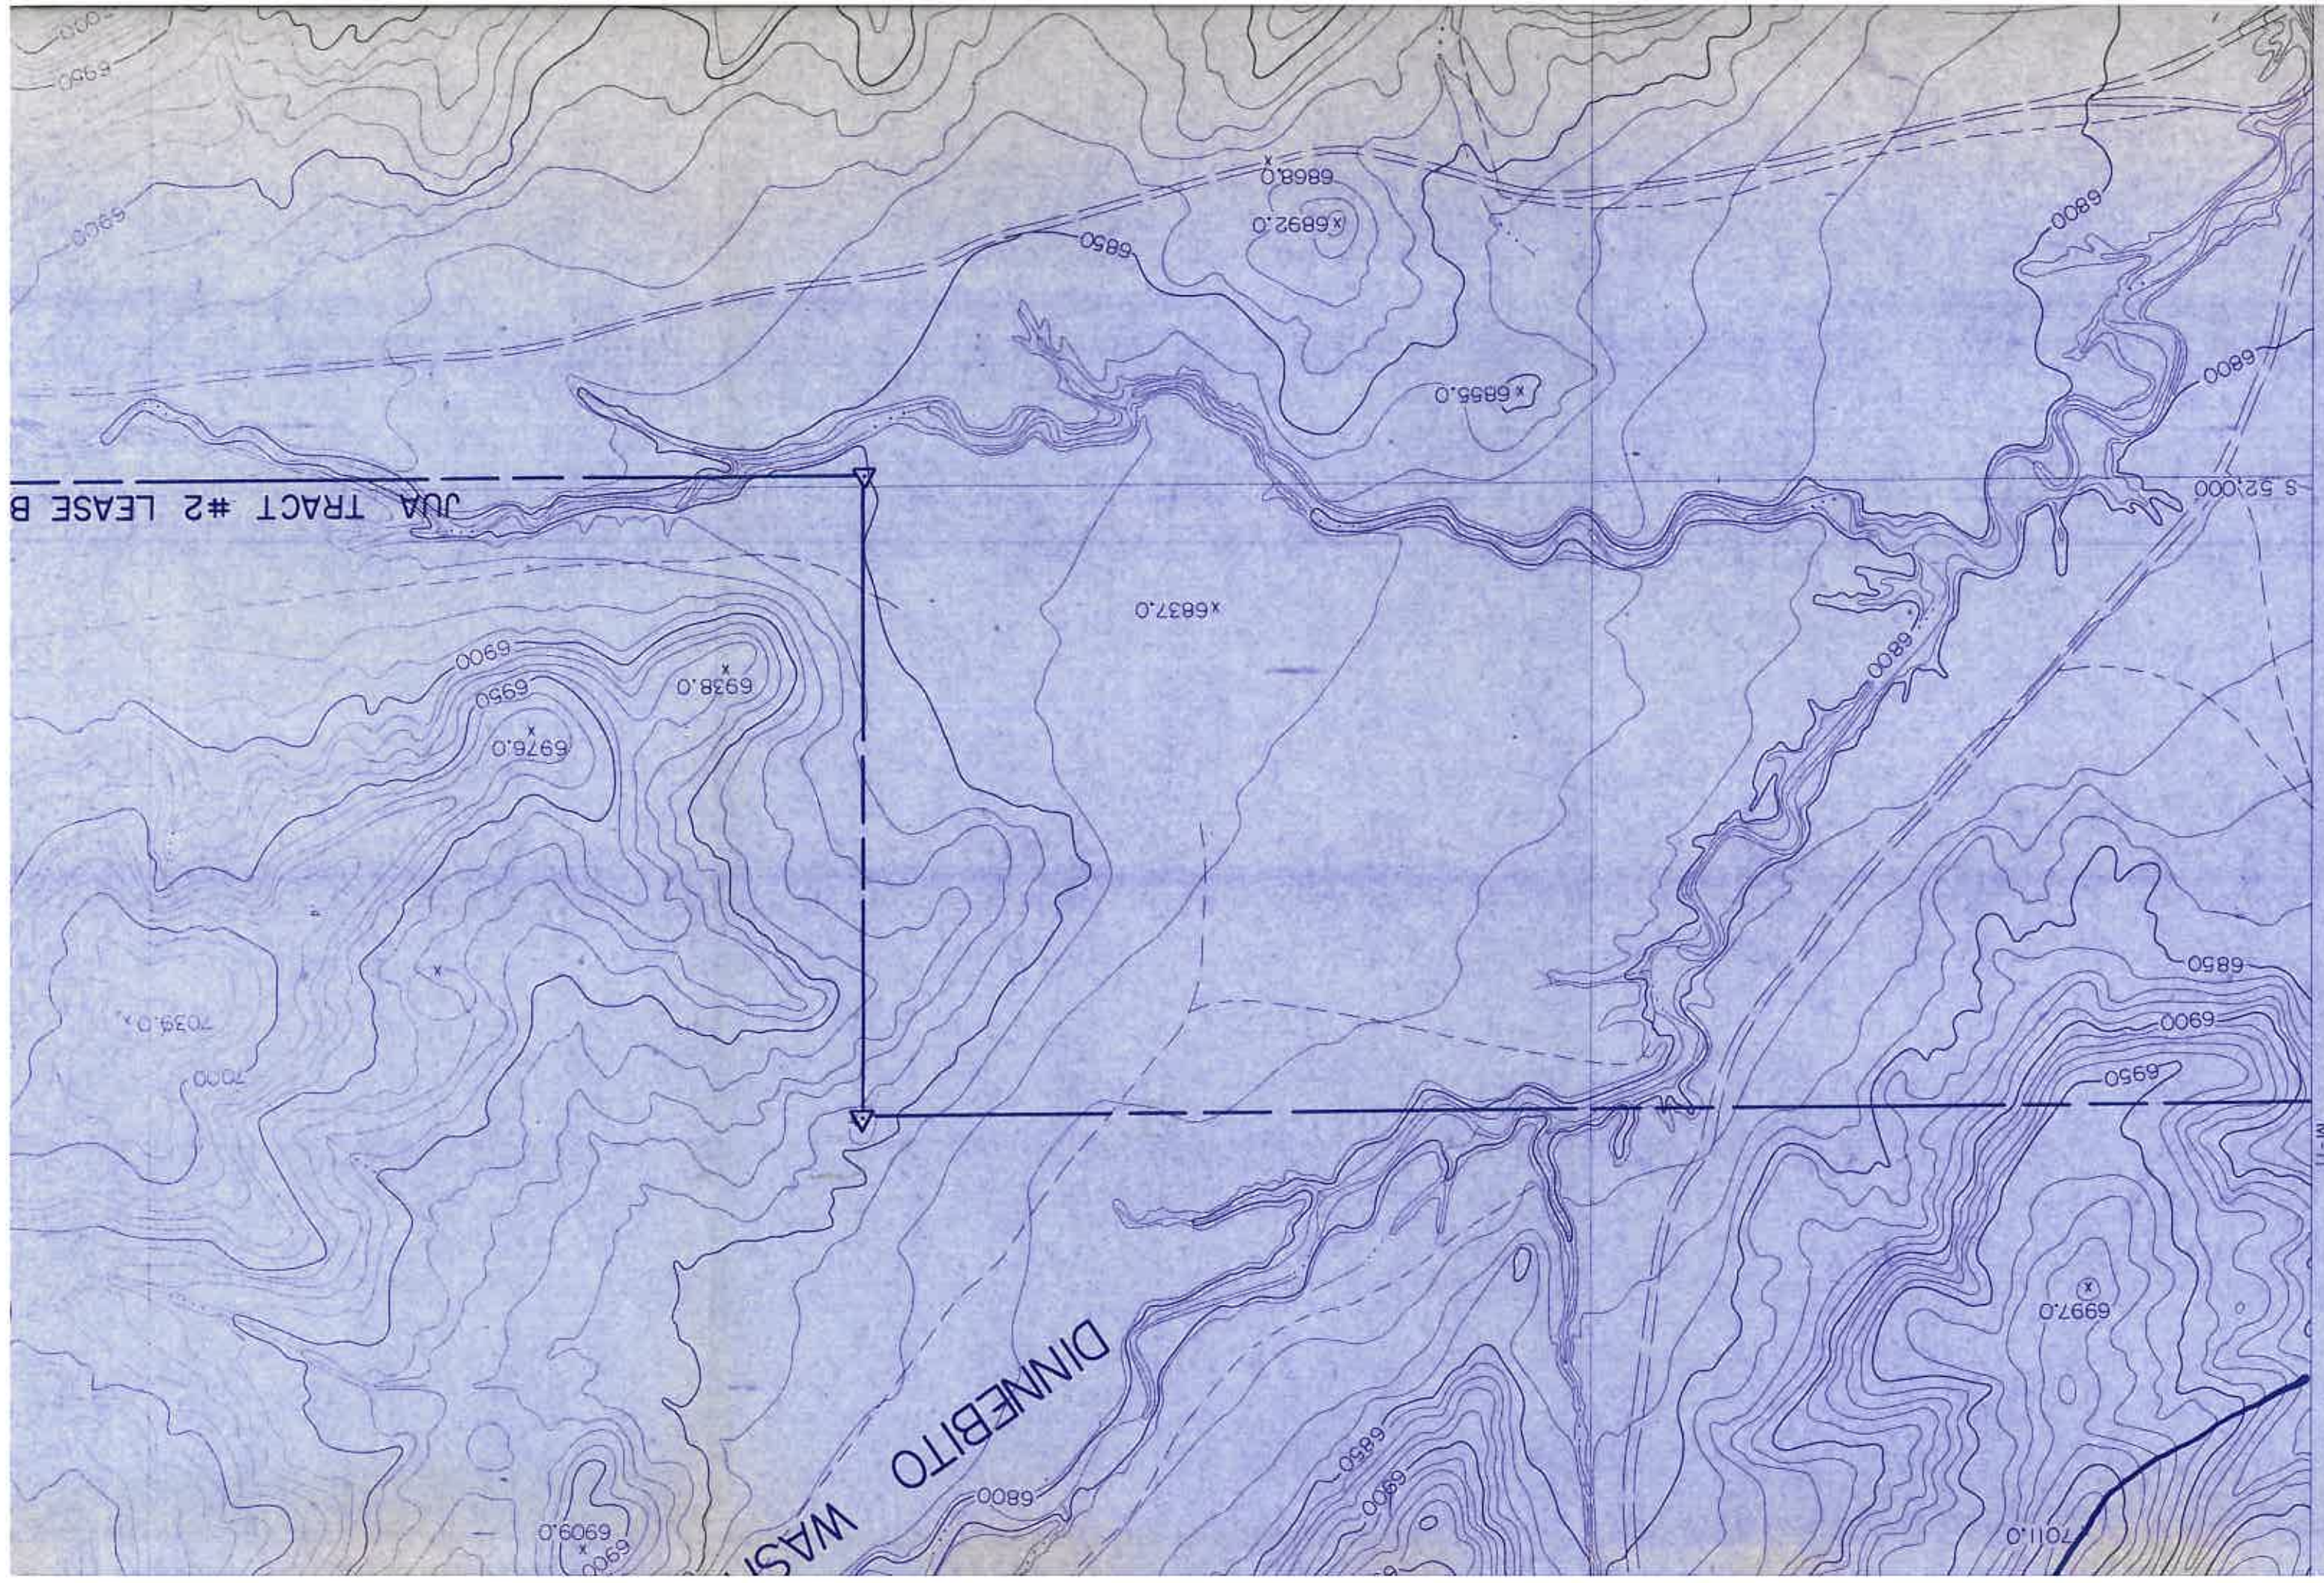

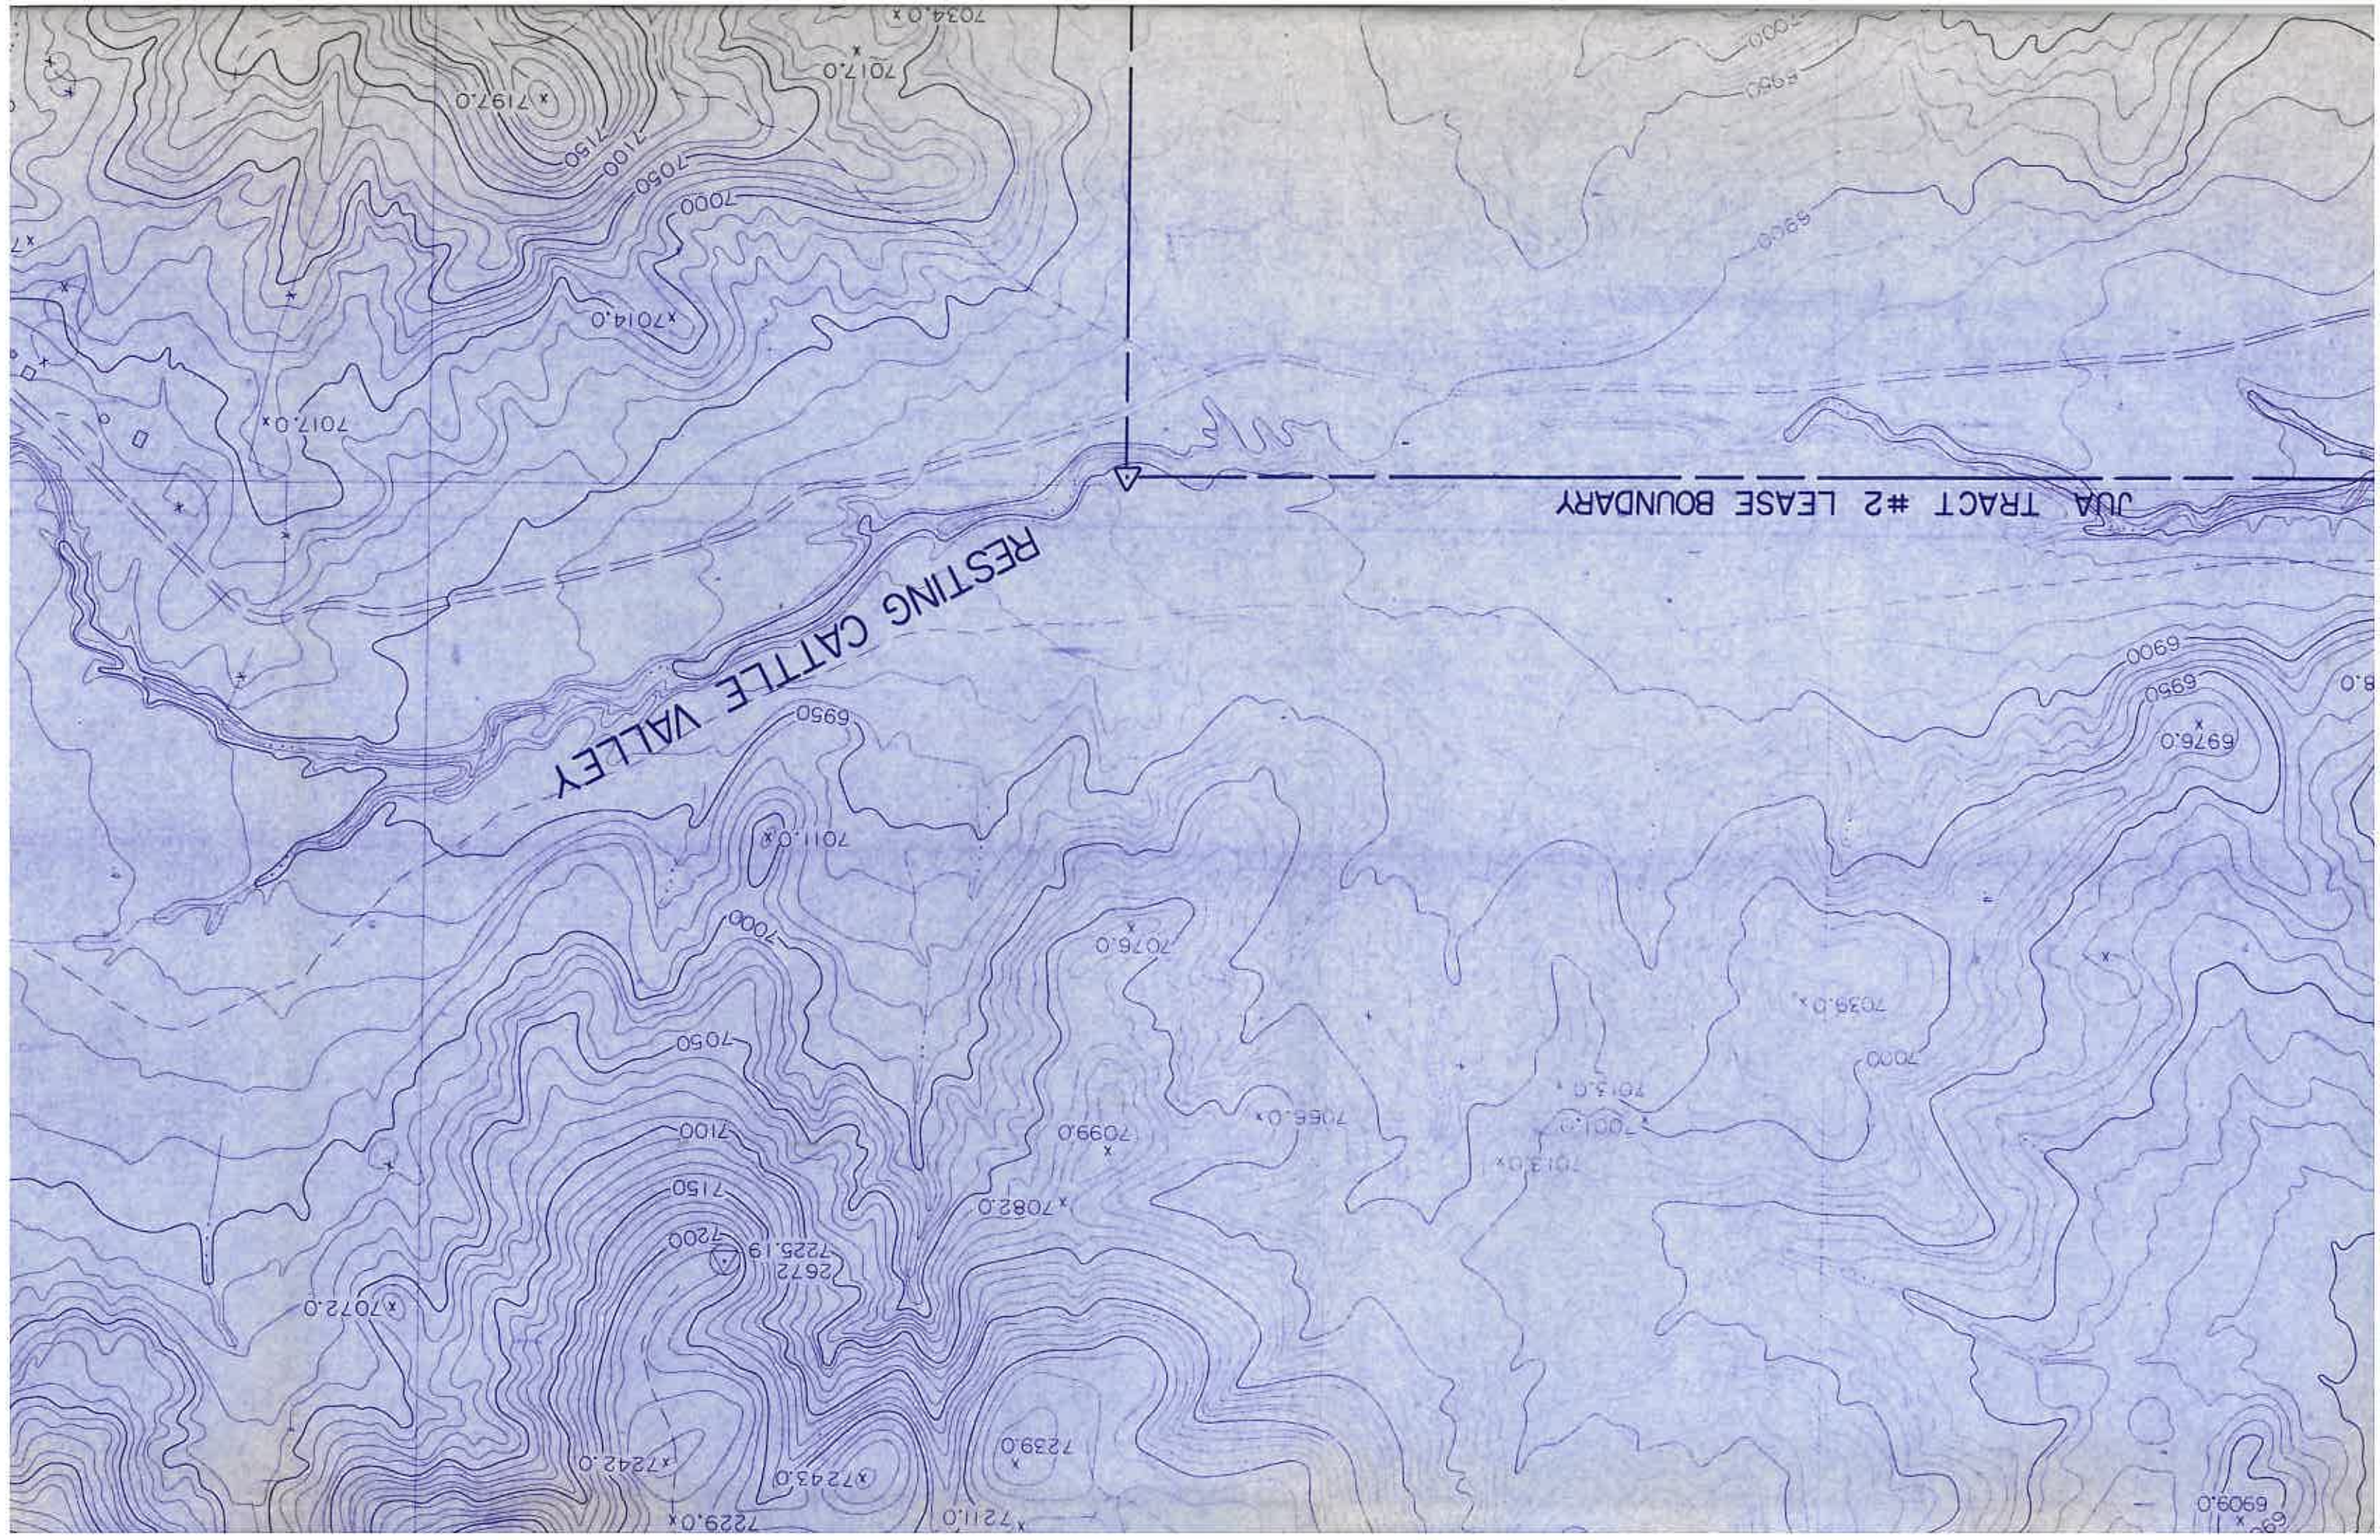

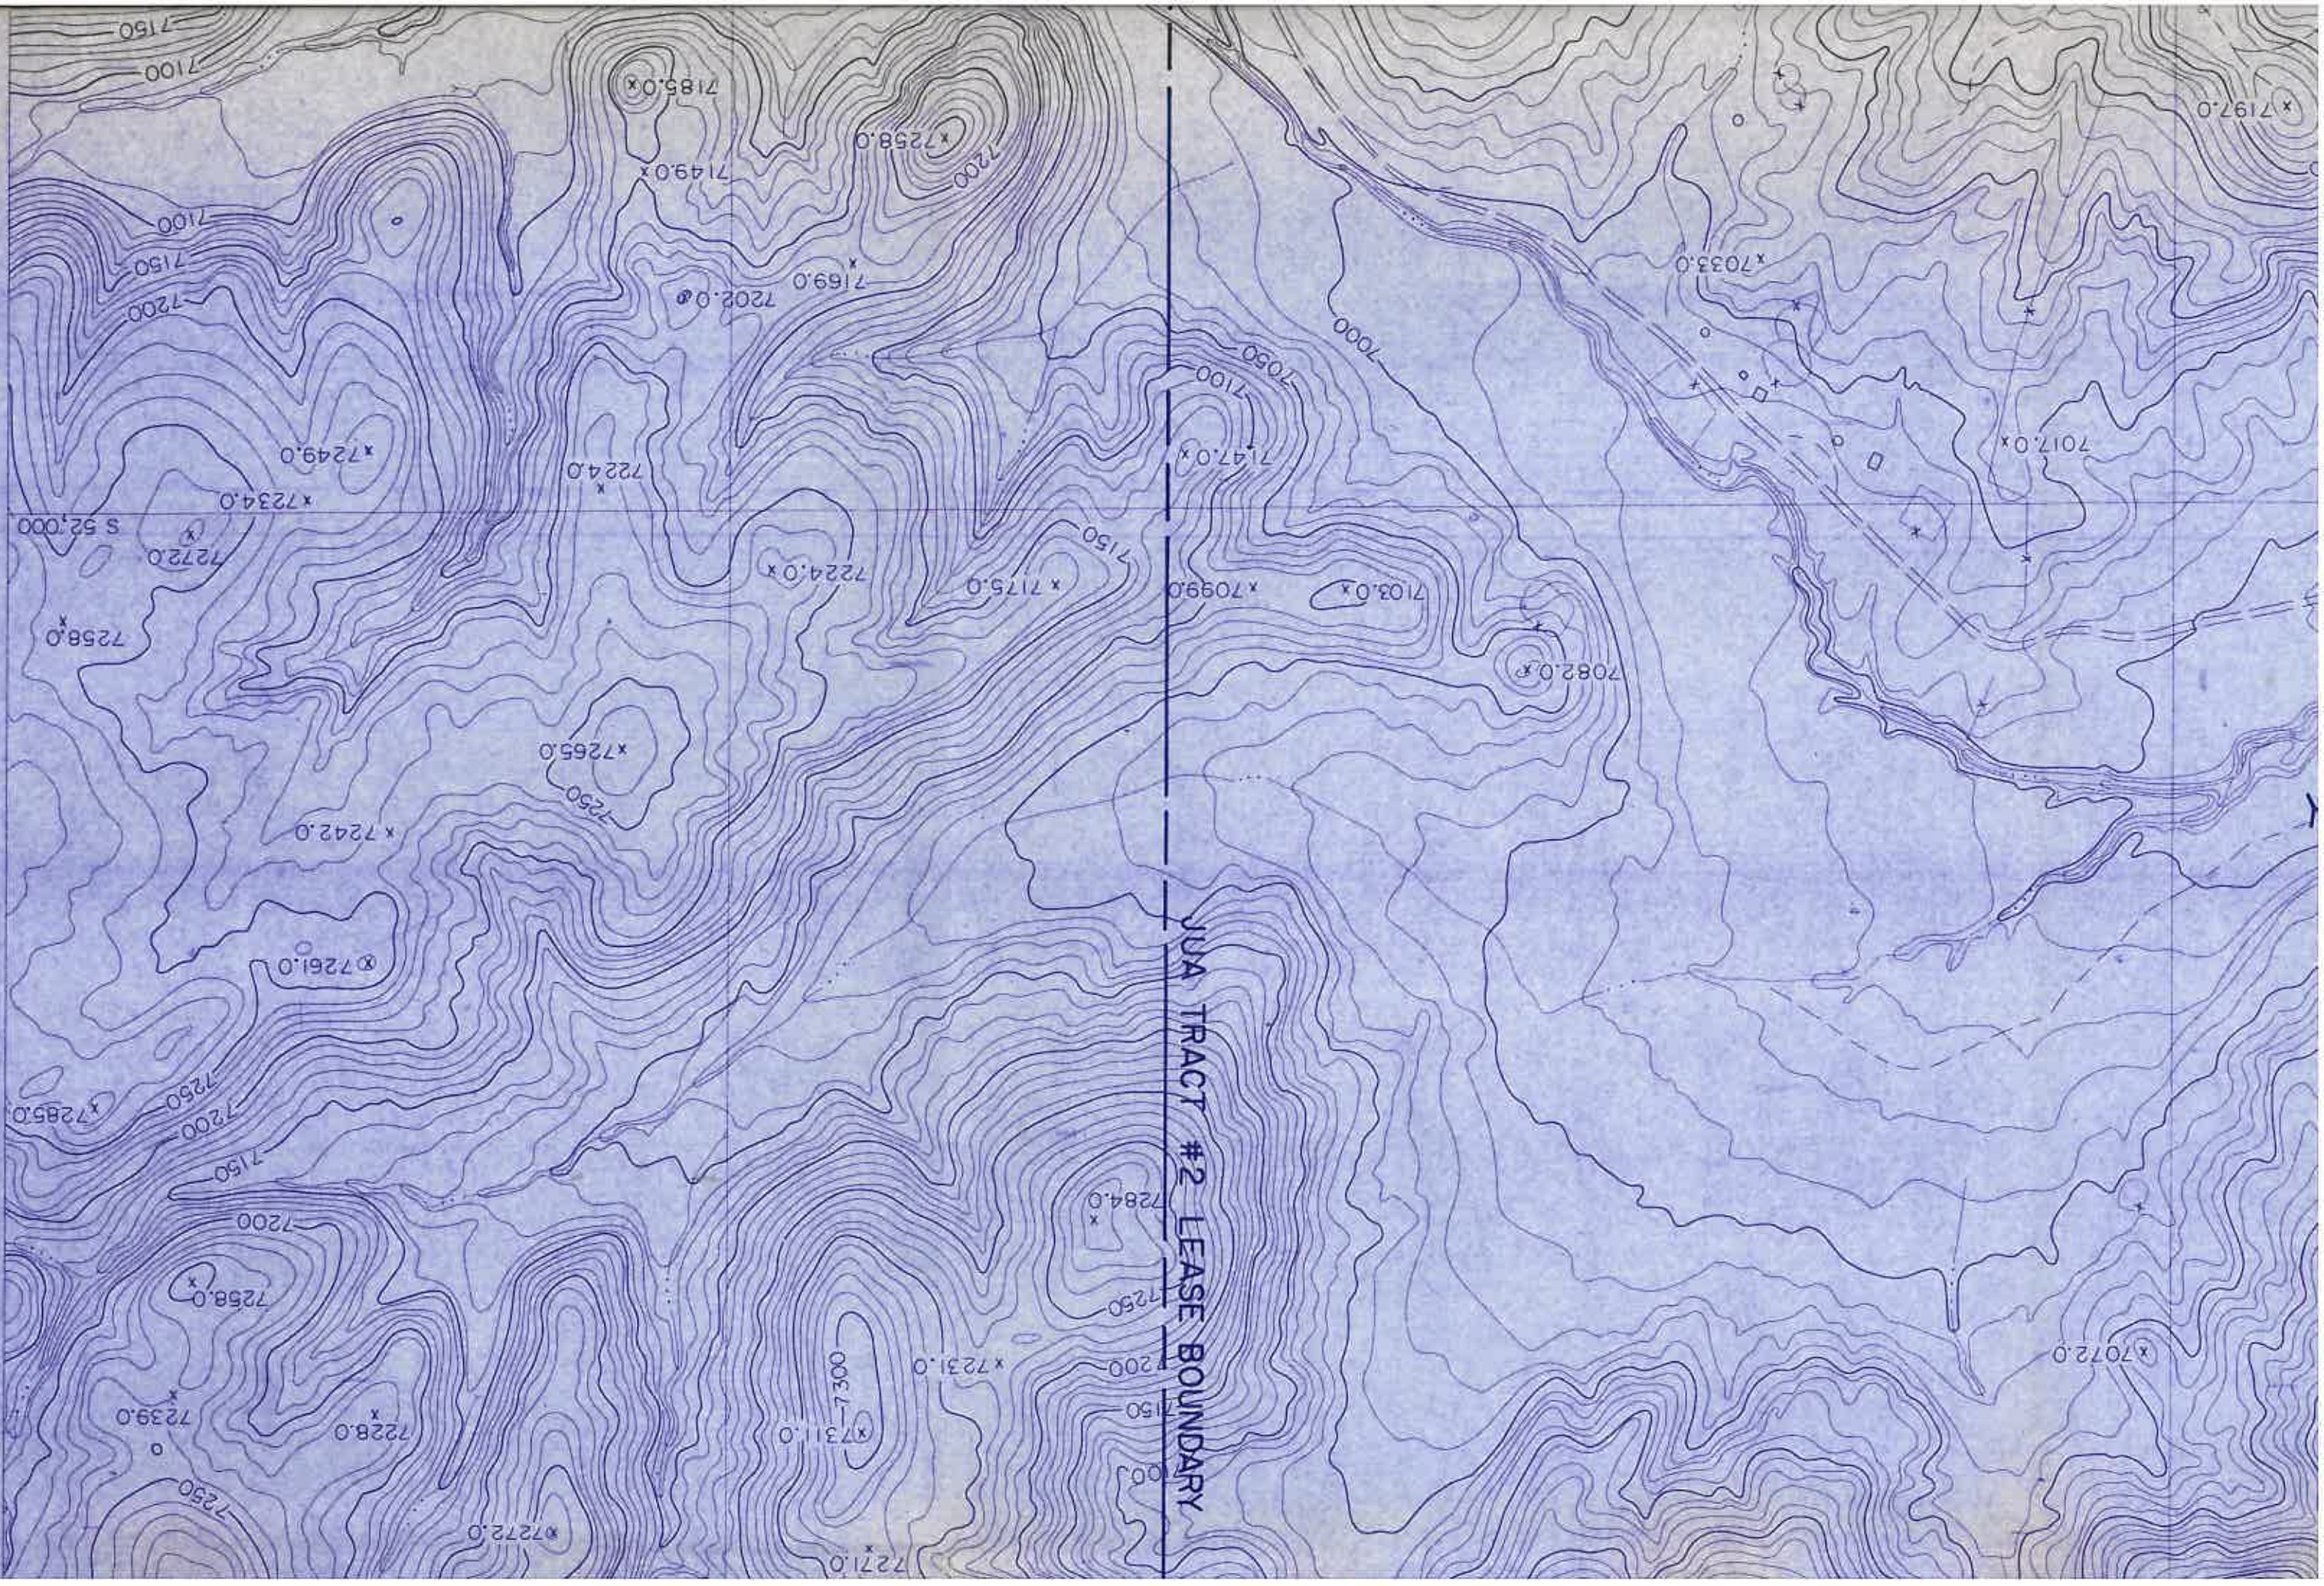

JUA TRACT #2 LEASE BOUNDARY

x 7197.0

7017.0 x

x 7033.0

7082.0 x

7103.0 x

x 7099.0

x 7175.0

7224.0 x

x 7265.0

x 7261.0

x 7242.0

x 7234.0

x 7249.0

x 7185.0

7149.0 x

7202.0 x

x 7169.0

x 7258.0

x 7231.0

x 7231.0

x 7271.0

x 7272.0

x 7228.0


x 7239.0


x 7258.0

x 7285.0

x 7072.0

S 52,000

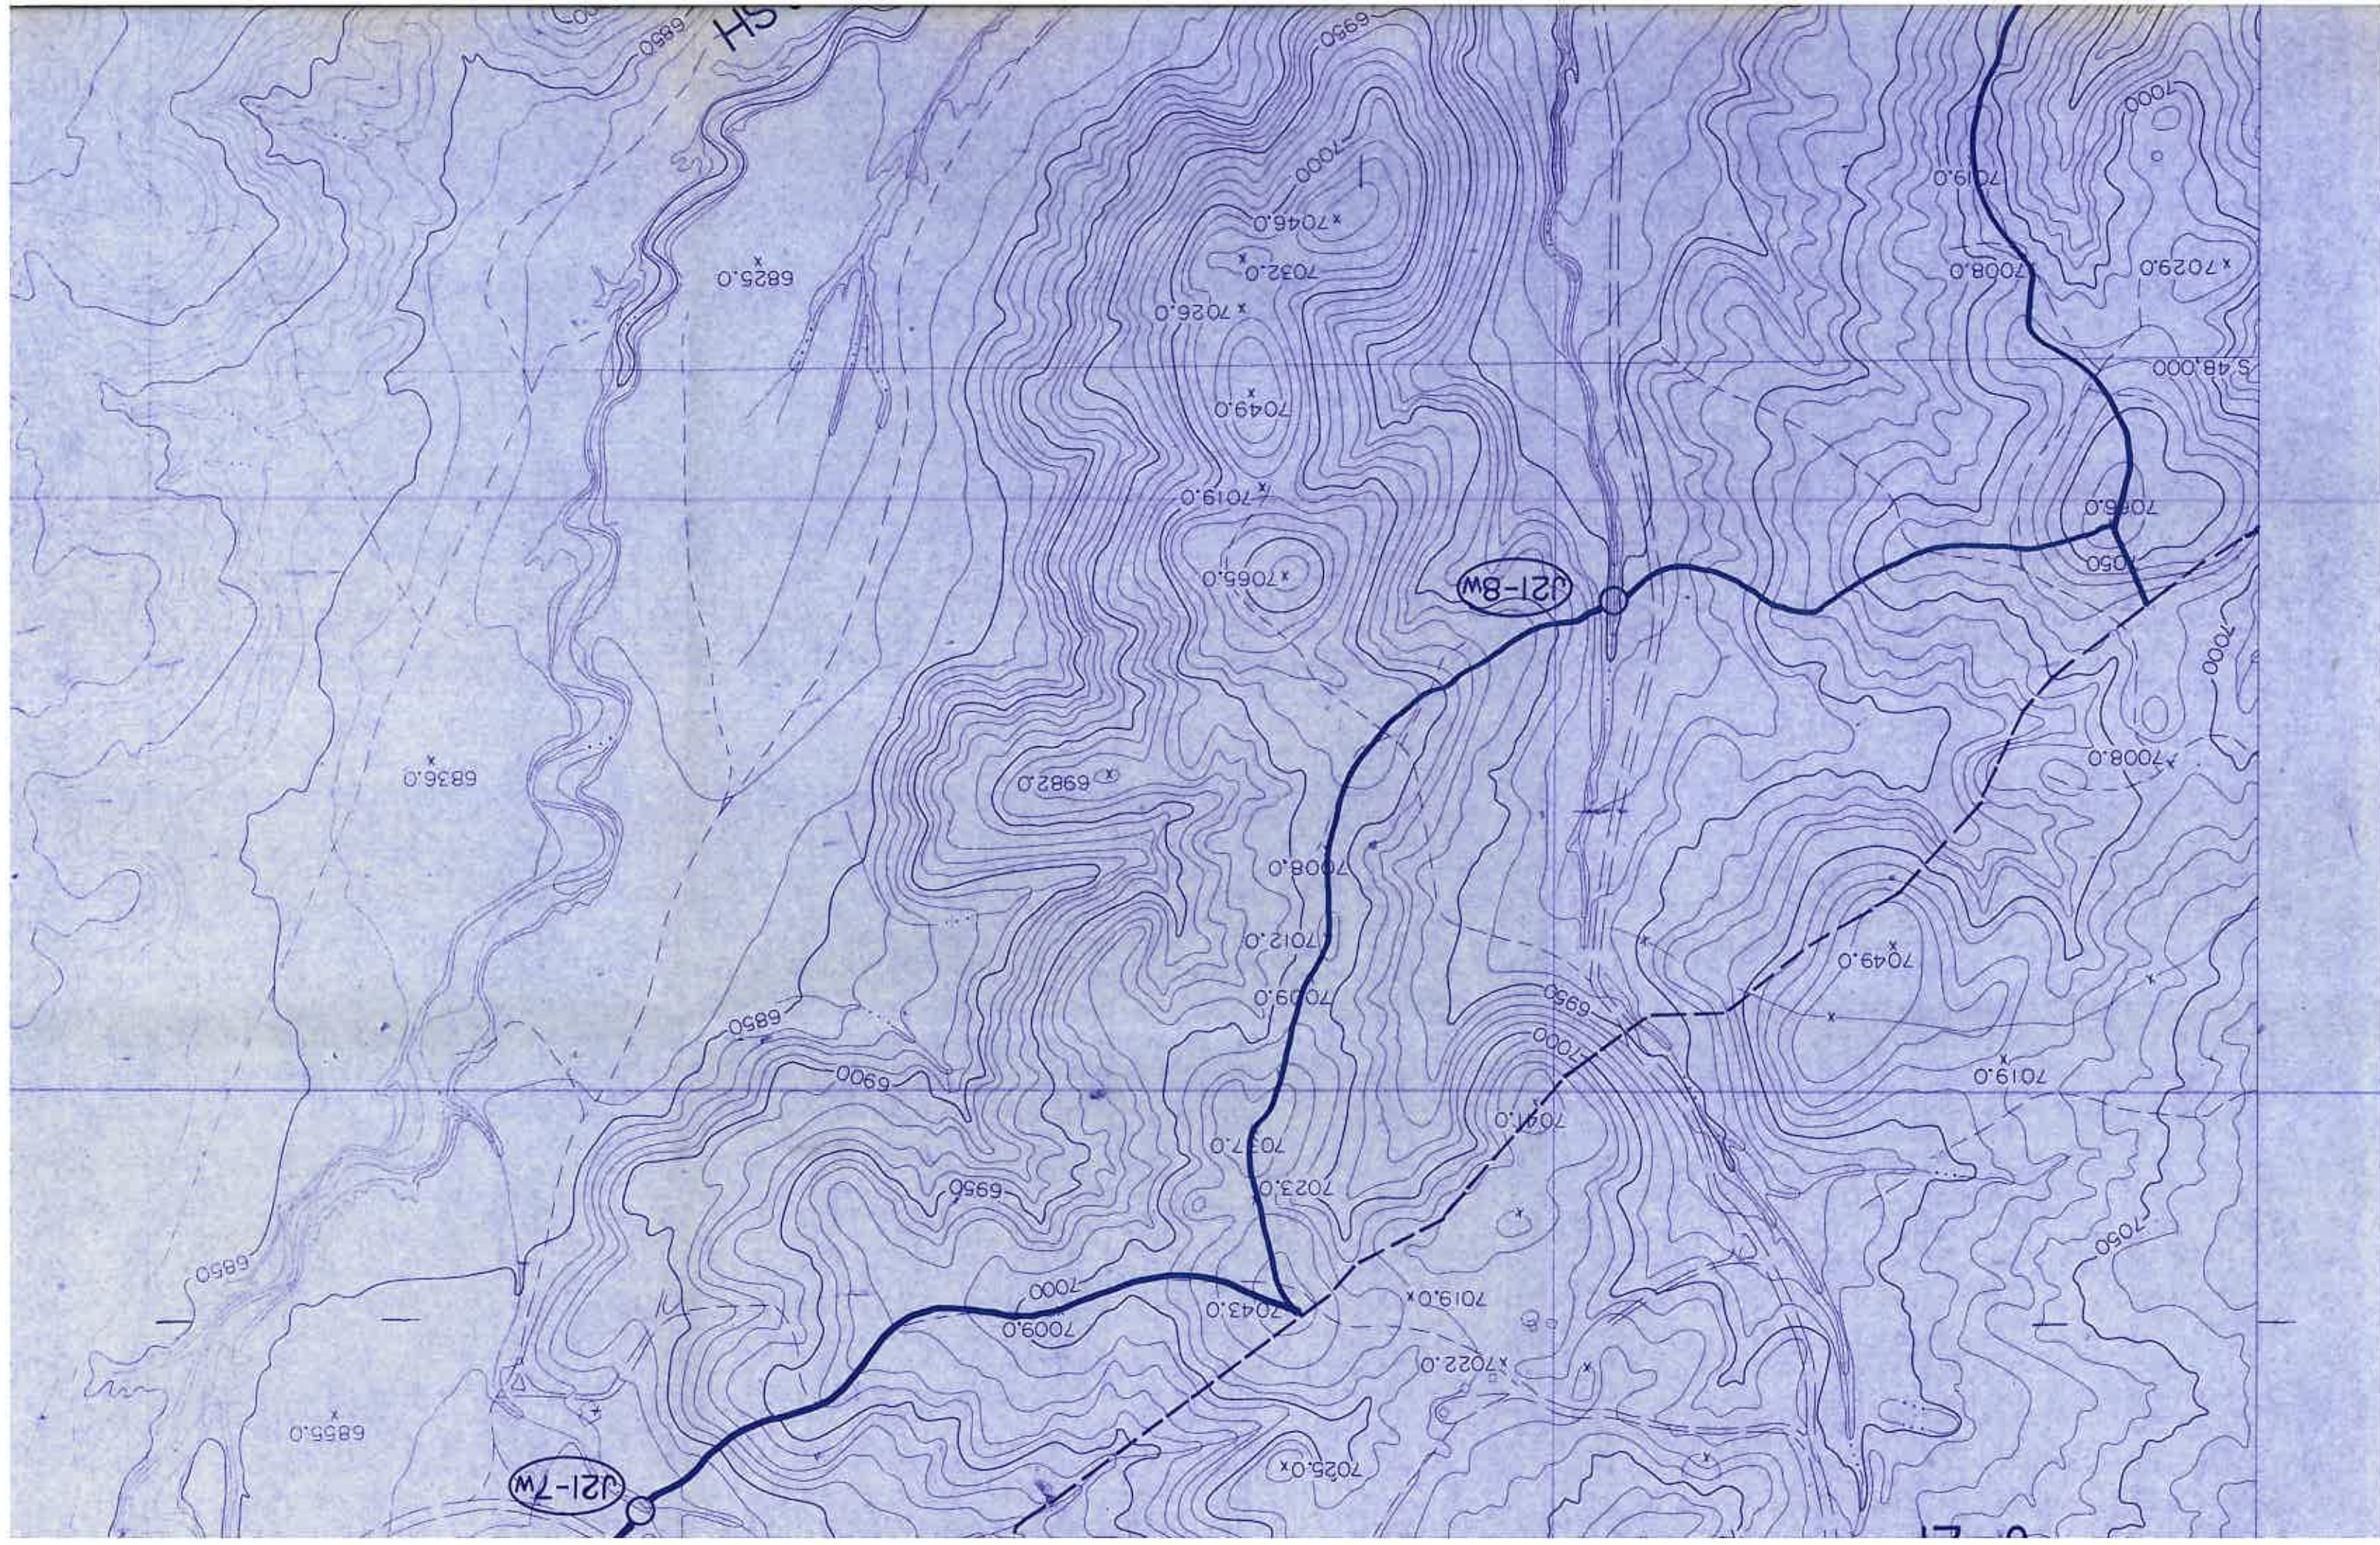

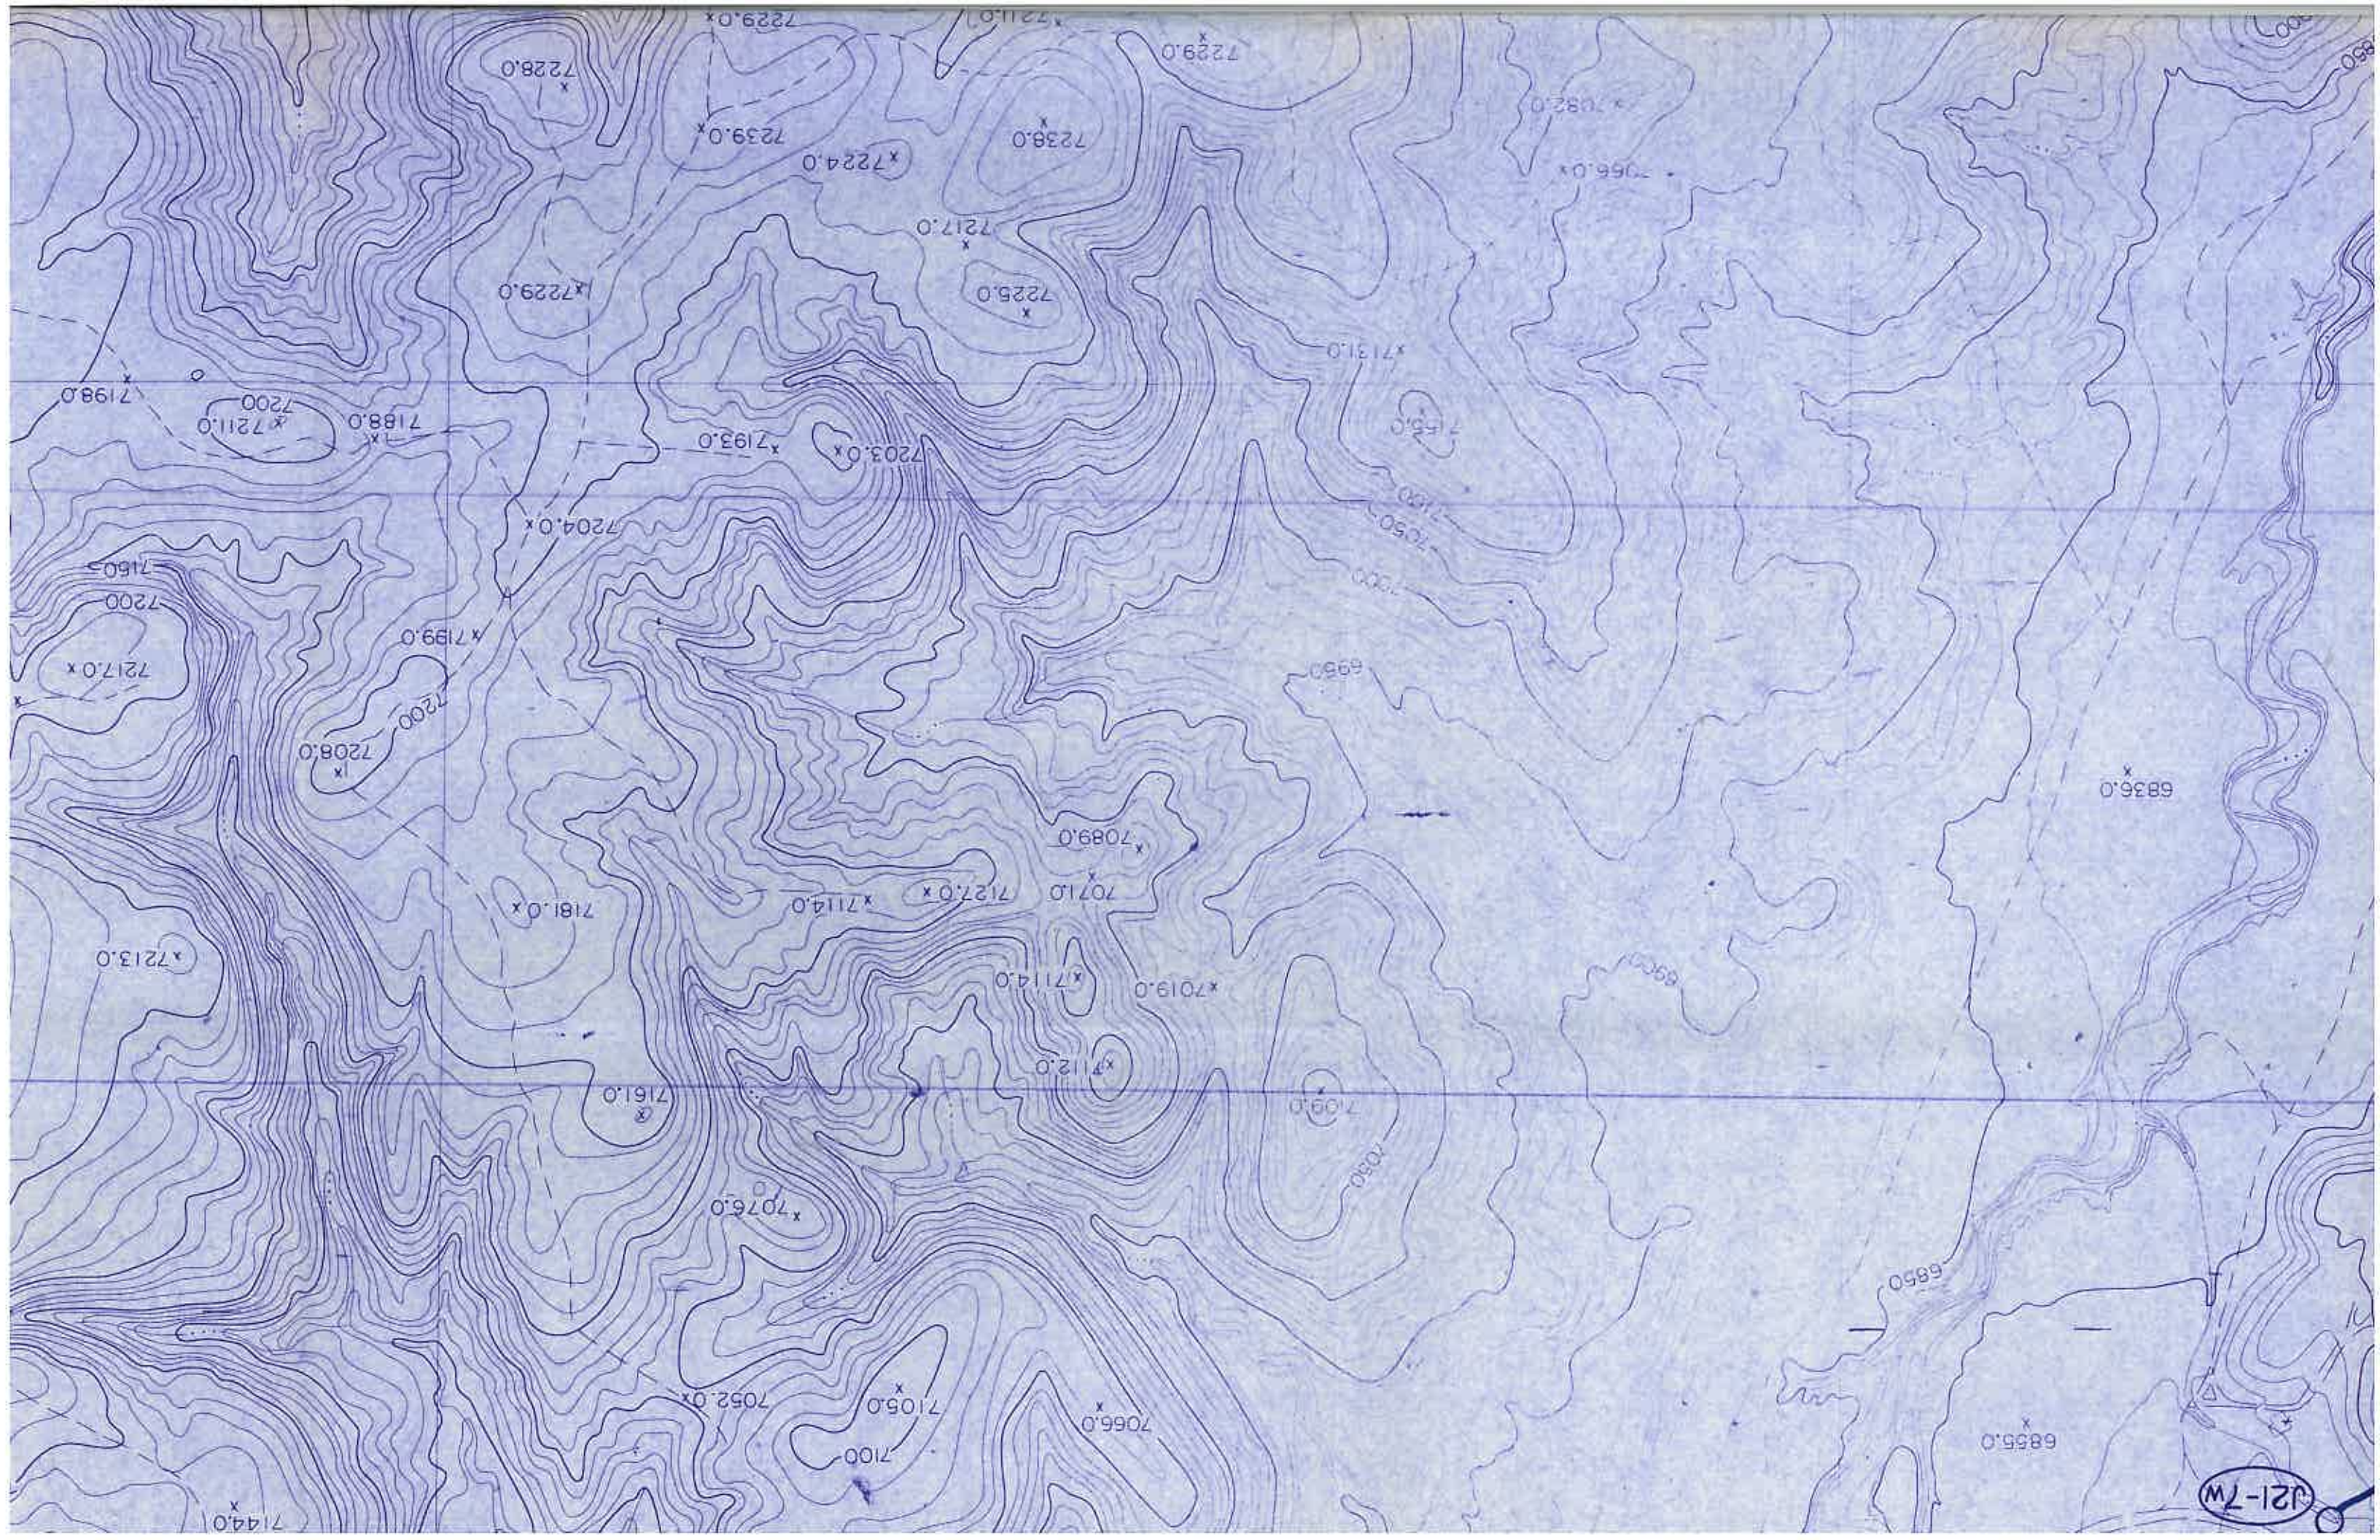

021-7W

