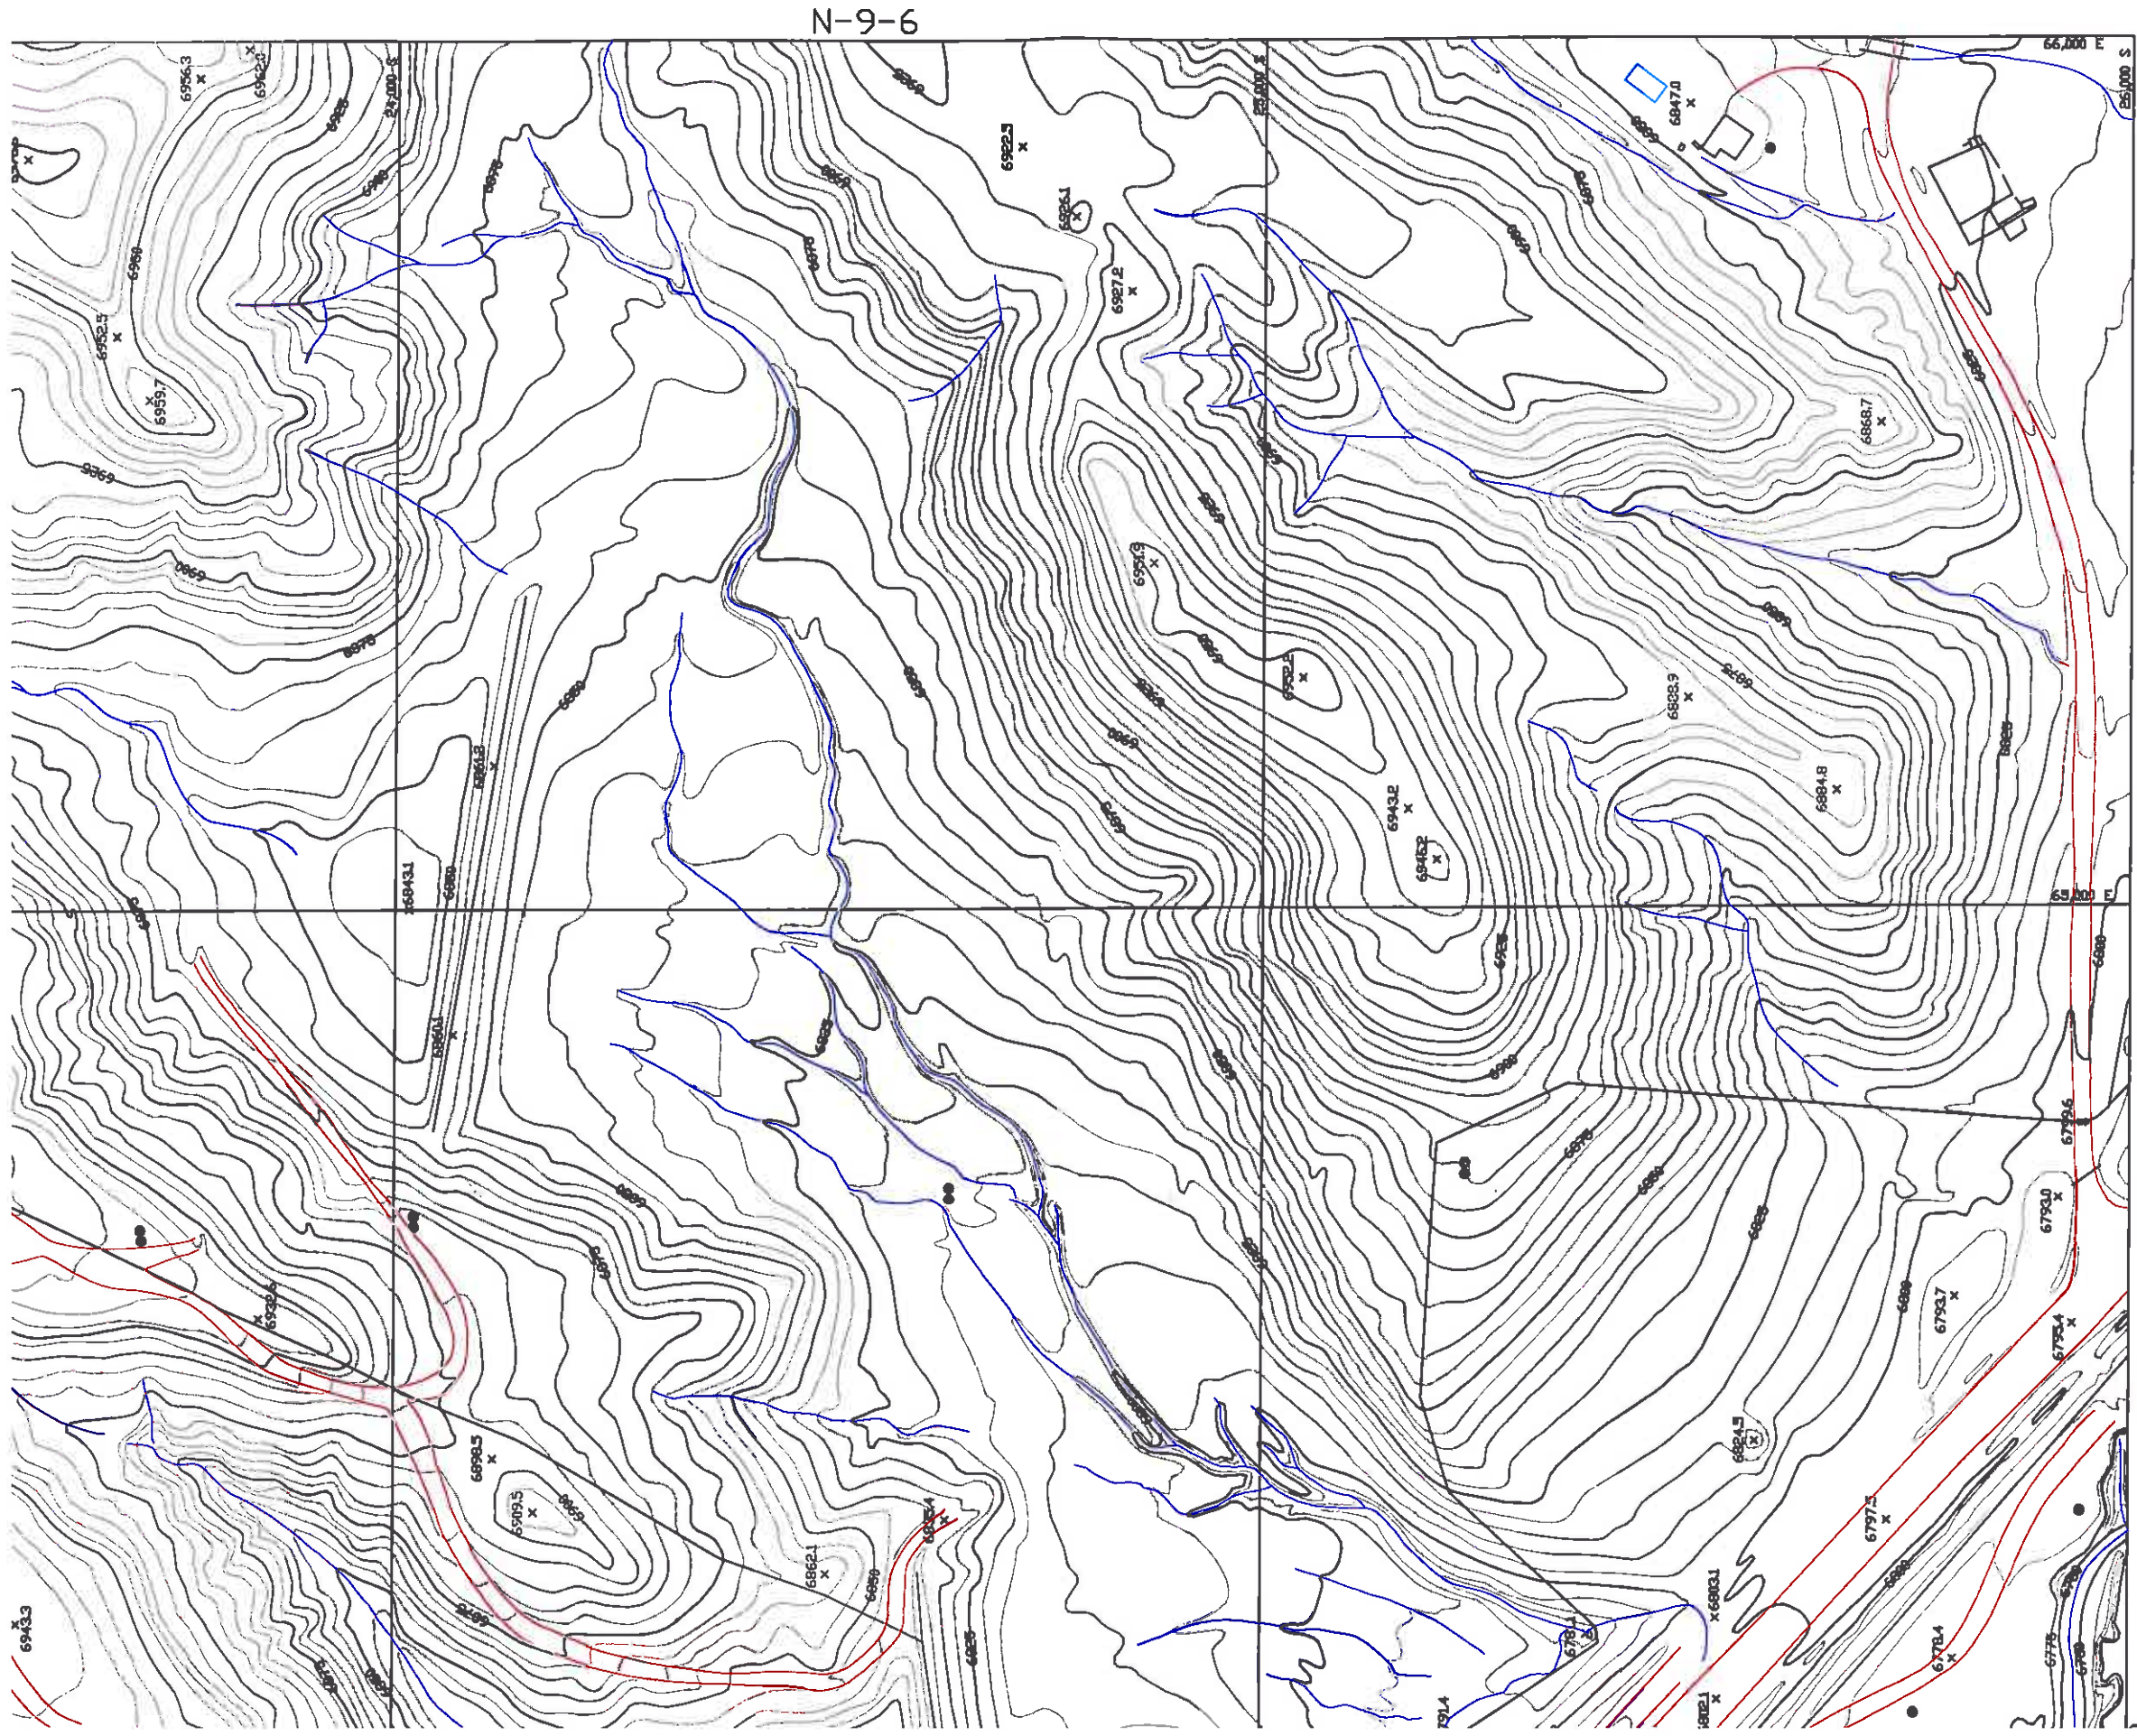


BLACK MESA MINING COMPLEX

PWCC'S KAYENTA MINE J-28 BY-PASS ROAD

DRAWN BY: J. SCHLENOVOT PLOT DATE: 11/22/2006
TOPO DATE: DECEMBER 1, 1993

TOPO DATE: DECEMBER 1, 1993

MAP SCALE: 1" = ~~200'~~ CONTOUR INTERVAL = 5 FT.





Peabody Western Coal Company
P.O. Box 650
Kayenta, Arizona 86033


Western Coal
P.O. Box 650

P.O. Box 630
Kayenta, Arizona 86033



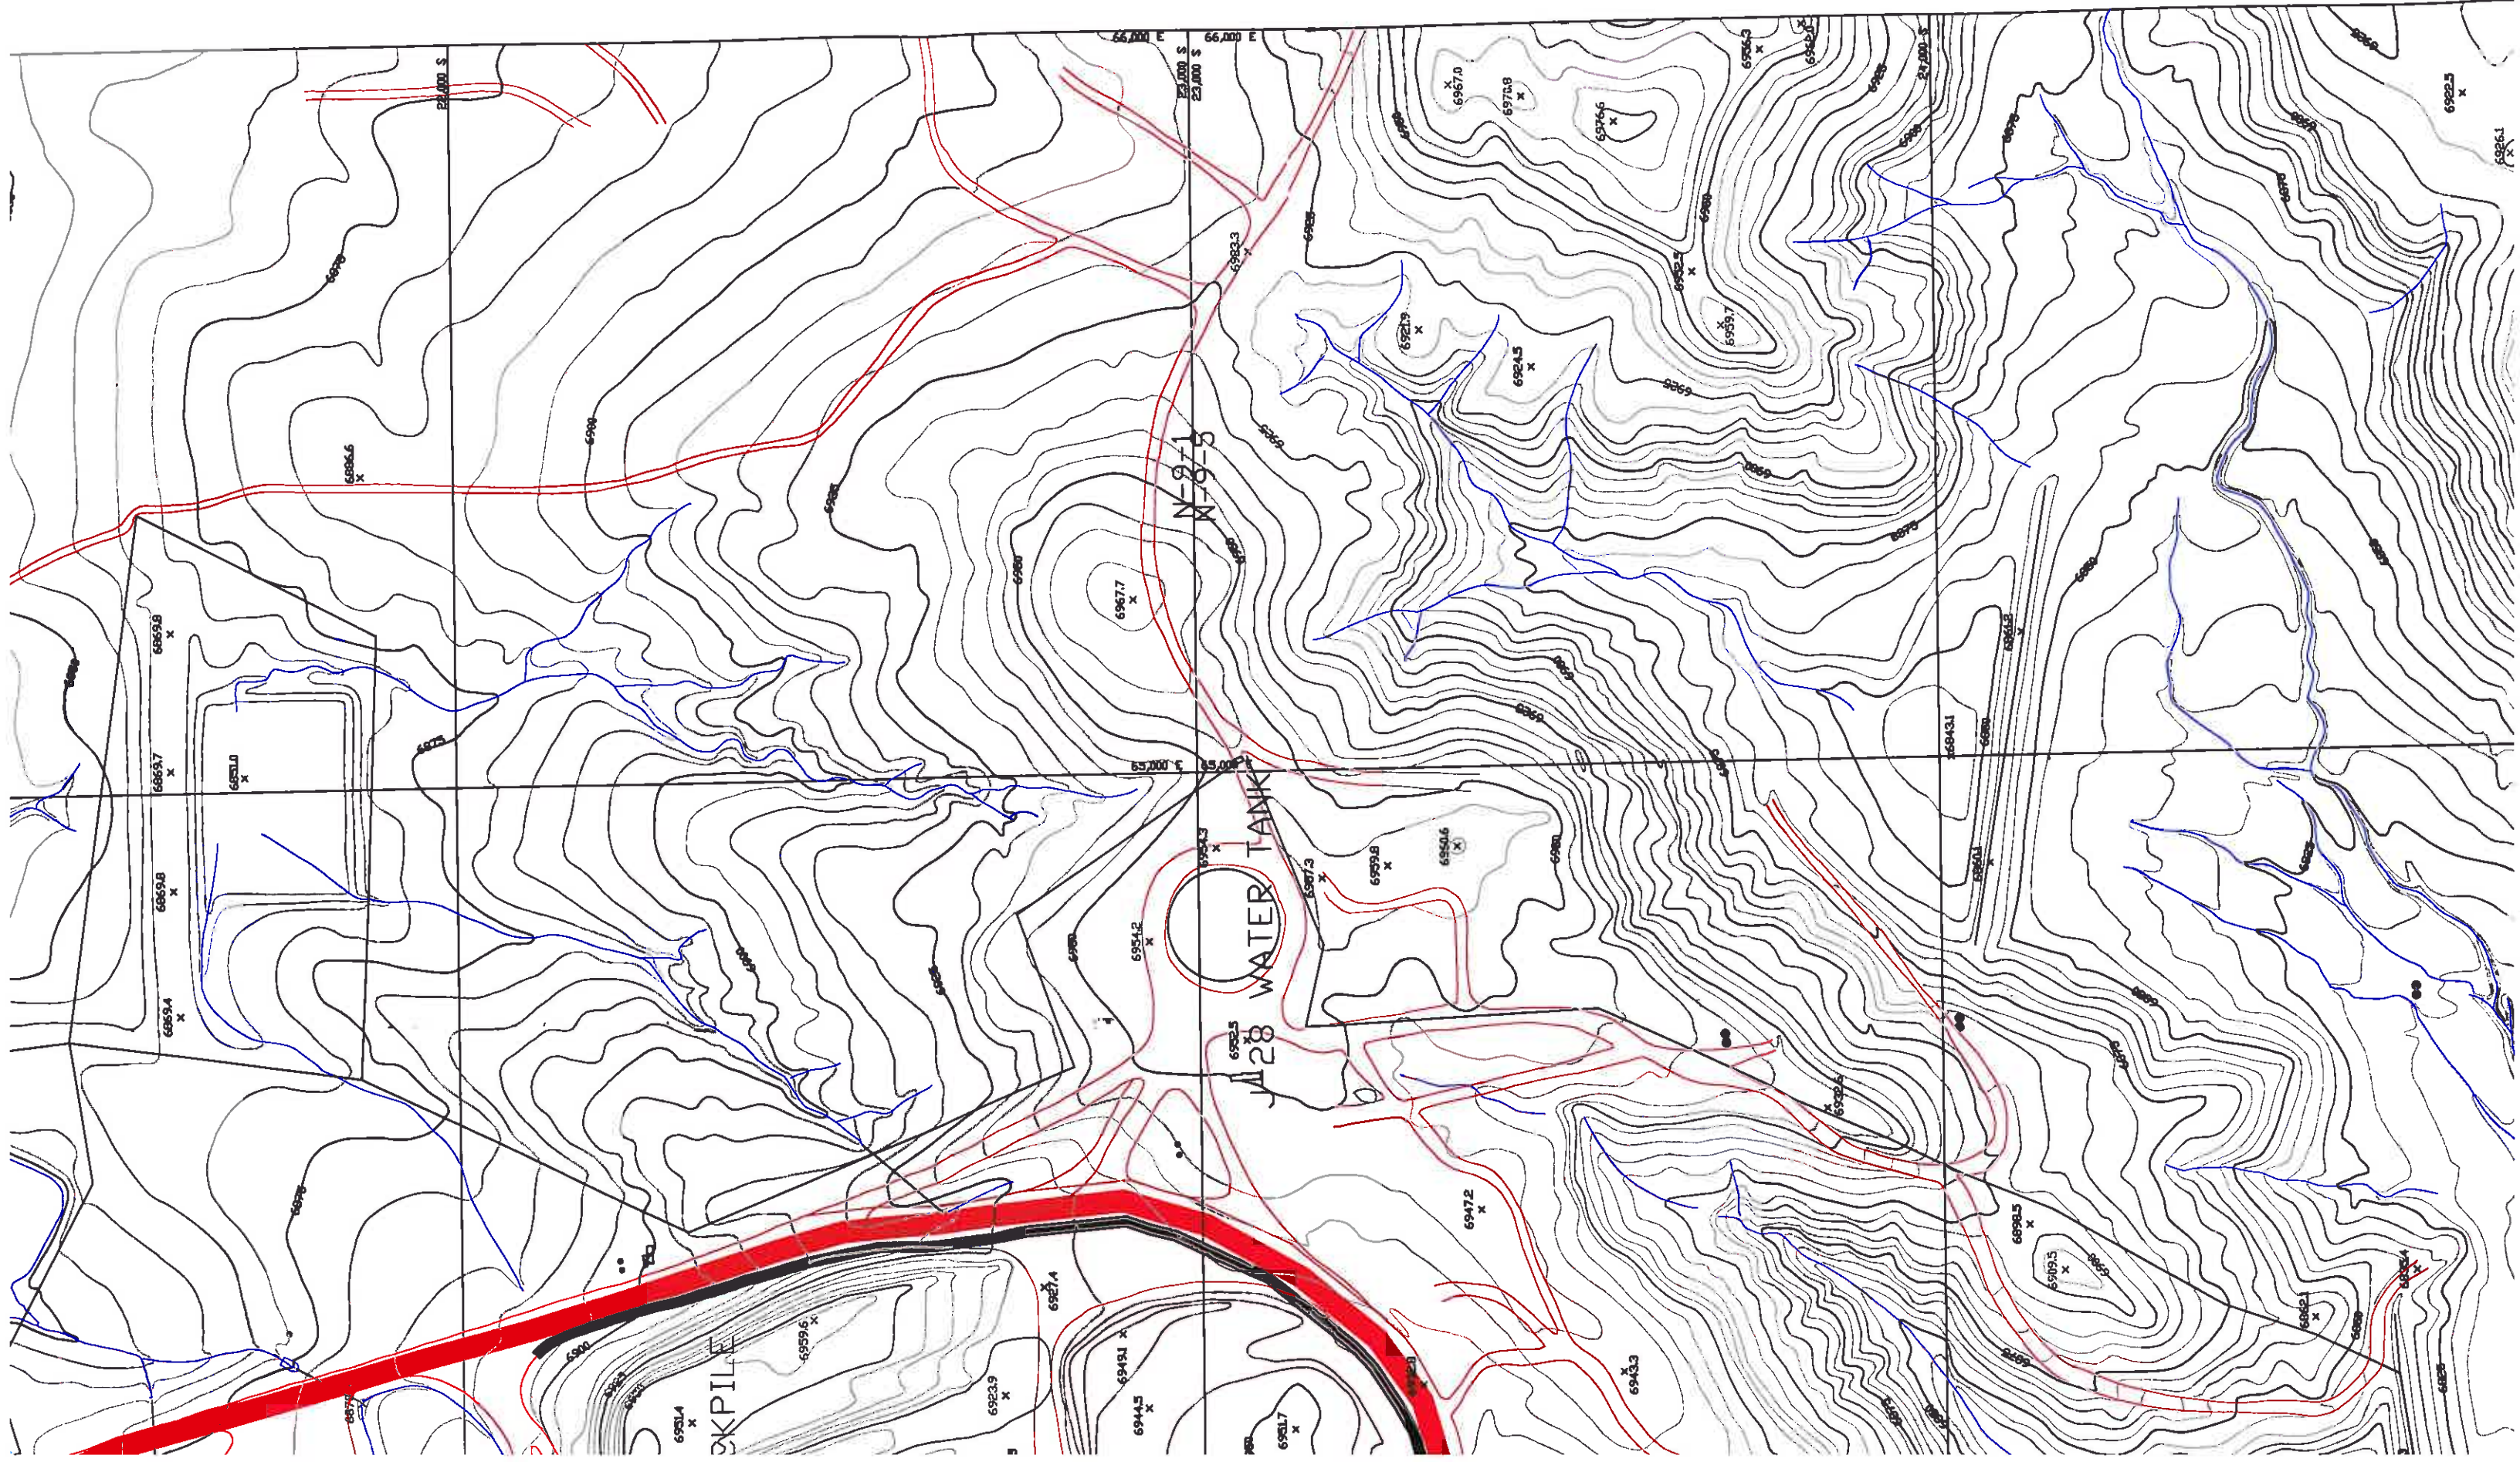


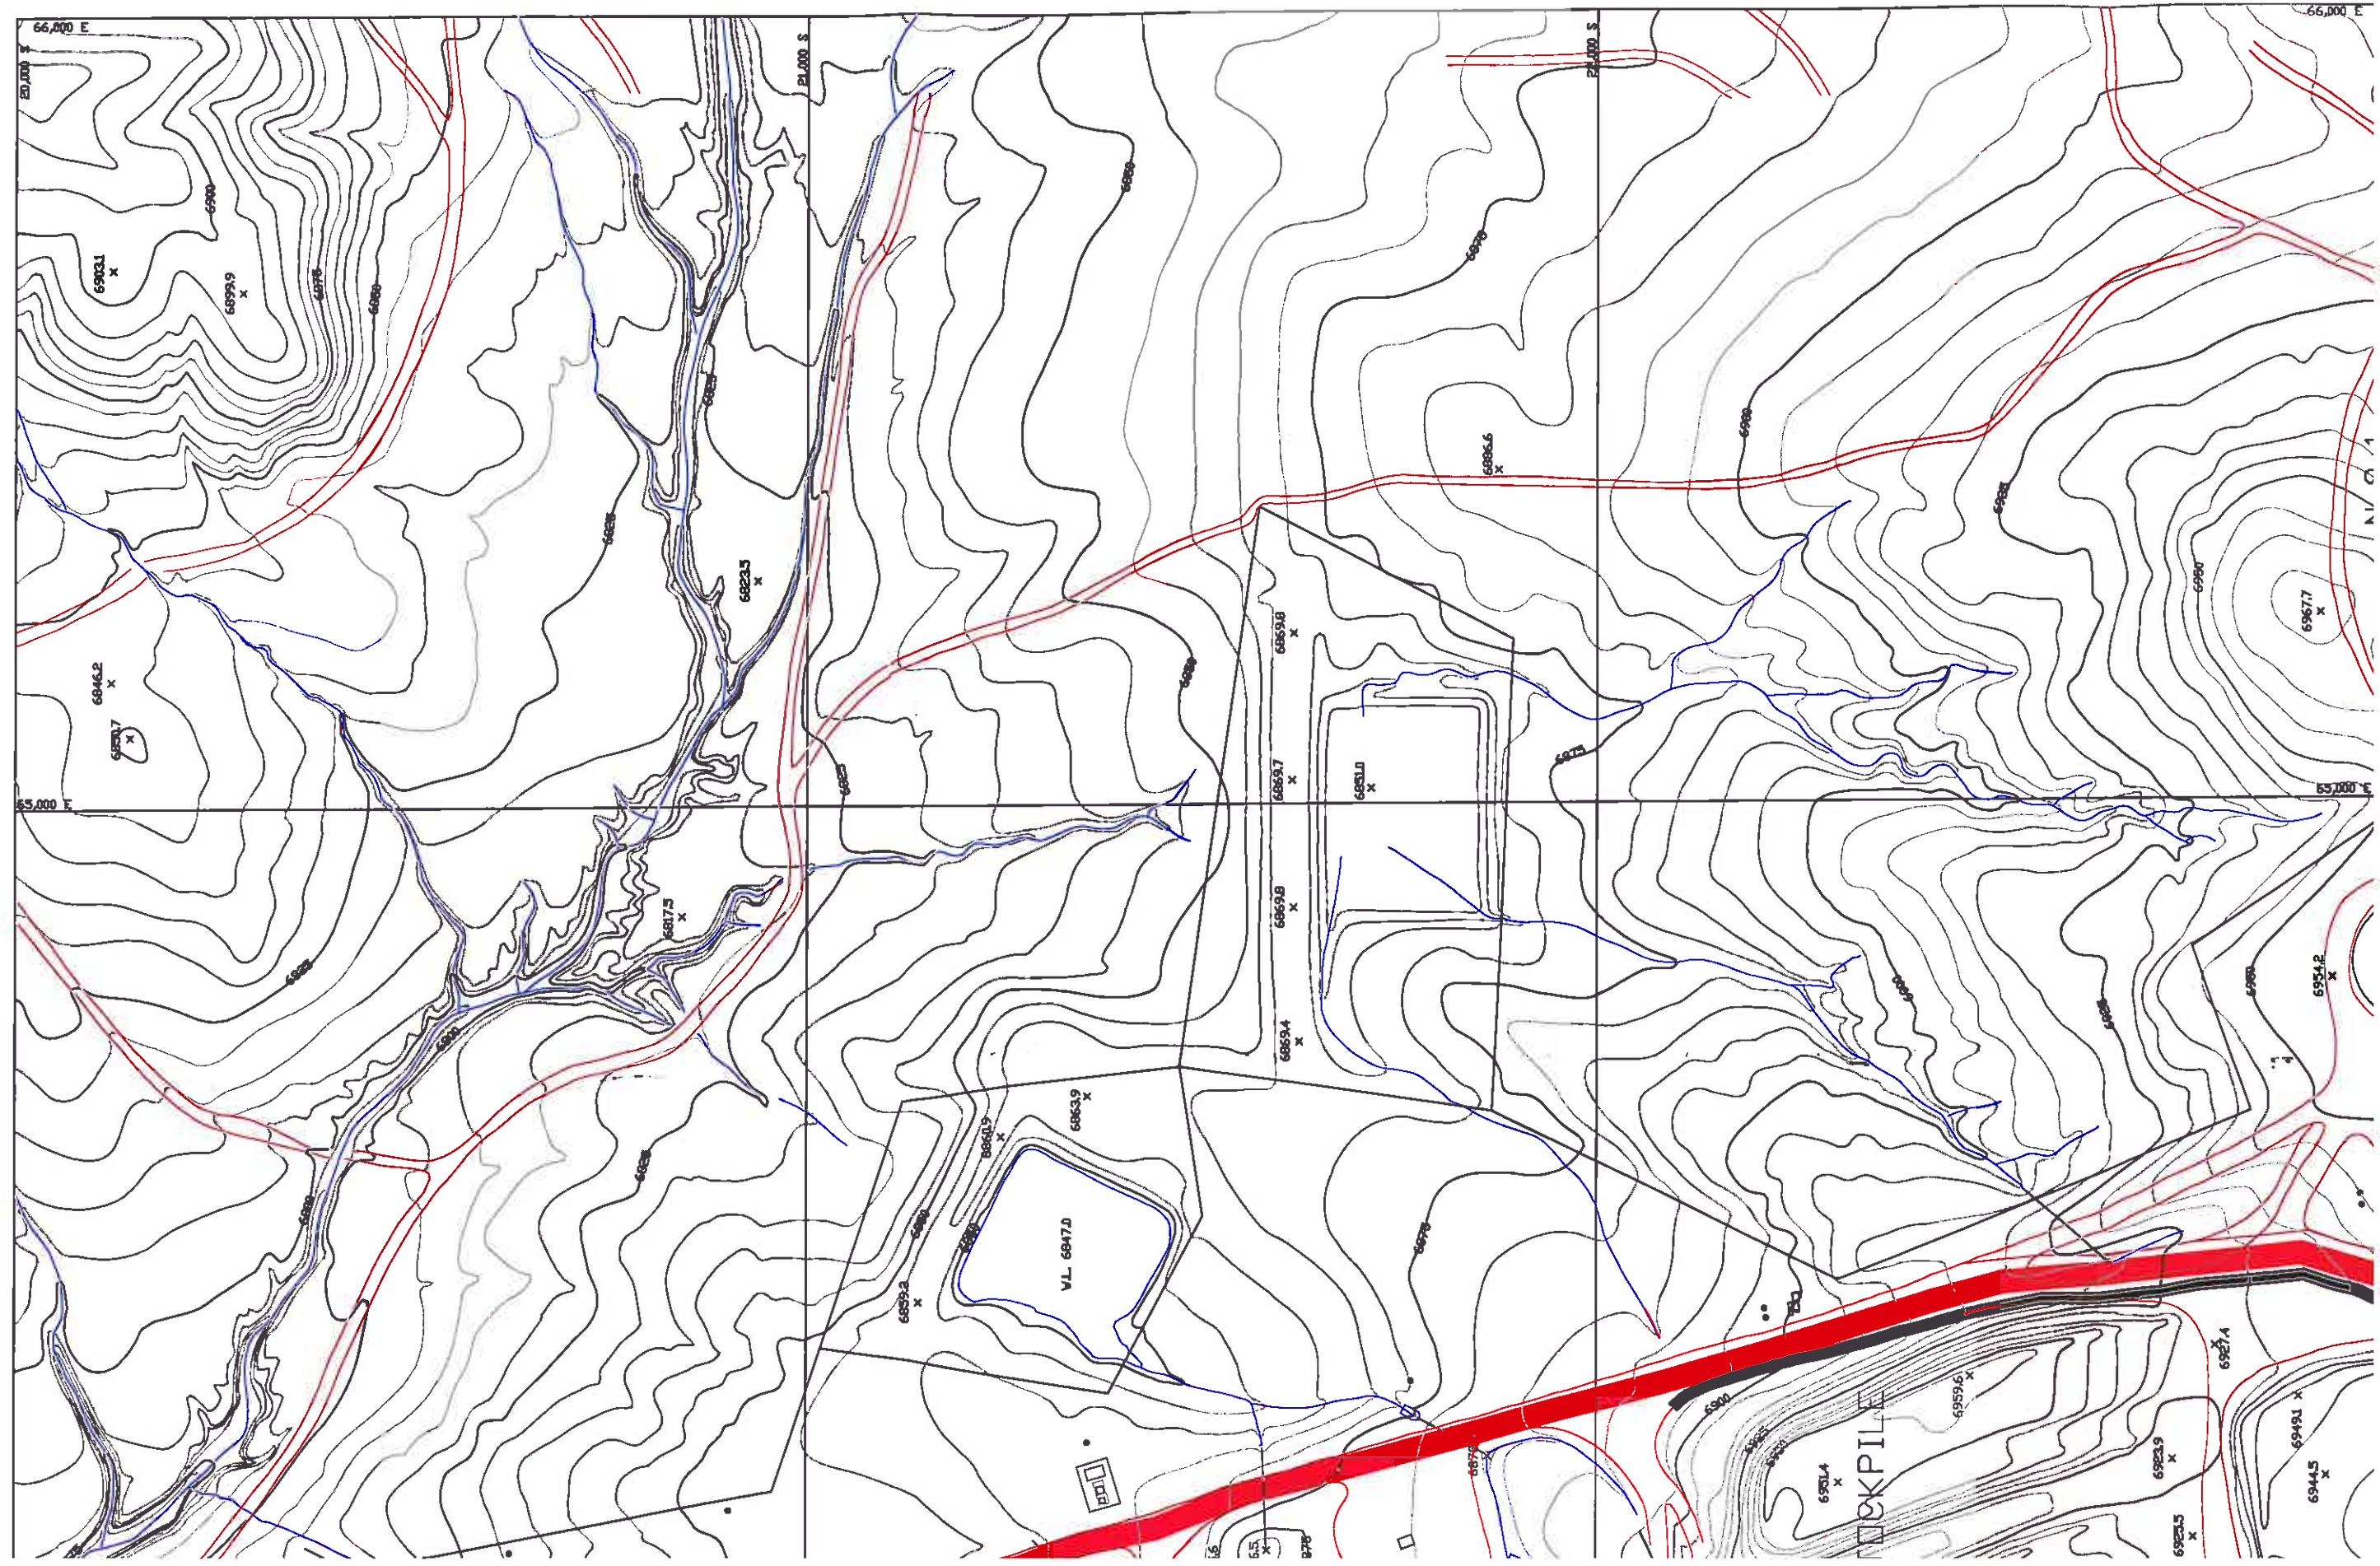

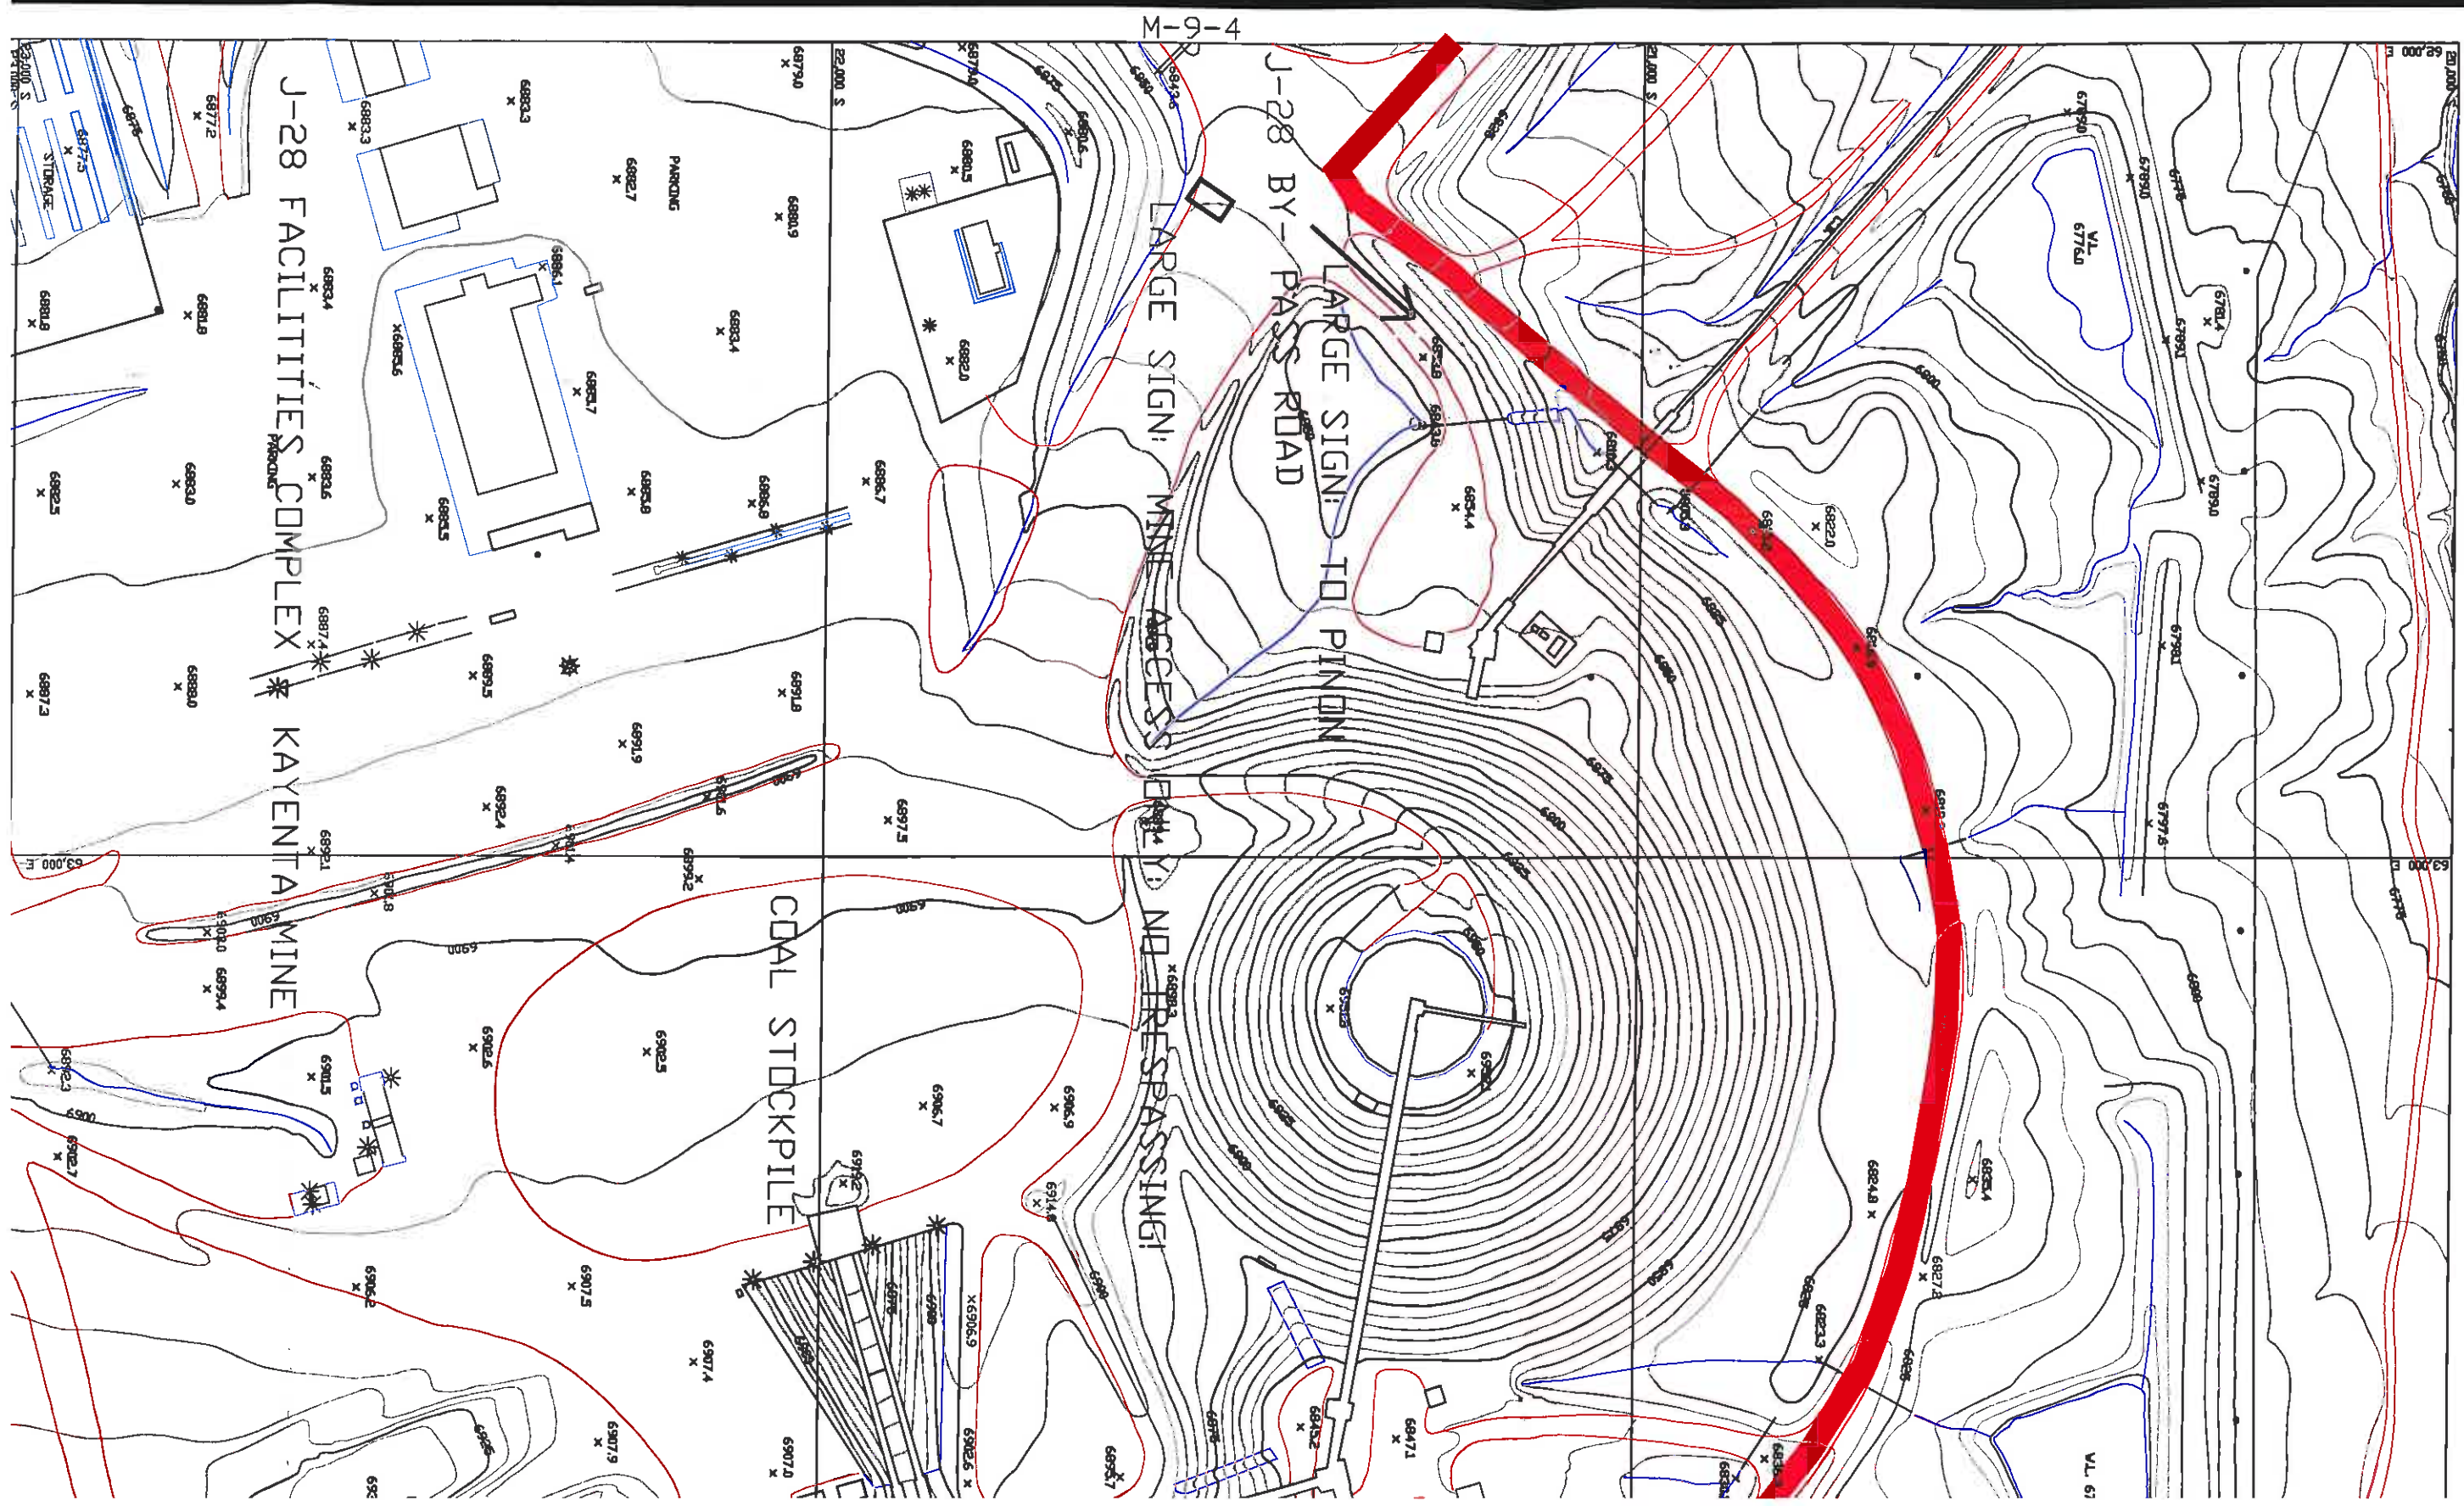

M-9-4

J-28 FACILITIES COMPLEX KAYENTA MINE

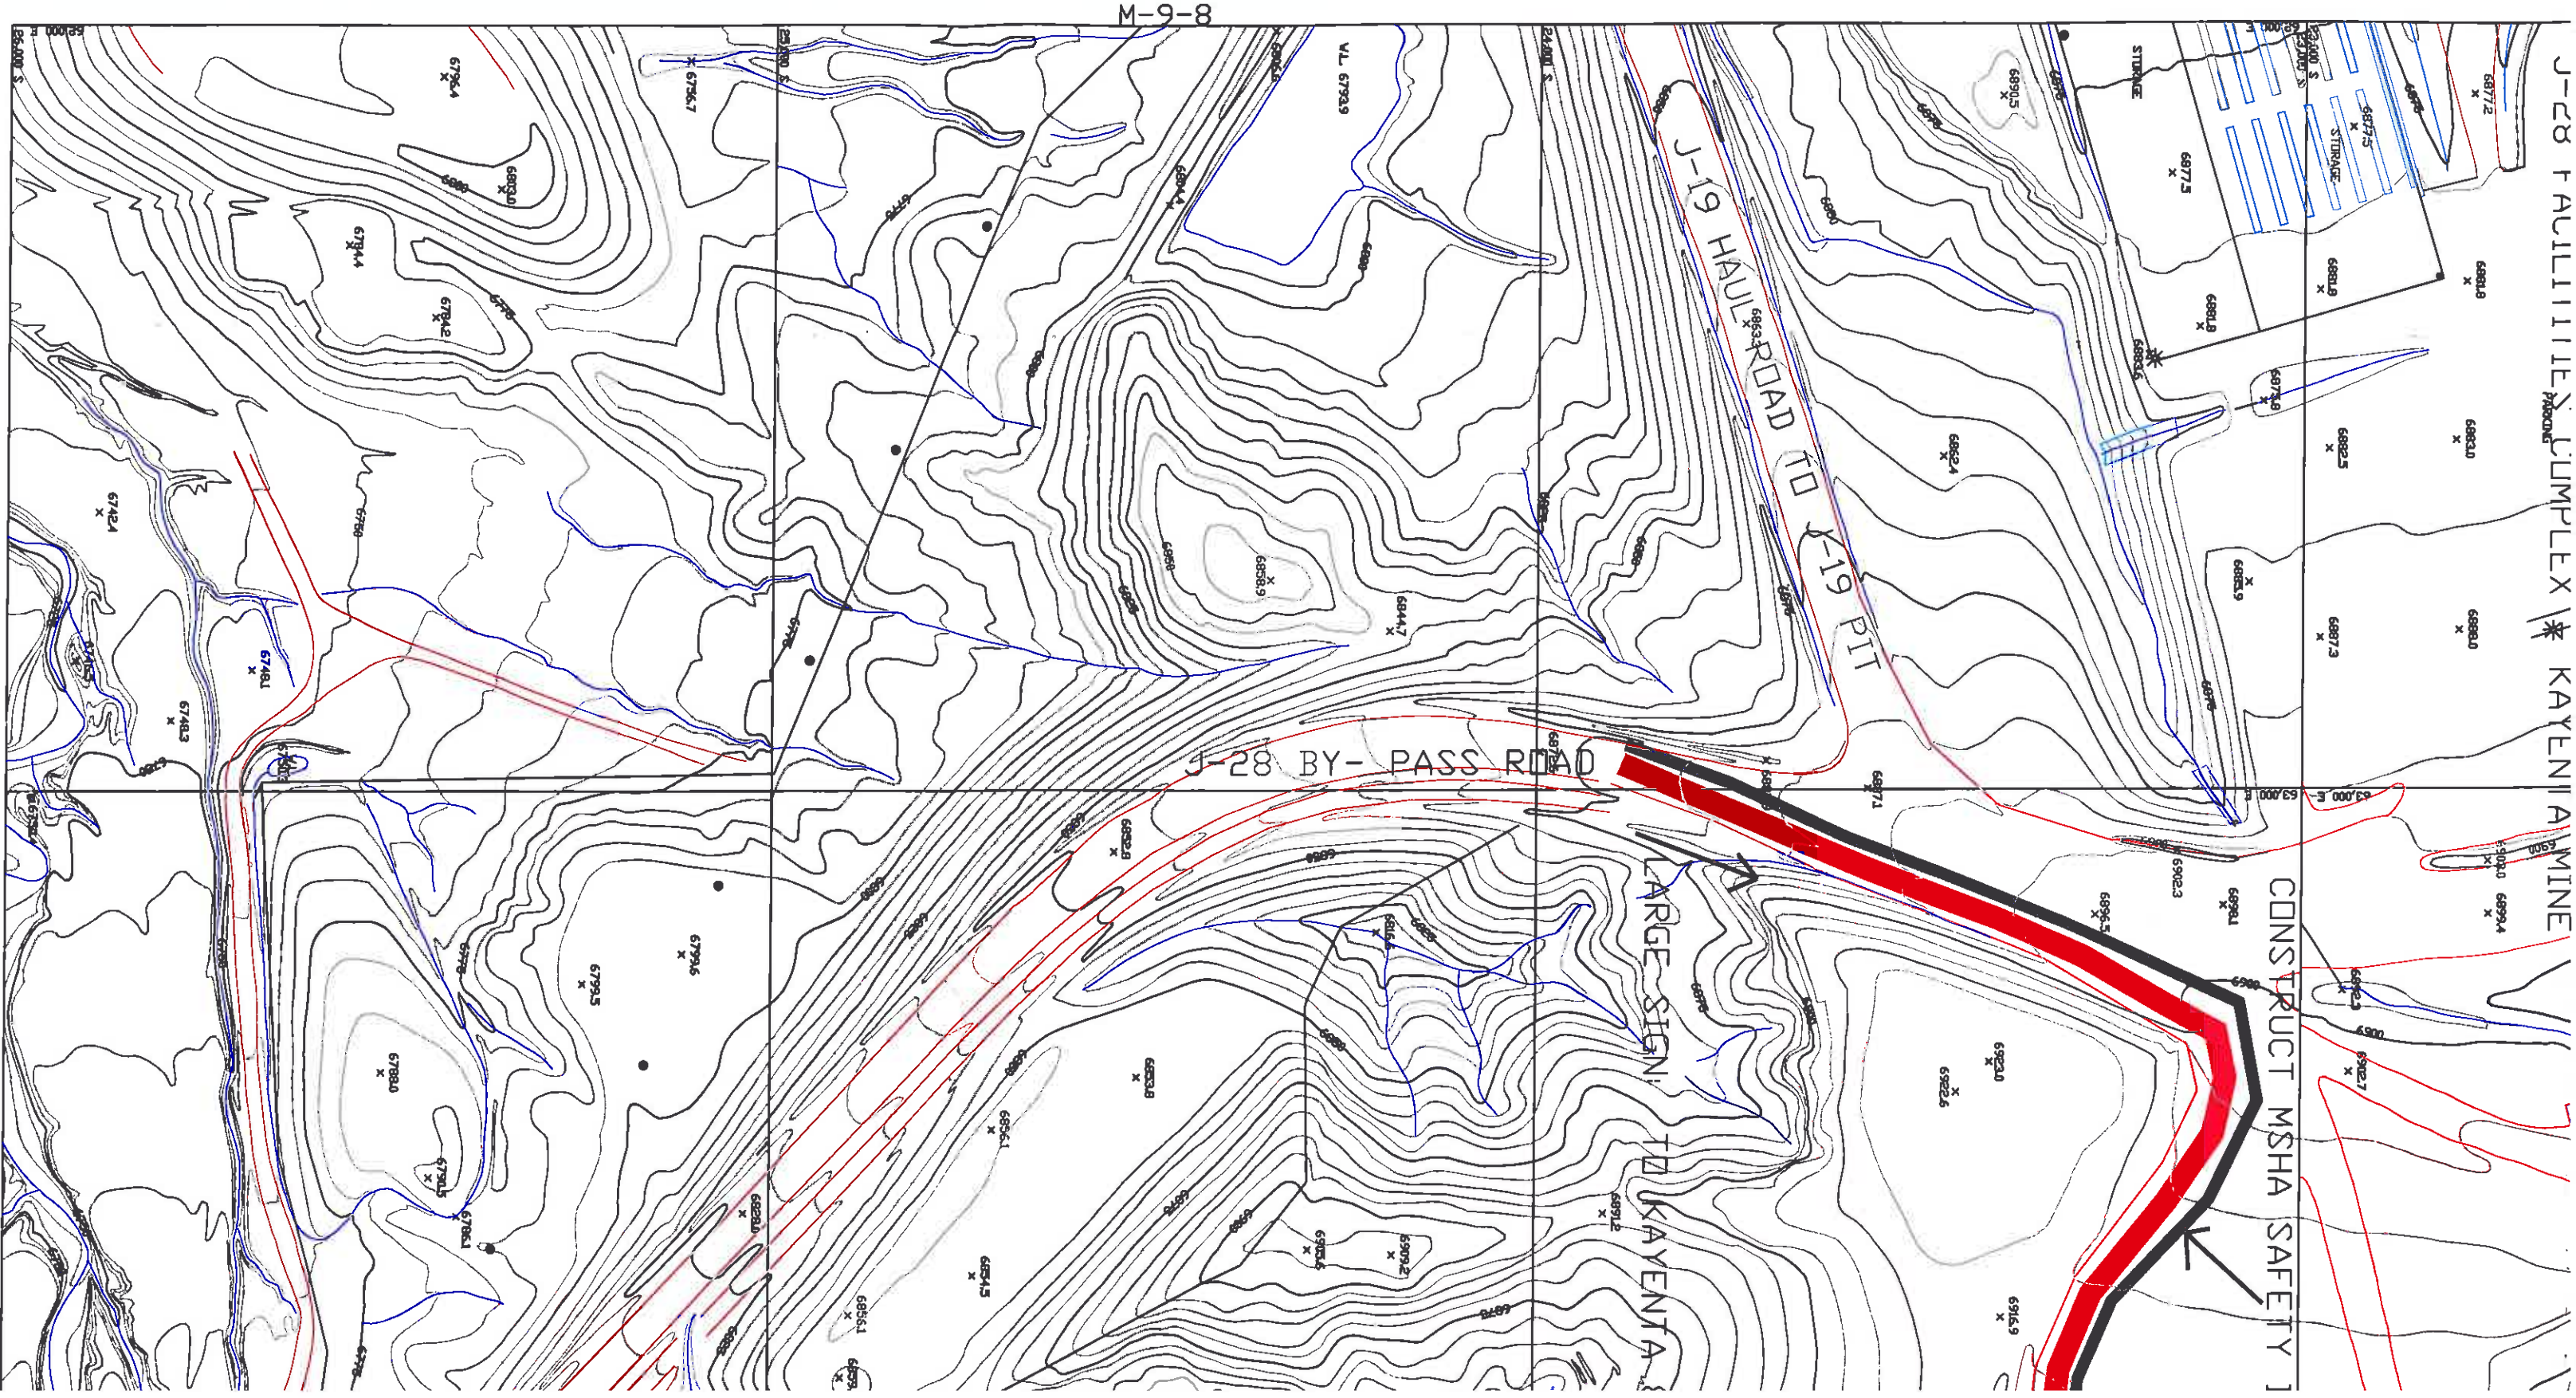

M-9-8

